


710 Mt Ridley Rd, Mickleham
School

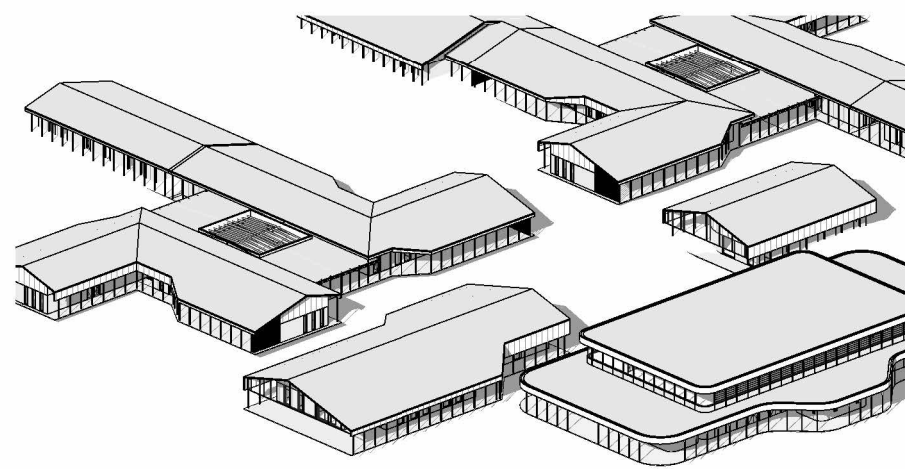

Legend

- BP Bicycle Parking
- NSL Natural Ground Level
- OG Obscure Glass
- PGL Proposed Ground Line
- PGL Proposed Ground Line
- SR1 Steel Roof 1 - 3 degree
- SR2 Steel Roof 15 degree

Symbol Legend

- 2000 x 2500 Corner Splay
- Existing Tree (Retained)
- Proposed Tree
- Existing Structure


ADVERTISED
PLAN

This copied document to be made available for the sole purpose of enabling its consideration and review as part of a planning process under the Planning and Environment Act 1987. The document must not be used for any purpose which may breach any copyright


Drawing Register

No.	Sheet Name	Rev.
P00	Cover Sheet	B
P01	Site Plan	A
P10	Ground Floor Plan	B
P11	Roof Plan	A
P20	MP Hall Floor Plan + Elevations	A
P21	Admin Floor Plan + Elevations	A
P22	Primary School Floor Plan	A
P23	Primary School Elevations	A
P24	Secondary School Floor Plan	A
P25	Secondary School Elevations	A
P50	Overall Elevations	A
P51	Overall Elevations	A
P70	Shadow Diagram	A
P71	Shadow Diagram	A
P72	Shadow Diagram	A
P80	Renders	A


This copied document to be made available for the sole purpose of enabling its consideration and review as part of a planning process under the Planning and Environment Act 1987. The document must not be used for any purpose which may breach any copyright

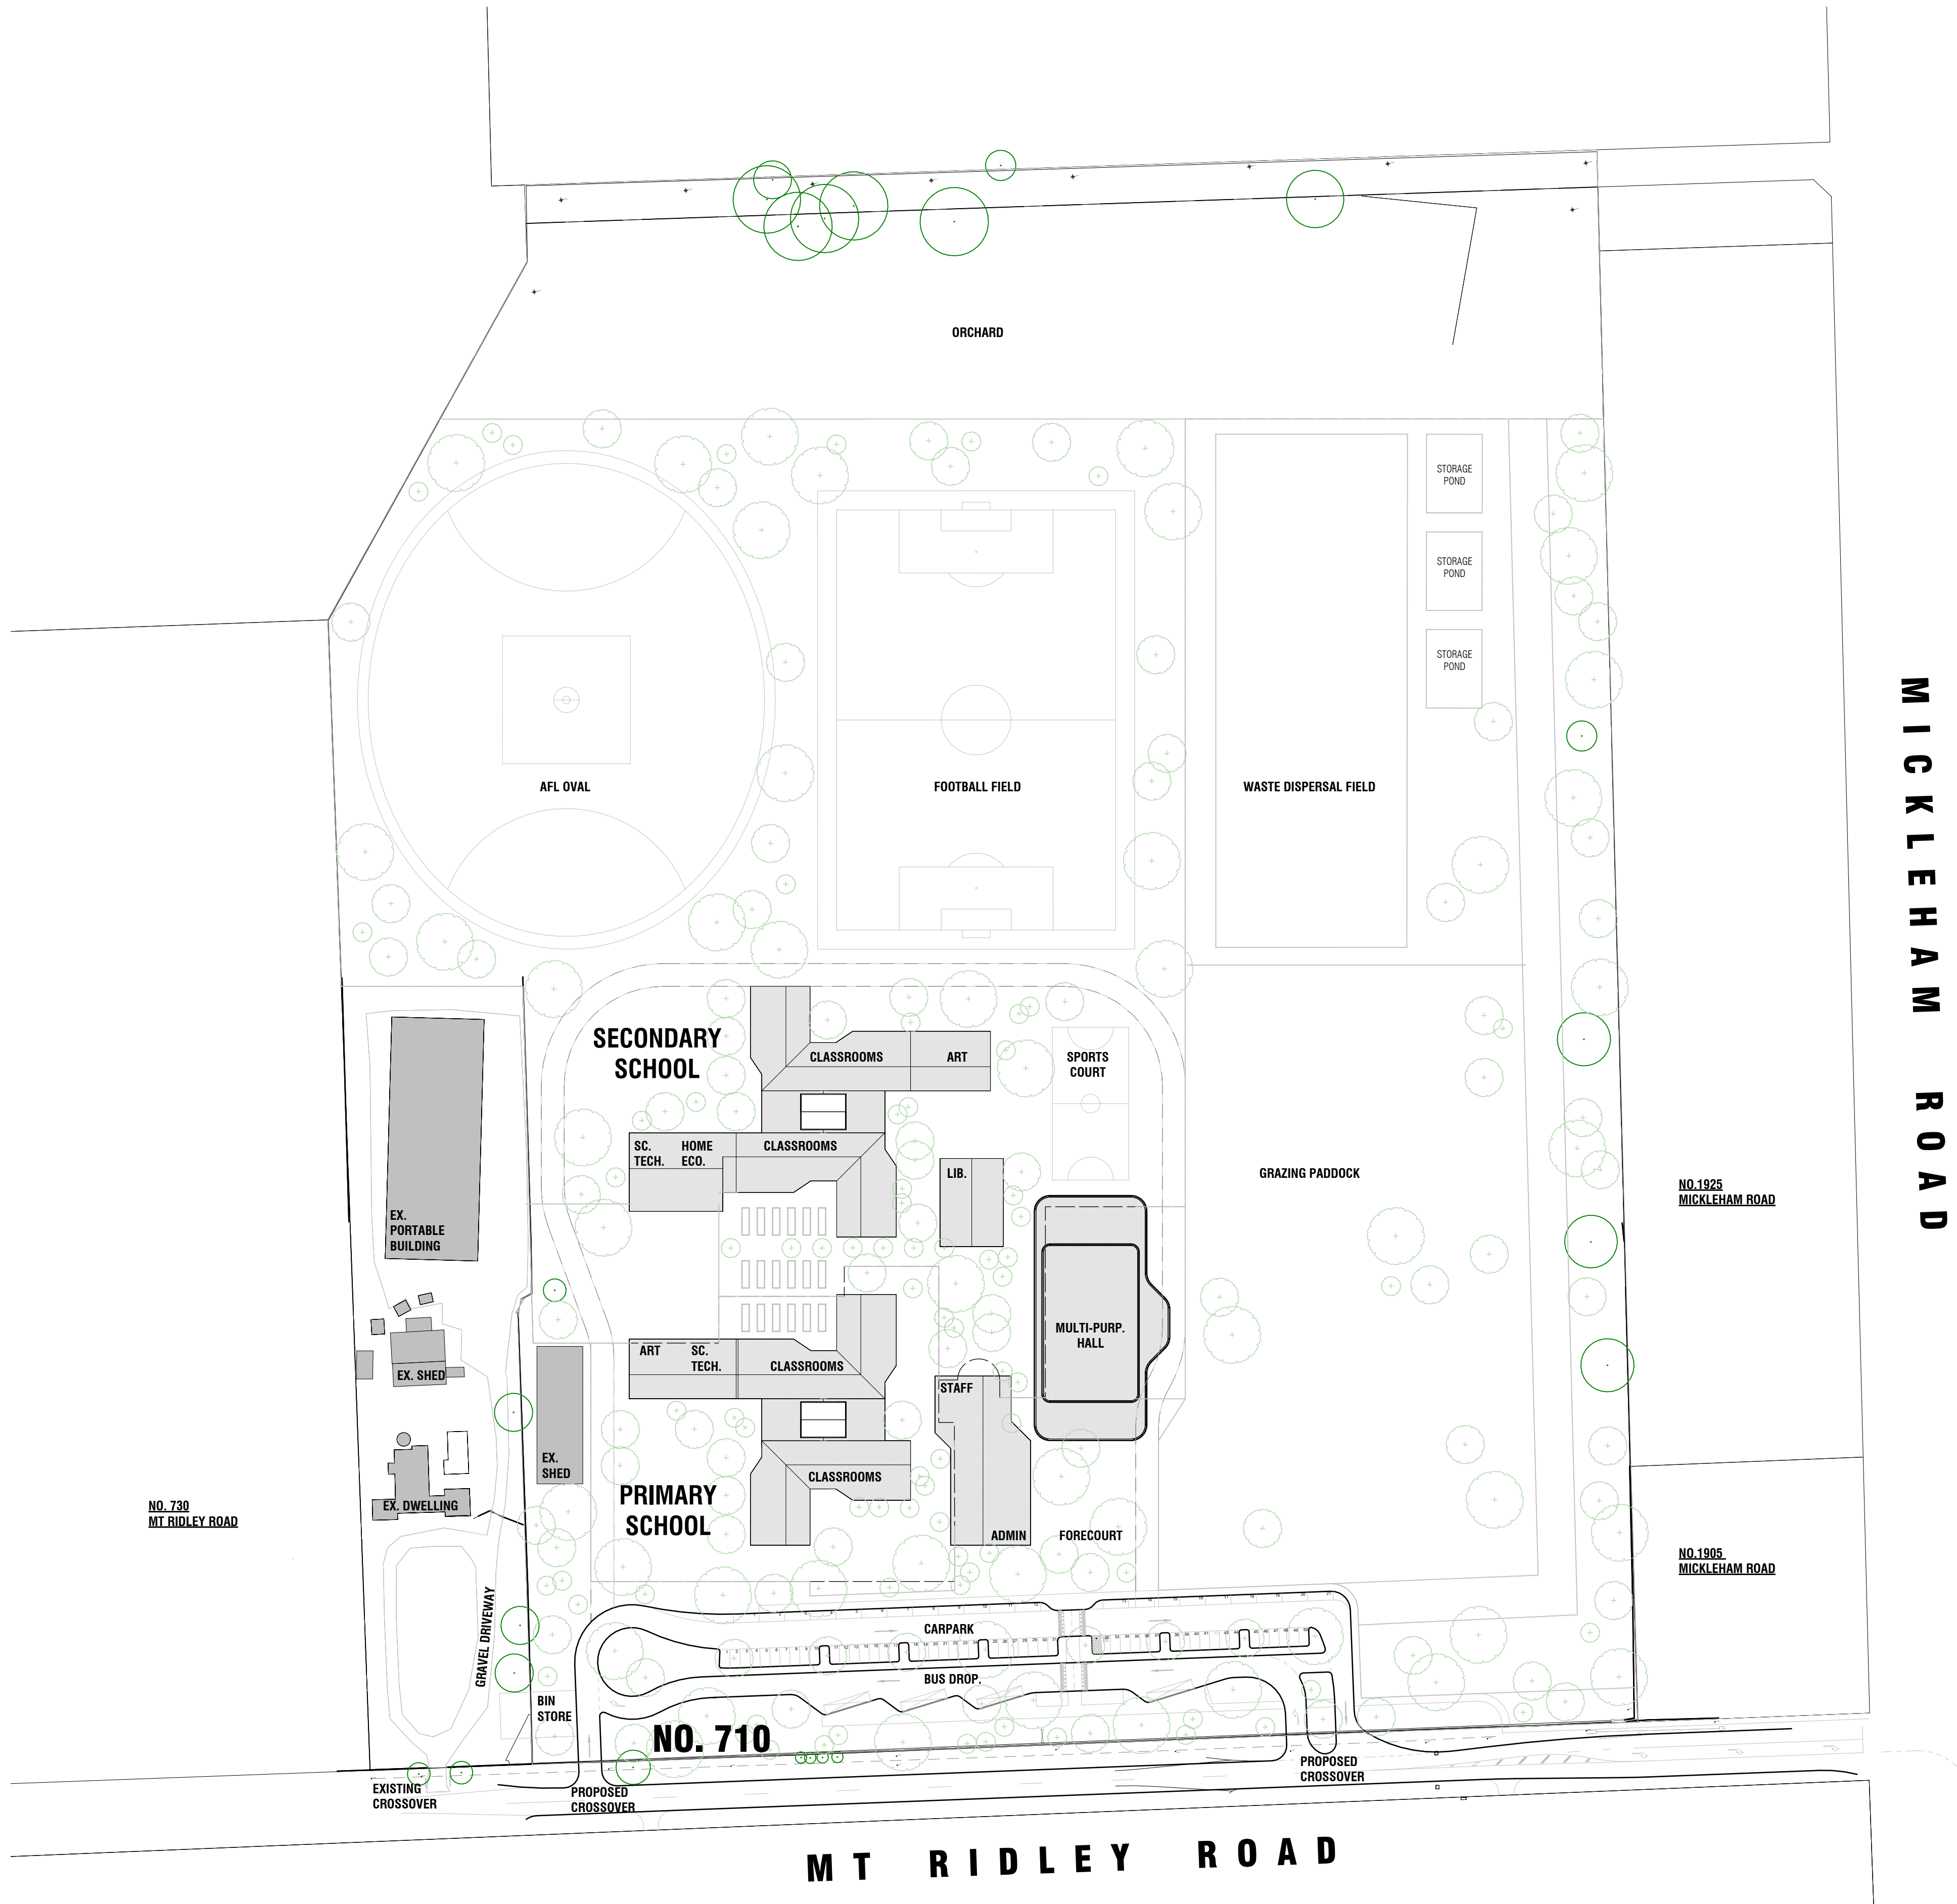


ADVERTISED
PLAN

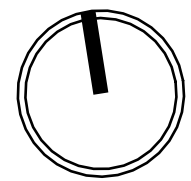



**This copied document to be made available
for the sole purpose of enabling
its consideration and review as
part of a planning process under the
Planning and Environment Act 1987.
The document must not be used for any
purpose which may breach any
copyright**

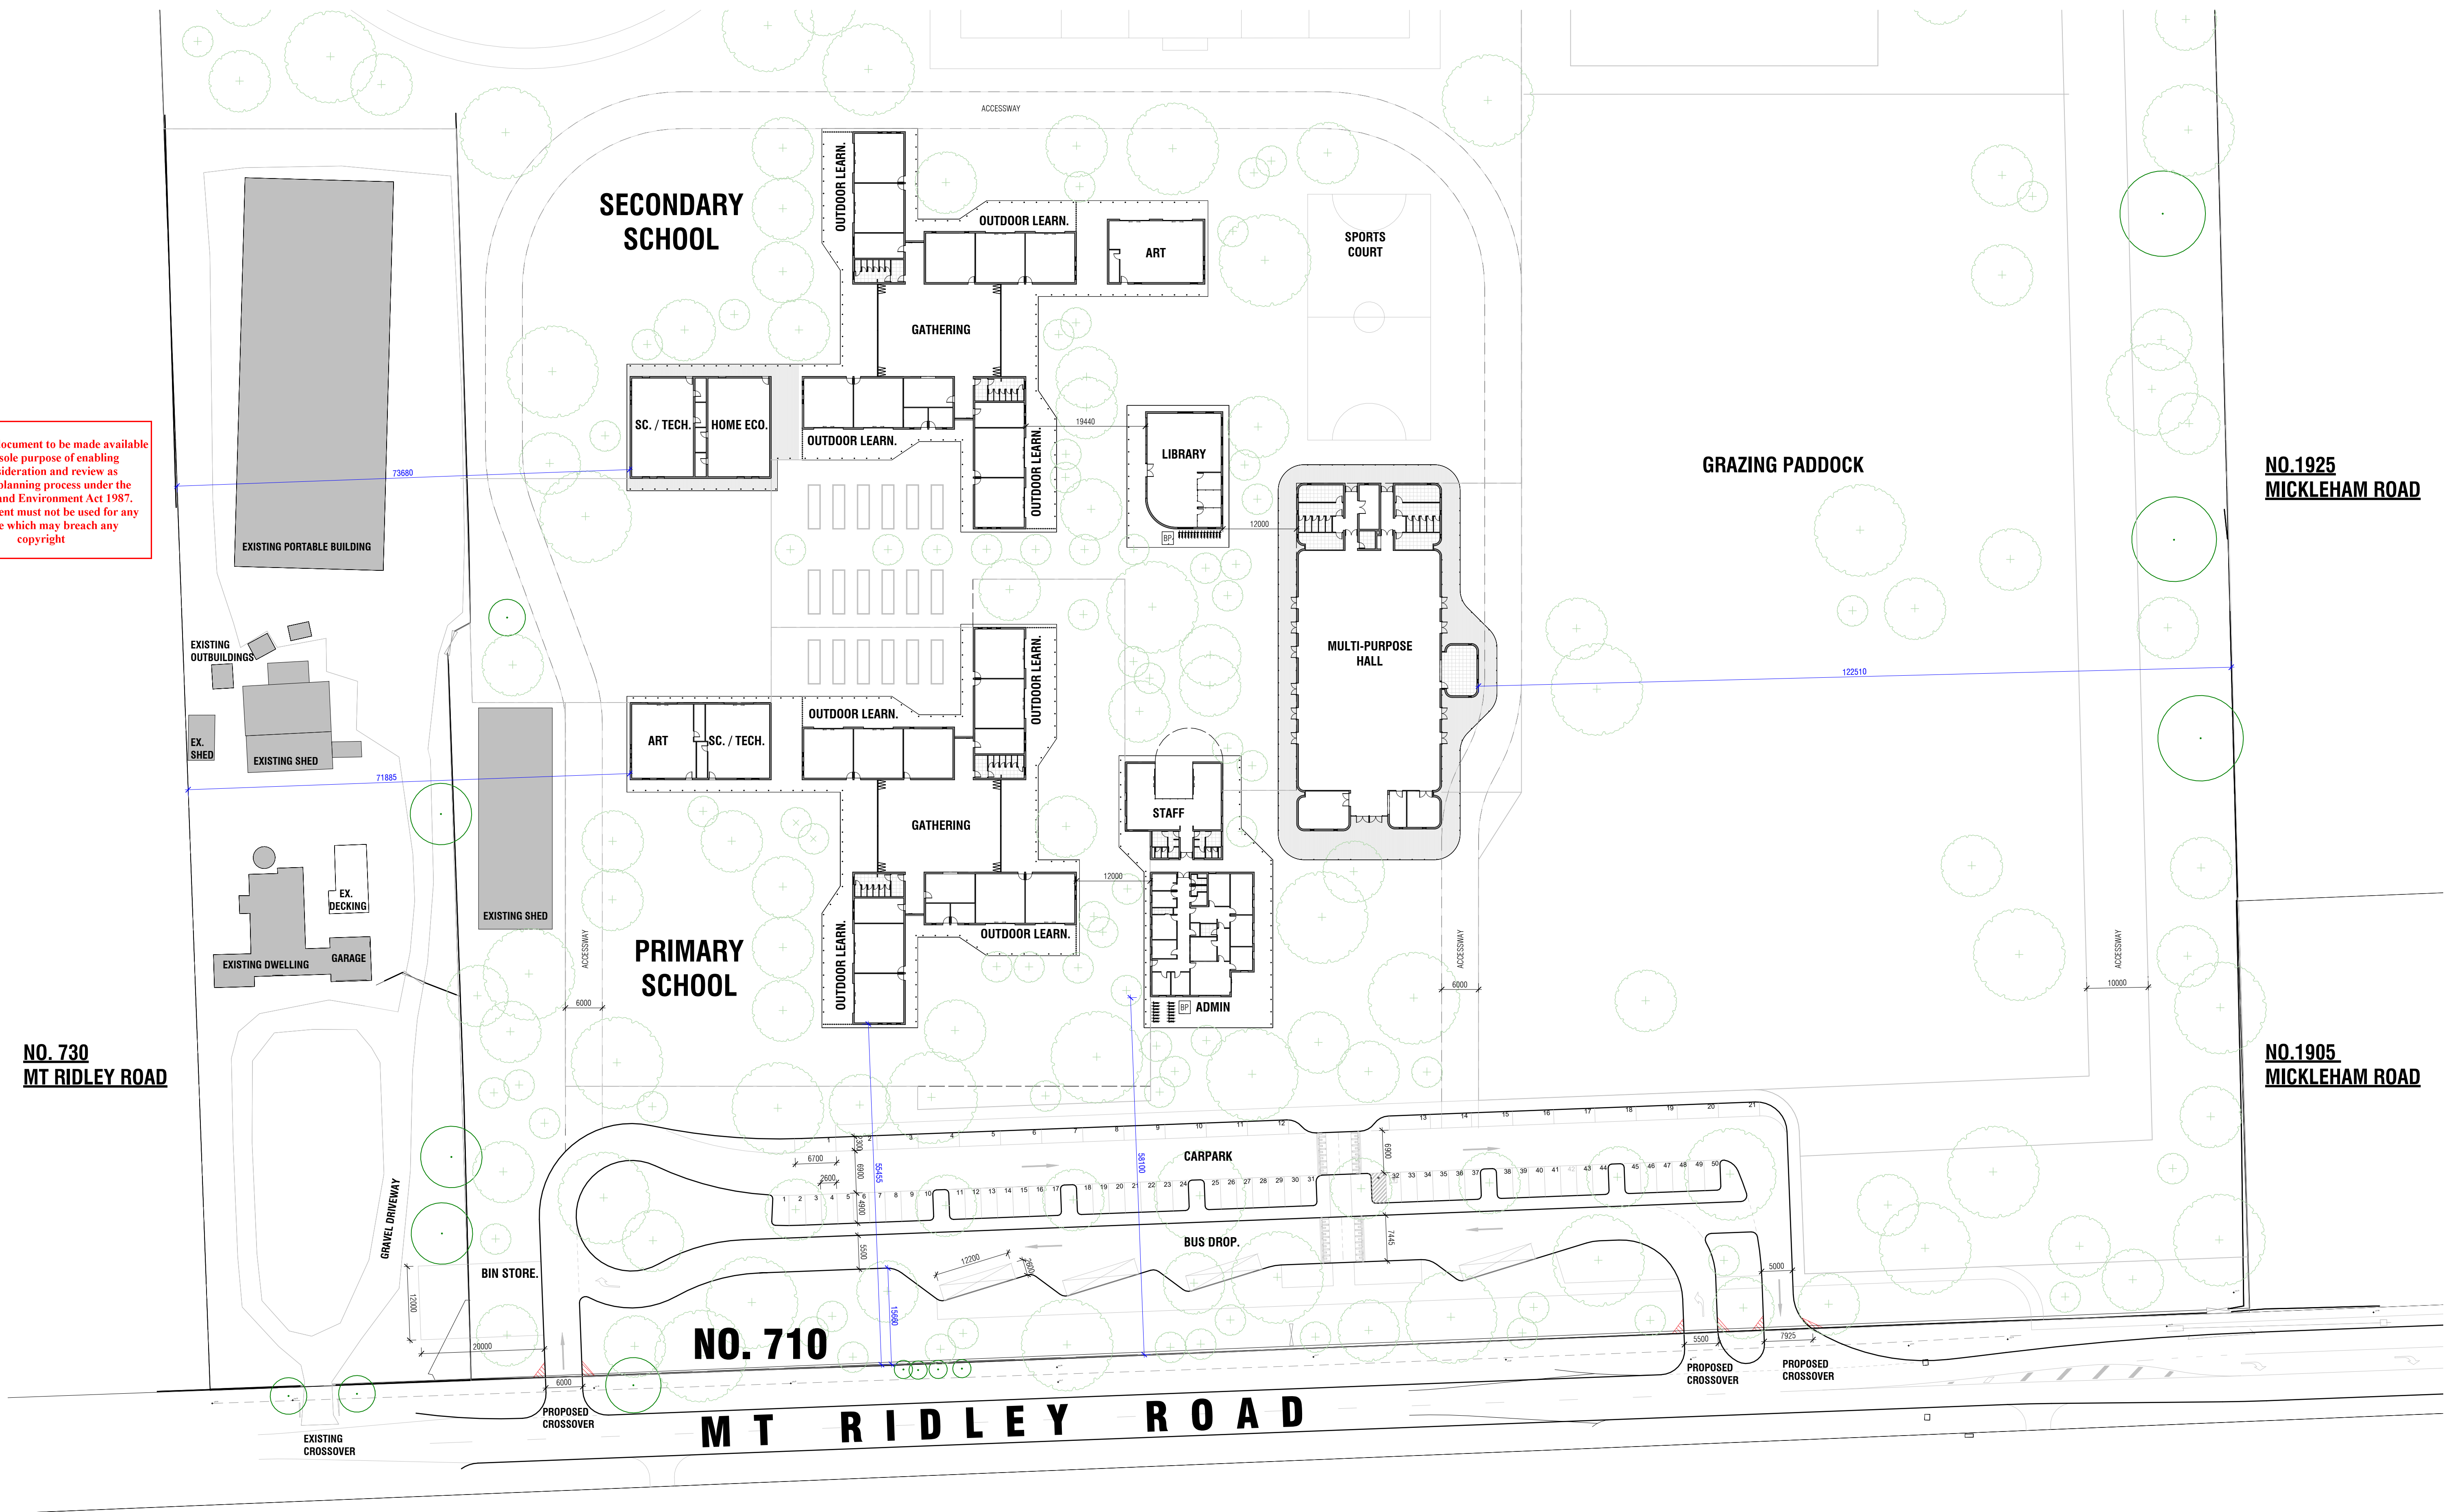





ADVERTISED PLAN

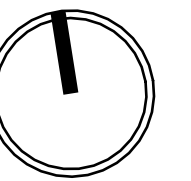


This copied document to be made available for the sole purpose of enabling its consideration and review as part of a planning process under the Planning and Environment Act 1987. The document must not be used for any purpose which may breach any copyright

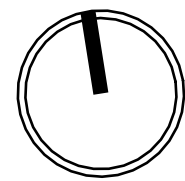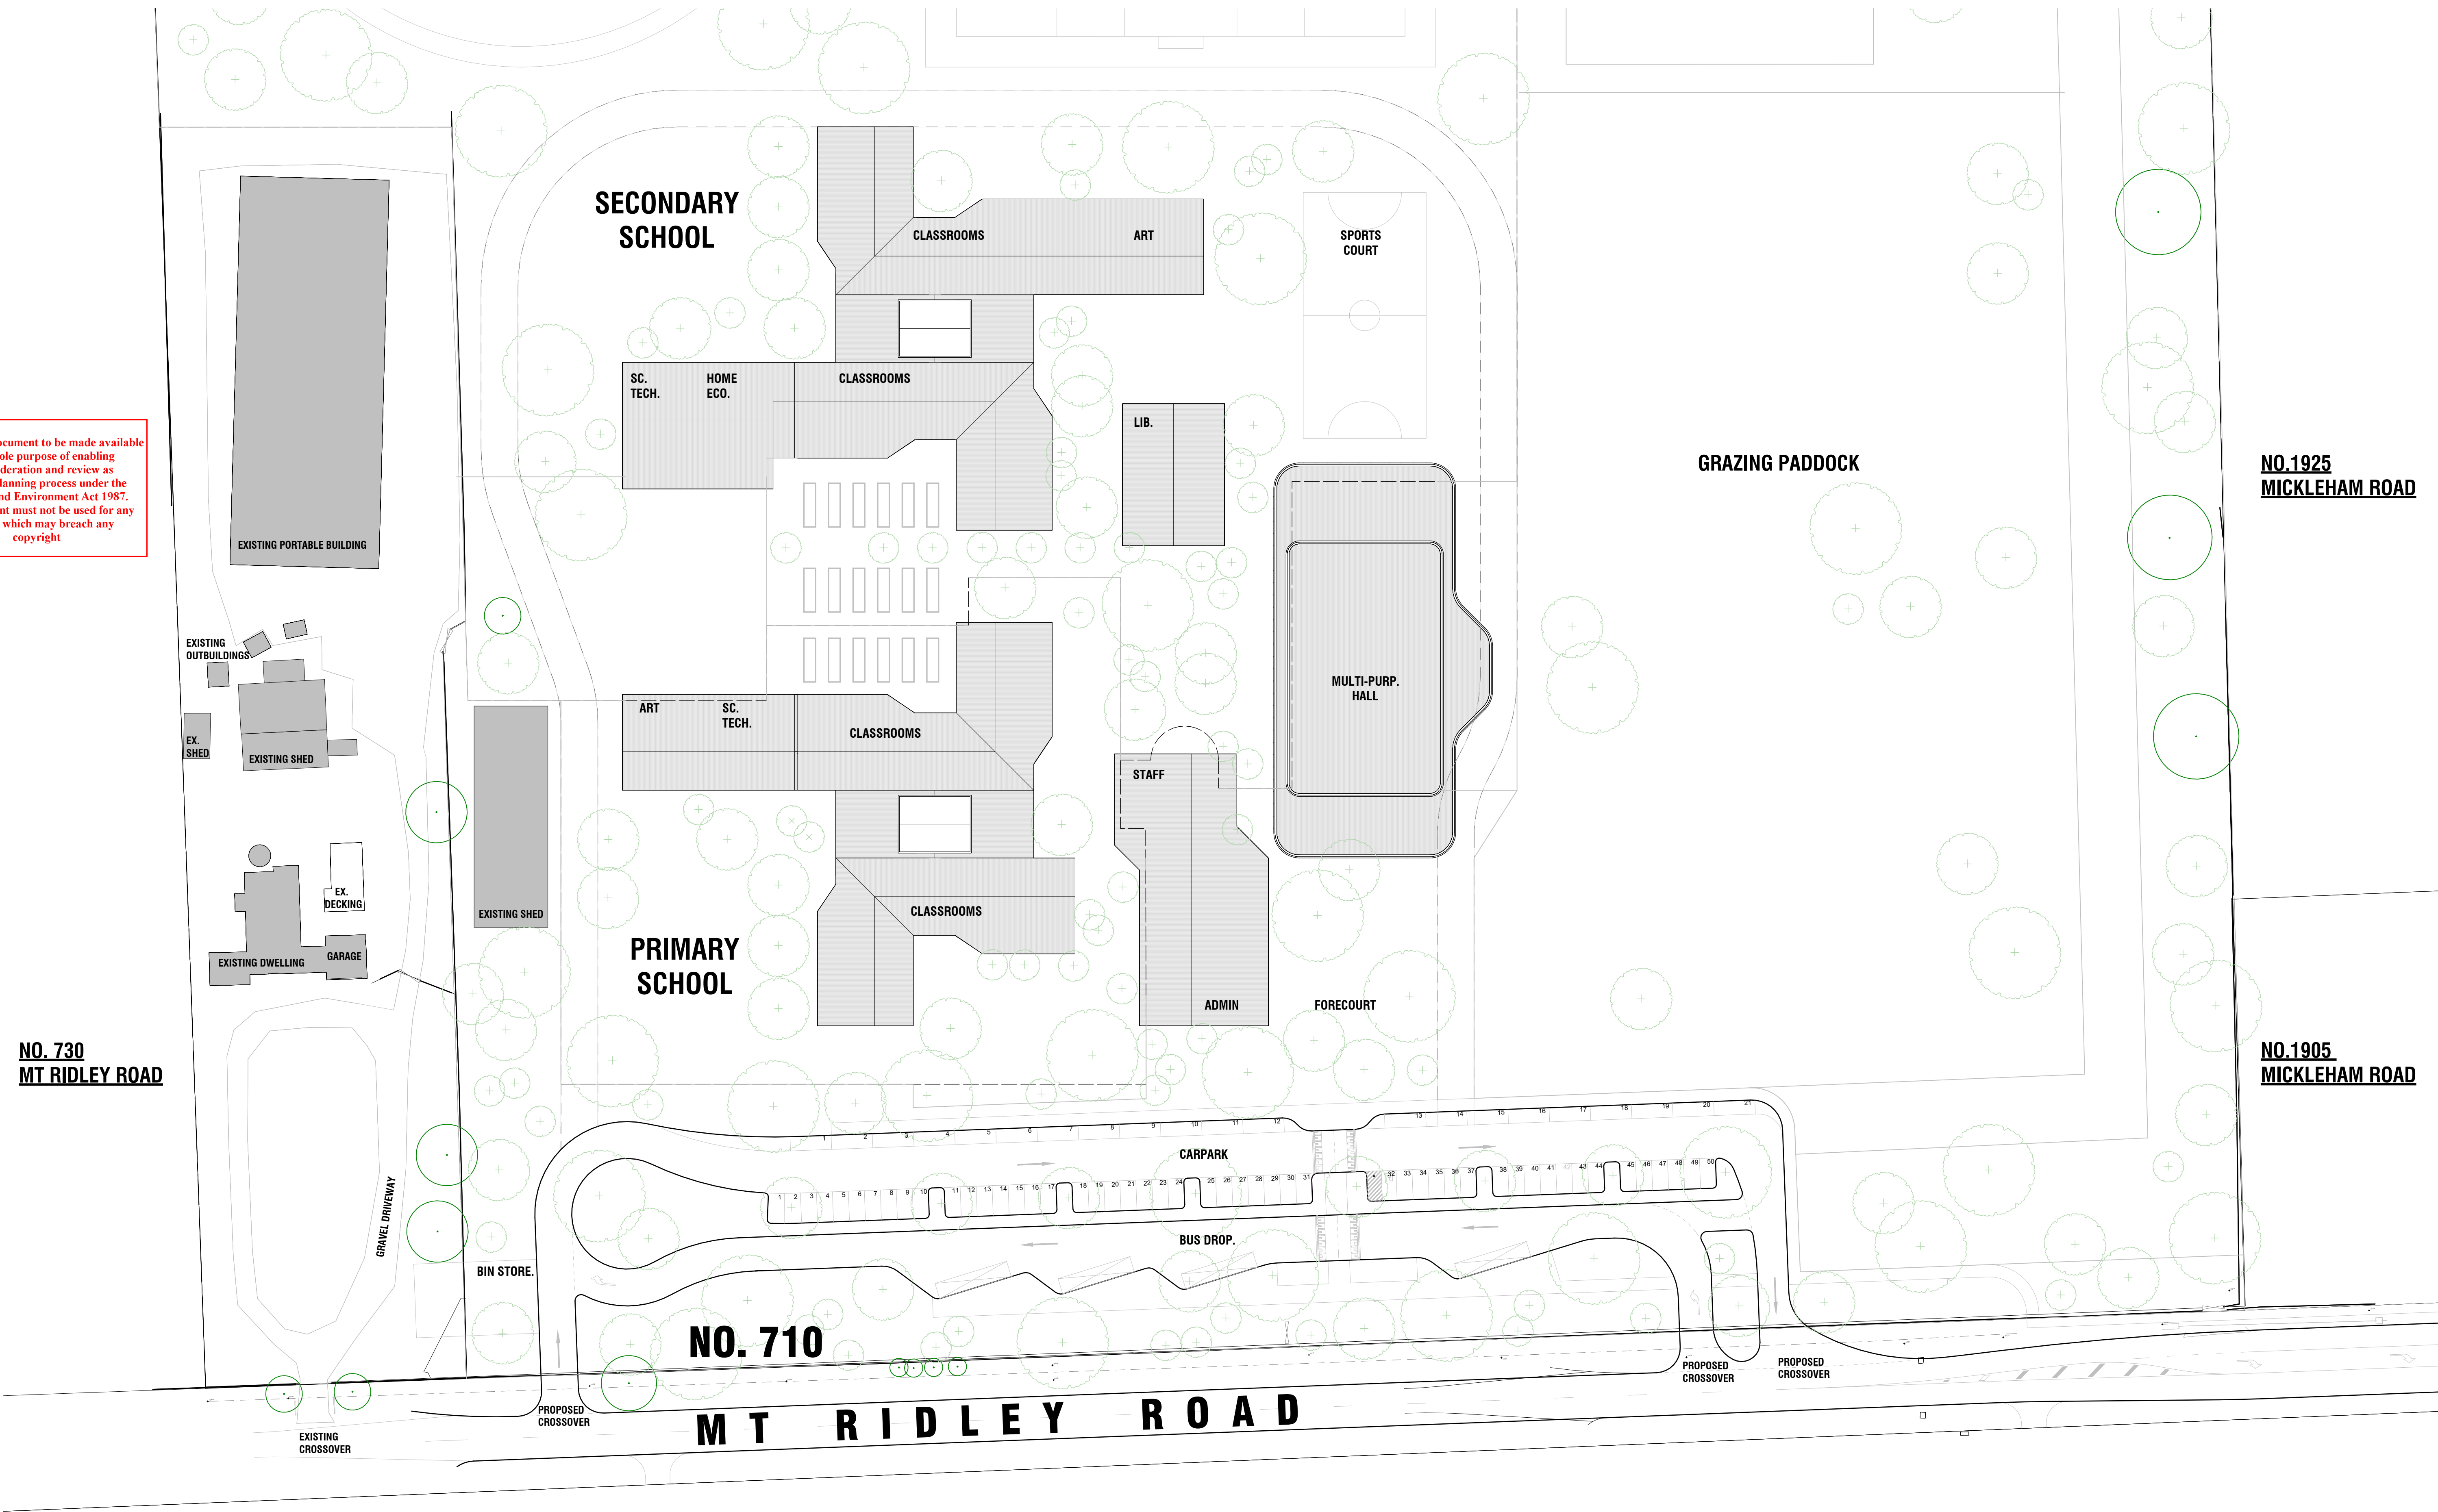

This copied document to be made available for the sole purpose of enabling its consideration and review as part of a planning process under the Planning and Environment Act 1987. The document must not be used for any purpose which may breach any copyright

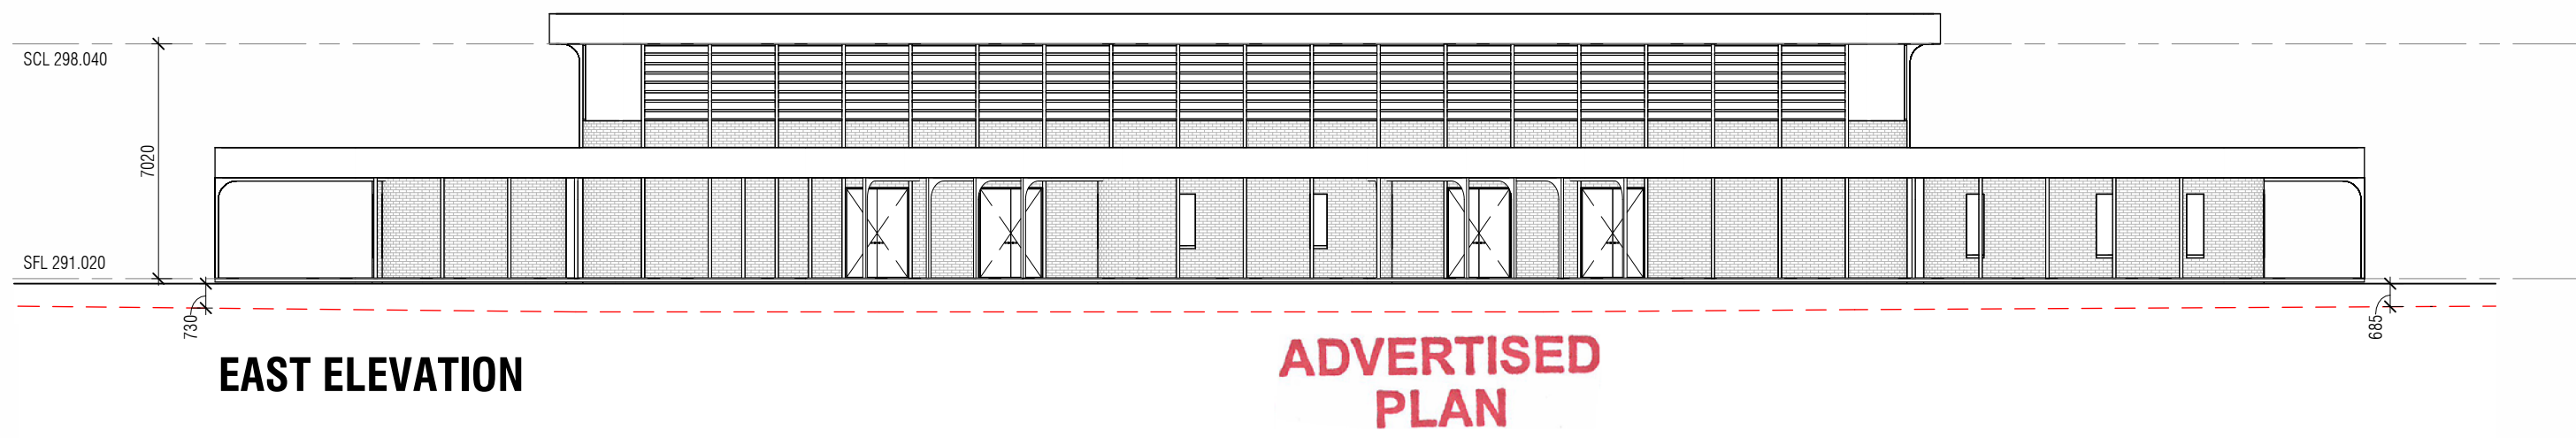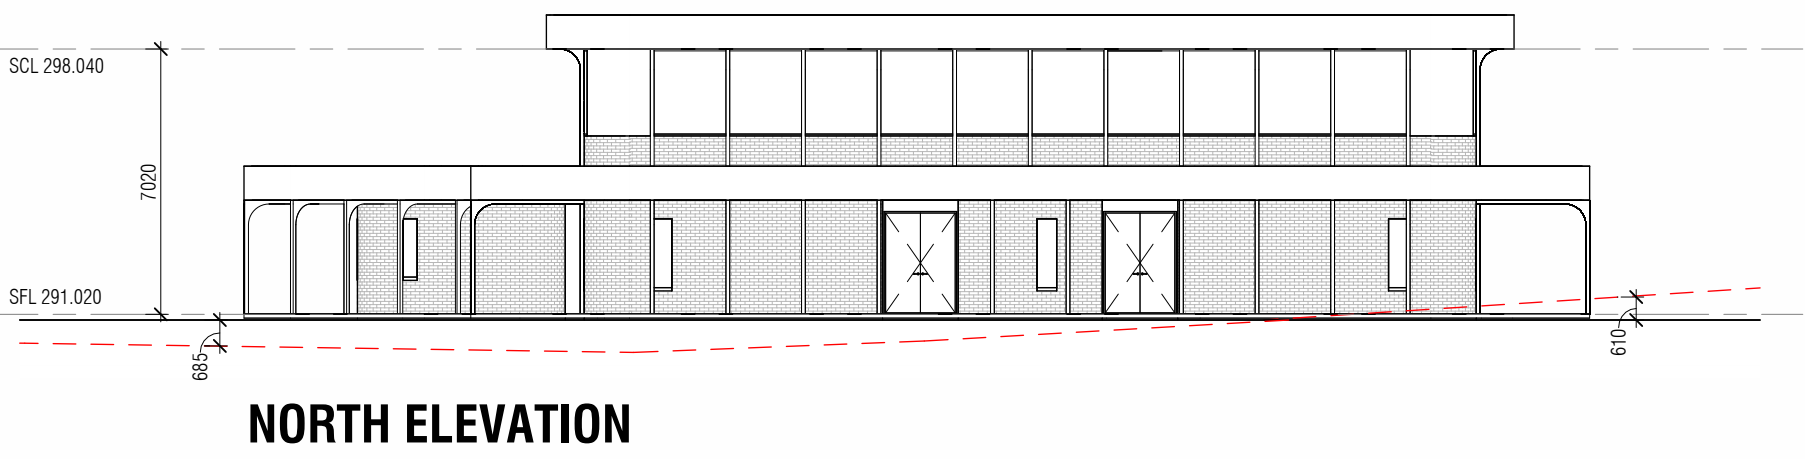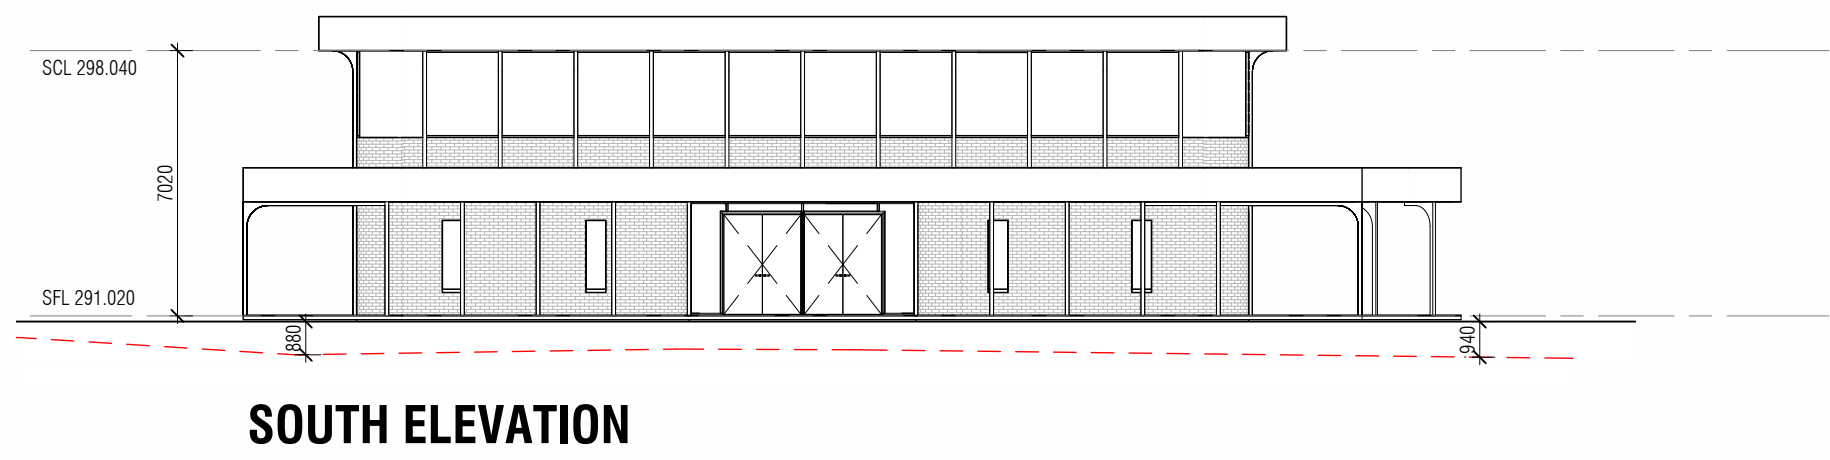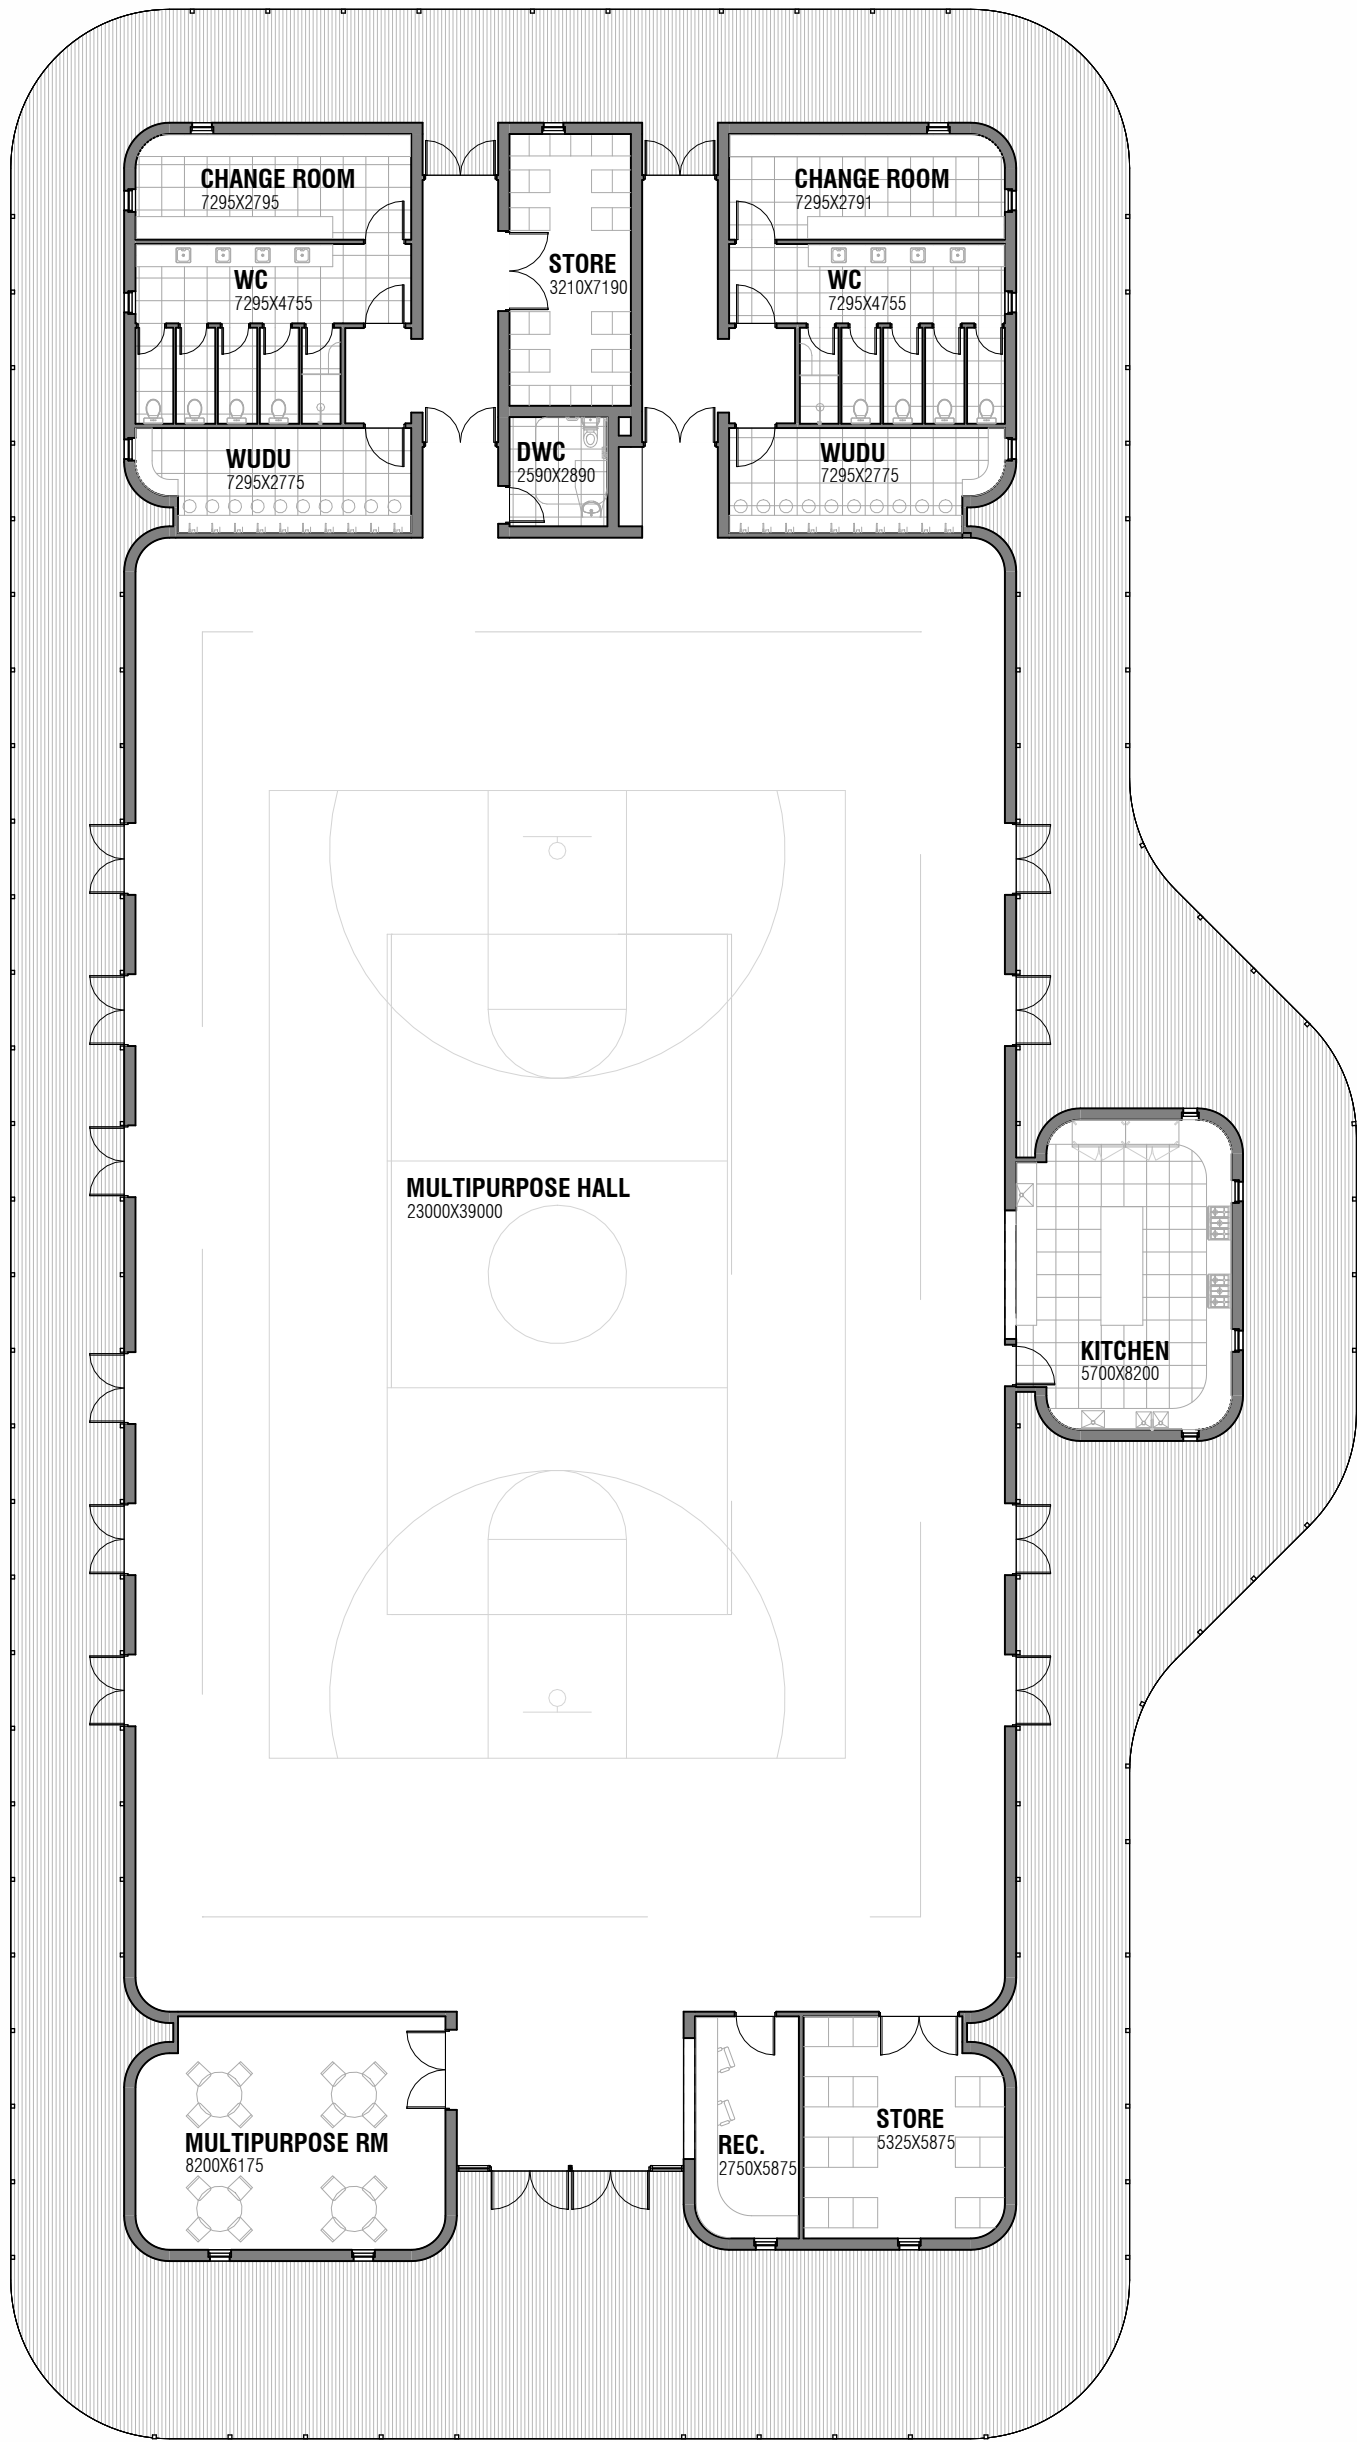



ADVERTISED PLAN

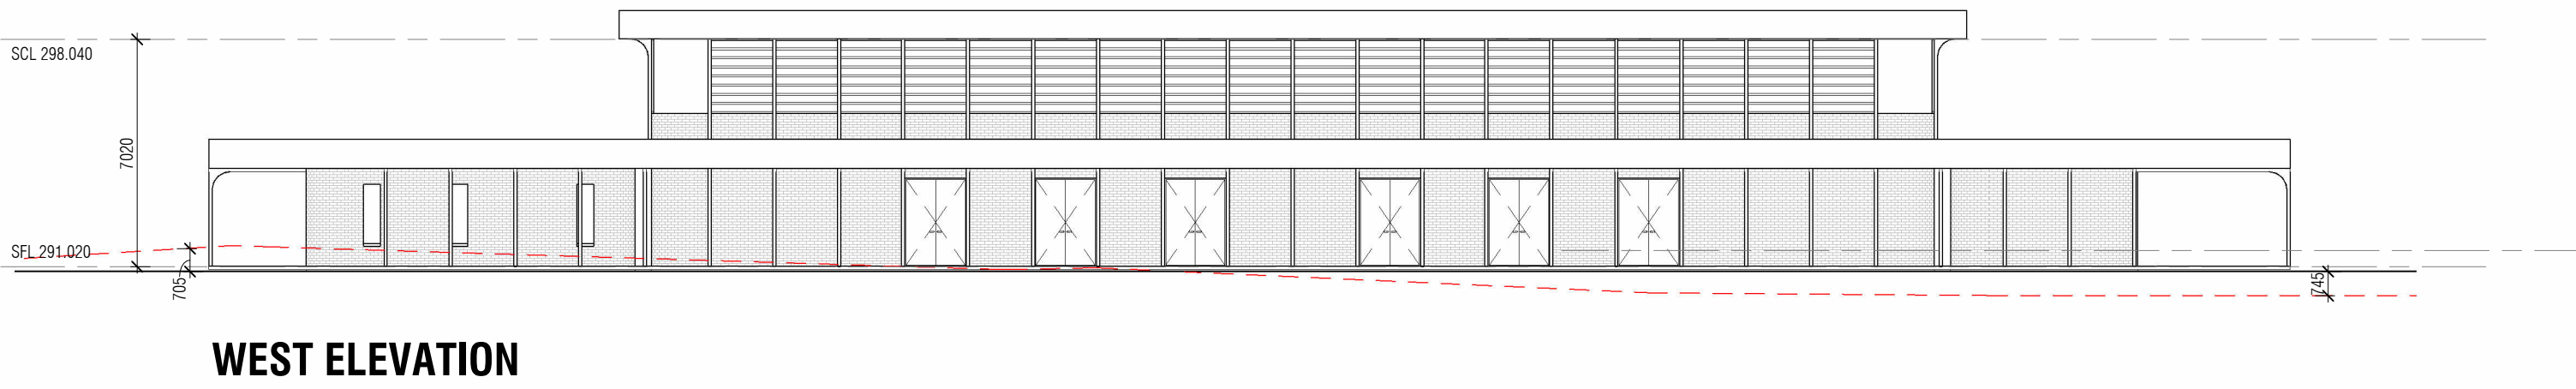


MATERIAL LEGEND

- FB1 / FB2
FACE BRICK 1
STANDARD BRICK
"KRAUSE STANDARD TERRACOTTA" OR SIMILAR /
"NURRIK AUSTRALIS COORANG" OR SIMILAR
- VC1
VERTICAL CLADDING 1
WEATHEREX 300MM OR SIMILAR
TO MATCH "COLOURBOND PAPERBARK"
- SR1, SR2
METAL ROOF
TO MATCH "COLOURBOND PAPERBARK"
- SC1
PERFORATED METAL SCREEN
"SURFMIST" OR SIMILAR
- SC2
VERTICAL BATTEN SCREEN
"SURFMIST" OR SIMILAR
- FASCIA GUTTERS & DOWNPIPES
TO MATCH "ITALIAN CLAY"
AND "EVERGLADE"
- WINDOW FRAMES
TO MATCH "ITALIAN CLAY"
AND "EVERGLADE"

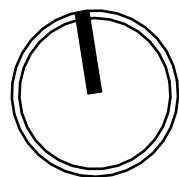


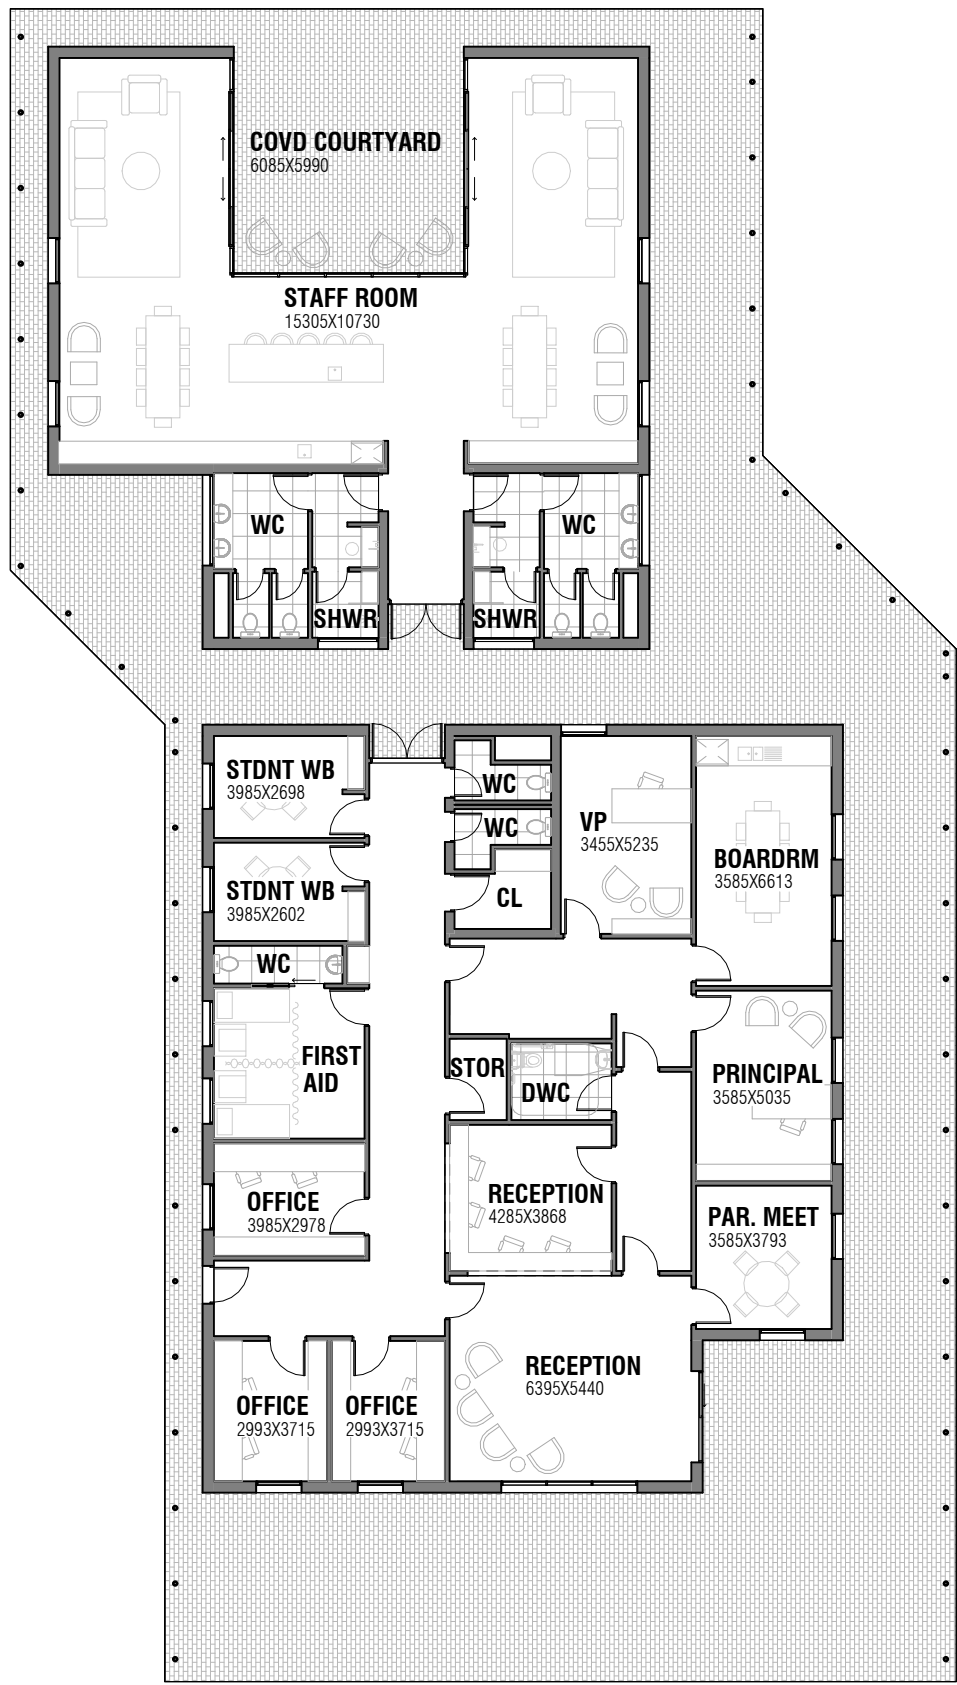

ADVERTISED
PLAN

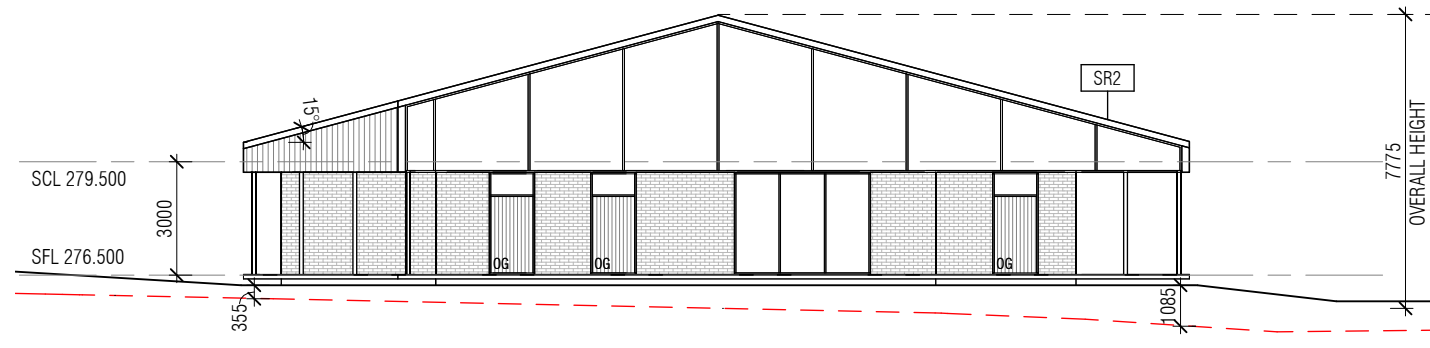


SOUTH ELEVATION

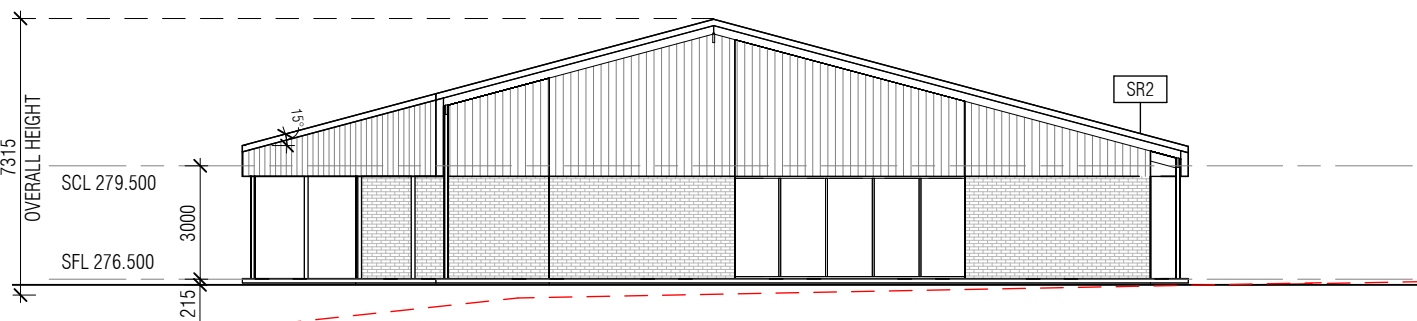


NORTH ELEVATION

This copied document to be made available for the sole purpose of enabling its consideration and review as part of a planning process under the Planning and Environment Act 1987. The document must not be used for any purpose which may breach any copyright

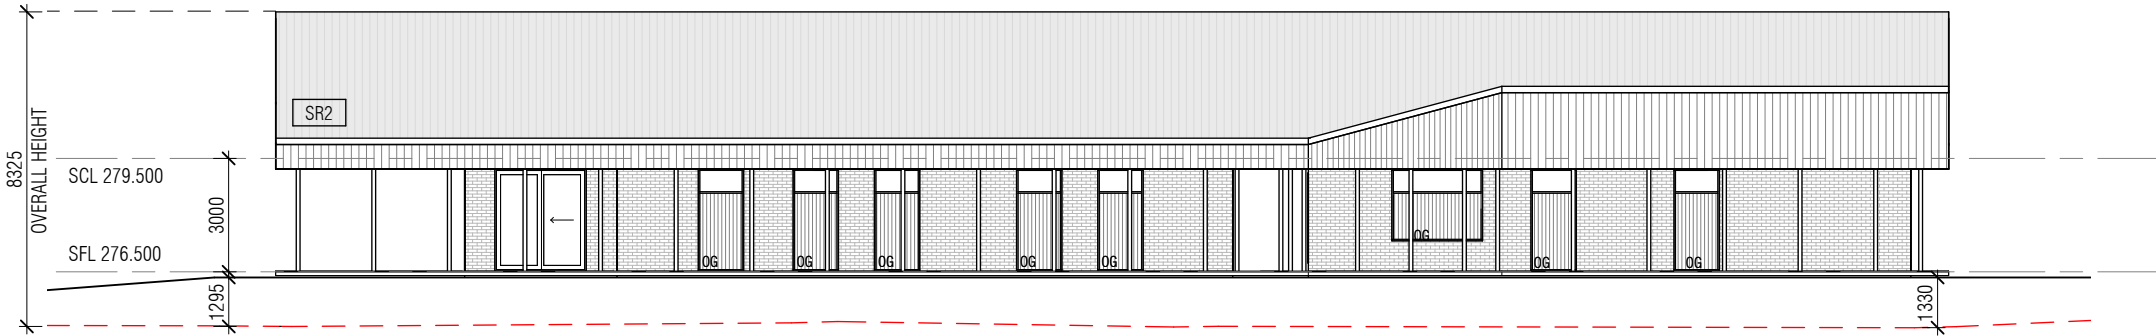


EAST ELEVATION

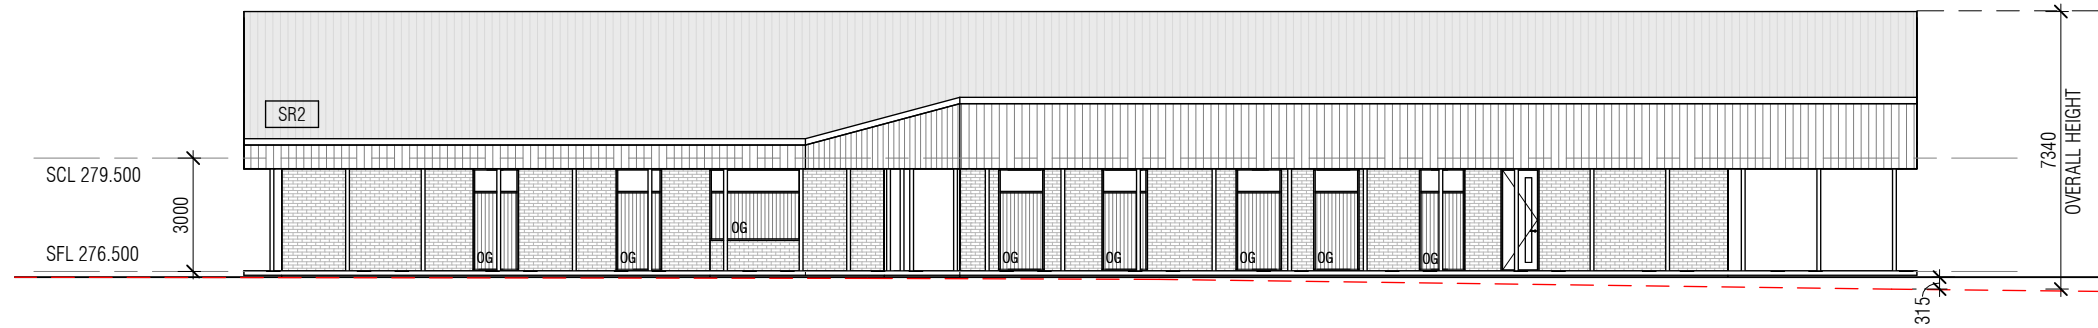


WEST ELEVATION

MATERIAL LEGEND


- FB1 / FB2
FACE BRICK 1
STANDARD BRICK
"KRAUSE STANDARD TERRACOTTA" OR SIMILAR /
"NUBRIK AUSTRALIS COORANG" OR SIMILAR
- VC1
VERTICAL CLADDING 1
WEATHEREX 300MM OR SIMILAR
TO MATCH "COLOURBOND PAPERBARK"
- SR1, SR2
METAL ROOF
TO MATCH "COLOURBOND PAPERBARK"
- SC1
PERFORATED METAL SCREEN
"SURFMIST" OR SIMILAR
- SC2
VERTICAL BATTEN SCREEN
"SURFMIST" OR SIMILAR
- FASCIA GUTTERS & DOWNPIPES
TO MATCH "ITALIAN CLAY"
AND "EVERGLADE"
- WINDOW FRAMES
TO MATCH "ITALIAN CLAY"
AND "EVERGLADE"

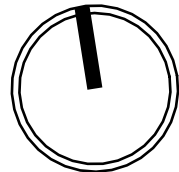


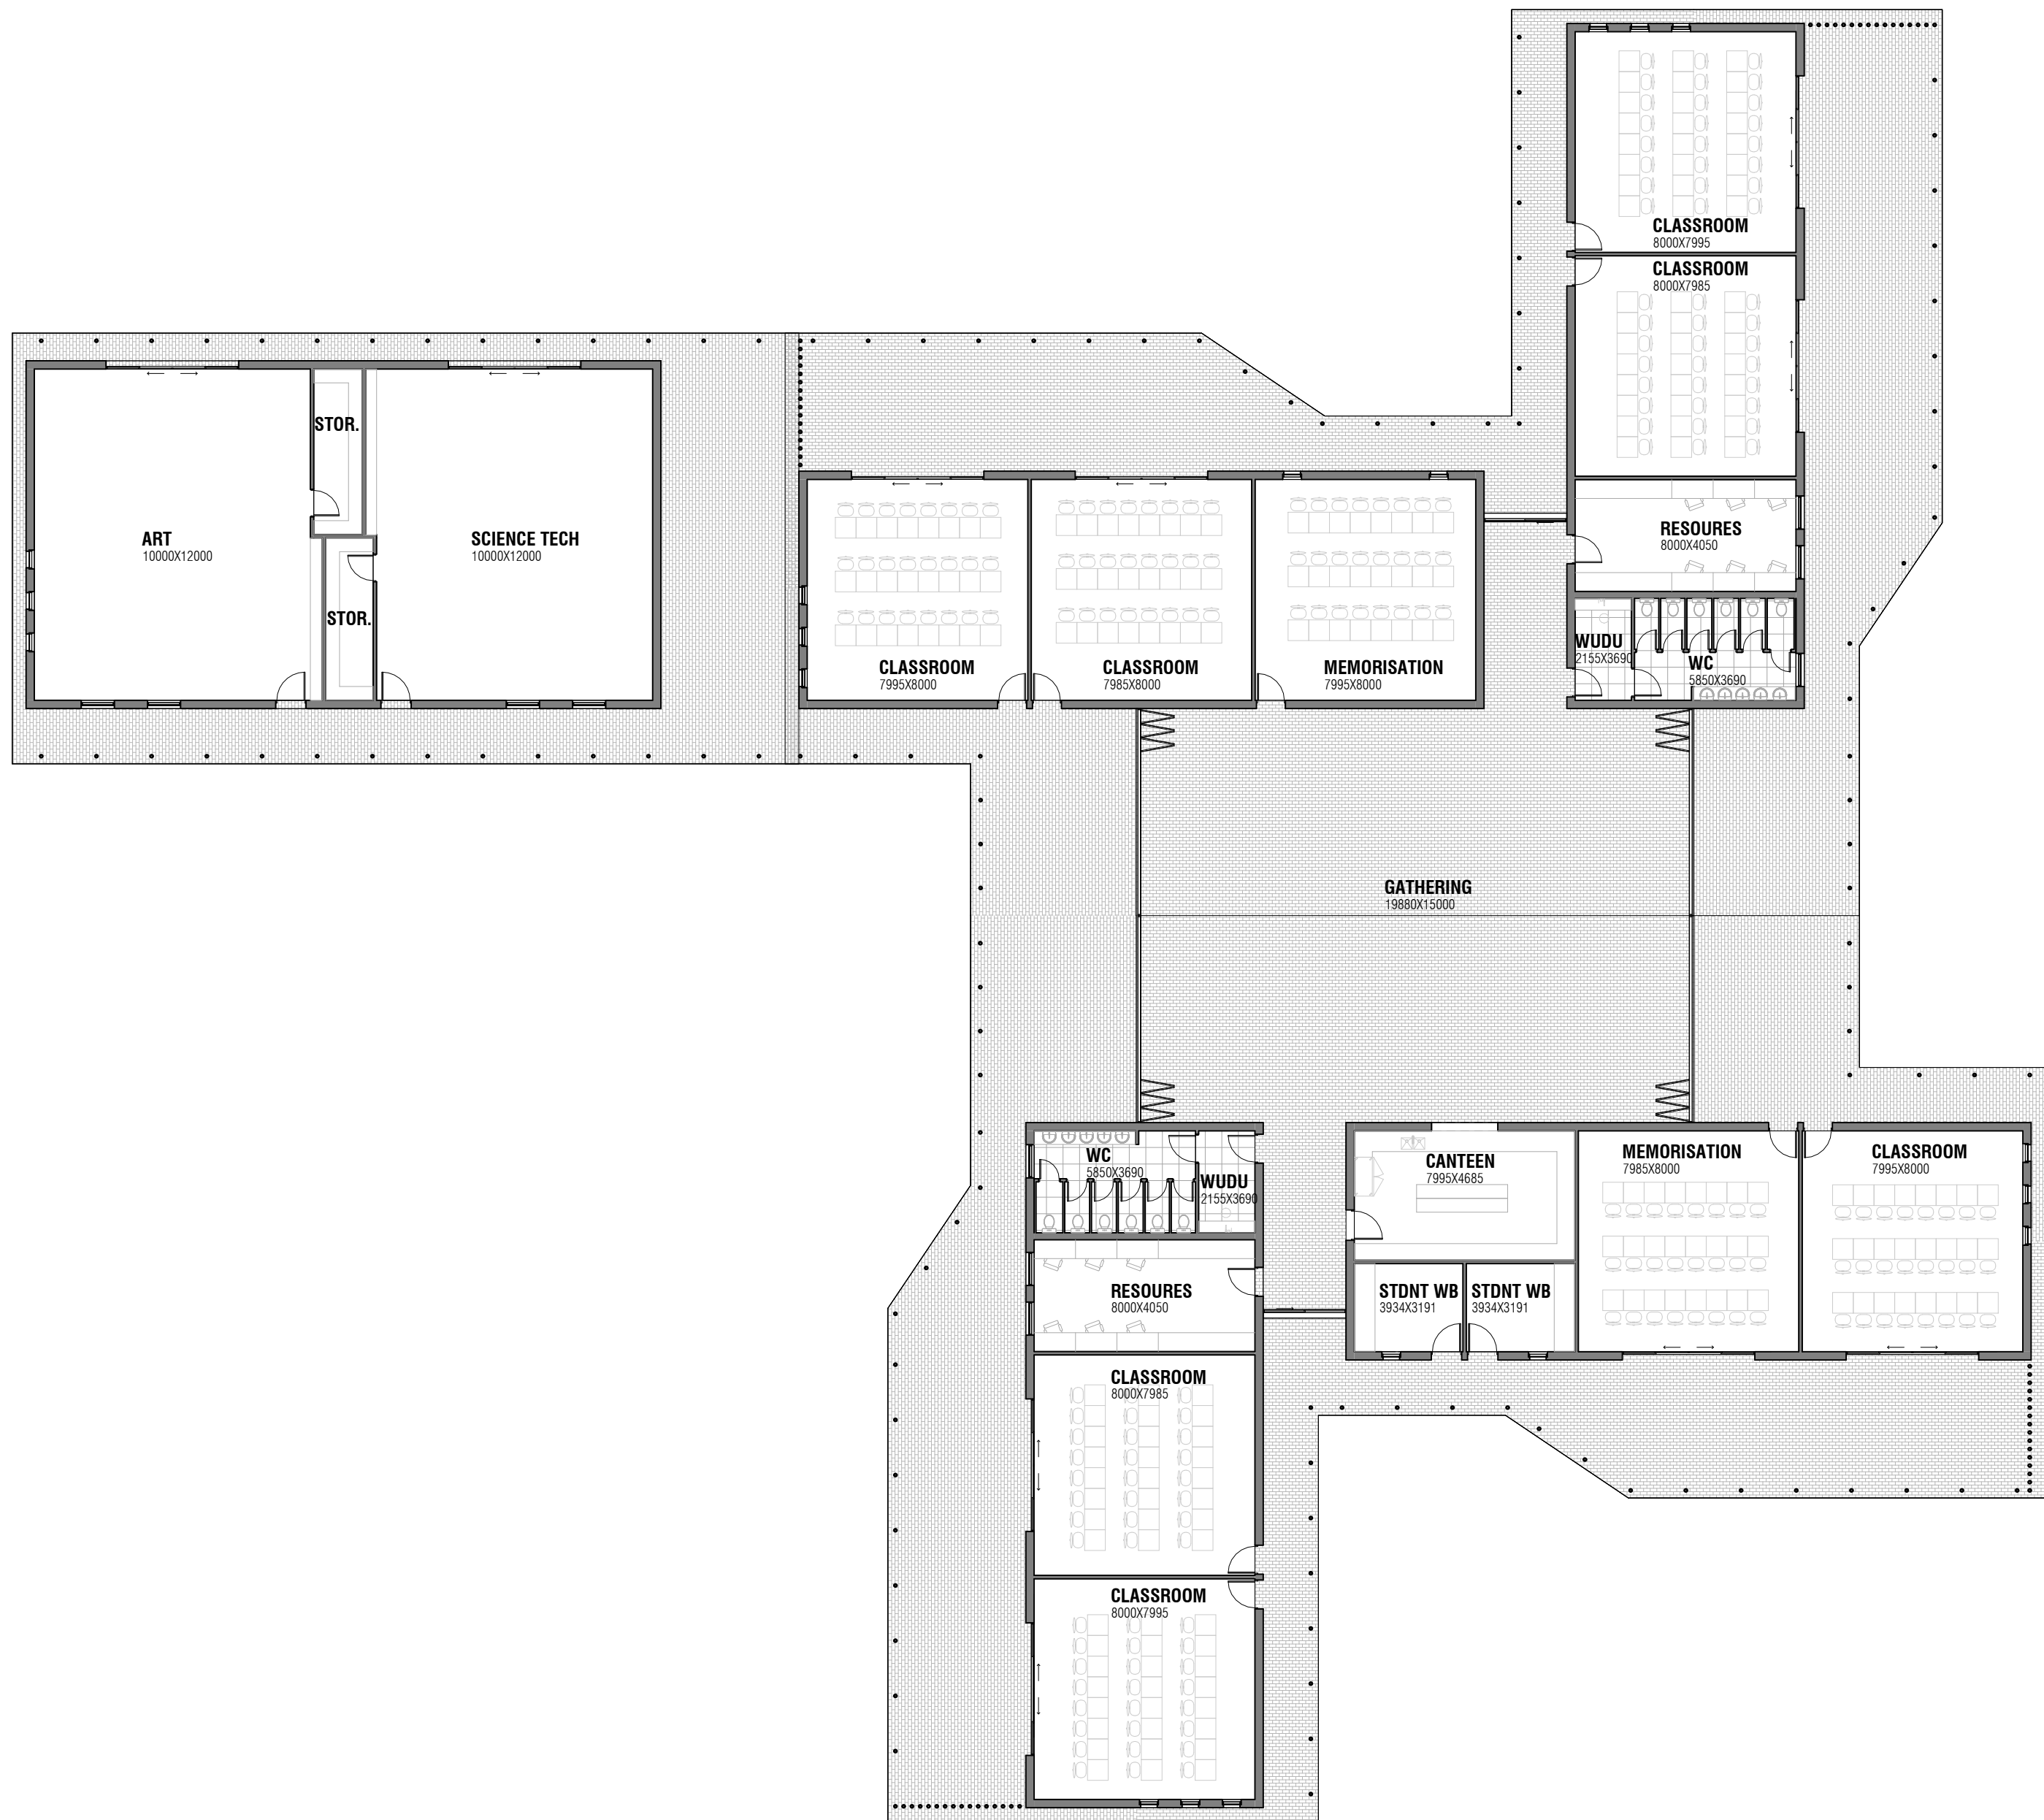


ADVERTISED
PLAN

This copied document to be made available
for the sole purpose of enabling
its consideration and review as
part of a planning process under the
Planning and Environment Act 1987.
The document must not be used for any
purpose which may breach any
copyright

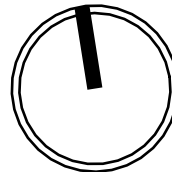


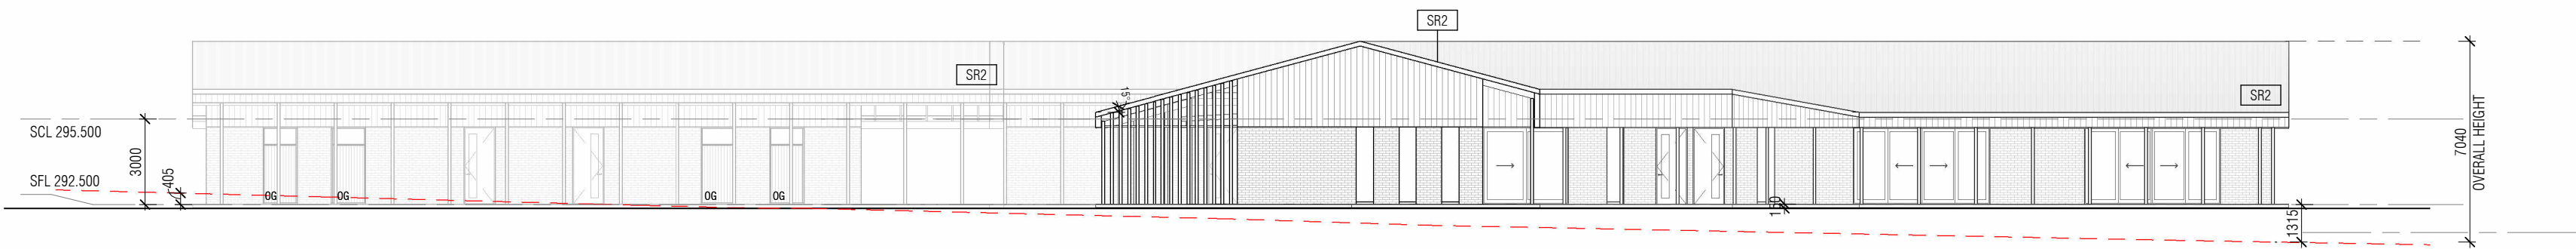

SOUTH ELEVATION

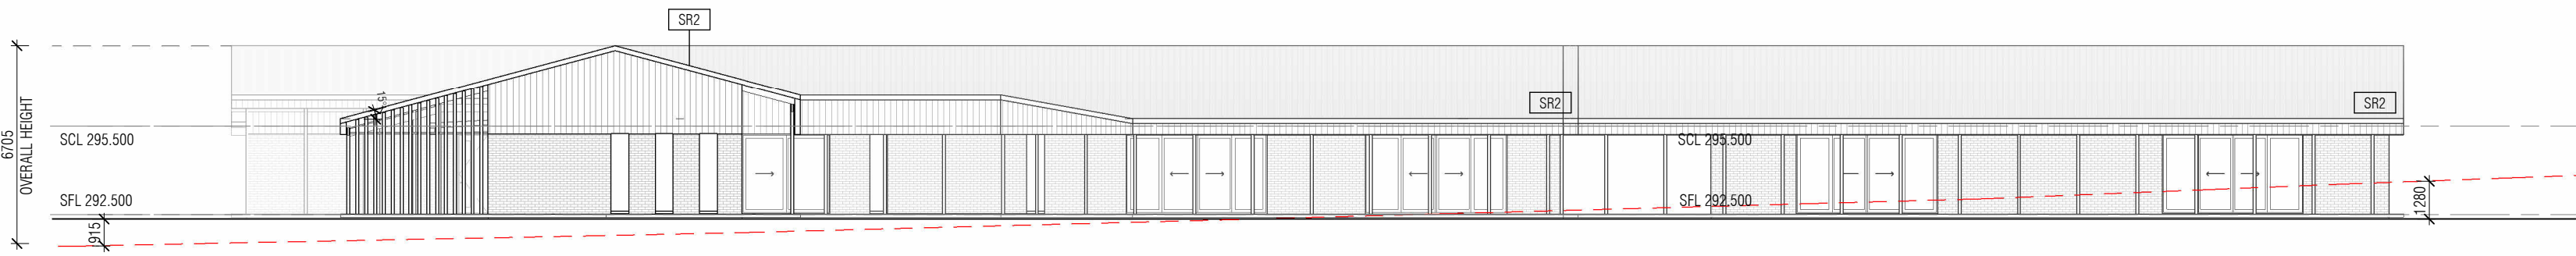

NORTH ELEVATION

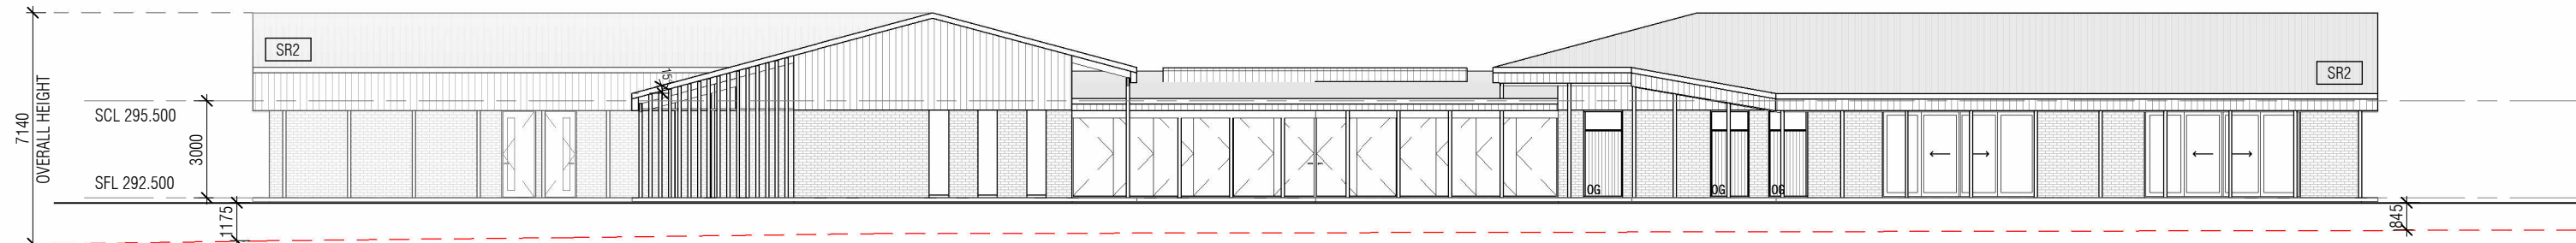

EAST ELEVATION



WEST ELEVATION

ADVERTISED
PLAN

MATERIAL LEGEND


- FB1 / FB2
FACE BRICK 1
STANDARD BRICK
"KRAUSE STANDARD TERRACOTTA" OR SIMILAR /
"NUBRIK AUSTRALIS COORANG" OR SIMILAR
- VC1
VERTICAL CLADDING 1
WEATHEREX 300MM OR SIMILAR
TO MATCH "COLOURBOND PAPERBARK"
- SR1, SR2
METAL ROOF
TO MATCH "COLOURBOND PAPERBARK"
- SC1
PERFORATED METAL SCREEN
"SURFMIST" OR SIMILAR
- SC2
VERTICAL BATTEN SCREEN
"SURFMIST" OR SIMILAR
- FASCIA GUTTERS & DOWNPIPES
TO MATCH "ITALIAN CLAY"
AND "EVERGLADE"
- WINDOW FRAMES
TO MATCH "ITALIAN CLAY"
AND "EVERGLADE"

This copied document to be made available
for the sole purpose of enabling
its consideration and review as
part of a planning process under the
Planning and Environment Act 1987.
The document must not be used for any
purpose which may breach any
copyright




This copied document to be made available for the sole purpose of enabling its consideration and review as part of a planning process under the Planning and Environment Act 1987. The document must not be used for any purpose which may breach any copyright


ADVERTISED
PLAN

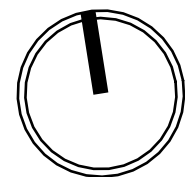

This copied document to be made available for the sole purpose of enabling its consideration and review as part of a planning process under the Planning and Environment Act 1987. The document must not be used for any purpose which may breach any copyright

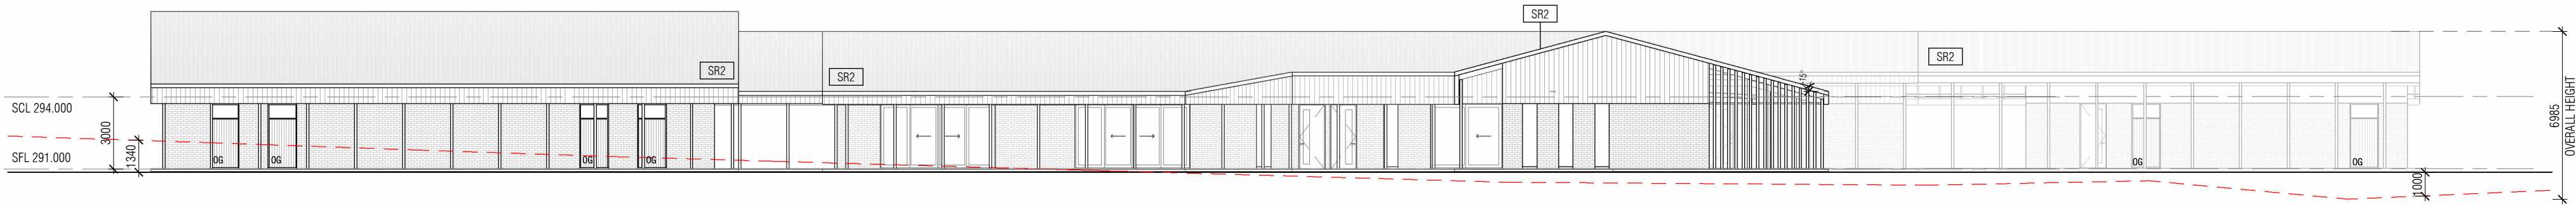


SOUTH ELEVATION - CLASSROOMS

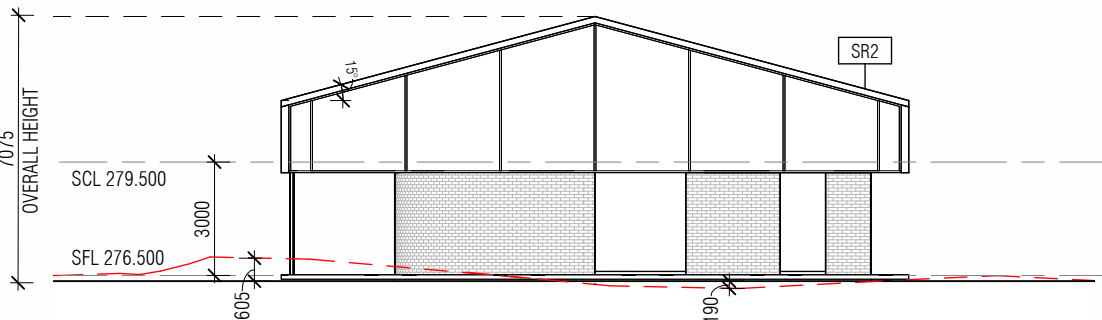


SOUTH ELEVATION - LIBRARY


ADVERTISED
PLAN

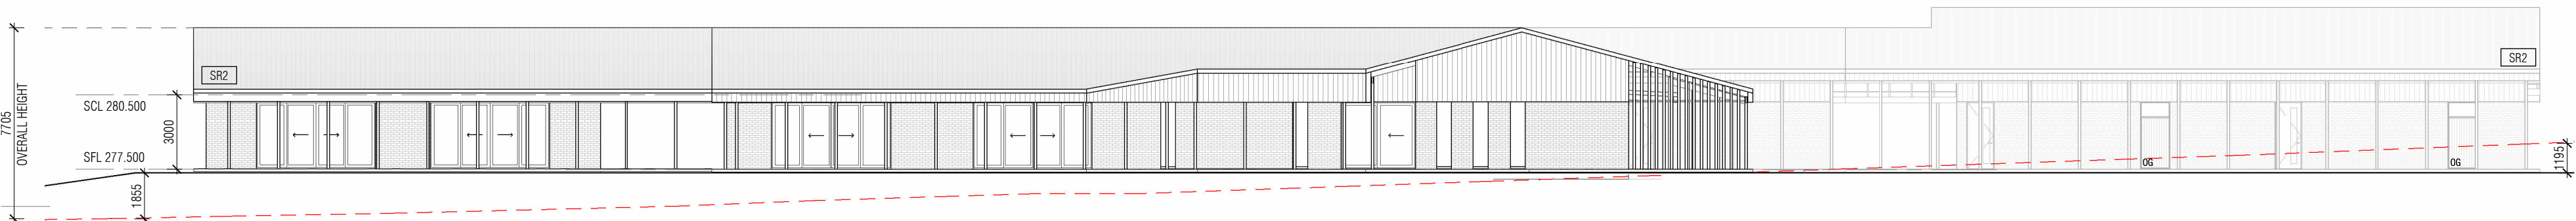

NORTH ELEVATION - CLASSROOMS

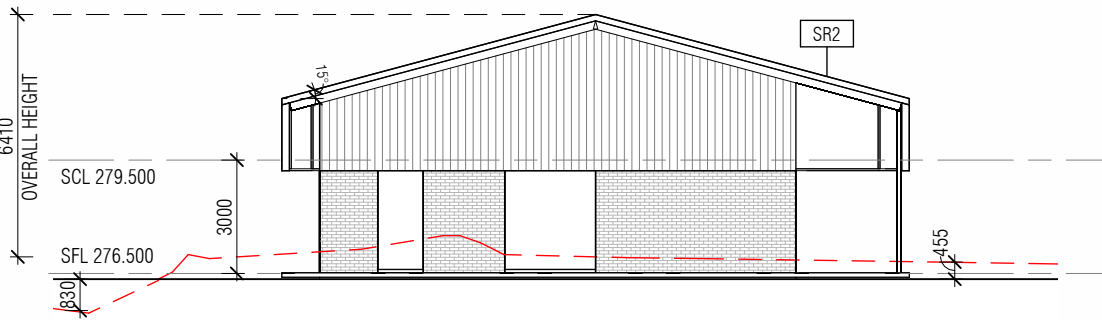

NORTH ELEVATION - LIBRARY

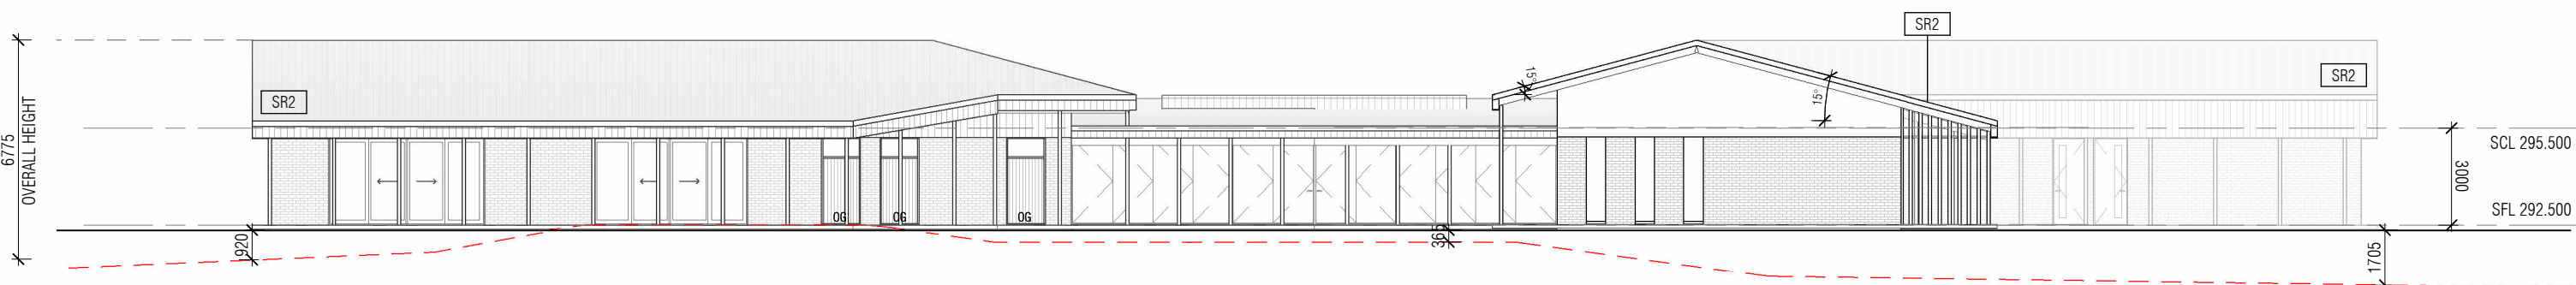

EAST ELEVATION - CLASSROOMS

MATERIAL LEGEND

FB1 / FB2
FACE BRICK 1
STANDARD BRICK
"KRAUSE STANDARD TERRACOTTA" OR SIMILAR /
"NUBRK AUSTRALIS COORANG" OR SIMILAR

VC1
VERTICAL CLADDING 1
WEATHEREX 300MM OR SIMILAR
TO MATCH "COLOURBOND PAPERBARK"


SR1, SR2
METAL ROOF
TO MATCH "COLOURBOND PAPERBARK"

SC1
PERFORATED METAL SCREEN
"SURFMIST" OR SIMILAR


SC2
VERTICAL BATTEN SCREEN
"SURFMIST" OR SIMILAR

FASCIA GUTTERS & DOWNPIPES
TO MATCH "ITALIAN CLAY"
AND "EVERGLADE"


WINDOW FRAMES
TO MATCH "ITALIAN CLAY"
AND "EVERGLADE"

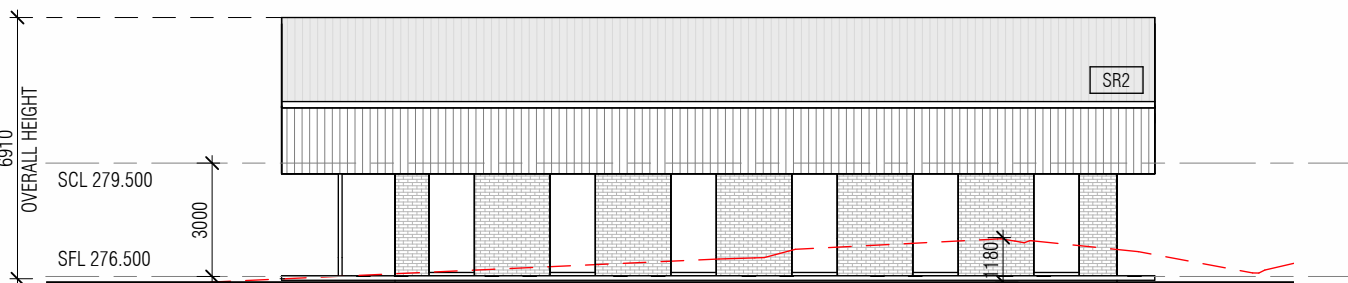

EAST ELEVATION - LIBRARY

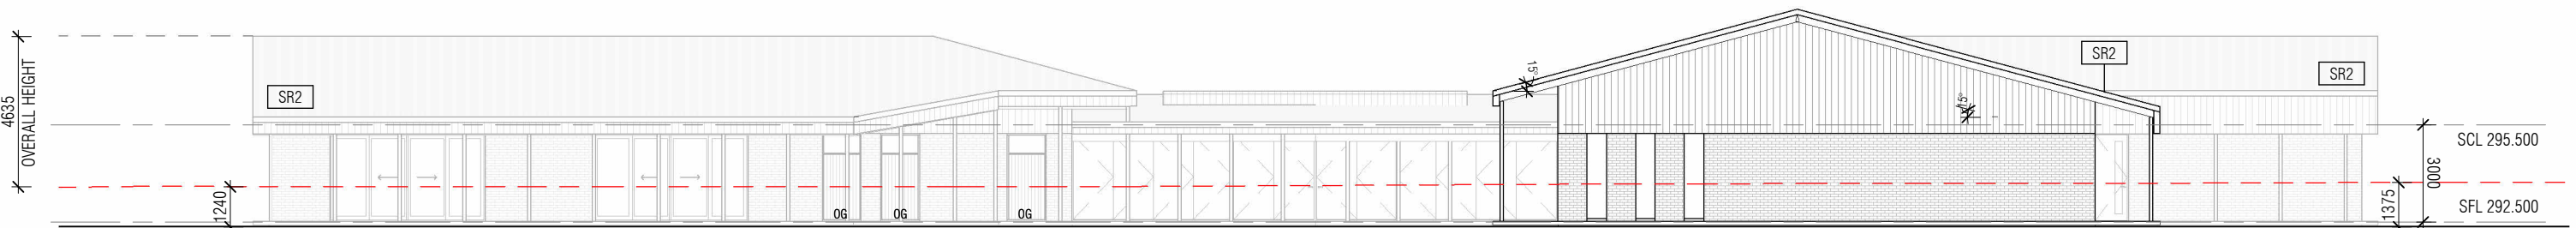


WEST ELEVATION - CLASSROOMS

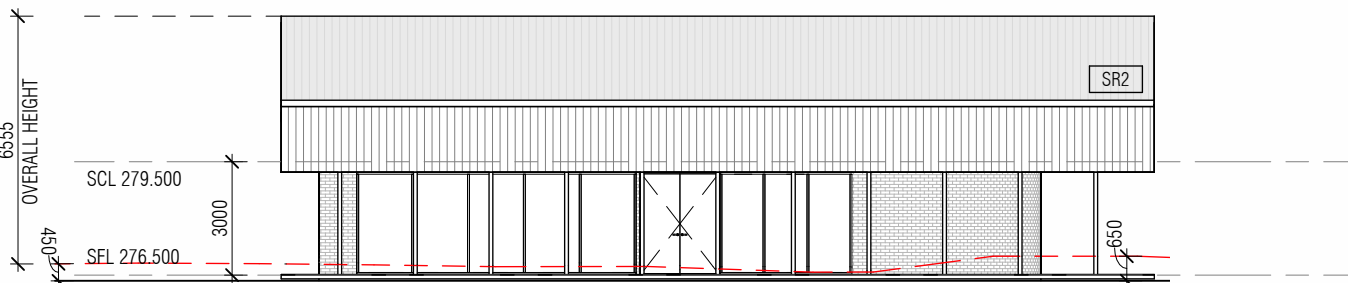


WEST ELEVATION - LIBRARY

ADVERTISED
PLAN

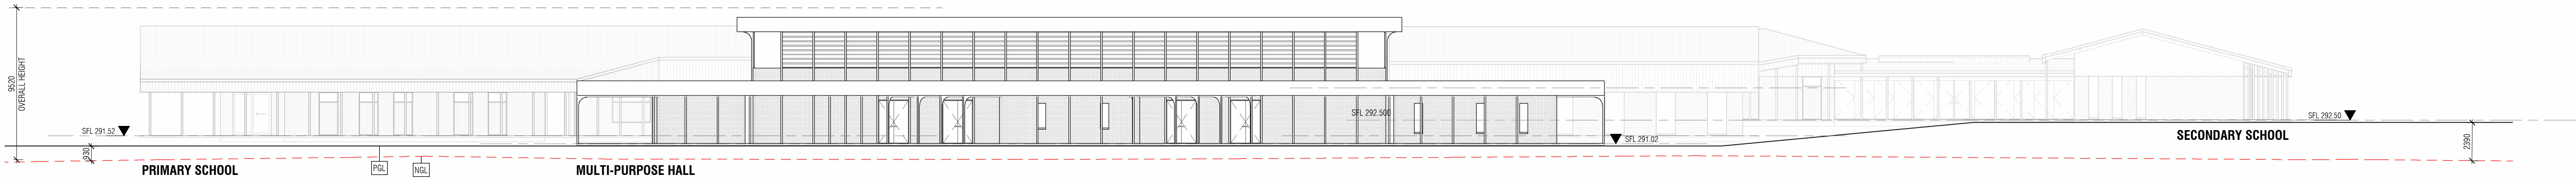

This copied document to be made available
for the sole purpose of enabling
its consideration and review as
part of a planning process under the
Planning and Environment Act 1987.
The document must not be used for any
purpose which may breach any
copyright

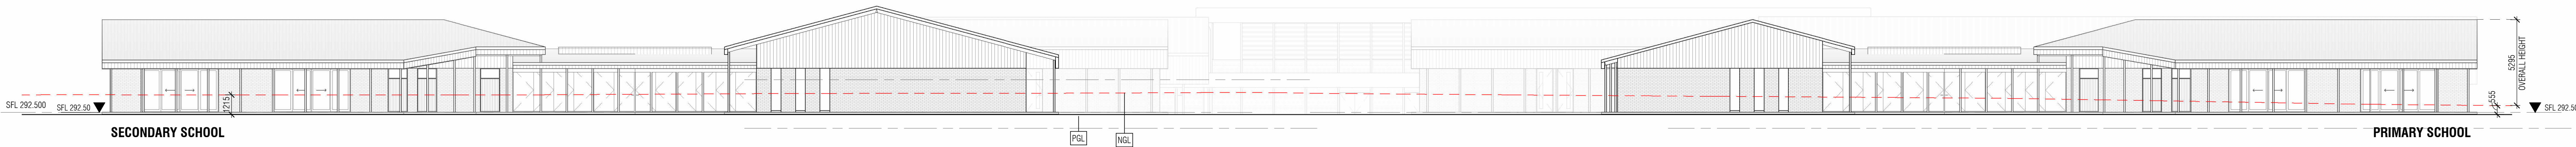

blur

Studio 3, 64 Johnston Street
Collingwood 3066, VIC
info@blurarchitecture.com

9486 0154

Rev Date By Description
A 08.05.26 AW Issue to Council

The drawings must not be retained, reproduced or used without express approval of the architect. Do not scale drawings, refer to given dimensions only. All dimensions must be checked on site. Any discrepancies in drawings or specification shall be referred to the architect. These drawings are copyright of BDN Architects Pty. Ltd.


Overall Elevations

Address 710 Mt Ridley Rd, Mickleham
Proposal School
Date 30.04.2026

Sheet No. P50

Project No. SM 1124
Scale. 1:200 @ A1
Drawn. AW

ADVERTISED
PLAN

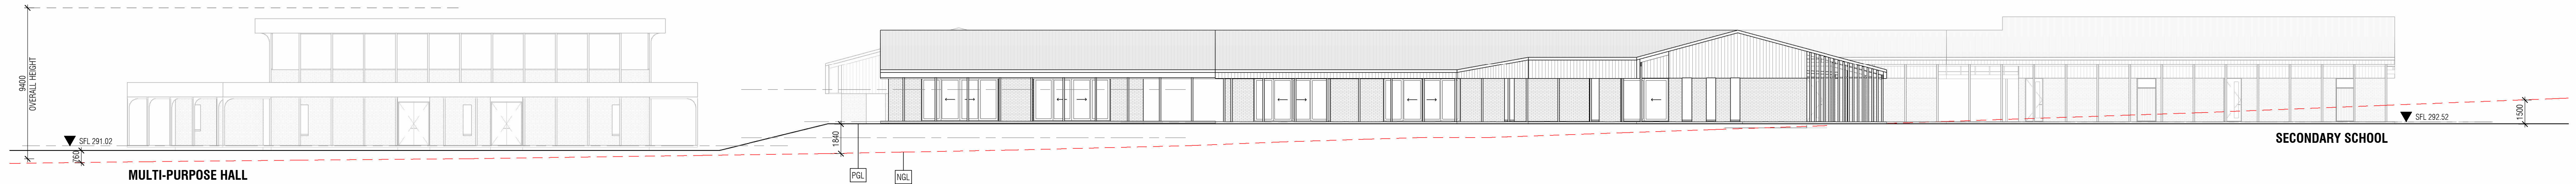


MULTI-PURPOSE HALL

SECONDARY SCHOOL

NORTH ELEVATION

This copied document to be made available
for the sole purpose of enabling
its consideration and review as
part of a planning process under the
Planning and Environment Act 1987.
The document must not be used for any
purpose which may breach any
copyright

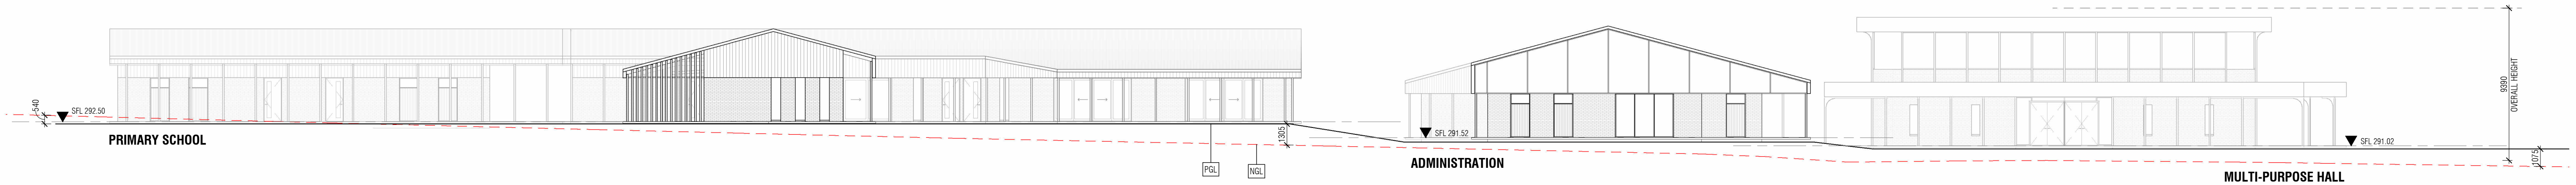

PRIMARY SCHOOL

ADMINISTRATION

MULTI-PURPOSE HALL

SOUTH ELEVATION

blur

Studio 3, 64 Johnston Street
Collingwood 3066, VIC
9486 0154
info@blurarchitecture.com

Rev	Date	By	Description
A	08.05.26	AW	Issue to Council

The drawings must not be retained, reproduced or used without express approval of the architect. Do not scale drawings, refer to given dimensions only. All dimensions must be checked on site. Any discrepancies in drawings or specification shall be referred to the architect. These drawings are copyright of BDN Architects Pty. Ltd.


Overall Elevations

Address 710 Mt Ridley Rd, Mickleham
Proposal School
Date 30.04.2026

Sheet No. P51


Project No. SM 1124
Scale. 1:200 @ A1
Drawn. AW

This copied document to be made available for the sole purpose of enabling its consideration and review as part of a planning process under the Planning and Environment Act 1987. The document must not be used for any purpose which may breach any copyright


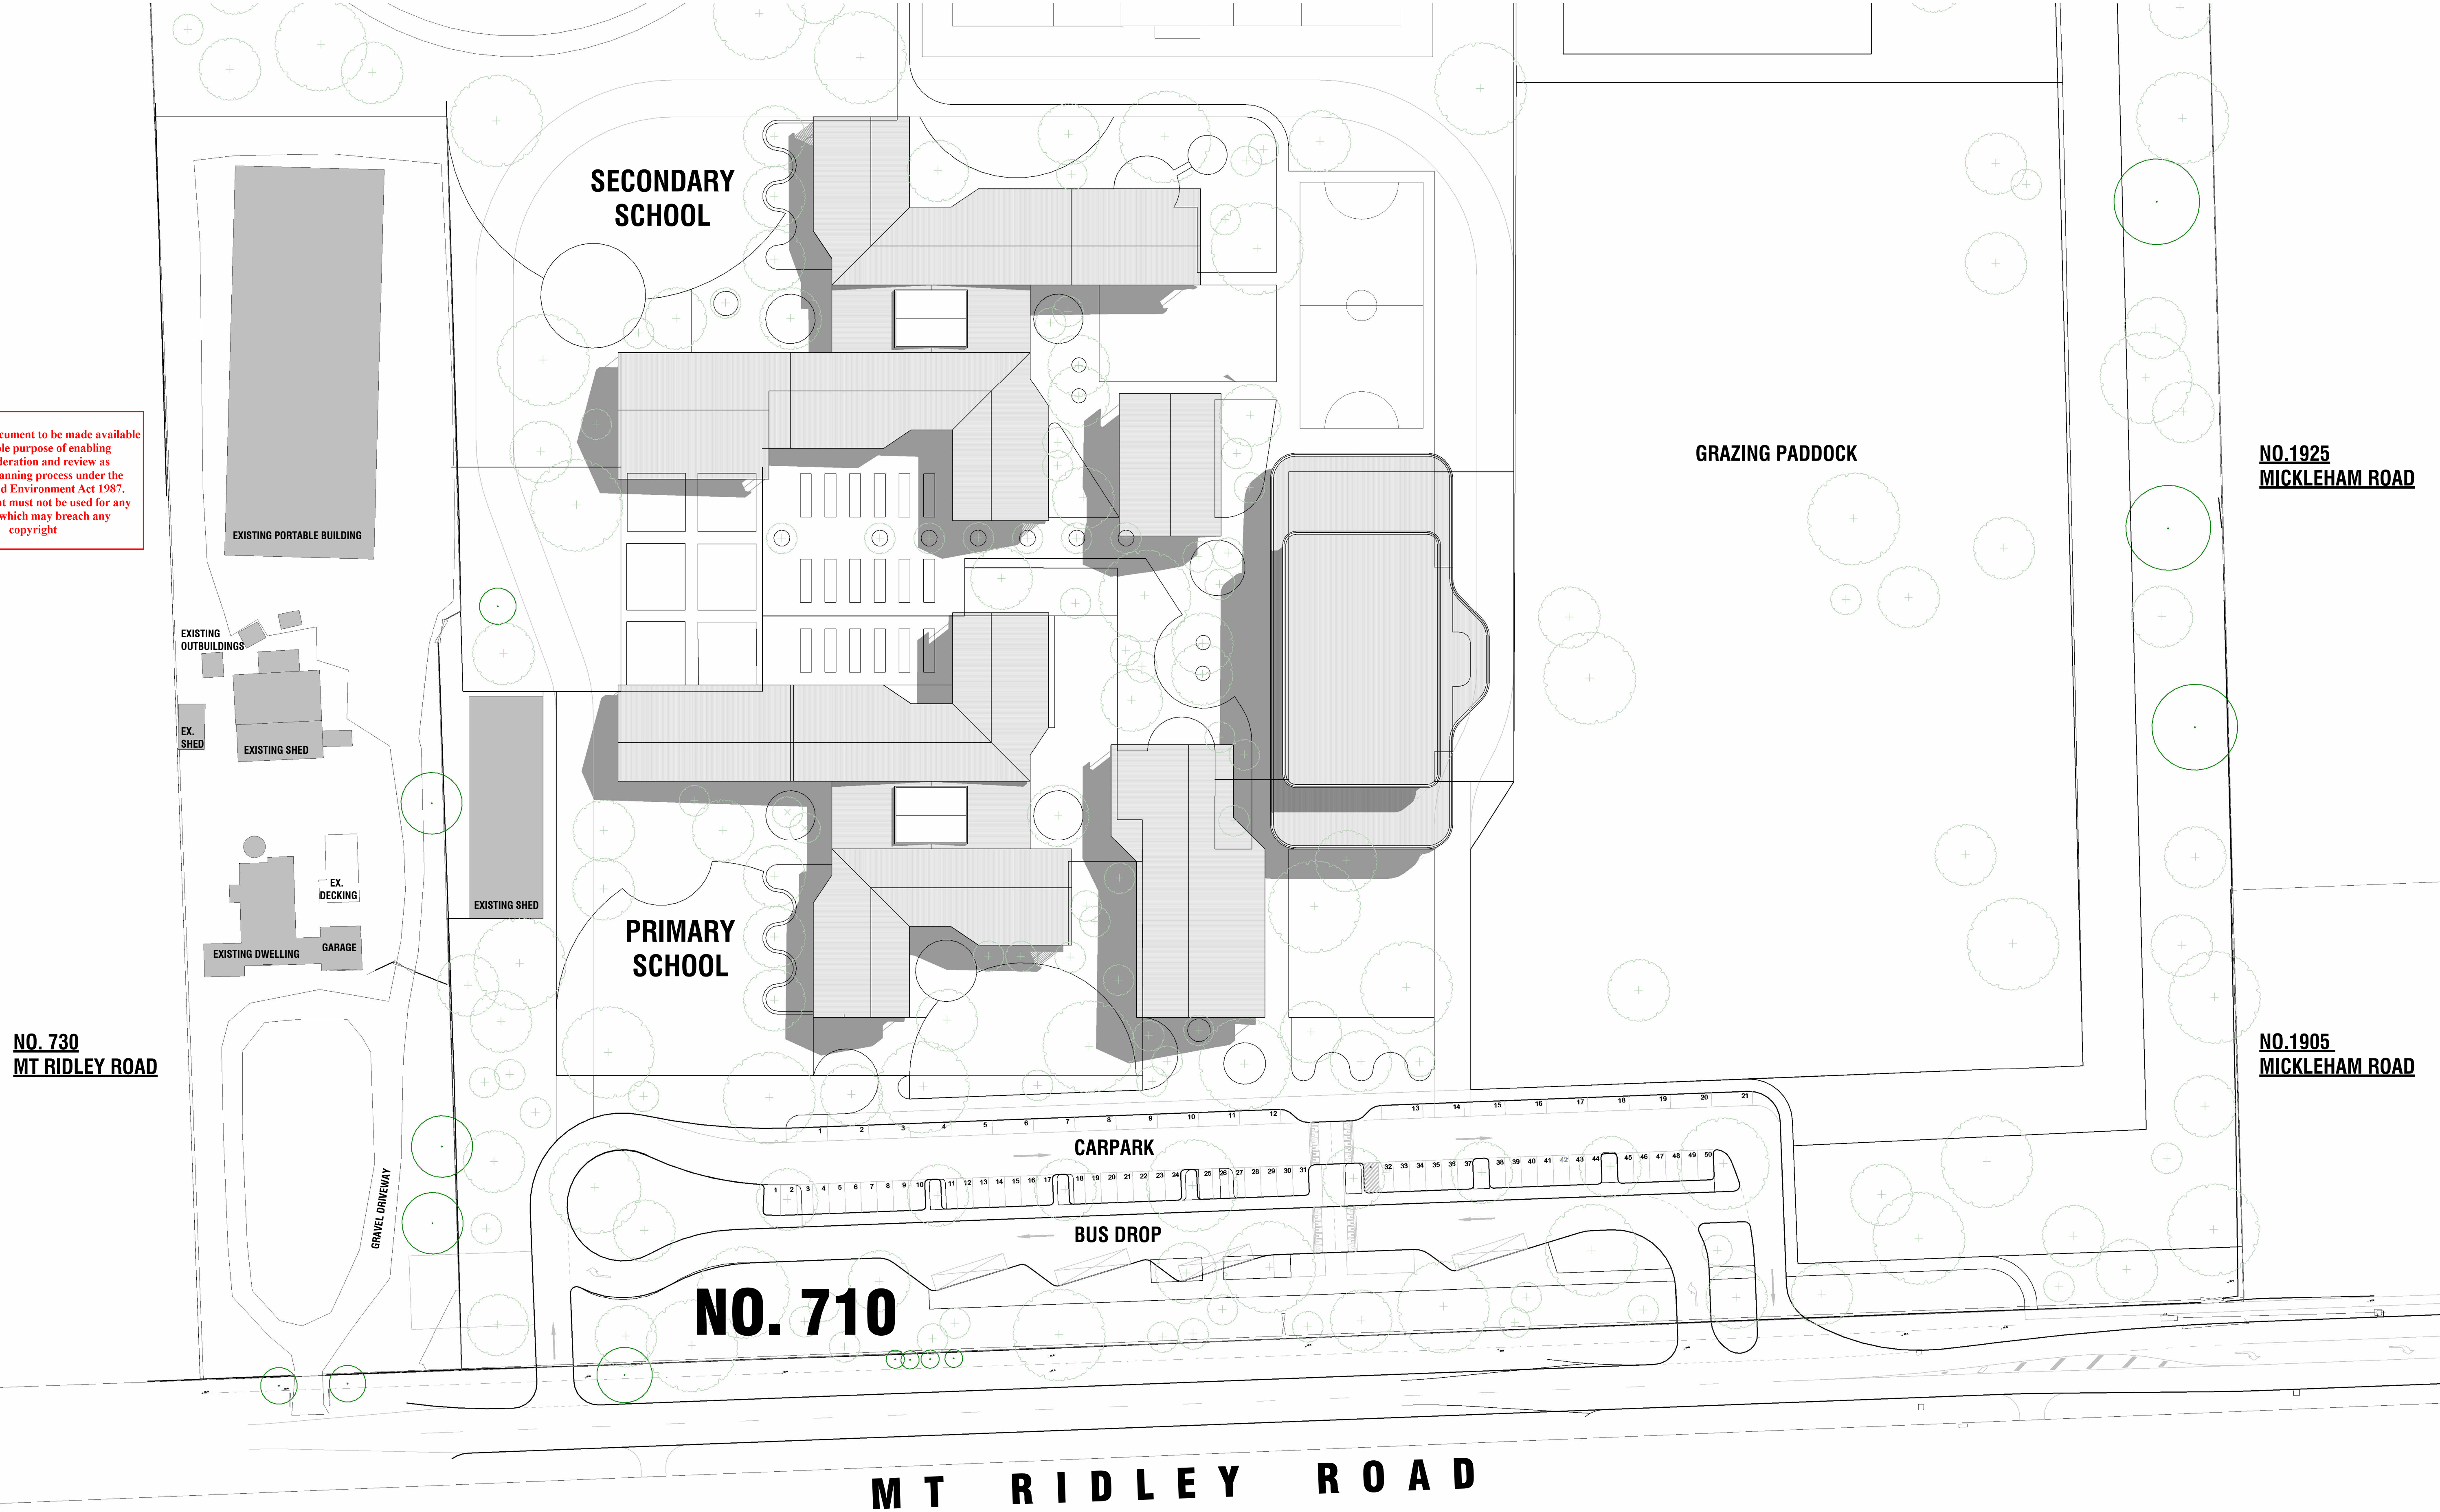


MT RIDLEY ROAD


9am EQUINOX SHADOW

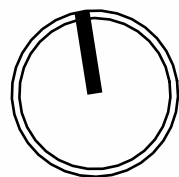

This copied document to be made available for the sole purpose of enabling its consideration and review as part of a planning process under the Planning and Environment Act 1987. The document must not be used for any purpose which may breach any copyright

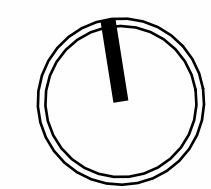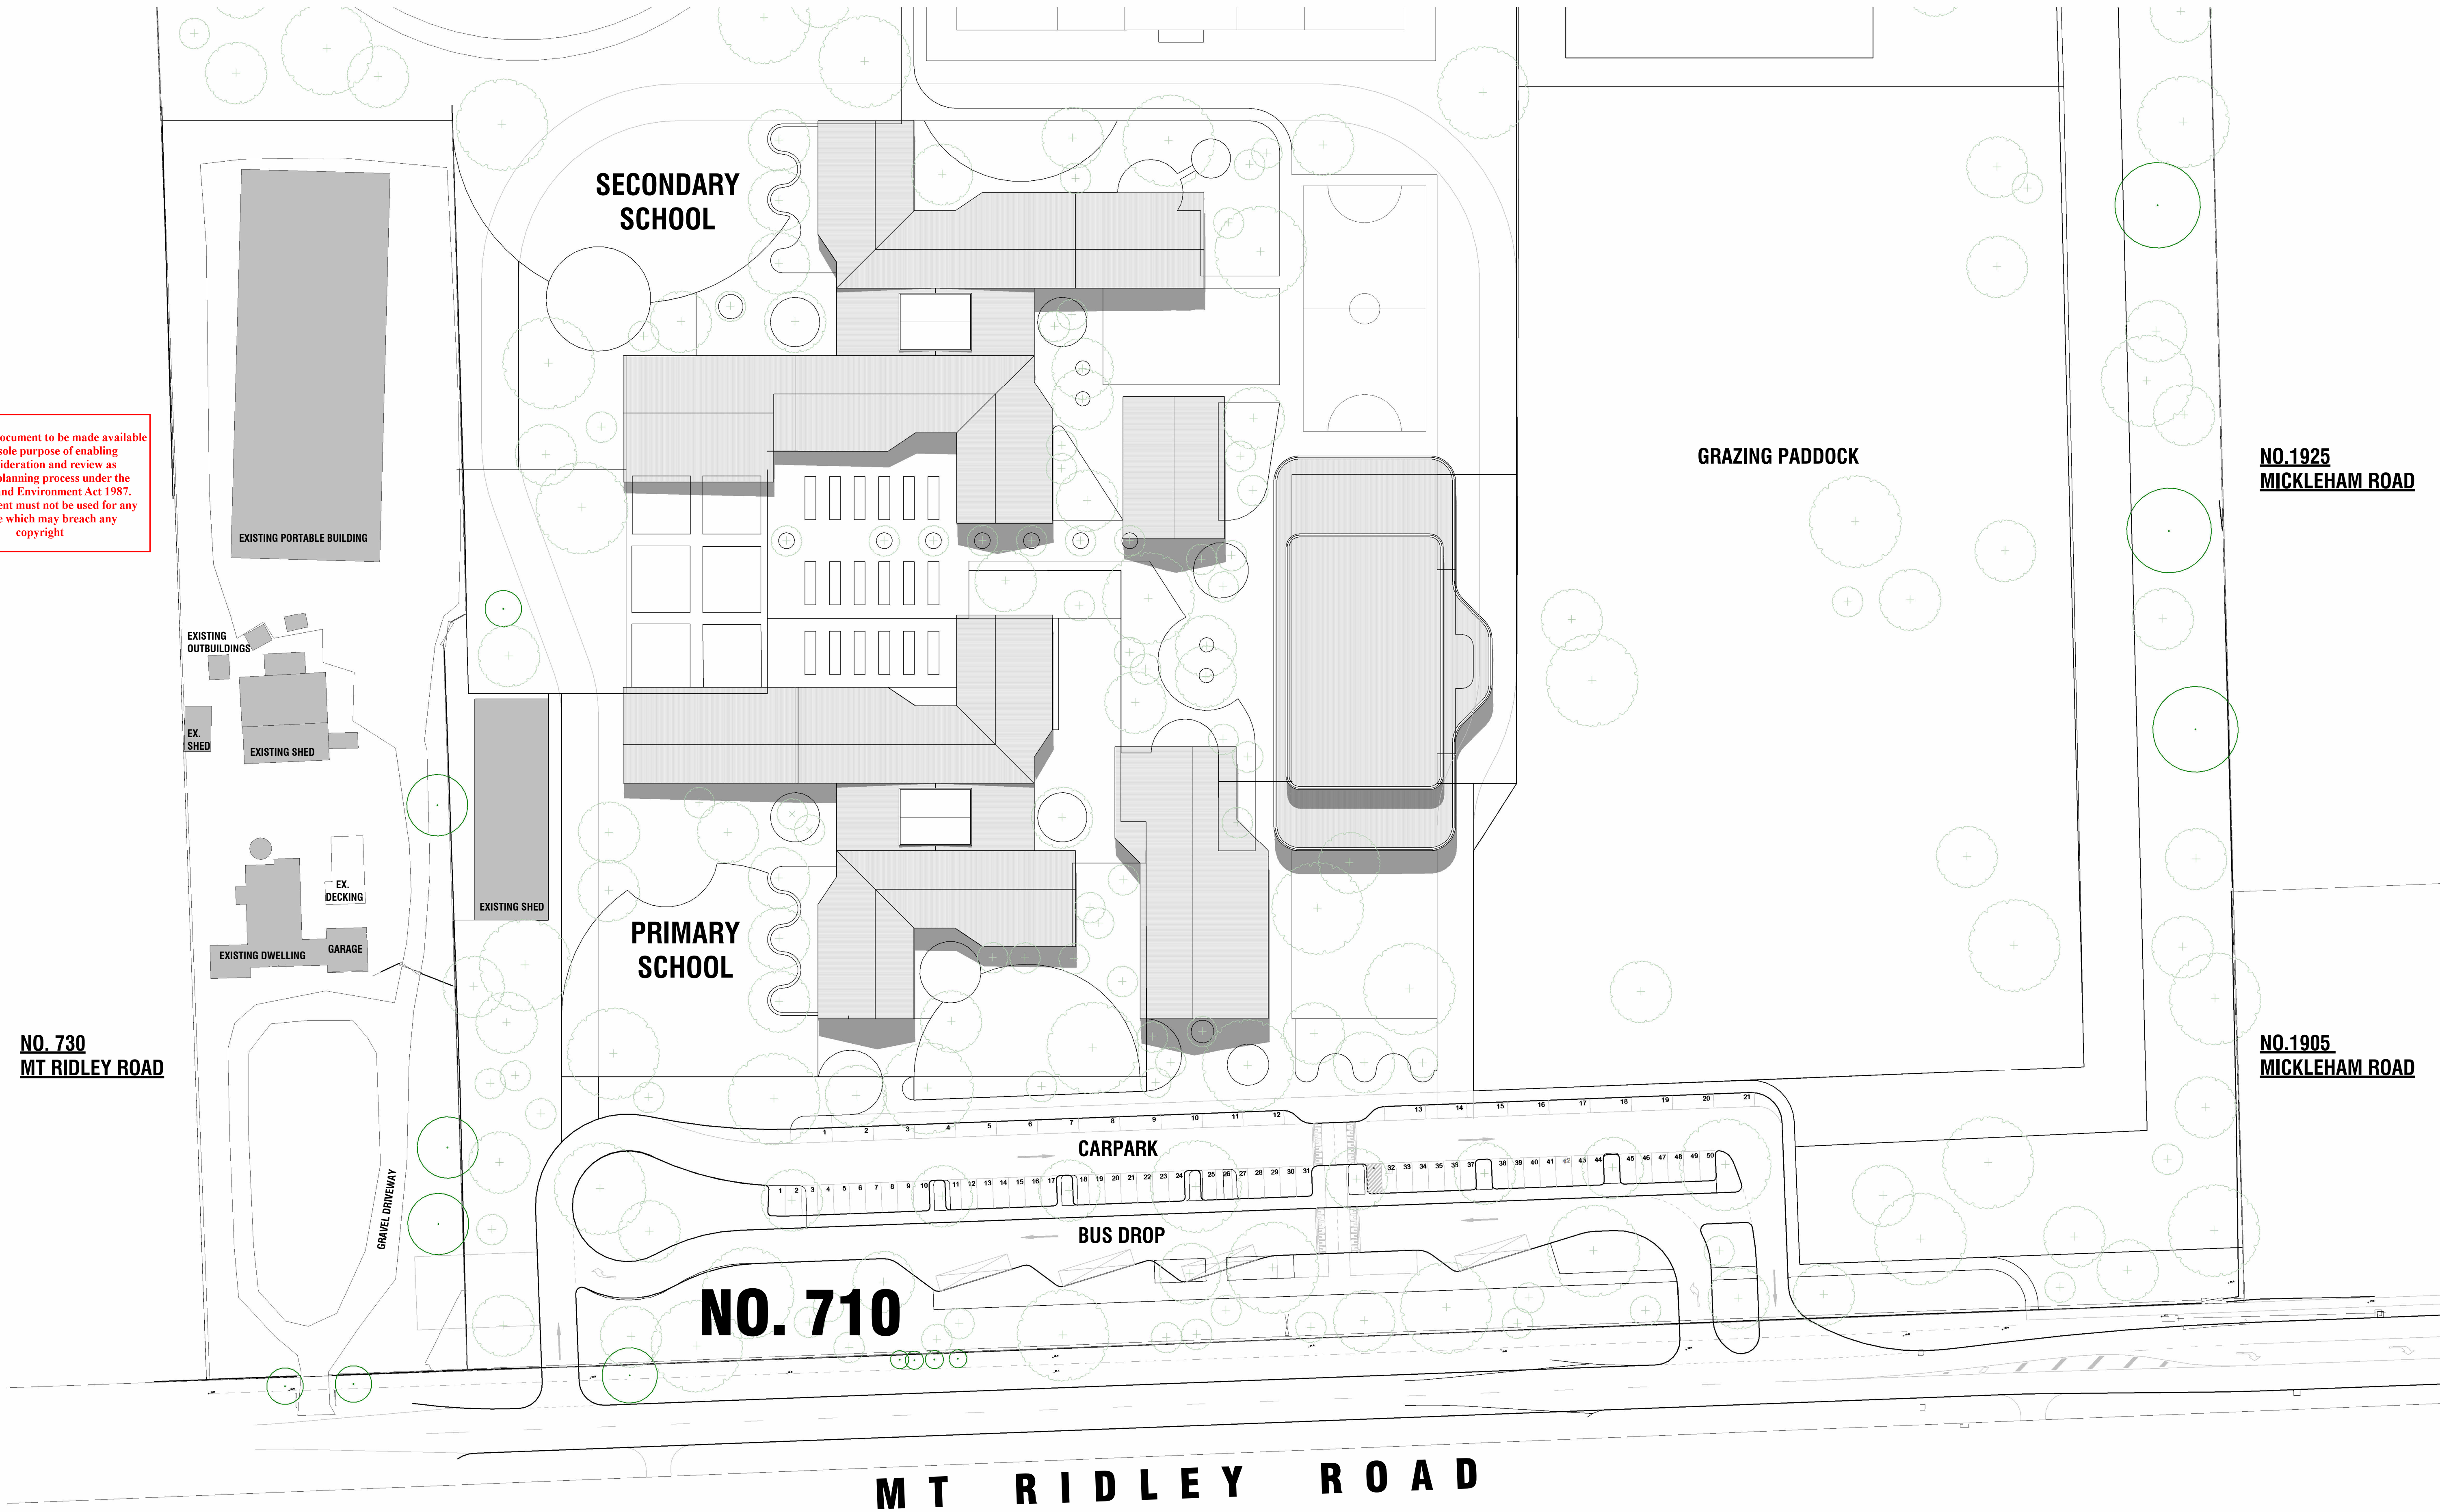

This copied document to be made available for the sole purpose of enabling its consideration and review as part of a planning process under the Planning and Environment Act 1987. The document must not be used for any purpose which may breach any copyright

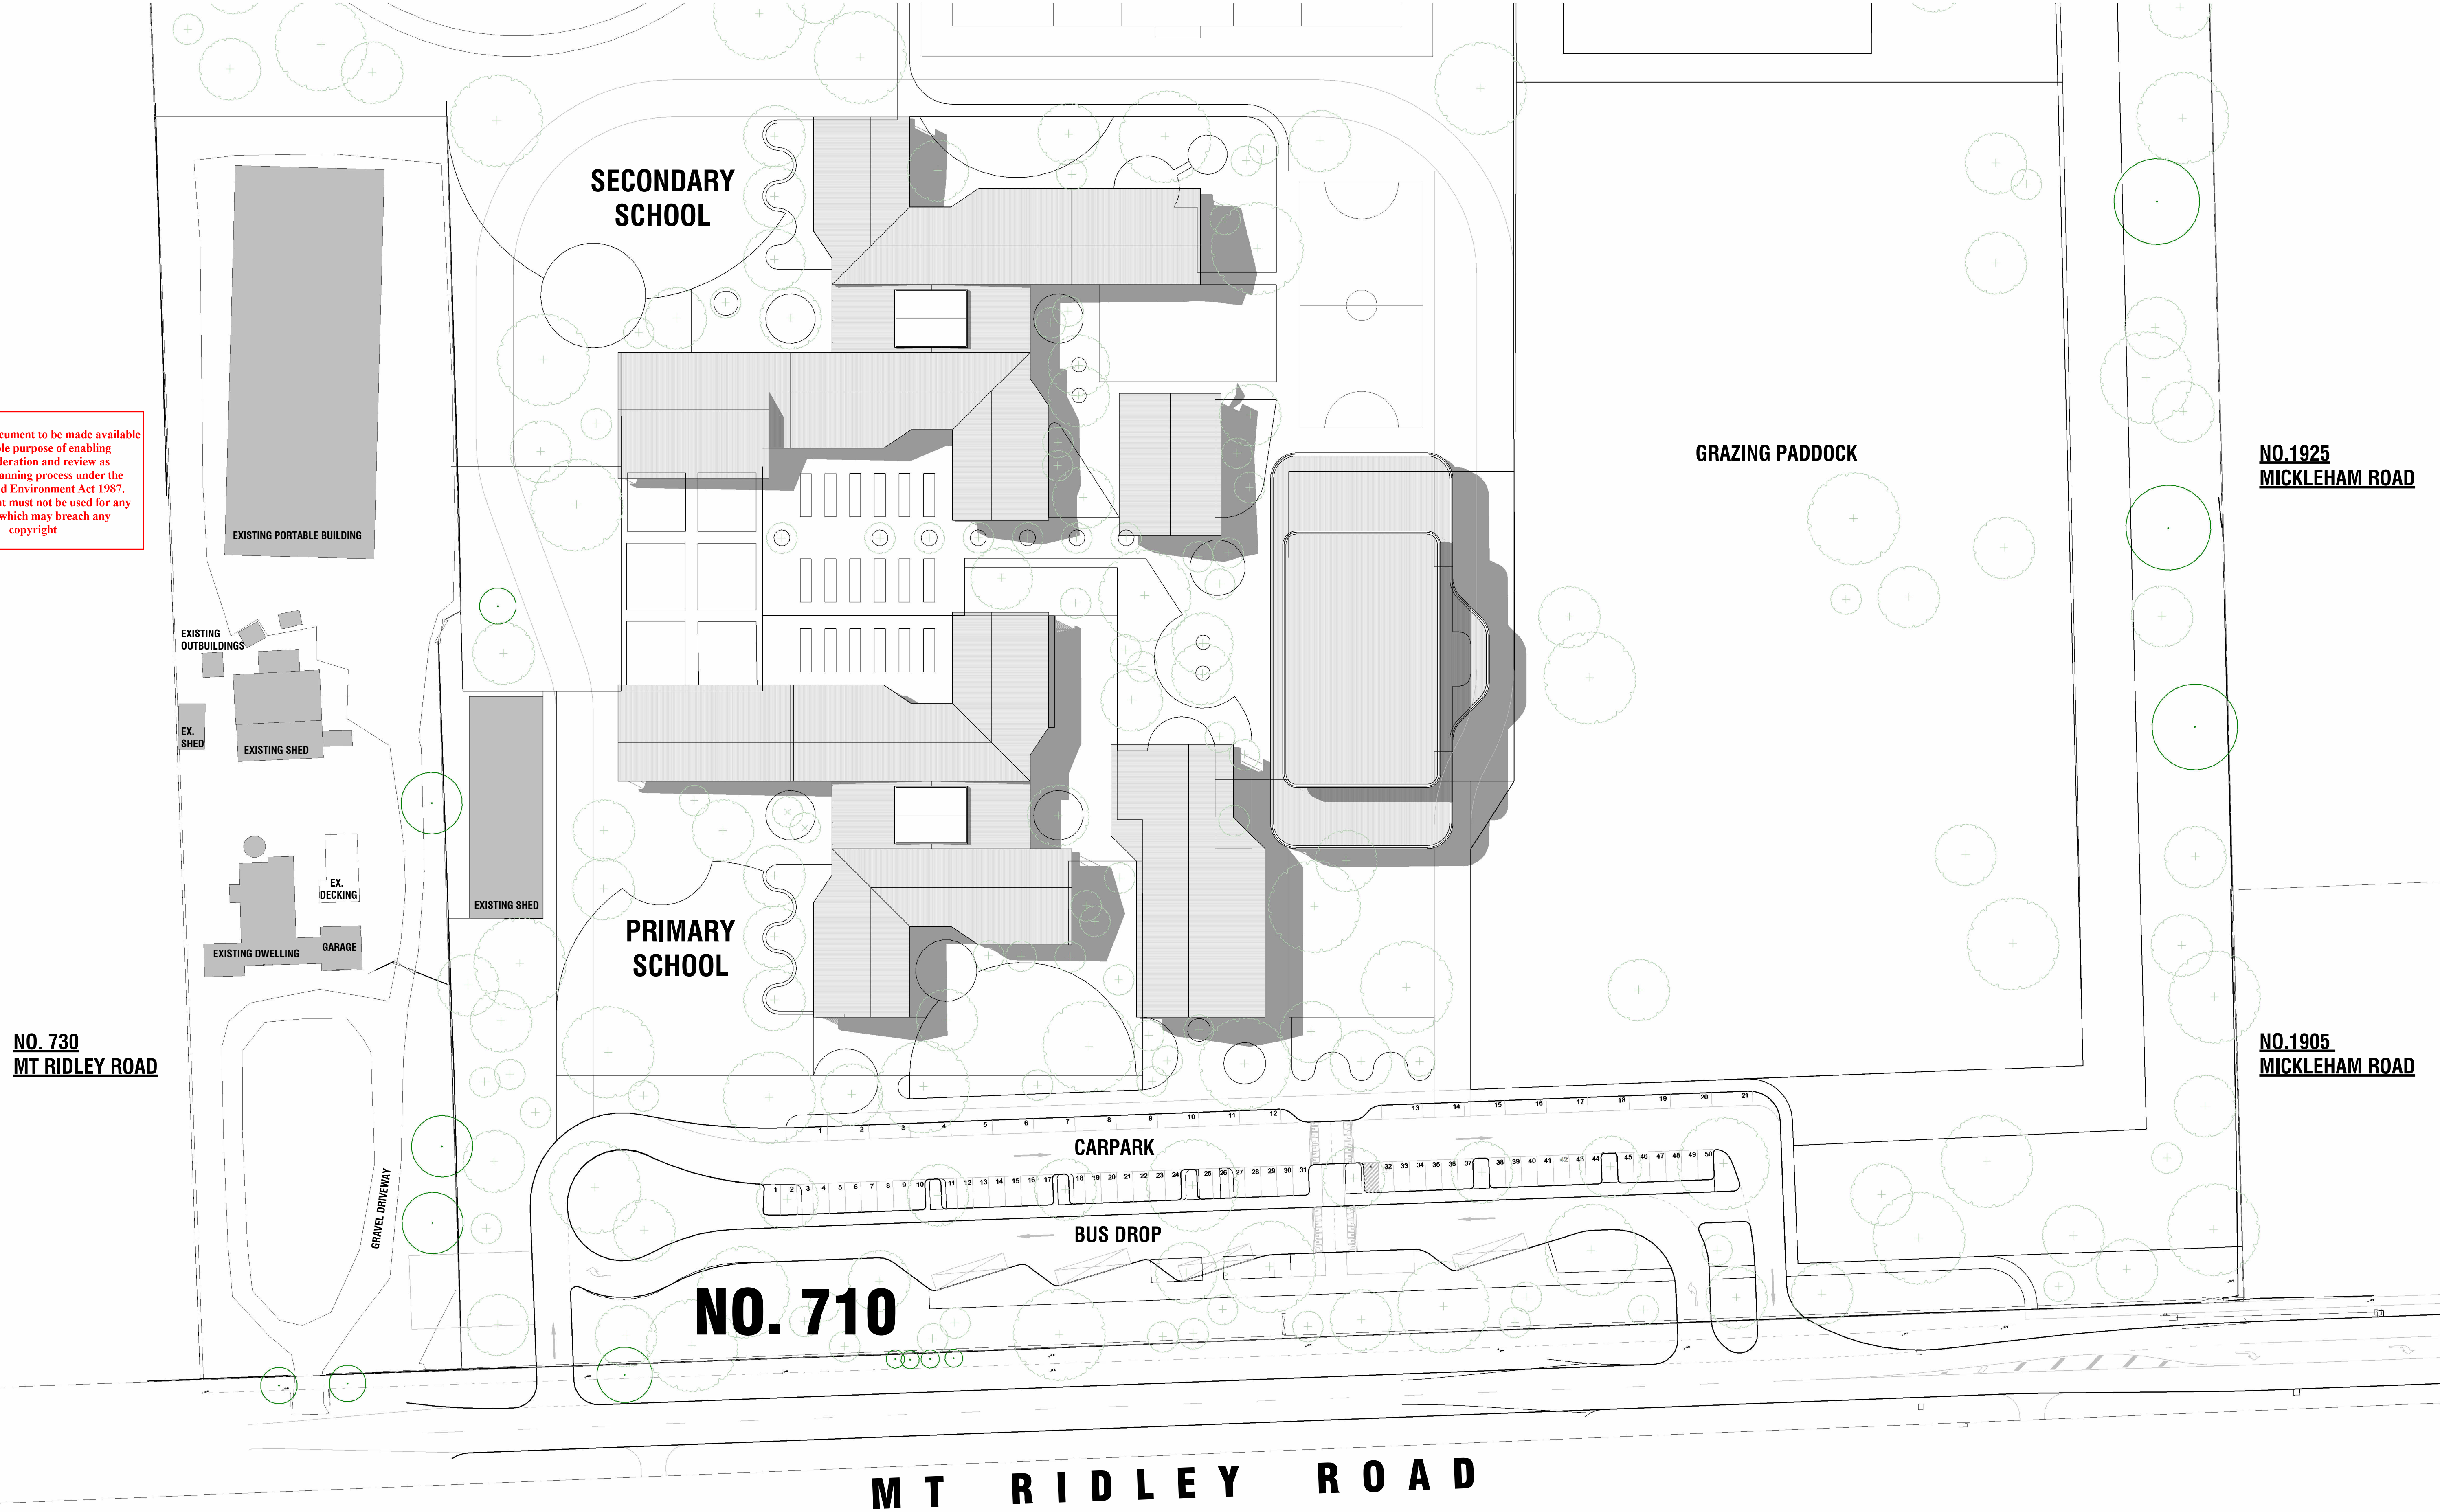


NO. 730
MT RIDLEY ROAD

NO.1925
MICKLEHAM ROAD

NO.1905
MICKLEHAM ROAD

M T R I D L E Y R O A D

3pm EQUINOX SHADOW

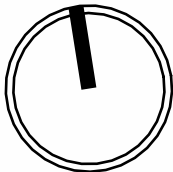



ADVERTISED
PLAN