

COPYRIGHT 2017 - 2026
THIS DRAWING IS A PRIVATE AND CONFIDENTIAL COMMUNICATION AND THE PROPERTY OF EHV CONSULTING & DESIGN Pty Ltd BEING
RETURNABLE UPON REQUEST. IT MUST NOT BE COPIED OR LOANED WITHOUT THE CONSENT OF THE COMPANY.

66kV CLEARANCES

SECTION CLEARANCE (S) = 3135mm
GROUND CLEARANCE (G) = 2440mm
PHASE - PHASE (P-P) = 725mm
PHASE - EARTH (P-E) = 630mm


33kV CLEARANCES

SECTION CLEARANCE (S) = 2860mm
GROUND CLEARANCE (G) = 2440mm
PHASE - PHASE (P-P) = 440mm
PHASE - EARTH (P-E) = 380mm

NOTES

1. THIS DRAWING SHOWS THE ELEVATION OF THE PROPOSED
OPTIONAL BESS SUBSTATION. FINAL DETERMINATION TO BE
CONFIRMED DURING THE PROGRESS OF DEVELOPMENT AND
DETAILED DESIGN.

This copied document to be made available
for the sole purpose of enabling
its consideration and review as
part of a planning process under the
Planning and Environment Act 1987.
The document must not be used for any
purpose which may breach any
copyright

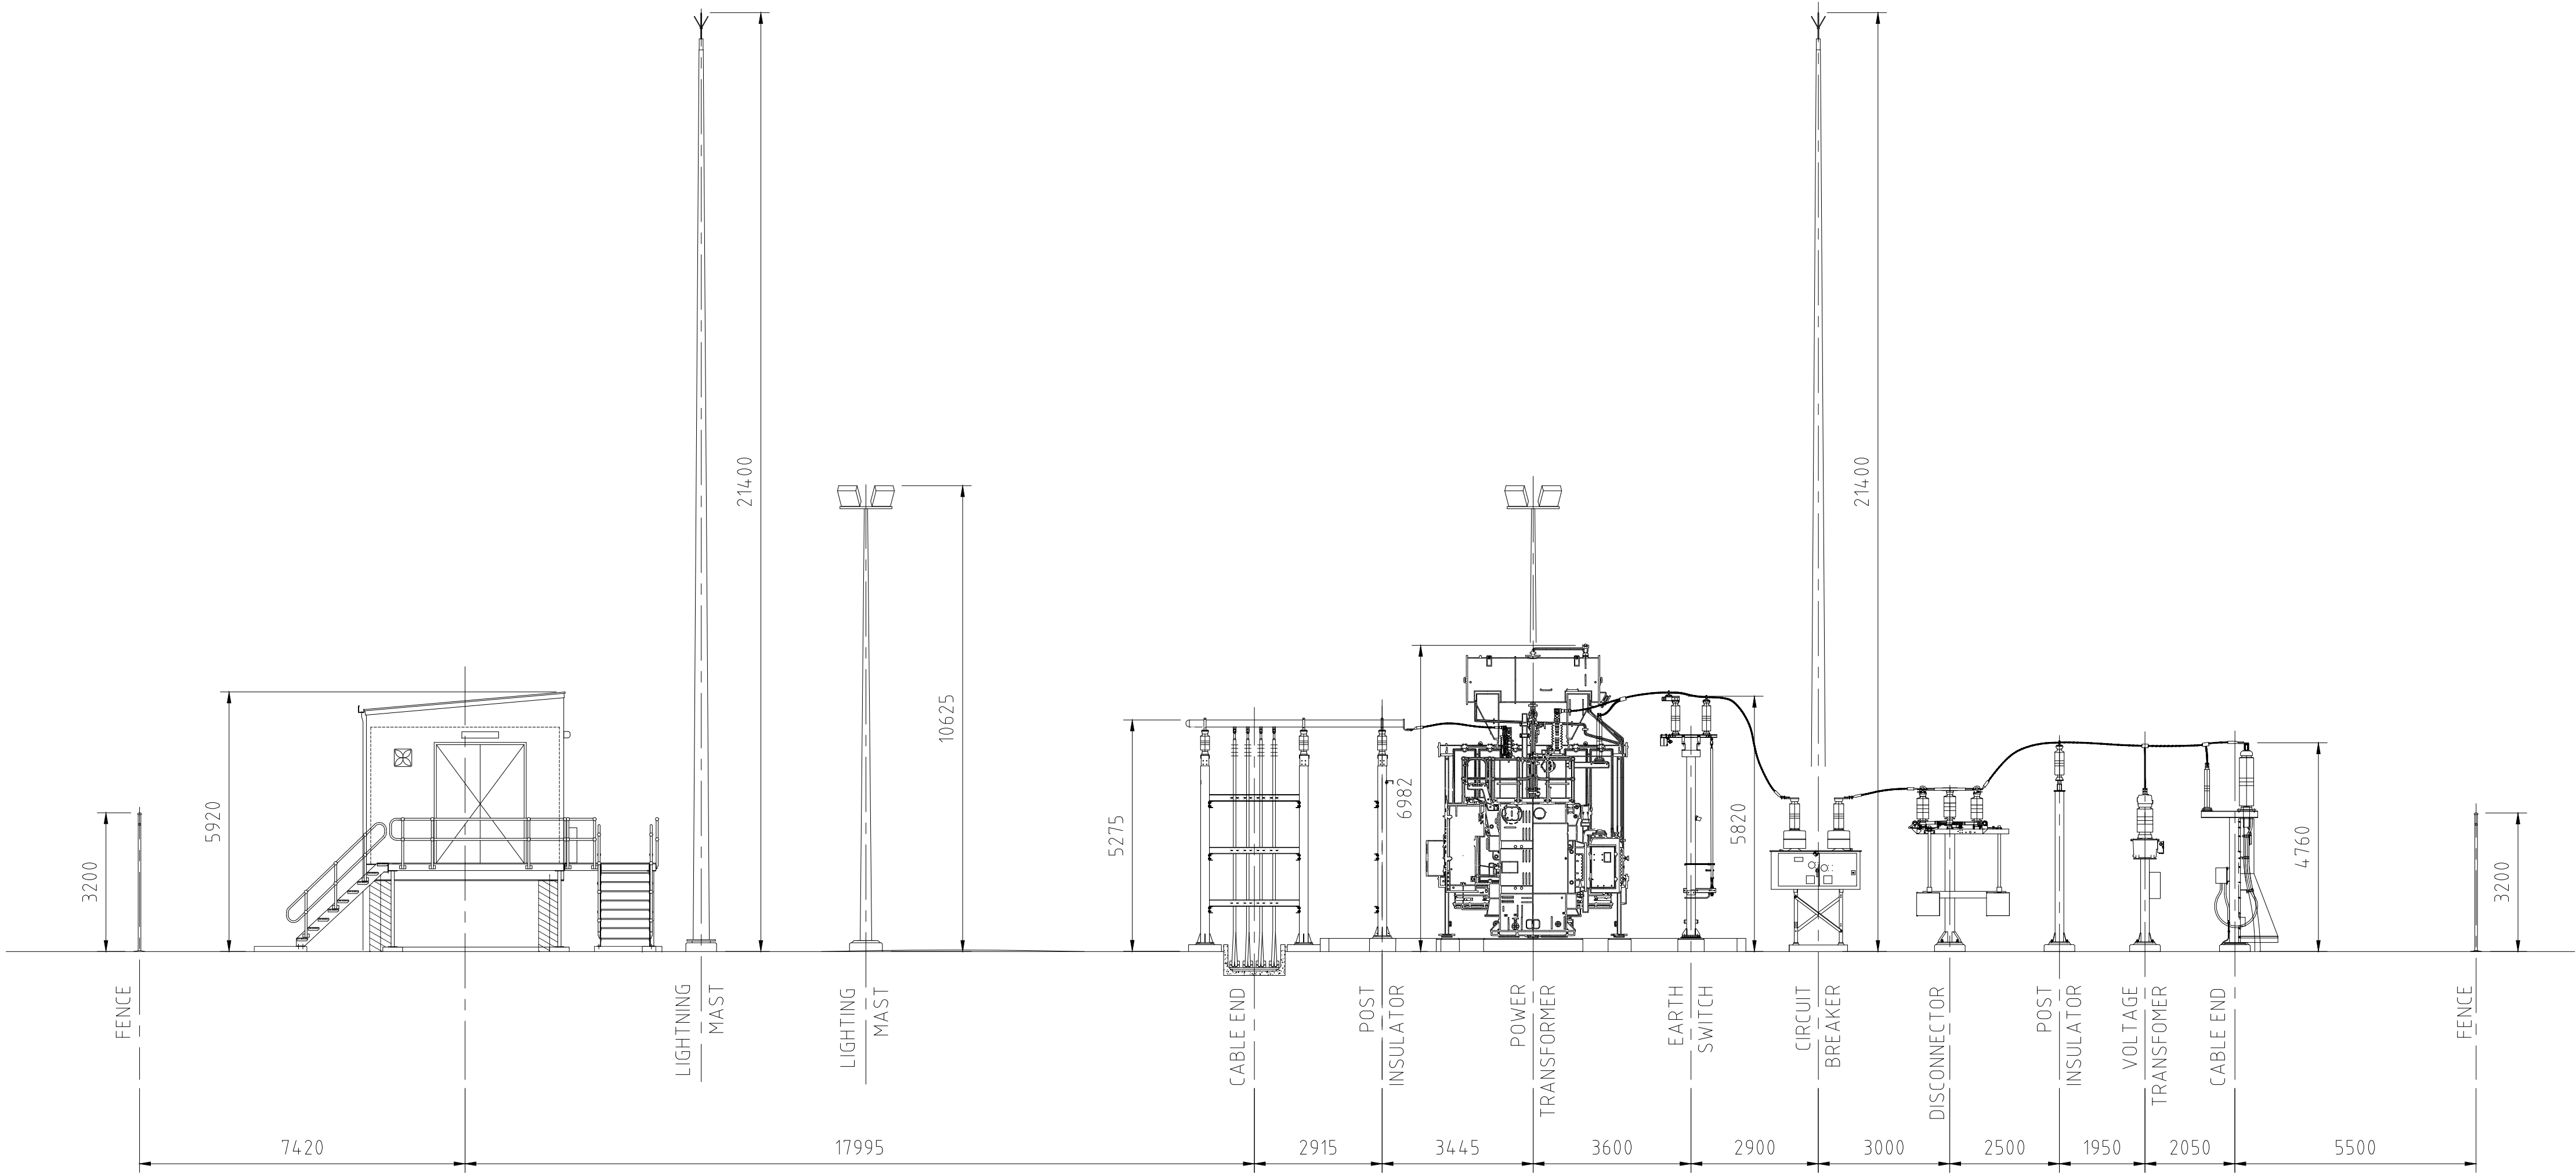

WEST ELEVATION

ADVERTISED
PLAN

DRAWING STATUS
PRELIMINARY ISSUE



REVISIONS				REFERENCES	
No.	DESCRIPTION	DRAWN	CHKD	APPRD	DATE
A	ISSUED FOR REVIEW	N.O.	K.R.G.	G.L.S.	22/05/26

POINT COOK VIC 3030
AUSTRALIA
ABN: 74 515 402 447

Telephone: +61 3 9395 6713
Facsimile: +61 3 9395 6713
Email: info@ehvdesign.com.au
Web: www.ehvdesign.com.au

LEVEL 35
360 COLLINS STREET
MELBOURNE
VIC 3000
AUSTRALIA

Telephone: +61 3 9867 2673
Email: info@southernenergy.com.au
Web: www.southernenergy.com.au

DRAWING TITLE
FRASERS BESS
AND 66/33kV COLLECTOR STATION
PROPOSED ELEVATION

DESIGN	G.L.SMITH	DRAWN	N.OCHOA	DATE	22/05/2026
A1 SCALE	1:100	CAD FILE	EHV-FRB-EL-DR-0005	FOLDER	FRB
DRAWING NUMBER	EHV-FRB-EL-DR-0005	SHEET NUMBER	1	OF	1
				REV	A