

LEGEND

	EXISTING TREE TO BE RETAINED
	EXISTING TREE TO BE REMOVED
	PROPOSED GARDEN BED Refer Detail 01 LD20
	PROPOSED LAWN Refer Detail 12 LD19
	PROPOSED PAVEMENT 1 Coloured Concrete. CCS "Echidna" Refer Detail 03 LD19
	PROPOSED PAVEMENT 2 Coloured Concrete. CCS "Kalgoorlie" Refer Detail 03 LD19
	PROPOSED PAVEMENT 3 Plain Concrete Refer Detail 04 LD19
	PROPOSED ASPHALT Refer Civil
	PROPOSED GRANITIC GRAVEL Refer Detail 02 LD19
	PROPOSED SYNTHETIC TURF Refer Detail 11 LD19
	PROPOSED BLUESTONE PAVEMENT Random Stone Paving. Refer detail 01 LD19
	EXPOSED ROCK FACE extent and treatment to be determined
	STONE SEATING Random Stone Paving, Refer Detail and Specification
	STONE SEATING WALL Refer detail 01 02 03 LD21 & civil
	TIMBER EDGE 75 X 25mm Treated pine edge Refer detail 06 07 LD19
	PROPOSED FEATURE ROCKS Engraved with school motto.s Builder to supply and install.
	PROPOSED FEATURE ROCKS Refer specification and detail
	PROPOSED FENCE & GATE Refer architect's detail

NO.	DATE	REVISIONS	BY
TP	18.07.22	TP	FDG
CD	06.10.22	DESIGN DEVELOPMENT FOR COSTING	FDG
TF	24.03.23	FOR TENDER	FDG
T1	30.03.23	REVISIONS	FDG
T2	19.04.23	PATH REMOVAL & PLANTING AMENDMENTS	FDG
CD	12.12.23	ISSUE FOR CONSTRUCTION	FDG
CD	09.01.24	FOR SECONDARY CONSENT	FDG
T2	15.05.24	FOR SECONDARY CONSENT REVISED LAYOUT	FDG

Refer to CSE Group "2022.152 Civil Set (ID 240915)" drawings for civil information

Refer to BRT Consulting Pty Ltd "Building Services proposed site plan" Dwg No: BS101 for services locations & information

Note: Contractor to supply and install all soil, mulch, rocks and trees as documented, including irrigation to trees.
Principal to complete low level planting and associated irrigation.

Xref Path: c:\p1\arch\2022\2022_152 Emmanuel College - Year 9 Centre\3d\ref\20210078_T1-A201_FLOOR PLAN - LOWER GROUND FLOOR (P1)1.rvt

PRELIMINARY

Fraser Design
Collaborative

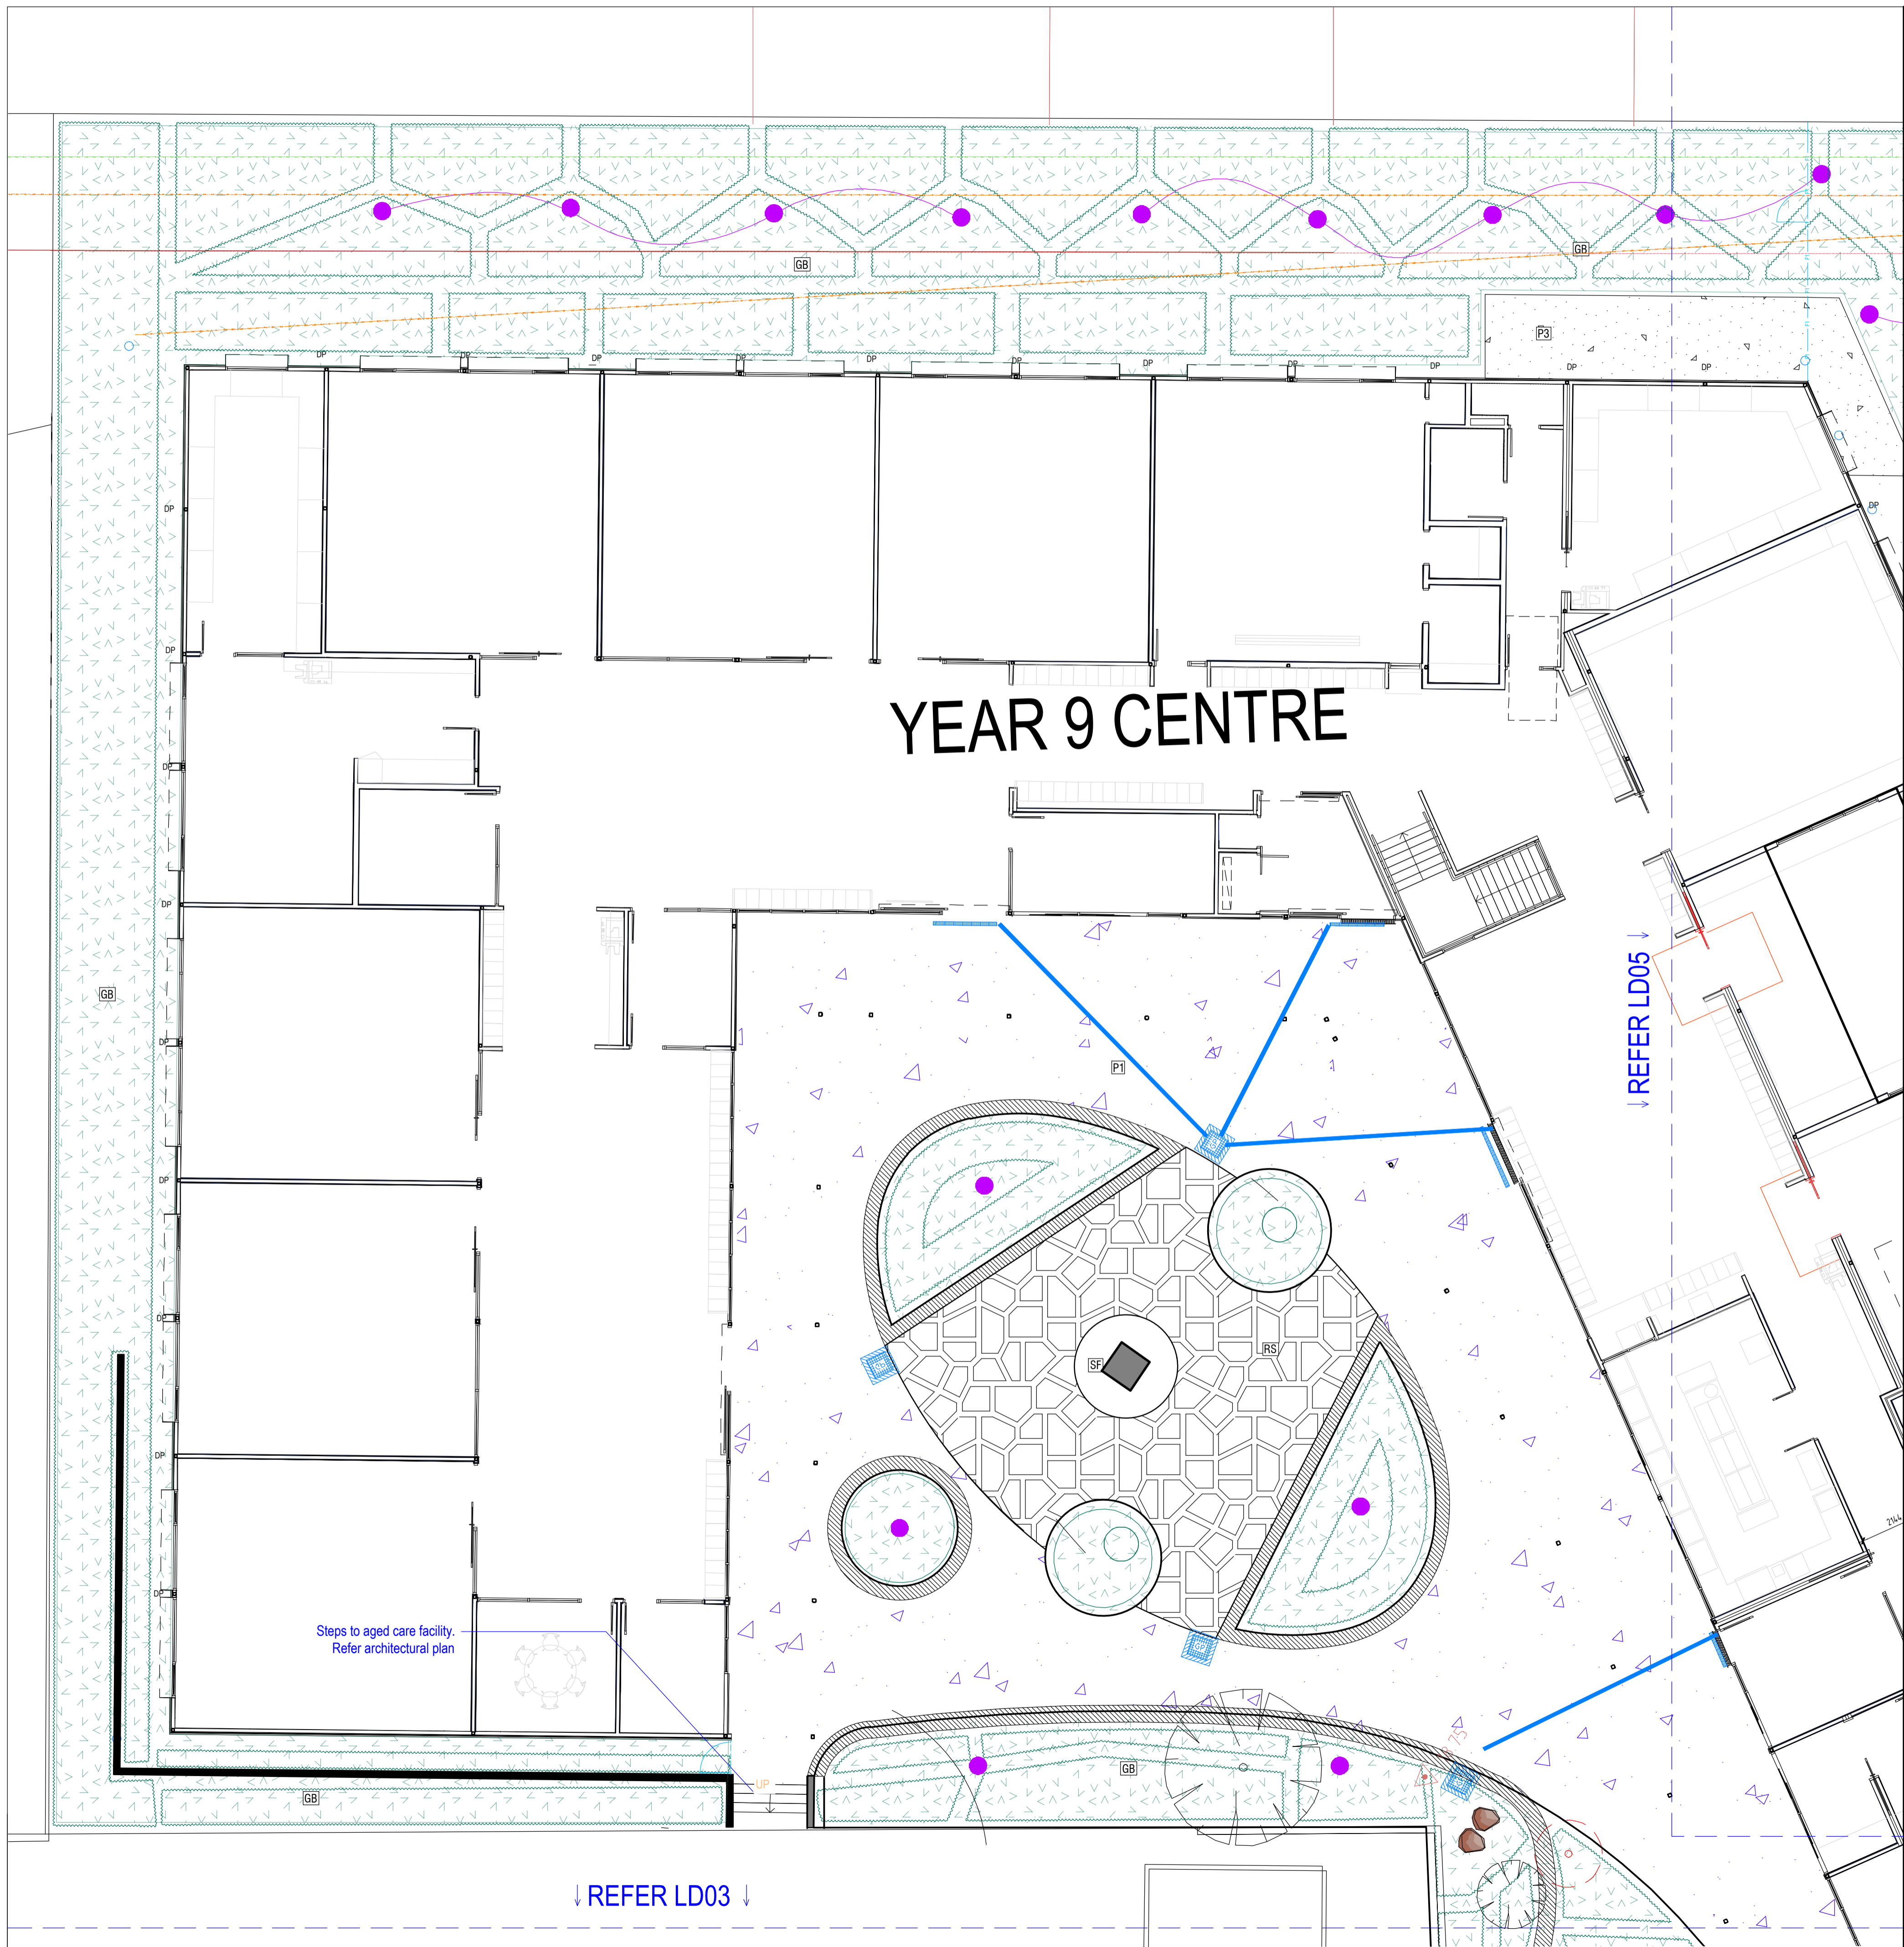
3/45 Railway Road Bundoora
PO Box 8147 Croydon Victoria 3136
0411 301 401
info@fraserdesign.com.au
www.fraserdesign.com.au

PROJECT: EMMANUEL COLLEGE YEAR 9 CENTRE

DRAWING: Surfaces Plan

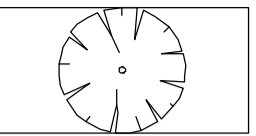
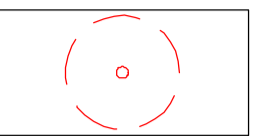
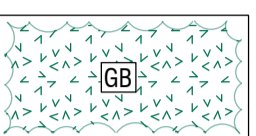
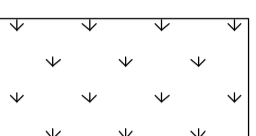
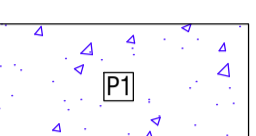
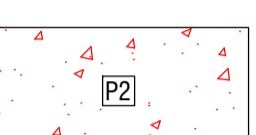
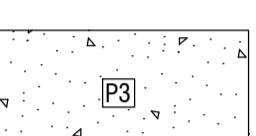
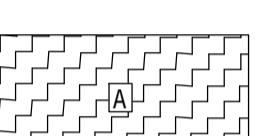
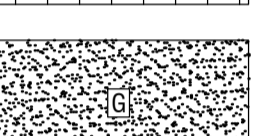
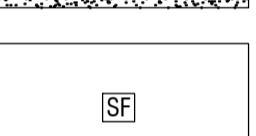
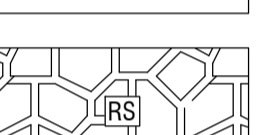
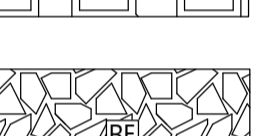
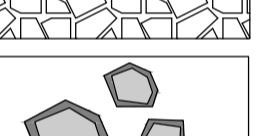
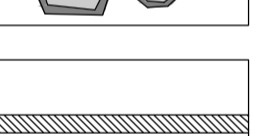
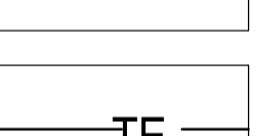
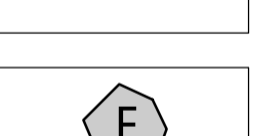

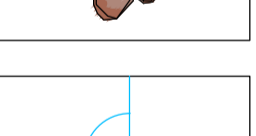
SCALE: 1:300@ A1 | 1:600@ A3

DRAWN BY	MD	CHKD	LF
DATE	15.05.24		
REV	C2		
DRG. NO.	LD01		



YEAR 9 CENTRE

LEGEND

-  EXISTING TREE TO BE RETAINED
-  EXISTING TREE TO BE REMOVED
-  PROPOSED GARDEN BED
Refer Detail 01|LD20
-  PROPOSED LAWN
Refer Detail 12|LD19
-  PROPOSED PAVEMENT 1
Coloured Concrete. CCS "Echidna"
Refer Detail 03| LD19
-  PROPOSED PAVEMENT 2
Coloured Concrete. CCS "Kalgoorie"
Refer Detail 03| LD19
-  PROPOSED PAVEMENT 3
Plain Concrete
Refer Detail 04| LD19
-  PROPOSED ASPHALT
Refer Civil
-  PROPOSED GRANITIC GRAVEL
Refer Detail 02| LD19
-  PROPOSED SYNTHETIC TURF
Refer Detail 11| LD19
-  PROPOSED BLUESTONE PAVEMENT
Random Stone Paving.
Refer detail 01|LD19
-  EXPOSED ROCK FACE
extent and treatment to be determined
-  STONE SEATING
Random Stone Paving, Refer Detail and Specification
-  STONE SEATING WALL
Refer detail 01 02 03| LD21 & civil
-  TIMBER EDGE
75 X 25mm Treated pine edge
Refer detail 06 07| LD19
-  PROPOSED FEATURE ROCKS
Engraved with school motto.s
Builder to supply and install.
-  PROPOSED FEATURE ROCKS
Refer specification and detail
-  PROPOSED FENCE & GATE
Refer architect's detail

NO.	DATE	REVISIONS	BY
TP	19.07.22	TP	FDC
ED	06.10.22	DESIGN DEVELOPMENT FOR COSTING	FDC
T	24.03.23	FOR TENDER	FDC
T1	30.03.23	REVISIONS	FDC
CD	12.12.23	ISSUE FOR CONSTRUCTION	FDC
C1	08.01.24	FOR SECONDARY CONSENT	FDC

PRELIMINARY

Fraser Design
Collaborative

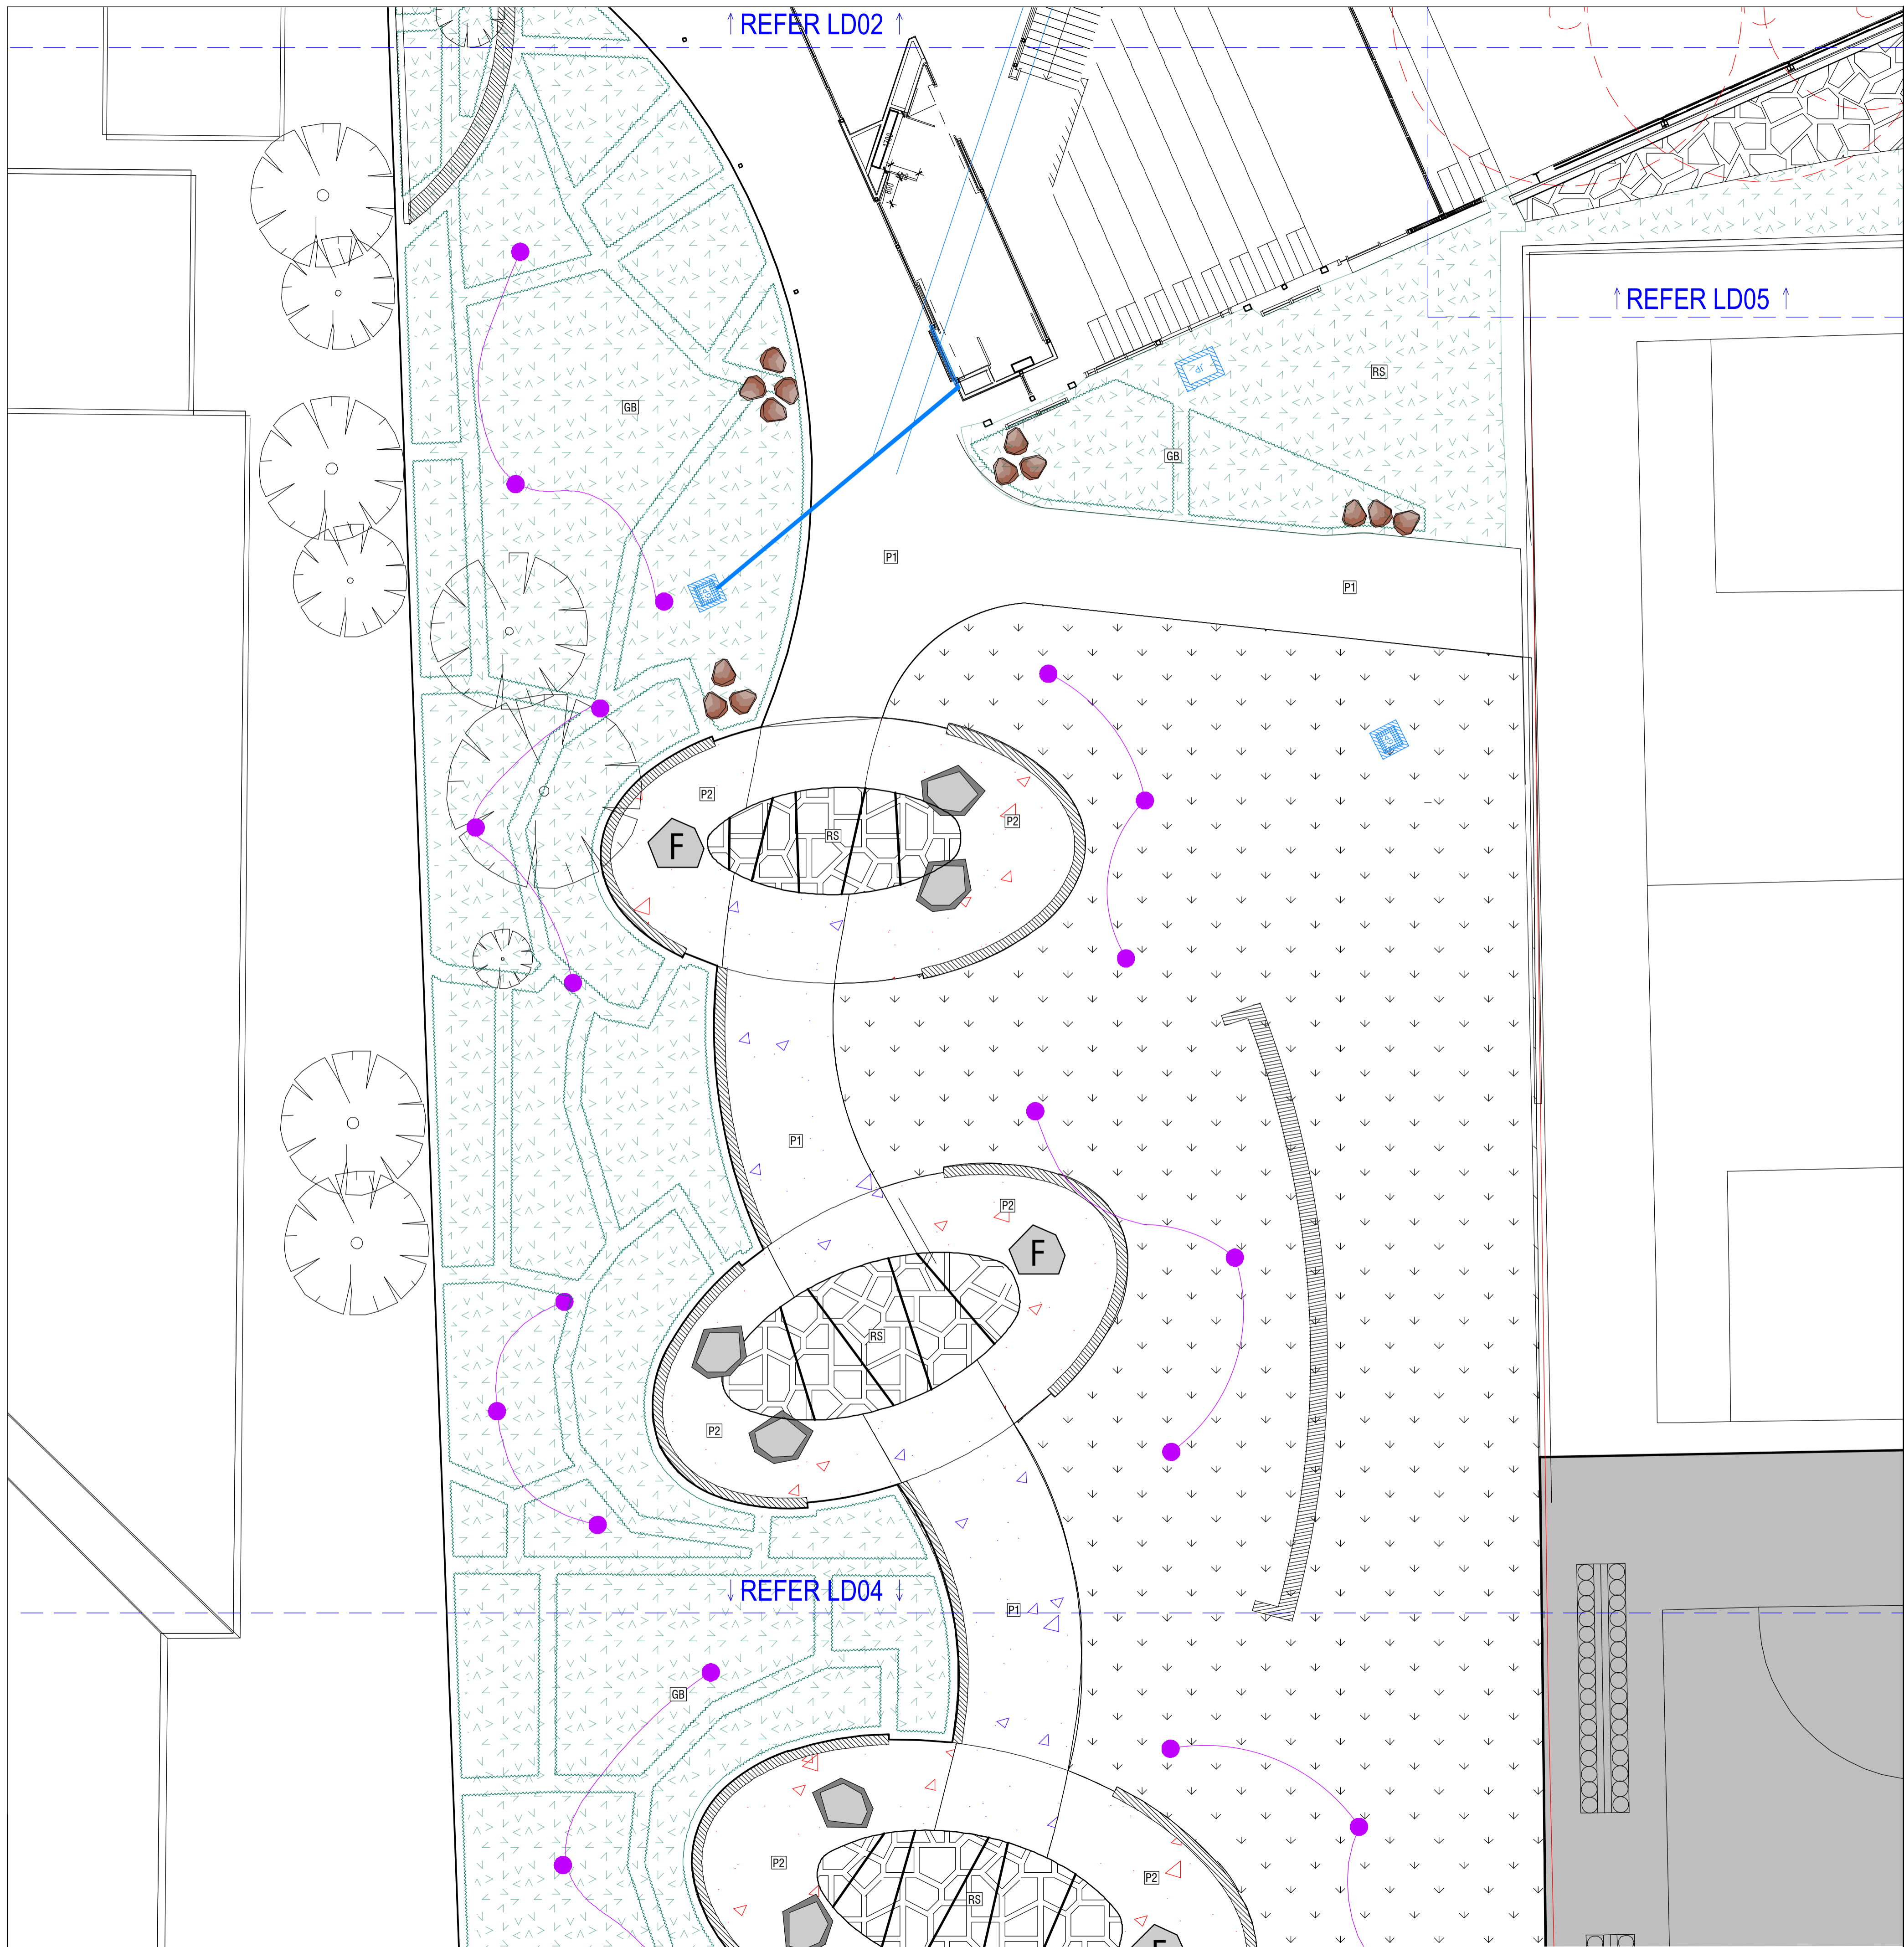
3/45 Balwin Road Bundoora
PO Box 6147 Clayton Victoria 3168
0311 221461
info@fraserdesign.com.au
www.fraserdesign.com.au

PROJECT: EMMANUEL COLLEGE
YEAR 9 CENTRE

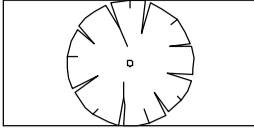
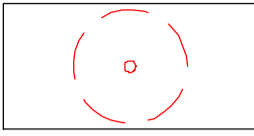
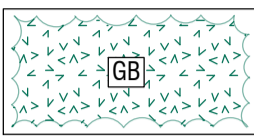
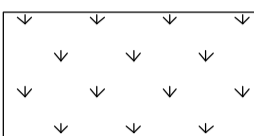
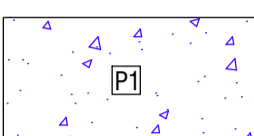
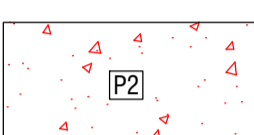
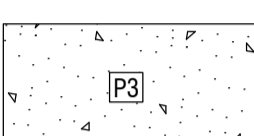
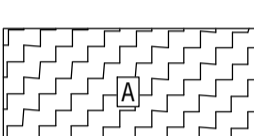
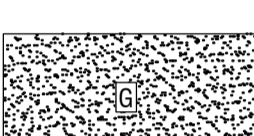

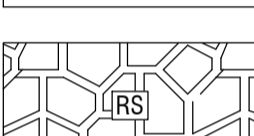

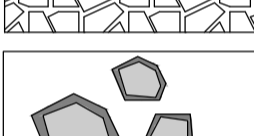
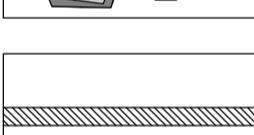
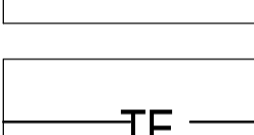
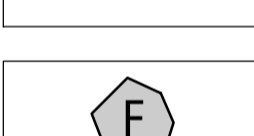
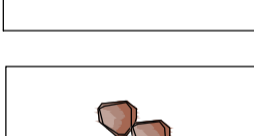
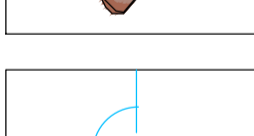
DRAWING: Detailed surfaces plan 1

THE CONTRACTOR MUST VERIFY ALL DIMENSIONS ON SITE PRIOR TO COMMENCING ANY WORK OR MAKING ANY OTHER DECISIONS. FIXED DIMENSIONS SHOULD BE USED IN PREFERENCE TO SCALED DIMENSIONS. ALL DRAWINGS MAY NOT BE REPRODUCED OR DISTRIBUTED WITHOUT THE PERMISSION FROM THE LANDSCAPE ARCHITECT. THIS DRAWING REMAINS COPYRIGHT AND THE PROPERTY OF THE LANDSCAPE ARCHITECT.

SCALE:	1:100@ A1 1:200@ A3
DRAWN BY:	MD CHKD Lf
DATE:	09.01.24
REV:	C1
DRG NO:	LD02



LEGEND

-  EXISTING TREE TO BE RETAINED
-  EXISTING TREE TO BE REMOVED
-  PROPOSED GARDEN BED
Refer Detail 01|LD20
-  PROPOSED LAWN
Refer Detail 12|LD19
-  PROPOSED PAVEMENT 1
Coloured Concrete. CCS "Echidna"
Refer Detail 03| LD19
-  PROPOSED PAVEMENT 2
Coloured Concrete. CCS "Kalgoorlie"
Refer Detail 03| LD19
-  PROPOSED PAVEMENT 3
Plain Concrete
Refer Detail 04| LD19
-  PROPOSED ASPHALT
Refer Civil
-  PROPOSED GRANITIC GRAVEL
Refer Detail 02| LD19
-  PROPOSED SYNTHETIC TURF
Refer Detail 11| LD19
-  PROPOSED BLUESTONE PAVEMENT
Random Stone Paving.
Refer detail 01|LD19
-  EXPOSED ROCK FACE
extent and treatment to be determined
-  STONE SEATING
Random Stone Paving, Refer Detail and Specification
-  STONE SEATING WALL
Refer detail 01 02 03| LD21 & civil
-  TIMBER EDGE
75 X 25mm Treated pine edge
Refer detail 06 07| LD19
-  PROPOSED FEATURE ROCKS
Engraved with school motto.s
Builder to supply and install.
-  PROPOSED FEATURE ROCKS
Refer specification and detail
-  PROPOSED FENCE & GATE
Refer architect's detail

NO.	DATE	REVISIONS	BY
TP	19.07.22	TP	FDC
ED	06.10.22	DESIGN DEVELOPMENT FOR COSTING	FDC
T	24.03.23	FOR TENDER	FDC
T1	30.03.23	REVISIONS	FDC
CD	12.12.23	ISSUE FOR CONSTRUCTION	FDC
C1	08.01.24	FOR SECONDARY CONSENT	FDC

PRELIMINARY

Fraser Design
Collaborative

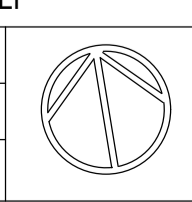
3/45 Balwyn Road Balaclava
PO Box 6147 Clayton Victoria 3178
0312 22145
info@fraserdesign.com.au
www.fraserdesign.com.au

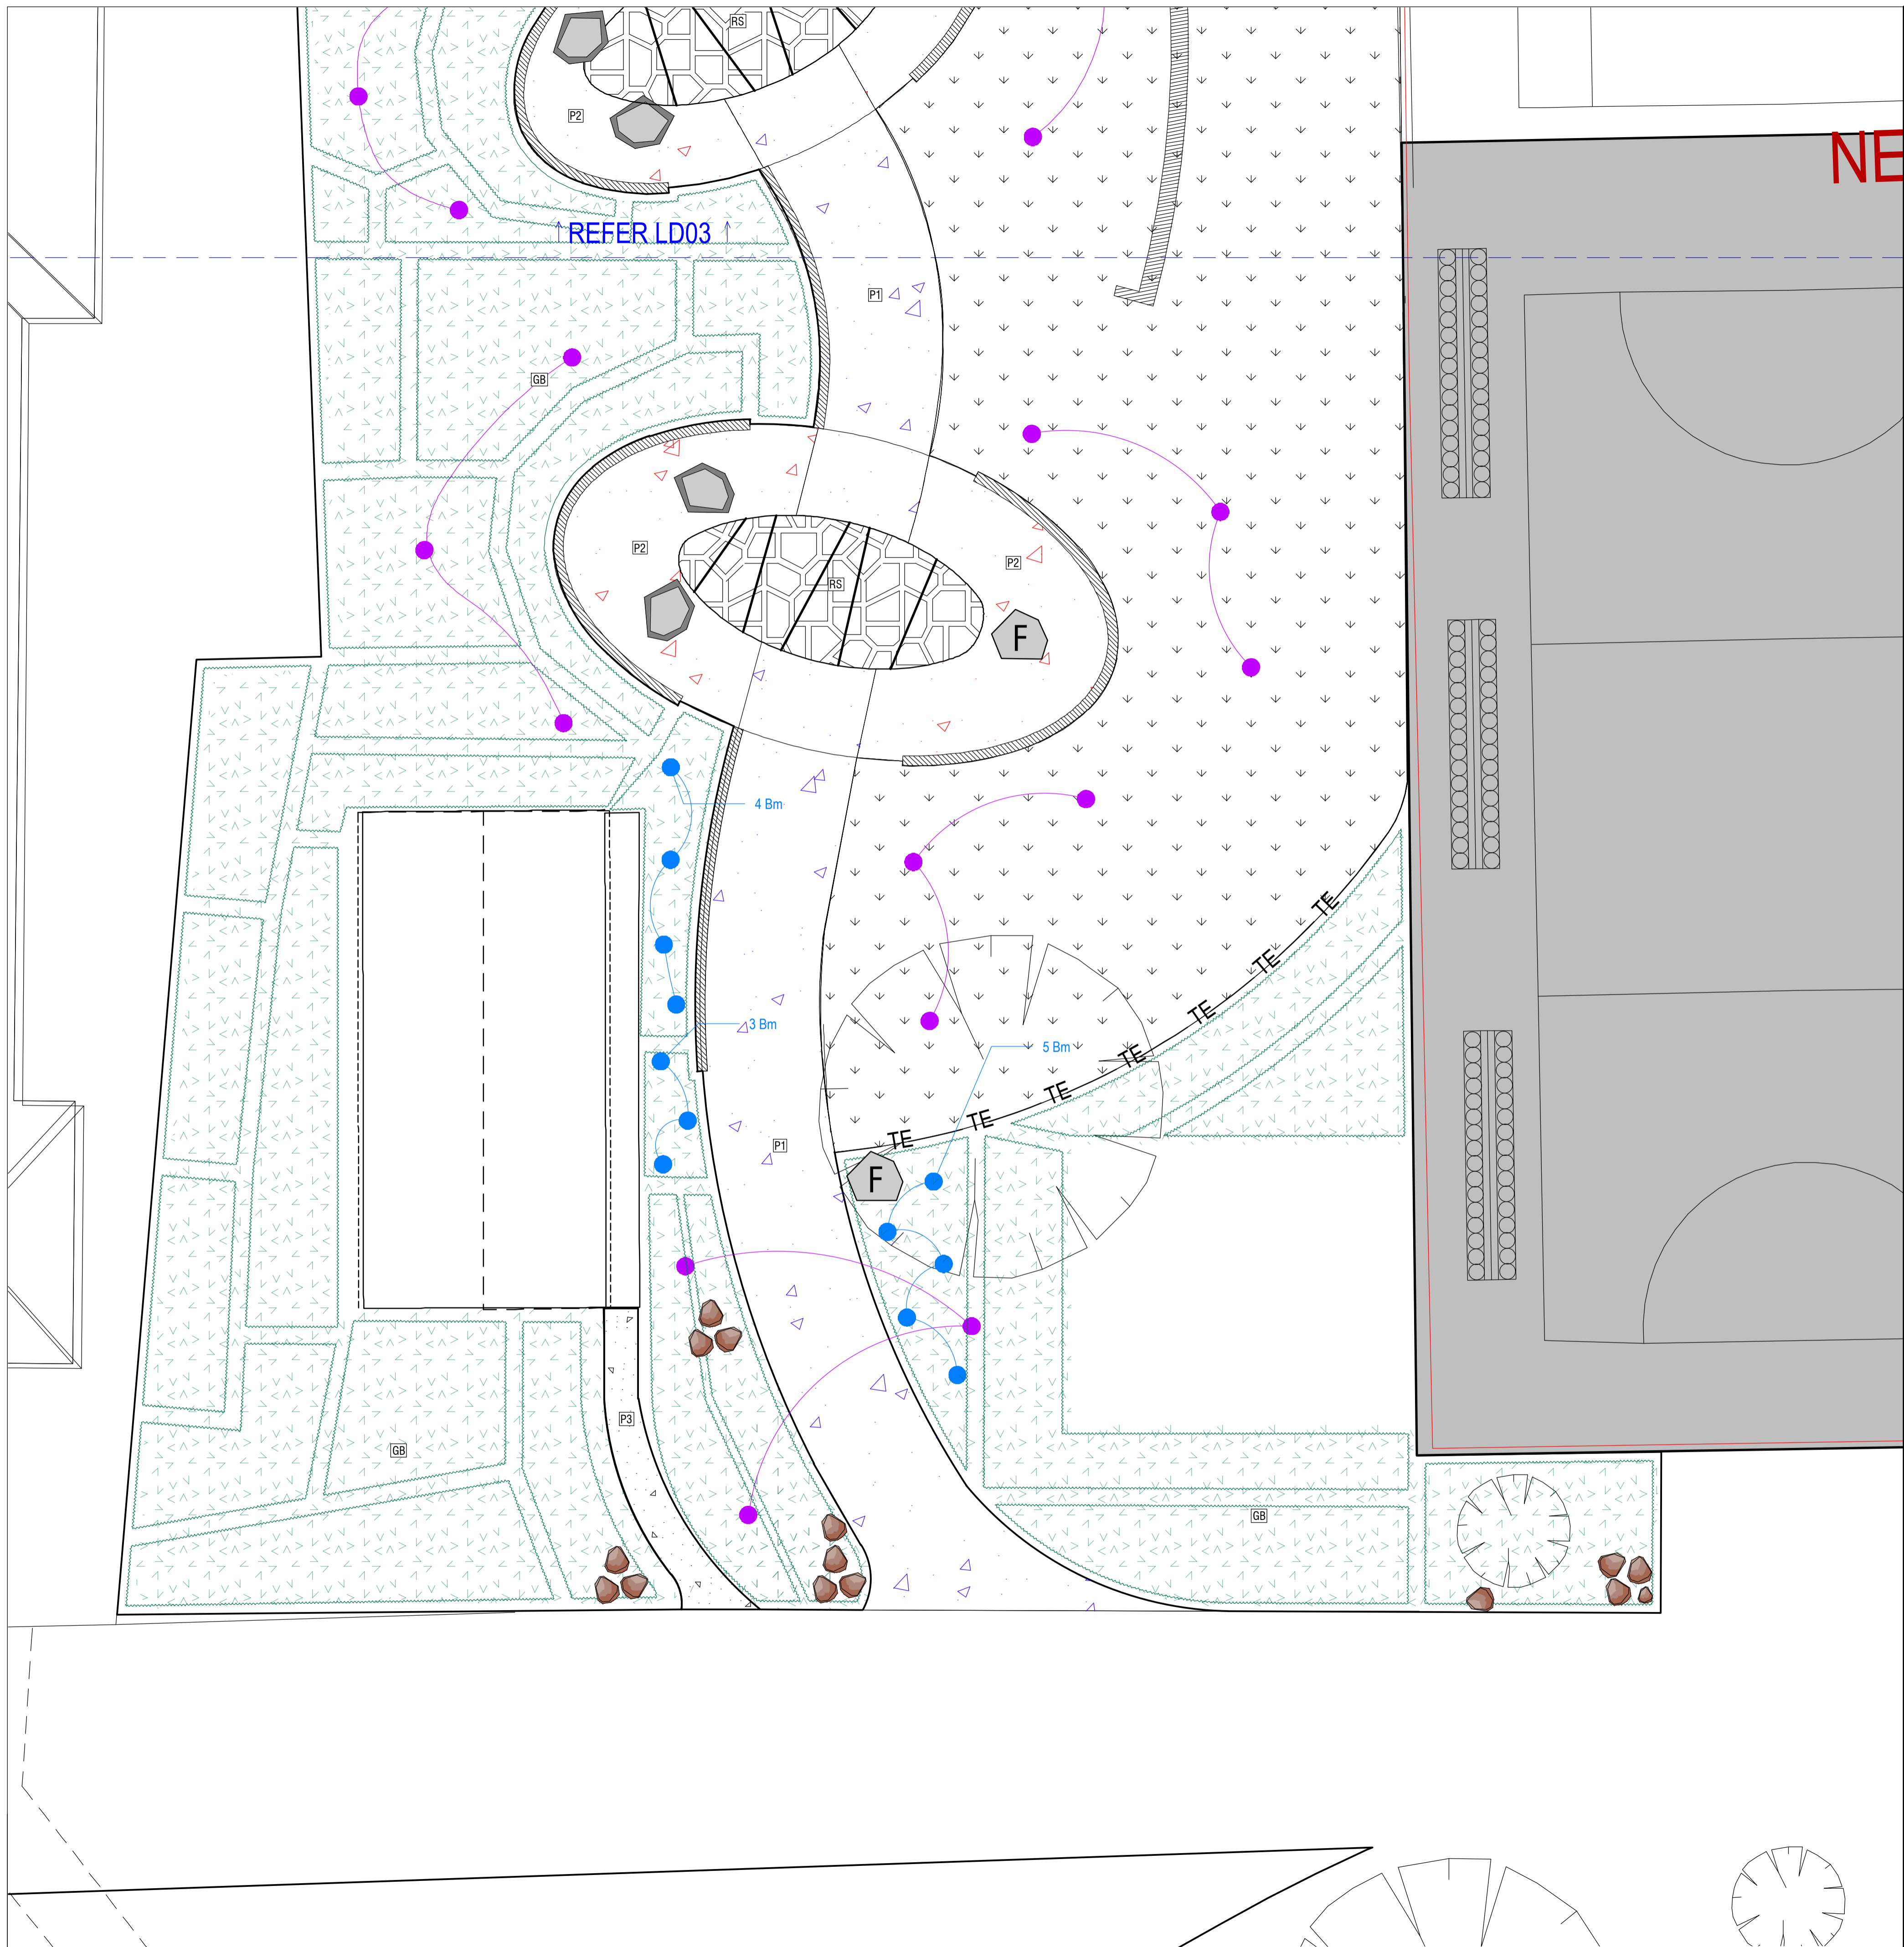
PROJECT: EMMANUEL COLLEGE
YEAR 9 CENTRE

DRAWING: Detailed surfaces plan 2

THE CONTRACTOR MUST VERIFY ALL DIMENSIONS ON SITE PRIOR TO COMMENCING ANY WORK OR MAKING ANY OTHER CHANGES. FIXED DIMENSIONS SHOULD BE USED IN PREFERENCE TO SCALED DIMENSIONS. ALL DRAWINGS MAY NOT BE REPRODUCED OR DISTRIBUTED WITHOUT THE PERMISSION FROM THE LANDSCAPE ARCHITECT. THIS DRAWING REMAINS COPYRIGHT AND THE PROPERTY OF THE LANDSCAPE ARCHITECT.

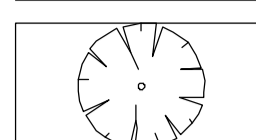
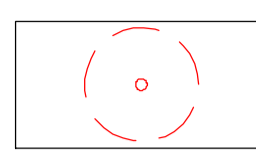
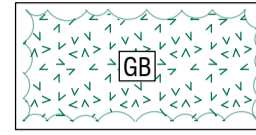
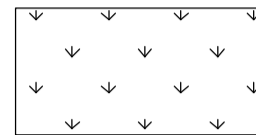
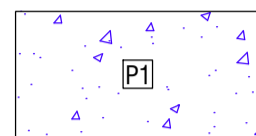
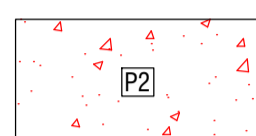
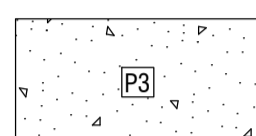
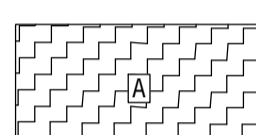


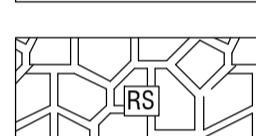

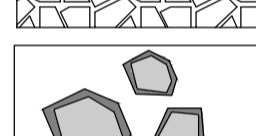
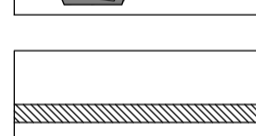

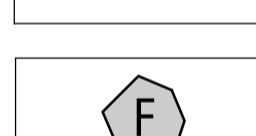

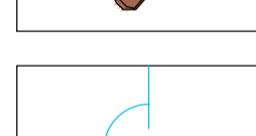
SCALE:	1:100@ A1 1:200@ A3
DRAWN BY:	MD CHKD LF
DATE:	09.01.24
REV:	C1
DRG NO:	LD03





NO.	DATE	REVISIONS	BY
TP	19.07.22	TP	FOC
LD	06.10.22	DESIGN DEVELOPMENT FOR COSTING	FOC
T	24.03.23	FOR TENDER	FOC
T1	30.03.23	REVISIONS	FOC
CD	12.12.23	ISSUE FOR CONSTRUCTION	FOC
C1	08.01.24	FOR SECONDARY CONSENT	FOC

LEGEND

-  EXISTING TREE TO BE RETAINED
-  EXISTING TREE TO BE REMOVED
-  PROPOSED GARDEN BED
Refer Detail 01|LD20
-  PROPOSED LAWN
Refer Detail 12|LD19
-  PROPOSED PAVEMENT 1
Coloured Concrete. CCS "Echidna"
Refer Detail 03| LD19
-  PROPOSED PAVEMENT 2
Coloured Concrete. CCS "Kalgoorlie"
Refer Detail 03| LD19
-  PROPOSED PAVEMENT 3
Plain Concrete
Refer Detail 04| LD19
-  PROPOSED ASPHALT
Refer Civil
-  PROPOSED GRANITIC GRAVEL
Refer Detail 02| LD19
-  PROPOSED SYNTHETIC TURF
Refer Detail 11| LD19
-  PROPOSED BLUESTONE PAVEMENT
Random Stone Paving.
Refer detail 01|LD19
-  EXPOSED ROCK FACE
extent and treatment to be determined
-  STONE SEATING
Random Stone Paving, Refer Detail and Specification
-  STONE SEATING WALL
Refer detail 01 02 03| LD21 & civil
-  TIMBER EDGE
75 X 25mm Treated pine edge
Refer detail 06 07| LD19
-  PROPOSED FEATURE ROCKS
Engraved with school motto.s
Builder to supply and install.
-  PROPOSED FEATURE ROCKS
Refer specification and detail
-  PROPOSED FENCE & GATE
Refer architect's detail

PRELIMINARY

Fraser Design
Collaborative

3/45 Balwyn Road Balwyn
PO Box 6147 Clayton Victoria 3168
0312 25145
info@fraserdesign.com.au
www.fraserdesign.com.au

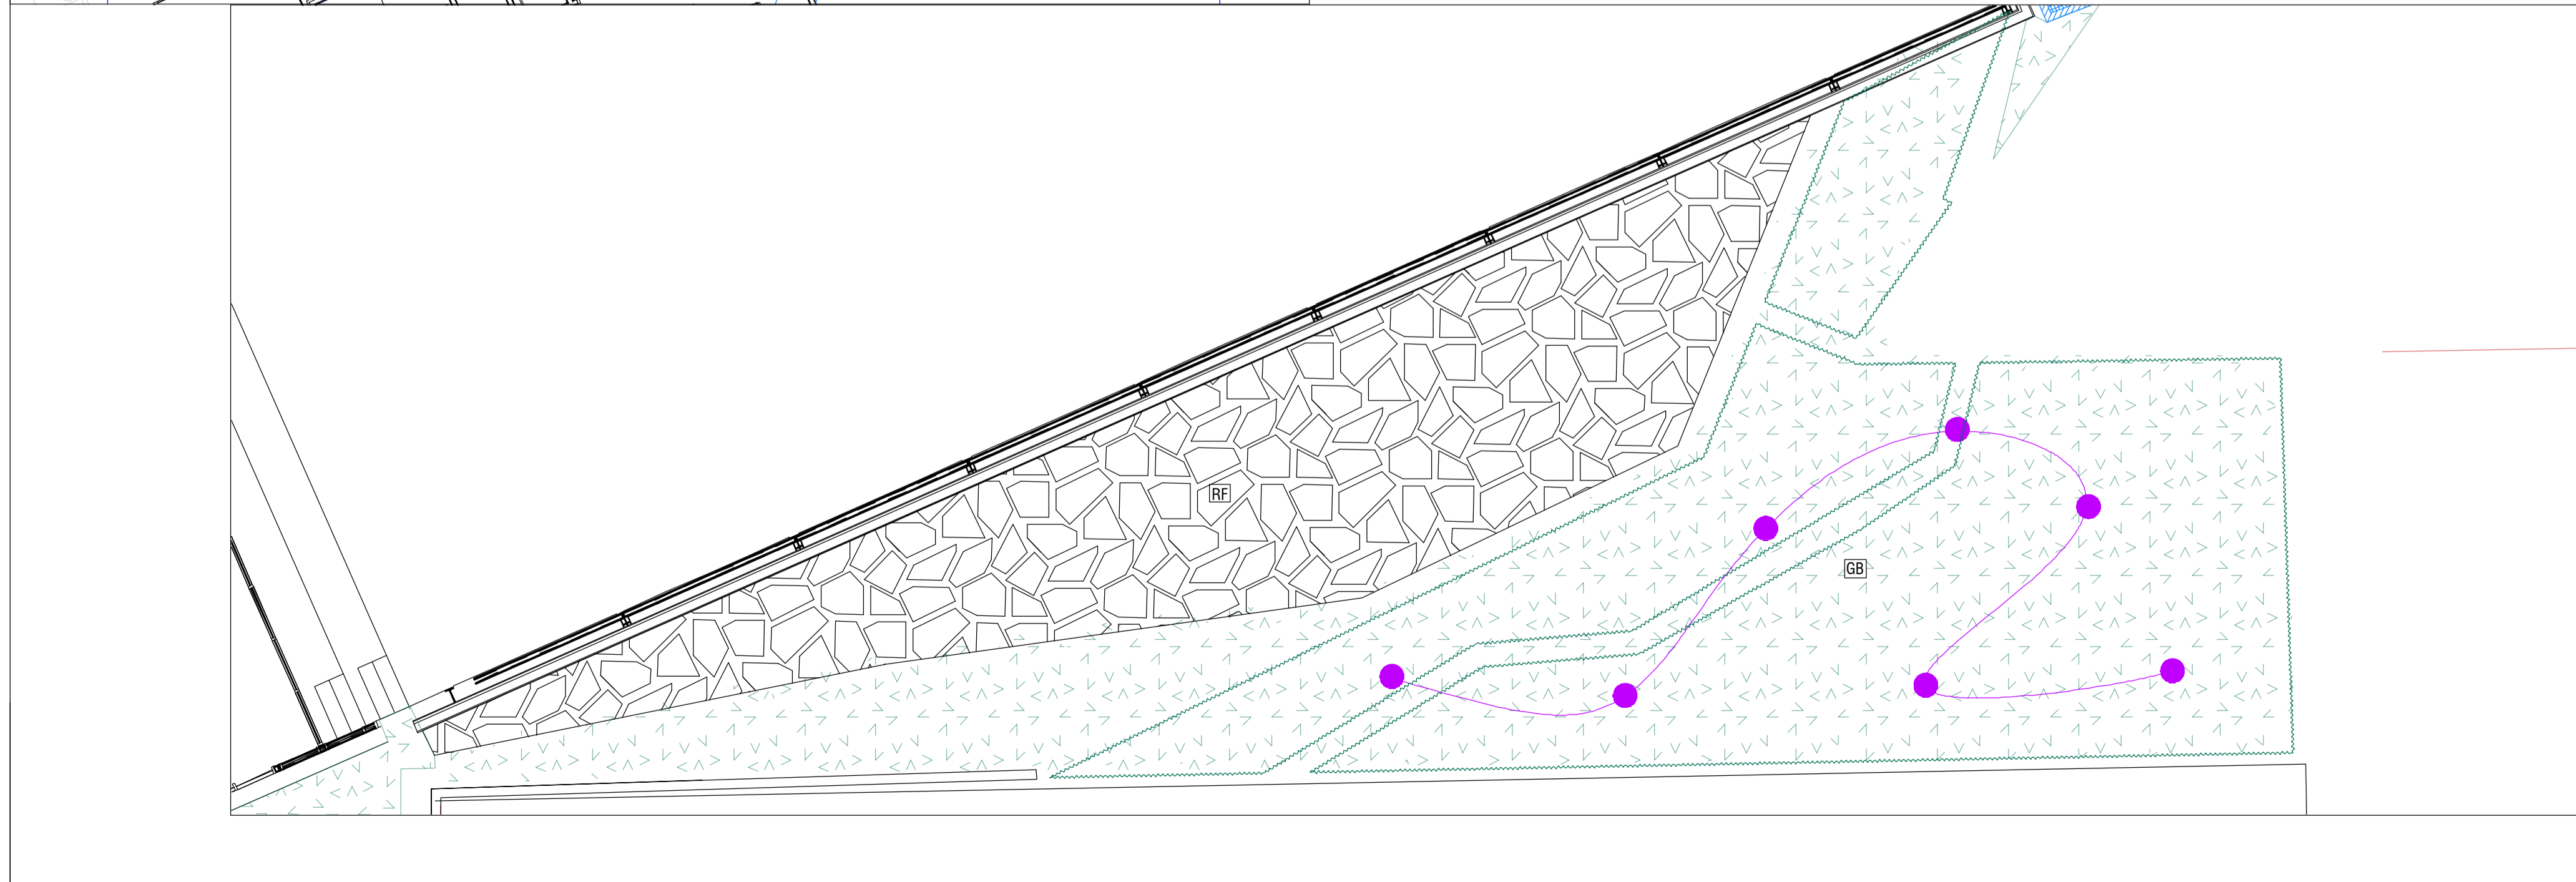
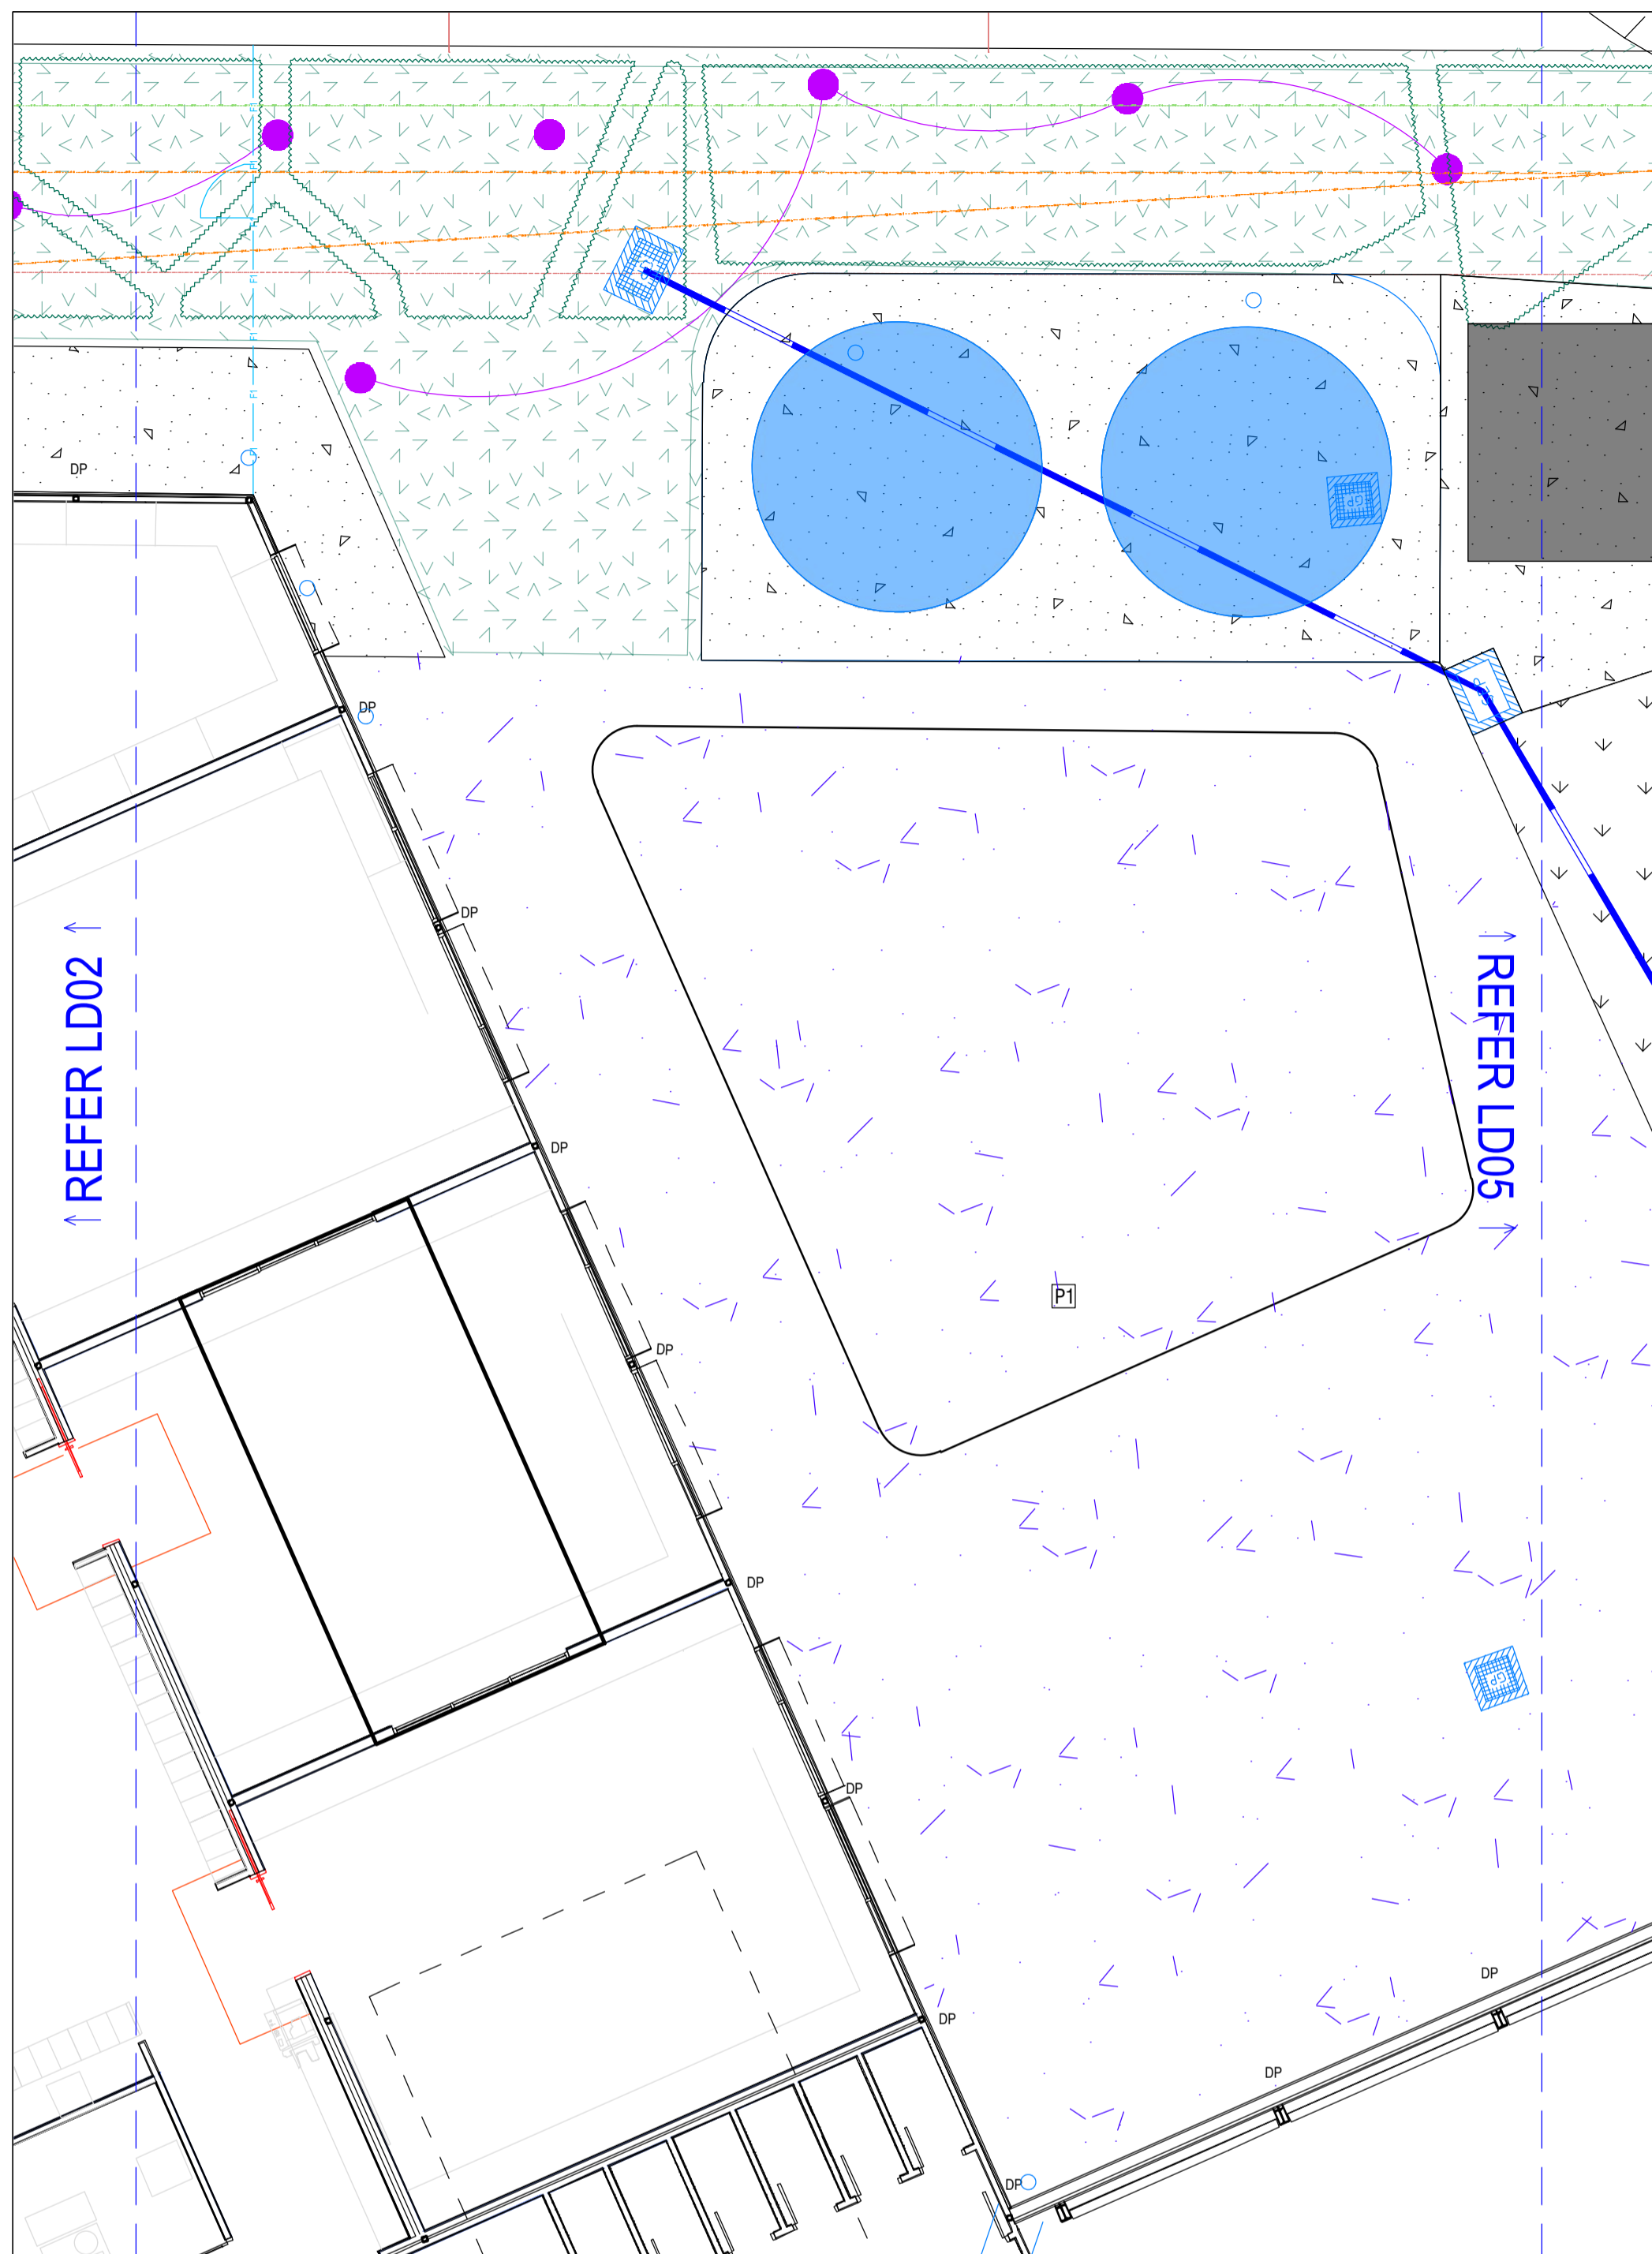
PROJECT: EMMANUEL COLLEGE
YEAR 9 CENTRE

DRAWING: Detailed surfaces plan 3

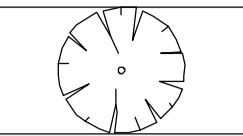
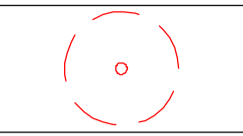
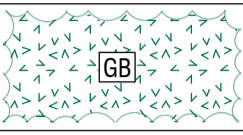
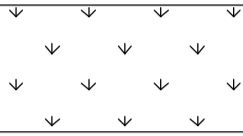
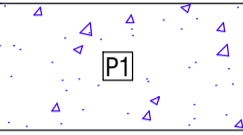
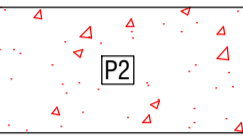
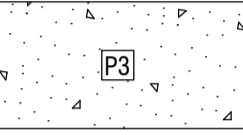
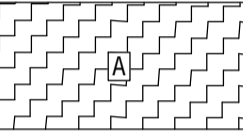
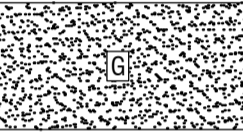

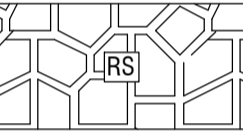
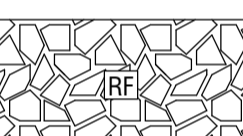
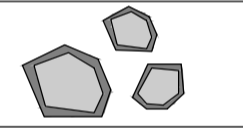
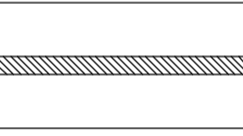
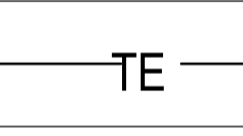
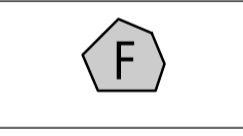
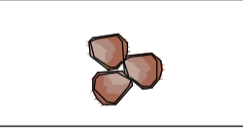
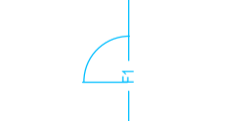
THE CONTRACTOR MUST VERIFY ALL DIMENSIONS ON SITE PRIOR TO COMMENCING ANY WORK OR MAKING ANY OTHER CHANGES. FIXED DIMENSIONS SHOULD BE USED IN PREFERENCE TO SCALED DIMENSIONS. ALL DRAWINGS MAY NOT BE REPRODUCED OR DISTRIBUTED WITHOUT THE PERMISSION FROM THE LANDSCAPE ARCHITECT. THIS DRAWING REMAINS COPYRIGHT AND THE PROPERTY OF THE LANDSCAPE ARCHITECT.

SCALE:	1:100@ A1 1:200@ A3
DRAWN BY:	MD CHKD LF
DATE:	09.01.24
REV:	C1
DRG NO:	LD04

32\WARMANBOOL_EMMANUEL_COLLEGE_YR_9_120224.DWG



LEGEND

-  EXISTING TREE TO BE RETAINED
-  EXISTING TREE TO BE REMOVED
-  PROPOSED GARDEN BED
Refer Detail 01|LD20
-  PROPOSED LAWN
Refer Detail 12|LD19
-  PROPOSED PAVEMENT 1
Coloured Concrete. CCS "Echidna"
Refer Detail 03| LD19
-  PROPOSED PAVEMENT 2
Coloured Concrete. CCS "Kalgoorlie"
Refer Detail 03| LD19
-  PROPOSED PAVEMENT 3
Plain Concrete
Refer Detail 04| LD19
-  PROPOSED ASPHALT
Refer Civil
-  PROPOSED GRANITIC GRAVEL
Refer Detail 02| LD19
-  PROPOSED SYNTHETIC TURF
Refer Detail 11| LD19
-  PROPOSED BLUESTONE PAVEMENT
Random Stone Paving.
Refer detail 01|LD19
-  EXPOSED ROCK FACE
extent and treatment to be determined
-  STONE SEATING
Random Stone Paving, Refer Detail and Specification
-  STONE SEATING WALL
Refer detail 01 02 03| LD21 & civil
-  TIMBER EDGE
75 X 25mm Treated pine edge
Refer detail 06 07| LD19
-  PROPOSED FEATURE ROCKS
Engraved with school motto.s
Builder to supply and install.
-  PROPOSED FEATURE ROCKS
Refer specification and detail
-  PROPOSED FENCE & GATE
Refer architect's detail

NO.	DATE	REVISIONS	BY
TP	19.07.22	TP	FDC
ED	06.10.22	DESIGN DEVELOPMENT FOR COSTING	FDC
T	24.03.23	FOR TENDER	FDC
T1	30.03.23	REVISIONS	FDC
CO	12.12.23	ISSUE FOR CONSTRUCTION	FDC
C1	09.01.24	FOR SECONDARY CONSENT	FDC

PRELIMINARY

Fraser Design
Collaborative

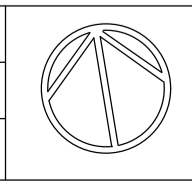
3/45 Balwyn Road Bundoora
PO Box 6147 Clayton Victoria 3168
0312 251445
info@fraserdesign.com.au
www.fraserdesign.com.au

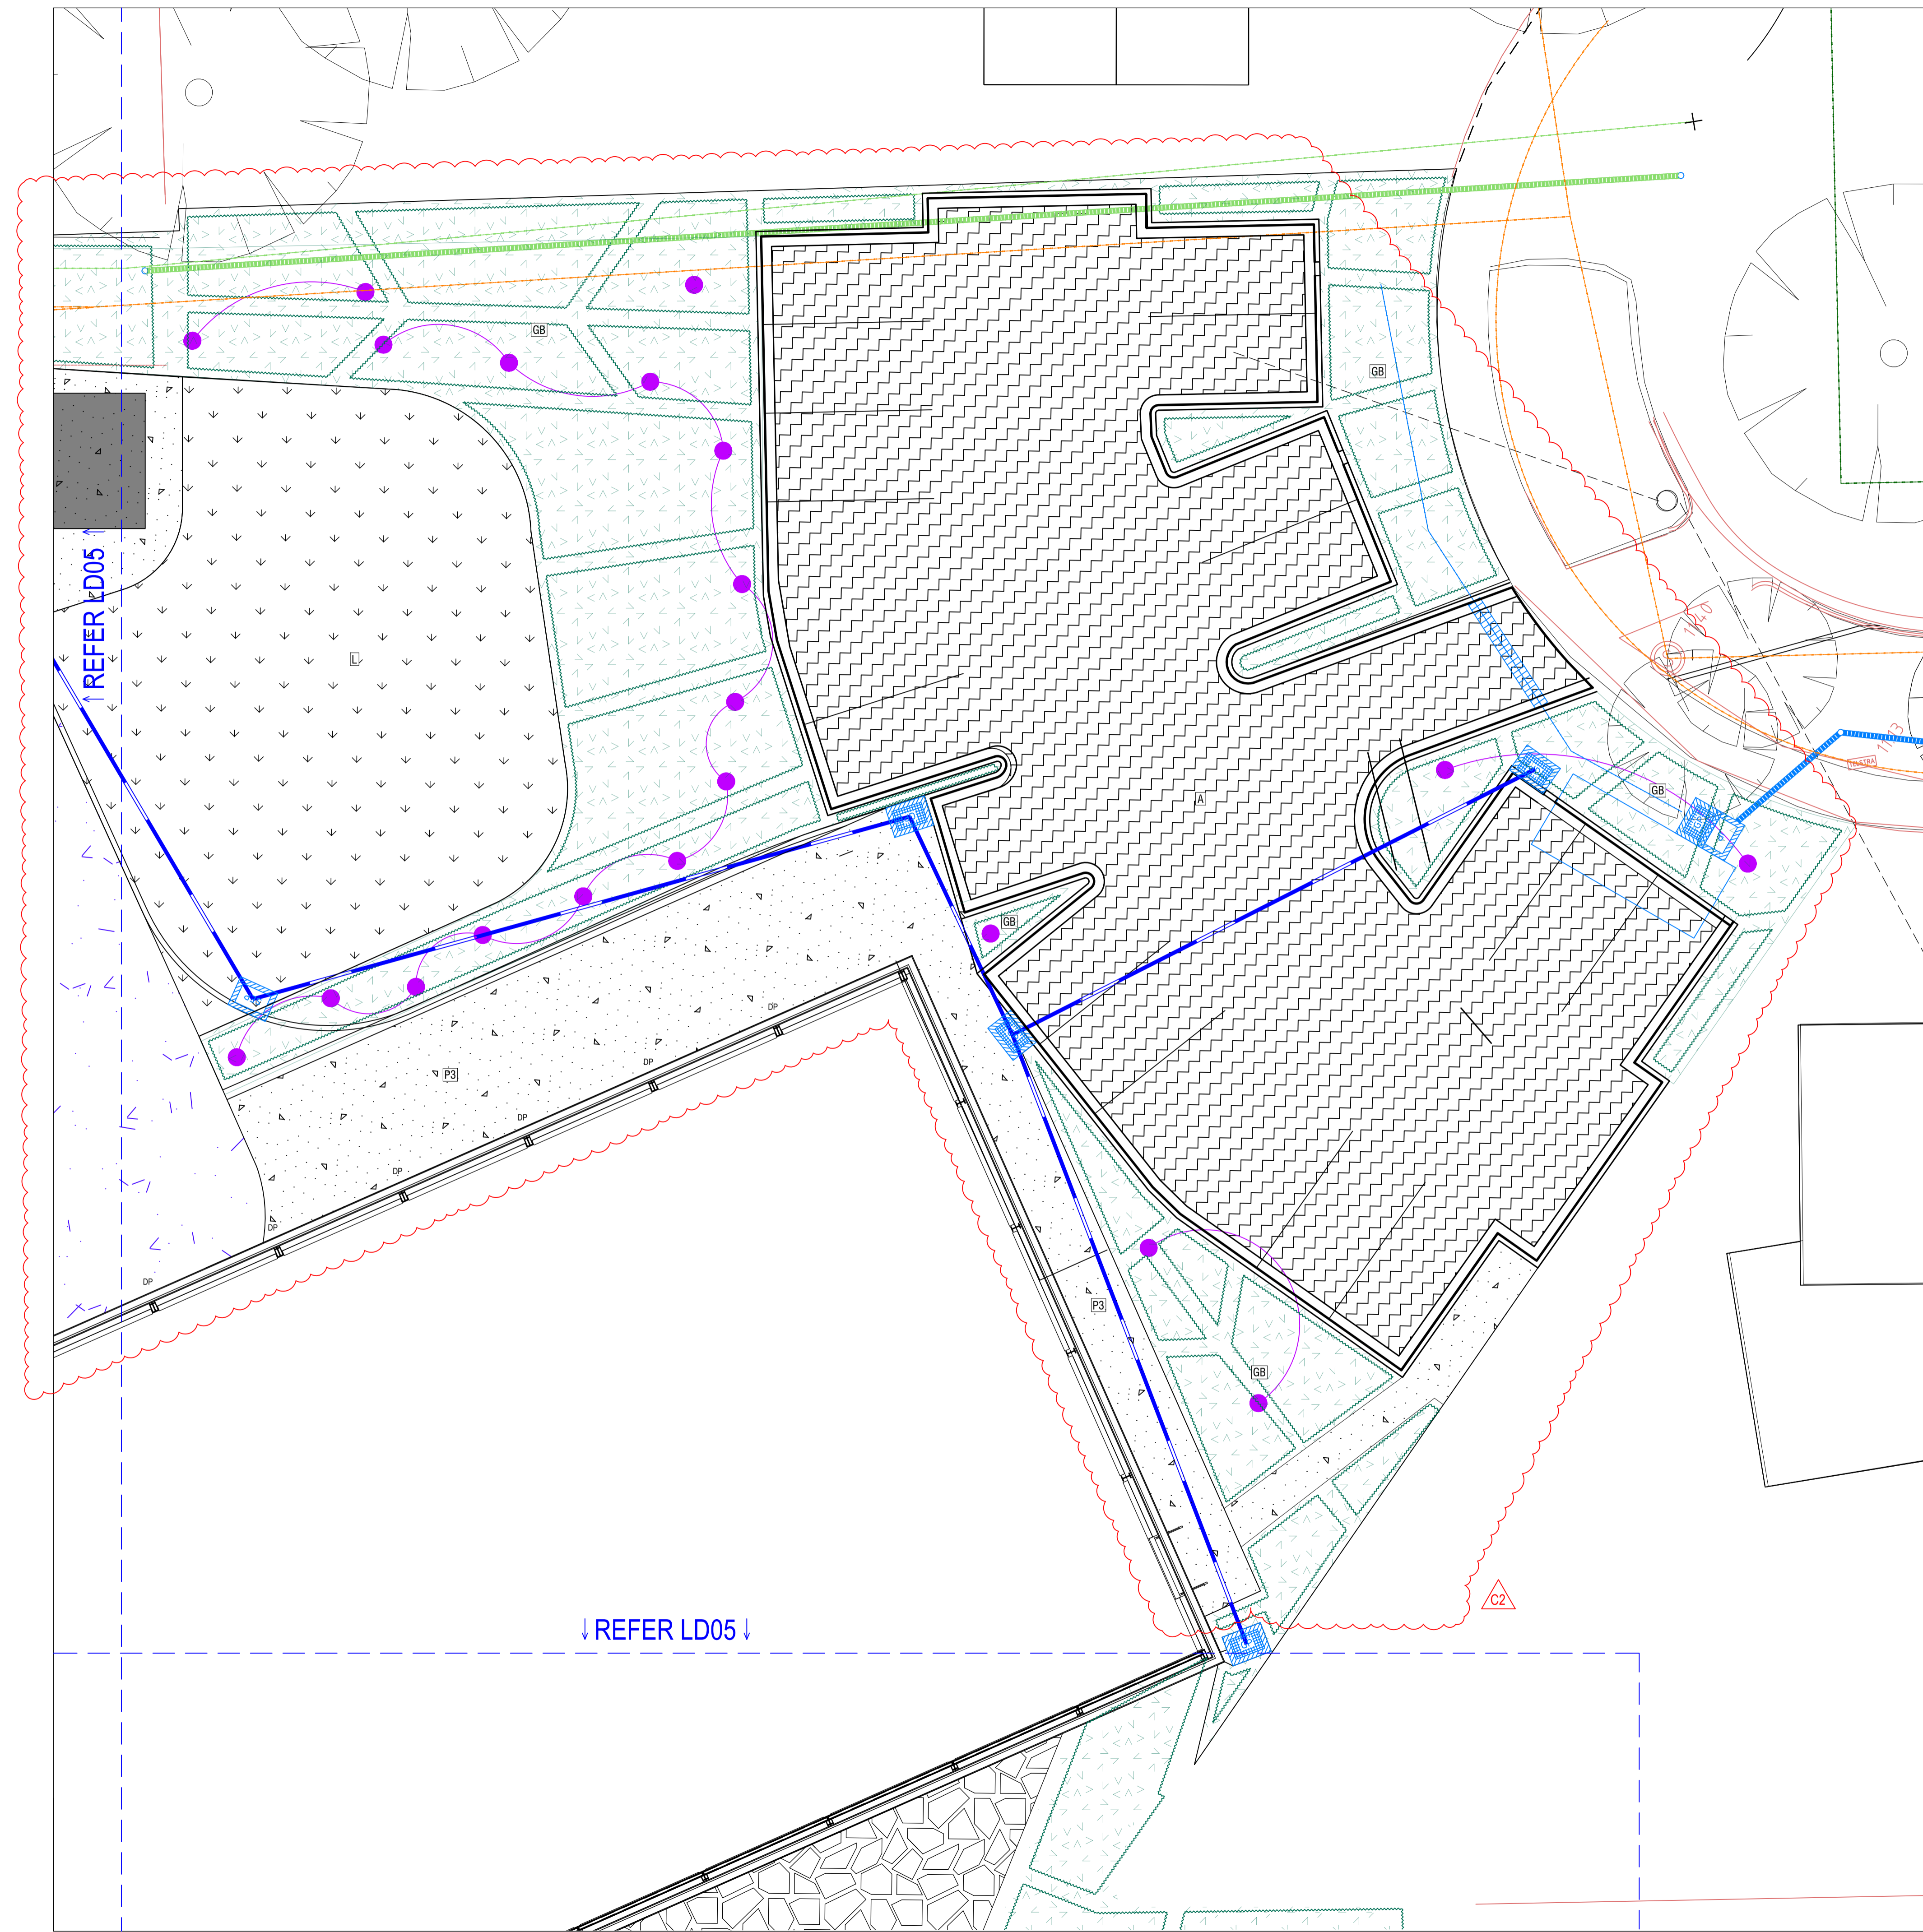
PROJECT: EMMANUEL COLLEGE YEAR 9 CENTRE

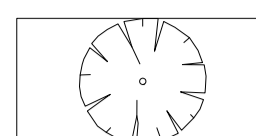
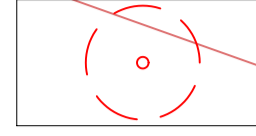
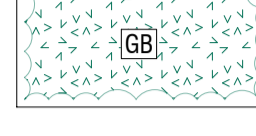

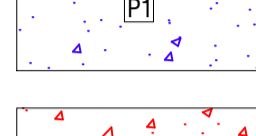
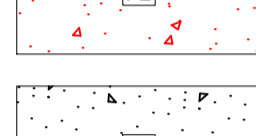
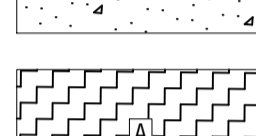
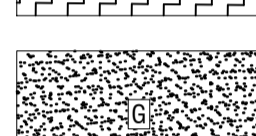

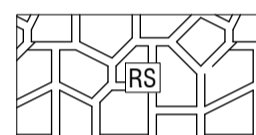
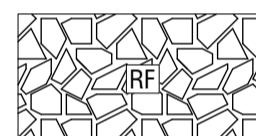

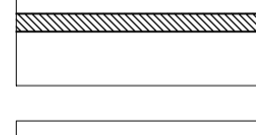


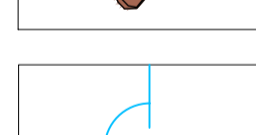
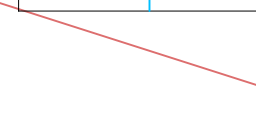

DRAWING: Detailed surfaces plan 4

THE CONTRACTOR MUST VERIFY ALL DIMENSIONS ON SITE PRIOR TO COMMENCING ANY WORK OR MAKING ANY OTHER CHANGES. FIXED DIMENSIONS SHOULD BE USED IN PREFERENCE TO SCALED DIMENSIONS. ALL DRAWINGS MAY NOT BE REPRODUCED OR DISTRIBUTED WITHOUT THE PERMISSION FROM THE LANDSCAPE ARCHITECT. THIS DRAWING REMAINS COPYRIGHT AND THE PROPERTY OF THE LANDSCAPE ARCHITECT.

SCALE:	1:100@ A1 1:200@ A3
DRAWN BY:	MD CHKD LF
DATE:	09.01.24
REV:	C1
DRG NO:	LD05





- LEGEND**
-  EXISTING TREE TO BE RETAINED
 -  EXISTING TREE TO BE REMOVED
 -  PROPOSED GARDEN BED
Refer Detail 01|LD20
 -  PROPOSED LAWN
Refer Detail 12|LD19
 -  PROPOSED PAVEMENT 1
Coloured Concrete. CCS "Echidna"
Refer Detail 03| LD19
 -  PROPOSED PAVEMENT 2
Coloured Concrete. CCS "Kalgoorlie"
Refer Detail 03| LD19
 -  PROPOSED PAVEMENT 3
Plain Concrete
Refer Detail 04| LD19
 -  PROPOSED ASPHALT
Refer Civil
 -  PROPOSED GRANITIC GRAVEL
Refer Detail 02| LD19
 -  PROPOSED SYNTHETIC TURF
Refer Detail 11| LD19
 -  PROPOSED BLUESTONE PAVEMENT
Random Stone Paving.
Refer detail 01|LD19
 -  EXPOSED ROCK FACE
extent and treatment to be determined
 -  STONE SEATING
Random Stone Paving, Refer Detail and Specification
 -  STONE SEATING WALL
Refer detail 01 02 03| LD21 & civil
 -  TIMBER EDGE
75 X 25mm Treated pine edge
Refer detail 06 07| LD19
 -  PROPOSED FEATURE ROCKS
Engraved with school motto.s
Builder to supply and install.
 -  PROPOSED FEATURE ROCKS
Refer specification and detail
 -  PROPOSED FENCE & GATE
Refer architect's detail

NO.	DATE	REVISIONS	BY
TP	19.07.22	TP	FDC
DD	06.10.22	DESIGN DEVELOPMENT FOR COSTING	FDC
TF	24.03.23	FOR TENDER	FDC
TF	30.03.23	REVISIONS	FDC
CD	12.10.23	ISSUE FOR CONSTRUCTION	FDC
C1	09.01.24	FOR SECONDARY CONSENT	FDC
C2	15.05.24	FOR SECONDARY CONSENT REVISED LAYOUT	FDC

Note: Contractor to supply and install all soil, mulch, rocks and trees as documented, including irrigation to trees.
Principal to complete low level planting and associated irrigation.

PRELIMINARY

Fraser Design
Collaborative

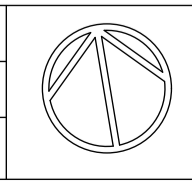
3/45 Railway Road Bundoora
PO Box 8147 Croydon Victoria 3136
0411 301 401
info@fraserdesign.com.au
www.fraserdesign.com.au

PROJECT: EMMANUEL COLLEGE YEAR 9 CENTRE

DRAWING: Detailed surfaces plan 4

THE CONTRACTOR MUST VERIFY ALL DIMENSIONS ON SITE PRIOR TO COMMENCING ANY WORK OR MAKING ANY OTHER DECISIONS. FIXED DIMENSIONS SHOULD BE USED IN PREFERENCE TO SCALED DIMENSIONS. ALL DRAWINGS MAY NOT BE REPRODUCED OR DISTRIBUTED WITHOUT THE PERMISSION FROM THE LANDSCAPE ARCHITECT. THIS DRAWING REMAINS COPYRIGHT AND THE PROPERTY OF THE LANDSCAPE ARCHITECT.

SCALE:	1:100@ A1 1:200@ A3		
DRAWN BY:	MD	CHKD:	LF
DATE:	15.05.24		
REV:	C2		
DRG. NO.:	LD06		



32\WARRNAMBOOL_EMMANUEL_COLLEGE_YR_9_150524.DWG