

PLANNING and ENVIRONMENT ACT
Warrnambool PLANNING SCHEME

PERMIT NO. PA2201869

ENDORSED PLAN
Sheet 2 of 23

Signed: *B. H.* for
MINISTER FOR PLANNING
Date: 16/6/2023

YEAR 9 CENTRE

Construct 1000x1000
plinth on synthetic turf. Refer
detail 03 |LD21 |LD22

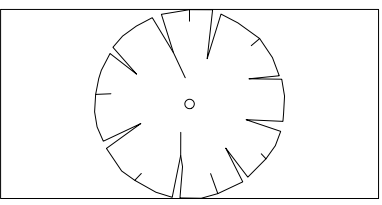
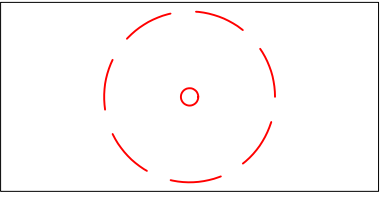
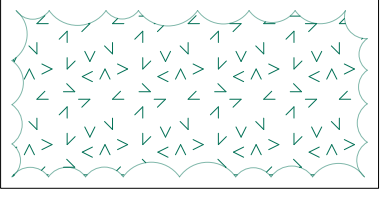
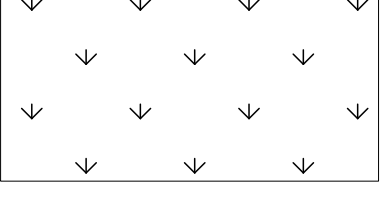
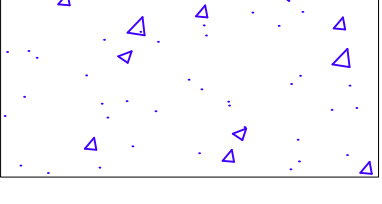
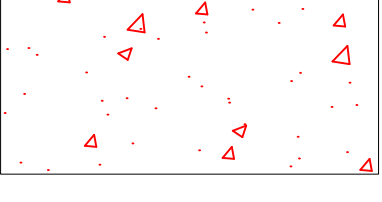

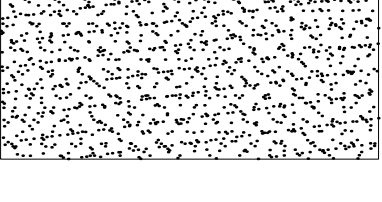
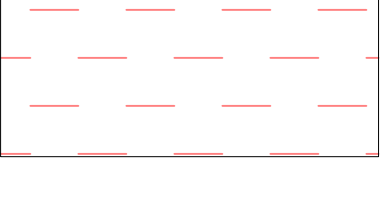
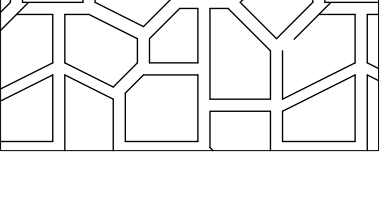
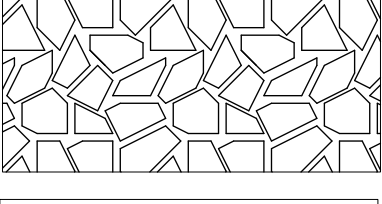
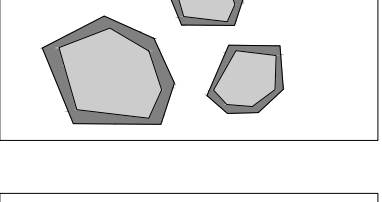
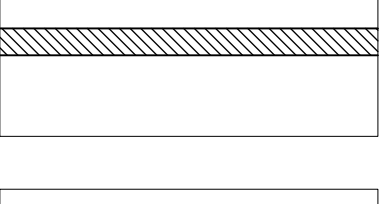
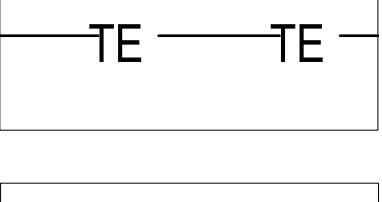
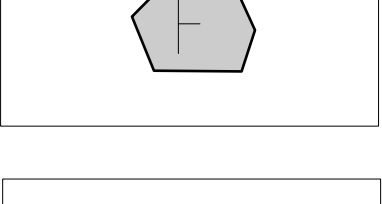
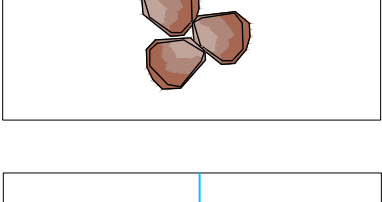
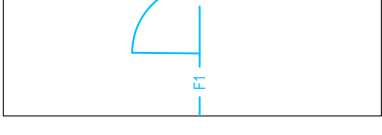
Gravel Path
removed T2

Retaining Wall -
refer civil

Retaining Wall -
refer civil

NETBALL COURTS

LEGEND

-  EXISTING TREE TO BE RETAINED
-  EXISTING TREE TO BE REMOVED
-  PROPOSED GARDEN BED
Refer Detail 01|LD20
-  PROPOSED LAWN
Refer Detail 12|LD19
-  PROPOSED PAVEMENT 1
Coloured Concrete. CCS "Echidna"
Refer Detail 03| LD19
-  PROPOSED PAVEMENT 2
Coloured Concrete. CCS "Kalgoorlie"
Refer Detail 03| LD19
-  PROPOSED PAVEMENT 3
Plain Concrete
Refer Detail 04| LD19
-  PROPOSED GRANITIC GRAVEL
Refer Detail 02| LD19
-  PROPOSED SYNTHETIC TURF
Refer Detail 11| LD19
-  PROPOSED BLUESTONE PAVEMENT
Random Stone Paving.
Refer detail 01|LD19
-  EXPOSED ROCK FACE
extent and treatment to be determined
-  STONE SEATING
Random Stone Paving, Refer
Detail and Specification
-  STONE SEATING WALL
Refer detail 01 02 03| LD21 & civil
-  TIMBER EDGE
75 X 25mm Treated pine edge
Refer detail 06 07| LD19
-  PROPOSED FEATURE ROCKS
Engraved with school motto.s
Builder to supply and install.
-  PROPOSED FEATURE ROCKS
Refer specification and detail
-  PROPOSED FENCE & GATE
Refer architect's detail

NO.	DATE	REVISIONS	BY
TP	19.07.22	TP	FOC
TD	06.10.22	DESIGN DEVELOPMENT FOR COSTING	FOC
TF	24.03.23	FOR TENDER	FOC
TF	30.03.23	REVISIONS	FOC
T2	19.04.23	PATH REMOVAL & PLANTING AMENDMENTS	FOC

Refer to CSE Group "2022.152 Civil Set (ID 240915)" drawings for civil information

Refer to BRT Consulting Pty Ltd "Building Services proposed site plan" Dwg No: BS101 for services locations & information

Fraser Design
Collaborative

3/45 Railway Road Blockbush
PO Box 8147 Clayton Victoria 3168
6417 281 481
info@fraserdesign.com.au
www.fraserdesign.com.au

PROJECT: EMMANUEL COLLEGE YEAR 9 CENTRE

DRAWING: Surfaces Plan

SCALE: 1:250@ A1| 1:500@ A3

DRAWN BY: MD CHKD: LF


DATE: 19.04.2023

REV: T2

DRG. NO: LD01

19APR23_32WARRNAMBOOL_EMMANUEL_COLLEGE_YR_9 REV T2 LF.DWG

NO.	DATE	REVISIONS	BY
TP	19.07.22	TP	FDC
TD	06.03.22	DESIGN DEVELOPMENT FOR COSTING	FDC
T	24.03.23	FOR TENDER	FDC
T1	30.03.23	REVISIONS	FDC

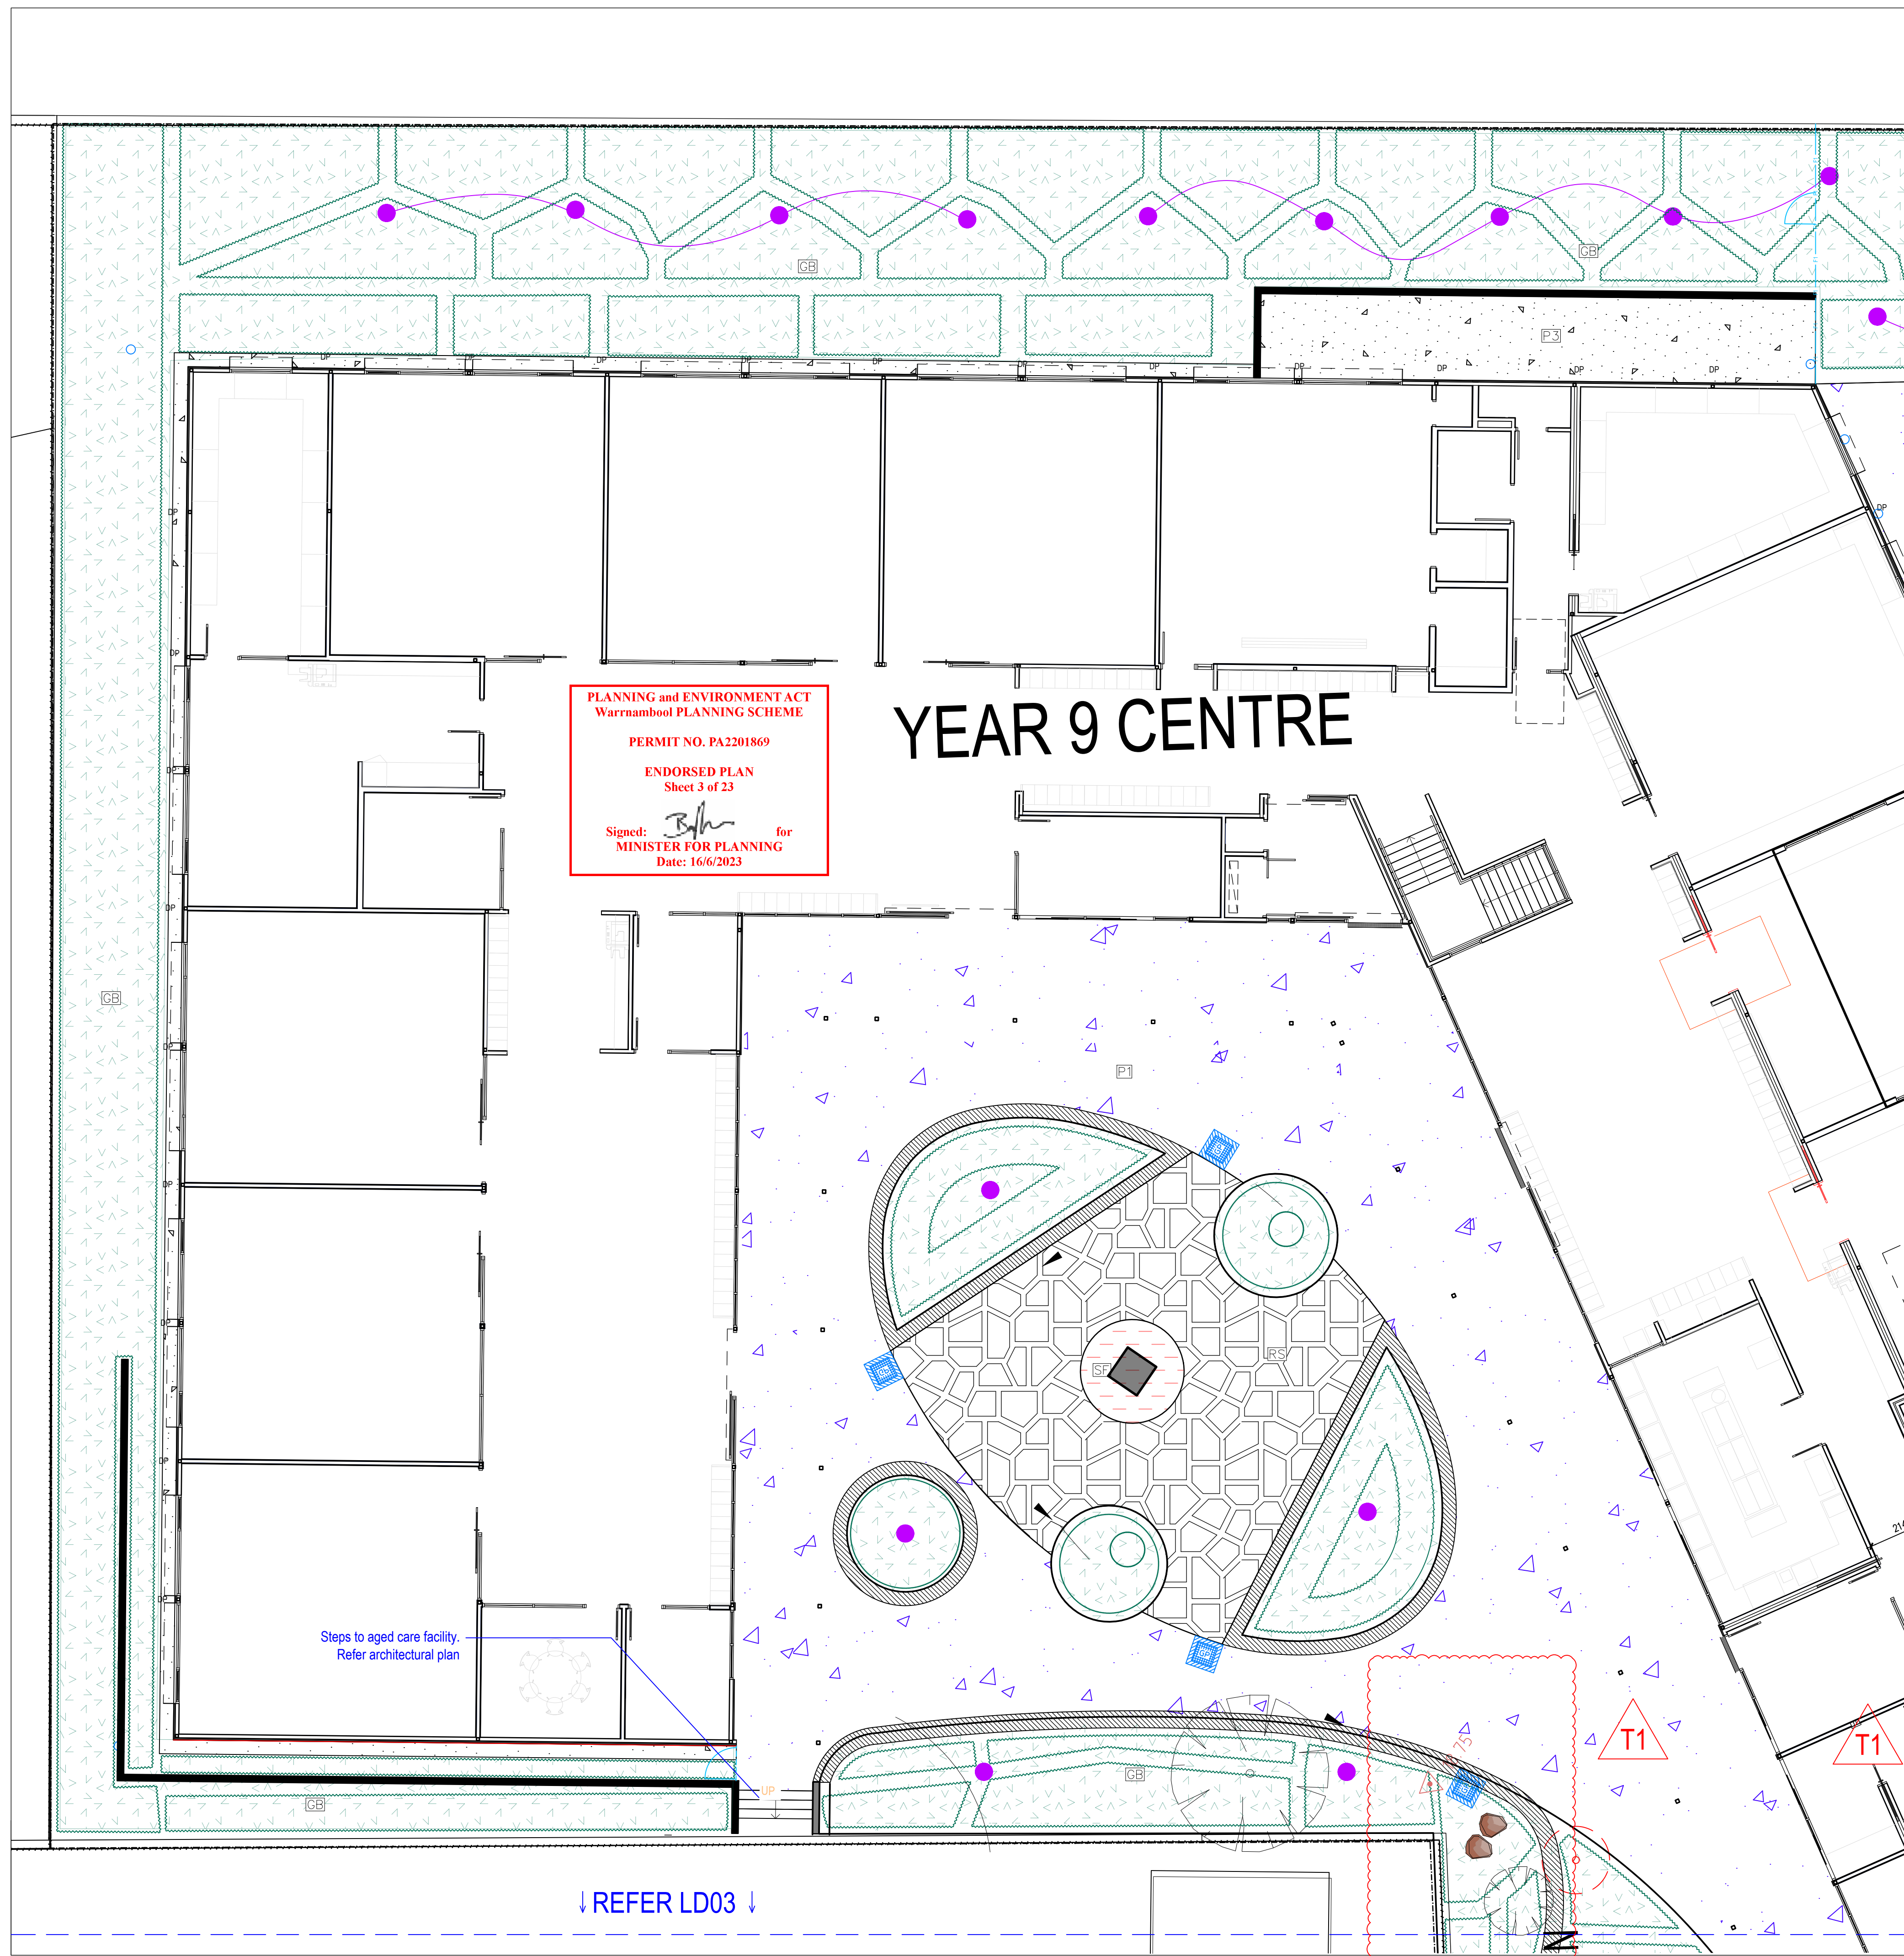

LEGEND

	EXISTING TREE TO BE RETAINED
	EXISTING TREE TO BE REMOVED
	PROPOSED GARDEN BED Refer Detail 01 LD20
	PROPOSED LAWN Refer Detail 12 LD19
	PROPOSED PAVEMENT 1 Coloured Concrete. CCS "Echidna" Refer Detail 03 LD19
	PROPOSED PAVEMENT 2 Coloured Concrete. CCS "Kalgoorlie" Refer Detail 03 LD19
	PROPOSED PAVEMENT 3 Plain Concrete Refer Detail 04 LD19
	PROPOSED GRANITIC GRAVEL Refer Detail 02 LD19
	PROPOSED SYNTHETIC TURF Refer Detail 11 LD19
	PROPOSED BLUESTONE PAVEMENT Random Stone Paving. Refer detail 01 LD19
	EXPOSED ROCK FACE extent and treatment to be determined
	STONE SEATING Random Stone Paving, Refer Detail and Specification
	STONE SEATING WALL Refer detail 01 02 03 LD21 & civil
	TIMBER EDGE 75 X 25mm Treated pine edge Refer detail 06 07 LD19
	PROPOSED FEATURE ROCKS Engraved with school motto.s Builder to supply and install.
	PROPOSED FEATURE ROCKS Refer specification and detail
	PROPOSED FENCE & GATE Refer architect's detail

Fraser Design
Collaborative

3/45 Railway Road Blockbom
PO Box 8147 Clayton Victoria 3168
0317 281 481
info@fraserdesign.com.au
www.fraserdesign.com.au


PROJECT: EMMANUEL COLLEGE
YEAR 9 CENTRE

DRAWING: Detailed surfaces plan 1


















THE CONTRACTOR MUST VERIFY ALL DIMENSIONS ON SITE PRIOR TO COMMENCING ANY WORK OR MAKING ANY OTHER DECISIONS. FIXED DIMENSIONS SHOULD BE USED IN PREFERENCE TO SCALED DIMENSIONS. ALL DRAWINGS MAY NOT BE REPRODUCED OR DISTRIBUTED WITHOUT PERMISSION FROM THE LANDSCAPE ARCHITECT. THIS DRAWING REMAINS COPYRIGHT AND THE PROPERTY OF THE LANDSCAPE ARCHITECT.

SCALE:	1:100@ A1 1:200@ A3
DRAWN BY:	MD CHKD LF
DATE:	19.04.2023
REV:	T1
DRG. NO.:	LD02

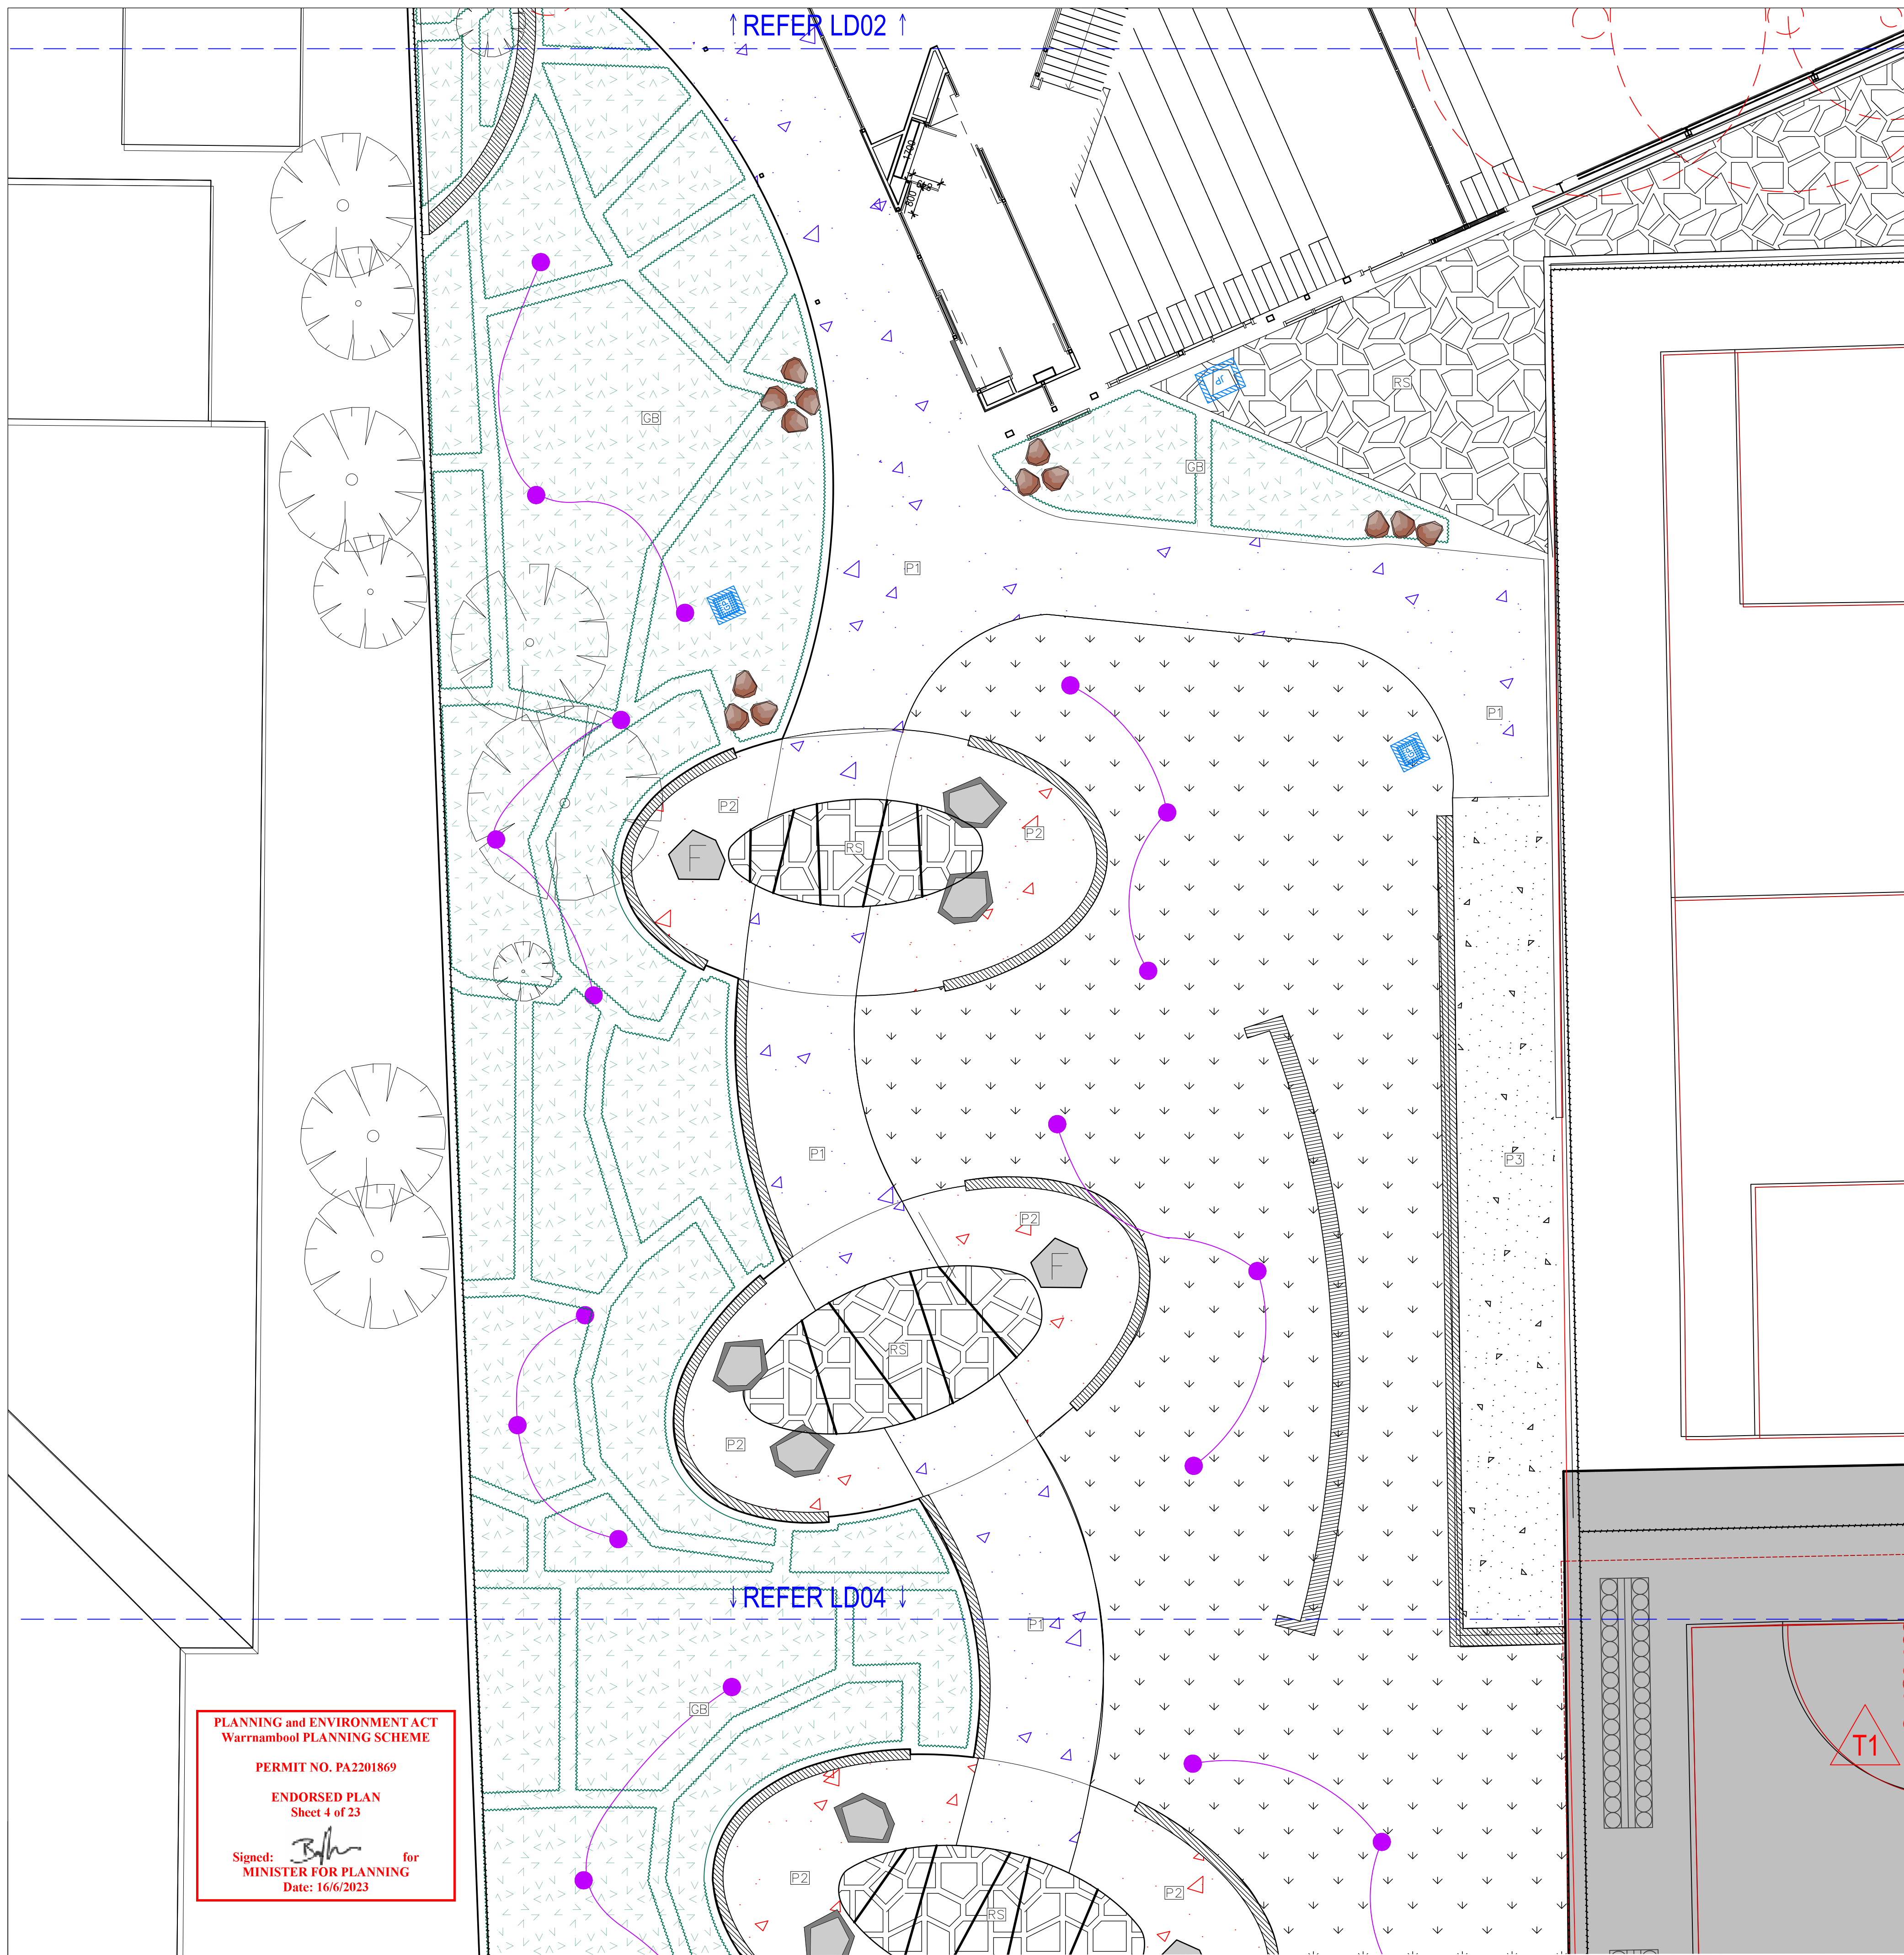19APR23_32WARRNAMBOOL_EMMANUEL_COLLEGE_YR_9_REV1_LF.DWG



LEGEND

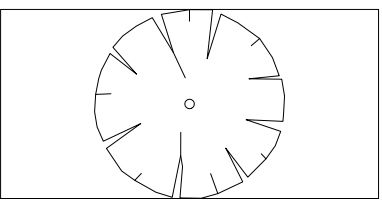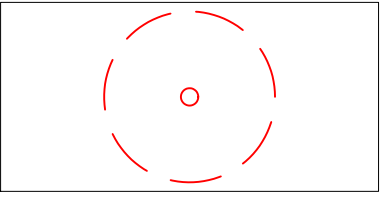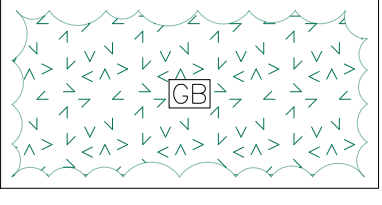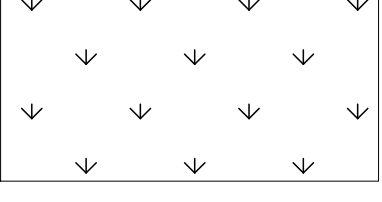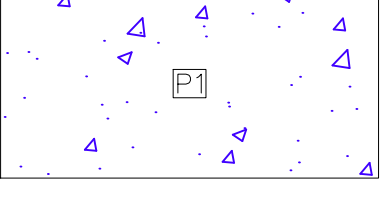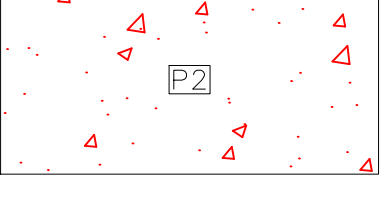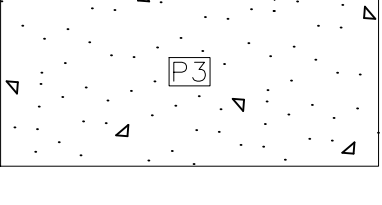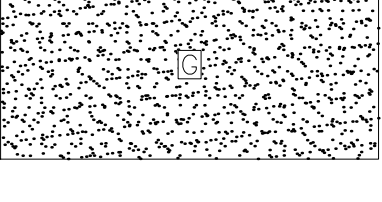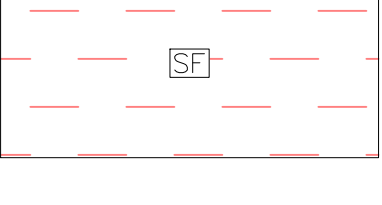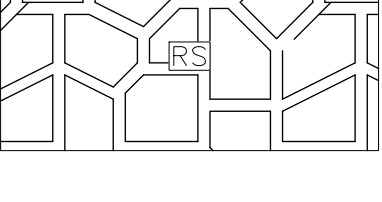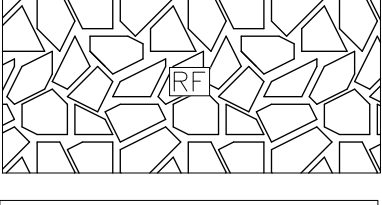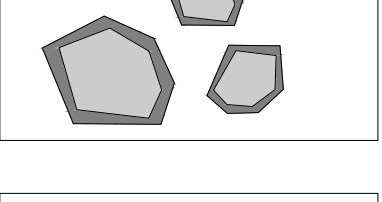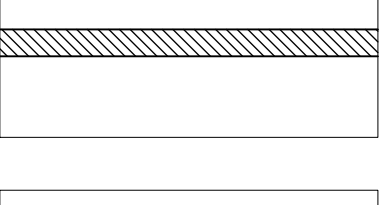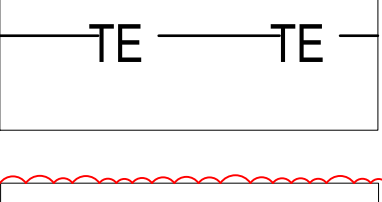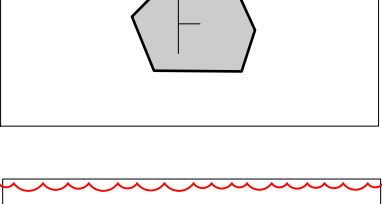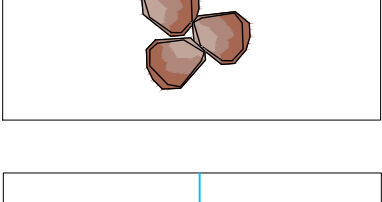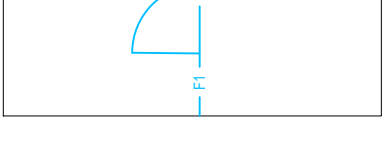-  EXISTING TREE TO BE RETAINED
-  EXISTING TREE TO BE REMOVED
-  PROPOSED GARDEN BED
Refer Detail 01|LD20
-  PROPOSED LAWN
Refer Detail 12|LD19
-  PROPOSED PAVEMENT 1
Coloured Concrete. CCS "Echidna"
Refer Detail 03| LD19
-  PROPOSED PAVEMENT 2
Coloured Concrete. CCS "Kalgoorlie"
Refer Detail 03| LD19
-  PROPOSED PAVEMENT 3
Plain Concrete
Refer Detail 04| LD19
-  PROPOSED GRANITIC GRAVEL
Refer Detail 02| LD19
-  PROPOSED SYNTHETIC TURF
Refer Detail 11| LD19
-  PROPOSED BLUESTONE PAVEMENT
Random Stone Paving.
Refer detail 01|LD19
-  EXPOSED ROCK FACE
extent and treatment to be determined
-  STONE SEATING
Random Stone Paving, Refer Detail and Specification
-  STONE SEATING WALL
Refer detail 01 02 03| LD21 & civil
-  TIMBER EDGE
75 X 25mm Treated pine edge
Refer detail 06 07| LD19
-  PROPOSED FEATURE ROCKS
Engraved with school motto.s
Builder to supply and install.
-  PROPOSED FEATURE ROCKS
Refer specification and detail
-  PROPOSED FENCE & GATE
Refer architect's detail

NO.	DATE	REVISIONS	BY
TP	19.07.22	TP	FDC
DD	06.10.22	DESIGN DEVELOPMENT FOR COSTING	FDC
T	24.03.23	FOR TENDER	FDC
T1	30.03.23	REVISIONS	FDC

PLANNING and ENVIRONMENT ACT
Warrnambool PLANNING SCHEME

PERMIT NO. PA2201869

ENDORSED PLAN
Sheet 4 of 23

Signed: *[Signature]* for
MINISTER FOR PLANNING
Date: 16/6/2023

Fraser Design
Collaborative

3/45 Railway Road Blockbun
PO Box 6147 Clayton Victoria 3168
6417 261 465
info@fraserdesign.com.au
www.fraserdesign.com.au


PROJECT: EMMANUEL COLLEGE
YEAR 9 CENTRE

DRAWING: Detailed surfaces plan 2

THE CONTRACTOR MUST VERIFY ALL DIMENSIONS ON SITE PRIOR TO COMMENCING ANY WORK OR
MARKING AND/OR DRIVING. FIXED DIMENSIONS SHOULD BE USED IN PREFERENCE TO
SCALED DIMENSIONS. ALL DRAWINGS MAY NOT BE REPRODUCED OR DISTRIBUTED WITHOUT THE
PERMISSION FROM THE LANDSCAPE ARCHITECT. THIS DRAWING REMAINS COPYRIGHT AND THE
PROPERTY OF THE LANDSCAPE ARCHITECT.

SCALE:	1:100@ A1 1:200@ A3
DRAWN BY:	MD CHKD LF
DATE:	19.04.2023
REV:	T1
DRG. NO.:	LD03

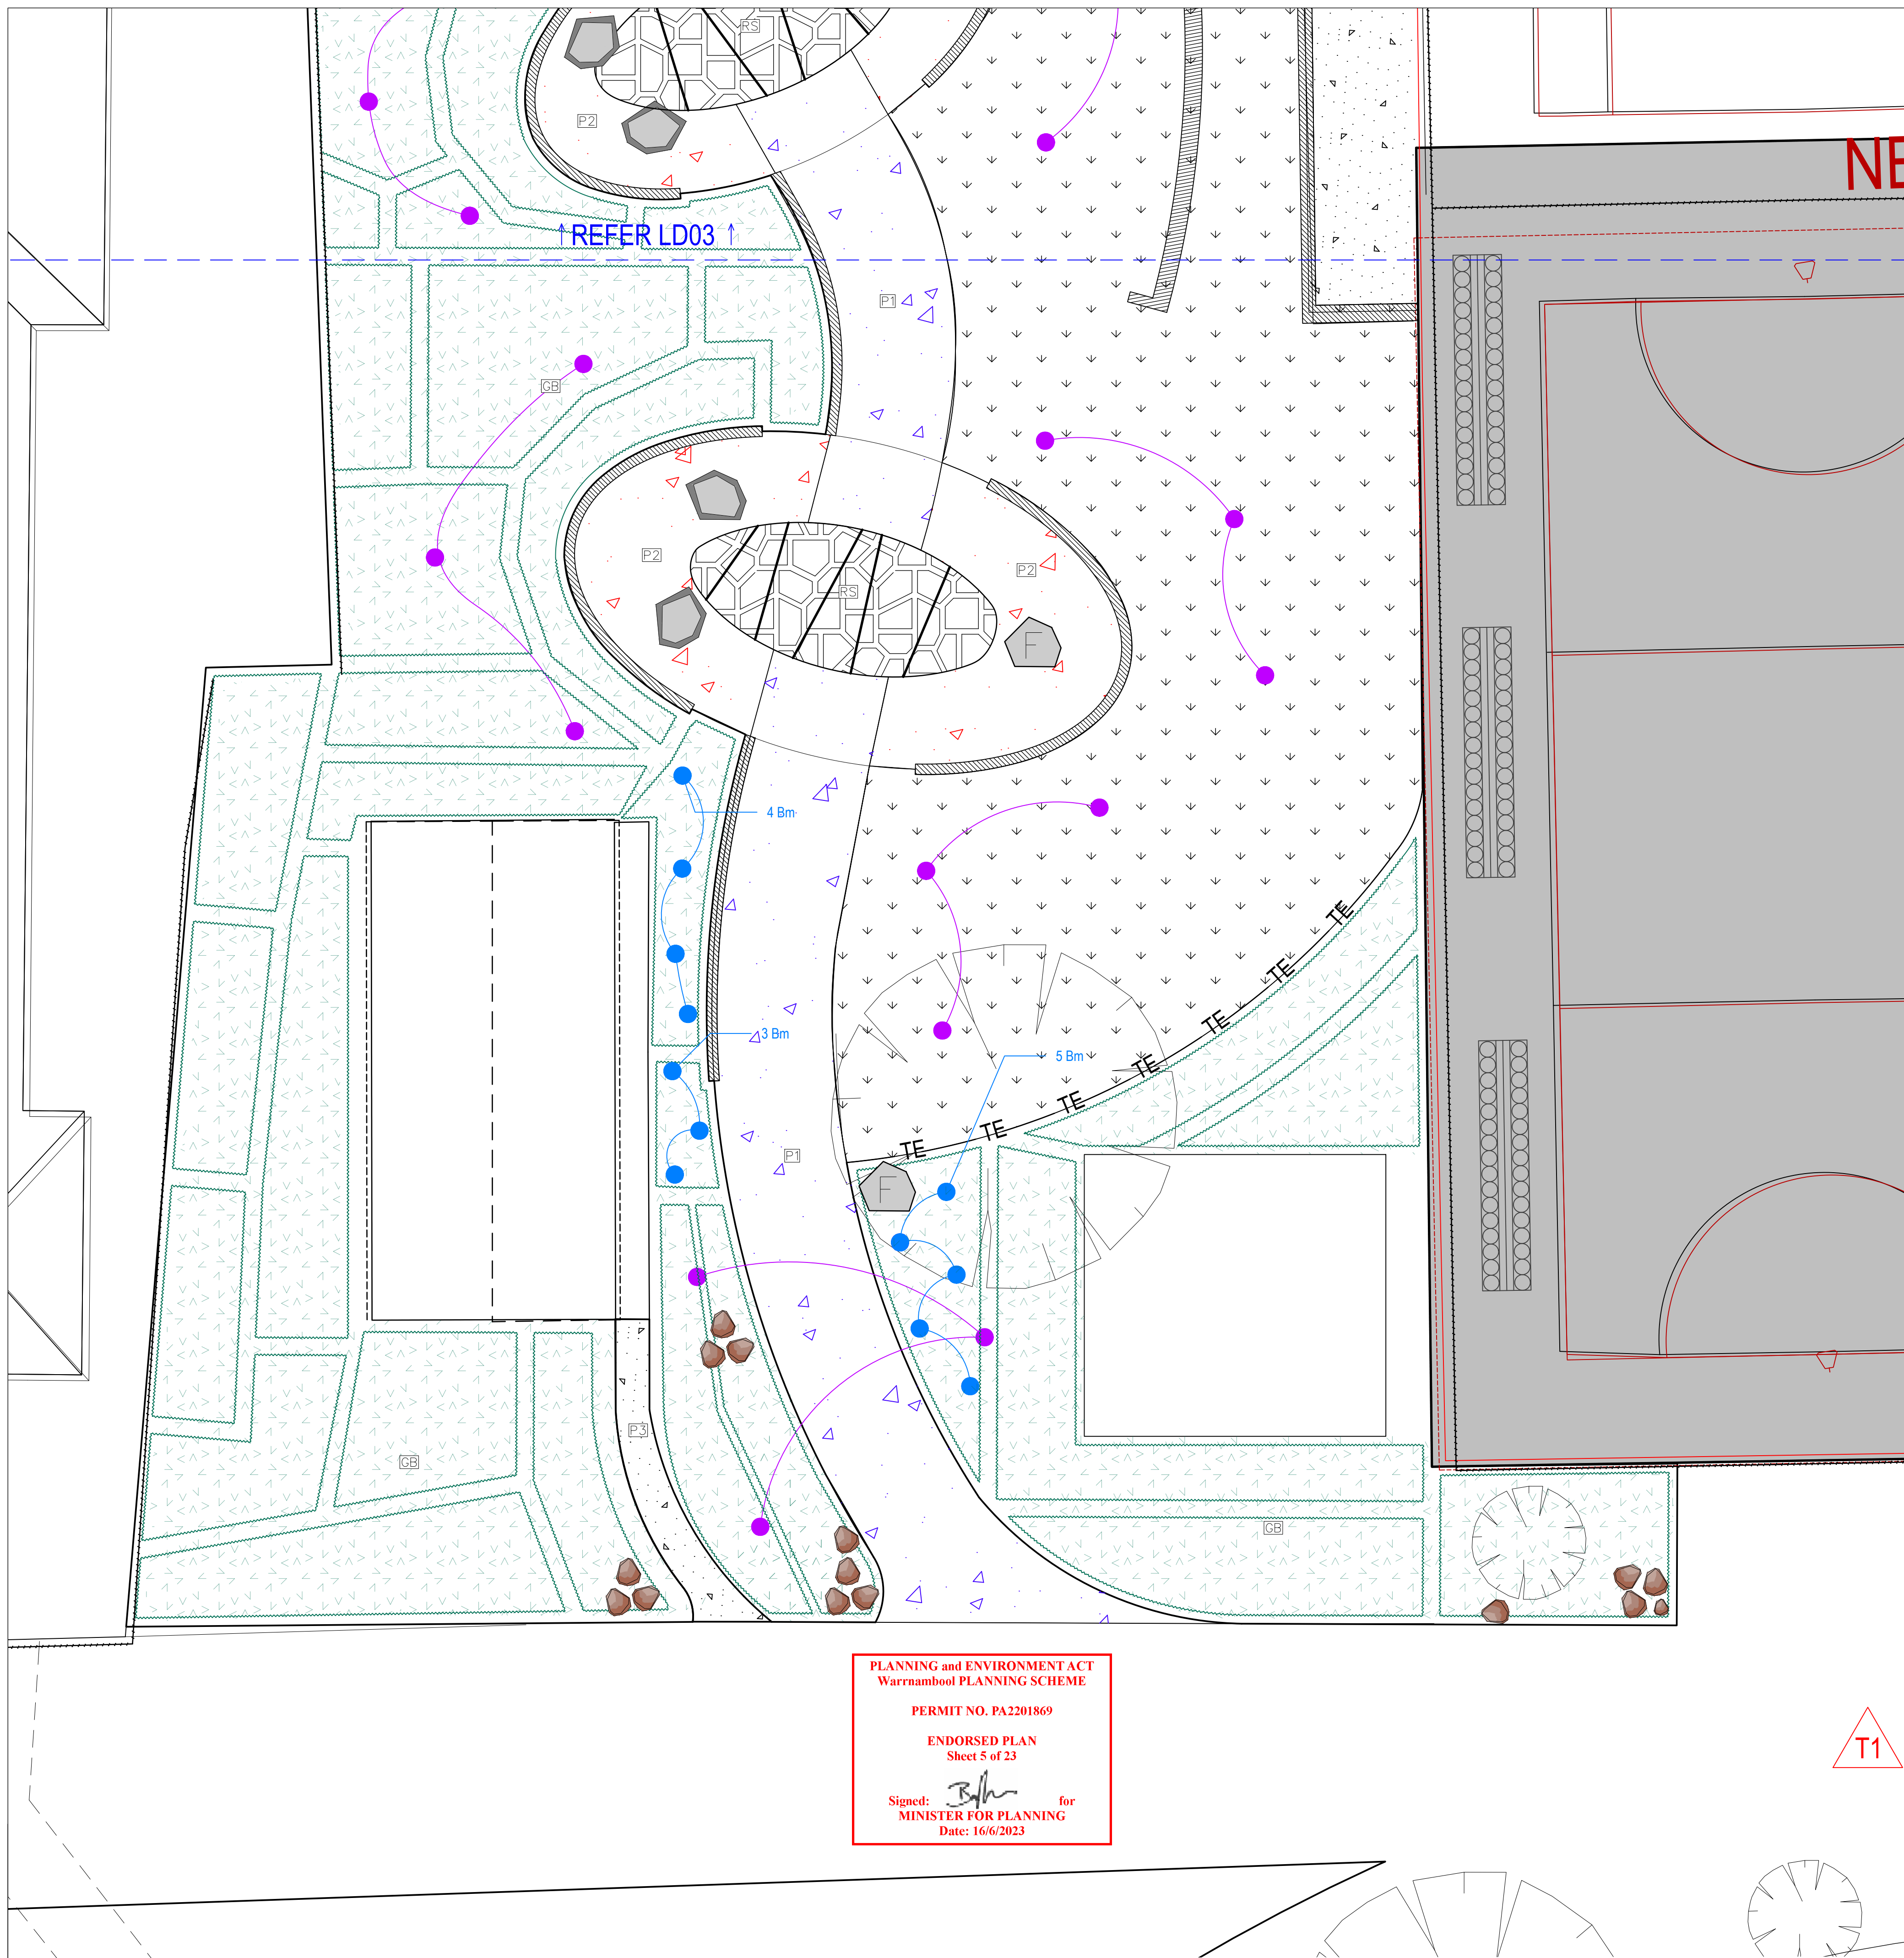19APR23_32WARRNAMBOOL_EMMANUEL_COLLEGE_YR_9_REV1_LF.DWG



PLANNING and ENVIRONMENT ACT
Warrnambool PLANNING SCHEME

PERMIT NO. PA2201869

ENDORSED PLAN
Sheet 5 of 23

Signed: *[Signature]* for
MINISTER FOR PLANNING
Date: 16/6/2023

NO.	DATE	REVISIONS	BY
TP	19.07.22	TP	FDC
TD	06.10.22	DESIGN DEVELOPMENT FOR COSTING	FDC
T	24.03.23	FOR TENDER	FDC
T1	30.03.23	REVISIONS	FDC

LEGEND

- EXISTING TREE TO BE RETAINED
- EXISTING TREE TO BE REMOVED
- PROPOSED GARDEN BED
Refer Detail 01|LD20
- PROPOSED LAWN
Refer Detail 12|LD19
- PROPOSED PAVEMENT 1
Coloured Concrete. CCS "Echidna"
Refer Detail 03| LD19
- PROPOSED PAVEMENT 2
Coloured Concrete. CCS "Kalgoorlie"
Refer Detail 03| LD19
- PROPOSED PAVEMENT 3
Plain Concrete
Refer Detail 04| LD19
- PROPOSED GRANITIC GRAVEL
Refer Detail 02| LD19
- PROPOSED SYNTHETIC TURF
Refer Detail 11| LD19
- PROPOSED BLUESTONE PAVEMENT
Random Stone Paving.
Refer detail 01|LD19
- EXPOSED ROCK FACE
extent and treatment to be determined
- STONE SEATING
Random Stone Paving, Refer Detail and Specification
- STONE SEATING WALL
Refer detail 01 02 03| LD21 & civil
- TIMBER EDGE
75 X 25mm Treated pine edge
Refer detail 06 07| LD19
- PROPOSED FEATURE ROCKS
Engraved with school motto.s
Builder to supply and install.
- PROPOSED FEATURE ROCKS
Refer specification and detail
- PROPOSED FENCE & GATE
Refer architect's detail

PROJECT: EMMANUEL COLLEGE YEAR 9 CENTRE

DRAWING: Detailed surfaces plan 3

SCALE: 1:100@ A1| 1:200@ A3

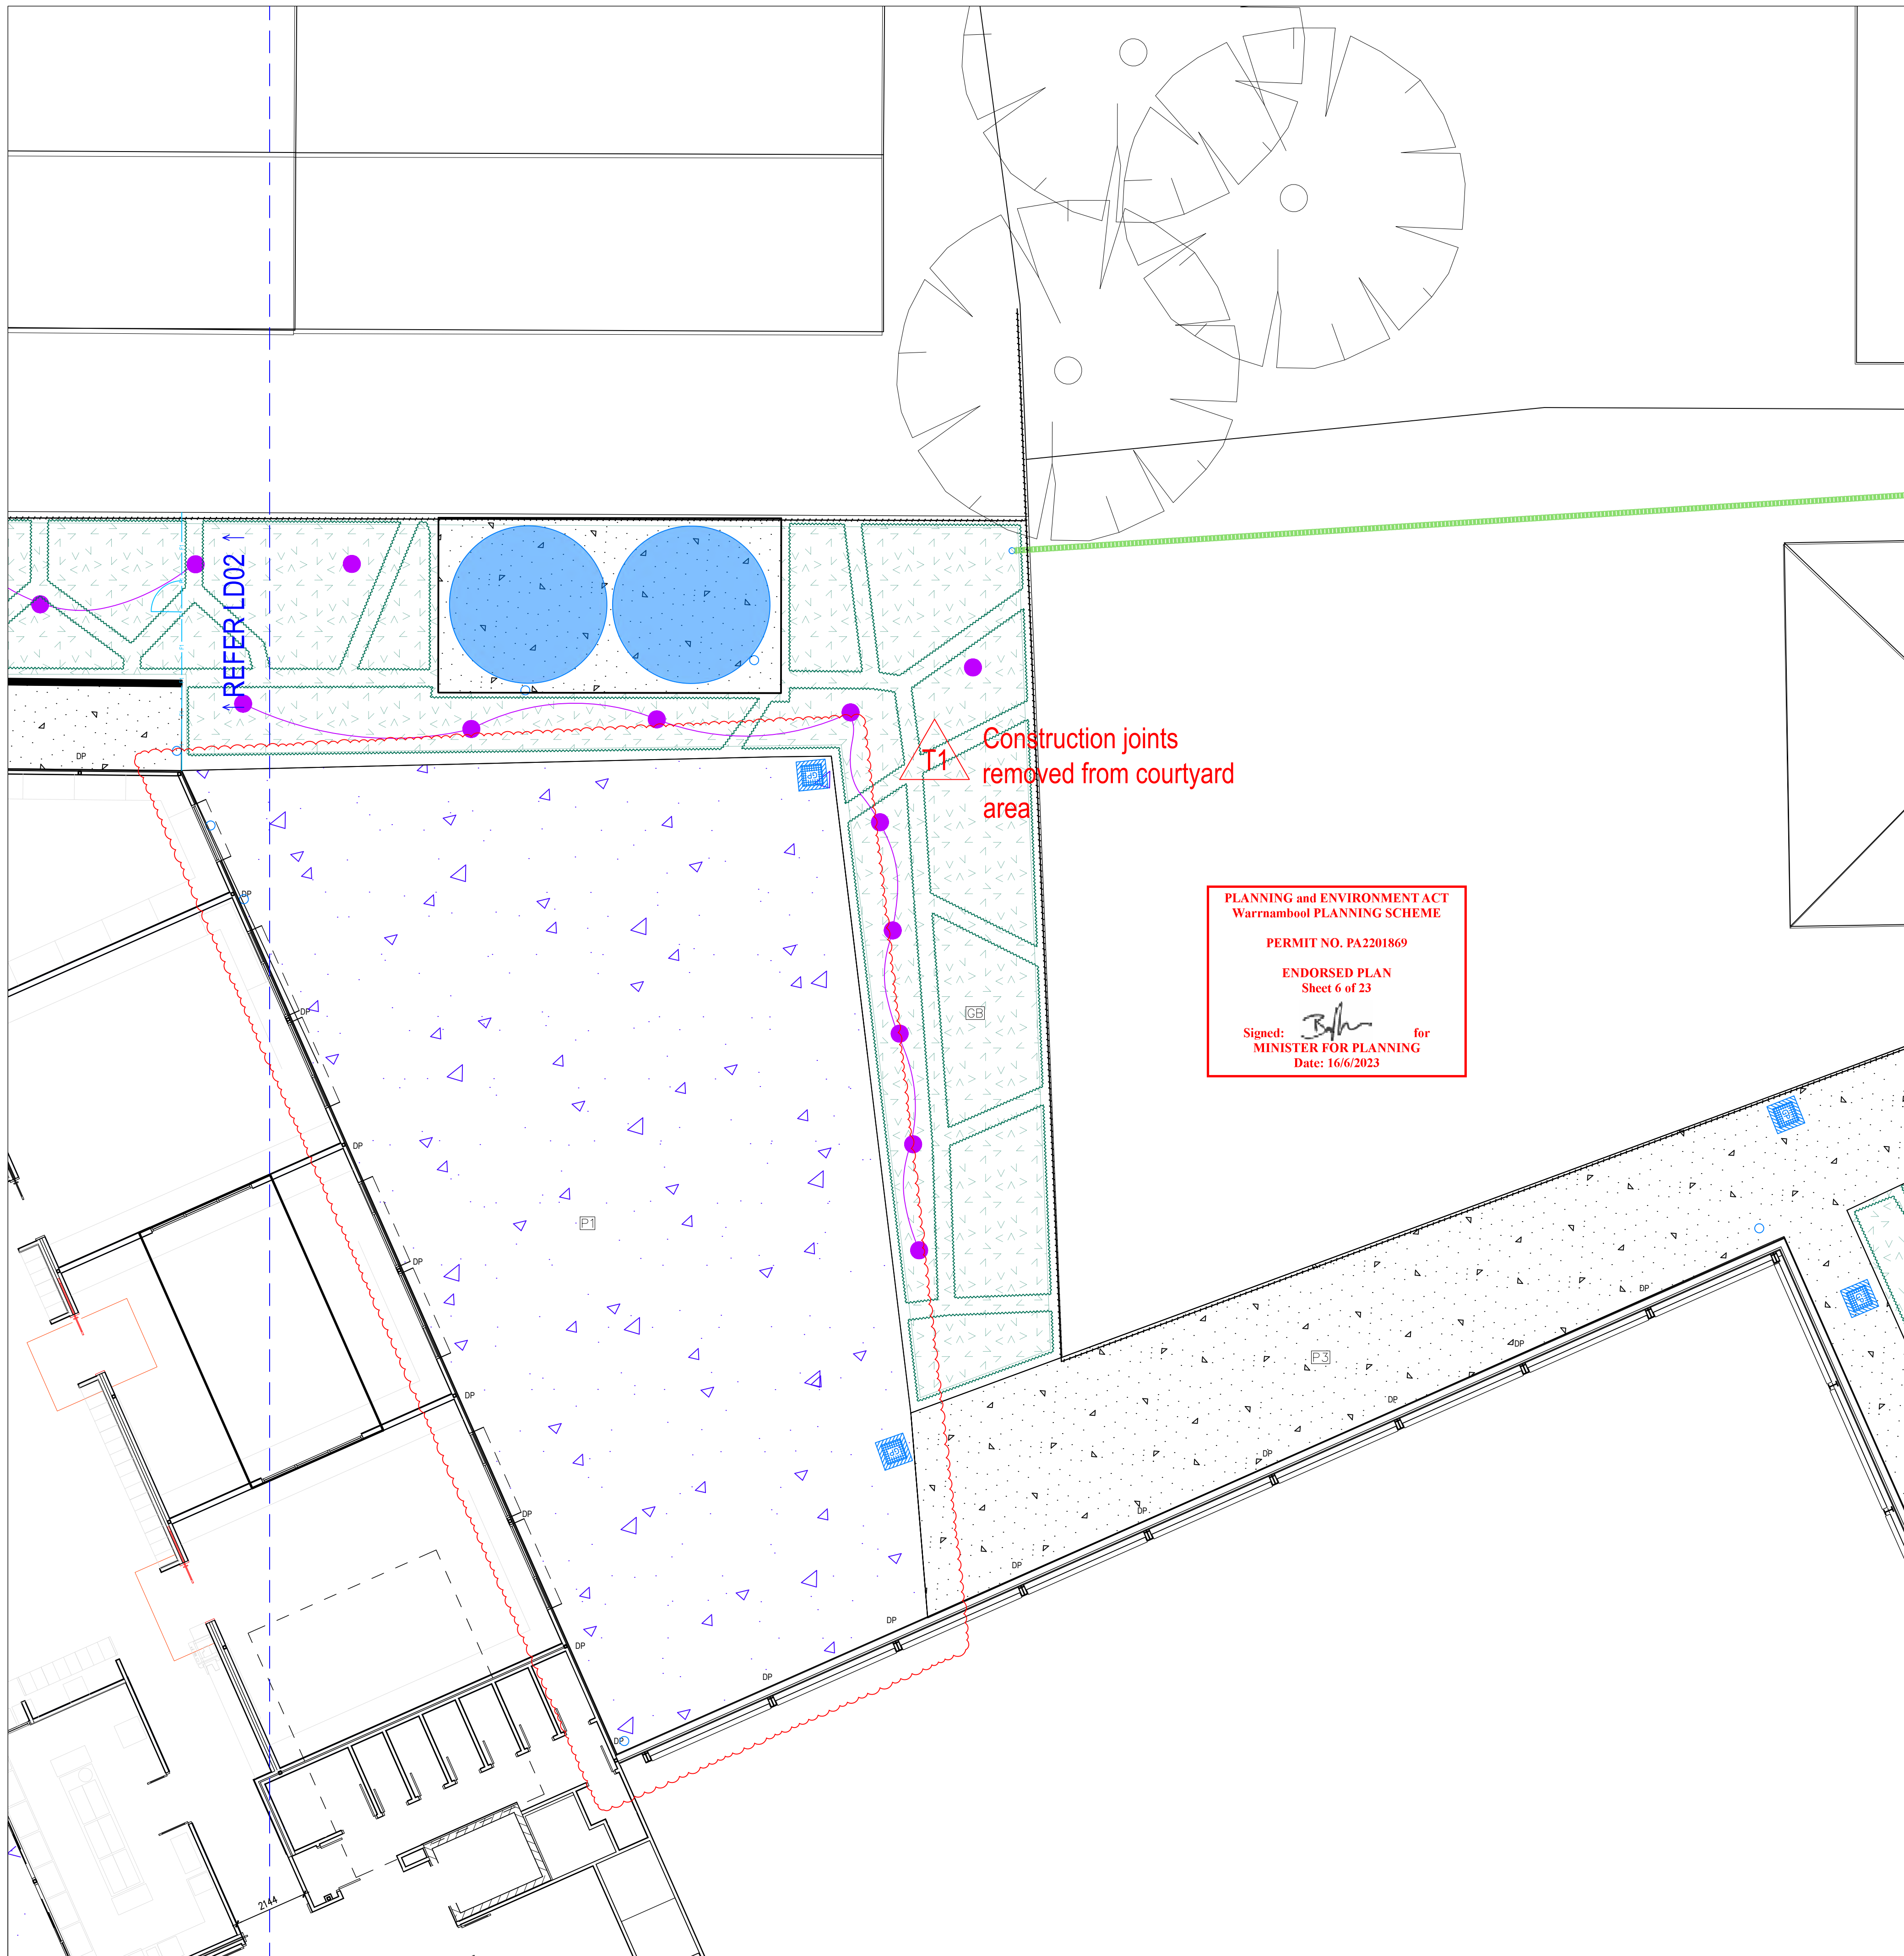
DRAWN BY: MD CHKD: LF

DATE: 19.04.2023

REV: T1

DRG. NO: LD04

19APR23_32WARRNAMBOOL_EMMANUEL_COLLEGE_YR_9 REV T1 LF.DWG



LEGEND	
	EXISTING TREE TO BE RETAINED
	EXISTING TREE TO BE REMOVED
	PROPOSED GARDEN BED Refer Detail 01 LD20
	PROPOSED LAWN Refer Detail 12 LD19
	PROPOSED PAVEMENT 1 Coloured Concrete. CCS "Echidna" Refer Detail 03 LD19
	PROPOSED PAVEMENT 2 Coloured Concrete. CCS "Kalgoorlie" Refer Detail 03 LD19
	PROPOSED PAVEMENT 3 Plain Concrete Refer Detail 04 LD19
	PROPOSED GRANITIC GRAVEL Refer Detail 02 LD19
	PROPOSED SYNTHETIC TURF Refer Detail 11 LD19
	PROPOSED BLUESTONE PAVEMENT Random Stone Paving. Refer detail 01 LD19
	EXPOSED ROCK FACE extent and treatment to be determined
	STONE SEATING Random Stone Paving, Refer Detail and Specification
	STONE SEATING WALL Refer detail 01 02 03 LD21 & civil
	TIMBER EDGE 75 X 25mm Treated pine edge Refer detail 06 07 LD19
	PROPOSED FEATURE ROCKS Engraved with school motto.s Builder to supply and install.
	PROPOSED FEATURE ROCKS Refer specification and detail
	PROPOSED FENCE & GATE Refer architect's detail

NO.	DATE	REVISIONS	BY
TP	19.07.22	TP	FDC
DD	06.10.22	DESIGN DEVELOPMENT FOR COSTING	FDC
T	24.03.23	FOR TENDER	FDC
T1	30.03.23	REVISIONS	FDC

Fraser Design
Collaborative

3/45 Railway Road Blomfield
PO Box 8147 Clayton Victoria 3168
6417 281 481
info@fraserdesign.com.au
www.fraserdesign.com.au


PROJECT: EMMANUEL COLLEGE YEAR 9 CENTRE

DRAWING: Detailed surfaces plan 4

THE CONTRACTOR MUST VERIFY ALL DIMENSIONS ON SITE PRIOR TO COMMENCING ANY WORK OR MAKING ANY OTHER DECISIONS. FIXED DIMENSIONS SHOULD BE USED IN PREFERENCE TO SCALED DIMENSIONS. ALL DRAWINGS MAY NOT BE REPRODUCED OR DISTRIBUTED WITHOUT PERMISSION FROM THE LANDSCAPE ARCHITECT. THIS DRAWING REMAINS COPYRIGHT AND THE PROPERTY OF THE LANDSCAPE ARCHITECT.

SCALE:	1:100@ A1 1:200@ A3
DRAWN BY:	MD CHKD LF
DATE:	19.04.2023
REV:	T1
DRG. NO.:	LD05

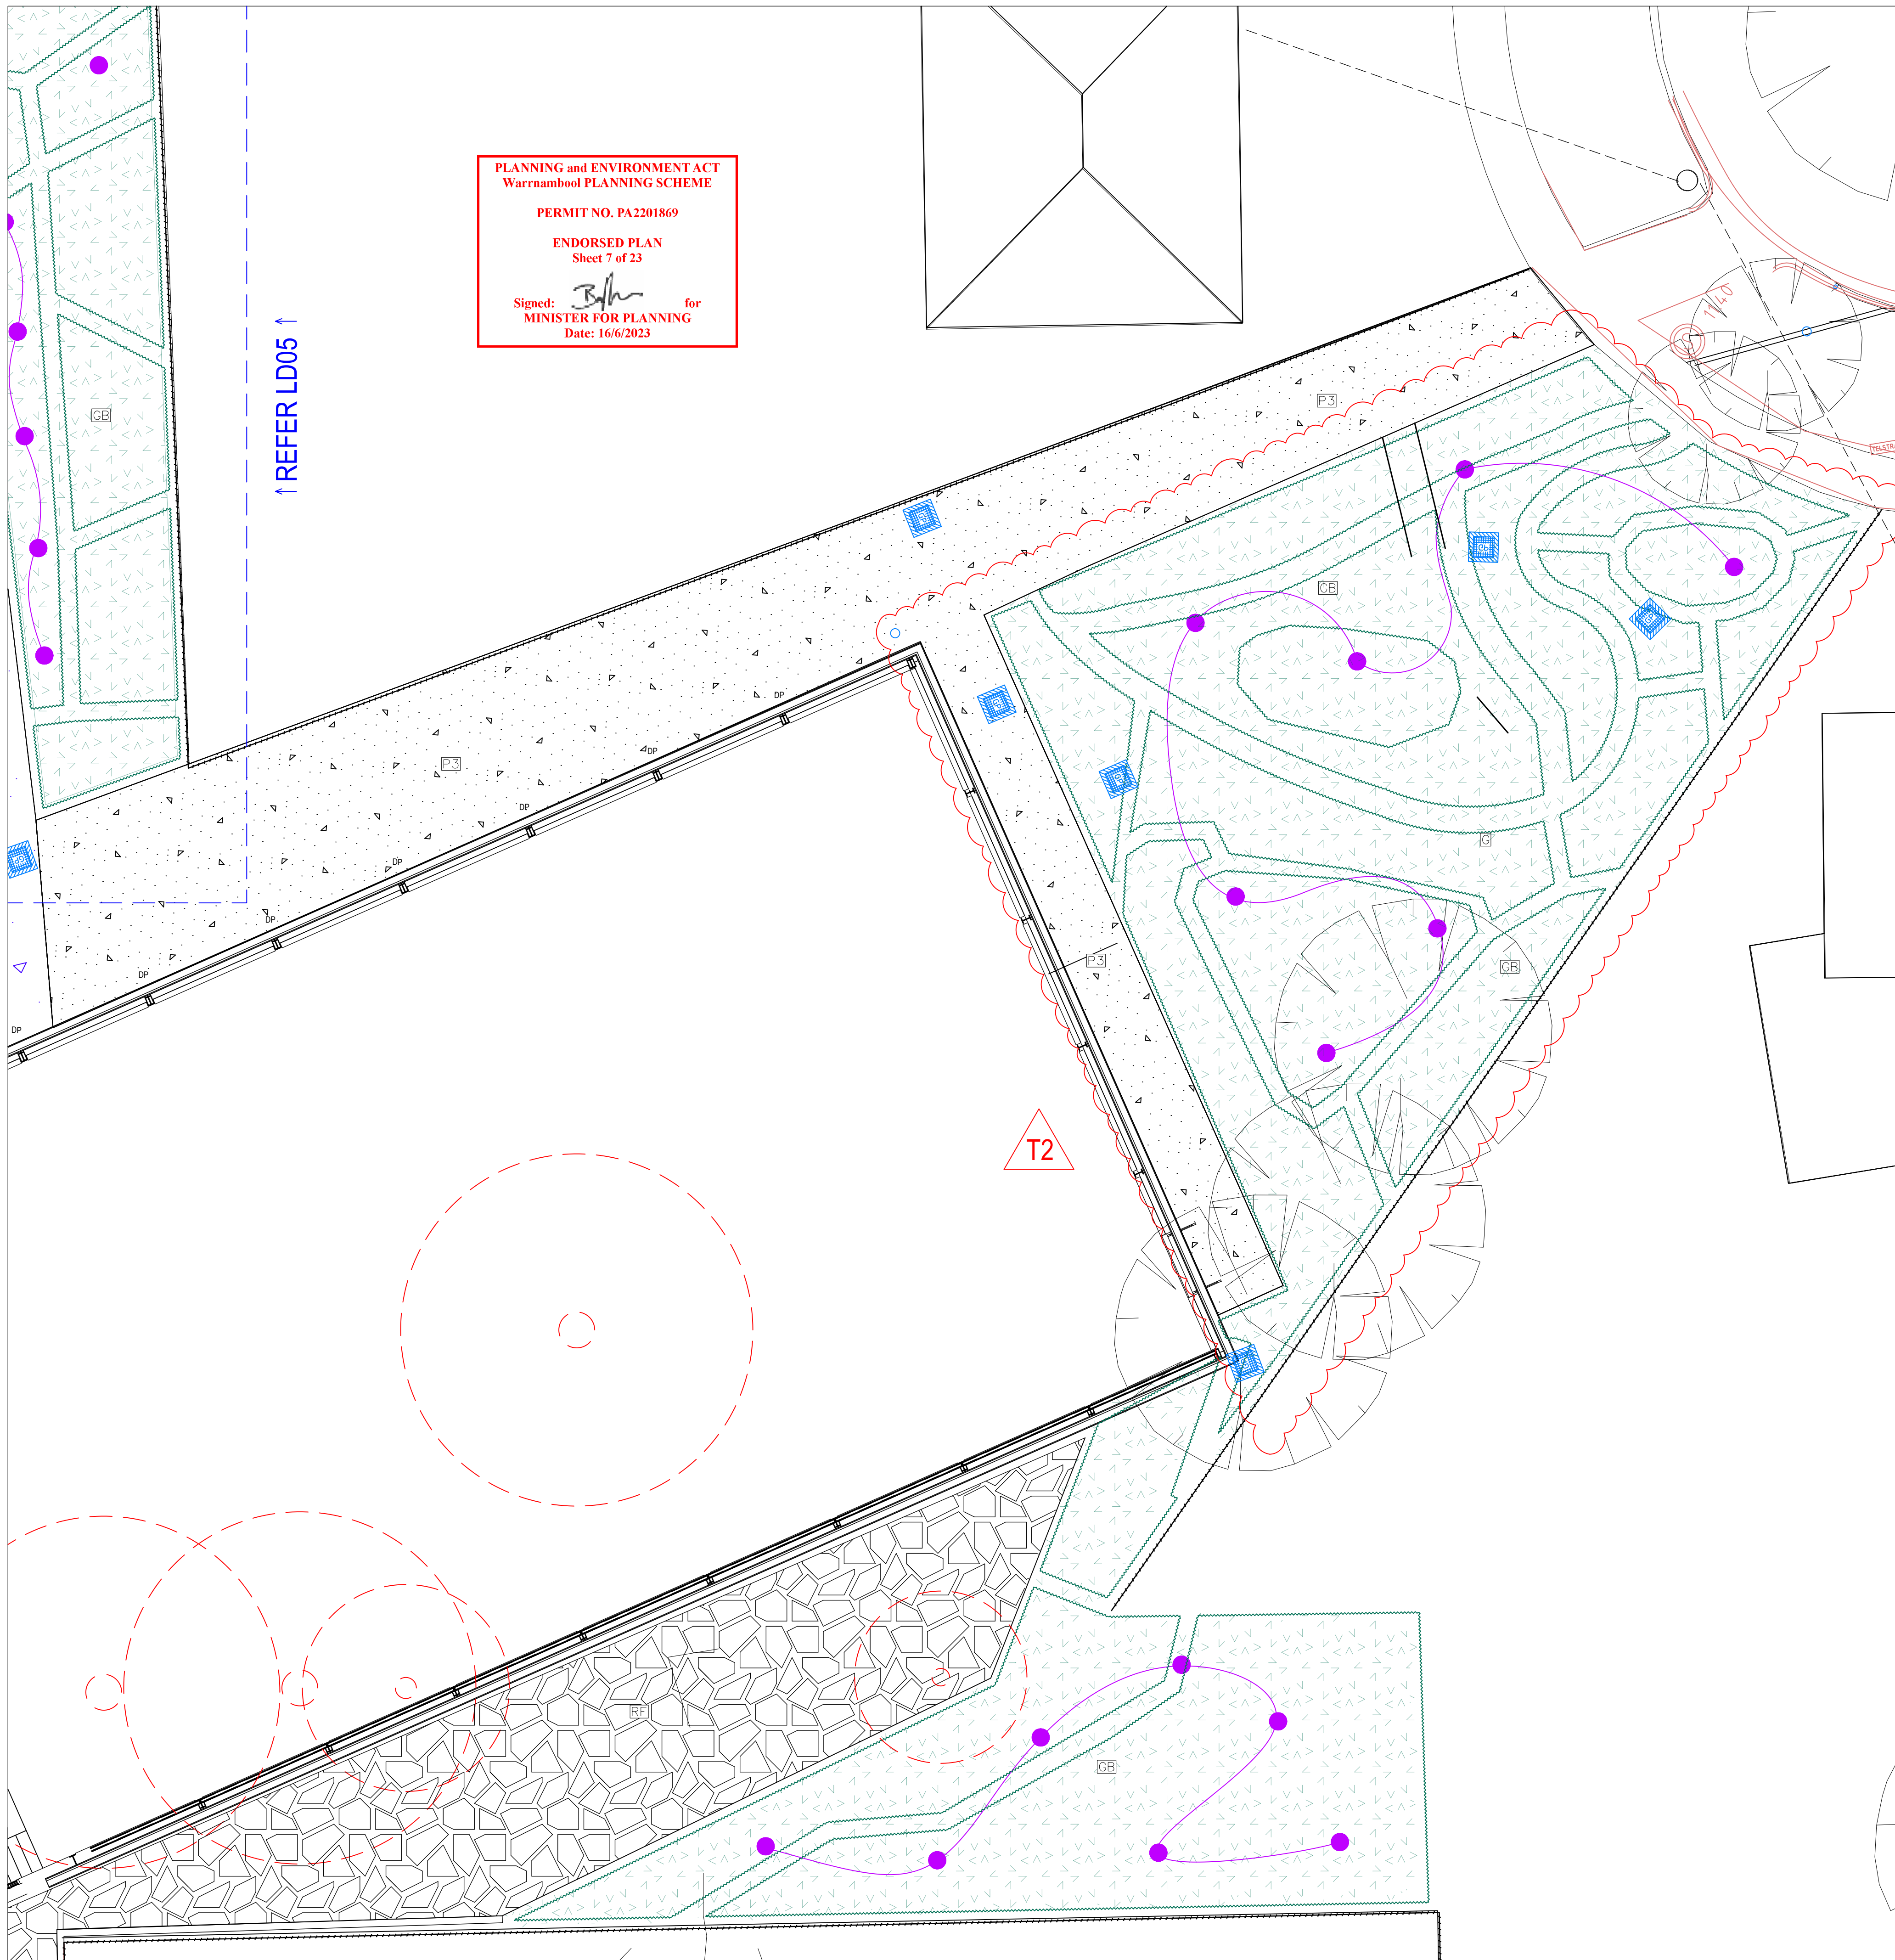19APR23_32WARRNAMBOOL_EMMANUEL_COLLEGE_YR_9 REV T1.F.DWG



PLANNING and ENVIRONMENT ACT
Warrnambool PLANNING SCHEME

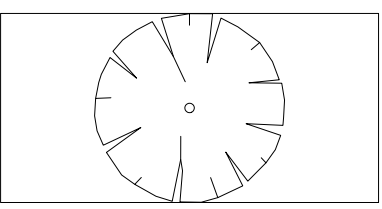
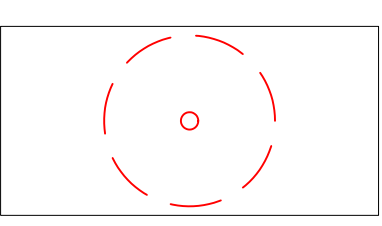
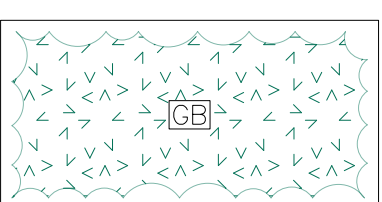
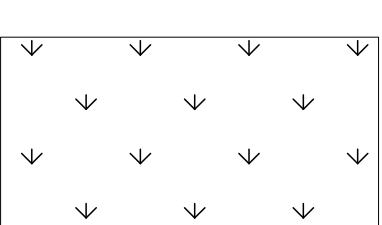
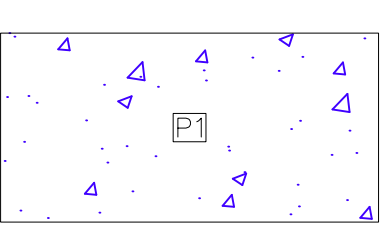
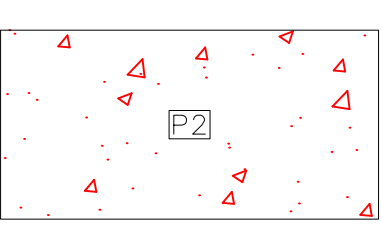
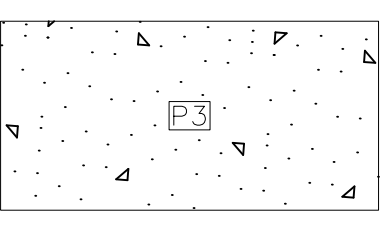
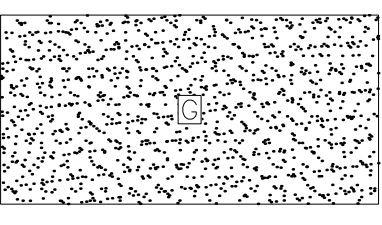
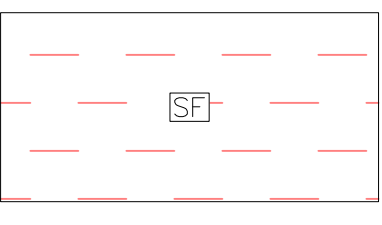
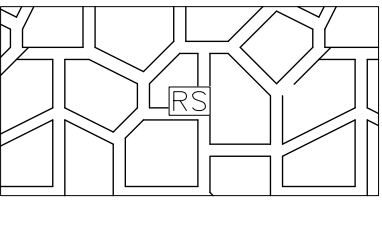
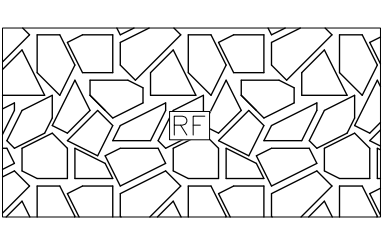
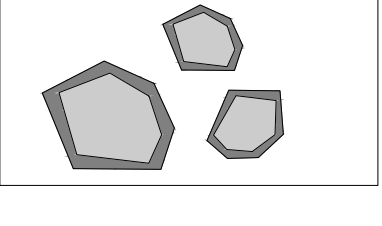
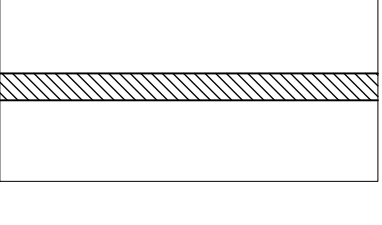
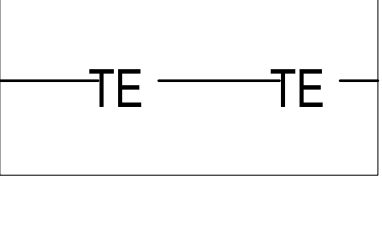
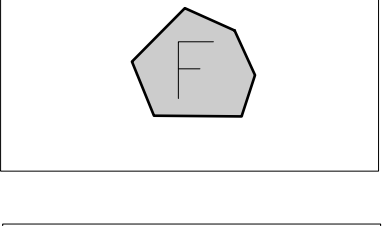
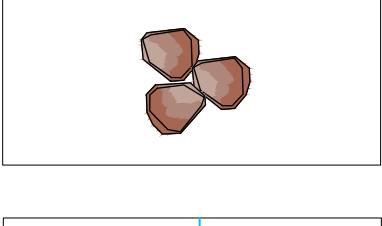
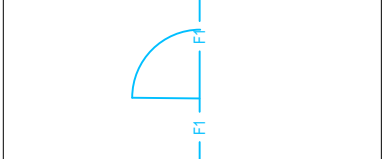
PERMIT NO. PA2201869

ENDORSED PLAN
Sheet 7 of 23

Signed: *[Signature]* for
MINISTER FOR PLANNING
Date: 16/6/2023

↑ REFER LD05 ↑

LEGEND

-  EXISTING TREE TO BE RETAINED
-  EXISTING TREE TO BE REMOVED
-  PROPOSED GARDEN BED
Refer Detail 01|LD20
-  PROPOSED LAWN
Refer Detail 12|LD19
-  PROPOSED PAVEMENT 1
Coloured Concrete. CCS "Echidna"
Refer Detail 03| LD19
-  PROPOSED PAVEMENT 2
Coloured Concrete. CCS "Kalgoorlie"
Refer Detail 03| LD19
-  PROPOSED PAVEMENT 3
Plain Concrete
Refer Detail 04| LD19
-  PROPOSED GRANITIC GRAVEL
Refer Detail 02| LD19
-  PROPOSED SYNTHETIC TURF
Refer Detail 11| LD19
-  PROPOSED BLUESTONE PAVEMENT
Random Stone Paving.
Refer detail 01|LD19
-  EXPOSED ROCK FACE
extent and treatment to be determined
-  STONE SEATING
Random Stone Paving, Refer Detail and Specification
-  STONE SEATING WALL
Refer detail 01 02 03| LD21 & civil
-  TIMBER EDGE
75 X 25mm Treated pine edge
Refer detail 06 07| LD19
-  PROPOSED FEATURE ROCKS
Engraved with school motto.s
Builder to supply and install.
-  PROPOSED FEATURE ROCKS
Refer specification and detail
-  PROPOSED FENCE & GATE
Refer architect's detail

NO.	DATE	REVISIONS	BY
TP	19.07.22	TP	FDC
TD	06.10.22	DESIGN DEVELOPMENT FOR COSTING	FDC
T	24.03.23	FOR TENDER	FDC
T2	19.04.23	PATH REMOVAL & PLANTING AMENDMENTS	FDC

Fraser Design
Collaborative

3/45 Railway Road Blockbun
PO Box 8147 Clayton Victoria 3168
0317 281 485
info@fraserdesign.com.au
www.fraserdesign.com.au

PROJECT: EMMANUEL COLLEGE YEAR 9 CENTRE

DRAWING: Detailed surfaces plan 5






THE CONTRACTOR MUST VERIFY ALL DIMENSIONS ON SITE PRIOR TO COMMENCING ANY WORK ON ANY PART OF THE DRAWING. FIXED DIMENSIONS SHOULD BE USED IN PREFERENCE TO SCALED DIMENSIONS. ALL DRAWINGS MAY NOT BE REPRODUCED OR DISTRIBUTED WITHOUT PERMISSION FROM THE LANDSCAPE ARCHITECT. THIS DRAWING REMAINS COPYRIGHT AND THE PROPERTY OF THE LANDSCAPE ARCHITECT.

SCALE:	1:100@ A1 1:200@ A3
DRAWN BY:	MD CHKD LF
DATE:	19.04.2023
REV:	T2
DRG. NO.:	LD06

19APR23_32WARRNAMBOOL_EMMANUEL_COLLEGE_YR_9 REV T.F.DWG



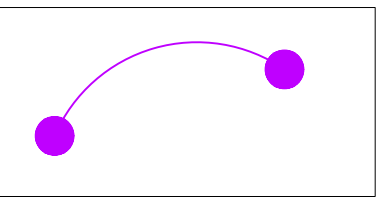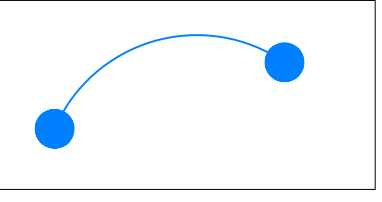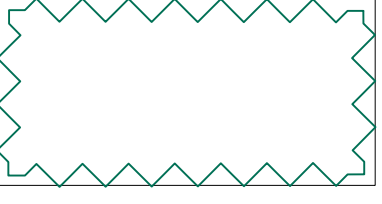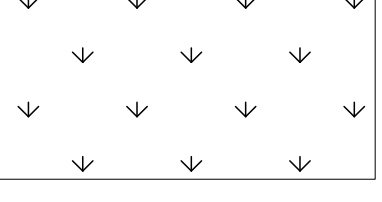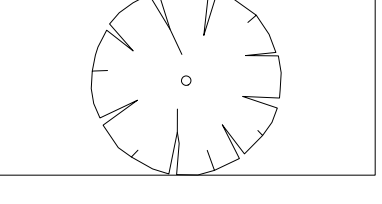LEGEND

-  **PROPOSED TREE**
Refer Detail 02| LD20
-  **PROPOSED LARGE SHRUB**
Refer Detail 01| LD20
-  **PROPOSED GARDEN BED**
Refer Detail 01| LD20
-  **PROPOSED LAWN**
Refer Detail 12|LD19
-  **EXISTING TREE TO BE RETAINED**

NO.	DATE	REVISIONS	BY
TP	19.07.22	TP	FDC
TD	06.10.22	DESIGN DEVELOPMENT FOR COSTING	FDC
T	24.03.23	FOR TENDER	FDC
T2	19.04.23	PATH REMOVAL & PLANTING AMENDMENTS	FDC

PLANNING and ENVIRONMENT ACT
Warrnambool PLANNING SCHEME
 PERMIT NO. PA2201869
ENDORSED PLAN
 Sheet 8 of 23
 Signed:  for
MINISTER FOR PLANNING
 Date: 16/6/2023

Fraser Design
 Collaborative
 3/45 Railway Road Blockbun
 PO Box 8147 Croydon Victoria 3136
 0417 281 481
 info@fraserdesign.com.au
 www.fraserdesign.com.au

PROJECT: EMMANUEL COLLEGE
 YEAR 9 CENTRE

DRAWING: Planting Plan - Trees






THE CONTRACTOR MUST VERIFY ALL DIMENSIONS ON SITE PRIOR TO COMMENCING ANY WORK OR MAKING ANY OTHER DECISIONS. FIXED DIMENSIONS SHOULD BE USED IN PREFERENCE TO SCALED DIMENSIONS. ALL DRAWINGS MAY NOT BE REPRODUCED OR DISTRIBUTED WITHOUT PERMISSION FROM THE LANDSCAPE ARCHITECT. THIS DRAWING REMAINS COPYRIGHT AND THE PROPERTY OF THE LANDSCAPE ARCHITECT.


SCALE:	1:250@ A1 1:500@ A3
DRAWN BY:	MD CHKD LF
DATE:	19.04.2023
REV:	T2
DRG. NO.:	LD07

19APR23_32WARRNAMBOOL_EMMANUEL_COLLEGE_YR_9_REV1_LF.DWG

NO.	DATE	REVISIONS	BY
TP	19.07.22	TP	FOC
TD	06.10.22	DESIGN DEVELOPMENT FOR COSTING	FOC
TF	24.03.23	FOR TENDERS	FOC
TT	30.03.23	REVISIONS	FOC
T2	19.04.23	PATH REMOVAL & PLANTING AMENDMENTS	FOC

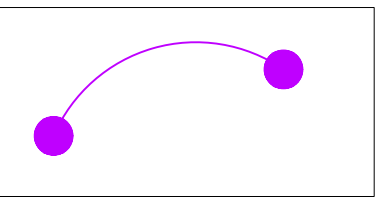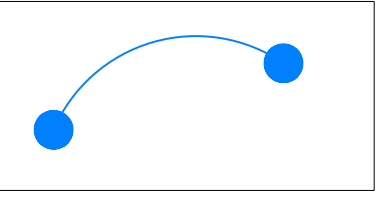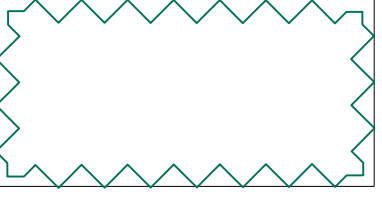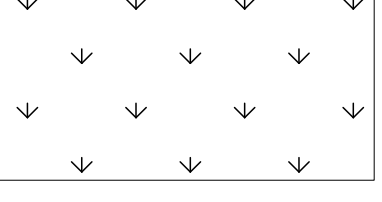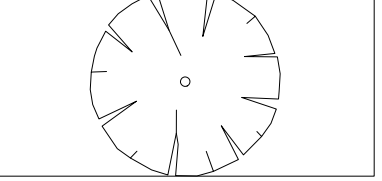LEGEND

-  **PROPOSED TREE**
Refer Detail 02| LD20
-  **PROPOSED LARGE SHRUB**
Refer Detail 01| LD20
-  **PROPOSED GARDEN BED**
Refer Detail 01| LD20
-  **PROPOSED LAWN**
Refer Detail 12|LD19
-  **EXISTING TREE TO BE RETAINED**

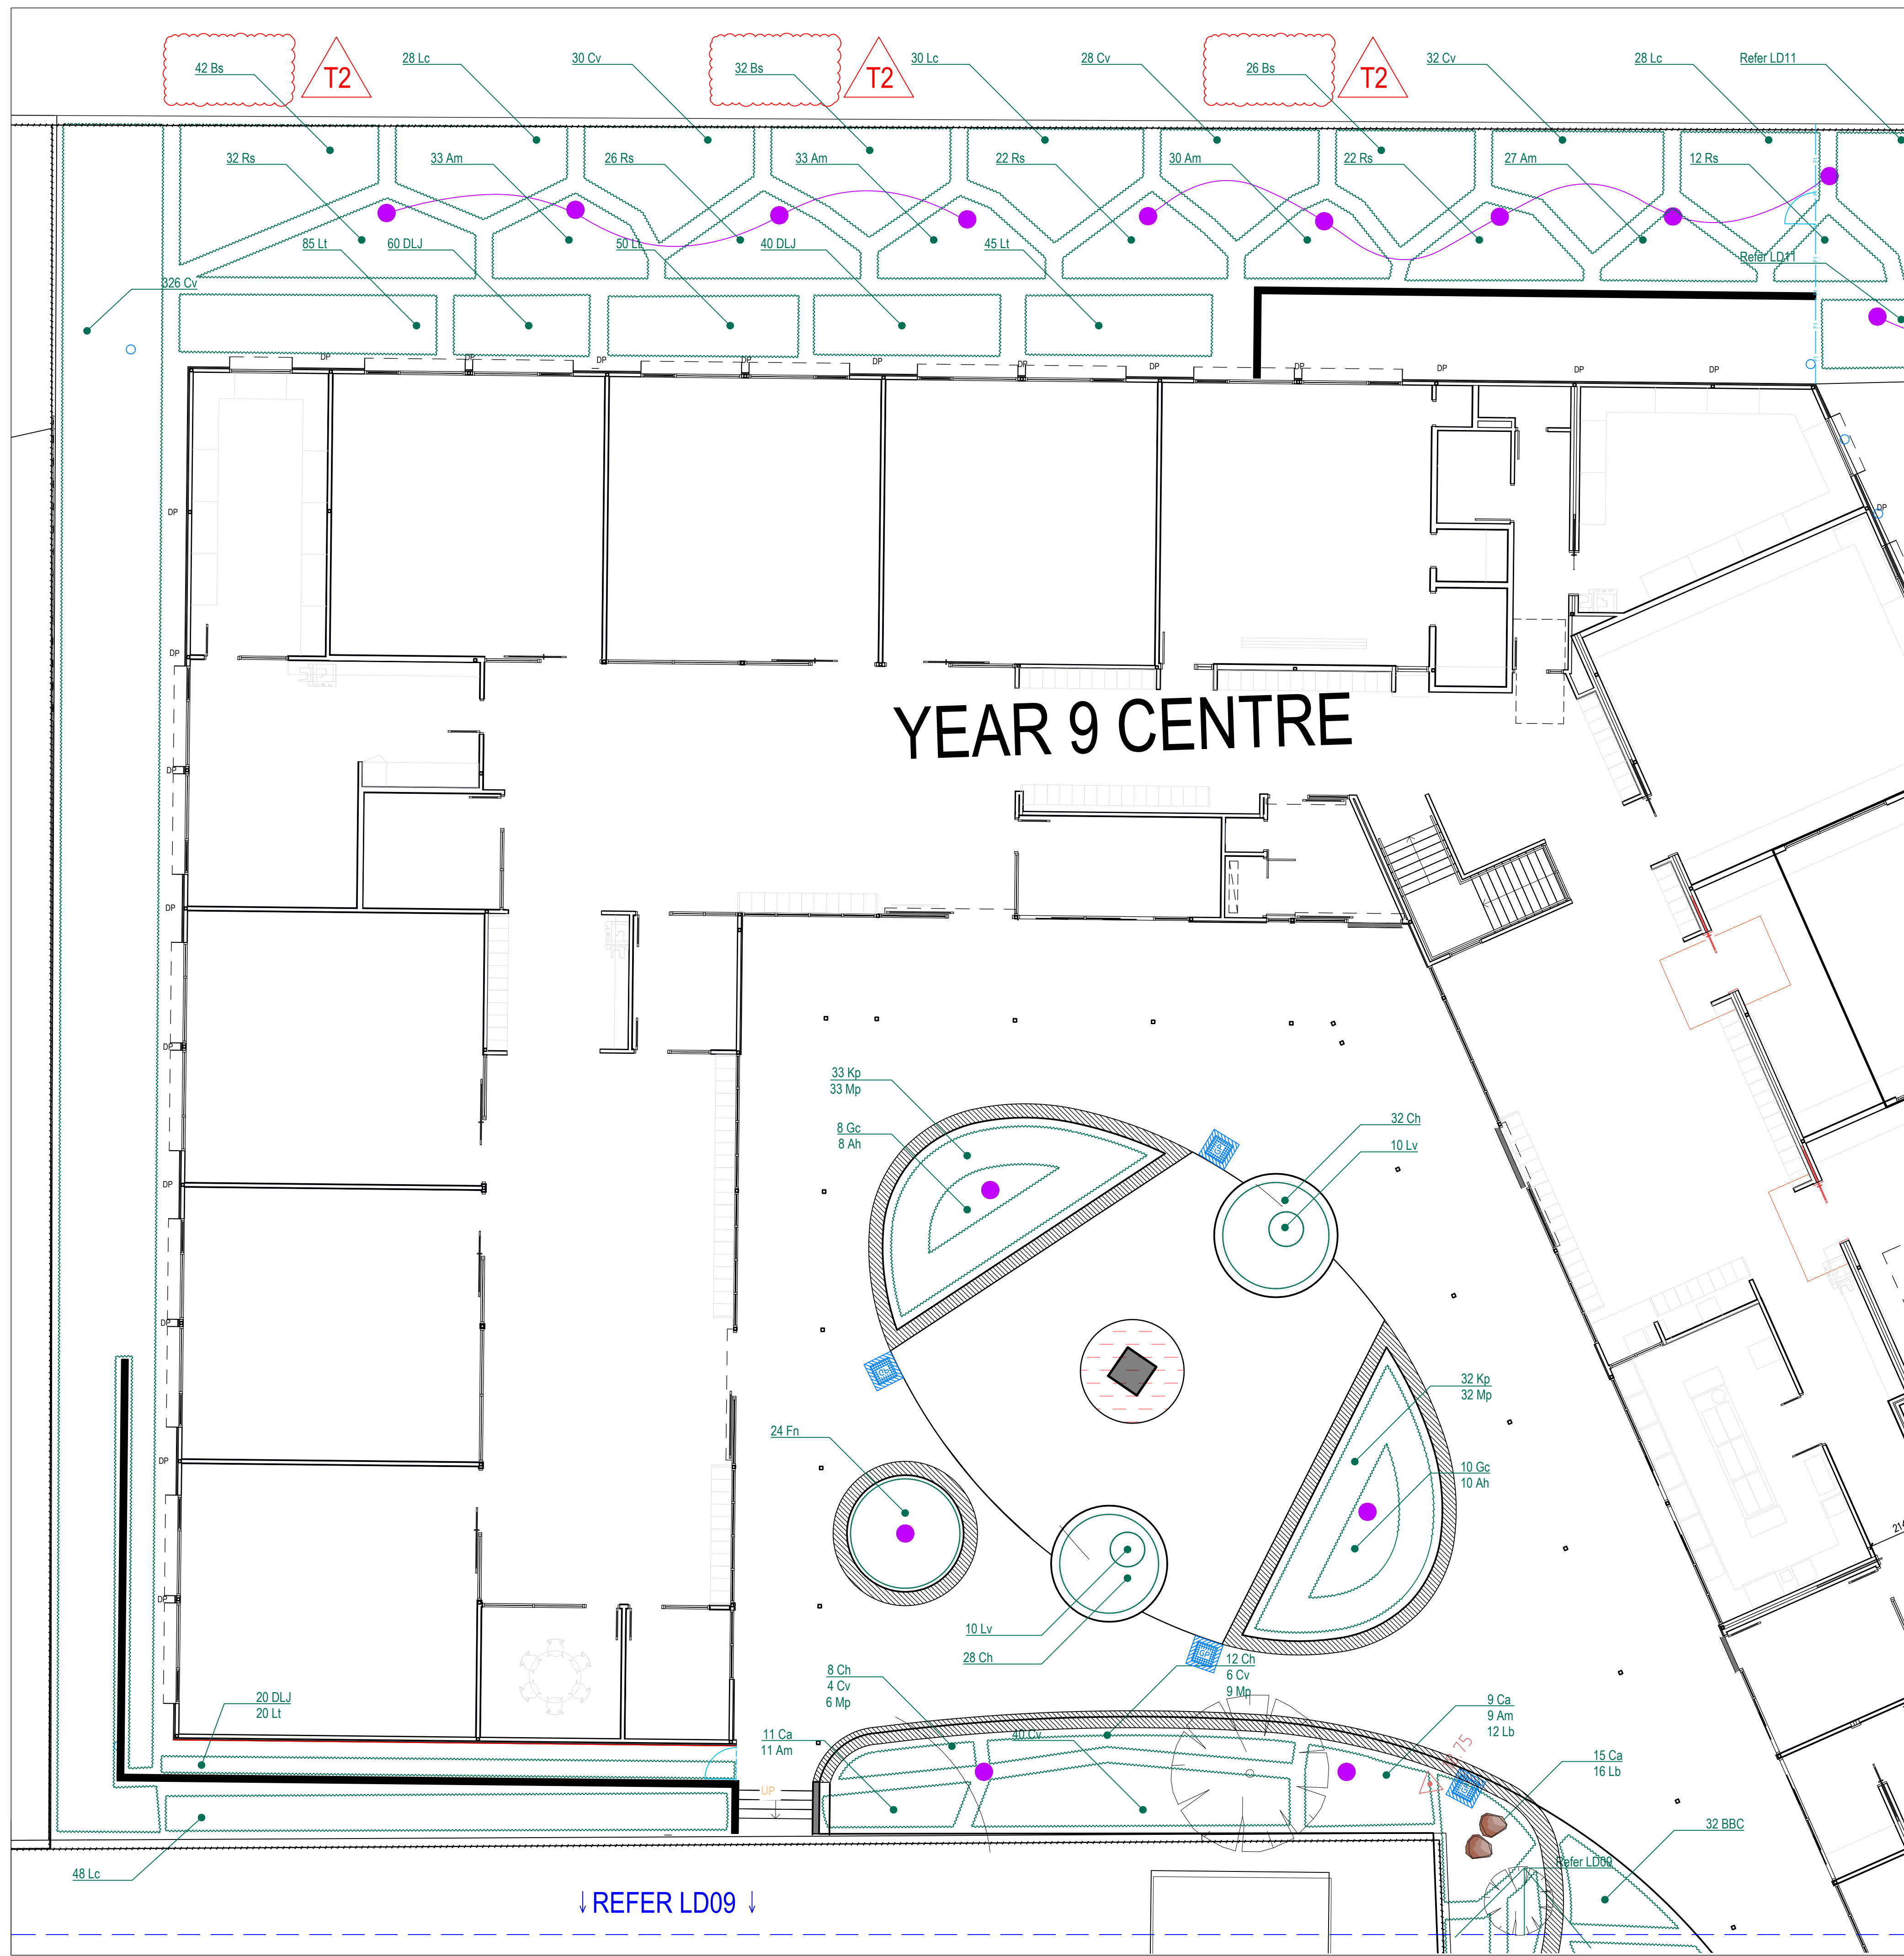

YEAR 9 CENTRE

PLANNING and ENVIRONMENT ACT
Warrnambool PLANNING SCHEME

PERMIT NO. PA2201869

ENDORSED PLAN
 Sheet 9 of 23

 Signed: *[Signature]* for
MINISTER FOR PLANNING
 Date: 16/6/2023

Fraser Design
 Collaborative
3/15 Railway Road Blockbush
 PO Box 8147 Clayton Victoria 3138
 0411 281 481
 info@fraserdesign.com.au
 www.fraserdesign.com.au


PROJECT: **EMMANUEL COLLEGE YEAR 9 CENTRE**

DRAWING: **Detailed planting plan 1**

THE CONTRACTOR MUST VERIFY ALL DIMENSIONS ON SITE PRIOR TO COMMENCING ANY WORK OR MAKING ANY OTHER DECISIONS. FIXED DIMENSIONS SHOULD BE USED IN PREFERENCE TO SCALED DIMENSIONS. ALL DRAWINGS MAY NOT BE REPRODUCED OR DISTRIBUTED WITHOUT THE PERMISSION FROM THE LANDSCAPE ARCHITECT. THIS DRAWING REMAINS COPYRIGHT AND THE PROPERTY OF THE LANDSCAPE ARCHITECT.

SCALE:	1:100@ A1 1:200@ A3
DRAWN BY:	MD CHKD LF
DATE:	19.04.2023
REV:	T2
DRG. NO.:	LD08

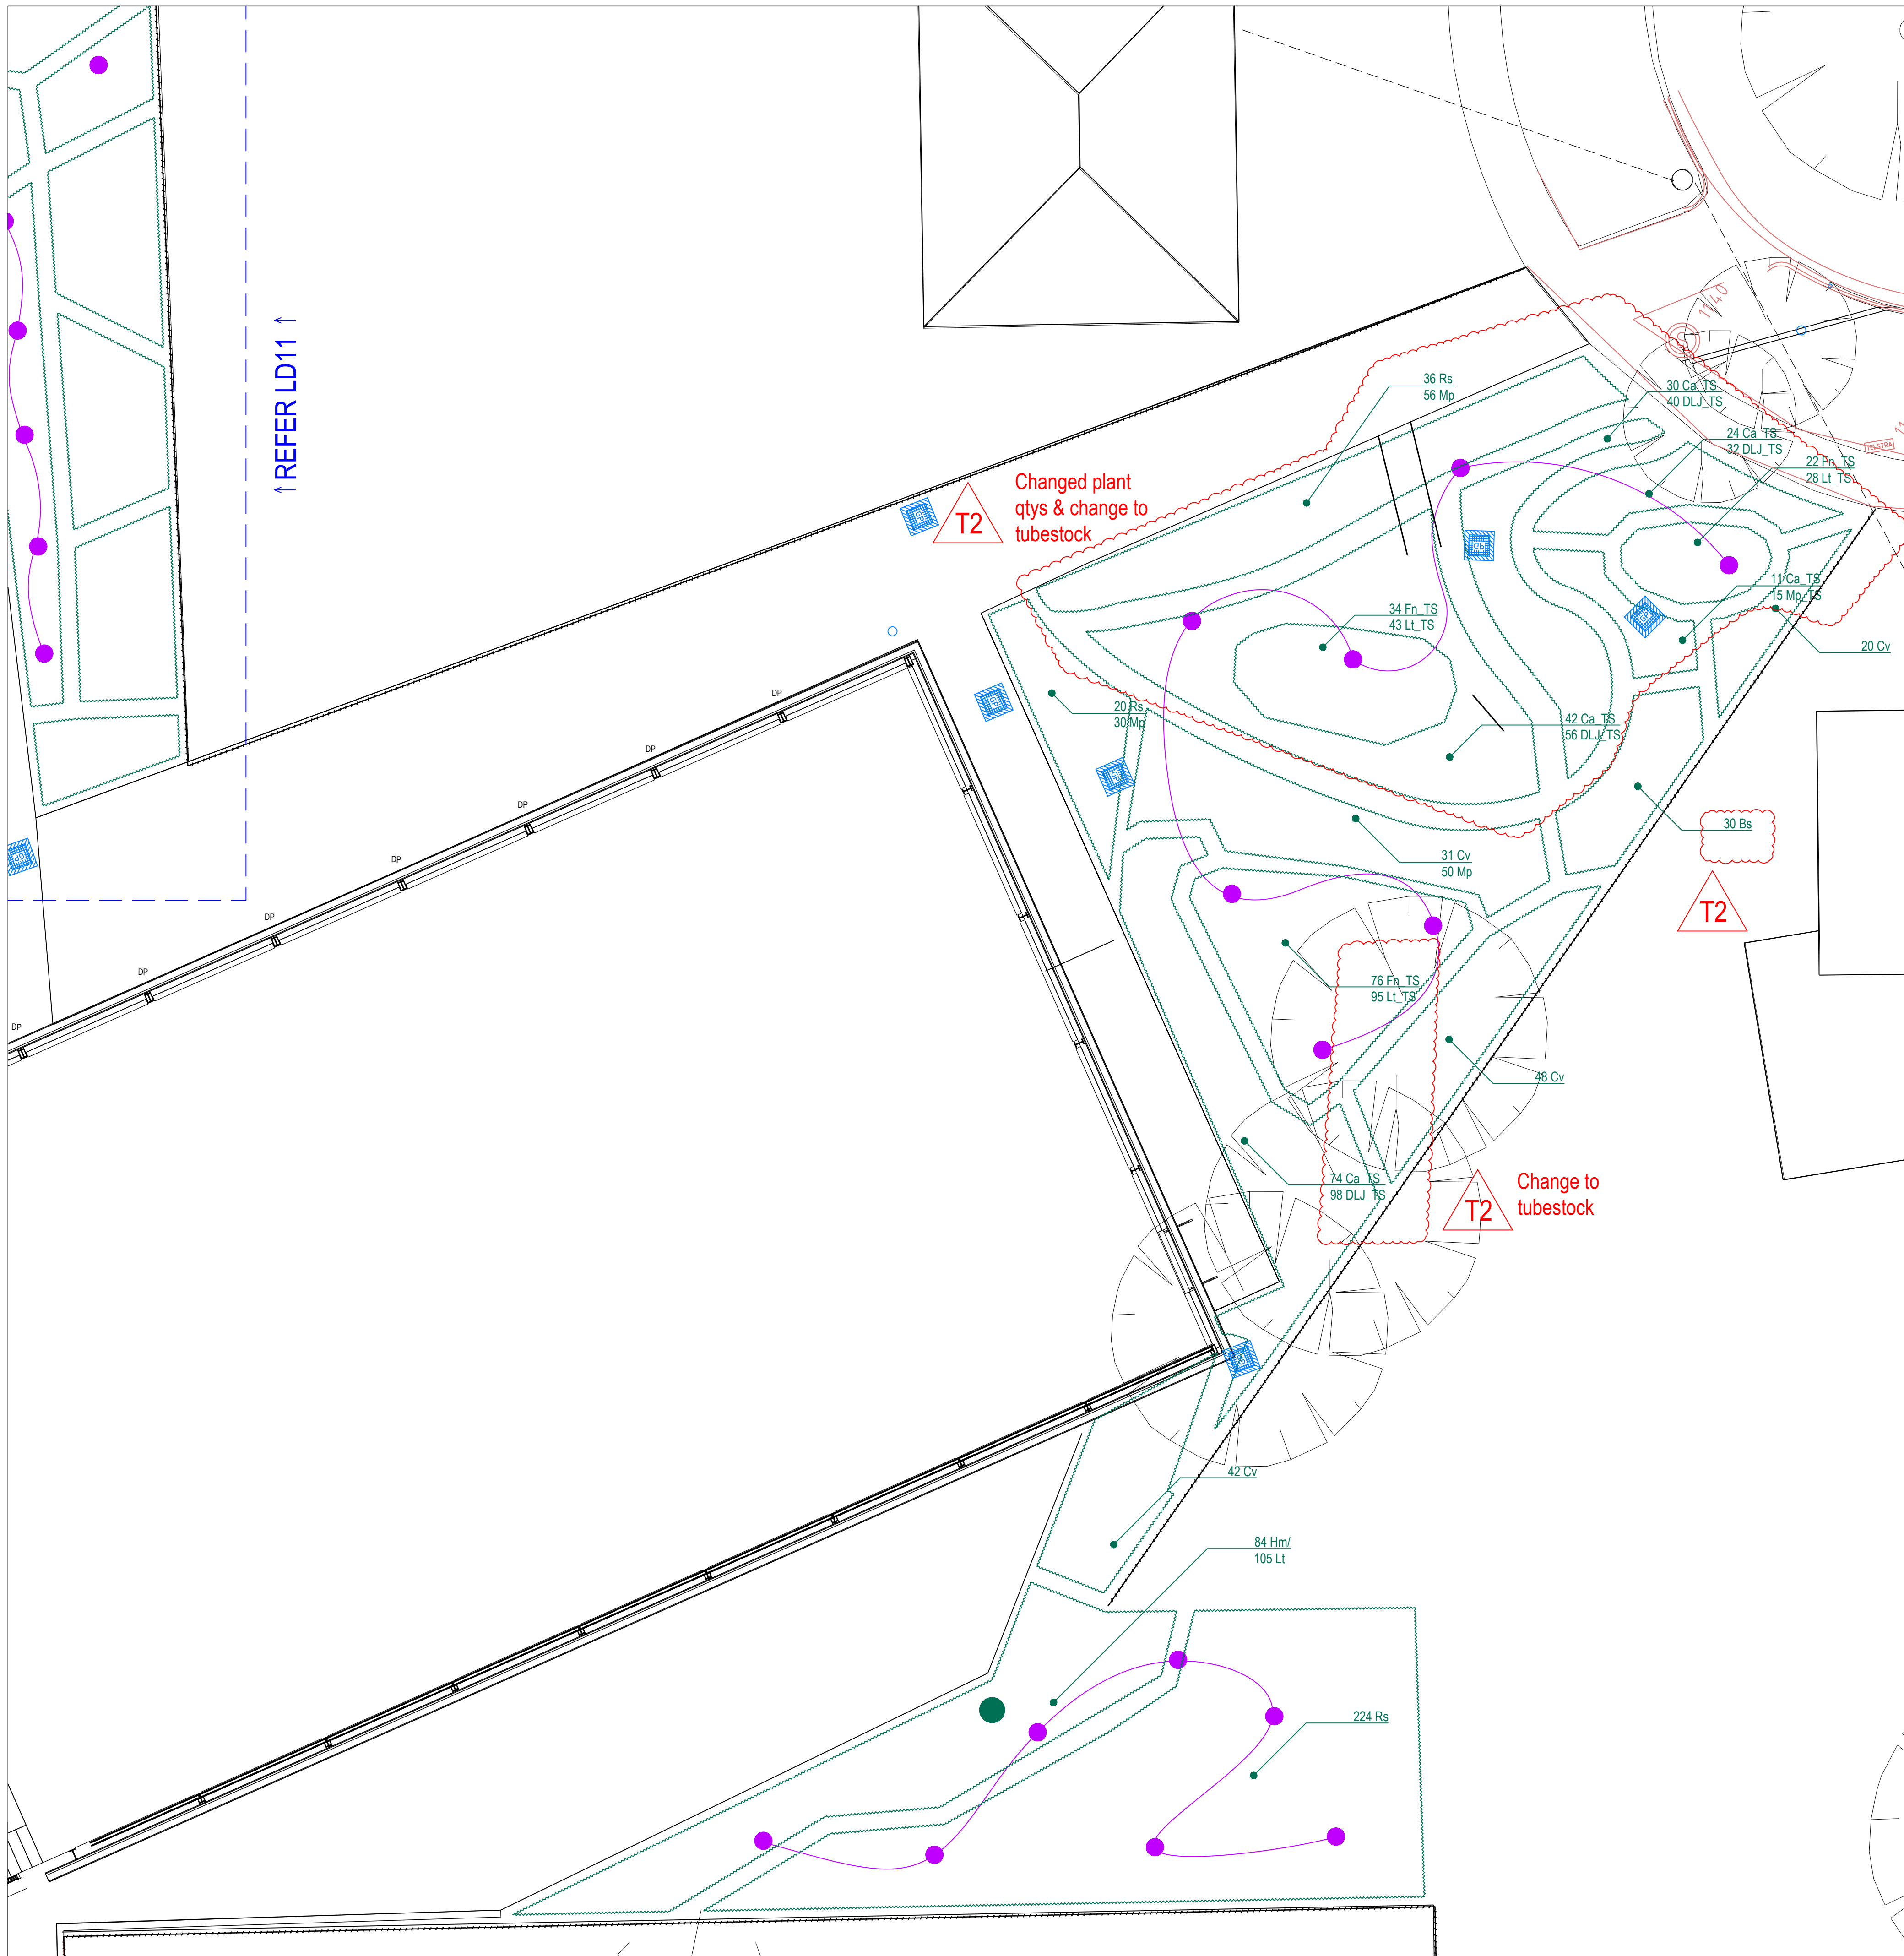19APR23_32WARRNAMBOOL_EMMANUEL_COLLEGE_YR_9_REV1.LF.DWG



NO.	DATE	REVISIONS	BY
TP	19.07.22	TP	FDC
DD	06.10.22	DESIGN DEVELOPMENT FOR COSTING	FDC
T	24.03.23	FOR TENDER	FDC
T2	19.04.23	PATH REMOVAL & PLANTING AMENDMENTS	FDC

PLANNING and ENVIRONMENT ACT
Warrnambool PLANNING SCHEME

PERMIT NO. PA2201869

ENDORSED PLAN
 Sheet 10 of 23

Signed: for
 MINISTER FOR PLANNING
 Date: 16/6/2023

Fraser Design
 Collaborative

3/45 Railway Road Blockburn
 PO Box 8147 Clayton Victoria 3168
 0317 281 481
 info@fraserdesign.com.au
 www.fraserdesign.com.au

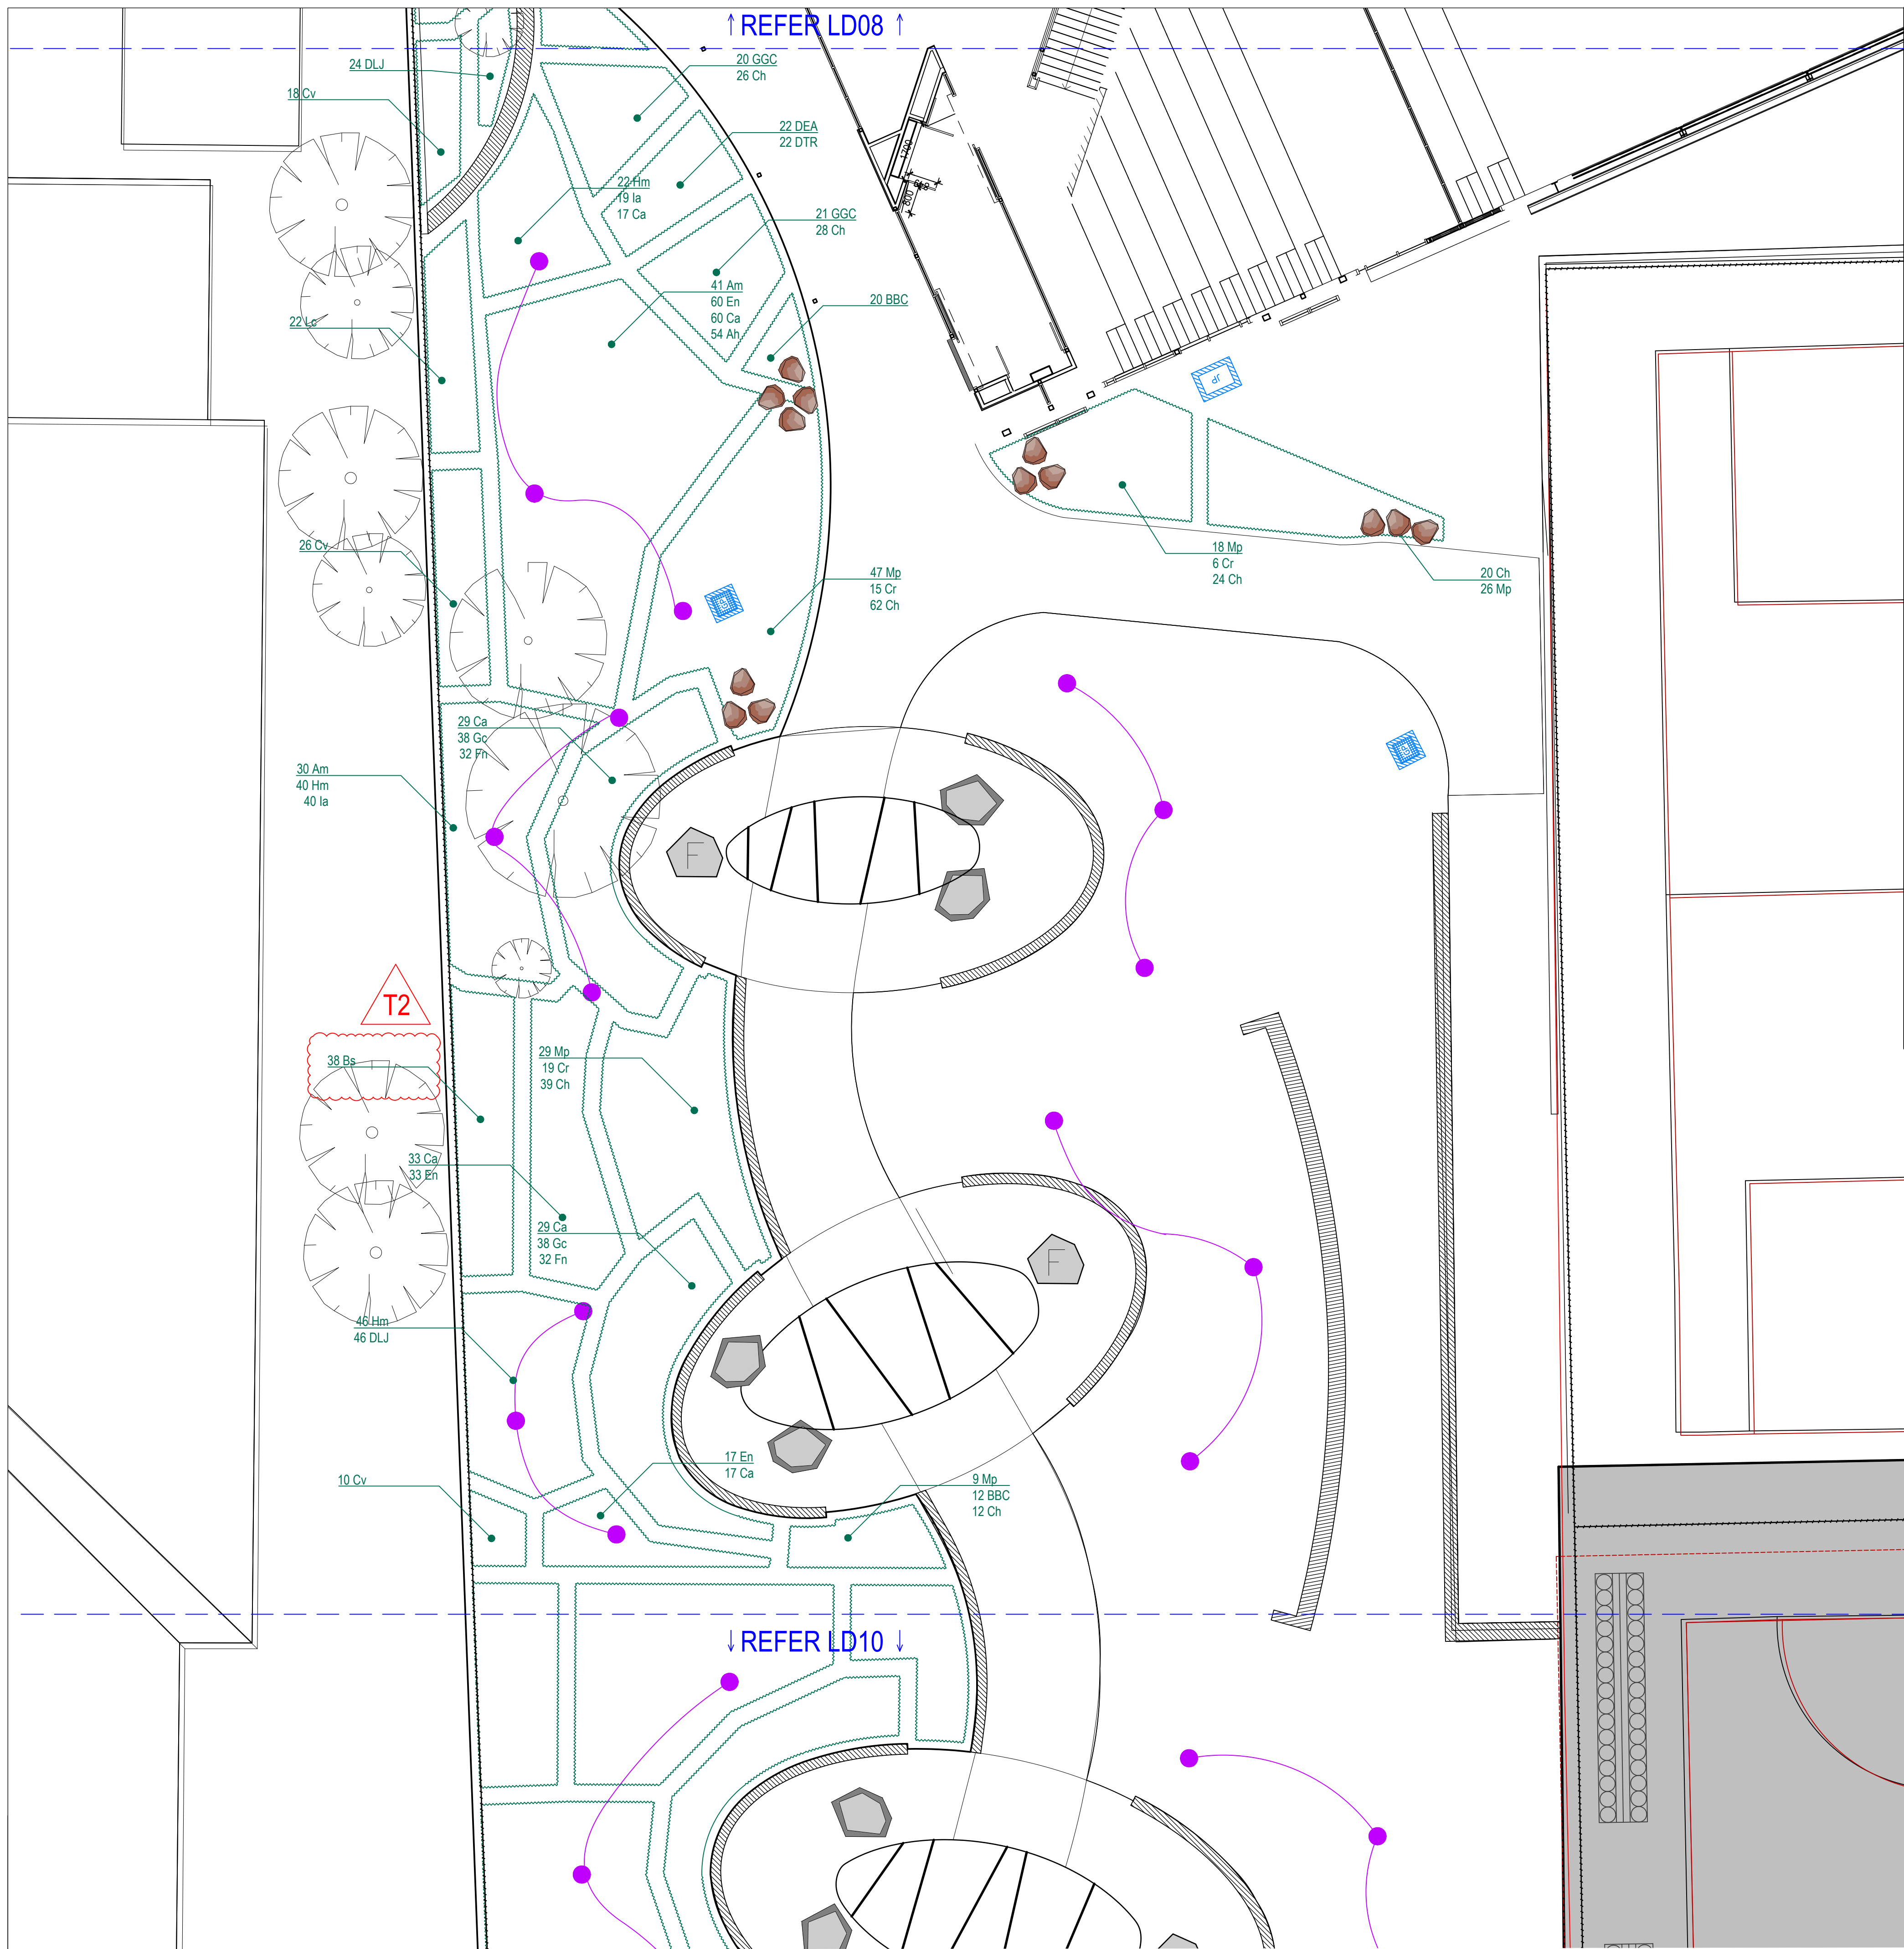
PROJECT: EMMANUEL COLLEGE
 YEAR 9 CENTRE

DRAWING: Detailed planting plan 5

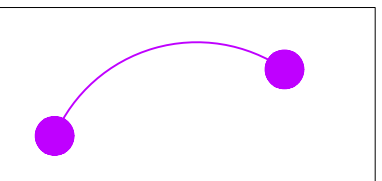
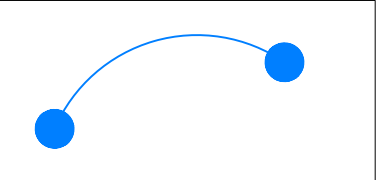

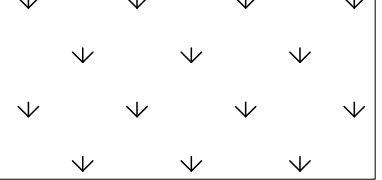
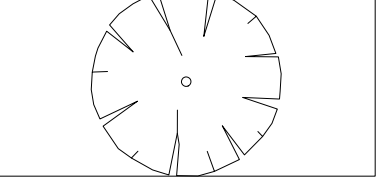
THE CONTRACTOR MUST VERIFY ALL DIMENSIONS ON SITE PRIOR TO COMMENCING ANY WORK ON ANY PART OF THE DRAWING. FIXED DIMENSIONS SHOULD BE USED IN PREFERENCE TO SCALED DIMENSIONS. ALL DRAWINGS MAY NOT BE REPRODUCED OR DISTRIBUTED WITHOUT THE PERMISSION FROM THE LANDSCAPE ARCHITECT. THIS DRAWING REMAINS COPYRIGHT AND THE PROPERTY OF THE LANDSCAPE ARCHITECT.

SCALE:	1:100@ A1 1:200@ A3
DRAWN BY:	MD CHKD LF
DATE:	19.04.2023
REV:	T2
DRG. NO.:	LD12

19APR23_32WARRNAMBOOL_EMMANUEL_COLLEGE_YR_9_REV11.F.DWG



LEGEND

-  **PROPOSED TREE**
Refer Detail 02| LD20
-  **PROPOSED LARGE SHRUB**
Refer Detail 01| LD20
-  **PROPOSED GARDEN BED**
Refer Detail 01| LD20
-  **PROPOSED LAWN**
Refer Detail 12|LD19
-  **EXISTING TREE TO BE RETAINED**

NO.	DATE	REVISIONS	BY
TP	19.07.22	TP	FOC
DD	06.10.22	DESIGN DEVELOPMENT FOR COSTING	FOC
TF	24.03.23	FOR TENDER	FOC
TF	30.03.23	REVISIONS	FOC
T2	19.04.23	PATH REMOVAL & PLANTING AMENDMENTS	FOC

PLANNING and ENVIRONMENT ACT
Warrnambool PLANNING SCHEME
PERMIT NO. PA2201869
ENDORSED PLAN
 Sheet 11 of 23
 Signed:  for
MINISTER FOR PLANNING
 Date: 16/6/2023

Fraser Design
 Collaborative
 3/45 Railway Road Blockbun
 PO Box 8147 Croydon Victoria 3136
 0417 281 481
 info@fraserdesign.com.au
 www.fraserdesign.com.au

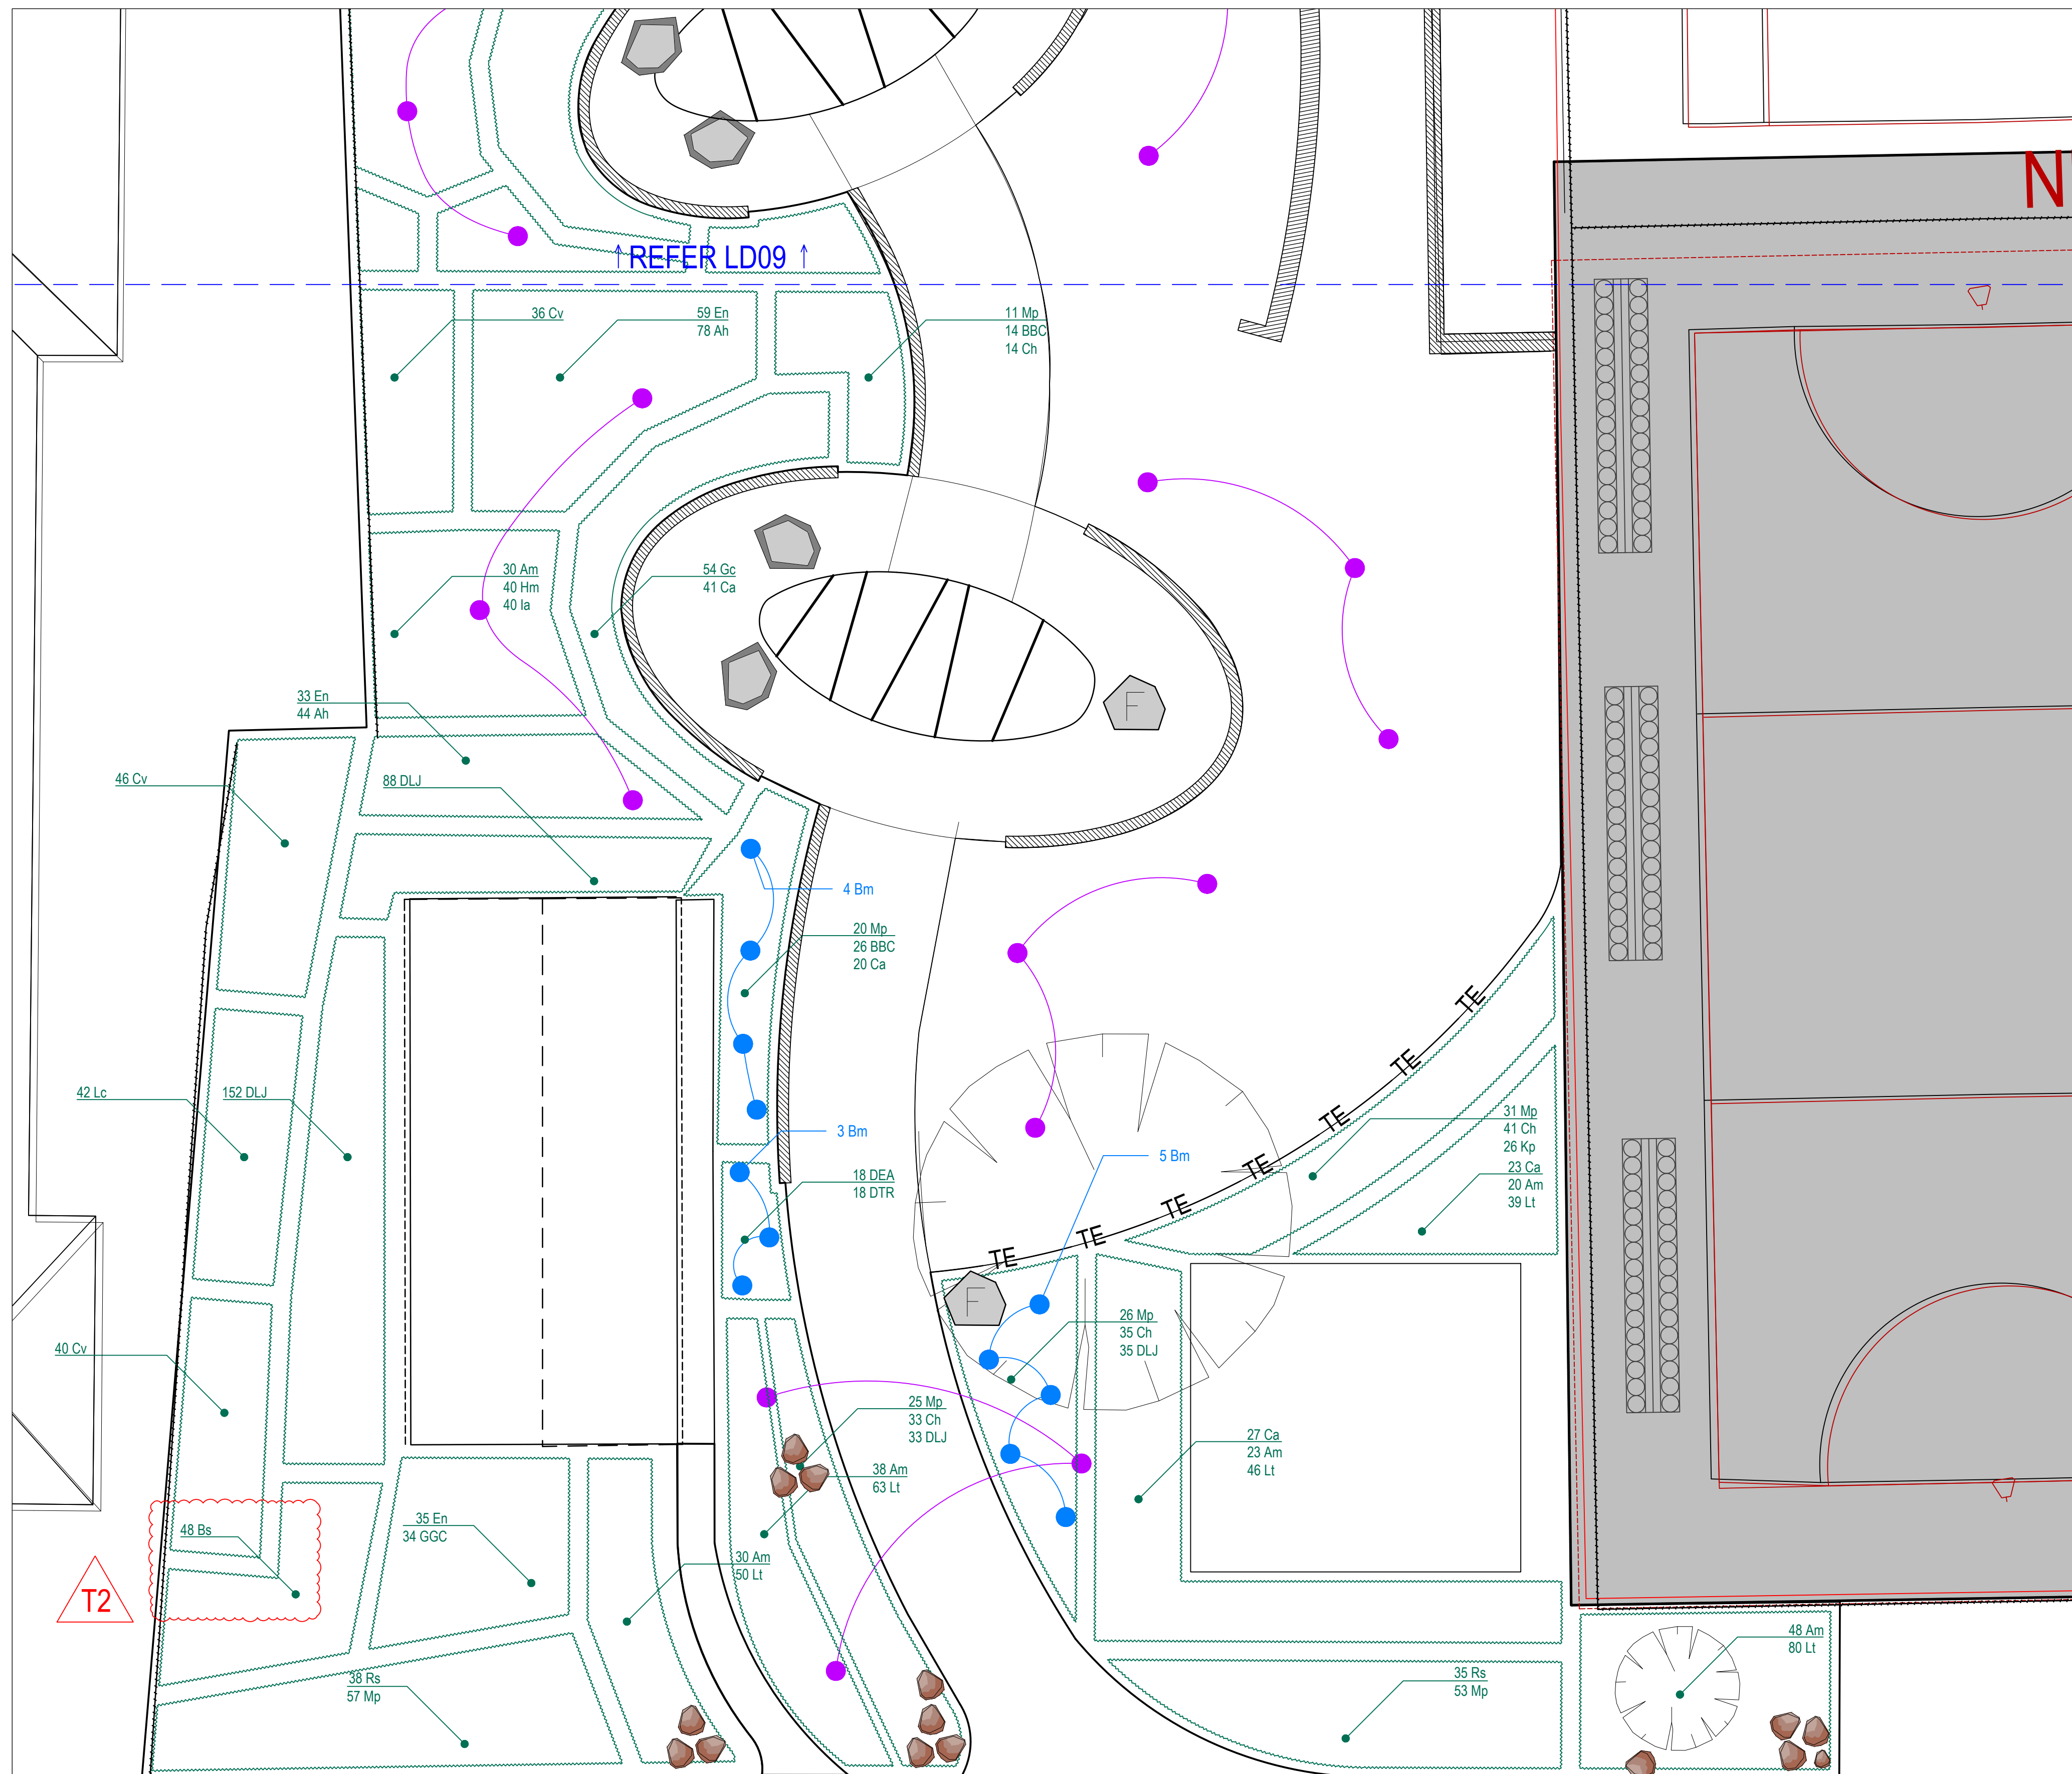
PROJECT: EMMANUEL COLLEGE
 YEAR 9 CENTRE

DRAWING: Detailed planting plan 2

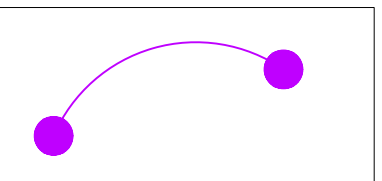
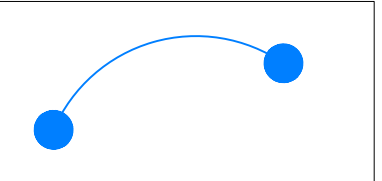

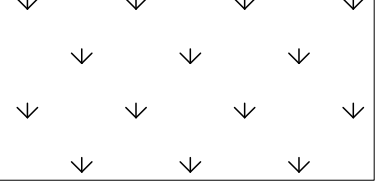
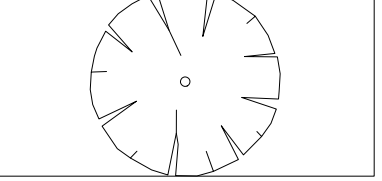
THE CONTRACTOR MUST VERIFY ALL DIMENSIONS ON SITE PRIOR TO COMMENCING ANY WORK OR MAKING ANY OTHER DECISIONS. FIXED DIMENSIONS SHOULD BE USED IN PREFERENCE TO SCALED DIMENSIONS. ALL DRAWINGS MAY NOT BE REPRODUCED OR DISTRIBUTED WITHOUT PERMISSION FROM THE LANDSCAPE ARCHITECT. THIS DRAWING REMAINS COPYRIGHT AND THE PROPERTY OF THE LANDSCAPE ARCHITECT.

SCALE:	1:100@ A1 1:200@ A3
DRAWN BY:	MD CHKD LF
DATE:	19.04.2023
REV:	T2
DRG. NO.:	LD09

19APR23_32WARRNAMBOOL_EMMANUEL_COLLEGE_YR_9 REV T.F.DWG



NO.	DATE	REVISIONS	BY
TP	19.07.22	TP	FDC
TD	06.10.22	DESIGN DEVELOPMENT FOR COSTING	FDC
T	24.03.23	FOR TENDER	FDC
T2	19.04.23	PATH REMOVAL & PLANTING AMENDMENTS	FDC

- ### LEGEND
-  **PROPOSED TREE**
Refer Detail 02| LD20
 -  **PROPOSED LARGE SHRUB**
Refer Detail 01| LD20
 -  **PROPOSED GARDEN BED**
Refer Detail 01| LD20
 -  **PROPOSED LAWN**
Refer Detail 12|LD19
 -  **EXISTING TREE TO BE RETAINED**

PLANNING and ENVIRONMENT ACT
Warrnambool PLANNING SCHEME

PERMIT NO. PA2201869

ENDORSED PLAN
 Sheet 12 of 23

 Signed:  for
MINISTER FOR PLANNING
 Date: 16/6/2023

Fraser Design
 Collaborative
3/15 Railway Road Blockbun
 PO Box 8147 Croydon Victoria 3136
 0417 281 481
 info@fraserdesign.com.au
 www.fraserdesign.com.au

PROJECT: **EMMANUEL COLLEGE YEAR 9 CENTRE**

DRAWING: **Detailed planting plan 3**






THE CONTRACTOR MUST VERIFY ALL DIMENSIONS ON SITE PRIOR TO COMMENCING ANY WORK OR MAKING ANY OTHER DECISIONS. FIXED DIMENSIONS SHOULD BE USED IN PREFERENCE TO SCALED DIMENSIONS. ALL DRAWINGS MAY NOT BE REPRODUCED OR DISTRIBUTED WITHOUT PERMISSION FROM THE LANDSCAPE ARCHITECT. THIS DRAWING REMAINS COPYRIGHT AND THE PROPERTY OF THE LANDSCAPE ARCHITECT.


SCALE:	1:100@ A1 1:200@ A3
DRAWN BY:	MD CHKD Lf
DATE:	19.04.2023
REV:	T2
DRG. NO.:	LD10

19APR23_32WARRNAMBOOL_EMMANUEL_COLLEGE_YR_9 REV T.LF.DWG

NO.	DATE	REVISIONS	BY
TP	19.07.22	TP	FDC
DD	06.10.22	DESIGN DEVELOPMENT FOR COSTING	FDC
T	24.03.23	FOR TENDER	FDC
T2	19.04.23	PATH REMOVAL & PLANTING AMENDMENTS	FDC

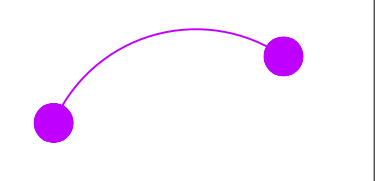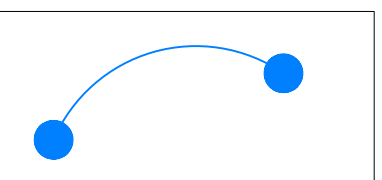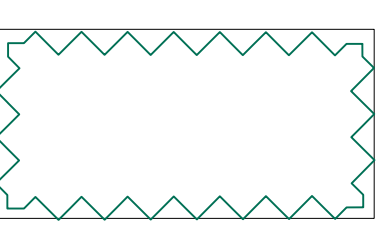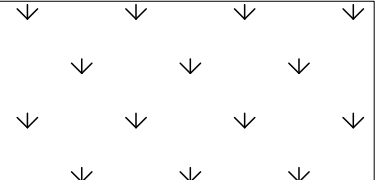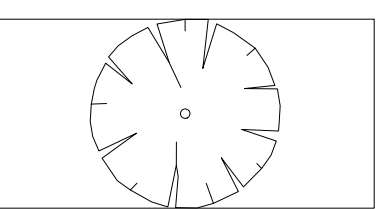LEGEND

-  **PROPOSED TREE**
Refer Detail 02| LD20
-  **PROPOSED LARGE SHRUB**
Refer Detail 01| LD20
-  **PROPOSED GARDEN BED**
Refer Detail 01| LD20
-  **PROPOSED LAWN**
Refer Detail 12|LD19
-  **EXISTING TREE TO BE RETAINED**

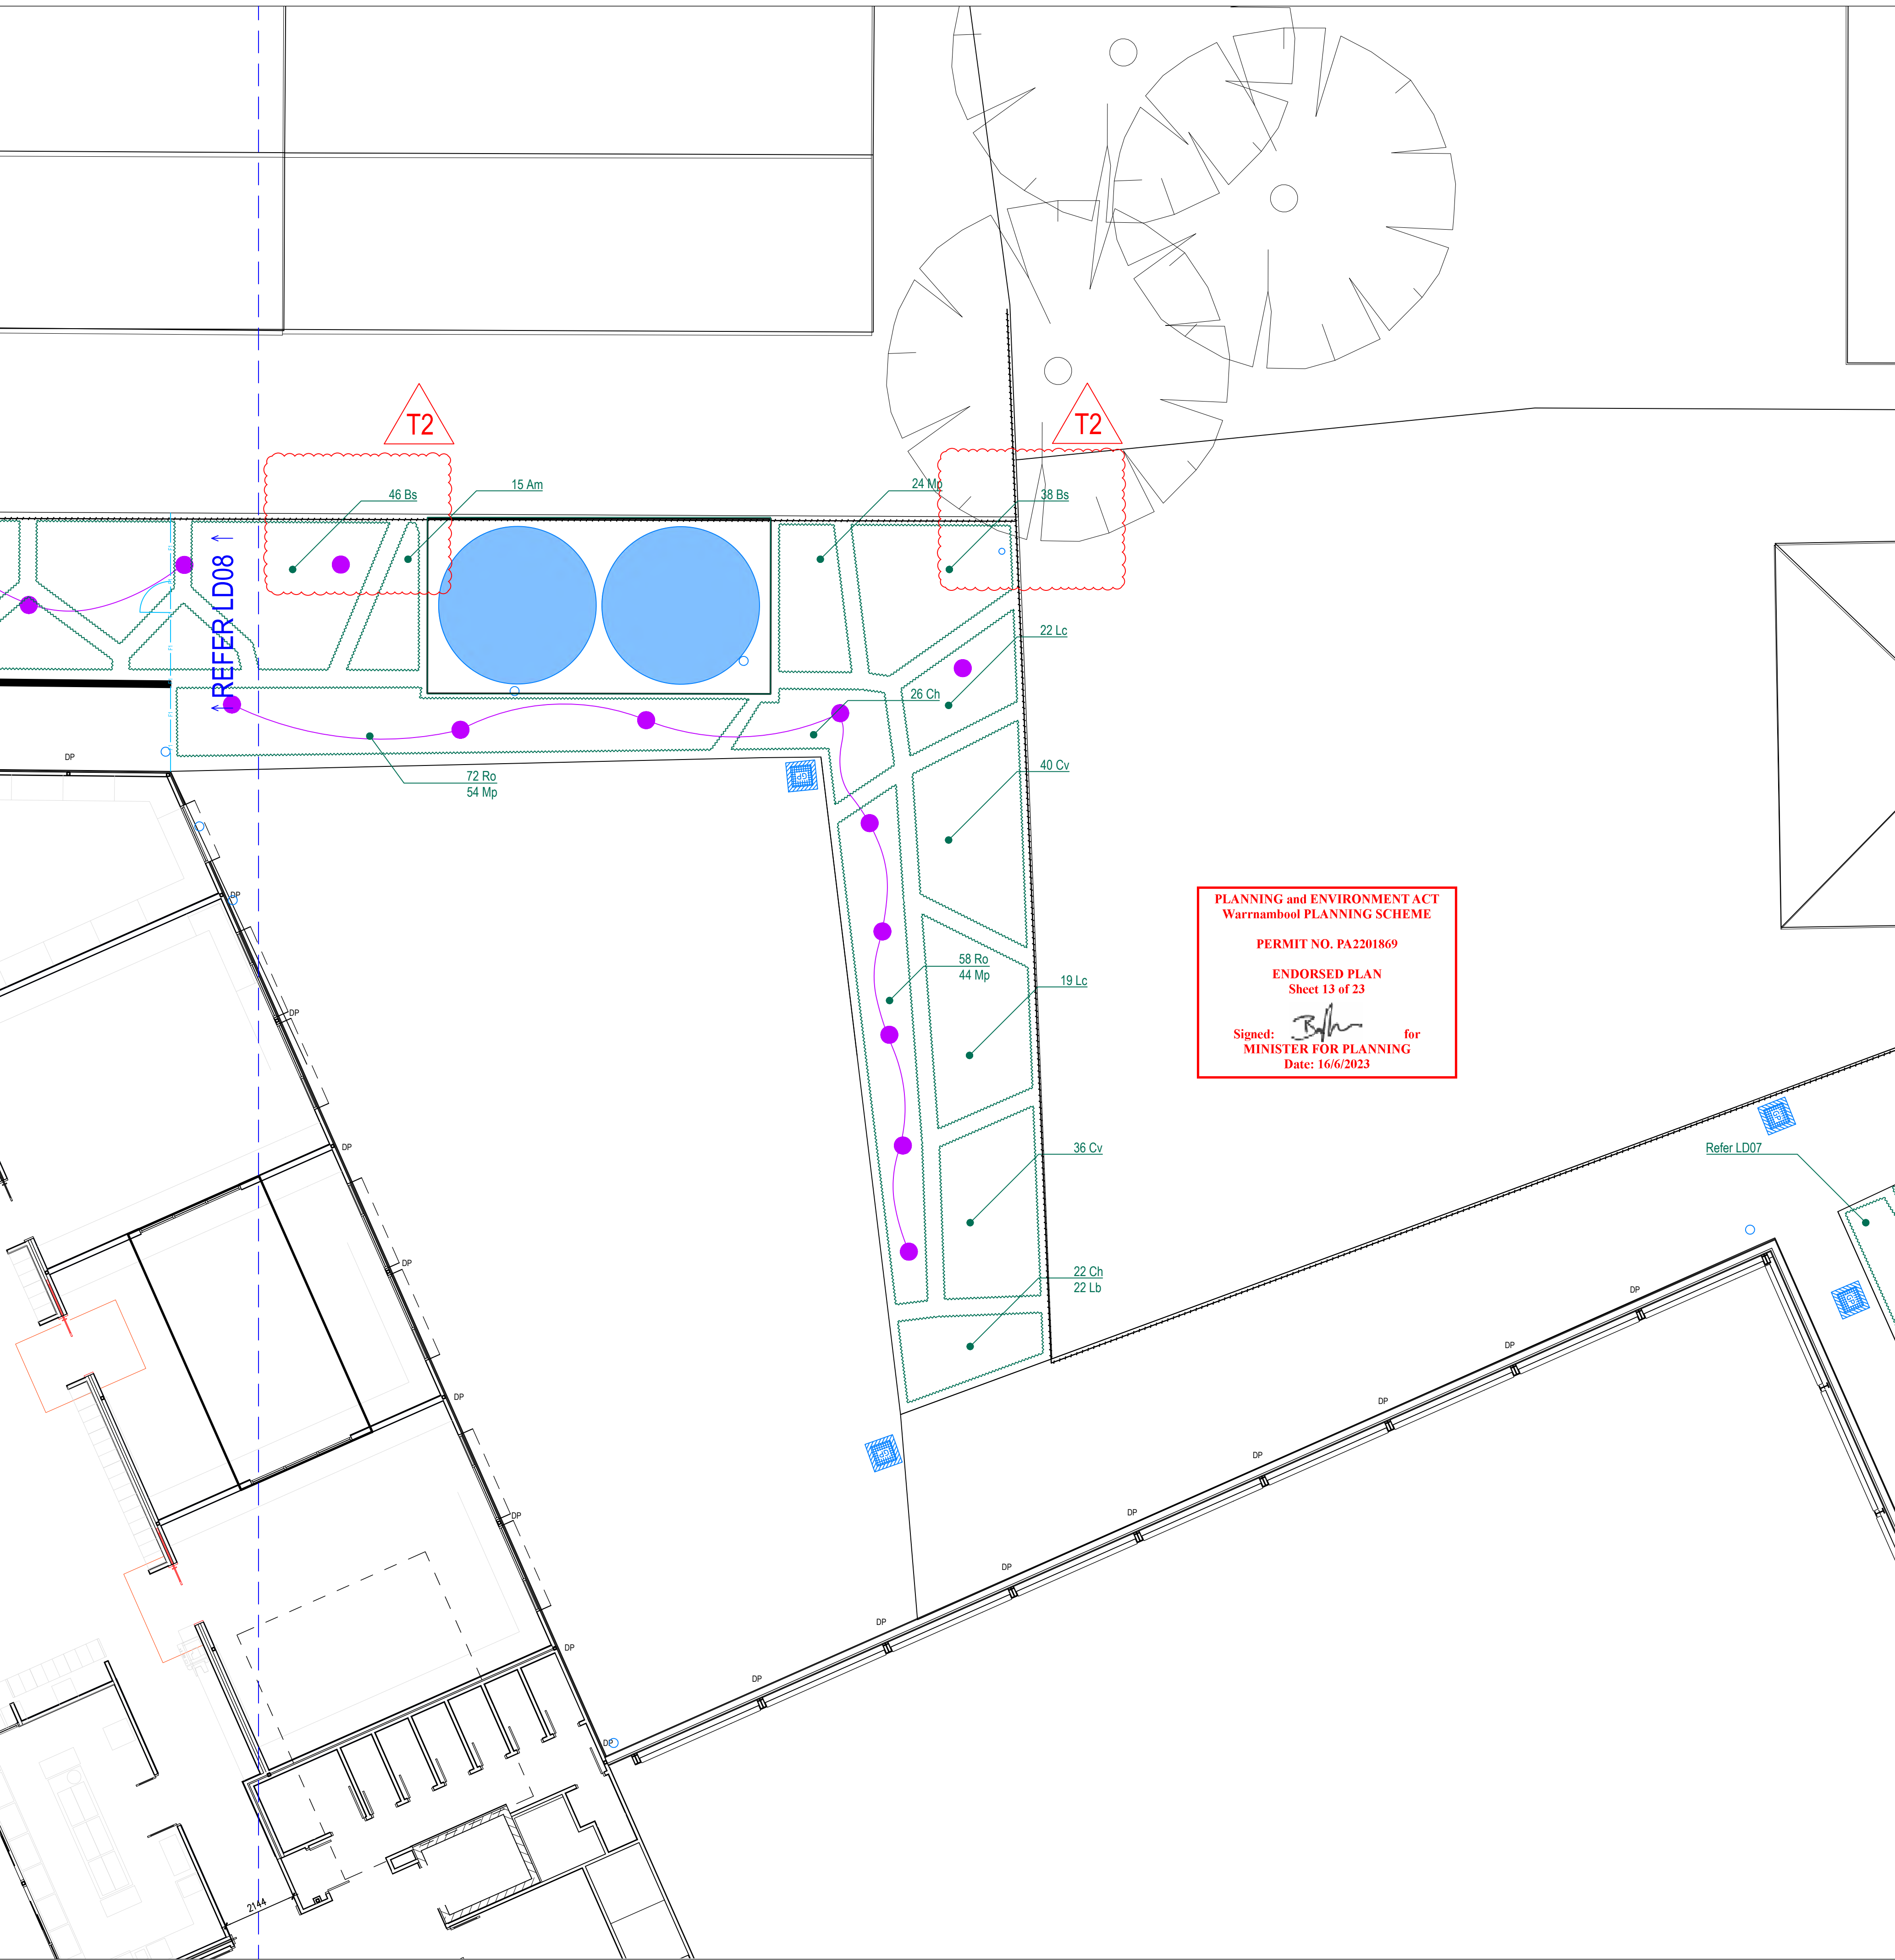

PLANNING and ENVIRONMENT ACT
Warrnambool PLANNING SCHEME
PERMIT NO. PA2201869
ENDORSED PLAN
 Sheet 13 of 23
 Signed: *B. [Signature]* for
MINISTER FOR PLANNING
 Date: 16/6/2023


Fraser Design
 Collaborative
 3/45 Railway Road Blockbun
 PO Box 8147 Croydon Victoria 3136
 0417 261 465
 info@fraserdesign.com.au
 www.fraserdesign.com.au

PROJECT: **EMMANUEL COLLEGE YEAR 9 CENTRE**


DRAWING: **Detailed planting plan 4**

THE CONTRACTOR MUST VERIFY ALL DIMENSIONS ON SITE PRIOR TO COMMENCING ANY WORK OR MAKING ANY OTHER DECISIONS. FIXED DIMENSIONS SHOULD BE USED IN PREFERENCE TO SCALED DIMENSIONS. ALL DRAWINGS MAY NOT BE REPRODUCED OR DISTRIBUTED WITHOUT PERMISSION FROM THE LANDSCAPE ARCHITECT. THIS DRAWING REMAINS COPYRIGHT AND THE PROPERTY OF THE LANDSCAPE ARCHITECT.





SCALE:	1:100@ A1 1:200@ A3		
DRAWN BY:	MD	CHKD:	LF
DATE:	19.04.2023		
REV:	T2		
DRG. NO.:	LD11		

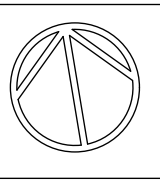

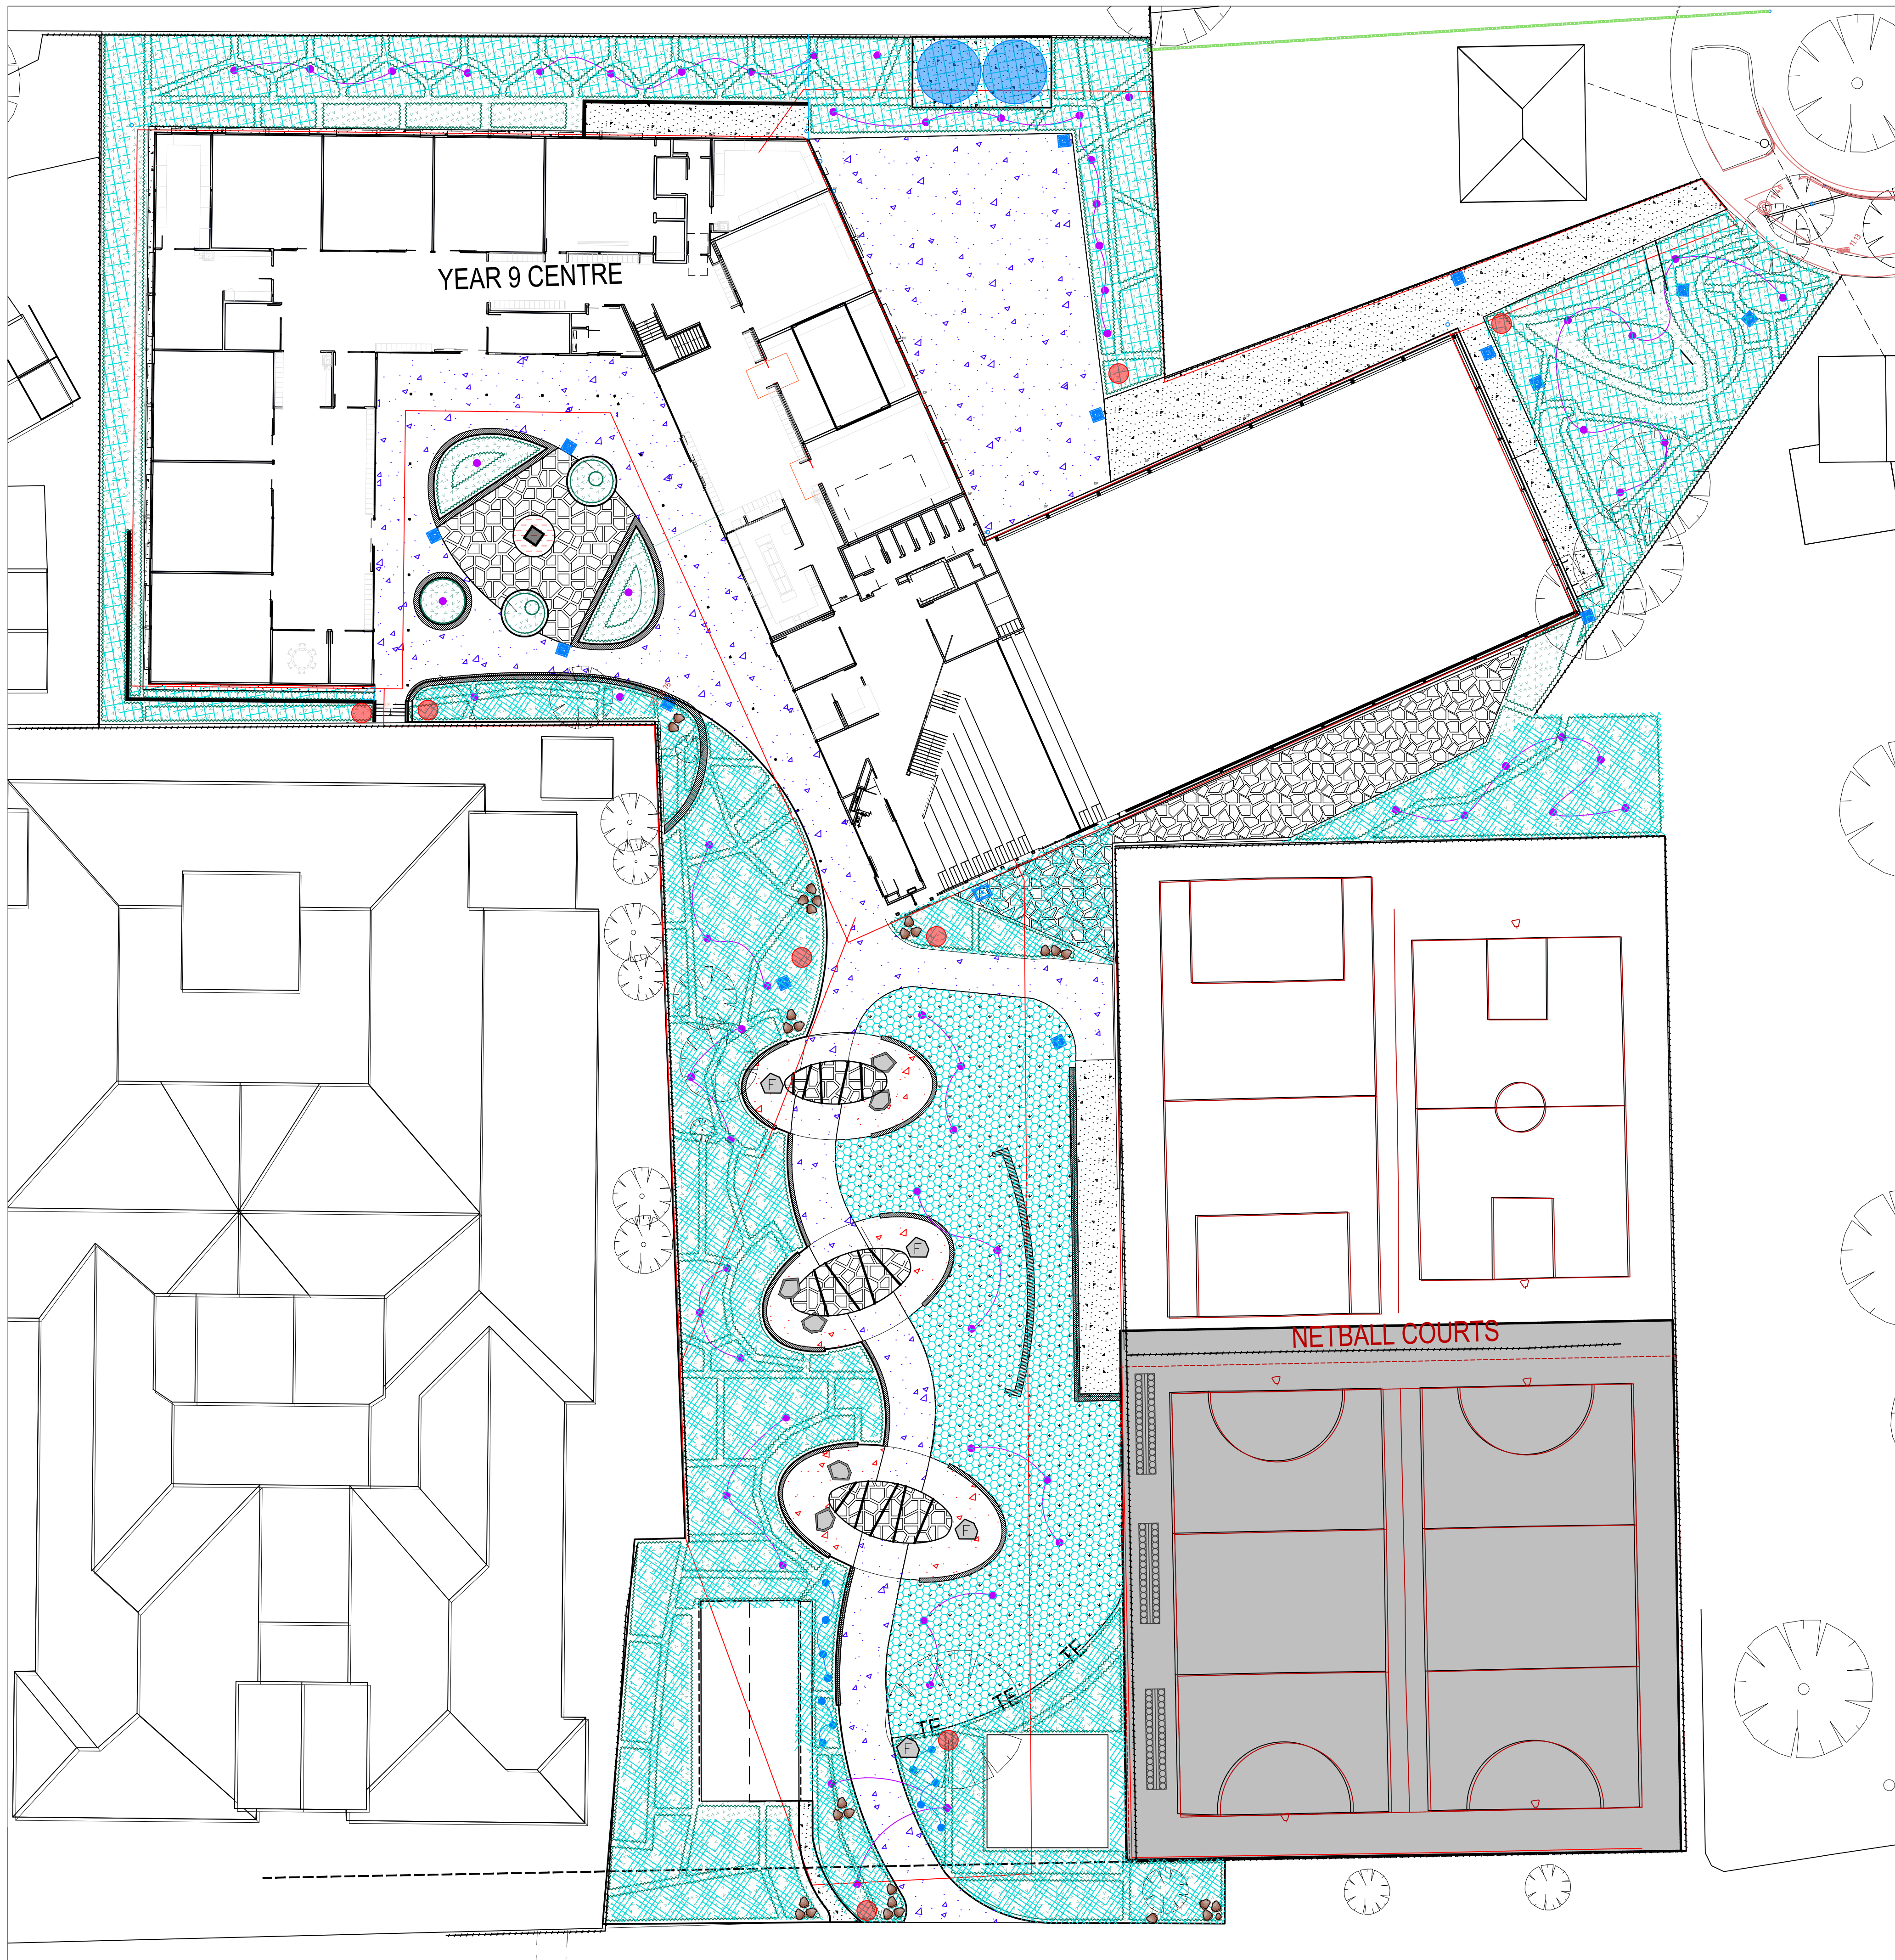19APR23_32WARRNAMBOOL_EMMANUEL_COLLEGE_YR_9 REV T.LF.DWG



LEGEND

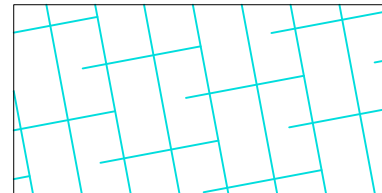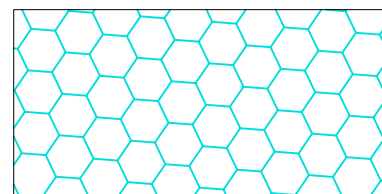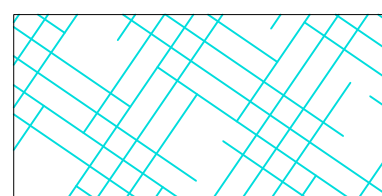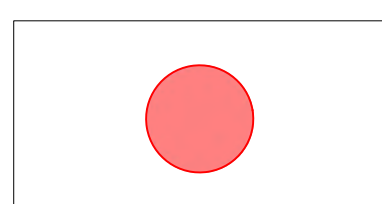-  GARDEN IRRIGATED WITH POTABLE WATER SUPPLY
-  LAWN IRRIGATED WITH BORE WATER
-  GARDEN IRRIGATED WITH BORE WATER
-  IRRIGATION CONNECTION POINT - REFER HYDRAULICS PLANS FOR DETAILED LOCATION

NO.	DATE	REVISIONS	BY
TP	19.07.22	TP	FOC
TD	06.10.22	DESIGN DEVELOPMENT FOR COSTING	FOC
T	24.03.23	FOR TENDER	FOC
T2	19.04.23	IRRIGATION POINTS	FOC

PLANNING and ENVIRONMENT ACT
Warrnambool PLANNING SCHEME

PERMIT NO. PA2201869

ENDORSED PLAN
Sheet 14 of 23

Signed: *[Signature]* for
MINISTER FOR PLANNING
Date: 16/6/2023

Fraser Design
Collaborative

3/15 Railway Road Blenheim
PO Box 8147 Clayton Victoria 3178
6417 281 481
info@fraserdesign.com.au
www.fraserdesign.com.au

PROJECT: EMMANUEL COLLEGE YEAR 9 CENTRE

DRAWING: Irrigation Plan

THE CONTRACTOR MUST VERIFY ALL DIMENSIONS ON SITE PRIOR TO COMMENCING ANY WORK OR MAKING ANY OTHER DECISIONS. FIXED DIMENSIONS SHOULD BE USED IN PREFERENCE TO SCALED DIMENSIONS. ALL DRAWINGS MAY NOT BE REPRODUCED OR DISTRIBUTED WITHOUT PERMISSION FROM THE LANDSCAPE ARCHITECT. THIS DRAWING REMAINS COPYRIGHT AND THE PROPERTY OF THE LANDSCAPE ARCHITECT.

SCALE:	1:250@ A1 1:500@ A3
DRAWN BY:	MD CHKD LF
DATE:	19.04.2023
REV:	T2
DRG. NO.:	LD18

19APR23_32WARRNAMBOOL_EMMANUEL_COLLEGE_YR_9 REV T LF.DWG

CODE	BOTANICAL NAME	COMMON NAME	INSTALL SIZE	DENSITY	QUANTITY
	TREES				
Ac	<i>Acacia melanoxylon</i>	Smooth Barked Apple Gum	45ltr	as indicated	2
Av	<i>Allocasuarina verticillata</i>	Drooping Sheoak	45ltr	as indicated	4
Bi	<i>Banksia integrifolia</i>	Coastal Banksia	45ltr	as indicated	24
Br	<i>Brachychiton rupestris</i>	Queensland Bottle Tree	45ltr	as indicated	3
Cc	<i>Corymbia Citriodora</i>	Lemon Scented Gum	45ltr	as indicated	6
Ec	<i>Eucalyptus cladocalyx "Vintage Red"</i>	Sugar Gum Cultivar	45ltr	as indicated	12
Oe	<i>Olea europea</i>	Olive	45ltr	as indicated	9
Zs	<i>Zelkova Serrata "Green Vase"</i>	Japanese Elm	45ltr	as indicated	6
Total Trees:					66
	SHRUBS, GROUND COVERS and TUFTS			Totals:	
Ah	<i>Astroloma humifusum</i>	Cranberry Heath	140mm	4/m2/	194
Am	<i>Acacia myrtifolia</i>	Myrtle Wattle	140mm	3/m2/	418
BBC	<i>Banksia Spinulosa 'Birthday Candles'</i>	Banksia	140mm	4/m2/	104
Bm	<i>Banksia marginata</i>	Silver Banksia	140mm	1/m2/	12
Bs	<i>Banksia Spinulosa</i>	Hairpin Banksia	140mm	2/m2/	300
Ca	<i>Correa alba</i>	White Correa	140mm	3/m2/	337
Ch	<i>Chrysocephalum Apiculatum</i>	Everlasting Daisy	140mm	4/m2/	468
Cr	<i>Carpobrotus glaucens 'Aussie Rambler'</i>	Inland Pigface	140mm	2/m2/	40
Cv	<i>Callistemon viminalis "Slim"</i>	Bottlebrush	140mm	2/m2/	859
DEA	<i>Dianella tasmanica 'Emerald Arch'</i>	Flax Lily varieties	140mm	4/m2/	40
DTR	<i>Dianella tasmanica 'Tas Red'</i>	Flax Lily varieties	140mm	4/m2/	40
DLJ	<i>Dianella caerulea 'Little Jess'</i>	Pale Flax Lily	140mm	4/m2/	500
Fn	<i>Ficinia nodosa</i>	Knobby Club-rush	140mm	4/m2/	88
Gc	<i>Gastrolobium celsianum</i>	Swan River Pea	140mm	3/m2/	148
GGC	<i>Grevillea "Gold Clusters"</i>	Gold Cluster Grevillea	140mm	4/m2/	75
Ia	<i>Indigofera australis</i>	Australian indigo	140mm	4/m2/	99
Kp	<i>Kennedy prostrata</i>	Running Postman	140mm	3/m2/	91
Lb	<i>Leucophyta Brownii</i>	Cushion Bush	140mm	4/m2/	50
Lc	<i>Leptospermum continentale</i>	Prickly Tea Tree	140mm	2/m2/	239
Lt	<i>Lomandra longifolia 'Tanika'</i>	Spiny-headed Mat-rush	140mm	5/m2/	583
Lv	<i>Lomandra hystrix 'Katie Belles'</i>	Spiny-headed Mat-rush	140mm	5/m2/	20
Mp	<i>Myoporum parvifolium 'Yareena'</i>	Creeping Boobialla variety	140mm	3/m2/	713
Ro	<i>Rosmarinus officinalis 'Blue Lagoon'</i>	Rosemary	140mm	4/m2/	130
Rs	<i>Rhagodia spinescens "Aussie Flat Bush"</i>	Saltbush	140mm	2/m2/	469
En	<i>Eremophila nivea</i>	Emu Bush	140mm	3/m2/	237
Hm	<i>Hardenbergia violacea "Meema"</i>	Native Sarsaparilla	140mm	4/m2/	232
	SHRUBS, GROUND COVERS and TUFTS as tubestock				
Ca_TS	<i>Correa alba</i>	White Correa	Tubestock	3/m2/	181
DLJ_TS	<i>Dianella tasmanica 'Tas Red'</i>	Flax Lily varieties	Tubestock	4/m2/	226
Fn_TS	<i>Ficinia nodosa</i>	Knobby Club-rush	Tubestock	4/m2/	132
Lt_TS	<i>Lomandra longifolia 'Tanika'</i>	Spiny-headed Mat-rush	Tubestock	5/m2/	166
Mp_TS	<i>Myoporum parvifolium 'Yareena'</i>	Creeping Boobialla variety	Tubestock	3/m2/	15
Total Plants:					7206

T2

T2

T2

T2

T2

T2

T2

PLANNING and ENVIRONMENT ACT
Warrnambool PLANNING SCHEME
PERMIT NO. PA2201869
ENDORSED PLAN
Sheet 15 of 23
Signed: *[Signature]* for
MINISTER FOR PLANNING
Date: 16/6/2023

NO.	DATE	REVISIONS	BY
TP	19.07.22	TP	FDC
T1	24.03.23	FOR TENDERS	FDC
T1	30.03.23	REVISIONS	FDC
T2	19.04.23	PATH REMOVAL & PLANTING AMENDMENTS	FDC

Fraser Design
Collaborative
3/45 Railway Road Blackburn
PO Box 8147 Clayton Victoria 3168
0417 261 461
info@fraserdesign.com.au
www.fraserdesign.com.au

PROJECT: EMMANUEL COLLEGE
YEAR 9 CENTRE


DRAWING: Planting Schedule

THE CONTRACTOR MUST VERIFY ALL DIMENSIONS ON SITE PRIOR TO COMMENCING ANY WORK OR
MARKING AND/OR DRIBBLING. FIELD DIMENSIONS SHALL BE USED IN PREFERENCE TO
SCALED DIMENSIONS. ALL DRAWINGS MAY NOT BE REPRODUCED OR DISTRIBUTED WITHOUT THE
PERMISSION FROM THE LANDSCAPE ARCHITECT. THIS DRAWING REMAINS COPYRIGHT AND THE
PROPERTY OF THE LANDSCAPE ARCHITECT.

SCALE:	1:250@ A1 1:500@ A3
DRAWN BY:	MD CHKD LF
DATE:	19.04.2023
REV:	T2
DRG. NO.:	LD13

19APR23_32WARRNAMBOOL_EMMANUEL_COLLEGE_YR_9 REV T LF.DWG

NO.	DATE	REVISIONS	BY
TP	19.07.22	TP	FDC
DD	06.03.22	DESIGN DEVELOPMENT FOR COSTING	FDC
T	24.03.23	FOR TENDER	FDC
T1	30.03.23	REVISIONS	FDC

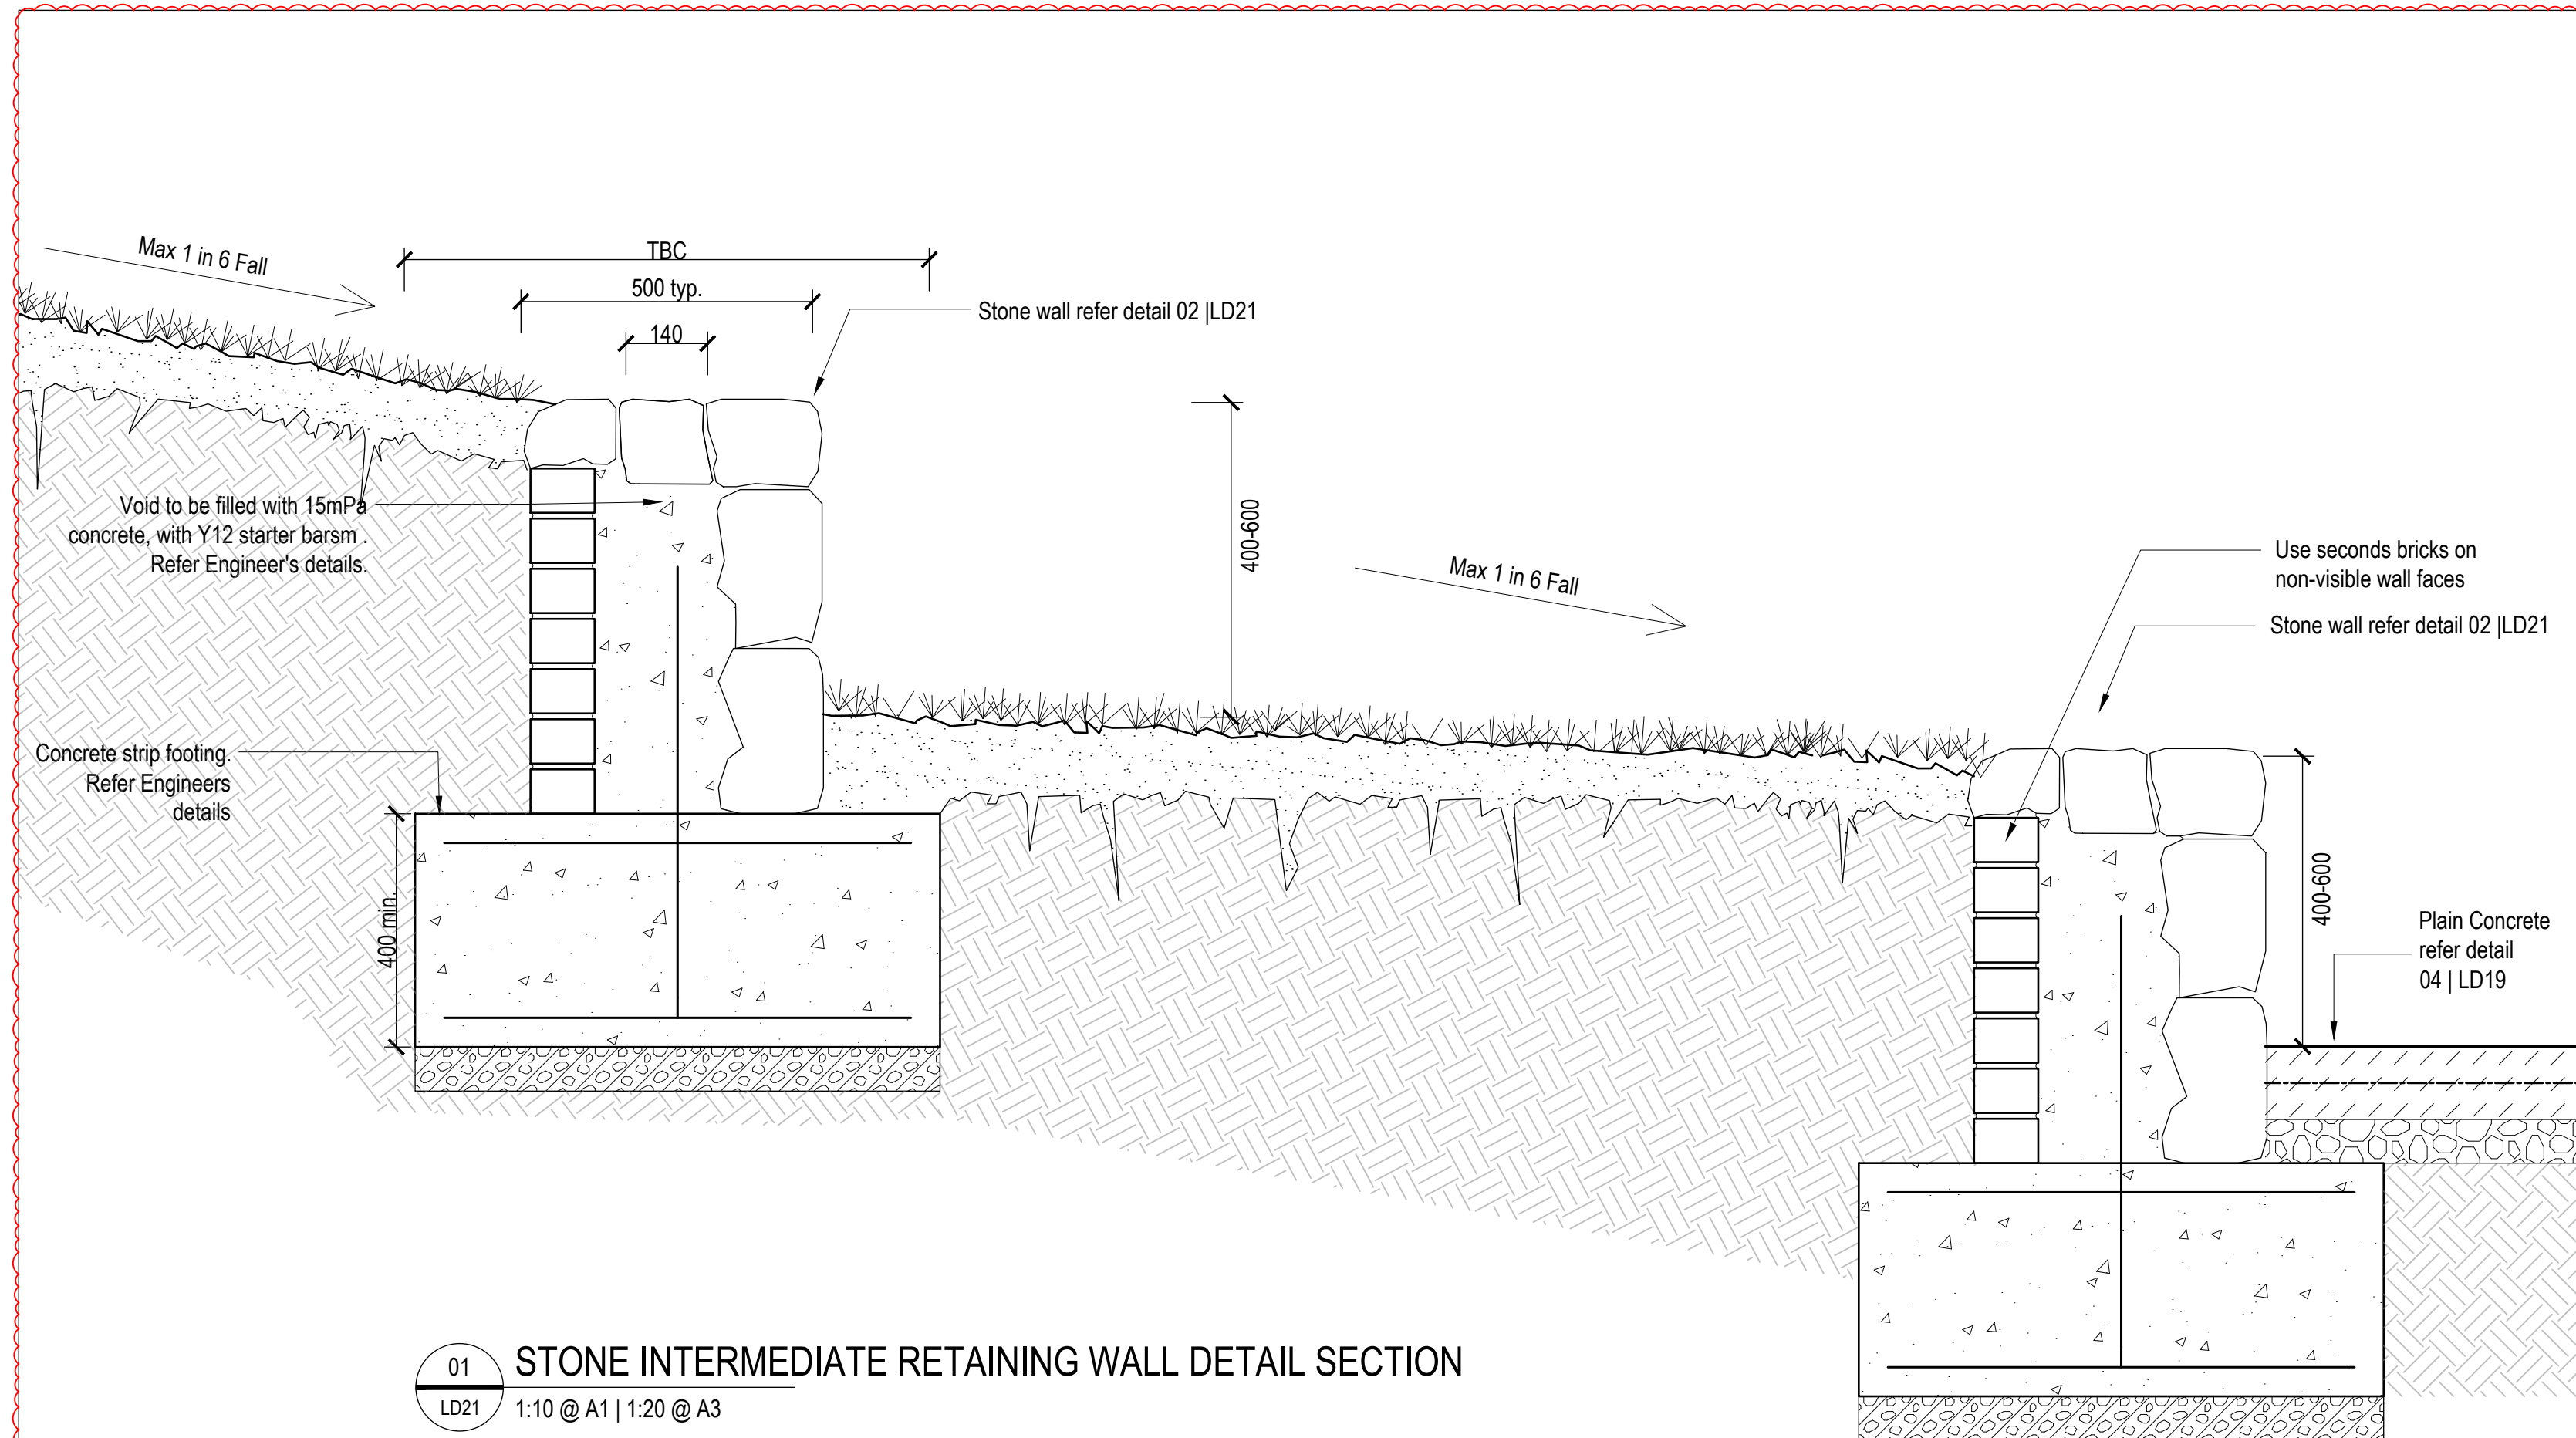


01 STONE INTERMEDIATE RETAINING WALL DETAIL SECTION
LD21 1:10 @ A1 | 1:20 @ A3

PLANNING and ENVIRONMENT ACT
Warrnambool PLANNING SCHEME


PERMIT NO. PA2201869

ENDORSED PLAN
 Sheet 22 of 23

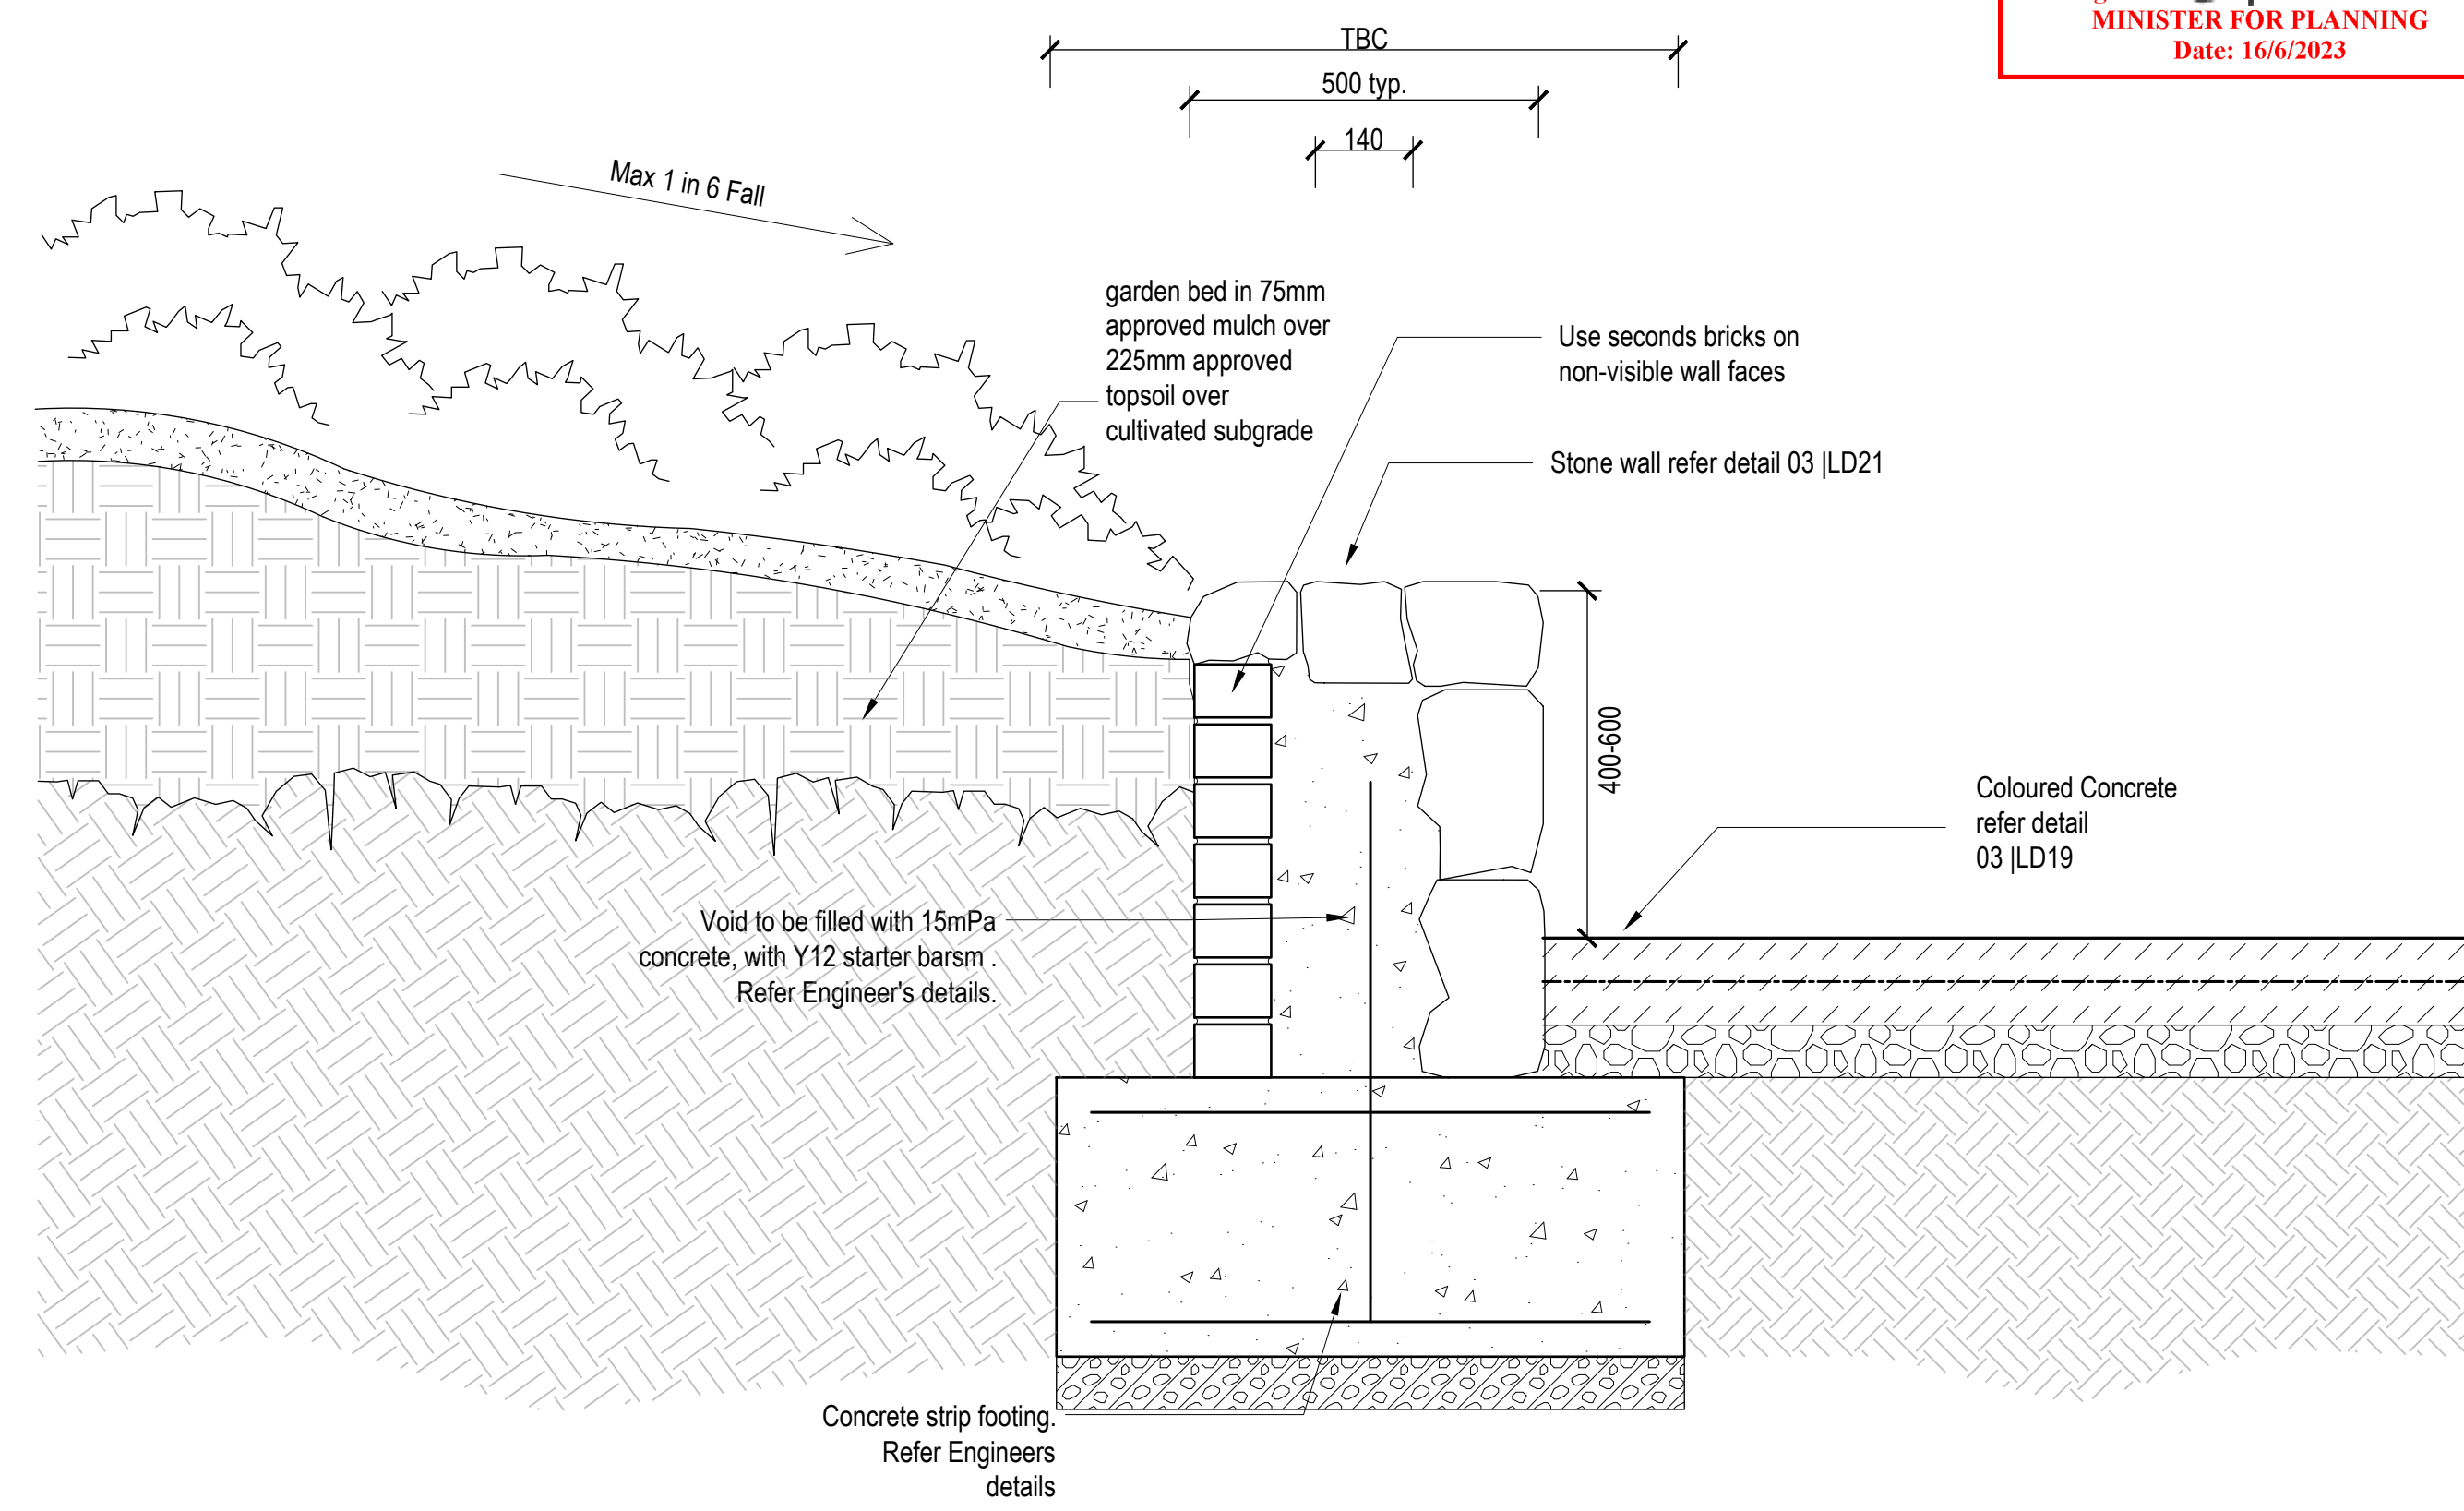
 Signed: *[Signature]* for
MINISTER FOR PLANNING
 Date: 16/6/2023



02 STONE RETAINING WALL DETAIL SECTION
LD21 1:10 @ A1 | 1:20 @ A3

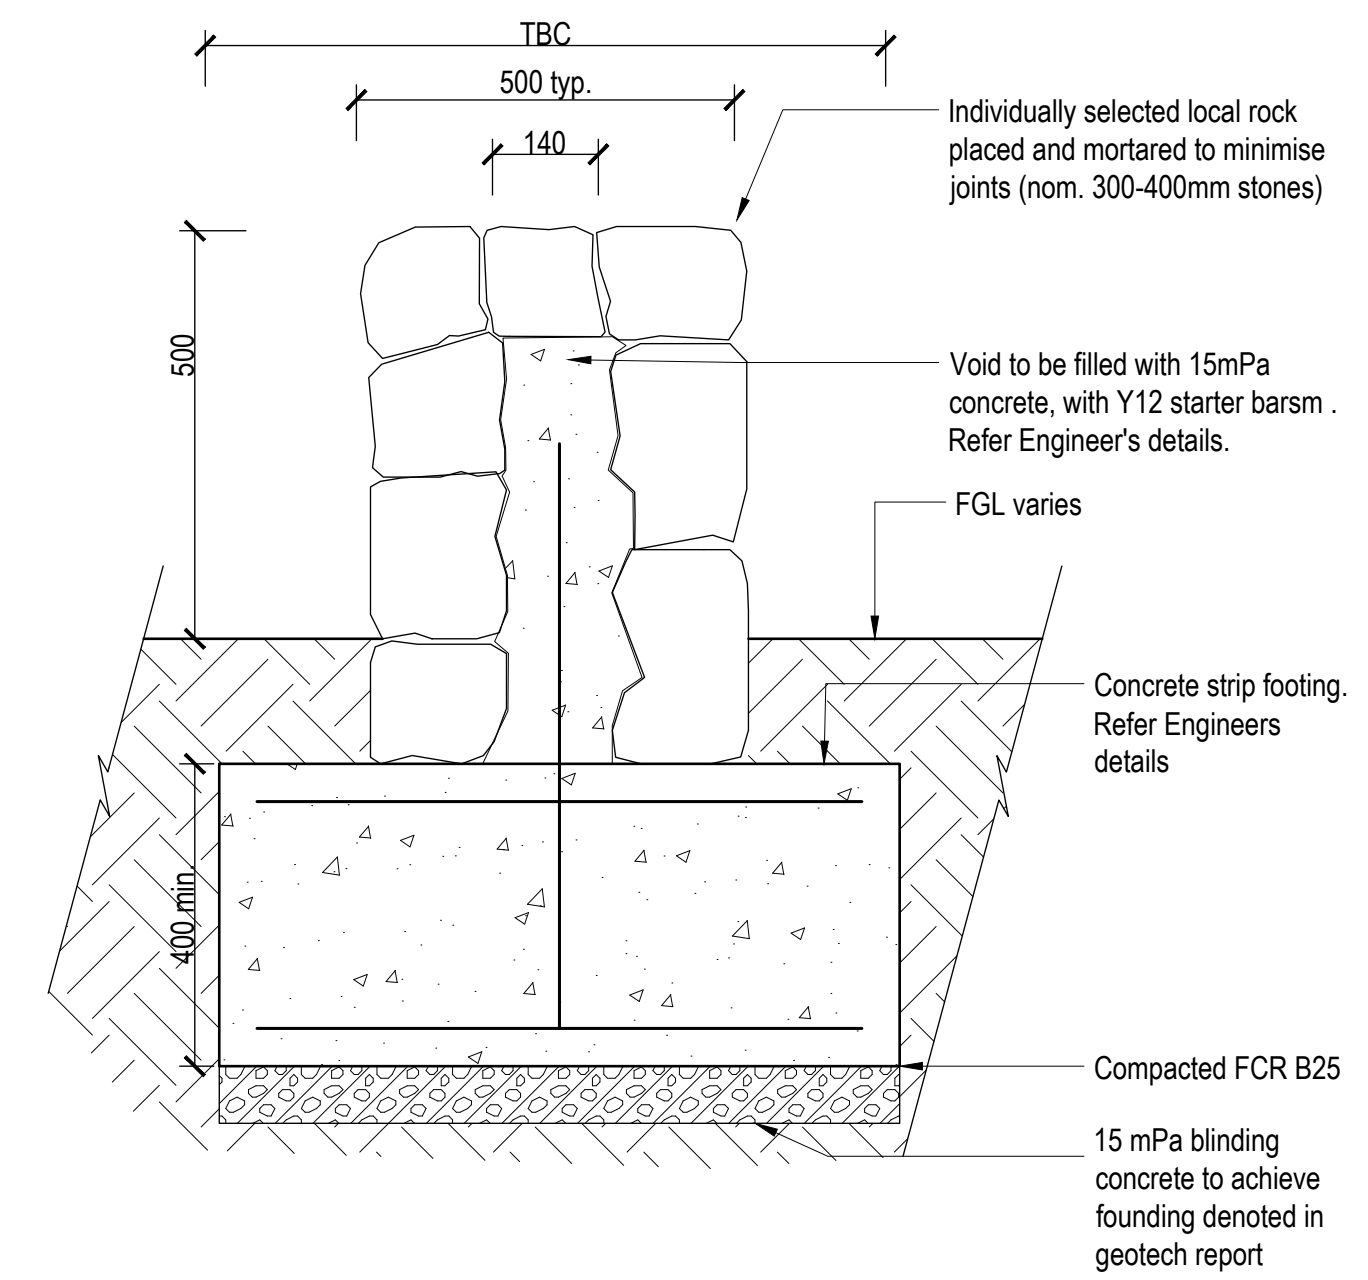

03 STONE WALL DETAIL
LD21 1:10 @ A1 | 1:20 @ A3

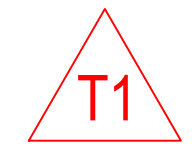

Fraser Design
 Collaborative
 3/45 Railway Road Blockbun
 PO Box 8147 Clayton Victoria 3136
 0311 201 481
 info@fraserdesign.com.au
 www.fraserdesign.com.au

PROJECT: EMMANUEL COLLEGE YEAR 9 CENTRE

DRAWING: Details 3

THE CONTRACTOR MUST VERIFY ALL DIMENSIONS ON SITE PRIOR TO COMMENCING ANY WORK OR MAKING ANY OTHER DECISIONS. FIXED DIMENSIONS SHOULD BE USED IN PREFERENCE TO SCALED DIMENSIONS. ALL DRAWINGS MAY NOT BE REPRODUCED OR DISTRIBUTED WITHOUT THE PERMISSION FROM THE LANDSCAPE ARCHITECT. THIS DRAWING REMAINS COPYRIGHT AND THE PROPERTY OF THE LANDSCAPE ARCHITECT.

SCALE:	1:250 @ A1 1:500 @ A3		
DRAWN BY:	MD	CHKD:	LF
DATE:	19.04.2023		
REV:	T		
DRG. NO.:	LD21		

19APR23_32WARRNAMBOOL_EMMANUEL_COLLEGE_YR_9_REV11.DWG

