

BARWON SOLAR FARM

LITTLE RIVER-RIPLEY ROAD, BALLIANG

DETAILED SITE PLANS

ADVERTISED
PLAN

ALL DRAWINGS ARE DESIGNED TO
BE PRINTED AND READ IN COLOUR


IT IS THE CONTRACTORS' RESPONSIBILITY TO
PRINT DRAWINGS IN COLOUR TO AVOID ANY
POTENTIAL DISCREPANCIES IF DRAWINGS
ARE PRINTED IN BLACK AND WHITE



Level 12, 120 Collins Street | Melbourne
VIC 3000 AUSTRALIA | +61 3 8663 4888
URBIS Pty Ltd | ABN 50 105 256 228


CLIENT
ELGIN ENERGY

KEY PLAN

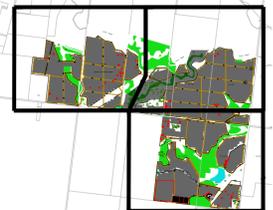

DISCLAIMER

Copyright by Urbis Pty Ltd. This drawing or parts thereof may not be reproduced for any purpose or used for another project without the consent of Urbis other than reproduction for the purposes of actual ordering, supply, installation or construction. This drawing must be read in conjunction with all relevant contracts, schedules, specifications, drawings and any other issued written instructions. Do not scale from drawings. Written figured dimensions take preference to scaled dimension and must be verified on site before proceeding with any work. All discrepancies must be referred to the superintendent for a written decision prior to ordering, supply or installation. Urbis must be notified in writing of any discrepancies.

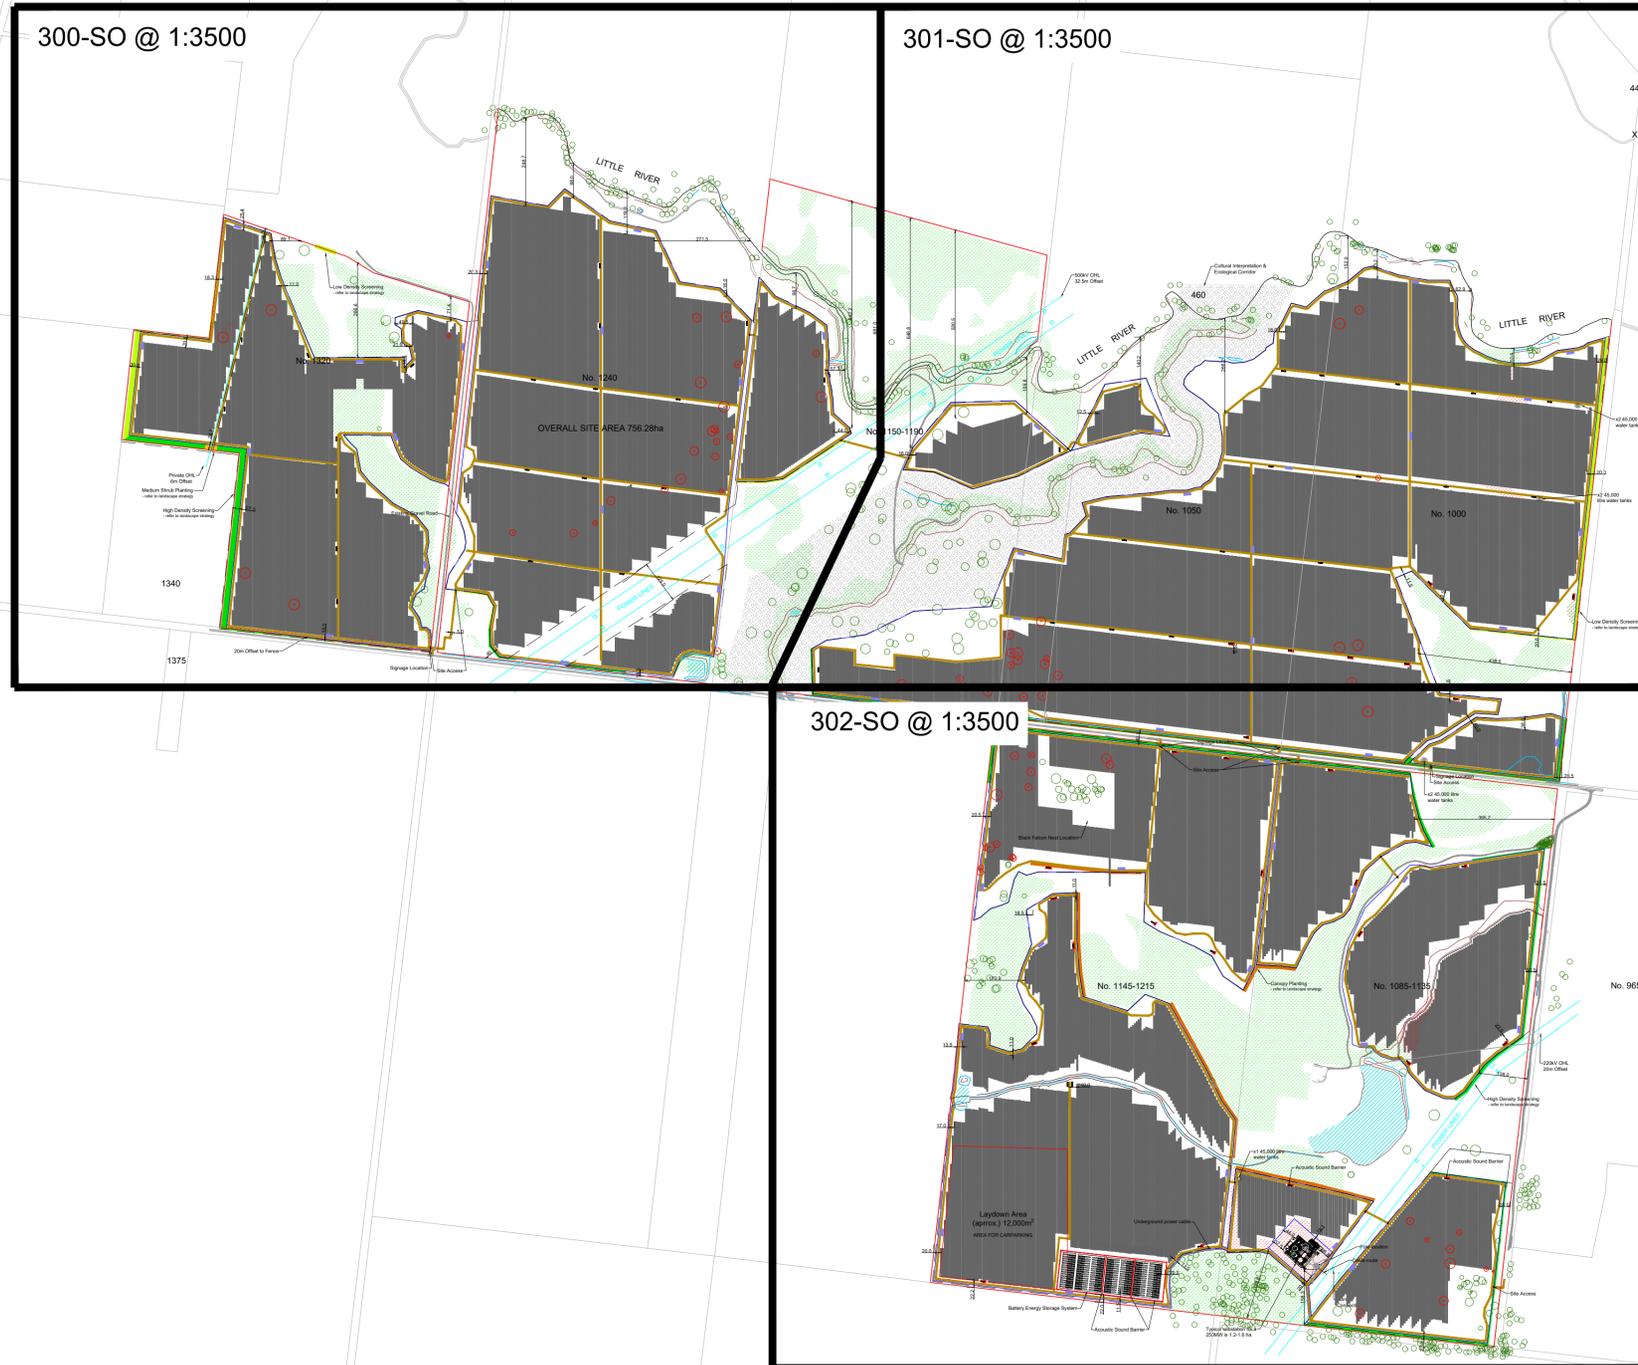

PLOT STYLE: URBIS_A1.CTB
PAGE SETUP: ---
PLOTTED BY: OLIVER SLADDIN
PLOT DATE: 11.04.2023
PATH: X:\08_PROJECTS\0003000\0031400_BarwonSolarFarm\03_Design\Drawings\00031400-CS_Cover Sheet.dwg

REV	DESCRIPTION	DWN	CHK	DATE
D	FOR REVIEW	OS	CA	11.04.23
C	FOR REVIEW	OS	CA	20.03.2023
B	FOR REVIEW	OS	CA	23.02.2023
A	FOR REVIEW	OS	CA	25.01.2023

PROJECT NAME & ADDRESS
**BARWON
SOLAR FARM**

PROJECT DIRECTOR: PETER HAACK

DRAWING TITLE
COVER SHEET

ISSUE
FOR REVIEW

PROJECT NO.
P0031400

SCALE
1:10,000 @ A1 1:20,000 @ A3
100 200 300 400 500m

DRAWING NO.
000-CS

REVISION
D





DISCLAIMER
Copyright by Urbis Pty Ltd. This drawing or parts thereof may not be reproduced for any purpose or used for another project without the consent of Urbis other than reproduction for the purposes of actual ordering, supply, installation or construction. This drawing must be read in conjunction with all relevant contracts, schedules, specifications, drawings and any other issued written instructions. Do not scale from drawings. Written figured dimensions take preference to scaled dimension and must be verified on site before proceeding with any work. All discrepancies must be referred to the superintendent for a written decision prior to ordering, supply or installation. Urbis must be notified in writing of any discrepancies.

GENERAL LEGEND

-  PROPERTY BOUNDARY
-  PROJECT BOUNDARIES
-  FENCES
-  PASSING BAYS
-  INVERTERS
-  DAMS
- TO BE RETAINED
-  ROADS
-  ACOUSTIC SOUND BARRIER
-  ECOLOGICAL CORRIDOR
-  HIGH DENSITY SCREENING
- REFER TO LANDSCAPE STRATEGY
-  CANOPY PLANTING
- REFER TO LANDSCAPE STRATEGY
-  LOW DENSITY SCREENING
- REFER TO LANDSCAPE STRATEGY
-  MEDIUM SHRUB PLANTING
- REFER TO LANDSCAPE STRATEGY
-  GRASSLANDS & TREES
- TO BE RETAINED
-  GRASSLANDS & TREES
- TO BE REMOVED
-  EXISTING NATIVE TREES
- TO BE RETAINED AND PROTECTED
(TREE EXTENTS MARKED BY TP2)
-  EXISTING NATIVE TREES
- TO BE REMOVED
-  X7 45,000 LITRE WATER TANKS

HALF TABLES 1P30 (1350)
- 30 PANELS

FULL TABLES 1P60 (8331)
- 60 PANELS

ALL DRAWINGS ARE DESIGNED TO BE PRINTED AND READ IN COLOUR


IT IS THE CONTRACTORS' RESPONSIBILITY TO PRINT DRAWINGS IN COLOUR TO AVOID ANY POTENTIAL DISCREPANCIES IF DRAWINGS ARE PRINTED IN BLACK AND WHITE

1:3500 @ A1

1:7000 @ A3



ADVERTISED PLAN

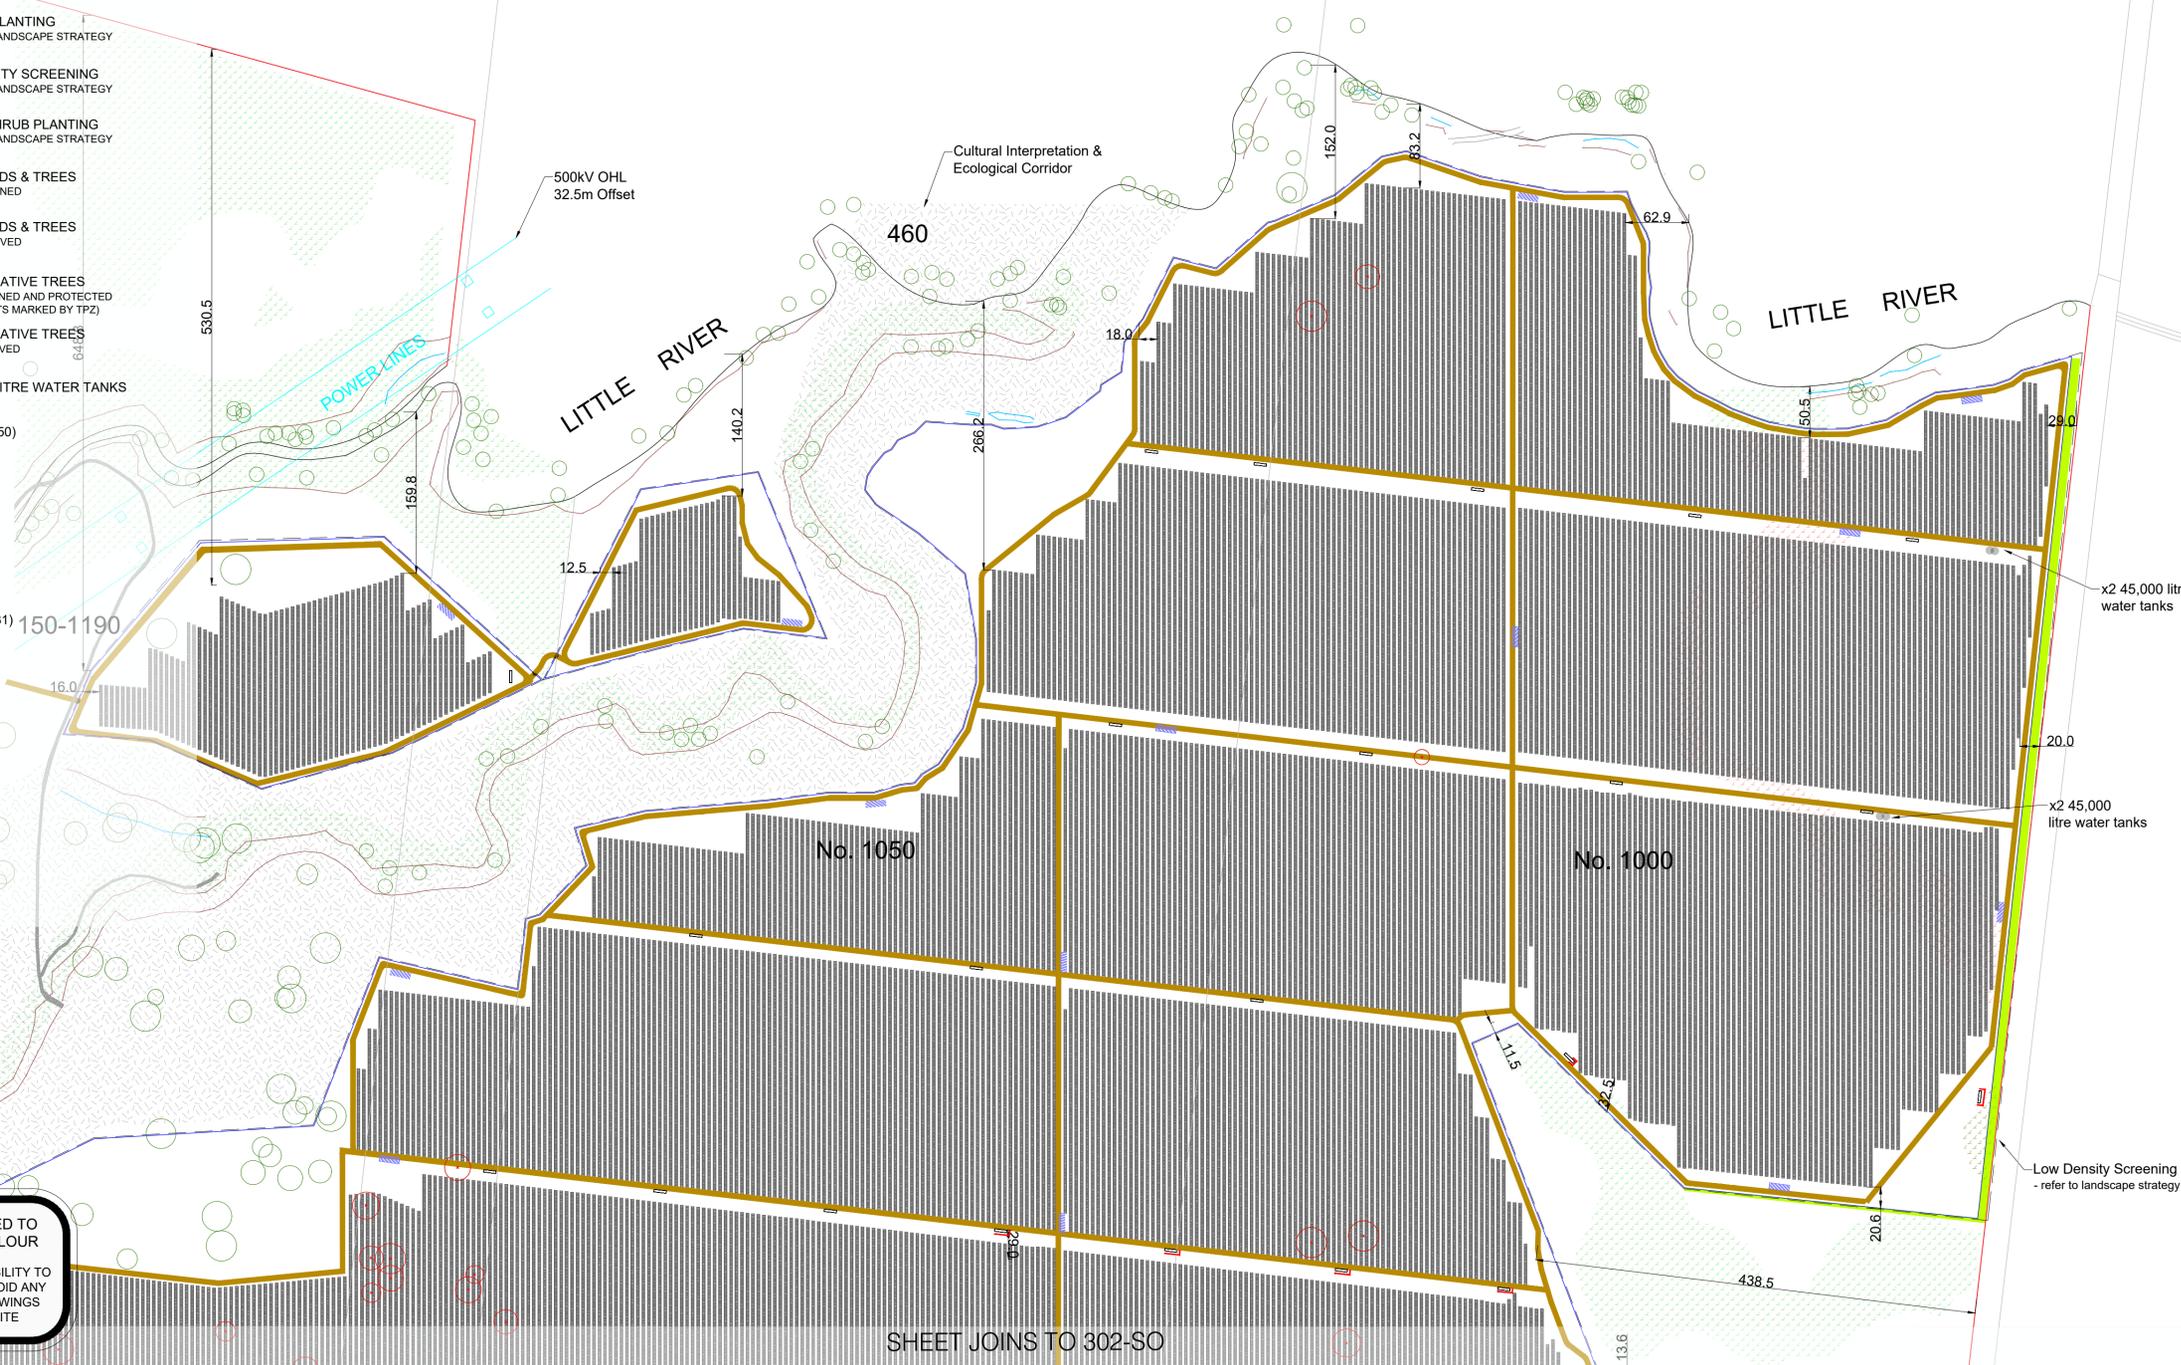

SHEET JOINS TO 302-SO

REV	DESCRIPTION	DWN	CHK	DATE
D	FOR REVIEW	OS	CA	11.04.23
C	FOR REVIEW	OS	CA	20.03.2023
B	FOR REVIEW	OS	CA	23.02.2023
A	FOR REVIEW	OS	CA	25.01.2023

PROJECT NAME & ADDRESS
BARWON SOLAR FARM

PROJECT DIRECTOR: PETER HAACK

DRAWING TITLE
SETOUT PLAN 02

ISSUE
FOR REVIEW

PROJECT NO.
P0031400

SCALE
AS SHOWN @ A1

DRAWING NO.
301-SO

REVISION
D

PLOT STYLE: URBIS_A1.CTB
PAGE SETUP: ----
PLOTTER: OLIVER SJADIN
PLOT DATE: 11.04.2023
PLOT FILE: X:\08_PROJECTS\00300000\0031400_BarwonSolarFarm\02_Design\Level02_CAD\Work\Output\Plan\02.dwg


ADVERTISED
PLAN



Level 12, 120 Collins Street | Melbourne
VIC 3000 AUSTRALIA | +61 3 8663 4888
URBIS Pty Ltd | ABN 50 105 256 228

CLIENT
ELGIN ENERGY

KEY PLAN

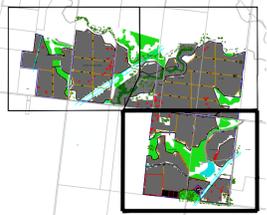

DISCLAIMER

Copyright by Urbis Pty Ltd. This drawing or parts thereof may not be reproduced for any purpose or used for another project without the consent of Urbis other than reproduction for the purposes of actual ordering, supply, installation or construction. This drawing must be read in conjunction with all relevant contracts, schedules, specifications, drawings and any other issued written instructions. Do not scale from drawings. Written figured dimensions take preference to scaled dimension and must be verified on site before proceeding with any work. All discrepancies must be referred to the superintendent for a written decision prior to ordering, supply or installation. Urbis must be notified in writing of any discrepancies.

GENERAL LEGEND

- PROPERTY BOUNDARY
- PROJECT BOUNDARIES
- FENCES
- PASSING BAYS
- INVERTERS
- DAMS
- TO BE RETAINED
- ROADS
- ACOUSTIC SOUND BARRIER
- ECOLOGICAL CORRIDOR
- HIGH DENSITY SCREENING
- REFER TO LANDSCAPE STRATEGY
- CANOPY PLANTING
- REFER TO LANDSCAPE STRATEGY
- LOW DENSITY SCREENING
- REFER TO LANDSCAPE STRATEGY
- MEDIUM SHRUB PLANTING
- REFER TO LANDSCAPE STRATEGY
- GRASSLANDS & TREES
- TO BE RETAINED
- GRASSLANDS & TREES
- TO BE REMOVED
- EXISTING NATIVE TREES
- TO BE RETAINED AND PROTECTED
(TREE EXTENTS MARKED BY TP2)
- EXISTING NATIVE TREES
- TO BE REMOVED
- X7 45,000 LITRE WATER TANKS

HALF TABLES 1P30 (1350)
- 30 PANELS

FULL TABLES 1P60 (8331)
- 60 PANELS

PLOT STYLE: URBIS_A1.CTB

PAGE SETUP: ----

PLOTTED BY: OLIVER SLADDIN

PLOT DATE: 11.04.2023

FILE: C:\DWG\Work\Collins\Plan\302-SO Setout Plan 03.dwg

PATH: X:\08_PROJECTS\302-SO\302-SO\302-SO Setout Plan\302-SO Setout Plan 03.dwg



ALL DRAWINGS ARE DESIGNED TO BE PRINTED AND READ IN COLOUR
IT IS THE CONTRACTORS' RESPONSIBILITY TO PRINT DRAWINGS IN COLOUR TO AVOID ANY POTENTIAL DISCREPANCIES IF DRAWINGS ARE PRINTED IN BLACK AND WHITE

REV	DESCRIPTION	DWN	CHK	DATE
D	FOR REVIEW	OS	CA	11.04.23
C	FOR REVIEW	OS	CA	20.03.2023
B	FOR REVIEW	OS	CA	23.02.2023
A	FOR REVIEW	OS	CA	25.01.2023

PROJECT NAME & ADDRESS
BARWON SOLAR FARM

PROJECT DIRECTOR: PETER HAACK

DRAWING TITLE
SETOUT PLAN 03

ISSUE
FOR REVIEW
PROJECT NO.
P0031400

SCALE
AS SHOWN @ A1

DRAWING NO.
302-SO
REVISION
D

