

NOISE ATTENTION MEASURES

- For the purposes of the acoustics assessment, the project design incorporates the following noise mitigation measures:
- 6.0m high acoustic barriers constructed around the site boundaries and in proximity to the equipment.
 - PCS units and battery containers fitted with dedicated noise reducing kits.
 - PCS units and battery containers configured so that their highest noise emissions are angled inward toward the centre of the site and away from off-site sensitive receptors.
 - Main site transformers acoustically attenuating enclosure, to ensure they will not contribute to the noise impact at off-site receptors.

This copied document to be made available for the sole purpose of enabling its consideration and review as part of a planning process under the Planning and Environment Act 1987. The document must not be used for any purpose which may breach any copyright

ADVERTISED PLAN

LEGEND	
	WATER TANK
	FIRE HYDRANT
	EXISTING TREE
	ACCESS POINT
	PATH / TRACK
	BUILDING
	EDGE OF BITUMEN
	EDGE OF VEGETATION
	OH ELECTRICITY
	CADASTRAL BOUNDARY
	PROPOSED 220kV U/G CABLES
	CONNECTION CORRIDOR
	ACCESS / MAINTENANCE ROAD
	PERIMETER FENCE
	ASSET PROTECTION ZONE (APZ)
	ACOUSTIC BARRIER
	HIGH SECURITY FENCE
	STORMWATER/FIRE WATER RETENTION BASIN
	LAYDOWN AREA
	ACCESS/MAINTENANCE ROAD & U/G POWERLINES

DRAWING NO.	REFERENCE DRAWING DESCRIPTION	NO.	REVISION	DRAWN	CHECK	ENG	QA	DATE
		3	REVISED CABLE ROUTE AND EXTRA NOTES	BZS	GM			15/07/2026
		2	MINOR AMENDMENTS	BZS	GM			26/05/2026
		1	CHANGES TO BESS/SUBSTATION LAYOUT	BZS	GM			21/05/2026
		0	ISSUED FOR USE	BZS	GM			20/03/2026

DO NOT SCALE

SCALE 1:750

SCALE 1:750				
	DO NOT SCALE			
	SURVEYED :		DATE:	COORDINATE DATUM : GDA2020
DRAWN : BZS		DATE: 20/03/2026	PROJECTION : MGA ZONE 55	
CHECKED : GM		DATE: 20/03/2026	LEVEL DATUM : AHD	
QA :		DATE:	LEVEL ORIGIN : SR79P70 RL 112.725m	

Melbourne
Ground Floor Suite 4
668 Burwood Road
Hawthorn East VIC 3123
Telephone 61 3 9249 5555
www.fyfe.com.au

SUBSTATION & BESS LAYOUT				
307 VERNEY ROAD, GRAHAMVALE, VICTORIA PARISH OF SHEPPARTON LP219260 Lot 1 & 2 & PS314077 Lot 2				
AE BESS 3 Pty Ltd ATF AE BESS 3 Unit Trust				
PROJECT No. 83000-5873-3	DRAWING 83000-5873-3-PL-01-r3	SHEET 2 OF 11	REV. 3	A1



NOISE ATTENTION MEASURES




For the purposes of the acoustics assessment, the project design incorporates the following noise mitigation measures:

- 6.0m high acoustic barriers constructed around the site boundaries and in proximity to the equipment.
- PCS units and battery containers fitted with dedicated noise reducing kits.
- PCS units and battery containers configured so that their highest noise emissions are angled inward toward the centre of the site and away from off-site sensitive receptors.
- Main site transformers acoustically attenuating enclosure, to ensure they will not contribute to the noise impact at off-site receptors.



This copied document to be made available for the sole purpose of enabling its consideration and review as part of a planning process under the Planning and Environment Act 1987. The document must not be used for any purpose which may breach any copyright

ADVERTISED PLAN

LEGEND

   	WATER TANK
	FIRE HYDRANT
	EXISTING TREE
	ACCESS POINT
	PATH / TRACK
	BUILDING
	EDGE OF BITUMEN
	EDGE OF VEGETATION
	O/H ELECTRICITY
	CADASTRAL BOUNDARY
	PROPOSED 220kV U/G CABLES
	CONNECTION CORRIDOR
	ACCESS / MAINTENANCE ROAD
	PERIMETER FENCE
	ASSET PROTECTION ZONE (APZ)
	ACOUSTIC BARRIER
	HIGH SECURITY FENCE
	STORMWATER/FIRE WATER RETENTION BASIN
	LAYDOWN AREA
	ACCESS/MAINTENANCE ROAD & UG POWERLINES

		3	REVISED CABLE ROUTE AND EXTRA NOTES	BZS	GM			15/07/2026
		2	MINOR AMENDMENTS	BZS	GM			26/05/2026
		1	CHANGES TO BESS/SUBSTATION LAYOUT	BZS	GM			21/05/2026
		0	ISSUED FOR USE	BZS	GM			20/03/2026
DRAWING NO.	REFERENCE DRAWING DESCRIPTION	NO.	REVISION	DRAWN	CHECK	ENG	QA	DATE
THIS DOCUMENT IS THE COPYRIGHT OF FYFE Pty Ltd AND MUST NOT BE COPIED OR LOANED WITHOUT THE WRITTEN CONSENT OF FYFE Pty Ltd								

 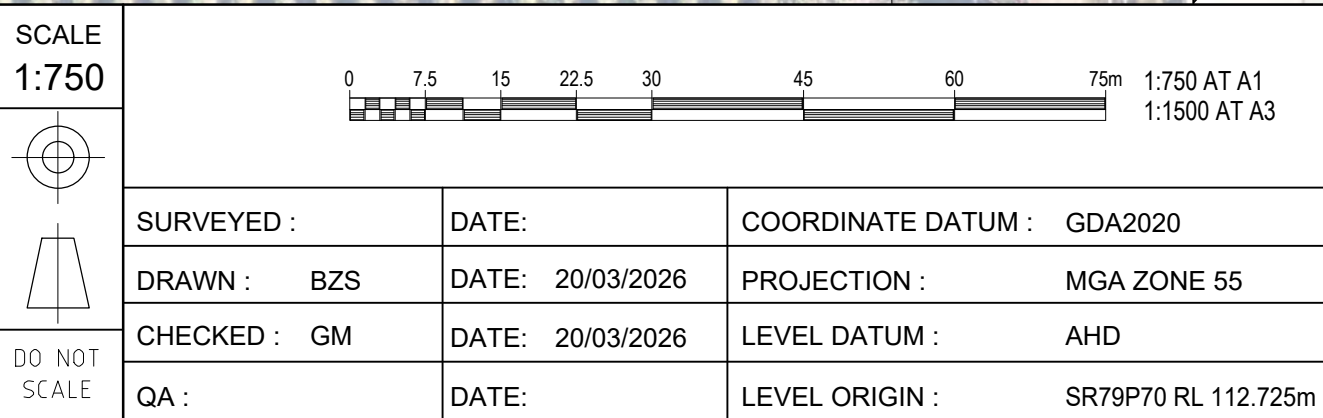

Melbourne
Ground Floor Suite 4
668 Burwood Road
Hawthorn East VIC 3123
Telephone 61 3 9249 5555
www.fyfe.com.au

BESS LAYOUT


307 VERNEY ROAD, GRAHAMVALE, VICTORIA

PARISH OF SHEPPARTON

LP219260 Lot 1 & 2 & PS314077 Lot 2

AE BESS 3 Pty Ltd ATF AE BESS 3 Unit Trust

PROJECT No. 83000-5873-3	DRAWING 83000-5873-3-PL-01-r3	SHEET 3 OF 11	REV. 3	A1
-----------------------------	----------------------------------	------------------	-----------	----

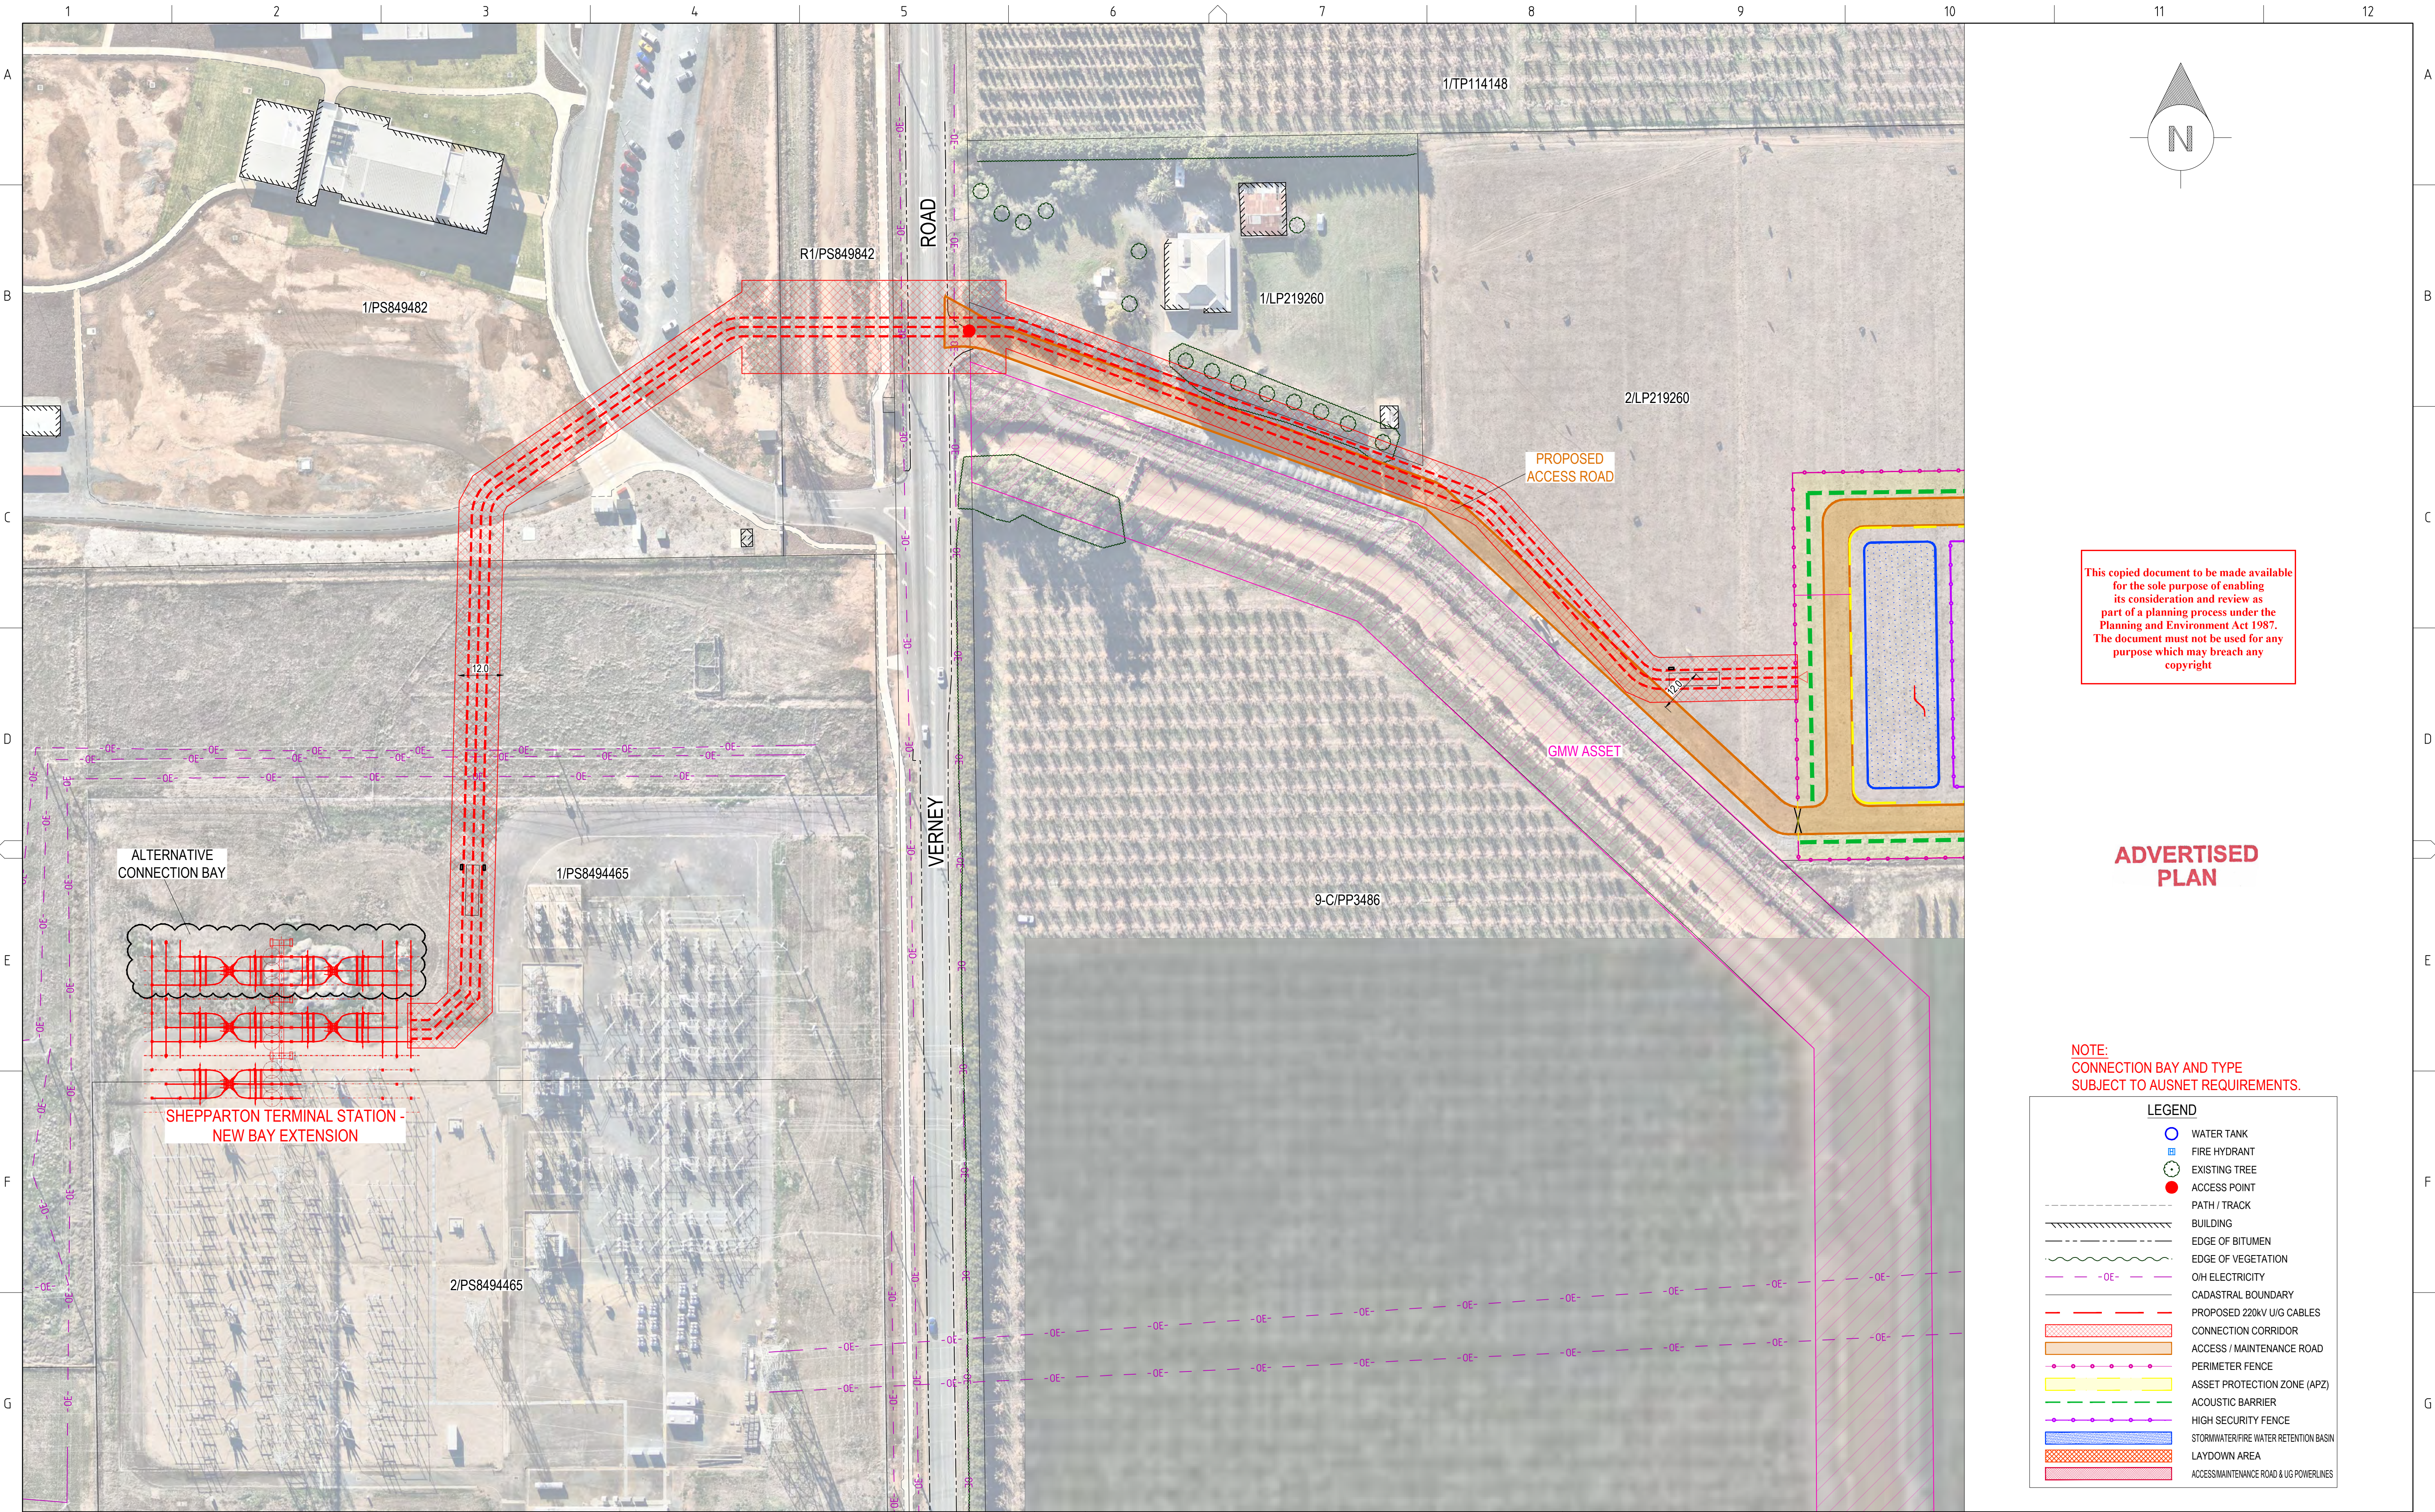

This copied document to be made available for the sole purpose of enabling its consideration and review as part of a planning process under the Planning and Environment Act 1987. The document must not be used for any purpose which may breach any copyright

ADVERTISED PLAN

NOTE:
CONNECTION BAY AND TYPE
SUBJECT TO AUSNET REQUIREMENTS.

LEGEND	
	WATER TANK
	FIRE HYDRANT
	EXISTING TREE
	ACCESS POINT
	PATH / TRACK
	BUILDING
	EDGE OF BITUMEN
	EDGE OF VEGETATION
	OH ELECTRICITY
	CADASTRAL BOUNDARY
	PROPOSED 220kV U/G CABLES
	CONNECTION CORRIDOR
	ACCESS / MAINTENANCE ROAD
	PERIMETER FENCE
	ASSET PROTECTION ZONE (APZ)
	ACOUSTIC BARRIER
	HIGH SECURITY FENCE
	STORMWATER/FIRE WATER RETENTION BASIN
	LAYDOWN AREA
	ACCESS/MAINTENANCE ROAD & U/G POWERLINES

DRAWING NO.	REFERENCE DRAWING DESCRIPTION	NO.	REVISION	DRAWN	CHECK	ENG	QA	DATE
		3	REVISED CABLE ROUTE AND EXTRA NOTES	BZS	GM			15/07/2026
		2	MINOR AMENDMENTS	BZS	GM			26/05/2026
		1	CHANGES TO BESS/SUBSTATION LAYOUT	BZS	GM			21/05/2026
		0	ISSUED FOR USE	BZS	GM			20/03/2026

THIS DOCUMENT IS THE COPYRIGHT OF FYFE Pty Ltd AND MUST NOT BE COPIED OR LOANED WITHOUT THE WRITTEN CONSENT OF FYFE Pty Ltd

SCALE N.T.S.		
	0 7.5 15 22.5 30 45 60 75m	1:750 AT A1 1:1500 AT A3
SURVEYED :	DATE:	COORDINATE DATUM : GDA2020
DRAWN : BZS	DATE: 20/03/2026	PROJECTION : MGA ZONE 55
CHECKED : GM	DATE: 20/03/2026	LEVEL DATUM : AHD
QA :	DATE:	LEVEL ORIGIN : SR79P70 RL 112.725m

FYFE

Melbourne
Ground Floor Suite 4
668 Burwood Road
Hawthorn East VIC 3123
Telephone 61 3 9249 5555
www.fyfe.com.au

PROPOSED CONNECTION ROUTE				
307 VERNEY ROAD, GRAHAMVALE, VICTORIA PARISH OF SHEPPARTON LP219260 Lot 1 & 2 & PS314077 Lot 2 AE BESS 3 Pty Ltd ATF AE BESS 3 Unit Trust				
PROJECT No. 83000-5873-3	DRAWING 83000-5873-3-PL-01-r3	SHEET 4 OF 11	REV. 3	A1

1 2 3 4 5 6 7 8 9 10 11 12

A

B

C

D

E

F

G

H

1 2 3 4 5 6 7 8 9 10 11 12

A

B

C

D

E

F

G

H

A

B

C

D


E

F

G


H

ADVERTISED
PLAN

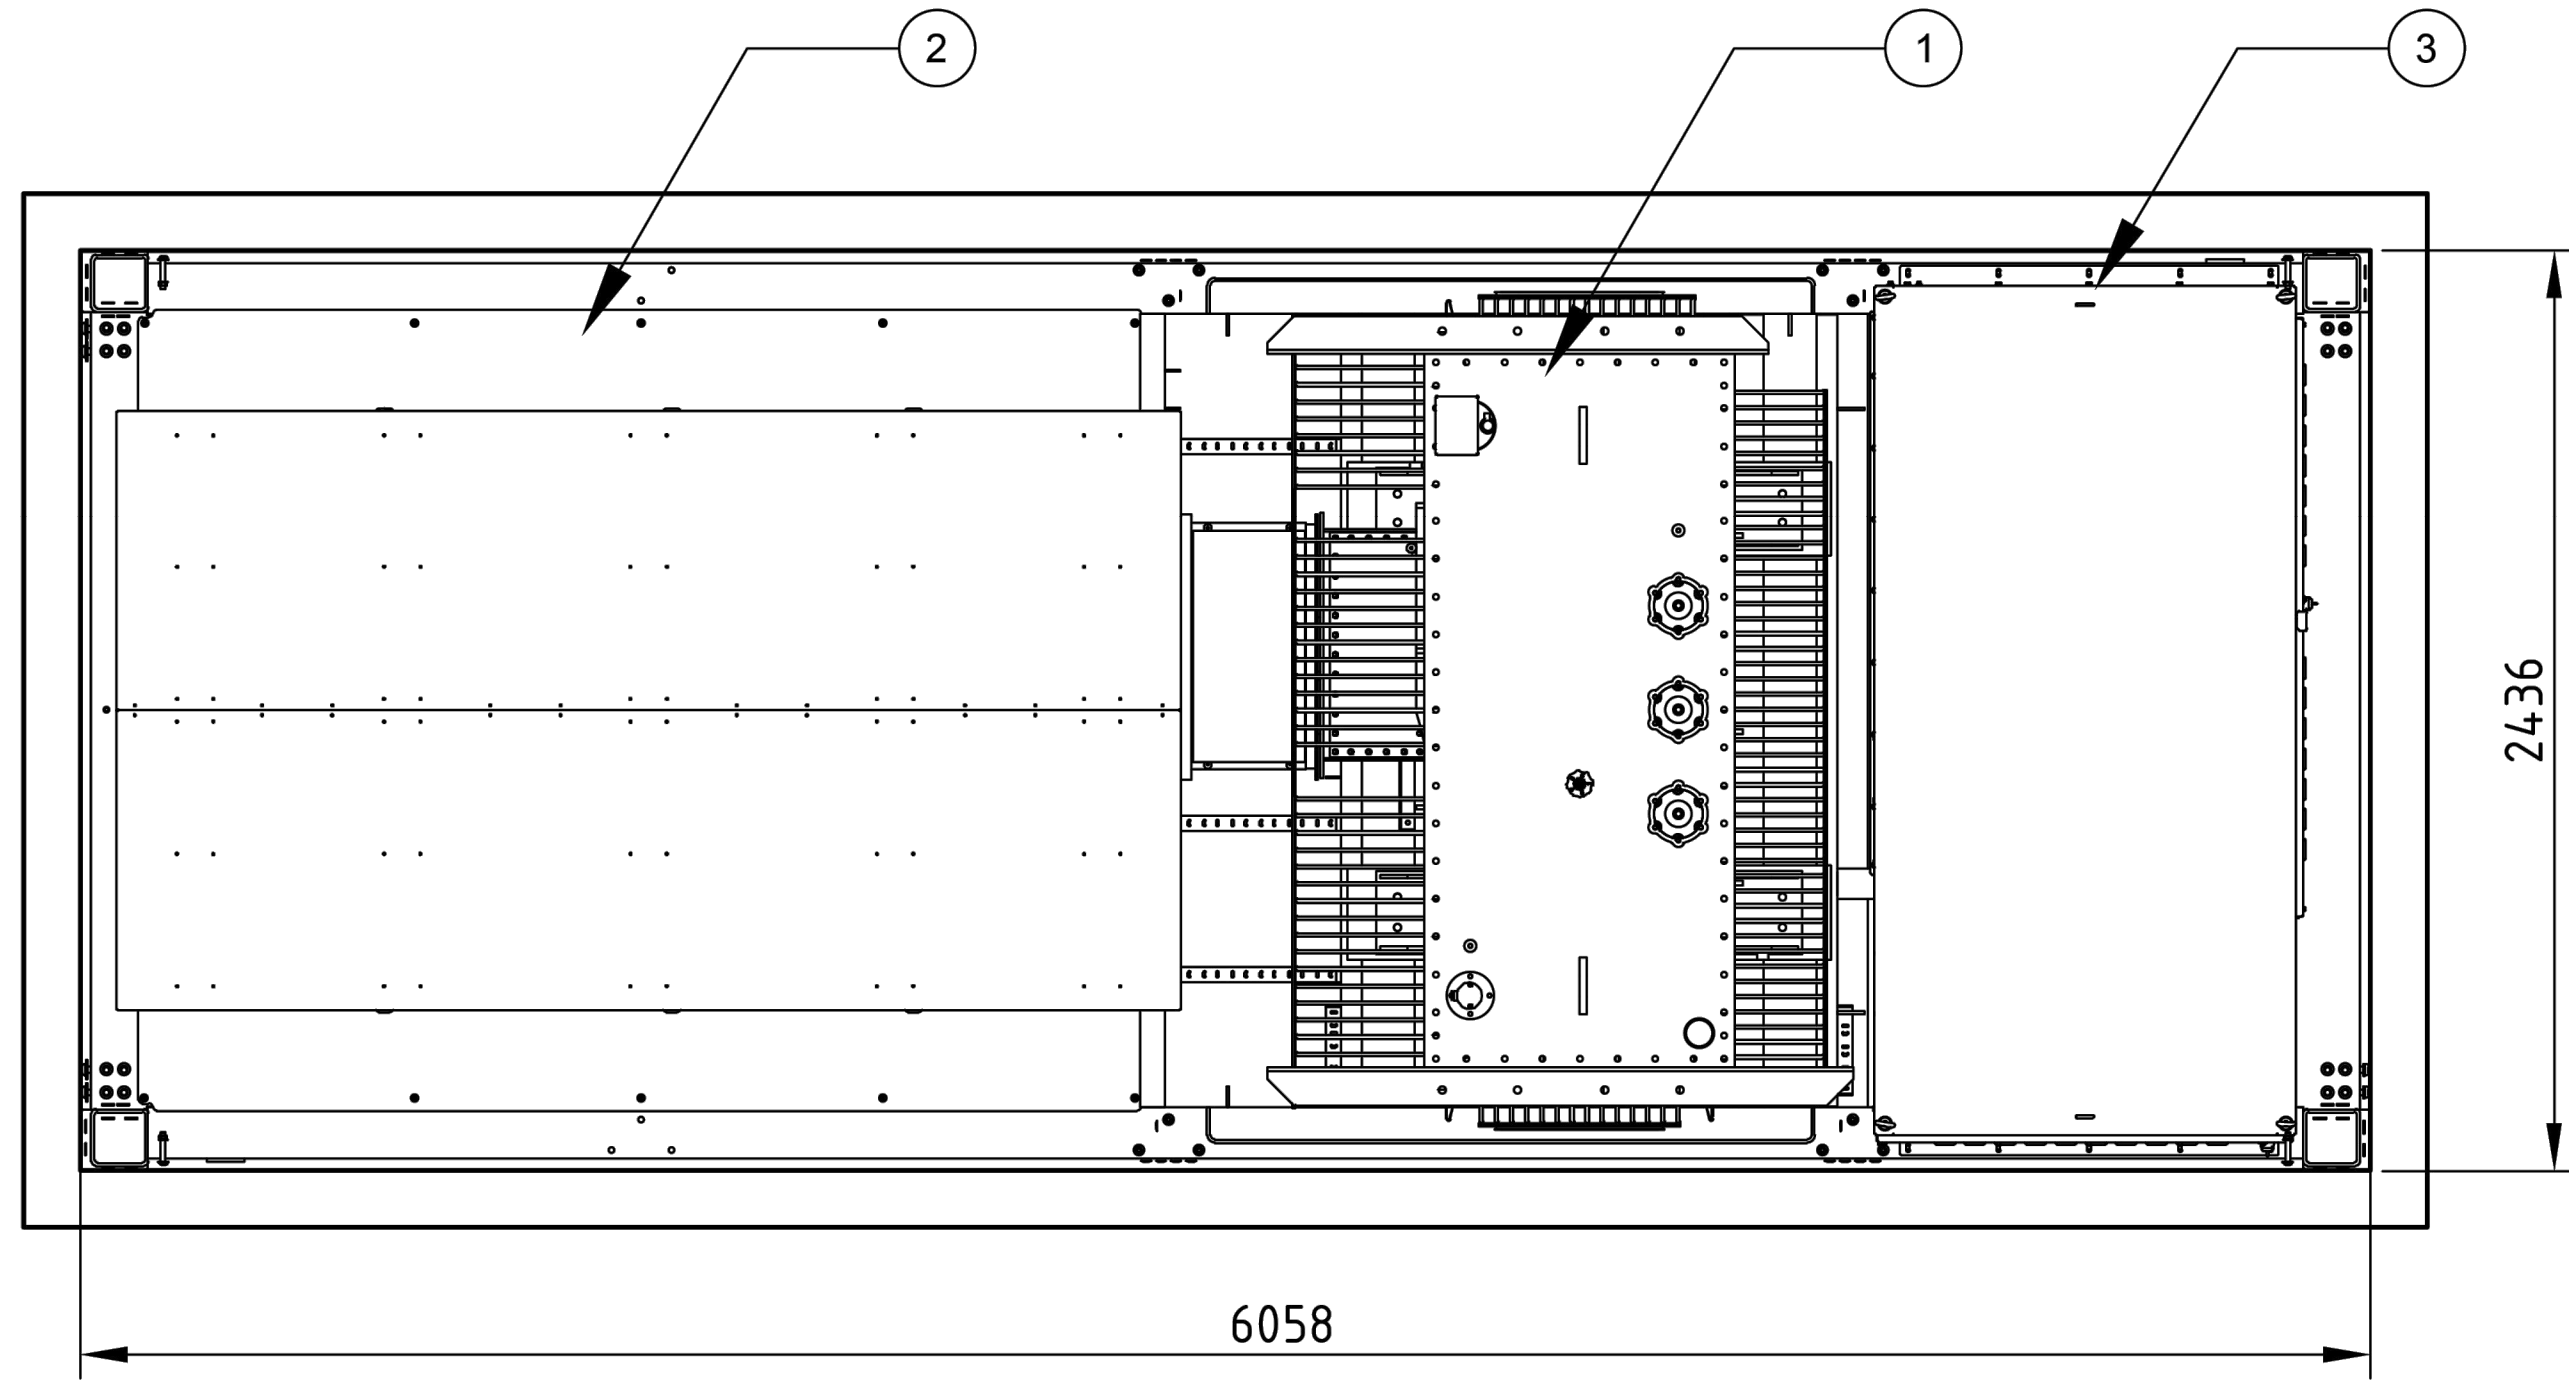


This copied document to be made available
for the sole purpose of enabling
its consideration and review as
part of a planning process under the
Planning and Environment Act 1987.
The document must not be used for any
purpose which may breach any
copyright


DETAIL 1 - MV POWER STATION
PLAN VIEW

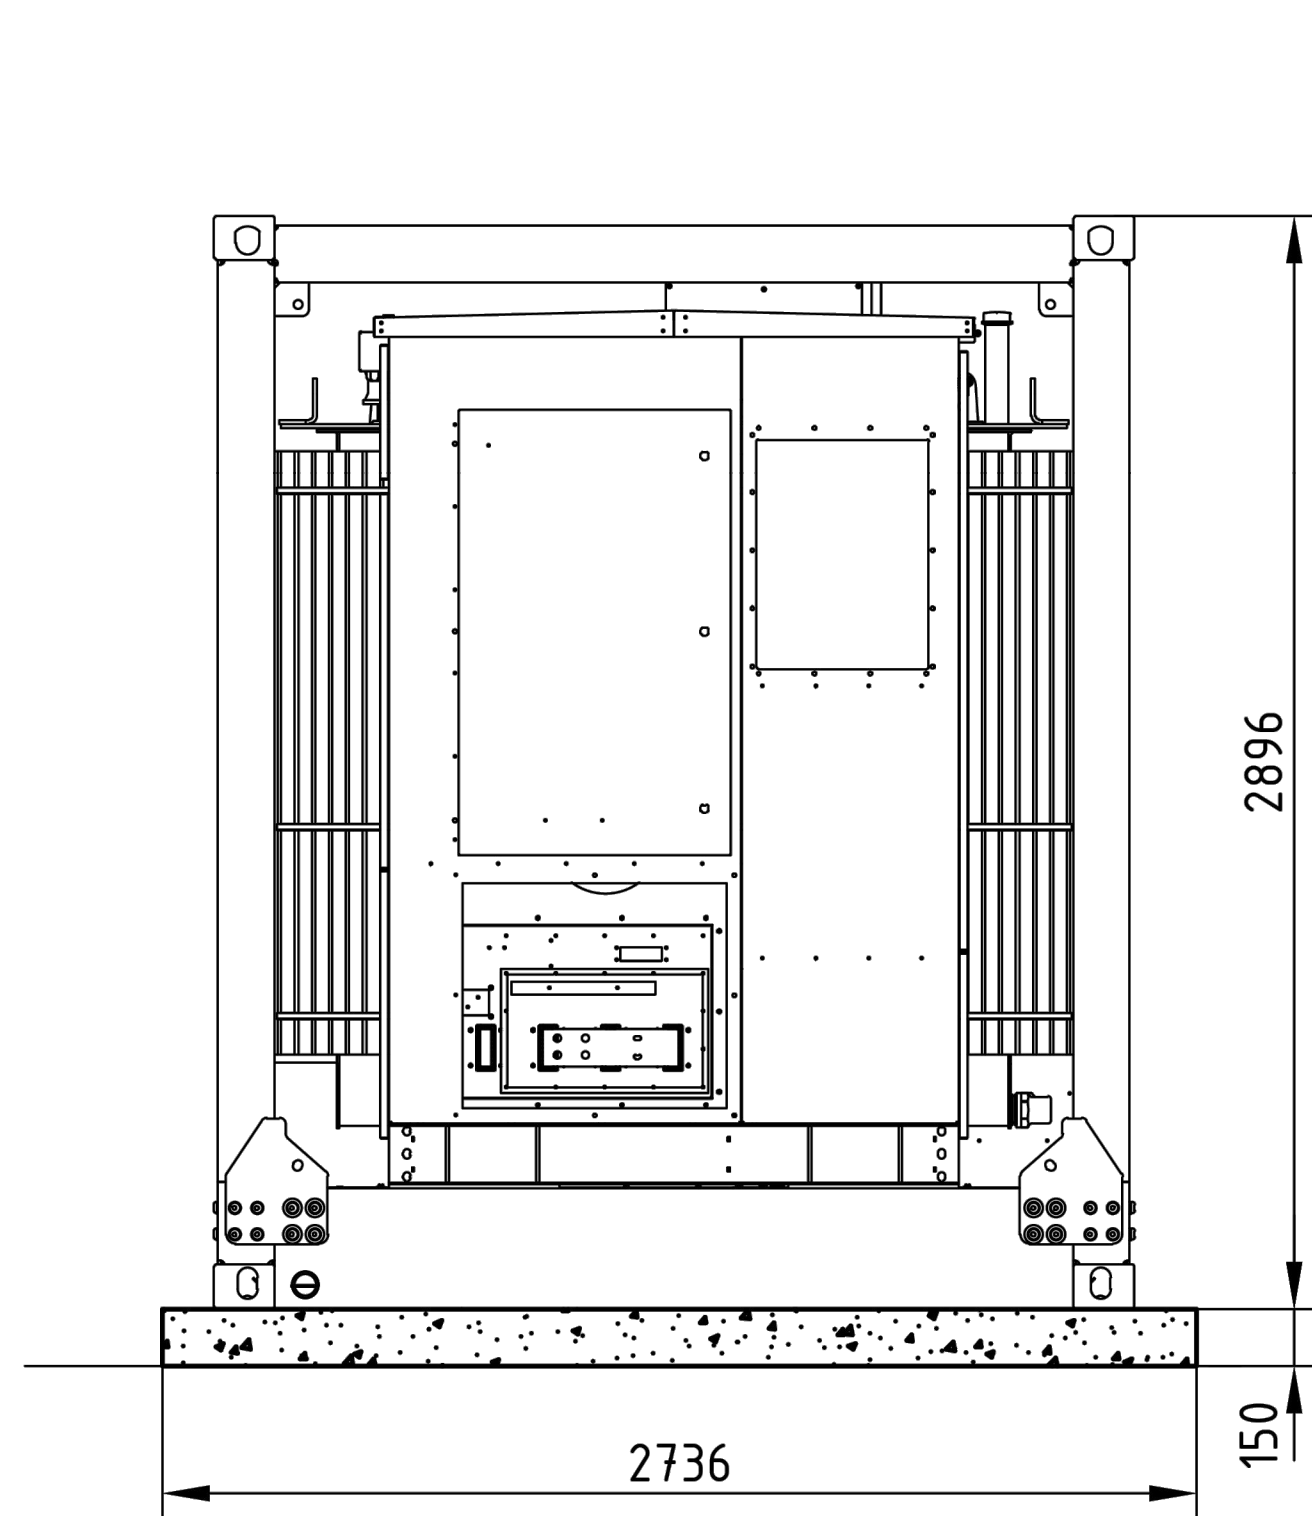

DETAIL 2 - MV POWER STATION
FRONT VIEW

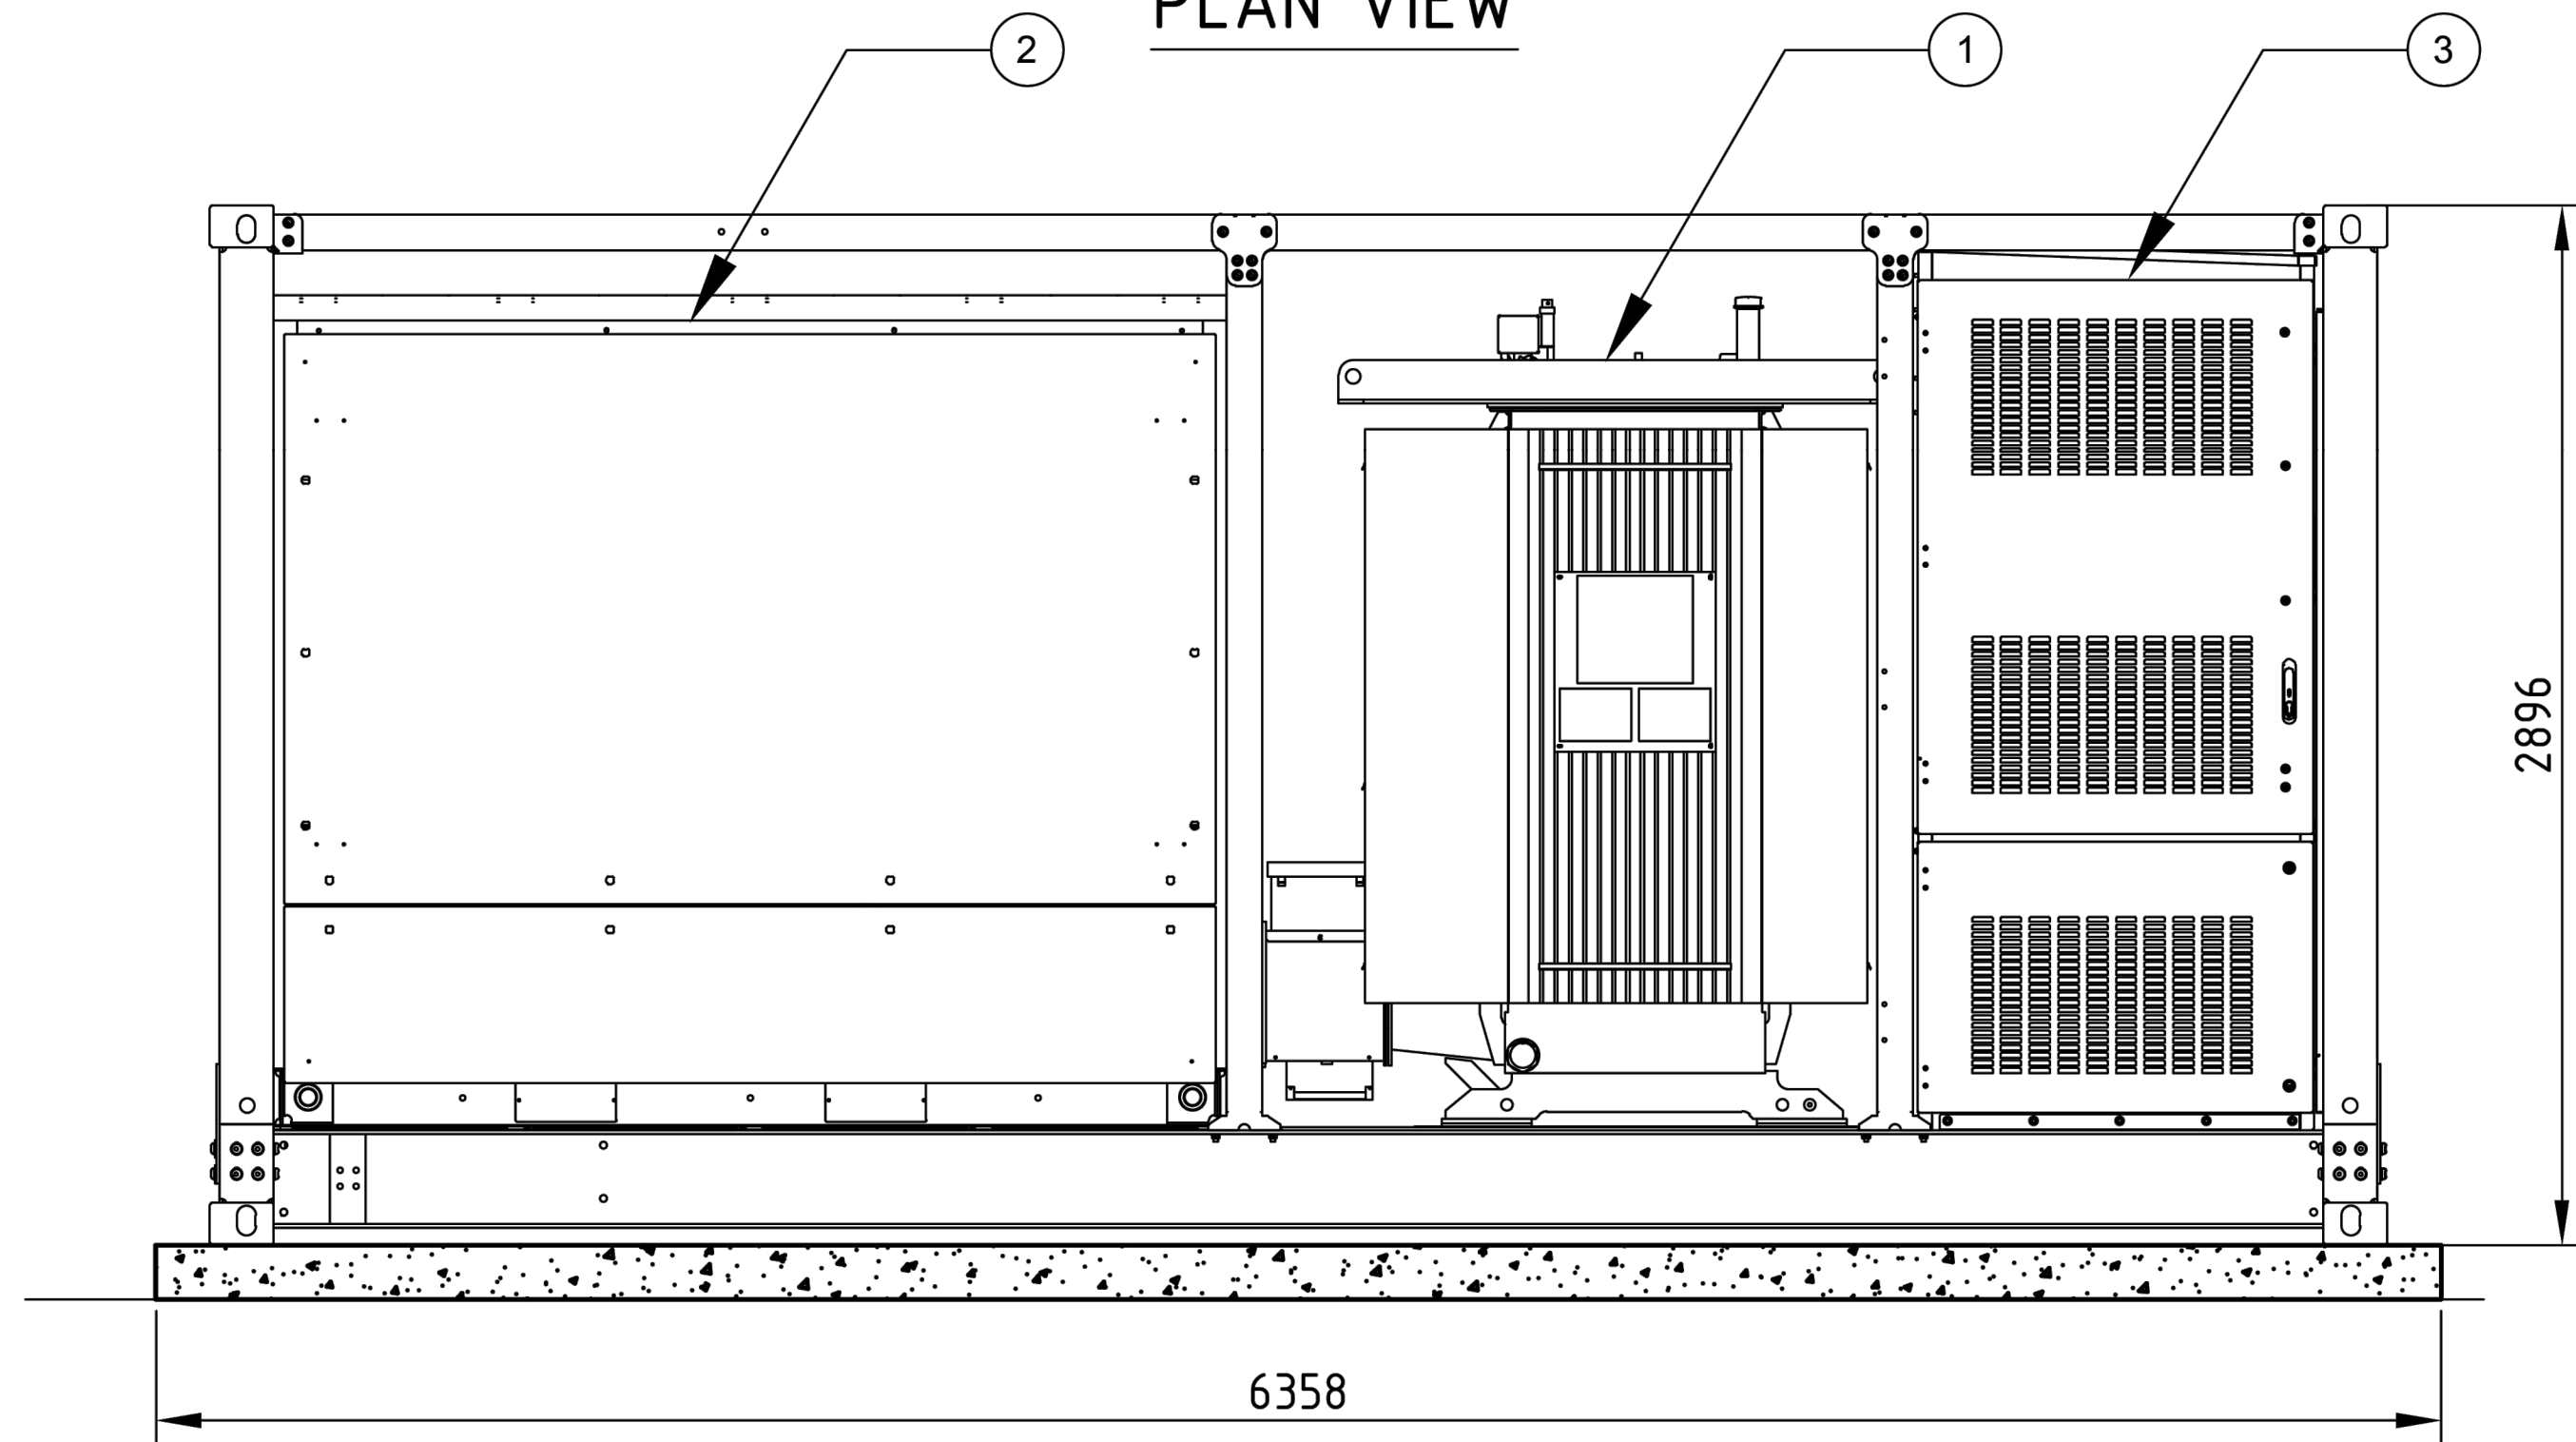

DETAIL 3 - MV POWER STATION
SIDE VIEW

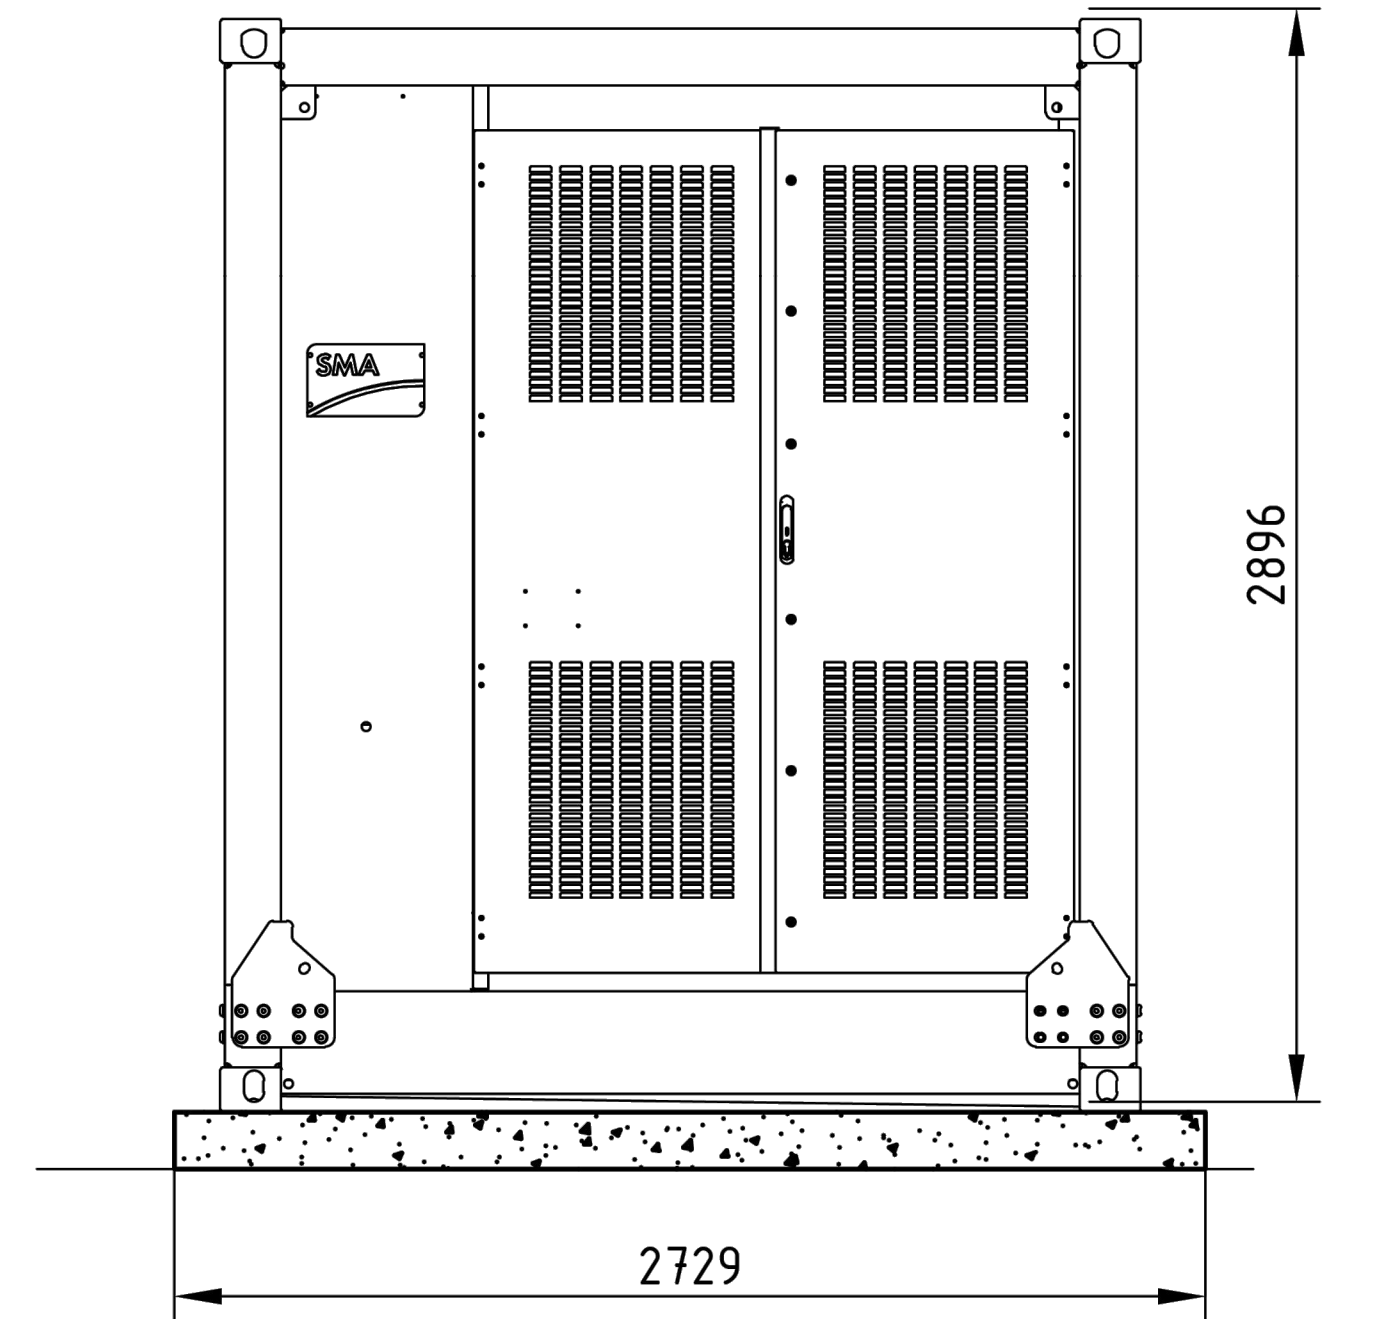

DETAIL 4 - MV POWER STATION
REAR VIEW

DRAWING NO.	REFERENCE DRAWING DESCRIPTION	NO.	REVISION	DRAWN	CHECK	ENG	QA	DATE
		3	REVISED CABLE ROUTE AND EXTRA NOTES	BZS	GM			15/07/2026
		2	MINOR AMENDMENTS	BZS	GM			26/05/2026
		1	CHANGES TO BESS/SUBSTATION LAYOUT	BZS	GM			21/05/2026
		0	ISSUED FOR USE	BZS	GM			20/03/2026

THIS DOCUMENT IS THE COPYRIGHT OF FYFE Pty Ltd AND MUST NOT BE COPIED OR LOANED WITHOUT THE WRITTEN CONSENT OF FYFE Pty Ltd

SCALE N.T.S.
DO NOT SCALE

SURVEYED :	DATE:	COORDINATE DATUM :	GDA2020
DRAWN : BZS	DATE: 20/03/2026	PROJECTION :	MGA ZONE 55
CHECKED : GM	DATE: 20/03/2026	LEVEL DATUM :	AHD
QA :	DATE:	LEVEL ORIGIN :	SR79P70 RL 112.725m


FYFE

Melbourne
Ground Floor Suite 4
668 Burwood Road
Hawthorn East VIC 3123
Telephone 61 3 9249 5555
www.fyfe.com.au

MV POWER STATION ELEVATION				
307 VERNEY ROAD, GRAHAMVALE, VICTORIA PARISH OF SHEPPARTON LP219260 Lot 1 & 2 & PS314077 Lot 2 AE BESS 3 Pty Ltd ATF AE BESS 3 Unit Trust				
PROJECT No. 83000-5873-3	DRAWING 83000-5873-3-PL-01-r3	SHEET 6 OF 11	REV. 3	A1


83000-5873-3-PL-01-r3.dwg

ADVERTISED
PLAN

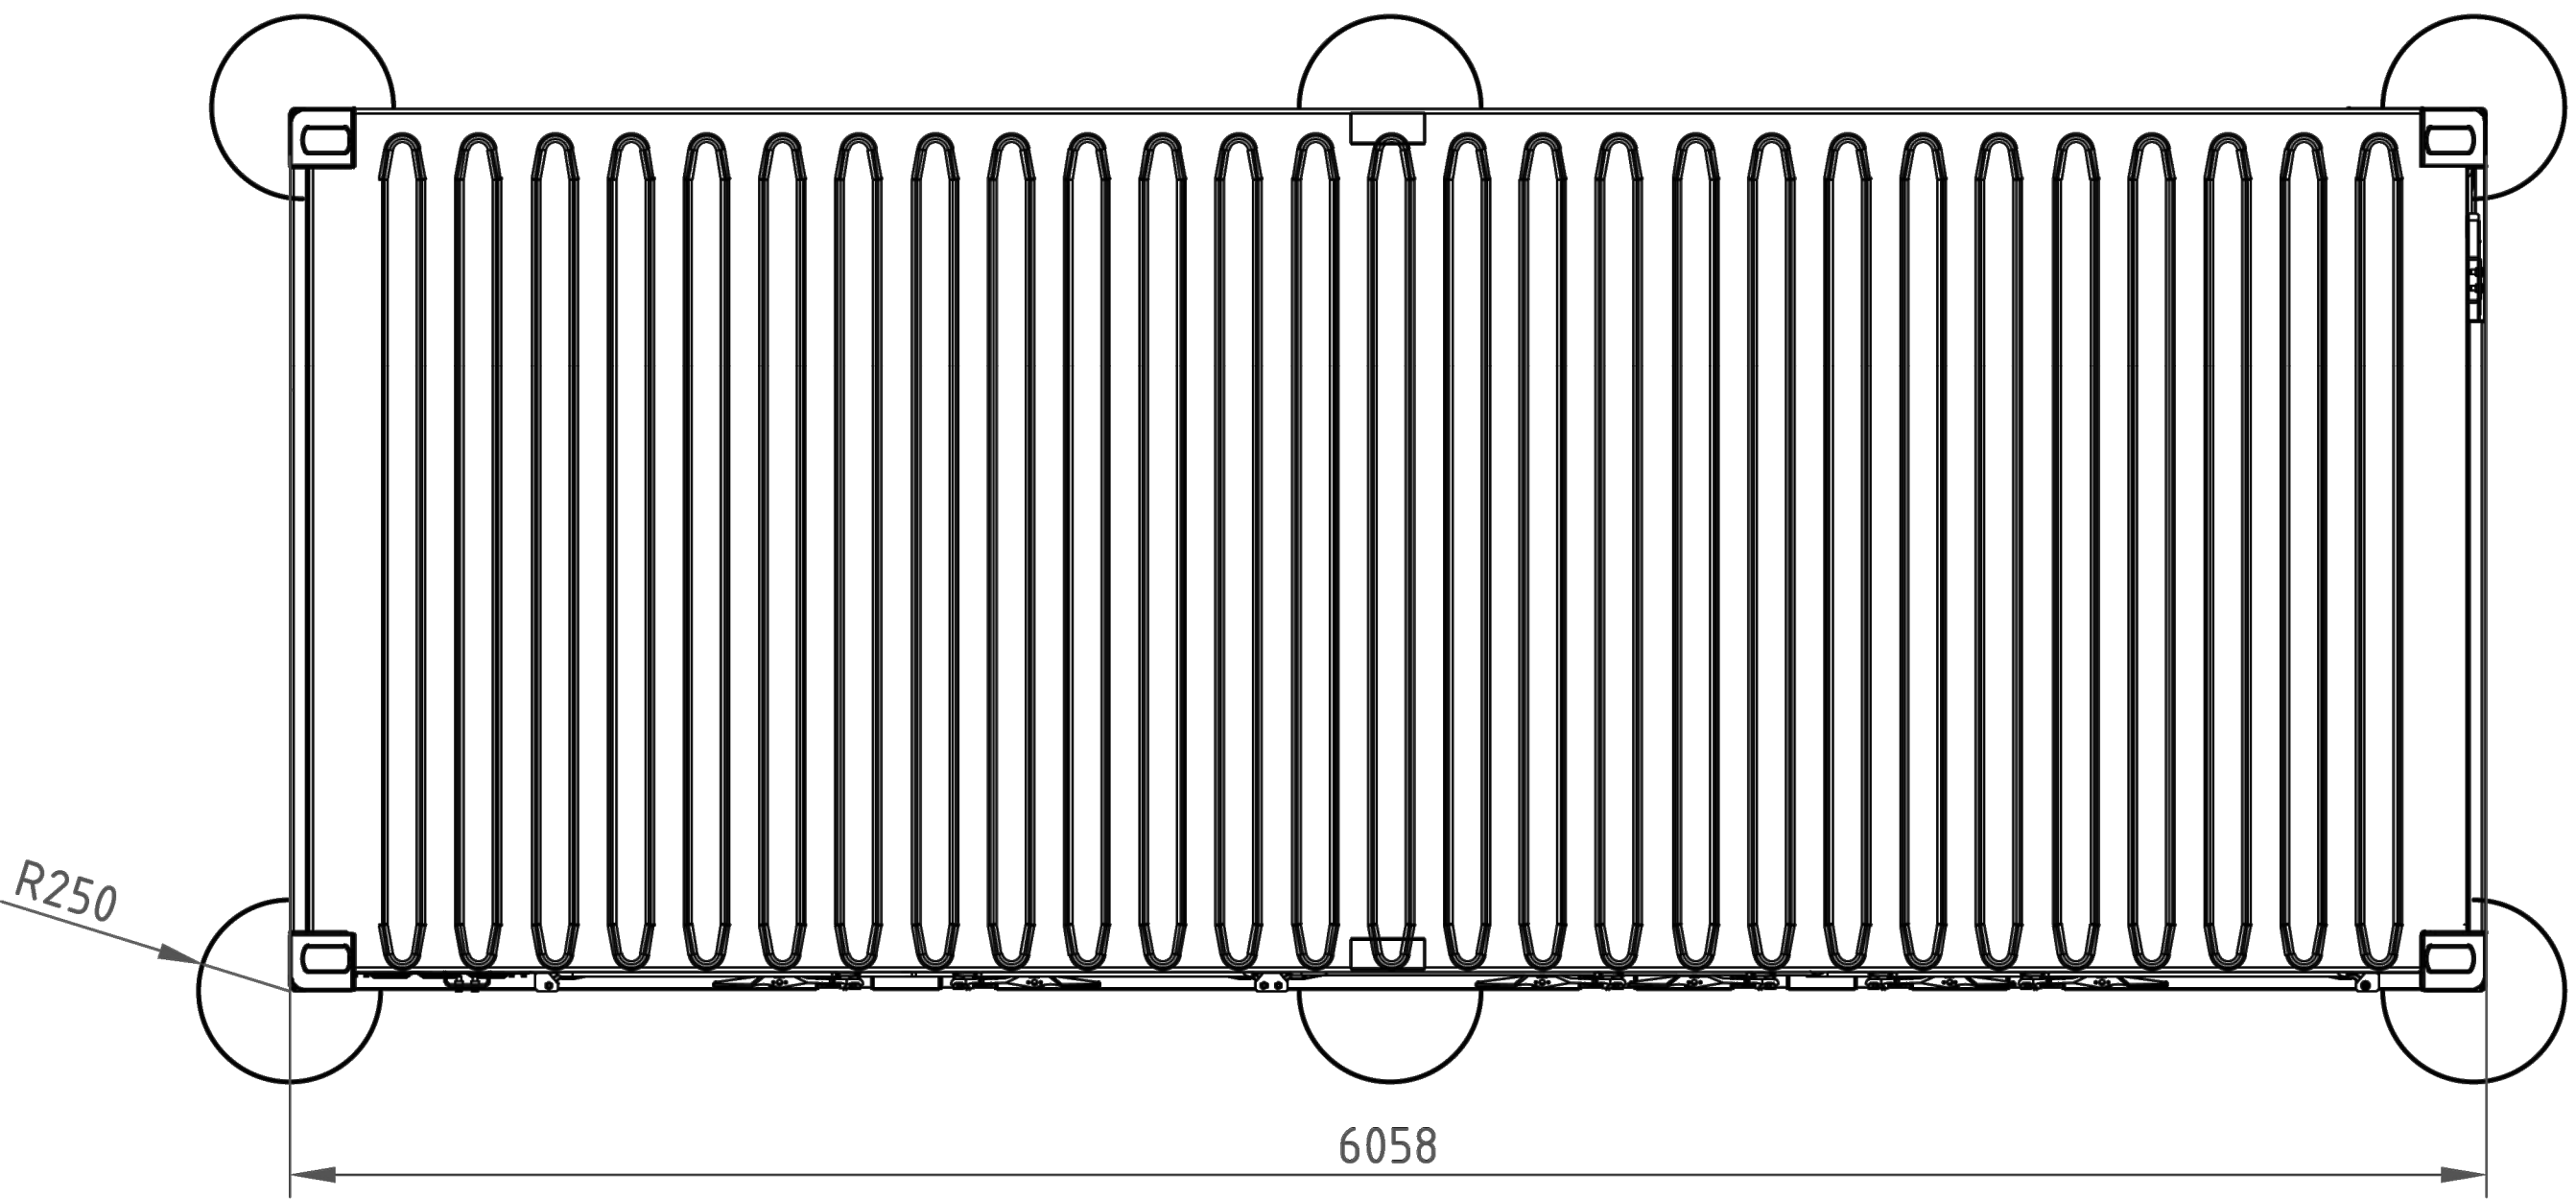


DETAIL 1 - BESS C
PLAN VIEW


This copied document to be made available
for the sole purpose of enabling
its consideration and review as
part of a planning process under the
Planning and Environment Act 1987.
The document must not be used for any
purpose which may breach any
copyright

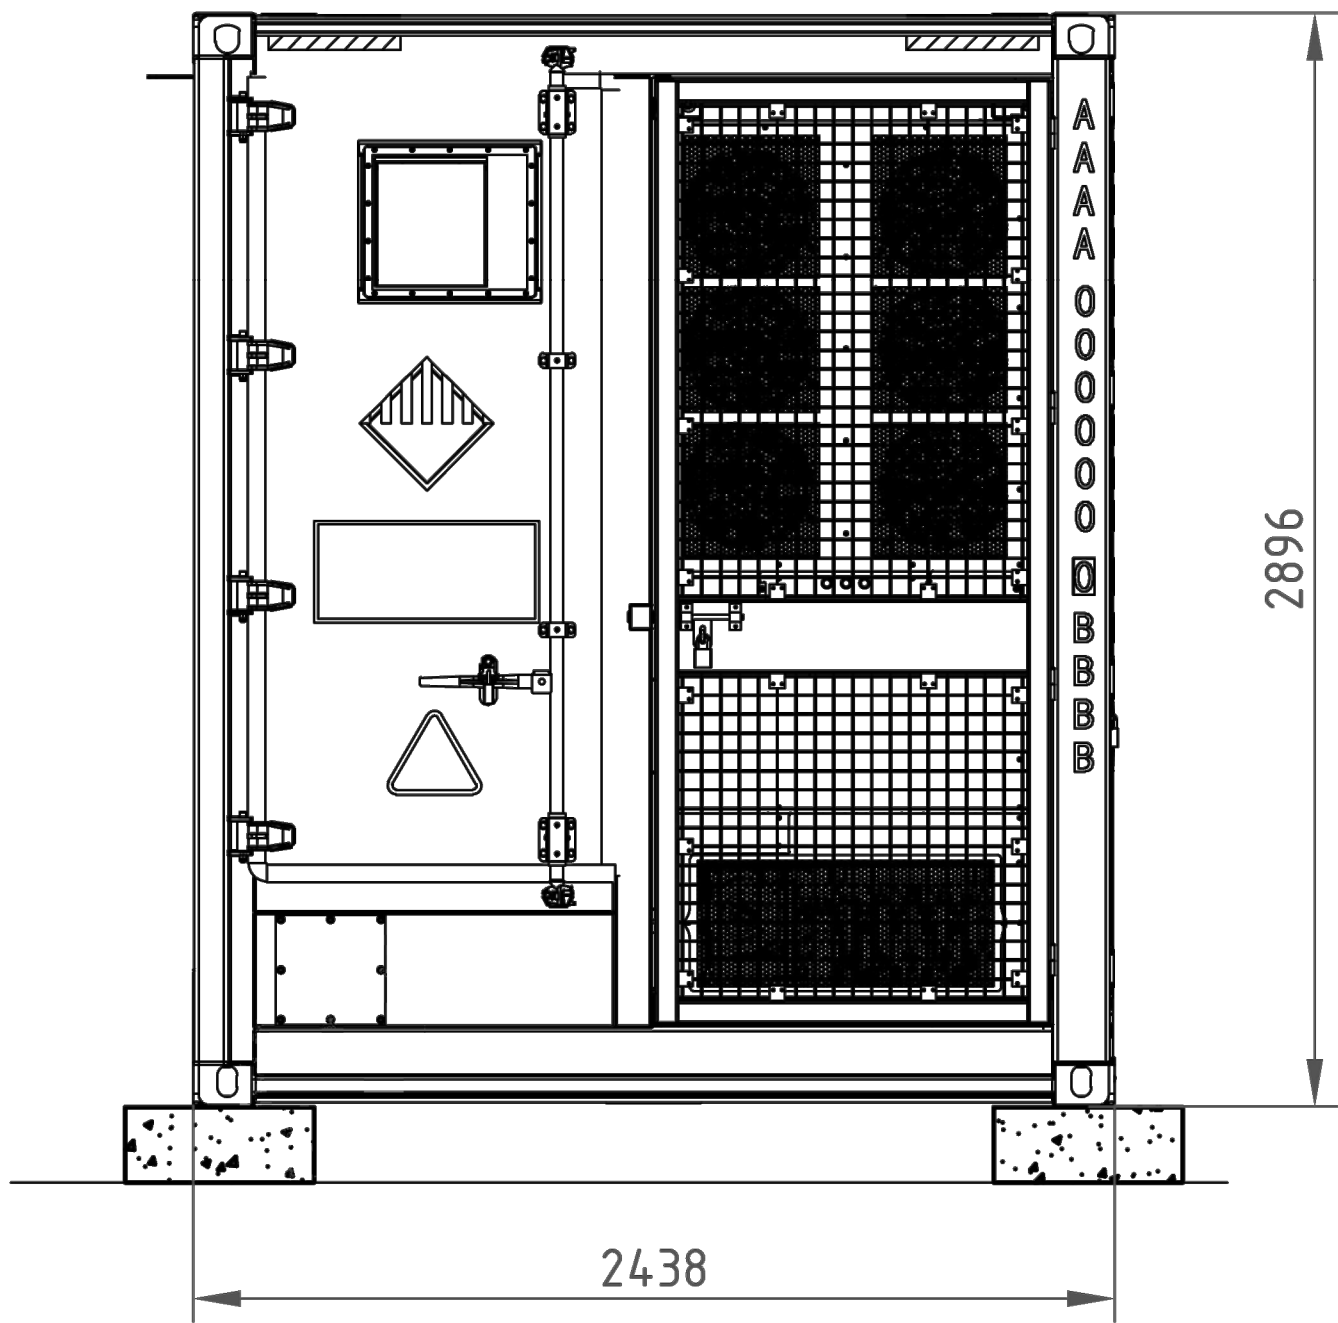

DETAIL 2 - BESS
FRONT ELEVATION

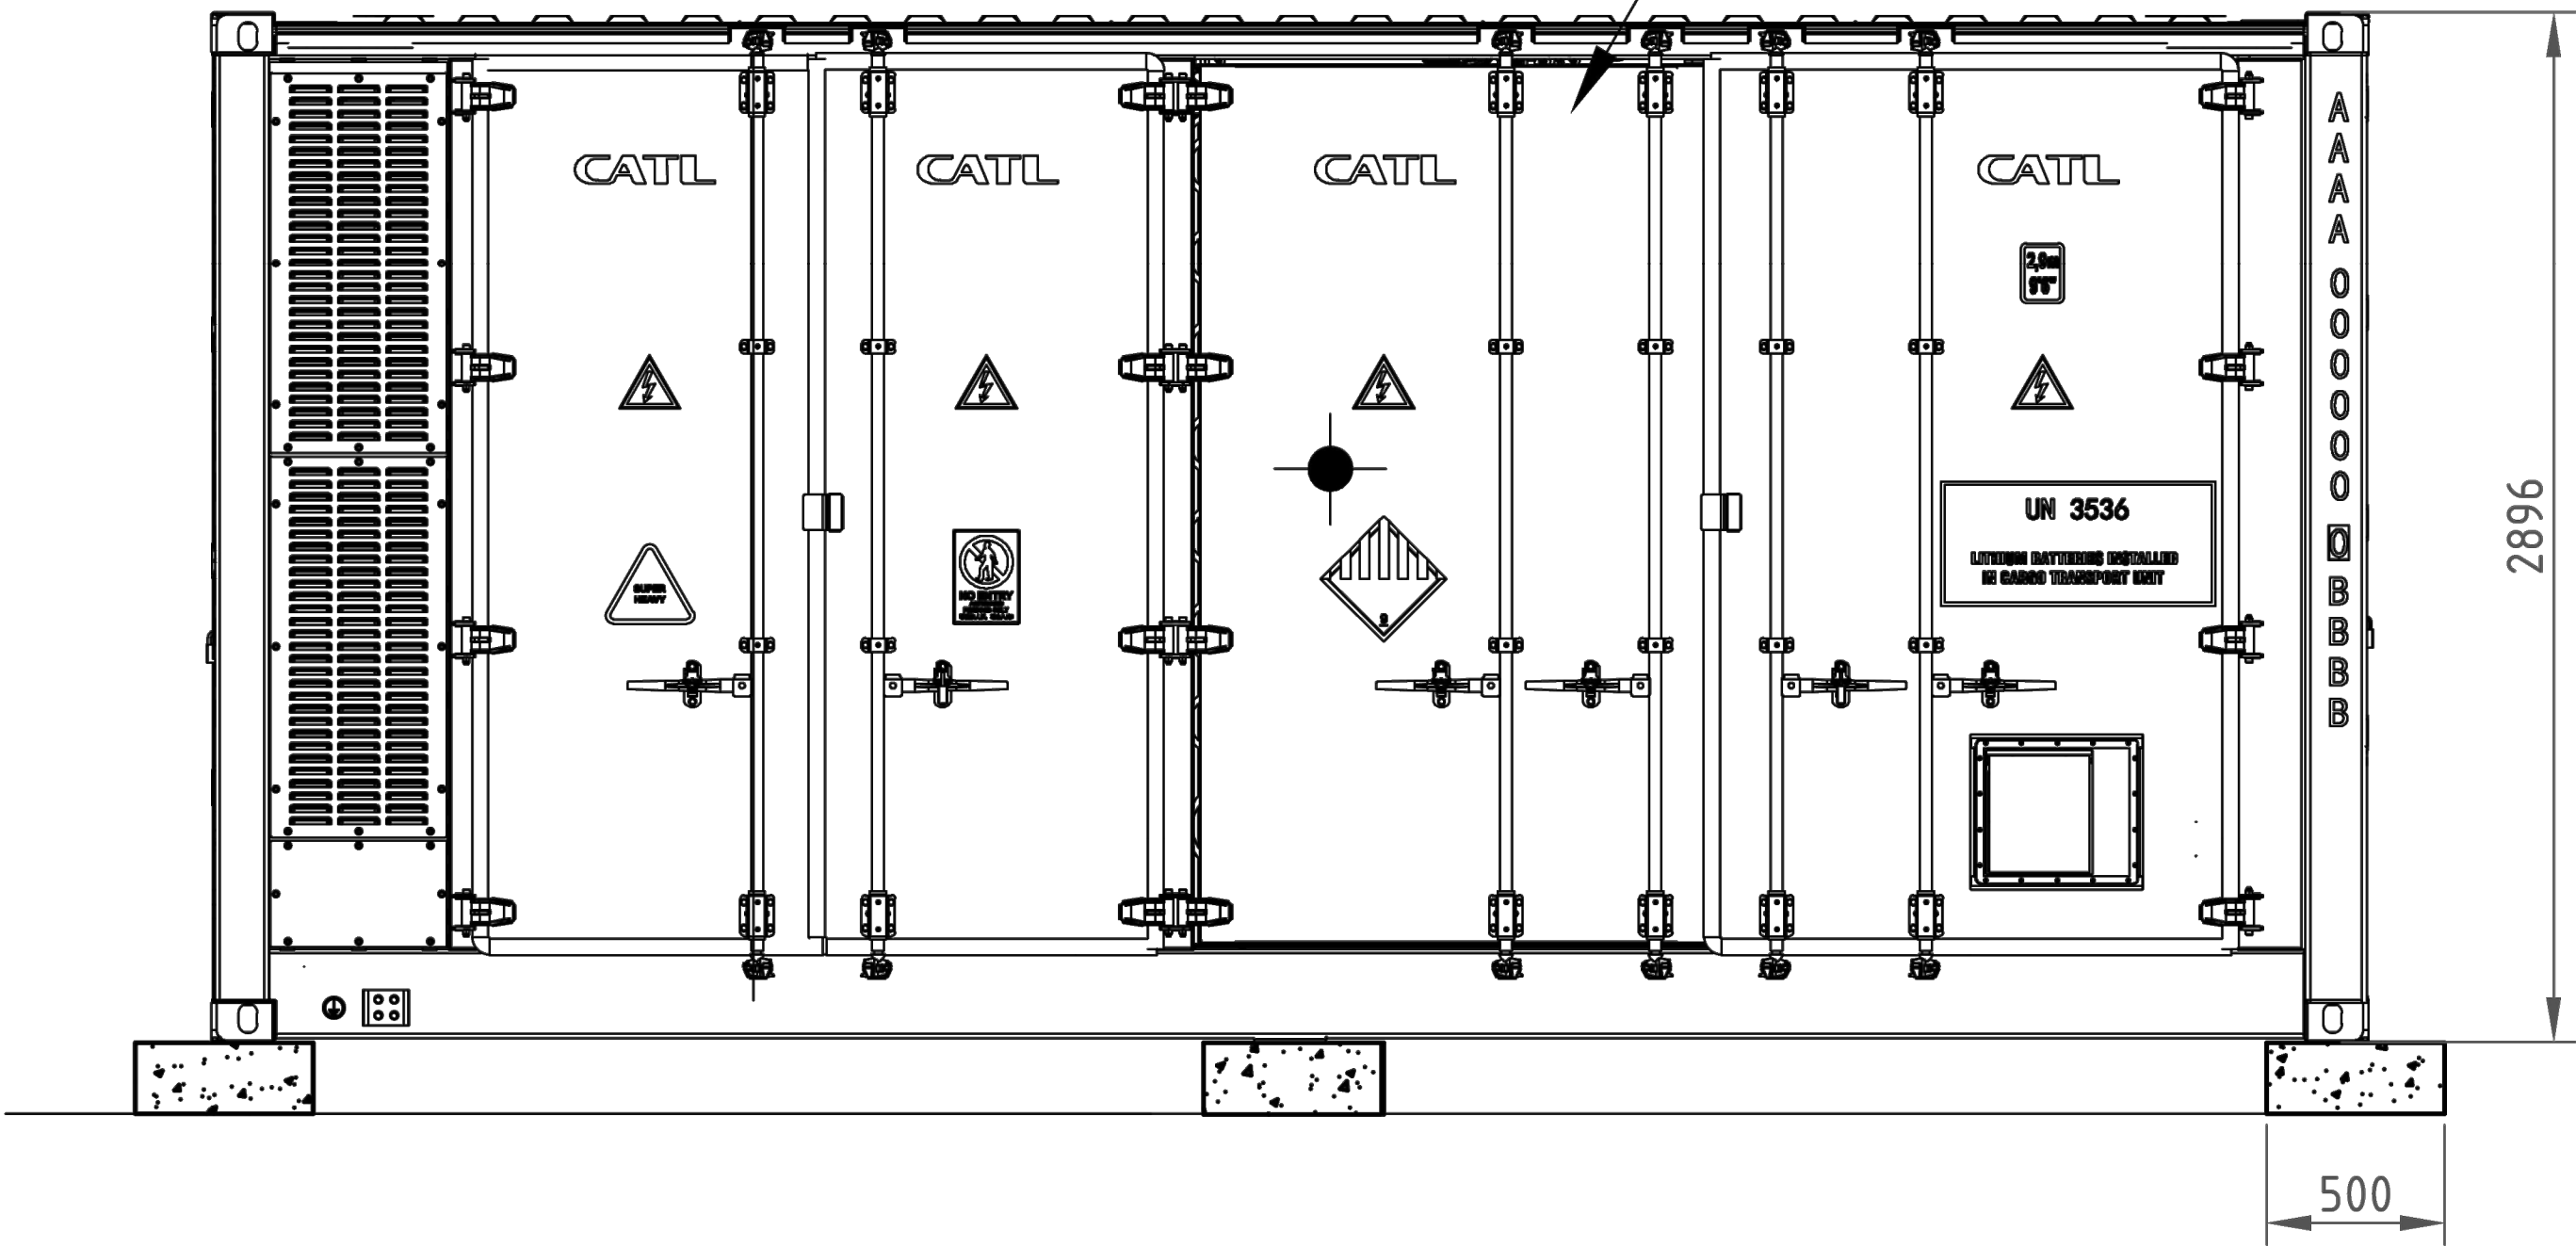

DETAIL 3 - BESS
SIDE ELEVATION

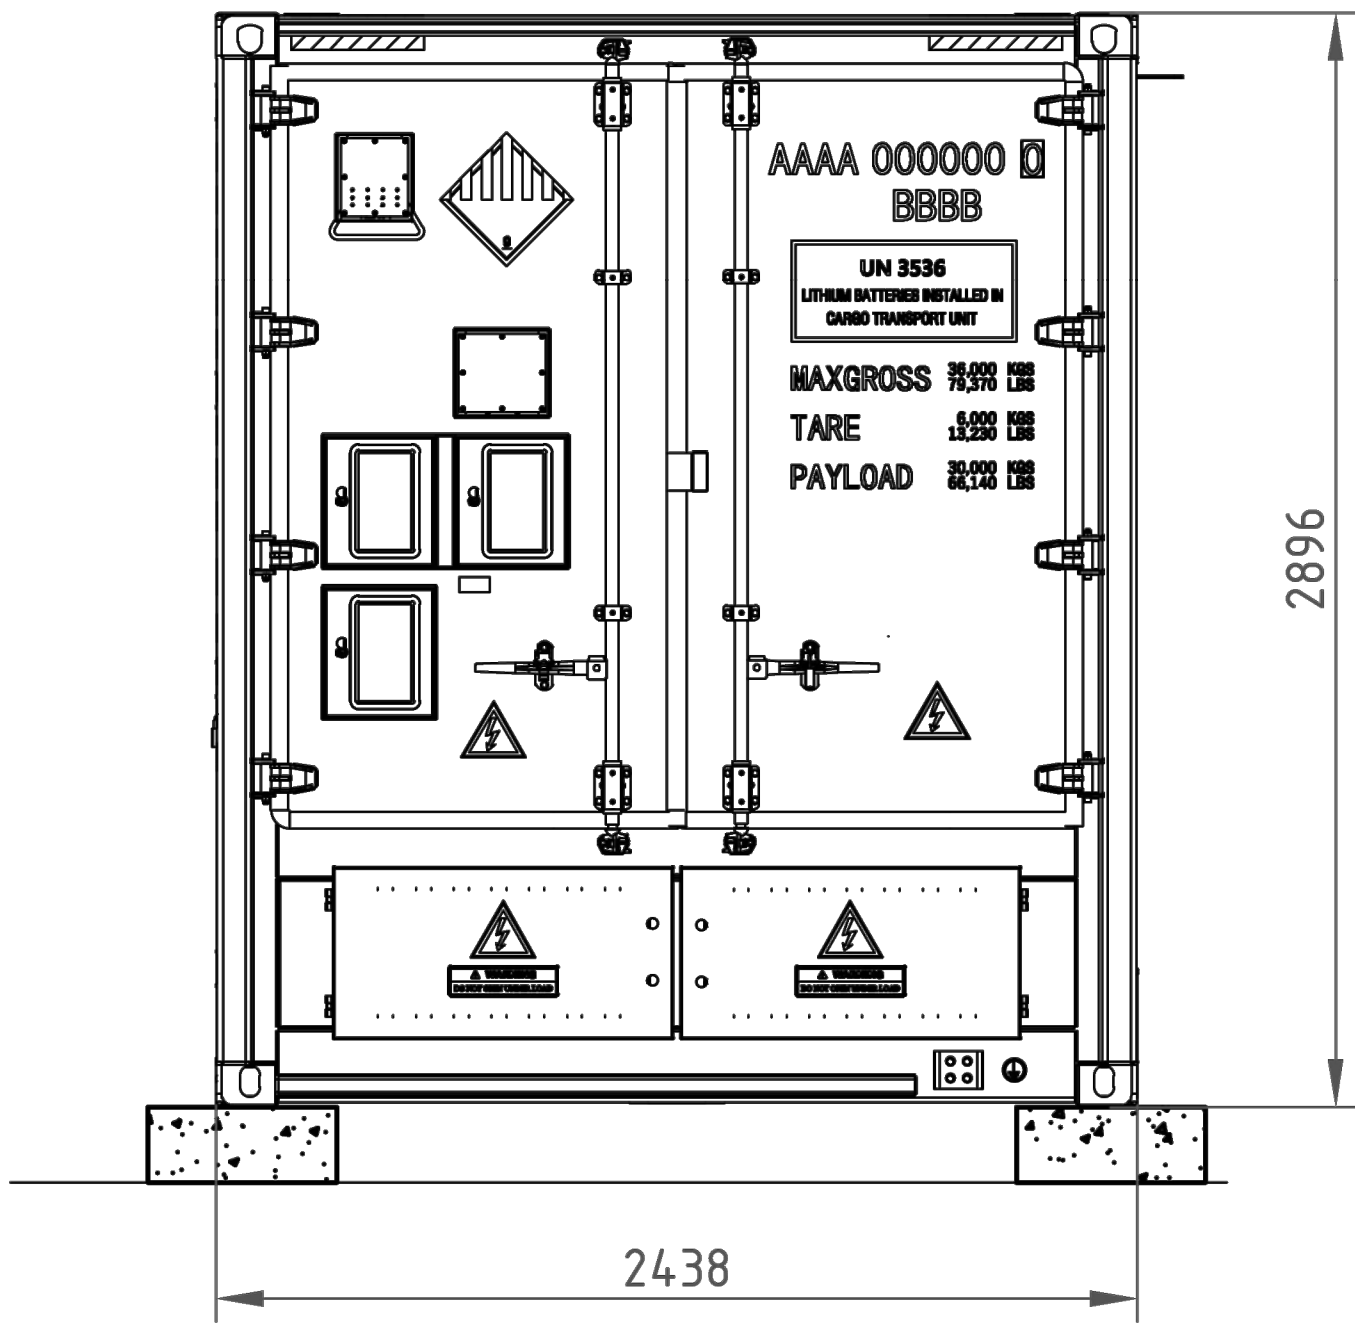

DETAIL 4 - BESS
BACK ELEVATION


DRAWING NO.	REFERENCE DRAWING DESCRIPTION	NO.	REVISION	DRAWN	CHECK	ENG	QA	DATE
		3	REVISED CABLE ROUTE AND EXTRA NOTES	BZS	GM			15/07/2026
		2	MINOR AMENDMENTS	BZS	GM			26/05/2026
		1	CHANGES TO BESS/SUBSTATION LAYOUT	BZS	GM			21/05/2026
		0	ISSUED FOR USE	BZS	GM			20/03/2026

SCALE N.T.S.		
DO NOT SCALE		
SURVEYED :	DATE:	COORDINATE DATUM :
DRAWN : BZS	DATE: 20/03/2026	PROJECTION : MGA ZONE 55
CHECKED : GM	DATE: 20/03/2026	LEVEL DATUM : AHD
QA :	DATE:	LEVEL ORIGIN : SR79P70 RL 112.725m

FYFE

Melbourne
Ground Floor Suite 4
668 Burwood Road
Hawthorn East VIC 3123
Telephone 61 3 9249 5555
www.fyfe.com.au


BESS ELEVATION			
307 VERNEY ROAD, GRAHAMVALE, VICTORIA PARISH OF SHEPPARTON LP219260 Lot 1 & 2 & PS314077 Lot 2			
AE BESS 3 Pty Ltd ATF AE BESS 3 Unit Trust			
PROJECT No. 83000-5873-3	DRAWING 83000-5873-3-PL-01-r3	SHEET 7 OF 11	REV. 3 A1

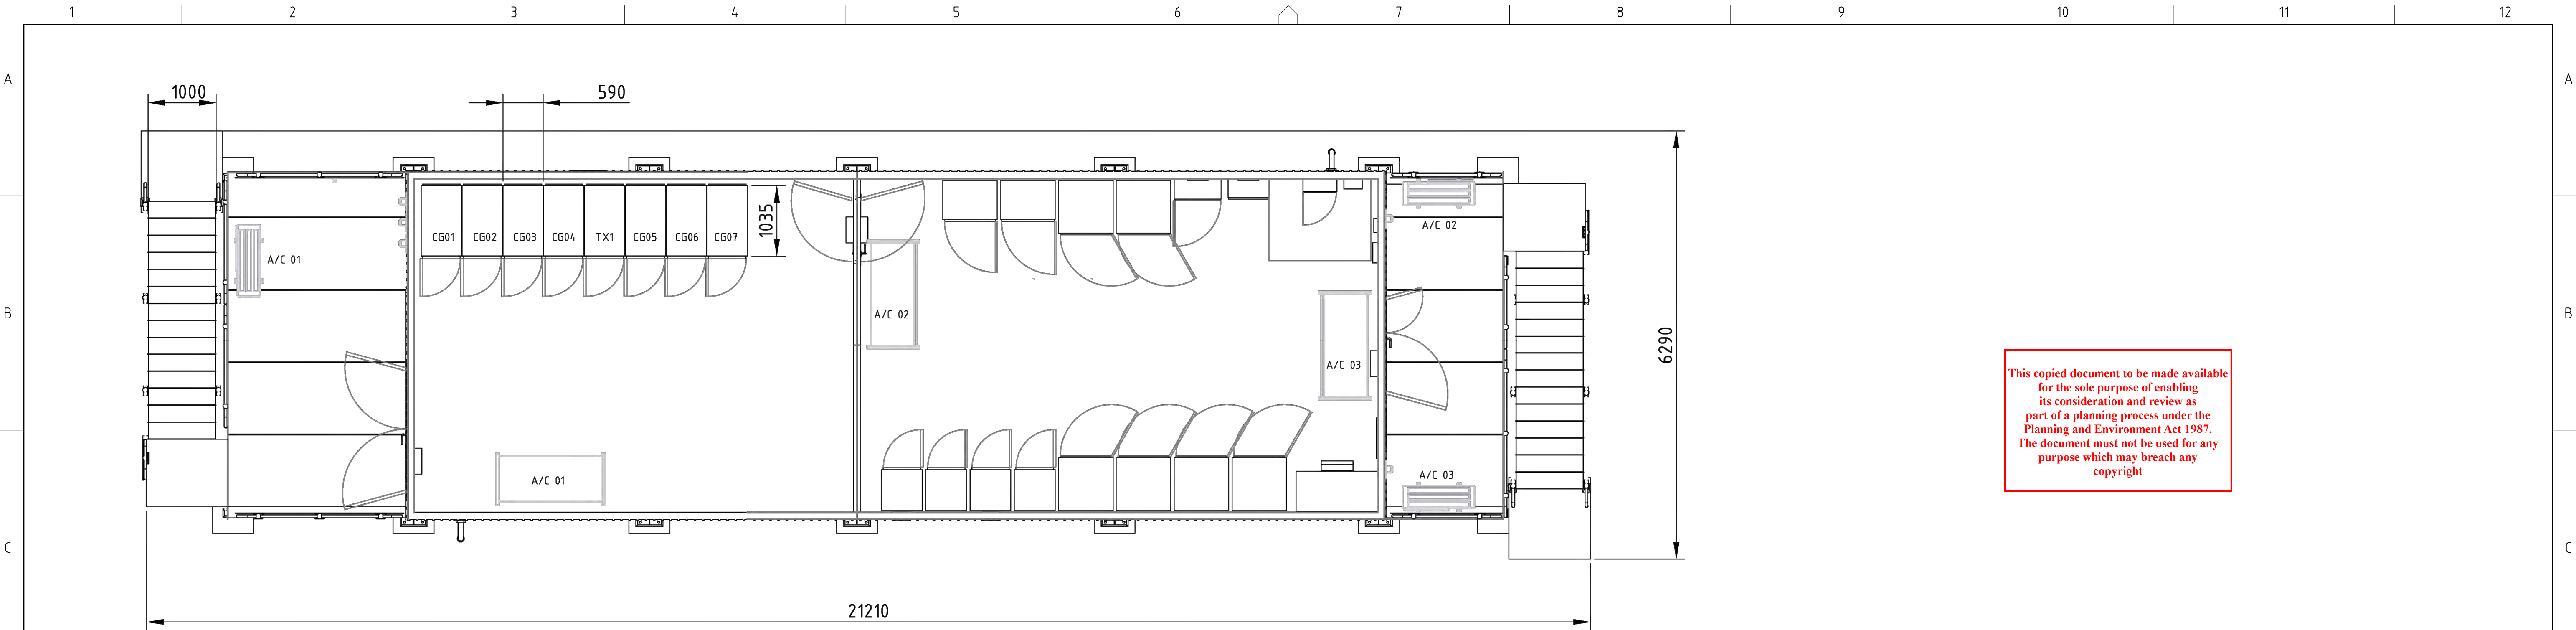


DETAIL 1 - 33 kV MV SWITCHROOM AND LV RELAY ROOM
PLAN VIEW

ADVERTISED
PLAN


This copied document to be made available
for the sole purpose of enabling
its consideration and review as
part of a planning process under the
Planning and Environment Act 1987.
The document must not be used for any
purpose which may breach any
copyright

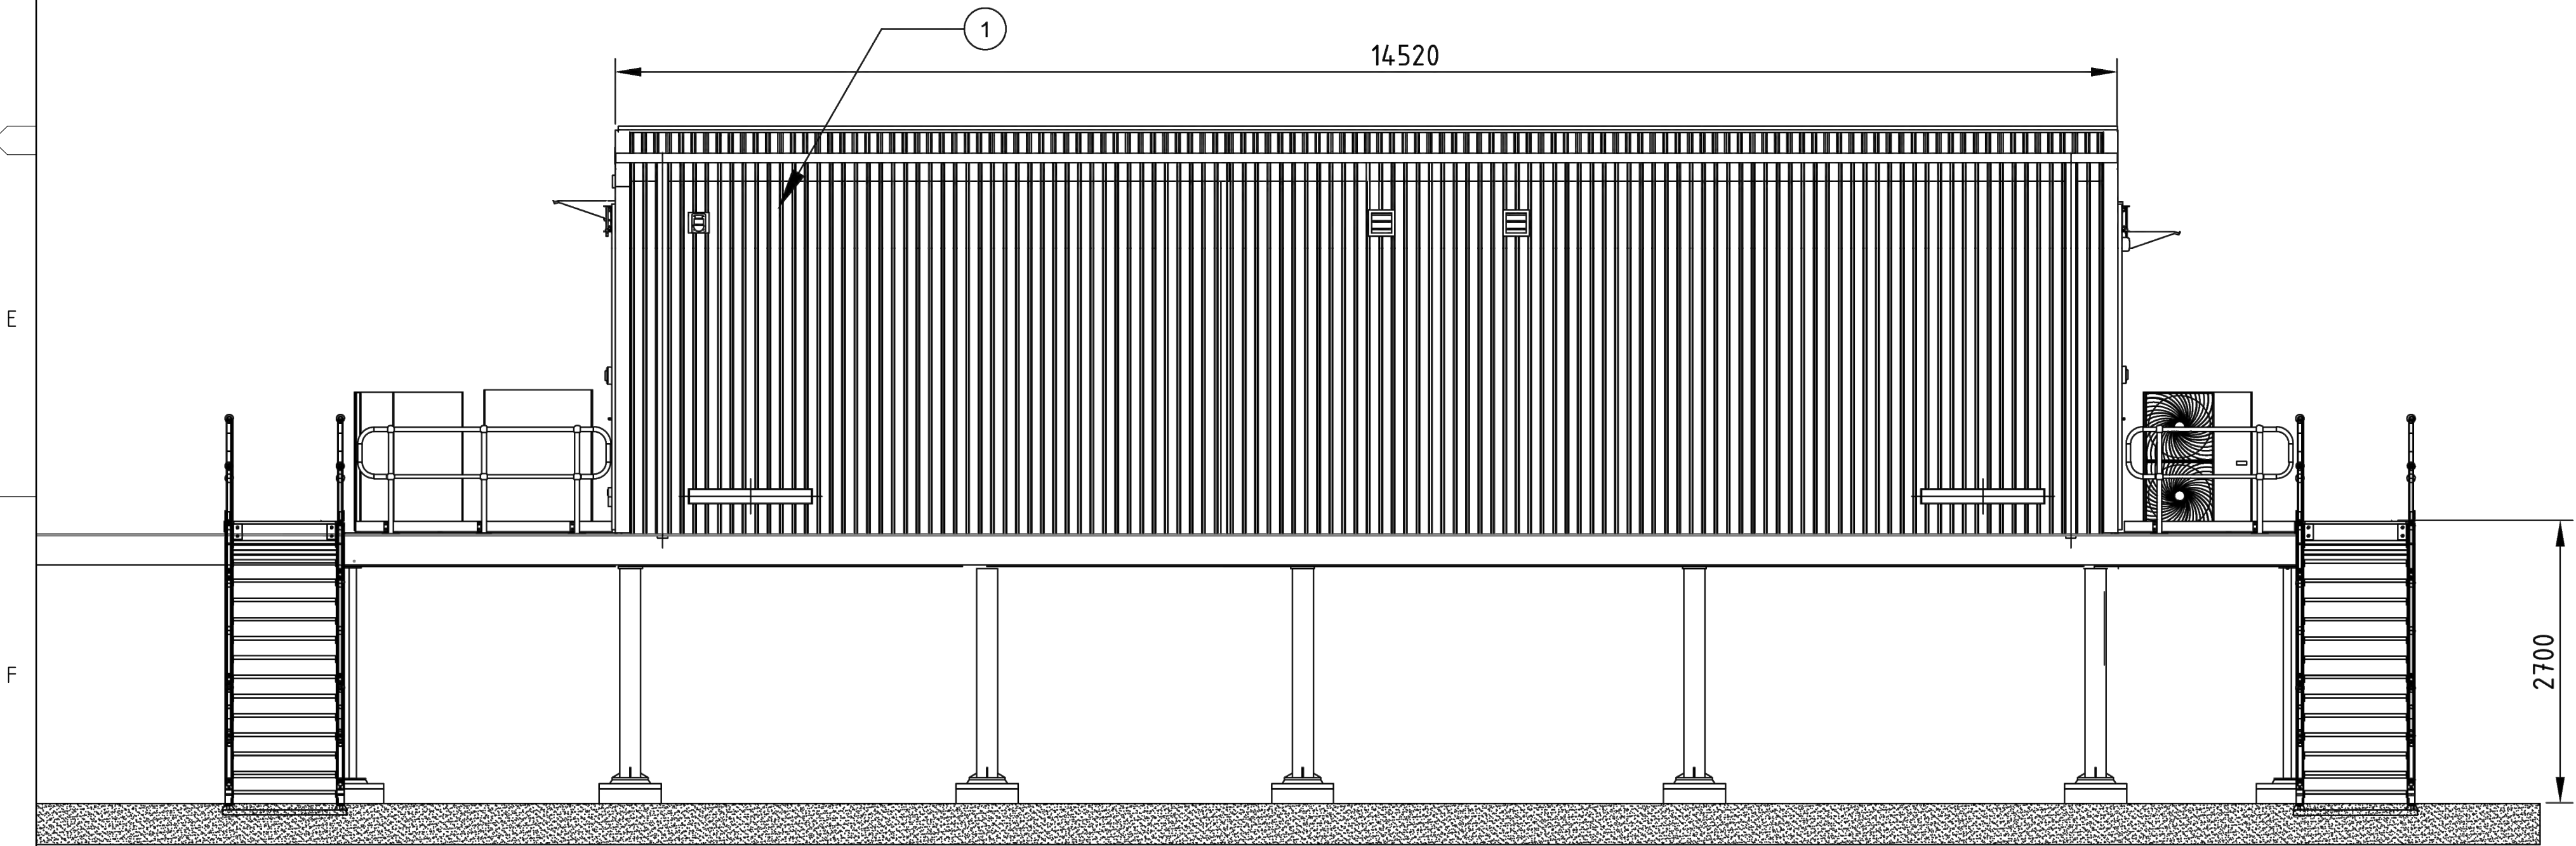


DETAIL 3 - 33 kV MV SWITCHROOM AND LV RELAY ROOM
FRONT ELEVATION

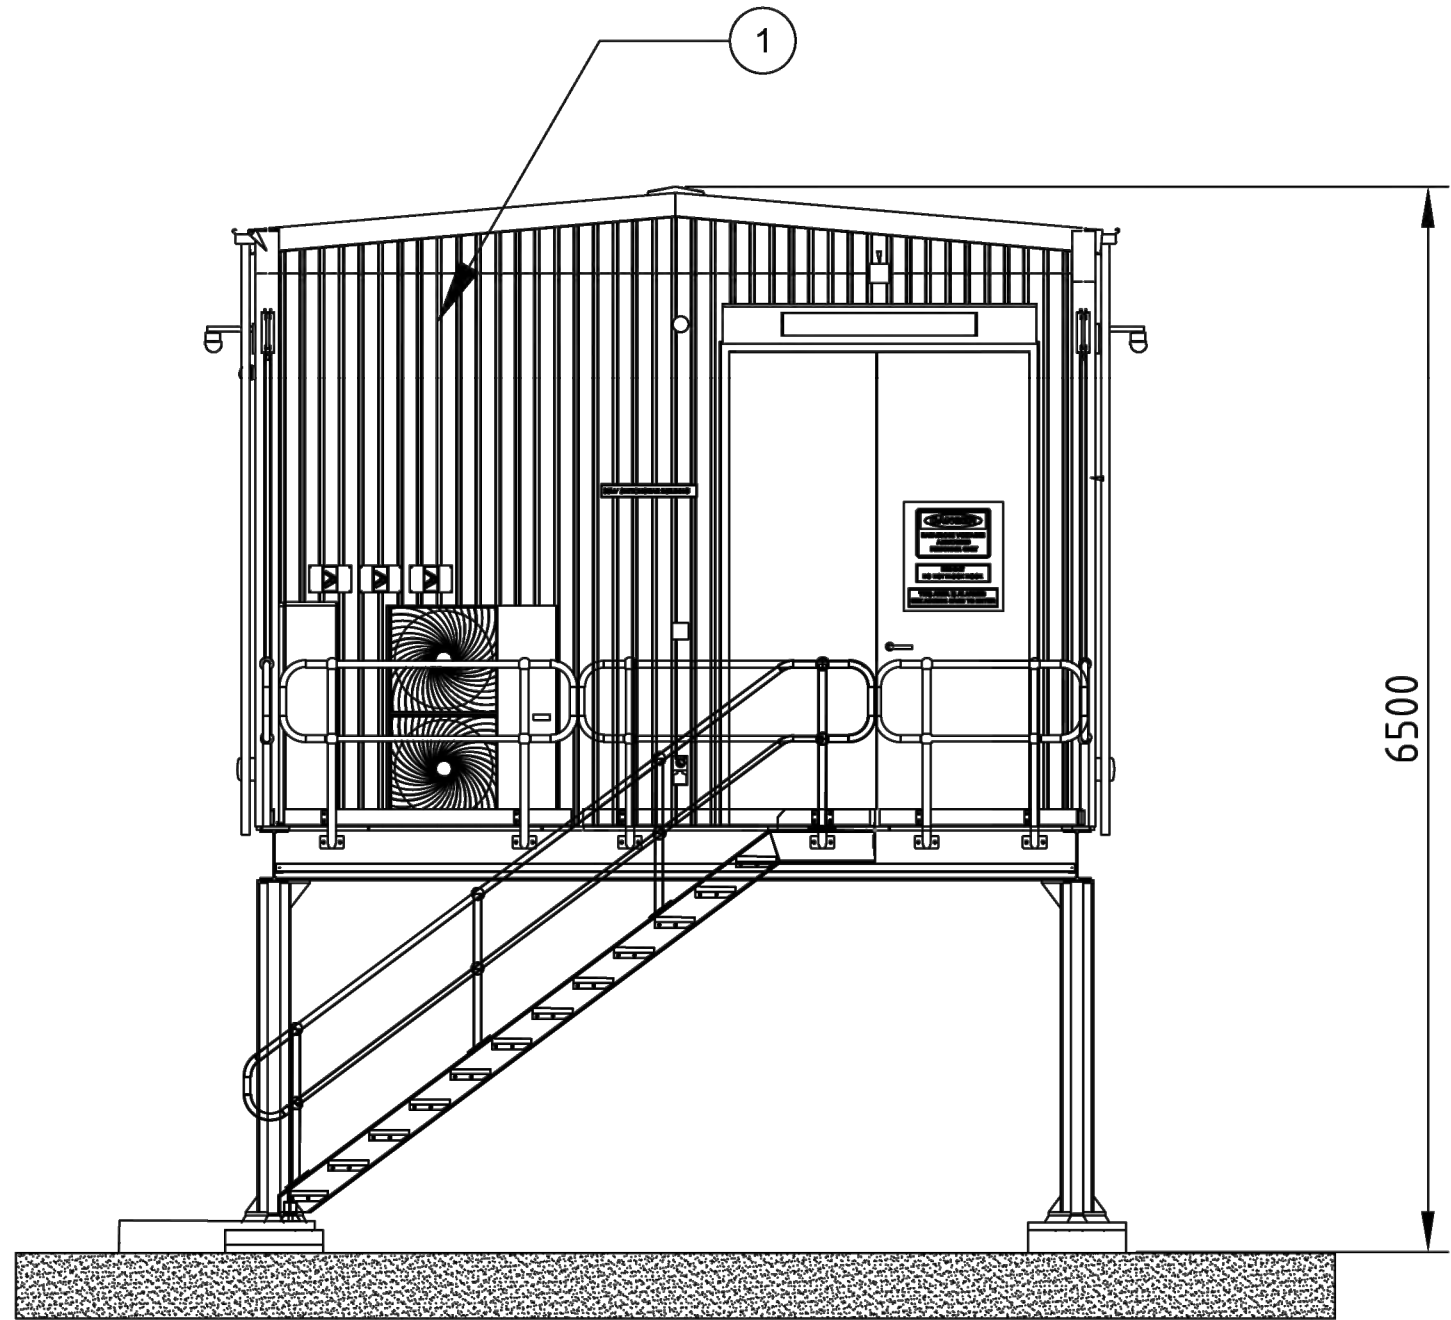


DETAIL 2 - 33 kV MV SWITCHROOM AND LV RELAY ROOM
SIDE ELEVATION

 H																	SCALE N.T.S.		  DO NOT SCALE		 Melbourne Ground Floor Suite 4 668 Burwood Road Hawthorn East VIC 3123 Telephone 61 3 9249 5555 www.fyfe.com.au		SWITCH ROOM ELEVATION 307 VERNEY ROAD, GRAHAMVALE, VICTORIA PARISH OF SHEPPARTON LP219260 Lot 1 & 2 & PS314077 Lot 2 AE BESS 3 Pty Ltd ATF AE BESS 3 Unit Trust <table><tr><td>PROJECT No.</td><td>DRAWING</td><td>SHEET</td><td>REV.</td><td>A1</td></tr><tr><td>83000-5873-3</td><td>83000-5873-3-PL-01-r3</td><td>8 OF 11</td><td>3</td><td>A1</td></tr></table>										PROJECT No.	DRAWING	SHEET	REV.	A1	83000-5873-3	83000-5873-3-PL-01-r3	8 OF 11	3	A1
	PROJECT No.	DRAWING	SHEET	REV.	A1																																					
	83000-5873-3	83000-5873-3-PL-01-r3	8 OF 11	3	A1																																					
			3		REVISED CABLE ROUTE AND EXTRA NOTES				BZS		GM				15/07/2026																											
			2		MINOR AMENDMENTS				BZS		GM				26/05/2026																											
			1		CHANGES TO BESS/SUBSTATION LAYOUT				BZS		GM				21/05/2026																											
			0		ISSUED FOR USE				BZS		GM				20/03/2026																											
	DRAWING NO.		REFERENCE DRAWING DESCRIPTION				NO.		REVISION				DRAWN		CHECK		ENG		QA		DATE																					
	THIS DOCUMENT IS THE COPYRIGHT OF FYFE Pty Ltd AND MUST NOT BE COPIED OR LOANED WITHOUT THE WRITTEN CONSENT OF FYFE Pty Ltd	
1		2		3		4		5		6		7		8		9		10		83000-5873-3-PL-01-r3.dwg																						

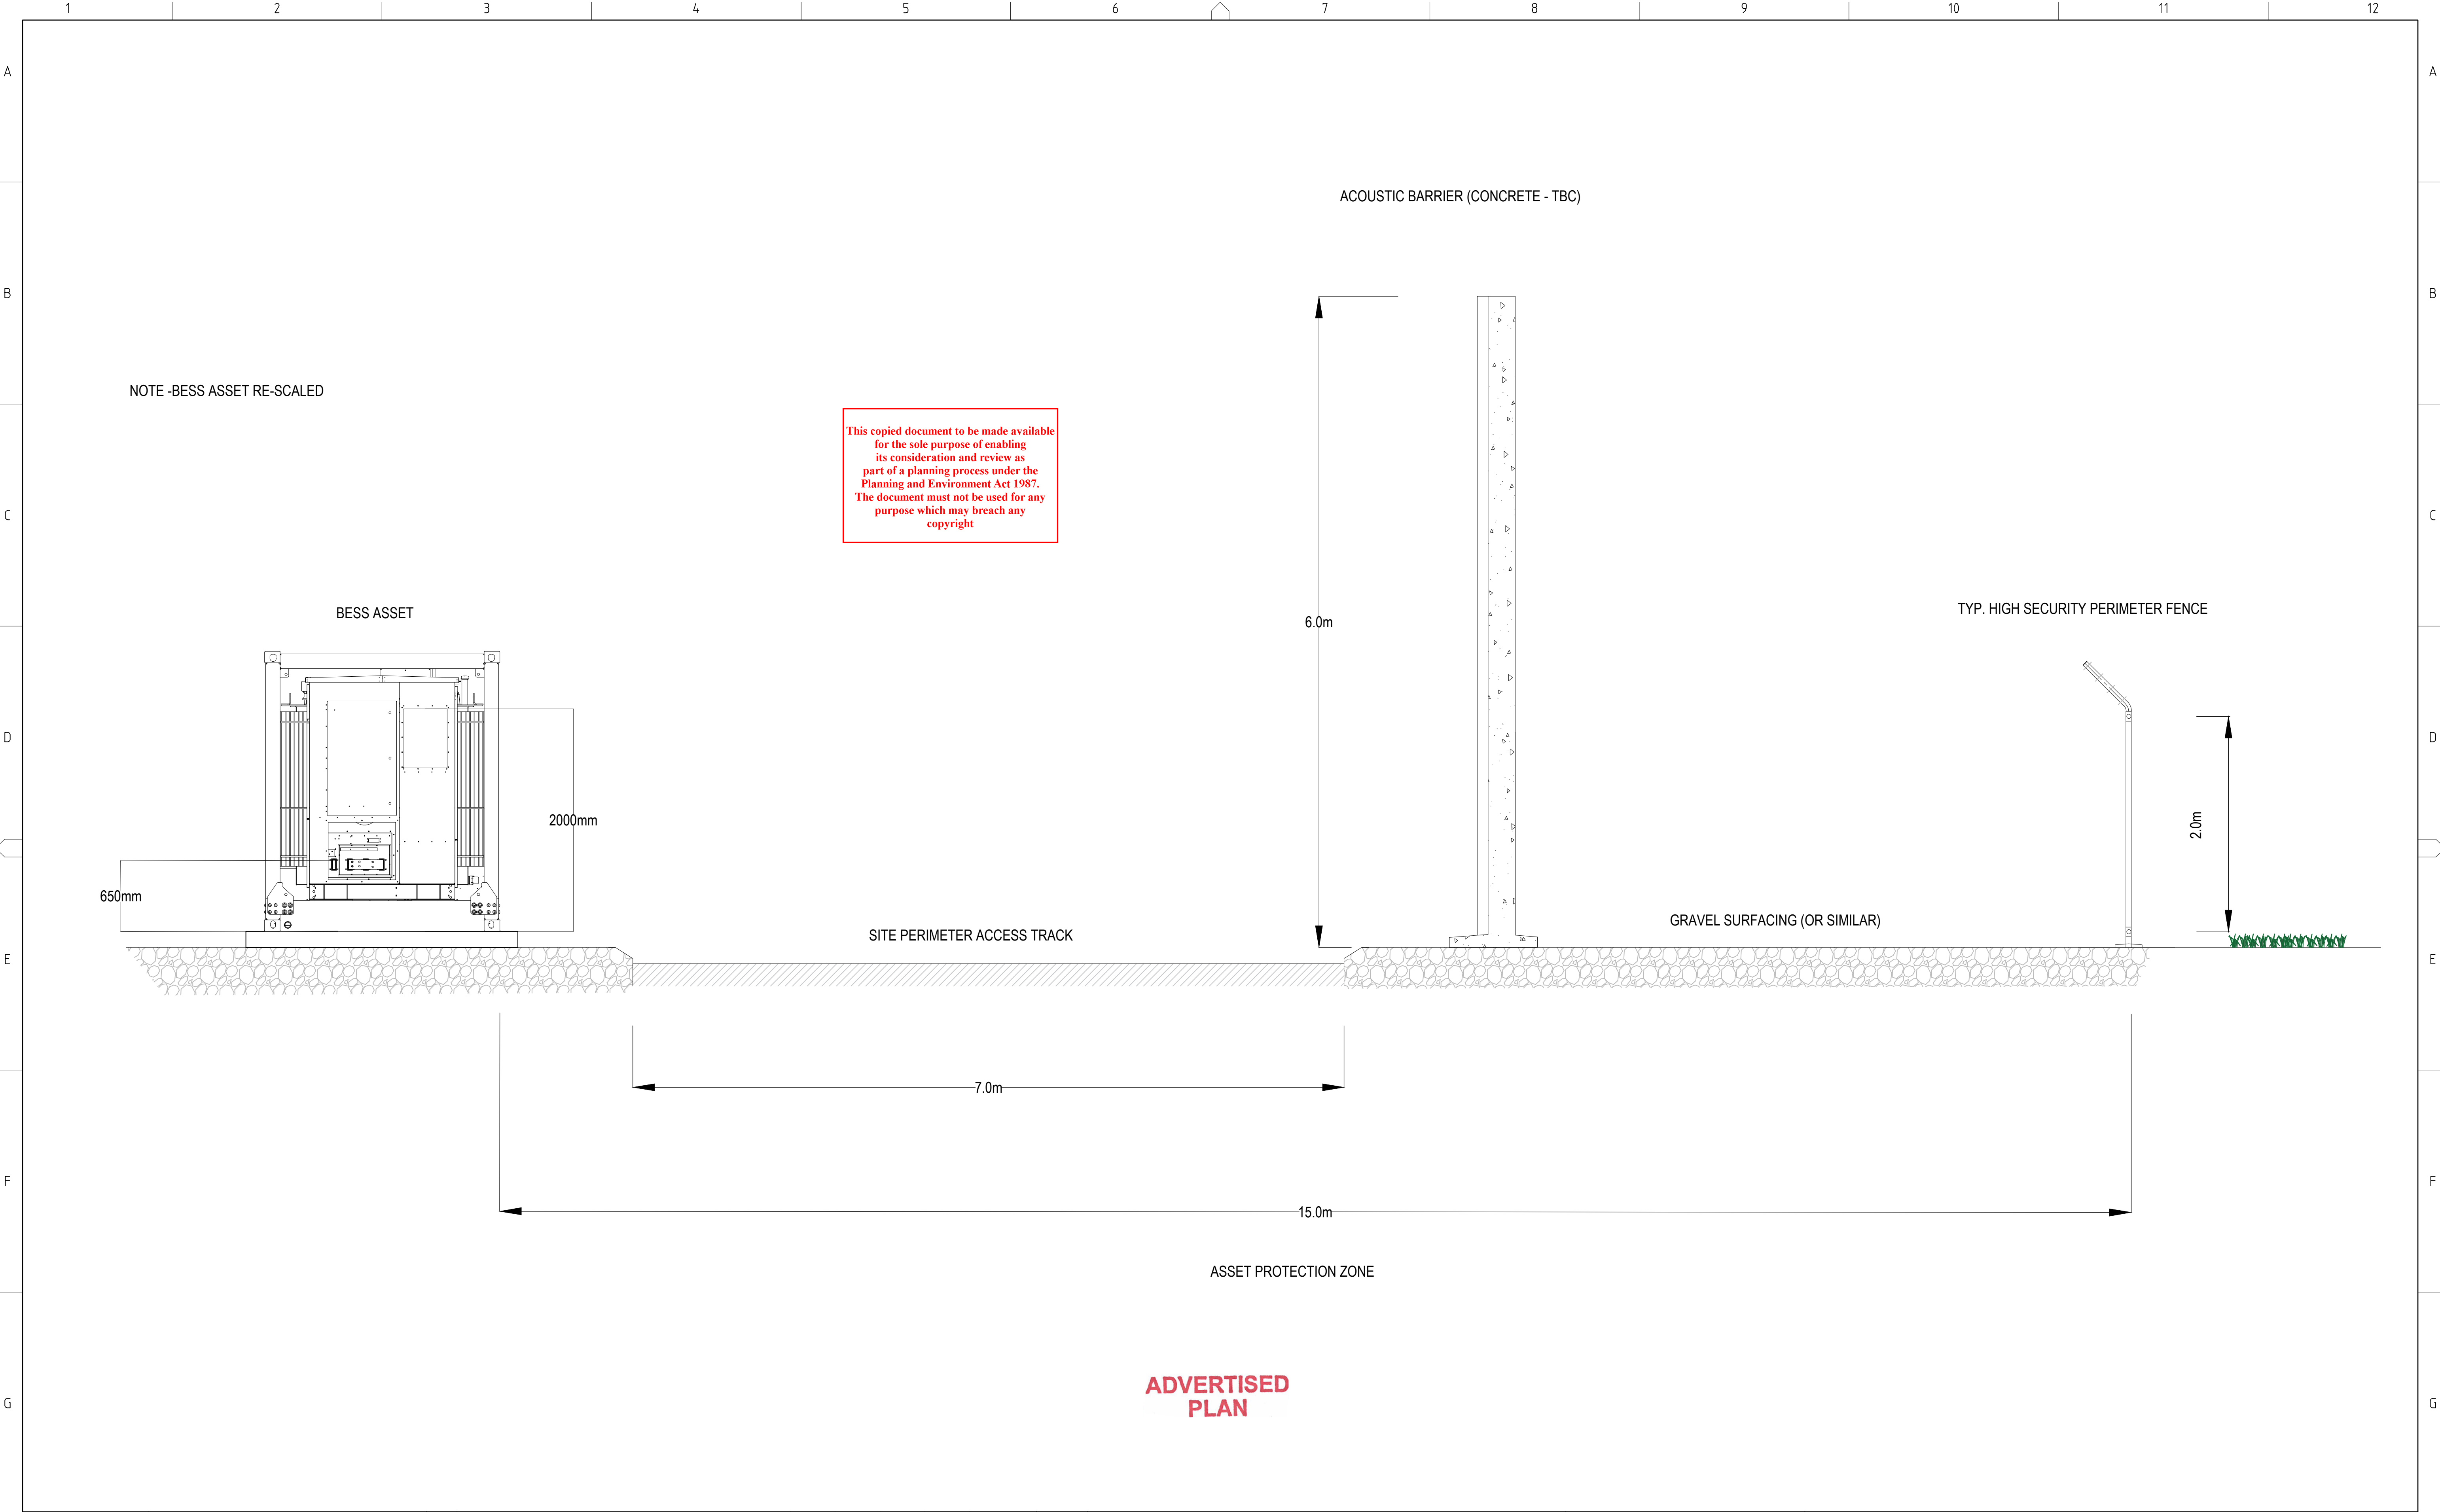

H													SCALE N.T.S.		DO NOT SCALE		www.fyfe.com.au		FYFE Melbourne Ground Floor Suite 4 668 Burwood Road Hawthorn East VIC 3123 Telephone 61 3 9249 5555				APZ ELEVATION 307 VERNEY ROAD, GRAHAMVALE, VICTORIA PARISH OF SHEPPARTON LP219260 Lot 1 & 2 & PS314077 Lot 2 AE BESS 3 Pty Ltd ATF AE BESS 3 Unit Trust PROJECT No. 83000-5873-3 DRAWING 83000-5873-3-PL-01-r3 SHEET 100F 11 REV. 3 A1						H	

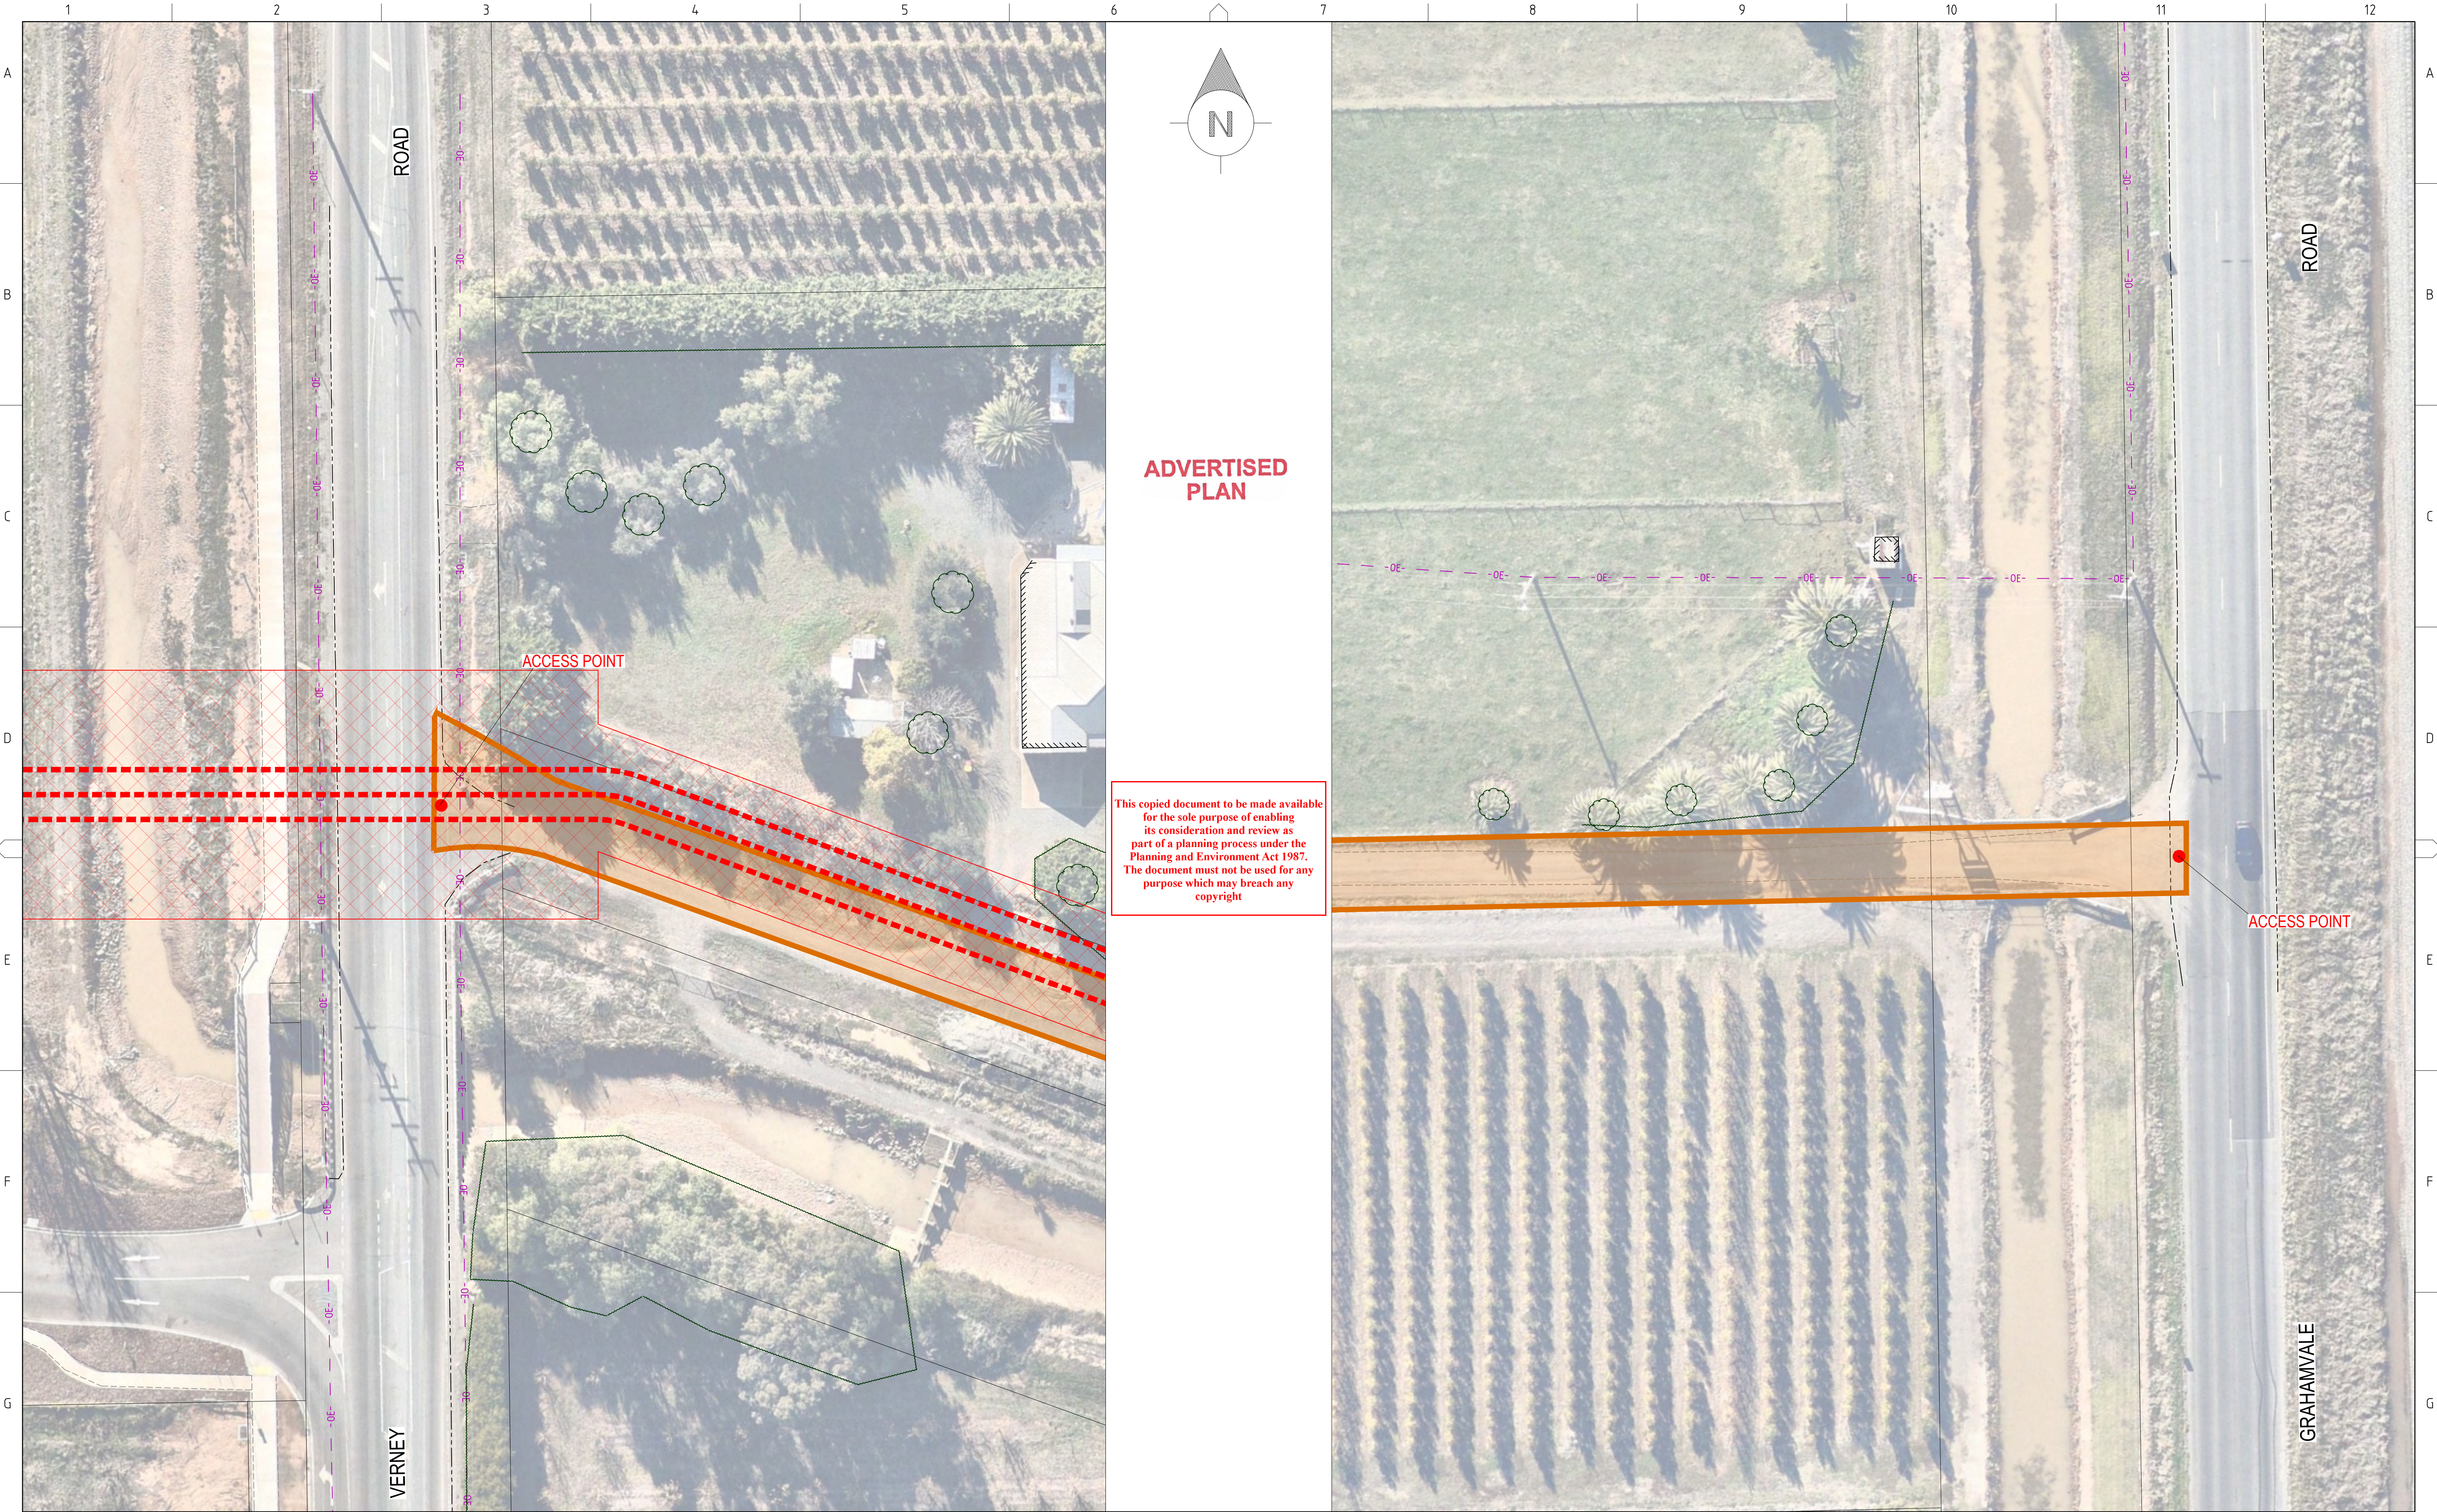

H													SCALE 1:300	
														
														
								</						