



ADVERTISED
PLAN

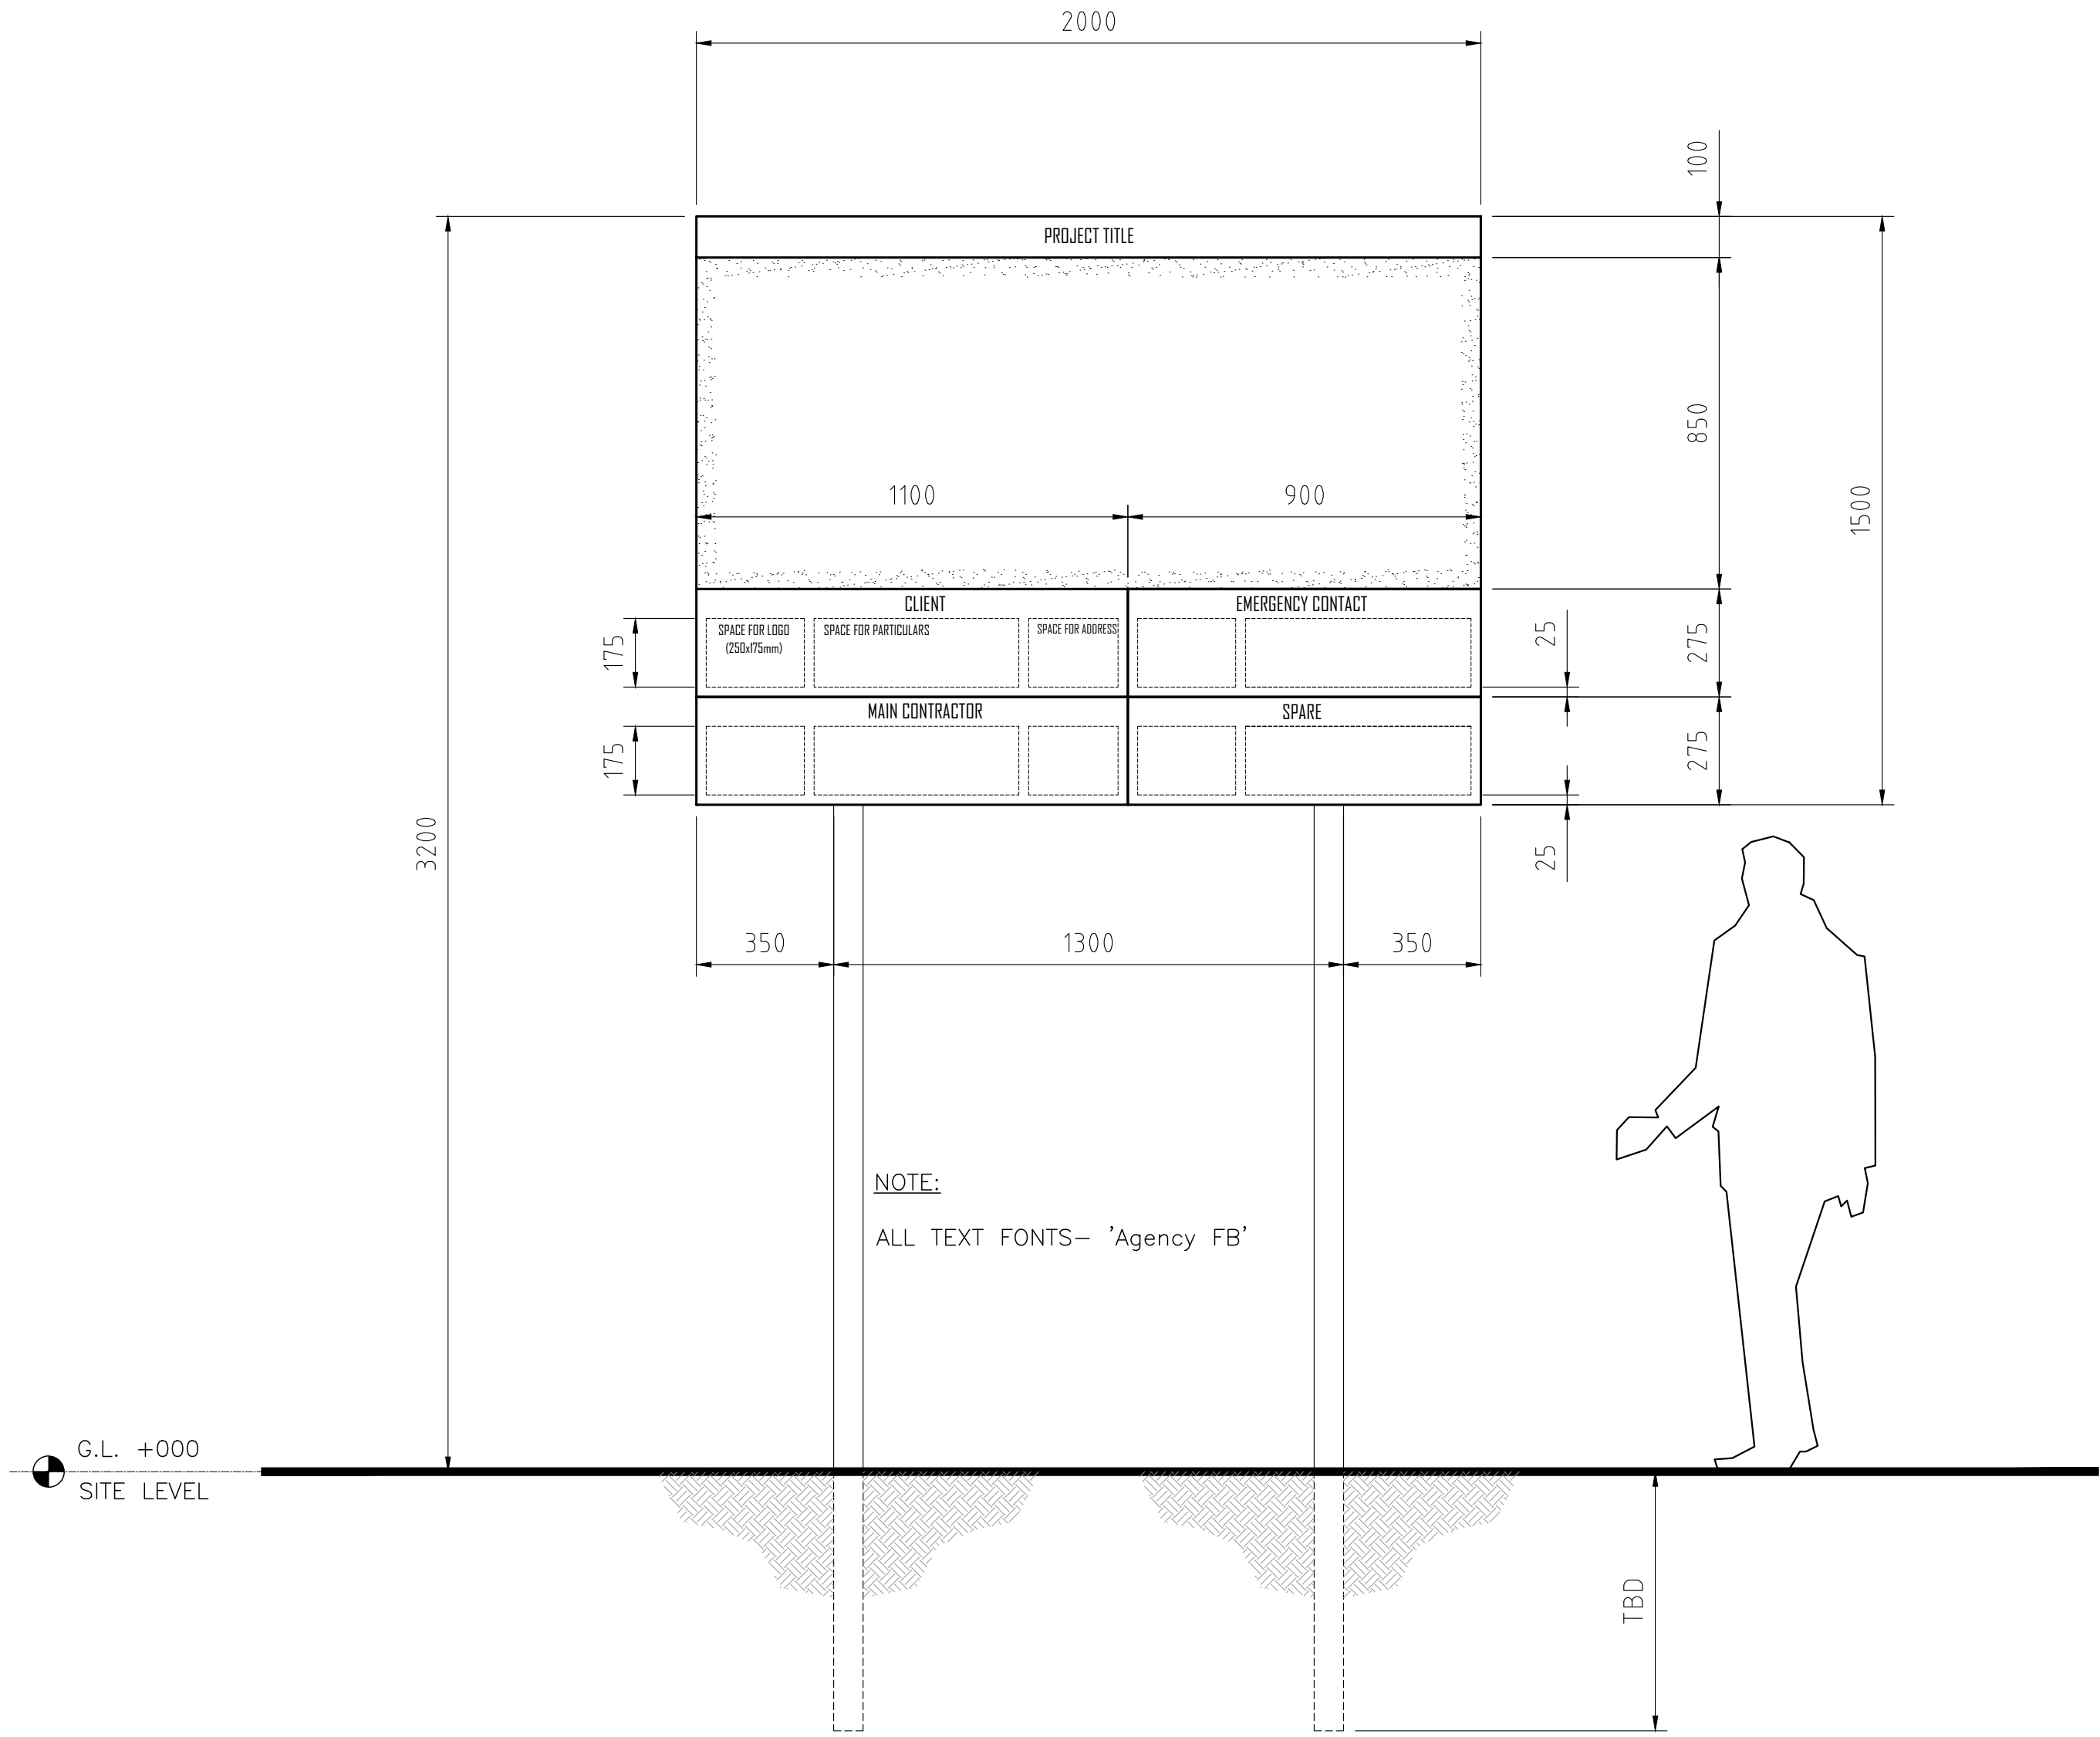

FRONT ELEVATION

DRAWING STATUS
PRELIMINARY ISSUE

 

REVISIONS					REFERENCES	
No	DESCRIPTION	DRAWN	CHKD	APPRD	DATE	DRAWING No.
A	ISSUED FOR REVIEW	N.O.	K.R.G.	G.L.S.	20/02/26	

POINT COOK VIC 3030
AUSTRALIA
ABN: 74 615 402 447

Telephone: +61 3 9395 6713
Facsimile: +61 3 9395 6713
Email: info@ehvdesign.com.au
Web: www.ehvdesign.com.au

LEVEL 35
360 COLLINS STREET
MELBOURNE
VIC 3000
AUSTRALIA

Telephone: +61 3 9867 2673
Email: info@southernenergy.com.au
Web: www.southernenergy.com.au

DRAWING TITLE
MACEDON BESS 188.6MVA (501MWh)
SIMPLIFIED EXTENDED SIGNAGE

DESIGN	G.L.SMITH	DRAWN	N.OCHOA	DATE	10/12/2025
A1 SCALE	1:200	CAD FILE	EHV-MBESS-EL-DR-0112	FOLDER	MBESS
DRAWING NUMBER	EHV-MBESS-EL-DR-0115	SHEET NUMBER	1	OF	1
		REV			A