



Planning and Environment Act 1987.
The document must not be used for any purpose which may breach any copyright

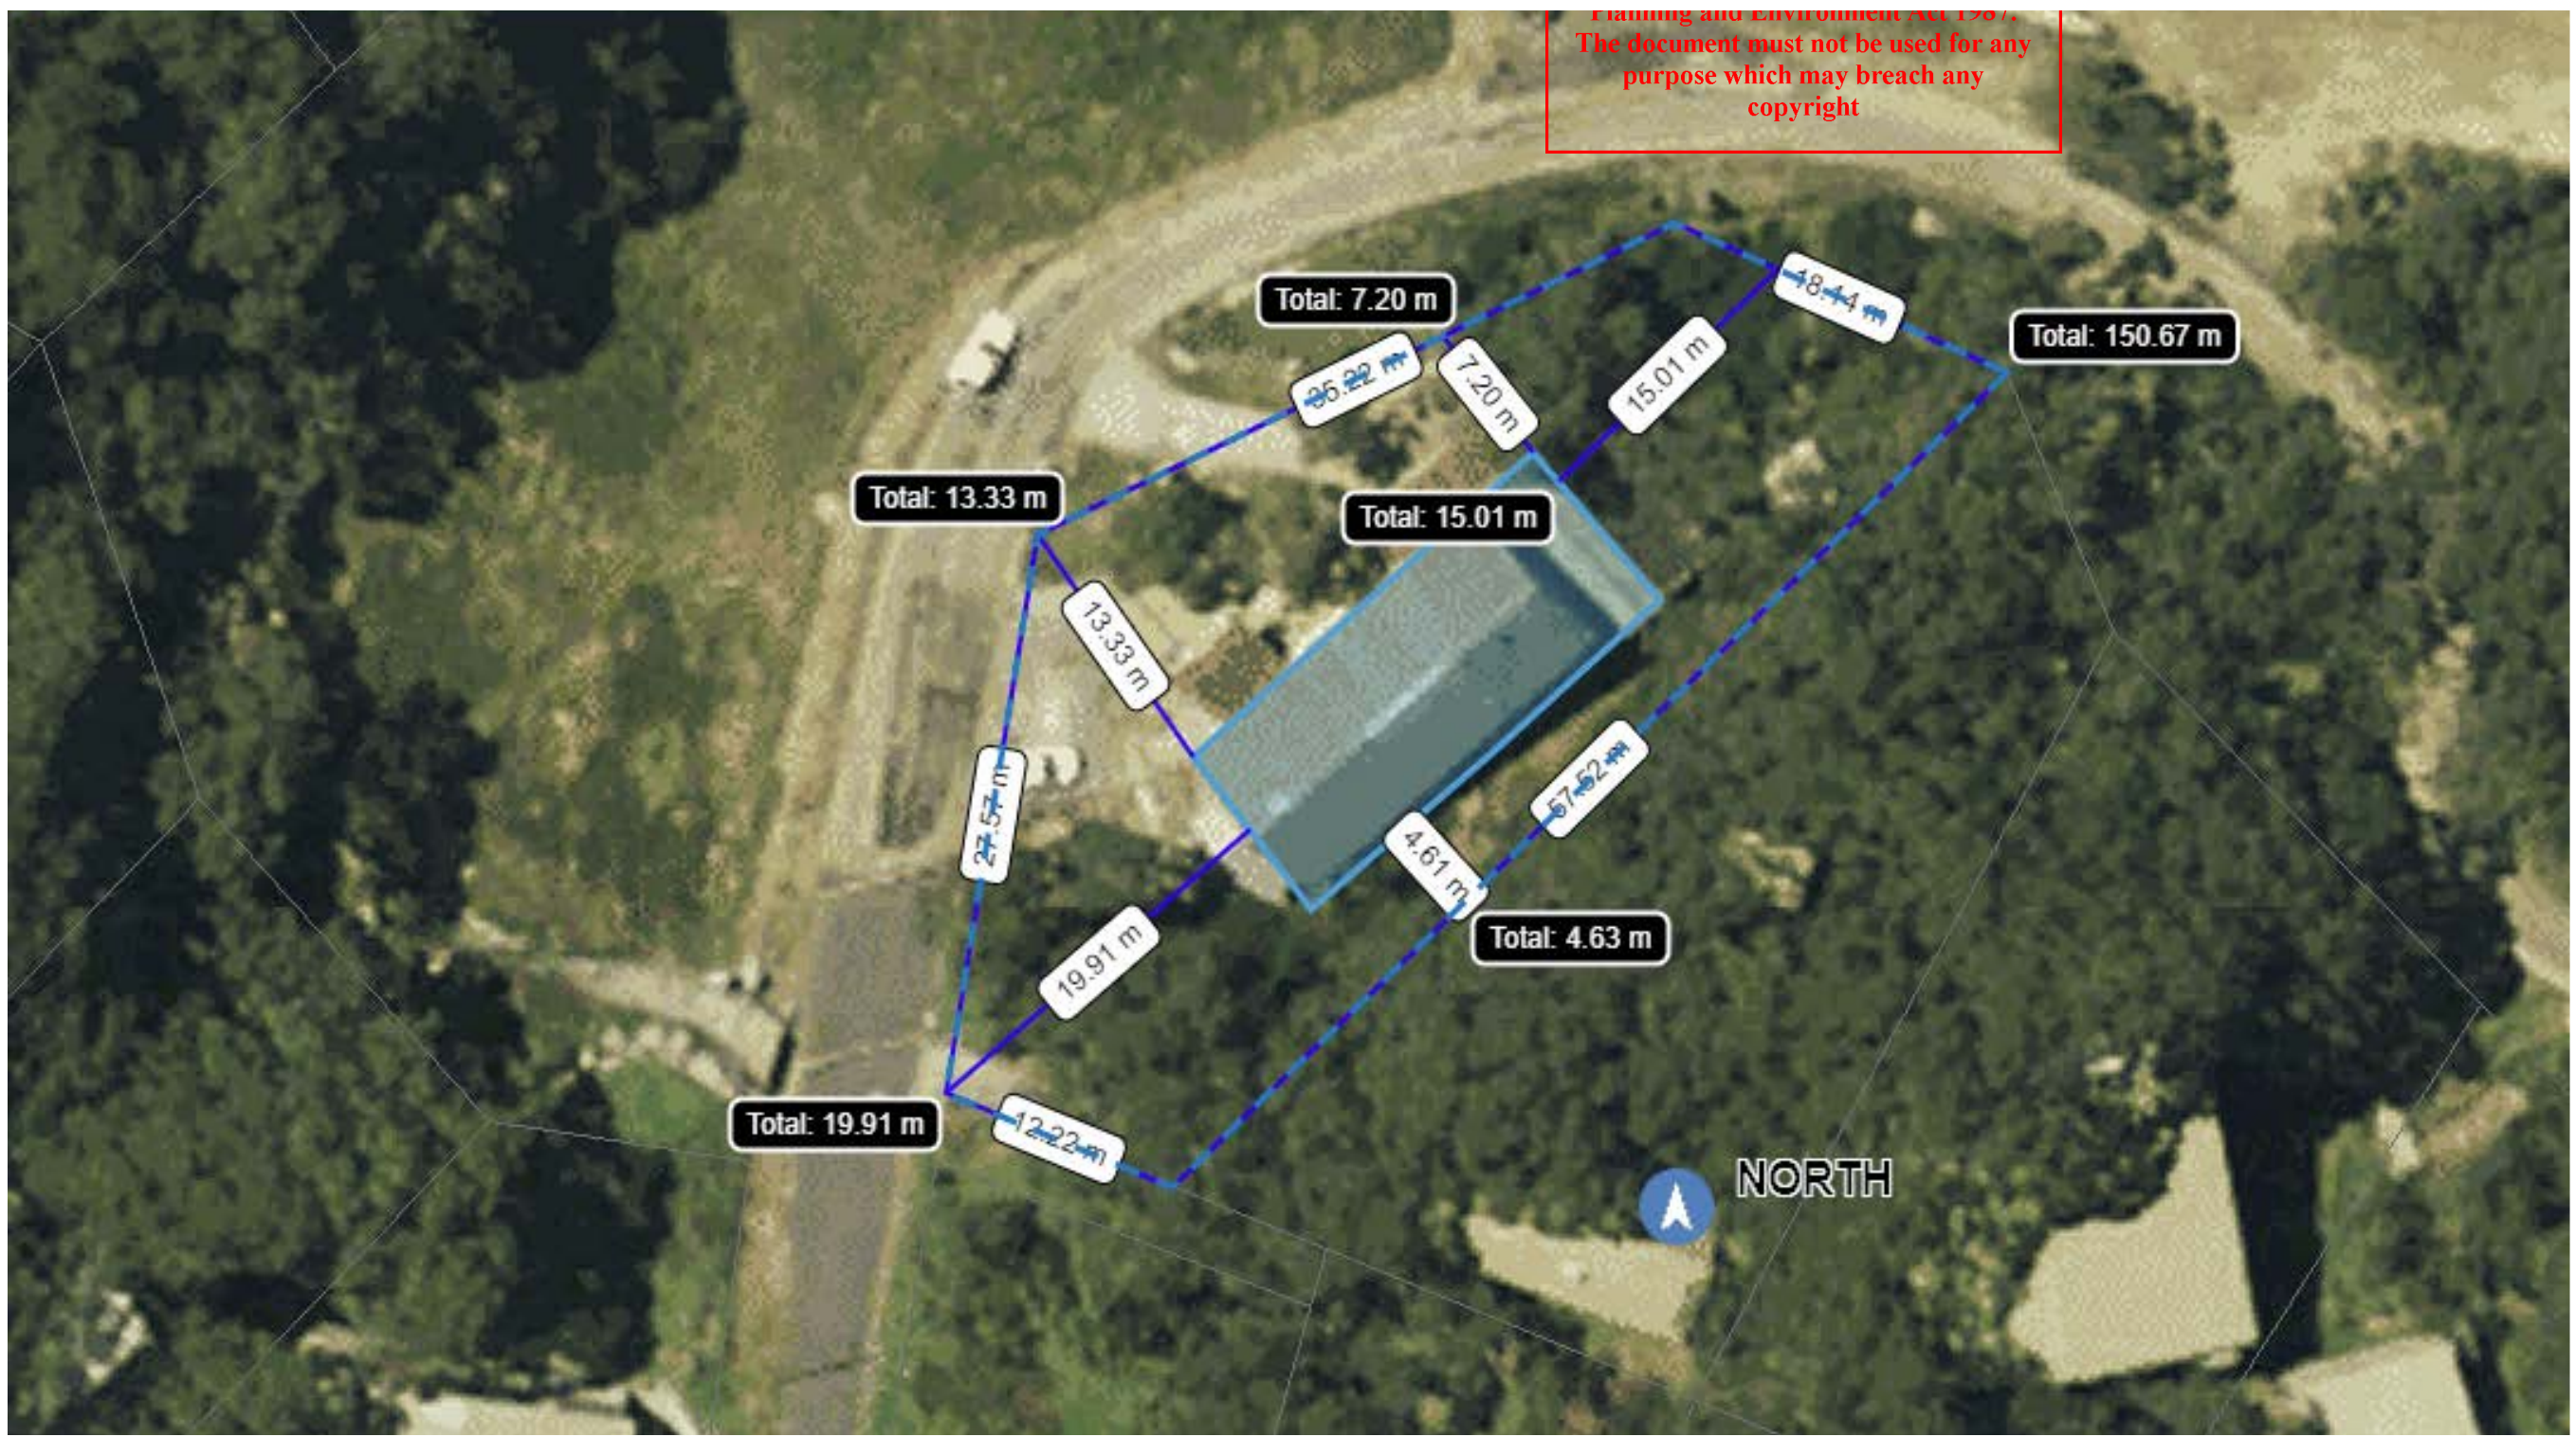


Alpine Resorts Victoria
 19 Highett Street
 Mansfield, Victoria, 3722
 alpineresorts.vic.gov.au

No.	Description	Date

ALPINE RESORTS VICTORIA
 CAFE11
 2 FROSTII LANE
 MOUNT BAW BAW

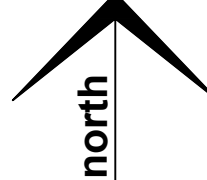
 north

SITE PLAN		A02
Project number	01	
Date	29 FEBRUARY 2024	
Drawn by	ARV	
Checked by	ARV	
Scale	NTS	