




Source data © State of Victoria (Department of Environment, Land, Water and Planning).

- KEY**
- PROJECT AREA
 - INTERNAL ACCESS AREA
 - ENTRANCE/EXIT CONSTRUCTION BUFFER
 - ENTRANCE/EXIT LANES
 - SUBSTATION
 - BESS AREA
 - BESS CONTAINER
 - CIVIL WORKS AREA
 - O&M STORAGE AREA
 - STORAGE CONTAINERS
 - DETENTION BASIN
 - TEMPORARY LAYDOWN AREA
 - CAR PARK
 - CONTROL ROOM
 - WATER TANK
 - LANDSCAPE SCREENING AREA
 - BUNYIP NORTH TERMINAL STATION
 - INCOMING 220kV CONNECTION
 - OUTGOING 220kV CONNECTION
 - SWITCHING STATION
 - DTSO CONTROL ROOM
 - BACK-UP DIESEL GENERATOR & FUEL
 - MONOPOLES FOR CUT-IN
 - CADASTRAL BOUNDARY
 - CANNIBAL CREEK
 - AUSNET TRANSMISSION EASEMENT

NOTE:
ALL AREAS, DISTANCES AND DIMENSIONS ARE INDICATIVE AND SUBJECT TO CHANGE

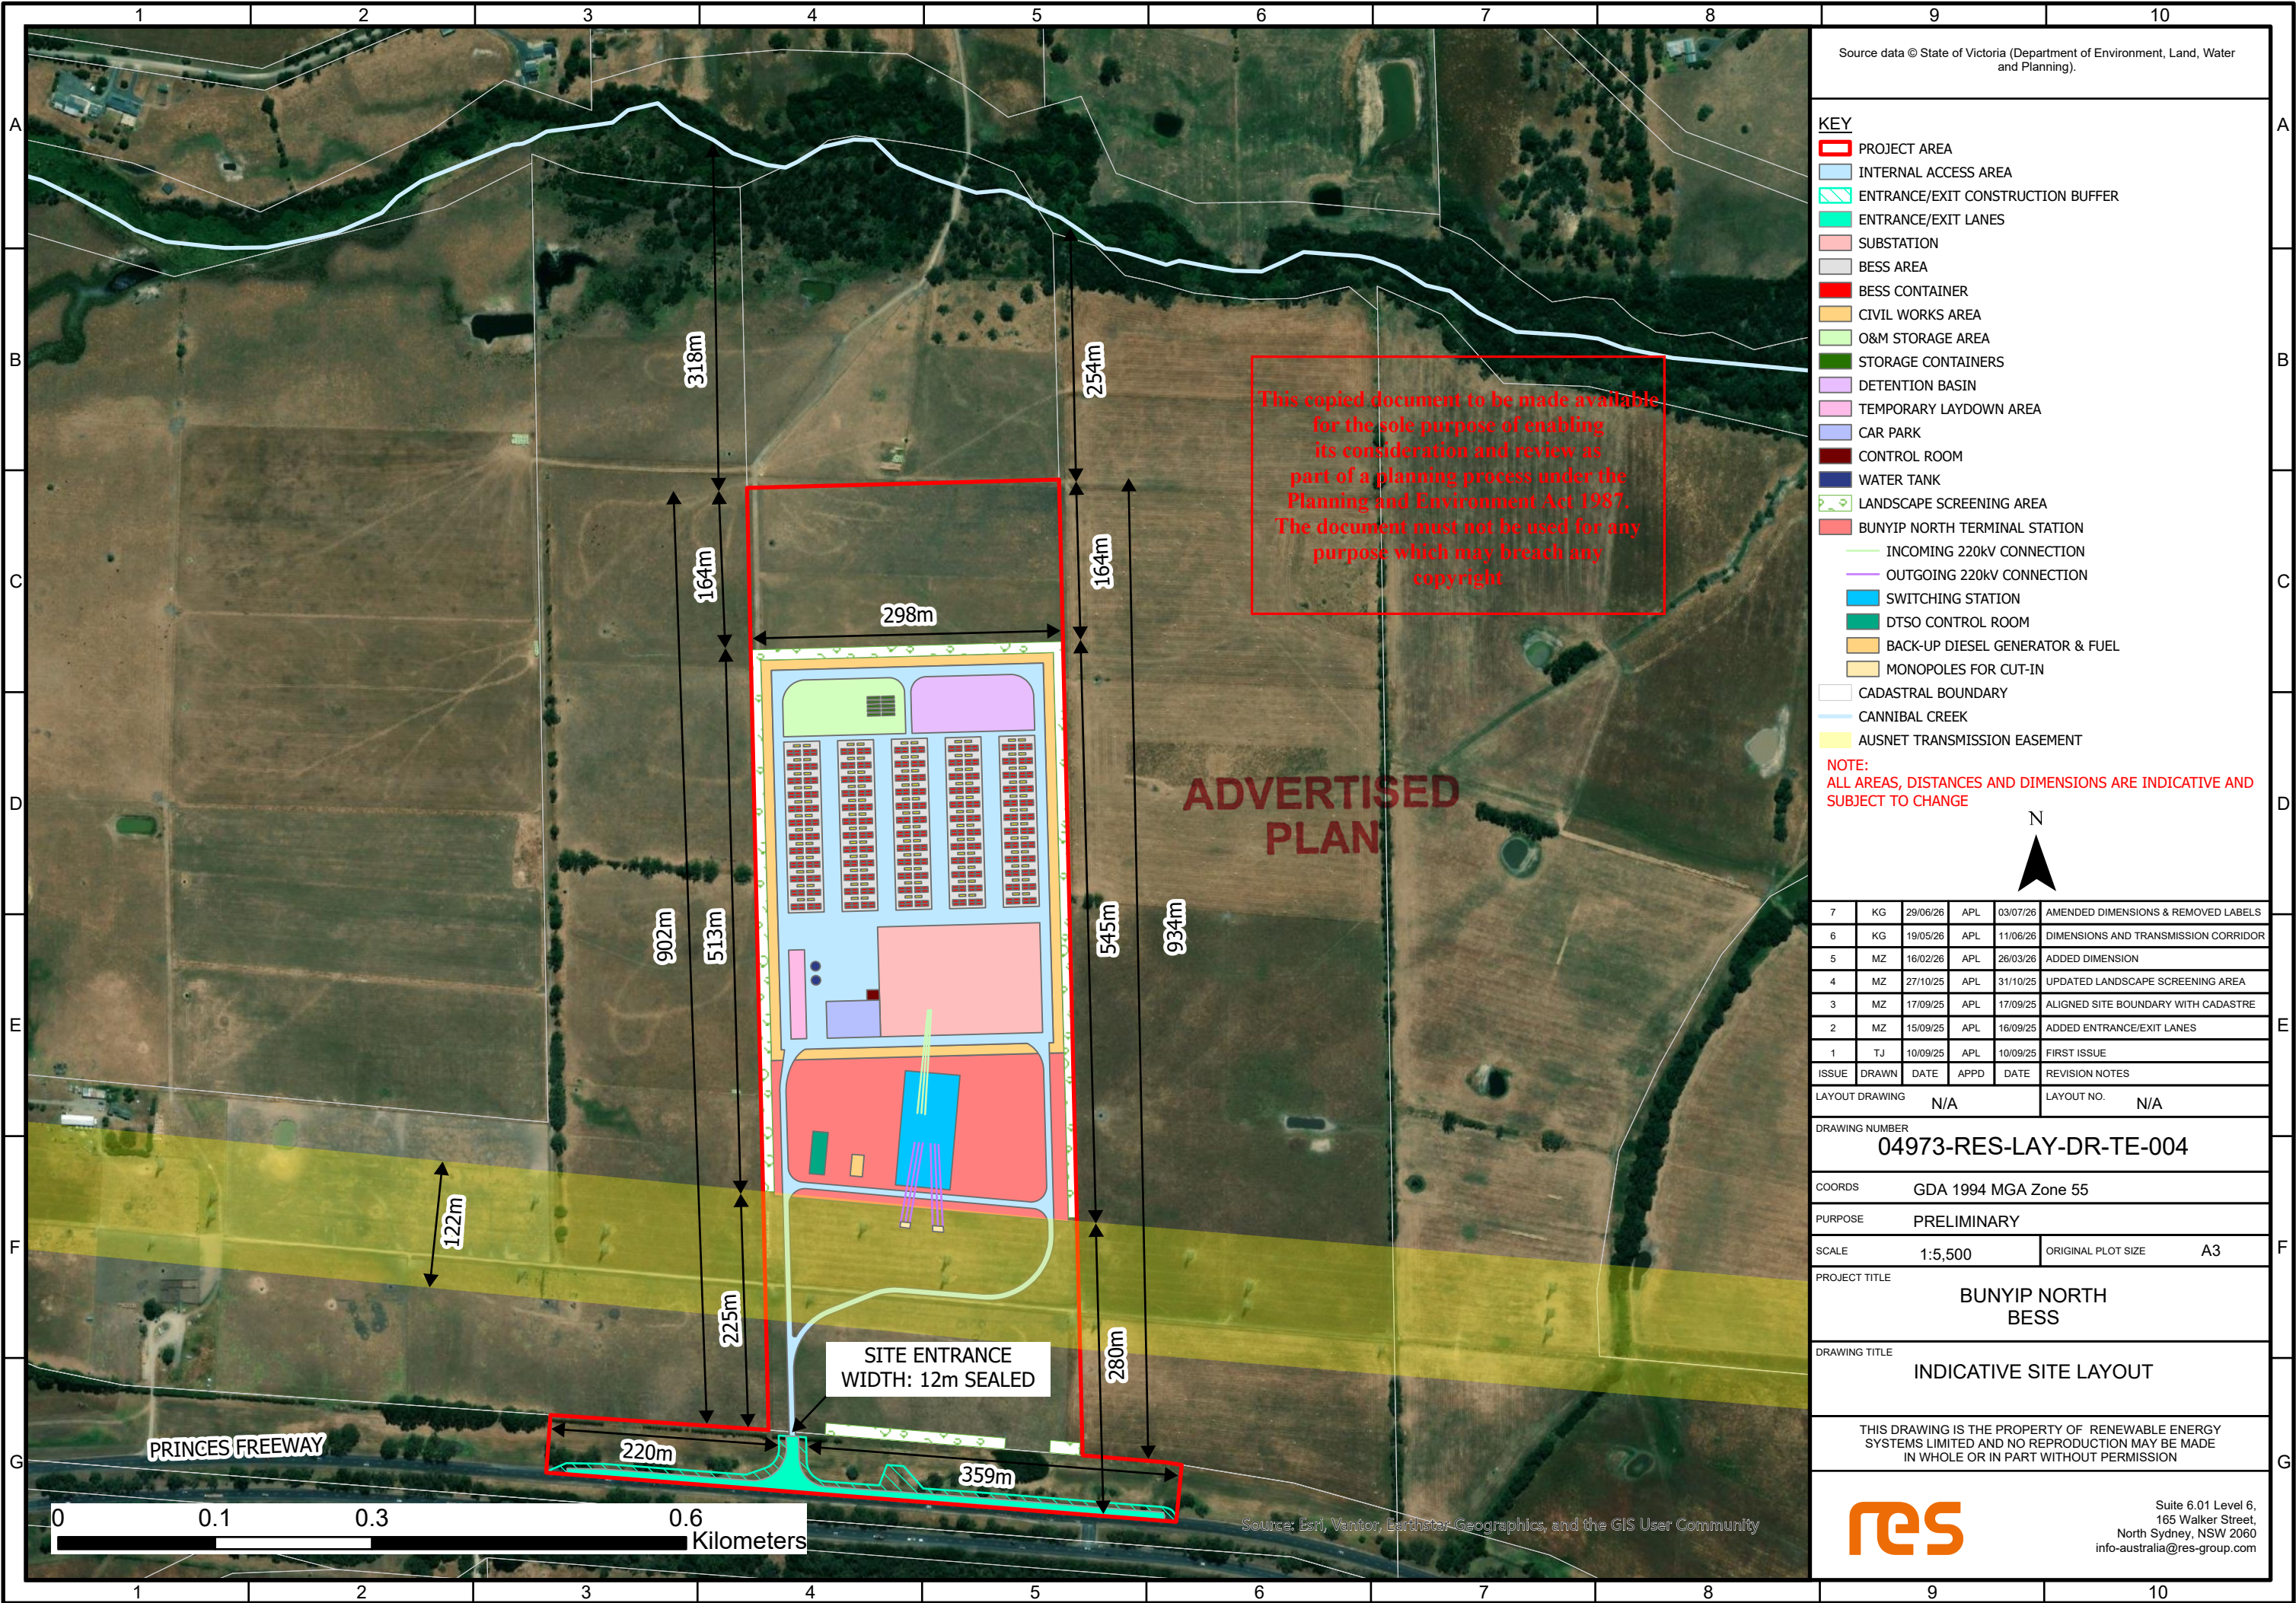

7	KG	29/06/26	APL	03/07/26	AMENDED DIMENSIONS & REMOVED LABELS
6	KG	19/05/26	APL	11/06/26	DIMENSIONS AND TRANSMISSION CORRIDOR
5	MZ	16/02/26	APL	26/03/26	ADDED DIMENSION
4	MZ	27/10/25	APL	31/10/25	UPDATED LANDSCAPE SCREENING AREA
3	MZ	17/09/25	APL	17/09/25	ALIGNED SITE BOUNDARY WITH CADASTRE
2	MZ	15/09/25	APL	16/09/25	ADDED ENTRANCE/EXIT LANES
1	TJ	10/09/25	APL	10/09/25	FIRST ISSUE
ISSUE	DRAWN	DATE	APPD	DATE	REVISION NOTES
LAYOUT DRAWING	N/A			LAYOUT NO.	N/A

DRAWING NUMBER
04973-RES-LAY-DR-TE-004

COORDS
GDA 1994 MGA Zone 55

PURPOSE
PRELIMINARY

SCALE
1:5,500

ORIGINAL PLOT SIZE
A3


PROJECT TITLE
BUNYIP NORTH BESS

DRAWING TITLE
INDICATIVE SITE LAYOUT

THIS DRAWING IS THE PROPERTY OF RENEWABLE ENERGY SYSTEMS LIMITED AND NO REPRODUCTION MAY BE MADE IN WHOLE OR IN PART WITHOUT PERMISSION



Suite 6.01 Level 6,
165 Walker Street,
North Sydney, NSW 2060
info-australia@res-group.com

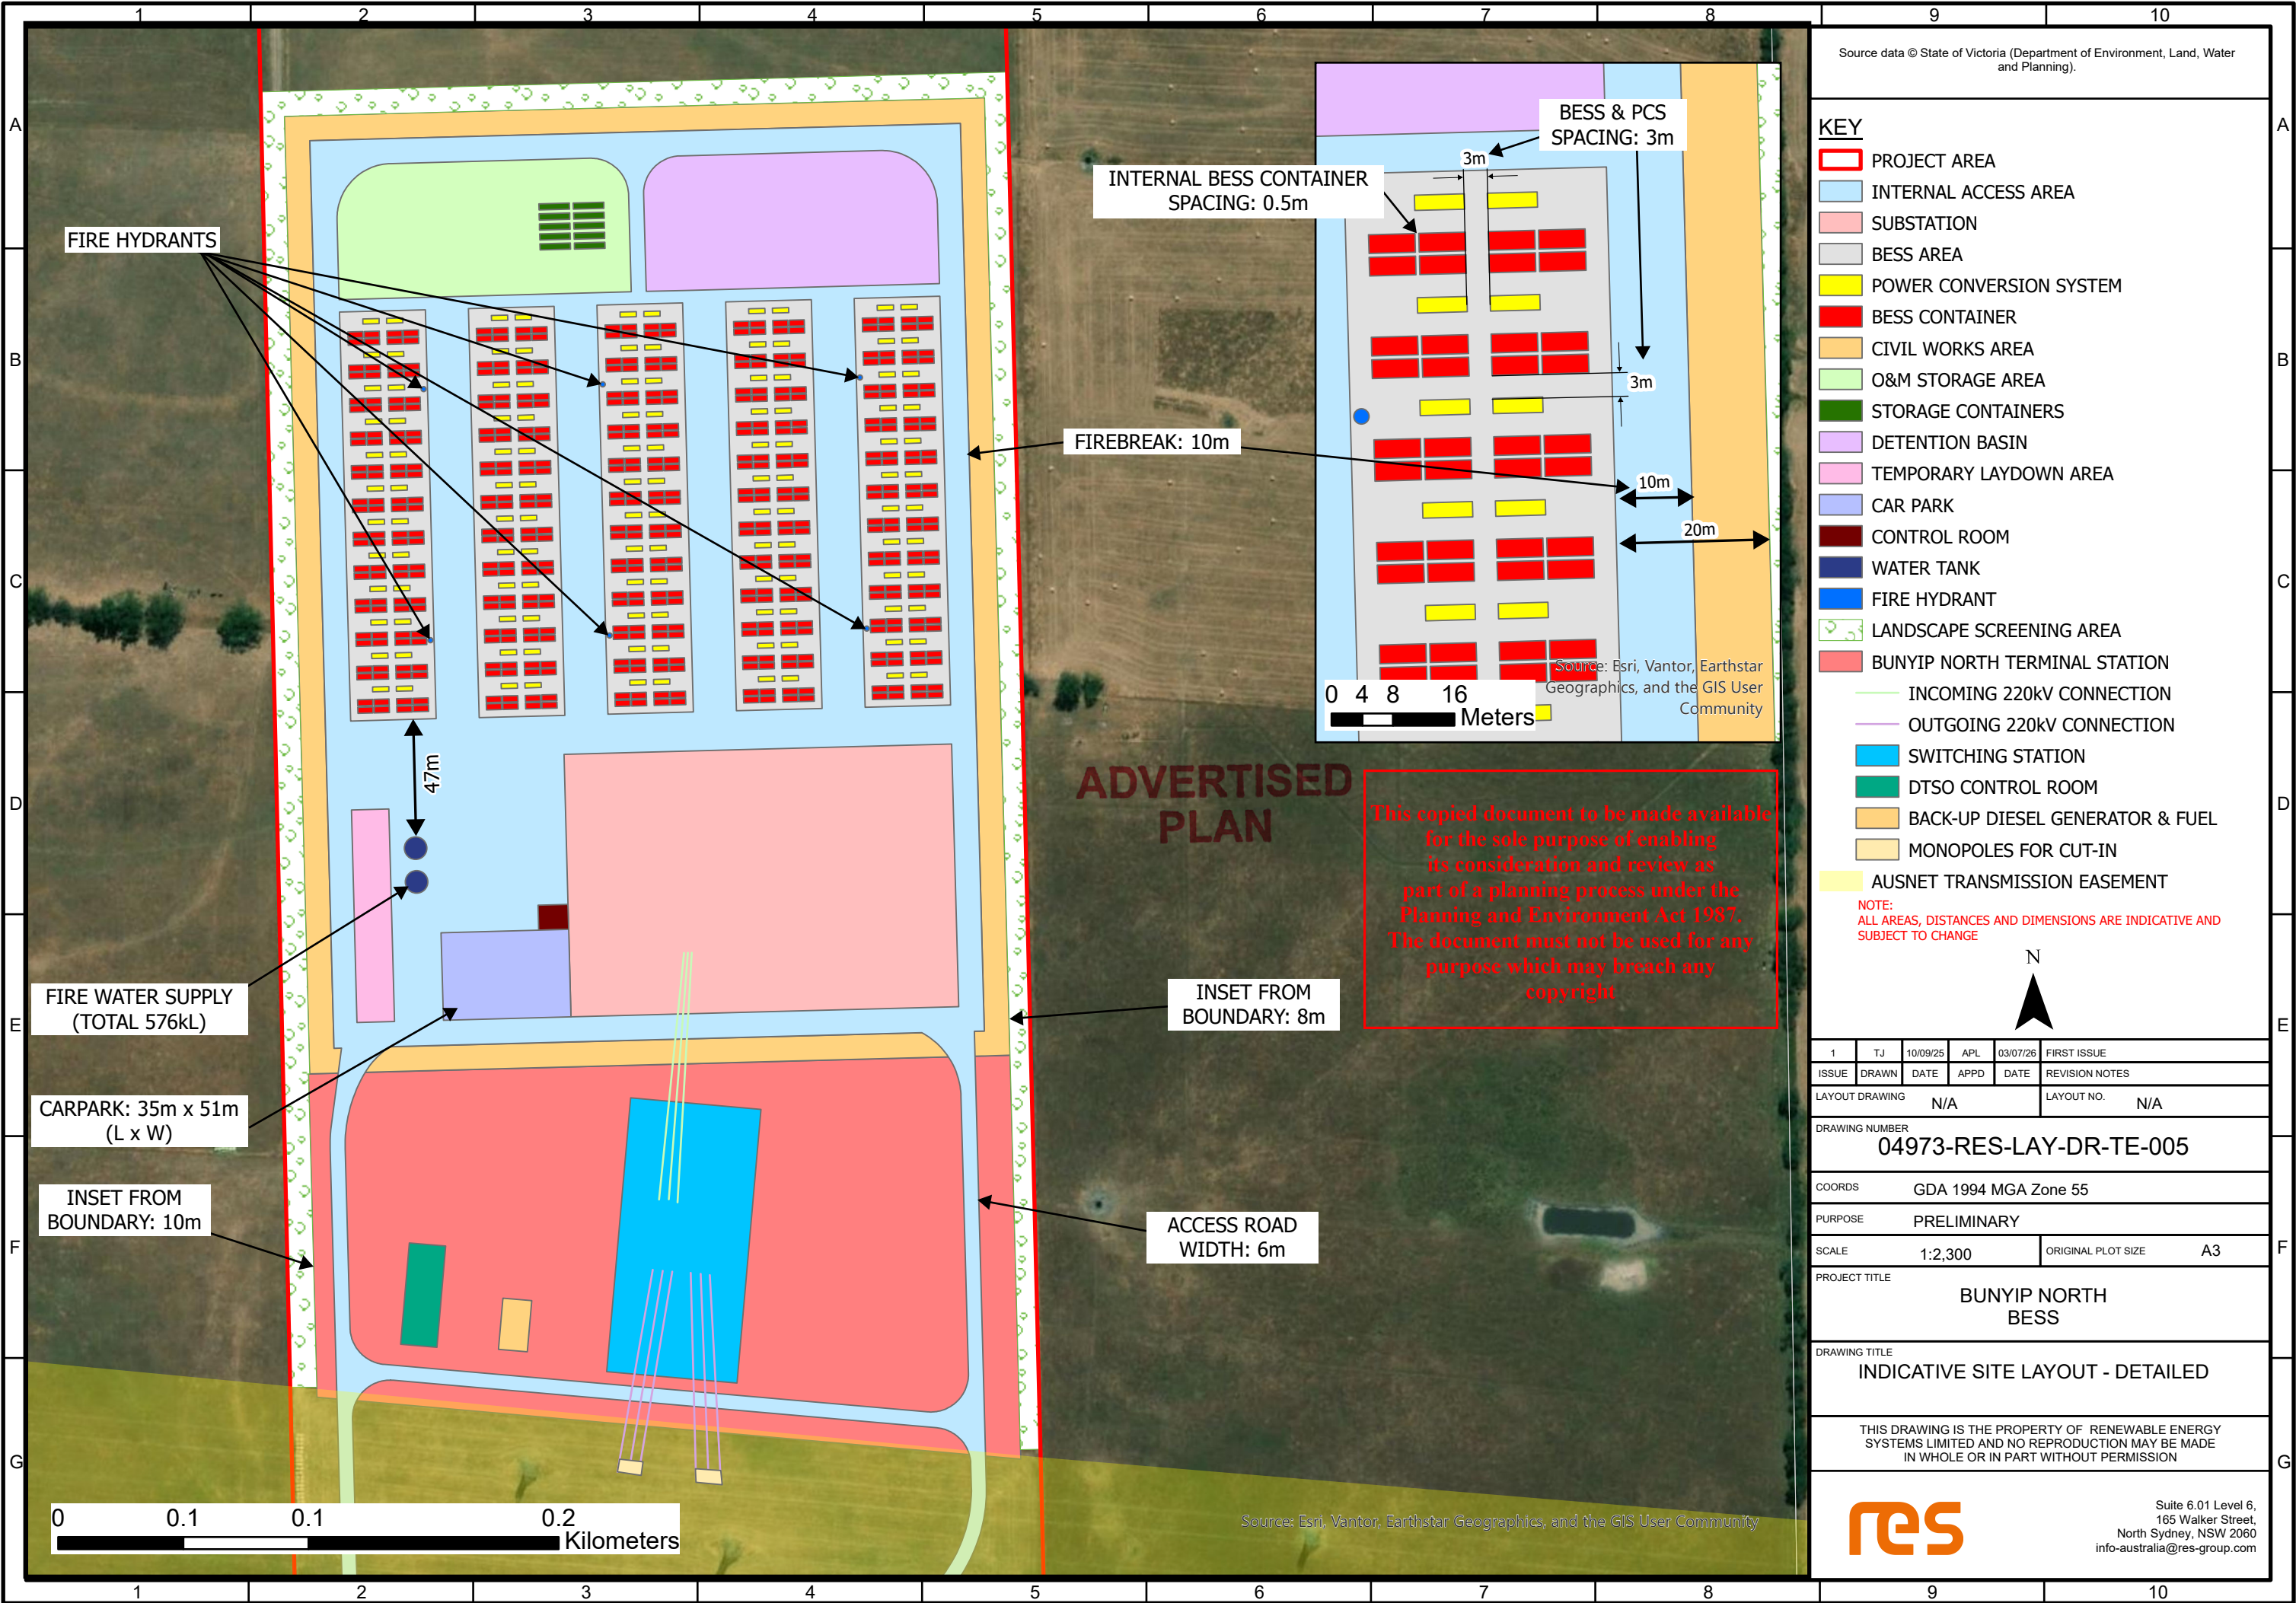

Source data © State of Victoria (Department of Environment, Land, Water and Planning).

KEY

PROJECT AREA

INTERNAL ACCESS AREA

SUBSTATION

BESS AREA

POWER CONVERSION SYSTEM

BESS CONTAINER

CIVIL WORKS AREA

O&M STORAGE AREA

STORAGE CONTAINERS

DETENTION BASIN

TEMPORARY LAYDOWN AREA

CAR PARK

CONTROL ROOM

WATER TANK

FIRE HYDRANT

LANDSCAPE SCREENING AREA

BUNYIP NORTH TERMINAL STATION

INCOMING 220KV CONNECTION

OUTGOING 220KV CONNECTION

SWITCHING STATION

DTSO CONTROL ROOM

BACK-UP DIESEL GENERATOR & FUEL

MONOPOLES FOR CUT-IN

AUSNET TRANSMISSION EASEMENT

NOTE:

ALL AREAS, DISTANCES AND DIMENSIONS ARE INDICATIVE AND SUBJECT TO CHANGE

N

1	TJ	10/09/25	APL	03/07/26	FIRST ISSUE
ISSUE	DRAWN	DATE	APPD	DATE	REVISION NOTES
LAYOUT DRAWING	N/A			LAYOUT NO.	N/A

DRAWING NUMBER
04973-RES-LAY-DR-TE-005

COORDS
GDA 1994 MGA Zone 55

PURPOSE
PRELIMINARY

SCALE
1:2,300

ORIGINAL PLOT SIZE
A3

PROJECT TITLE
BUNYIP NORTH BESS

DRAWING TITLE
INDICATIVE SITE LAYOUT - DETAILED


THIS DRAWING IS THE PROPERTY OF RENEWABLE ENERGY SYSTEMS LIMITED AND NO REPRODUCTION MAY BE MADE IN WHOLE OR IN PART WITHOUT PERMISSION


Suite 6.01 Level 6,
165 Walker Street,
North Sydney, NSW 2060
info-australia@res-group.com

ADVERTISED PLAN

This copied document to be made available for the sole purpose of enabling its consideration and review as part of a planning process under the Planning and Environment Act 1987. The document must not be used for any purpose which may breach any copyright

Source: Esri, Vantor, Earthstar Geographics, and the GIS User Community

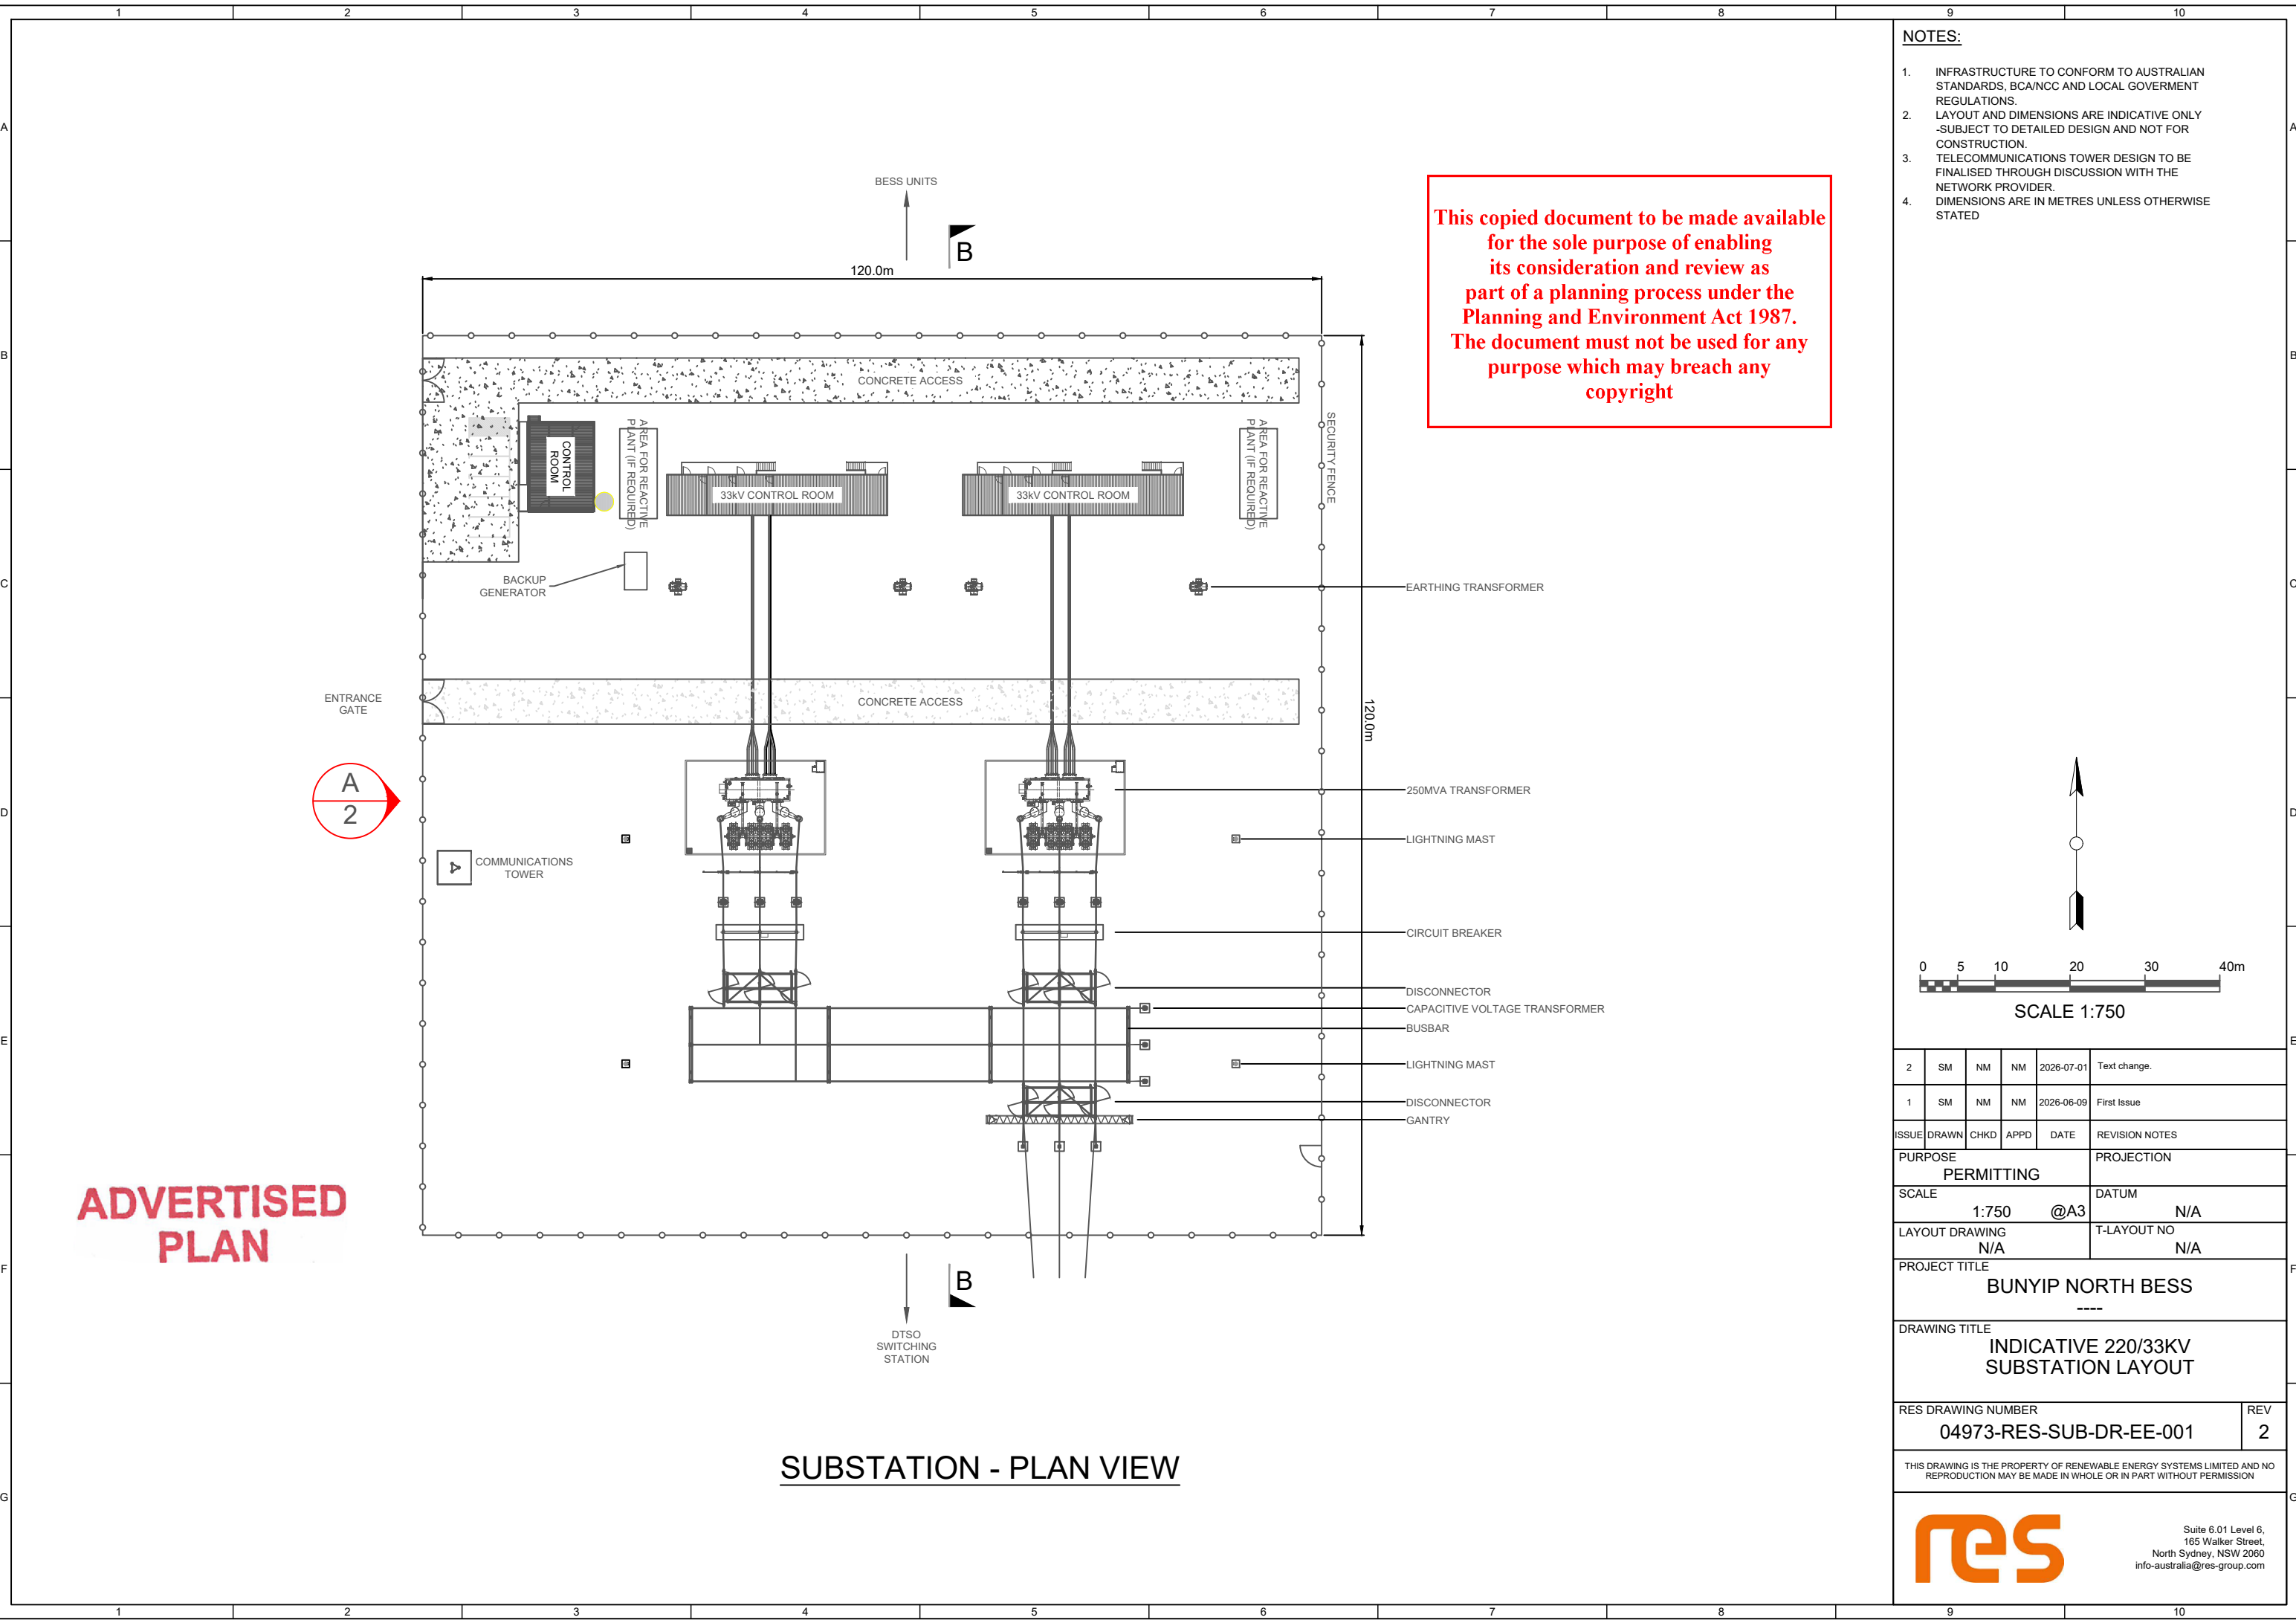

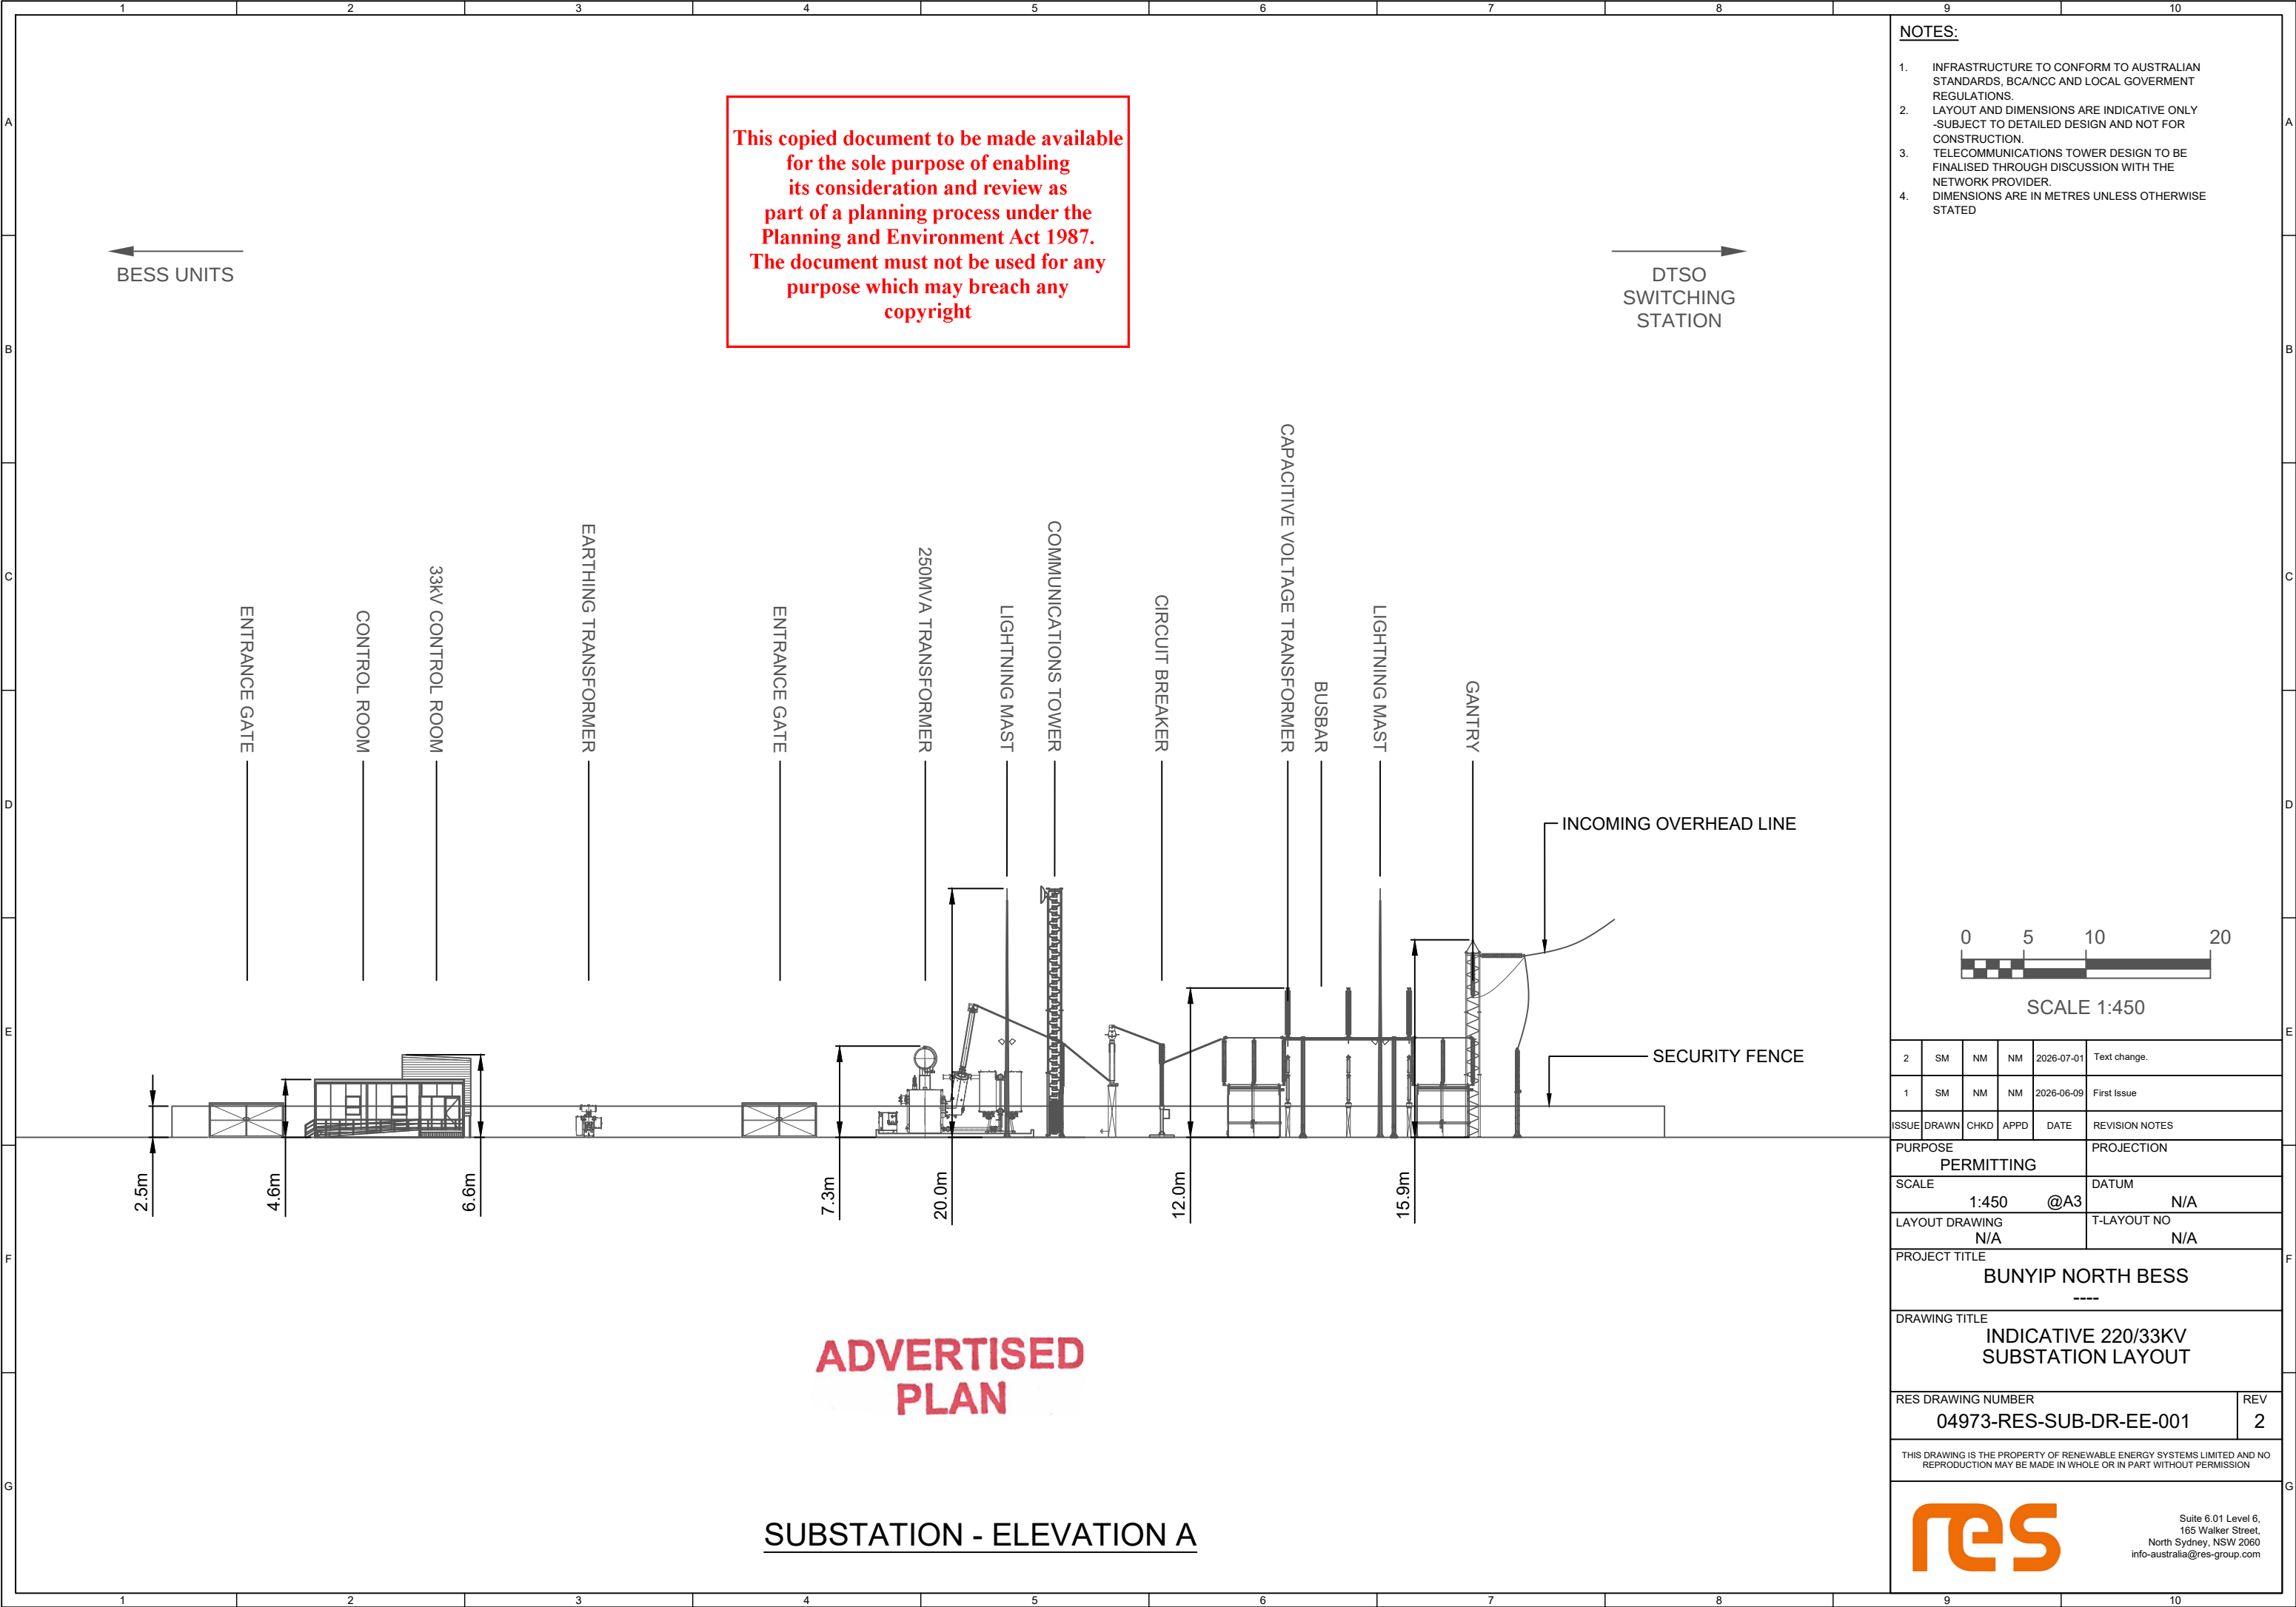

This copied document to be made available for the sole purpose of enabling its consideration and review as part of a planning process under the Planning and Environment Act 1987. The document must not be used for any purpose which may breach any copyright

- NOTES:
1. INFRASTRUCTURE TO CONFORM TO AUSTRALIAN STANDARDS, BCA/NCC AND LOCAL GOVERNMENT REGULATIONS.
 2. LAYOUT AND DIMENSIONS ARE INDICATIVE ONLY -SUBJECT TO DETAILED DESIGN AND NOT FOR CONSTRUCTION.
 3. TELECOMMUNICATIONS TOWER DESIGN TO BE FINALISED THROUGH DISCUSSION WITH THE NETWORK PROVIDER.
 4. DIMENSIONS ARE IN METRES UNLESS OTHERWISE STATED



SCALE 1:450


2	SM	NM	NM	2026-07-01	Text change.
1	SM	NM	NM	2026-06-09	First Issue
ISSUE	DRAWN	CHKD	APPD	DATE	REVISION NOTES
PURPOSE PERMITTING					PROJECTION
SCALE 1:450 @A3					DATUM N/A
LAYOUT DRAWING N/A					T-LAYOUT NO N/A
PROJECT TITLE BUNYIP NORTH BESS ----					
DRAWING TITLE INDICATIVE 220/33KV SUBSTATION LAYOUT					
RES DRAWING NUMBER 04973-RES-SUB-DR-EE-001					REV 2
THIS DRAWING IS THE PROPERTY OF RENEWABLE ENERGY SYSTEMS LIMITED AND NO REPRODUCTION MAY BE MADE IN WHOLE OR IN PART WITHOUT PERMISSION					




Suite 6.01 Level 6,
165 Walker Street,
North Sydney, NSW 2060
info-australia@res-group.com


ADVERTISED
PLAN

SUBSTATION - ELEVATION A

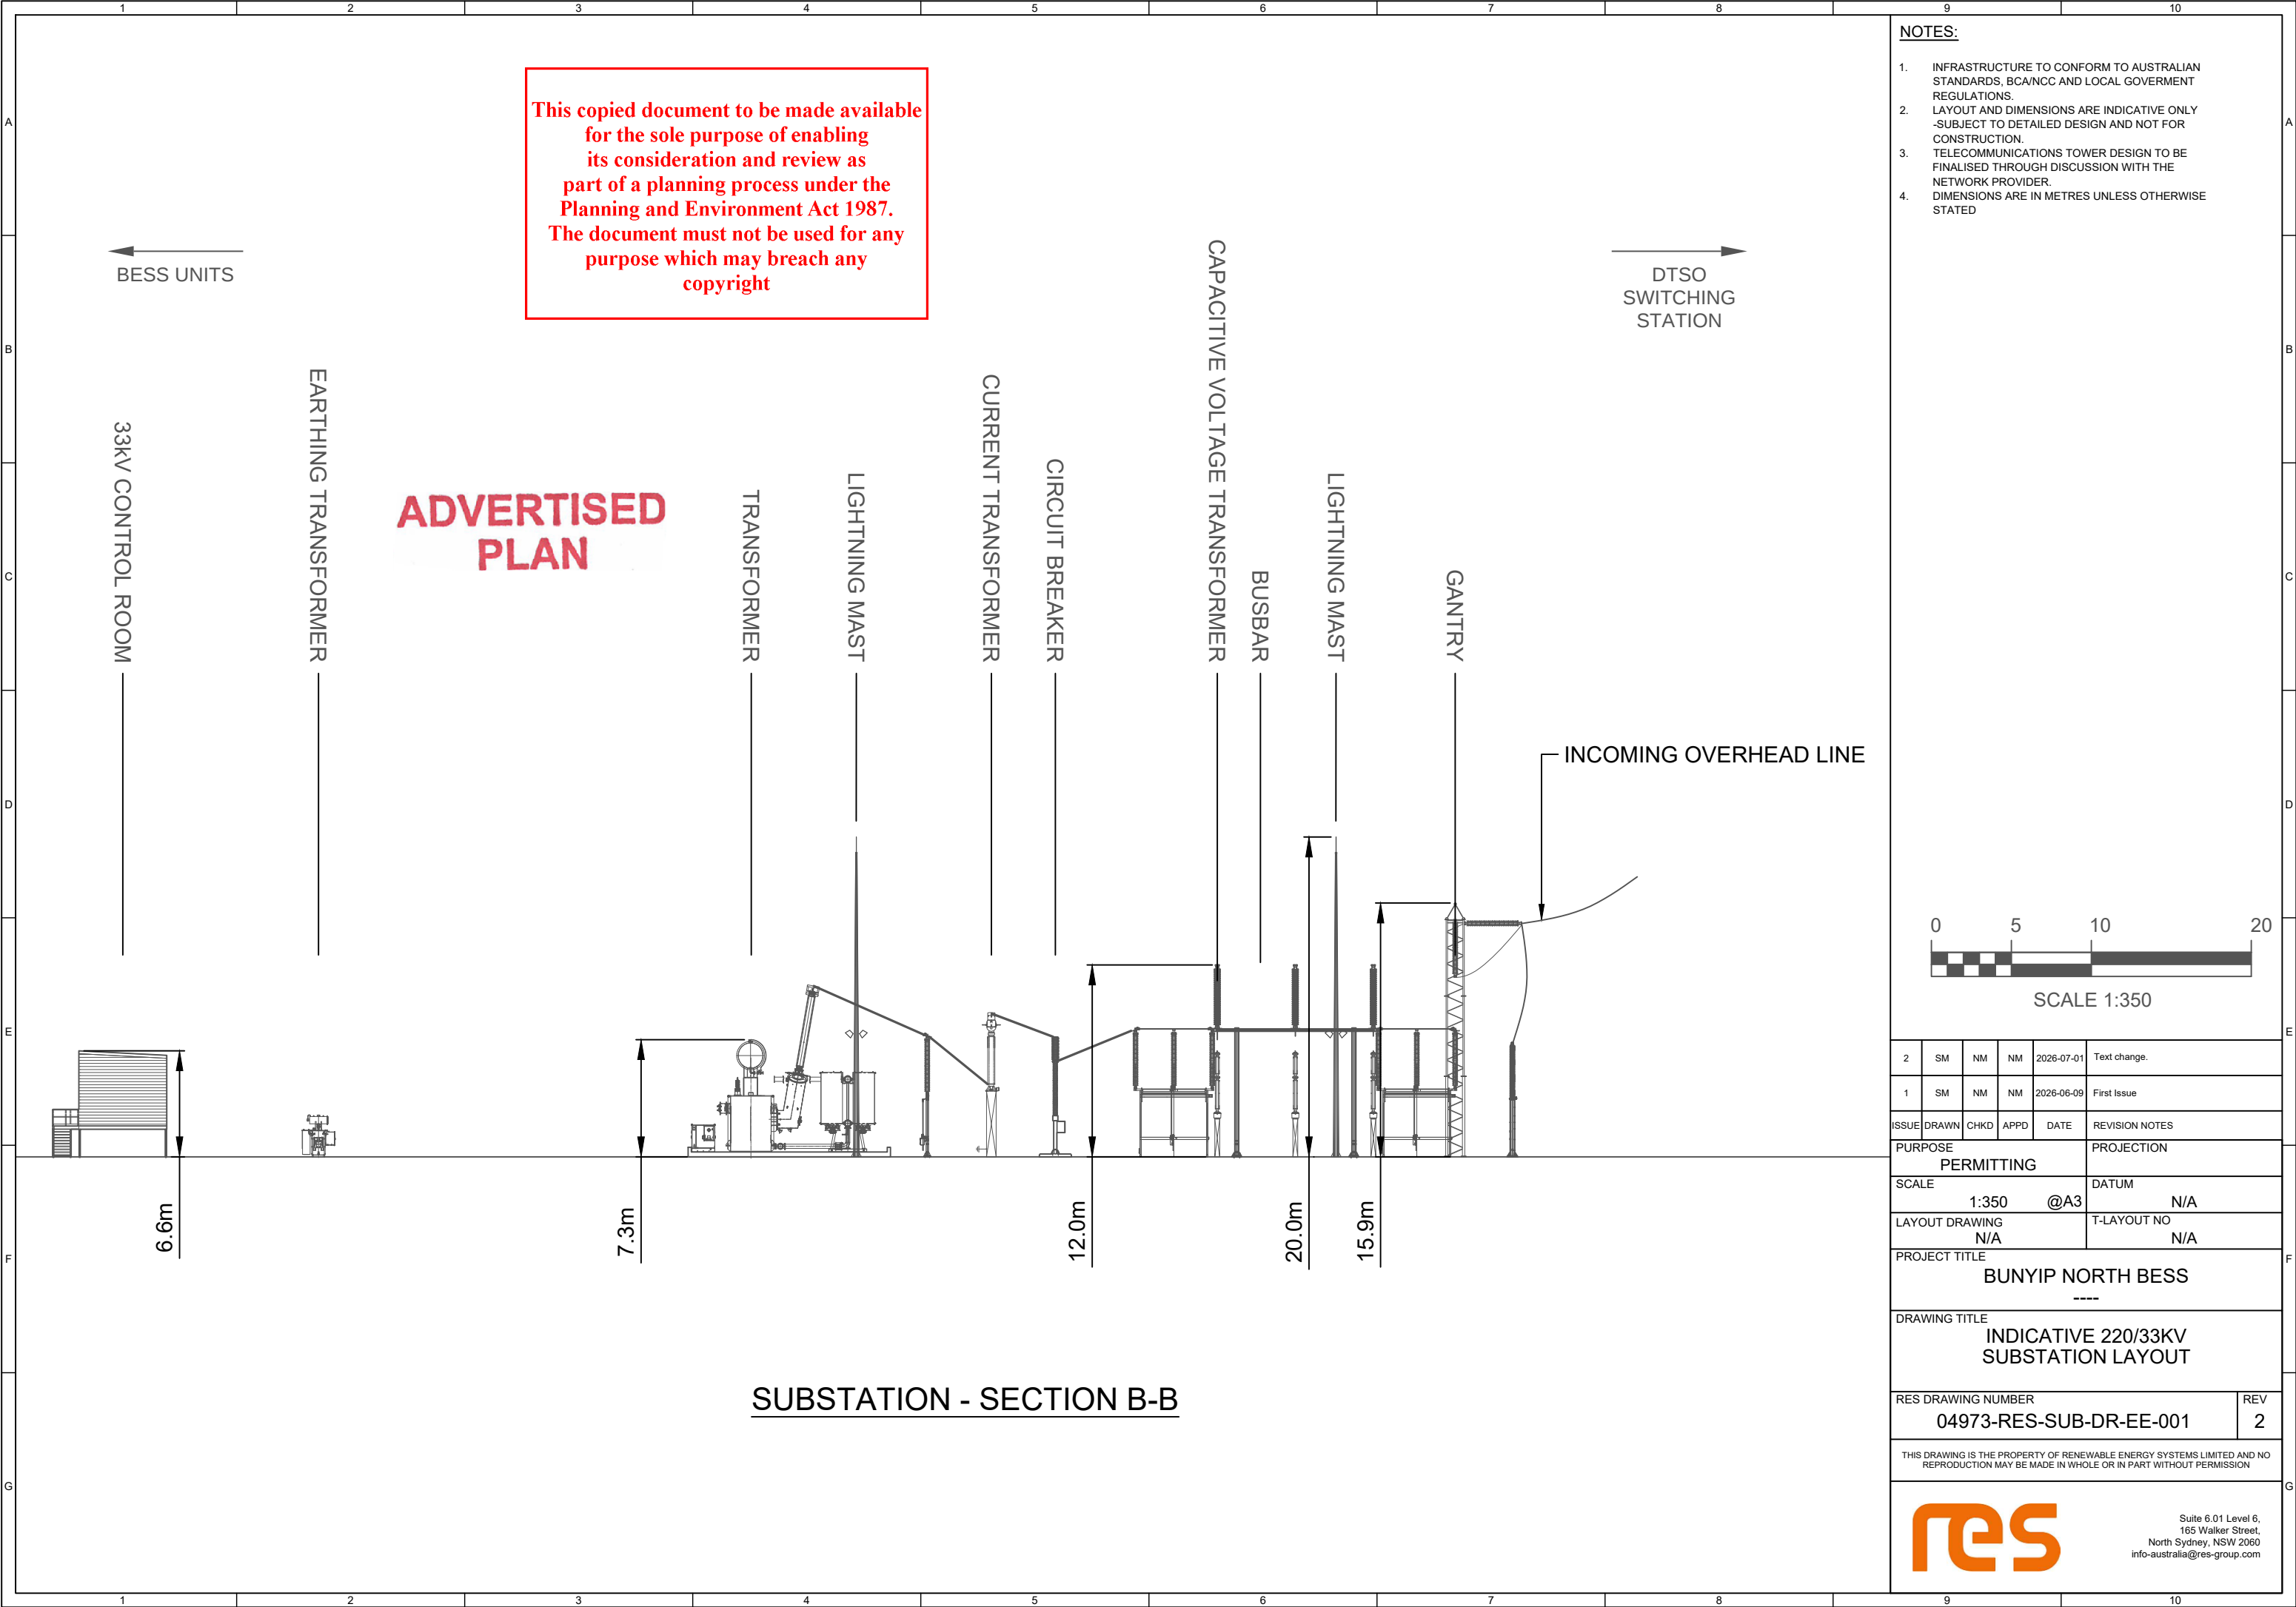

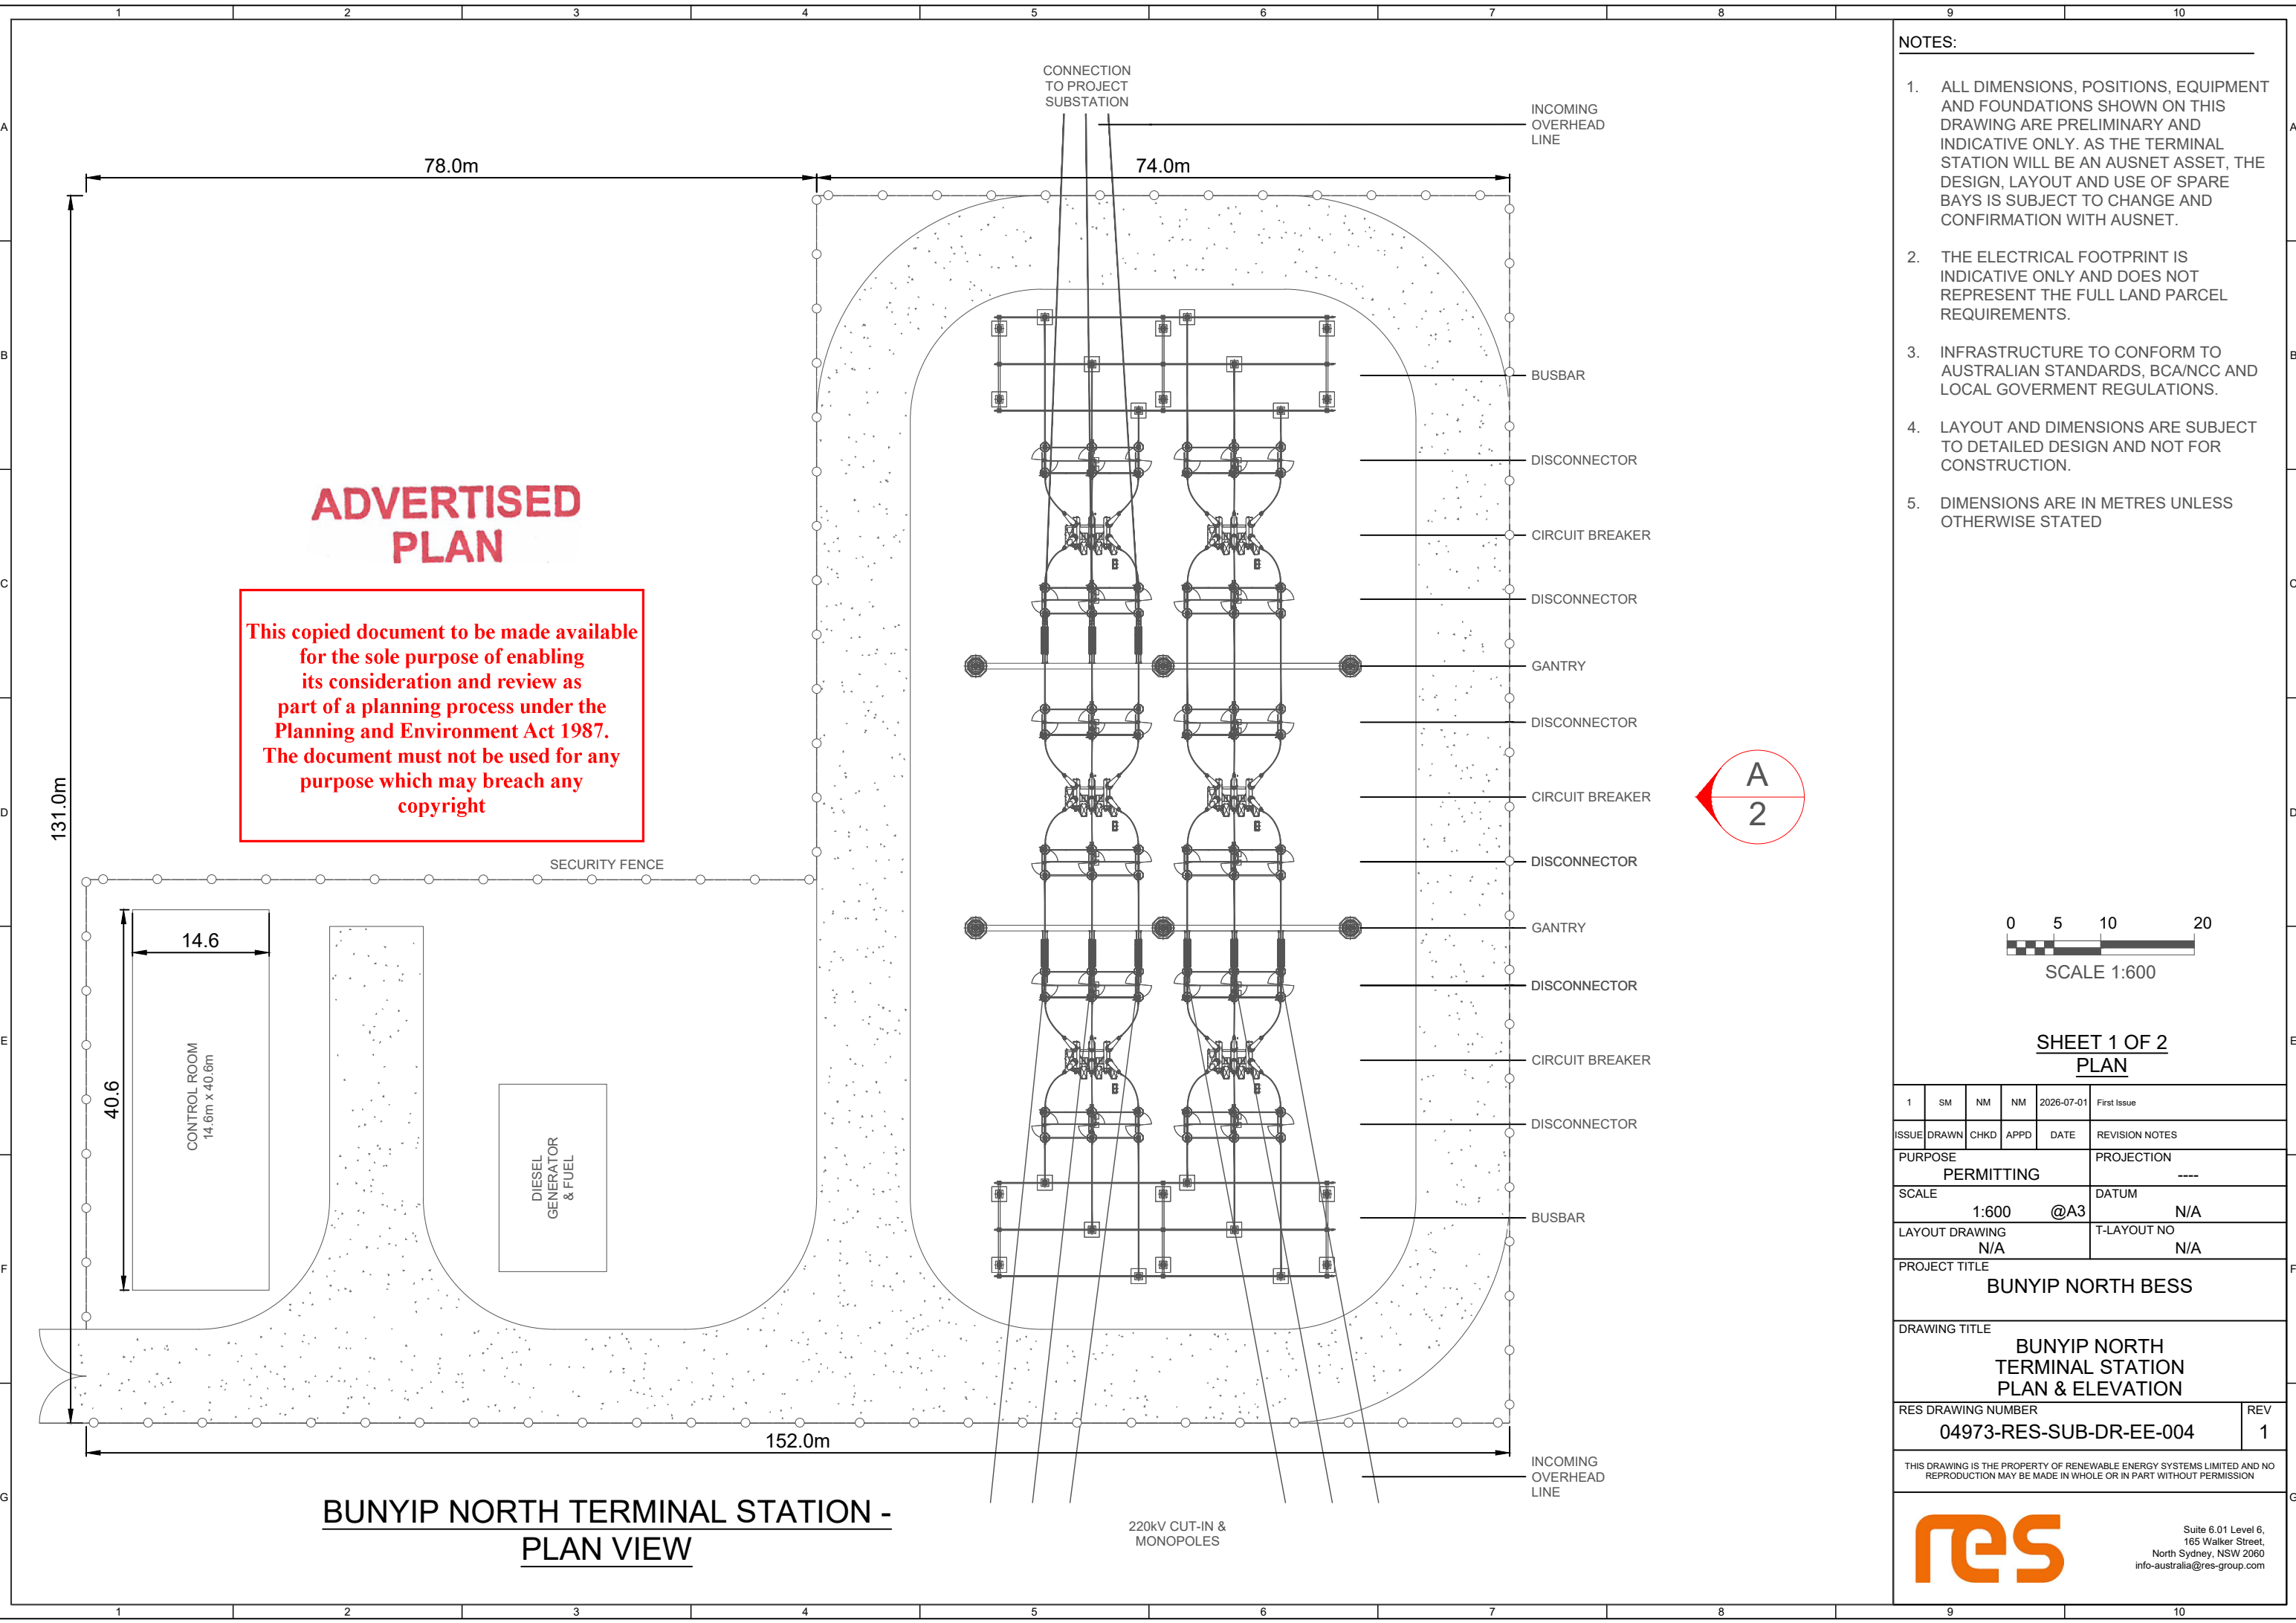

- NOTES:
- ALL DIMENSIONS, POSITIONS, EQUIPMENT AND FOUNDATIONS SHOWN ON THIS DRAWING ARE PRELIMINARY AND INDICATIVE ONLY. AS THE TERMINAL STATION WILL BE AN AUSNET ASSET, THE DESIGN, LAYOUT AND USE OF SPARE BAYS IS SUBJECT TO CHANGE AND CONFIRMATION WITH AUSNET.
 - THE ELECTRICAL FOOTPRINT IS INDICATIVE ONLY AND DOES NOT REPRESENT THE FULL LAND PARCEL REQUIREMENTS.
 - INFRASTRUCTURE TO CONFORM TO AUSTRALIAN STANDARDS, BCA/NCC AND LOCAL GOVERNMENT REGULATIONS.
 - LAYOUT AND DIMENSIONS ARE SUBJECT TO DETAILED DESIGN AND NOT FOR CONSTRUCTION.
 - DIMENSIONS ARE IN METRES UNLESS OTHERWISE STATED

 

**SHEET 1 OF 2
PLAN**

1	SM	NM	NM	2026-07-01	First Issue
ISSUE	DRAWN	CHKD	APPD	DATE	REVISION NOTES
PURPOSE PERMITTING					PROJECTION ----
SCALE 1:600 @A3					DATUM N/A
LAYOUT DRAWING N/A					T-LAYOUT NO N/A

PROJECT TITLE BUNYIP NORTH BESS	
DRAWING TITLE BUNYIP NORTH TERMINAL STATION PLAN & ELEVATION	

RES DRAWING NUMBER 04973-RES-SUB-DR-EE-004	REV 1
---	----------

THIS DRAWING IS THE PROPERTY OF RENEWABLE ENERGY SYSTEMS LIMITED AND NO REPRODUCTION MAY BE MADE IN WHOLE OR IN PART WITHOUT PERMISSION




Suite 6.01 Level 6,
165 Walker Street,
North Sydney, NSW 2060
info-australia@res-group.com

This copied document to be made available for the sole purpose of enabling its consideration and review as part of a planning process under the Planning and Environment Act 1987. The document must not be used for any purpose which may breach any copyright

ADVERTISED PLAN

- NOTES:
- ALL DIMENSIONS, POSITIONS, EQUIPMENT AND FOUNDATIONS SHOWN ON THIS DRAWING ARE PRELIMINARY AND INDICATIVE ONLY. AS THE TERMINAL STATION WILL BE AN AUSNET ASSET, THE DESIGN, LAYOUT AND USE OF SPARE BAYS IS SUBJECT TO CHANGE AND CONFIRMATION WITH AUSNET.
 - THE ELECTRICAL FOOTPRINT IS INDICATIVE ONLY AND DOES NOT REPRESENT THE FULL LAND PARCEL REQUIREMENTS.
 - INFRASTRUCTURE TO CONFORM TO AUSTRALIAN STANDARDS, BCA/NCC AND LOCAL GOVERNMENT REGULATIONS.
 - LAYOUT AND DIMENSIONS ARE SUBJECT TO DETAILED DESIGN AND NOT FOR CONSTRUCTION.
 - DIMENSIONS ARE IN METRES UNLESS OTHERWISE STATED

 

SCALE 1:400

SHEET 2 OF 2
ELEVATION

1	SM	NM	NM	2026-07-01	First Issue
ISSUE	DRAWN	CHKD	APPD	DATE	REVISION NOTES
PURPOSE PERMITTING					PROJECTION ----
SCALE 1:400 @A3					DATUM N/A
LAYOUT DRAWING N/A					T-LAYOUT NO N/A

PROJECT TITLE
BUNYIP NORTH BESS

DRAWING TITLE
BUNYIP NORTH
TERMINAL STATION
PLAN & ELEVATION

RES DRAWING NUMBER	REV
04973-RES-SUB-DR-EE-004	1


THIS DRAWING IS THE PROPERTY OF RENEWABLE ENERGY SYSTEMS LIMITED AND NO REPRODUCTION MAY BE MADE IN WHOLE OR IN PART WITHOUT PERMISSION



Suite 6.01 Level 6,
165 Walker Street,
North Sydney, NSW 2060
info-australia@res-group.com

BUNYIP NORTH TERMINAL STATION -
ELEVATION A

- NOTES:
- 1. ALL DIMENSIONS IN MILLIMETRES UNLESS NOTED OTHERWISE.
 - 2. DO NOT SCALE.
 - 3. LAYOUT AND DIMENSIONS ARE INDICATIVE ONLY SUBJECT TO DETAILED DESIGN AND NOT FOR CONSTRUCTION.

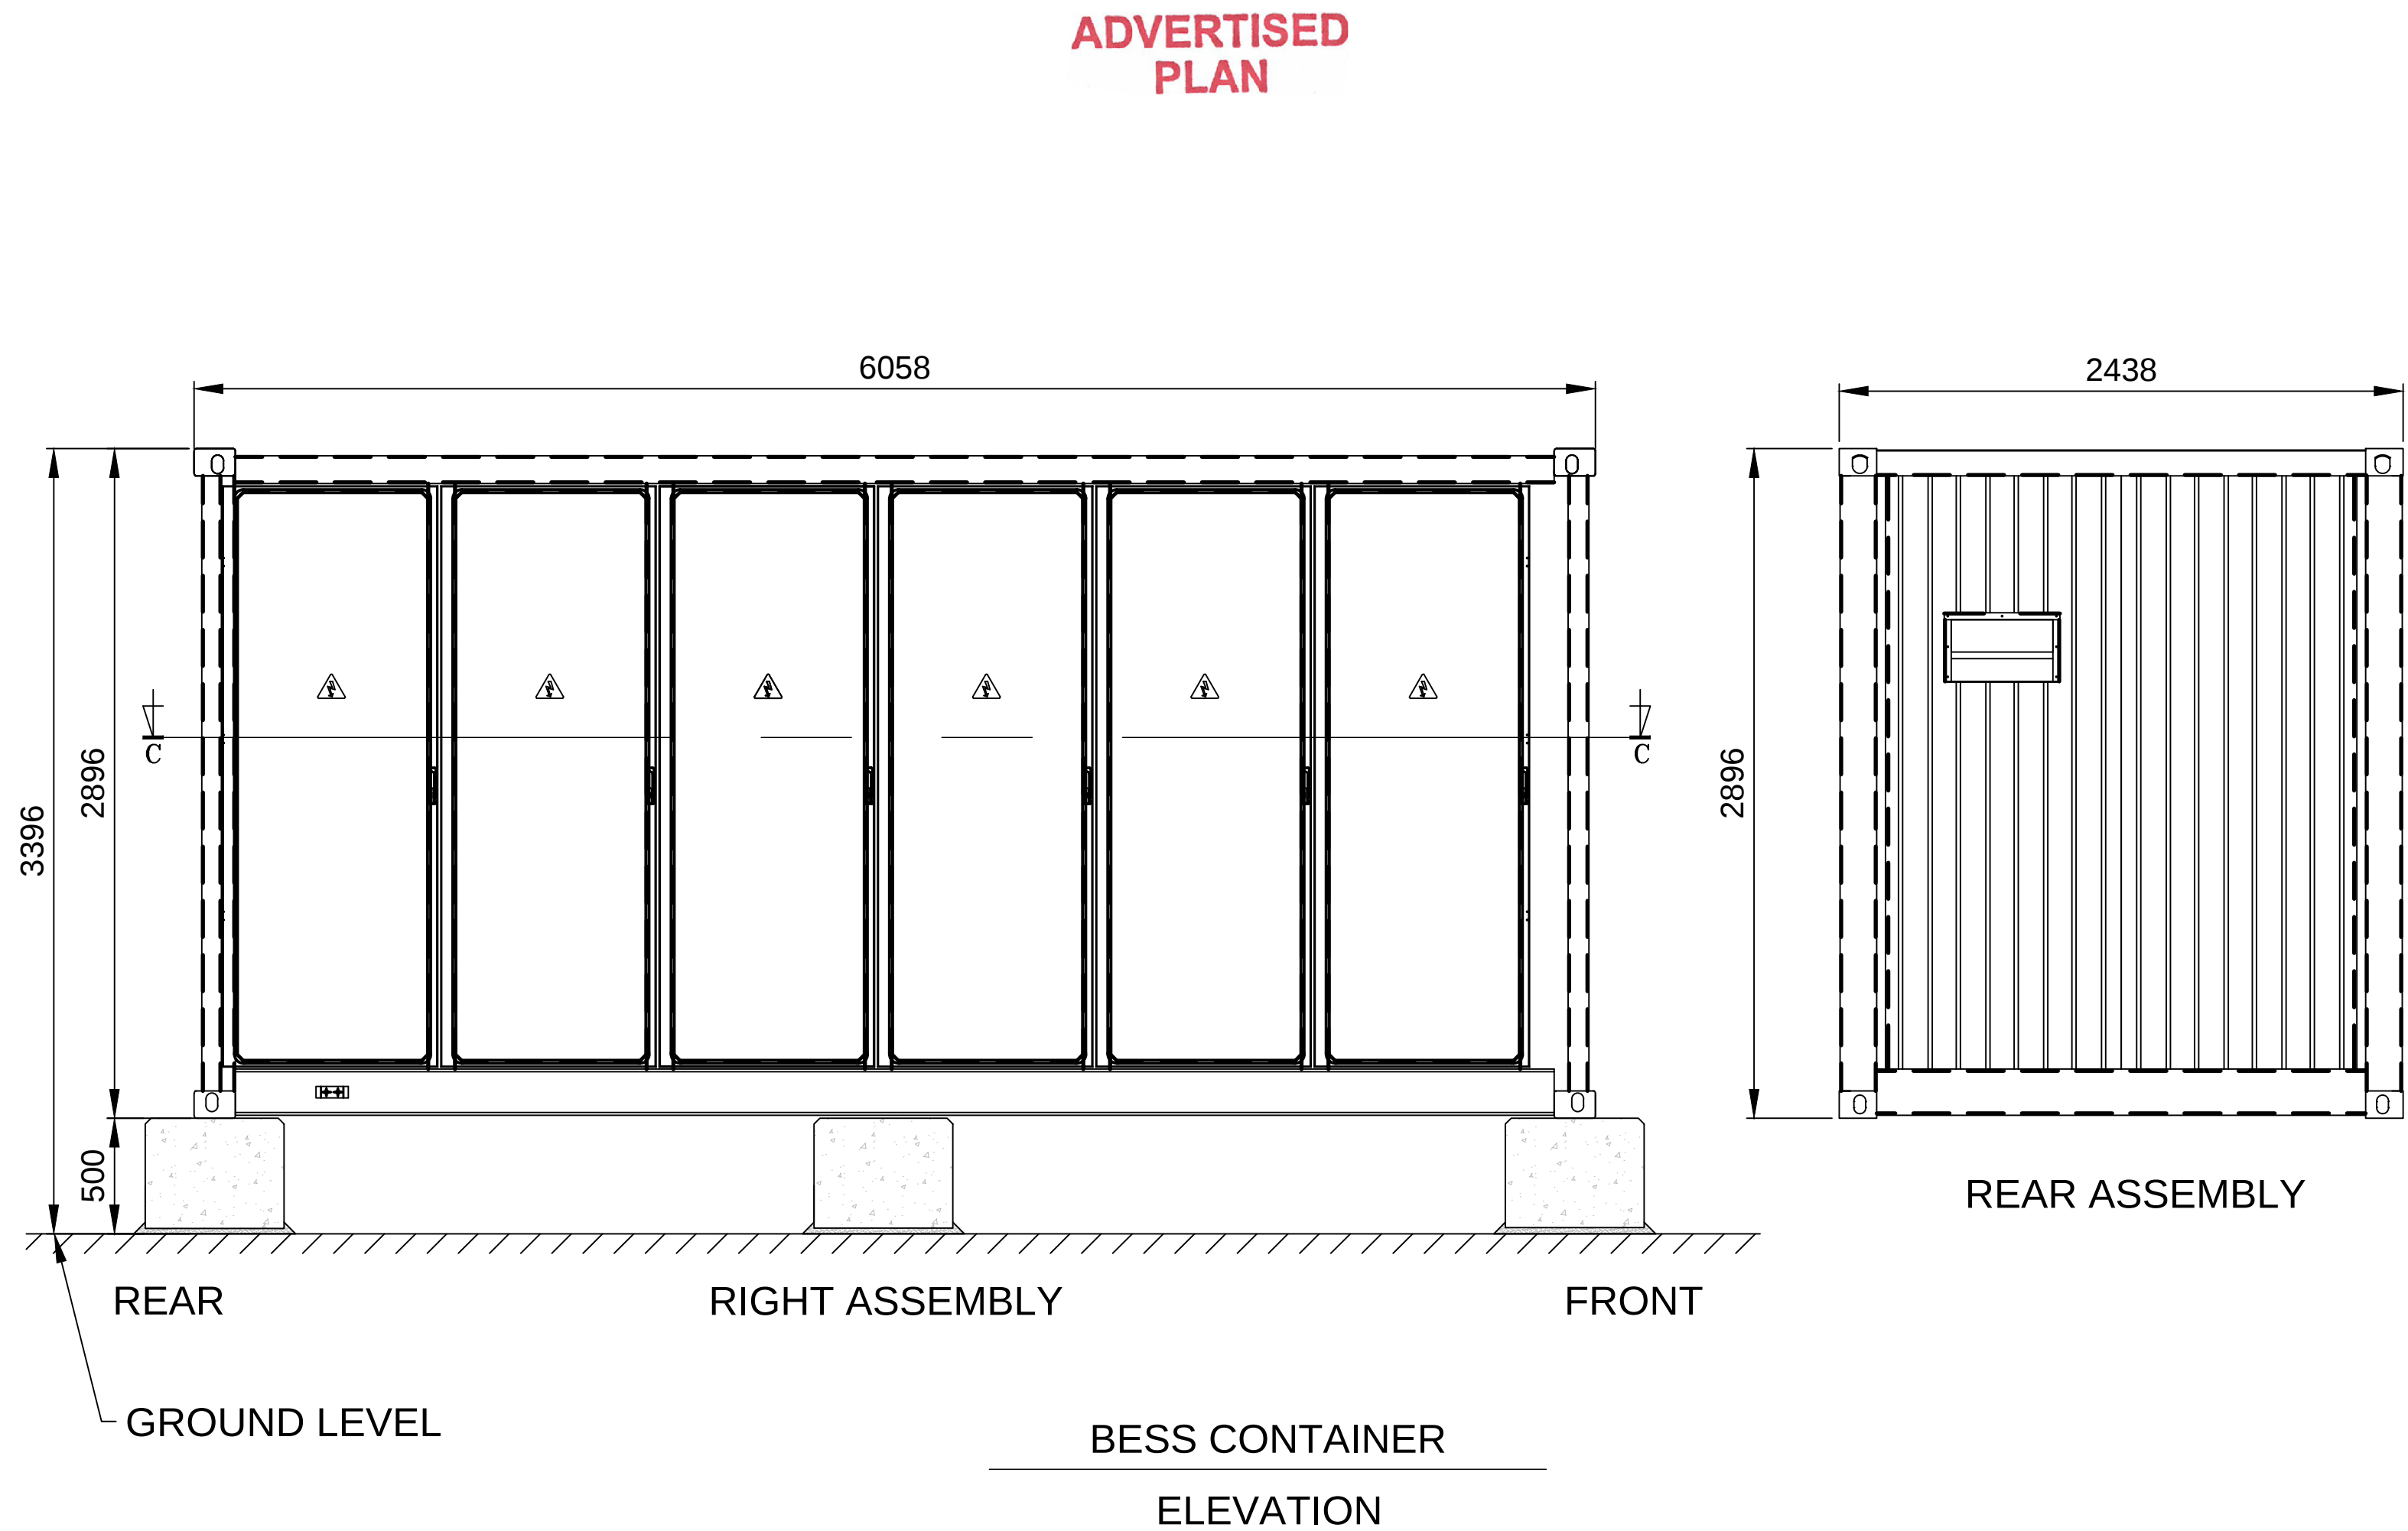


This copied document to be made available
for the sole purpose of enabling
its consideration and review as
part of a planning process under the
Planning and Environment Act 1987.
The document must not be used for any
purpose which may breach any
copyright

LAYOUT DWG	N/A	T-LAYOUT NO.	N/A
DRAWING NUMBER	04973-RES-BAT-DR-PT-001	REV	2
SCALE - AS SHOWN @ A1			
PLANNING APPLICATION			
THIS DRAWING IS THE PROPERTY OF RES AUSTRALIA PTY LTD AND NO REPRODUCTION MAY BE MADE IN WHOLE OR IN PART WITHOUT PERMISSION			

NOTES:


1. ALL DIMENSIONS IN MILLIMETERS UNLESS NOTED OTHERWISE.
2. DO NOT SCALE.
3. LAYOUT AND DIMENSION ARE INDICATIVE ONLY SUBJECT TO DETAILED DESIGN AND NOT FOR CONSTRUCTION.

This copied document to be made available for the sole purpose of enabling its consideration and review as part of a planning process under the Planning and Environment Act 1987. The document must not be used for any purpose which may breach any copyright

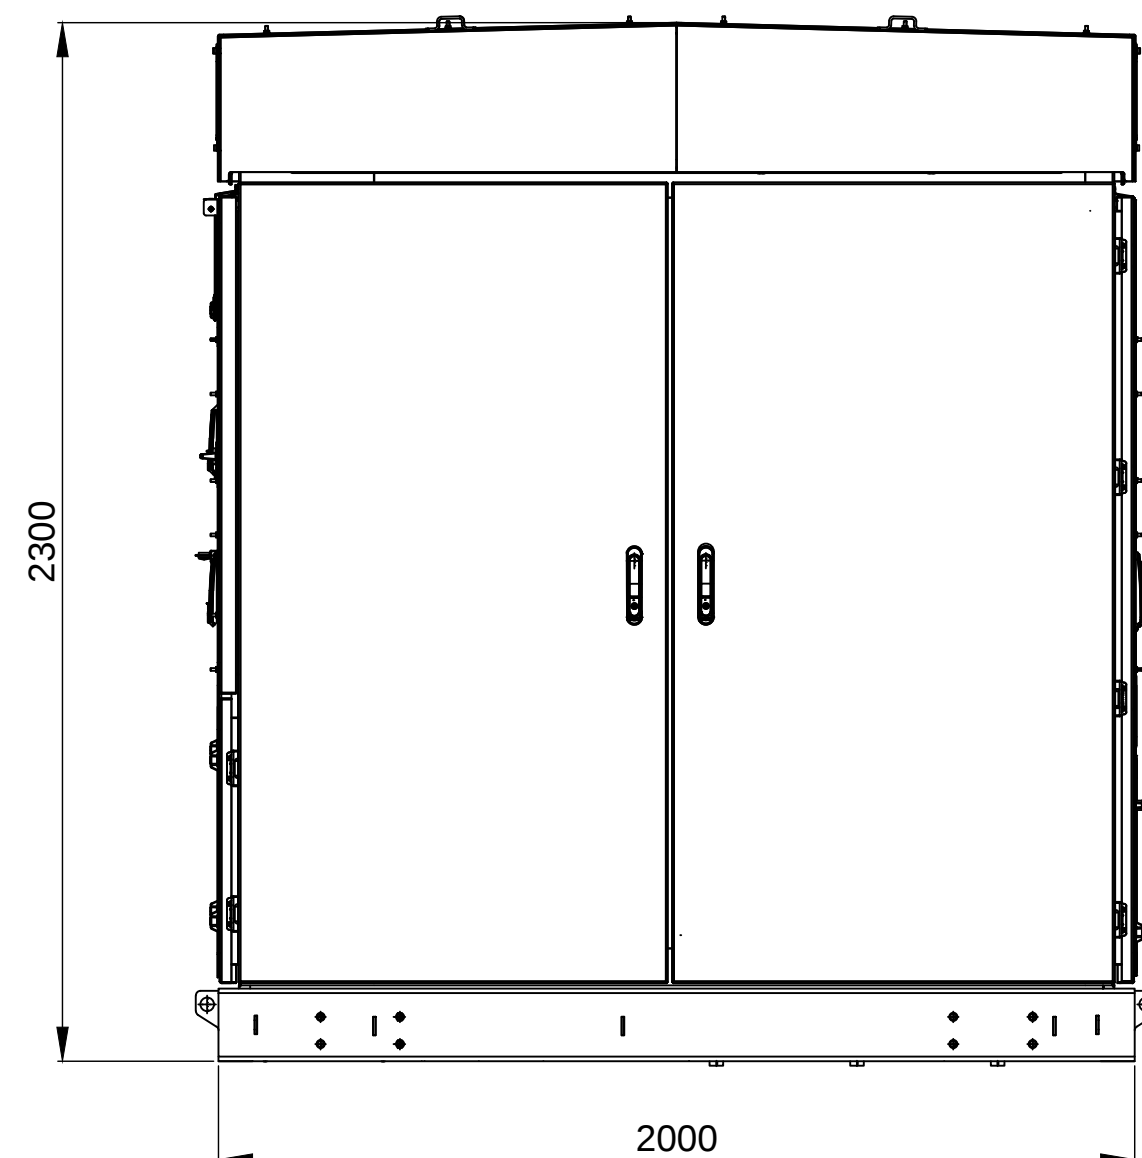

RIGHT SIDE VIEW

**ADVERTISED
PLAN**

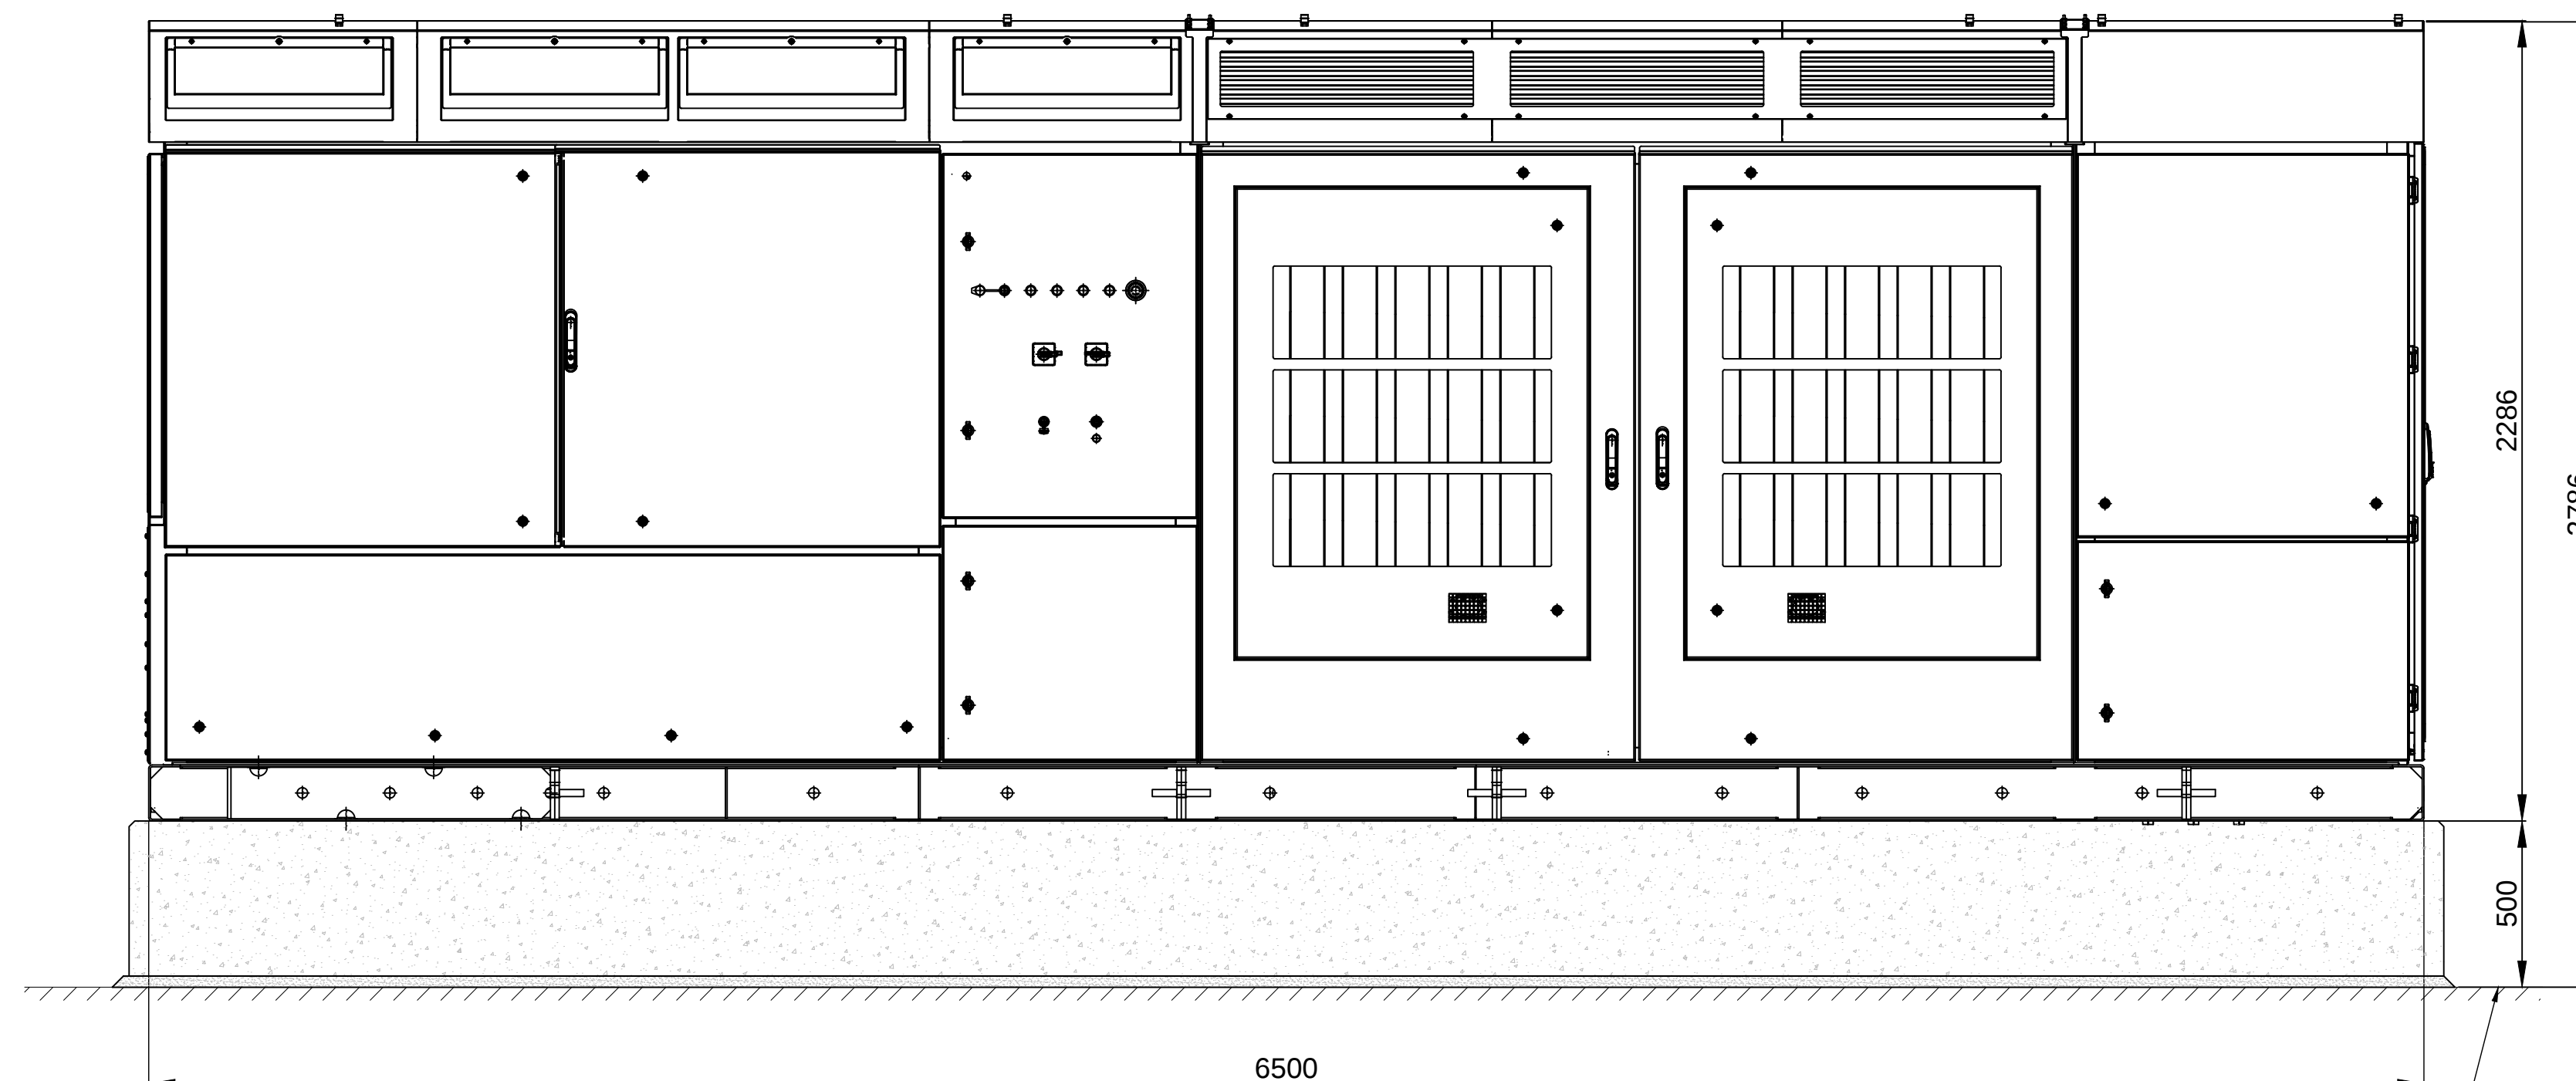

FRONT ELEVATION VIEW


GROUND LEVEL

POWER CONVERSION SYSTEM

LAYOUT DWG	N/A	T-LAYOUT NO.	N/A
DRAWING NUMBER	04973-RES-PCS-DR-SE-001	REV	2
SCALE - AS SHOWN @ A1			
PLANNING APPLICATION			
THIS DRAWING IS THE PROPERTY OF RES AUSTRALIA PTY LTD AND NO REPRODUCTION MAY BE MADE IN WHOLE OR IN PART WITHOUT PERMISSION			

NOTES:

DIMENSIONS ARE INDICATIVE AND SUBJECT TO DETAILED DESIGN.

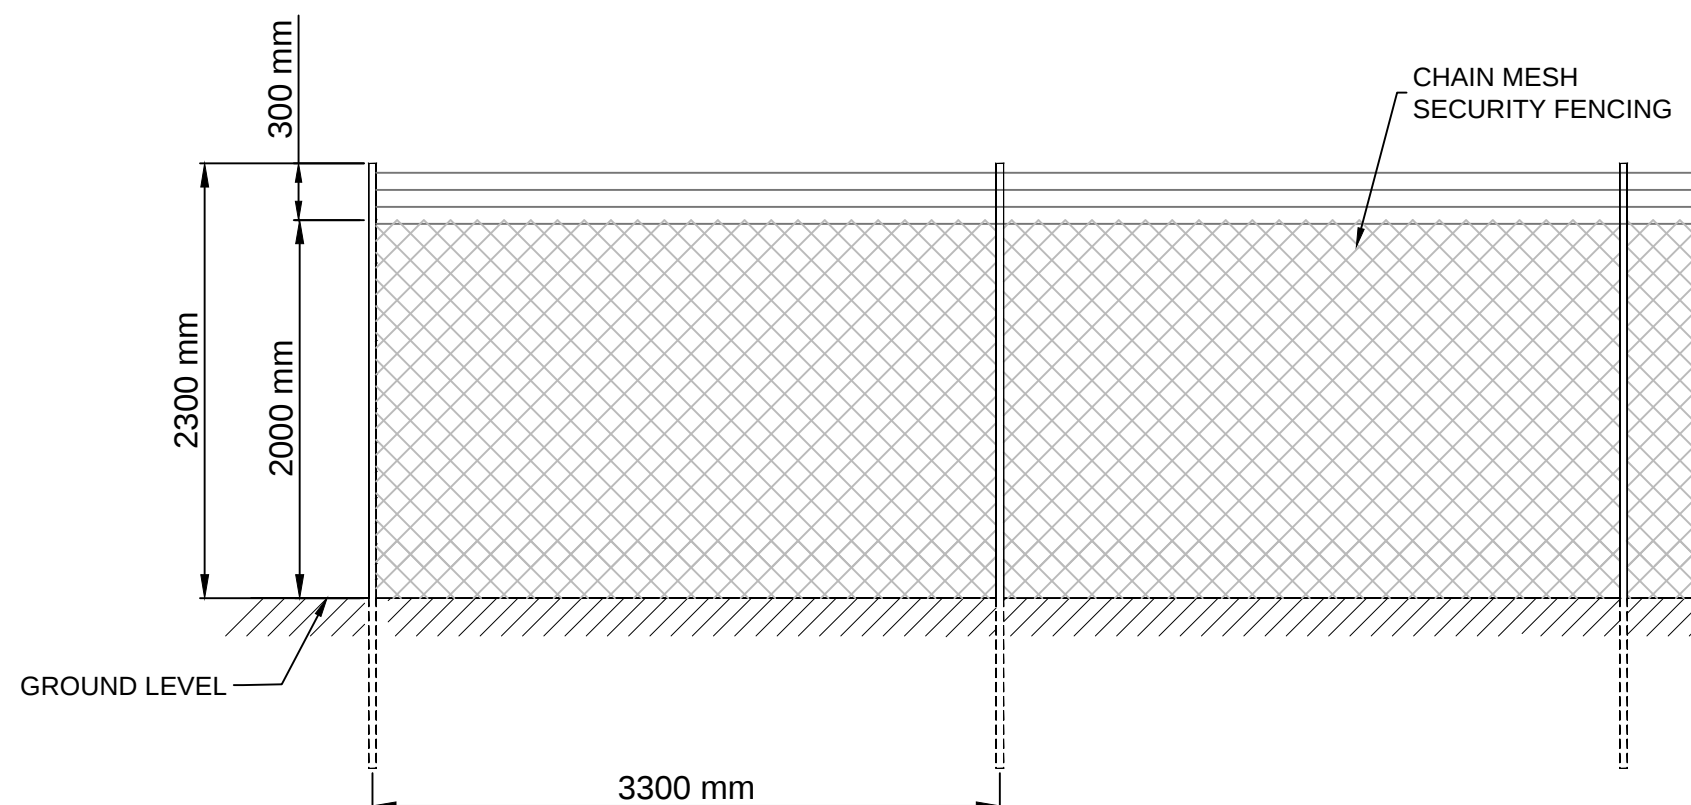

**ADVERTISED
PLAN**



This copied document to be made available for the sole purpose of enabling its consideration and review as part of a planning process under the Planning and Environment Act 1987. The document must not be used for any purpose which may breach any copyright



LAYOUT DWG	N/A	T-LAYOUT NO.	N/A
DRAWING NUMBER	04973-RES-SEC-DR-PT-001	REV	2
SCALE - AS SHOWN @ A3			
PLANNING APPLICATION			
THIS DRAWING IS THE PROPERTY OF RES AUSTRALIA PTY LTD AND NO REPRODUCTION MAY BE MADE IN WHOLE OR IN PART WITHOUT PERMISSION			




BUNYIP NORTH BESS

TYPICAL STORAGE CONTAINER

NOTES:

1. ALL DIMENSIONS ARE IN METRES UNLESS OTHERWISE STATED.
2. FOUNDATIONS ARE INDICATIVE ONLY AND SUBJECT TO DETAILED DESIGN.

 

LAYOUT DWG	N/A	T-LAYOUT NO.	N/A
------------	-----	--------------	-----



DRAWING NUMBER	04973-RES-STR-DR-PT-002	REV	2
----------------	-------------------------	-----	---

SCALE - AS SHOWN @ A3


PLANNING APPLICATION

THIS DRAWING IS THE PROPERTY OF RES AUSTRALIA PTY LTD AND NO REPRODUCTION MAY BE MADE IN WHOLE OR IN PART WITHOUT PERMISSION


This copied document to be made available for the sole purpose of enabling its consideration and review as part of a planning process under the Planning and Environment Act 1987. The document must not be used for any purpose which may breach any copyright

 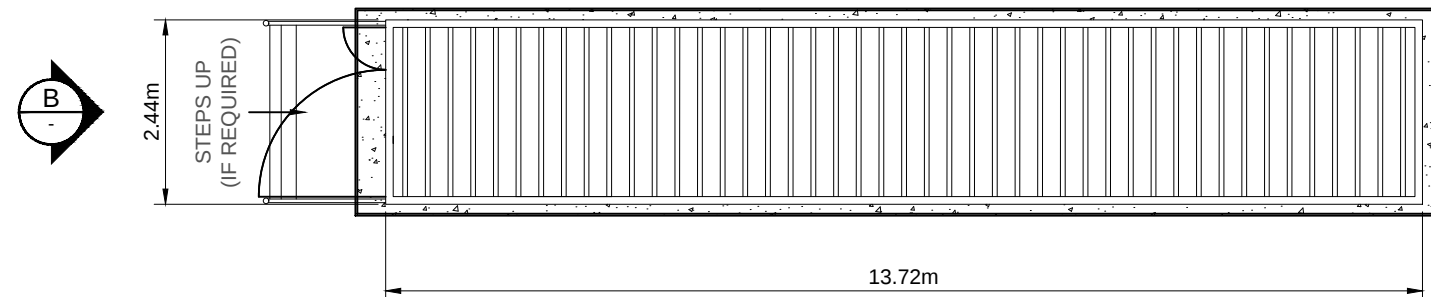

PLAN
SCALE 1:100

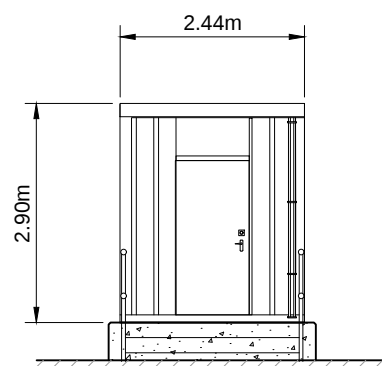


ELEVATION B
SCALE 1:100

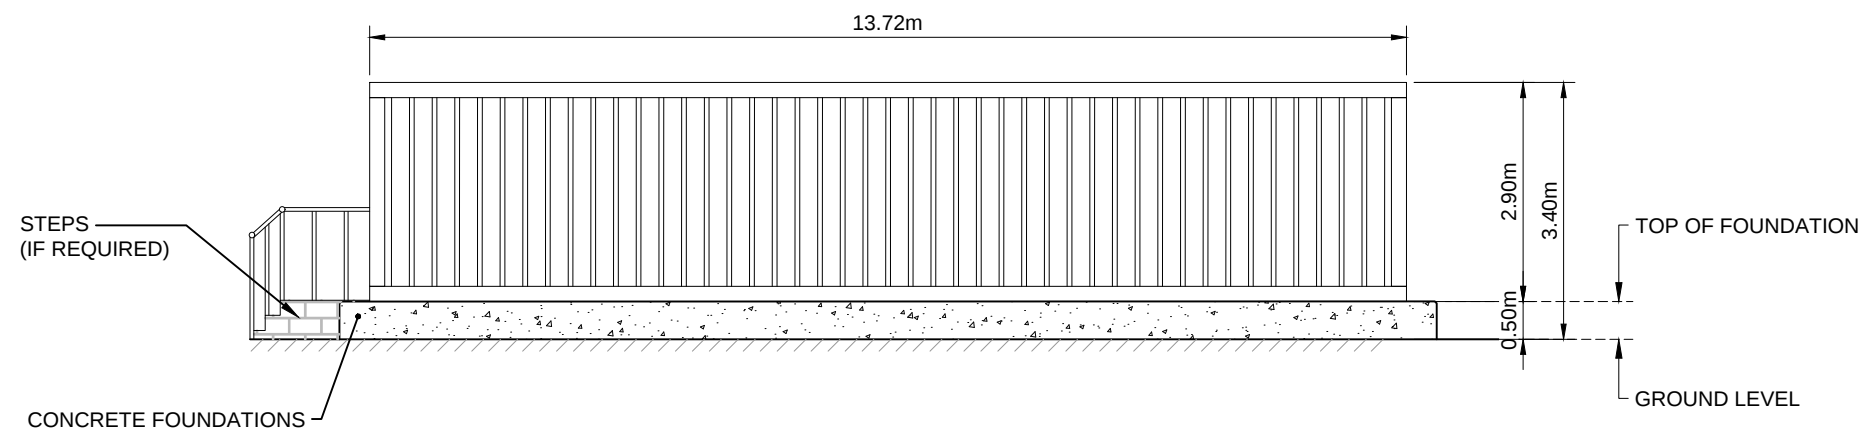


ELEVATION A
SCALE 1:100

ADVERTISED
PLAN

 


SCALE 1:100


CONTROL ROOM LAYOUT

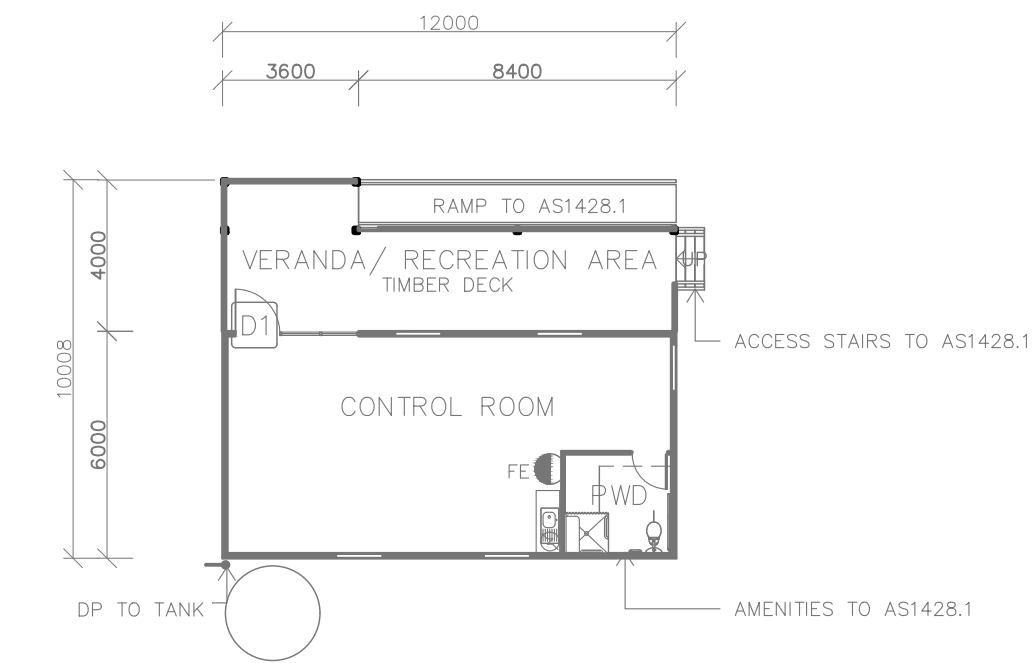

1 GROUND FLOOR PLAN
1 : 200

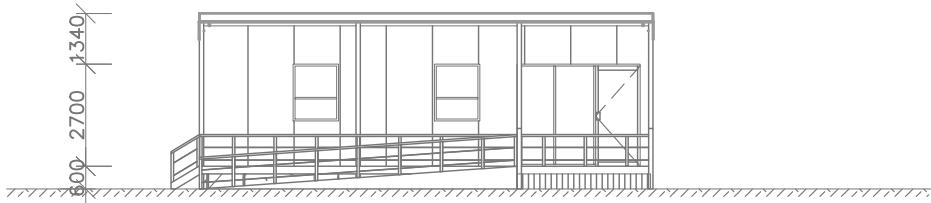


3 NORTH ELEVATION
1 : 200

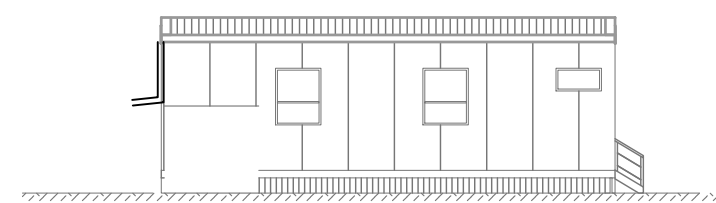


4 SOUTH ELEVATION
1 : 200

ADVERTISED
PLAN


This copied document to be made available for the sole purpose of enabling its consideration and review as part of a planning process under the Planning and Environment Act 1987. The document must not be used for any purpose which may breach any copyright

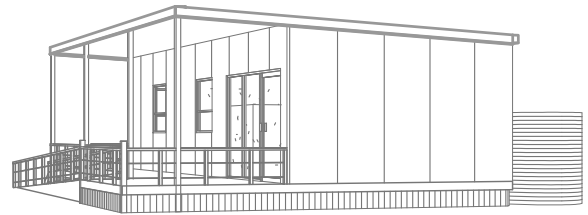

6 PERSPECTIVE

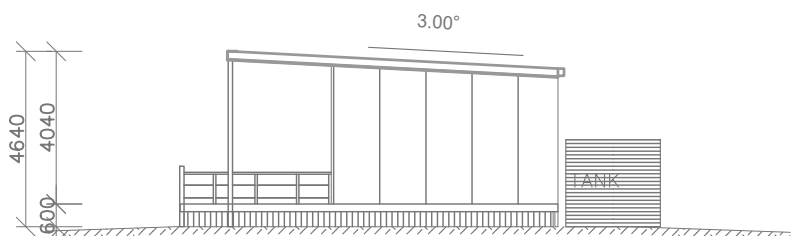

2 WEST ELEVATION
1 : 200

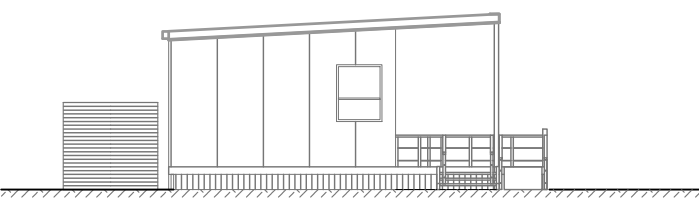


5 EAST ELEVATION
1 : 200



BUNYIP NORTH BESS


TYPICAL CONTROL
ROOM DETAILS

- NOTES:
- 1. INFRASTRUCTURE TO CONFORM TO AUSTRALIAN STANDARDS, BCA/NCC AND LOCAL GOVERNMENT REGULATIONS;
 - 2. LAYOUT AND DIMENSIONS ARE INDICATIVE ONLY – SUBJECT TO DETAILED DESIGN AND NOT FOR CONSTRUCTION.
 - 3. DIMENSIONS ARE IN MILLIMETRES;


 


LAYOUT DWG	N/A	T-LAYOUT NO.	N/A
DRAWING NUMBER	04973-RES-CTL-DR-PT-001	REV	1
SCALE - AS SHOWN @ A3			
PLANNING APPLICATION			
THIS DRAWING IS THE PROPERTY OF RES AUSTRALIA PTY LTD AND NO REPRODUCTION MAY BE MADE IN WHOLE OR IN PART WITHOUT PERMISSION			

TYPICAL 33kV CONTROL ROOM DETAIL

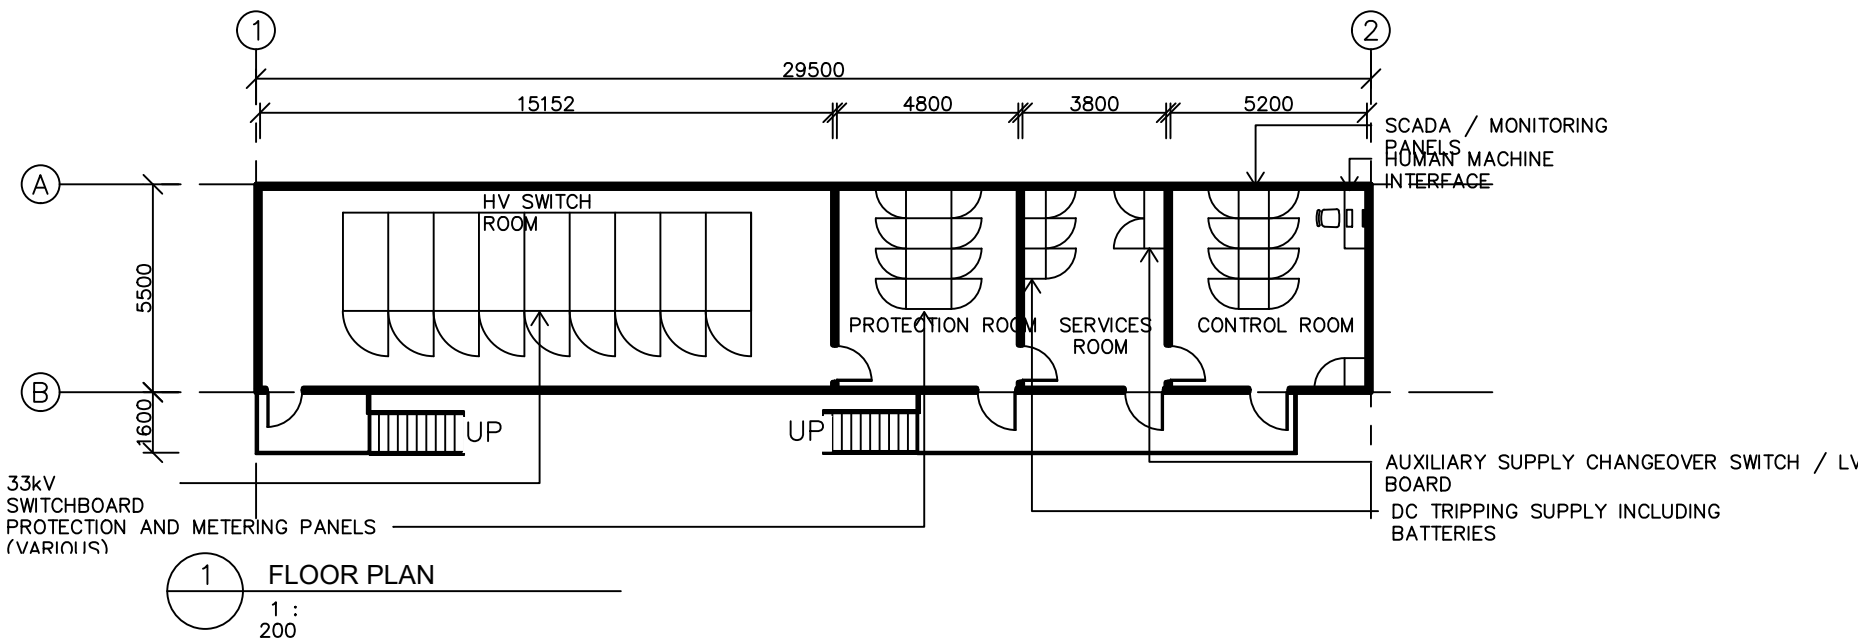

This copied document to be made available for the sole purpose of enabling its consideration and review as part of a planning process under the Planning and Environment Act 1987. The document must not be used for any purpose which may breach any copyright

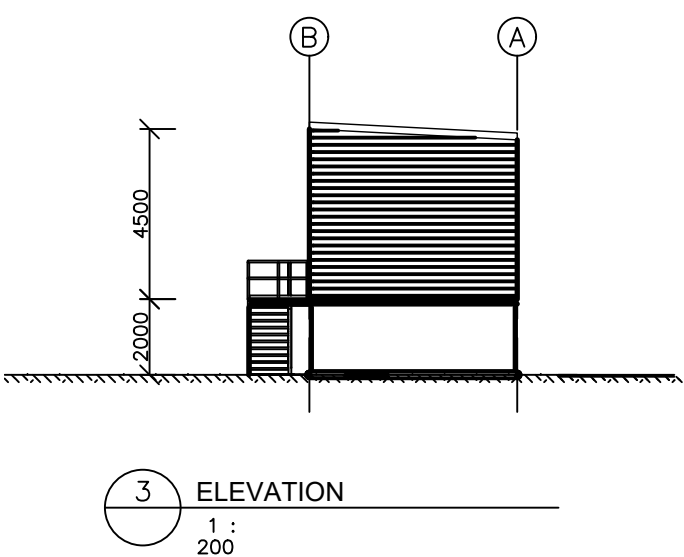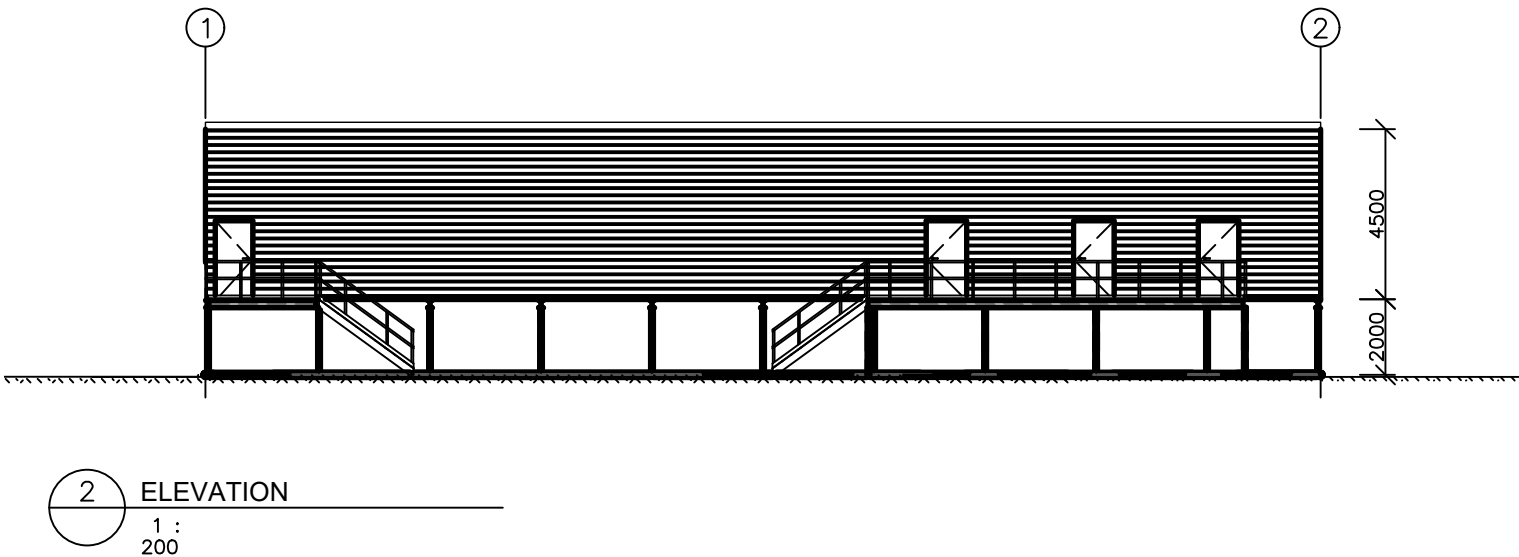

- NOTES:
1. INFRASTRUCTURE TO CONFORM TO AUSTRALIAN STANDARDS, BCA/NCC AND LOCAL GOVERNMENT REGULATIONS;
 2. LAYOUT AND DIMENSION ARE INDICATIVE ONLY – SUBJECT TO DETAILED DESIGN AND NOT FOR CONSTRUCTION, BUT WILL BE GENERALLY IN ACCORDANCE WITH THIS DRAWING;
 3. DIMENSION ARE IN MILLIMETRES;



SCALE 1:200

1	SM	NM	NM	2026-06-09	First Issue
ISSUE	DRAWN	CHKD	APPD	DATE	REVISION NOTES
PURPOSE PERMITTING					PROJECTION
SCALE AS SHOWN @A3					DATUM N/A
LAYOUT DRAWING N/A					T-LAYOUT NO N/A
PROJECT TITLE BUNYIP NORTH BESS					
DRAWING TITLE TYPICAL 33KV CONTROL ROOM					
RES DRAWING NUMBER 04973-RES-SUB-DR-EE-003					REV 1
THIS DRAWING IS THE PROPERTY OF RENEWABLE ENERGY SYSTEMS LIMITED AND NO REPRODUCTION MAY BE MADE IN WHOLE OR IN PART WITHOUT PERMISSION					

ADVERTISED
PLAN