


LONSDALE STREET

TIMOTHY LANE

LITTLE LONSDALE STREET

HEAPE COURT

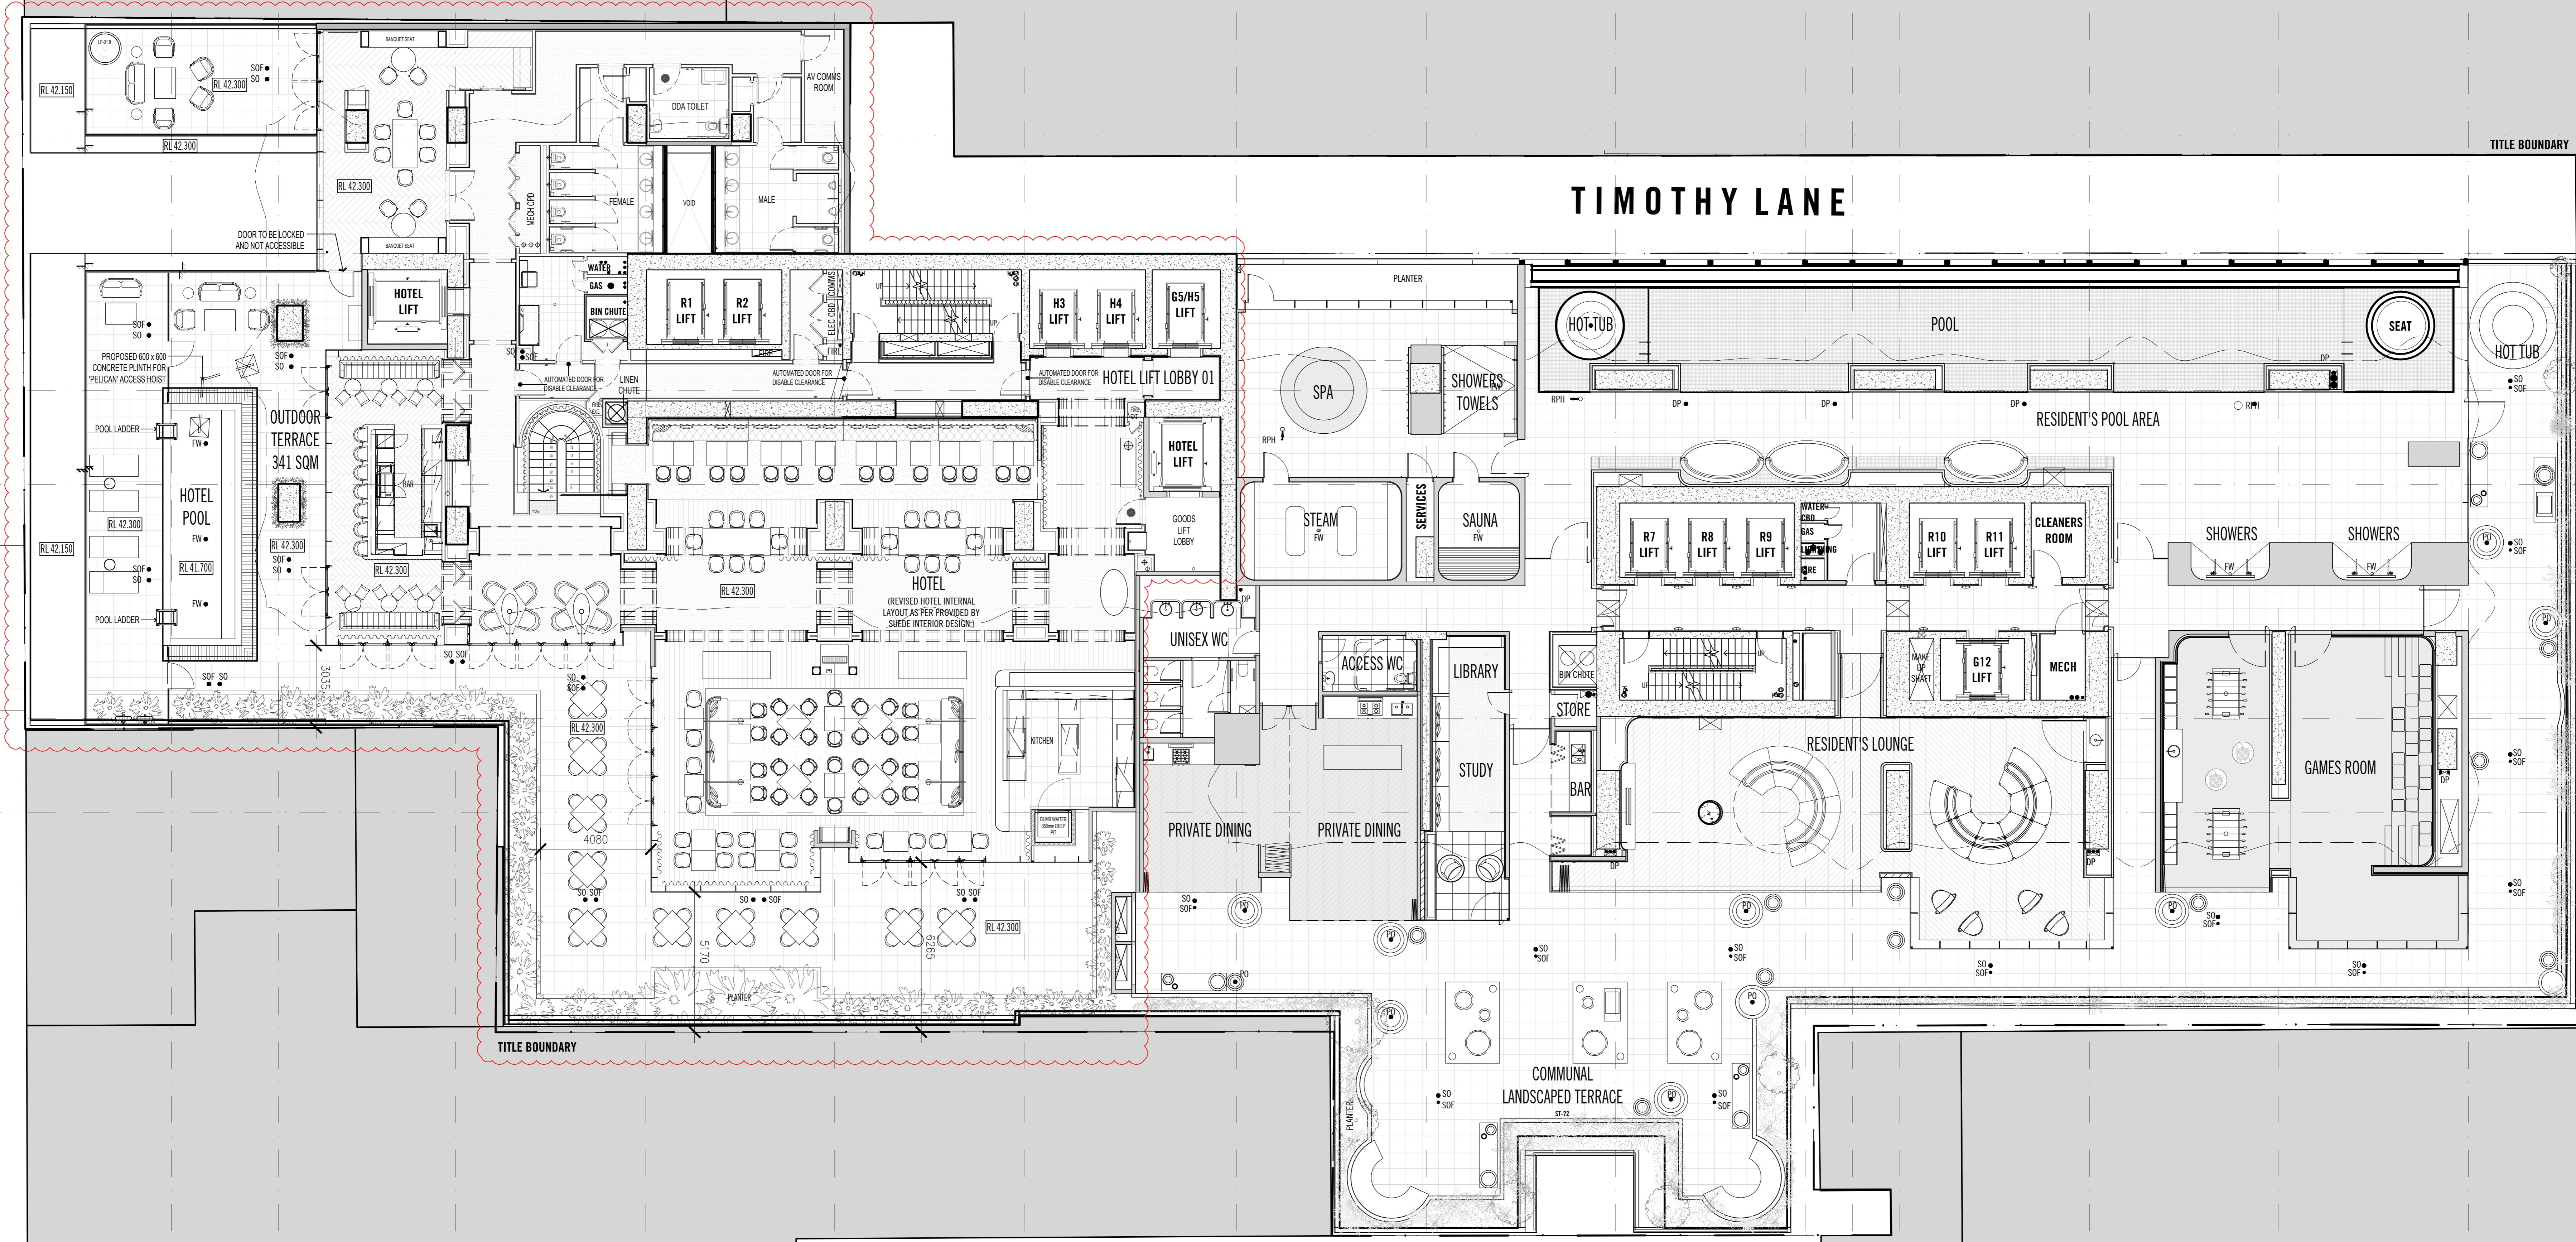

No.	Date	Reason for Issue	Issued By	No.	Date	Reason for Issue	Issued By
1	11.02.2014	ISSUED FOR TOWN PLANNING	LSF	1	11.02.2014	ISSUED FOR TOWN PLANNING	LSF
2	11.02.2014	ISSUED FOR TOWN PLANNING	LSF	2	11.02.2014	ISSUED FOR TOWN PLANNING	LSF
3	11.02.2014	ISSUED FOR TOWN PLANNING	LSF	3	11.02.2014	ISSUED FOR TOWN PLANNING	LSF
4	11.02.2014	ISSUED FOR TOWN PLANNING	LSF	4	11.02.2014	ISSUED FOR TOWN PLANNING	LSF
5	11.02.2014	ISSUED FOR TOWN PLANNING	LSF	5	11.02.2014	ISSUED FOR TOWN PLANNING	LSF
6	11.02.2014	ISSUED FOR TOWN PLANNING	LSF	6	11.02.2014	ISSUED FOR TOWN PLANNING	LSF

Note: This drawing and the related drawings are to be used for the construction of the building. The information contained within is considered to be correct at the time of preparation. The client is responsible for ensuring that the information is correct and for any errors or omissions. 

SCALE@A0 1:100 SCALE@A2 1:200
PRELIMINARY
NOT FOR CONSTRUCTION

ELENBERG FRASER
 ARCHITECTURE
 LEVEL 1, 160 QUEEN STREET MELBOURNE VICTORIA 3000
 AUSTRALIA
 TEL +61 3 9600 2260 FAX +61 3 9600 2266
 MAIL@E-F.COM.AU WWW.E-F.COM.AU
 09017 500 188 720

Project Title
MELBOURNE 380
 380 LONSDALE STREET
 Client
BRADY CONSTRUCTIONS (VIC) P/L

Drawing Title
LEVEL 07 FLOOR PLAN
 Drawing Number
13068
 Drawing Scale
A207
 Revision
6