



PRELIMINARY ADVICE ONLY
NOT FOR CONSTRUCTION
REFER DRAWINGS BY OTHERS

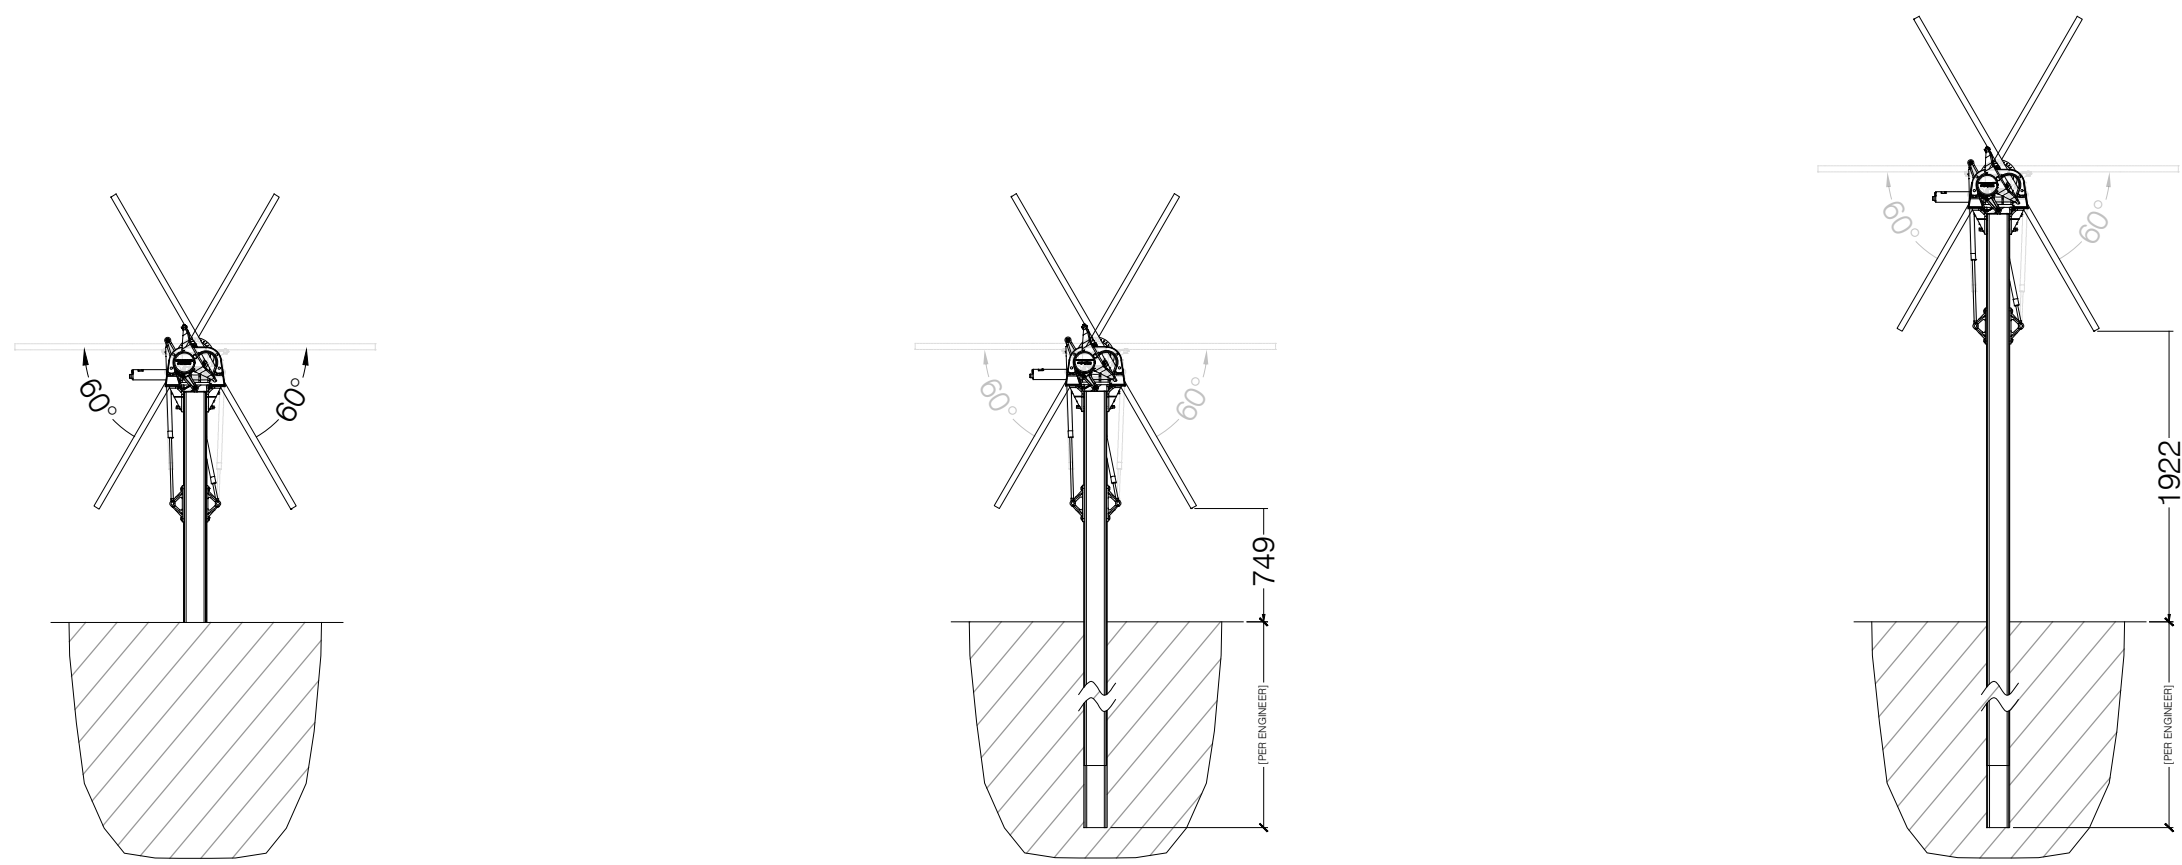


1 INDICATIVE RESTING ANGLE
901-DE SECTION
1:50

2 INDICATIVE MINIMUM PIER HEIGHT
901-DE SECTION
1:50

3 INDICATIVE MAXIMUM PIER HEIGHT
901-DE SECTION
1:50

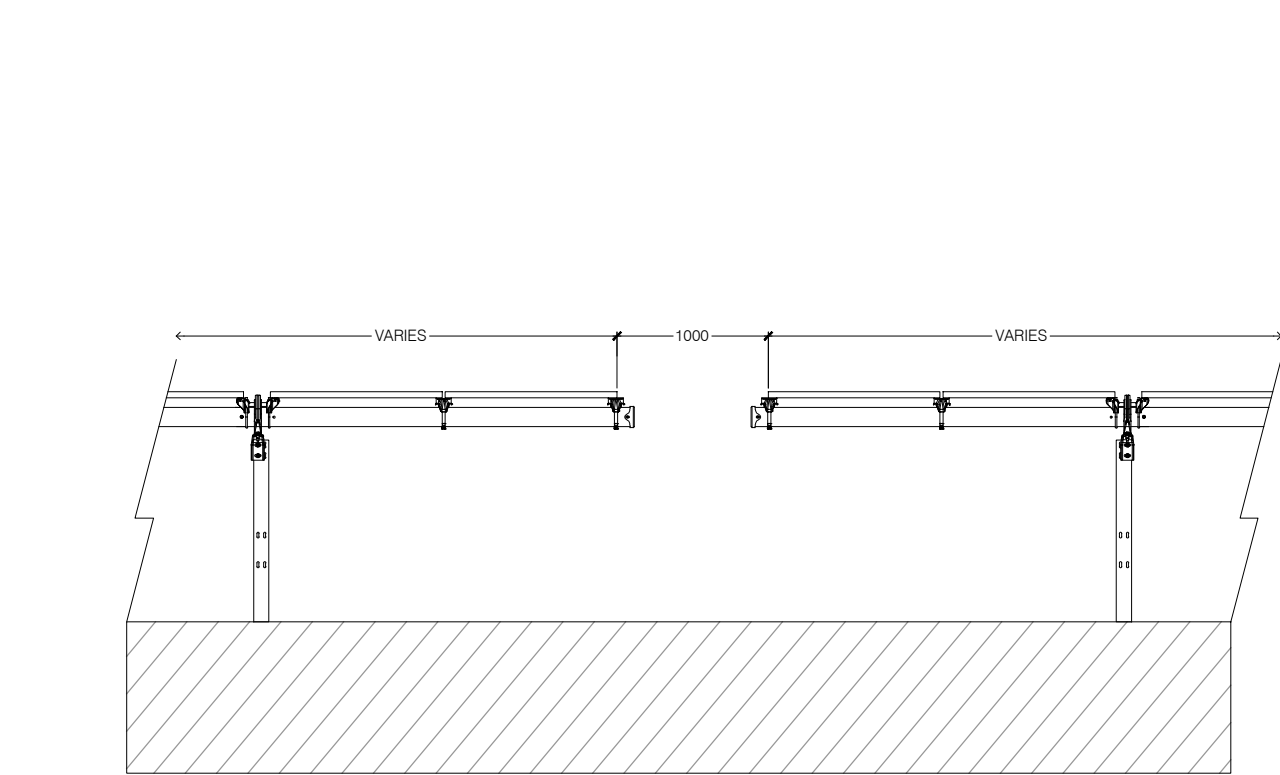


4 INDICATIVE PV TRACKER SPACING
901-DE ELEVATION
1:5

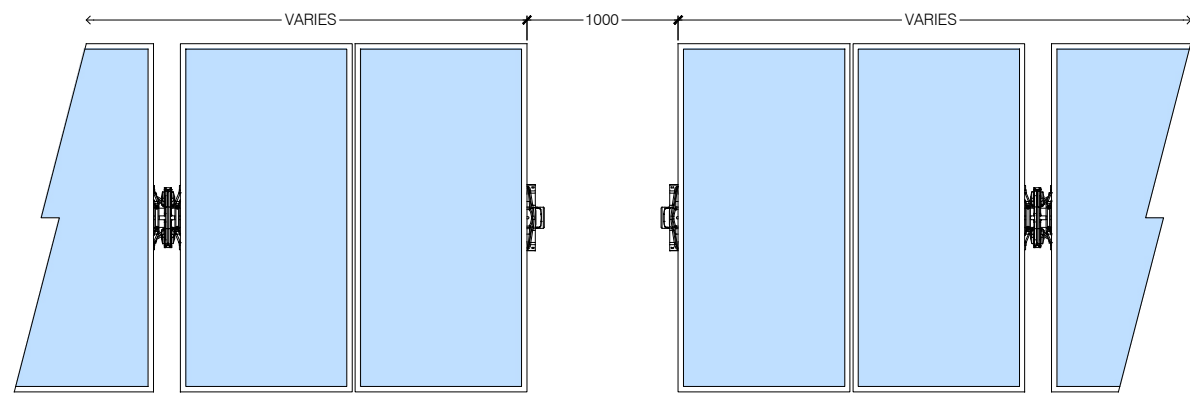


5 INDICATIVE PV TRACKER SPACING
901-DE PLAN
1:50


ADVERTISED
PLAN

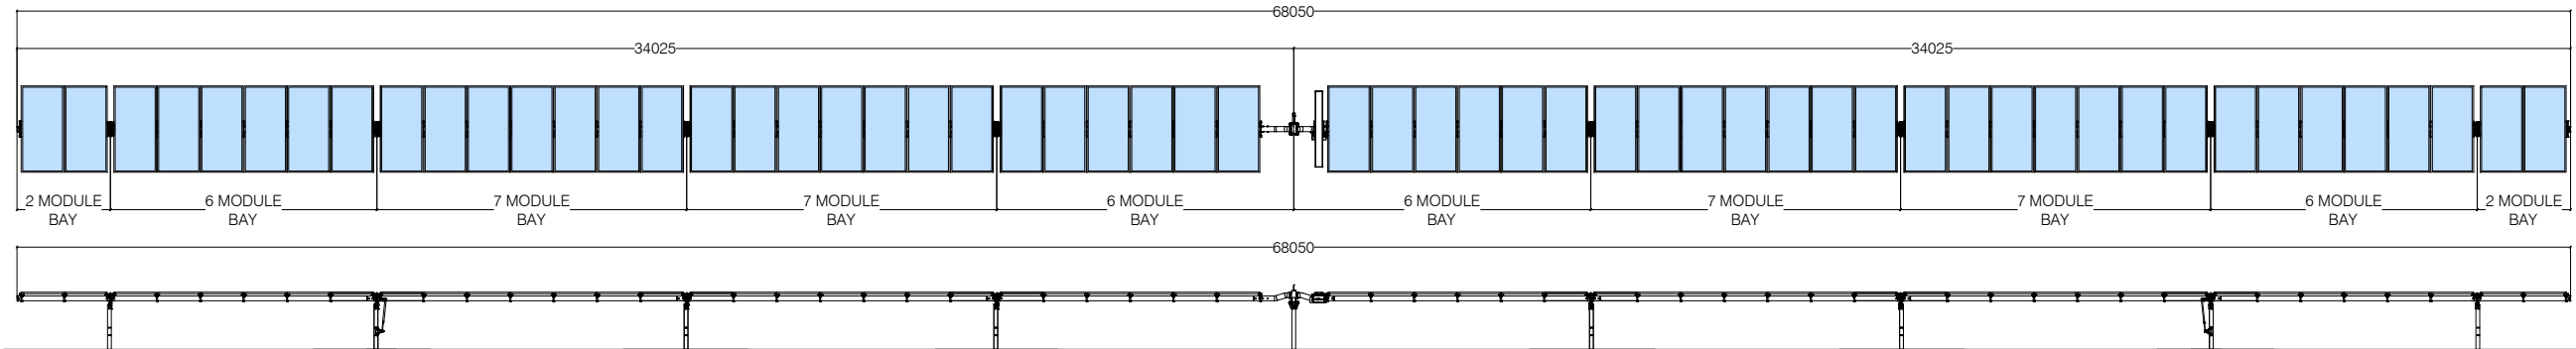

6 INDICATIVE PV TRACKER - 56 MODULES
901-DE PLAN & FRONT ELEVATION
1:200

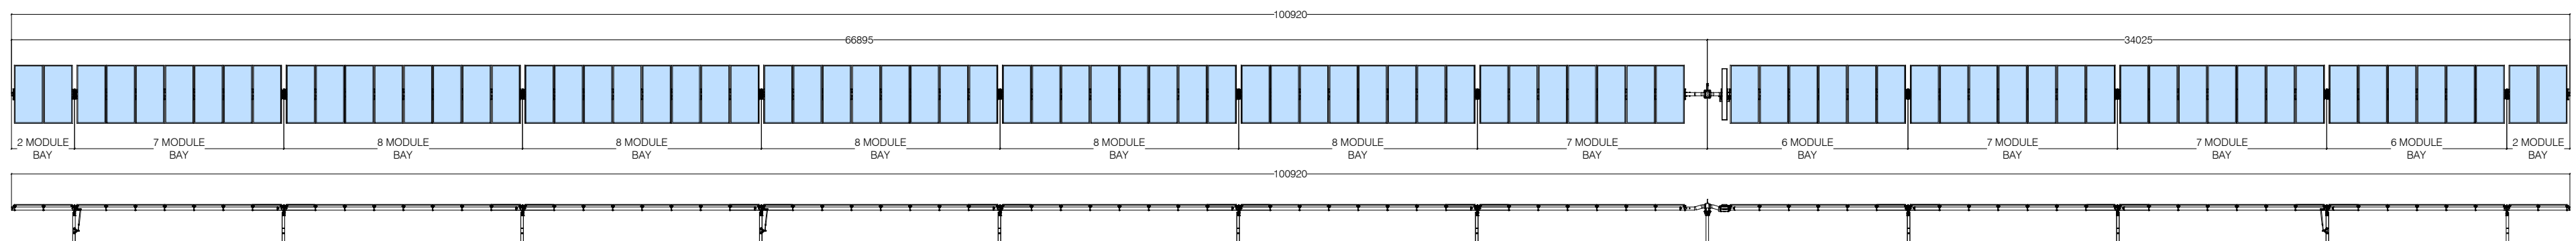


7 INDICATIVE PV TRACKER - 84 MODULES
901-DE PLAN & FRONT ELEVATION
1:200

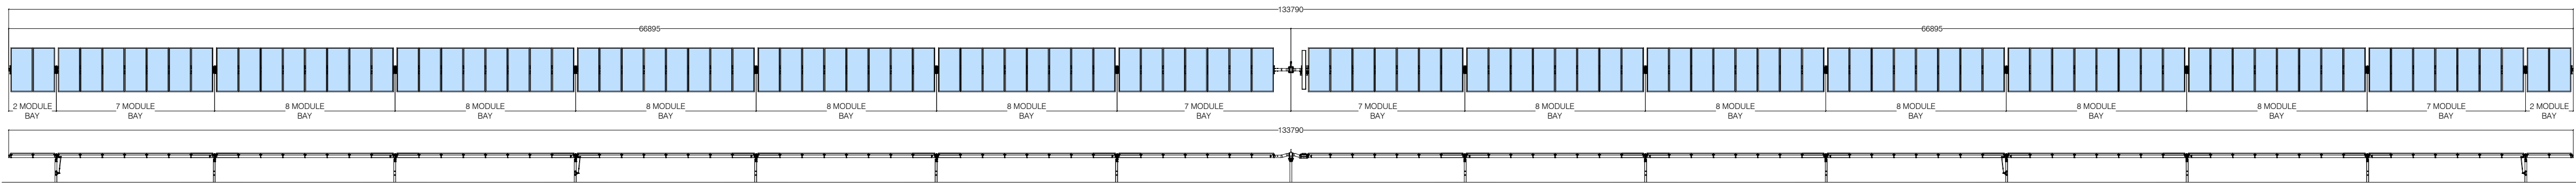

8 INDICATIVE PV TRACKER - 112 MODULES
901-DE PLAN & FRONT ELEVATION
1:200

This copied document to be made available
for the sole purpose of enabling
its consideration and review as
part of a planning process under the
Planning and Environment Act 1987.
The document must not be used for any
purpose which may breach any
copyright

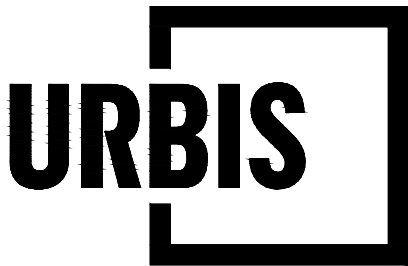

PROJECT

MOLOGA SOLAR FARM & BESS

DRAWINGS NOT FOR CONSTRUCTION

MOLOGA-DURHAM OX RD & BENDIGO PYRAMID RD
MOLOGA, VIC 3575

Level 10, 477 Collins Street | Melbourne VIC 3000 AUSTRALIA | +61 3 8663 4888 | URBIS Ltd | ABN 50 105 256 228

REV	DESCRIPTION	DWN	CHK	DATE
C	FOR REVIEW	AF	SH	01.07.2026
B	FOR REVIEW	AF	RS	20.05.2026
A	DRAFT - FOR REVIEW	AF	RS	19.05.2026

DISCLAIMER

Copyright by Urbis Ltd. This drawing or parts thereof may not be reproduced for any purpose or used for another project without the consent of Urbis other than reproduction for the purposes of actual ordering, supply, installation or construction. This drawing must be read in conjunction with all relevant contracts, schedules, specifications, drawings and any other issued written instructions. Do not scale from drawings. Written figured dimensions take preference to scaled dimension and must be verified on site before proceeding with any work. All discrepancies must be referred to the Superintendent for a written decision prior to ordering, supply or installation. Urbis must be notified in writing of any discrepancies.

PROJECT DIRECTOR: RHIANNON SAWARD

CLIENT

POTENTIA
ENERGY

DRAWING TITLE

INDICATIVE
PHOTOVOLTAIC

ISSUE

FOR REVIEW

SCALE

DRAWING NO.

901-DE

PROJECT NO.



P0058365

NORTH



REVISION

C



URBIS_A1 CTB
FINN HIGGINS
22.07.2026
I:\02_projects\p005000\p005006_potential energy - moLOGA solar farm & bess\A1\03_documentation\01_CAD\layouts\902-DE.dwg

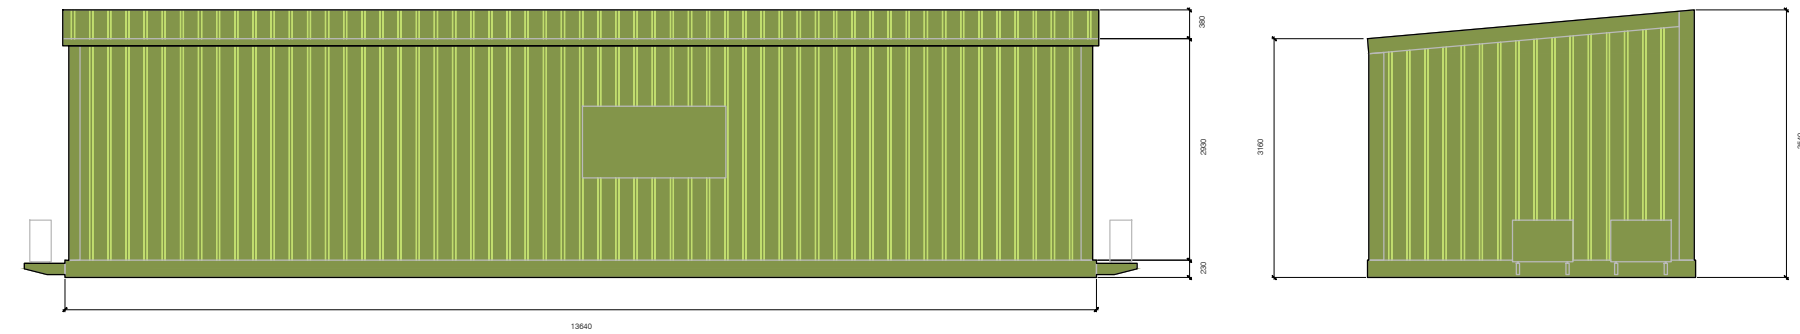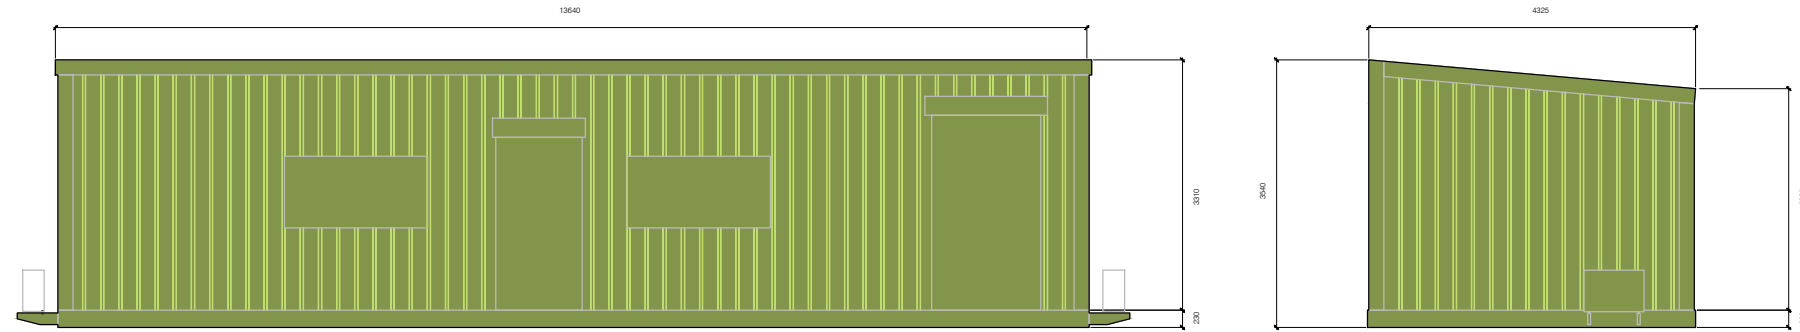




1 INDICATIVE O&M BUILDINGS
902-DE ELEVATION
1:200

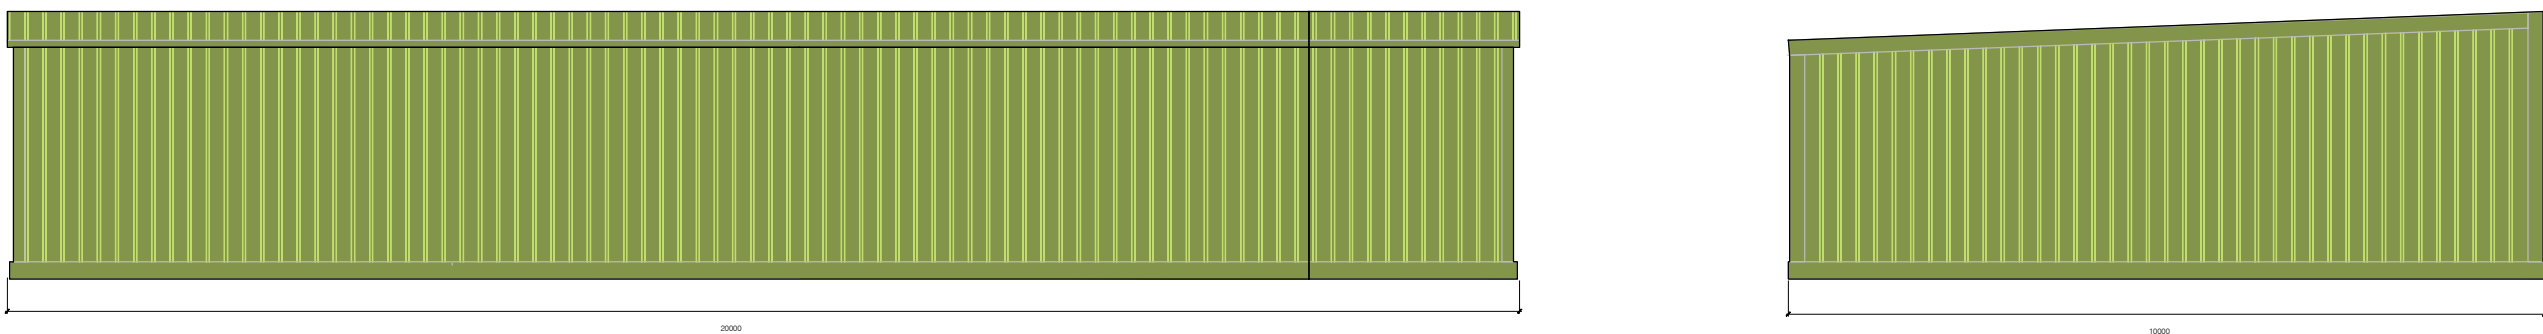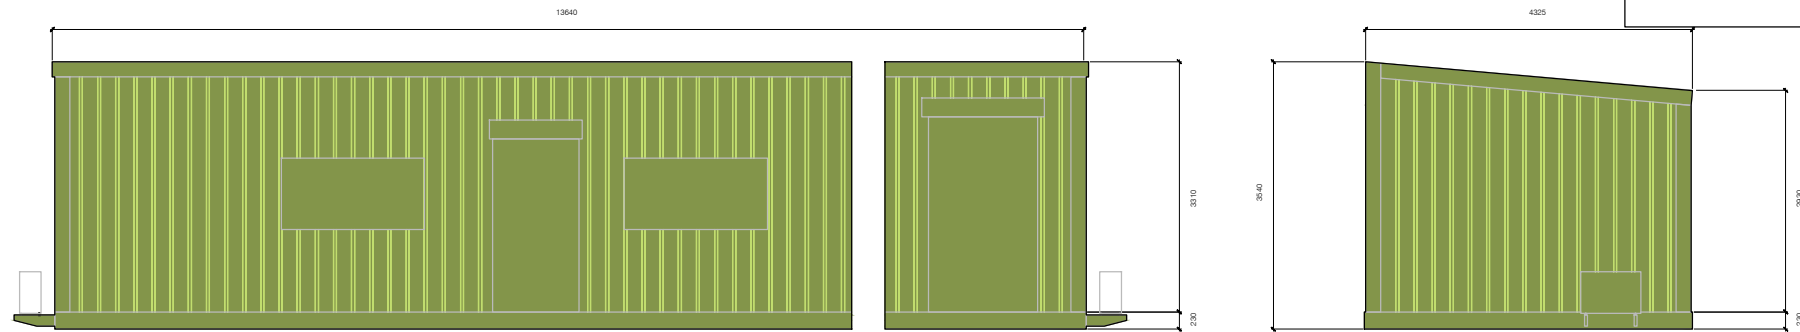

2 INDICATIVE O&M BUILDINGS
902-DE ELEVATION
1:200

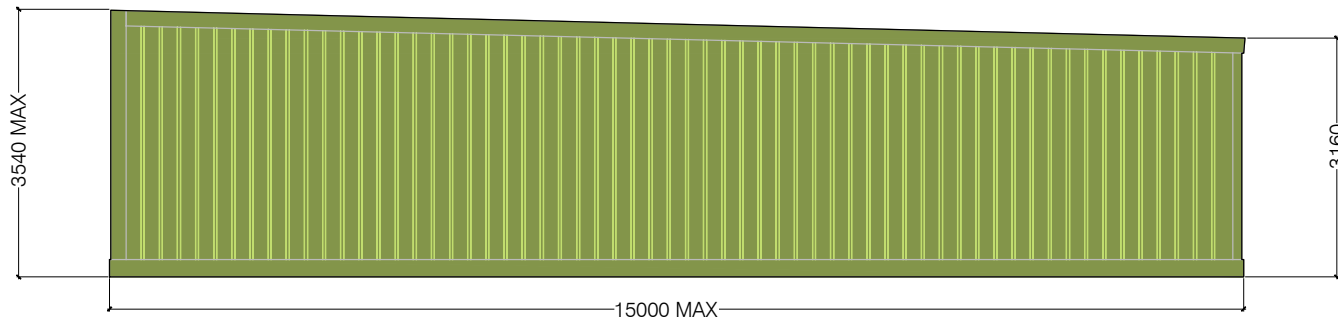
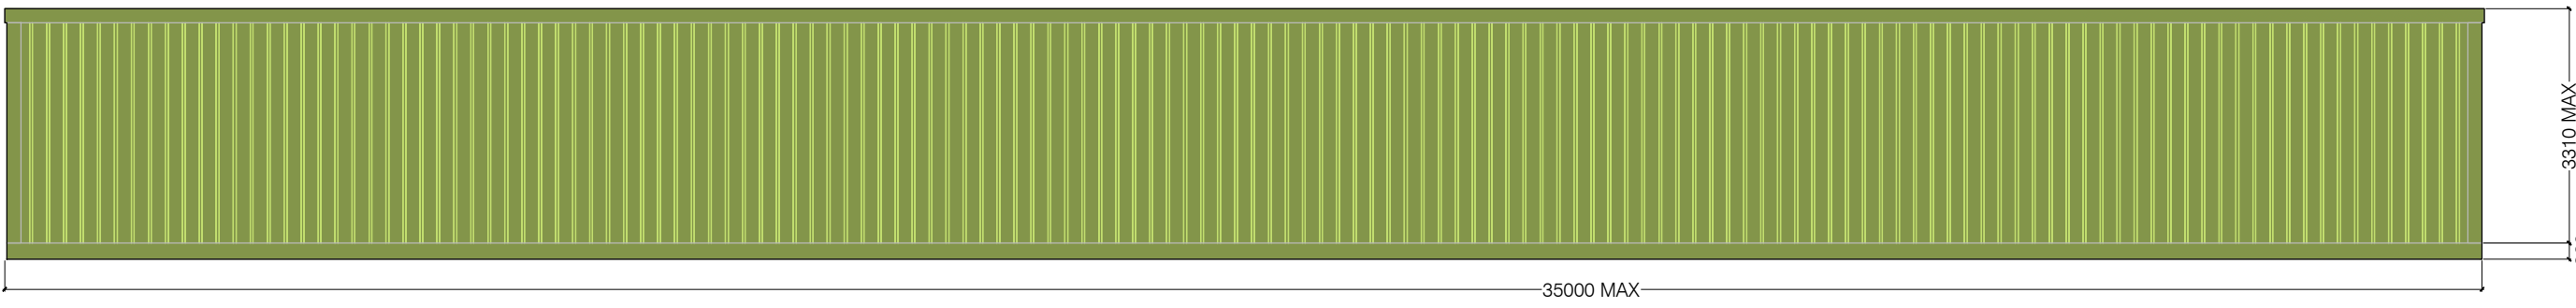


3 INDICATIVE WORKSHOP
902-DE ELEVATION
1:200

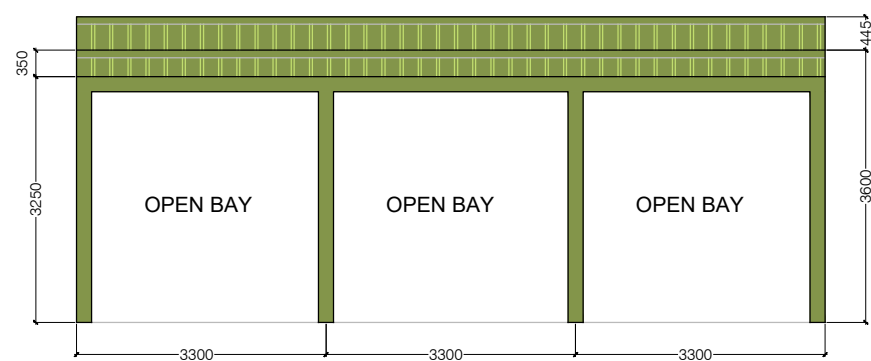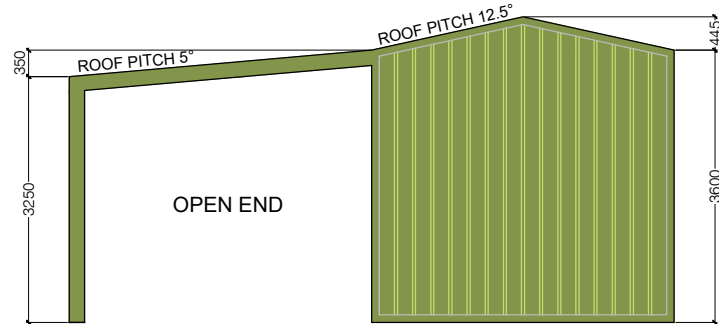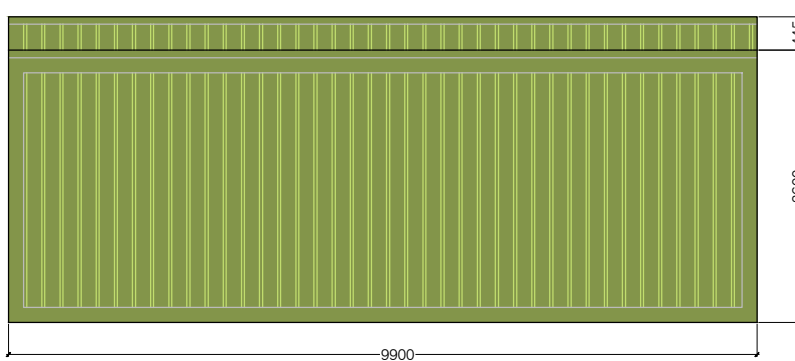

This copied document to be made available for the sole purpose of enabling its consideration and review as part of a planning process under the Planning and Environment Act 1987. The document must not be used for any purpose which may breach any copyright

4 INDICATIVE WAREHOUSE
902-DE ELEVATION
1:200

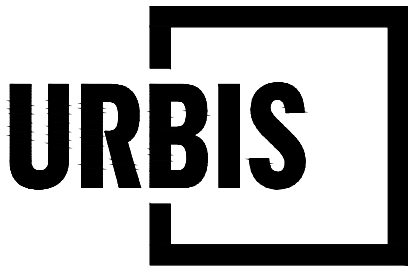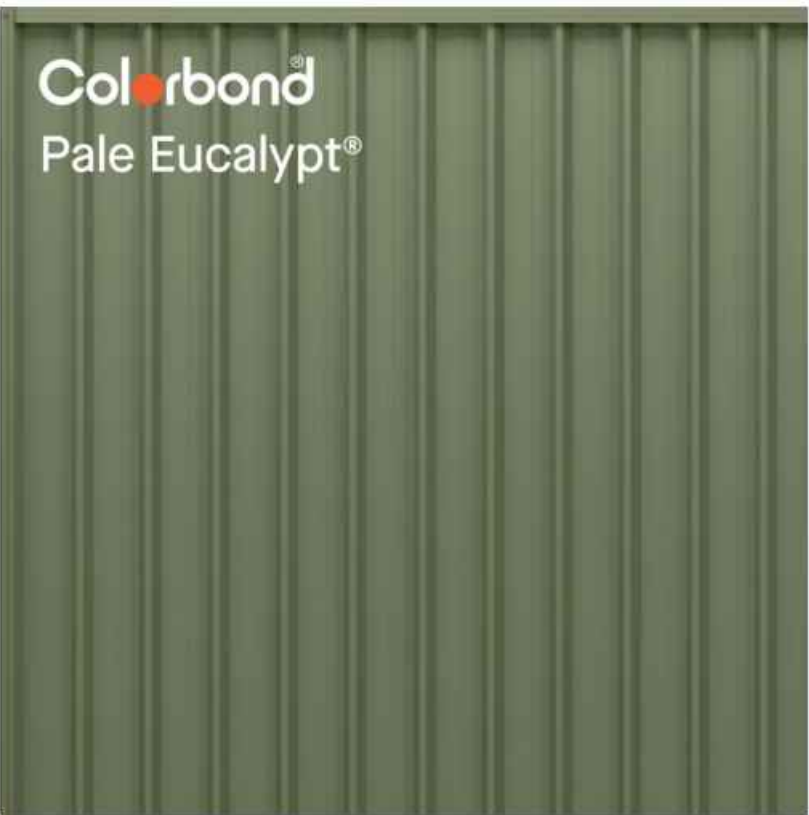

PROJECT

MOLOGA SOLAR FARM & BESS

DRAWINGS NOT FOR CONSTRUCTION

MOLOGA-DURHAM OX RD & BENDIGO PYRAMID RD
MOLOGA, VIC 3575

Level 10, 477 Collins Street | Melbourne VIC 3000 AUSTRALIA | +61 3 8663 4888 | URBIS Ltd | ABN 50 105 256 228

REV	DESCRIPTION	DWN	CHK	DATE
C	FOR REVIEW	AF	SH	01.07.2026
B	FOR REVIEW	AF	RS	20.05.2026
A	DRAFT - FOR REVIEW	AF	RS	19.05.2026

DISCLAIMER
Copyright by Urbis Ltd. This drawing or parts thereof may not be reproduced for any purpose or used for another project without the consent of Urbis other than reproduction for the purposes of actual ordering, supply, installation or construction. This drawing must be read in conjunction with all relevant contracts, schedules, specifications, drawings and any other issued written instructions. Do not scale from drawings. Written figured dimensions take preference to scaled dimension and must be verified on site before proceeding with any work. All discrepancies must be referred to the Superintendent for a written decision prior to ordering, supply or installation. Urbis must be notified in writing of any discrepancies.

PROJECT DIRECTOR: RHIANNON SAWARD

CLIENT
POTENTIA ENERGY

DRAWING TITLE
INDICATIVE BUILDINGS

ISSUE
FOR REVIEW

SCALE

1:200 @ A1
2 4 6 8 10m
1:400 @ A3

DRAWING NO.

902-DE

PROJECT NO.
P0058365


NORTH

REVISION


C

PRELIMINARY ADVICE ONLY
NOT FOR CONSTRUCTION
REFER DRAWINGS BY OTHERS

This copied document to be made available for the sole purpose of enabling its consideration and review as part of a planning process under the Planning and Environment Act 1987. The document must not be used for any purpose which may breach any copyright

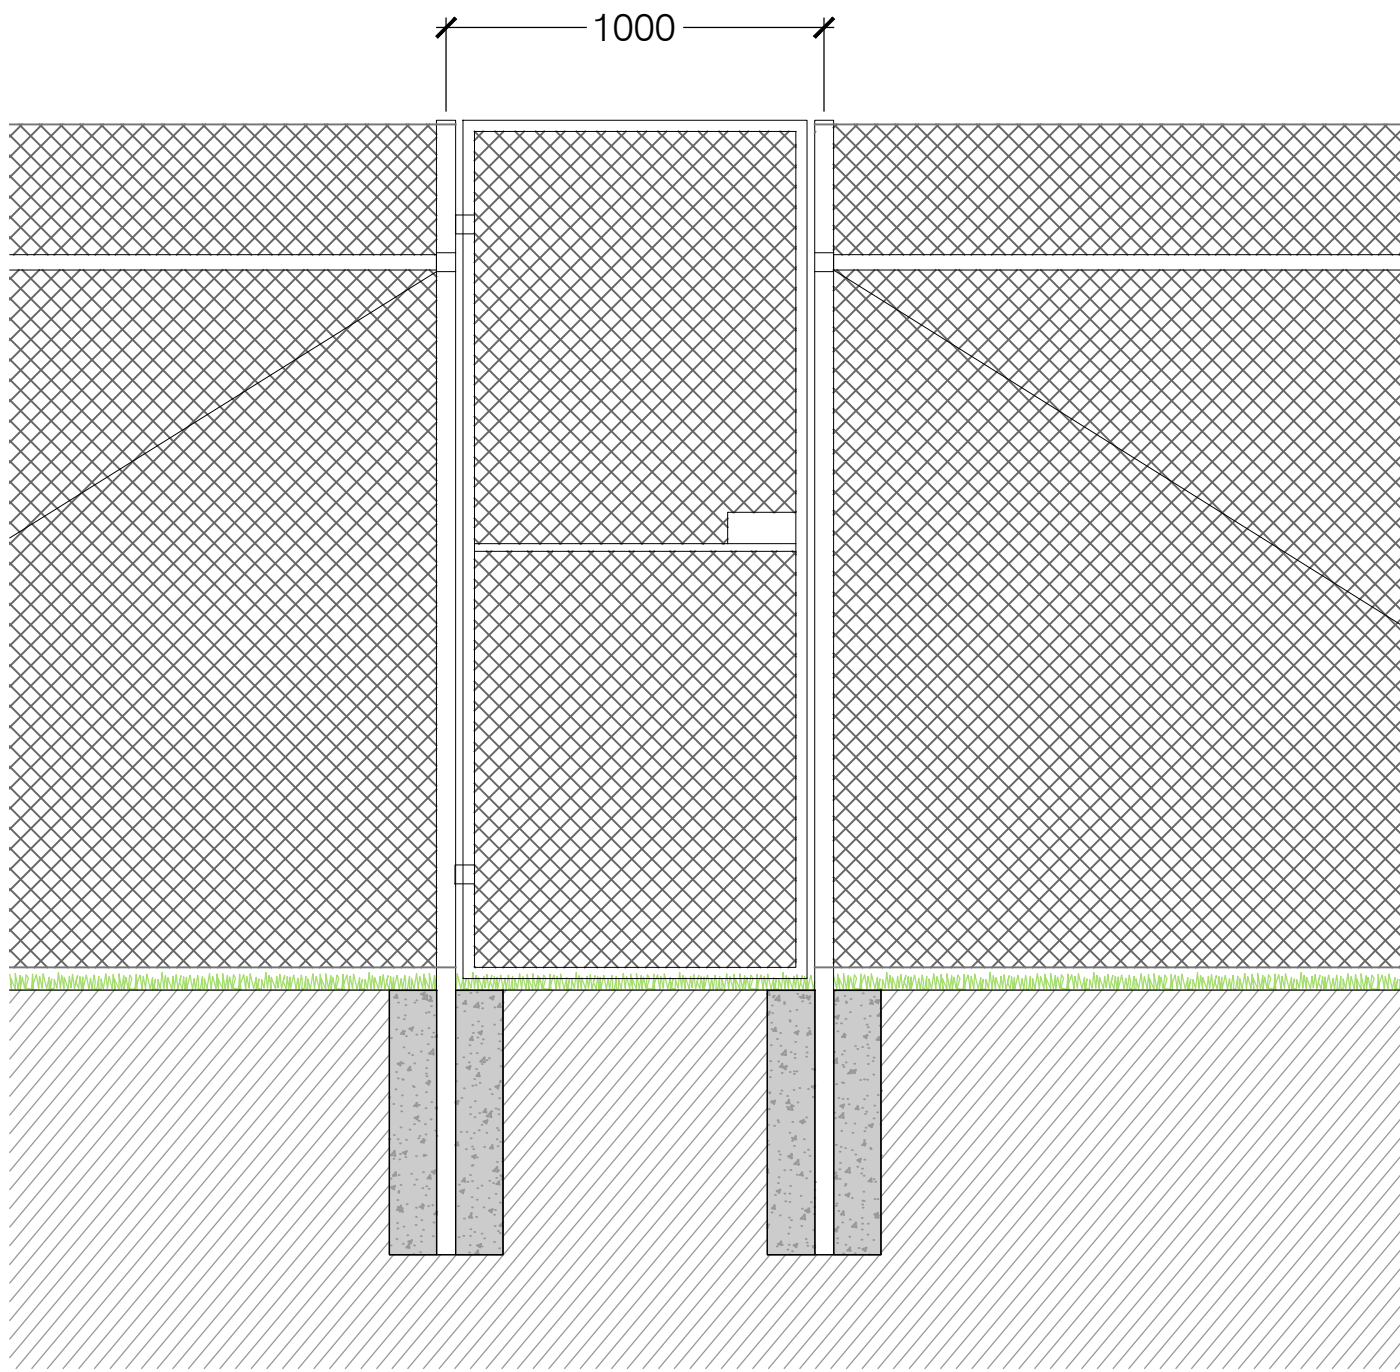


1 INDICATIVE SECURITY ACCESS PERSONNEL GATE
903-DE SECTION 1:20

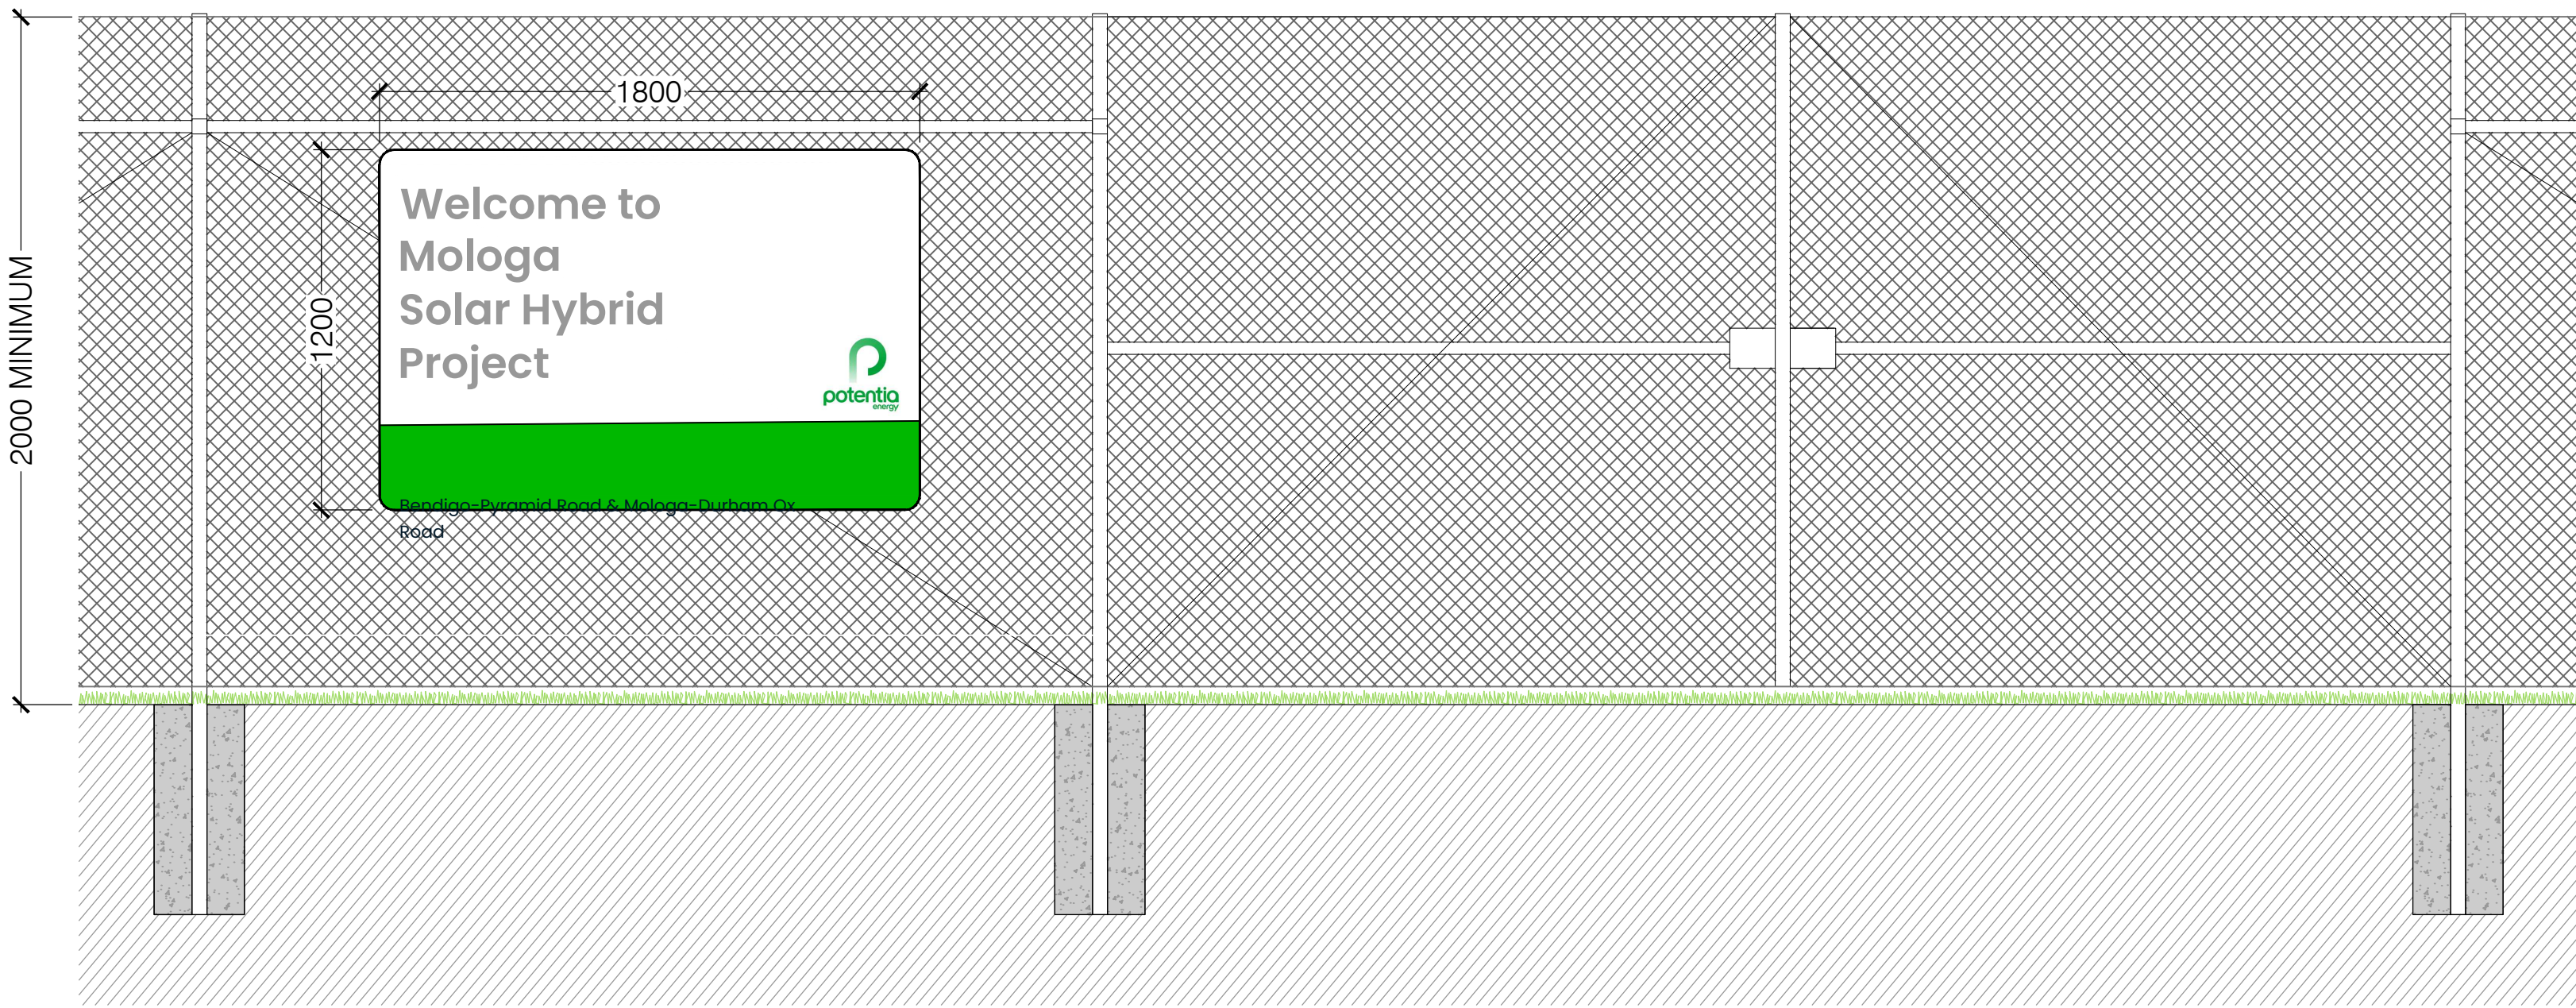


2 INDICATIVE SECURITY ACCESS VEHICLE GATE & BUSINESS SIGNAGE
903-DE SECTION 1:20


ADVERTISED
PLAN

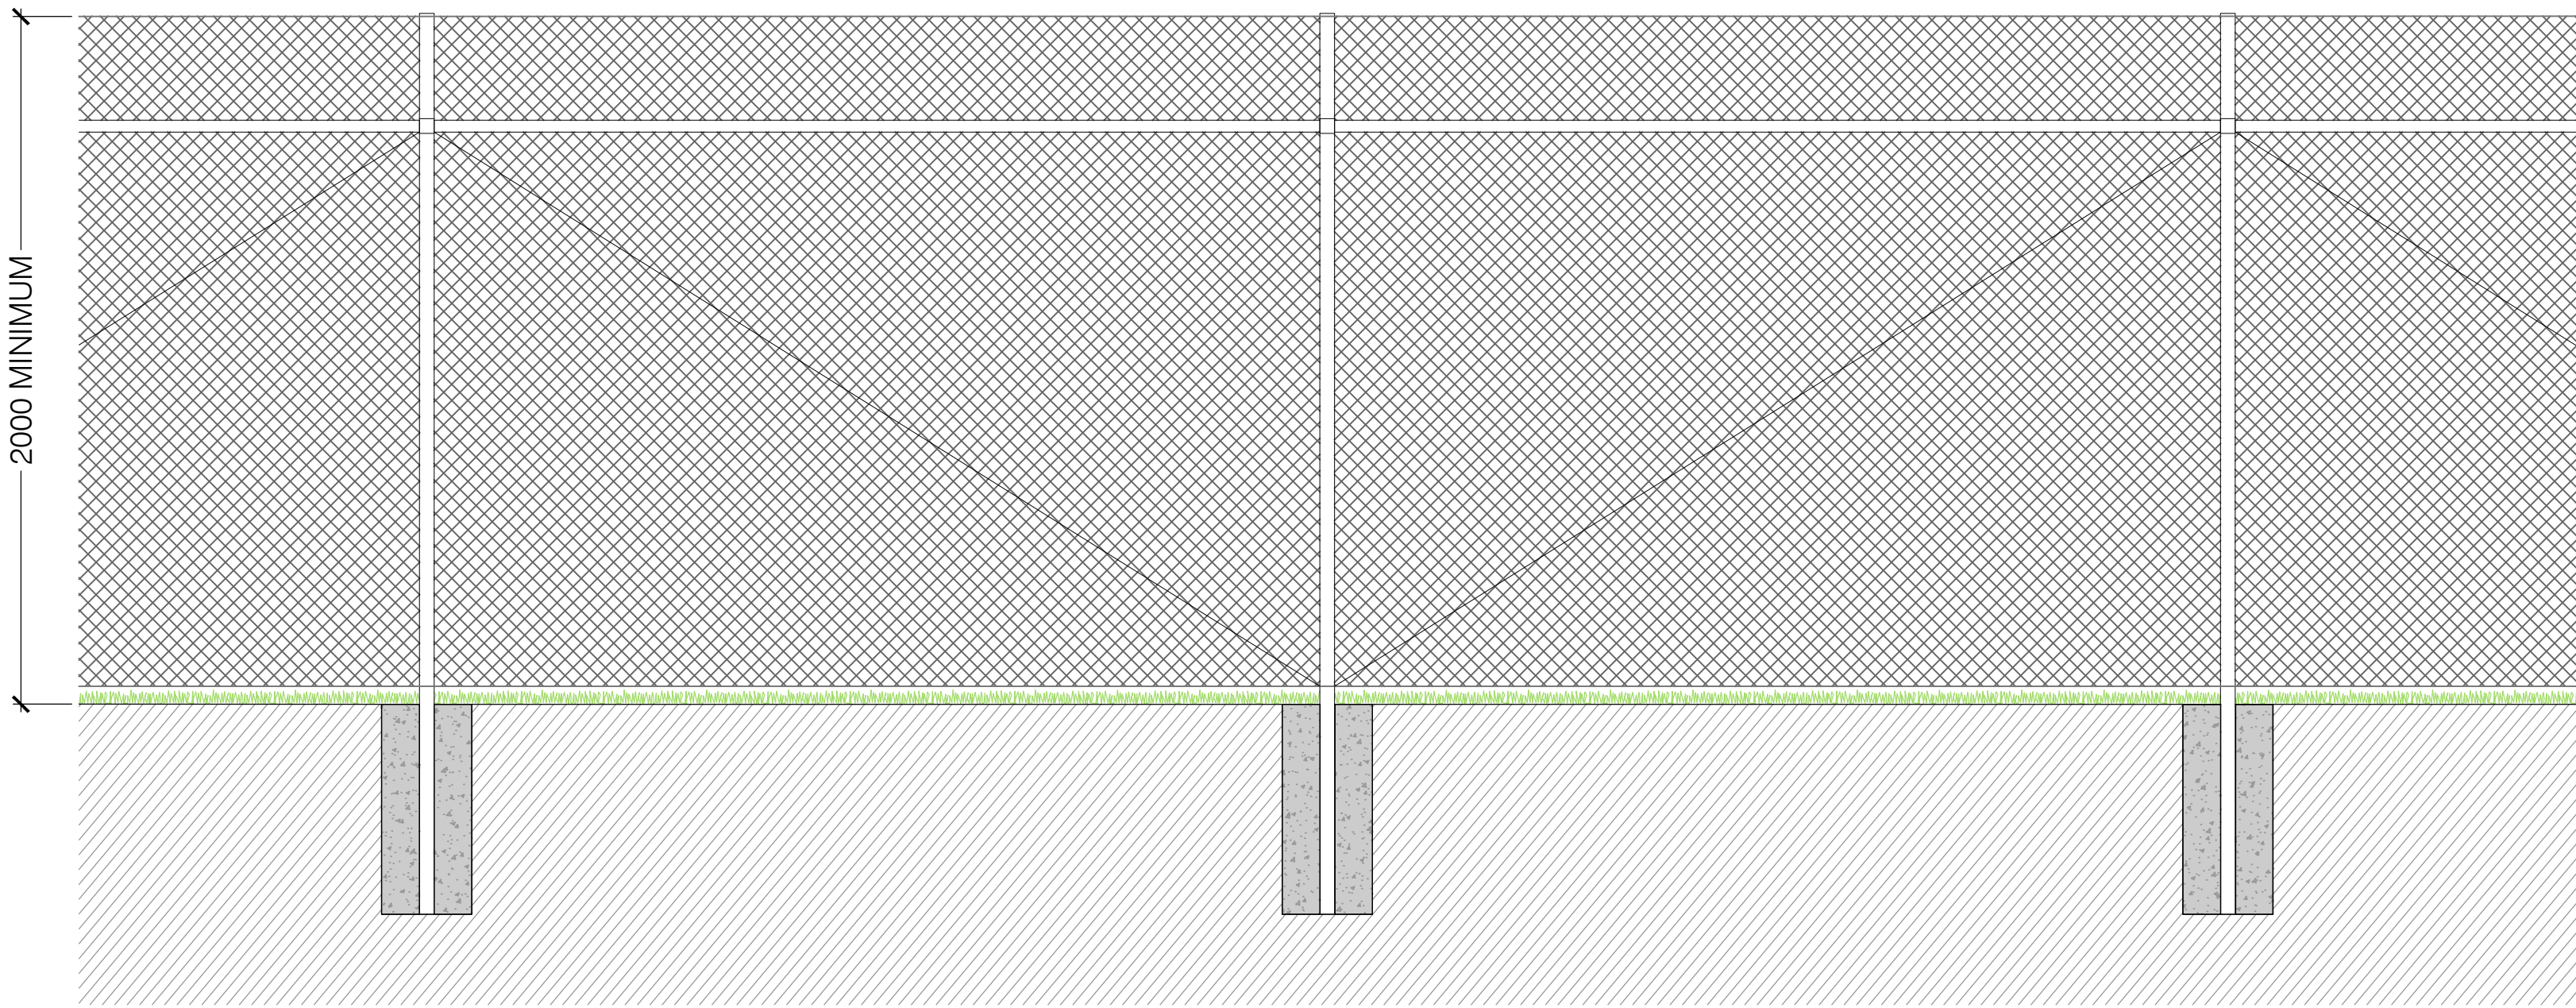

4 INDICATIVE SECURITY FENCE
903-DE SECTION 1:20

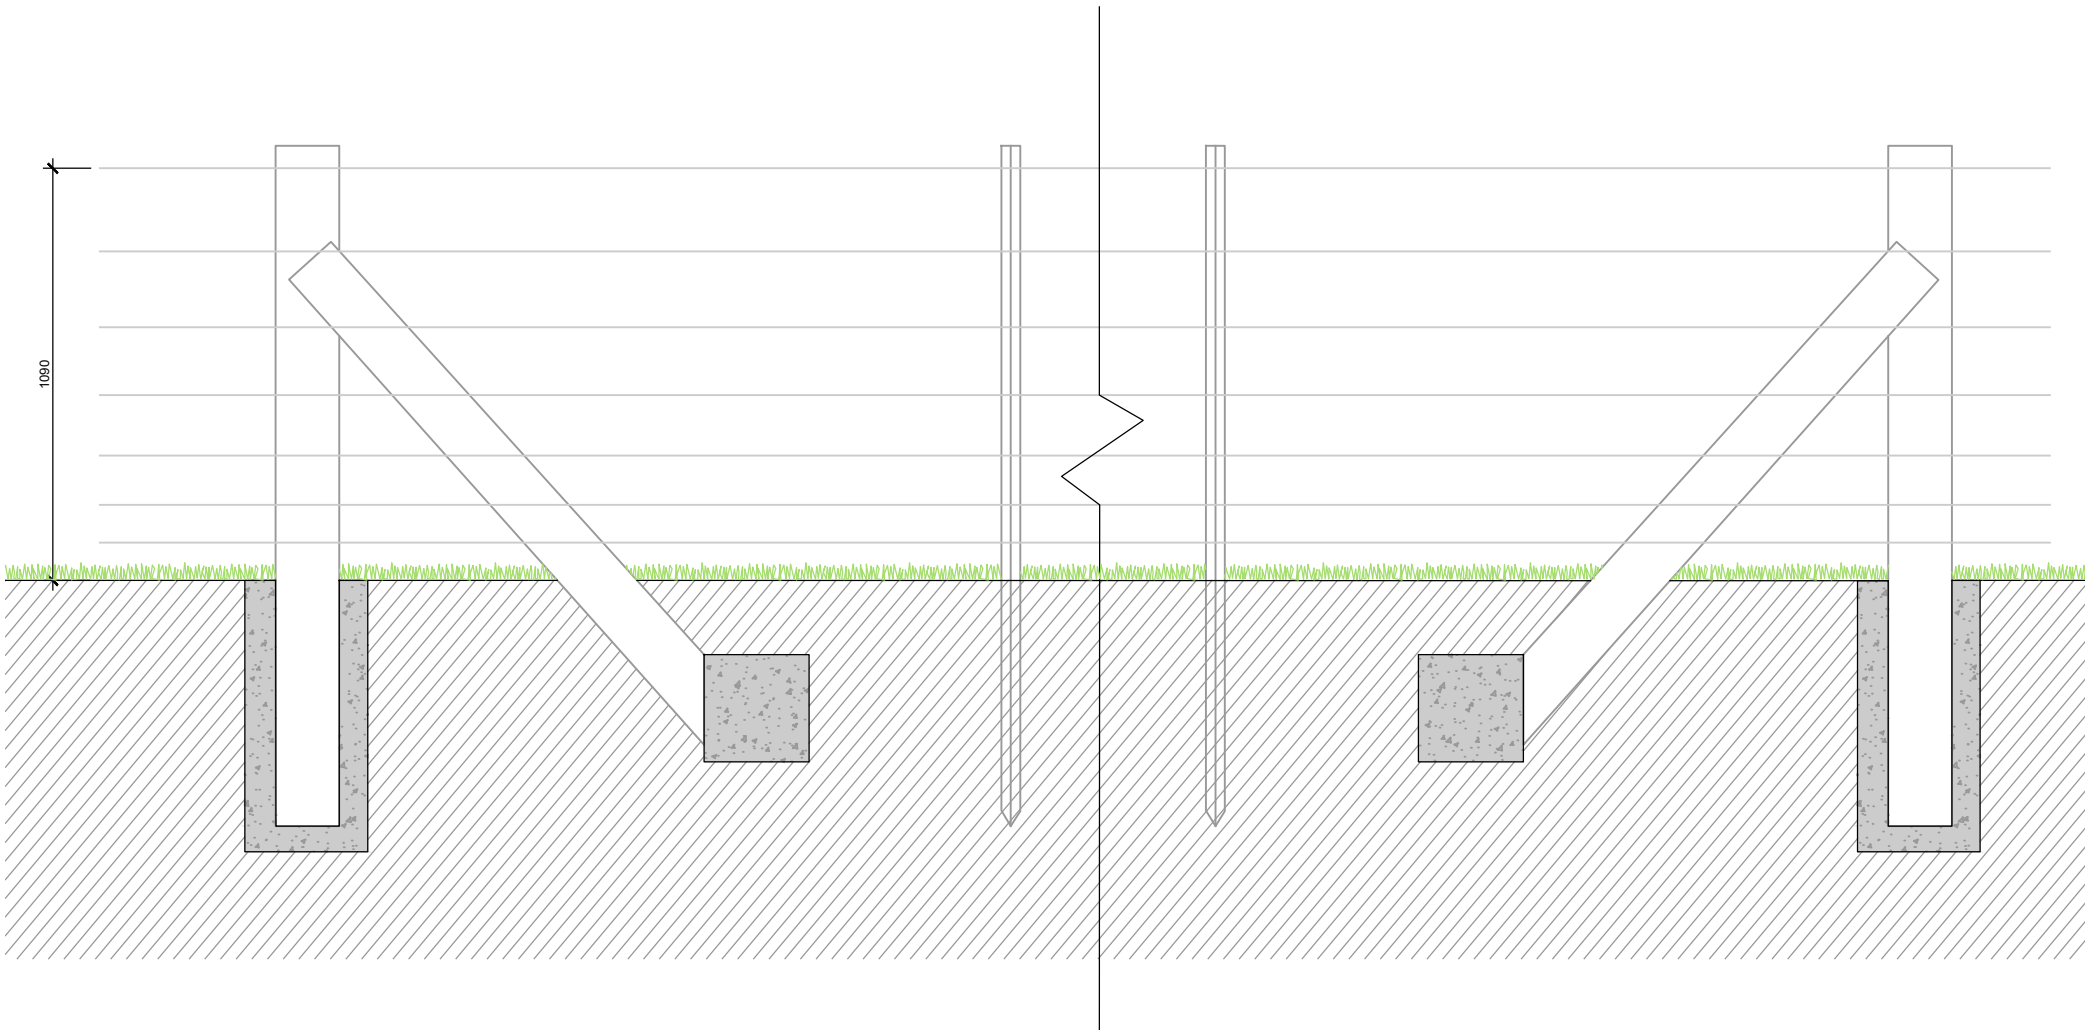

3 INDICATIVE AGRICULTURAL FENCING
903-DE SECTION 1:20

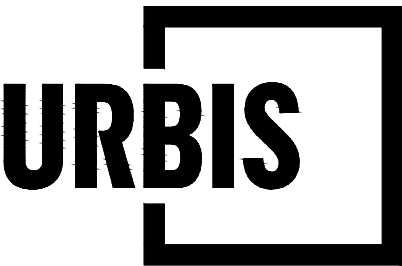

PROJECT

MOLOGA SOLAR FARM & BESS
DRAWINGS NOT FOR CONSTRUCTION

MOLOGA-DURHAM OX RD & BENDIGO PYRAMID RD
MOLOGA, VIC 3575

Level 10, 477 Collins Street | Melbourne VIC 3000 AUSTRALIA | +61 3 8663 4888 | URBIS Ltd | ABN 50 105 256 228

REV	DESCRIPTION	DWN	CHK	DATE
C	FOR REVIEW	AF	SH	01.07.2026
B	FOR REVIEW	AF	RS	20.05.2026
A	DRAFT - FOR REVIEW	AF	RS	19.05.2026

DISCLAIMER
Copyright by Urbis Ltd. This drawing or parts thereof may not be reproduced for any purpose or used for another project without the consent of Urbis other than reproduction for the purposes of actual ordering, supply, installation or construction. This drawing must be read in conjunction with all relevant contracts, schedules, specifications, drawings and any other issued written instructions. Do not scale from drawings. Written figured dimensions take preference to scaled dimension and must be verified on site before proceeding with any work. All discrepancies must be referred to the Superintendent for a written decision prior to ordering, supply or installation. Urbis must be notified in writing of any discrepancies.


PROJECT DIRECTOR: RHIANNON SAWARD

CLIENT
POTENTIA
ENERGY

DRAWING TITLE
INDICATIVE
FENCING


ISSUE FOR REVIEW	PROJECT NO. P0058365
SCALE	NORTH
1:20 @ A1 0.2 0.4 0.6 0.8 1.0m	1:40 @ A3
DRAWING NO. 903-DE	REVISION C

This copied document to be made available for the sole purpose of enabling its consideration and review as part of a planning process under the Planning and Environment Act 1987. The document must not be used for any purpose which may breach any copyright

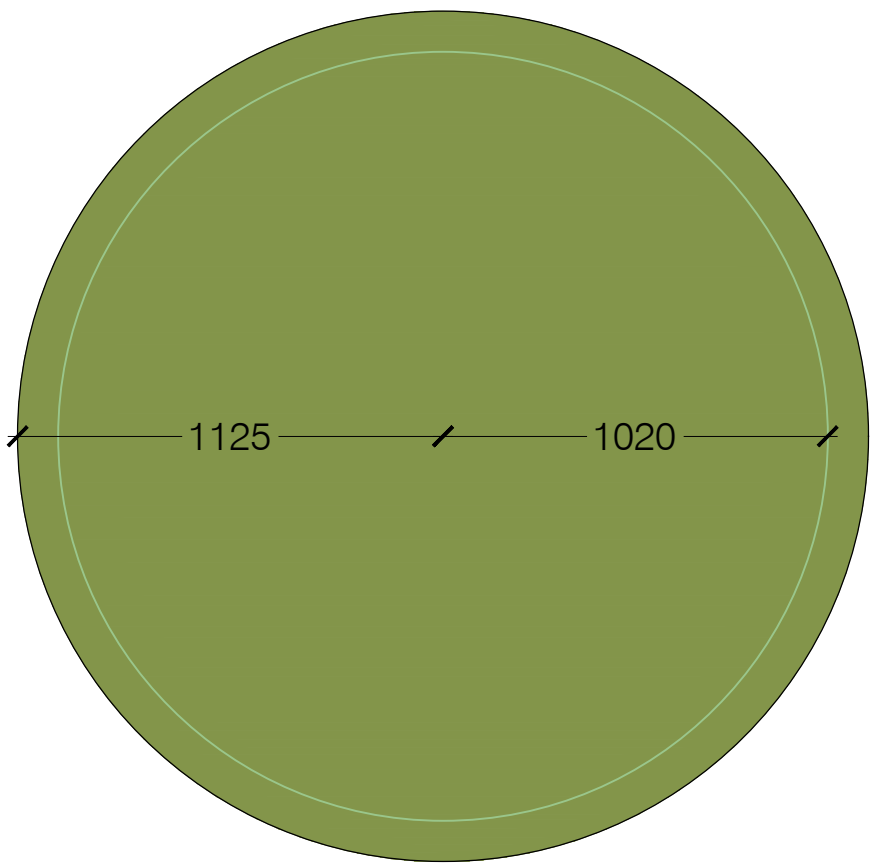


1 INDICATIVE 45,000L STATIC WATER TANK
904-DE
1:20

ADVERTISED
PLAN

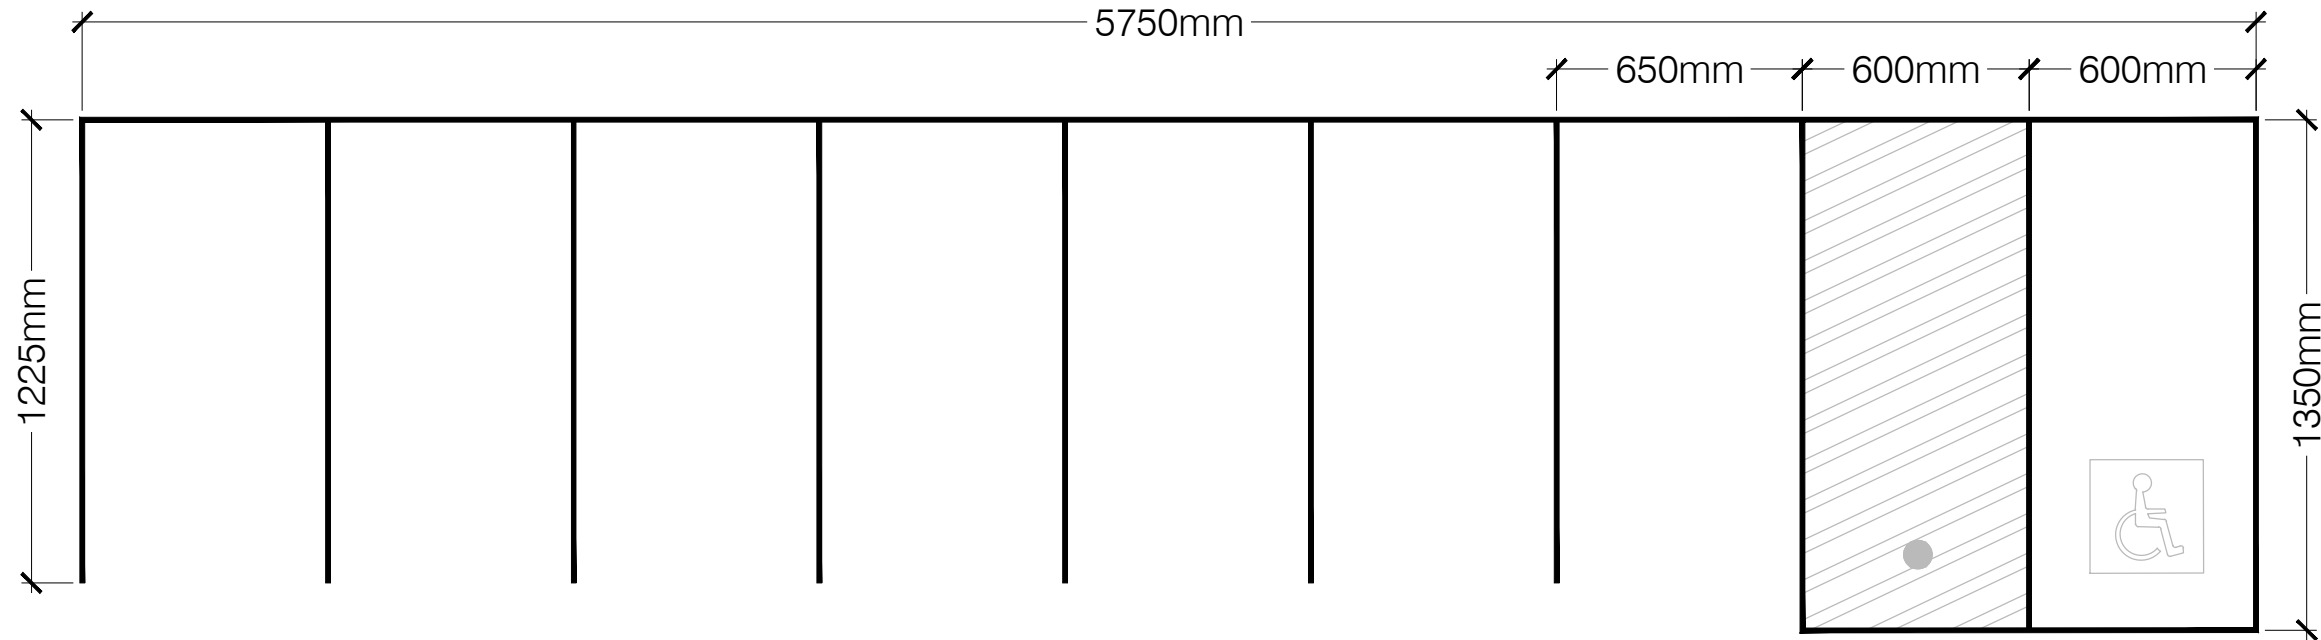

2 INDICATIVE CARPARKING
904-DT
1:20

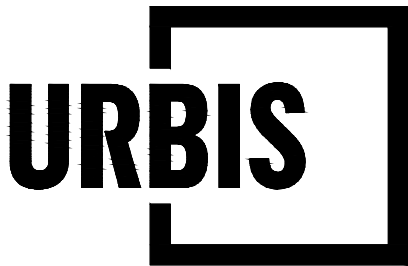

PROJECT

MOLOGA SOLAR FARM & BESS
DRAWINGS NOT FOR CONSTRUCTION

MOLOGA-DURHAM OX RD & BENDIGO PYRAMID RD
MOLOGA, VIC 3575

Level 10, 477 Collins Street | Melbourne VIC 3000 AUSTRALIA | +61 3 8663 4888 | URBIS Ltd | ABN 50 105 256 228


REV	DESCRIPTION	DWN	CHK	DATE
C	FOR REVIEW	AF	SH	01.07.2026
B	FOR REVIEW	AF	RS	20.05.2026
A	DRAFT - FOR REVIEW	AF	RS	19.05.2026

DISCLAIMER			
Copyright by Urbis Ltd. This drawing or parts thereof may not be reproduced for any purpose or used for another project without the consent of Urbis other than reproduction for the purposes of actual ordering, supply, installation or construction. This drawing must be read in conjunction with all relevant contracts, schedules, specifications, drawings and any other issued written instructions. Do not scale from drawings. Written figured dimensions take preference to scaled dimension and must be verified on site before proceeding with any work. All discrepancies must be referred to the Superintendent for a written decision prior to ordering, supply or installation. Urbis must be notified in writing of any discrepancies.			
PROJECT DIRECTOR:RHIANNON SAWARD			

CLIENT	POTENTIA ENERGY
DRAWING TITLE	INDICATIVE DETAILS

ISSUE	PROJECT NO.
FOR REVIEW	P0058365
SCALE	NORTH
DRAWING NO.	REVISION
904-DE	C


ADVERTISED
PLAN

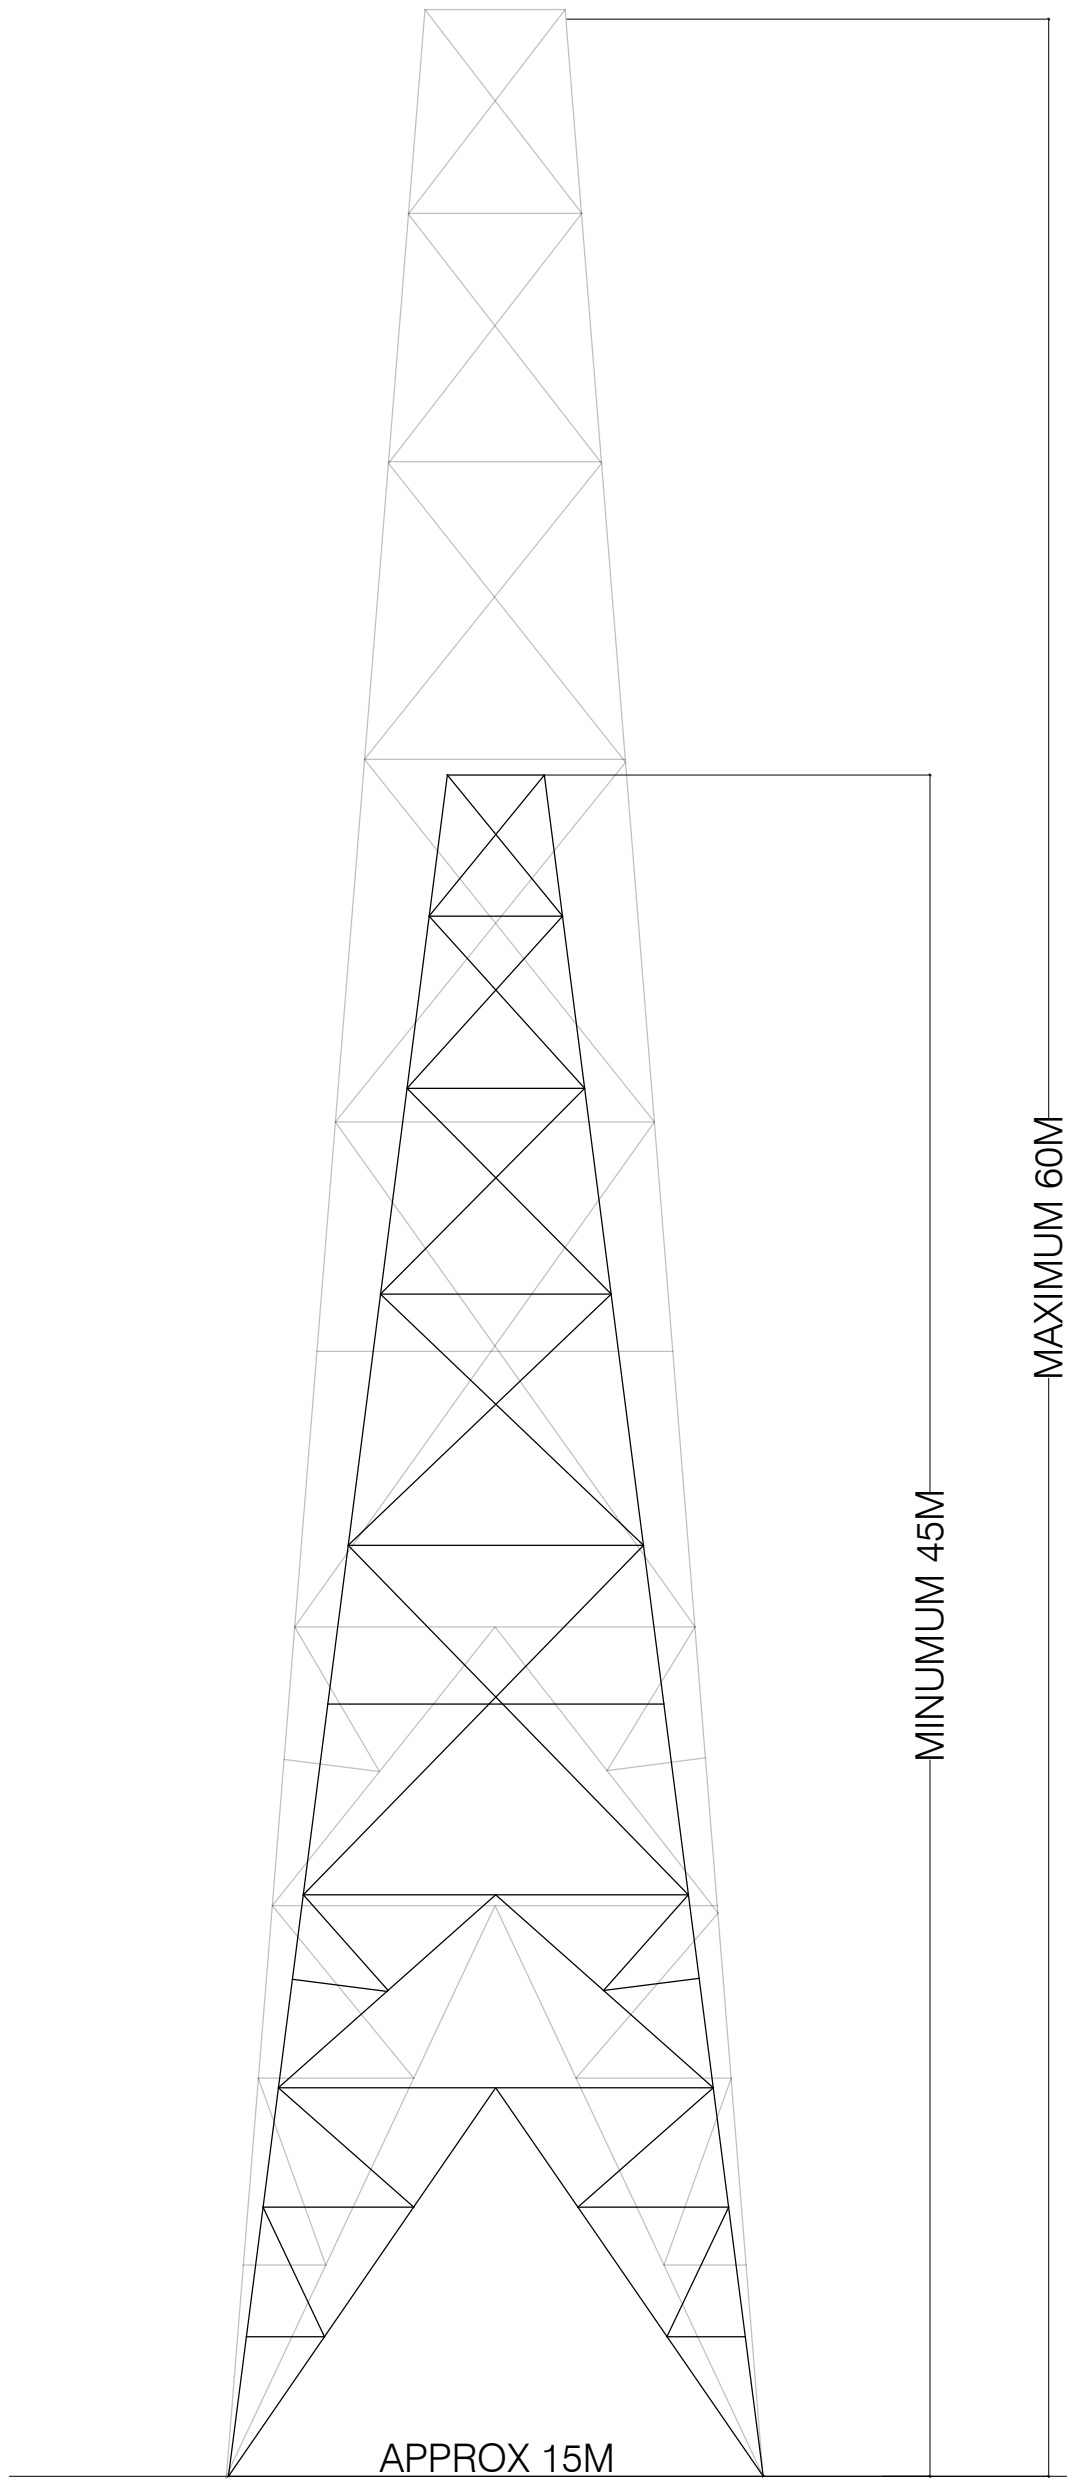


1 INDICATIVE HIGH VOLTAGE TOWER - TO BE UPGRADED
905-DE/ SECTION 1:200
PROPOSED CONNECTION DIRECTLY TO NEW TERMINAL STATION




2 INDICATIVE BATTERY UNITS
905-DE/ SECTION NOT DRAWN TO SCALE

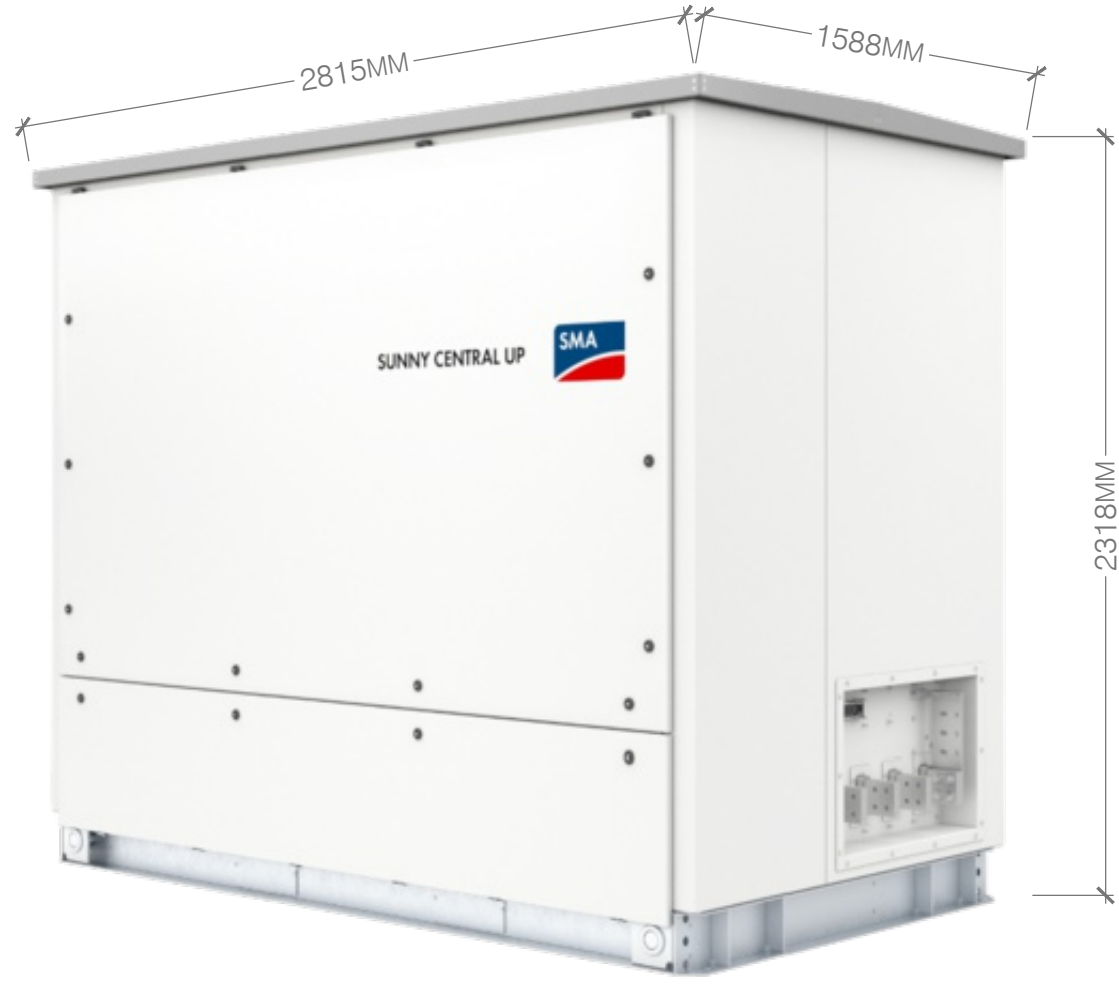


3 INDICATIVE PV ARRAY & BESS POWER CONVERSION SYSTEM UNITS
905-DE/ SECTION NOT DRAWN TO SCALE

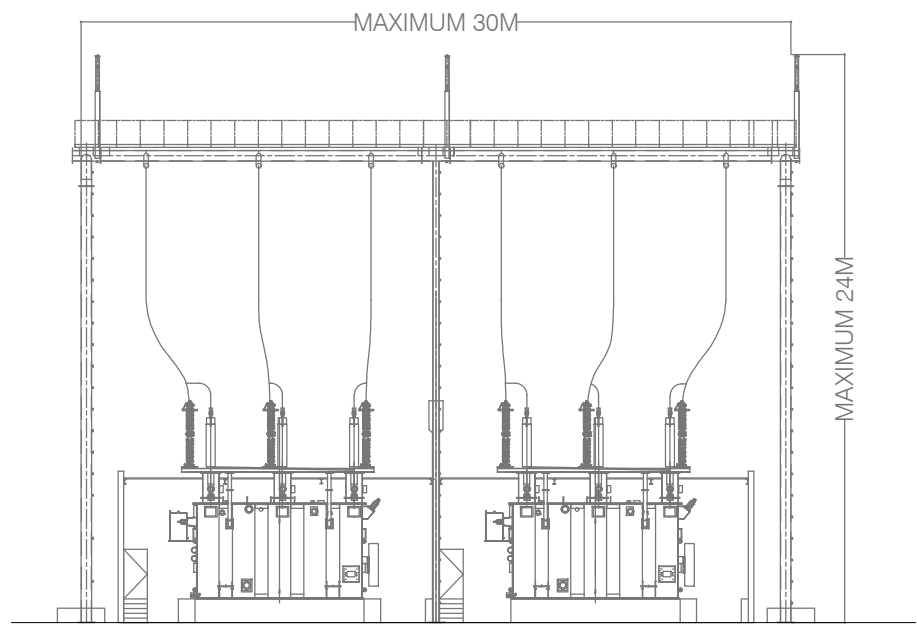

4 INDICATIVE 220kV GANTRY
905-DE/ SECTION 1:200

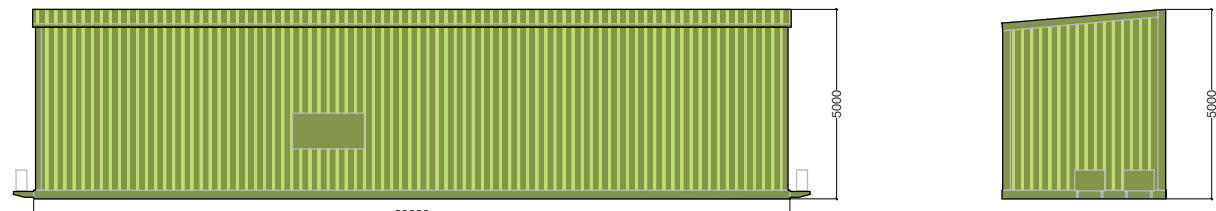


5 INDICATIVE CONTROL ROOM
905-DE/ SECTION 1:200

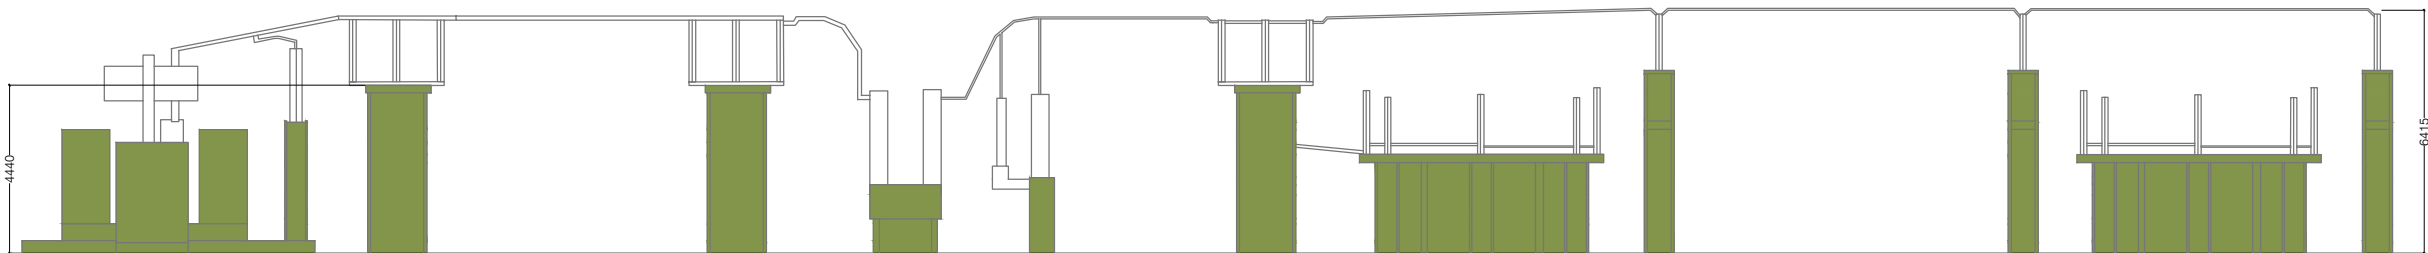

6 INDICATIVE POWER TRANSFORMER
905-DE/ SECTION 1:200

This copied document to be made available for the sole purpose of enabling its consideration and review as part of a planning process under the Planning and Environment Act 1987. The document must not be used for any purpose which may breach any copyright

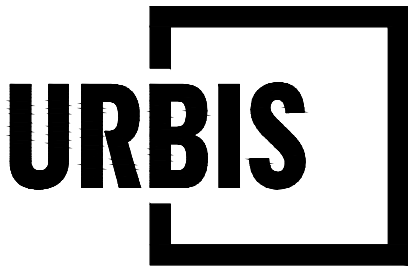

REV	DESCRIPTION	DWN	CHK	DATE
C	FOR REVIEW	AF	SH	01.07.2026
B	FOR REVIEW	AF	RS	20.05.2026
A	DRAFT - FOR REVIEW	AF	RS	19.05.2026

DISCLAIMER
Copyright by Urbis Ltd. This drawing or parts thereof may not be reproduced for any purpose or used for another project without the consent of Urbis other than reproduction for the purposes of actual ordering, supply, installation or construction. This drawing must be read in conjunction with all relevant contracts, schedules, specifications, drawings and any other issued written instructions. Do not scale from drawings. Written figured dimensions take preference to scaled dimension and must be verified on site before proceeding with any work. All discrepancies must be referred to the Superintendent for a written decision prior to ordering, supply or installation. Urbis must be notified in writing of any discrepancies.
PROJECT DIRECTOR:RHIANNON SAWARD


CLIENT
POTENTIA ENERGY
DRAWING TITLE
INDICATIVE SUBSTATION DETAILS

ISSUE FOR REVIEW SCALE	PROJECT NO. P0058365 NORTH
DRAWING NO. 905-DE	REVISION C

PRELIMINARY ADVICE ONLY
NOT FOR CONSTRUCTION
REFER DRAWINGS BY OTHERS

**This copied document to be made available
for the sole purpose of enabling
its consideration and review as
part of a planning process under the
Planning and Environment Act 1987.
The document must not be used for any
purpose which may breach any
copyright**

TL TOWER

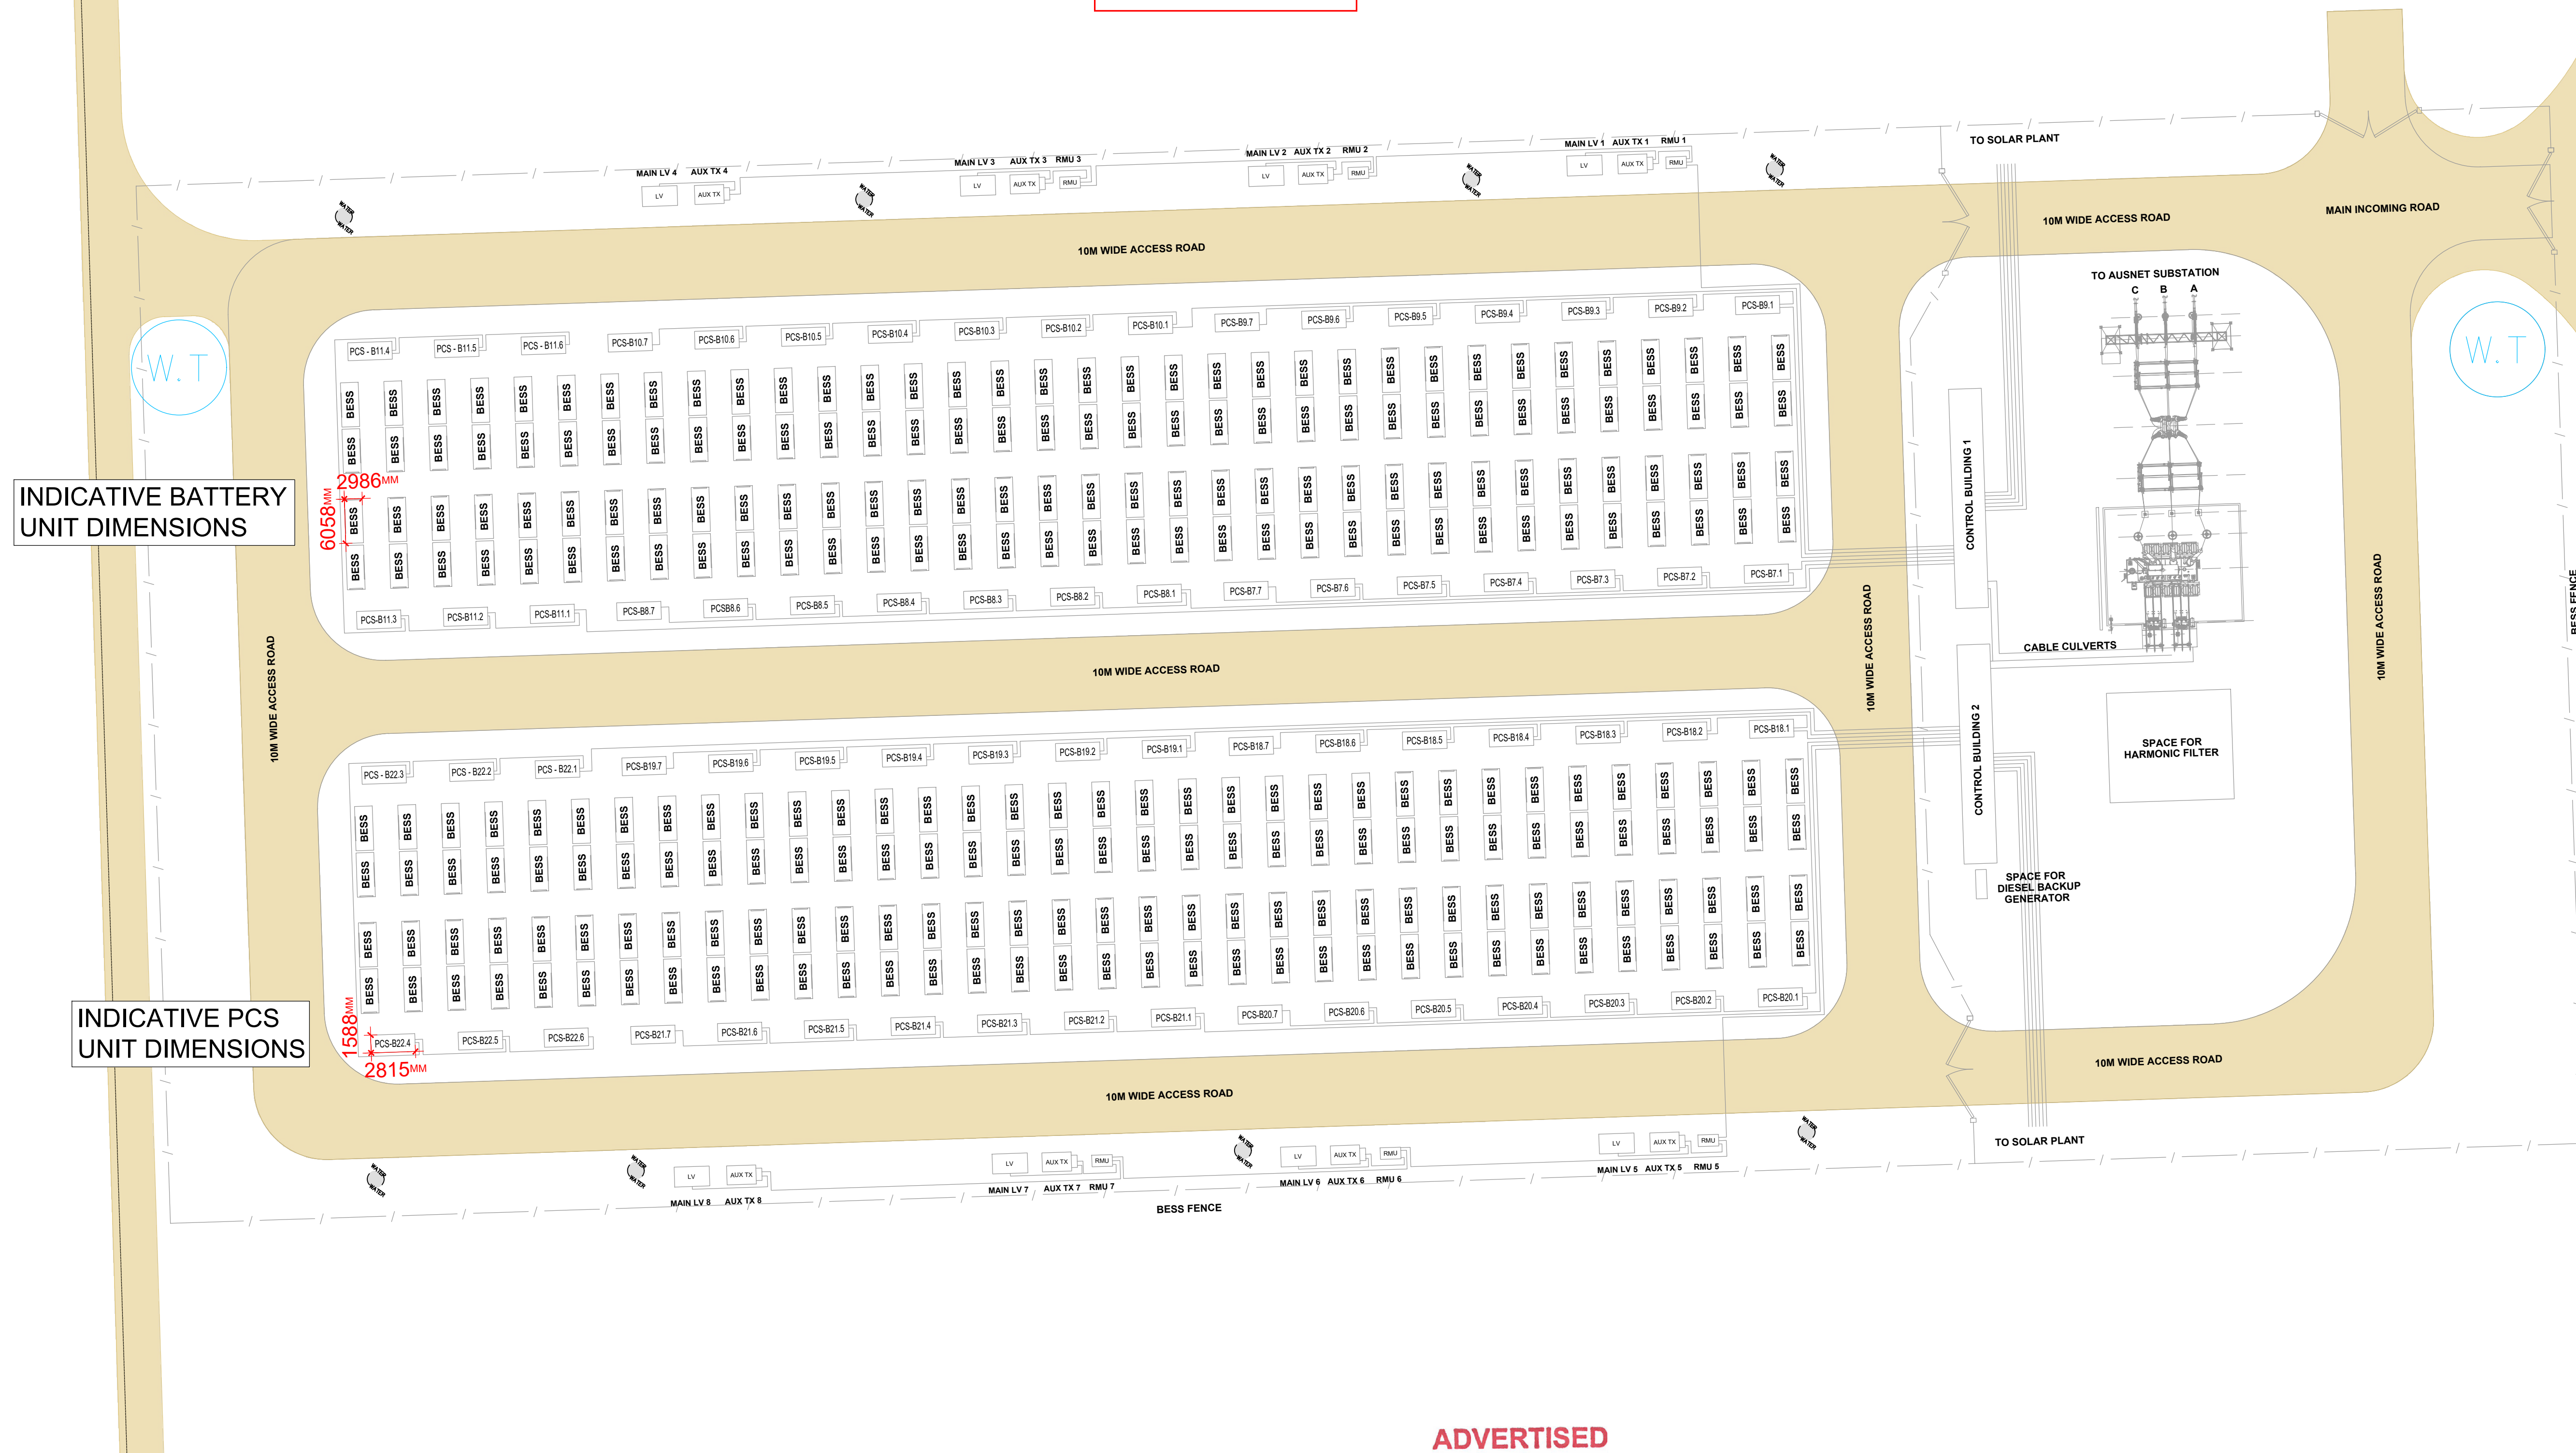

ADVERTISED PLAN

1 INDICATIVE BESS COMPOUND
906-DE PLAN
1:500

PROJECT

MOLOGA SOLAR FARM & BESS
DRAWINGS NOT FOR CONSTRUCTION

MOLOGA-DURHAM OX RD & BENDIGO PYRAMID RD
MOLOGA, VIC 3575

Level 10, 477 Collins Street | Melbourne VIC 3000 AUSTRALIA | +61 3 8663 4888 | URBIS Ltd | ABN 50 105 256 228

REV	DESCRIPTION	DWN	CHK	DATE
C	FOR REVIEW	AF	SH	01.07.20
B	FOR REVIEW	AF	RS	20.05.20
A	DRAFT - FOR REVIEW	AF	RS	19.05.20

DISCLAIMER

DISCLAIMER
Copyright by Urbis Ltd. This drawing or parts thereof may not be reproduced for any purpose or used for another project without the consent of Urbis other than reproduction for the purposes of actual ordering, supply, installation or construction. This drawing must be read in conjunction with all relevant contracts, schedules, specifications, drawings and any other issued written instructions. Do not scale from drawings. Written figured dimensions take preference to scaled dimension and must be verified on site before proceeding with any work. All discrepancies must be referred to the Superintendent for a written decision prior to ordering, supply or installation. Urbis must be notified in writing of any discrepancies.

PROJECT DIRECTOR: RHIANNON SAWARD

CLIENT
POTENTIAL
ENERGY

DRAWING TITLE
INDICATIVE
BESS
COMPOUND

ISSUE
FOR REVIEW
SCALE

1:500 @ A1 1:1000 @ A3

DRAWING NO.

906-DE


PROJECT NO.
P0058365

NORTH



REVISION

C

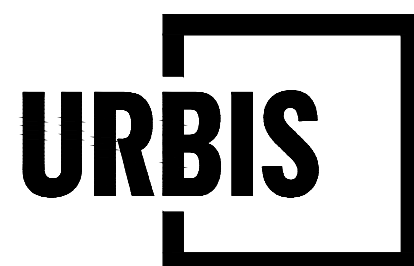

URBIS_A1.CTB

ALEX FREEMAN

01.07.2026

\\02 Projects\P0050000\P0058365_Potentia Energy - Mologa Solar Farm & BESS\LA\03 Documentation\01 CAD\Layouts\900-DE.dwg