




1 Bike Shed Plan  
REF: 1/A 0.04 SCALE: 1:100 (A1)

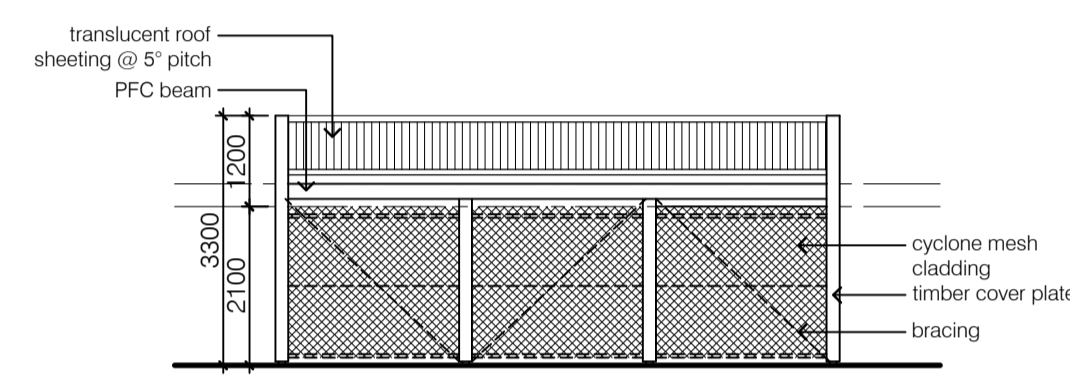


2 Bike Shed North Elevation  
REF: 1/TP 0.03 SCALE: 1:100 (A1)

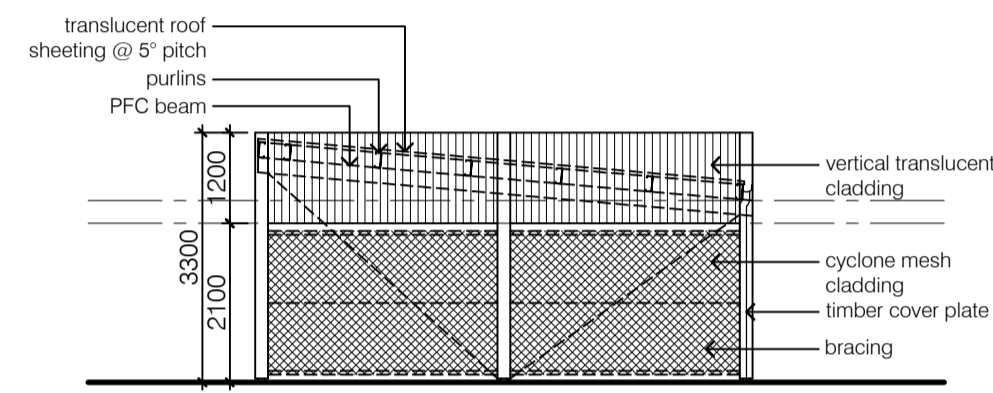

3 Bike Shed East Elevation  
REF: 1/TP 0.03 SCALE: 1:100 (A1)

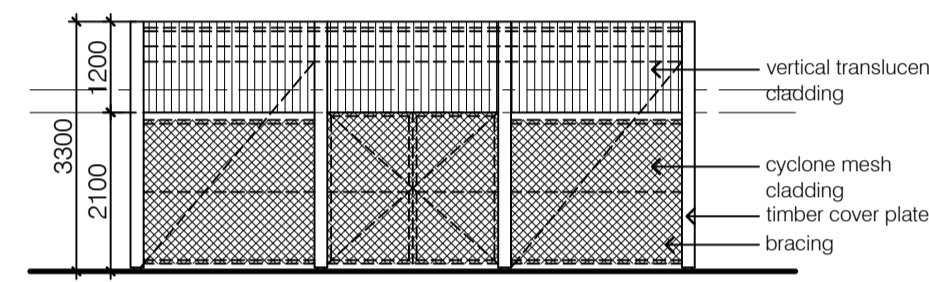

4 Bike Shed South Elevation  
REF: 1/TP 0.03 SCALE: 1:100 (A1)

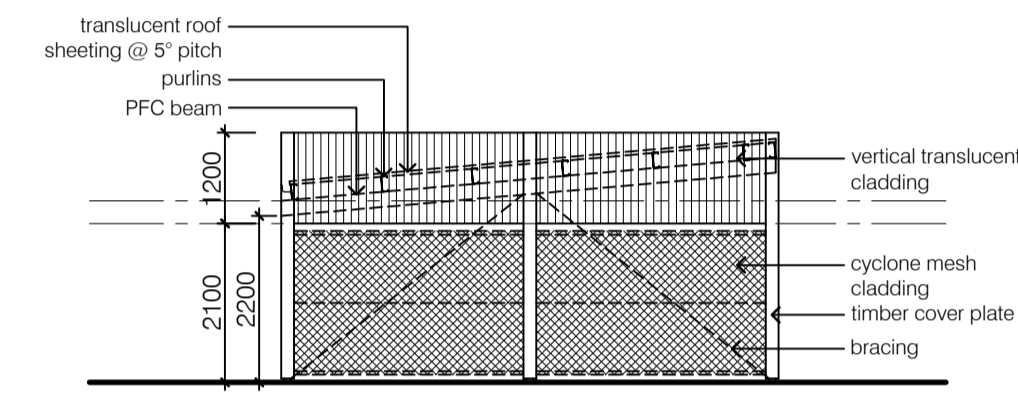

5 Bike Shed West Elevation  
REF: 1/TP 0.03 SCALE: 1:100 (A1)

**ADVERTISED PLAN**

This copied document to be made available for the sole purpose of enabling its consideration and review as part of a planning process under the Planning and Environment Act 1987. The document must not be used for any purpose which may breach any copyright

REV.	DATE	DRAWN	AMENDMENT
A	02.10.2023	MH	TOWN PLANNING ISSUE

ST CARLO BORROMEO  
CLIENT  
CARPARK & LANDSCAPE WORKS  
5-9 DRUMMOND STREET,  
GREENVALE VIC 3059  
PROJECT

**MUSK**  
Architecture Studio

Suite 215, 838 Collins Street, Docklands, Vic, 3008  
Musk Studio PTY LTD ACN 152 736 877

Hannes McNamara 0410 223 676 hannes@musk.net.au  
Daniel Yusko 0478 164 248 daniel@musk.net.au  
Chris Le Page 0431 561 239 chris@musk.net.au

© THIS DRAWING IS COPYRIGHT

PROPOSED BIKE SHED

DRAWING TITLE

TOWN PLANNING

STATUS

1:100 SCALE AT A1  
MH DRAWN  
CL CHECKED  
NORTH

0129 PROJECT NO.  
A REV

JULY 2023 DATE  
TP 0.03 DRAWING NO.