


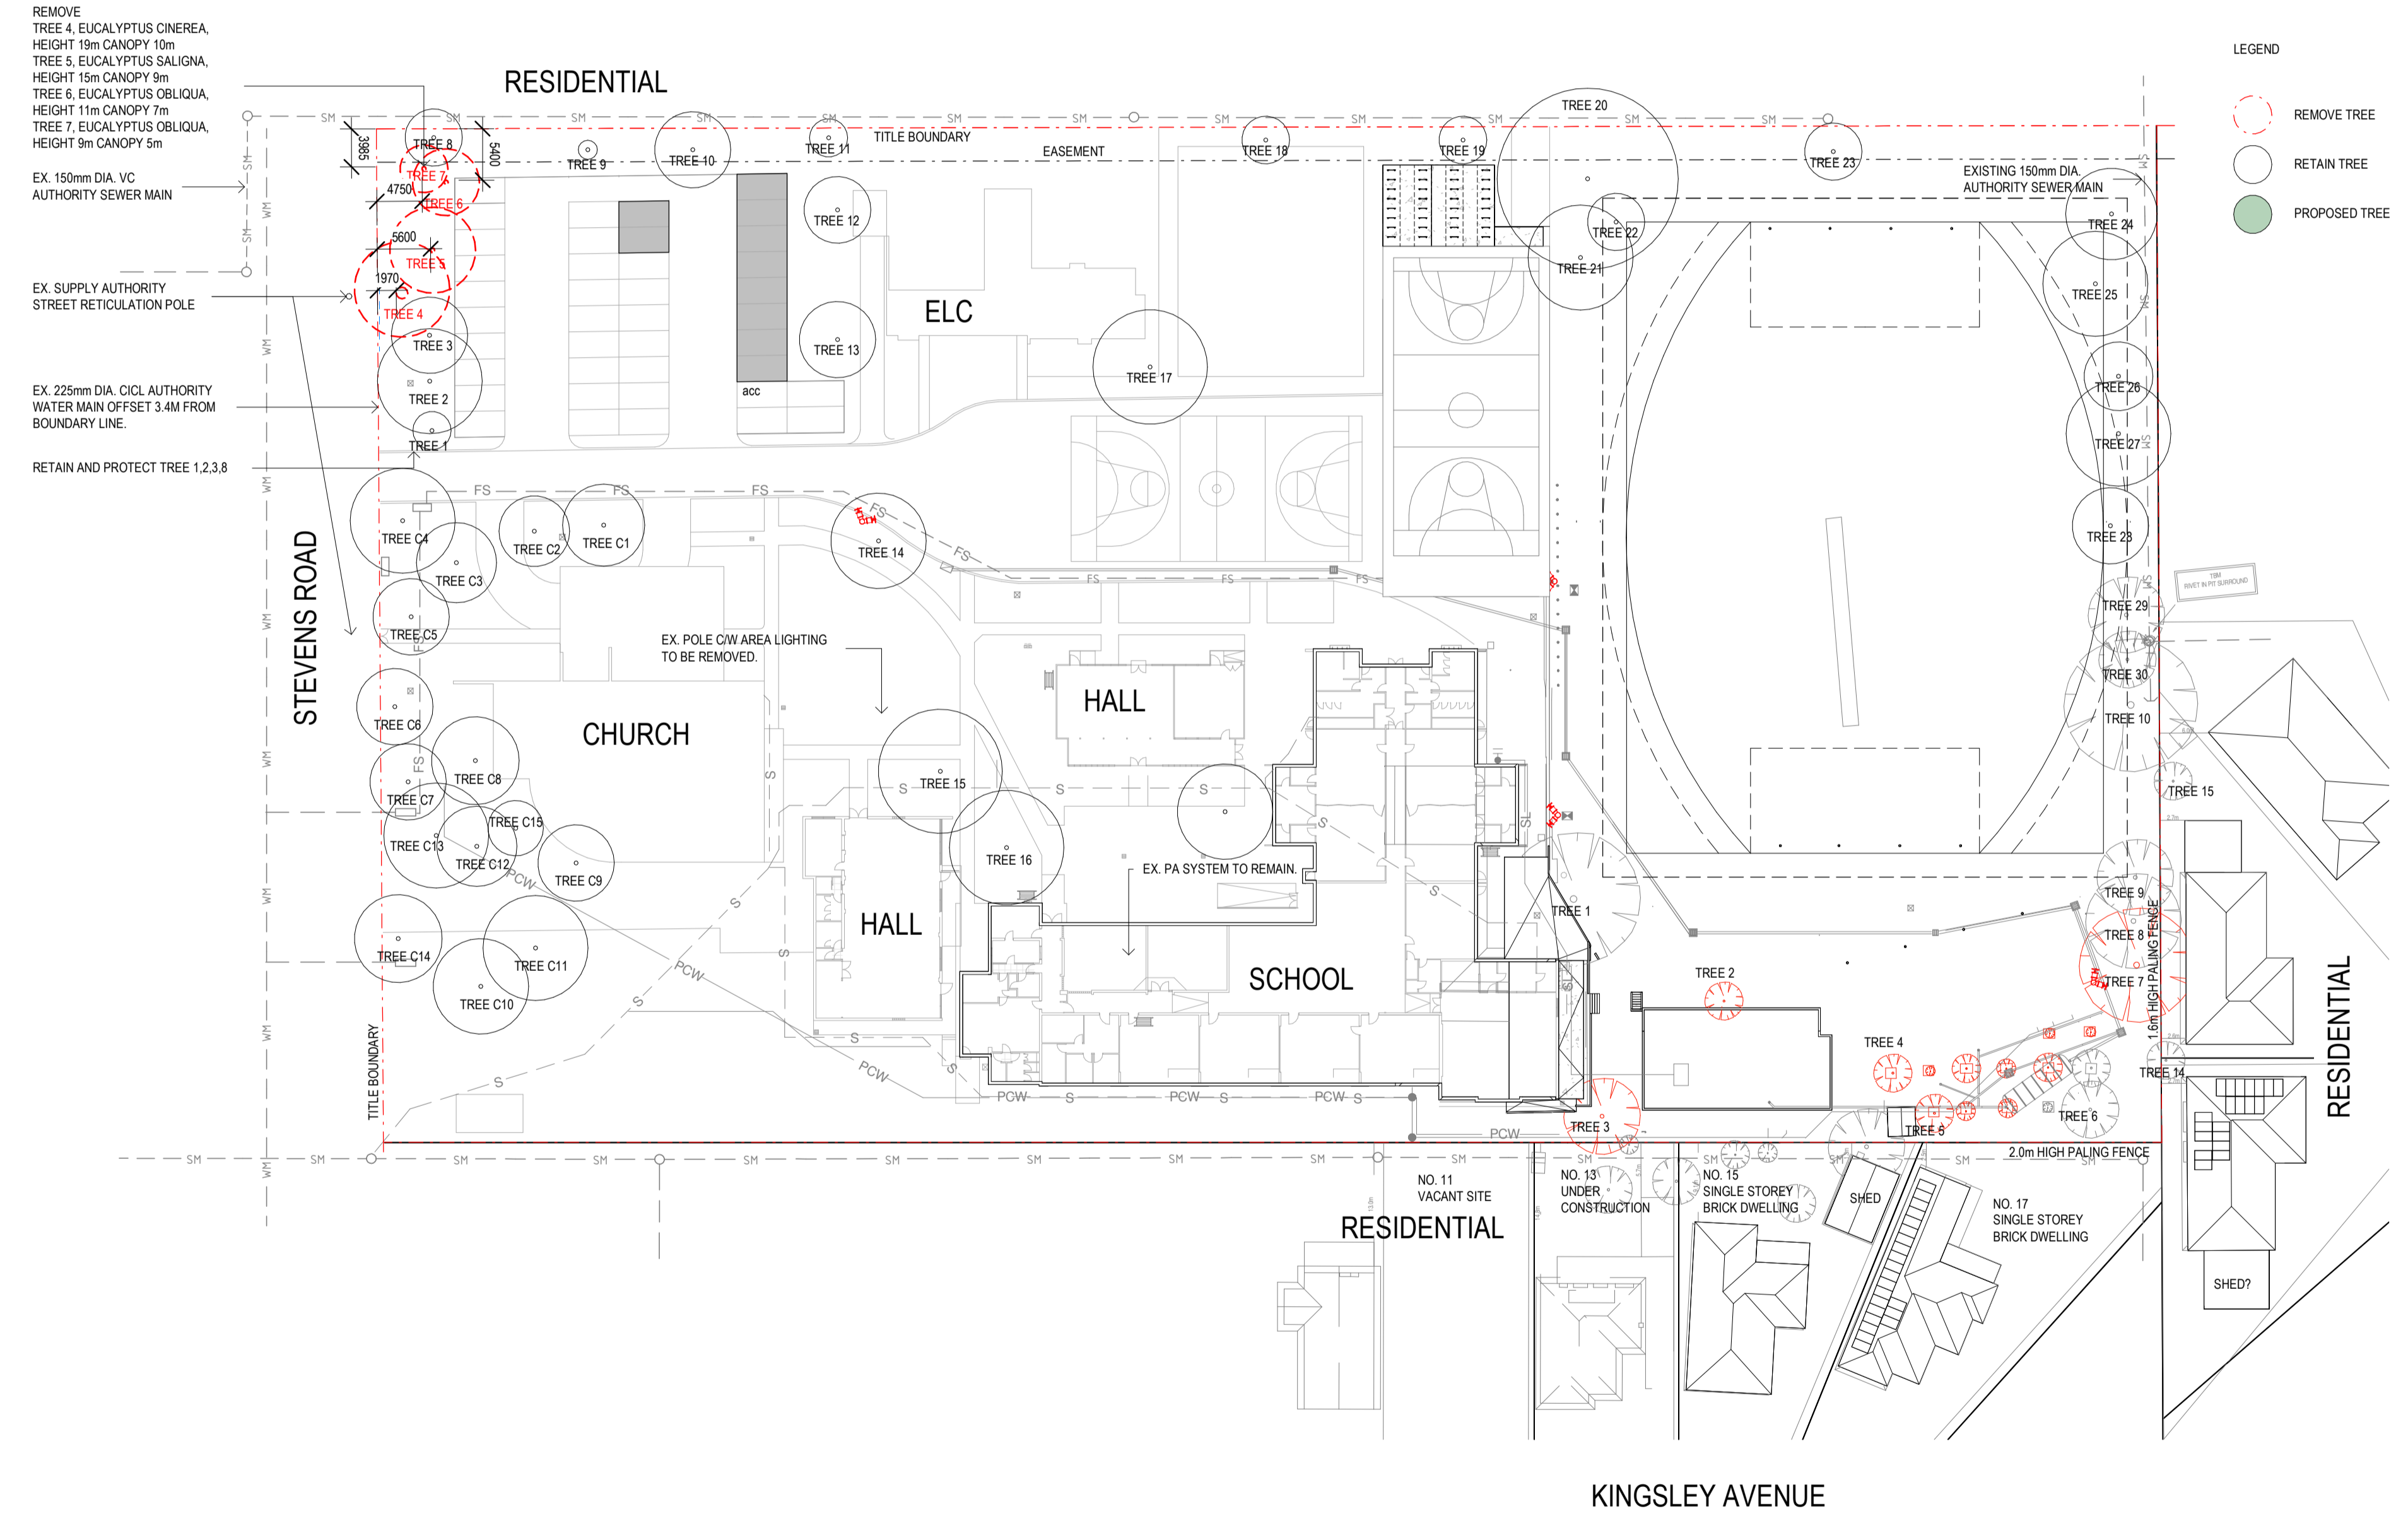

ADVERTISED PLAN

INTELLECTUAL PROPERTY
© COPYRIGHT ROAM ARCHITECTS UNLESS OTHERWISE AGREED IN WRITING.
ALL RIGHTS TO USE THIS DOCUMENT ARE SUBJECT TO A FULLY PAID FOR
ALL ROAM ARCHITECTS CHARGES. THIS DOCUMENT MAY ONLY BE USED FOR
THE EXPRESS PURPOSE FOR WHICH IT WAS PREPARED AND NO OTHER
PURPOSES OR FOR ANY UNAUTHORIZED USE OF THIS DOCUMENT
IF AT THE SITE OF THE PROJECT AND ANY OTHER SITE THE PROJECT IS SITED
THE ROAM ARCHITECTS AND ROAM ARCHITECTS FROM ANY ADJACENT
ALL LOSS ARISING.

ISSUE	DATE	REVISIONS
C1	14.01.2025	TOWN PLANNING TREE REMOVAL



This copied document to be made available for the sole purpose of enabling its consideration and review as part of a planning process under the Planning and Environment Act 1987. The document must not be used for any purpose which may breach any copyright

CLIENT
EMMAUS COLLEGE

PROJECT TITLE
YEAR 9 CAMPUS, 17-23
STEVENS ROAD, VERMONT

PROJECT NUMBER
ROAM 137

PROJECT NORTH
GRAPHIC SCALE

SCALE
1:500 AT A1 DO NOT SCALE
STATUS

CONSTRUCTION
DRAWING

EXISTING SITE PLAN
TREE REMOVAL

DRAWING NUMBER	ISSUE
137-A-05	C1