

ADVERTISED PLAN

LATITUDE 146.699906
LONGITUDE -38.092888

PHASE 1 - SITE DATUM
E 473,685.42
N 5,783,837.73
RL 39.58

SITE LAYOUT


EXISTING POULTRY FARM

SITE ENTRY DATUM
E 473,376.83
N 5,781,899.31
RL 23.03


SITE ENTRY

SITE PLAN
SCALE 1:10,000

This copied document to be made available for the sole purpose of enabling its consideration and review as part of a planning process under the Planning and Environment Act 1987. The document must not be used for any purpose which may breach any copyright

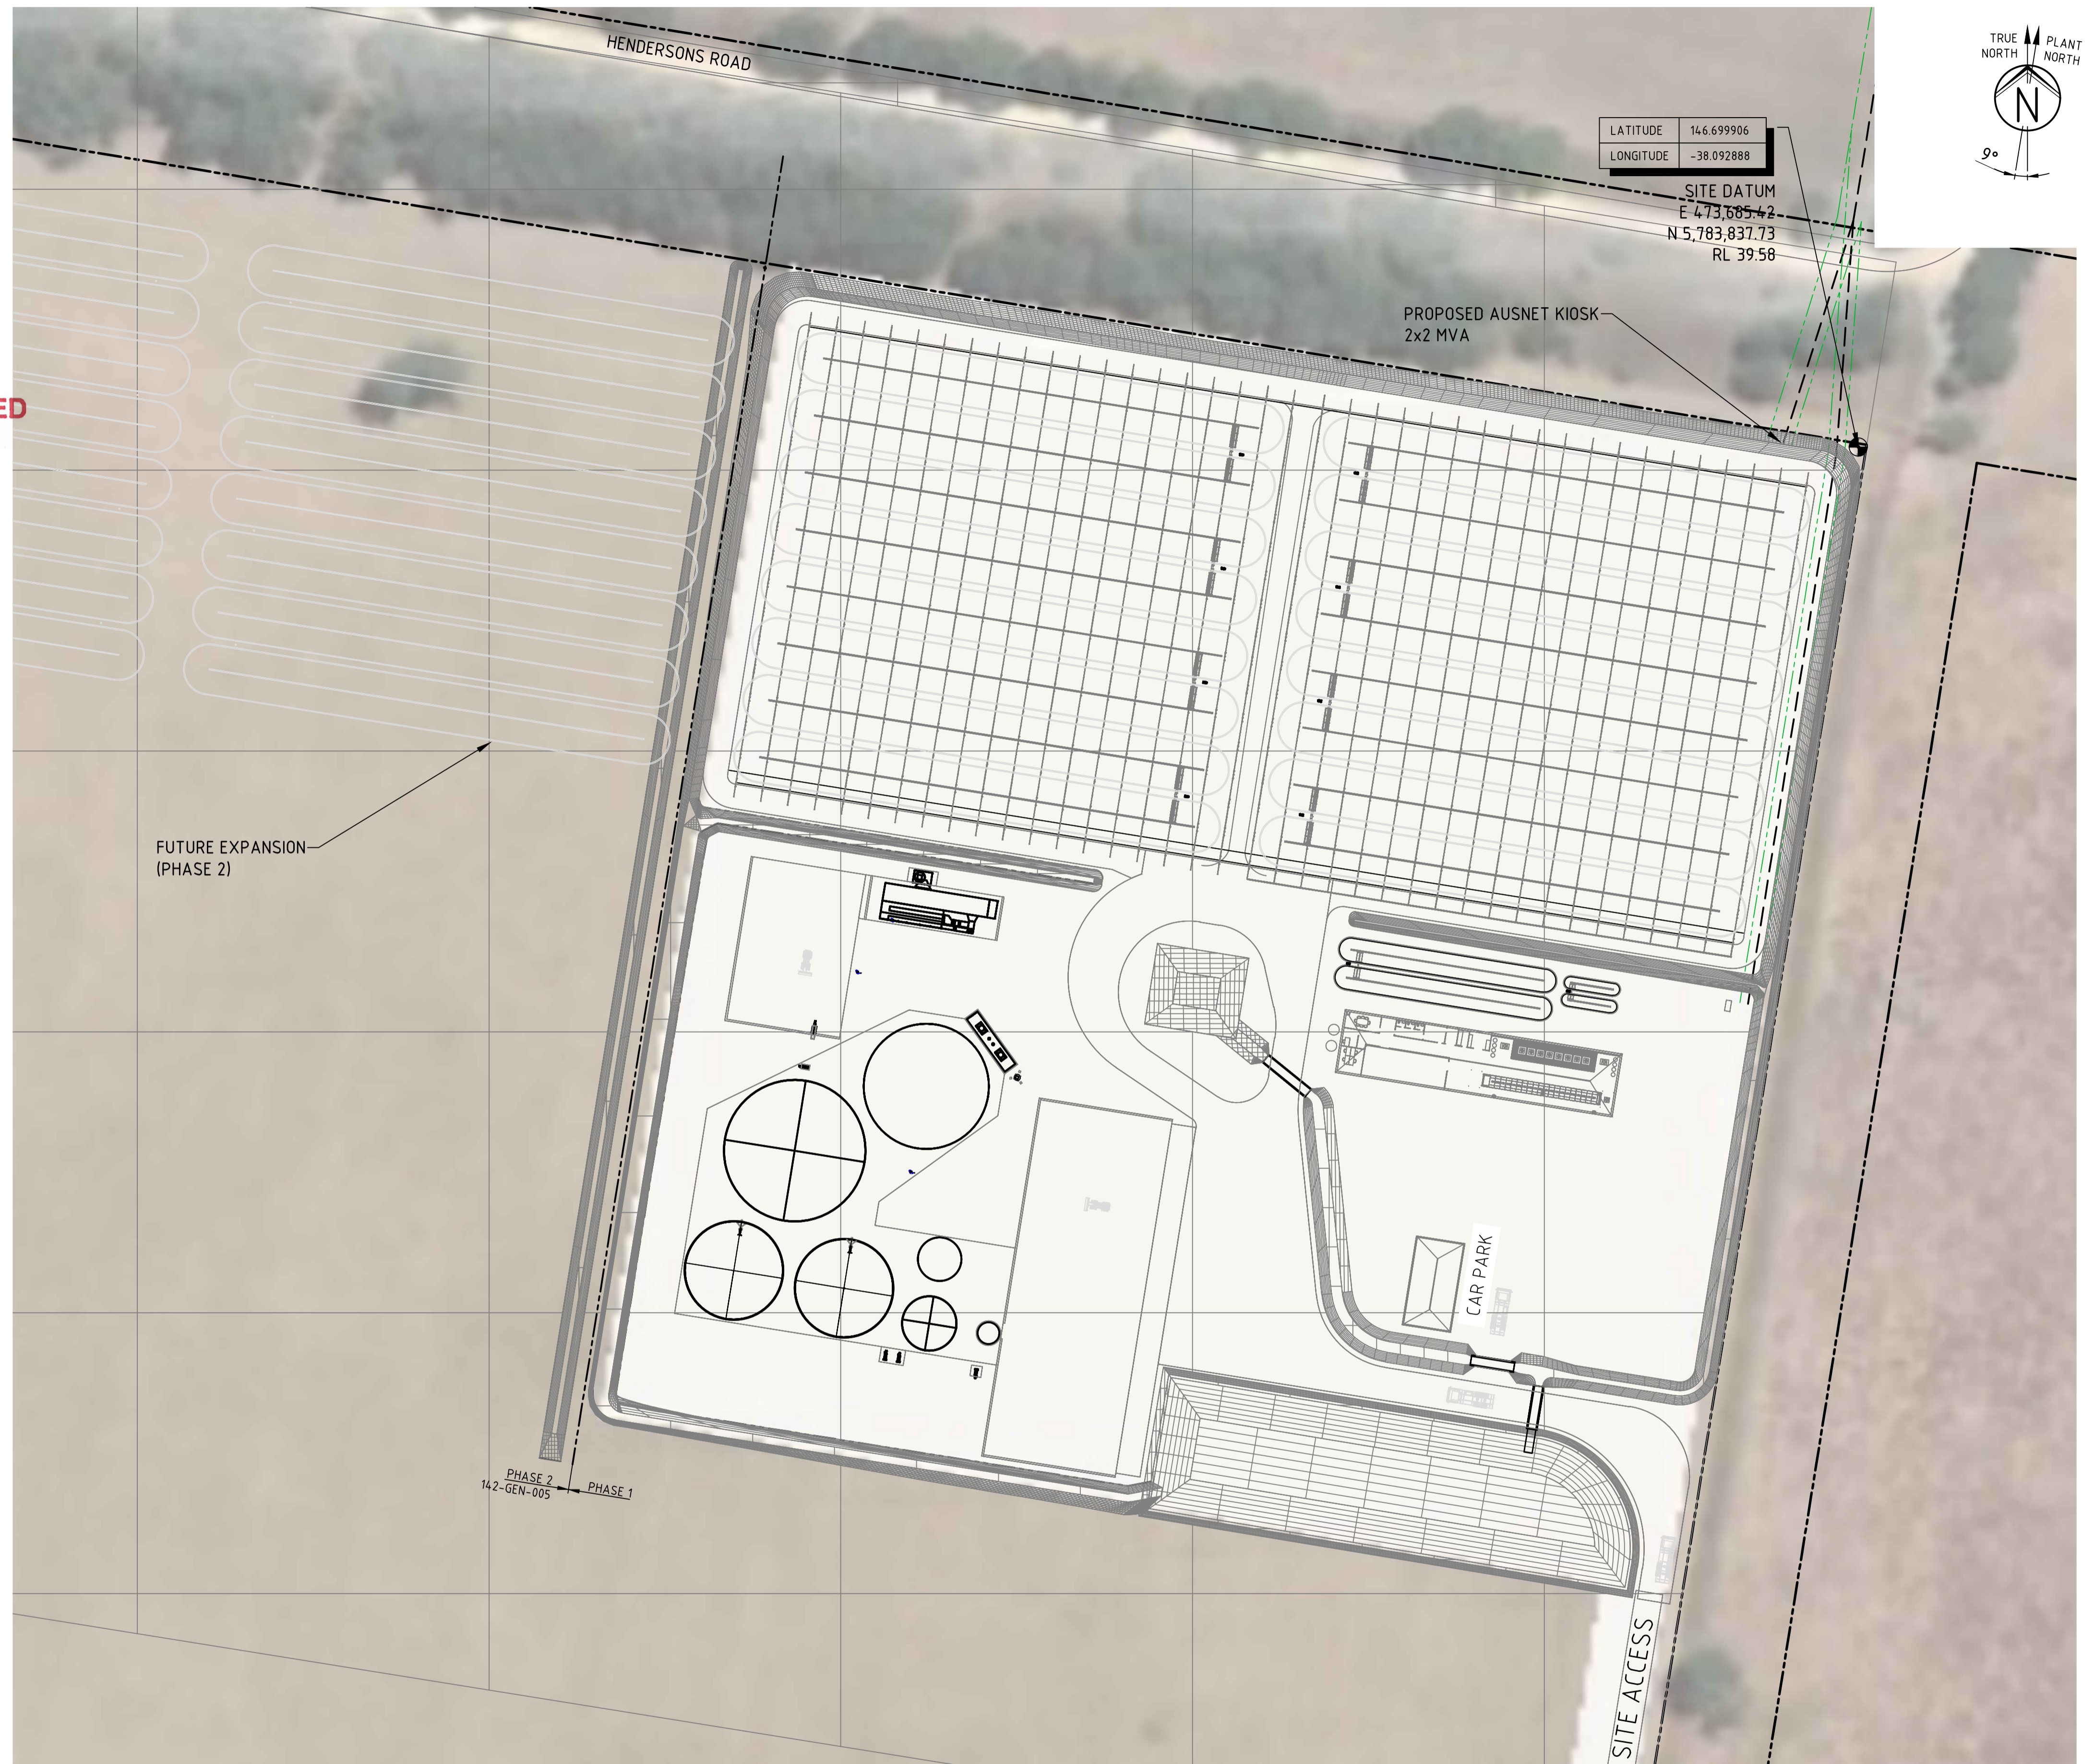

LATITUDE 146.699906
LONGITUDE -38.092888
SITE DATUM
E 473,685.42
N 5,783,837.73
RL 39.58

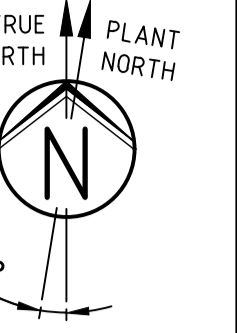

PROPOSED AUSNET KIOSK
2x2 MVA

FUTURE EXPANSION
(PHASE 2)

PHASE 2
142-GEN-005

PHASE 1

SITE LAYOUT
SCALE 1:1,500

CO-ORDINATE SYSTEM USED MGA/20-55 (MAP GRID OF AUSTRALIA ZONE 55, GDA2020 (7PARAMETER))


REF No.	REFERENCE TITLE	REV	DATE	DESCRIPTION	DRAWN	CHECKED	APPR'D	DRAWN: JWH	DATE: 04.07.23
		0	08.03.24	ISSUED FOR PLANNING APPLICATION	JWH	-	-	CHECKED: -	DATE: -
								APPROVED: CK	DATE: -
								STATUS:	PRELIMINARY




CLIENT: C-LOOP
PROJECT: TOONGABBIE
TITLE: SITE LAYOUT
PHASE 1 & 2

DRAWING No: 142-GEN-001
REV: 0

LATITUDE 146.699906
 LONGITUDE -38.092888
 SITE DATUM
 E 473,685.42
 N 5,783,837.73
 RL 39.58

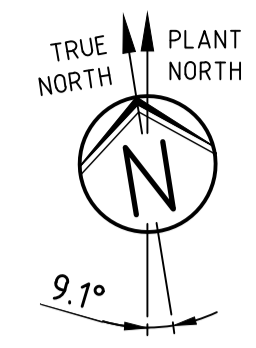


This copied document to be made available for the sole purpose of enabling its consideration and review as part of a planning process under the Planning and Environment Act 1987. The document must not be used for any purpose which may breach any copyright

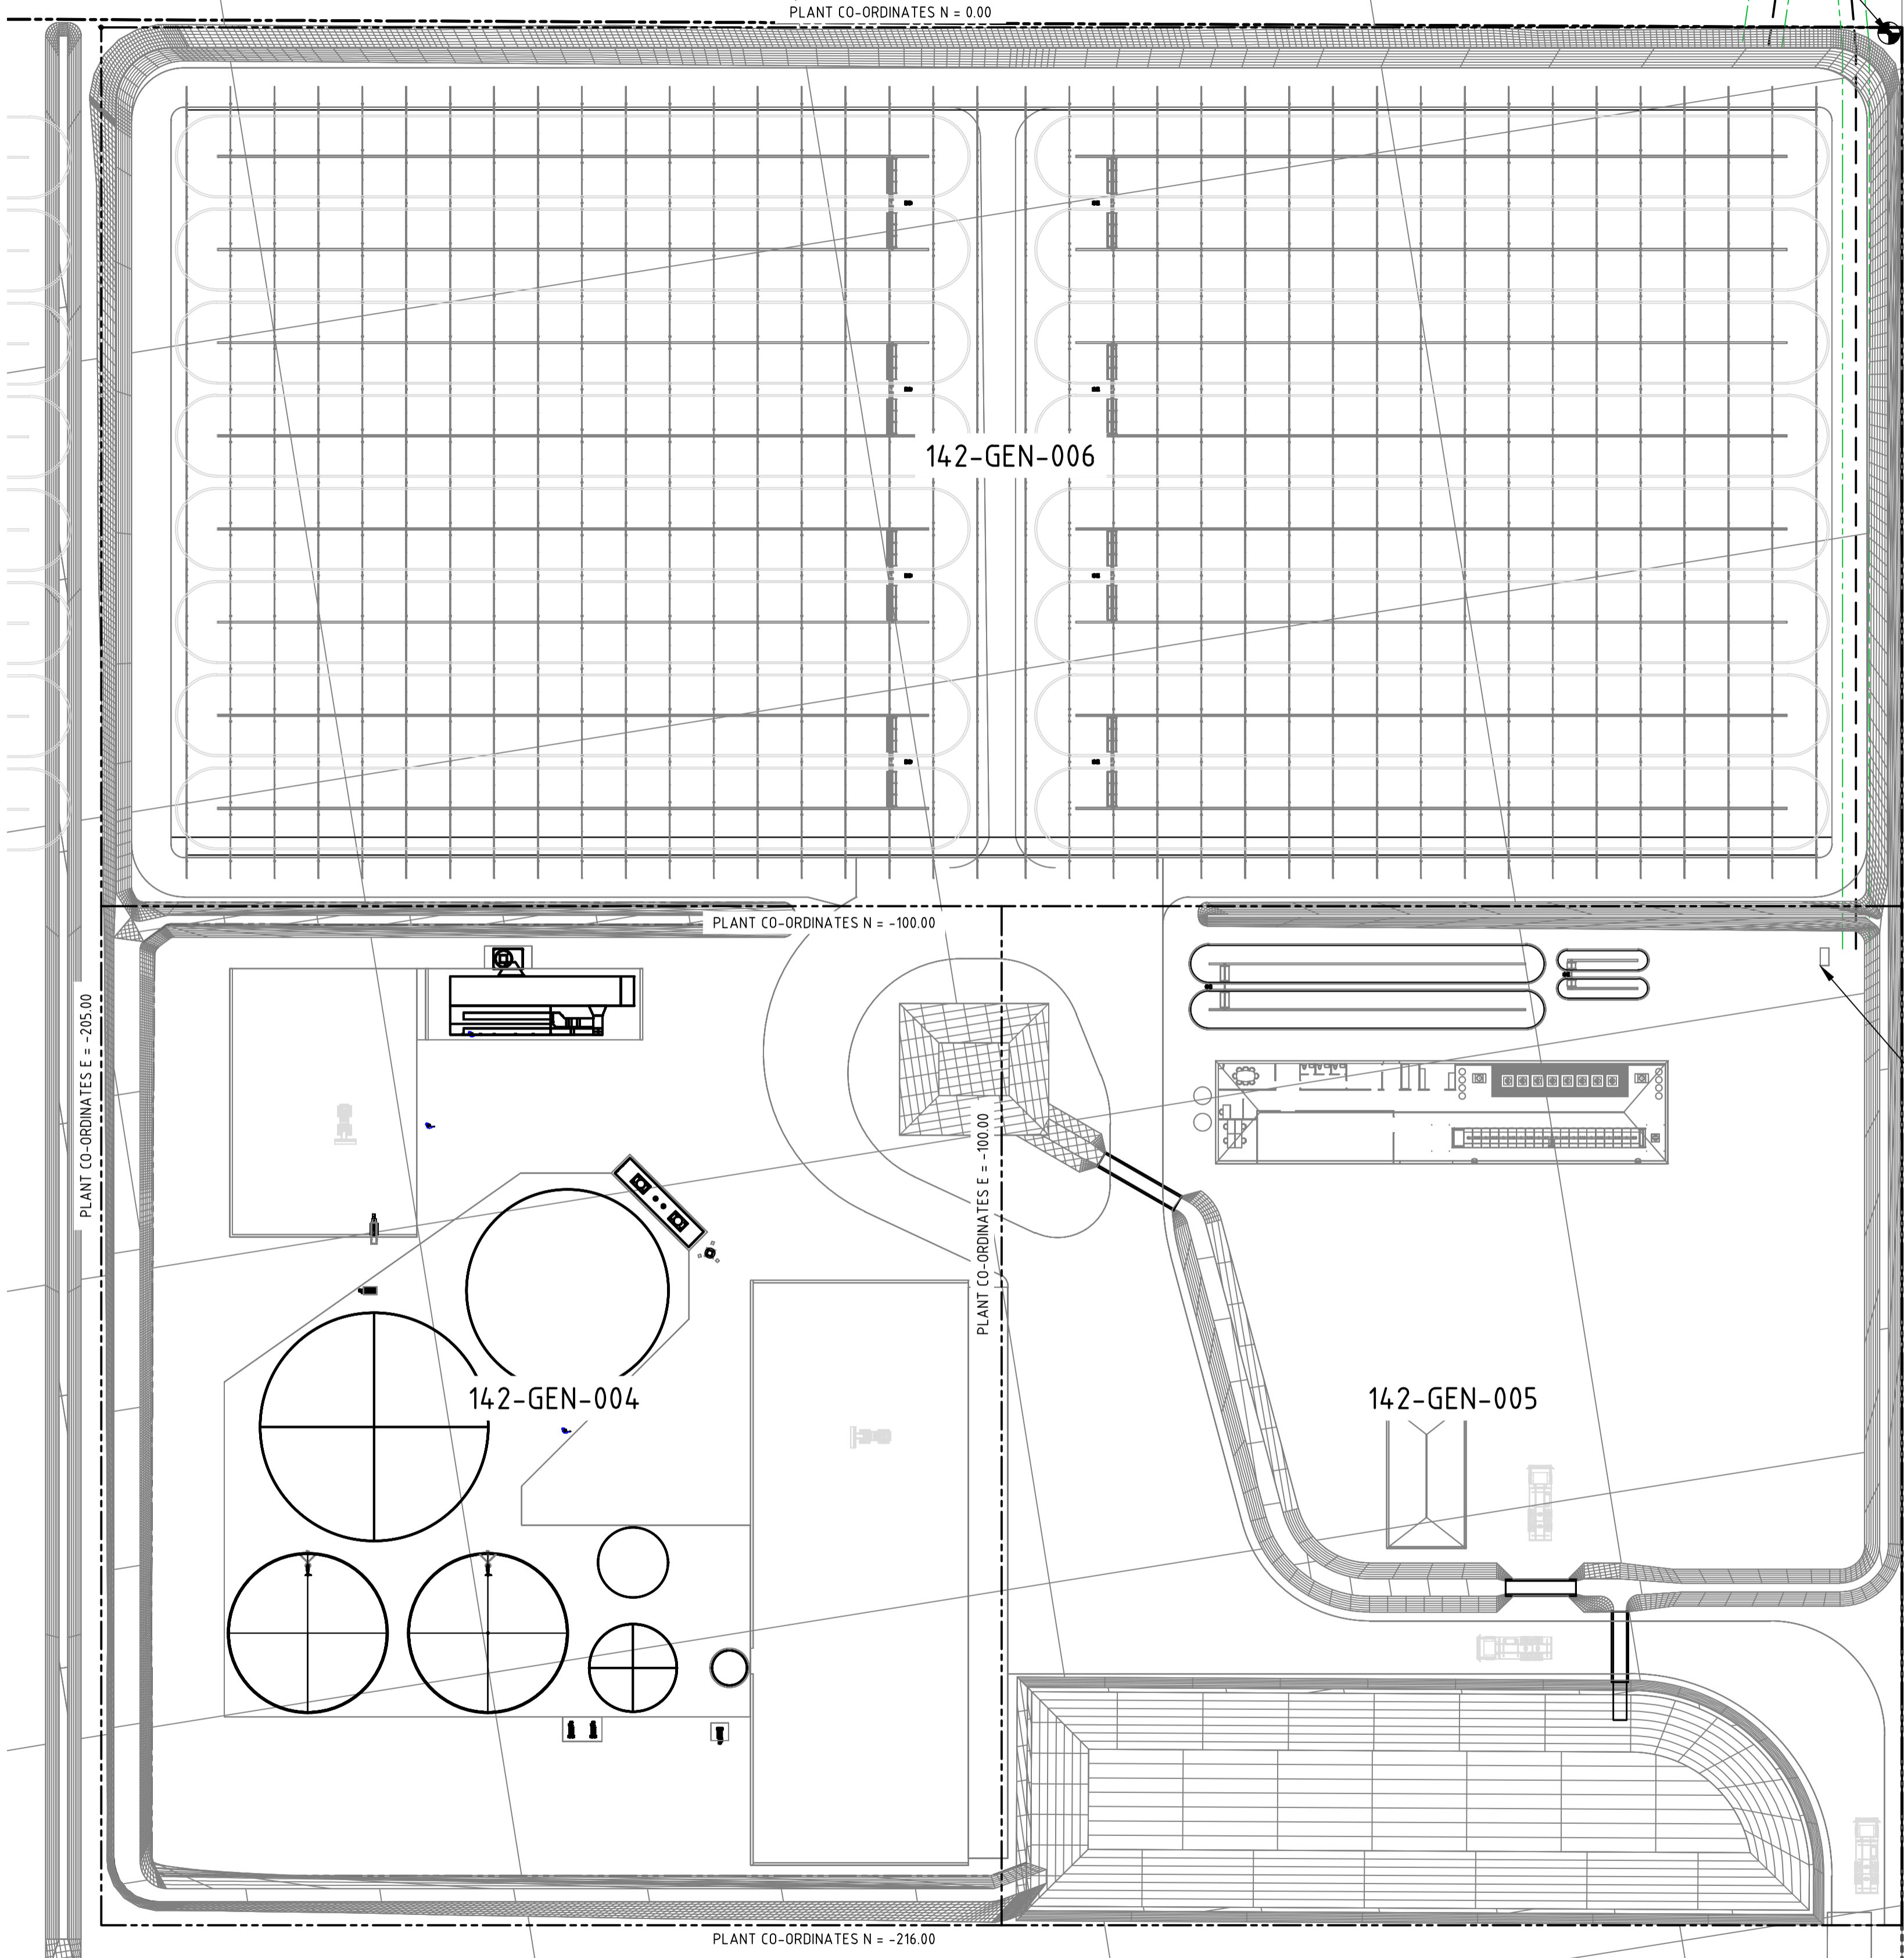

ADVERTISED PLAN

PROPOSED AUSNET KIOSK
 2x2 MVA

CO-ORDINATE SYSTEM USED MGA/20-55 (MAP GRID OF AUSTRALIA ZONE 55, GDA2020 (7PARAMETER))

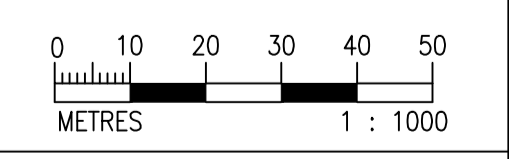


REF No.	REFERENCE TITLE	REV	DATE	DESCRIPTION	DRAWN	CHECKED	APPR'D	DRAWN: JWH	DATE: 04.07.23
		0	08.03.24	ISSUED FOR PLANNING APPLICATION	JWH	-	-	CHECKED: -	DATE: -
								APPROVED: CK	DATE: -
								STATUS: PRELIMINARY	




CLIENT: C-LOOP
 PROJECT: TOONGABBIE
 TITLE: KEYPLAN PHASE 1

DRAWING No: 142-GEN-002
 REV: 0


C:\Users\jhuur\OneDrive\Work\Projects\142- Toongabbie\30_CAD\142-GEN-002.dwg

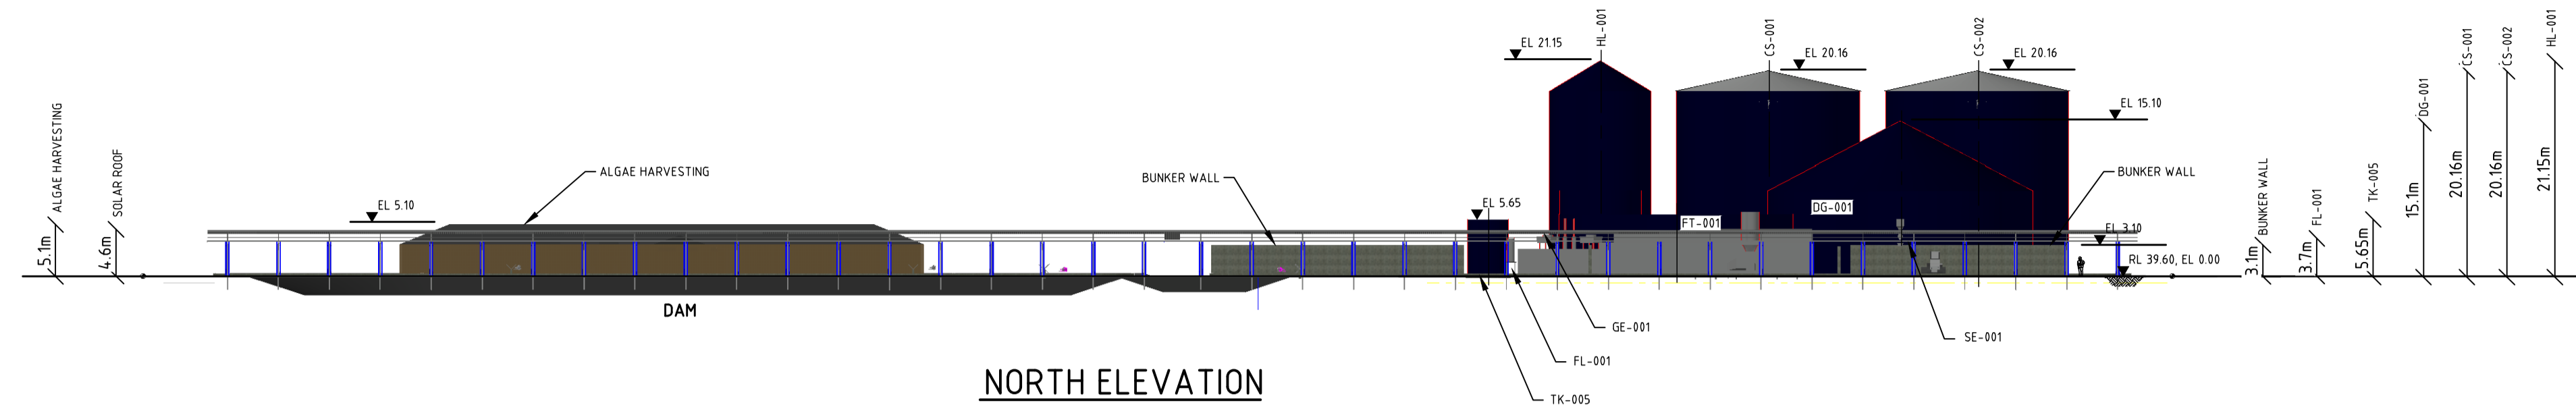


NORTH ELEVATION

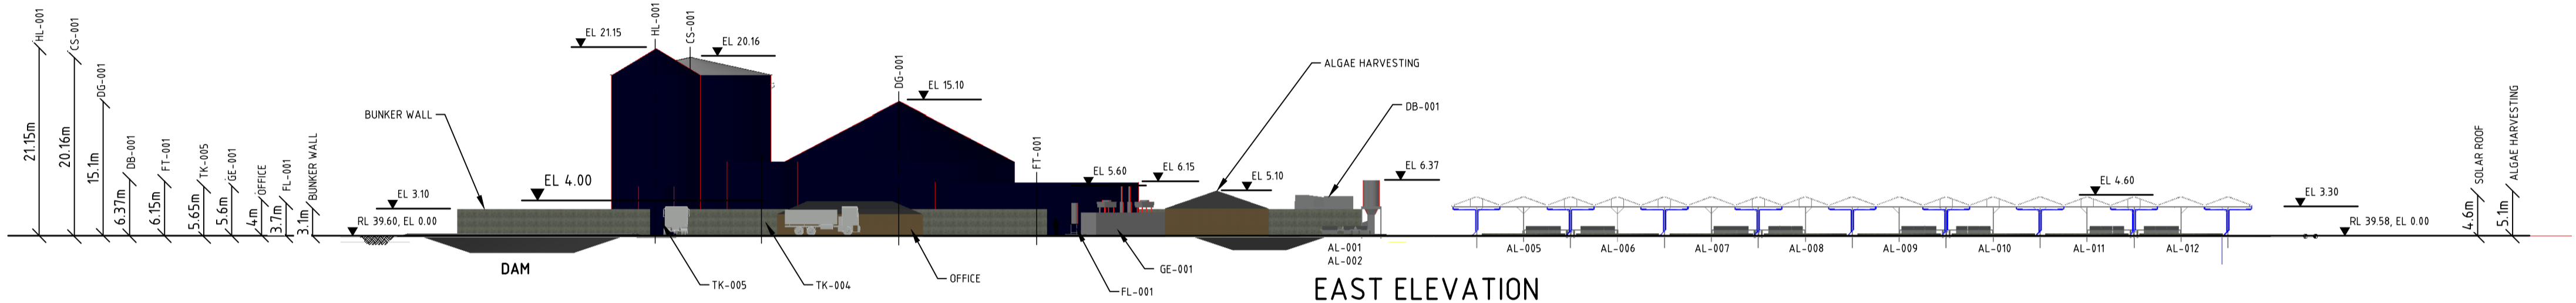

EAST ELEVATION

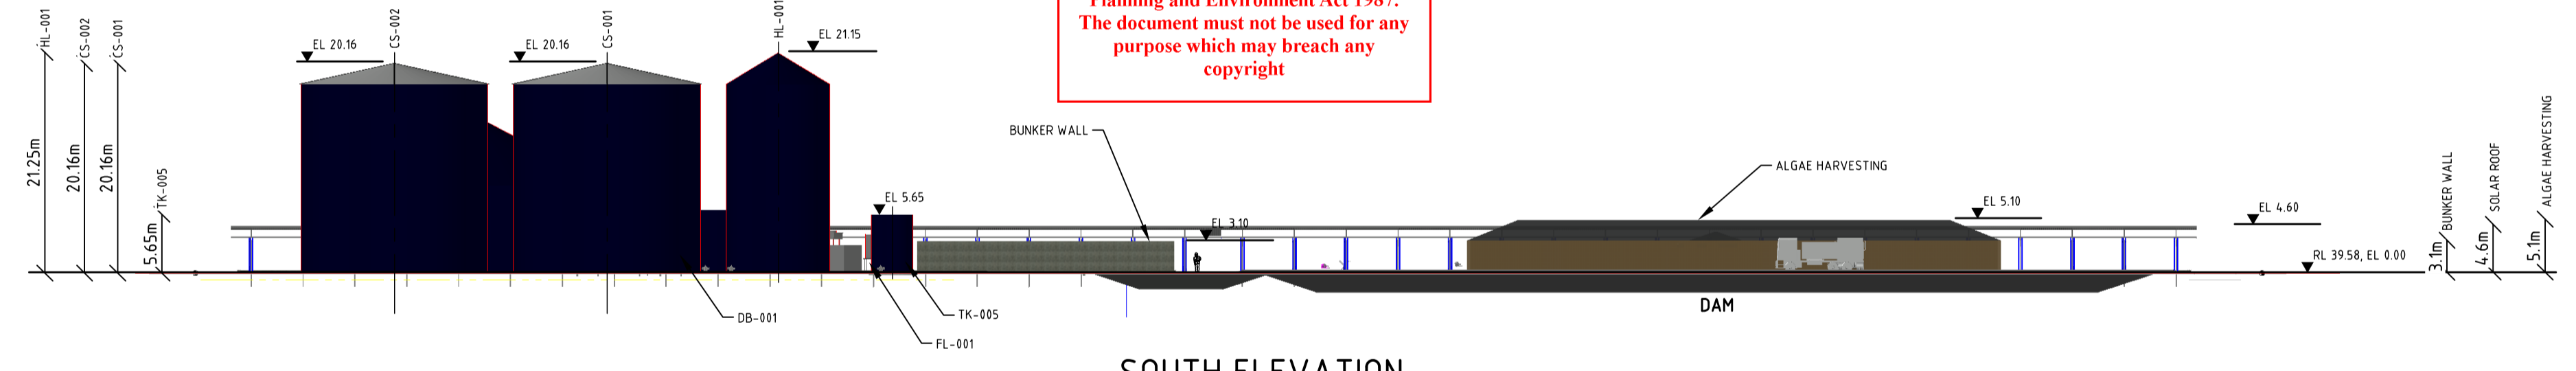

SOUTH ELEVATION

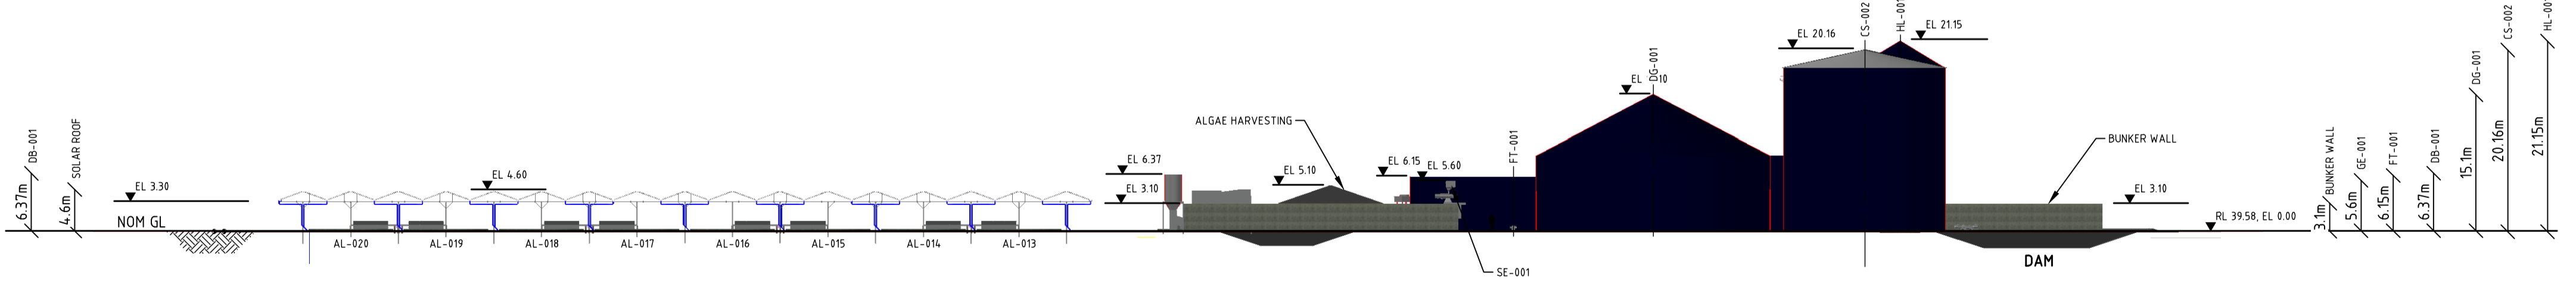


WEST ELEVATION

This copied document to be made available for the sole purpose of enabling its consideration and review as part of a planning process under the Planning and Environment Act 1987. The document must not be used for any purpose which may breach any copyright

ADVERTISED PLAN




CO-ORDINATE SYSTEM USED MGA/20-55 (MAP GRID OF AUSTRALIA ZONE 55, GDA2020 (7PARAMETER))

 

SHT SIZE: A1	SCALE: 1500 UNO								
REF No.	REFERENCE TITLE	REV	DATE	DESCRIPTION	DRAWN	CHECKED	APPR'D	DRAWN: JWH	DATE: 12.07.23
		A	19.09.23	ISSUED FOR REVIEW	JWH	-	-	CHECKED: -	DATE: -
		1	11.05.24	REVISED AS PER PERMIT RFI	JWH	-	-	APPROVED: CK	DATE: -
								STATUS:	PRELIMINARY




CLIENT: C-LOOP	DRAWING No: 142-GEN-003	REV: 1
PROJECT: TOONGABBIE		
TITLE: ELEVATIONS PHASE 1		

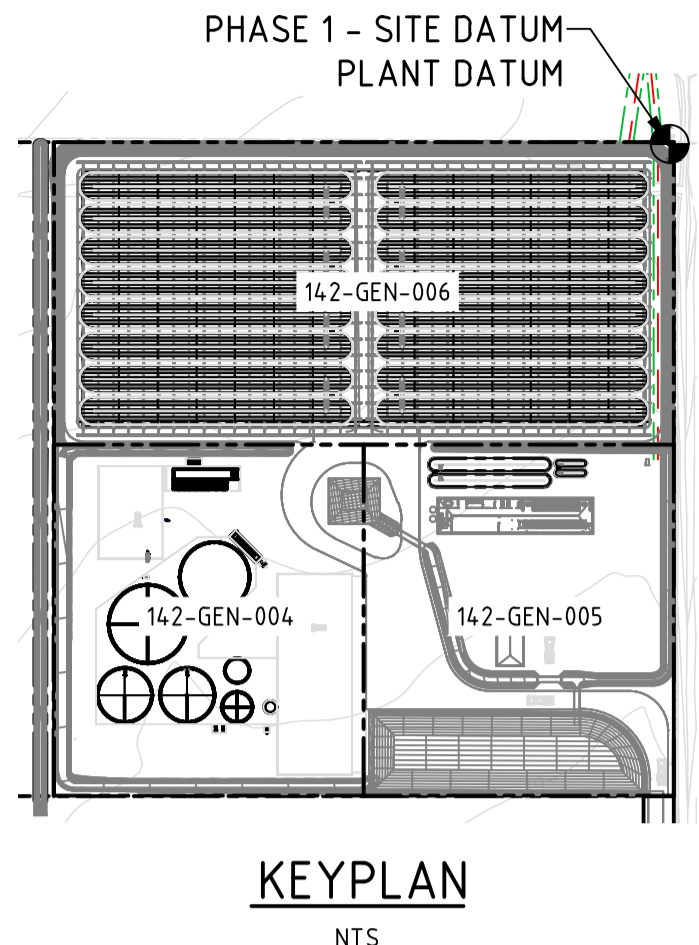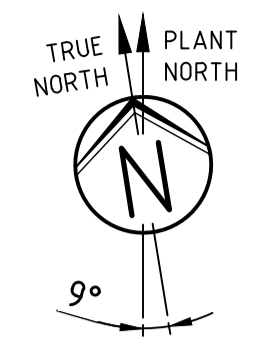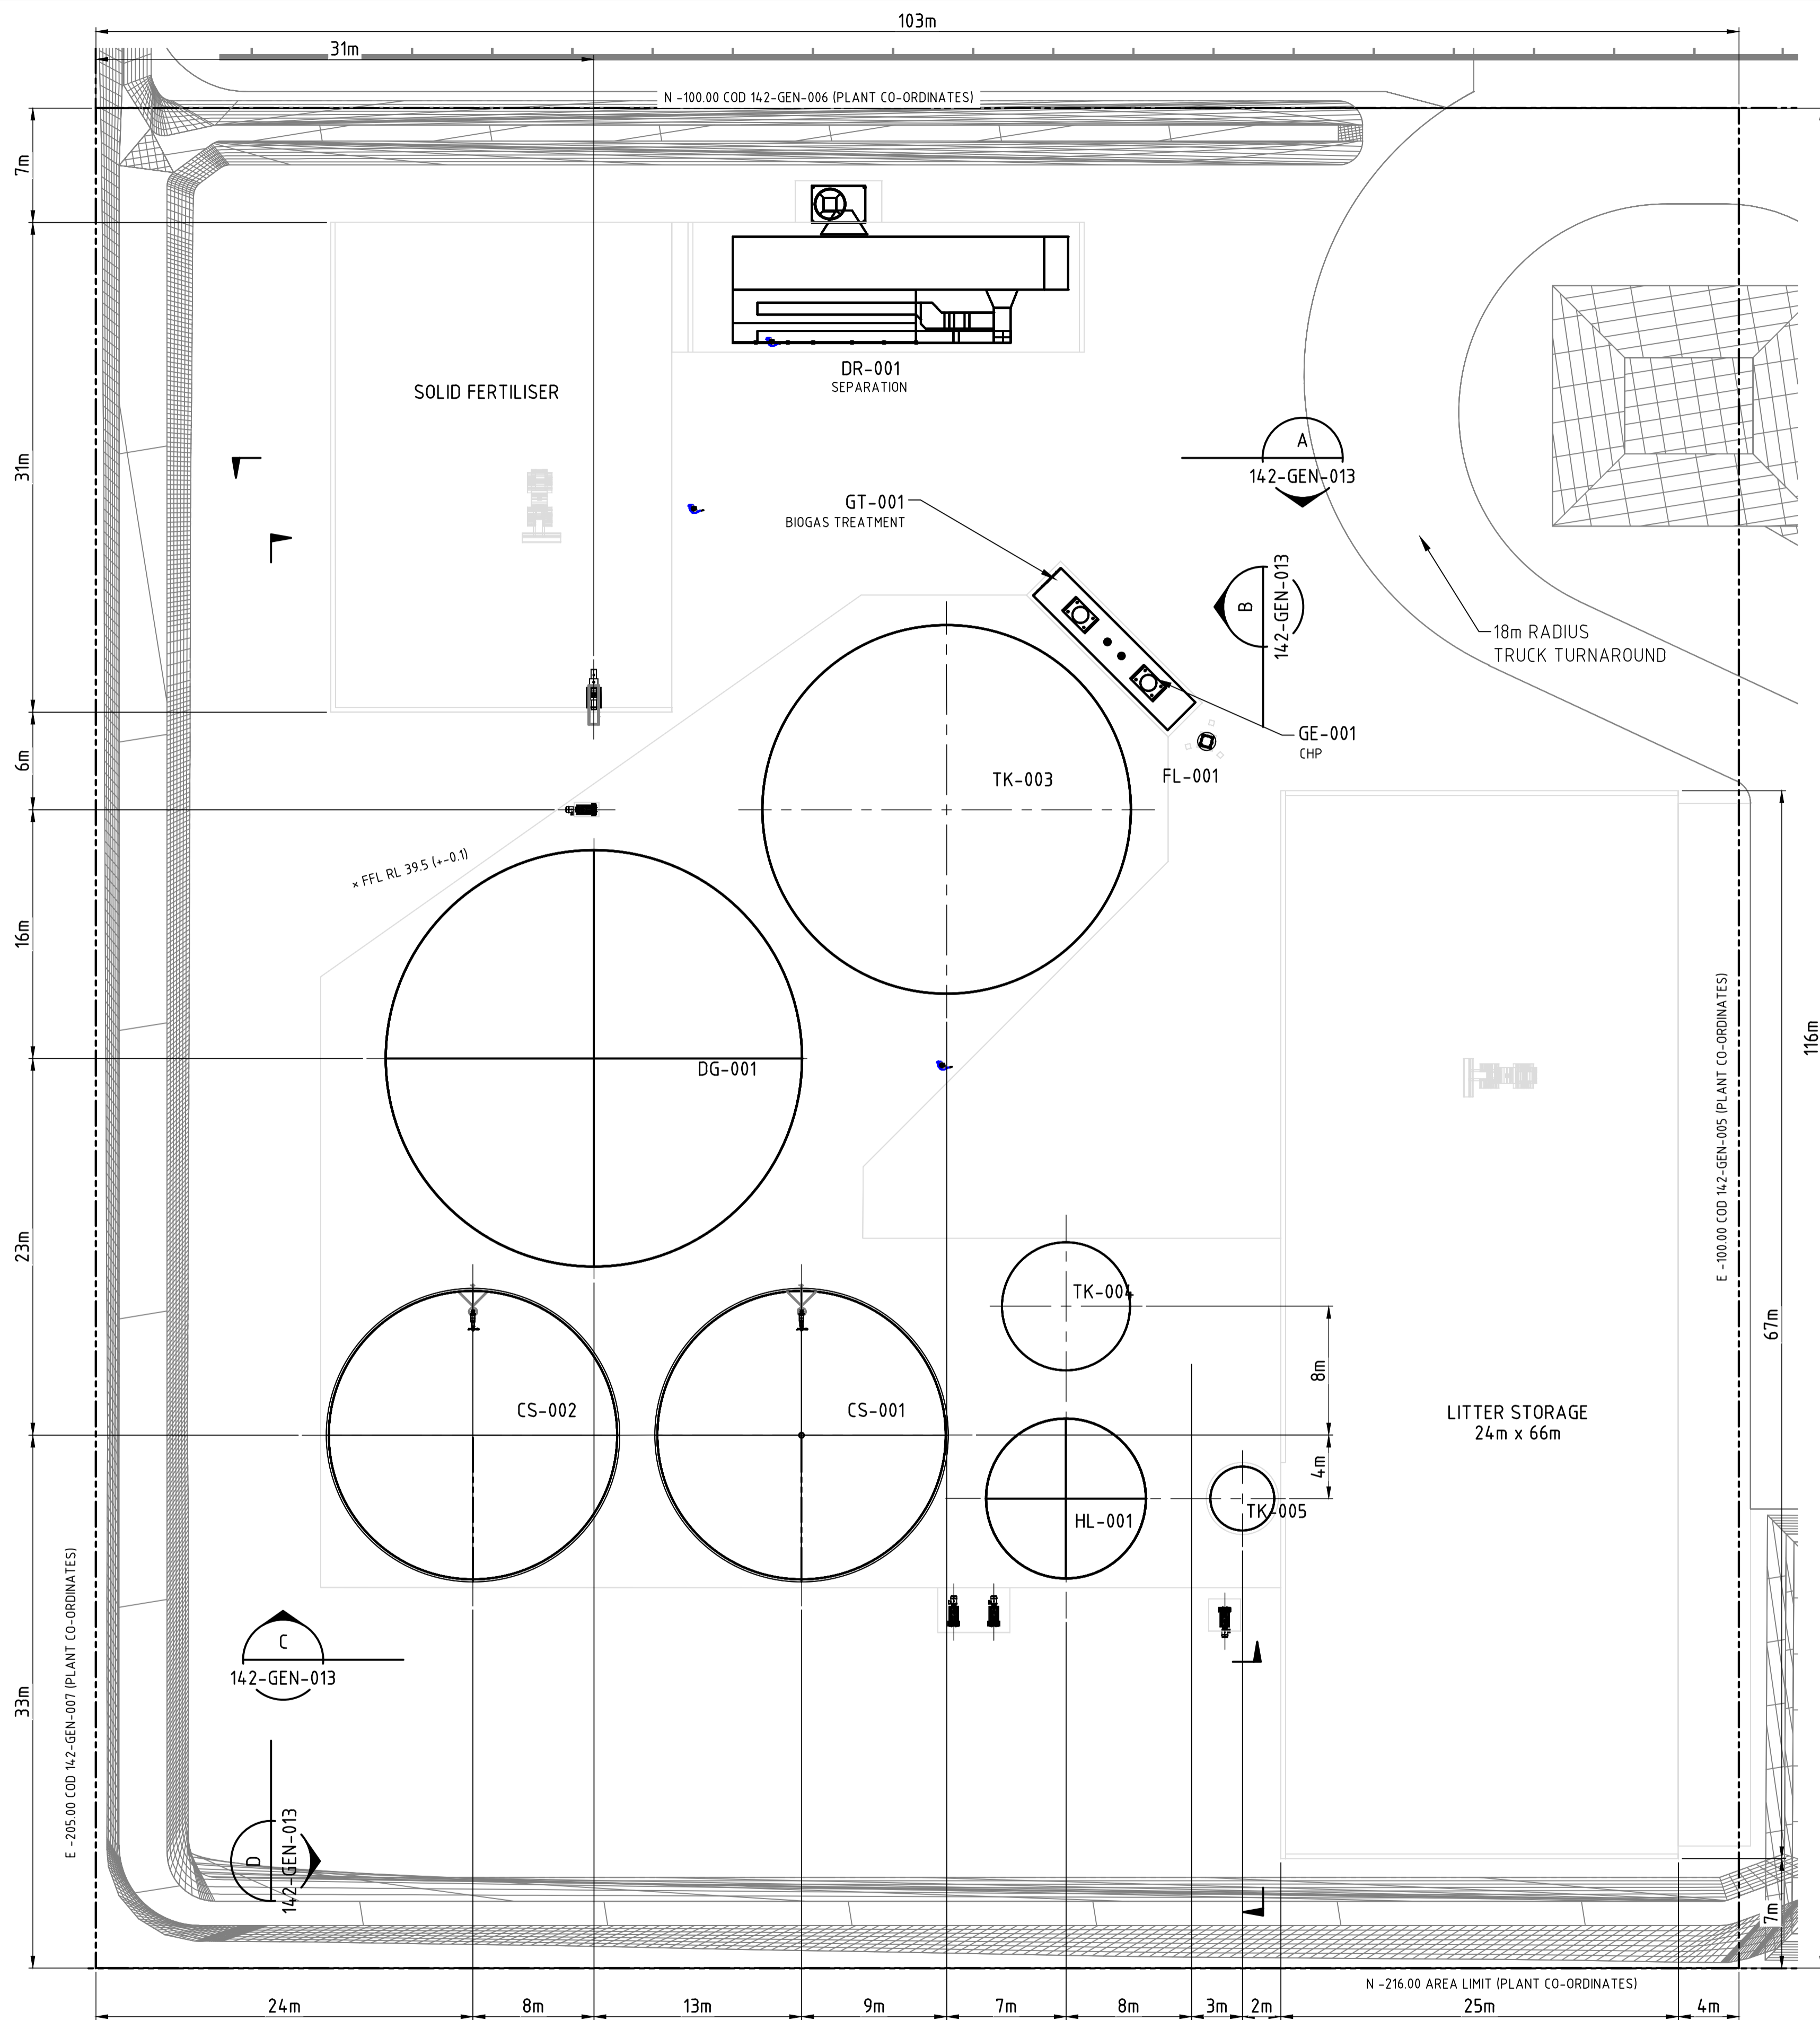

ADVERTISED PLAN

This copied document to be made available for the sole purpose of enabling its consideration and review as part of a planning process under the Planning and Environment Act 1987. The document must not be used for any purpose which may breach any copyright

CO-ORDINATE SYSTEM USED MGA/20-55 (MAP GRID OF AUSTRALIA ZONE 55, GDA2020 (7PARAMETER))



 


SHT SIZE: A1	SCALE: 1250 UNO								
REF No.	REFERENCE TITLE	REV	DATE	DESCRIPTION	DRAWN	CHECKED	APPR'D	DRAWN: JWH	DATE: 12.07.23
		0	08.03.24	ISSUED FOR PLANNING APPLICATION	JWH	-	-	CHECKED: -	DATE: -
								APPROVED: CK	DATE: -
								STATUS:	PRELIMINARY



CLIENT: C-LOOP	DRAWING No: 142-GEN-004	REV: 0
PROJECT: TOONGABBIE		
TITLE: GENERAL ARRANGEMENT BIOGAS PLANT - PHASE 1		

C:\Users\jhuur\OneDrive\Work\C-Loop\142 - Toongabbie\20_CAD\142-GEN-004.dwg

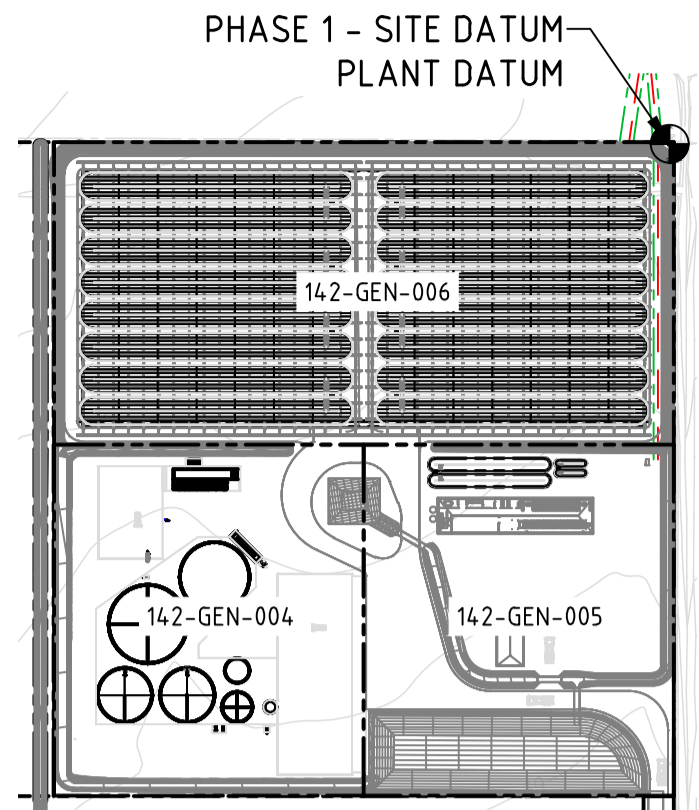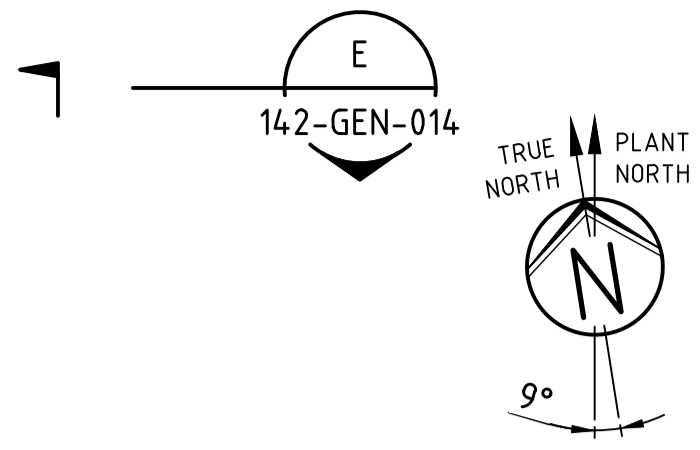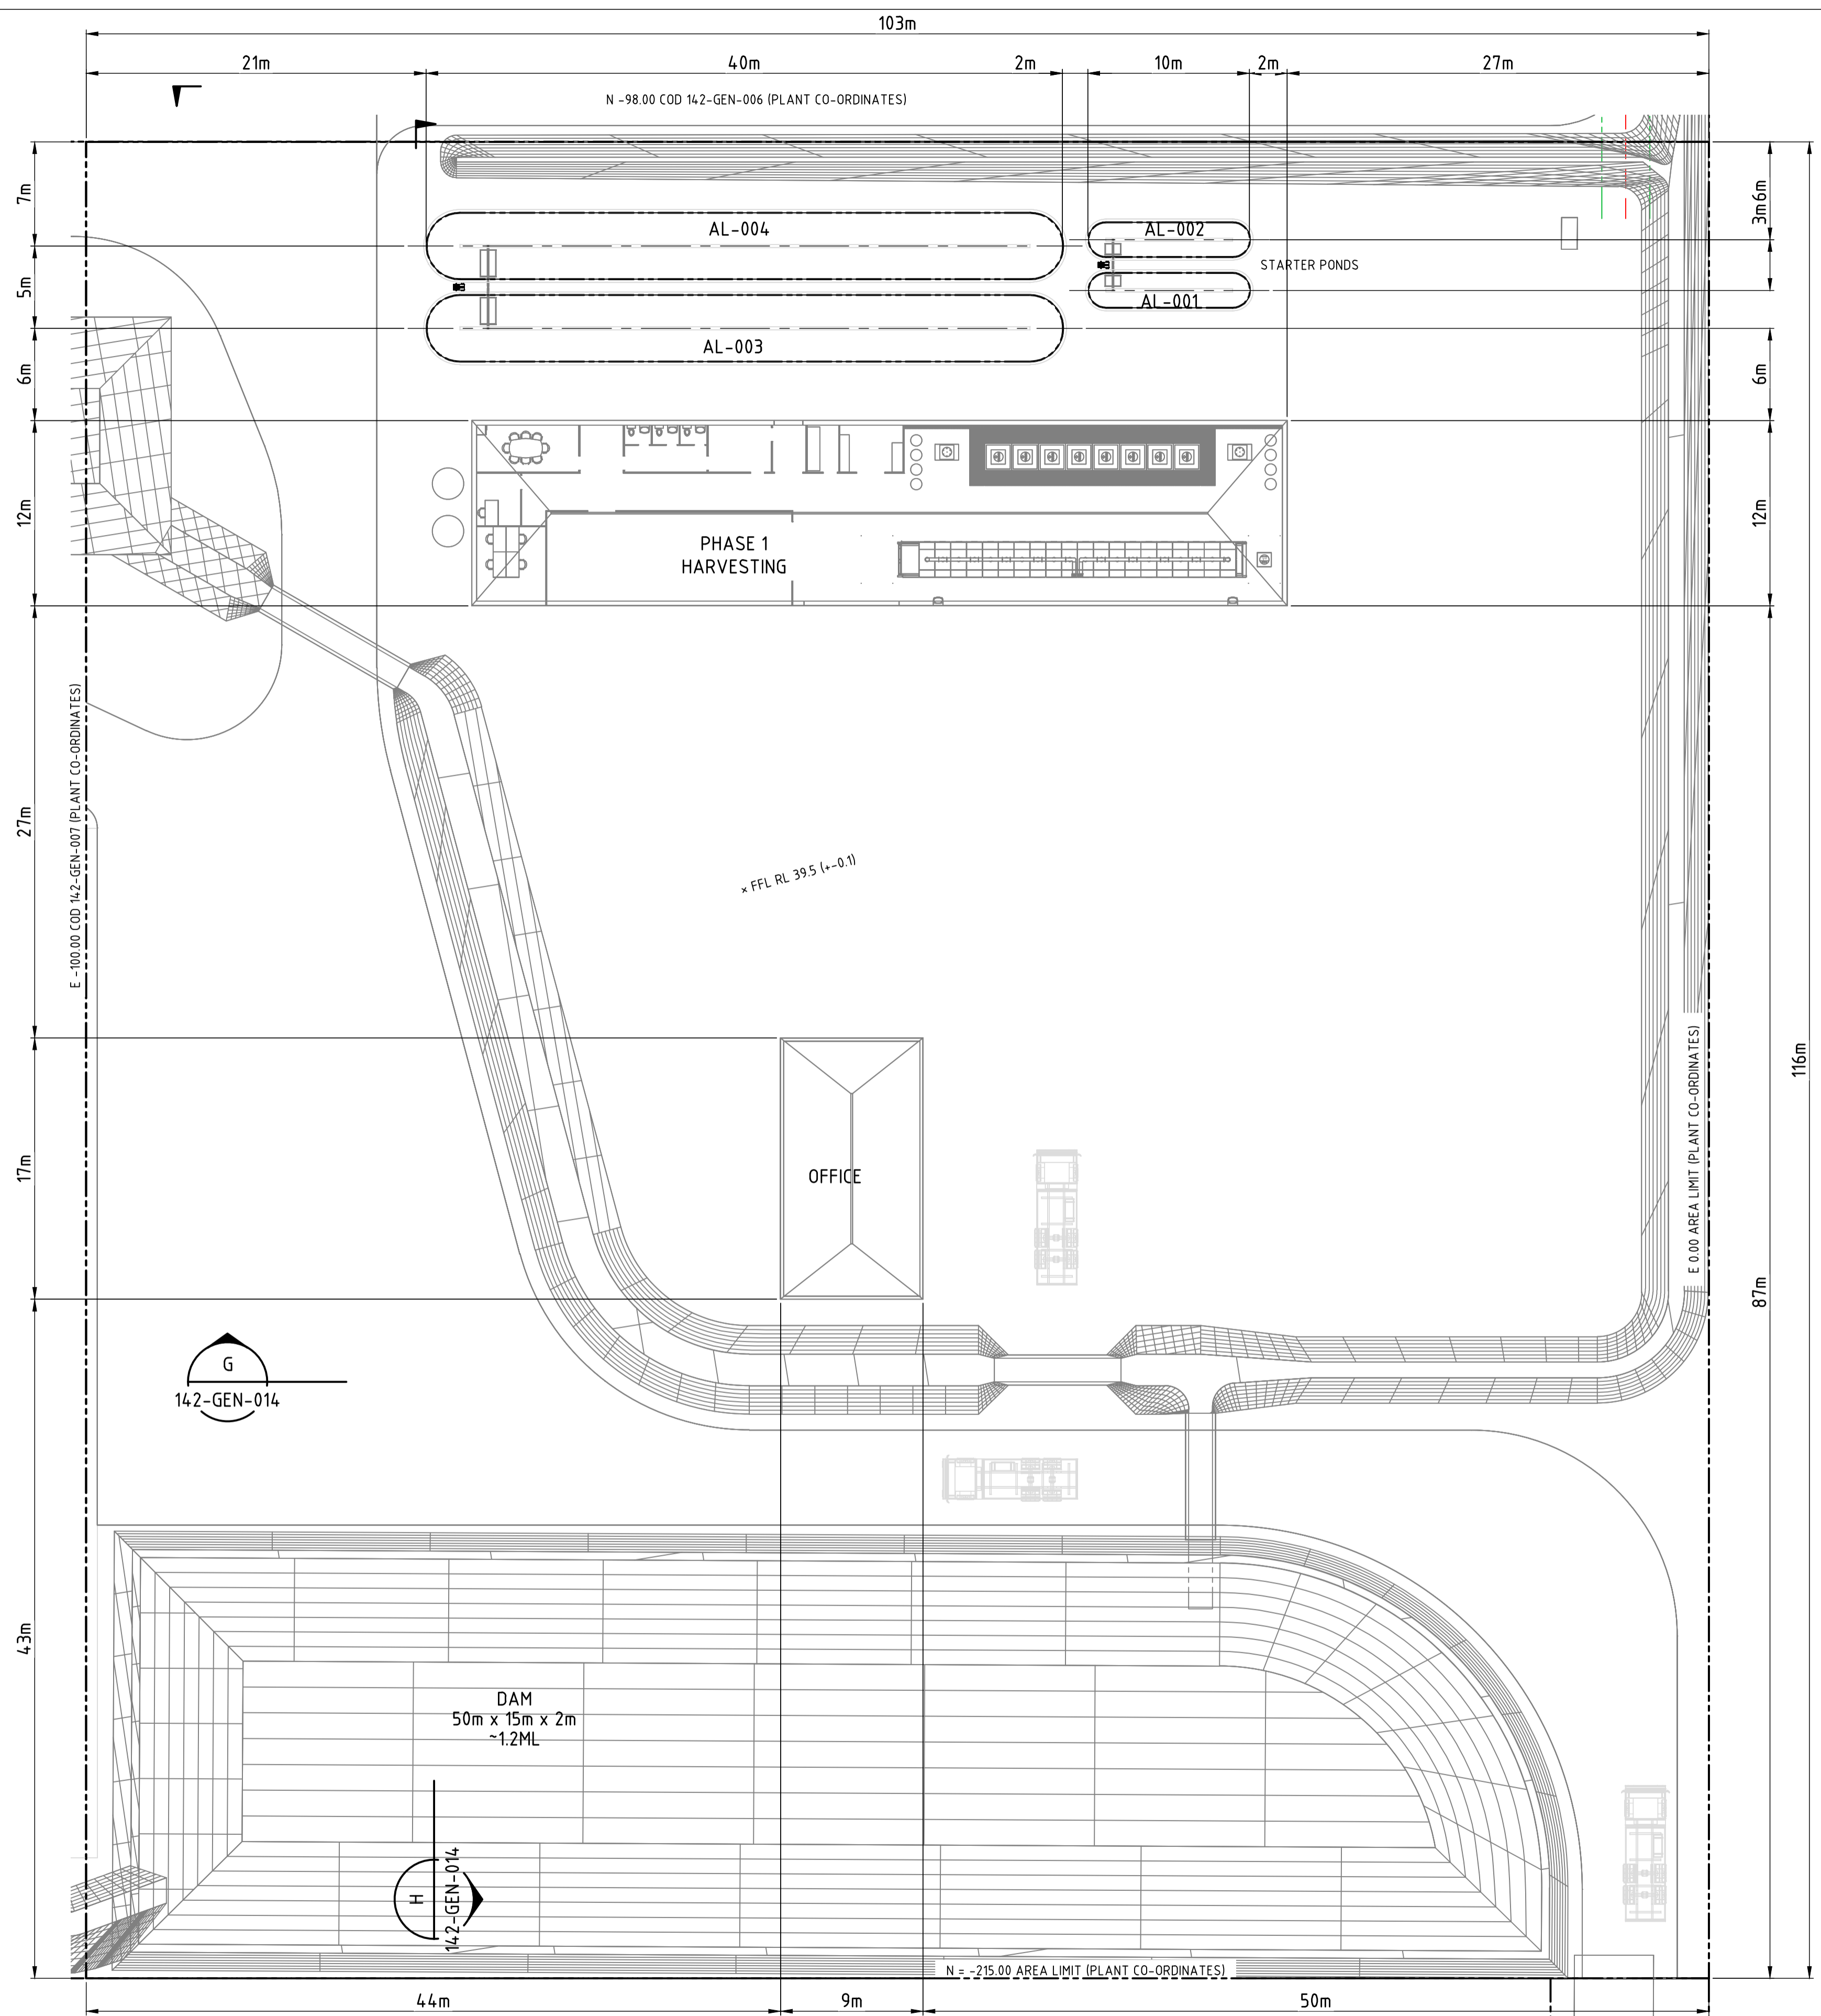


KEYPLAN
NTS

ADVERTISED PLAN

This copied document to be made available for the sole purpose of enabling its consideration and review as part of a planning process under the Planning and Environment Act 1987. The document must not be used for any purpose which may breach any copyright

CO-ORDINATE SYSTEM USED MGA/20-55 (MAP GRID OF AUSTRALIA ZONE 55, GDA2020 (7PARAMETER))

 


SHT SIZE: A1	SCALE: 1:250 UNO								
REF No.	REFERENCE TITLE	REV	DATE	DESCRIPTION	DRAWN	CHECKED	APPR'D	DRAWN: JWH	DATE: 12.07.23
		0	08.03.24	ISSUED FOR PLANNING APPLICATION	JWH	-	-	CHECKED: -	DATE: -
								APPROVED: CK	DATE: -
								STATUS:	PRELIMINARY




CLIENT: C-LOOP	DRAWING No: 142-GEN-005	REV: 0
PROJECT: TOONGABBIE		
TITLE: GENERAL ARRANGEMENT ALGAE HARVESTING - PHASE 1		

C:\Users\jhuur\OneDrive\Work\C-Loop\142-Toongabbie\20_CAD\142-GEN-004.dwg

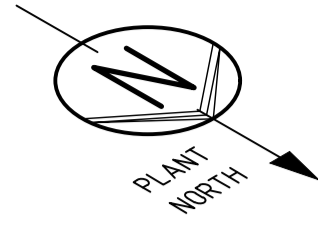

**ADVERTISED
PLAN**

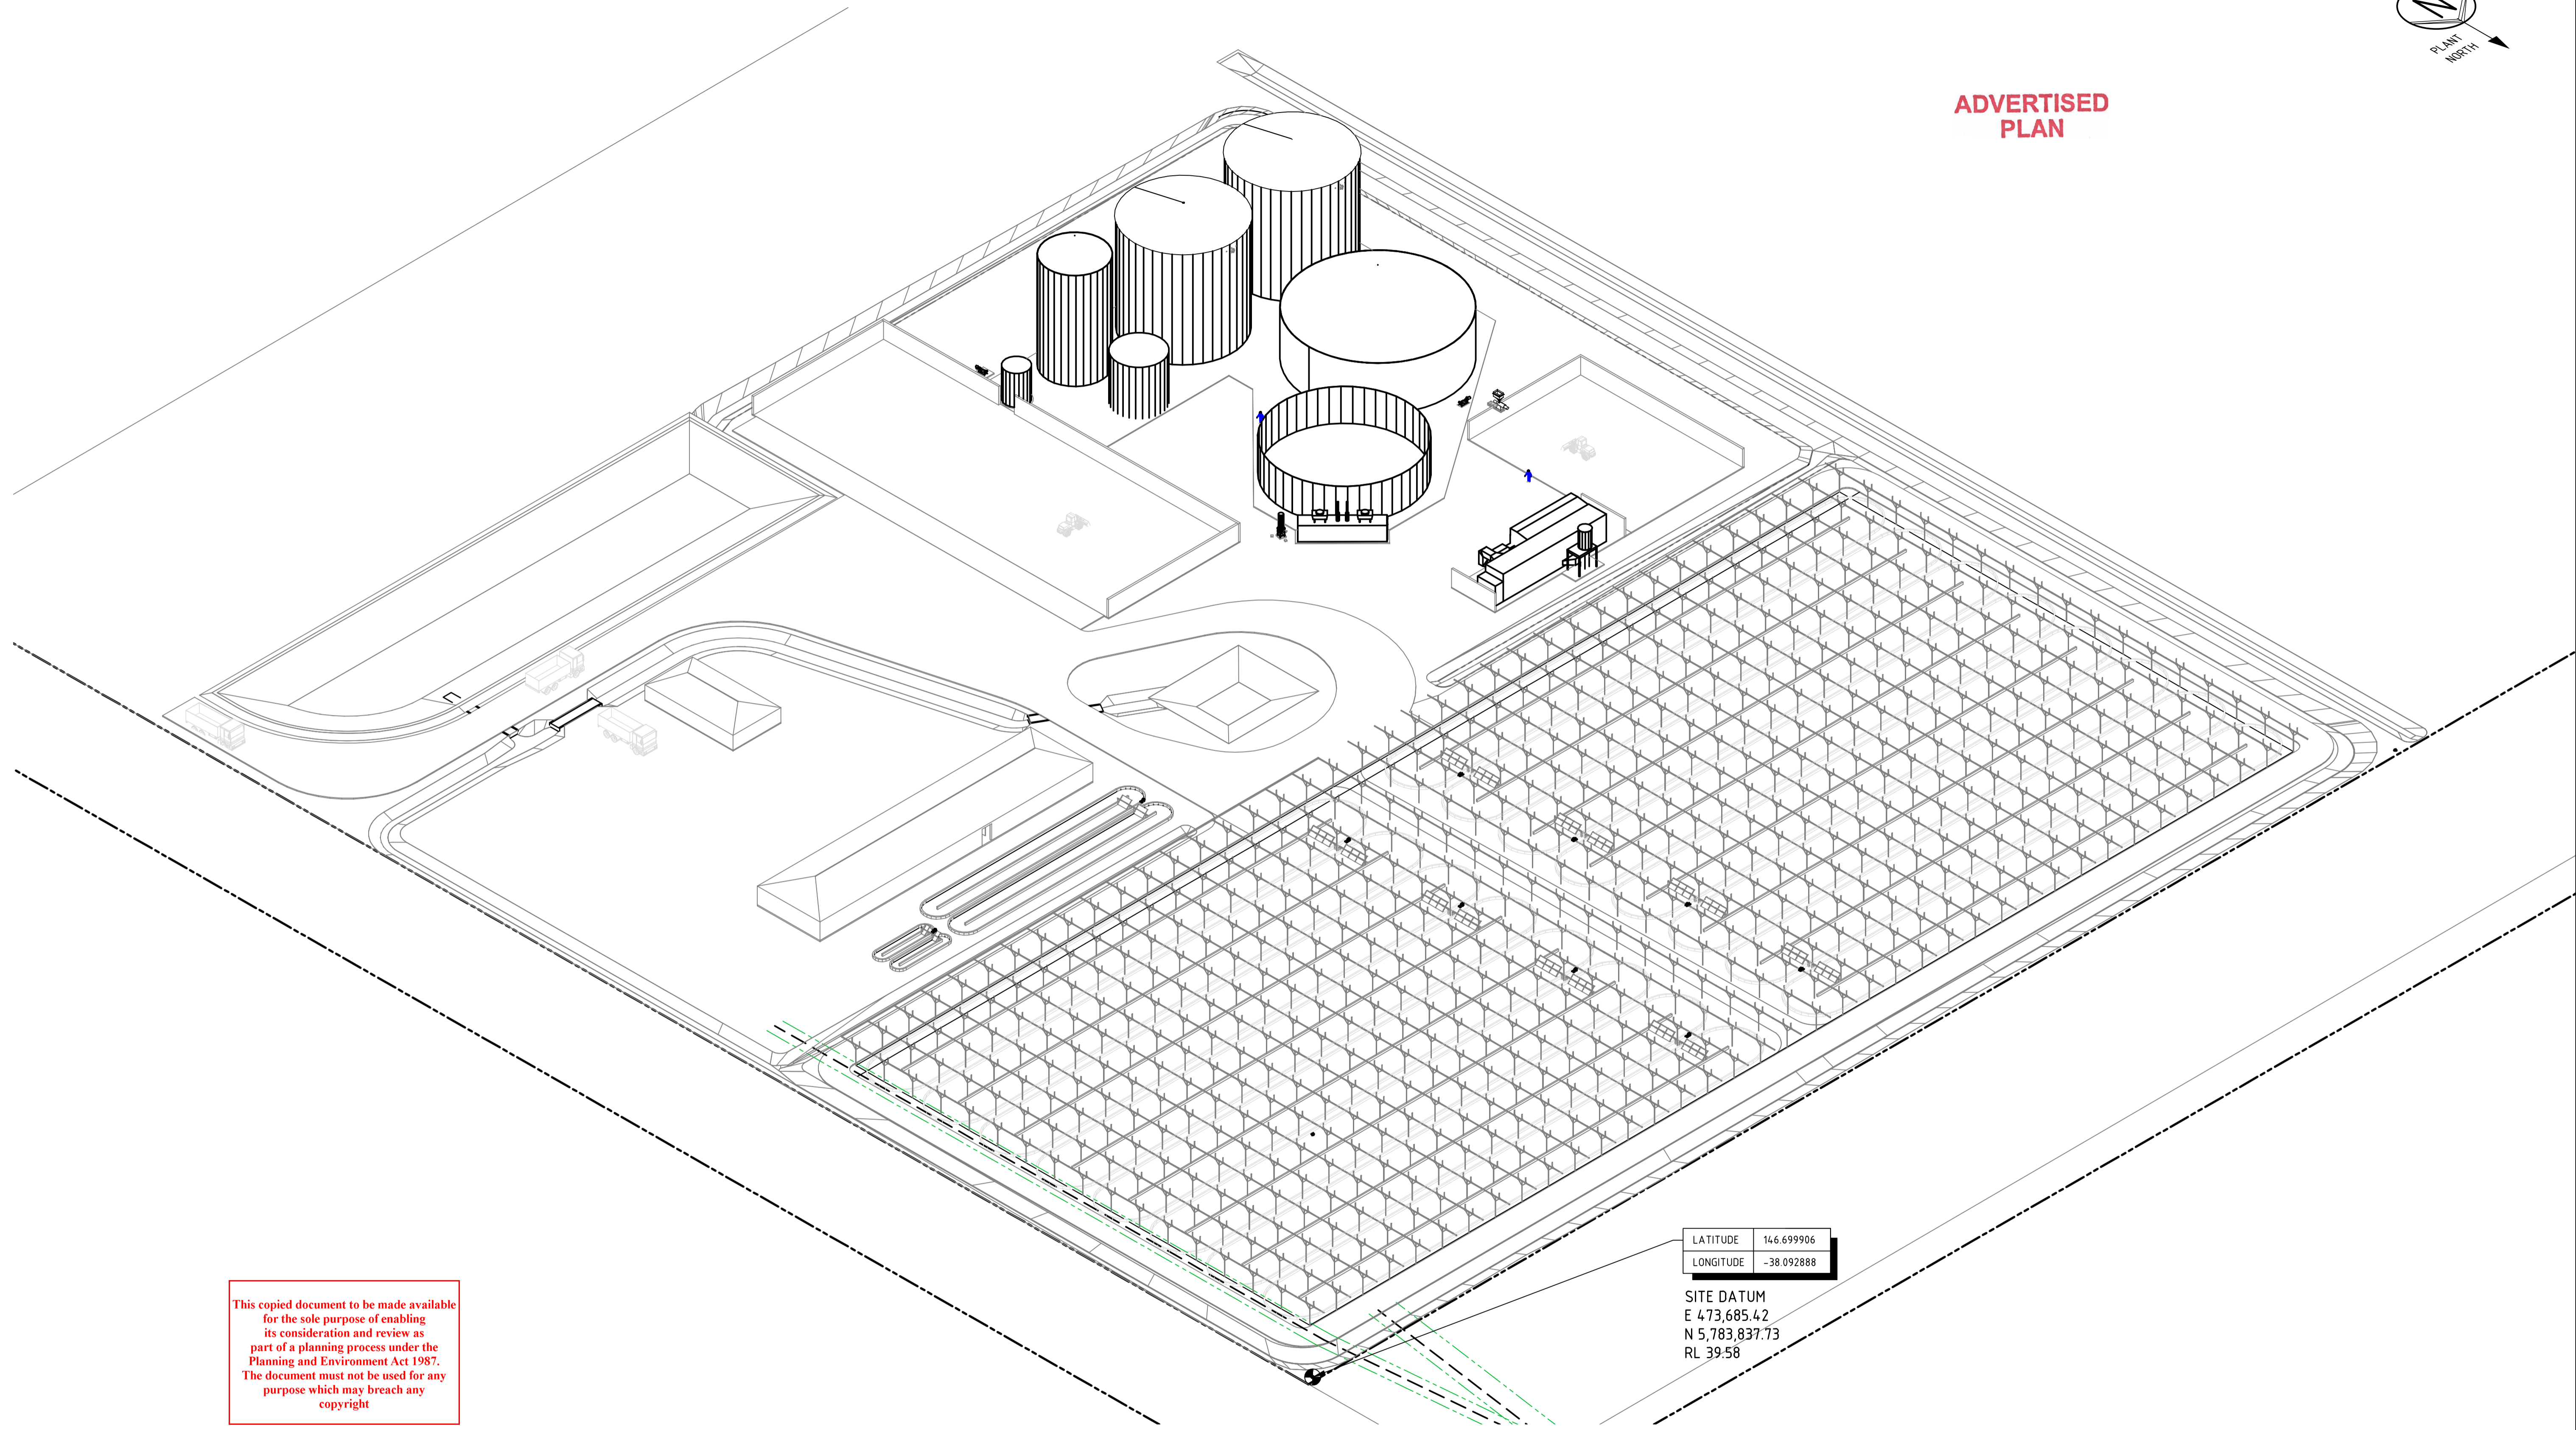

This copied document to be made available for the sole purpose of enabling its consideration and review as part of a planning process under the Planning and Environment Act 1987. The document must not be used for any purpose which may breach any copyright


LATITUDE	146.699906
LONGITUDE	-38.092888

SITE DATUM
E 473,685.42
N 5,783,837.73
RL 39.58


3D VIEW - NORTH EAST

NOTE: SOLAR PANELS AND TANK INSULATION OMITTED FOR CLARITY


CO-ORDINATE SYSTEM USED MGA/20-55 (MAP GRID OF AUSTRALIA ZONE 55, GDA2020 (7PARAMETER))

SHT SIZE: A1		SCALE: NTS												
REF No.	REFERENCE TITLE	REV	DATE	DESCRIPTION	DRAWN	CHECKED	APPR'D	DRAWN: JWH	DATE: 12.07.23			CLIENT: C-LOOP	DRAWING No: 142-GEN-008	REV: 0
		0	08.03.24	ISSUED FOR PLANNING APPLICATION	JWH	-	-	CHECKED: -	DATE: -			PROJECT: TOONGABBIE		
								APPROVED: CK	DATE: -			TITLE: NORTH EAST 3D VIEW PHASE 1		
								STATUS: PRELIMINARY						

C:\Users\jhuur\OneDrive\Work\C-Loop\142-Toongabbie\20_CAD\142-GEN-008.dwg

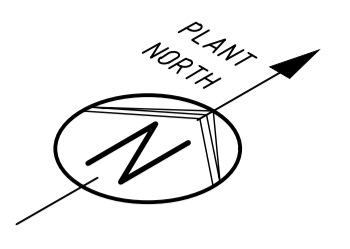

This copied document to be made available for the sole purpose of enabling its consideration and review as part of a planning process under the Planning and Environment Act 1987. The document must not be used for any purpose which may breach any copyright

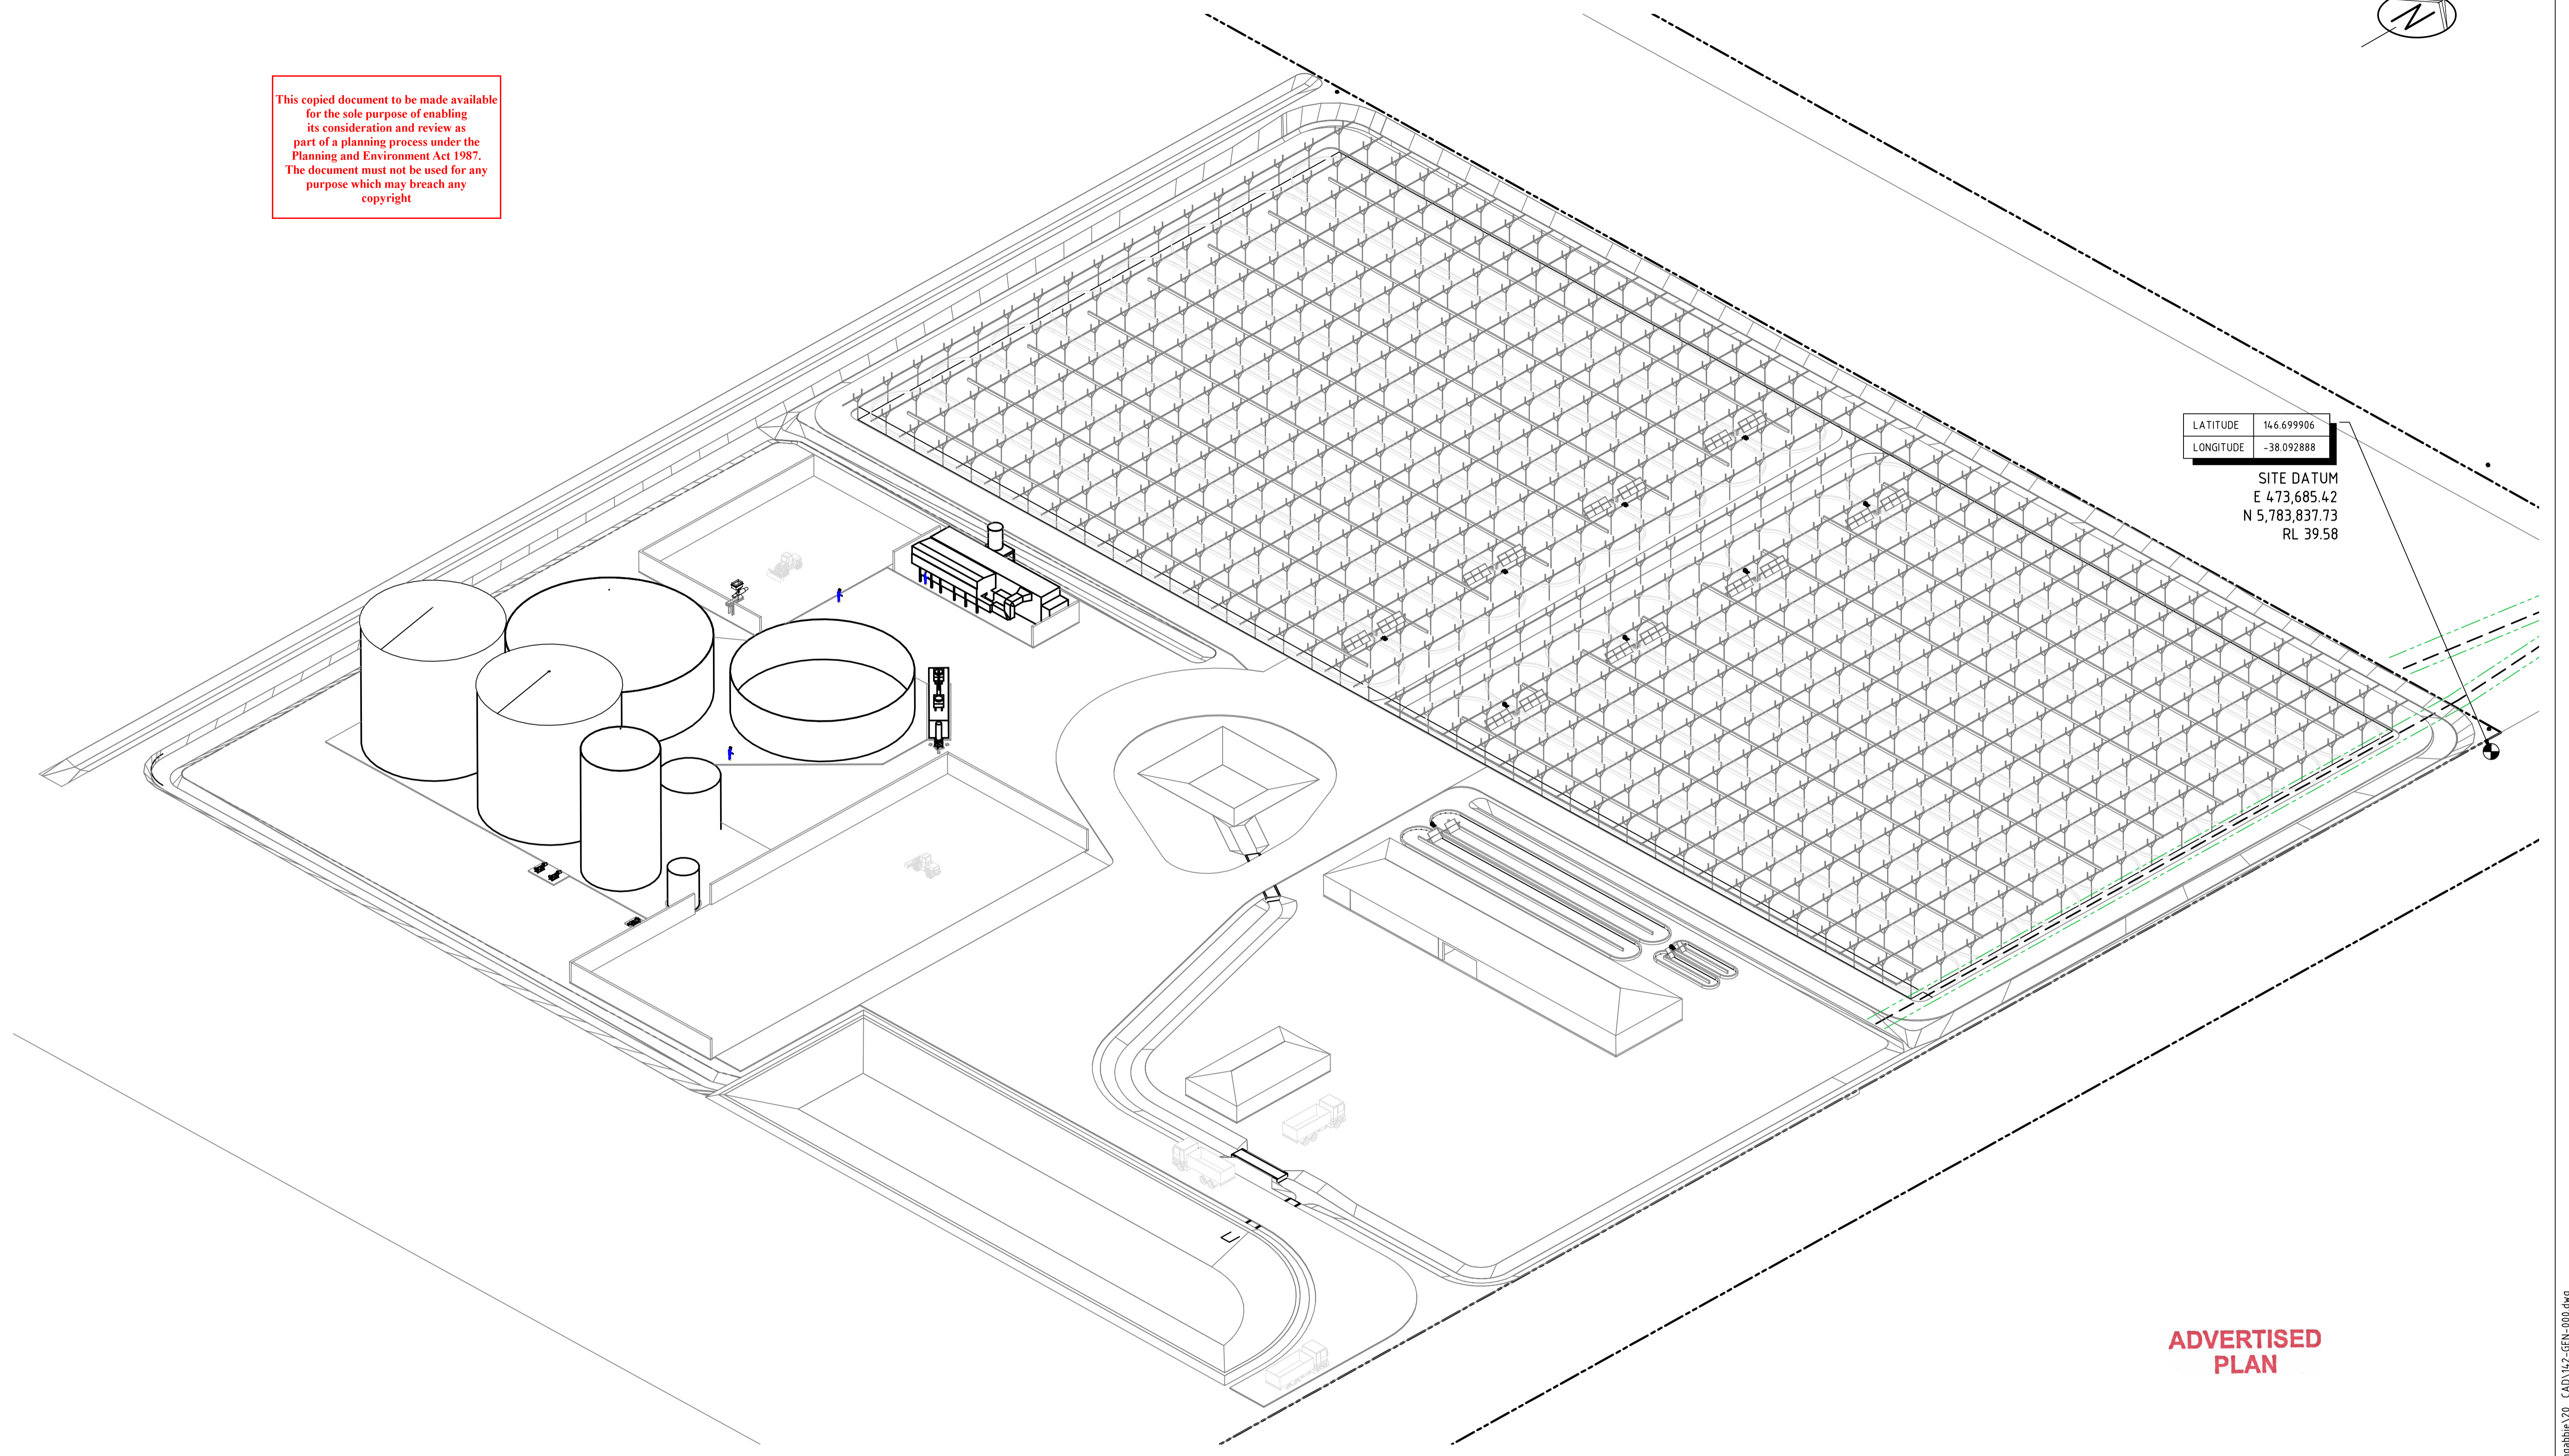

LATITUDE 14.6699906
 LONGITUDE -38.092888
 SITE DATUM
 E 473,685.42
 N 5,783,837.73
 RL 39.58

ADVERTISED PLAN

3D VIEW - SOUTH EAST


NOTE: SOLAR PANELS AND TANK INSULATION OMITTED FOR CLARITY

CO-ORDINATE SYSTEM USED MGA/20-55 (MAP GRID OF AUSTRALIA ZONE 55, GDA2020 (7PARAMETER))

REF No.	REFERENCE TITLE	REV	DATE	DESCRIPTION	DRAWN	CHECKED	APPR'D	DRAWN: JWH	DATE: 12.07.23
		0	08.03.24	ISSUED FOR PLANNING APPLICATION	JWH	-	-	CHECKED: -	DATE: -
								APPROVED: CK	DATE: -
								STATUS: PRELIMINARY	


	CLIENT: C-LOOP	DRAWING No: 142-GEN-009	REV: 0
	PROJECT: TOONGABBIE		
	TITLE: SOUTH EAST 3D VIEW PHASE 1		

C:\Users\jhuur\OneDrive\Work\C-Loop\142-Toongabbie\20_CAD\142-GEN-009.dwg

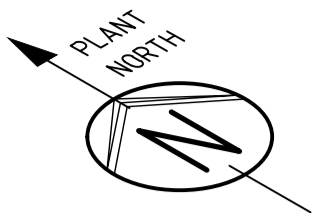

LATITUDE 146.699906
 LONGITUDE -38.092888

SITE DATUM
 E 473,685.42
 N 5,783,837.73
 RL 39.58

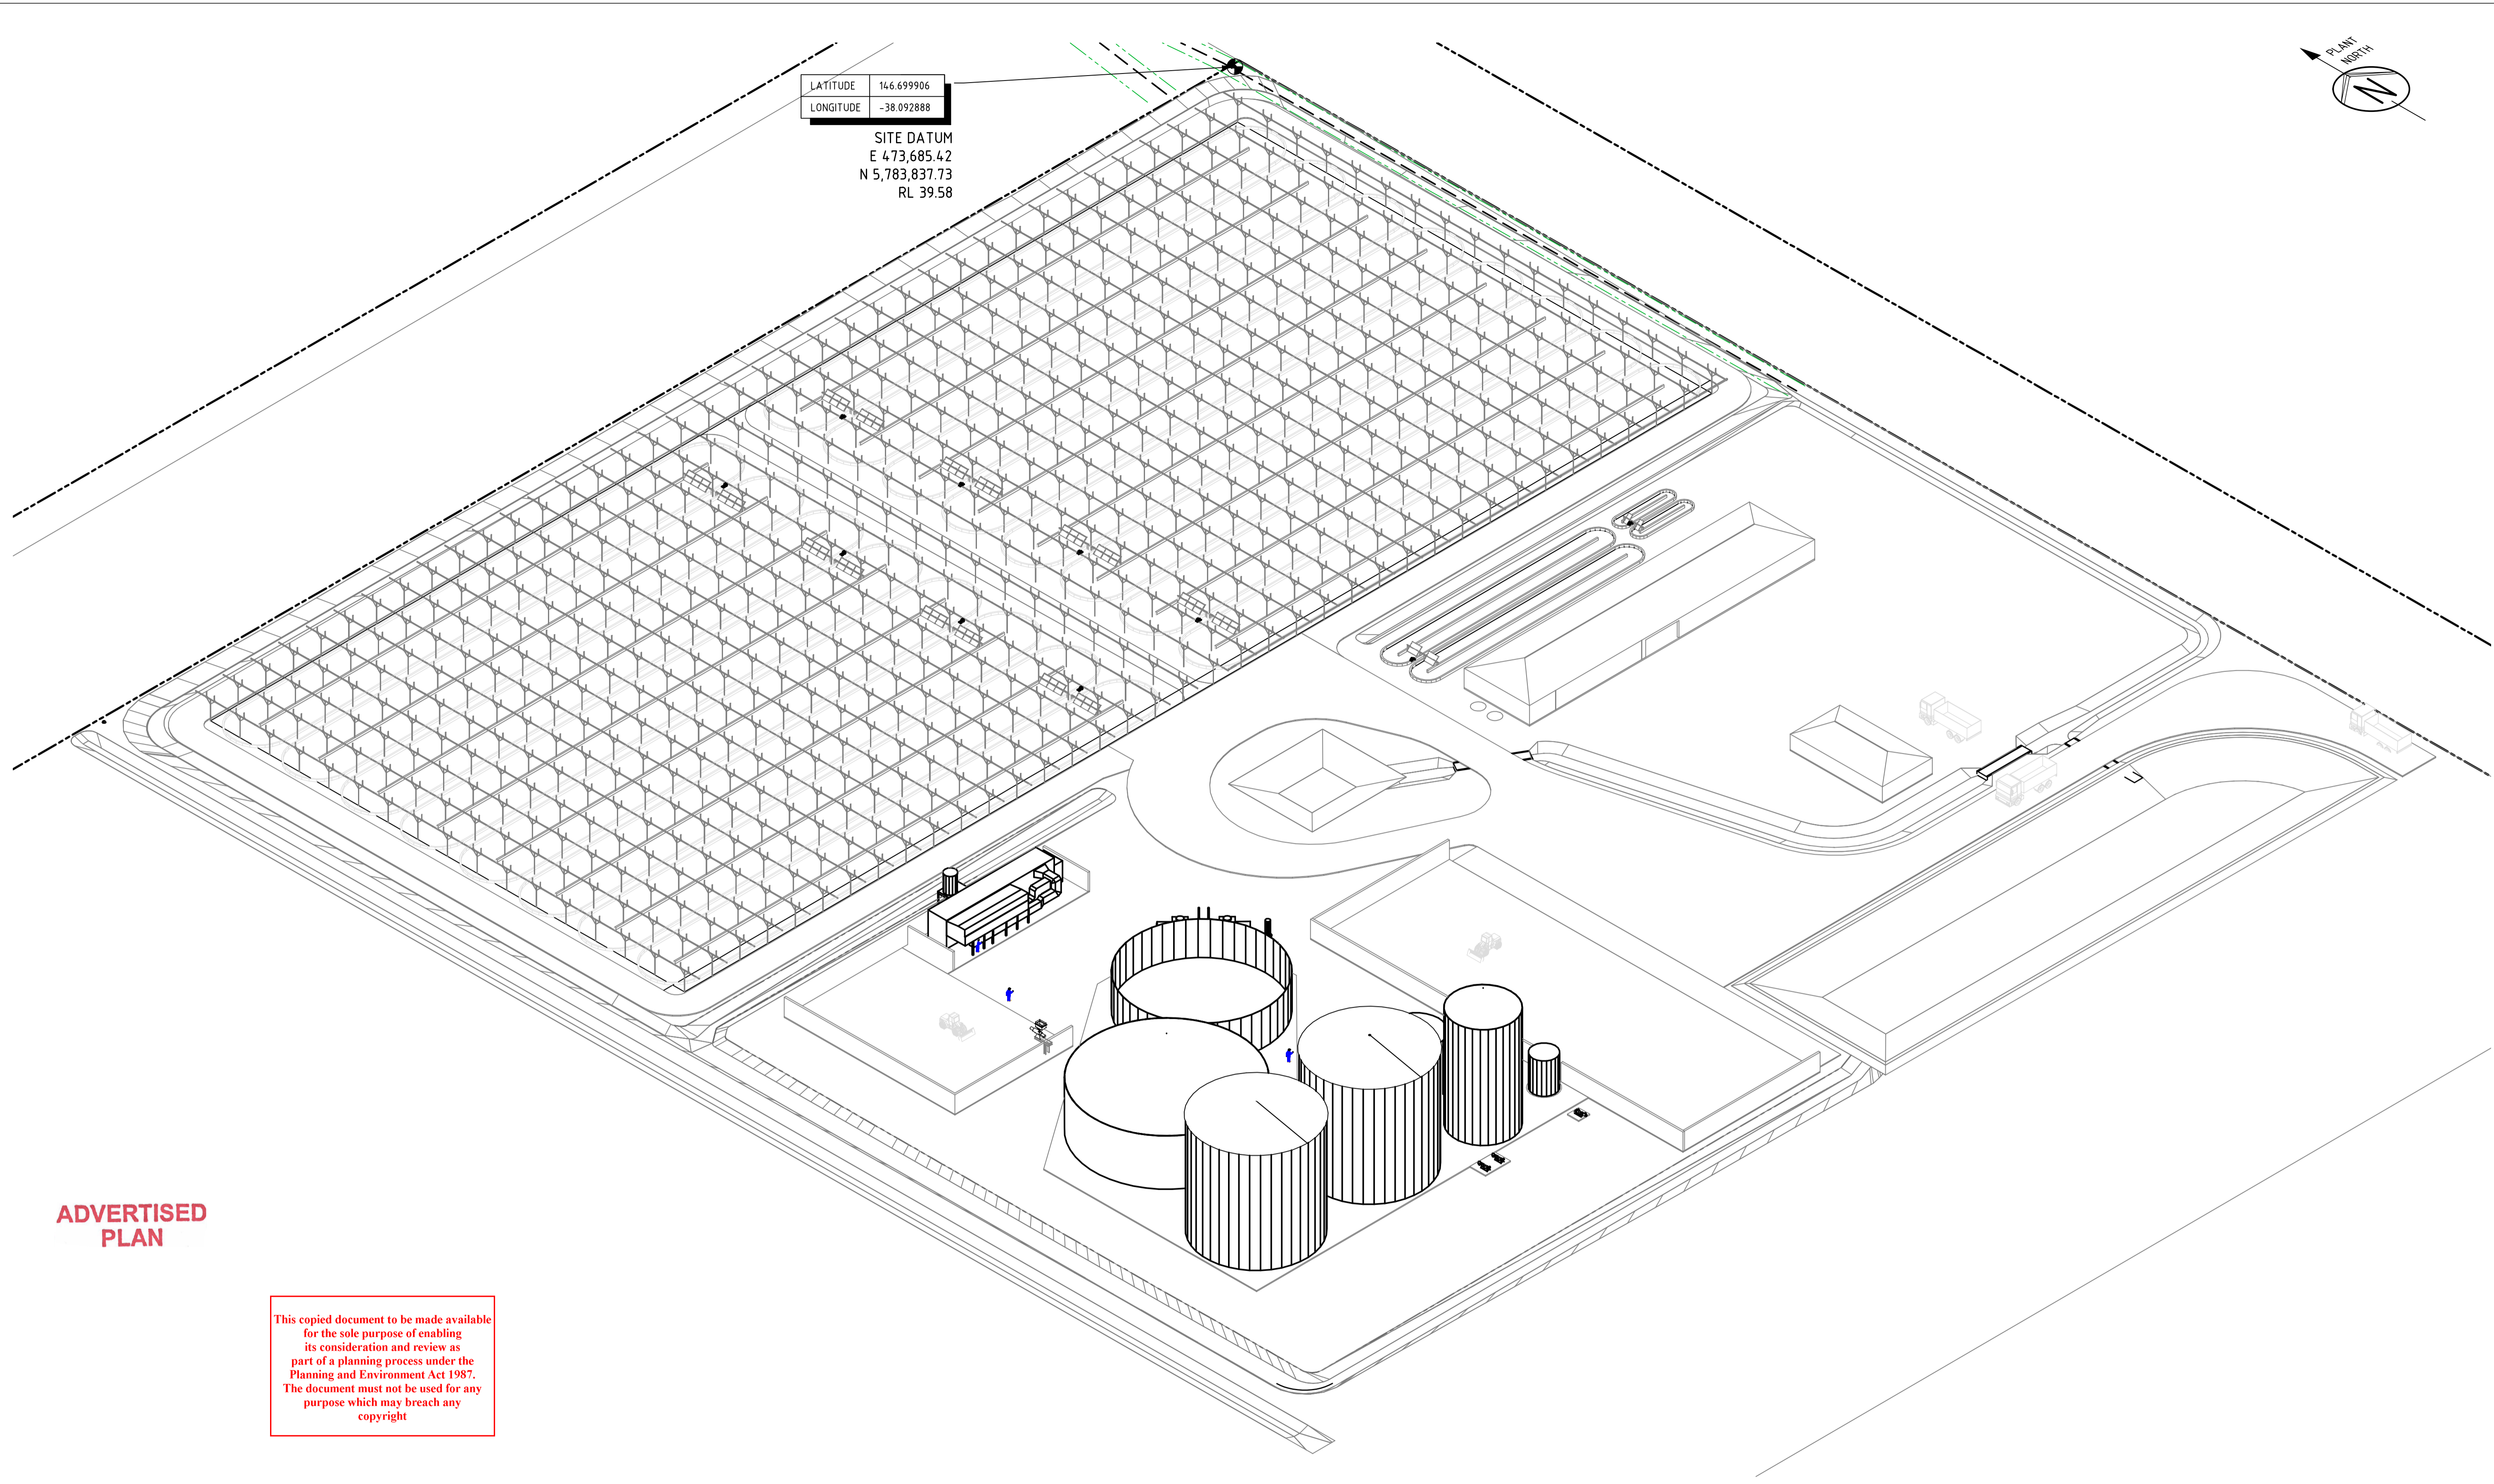

**ADVERTISED
 PLAN**

This copied document to be made available for the sole purpose of enabling its consideration and review as part of a planning process under the Planning and Environment Act 1987. The document must not be used for any purpose which may breach any copyright

3D VIEW - SOUTH WEST

NOTE: SOLAR PANELS AND TANK INSULATION OMITTED FOR CLARITY

CO-ORDINATE SYSTEM USED MGA/20-55 (MAP GRID OF AUSTRALIA ZONE 55, GDA2020 (7PARAMETER))

SHT SIZE: A1 SCALE: NTS


REF No.	REFERENCE TITLE	REV	DATE	DESCRIPTION	DRAWN	CHECKED	APPR'D	DRAWN: JWH	DATE: 12.07.23
		0	08.03.24	ISSUED FOR PLANNING APPLICATION	JWH	-	-	CHECKED: -	DATE: -
								APPROVED: CK	DATE: -
								STATUS:	
								PRELIMINARY	




CLIENT: C-LOOP
 PROJECT: TOONGABBIE
 TITLE: SOUTH WEST 3D VIEW
 PHASE 1

DRAWING No: 142-GEN-010
 REV: 0

C:\Users\jhuu\OneDrive\Work\C-Loop\142-Toongabbie\20_CAD\142-GEN-000.dwg

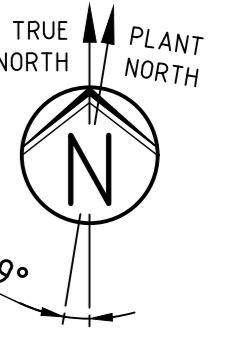

This copied document to be made available for the sole purpose of enabling its consideration and review as part of a planning process under the Planning and Environment Act 1987. The document must not be used for any purpose which may breach any copyright

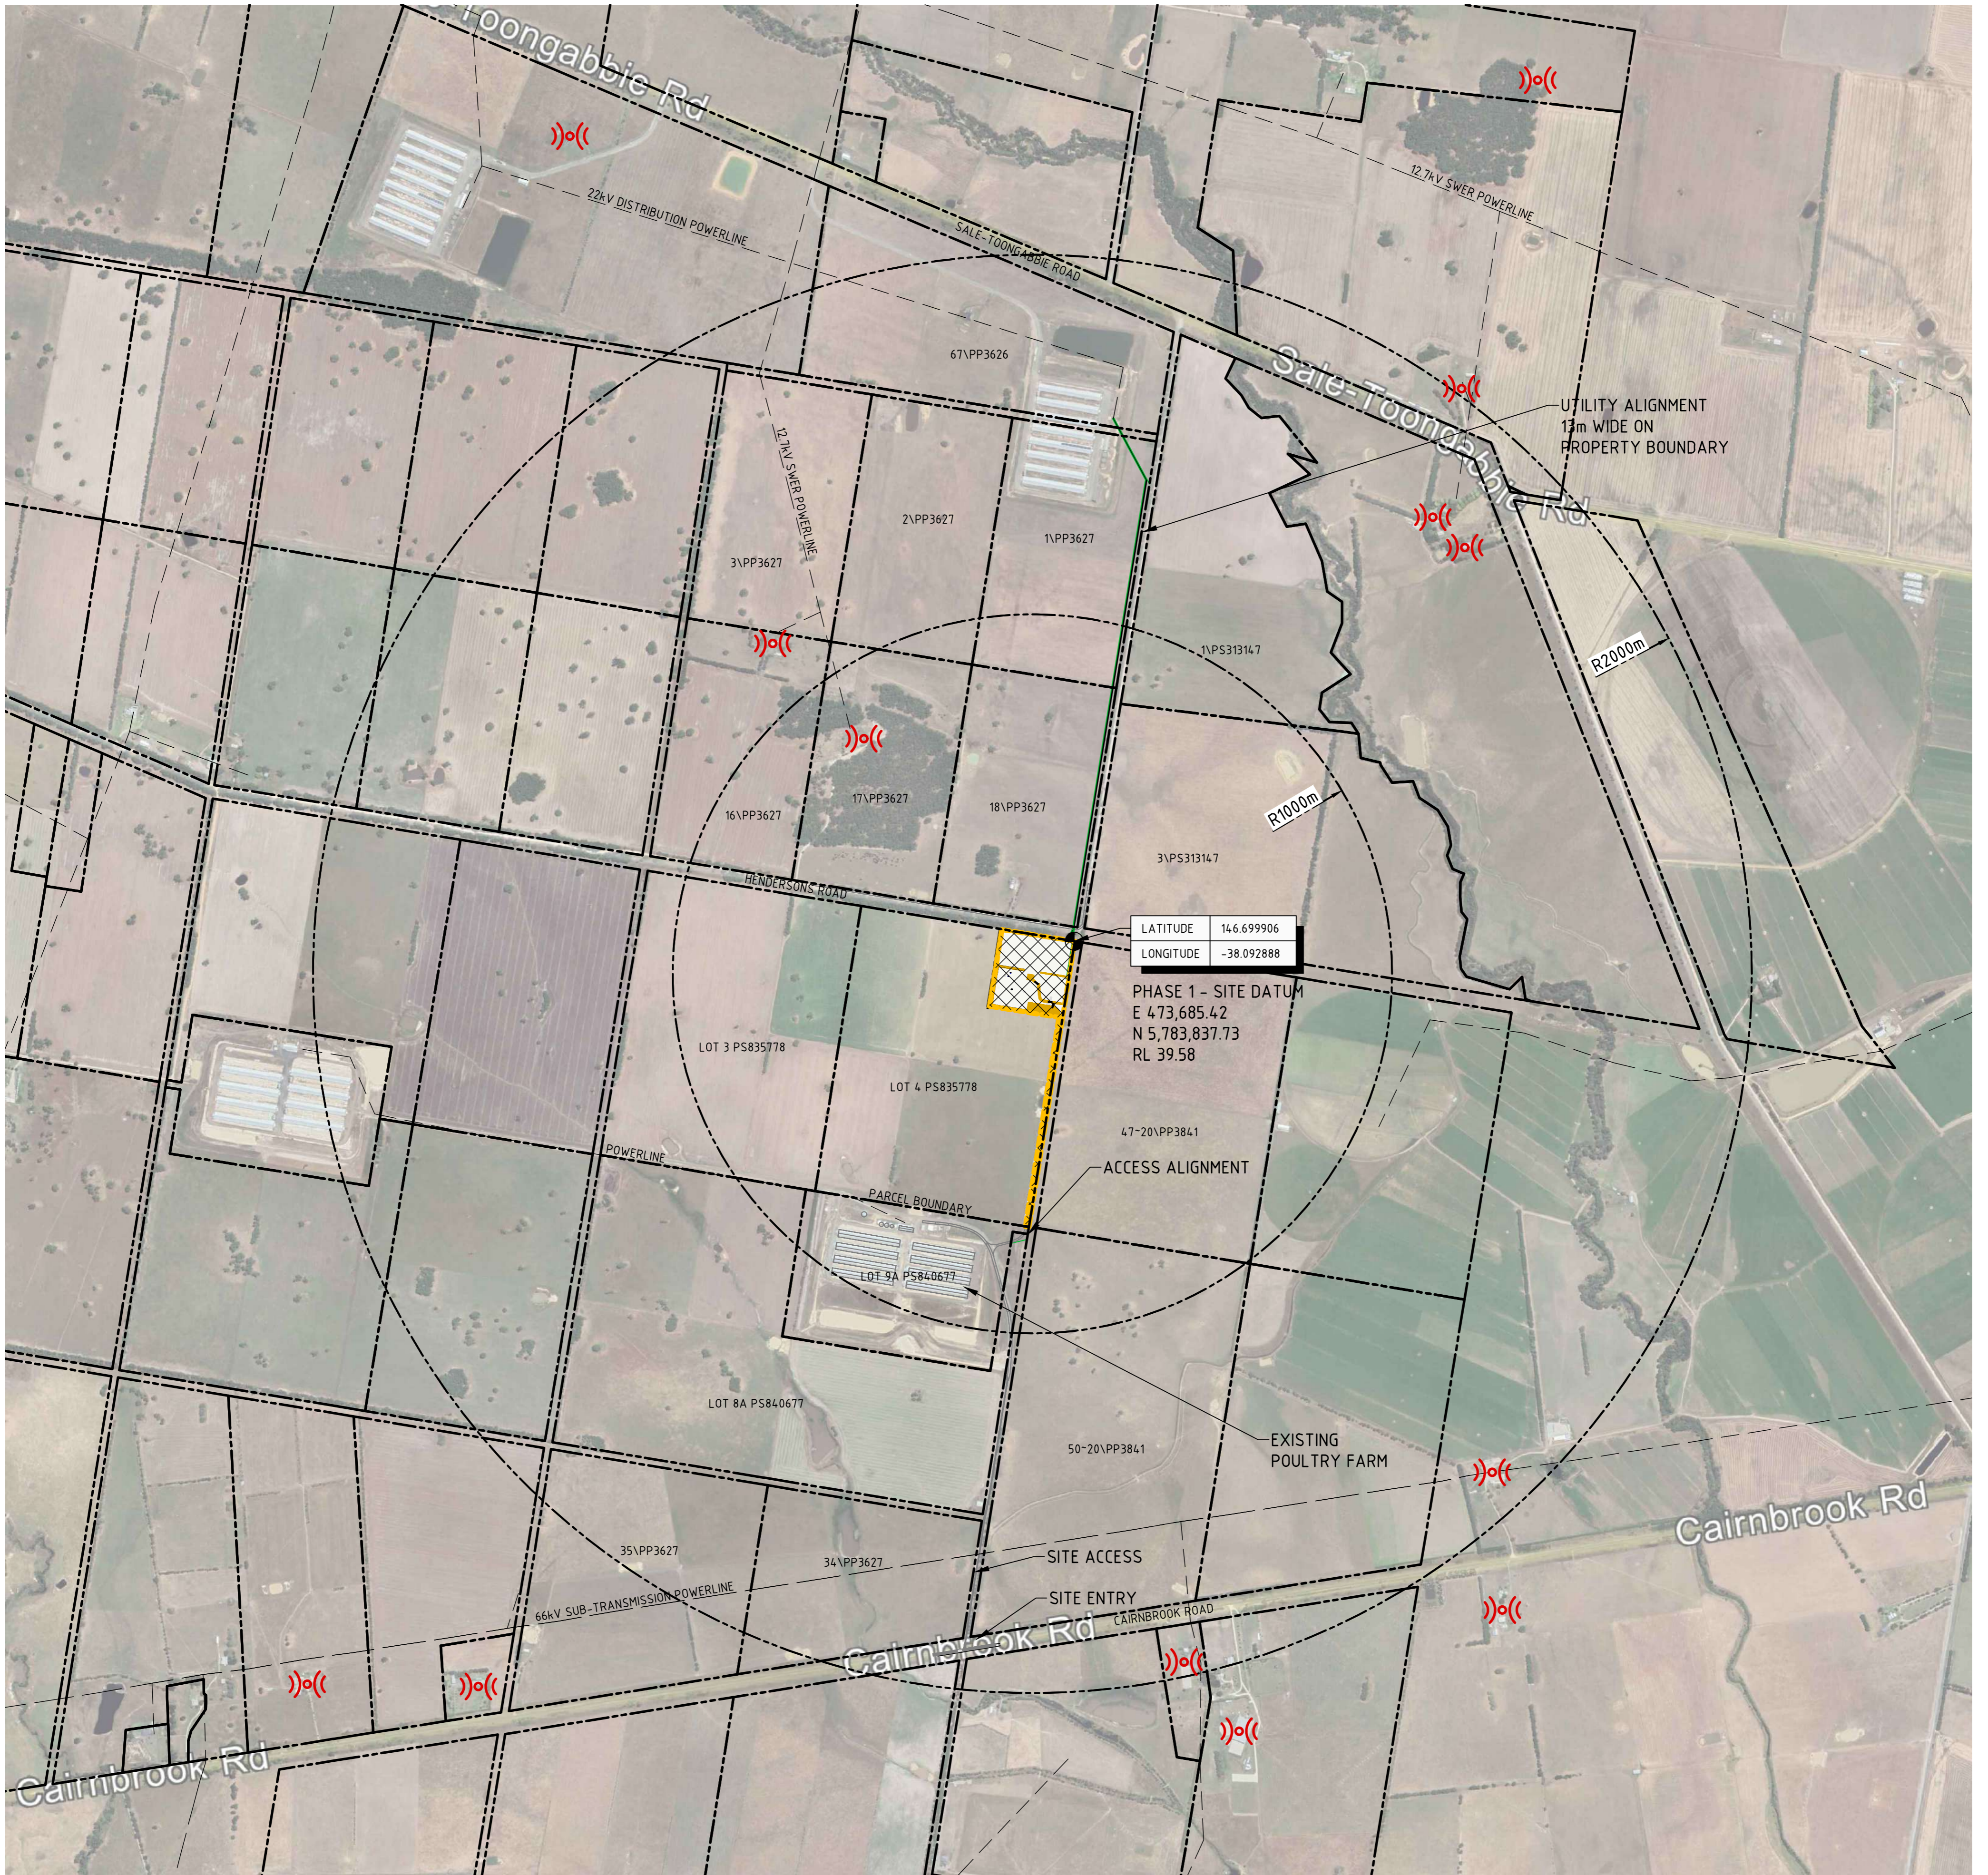

ADVERTISED PLAN

LEGEND	
REALIGNMENT BOUNDARY 1	
SENSITIVE RECEPTOR	


CO-ORDINATE SYSTEM USED MGA/20-55 (MAP GRID OF AUSTRALIA ZONE 55, GDA2020 (7PARAMETER))

SHT SIZE: A1	SCALE: 1:10,000						
REV	DATE	DESCRIPTION	DRAWN	CHECKED	APPR'D	DRAWN: JWH	DATE: 16.02.24
0	08.03.24	PLANNING APPLICATION	JWH	-	CK	CHECKED: -	DATE: -
						APPROVED: CK	DATE: -
						STATUS:	
						PRELIMINARY	



CLIENT: C-LOOP	DRAWING No: 142-GEN-012	REV: 0
PROJECT: TOONGABBIE		
TITLE: LAND PARCELS & SENSITIVE RECEPTORS		


**ADVERTISED
PLAN**

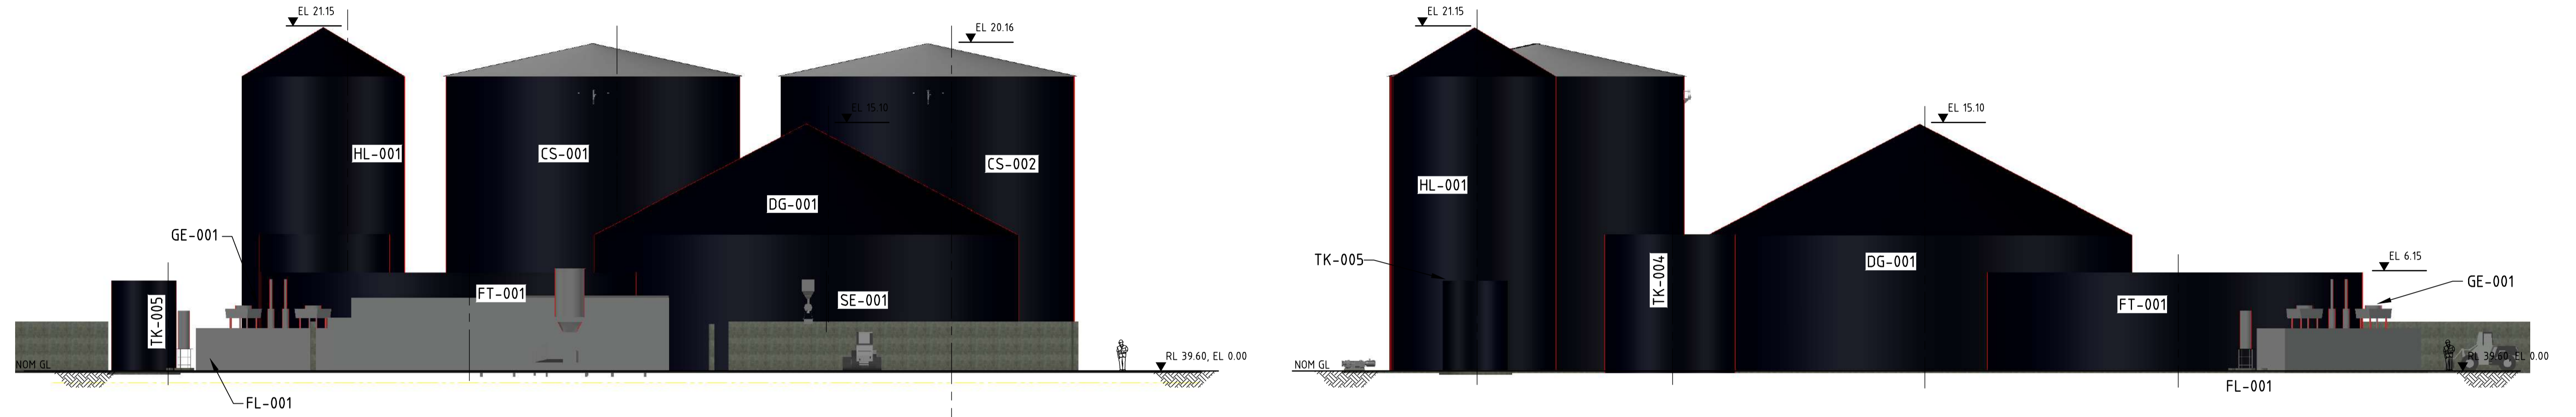

ELEVATION A
1:200 142-GEN-004


ELEVATION B
1:200 142-GEN-004

This copied document to be made available for the sole purpose of enabling its consideration and review as part of a planning process under the Planning and Environment Act 1987. The document must not be used for any purpose which may breach any copyright

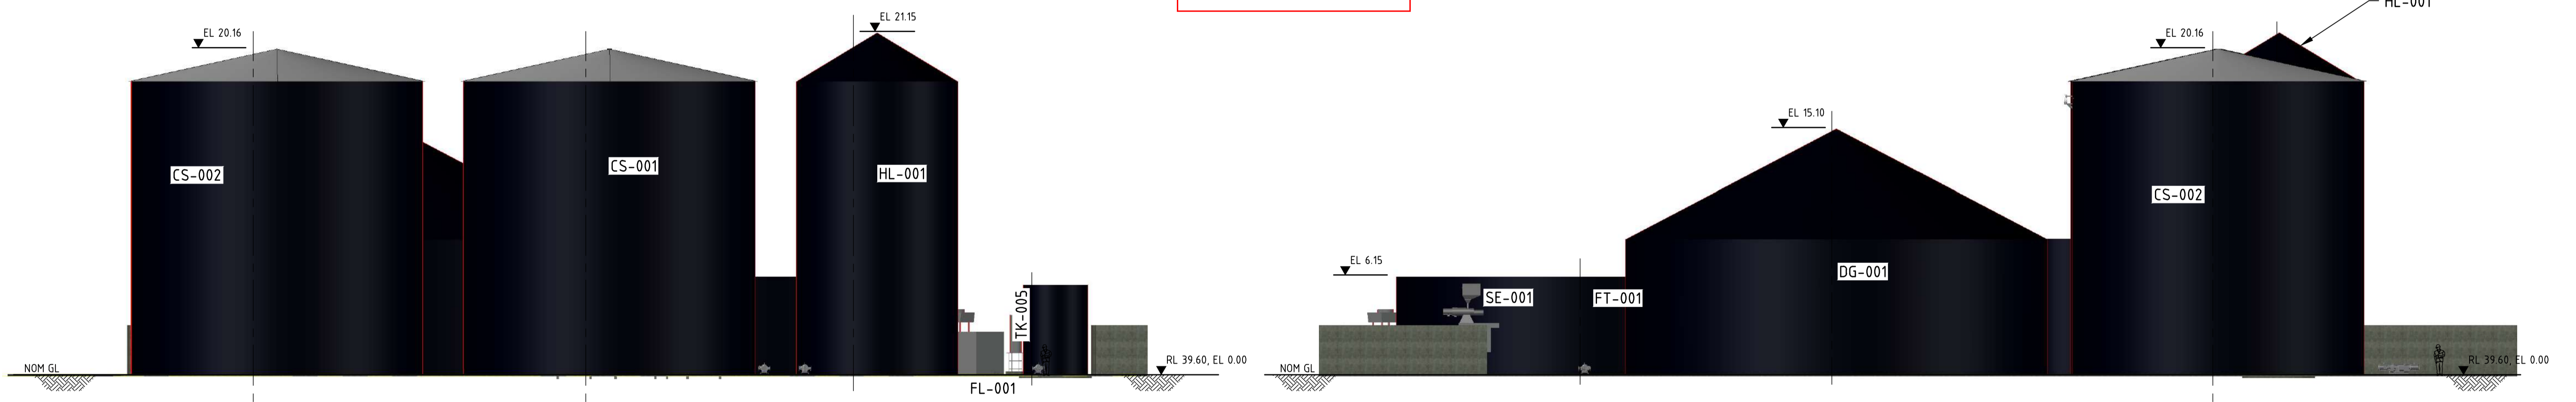

ELEVATION C
1:200 142-GEN-004

ELEVATION D
1:200 142-GEN-004

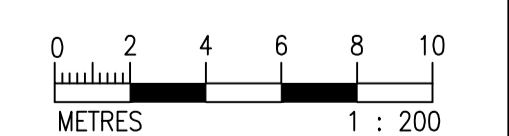

SHT SIZE: A1	SCALE: 1200	REV	DATE	DESCRIPTION	DRAWN	CHECKED	APPR'D	DRAWN: JWH	DATE: 12.07.23
REF No.	REFERENCE TITLE	0	08.03.24	ISSUED FOR PLANNING APPLICATION	JWH	-	-	CHECKED: -	DATE: -
								APPROVED: CK	DATE: -
								STATUS:	PRELIMINARY


CLIENT: C-LOOP
PROJECT: TOONGABBIE

TITLE: ELEVATIONS
BIOGAS PLANT - PHASE 1


DRAWING No:
142-GEN-013

REV:
0

ADVERTISED
PLAN

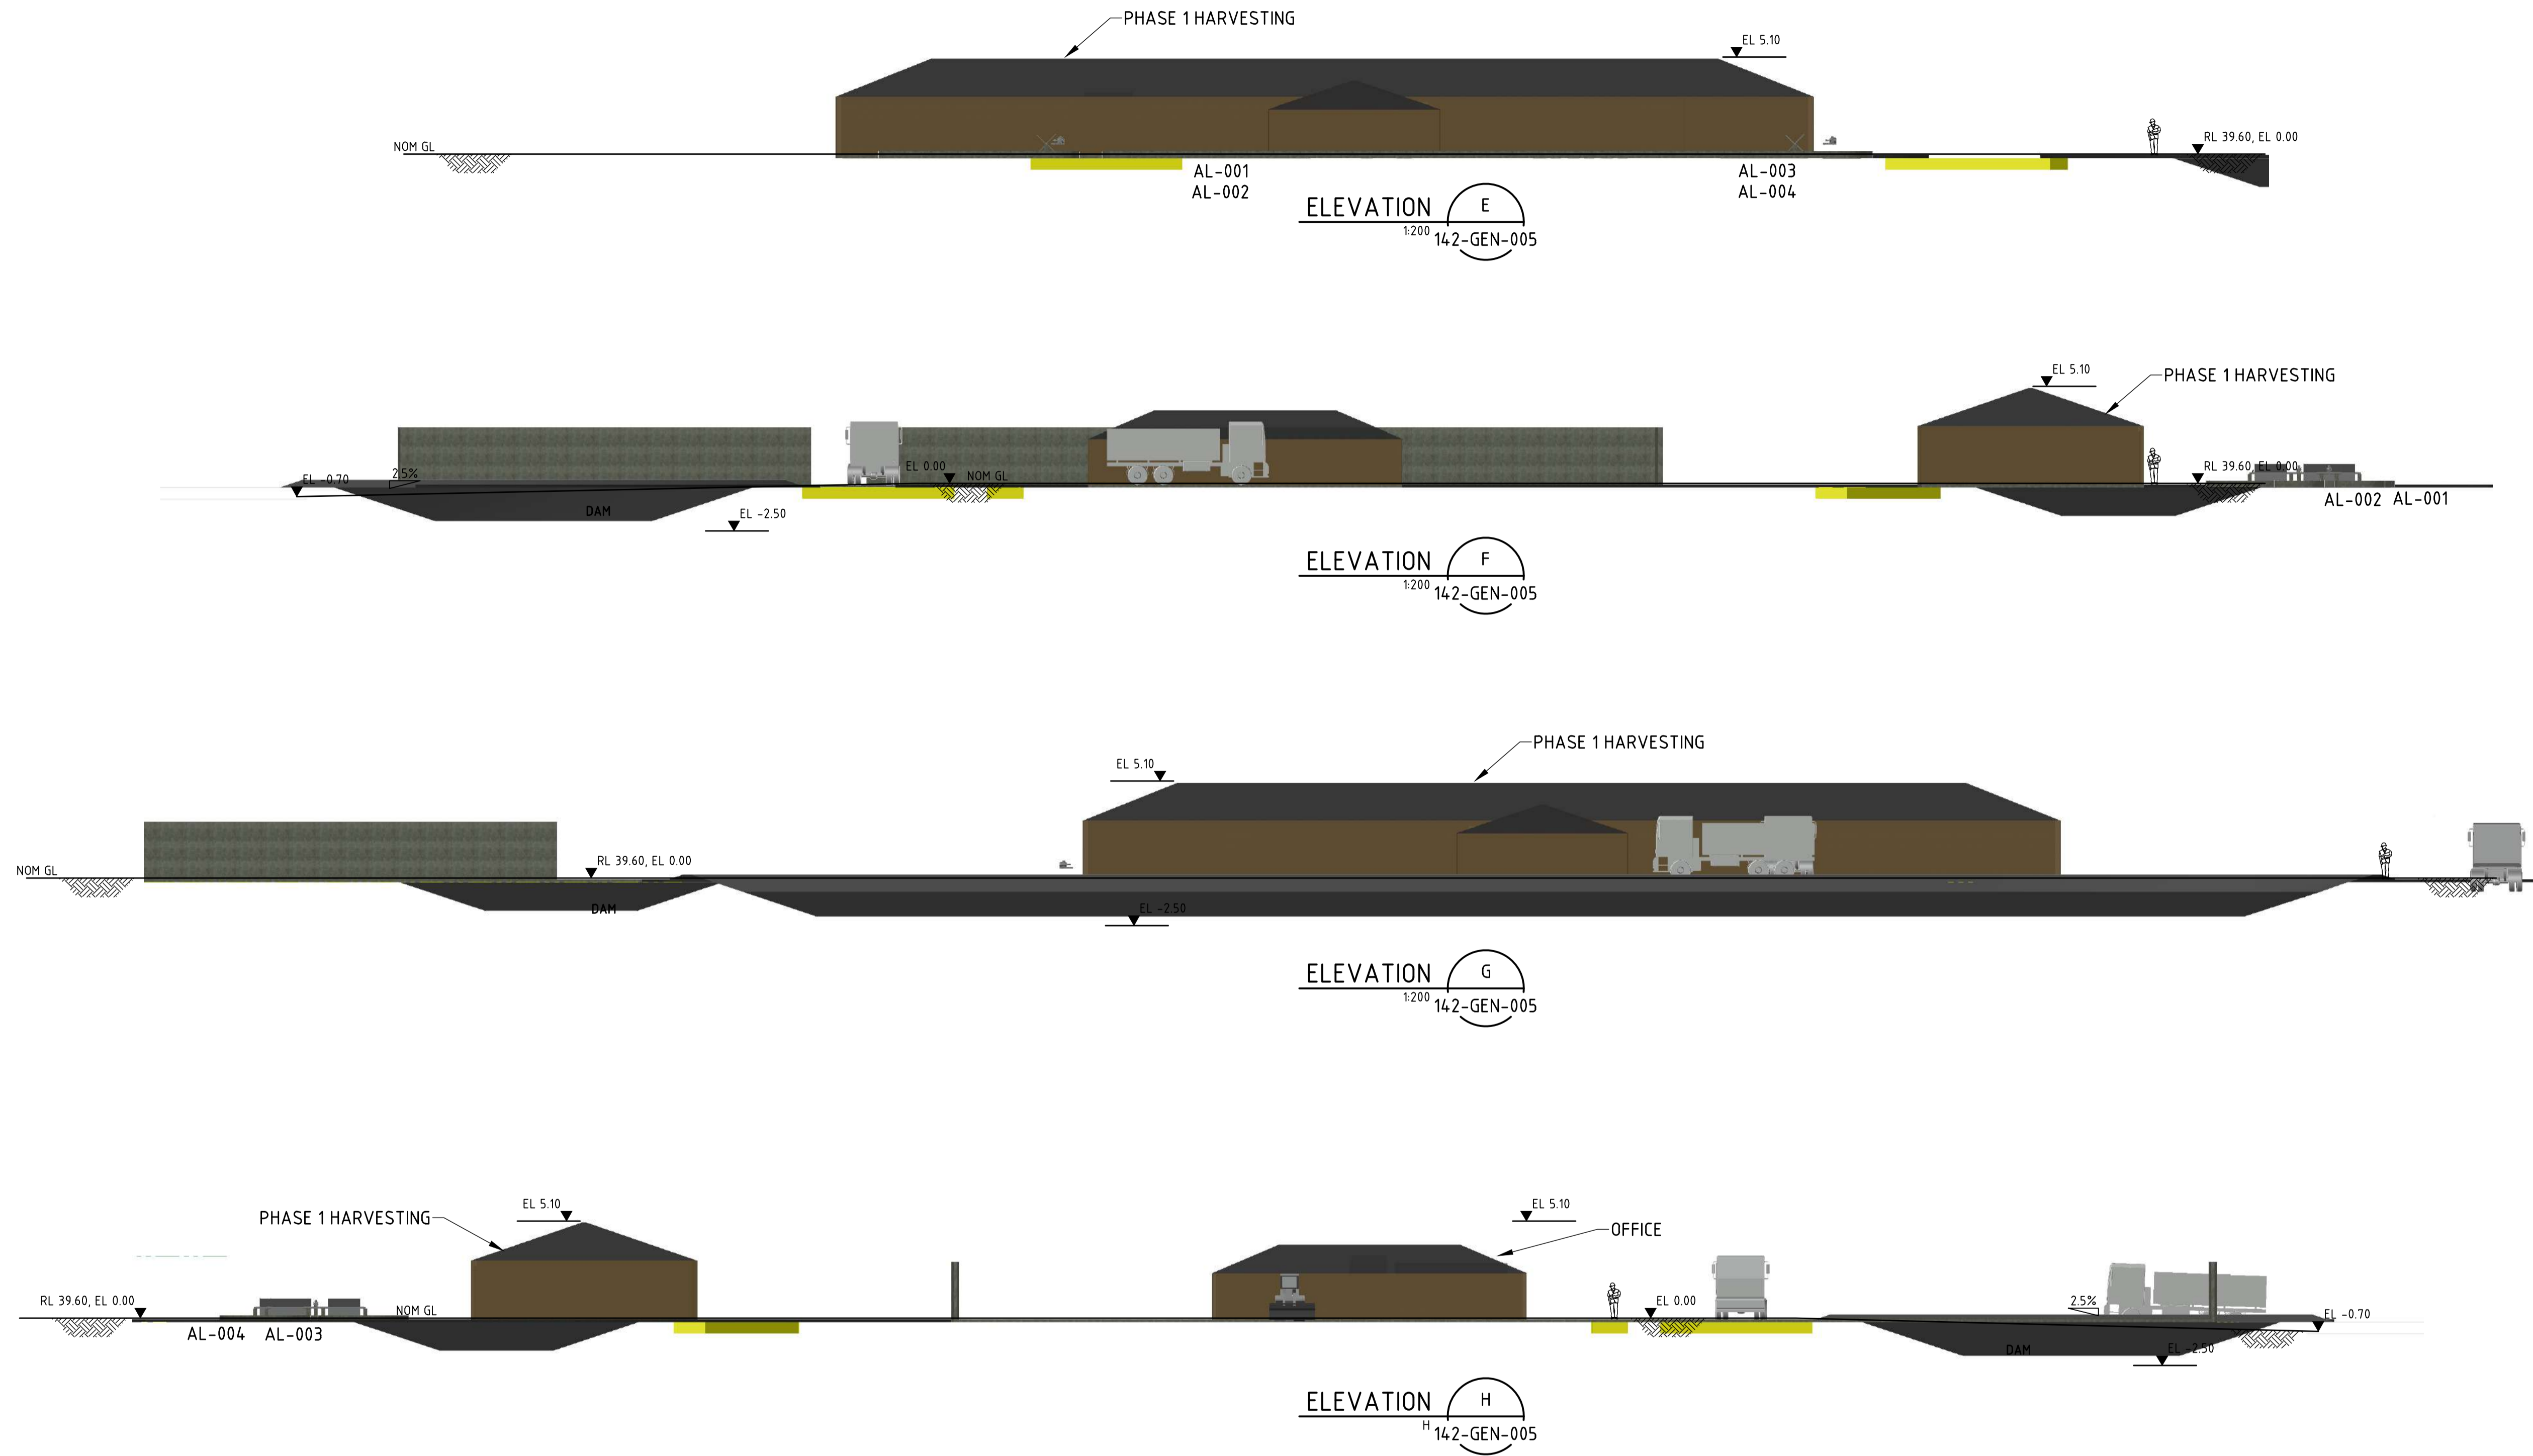

This copied document to be made available for the sole purpose of enabling its consideration and review as part of a planning process under the Planning and Environment Act 1987. The document must not be used for any purpose which may breach any copyright



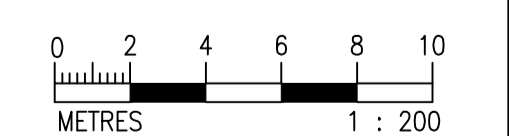


SHT SIZE: A1	SCALE: 1200	REV	DATE	DESCRIPTION	DRAWN	CHECKED	APPR'D	DRAWN: JWH	DATE: 12.07.23
REF No.	REFERENCE TITLE	A	19.09.23	ISSUED FOR REVIEW	JWH	-	-	CHECKED: -	DATE: -
								APPROVED: CK	DATE: -
								STATUS: PRELIMINARY	




	CLIENT: C-LOOP	DRAWING No: 142-GEN-014	REV: A
	PROJECT: TOONGABBIE		
	TITLE: ELEVATIONS ALGAE HARVESTING		

C:\Users\jhuur\OneDrive\Work\C-Loop\142- Toongabbie\120_CAD\142-GEN-014.dwg

This copied document to be made available for the sole purpose of enabling its consideration and review as part of a planning process under the Planning and Environment Act 1987. The document must not be used for any purpose which may breach any copyright

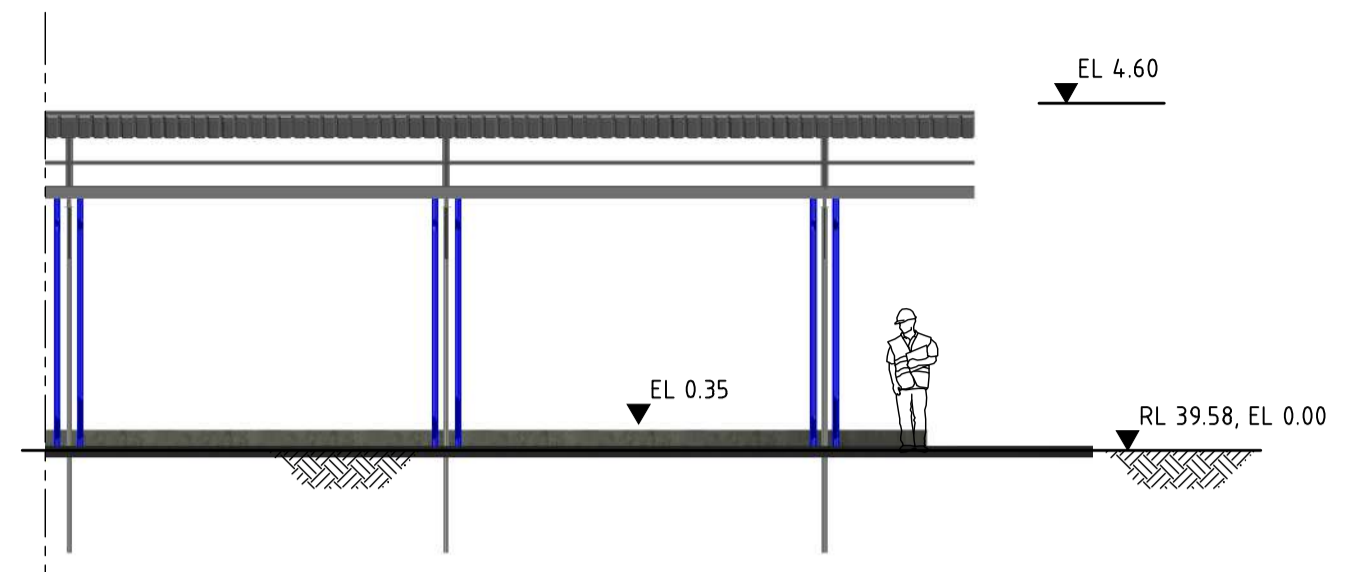
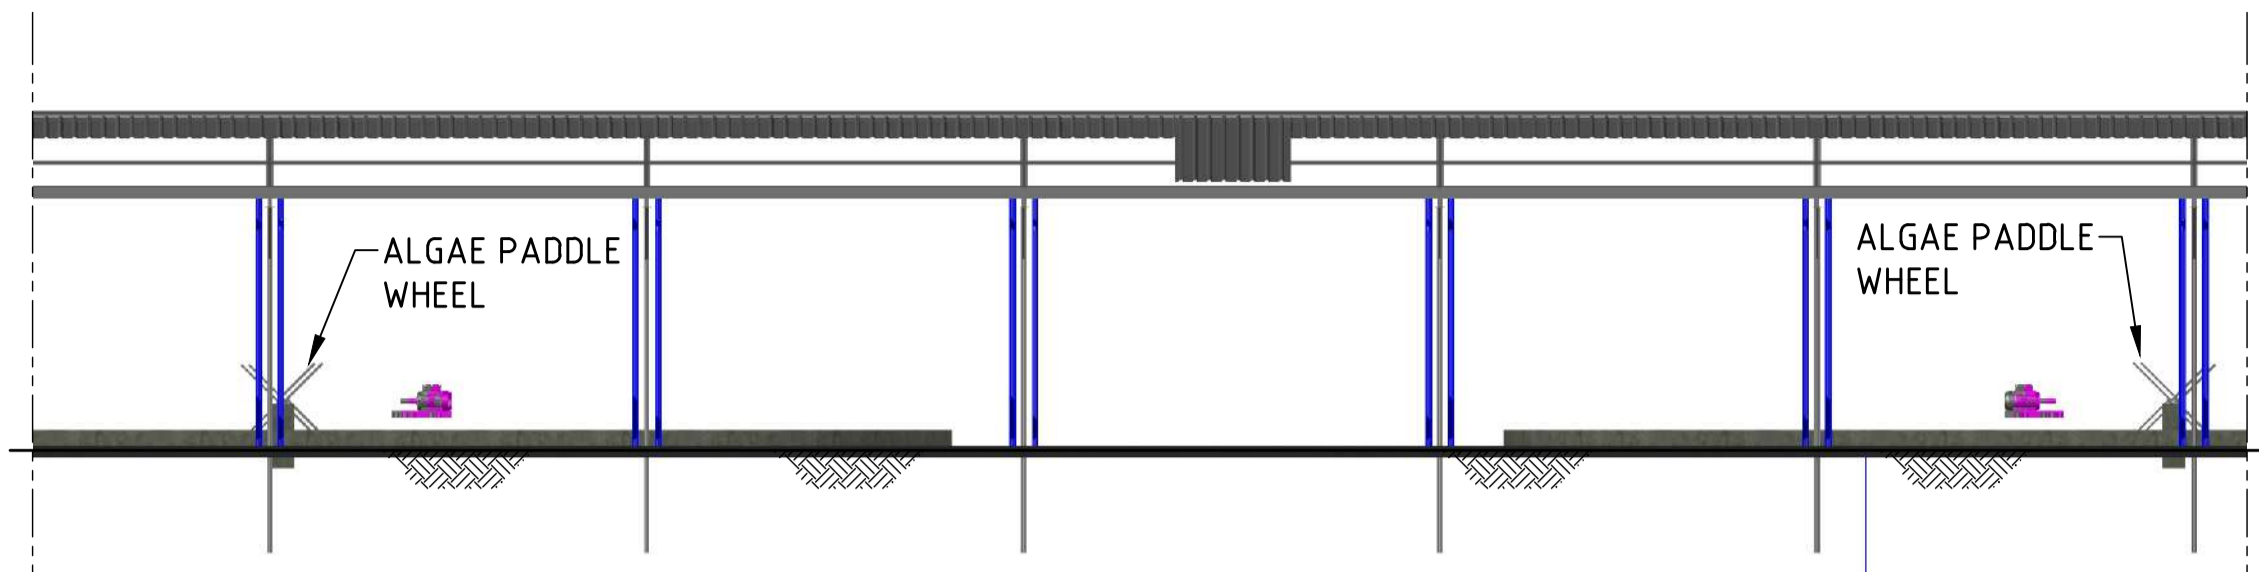
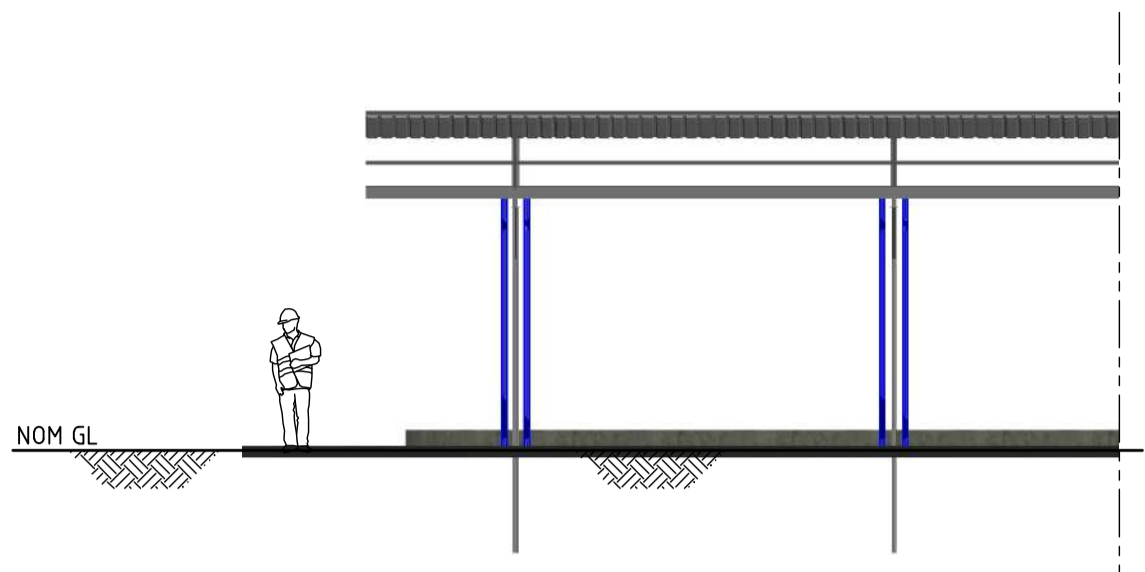


ELEVATION J
1:100 142-GEN-005

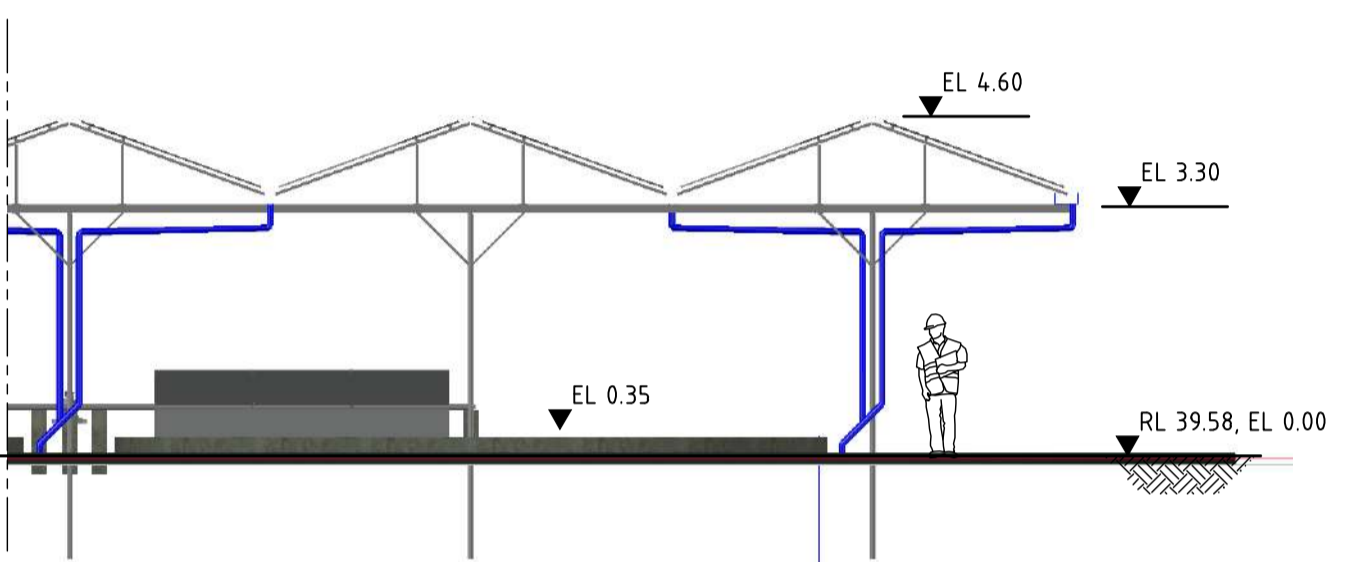
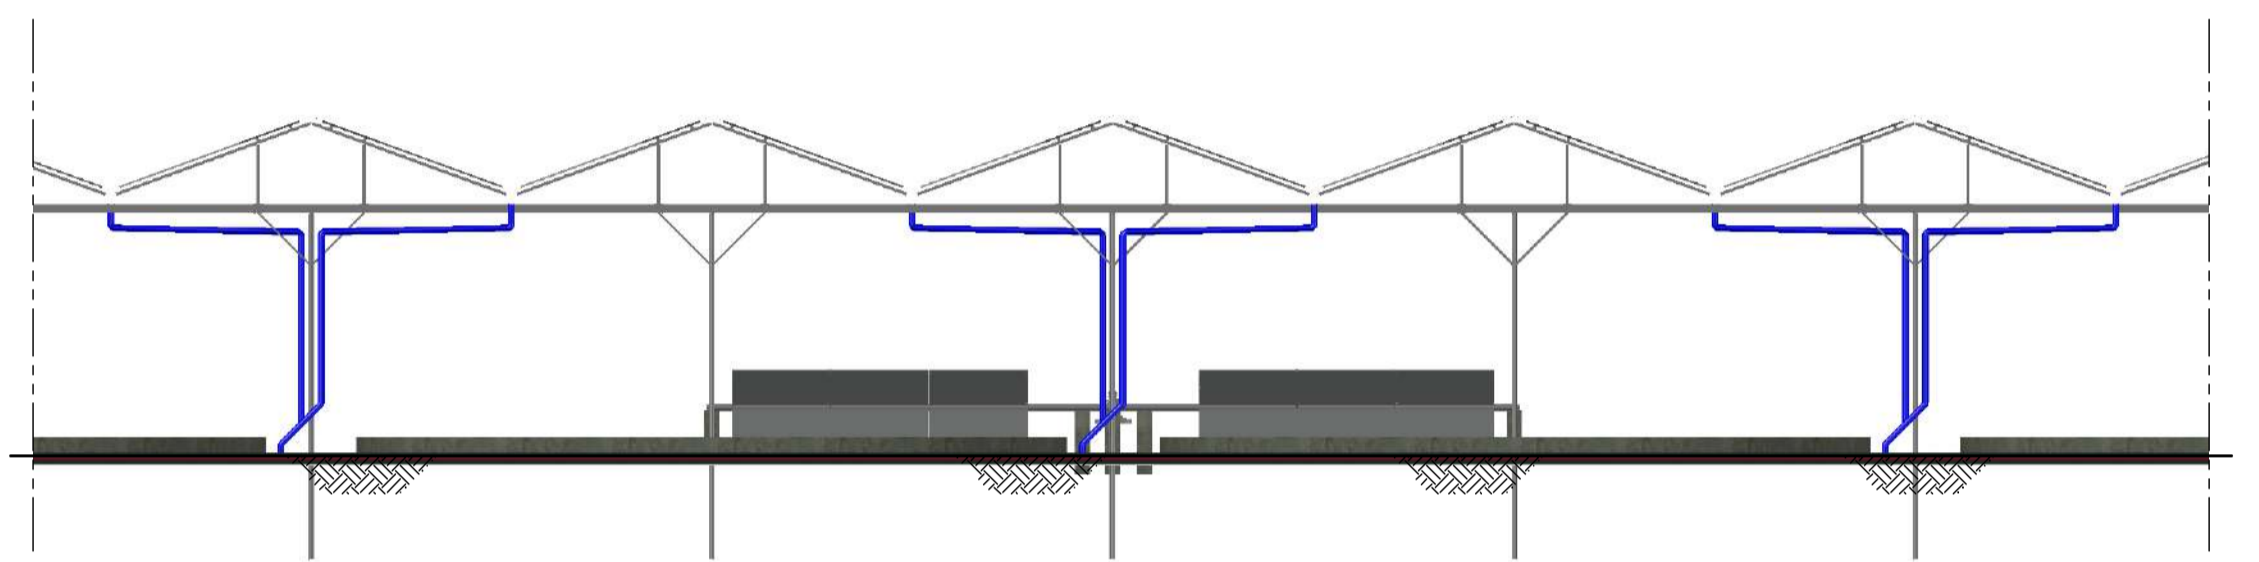
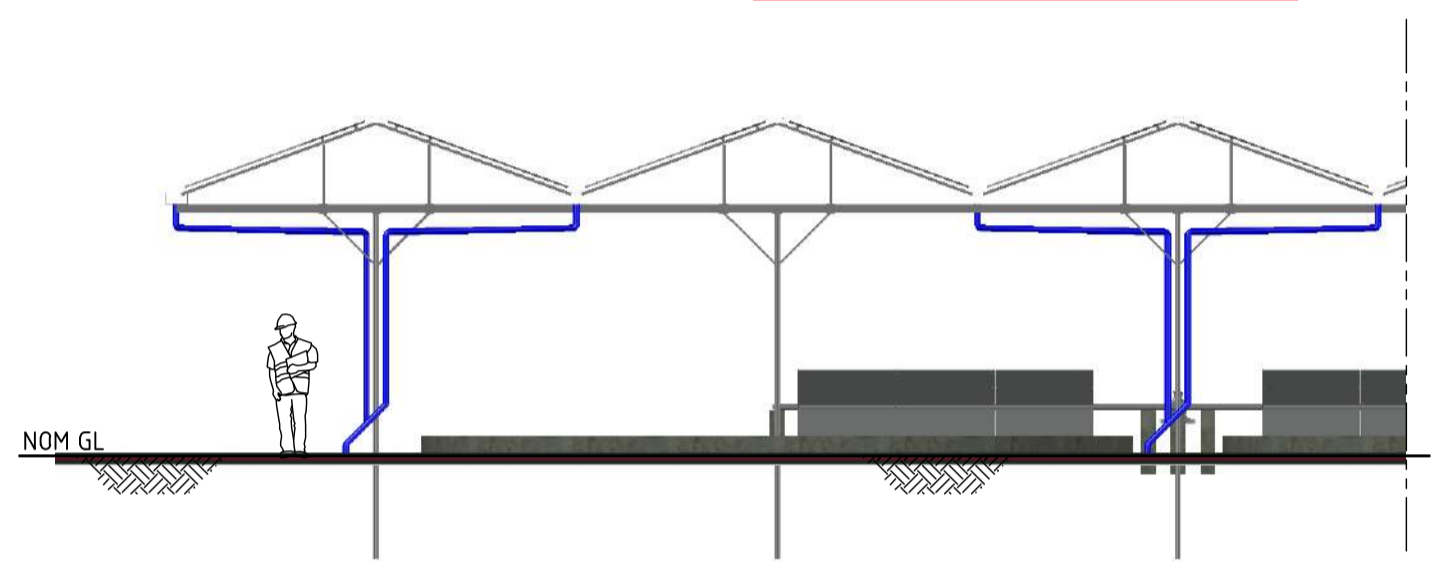


ELEVATION K
1:200 142-GEN-004


ADVERTISED PLAN

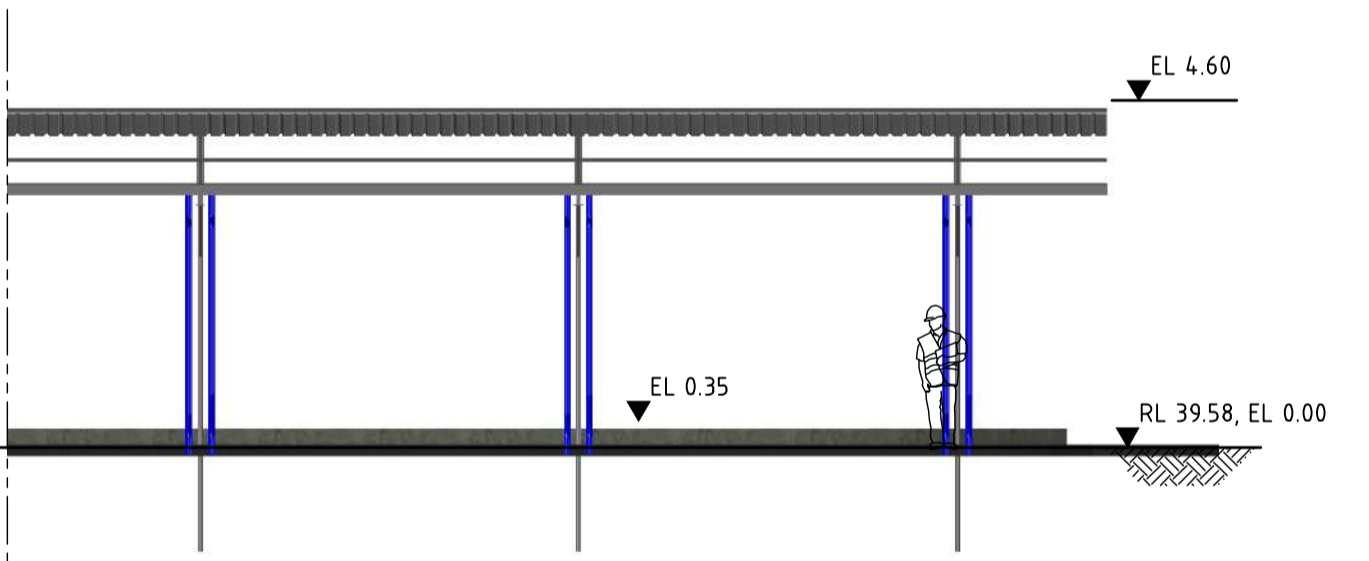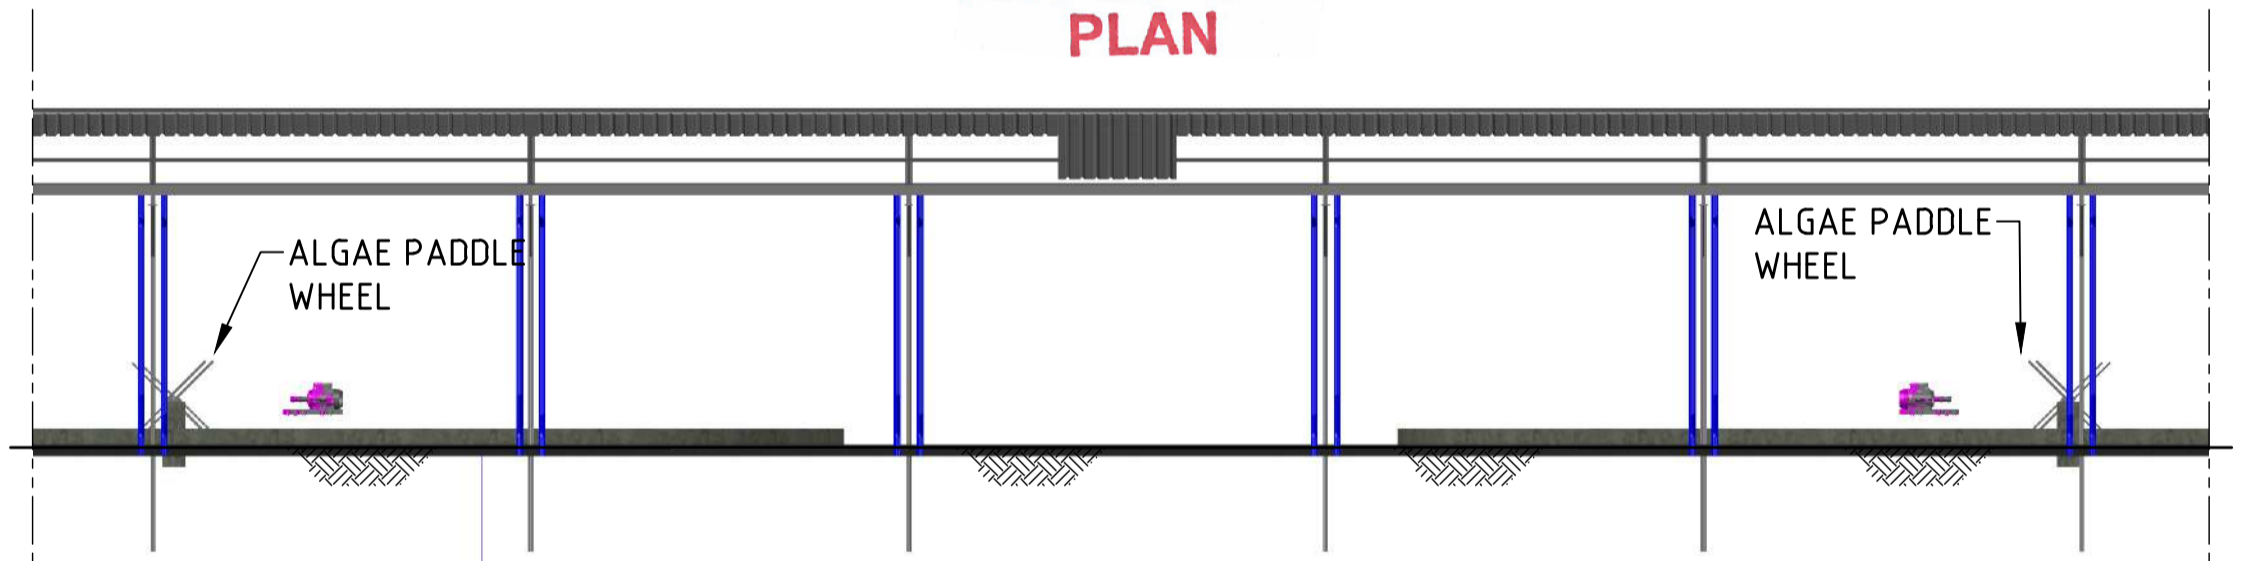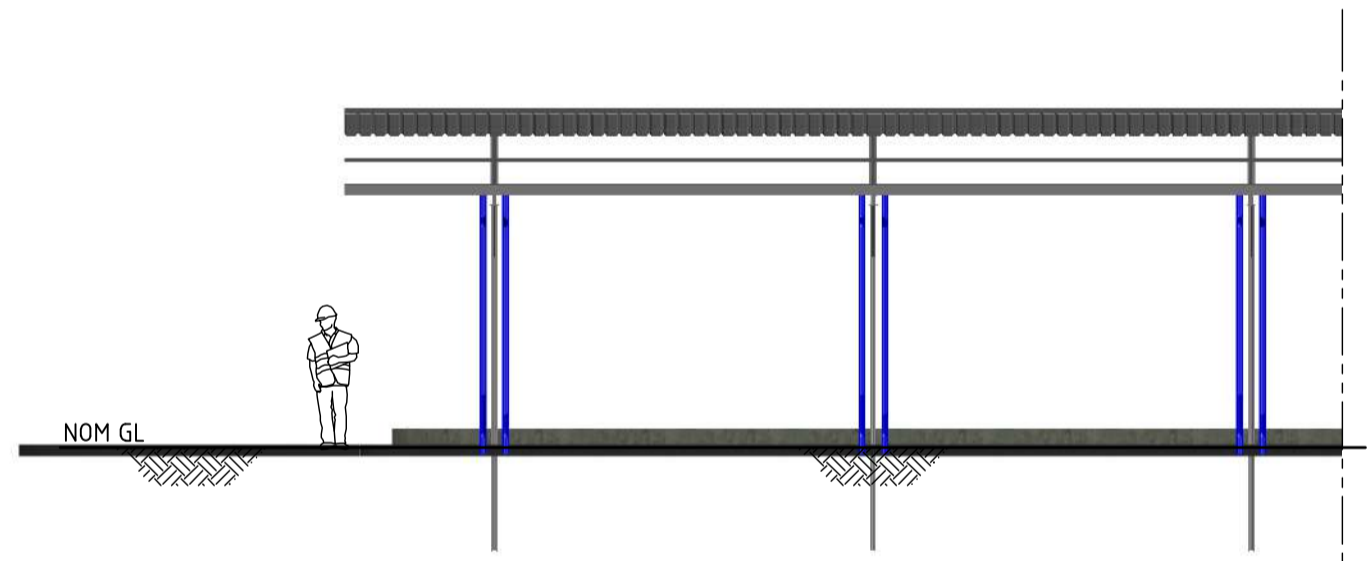

ELEVATION L
1:200 142-GEN-004

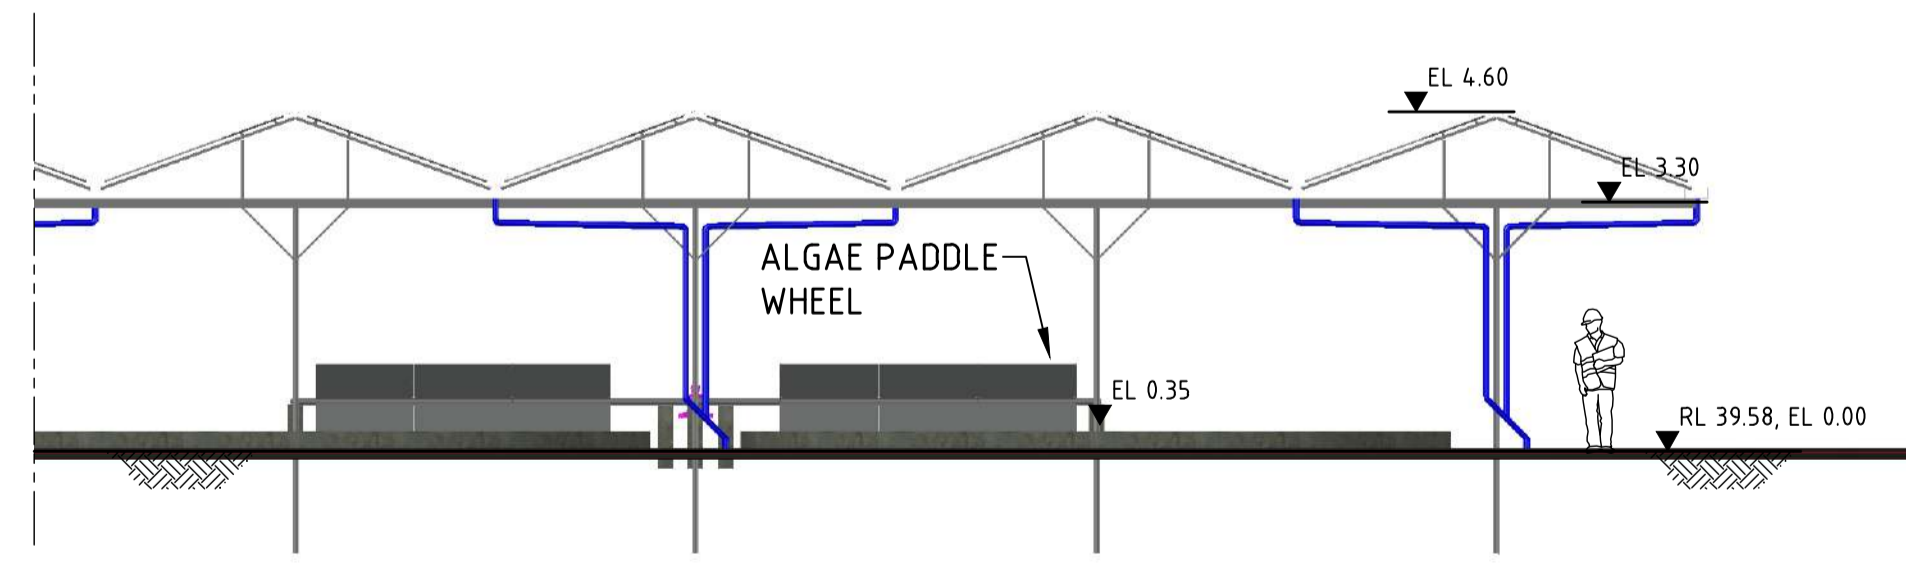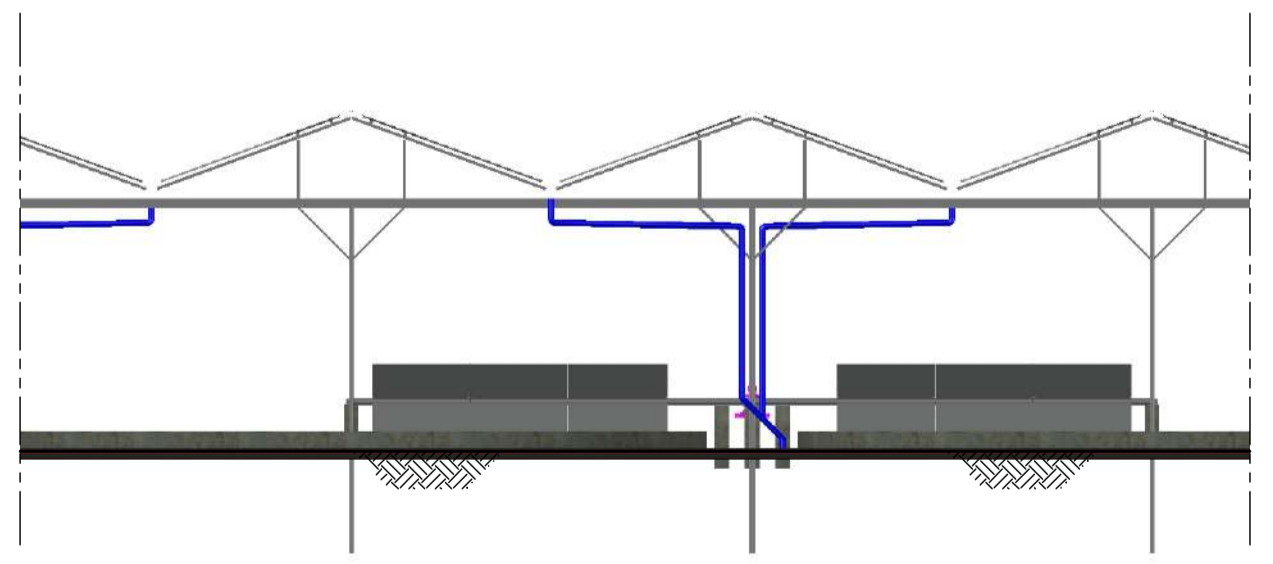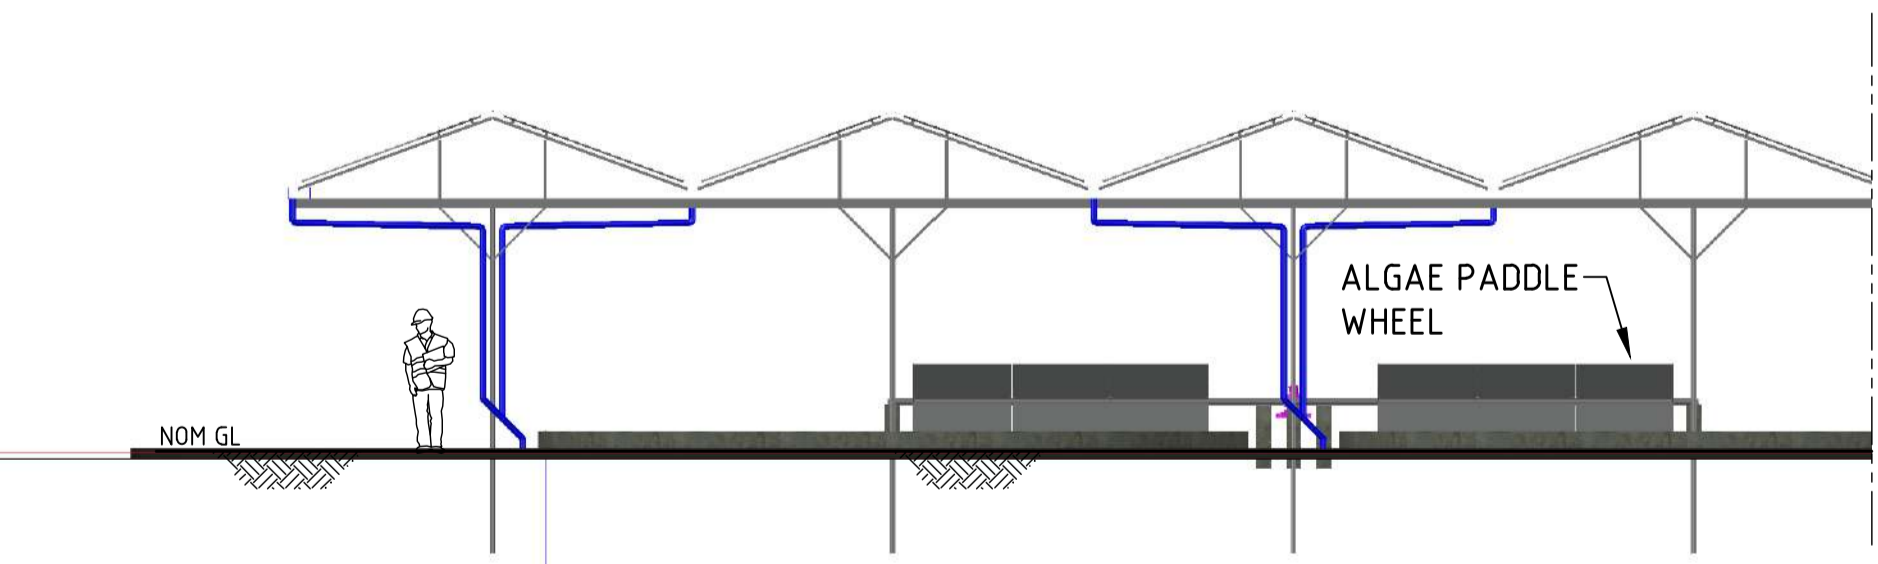

ELEVATION M
1:200 142-GEN-004

 


SHT SIZE: A1	SCALE: 1200	REV	DATE	DESCRIPTION	DRAWN	CHECKED	APPR'D	DRAWN: JWH	DATE: 12.07.23
REF No.	REFERENCE TITLE	A	04.04.24	ISSUED FOR PLANNING APPLICATION	JWH	-	-	CHECKED: -	DATE: -
								APPROVED: CK	DATE: -
								STATUS: PRELIMINARY	




CLIENT: C-LOOP	DRAWING No: 142-GEN-015	REV: 0
PROJECT: TOONGABBIE		
TITLE: ELEVATIONS ALGAE FARM - PHASE 1		

C:\Users\jhuur\OneDrive\Work\C-Loop\142- Toongabbie\30_CAD\142-GEN-015.dwg

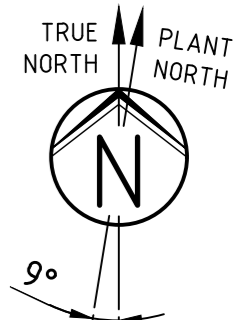


ADVERTISED PLAN

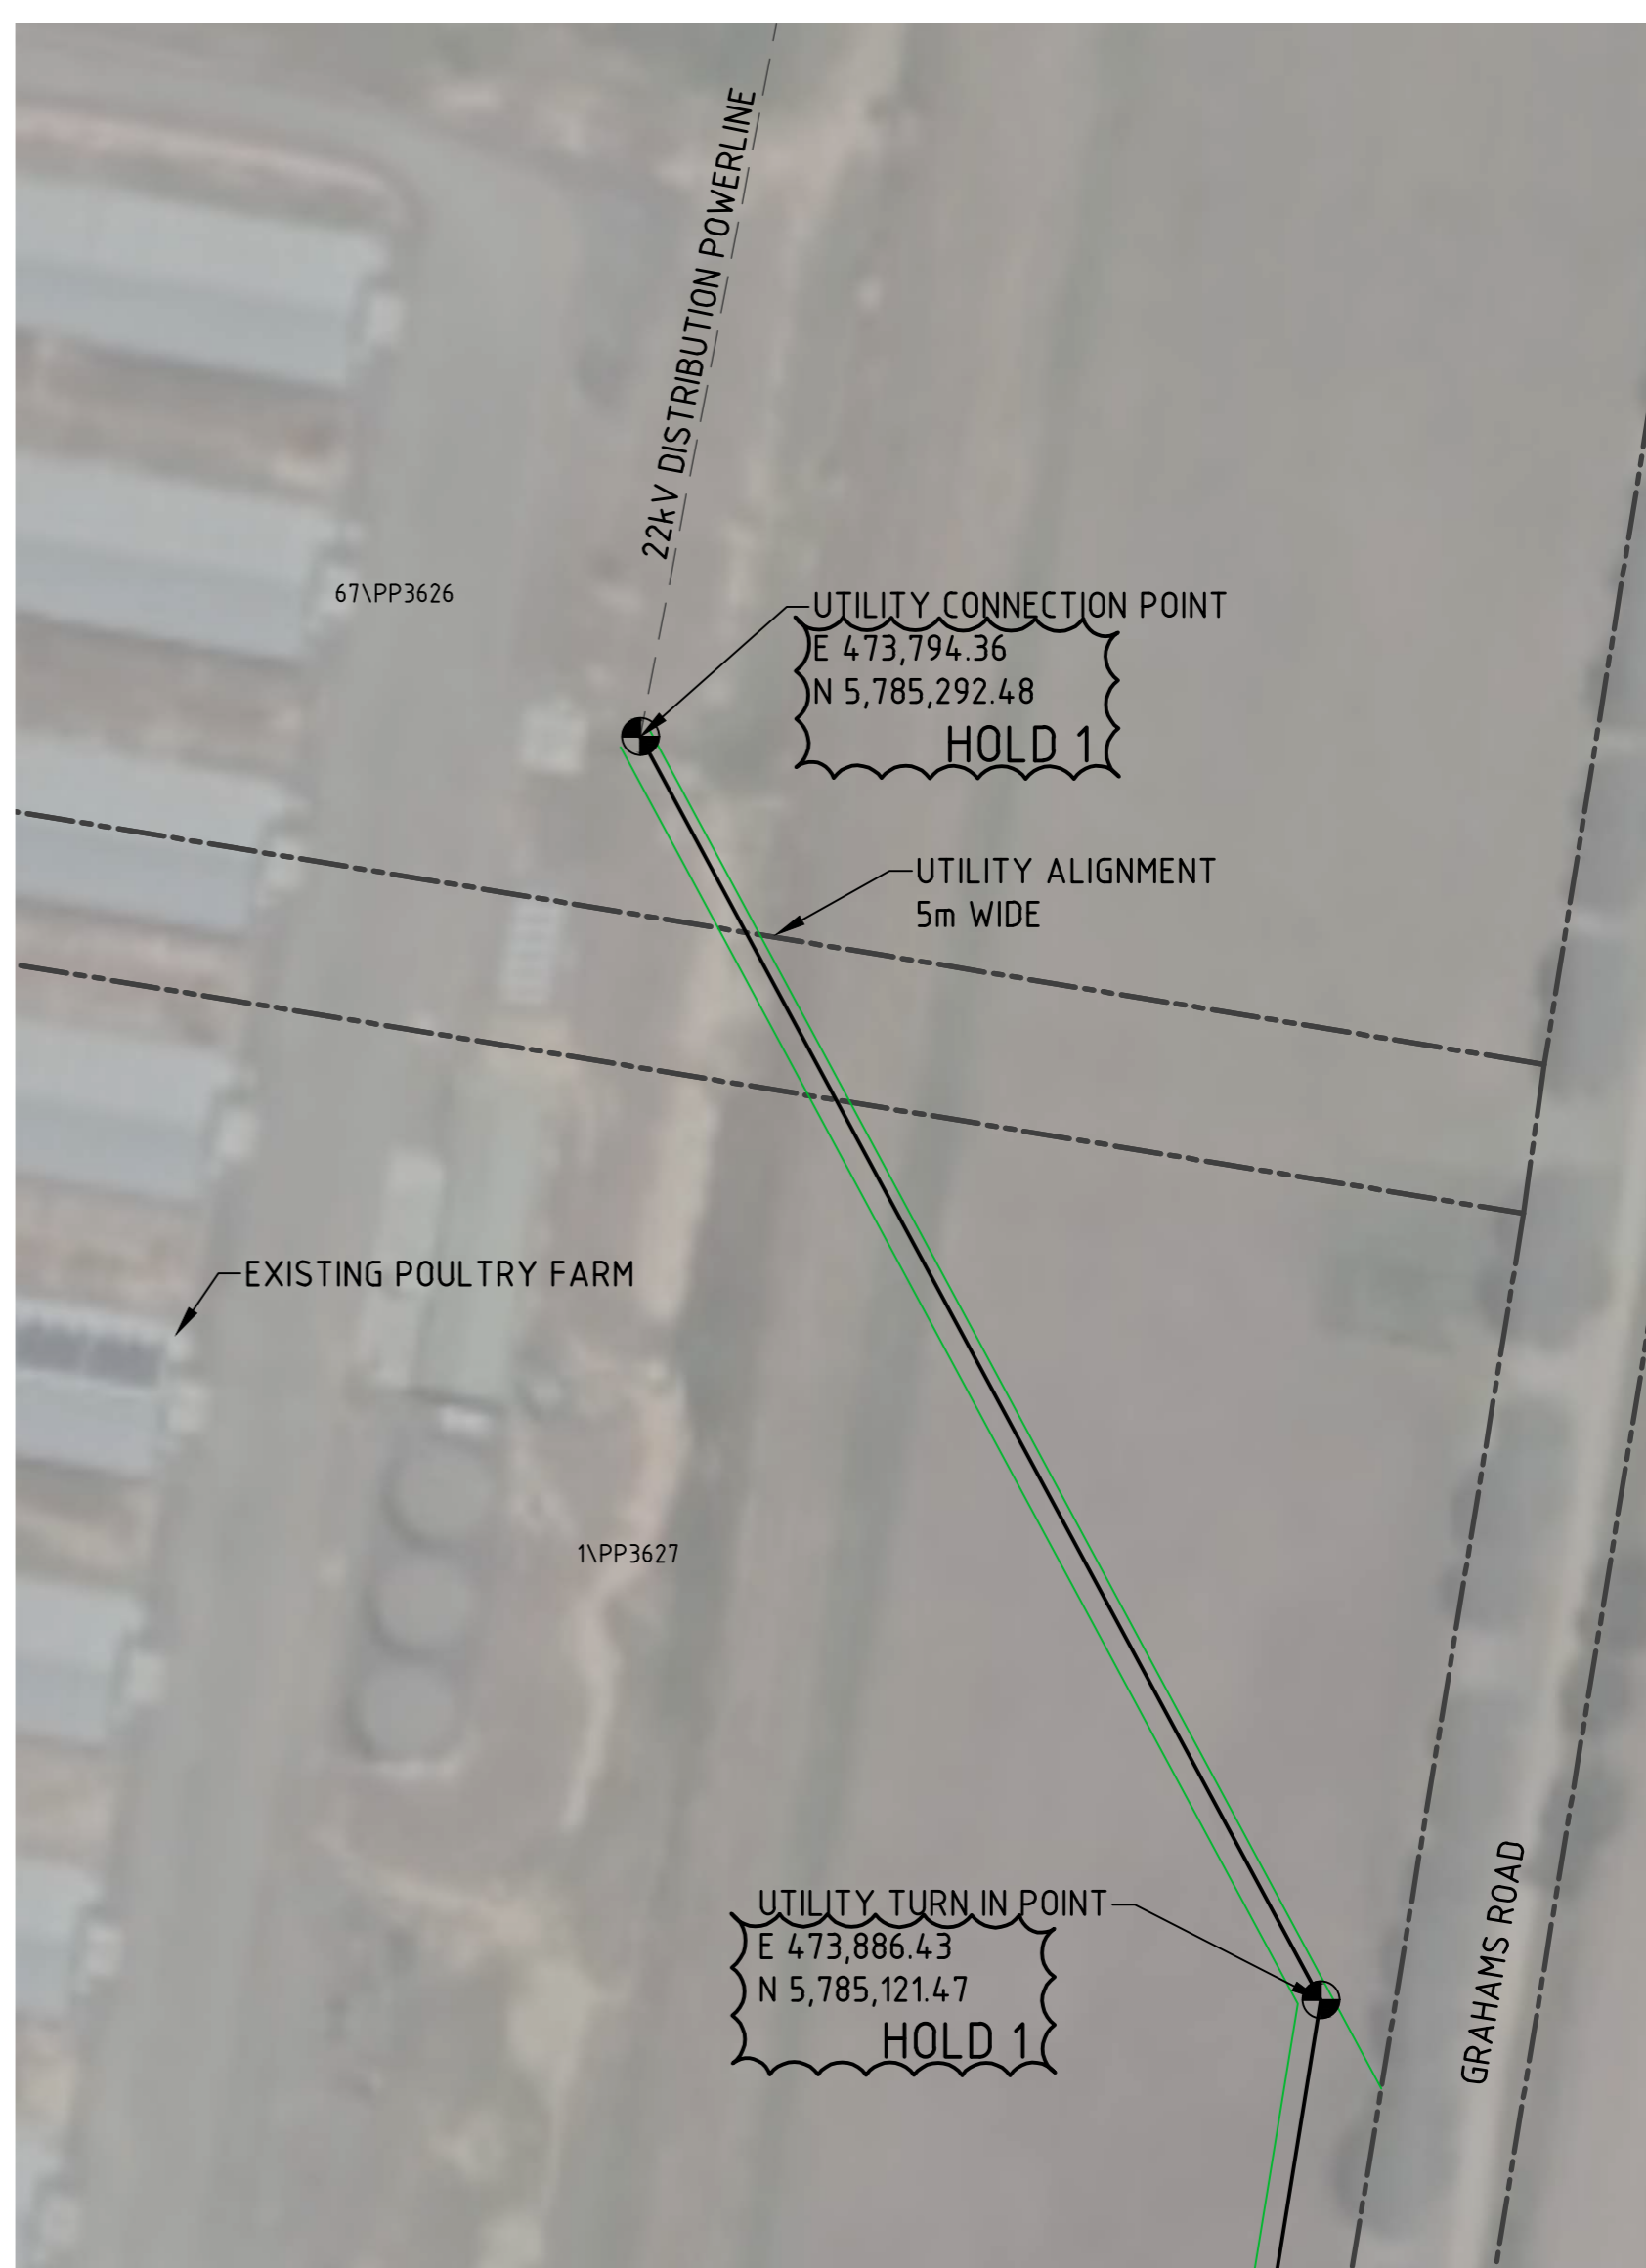


UTILITY ALIGNMENT #2
SCALE 1:1,000

This copied document to be made available for the sole purpose of enabling its consideration and review as part of a planning process under the Planning and Environment Act 1987. The document must not be used for any purpose which may breach any copyright

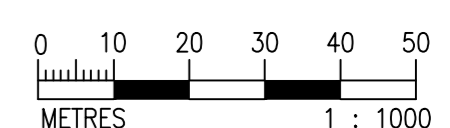

CO-ORDINATE SYSTEM USED MGA/20-55 (MAP GRID OF AUSTRALIA ZONE 55, GDA2020 (7PARAMETER))

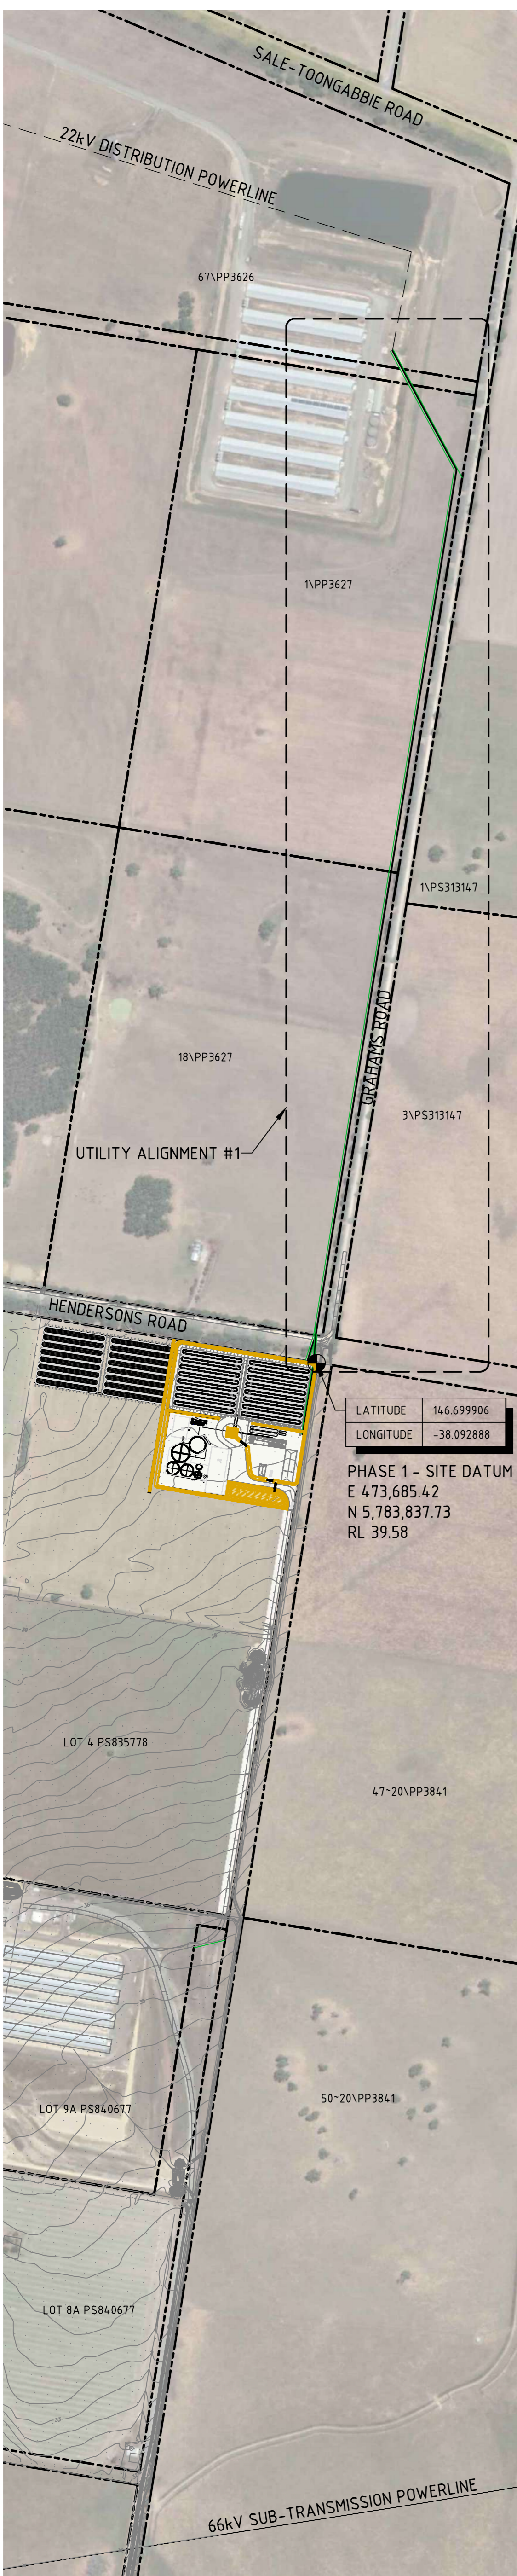

SITE LAYOUT
SCALE 1:5,000





UTILITY ALIGNMENT #1
SCALE 1:2,000

REV	DATE	DESCRIPTION	DRAWN	CHECKED	APPR'D
0	08.03.24	PLANNING APPLICATION	JWH	-	CK

DRAWN: JWH DATE: 16.02.24
 CHECKED: - DATE: -
 APPROVED: CK DATE: -
 STATUS: PRELIMINARY



CLIENT: C-LOOP	DRAWING No: 142-GEN-016	REV: 0
PROJECT: TOONGABBIE		
TITLE: PROPOSED UTILITIES ALIGNMENT		

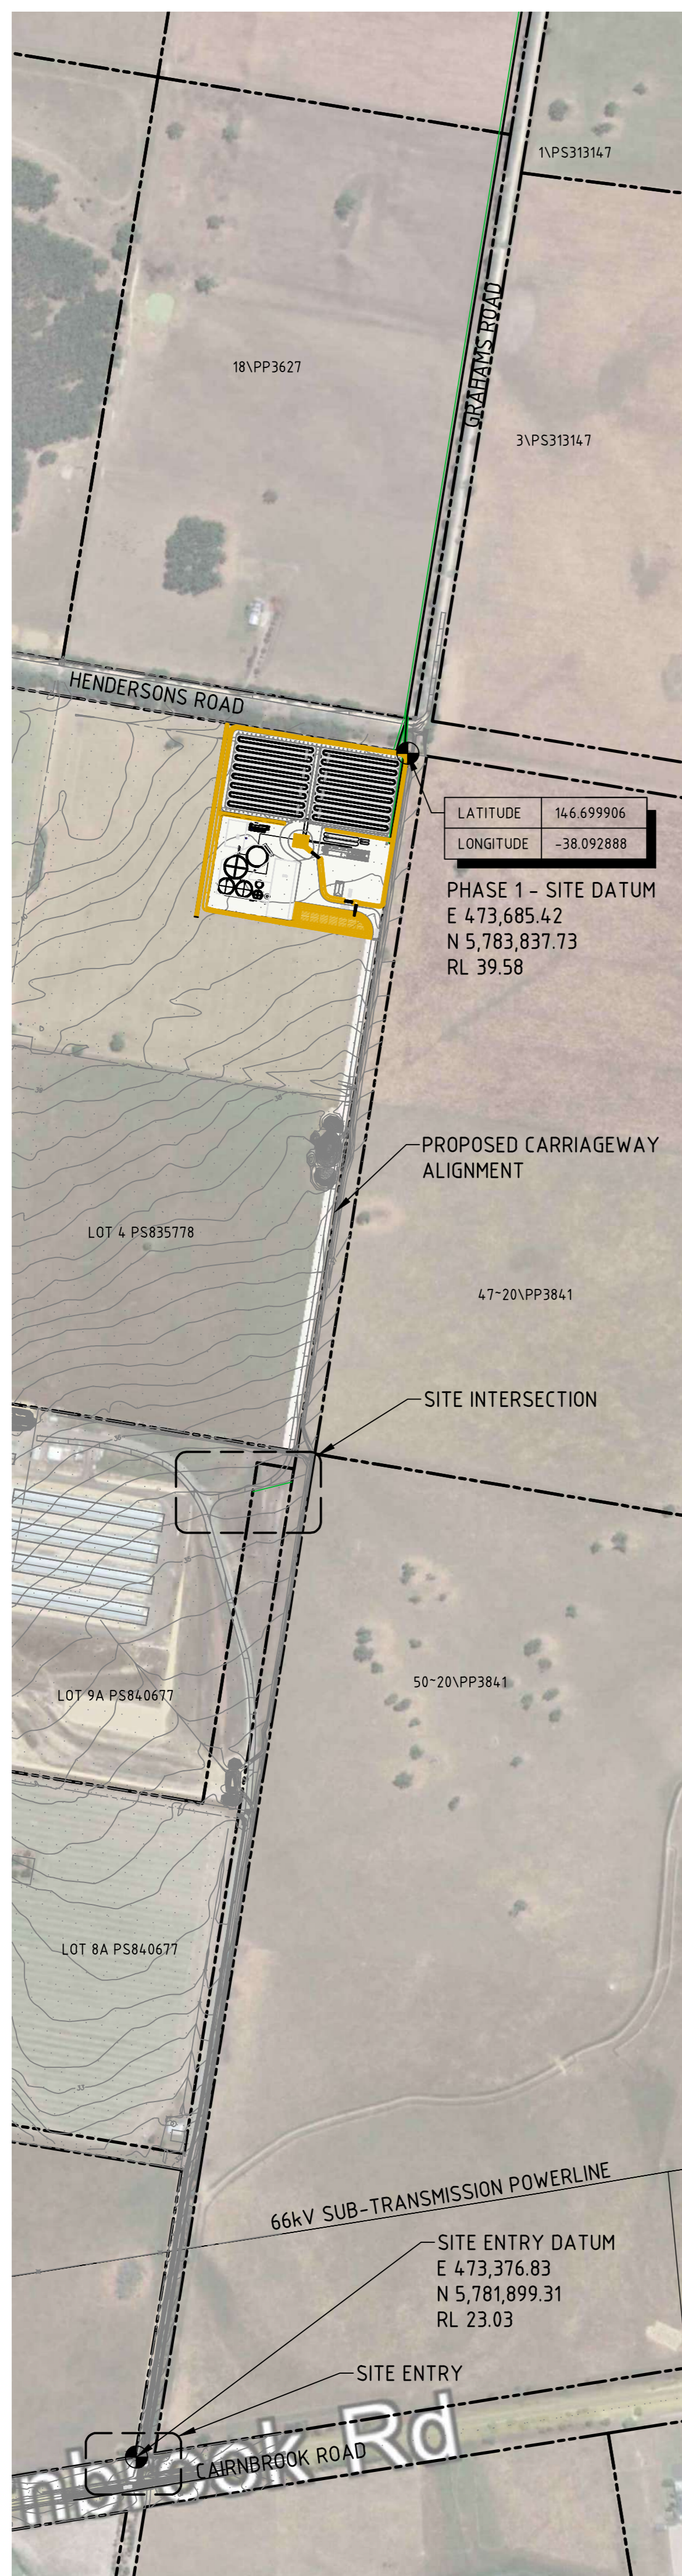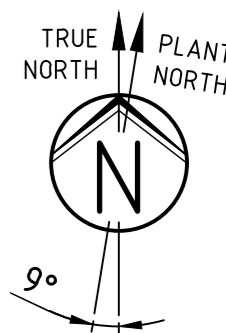


SITE LAYOUT
SCALE 1:5,000



PROPOSED SITE INTERSECTION
SCALE 1:1,000


ADVERTISED PLAN

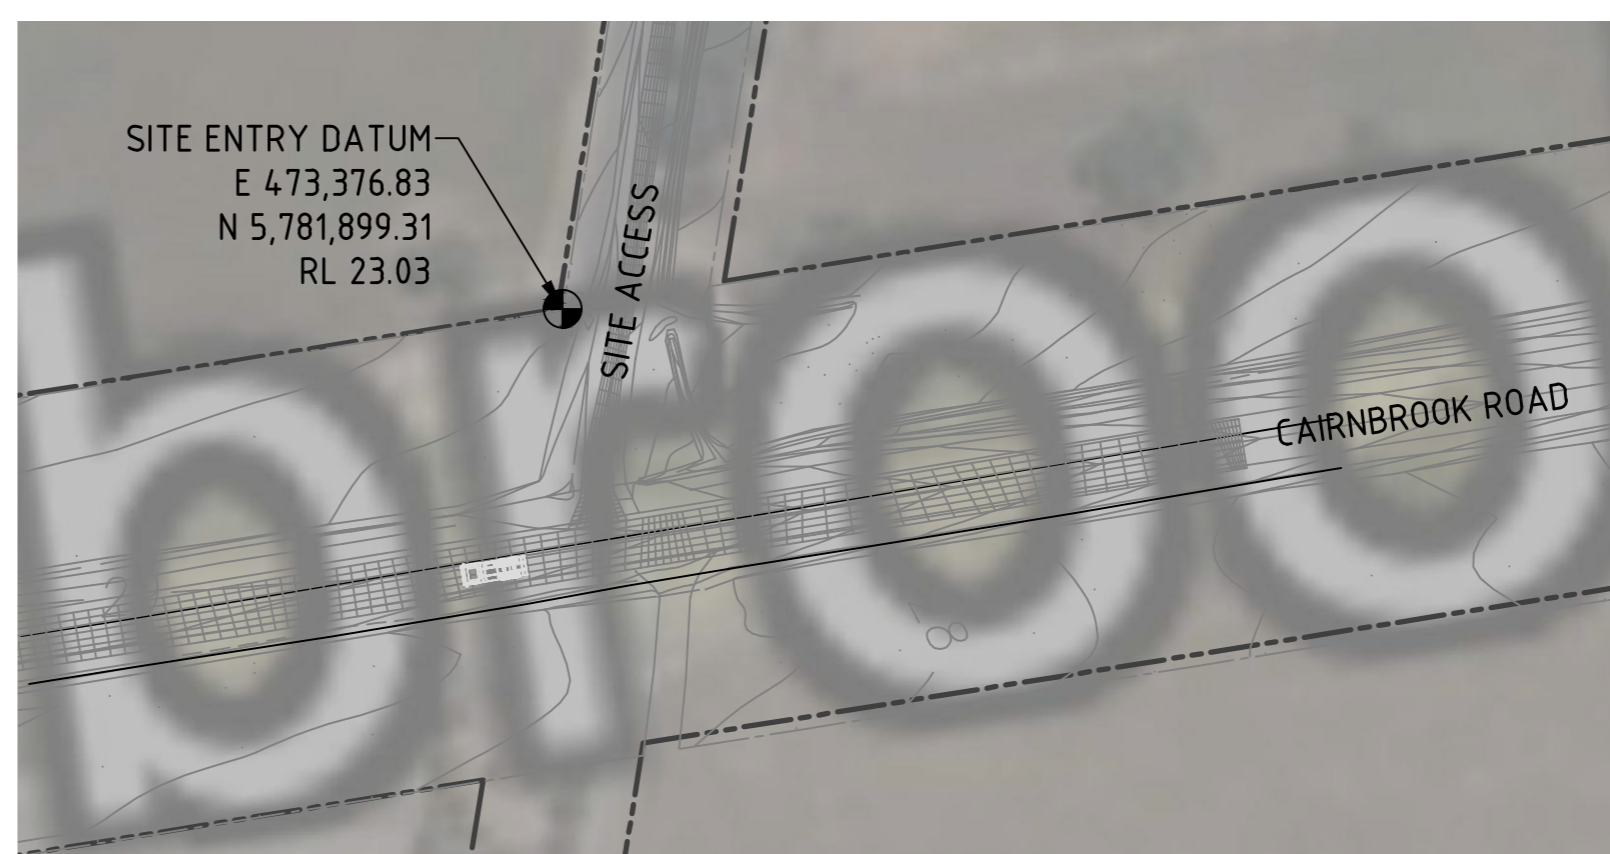

SITE ENTRY
SCALE 1:1,000

This copied document to be made available for the sole purpose of enabling its consideration and review as part of a planning process under the Planning and Environment Act 1987. The document must not be used for any purpose which may breach any copyright

CO-ORDINATE SYSTEM USED MGA/20-55 (MAP GRID OF AUSTRALIA ZONE 55, GDA2020 (7PARAMETER))

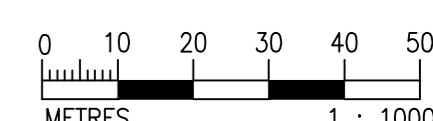

REV	DATE	DESCRIPTION	DRAWN	CHECKED	APPR'D	DRAWN: JWH	DATE: 29.03.24
0	02.04.24	PLANNING APPLICATION	JWH	-	CK	CHECKED: -	DATE: -
						APPROVED: CK	DATE: -
						STATUS:	PRELIMINARY



CLIENT: C-LOOP
PROJECT: TOONGABBIE
TITLE: PROPOSED ACCESS CARRIAGEWAYS

DRAWING No: 142-GEN-017

REV: 0