

ST BERNARD'S COLLEGE - ESSENDON WEST

41 ROSEHILL ROAD, ESSENDON WEST, VIC, 3040

TOWN PLANNING - NOT FOR CONSTRUCTION

APRIL 2021 - PLANNING SUBMISSION

PLANNING DRAWINGS		
TP-000	COVER PAGE	NTS
TP-010	SITE PLAN	1:500
TP-100	EXISTING SITE PLAN	1:200
TP-110	DEMOLITION PLAN	1:200
TP-120	PROPOSED SITE PLAN	1:200
TP-200	PROPOSED PLAN - GROUND FLOOR	1:100
TP-201	PROPOSED PLAN - LEVEL 1	1:100
TP-202	PROPOSED PLAN - LEVEL 2	1:100
TP-210	ROOF PLAN	1:100
TP-300	PROPOSED ELEVATIONS	1:100
TP-301	PROPOSED ELEVATIONS	1:100
TP-400	PROPOSED SECTIONS	1:100
TP-500	PERSPECTIVES	NTS
TP-510	PERSPECTIVES	NTS

TOWN PLANNING - NOT FOR CONSTRUCTION

The recipient agrees not to use this document for any purposes other than its intended use; to waive all claims against Baldasso Cortese Pty Ltd resulting from unauthorised changes; Or to reuse the document on other projects or sites without prior written consent of Baldasso Cortese Pty Ltd. No person is entitled to rely on the information contained without making their own enquiries as to the validity of the assumptions contained herein. This document must not be transmitted or disclosed to any other party other than the intended recipient without the prior written consent of the author. Under no circumstances shall transfer of this document be deemed a sale. No liability is assumed in any manner whatsoever by Baldasso Cortese Pty Ltd. This drawing is copyright protected. © 2019 Baldasso Cortese Pty Ltd

NORTH

Revision	Description	Date
-	Initial Coordination	23.03.21
A	Draft TP Set	07.04.21
B	Town Planning Submission	13.04.21

BALDASSO CORTESE


LEVEL 1/103 OXFORD ST
POST OFFICE BOX 1569
COLLINGWOOD VIC 3066

ABN 71 445 953 215
(T) +61 3 9417 7555
WWW.BCARCH.NET

ST BERNARD'S COLLEGE ESSENDON WEST

COVER PAGE

JOB NUMBER	DRW NUMBER	REV
20200064	TP.000	B

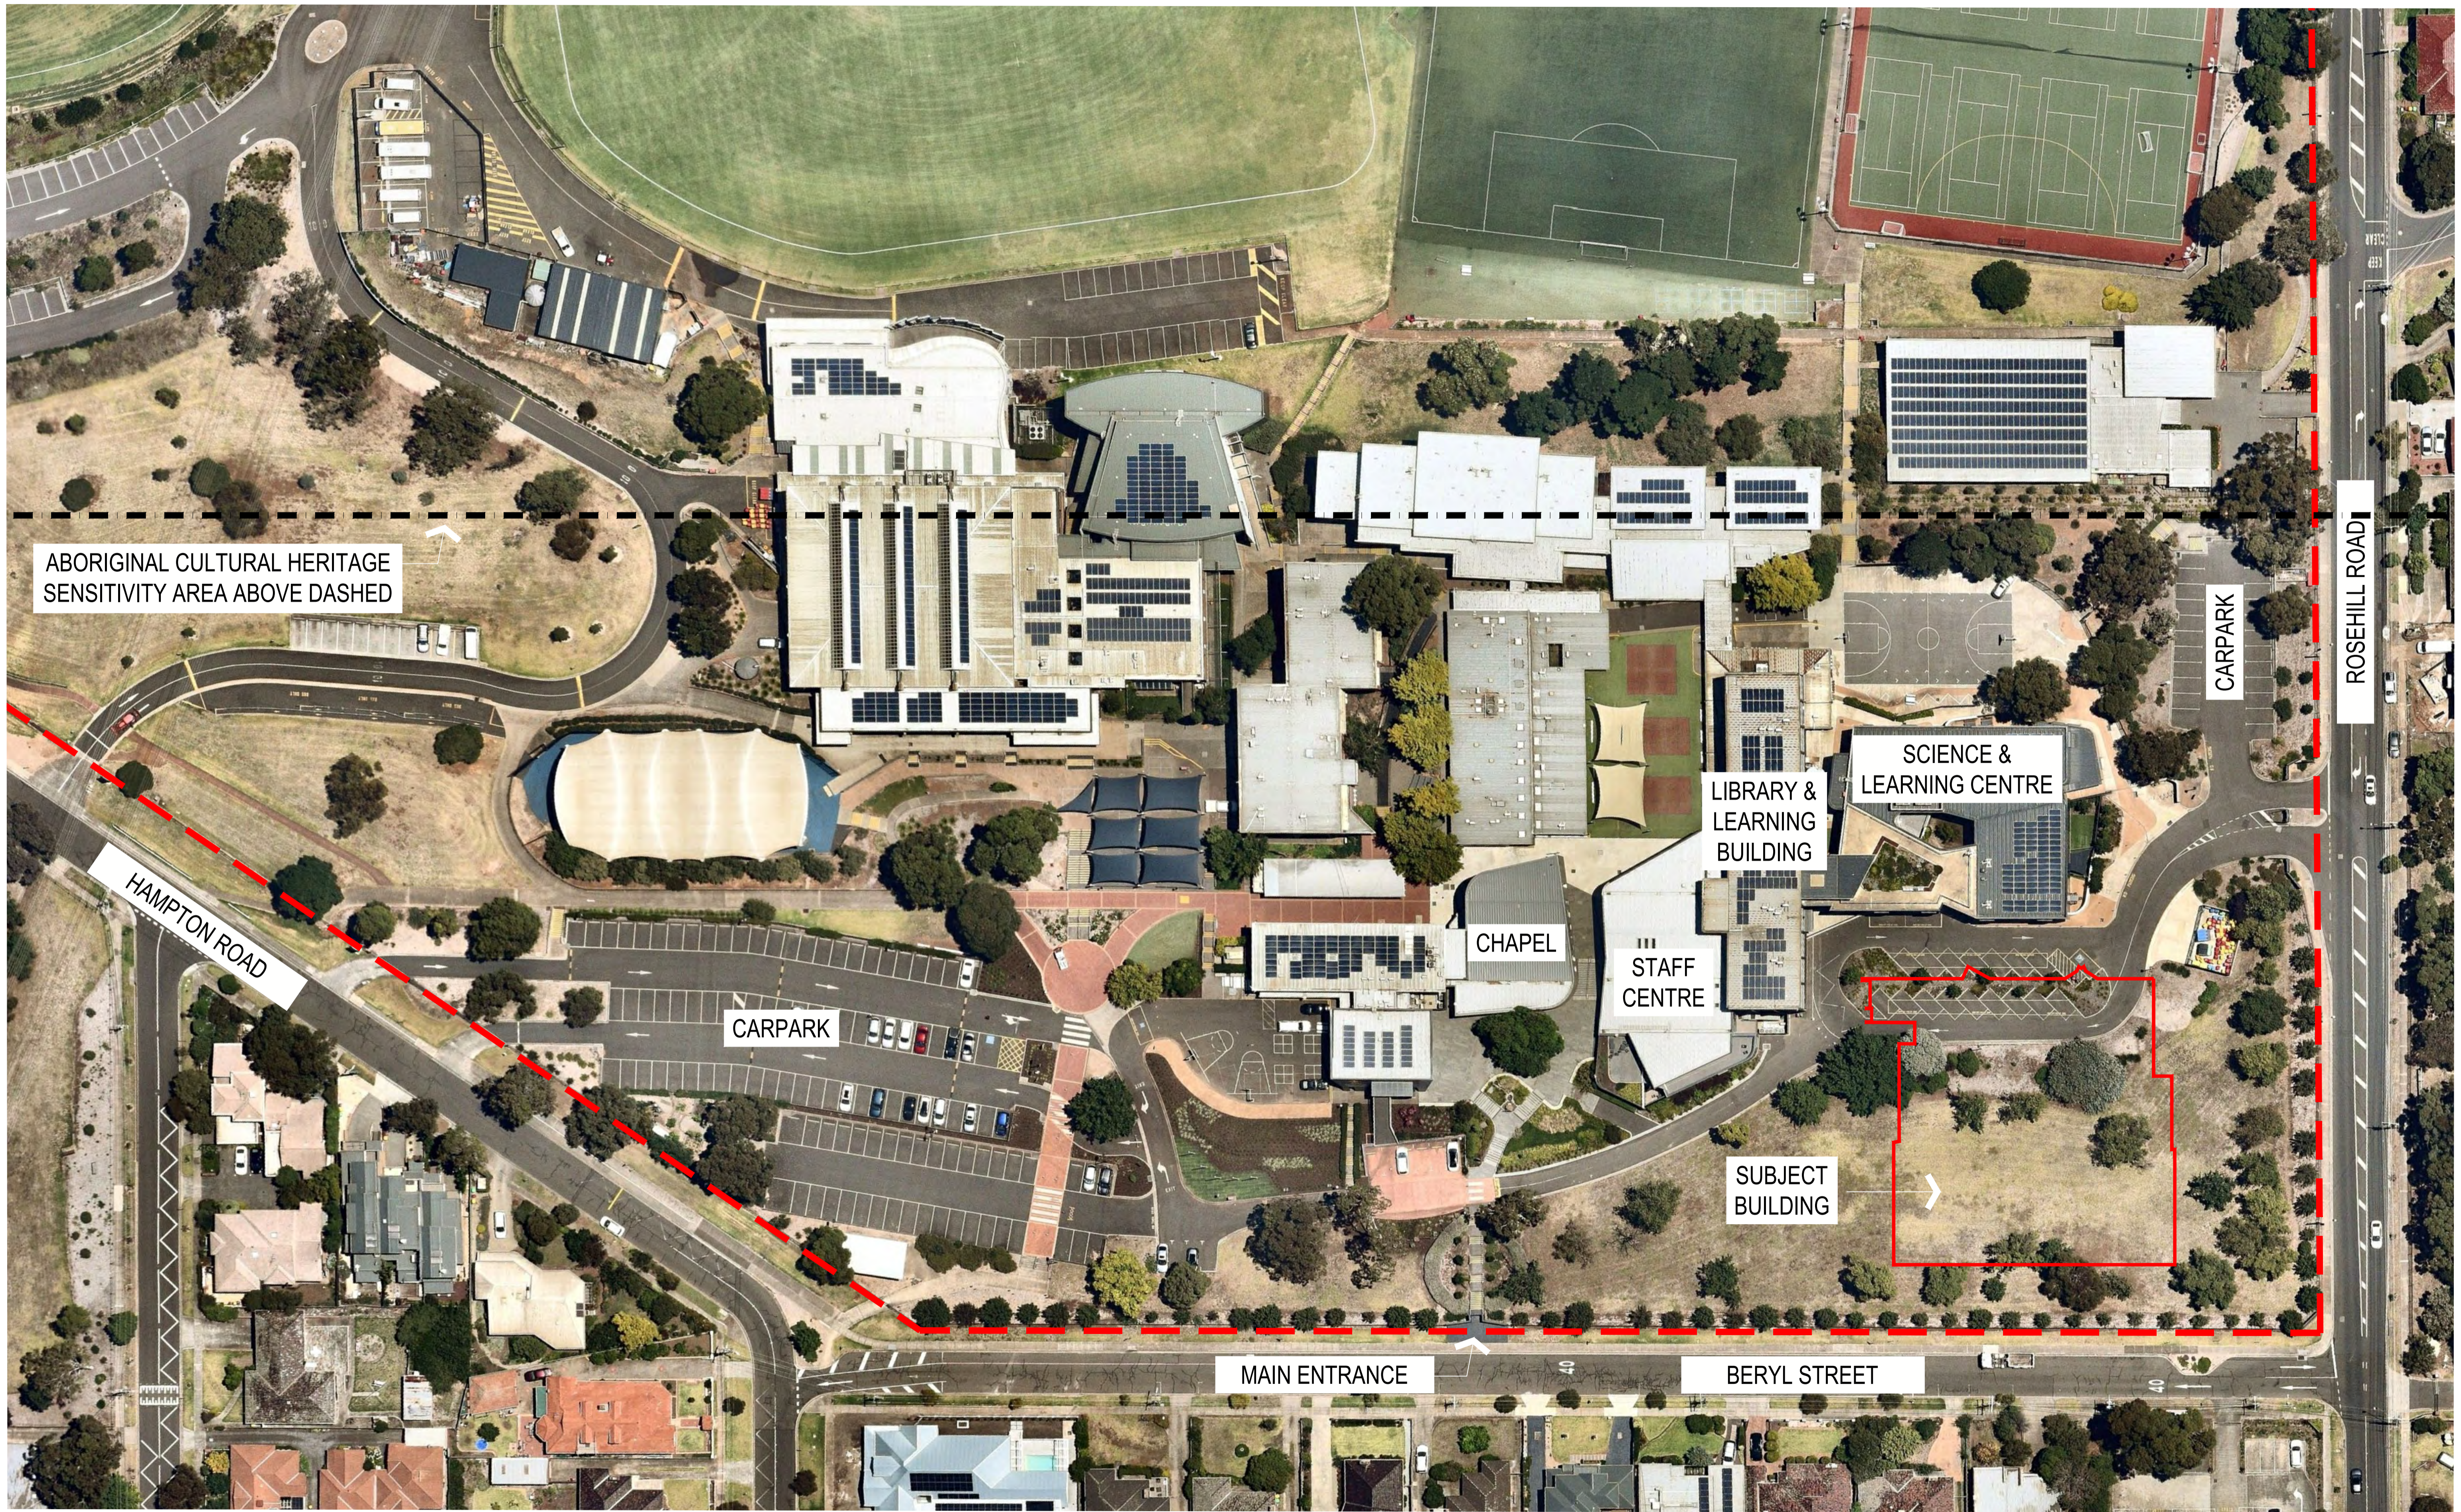

ABORIGINAL CULTURAL HERITAGE SENSITIVITY AREA ABOVE DASHED

HAMPTON ROAD

CARPARK

CHAPEL

STAFF CENTRE

LIBRARY & LEARNING BUILDING

SCIENCE & LEARNING CENTRE

CARPARK

ROSEHILL ROAD

SUBJECT BUILDING


MAIN ENTRANCE

BERYL STREET


TOWN PLANNING - NOT FOR CONSTRUCTION

The recipient agrees not to use this document for any purposes other than its intended use; to waive all claims against Baldasso Cortese Pty Ltd resulting from unauthorised changes; or to reuse the document on other projects or sites without prior written consent of Baldasso Cortese Pty Ltd. No person is entitled to rely on the information contained without making their own enquiries as to the validity of the assumptions contained herein. This document must not be transmitted or disclosed to any other party other than the intended recipient without the prior written consent of the author. Under no circumstances shall transfer of this document be deemed a sale. No liability is assumed in any manner whatsoever by Baldasso Cortese Pty Ltd. This drawing is copyright protected. © 2019 Baldasso Cortese Pty Ltd

NORTH

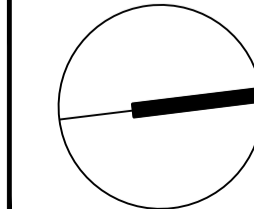

Revision	Description	Date
-	Initial Coordination	23.03.21
A	Draft TP Set	07.04.21
B	Town Planning Submission	13.04.21

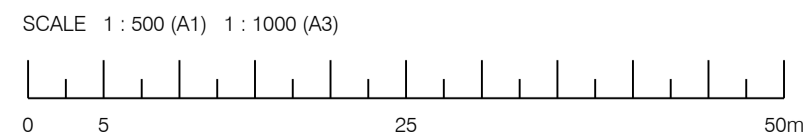

BALDASSO CORTESE


LEVEL 1/103 OXFORD ST
POST OFFICE BOX 1569
COLLINGWOOD VIC 3066

ABN 71 445 953 215
(T) +61 3 9417 7555
WWW.BCARCH.NET

ST BERNARD'S COLLEGE ESSENDON WEST


SITE PLAN

JOB NUMBER 20200064
DRW NUMBER TP.010
REV B

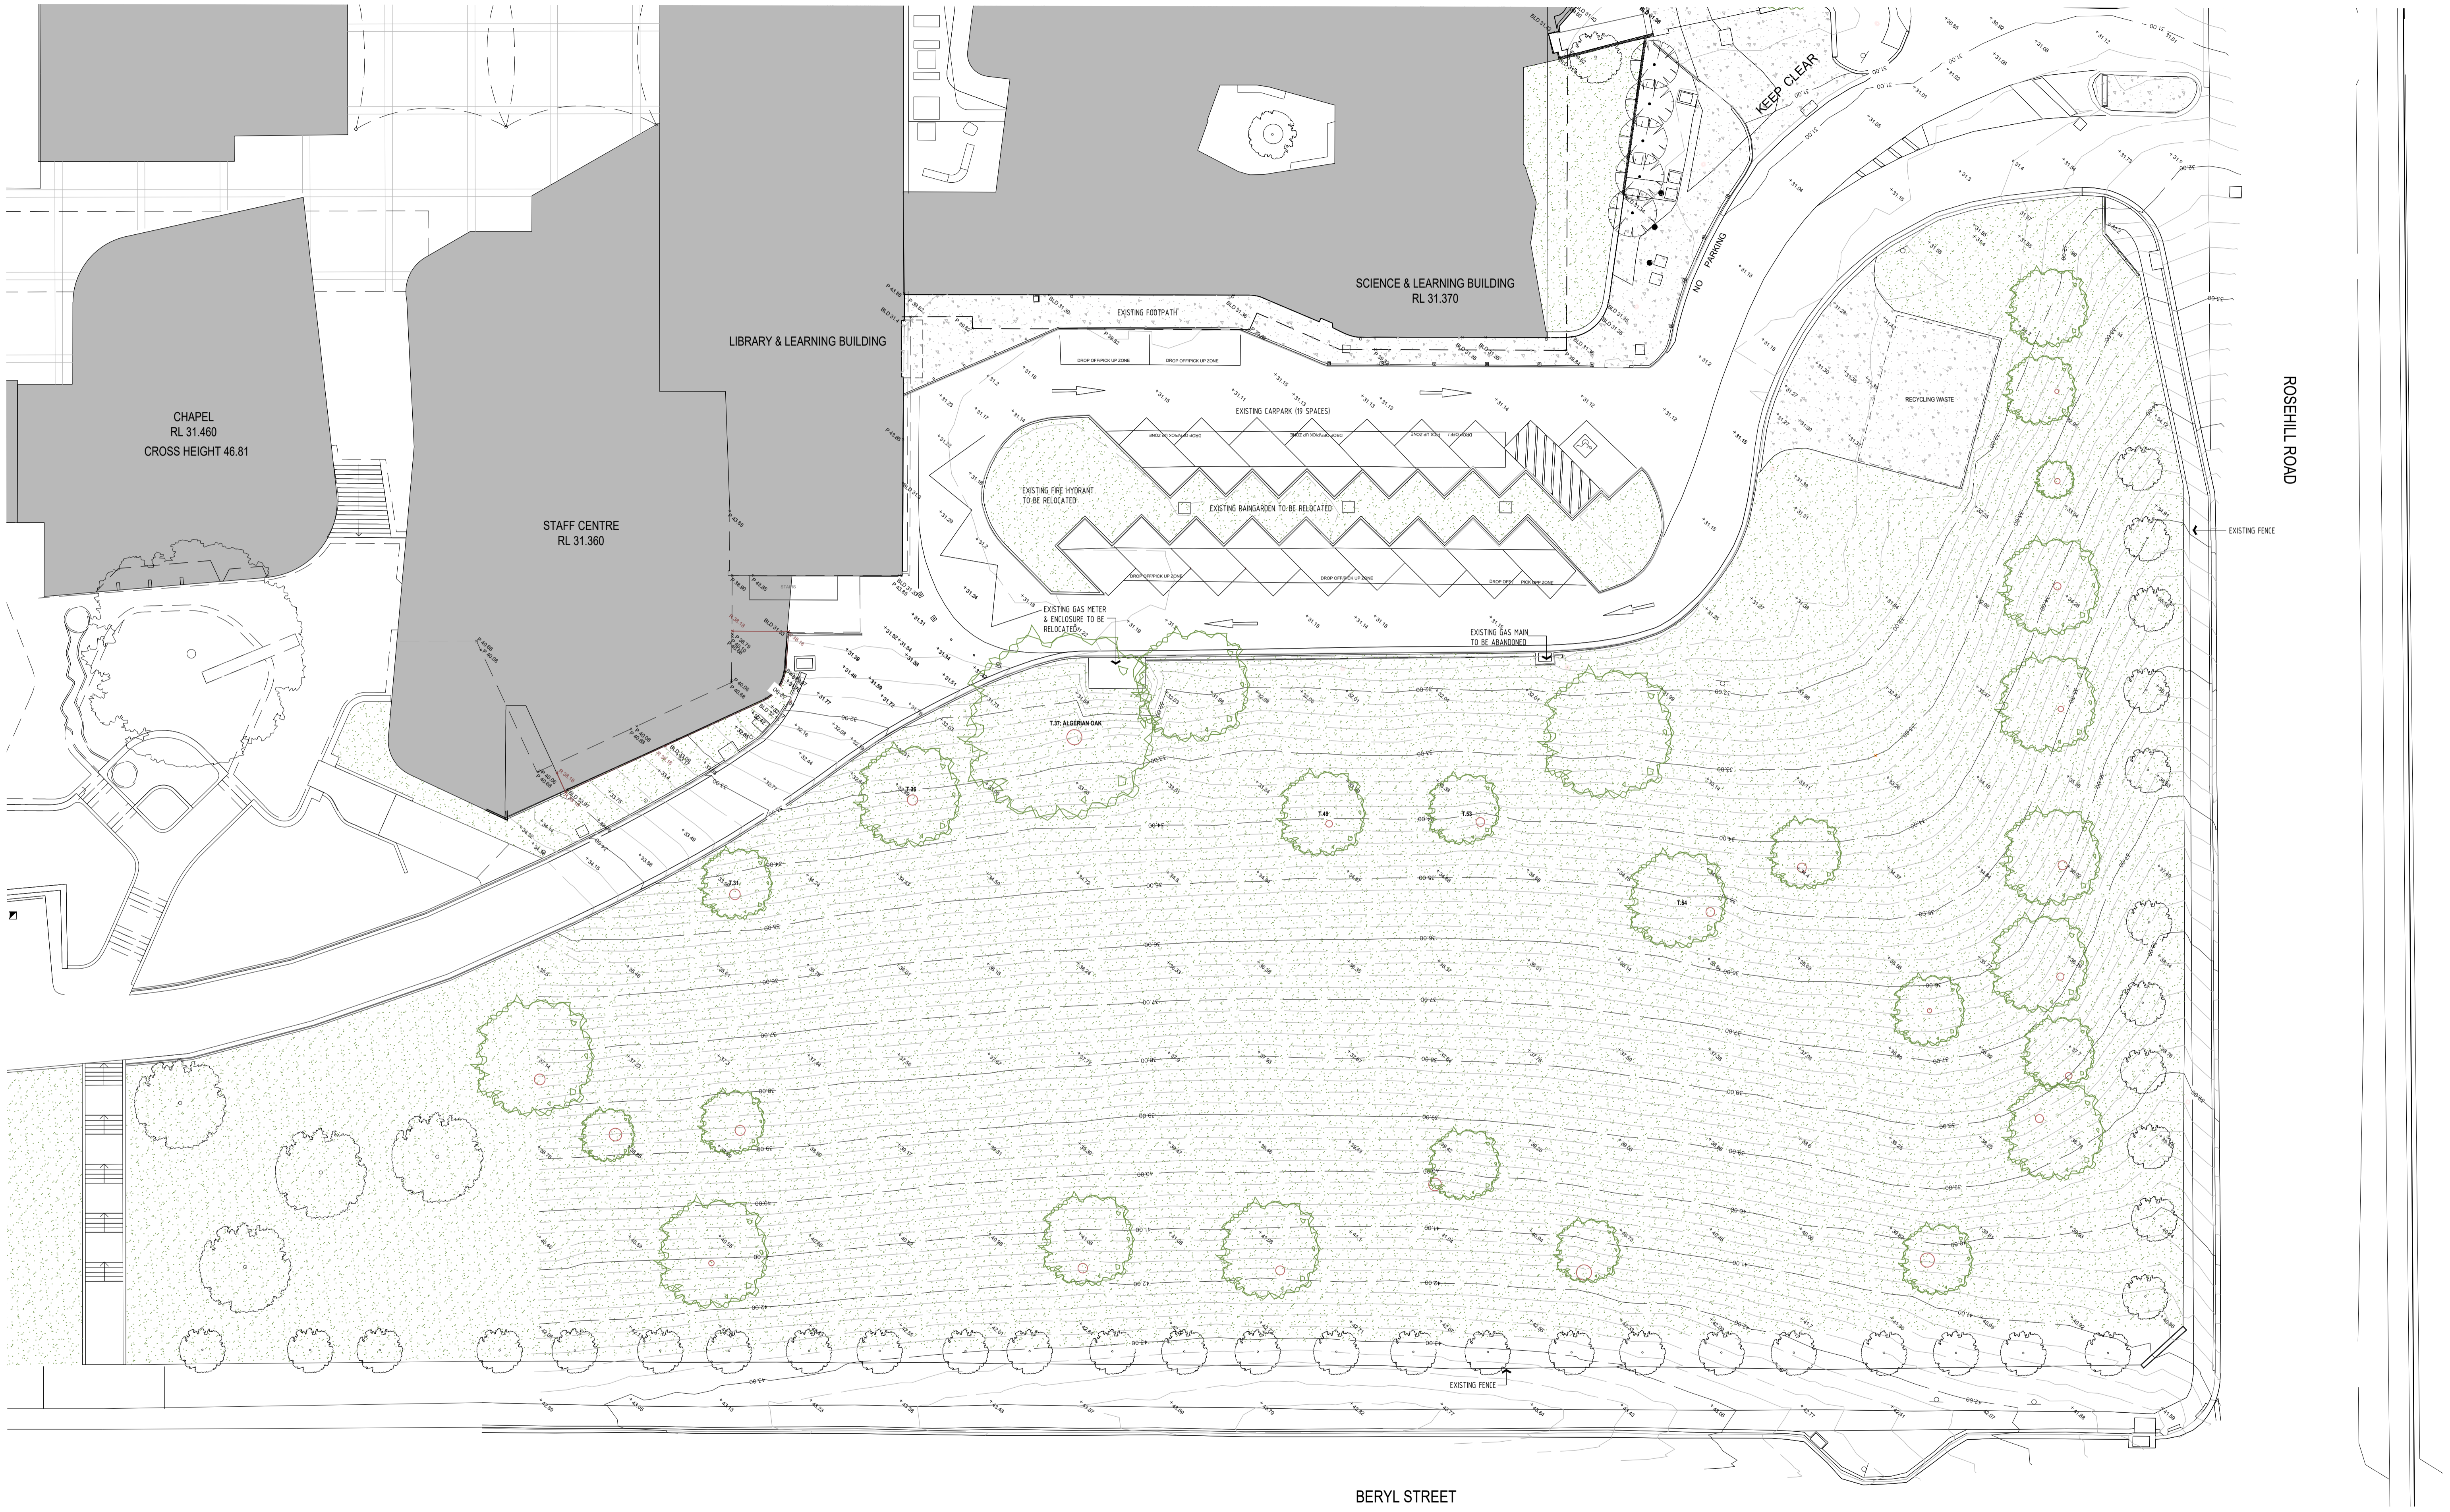


TOWN PLANNING - NOT FOR CONSTRUCTION

The recipient agrees not to use this document for any purposes other than its intended use; to waive all claims against Baldasso Cortese Pty Ltd resulting from unauthorised changes; Or to reuse the document on other projects or sites without prior written consent of Baldasso Cortese Pty Ltd. No person is entitled to rely on the information contained without making their own enquiries as to the validity of the assumptions contained herein. This document must not be transmitted or disclosed to any other party other than the intended recipient without the prior written consent of the author. Under no circumstances shall transfer of this document be deemed a sale. No liability is assumed in any manner whatsoever by Baldasso Cortese Pty Ltd. This drawing is copyright protected. © 2019 Baldasso Cortese Pty Ltd

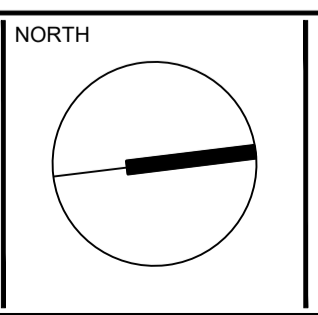

Revision	Description	Date
-	Initial Coordination	23.03.21
A	Draft TP Set	07.04.21
B	Town Planning Submission	13.04.21

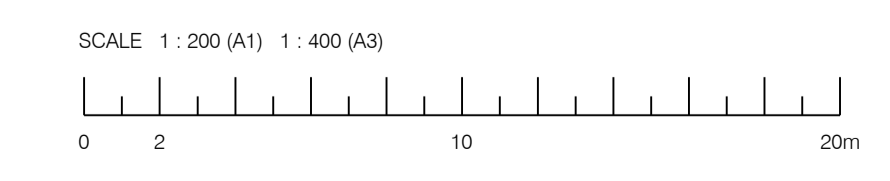

BALDASSO CORTESE
 LEVEL 1/103 OXFORD ST
 POST OFFICE BOX 1569
 COLLINGWOOD VIC 3066
 ABN 71 445 953 215
 (T) +61 3 9417 7555
 WWW.BCARCH.NET

ST BERNARD'S COLLEGE ESSENDON WEST		
EXISTING SITE PLAN		
JOB NUMBER	DRW NUMBER	REV
20200064	TP.100	B




ROSEHILL ROAD


BERYL STREET

TOWN PLANNING - NOT FOR CONSTRUCTION

The recipient agrees not to use this document for any purposes other than its intended use; to waive all claims against Baldasso Cortese Pty Ltd resulting from unauthorised changes; Or to reuse the document on other projects or sites without prior written consent of Baldasso Cortese Pty Ltd. No person is entitled to rely on the information contained without making their own enquiries as to the validity of the assumptions contained herein. This document must not be transmitted or disclosed to any other party other than the intended recipient without the prior written consent of the author. Under no circumstances shall transfer of this document be deemed a sale. No liability is assumed in any manner whatsoever by Baldasso Cortese Pty Ltd. This drawing is copyright protected. © 2019 Baldasso Cortese Pty Ltd

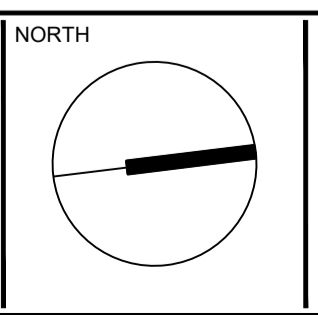

Revision	Description	Date
-	Initial Coordination	23.03.21
A	Draft TP Set	07.04.21
B	Town Planning Submission	13.04.21

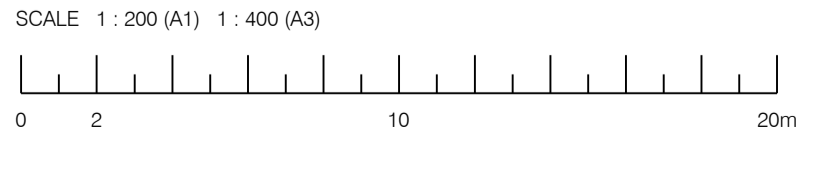


BALDASSO CORTESE
 LEVEL 1/103 OXFORD ST
 POST OFFICE BOX 1569
 COLLINGWOOD VIC 3066
 ABN 71 445 953 215
 (T) +61 3 9417 7555
 WWW.BCARCH.NET

ST BERNARD'S COLLEGE ESSENDON WEST

DEMOLITION PLAN


JOB NUMBER 20200064
 DRW NUMBER TP.110
 REV B

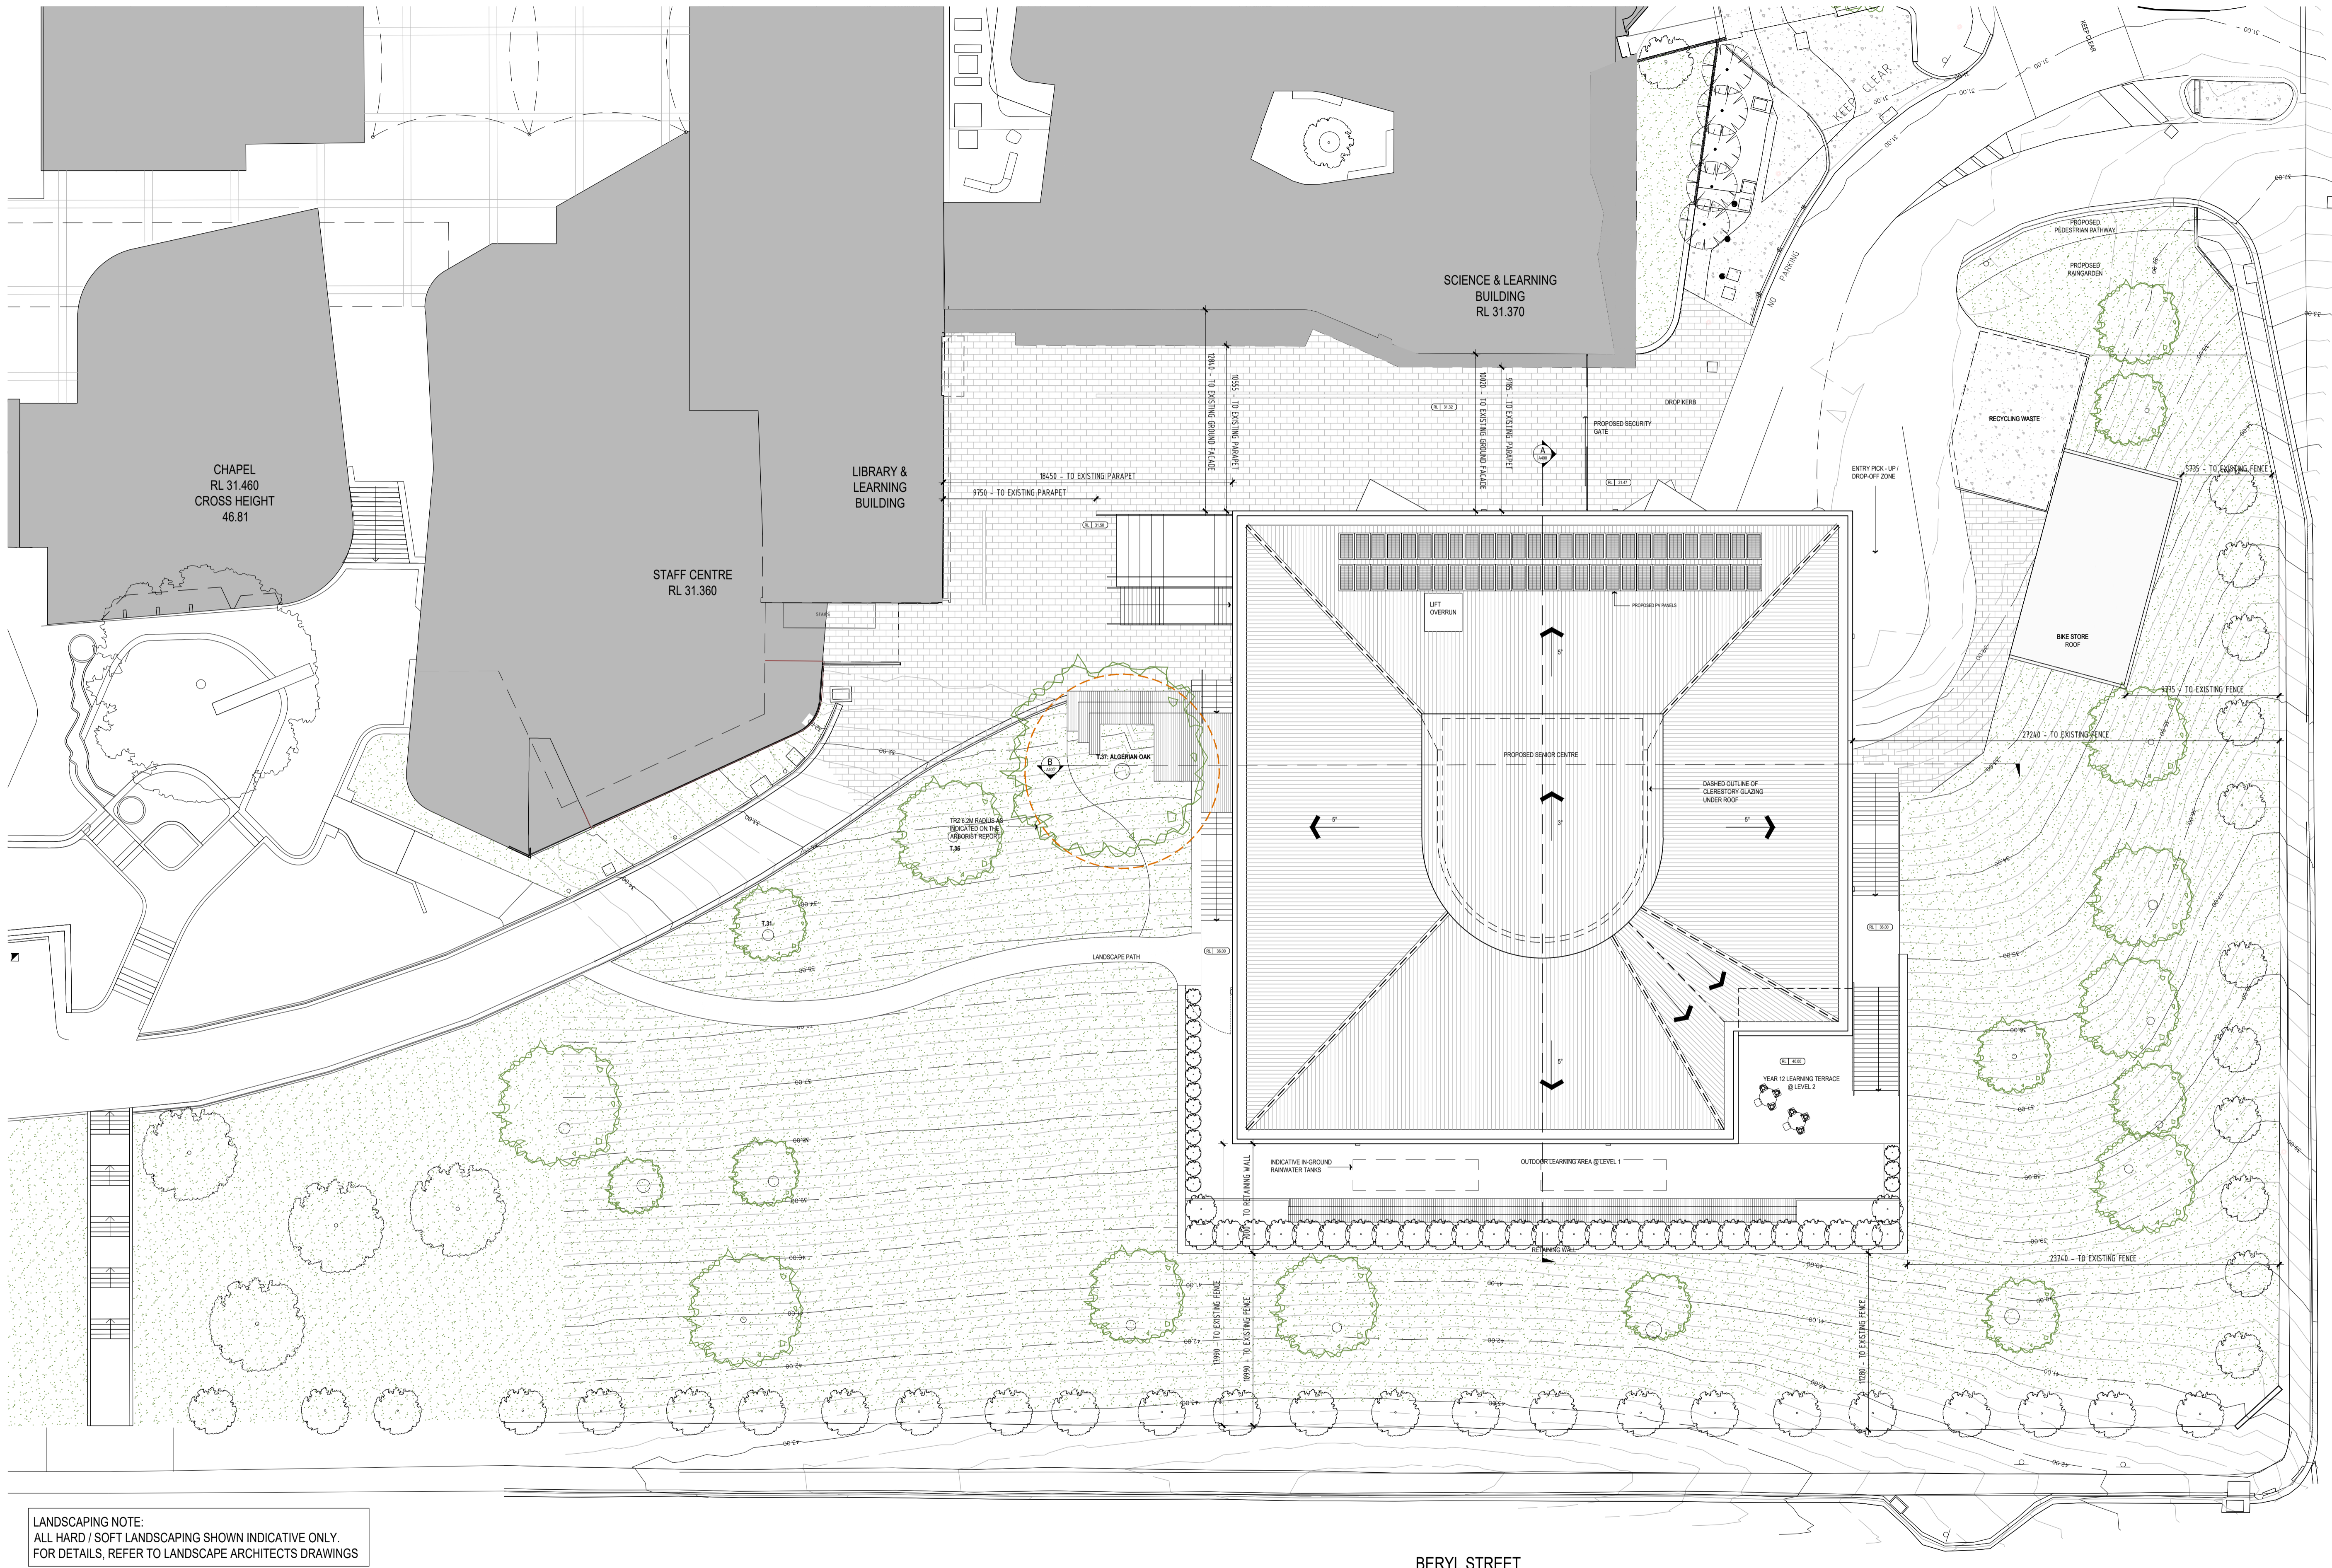


LANDSCAPING NOTE:
 ALL HARD / SOFT LANDSCAPING SHOWN INDICATIVE ONLY.
 FOR DETAILS, REFER TO LANDSCAPE ARCHITECTS DRAWINGS

TOWN PLANNING - NOT FOR CONSTRUCTION

The recipient agrees not to use this document for any purposes other than its intended use; to waive all claims against Baldasso Cortese Pty Ltd resulting from unauthorised changes; Or to reuse the document on other projects or sites without prior written consent of Baldasso Cortese Pty Ltd. No person is entitled to rely on the information contained without making their own enquiries as to the validity of the assumptions contained herein. This document must not be transmitted or disclosed to any other party other than the intended recipient without the prior written consent of the author. Under no circumstances shall transfer of this document be deemed a sale. No liability is assumed in any manner whatsoever by Baldasso Cortese Pty Ltd. This drawing is copyright protected. © 2019 Baldasso Cortese Pty Ltd

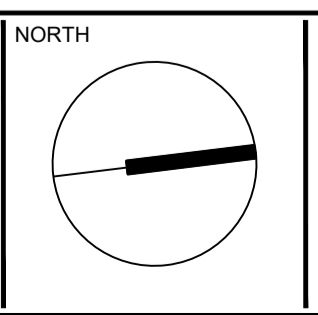


Revision	Description	Date
-	Draft TP Set	07.04.21
A	Town Planning Submission	13.04.21

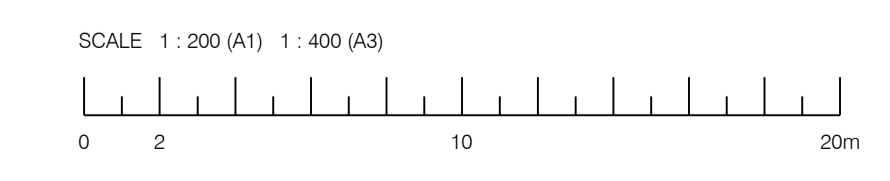

BALDASSO CORTESE
 LEVEL 1/103 OXFORD ST
 POST OFFICE BOX 1569
 COLLINGWOOD VIC 3066
 ABN 71 445 953 215
 (T) +61 3 9417 7555
 WWW.BCARCH.NET


ST BERNARD'S COLLEGE ESSENDON WEST		
PROPOSED SITE PLAN		
JOB NUMBER	DRW NUMBER	REV
20200064	TP.120	A

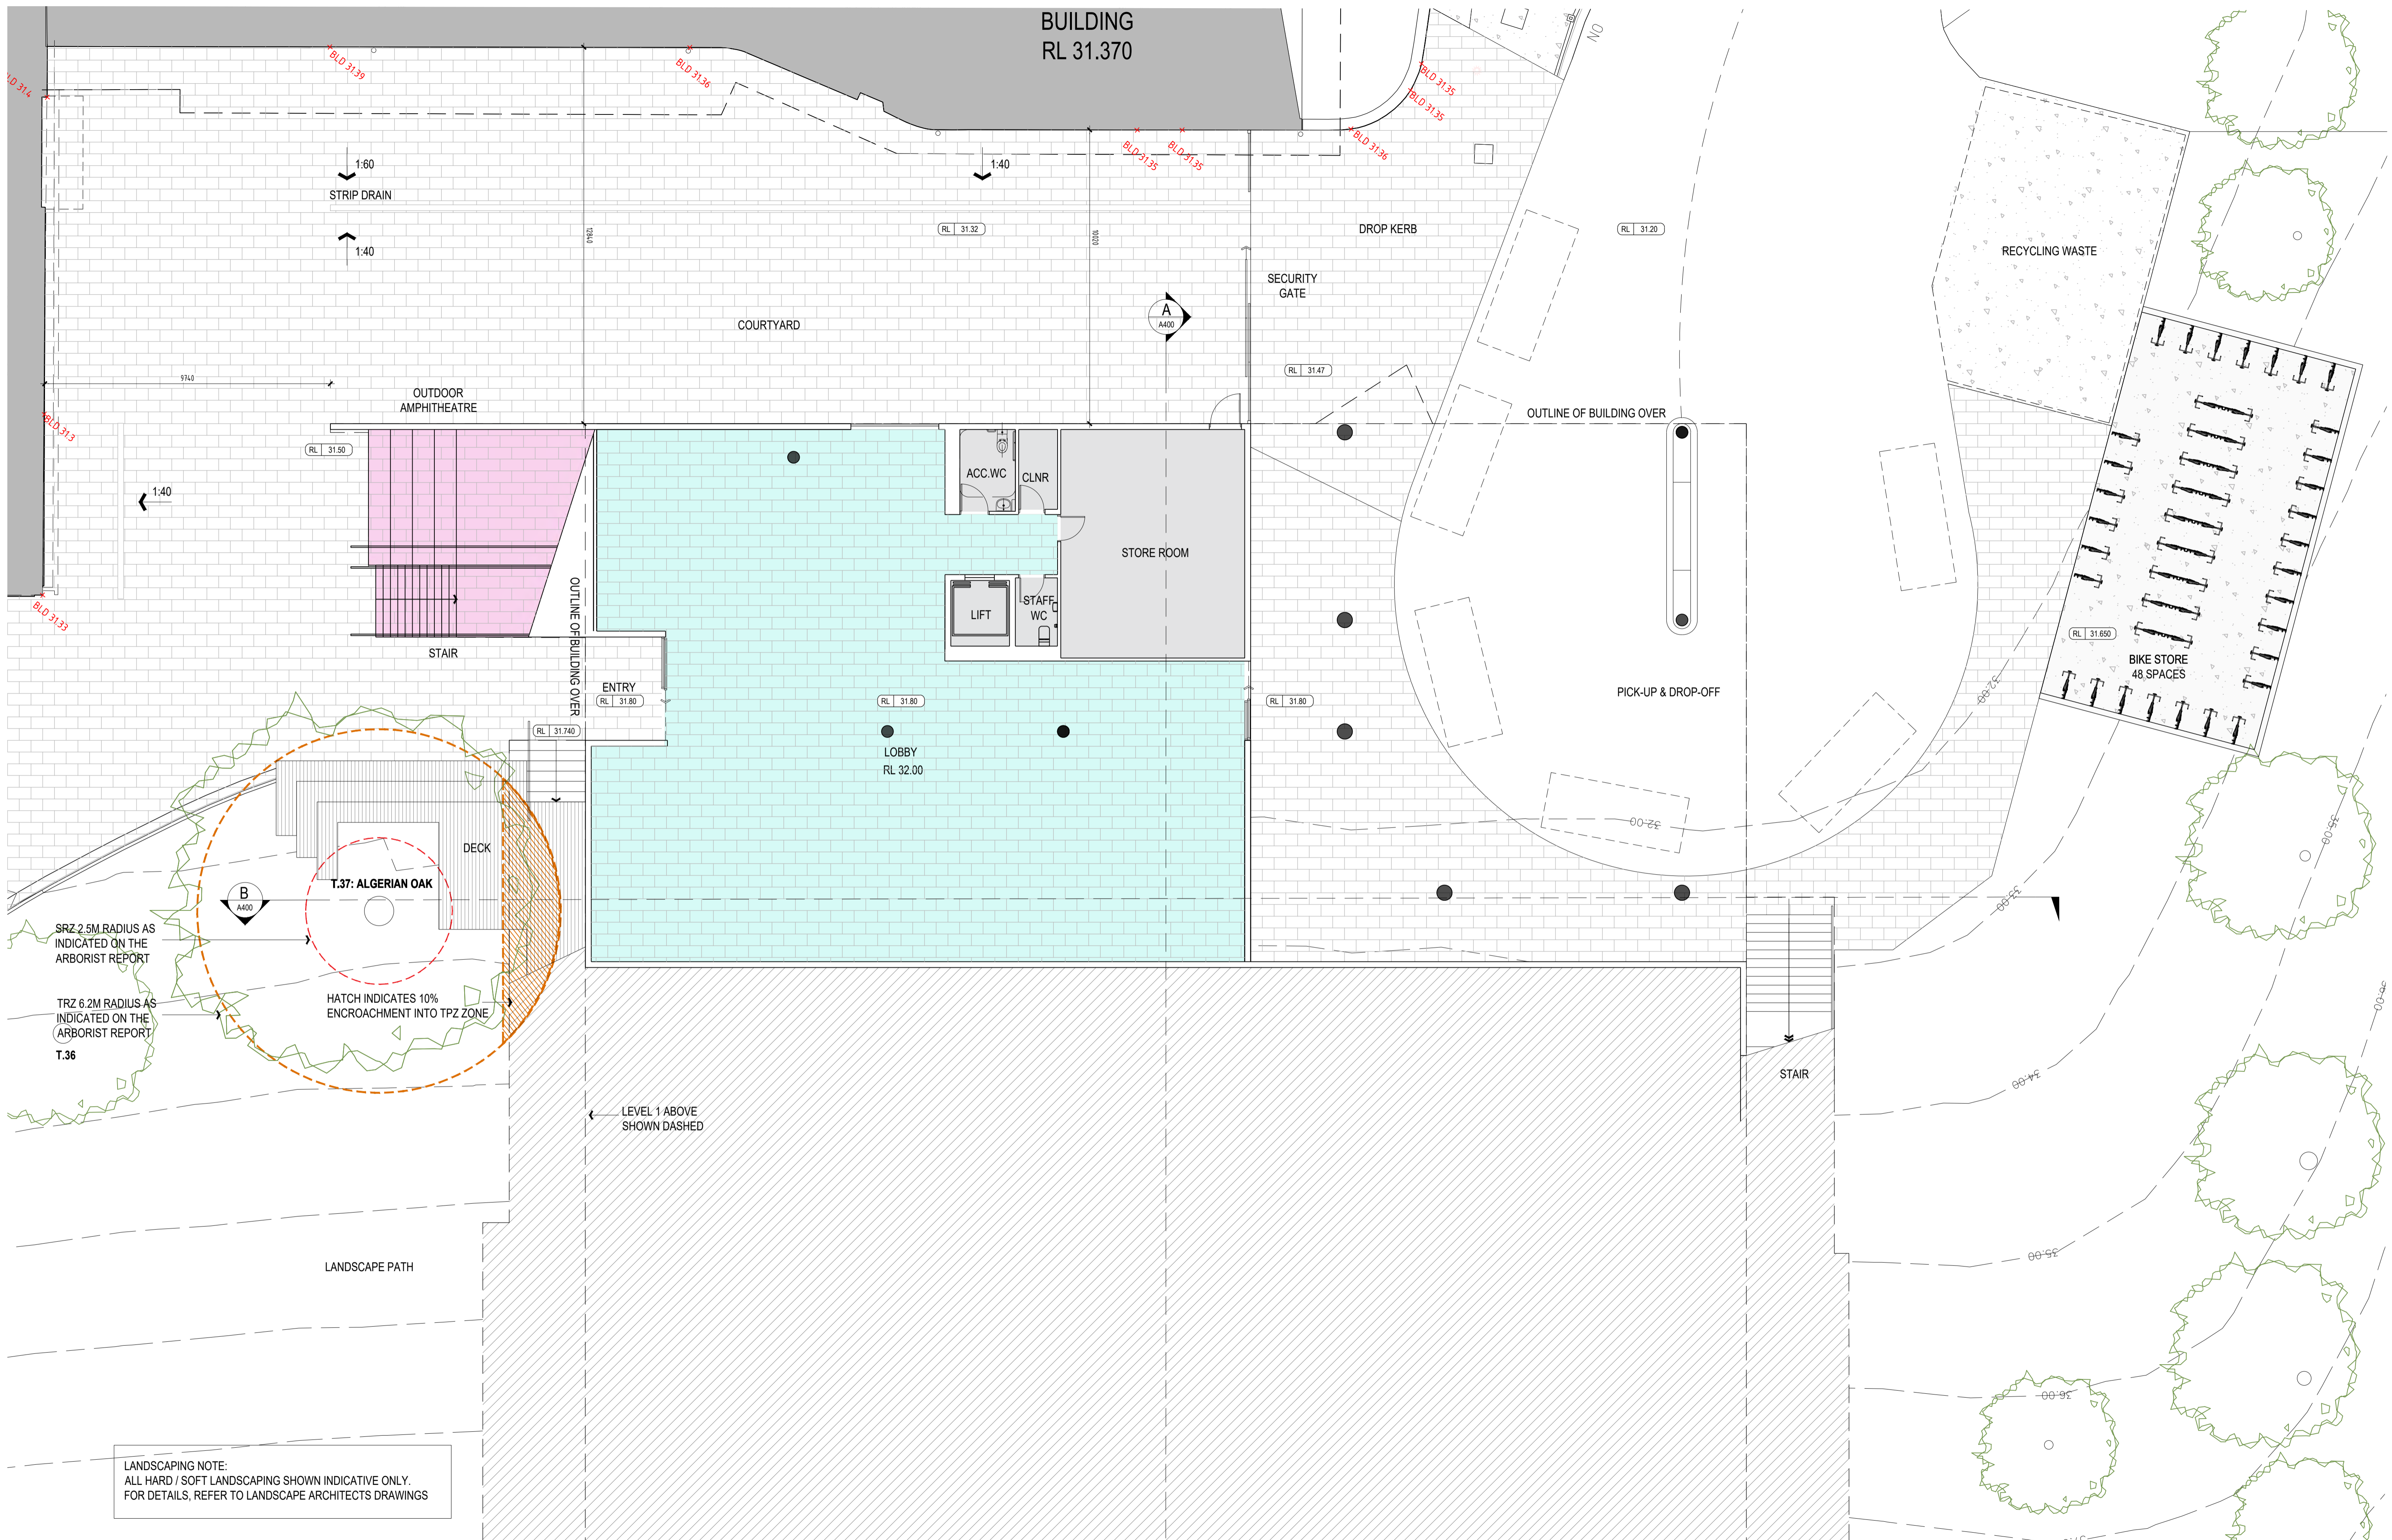


LANDSCAPING NOTE:
ALL HARD / SOFT LANDSCAPING SHOWN INDICATIVE ONLY.
FOR DETAILS, REFER TO LANDSCAPE ARCHITECTS DRAWINGS

TOWN PLANNING - NOT FOR CONSTRUCTION

The recipient agrees not to use this document for any purposes other than its intended use; to waive all claims against Baldasso Cortese Pty Ltd resulting from unauthorised changes; Or to reuse the document on other projects or sites without prior written consent of Baldasso Cortese Pty Ltd. No person is entitled to rely on the information contained without making their own enquiries as to the validity of the assumptions contained herein. This document must not be transmitted or disclosed to any other party other than the intended recipient without the prior written consent of the author. Under no circumstances shall transfer of this document be deemed a sale. No liability is assumed in any manner whatsoever by Baldasso Cortese Pty Ltd. This drawing is copyright protected. © 2019 Baldasso Cortese Pty Ltd

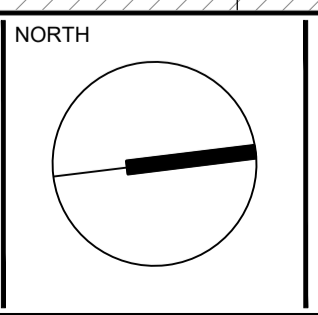

Revision	Description	Date
-	Initial Coordination	23.03.21
A	Preliminary	26.03.21
B	Draft TP Set	07.04.21
C	Town Planning Submission	13.04.21

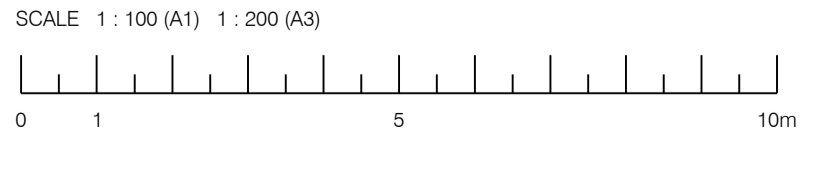


BALDASSO CORTESE
LEVEL 1/103 OXFORD ST
POST OFFICE BOX 1569
COLLINGWOOD VIC 3066

ABN 71 445 953 215
(T) +61 3 9417 7555
WWW.BCARCH.NET

ST BERNARD'S COLLEGE ESSENDON WEST


GROUND FLOOR PLAN

JOB NUMBER	DRW NUMBER	REV
20200064	TP.200	C

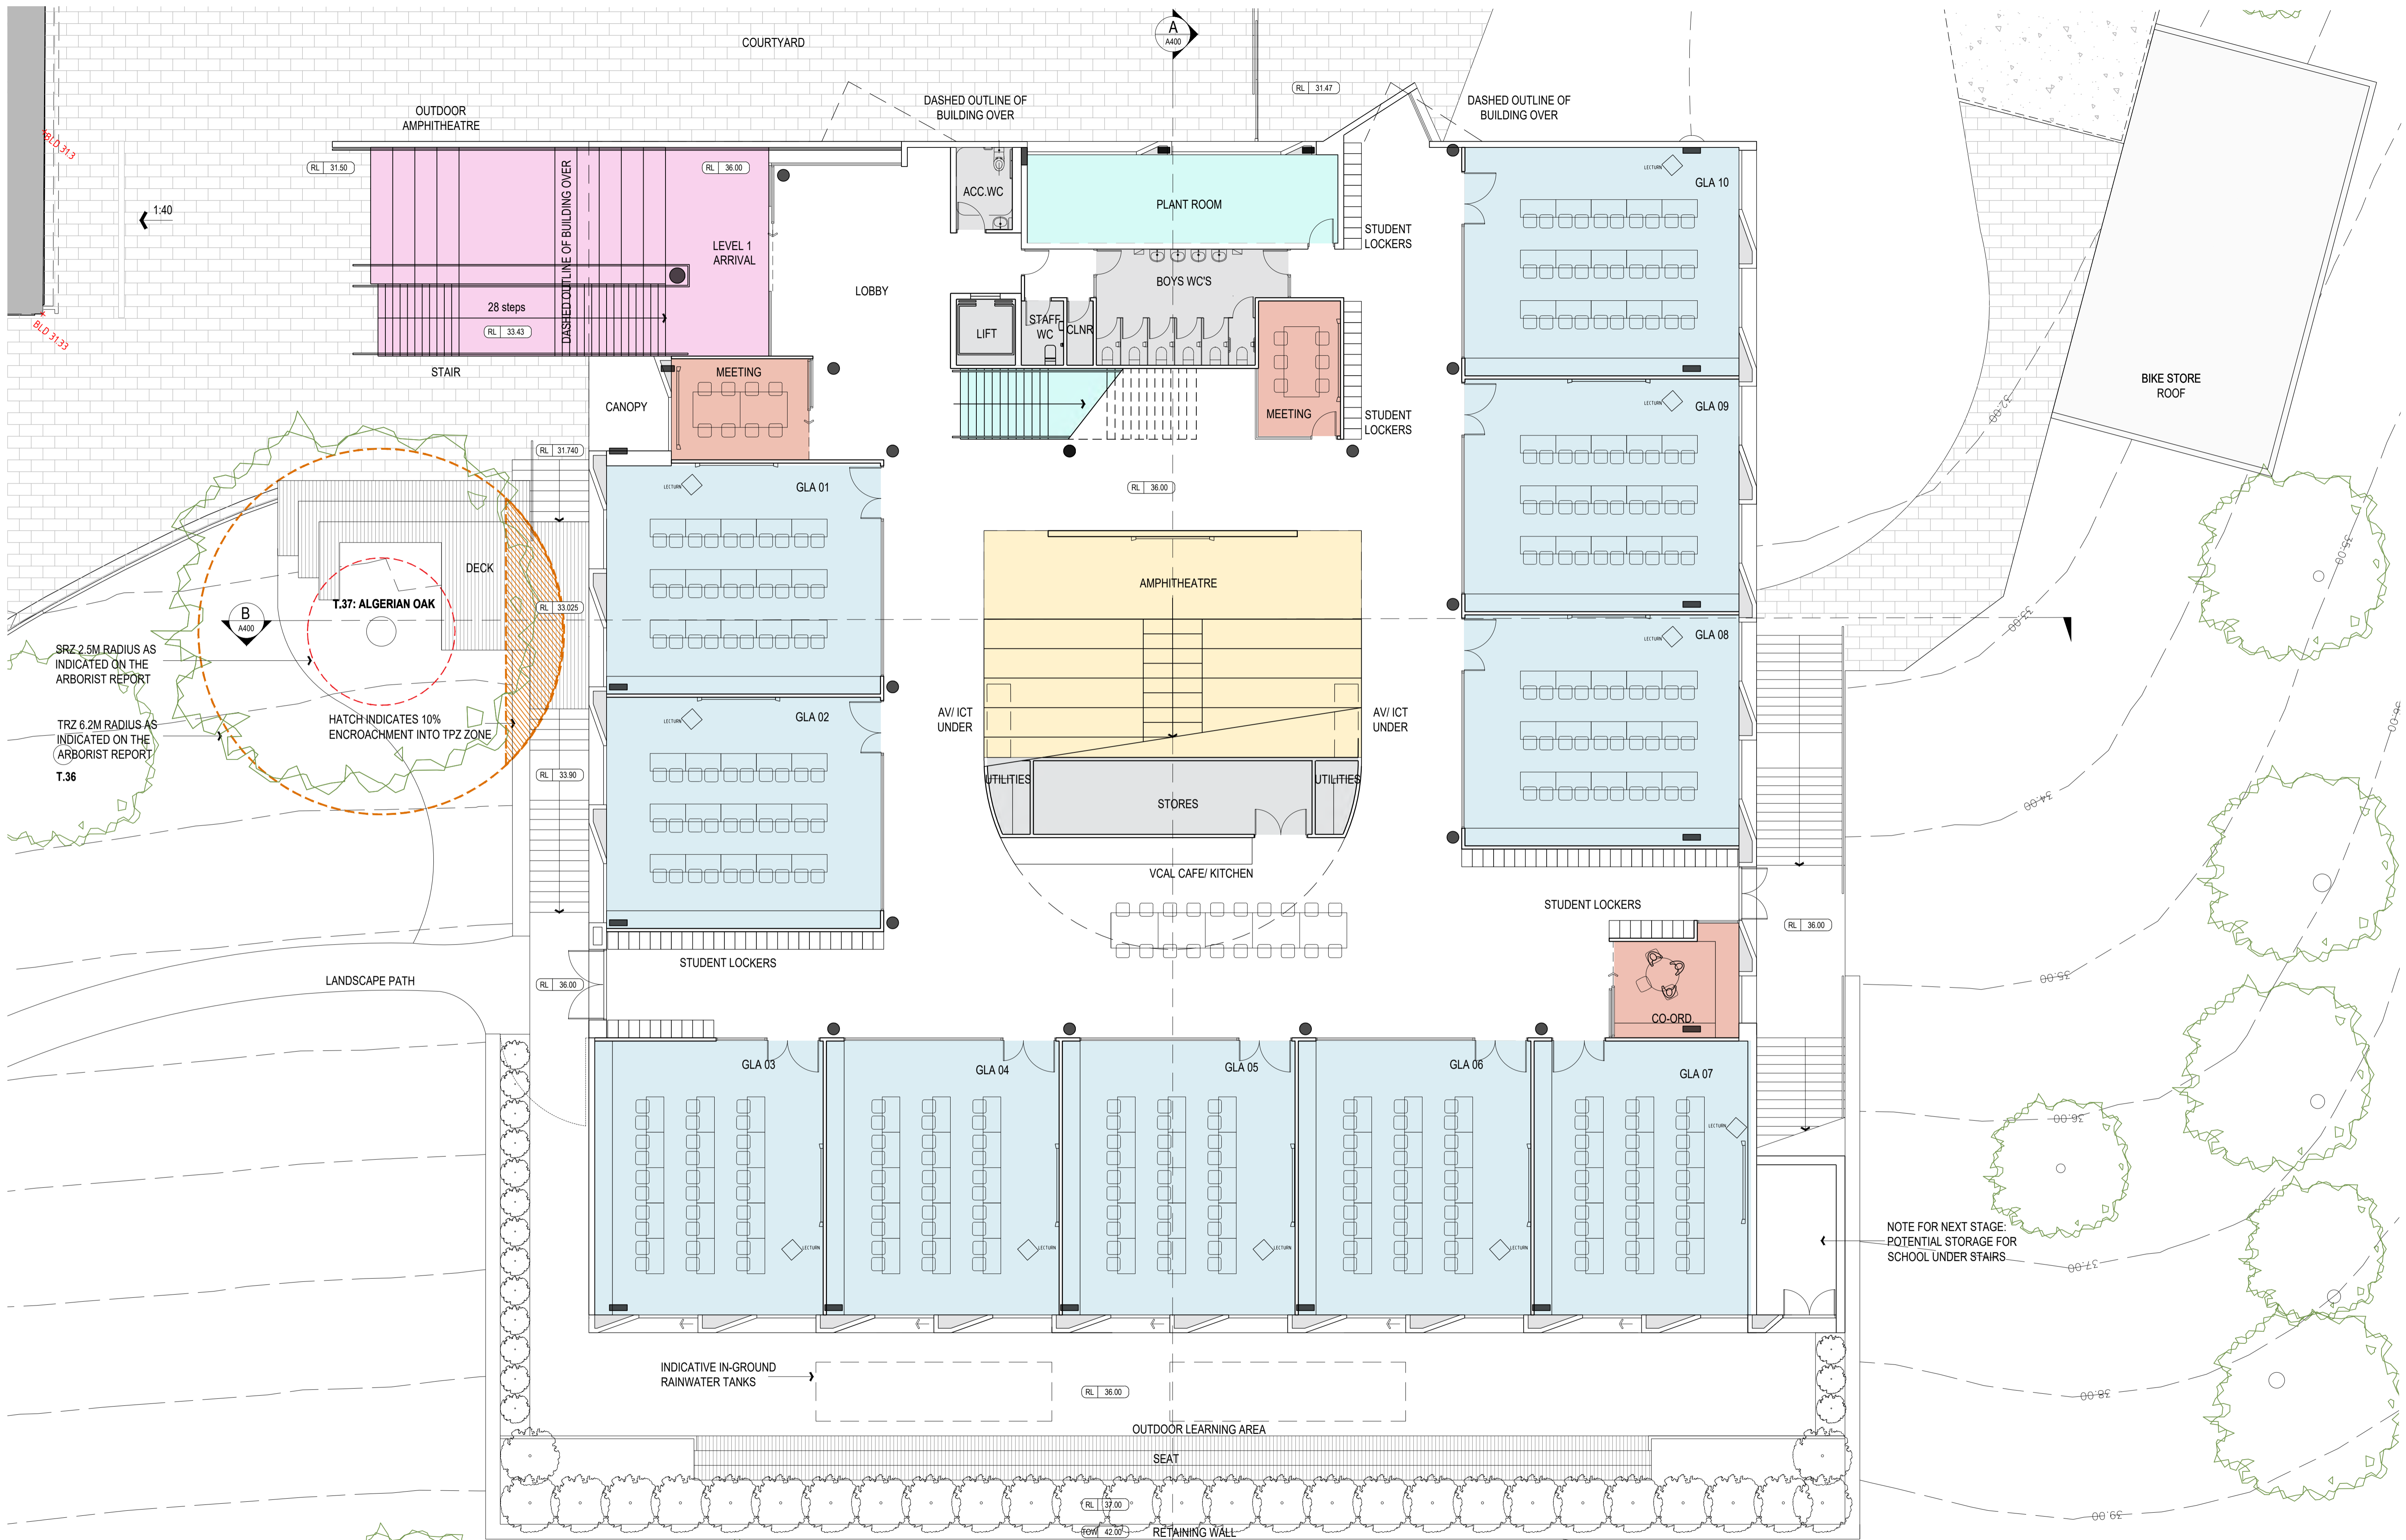


TOWN PLANNING - NOT FOR CONSTRUCTION

The recipient agrees not to use this document for any purposes other than its intended use; to waive all claims against Baldasso Cortese Pty Ltd resulting from unauthorised changes; Or to reuse the document on other projects or sites without prior written consent of Baldasso Cortese Pty Ltd. No person is entitled to rely on the information contained without making their own enquiries as to the validity of the assumptions contained herein. This document must not be transmitted or disclosed to any other party other than the intended recipient without the prior written consent of the author. Under no circumstances shall transfer of this document be deemed a sale. No liability is assumed in any manner whatsoever by Baldasso Cortese Pty Ltd. This drawing is copyright protected. © 2019 Baldasso Cortese Pty Ltd

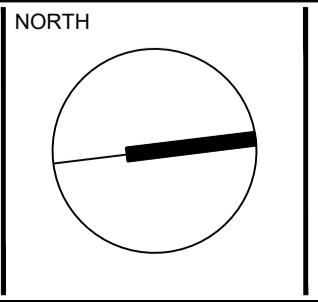

Revision	Description	Date
-	Initial Coordination	23.03.21
A	Preliminary	26.03.21
B	Draft TP Set	07.04.21
C	Town Planning Submission	13.04.21

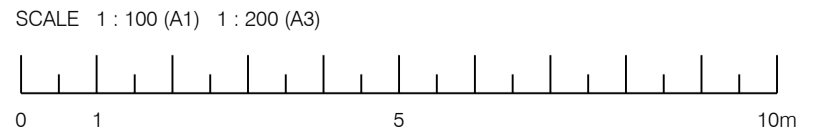


BALDASSO CORTESE
 LEVEL 1/103 OXFORD ST
 POST OFFICE BOX 1569
 COLLINGWOOD VIC 3066

ABN 71 445 953 215
 (T) +61 3 9417 7555
 WWW.BCARCH.NET

ST BERNARD'S COLLEGE ESSENDON WEST


LEVEL 1 FLOOR PLAN

JOB NUMBER 20200064
 DRW NUMBER TP.201
 REV C

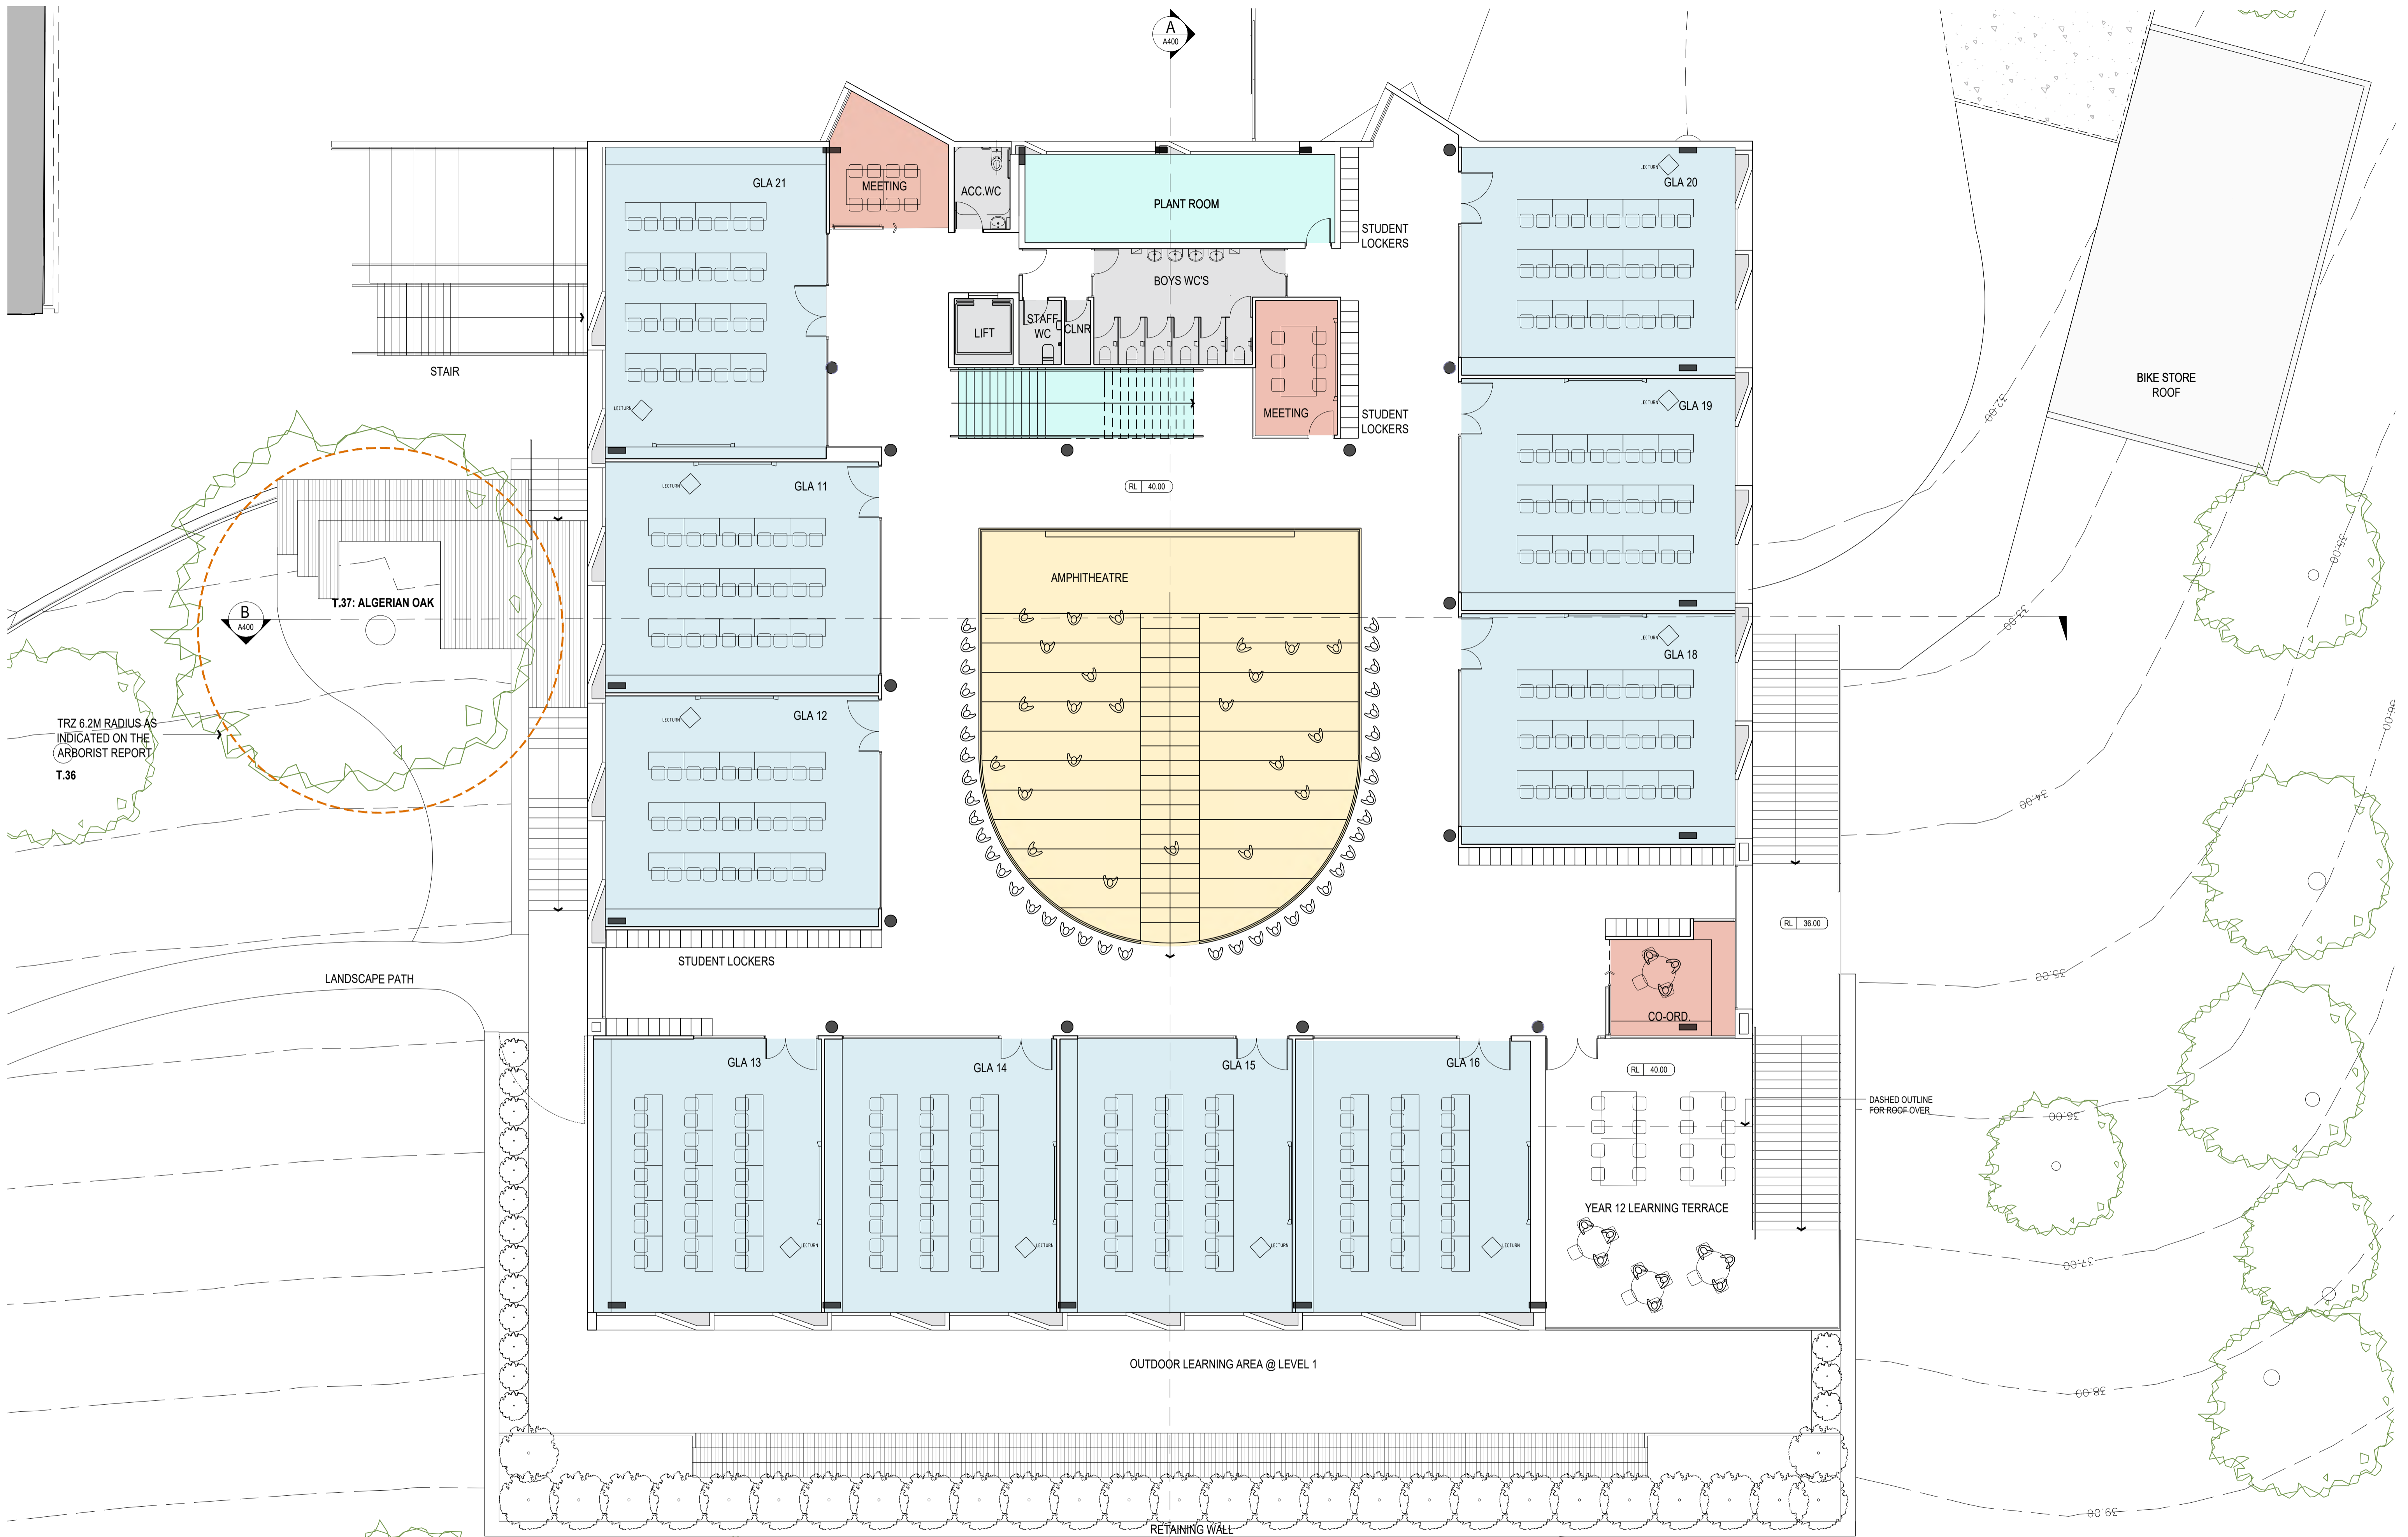


TOWN PLANNING - NOT FOR CONSTRUCTION

The recipient agrees not to use this document for any purposes other than its intended use; to waive all claims against Baldasso Cortese Pty Ltd resulting from unauthorised changes; Or to reuse the document on other projects or sites without prior written consent of Baldasso Cortese Pty Ltd. No person is entitled to rely on the information contained without making their own enquiries as to the validity of the assumptions contained herein. This document must not be transmitted or disclosed to any other party other than the intended recipient without the prior written consent of the author. Under no circumstances shall transfer of this document be deemed a sale. No liability is assumed in any manner whatsoever by Baldasso Cortese Pty Ltd. This drawing is copyright protected. © 2019 Baldasso Cortese Pty Ltd

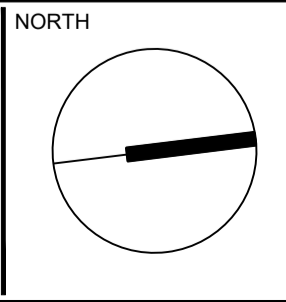

Revision	Description	Date
-	Initial Coordination	23.03.21
A	Preliminary	26.03.21
B	Draft TP Set	07.04.21
C	Town Planning Submission	13.04.21

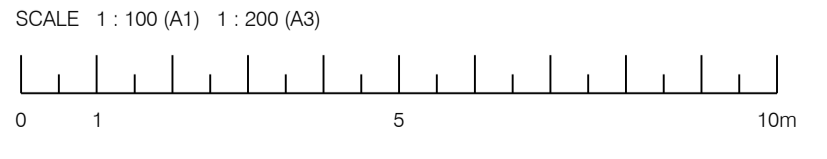


BALDASSO CORTESE
 LEVEL 1/103 OXFORD ST
 POST OFFICE BOX 1569
 COLLINGWOOD VIC 3066
 ABN 71 445 953 215
 (T) +61 3 9417 7555
 WWW.BCARCH.NET

ST BERNARD'S COLLEGE ESSENDON WEST


LEVEL 2 FLOOR PLAN

JOB NUMBER	DRW NUMBER	REV
20200064	TP.202	C

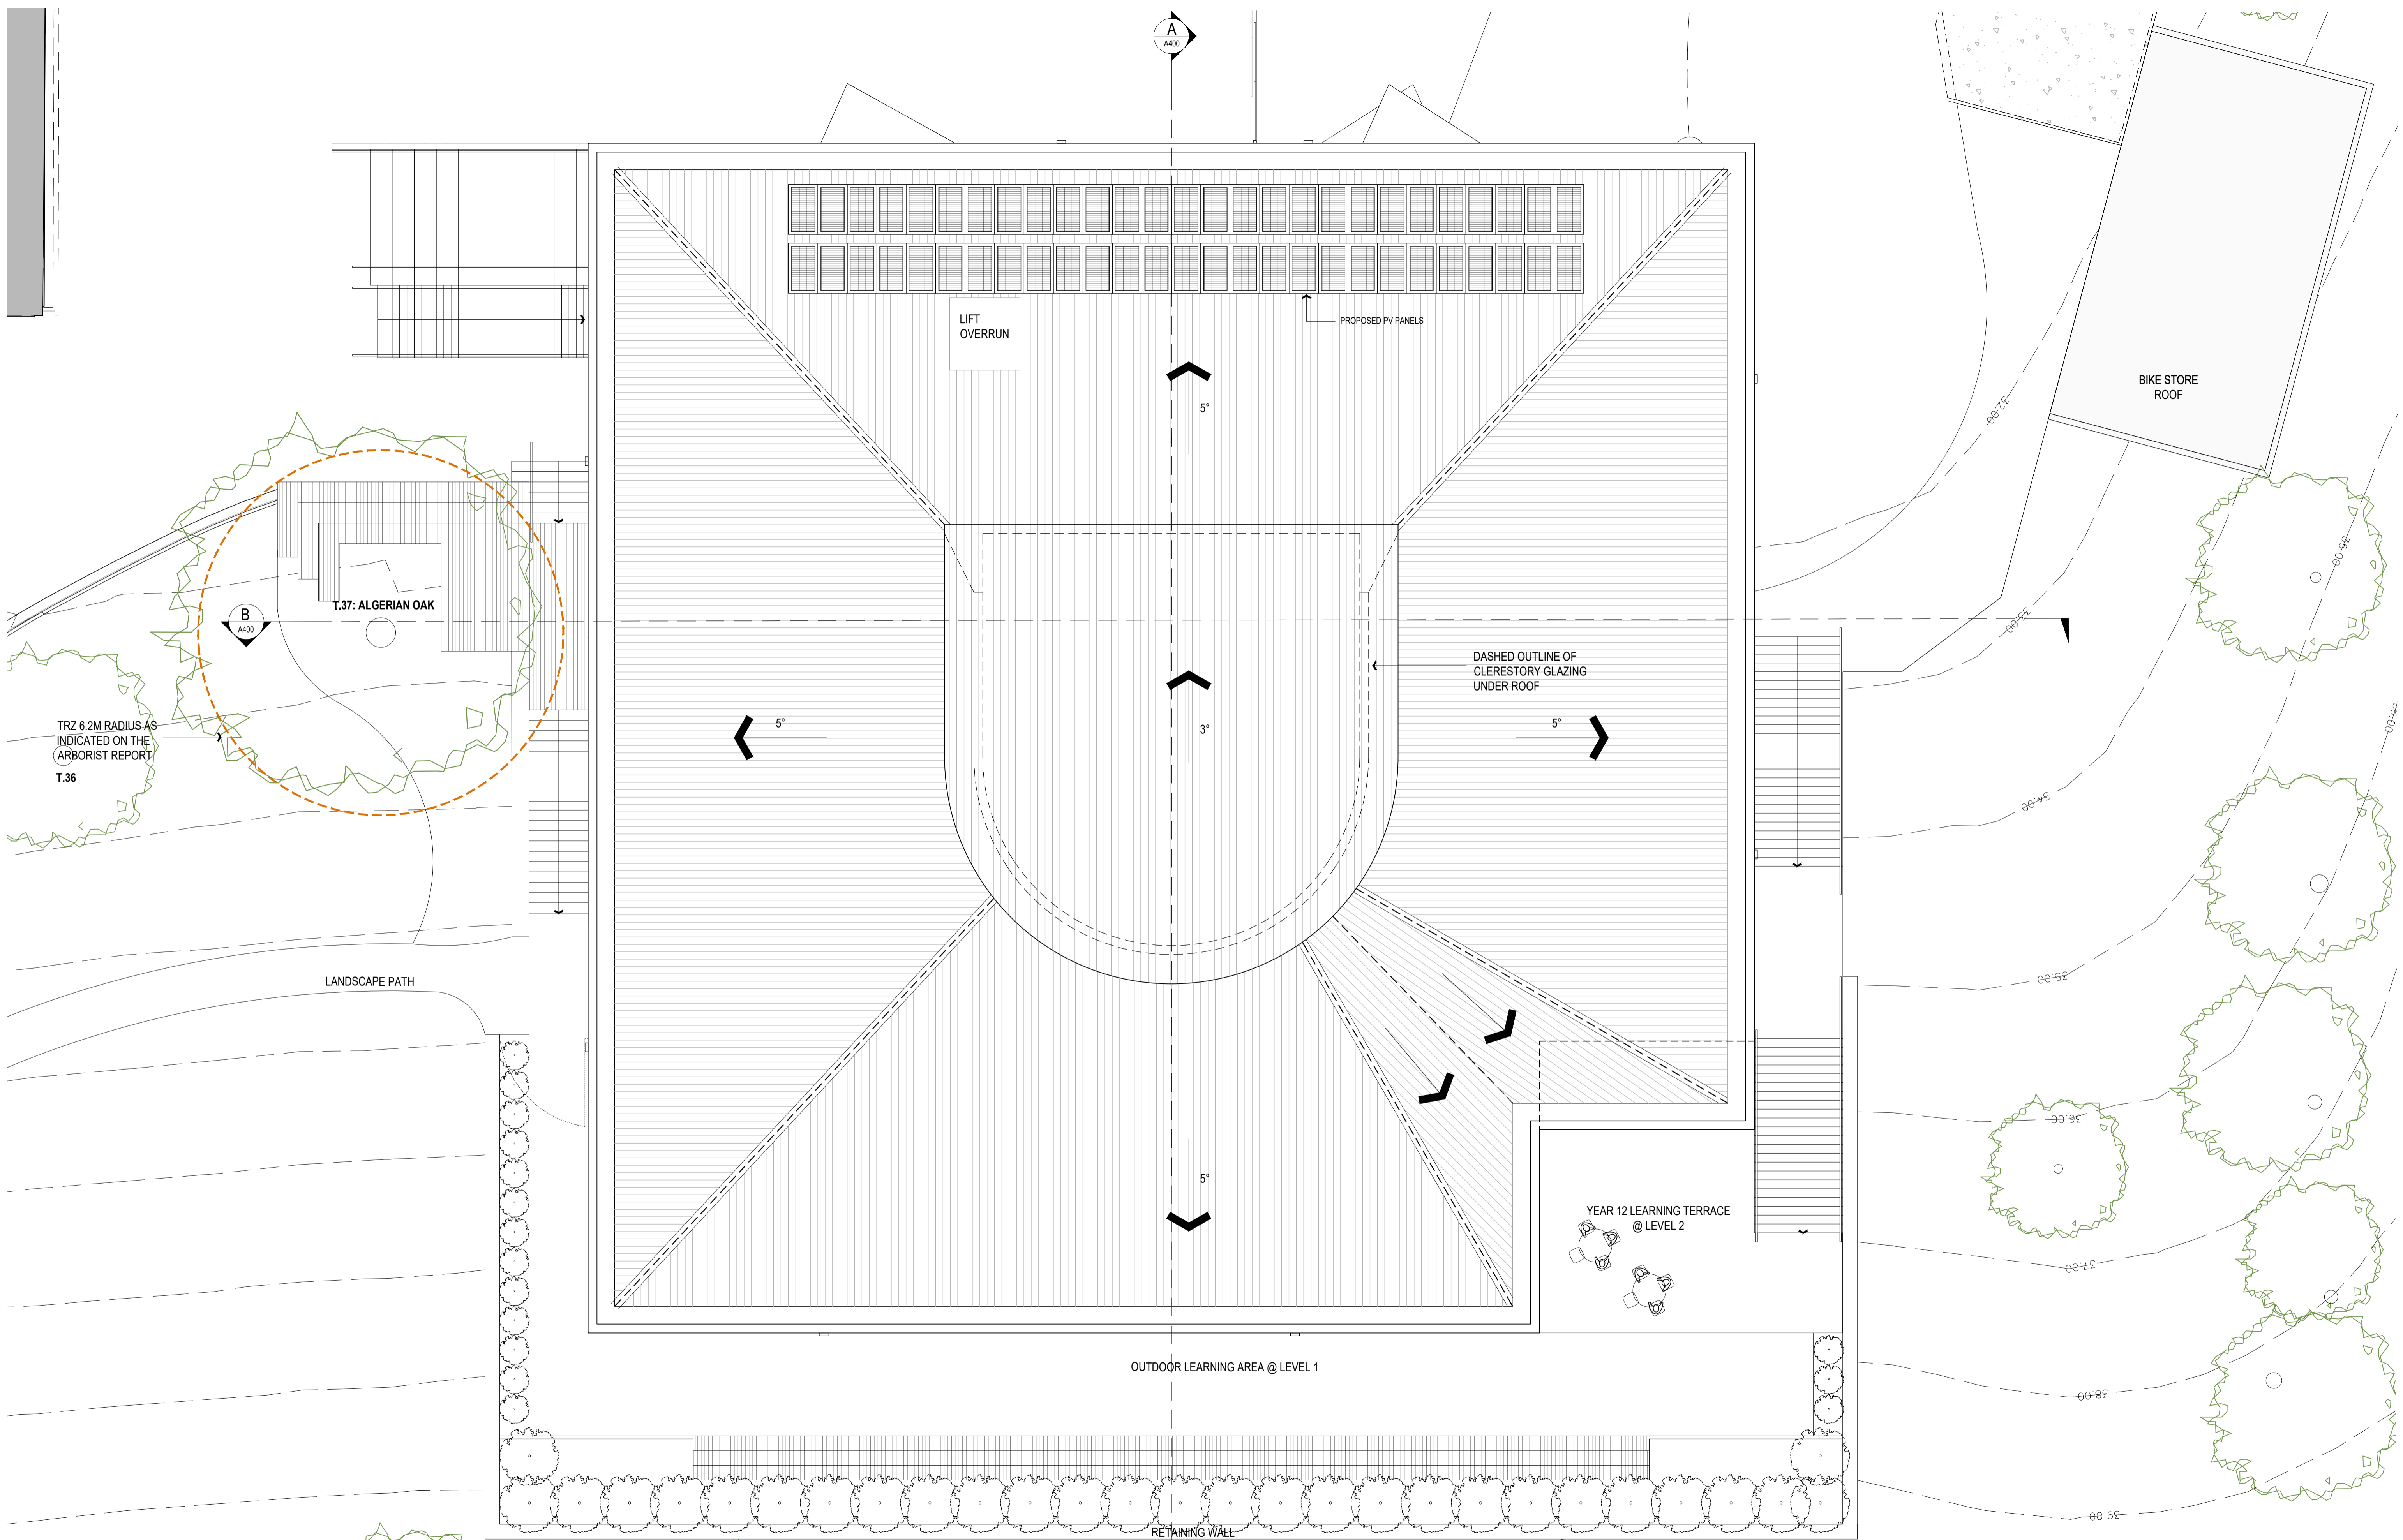


TOWN PLANNING - NOT FOR CONSTRUCTION

The recipient agrees not to use this document for any purposes other than its intended use; to waive all claims against Baldasso Cortese Pty Ltd resulting from unauthorised changes; Or to reuse the document on other projects or sites without prior written consent of Baldasso Cortese Pty Ltd. No person is entitled to rely on the information contained without making their own enquiries as to the validity of the assumptions contained herein. This document must not be transmitted or disclosed to any other party other than the intended recipient without the prior written consent of the author. Under no circumstances shall transfer of this document be deemed a sale. No liability is assumed in any manner whatsoever by Baldasso Cortese Pty Ltd. This drawing is copyright protected. © 2019 Baldasso Cortese Pty Ltd

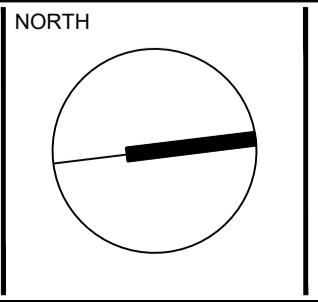

Revision	Description	Date
-	Initial Coordination	23.03.21
A	Preliminary	26.03.21
B	Draft TP Set	07.04.21
C	Town Planning Submission	13.04.21

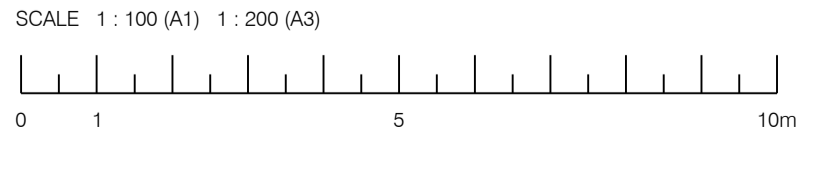

BALDASSO CORTESE
 LEVEL 1/103 OXFORD ST
 POST OFFICE BOX 1569
 COLLINGWOOD VIC 3066
 ABN 71 445 953 215
 (T) +61 3 9417 7555
 WWW.BCARCH.NET








ST BERNARD'S COLLEGE ESSENDON WEST

ROOF PLAN

JOB NUMBER: 20200064
 DRW NUMBER: TP.210
 REV: C

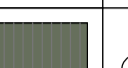

EAST ELEVATION

MATERIAL SCHEDULE	
 (BRK.01)	BRICK FINISH "KRAUSE BRICKS" 290 X 110 X 50 SMOKE GREY FINISH (OR SIMILAR)
 (STO.01)	STOLIT FINISH STOLIT RENDER FINISH WHITE SMOOTH FINISH (OR SIMILAR)
 (MET.01)	METAL ROOFING CORRUGATED METAL ROOFING "COLOR BOND" MANGROVE (OR SIMILAR)
 (MET.02)	METAL FINISH METAL WINDOW SILL & FRAMES "COLOR BOND" MANGROVE (OR SIMILAR)
 (MET.03)	METAL LOUVRE PERFORATED STEEL LOUVERS PATTERN TBA
 (RET.01)	RETAINING WALL GABION BASKETS
 (BAL.01)	METAL BALUSTRADE NATURAL FINISH GALVANIZED METAL IN "COLOR BOND" MANGROVE (OR SIMILAR) HAND AND CABLE MESH BALUSTRADES
 (GLZ.01)	GLAZING GREEN COATED GLAZING




NORTH ELEVATION

TOWN PLANNING - NOT FOR CONSTRUCTION

The recipient agrees not to use this document for any purposes other than its intended use; to waive all claims against Baldasso Cortese Pty Ltd resulting from unauthorised changes; Or to reuse the document on other projects or sites without prior written consent of Baldasso Cortese Pty Ltd. No person is entitled to rely on the information contained without making their own enquiries as to the validity of the assumptions contained herein. This document must not be transmitted or disclosed to any other party other than the intended recipient without the prior written consent of the author. Under no circumstances shall transfer of this document be deemed a sale. No liability is assumed in any manner whatsoever by Baldasso Cortese Pty Ltd. This drawing is copyright protected. © 2019 Baldasso Cortese Pty Ltd

NORTH

Revision	Description	Date
-	Initial Coordination	23.03.21
A	Preliminary	26.03.21
B	Draft TP Set	07.04.21
C	Town Planning Submission	13.04.21

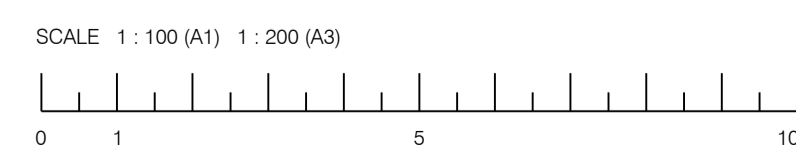

BALDASSO CORTESE

LEVEL 1/103 OXFORD ST
POST OFFICE BOX 1569
COLLINGWOOD VIC 3066

ABN 71 445 953 215
(T) +61 3 9417 7555
WWW.BCARCH.NET

ST BERNARD'S COLLEGE ESSENDON

ELEVATIONS

JOB NUMBER	DRW NUMBER	REV
20200064	TP.300	C

MATERIAL SCHEDULE	
 (BRK.01)	BRICK FINISH "KRAUSE BRICKS" 290 X 110 X 50 SMOKE GREY FINISH (OR SIMILAR)
 (STO.01)	STOLIT FINISH STOLIT RENDER FINISH WHITE SMOOTH FINISH (OR SIMILAR)
 (MET.01)	METAL ROOFING CORRUGATED METAL ROOFING "COLOR BOND" MANGROVE (OR SIMILAR)
 (MET.02)	METAL FINISH METAL WINDOW SILL & FRAMES "COLOR BOND" MANGROVE (OR SIMILAR)
 (MET.03)	METAL LOUVRE PERFORATED STEEL LOUVRES PATTERN TBA
 (RET.01)	RETAINING WALL GABION BASKETS
 (BAL.01)	METAL BALUSTRADE NATURAL FINISH GALVANIZED METAL IN "COLOR BOND" MANGROVE (OR SIMILAR) HAND RAILS AND CABLE MESH BALUSTRADES
 (GLZ.01)	GLAZING GREEN COATED GLAZING



WEST ELEVATION




SOUTH ELEVATION

TOWN PLANNING - NOT FOR CONSTRUCTION

The recipient agrees not to use this document for any purposes other than its intended use; to waive all claims against Baldasso Cortese Pty Ltd resulting from unauthorised changes; Or to reuse the document on other projects or sites without prior written consent of Baldasso Cortese Pty Ltd. No person is entitled to rely on the information contained without making their own enquiries as to the validity of the assumptions contained herein. This document must not be transmitted or disclosed to any other party other than the intended recipient without the prior written consent of the author. Under no circumstances shall transfer of this document be deemed a sale. No liability is assumed in any manner whatsoever by Baldasso Cortese Pty Ltd. This drawing is copyright protected © 2019 Baldasso Cortese Pty Ltd

NORTH

Revision	Description	Date
-	Initial Coordination	23.03.21
A	Preliminary	26.03.21
B	Draft TP Set	07.04.21
C	Town Planning Submission	13.04.21

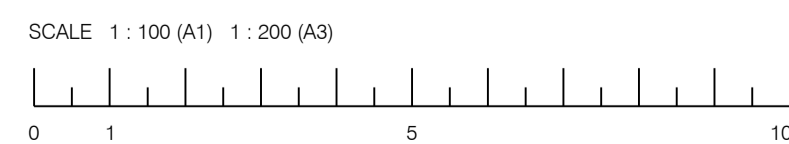

BALDASSO CORTESE


LEVEL 1/103 OXFORD ST
POST OFFICE BOX 1569
COLLINGWOOD VIC 3066

ABN 71 445 953 215
(T) +61 3 9417 7555
WWW.BCARCH.NET


ST BERNARD'S COLLEGE ESSENDON

ELEVATIONS

JOB NUMBER	DRW NUMBER	REV
20200064	TP.301	C

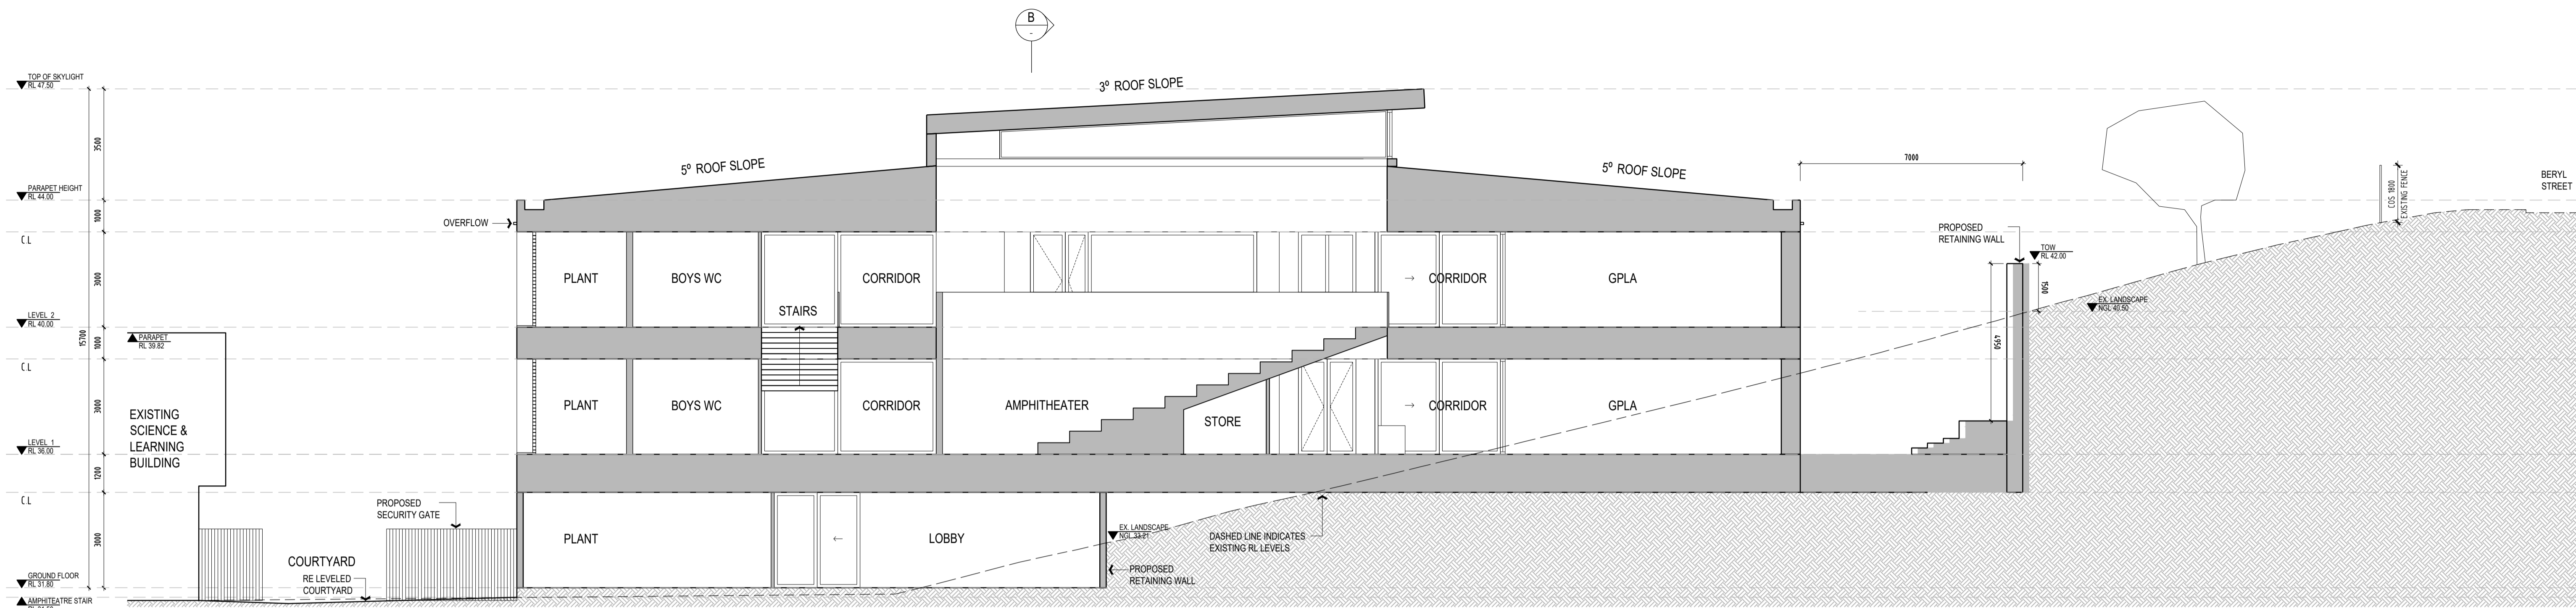

SECTION A-A

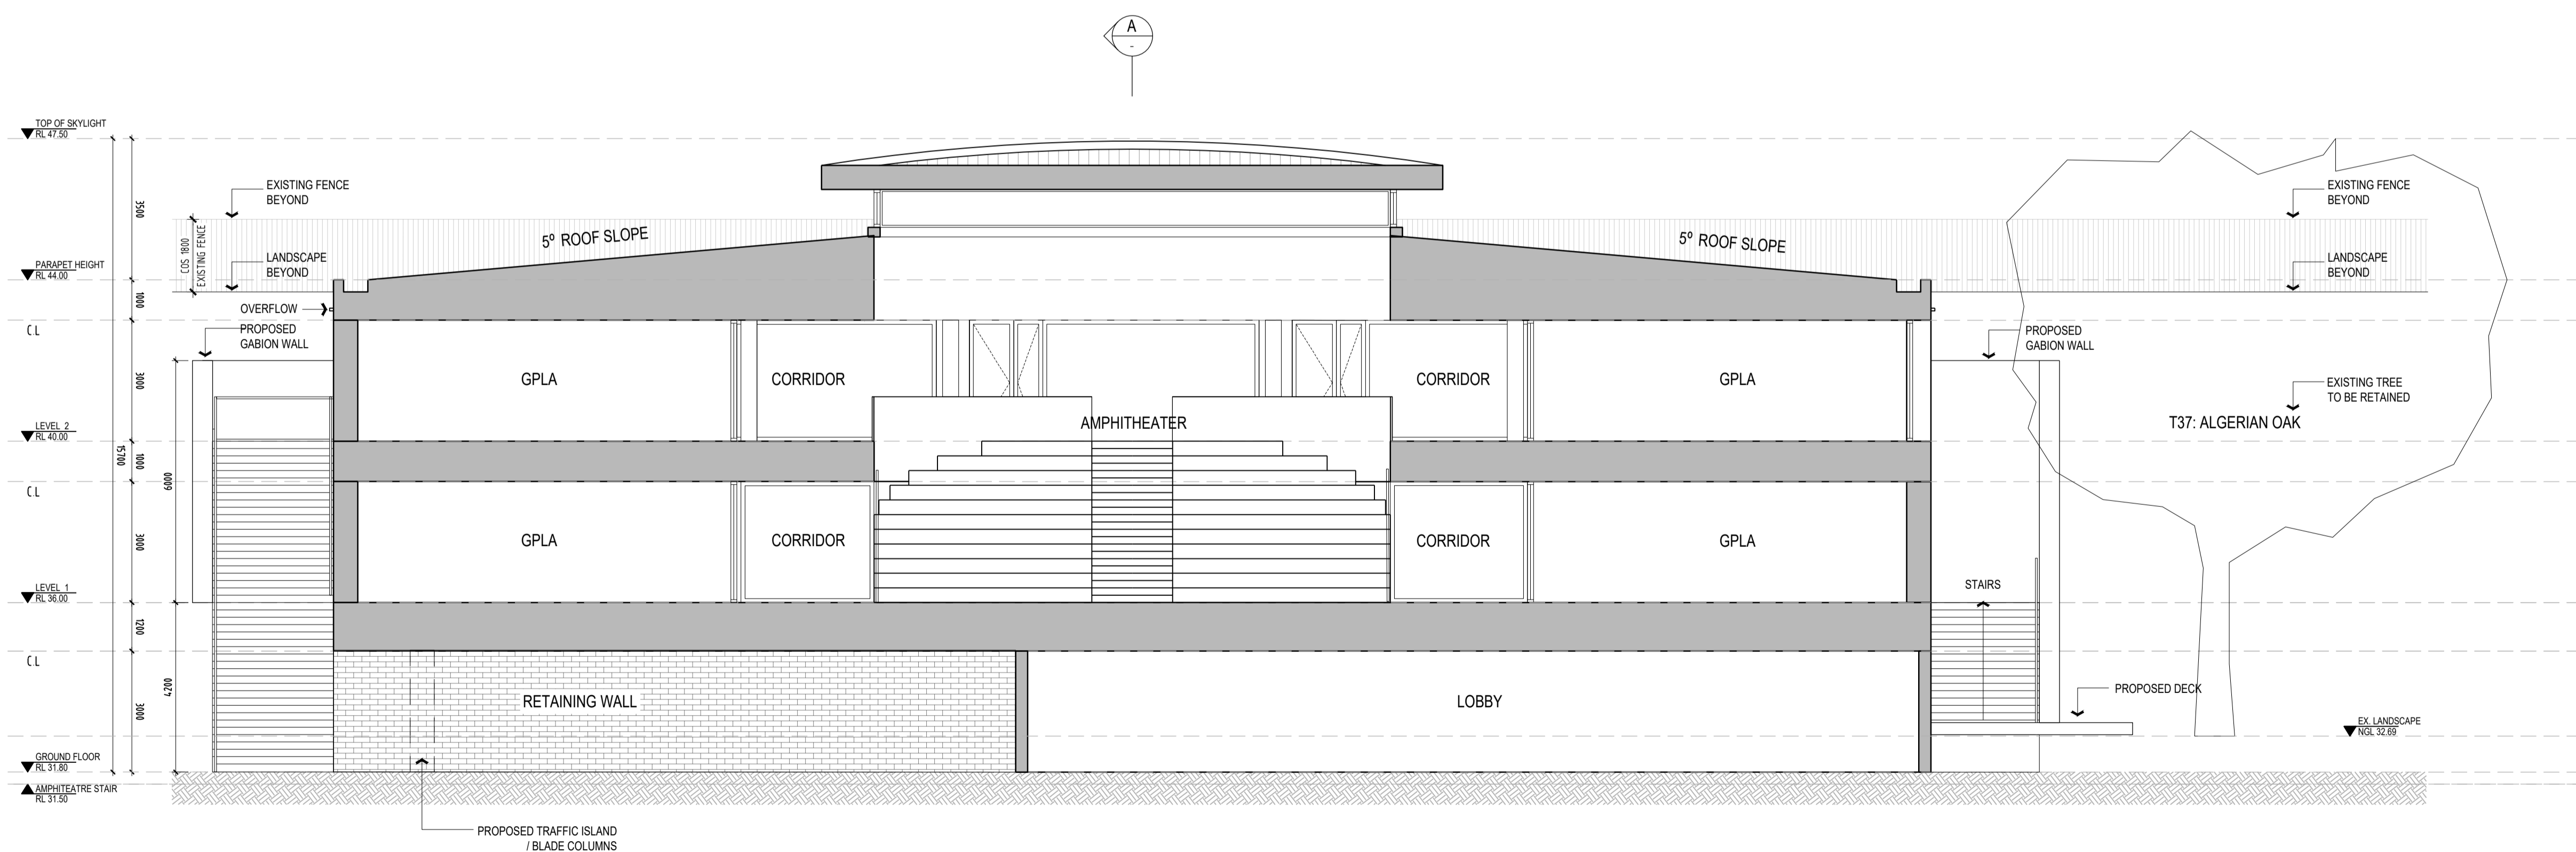

SECTION B-B


TOWN PLANNING - NOT FOR CONSTRUCTION

The recipient agrees not to use this document for any purposes other than its intended use; to waive all claims against Baldasso Cortese Pty Ltd resulting from unauthorised changes; or to reuse the document on other projects or sites without prior written consent of Baldasso Cortese Pty Ltd. No person is entitled to rely on the information contained without making their own enquiries as to the validity of the assumptions contained herein. This document must not be transmitted or disclosed to any other party other than the intended recipient without the prior written consent of the author. Under no circumstances shall transfer of this document be deemed a sale. No liability is assumed in any manner whatsoever by Baldasso Cortese Pty Ltd. This drawing is copyright protected. © 2019 Baldasso Cortese Pty Ltd

NORTH

Revision	Description	Date
-	Initial Coordination	23.03.21
A	Preliminary	26.03.21
B	Draft TP Set	07.04.21
C	Town Planning Submission	13.04.21

SCALE 1:100 (A1) 1:200 (A3)

 

BALDASSO CORTESE

LEVEL 1/103 OXFORD ST
POST OFFICE BOX 1569
COLLINGWOOD VIC 3066

ABN 71 445 953 215
(T) +61 3 9417 7555
WWW.BCARCH.NET

ST BERNARD'S COLLEGE ESSENDON

SECTIONS

JOB NUMBER 20200064
DRW NUMBER TP.400
REV C



SOUTH PERSPECTIVE



SOUTH PERSPECTIVE



SOUTH WEST PERSPECTIVE



NORTH WEST PERSPECTIVE

TOWN PLANNING - NOT FOR CONSTRUCTION

The recipient agrees not to use this document for any purposes other than its intended use; to waive all claims against Baldasso Cortese Pty Ltd resulting from unauthorised changes; Or to reuse the document on other projects or sites without prior written consent of Baldasso Cortese Pty Ltd. No person is entitled to rely on the information contained without making their own enquiries as to the validity of the assumptions contained herein. This document must not be transmitted or disclosed to any other party other than the intended recipient without the prior written consent of the author. Under no circumstances shall transfer of this document be deemed a sale. No liability is assumed in any manner whatsoever by Baldasso Cortese Pty Ltd. This drawing is copyright protected. © 2019 Baldasso Cortese Pty Ltd

NORTH

Revision	Description	Date
-	Draft TP Set	07.04.21
A	Town Planning Submission	13.04.21

NOT TO SCALE

BALDASSO CORTESE

LEVEL 1/103 OXFORD ST
POST OFFICE BOX 1569
COLLINGWOOD VIC 3066

ABN 71 445 953 215
(T) +61 3 9417 7555
WWW.BCARCH.NET

ST BERNARD'S COLLEGE ESSENDON WEST

ELEVATIONS

JOB NUMBER	DRW NUMBER	REV
20200064	TP.500	A



NORTH WEST PERSPECTIVE



NORTH EAST PERSPECTIVE



SOUTH EAST PERSPECTIVE



SOUTH EAST PERSPECTIVE

TOWN PLANNING - NOT FOR CONSTRUCTION

The recipient agrees not to use this document for any purposes other than its intended use; to waive all claims against Baldasso Cortese Pty Ltd resulting from unauthorised changes; Or to reuse the document on other projects or sites without prior written consent of Baldasso Cortese Pty Ltd. No person is entitled to rely on the information contained without making their own enquiries as to the validity of the assumptions contained herein. This document must not be transmitted or disclosed to any other party other than the intended recipient without the prior written consent of the author. Under no circumstances shall transfer of this document be deemed a sale. No liability is assumed in any manner whatsoever by Baldasso Cortese Pty Ltd. This drawing is copyright protected © 2019 Baldasso Cortese Pty Ltd

NORTH

Revision	Description	Date
-	Draft TP Set	07.04.21
A	Town Planning Submission	13.04.21

NOT TO SCALE

BALDASSO CORTESE

LEVEL 1/103 OXFORD ST
POST OFFICE BOX 1569
COLLINGWOOD VIC 3066

ABN 71 445 953 215
(T) +61 3 9417 7555
WWW.BCARCH.NET

ST BERNARD'S COLLEGE ESSENDON WEST

ELEVATIONS

JOB NUMBER	DRW NUMBER	REV
20200064	TP.501	A