




**LAND LOT: 254\PP2984**

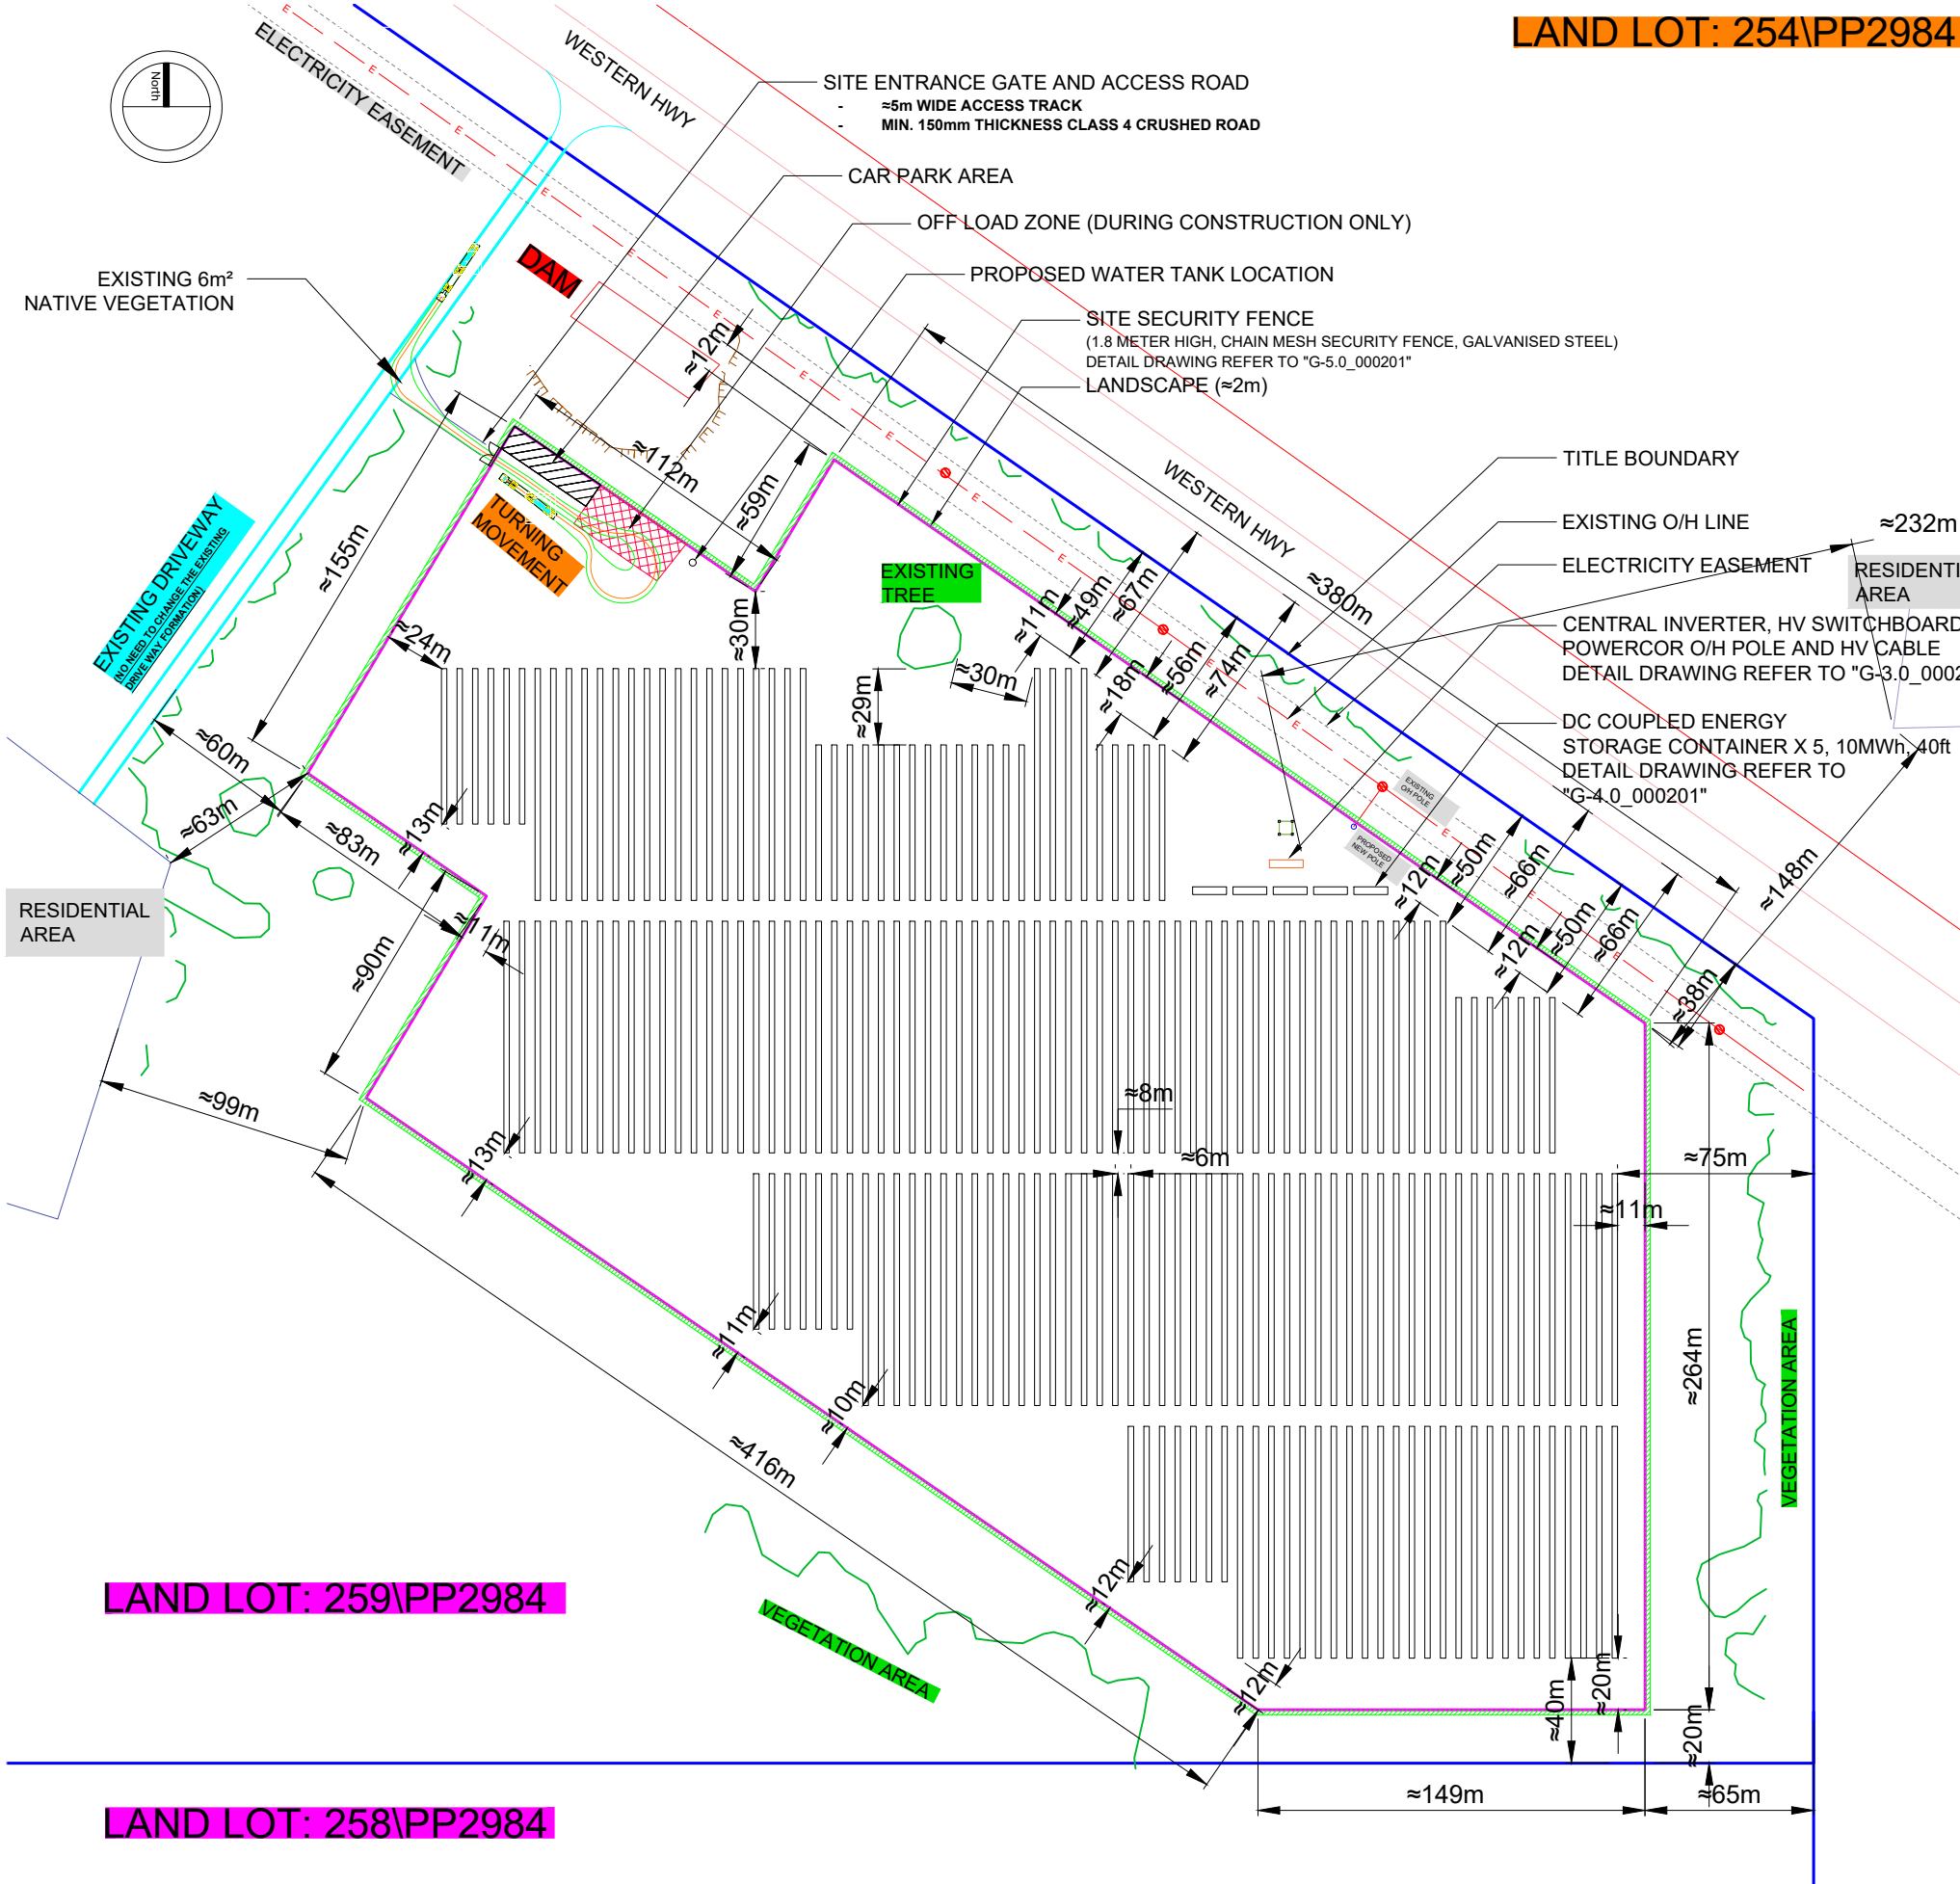


**LAND LOT: 259\PP2984**

**LAND LOT: 258\PP2984**


TYPICAL CENTRAL INVERTER LAYOUT

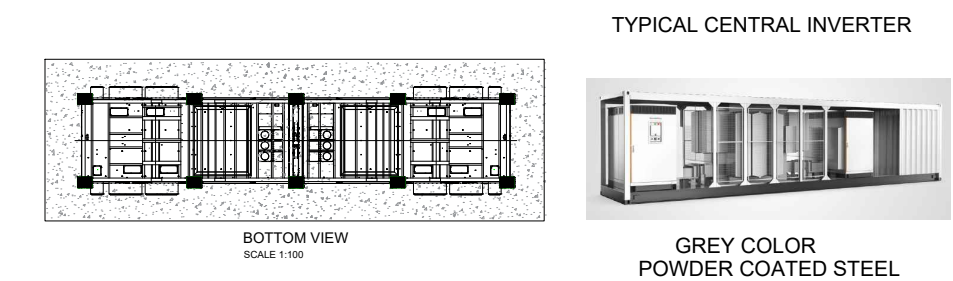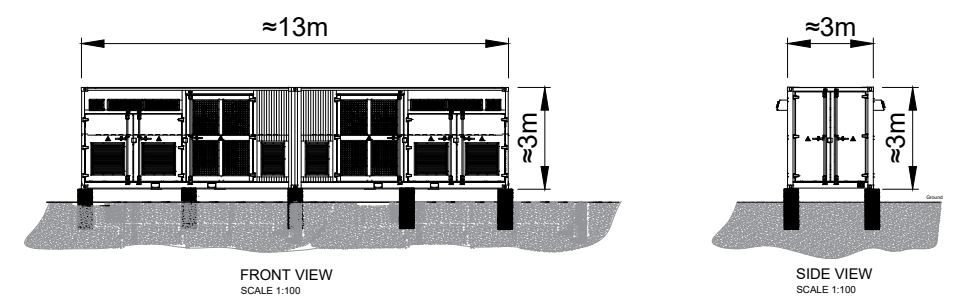

DC COUPLED ENERGY STORAGE CONTAINER CIRCUIT DIAGRAM

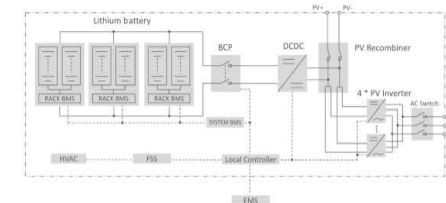


TYPICAL DC COUPLED ENERGY STORAGE CONTAINER

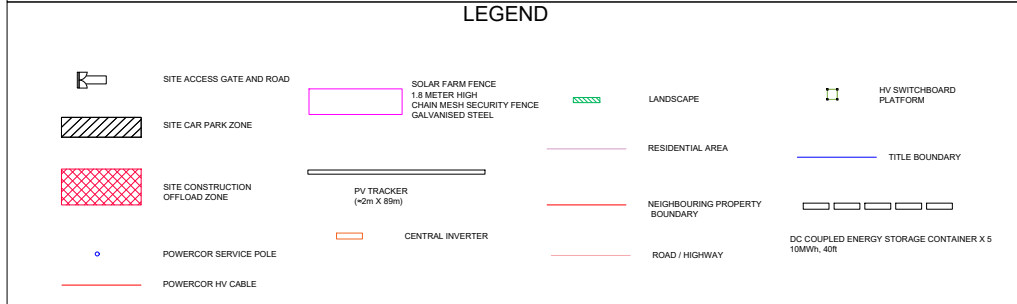

REVISIONS					
REV	STATUS	DESCRIPTION	DATE	D.B.	C.B.
A	DD	INITIAL ISSUE	08/04/20	XT	RZ
B	DD	SITE ENTRANCE GATE AND ACCESS ROAD RELOCATE	19/04/20	XT	RZ
C	DD	DETAIL INFORMATION ADDED AS PER RFI	18/05/20	XT	RZ
D	DD	SITE PLAN AMENDED	22/06/20	XT	RZ
E	DD	TREE INSIDE SOLAR FARM RETAINED	30/06/20	XT	RZ
F	DD	NATIVE VEGETATION AT ENTRANCE NOTATION ADDED	04/09/20	XT	RZ



PROJECT DETAILS:	<b>LED COURT SOLAR FARM</b> 4785 Western Highway, Ledcourt -36.973579, 142.610209
CLIENT DETAILS:	<b>ACENERGY PTY LTD</b>
DRAWING TITLE:	<b>SITE PLAN</b>

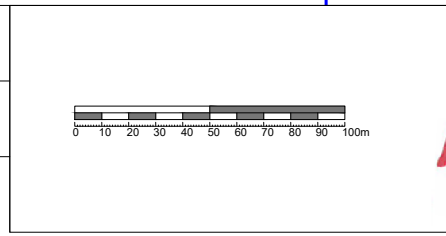

**ADVERTISED PLAN**


DRAWING NR: <b>G-1.0_000201</b>		
DRAWN BY: <b>XT</b>	APPROVED BY: <b>RZ</b>	PROJECT MGR: <b>LZ</b>
SCALE: <b>AS INDICATED</b>	ISSUE: <b>DETAIL DESIGN</b>	ISSUE DATE: <b>04/09/2020</b>
SHEET SIZE: <b>A3</b>	PROJECT NO: <b>001</b>	REV. NO: <b>F</b>



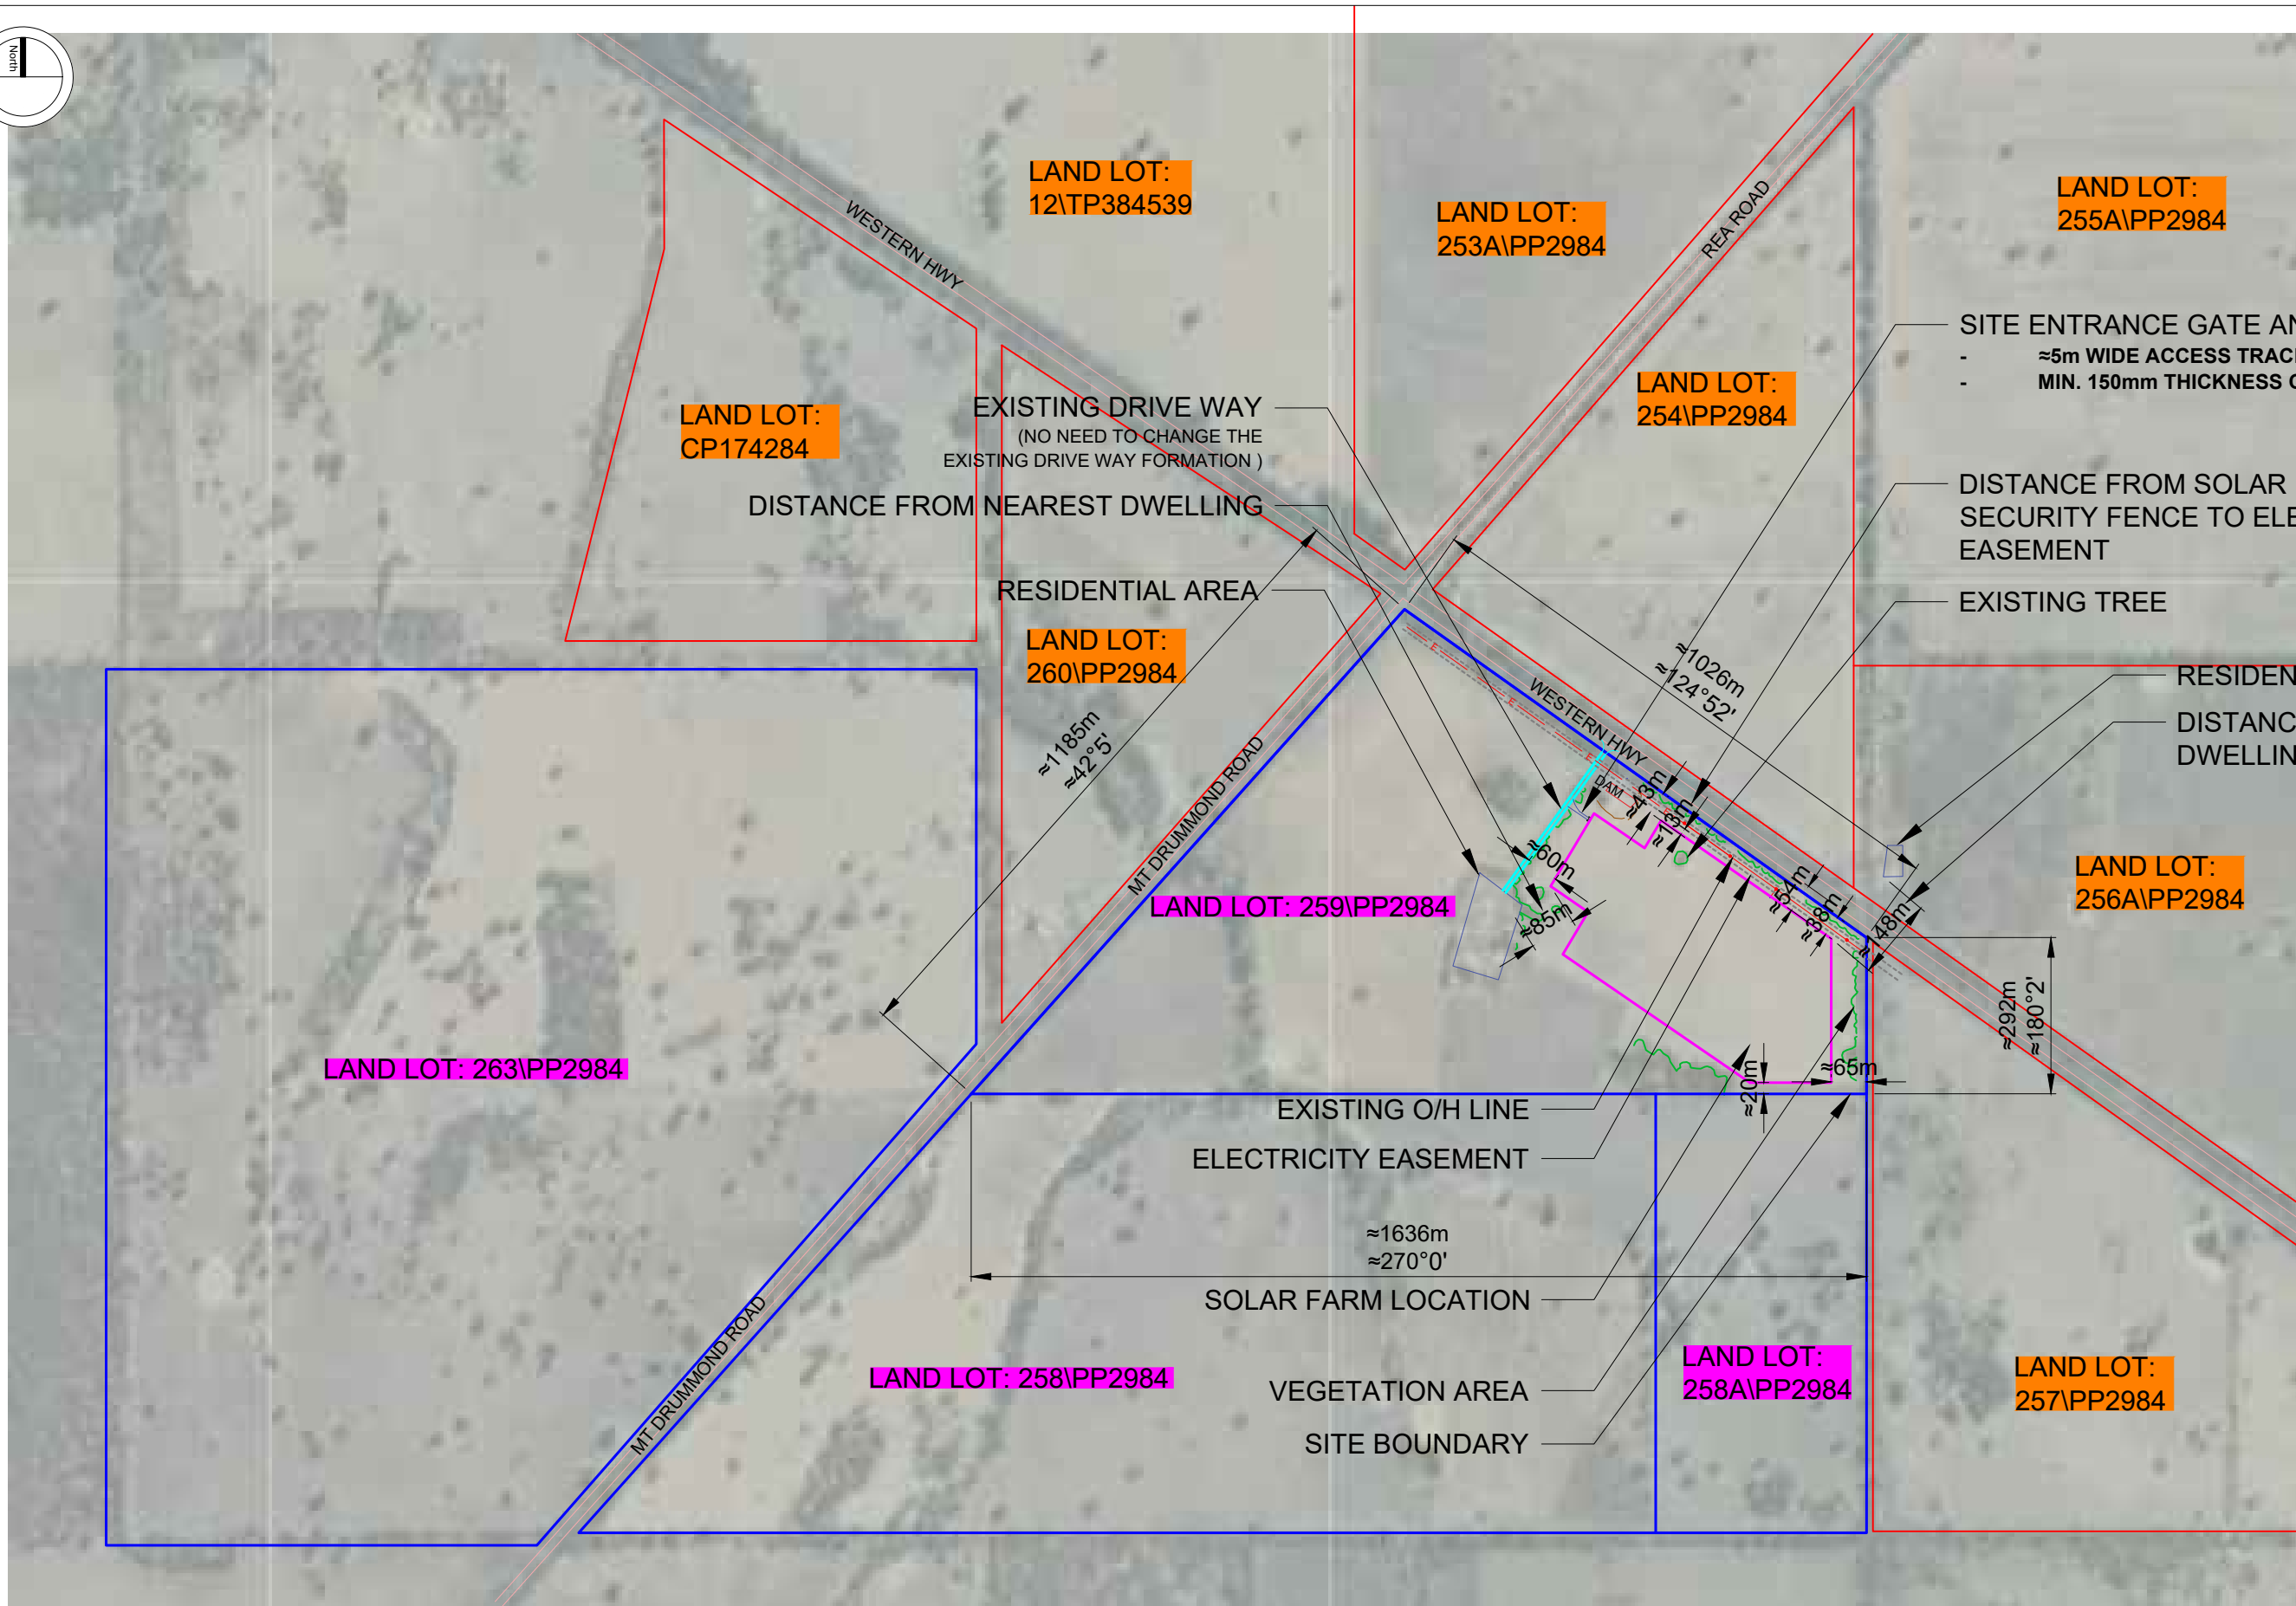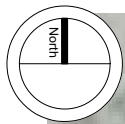

REVISIONS					
REV	STATUS	DESCRIPTION	DATE	D.B.	C.B.
A	DD	LOCATION LAYOUT	7/04/2020	XT	RZ
B	DD	SITE ENTRANCE GATE AND ACCESS ROAD RELOCATE	19/04/2020	XT	RZ
C	DD	DETAIL INFORMATION ADDED AS PER RFI	18/05/2020	XT	RZ
D	DD	LOCATION DIAGRAM AMENDED	23/06/2020	XT	RZ
E	DD	TREE INSIDE THE SOLAR FARM TO BE RETAINED	30/06/2020	XT	RZ


PROJECT DETAILS:	<b>LEDCCOURT SOLAR FARM</b> 4785 Western Highway, Ledcourt -36.973579, 142.610209
CLIENT DETAILS:	<b>ACENERGY PTY LTD</b>
DRAWING TITLE:	<b>LOCATION DIAGRAM</b>

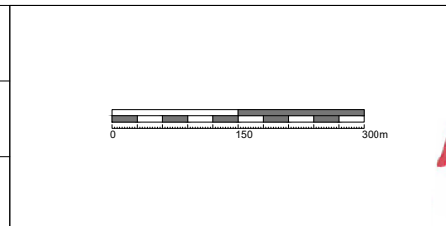

ADVERTISED PLAN

DRAWING NR: <b>G-2.0_000201</b>		
DRAWN BY: <b>XT</b>	APPROVED BY: <b>RZ</b>	PROJECT MGR: <b>LZ</b>
SCALE: <b>AS INDICATED</b>	ISSUE: <b>DETAIL DESIGN</b>	ISSUE DATE: <b>30/06/2020</b>
SHEET SIZE: <b>A3</b>	PROJECT NO: <b>001</b>	REV. NO: <b>E</b>



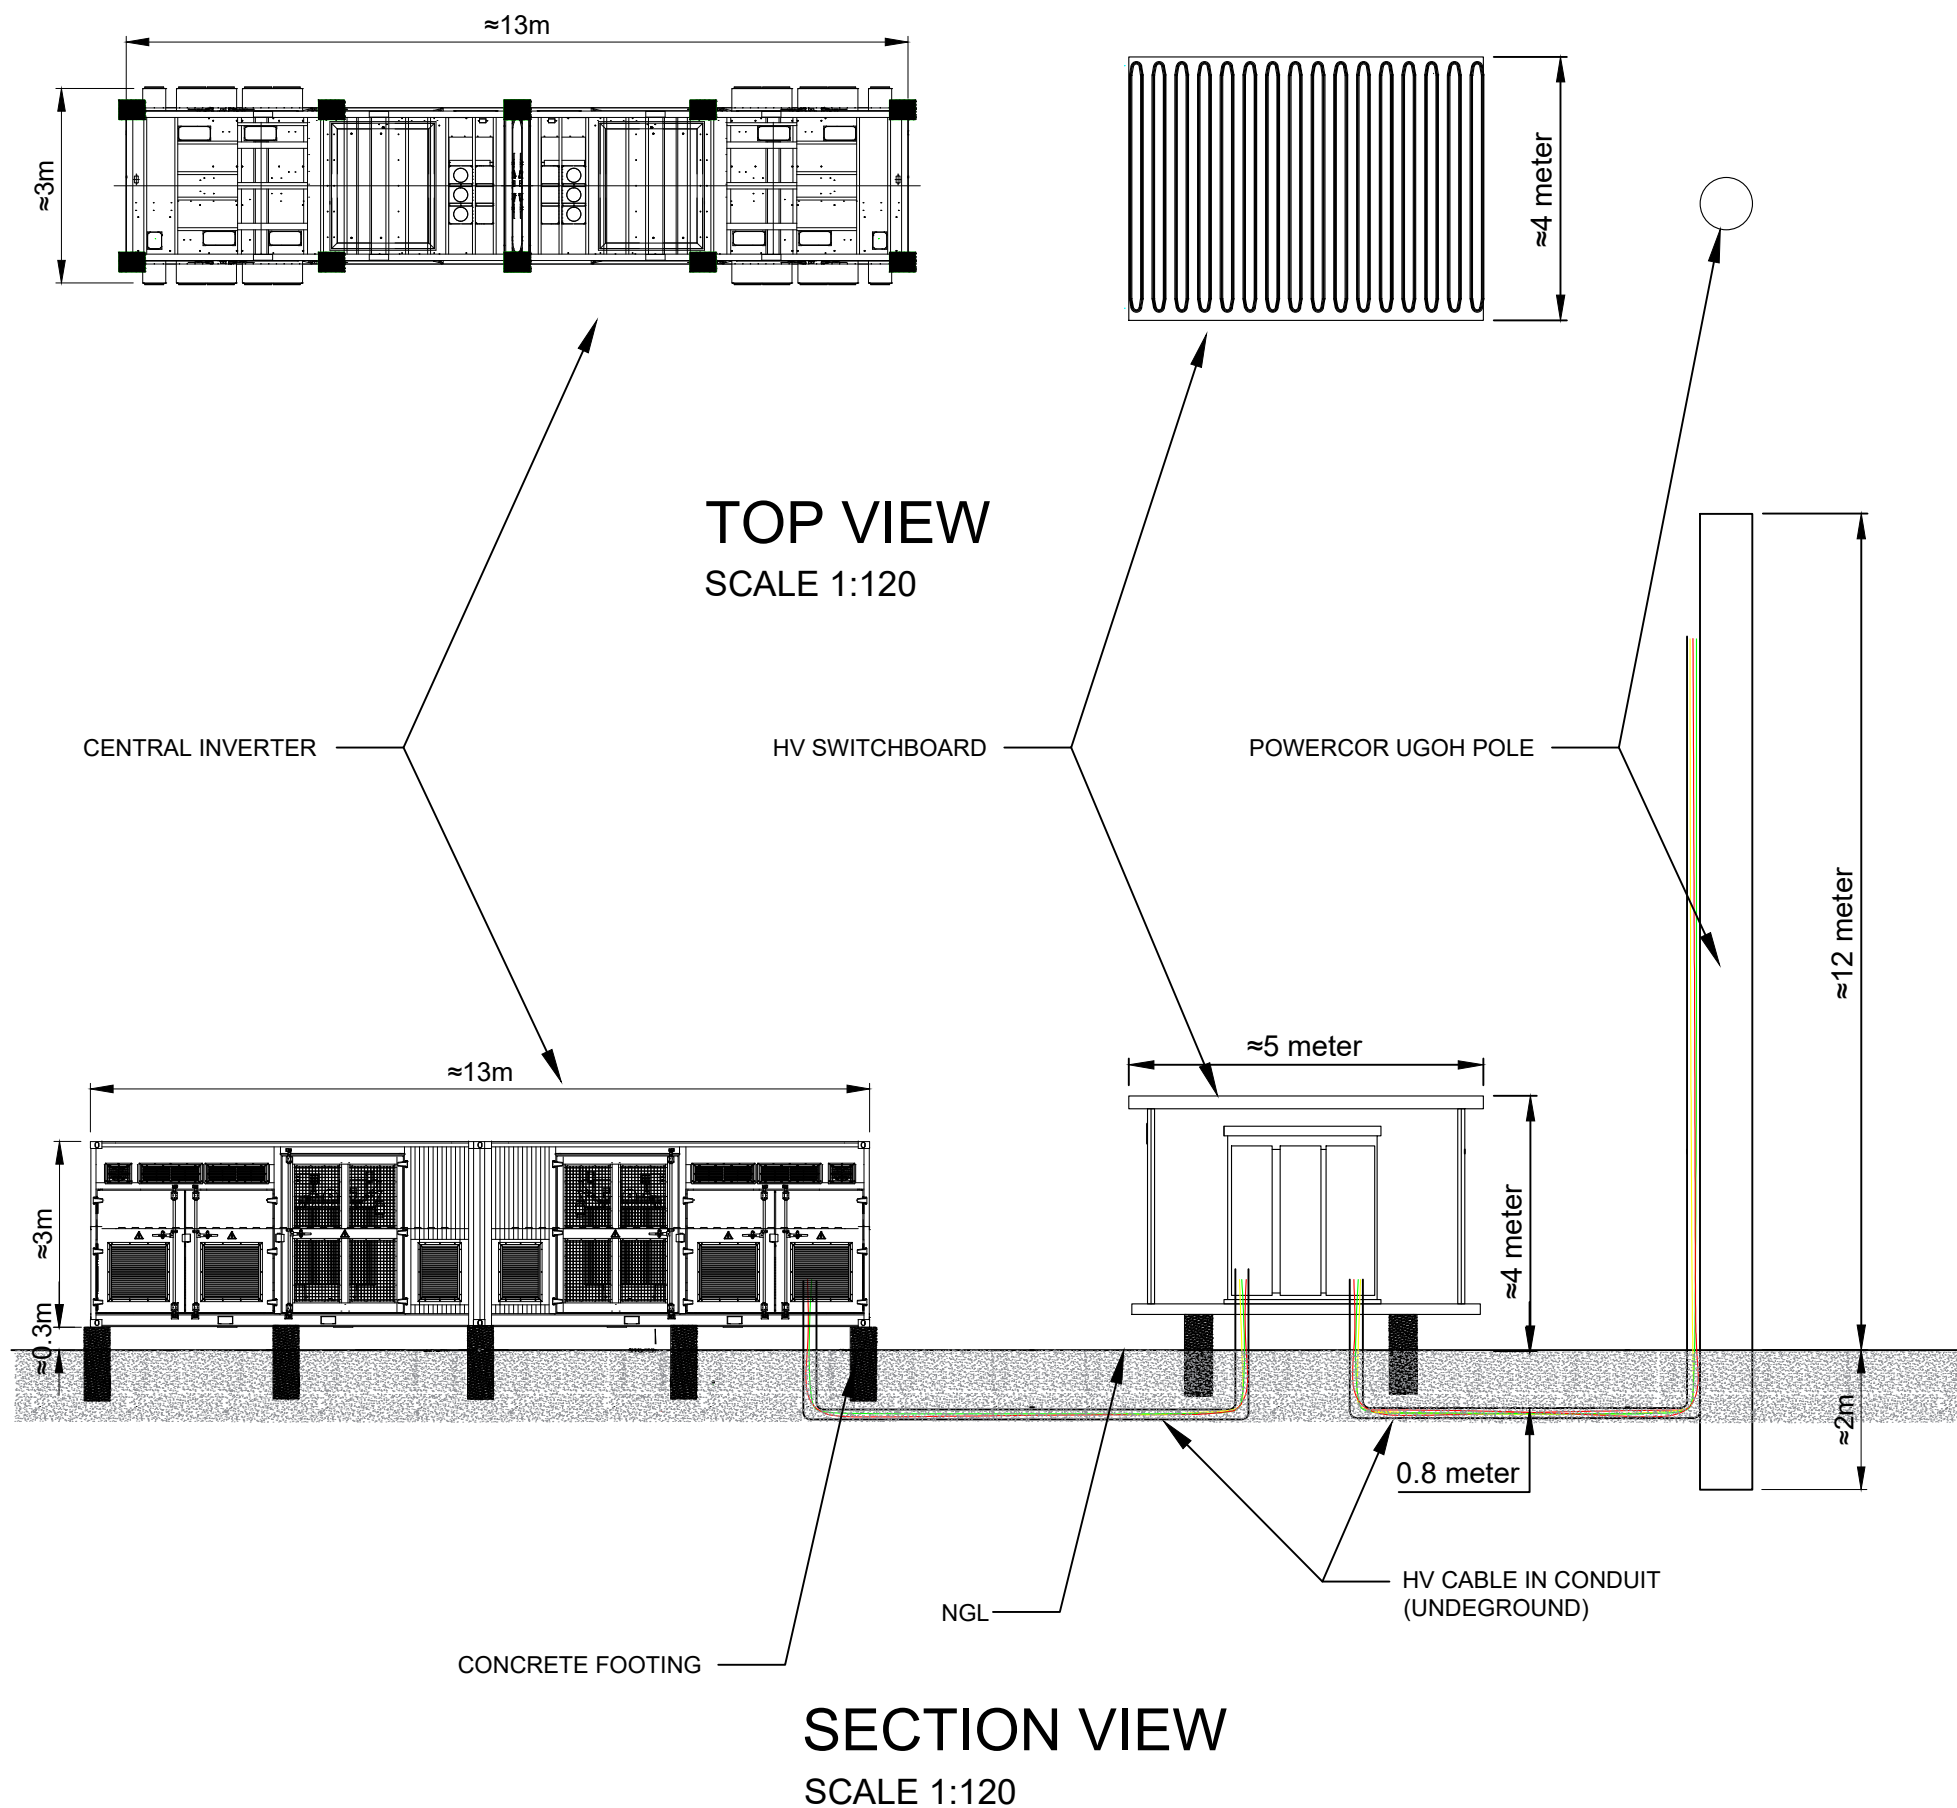

REVISIONS					
REV	STATUS	DESCRIPTION	DATE	D.B.	C.B.
A	DD	CENTRAL INVERTER, HV SWITCHBOARD, POWERCOR POLE DETAIL LAYOUT	22/06/20	XT	RZ

PROJECT DETAILS:	<b>LEDCCOURT SOLAR FARM</b> 4785 Western Highway, Ledcourt -36.973579, 142.610209
CLIENT DETAILS:	<b>ACENERGY PTY LTD</b>
DRAWING TITLE:	CENTRAL INVERTER, HV SWITCHBOARD, POWERCOR POLE DETAIL LAYOUT

COPYRIGHT OF THIS DRAWING RESERVED BY ACENERGY PTY LTD. NO PART OF THIS DOCUMENT MAY BE REPRODUCED OR COPIED IN ANY FORM OR BY ANY MEANS WITHOUT CONSENT OF ACENERGY.


**ADVERTISED PLAN**

DRAWING NR: <b>G-3.0_000201</b>		
DRAWN BY: <b>XT</b>	APPROVED BY: <b>RZ</b>	PROJECT MGR: <b>LZ</b>
SCALE: <b>AS INDICATED</b>	ISSUE: <b>DETAIL DESIGN</b>	ISSUE DATE: <b>23/06/2020</b>
SHEET SIZE: <b>A3</b>	PROJECT NO: <b>2-1</b>	REV. NO: <b>A</b>







ENERGY STORAGE CONTAINER FRONT VIEW  
SCALE 1:70

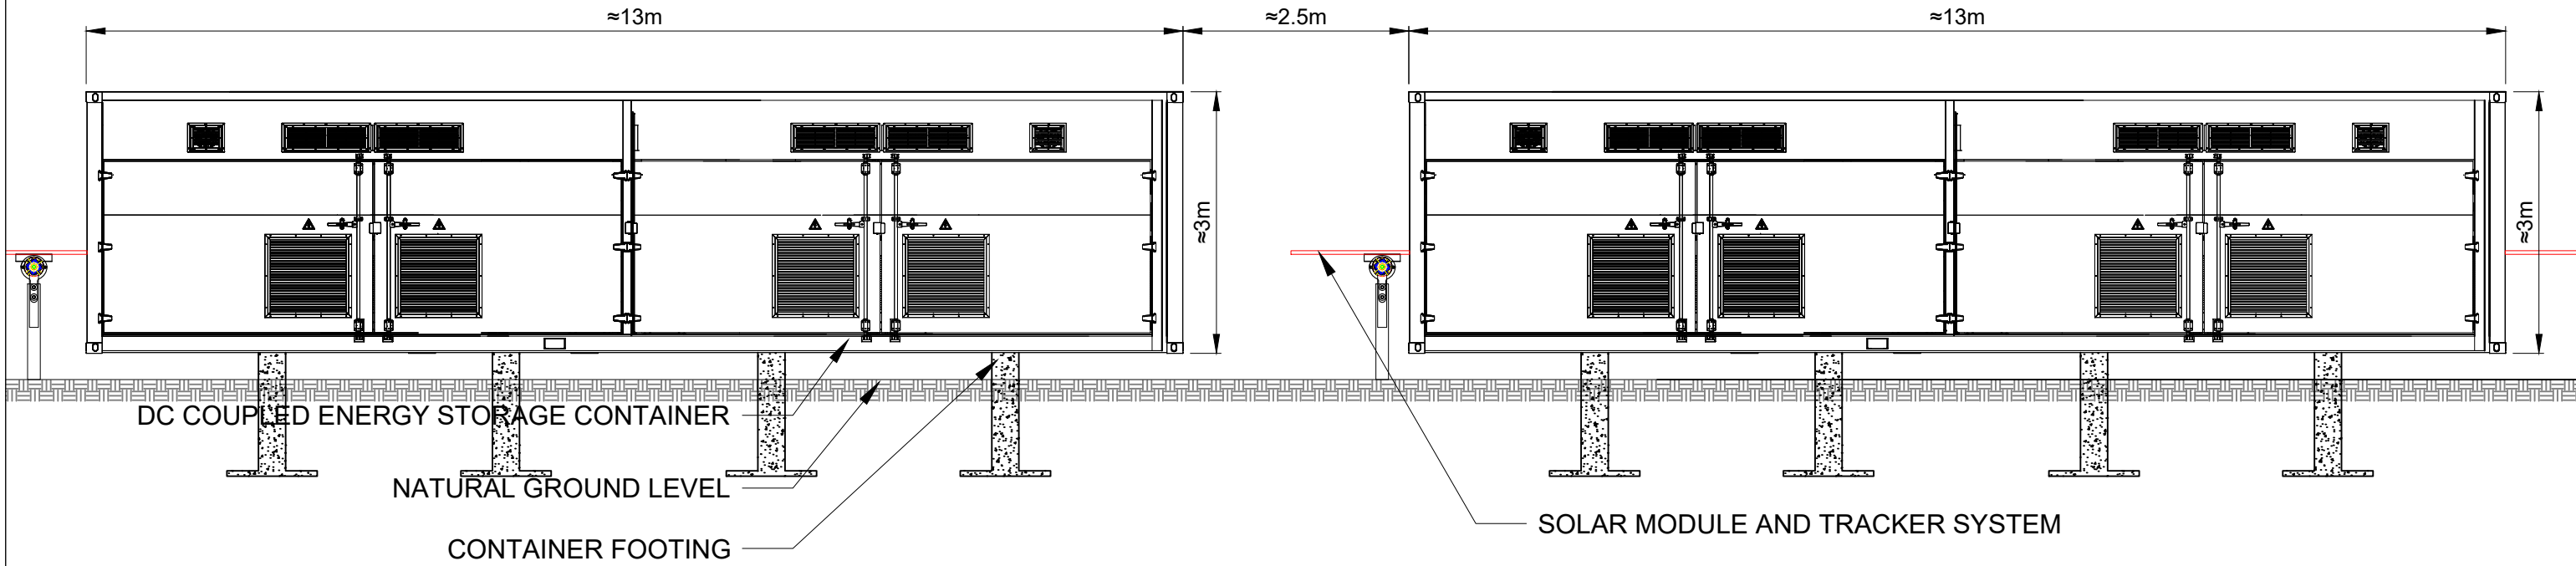

ENERGY STORAGE CONTAINER SIDE VIEW  
SCALE 1:50

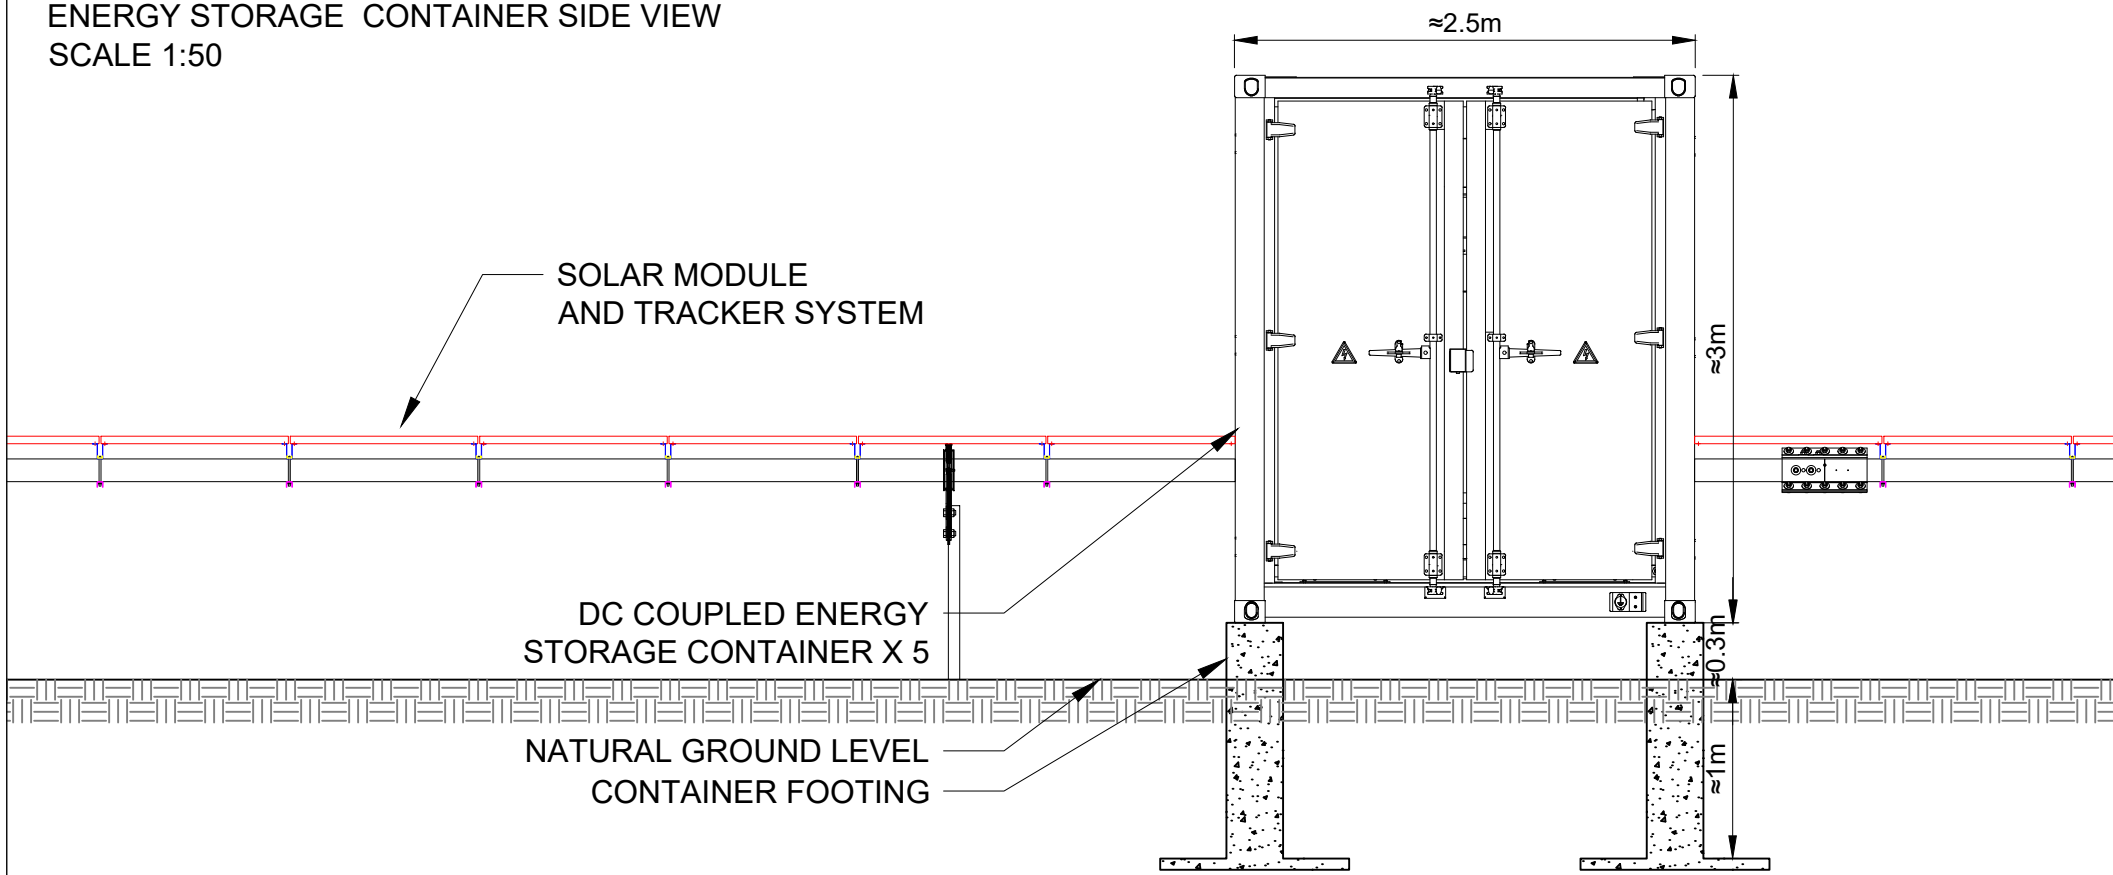

TYPICAL TRACKING SYSTEM

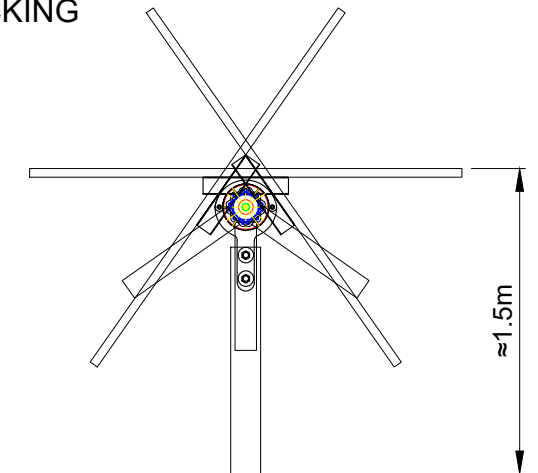

TYPICAL DC COUPLED ENERGY STORAGE CONTAINER



REVISIONS					
REV	STATUS	DESCRIPTION	DATE	D.B.	C.B.
A	DD	FOR INITIAL ISSUE	23/06/2020	XT	RZ


PROJECT DETAILS:	YARROWEYAH SOLAR FARM 233 MONTGOMERY ROAD -35 964926, 145.555429
CLIENT DETAILS:	ACENERGY PTY LTD
DRAWING TITLE:	DC COUPLED ENERGY STORAGE CONTAINER ELEVATIONS

ACENERGY PTY LTD  
233 MONTGOMERY ROAD  
-35 964926, 145.555429

ADVERTISED PLAN

DRAWING NR: G-4.0_000201		
DRAWN BY: XT	APPROVED BY: RZ	PROJECT MGR: LZ
SCALE: AS INDICATED	ISSUE: DETAIL DESIGN	ISSUE DATE: 23/06/2020
SHEET SIZE: A3	PROJECT NO: 201	REV. NO: A




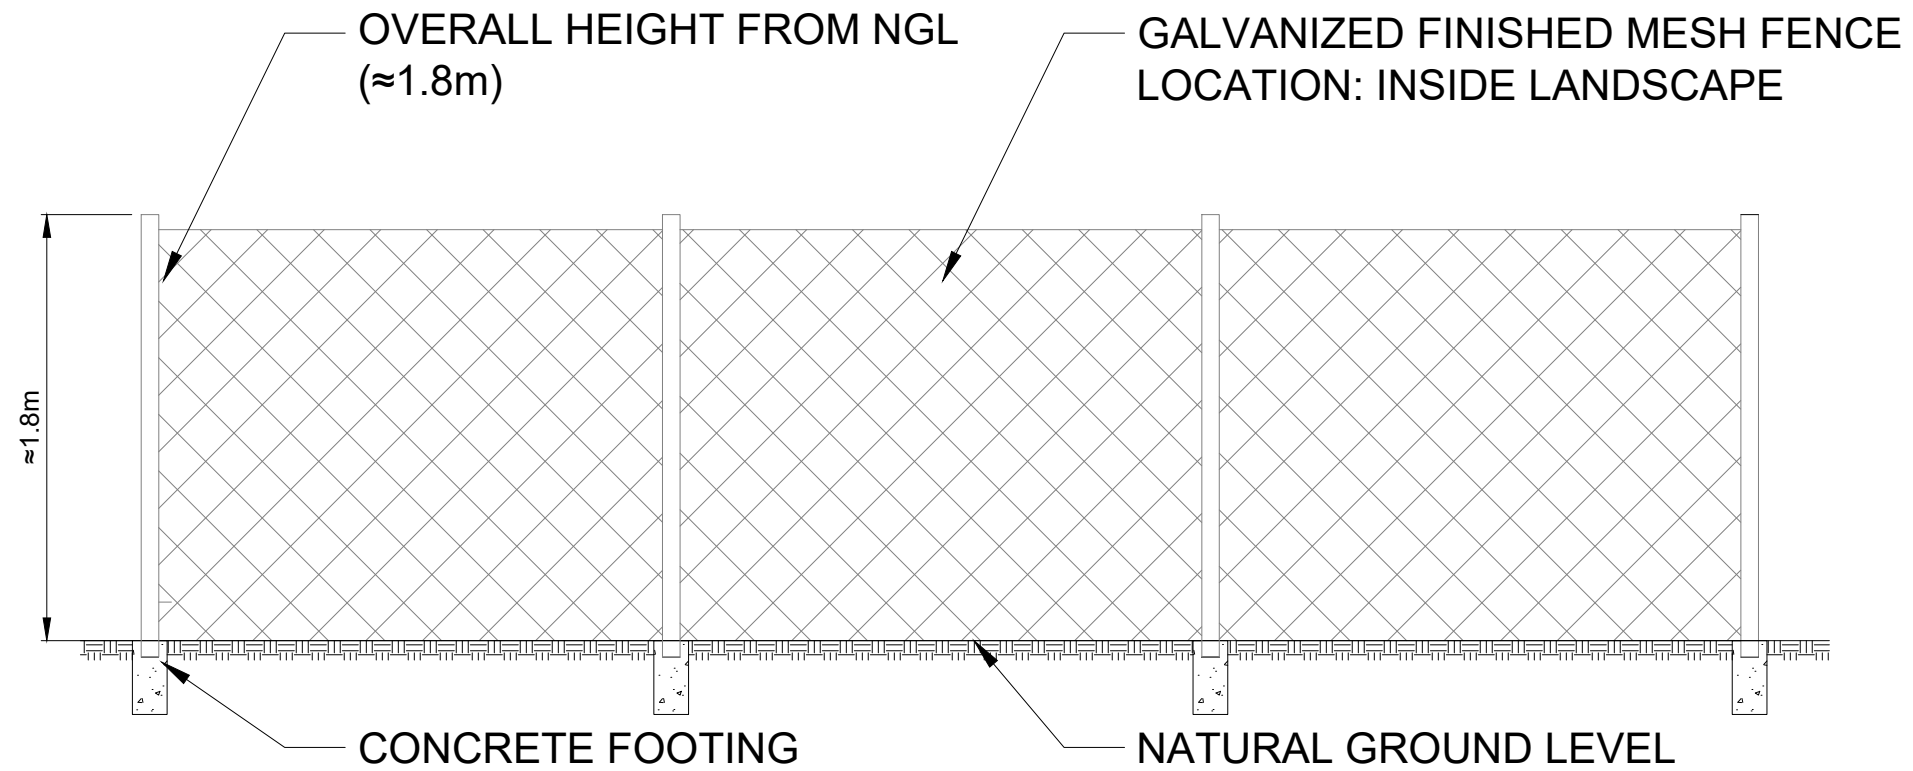

TYPICAL GALVANIZED FINISHED MESH FENCE

SECURITY FENCE CROSS SECTION VIEW  
SCALE: 1:35

LANDSCAPE AND FENCE CROSS SECTION VIEW  
SCALE: 1:50

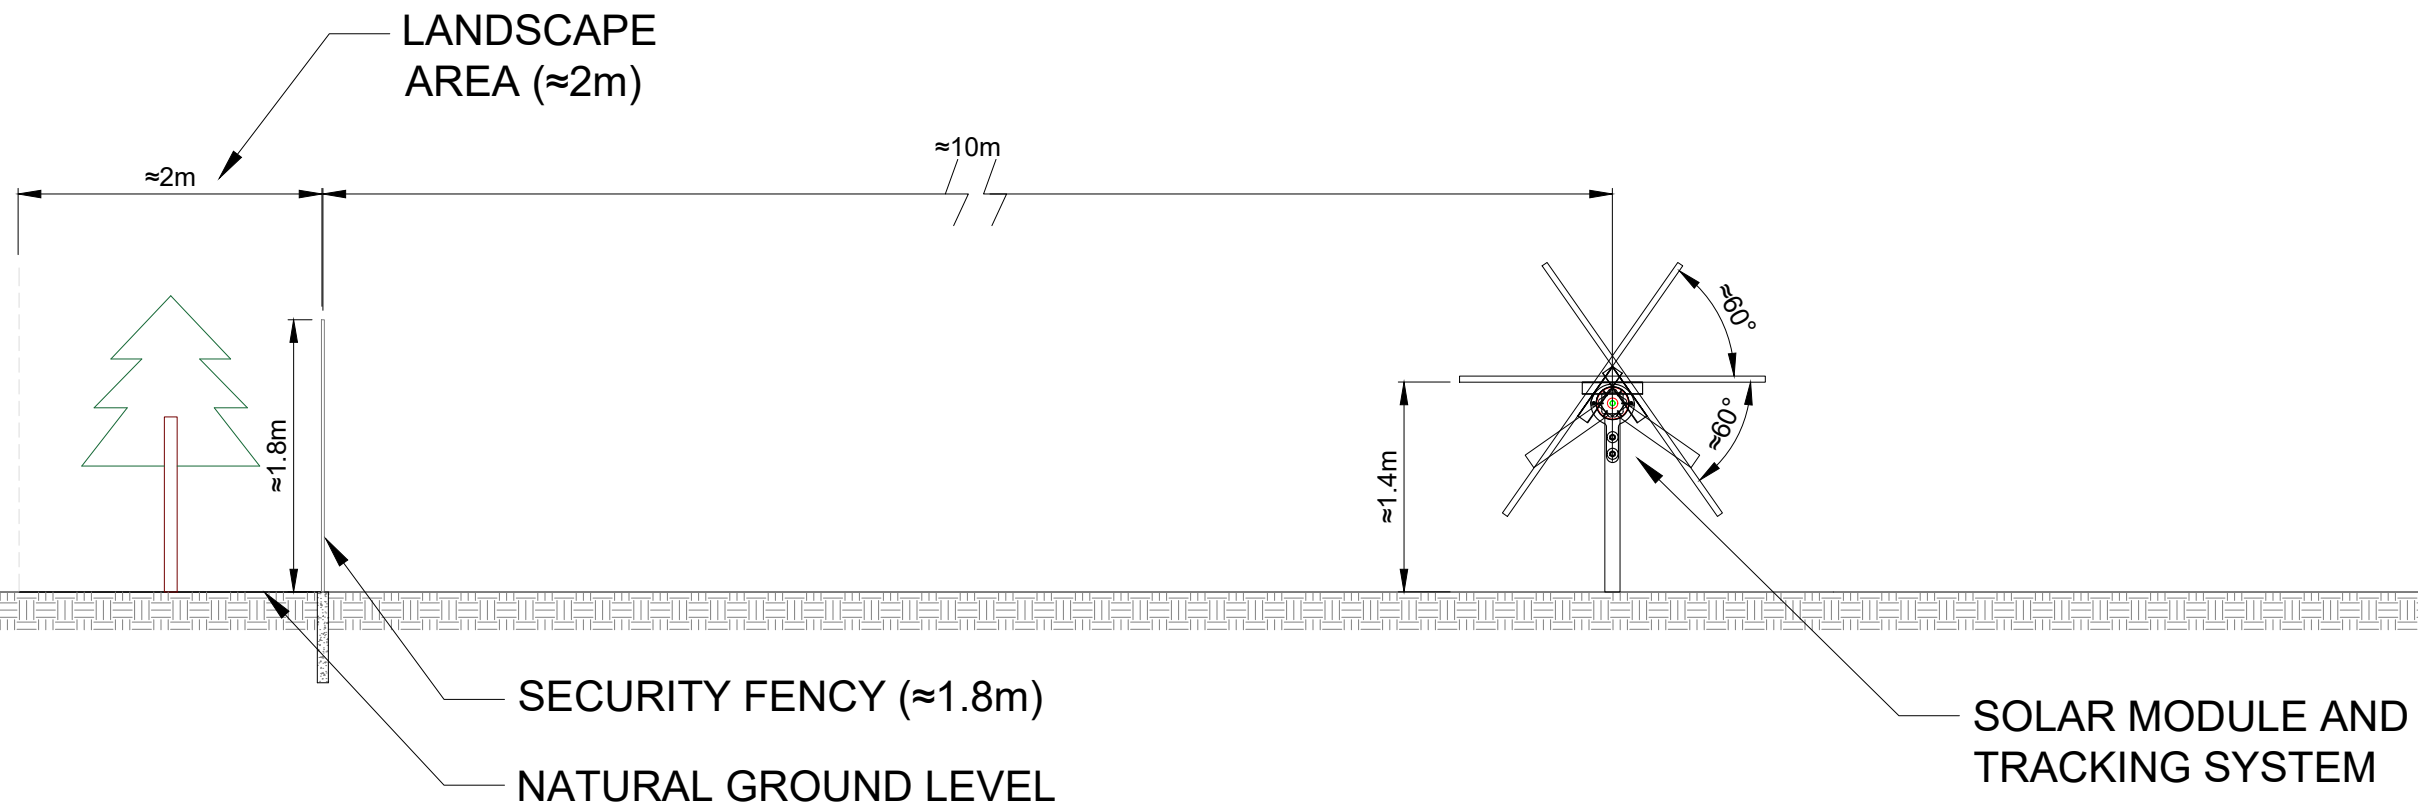

REVISIONS					
REV	STATUS	DESCRIPTION	DATE	D.B.	C.B.
A	DD	FOR INITIAL ISSUE	19/04/2020	XT	RZ

PROJECT DETAILS:	LED COURT SOLAR FARM 4785 Western Highway, Ledcourt -36.973579, 142.610209
CLIENT DETAILS:	ACENERGY PTY LTD
DRAWING TITLE:	SECURITY FENCE DETAILS

COPYRIGHT OF THIS DRAWING RESERVED BY ACENERGY PTY LTD. NO PART OF THIS DOCUMENT MAY BE REPRODUCED OR COPIED IN ANY FORM OR BY ANY MEANS WITHOUT CONSENT OF ACENERGY.

**ADVERTISED PLAN**

DRAWING NR: G-5.0_000201		
DRAWN BY: XT	APPROVED BY: RZ	PROJECT MGR: LZ
SCALE: AS INDICATED	ISSUE: DETAIL DESIGN	ISSUE DATE: 19/04/2020
SHEET SIZE: A3	PROJECT NO: 001	REV. NO: A

