

DRAWING INDEX

CODE	DESCRIPTION
TP-01	SITE CONTEXT & DRAWING INDEX
TP-02	GENERAL NOTES AND LEGEND
TP-03	LARGE EVENT OVERLAY PLAN
TP-04	SMALL EVENT OVERLAY PLAN

ADVERTISED
PLAN

This copied document to be made available for the sole purpose of enabling its consideration and review as part of a planning process under the Planning and Environment Act 1987. The document must not be used for any purpose which may breach any copyright

NGON
DESIGN

www.ngon.com.au

Copyright
All rights reserved. This work is copyright & cannot be reproduced or copied in any form or by any means (graphic, electronic or mechanical, including photocopying) without the written permission of the content provider. Any licence, expressed or implied, to use this document for any purpose whatsoever is restricted to the terms of the agreement or implied agreement between the content provider and the instructing party.

Note
Only use figured dimensions. Do not scale. If in doubt, consult the architects. Check all dimensions on site before fabrication or set out.

Abbreviations

A/C	AIR CONDITIONING UNIT
ADJ	ADJUSTABLE
AFFL	ABOVE FINISH FLOOR LEVEL
A.H.D.	AUSTRALIAN HEIGHT DATUM
AHU	AIR HANDLING UNIT
A.S.	AS) AUSTRALIAN STANDARDS
ATM	AUTOMATIC TELLER MACHINE
BOH	BACK OF HOUSE
BOL	BOLLARD
BS	BRASS STRIP
BW	BLOCKWORK
CJ	CONSTRUCTION JOINT
CL	CEILING LEVEL
COS	CONFIRM ON SITE
COL	COLUMN
DB	ELEC. DISTRIBUTION BOARD
DP	DOWN PIPE
EX	EXISTING
FE	FIRE EXTINGUISHER
FL	FLOOR LEVEL
FFL	FINISHED FLOOR LEVEL
FH	FIRE HYDRANT
FHR	FIRE HOSE REEL
FIP	FIRE INDICATOR PANEL
FRL	FIRE RESISTANCE LEVEL
FW	FLOOR WASTE
HB	HAND BASIN
HC	HOSE COCK
HD	HAND DRYER
HR	HOSE REEL
HWS	HOT WATER SERVICE
MSB	MAIN SWITCH BOARD
NCC	NATIONAL CONSTRUCTION CODE
NGL	NATURAL GROUND LEVEL
O/H	OVERHEAD
R.L.	REDUCED LEVEL
RSD	ROLLER SHUTTER DOOR
RD	ROLLER OR TILT LIFT DOOR
SB	SWITCH BOARD
SHR	SHOWER
U/S	UNDERSIDE
USAT	UNISEX ACCESSIBLE TOILET
VD	VOID
WC	WATER CLOSET
WT	WATER TANK
R.B.	REFRIGERATED BEVERAGES
EE	EMERGENCY EXIT

TOWN PLANNING


Date	Rev.	Description
02/07/2026	01	ISSUED FOR INFORMATION

Project
PERMIT APPLICATION
61 SUNSHINE ROAD
WEST FOOTSCRAY

Drawing Title
SITE CONTEXT & DRAWING
INDEX

Scale	1:500 @ A1 1:1000 @ A3	Drawn JCA Designed -	
Project Code	Drawing No.	Revision	
2026	TP-01	01	

PLOT: July 3, 2026 11:56:00 AM SAVE: July 3, 2026 11:56:00 AM D:\NGON\PROJECTS\2026\CLIENT POOL\UNTITLED GROUP\WOLSHED\FOOTSCRAY\PLANNING\2026\61 SUNSHINE RD, WEST FOOTSCRAY\EXISTING CONDITIONS.DWG

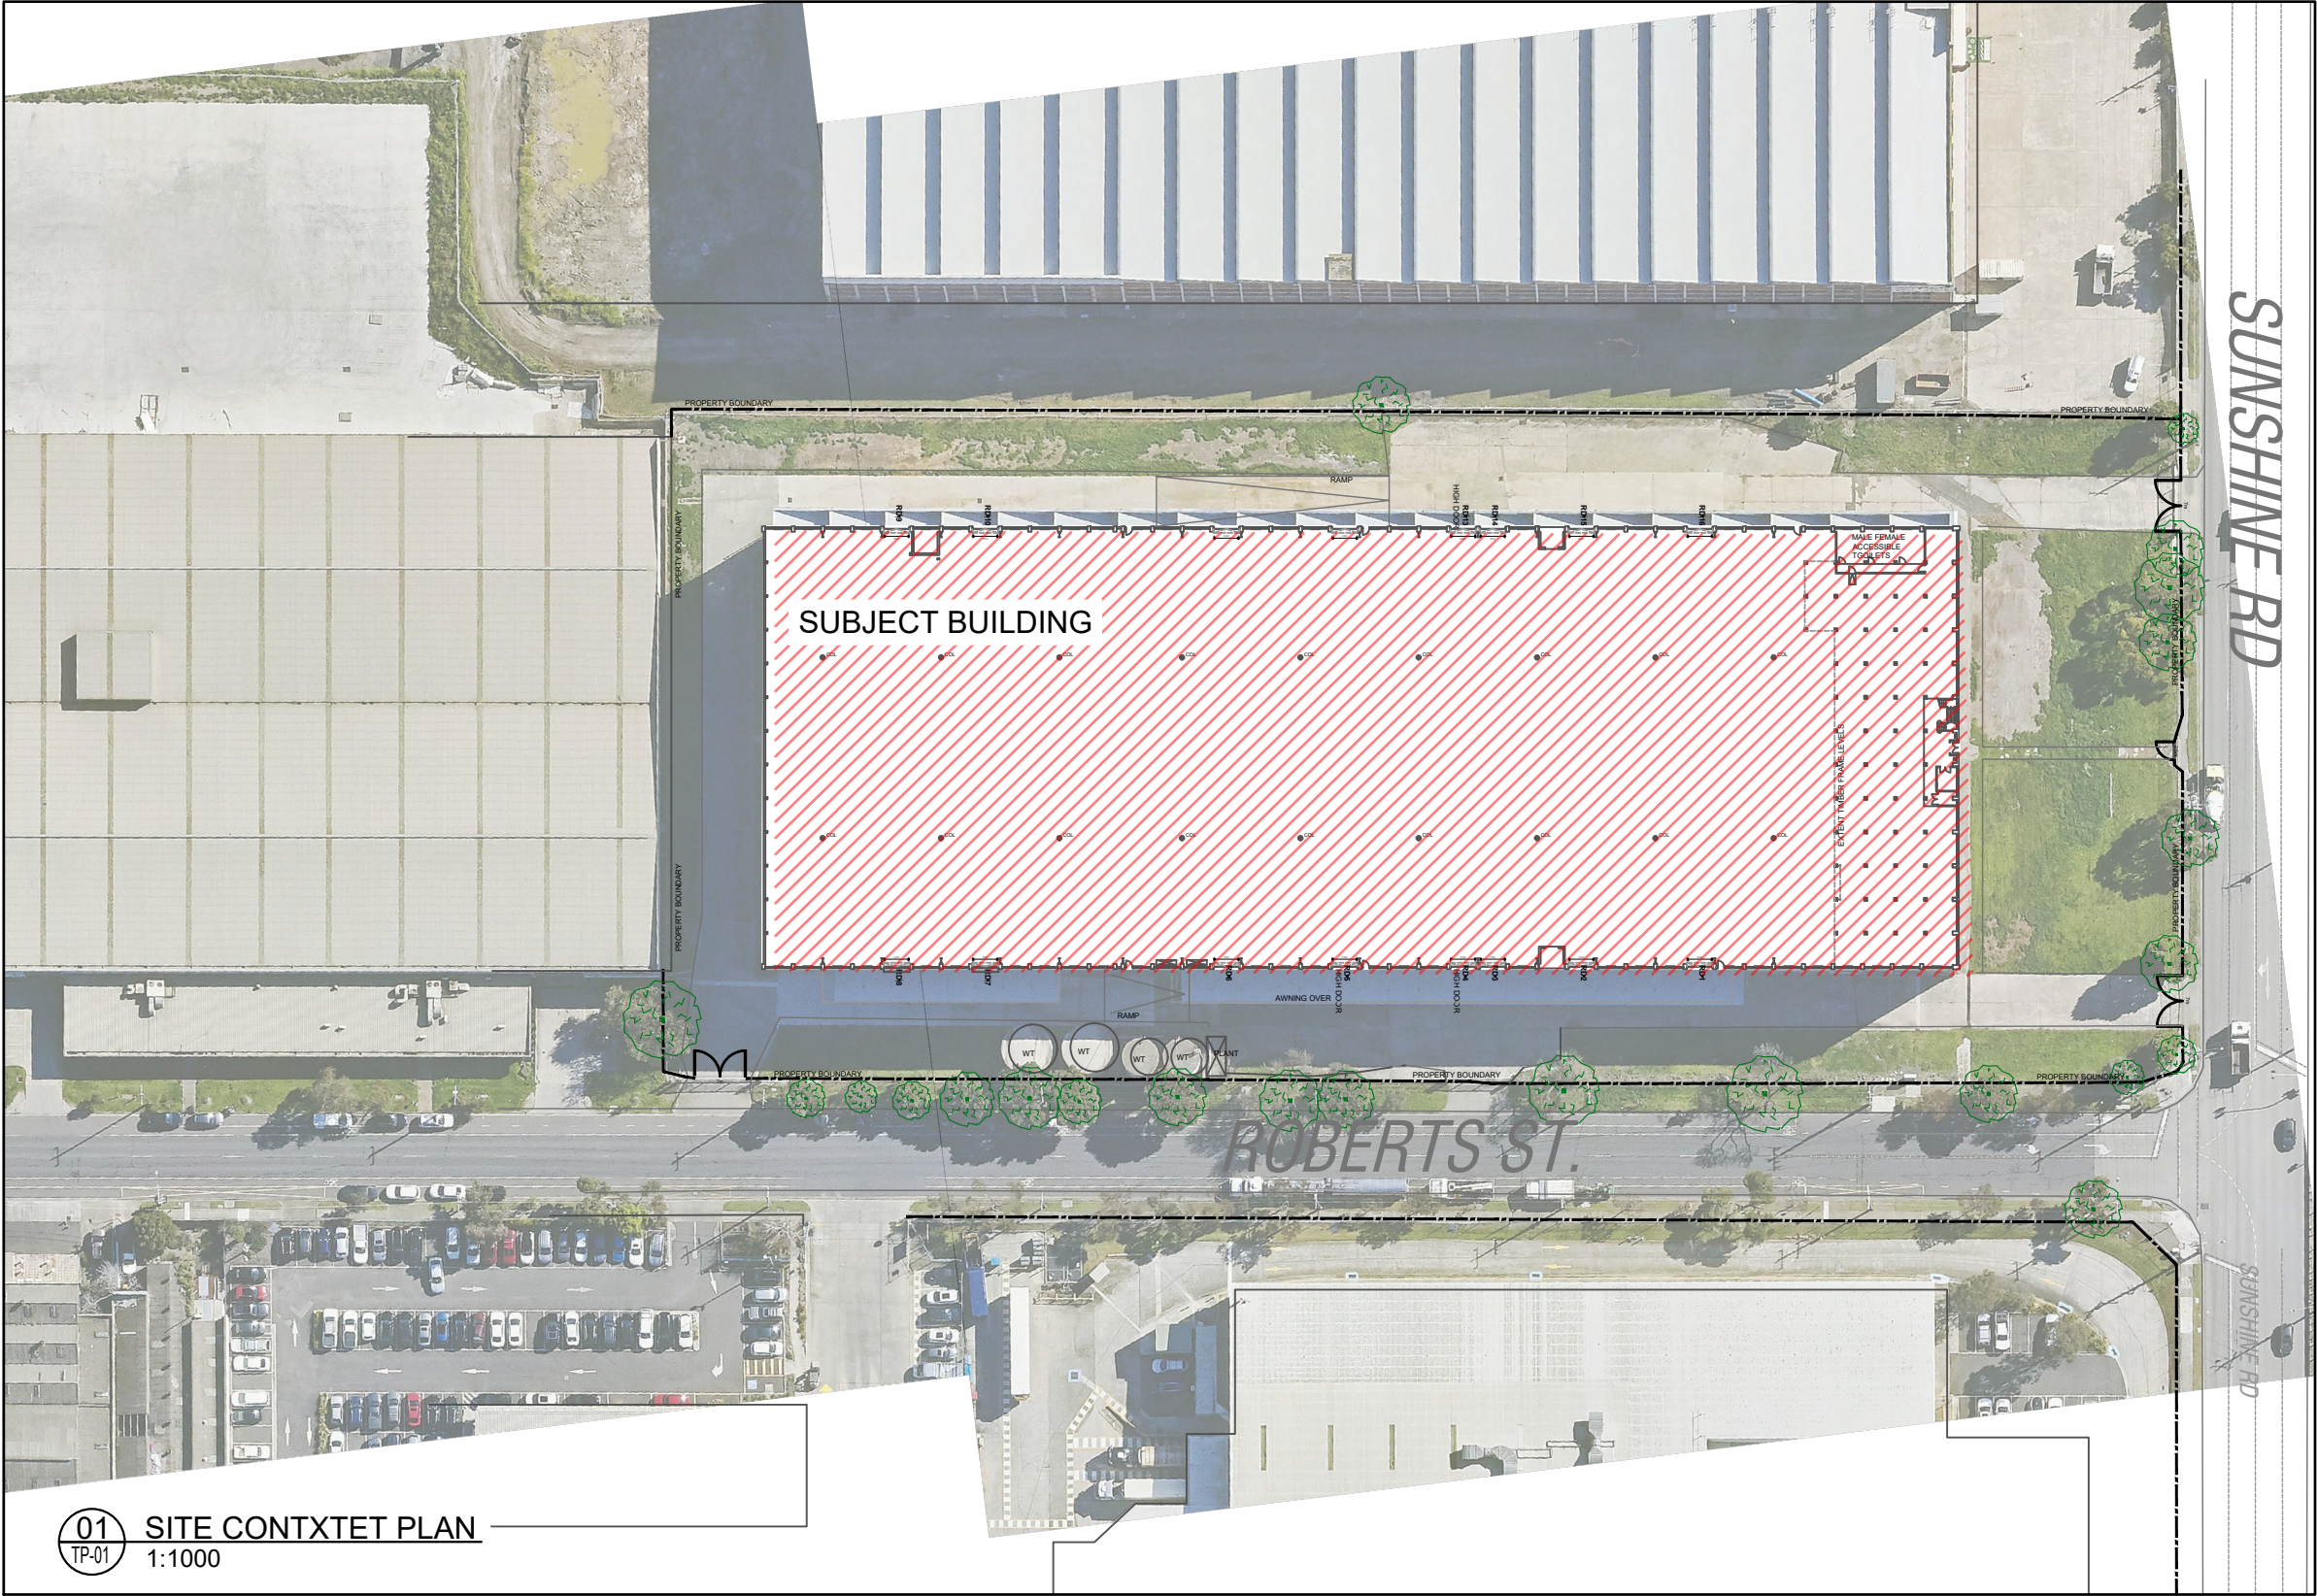

01 SITE CONTEXT PLAN
TP-01 1:1000

ADVERTISED
PLAN


This copied document to be made available for the sole purpose of enabling its consideration and review as part of a planning process under the Planning and Environment Act 1987. The document must not be used for any purpose which may breach any copyright

NGON
DESIGN

www.nGon.com.au

Copyright
All rights reserved. This work is copyright & cannot be reproduced or copied in any form or by any means (graphic, electronic or mechanical, including photocopying) without the written permission of the content provider. Any licence, expressed or implied, to use this document for any purpose whatsoever is restricted to the terms of the agreement or implied agreement between the content provider and the instructing party.

Note
Only use figured dimensions. Do not scale. If in doubt, consult the architects. Check all dimensions on site before fabrication or set out.

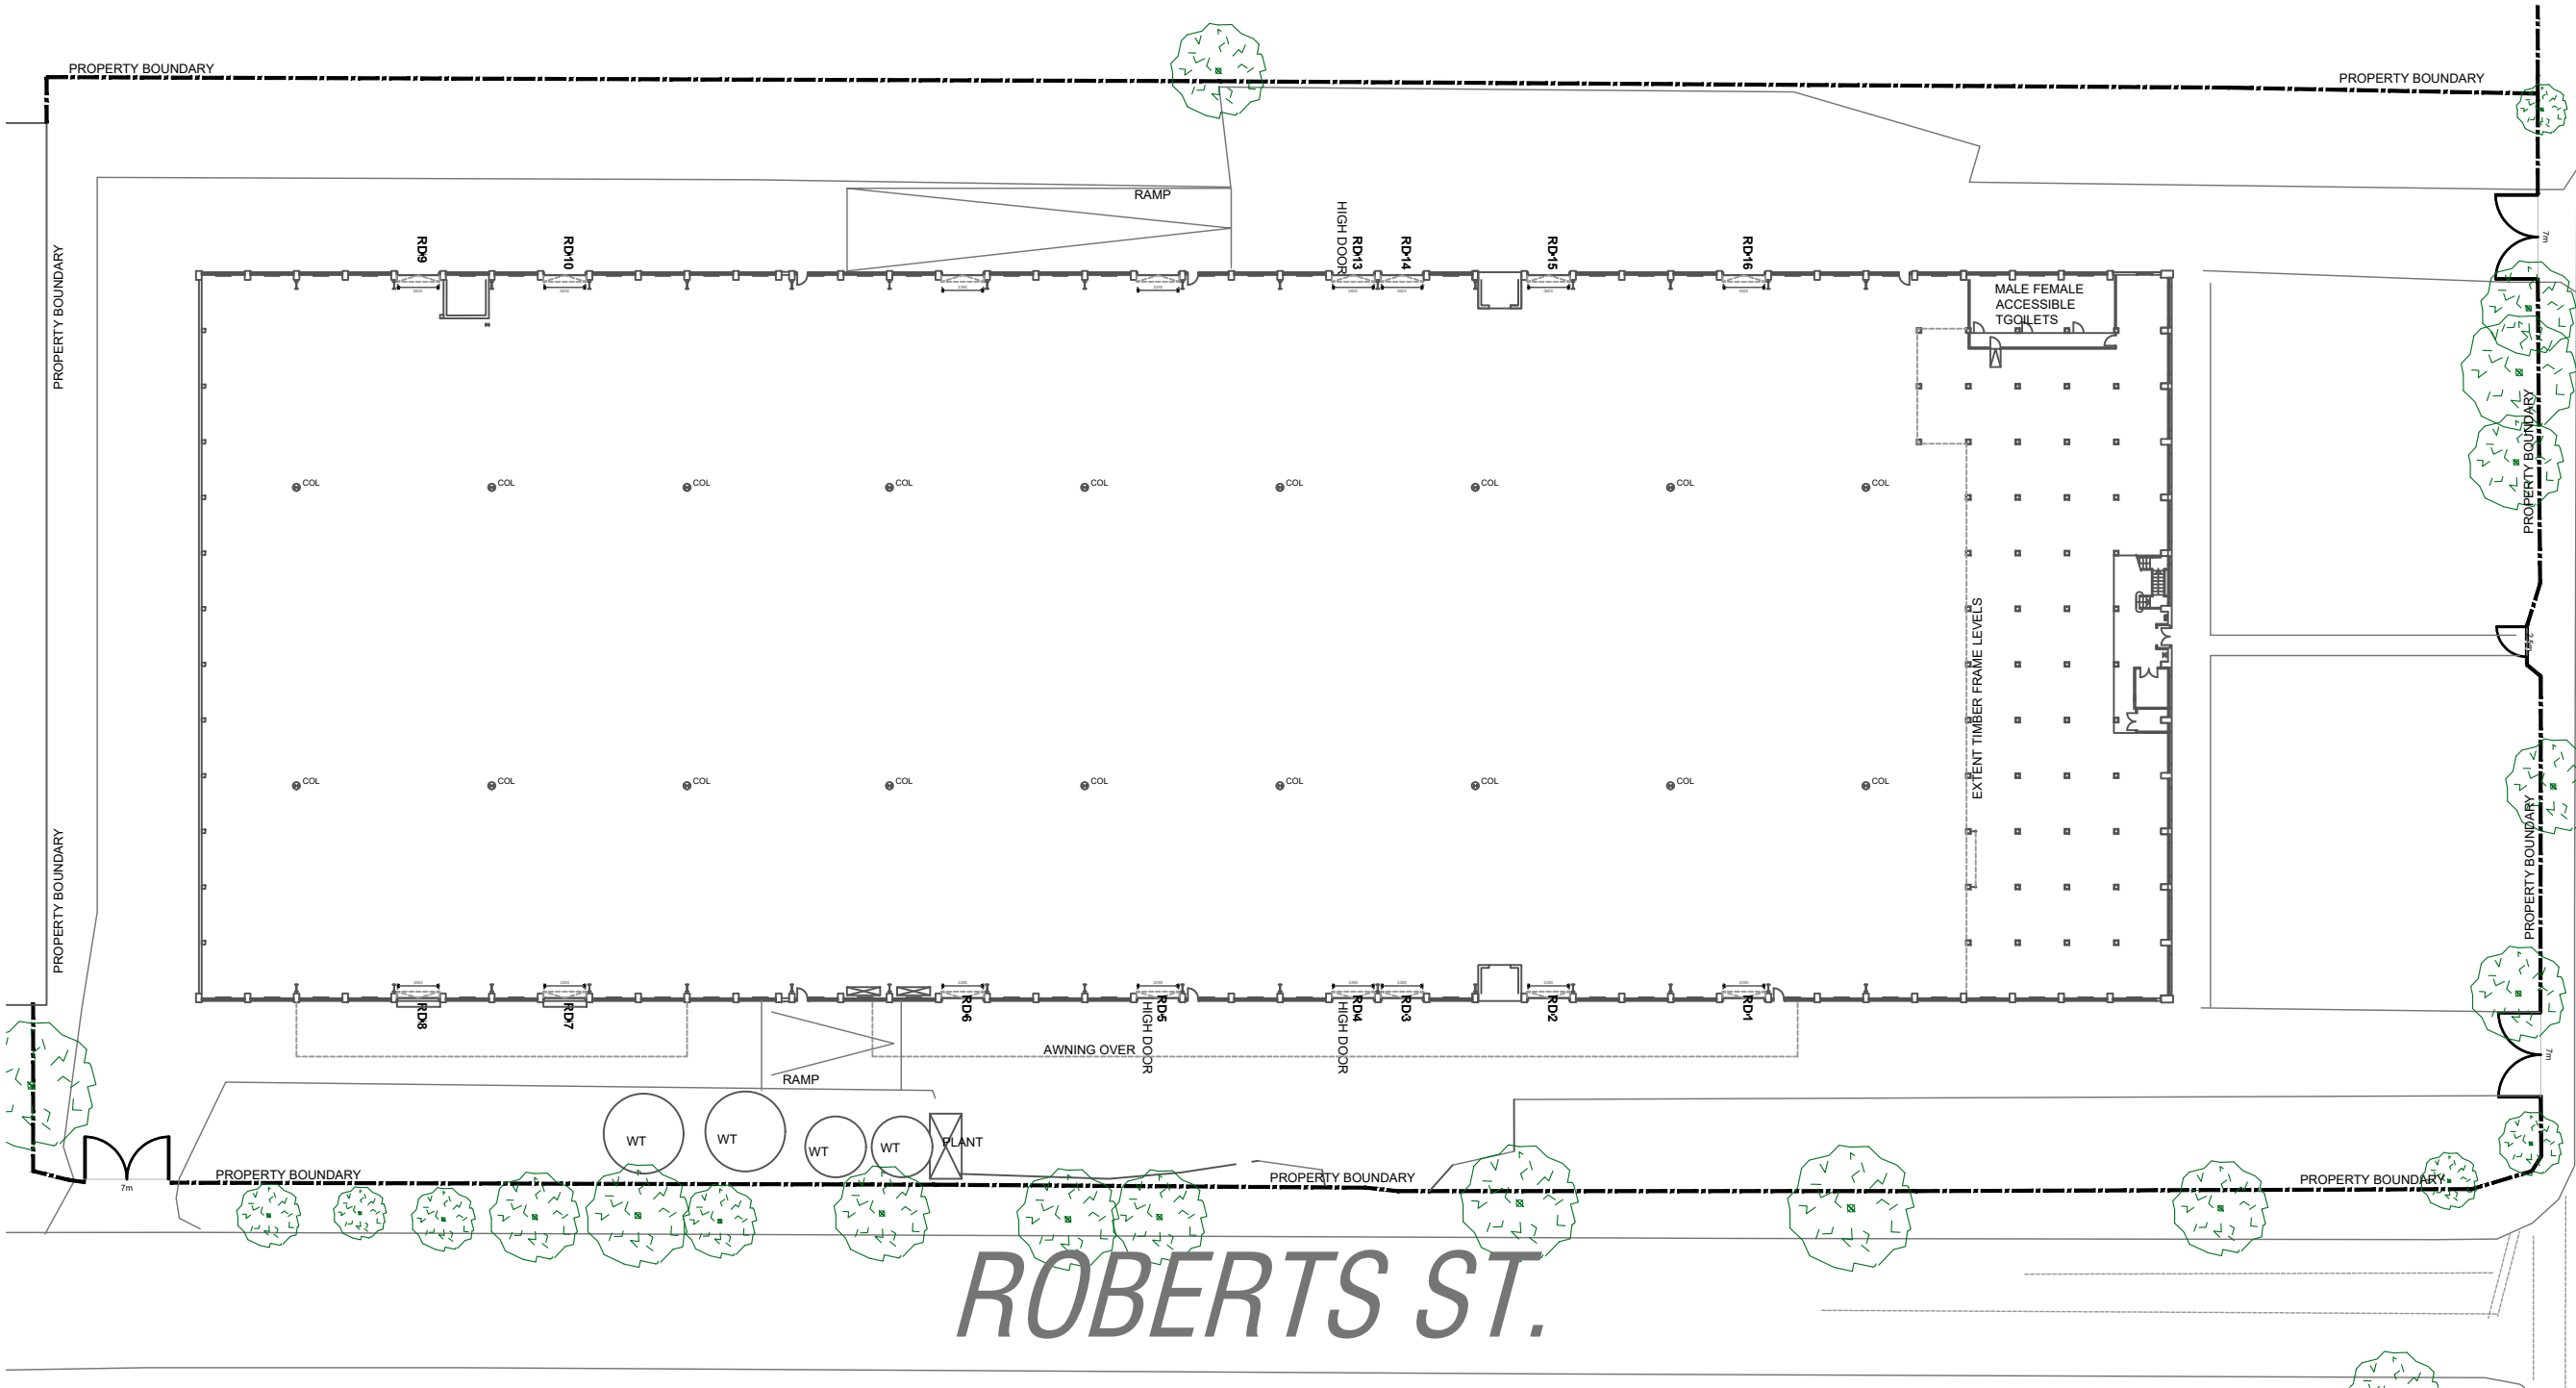

01 EXISTING BUILDING PLAN
TP-02 1:600

TOWN PLANNING

Date Rev. Description
02/07/2026 01 ISSUED FOR INFORMATION

Project
PERMIT APPLICATION
61 SUNSHINE ROAD
WEST FOOTSCRAY

Drawing Title
EXISTING CONDITIONS PLAN

Scale	1:300 @ A1 1:600 @ A3	Drawn JCA Designed -	
Project Code	Drawing No.	Revision	
2026	TP-02	01	

PLOT: July 3, 2026 11:56:00 AM SAVE: July 3, 2026 11:56:00 AM D:\NGON\PROJECTS\000_CLIENT POOL\UNTITLED GROUP\WOOLSHED\FOOTSCRAY\PLANNING\2026\61 SUNSHINE RD, WEST FOOTSCRAY\EXISTING CONDITIONS.DWG

SCALE 1:1000

ADVERTISED
PLAN


This copied document to be made available for the sole purpose of enabling its consideration and review as part of a planning process under the Planning and Environment Act 1987. The document must not be used for any purpose which may breach any copyright

NGON
DESIGN

www.ngon.com.au

Copyright
All rights reserved. This work is copyright & cannot be reproduced or copied in any form or by any means (graphic, electronic or mechanical, including photocopying) without the written permission of the content provider. Any licence, expressed or implied, to use this document for any purpose whatsoever is restricted to the terms of the agreement or implied agreement between the content provider and the instructing party.

Note
Only use figured dimensions. Do not scale. If in doubt, consult the architects. Check all dimensions on site before fabrication or set out.

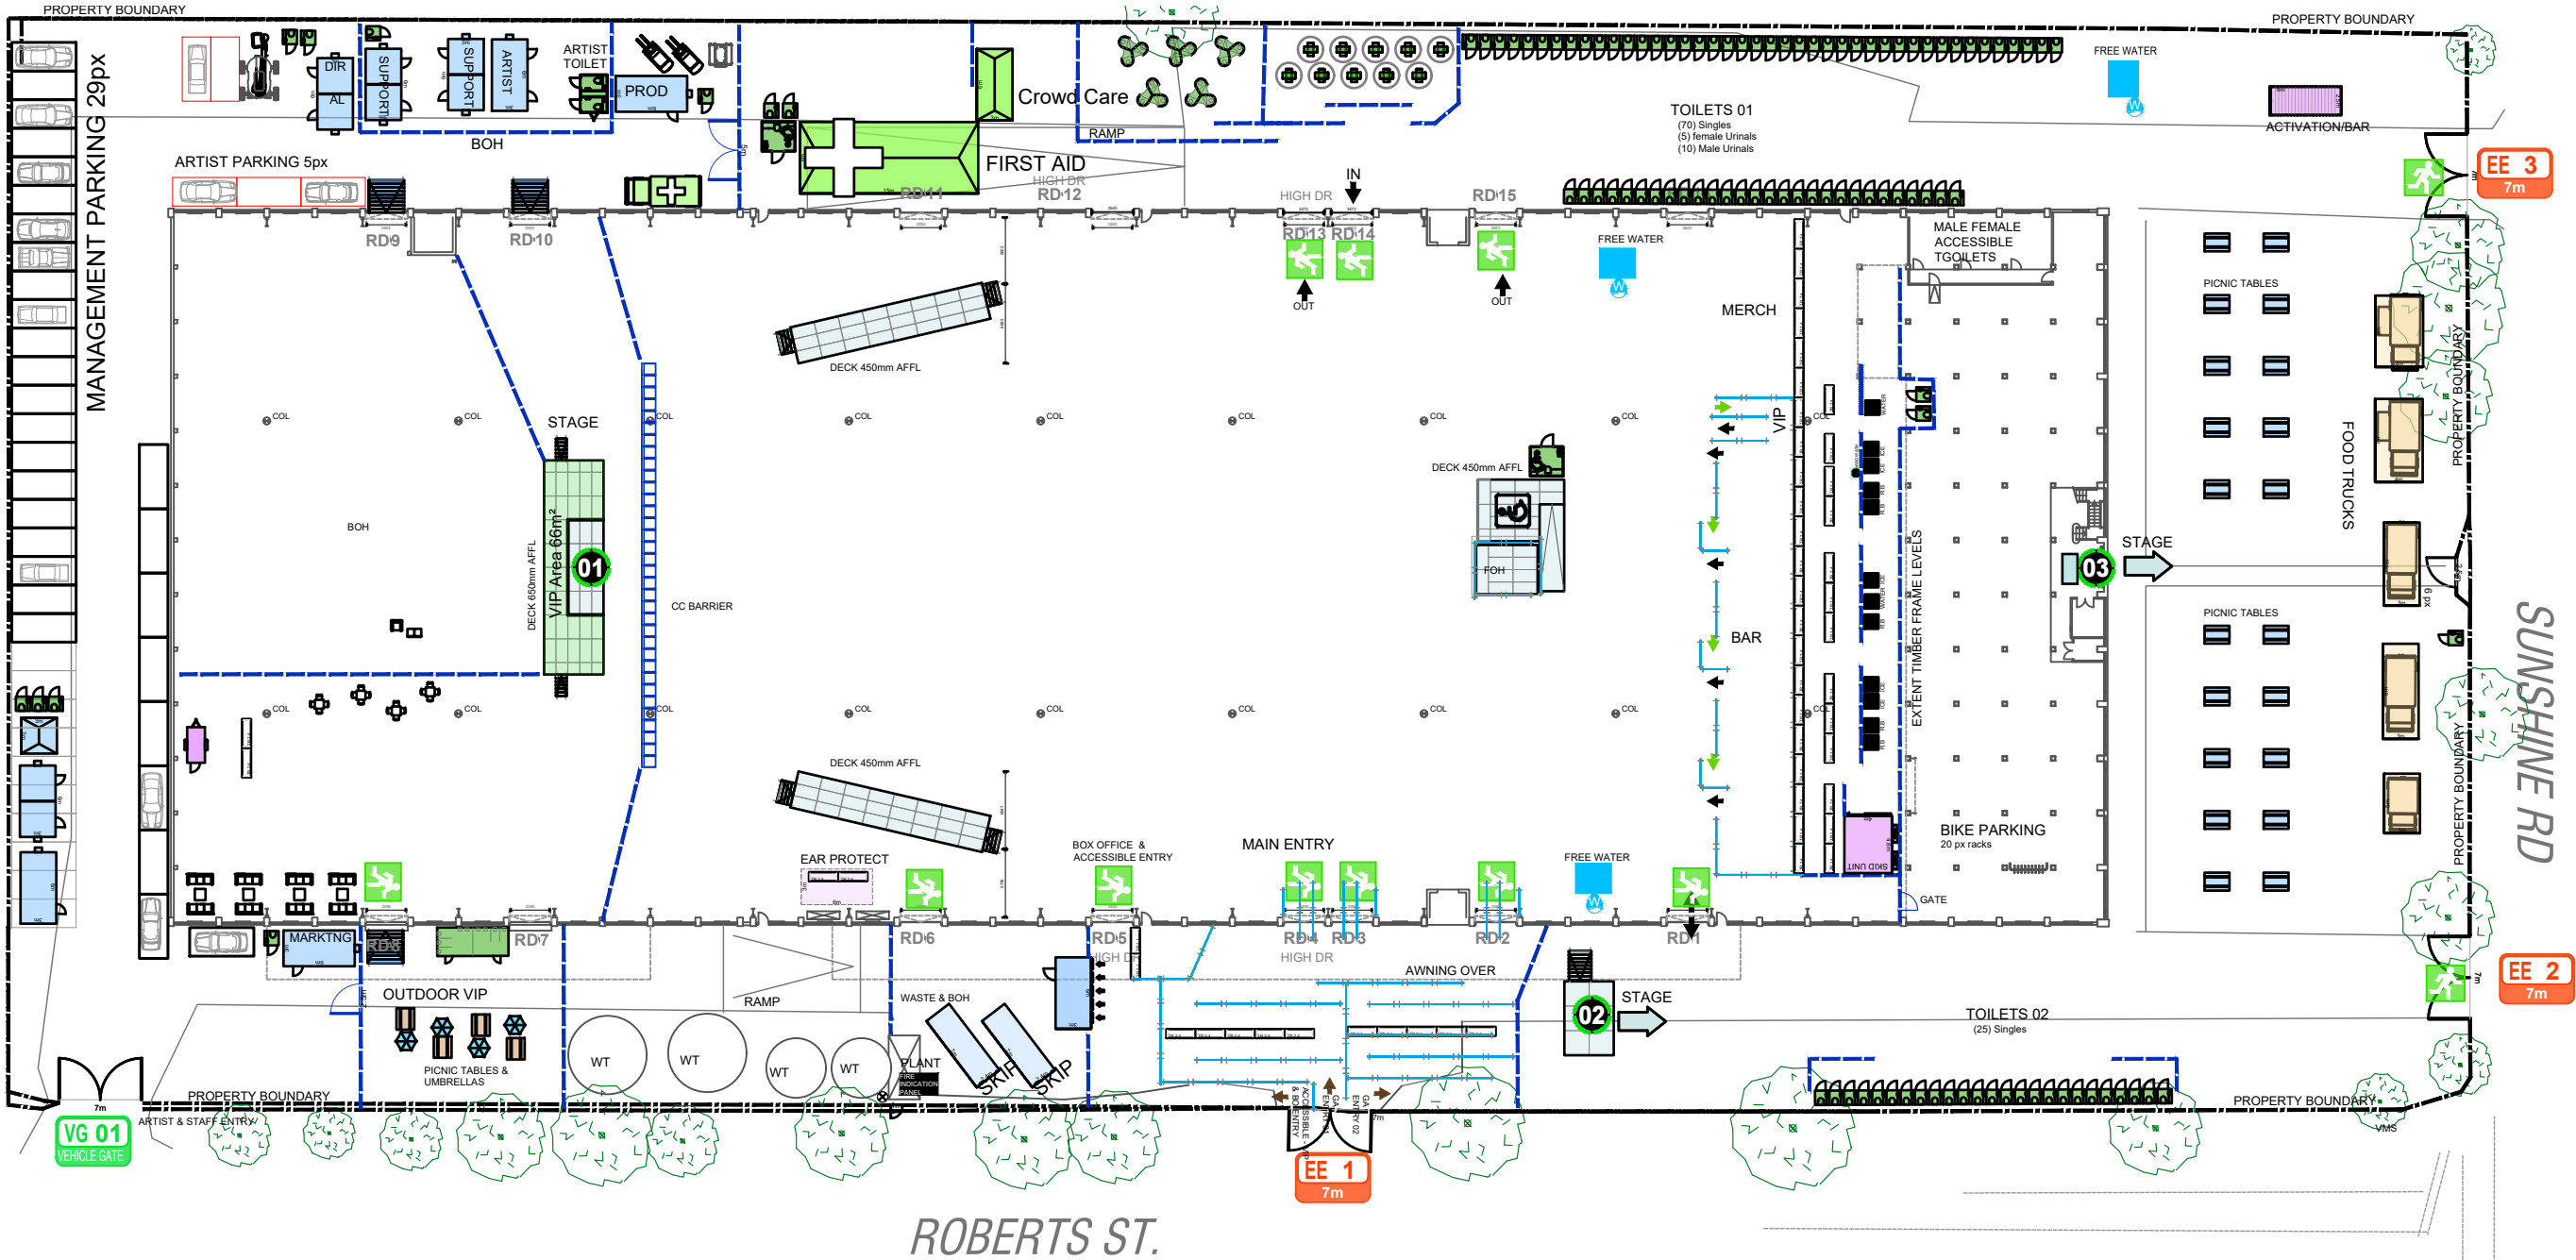

TEMPORARY SITE
INFRASTRUCTURE

- DDA PORTABLE TOILET
- MALE/FEMALE UNRNALS
- PORTABLE TOILET
- WATER POINT
- MARQUEE
- PORTABLE BUILDING
- TRESTLE TABLE 2.4M
- PALLET
- EVENT EXIT
- MOJO CRASH BARRIER
- 1.2m HIGH CROWD CONTROL BARRIER
- 1.8m HIGH WIRE MESH FENCE
- STAGE DIRECTION
- STAGE NUMBER 02

TOWN PLANNING

Date	Rev.	Description
02/07/2026	01	ISSUED FOR INFORMATION
03/07/2026	02	ISSUED FOR INFORMATION

Project
PERMIT APPLICATION
61 SUNSHINE ROAD
WEST FOOTSCRAY

Drawing Title
LARGE EVENT OVERLAY PLAN

01 LARGE EVENT SITE PLAN
TP-03 1:600

Scale	Drawn	Designed
1:300 @ A1	JCA	
1:600 @ A3		
Project Code	Drawing No.	Revision
2026	TP-03	02

PLOT: July 3, 2026 11:56:00 AM
PROJECTS\000_CLIENT_POOL\UNTITLED GROUP\WOOLSHED
FOOTSCRAY\PLANNING\2026\61 SUNSHINE RD, WEST FOOTSCRAY
EXISTING CONDITIONS.DWG
SCALE 1:1000

**This copied document to be made available
for the sole purpose of enabling
its consideration and review as
part of a planning process under the
Planning and Environment Act 1987.
The document must not be used for any
purpose which may breach any
copyright**

www.nGon.com.au

Copyright
All rights reserved. This work is copyright & cannot be reproduced or copied in any form or by any means (graphic, electronic or mechanical, including photocopying) without the written permission of the content provider. Any licence, expressed or implied, to use this document for any purpose whatsoever is restricted to the terms of the agreement or implied agreement between the content provider and the instructing party.

Note
Only use figured dimensions. Do not scale. If in doubt, consult the architects.
Check all dimensions on site before fabrication or set out.



- | | |
|---------------------------------|---|
| DDA PORTABLE TOILET |  |
| MALE/FEMALE UNRNRALS |  |
| PORTABLE TOILET |  |
| WATER POINT |  |
| MARQUEE |  |
| PORTABLE BUILDING |  |
| TRESTLE TABLE 2.4M |  |
| PALLET |  |
| EVENT EXIT |  |
| MOJO CRASH BARRIER |  |
| 1.2m HIGH CROWD CONTROL BARRIER |  |
| 1.8m HIGH WIRE MESH FENCE |  |

[illegible]

PERMIT APPLICATION
51 SUNSHINE ROAD
WEST FOOTSCRAY

Drawing Title
SMALL EVENT OVERLAY PLAN

Scale	1:300 @ A1 1:600 @ A3	Drawn JCA Designed -	
Project Code	Drawing No.	Revision	
2026	TP-04	02	

LOT: July 3, 2026 || SAVE: July 3, 2026 || D: \\NGON
PROJECTS\\000_CLIENT POOL\\UNTITLED GROUP\\WOOLSHED
FOOTSCRAY PLANNING 2026\\61 SUNSHINE RD, WEST FOOTSCRAY
EXISTING CONDITIONS.DWG

01 SMALL EVENT SITE PLAN
TP-04 1:600