


PROJECT CAULFIELD GRAMMAR SCHOOL 2 FURNEAUX GROVE ST KILDA EAST

**DRAWINGS SUPPLIED BY ATCO**  
**PROPOSED NEW CLASSROOMS**

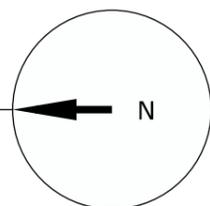


SCALE 1:100 @ A3

DRAWING PLAN GROUND

14 NOV 2018


**EX 1**

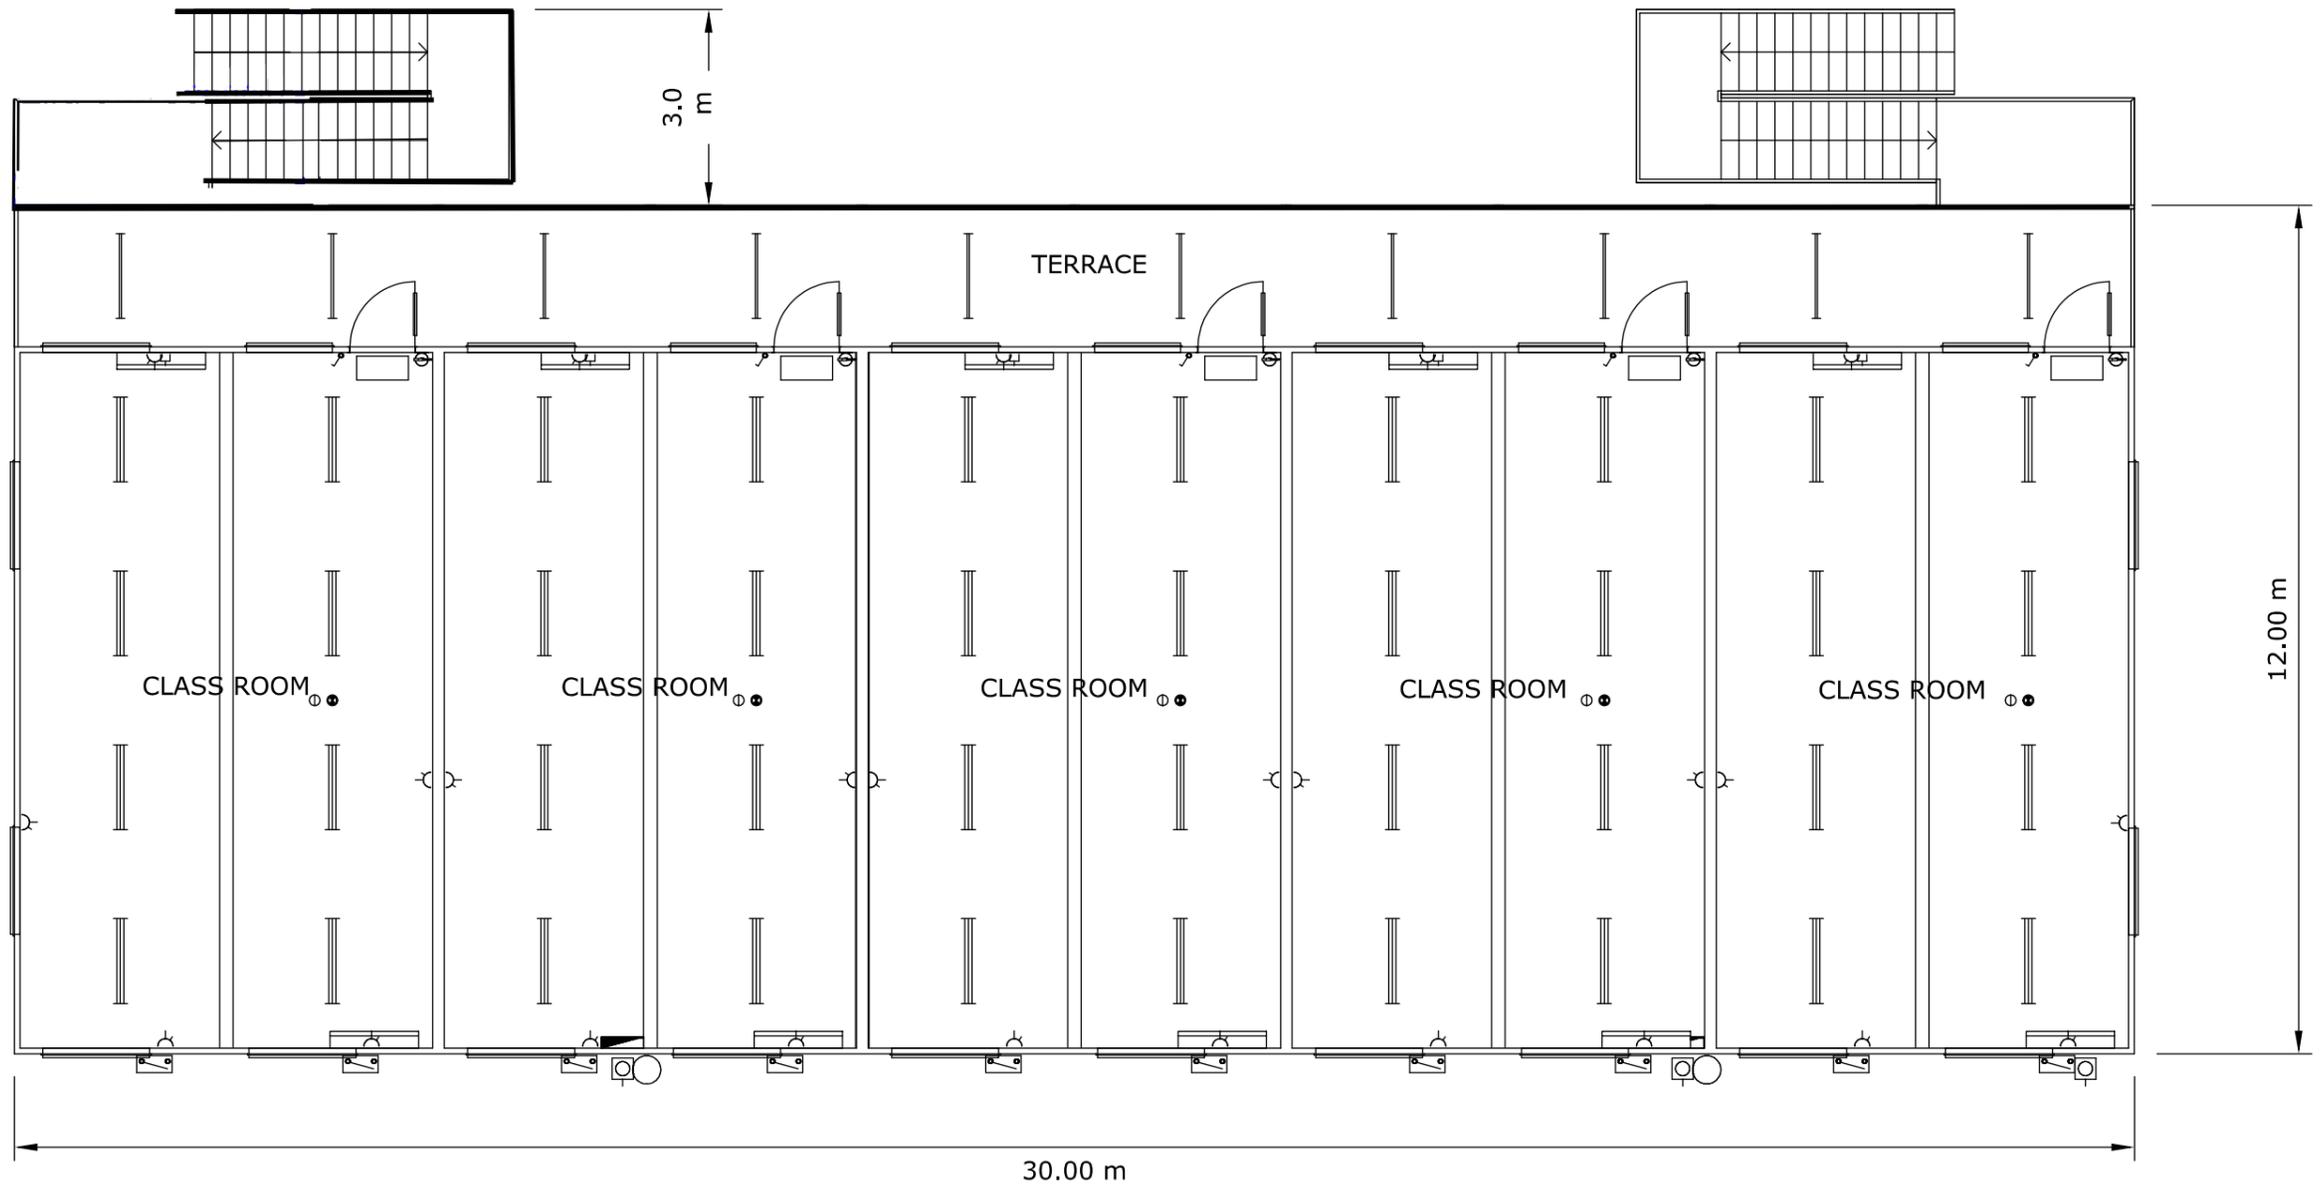

FIRST FLOOR PLAN

PROJECT CAULFIELD GRAMMAR SCHOOL 2 FURNEAUX GROVE ST KILDA EAST

**DRAWINGS SUPPLIED BY ATCO**  
**PROPOSED NEW CLASSROOMS**

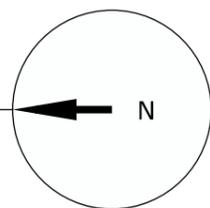



SCALE 1:100 @ A3

DRAWING PLAN UPPER


14 NOV 2018

**EX 2**

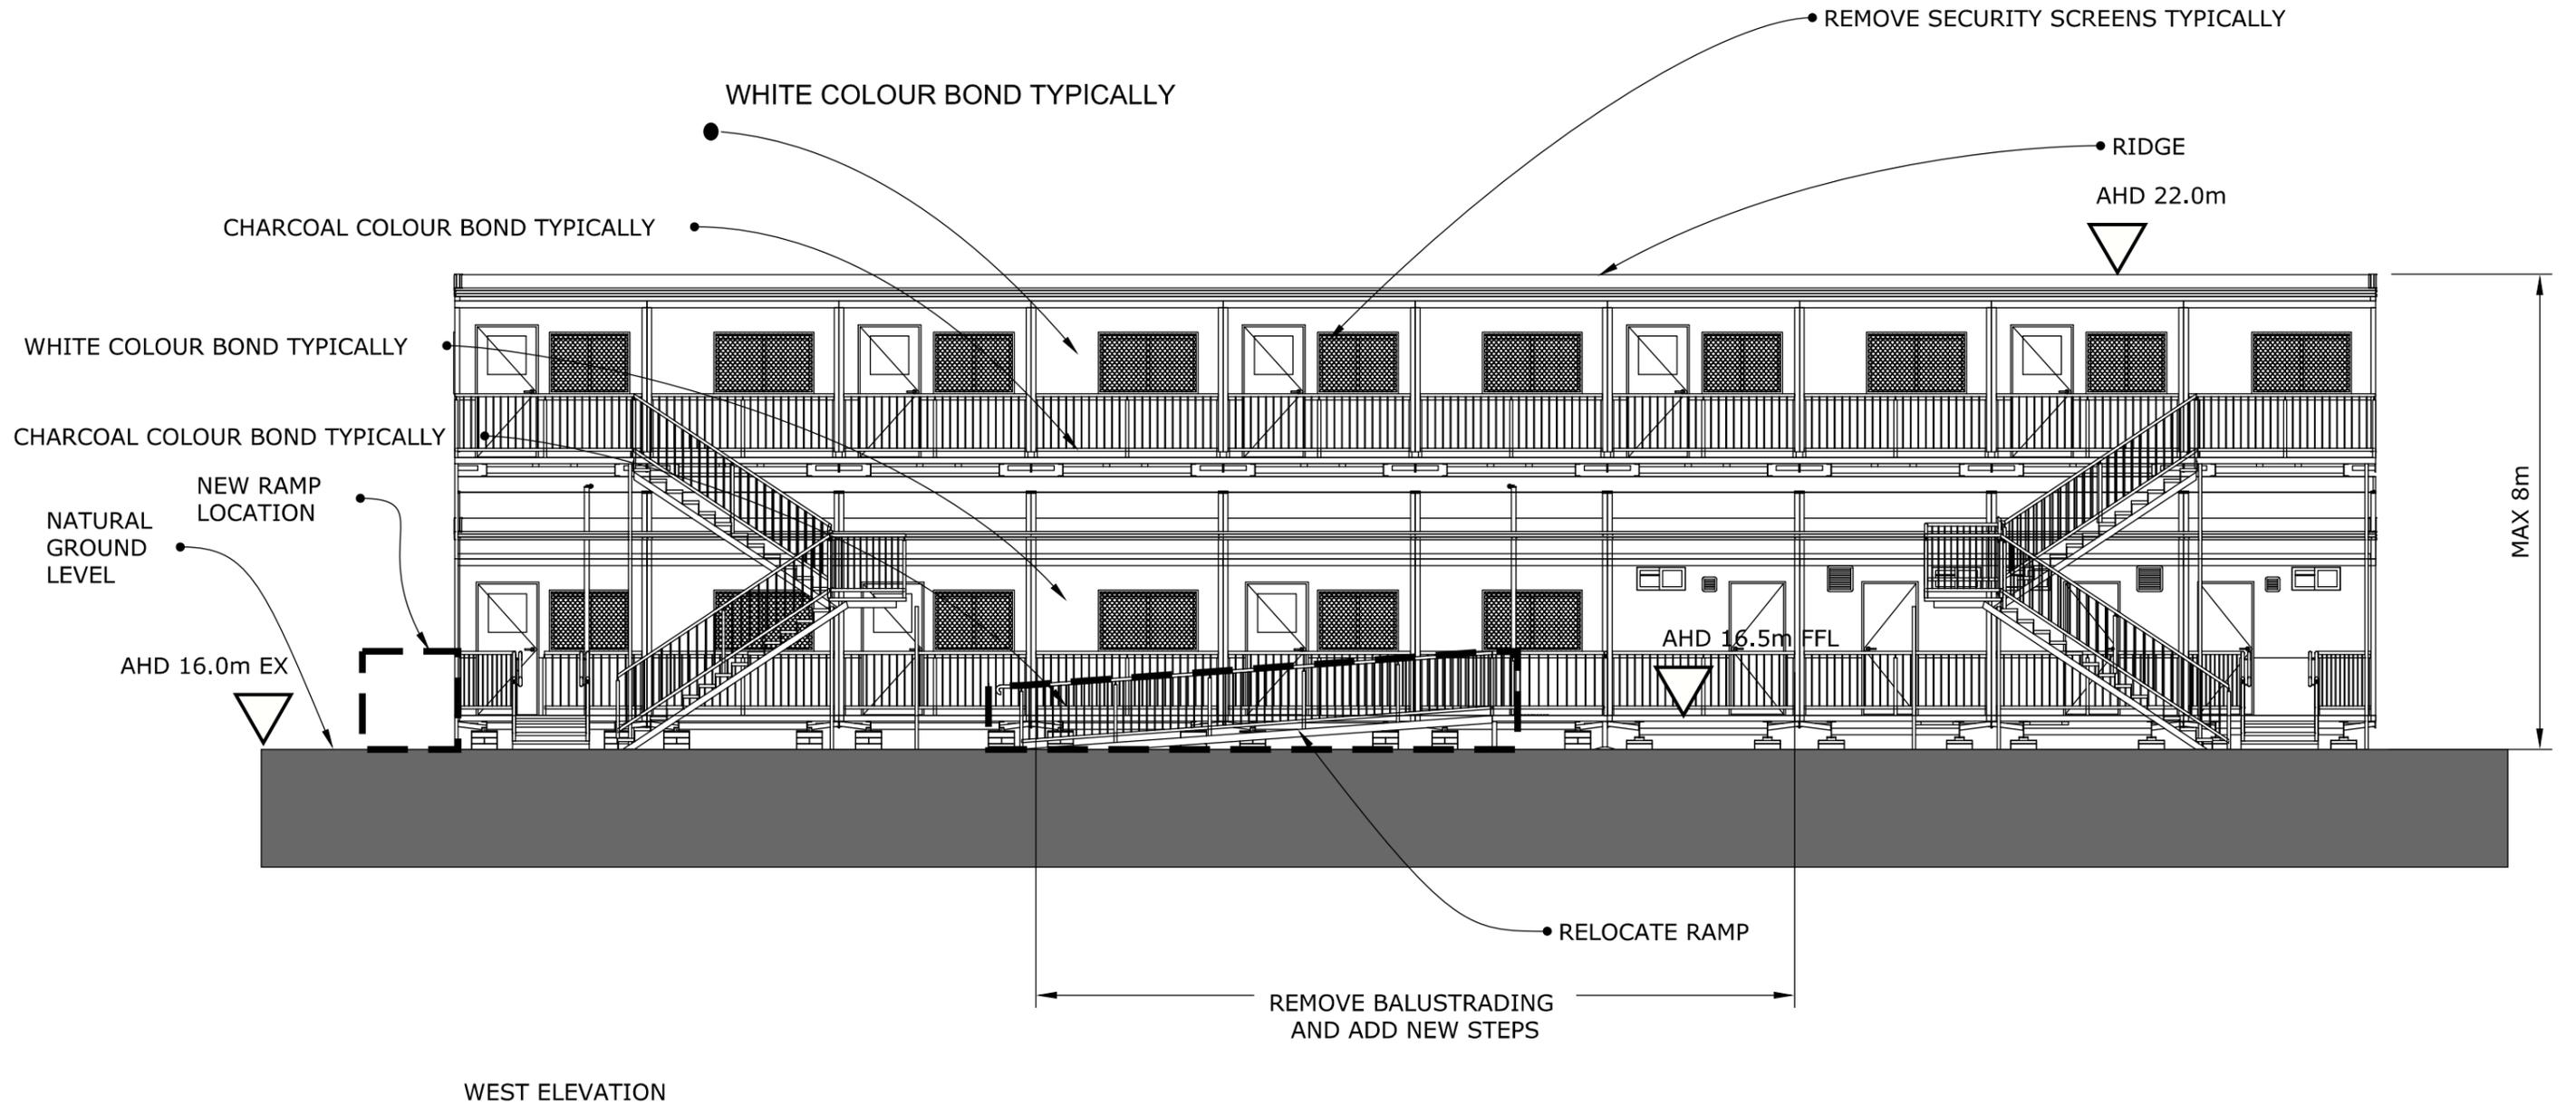


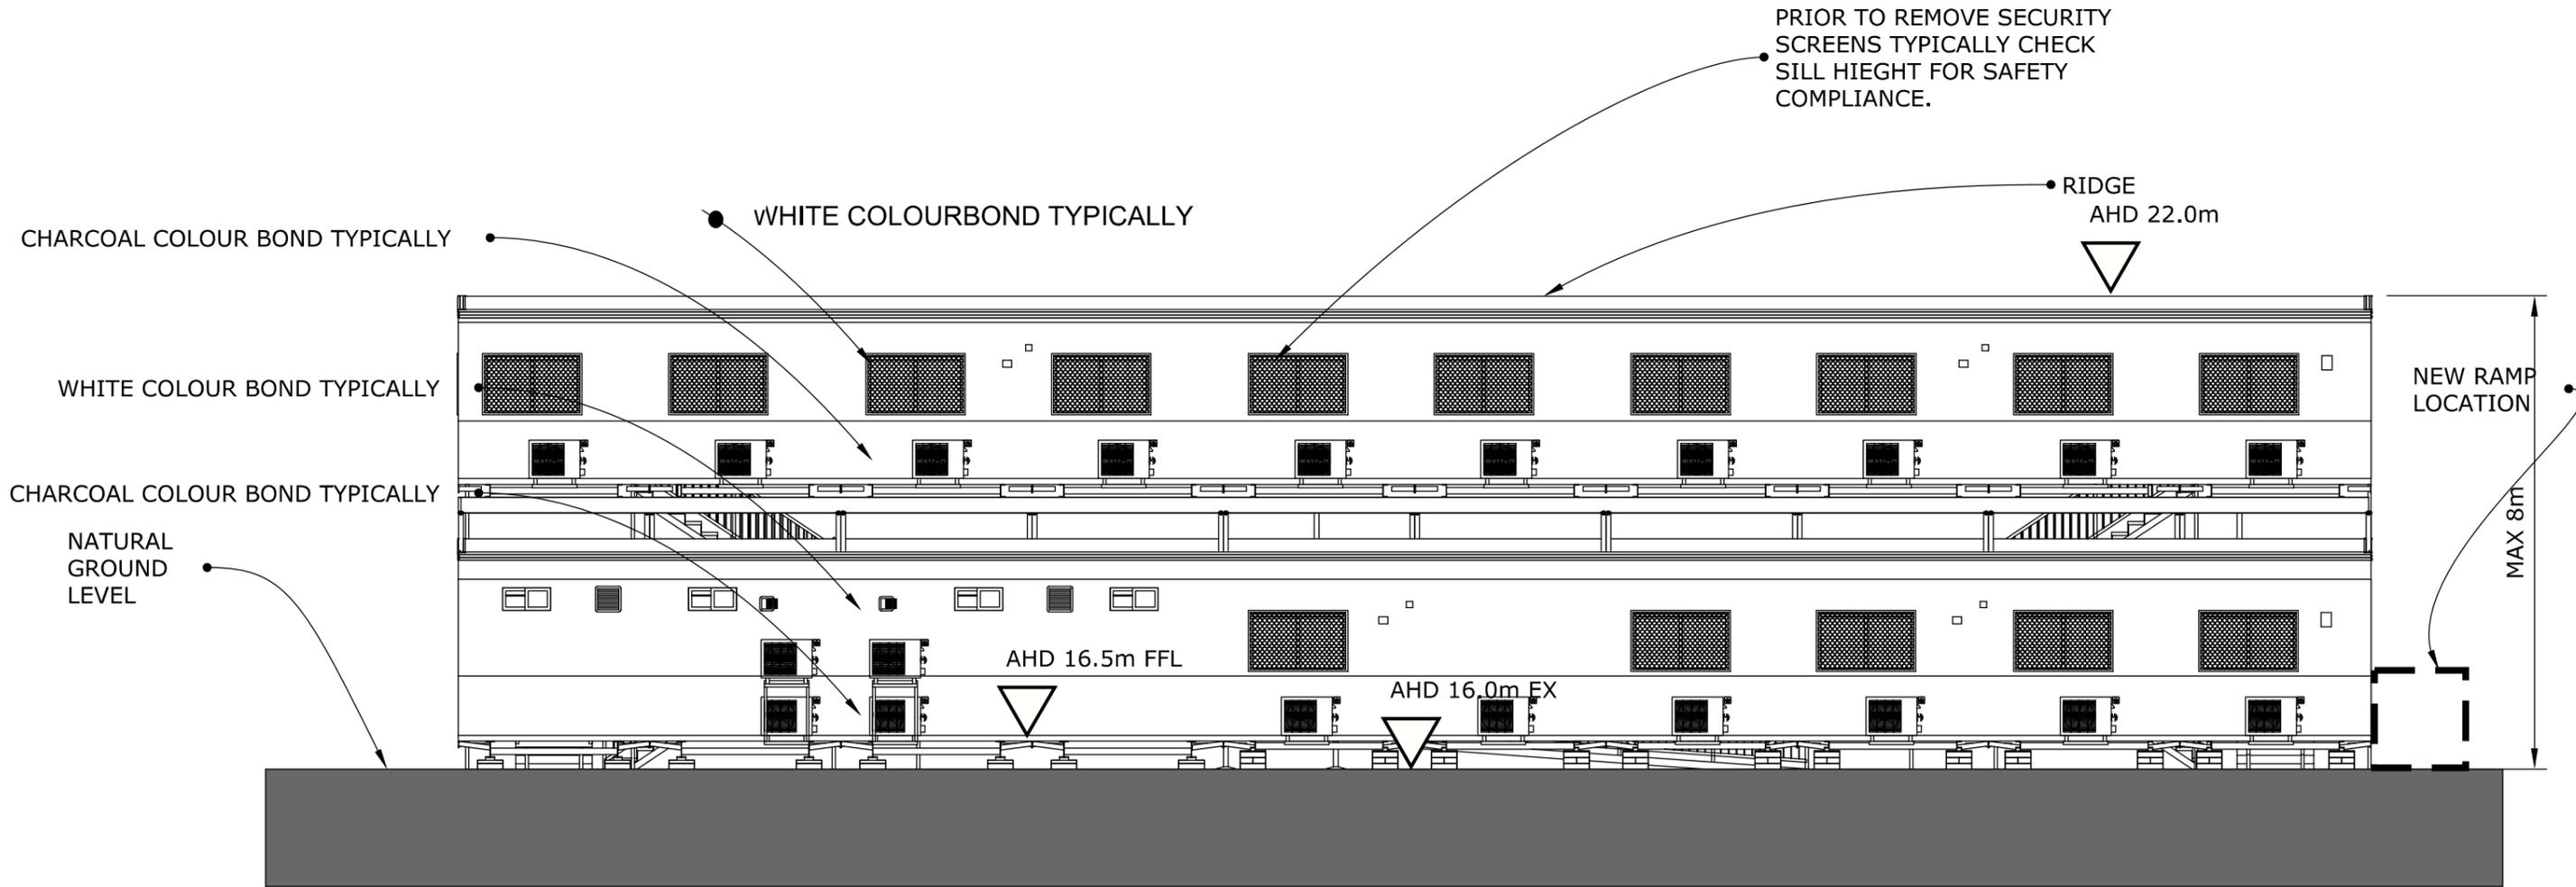

FURNEAUX GROVE ELEVATION

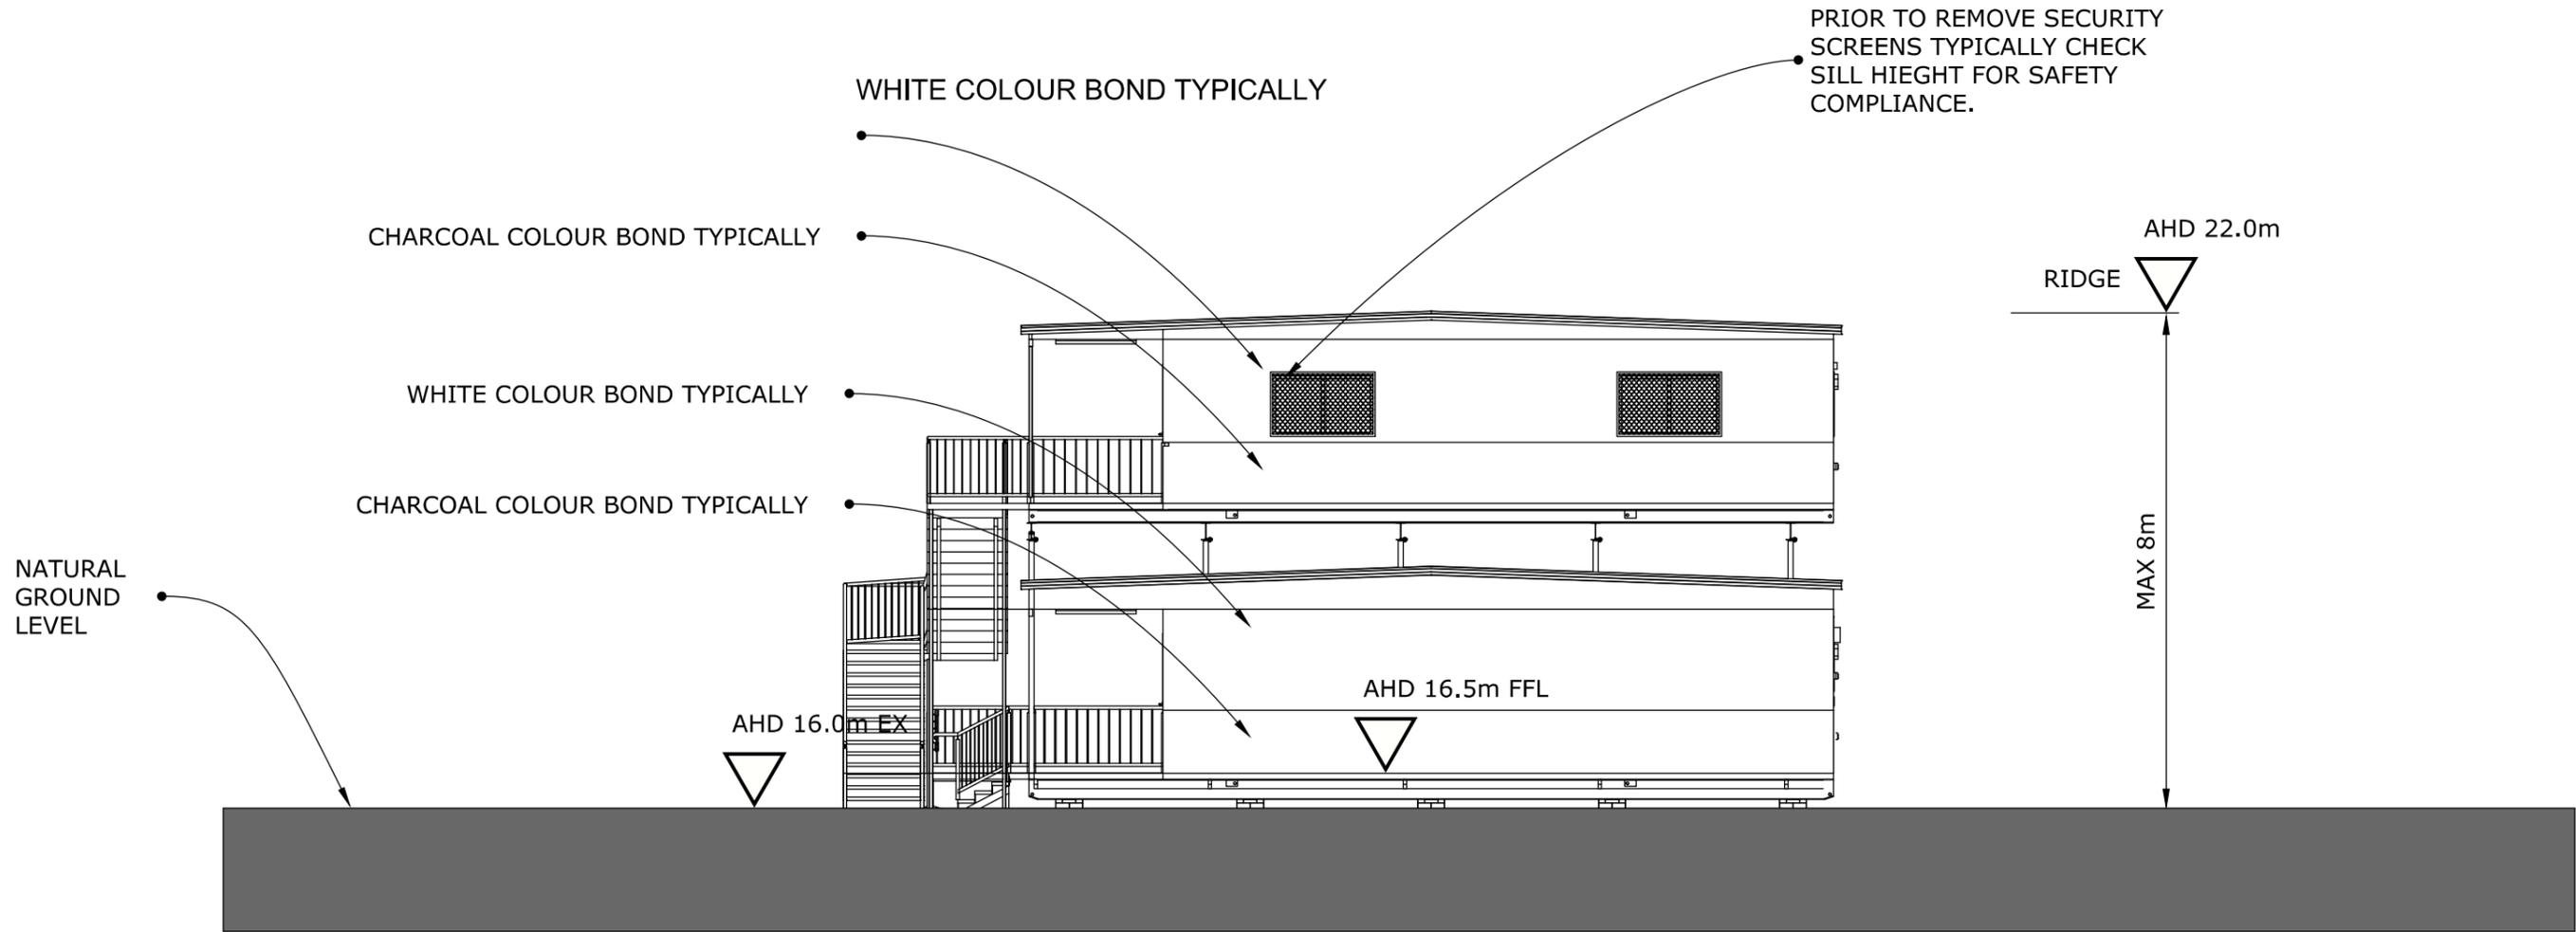

LOCH STREET ELEVATION

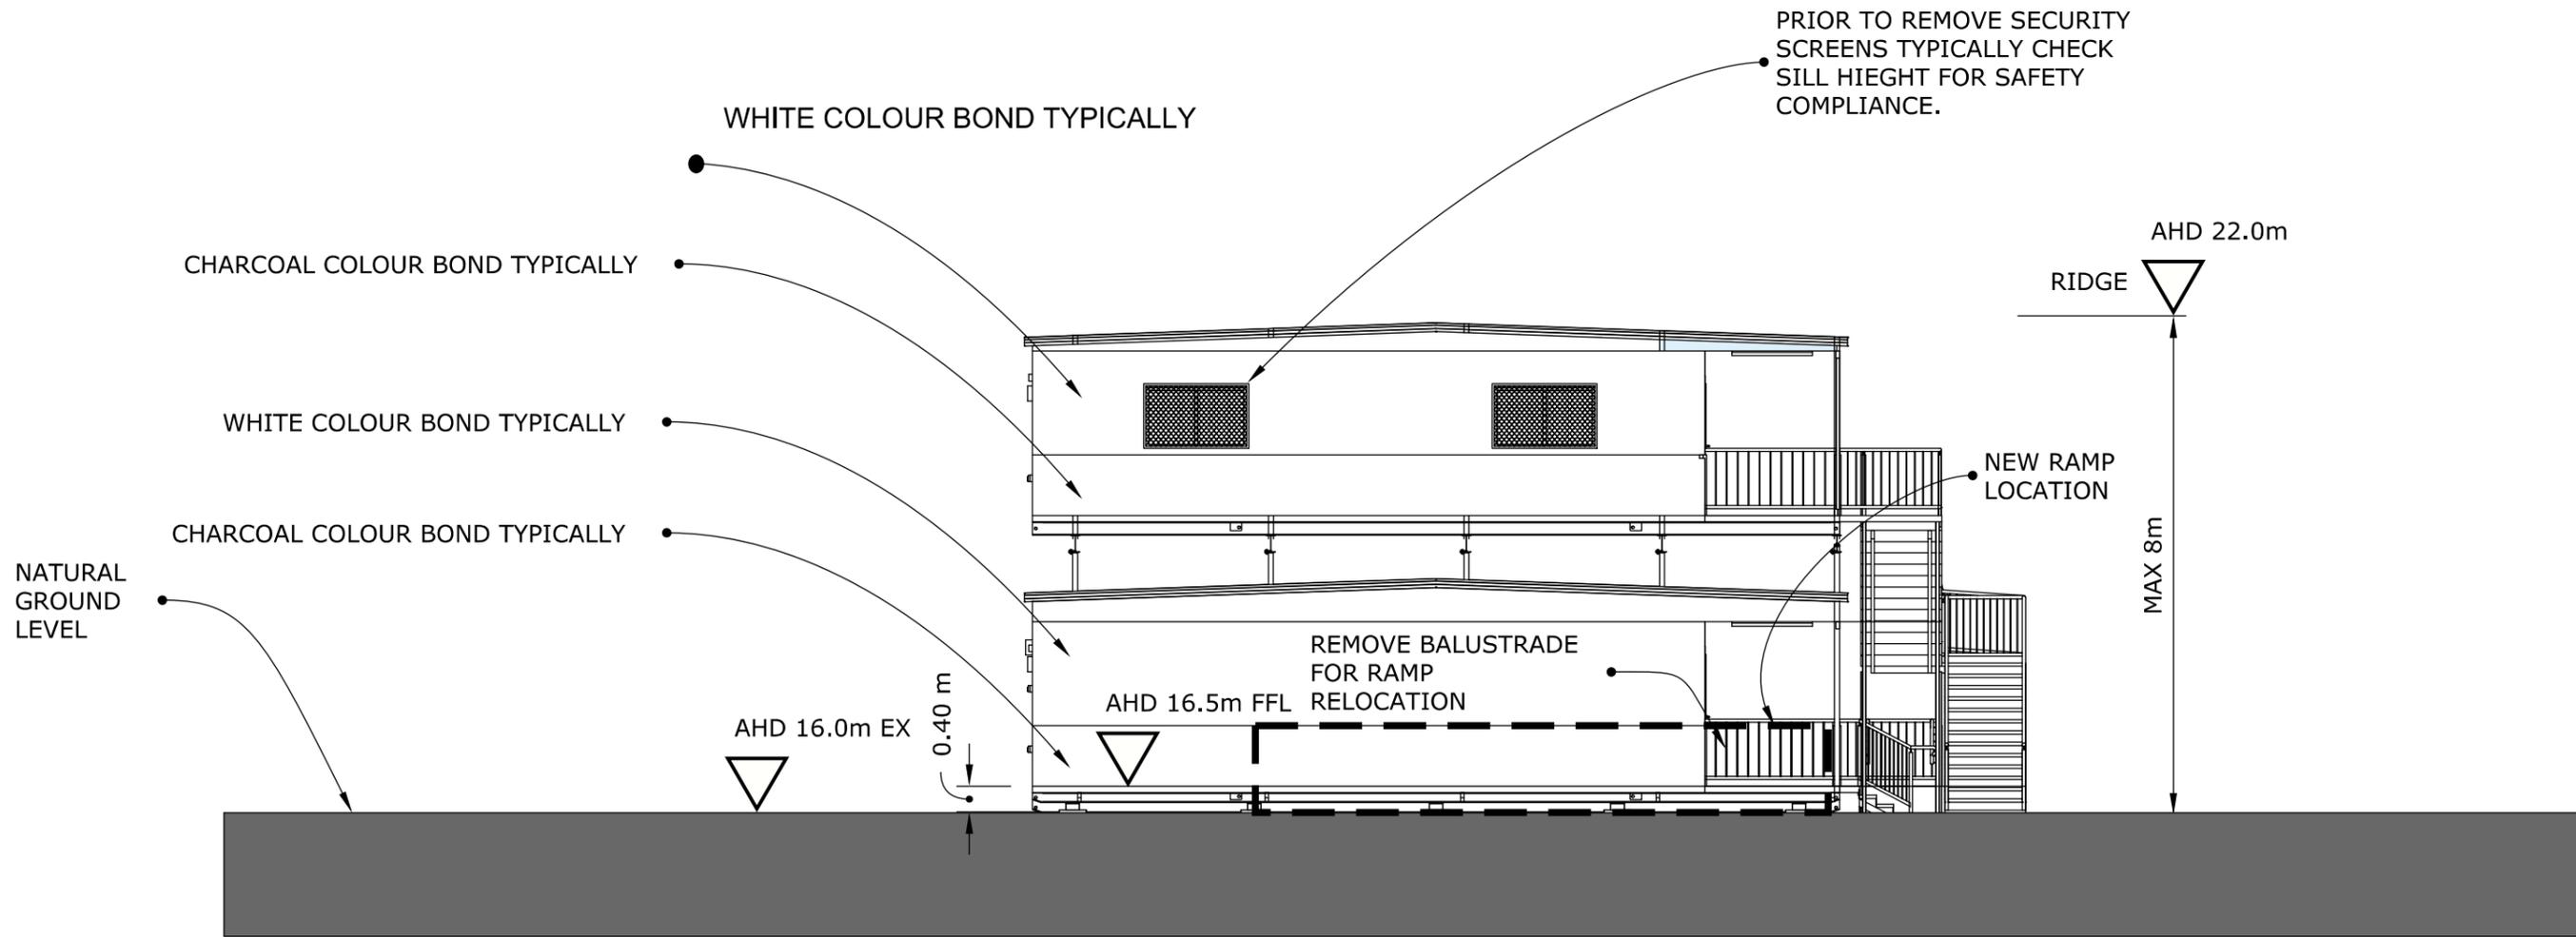

SOUTH ELEVATION

**Drawings for Planning Application**

PROJECT CAULFIELD GRAMMAR SCHOOL 2 FURNEAUX GROVE ST KILDA EAST



DRAWING ELEVATION


**DRAWINGS SUPPLIED BY ATCO  
PROPOSED NEW CLASSROOMS**

SCALE 1:100 @ A3


14 NOV 2018


**EX 6**

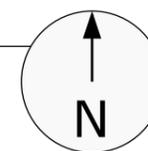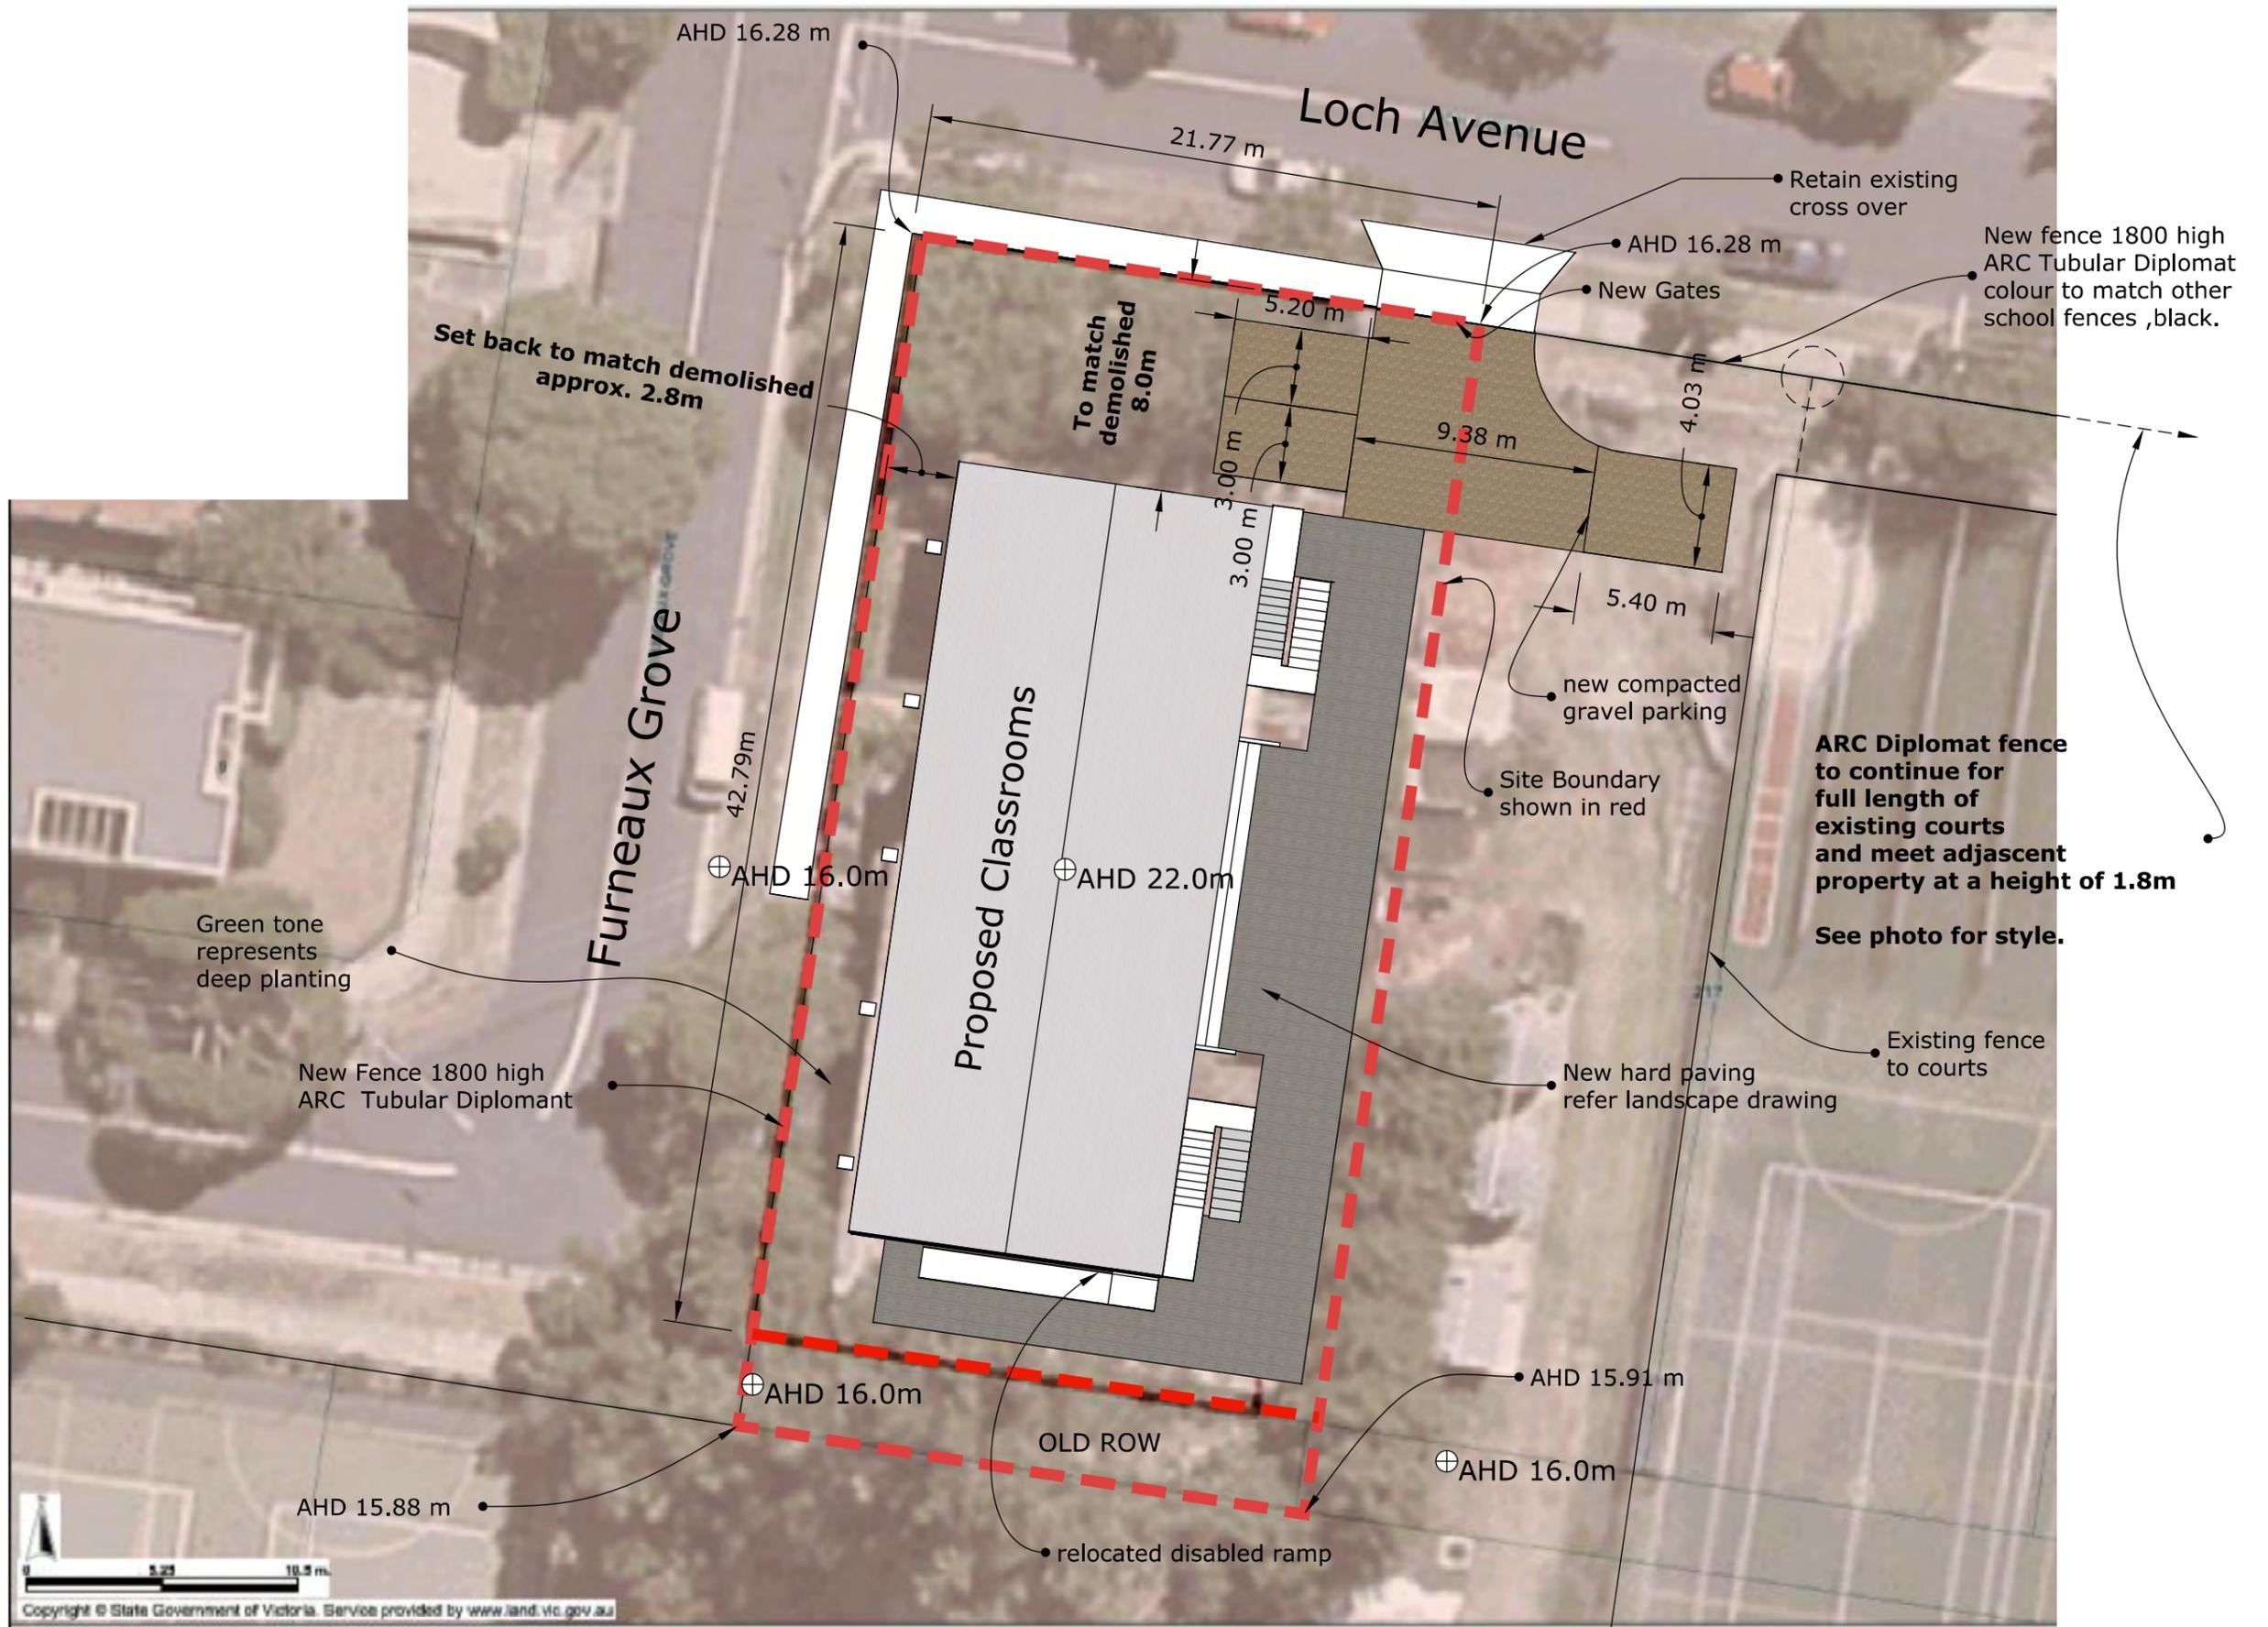

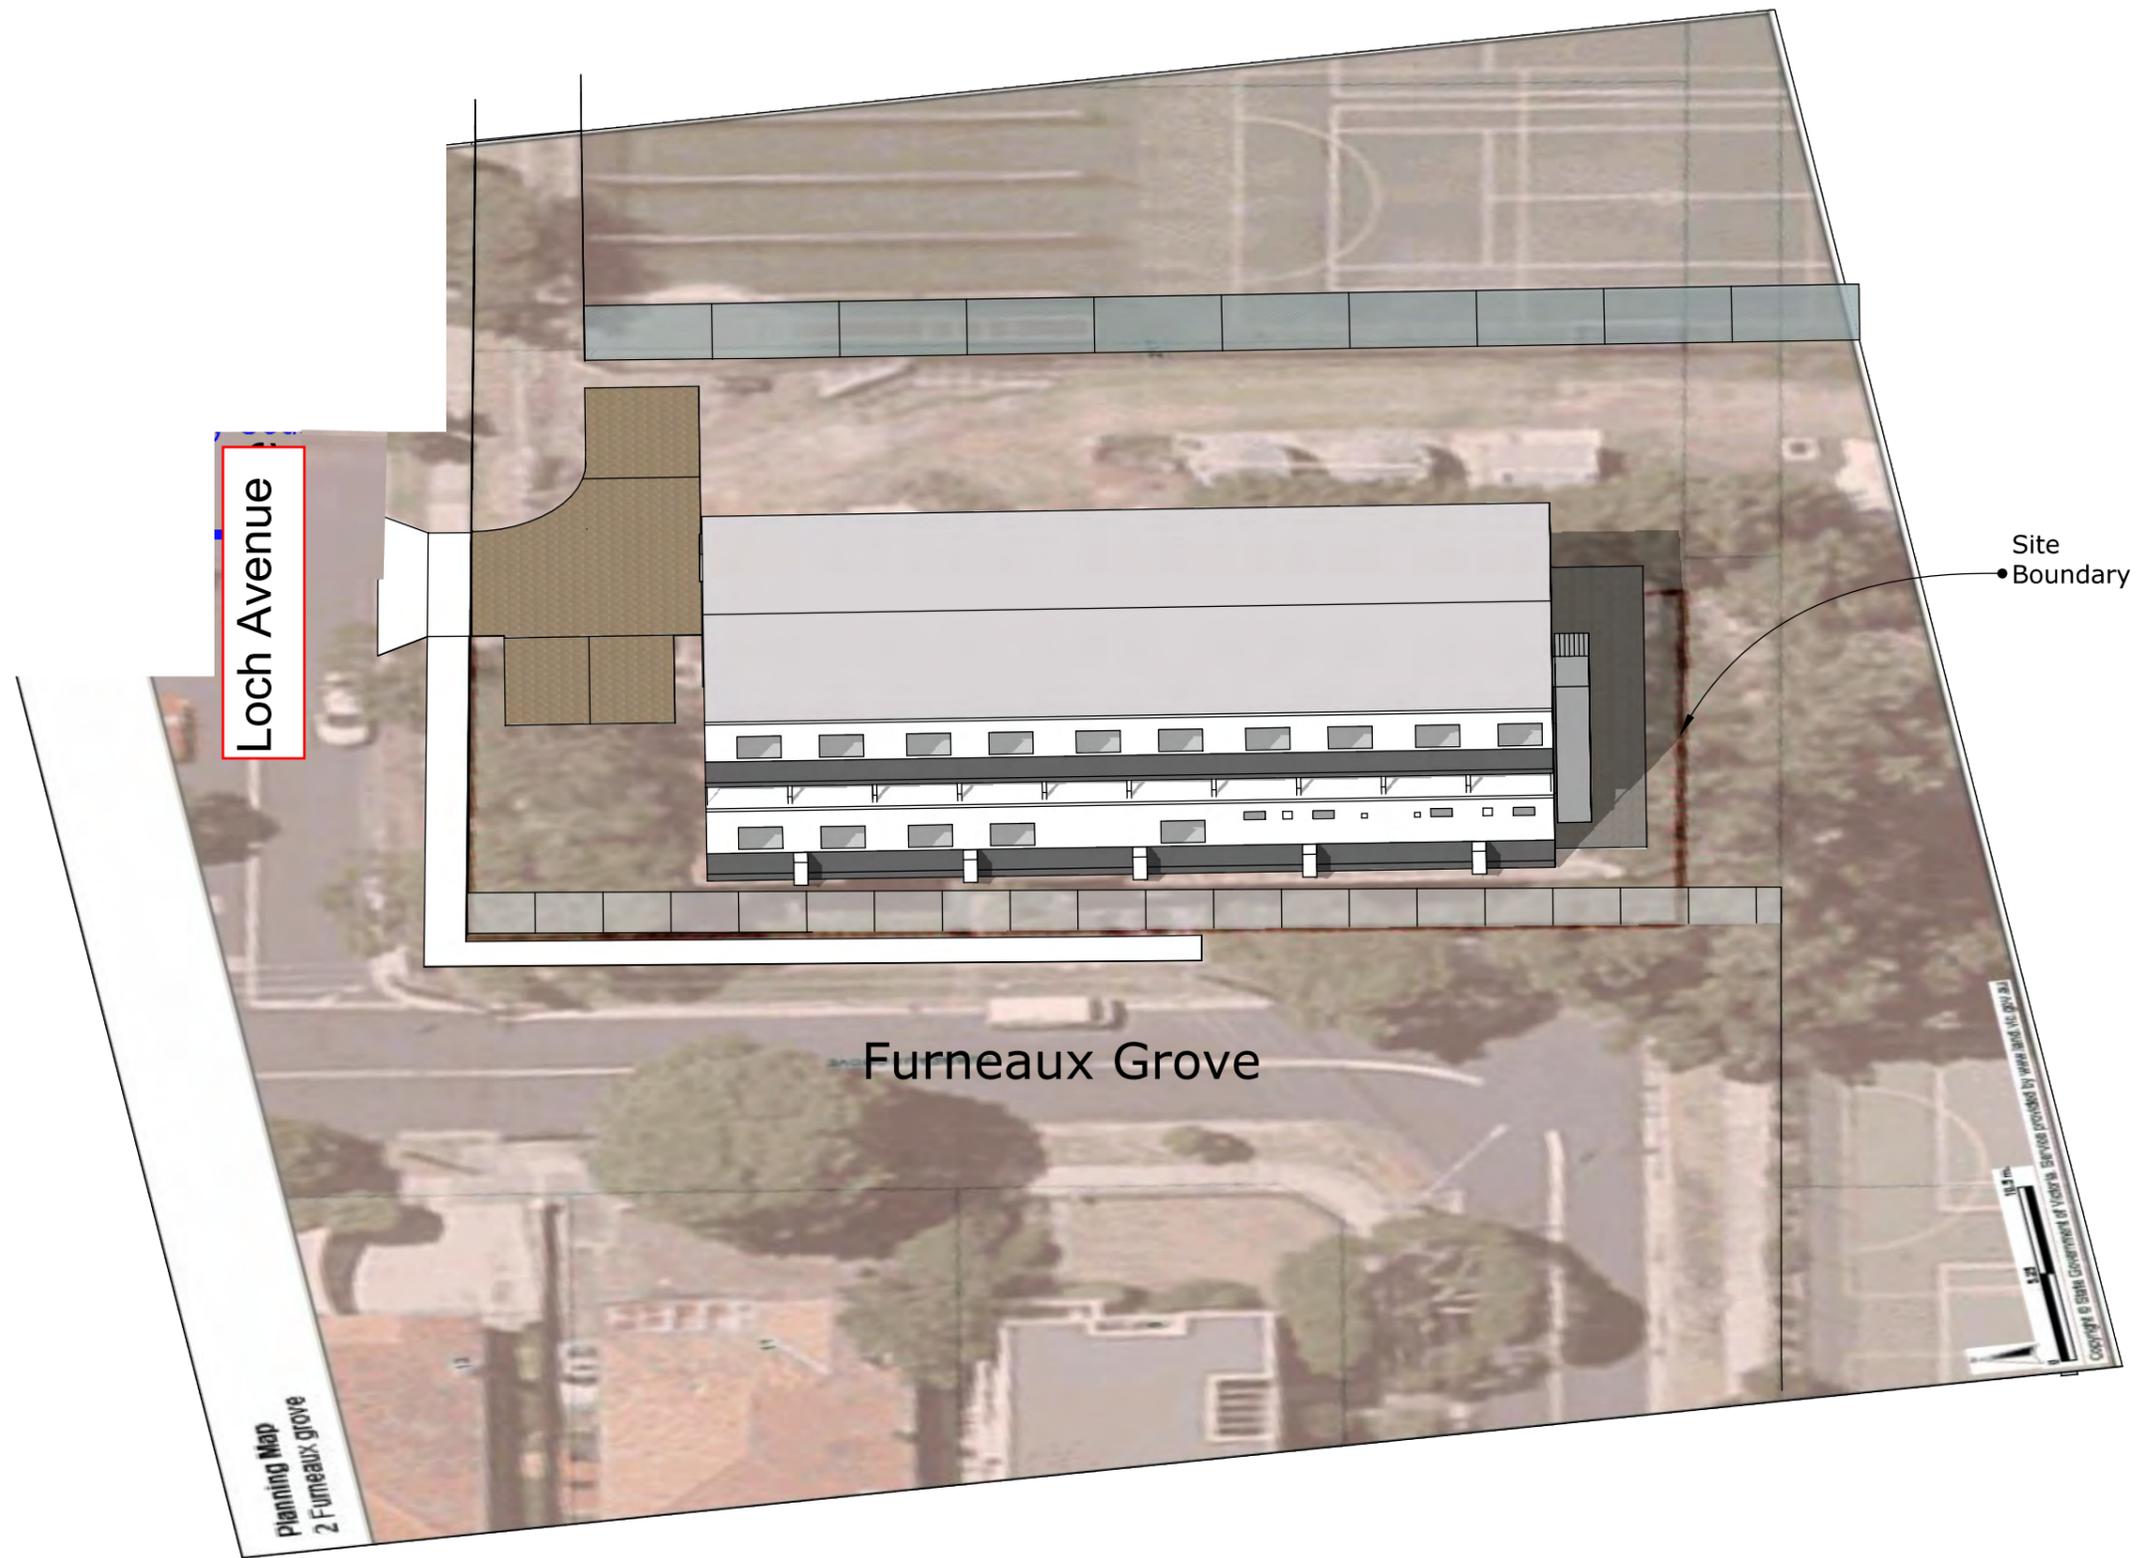



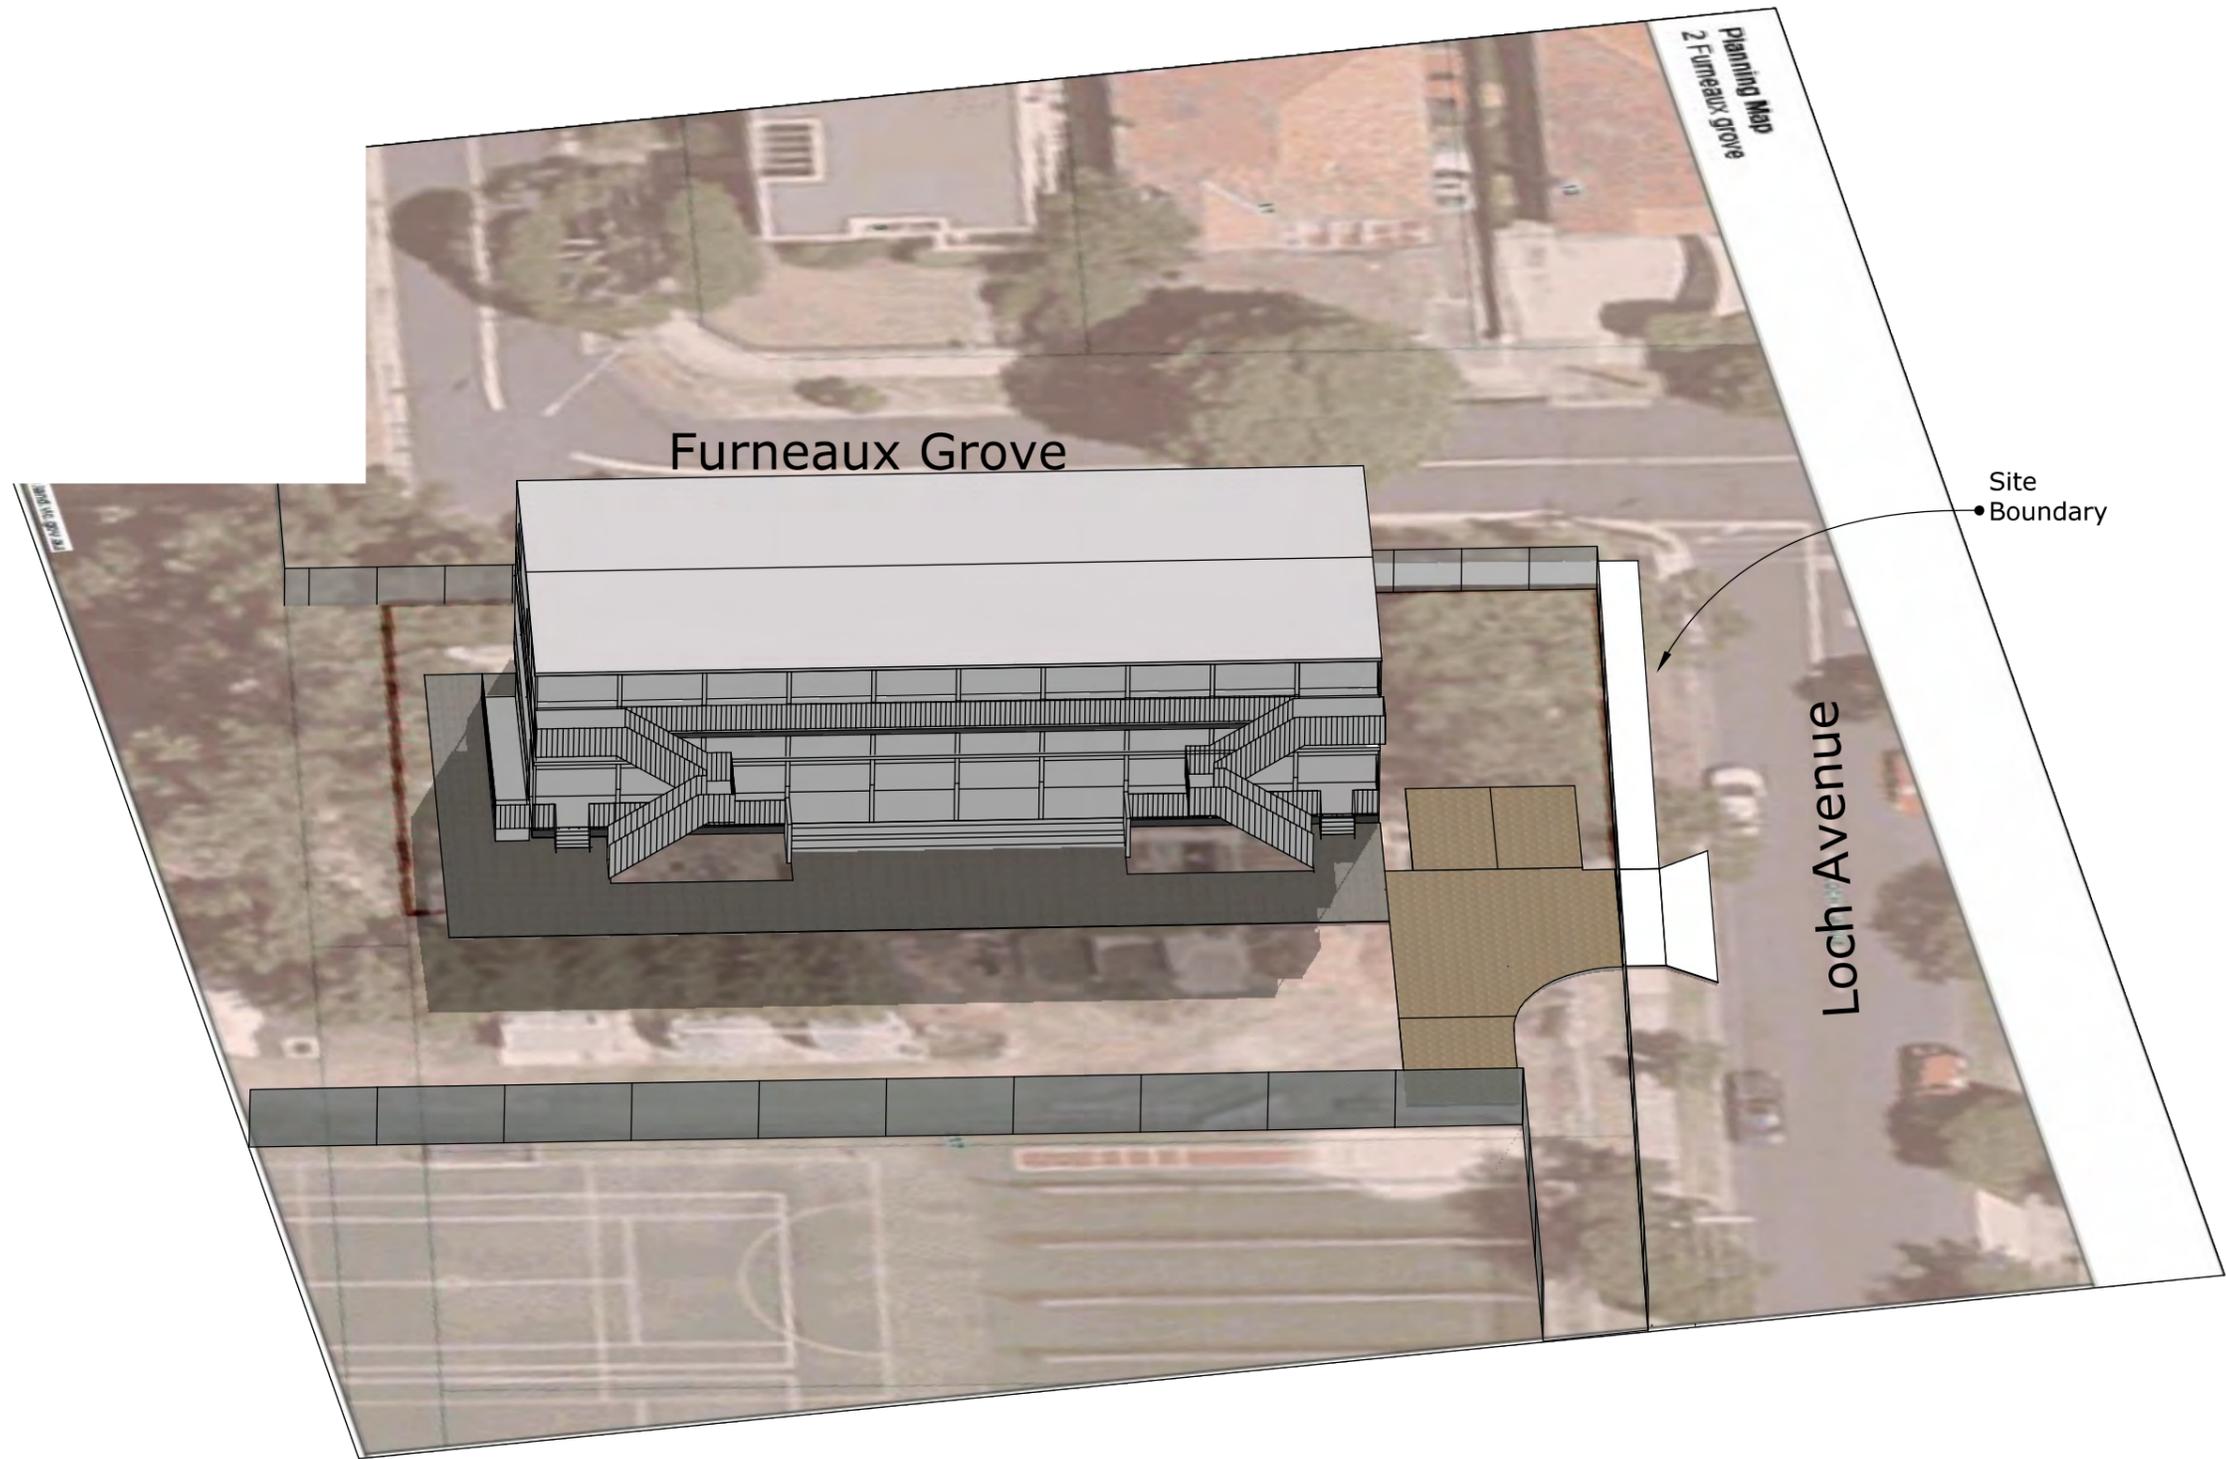

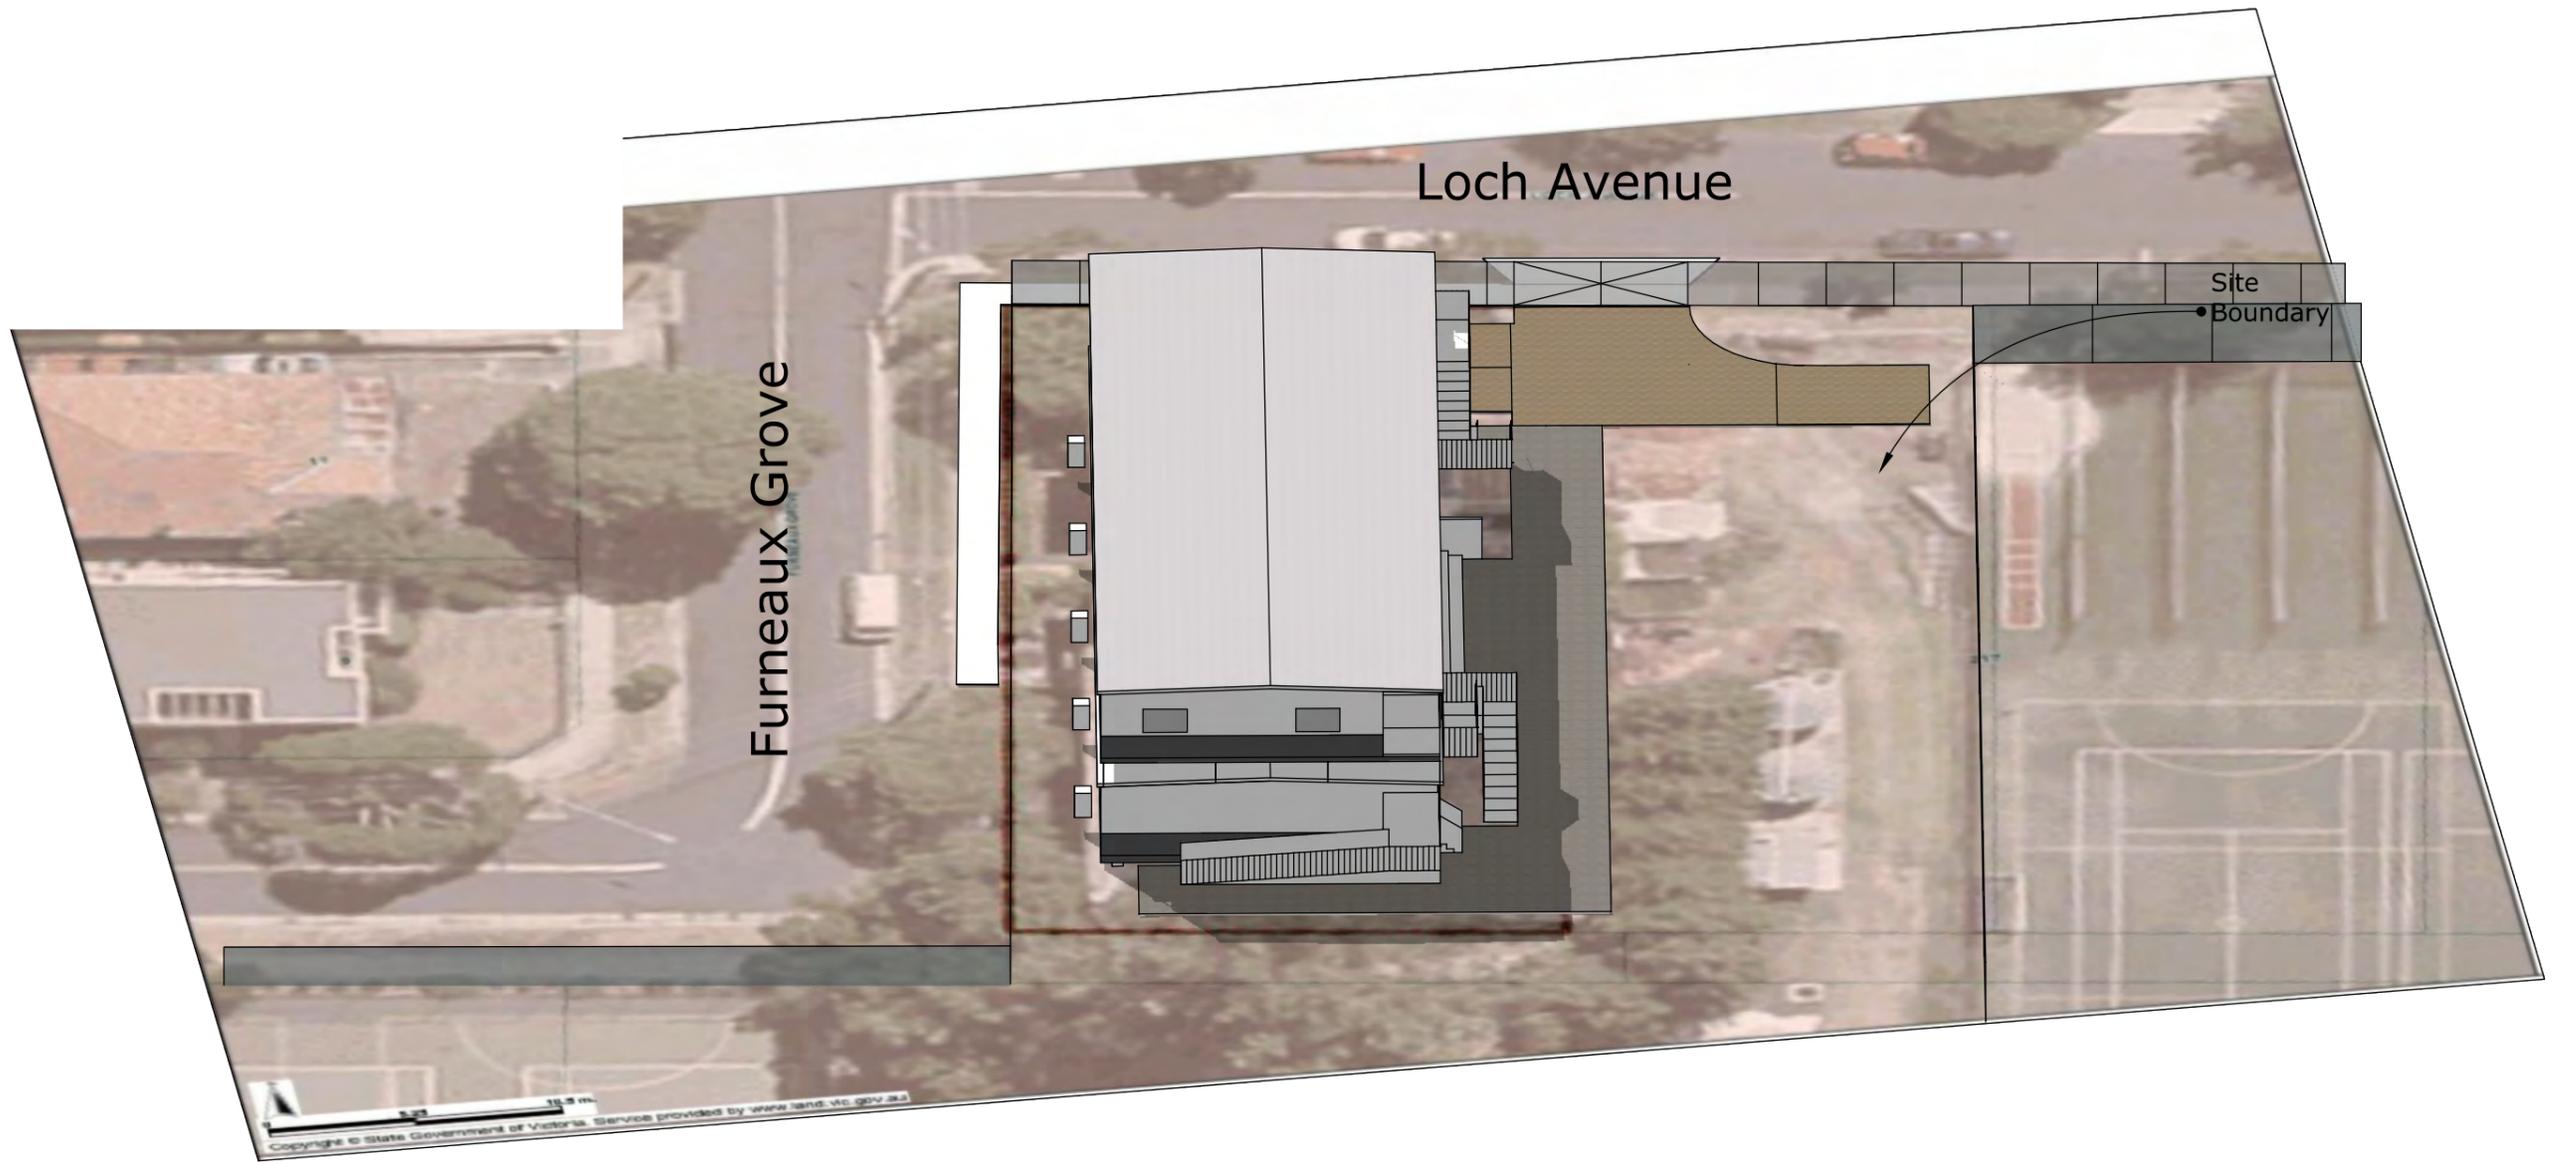



## Tubular - Diplomat™

Share

### Product Information

<b>Material:</b>	Steel
<b>Applications:</b>	Schools, Business, Railways
<b>Quality:</b>	Quality Endorsed
<b>Finishes:</b>	Galvanised Steel
<b>Design options:</b>	Through Rail
<b>Accessories and fittings:</b>	Flanges - standard fixing to posts by 40mm x 40mm steel rail flanges and tek screws or anti-theft screws. They are anti tamper and provide you with peace of mind. They can be supplied on request. All gates comes complete with drop bolts, lugs, chain, striker and ball bearing hinges.

#### Need a quote or more information?


Call our team of fencing experts or send us a request for quote.

**Phone: 1800 336 237**

REQUEST A FREE QUOTE

Sliding Gates can be priced on application. Double Gates are available in opening sizes up to 8000mm on request.

#### Standard Sizes

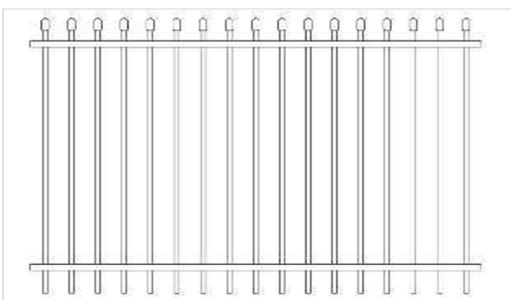

PANEL HEIGHTS (MM)	1800, 2100 or 2400
PANEL WIDTHS (MM)	2400
HORIZONTAL RAILS (MM)	40 x 40 x 1.6
VERTICAL PICKETS (MM)	25 x 25 x 1.2
TUBE SPACING	140mm Centres

#### Posts



INGROUND POST HEIGHT (MM)	From 2700 - 3600
STANDARD POSTS SPECS (MM)	65 x 65 x 2.0

#### Colours