

PROJECT NO: 3295
201 SAYERS ROAD TRUGANINA VIC 3029

NORTH POINT

**DO NOT SCALE OFF DRAWINGS. USE
FIGURED DIMENSIONS ONLY. CONTRACTOR
MUST VERIFY ALL DIMENSIONS ON SITE
BEFORE COMMENCING WORK OR
PREPARING SHOP DRAWINGS.**

DRAWINGS TO BE PRINTED IN COLOUR.

© COPYRIGHT MCILDOWIE PARTNERS 2023

ADVERTISED PLAN



DRAWING REGISTER_TOWN PLANNING

PROJECT NAM

JUNIOR SCHOOL

PROJECT ADDRESS

201 SAYERS ROAD TRUGANINA VIC
3029

DRAWING TITLE

COVER PAGE

SCALE @ A1:	DRAWN	Author	DRAWING NUMBER
REV DATE:	CHECKED	Checker	TP000
02.04.25			
JOB No.	DATE	25/06/2025 9:07:24 PM	REV.
3295			B
FILE			
Autodesk Docs/3295 - Al Taqwa College/3295_Archive_Al Taqwa College_BGA Application.vnt			

ADVERTISED
PLAN



LOCATION PLAN - EXISTING CAMPUS

1 : 1000

This copied document to be made available for the sole purpose of enabling its consideration and review as part of a planning process under the Planning and Environment Act 1987. The document must not be used for any purpose which may breach any copyright

Existing Parking Schedule	
Car Park 4800 x 2600	400
Accessible Car Park 5400 x 2800	4

TOWN PLANNING

REVISION SCHEDULE		
REV	DESCRIPTION OF CHANGE	DATE
A	Preliminary Town Planning	19.02.25
B	Town Planning Submission	02.04.25

NORTH POINT

DO NOT SCALE OFF DRAWINGS. USE FIGURED DIMENSIONS ONLY. CONTRACTOR MUST VERIFY ALL DIMENSIONS ON SITE BEFORE COMMENCING WORK OR PREPARING SHOP DRAWINGS.

DRAWINGS TO BE PRINTED IN COLOUR.

© COPYRIGHT MCILDOWIE PARTNERS 2023

NOTES

SITE PLAN LEGEND

- TITLE BOUNDARY
- ROAD ACCESS
- APPROXIMATE EXTENT FOR PROPOSED SCOPE OF WORKS
- APPROXIMATE FOOTPRINT OF CONTEXT BUILDINGS
- EXISTING BUILDING COMPONENT TO BE DEMOLISHED

RETAIN TREE

DEMOLISH TREE

ARCHITECTURAL CONSULTANT

McIldowie
Partners

Tf +61 3 8695 0300 Level 2, 325 Flinders Lane
info@mcildowiepartners.com.au Melbourne, Vic 3000

CLIENT
AL-TAQWA COLLEGE


PROJECT NAME
JUNIOR SCHOOL

PROJECT ADDRESS
201 SAYERS ROAD TRUGANINA VIC 3029

DRAWING TITLE
LOCATION PLAN - EXISTING CAMPUS

SCALE @ A1:	DRAWN	AF	DRAWING NUMBER
As indicated	AF		TP001
REV DATE:	CHECKED	SK	
02.04.25			
JOB No:	DATE	REV.	
3295	25/06/2025 9:07:26 PM		B
FILE	Autodesk Docs//3295 - Al Taqwa College/3295_Archive_Al Taqwa College_BGA Application.rvt		

ADVERTISED
PLAN

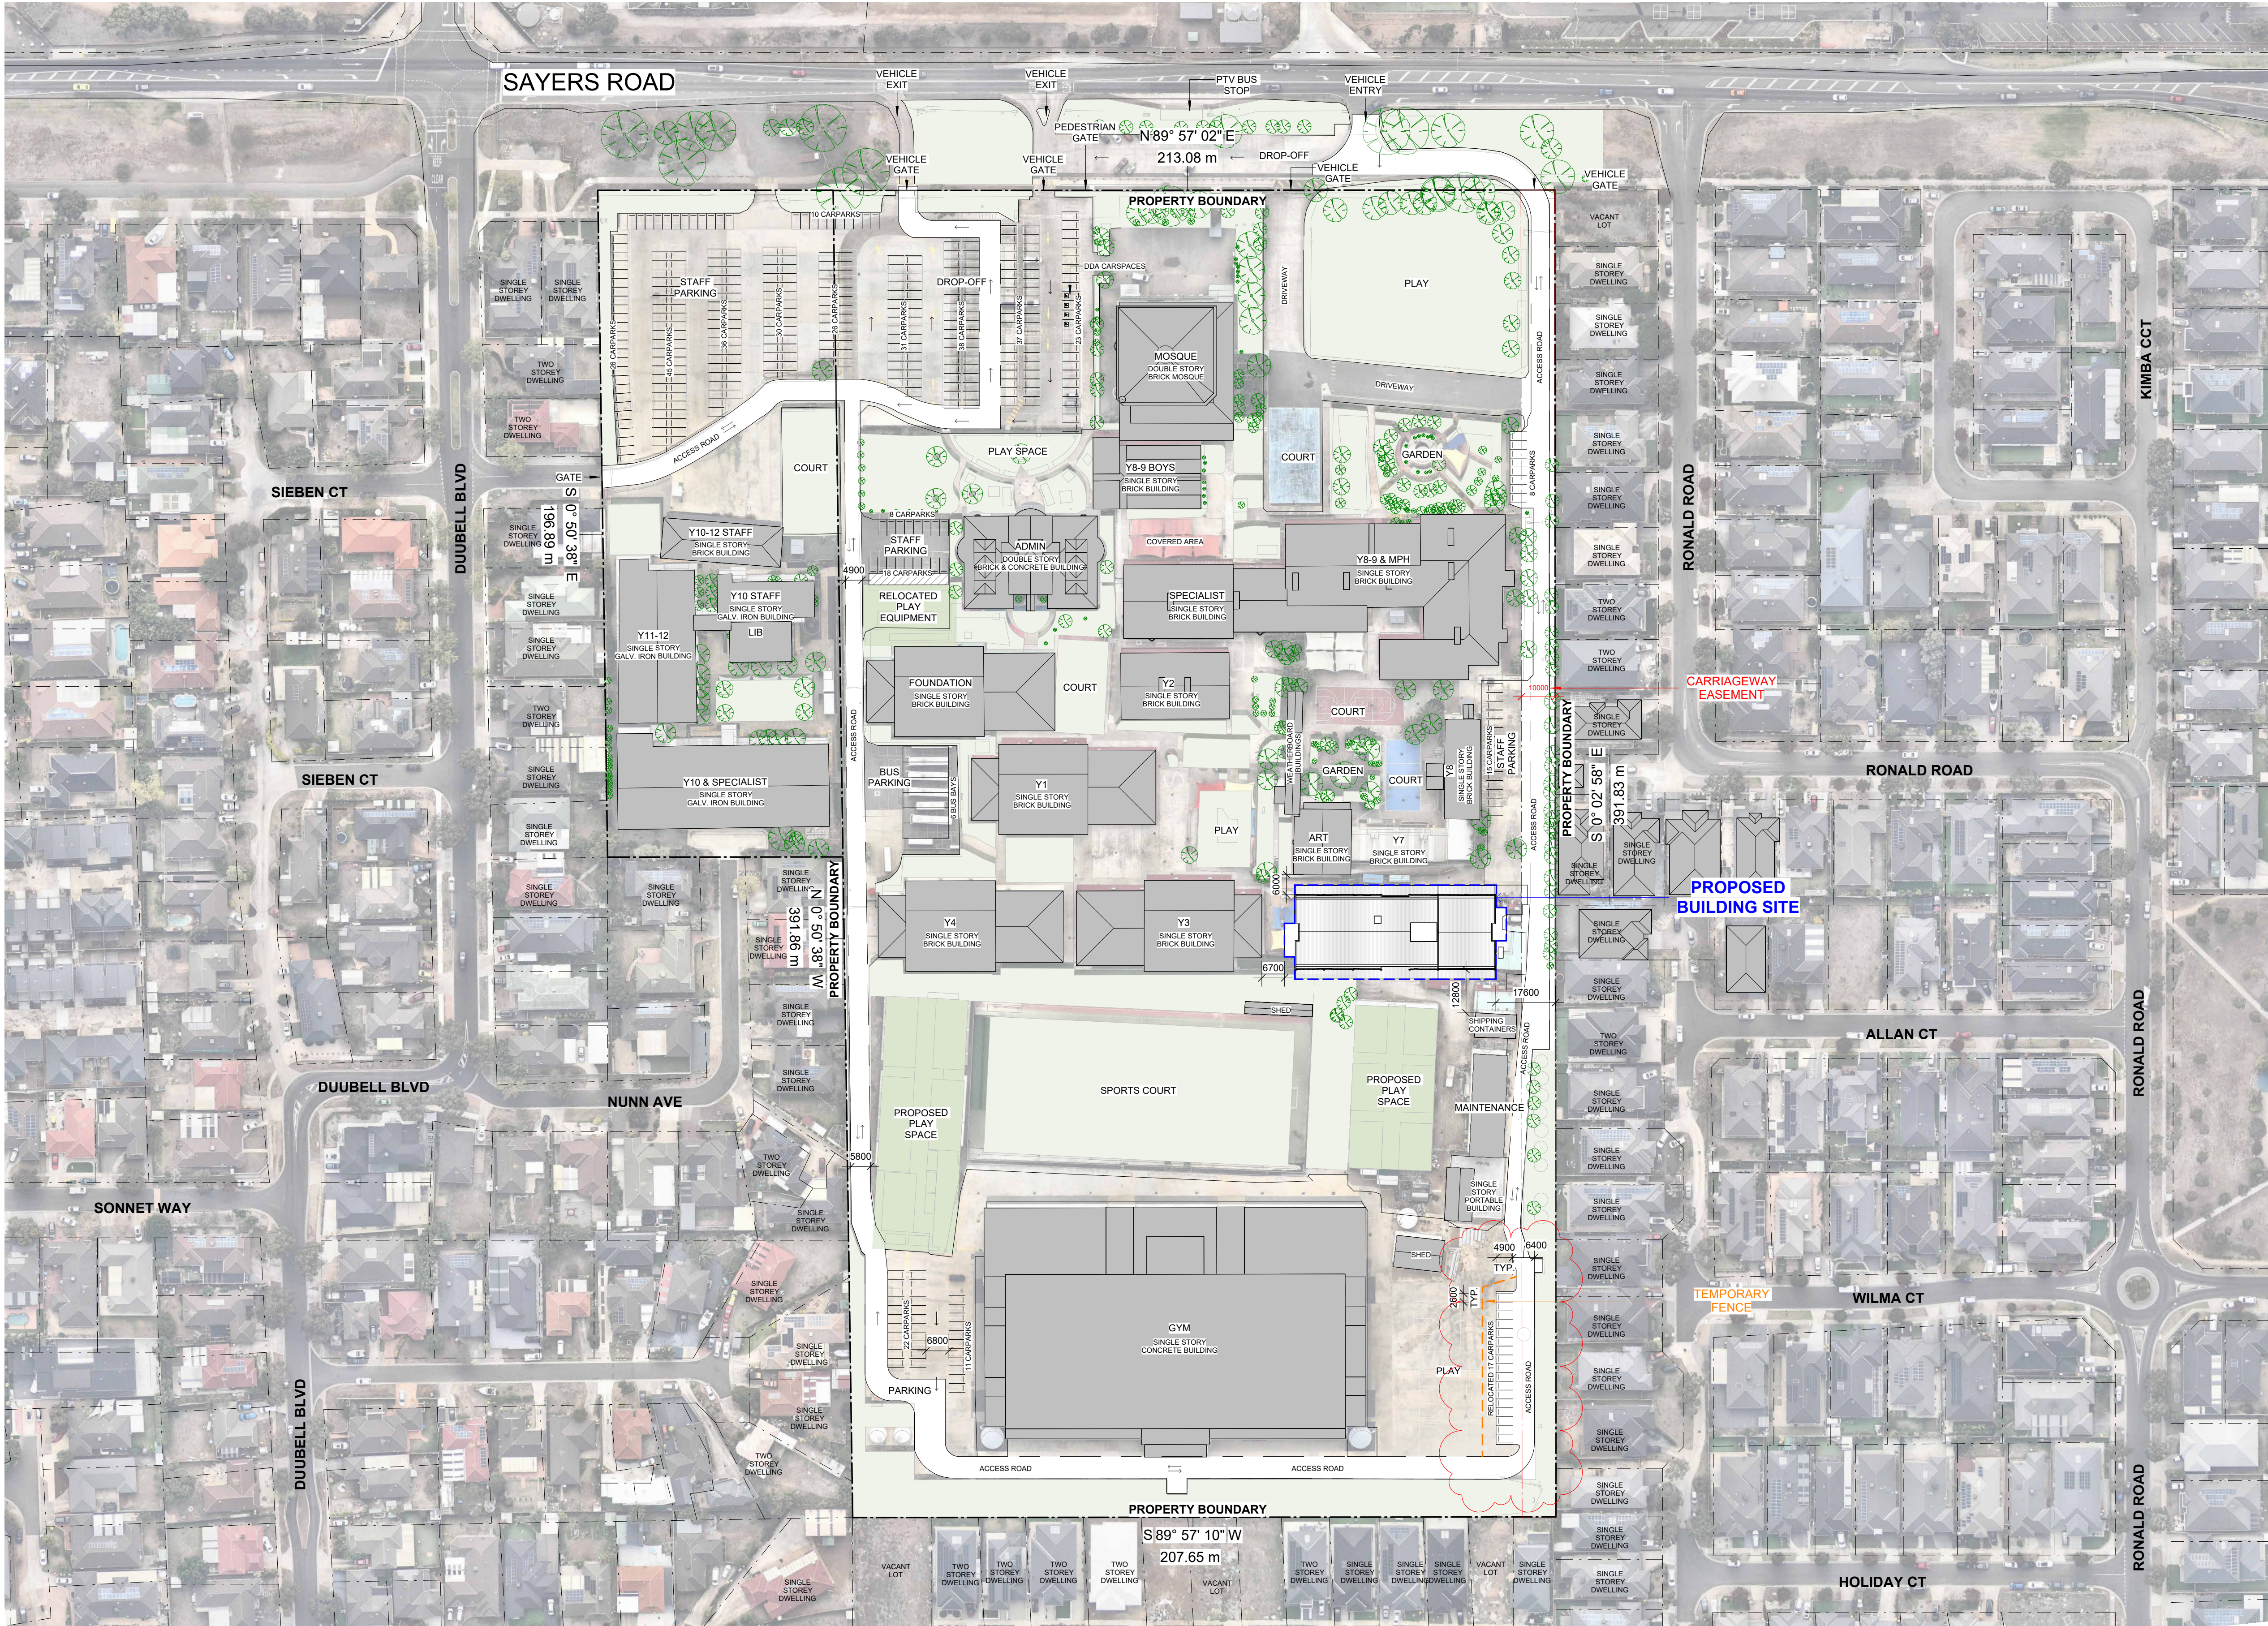

LOCATION PLAN - PROPOSED CAMPUS
1 : 1000

This copied document to be made available for the sole purpose of enabling its consideration and review as part of a planning process under the Planning and Environment Act 1987. The document must not be used for any purpose which may breach any copyright

Proposed Parking Schedule	
Car Park 4800 x 2600	400
Accessible Car Park 5400 x 2800	4

TOWN PLANNING

REVISION SCHEDULE		
REV	DESCRIPTION OF CHANGE	DATE
A	Preliminary Town Planning	19.02.25
B	Town Planning Submission	02.04.25
C	DPT RFI Response	20.05.25

NORTH POINT
DO NOT SCALE OFF DRAWINGS. USE FIGURED DIMENSIONS ONLY. CONTRACTOR MUST VERIFY ALL DIMENSIONS ON SITE BEFORE COMMENCING WORK OR PREPARING SHOP DRAWINGS.
DRAWINGS TO BE PRINTED IN COLOUR.
© COPYRIGHT MCILDOWIE PARTNERS 2023

NOTES
SITE PLAN LEGEND

- TITLE BOUNDARY
- ROAD ACCESS
- APPROXIMATE EXTENT FOR PROPOSED SCOPE OF WORKS
- APPROXIMATE FOOTPRINT OF CONTEXT BUILDINGS
- EXISTING BUILDING COMPONENT TO BE DEMOLISHED

- RETAIN TREE
- DEMOLISH TREE

ARCHITECTURAL CONSULTANT

McIldowie
Partners

Tf +61 3 8695 0300 Level 2, 325 Flinders Lane
info@mcildowiepartners.com.au Melbourne, Vic 3000

CLIENT
AL-TAQWA COLLEGE

PROJECT NAME
JUNIOR SCHOOL

PROJECT ADDRESS
201 SAYERS ROAD TRUGANINA VIC 3029

DRAWING TITLE
LOCATION PLAN - PROPOSED CAMPUS

SCALE @ A1:	DRAWN	AF	DRAWING NUMBER
As indicated	AF	AF	TP002
REV DATE:	CHECKED	SK	
20.05.25	SK	SK	
JOB No.	DATE	REV.	
3295	20/05/2025 9:07:29 PM	PM	
FILE			
Autodesk Docs//3295 - Al Taqwa College/3295_Archive_Al Taqwa College_BGA Application.rvt			C



REVISION SCHEDULE		
REV	DESCRIPTION OF CHANGE	DATE
A	Preliminary Town Planning	19.02.25
B	Town Planning Submission	02.04.25

NORTH POINT

DO NOT SCALE OFF DRAWINGS. USE FIGURED DIMENSIONS ONLY. CONTRACTOR MUST VERIFY ALL DIMENSIONS ON SITE BEFORE COMMENCING WORK OR PREPARING SHOP DRAWINGS.

DRAWINGS TO BE PRINTED IN COLOUR.

© COPYRIGHT MCILDOWIE PARTNERS 2023

NOTES

SITE PLAN LEGEND

- TITLE BOUNDARY
- ROAD ACCESS
- APPROXIMATE EXTENT FOR PROPOSED SCOPE OF WORKS
- APPROXIMATE FOOTPRINT OF CONTEXT BUILDINGS
- EXISTING BUILDING COMPONENT TO BE DEMOLISHED

RETAIN TREE

DEMOLISH TREE

This copied document to be made available for the sole purpose of enabling its consideration and review as part of a planning process under the Planning and Environment Act 1987. The document must not be used for any purpose which may breach any copyright

ARCHITECTURAL CONSULTANT

McIldowie Partners

T/ +61 3 8695 0300
info@mcildowiepartners.com.au

Level 2, 325 Flinders Lane
Melbourne, Vic 3000

CLIENT

AL-TAQWA COLLEGE

PROJECT NAME

JUNIOR SCHOOL

PROJECT ADDRESS

201 SAYERS ROAD TRUGANINA VIC 3029

DRAWING TITLE

SITE PLAN - EXISTING & DEMO

SCALE @ A1:
1 : 200

DRAWN
AF

REV DATE:
02.04.25

CHECKED
SK


JOB No.
3295

DATE
25/06/2025 9:07:30 PM

FILE
Autodesk Docs//3295 - Al Taqwa College/3295_Archive_Al Taqwa College_BGA_Application.rvt

DRAWING NUMBER
TP003

REV.
B

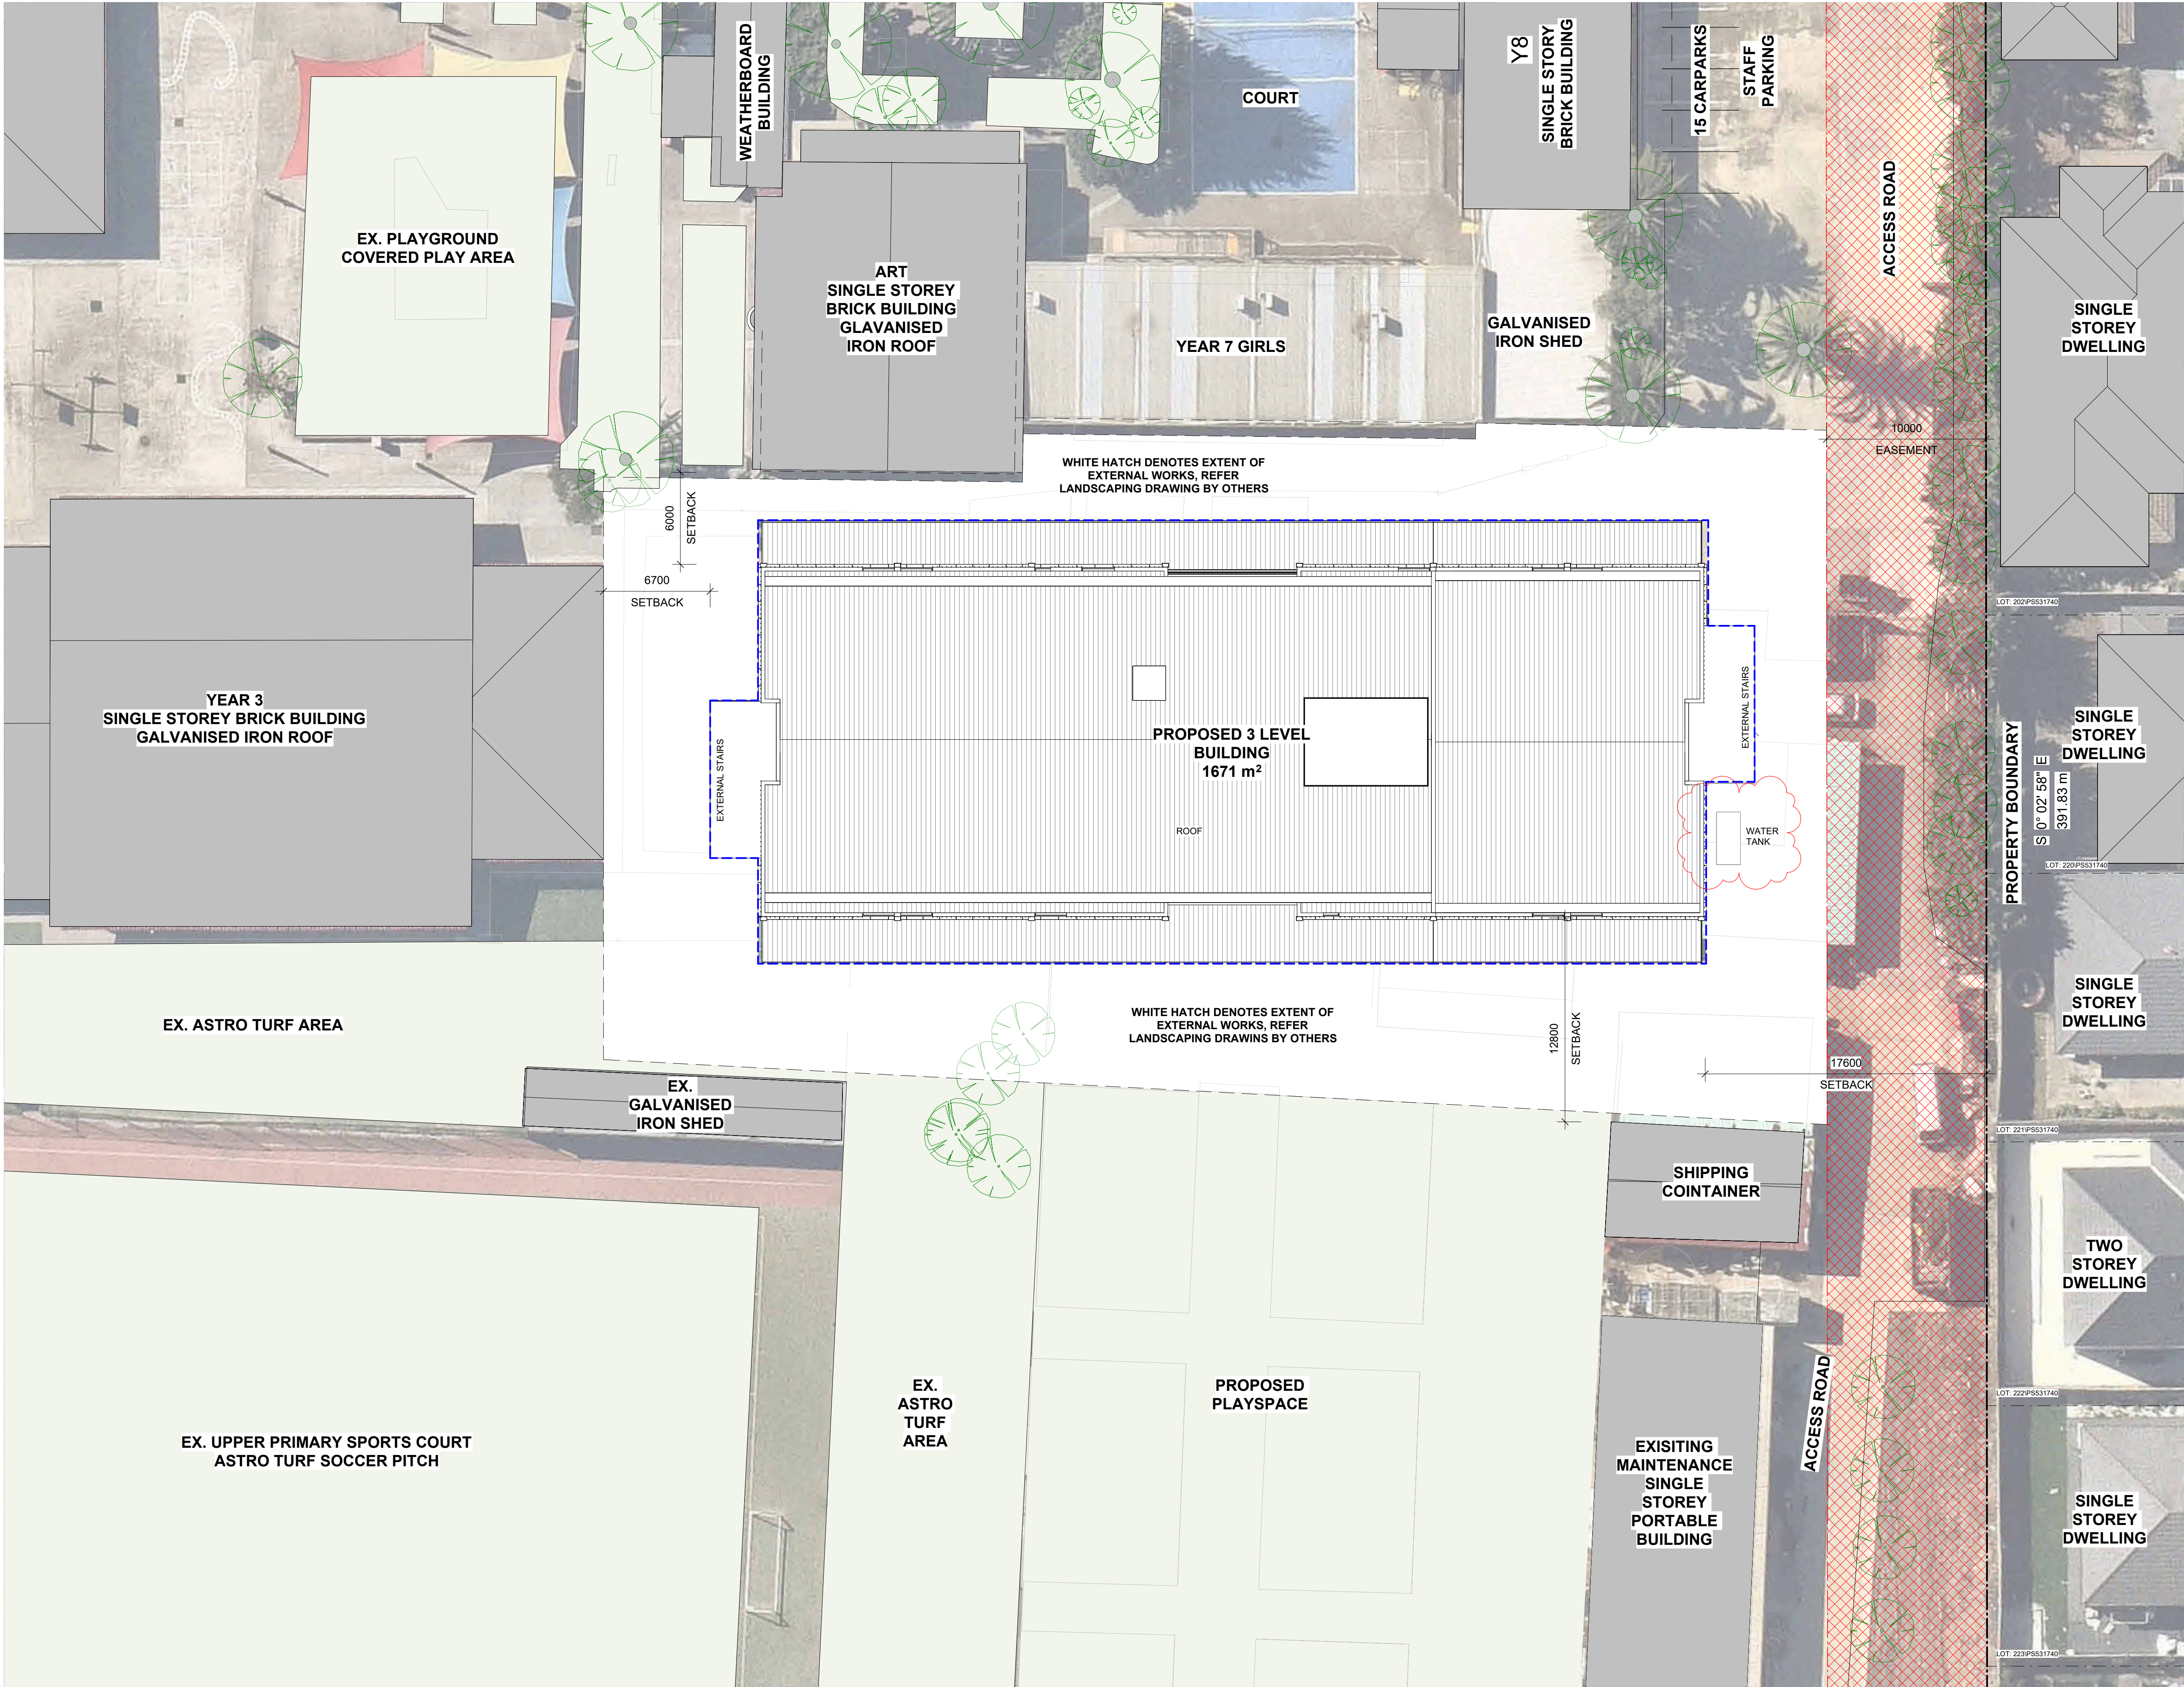

REVISION SCHEDULE		
REV	DESCRIPTION OF CHANGE	DATE
A	Preliminary Town Planning	19.02.25
B	Town Planning Submission	02.04.25
C	DPT RFI Response	20.05.25

NORTH POINT

DO NOT SCALE OFF DRAWINGS. USE FIGURED DIMENSIONS ONLY. CONTRACTOR MUST VERIFY ALL DIMENSIONS ON SITE BEFORE COMMENCING WORK OR PREPARING SHOP DRAWINGS.

DRAWINGS TO BE PRINTED IN COLOUR.

© COPYRIGHT MCILDOWIE PARTNERS 2023

NOTES

SITE PLAN LEGEND

- TITLE BOUNDARY
- ROAD ACCESS
- APPROXIMATE EXTENT FOR PROPOSED SCOPE OF WORKS
- APPROXIMATE FOOTPRINT OF CONTEXT BUILDINGS
- EXISTING BUILDING COMPONENT TO BE DEMOLISHED

RETAIN TREE

DEMOLISH TREE

DEVELOPMENT AREA:	
GROUND FLOOR (INCLUDING COVERED WALKWAY)	
LEVEL 1:	1671 m²
LEVEL 2:	1369 m²
LEVEL 2:	1369 m²
TOTAL:	4409 m²

This copied document to be made available for the sole purpose of enabling its consideration and review as part of a planning process under the Planning and Environment Act 1987. The document must not be used for any purpose which may breach any copyright

ARCHITECTURAL CONSULTANT

Mcildowie Partners

T/ +61 3 8695 0300 Level 2, 325 Flinders Lane
info@mcildowiepartners.com.au Melbourne, Vic 3000

CLIENT

AL-TAQWA COLLEGE

PROJECT NAME

JUNIOR SCHOOL

PROJECT ADDRESS


201 SAYERS ROAD TRUGANINA VIC 3029

DRAWING TITLE

SITE PLAN - PROPOSED

SCALE @ A1:	DRAWN	AF	DRAWING NUMBER
1 : 200			TP004
REV DATE:	CHECKED	SK	
20.05.25			
JOB No.	DATE	TIME	REV.
3295	20.05.25	9:07:31 PM	C
FILE	Autodesk Docs://2095 - Al Taqwa College/2025_Archive_Al Taqwa College_BGA_Application.rvt		

REVISION SCHEDULE		
REV	DESCRIPTION OF CHANGE	DATE
A	Preliminary Town Planning	19.02.25
B	Town Planning Submission	02.04.25
C	DPT RFI Response	20.05.25

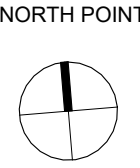

DO NOT SCALE OFF DRAWINGS. USE FIGURED DIMENSIONS ONLY. CONTRACTOR MUST VERIFY ALL DIMENSIONS ON SITE BEFORE COMMENCING WORK OR PREPARING SHOP DRAWINGS.

DRAWINGS TO BE PRINTED IN COLOUR.

© COPYRIGHT MCILDOWIE PARTNERS 2023

NOTES

GENERAL ARRANGEMENT PLAN LEGEND

- GREY DENOTES: RETAINED EXISTING WALLS & STRUCTURE
- BLACK DENOTES: NEW WALLS & STRUCTURE

ARCHITECTURAL CONSULTANT

Mcildowie Partners

T/ +61 3 8695 0300
info@mcildowiepartners.com.au

Level 2, 325 Flinders Lane
Melbourne, Vic 3000

CLIENT

AL-TAQWA COLLEGE

PROJECT NAME

JUNIOR SCHOOL

PROJECT ADDRESS

201 SAYERS ROAD TRUGANINA VIC 3029

DRAWING TITLE

GROUND FLOOR PLAN

SCALE @ A1: 1 : 100	DRAWN AF	DRAWING NUMBER TP100
REV DATE: 20.05.25	CHECKED SK	
JOB No. 3295	DATE 20.05.2025 9:07:32 PM	REV. C
FILE Autodesk Docs//3295 - Al Taqwa College/3295_Archive_Al Taqwa College_BGA Application.rvt		


This copied document to be made available for the sole purpose of enabling its consideration and review as part of a planning process under the Planning and Environment Act 1987. The document must not be used for any purpose which may breach any copyright

ADVERTISED PLAN

TOWN PLANNING

GROUND FLOOR PLAN

1 : 100

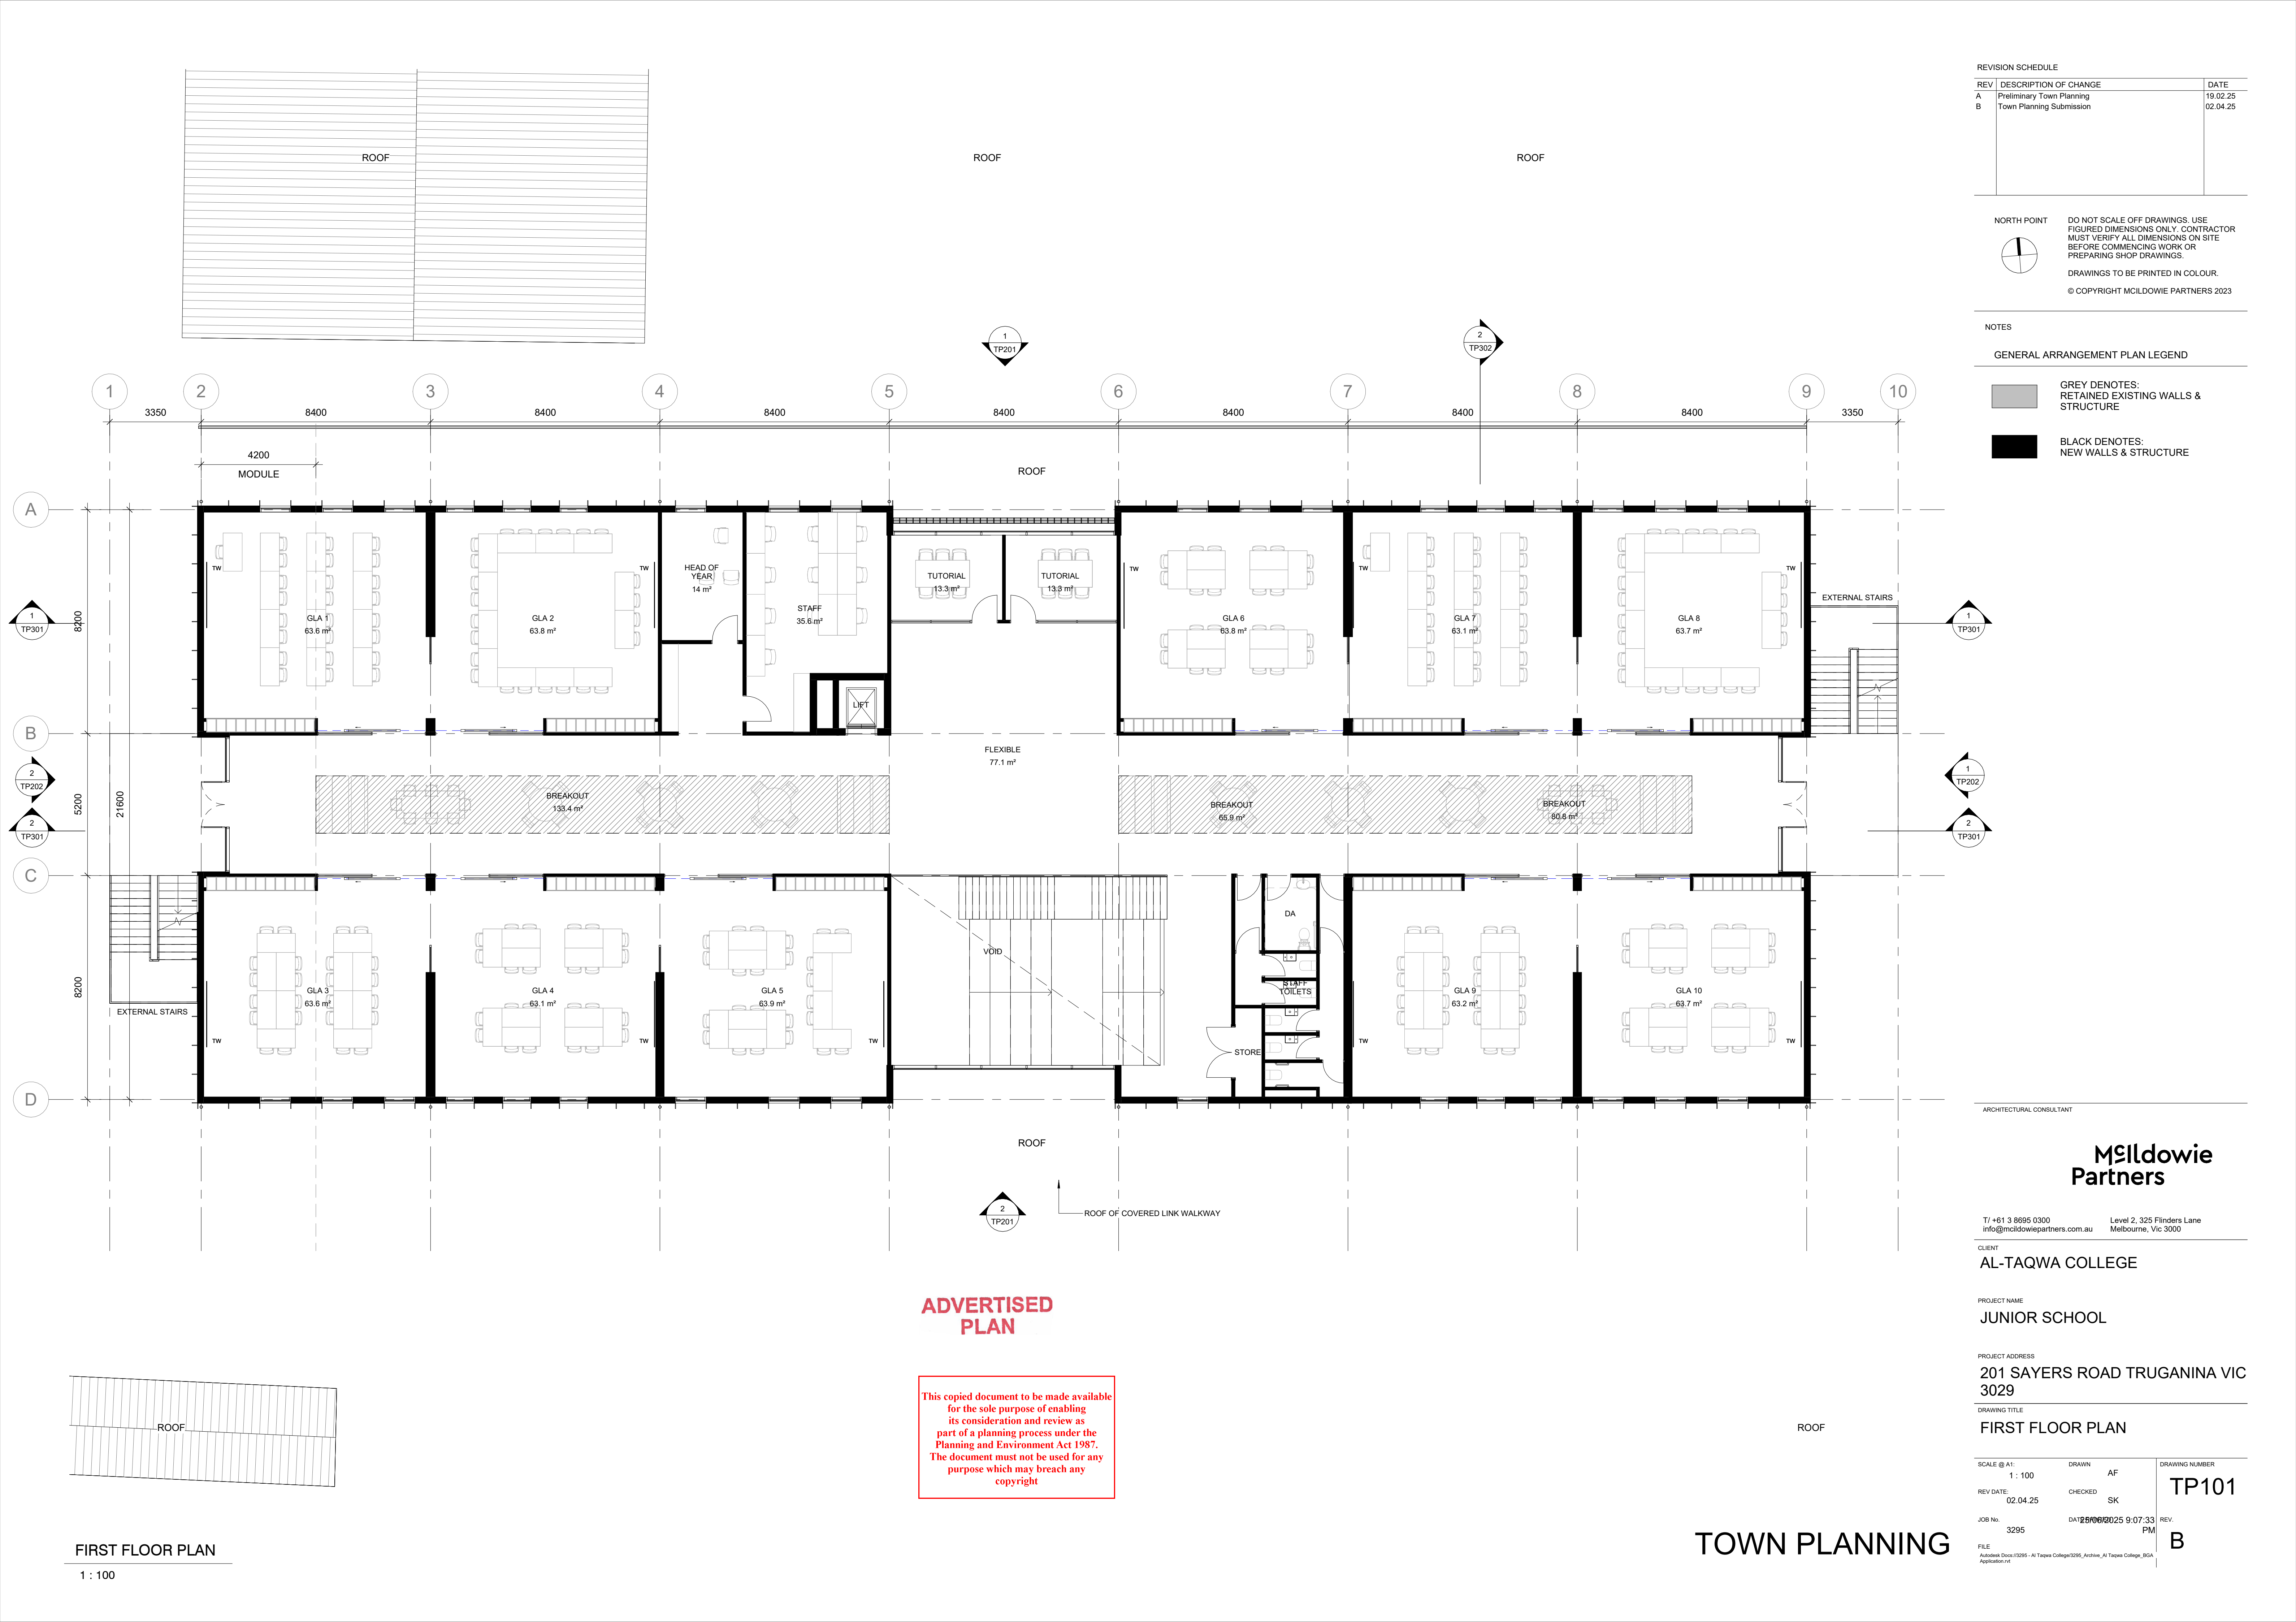

REVISION SCHEDULE		
REV	DESCRIPTION OF CHANGE	DATE
A	Preliminary Town Planning	19.02.25
B	Town Planning Submission	02.04.25

NORTH POINT

DO NOT SCALE OFF DRAWINGS. USE FIGURED DIMENSIONS ONLY. CONTRACTOR MUST VERIFY ALL DIMENSIONS ON SITE BEFORE COMMENCING WORK OR PREPARING SHOP DRAWINGS.

DRAWINGS TO BE PRINTED IN COLOUR.

© COPYRIGHT MCILDOWIE PARTNERS 2023

- NOTES
- GENERAL ARRANGEMENT PLAN LEGEND
- GREY DENOTES: RETAINED EXISTING WALLS & STRUCTURE
 - BLACK DENOTES: NEW WALLS & STRUCTURE

ARCHITECTURAL CONSULTANT

Mcildowie Partners

T/ +61 3 8695 0300 info@mcildowiepartners.com.au Level 2, 325 Flinders Lane Melbourne, Vic 3000

CLIENT

AL-TAQWA COLLEGE

PROJECT NAME

JUNIOR SCHOOL

PROJECT ADDRESS

201 SAYERS ROAD TRUGANINA VIC 3029

DRAWING TITLE

FIRST FLOOR PLAN

SCALE @ A1:		DRAWN		DRAWING NUMBER	
1 : 100		AF		TP101	
REV DATE:		CHECKED		REV.	
02.04.25		SK		B	
JOB No.		DATE		REV.	
3295		25/06/2025 9:07:33 PM			
FILE					
Autodesk Docs://3295 - Al Taqwa College/3295_Archive_Al Taqwa College_BGA Application.rvt					

FIRST FLOOR PLAN

1 : 100

TOWN PLANNING


ADVERTISED PLAN

This copied document to be made available for the sole purpose of enabling its consideration and review as part of a planning process under the Planning and Environment Act 1987. The document must not be used for any purpose which may breach any copyright

This copied document to be made available for the sole purpose of enabling its consideration and review as part of a planning process under the Planning and Environment Act 1987. The document must not be used for any purpose which may breach any copyright

REVISION SCHEDULE		
REV	DESCRIPTION OF CHANGE	DATE
A	Preliminary Town Planning	19.02.25
B	Town Planning Submission	02.04.25

NORTH POINT

 

DO NOT SCALE OFF DRAWINGS. USE FIGURED DIMENSIONS ONLY. CONTRACTOR MUST VERIFY ALL DIMENSIONS ON SITE BEFORE COMMENCING WORK OR PREPARING SHOP DRAWINGS.

DRAWINGS TO BE PRINTED IN COLOUR.

© COPYRIGHT MCILDOWIE PARTNERS 2023

NOTES

GENERAL ARRANGEMENT PLAN LEGEND

GREY DENOTES:
RETAINED EXISTING WALLS &
STRUCTURE

BLACK DENOTES:
NEW WALLS & STRUCTURE



ARCHITECTURAL CONSULTANT

Mcildowie Partners

T/ +61 3 8695 0300 Level 2, 325 Flinders Lane
info@mcildowiepartners.com.au Melbourne, Vic 3000

CLIENT
AL-TAQWA COLLEGE

PROJECT NAME
JUNIOR SCHOOL

PROJECT ADDRESS
201 SAYERS ROAD TRUGANINA VIC 3029

DRAWING TITLE
SECOND FLOOR PLAN

SCALE @ A1:		DRAWN		DRAWING NUMBER	
1 : 100		AF		TP102	
REV DATE:		CHECKED		REV.	
02.04.25		SK		B	
JOB No.		DATE		REV.	
3295		25/06/2025 9:07:34 PM		B	
FILE					
Autodesk Docs//3295 - Al Taqwa College/3295_Archive_Al Taqwa College_BGA Application.rvt					

SECOND FLOOR PLAN

1 : 100


ADVERTISED PLAN

TOWN PLANNING

This copied document to be made available for the sole purpose of enabling its consideration and review as part of a planning process under the Planning and Environment Act 1987. The document must not be used for any purpose which may breach any copyright

REVISION SCHEDULE		
REV	DESCRIPTION OF CHANGE	DATE
A	Preliminary Town Planning	19.02.25
B	Town Planning Submission	02.04.25

NORTH POINT

 


DO NOT SCALE OFF DRAWINGS. USE FIGURED DIMENSIONS ONLY. CONTRACTOR MUST VERIFY ALL DIMENSIONS ON SITE BEFORE COMMENCING WORK OR PREPARING SHOP DRAWINGS.

DRAWINGS TO BE PRINTED IN COLOUR.

© COPYRIGHT MCILDOWIE PARTNERS 2023

NOTES

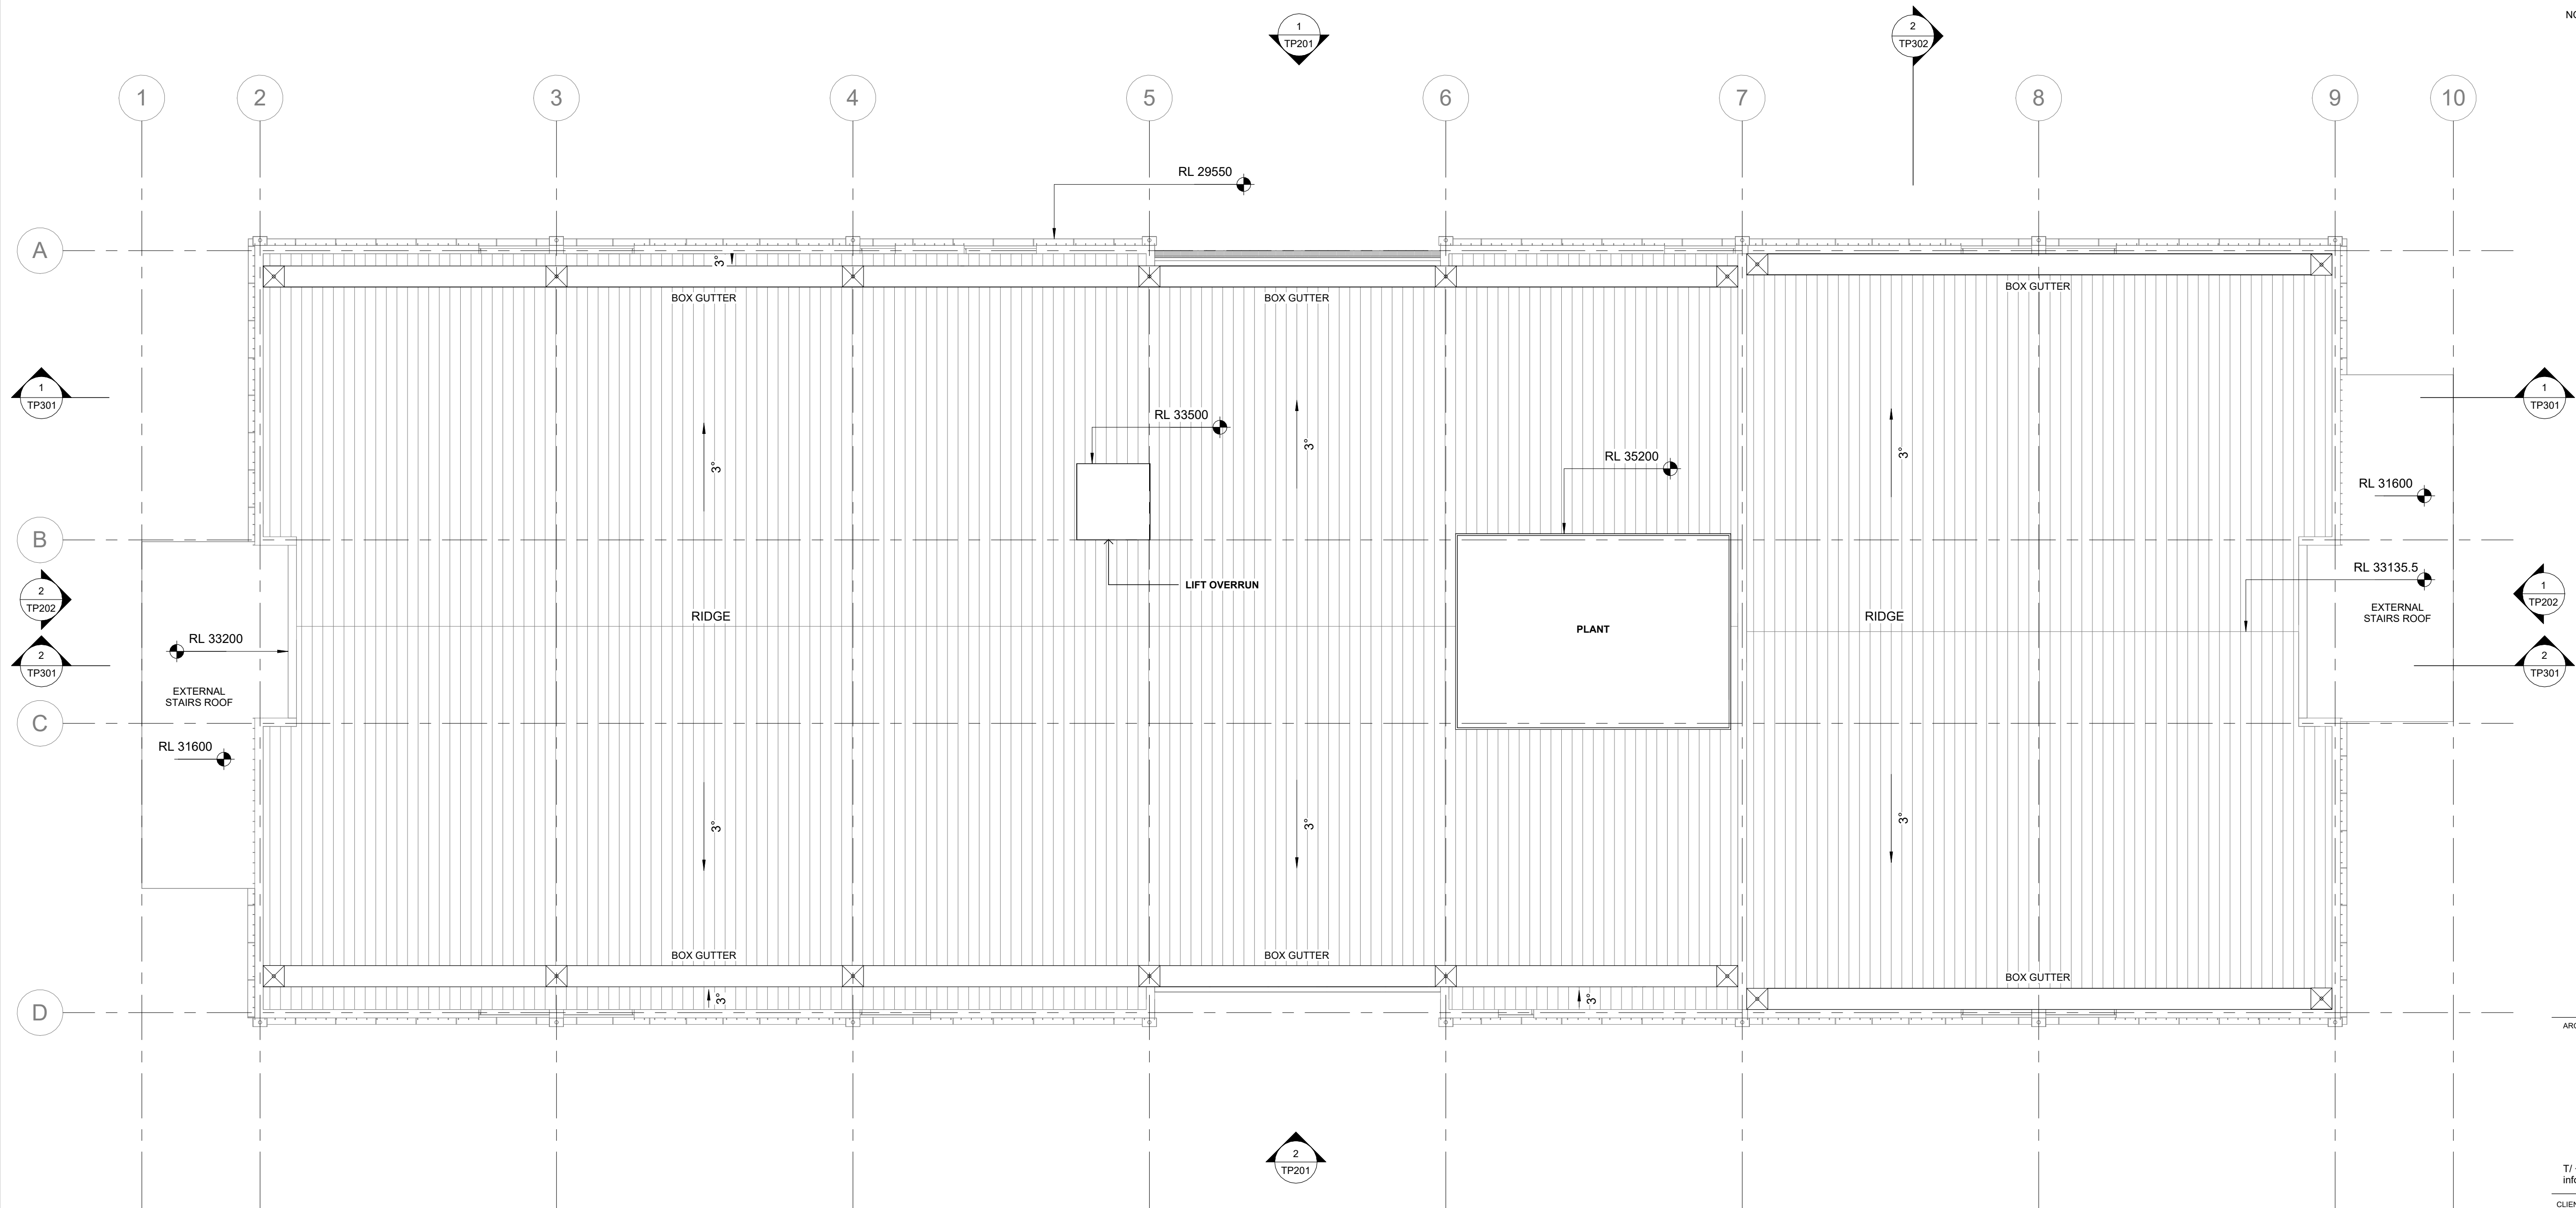

ARCHITECTURAL CONSULTANT

Mcildowie Partners

T/ +61 3 8695 0300 Level 2, 325 Flinders Lane
info@mcildowiepartners.com.au Melbourne, Vic 3000

CLIENT

AL-TAQWA COLLEGE

PROJECT NAME

JUNIOR SCHOOL

PROJECT ADDRESS

201 SAYERS ROAD TRUGANINA VIC 3029

DRAWING TITLE

ROOF PLAN

SCALE @ A1: 1 : 100	DRAWN AF	DRAWING NUMBER TP110
REV DATE: 02.04.25	CHECKED SK	REV. B
JOB No. 3295	DATE 25/06/2025 9:07:35 PM	
FILE Autodesk Docs//3295 - Al Taqwa College/3295_Archive_Al Taqwa College_BGA Application.rvt		

ADVERTISED
PLAN

TOWN PLANNING

This copied document to be made available for the sole purpose of enabling its consideration and review as part of a planning process under the Planning and Environment Act 1987. The document must not be used for any purpose which may breach any copyright

REVISION SCHEDULE		
REV	DESCRIPTION OF CHANGE	DATE
A	Preliminary Town Planning	19.02.25
B	Town Planning Submission	02.04.25

NORTH POINT

DO NOT SCALE OFF DRAWINGS. USE FIGURED DIMENSIONS ONLY. CONTRACTOR MUST VERIFY ALL DIMENSIONS ON SITE BEFORE COMMENCING WORK OR PREPARING SHOP DRAWINGS.

DRAWINGS TO BE PRINTED IN COLOUR.

© COPYRIGHT MCILDOWIE PARTNERS 2023

NOTES



NORTH BUILDING ELEVATION

1 : 100



SOUTH BUILDING ELEVATION

1 : 100

ARCHITECTURAL CONSULTANT

Mcildowie Partners

T/ +61 3 8695 0300 Level 2, 325 Flinders Lane
info@mcildowiepartners.com.au Melbourne, Vic 3000

CLIENT

AL-TAQWA COLLEGE

PROJECT NAME

JUNIOR SCHOOL

PROJECT ADDRESS

201 SAYERS ROAD TRUGANINA VIC 3029

DRAWING TITLE

ELEVATIONS

SCALE @ A1:	DRAWN	AF	DRAWING NUMBER
1 : 100	AF	AF	TP201
REV DATE:	CHECKED	SK	REV.
02.04.25	SK	SK	B
JOB No. 3295	DATE 25/06/2025 9:07:42 PM	REV.	
FILE	AutoDesk Docs//3295 - Al Taqwa College/3295_Archive_Al Taqwa College_BGA_Application.rvt		

ADVERTISED PLAN

TOWN PLANNING

REVISION SCHEDULE		
REV	DESCRIPTION OF CHANGE	DATE
A	Preliminary Town Planning	19.02.25
B	Town Planning Submission	02.04.25
C	DPT RFI Response	20.05.25


NORTH POINT

DO NOT SCALE OFF DRAWINGS. USE FIGURED DIMENSIONS ONLY. CONTRACTOR MUST VERIFY ALL DIMENSIONS ON SITE BEFORE COMMENCING WORK OR PREPARING SHOP DRAWINGS.

DRAWINGS TO BE PRINTED IN COLOUR.

© COPYRIGHT MCILDOWIE PARTNERS 2023

NOTES

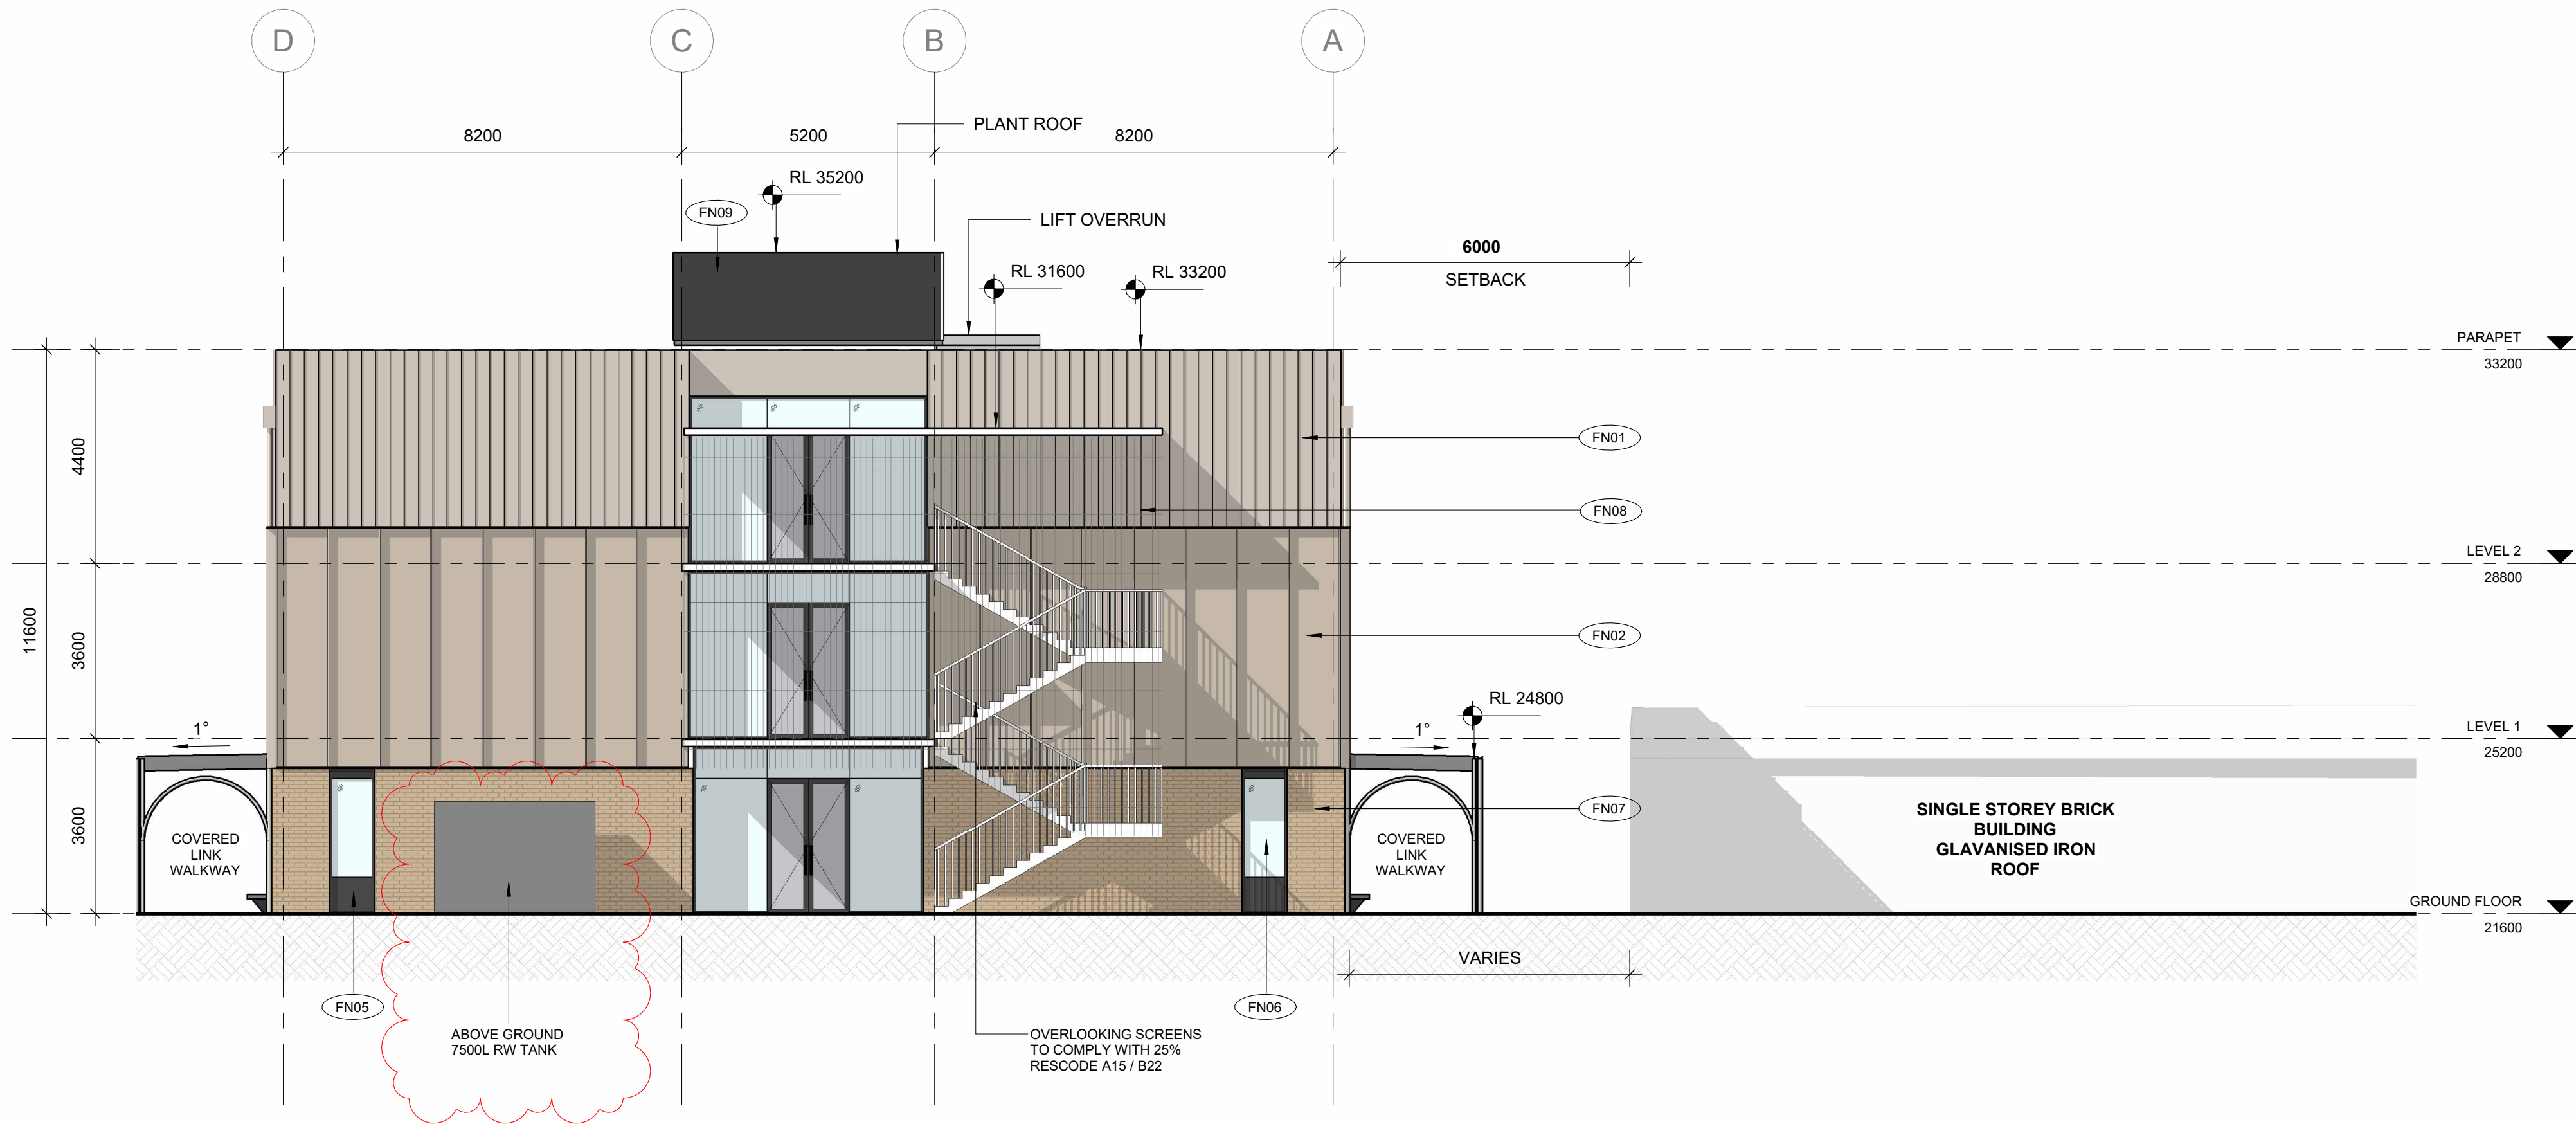

EAST BUILDING ELEVATION

1 : 100

This copied document to be made available for the sole purpose of enabling its consideration and review as part of a planning process under the Planning and Environment Act 1987. The document must not be used for any purpose which may breach any copyright

ADVERTISED PLAN



WEST BUILDING ELEVATION

1 : 100

ARCHITECTURAL CONSULTANT

Mcildowie Partners

T/ +61 3 8695 0300 Level 2, 325 Flinders Lane
info@mcildowiepartners.com.au Melbourne, Vic 3000

CLIENT
AL-TAQWA COLLEGE

PROJECT NAME
JUNIOR SCHOOL

PROJECT ADDRESS
201 SAYERS ROAD TRUGANINA VIC 3029

DRAWING TITLE
ELEVATIONS

SCALE @ A1:	DRAWN	AF	DRAWING NUMBER
1 : 100	CHECKED	SK	TP202
REV DATE:	20.05.25	REV.	C
JOB No:	3295	DATE:	20.05.25 9:07:47 PM
FILE	Autodesk Docs://2095 - Al Taqwa College/2025 Archive_Al Taqwa College_BGA Application.rvt		

TOWN PLANNING

This copied document to be made available for the sole purpose of enabling its consideration and review as part of a planning process under the Planning and Environment Act 1987. The document must not be used for any purpose which may breach any copyright



STREETSCAPE ELEVATION

1 : 200

ADVERTISED
PLAN

REVISION SCHEDULE		
REV	DESCRIPTION OF CHANGE	DATE
A	Preliminary Town Planning	19.02.25
B	Town Planning Submission	02.04.25

NORTH POINT

DO NOT SCALE OFF DRAWINGS. USE FIGURED DIMENSIONS ONLY. CONTRACTOR MUST VERIFY ALL DIMENSIONS ON SITE BEFORE COMMENCING WORK OR PREPARING SHOP DRAWINGS.

DRAWINGS TO BE PRINTED IN COLOUR.

© COPYRIGHT MCILDOWIE PARTNERS 2023

- NOTES
- TREES ON ELEVATION VIEWS SHOWN INDICATIVELY.

ARCHITECTURAL CONSULTANT

McIldowie
Partners

T/ +61 3 8695 0300
info@mcildowiepartners.com.au

Level 2, 325 Flinders Lane
Melbourne, Vic 3000

CLIENT

AL-TAQWA COLLEGE

PROJECT NAME

JUNIOR SCHOOL

PROJECT ADDRESS

201 SAYERS ROAD TRUGANINA VIC
3029

DRAWING TITLE

STREETSCAPE ELEVATIONS

SCALE @ A1: 1 : 200	DRAWN AF	DRAWING NUMBER TP210
REV DATE: 02.04.25	CHECKED SK	REV. B
JOB No. 3295	DATE 25/06/2025 9:07:53 PM	FILE Autodesk Docs://3295 - Al Taqwa College/3295_Archive_Al Taqwa College_BGA Application.rvt

TOWN PLANNING

This copied document to be made available for the sole purpose of enabling its consideration and review as part of a planning process under the Planning and Environment Act 1987. The document must not be used for any purpose which may breach any copyright

REVISION SCHEDULE		
REV	DESCRIPTION OF CHANGE	DATE
A	Preliminary Town Planning	19.02.25
B	Town Planning Submission	02.04.25


NORTH POINT

DO NOT SCALE OFF DRAWINGS. USE FIGURED DIMENSIONS ONLY. CONTRACTOR MUST VERIFY ALL DIMENSIONS ON SITE BEFORE COMMENCING WORK OR PREPARING SHOP DRAWINGS.

DRAWINGS TO BE PRINTED IN COLOUR.


© COPYRIGHT MCILDOWIE PARTNERS 2023

NOTES

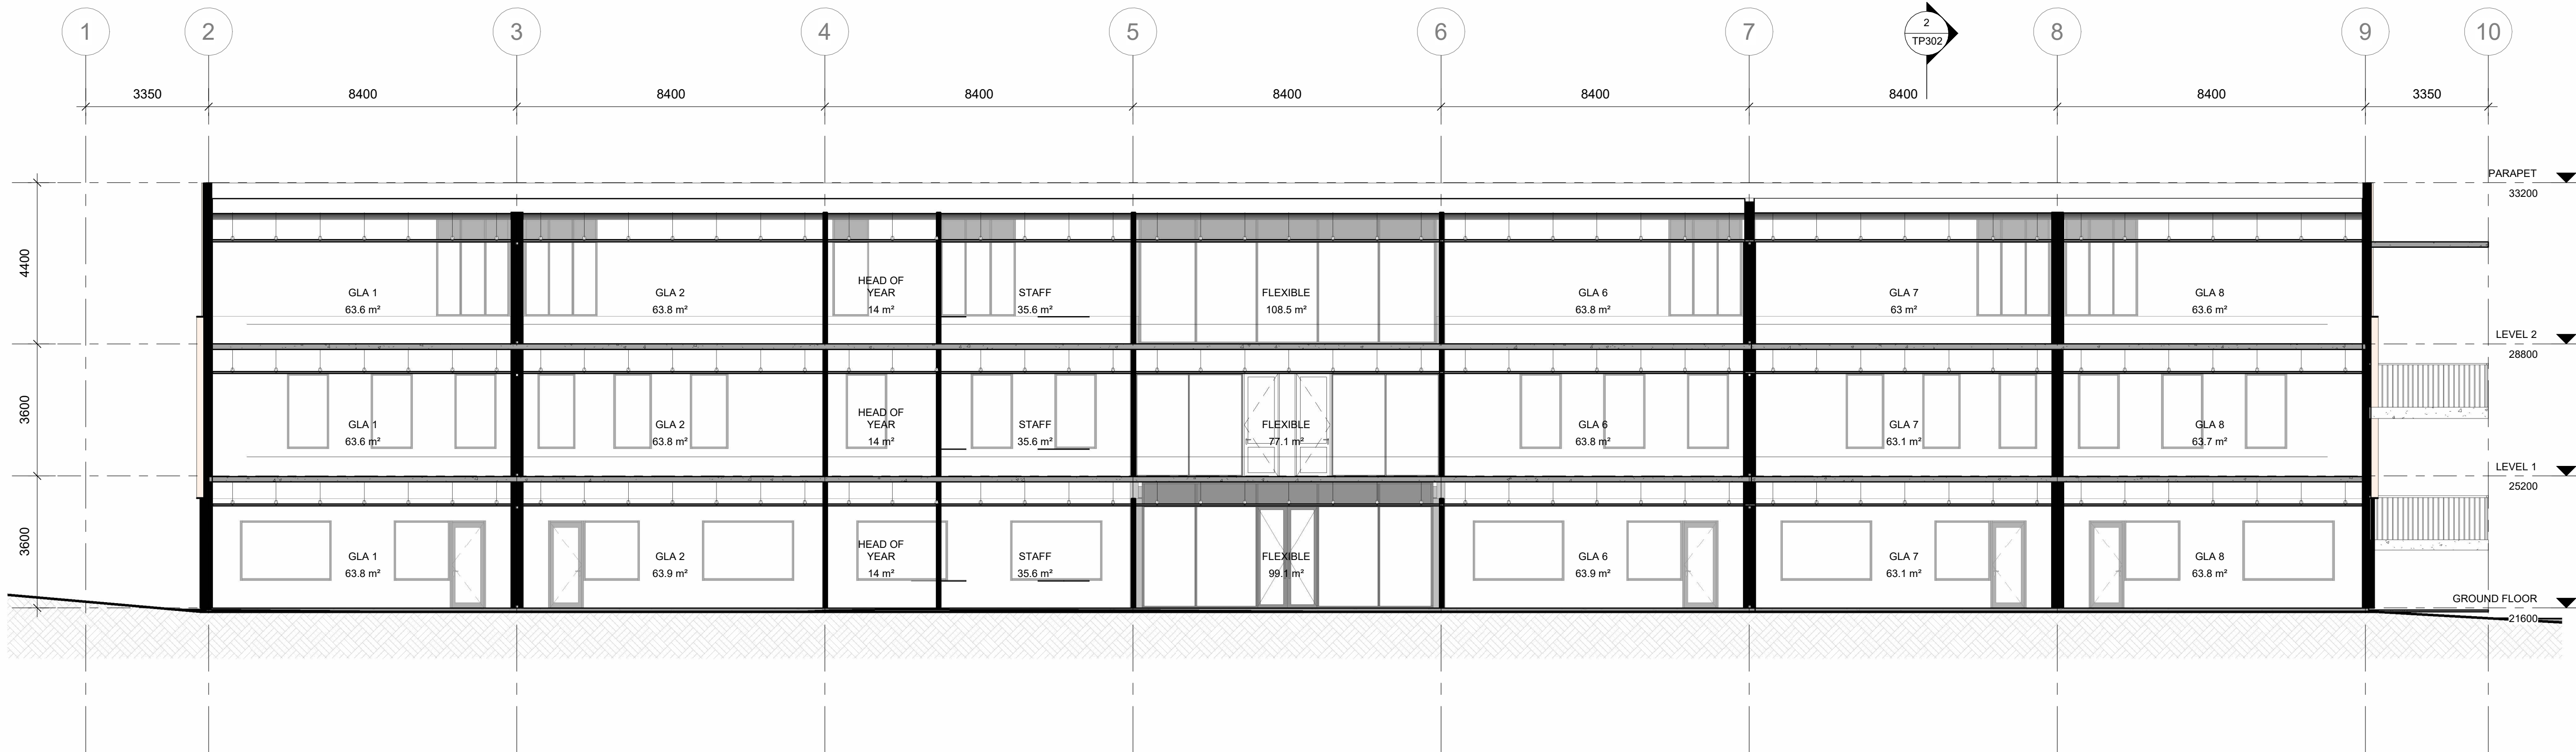

1 TP301 - SECTION A
1 : 100

ADVERTISED
PLAN

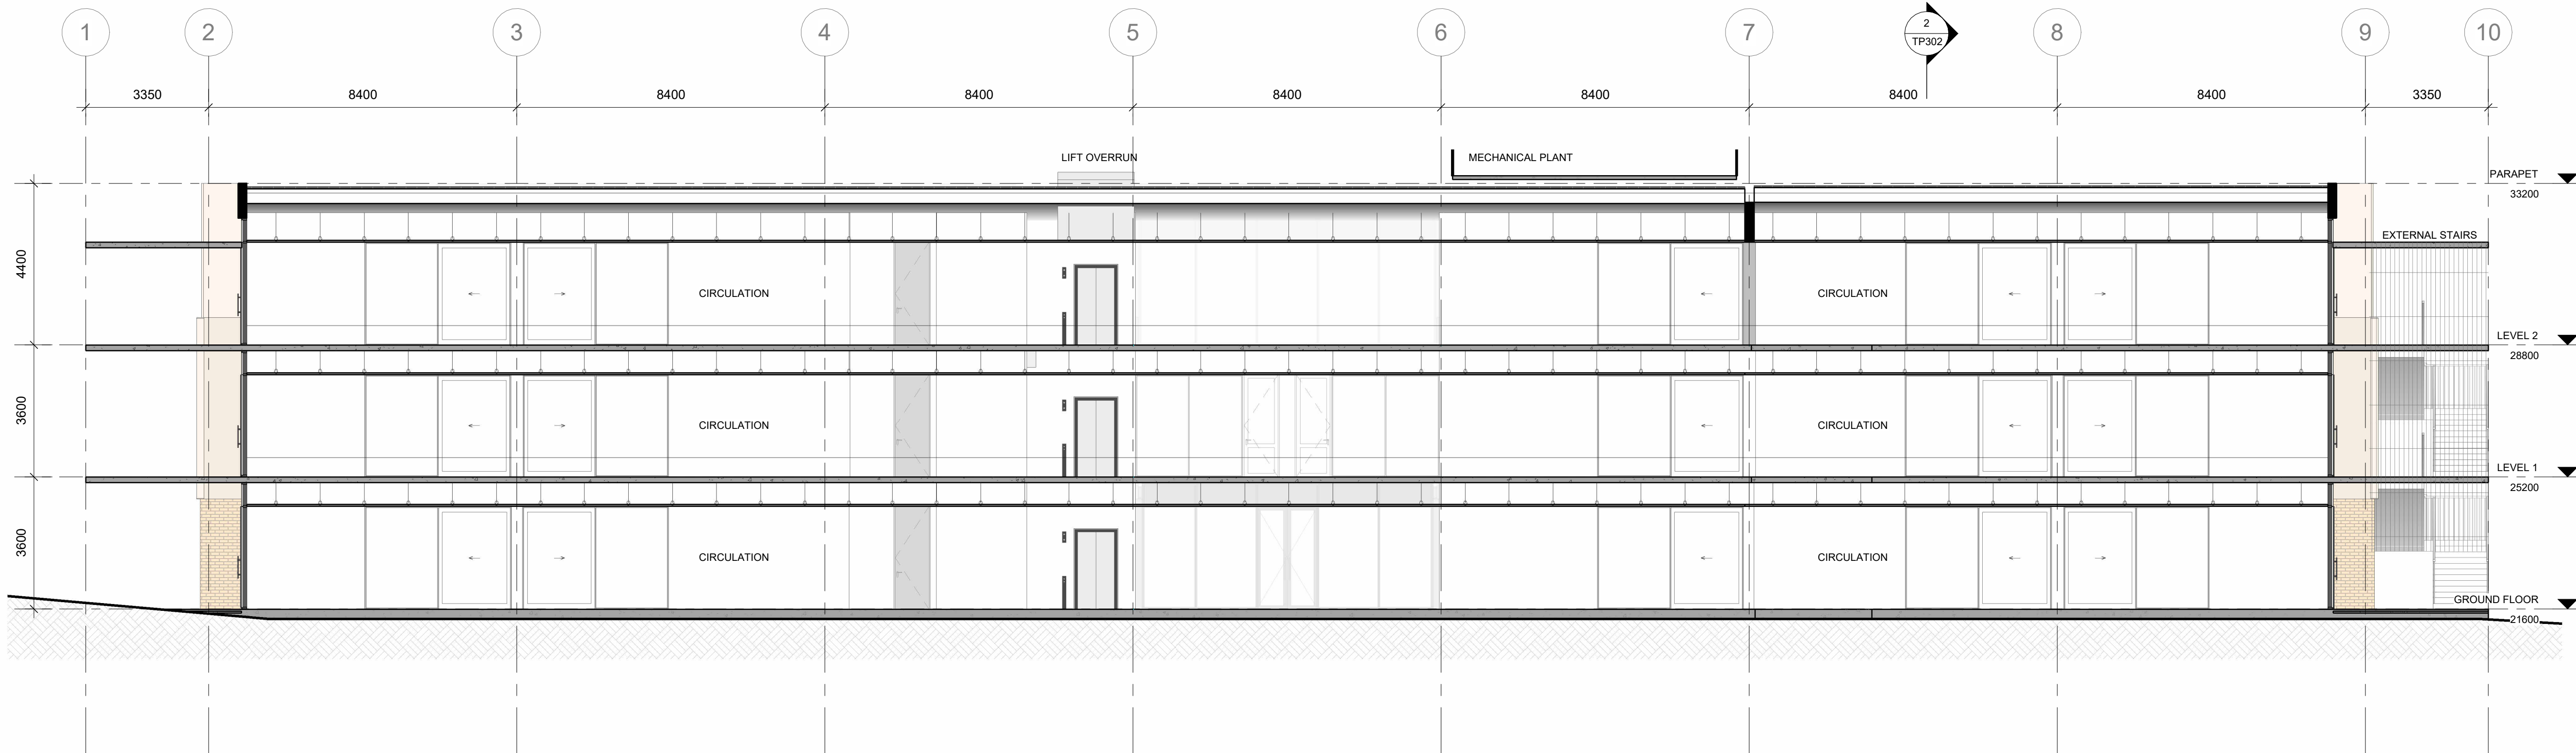

2 TP301 - SECTION B
1 : 100

ARCHITECTURAL CONSULTANT

Mcildowie
Partners

T/ +61 3 8695 0300 Level 2, 325 Flinders Lane
info@mcildowiepartners.com.au Melbourne, Vic 3000

CLIENT
AL-TAQWA COLLEGE


PROJECT NAME
JUNIOR SCHOOL

PROJECT ADDRESS
201 SAYERS ROAD TRUGANINA VIC
3029


DRAWING TITLE
BUILDING SECTIONS

SCALE @ A1:	DRAWN	AF	DRAWING NUMBER
1 : 100			TP301
REV DATE:	CHECKED	SK	REV.
02.04.25			B
JOB No.	3295	DATE	25/06/2025 9:07:57 PM
FILE	Autodesk Docs://2095 - Al Taqwa College/2095_Archive_Al Taqwa College_BGA_Application.rvt		

TOWN PLANNING

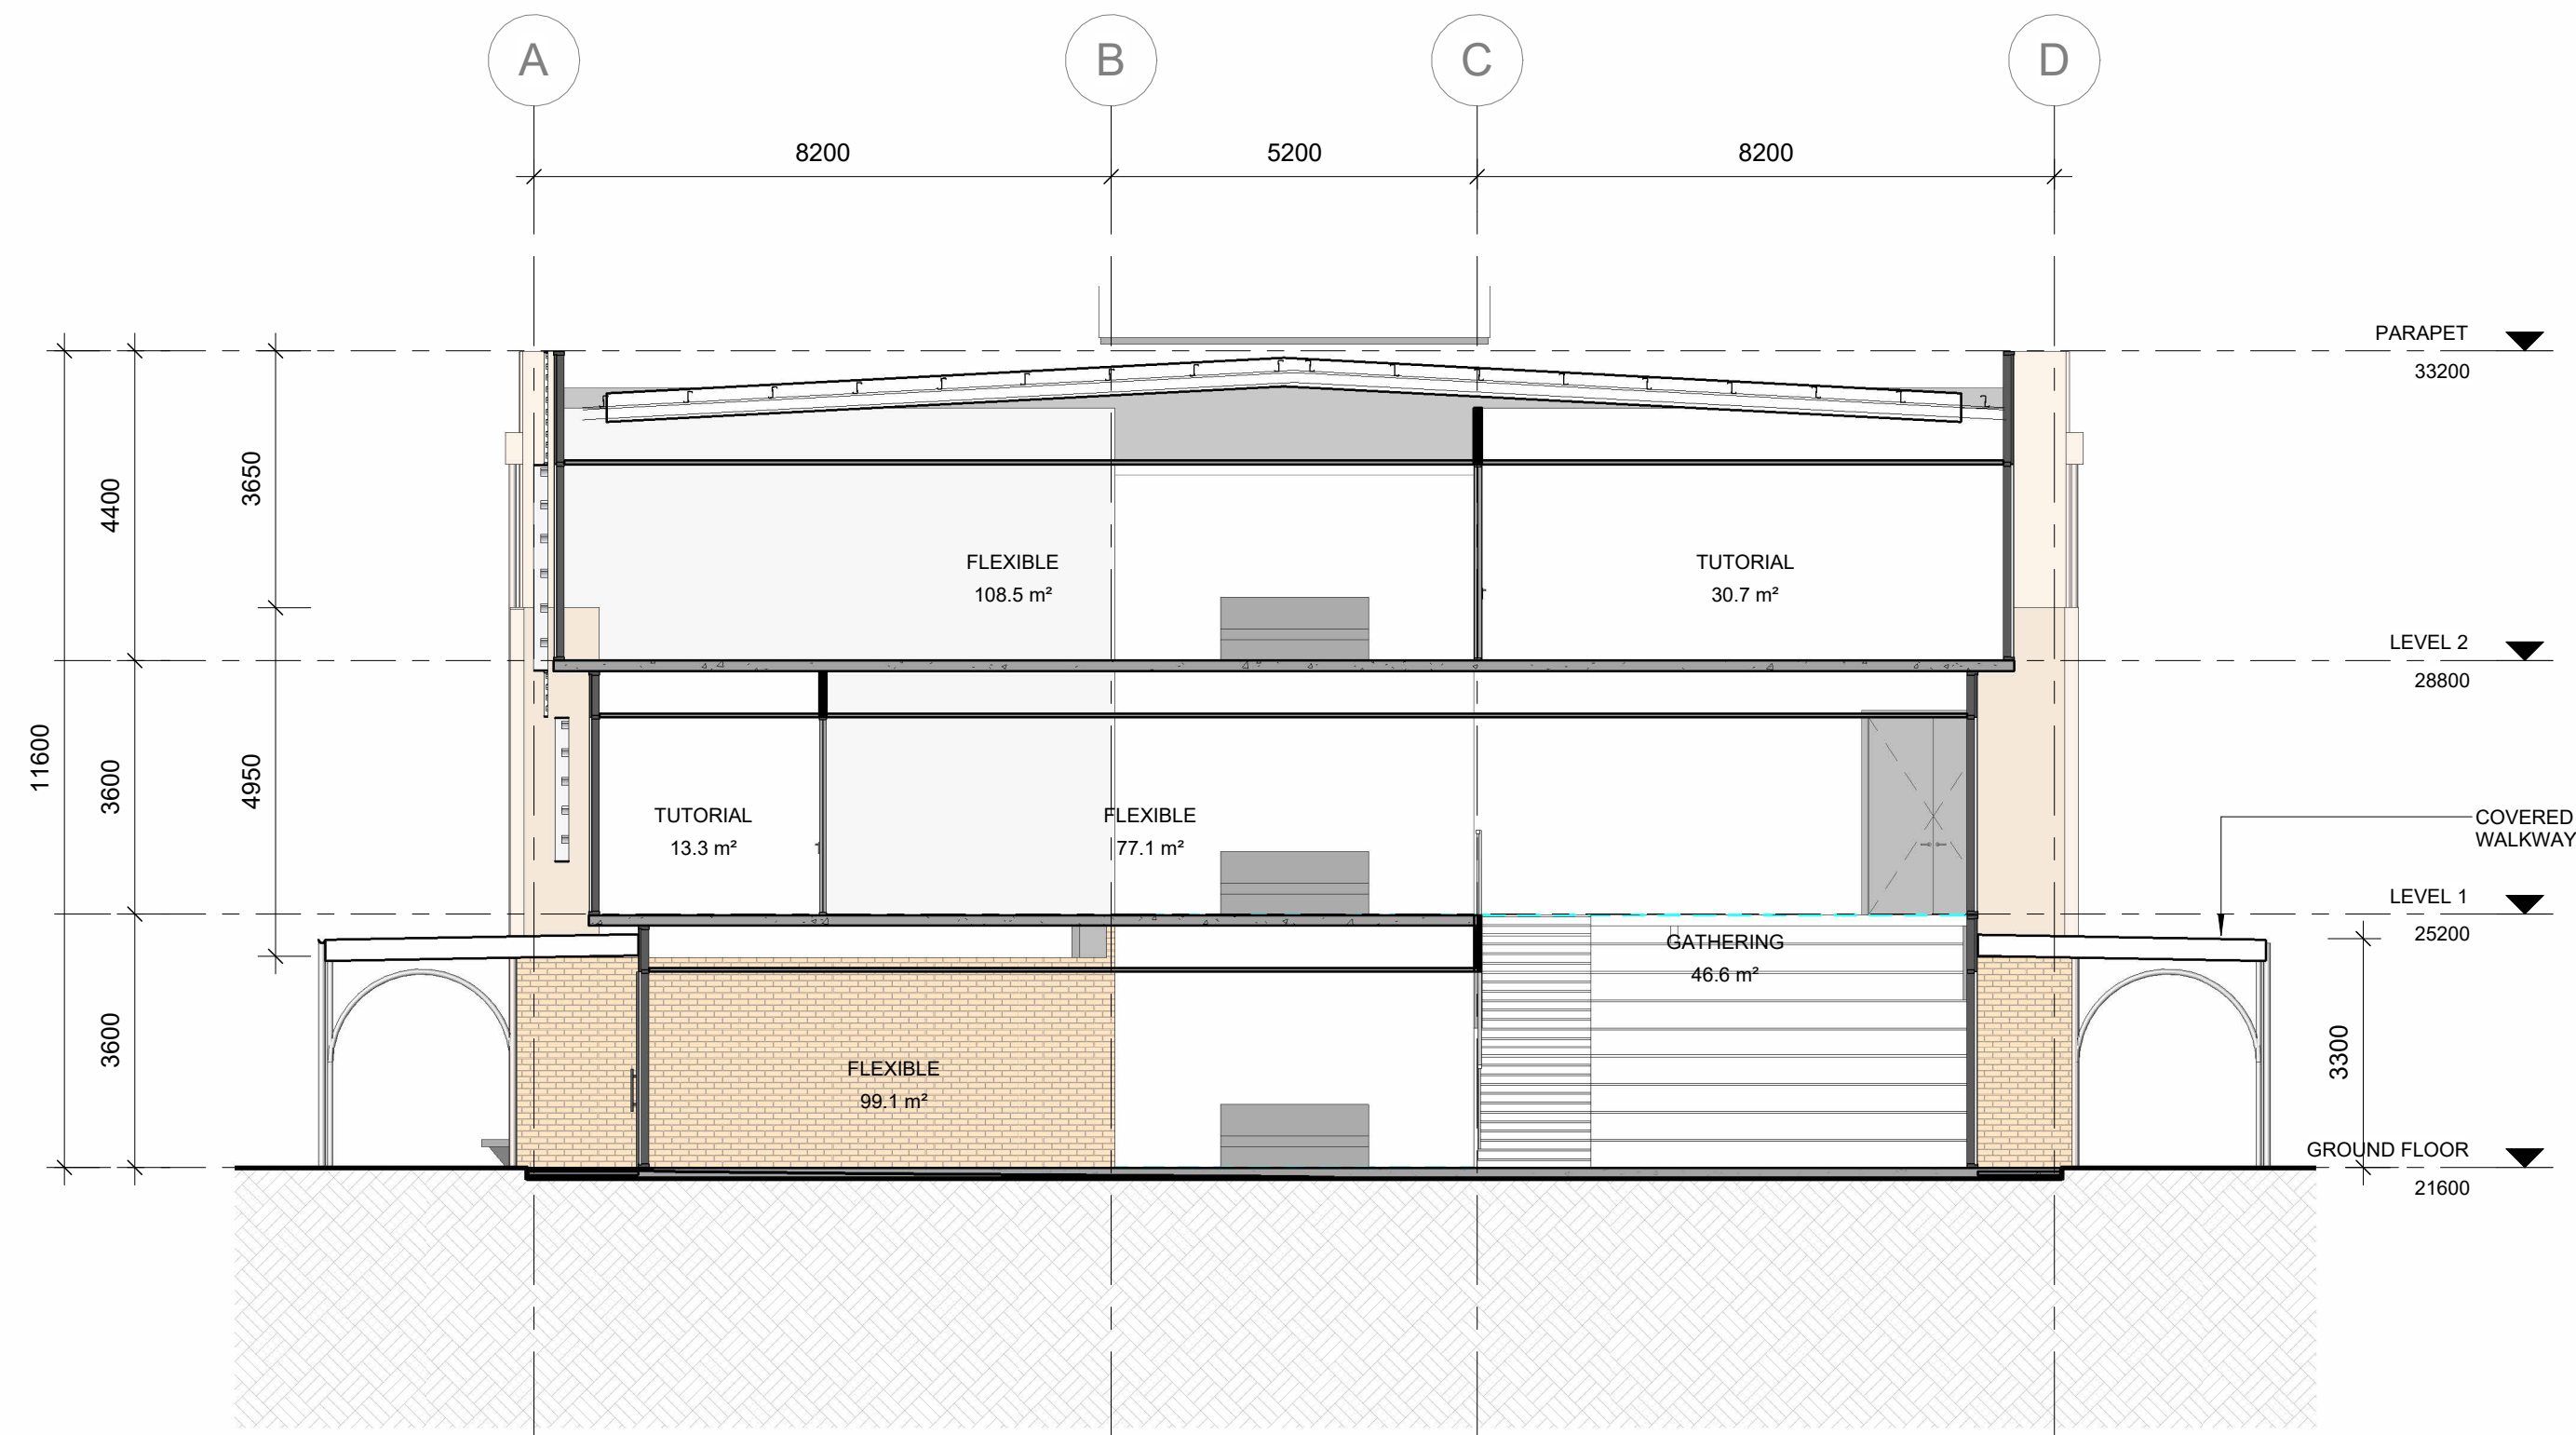

1 TP302 - SECTION C
TP302 1 : 100

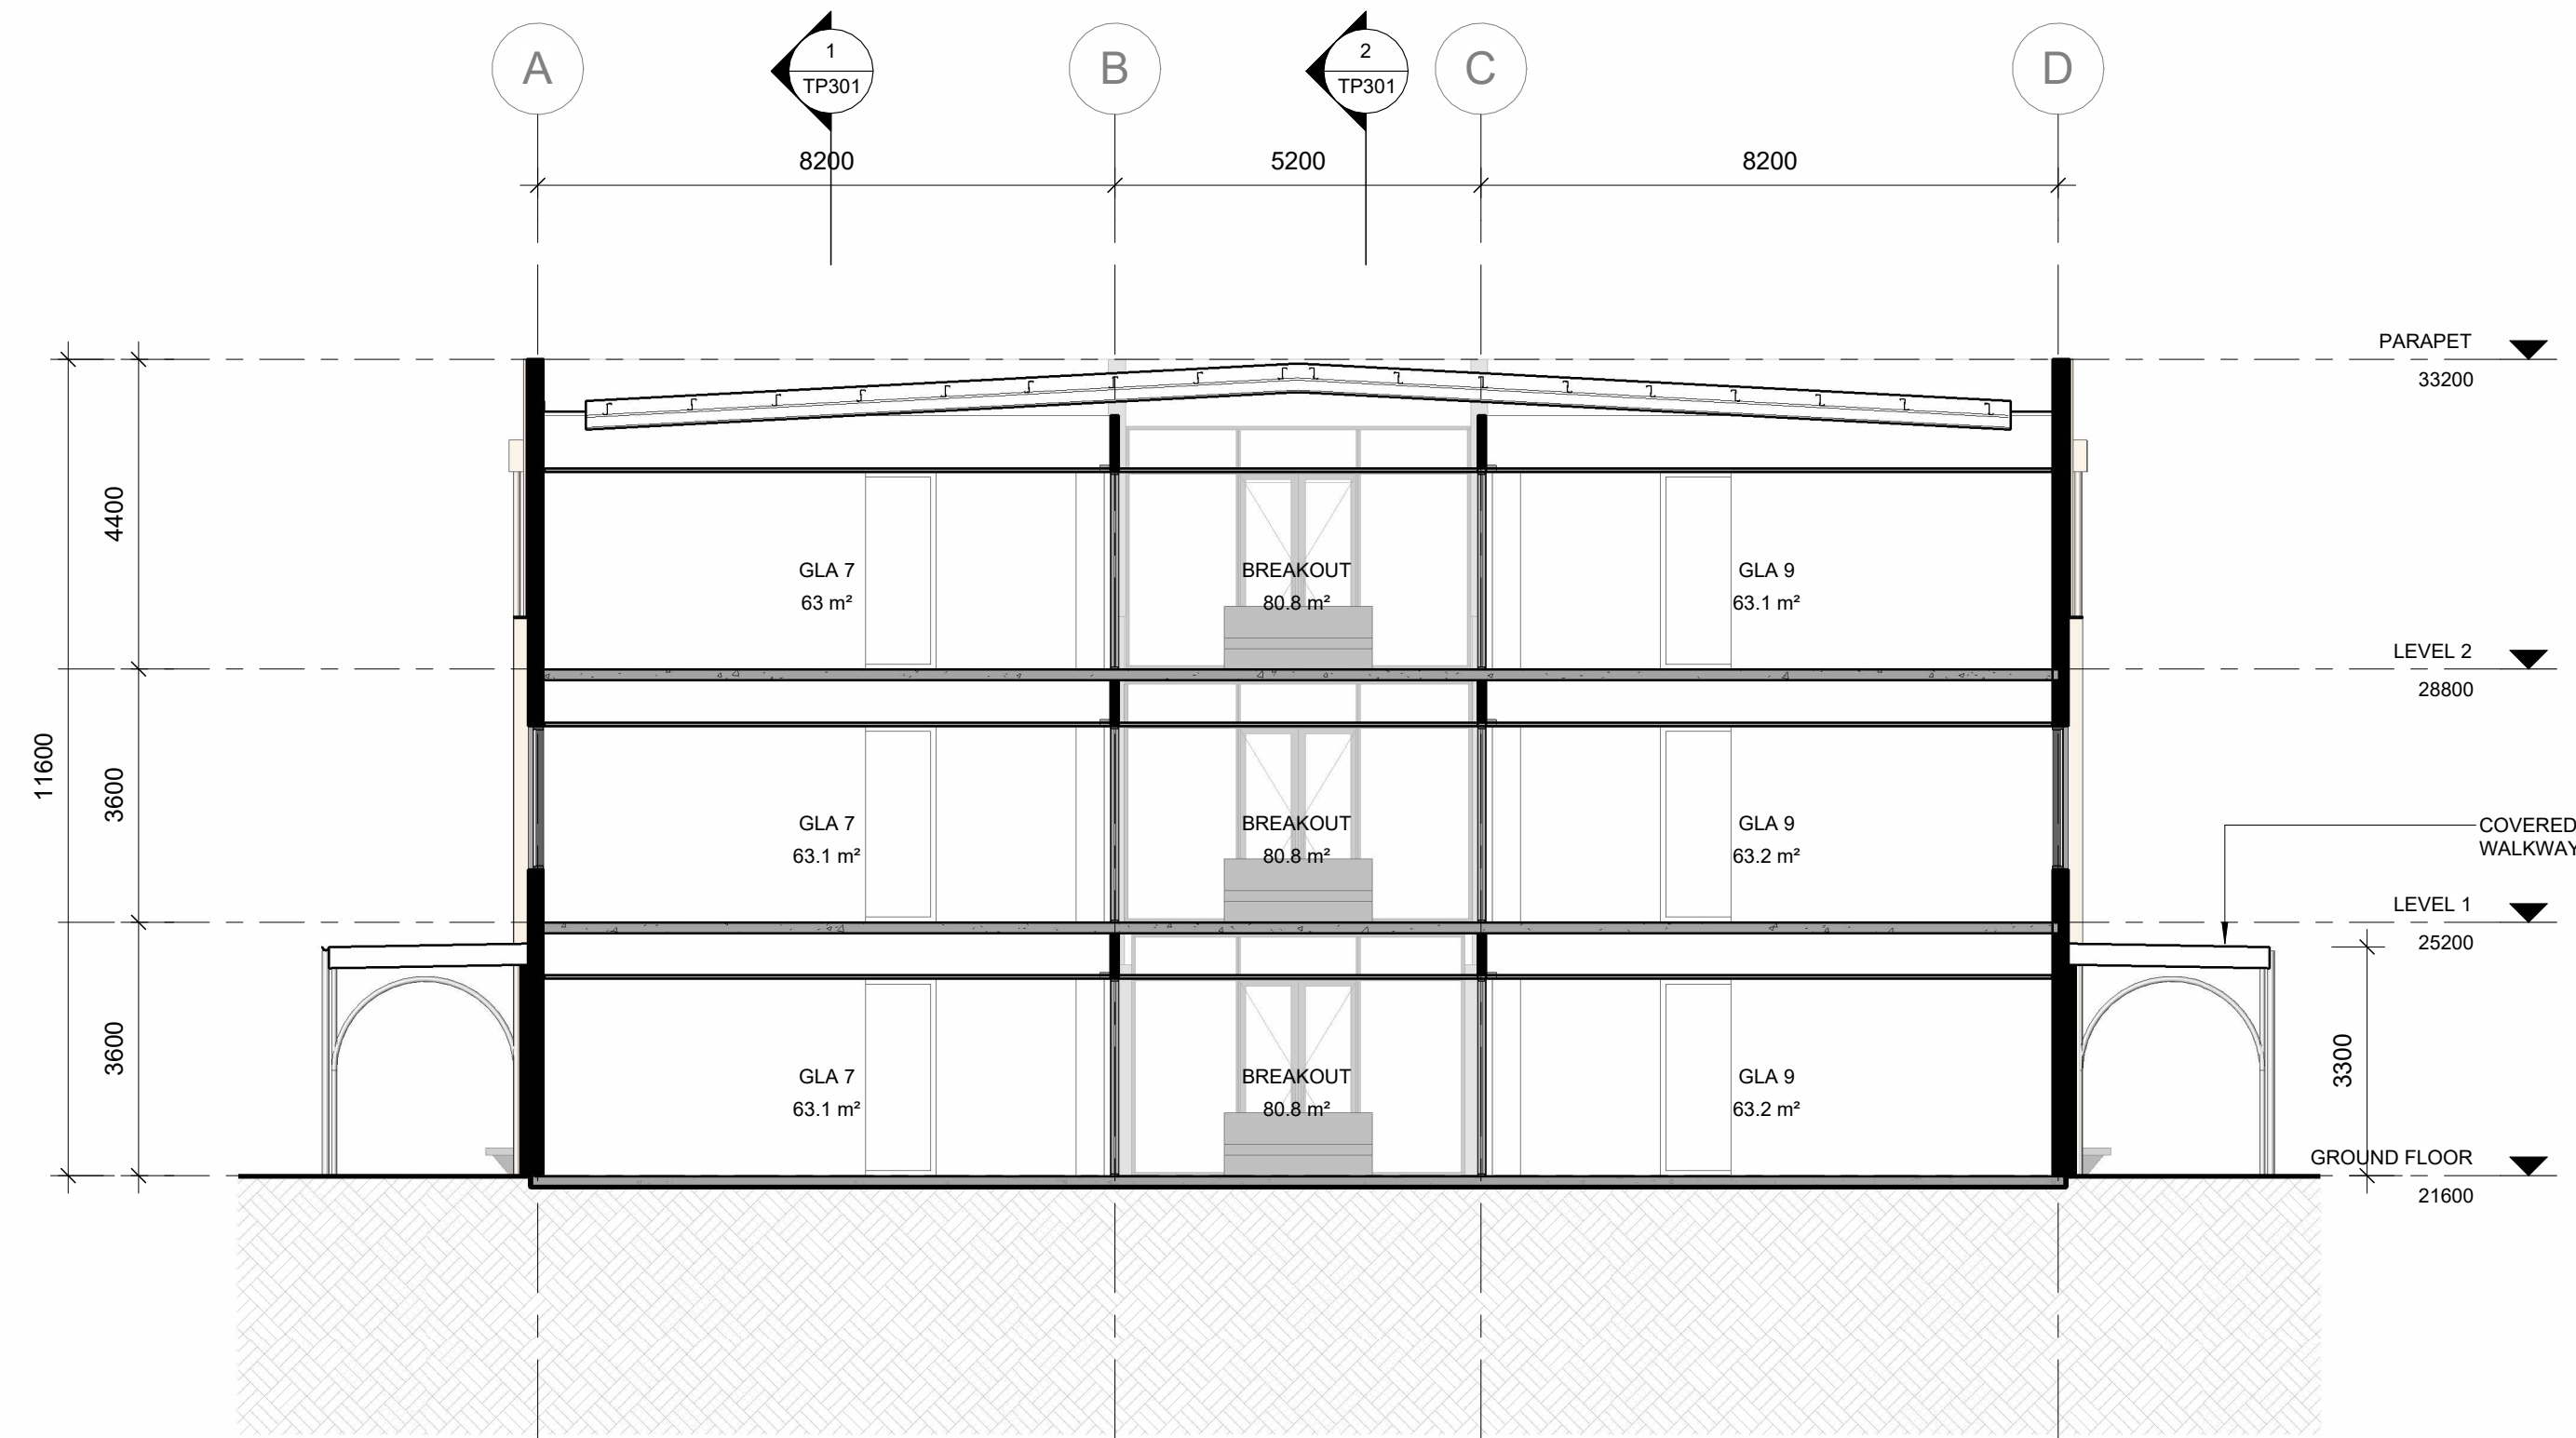

2 TP302 - SECTION D
TP302 1 : 100

This copied document to be made available for the sole purpose of enabling its consideration and review as part of a planning process under the Planning and Environment Act 1987. The document must not be used for any purpose which may breach any copyright

ADVERTISED PLAN

REVISION SCHEDULE		
REV	DESCRIPTION OF CHANGE	DATE
A	Preliminary Town Planning	19.02.25
B	Town Planning Submission	02.04.25

NORTH POINT DO NOT SCALE OFF DRAWINGS. USE FIGURED DIMENSIONS ONLY. CONTRACTOR MUST VERIFY ALL DIMENSIONS ON SITE BEFORE COMMENCING WORK OR PREPARING SHOP DRAWINGS.


DRAWINGS TO BE PRINTED IN COLOUR.

© COPYRIGHT MCILDOWIE PARTNERS 2023

NOTES

ARCHITECTURAL CONSULTANT		
Mcildowie Partners		
T/ +61 3 8695 0300 Level 2, 325 Flinders Lane info@mcildowiepartners.com.au Melbourne, Vic 3000		
CLIENT		
AL-TAQWA COLLEGE		
PROJECT NAME		
JUNIOR SCHOOL		
PROJECT ADDRESS		
201 SAYERS ROAD TRUGANINA VIC 3029		
DRAWING TITLE		
BUILDING SECTIONS		
SCALE @ A1: 1 : 100	DRAWN AF	DRAWING NUMBER TP302
REV DATE: 02.04.25	CHECKED SK	
JOB No. 3295	DATE 25/06/2025 9:08:00 PM	REV. B
FILE Autodesk Docs://2295 - Al Taqwa College/2025_Archive_Al Taqwa College_BGA_Application.rvt		

TOWN PLANNING

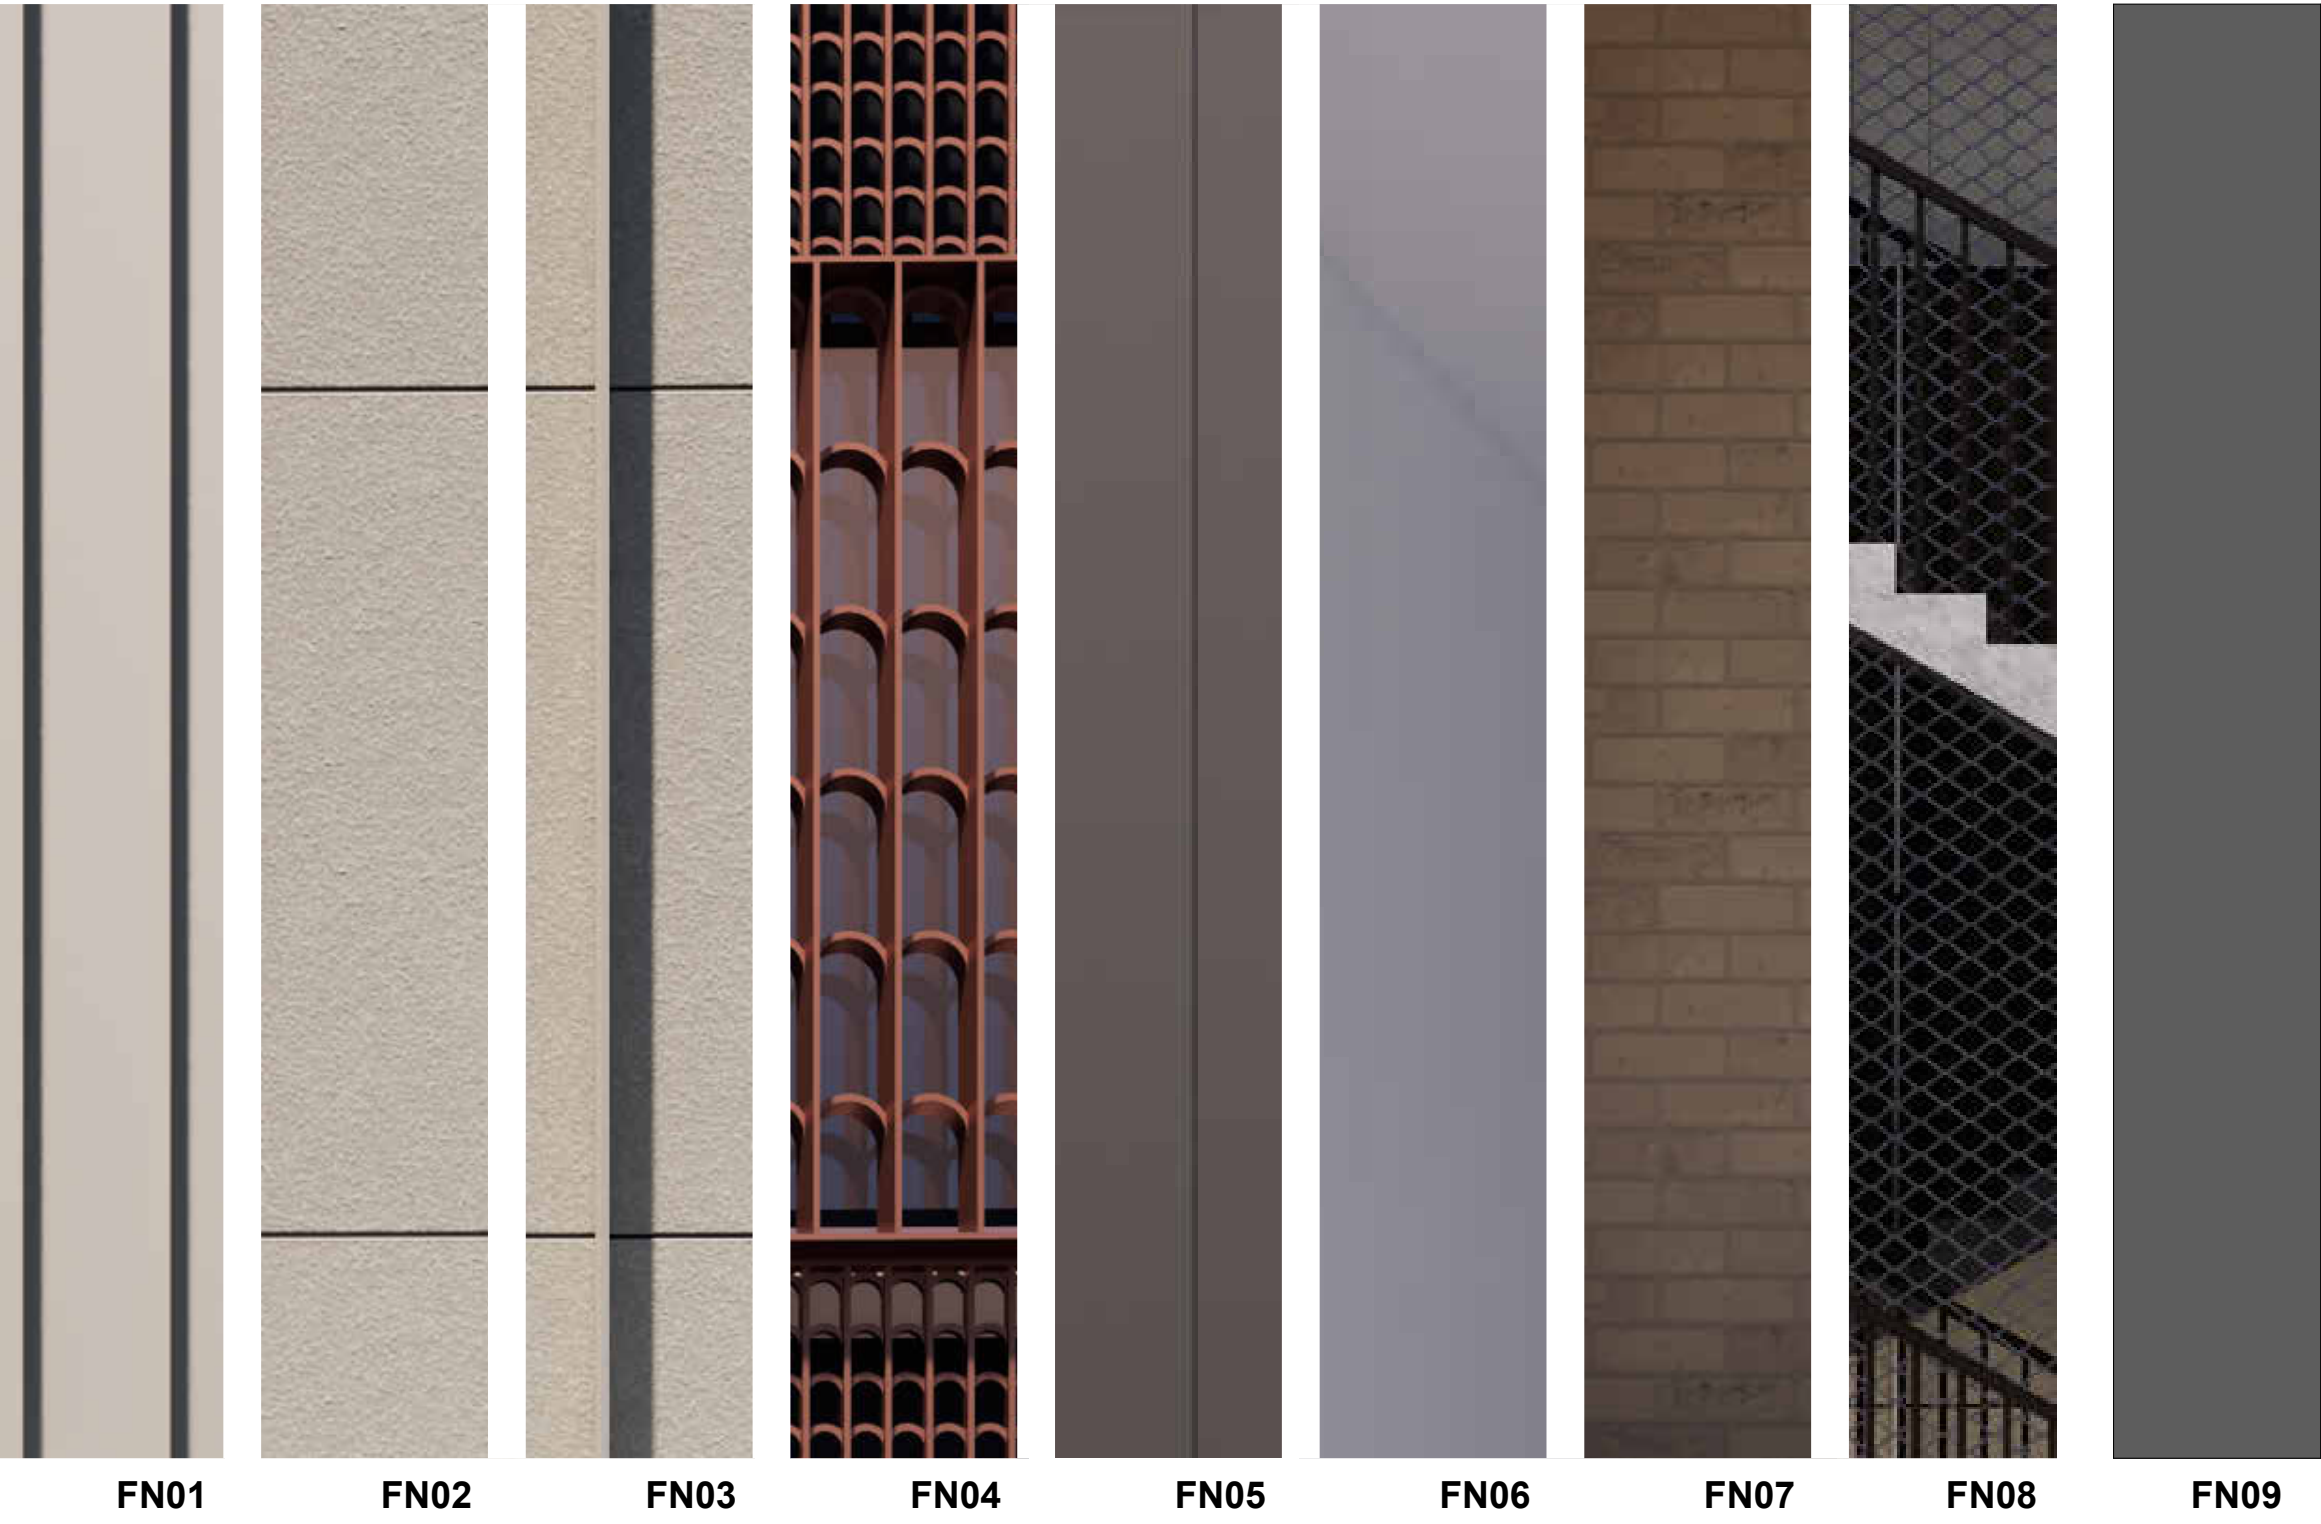

CODE	MATERIAL	COLOUR
FN01	METAL CLADDING, STANDING SEAM	PAPERBARK
FN02	FC SHEET	PAPERBARK
FN03	ALUMINIUM ANGLE FIN	PAPERBARK
FN04	ALUMINIUM SUNSHADING SCREEN	RED
FN05	ALUMINIUM SPANDREL	BLACK
FN06	GLASS - HIGH PERFORMANCE	CLEAR GLASS
FN07	BRICK	CREAM
FN08	STAINLESS STEEL MESH	COLOUR
FN09	METAL CLADDING	BLACK

This copied document to be made available for the sole purpose of enabling its consideration and review as part of a planning process under the Planning and Environment Act 1987. The document must not be used for any purpose which may breach any copyright

ADVERTISED PLAN

TOWN PLANNING

REVISION SCHEDULE		
REV	DESCRIPTION OF CHANGE	DATE
A	Preliminary Town Planning	19.02.25
B	Town Planning Submission	02.04.25

NORTH POINT

DO NOT SCALE OFF DRAWINGS. USE FIGURED DIMENSIONS ONLY. CONTRACTOR MUST VERIFY ALL DIMENSIONS ON SITE BEFORE COMMENCING WORK OR PREPARING SHOP DRAWINGS.

DRAWINGS TO BE PRINTED IN COLOUR.

© COPYRIGHT MCILDOWIE PARTNERS 2023

NOTES

ARCHITECTURAL CONSULTANT

McIldowie Partners

T/ +61 3 8695 0300
info@mcildowiepartners.com.au

Level 2, 325 Flinders Lane
Melbourne, Vic 3000

CLIENT

AL-TAQWA COLLEGE

PROJECT NAME

JUNIOR SCHOOL

PROJECT ADDRESS


201 SAYERS ROAD TRUGANINA VIC 3029

DRAWING TITLE


MATERIALS

SCALE @ A1: 1 : 100	DRAWN AF	DRAWING NUMBER TP400
REV DATE: 02.04.25	CHECKED SK	
JOB No. 3295	DATE 25/06/2025 9:08:00 PM	REV. B
FILE Autodesk Docs://2295 - Al Taqwa College/2025_Archive_Al Taqwa College_BGA_Application.rvt		

ADVERTISED
PLAN

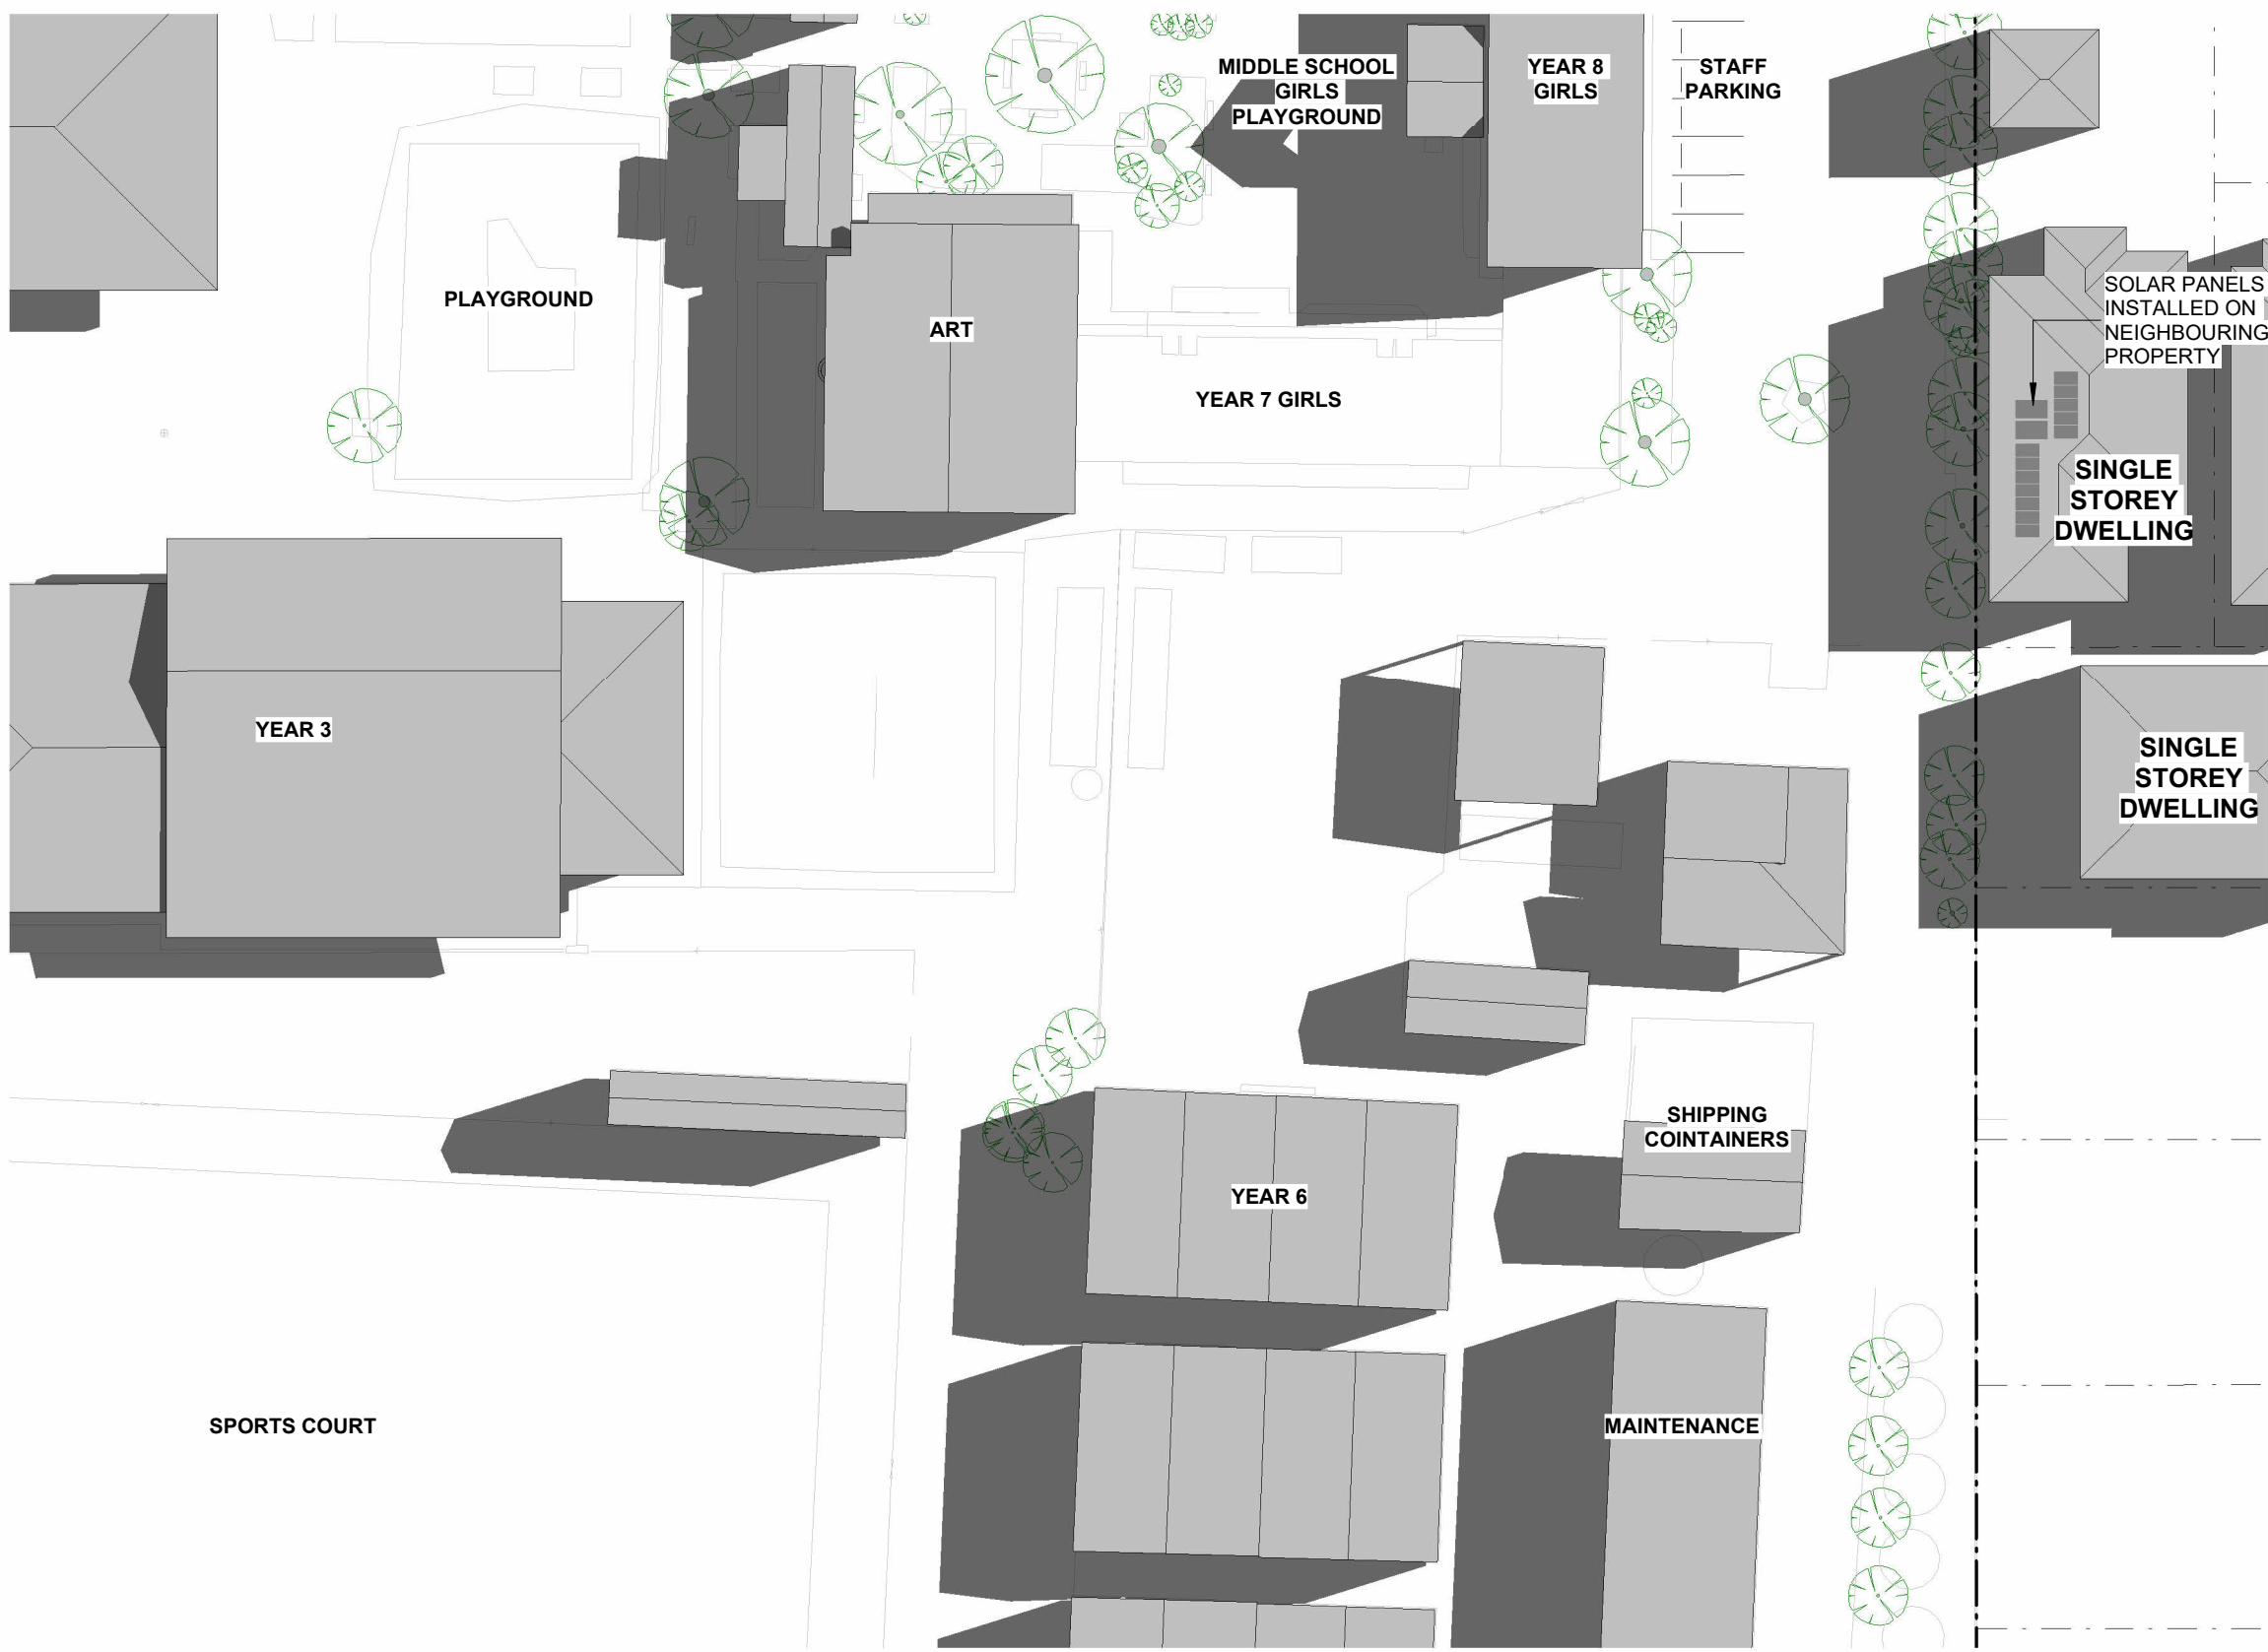

1 TP500 - Existing Shadows 9am, 22 September
1 : 500

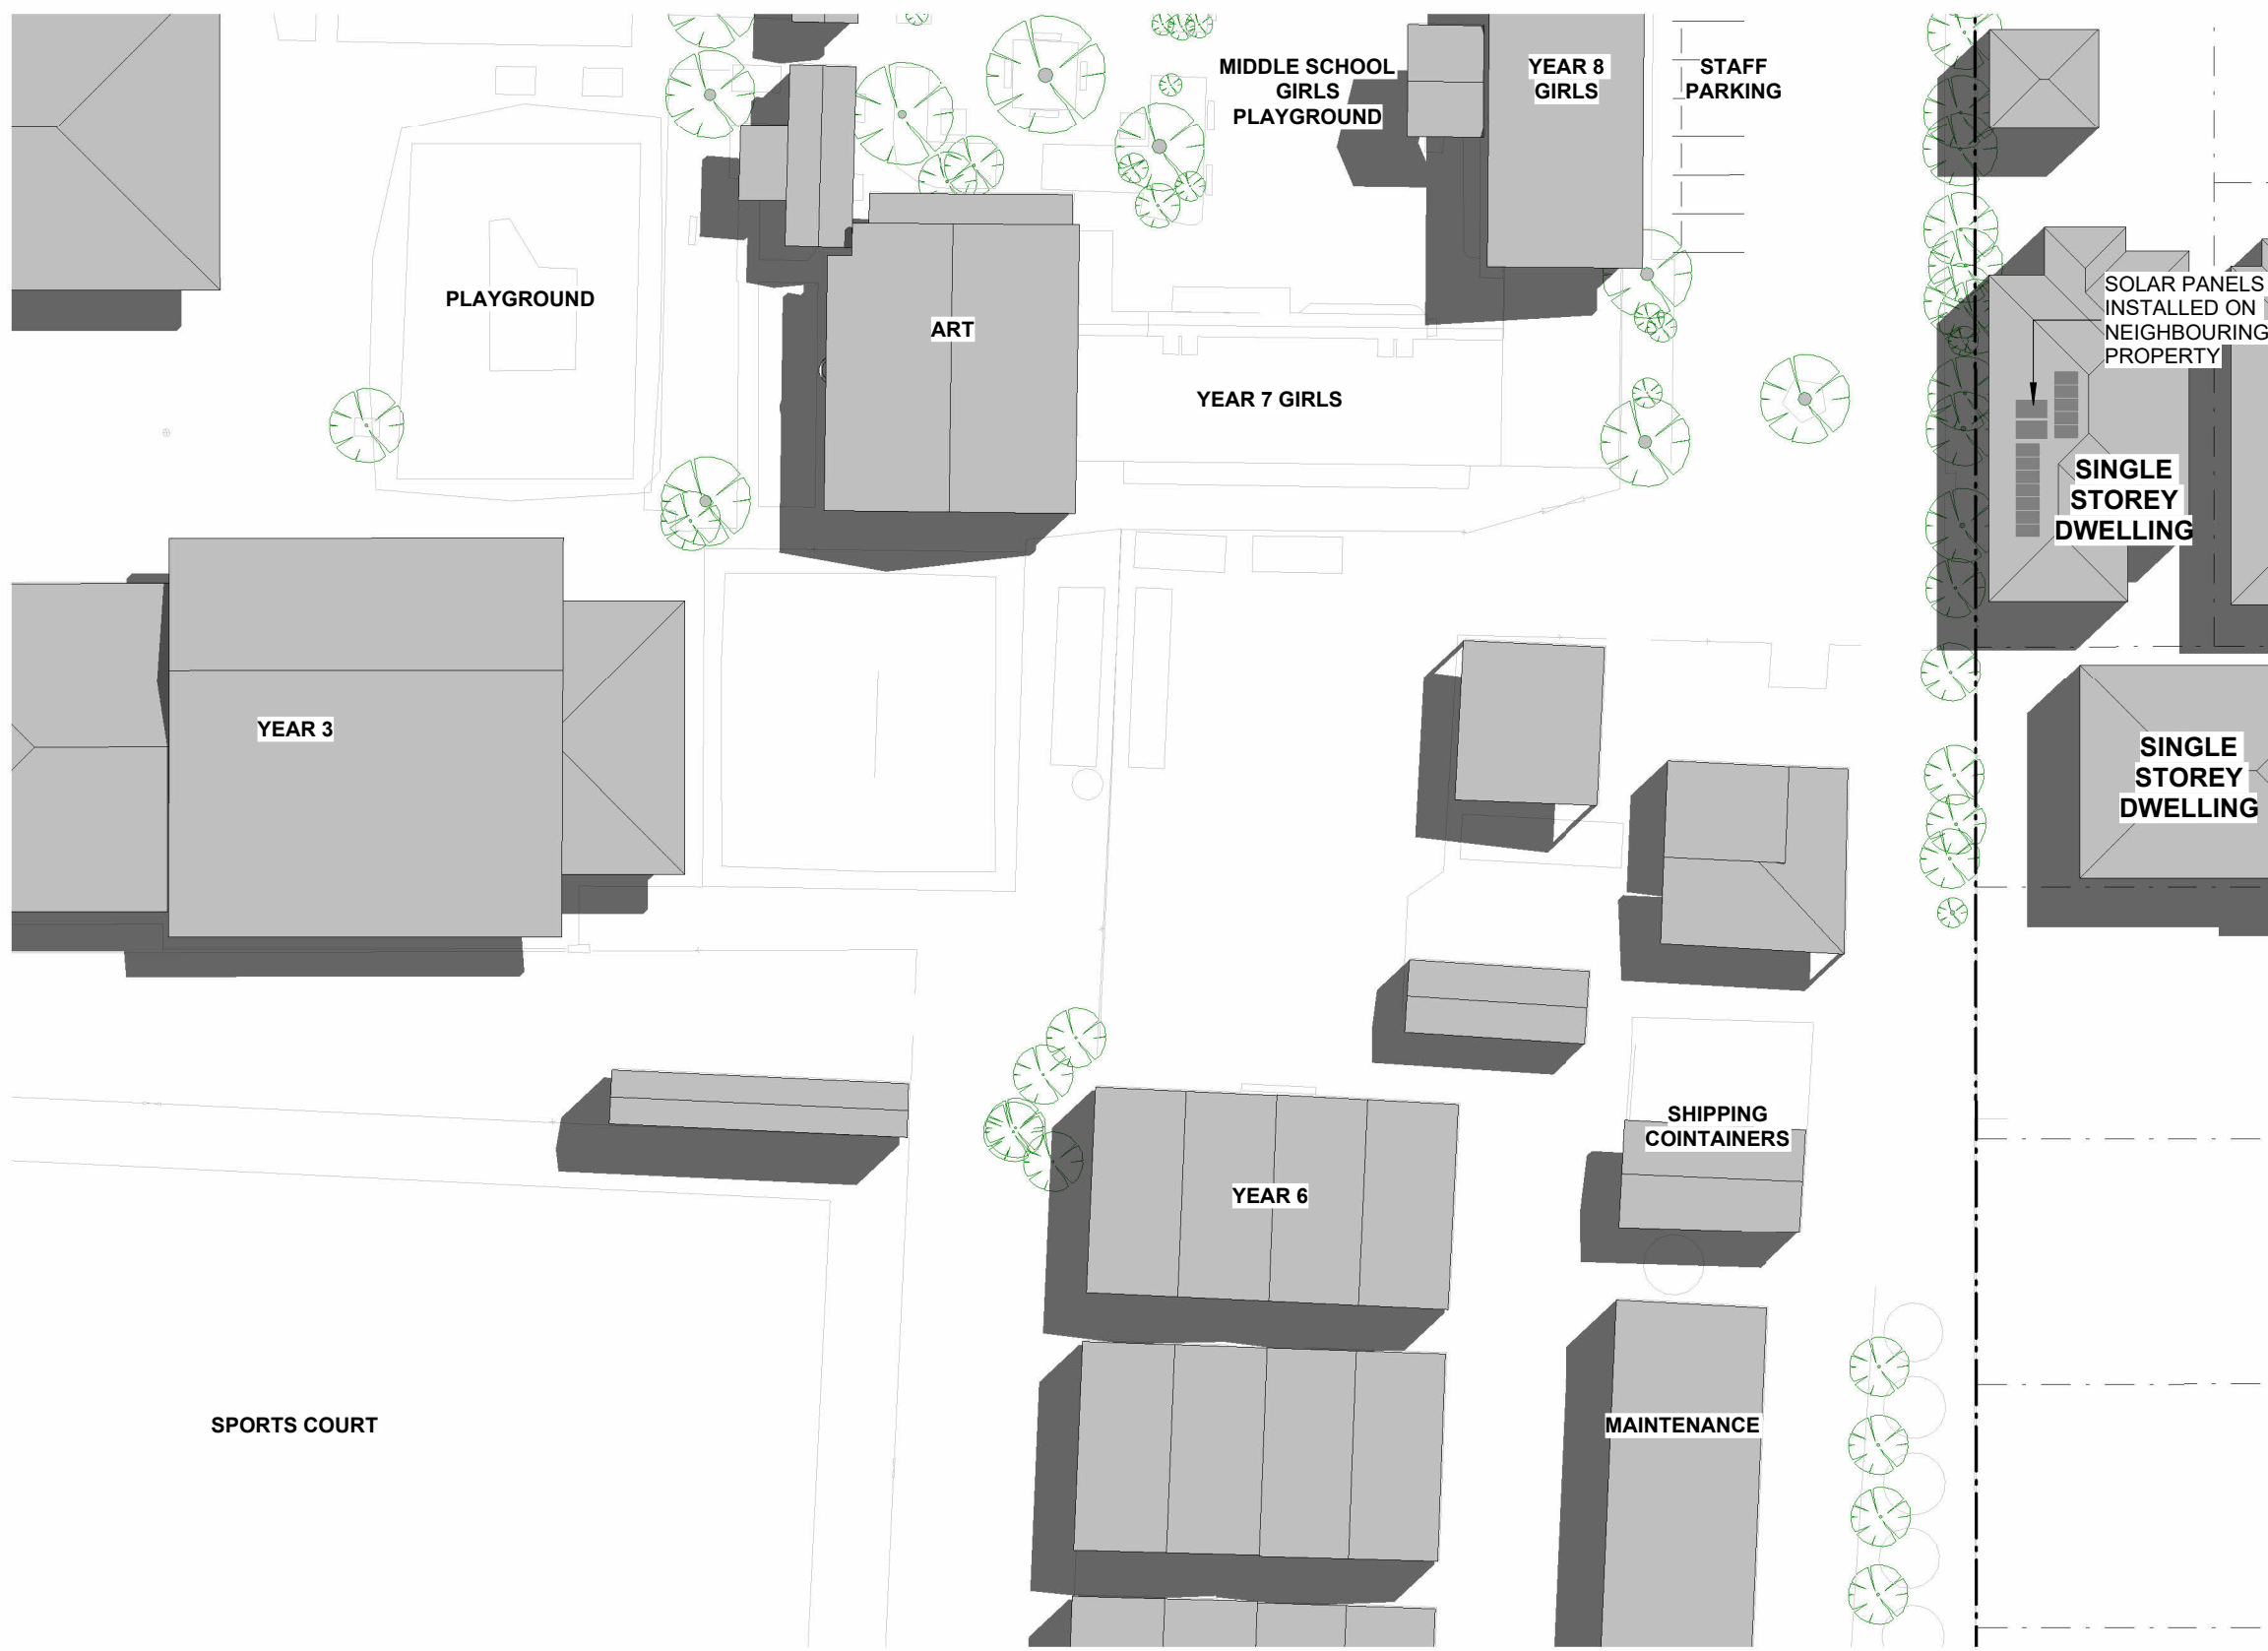

2 TP500 - Existing Shadows 11am, 22 September
1 : 500



3 TP500 - Existing Shadows 1pm, 22 September
1 : 500



4 TP500 - Existing Shadows 3pm, 22 September
1 : 500

REVISION SCHEDULE		
REV	DESCRIPTION OF CHANGE	DATE
A	Preliminary Town Planning	19.02.25
B	Town Planning Submission	02.04.25
NORTH POINT		
DO NOT SCALE OFF DRAWINGS. USE FIGURED DIMENSIONS ONLY. CONTRACTOR MUST VERIFY ALL DIMENSIONS ON SITE BEFORE COMMENCING WORK OR PREPARING SHOP DRAWINGS.		
DRAWINGS TO BE PRINTED IN COLOUR.		
© COPYRIGHT MCILDOWIE PARTNERS 2023		

NOTES

This copied document to be made available for the sole purpose of enabling its consideration and review as part of a planning process under the Planning and Environment Act 1987. The document must not be used for any purpose which may breach any copyright

ARCHITECTURAL CONSULTANT

McIldowie
Partners

T/ +61 3 8695 0300 Level 2, 325 Flinders Lane
info@mcildowiepartners.com.au Melbourne, Vic 3000

CLIENT
AL-TAQWA COLLEGE

PROJECT NAME
JUNIOR SCHOOL


PROJECT ADDRESS
201 SAYERS ROAD TRUGANINA VIC 3029

DRAWING TITLE
SHADOW DIAGRAMS


SCALE @ A1:	DRAWN	AF	DRAWING NUMBER
1 : 500			TP500
REV DATE:	CHECKED	SK	
02.04.25			
JOB No.	DATE	REV.	
3295	25/06/2025 9:08:07 PM	B	
FILE			
Autodesk Docs://2095 - Al Taqwa College/2025_Archive_Al Taqwa College_BGA_Application.rvt			

TOWN PLANNING


ADVERTISED
PLAN

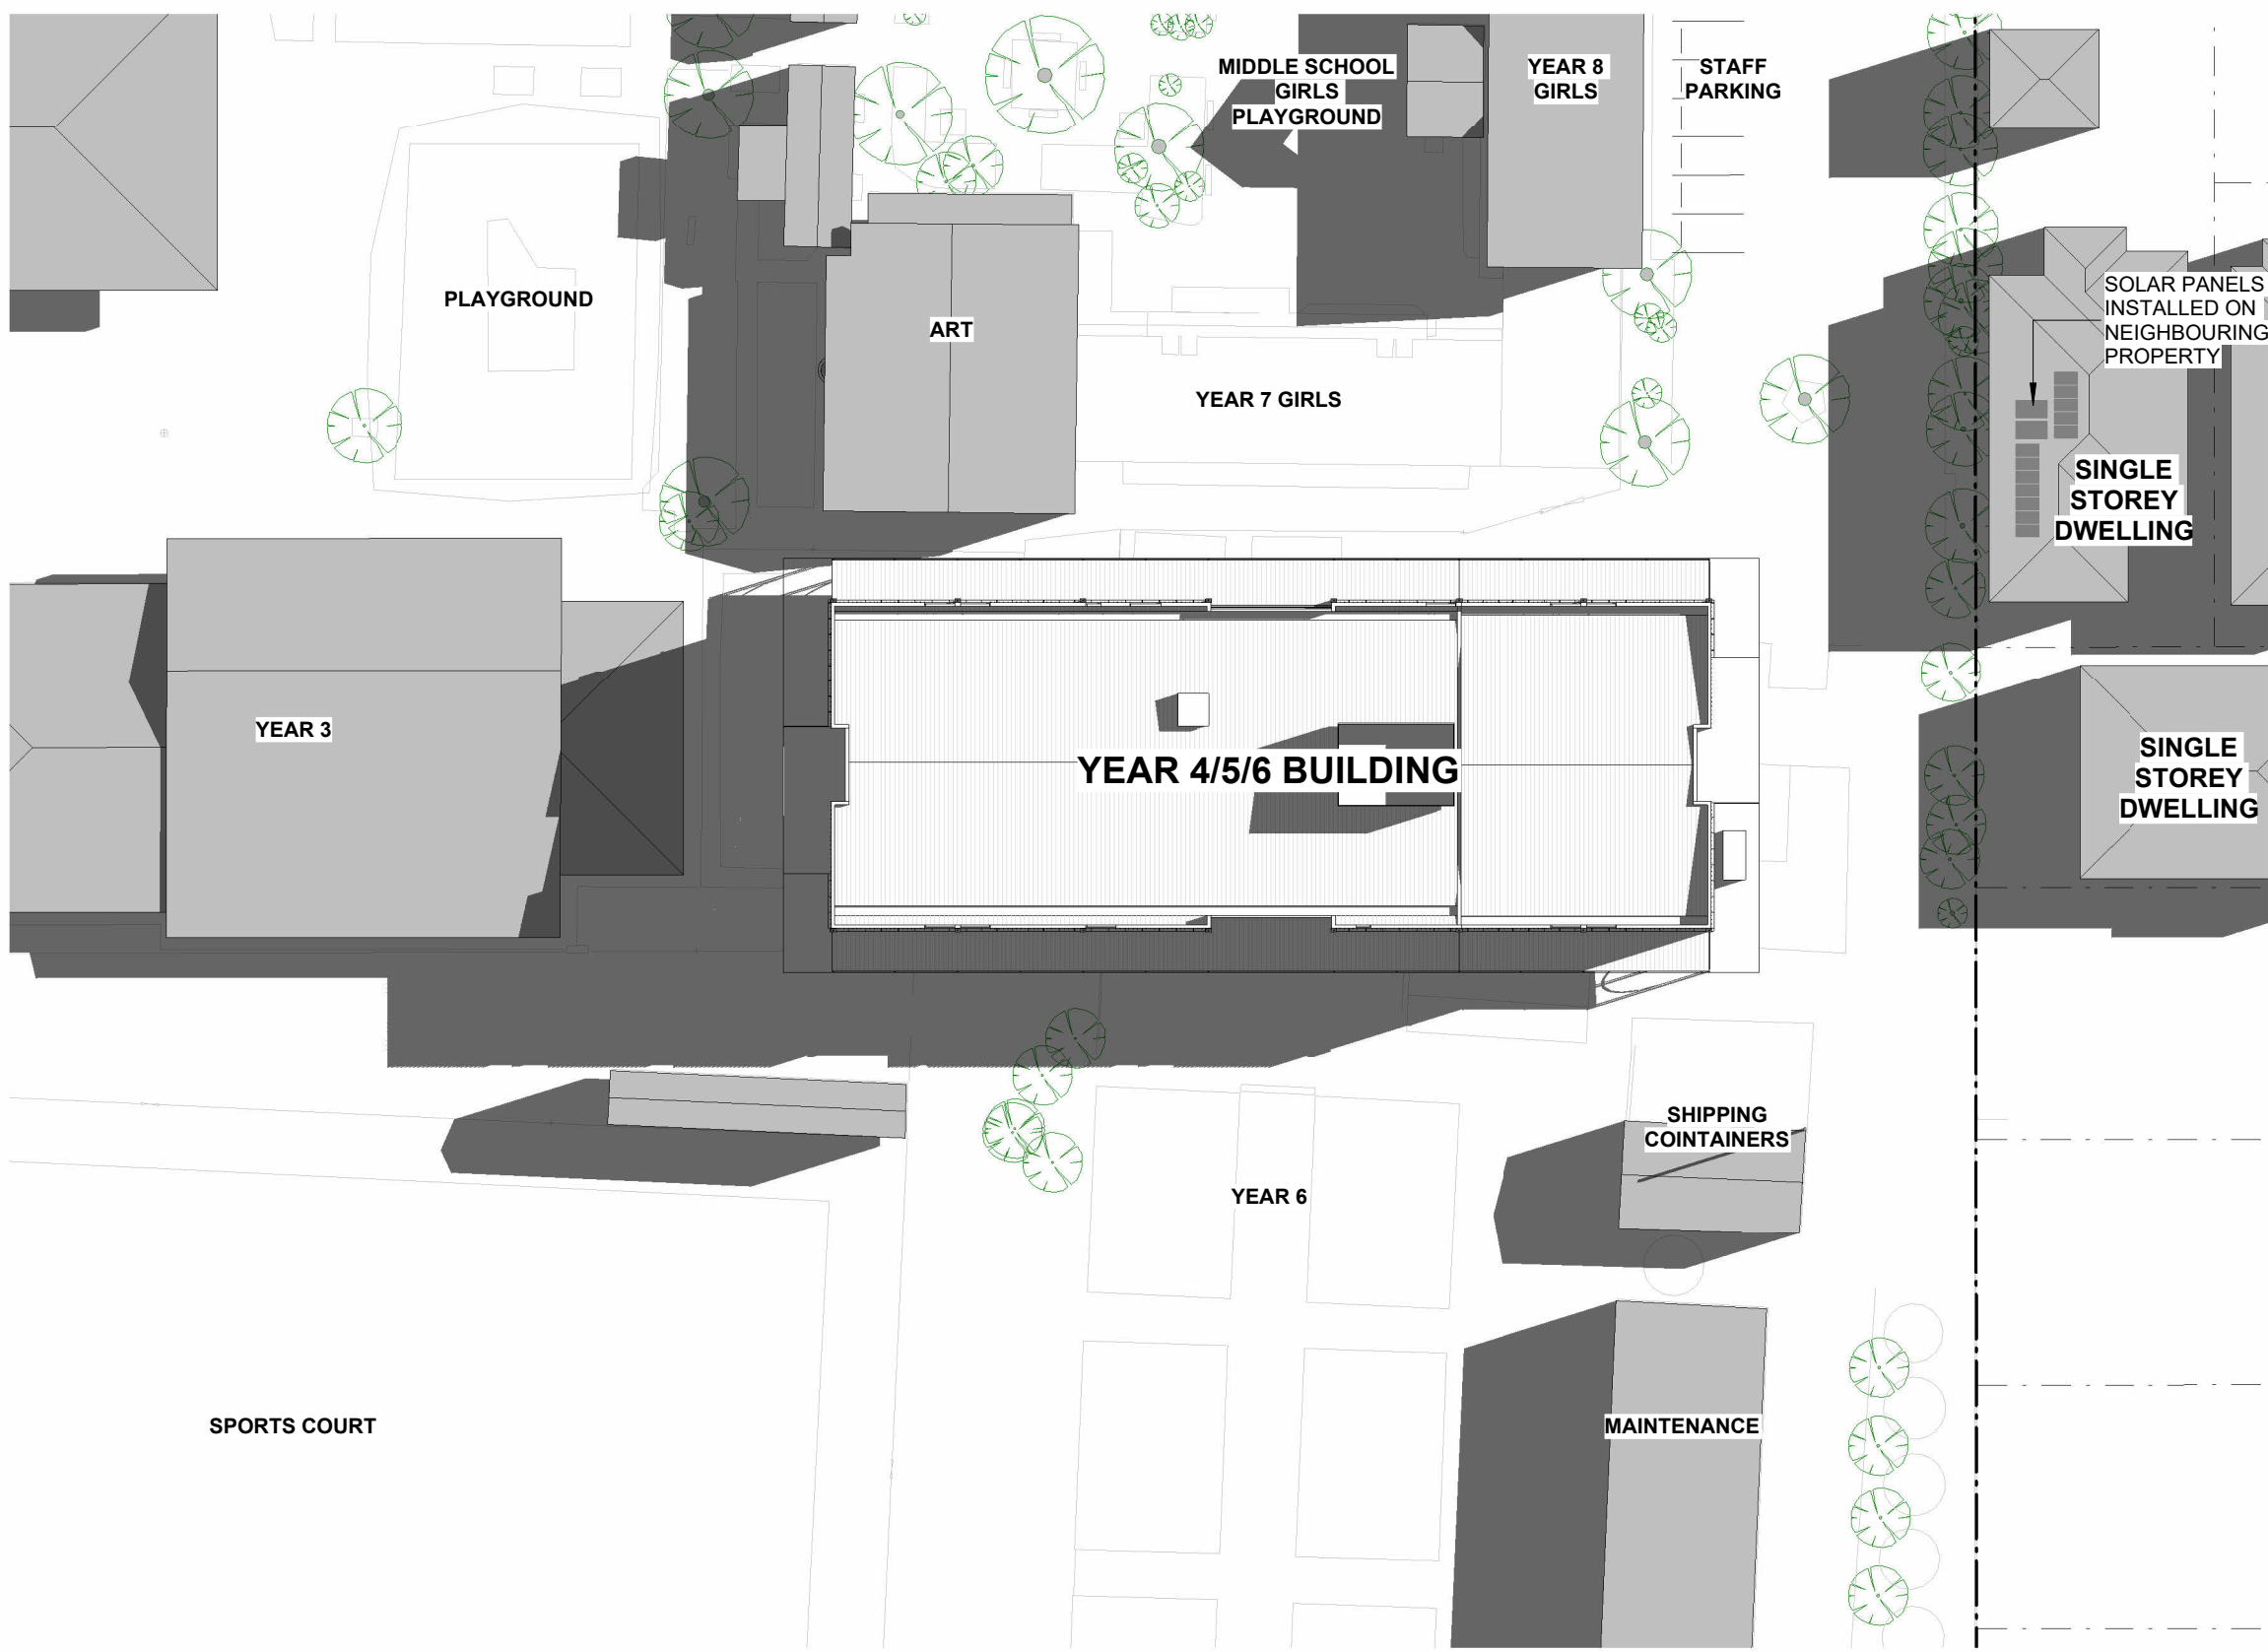


1 TP500 - Proposed Shadows 9am, 22 September
1 : 500

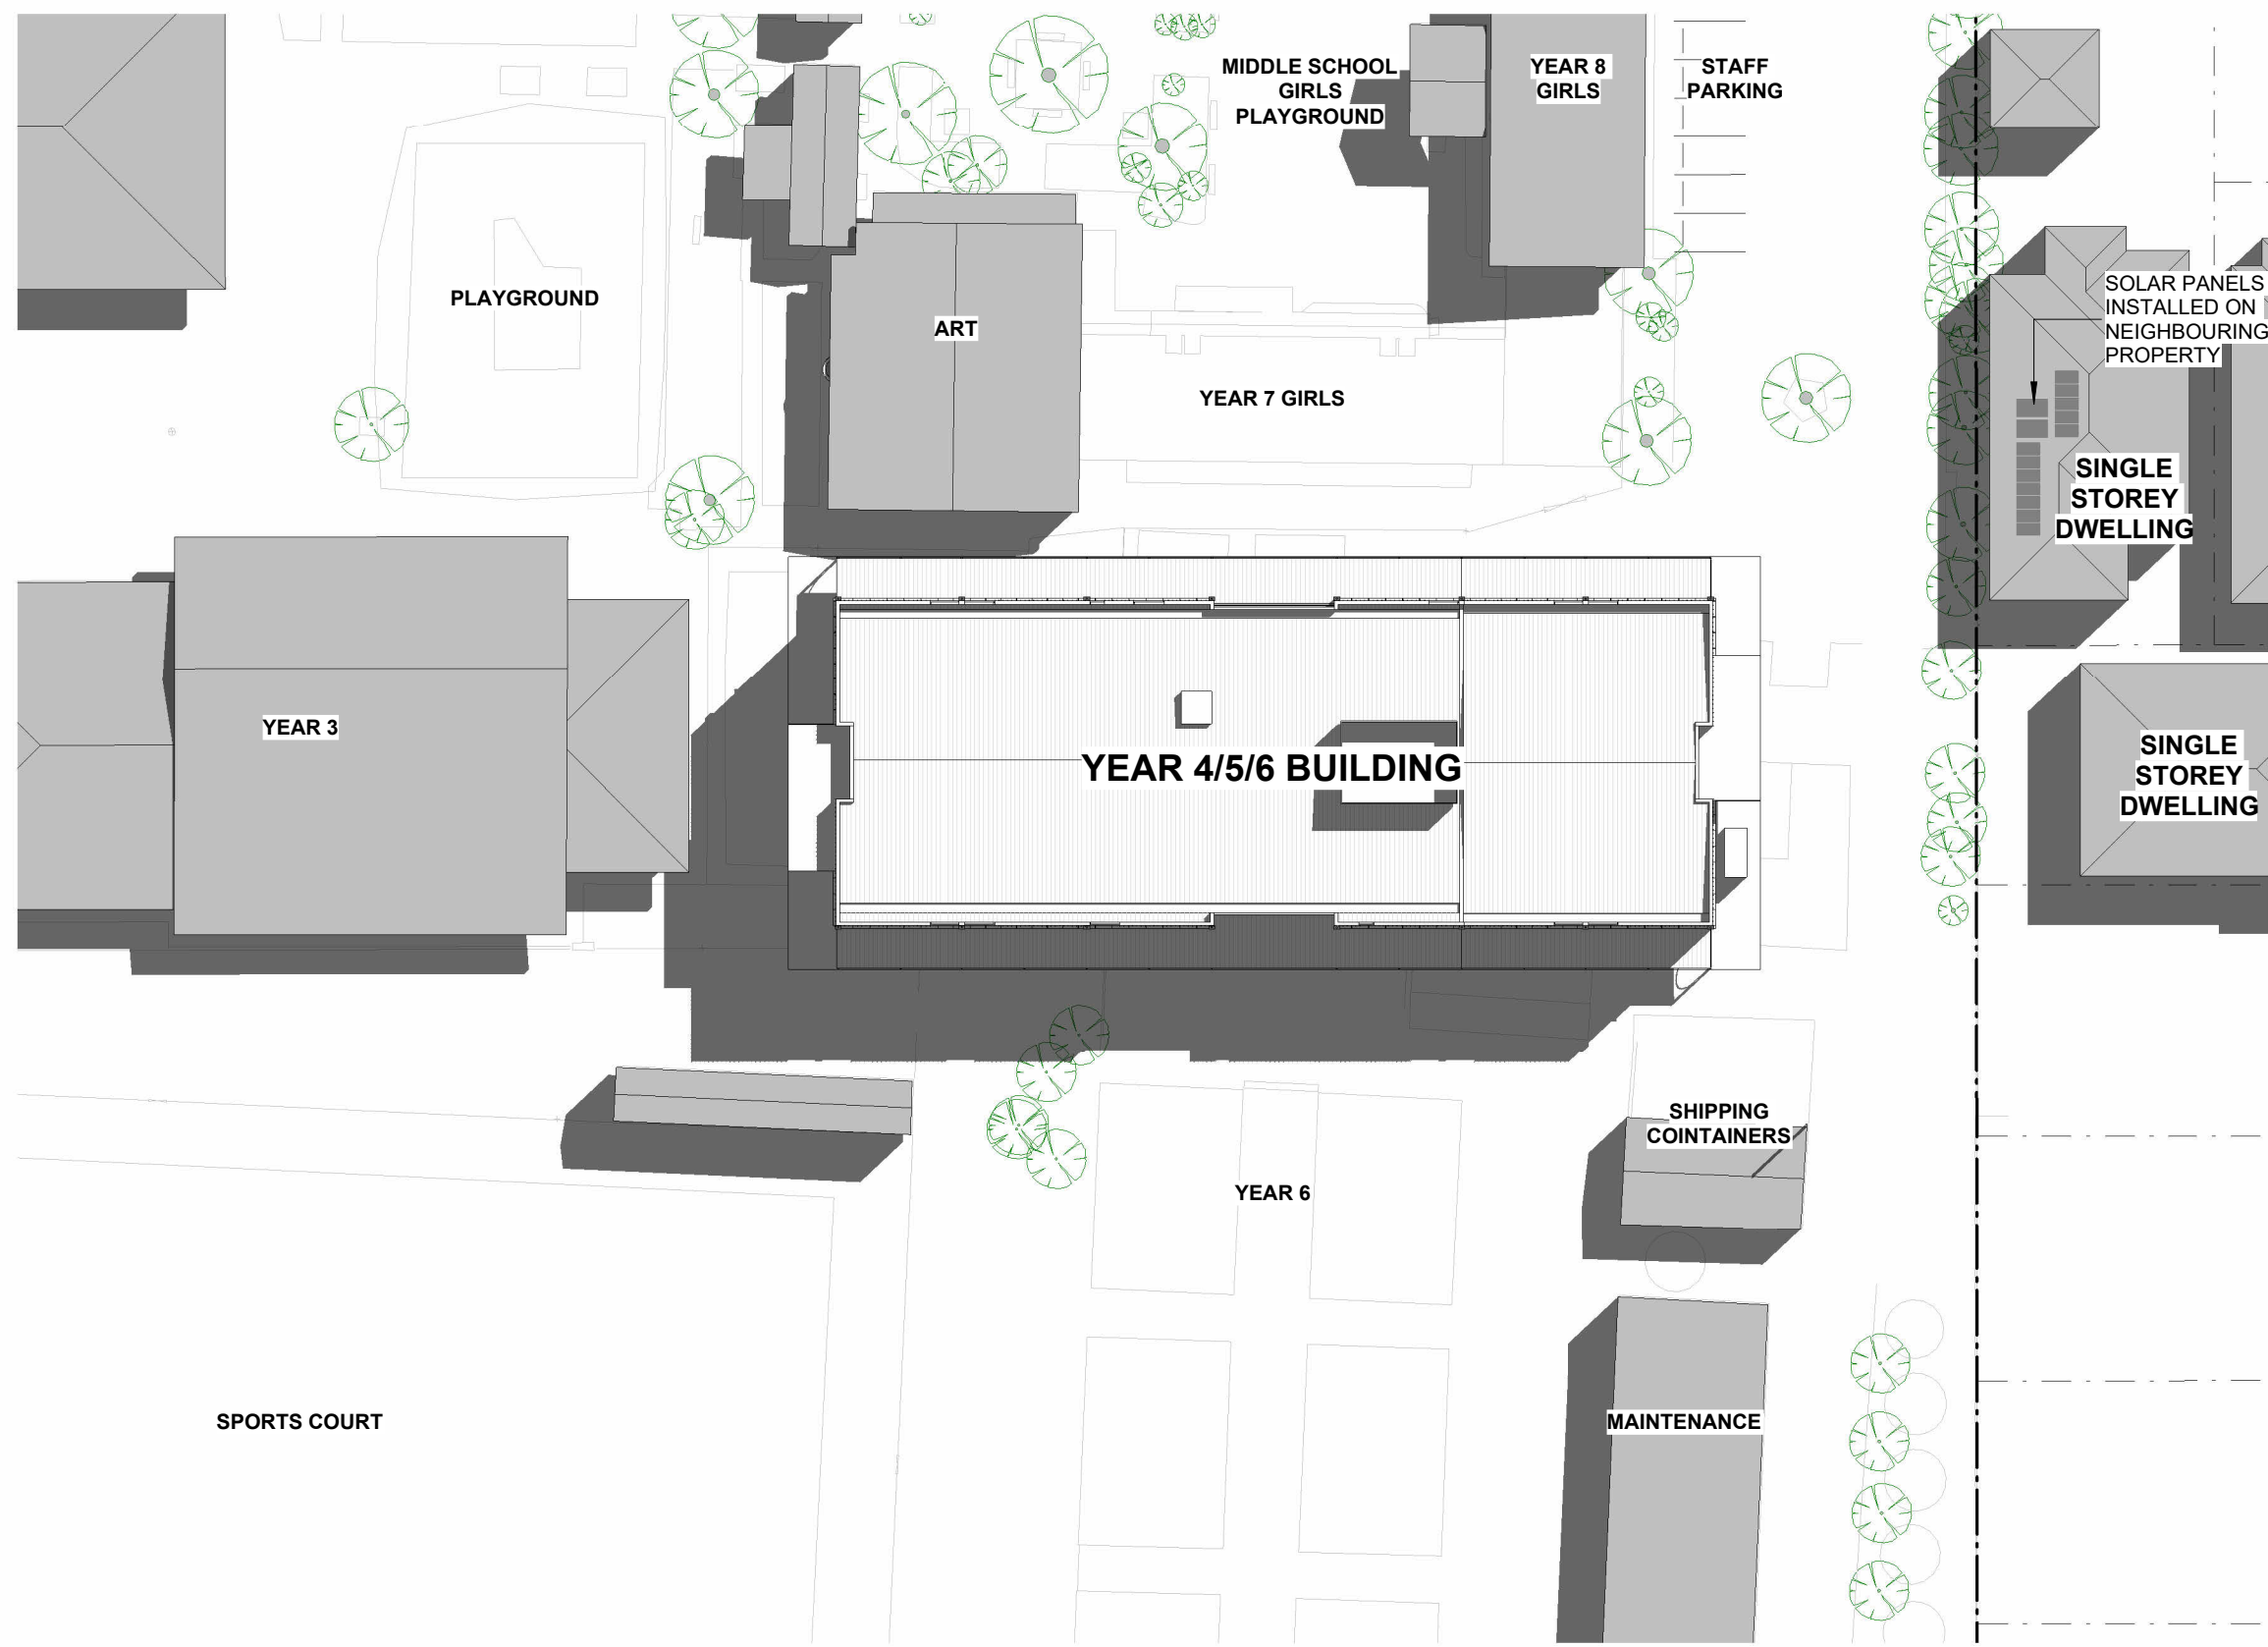

2 TP500 - Proposed Shadows 11am, 22 September
1 : 500

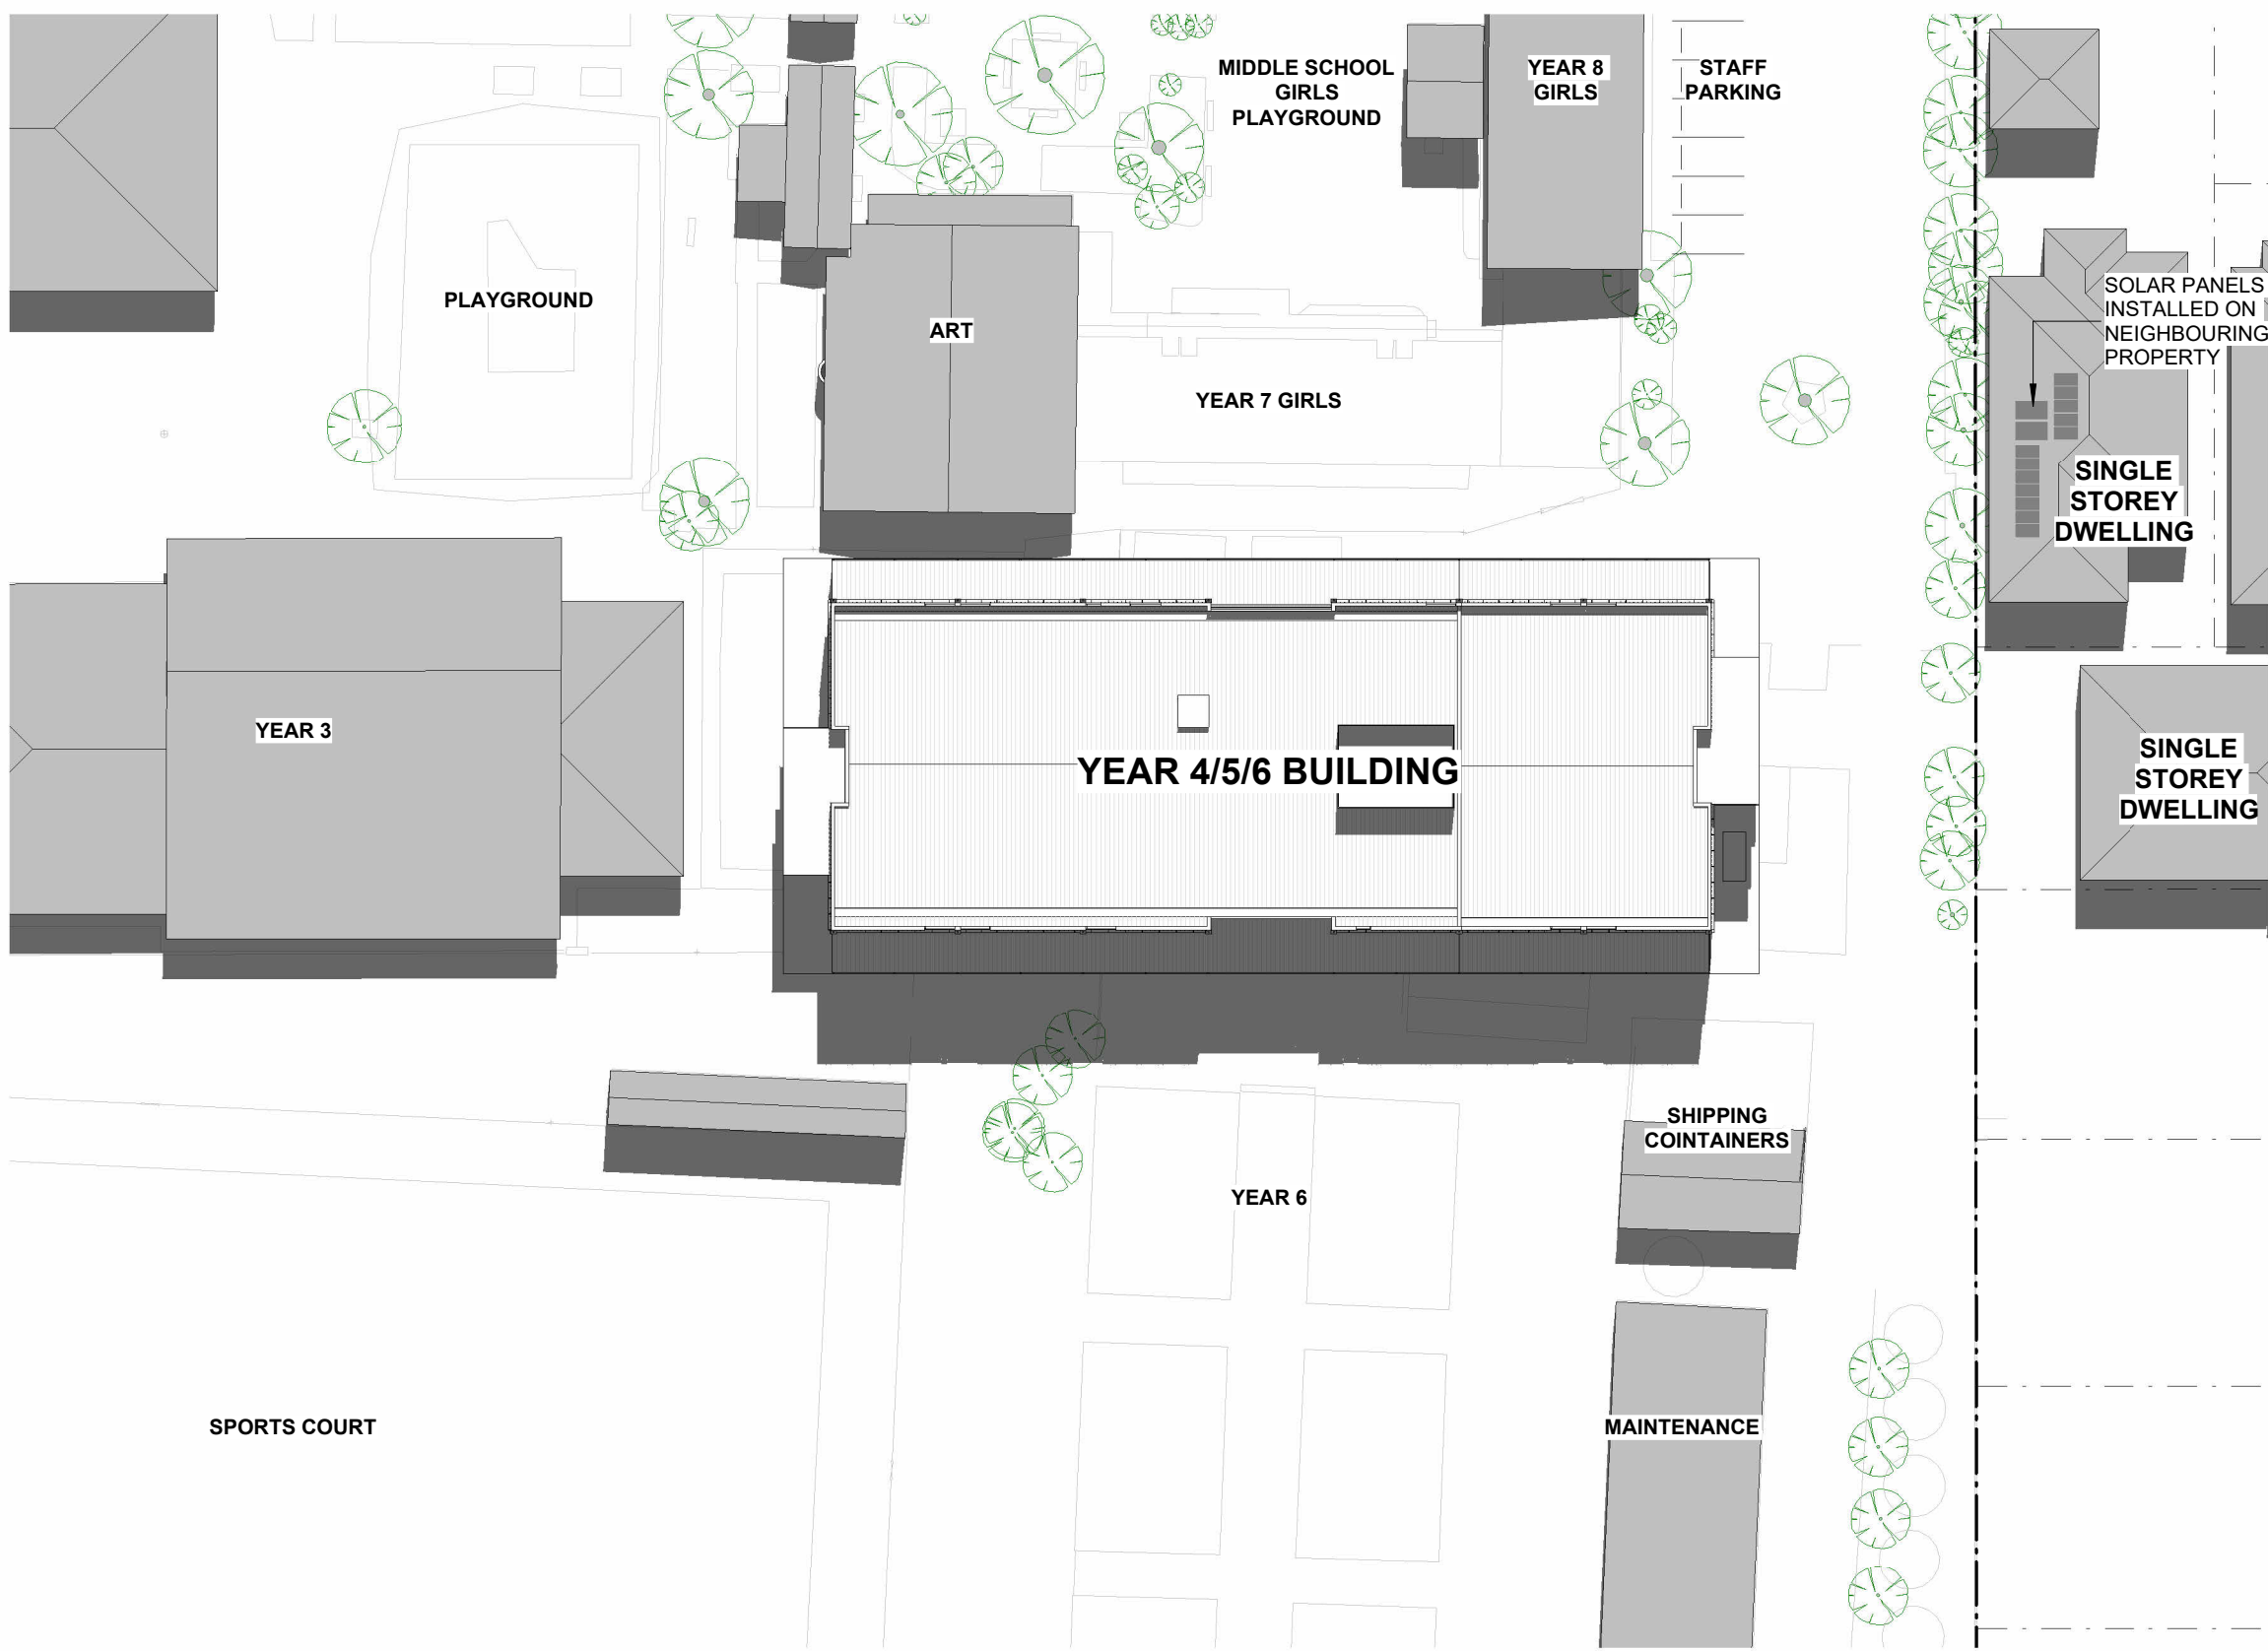

3 TP500 - Proposed Shadows 1pm, 22 September
1 : 500

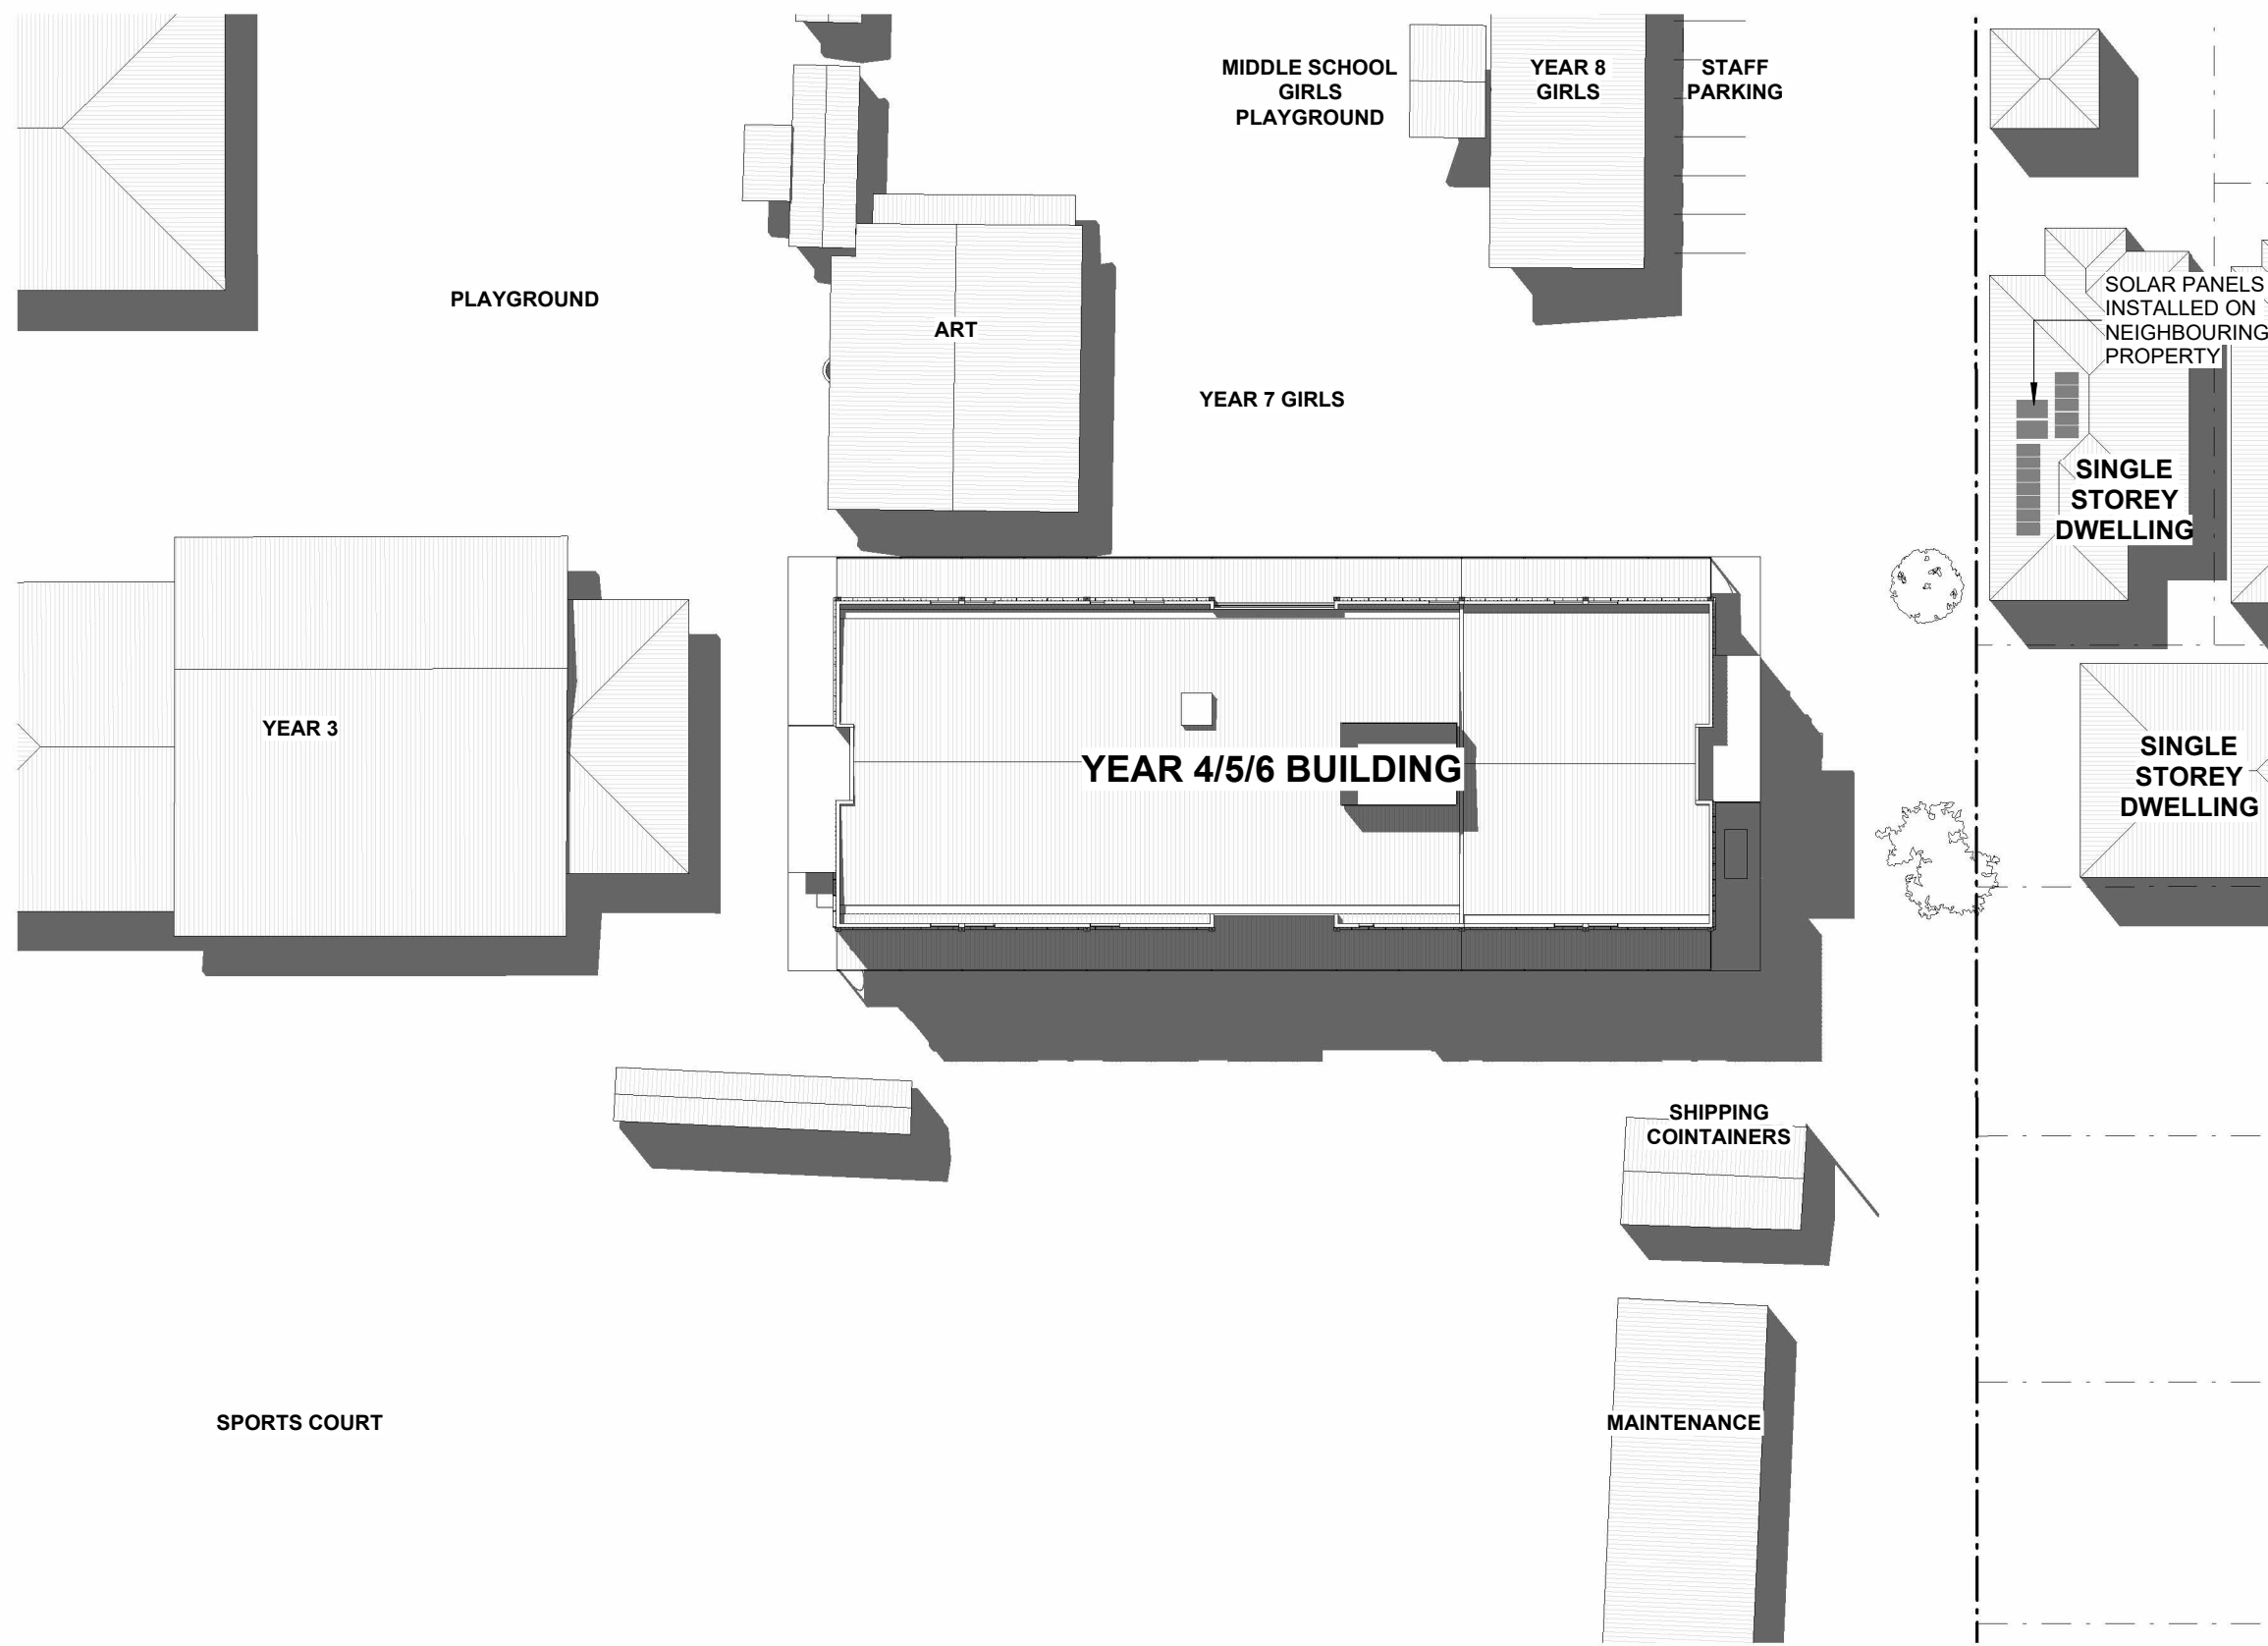

4 TP500 - Proposed Shadows 3pm, 22 September
1 : 500

REVISION SCHEDULE		
REV	DESCRIPTION OF CHANGE	DATE
A	Preliminary Town Planning	19.02.25
B	Town Planning Submission	02.04.25
NORTH POINT		
DO NOT SCALE OFF DRAWINGS. USE FIGURED DIMENSIONS ONLY. CONTRACTOR MUST VERIFY ALL DIMENSIONS ON SITE BEFORE COMMENCING WORK OR PREPARING SHOP DRAWINGS.		
DRAWINGS TO BE PRINTED IN COLOUR.		
© COPYRIGHT MCILDOWIE PARTNERS 2023		

NOTES

This copied document to be made available for the sole purpose of enabling its consideration and review as part of a planning process under the Planning and Environment Act 1987. The document must not be used for any purpose which may breach any copyright

ARCHITECTURAL CONSULTANT

McIldowie
Partners

T/ +61 3 8695 0300 Level 2, 325 Flinders Lane
info@mcildowiepartners.com.au Melbourne, Vic 3000

CLIENT
AL-TAQWA COLLEGE

PROJECT NAME
JUNIOR SCHOOL

PROJECT ADDRESS
201 SAYERS ROAD TRUGANINA VIC 3029

DRAWING TITLE
SHADOW DIAGRAMS

SCALE @ A1:		DRAWN		DRAWING NUMBER	
1 : 500		AF		TP501	
REV DATE:		CHECKED			
02.04.25		SK			
JOB No.		DATE		REV.	
3295		25/06/2025 9:09:54 PM		B	
FILE					
Autodesk Docs://3295 - Al Taqwa College/3295_Archive_Al Taqwa College_BGA_Application.rvt					

TOWN PLANNING