

SHEET LIST:

TP00	COVER PAGE
TP01	EXISTING SITE PLAN
TP02	EXISTING GROUND FLOOR AND DEMO
TP03	PROPOSED SITE PLAN
TP04	PROPOSED BASEMENT
TP05	PROPOSED GROUND FLOOR & SPORTS COURTS
TP06	PROPOSED GROUND FLOOR
TP07	PROPOSED FIRST FLOOR
TP08	PROPOSED ELEVATIONS SHEET 1
TP09	PROPOSED ELEVATIONS SHEET 2
TP10	3D VIEW 1 - SOUTH WEST CORNER
TP11	3D VIEW 2 - NORTH WEST CORNER
TP12	3D VIEW 3 - SOUTH EAST CORNER
TP13	3D VIEW 4 - SOUTH FACADE




ARTISTS IMPRESSION ONLY  
SCALE : NTS

PROPOSED VET & STEM BUILDING  
CAROLINE CHISHOLM CATHOLIC COLLEGE  
204 CHURCHHILL AVE, BRAYBROOK, VIC 3019

**LEGEND:**

 EXISTING

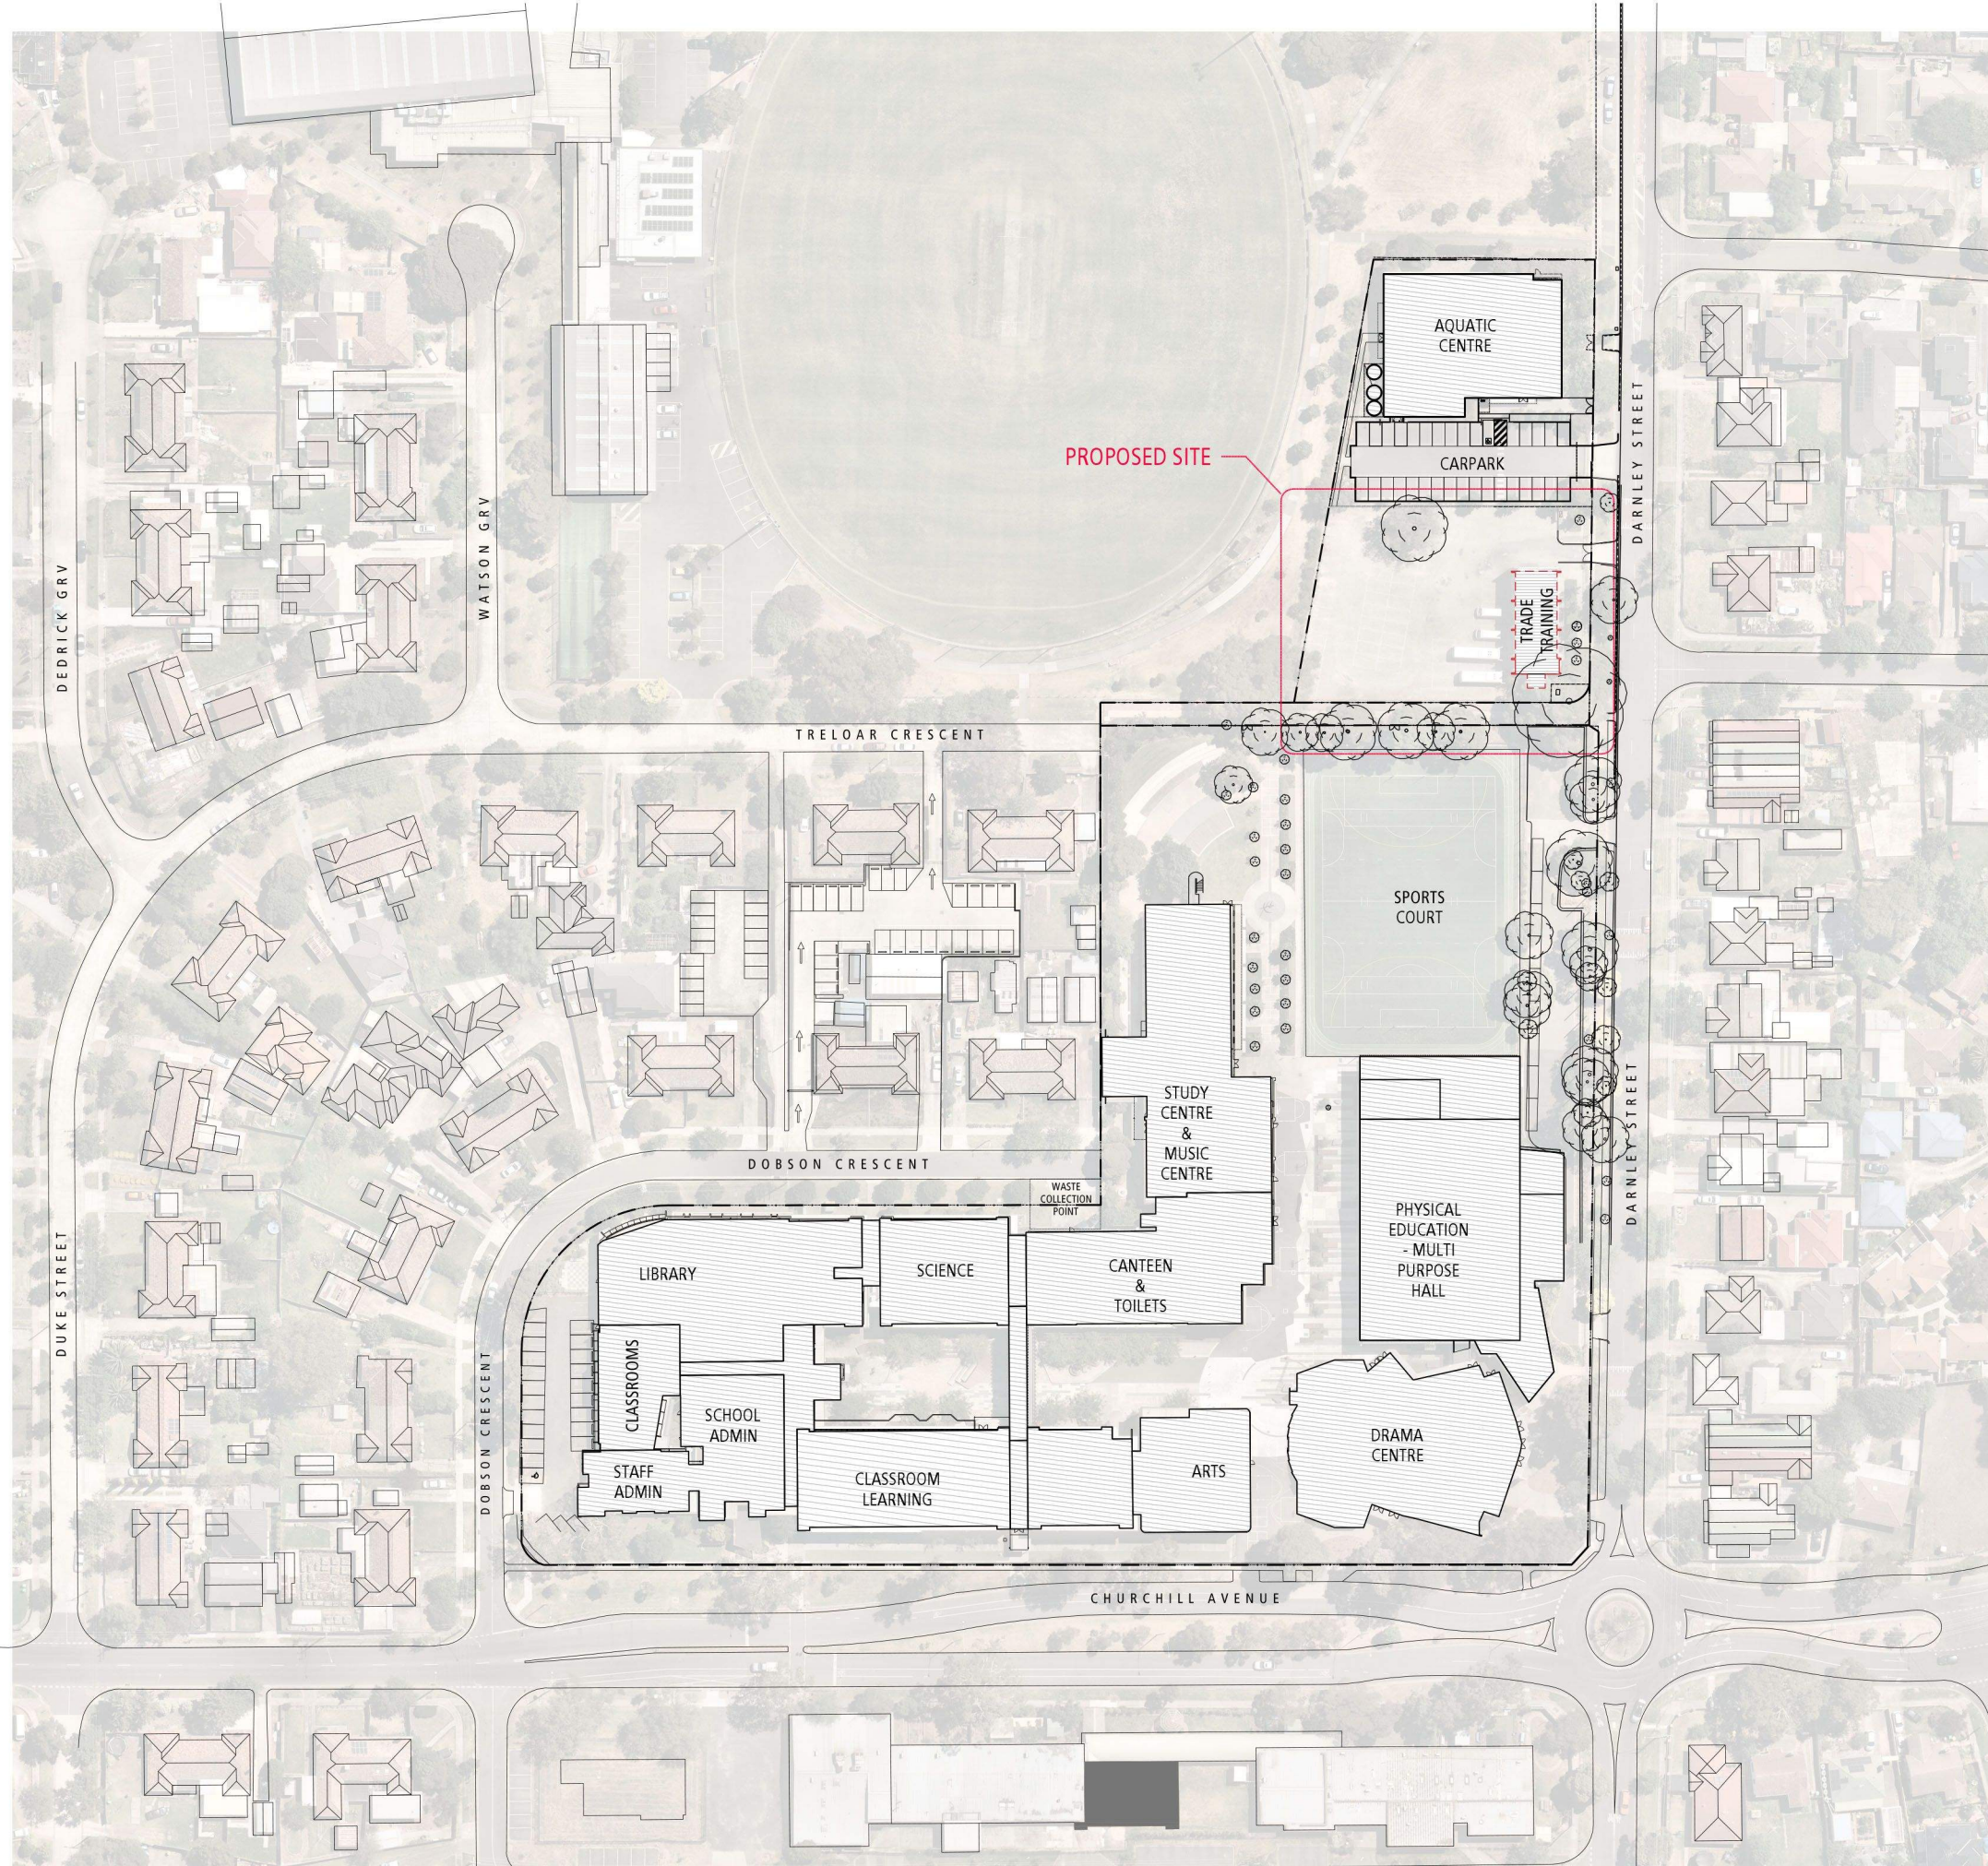

NO.	DATE:	REVISION:	BY	CHK
A	-	TOWN PLANNING ISSUE	TJ	JH

All areas indicated are indicative for design and planning purposes only and should not be used for any contractual reasons without verification by a licensed surveyor or further design development being completed.  
 Watson Young Architects Pty Ltd 8 Gratian Street Prahran Victoria 3181 Australia  
 ACN: 111398700 T 03 9516 8555 info@watsonyoung.com.au www.watsonyoung.com.au  
 © Watson Young Architects. This drawing is protected by copyright.

PROJECT:  
**CCCC VET + STEM**  
 204 CHURCHILL AVE BRAYBROOK

TITLE:  
**EXISTING SITE PLAN**



CLIENT:  
**CAROLINE CHISHOLM CATHOLIC COLLEGE**

DATE: JULY, 2023  
 DRAWN BY: TJ  
 SCALE: 1:750 @A1  
 SCALE: 1:1400 @ A3

JOB NO:	22374
DRAWING NO:	TP01
REVISION:	A





- LEGEND:**
-  EXISTING TRADE TRAINING
  -  TREE PROTECTION ZONE
  -  TREE REMOVAL
  -  BUILDING DEMOLITION

REFER TO ARBORICULTURAL REPORT FOR EXACT TREE SPECIES AND LOCATION

NO.	DATE:	REVISION:	BY	CHK
A		TOWN PLANNING ISSUE	TJ	JH

All areas indicated are indicative for design and planning purposes only and should not be used for any contractual reasons without verification by a licensed surveyor or further design development being completed.  
 Watson Young Architects Pty Ltd 8 Grattan Street Prahran Victoria 3181 Australia  
 ACN: 111 398 700 T 03 9516 8555 info@watsonyoung.com.au www.watsonyoung.com.au  
 © Watson Young Architects. This drawing is protected by copyright.

PROJECT:  
**CCCC VET + STEM**  
**204 CHRUCHILL AVE BRAYBROOK**

TITLE:  
**EXISTING GROUND FLOOR AND DEMOLITION**




CLIENT:  
**CAROLINE CHISHOLM CATHOLIC COLLEGE**

DATE: APRIL 2023  
 DRAWN BY: TJ  
 SCALE: 1:250 @ A1  
 SCALE: 1:500 @ A3

JOB NO:	22374
DRAWING NO:	TP02
REVISION:	A



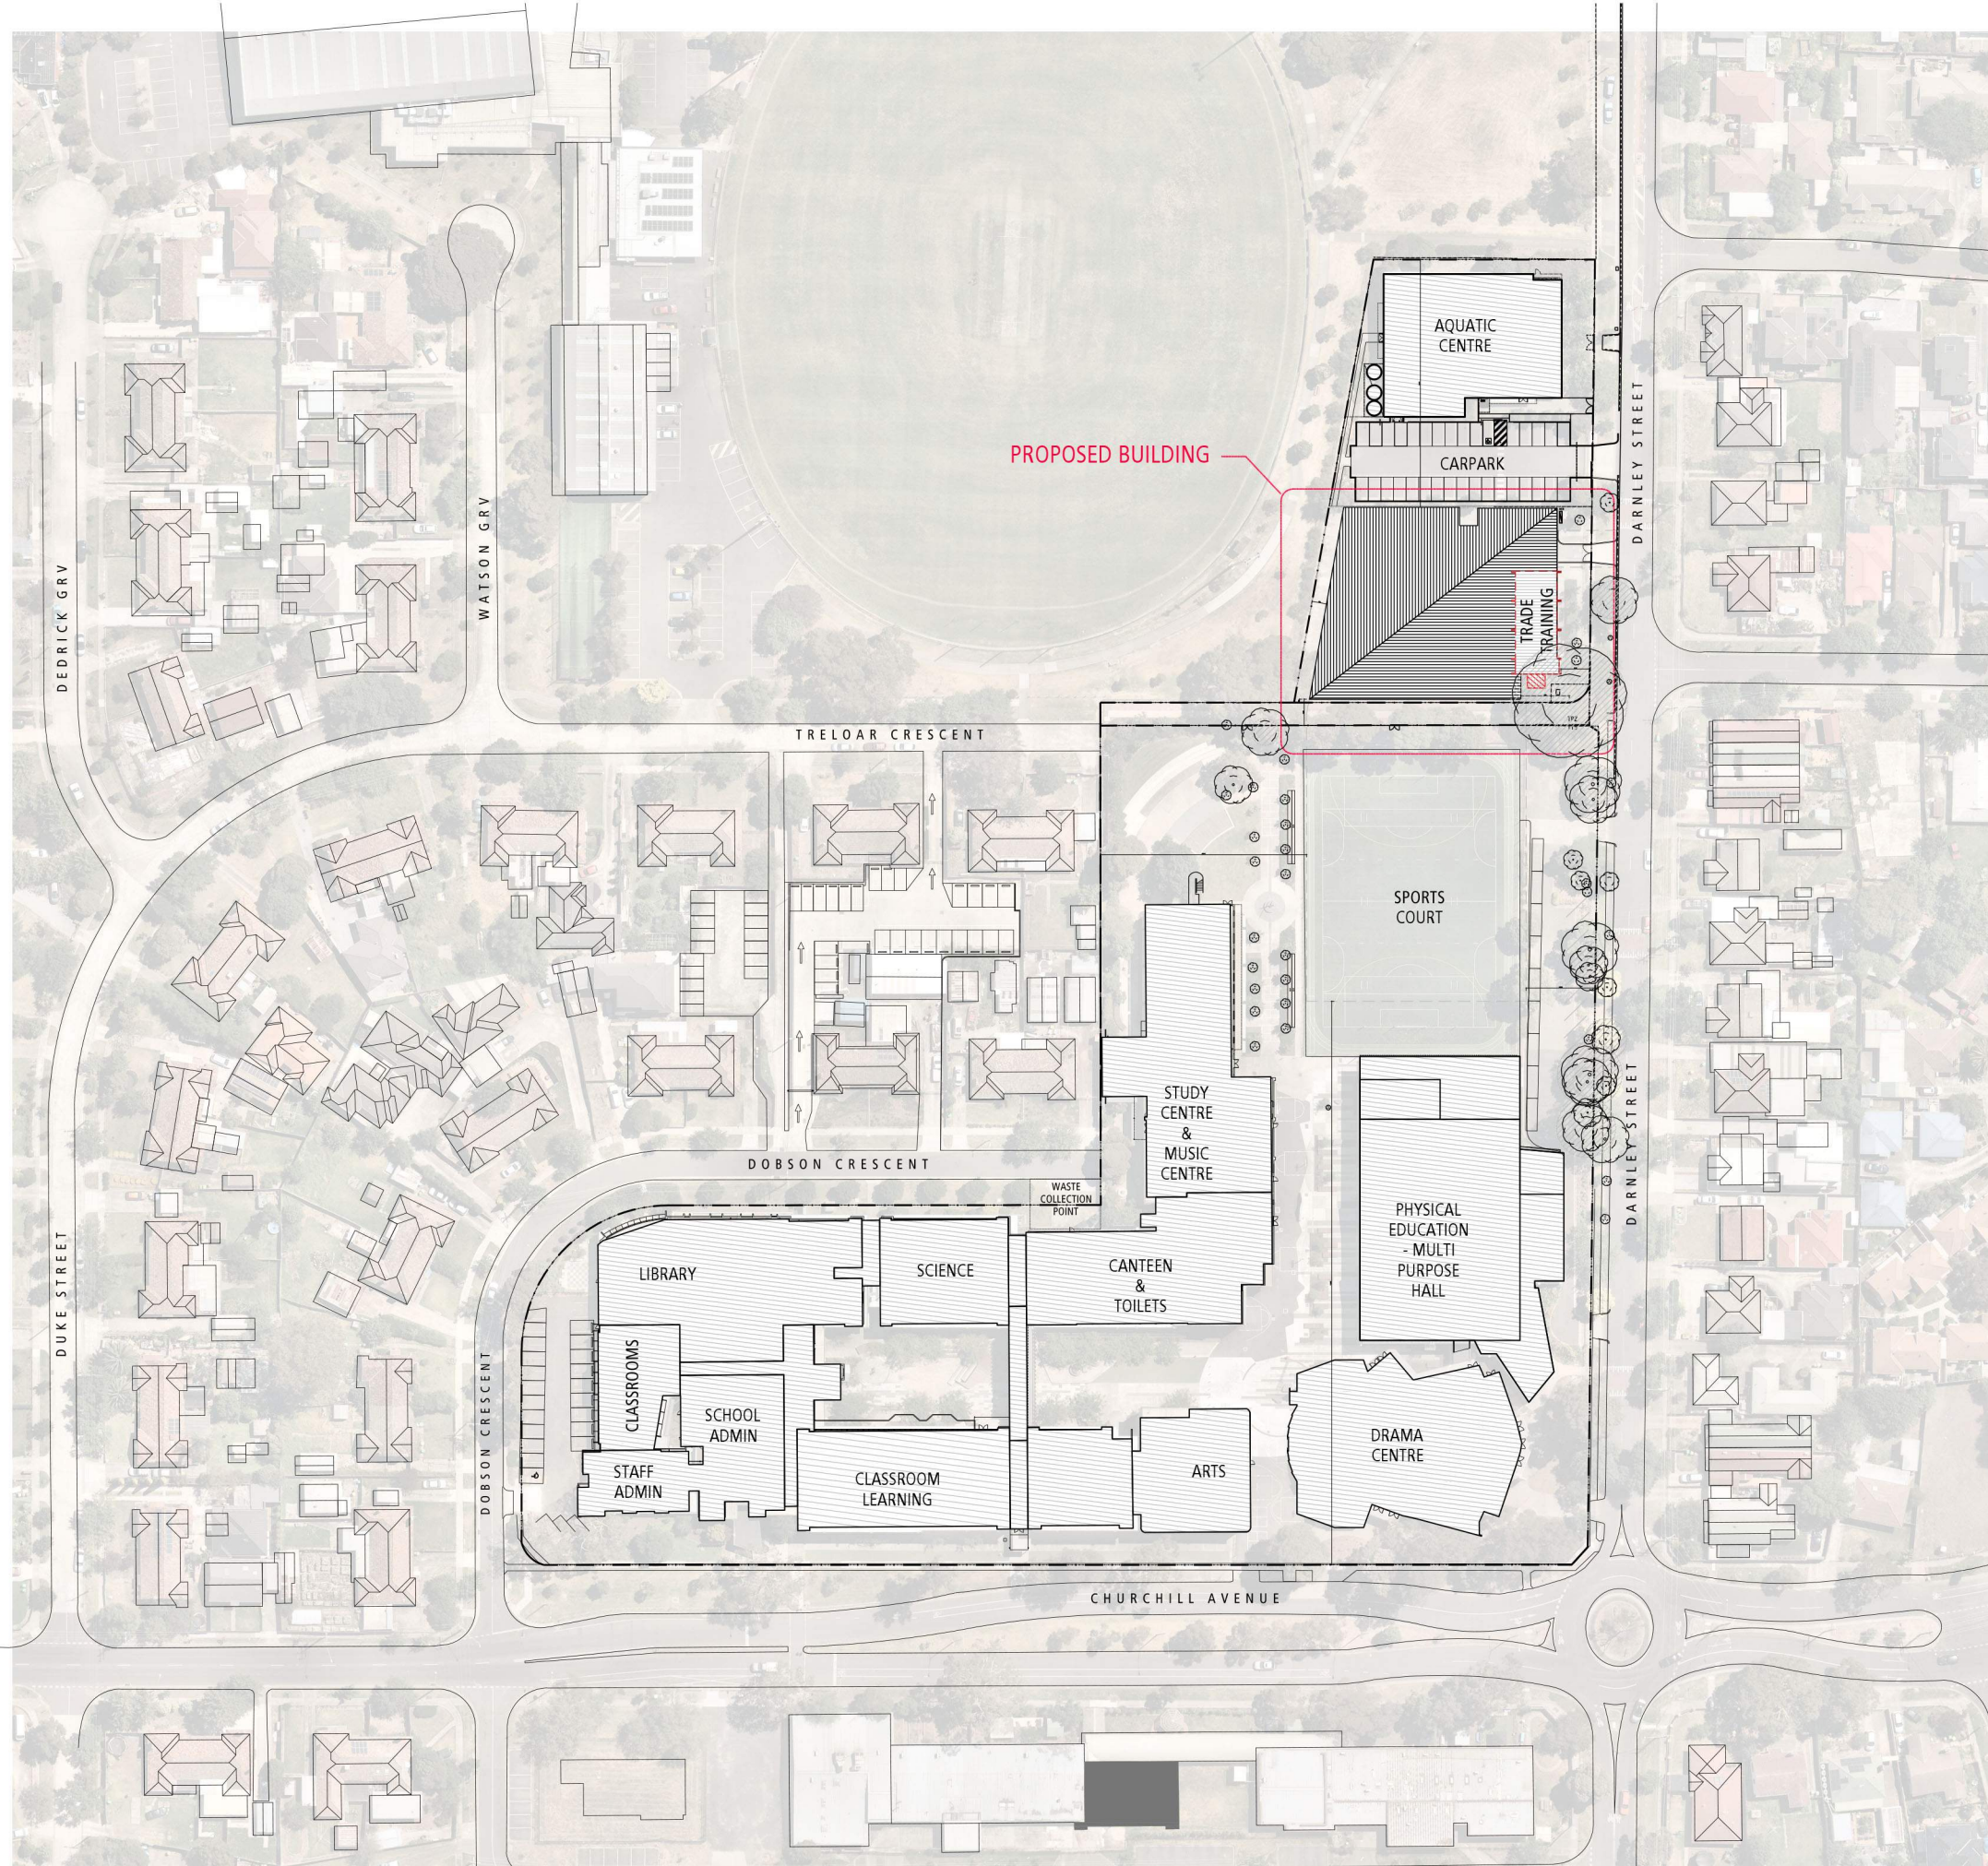

**LEGEND:**

- EXISTING
- PROPOSED BUILDING
- PROPOSED UNDERGROUND CARPARK
- TREE PROTECTION ZONE
- BUILDING DEMOLITION

NO.	DATE:	REVISION:	BY	CHK
A		TOWN PLANNING ISSUE	TJ	JH

All areas indicated are indicative for design and planning purposes only and should not be used for any contractual reasons without verification by a licensed surveyor or further design development being completed.

Watson Young Architects Pty Ltd 8 Gratian Street Prahran Victoria 3181 Australia  
 ACN: 111398700 T 03 9516 8555 info@watsonyoung.com.au www.watsonyoung.com.au  
 © Watson Young Architects. This drawing is protected by copyright.

**PROJECT:**  
 CCCV VET + STEM  
 204 CHURCHILL AVE BRAYBROOK

**TITLE:**  
 PROPOSED SITE PLAN




**CLIENT:**  
 CAROLINE CHISHOLM CATHOLIC COLLEGE

**DATE:** JULY, 2023  
**DRAWN BY:** TJ  
**SCALE:** 1:750 @A1  
**SCALE:** 1:1400 @ A3

<b>JOB NO:</b> 22374
<b>DRAWING NO:</b> TP03
<b>REVISION:</b> A



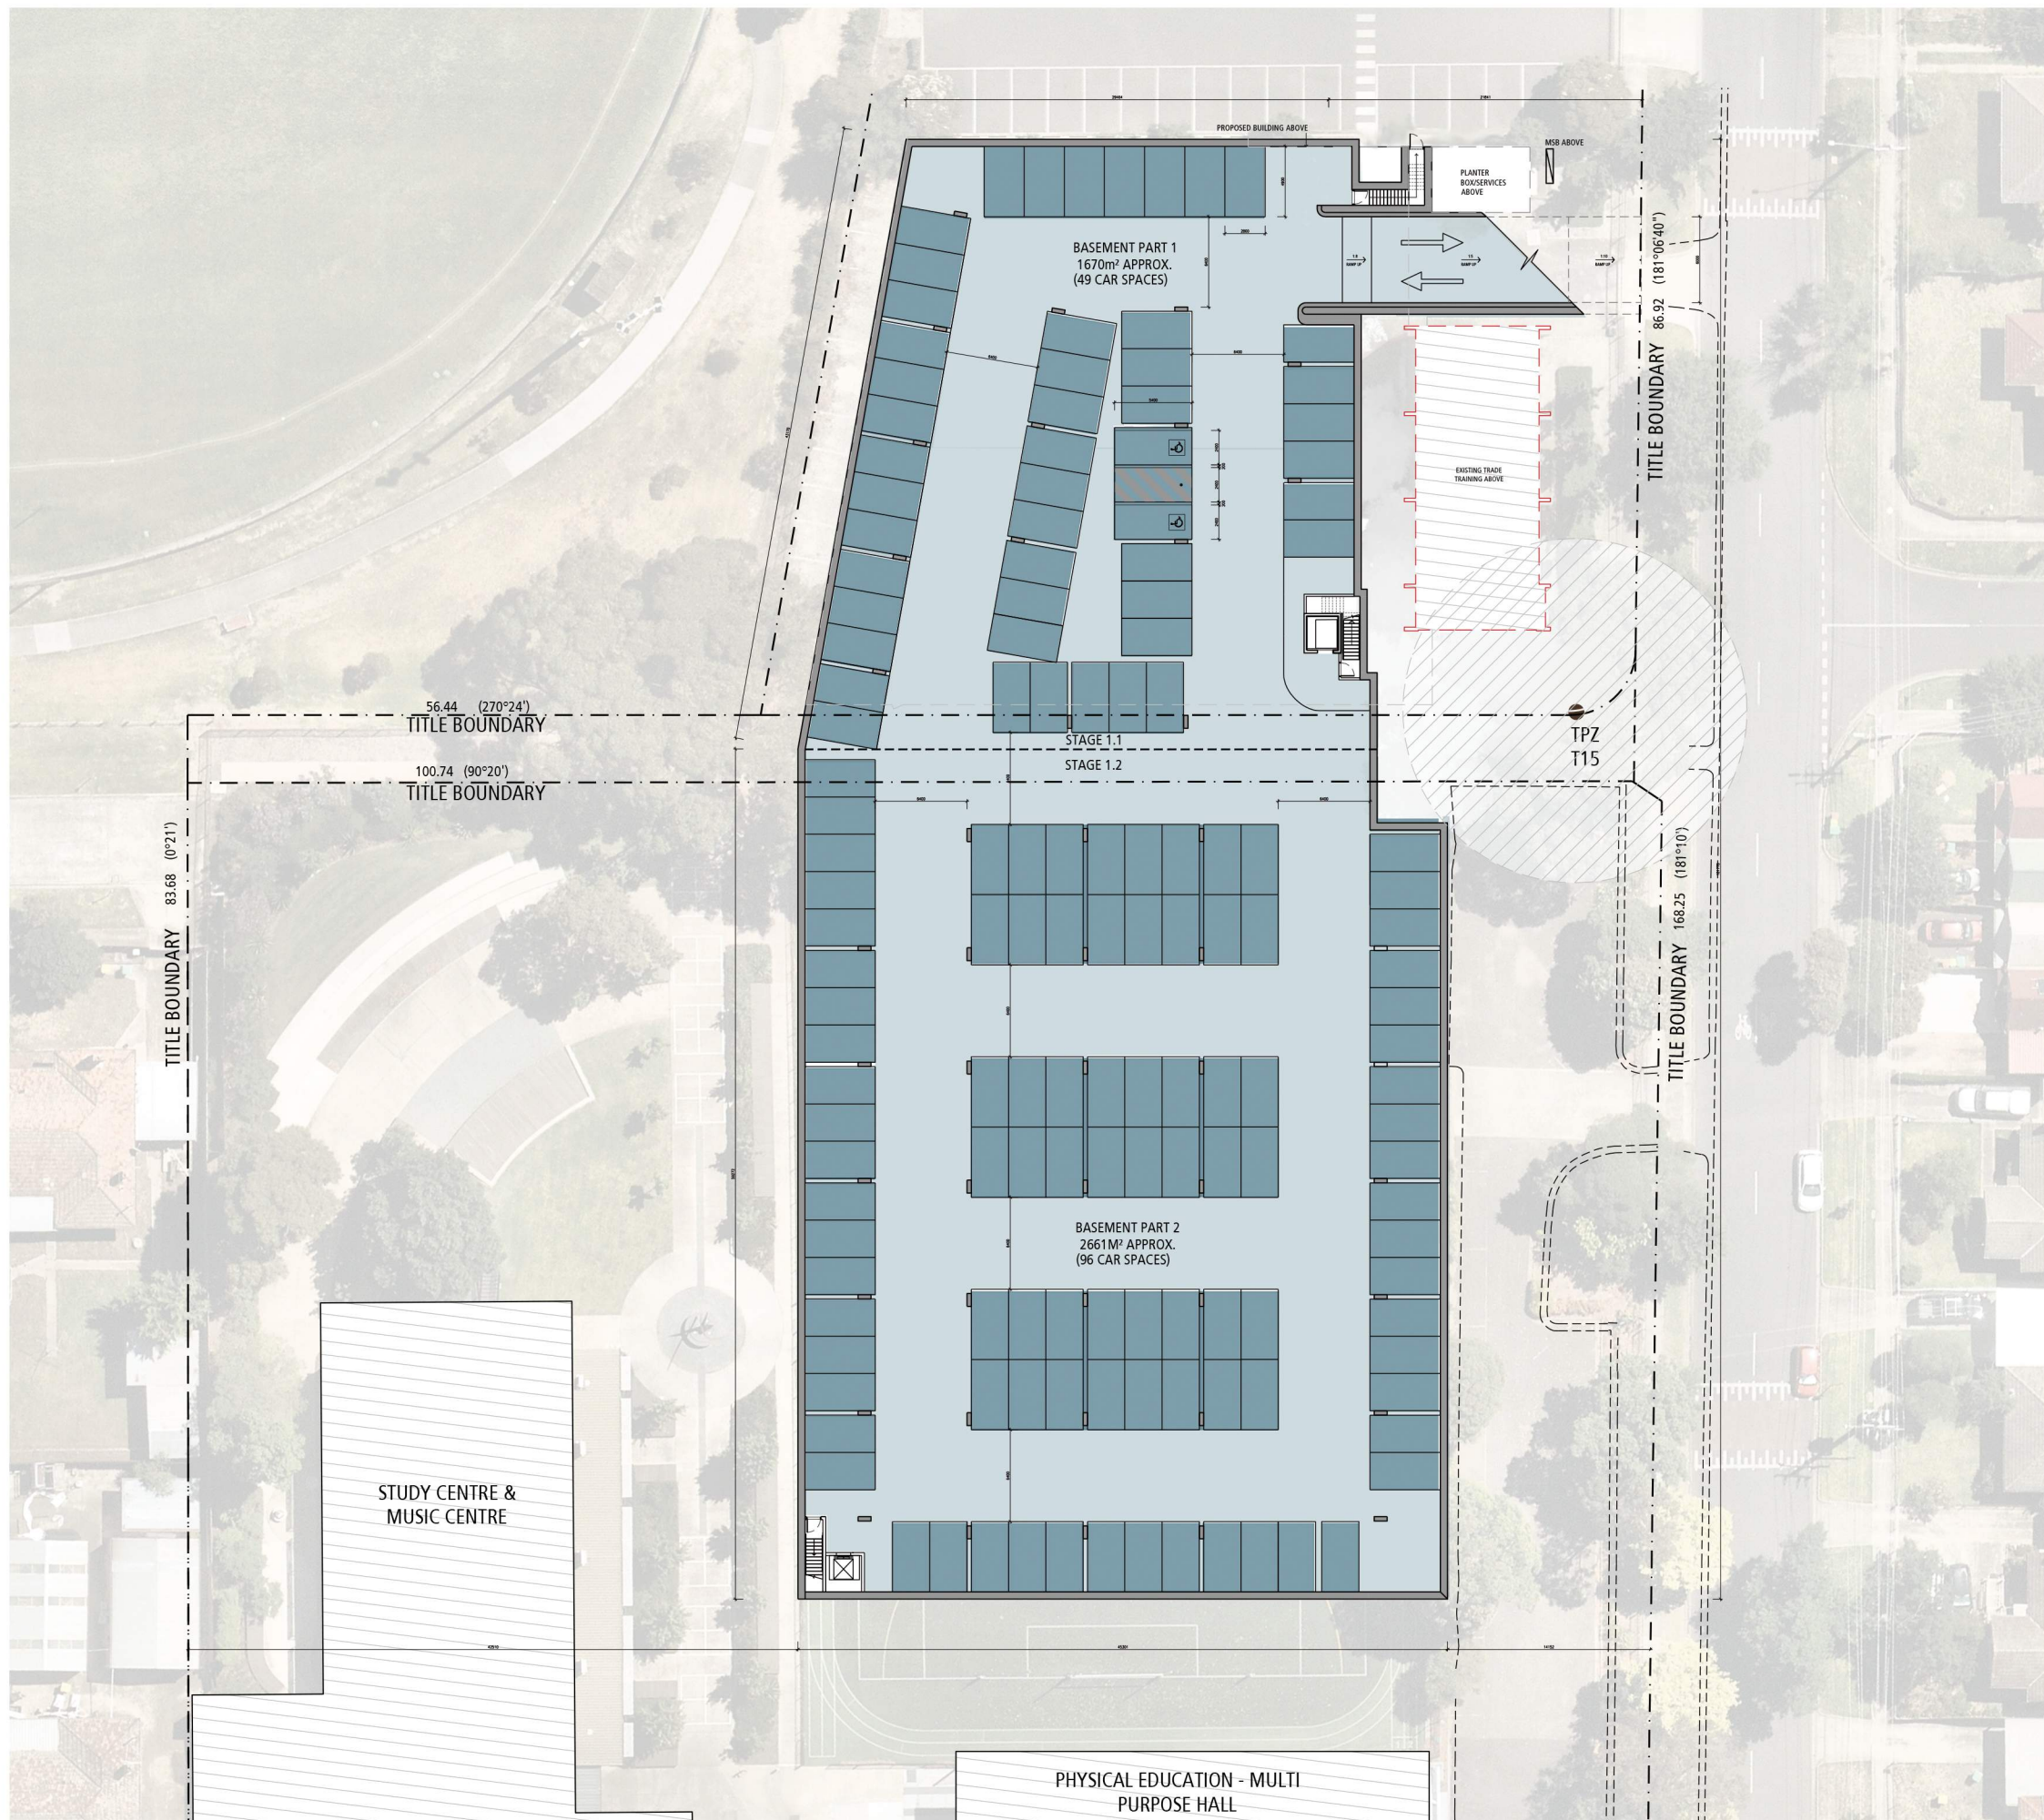

**LEGEND:**

- CAR SPACES
- DRIVEWAY
- TREE PROTECTION ZONE

NO.	DATE:	REVISION:	BY	CHK.
A		TOWN PLANNING ISSUE	TJ	JH

All areas indicated are indicative for design and planning purposes only and should not be used for any contractual reasons without verification by a licensed surveyor or further design development being completed.

Watson Young Architects Pty Ltd 8 Gratton Street Prahran Victoria 3181 Australia  
 ACN: 111398700 T 03 9516 8555 info@watsonyoung.com.au www.watsonyoung.com.au  
 © Watson Young Architects. This drawing is protected by copyright.

PROJECT:  
**CCCC VET + STEM**  
**204 CHRUCHILL AVE BRAYBROOK**

TITLE:  
**PROPOSED BASEMENT**  
**CARPARK**




CLIENT:  
**CAROLINE CHISHOLM CATHOLIC COLLEGE**

DATE: SEP, 2023  
 DRAWN BY: TJ  
 SCALE: 1:250 @A1  
 SCALE: 1:500 @ A3

JOB NO:	22374
DRAWING NO:	TP04
REVISION:	A



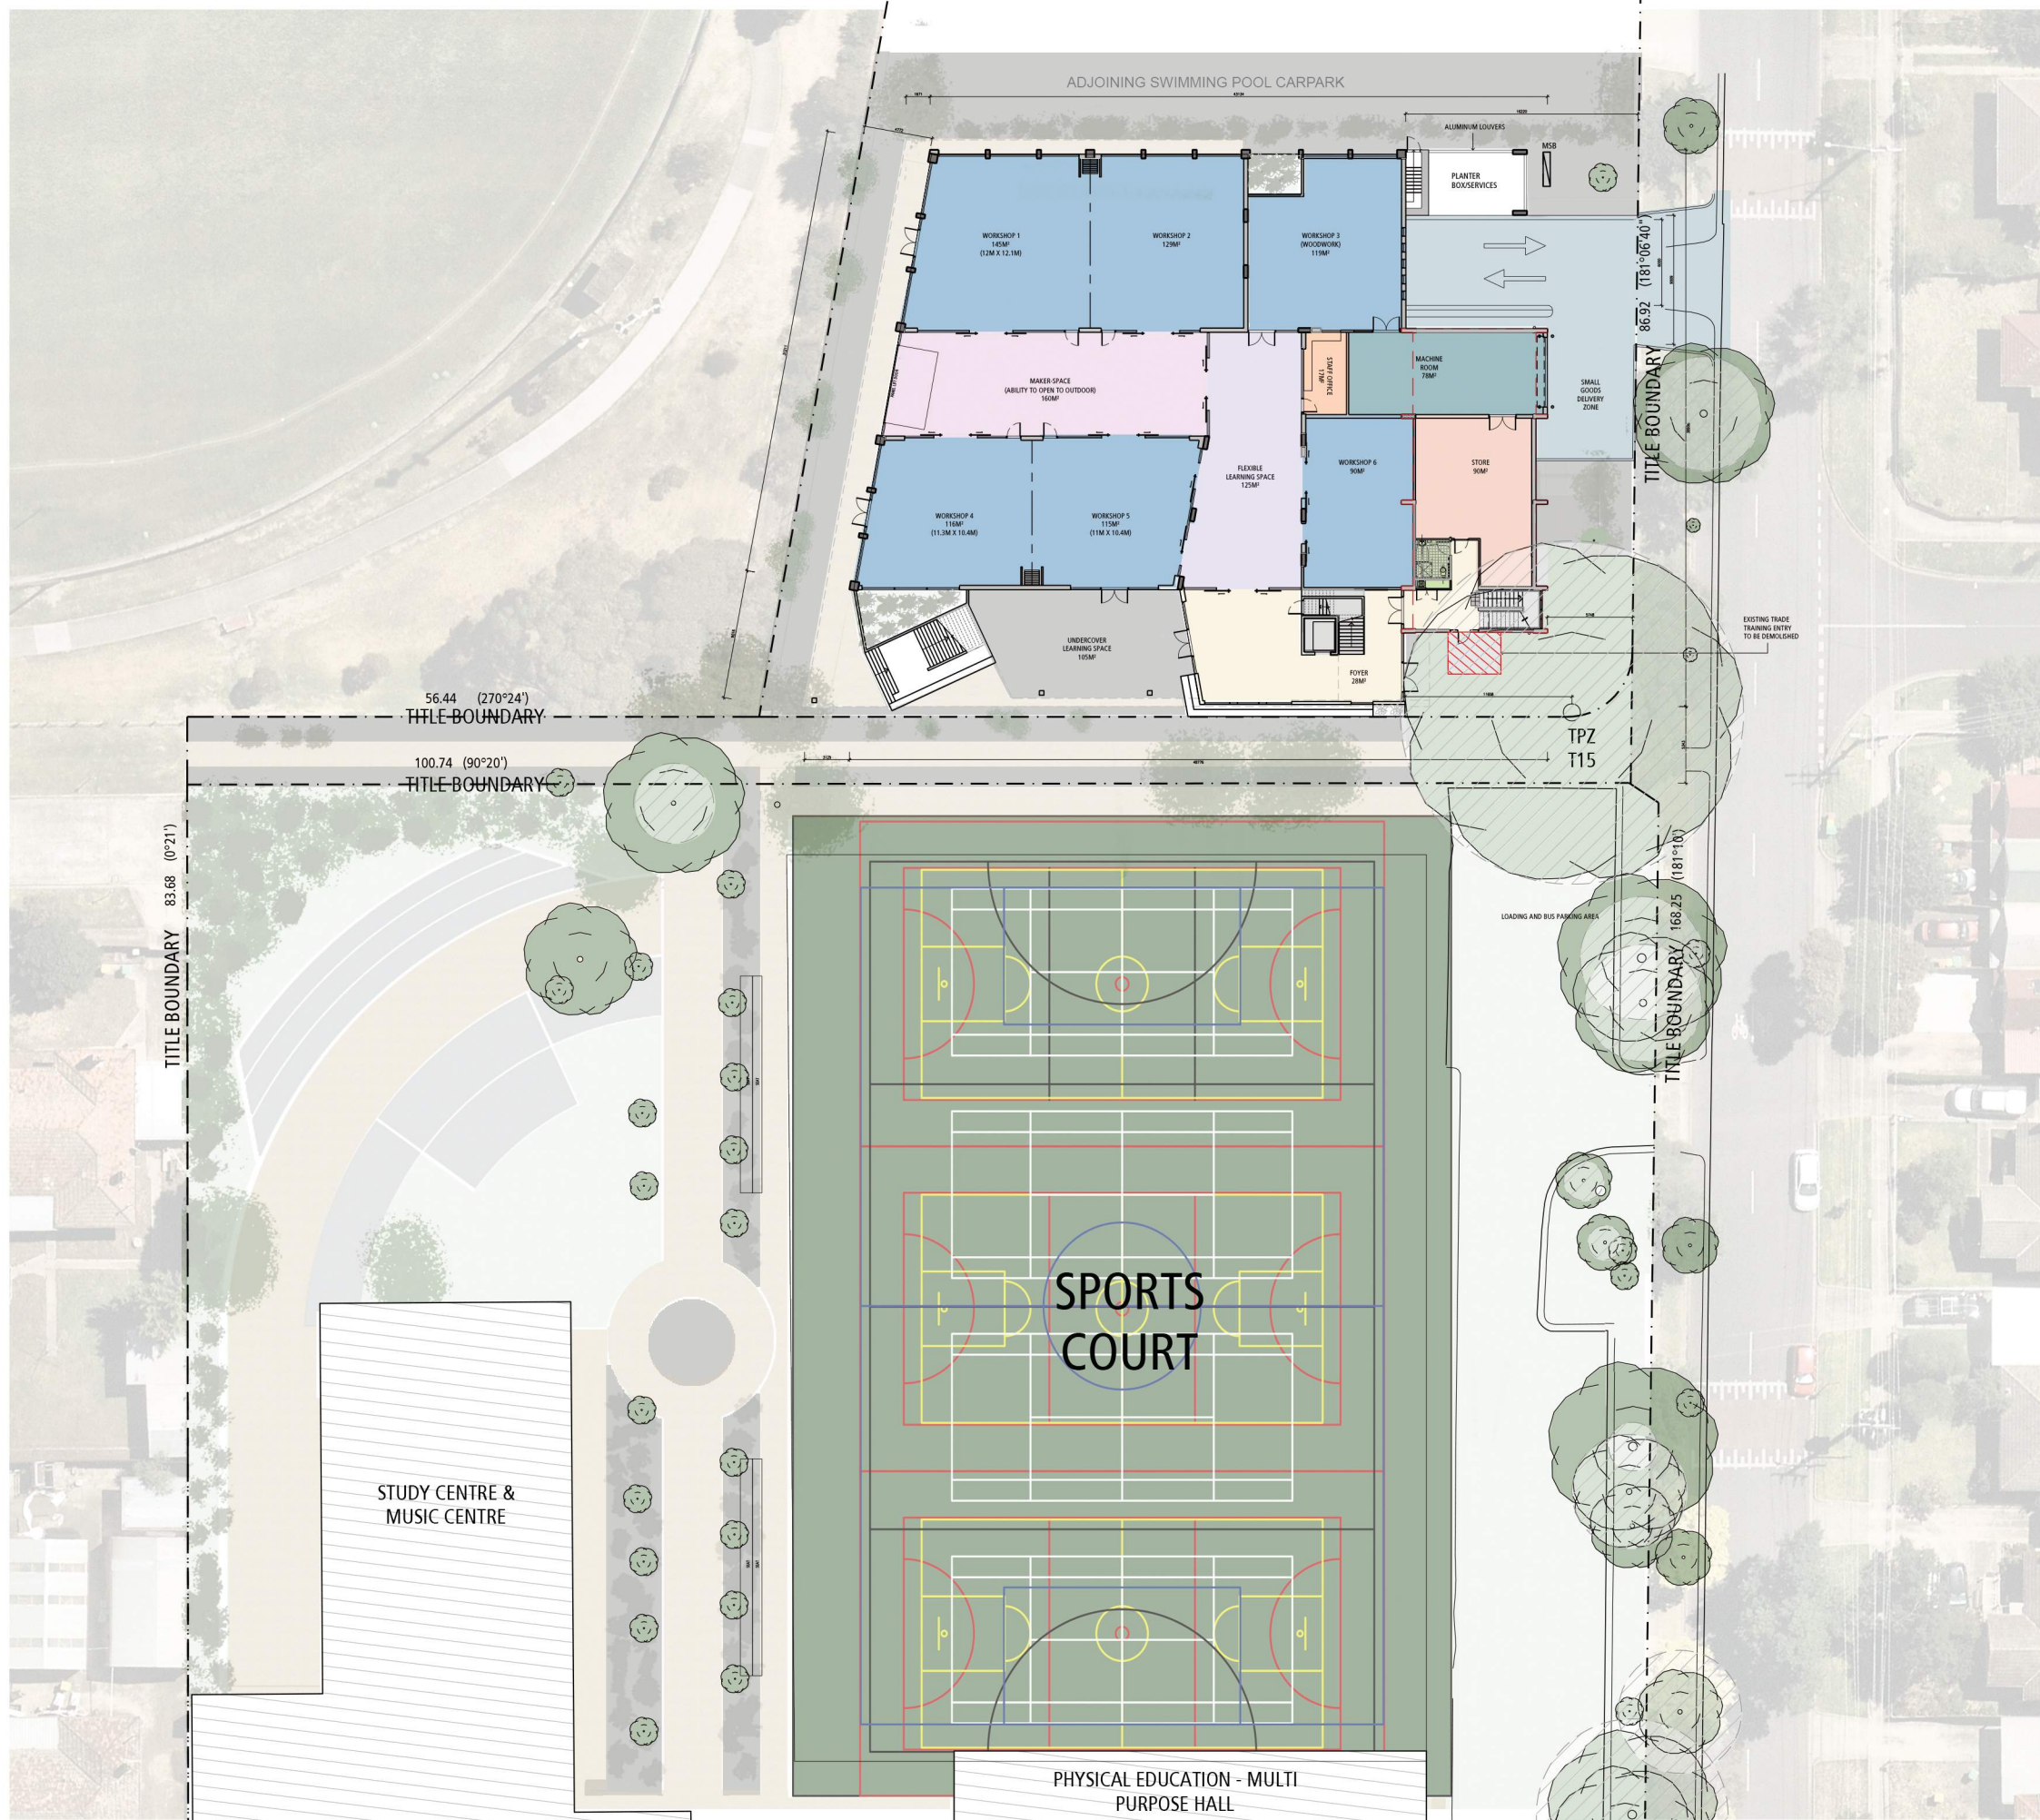

**LEGEND:**

- DRIVEWAY
- WORKSHOPS
- MACHINE ROOM
- STORE
- AMENITIES
- FOYER
- MAKER SPACE
- FLEXIBLE LEARNING SPACE
- EXISTING TRADE TRAINING
- TREE PROTECTION ZONE
- BUILDING DEMOLITION

NO.	DATE:	REVISION:	BY	CHK
A		TOWN PLANNING ISSUE	TJ	JH

All areas indicated are indicative for design and planning purposes only and should not be used for any contractual reasons without verification by a licensed surveyor or further design development being completed.

Watson Young Architects Pty Ltd 8 Grattan Street Prahran Victoria 3181 Australia  
 ACN: 111398700 T 03 9510 8555 info@watsonyoung.com.au www.watsonyoung.com.au  
 © Watson Young Architects. This drawing is protected by copyright.

PROJECT:  
**CCCC VET + STEM**  
 204 CHRUCHILL AVE BRAYBROOK

TITLE:  
**PROPOSED GROUND FLOOR  
 & SPORTS COURTS**




CLIENT:  
**CAROLINE CHISHOLM CATHOLIC COLLEGE**

DATE: SEP, 2023  
 DRAWN BY: TJ  
 SCALE: 1:250 @ A1  
 SCALE: 1:500 @ A3

JOB NO:	22374
DRAWING NO:	TP05
REVISION:	A



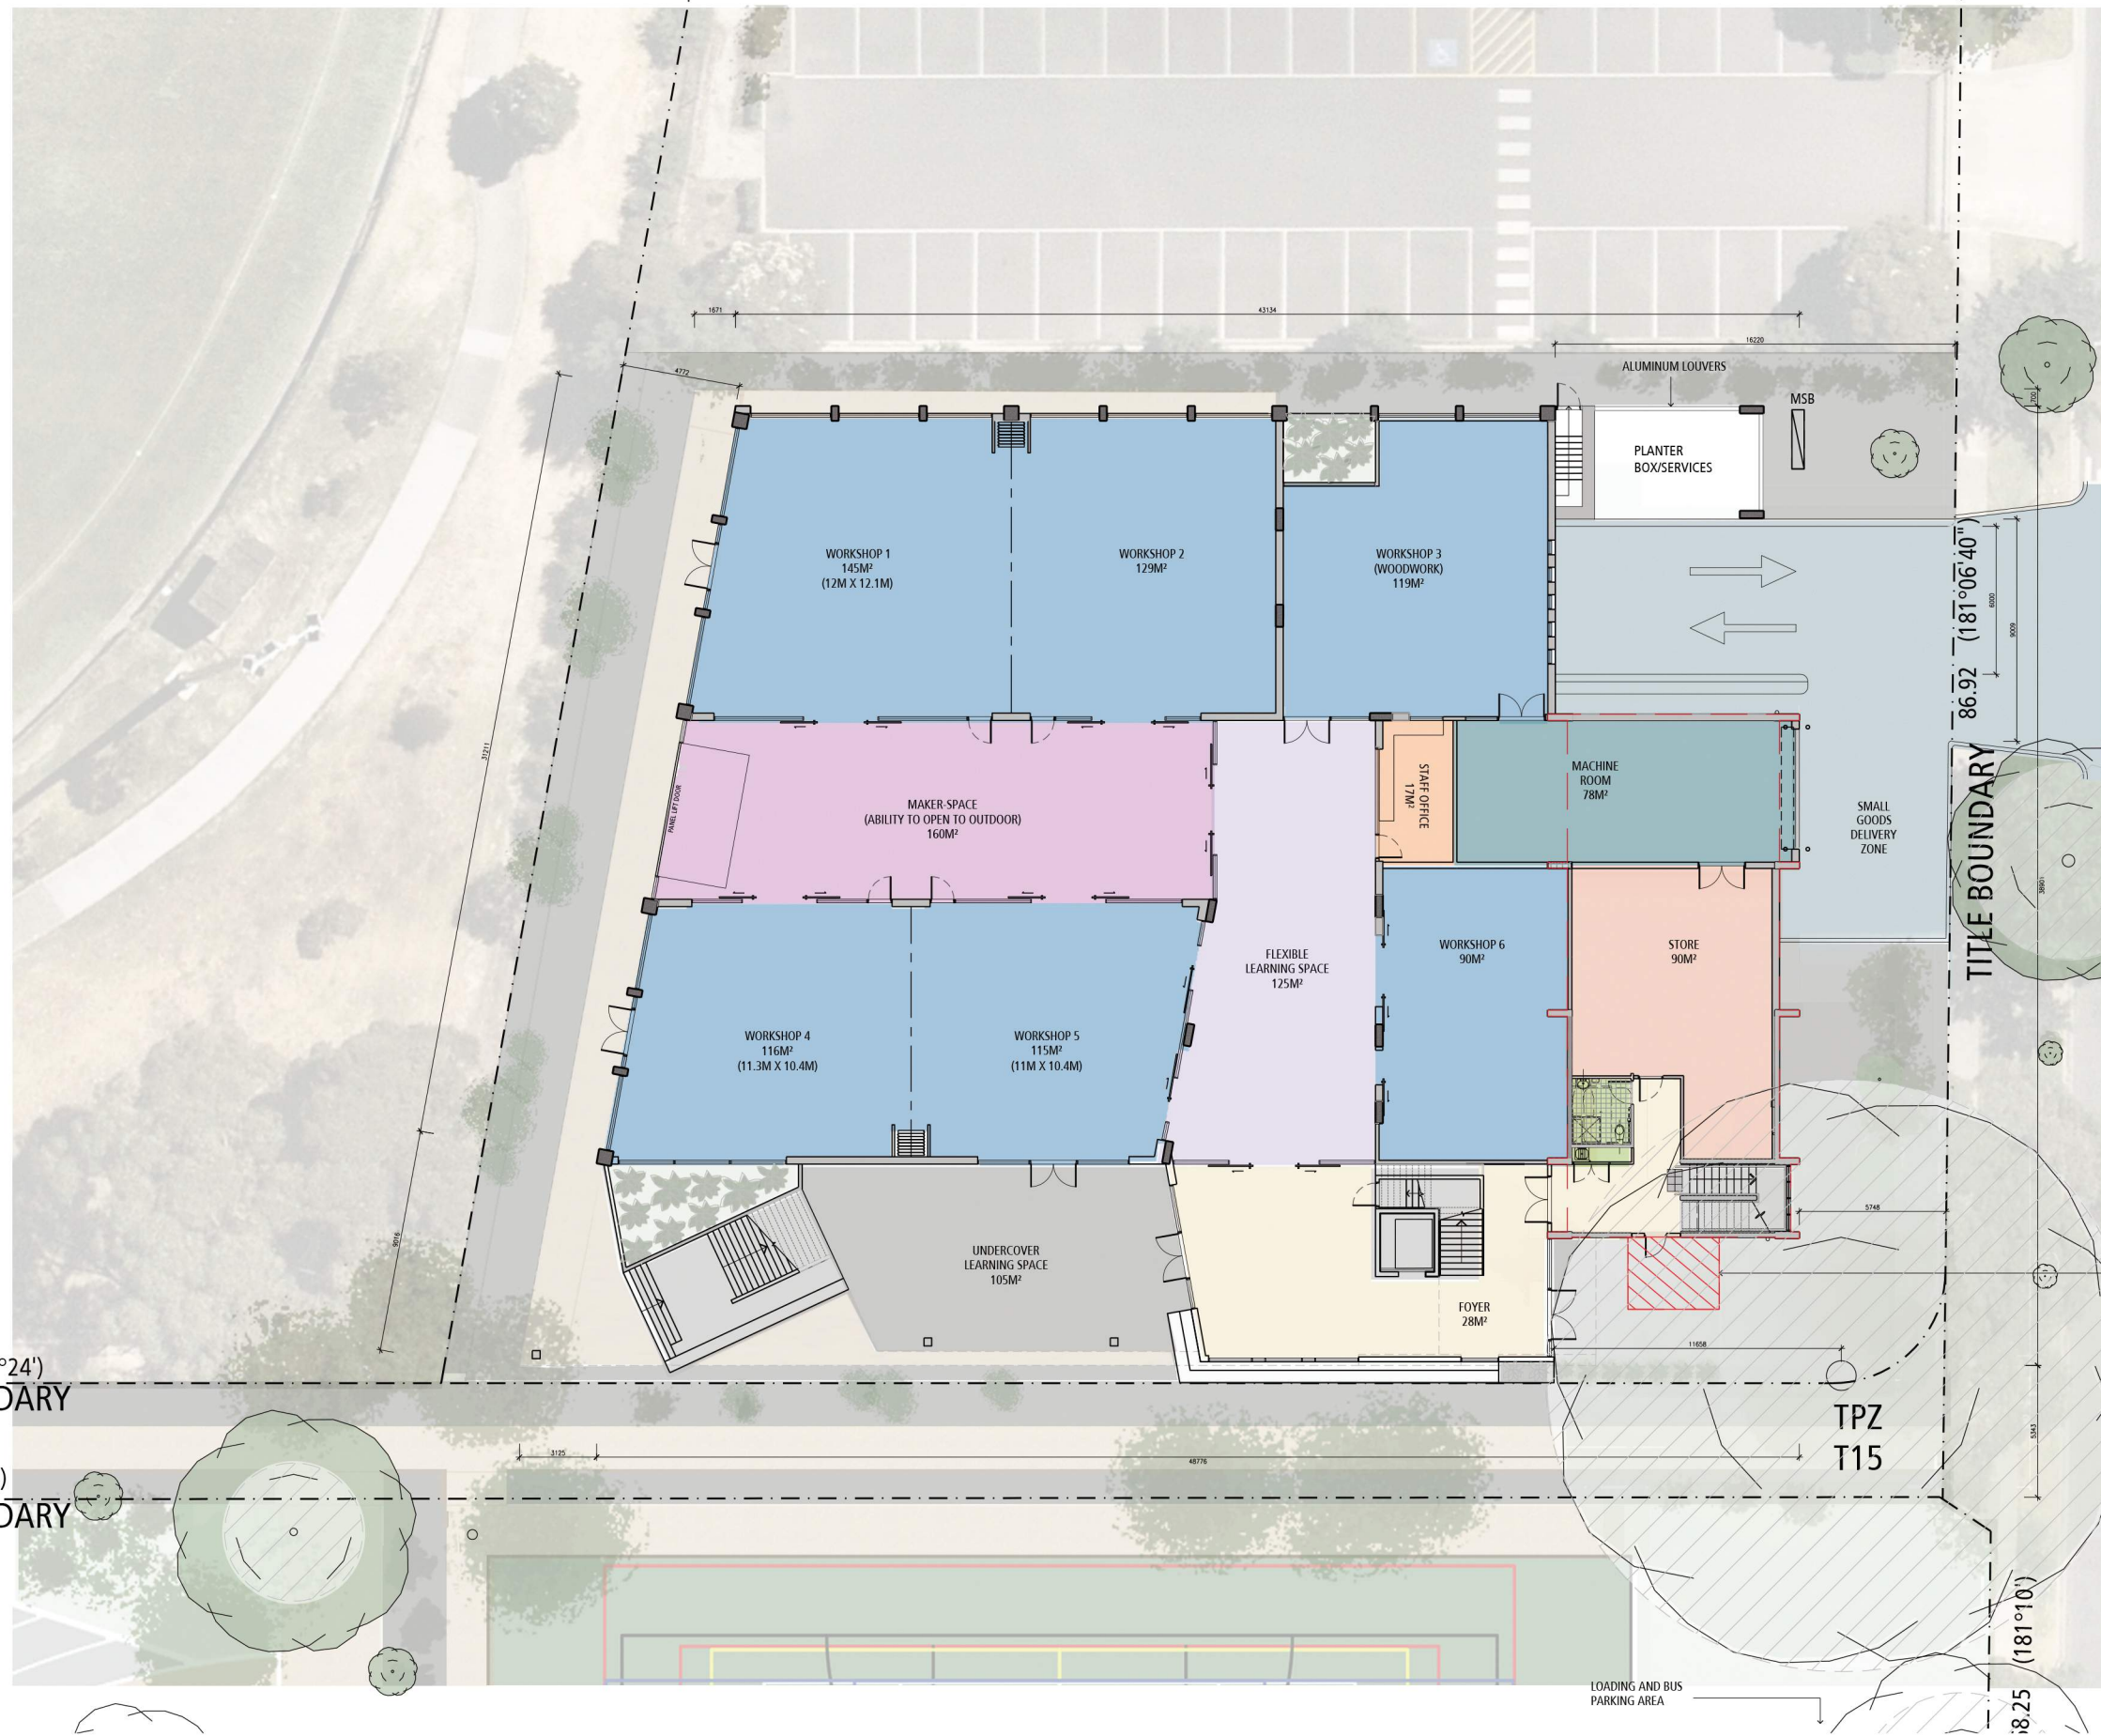

- LEGEND:**
- DRIVEWAY
  - WORKSHOPS
  - MACHINE ROOM
  - STORE
  - AMENITIES
  - FOYER
  - MAKER SPACE
  - FLEXIBLE LEARNING SPACE
  - EXISTING TRADE TRAINING
  - TREE PROTECTION ZONE
  - BUILDING DEMOLITION

NO.	DATE:	REVISION:	BY	CHK.
A		TOWN PLANNING ISSUE	TJ	JH

All areas indicated are indicative for design and planning purposes only and should not be used for any contractual reasons without verification by a licensed surveyor or further design development being completed.

Watson Young Architects Pty Ltd 8 Gratton Street Prahran Victoria 3181 Australia  
 ACN: 111398700 T 03 9516 8555 info@watsonyoung.com.au www.watsonyoung.com.au  
 © Watson Young Architects. This drawing is protected by copyright.

PROJECT:  
**CCCC VET + STEM**  
**204 CHRUCHILL AVE BRAYBROOK**

TITLE:  
**PROPOSED GROUND FLOOR PLAN**



CLIENT:  
**CAROLINE CHISHOLM CATHOLIC COLLEGE**

DATE: SEP, 2023  
 DRAWN BY: TJ  
 SCALE: 1:150 @A1  
 SCALE: 1:300 @ A3

JOB NO:	22374
DRAWING NO:	TP06
REVISION:	A





- LEGEND:**
- EXAM SPACE
  - VET KITCHEN
  - STORE
  - WASH AREA
  - AMENITIES
  - BAKERY
  - SERVERY
  - COOLROOM AND FREEZER
  - LAUNDRY
  - CIRCULATION
  - EXISTING TRADE TRAINING
  - TREE PROTECTION ZONE
  - BUILDING DEMOLITION

56.44 (270°24')  
TITLE BOUNDARY

100.74 (90°20')  
TITLE BOUNDARY

TITLE BOUNDARY 86.92 (181°06'40")

8.25 (181°10')

EXISTING TRADE TRAINING ENTRY TO BE DEMOLISHED

TPZ  
T15

NO.	DATE:	REVISION:	BY	CHK.
A		TOWN PLANNING ISSUE	TJ	xx

All areas indicated are indicative for design and planning purposes only and should not be used for any contractual reasons without verification by a licensed surveyor or further design development being completed.

Watson Young Architects Pty Ltd 8 Gratian Street Prahran Victoria 3181 Australia  
ACN: 111398700 T 03 9516 8555 info@watsonyoung.com.au www.watsonyoung.com.au  
© Watson Young Architects. This drawing is protected by copyright.

PROJECT:  
**CCCC VET + STEM**  
204 CHRUCHILL AVE BRAYBROOK

TITLE:  
**PROPOSED FIRST FLOOR PLAN**



CLIENT:  
**CAROLINE CHISHOLM CATHOLIC COLLEGE**

DATE: SEP, 2023  
DRAWN BY: TJ  
SCALE: 1:150 @A1  
SCALE: 1:300 @ A3

JOB NO:	22374
DRAWING NO:	TP07
REVISION:	A










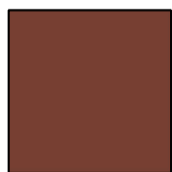






NORTH ELEVATION

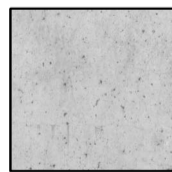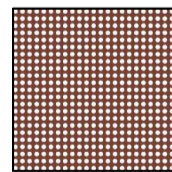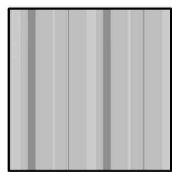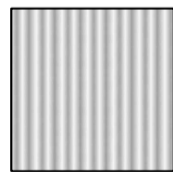

EAST ELEVATION

- 
① CONCRETE
- 
② PERFORATED METAL
- 
③ METAL CLADDING / ROOF SHEETING
- 
④ CORRUGATED METAL
- 
⑤ PAINTED BRICK
- 
⑥ CHARCOAL POWDER COAT
- 
⑦ CHARCOAL PAINT
- 
⑧ RED PAINT
- 
⑨ GLAZING
- 
⑩ INDICATIVE SIGNAGE


NO.	DATE:	REVISION:	BY	CHK
A		TOWN PLANNING ISSUE	TJ	JH

All areas indicated are indicative for design and planning purposes only and should not be used for any contractual reasons without verification by a licensed surveyor or further design development being completed.

Watson Young Architects Pty Ltd 8 Grattan Street Prahran Victoria 3181 Australia  
 ACN: 111398700 T 03 9516 8555 info@watsonyoung.com.au www.watsonyoung.com.au  
 © Watson Young Architects. This drawing is protected by copyright.

PROJECT:  
**CCCC VET + STEM**  
 204 CHRUCHILL AVE BRAYBROOK

TITLE:  
**PROPOSED ELEVATIONS**

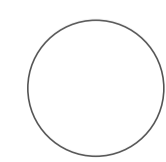

CLIENT:  
**CAROLINE CHISHOLM CATHOLIC COLLEGE**

DATE: SEP, 2023  
 DRAWN BY: TJ  
 SCALE: 1:100 @A1  
 SCALE: 1:200 @ A3

JOB NO:	22374
DRAWING NO:	TP08
REVISION:	A






SOUTH ELEVATION



WEST ELEVATION

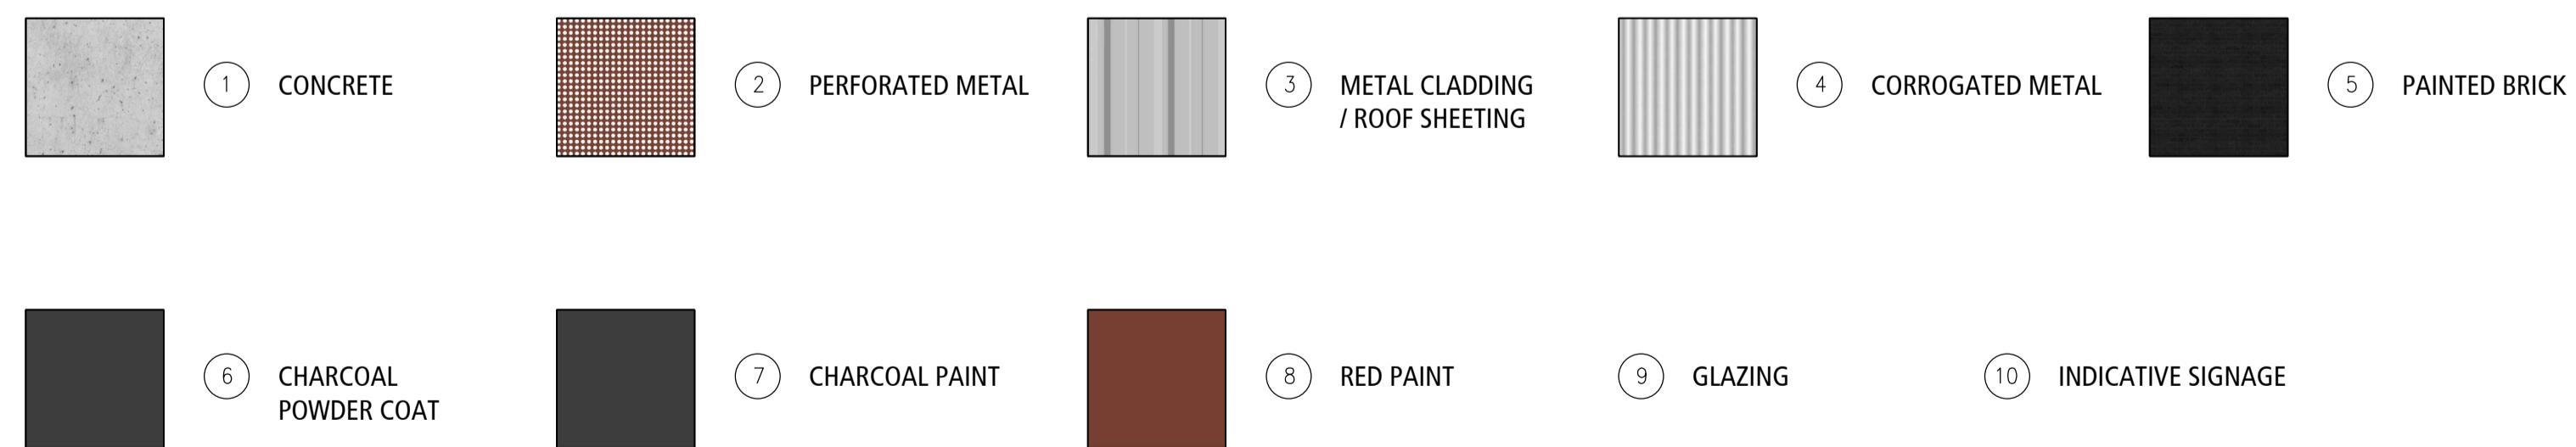


NO.	DATE:	REVISION:	BY	CHK
A		TOWN PLANNING ISSUE	TJ	XX

All areas indicated are indicative for design and planning purposes only and should not be used for any contractual reasons without verification by a licensed surveyor or further design development being completed.  
 Watson Young Architects Pty Ltd 8 Grattan Street Prahran Victoria 3181 Australia  
 ACN: 111 398 700 T 03 9516 8555 info@watsonyoung.com.au www.watsonyoung.com.au  
 © Watson Young Architects. This drawing is protected by copyright.

PROJECT:  
 CCCC VET + STEM  
 204 CHRUCHILL AVE BRAYBROOK

TITLE:  
 PROPOSED ELEVATIONS

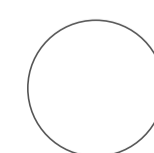

CLIENT:  
 CAROLINE CHISHOLM CATHOLIC COLLEGE

DATE: SEP, 2023  
 DRAWN BY: TJ  
 SCALE: 1:100 @A1  
 SCALE: 1:200 @ A3

JOB NO:	22374
DRAWING NO:	TP09
REVISION:	A





NO.	DATE	REVISION	BY	CHK.
A		TOWN PLANNING ISSUE	TJ	JH

All areas indicated are indicative for design and planning purposes only and should not be used for any contractual reasons without verification by a licensed surveyor or further design development being completed.

Watson Young Architects Pty Ltd 8 Grattan Street Prahran Victoria 3181 Australia  
 ACN: 111398700 T 03 9516 8555 info@watsonyoung.com.au www.watsonyoung.com.au  
 © Watson Young Architects. This drawing is protected by copyright.

PROJECT:  
**CCCC VET + STEM**  
**204 CHRUCHILL AVE BRAYBROOK**

TITLE:  
**3D VIEW**  
**SOUTH WEST CORNER**



CLIENT:  
**CAROLINE CHISHOLM CATHOLIC COLLEGE**

DATE: APRIL 2023  
 DRAWN BY: TJ  
 SCALE: NTS  
 SCALE: NTS

JOB NO:	22374
DRAWING NO:	TP10
REVISION:	A





NO.	DATE:	REVISION:	BY	CHK.
A	-	TOWN PLANNING ISSUE	SW	JH

All areas indicated are indicative for design and planning purposes only and should not be used for any contractual reasons without verification by a licensed surveyor or further design development being completed.

Watson Young Architects Pty Ltd 8 Grattan Street Prahran Victoria 3181 Australia  
 ACN: 111398700 T 03 9516 8555 info@watsonyoung.com.au www.watsonyoung.com.au  
 © Watson Young Architects. This drawing is protected by copyright.

PROJECT:  
**CCCV VET + STEM**  
 204 CHRUCHILL AVE BRAYBROOK

TITLE:  
**3D VIEW**  
 NORTH EAST CORNER



CLIENT:  
**CAROLINE CHISHOLM CATHOLIC COLLEGE**

DATE: AUG,2023  
 DRAWN BY: SW  
 SCALE: NTS  
 SCALE: NTS

JOB NO:	22374
DRAWING NO:	TP11
REVISION:	A





NO.	DATE	REVISION	BY	CHK.
A		LOWIN PLANNING ESSE	SW	JT

All areas indicated are indicative for design and planning purposes only and should not be used for any contractual reasons without verification by a licensed survey or or further design development being completed.

Watson Young Architects Pty Ltd 8 Gratian Street Prahran Victoria 3181 Australia  
 ACN: 111 39 871 18155 info@watsonyoung.com.au www.watsonyoung.com.au  
 © Watson Young Architects. This drawing is protected by copyright.

PROJECT:  
**CCCC VET + STEM**  
**204 CHRUCHILL AVE BRAYBROOK**

TITLE:  
**3D VIEW**  
**SOUTH EAST CORNER**



CLIENT:  
**CAROLINE CHISHOLM CATHOLIC COLLEGE**

DATE: AUG,2023  
 DRAWN BY: SW  
 SCALE: NTS  
 SCALE: NTS

JOB NO:	22374
DRAWING NO:	TP12
REVISION:	A





NO.	DATE:	REVISION:	BY	CHK.
A	-	TOWN PLANNING ISSUE	SW	JH

All areas indicated are indicative for design and planning purposes only and should not be used for any contractual reasons without verification by a licensed surveyor or further design development being completed.

Watson Young Architects Pty Ltd 8 Grattan Street Prahran Victoria 3181 Australia  
 ACN: 111398700 T: 03 9516 8555 info@watsonyoung.com.au www.watsonyoung.com.au  
 © Watson Young Architects. This drawing is protected by copyright.

PROJECT:  
**CCCC VET + STEM**  
 204 CHRUCHILL AVE BRAYBROOK

TITLE:  
**3D VIEW**  
**SOUTH FACADE**



CLIENT:  
**CAROLINE CHISHOLM CATHOLIC COLLEGE**

DATE: AUG,2023  
 DRAWN BY: SW  
 SCALE: NTS  
 SCALE: NTS

JOB NO:	22374
DRAWING NO:	TP13
REVISION:	A

