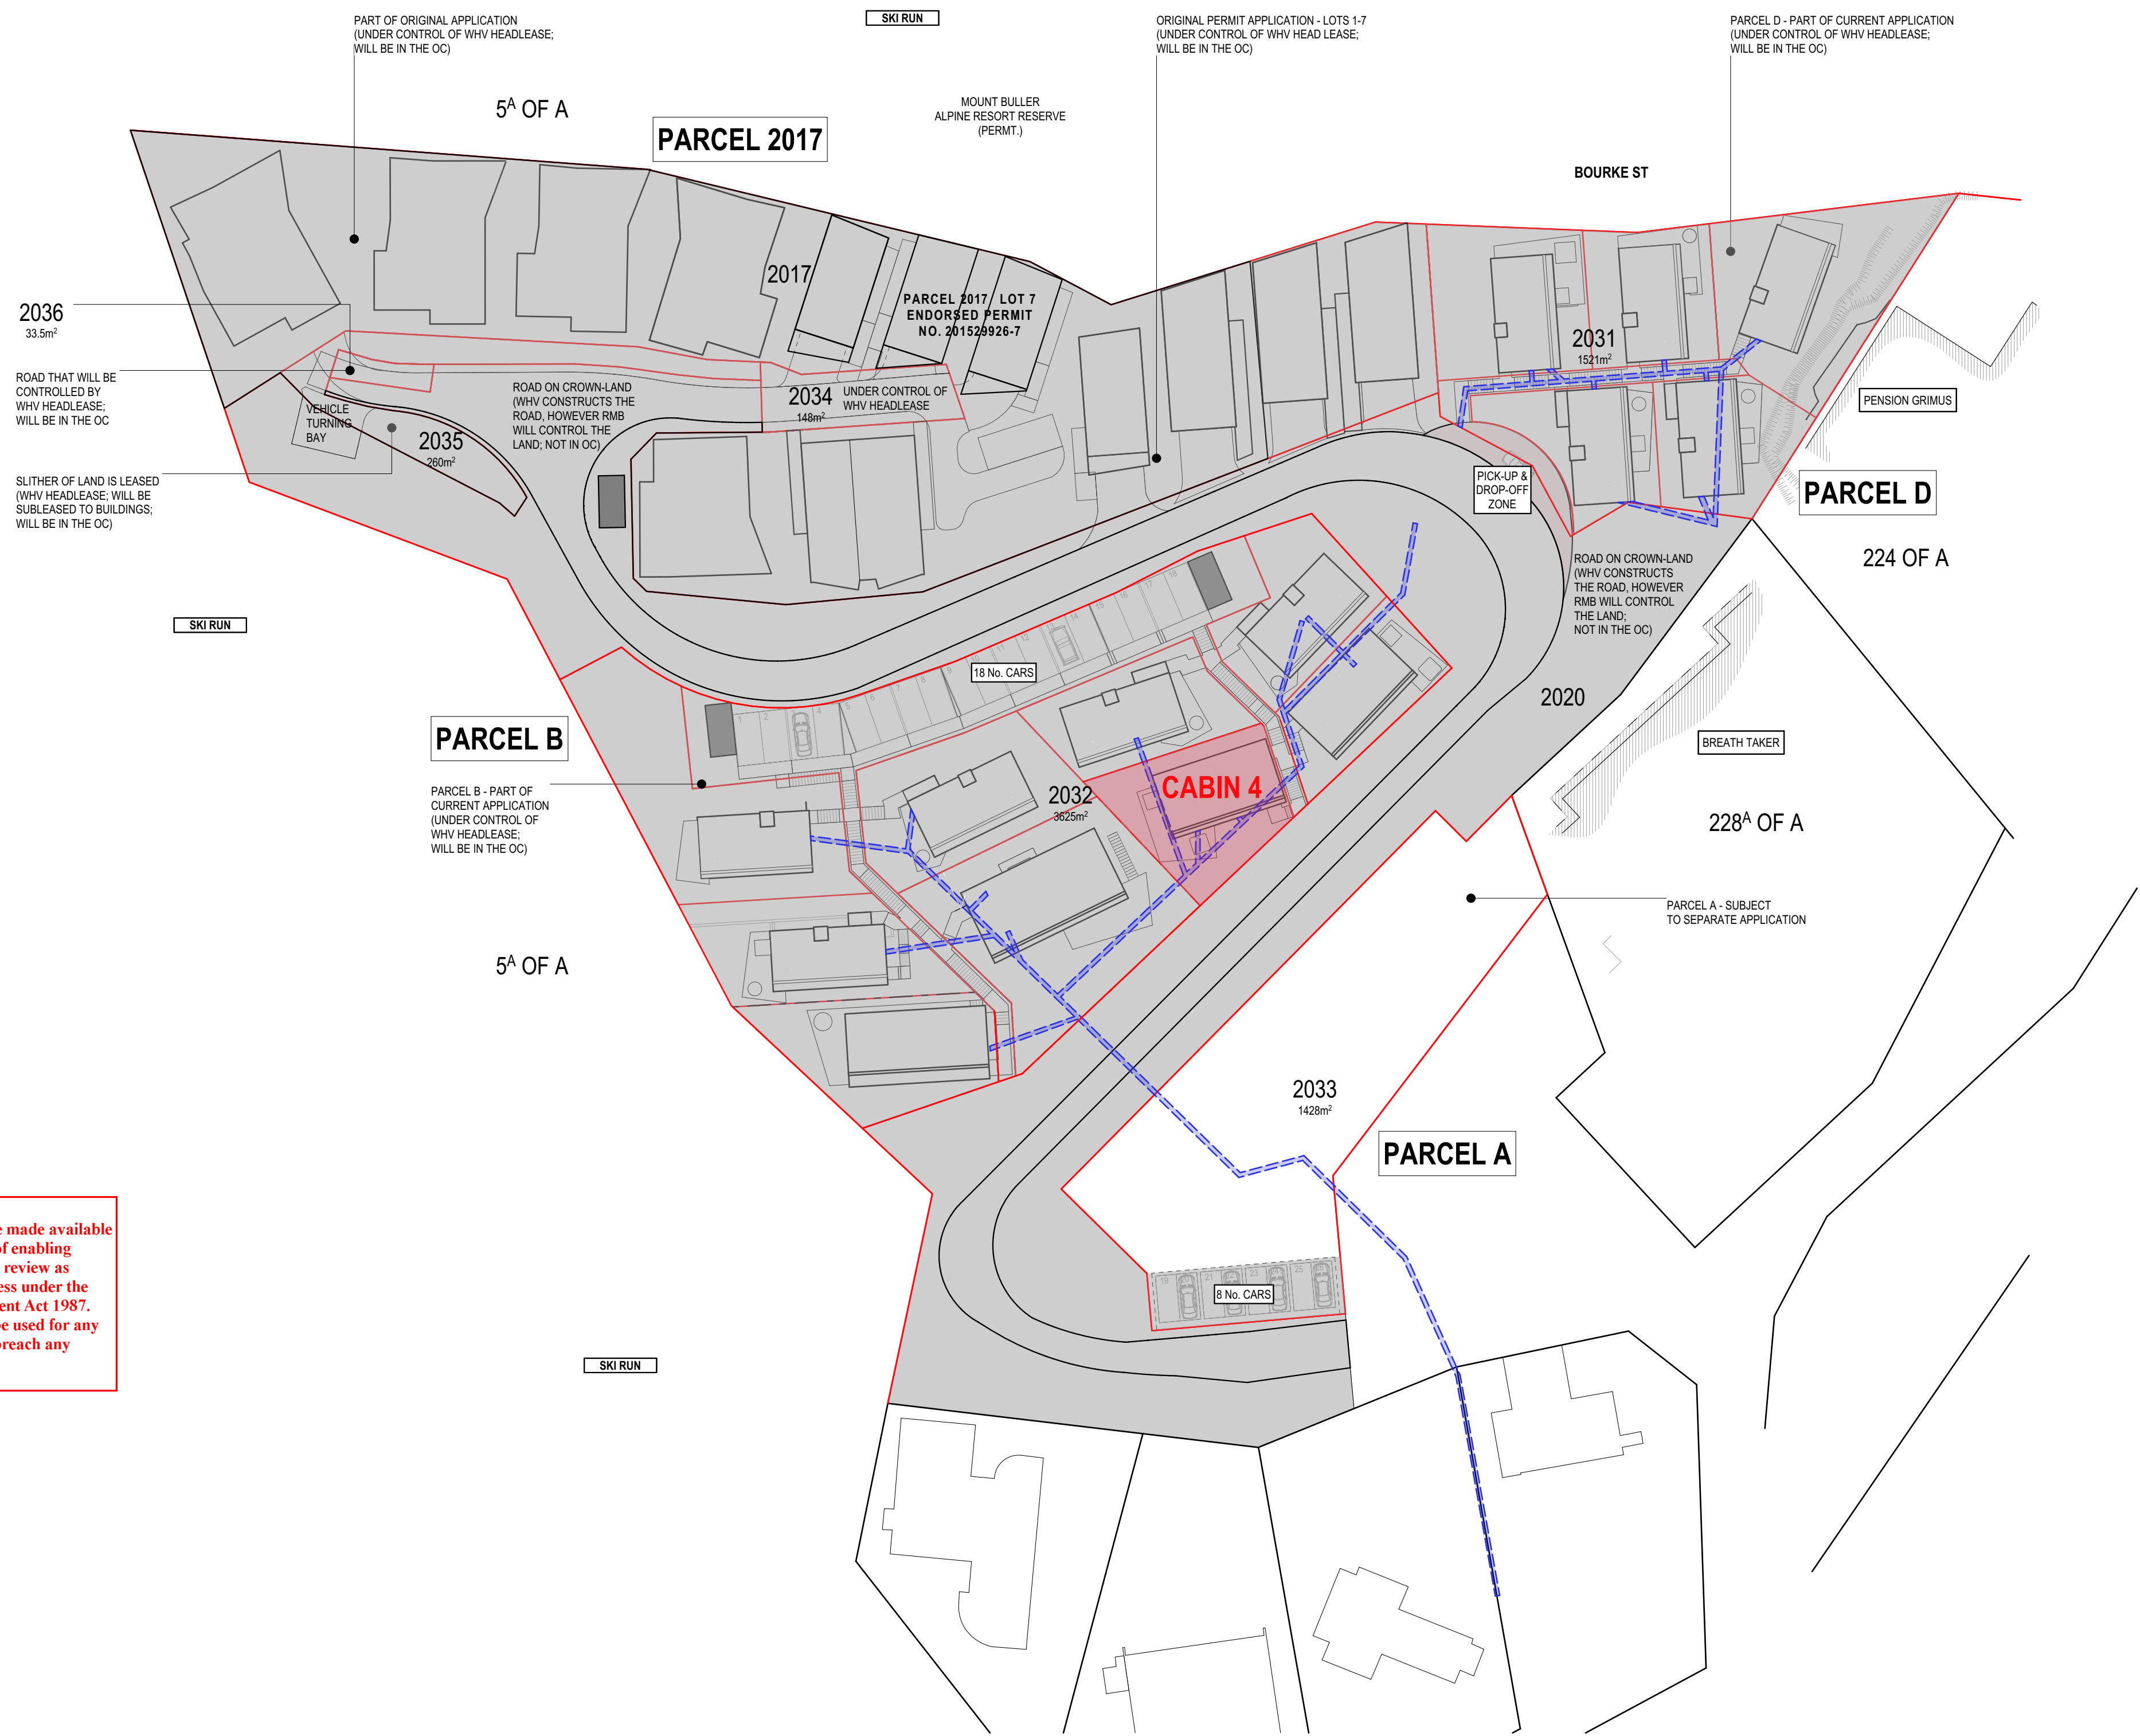


RECEIVED
Department of Transport
and Planning
10 JULY 2026



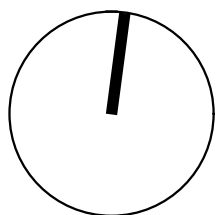
LEGEND

- SITE BOUNDARY AS PER PLAN OF CROWN ALLOTMENT OP124846
- LAND SUBJECT TO THIS APPLICATION
- WASTE BIN HUTS (INDICATIVE LOCATION)
- SERVICE TRENCHES (INDICATIVE LOCATION)

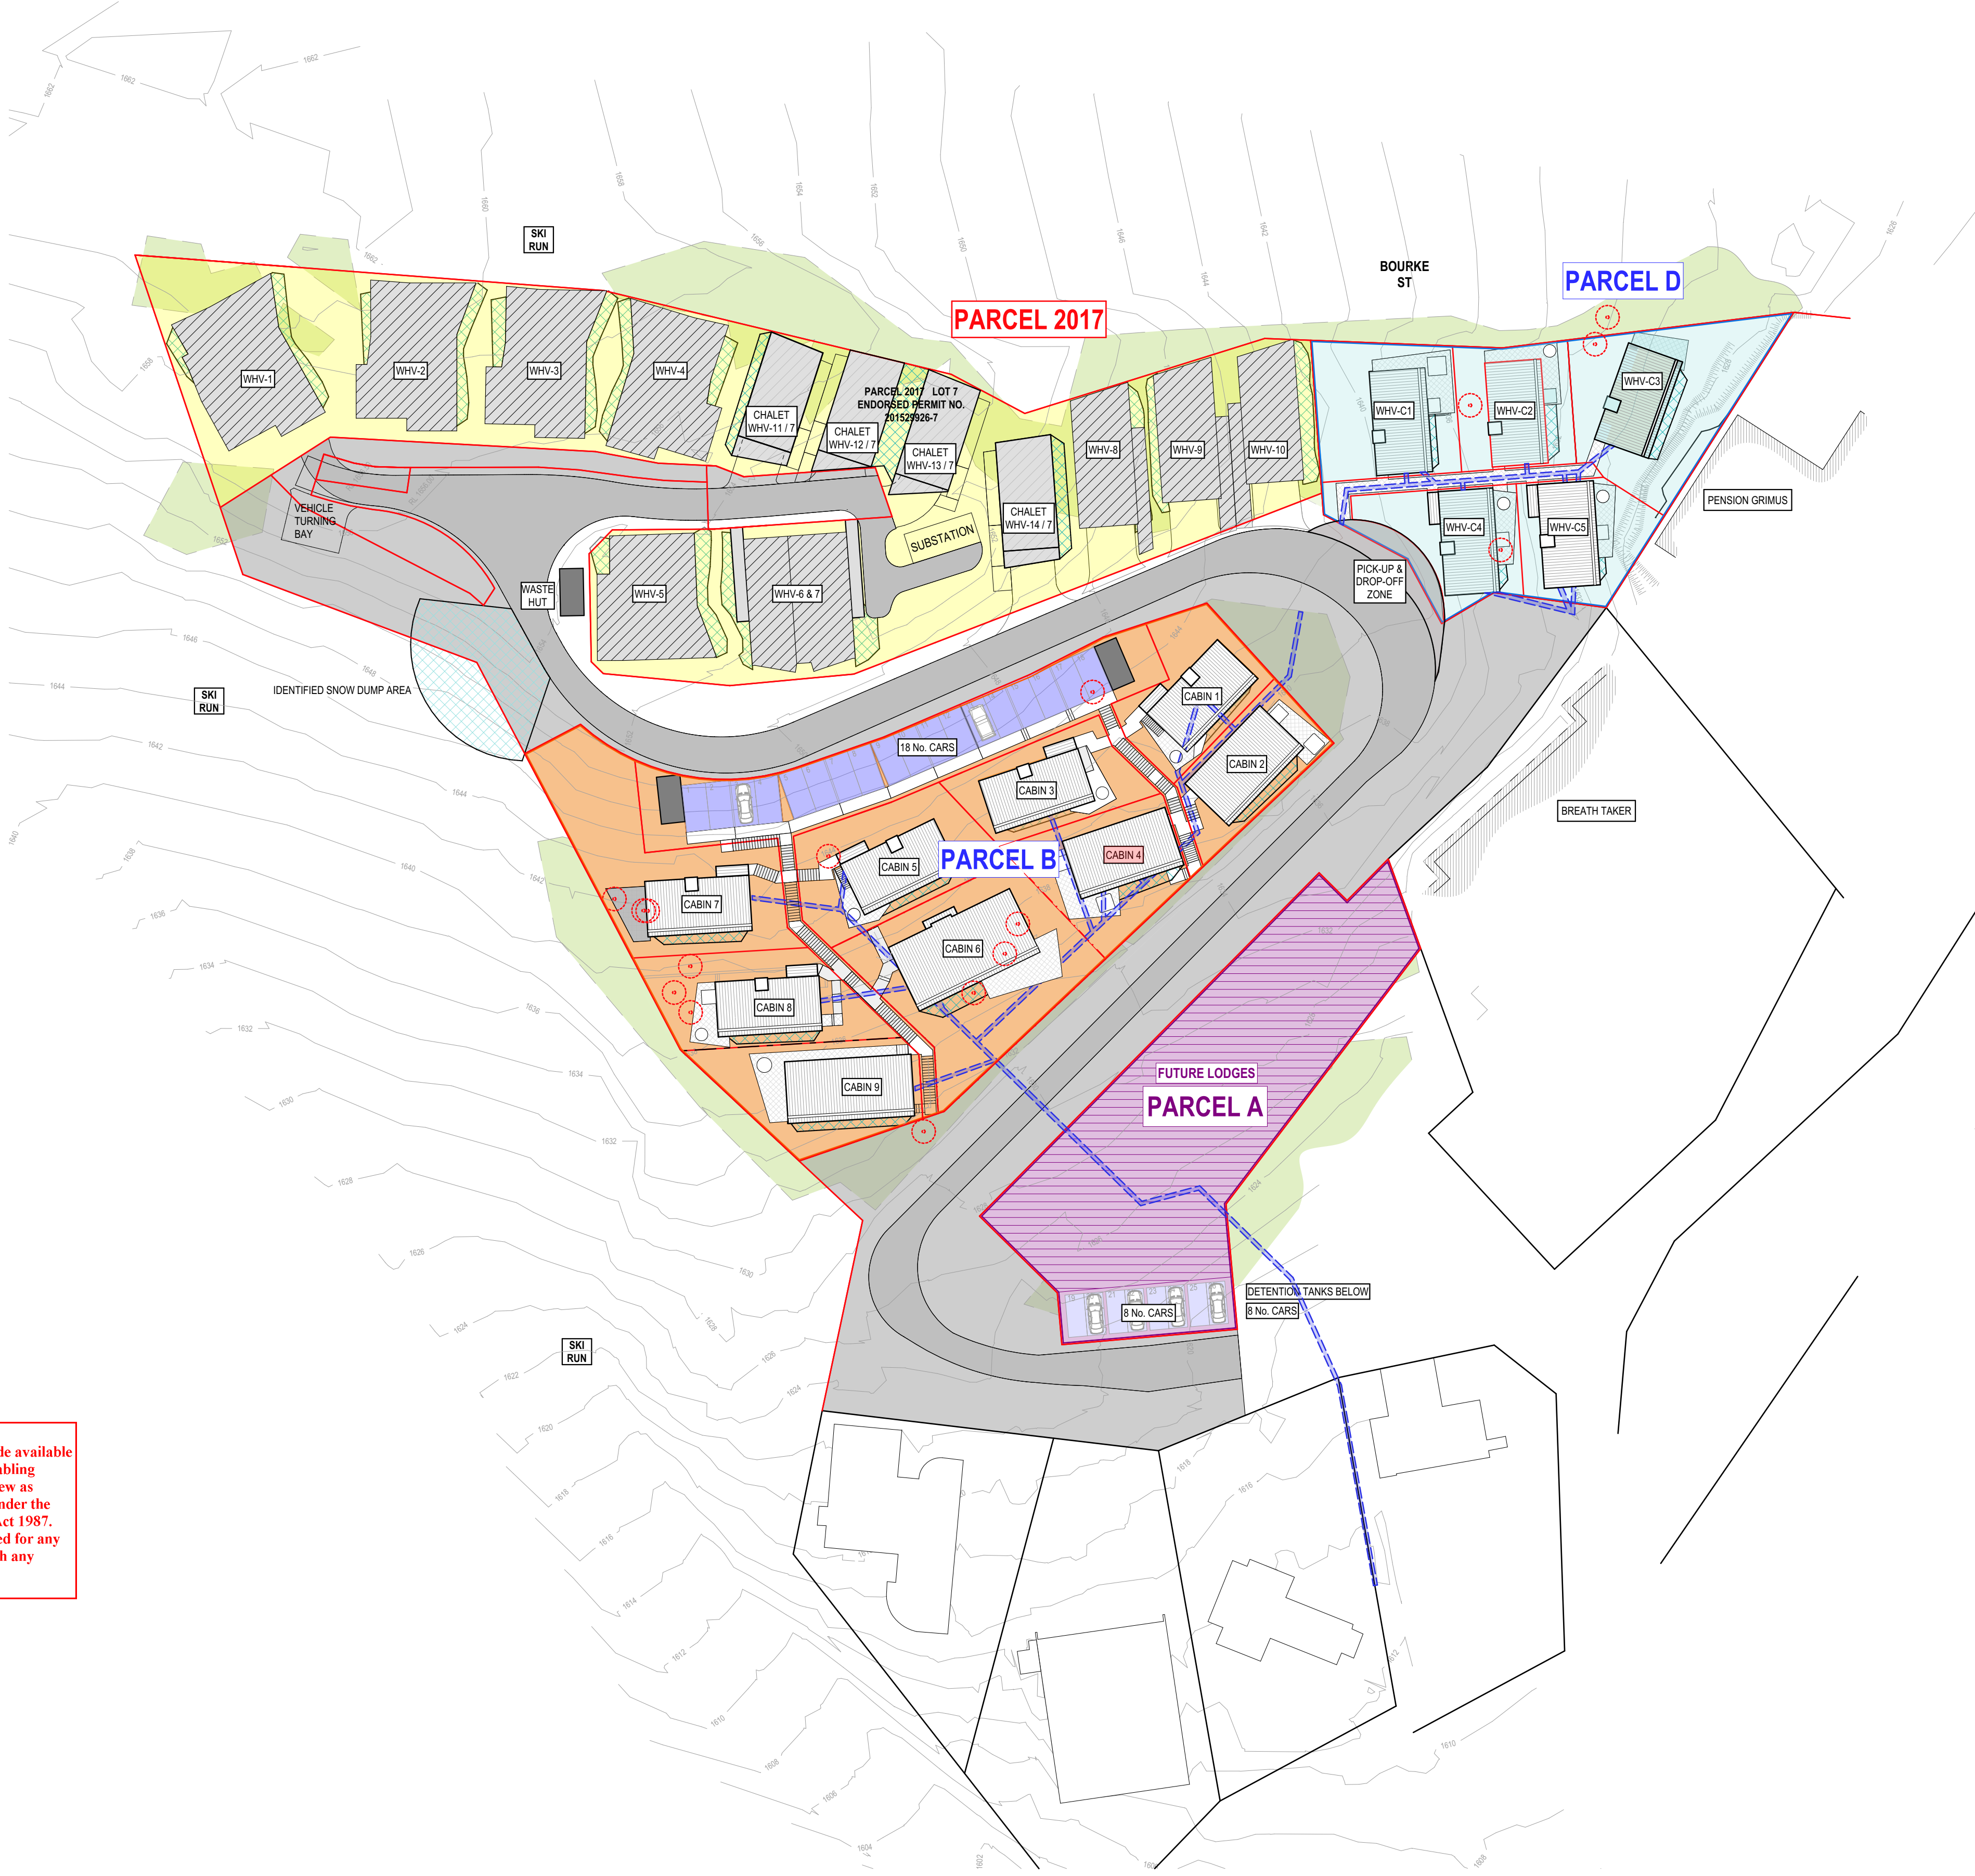
ADVERTISED
PLAN

This copied document to be made available for the sole purpose of enabling its consideration and review as part of a planning process under the Planning and Environment Act 1987. The document must not be used for any purpose which may breach any copyright

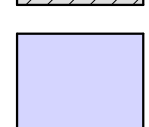
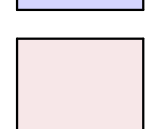
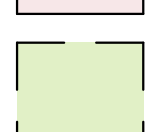
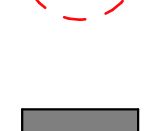
REV	DESCRIPTION	DATE
1	PARCEL B AMENDMENT - ADDITION TO CABIN 4 (RMB-C4 TYPE A-V1)	11/02/2026



ADVERTISED PLAN



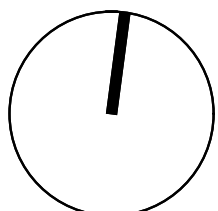
LEGEND

- | | |
|---|--|
|  | SITE BOUNDARY AS PER
PLAN OF CROWN ALLOTMENT OP124846 |
|  | SHARED INFRASTRUCTURE |
|  | PARCEL A |
|  | LAND SUBJECT TO SEPARATE
PLANNING APPLICATION |
|  | PARCEL B |
|  | PARCEL D |
|  | PARCEL 2017 |
|  | ALREADY COMPLETED
(PARCEL 2017) |
|  | PROPOSED CAR PARKS |
|  | PROPOSED DROP-OFF ZONE |
|  | EXISTING VEGETATION |
|  | SNOW DUMP ZONES |
|  | EXISTING TREES TO BE REMOVED |
|  | WASTE BIN HUTS
(INDICATIVE LOCATION) |
|  | SERVICE TRENCHES
(INDICATIVE LOCATION) |

NOTE:
BUILDINGS TO BE CONSTRUCTED TO A BUSHFIRE ATTACK LEVEL OF BAL 40 IN ACCORDANCE WITH THE RELEVANT SECTIONS TO AS3959 - 2018 UNLESS OTHERWISE AGREED IN WRITING BY THE CFA.

RECEIVED
Department of Transport
and Planning
10 JULY 2026

This copied document to be made available for the sole purpose of enabling its consideration and review as part of a planning process under the Planning and Environment Act 1987. The document must not be used for any purpose which may breach any copyright

[illegible]

**WORKS + INFRASTRUCTURE
APPROVED UNDER 201529926-1**

LEGEND

RECEIVED
Department of Transport
and Planning
10 JULY 2026

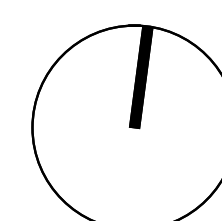
INTERLANDI MANTESSO ARCHITECTS

THIS DRAWING IS PROTECTED BY COPYRIGHT
ALL CONTRACTORS MUST CHECK ALL DIMENSIONS
ON SITE PRIOR TO COMMENCEMENT OF ANY WORK
DO NOT SCALE DRAWING

DRAWINGS TO BE READ IN CONJUNCTION WITH
SPECIFICATIONS AND OTHER CONSULTANT'S DRAWINGS.
NOTIFY ARCHITECT IMMEDIATELY OF ANY DISCREPANCIES

10:25 AM

K1.1.30 Control/Phenol/TS22 Bio-Catal, 18 Bule/2.2 Bule/2.1.30 Bule/2.1.31 TP, C-200000/1.323 TP Model

[illegible]

SCALE	1:500 @ A1 1:1000 @ A3	DATE	DEC 2017
		JOB NO.	17023
DRAWN	JC, LM, SM, FS	DWG NO.	TP 0.03.09
CHECKED	JM	REV.	

WORKS + CAR PARKING ACROSS PRECINCT FOR PARCEL B

LEGEND

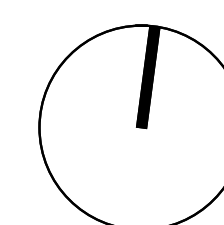
- RECEIVED
Department of Transport
and Planning
10 JULY 2026

INTERLANDI MANTESSO ARCHITECTS

THIS DRAWING IS PROTECTED BY COPYRIGHT
ALL CONTRACTORS MUST CHECK ALL DIMENSIONS
ON SITE PRIOR TO COMMENCEMENT OF ANY WORK
DO NOT SCALE DRAWING

DRAWINGS TO BE READ IN CONJUNCTION WITH
SPECIFICATIONS AND OTHER CONSULTANT'S DRAWINGS.
NOTIFY ARCHITECT IMMEDIATELY OF ANY DISCREPANCIES

10:25 AM

[illegible][illegible]

SCALE	1:500 @ A1 1:1000 @ A3
DRAWN	JC, LM, SM, FS
CHECKED	JM

DATE	DEC 2017
JOB NO.	17023
DWG NO.	TP 0.04.09
REV.	

**WORKS ON PARCEL D
AND PICK-UP/ DROP-OFF AREA**

[illegible]

	SITE BOUNDARY
	WORKS / INFRASTRUCTURE SUBJECT TO STAGE D
	WASTE BIN HUTS (INDICATIVE LOCATION)
	SERVICE TRENCHES (INDICATIVE LOCATION)

RECEIVED
Department of Transport
and Planning
10 JULY 2026

This copied document to be made available
for the sole purpose of enabling
its consideration and review as
part of a planning process under the
Planning and Environment Act 1987.
The document must not be used for any
purpose which may breach any
copyright

ADVERTISED
PLAN

WHITEHORSE VILLAGE MOUNT BULLER

PARCEL B CABINS

TOWN PLANNING APPLICATION
PROPOSED AMENDMENT TO PARCEL B CABIN 4
NOVEMBER 2025

RECEIVED
Department of Transport
and Planning
10 JULY 2026





PARCEL B

LEGEND

- SUBJECT SITE
- PROPOSED CAR PARKS (ALL PARKING TO BE DELIVERED AS ONE)
- PROPOSED DROP-OFF ZONE
- SNOW DUMP ZONES
- ALREADY COMPLETED (NOT PART OF THIS APPLCIATION)
- EXISTING VEGETATION
- WASTE BIN HUTS (INDICATIVE LOCATION)
- PROPOSED CHALETs (NOT PART OF THIS APPLCIATION)

PARCEL B - SITE PLAN

LEVEL 1 | 405 | BRIDGE ROAD | RICHMOND
VICTORIA | AUSTRALIA 3 1 2 1
T (03) 9429 4780 F (03) 9429 4734
www@imaarchitects.com.au
info@imaarchitects.com.au
INTERLANDI MANTESSO PTY LTD
ACN 1 0 5 4 6 2 9 2 2

THIS DRAWING IS PROTECTED BY COPYRIGHT
ALL CONTRACTORS MUST CHECK ALL DIMENSIONS
ON SITE PRIOR TO COMMENCEMENT OF ANY WORK
DO NOT SCALE DRAWING
DRAWINGS TO BE READ IN CONJUNCTION WITH
SPECIFICATIONS AND OTHER CONSULTANT'S DRAWINGS
NOTIFY ARCHITECT IMMEDIATELY OF ANY DISCREPANCIES

2/06/2026

10:25 AM

C:\Users\pman\Documents\Projects\Whitehorse Village\Parcel B\Site Plan\Parcel B - Site Plan.dwg

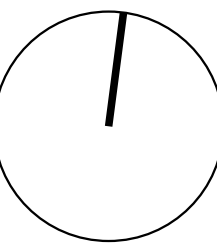
PROJECT

WHITEHORSE VILLAGE
MOUNT BULLER, VICTORIA

DRAWING TITLE

PARCEL B - SITE PLAN

REV	DESCRIPTION	DATE
1	PARCEL B AMENDMENT - ADDITION TO CABIN 1 (RHW-CA TYPE A-V1)	11/02/2026



SCALE	1:250 @ A1 1:500 @ A3	DATE	DEC 2017
DRAWN	JC, JT, SM, FS	JOB NO.	17023
CHECKED	JM	DWG NO.	TP1.00.04
		REV.	

This copied document to be made available
for the sole purpose of enabling
its consideration and review as
part of a planning process under the
Planning and Environment Act 1987.
The document must not be used for any
purpose which may breach any
copyright

RECEIVED
Department of Transport
and Planning
10 JULY 2026

NOTE:
BUILDINGS TO BE CONSTRUCTED TO A BUSHFIRE ATTACK LEVEL OF
BAL 40 IN ACCORDANCE WITH THE RELEVANT SECTIONS TO AS3959
- 2018 UNLESS OTHERWISE AGREED IN WRITING BY THE CFA.

* INDICATES MINIMUM DISTANCE. SUBJECT TO FINAL DESIGN AND
ON GROUND CONDITIONS.

The Cabins are designed to perch lightly on the steep
contours of the natural landscape, providing a finer-
grained complement to the existing and approved White
Horse Village Chalets.

The cabins are sited within the sweeping curves of the
private road, in close proximity to Bourke Street ski run,
and take advantage of the steep terrain as a series of
individual pavilions linked by lightweight walkways.

The predominately prefabricated cabins are contemporary
in appearance with angular forms that reinterpret a
familiar alpine characteristic - steep pitched roofs and
articulated metal-clad profiles, hovering over a lightweight
steel framework that lightly touches the ground. The siting
of the cabins has been considered to minimise impact on
the native vegetation and species habitat, whilst taking
advantage of the stunning views towards the distant valley
and nearby mountains to the south. The pitched roof
forms follow the contours of the site, further reducing the
visual impact to the public spaces.

Sufficient parking is provided from the private road, with
direct access to the cabins via the elevated walkway links.

ADVERTISED
PLAN

This copied document to be made available for the sole purpose of enabling its consideration and review as part of a planning process under the Planning and Environment Act 1987. The document must not be used for any purpose which may breach any copyright

ADVERTISED
PLAN

RECEIVED
Department of Transport
and Planning
10 JULY 2026

PARCEL B - LOWER GROUND FLOOR PLAN



LEVEL 1 | 405 | BRIDGE ROAD | RICHMOND
VICTORIA | AUSTRALIA 3 1 2 1
T (03) 9429 4780 F (03) 9429 4734
www@imaarchitects.com.au
info@imaarchitects.com.au
INTERLANDI MANTESO PTY LTD
ACN 1 0 5 4 6 2 9 2 2

© THIS DRAWING IS PROTECTED BY COPYRIGHT
ALL CONTRACTORS MUST CHECK ALL DIMENSIONS
ON SITE PRIOR TO COMMENCEMENT OF ANY WORK
DO NOT SCALE DRAWING
DRAWINGS TO BE READ IN CONJUNCTION WITH
SPECIFICATIONS AND OTHER CONSULTANT'S DRAWINGS
NOTIFY ARCHITECT IMMEDIATELY OF ANY DISCREPANCIES

2/06/2026

10:25 AM

C:\Users\Project\Documents\Whitehorse Village\Bulldog\Bulldog\10-TP-000001-0001-TP-Main.dwg

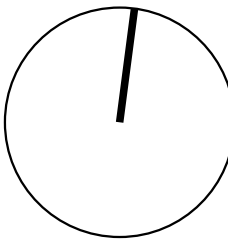
PROJECT

WHITEHORSE VILLAGE
MOUNT BULLER, VICTORIA

DRAWING TITLE

PARCEL B - LOWER GROUND FLOOR PLAN

REV	DESCRIPTION	DATE
-	PARCEL B AMENDMENT: ADDITION TO CABIN 4 (WHV-C4 TYPE A-V1)	11/02/2026



SCALE 1:200 @ A1
1:400 @ A3

DRAWN SM, FS
CHECKED JM

DATE DEC 2017
JOB NO. 17023

DWG NO. TP1.00.5
REV. -

ADVERTISED PLAN

RECEIVED
Department of Transport
and Planning
10 JULY 2026

PARCEL B - GROUND FLOOR PLAN

This copied document to be made available for the sole purpose of enabling its consideration and review as part of a planning process under the Planning and Environment Act 1987. The document must not be used for any purpose which may breach any copyright



LEVEL 1 | 405 | BRIDGE ROAD | RICHMOND
VICTORIA | AUSTRALIA 3 1 2 |
T (03) 9429 4780 F (03) 9429 4734
www@imaarchitects.com.au
info@imaarchitects.com.au
INTERLANDI MANTESSO PTY LTD
ACN 1 0 5 4 6 2 9 2 2

THIS DRAWING IS PROTECTED BY COPYRIGHT
ALL CONTRACTORS MUST CHECK ALL DIMENSIONS
ON SITE PRIOR TO COMMENCEMENT OF ANY WORK
DO NOT SCALE DRAWING

DRAWINGS TO BE READ IN CONJUNCTION WITH
SPECIFICATIONS AND OTHER CONSULTANT'S DRAWINGS
NOTIFY ARCHITECT IMMEDIATELY OF ANY DISCREPANCY

DRAWINGS TO BE READ IN CONJUNCTION WITH
SPECIFICATIONS AND OTHER CONSULTANT'S DRAWINGS.
NOTIFY ARCHITECT IMMEDIATELY OF ANY DISCREPANCY

2/06/2021

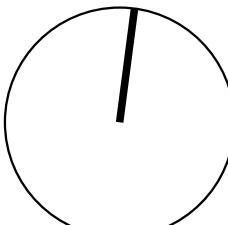
10:25 AM

PROJECT

WHITEHORSE VILLAGE
MOUNT BULLER, VICTORIA

DRAWING TITLE

PARCEL B - GROUND FLOOR PLAN

[illegible]

SCALE 1:200 @ A1
1:400 @ A3

DRAWN JC, LM, SM, FS
CHECKED JM

DATE DEC 2017

DWG NO. TP1.01.05
REV.

REV.

ADVERTISED PLAN

RECEIVED
Department of Transport
and Planning
10 JULY 2026

This copied document to be made available for the sole purpose of enabling its consideration and review as part of a planning process under the Planning and Environment Act 1987. The document must not be used for any purpose which may breach any copyright.

PARCEL B - ROOF PLAN



LEVEL 1 | 405 | BRIDGE ROAD | RICHMOND
VICTORIA | AUSTRALIA 3 1 2 1
T (03) 9429 4780 F (03) 9429 4734
www @ imaarchitects . com . au
info @ imaarchitects . com . au
INTERLANDI MANTESSO PTY LTD
ACN 1 0 5 4 6 2 9 2 2

THIS DRAWING IS PROTECTED BY COPYRIGHT
ALL CONTRACTORS MUST CHECK ALL DIMENSIONS
ON SITE PRIOR TO COMMENCEMENT OF ANY WORK
DO NOT SCALE DRAWING

DRAWINGS TO BE READ IN CONJUNCTION WITH
SPECIFICATIONS AND OTHER CONSULTANT'S DRAWINGS
NOTIFY ARCHITECT IMMEDIATELY OF ANY DISCREPANCY

DRAWINGS TO BE READ IN CONJUNCTION WITH
SPECIFICATIONS AND OTHER CONSULTANT'S DRAWINGS.
NOTIFY ARCHITECT IMMEDIATELY OF ANY DISCREPANCY

2/06/2021

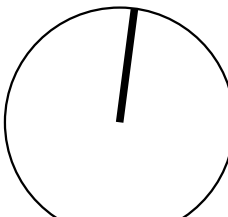
10:25 AM

PROJECT

WHITEHORSE VILLAGE
MOUNT BULLER, VICTORIA

DRAWING

PARCEL B - ROOF PLAN

[illegible]

SCALE 1:200 @ A1
1:400 @ A3

DRAWN JC, LM, SM, F
CHECKED IM

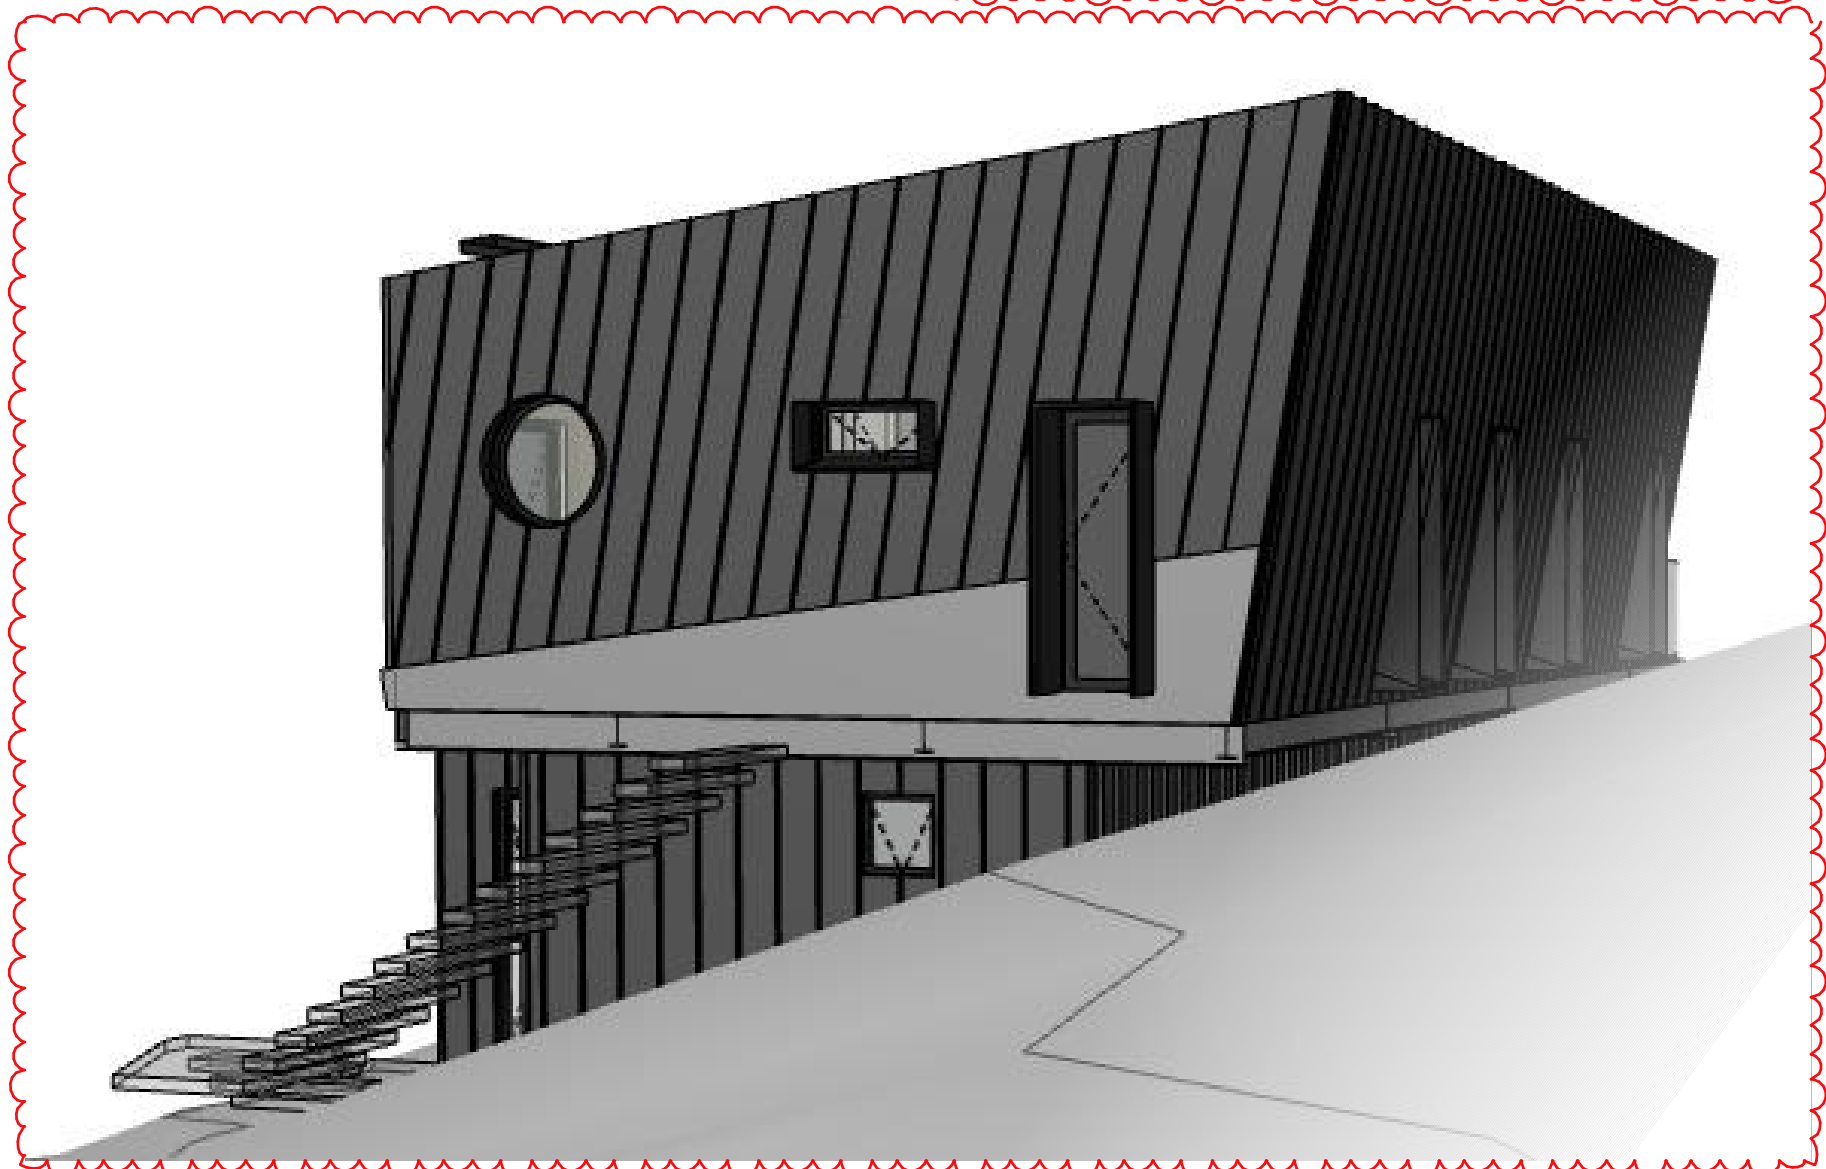
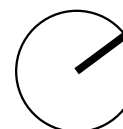
DATE DEC 2017

DWG NO. TP1.02.05



**This copied document to be made available
for the sole purpose of enabling
its consideration and review as
part of a planning process under the
Planning and Environment Act 1987.
The document must not be used for any
purpose which may breach any
copyright**

SITE COVERAGE: 105m²
(38.5%)

[illegible]

SCALE	1 : 100 @ A1 1 : 200 @ A3	DATE	DEC 2017
		JOB NO.	17023
DRAWN	JC, JT, AS, FS	DWG NO.	TP2.02
CHECKED	JM	REV.	A