
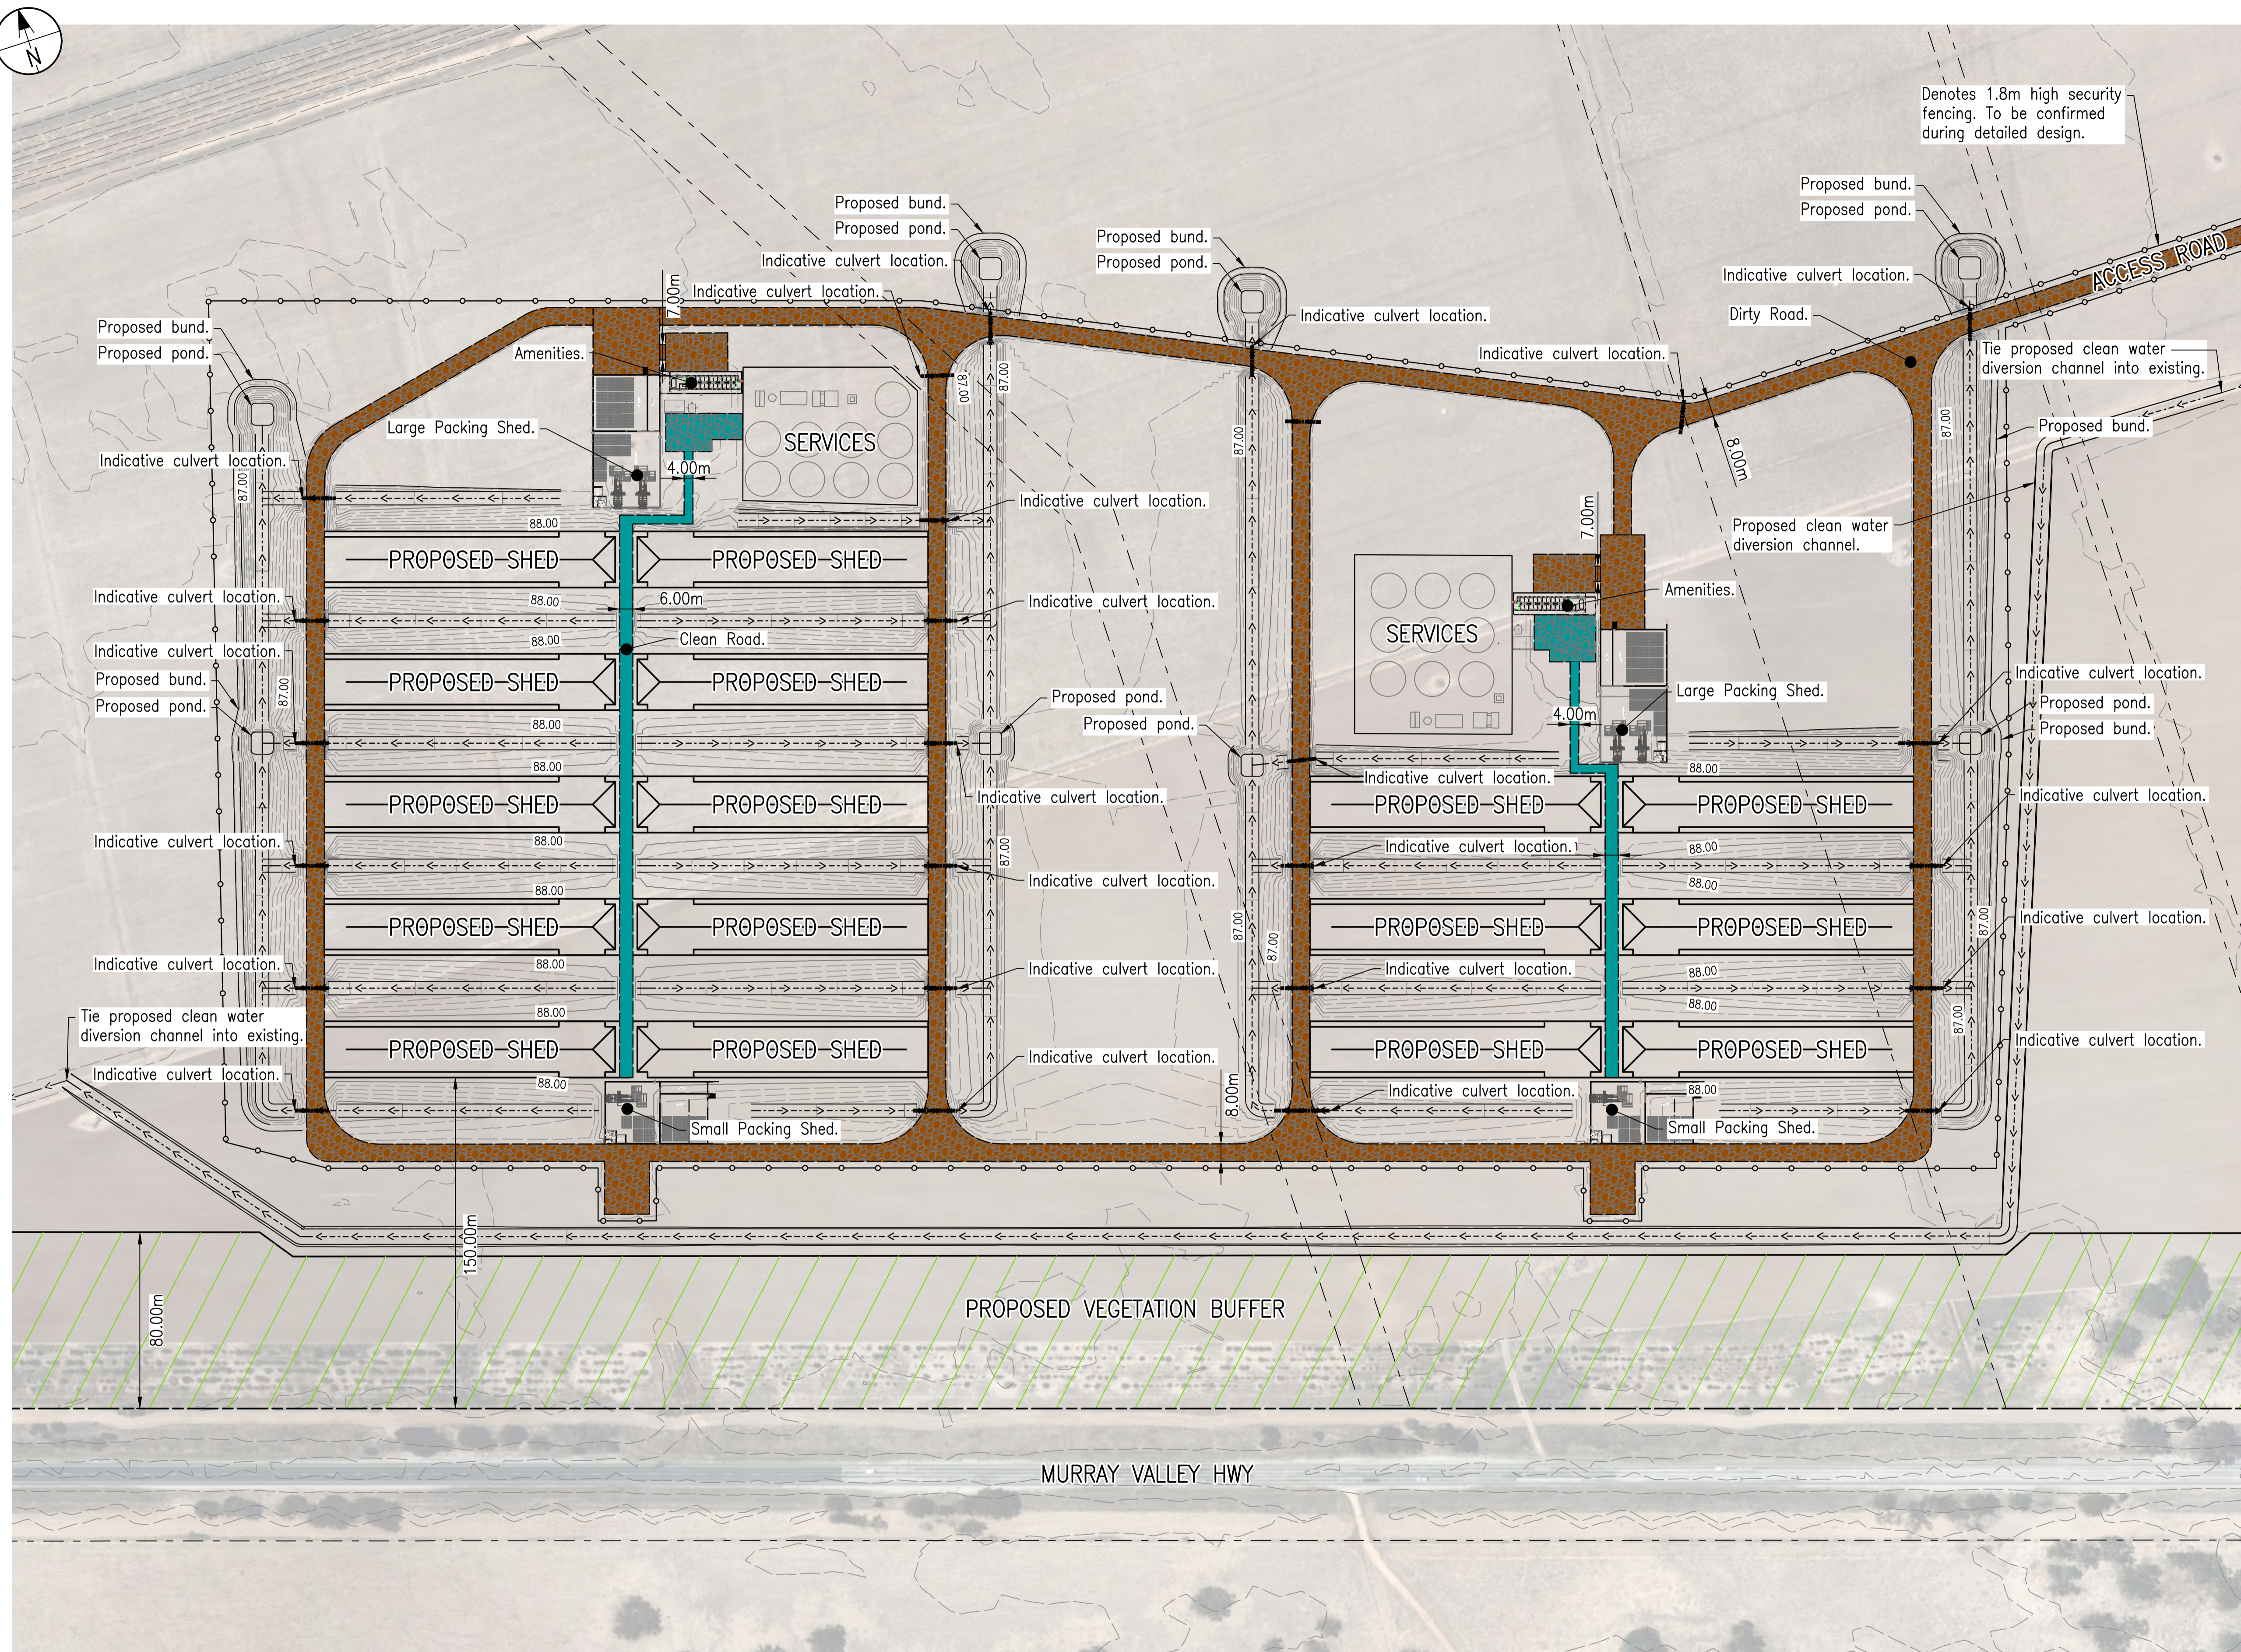


ADVERTISED PLAN

This copied document to be made available for the sole purpose of enabling its consideration and review as part of a planning process under the Planning and Environment Act 1987. The document must not be used for any purpose which may breach any copyright

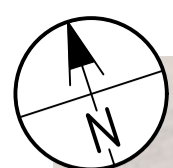

LEGEND:

EXISTING

- → → → Invert
- - - - - Property Boundary

PROPOSED

- Clean Area Road Pavement
- Dirty Area Road Pavement
- Vegetation Buffer
- - - - - Property Boundary
- - - - - Minor Contours
- - - - - Major Contours
- → → → Invert
- - (D) - - (D) - - Indicative Stormwater Culvert
- ○ ○ ○ Fence

PLAN NOTES:


P.1. Plan is intended to be viewed in colour.
P.2. Intervals between contours - 0.2m.
Contours are design surface levels.

DISCLAIMER NOTES:

D.1. This is a sketch plan only and is conceptual only.
D.2. This sketch plan represents design intent and concepts only.
D.3. Information shown on these plans has been compiled from varying sources and may not be accurate and will need verifying. This includes imagery, existing infrastructure, property boundaries and natural surface data.
D.4. No reliance should be placed on the information on this plan for detailed design or any financial dealings involving this land.
D.5. This plan shall not be used for tendering, financing, ordering of materials, construction or any other unintended purpose.

WARWICK'S BLOCK CAGE FREE CONCEPT LAYOUT PLAN

Scale 1:1500 (A1)

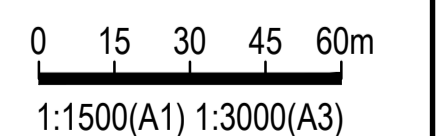

ISSUE	DESCRIPTION	DATE	DWN	DES	CHK	APP
1	FOR APPROVAL	16/10/25	LMB	LMB	GS	
0	FOR APPROVAL	15/08/25	LMB	LMB	GS	
A	FOR COMMENT	08/08/25	LMB	LMB	GS	

R.P.E.Q.
THIS DOCUMENT IS UNCONTROLLED AND IS NOT TO BE USED FOR CONSTRUCTION UNTIL THIS NOTE IS REMOVED AND A DIGITAL SIGNATURE PROVIDED IN ITS PLACE



CLIENT
MCLEAN FARMS AUSTRALIA PTY LTD
PO BOX 158
PITTSWORTH, QLD, 4356




PROJECT
INTEGRATED EGG LAYING OPERATION
MURRAY VALLEY HIGHWAY
TORRUMBARRY, VIC, 3562

TITLE
WARWICK'S BLOCK CAGE FREE CONCEPT LAYOUT PLAN


HEIGHT DATUM	MAP GRID	SIZE
AHD	VICGRID	A1
COUNCIL RAL/MCU NO.		
COUNCIL OW NO.		
PROJECT NO.	DRAWING NO.	ISSUE
25E-0010	P-SK2001	1

COPYRIGHT RMA ENGINEERS PTY LTD

Copyright © RMA ENGINEERS PTY LTD
N:\Synergy\Projects\25E-0010 Poultry Farm - Torrumbarry\8 Civil Model and Doc\MASTER DOCUMENTATION\02 Package\Drafting\P-SK2001.dwg P-SK2001

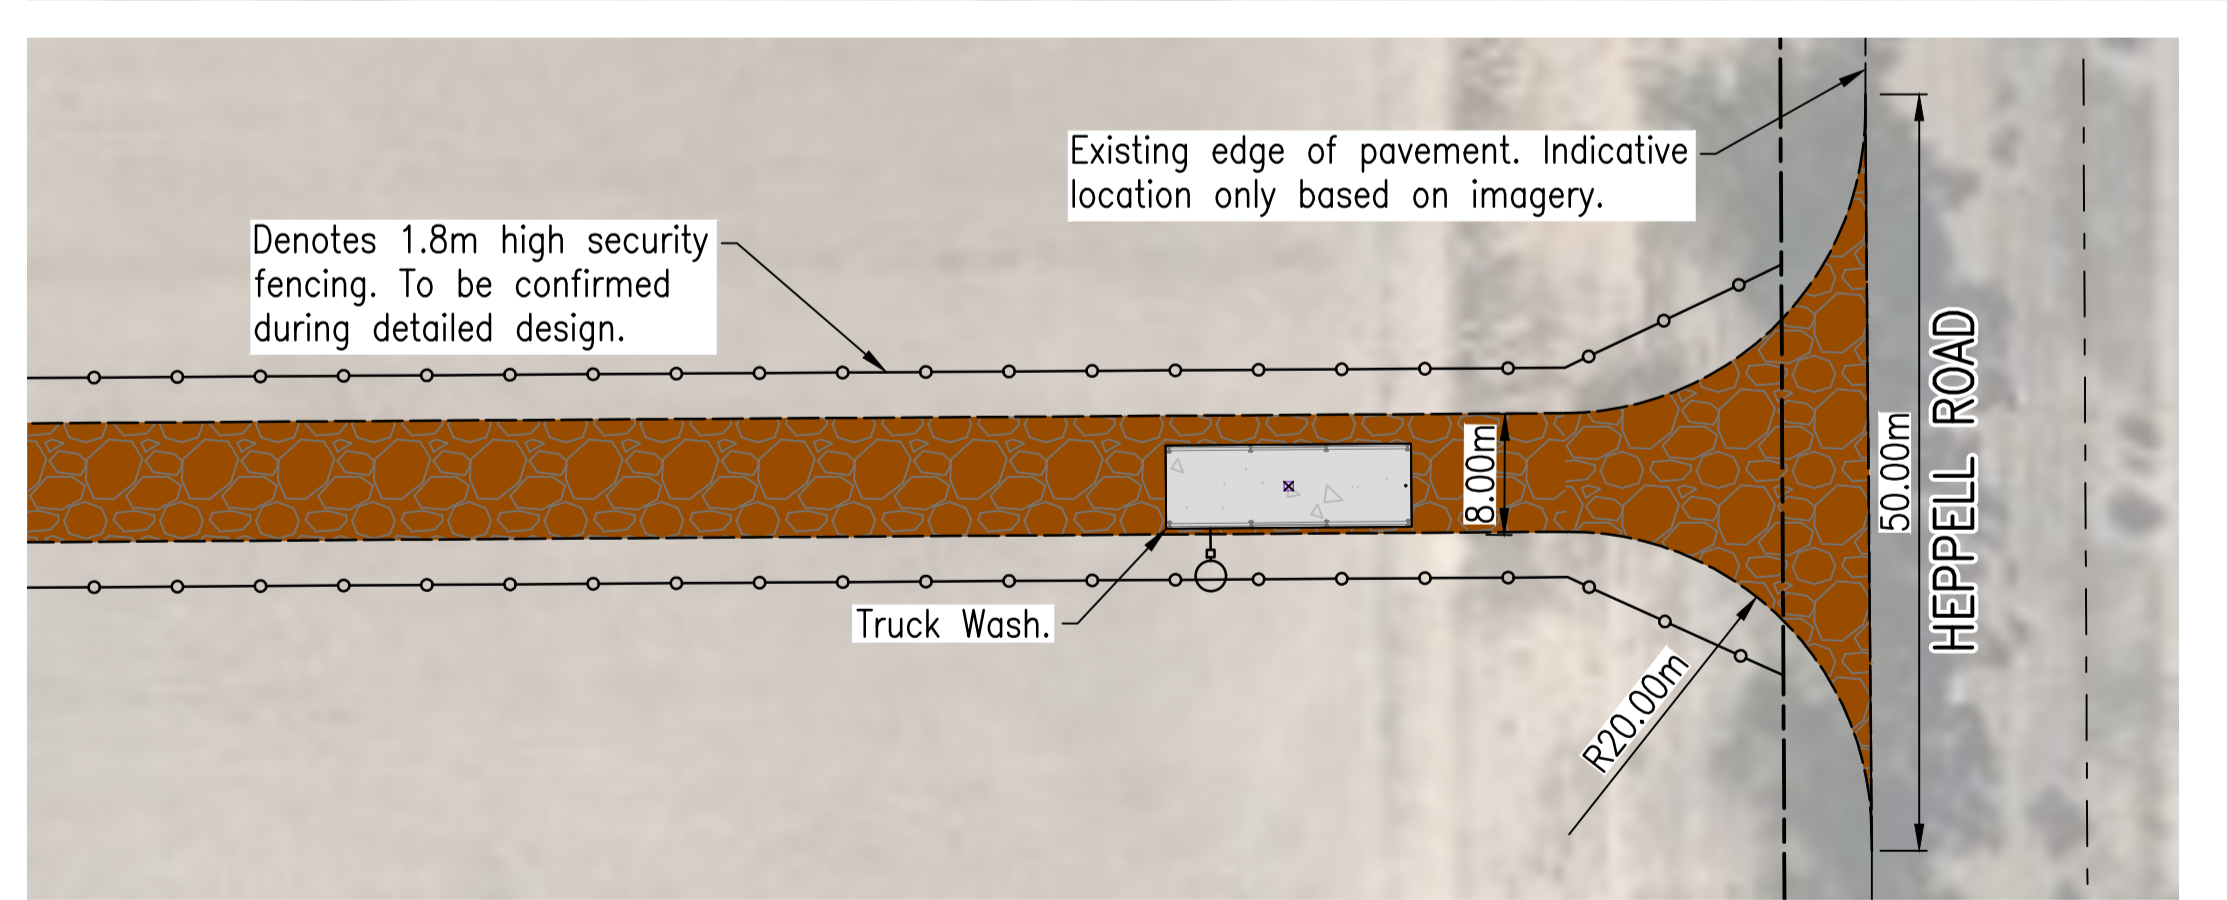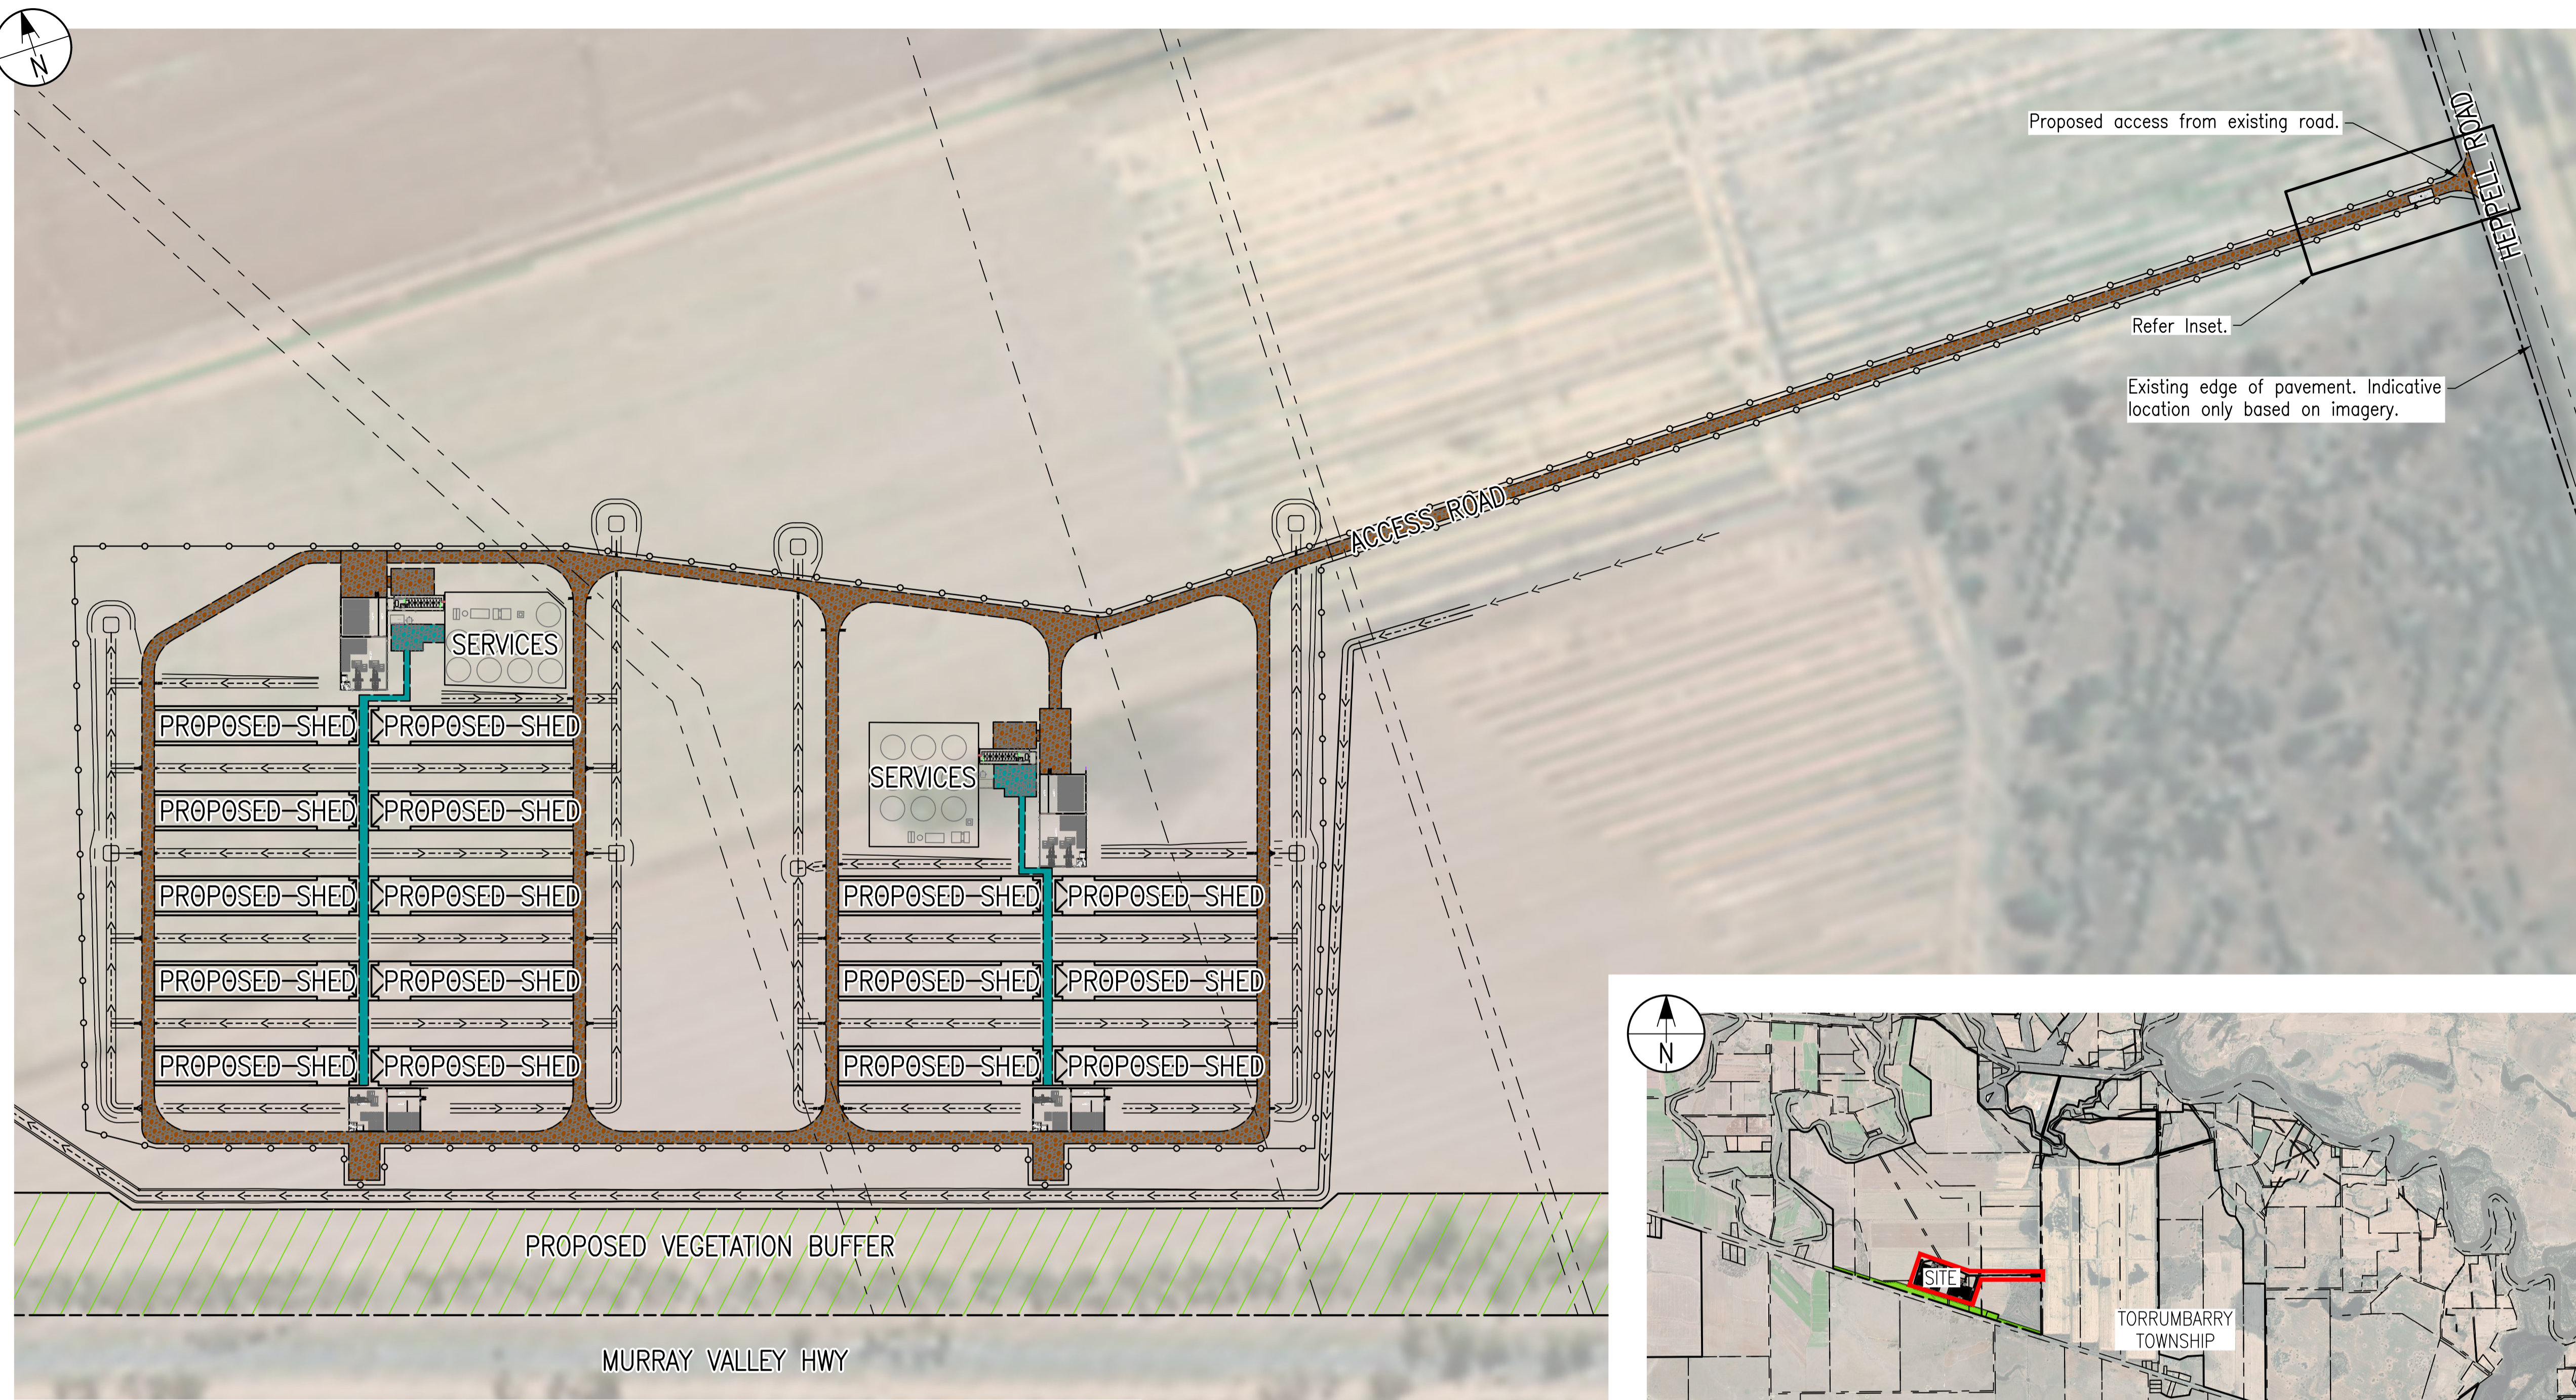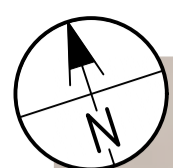

INSET
Scale 1:500 (A1)

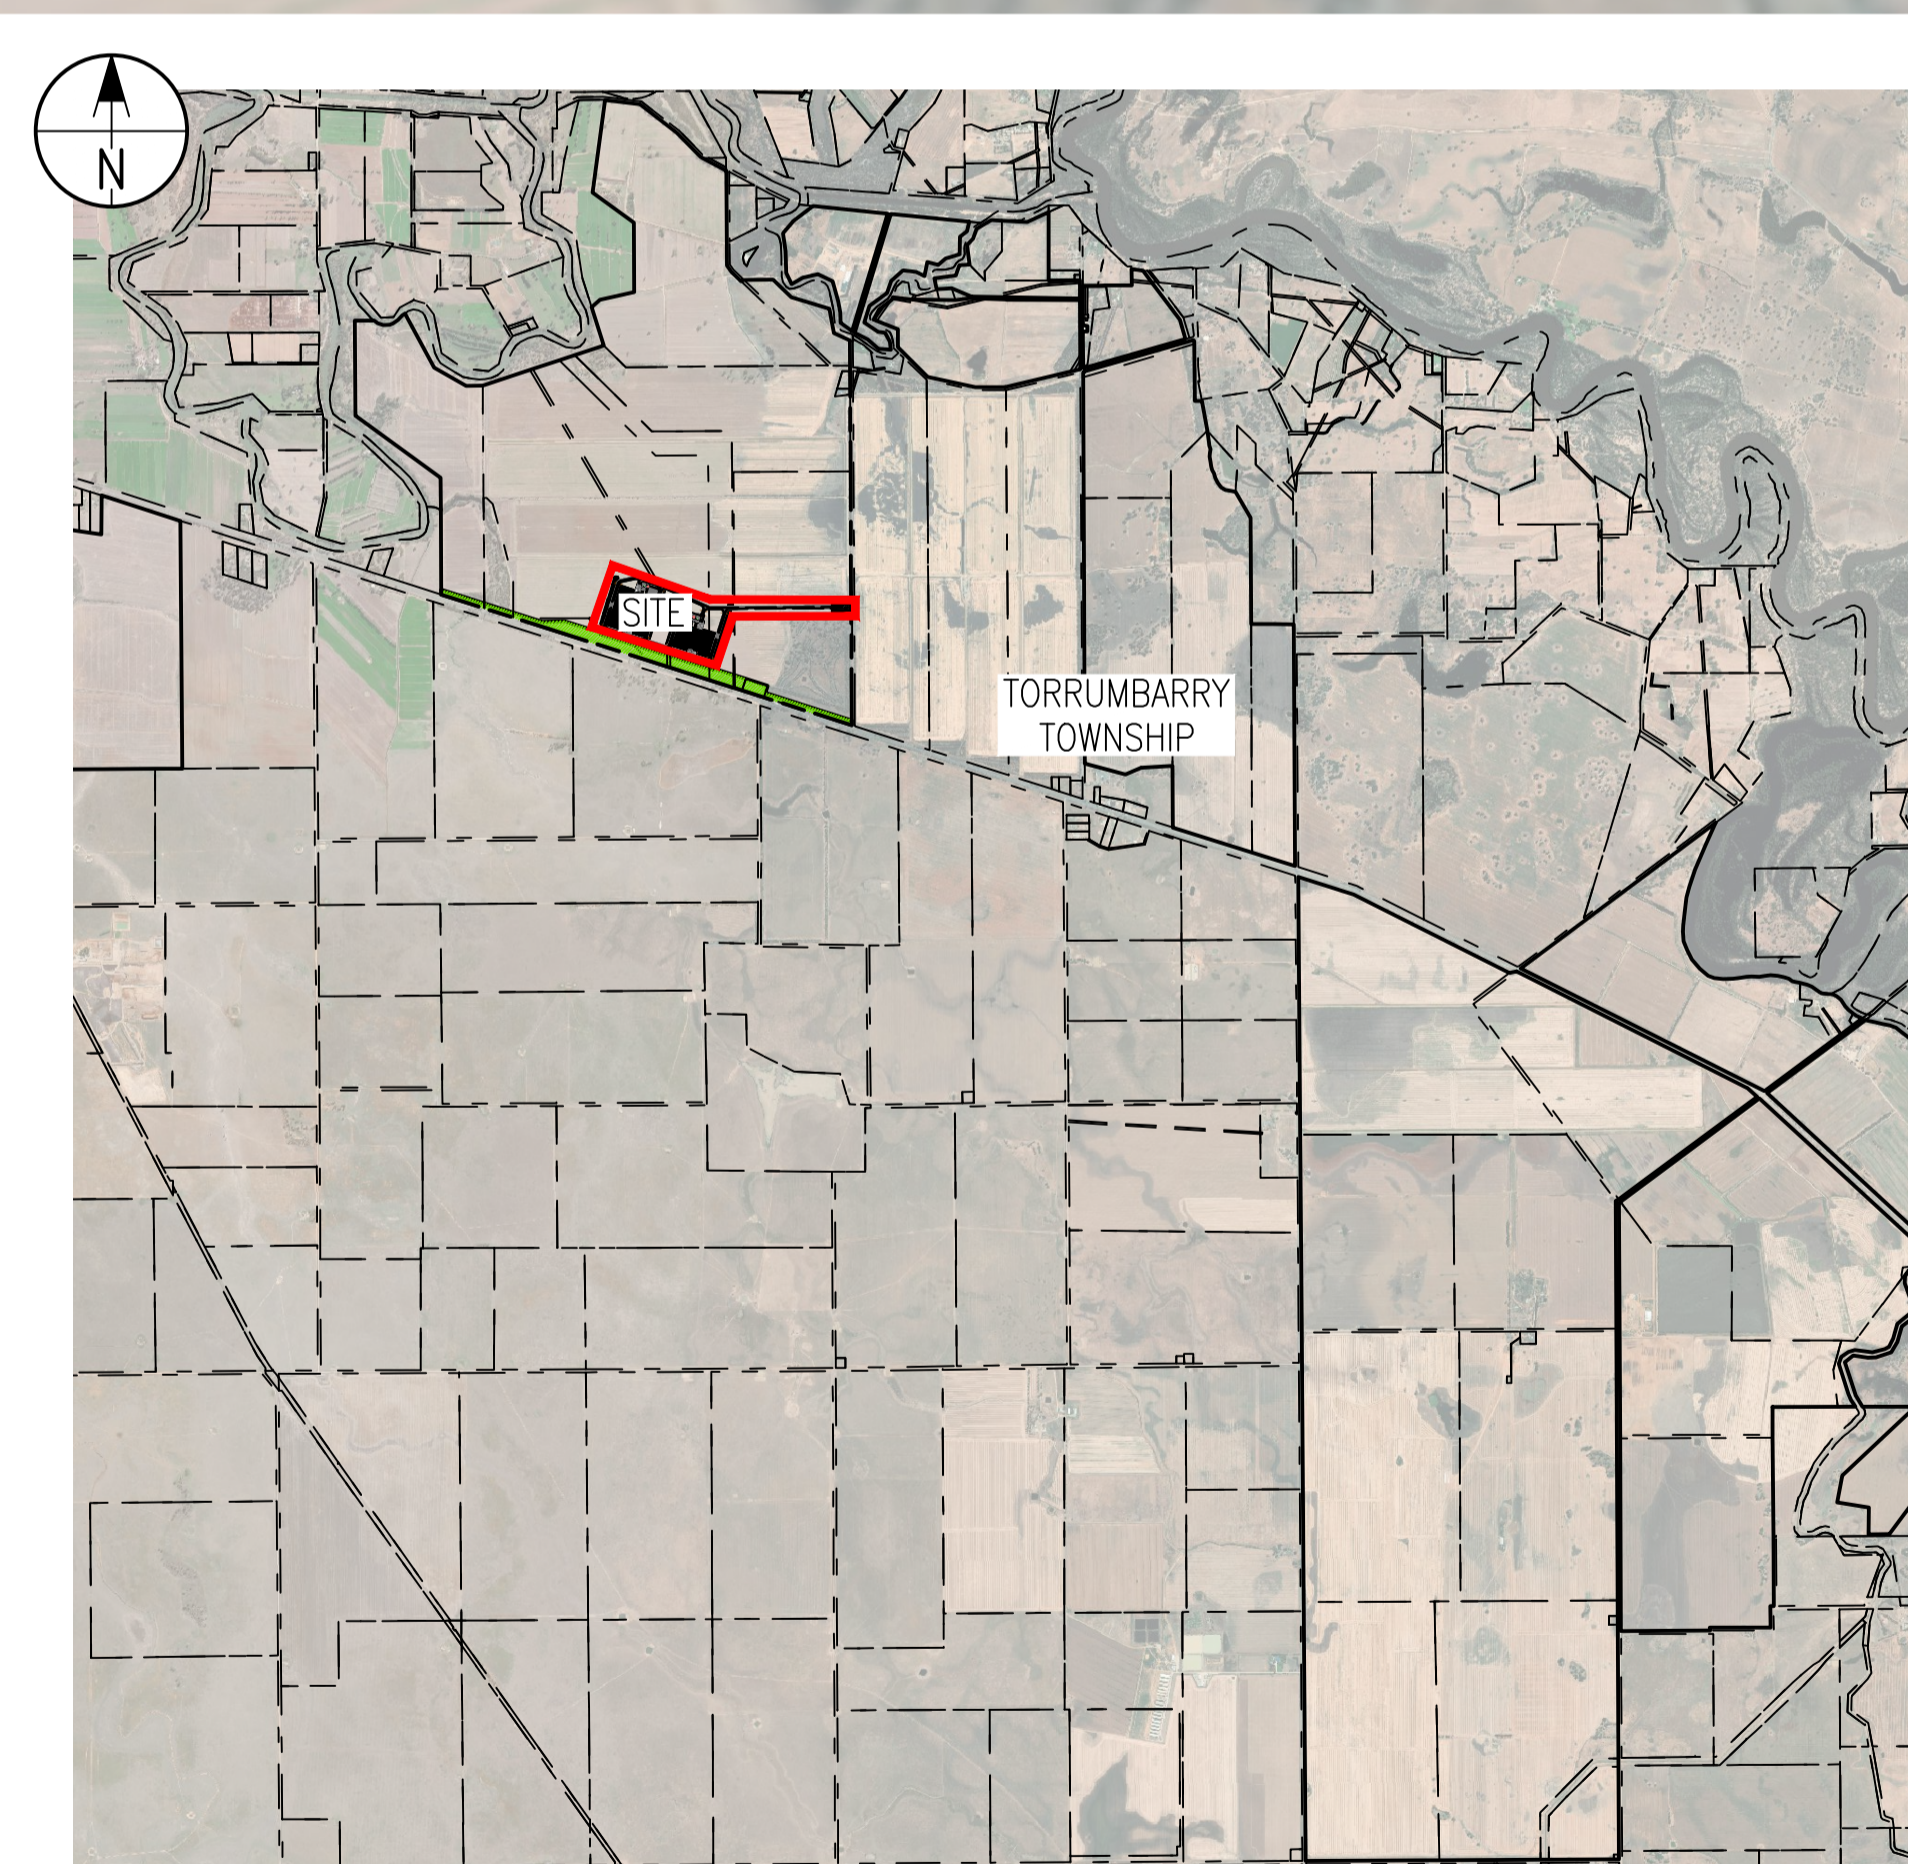

LEGEND:

EXISTING

- → → → Invert
- - - - Property Boundary

PROPOSED

- Clean Area Road Pavement
- Dirty Area Road Pavement
- Vegetation Buffer
- - - - Property Boundary
- → → → Invert
- (D)--(D)-- Indicative Stormwater Culvert
- ○ ○ ○ Fence

PLAN NOTES:

P.1. Plan is intended to be viewed in colour.

DISCLAIMER NOTES:

D.1. This is a sketch plan only and is conceptual only.

D.2. This sketch plan represents design intent and concepts only.

D.3. Information shown on these plans has been compiled from varying sources and may not be accurate and will need verifying. This includes imagery, existing infrastructure, property boundaries and natural surface data.

D.4. No reliance should be placed on the information on this plan for detailed design or any financial dealings involving this land.

D.5. This plan shall not be used for tendering, financing, ordering of materials, construction or any other unintended purpose.

WARWICK'S BLOCK CAGE FREE FARM LOCALITY PLAN

Scale 1:2500 (A1)



ISSUE	DESCRIPTION	DATE	DWN	DES	CHK	APP
1	FOR APPROVAL	16/10/25	LMB	LMB	GS	
0	FOR APPROVAL	15/08/25	LMB	LMB	GS	
A	FOR COMMENT	08/08/25	LMB	LMB	GS	

R.P.E.Q.

THIS DOCUMENT IS UNCONTROLLED AND IS NOT TO BE USED FOR CONSTRUCTION UNTIL THIS NOTE IS REMOVED AND A DIGITAL SIGNATURE PROVIDED IN ITS PLACE




CLIENT
MCLEAN FARMS AUSTRALIA PTY LTD
PO BOX 158
PITTSWORTH, QLD, 4356

PROJECT
INTEGRATED EGG LAYING OPERATION
MURRAY VALLEY HIGHWAY
TORRUMBARRY, VIC, 3562

TITLE
WARWICK'S BLOCK CAGE FREE FARM LOCALITY PLAN

HEIGHT DATUM AHD	MAP GRID VICGRID	SIZE A1
COUNCIL RAL/MCU NO. -		
COUNCIL OW NO. -		
PROJECT NO. 25E-0010	DRAWING NO. P-SK2002	ISSUE 1

COPYRIGHT RMA ENGINEERS PTY LTD ©

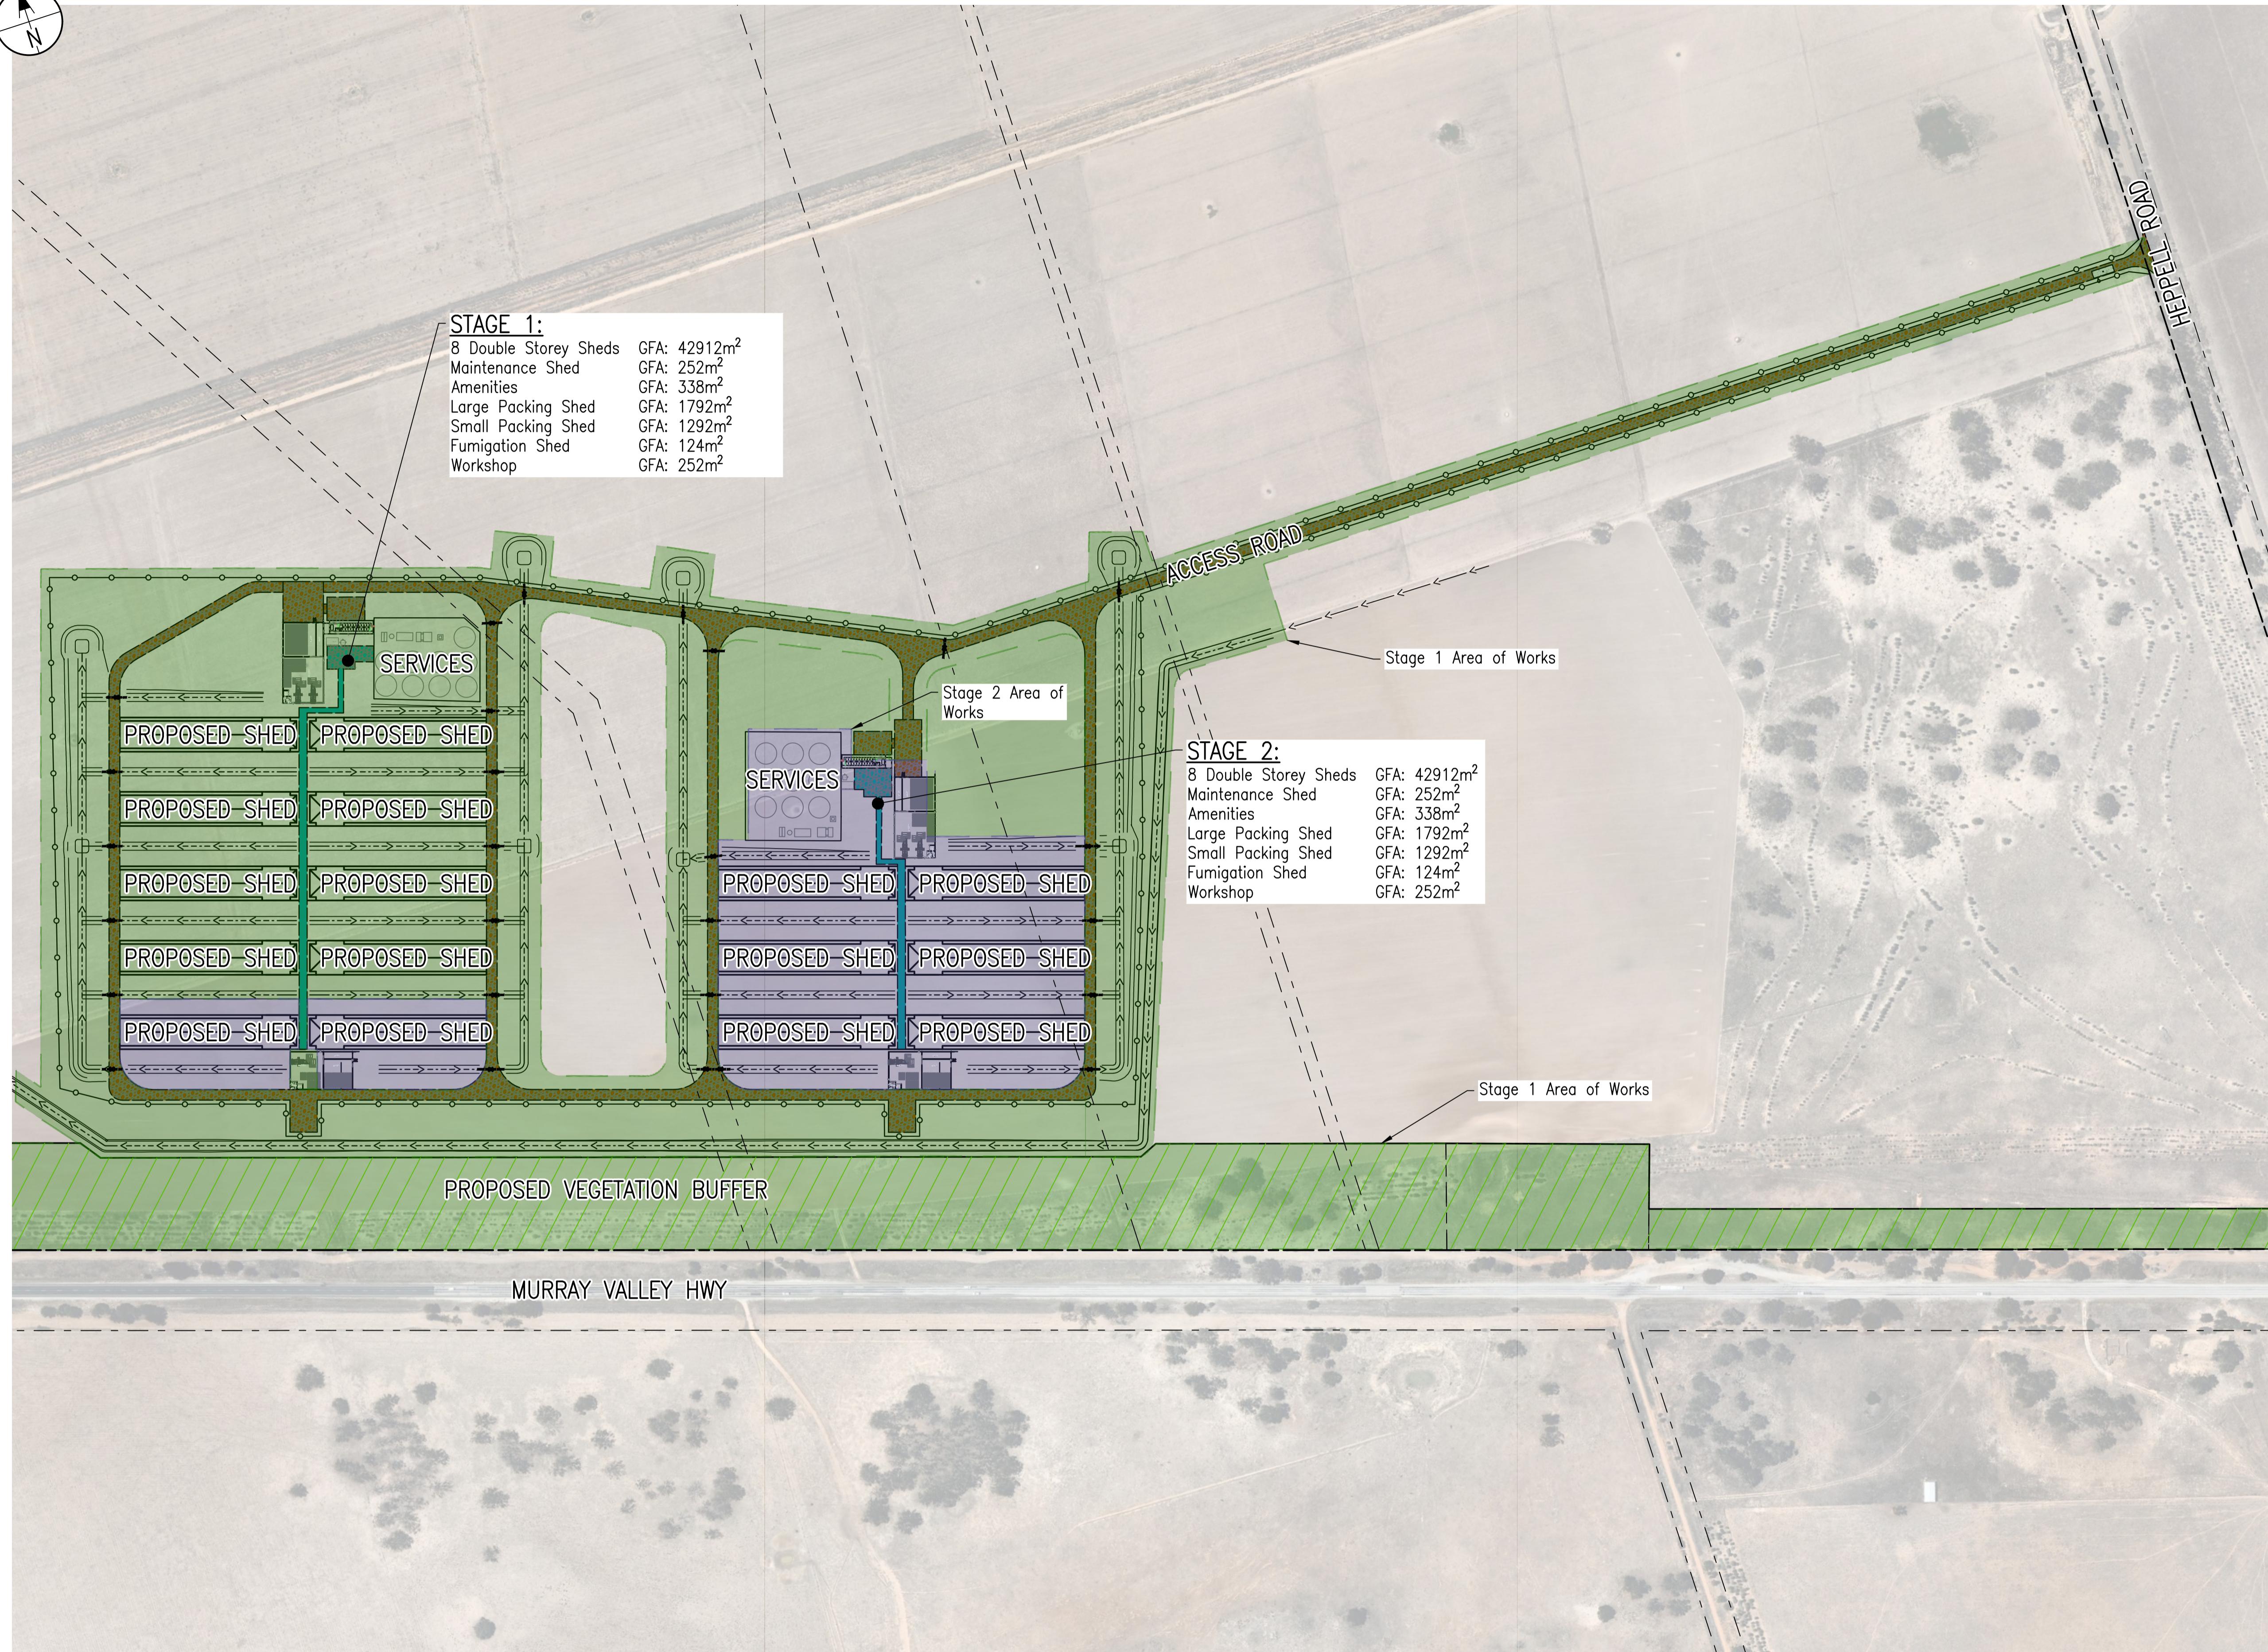

STAGE 1:
 8 Double Storey Sheds GFA: 42912m²
 Maintenance Shed GFA: 252m²
 Amenities GFA: 338m²
 Large Packing Shed GFA: 1792m²
 Small Packing Shed GFA: 1292m²
 Fumigation Shed GFA: 124m²
 Workshop GFA: 252m²

STAGE 2:
 8 Double Storey Sheds GFA: 42912m²
 Maintenance Shed GFA: 252m²
 Amenities GFA: 338m²
 Large Packing Shed GFA: 1792m²
 Small Packing Shed GFA: 1292m²
 Fumigation Shed GFA: 124m²
 Workshop GFA: 252m²

LEGEND:

EXISTING

- → → Invert
- - - - - Property Boundary

PROPOSED

- Clean Area Road Pavement
- Dirty Area Road Pavement
- Vegetation Buffer
- - - - - Property Boundary
- → → Invert
- - (D) - - (D) - - Indicative Stormwater Culvert
- ○ ○ Fence

PLAN NOTES:

P.1. Plan is intended to be viewed in colour.

DISCLAIMER NOTES:

D.1. This is a sketch plan only and is conceptual only.

D.2. This sketch plan represents design intent and concepts only.


D.3. Information shown on these plans has been compiled from varying sources and may not be accurate and will need verifying. This includes imagery, existing infrastructure, property boundaries and natural surface data.

D.4. No reliance should be placed on the information on this plan for detailed design or any financial dealings involving this land.

D.5. This plan shall not be used for tendering, financing, ordering of materials, construction or any other unintended purpose.

WARWICK'S BLOCK CAGE FREE FARM STAGING PLAN

Scale 1:2500 (A1)

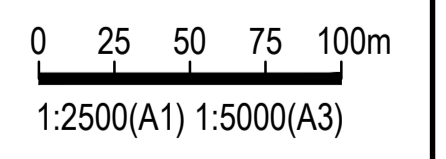

ISSUE	DESCRIPTION	DATE	DWN	DES	CHK	APP
1	FOR APPROVAL	16/10/25	LMB	LMB	GS	
0	FOR APPROVAL	15/08/25	LMB	LMB	GS	
A	FOR COMMENT	08/08/25	LMB	LMB	GS	

R.P.E.Q.
 THIS DOCUMENT IS UNCONTROLLED AND IS NOT TO BE USED FOR CONSTRUCTION UNTIL THIS NOTE IS REMOVED AND A DIGITAL SIGNATURE PROVIDED IN ITS PLACE




CLIENT
MCLEAN FARMS AUSTRALIA PTY LTD
 PO BOX 158
 PITTSWORTH, QLD, 4356

PROJECT
INTEGRATED EGG LAYING OPERATION
MURRAY VALLEY HIGHWAY
TORRUMBARRY, VIC, 3562

TITLE
WARWICK'S BLOCK CAGE FREE FARM STAGING PLAN

HEIGHT DATUM AHD	MAP GRID VICGRID	SIZE A1
COUNCIL RAL/MCU NO. -		
COUNCIL OW NO. -		
PROJECT NO. 25E-0010	DRAWING NO. P-SK2003	ISSUE 1

COPYRIGHT RMA ENGINEERS PTY LTD ©

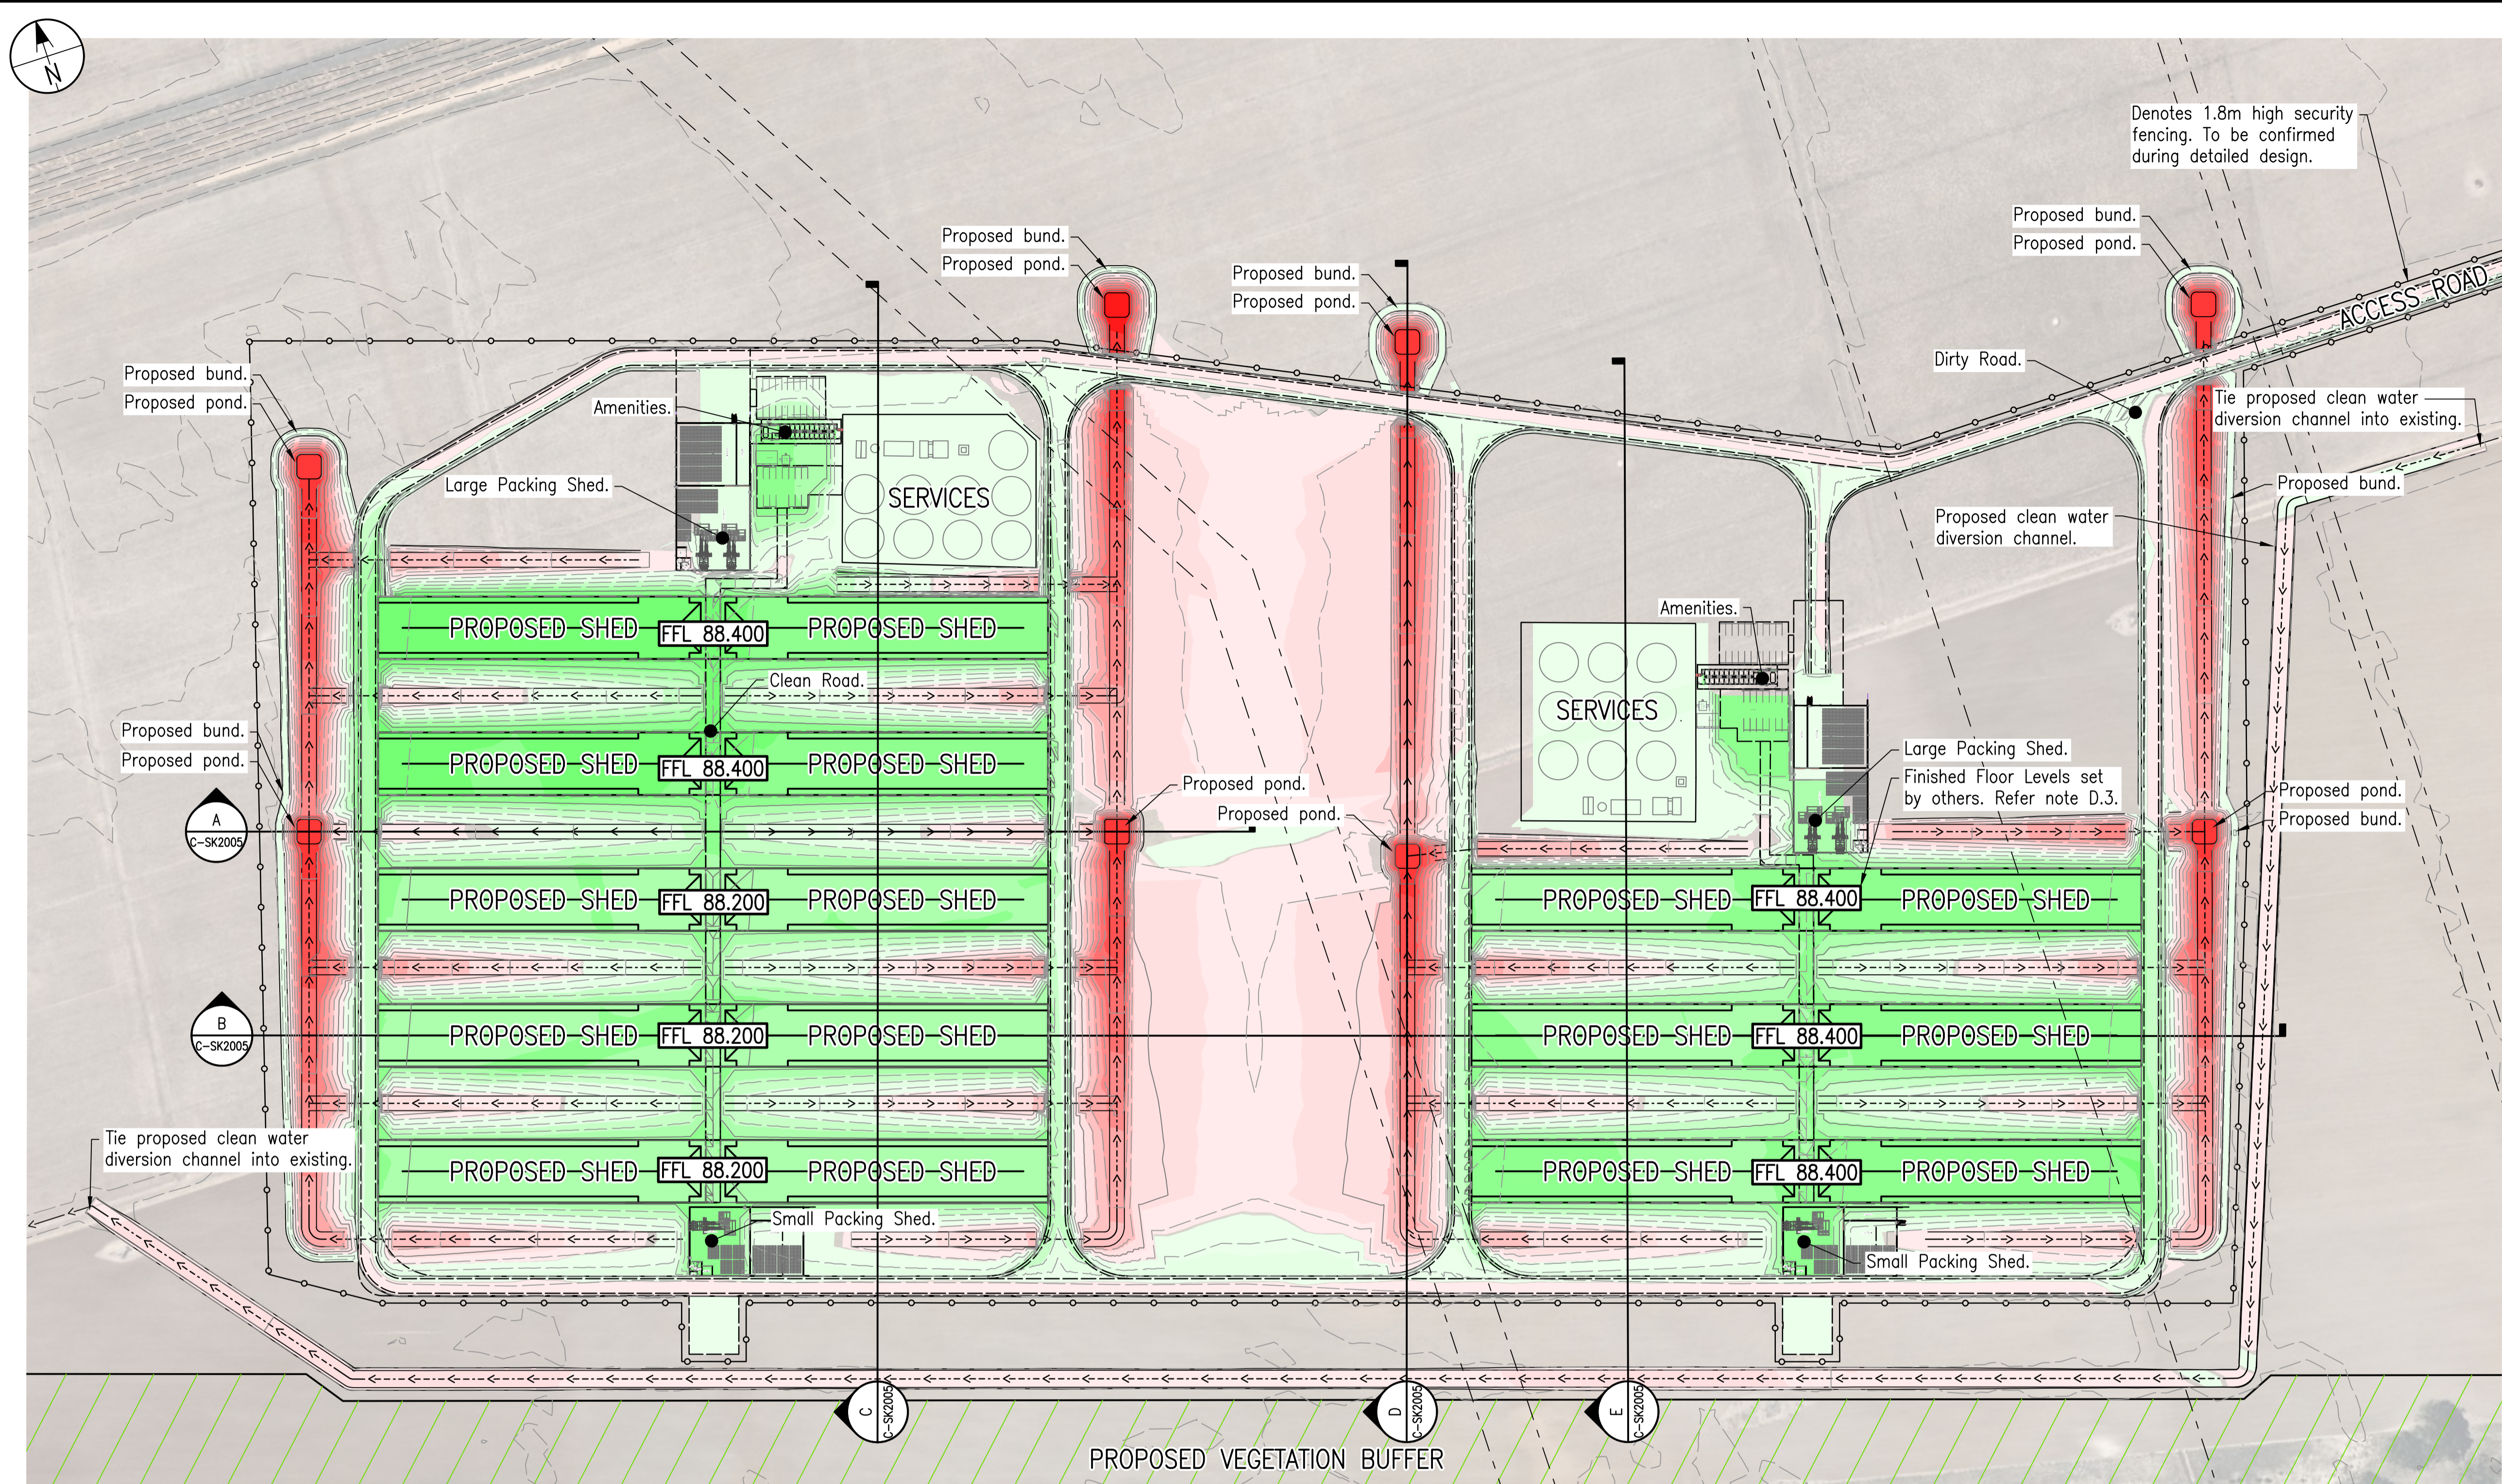

LEGEND:

EXISTING

- → → Invert
- - - Property Boundary

PROPOSED

- Clean Area Road Pavement
- Dirty Area Road Pavement
- Vegetation Buffer
- Property Boundary
- Minor Contours
- Major Contours
- 609.00
- Invert
- (D)-(D)- Indicative Stormwater Culvert
- Fence

PLAN NOTES:


P.1. Plan is intended to be viewed in colour.
P.2. Intervals between contours - 0.2m.
Contours are design surface levels.

DISCLAIMER NOTES:

D.1. This is a sketch plan only and is conceptual only.
D.2. This sketch plan represents design intent and concepts only.
D.3. Finished Floor Levels (FFL) advised by others and are set by flood modelling.
D.4. Information shown on these plans has been compiled from varying sources and may not be accurate and will need verifying. This includes imagery, existing infrastructure, property boundaries and natural surface data.
D.5. No reliance should be placed on the information on this plan for detailed design or any financial dealings involving this land.
D.6. This plan shall not be used for tendering, financing, ordering of materials, construction or any other unintended purpose.


CUT & FILL LEGEND

	Colour	Data Range [m]
FILL		> 2.00
		2.00 to 1.80
		1.80 to 1.60
		1.60 to 1.40
		1.40 to 1.20
		1.20 to 1.00
		1.00 to 0.80
		0.80 to 0.60
		0.60 to 0.40
		0.40 to 0.20
CUT		0.20 to 0.00
		0.00 to -0.20
		-0.20 to -0.40
		-0.40 to -0.60
		-0.60 to -0.80
		-0.80 to -1.00
		-1.00 to -1.20
		-1.20 to -1.40
		-1.40 to -1.60
		-1.60 to -1.80
	-1.80 to -2.00	
	> -2.00	

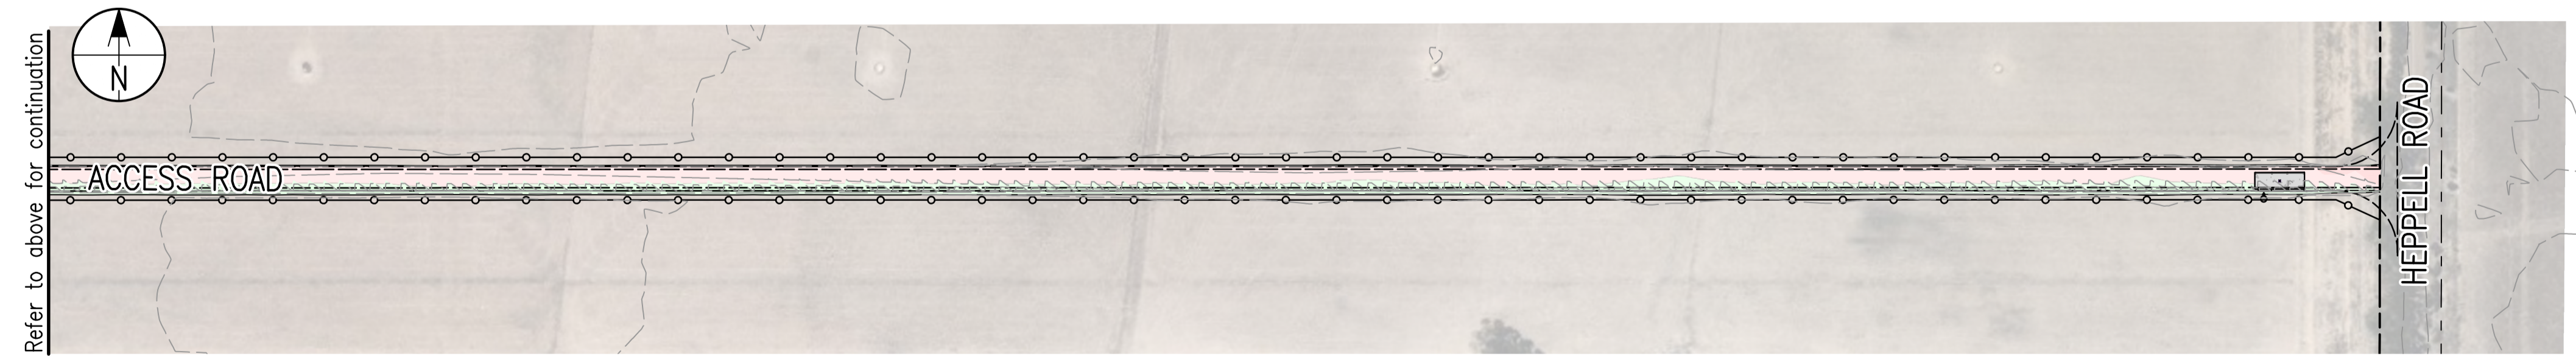

WARWICK'S BLOCK CAGE FREE FARM EARTHWORKS LAYOUT PLAN

Scale 1:1500 (A1)

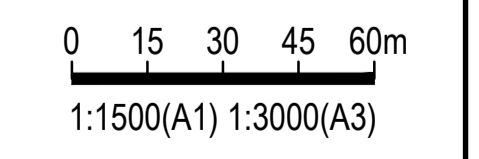

ISSUE	DESCRIPTION	DATE	DWN	DES	CHK	APP
1	FOR APPROVAL	16/10/25	LMB	LMB	GS	
0	FOR APPROVAL	15/08/25	LMB	LMB	GS	
A	FOR COMMENT	08/08/25	LMB	LMB	GS	

R.P.E.Q.
THIS DOCUMENT IS UNCONTROLLED AND IS NOT TO BE USED FOR CONSTRUCTION UNTIL THIS NOTE IS REMOVED AND A DIGITAL SIGNATURE PROVIDED IN ITS PLACE








CLIENT
MCLEAN FARMS AUSTRALIA PTY LTD
PO BOX 158
PITTSWORTH, QLD, 4356

PROJECT
INTEGRATED EGG LAYING OPERATION
MURRAY VALLEY HIGHWAY
TORRUMBARRY, VIC, 3562

TITLE
WARWICK'S BLOCK CAGE FREE FARM EARTHWORKS LAYOUT PLAN

HEIGHT DATUM AHD	MAP GRID VICGRID	SIZE A1
COUNCIL RAL/MCU NO. -		
COUNCIL OW NO. -		
PROJECT NO. 25E-0010	DRAWING NO. P-SK2004	ISSUE 1

Copyright © RMA ENGINEERS PTY LTD
N:\Synergy\Projects\25E-0010 Poultry Farm - Torrumbarry\8 Civil Model and Doc\MASTER DOCUMENTATION\02 Package\Drafting\P-SK2004.dwg P-SK2004

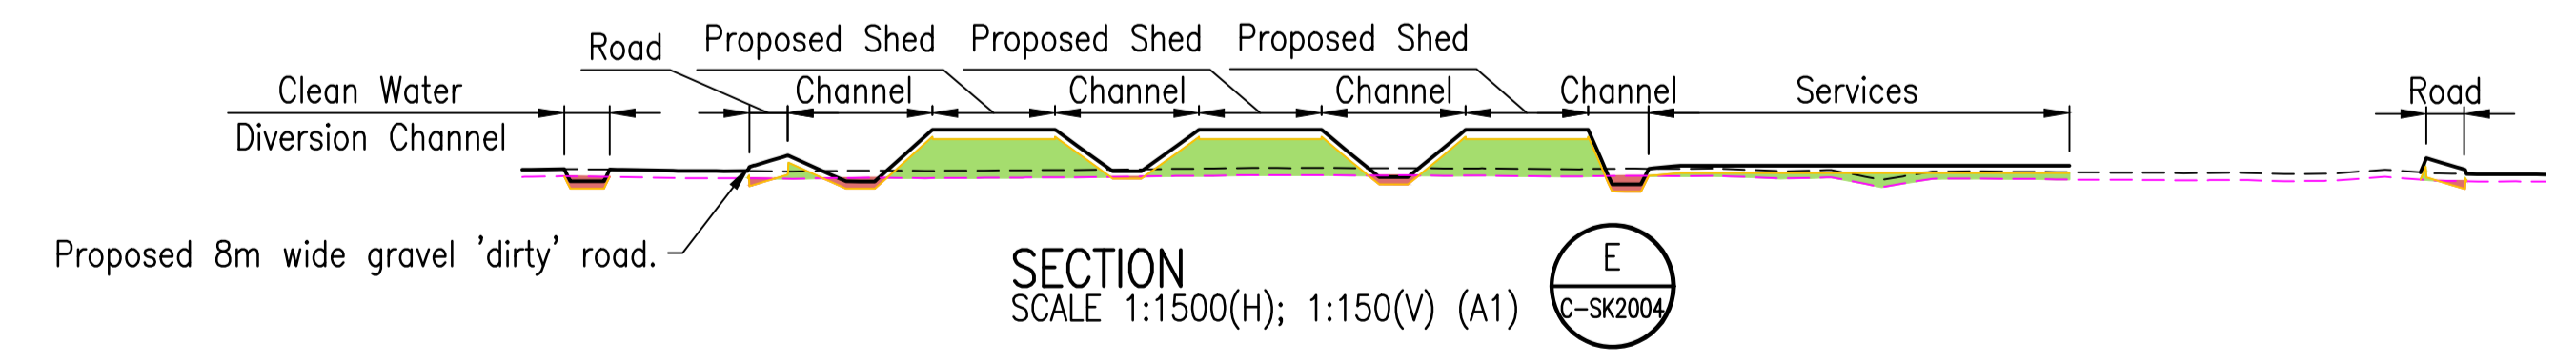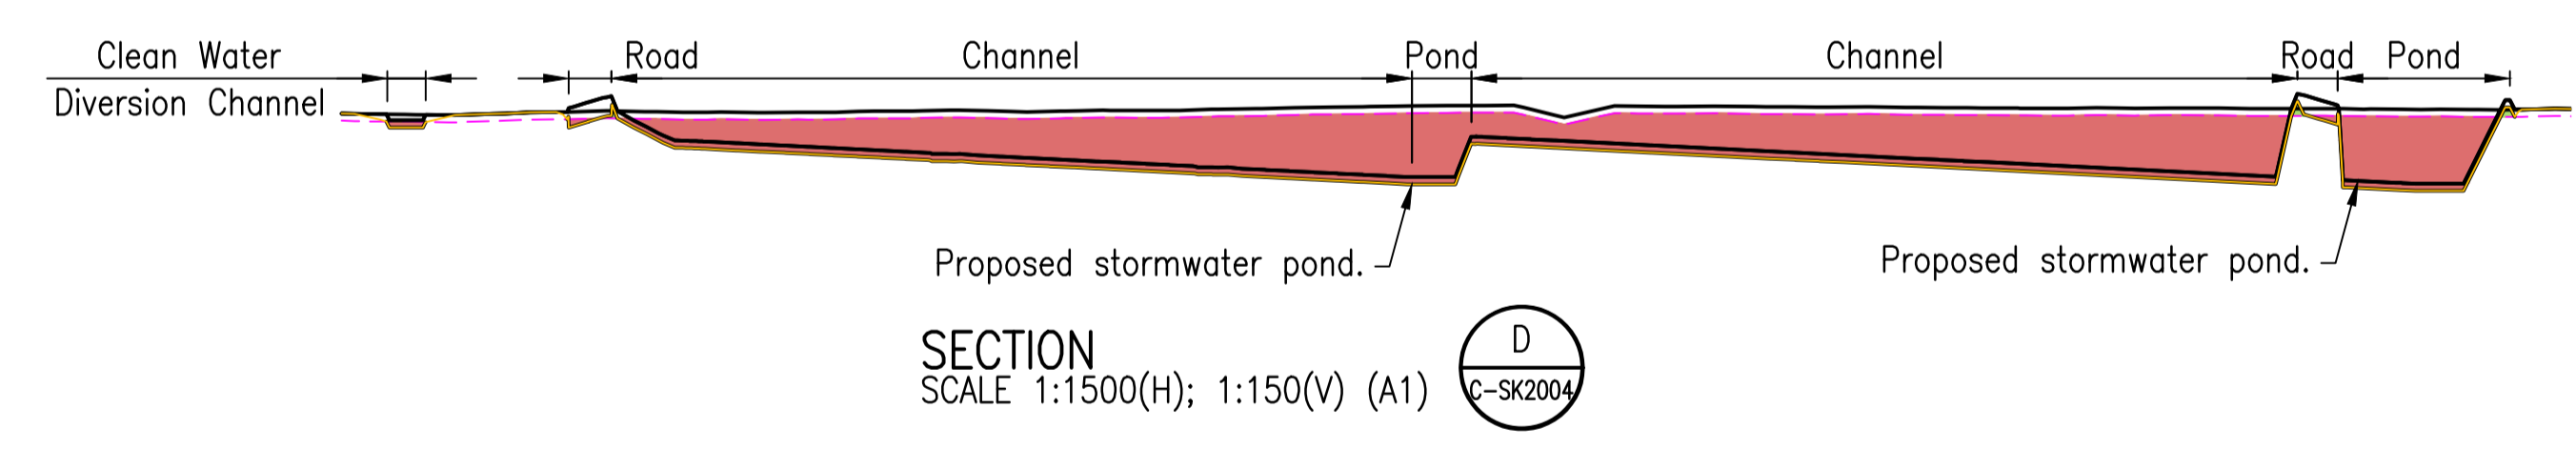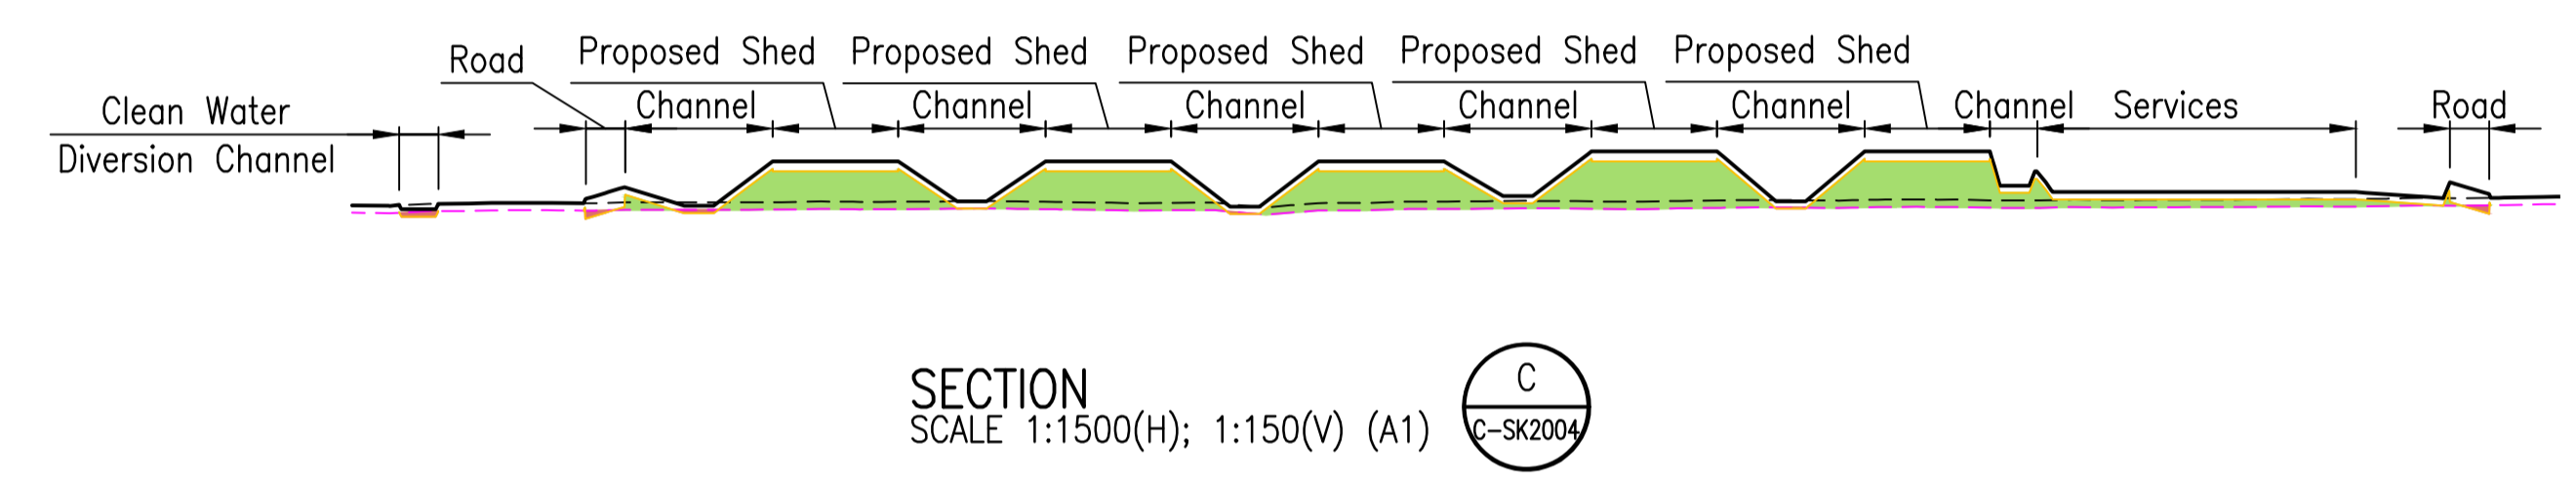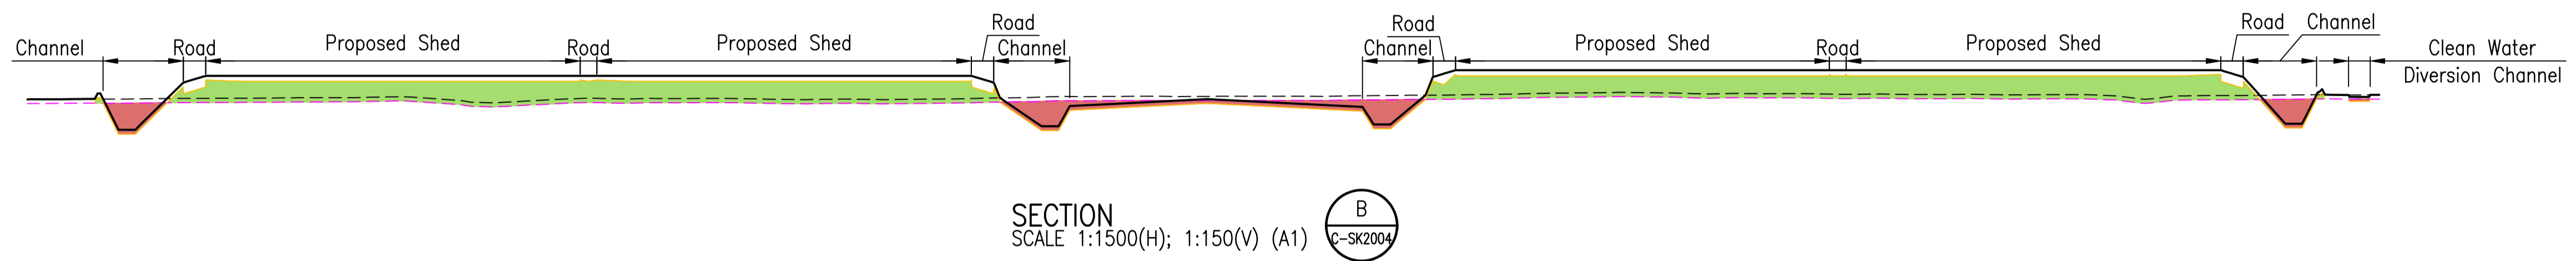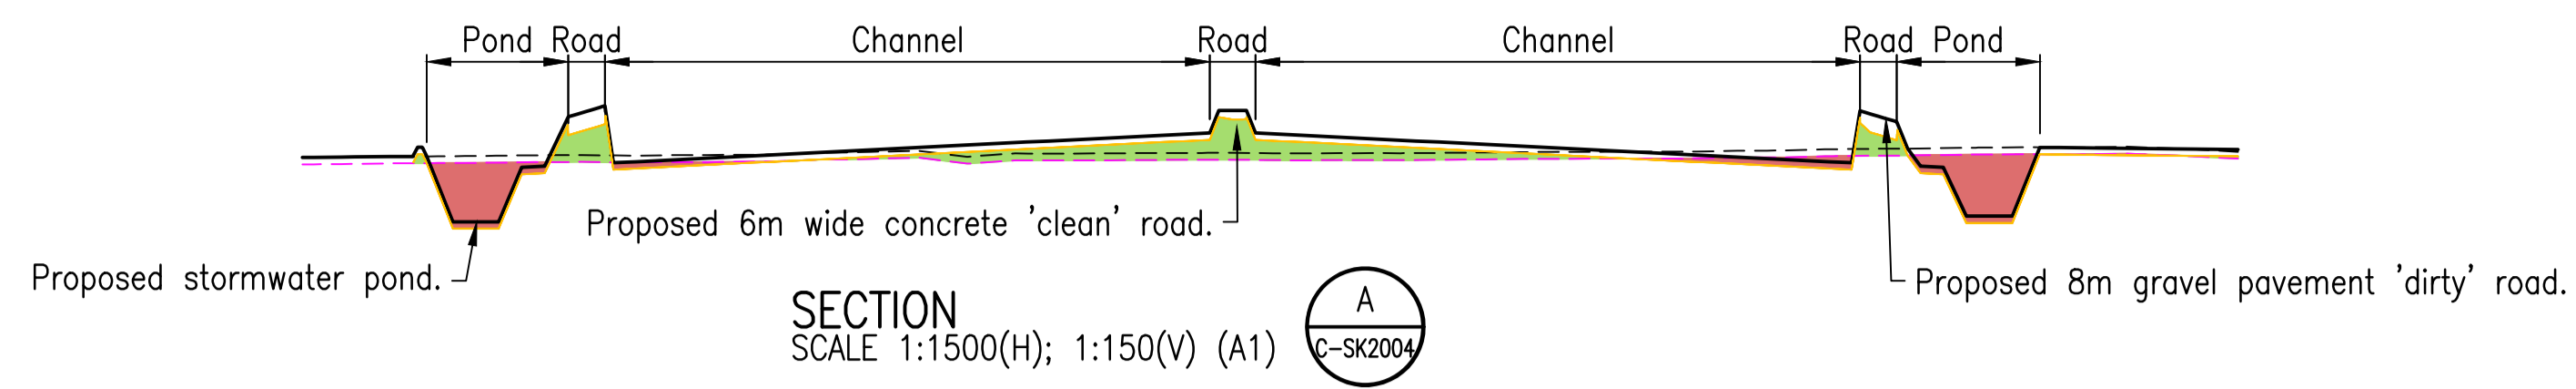

LEGEND:

EXISTING

- → → Invert
- - - - - Property Boundary

PROPOSED

- Clean Area Road Pavement
- Dirty Area Road Pavement
- Vegetation Buffer
- Property Boundary
- Minor Contours
- 609.00 Major Contours
- → → Invert
- (D)--(D)-- Indicative Stormwater Culvert
- ○ ○ Fence


PLAN NOTES:

P.1. Plan is intended to be viewed in colour.
P.2. Intervals between contours - 0.2m.
Contours are design surface levels.

DISCLAIMER NOTES:

D.1. This is a sketch plan only and is conceptual only.
D.2. This sketch plan represents design intent and concepts only.
D.3. Finished Floor Levels (FFL) advised by others and are set by flood modelling.
D.4. Information shown on these plans has been compiled from varying sources and may not be accurate and will need verifying. This includes imagery, existing infrastructure, property boundaries and natural surface data.
D.5. No reliance should be placed on the information on this plan for detailed design or any financial dealings involving this land.
D.6. This plan shall not be used for tendering, financing, ordering of materials, construction or any other unintended purpose.

WARWICK'S BLOCK CAGE FREE FARM EARTHWORKS SECTIONS

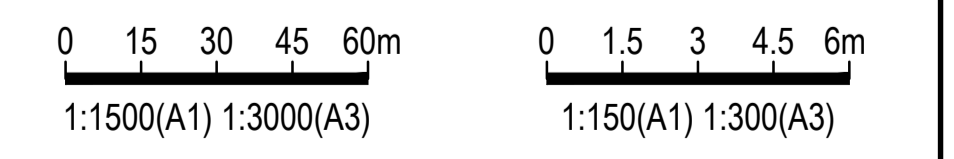

ISSUE	DESCRIPTION	DATE	DWN	DES	CHK	APP
1	FOR APPROVAL	16/10/25	LMB	LMB	GS	
0	FOR APPROVAL	15/08/25	LMB	LMB	GS	
A	FOR COMMENT	08/09/25	LMB	LMB	GS	

R.P.E.Q.
THIS DOCUMENT IS UNCONTROLLED AND IS NOT TO BE USED FOR CONSTRUCTION UNTIL THIS NOTE IS REMOVED AND A DIGITAL SIGNATURE PROVIDED IN ITS PLACE




CLIENT
MCLEAN FARMS AUSTRALIA PTY LTD
PO BOX 158
PITTSWORTH, QLD, 4356

PROJECT
INTEGRATED EGG LAYING OPERATION
MURRAY VALLEY HIGHWAY
TORRUMBARRY, VIC, 3562

TITLE
WARWICK'S BLOCK CAGE FREE FARM EARTHWORKS SECTIONS

HEIGHT DATUM AHD	MAP GRID VICGRID	SIZE A1
COUNCIL RAL/MCU NO. -		
COUNCIL OW NO. -		
PROJECT NO. 25E-0010	DRAWING NO. P-SK2005	ISSUE 1

COPYRIGHT RMA ENGINEERS PTY LTD ©

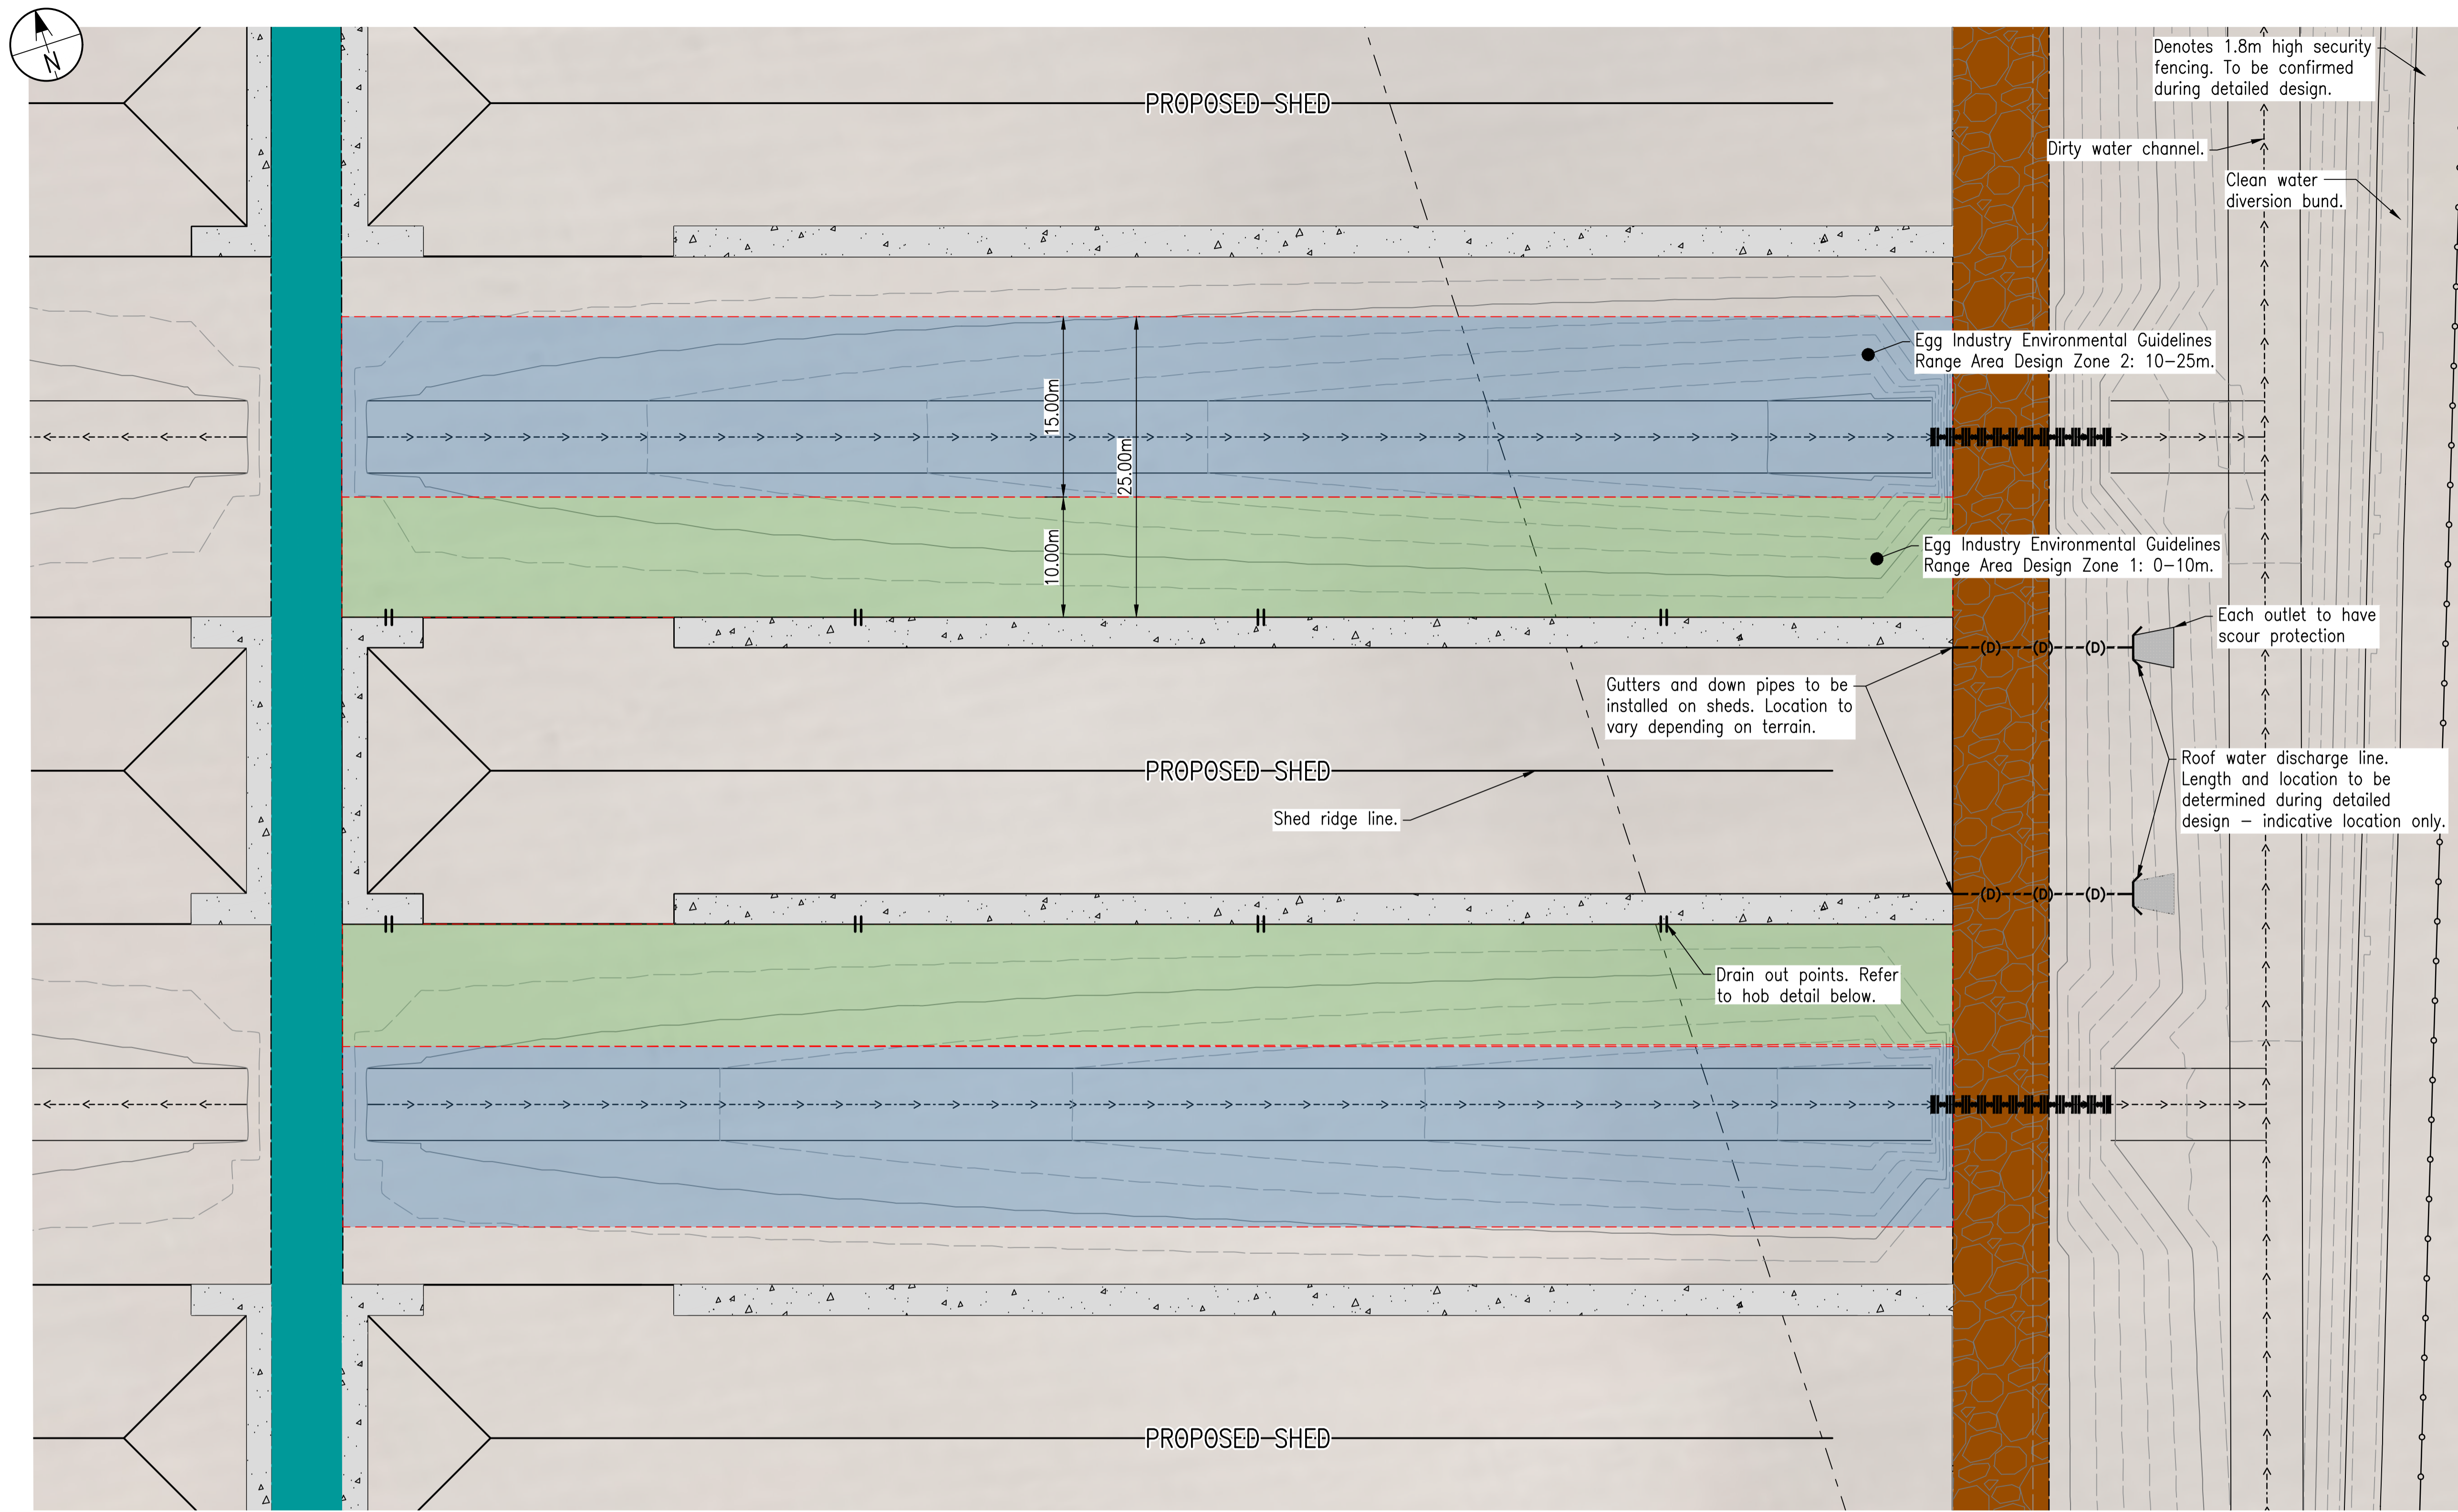

LEGEND:

EXISTING

- → → Invert
- - - Property Boundary

PROPOSED

- Clean Area Road Pavement
- Dirty Area Road Pavement
- Vegetation Buffer
- Property Boundary
- Invert
- (D)--(D)- Indicative Stormwater Culvert
- Fence
- Design Area Zone 1: 0-10m
- Design Area Zone 2: 10-25m

PLAN NOTES:

P.1. Plan is intended to be viewed in colour.
P.2. Intervals between contours - 0.2m.
Contours are design surface levels.

DISCLAIMER NOTES:

D.1. This is a sketch plan only and is conceptual only.
D.2. This sketch plan represents design intent and concepts only.
D.3. Information shown on these plans has been compiled from varying sources and may not be accurate and will need verifying. This includes imagery, existing infrastructure, property boundaries and natural surface data.
D.4. No reliance should be placed on the information on this plan for detailed design or any financial dealings involving this land.
D.5. This plan shall not be used for tendering, financing, ordering of materials, construction or any other unintended purpose.
D.6. Proposed mitigation strategies will be tested on a shed to determine bench marks. Best concepts to be adopted.
D.7. Arrangement of each shed is indicative only. Final arrangements to be determined during detailed design.

PROPOSED MITIGATION STRATEGIES:

C.1. Gutters and down pipes.
C.2. External hobs.
C.3. Defined external drainage points.

PASSIVE:

P.1. Sample soil test to be determined during detailed design to define bench marks.
P.2. Trial vegetative swales, types and locations to be determined during detailed design.


OPERATIONAL:

O.1. Trial mid batch apron cleaning.

EGG INDUSTRY ENVIRONMENTAL GUIDELINES


E.1. Zone 1: 0-10m
E.2. Zone 2: 10-25m
E.3. Zone 3: >25m

TYPICAL SHED CONCEPT LAYOUT PLAN
Scale 1:300 (A1)

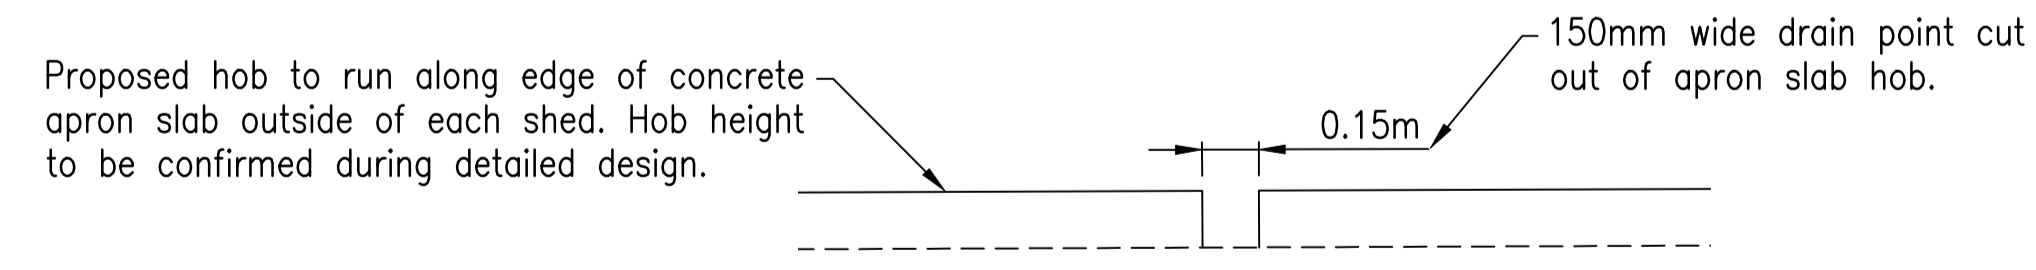

HOB DETAIL
Do Not Scale.

WARWICK'S BLOCK EGG INDUSTRY GUIDELINES CONCEPT PLAN
Scale 1:300 (A1)

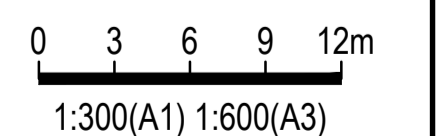

ISSUE	DESCRIPTION	DATE	DWN	DES	CHK	APP
1	FOR APPROVAL	16/10/25	LMB	LMB	GS	
0	FOR APPROVAL	15/08/25	LMB	LMB	GS	
A	FOR COMMENT	08/09/25	LMB	LMB	GS	

R.P.E.Q.
THIS DOCUMENT IS UNCONTROLLED AND IS NOT TO BE USED FOR CONSTRUCTION UNTIL THIS NOTE IS REMOVED AND A DIGITAL SIGNATURE PROVIDED IN ITS PLACE



CLIENT
MCLEAN FARMS AUSTRALIA PTY LTD
PO BOX 158
PITTSWORTH, QLD, 4356


PROJECT
INTEGRATED EGG LAYING OPERATION
MURRAY VALLEY HIGHWAY
TORRUMBARRY, VIC, 3562

TITLE
WARWICK'S BLOCK EGG INDUSTRY GUIDELINES CONCEPT PLAN

HEIGHT DATUM AHD	MAP GRID VICGRID	SIZE A1
COUNCIL RAL/MCU NO. -		
COUNCIL OW NO. -		
PROJECT NO. 25E-0010	DRAWING NO. P-SK2006	ISSUE 1

COPYRIGHT RMA ENGINEERS PTY LTD ©

Copyright © RMA ENGINEERS PTY LTD
N:\Synergy\Projects\25E-0010 Poultry Farm - Torrumbarry\8 Civil Model and Doc\MASTER DOCUMENTATION\02 Package\Drafting\P-SK2006.dwg C-SK2006

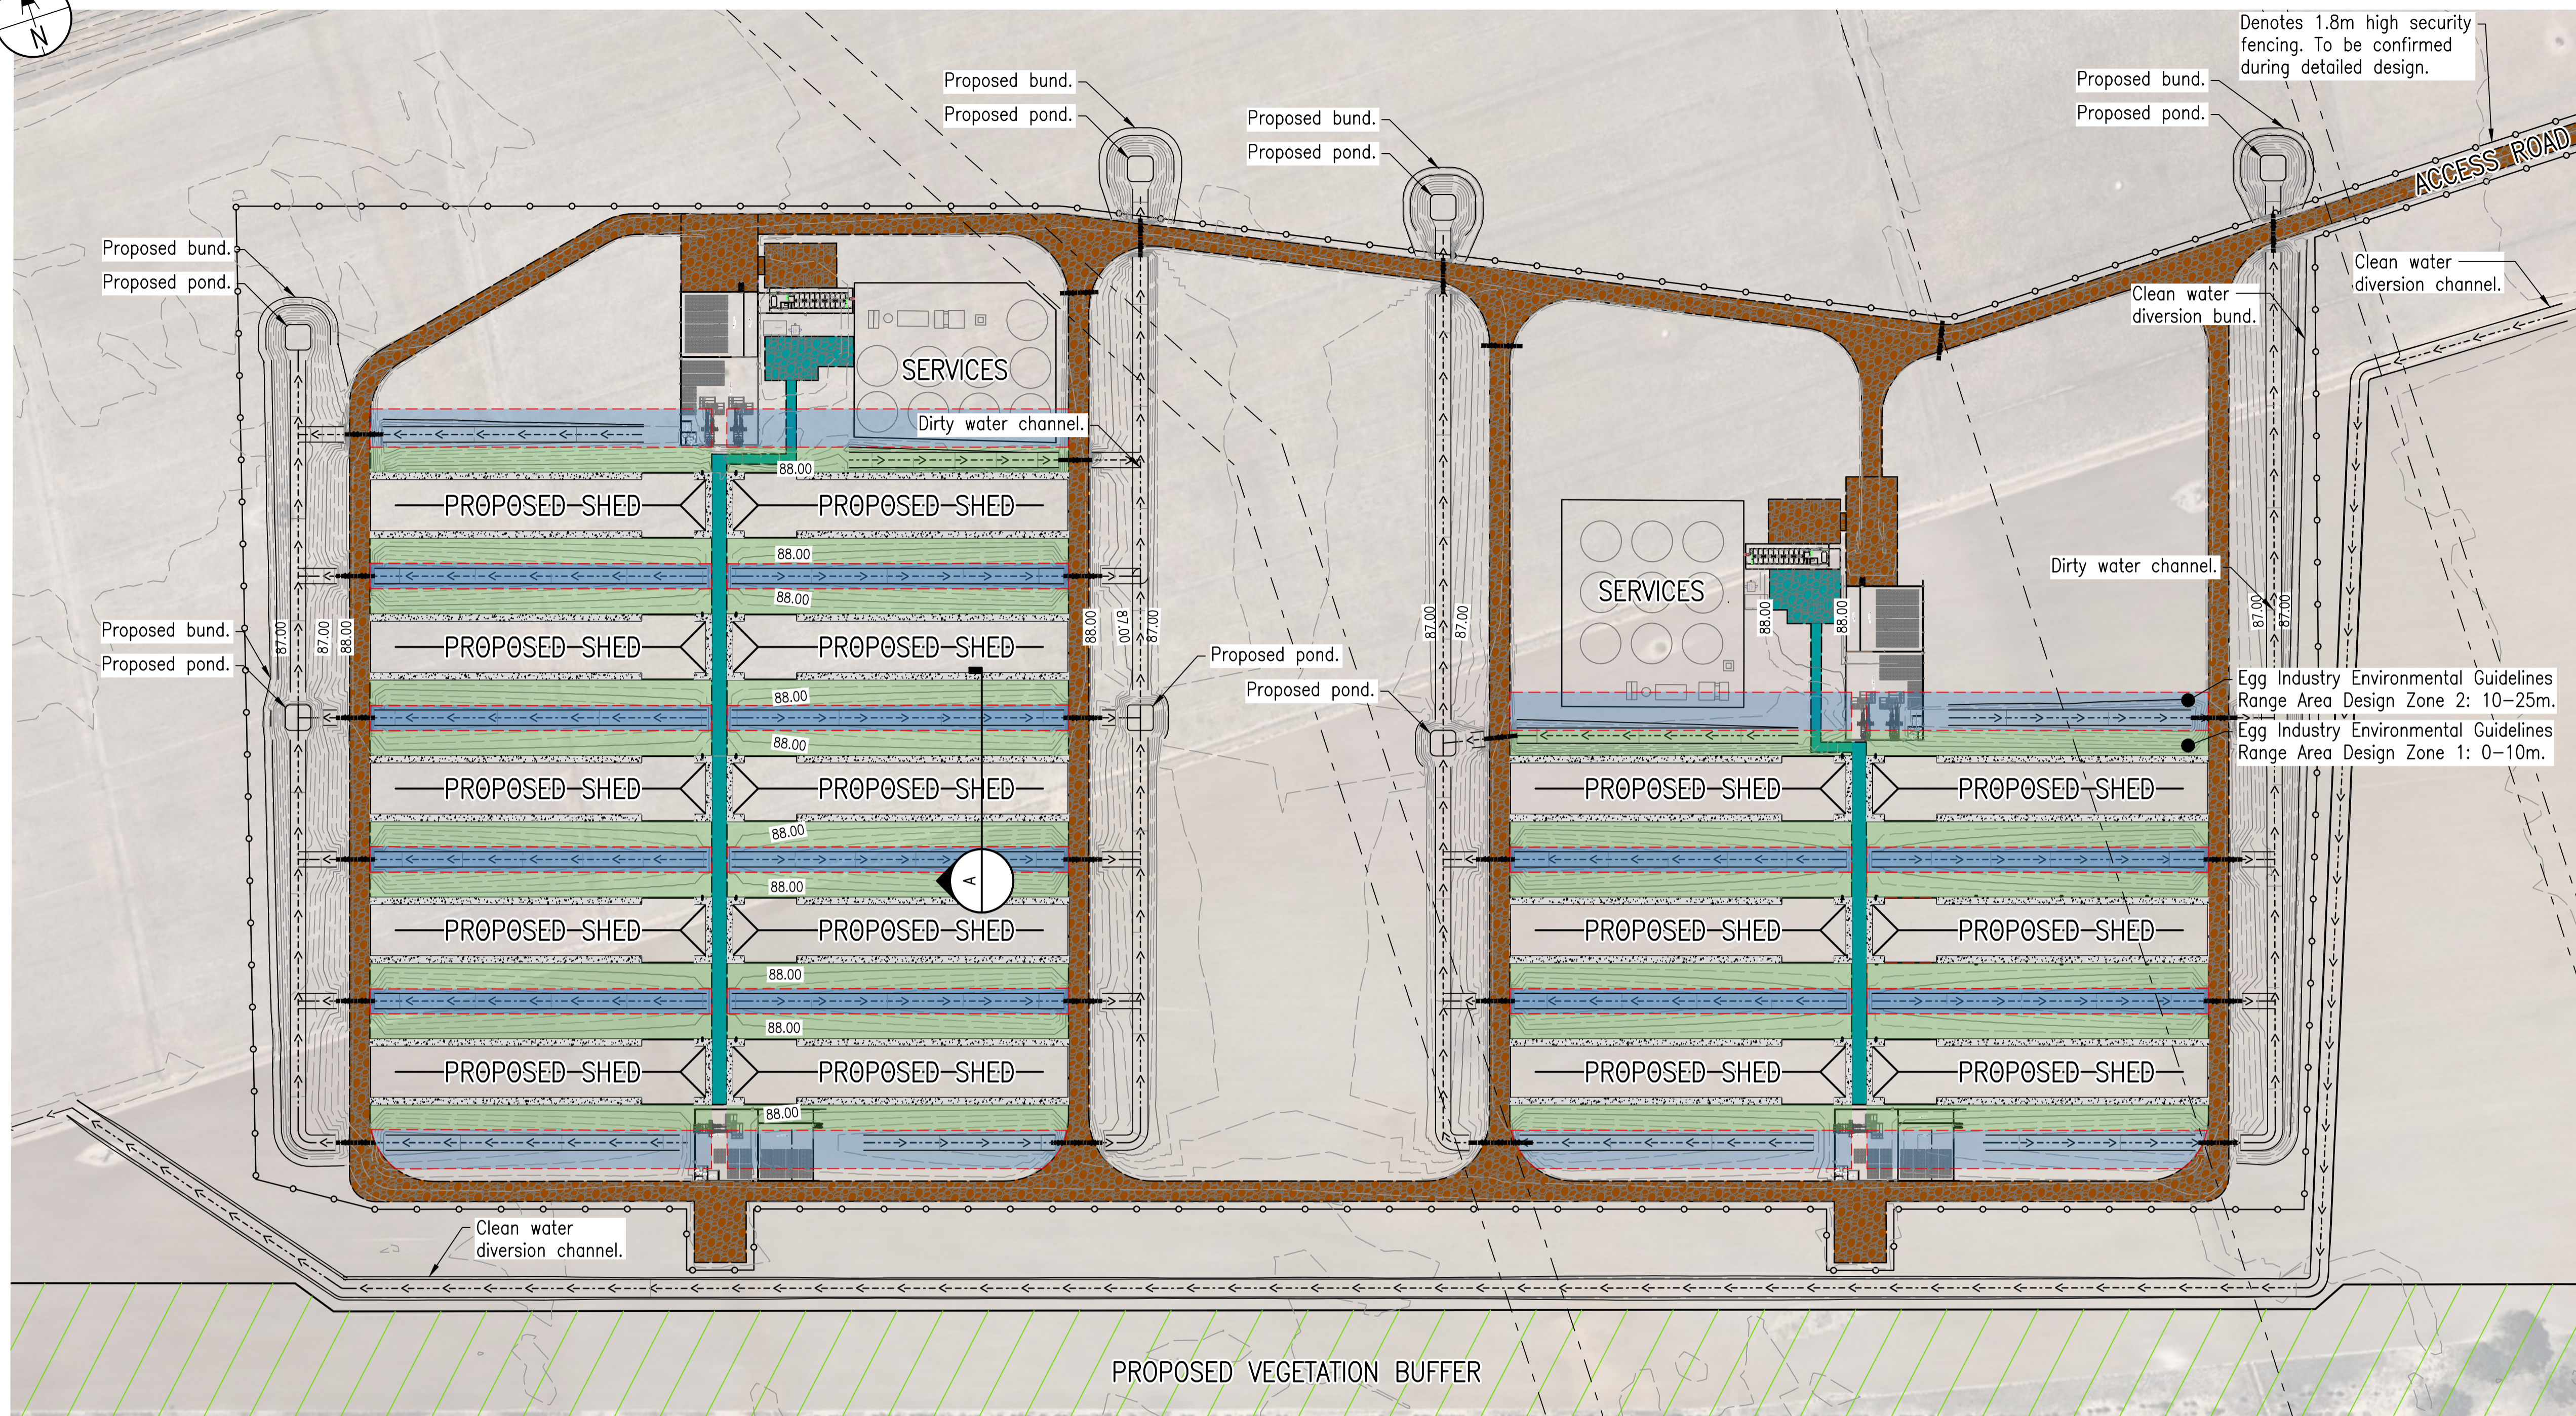

LEGEND:

EXISTING

- — — — — Invert
- - - - - Property Boundary


PROPOSED

- Clean Area Road Pavement
- Dirty Area Road Pavement
- Vegetation Buffer
- - - - - Property Boundary
- - - - - Invert
- (D)--(D)-- Indicative Stormwater Culvert
- ○ ○ ○ ○ Fence
- Design Area Zone 1: 0-10m
- Design Area Zone 2: 10-25m

- PLAN NOTES:**
- P.1. Plan is intended to be viewed in colour.
 - P.2. Intervals between contours - 0.2m. Contours are design surface levels.
- DISCLAIMER NOTES:**
- D.1. This is a sketch plan only and is conceptual only.
 - D.2. This sketch plan represents design intent and concepts only.
 - D.3. Information shown on these plans has been compiled from varying sources and may not be accurate and will need verifying. This includes imagery, existing infrastructure, property boundaries and natural surface data.
 - D.4. No reliance should be placed on the information on this plan for detailed design or any financial dealings involving this land.
 - D.5. This plan shall not be used for tendering, financing, ordering of materials, construction or any other unintended purpose.
 - D.6. Proposed mitigation strategies will be tested on a shed to determine bench marks. Best concepts to be adopted.
 - D.7. Arrangement of each shed is indicative only. Final arrangements to be determined during detailed design.


- PROPOSED MITIGATION STRATEGIES:**
- C.1. Gutters and down pipes.
 - C.2. External hobs.
 - C.3. Defined external drainage points.
- PASSIVE:**
- P.1. Sample soil test to be determined during detailed design to define bench marks.
 - P.2. Trial vegetative swales, types and locations to be determined during detailed design.

- OPERATIONAL:**
- O.1. Trial mid batch apron cleaning.
- EGG INDUSTRY ENVIRONMENTAL GUIDELINES**
- E.1. Zone 1: 0-10m
 - E.2. Zone 2: 10-25m
 - E.3. Zone 3: >25m

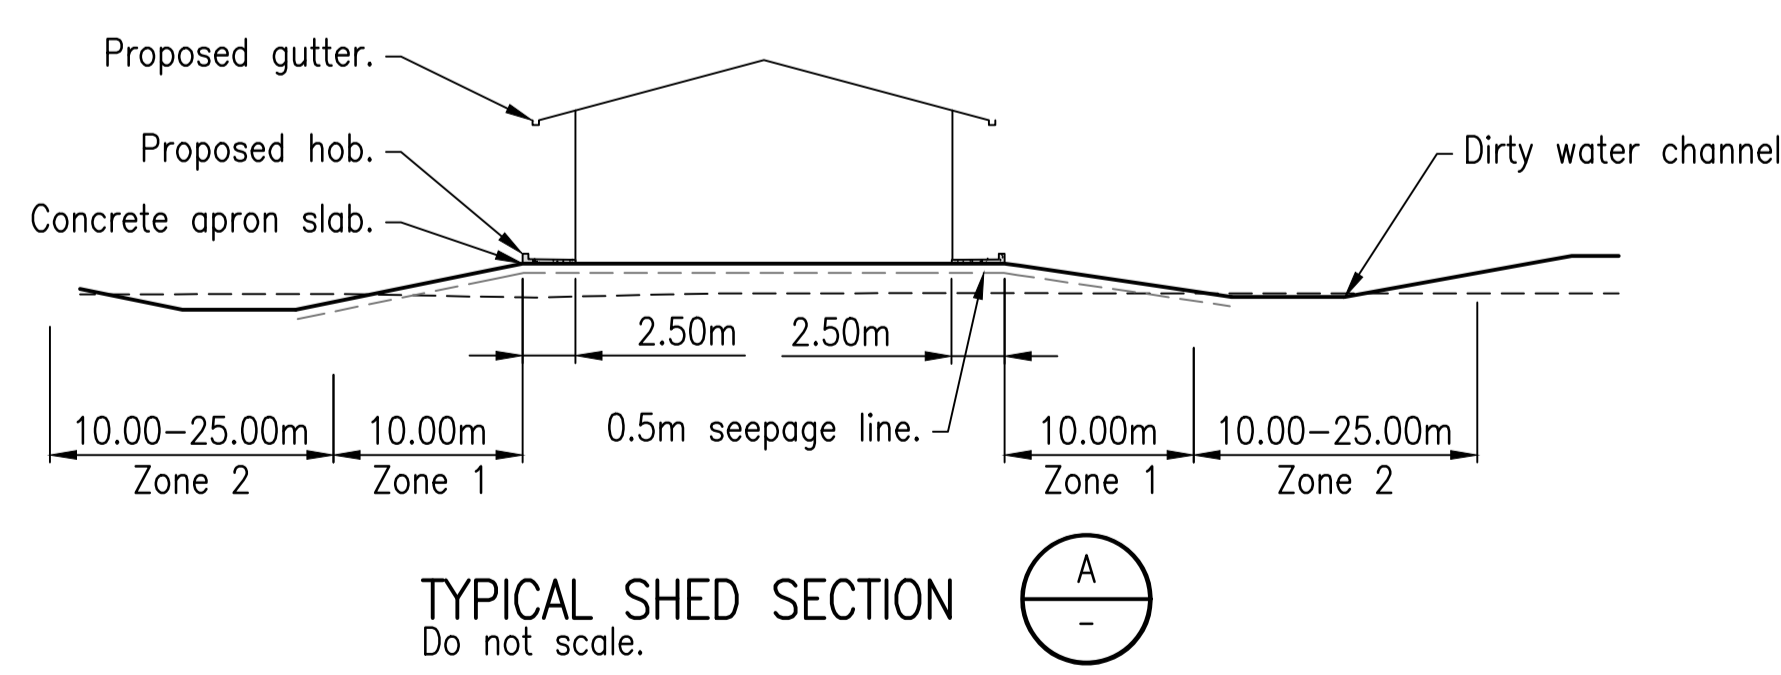

EGG INDUSTRY GUIDELINES DESIGN SITE LAYOUT PLAN

Scale 1:1500 (A1)

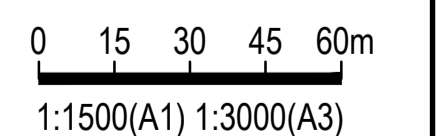

ISSUE	DESCRIPTION	DATE	DWN	DES	CHK	APP
1	FOR APPROVAL	16/10/25	LMB	LMB	GS	
0	FOR APPROVAL	15/08/25	LMB	LMB	GS	
A	FOR COMMENT	08/09/25	LMB	LMB	GS	

R.P.E.Q.
THIS DOCUMENT IS UNCONTROLLED AND IS NOT TO BE USED FOR CONSTRUCTION UNTIL THIS NOTE IS REMOVED AND A DIGITAL SIGNATURE PROVIDED IN ITS PLACE





CLIENT
MCLEAN FARMS AUSTRALIA PTY LTD
PO BOX 158
PITTSWORTH, QLD, 4356

PROJECT
INTEGRATED EGG LAYING OPERATION
MURRAY VALLEY HIGHWAY
TORRUMBARRY, VIC, 3562

TITLE
EGG INDUSTRY GUIDELINES DESIGN SITE LAYOUT PLAN

HEIGHT DATUM AHD	MAP GRID VICGRID	SIZE A1
COUNCIL RAL/MCU NO. -		
COUNCIL OW NO. -		
PROJECT NO. 25E-0010	DRAWING NO. P-SK2007	ISSUE 1

COPYRIGHT RMA ENGINEERS PTY LTD

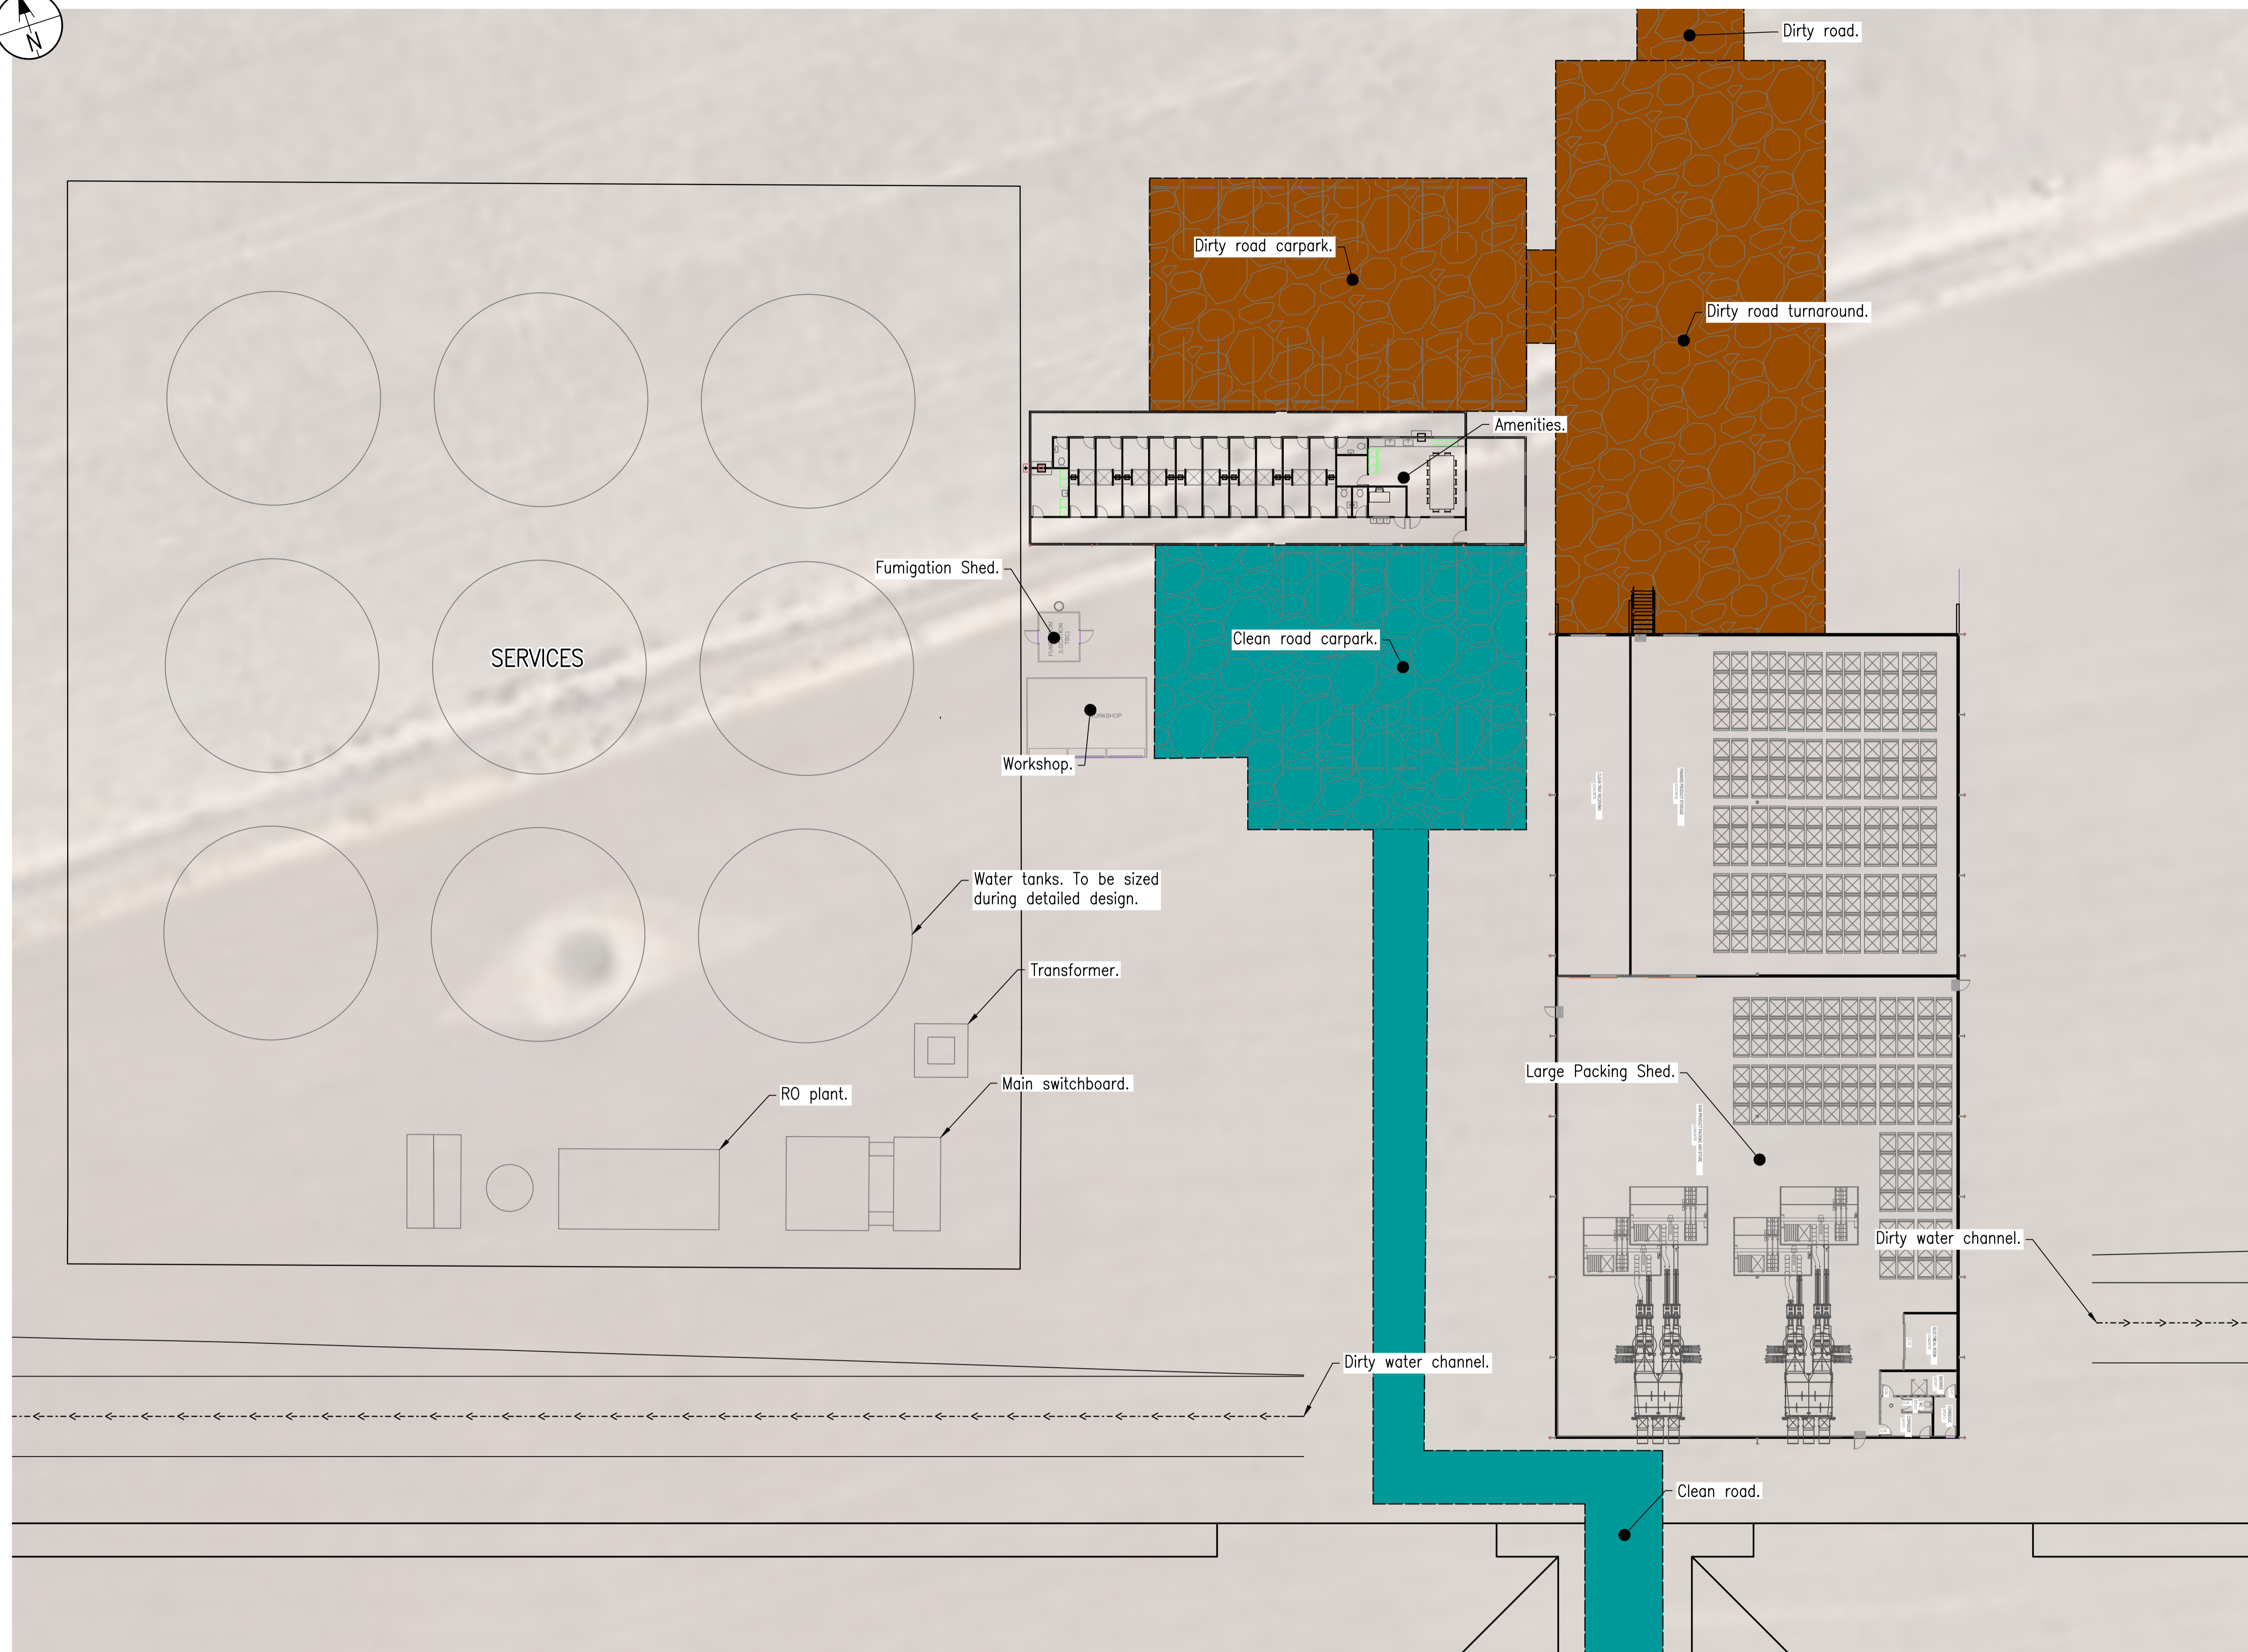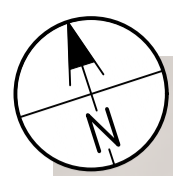

LEGEND:

EXISTING

- → → → Invert
- - - - Property Boundary

PROPOSED

- Clean Area Road Pavement
- Dirty Area Road Pavement
- Vegetation Buffer
- - - - Property Boundary
- - - - Minor Contours
- 609.00— Major Contours
- → → → Invert
- (D)--(D)-- Indicative Stormwater Culvert

PLAN NOTES:


P.1. Plan is intended to be viewed in colour.
P.2. Intervals between contours - 0.2m.
Contours are design surface levels.

DISCLAIMER NOTES:

D.1. This is a sketch plan only and is conceptual only.
D.2. This sketch plan represents design intent and concepts only.
D.3. Information shown on these plans has been compiled from varying sources and may not be accurate and will need verifying. This includes imagery, existing infrastructure, property boundaries and natural surface data.
D.4. No reliance should be placed on the information on this plan for detailed design or any financial dealings involving this land.
D.5. This plan shall not be used for tendering, financing, ordering of materials, construction or any other unintended purpose.

WARWICK'S BLOCK CAGE FREE AMENITIES CONCEPT LAYOUT PLAN

Scale 1:250 (A1)

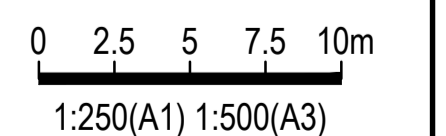

ISSUE	DESCRIPTION	DATE	DWN	DES	CHK	APP
1	FOR APPROVAL	16/10/25	LMB	LMB	GS	
0	FOR APPROVAL	15/09/25	LMB	LMB	GS	

R.P.E.Q.
THIS DOCUMENT IS UNCONTROLLED AND IS NOT TO BE USED FOR CONSTRUCTION UNTIL THIS NOTE IS REMOVED AND A DIGITAL SIGNATURE PROVIDED IN ITS PLACE




CLIENT
MCLEAN FARMS AUSTRALIA PTY LTD
PO BOX 158
PITTSWORTH, QLD, 4356

PROJECT
INTEGRATED EGG LAYING OPERATION
MURRAY VALLEY HIGHWAY
TORRUMBARRY, VIC, 3562

TITLE
WARWICK'S BLOCK CAGE FREE AMENITIES CONCEPT LAYOUT PLAN

RIGHTS RESERVED BY RMA ENGINEERS PTY LTD ©

HEIGHT DATUM	MAP GRID	SIZE
AHD	VICGRID	A1
COUNCIL RAL/MCU NO.		
-		
COUNCIL OW NO.		
-		
PROJECT NO.	DRAWING NO.	ISSUE
25E-0010	P-SK2008	1

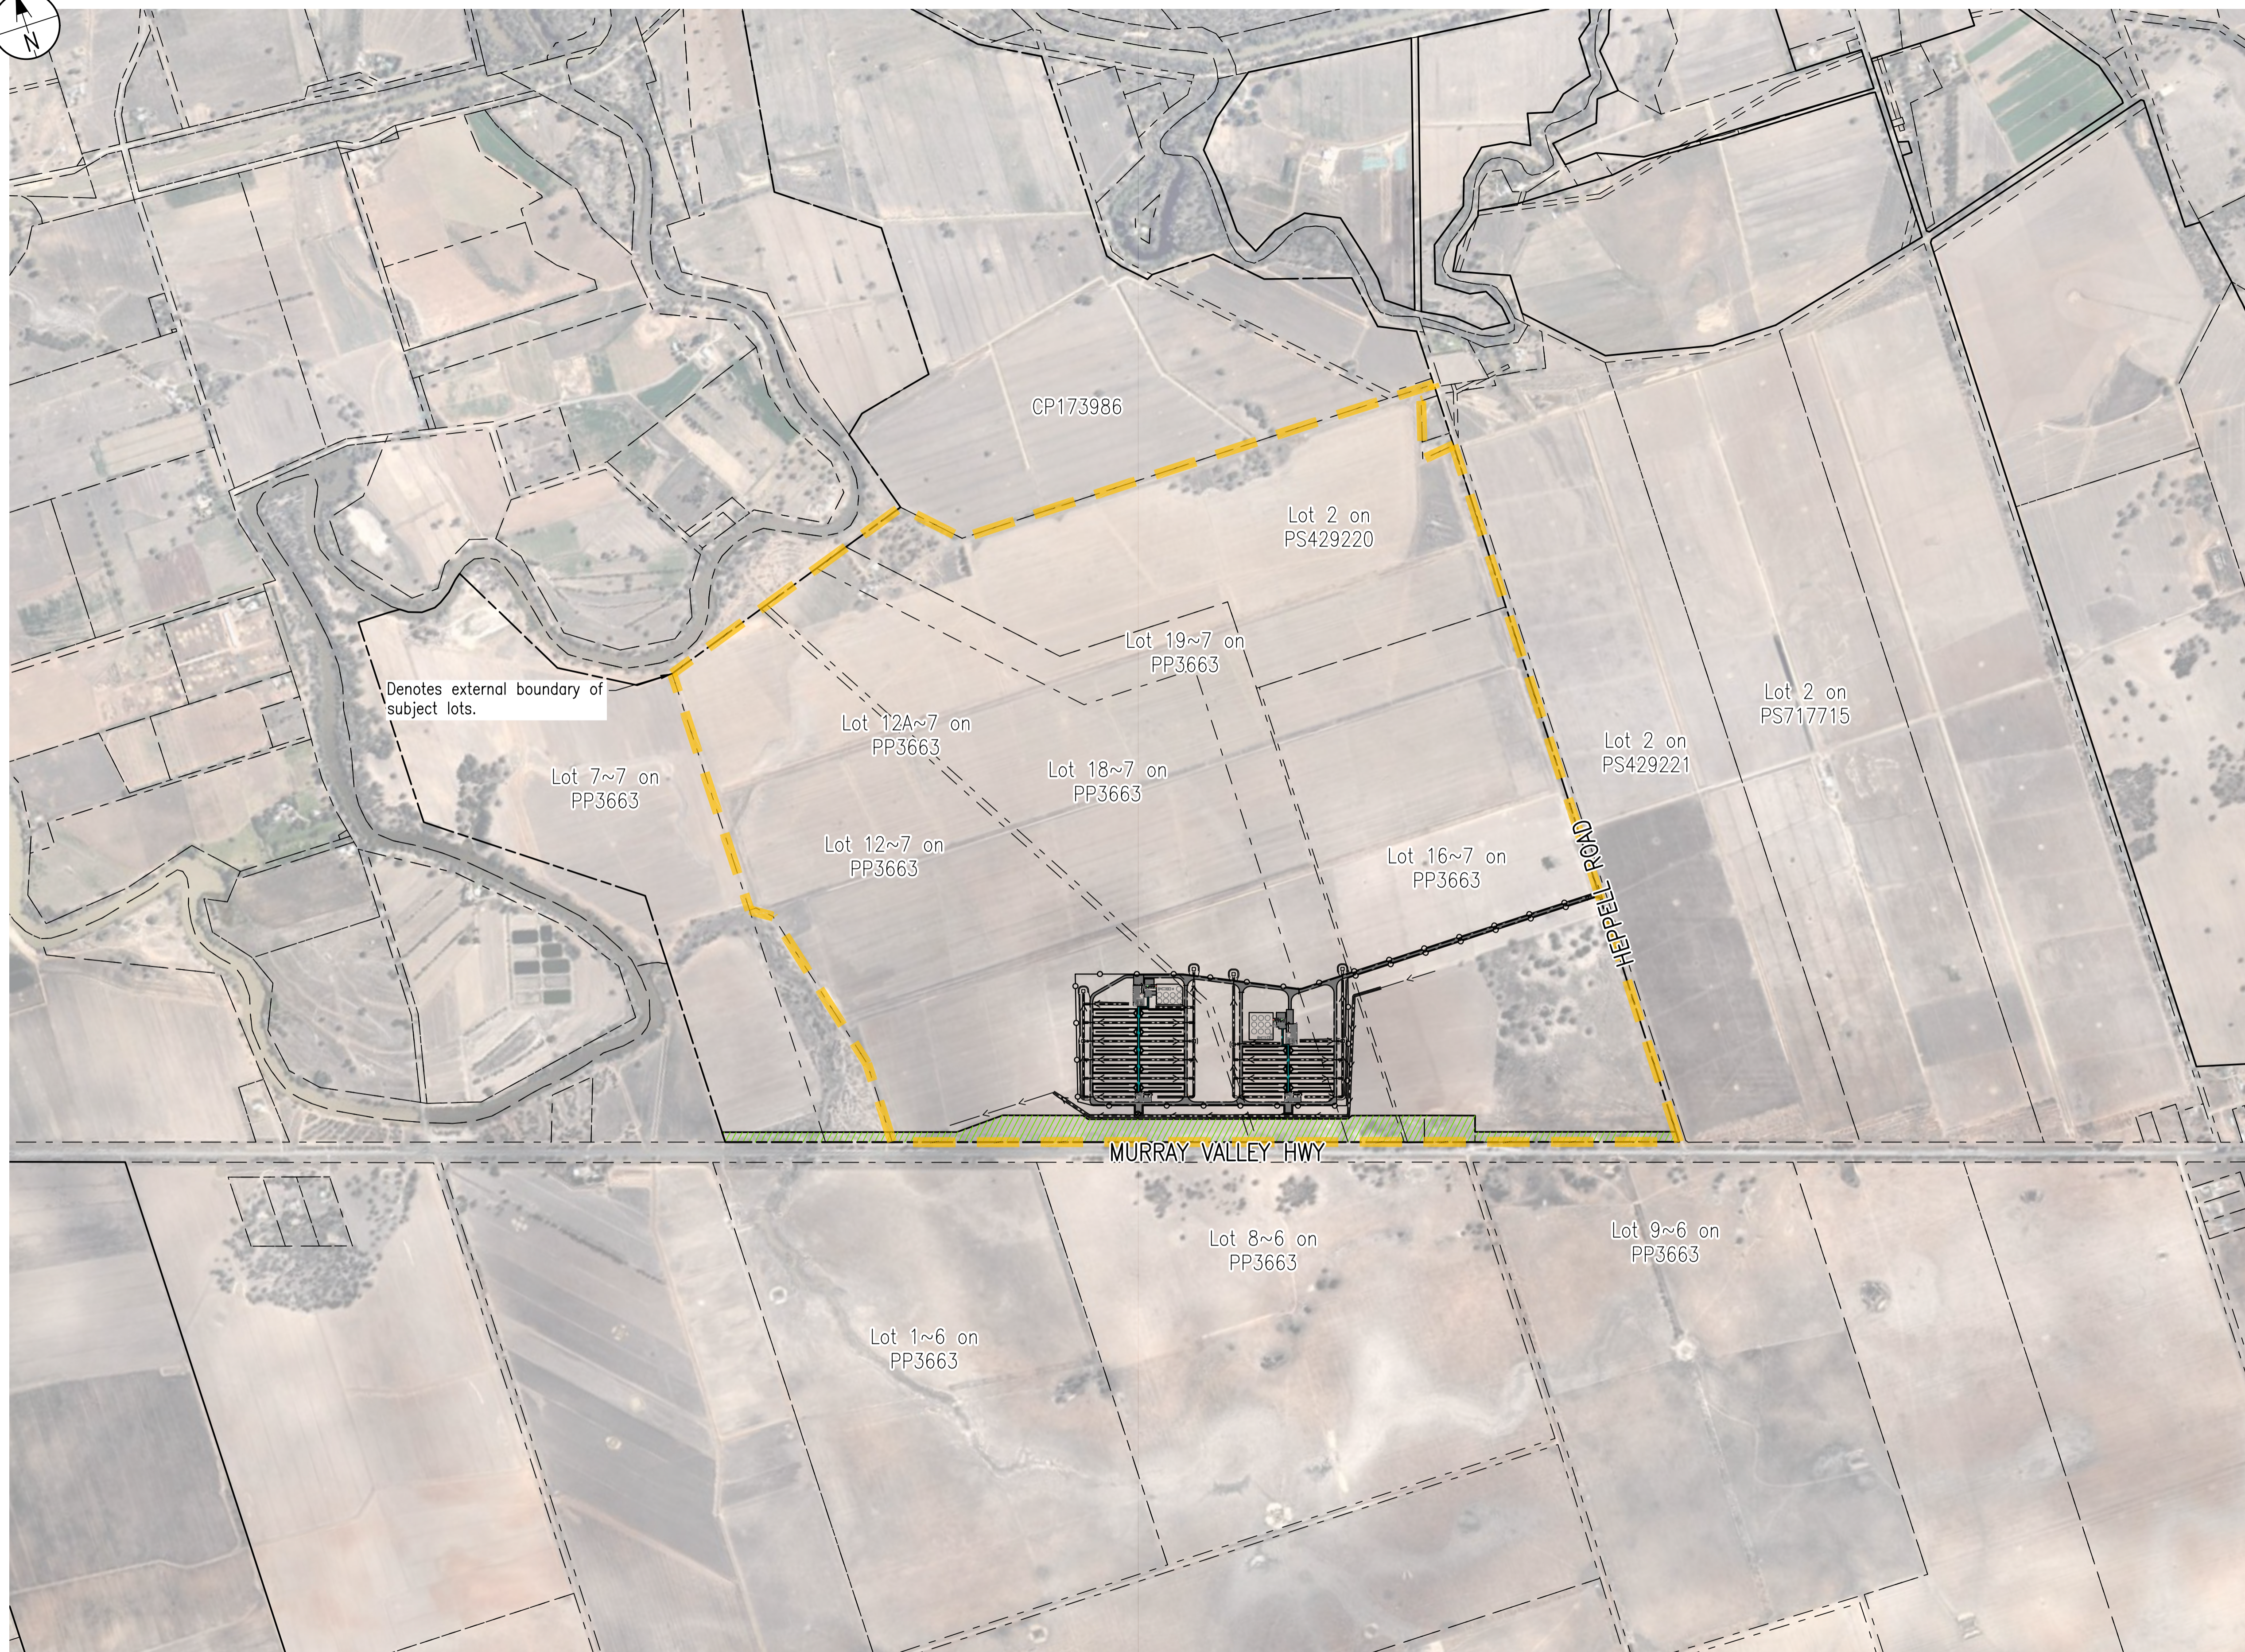

LEGEND:

EXISTING

- → → → Invert
- - - - Property Boundary

PROPOSED

- Clean Area Road Pavement
- Dirty Area Road Pavement
- Vegetation Buffer
- - - - Property Boundary
- - - - Minor Contours
- 609.00 — Major Contours
- → → → Invert
- (D)--(D)-- Indicative Stormwater Culvert

PLAN NOTES:


P.1. Plan is intended to be viewed in colour.
P.2. Intervals between contours - 0.2m.
Contours are design surface levels.

DISCLAIMER NOTES:

D.1. This is a sketch plan only and is conceptual only.
D.2. This sketch plan represents design intent and concepts only.
D.3. Information shown on these plans has been compiled from varying sources and may not be accurate and will need verifying. This includes imagery, existing infrastructure, property boundaries and natural surface data.
D.4. No reliance should be placed on the information on this plan for detailed design or any financial dealings involving this land.
D.5. This plan shall not be used for tendering, financing, ordering of materials, construction or any other unintended purpose.

WARWICK'S BLOCK CAGE FREE CONCEPT SITE PLAN

Scale 1:10000 (A1)

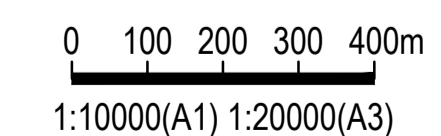

ISSUE	DESCRIPTION	DATE	DWN	DES	CHK	APP
1	FOR APPROVAL	16/10/25	LMB	LMB	GS	
0	FOR APPROVAL	15/06/25	LMB	LMB	GS	

R.P.E.Q.
THIS DOCUMENT IS UNCONTROLLED AND IS NOT TO BE USED FOR CONSTRUCTION UNTIL THIS NOTE IS REMOVED AND A DIGITAL SIGNATURE PROVIDED IN ITS PLACE



CLIENT
MCLEAN FARMS AUSTRALIA PTY LTD
PO BOX 158
PITTSWORTH, QLD, 4356

PROJECT
INTEGRATED EGG LAYING OPERATION
MURRAY VALLEY HIGHWAY
TORRUMBARRY, VIC, 3562

TITLE
WARWICK'S BLOCK CAGE FREE CONCEPT SITE PLAN

COPYRIGHT RMA ENGINEERS PTY LTD ©

HEIGHT DATUM	MAP GRID	SIZE
AHD	VICGRID	A1
COUNCIL RAL/MCU NO.		
-		
COUNCIL OW NO.		
-		
PROJECT NO.	DRAWING NO.	ISSUE
25E-0010	P-SK2009	1