

1 LG LP NZC TENANCY PLAN
SCALE 1:50


This copied document to be made available for the sole purpose of enabling its consideration and review as part of a planning process under the Planning and Environment Act 1987. The document must not be used for any purpose which may breach any copyright.

FLOOR FINISH TO TREADS AND LANDING PROVIDED BY DEVELOPER


INDICATIVE LOCATION OF GREASE WASTES ONLY. FINAL LOCATION TO BE CO-ORDINATED WITH TENANT FITOUT. FIRE COLLARS TO ALL PENETRATIONS.

ADVERTISED PLAN


NORDIC BAR

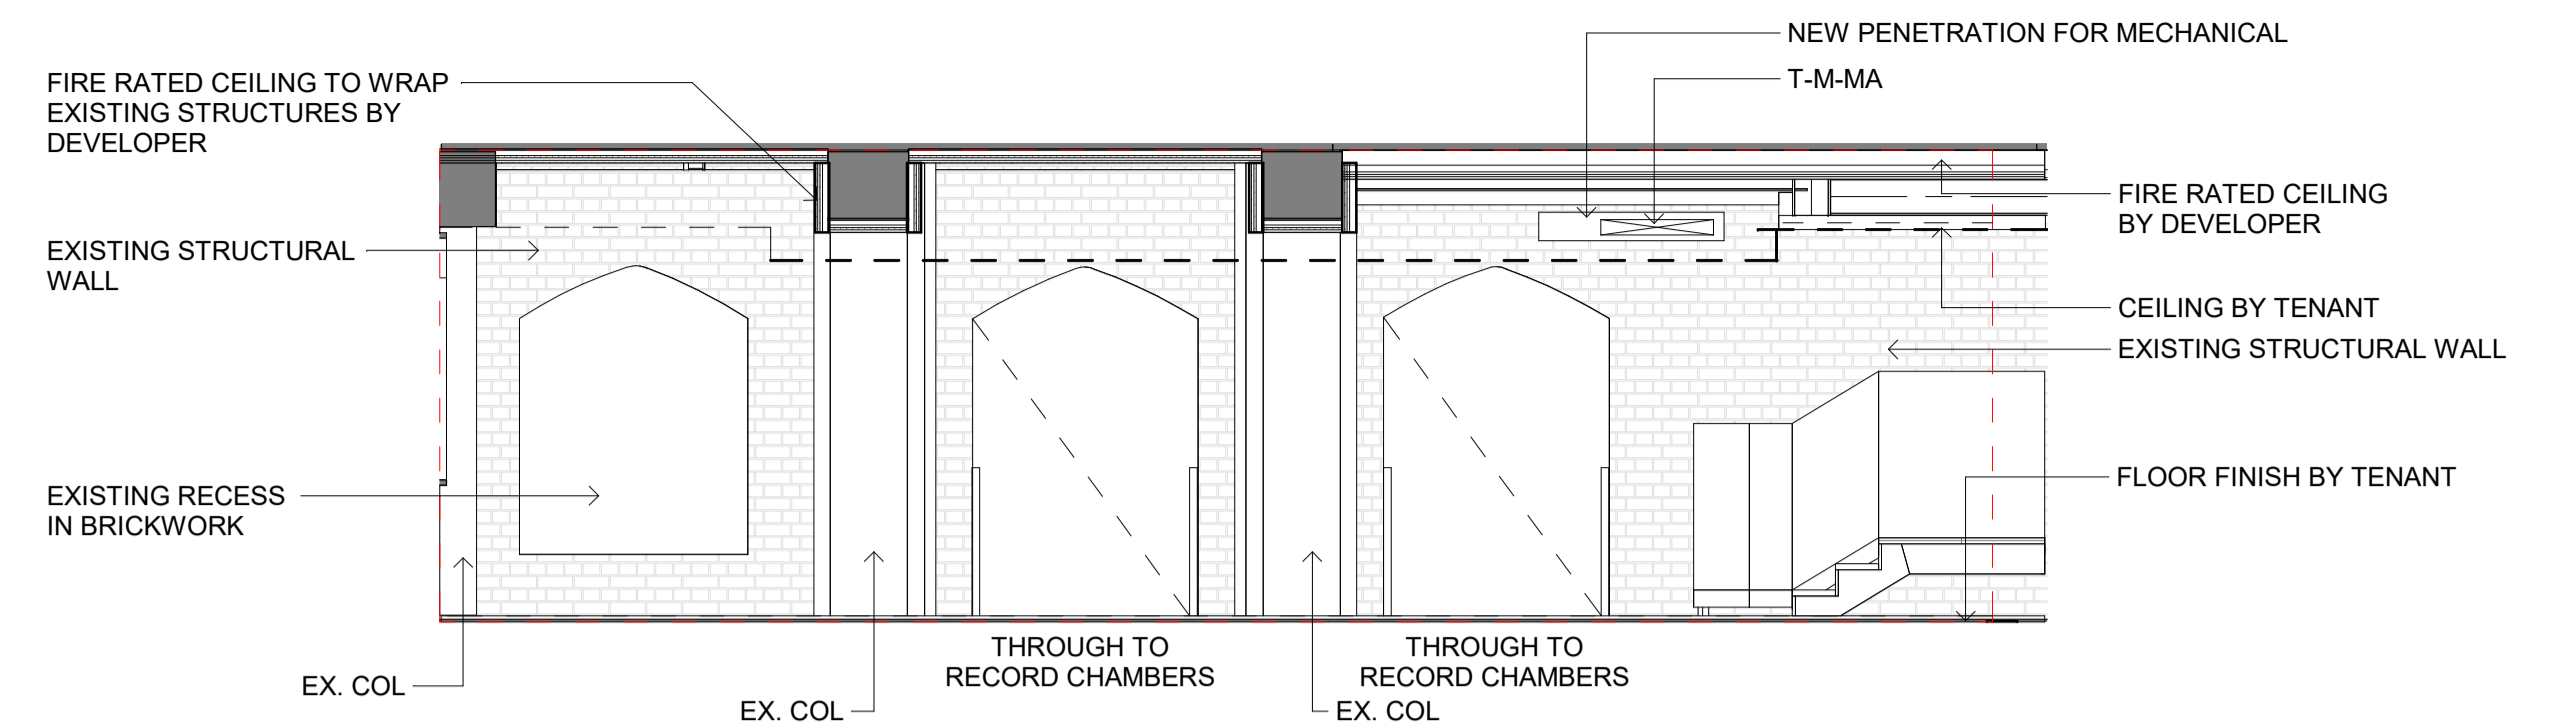


3 LG NZC TENANCY EAST ELEVATION
SCALE 1:50

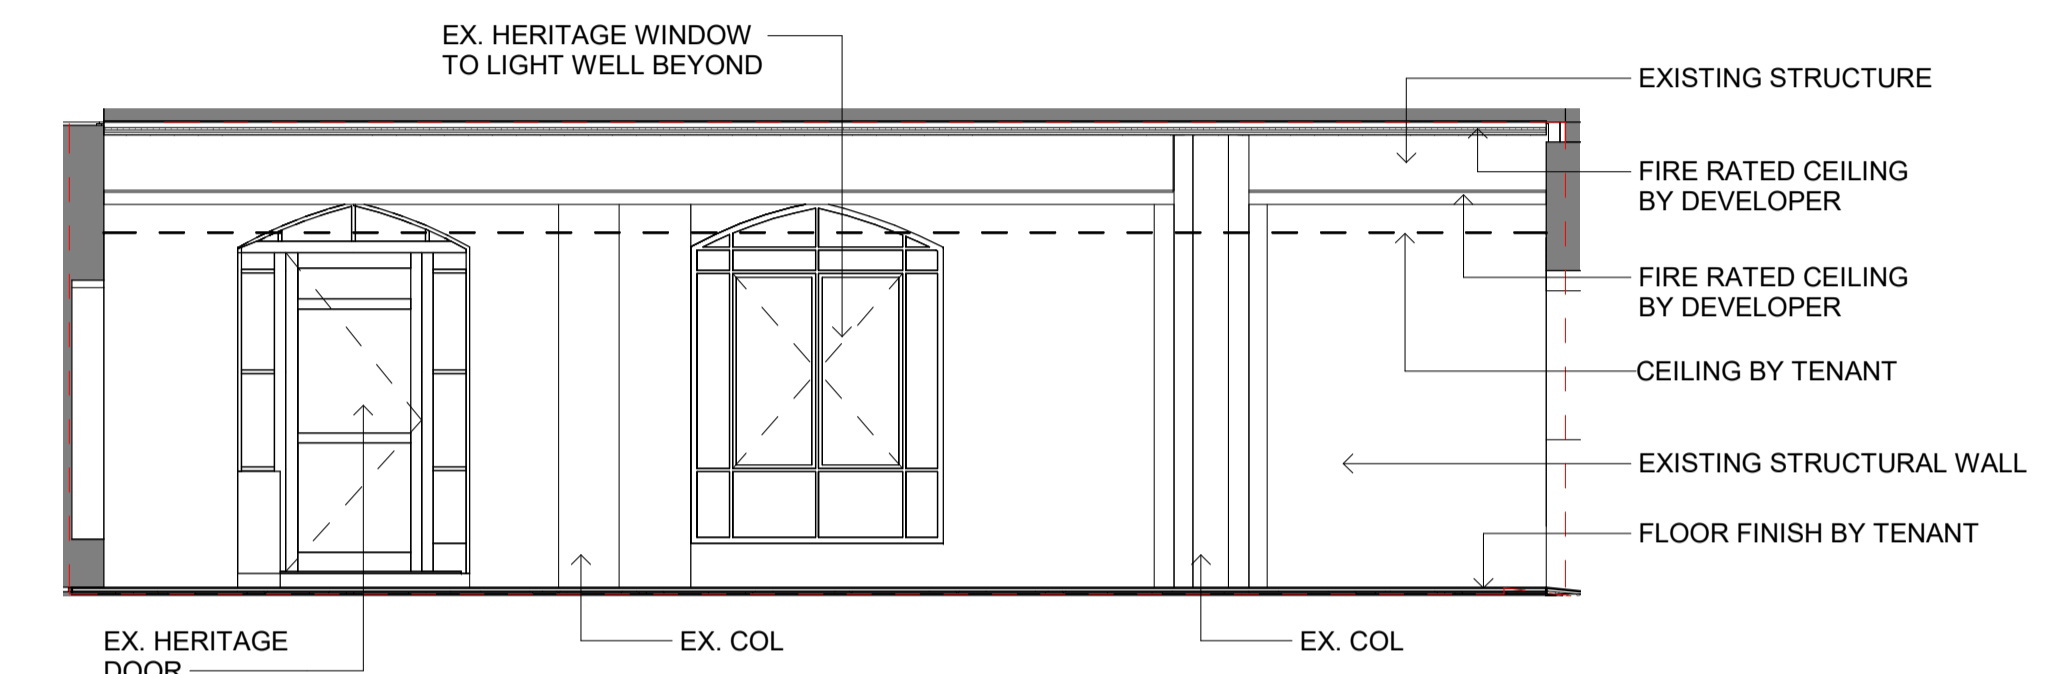


4 LG NZC TENANCY NORTH ELEVATION
SCALE 1:50

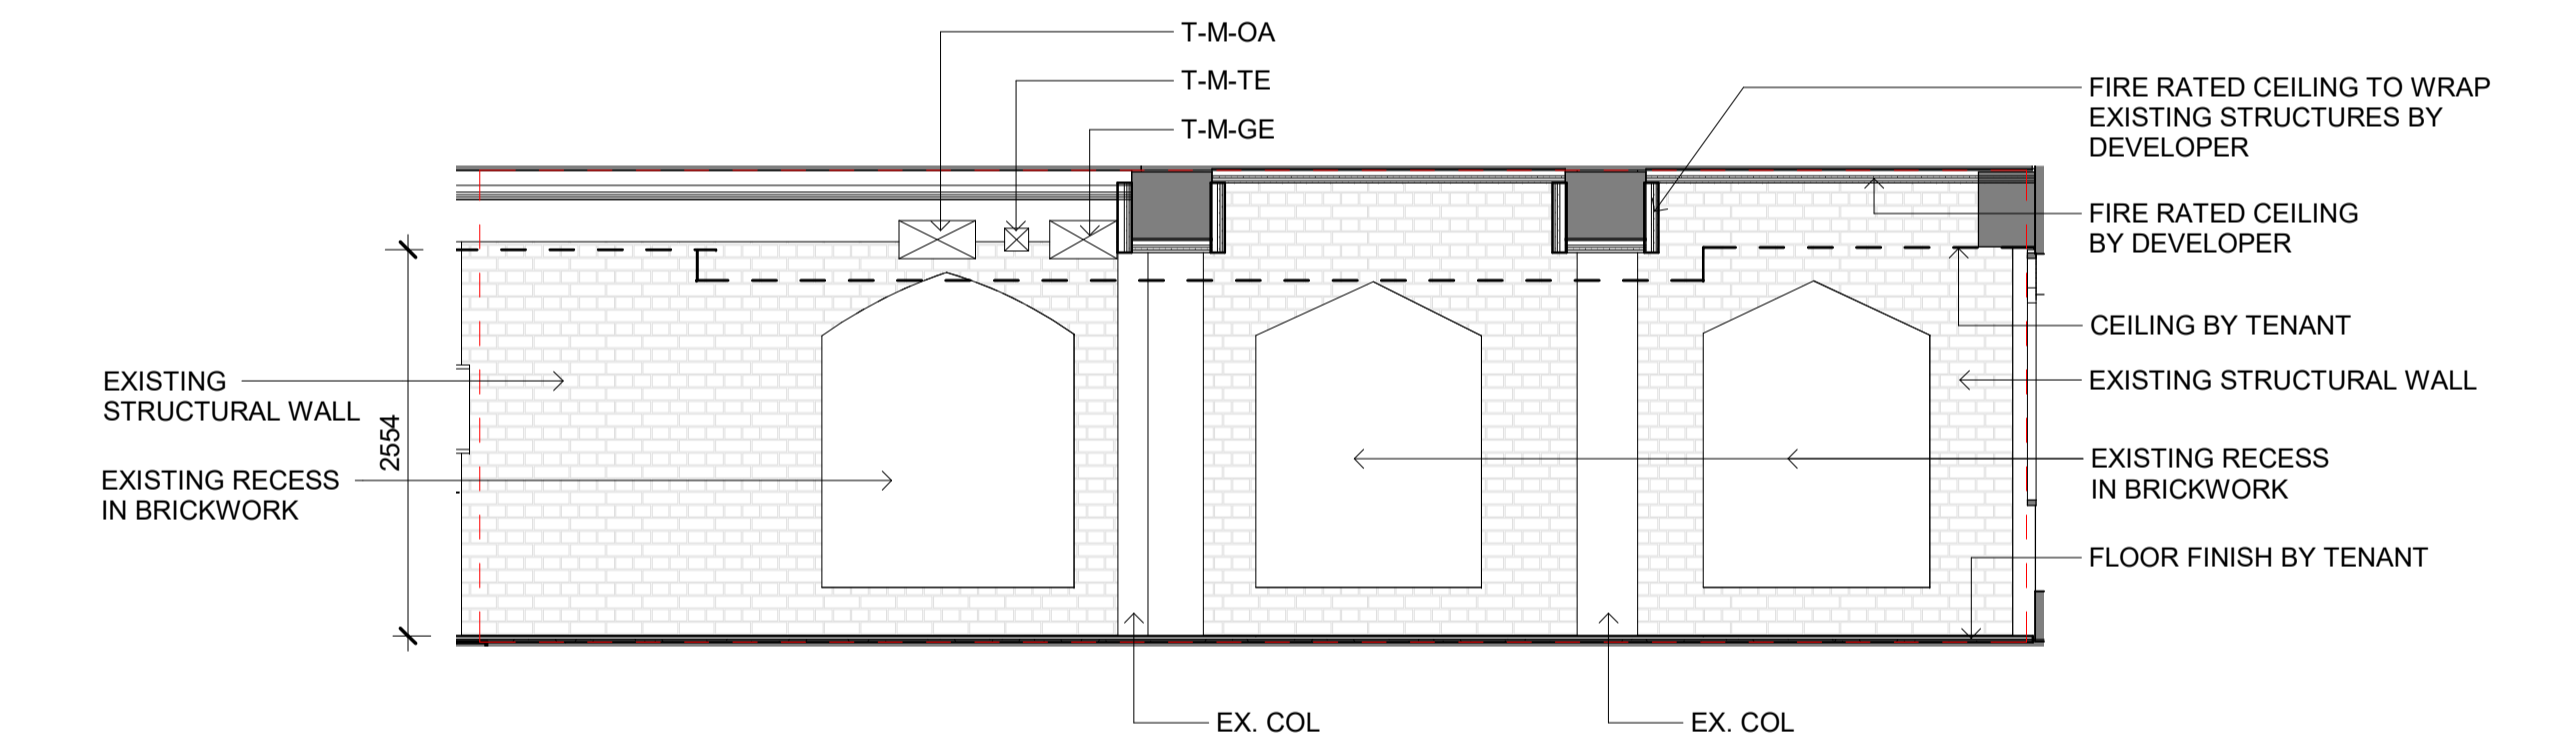

5 LG NZC TENANCY WEST ELEVATION
SCALE 1:50

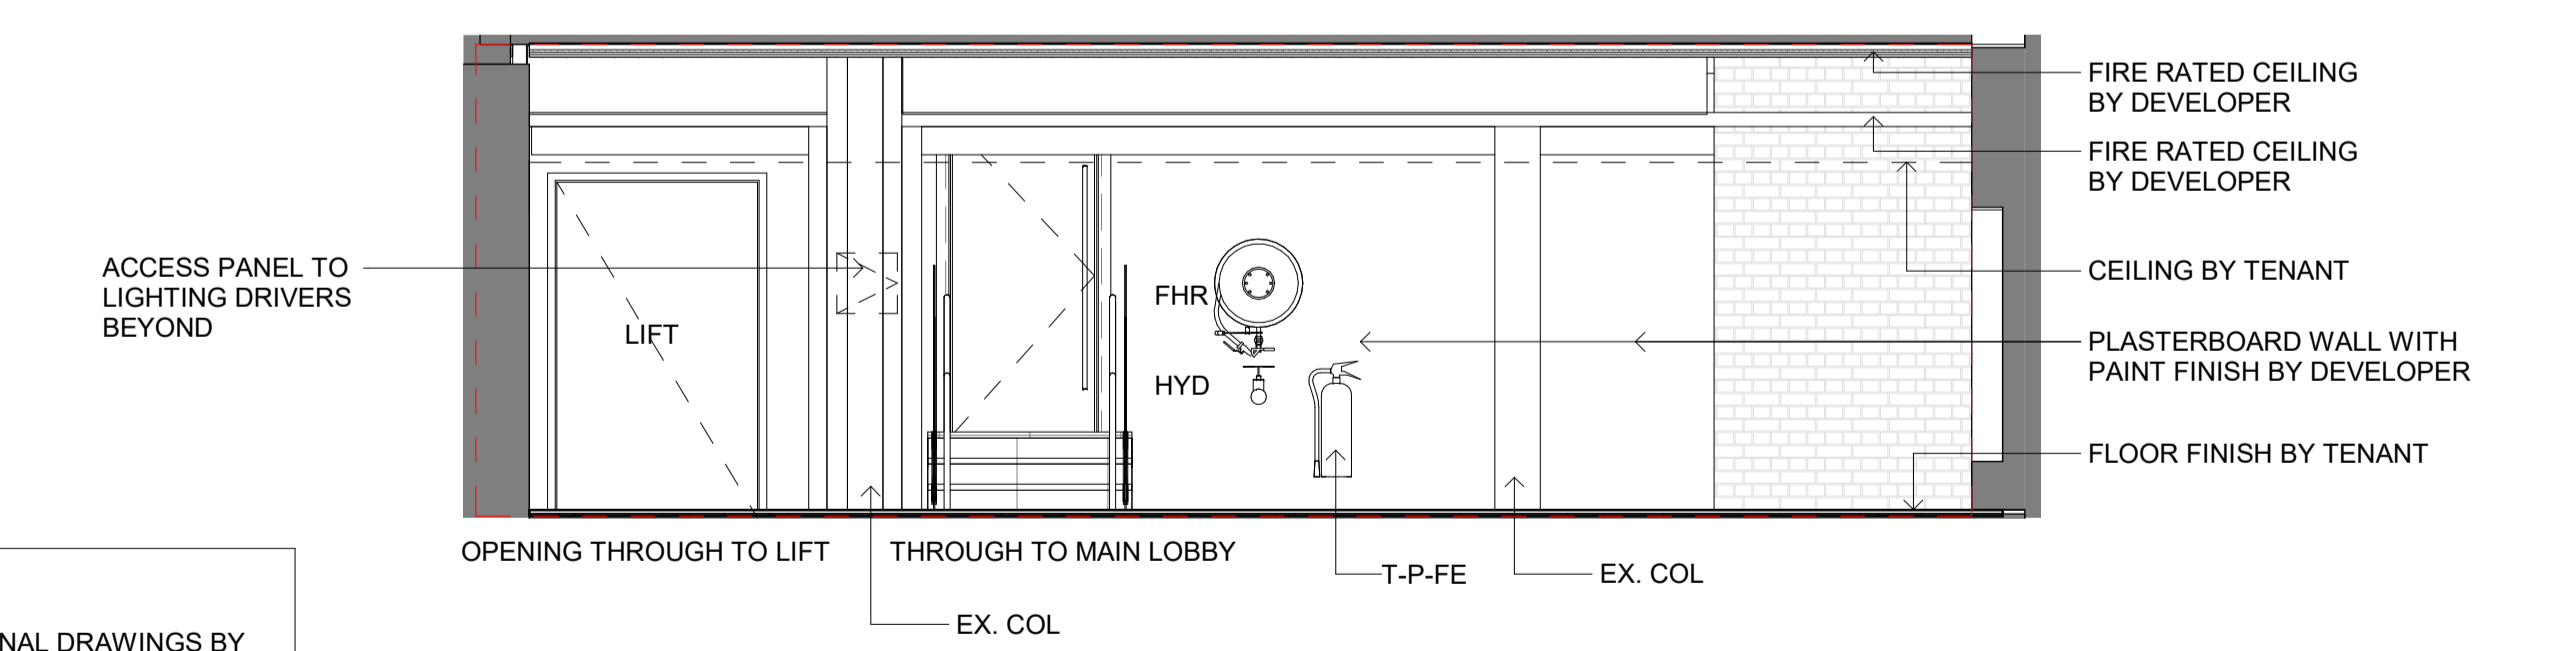

6 LG NZC TENANCY SOUTH ELEVATION
SCALE 1:50

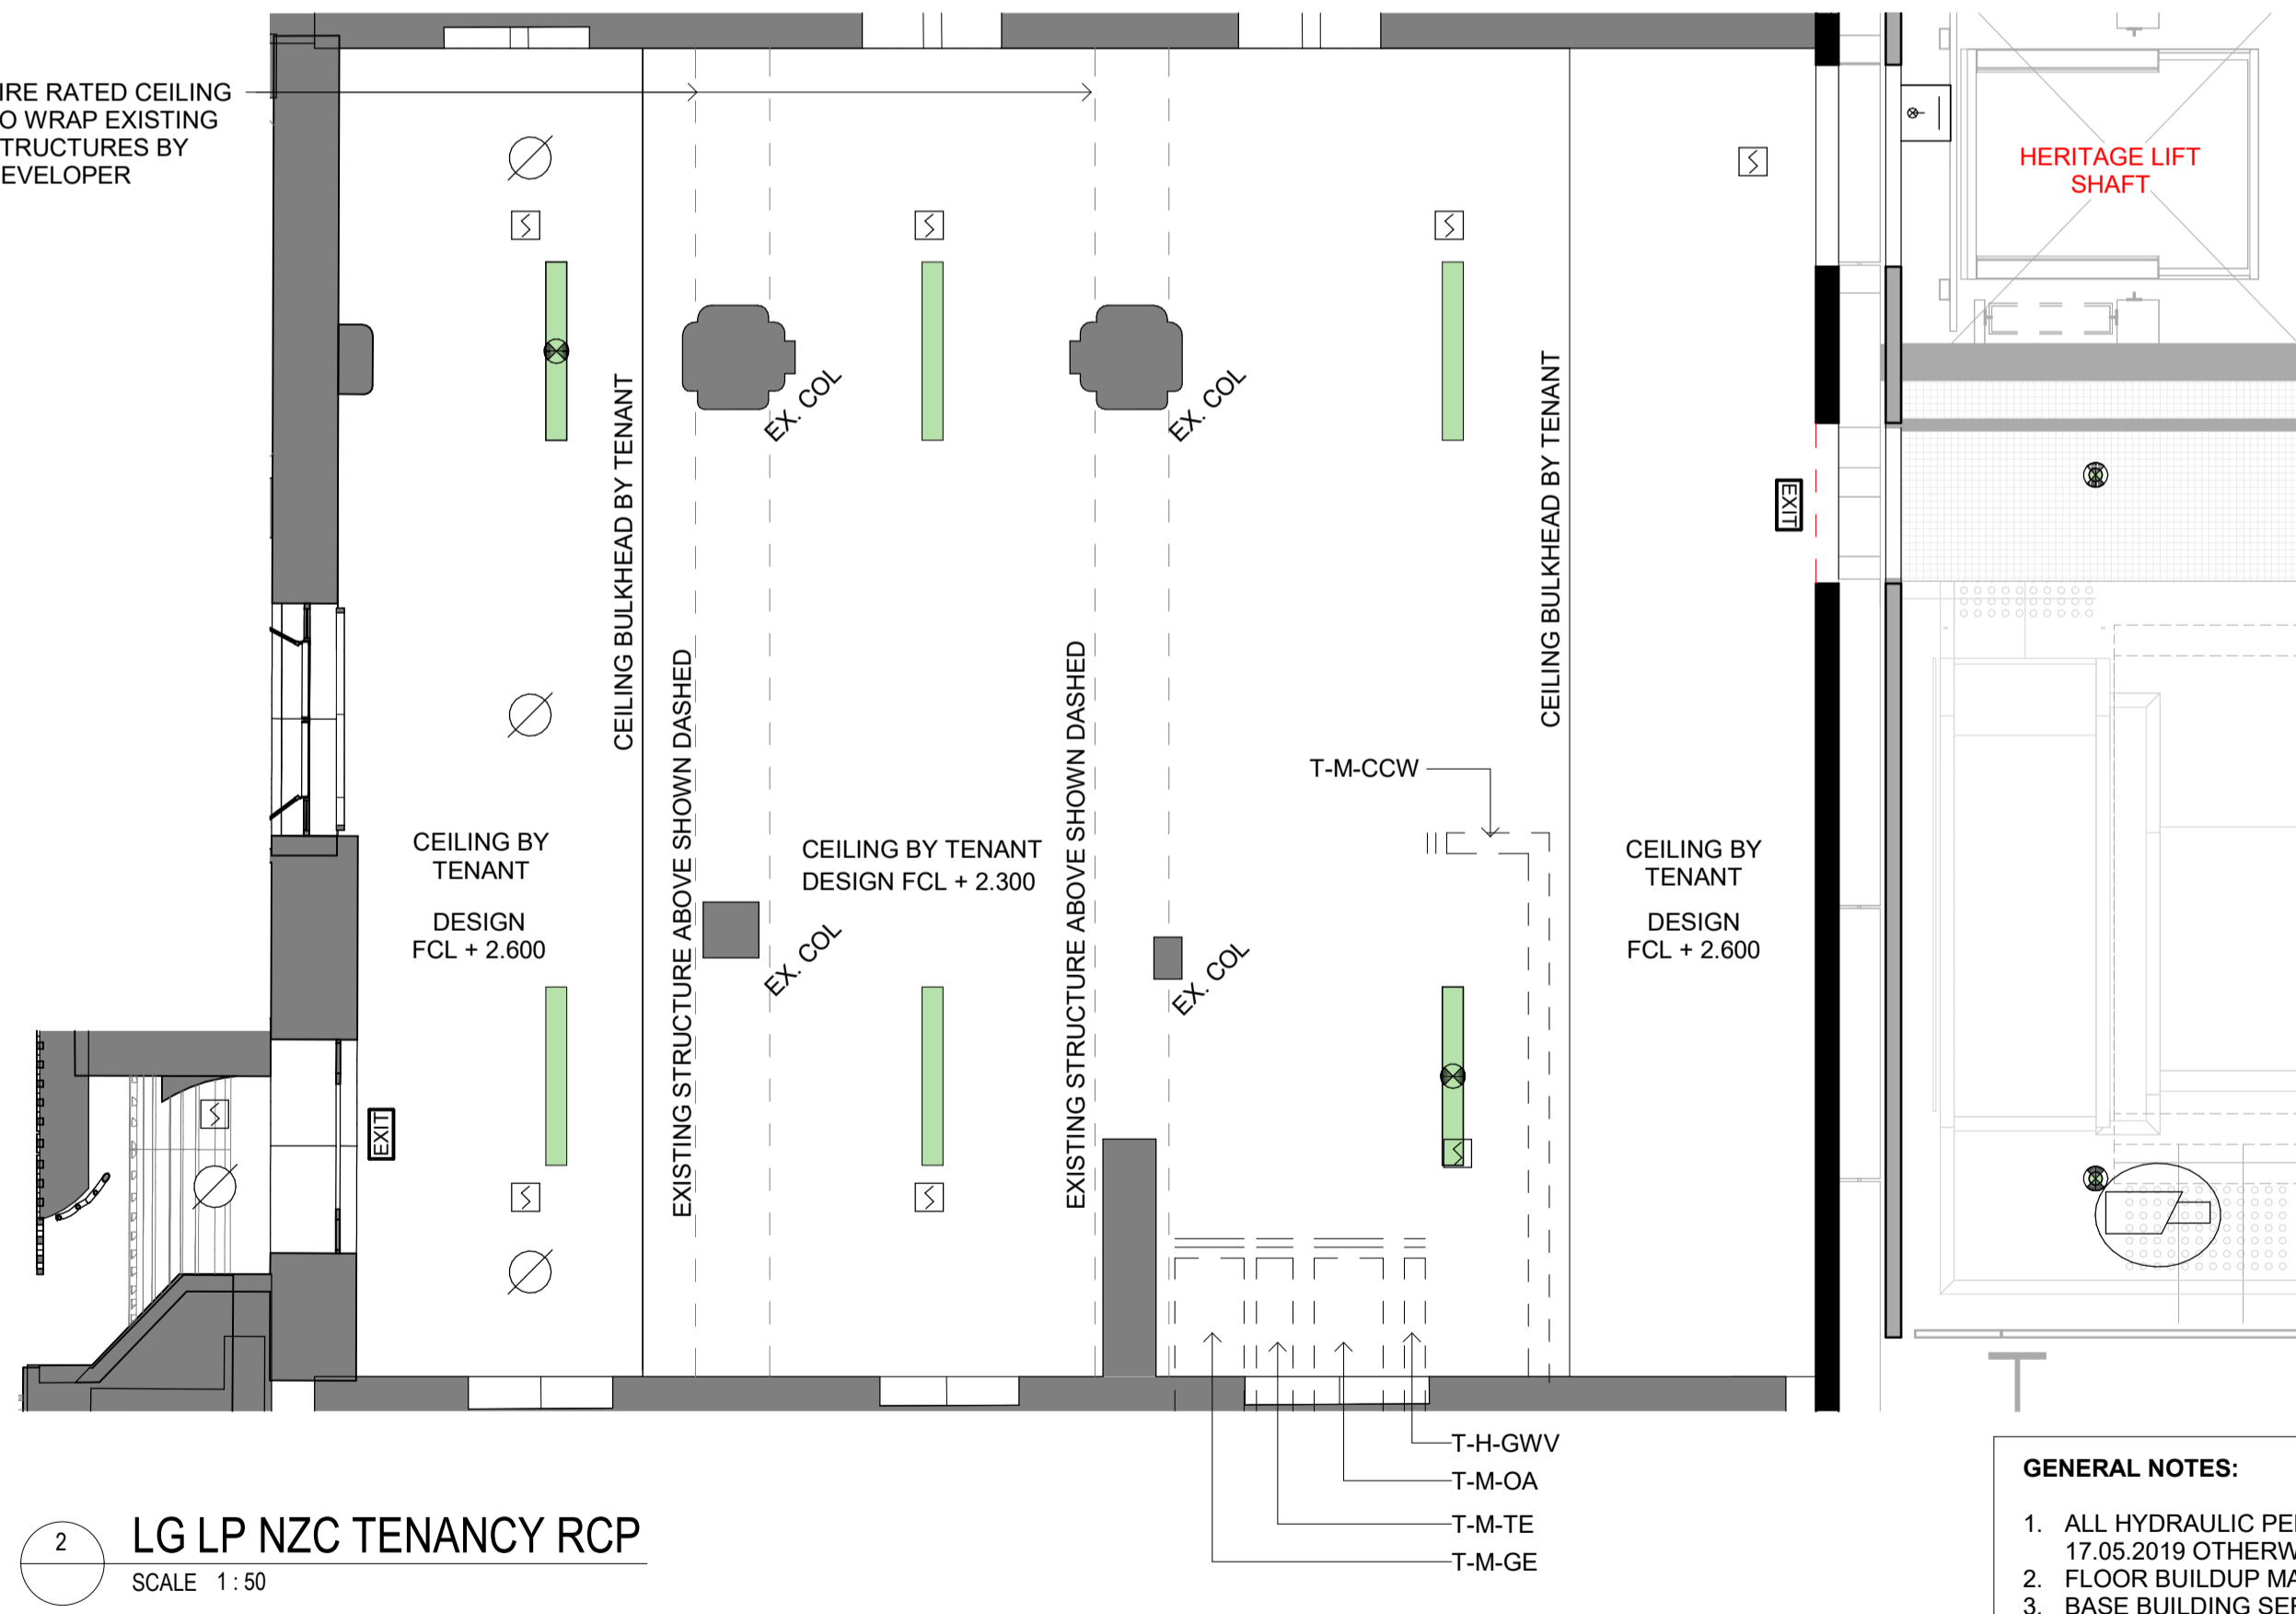

2 LG LP NZC TENANCY RCP
SCALE 1:50

- GENERAL NOTES:**
1. ALL HYDRAULIC PENETRATIONS SUBJECT TO RECEIVING FINAL DRAWINGS BY 17.05.2019 OTHERWISE PROCEEDING AS DOCUMENTED.
 2. FLOOR BUILDUP MAY VARY DUE TO EXISTING HERITAGE FLOOR LEVELS.
 3. BASE BUILDING SERVICES MAY TRAVERSE THROUGH THE CEILING CAVITY OF THE LEASED AREA HOWEVER HAVE NOT BEEN SHOWN FOR SIMPLICITY.

GRIMSHAW

GRIMSHAW Architects
Telephone +61 (03) 9321 2600
Address 21 Bouverie Street
Melbourne
VIC 3003
Australia
www.grimshaw-architects.com

PREVIOUSLY ISSUED AS LP9920

REV	DESCRIPTION	DATE
0	FOR INFORMATION - LEASING PLANS	18.05.11
1	FOR INFORMATION	18.11.02
2	FOR INFORMATION	18.11.09
3	FOR INFORMATION - UPDATED LEASING PLANS	19.04.16
4	FOR INFORMATION - LEASING PLAN UPDATES - LOWER GROUND & GROUND FLOOR OLDERFLEET	19.04.18
5	FOR INFORMATION - LEASING PLAN UPDATES	19.05.31
6	FOR INFORMATION - LEASING PLAN UPDATES	19.06.06

CLIENT	SERVICES ENGINEER	STRUCTURAL ENGINEER
mirvac Level 5, Building C3, 6 Riverside Quay Southbank VIC 3006	ARUP Level 17, 1 Nicholson Street Melbourne 3000	AECOM 9/8 Exhibition Street Melbourne 3000

PROJECT	ADDRESS	GRIMSHAW PROJECT NO.
OLDERFLEET	477 COLLINS STREET MELBOURNE 3000	12145

DRAWING	DRAWN	CHECKED	APPROVED
LOWER GROUND NZC LEASING PLAN	HC	RW	TC

DRAWING NUMBER	REVISION
LP 9921	6

6/06/2019 4:28:00 PM