

HOLY SPIRIT PARISH SCHOOL, HERNE HILL - STAGE 1

**ADVERTISED
PLAN**

PROJECT DRAWING LISTS:

ARCHITECTURAL DRAWINGS:

SITE DRAWINGS

TP.00	DRAWINGS REGISTER & LOCALITY PLAN
TP.01	EXISTING SITE PLAN
TP.02	PROPOSED SITE PLAN

LEARNING CENTRE PLAN DRAWINGS

TP.10 PROPOSED GROUND FLOOR PLAN
TP.11 PROPOSED FIRST FLOOR PLAN
TP.12 PROPOSED ROOF PLAN
TP.13 PROPOSED GROUND FLOOR REFLECTED CEILING PLAN
TP.14 PROPOSED FIRST FLOOR REFLECTED CEILING PLAN

LEARNING CENTRE ELEVATIONS

TP.20 PROPOSED ELEVATIONS 1 OF 2
TP.21 PROPOSED ELEVATIONS 2 OF 2

LEARNING CENTRE SHADOW DIAGRAMS

TP.30 PROPOSED 9AM SHADOW DIAGRAM
TP.31 PROPOSED 12PM SHADOW DIAGRAM
TP.32 PROPOSED 3PM SHADOW DIAGRAM

ESD & WSUD

TP.40 PROPOSED ESD & WSUD SITE PLAN




**This copied document to be made available
for the sole purpose of enabling
its consideration and review as
part of a planning process under the
Planning and Environment Act 1987.
The document must not be used for any
purpose which may breach any
copyright**

ISSUE	REVISION	DRAWN	DATE
A	Issue for Town Planning	HD	19.12.2024
B	Issue for Endorsement	HD	30.05.2025
C	Issue for Town Planning - Section 72 Amendment	HD	13.04.2026


MINX ARCHITECTURE PTY LTD
7A-91 MORELAND STREET
FOOTSCRAY, VIC. 3011
PHONE: (03) 9646 7000
E-MAIL: info@minxarchitecture.com.au
WEB: <http://www.minxarchitecture.com.au/>

PROJECT
HOLY SPIRIT PARISH SCHOOL
81 & 83-91 Minerva Road
Herne Hill VIC 3218

TITLE
STAGE 1
PROPOSED LEARNING CENTRE
Drawing Register & Locality Plan

 NORTH 	DRAWN	SCALE	DATE
	HD	1:500	13.04.2026
DRAWING NO.			ISSUE
2402 - TP.00			C

PLOT-DATE: 3:49 PM 30/04/2026

 



CONTRACTORS MUST VERIFY ALL DIMENSIONS ON SITE PRIOR TO COMMENCING WORKS ON SITE. ALL SHOP DRAWINGS MUST BE SUBMITTED FOR APPROVAL BY THE ARCHITECT BEFORE MANUFACTURING PROCEEDS. ALL LEGEND CODES TO BE READ IN CONJUNCTION WITH THE SPECIFICATION FOR SUPPORTING PRODUCT INFORMATION. DRAWINGS ARE INTENDED TO BE READ IN COLOUR.

[illegible]

7A-91 MORELAND STREET
FOOTSCRAY, VIC. 3011
PHONE: (03) 9646 7000
E-MAIL: info@minxarchitecture.com.au
WEB: <https://www.minxarchitecture.com.au>




TITLE
STAGE 1
PROPOSED LEARNING CENTRE
Existing Site Plan

	DRAWN HD	SCALE 1:200	DATE 13.04.2026
	DRAWING NO. 2402 - TP.01		ISSUE C

PLOT-DATE: 5:14 PM 7/04/2026

**This copied document to be made available
for the sole purpose of enabling
its consideration and review as
part of a planning process under the
Planning and Environment Act 1987.
The document must not be used for any
purpose which may breach any
copyright**


ADVERTISED PLAN

 

PLOT-DATE: 3:25 PM 30/04/2026

NORTH 	DRAWN HD	SCALE 1:200	DATE 22.04.2026
	DRAWING NO. 2402 - TP.02		ISSUE C

This copied document to be made available for the sole purpose of enabling its consideration and review as part of a planning process under the Planning and Environment Act 1987. The document must not be used for any purpose which may breach any copyright

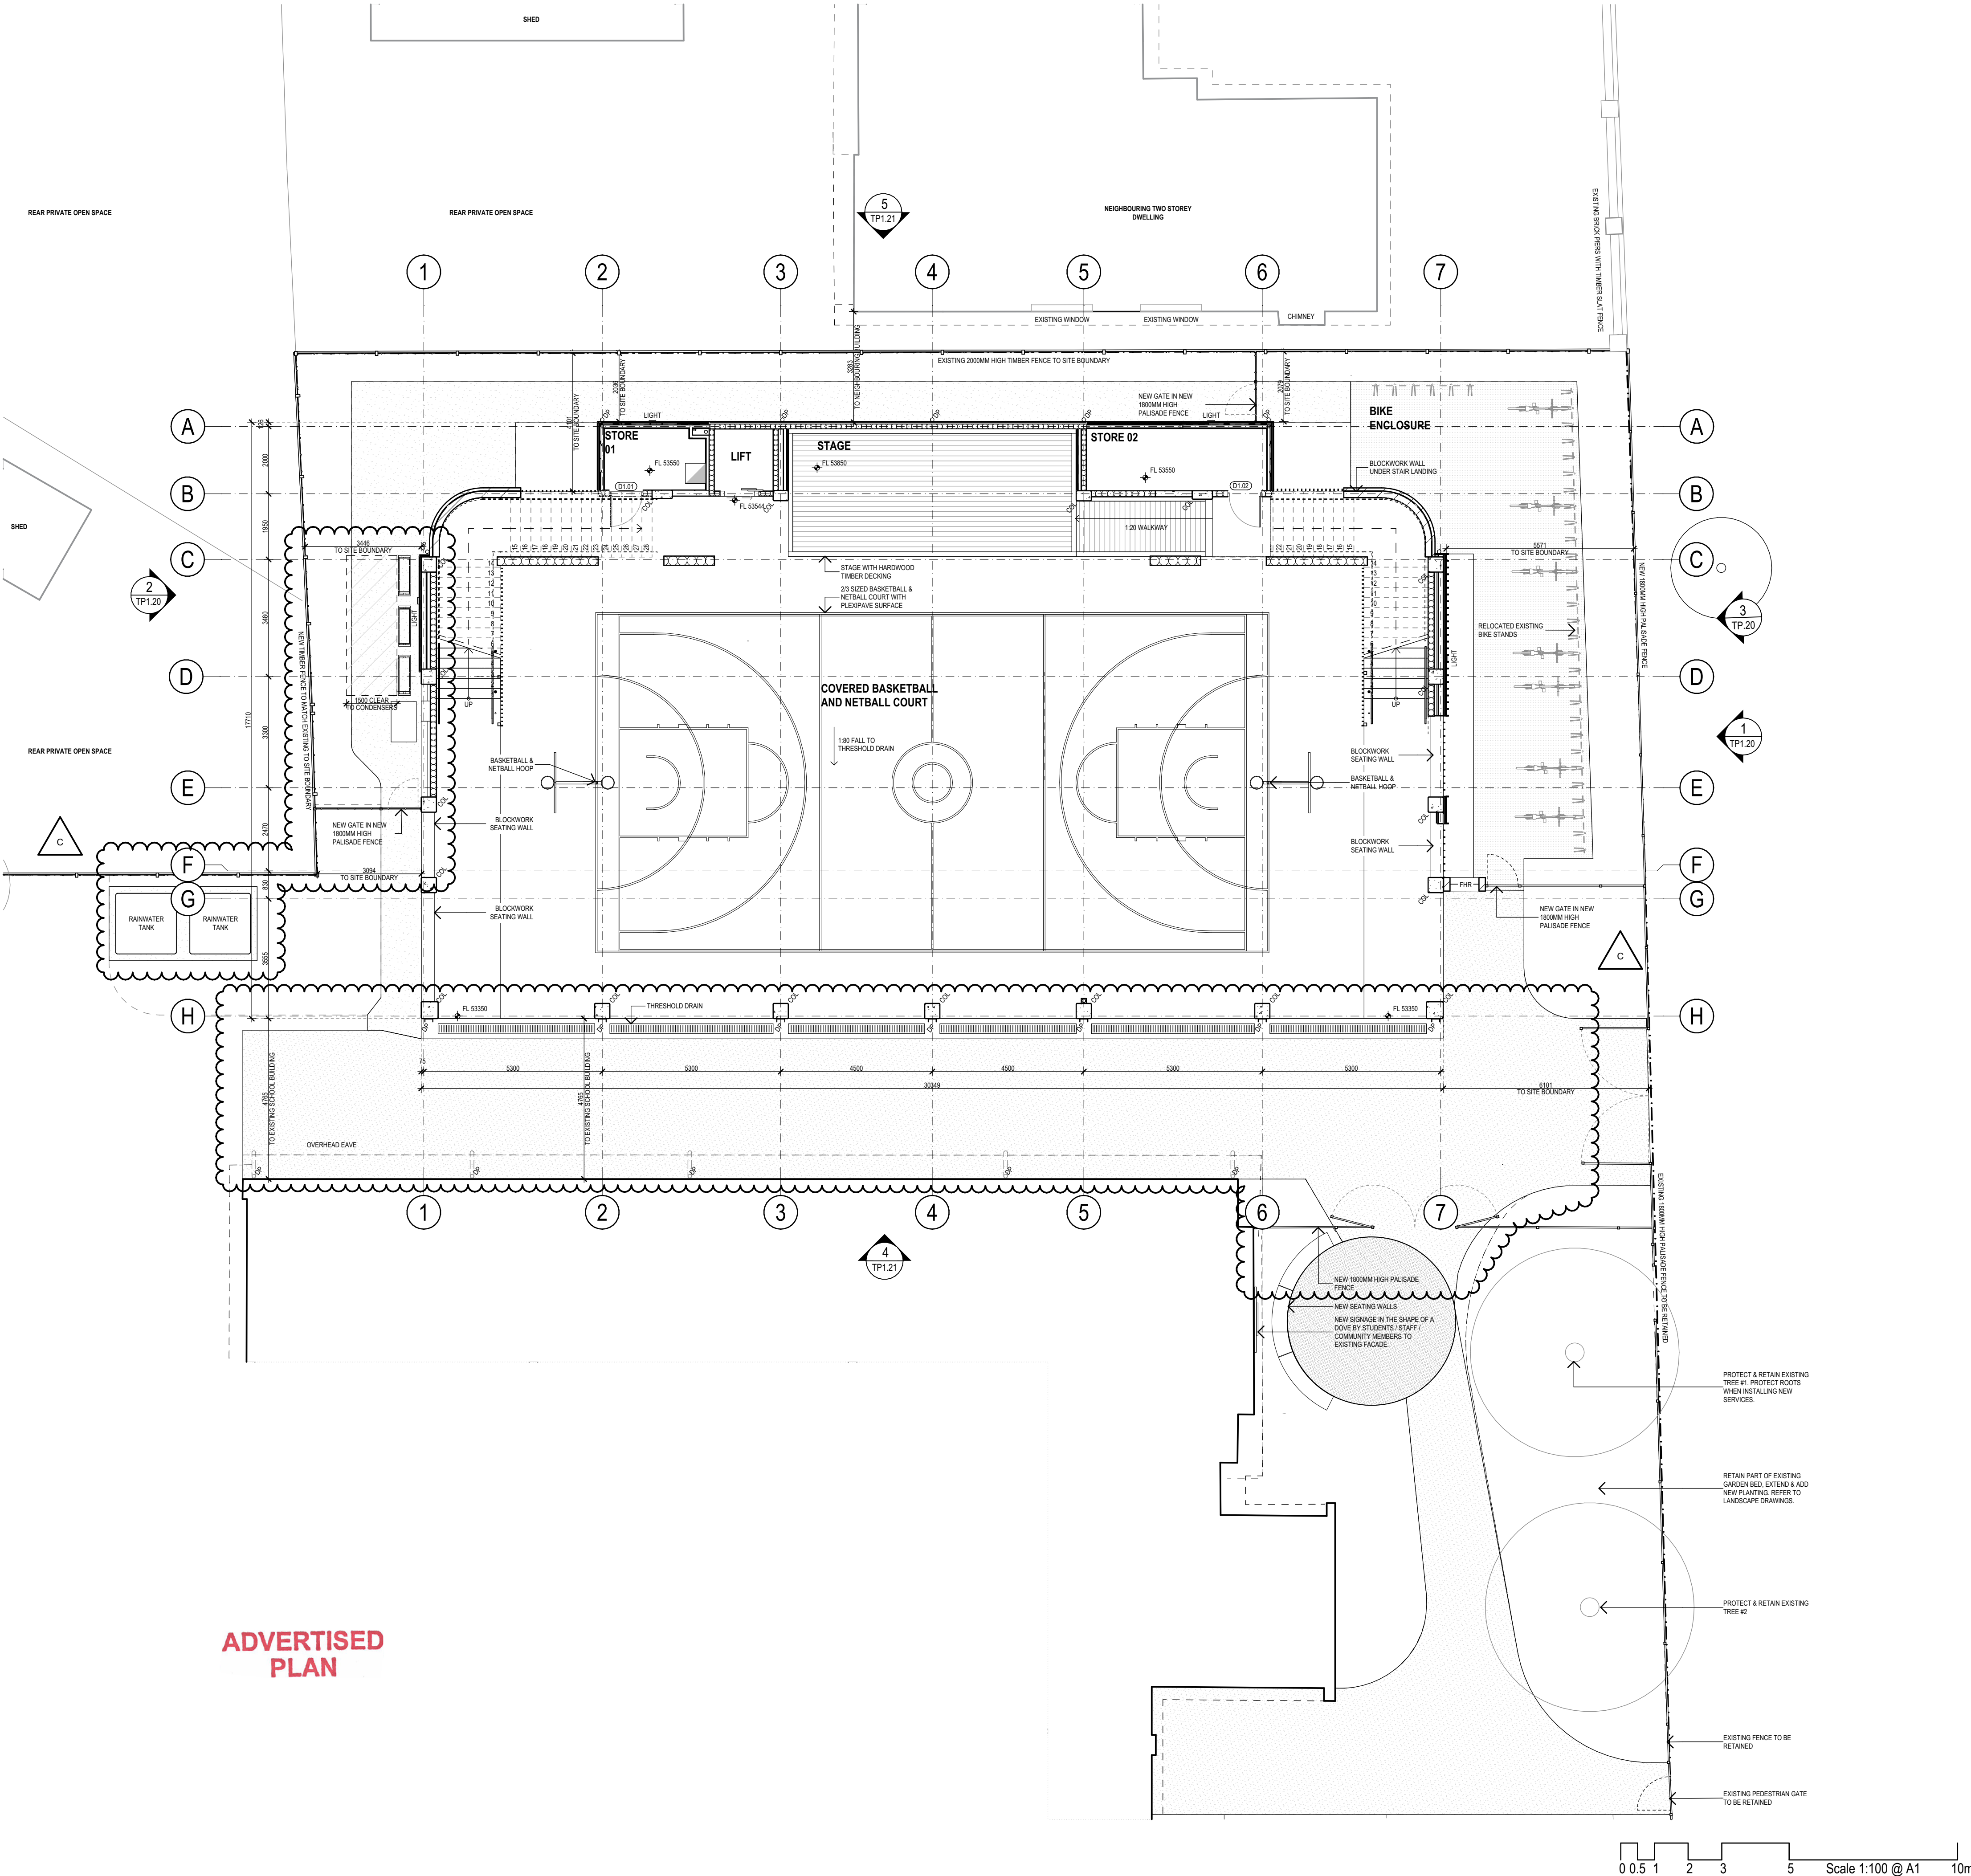

NOTE: WELS RATING
TOILETS TO BE A MINIMUM 4 STAR WELS RATING
TAPS TO BE A MINIMUM 6 STAR WELS RATING

ABBREVIATIONS LEGEND

AC	AIR CONDITIONING UNIT
COL	COLUMN
DB	DISTRIBUTION BOARD
DP	DOWNPIPE
EF	EXHAUST FAN / VENT
EQ	EQUAL
EX	EXISTING
FE	FIRE EXTINGUISHER
FG	FIXED GLAZING
FHR	FIRE HOSE REEL
HT	HEIGHT OF AFL
INV	SOLAR PANEL INVERTER
NOM	NOMINAL
PA	PUBLIC ADDRESS
WL	WIRELESS ACCESS POINT

PLAN LEGEND

	Door Label - Refer Door Schedules
	Window Label - Refer Window Schedules
	External Wall Type Label - Refer Wall Type Details
	Internal Wall Type Label - Refer Wall Type Details
	Denotes wall type (incl. lining & insulation) are constructed & sealed to underside of roof sheet unless noted otherwise.

CONTRACTORS MUST VERIFY ALL DIMENSIONS ON SITE PRIOR TO COMMENCING WORKS ON SITE. ALL SHOP DRAWINGS MUST BE SUBMITTED FOR APPROVAL BY THE ARCHITECT BEFORE MANUFACTURING PROCEEDS. ALL LEGEND CODES TO BE READ IN CONJUNCTION WITH THE SPECIFICATION FOR SUPPORTING PRODUCT INFORMATION. DRAWINGS ARE INTENDED TO BE READ IN COLOUR.

[illegible]


MINX ARCHITECTURE PTY LTD

7A-91 MORELAND STREET
FOOTSCRAY, VIC. 3011
PHONE: (03) 9646 7000
E-MAIL: info@minxarchitecture.com.au
WEB: <https://www.minxarchitecture.com.au/>

PROJECT
HOLY SPIRIT PARISH SCHOOL
81 & 83-91 Minerva Road
Herne Hill VIC 3218

TITLE

STAGE 1
PROPOSED LEARNING CENTRE
Proposed Ground Floor Plan

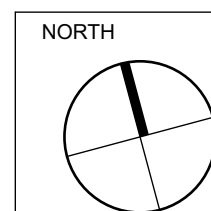

DRAWN	SCALE	DATE
HD	1:100	13.04.2026
DRAWING NO.		ISSUE
2402 - TP.10		C

PLOT-DATE: 3:49 PM 30/04/2026

	METAL SHEET ROOF / CLADDING - CUSTOM OR METAL CB29 COLOUR: WOODLAND GREY
	METAL SHEET ROOF / CLADDING - CUSTOM OR METAL CB24 COLOUR: SURFMIST
	FC SHEET CLADDING. CL30.FB01 - WHITE FINISH
	FC SHEET CLADDING. CL30.FB02 - OFF WHITE FINISH
	BLOCKWORK SMOOTH MA16.BK01 COLOUR: ALABASTER
	METAL WINDOW SUNHOODS. POWDERCOAT FINISH COLOUR: WOODLAND GREY
	METAL WINDOW SUNHOODS. POWDERCOAT FINISH COLOUR: SURFMIST
	EXPOSED PRECAST CONCRETE COLOUR: NATURAL GREY. ANTI GRAFFITI COAT
	ALUMINIUM DOOR/WINDOW FRAME & SASHES COLOUR: NATURAL ANODISED FINISH

ISSUE	REVISION	DRAWN	DATE
A	Issue for Town Planning	HD	19.12.2024
B	Issue for Endorsement	HD	30.05.2025
C	Issue for Town Planning - Section 72 Amendment	HD	13.04.2026

[illegible]

7A-91 MORELAND STREET
FOOTSCRAY, VIC. 3011
PHONE: (03) 9646 7000
E-MAIL: info@minxarchitecture.com.au
WEB: <https://www.minxarchitecture.com.au/>

TITLE
STAGE 1
PROPOSED LEARNING CENTRE
Proposed Elevations 1 of 2

NORTH	DRAWN	SCALE	DATE
	HD	1:100	13.04.2026
	DRAWING NO.		ISSUE
	2402 - TP.20		C

PLOT-DATE: 5:14 PM 7/04/2026



This copied document to be made available for the sole purpose of enabling its consideration and review as part of a planning process under the Planning and Environment Act 1987. The document must not be used for any purpose which may breach any copyright

