


NOTES


1. ALL DIMENSIONS ARE IN METERS U.N.O.
2. DRAWING IS INTENDED TO SHOW INDICATIVE SIZE AND POSITIONING OF PROPOSED PROJECT INFRASTRUCTURE TO SUPPORT CONCEPTUAL DESIGN DISCUSSIONS. ALL DETAILS SUBJECT TO CHANGE IN FUTURE DESIGN PHASES AND WITH COMPLETION OF SITE SPECIFIC FEATURE SURVEY.

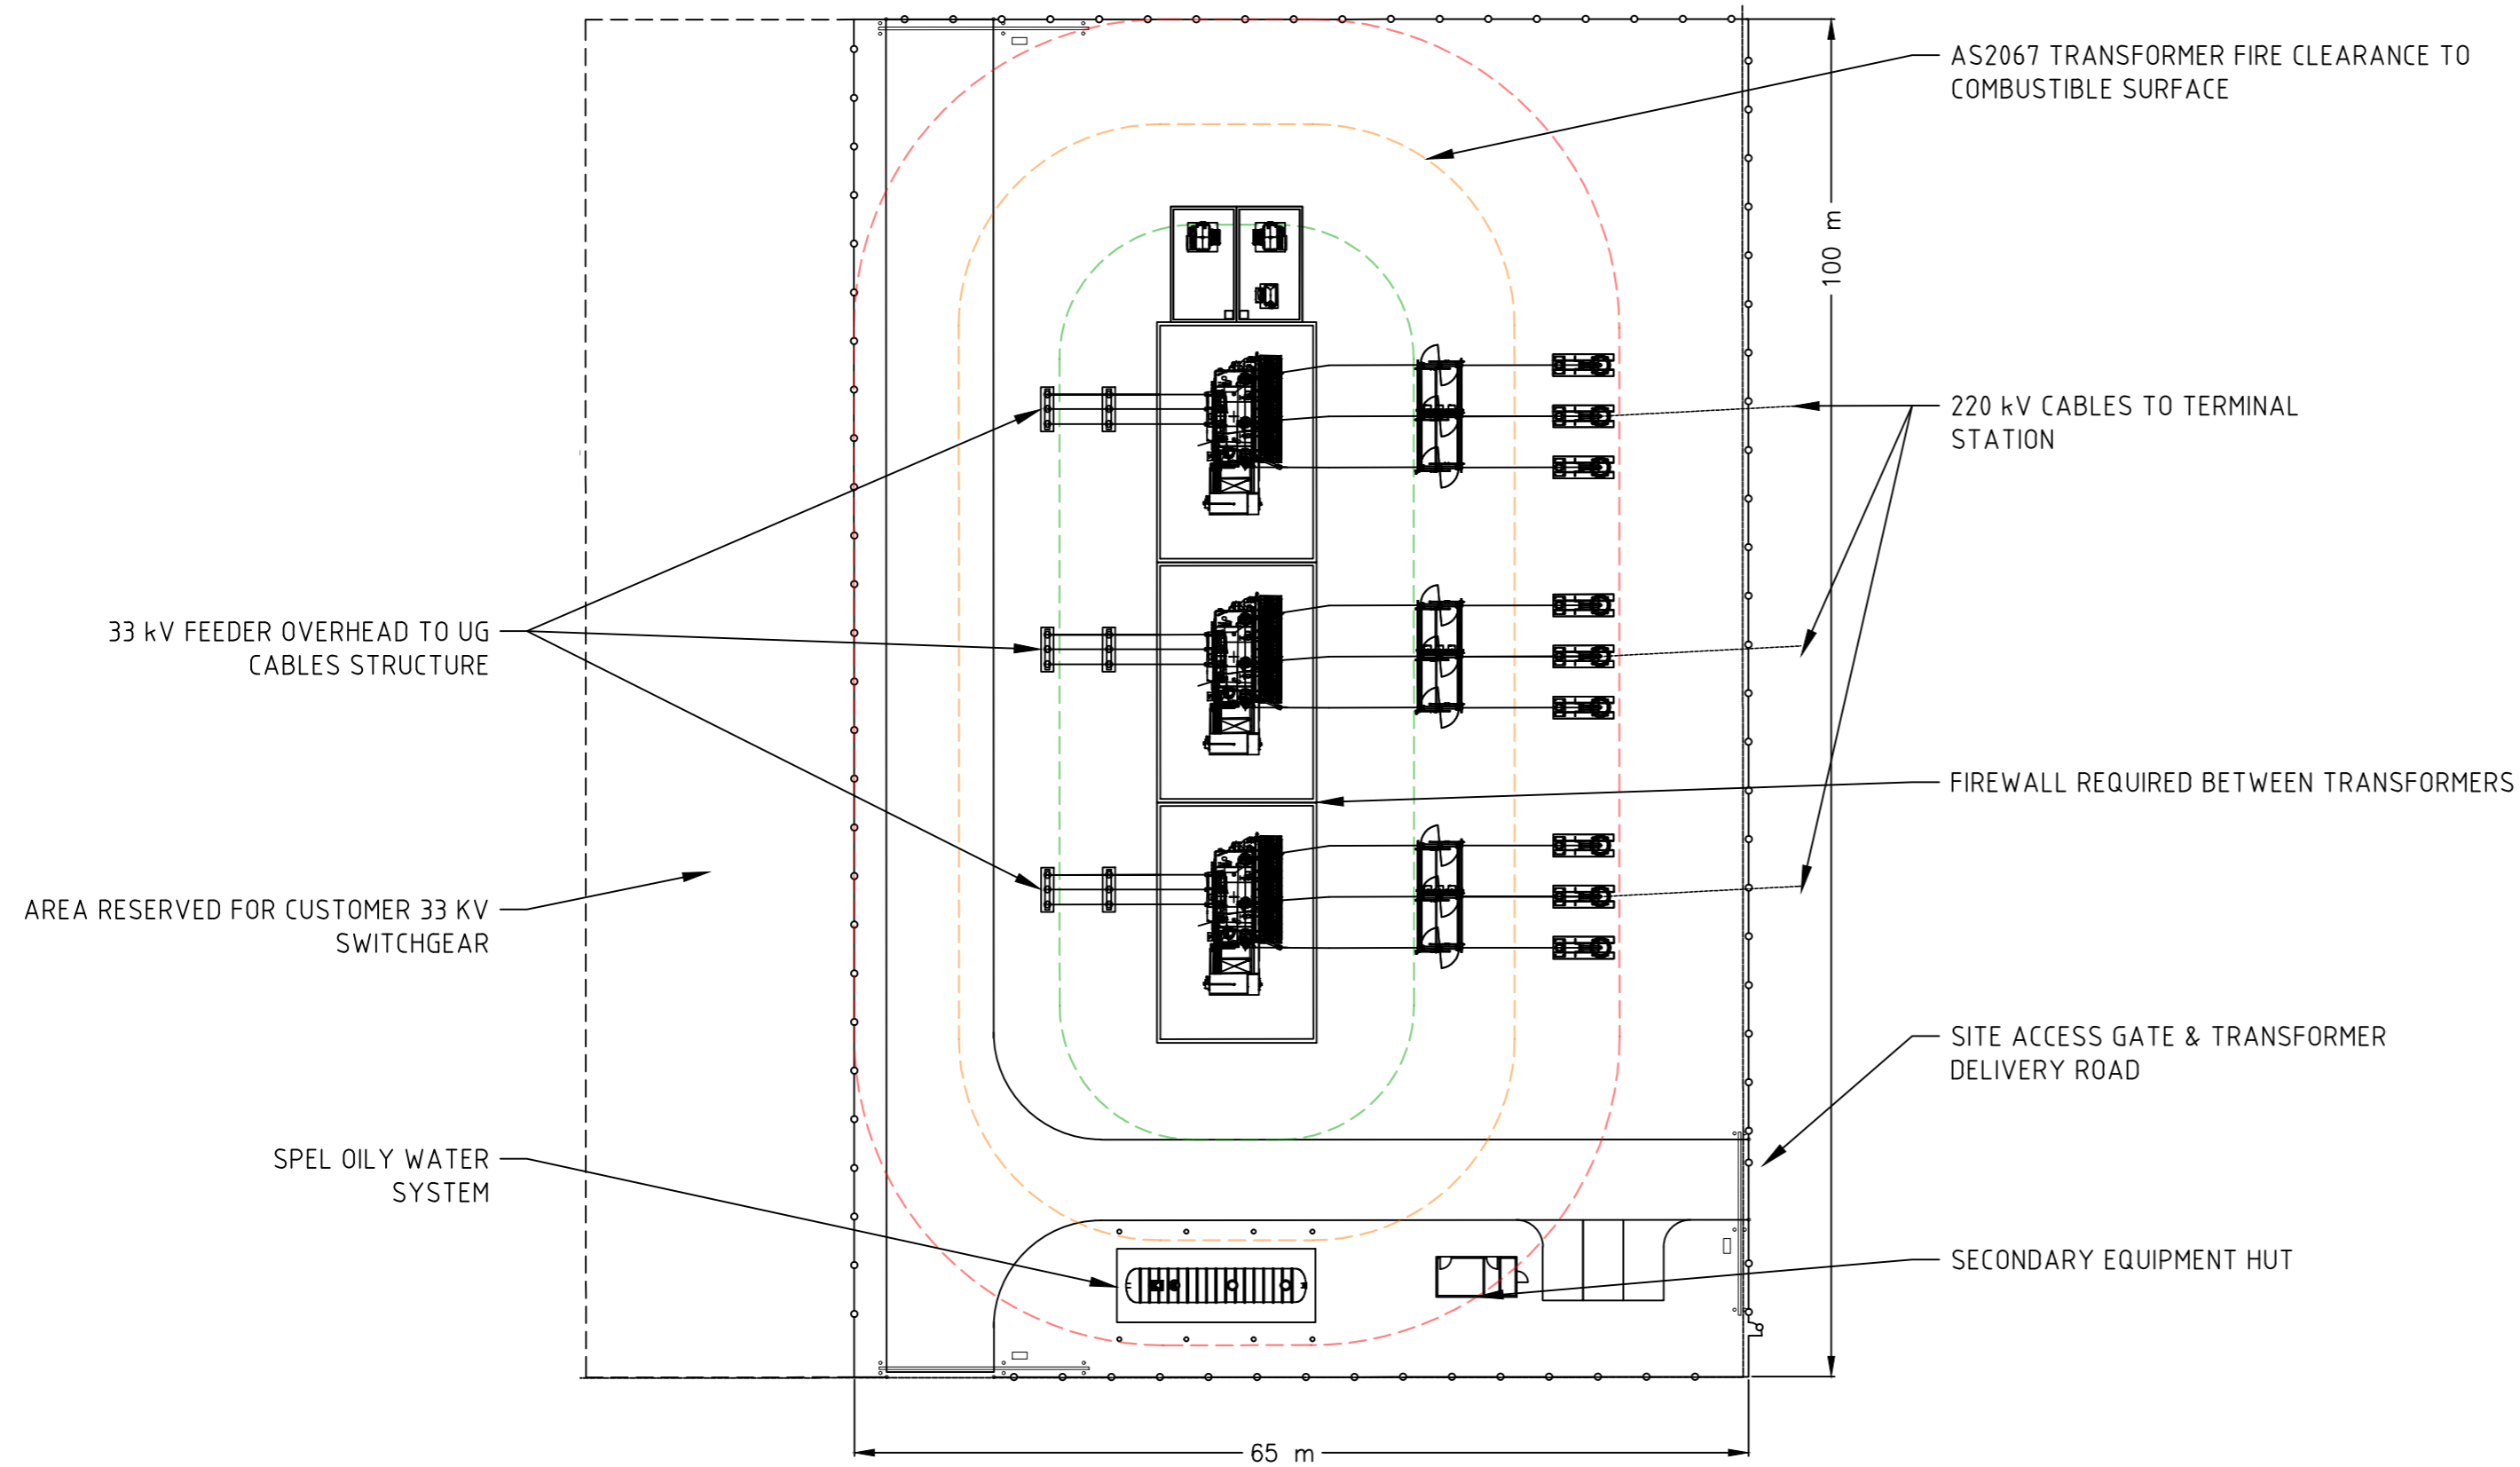

This copied document to be made available for the sole purpose of enabling its consideration and review as part of a planning process under the Planning and Environment Act 1987. The document must not be used for any purpose which may breach any copyright

ADVERTISED PLAN

CONCEPT
FOR INFORMATION ONLY

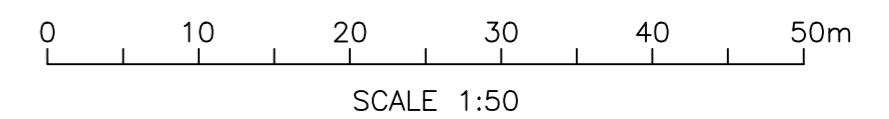

REFERENCE DRAWINGS									AusNet		MT ATKINSON DEVELOPMENT (MAD) CUSTOMER SUBSTATION (MADC) SITE PLAN						
									DRAWN RC								
									ENDORSED REV 0.2				LEGACY No.				
	DRAWING TITLE		DRAWING No.		DATE	REV	DESCRIPTION			BY	CONTRACTOR	ISSUED	SPEL No.	ORDER No.	CONTRACTORS No.	DRAWING No.	REVISION
				02.12.24	0.2	TC-xxxxxx1/TC-xxxxxx2: CONCEPT DESIGN - FOR INFORMATION			RC	AUSNET						0.2	
				05.07.24	0.1	TC-xxxxxx1/TC-xxxxxx2: INDICATIVE DESIGN - FOR INFORMATION			MA	AUSNET							