


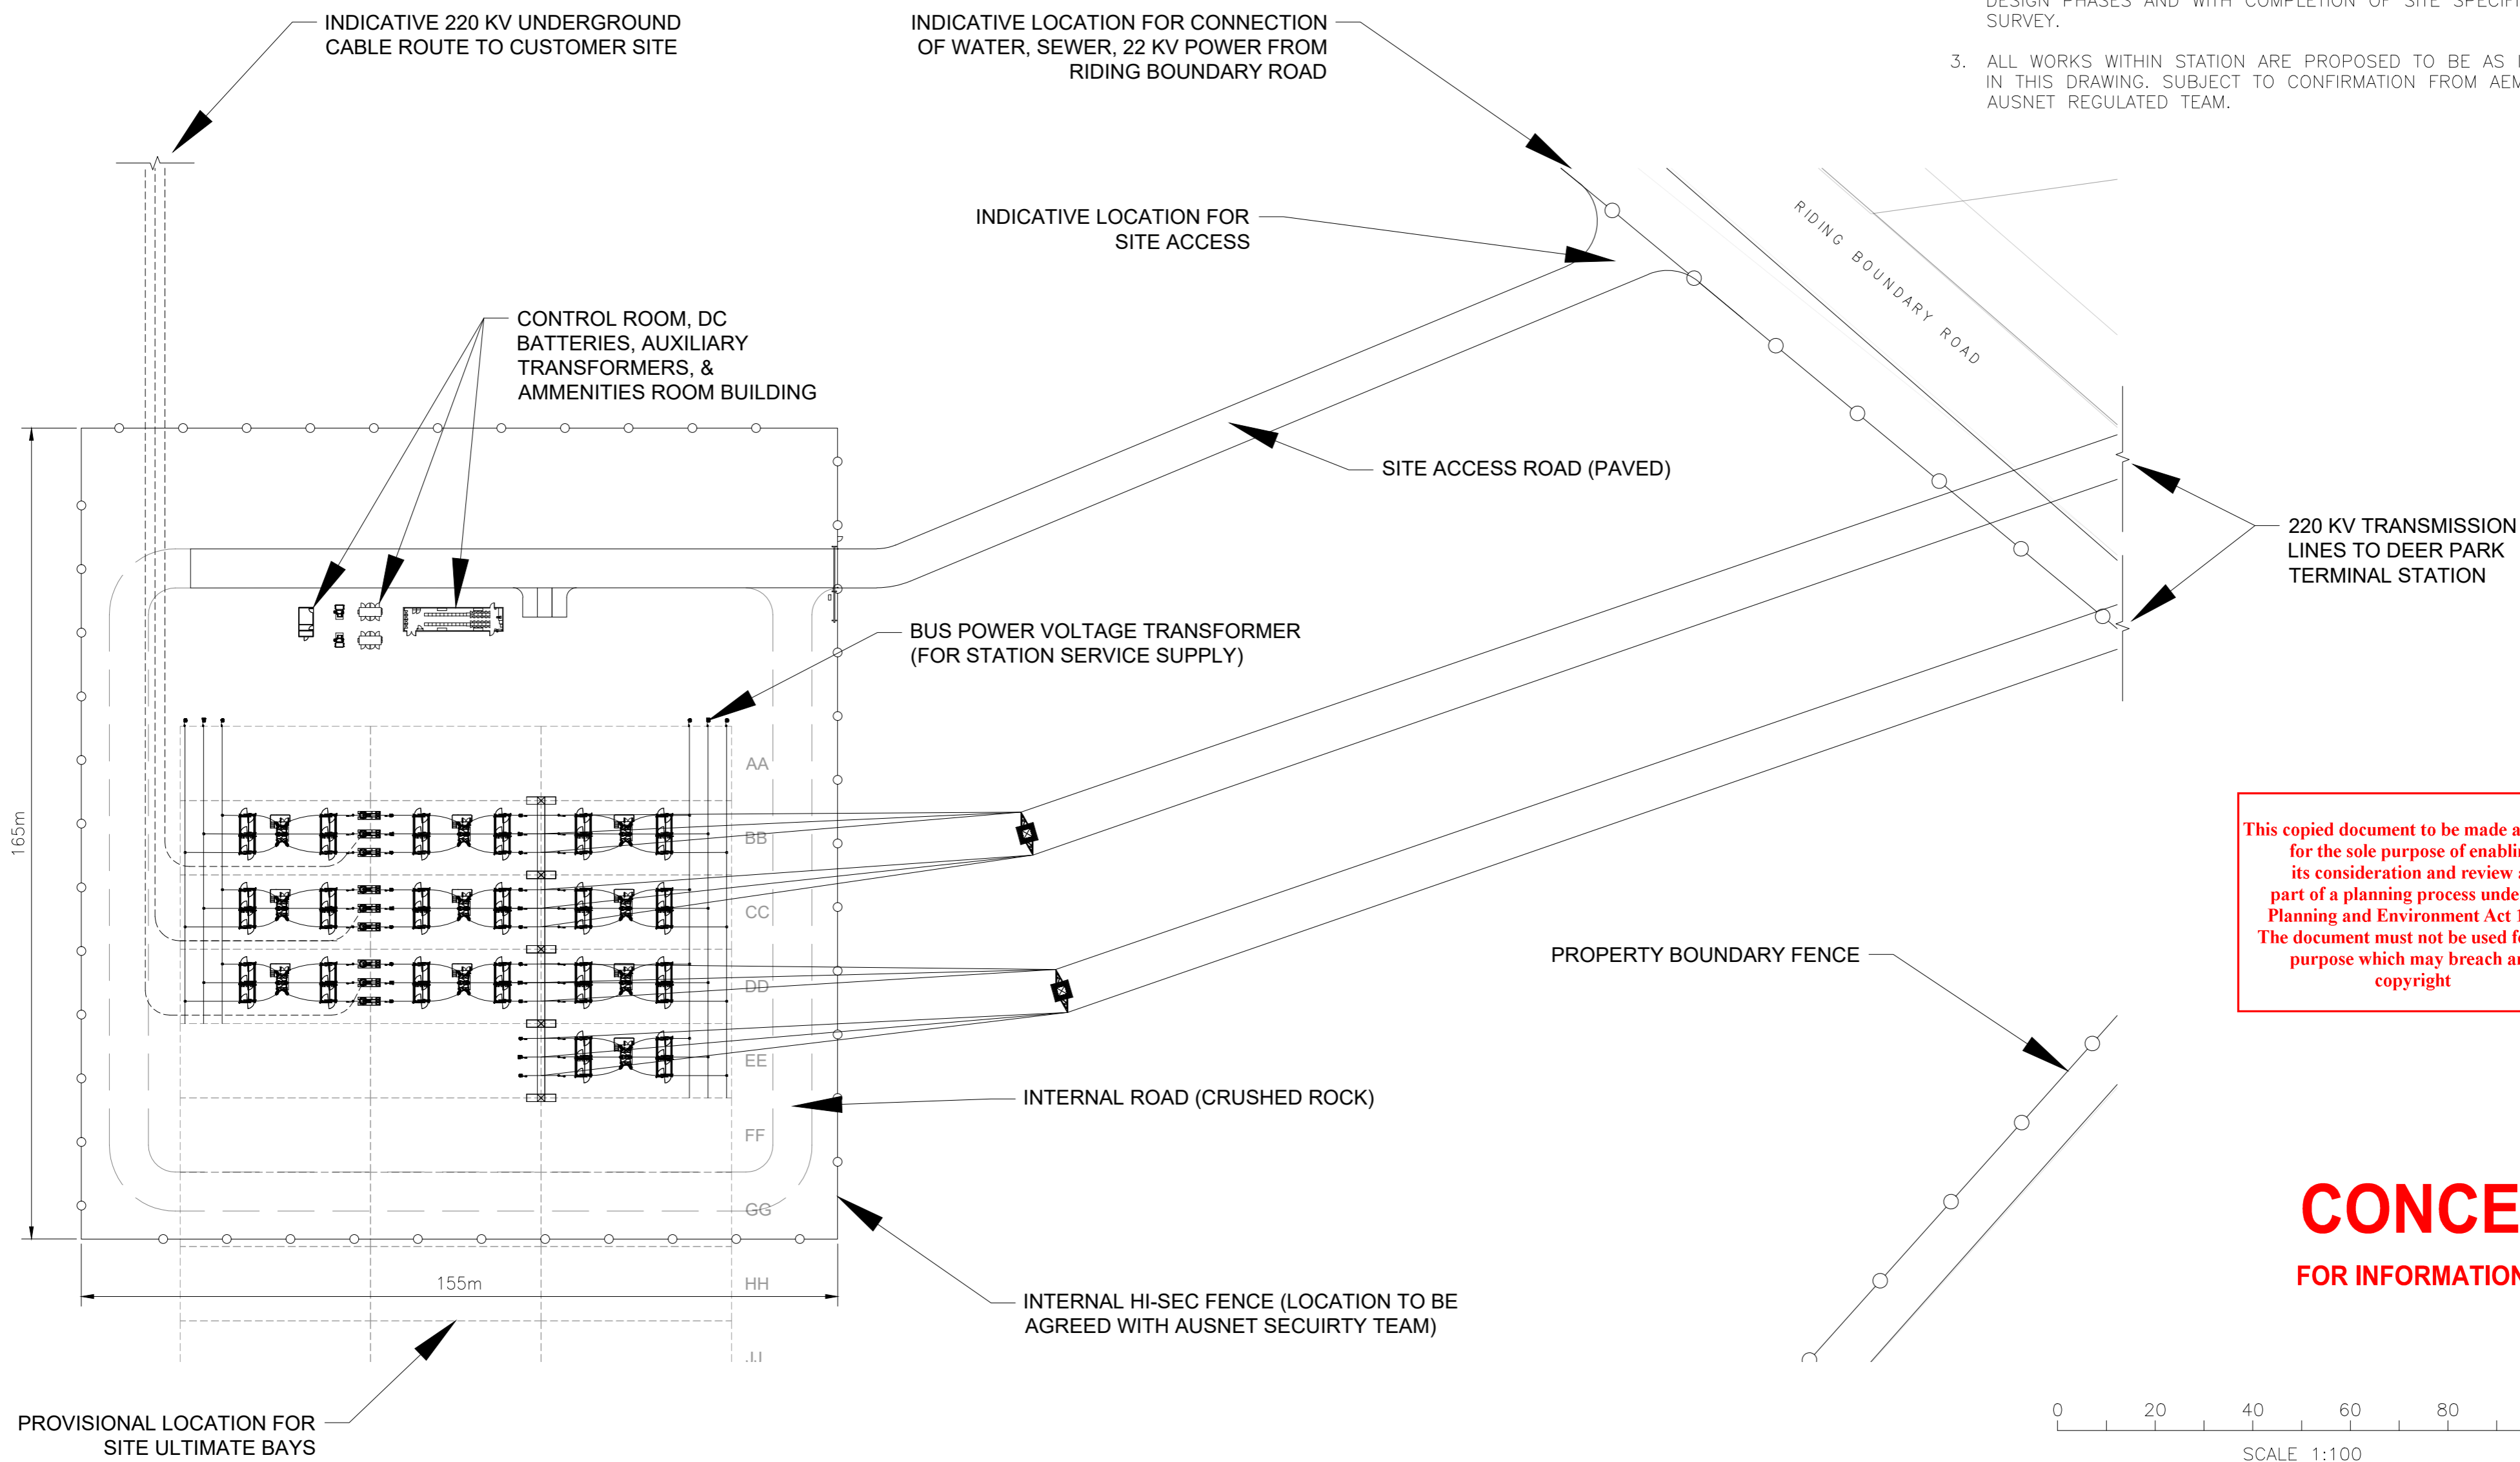

ADVERTISED PLAN

NOTES

1. ALL DIMENSIONS ARE IN METERS U.N.O.
2. DRAWING IS INTENDED TO SHOW INDICATIVE SIZE AND POSITIONING OF PROPOSED PROJECT INFRASTRUCTURE TO SUPPORT CONCEPTUAL DESIGN DISCUSSIONS. ALL DETAILS SUBJECT TO CHANGE IN FUTURE DESIGN PHASES AND WITH COMPLETION OF SITE SPECIFIC FEATURE SURVEY.
3. ALL WORKS WITHIN STATION ARE PROPOSED TO BE AS ILLUSTRATED IN THIS DRAWING. SUBJECT TO CONFIRMATION FROM AEMO AND AUSNET REGULATED TEAM.



This copied document to be made available for the sole purpose of enabling its consideration and review as part of a planning process under the Planning and Environment Act 1987. The document must not be used for any purpose which may breach any copyright

CONCEPT
FOR INFORMATION ONLY

REFERENCE DRAWINGS							AusNet		MT ATKINSON DEVELOPMENT (MAD) TRUGANINA TERMINAL STATION (TNTS) SITE PLAN							
							DRAWN RC									
							ENDORSED REV 0.2									
							ENDORSED DATE		SPEC No.	ORDER No.	LEGACY No.	REVISION				
DRAWING TITLE		DRAWING No.		DATE		REV		DESCRIPTION		BY	CONTRACTOR	ISSUED	CONTRACTORS No.	DRAWING No.	MAD-AST-PEN-DR-1201	0.2