


NOTES:

- 1. DESIGN SUBJECT TO EQUIPMENT SELECTION.
- 2. BATTERY SYSTEM, TX & RMU ARE INDICATIVE ONLY. ACTUAL SIZE & FOUNDATION MAY BE DIFFERENT AND ARE TO BE CONFIRMED.
- 3. DIMENSIONS ARE APPROX.. ACTUAL POLE LOCATION TO BE DETERMINED BY LINE DESIGNER DURING DETAILED DESIGN.

LEGEND:



- PROJECT INFRASTRUCTURE
- 22kV UNDERGROUND CABLES
- 66kV OVERHEAD LINES
- SITE BOUNDARY
- DETENTION POND
- DISCHARGE TO EDGARS CREEK
- 33kV OVERHEAD LINE
- FENCE
- EASEMENT – REFER TO TITLE FOR DETAILS
- PARCEL BOUNDARY

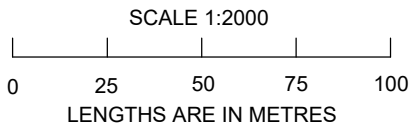


This copied document to be made available for the sole purpose of enabling its consideration and review as part of a planning process under the Planning and Environment Act 1987. The document must not be used for any purpose which may breach any copyright



**ADVERTISED
PLAN**

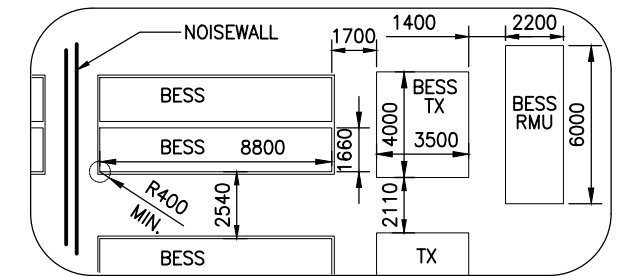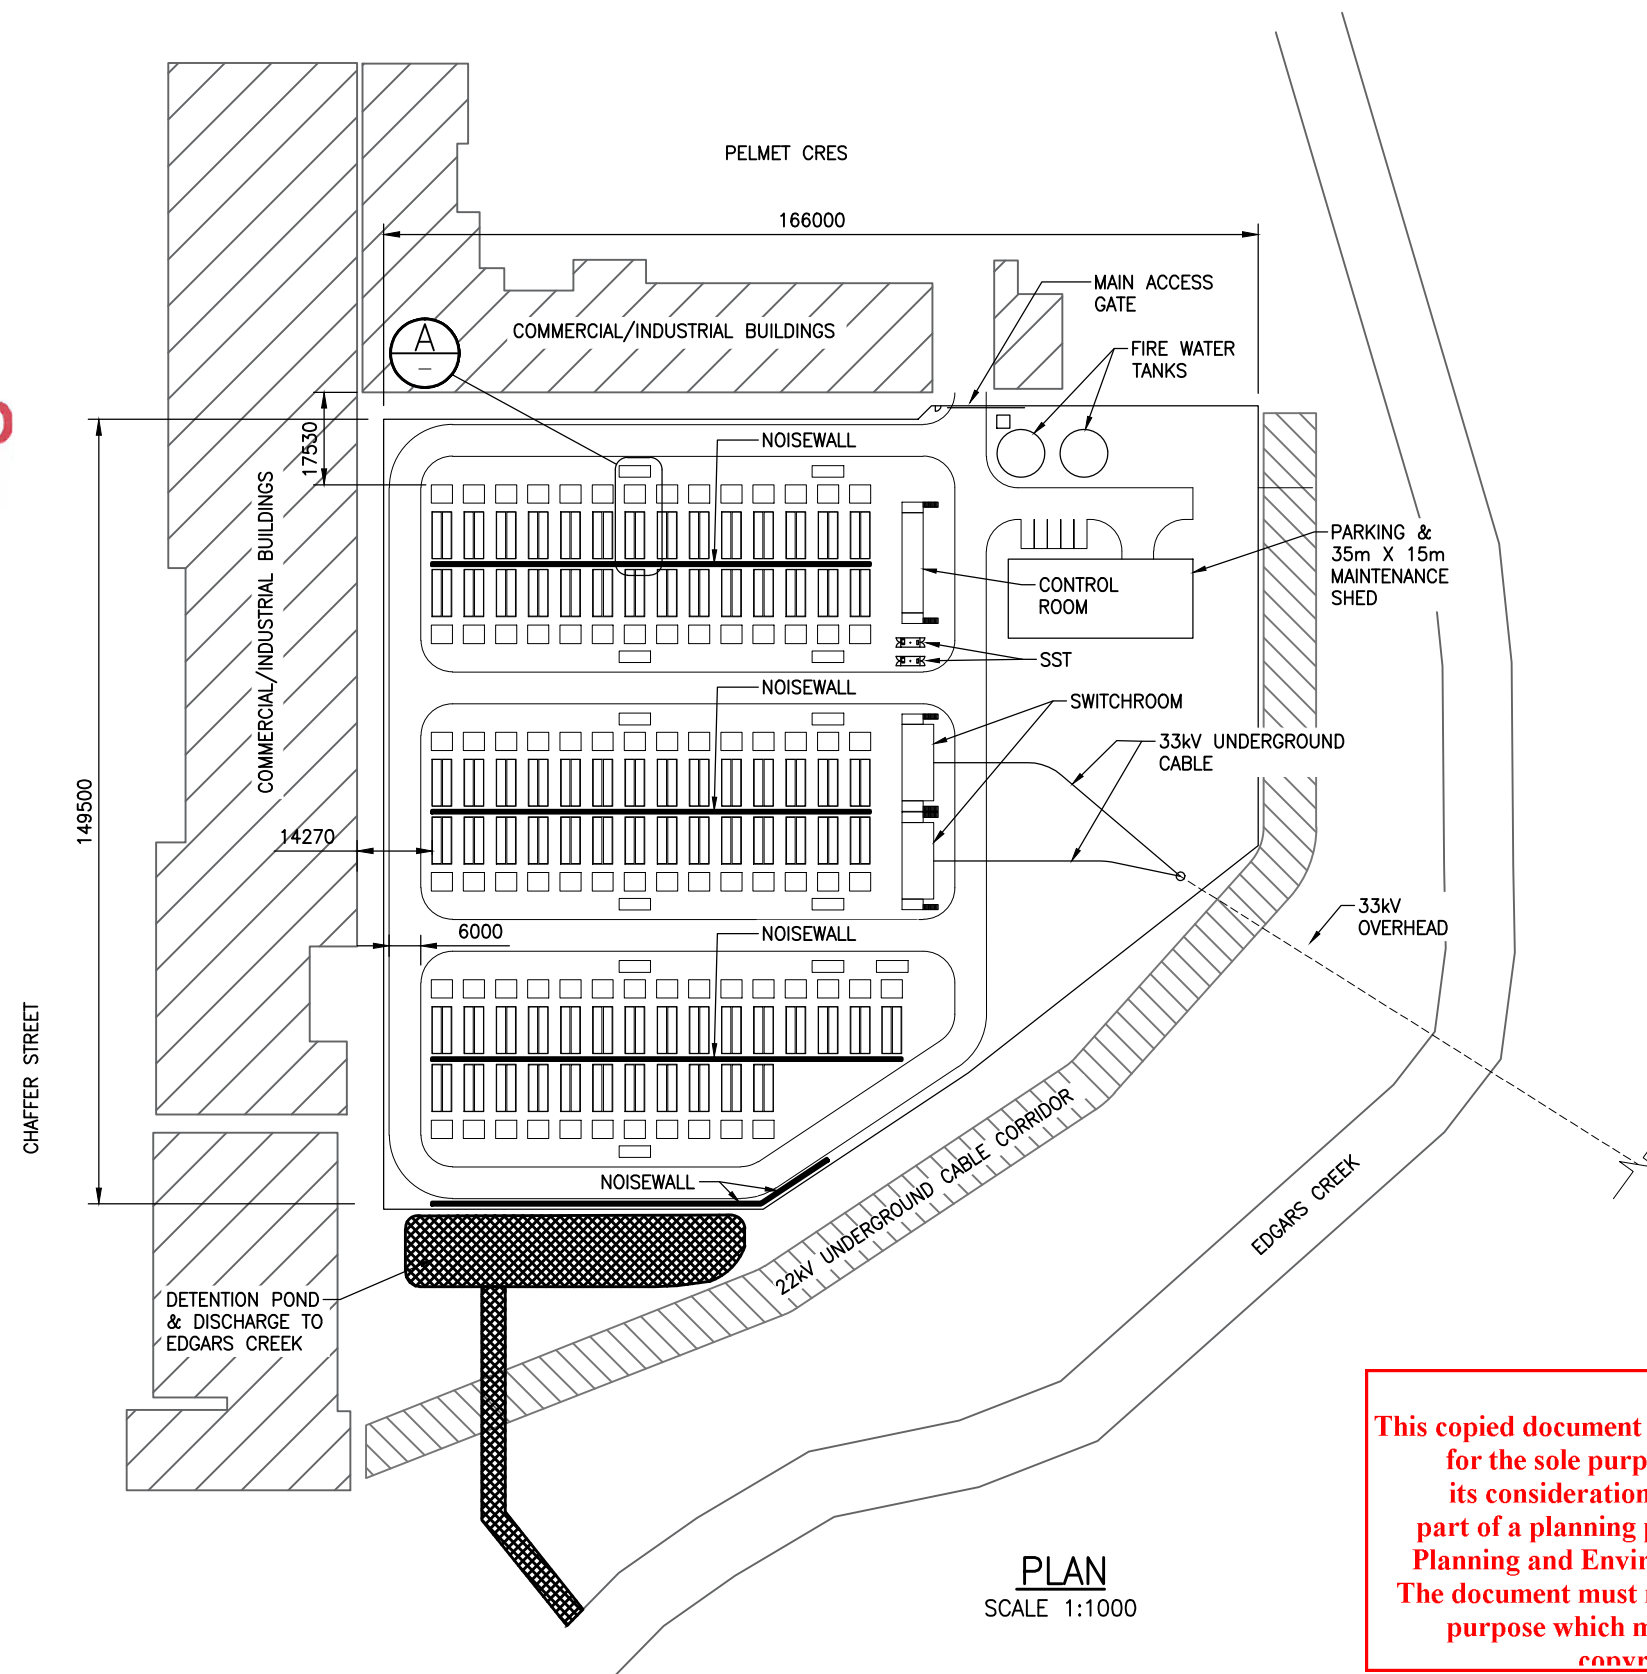


LEGEND


- | | |
|---|-----------------------------|
| SST | STATION SERVICE TRANSFORMER |
| TX | TRANSFORMER |
| RMU | RING MAIN UNIT |
| — / — | TERMINAL STATION
FENCE |
| ----- | 33kV OVERHEAD LINE |
| ----- | 33kV UNDERGROUND HV CABLE |
|  | FIRE HYDRANT (TBA) |

NOTES:


1. THIS DRAWING IS FOR ESTIMATING PURPOSES ONLY. AND IS NOT FOR CONSTRUCTION. DIMENSIONS AND RATINGS ARE SUBJECT TO DETAILED DESIGN.
2. DESIGN SUBJECT TO EQUIPMENT SELECTION AND ELECTRICAL AND MAGNETIC FIELD STUDY.
3. BESS, TX & RMU ARE INDICATIVE ONLY. ACTUAL SIZE & FOUNDATION MAY BE DIFFERENT AND ARE TO BE CONFIRMED.
4. DIMENSION IS INDICATIVE, ACTUAL POLE LOCATION TO BE DETERMINED BY LINE DESIGNER DURING DETAILED DESIGN.

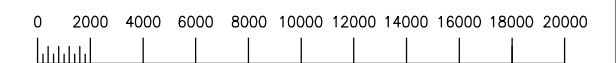


SCALE 1:200
DIMENSIONS IN MILLIMETRES

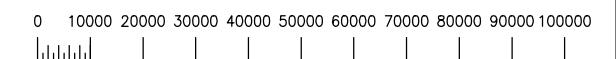

SCALE 1:1000
DIMENSIONS IN MILLIMETRES


REFERENCE DRAWINGS			REVISION						<div> AusNet SERVICES</div> <div>DRAWN WCS</div> <div>ENDORSED REV 0.3</div>	THOMASTOWN BESS GENERAL ARRANGEMENT OVERALL				PRELIMINARY	

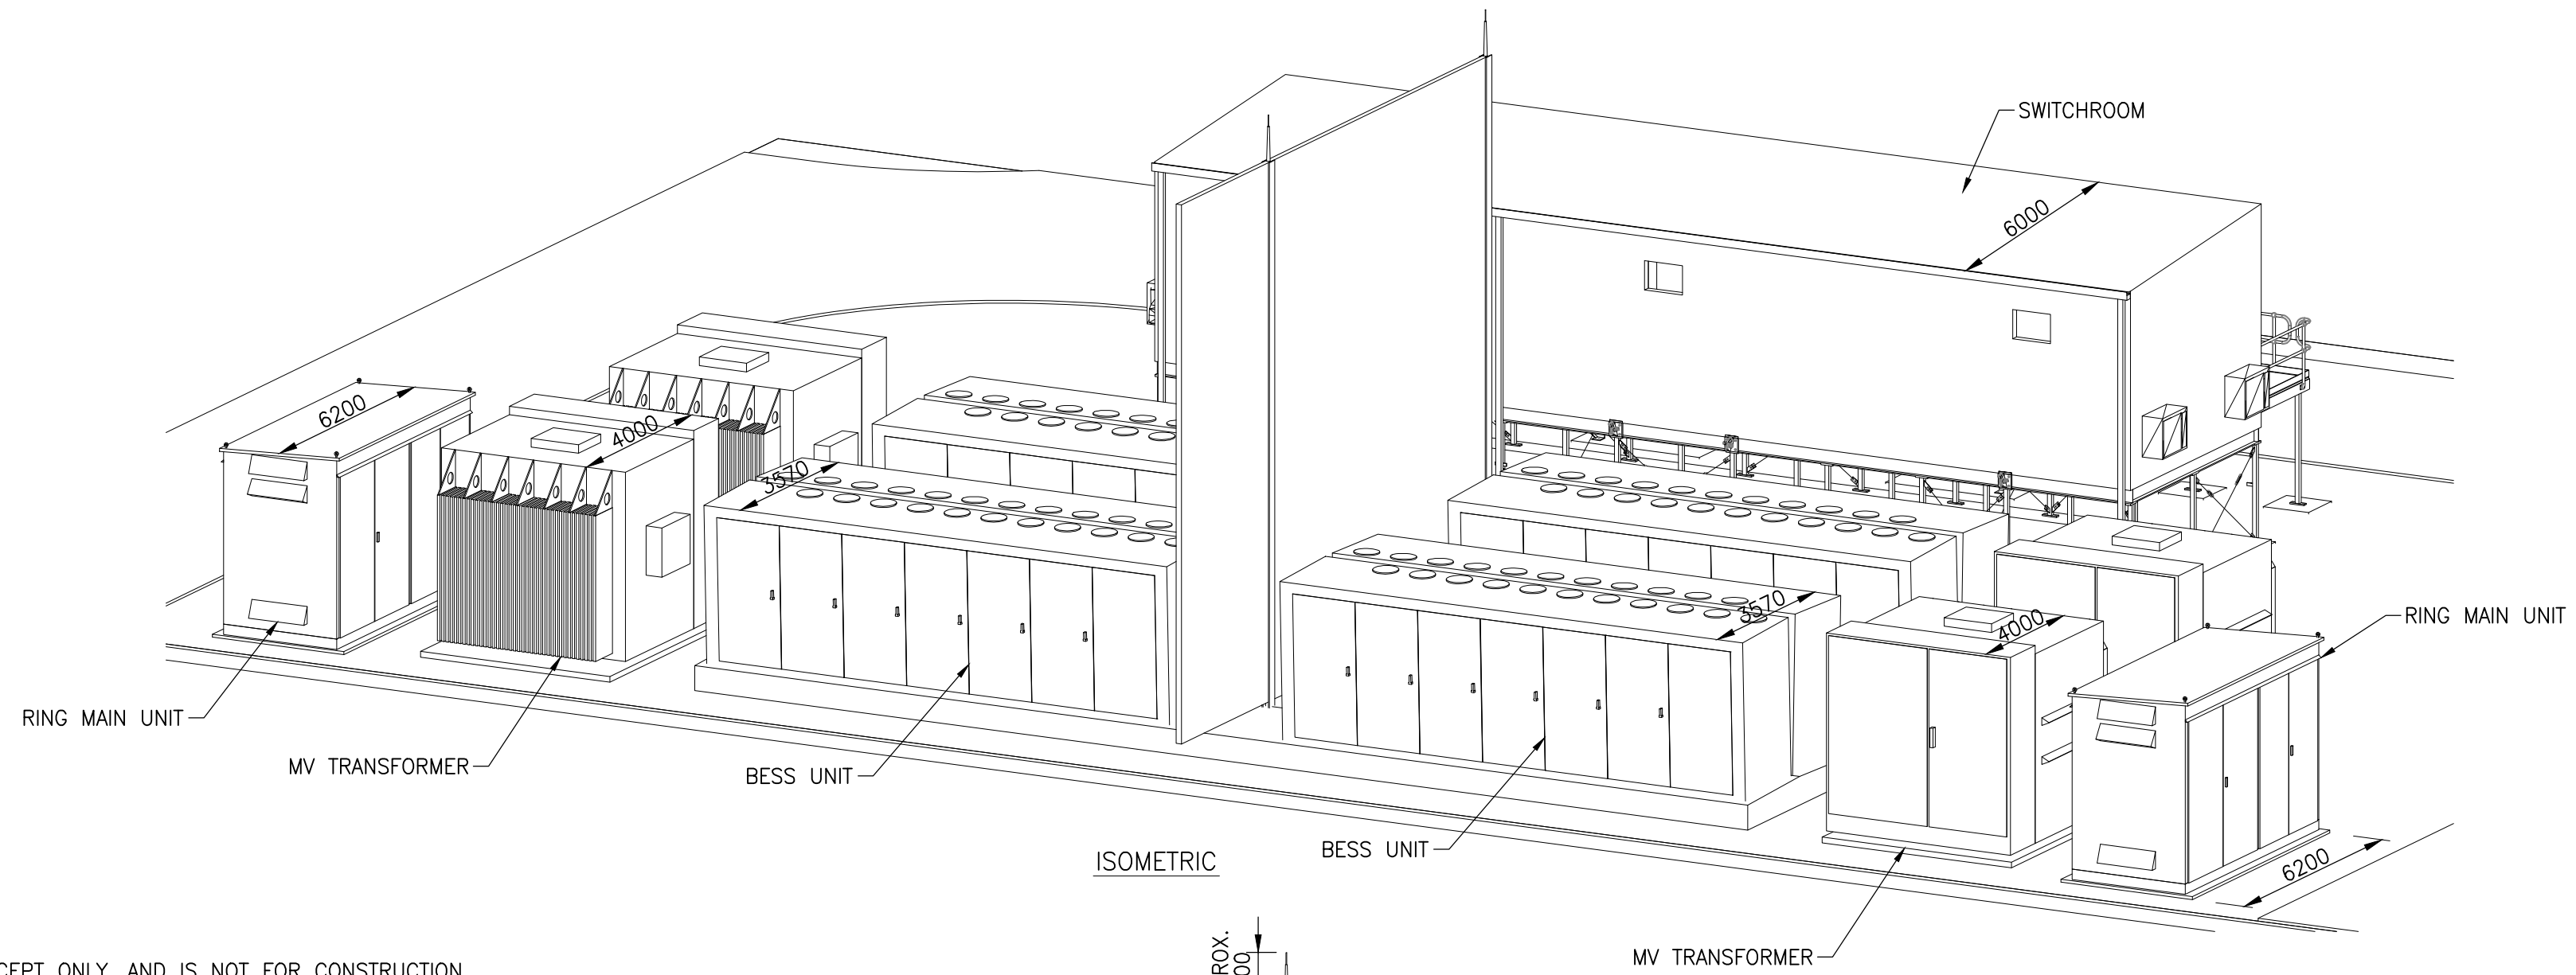

ADVERTISED
PLAN


NOTES:

1. THIS DRAWING IS FOR CONCEPT ONLY. AND IS NOT FOR CONSTRUCTION. DIMENSIONS AND RATINGS ARE SUBJECT TO DETAILED DESIGN.
2. DESIGN SUBJECT TO EQUIPMENT SELECTION AND ELECTRICAL AND MAGNETIC FIELD STUDY.
3. BESS UNIT, TX & RMU ARE INDICATIVE ONLY. ACTUAL SIZE & FOUNDATION MAY BE DIFFERENT AND ARE TO BE CONFIRMED.
4. DIMENSIONS ARE INDICATIVE.

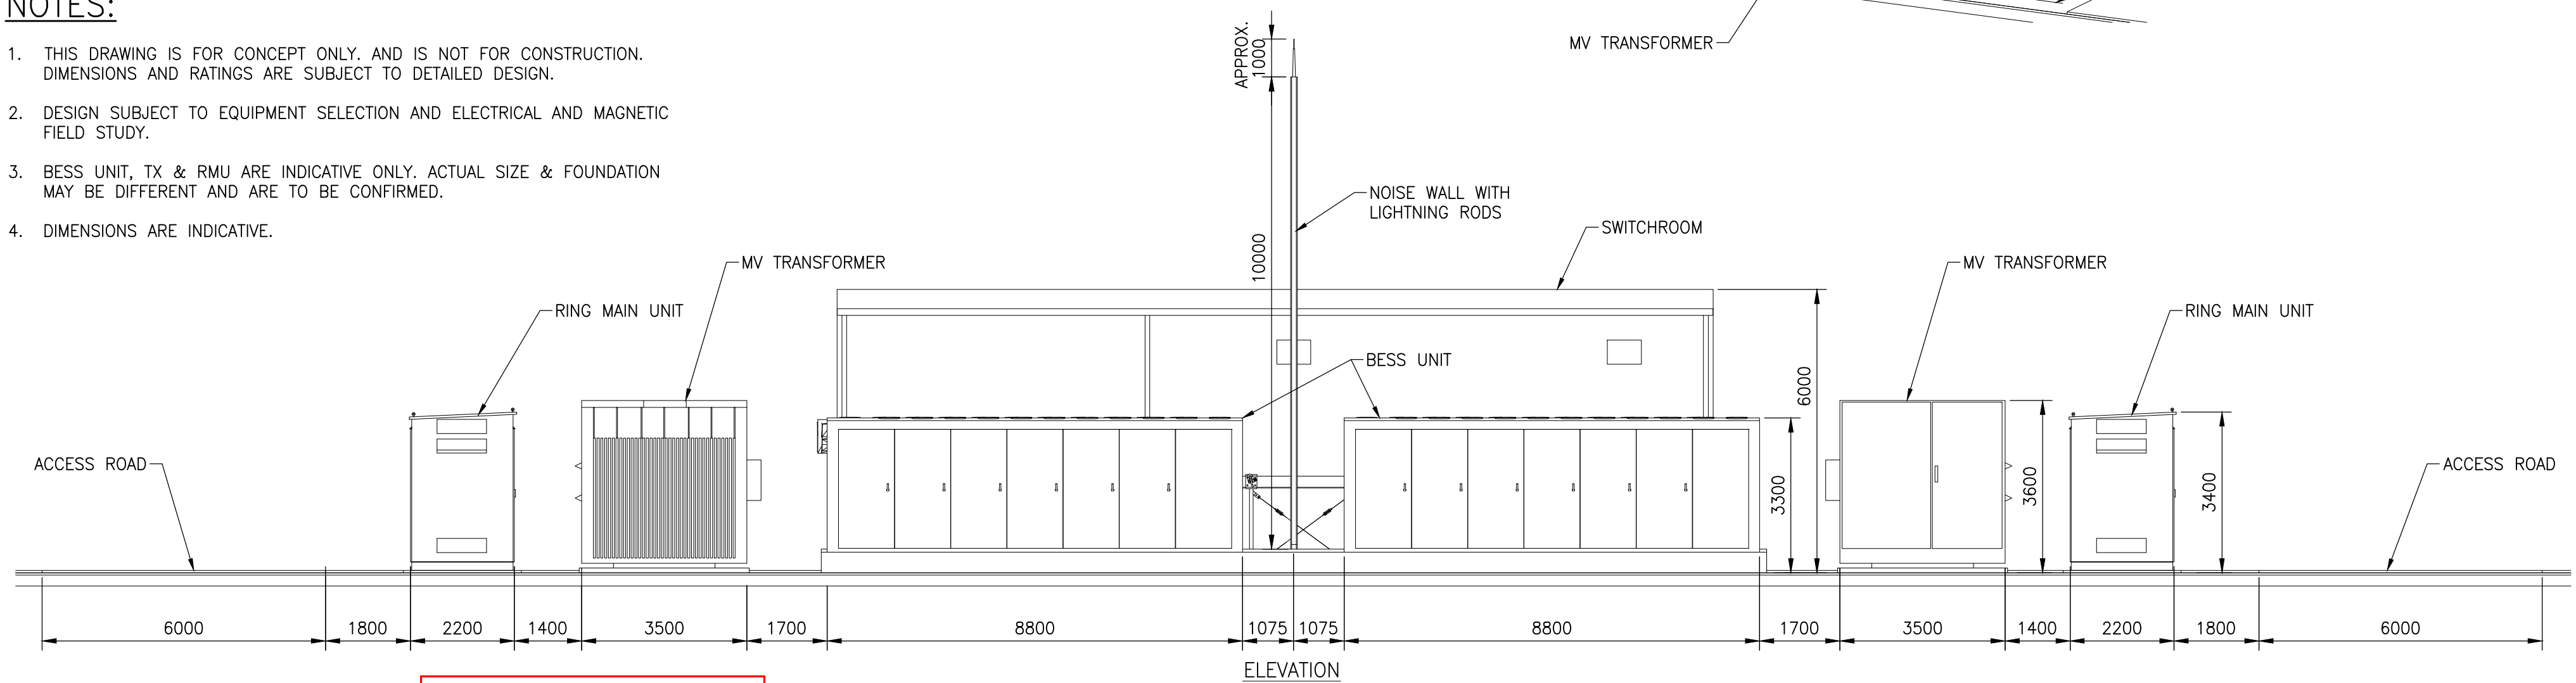

This copied document to be made available for the sole purpose of enabling its consideration and review as part of a planning process under the Planning and Environment Act 1987. The document must not be used for any purpose which may breach any copyright

SECTION 1
SCALE 1: 100 001

REFERENCE DRAWINGS			REVISION							 AusNet SERVICES	THOMASTOWN BESS GENERAL ARRANGEMENT SITE OVERVIEW ELEVATIONS	

400 X 566mm
A2

[UNCONTROLLED WHEN PRINTED]

This drawing and any information or descriptive matter set out hereon are the confidential and copyright property of AusNet Services and must not be disclosed, loaned, copied or used for manufacturing, tendering or for any other purpose without written permission © 2019

[A2]


NOTES:

1. THIS DRAWING IS FOR CONCEPT ONLY. AND IS NOT FOR CONSTRUCTION. DIMENSIONS AND RATINGS ARE SUBJECT TO DETAILED DESIGN.
2. DESIGN SUBJECT TO EQUIPMENT SELECTION AND ELECTRICAL AND MAGNETIC FIELD STUDY.
3. TX IS INDICATIVE ONLY. ACTUAL SIZE & FOUNDATION MAY BE DIFFERENT AND ARE TO BE CONFIRMED.
4. DIMENSIONS ARE INDICATIVE.

SECTION 2
SCALE 1: NTS 001
ELEVATION

ADVERTISED
PLAN

REFERENCE DRAWINGS			REVISION			DATE	REV	DESCRIPTION	BY	CONTRACTOR	THOMASTOWN BESS GENERAL ARRANGEMENT SITE OVERVIEW ELEVATIONS				Drawing No.	TTBESS-P03-003	0.2
	DRAWING TITLE	DRAWING No.		DATE	REV						Spec No.	Order No.	Legacy No.	Contractors No.			
				19.09.22	1.0			FIRST ISSUE - CONCEPT DESIGN (TC-0012312)	WCS	JACOBS							

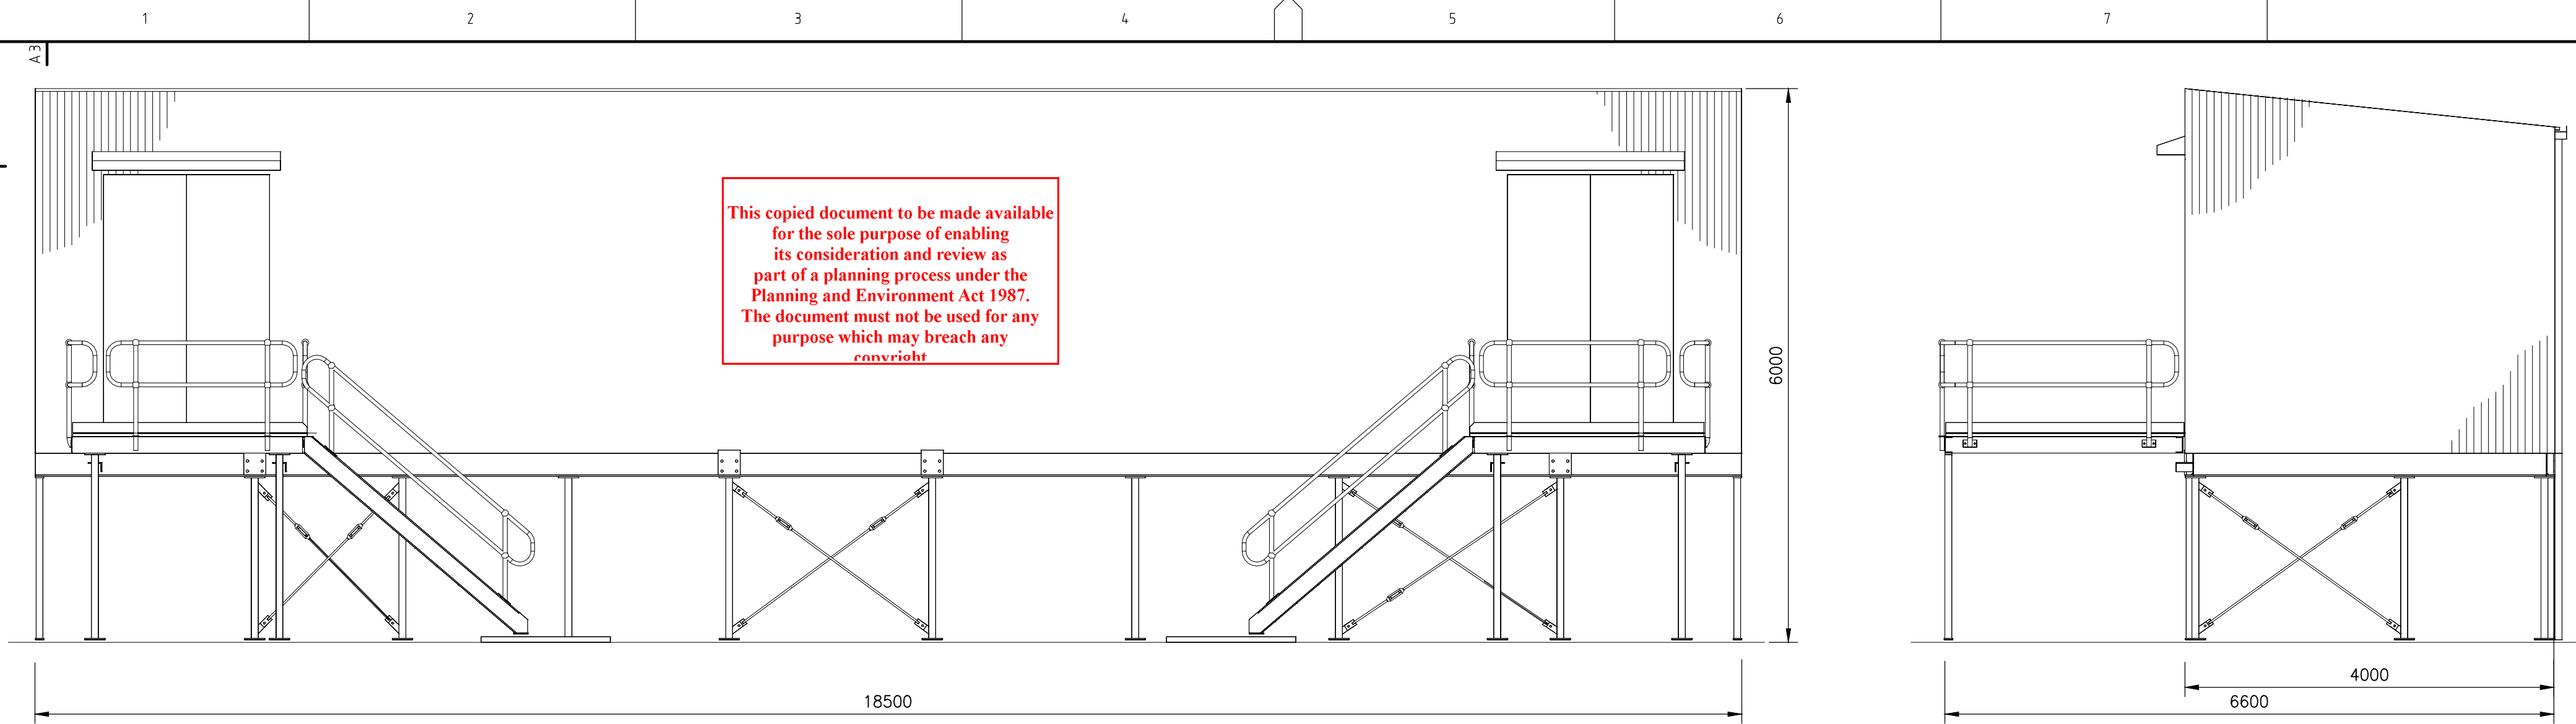


NOTES:

- 1. THIS DRAWING IS FOR CONCEPT ONLY. AND IS NOT FOR CONSTRUCTION. DIMENSIONS AND RATINGS ARE SUBJECT TO DETAILED DESIGN.
- 2. DIMENSIONS ARE INDICATIVE.

FRONT ELEVATION

CONTROL ROOM


RIGHT ELEVATION

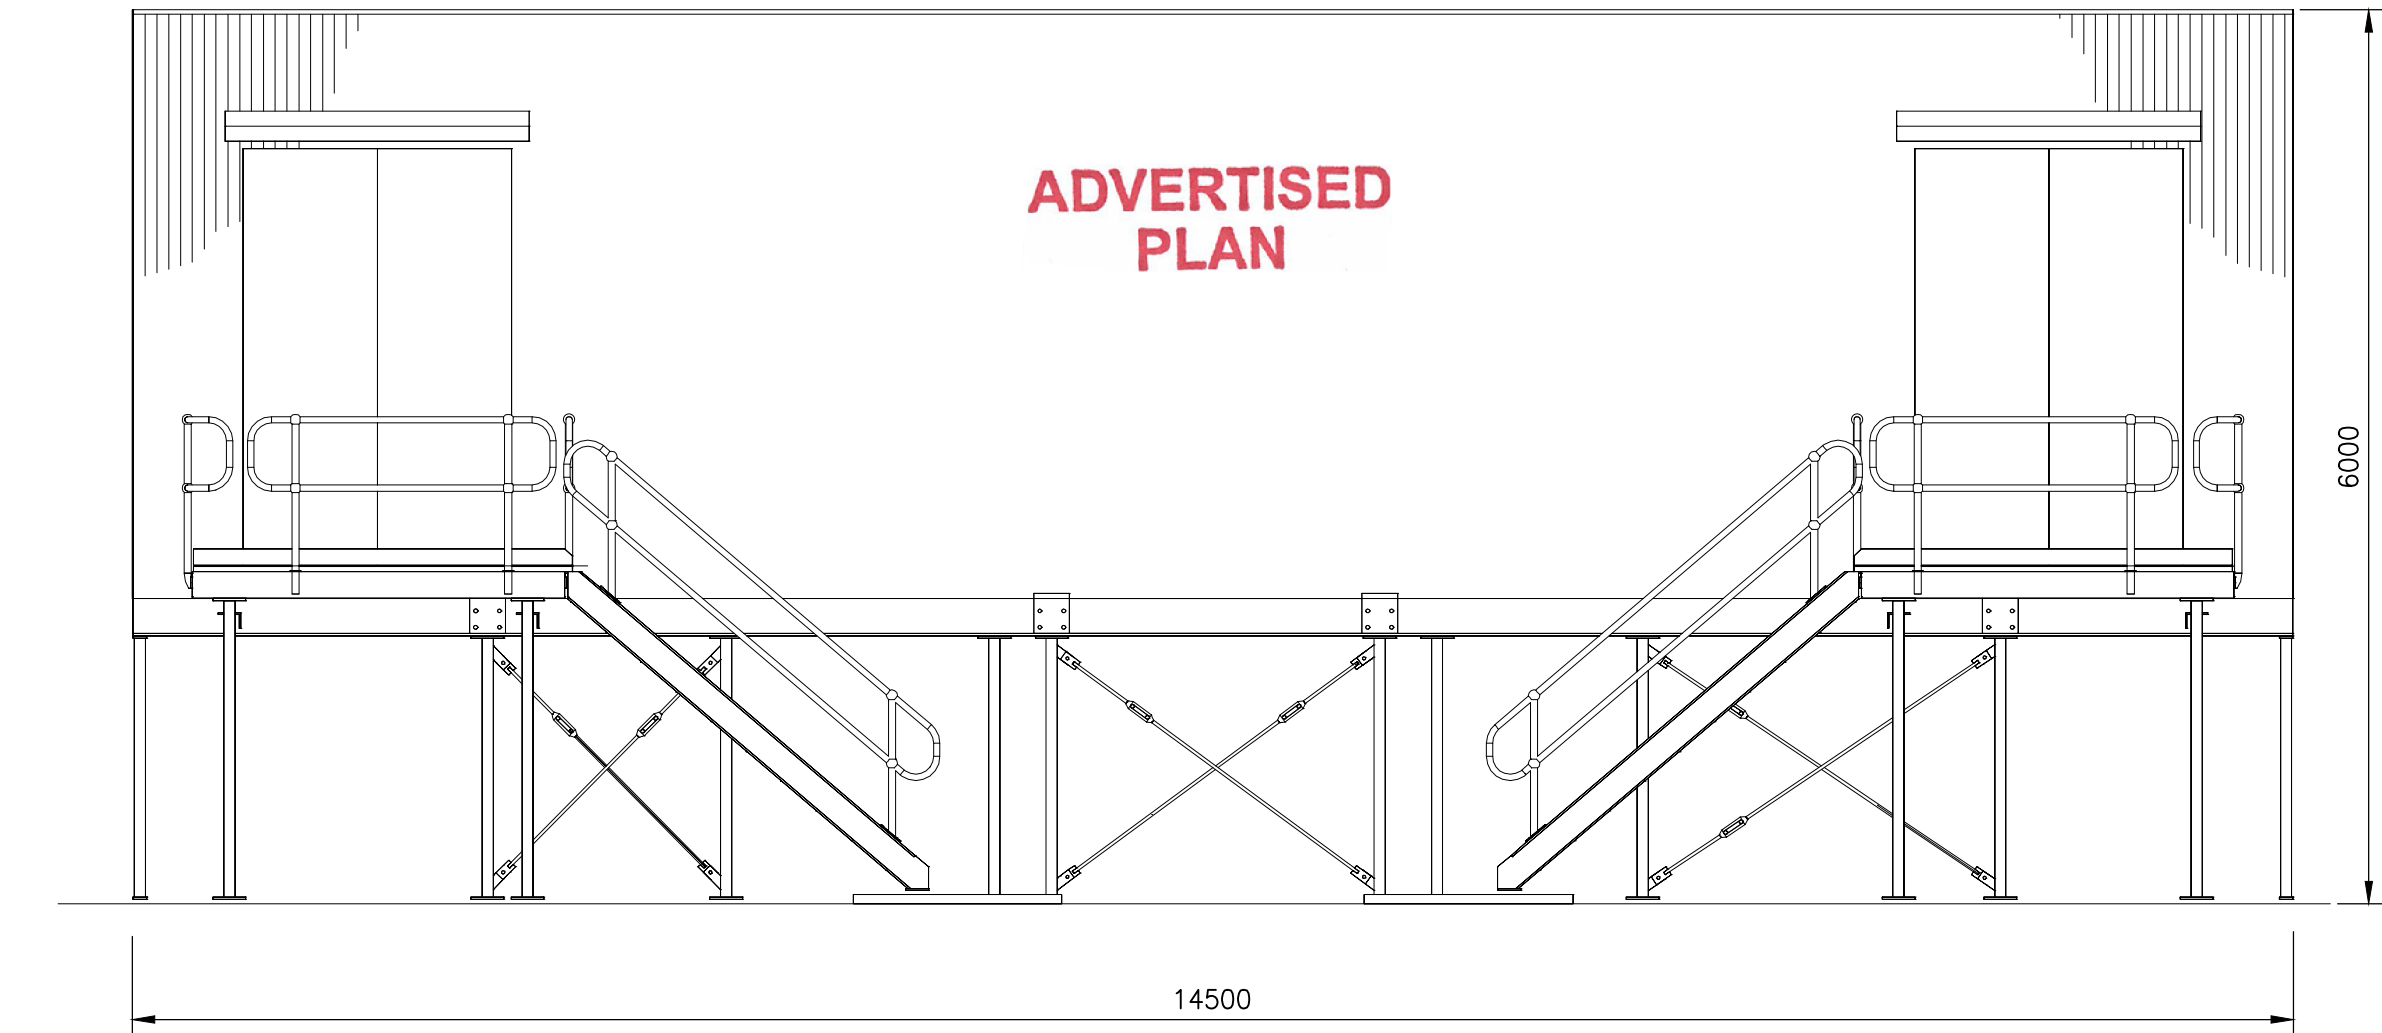

FRONT ELEVATION

SWITCHROOM

RIGHT ELEVATION

REFERENCE DRAWINGS			REVISION						 AusNet services	THOMASTOWN BESS GENERAL ARRANGEMENT SITE OVERVIEW ELEVATIONS	


400 X 566mm
A2

[UNCONTROLLED WHEN PRINTED]


This drawing and any information or descriptive matter set out hereon are the confidential and copyright property of AusNet Services and must not be disclosed, loaned, copied or used for manufacturing, tendering or for any other purpose without written permission © 2019

[A2]

This copied document to be made available
for the sole purpose of enabling
its consideration and review as
part of a planning process under the
Planning and Environment Act 1987.
The document must not be used for any
purpose which may breach any
copyright

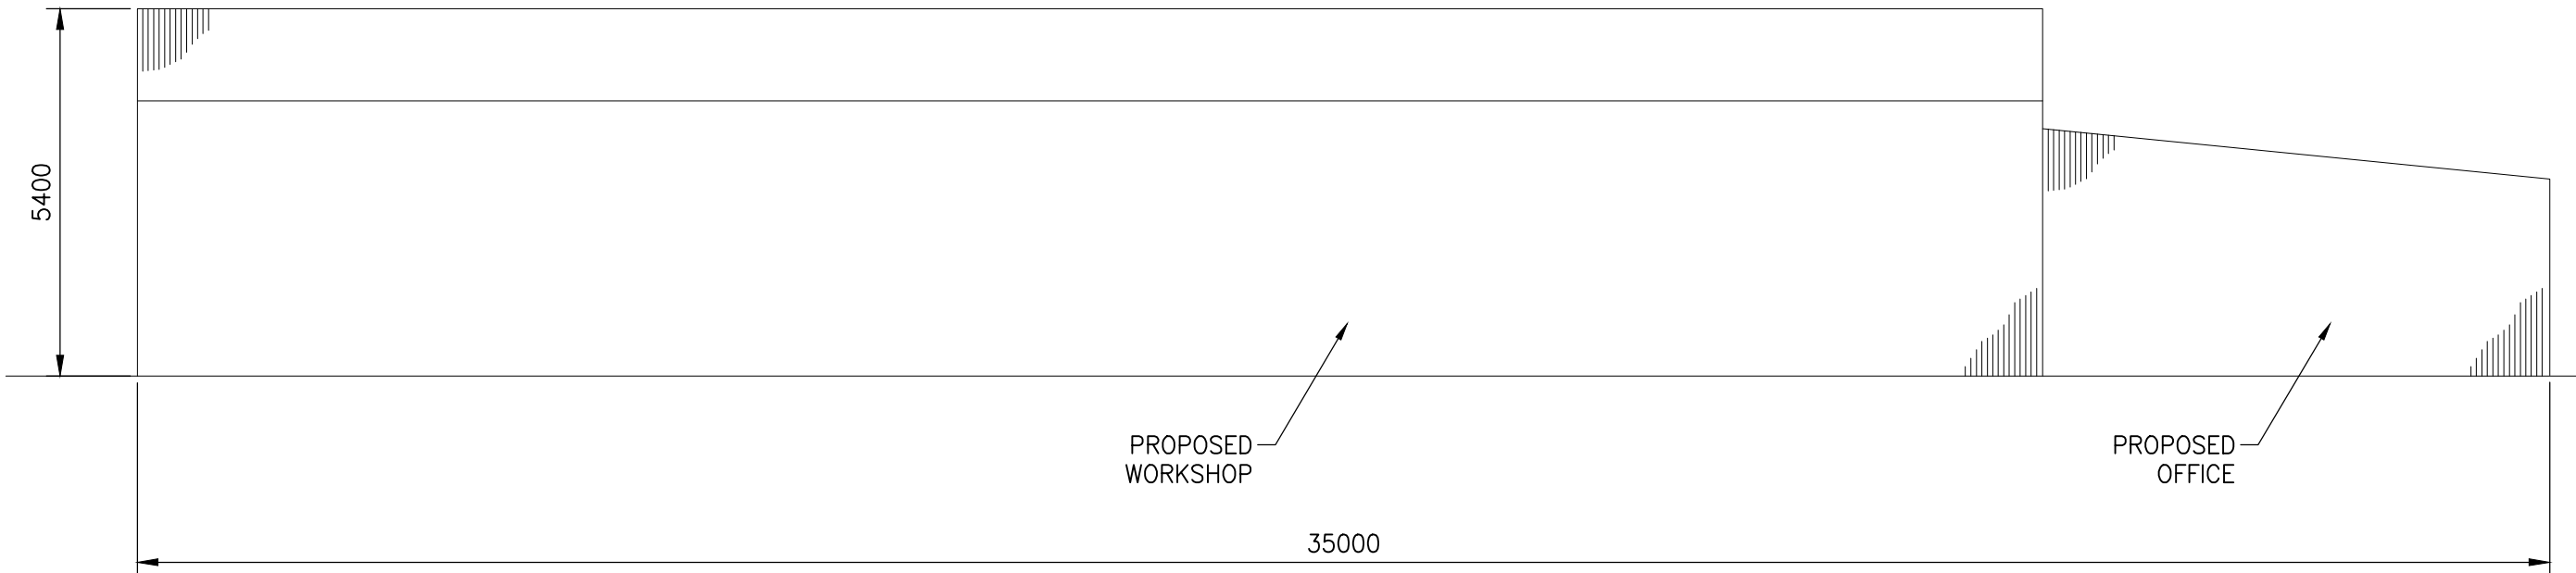

FRONT ELEVATION

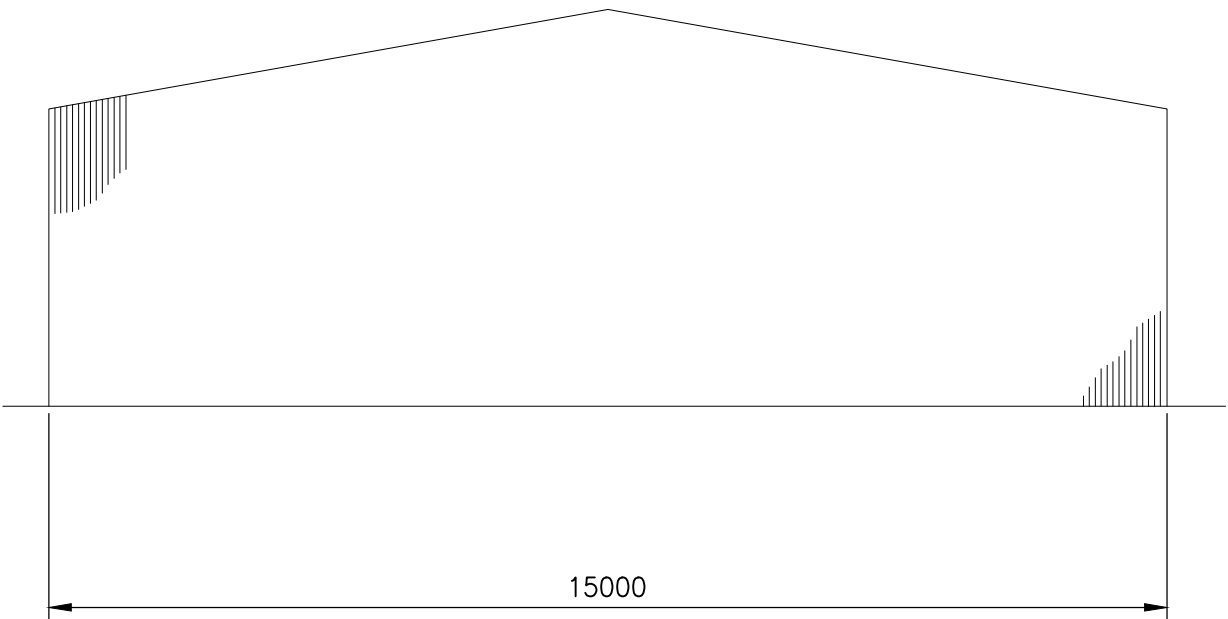


RIGHT ELEVATION

O&M BUILDING

NOTES:

1. THIS DRAWING IS FOR CONCEPT ONLY. AND IS NOT FOR CONSTRUCTION.
DIMENSIONS AND RATINGS ARE SUBJECT TO DETAILED DESIGN.
2. DIMENSIONS ARE INDICATIVE.

ADVERTISED
PLAN

REFERENCE DRAWINGS			REVISION						<div><div></div><div>DRAWN WCS</div><div>ENDORSED REV 0.2</div><div>ENDORSED DATE</div><div>ISSUED</div></div>	THOMASTOWN BESS GENERAL ARRANGEMENT SITE OVERVIEW ELEVATIONS	
DRAWING TITLE		DRAWING No.	</

A3

1

2

3

4

5

6

7

A


B

C

D


E

ADVERTISED PLAN

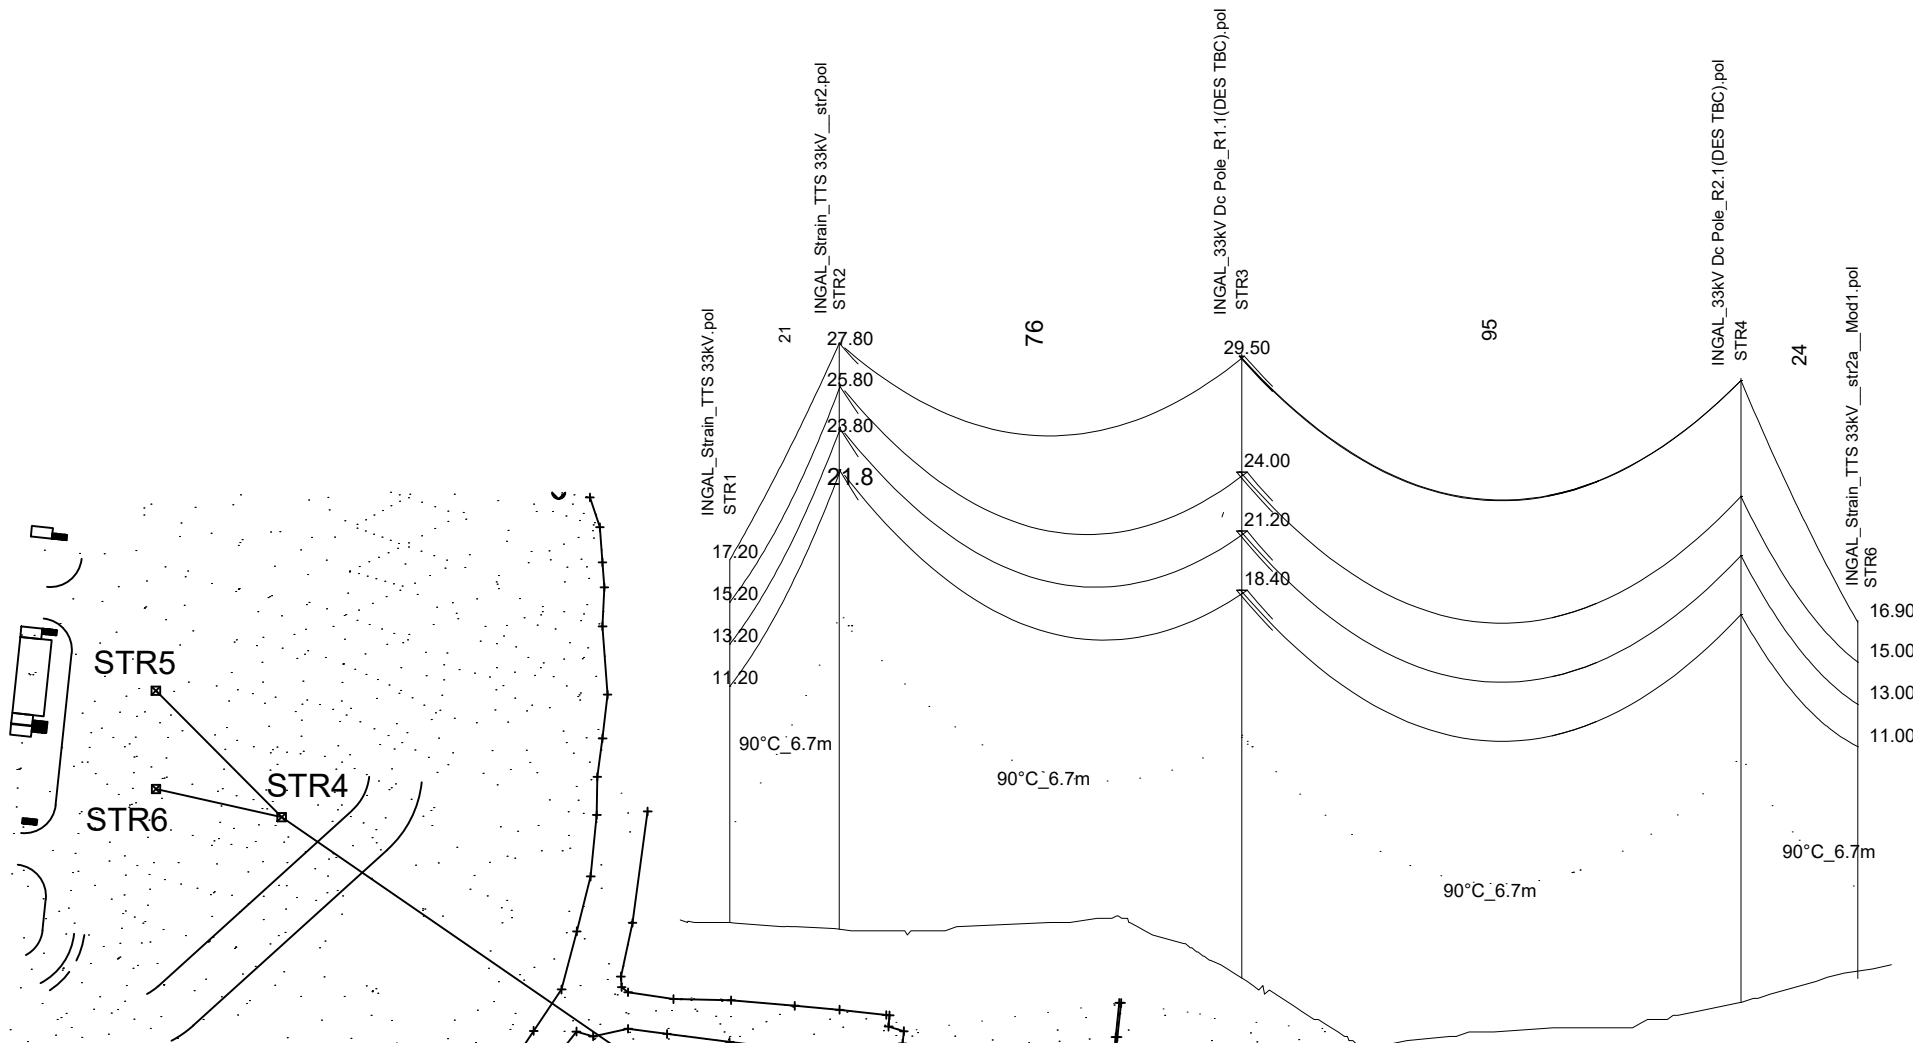

Row #	Structure Number	Struct. Height (m)
1	STR1	17.2
2	STR2	27.8
3	STR3	29.6
4	STR4	29.6
5	STR5	17
6	STR1A	20.6
7	STR6	17

PROFILE VIEW

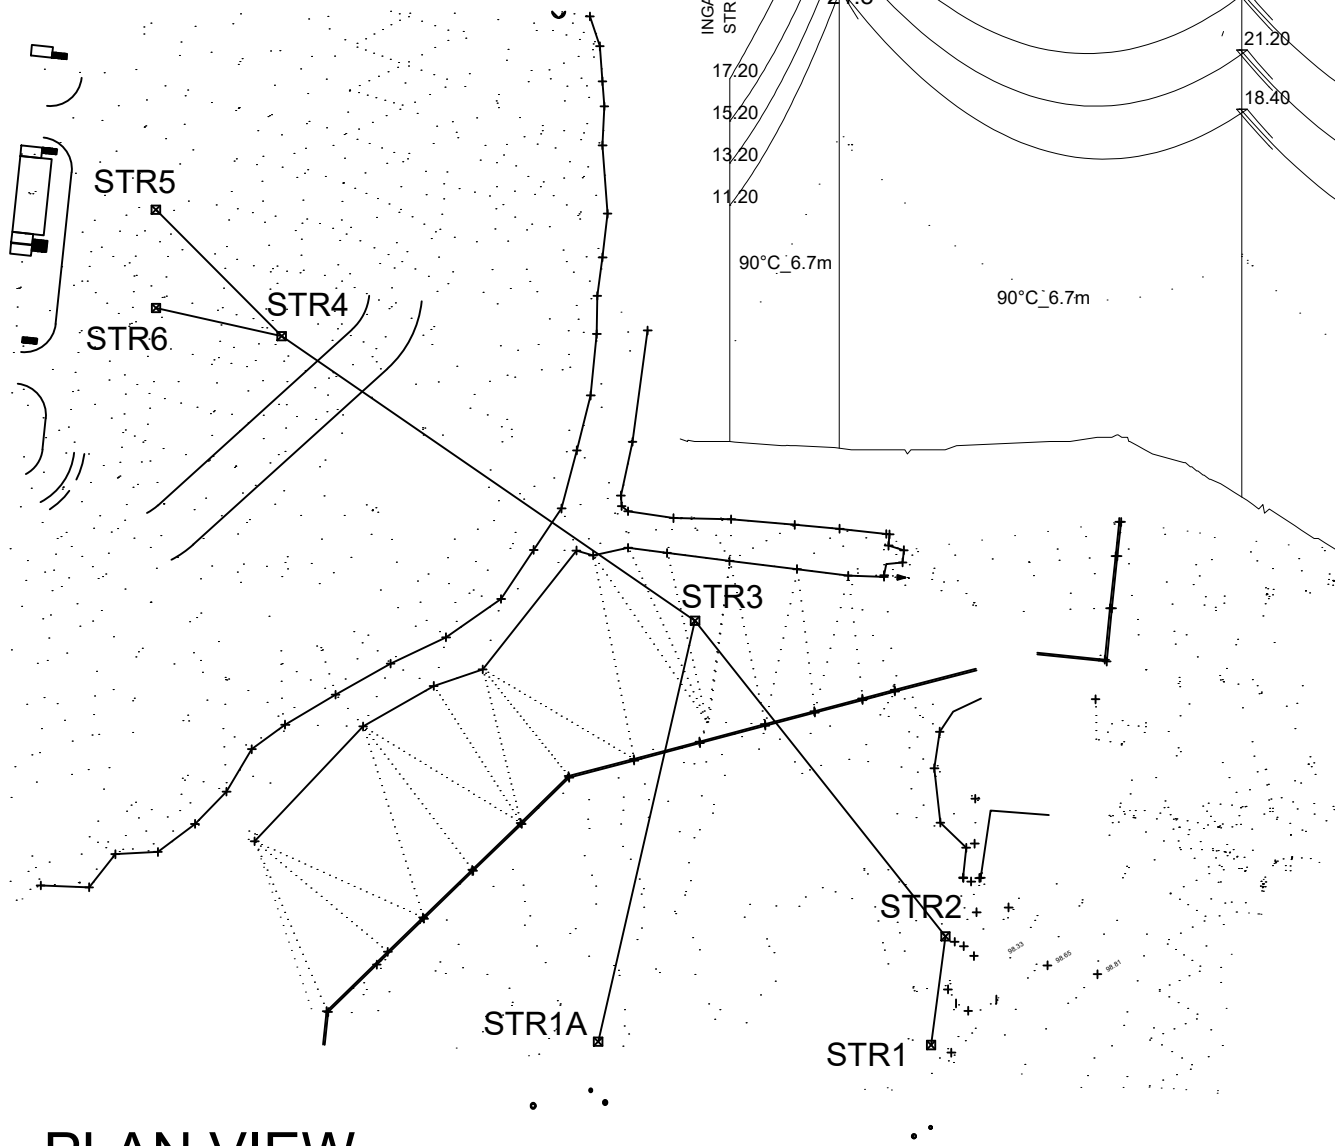

PLAN VIEW

This copied document to be made available for the sole purpose of enabling its consideration and review as part of a planning process under the Planning and Environment Act 1987. The document must not be used for any purpose which may breach any copyright

AusNet Services STD A2

REFERENCE DRAWINGS	DRAWING TITLE	DRAWING No.	REVISION	DATE	REV	DESCRIPTION	BY	CONTRACTOR	ISSUED	ENDORSED DATE	Spec No.	Order No.	Legacy No.	Contractors No.	Drawing No.	TTBESS-P03-003	0.1a
				16.05.22	1.0	FIRST ISSUE - CONCEPT DESIGN (TC-0012312)	WCS	JACOBS									

400 X 566mm
A2

[UNCONTROLLED WHEN PRINTED]

This drawing and any information or descriptive matter set out hereon are the confidential and copyright property of AusNet Services and must not be disclosed, loaned, copied or used for manufacturing, tendering or for any other purpose without written permission © 2019


[A2]

PRELIMINARY
FOR INFORMATION ONLY



**ADVERTISED
PLAN**

This copied document to be made available for the sole purpose of enabling consideration and review as part of a planning process under the Planning and Environment Act 1987. The document must not be used for any purpose which may breach any copyright

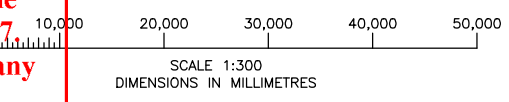

REFERENCE DRAWINGS		
SITE PLAN	T2/10/270	
220kV SWITCHYARD SECTIONS	T2/10/1228 - 1242	
220kV SWITCHYARD MATERIAL SCHEDULE SHEET 1 - 5	T2/10/1317 - 1321	
220kV SWITCHYARD EARTHING, TRENCH & CABLE EASEMENT PLAN	T2/10/277	
DRAWING TITLE	DRAWING No.	

REVISION	DATE	REV	DESCRIPTION
19.05.22		4.0	CONCEPT DESIGN (TC-0012312)
20.02.18		C	REPLACE No3 CAPBANK CT & PI (TD-0007986)
19.05.14		B	AMENDED AS PER CONSTRUCTION MARK-UPS (X785)
25.06.09		A	TTS REBUILD, FIRST ISSUE (X785)

AusNet		THOMASTOWN TERMINAL STATION 220kV SWITCHYARD PLAN	
WCS	JACOBS	Spec No.	Order No.
SCC	AusNet	Contractors No.	Legacy No.
IS	BECA	12/10/1227	
JL	BECA	TT-0137074-001	
BY CONTRACTOR		3.2	