
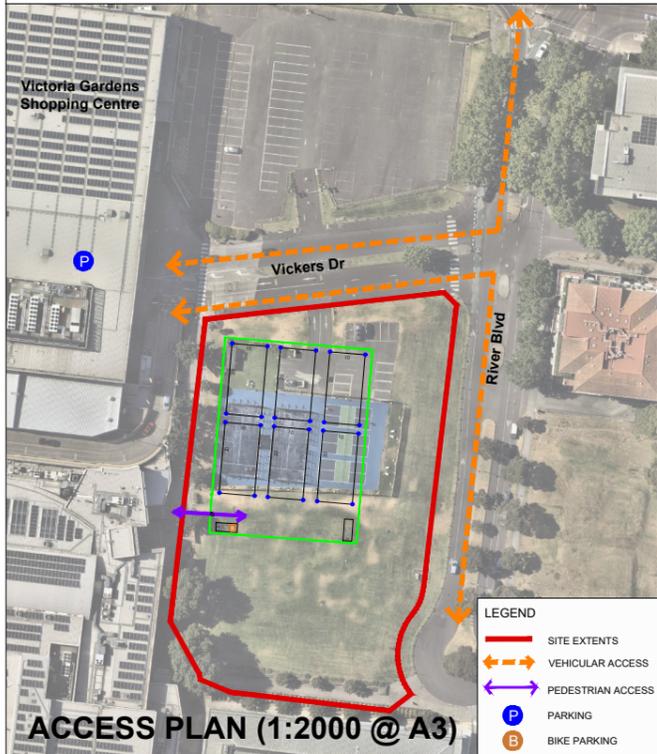


This copied document to be made available for the sole purpose of enabling its consideration and review as part of a planning process under the Planning and Environment Act 1987. The document must not be used for any purpose which may breach any copyright

20 RIVER BOULEVARD, RICHMOND SITE PLAN

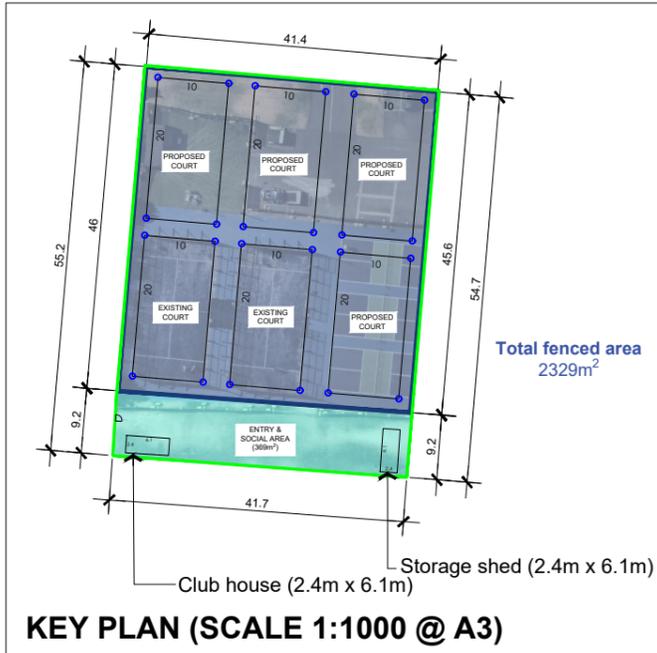


ADVERTISED PLAN

PLOTTED BY: GRETA HOLLOWES | PLOT DATE: 26.11.2024 | PATH: L:\02 Projects\050000\0502315_20 River Boulevard, Richmond\0502315_20 River Boulevard, Richmond_Site Plan_Rev D.dwg

20 RIVER BOULEVARD, RICHMOND SIGNAGE PLAN

This copied document to be made available for the sole purpose of enabling its consideration and review as part of a planning process under the Planning and Environment Act 1987. The document must not be used for any purpose which may breach any copyright

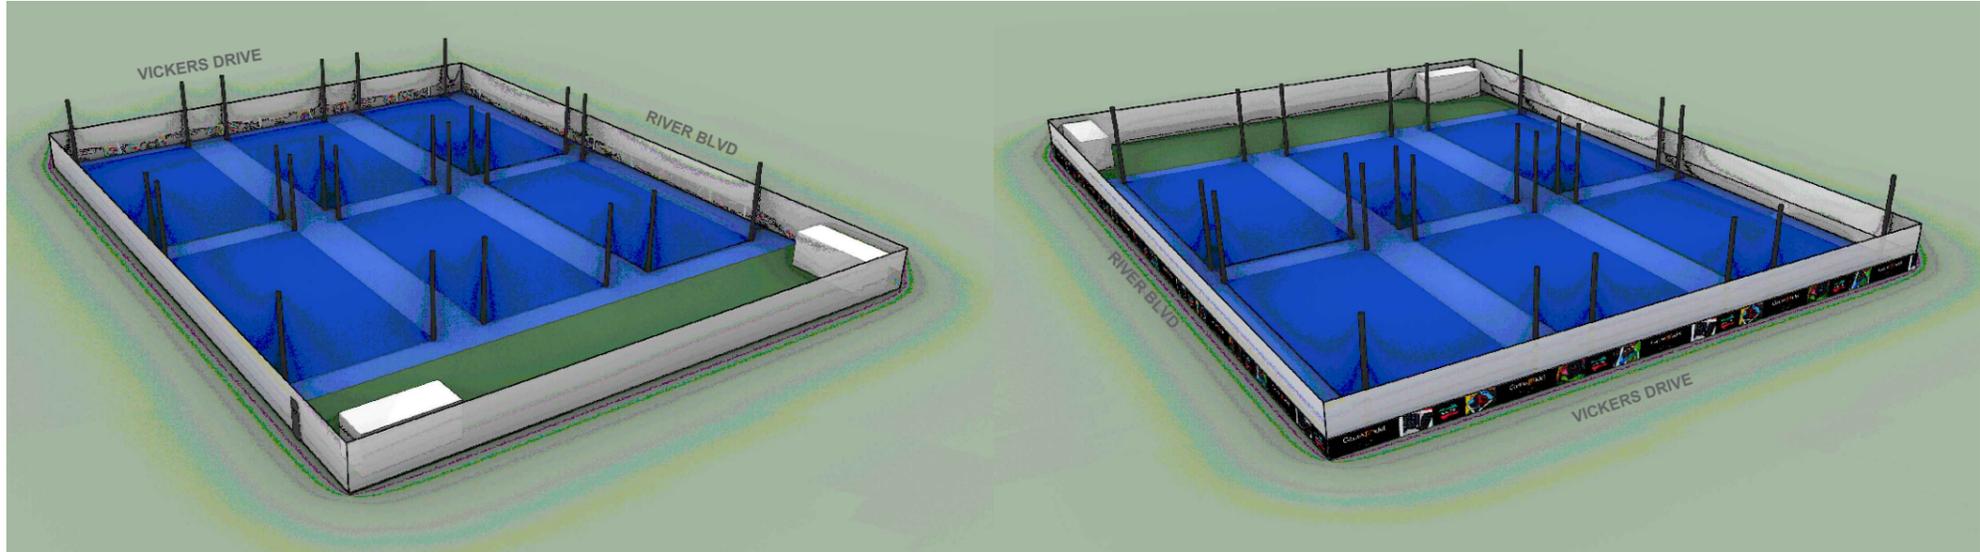

INDICATIVE SIGNAGE LOCATION (NOT TO SCALE, FACING NORTH-EAST)



(NOT TO SCALE, FACING SOUTH-WEST)



INDICATIVE SIGNAGE DESIGN

ADVERTISED PLAN

INDICATIVE SIGNAGE LOCATION (SCALE 1:150 @ A3, FACING NORTH-EAST)

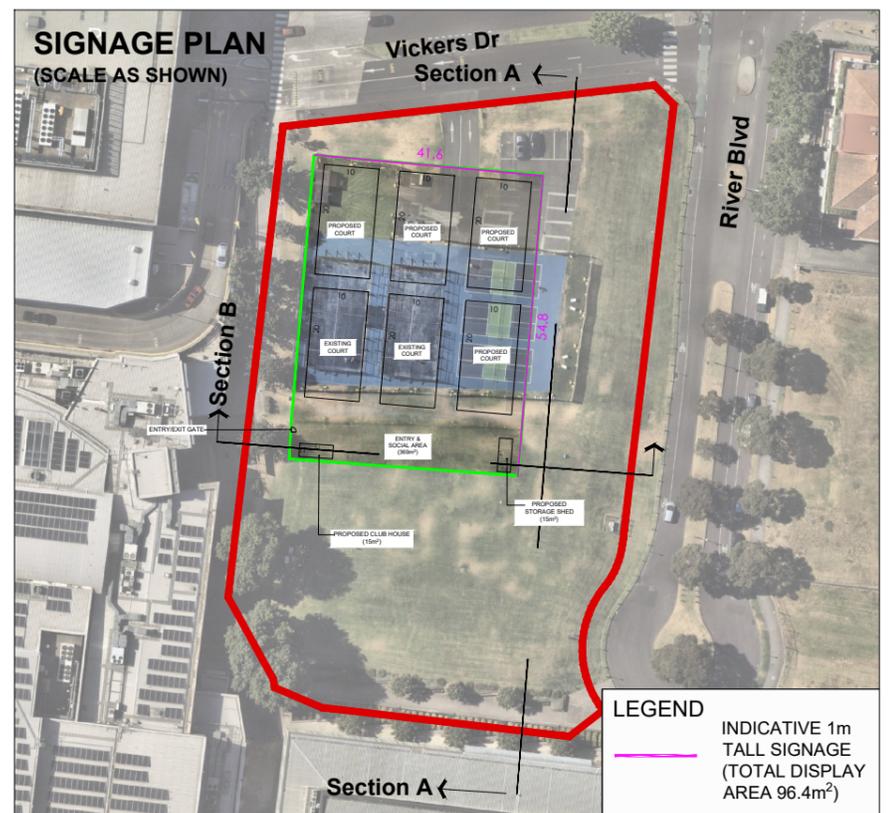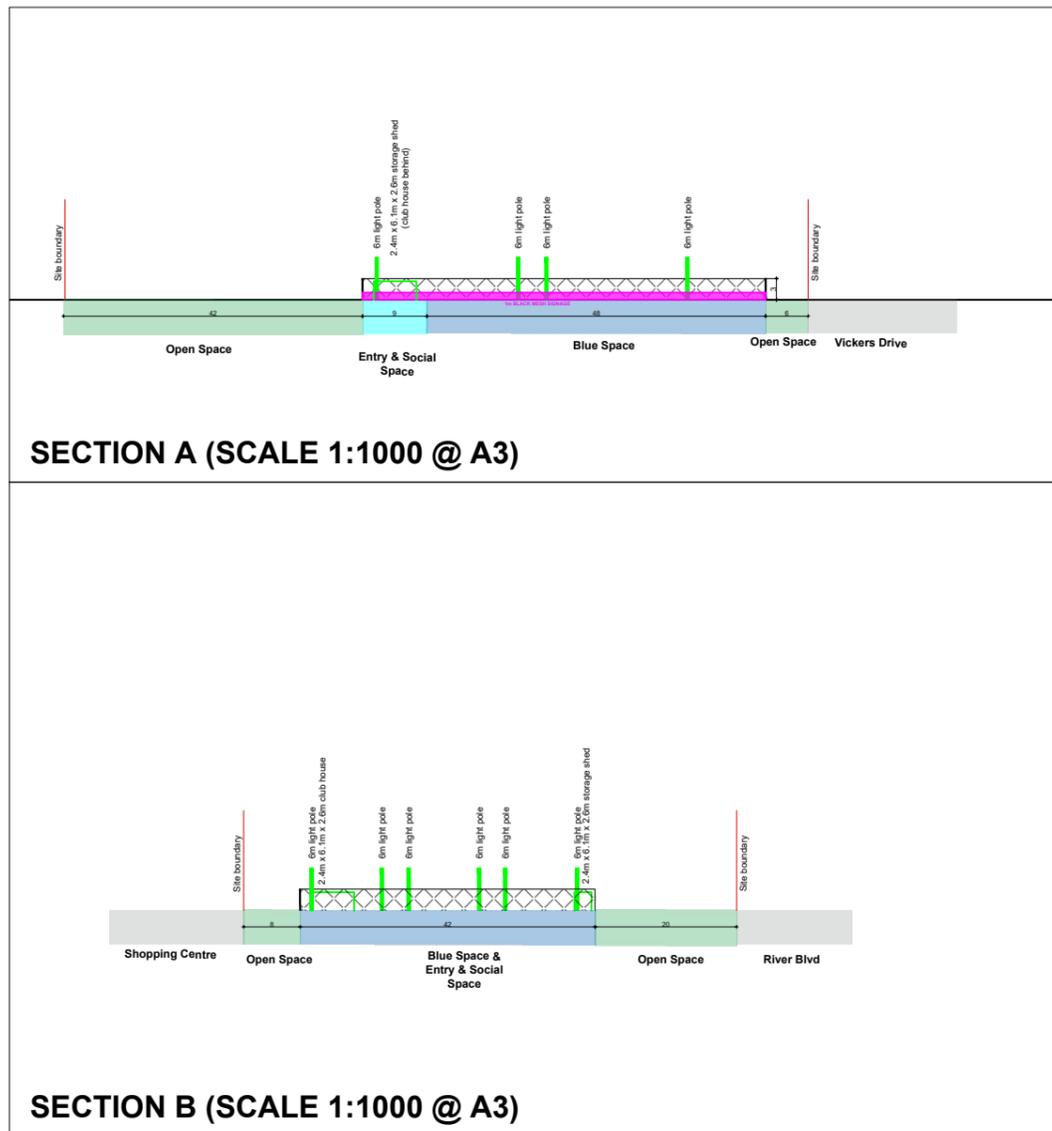

PLOT STYLE: URBIS_A3.CTB
PAGE SETUP: —
PLOTTED BY: GRETA HOLLOWES
PLOT DATE: 09.12.2024
PATH: L:\02 Projects\0050000\00502315_20 River Boulevard, Richmond\08_Design\Live\2_CAD\Work\00502315_20 River Boulevard, Richmond_Site Plan_Rev D.dwg