

This copied document to be made available for the sole purpose of enabling its consideration and review as part of a planning process under the Planning and Environment Act 1987. The document must not be used for any purpose which may breach any copyright

**2022
ST PATRICKS COLLEGE**

TOWN PLANNING

DRAWING LIST

| Sheet Number | Sheet Name |
|-----------------------|------------------------------------|
| 000 COVER SHEET | TITLE SHEET |
| TP 000 | |
| 020 SITE | CAMPUS - SITE PLAN |
| TP 020 | |
| 030 DEMOLITION | DEMOLITION PLAN |
| TP 030 | |
| 100 GS PLANS | SITE AND GROUND LEVEL |
| TP 100 | |
| TP 101 | LEVEL L01 |
| TP 102 | LEVEL PLANT |
| TP 103 | ROOF PLAN |
| 300 MAJOR ELEVATIONS | ELEVATIONS |
| TP 300 | |
| TP 301 | ELEVATIONS |
| TP 310 | WANLISS ROAD STREETSCAPE ELEVATION |
| 400 MAJOR SECTIONS | SECTIONS |
| TP 400 | |
| 500 RENDERS | RENDERED VIEWS |
| TP 500 | |
| TP 501 | RENDERED VIEWS |
| TP 502 | RENDERED VIEWS |
| TP 503 | RENDERED VIEWS |
| 600 MATERIAL SCHEDULE | MATERIAL SCHEDULE |
| TP 600 | |
| TP 601 | EXISTING AND PROPOSED FENCES |




**ADVERTISED
PLAN**

| THIS DRAWING IS AN UNCONTROLLED COPY UNLESS STAMPED OTHERWISE | | General Notes | | <table border="1"> <thead> <tr> <th>Rev.</th> <th>Issue</th> <th>Revision Description</th> <th>Date</th> <th>Appr by</th> </tr> </thead> <tbody> <tr> <td>A</td> <td></td> <td>TOWN PLANNING</td> <td>25/06/21</td> <td>MT</td> </tr> <tr> <td>B</td> <td></td> <td>TOWN PLANNING</td> <td>11/08/21</td> <td>MT</td> </tr> </tbody> </table> | Rev. | Issue | Revision Description | Date | Appr by | A | | TOWN PLANNING | 25/06/21 | MT | B | | TOWN PLANNING | 11/08/21 | MT | <p>John Wardle Architects Level 2, 25 Rokeby Street, Collingwood, Vic 3066 Australia +61 3 8662 0400 www.johnwardlearchitects.com © 2019 John Wardle Architects ABN 83 006 814 268</p> | <table border="1"> <tr> <td>Client</td> <td>St Patrick's College Ballarat</td> <td>Project No.</td> <td>2022</td> <td>Scale @</td> <td>A1</td> </tr> <tr> <td>Project</td> <td>SPC Multi-Purpose Centre Ballarat</td> <td>Date</td> <td>JUNE 2021</td> <td>Co-Ord</td> <td>MT</td> </tr> <tr> <td></td> <td></td> <td>Drwn</td> <td>PB</td> <td>Chck</td> <td>MT</td> </tr> </table> | Client | St Patrick's College Ballarat | Project No. | 2022 | Scale @ | A1 | Project | SPC Multi-Purpose Centre Ballarat | Date | JUNE 2021 | Co-Ord | MT | | | Drwn | PB | Chck | MT |
|---|
| Rev. | Issue | Revision Description | Date | Appr by | | | | | | | | | | | | | | | | | | | | | | | | | | | | | | | | | | | |
| A | | TOWN PLANNING | 25/06/21 | MT | | | | | | | | | | | | | | | | | | | | | | | | | | | | | | | | | | | |
| B | | TOWN PLANNING | 11/08/21 | MT | | | | | | | | | | | | | | | | | | | | | | | | | | | | | | | | | | | |
| Client | St Patrick's College Ballarat | Project No. | 2022 | Scale @ | A1 | | | | | | | | | | | | | | | | | | | | | | | | | | | | | | | | | | |
| Project | SPC Multi-Purpose Centre Ballarat | Date | JUNE 2021 | Co-Ord | MT | | | | | | | | | | | | | | | | | | | | | | | | | | | | | | | | | | |
| | | Drwn | PB | Chck | MT | | | | | | | | | | | | | | | | | | | | | | | | | | | | | | | | | | |
| <p>CONTRACTORS SHALL VERIFY JOB DIMENSIONS BEFORE ANY JOB COMMENCES. ALL SHOP DRAWINGS SHALL BE SUBMITTED TO THE SUPERINTENDENT AND MANUFACTURE SHALL NOT COMMENCE PRIOR TO THE RETURN OF UNAMENDED SHOP DRAWINGS SIGNED BY THE CONSULTANT. FIGURED DIMENSIONS SHALL TAKE PRECEDENCE OVER SCALED. THIS DRAWING SHOULD BE READ IN CONJUNCTION WITH ALL RELEVANT CONTRACT, SPECIFICATIONS AND DRAWINGS. COPYRIGHT OF THIS DRAWING IS VESTED IN JOHN WARDLE ARCHITECTS.</p> <p>IT IS THE POLICY OF JOHN WARDLE ARCHITECTS TO PROVIDE INFORMATION IN HARD COPY FORMAT. IF A PARTY REQUESTS (REQUESTING PARTY) JOHN WARDLE ARCHITECTS TO PROVIDE INFORMATION IN A FORMAT OTHER THAN PORTABLE DOCUMENT FORMAT (PDF) THE REQUESTING PARTY ACCEPTS AND ACKNOWLEDGES THE TERMS AND CONDITIONS FOR USE OF THE DIGITAL INFORMATION PROVIDED. REFER TO DIGITAL TRANSFER DISCLAIMER.</p> | | | | <table border="1"> <tr> <td>Drawing Status</td> <td colspan="2">TOWN PLANNING</td> </tr> <tr> <td>Drawing No.</td> <td>TP 000</td> <td>Revision</td> <td>B</td> </tr> </table> | | Drawing Status | TOWN PLANNING | | Drawing No. | TP 000 | Revision | B | | | | | | | | | | | | | | | | | | | | | | | | | | | |
| Drawing Status | TOWN PLANNING | | | | | | | | | | | | | | | | | | | | | | | | | | | | | | | | | | | | | | |
| Drawing No. | TP 000 | Revision | B | | | | | | | | | | | | | | | | | | | | | | | | | | | | | | | | | | | | |

| | | | | | |
|----------------|--------------------------------------|-------------|-----------|---------|----|
| Client | St Patrick's College Ballarat | Project No. | 2022 | Scale @ | A1 |
| Project | SPC Multi-Purpose Centre Ballarat | Date | JUNE 2021 | Co-Ord | MT |
| | | Drwn | PB | Chck | MT |
| Drawing Status | TOWN PLANNING | | | | |
| Drawing No. | TP 000 | Revision | B | | |

TITLE SHEET

ADVERTISED PLAN

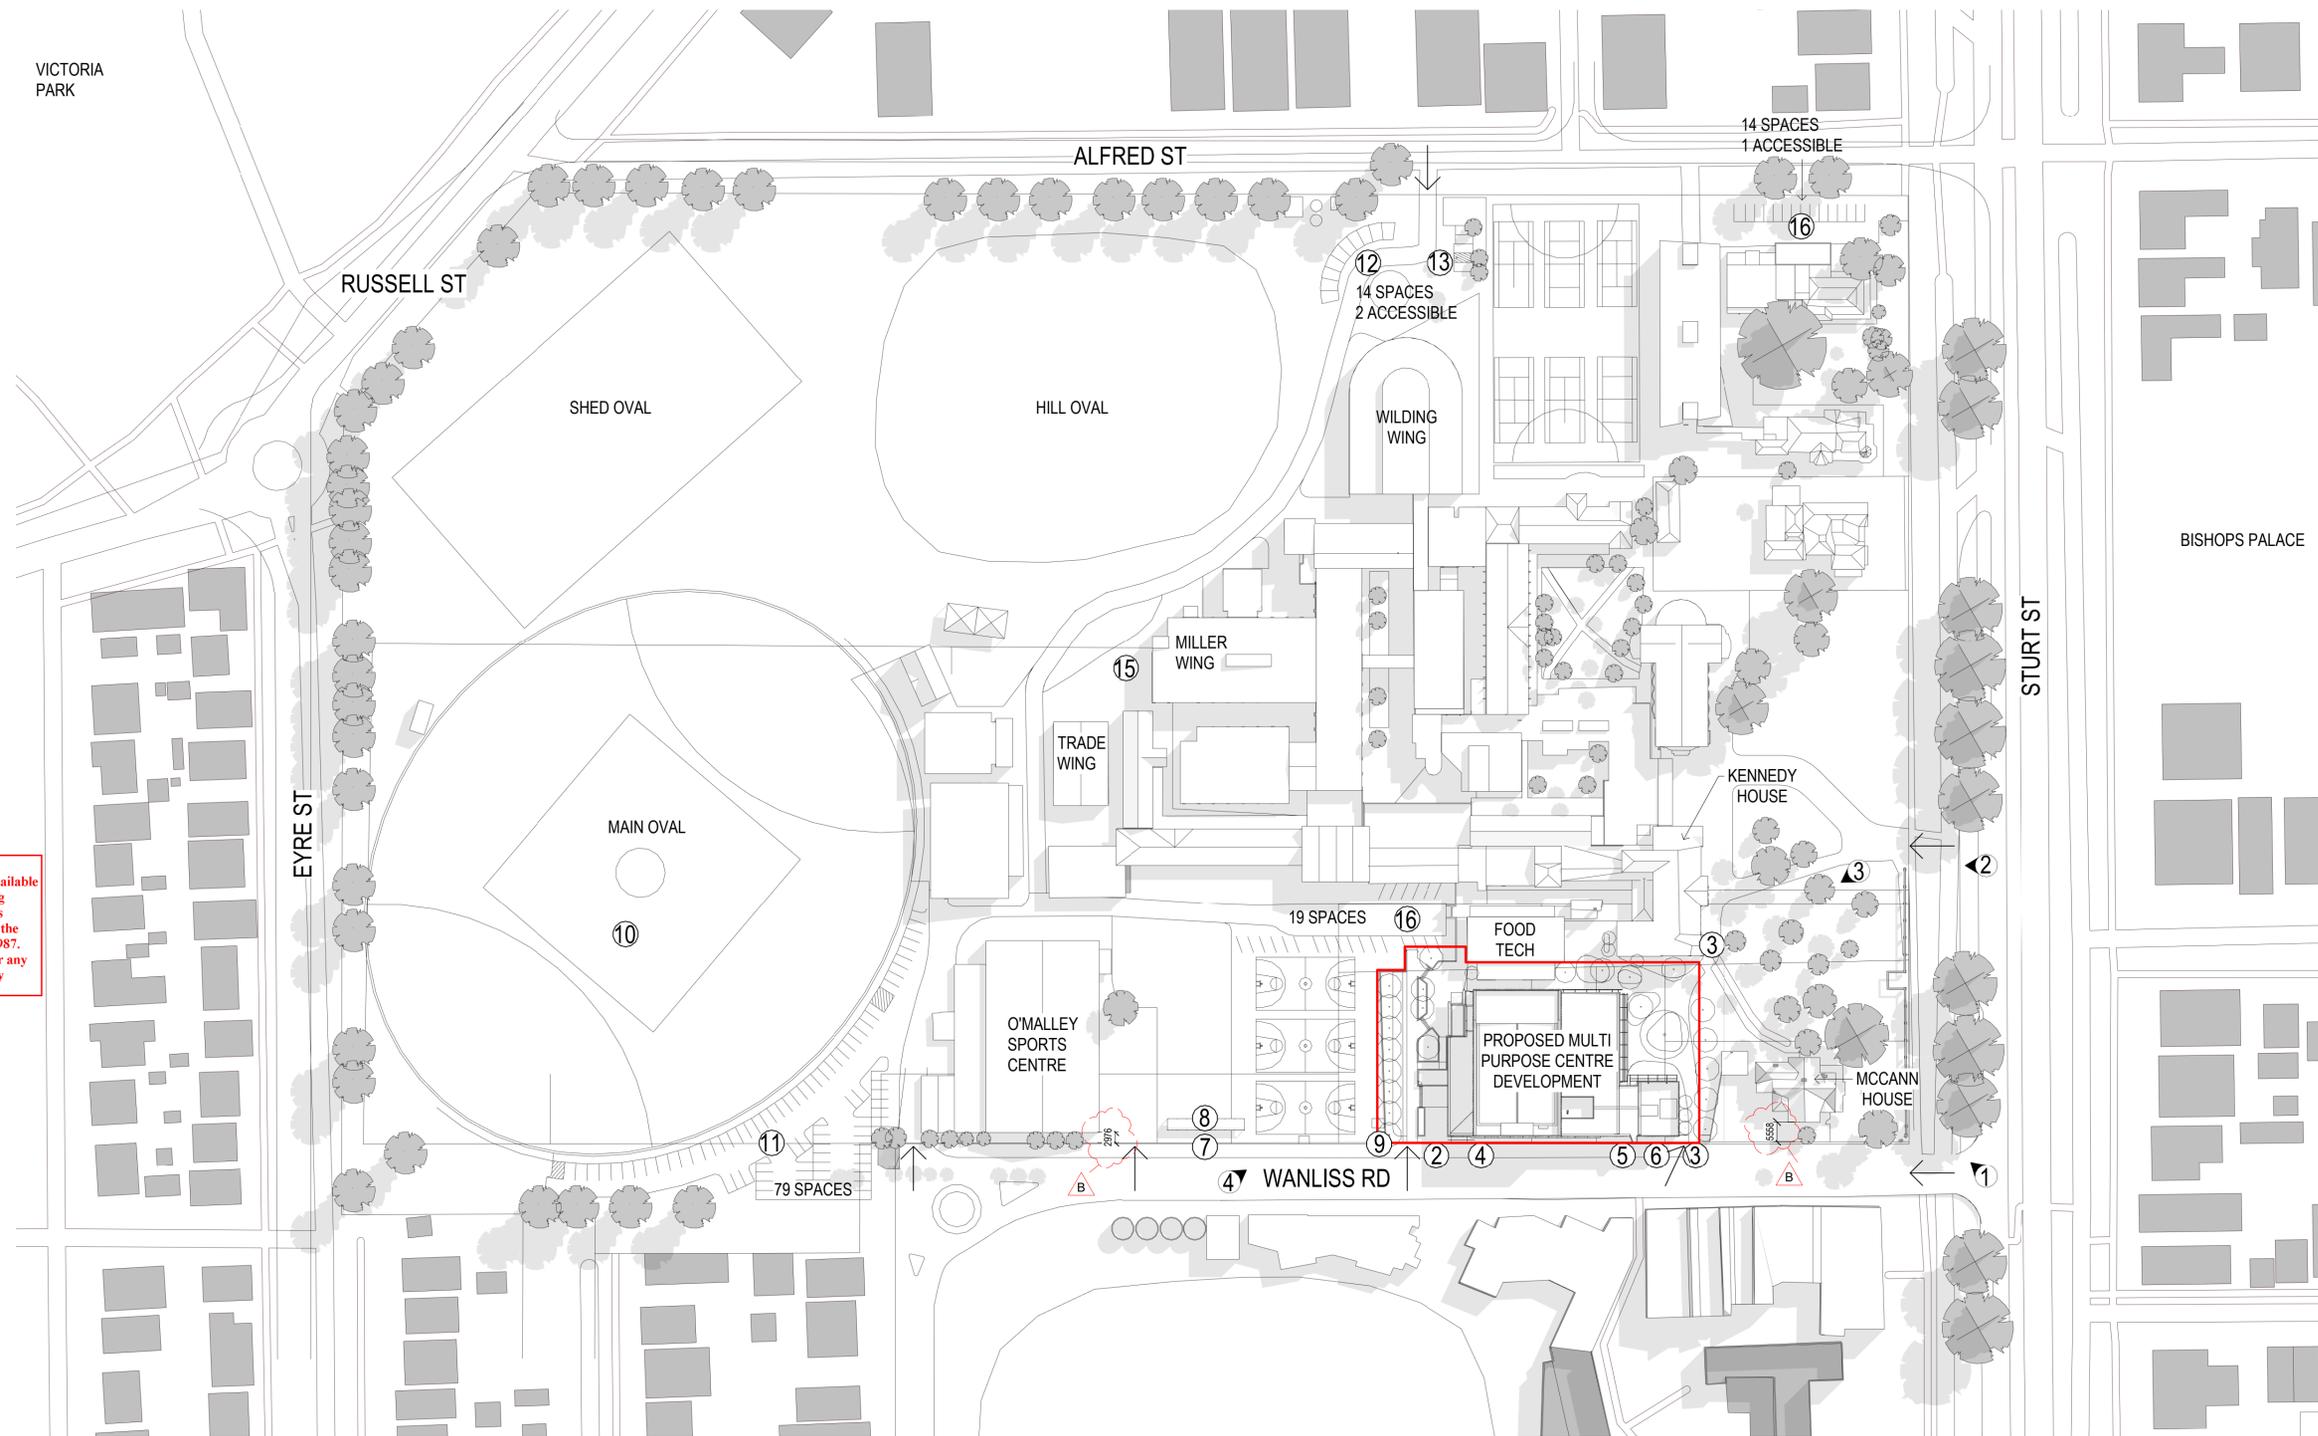

This copied document to be made available for the sole purpose of enabling its consideration and review as part of a planning process under the Planning and Environment Act 1987. The document must not be used for any purpose which may breach any copyright

PROPOSED WORKS:

- | | | | |
|---------------------------------|------------------------------|--|------------------------|
| 1. MPC ACCESS LOCATIONS | 6. EMERGENCY VEHICLE PARKING | 11. OVAL PARKING | 16. CAR PARKING SPACES |
| 2. MPC LOADING BAY (SOUTH SIDE) | 7. RELOCATED BUS ZONE | 12. WILDING WING CAR PARK | |
| 3. MPC EMERGENCY VEHICLE ACCESS | 8. RELOCATED BUS SHELTER | 13. WINDING WING ACCESSIBLE CAR SPACES | |
| 4. MPC ADJACENT LOADING ZONE | 9. NEW KIOSK SUBSTATION | 14. ACCESSWAYS THROUGH SITE | |
| 5. MPC ACCESSIBLE CAR SPACES | 10. OVAL REALIGNMENT | 15. RELOCATED BIN STORAGE/ COLLECTION AREA | |

THIS DRAWING IS AN UNCONTROLLED COPY UNLESS STAMPED OTHERWISE

CONTRACTORS SHALL VERIFY JOB DIMENSIONS BEFORE ANY JOB COMMENCES. ALL SHOP DRAWINGS SHALL BE SUBMITTED TO THE SUPERINTENDENT AND MANUFACTURE SHALL NOT COMMENCE PRIOR TO THE RETURN OF UNAMENDED SHOP DRAWINGS SIGNED BY THE CONSULTANT. FIGURED DIMENSIONS SHALL TAKE PRECEDENCE OVER SCALED. THIS DRAWING SHOULD BE READ IN CONJUNCTION WITH ALL RELEVANT CONTRACT, SPECIFICATIONS AND DRAWINGS. COPYRIGHT OF THIS DRAWING IS VESTED IN JOHN WARDLE ARCHITECTS.

IT IS THE POLICY OF JOHN WARDLE ARCHITECTS TO PROVIDE INFORMATION IN HARD COPY FORMAT. IF A PARTY REQUESTS (REQUESTING PARTY) JOHN WARDLE ARCHITECTS TO PROVIDE INFORMATION IN A FORMAT OTHER THAN PORTABLE DOCUMENT FORMAT (PDF) THE REQUESTING PARTY ACCEPTS AND ACKNOWLEDGES THE TERMS AND CONDITIONS FOR USE OF THE DIGITAL INFORMATION PROVIDED. REFER TO DIGITAL TRANSFER DISCLAIMER.

General Notes

← PEDESTRIAN ENTRY

TP-503 VIEW MARKERS

REFER TO TP 100 FOR TITLE BOUNDARY INFORMATION.

| Rev. | Issue | Revision Description | Date | Appr by |
|------|-------|----------------------|----------|---------|
| A | | TOWN PLANNING | 25/06/21 | MT |
| B | | TOWN PLANNING | 11/08/21 | MT |


John Wardle Architects

Level 2, 25 Rokeby Street, Collingwood, Vic 3066 Australia
+61 3 8662 0400
© 2019 John Wardle Architects ABN 83 006 814 268

www.johnwardlearchitects.com

| | |
|---------|--------------------------------------|
| Client | St Patrick's College Ballarat |
| Project | SPC Multi-Purpose Centre Ballarat |
| Title | SITE CAMPUS - SITE PLAN |

| | | | | |
|----------------|---------------|-----------|------------|----------|
| Drawing Status | Project No. | 2022 | Scale @ A1 | 1 : 1000 |
| | Date | JUNE 2021 | Co-Ord | MT |
| Drawing No. | Drwn | KB | Chck | MT |
| | TOWN PLANNING | | Revision | B |
| TP 020 | | | | |

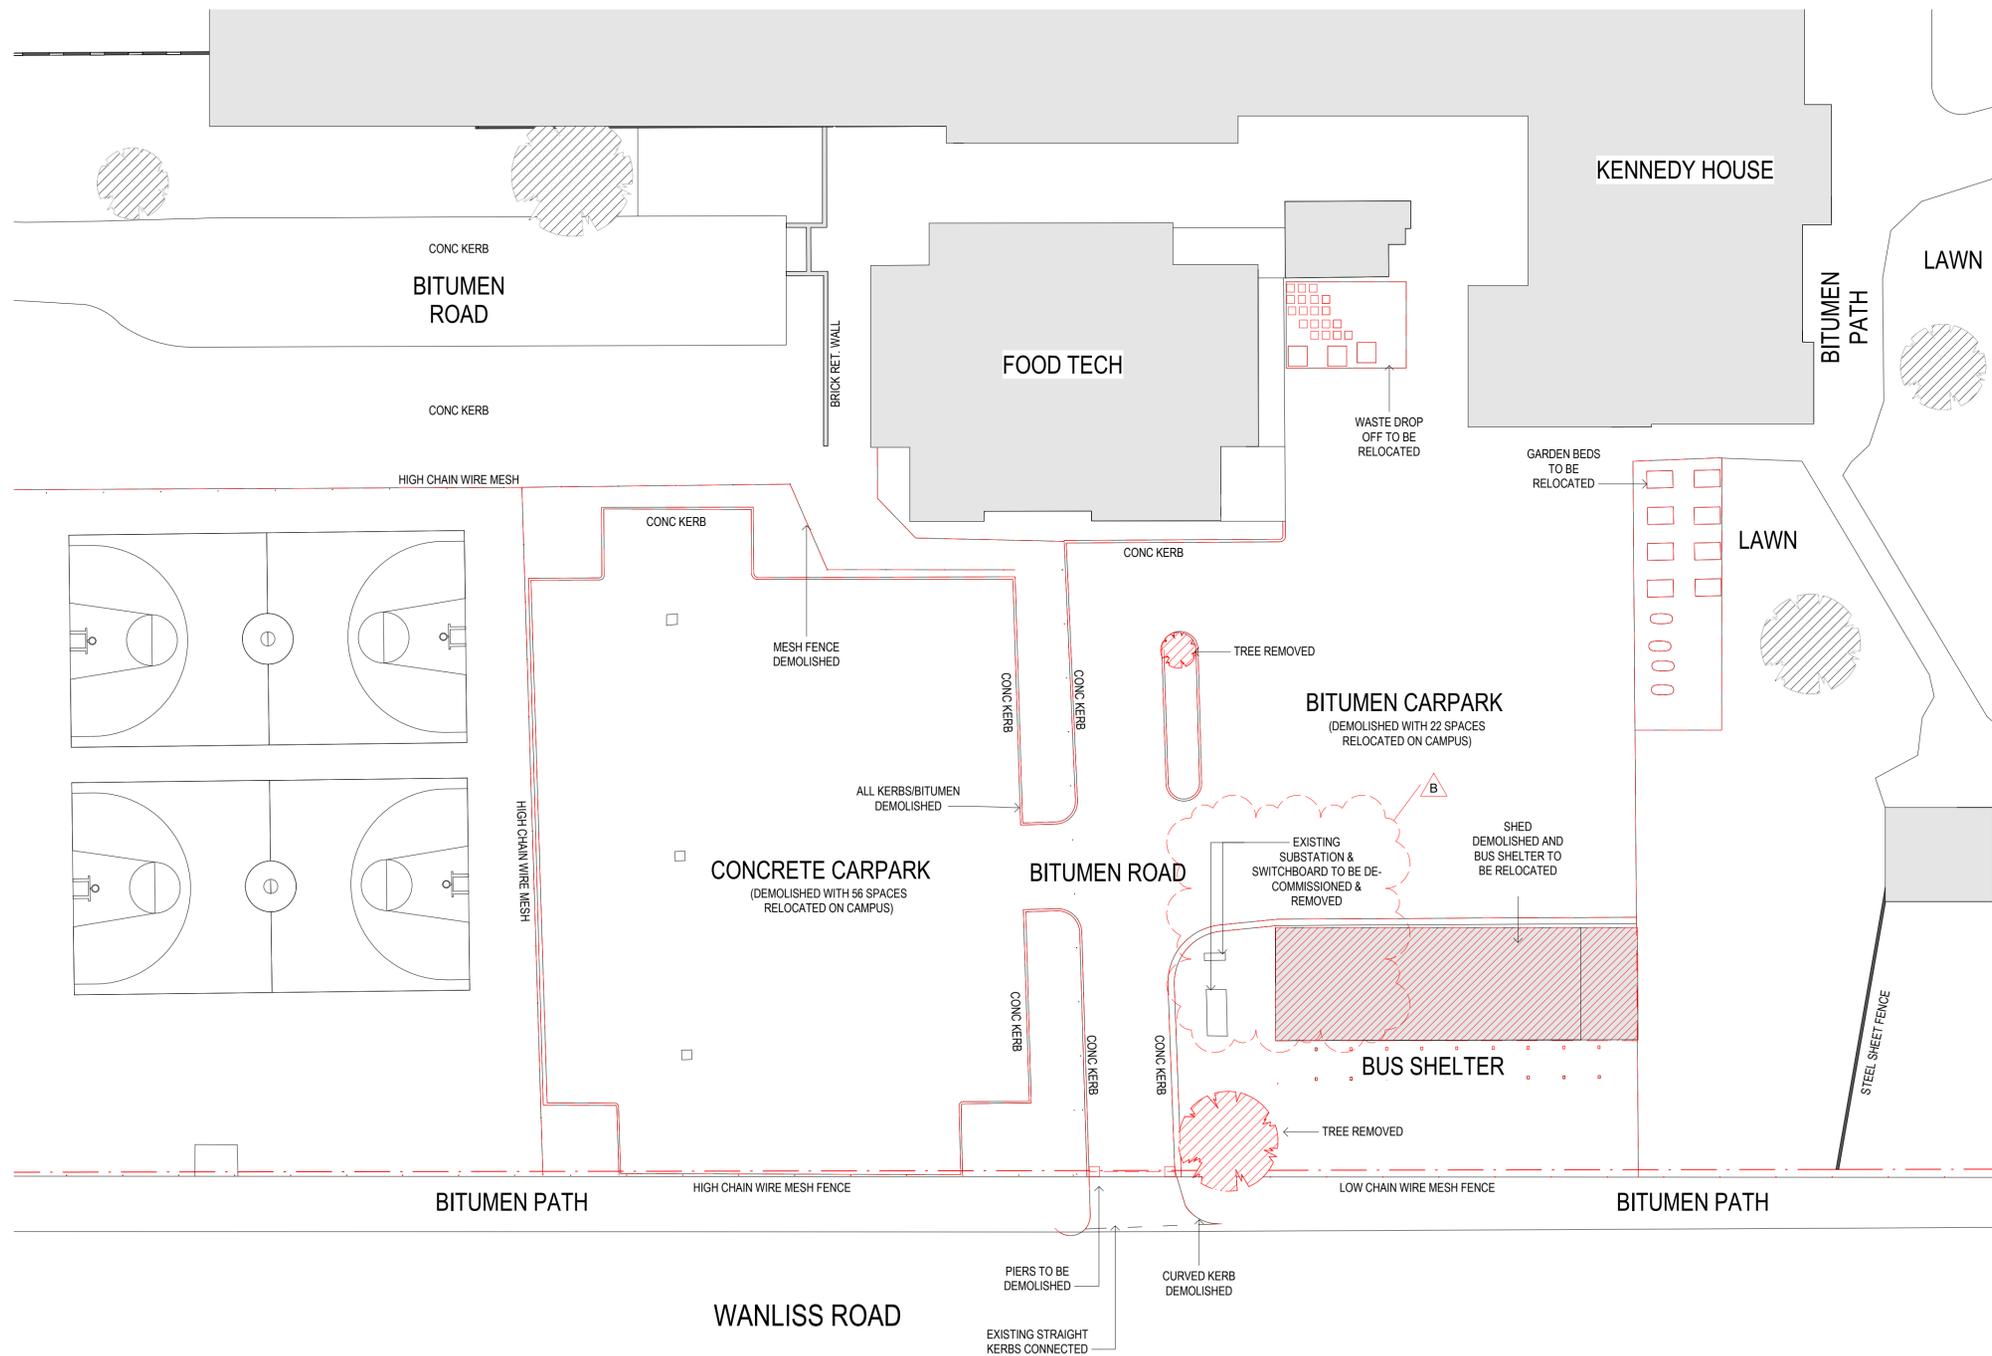

This copied document to be made available for the sole purpose of enabling its consideration and review as part of a planning process under the Planning and Environment Act 1987. The document must not be used for any purpose which may breach any copyright

ADVERTISED PLAN

THIS DRAWING IS AN UNCONTROLLED COPY UNLESS STAMPED OTHERWISE

General Notes

CONTRACTORS SHALL VERIFY JOB DIMENSIONS BEFORE ANY JOB COMMENCES. ALL SHOP DRAWINGS SHALL BE SUBMITTED TO THE SUPERINTENDENT AND MANUFACTURE SHALL NOT COMMENCE PRIOR TO THE RETURN OF UNAMENDED SHOP DRAWINGS SIGNED BY THE CONSULTANT. FIGURED DIMENSIONS SHALL TAKE PRECEDENCE OVER SCALED. THIS DRAWING SHOULD BE READ IN CONJUNCTION WITH ALL RELEVANT CONTRACT, SPECIFICATIONS AND DRAWINGS. COPYRIGHT OF THIS DRAWING IS VESTED IN JOHN WARDLE ARCHITECTS.

IT IS THE POLICY OF JOHN WARDLE ARCHITECTS TO PROVIDE INFORMATION IN HARD COPY FORMAT. IF A PARTY REQUESTS (REQUESTING PARTY) JOHN WARDLE ARCHITECTS TO PROVIDE INFORMATION IN A FORMAT OTHER THAN PORTABLE DOCUMENT FORMAT (PDF) THE REQUESTING PARTY ACCEPTS AND ACKNOWLEDGES THE TERMS AND CONDITIONS FOR USE OF THE DIGITAL INFORMATION PROVIDED. REFER TO DIGITAL TRANSFER DISCLAIMER.

| Rev. | Issue | Revision Description | Date | Appr by |
|------|---------------|----------------------|----------|---------|
| A | TOWN PLANNING | | 25/06/21 | MT |
| B | TOWN PLANNING | | 11/08/21 | MT |

John Wardle Architects


Level 2, 25 Rokeby Street, Collingwood, Vic 3066 Australia
+61 3 8662 0400 www.johnwardlearchitects.com
© 2019 John Wardle Architects ABN 83 006 814 268

| | |
|---------|--------------------------------------|
| Client | St Patrick's College Ballarat |
| Project | SPC Multi-Purpose Centre Ballarat |
| Title | DEMOLITION PLAN |

| | | | |
|----------------|---------------|------------|---------|
| Project No. | 2022 | Scale @ A1 | 1 : 250 |
| Date | JUNE 2021 | Co-Ord | MT |
| Drwn | PB | Chck | MT |
| Drawing Status | TOWN PLANNING | | |
| Drawing No. | TP 030 | Revision | B |

| | |
|---|--|
|  | |
|---|--|

THE DISTANCE BETWEEN THESE MARKS SHOULD MEASURE AS 100mm WHEN SHEET IS PRINTED TO SCALE AS INDICATED

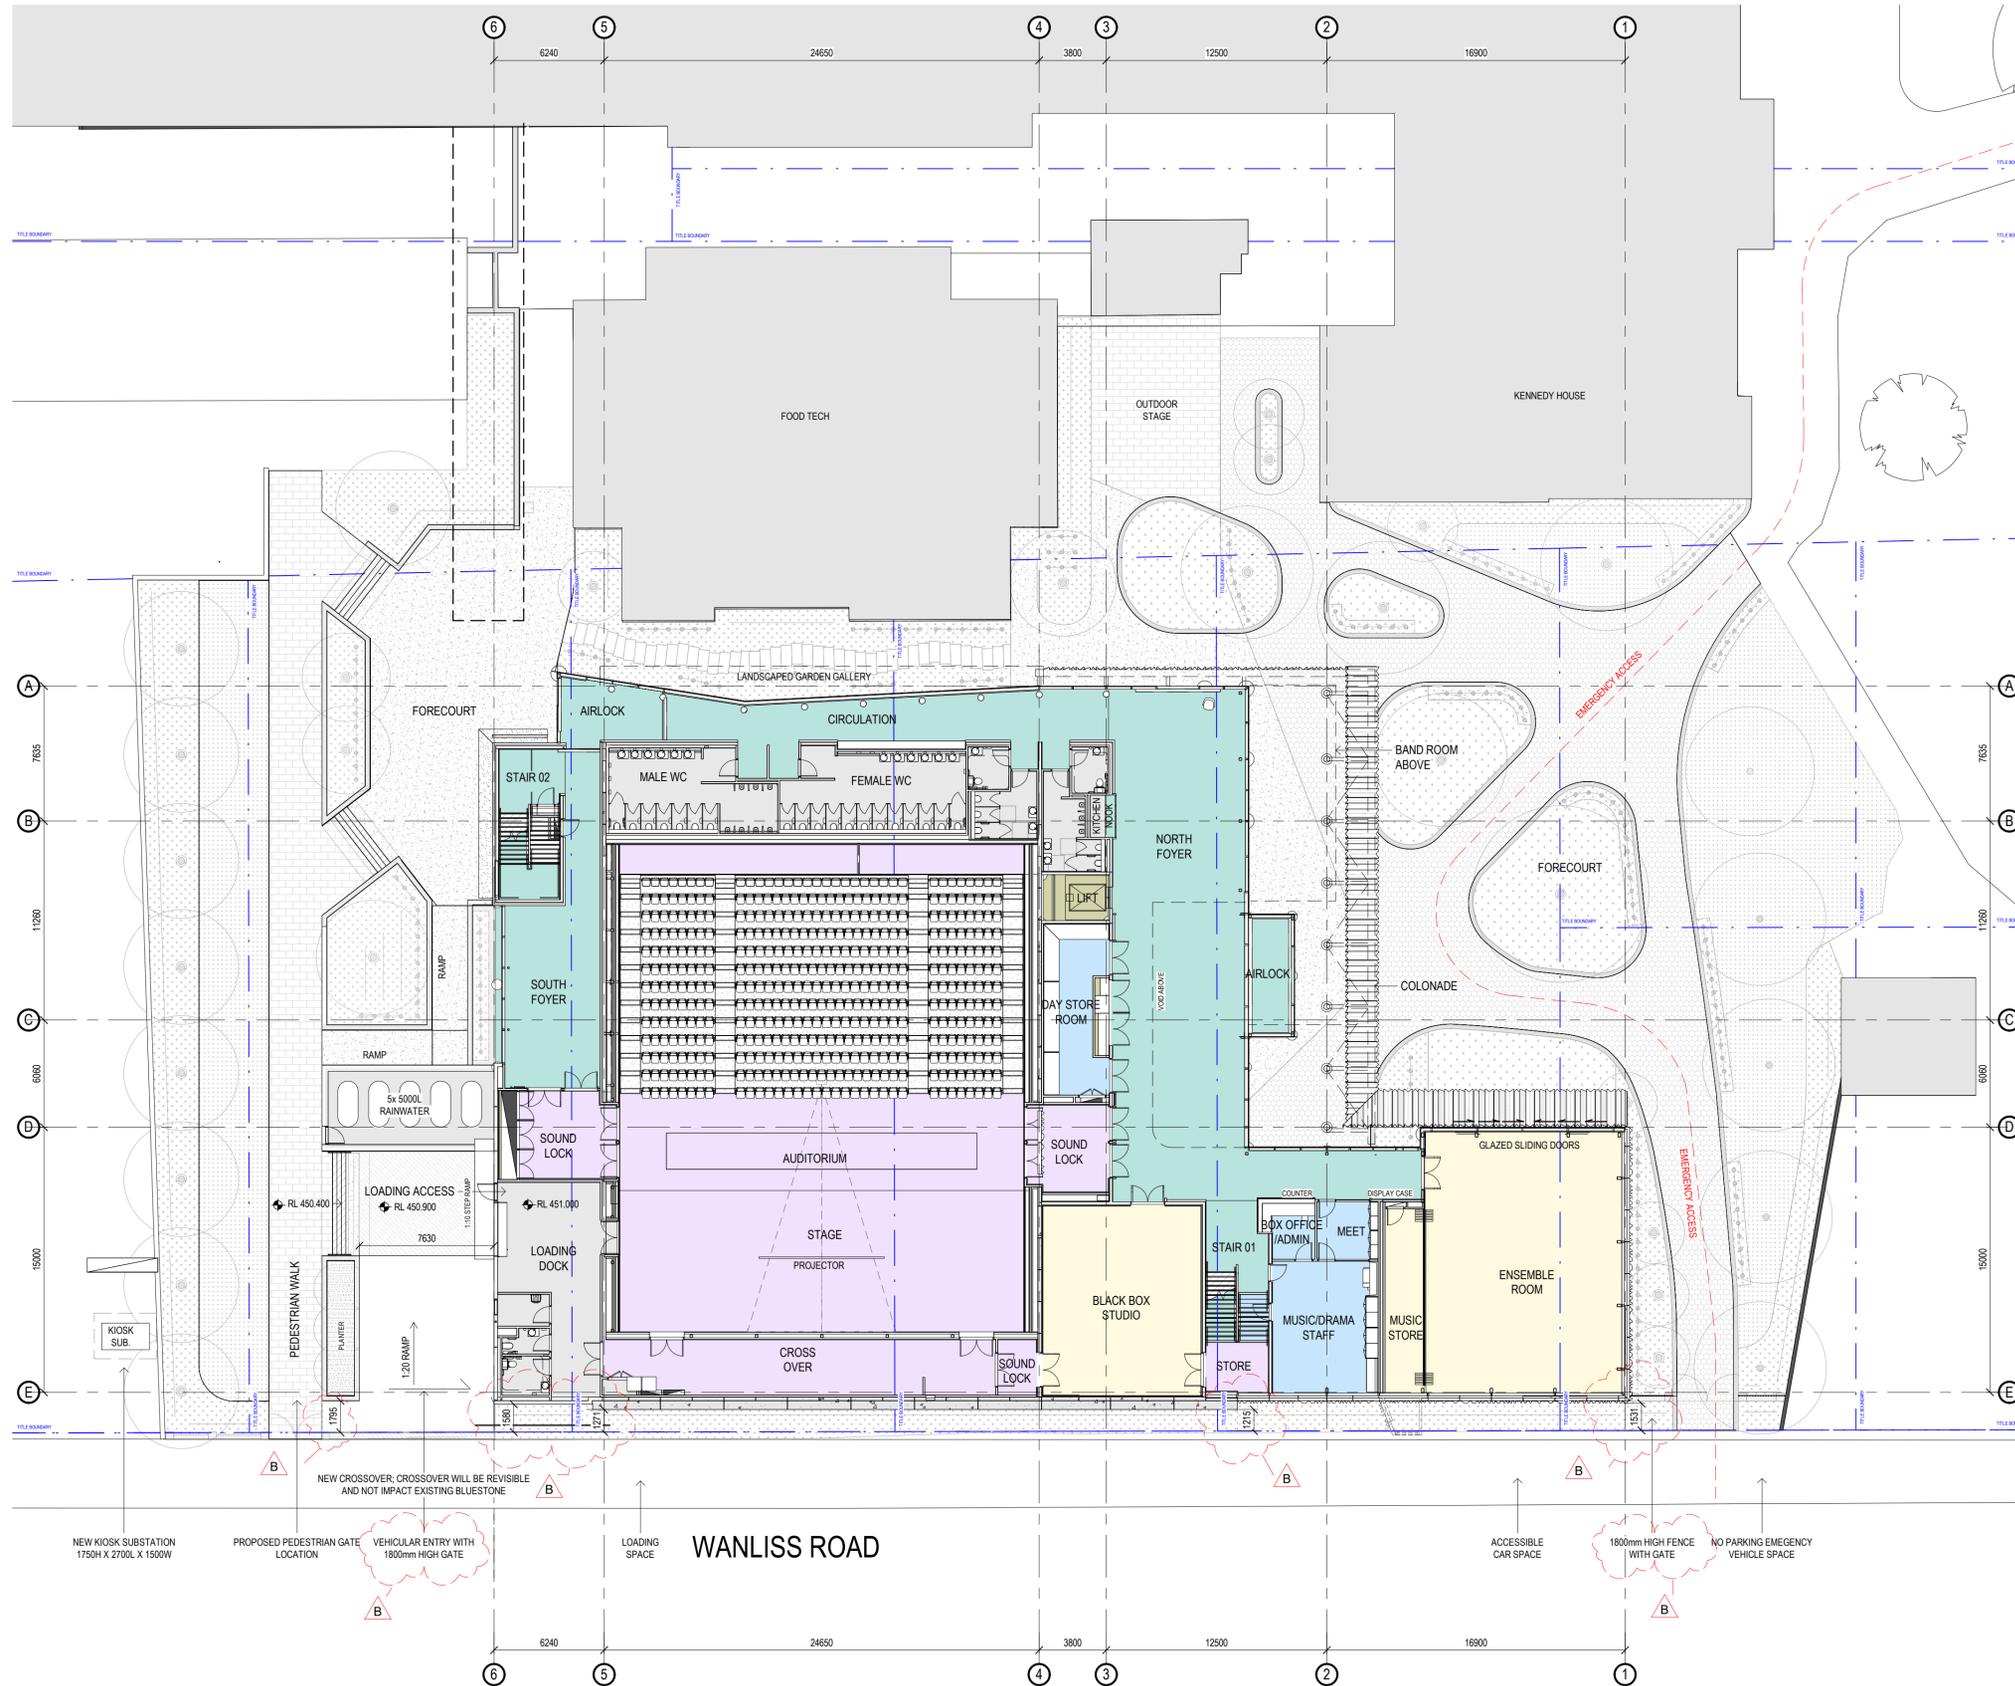

This copied document to be made available for the sole purpose of enabling its consideration and review as part of a planning process under the Planning and Environment Act 1987. The document must not be used for any purpose which may breach any copyright

ADVERTISED PLAN

PRINTED: 20/08/2024 14:22:23 PM
FILE: C:\user\REVIEWS_Plan_Mat_P19_Jenna_Org@johnwardlearchitects.com\4

THIS DRAWING IS AN UNCONTROLLED COPY UNLESS STAMPED OTHERWISE

CONTRACTORS SHALL VERIFY JOB DIMENSIONS BEFORE ANY JOB COMMENCES. ALL SHOP DRAWINGS SHALL BE SUBMITTED TO THE SUPERINTENDENT AND MANUFACTURE SHALL NOT COMMENCE PRIOR TO THE RETURN OF UNAMENDED SHOP DRAWINGS SIGNED BY THE CONSULTANT. FIGURED DIMENSIONS SHALL TAKE PRECEDENCE OVER SCALED. THIS DRAWING SHOULD BE READ IN CONJUNCTION WITH ALL RELEVANT CONTRACT, SPECIFICATIONS AND DRAWINGS. COPYRIGHT OF THIS DRAWING IS VESTED IN JOHN WARDLE ARCHITECTS.

IT IS THE POLICY OF JOHN WARDLE ARCHITECTS TO PROVIDE INFORMATION IN HARD COPY FORMAT. IF A PARTY REQUESTS (REQUESTING PARTY), JOHN WARDLE ARCHITECTS TO PROVIDE INFORMATION IN A FORMAT OTHER THAN PORTABLE DOCUMENT FORMAT (PDF) THE REQUESTING PARTY ACCEPTS AND ACKNOWLEDGES THE TERMS AND CONDITIONS FOR USE OF THE DIGITAL INFORMATION PROVIDED. REFER TO DIGITAL TRANSFER DISCLAIMER.

General Notes

- TILE BOUNDARY LINE*
- EMERGENCY ACCESS PATH

*TILE BOUNDARY LINES HAVE BEEN TRANSLATED FROM ORIGINAL HANDDRAWN TILES IN FEET & INCHES. NO RECENT MORE ACCURATE SURVEY INFORMATION HAS BEEN PROVIDED.

| Rev. | Issue | Revision Description | Date | Appr by |
|------|---------------|----------------------|----------|---------|
| A | TOWN PLANNING | TOWN PLANNING | 25/06/21 | MT |
| B | TOWN PLANNING | TOWN PLANNING | 11/08/21 | MT |

John Wardle Architects


Level 2, 25 Rokeby Street, Collingwood, Vic 3066 Australia
+61 3 8662 0400
© 2019 John Wardle Architects ABN 83 006 814 268

www.johnwardlearchitects.com

| | |
|---------|--------------------------------------|
| Client | St Patrick's College Ballarat |
| Project | SPC Multi-Purpose Centre Ballarat |
| Title | FLOOR PLANS SITE AND GROUND LEVEL |

| | | | |
|----------------|---------------|------------|---------|
| Project No. | 2022 | Scale @ A1 | 1 : 200 |
| Date | JUNE 2021 | Co-Ord | MT |
| Drwn | JO | Check | MT |
| Drawing Status | TOWN PLANNING | | |
| Drawing No. | TP 100 | Revision | B |



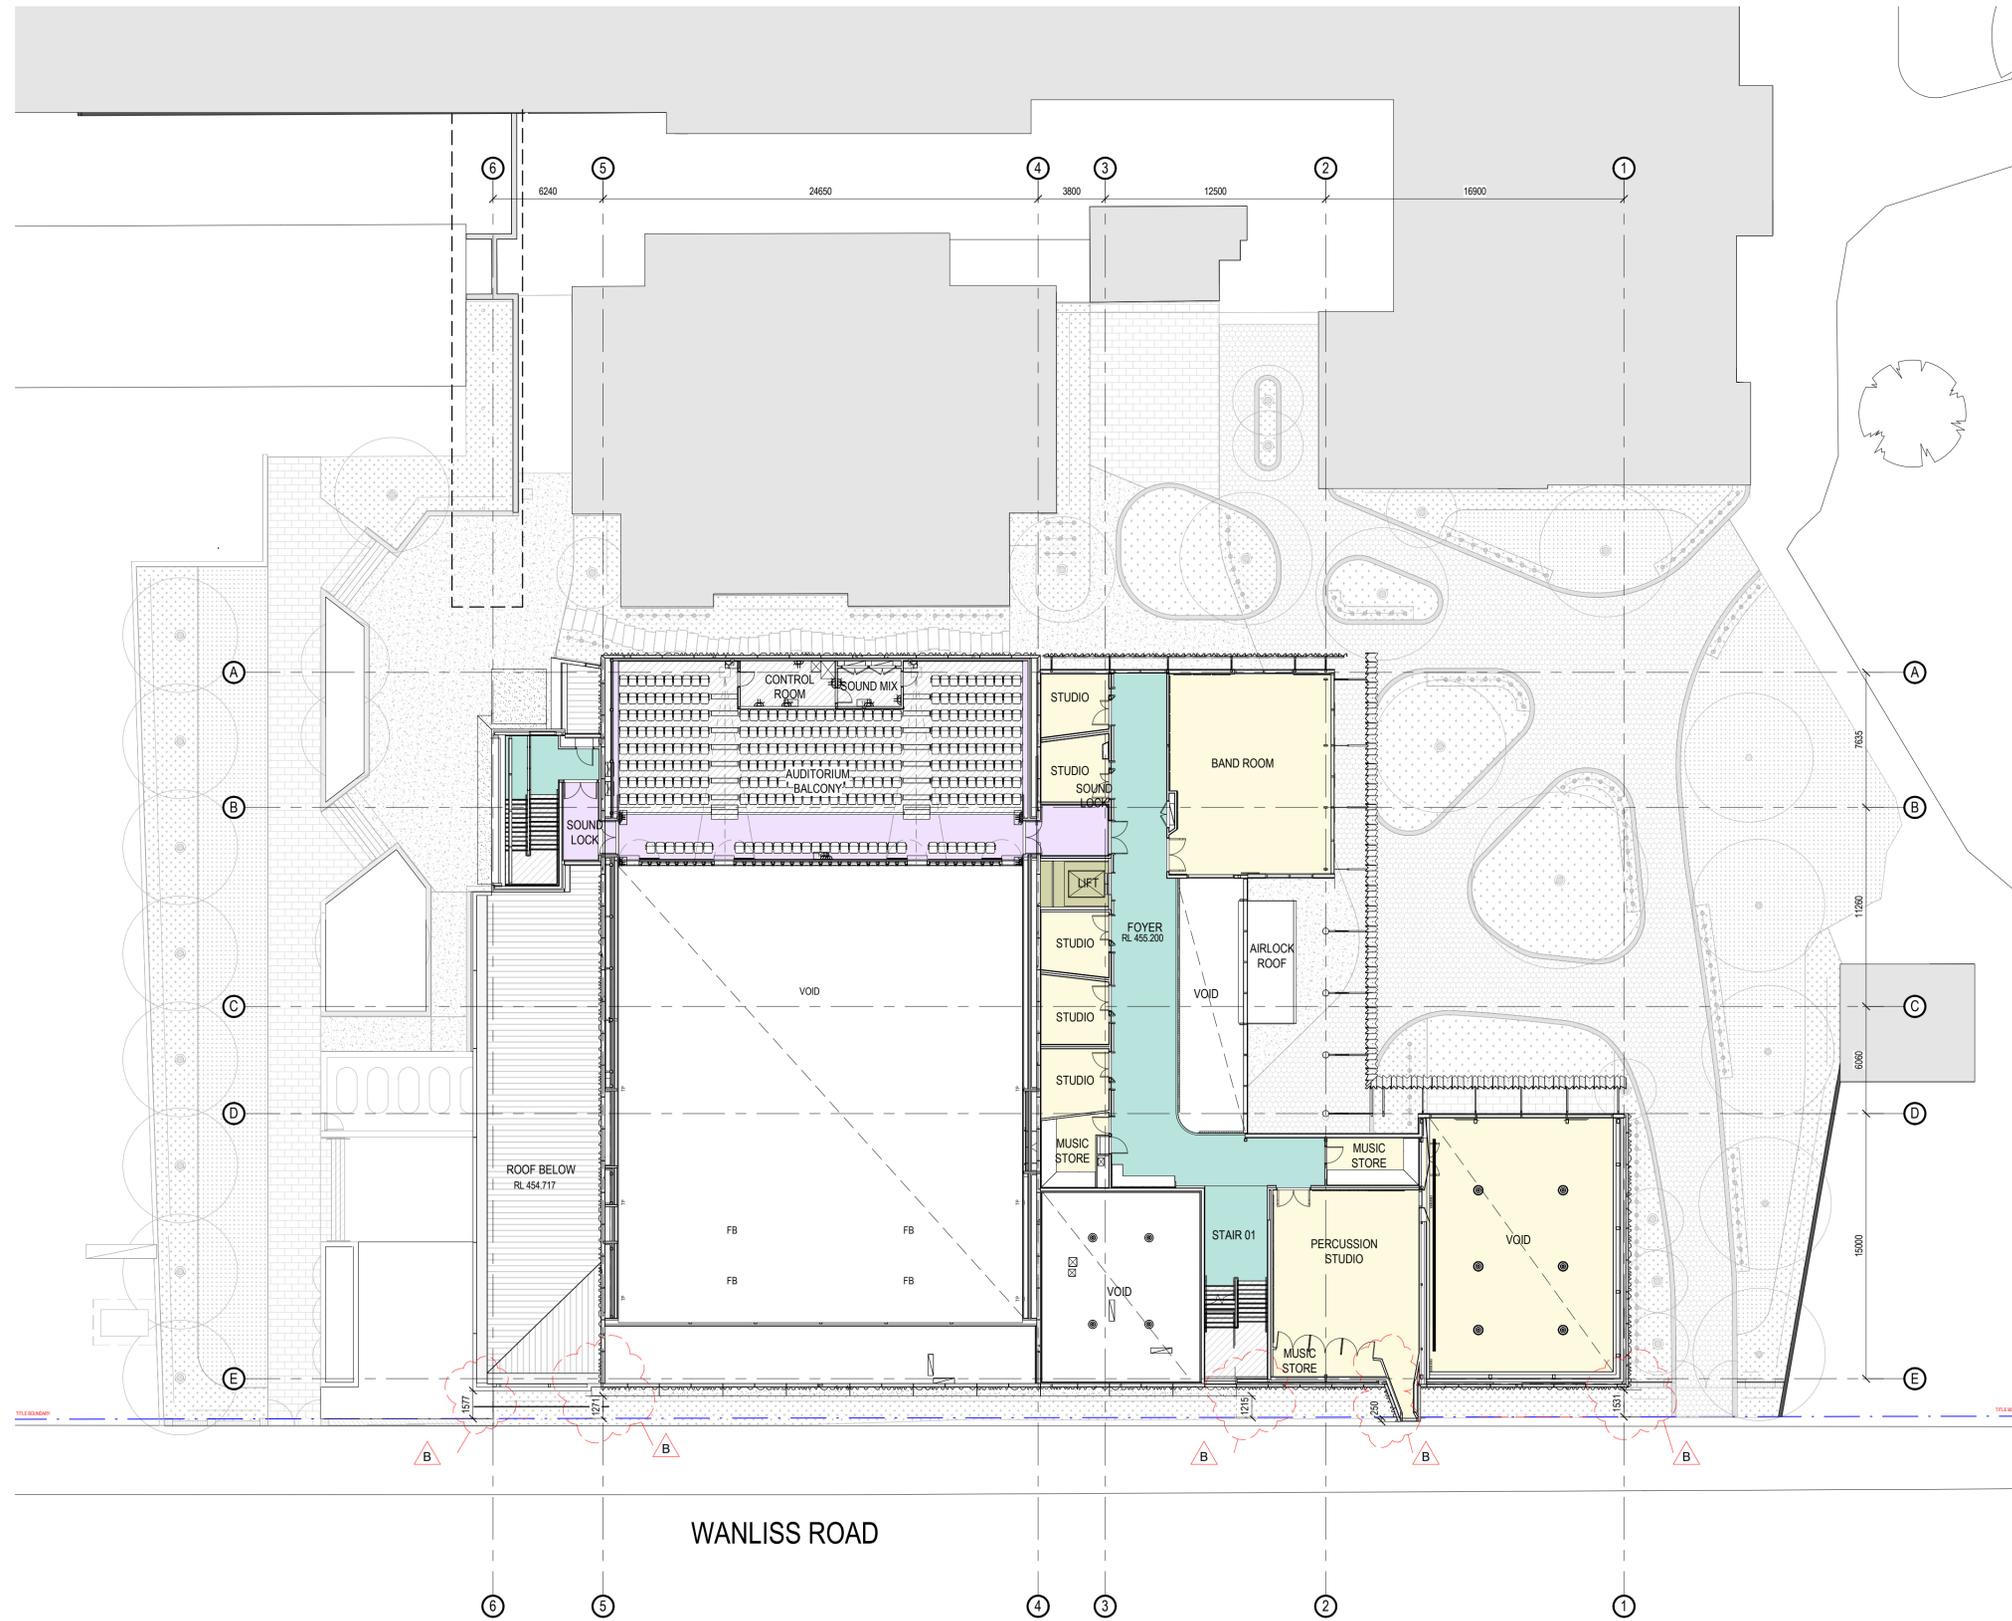

ADVERTISED PLAN

This copied document to be made available for the sole purpose of enabling its consideration and review as part of a planning process under the Planning and Environment Act 1987. The document must not be used for any purpose which may breach any copyright.

THIS DRAWING IS AN UNCONTROLLED COPY UNLESS STAMPED OTHERWISE

CONTRACTORS SHALL VERIFY JOB DIMENSIONS BEFORE ANY JOB COMMENCES. ALL SHOP DRAWINGS SHALL BE SUBMITTED TO THE SUPERINTENDENT AND MANUFACTURE SHALL NOT COMMENCE PRIOR TO THE RETURN OF UNAMENDED SHOP DRAWINGS SIGNED BY THE CONSULTANT. FIGURED DIMENSIONS SHALL TAKE PRECEDENCE OVER SCALED. THIS DRAWING SHOULD BE READ IN CONJUNCTION WITH ALL RELEVANT CONTRACT, SPECIFICATIONS AND DRAWINGS. COPYRIGHT OF THIS DRAWING IS VESTED IN JOHN WARDLE ARCHITECTS.

IT IS THE POLICY OF JOHN WARDLE ARCHITECTS TO PROVIDE INFORMATION IN HARD COPY FORMAT. IF A PARTY REQUESTS (REQUESTING PARTY), JOHN WARDLE ARCHITECTS TO PROVIDE INFORMATION IN A FORMAT OTHER THAN PORTABLE DOCUMENT FORMAT (PDF) THE REQUESTING PARTY ACCEPTS AND ACKNOWLEDGES THE TERMS AND CONDITIONS FOR USE OF THE DIGITAL INFORMATION PROVIDED. REFER TO DIGITAL TRANSFER DISCLAIMER.

General Notes

--- TILE BOUNDARY LINE

| Rev. | Issue | Revision Description | Date | Appr by |
|------|-------|----------------------|----------|---------|
| A | Issue | TOWN PLANNING | 25/06/21 | MT |
| B | Issue | TOWN PLANNING | 11/08/21 | MT |

John Wardle Architects


Level 2, 25 Rokeby Street, Collingwood, Vic 3066 Australia
 +61 3 8662 0400 www.johnwardlearchitects.com
 © 2019 John Wardle Architects ABN 83 006 814 268

| | |
|---------|--------------------------------------|
| Client | St Patrick's College Ballarat |
| Project | SPC Multi-Purpose Centre Ballarat |
| Title | FLOOR PLANS LEVEL L01 |

| | | | |
|----------------|---------------|------------|---------|
| Project No. | 2022 | Scale @ A1 | 1 : 200 |
| Date | JUNE 2021 | Co-Ord | MT |
| Drwn | JO | Check | MT |
| Drawing Status | TOWN PLANNING | | |
| Drawing No. | TP 101 | Revision | B |

| | |
|--|--|
| | |
|--|--|

THE DISTANCE BETWEEN THESE MARKS SHOULD MEASURE AS 100mm WHEN SHEET IS PRINTED TO SCALE AS INDICATED

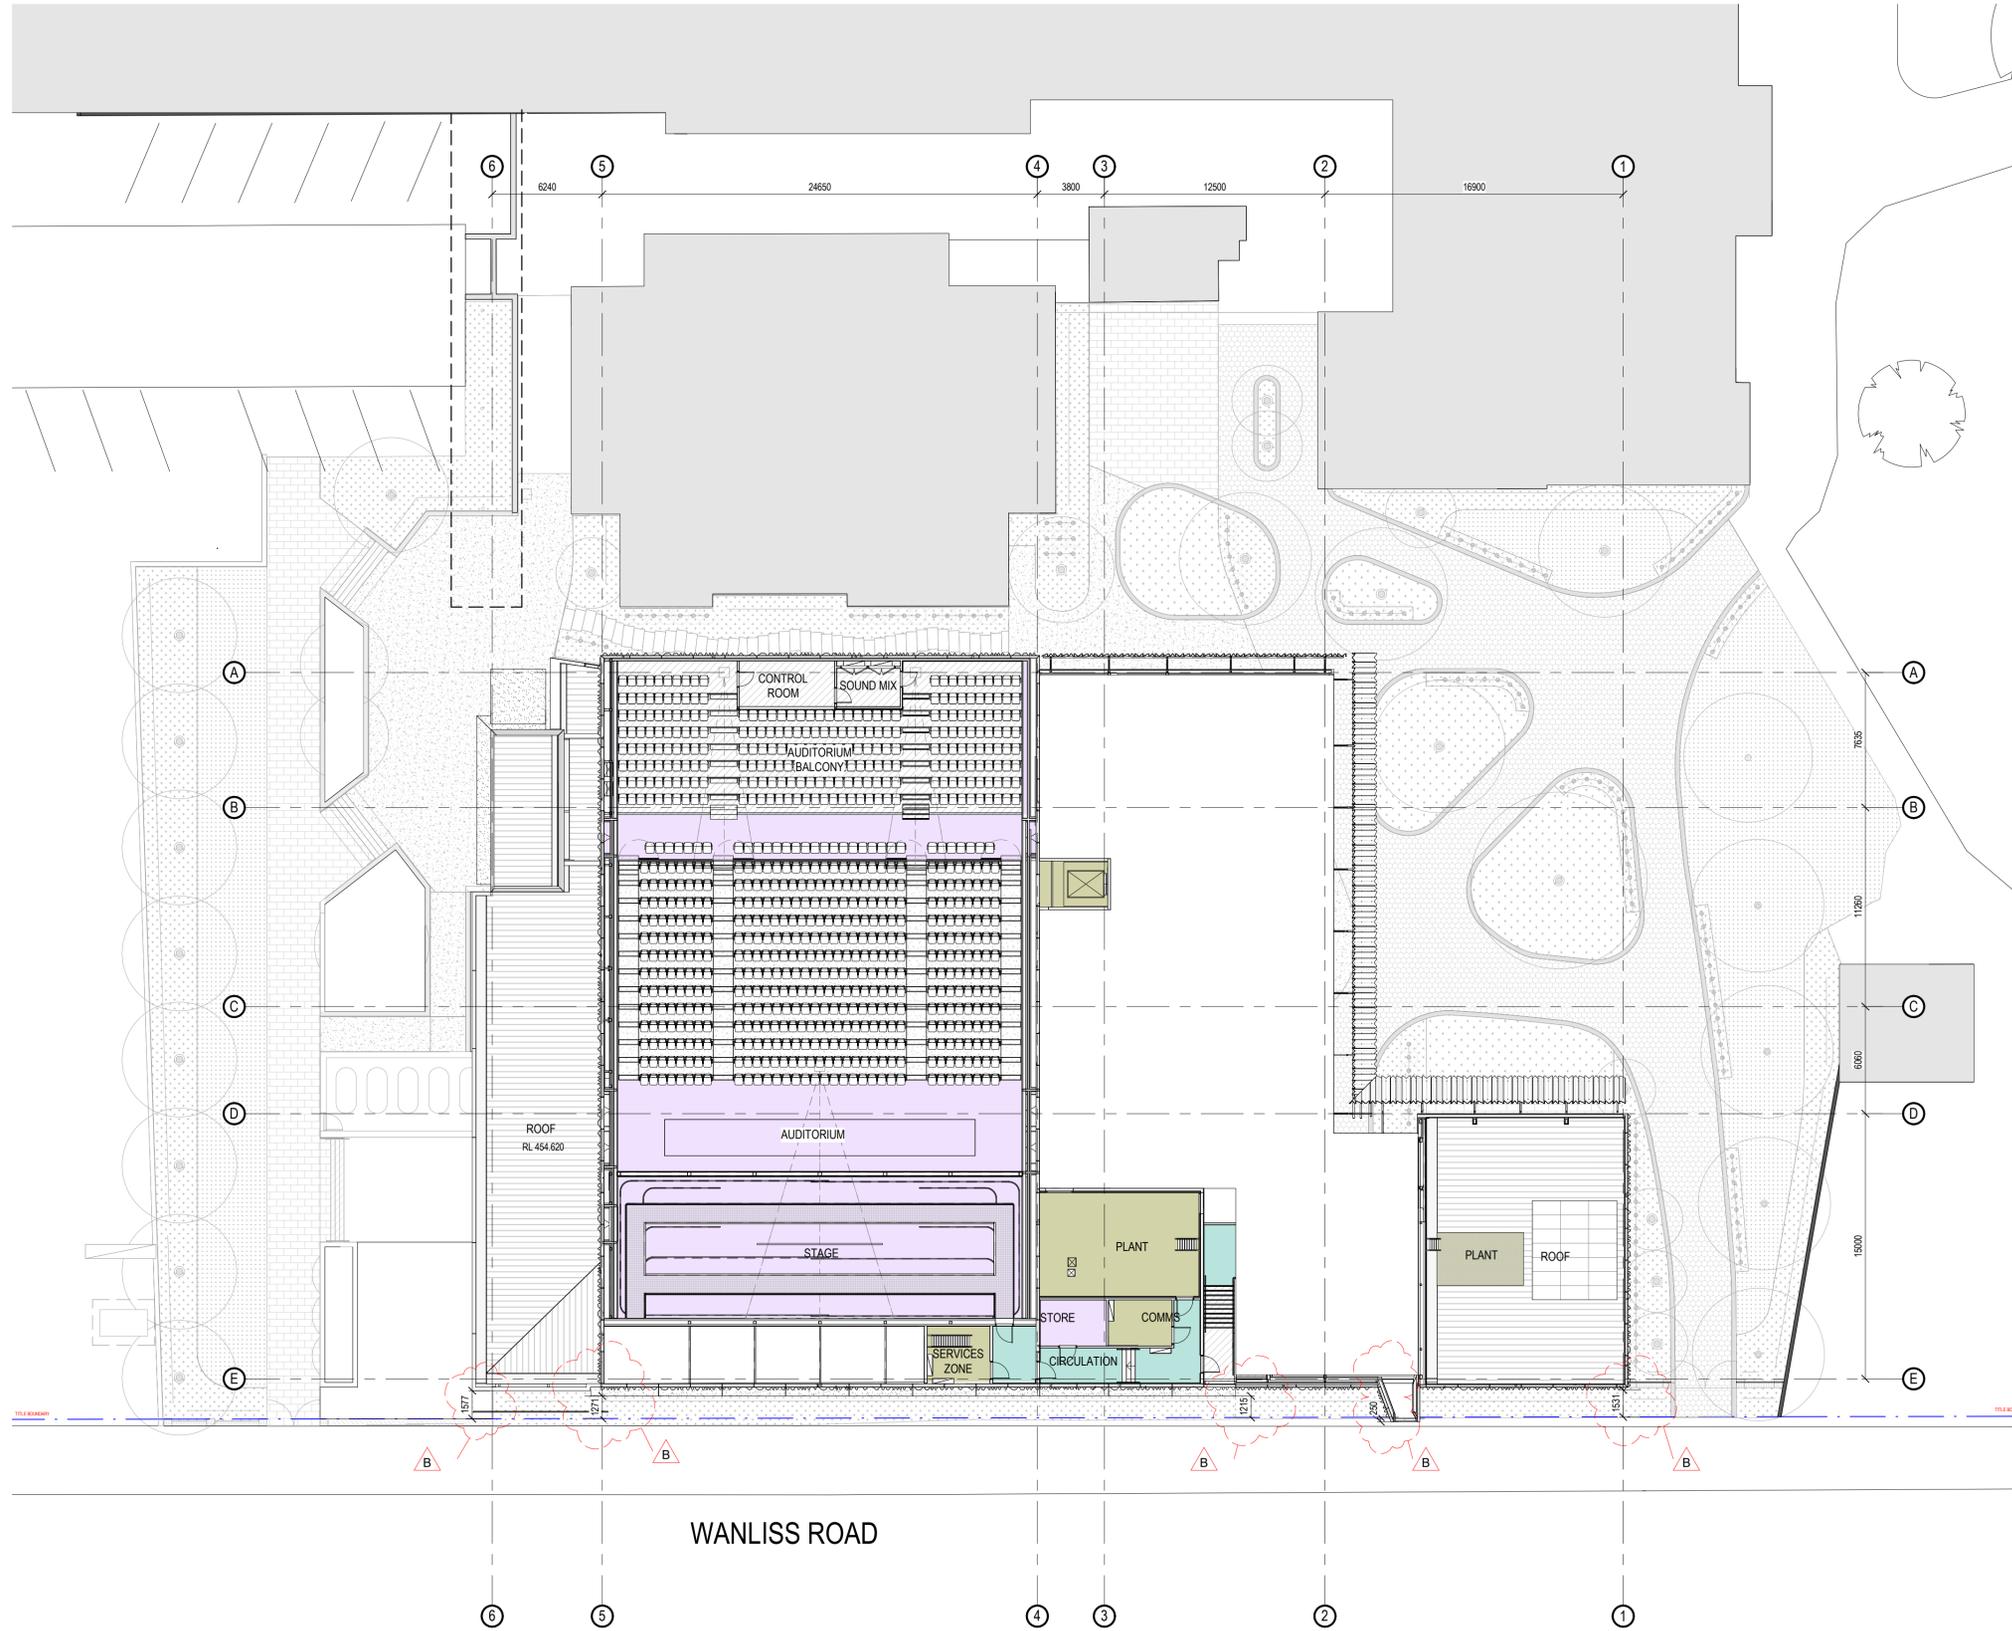

**ADVERTISED
PLAN**

This copied document to be made available for the sole purpose of enabling its consideration and review as part of a planning process under the Planning and Environment Act 1987. The document must not be used for any purpose which may breach any copyright.

PRINTED: 20/08/2021 10:15:51 PM
FILE: C:\localREVIEWS_Plan_Main_P19_Jenna_Org@johnwardlearchitects.com.rvt

THIS DRAWING IS AN UNCONTROLLED COPY UNLESS STAMPED OTHERWISE

CONTRACTORS SHALL VERIFY JOB DIMENSIONS BEFORE ANY JOB COMMENCES. ALL SHOP DRAWINGS SHALL BE SUBMITTED TO THE SUPERINTENDENT AND MANUFACTURE SHALL NOT COMMENCE PRIOR TO THE RETURN OF UNAMENDED SHOP DRAWINGS SIGNED BY THE CONSULTANT. FIGURED DIMENSIONS SHALL TAKE PRECEDENCE OVER SCALED. THIS DRAWING SHOULD BE READ IN CONJUNCTION WITH ALL RELEVANT CONTRACT, SPECIFICATIONS AND DRAWINGS. COPYRIGHT OF THIS DRAWING IS VESTED IN JOHN WARDLE ARCHITECTS.

IT IS THE POLICY OF JOHN WARDLE ARCHITECTS TO PROVIDE INFORMATION IN HARD COPY FORMAT. IF A PARTY REQUESTS (REQUESTING PARTY) JOHN WARDLE ARCHITECTS TO PROVIDE INFORMATION IN A FORMAT OTHER THAN PORTABLE DOCUMENT FORMAT (PDF) THE REQUESTING PARTY ACCEPTS AND ACKNOWLEDGES THE TERMS AND CONDITIONS FOR USE OF THE DIGITAL INFORMATION PROVIDED. REFER TO DIGITAL TRANSFER DISCLAIMER.

General Notes

--- TILE BOUNDARY LINE

| Rev. | Issue | Revision Description | Date | Appr by |
|------|-------|----------------------|----------|---------|
| A | | TOWN PLANNING | 25/06/21 | MT |
| B | | TOWN PLANNING | 11/08/21 | MT |

John Wardle Architects


Level 2, 25 Rokeby Street, Collingwood, Vic 3066 Australia
+61 3 8662 0400
© 2019 John Wardle Architects

www.johnwardlearchitects.com
ABN 83 006 814 268

| | |
|---------|--------------------------------------|
| Client | St Patrick's College Ballarat |
| Project | SPC Multi-Purpose Centre Ballarat |
| Title | FLOOR PLANS LEVEL PLANT |

| | | | | |
|---|---------------|-----------|------------|---------|
|  | Project No. | 2022 | Scale @ A1 | 1 : 200 |
| | Date | JUNE 2021 | Co-Ord | MT |
| | Drwn | JO | Check | MT |
| Drawing Status | TOWN PLANNING | | | |
| Drawing No. | TP 102 | Revision | B | |

THE DISTANCE BETWEEN THESE MARKS SHOULD MEASURE AS 100mm WHEN SHEET IS PRINTED TO SCALE AS INDICATED

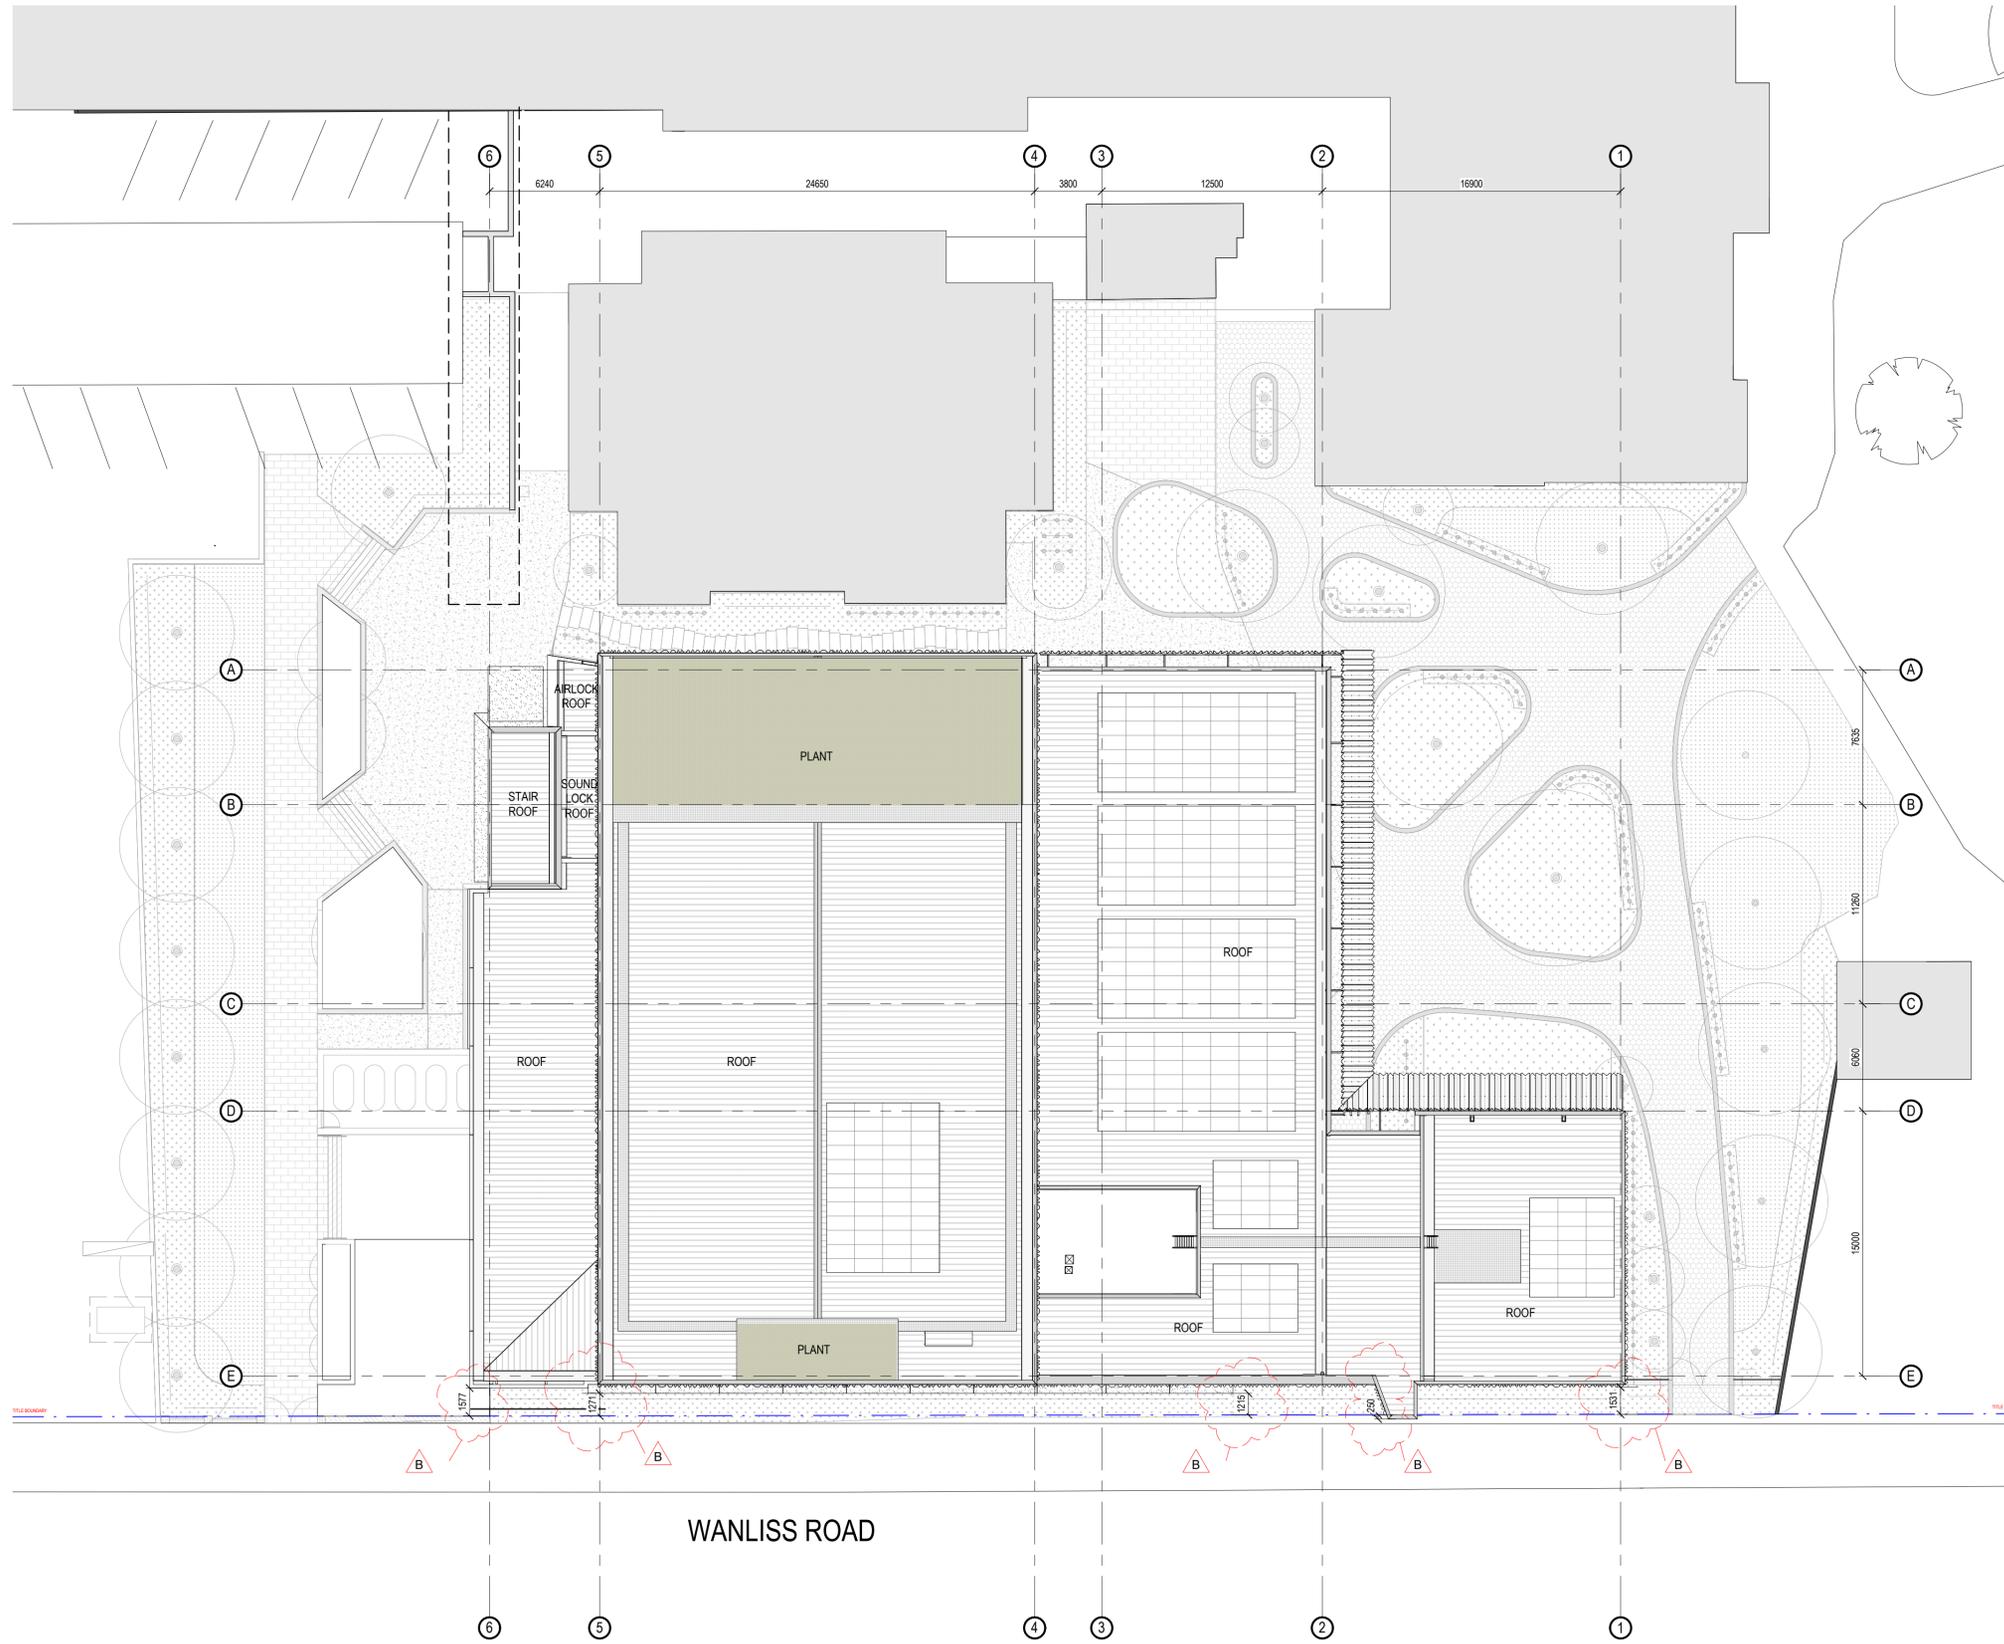

**ADVERTISED
PLAN**

This copied document to be made available for the sole purpose of enabling its consideration and review as part of a planning process under the Planning and Environment Act 1987. The document must not be used for any purpose which may breach any copyright

PRINTED: 20/08/2021 12:48:45 PM
FILE: C:\localREVIEWS_Plan_Main_P19_Jenna_Org@johnwardlearchitects.com.rvt

THIS DRAWING IS AN UNCONTROLLED COPY UNLESS STAMPED OTHERWISE

CONTRACTORS SHALL VERIFY JOB DIMENSIONS BEFORE ANY JOB COMMENCES. ALL SHOP DRAWINGS SHALL BE SUBMITTED TO THE SUPERINTENDENT AND MANUFACTURE SHALL NOT COMMENCE PRIOR TO THE RETURN OF UNAMENDED SHOP DRAWINGS SIGNED BY THE CONSULTANT. FIGURED DIMENSIONS SHALL TAKE PRECEDENCE OVER SCALED. THIS DRAWING SHOULD BE READ IN CONJUNCTION WITH ALL RELEVANT CONTRACT, SPECIFICATIONS AND DRAWINGS. COPYRIGHT OF THIS DRAWING IS VESTED IN JOHN WARDLE ARCHITECTS.

IT IS THE POLICY OF JOHN WARDLE ARCHITECTS TO PROVIDE INFORMATION IN HARD COPY FORMAT. IF A PARTY REQUESTS (REQUESTING PARTY), JOHN WARDLE ARCHITECTS TO PROVIDE INFORMATION IN A FORMAT OTHER THAN PORTABLE DOCUMENT FORMAT (PDF) THE REQUESTING PARTY ACCEPTS AND ACKNOWLEDGES THE TERMS AND CONDITIONS FOR USE OF THE DIGITAL INFORMATION PROVIDED. REFER TO DIGITAL TRANSFER DISCLAIMER.

General Notes

--- TILE BOUNDARY LINE

| Rev. | Issue | Revision Description | Date | Appr by |
|------|-------|----------------------|----------|---------|
| A | Issue | TOWN PLANNING | 25/06/21 | MT |
| B | Issue | TOWN PLANNING | 11/08/21 | MT |

John Wardle Architects

Level 2, 25 Rokeby Street, Collingwood, Vic 3066 Australia
+61 3 8662 0400 www.johnwardlearchitects.com
© 2019 John Wardle Architects ABN 83 006 814 268

| | |
|---------|--------------------------------------|
| Client | St Patrick's College Ballarat |
| Project | SPC Multi-Purpose Centre Ballarat |
| Title | FLOOR PLANS ROOF PLAN |

| | | | | |
|----------------|---------------|-----------|------------|---------|
| | Project No. | 2022 | Scale @ A1 | 1 : 200 |
| | Date | JUNE 2021 | Co-Ord | MT |
| | Drwn | AA | Chck | MT |
| Drawing Status | TOWN PLANNING | | | |
| Drawing No. | TP 103 | Revision | B | |


THE DISTANCE BETWEEN THESE MARKS SHOULD MEASURE AS 100mm WHEN SHEET IS PRINTED TO SCALE AS INDICATED

This copied document to be made available for the sole purpose of enabling its consideration and review as part of a planning process under the Planning and Environment Act 1987. The document must not be used for any purpose which may breach any copyright

ADVERTISED PLAN




1 GA - NORTH ELEVATION
Scale 1: 200

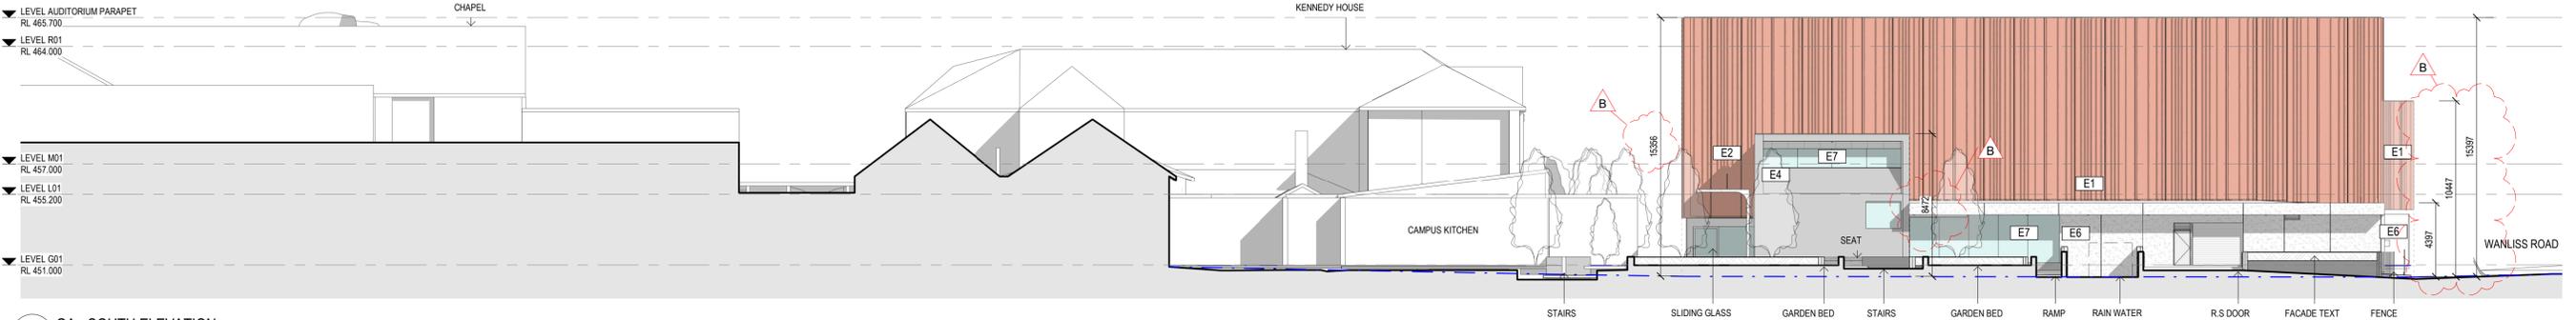

2 GA - SOUTH ELEVATION
Scale 1: 200



3 GA - EAST ELEVATION
Scale 1: 200

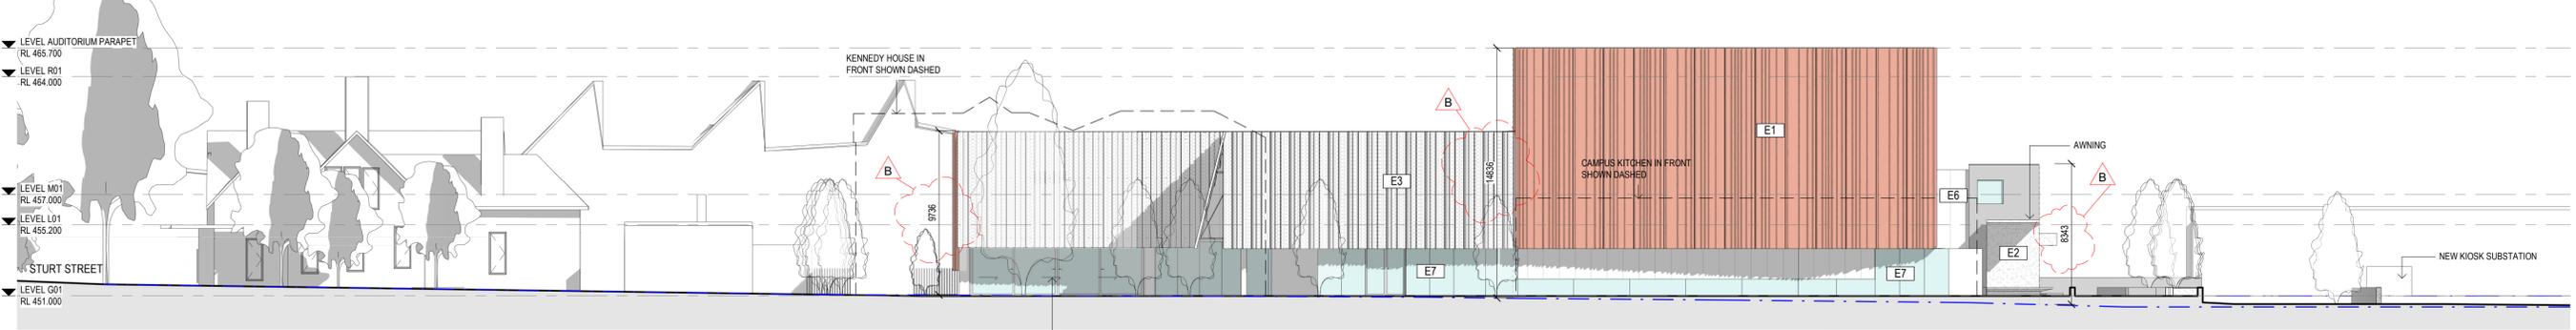

4 GA - WEST ELEVATION
Scale 1: 200

THIS DRAWING IS AN UNCONTROLLED COPY UNLESS STAMPED OTHERWISE

CONTRACTORS SHALL VERIFY JOB DIMENSIONS BEFORE ANY JOB COMMENCES. ALL SHOP DRAWINGS SHALL BE SUBMITTED TO THE SUPERINTENDENT AND MANUFACTURE SHALL NOT COMMENCE PRIOR TO THE RETURN OF UNAMENDED SHOP DRAWINGS SIGNED BY THE CONSULTANT. FIGURED DIMENSIONS SHALL TAKE PRECEDENCE OVER SCALED. THIS DRAWING SHOULD BE READ IN CONJUNCTION WITH ALL RELEVANT CONTRACT, SPECIFICATIONS AND DRAWINGS. COPYRIGHT OF THIS DRAWING IS VESTED IN JOHN WARDLE ARCHITECTS.

IT IS THE POLICY OF JOHN WARDLE ARCHITECTS TO PROVIDE INFORMATION IN HARD COPY FORMAT. IF A PARTY REQUESTS (REQUESTING PARTY) JOHN WARDLE ARCHITECTS TO PROVIDE INFORMATION IN A FORMAT OTHER THAN PORTABLE DOCUMENT FORMAT (PDF) THE REQUESTING PARTY ACCEPTS AND ACKNOWLEDGES THE TERMS AND CONDITIONS FOR USE OF THE DIGITAL INFORMATION PROVIDED. REFER TO DIGITAL TRANSFER DISCLAIMER.

General Notes

MATERIAL KEY

| | | | | | |
|----|--------------------------------|----|--------------------------|----|-------------|
| E1 | ARCHITECTURAL PRECAST CONCRETE | E5 | BRICKWORK | E9 | METAL FENCE |
| E2 | ARCHITECTURAL PRECAST CONCRETE | E6 | FC SHEET | | |
| E3 | PERFORATED METAL FOLDED SCREEN | E7 | ALUMINIUM FRAMED WINDOWS | | |
| E4 | BRICKWORK | E8 | METAL CLAD ROOF | | |

NOTE: FOR LEGEND CODES REFER TO DWG TP 000

| Rev. | Issue | Revision Description | Date | Appr by |
|------|-------|----------------------|----------|---------|
| A | | TOWN PLANNING | 25/06/21 | MT |
| B | | TOWN PLANNING | 11/08/21 | MT |

John Wardle Architects

Level 2, 25 Rokeby Street, Collingwood, Vic 3066 Australia
 +61 3 8662 0400 www.johnwardlearchitects.com
 © 2019 John Wardle Architects ABN 83 006 814 268


| | |
|---------|--------------------------------------|
| Client | St Patrick's College Ballarat |
| Project | SPC Multi-Purpose Centre Ballarat |
| Title | MAJOR ELEVATIONS ELEVATIONS |

| | | | |
|----------------|---------------|------------|--------------|
| Project No. | 2022 | Scale @ A1 | As indicated |
| Date | JUNE 2021 | Co-Ord | MT |
| Drwn | PB | Check | MT |
| Drawing Status | TOWN PLANNING | | |
| Drawing No. | TP 300 | Revision | B |

PRINTED: 20/08/2021 11:48:50 AM
FILE: C:\user\REVIEWS_Plan_Main_P19_Jenna_Ong@johnwardlearchitects.com.rvt



1 GA - NORTH ELEVATION - SCREEN OFF
Scale 1:200

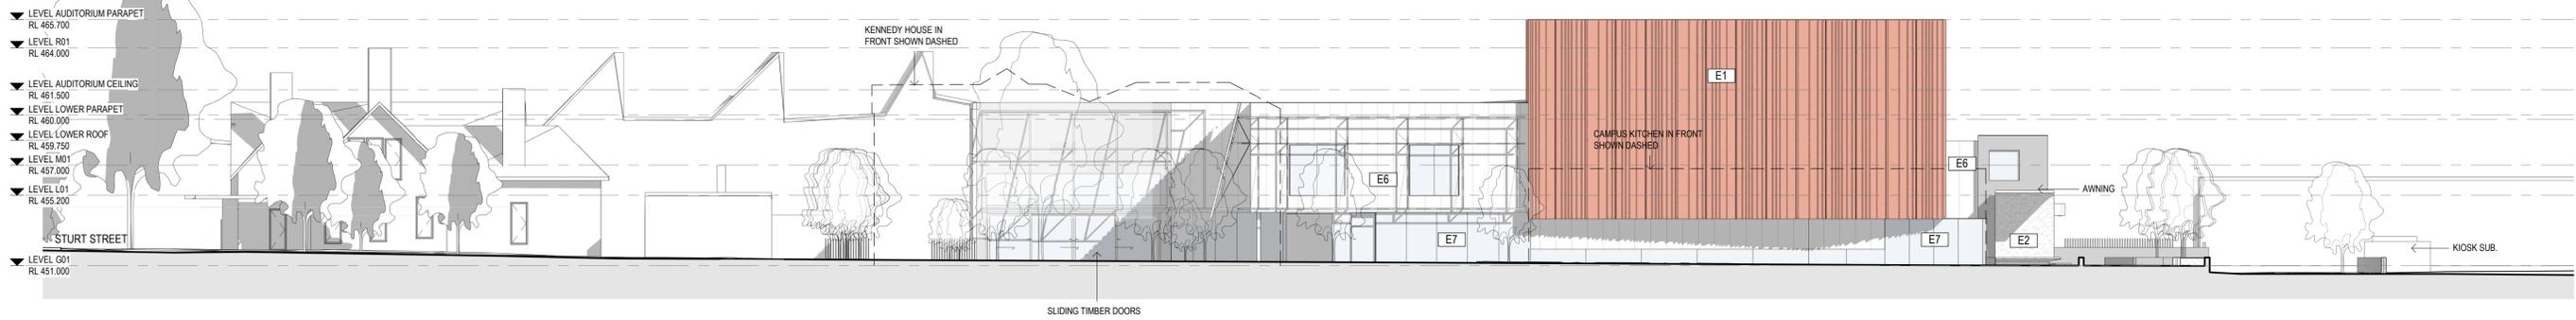

2 GA - WEST ELEVATION - SCREEN OFF
Scale 1:200

ADVERTISED
PLAN

This copied document to be made available for the sole purpose of enabling its consideration and review as part of a planning process under the Planning and Environment Act 1987. The document must not be used for any purpose which may breach any copyright

THIS DRAWING IS AN UNCONTROLLED COPY UNLESS STAMPED OTHERWISE

CONTRACTORS SHALL VERIFY JOB DIMENSIONS BEFORE ANY JOB COMMENCES. ALL SHOP DRAWINGS SHALL BE SUBMITTED TO THE SUPERINTENDENT AND MANUFACTURE SHALL NOT COMMENCE PRIOR TO THE RETURN OF UNAMENDED SHOP DRAWINGS SIGNED BY THE CONSULTANT. FIGURED DIMENSIONS SHALL TAKE PRECEDENCE OVER SCALED. THIS DRAWING SHOULD BE READ IN CONJUNCTION WITH ALL RELEVANT CONTRACT, SPECIFICATIONS AND DRAWINGS. COPYRIGHT OF THIS DRAWING IS VESTED IN JOHN WARDLE ARCHITECTS.

IT IS THE POLICY OF JOHN WARDLE ARCHITECTS TO PROVIDE INFORMATION IN HARD COPY FORMAT. IF A PARTY REQUESTS (REQUESTING PARTY), JOHN WARDLE ARCHITECTS TO PROVIDE INFORMATION IN A FORMAT OTHER THAN PORTABLE DOCUMENT FORMAT (PDF) THE REQUESTING PARTY ACCEPTS AND ACKNOWLEDGES THE TERMS AND CONDITIONS FOR USE OF THE DIGITAL INFORMATION PROVIDED. REFER TO DIGITAL TRANSFER DISCLAIMER.

General Notes

MATERIAL KEY

| | | | | | |
|----|--------------------------------|----|--------------------------|----|-------------|
| E1 | ARCHITECTURAL PRECAST CONCRETE | E5 | BRICKWORK | E9 | METAL FENCE |
| E2 | ARCHITECTURAL PRECAST CONCRETE | E6 | FC SHEET | | |
| E3 | PERFORATED METAL FOLDED SCREEN | E7 | ALUMINIUM FRAMED WINDOWS | | |
| E4 | BRICKWORK | E8 | METAL CLAD ROOF | | |

NOTE: FOR LEGEND CODES REFER TO DWG TP 600

| Rev. | Issue | Revision Description | Date | Appr by |
|------|-------|----------------------|----------|---------|
| A | | TOWN PLANNING | 25/06/21 | MT |

John Wardle Architects

Level 2, 25 Rokeby Street, Collingwood, Vic 3066 Australia
+61 3 8662 0400 www.johnwardlearchitects.com
© 2019 John Wardle Architects ABN 83 006 814 268

Client St Patrick's College
Ballarat

Project SPC Multi-Purpose Centre
Ballarat

Title MAJOR ELEVATIONS
ELEVATIONS


Project No. 2022 Scale @ A1 As indicated

Date JUNE 2021 Co-Ord MT

Drwn PB Chck MT

Drawing Status TOWN PLANNING

Drawing No. TP 301 Revision A

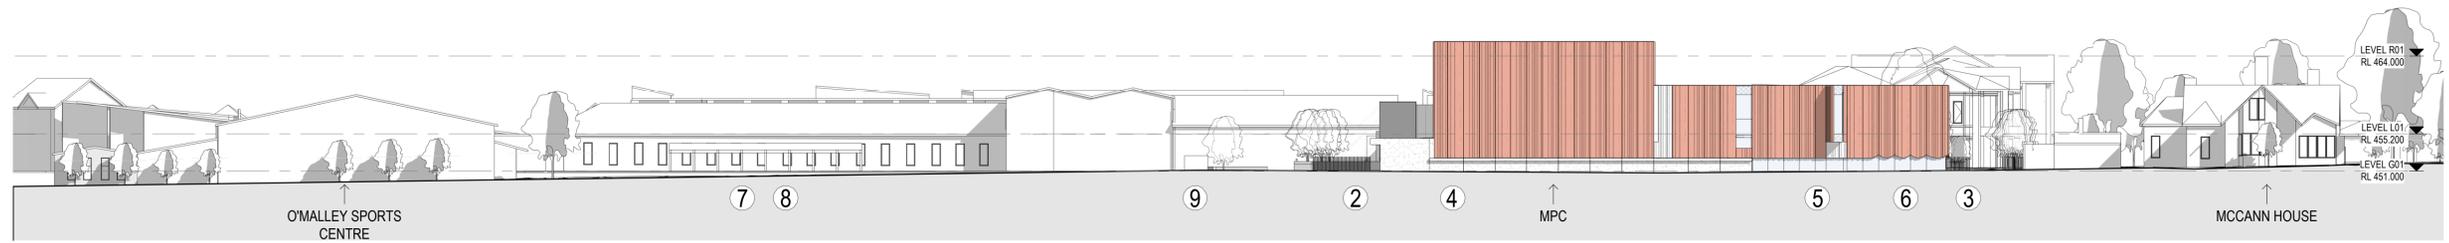

- 1. MPC ACCESS LOCATIONS
- 2. MPC LOADING BAY (SOUTH SIDE)
- 3. MPC EMERGENCY VEHICLE ACCESS
- 4. MPC ADJACENT LOADING ZONE

- 5. MPC ACCESSIBLE CAR SPACES
- 6. EMERGENCY VEHICLE ACCESS
- 7. RELOCATED BUS ZONE
- 8. RELOCATED BUS SHELTER

- 9. NEW KIOSK SUBSTATION


**ADVERTISED
PLAN**

This copied document to be made available for the sole purpose of enabling its consideration and review as part of a planning process under the Planning and Environment Act 1987. The document must not be used for any purpose which may breach any copyright.


| | | | | | | | | | | | | | |
|---|---------------|------------|----------------------|----------|---------|--|--|--------------------------------------|---------------|-----------|-------------|----------|---|
| THIS DRAWING IS AN UNCONTROLLED COPY UNLESS STAMPED OTHERWISE | General Notes | Rev. Issue | Revision Description | Date | Appr by | <p>John Wardle Architects</p> <p style="font-size: x-small;">Level 2, 25 Rokeby Street, Collingwood, Vic 3066 Australia +61 3 8662 0400 www.johnwardlearchitects.com © 2019 John Wardle Architects ABN 83 006 814 268</p> | Client | St Patrick's College Ballarat | Project No. | 2022 | Scale @ A1 | 1 : 400 | |
| CONTRACTORS SHALL VERIFY JOB DIMENSIONS BEFORE ANY JOB COMMENCES. ALL SHOP DRAWINGS SHALL BE SUBMITTED TO THE SUPERINTENDENT AND MANUFACTURE SHALL NOT COMMENCE PRIOR TO THE RETURN OF UNAMENDED SHOP DRAWINGS SIGNED BY THE CONSULTANT. FIGURED DIMENSIONS SHALL TAKE PRECEDENCE OVER SCALED. THIS DRAWING SHOULD BE READ IN CONJUNCTION WITH ALL RELEVANT CONTRACT, SPECIFICATIONS AND DRAWINGS. COPYRIGHT OF THIS DRAWING IS VESTED IN JOHN WARDLE ARCHITECTS. | | A | TOWN PLANNING | 25/06/21 | MT | | Project | SPC Multi-Purpose Centre Ballarat | Date | JUNE 2021 | Co-Ord | MT | |
| IT IS THE POLICY OF JOHN WARDLE ARCHITECTS TO PROVIDE INFORMATION IN HARD COPY FORMAT. IF A PARTY REQUESTS (REQUESTING PARTY), JOHN WARDLE ARCHITECTS TO PROVIDE INFORMATION IN A FORMAT OTHER THAN PORTABLE DOCUMENT FORMAT (PDF) THE REQUESTING PARTY ACCEPTS AND ACKNOWLEDGES THE TERMS AND CONDITIONS FOR USE OF THE DIGITAL INFORMATION PROVIDED. REFER TO DIGITAL TRANSFER DISCLAIMER. | | | | | | Title | MAJOR ELEVATIONS WANLISS ROAD STREETSCAPE ELEVATION | Drawing Status | TOWN PLANNING | | Drawing No. | Revision | |
| | | | | | | | | Drwn | KB | Chck | MT | TP 310 | A |

THE DISTANCE BETWEEN THESE MARKS SHOULD MEASURE AS 100mm WHEN SHEET IS PRINTED TO SCALE AS INDICATED

This copied document to be made available for the sole purpose of enabling its consideration and review as part of a planning process under the Planning and Environment Act 1987. The document must not be used for any purpose which may breach any copyright

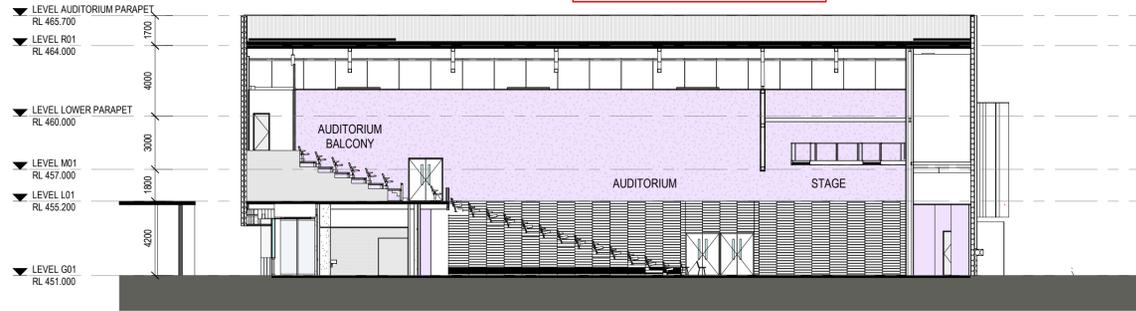


1 GA - SECTION AA
Scale 1:200

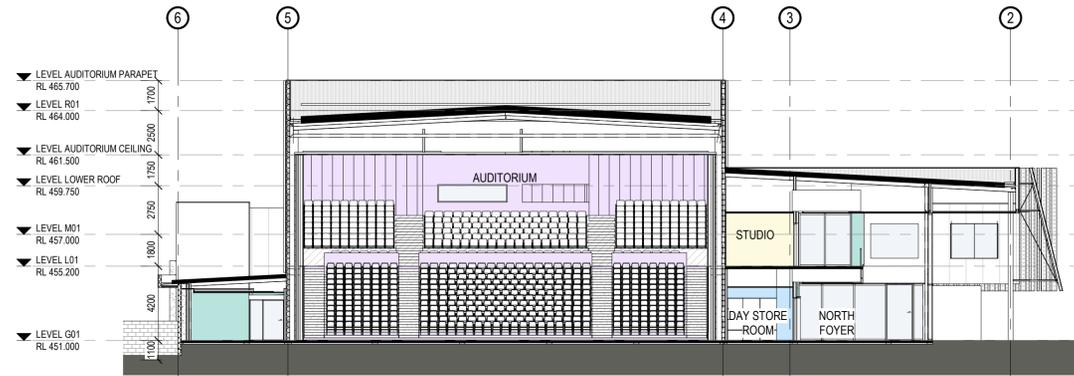


4 GA - SECTION DD
Scale 1:200

ADVERTISED PLAN

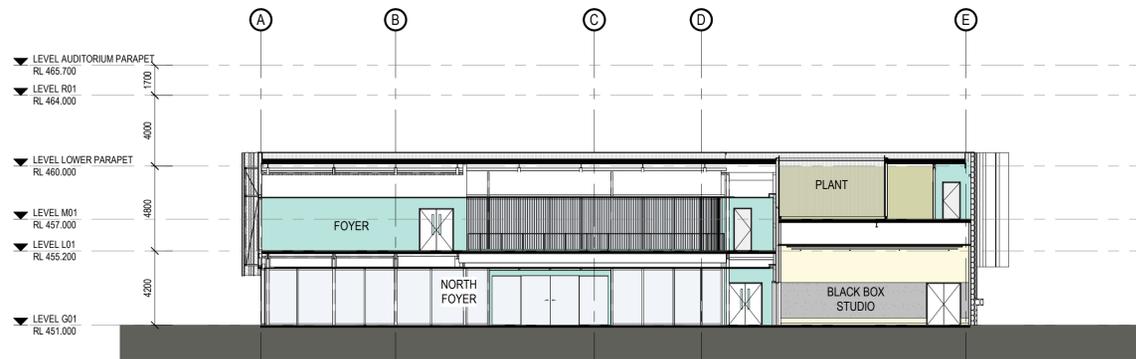


2 GA - SECTION BB
Scale 1:200

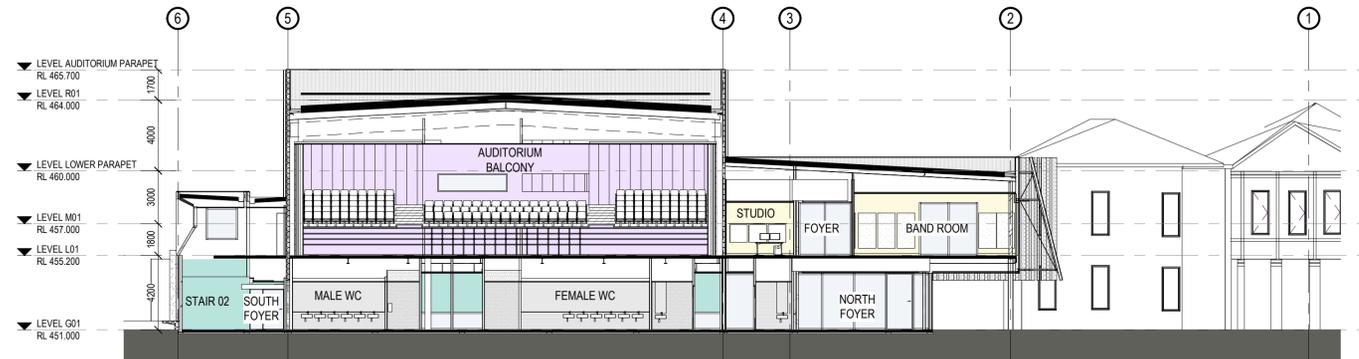

5 GA - SECTION EE
Scale 1:200



3 GA - SECTION CC
Scale 1:200

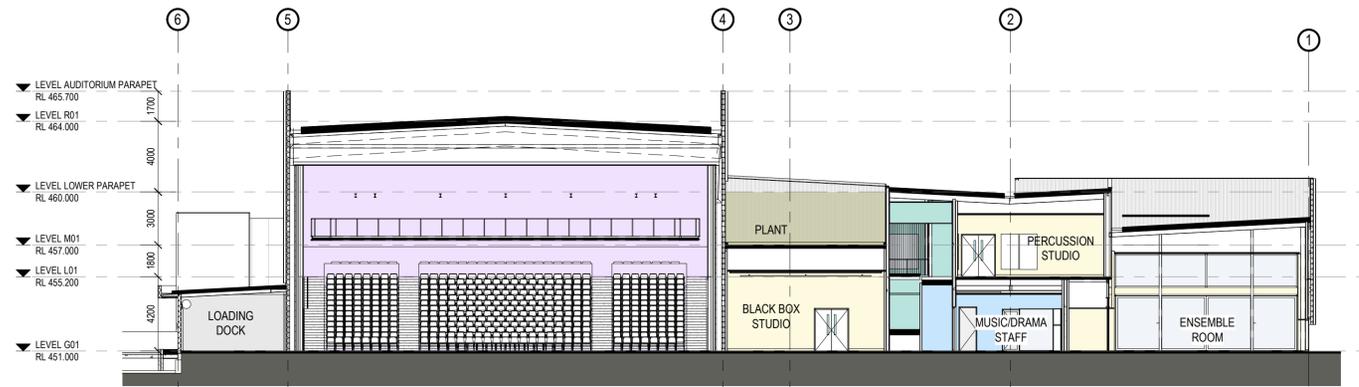

6 GA - SECTION FF
Scale 1:200

THIS DRAWING IS AN UNCONTROLLED COPY UNLESS STAMPED OTHERWISE

CONTRACTORS SHALL VERIFY JOB DIMENSIONS BEFORE ANY JOB COMMENCES. ALL SHOP DRAWINGS SHALL BE SUBMITTED TO THE SUPERINTENDENT AND MANUFACTURE SHALL NOT COMMENCE PRIOR TO THE RETURN OF UNAMENDED SHOP DRAWINGS SIGNED BY THE CONSULTANT. FIGURED DIMENSIONS SHALL TAKE PRECEDENCE OVER SCALED. THIS DRAWING SHOULD BE READ IN CONJUNCTION WITH ALL RELEVANT CONTRACT, SPECIFICATIONS AND DRAWINGS. COPYRIGHT OF THIS DRAWING IS VESTED IN JOHN WARDLE ARCHITECTS.

IT IS THE POLICY OF JOHN WARDLE ARCHITECTS TO PROVIDE INFORMATION IN HARD COPY FORMAT. IF A PARTY REQUESTS (REQUESTING PARTY) JOHN WARDLE ARCHITECTS TO PROVIDE INFORMATION IN A FORMAT OTHER THAN PORTABLE DOCUMENT FORMAT (PDF) THE REQUESTING PARTY ACCEPTS AND ACKNOWLEDGES THE TERMS AND CONDITIONS FOR USE OF THE DIGITAL INFORMATION PROVIDED. REFER TO DIGITAL TRANSFER DISCLAIMER.

General Notes

| Rev. | Issue | Revision Description | Date | Appr by |
|------|-------|----------------------|----------|---------|
| A | | TOWN PLANNING | 25/06/21 | MT |

John Wardle Architects

Level 2, 25 Rokeby Street, Collingwood, Vic 3066 Australia
+61 3 8662 0400 www.johnwardlearchitects.com
© 2019 John Wardle Architects ABN 83 006 814 268

| | |
|---------|--------------------------------------|
| Client | St Patrick's College Ballarat |
| Project | SPC Multi-Purpose Centre Ballarat |
| Title | MAJOR SECTIONS SECTIONS |

| | | | |
|----------------|---------------|------------|-------|
| Project No. | 2022 | Scale @ A1 | 1:200 |
| Date | JUNE 2021 | Co-Ord | MT |
| Drwn | JO | Chck | MT |
| Drawing Status | TOWN PLANNING | | |
| Drawing No. | TP 400 | Revision | A |

PRINTED: 20/07/2021 12:07:42 PM
FILE: C:\user\REVIEWS\Phd_Mem_P19_1946_Ballarat.rvt

ADVERTISED
PLAN



VIEW FROM NORTH OF WANLISS ST

| <p>THIS DRAWING IS AN UNCONTROLLED COPY UNLESS STAMPED OTHERWISE</p> <p>CONTRACTORS SHALL VERIFY JOB DIMENSIONS BEFORE ANY JOB COMMENCES. ALL SHOP DRAWINGS SHALL BE SUBMITTED TO THE SUPERINTENDENT AND MANUFACTURE SHALL NOT COMMENCE PRIOR TO THE RETURN OF UNAMENDED SHOP DRAWINGS SIGNED BY THE CONSULTANT. FIGURED DIMENSIONS SHALL TAKE PRECEDENCE OVER SCALED. THIS DRAWING SHOULD BE READ IN CONJUNCTION WITH ALL RELEVANT CONTRACT, SPECIFICATIONS AND DRAWINGS. COPYRIGHT OF THIS DRAWING IS VESTED IN JOHN WARDLE ARCHITECTS.</p> <p>IT IS THE POLICY OF JOHN WARDLE ARCHITECTS TO PROVIDE INFORMATION IN HARD COPY FORMAT. IF A PARTY REQUESTS (REQUESTING PARTY), JOHN WARDLE ARCHITECTS TO PROVIDE INFORMATION IN A FORMAT OTHER THAN PORTABLE DOCUMENT FORMAT (PDF) THE REQUESTING PARTY ACCEPTS AND ACKNOWLEDGES THE TERMS AND CONDITIONS FOR USE OF THE DIGITAL INFORMATION PROVIDED. REFER TO DIGITAL TRANSFER DISCLAIMER.</p> | <p>General Notes</p> <p>- REFER TP100 FOR VIEW MARKER</p> <div style="border: 1px solid red; padding: 5px; color: red; text-align: center;"> <p>This copied document to be made available for the sole purpose of enabling its consideration and review as part of a planning process under the Planning and Environment Act 1987. The document must not be used for any purpose which may breach any copyright</p> </div> | <table border="1"> <thead> <tr> <th>Rev.</th> <th>Issue</th> <th>Revision Description</th> <th>Date</th> <th>Appr by</th> </tr> </thead> <tbody> <tr> <td>A</td> <td></td> <td>TOWN PLANNING</td> <td>25/06/21</td> <td>MT</td> </tr> </tbody> </table> | Rev. | Issue | Revision Description | Date | Appr by | A | | TOWN PLANNING | 25/06/21 | MT |  <p>John Wardle Architects</p> <p>Level 2, 25 Rokeby Street, Collingwood, Vic 3066 Australia +61 3 8662 0400 www.johnwardlearchitects.com © 2019 John Wardle Architects ABN 83 006 814 268</p> | <p>Client St Patrick's College Ballarat</p> <p>Project SPC Multi-Purpose Centre Ballarat</p> <p>Title RENDERED VIEWS RENDERED VIEWS</p> | <table border="1"> <tr> <td>Project No.</td> <td>2022</td> <td>Scale @</td> <td>A1</td> </tr> <tr> <td>Date</td> <td>JUNE 2021</td> <td>Co-Ord</td> <td>MT</td> </tr> <tr> <td>Drwn</td> <td>PB</td> <td>Chck</td> <td>MT</td> </tr> <tr> <td>Drawing Status</td> <td colspan="3">TOWN PLANNING</td> </tr> <tr> <td>Drawing No.</td> <td>TP 500</td> <td>Revision</td> <td>A</td> </tr> </table> | Project No. | 2022 | Scale @ | A1 | Date | JUNE 2021 | Co-Ord | MT | Drwn | PB | Chck | MT | Drawing Status | TOWN PLANNING | | | Drawing No. | TP 500 | Revision | A |
|---|--|---|----------|---------|----------------------|------|---------|---|--|---------------|----------|----|--|---|--|-------------|------|---------|----|------|-----------|--------|----|------|----|------|----|----------------|---------------|--|--|-------------|--------|----------|---|
| Rev. | Issue | Revision Description | Date | Appr by | | | | | | | | | | | | | | | | | | | | | | | | | | | | | | | |
| A | | TOWN PLANNING | 25/06/21 | MT | | | | | | | | | | | | | | | | | | | | | | | | | | | | | | | |
| Project No. | 2022 | Scale @ | A1 | | | | | | | | | | | | | | | | | | | | | | | | | | | | | | | | |
| Date | JUNE 2021 | Co-Ord | MT | | | | | | | | | | | | | | | | | | | | | | | | | | | | | | | | |
| Drwn | PB | Chck | MT | | | | | | | | | | | | | | | | | | | | | | | | | | | | | | | | |
| Drawing Status | TOWN PLANNING | | | | | | | | | | | | | | | | | | | | | | | | | | | | | | | | | | |
| Drawing No. | TP 500 | Revision | A | | | | | | | | | | | | | | | | | | | | | | | | | | | | | | | | |

ADVERTISED
PLAN



VIEW FROM WANLISS ST

| <p>THIS DRAWING IS AN UNCONTROLLED COPY UNLESS STAMPED OTHERWISE</p> <p>CONTRACTORS SHALL VERIFY JOB DIMENSIONS BEFORE ANY JOB COMMENCES. ALL SHOP DRAWINGS SHALL BE SUBMITTED TO THE SUPERINTENDENT AND MANUFACTURE SHALL NOT COMMENCE PRIOR TO THE RETURN OF UNAMENDED SHOP DRAWINGS SIGNED BY THE CONSULTANT. FIGURED DIMENSIONS SHALL TAKE PRECEDENCE OVER SCALED. THIS DRAWING SHOULD BE READ IN CONJUNCTION WITH ALL RELEVANT CONTRACT, SPECIFICATIONS AND DRAWINGS. COPYRIGHT OF THIS DRAWING IS VESTED IN JOHN WARDLE ARCHITECTS.</p> <p>IT IS THE POLICY OF JOHN WARDLE ARCHITECTS TO PROVIDE INFORMATION IN HARD COPY FORMAT. IF A PARTY REQUESTS (REQUESTING PARTY) JOHN WARDLE ARCHITECTS TO PROVIDE INFORMATION IN A FORMAT OTHER THAN PORTABLE DOCUMENT FORMAT (PDF) THE REQUESTING PARTY ACCEPTS AND ACKNOWLEDGES THE TERMS AND CONDITIONS FOR USE OF THE DIGITAL INFORMATION PROVIDED. REFER TO DIGITAL TRANSFER DISCLAIMER.</p> | <p>General Notes</p> <p>- REFER TP100 FOR VIEW MARKER</p> <div style="border: 1px solid red; padding: 5px; color: red; text-align: center;"> <p>This copied document to be made available for the sole purpose of enabling its consideration and review as part of a planning process under the Planning and Environment Act 1987. The document must not be used for any purpose which may breach any copyright</p> </div> | <table border="1"> <thead> <tr> <th>Rev.</th> <th>Issue</th> <th>Revision Description</th> <th>Date</th> <th>Appr by</th> </tr> </thead> <tbody> <tr> <td>A</td> <td></td> <td>TOWN PLANNING</td> <td>25/06/21</td> <td>MT</td> </tr> </tbody> </table> | Rev. | Issue | Revision Description | Date | Appr by | A | | TOWN PLANNING | 25/06/21 | MT |  <p>John Wardle Architects</p> <p>Level 2, 25 Rokeby Street, Collingwood, Vic 3066 Australia +61 3 8662 0400 www.johnwardlearchitects.com © 2019 John Wardle Architects ABN 83 006 814 268</p> | <table border="1"> <tr> <td>Client</td> <td>St Patrick's College Ballarat</td> </tr> <tr> <td>Project</td> <td>SPC Multi-Purpose Centre Ballarat</td> </tr> <tr> <td>Title</td> <td>RENDERED VIEWS RENDERED VIEWS</td> </tr> </table> | Client | St Patrick's College Ballarat | Project | SPC Multi-Purpose Centre Ballarat | Title | RENDERED VIEWS RENDERED VIEWS | <table border="1"> <tr> <td>Project No.</td> <td>2022</td> <td>Scale @</td> <td>A1</td> </tr> <tr> <td>Date</td> <td>JUNE 2021</td> <td>Co-Ord</td> <td>MT</td> </tr> <tr> <td>Drwn</td> <td>PB</td> <td>Chck</td> <td>MT</td> </tr> <tr> <td>Drawing Status</td> <td colspan="3">TOWN PLANNING</td> </tr> <tr> <td>Drawing No.</td> <td>TP 501</td> <td>Revision</td> <td>A</td> </tr> </table> | Project No. | 2022 | Scale @ | A1 | Date | JUNE 2021 | Co-Ord | MT | Drwn | PB | Chck | MT | Drawing Status | TOWN PLANNING | | | Drawing No. | TP 501 | Revision | A |
|---|
| Rev. | Issue | Revision Description | Date | Appr by | | | | | | | | | | | | | | | | | | | | | | | | | | | | | | | | | | | | | |
| A | | TOWN PLANNING | 25/06/21 | MT | | | | | | | | | | | | | | | | | | | | | | | | | | | | | | | | | | | | | |
| Client | St Patrick's College Ballarat | |
| Project | SPC Multi-Purpose Centre Ballarat | |
| Title | RENDERED VIEWS RENDERED VIEWS | |
| Project No. | 2022 | Scale @ | A1 | | | | | | | | | | | | | | | | | | | | | | | | | | | | | | | | | | | | | | |
| Date | JUNE 2021 | Co-Ord | MT | | | | | | | | | | | | | | | | | | | | | | | | | | | | | | | | | | | | | | |
| Drwn | PB | Chck | MT | | | | | | | | | | | | | | | | | | | | | | | | | | | | | | | | | | | | | | |
| Drawing Status | TOWN PLANNING | |
| Drawing No. | TP 501 | Revision | A | | | | | | | | | | | | | | | | | | | | | | | | | | | | | | | | | | | | | | |



VIEW FROM STURT ST

This copied document to be made available for the sole purpose of enabling its consideration and review as part of a planning process under the Planning and Environment Act 1987. The document must not be used for any purpose which may breach any copyright.

ADVERTISED PLAN

| <p>THIS DRAWING IS AN UNCONTROLLED COPY UNLESS STAMPED OTHERWISE</p> <p>CONTRACTORS SHALL VERIFY JOB DIMENSIONS BEFORE ANY JOB COMMENCES. ALL SHOP DRAWINGS SHALL BE SUBMITTED TO THE SUPERINTENDENT AND MANUFACTURE SHALL NOT COMMENCE PRIOR TO THE RETURN OF UNAMENDED SHOP DRAWINGS SIGNED BY THE CONSULTANT. FIGURED DIMENSIONS SHALL TAKE PRECEDENCE OVER SCALED. THIS DRAWING SHOULD BE READ IN CONJUNCTION WITH ALL RELEVANT CONTRACT, SPECIFICATIONS AND DRAWINGS. COPYRIGHT OF THIS DRAWING IS VESTED IN JOHN WARDLE ARCHITECTS.</p> <p>IT IS THE POLICY OF JOHN WARDLE ARCHITECTS TO PROVIDE INFORMATION IN HARD COPY FORMAT. IF A PARTY REQUESTS (REQUESTING PARTY) JOHN WARDLE ARCHITECTS TO PROVIDE INFORMATION IN A FORMAT OTHER THAN PORTABLE DOCUMENT FORMAT (PDF) THE REQUESTING PARTY ACCEPTS AND ACKNOWLEDGES THE TERMS AND CONDITIONS FOR USE OF THE DIGITAL INFORMATION PROVIDED. REFER TO DIGITAL TRANSFER DISCLAIMER.</p> | <p>General Notes</p> <p>- REFER TP100 FOR VIEW MARKER</p> | <table border="1"> <thead> <tr> <th>Rev.</th> <th>Issue</th> <th>Revision Description</th> <th>Date</th> <th>Appr by</th> </tr> </thead> <tbody> <tr> <td>A</td> <td></td> <td>TOWN PLANNING</td> <td>25/06/21</td> <td>MT</td> </tr> </tbody> </table> | Rev. | Issue | Revision Description | Date | Appr by | A | | TOWN PLANNING | 25/06/21 | MT | <p>John Wardle Architects</p> <p>Level 2, 25 Rokeby Street, Collingwood, Vic 3066 Australia +61 3 8662 0400 www.johnwardlearchitects.com © 2019 John Wardle Architects ABN 83 006 814 268</p> | <p>Client St Patrick's College Ballarat</p> <p>Project SPC Multi-Purpose Centre Ballarat</p> <p>Title RENDERED VIEWS RENDERED VIEWS</p> | <table border="1"> <tr> <td>Project No.</td> <td>2022</td> <td>Scale @</td> <td>A1</td> </tr> <tr> <td>Date</td> <td>JUNE 2021</td> <td>Co-Ord</td> <td>MT</td> </tr> <tr> <td>Drwn</td> <td>JO</td> <td>Chck</td> <td>MT</td> </tr> <tr> <td>Drawing Status</td> <td colspan="3">TOWN PLANNING</td> </tr> <tr> <td>Drawing No.</td> <td>TP 502</td> <td>Revision</td> <td>A</td> </tr> </table> | Project No. | 2022 | Scale @ | A1 | Date | JUNE 2021 | Co-Ord | MT | Drwn | JO | Chck | MT | Drawing Status | TOWN PLANNING | | | Drawing No. | TP 502 | Revision | A |
|--|---|---|----------|---------|----------------------|------|---------|---|--|---------------|----------|----|--|---|--|-------------|------|---------|----|------|-----------|--------|----|------|----|------|----|----------------|---------------|--|--|-------------|--------|----------|---|
| Rev. | Issue | Revision Description | Date | Appr by | | | | | | | | | | | | | | | | | | | | | | | | | | | | | | | |
| A | | TOWN PLANNING | 25/06/21 | MT | | | | | | | | | | | | | | | | | | | | | | | | | | | | | | | |
| Project No. | 2022 | Scale @ | A1 | | | | | | | | | | | | | | | | | | | | | | | | | | | | | | | | |
| Date | JUNE 2021 | Co-Ord | MT | | | | | | | | | | | | | | | | | | | | | | | | | | | | | | | | |
| Drwn | JO | Chck | MT | | | | | | | | | | | | | | | | | | | | | | | | | | | | | | | | |
| Drawing Status | TOWN PLANNING | | | | | | | | | | | | | | | | | | | | | | | | | | | | | | | | | | |
| Drawing No. | TP 502 | Revision | A | | | | | | | | | | | | | | | | | | | | | | | | | | | | | | | | |

ADVERTISED
PLAN



1. VIEW FROM WANLISS AND STURT ST



2. VIEW FROM STURT ST FENCE



3. VIEW FROM SOUTH OF STURT ST



4. VIEW FROM WANLISS ST MCCANN HOUSE

THIS DRAWING IS AN UNCONTROLLED COPY UNLESS STAMPED OTHERWISE

CONTRACTORS SHALL VERIFY JOB DIMENSIONS BEFORE ANY JOB COMMENCES. ALL SHOP DRAWINGS SHALL BE SUBMITTED TO THE SUPERINTENDENT AND MANUFACTURE SHALL NOT COMMENCE PRIOR TO THE RETURN OF UNAMENDED SHOP DRAWINGS SIGNED BY THE CONSULTANT. FIGURED DIMENSIONS SHALL TAKE PRECEDENCE OVER SCALED. THIS DRAWING SHOULD BE READ IN CONJUNCTION WITH ALL RELEVANT CONTRACT, SPECIFICATIONS AND DRAWINGS. COPYRIGHT OF THIS DRAWING IS VESTED IN JOHN WARDLE ARCHITECTS.

IT IS THE POLICY OF JOHN WARDLE ARCHITECTS TO PROVIDE INFORMATION IN HARD COPY FORMAT. IF A PARTY REQUESTS (REQUESTING PARTY), JOHN WARDLE ARCHITECTS TO PROVIDE INFORMATION IN A FORMAT OTHER THAN PORTABLE DOCUMENT FORMAT (PDF) THE REQUESTING PARTY ACCEPTS AND ACKNOWLEDGES THE TERMS AND CONDITIONS FOR USE OF THE DIGITAL INFORMATION PROVIDED. REFER TO DIGITAL TRANSFER DISCLAIMER.

General Notes

- REFER TP020 FOR VIEW MARKERS

This copied document to be made available for the sole purpose of enabling its consideration and review as part of a planning process under the Planning and Environment Act 1987. The document must not be used for any purpose which may breach any copyright


| Rev. | Issue | Revision Description | Date | Appr by |
|------|-------|----------------------|----------|---------|
| A | | TOWN PLANNING | 25/06/21 | MT |

John Wardle Architects

Level 2, 25 Rokeby Street, Collingwood, Vic 3066 Australia
 +61 3 8662 0400 www.johnwardlearchitects.com
 © 2019 John Wardle Architects ABN 83 006 814 268

| | |
|---------|--------------------------------------|
| Client | St Patrick's College Ballarat |
| Project | SPC Multi-Purpose Centre Ballarat |
| Title | RENDERED VIEWS RENDERED VIEWS |

| | | | |
|----------------|---------------|----------|----|
| Project No. | 2022 | Scale @ | A1 |
| Date | JUNE 2021 | Co-Ord | MT |
| Drwn | MG | Chck | MT |
| Drawing Status | TOWN PLANNING | | |
| Drawing No. | TP 503 | Revision | A |

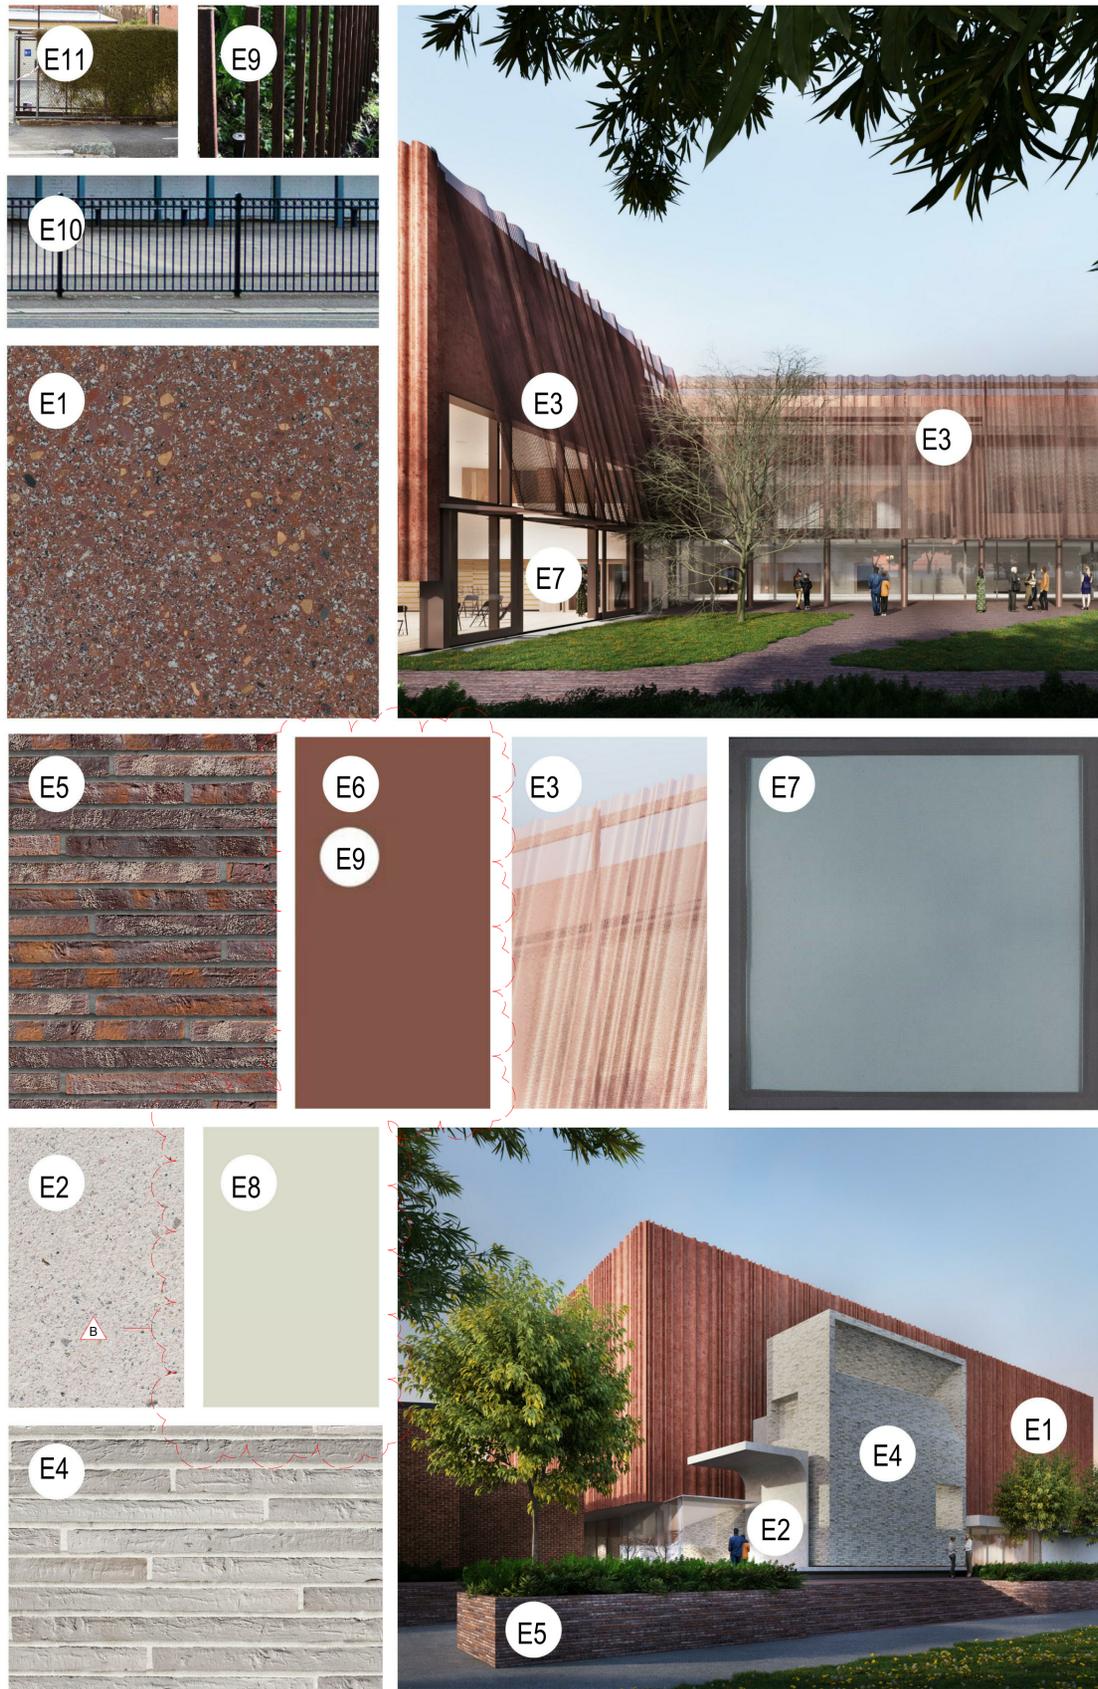

A simple material palette has been selected to provide a contemporary aesthetic that will complement the existing buildings on site. Consisting mainly of brick, metal cladding, steel and glass, each material is used in a way to enhance the heritage fabric.

E1. Architectural Precast Panels

Precast concrete panels with deep architectural profile.
Colour: Red oxide

E2. Architectural Precast Panels

Precast Concrete Panels
Polished
Colour: White with basalt & brown granite aggregate

E3. Northern Forecourt Solar Screen

Perforated metal folded solar screen
Colour: Red oxide

E4. Brickwork

Brickwork in grey and white tones with grey/white mortar
Brick size: 290x50x110
Mortar Profile: Raked joints

E5. Brickwork

Brickwork in dark red and brown tones with grey mortar
Brick size: 290x50x110
Mortar Profile: Raked joints

E6. Northern Forecourt FC Sheet

Equitone Natura Fibre Cement
Colour: Natural red

E7. Aluminium Framed Windows

E8. Metal Clad Roof

Colour: Light grey

E9. Metal Fences

Colour: Natural Red

E10. Existing Bus Shelter Fence

E11. Existing McCann House Fence


This copied document to be made available for the sole purpose of enabling its consideration and review as part of a planning process under the Planning and Environment Act 1987. The document must not be used for any purpose which may breach any copyright.

ADVERTISED PLAN

| | | | | | | | | | | | | | |
|---|--|---------------|--|------|---------------|----------------------|----------|---------|--------------------------------------|----------------|------------|-------------------|----|
| THIS DRAWING IS AN UNCONTROLLED COPY UNLESS STAMPED OTHERWISE | | General Notes | | Rev. | Issue | Revision Description | Date | Appr by | Client | Project No. | Scale @ A1 | | |
| CONTRACTORS SHALL VERIFY JOB DIMENSIONS BEFORE ANY JOB COMMENCES. ALL SHOP DRAWINGS SHALL BE SUBMITTED TO THE SUPERINTENDENT AND MANUFACTURE SHALL NOT COMMENCE PRIOR TO THE RETURN OF UNAMENDED SHOP DRAWINGS SIGNED BY THE CONSULTANT. FIGURED DIMENSIONS SHALL TAKE PRECEDENCE OVER SCALED. THIS DRAWING SHOULD BE READ IN CONJUNCTION WITH ALL RELEVANT CONTRACT, SPECIFICATIONS AND DRAWINGS. COPYRIGHT OF THIS DRAWING IS VESTED IN JOHN WARDLE ARCHITECTS. | | | | A | TOWN PLANNING | | 25/06/21 | MT | St Patrick's College Ballarat | 2022 | | | |
| IT IS THE POLICY OF JOHN WARDLE ARCHITECTS TO PROVIDE INFORMATION IN HARD COPY FORMAT. IF A PARTY REQUESTS (REQUESTING PARTY) JOHN WARDLE ARCHITECTS TO PROVIDE INFORMATION IN A FORMAT OTHER THAN PORTABLE DOCUMENT FORMAT (PDF) THE REQUESTING PARTY ACCEPTS AND ACKNOWLEDGES THE TERMS AND CONDITIONS FOR USE OF THE DIGITAL INFORMATION PROVIDED. REFER TO DIGITAL TRANSFER DISCLAIMER. | | | | B | TOWN PLANNING | | 11/08/21 | MT | SPC Multi-Purpose Centre Ballarat | Date | Co-Ord | | |
| | | | | | | | | | | JUNE 2021 | MT | | |
| | | | | | | | | | | Drwn | MG | Chck | MT |
| | | | | | | | | | | Drawing Status | | TOWN PLANNING | |
| | | | | | | | | | | Drawing No. | | Revision | |
| | | | | | | | | | | TP 600 | | B | |
| | | | | | | | | | | Title | | MATERIAL SCHEDULE | |

John Wardle Architects

Level 2, 25 Rokeby Street, Collingwood, Vic 3066 Australia
+61 3 8662 0400 www.johnwardlearchitects.com
© 2019 John Wardle Architects ABN 83 006 814 268

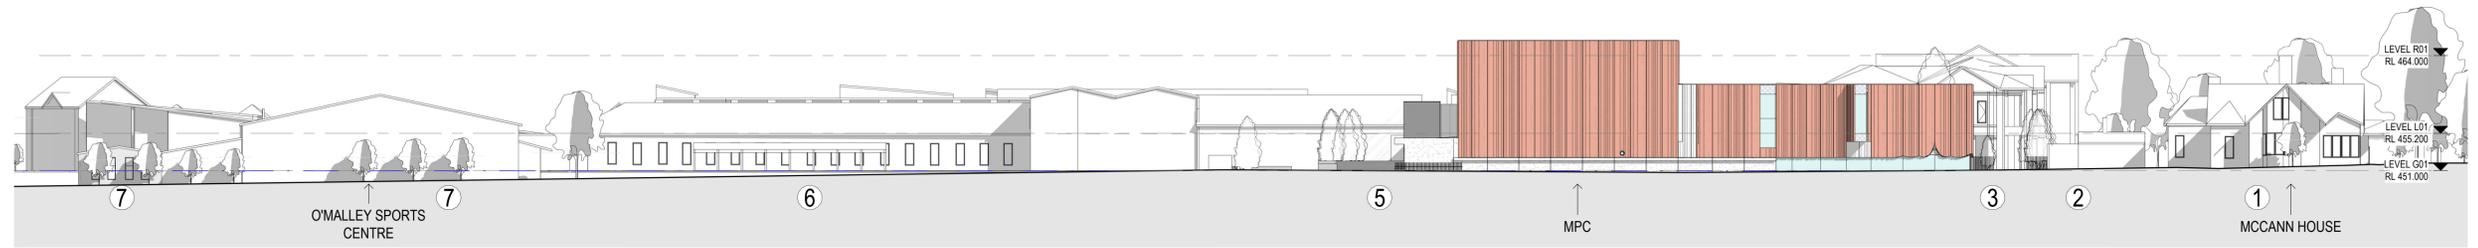

7. EXISTING FENCE
1.8m HIGH CYCLONE FENCE AT O'MALLEY SPORTS CENTRE
METAL WITH CHAIN LINK MESH
COLOUR: LIGHT GREY/ SILVER



6. EXISTING FENCE. THIS FENCE WILL BE REMOVED AND RELOCATED AS PART OF THE BUS SHELTER WORKS.
1.4m HIGH FOOTPATH FENCING IN FRONT OF BUS SHELTER
METAL FENCE WITH RAILINGS AND VERTICAL ELEMENTS
COLOUR: BLACK



5. NEW FENCE
1.8m HIGH FENCE & GATE LOCATED AT THE LOADING DOCK.
METAL TUBE WITH RAILING
COLOUR: NATURAL RED



3. NEW FENCE
1.8m HIGH FENCE & GATE LOCATED AT NORTHERN ENTRANCE
METAL TUBE WITH RAILING
COLOUR: NATURAL RED



2. EXISTING FENCES & GATE.
2m HIGH FENCE & GATE TO REAR OF MCCANN HOUSE
METAL WITH CHAIN LINK MESH
COLOUR OF FENCE: LIGHT GREY/ SILVER
COLOUR OF GATE: BLACK
2.1m HIGH FENCE RUNNING EAST/WEST
SOLID METAL FENCE
COLOUR: DARK BLUE



1. EXISTING FENCE & GATE
1.7m HIGH CYCLONE FENCE TO SIDE OF MCCANN HOUSE
METAL WITH CHAIN LINK MESH
COLOUR: LIGHT GREY/ SILVER WITH VEGETATION

This copied document to be made available for the sole purpose of enabling its consideration and review as part of a planning process under the Planning and Environment Act 1987. The document must not be used for any purpose which may breach any copyright.

ADVERTISED PLAN

| | | | | | | | | | |
|--|----------------------|--|--------------------------|-----------------------|---|---|--|---|--|
| <p>THIS DRAWING IS AN UNCONTROLLED COPY UNLESS STAMPED OTHERWISE</p> <p>CONTRACTORS SHALL VERIFY JOB DIMENSIONS BEFORE ANY JOB COMMENCES. ALL SHOP DRAWINGS SHALL BE SUBMITTED TO THE SUPERINTENDENT AND MANUFACTURE SHALL NOT COMMENCE PRIOR TO THE RETURN OF UNAMENDED SHOP DRAWINGS SIGNED BY THE CONSULTANT. FIGURED DIMENSIONS SHALL TAKE PRECEDENCE OVER SCALED. THIS DRAWING SHOULD BE READ IN CONJUNCTION WITH ALL RELEVANT CONTRACT, SPECIFICATIONS AND DRAWINGS. COPYRIGHT OF THIS DRAWING IS VESTED IN JOHN WARDLE ARCHITECTS.</p> <p>IT IS THE POLICY OF JOHN WARDLE ARCHITECTS TO PROVIDE INFORMATION IN HARD COPY FORMAT. IF A PARTY REQUESTS (REQUESTING PARTY) JOHN WARDLE ARCHITECTS TO PROVIDE INFORMATION IN A FORMAT OTHER THAN PORTABLE DOCUMENT FORMAT (PDF) THE REQUESTING PARTY ACCEPTS AND ACKNOWLEDGES THE TERMS AND CONDITIONS FOR USE OF THE DIGITAL INFORMATION PROVIDED. REFER TO DIGITAL TRANSFER DISCLAIMER.</p> | <p>General Notes</p> | <p>Rev. Issue Revision Description A TOWN PLANNING</p> | <p>Date 11/08/21</p> | <p>Appr by MT</p> | <p>John Wardle Architects Level 2, 25 Rokeby Street, Collingwood, Vic 3066 Australia +61 3 8662 0400 www.johnwardlearchitects.com © 2019 John Wardle Architects ABN 83 006 814 268</p> | <p>Client St Patrick's College Ballarat</p> <p>Project SPC Multi-Purpose Centre Ballarat</p> <p>Title MATERIAL EXISTING AND PROPOSED FENCES</p> | <p>Project No. 2022</p> | <p>Scale @ A1 As indicated</p> | |
| | | | | | | | <p>Date AUG 2021</p> | <p>Co-Ord MT</p> | |
| | | | | | | | <p>Drawing Status TOWN PLANNING</p> | | |
| | | | | | | | <p>Drawing No. TP 601</p> | <p>Revision A</p> | |