



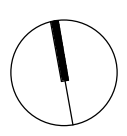

1 SITE AERIAL VIEW
13 SCALE - 1 : 1000

THE BUILDER SHALL CHECK AND VERIFY ALL DIMENSIONS, NOTATIONS AND THE LIKE ON SITE PRIOR TO THE COMMENCEMENT OF ANY BUILDING AND/OR EARTHWORKS. SHOULD ANY DISCREPANCY BETWEEN THE DOCUMENTATION AND ANY OTHER WRITTEN DOCUMENT DIRECTLY RELATED TO THIS PROJECT ARISE, THE BUILDER SHALL NOTIFY THE ARCHITECT IN WRITING, IMMEDIATELY FOR RESOLUTION. THIS OR ANY OTHER DRAWING FOR THIS PROJECT SHALL NOT BE SCALED. REFER TO THE ARCHITECT FOR ANY CLARIFICATION. THIS DOCUMENT HAS BEEN PREPARED SOLELY FOR THE PURPOSES INTENDED AND REMAINS THE PROPERTY OF BALDASSO CORTESE PTY LTD. THIS DRAWING AND RELATED DOCUMENTATION SHALL NOT BE MODIFIED IN ANY MANNER WHATSOEVER WITHOUT THE EXPRESSED WRITTEN PERMISSION OF BALDASSO CORTESE PTY LTD. THIS DRAWING IS COPYRIGHT PROTECTED © 2020 BALDASSO CORTESE PTY LTD.	Revision A	Description TOWN PLANNING SUBMISSION	Date 29.09.22	TOWN PLANNING NOT FOR CONSTRUCTION	CLIENT EMMANUEL COLLEGE PROJECT TITLE EDMUND RICE - YEAR 9 CENTRE	ADDRESS 140 BOTANIC ROAD, WARRNAMBOOL, VICTORIA 3280 DRAWING TITLE SITE AERIAL VIEW	NORTH  PROJECT NO. 20210078	CHECKED TP DATE 29.09.22	DRAWN CN SCALE @ A1 1 : 1000	BOLDASSO CORTESE INCORPORATING DOUG ARCHITECTURE BAADE HARBOUR GEELONG ARCHITECTURE INTERIOR DESIGN MASTERPLANNING LEVEL 1, 103 OXFORD STREET, COLLINGWOOD VIC 3068 (01) 413 9417 7555 www.bcaarch.net admin@bcaarch.net ABN: 71 445 953 215

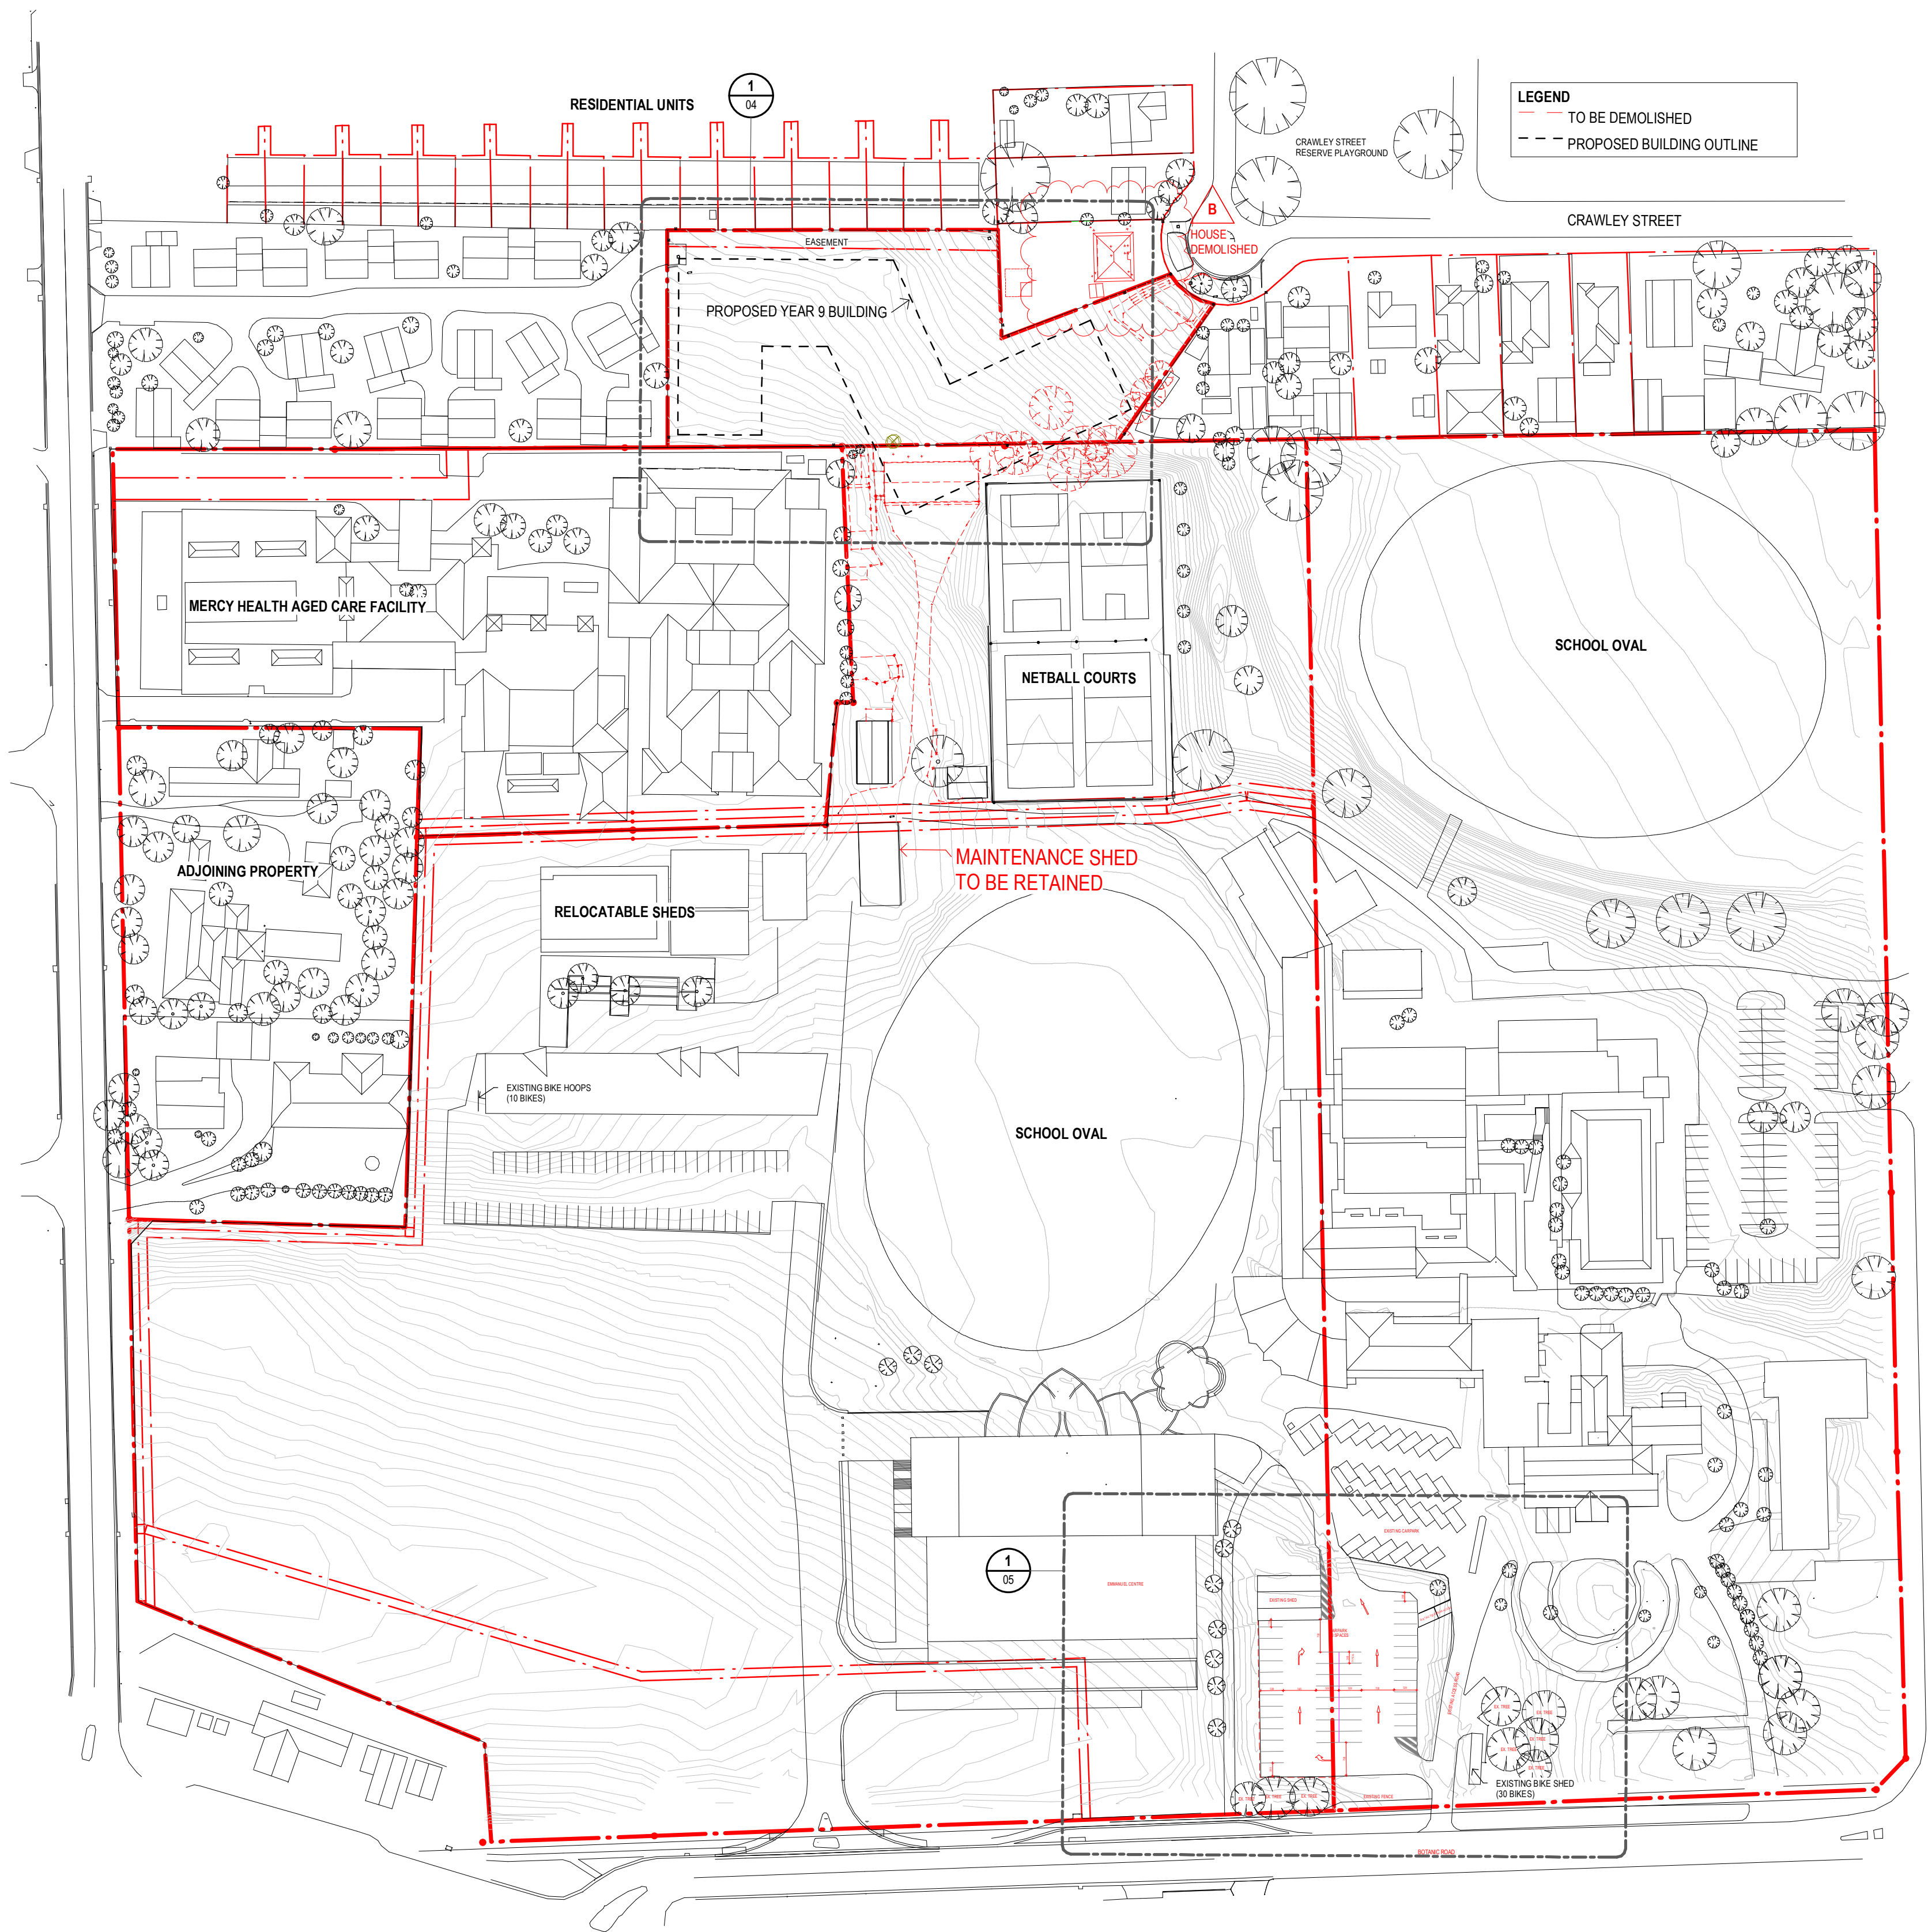

1 EXISTING / DEMOLITION PLAN
13 SCALE - 1 : 1000

THE BUILDER SHALL CHECK AND VERIFY ALL DIMENSIONS, NOTATIONS AND THE LIKE ON SITE PRIOR TO THE COMMENCEMENT OF ANY BUILDING AND / OR EARTHWORKS. SHOULD ANY DISCREPANCY BETWEEN THE DOCUMENTATION AND ANY OTHER WRITTEN DOCUMENT DIRECTLY RELATED TO THIS PROJECT ARISE, THE BUILDER SHALL NOTIFY THE ARCHITECT IN WRITING, IMMEDIATELY FOR RESOLUTION. THIS OR ANY OTHER DRAWING FOR THIS PROJECT SHALL NOT BE SCALED. REFER TO THE ARCHITECT FOR ANY CLARIFICATION. THIS DOCUMENT HAS BEEN PREPARED SOLELY FOR THE PURPOSES INTENDED AND REMAINS THE PROPERTY OF BALDASSO CORTESE PTY LTD. THIS DRAWING AND RELATED DOCUMENTATION SHALL NOT BE MODIFIED IN ANY MANNER WHATSOEVER WITHOUT THE EXPRESSED WRITTEN PERMISSION OF BALDASSO CORTESE PTY LTD. THIS DRAWING IS COPYRIGHT PROTECTED © 2020 BALDASSO CORTESE PTY LTD.

Revision	Description	Date
A	TOWN PLANNING SUBMISSION	29.09.22
B	SECONDARY CONSENT ISSUE	15.05.24

TOWN PLANNING
NOT FOR CONSTRUCTION

CLIENT
EMMANUEL COLLEGE


PROJECT TITLE
EDMUND RICE - YEAR 9 CENTRE

ADDRESS
140 BOTANIC ROAD, WARRNAMBOOL, VICTORIA 3280

DRAWING TITLE
EXISTING/ DEMOLITION PLAN

NORTH	CHECKED	DRAWN
TP	CN	
DATE	SCALE @ A1	
15.05.24	1 : 1000	
PROJECT NO.	DRAWING NO.	REVISION
20210078	03	B

BALDASSO CORTESE
INCORPORATING DOIG ARCHITECTURE
BAADE HARBOUR GEELONG
ARCHITECTURE | INTERIOR DESIGN | MASTERPLANNING
LEVEL 1, 103 OXFORD STREET, COLLINGWOOD VIC 3068
(T) +61 3 9417 7355 www.bcaarch.net admin@bcaarch.net
ABN: 71 445 953 215

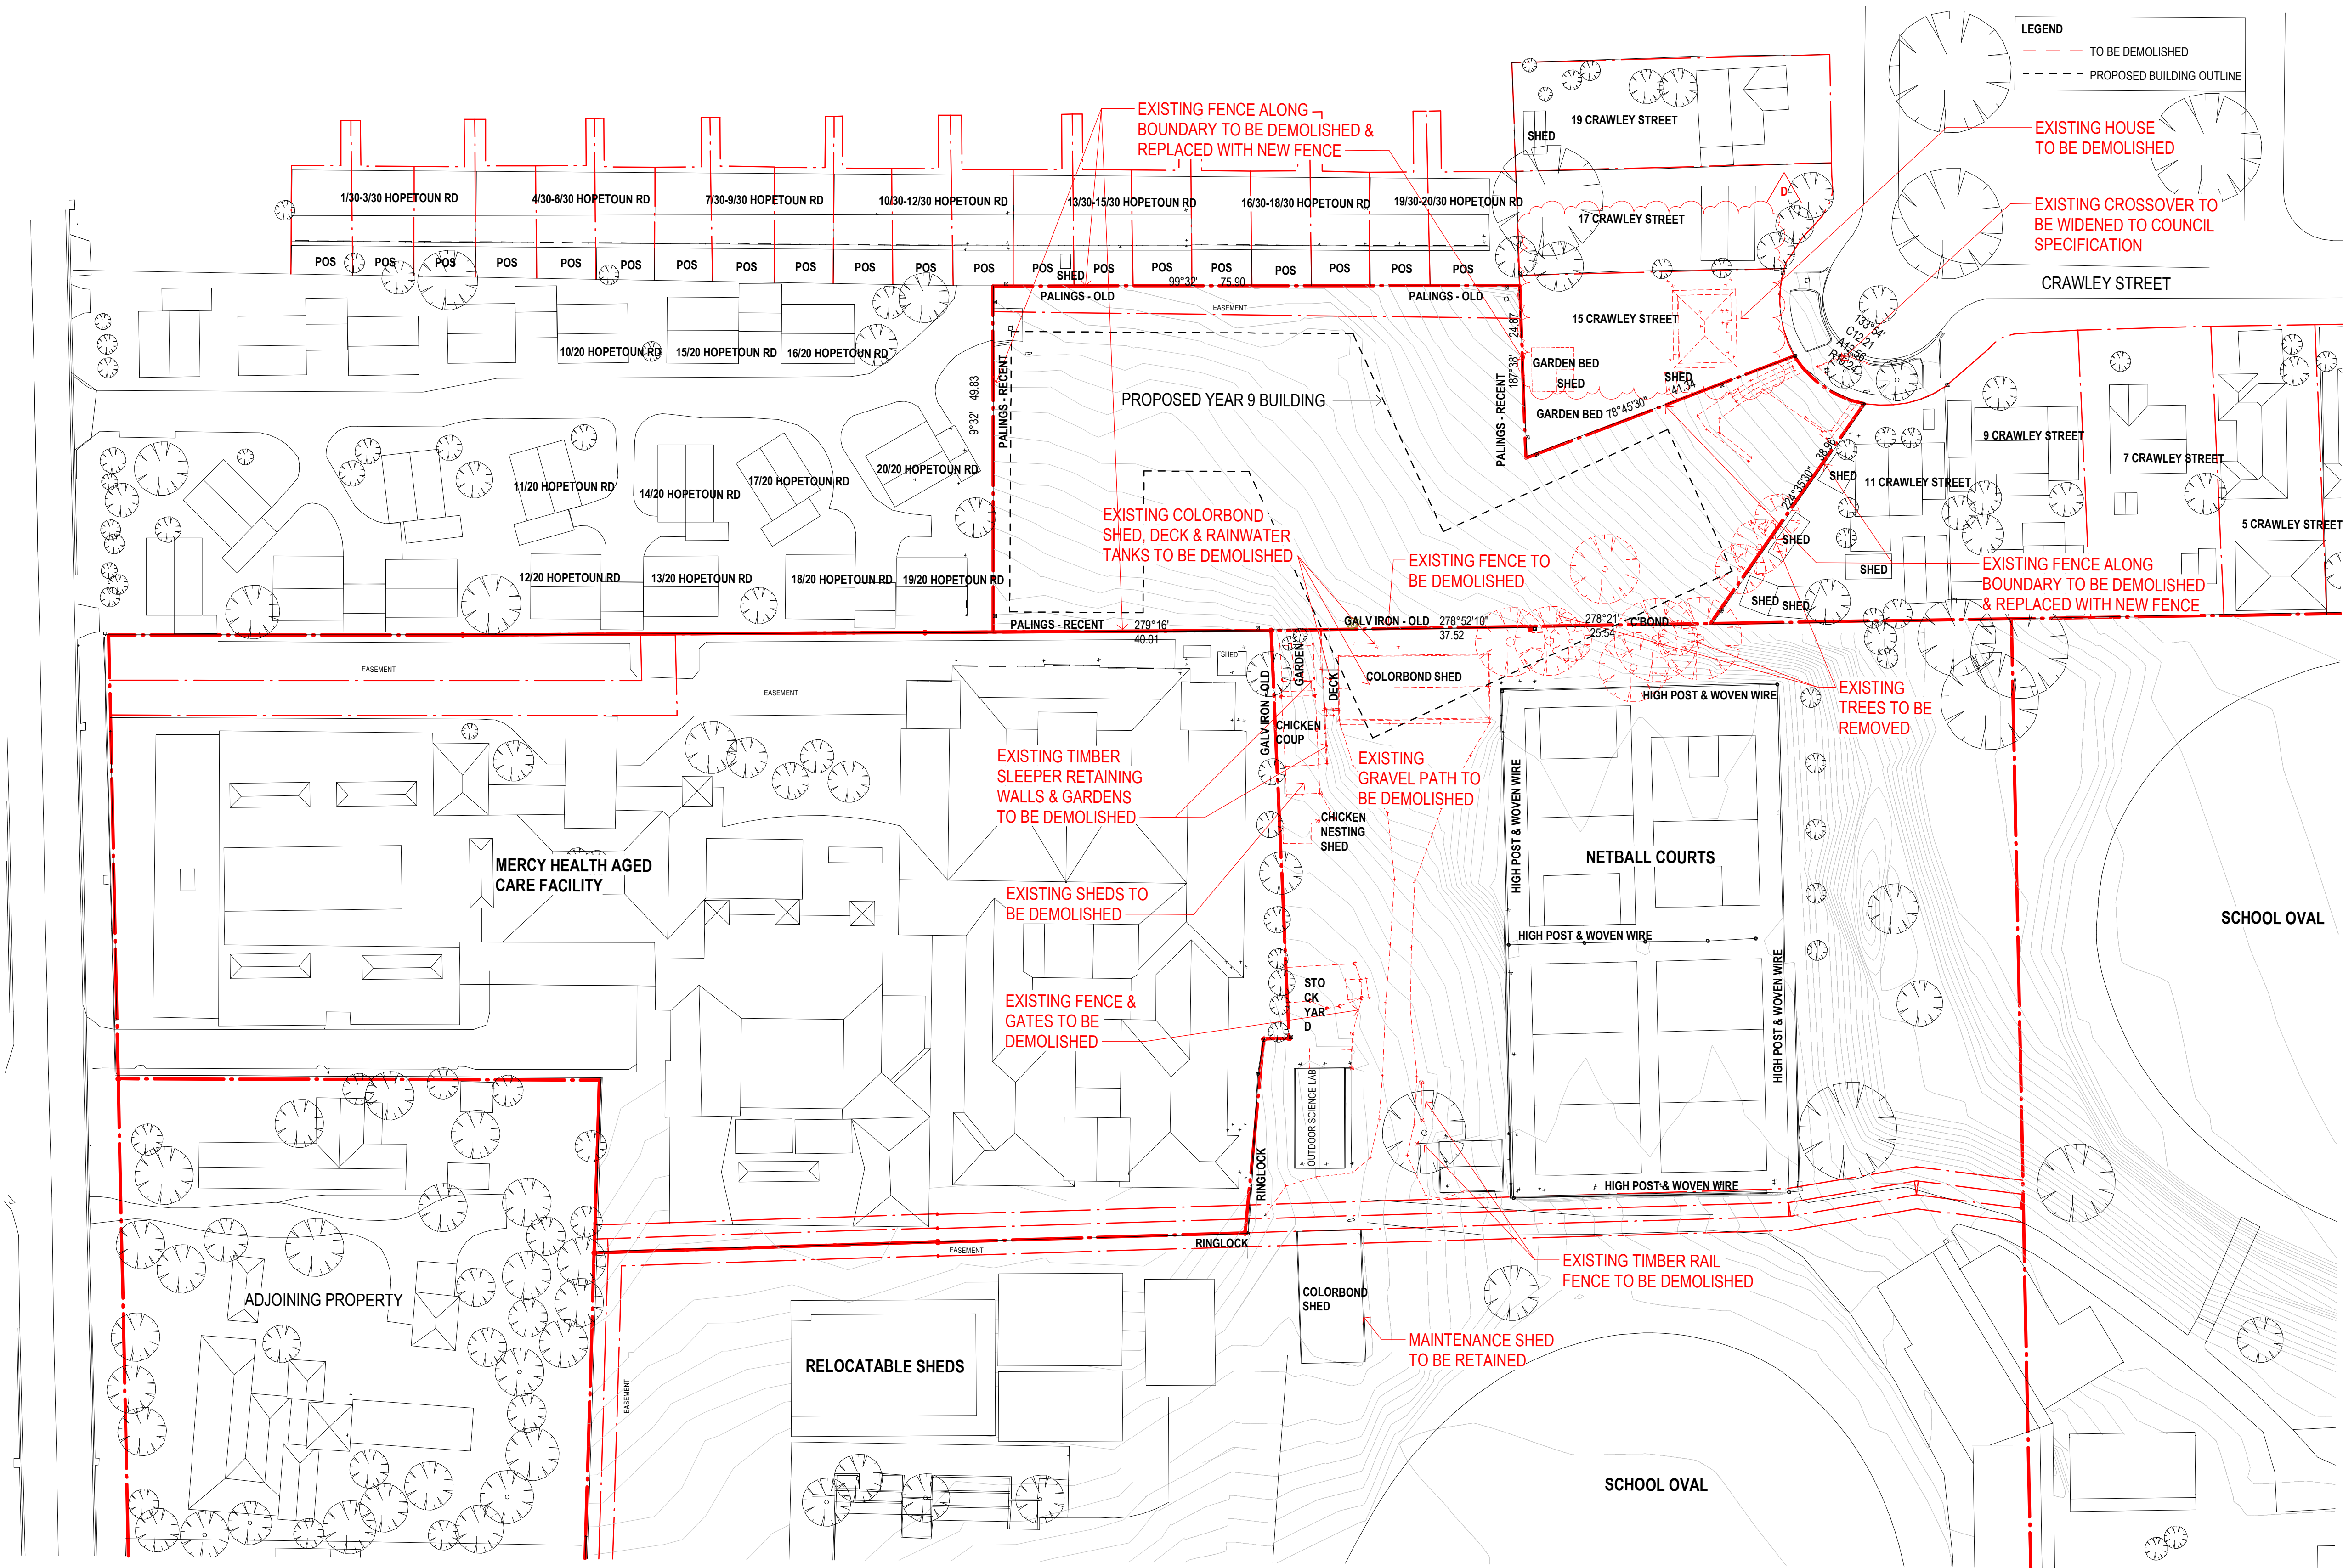

1 EXISTING/ DEMOLITION PLAN
03 SCALE - 1 : 500

Revision	Description	Date
A	TOWN PLANNING SUBMISSION	29.09.22
B	REVISED TP SET - RFI RESPONSES	01.12.22
C	REVISED TP SET - FOR ENDORSEMENT	02.05.23
D	SECONDARY CONSENT ISSUE	15.05.24

THE BUILDER SHALL CHECK AND VERIFY ALL DIMENSIONS, NOTATIONS AND THE LIKE ON SITE PRIOR TO THE COMMENCEMENT OF ANY BUILDING AND/OR EARTHWORKS. SHOULD ANY DISCREPANCY BETWEEN THE DOCUMENTATION AND ANY OTHER WRITTEN DOCUMENT DIRECTLY RELATED TO THIS PROJECT ARISE, THE BUILDER SHALL NOTIFY THE ARCHITECT IN WRITING, IMMEDIATELY FOR RESOLUTION. THIS OR ANY OTHER DRAWING FOR THIS PROJECT SHALL NOT BE SCALED. REFER TO THE ARCHITECT FOR ANY CLARIFICATION. THIS DOCUMENT HAS BEEN PREPARED SOLELY FOR THE PURPOSES INTENDED AND REMAINS THE PROPERTY OF BALDASSO CORTESE PTY LTD. THIS DRAWING AND RELATED DOCUMENTATION SHALL NOT BE MODIFIED IN ANY MANNER WHATSOEVER WITHOUT THE EXPRESSED WRITTEN PERMISSION OF BALDASSO CORTESE PTY LTD. THIS DRAWING IS COPYRIGHT PROTECTED © 2020 BALDASSO CORTESE PTY LTD.

TOWN PLANNING
NOT FOR CONSTRUCTION

CLIENT
EMMANUEL COLLEGE


PROJECT TITLE
EDMUND RICE - YEAR 9 CENTRE

ADDRESS
140 BOTANIC ROAD, WARRNAMBOOL, VICTORIA 3280


DRAWING TITLE
EXISTING/ DEMOLITION PLAN


NORTH	CHECKED	DRAWN
	TP	TP / ZJC
	DATE	SCALE @ A1
	15.05.24	1 : 500
PROJECT NO.	DRAWING NO.	REVISION
20210078	04	D

BALDASSO CORTESE
INCORPORATING DOUG ARCHITECTURE
BAIADE HARBOUR SEELONG
ARCHITECTURE | INTERIOR DESIGN | MASTERPLANNING
LEVEL 1, 103 OXFORD STREET, COLLINGWOOD VIC 3068
(01) 913 9417 7355 www.bcaarch.net admin@bcaarch.net
ABN: 71 445 953 215

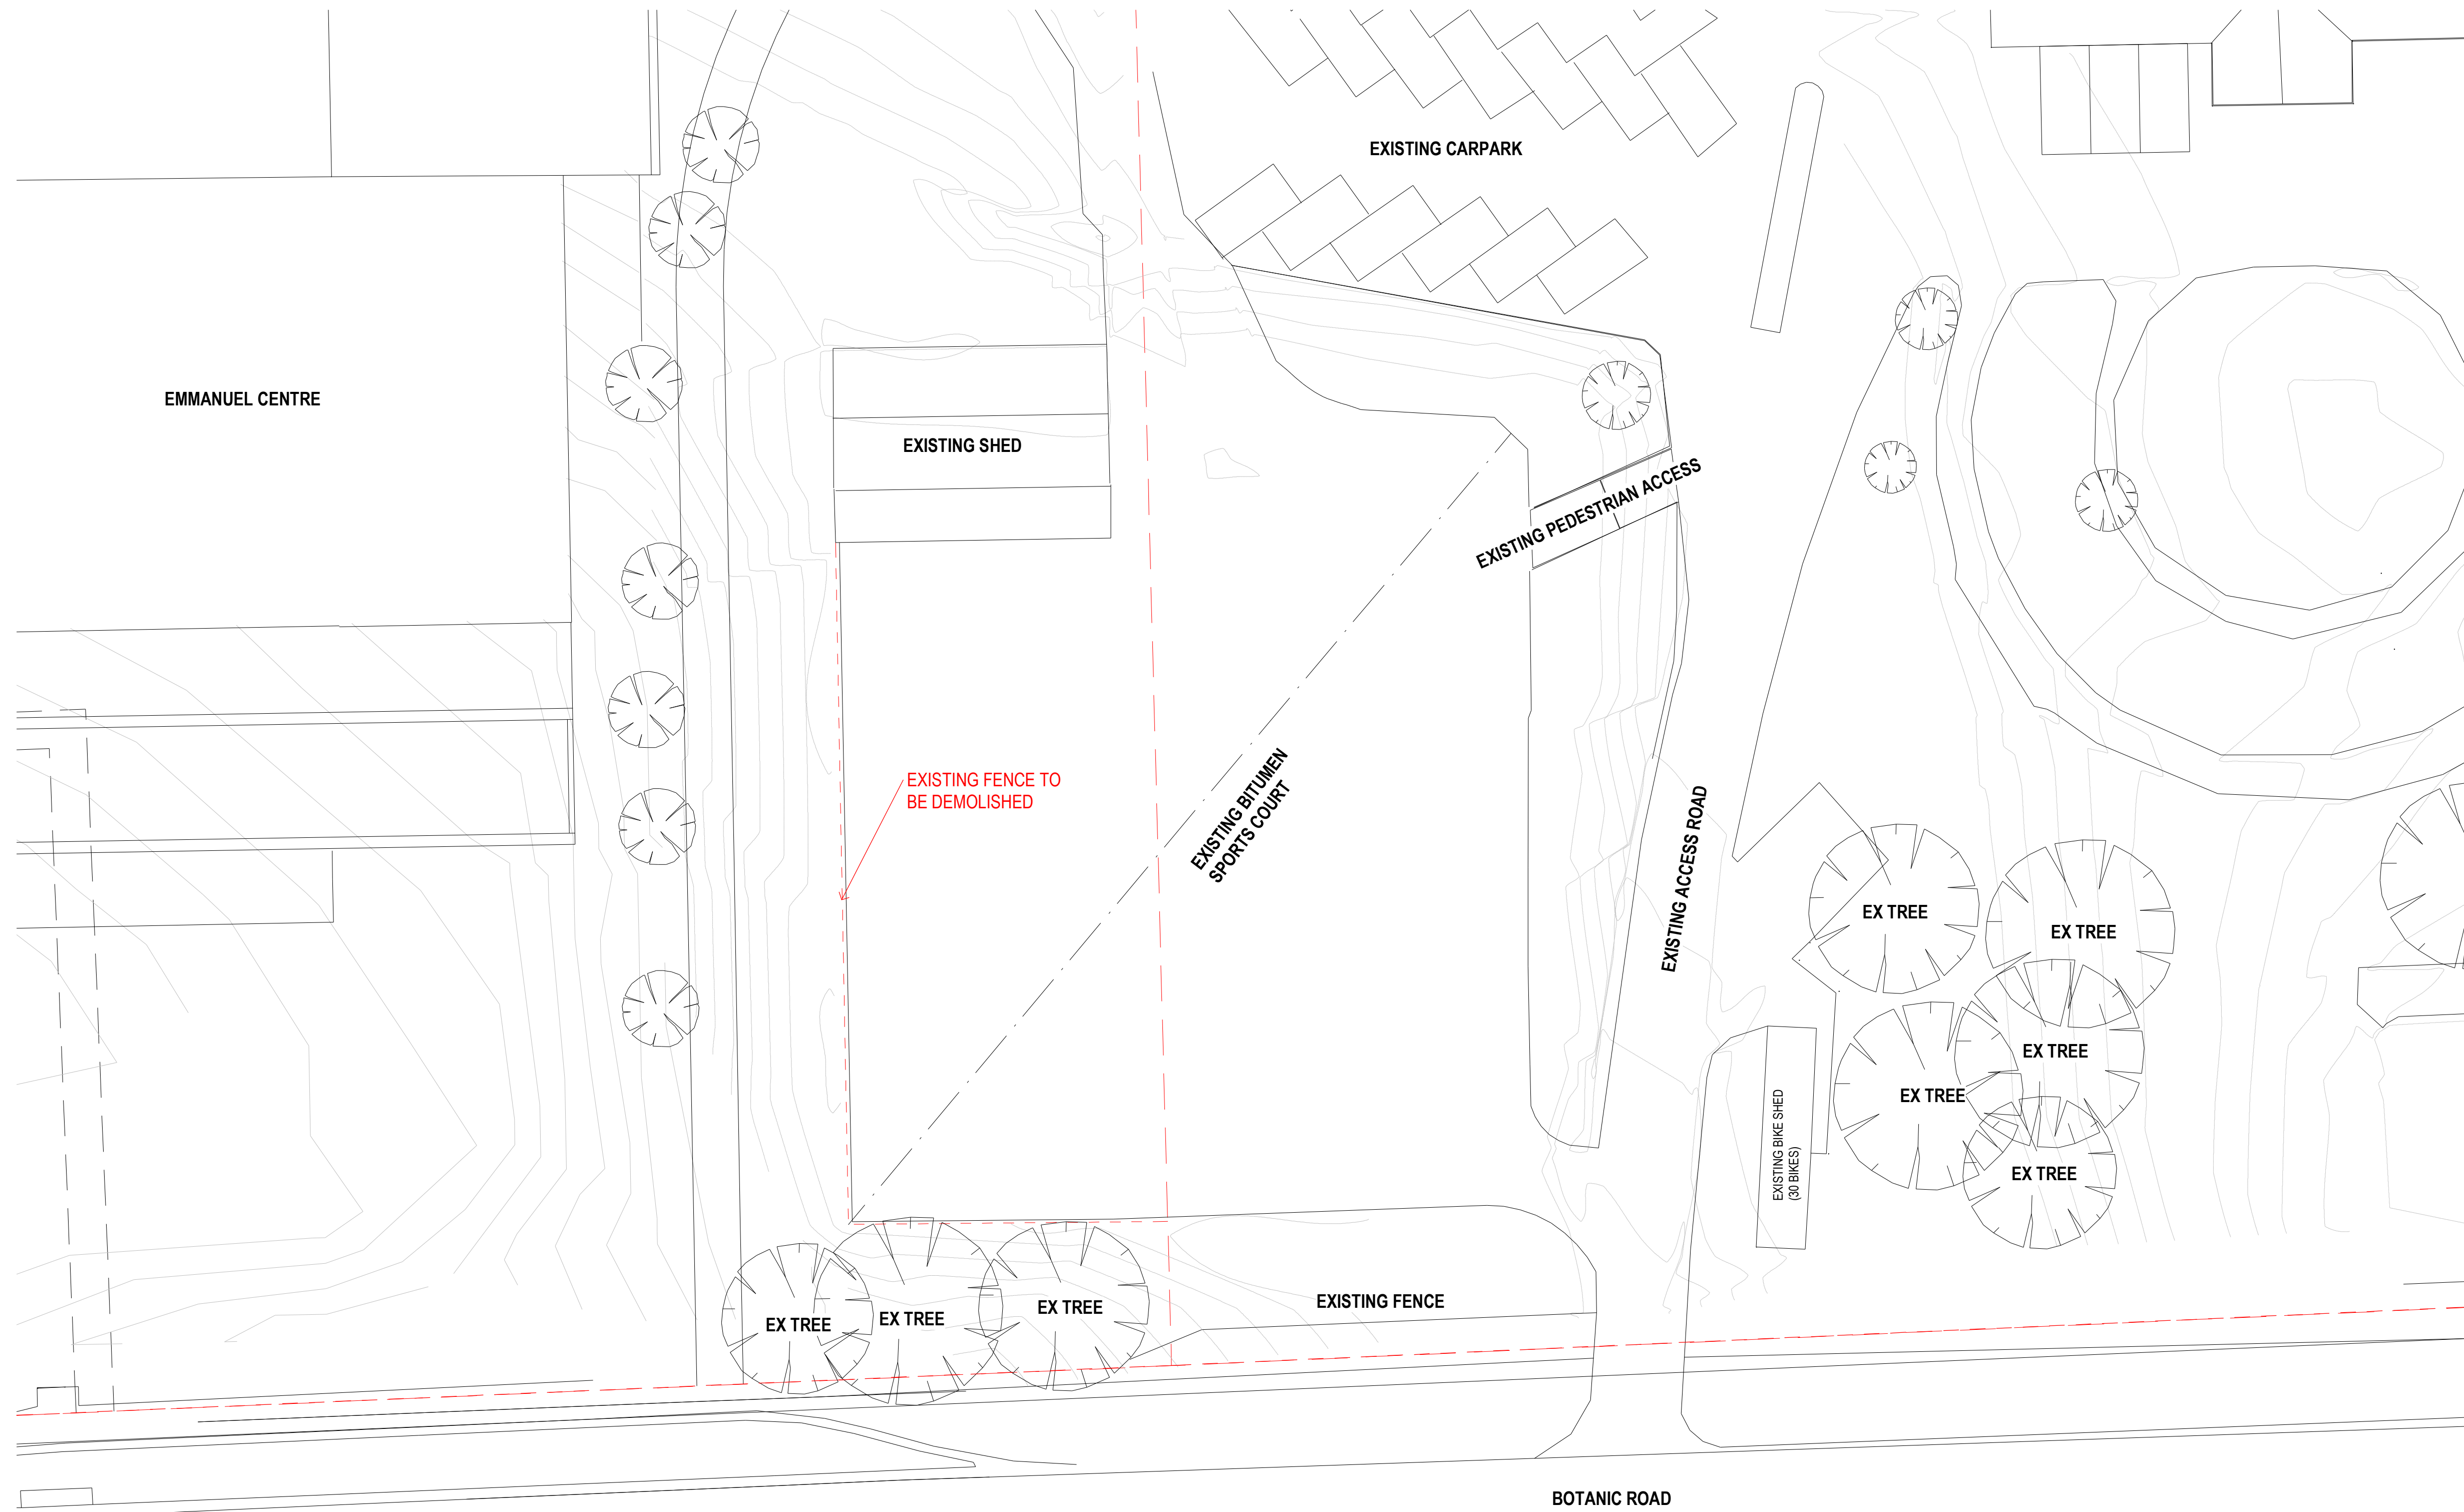


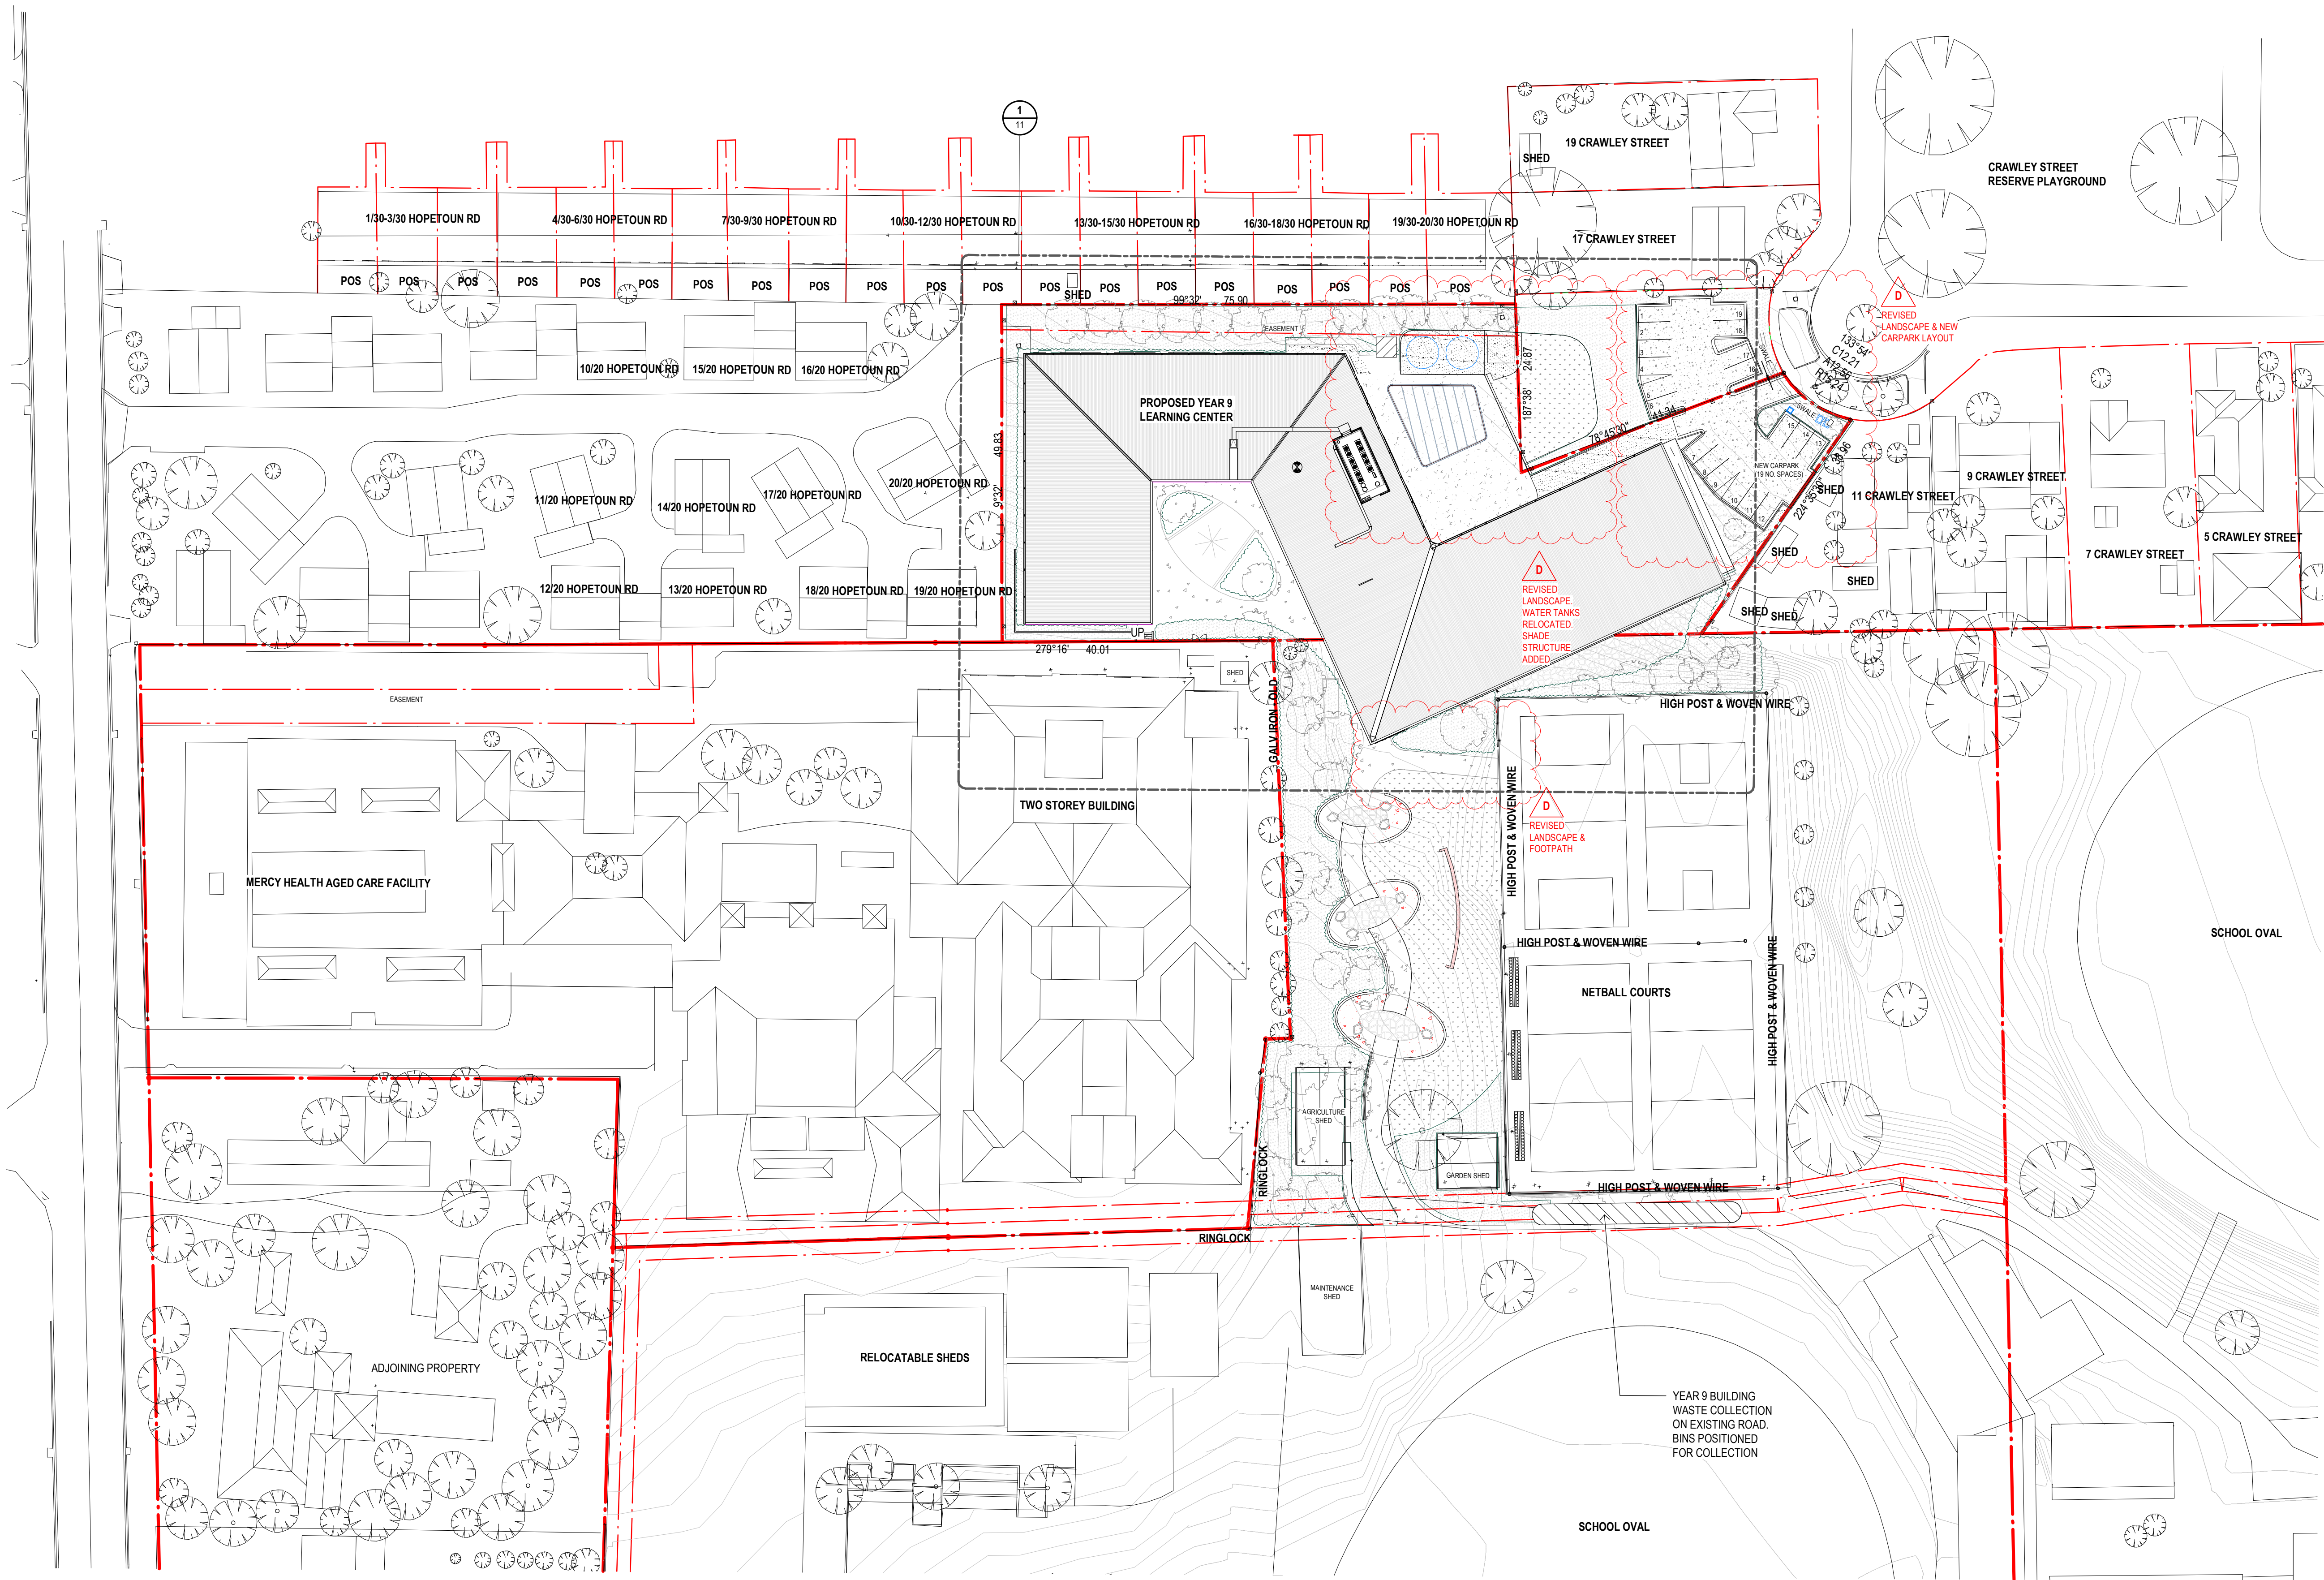
1 FUTURE CARPARK DEMO
03 SCALE - 1 : 200

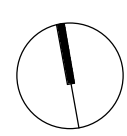THE BUILDER SHALL CHECK AND VERIFY ALL DIMENSIONS, NOTATIONS AND THE LIKE ON SITE PRIOR TO THE COMMENCEMENT OF ANY BUILDING AND / OR EARTHWORKS. SHOULD ANY DISCREPANCY BETWEEN THE DOCUMENTATION AND ANY OTHER WRITTEN DOCUMENT DIRECTLY RELATED TO THIS PROJECT ARISE, THE BUILDER SHALL NOTIFY THE ARCHITECT IN WRITING. IMMEDIATELY FOR RESOLUTION. THIS OR ANY OTHER DRAWING FOR THIS PROJECT SHALL NOT BE SCALED. REFER TO THE ARCHITECT FOR ANY CLARIFICATION. THIS DOCUMENT HAS BEEN PREPARED SOLELY FOR THE PURPOSES INTENDED AND REMAINS THE PROPERTY OF BALDASSO CORTESE PTY LTD. THIS DRAWING AND RELATED DOCUMENTATION SHALL NOT BE MODIFIED IN ANY MANNER WHATSOEVER WITHOUT THE EXPRESSED WRITTEN PERMISSION OF BALDASSO CORTESE PTY LTD. THIS DRAWING IS COPYRIGHT PROTECTED © 2020 BALDASSO CORTESE PTY LTD.		Revision A	Description TOWN PLANNING SUBMISSION	Date 29.09.22					CLIENT EMMANUEL COLLEGE	ADDRESS 140 BOTANIC ROAD, WARRNAMBOOL, VICTORIA 3280	<div>NORTH</div> <div></div> <div>PROJECT NO. 20210078</div>	CHECKED TP DATE 29.09.22	DRAWN CN SCALE @ A1 1 : 200	<div>BALDASSO CORTESE</div> <div>INCORPORATING DOIG ARCHITECTURE</div> <div>BAADE HARBOUR GEELONG</div> <div>ARCHITECTURE INTERIOR DESIGN MASTERPLANNING</div> <div>LEVEL 1, 103 OXFORD STREET, COLLINGWOOD VIC 3068</div> <div>(T) +61 3 9417 7355 www.bcaarch.net admin@bcaarch.net</div> <div>ABN: 71 445 953 215</div>
TOWN PLANNING NOT FOR CONSTRUCTION					PROJECT TITLE EDMUND RICE - YEAR 9 CENTRE	DRAWING TITLE FUTURE CARPARK DEMO		DRAWING NO. 05	REVISION A					

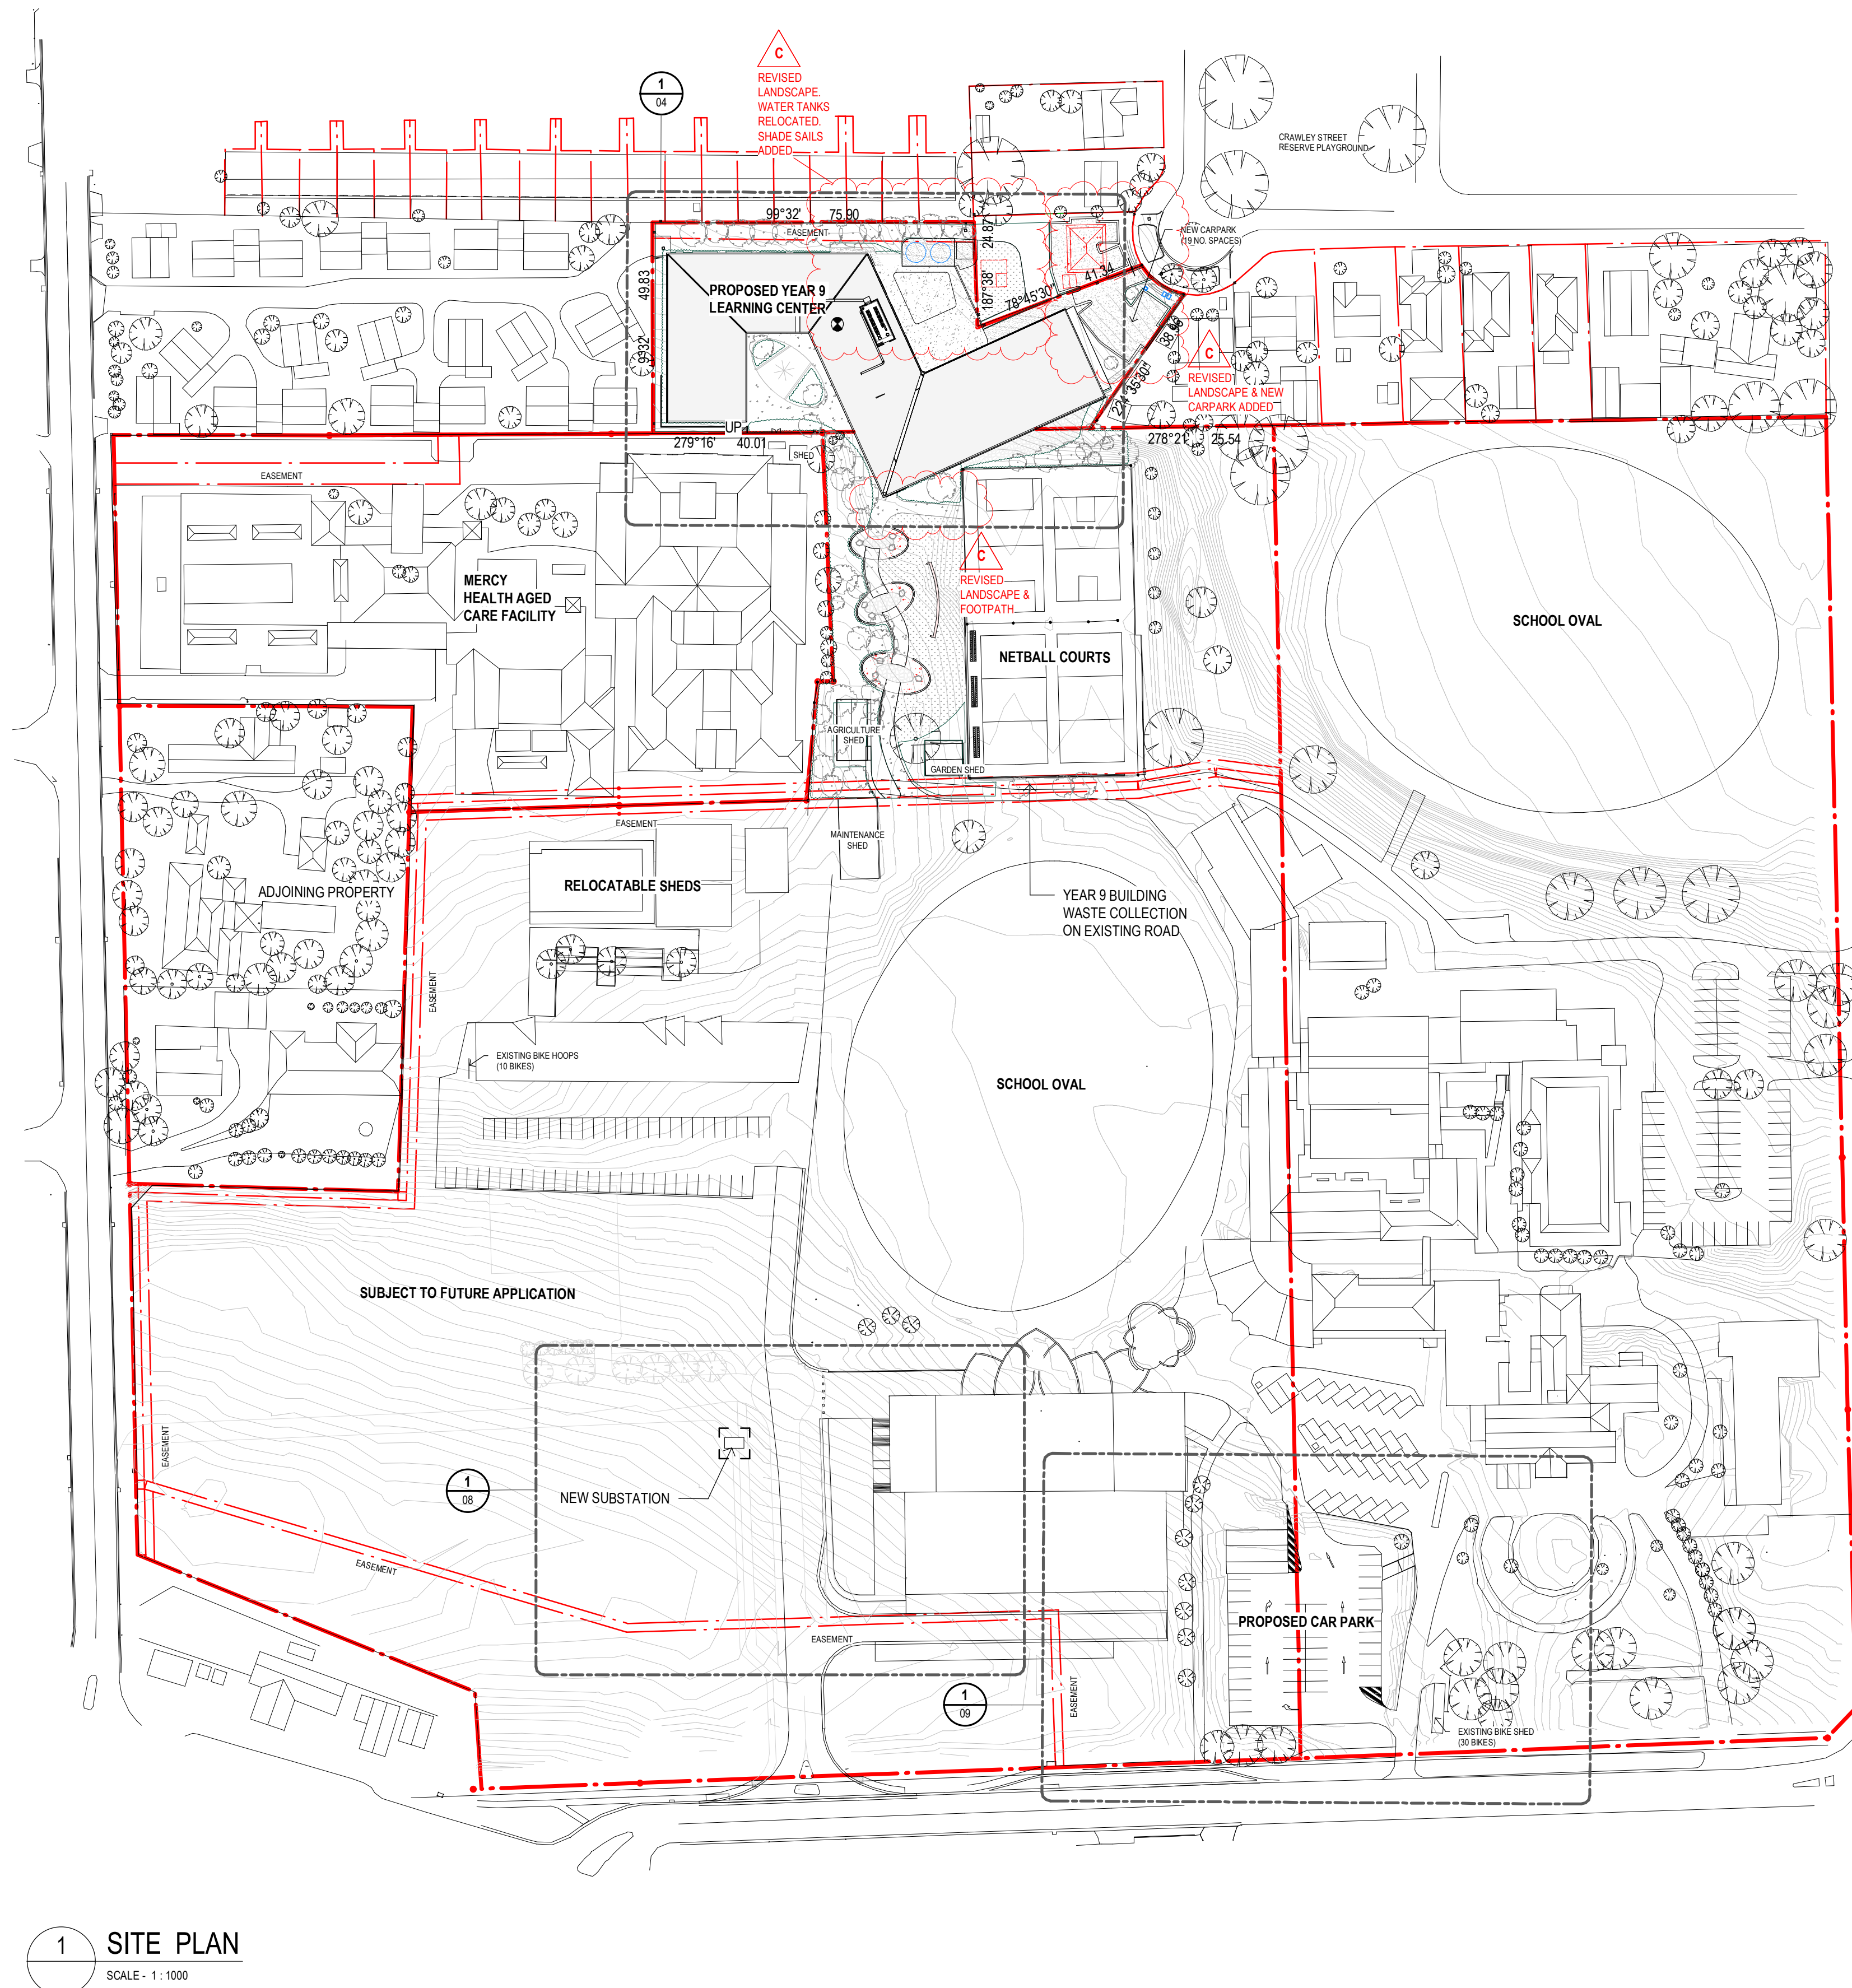

1 SITE PLAN
SCALE - 1 : 1000

THE BUILDER SHALL CHECK AND VERIFY ALL DIMENSIONS, NOTATIONS AND THE LIKE ON SITE PRIOR TO THE COMMENCEMENT OF ANY BUILDING AND / OR EARTHWORKS. SHOULD ANY DISCREPANCY BETWEEN THE DOCUMENTATION AND ANY OTHER WRITTEN DOCUMENT DIRECTLY RELATED TO THIS PROJECT ARISE, THE BUILDER SHALL NOTIFY THE ARCHITECT IN WRITING, IMMEDIATELY FOR RESOLUTION. THIS OR ANY OTHER DRAWING FOR THIS PROJECT SHALL NOT BE SCALED. REFER TO THE ARCHITECT FOR ANY CLARIFICATION. THIS DOCUMENT HAS BEEN PREPARED SOLELY FOR THE PURPOSES INTENDED AND REMAINS THE PROPERTY OF BALDASSO CORTESE PTY LTD. THIS DRAWING AND RELATED DOCUMENTATION SHALL NOT BE MODIFIED IN ANY MANNER WHATSOEVER WITHOUT THE EXPRESSED WRITTEN PERMISSION OF BALDASSO CORTESE PTY LTD. THIS DRAWING IS COPYRIGHT PROTECTED © 2020 BALDASSO CORTESE PTY LTD.		<table><tr><th>Revision</th><th>Description</th><th>Date</th></tr><tr><td>A</td><td>TOWN PLANNING SUBMISSION</td><td>29.09.22</td></tr><tr><td>B</td><td>REVISED TP SET - RFI RESPONSES</td><td>01.12.22</td></tr><tr><td>C</td><td>SECONDARY CONSENT ISSUE</td><td>21.12.23</td></tr></table>		Revision	Description	Date	A	TOWN PLANNING SUBMISSION	29.09.22	B	REVISED TP SET - RFI RESPONSES	01.12.22	C	SECONDARY CONSENT ISSUE	21.12.23	<div>TOWN PLANNING</div> <div>NOT FOR CONSTRUCTION</div>		CLIENT EMMANUEL COLLEGE		ADDRESS 140 BOTANIC ROAD, WARRNAMBOOL, VICTORIA 3280		PROJECT TITLE EDMUND RICE - YEAR 9 CENTRE		DRAWING TITLE SITE PLAN		NORTH 		<table><tr><td>CHECKED</td><td>DRAWN</td></tr><tr><td>TP</td><td>TP / ZJC</td></tr><tr><td>DATE</td><td>SCALE @ A1</td></tr><tr><td>21.12.23</td><td>1 : 1000</td></tr></table>		CHECKED	DRAWN	TP	TP / ZJC	DATE	SCALE @ A1	21.12.23	1 : 1000	<table><tr><td>PROJECT NO.</td><td>DRAWING NO.</td><td>REVISION</td></tr><tr><td>20210078</td><td>06</td><td>C</td></tr></table>		PROJECT NO.	DRAWING NO.	REVISION	20210078	06	C	<div>BALDASSO CORTESE</div> <div>INCORPORATING DOGS ARCHITECTURE</div> <div>BAADE HARBOUR GEELONG</div> <div>ARCHITECTURE INTERIOR DESIGN MASTERPLANNING</div> <div>LEVEL 1, 103 OXFORD STREET, COLLINGWOOD VIC 3068</div> <div>(01) 913 9417 7055 www.bcaarch.net admin@bcaarch.net</div> <div>ABN: 71 445 953 215</div>	
Revision	Description	Date	
A	TOWN PLANNING SUBMISSION	29.09.22	
B	REVISED TP SET - RFI RESPONSES	01.12.22	
C	SECONDARY CONSENT ISSUE	21.12.23	
CHECKED	DRAWN	
TP	TP / ZJC	
DATE	SCALE @ A1	
21.12.23	1 : 1000	
PROJECT NO.	DRAWING NO.	REVISION	
20210078	06	C	



1 SITE PLAN
SCALE - 1 : 500

THE BUILDER SHALL CHECK AND VERIFY ALL DIMENSIONS, NOTATIONS AND THE LIKE ON SITE PRIOR TO THE COMMENCEMENT OF ANY BUILDING AND/OR EARTHWORKS. SHOULD ANY DISCREPANCY BETWEEN THE DOCUMENTATION AND ANY OTHER WRITTEN DOCUMENT DIRECTLY RELATED TO THIS PROJECT ARISE, THE BUILDER SHALL NOTIFY THE ARCHITECT IN WRITING, IMMEDIATELY FOR RESOLUTION. THIS OR ANY OTHER DRAWING FOR THIS PROJECT SHALL NOT BE SCALED. REFER TO THE ARCHITECT FOR ANY CLARIFICATION. THIS DOCUMENT HAS BEEN PREPARED SOLELY FOR THE PURPOSES INTENDED AND REMAINS THE PROPERTY OF BALDASSO CORTESE PTY LTD. THIS DRAWING AND RELATED DOCUMENTATION SHALL NOT BE MODIFIED IN ANY MANNER WHATSOEVER WITHOUT THE EXPRESSED WRITTEN PERMISSION OF BALDASSO CORTESE PTY LTD. THIS DRAWING IS COPYRIGHT PROTECTED © 2020 BALDASSO CORTESE PTY LTD.

Revision	Description	Date
A	TOWN PLANNING SUBMISSION	29.09.22
B	REVISED TP SET - RFI RESPONSES	01.12.22
C	REVISED TP SET - FOR ENDORSEMENT	02.05.23
D	SECONDARY CONSENT ISSUE	21.12.23

DRAFT ISSUE
TOWN PLANNING
NOT FOR CONSTRUCTION

CLIENT
EMMANUEL COLLEGE

PROJECT TITLE
EDMUND RICE - YEAR 9 CENTRE

ADDRESS
140 BOTANIC ROAD, WARRNAMBOOL, VICTORIA 3280


DRAWING TITLE
SITE PLAN

NORTH	CHECKED	DRAWN
	TP	CN
DATE	SCALE @ A1	
21.12.23	1 : 500	
PROJECT NO.	DRAWING NO.	REVISION
20210078	07	D


BALDASSO CORTESE
INCORPORATING DOIG ARCHITECTURE
BAIADE HARBOUR GEELONG

ARCHITECTURE | INTERIOR DESIGN | MASTERPLANNING

LEVEL 1, 103 OXFORD STREET, COLLINGWOOD VIC 3066
(01) 913 9417 7355 www.bcaarch.net admin@bcaarch.net
ABN: 71 445 953 215

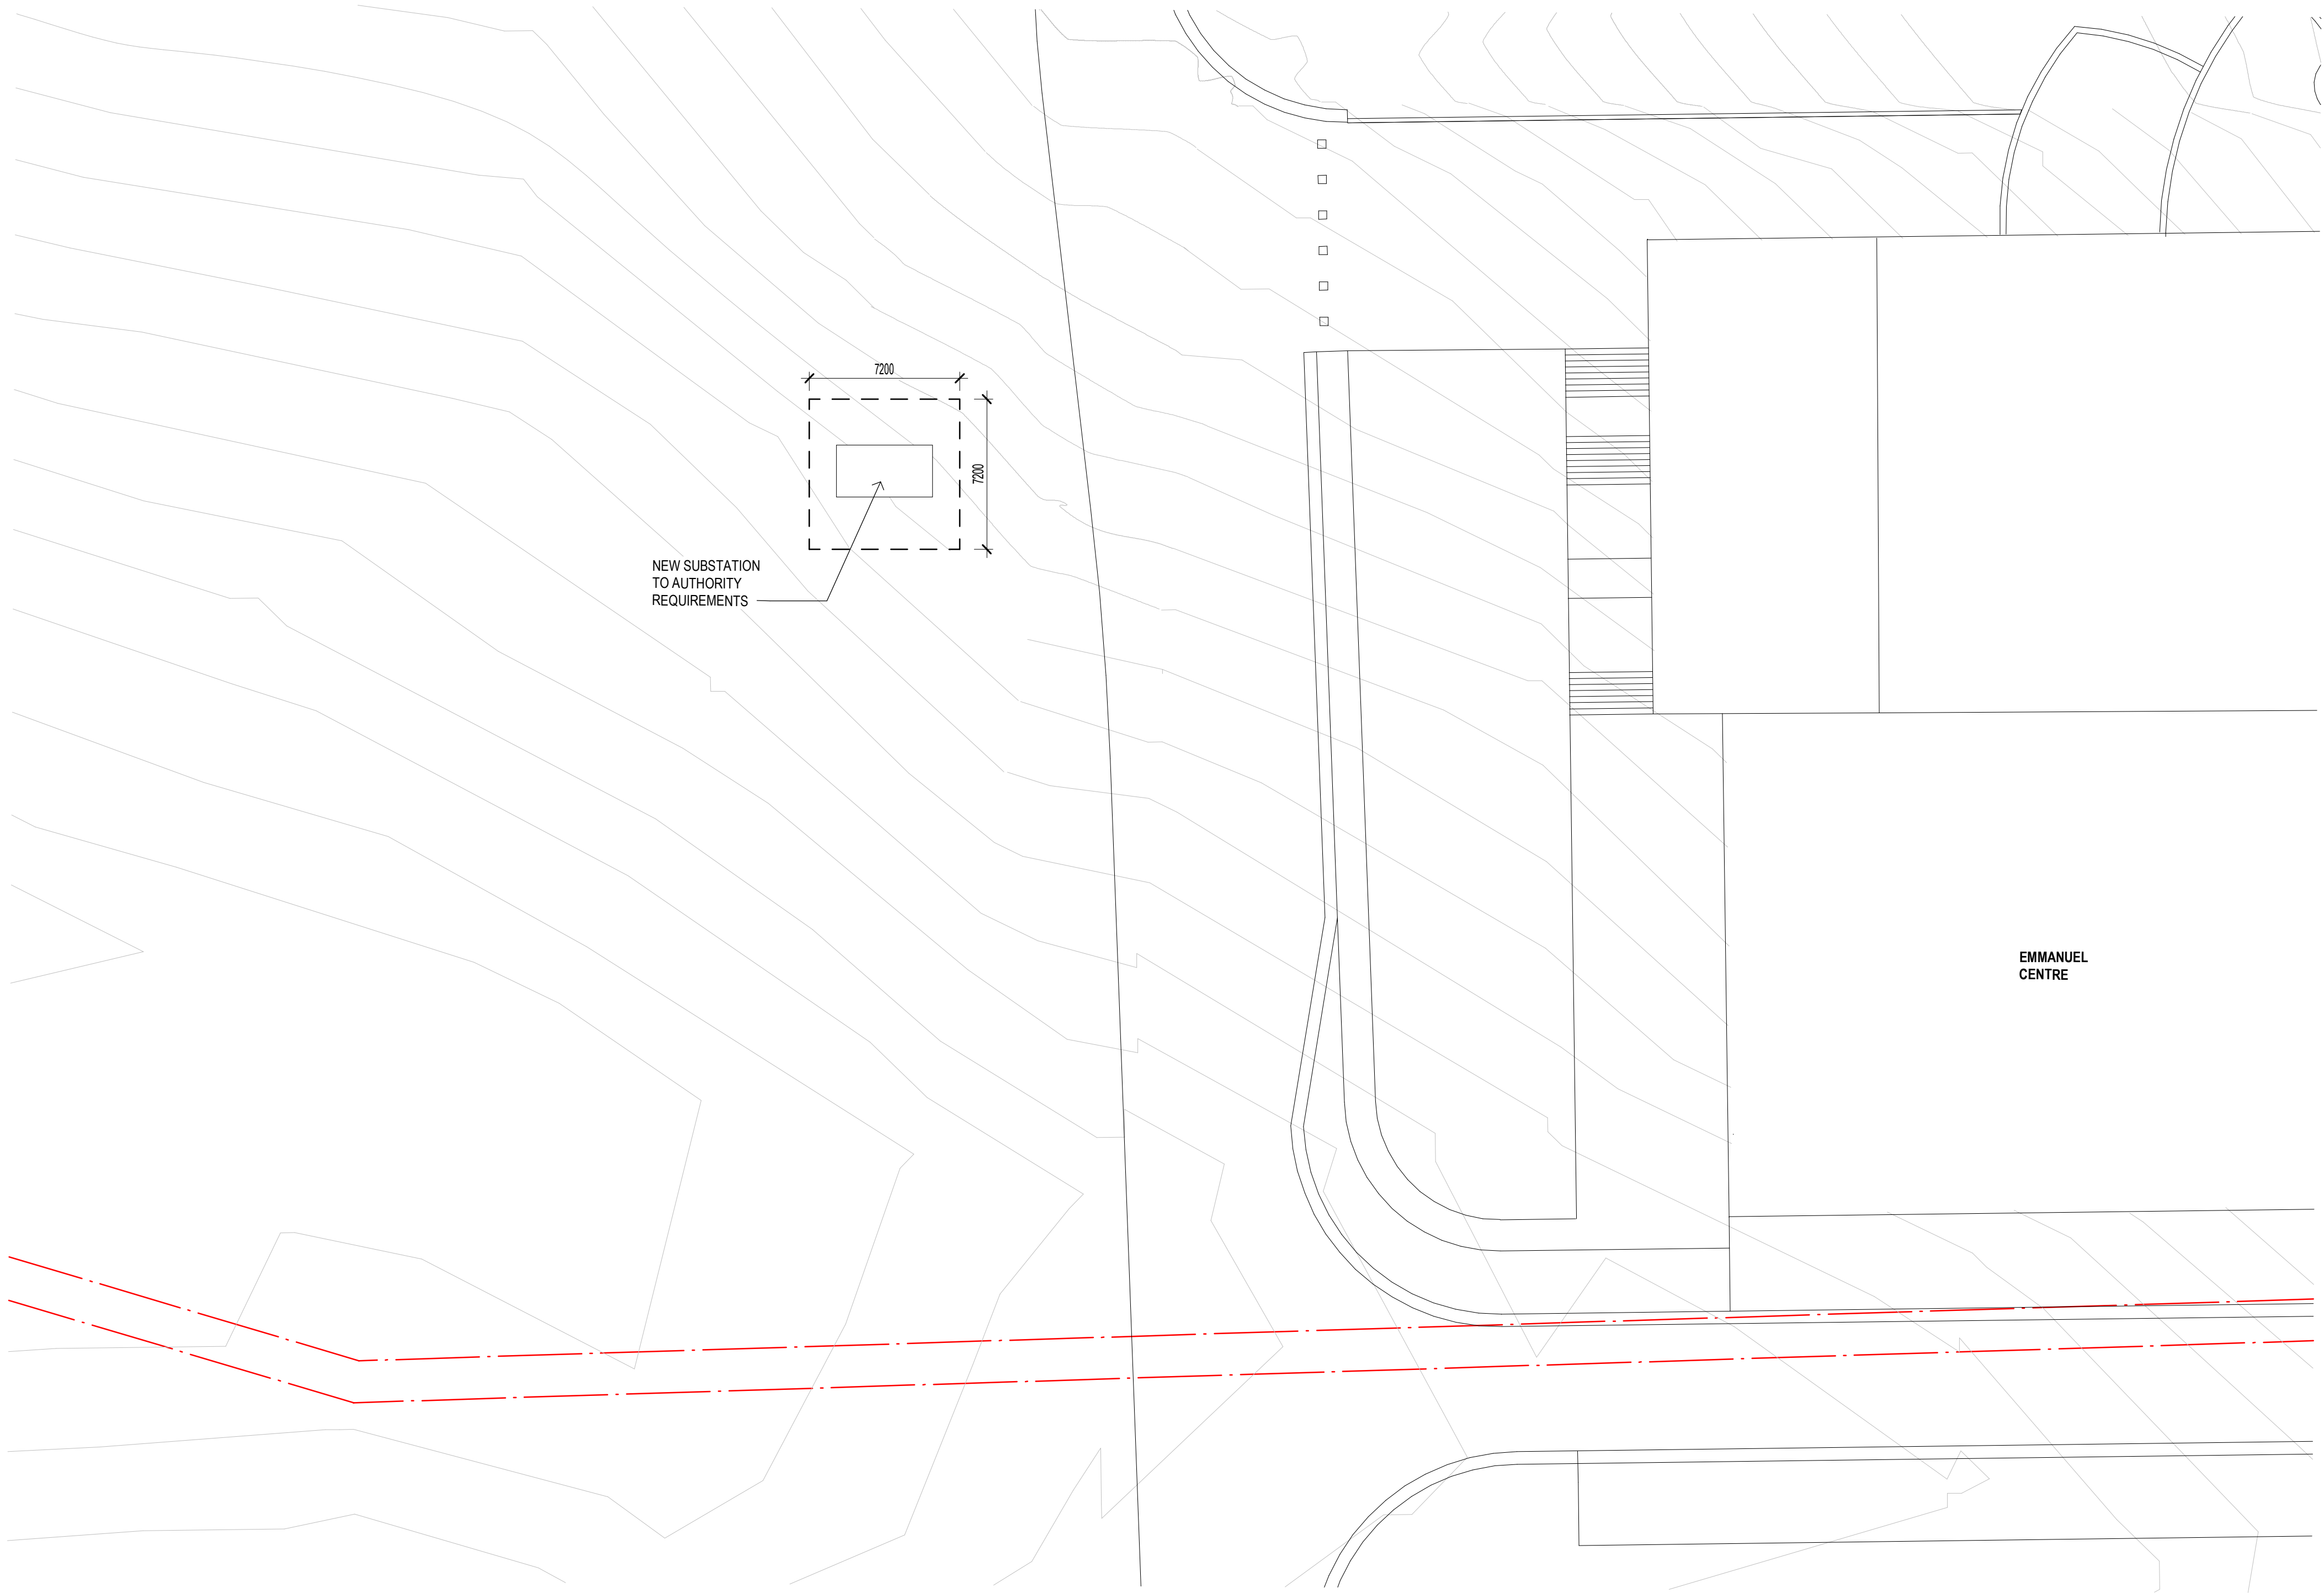


1 SITE PLAN
06 SCALE - 1 : 200
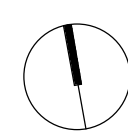
<div>THE BUILDER SHALL CHECK AND VERIFY ALL DIMENSIONS, NOTATIONS AND THE LIKE ON SITE PRIOR TO THE COMMENCEMENT OF ANY BUILDING AND / OR EARTHWORKS. SHOULD ANY DISCREPANCY BETWEEN THE DOCUMENTATION AND ANY OTHER WRITTEN DOCUMENT DIRECTLY RELATED TO THIS PROJECT ARISE, THE BUILDER SHALL NOTIFY THE ARCHITECT IN WRITING. IMMEDIATELY FOR RESOLUTION. THIS OR ANY OTHER DRAWING FOR THIS PROJECT SHALL NOT BE SCALED. REFER TO THE ARCHITECT FOR ANY CLARIFICATION. THIS DOCUMENT HAS BEEN PREPARED SOLELY FOR THE PURPOSES INTENDED AND REMAINS THE PROPERTY OF BALDASSO CORTESE PTY LTD. THIS DRAWING AND RELATED DOCUMENTATION SHALL NOT BE MODIFIED IN ANY MANNER WHATSOEVER WITHOUT THE EXPRESSED WRITTEN PERMISSION OF BALDASSO CORTESE PTY LTD. THIS DRAWING IS COPYRIGHT PROTECTED © 2020 BALDASSO CORTESE PTY LTD.</div>	Revision	Description	Date	<div>TOWN PLANNING</div> <div>NOT FOR CONSTRUCTION</div>	<div>CLIENT</div> <div>EMMANUEL COLLEGE</div> <div><div>PROJECT TITLE</div><div>EDMUND RICE - YEAR 9 CENTRE</div></div>	<div>ADDRESS</div> <div>140 BOTANIC ROAD, WARRNAMBOOL, VICTORIA 3280</div> <div><div>DRAWING TITLE</div><div>SITE PLAN</div></div>	<div><div>NORTH</div><div></div></div>	<div>CHECKED</div> <div>TP</div> <div>DATE</div> <div>02.05.23</div>	<div>DRAWN</div> <div>CN</div> <div>SCALE @ A1</div> <div>1 : 200</div>	<div><div>BALDASSO CORTESE</div><div>INCORPORATING DOIG ARCHITECTURE</div><div>BAADE HARBOUR GEELONG</div><div>ARCHITECTURE INTERIOR DESIGN MASTERPLANNING</div><div>LEVEL 1, 103 OXFORD STREET, COLLINGWOOD VIC 3068</div><div>(T) +61 3 9417 7355 www.bcartch.net admin@bcartch.net</div><div>ABN: 71 445 953 215</div></div>
	B	REVISED TP SET - FOR ENDORSEMENT	29.09.22 02.05.23					<div>DRAWING NO.</div> <div>08</div>	<div>REVISION</div> <div>B</div>	



THE BUILDER SHALL CHECK AND VERIFY ALL DIMENSIONS, NOTATIONS AND THE LIKE ON SITE PRIOR TO THE COMMENCEMENT OF ANY BUILDING AND / OR EARTHWORKS. SHOULD ANY DISCREPANCY BETWEEN THE DOCUMENTATION AND ANY OTHER WRITTEN DOCUMENT DIRECTLY RELATED TO THIS PROJECT ARISE, THE BUILDER SHALL NOTIFY THE ARCHITECT IN WRITING, IMMEDIATELY FOR RESOLUTION. THIS OR ANY OTHER DRAWING FOR THIS PROJECT SHALL NOT BE SCALED. REFER TO THE ARCHITECT FOR ANY CLARIFICATION. THIS DOCUMENT HAS BEEN PREPARED SOLELY FOR THE PURPOSES INTENDED AND REMAINS THE PROPERTY OF BALDASSO CORTESE PTY LTD. THE DRAWING AND RELATED DOCUMENTATION SHALL NOT BE MODIFIED IN ANY MANNER WHATSOEVER WITHOUT THE EXPRESSED WRITTEN PERMISSION OF BALDASSO CORTESE PTY LTD. THIS DRAWING IS COPYRIGHT PROTECTED © 2020 BALDASSO CORTESE PTY LTD.		<table><tr><th>Revision</th><th>Description</th><th>Date</th></tr><tr><td>A</td><td>TOWN PLANNING SUBMISSION</td><td>29.09.22</td></tr><tr><td>B</td><td>REVISED TP SET - FRR RESPONSES</td><td>01.12.22</td></tr></table>	Revision	Description	Date	A	TOWN PLANNING SUBMISSION	29.09.22	B	REVISED TP SET - FRR RESPONSES	01.12.22	<div>TOWN PLANNING</div> <div>NOT FOR CONSTRUCTION</div>		<div>CLIENT</div> <div>EMMANUEL COLLEGE</div> <div>PROJECT TITLE</div> <div>EDMUND RICE - YEAR 9 CENTRE</div>	<div>ADDRESS</div> <div>140 BOTANIC ROAD, WARRNAMBOOL, VICTORIA 3280</div> <div>DRAWING TITLE</div> <div>FUTURE CAR PARK LAYOUT</div>	<div>NORTH</div> <div></div> <div>PROJECT NO.</div> <div>20210078</div> <div>CHECKED</div> <div>TP</div> <div>DATE</div> <div>01.12.22</div> <div>DRAWING NO.</div> <div>09</div> <div>DRAWN</div> <div>SCALE @ 1:200</div> <div>REVISION</div> <div>B</div>	<div>BALDASSO CORTESE</div> <div>INCORPORATING DOIG ARCHITECTURE</div> <div>BAADE HARBOUR GEOLING</div> <div>ARCHITECTURE INTERIOR DESIGN MASTERPLANNING</div> <div>LEVEL 1, 103 OXFORD STREET, COLLINGWOOD VIC 3068</div> <div>(T) +61 3 9417 7555 www.bcaarch.net adm@bcaarch.net</div> <div>ABN: 71 445 052 215</div>
Revision	Description	Date															
A	TOWN PLANNING SUBMISSION	29.09.22															
B	REVISED TP SET - FRR RESPONSES	01.12.22															

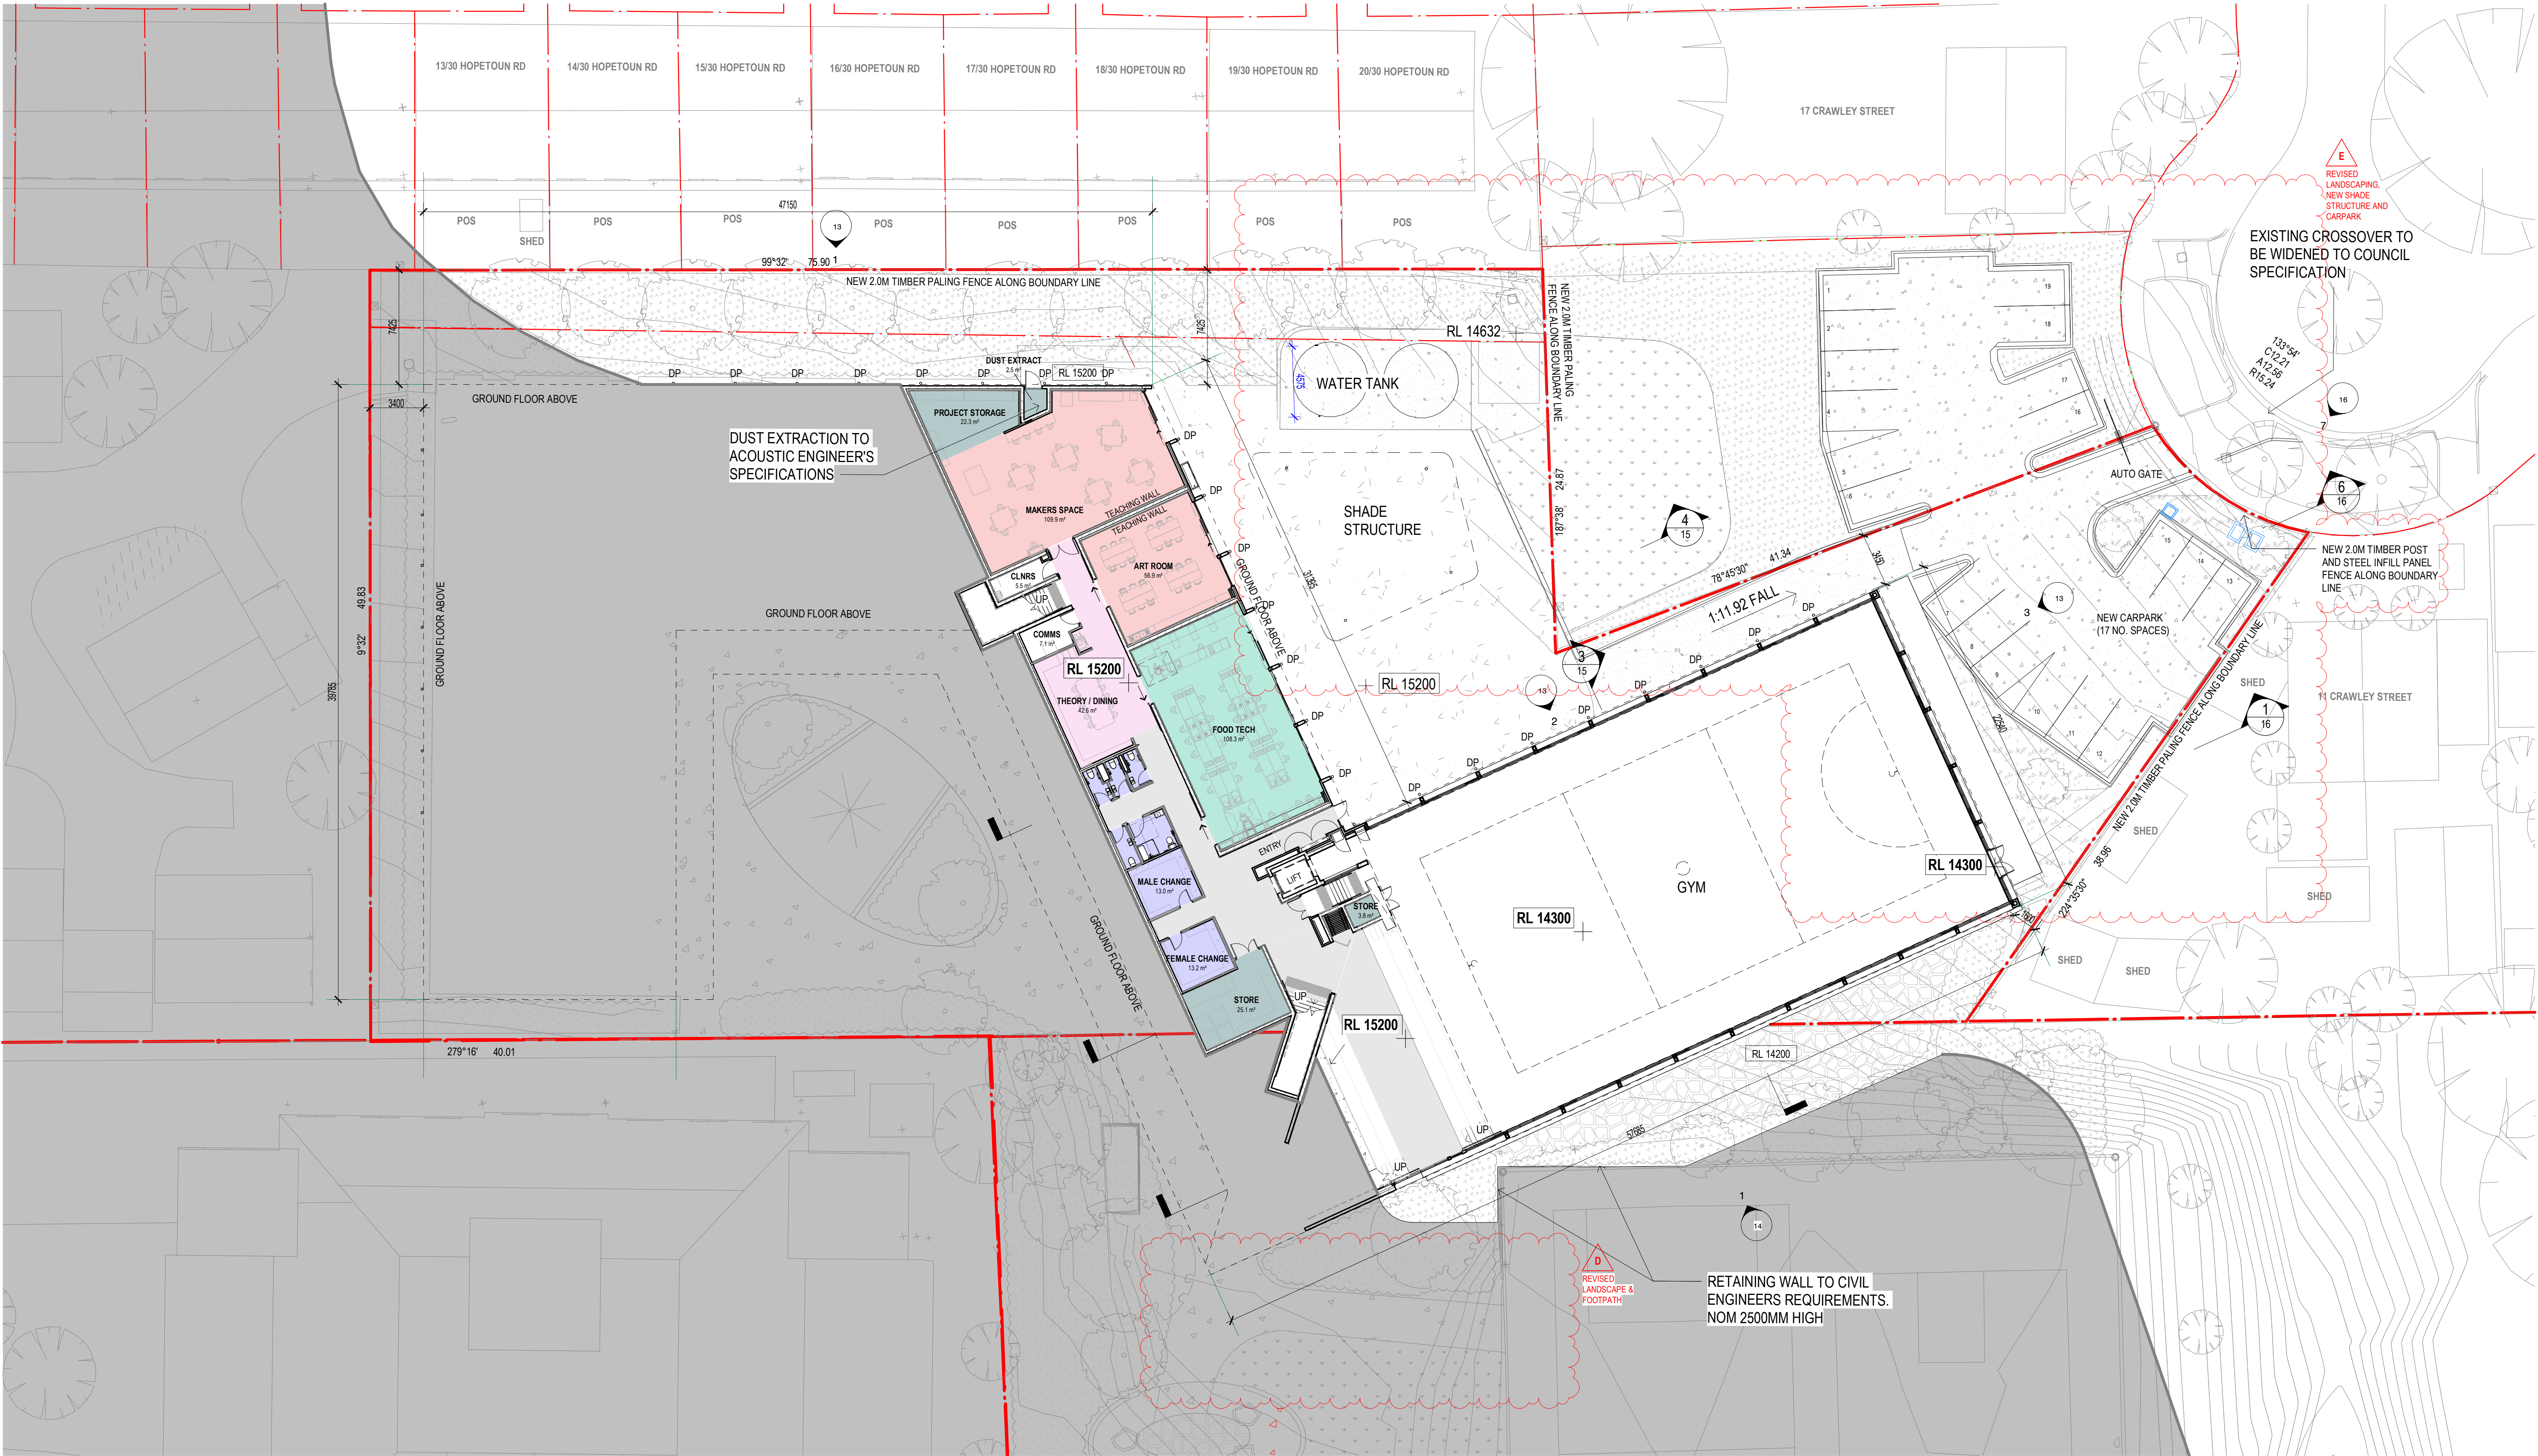


1 LOWER GROUND
SCALE - 1 : 200

THE BUILDER SHALL CHECK AND VERIFY ALL DIMENSIONS, NOTATIONS AND THE LIKE ON SITE PRIOR TO THE COMMENCEMENT OF ANY BUILDING AND / OR EARTHWORKS. SHOULD ANY DISCREPANCY BETWEEN THE DOCUMENTATION AND ANY OTHER WRITTEN DOCUMENT DIRECTLY RELATED TO THIS PROJECT ARISE, THE BUILDER SHALL NOTIFY THE ARCHITECT IN WRITING. IMMEDIATELY FOR RESOLUTION. THIS OR ANY OTHER DRAWING FOR THIS PROJECT SHALL NOT BE SCALED. REFER TO THE ARCHITECT FOR ANY CLARIFICATION. THIS DOCUMENT HAS BEEN PREPARED SOLELY FOR THE PURPOSES INTENDED AND REMAINS THE PROPERTY OF BALDASSO CORTESE PTY LTD. THIS DRAWING AND RELATED DOCUMENTATION SHALL NOT BE MODIFIED IN ANY MANNER WHATSOEVER WITHOUT THE EXPRESSED WRITTEN PERMISSION OF BALDASSO CORTESE PTY LTD. THIS DRAWING IS COPYRIGHT PROTECTED © 2020 BALDASSO CORTESE PTY LTD.	Revision	Description	Date			
	A	TOWN PLANNING SUBMISSION	29.09.22			
	B	REVISED TP SET - RFI RESPONSES	01.12.22			
	C	REVISED TP SET - FOR ENDORSEMENT	02.05.23			
	E	SECONDARY CONSENT ISSUE	15.05.24			
<div>DRAFT ISSUE</div> <div>TOWN PLANNING</div> <div>NOT FOR CONSTRUCTION</div>				CLIENT	EMMANUEL COLLEGE	
PROJECT TITLE				EDMUND RICE - YEAR 9 CENTRE		
ADDRESS				140 BOTANIC ROAD, WARRNAMBOOL, VICTORIA 3280		
DRAWING TITLE				FLOOR PLAN- LOWER GROUND		
<div><div></div><div></div></div>				NORTH	CHECKED	DRAWN
					TP	TP / ZJC
				DATE	SCALE @ A1	
				15.05.24	1 : 200	
PROJECT NO.				DRAWING NO.	REVISION	
20210078				10	E	
				<div>BALDASSO CORTESE</div> <div>INCORPORATING DOIG ARCHITECTURE</div> <div>BAADE HARBOUR GEELONG</div> <div>ARCHITECTURE INTERIOR DESIGN MASTERPLANNING</div> <div>LEVEL 1, 103 OXFORD STREET, COLLINGWOOD VIC 3068</div> <div>(T) +61 3 9417 7285 www.bcaarch.net admin@bcaarch.net</div> <div>ABN: 71 445 953 215</div>		



BALDASSO CORTESE
INCORPORATING DOIG ARCHITECTURE
BAADE HARBOUR GEELONG
ARCHITECTURE | INTERIOR DESIGN | MASTERPLANNING

LEVEL 1, 103 OXFORD STREET, COLLINGWOOD VIC 3068
(T) +61 3 9417 7555 www.bcaarch.net admin@bcaarch.net
ABN: 71 445 953 215

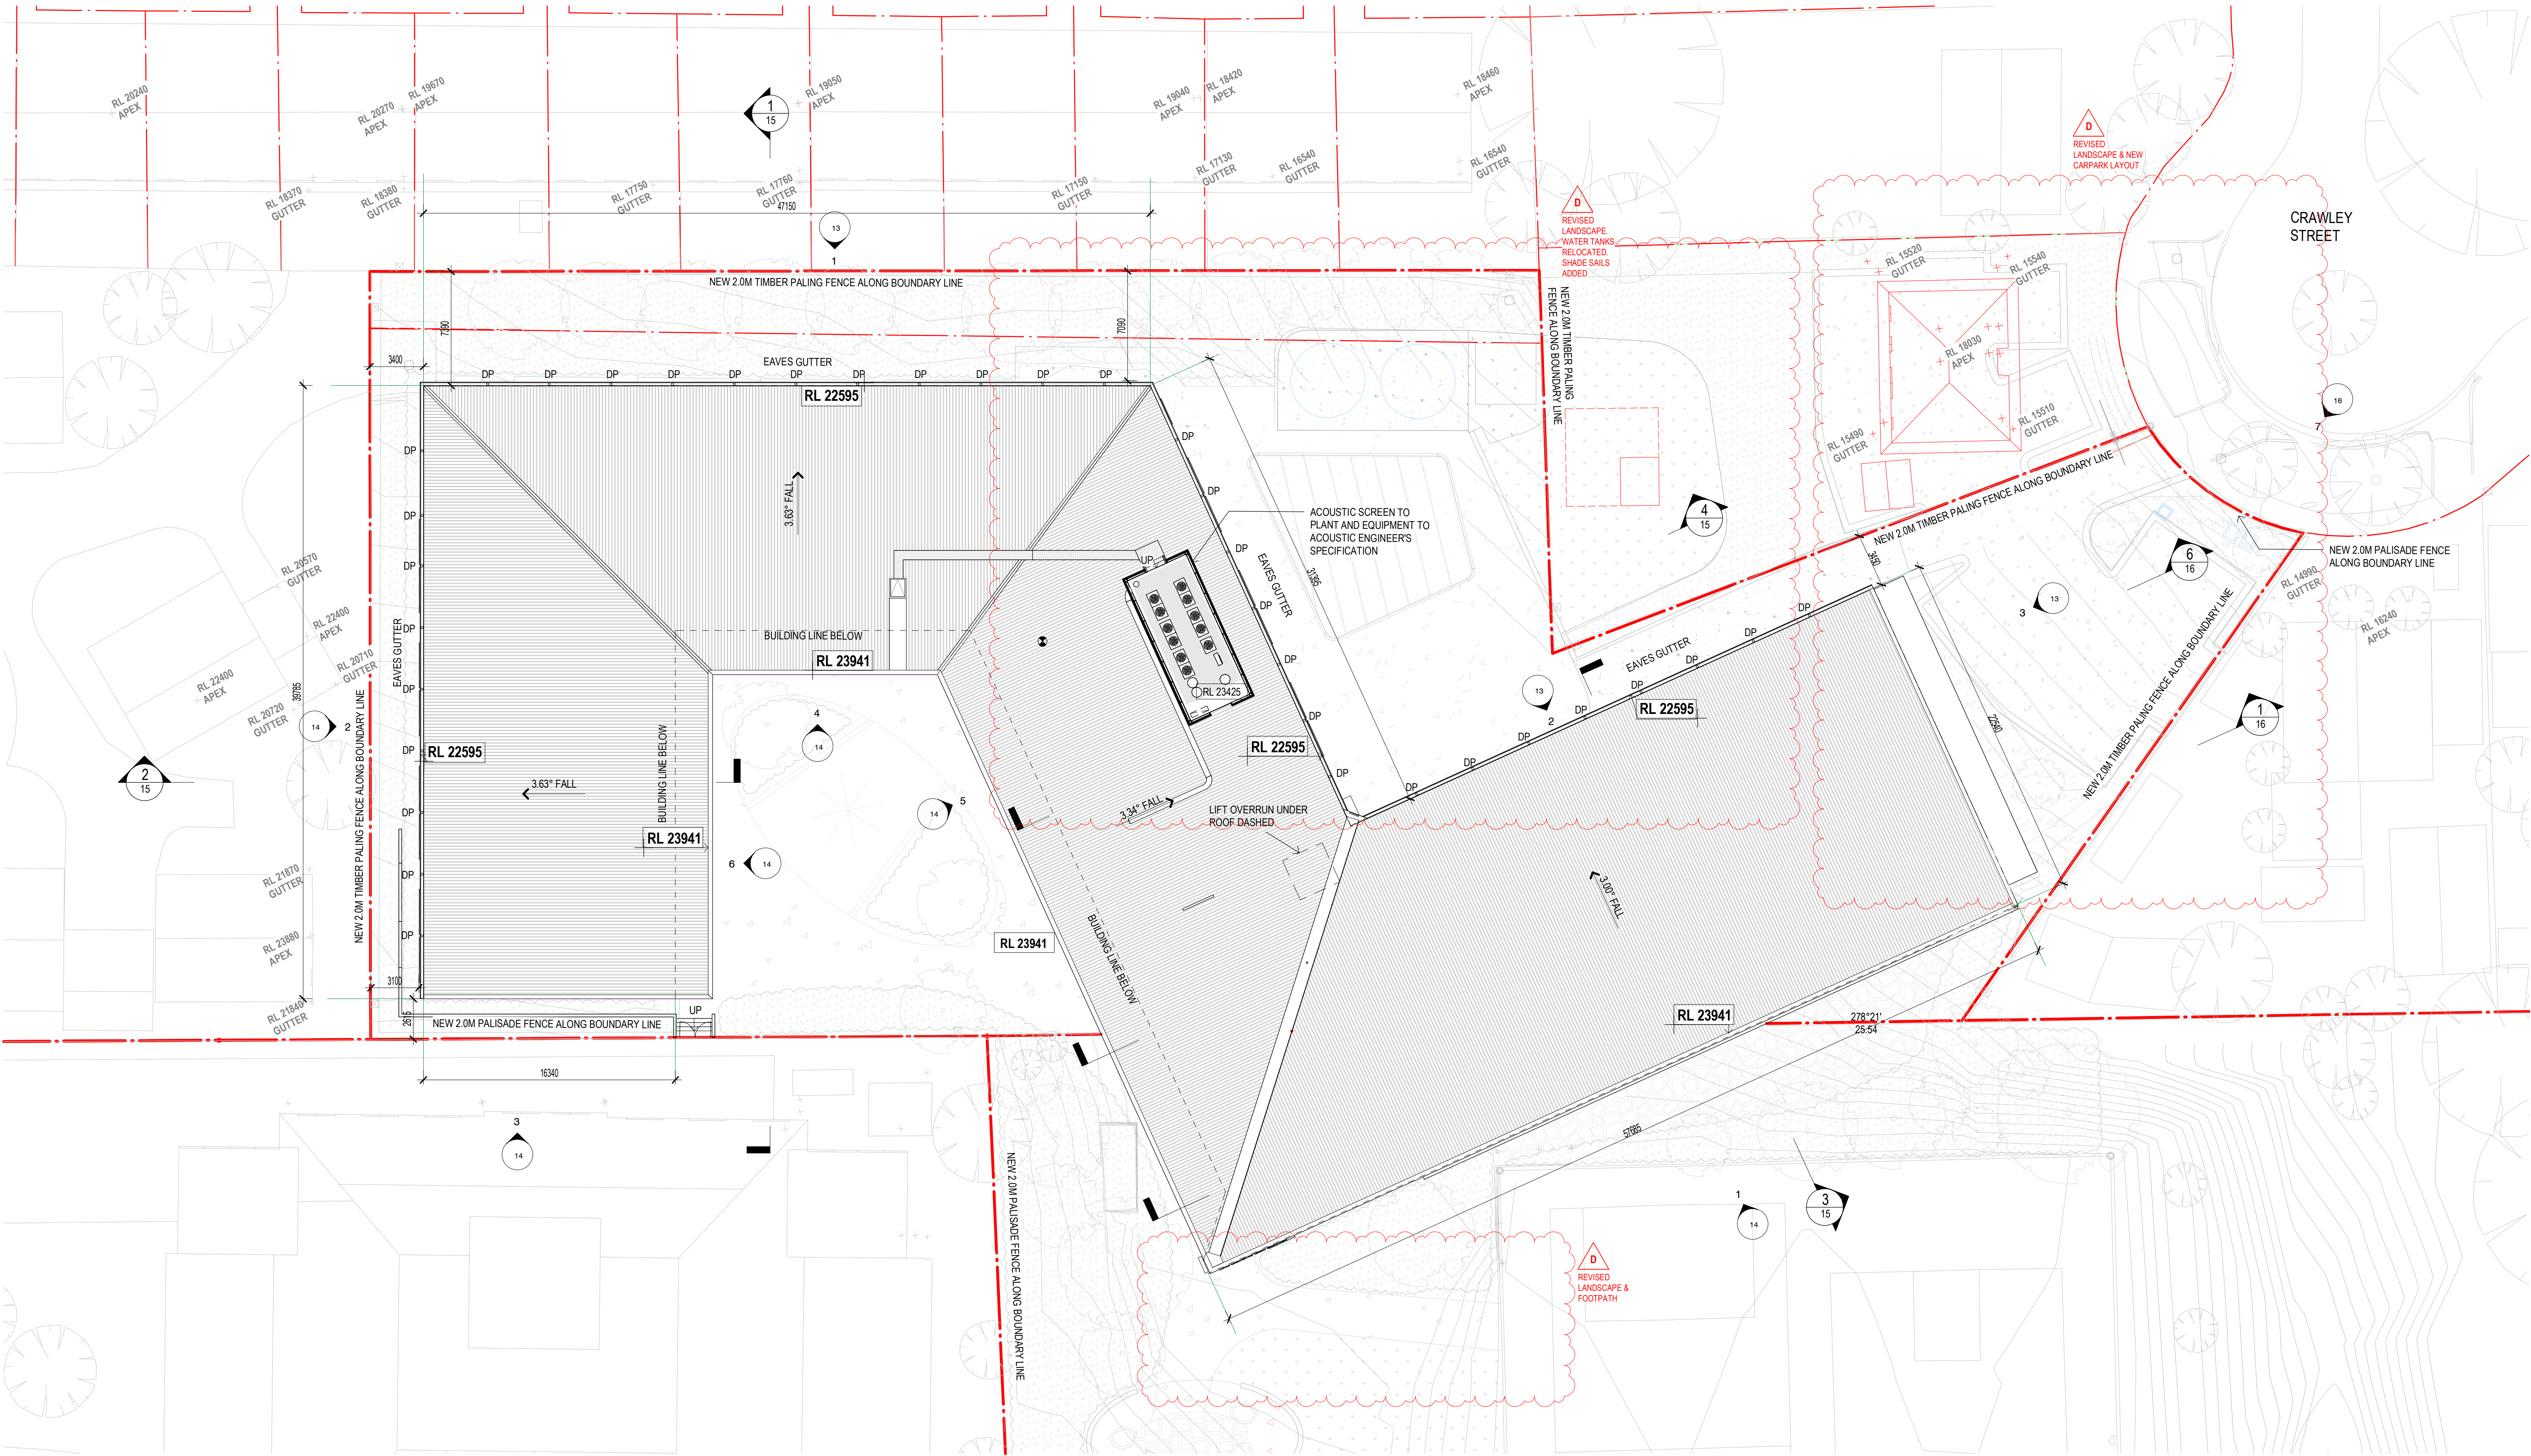

1 ROOF PLAN
SCALE - 1 : 200

THE BUILDER SHALL CHECK AND VERIFY ALL DIMENSIONS, NOTATIONS AND THE LIKE ON SITE PRIOR TO THE COMMENCEMENT OF ANY BUILDING AND/OR EARTHWORKS. SHOULD ANY DISCREPANCY BETWEEN THE DOCUMENTATION AND ANY OTHER WRITTEN DOCUMENT DIRECTLY RELATED TO THIS PROJECT ARISE, THE BUILDER SHALL NOTIFY THE ARCHITECT IN WRITING, IMMEDIATELY FOR RESOLUTION. THIS OR ANY OTHER DRAWING FOR THIS PROJECT SHALL NOT BE SCALED. REFER TO THE ARCHITECT FOR ANY CLARIFICATION. THIS DOCUMENT HAS BEEN PREPARED SOLELY FOR THE PURPOSES INTENDED AND REMAINS THE PROPERTY OF BALDASSO CORTESE PTY LTD. THIS DRAWING AND RELATED DOCUMENTATION SHALL NOT BE MODIFIED IN ANY MANNER WHATSOEVER WITHOUT THE EXPRESSED WRITTEN PERMISSION OF BALDASSO CORTESE PTY LTD. THIS DRAWING IS COPYRIGHT PROTECTED © 2020 BALDASSO CORTESE PTY LTD.

Revision	Description	Date
A	TOWN PLANNING SUBMISSION	29.09.22
B	REVISED TP SET - RFI RESPONSES	01.12.22
C	REVISED TP SET - FOR ENDORSEMENT	02.05.23
D	SECONDARY CONSENT ISSUE	21.12.23

TOWN PLANNING

NOT FOR CONSTRUCTION

CLIENT
EMMANUEL COLLEGE


PROJECT TITLE
EDMUND RICE - YEAR 9 CENTRE

ADDRESS
140 BOTANIC ROAD, WARRNAMBOOL, VICTORIA 3280


DRAWING TITLE
ROOF PLAN

NORTH	CHECKED	DRAWN
	TP	TP / ZJC
DATE	SCALE @ A1	
21.12.23	1 : 200	
PROJECT NO.	DRAWING NO.	REVISION
20210078	12	D


BALDASSO CORTESE
INCORPORATING DOUG ARCHITECTURE
BADE HARBOR GEELONG
ARCHITECTURE | INTERIOR DESIGN | MASTERPLANNING
LEVEL 1, 103 OXFORD STREET, COLLINGWOOD VIC 3068
(T) +61 3 9417 7355 www.bcaarch.net admin@bcaarch.net
ABN: 71 445 953 215

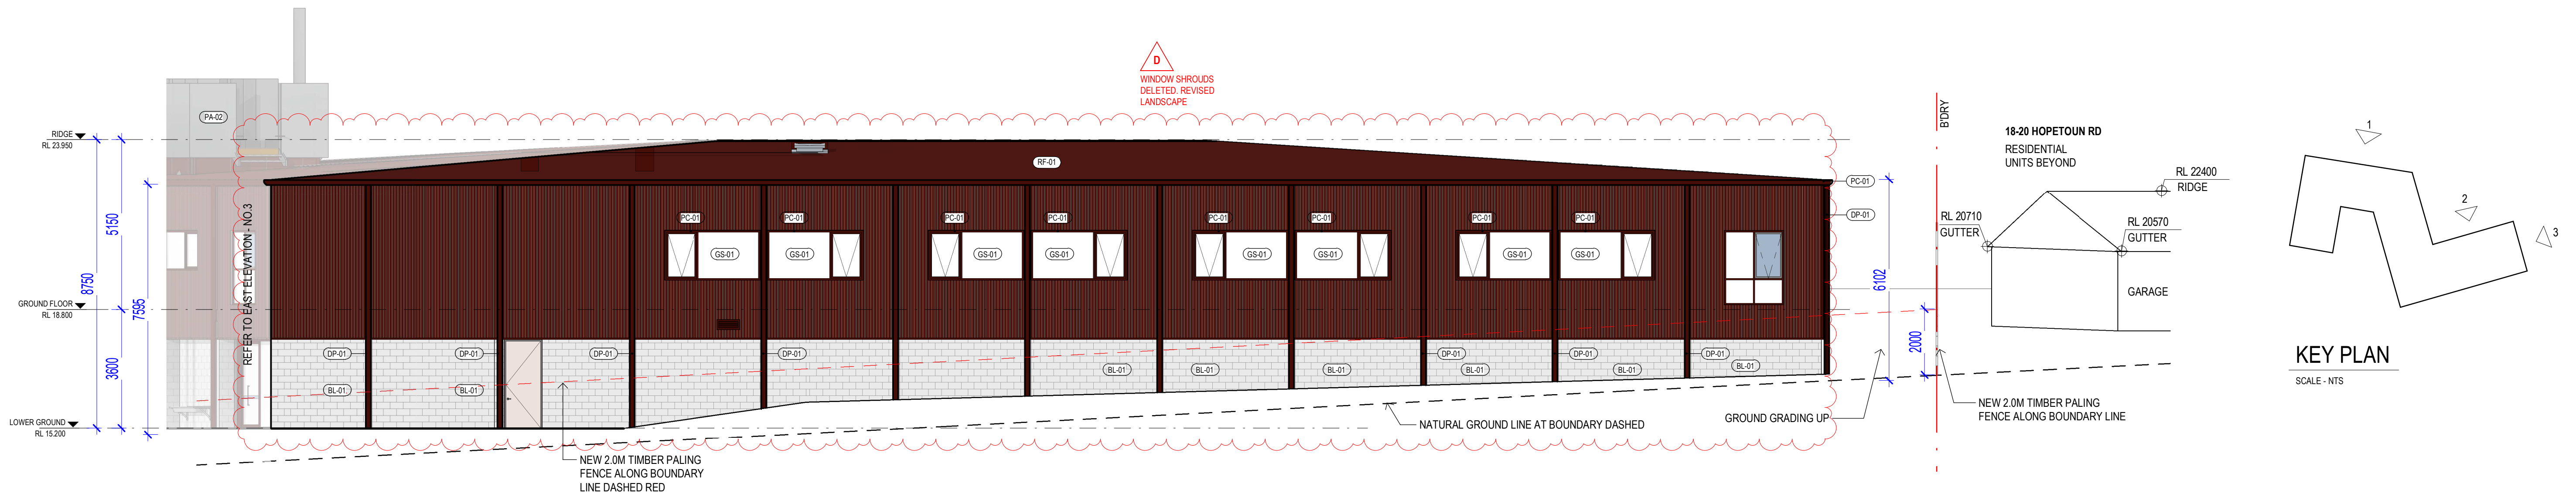

1 NORTH ELEVATION- PART 1
SCALE - 1:100

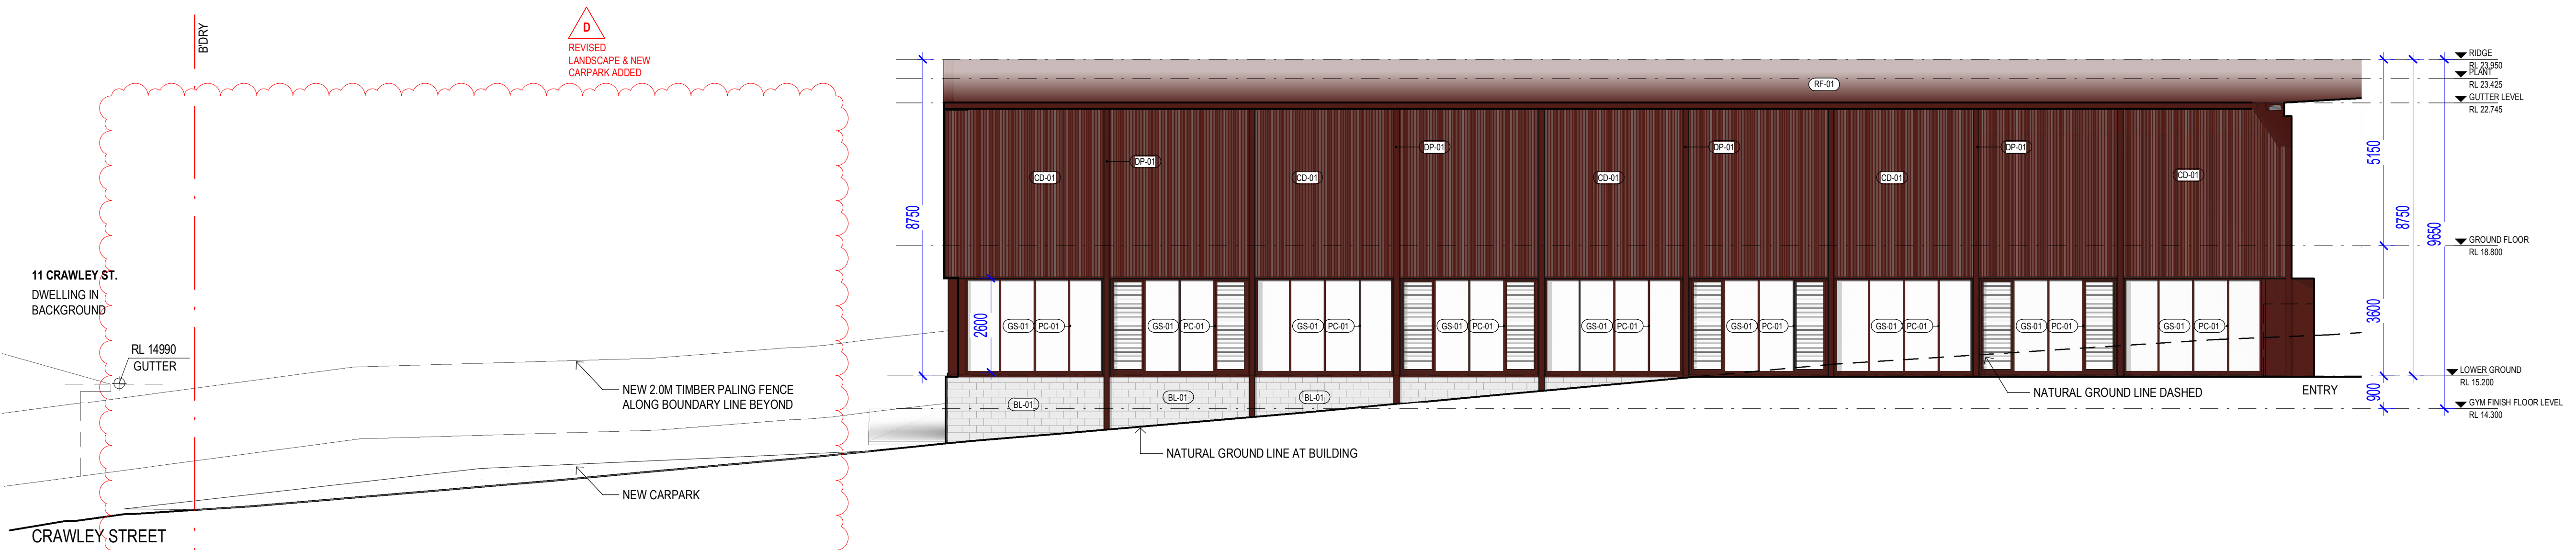


2 NORTH ELEVATION- PART 2
SCALE - 1:100

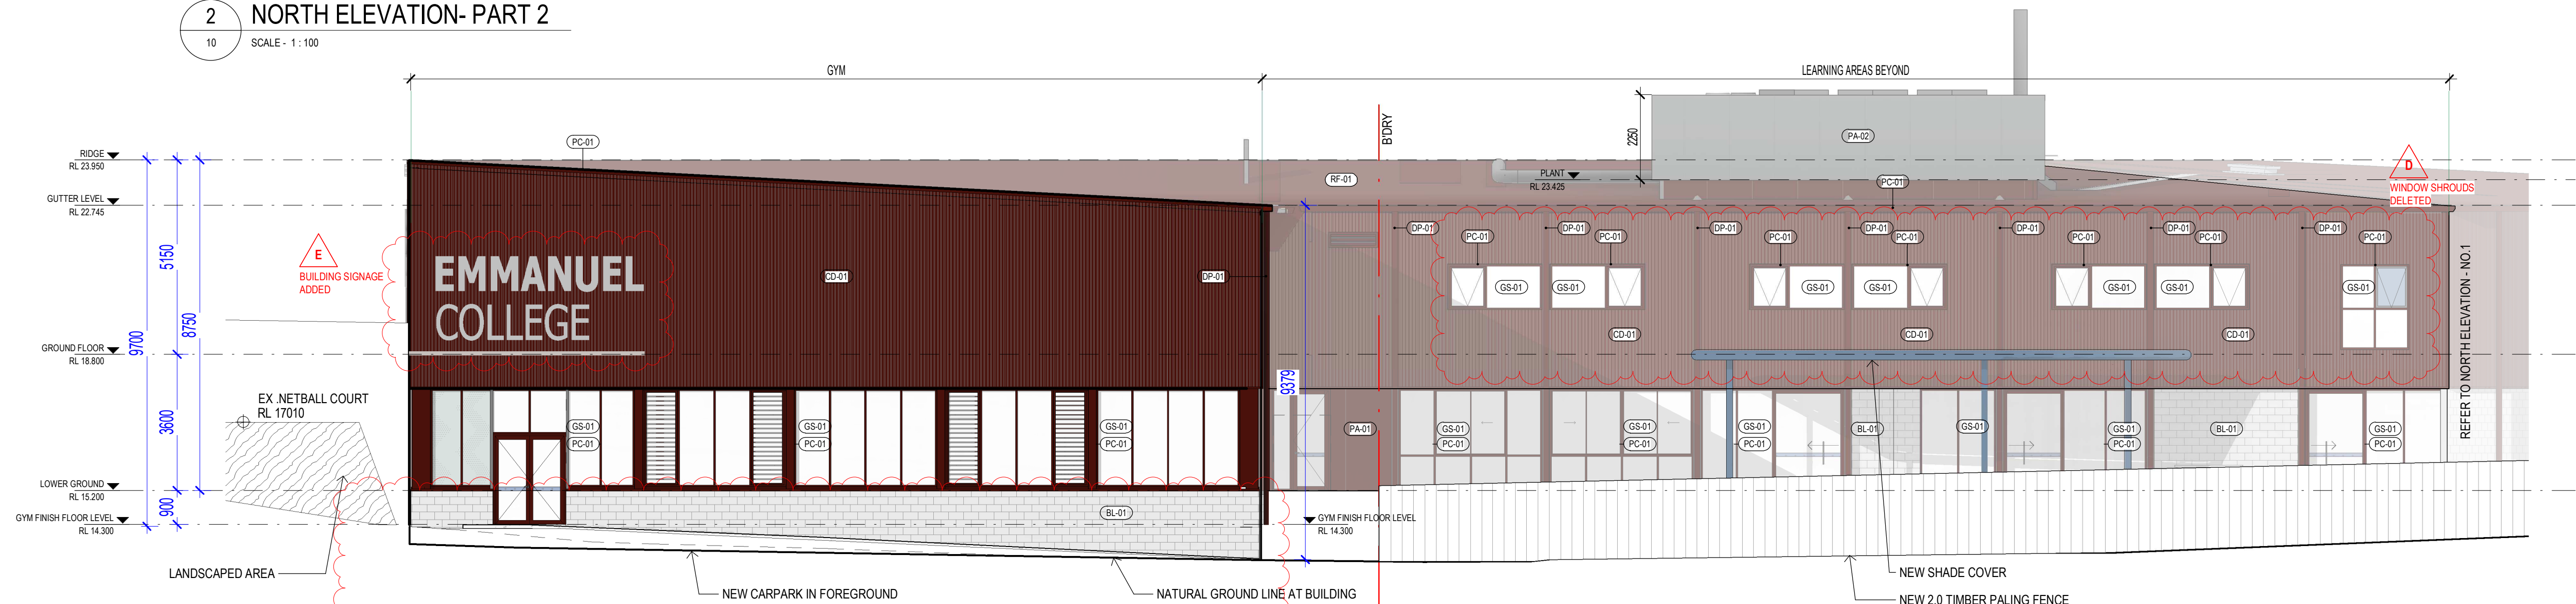


3 EAST ELEVATION
SCALE - 1:100


THE BUILDER SHALL CHECK AND VERIFY ALL DIMENSIONS, NOTATIONS AND THE LIKE ON SITE PRIOR TO THE COMMENCEMENT OF ANY BUILDING AND/OR EARTHWORKS. SHOULD ANY DISCREPANCY BETWEEN THE DOCUMENTATION AND ANY OTHER WRITTEN DOCUMENT DIRECTLY RELATED TO THIS PROJECT ARISE, THE BUILDER SHALL NOTIFY THE ARCHITECT IN WRITING, IMMEDIATELY FOR RESOLUTION. THIS OR ANY OTHER DRAWING FOR THIS PROJECT SHALL NOT BE SCALED. REFER TO THE ARCHITECT FOR ANY CLARIFICATION. THIS DOCUMENT HAS BEEN PREPARED SOLELY FOR THE PURPOSES INTENDED AND REMAINS THE PROPERTY OF BALDASSO CORTESE PTY LTD. THIS DRAWING AND RELATED DOCUMENTATION SHALL NOT BE MODIFIED IN ANY MANNER WHATSOEVER WITHOUT THE EXPRESSED WRITTEN PERMISSION OF BALDASSO CORTESE PTY LTD. THIS DRAWING IS COPYRIGHT PROTECTED © 2020 BALDASSO CORTESE PTY LTD.	Revision	Description	Date	TOWN PLANNING NOT FOR CONSTRUCTION	CLIENT EMMANUEL COLLEGE PROJECT TITLE EDMUND RICE - YEAR 9 CENTRE	ADDRESS 140 BOTANIC ROAD, WARRNAMBOOL, VICTORIA 3280 DRAWING TITLE ELEVATIONS	NORTH	CHECKED	DRAWN	BALDASSO CORTESE INCORPORATING DOUG ARCHITECTURE BAADE HARBOUR GEELONG ARCHITECTURE INTERIOR DESIGN MASTERPLANNING LEVEL 1, 103 OXFORD STREET, COLLINGWOOD VIC 3068 (T) +61 3 9417 7355 www.bcaarch.net admin@bcaarch.net ABN: 71 445 953 215
	A	TOWN PLANNING SUBMISSION	29.09.22					TP	TP / ZJC	
	B	REVISED TP SET - RFI RESPONSES	01.12.22					DATE	SCALE @ A1	
	C	REVISED TP SET - FOR ENDORSEMENT	02.05.23					15.05.24	1:100	
	D	SECONDARY CONSENT ISSUE	21.12.23					PROJECT NO.	DRAWING NO.	
	E	SECONDARY CONSENT ISSUE	15.05.24					20210078	13	
								REVISION	E	

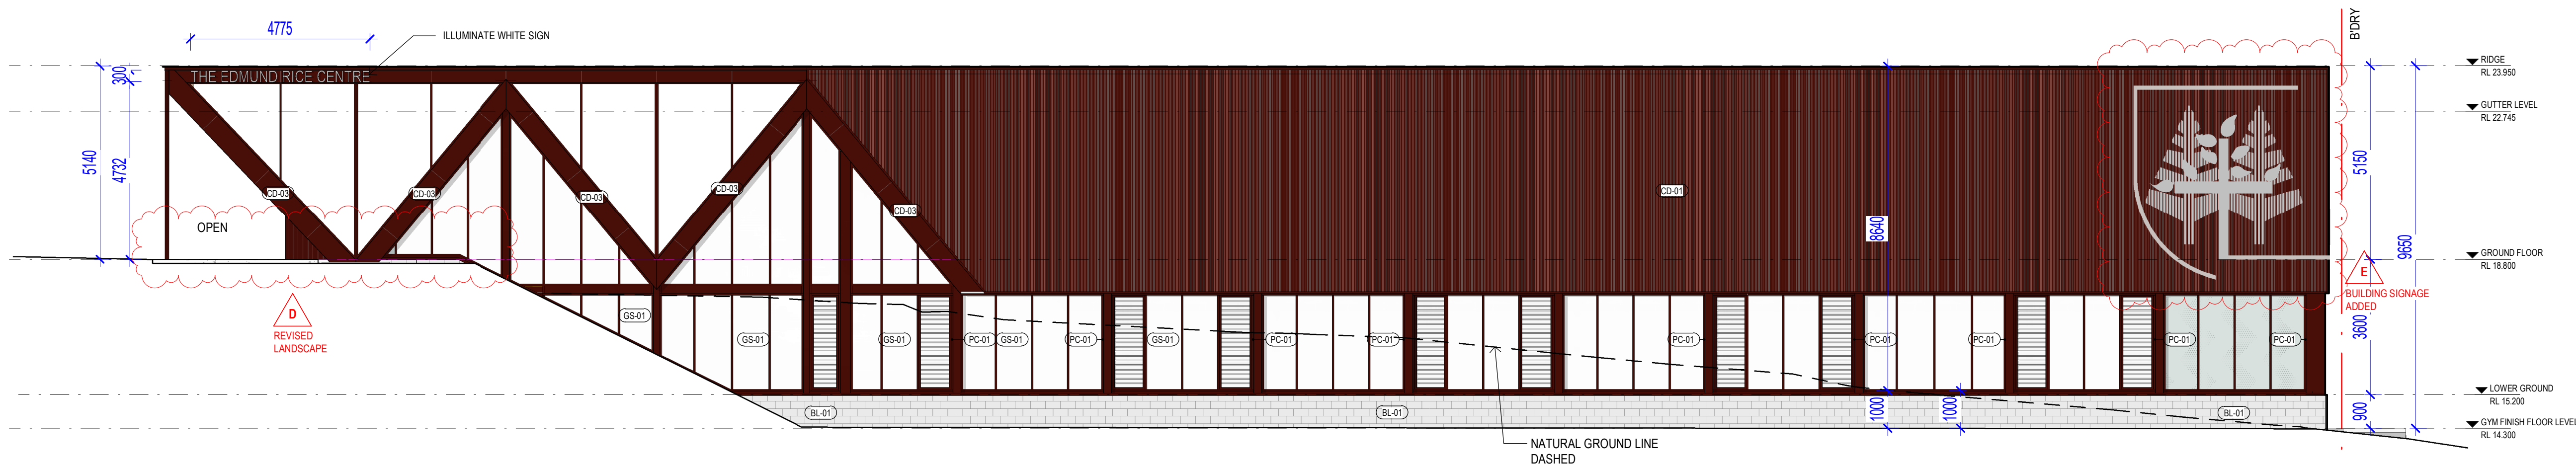


1 SOUTH-EAST ELEVATION
SCALE - 1:100

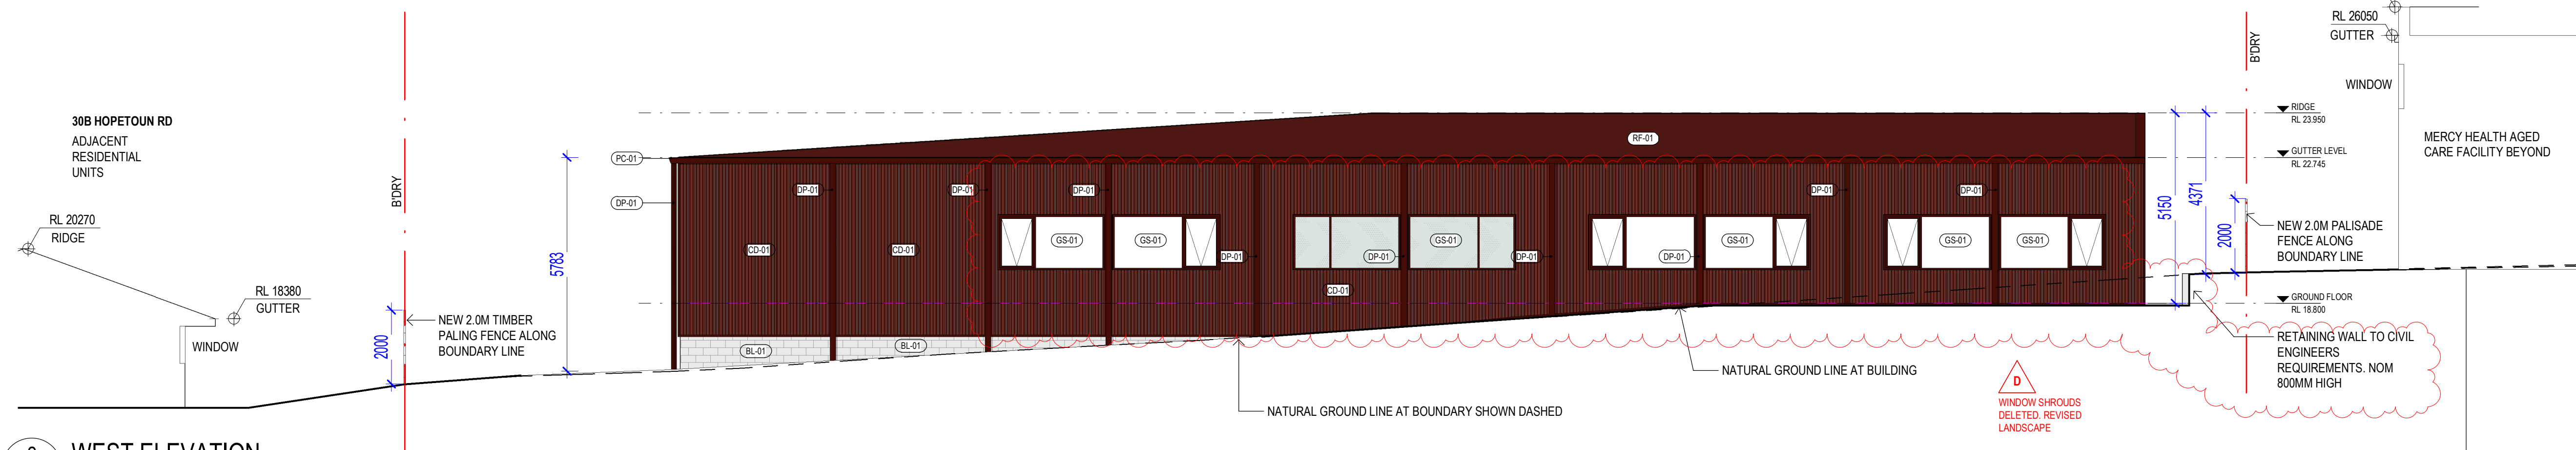


2 WEST ELEVATION
SCALE - 1:100

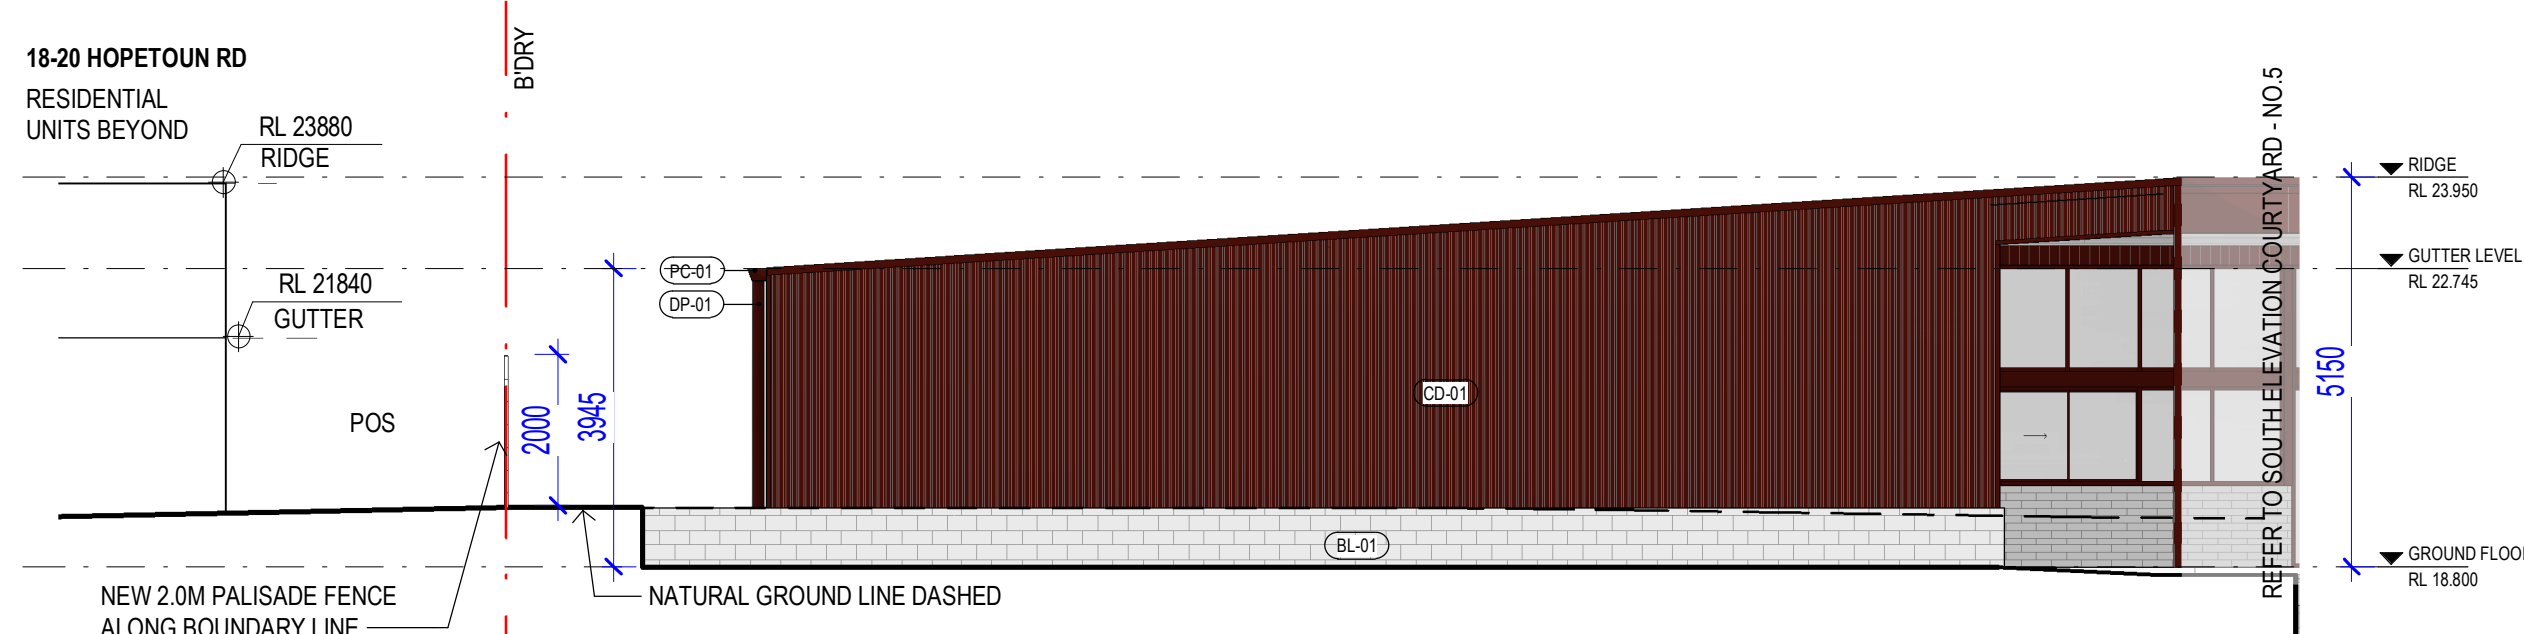


3 SOUTH ELEVATION
SCALE - 1:100

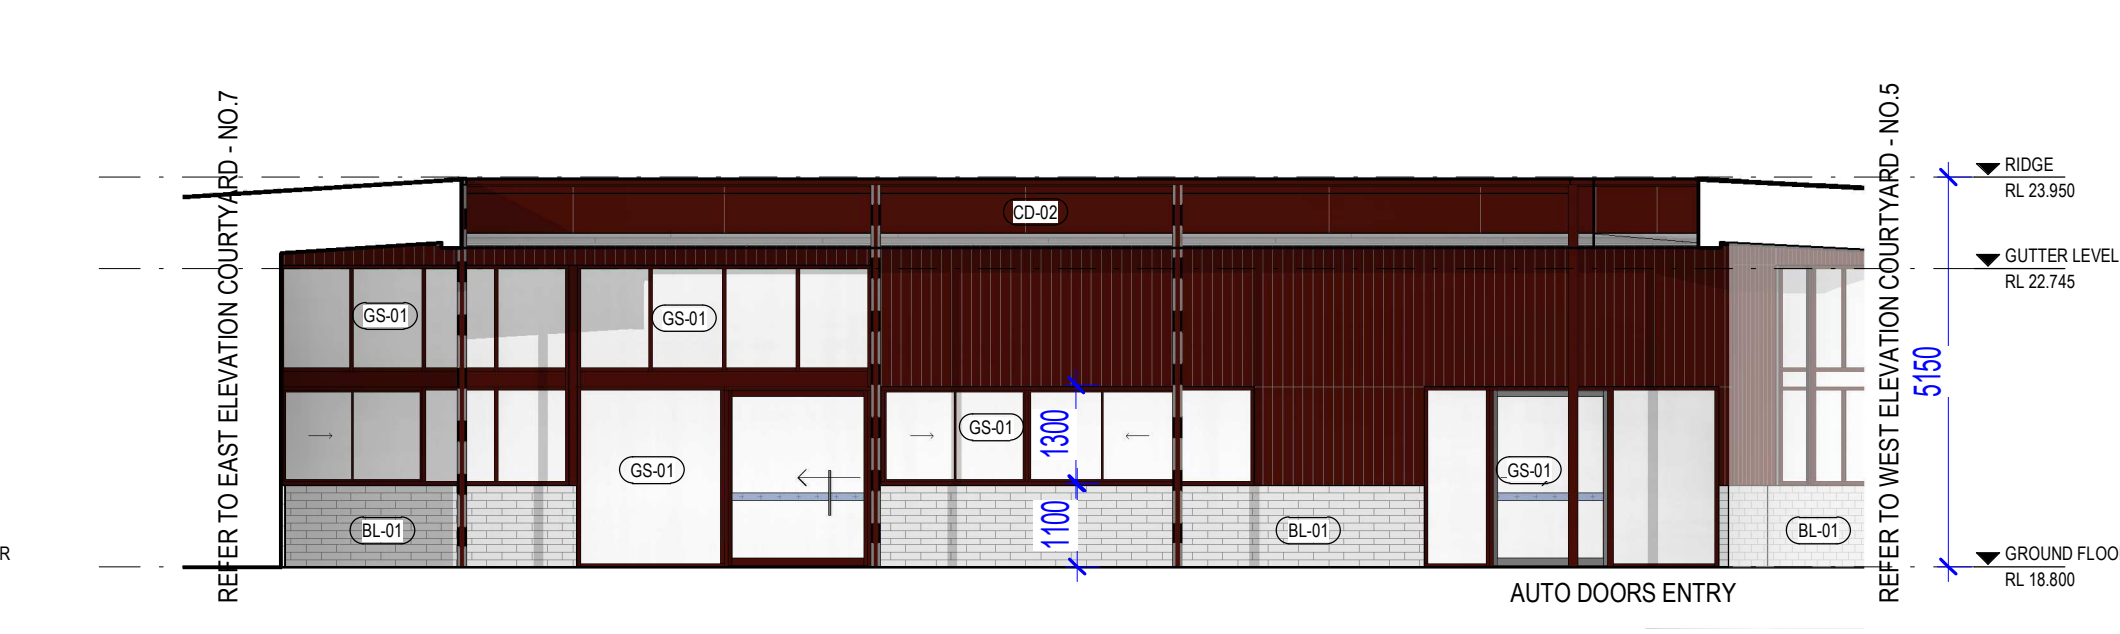

4 SOUTH ELEVATION- COURTYARD
SCALE - 1:100

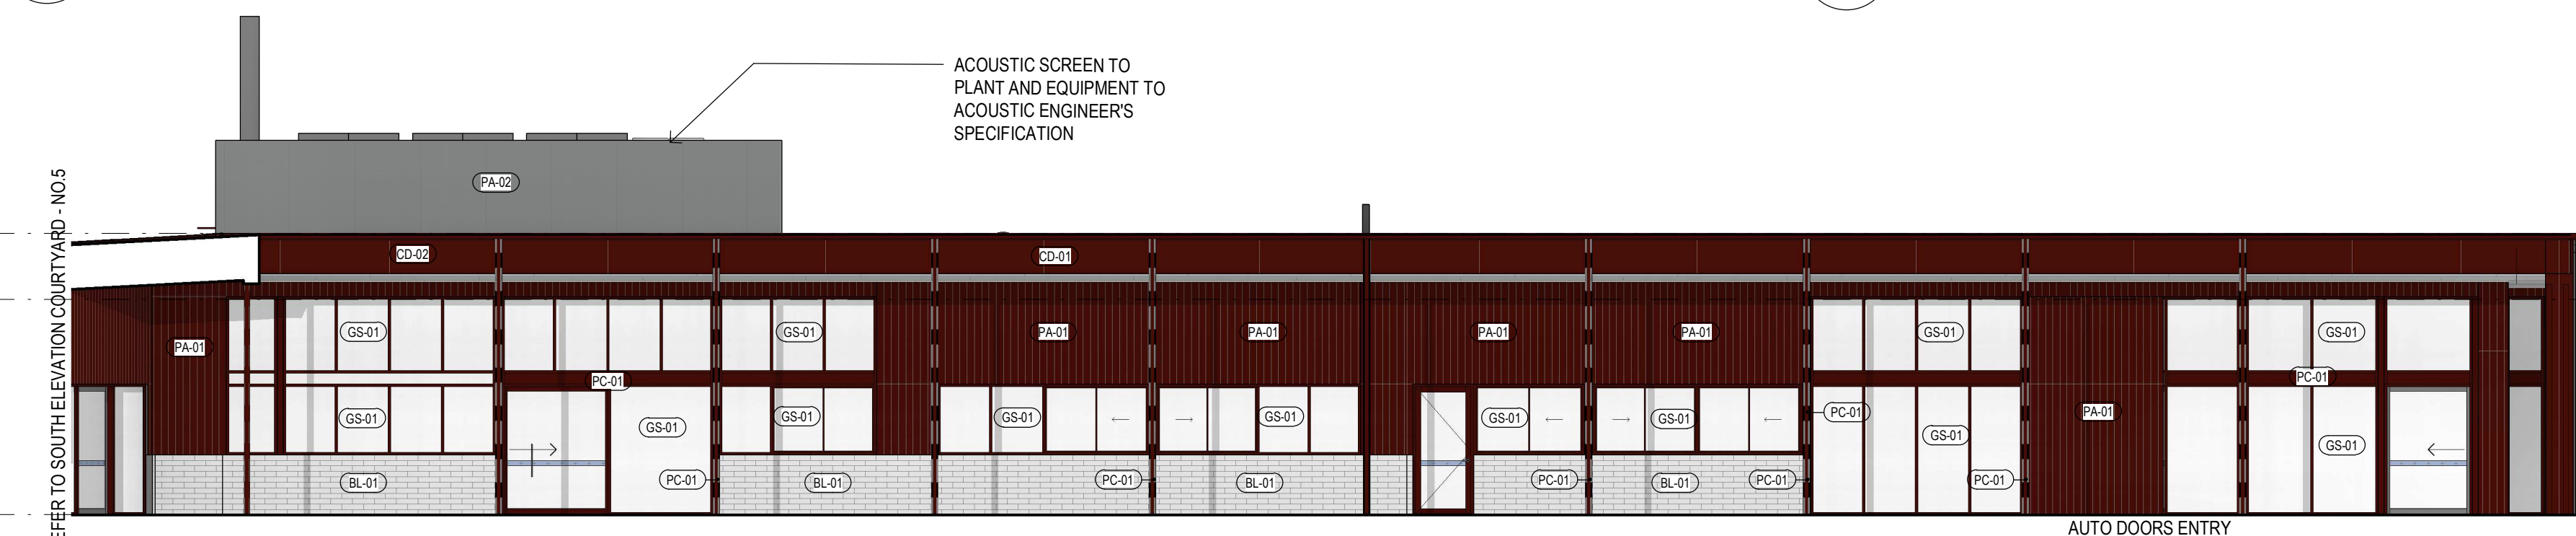


5 WEST ELEVATION - COURTYARD
SCALE - 1:100

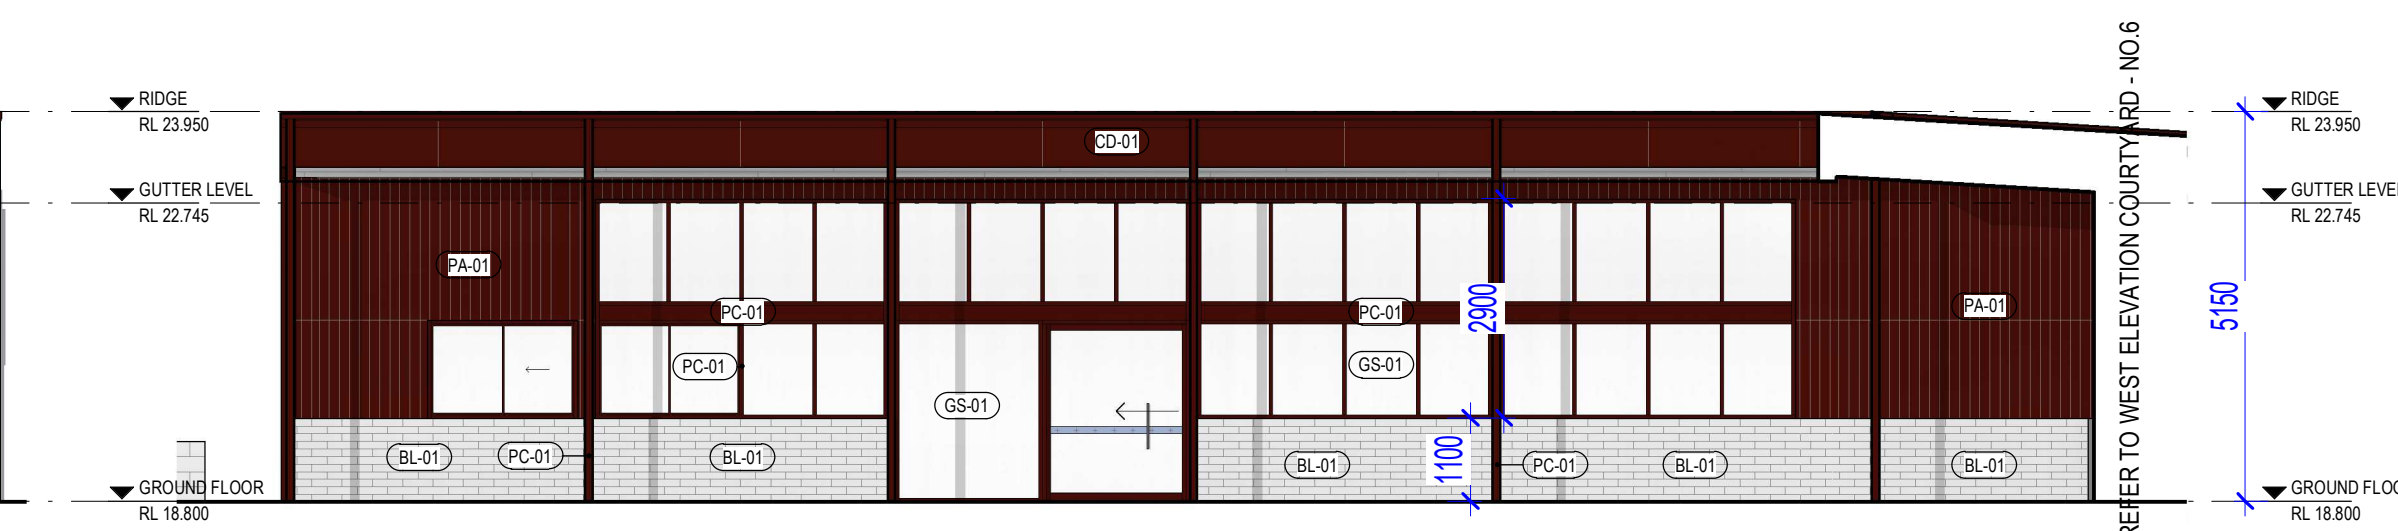


6 EAST ELEVATION - COURTYARD
SCALE - 1:100

THE BUILDER SHALL CHECK AND VERIFY ALL DIMENSIONS, NOTATIONS AND THE LIKE ON SITE PRIOR TO THE COMMENCEMENT OF ANY BUILDING AND/OR EARTHWORKS. SHOULD ANY DISCREPANCY BETWEEN THE DOCUMENTATION AND ANY OTHER WRITTEN DOCUMENT DIRECTLY RELATED TO THIS PROJECT ARISE, THE BUILDER SHALL NOTIFY THE ARCHITECT IN WRITING, IMMEDIATELY FOR RESOLUTION. THIS OR ANY OTHER DRAWING FOR THIS PROJECT SHALL NOT BE SCALED. REFER TO THE ARCHITECT FOR ANY CLARIFICATION. THIS DOCUMENT HAS BEEN PREPARED SOLELY FOR THE PURPOSES INTENDED AND REMAINS THE PROPERTY OF BALDASSO CORTESE PTY LTD. THIS DRAWING AND RELATED DOCUMENTATION SHALL NOT BE MODIFIED IN ANY MANNER WHATSOEVER WITHOUT THE EXPRESSED WRITTEN PERMISSION OF BALDASSO CORTESE PTY LTD. THIS DRAWING IS COPYRIGHT PROTECTED © 2020 BALDASSO CORTESE PTY LTD.	Revision	Description	Date	TOWN PLANNING NOT FOR CONSTRUCTION	CLIENT EMMANUEL COLLEGE	ADDRESS 140 BOTANIC ROAD, WARRNAMBOOL, VICTORIA 3280	DRAWING TITLE ELEVATIONS	NORTH	CHECKED	DRAWN	BALDASSO CORTESE INCORPORATING DOIG ARCHITECTURE BAARDE HARBOUR GELONG ARCHITECTURE INTERIOR DESIGN MASTERPLANNING LEVEL 1, 103 OXFORD STREET, COLLINGWOOD VIC 3068 (01) 413 9417 7355 www.bcaarch.net admin@bcaarch.net ABN 71 445 953 215
	A	TOWN PLANNING SUBMISSION	29.08.22						TP	TP / ZJC	
	B	REVISED TP SET - RFI RESPONSES	01.12.22						DATE	SCALE @ A1	
	C	REVISED TP SET - FOR ENDORSEMENT	02.05.23						15.05.24	1:100	
	D	SECONDARY CONSENT ISSUE	21.12.23						PROJECT NO.	DRAWING NO.	
	E	SECONDARY CONSENT ISSUE	15.05.24						20210078	14	
									REVISION	E	

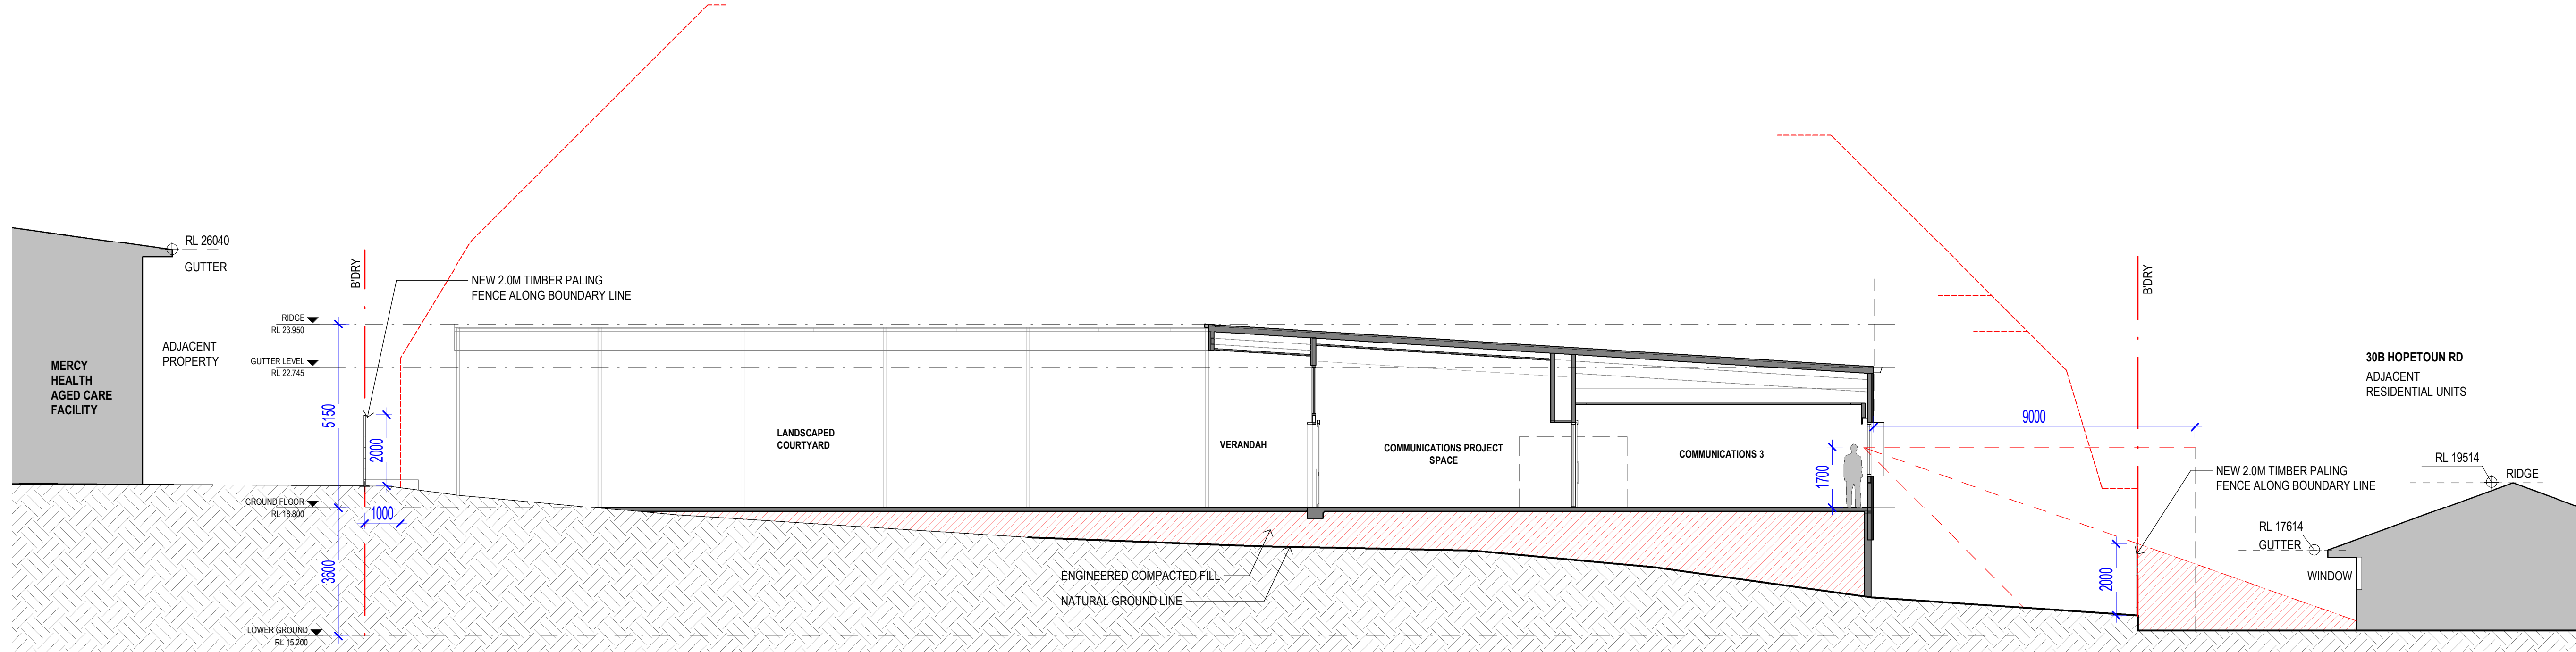


1 SECTION 01

SCALE - 1 : 100

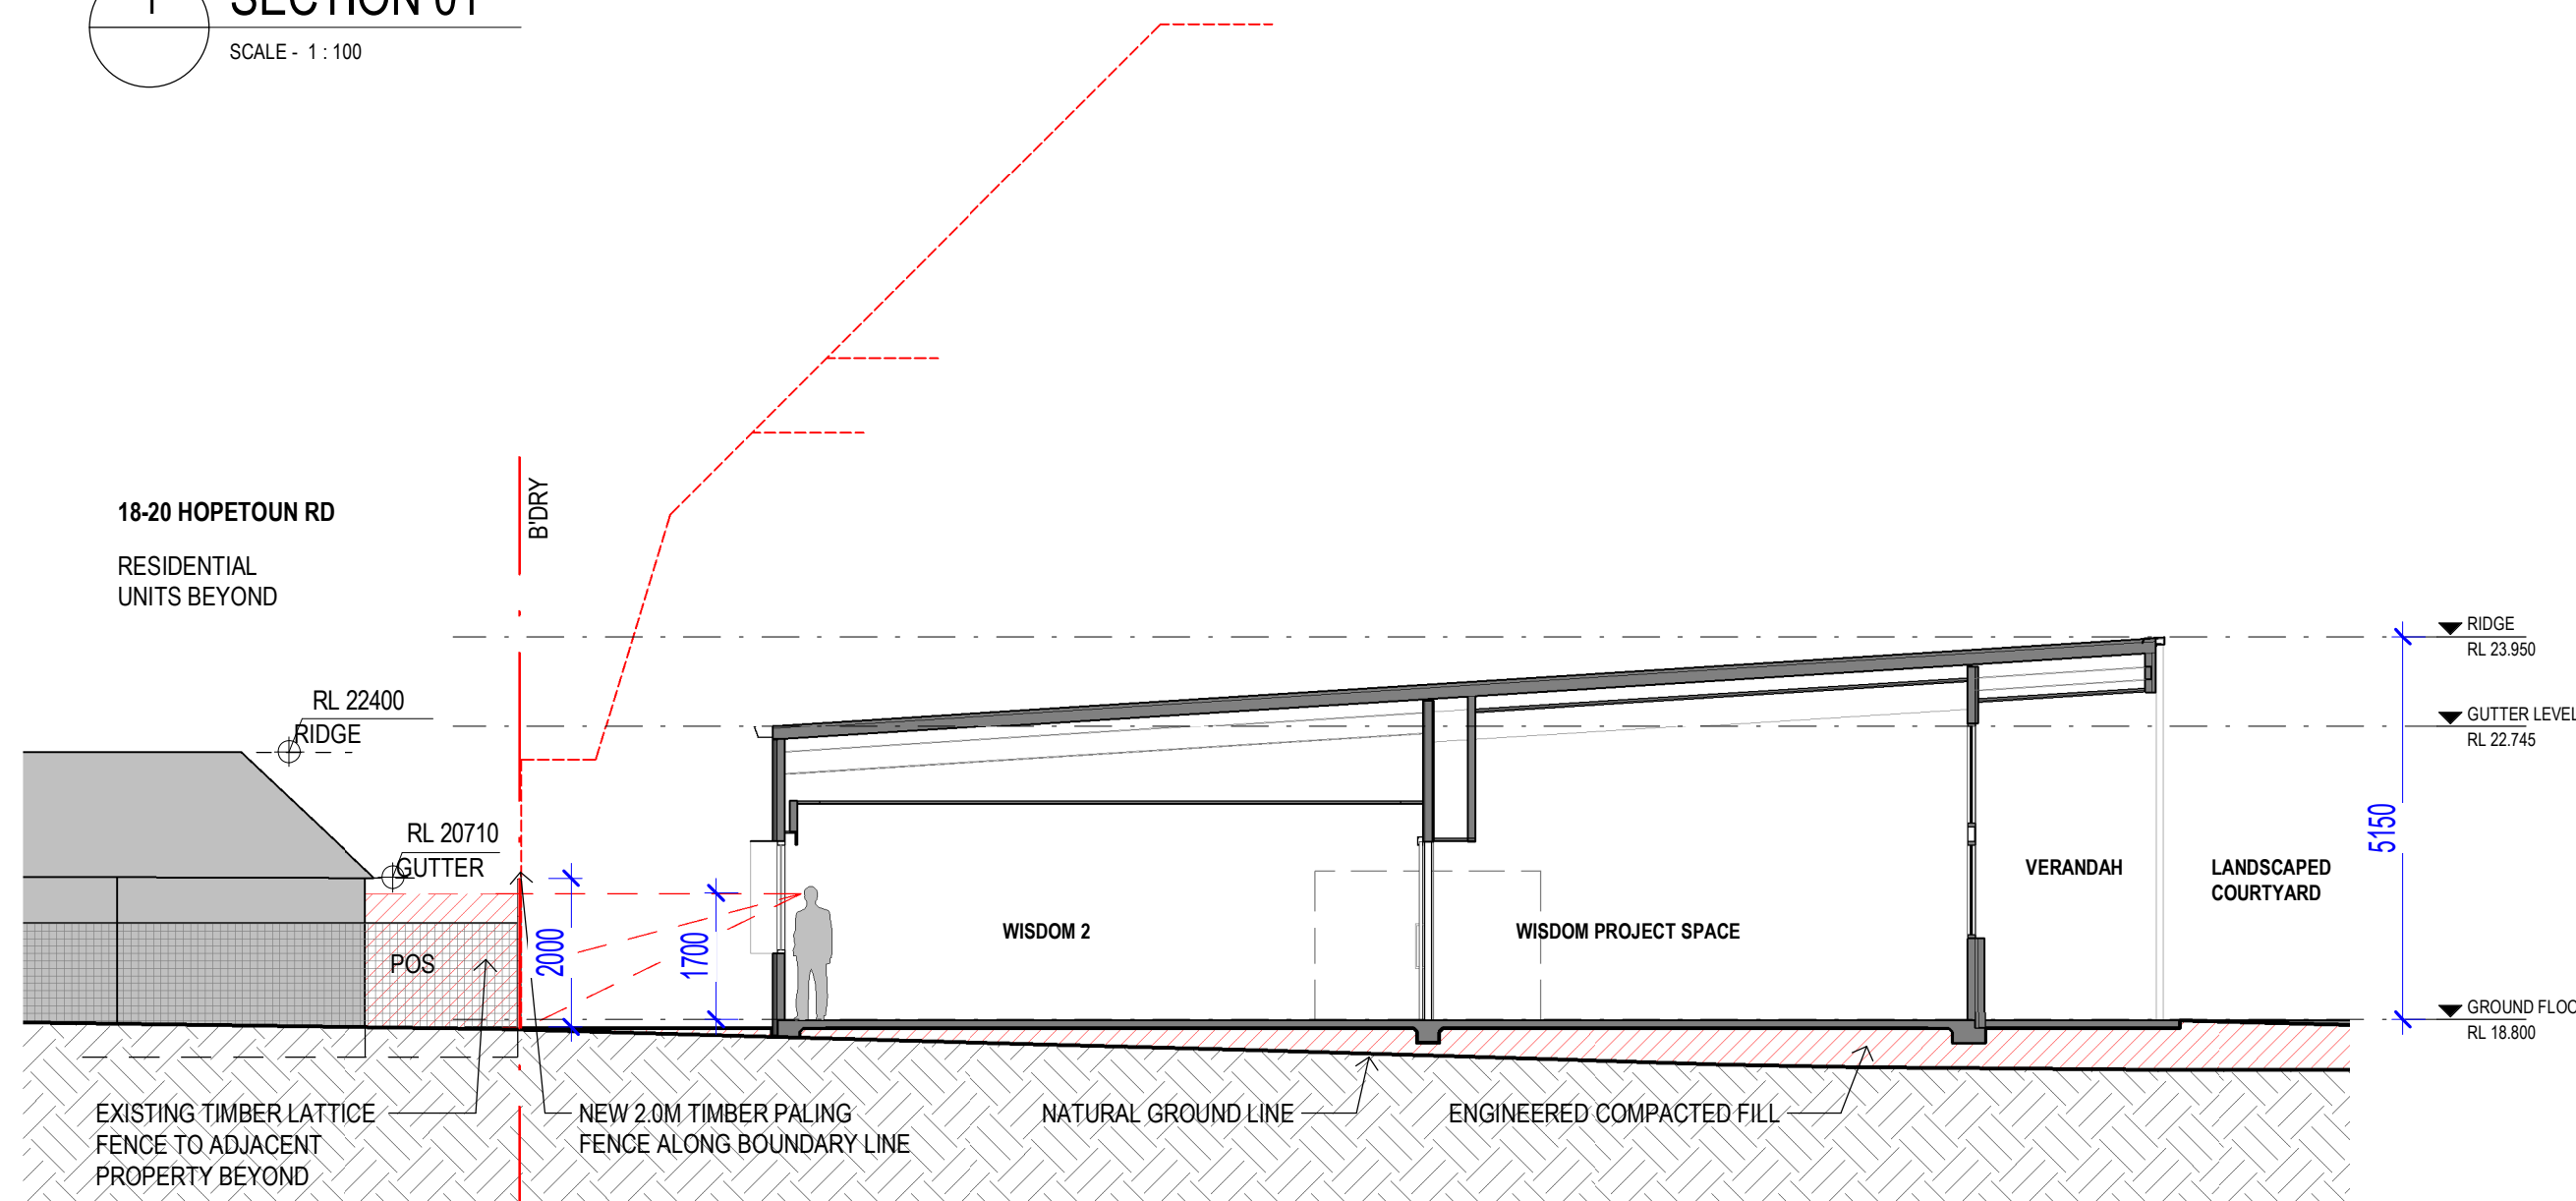


2 SECTION 02

SCALE - 1 : 100

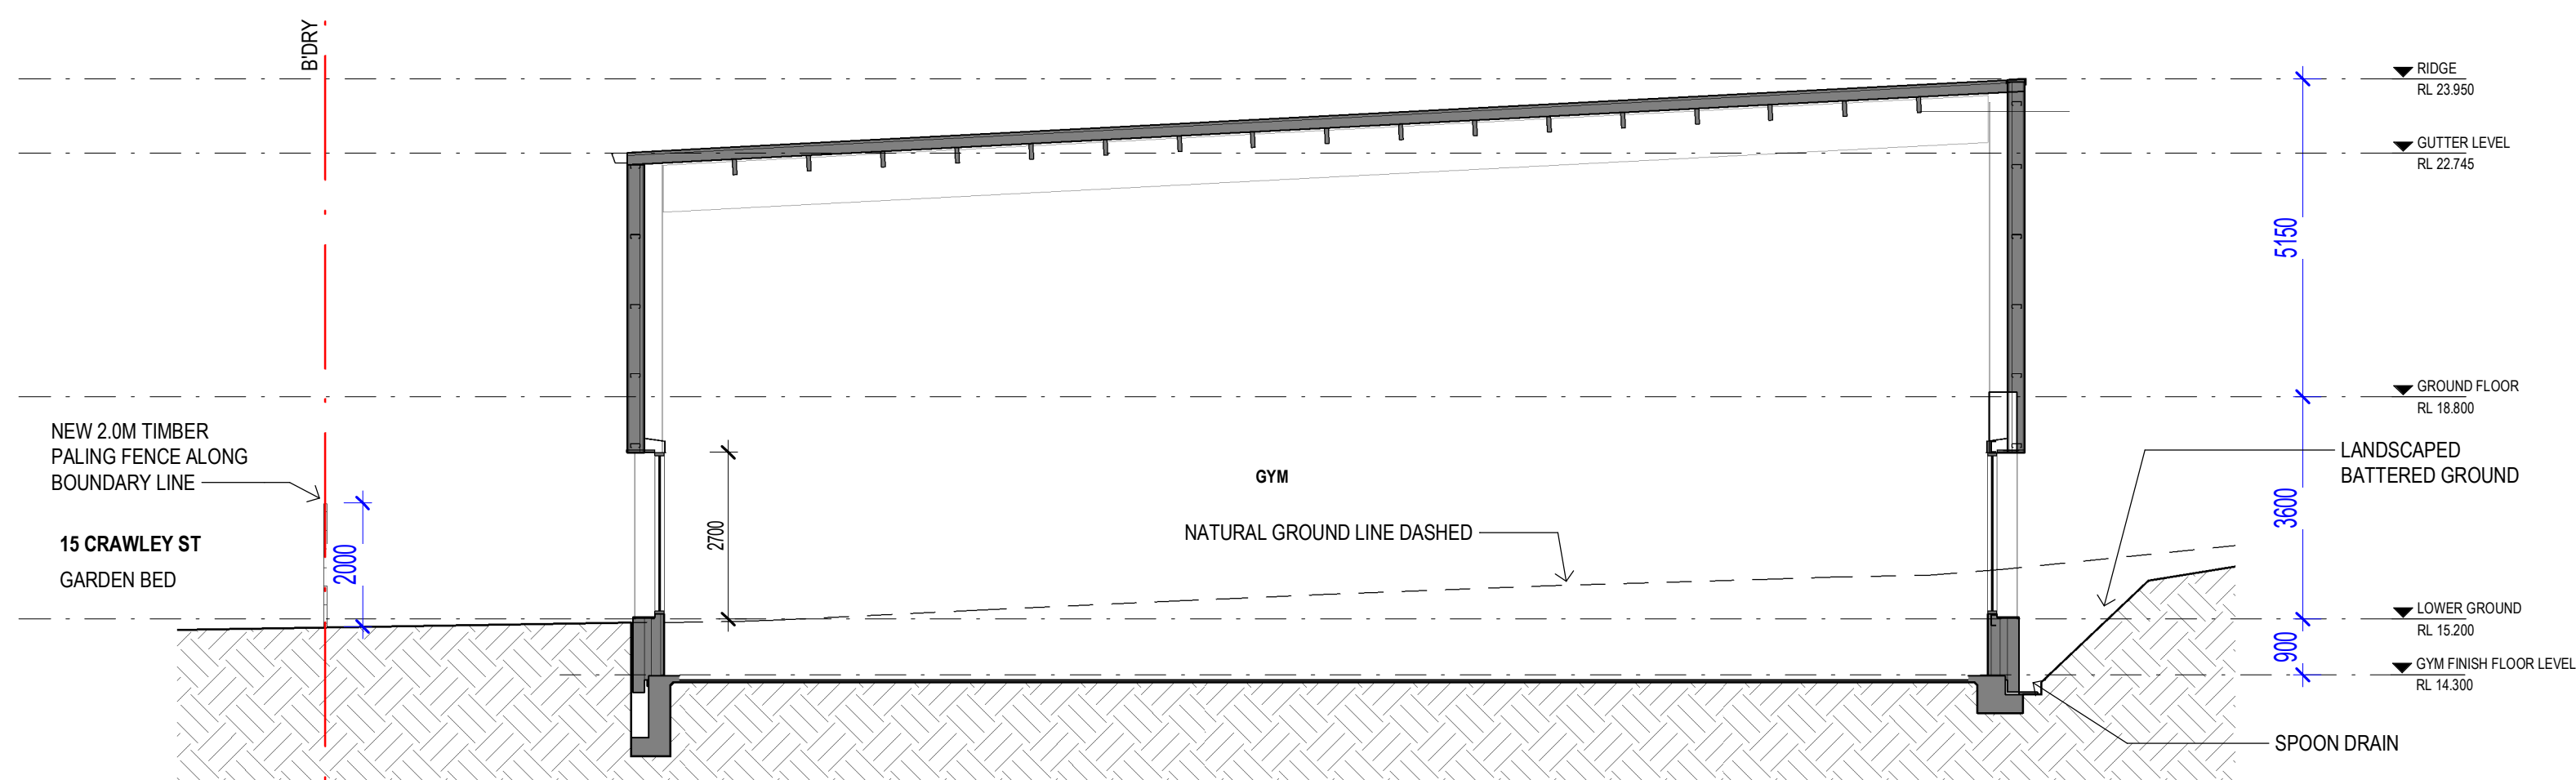

3 SECTION 03

SCALE - 1 : 100

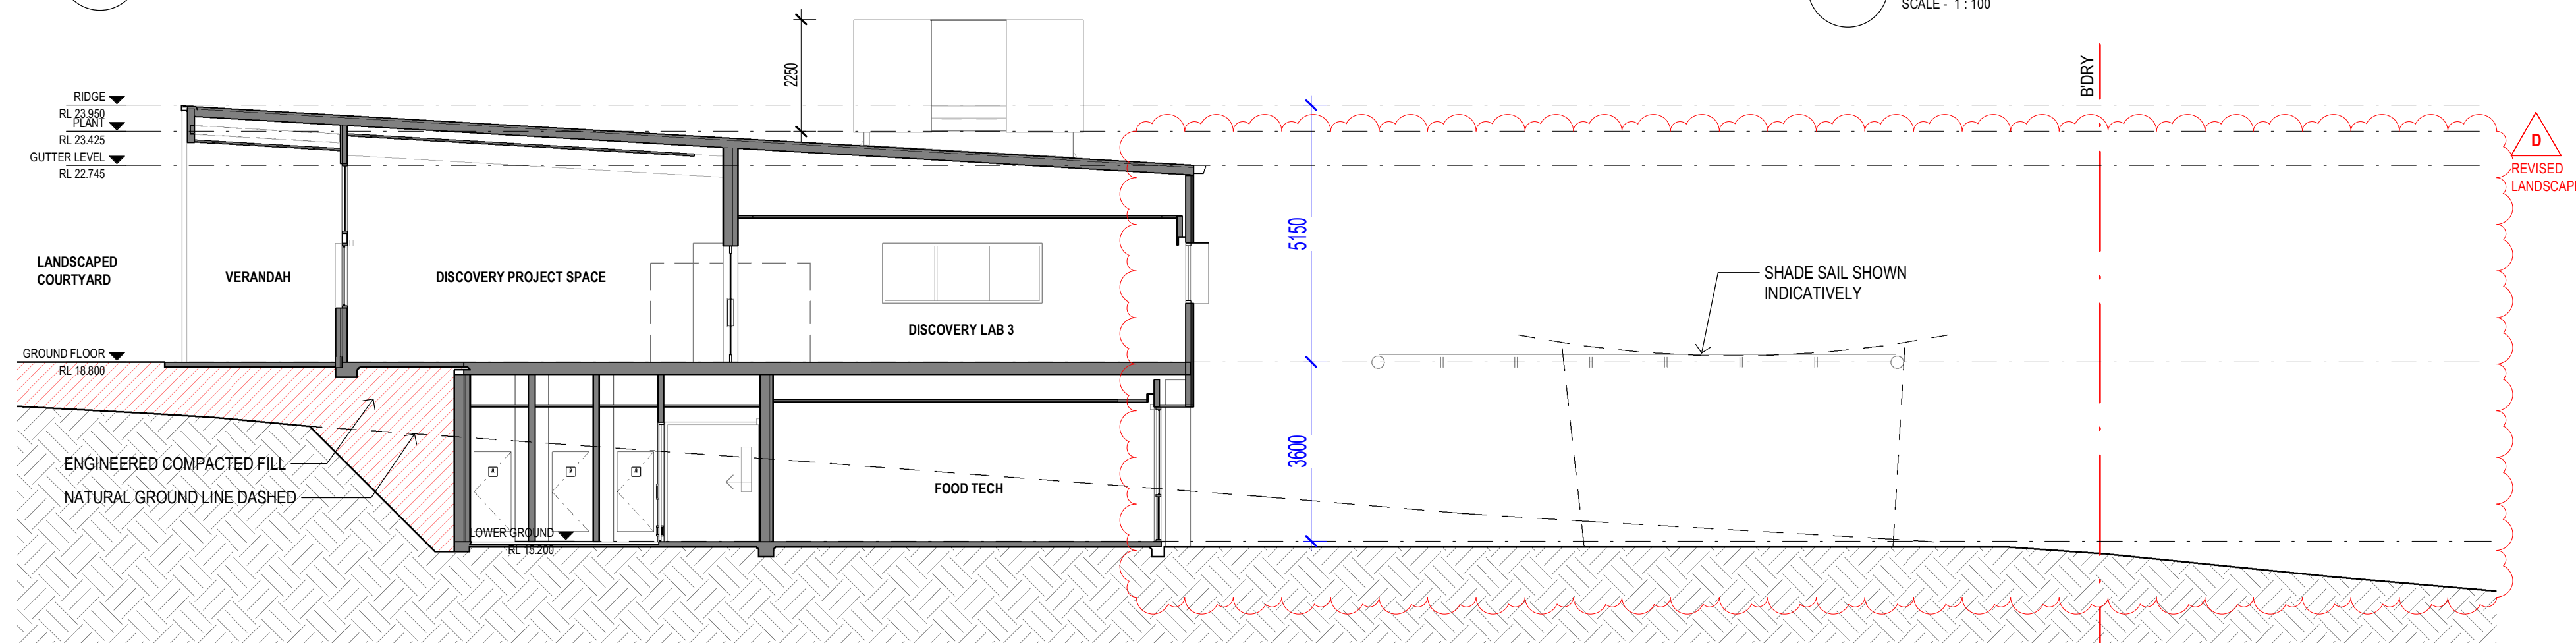


4 SECTION 04


SCALE - 1 : 100

<p>THE BUILDER SHALL CHECK AND VERIFY ALL DIMENSIONS, NOTATIONS AND THE LIKE ON SITE PRIOR TO THE COMMENCEMENT OF ANY BUILDING AND/OR EARTHWORKS. SHOULD ANY DISCREPANCY BETWEEN THE DOCUMENTATION AND ANY OTHER WRITTEN DOCUMENT DIRECTLY RELATED TO THIS PROJECT ARISE, THE BUILDER SHALL NOTIFY THE ARCHITECT IN WRITING, IMMEDIATELY FOR RESOLUTION. THIS OR ANY OTHER DRAWING FOR THIS PROJECT SHALL NOT BE SCALED. REFER TO THE ARCHITECT FOR ANY CLARIFICATION. THIS DOCUMENT HAS BEEN PREPARED SOLELY FOR THE PURPOSES INTENDED AND REMAINS THE PROPERTY OF BALDASSO CORTESE PTY LTD. THIS DRAWING AND RELATED DOCUMENTATION SHALL NOT BE MODIFIED IN ANY MANNER WHATSOEVER WITHOUT THE EXPRESSED WRITTEN PERMISSION OF BALDASSO CORTESE PTY LTD. THIS DRAWING IS COPYRIGHT PROTECTED © 2020 BALDASSO CORTESE PTY LTD.</p>		Revision	Description	Date			
		A	TOWN PLANNING SUBMISSION	29.09.22			
		B	REVISED TP SET - RFI RESPONSES	01.12.22			
		C	REVISED TP SET - FOR ENDORSEMENT	02.05.23			
D	SECONDARY CONSENT ISSUE	21.12.23					
<div>TOWN PLANNING</div> <div>NOT FOR CONSTRUCTION</div>					CLIENT	EMMANUEL COLLEGE	
					PROJECT TITLE	EDMUND RICE - YEAR 9 CENTRE	
					ADDRESS	140 BOTANIC ROAD, WARRNAMBOOL, VICTORIA 3280	
					DRAWING TITLE	SECTIONS	
					NORTH	CHECKED	DRAWN
						TP	TP / ZJC
						DATE	SCALE @ A1
						21.12.23	1 : 100
					PROJECT NO.	DRAWING NO.	REVISION
					20210078	15	D
					<div><div>BALDASSO CORTESE</div><div>INCORPORATING DOIG ARCHITECTURE</div><div>BAARDE HARBOUR GEELONG</div><div>ARCHITECTURE INTERIOR DESIGN MASTERPLANNING</div><div>LEVEL 1, 103 OXFORD STREET, COLLINGWOOD VIC 3068</div><div>(T) +61 3 9417 7355 www.bcaarch.net admin@bcaarch.net</div><div>ABN: 71 445 953 215</div></div>		


TOWN PLANNING
NOT FOR CONSTRUCTION

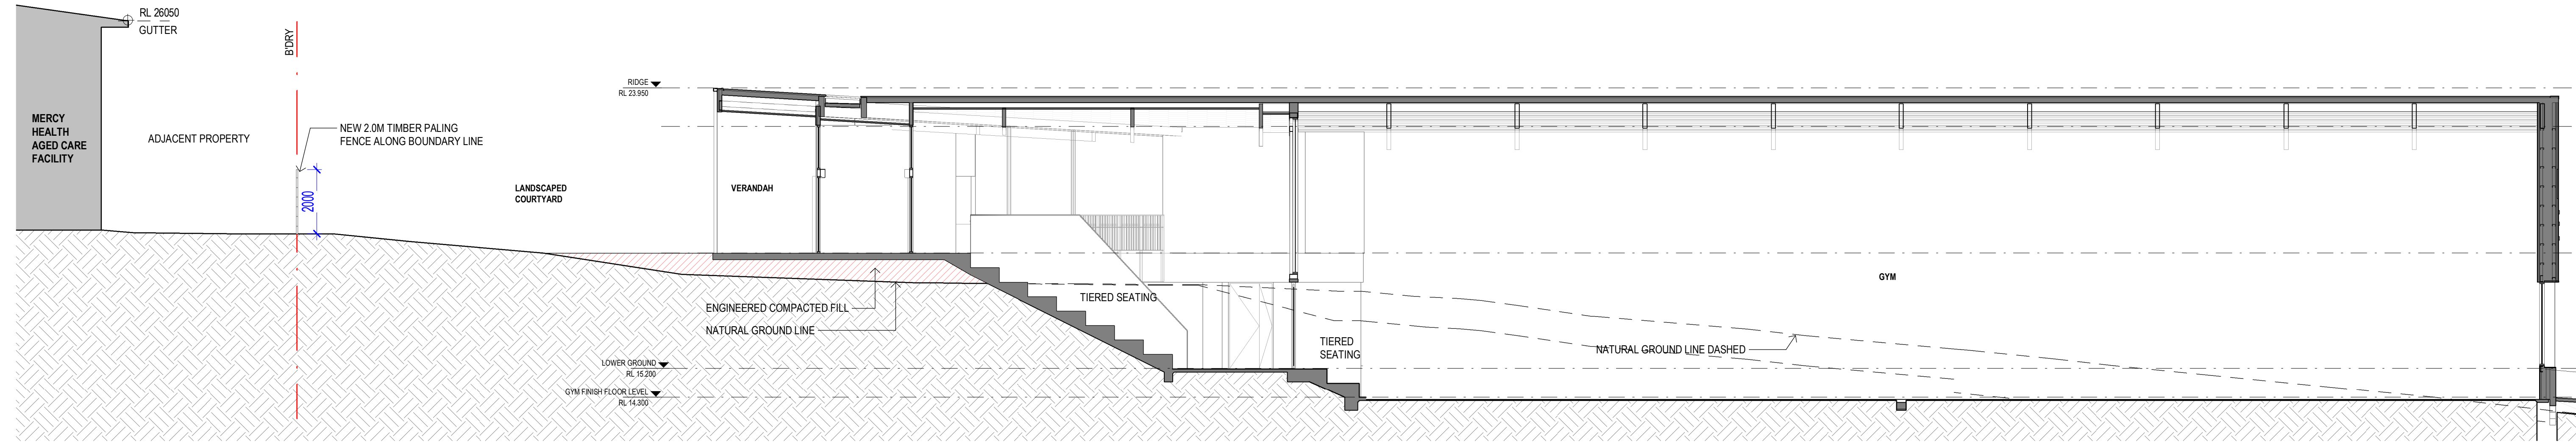

1 SECTION 05
SCALE - 1 : 100

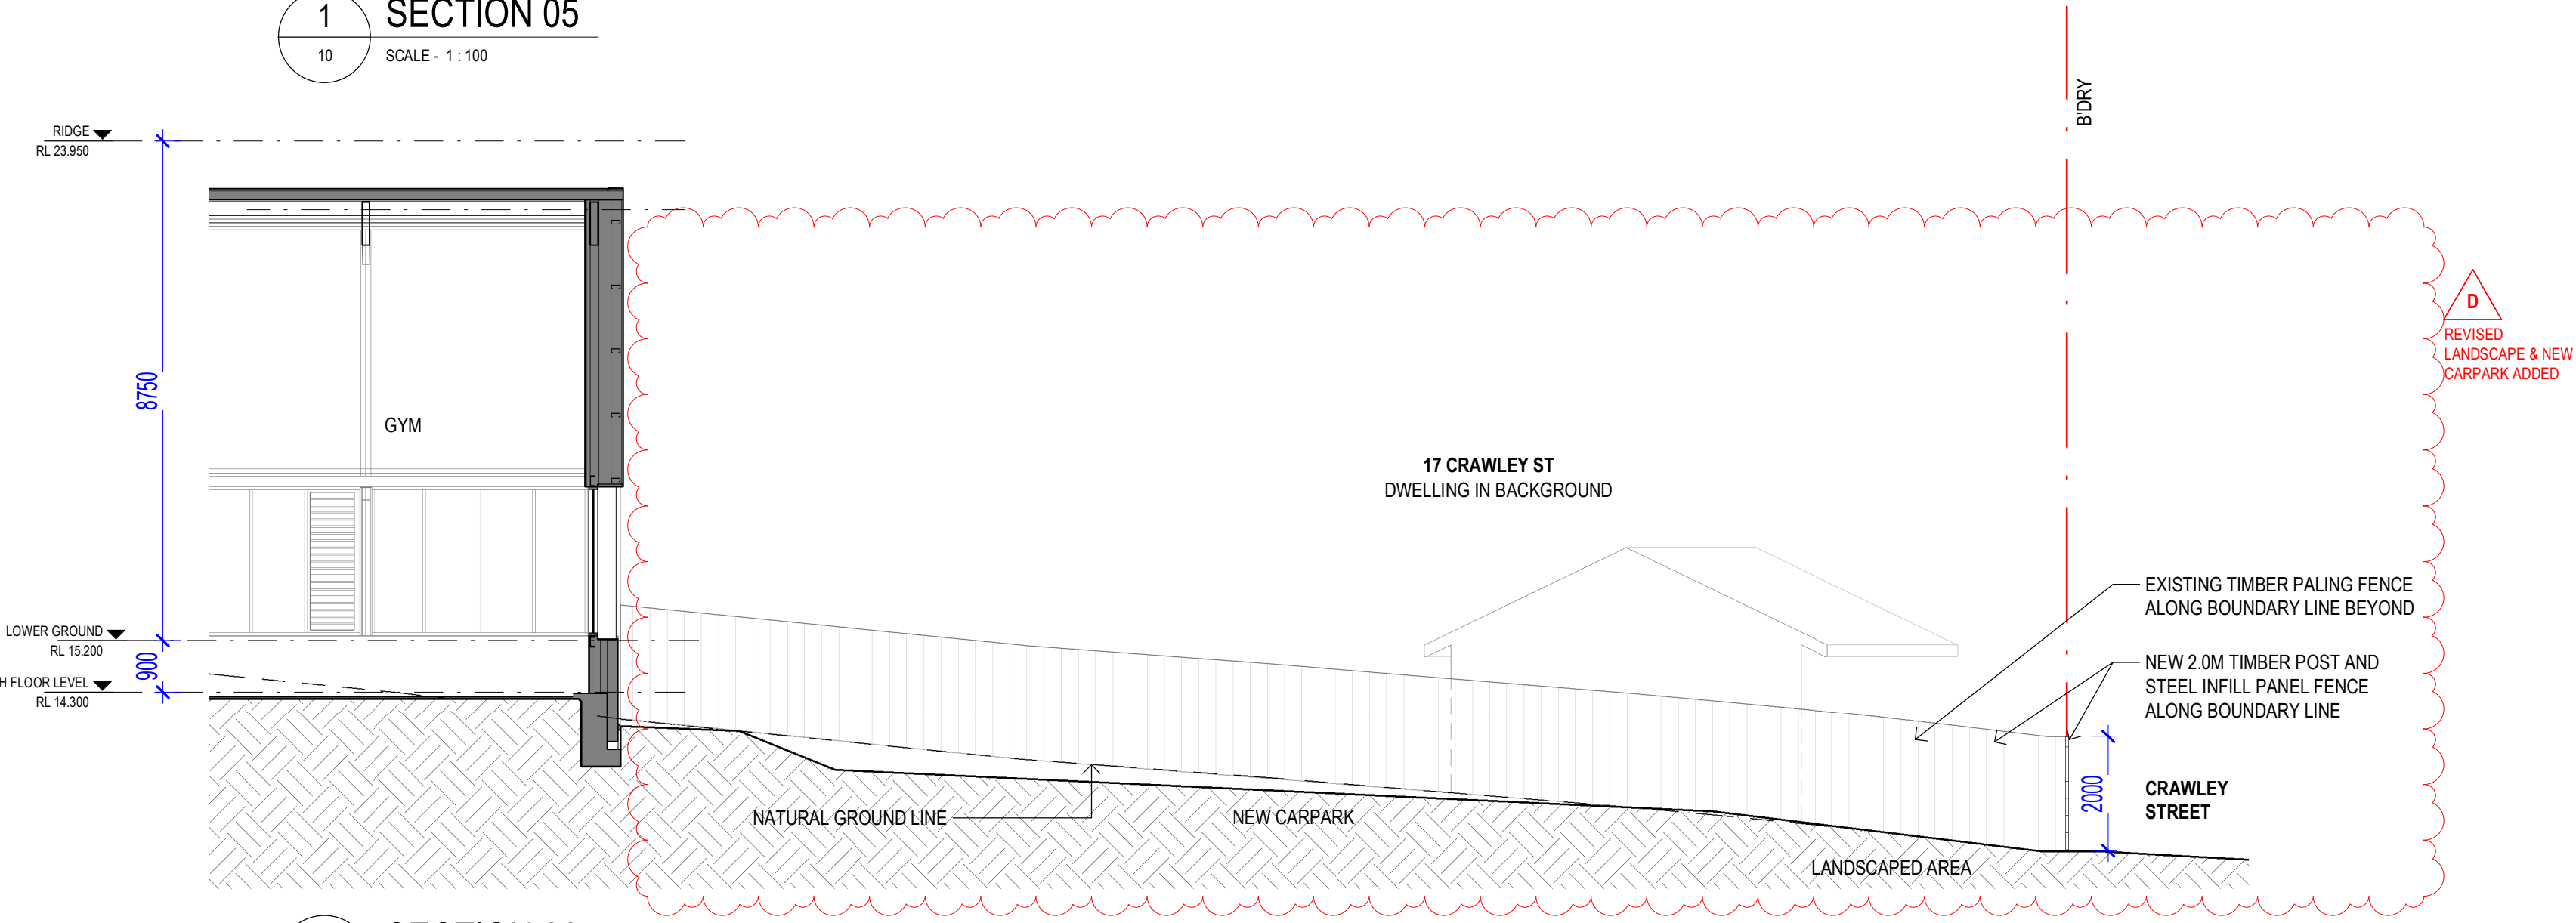

6 SECTION 06
SCALE - 1 : 100

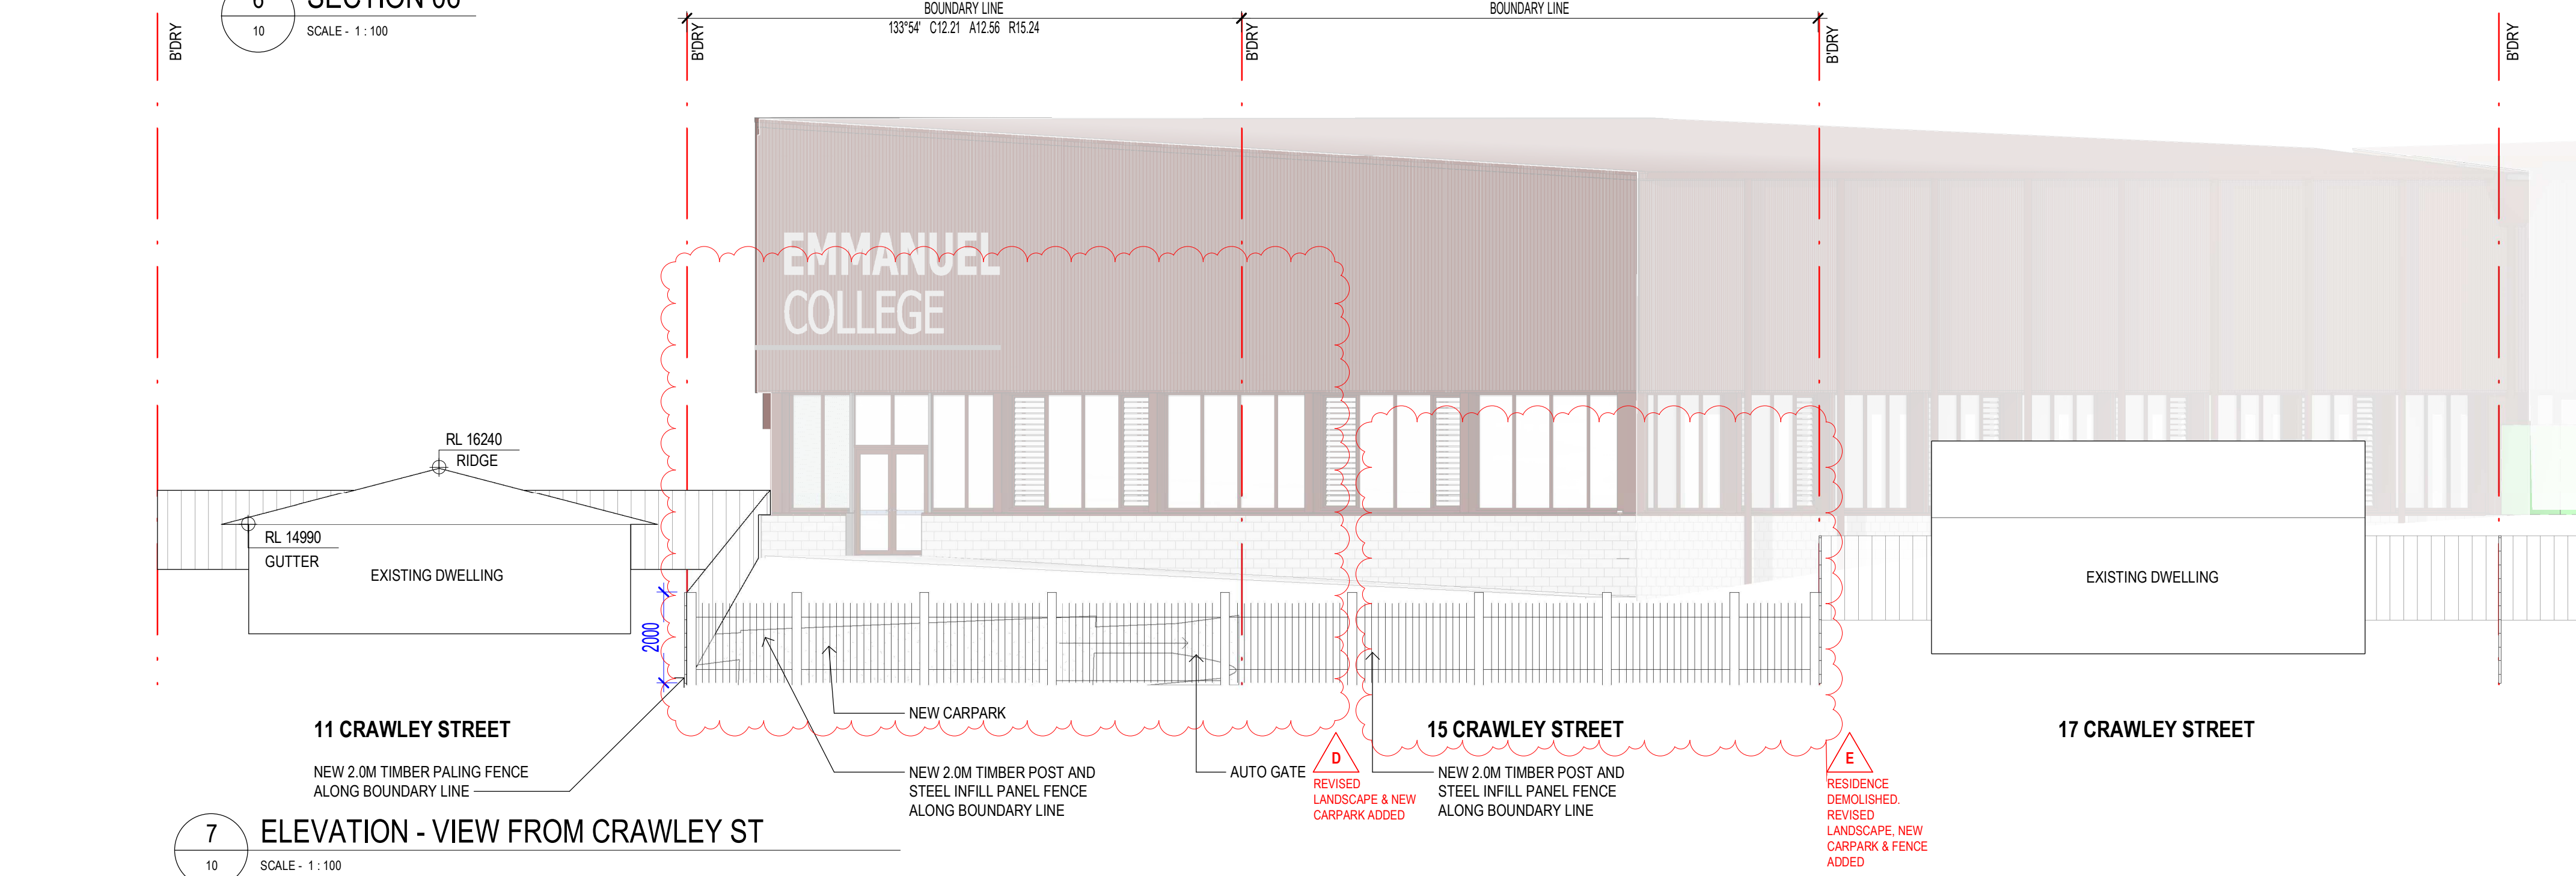

7 ELEVATION - VIEW FROM CRAWLEY ST
SCALE - 1 : 100

THE BUILDER SHALL CHECK AND VERIFY ALL DIMENSIONS, NOTATIONS AND THE LIKE ON SITE PRIOR TO THE COMMENCEMENT OF ANY BUILDING AND/OR EARTHWORKS. SHOULD ANY DISCREPANCY BETWEEN THE DOCUMENTATION AND ANY OTHER WRITTEN DOCUMENT DIRECTLY RELATED TO THIS PROJECT ARISE, THE BUILDER SHALL NOTIFY THE ARCHITECT IN WRITING, IMMEDIATELY FOR RESOLUTION. THIS OR ANY OTHER DRAWING FOR THIS PROJECT SHALL NOT BE SCALED. REFER TO THE ARCHITECT FOR ANY CLARIFICATION. THIS DOCUMENT HAS BEEN PREPARED SOLELY FOR THE PURPOSES INTENDED AND REMAINS THE PROPERTY OF BALDASSO CORTESE PTY LTD. THIS DRAWING AND RELATED DOCUMENTATION SHALL NOT BE MODIFIED IN ANY MANNER WHATSOEVER WITHOUT THE EXPRESSED WRITTEN PERMISSION OF BALDASSO CORTESE PTY LTD. THIS DRAWING IS COPYRIGHT PROTECTED © 2020 BALDASSO CORTESE PTY LTD.	Revision	Description	Date	TOWN PLANNING NOT FOR CONSTRUCTION	CLIENT EMMANUEL COLLEGE PROJECT TITLE EDMUND RICE - YEAR 9 CENTRE	ADDRESS 140 BOTANIC ROAD, WARRNAMBOOL, VICTORIA 3280 DRAWING TITLE SECTION & STREET ELEVATION	NORTH	CHECKED TP	DRAWN ZJC	BALDASSO CORTESE INCORPORATING DOIG ARCHITECTURE BAADE HARBOUR GEELONG ARCHITECTURE INTERIOR DESIGN MASTERPLANNING LEVEL 1, 103 OXFORD STREET, COLLINGWOOD VIC 3068 (T) +61 3 9417 7355 www.bcaarch.net admin@bcaarch.net ABN: 71 445 953 215
	A	TOWN PLANNING SUBMISSION	29.09.22					DATE	SCALE @ A1	
	B	REVISED TP SET - RFI RESPONSES	01.12.22					15.05.24	1 : 100	
	C	REVISED TP SET - FOR ENDORSEMENT	02.05.23					PROJECT NO.	DRAWING NO.	
	D	SECONDARY CONSENT ISSUE	21.12.23					20210078	16	
	E	SECONDARY CONSENT ISSUE	15.05.24					REVISION	E	




SEPT 22- 9AM



SEPT 22 - 10AM



SEPT 22 - 11AM

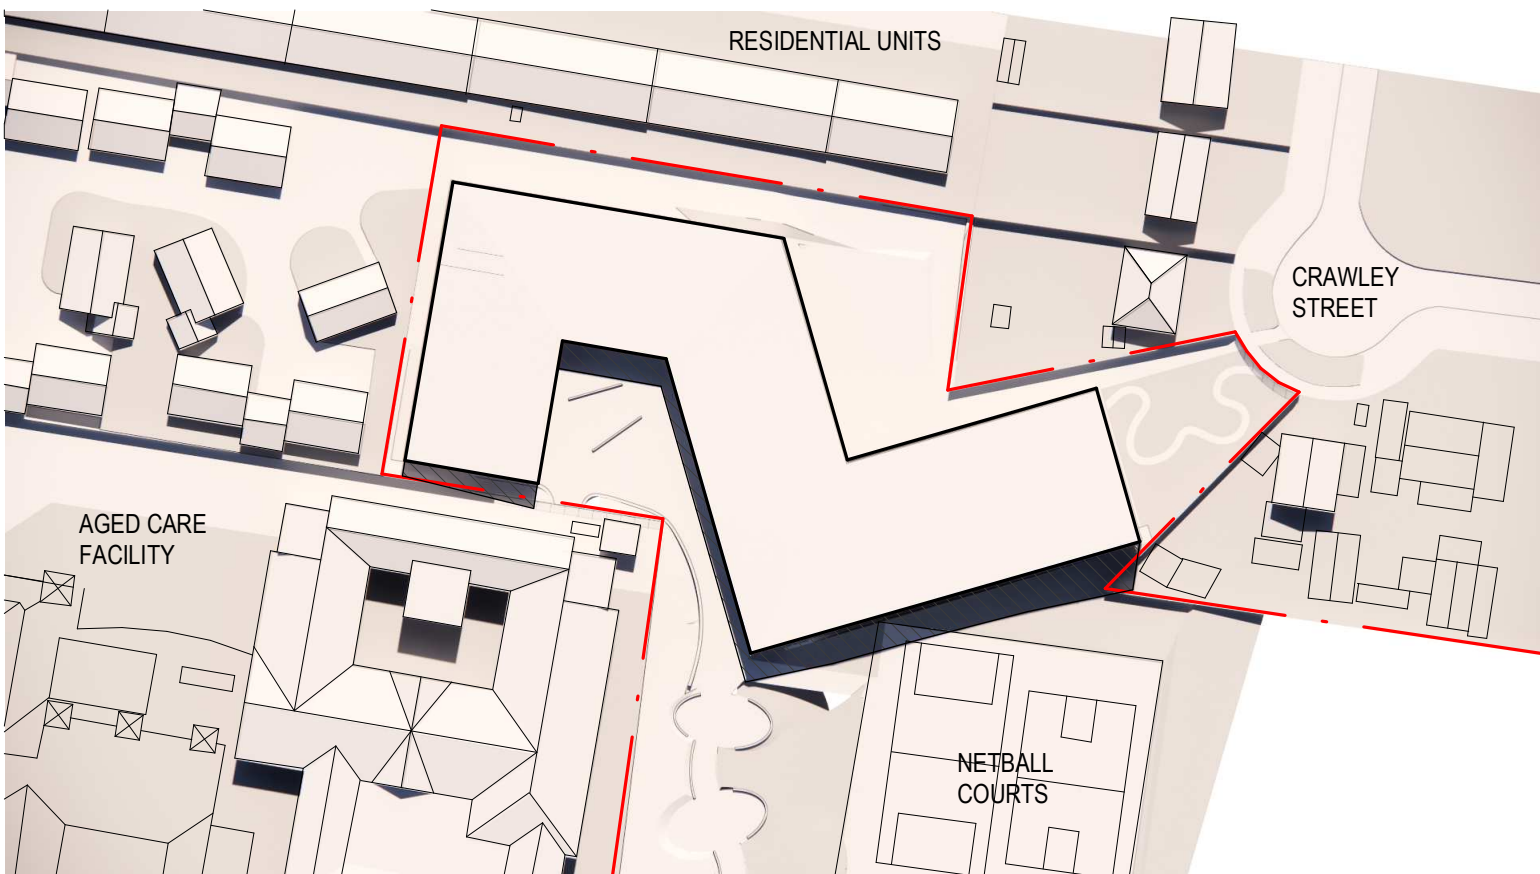

SEPT 22 - 12 NOON



SEPT 22- 1PM



SEPT 22 - 2PM



SEPT 22 - 3PM


THE BUILDER SHALL CHECK AND VERIFY ALL DIMENSIONS, NOTATIONS AND THE LIKE ON SITE PRIOR TO THE COMMENCEMENT OF ANY BUILDING AND/OR EARTHWORKS. SHOULD ANY DISCREPANCY BETWEEN THE DOCUMENTATION AND ANY OTHER WRITTEN DOCUMENT DIRECTLY RELATED TO THIS PROJECT ARISE, THE BUILDER SHALL NOTIFY THE ARCHITECT IN WRITING. IMMEDIATELY FOR RESOLUTION. THIS OR ANY OTHER DRAWING FOR THIS PROJECT SHALL NOT BE SCALED. REFER TO THE ARCHITECT FOR ANY CLARIFICATION. THIS DOCUMENT HAS BEEN PREPARED SOLELY FOR THE PURPOSES INTENDED AND REMAINS THE PROPERTY OF BALDASSO CORTESE PTY LTD. THIS DRAWING AND RELATED DOCUMENTATION SHALL NOT BE MODIFIED IN ANY MANNER WHATSOEVER WITHOUT THE EXPRESSED WRITTEN PERMISSION OF BALDASSO CORTESE PTY LTD. THIS DRAWING IS COPYRIGHT PROTECTED. ©2020 BALDASSO CORTESE PTY LTD.	Revision	Description	Date	TOWN PLANNING NOT FOR CONSTRUCTION		CLIENT EMMANUEL COLLEGE	ADDRESS 140 BOTANIC ROAD, WARRNAMBOOL, VICTORIA 3280	DRAWING TITLE SHADOW DIAGRAMS	NORTH	CHECKED	DRAWN	BALDASSO CORTESE INCORPORATING DOIG ARCHITECTURE BAADE HARBOUR GEELONG ARCHITECTURE INTERIOR DESIGN MASTERPLANNING LEVEL 1, 103 OXFORD STREET, COLLINGWOOD VIC 3066 (T) +61 3 9417 7355 www.bcaarch.net admin@bcaarch.net ABN: 71 445 953 215
	A	TOWN PLANNING SUBMISSION	29.09.22							TP	TP / ZJC	
	B	REVISED TP SET - RFI RESPONSES	01.12.22							DATE	SCALE @ A1	
	C	REVISED TP SET - FOR ENDORSEMENT	02.05.23							02.05.23	NTS	
						PROJECT TITLE EDMUND RICE - YEAR 9 CENTRE			PROJECT NO. 20210078	DRAWING NO. 18	REVISION C	



VIEW OF ENTRY FROM BRIDGING LANDSCAPE



OVERVIEW FROM NORTH

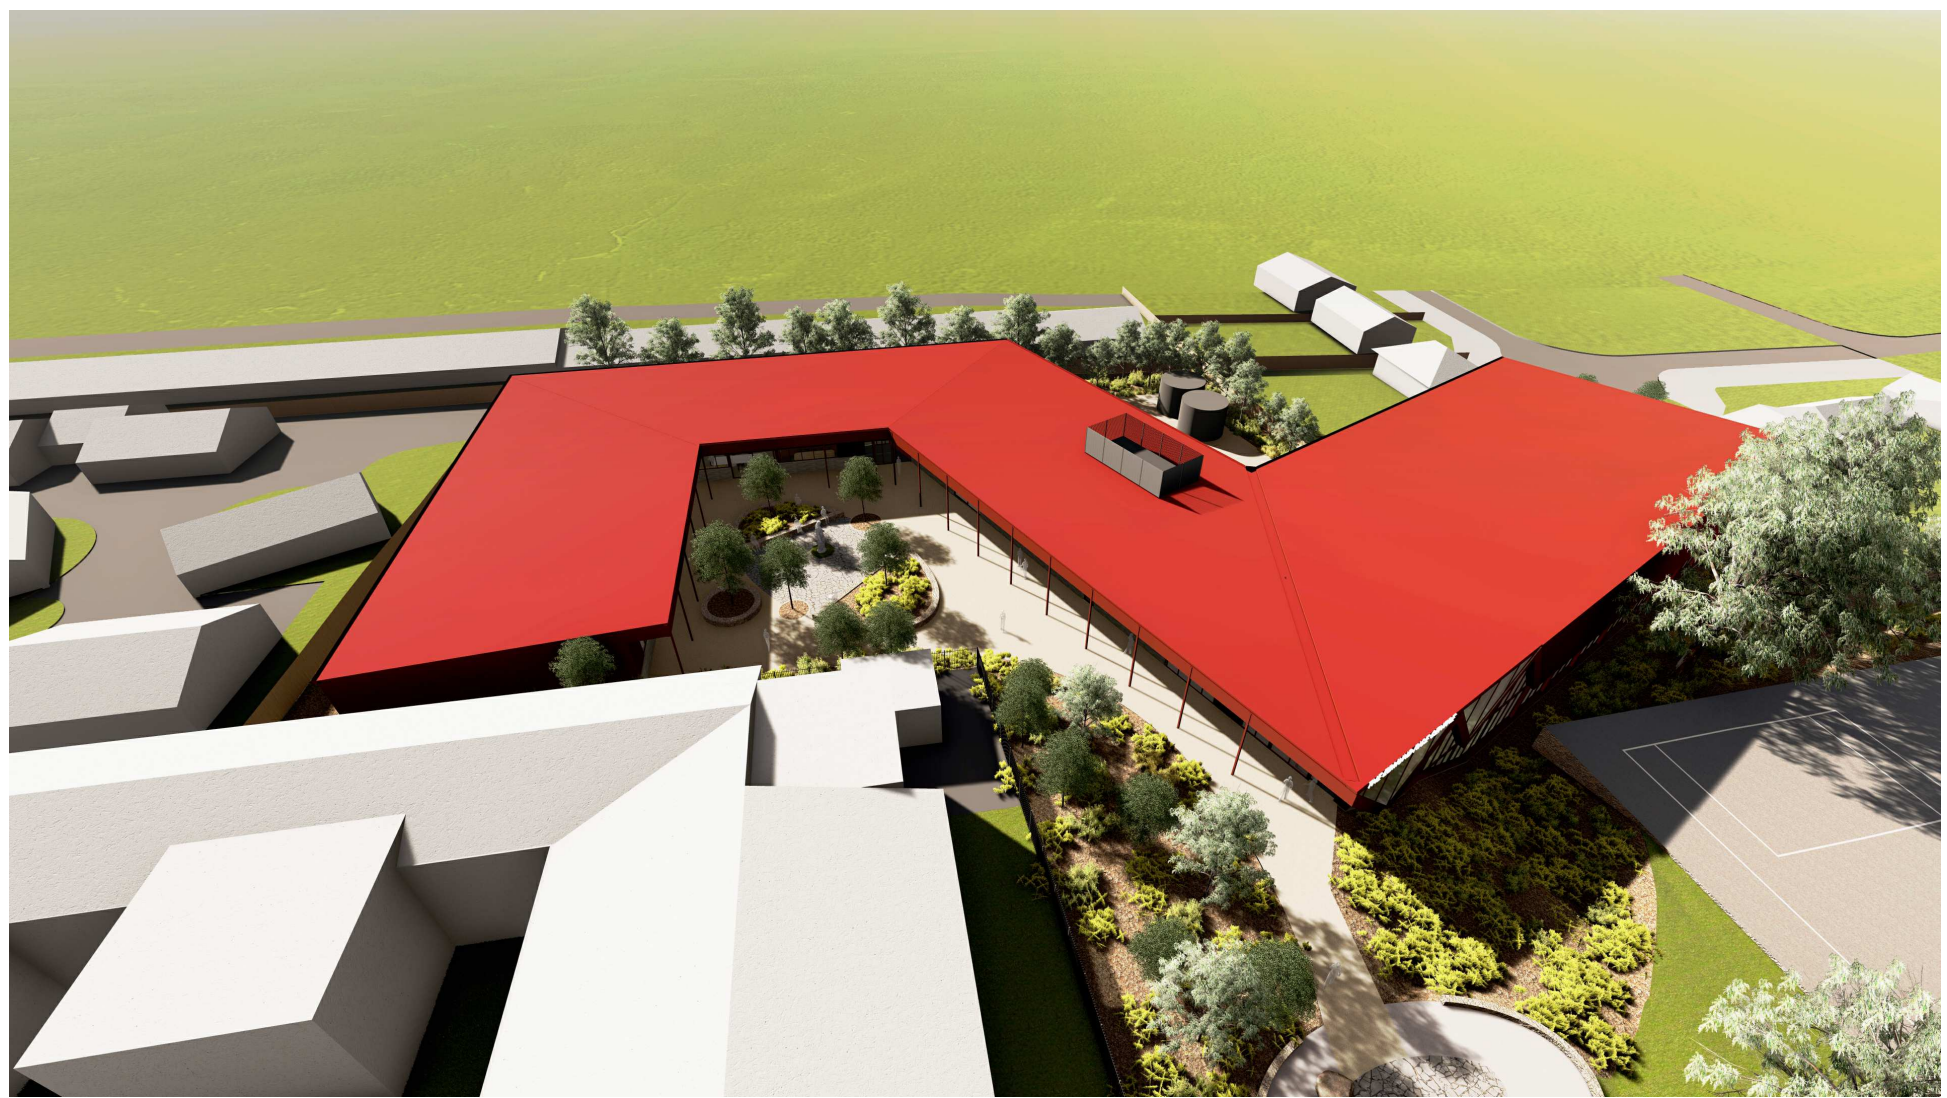

OVERVIEW FROM SOUTH



VIEW FROM LANDSCAPE



VIEW FROM CRAWLEY ST.



VIEW FROM CRAWLEY ST.



VIEW FROM LOWER COURTYARD



VIEW FROM 30B HOPETOUN RD

THE BUILDER SHALL CHECK AND VERIFY ALL DIMENSIONS, NOTATIONS AND THE LIKE ON SITE PRIOR TO THE COMMENCEMENT OF ANY BUILDING AND / OR EARTHWORKS. SHOULD ANY DISCREPANCY BETWEEN THE DOCUMENTATION AND ANY OTHER WRITTEN DOCUMENT DIRECTLY RELATED TO THIS PROJECT ARISE, THE BUILDER SHALL NOTIFY THE ARCHITECT IN WRITING. IMMEDIATELY FOR RESOLUTION. THIS OR ANY OTHER DRAWING FOR THIS PROJECT SHALL NOT BE SCALED. REFER TO THE ARCHITECT FOR ANY CLARIFICATION. THIS DOCUMENT HAS BEEN PREPARED SOLELY FOR THE PURPOSES INTENDED AND REMAINS THE PROPERTY OF BALDASSO CORTESE PTY LTD. THIS DRAWING AND RELATED DOCUMENTATION SHALL NOT BE MODIFIED IN ANY MANNER WHATSOEVER WITHOUT THE EXPRESSED WRITTEN PERMISSION OF BALDASSO CORTESE PTY LTD. THIS DRAWING IS COPYRIGHT PROTECTED © 2020 BALDASSO CORTESE PTY LTD.		<table><tr><th>Revision</th><th>Description</th><th>Date</th></tr><tr><td>A</td><td>TOWN PLANNING SUBMISSION</td><td>29.09.22</td></tr><tr><td>B</td><td>REVISED TP SET - RFI RESPONSES</td><td>01.12.22</td></tr><tr><td>C</td><td>REVISED TP SET - FOR ENDORSEMENT</td><td>02.05.23</td></tr><tr><td>D</td><td>SECONDARY CONSENT ISSUE</td><td>21.12.23</td></tr></table>	Revision	Description	Date	A	TOWN PLANNING SUBMISSION	29.09.22	B	REVISED TP SET - RFI RESPONSES	01.12.22	C	REVISED TP SET - FOR ENDORSEMENT	02.05.23	D	SECONDARY CONSENT ISSUE	21.12.23	<div>TOWN PLANNING</div> <div>NOT FOR CONSTRUCTION</div>		<table><tr><td>CLIENT</td><td>EMMANUEL COLLEGE</td></tr><tr><td>PROJECT TITLE</td><td>EDMUND RICE - YEAR 9 CENTRE</td></tr></table>	CLIENT	EMMANUEL COLLEGE	PROJECT TITLE	EDMUND RICE - YEAR 9 CENTRE	<table><tr><td>ADDRESS</td><td>140 BOTANIC ROAD, WARRNAMBOOL, VICTORIA 3280</td></tr><tr><td>DRAWING TITLE</td><td>3D VIEWS</td></tr></table>	ADDRESS	140 BOTANIC ROAD, WARRNAMBOOL, VICTORIA 3280	DRAWING TITLE	3D VIEWS	<table><tr><td>NORTH</td><td>CHECKED</td><td>DRAWN</td></tr><tr><td></td><td>TP</td><td>TP / ZJC</td></tr><tr><td>DATE</td><td>21.12.23</td><td>SCALE @ A1</td></tr><tr><td></td><td></td><td>NTS</td></tr><tr><td>PROJECT NO.</td><td>20210078</td><td>DRAWING NO.</td></tr><tr><td></td><td></td><td>19</td></tr><tr><td></td><td></td><td>REVISION</td></tr><tr><td></td><td></td><td>D</td></tr></table>	NORTH	CHECKED	DRAWN		TP	TP / ZJC	DATE	21.12.23	SCALE @ A1			NTS	PROJECT NO.	20210078	DRAWING NO.			19			REVISION			D	<div>BALDASSO CORTESE</div> <div>INCORPORATING DOIG ARCHITECTURE</div> <div>BAADE HARBOUR GEELONG</div> <div>ARCHITECTURE INTERIOR DESIGN MASTERPLANNING</div> <div>LEVEL 1, 103 OXFORD STREET, COLLINGWOOD VIC 3066</div> <div>(T) +61 3 9417 7555 www.bcaarch.net admin@bcaarch.net</div> <div>ABN: 71 445 953 215</div>
Revision	Description	Date	
A	TOWN PLANNING SUBMISSION	29.09.22	
B	REVISED TP SET - RFI RESPONSES	01.12.22	
C	REVISED TP SET - FOR ENDORSEMENT	02.05.23	
D	SECONDARY CONSENT ISSUE	21.12.23	
CLIENT	EMMANUEL COLLEGE	
PROJECT TITLE	EDMUND RICE - YEAR 9 CENTRE	
ADDRESS	140 BOTANIC ROAD, WARRNAMBOOL, VICTORIA 3280	
DRAWING TITLE	3D VIEWS	
NORTH	CHECKED	DRAWN	
	TP	TP / ZJC	
DATE	21.12.23	SCALE @ A1	
		NTS	
PROJECT NO.	20210078	DRAWING NO.	
		19	
		REVISION	
		D	