


# KILLESTER COLLEGE

433 SPRINGVALE ROAD, SPRINGVALE, VICTORIA 3171

## DRAWING INDEX

L001 - SITE PLAN & DRAWING INDEX
L100 - SENIOR CENTRE LANDSCAPE PLAN - WEST
L101 - SENIOR CENTRE LANDSCAPE PLAN - EAST
L102 - ANN STREET CAR PARK LANDSCAPE PLAN

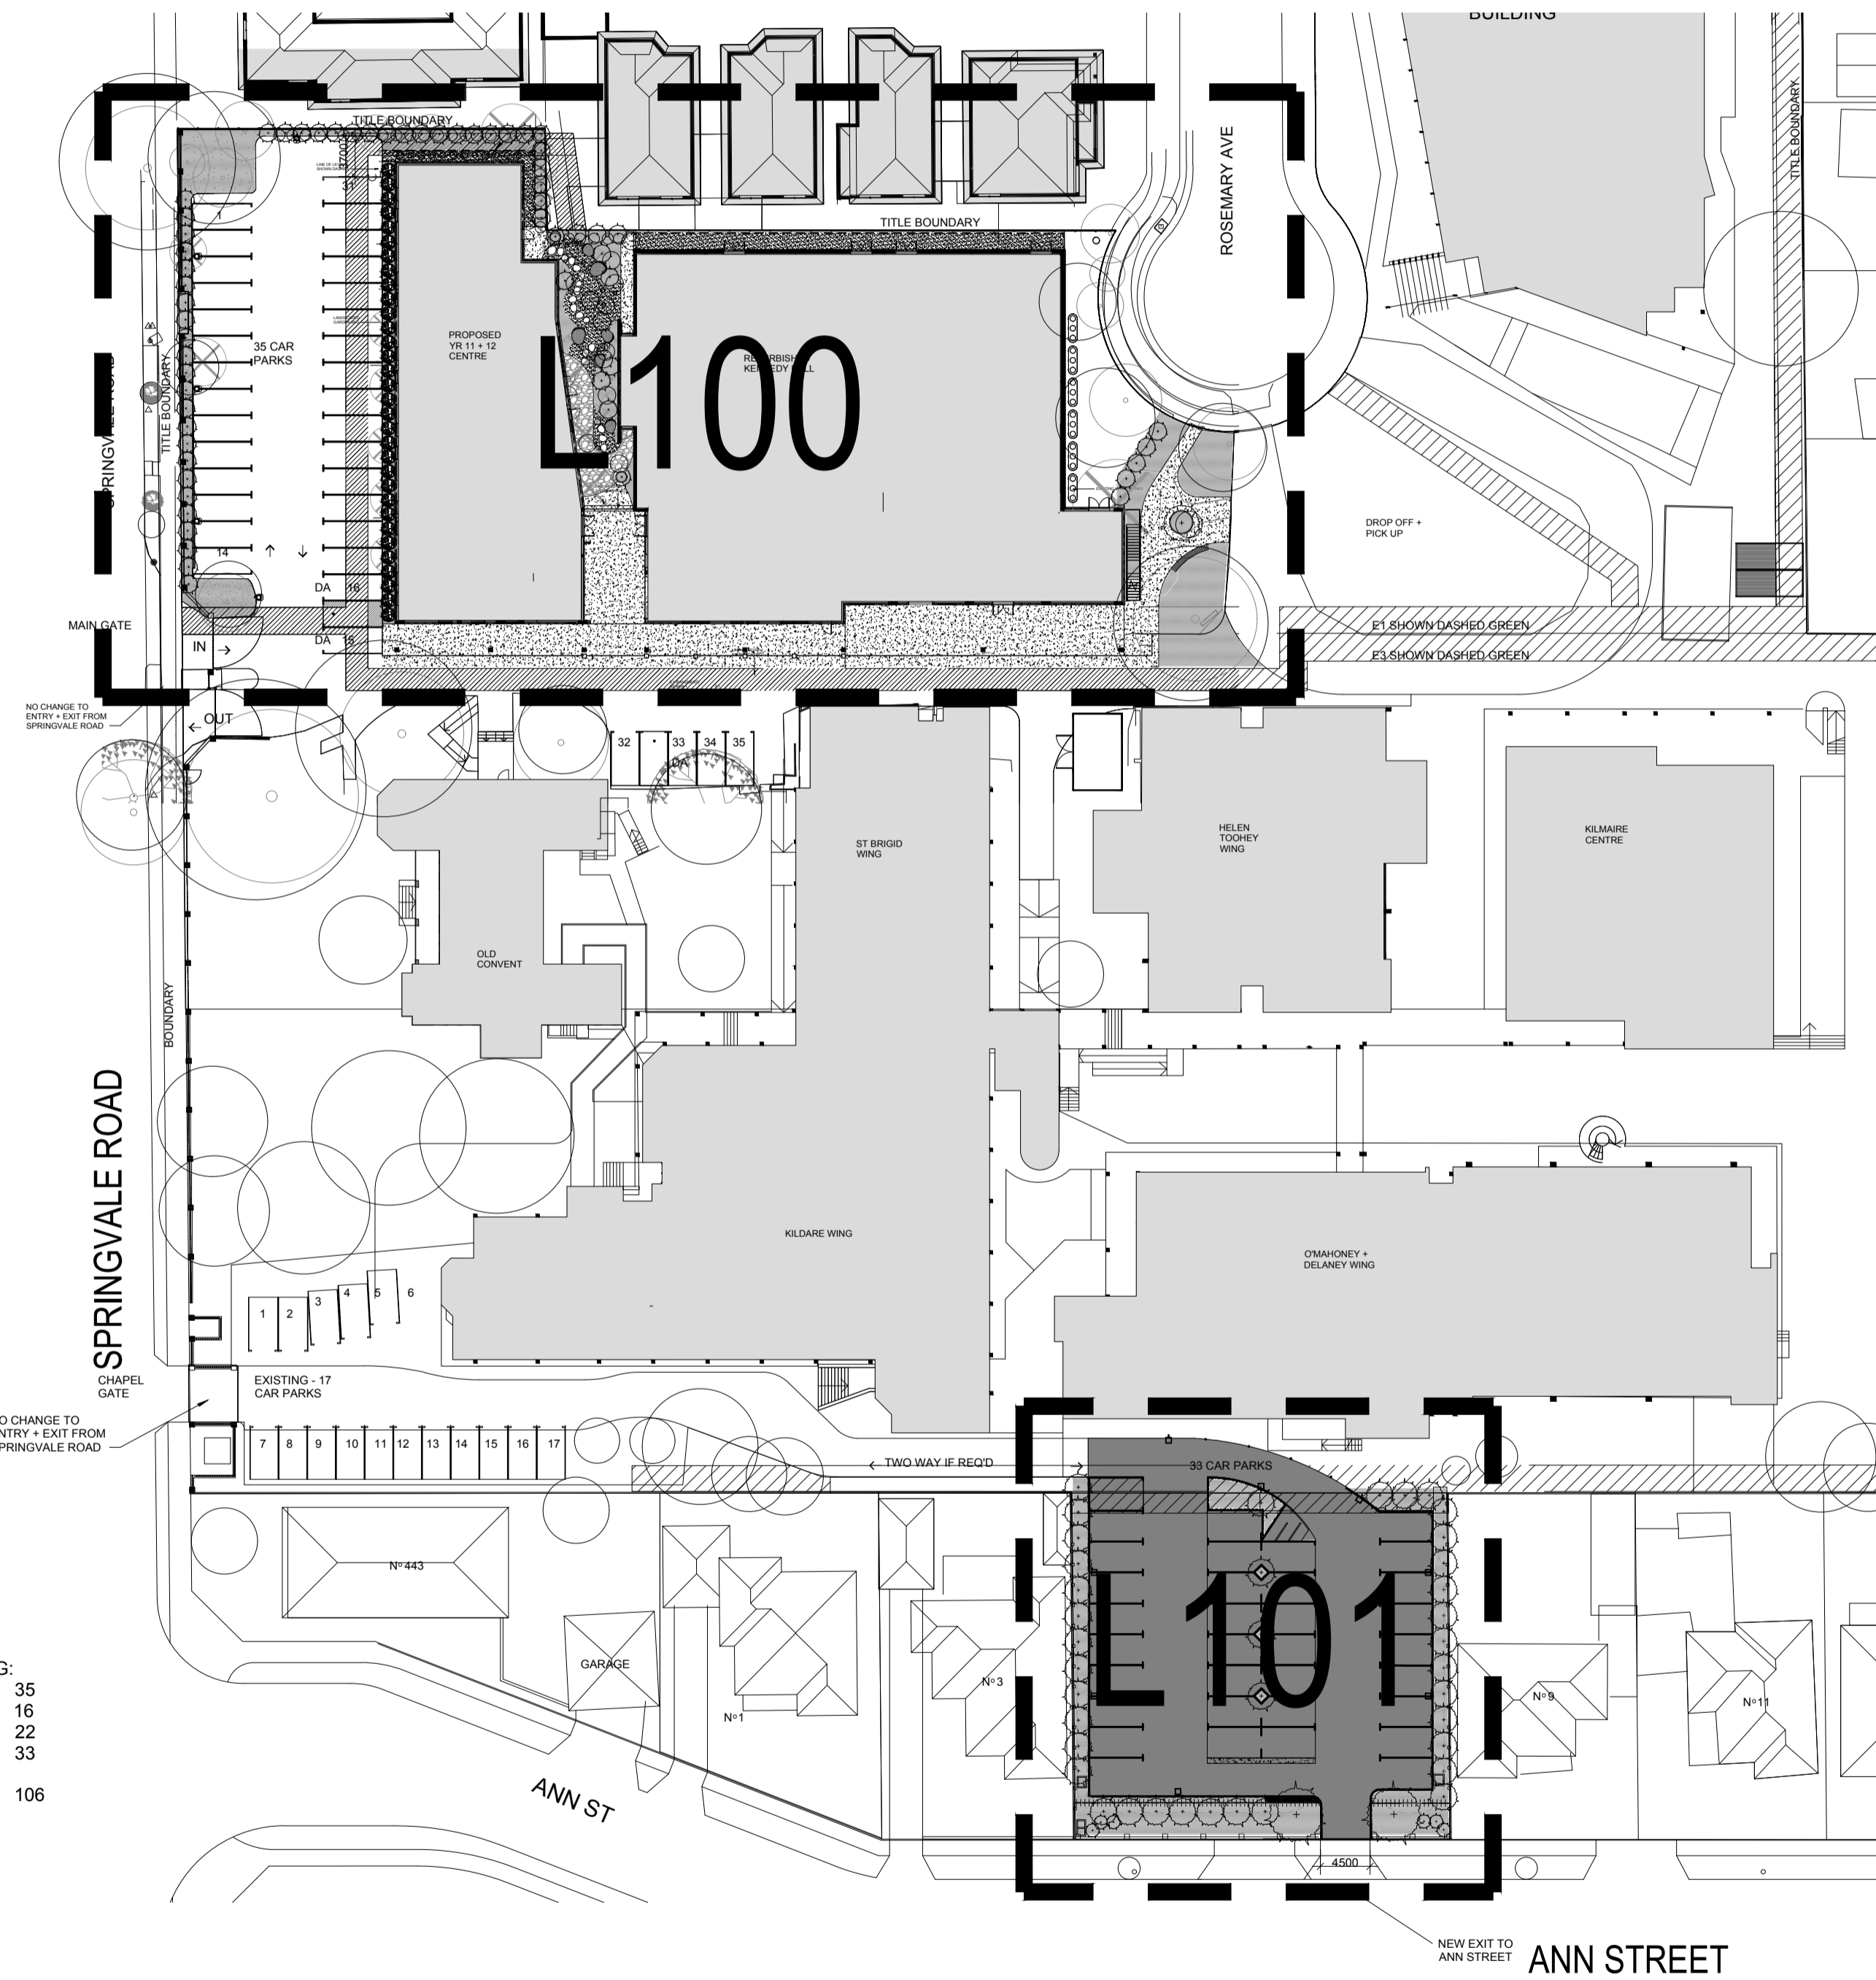

CAR PARKING:

MAIN	35
KILDARE	16
TULLOW	22
ANN STREET	33
<b>TOTAL =</b>	<b>106</b>

ADVERTISED PLAN

This copied document to be made available for the sole purpose of enabling its consideration and review as part of a planning process under the Planning and Environment Act 1987. The document must not be used for any purpose which may breach any copyright.

REVISION

ISSUE		
12.05.20	PRELIMINARY PLANNING ISSUE	00
17.05.20	PLANNING ISSUE	01
23.06.20	PLANNING ISSUE	02

NOTES


This drawing & all information thereon is the property of Orchard Design, and shall be returned on demand. It is issued on the condition that, except with our written permission, it must not be reproduced, copied or communicated to any other party nor be used for any purpose other than that stated in the particular enquiry, order or contract with which it is issued.

Contractors shall verify job dimensions before any work commences. Work shall conform to the specification, other drawings and all job dimensions. All shop drawings shall be submitted to the Architect/Consultant for approval and manufacture is not to commence prior to the return of the inspected drawings signed by the Architect/Consultant.

© 2012

CLIENT  
**KILLESTER COLLEGE**  
 433 SPRINGVALE RD, SPRINGVALE VIC 3171

SCALE  
 1:500 @ A1

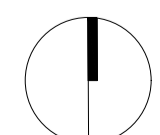

PLANNING ISSUE



DRAWN  
 KR

CHECKED  
 --


JOB NO.  
 18-2021

PROJECT  
 SENIOR CENTRE & CAR PARK LANDSCAPE PLAN

DRAWING TITLE  
 SITE PLAN & DRAWING INDEX

DRAWING NO.  
**L001**

REVISION NO.  
**02**

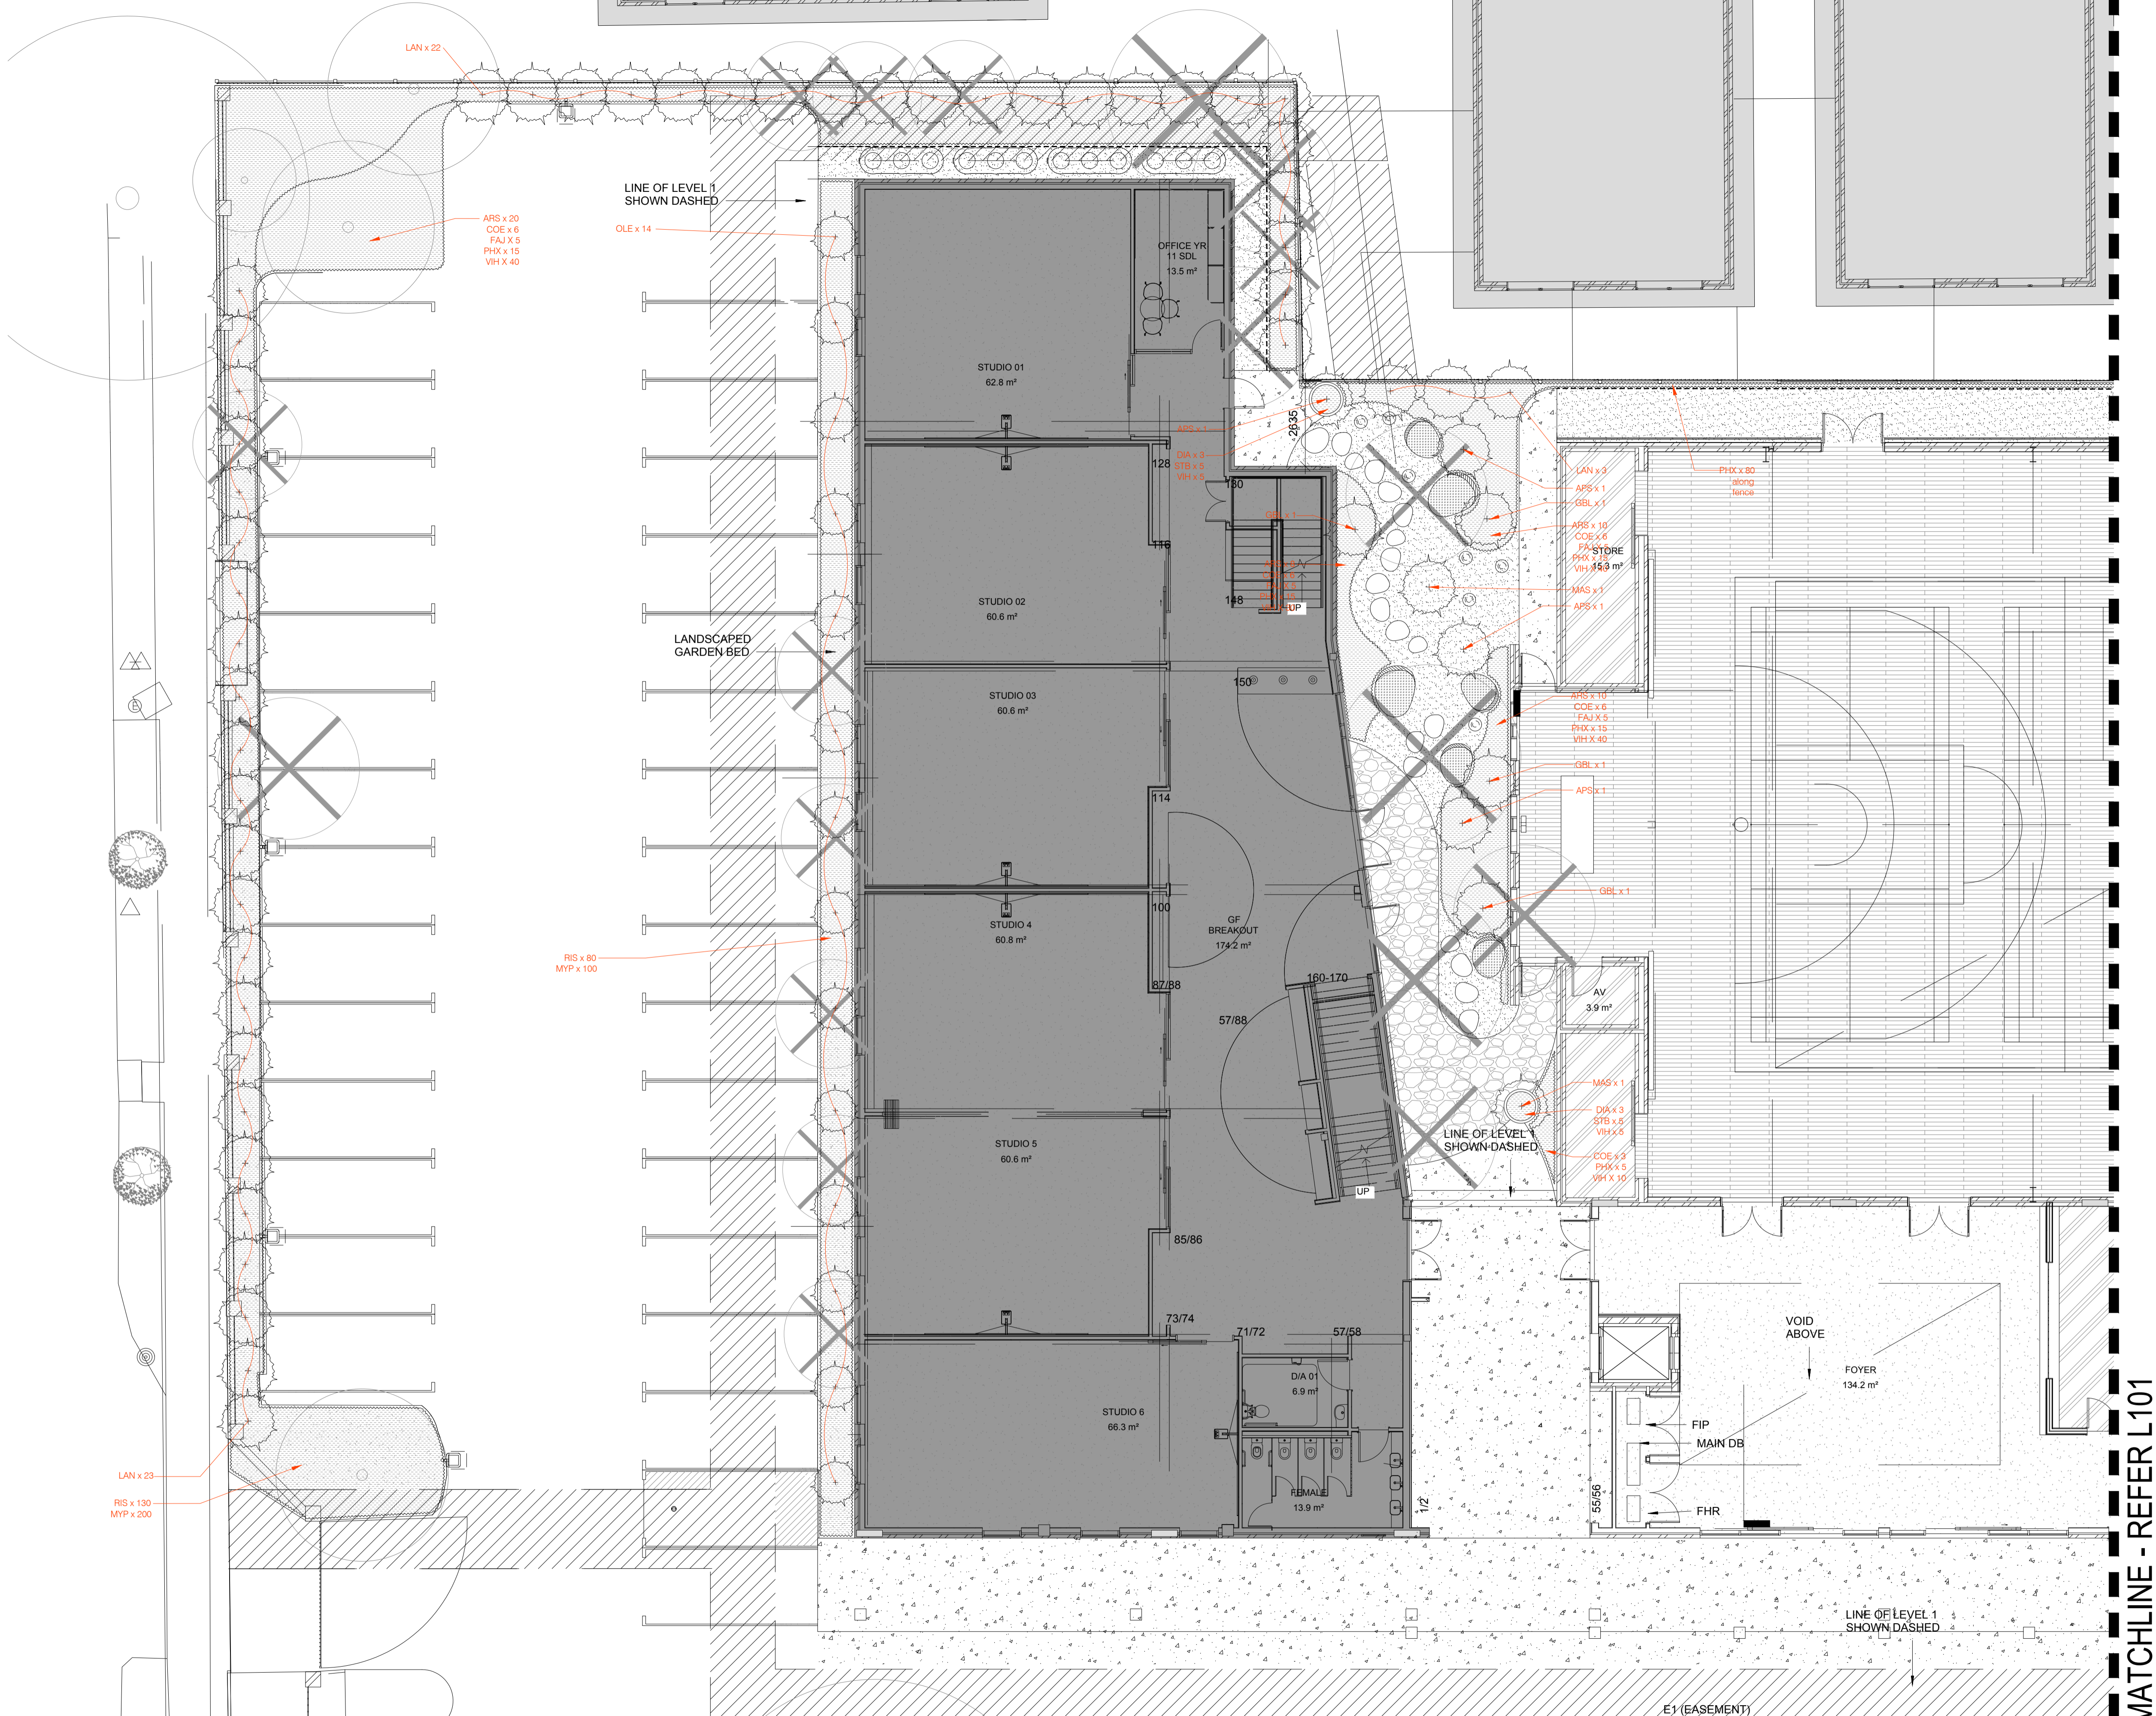

- LEGEND
- EXISTING TREE RETAINED
  - EXISTING TREE REMOVED
  - PROPOSED TREE
  - BUILDING FOOTPRINT
  - GARDEN BED
  - RANDOM STONE PAVING
  - CONCRETE PAVING
  - GRAVEL SURFACE
  - STEEL GARDEN EDGE
  - SAWN BLUESTONE STEPPERS
  - SAWN BLUESTONE BOULDER SEAT
  - RAISED CONCRETE PLANTER RING
  - HARDWOOD LOG SEAT

**ADVERTISED PLAN**

This copied document to be made available for the sole purpose of enabling its consideration and review as part of a planning process under the Planning and Environment Act 1987. The document must not be used for any purpose which may breach any copyright.

MATCHLINE - REFER L101

REVISION	ISSUE	DATE
	PRELIMINARY PLANNING ISSUE	00
	PLANNING ISSUE	01
	PLANNING ISSUE	02

**NOTES**

This drawing & all information thereon is the property of Orchard Design, and shall be returned on demand. It is issued on the condition that, except with our written permission, it must not be reproduced, copied or communicated to any other party nor be used for any purpose other than that stated in the particular enquiry, order or contract with which it is issued.


Contractors shall verify job dimensions before any work commences. Work shall conform to the specification, other drawings and all job dimensions. All shop drawings shall be submitted to the Architect/Consultant for approval and manufacture is not to commence prior to the return of the inspected drawings signed by the Architect/Consultant.

© 2012

CLIENT  
**KILLESTER COLLEGE**  
 433 SPRINGVALE RD, SPRINGVALE VIC 3171

SCALE  
 1:150 @ A1

DRAWN: KR  
 CHECKED: --  
 JOB NO: 18-2021  
 PROJECT: SENIOR CENTRE & CAR PARK LANDSCAPE PLAN

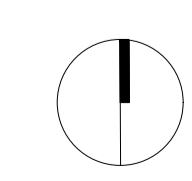






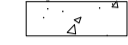

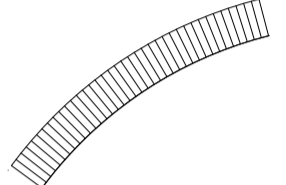
**PLANNING ISSUE**

DRAWING TITLE  
 SENIOR CENTRE LANDSCAPE PLAN - WEST



DRAWING NO: **L100**  
 REVISION NO: **02**


LEGEND

-  EXISTING TREE RETAINED
-  EXISTING TREE REMOVED
-  PROPOSED TREE
-  BUILDING FOOTPRINT
-  GARDEN BED
-  CONCRETE PAVING
-  RAISED CONCRETE PLANTER RING
-  BENCH SEAT

PLANT SCHEDULE				
Botanical Name	Common Name	Size HxW	Pot Size	No.
<b>TREES</b>				
APS <i>Acer palmatum</i> 'Sango Kaku'	Coral Bark Maple	5m x 3m	45L	4
JAM <i>Jacaranda mimosifolia</i>	Jacaranda	10m x 8m	200L	1
GBL <i>Ginkgo biloba</i> 'Lemonlime Spire'	Lemonlime Spire	5m x 1m	45L	4
LAN <i>Laurus nobilis</i>	Bay Laurel	7m x 3m	20L	53
MAS <i>Magnolia soulangeana</i>	Saucer Magnolia	6m x 4m	100L	2
<b>SHRUBS</b>				
GRO <i>Grevillea olivacea</i>	Olive Grevillea	3m x 3m	140mm	40
RIS <i>Rhaphiolepis indica</i> 'Snow Maiden'	Indian Hawthorn	0.8m x 0.6m	140mm	400
<b>SHADE / LUSH</b>				
COE <i>Colocasia esculenta</i>	Elephant Ears	1.5m x 1.5m	300mm	35
FAJ <i>Farfugium japonicum</i> 'Gigantea'	Leopard Plant	0.6m x 0.6m	140mm	20
PHX <i>Philodendron Xanadu</i>	Philodendron	1m x 1m	140mm	155
<b>UNDERSTOREY</b>				
ARS <i>Artemisia stelleriana</i> 'silver brocade'	Beach Wormwood	0.4m x 0.5m	140mm	48
STB <i>Stachys byzantina</i>	Lamb's Ears	0.4m x 0.7m	140mm	30
<b>GROUND COVER</b>				
DIA <i>Dichondra argenta</i> 'Silver Falls'	Silver Falls	0.1m x 1.0m	140mm	16
MYP <i>Myoporum parvifolium</i>	Creeping Boobialla	prostrate x 1m	140mm	300
VIH <i>Viola hederacea</i>	Native Violet	0.3m x 0.4m	140mm	230

This copied document to be made available for the sole purpose of enabling its consideration and review as part of a planning process under the Planning and Environment Act 1987. The document must not be used for any purpose which may breach any copyright.

**ADVERTISED PLAN**

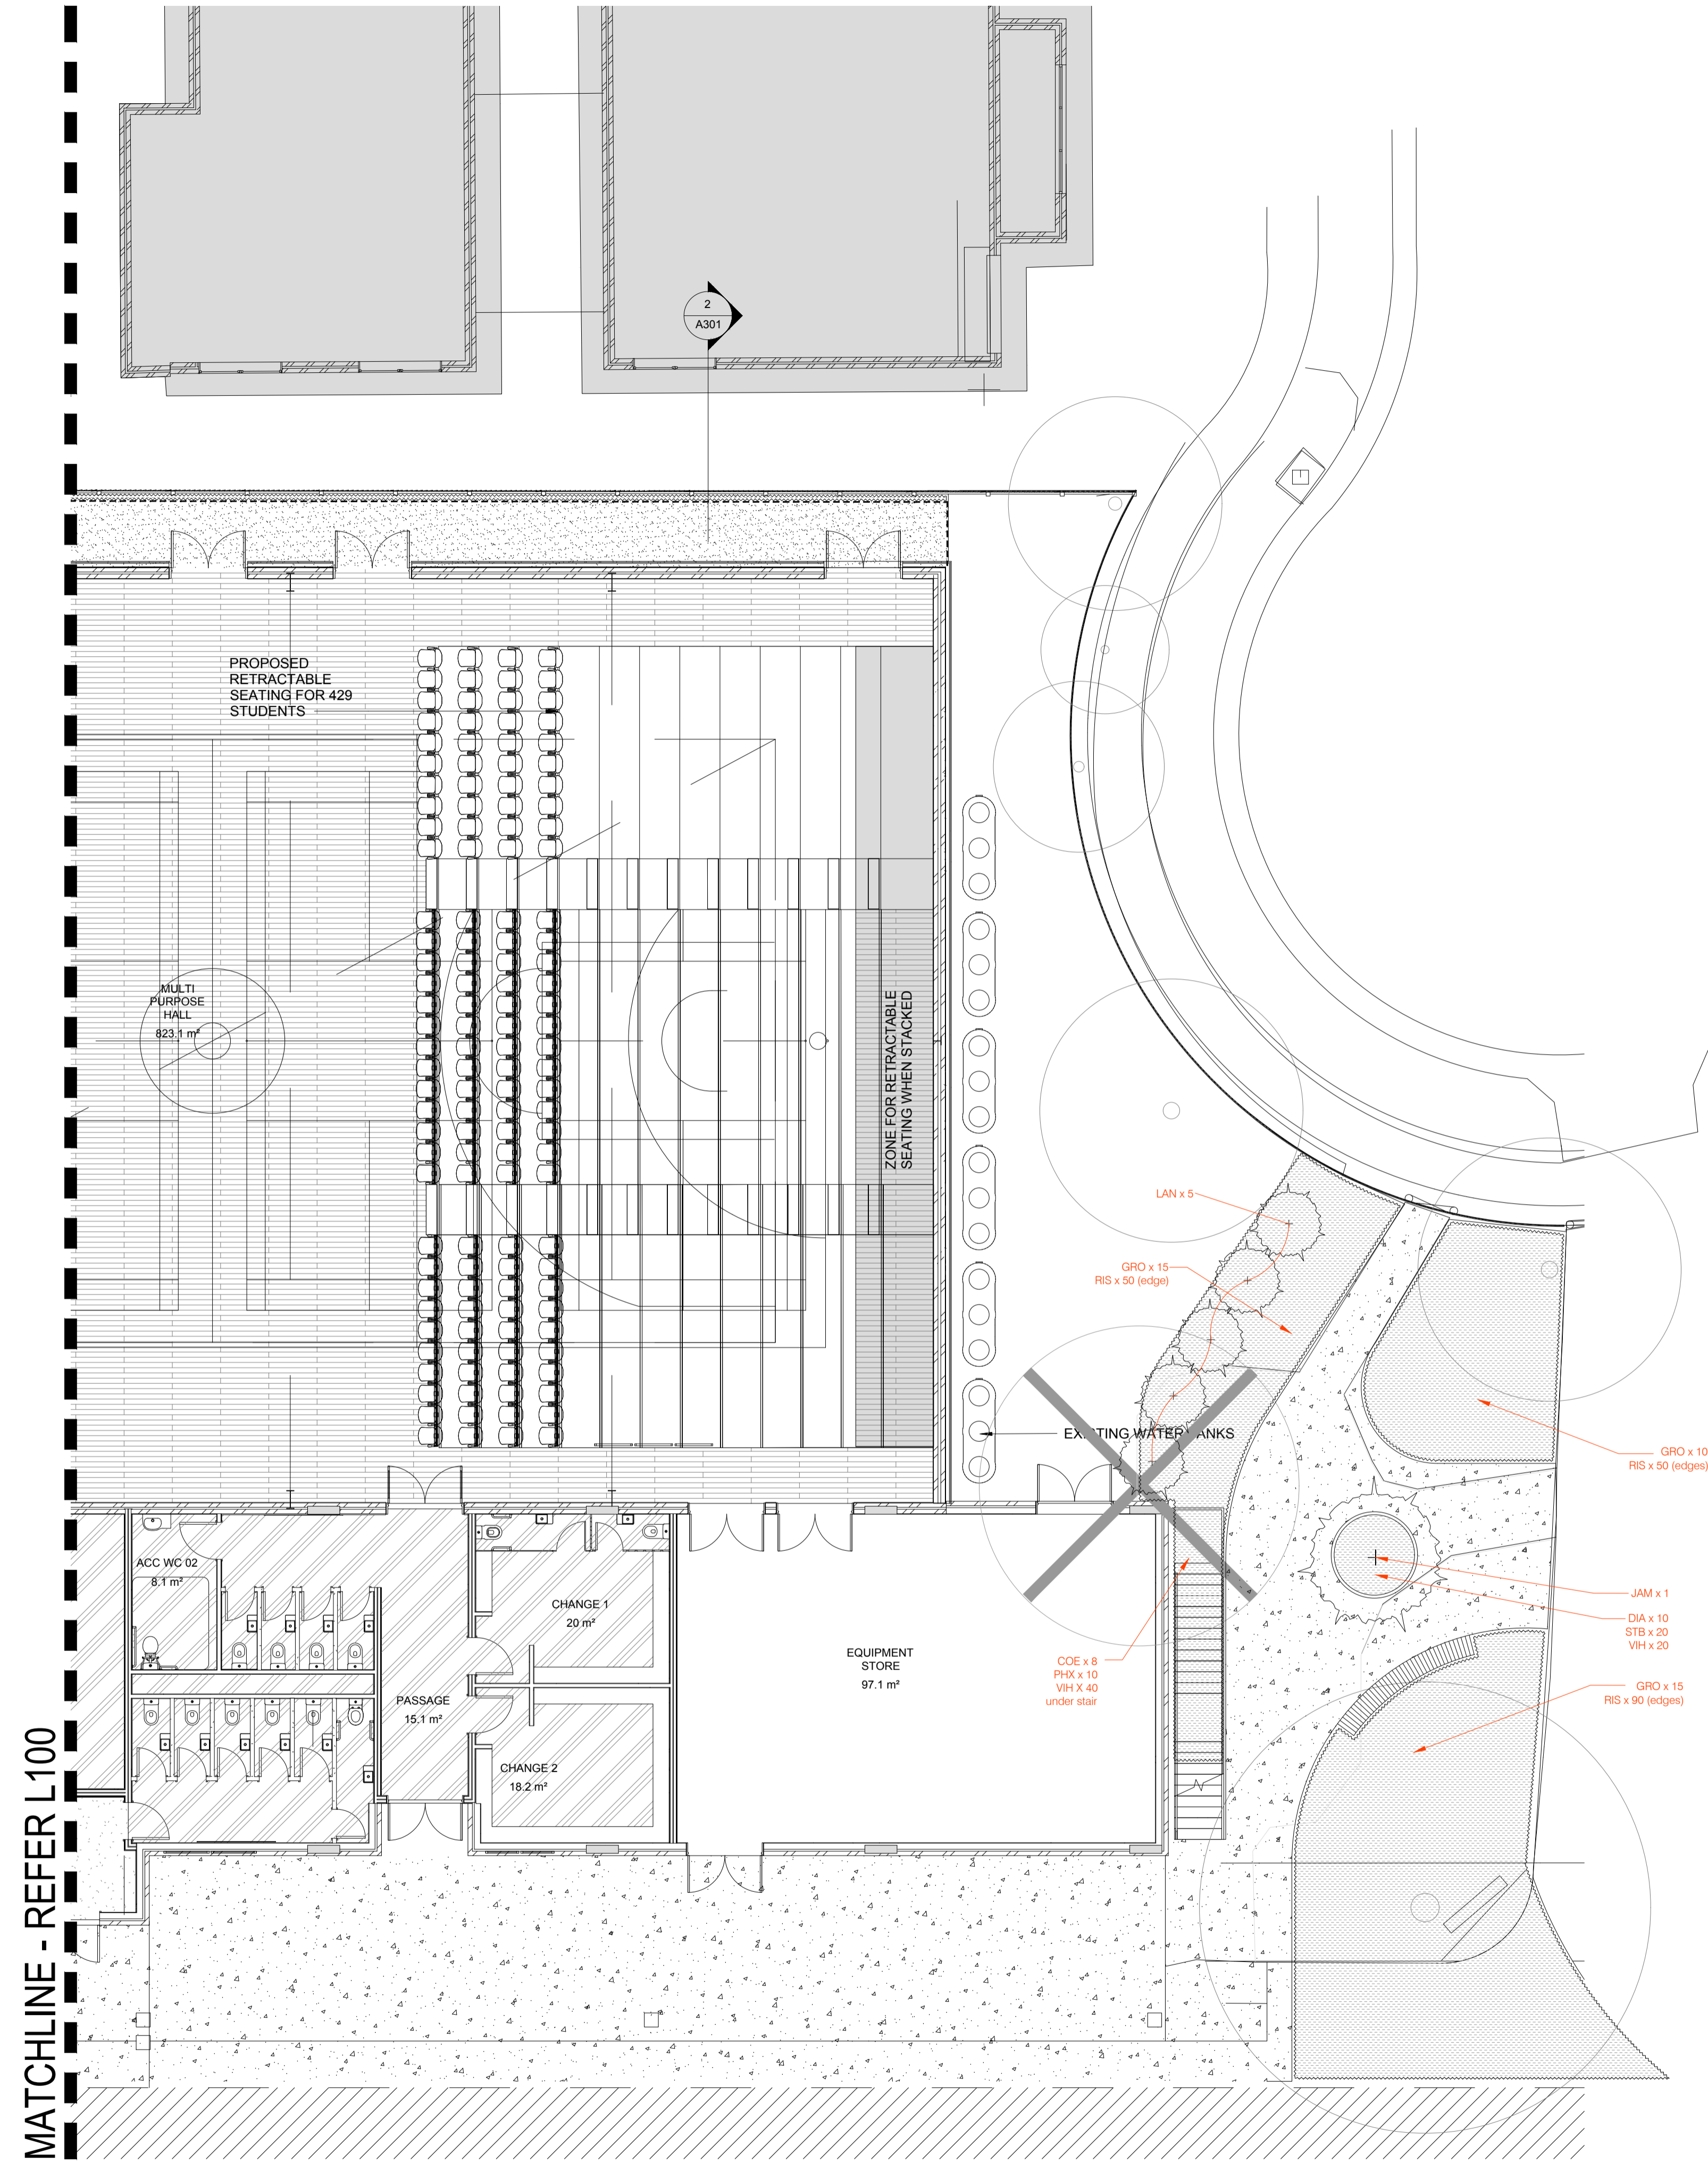

MATCHLINE - REFER L100

REVISION

ISSUE		
12.05.20	PRELIMINARY PLANNING ISSUE	00
17.05.20	PLANNING ISSUE	01
23.06.20	PLANNING ISSUE	02

NOTES


This drawing & all information thereon is the property of Orchard Design, and shall be returned on demand. It is issued on the condition that, except with our written permission, it must not be reproduced, copied or communicated to any other party nor be used for any purpose other than that stated in the particular enquiry, order or contract with which it is issued.

Contractors shall verify job dimensions before any work commences. Work shall conform to the specification, other drawings and all job dimensions. All shop drawings shall be submitted to the Architect/Consultant for approval and manufacture is not to commence prior to the return of the inspected drawings signed by the Architect/Consultant.

© 2012

CLIENT  
**KILLESTER COLLEGE**  
 433 SPRINGVALE RD, SPRINGVALE VIC 3171

SCALE  
 1:150 @ A1

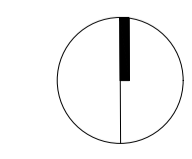

PLANNING ISSUE




DRAWN: KR  
 CHECKED: --  
 JOB NO: 18-2021

PROJECT  
 SENIOR CENTRE & CAR PARK LANDSCAPE PLAN

DRAWING TITLE  
 SENIOR CENTRE LANDSCAPE PLAN - EAST

DRAWING NO: L101  
 REVISION NO: 02

This copied document to be made available for the sole purpose of enabling its consideration and review as part of a planning process under the Planning and Environment Act 1987. The document must not be used for any purpose which may breach any copyright.

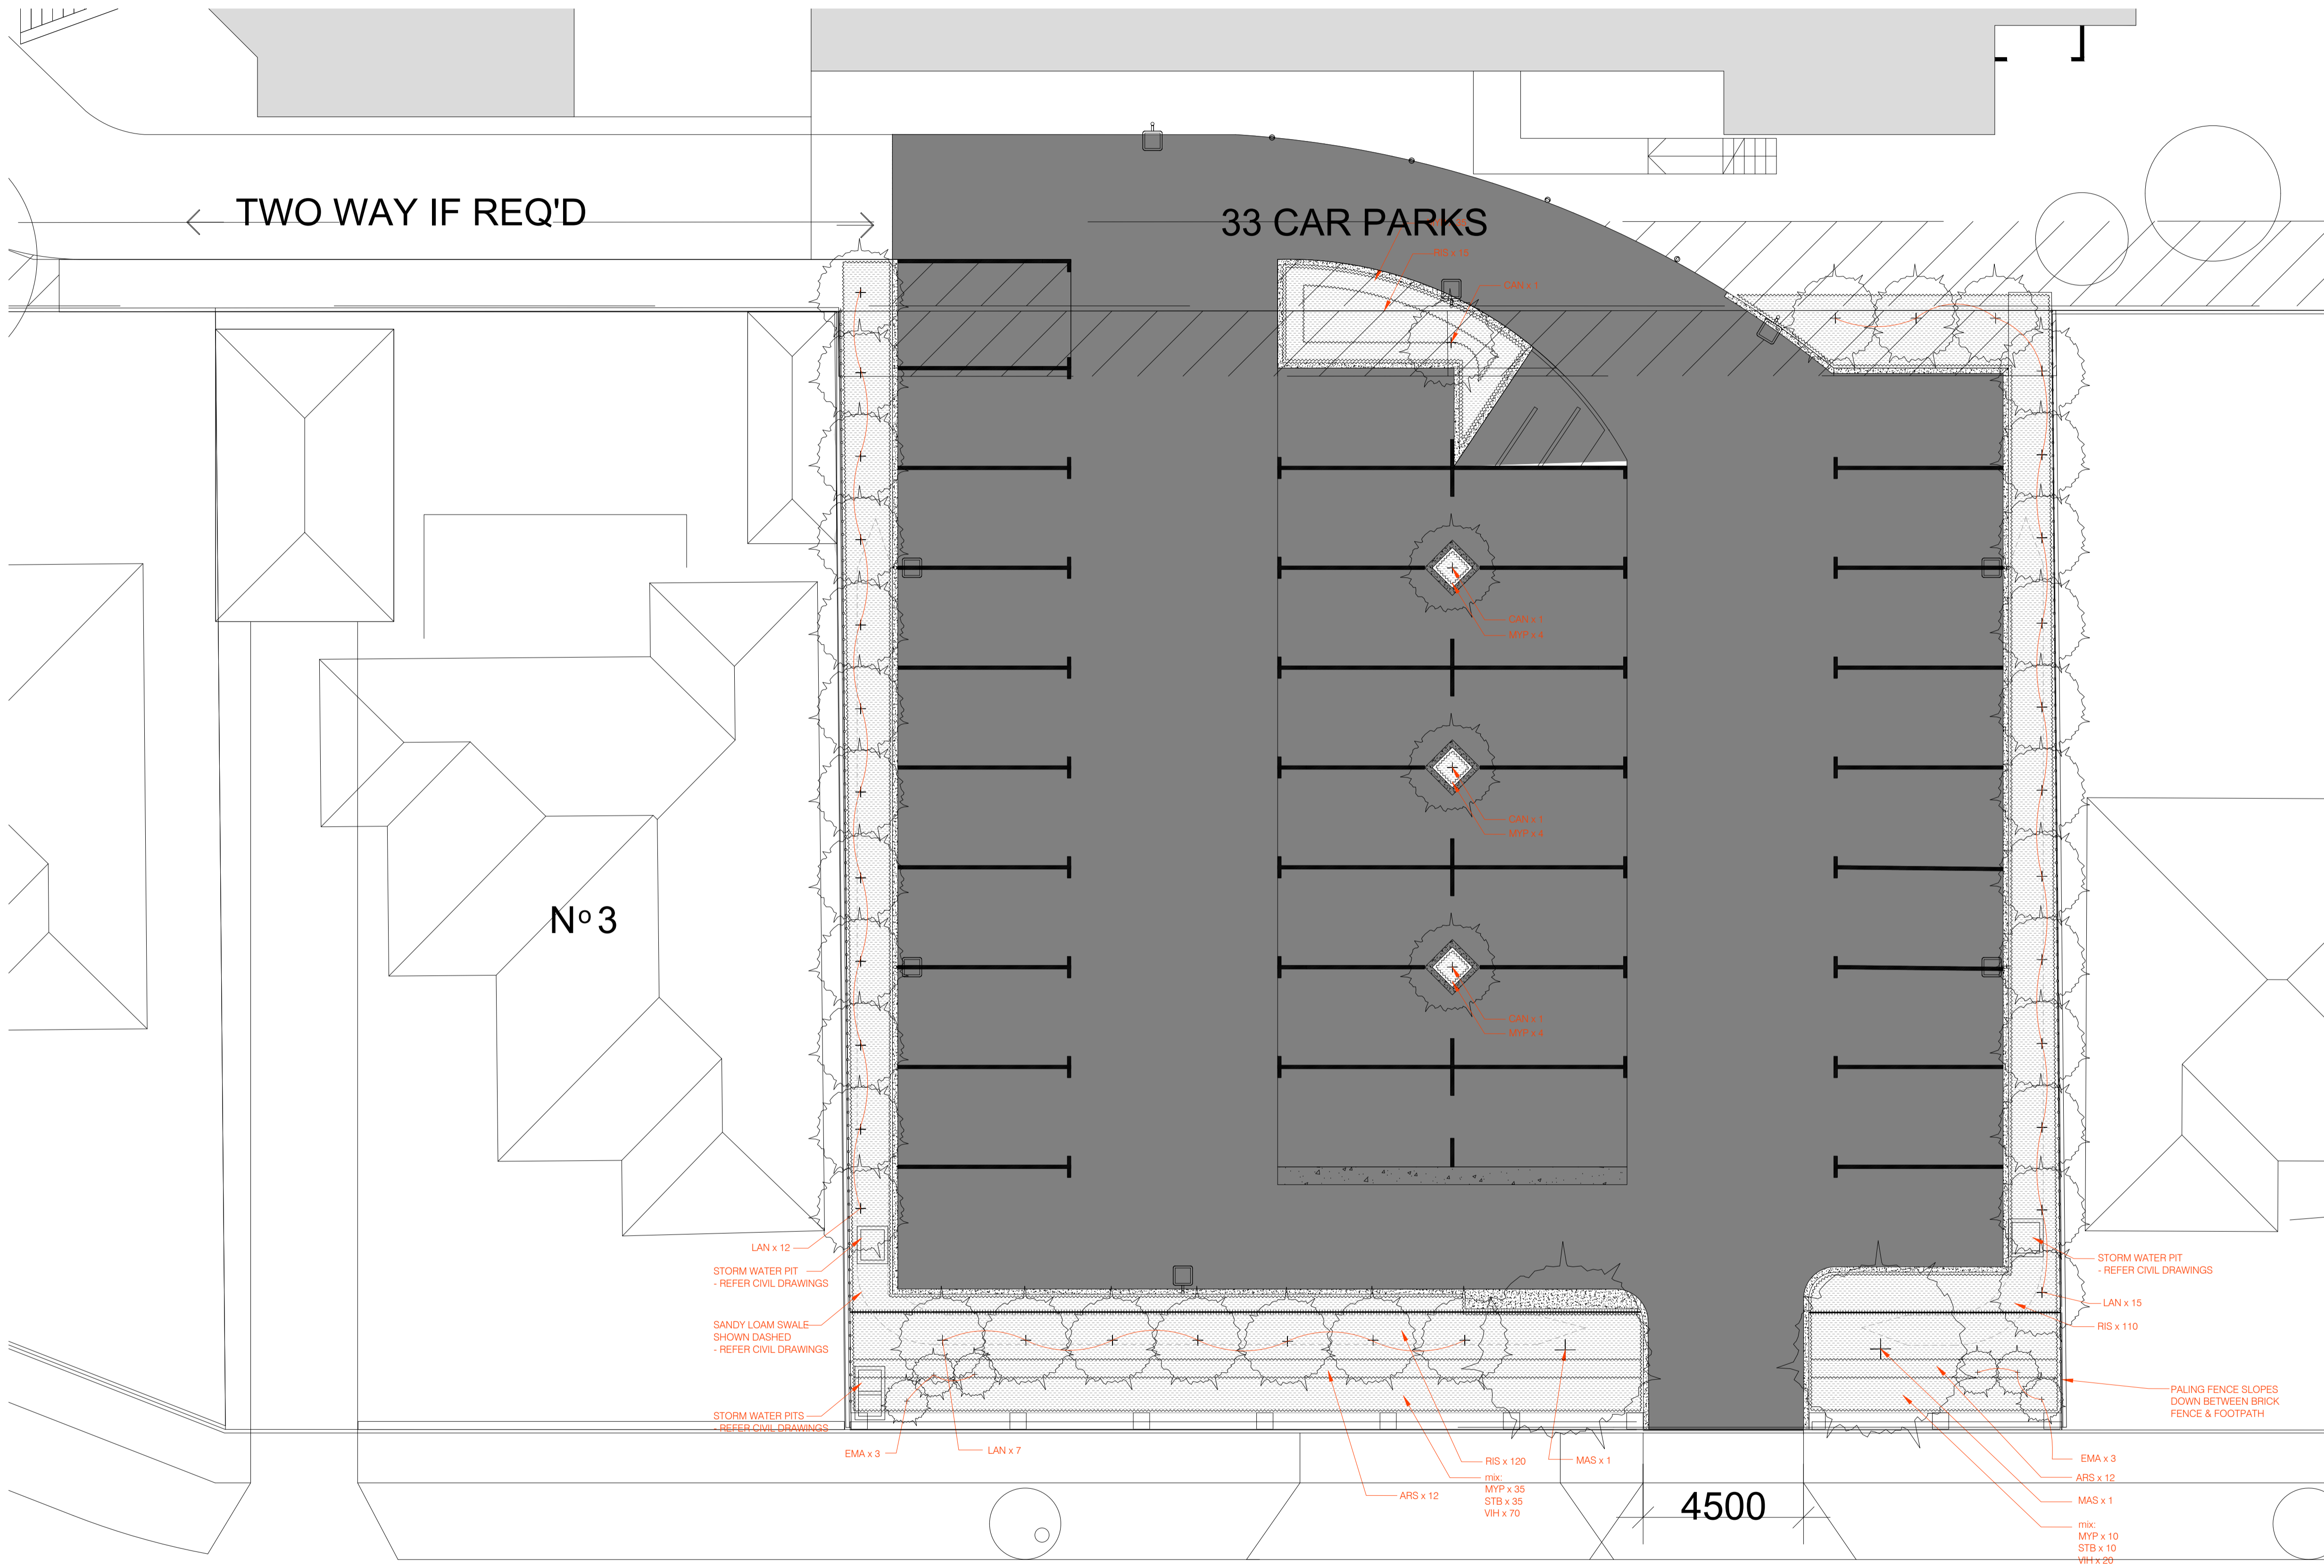

LEGEND

- PROPOSED TREE
- GARDEN BED
- ASPHALT SURFACE
- CONCRETE EDGE - FLUSH
- LINE MARKING
- LOW (600mm HIGH) BRICK FENCE TO MATCH EXISTING FENCE ON SPRINGVALE ROAD
- 1.8M HIGH STEEL FENCE TO MATCH EXISTING FENCE ON SPRINGVALE ROAD
- 1.8M HIGH TIMBER PALING FENCE

PLANT SCHEDULE

Botanical Name	Common Name	Size HxW	Pot Size	No.
<b>TREES</b>				
CAN Cupaniopsis anacardioides	Tuckeroo	7m x 5m	45L	4
EMA Eucalyptus macrocarpa	Mottlecah	4m x 4m	20L	6
LAN Laurus nobilis	Bay Laurel	7m x 3m	20L	35
MAS Magnolia soulangeana	Saucer Magnolia	6m x 4m	200L	2
<b>SHRUBS / FEATURE</b>				
RIS Rhampholepis indica 'Snow Maiden'	Indian Hawthorn	0.8m x 0.6m	140mm	245
<b>UNDERSTOREY</b>				
ARS Artemisia stelleriana 'silver brocade'	Beach Wormwood	0.4m x 0.5m	140mm	24
STB Stachys byzantina	Lamb's Ears	0.4m x 0.7m	140mm	45
<b>GROUND COVER</b>				
MYP Myoporum parvifolium	Creeping Boobialla	prostrate x 1m	140mm	92
VIH Viola hederacea	Native Violet	0.3m x 0.4m	140mm	90

ADVERTISED PLAN

<p>REVISION</p> <table border="1"> <thead> <tr> <th>NO.</th> <th>DATE</th> <th>DESCRIPTION</th> </tr> </thead> <tbody> <tr> <td>12.05.20</td> <td></td> <td>PRELIMINARY PLANNING ISSUE</td> </tr> <tr> <td>17.05.20</td> <td></td> <td>PLANNING ISSUE</td> </tr> <tr> <td>23.06.20</td> <td></td> <td>PLANNING ISSUE</td> </tr> </tbody> </table>	NO.	DATE	DESCRIPTION	12.05.20		PRELIMINARY PLANNING ISSUE	17.05.20		PLANNING ISSUE	23.06.20		PLANNING ISSUE	<p>ISSUE</p> <table border="1"> <thead> <tr> <th>NO.</th> <th>DATE</th> <th>DESCRIPTION</th> </tr> </thead> <tbody> <tr> <td>00</td> <td></td> <td>PRELIMINARY PLANNING ISSUE</td> </tr> <tr> <td>01</td> <td></td> <td>PLANNING ISSUE</td> </tr> <tr> <td>02</td> <td></td> <td>PLANNING ISSUE</td> </tr> </tbody> </table>	NO.	DATE	DESCRIPTION	00		PRELIMINARY PLANNING ISSUE	01		PLANNING ISSUE	02		PLANNING ISSUE	<p>NOTES</p> <p>This drawing &amp; all information thereon is the property of Orchard Design, and shall be returned on demand. It is issued on the condition that, except with our written permission, it must not be reproduced, copied or communicated to any other party nor be used for any purpose other than that stated in the particular enquiry, order or contract with which it is issued.</p> <p>Contractors shall verify job dimensions before any work commences. Work shall conform to the specification, other drawings and all job dimensions. All shop drawings shall be submitted to the Architect/Consultant for approval and manufacture is not to commence prior to the return of the inspected drawings signed by the Architect/Consultant.</p> <p>© 2012</p>	<p>CLIENT</p> <p>KILLESTER COLLEGE 433 SPRINGVALE RD, SPRINGVALE VIC 3171</p>	<p>SCALE</p> <p>1:100 @ A1</p>	<p>DRAWING TITLE</p> <p>ANN STREET CAR PARK LANDSCAPE PLAN</p>	<p>DRAWING NO.</p> <p>L102</p>	<p>REVISION NO.</p> <p>02</p>
NO.	DATE	DESCRIPTION																													
12.05.20		PRELIMINARY PLANNING ISSUE																													
17.05.20		PLANNING ISSUE																													
23.06.20		PLANNING ISSUE																													
NO.	DATE	DESCRIPTION																													
00		PRELIMINARY PLANNING ISSUE																													
01		PLANNING ISSUE																													
02		PLANNING ISSUE																													

