















**LEGEND**

- LOT BOUNDARIES
- PROJECT LEASE AREA
- SECURITY FENCE
- PV ARRAYS
- INTERNAL TRACKS
- LAYDOWN, PARKING & WASTE AREAS (CONSTRUCTION STAGE)
- WATER TANK LOCATIONS
- DEFENDABLE SPACE (10m)
- POC
- POINT OF CONNECTION
- LANDSCAPE BUFFER (5m)
- CABLE ROUTE
- ACOUSTIC SCREEN
- 22KV POWERLINE (Existing)
- TREE REMOVAL
- NATIVE VEGETATION
- STORMWATER LINE

This copied document to be made available for the sole purpose of enabling its consideration and review as part of a planning process under the Planning and Environment Act 1987. The document must not be used for any purpose which may breach any copyright

proposal  
Cobden Solar Farm

drawing  
Overall Site Layout

**ADVERTISED  
PLAN**


scale  
1:250 @ A3  
SCALE IN METRES

revision S4/DA2 date APRIL 2021





**This copied document to be made available  
for the sole purpose of enabling  
its consideration and review as  
part of a planning process under the  
Planning and Environment Act 1987.  
The document must not be used for any  
purpose which may breach any  
copyright**

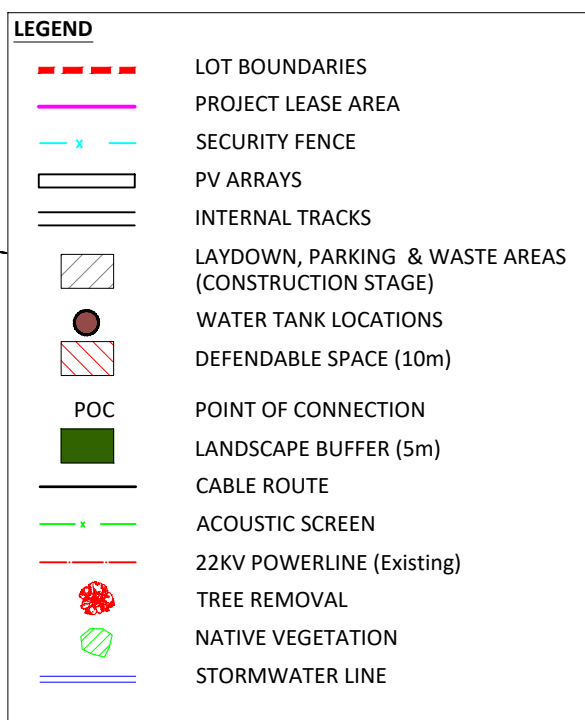

proposal  
Cobden Solar Farm

drawing  
Overall Site Layout - 2

scale  
1:250 @ A3










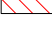







revision      date  
S5/DA2      APRIL 2021





**This copied document to be made available  
for the sole purpose of enabling  
its consideration and review as  
part of a planning process under the  
Planning and Environment Act 1987.  
The document must not be used for any  
purpose which may breach any  
copyright**

### LEGEND

- |   |  |
|---|--|
|   | LOT BOUNDARIES   |
|   | PROJECT LEASE AREA                                     |
|   | SECURITY FENCE   |
|   | PV ARRAYS  |
|   | INTERNAL TRACKS  |
|   | LAYDOWN, PARKING & WASTE AREAS<br>(CONSTRUCTION STAGE) |
|   | WATER TANK LOCATIONS                                   |
|   | DEFENDABLE SPACE (10m)                                 |
| POC   | POINT OF CONNECTION                                    |
|   | LANDSCAPE BUFFER (5m)                                  |
|   | CABLE ROUTE  |
|   | ACOUSTIC SCREEN  |
|   | 22KV POWERLINE (Existing)                              |
|  | TREE REMOVAL   |
|  | NATIVE VEGETATION                                      |
|   | STORMWATER LINE  |


**ADVERTISED  
PLAN**

NEW MAIN  
ACCESS GATE

EMBANKMENT AND ANY FILL AREAS  
TO BE OF CLAY BASED MATERIAL  
COMPACTED TO 98% SDD  $\pm$  3% OMC

TYPICAL BASIN DETAIL  
SCALE: NTS



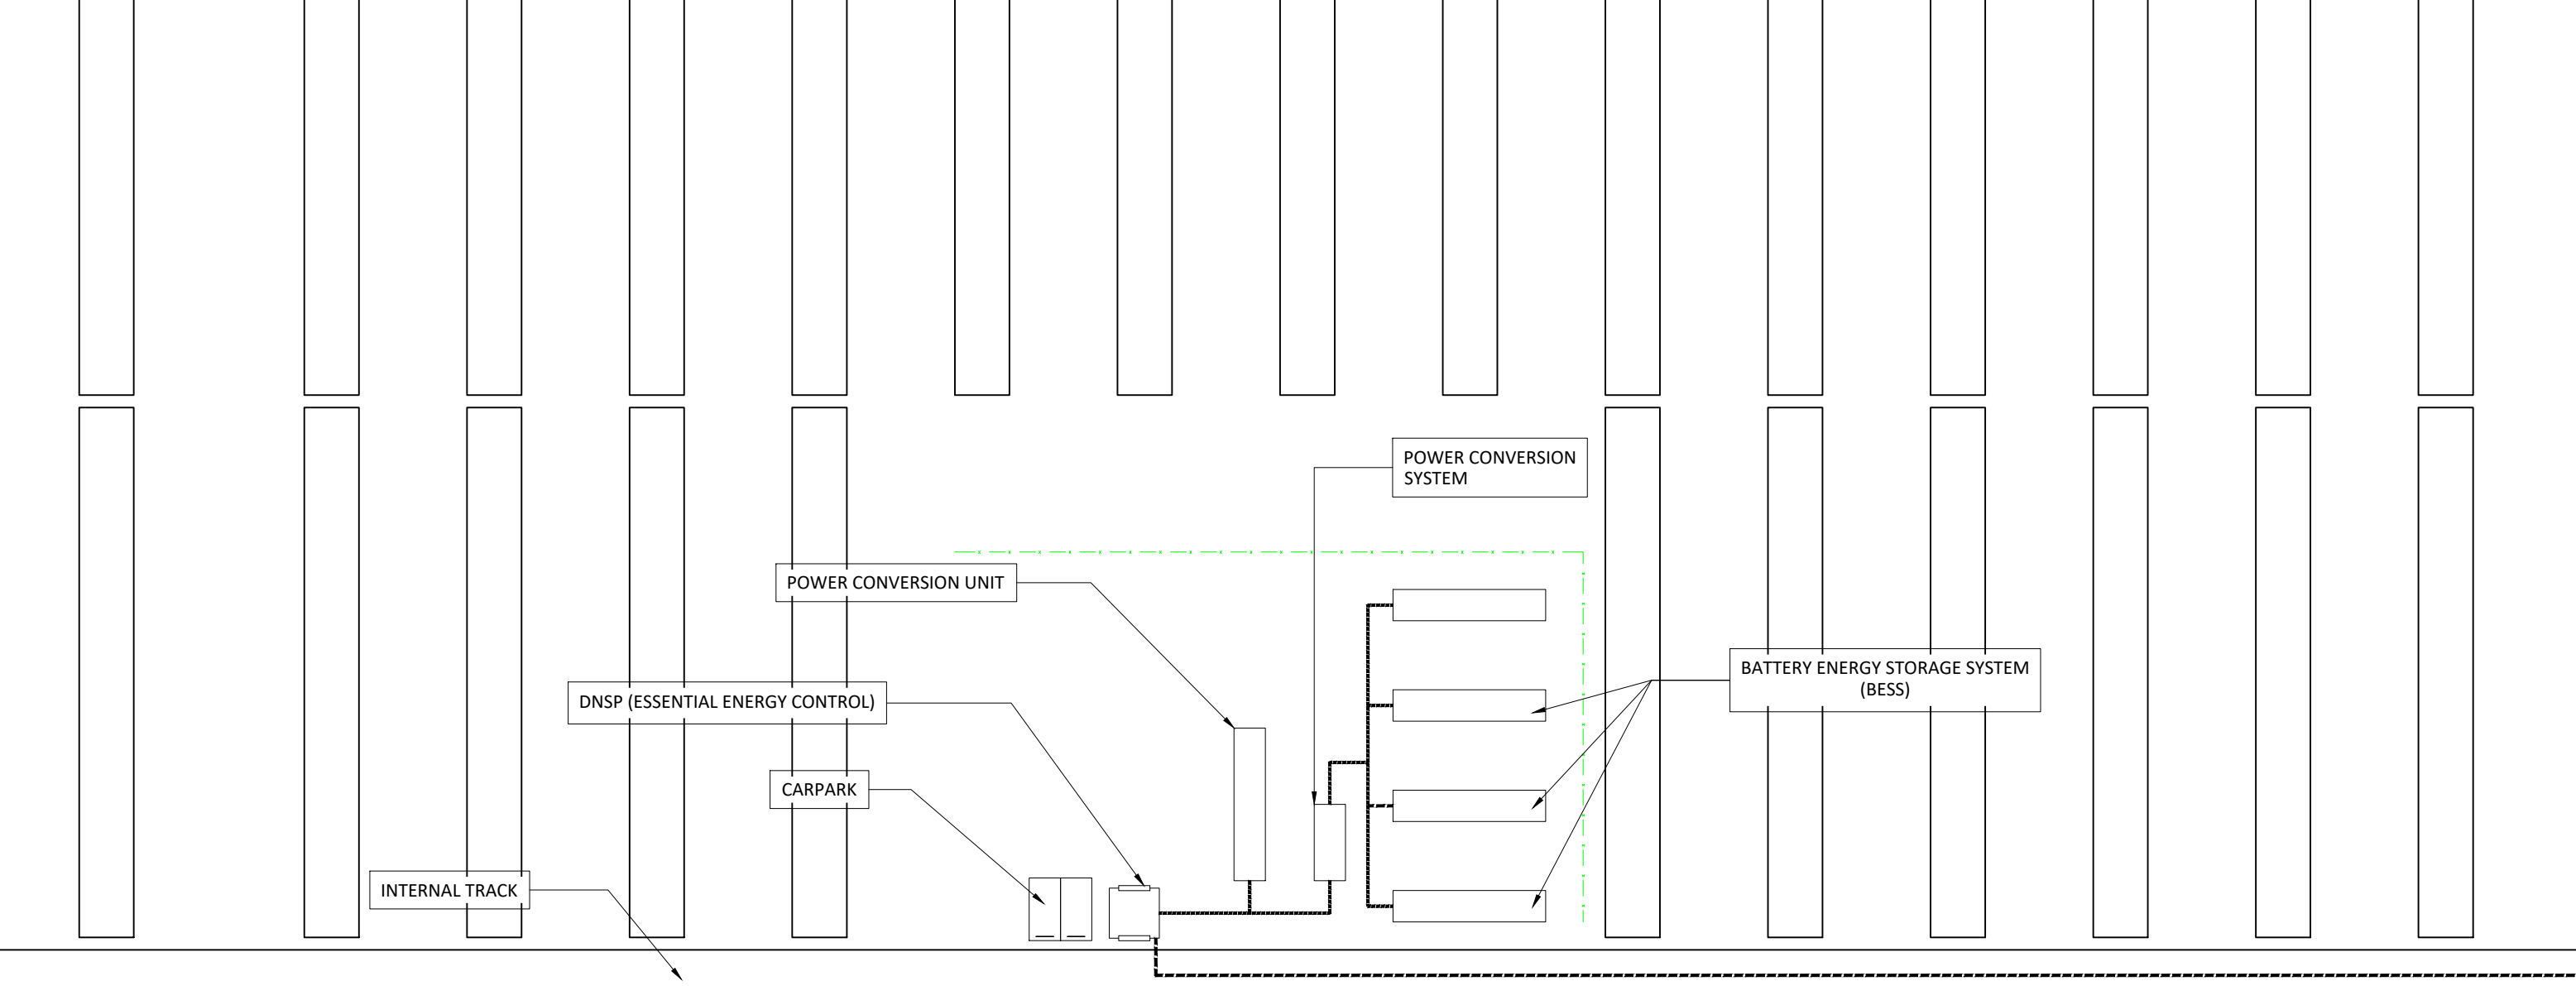

**LEGEND**

- LOT BOUNDARIES
- PROJECT LEASE AREA
- SECURITY FENCE
- PV ARRAYS
- INTERNAL TRACKS
- LAYDOWN, PARKING & WASTE AREAS (CONSTRUCTION STAGE)
- WATER TANK LOCATIONS
- DEFENDABLE SPACE (10m)
- POC
- LANDSCAPE BUFFER (5m)
- CABLE ROUTE
- ACOUSTIC SCREEN
- 22KV POWERLINE (Existing)
- TREE REMOVAL
- NATIVE VEGETATION
- STORMWATER LINE



**SWALE DRAIN**

4.0


This copied document to be made available for the sole purpose of enabling its consideration and review as part of a planning process under the Planning and Environment Act 1987. The document must not be used for any purpose which may breach any copyright




This copied document to be made available for the sole purpose of enabling its consideration and review as part of a planning process under the Planning and Environment Act 1987. The document must not be used for any purpose which may breach any copyright

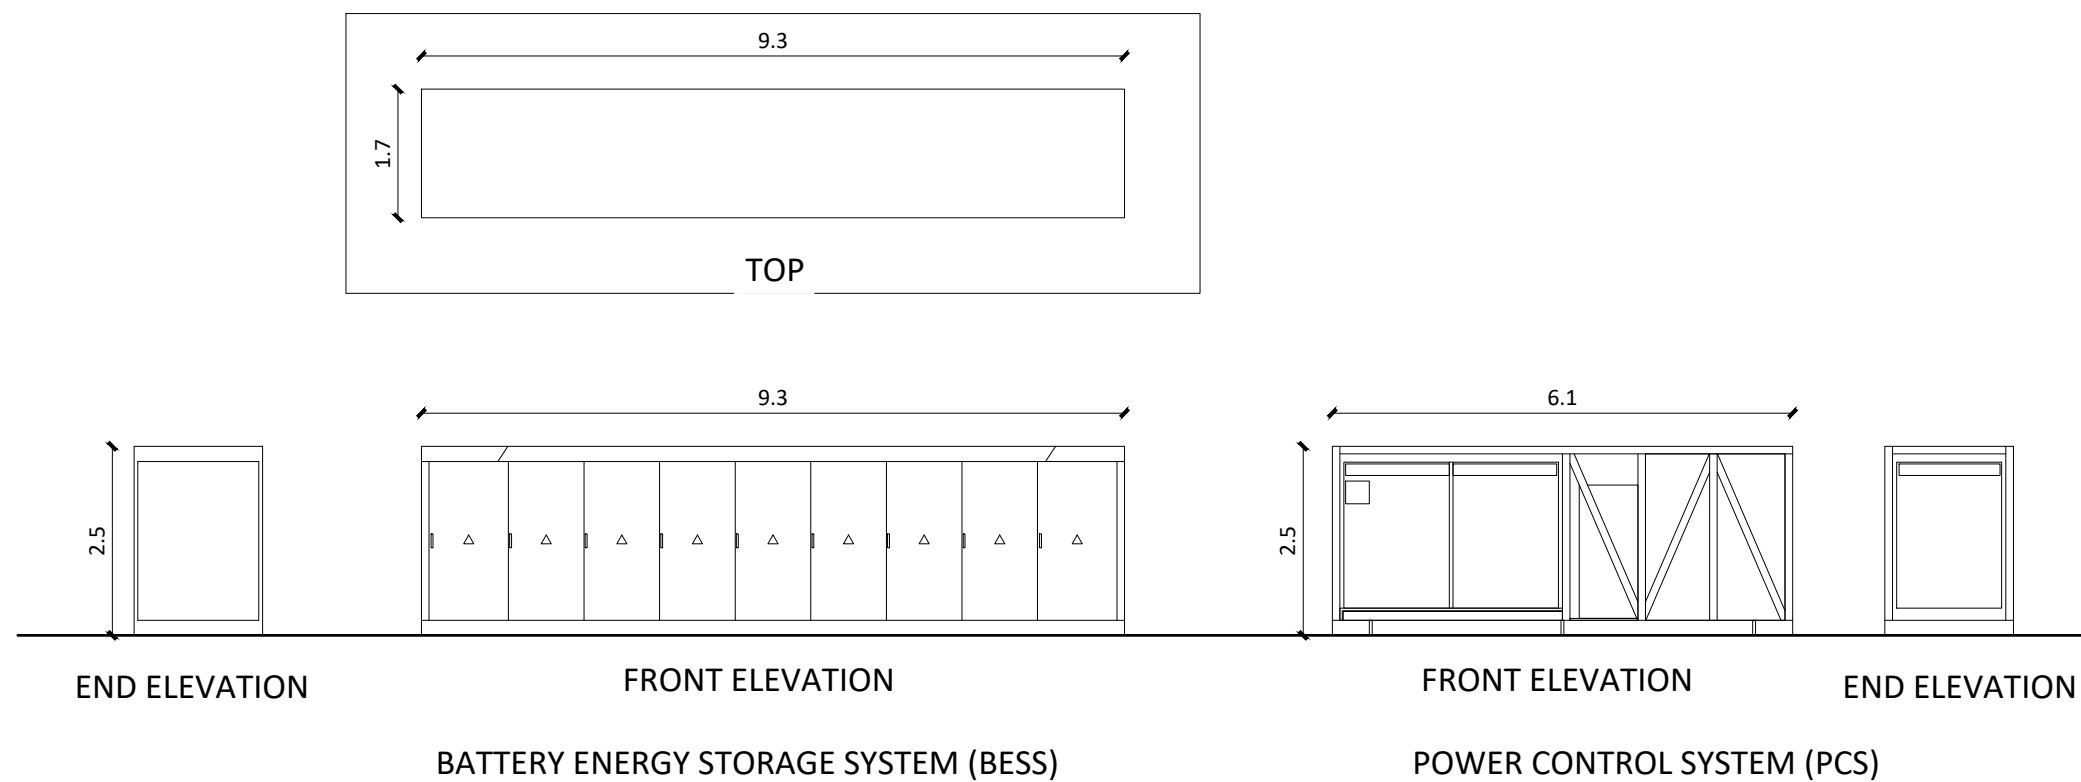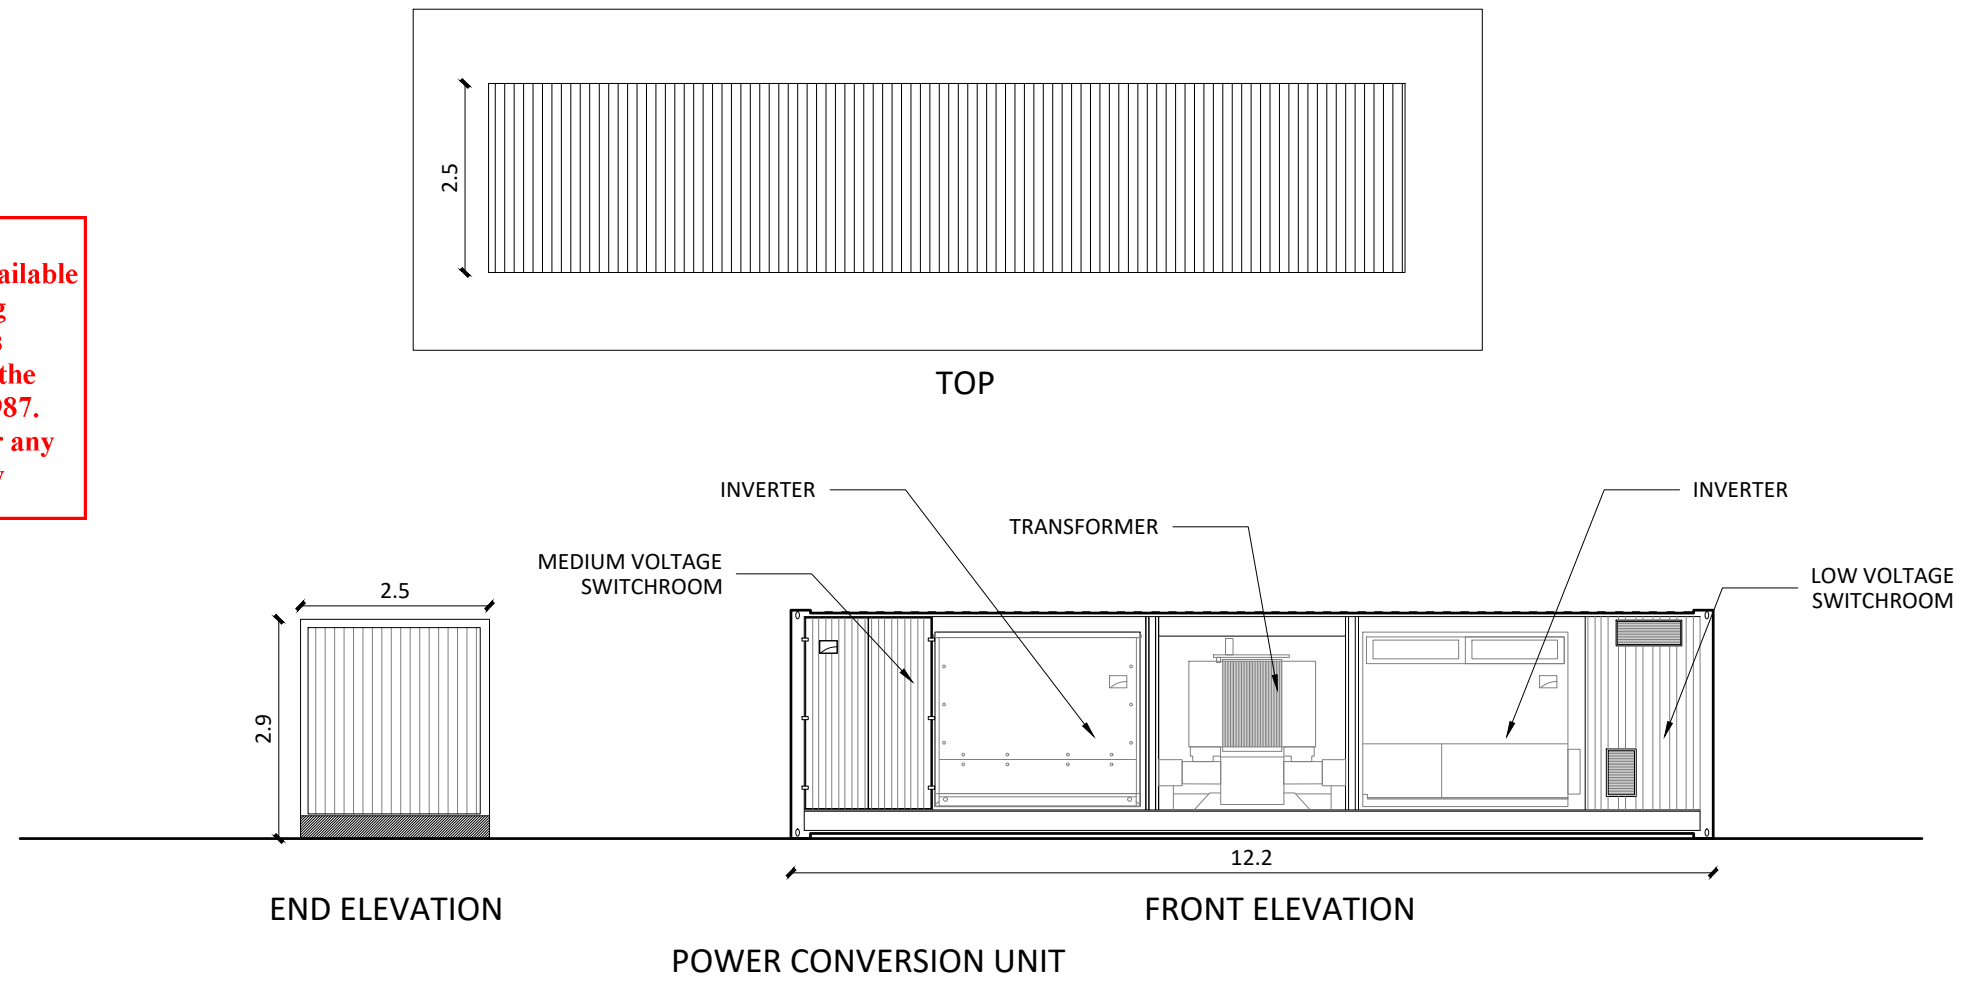




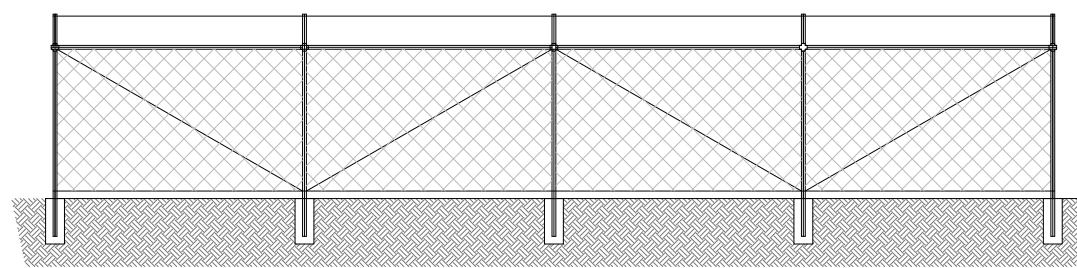


TYPICAL PERIMETER SECURITY FENCE ELEVATION

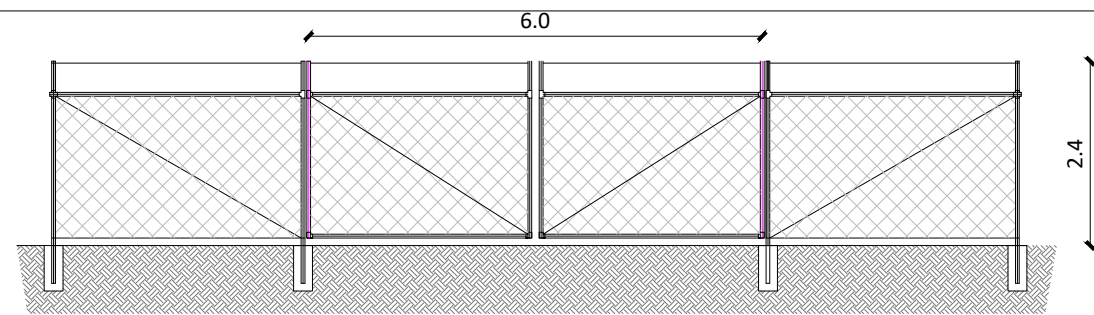

FACILITY ACCESS GATE ELEVATION

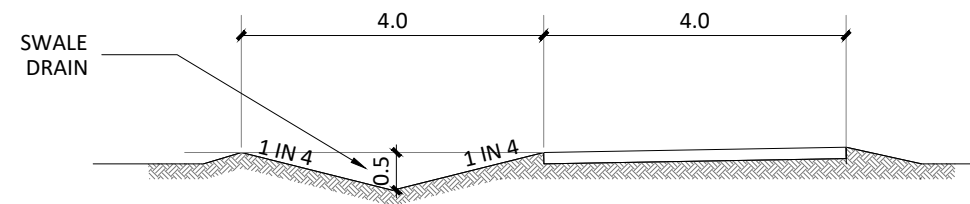


TYPICAL ROAD SECTION & SWALE DETAIL

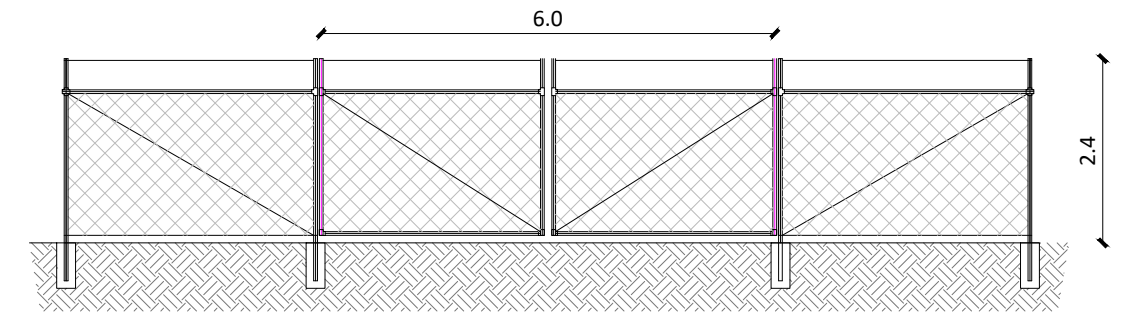


EMERGENCY ACCESS GATE


This copied document to be made available for the sole purpose of enabling its consideration and review as part of a planning process under the Planning and Environment Act 1987. The document must not be used for any purpose which may breach any copyright

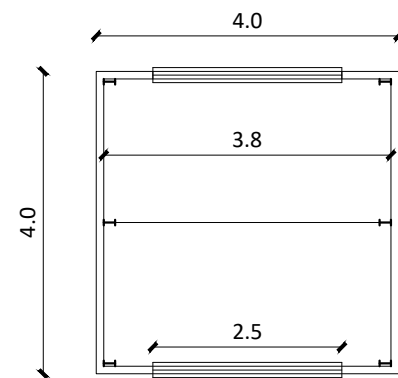


PLAN  
TYPICAL SHED DETAILS

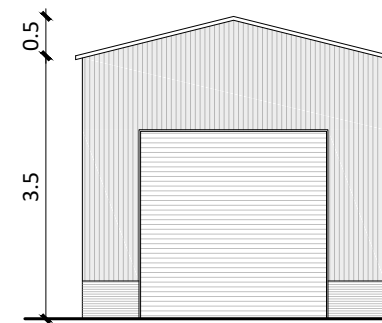


NORTH ELEVATION  
SOUTH ELEVATION SIMILAR

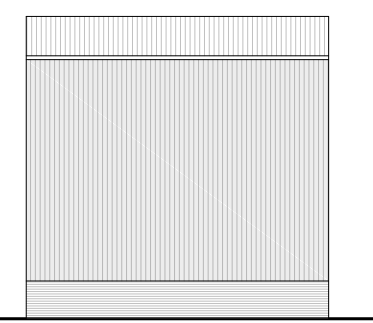

EAST ELEVATION  
WEST ELEVATION SIMILAR

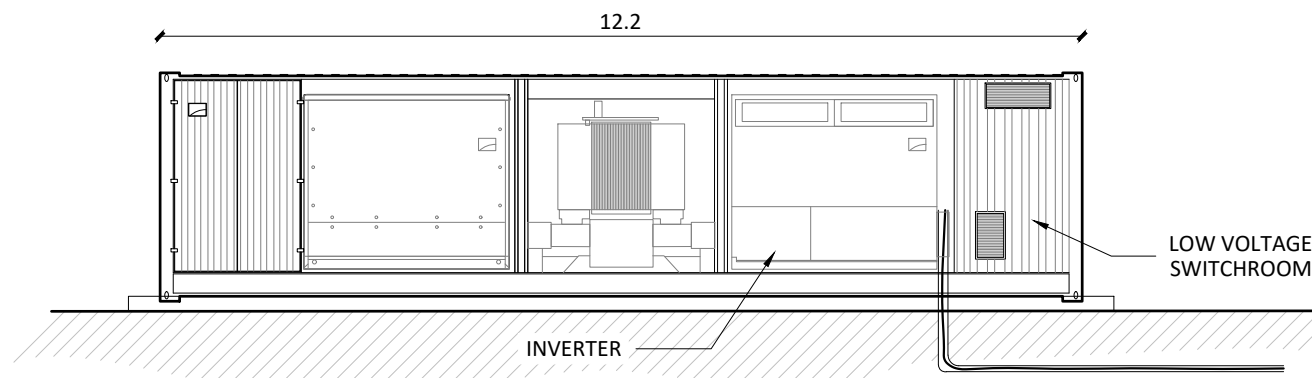


TYPICAL POLE ELEVATION

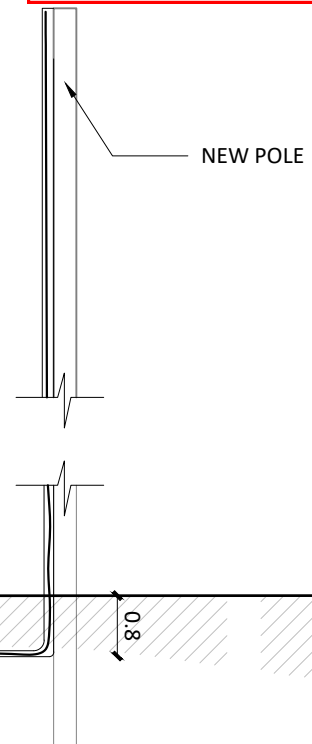


ADVERTISED  
PLAN



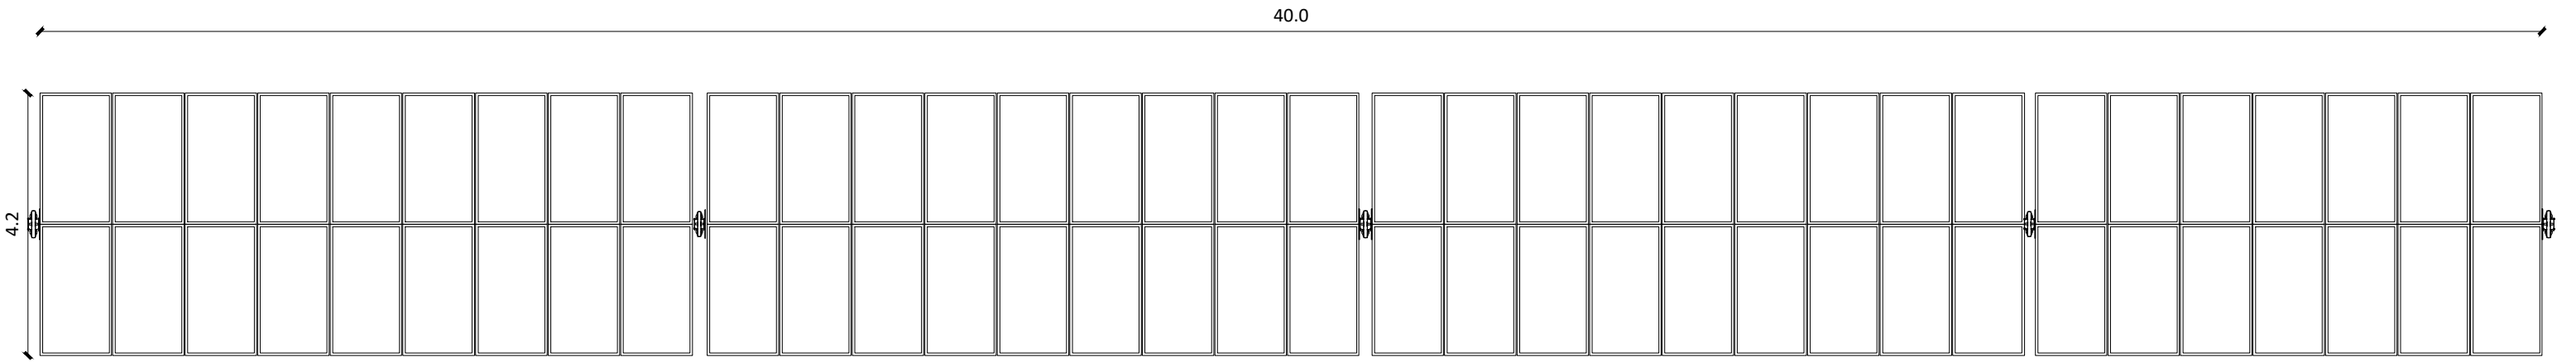


TYPICAL TRACKER PLAN

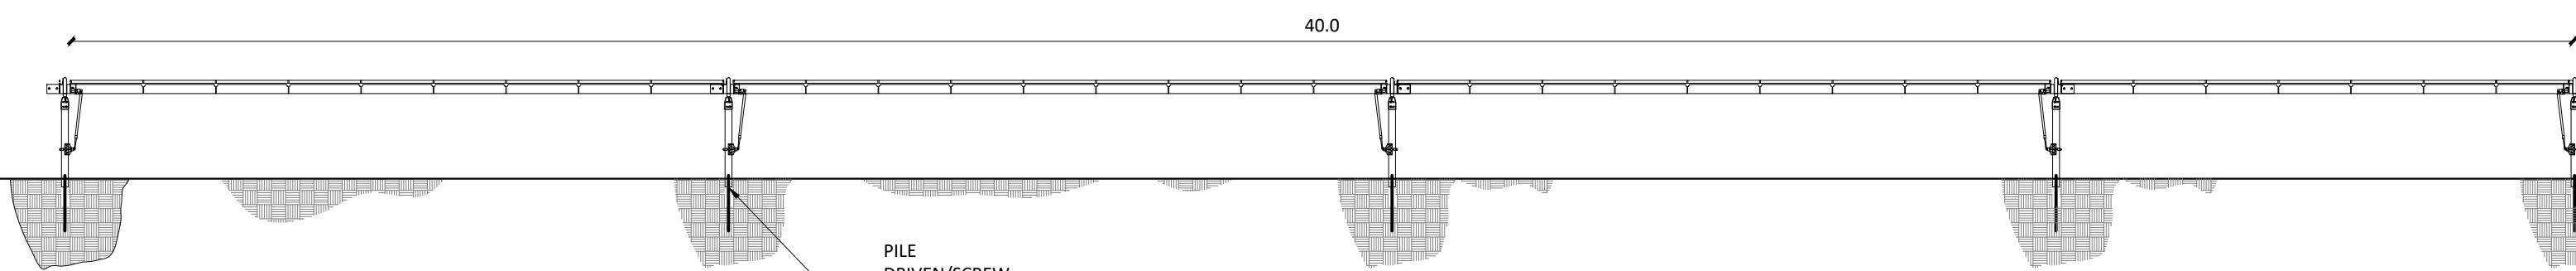


TYPICAL TRACKER ELEVATION

**ADVERTISED  
PLAN**

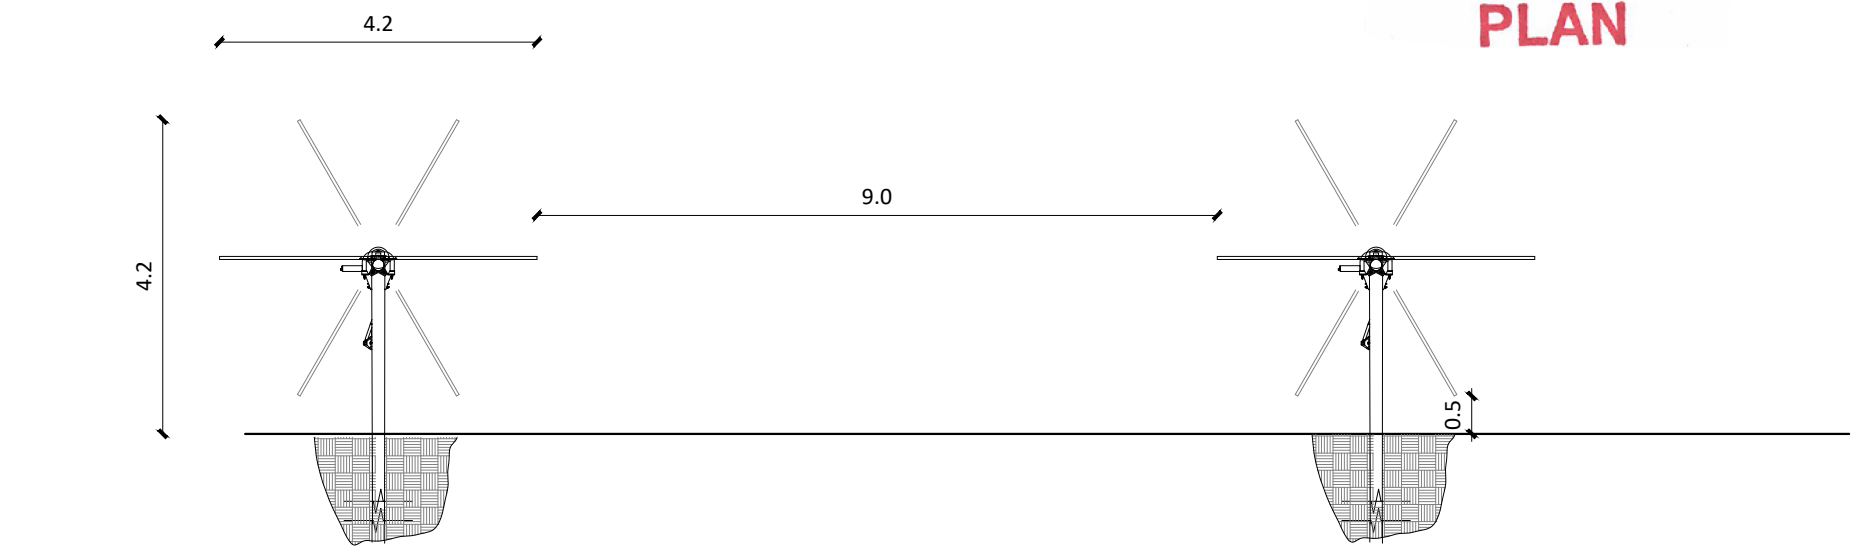

TYPICAL TRACKER SECTION

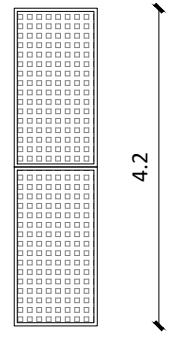

TYPICAL SOLAR PV PANEL

**This copied document to be made available  
for the sole purpose of enabling  
its consideration and review as  
part of a planning process under the  
Planning and Environment Act 1987.  
The document must not be used for any  
purpose which may breach any  
copyright**

