

SALESIAN COLLEGE CHADSTONE

3227 YEAR 7 & 8 CENTRE

Mannix Campus, 2B
Swanson Cres,
Chadstone, VIC 3148


**ADVERTISED
PLAN**

This copied document to be made available for the sole purpose of enabling its consideration and review as part of a planning process under the Planning and Environment Act 1987. The document must not be used for any purpose which may breach any copyright



Sheet List_TOWN PLANNING			
Sheet Number	Sheet Name	Current Revision	Current Revision Date
TP000	COVER PAGE	1	07.06.2024
TP010	EXISTING CAMPUS PLAN	1	07.06.2024
TP011	SITE PHOTOS	1	07.06.2024
TP012	FEATURE SURVEY PLAN	1	07.06.2024
TP015	DEMOLITION - CAR PARK & YEAR 7 BUILDING	1	07.06.2024
TP016	DEMOLITION - Y8 FLOOR PLAN - LOWER GROUND	1	07.06.2024
TP017	DEMOLITION - Y8 FLOOR PLAN - UPPER GROUND	1	07.06.2024
TP018	Y8 ELEVATIONS - EXISTING NORTH AND SOUTH	1	07.06.2024
TP019	Y8 ELEVATIONS - EXISTING EAST AND WEST	1	07.06.2024
TP040	PROPOSED CAMPUS PLAN	1	07.06.2024
TP041	RENDER		
TP050	SITE PLAN - LOWER GROUND	1	07.06.2024
TP051	SITE PLAN - UPPER GROUND	1	07.06.2024
TP052	SITE PLAN - ROOF PLAN	1	07.06.2024
TP053	SITE PLAN - CAR PARK	1	07.06.2024
TP054	SITE PLAN - OVERLOOKING STUDY	1	07.06.2024
TP100	Y7 FLOOR PLAN - LOWER GROUND	1	07.06.2024
TP101	Y7 FLOOR PLAN - UPPER GROUND	1	07.06.2024
TP102	Y8 FLOOR PLAN - LOWER GROUND	1	07.06.2024
TP104	Y8 FLOOR PLAN - UPPER GROUND	1	07.06.2024
TP203	Y8 ELEVATIONS - PROPOSED NORTH AND SOUTH	1	07.06.2024
TP204	Y8 ELEVATIONS - PROPOSED EAST AND WEST	1	07.06.2024
TP205	Y7 ELEVATIONS - PROPOSED NORTH AND SOUTH	1	07.06.2024
TP206	Y7 ELEVATIONS - PROPOSED EAST AND WEST	1	07.06.2024
TP207	ELEVATIONS - PROPOSED CANTEEN AND OUTBUILDINGS	1	07.06.2024
TP500	SHADOW DIAGRAMS	1	07.06.2024
TP900	MATERIALS SCHEDULE		

TOWN PLANNING COVER PAGE

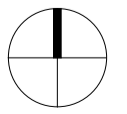REVISION SCHEDULE		NORTH POINT	CONTRACTORS
Rev	Date		DO NOT SCALE PRINTS. USE FIGURED DIMENSIONS ONLY. ALL DIMENSIONS MUST BE CHECKED ON SITE BEFORE COMMENCING ANY WORK OR MAKING ANY SHOP DRAWINGS. DRAWINGS TO BE PRINTED IN COLOUR. © COPYRIGHT MCILDOWIE PARTNERS 2020
1	07.06.2024		
By	Description		
	DTP RFI		


T: +61 3 8695 0300
info@mcildowiepartners.com.au

**Mcildowie
Partners**

Level 2, 325 Flinders Lane
Melbourne, Vic 3000

CLIENT	SALESIAN COLLEGE CHADSTONE		
PROJECT NAME	YEAR 7 & 8 CENTRE		
PROJECT ADDRESS	Mannix Campus, 2B Swanson Cres, Chadstone, VIC 3148		

SCALE	@ A1	DRAWN	EON	DRAWING NUMBER	TP000
DATE	07.06.2024	CHECKED	BM		
JOB No.	3227	DATE/TIME	07/27/2024 9:57:10 AM	REV.	
FILE	C:\Users\joeff\Documents\3227 EOC Year 7 & 8 Centre_TP Issue_DTP RFI_1.mxd\DWG1.dwg			1	

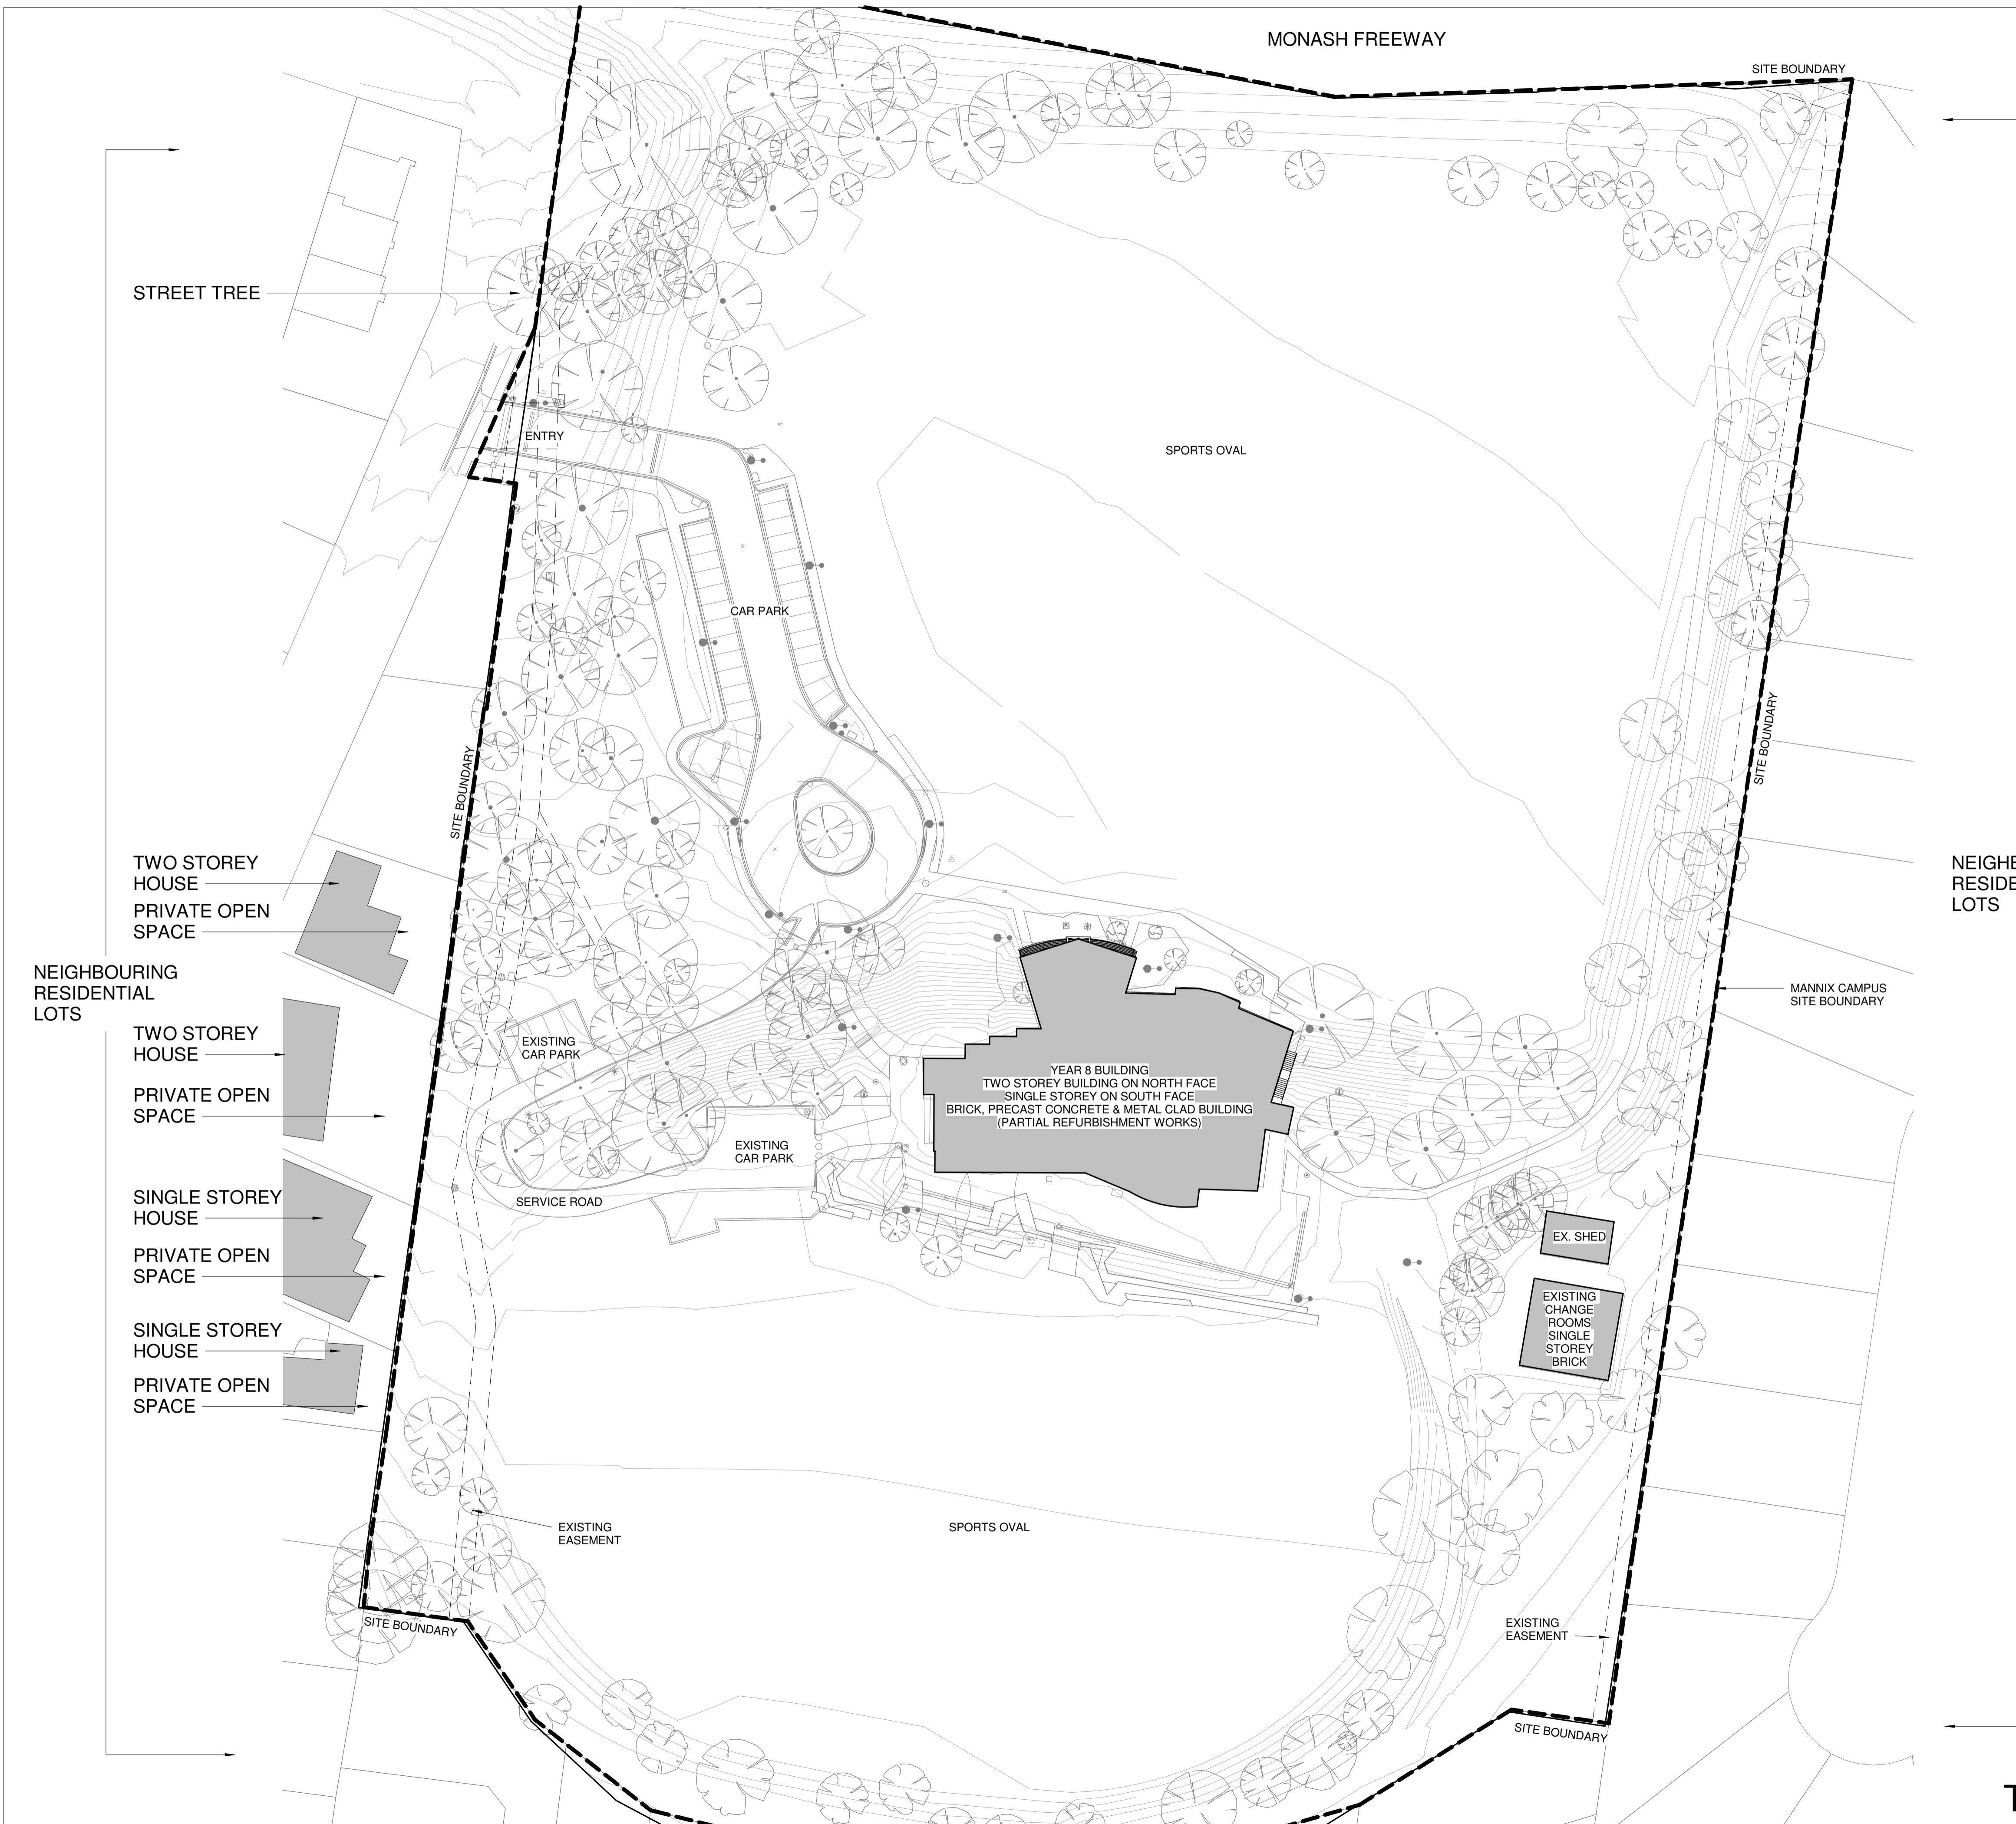

REVISION SCHEDULE			
Rev	Date	By	Description
1	07.06.2024		DTP RFI

NORTH POINT

CONTRACTORS

DO NOT SCALE PRINTS. USE FIGURED DIMENSIONS ONLY. ALL DIMENSIONS MUST BE CHECKED ON SITE BEFORE COMMENCING ANY WORK OR MAKING ANY SHOP DRAWINGS.

DRAWINGS TO BE PRINTED IN COLOUR.

© COPYRIGHT MILDOWIE PARTNERS 2020

REVISION 1 NOTES:

CLARIFYING DESCRIPTIVE NOTES HAVE BEEN ADDED TO EXISTING CONDITIONS. NO CHANGES.

ADVERTISED PLAN

This copied document to be made available for the sole purpose of enabling its consideration and review as part of a planning process under the Planning and Environment Act 1987. The document must not be used for any purpose which may breach any copyright

Mildowie Partners

T/ +61 3 8695 0300 info@mildowiepartners.com.au Level 2, 325 Flinders Lane Melbourne, Vic 3000

CLIENT
SALESIAN COLLEGE CHADSTONE

PROJECT NAME
YEAR 7 & 8 CENTRE

PROJECT ADDRESS
Mannix Campus, 2B Swanson Cres, Chadstone, VIC 3148

DRAWING TITLE
EXISTING CAMPUS PLAN

SCALE	DRAWN	EON	DRAWING NUMBER
1 : 500 @ A1			TP010
DATE	CHECKED	BM	
07.06.2024			
JOB No.	DATE	REV.	
3227	06/27/2024 9:57:10 AM		1

TOWN PLANNING

FILE C:\Users\joe\Documents\3227 600 Year 7 & 8 Centre_TP Issue_DTP RFI_1_mildow\DWG1.dwg



ADVERTISED PLAN

This copied document to be made available for the sole purpose of enabling its consideration and review as part of a planning process under the Planning and Environment Act 1987. The document must not be used for any purpose which may breach any copyright



P1



P2



P3



P4



P5



P6




P7

TOWN PLANNING

SITE PHOTOS

Rev	Date	By	Description
1	07.06.2024	DTP RFI	

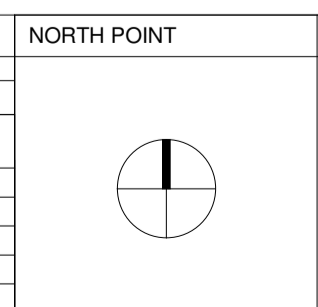


CONTRACTORS
DO NOT SCALE PRINTS. USE FIGURED DIMENSIONS ONLY. ALL DIMENSIONS MUST BE CHECKED ON SITE BEFORE COMMENCING ANY WORK OR MAKING ANY SHOP DRAWINGS.
DRAWINGS TO BE PRINTED IN COLOUR.
© COPYRIGHT MILDOWIE PARTNERS 2020

REVISION 1 NOTES:
CLARIFYING DESCRIPTIVE NOTES HAVE BEEN ADDED TO EXISTING CONDITIONS. NO CHANGES.

Mildowie Partners
Level 2, 325 Flinders Lane
Melbourne, Vic 3000
Tel: +61 3 8695 0300
info@mildowiepartners.com.au

CLIENT SALESIAN COLLEGE CHADSTONE
PROJECT NAME YEAR 7 & 8 CENTRE
PROJECT ADDRESS Mannix Campus, 2B Swanson Cres, Chadstone, VIC 3148

SCALE	DRAWN	CHECKED	DATE	JOB No.	FILE	DRAWING NUMBER	REV.
1 : 500 @ A1	EON	BM	07.06.2024	3227	DAY\27\06\2024 9:57:11 AM	TP011	1

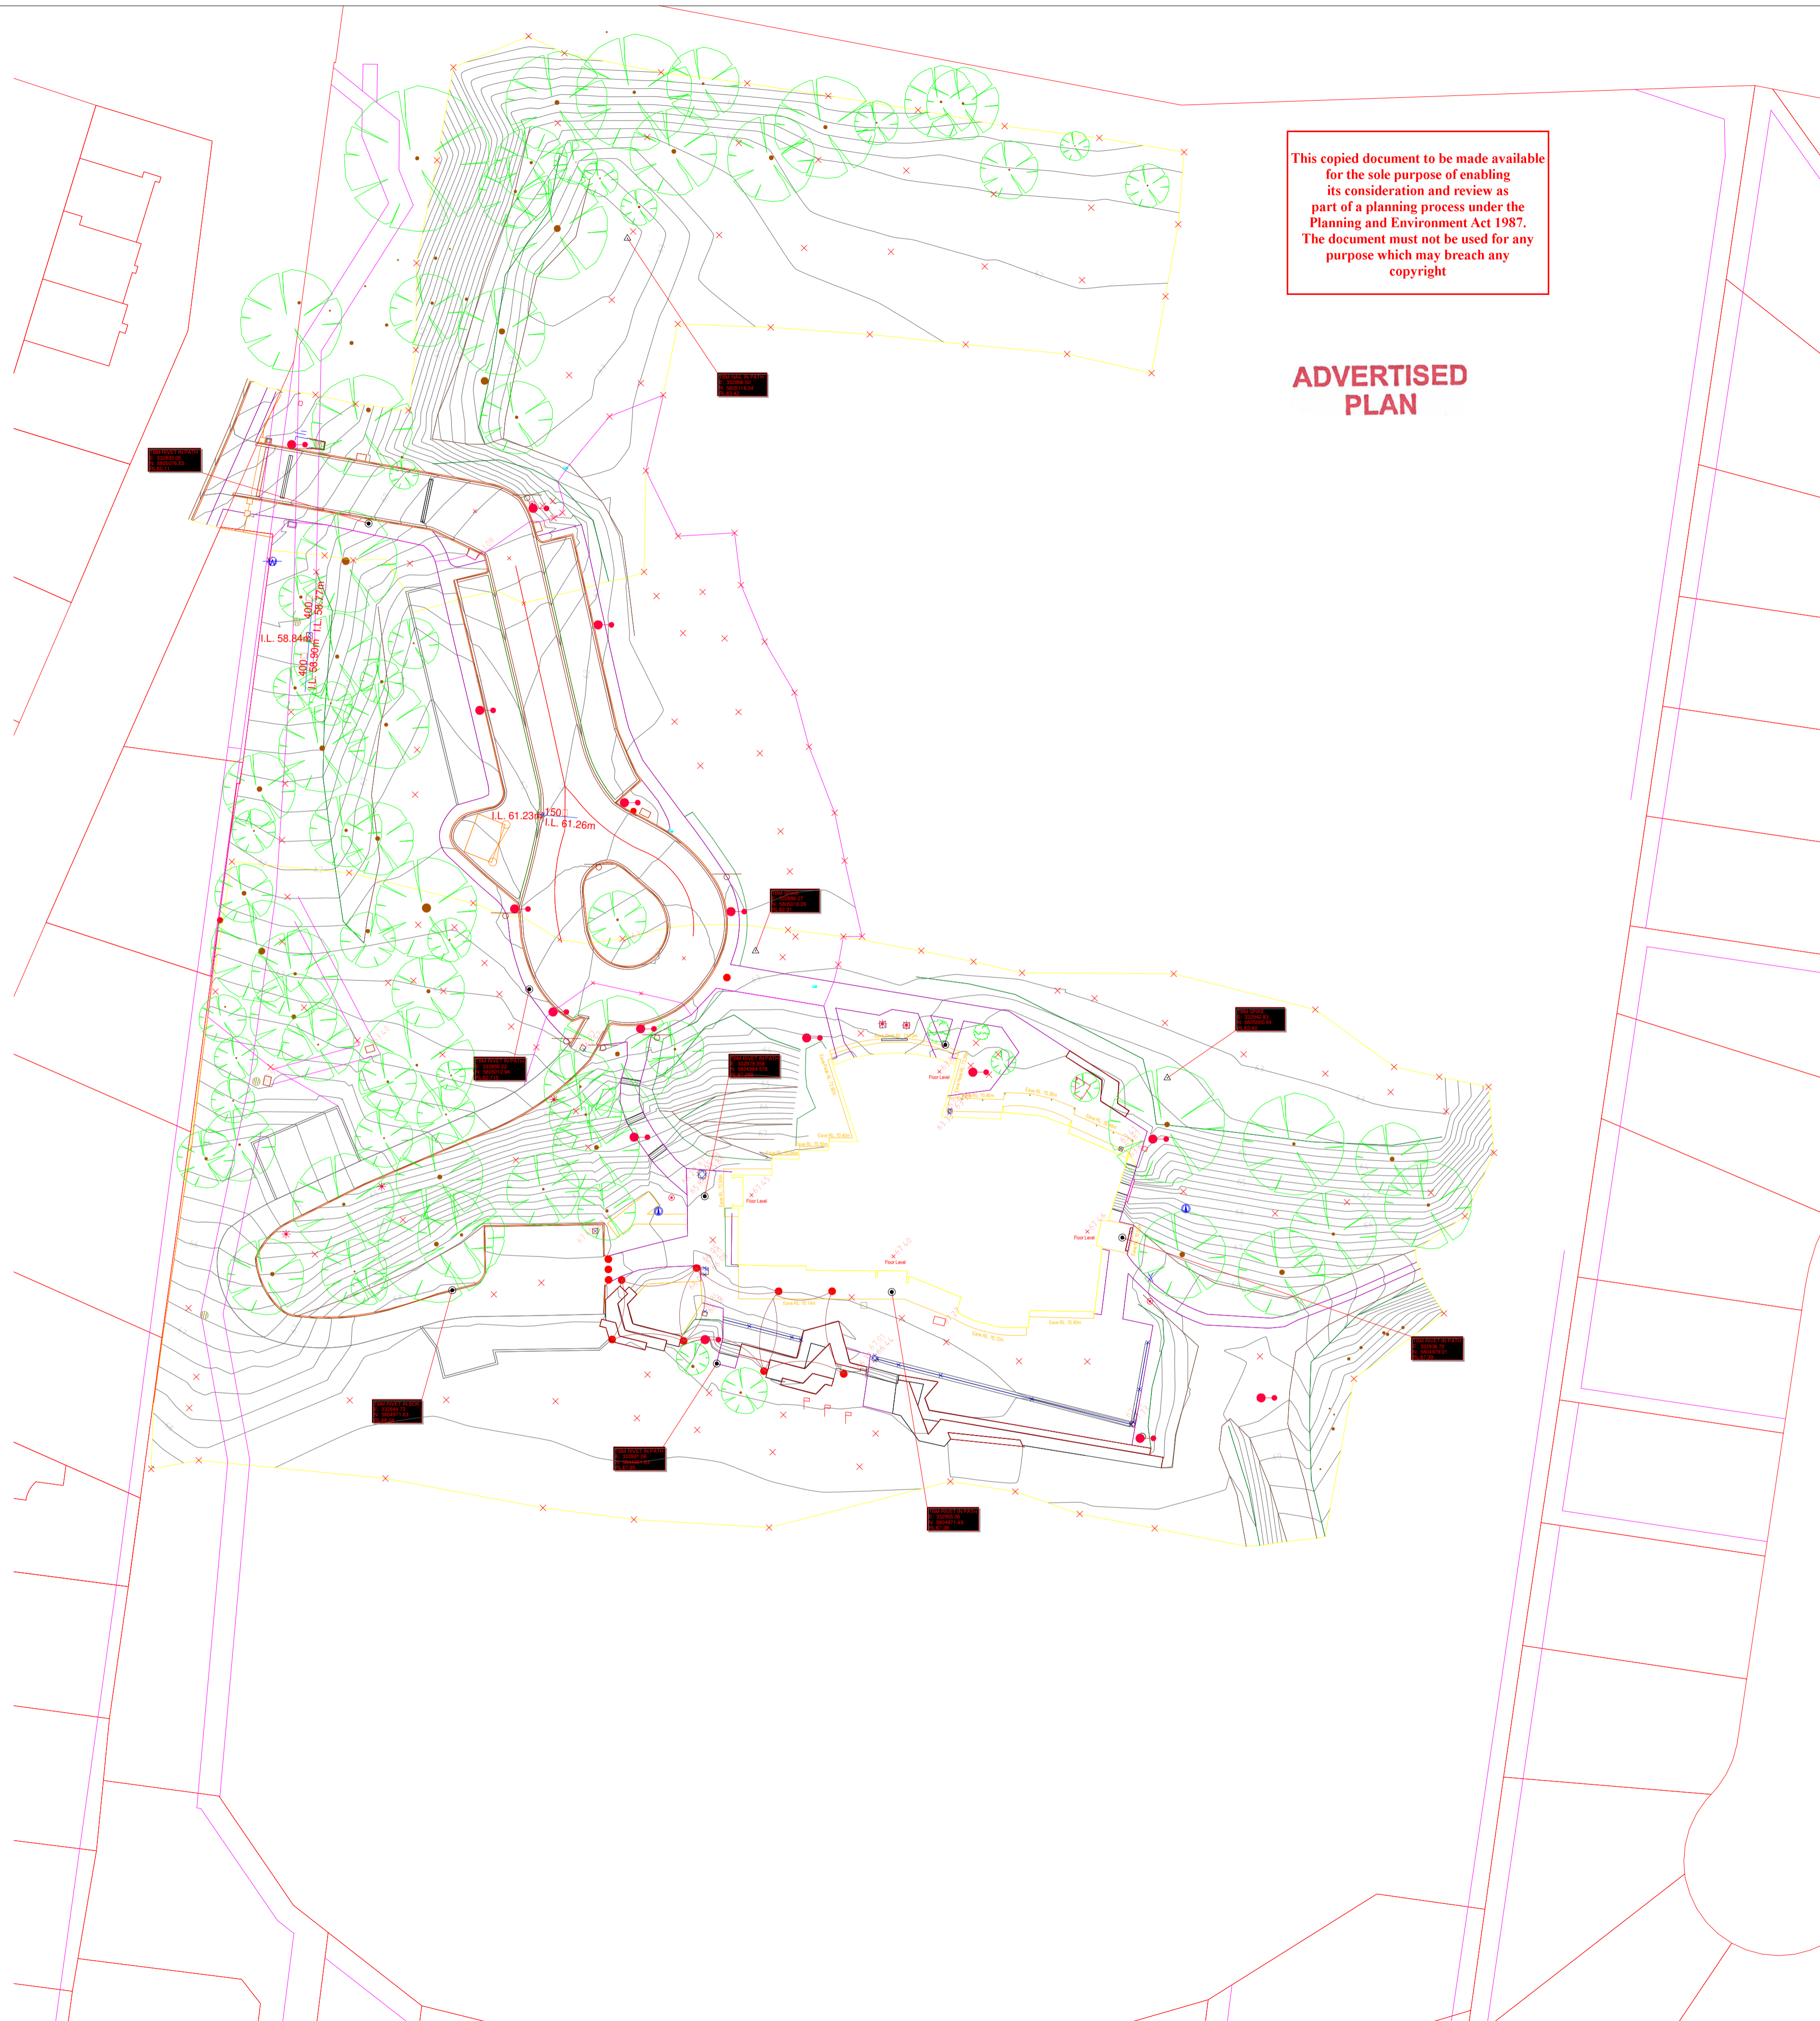

This copied document to be made available for the sole purpose of enabling its consideration and review as part of a planning process under the Planning and Environment Act 1987. The document must not be used for any purpose which may breach any copyright

ADVERTISED PLAN

Notations

Lengths shown are in metres and are to ground coordinates connected to MULGRAVE PM 918

Levels are to A.H.D. vide MULGRAVE PM 918 (RL 83.165m)

Contour interval is 0.25 metres

Dates of Survey: 20/11/2023 - 21/11/2023
11/12/2023
18/03/2024

Date of Hearmap: 28/10/2023

Features and Levels shown on this plan are for general design works only - any critical dimensions required should be requested independently of this plan. Prior to any demolition, excavation or construction on this site the relevant Authorities should be contacted to ascertain detailed locations of all existing services and the possible locations of future services.

For site dimensions and easement details please refer to the relevant Certificate of Title.

Vicmap Boundaries and Easements have been shown for reference purposes only.

Legend

Levels shown thus are to A.H.D. Vide MULGRAVE PM 918

Trees shown thus have been plotted to scale.

- SYMBOL LEGEND**
- SPIKE
 - RIVET
 - EXISTING SURFACE
 - TREE TRUNK
 - INVERT
 - CENTRE MOUNTED SIGN
 - BOLLARD
 - FLOOR LEVEL
 - LIGHT POLE
 - ELECTRICAL PIT
 - TELSTRA
 - SEWER PIT
 - IRRIGATION / STOP VALVE
 - FIRE HYDRANT
 - FENCE

- LINETYPE LEGEND**
- FENCE
 - INVERT
 - DRAINAGE PIT
 - GRATED PIT
 - JUNCTION PIT
 - SIDE ENTRY PIT
 - SPOON DRAIN
 - BITUMEN
 - EDGE OF BRICK
 - EDGE OF CONCRETE
 - DRIVEWAY
 - BACK OF KERB
 - INVERT OF KERB
 - LIP OF KERB
 - PATH
 - STEP
 - SPEED HUMP
 - BUILDING
 - EAVE
 - RETAINING WALL
 - SEAT
 - STRUCTURE
 - VERANDAH
 - TOE OF BANK
 - TOP OF BANK
 - UNCLASSIFIED PIT
 - VEGETATION
 - VICMAP PROPERTY BOUNDARY
 - VICMAP EASEMENT

**321594 - Salesian College, Chadstone
Mannix Campus
Feature & Level Survey**

Co-ordinate Datum	Scale A1	4 0 4 8 12
MGA 2020 Zone 55	1 : 400	Lengths are in metres
Date	Sheet	1 of 1
18/03/2024		
Drawing No.	321594-FS01-ACAD_V3	Version 1
CAD File	G:\32-321594-0500\SURVEY\321594-0500.DWG	
Drawn By	NET	Checked By
3 Mwendu Eze R.O. / Amlod Columbus	NET	22/04/2024
2 Extend survey	NET	19/03/2024
1 Extend survey to include gate	NET	18/10/2023
REV	AMENDMENT	APPROVED DATE

spiire

414 La Trobe Street
PO Box 16084
Melbourne Vic 8007
T 61 3 9993 7888
spiire.com.au

TOWN PLANNING

REVISION SCHEDULE

Rev	Date	By	Description
1	07.06.2024		DTP RFI

NORTH POINT

CONTRACTORS

DO NOT SCALE PRINTS. USE FIGURED DIMENSIONS ONLY. ALL DIMENSIONS MUST BE CHECKED ON SITE BEFORE COMMENCING ANY WORK OR MAKING ANY SHOP DRAWINGS

DRAWINGS TO BE PRINTED IN COLOUR.

© COPYRIGHT MCILDOWIE PARTNERS 2020

**FEATURE SURVEY OF
MANNIX CAMPUS BY
SPIIRE**

REVISION 1 NOTES:
NEW SHEET SHOWING FEATURE SURVEY BY SPIIRE

McIldowie Partners

T/ +61 3 8695 0300 info@mcildowiepartners.com.au Level 2, 325 Flinders Lane Melbourne, Vic 3000


CLIENT
SALESIAN COLLEGE CHADSTONE

PROJECT NAME
YEAR 7 & 8 CENTRE

PROJECT ADDRESS
**Mannix Campus, 2B Swanson Cres,
Chadstone, VIC 3148**

DRAWING TITLE
FEATURE SURVEY PLAN

SCALE	1 : 500 @ A1	DRAWN	EON	DRAWING NUMBER	TP012
DATE	07.06.2024	CHECKED	BM	REV.	
JOB No.	3227	DAY	27/06/2024 9:57:12 AM	1	
FILE	C:\Users\joe\Documents\3227 EC0 Year 7 & 8 Centre_TP Issue_DTP RFI_1.dwg\TP012.rvt				

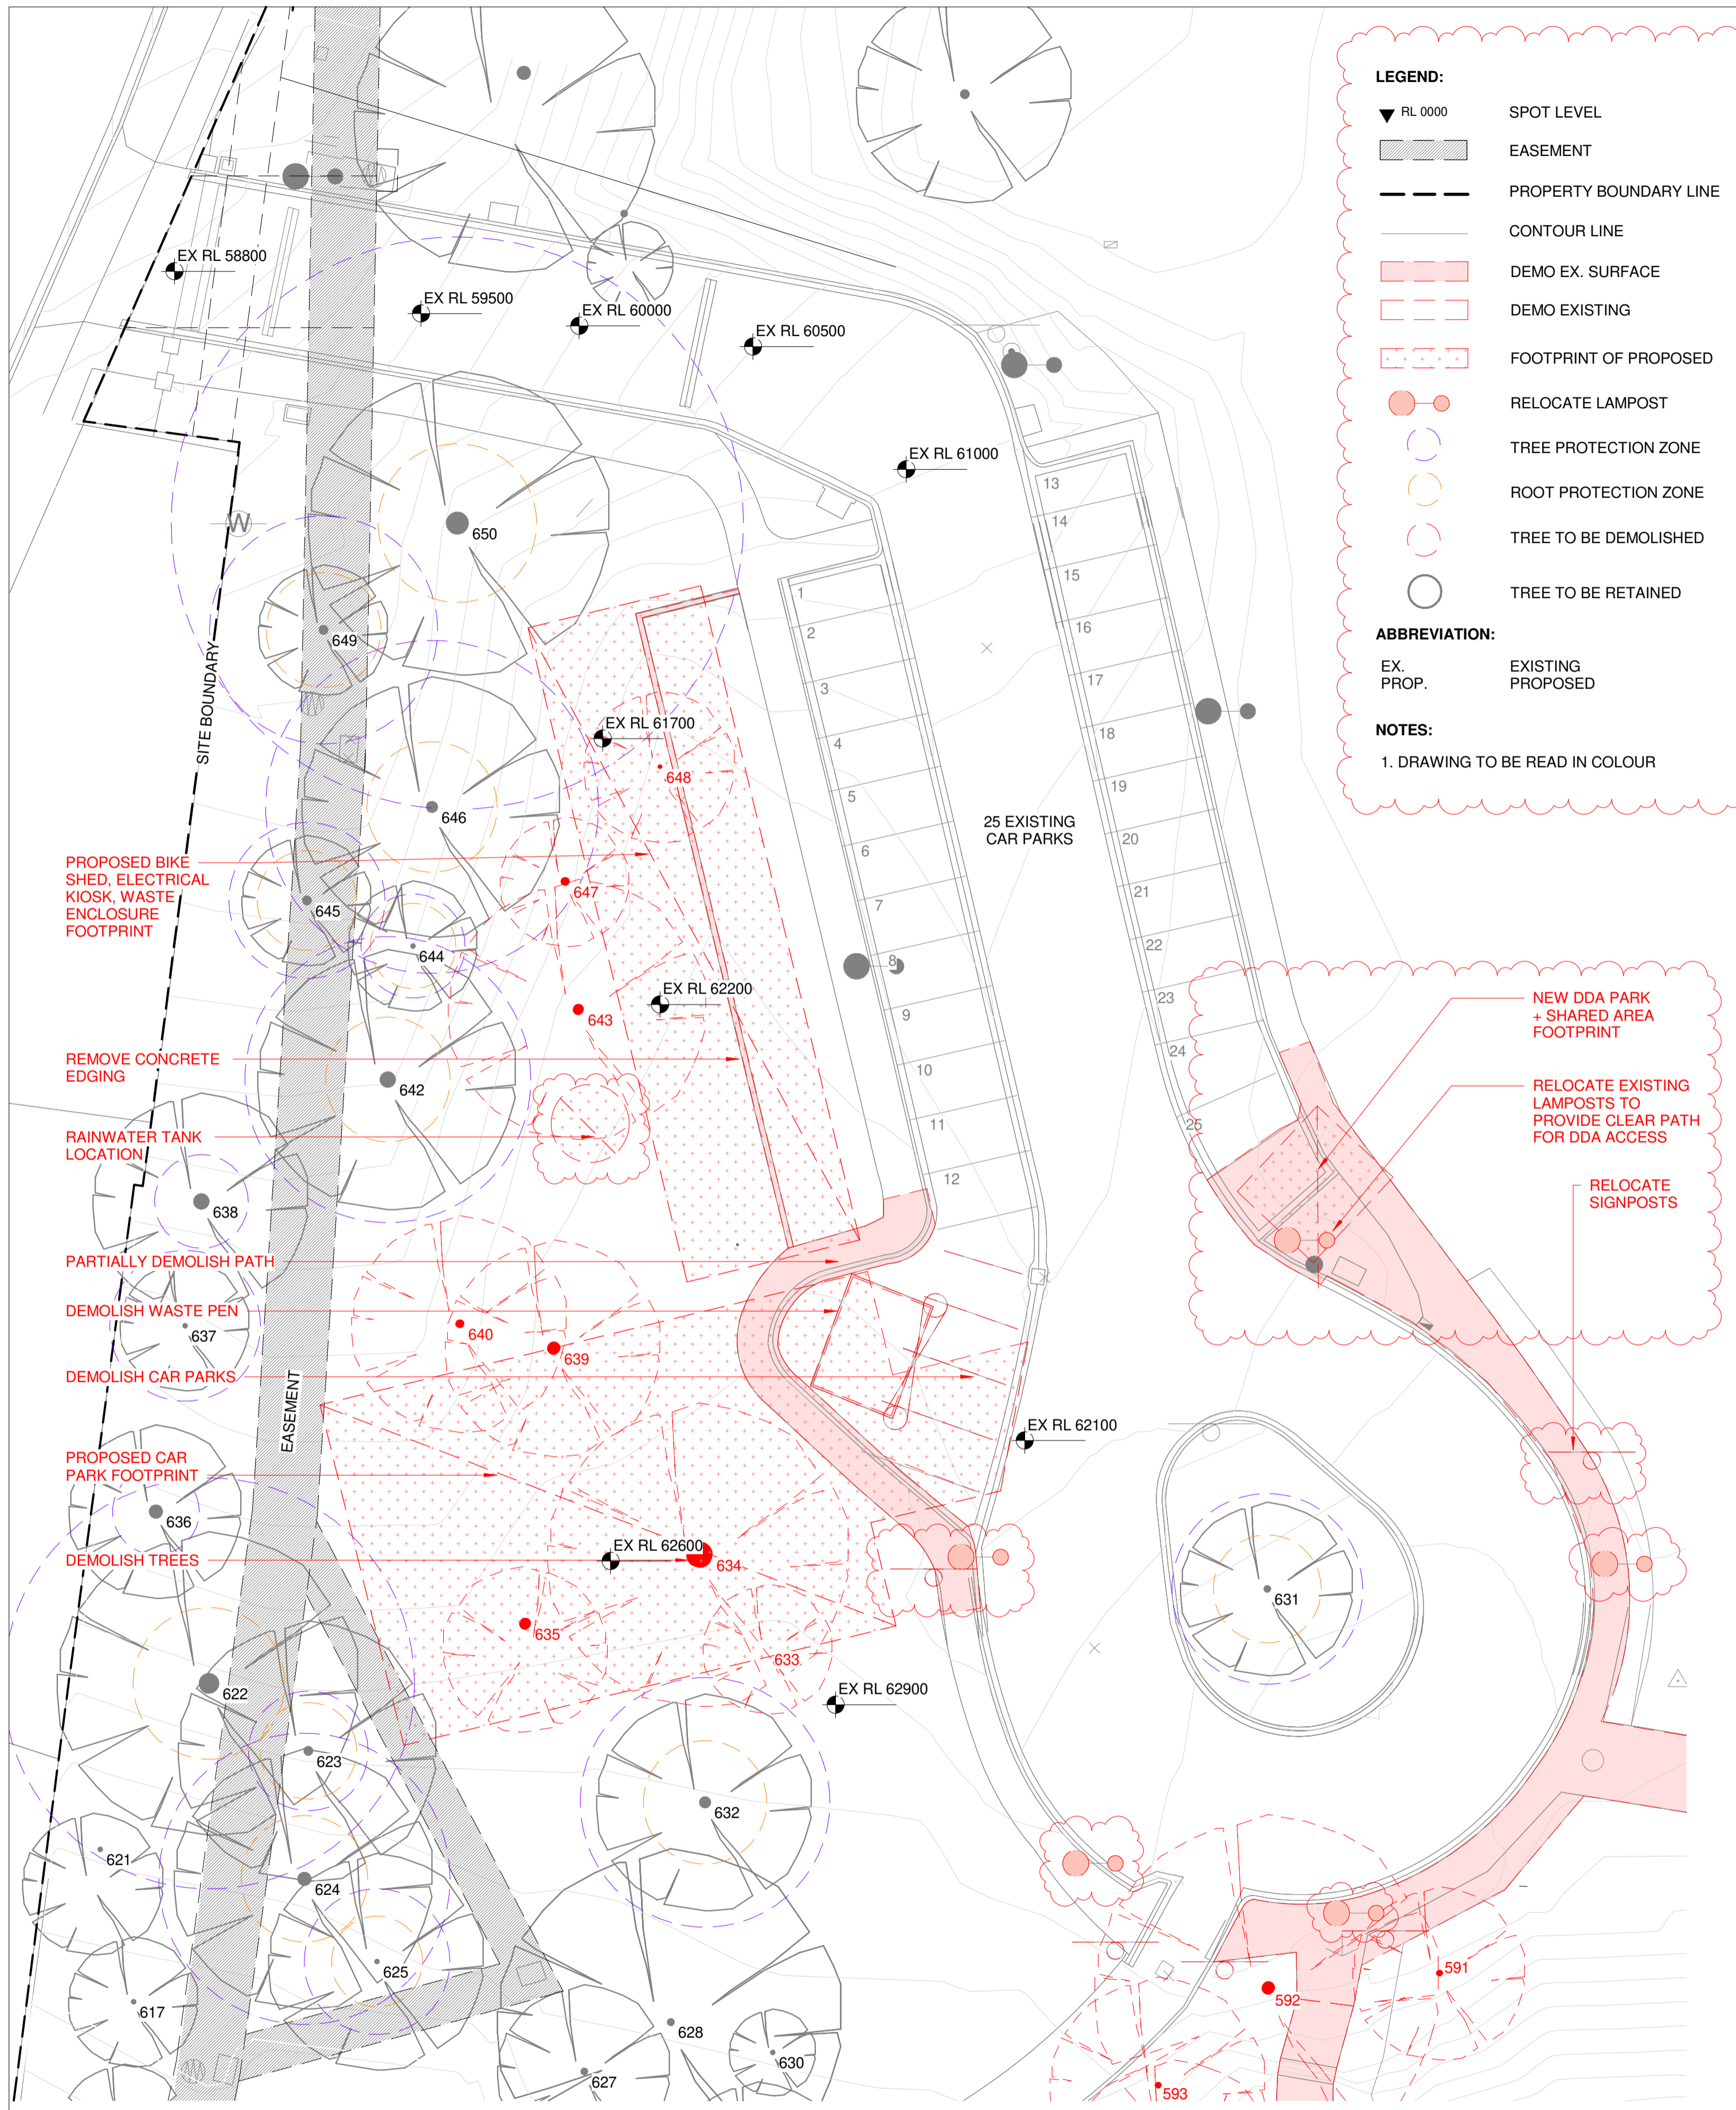

LEGEND:


- ▼ RL 0000 SPOT LEVEL
- ▭ EASEMENT
- - - PROPERTY BOUNDARY LINE
- CONTOUR LINE
- ▨ DEMO EX. SURFACE
- ▤ DEMO EXISTING
- ▧ FOOTPRINT OF PROPOSED
- RELOCATE LAMPOST
- TREE PROTECTION ZONE
- ROOT PROTECTION ZONE
- TREE TO BE DEMOLISHED
- TREE TO BE RETAINED

ABBREVIATION:

- EX. EXISTING
- PROP. PROPOSED

NOTES:

- DRAWING TO BE READ IN COLOUR

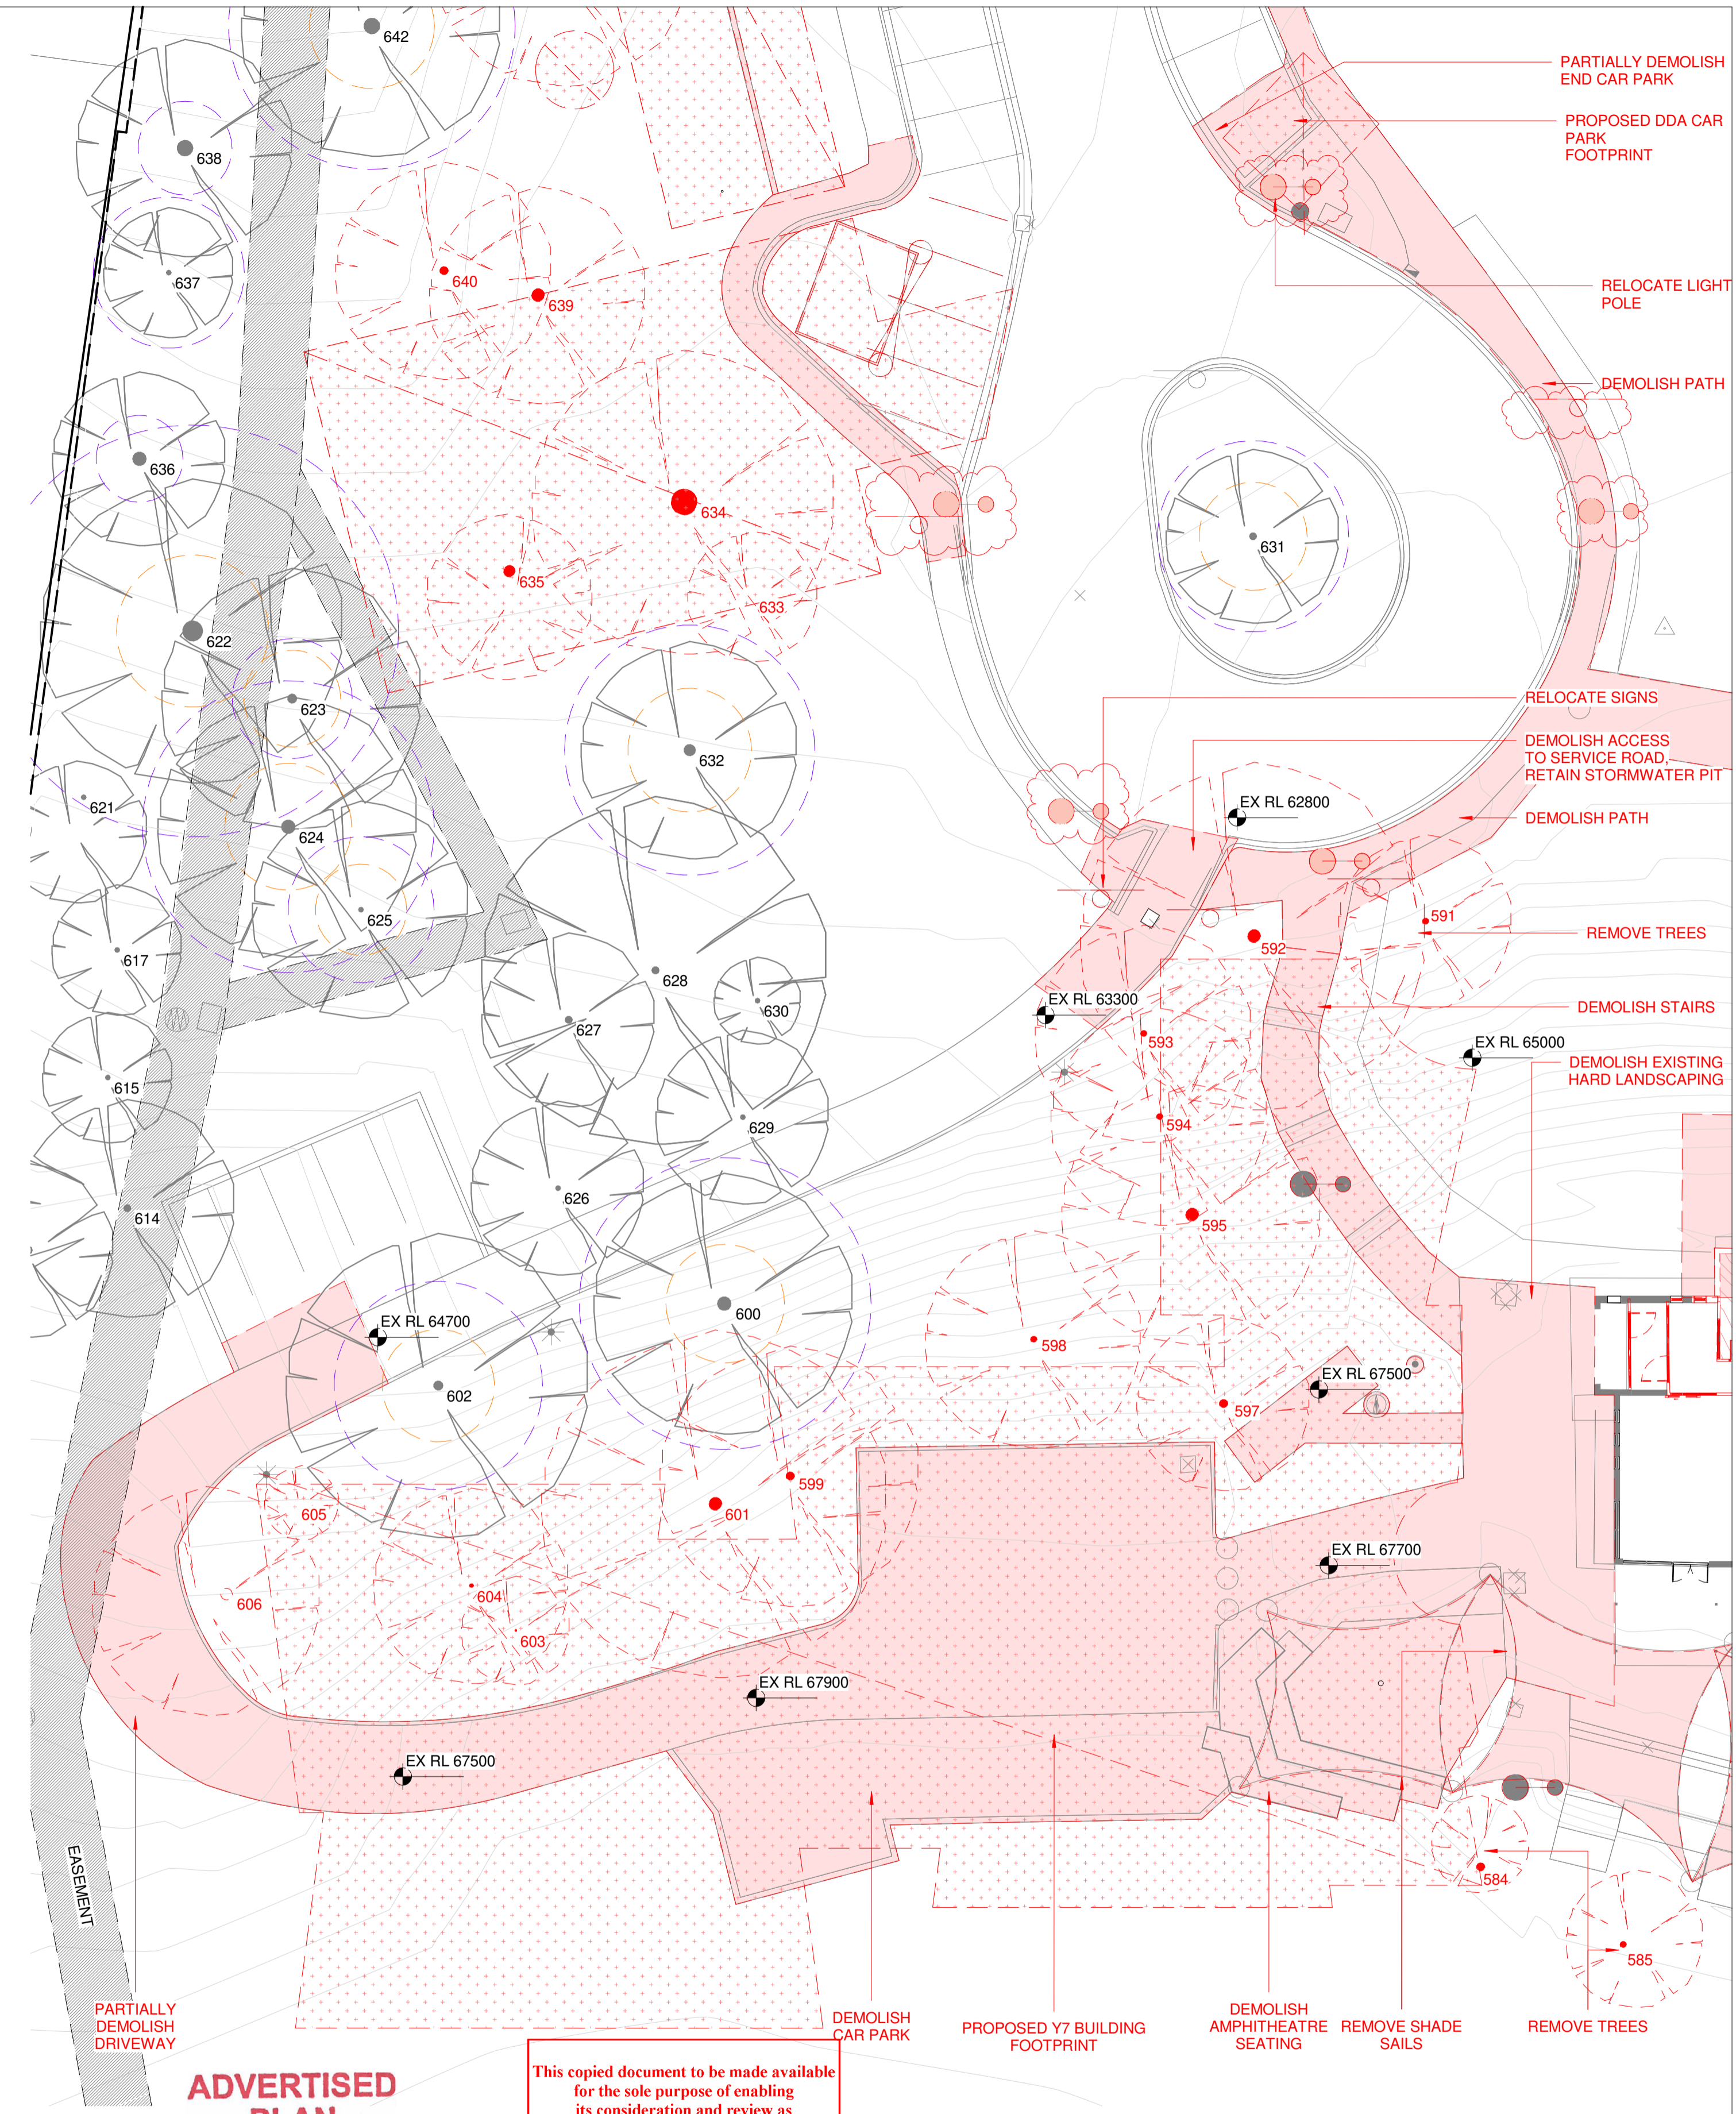


ADVERTISED PLAN

This copied document to be made available for the sole purpose of enabling its consideration and review as part of a planning process under the Planning and Environment Act 1987. The document must not be used for any purpose which may breach any copyright

TOWN PLANNING DEMOLITION - CAR PARK & YEAR 7 BUILDING

Rev	Date	By	Description
1	07.06.2024	DTP	RFI

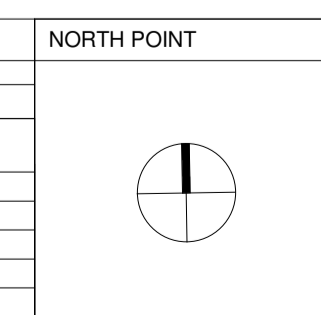

CONTRACTORS

DO NOT SCALE PRINTS. USE FIGURED DIMENSIONS ONLY. ALL DIMENSIONS MUST BE CHECKED ON SITE BEFORE COMMENCING ANY WORK OR MAKING ANY SHOP DRAWINGS

DRAWINGS TO BE PRINTED IN COLOUR.

© COPYRIGHT MCILDOWIE PARTNERS 2020

REVISION 1 NOTES:
CLARIFYING DESCRIPTIVE NOTES HAVE BEEN ADDED TO DESCRIBE EXISTING RLS.
A NUMBER OF LAMP POSTS AND SIGNPOSTS ARE TO BE REMOVED OR RELOCATED

REVISION 1 NOTES CONT:
DEMOLITION LEGEND PROVIDED FOR DRAWING
PROPOSED DDA CAR PARK DESIGN REVISED
PROPOSED BUS SHELTER REMOVED FROM SCOPE


Tf +61 3 8695 0300
info@mcildowiepartners.com.au
Level 2, 325 Flinders Lane
Melbourne, Vic 3000

McIldowie Partners

CLIENT SALESIAN COLLEGE CHADSTONE
PROJECT NAME YEAR 7 & 8 CENTRE
PROJECT ADDRESS Mannix Campus, 2B Swanson Cres, Chadstone, VIC 3148

SCALE	DRAWN	CHECKED	DATE	DATE	REV.
As Indicated @ A1	EON	BM	07.06.2024	07.06.2024	1

FILE: C:\Users\joe\Documents\2027 800 Year 7 & 8 Centre_TP Issue_DTP RFI_1.mxd@D:\V\14

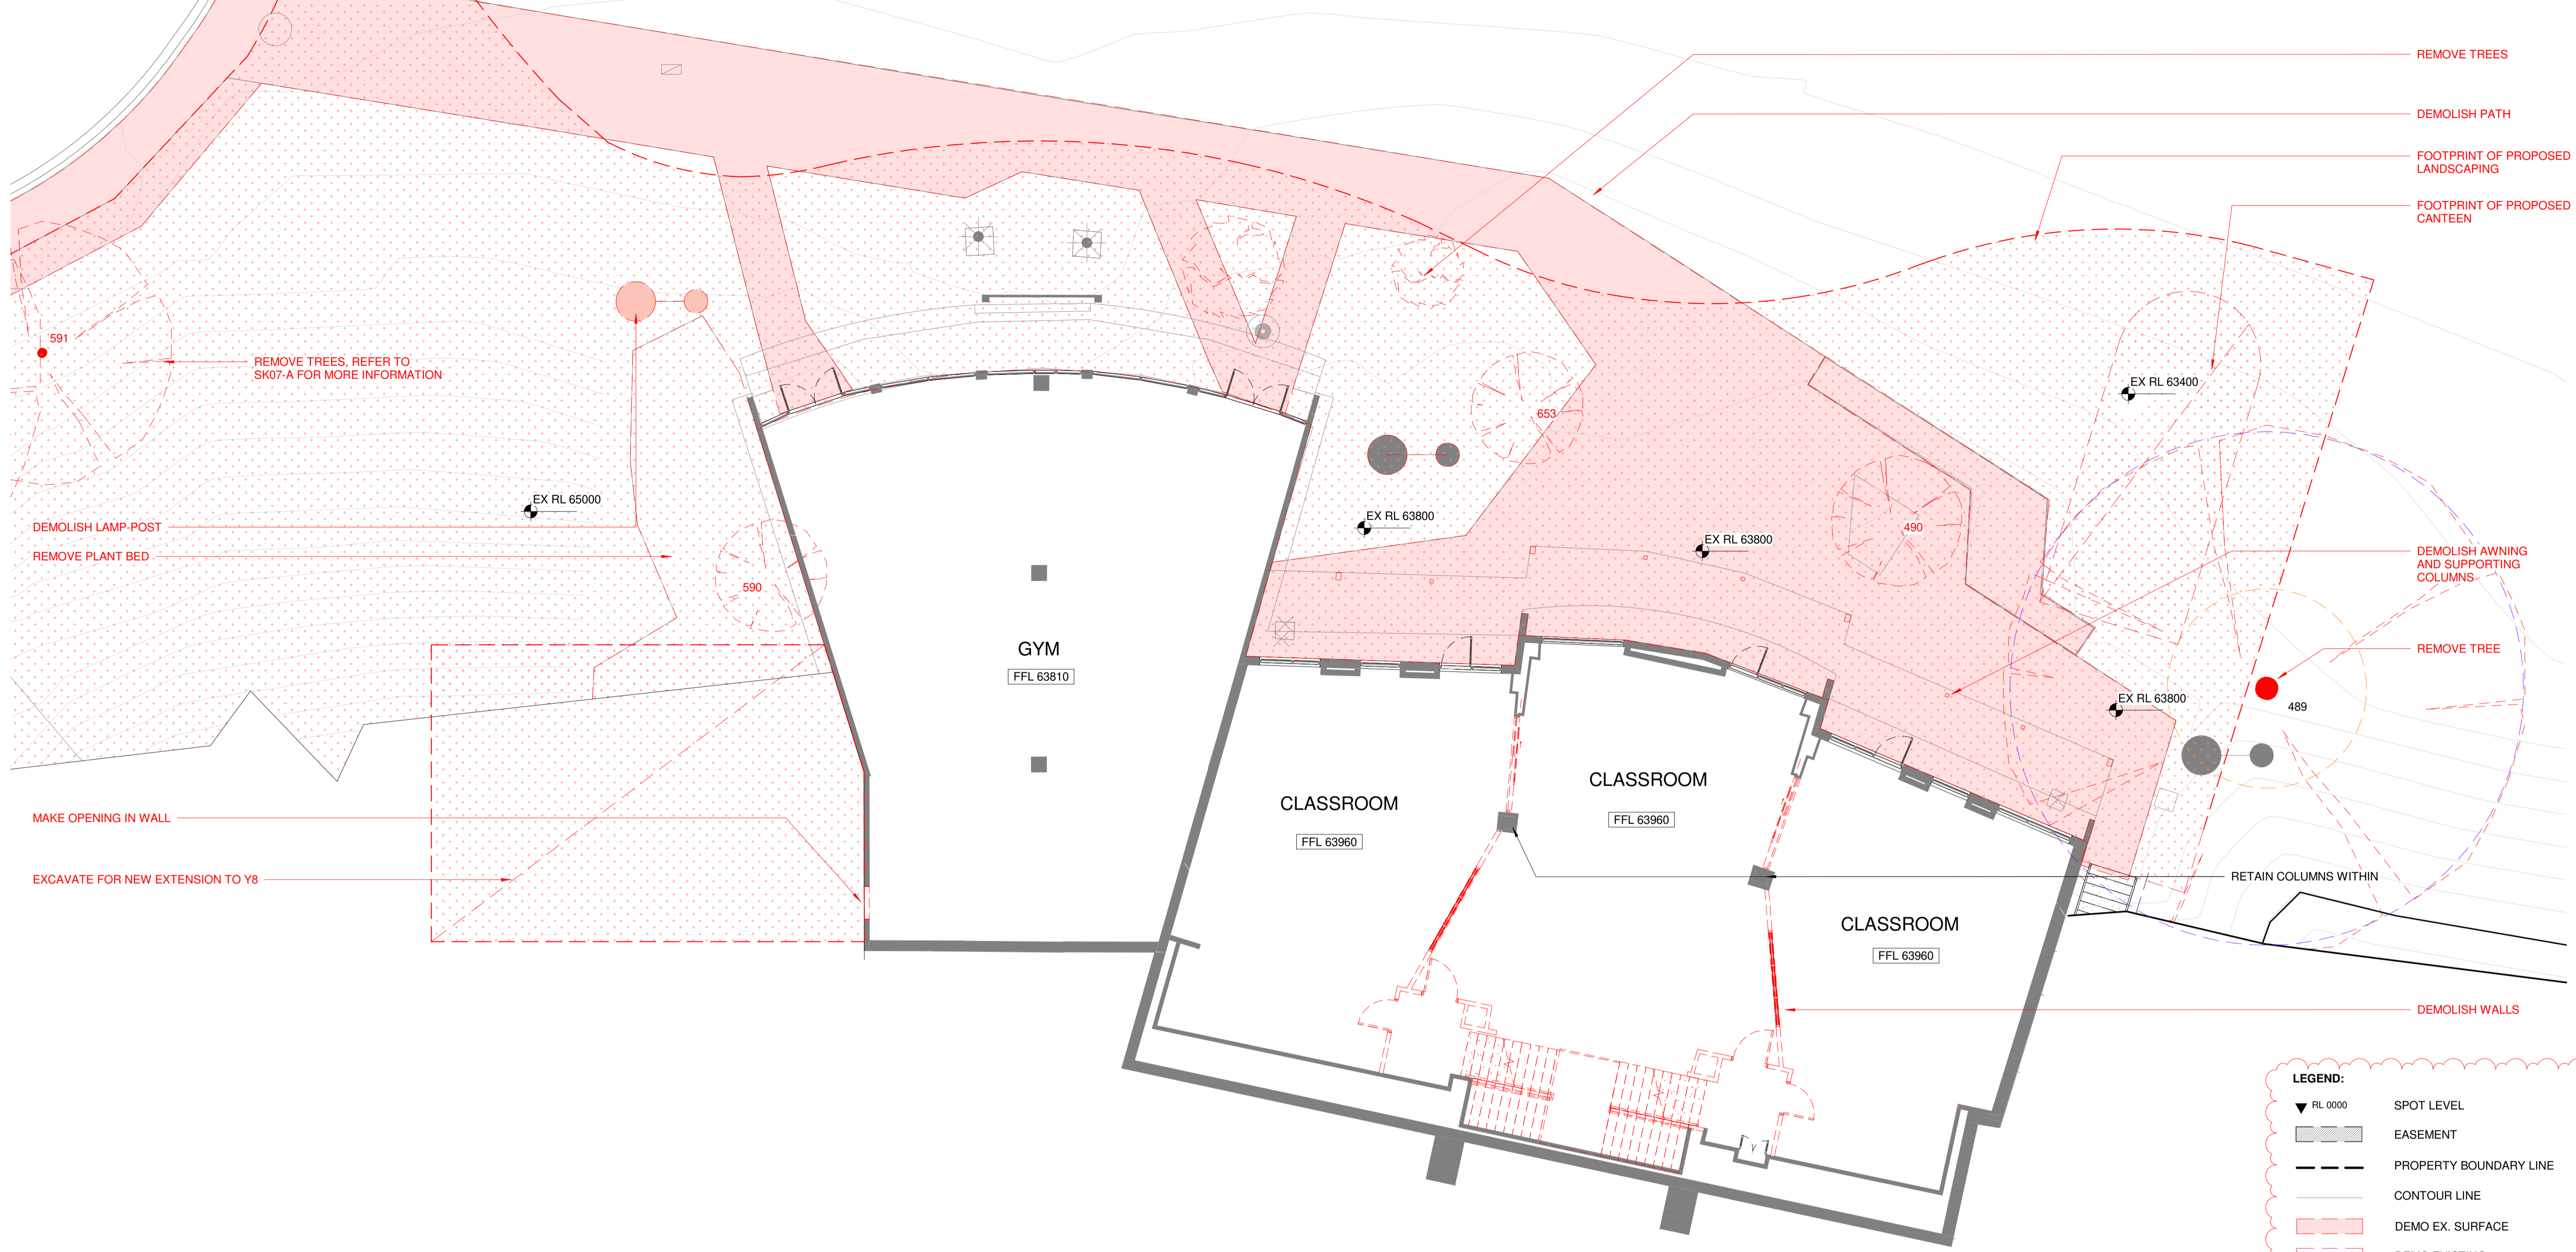

This copied document to be made available for the sole purpose of enabling its consideration and review as part of a planning process under the Planning and Environment Act 1987. The document must not be used for any purpose which may breach any copyright

ADVERTISED PLAN

LEGEND:

- ▼ RL 0000 SPOT LEVEL
- ▭ EASEMENT
- PROPERTY BOUNDARY LINE
- CONTOUR LINE
- ▨ DEMO EX. SURFACE
- ▤ DEMO EXISTING
- ▧ FOOTPRINT OF PROPOSED
- RELOCATE LAMPPOST
- TREE PROTECTION ZONE
- ROOT PROTECTION ZONE
- TREE TO BE DEMOLISHED
- TREE TO BE RETAINED

ABBREVIATION:


- EX. EXISTING
- PROP. PROPOSED

NOTES:

- DRAWING TO BE READ IN COLOUR

TOWN PLANNING DEMOLITION - Y8 FLOOR PLAN - LOWER GROUND

Rev	Date	By	Description
1	07.06.2024	DTP RFI	

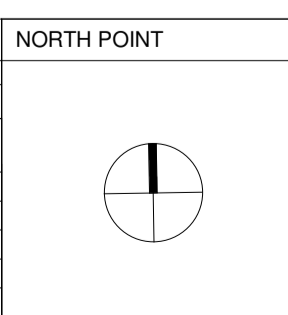

CONTRACTORS

DO NOT SCALE PRINTS. USE FIGURED DIMENSIONS ONLY. ALL DIMENSIONS MUST BE CHECKED ON SITE BEFORE COMMENCING ANY WORK OR MAKING ANY SHOP DRAWINGS.

DRAWINGS TO BE PRINTED IN COLOUR.

© COPYRIGHT MCILDOWIE PARTNERS 2020

REVISION 1 NOTES:

CLARIFYING DESCRIPTIVE NOTES HAVE BEEN ADDED TO EXISTING RLS. NO CHANGES.

DEMOLITION LEGEND PROVIDED FOR DRAWING

McIldowie Partners

Tf +61 3 8695 0300
info@mcildowiepartners.com.au


Level 2, 325 Flinders Lane
Melbourne, Vic 3000

CLIENT SALESIAN COLLEGE CHADSTONE

PROJECT NAME YEAR 7 & 8 CENTRE

PROJECT ADDRESS Mannix Campus, 2B Swanson Cres, Chadstone, VIC 3148

SCALE	As Indicated @ A1	DRAWN	EON	DRAWING NUMBER
DATE	07.06.2024	CHECKED	BM	TP016
JOB No.	3227	DATE	27/06/2024 9:57:15 AM	REV. 1

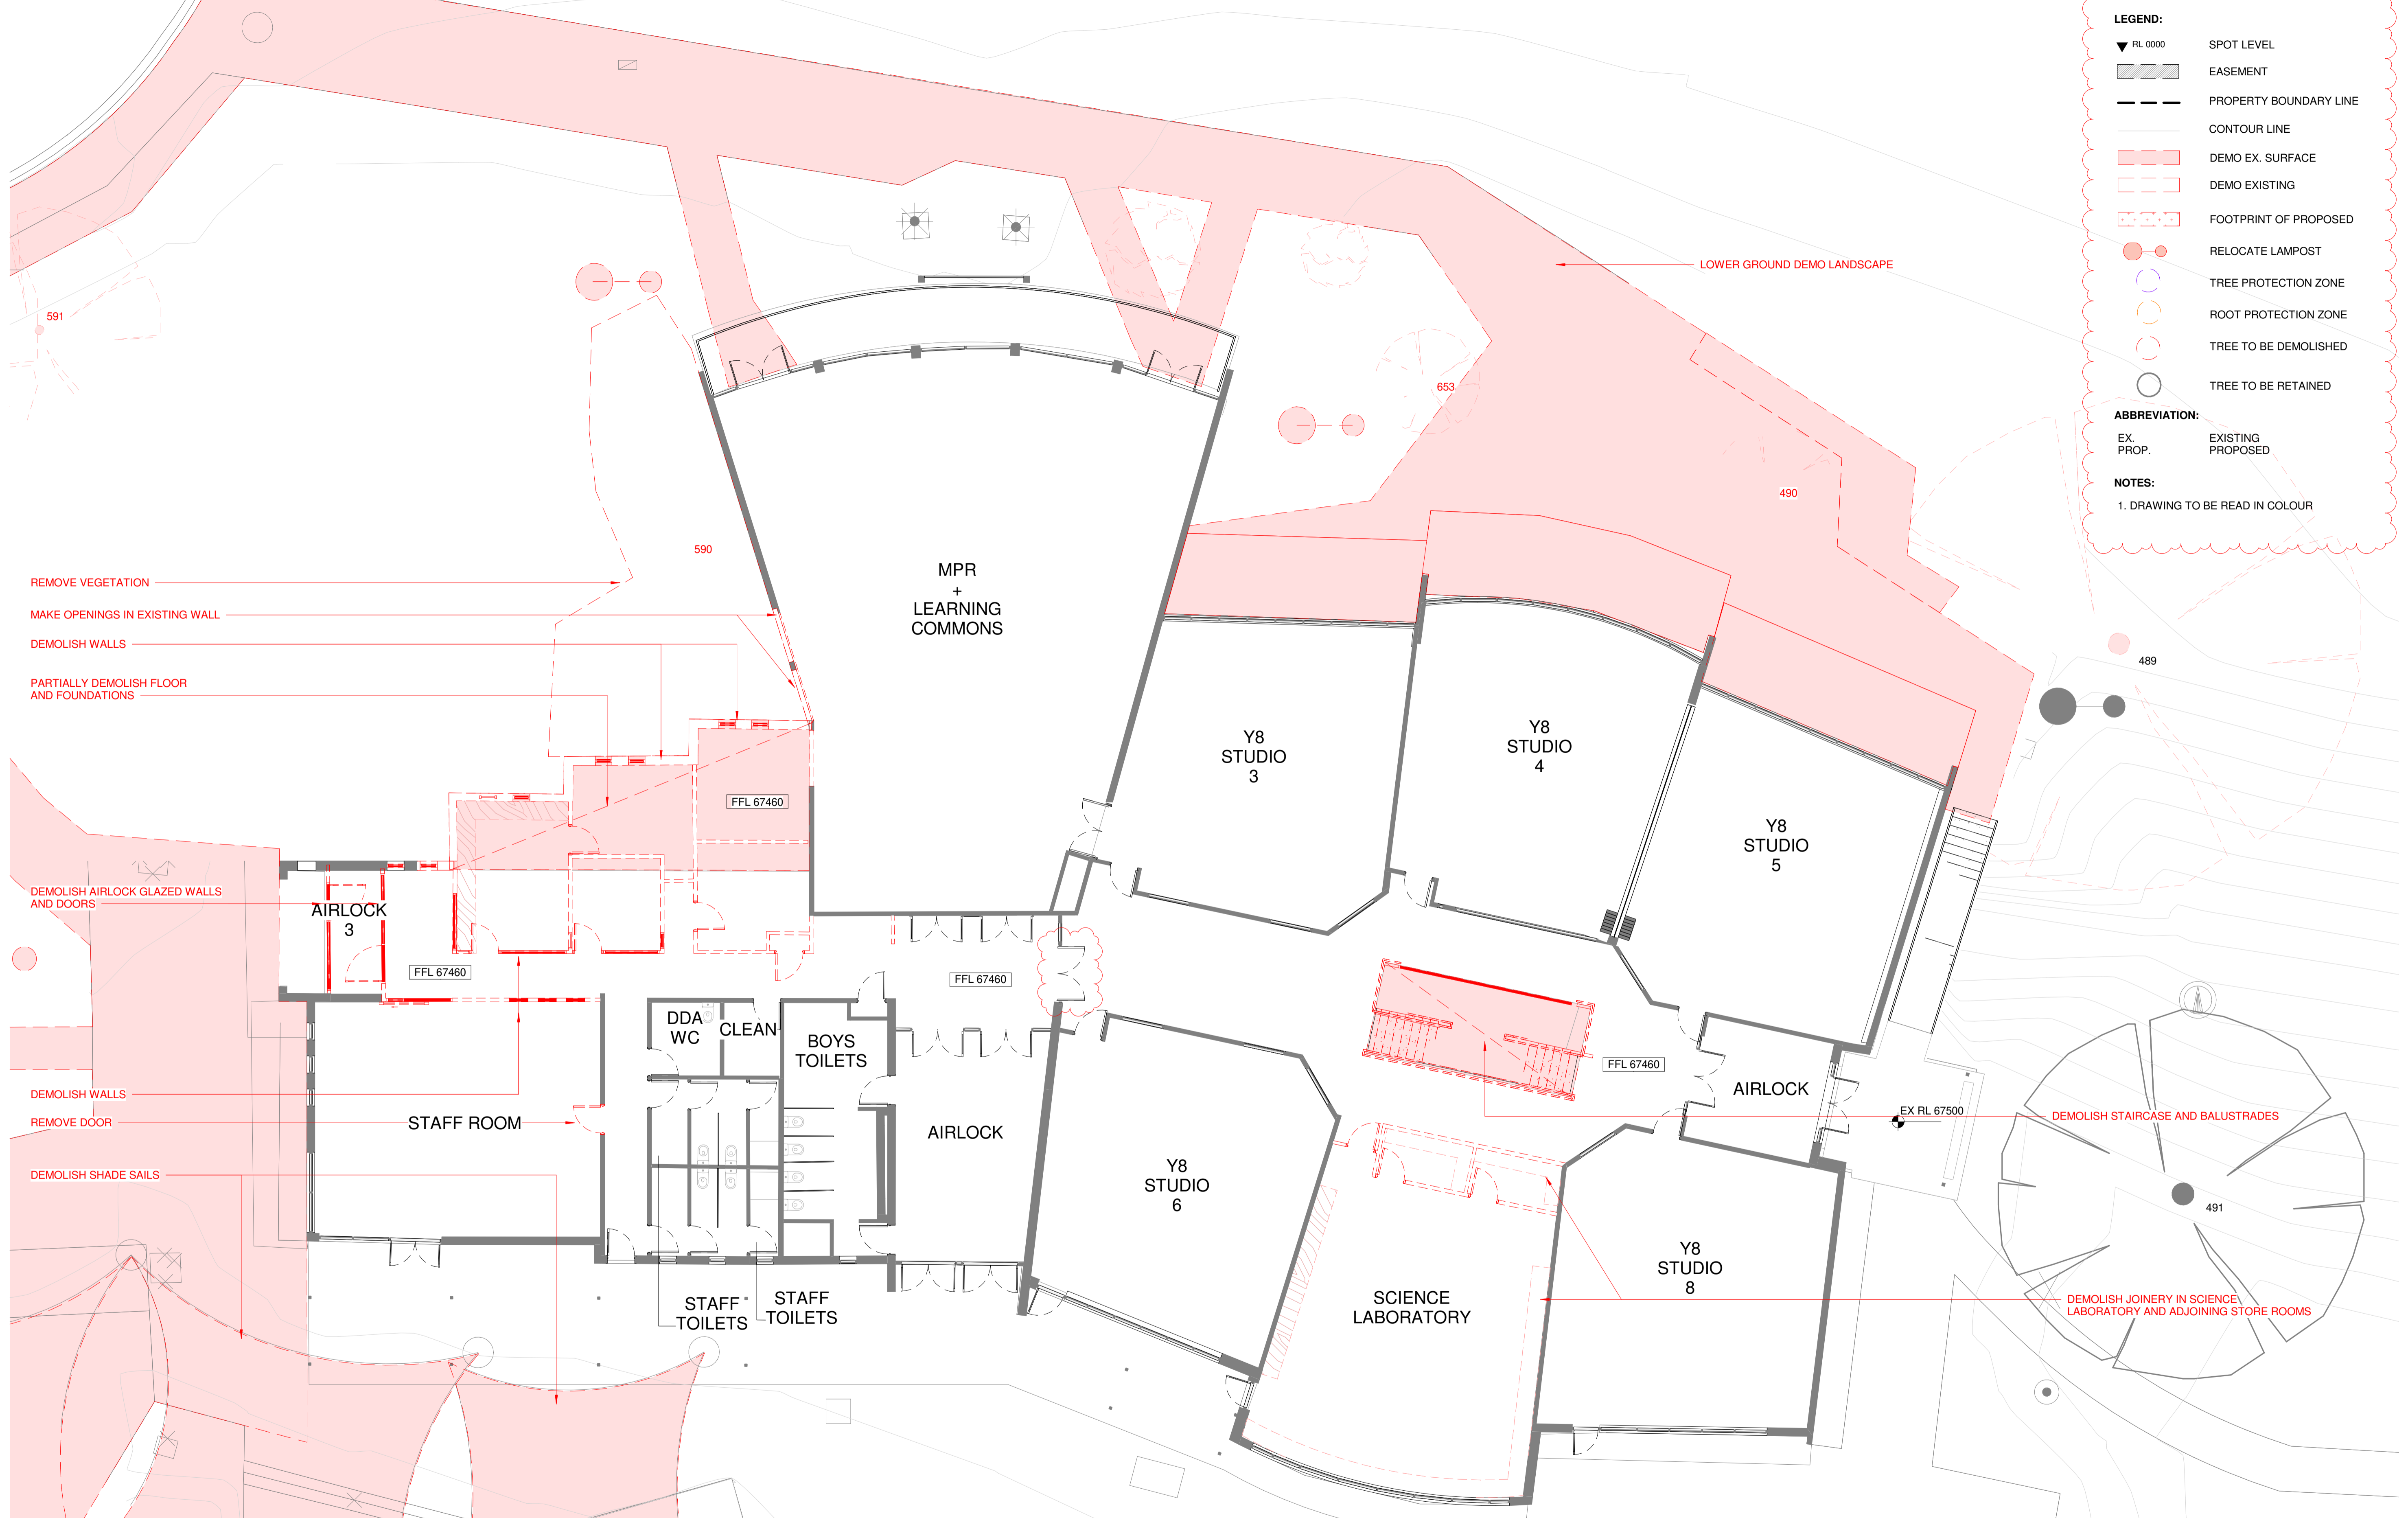

LEGEND:

- ▼ RL 0000 SPOT LEVEL
- ▭ EASEMENT
- - - PROPERTY BOUNDARY LINE
- CONTOUR LINE
- ▭ DEMO EX. SURFACE
- ▭ DEMO EXISTING
- ▭ FOOTPRINT OF PROPOSED
- RELOCATE LAMPOST
- TREE PROTECTION ZONE
- ROOT PROTECTION ZONE
- TREE TO BE DEMOLISHED
- TREE TO BE RETAINED

ABBREVIATION:

- EX. PROP. EXISTING
- PROP. PROPOSED

NOTES:

- DRAWING TO BE READ IN COLOUR

REMOVE VEGETATION
 MAKE OPENINGS IN EXISTING WALL
 DEMOLISH WALLS
 PARTIALLY DEMOLISH FLOOR AND FOUNDATIONS

DEMOLISH AIRLOCK GLAZED WALLS AND DOORS


DEMOLISH WALLS
 REMOVE DOOR
 DEMOLISH SHADE SAILS

DEMOLISH STAIRCASE AND BALUSTRADES

DEMOLISH JOINERY IN SCIENCE LABORATORY AND ADJOINING STORE ROOMS

TOWN PLANNING DEMOLITION - Y8 FLOOR PLAN - UPPER GROUND

Rev	Date	By	Description
1	07.06.2024	DTP RFI	

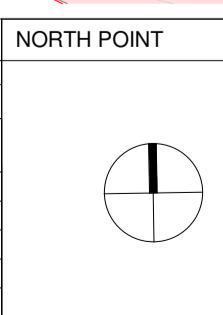

CONTRACTORS

DO NOT SCALE PRINTS. USE FIGURED DIMENSIONS ONLY. ALL DIMENSIONS MUST BE CHECKED ON SITE BEFORE COMMENCING ANY WORK OR MAKING ANY SHOP DRAWINGS.

DRAWINGS TO BE PRINTED IN COLOUR.

© COPYRIGHT MCILDOWIE PARTNERS 2020

REVISION 1 NOTES:

CLARIFYING DESCRIPTIVE NOTES HAVE BEEN ADDED TO EXISTING RLS.

REVISION 1 NOTES CONTINUED:

EXISTING DOOR BETWEEN AIRLOCK AND MPR TO BE RETAINED

DEMOLITION LEGEND PROVIDED FOR DRAWING

McIldowie Partners

T: +61 3 8695 0300
 info@mcildowiepartners.com.au


Level 2, 325 Flinders Lane
 Melbourne, Vic 3000

CLIENT SALESIAN COLLEGE CHADSTONE

PROJECT NAME YEAR 7 & 8 CENTRE

PROJECT ADDRESS Mannix Campus, 2B Swanson Cres, Chadstone, VIC 3148


SCALE	As Indicated	@ A1	DRAWN	EON	DRAWING NUMBER
DATE	07.06.2024		CHECKED	BM	TP017
JOB No.	3227		DATE	27/06/2024 9:57:16 AM	REV. 1

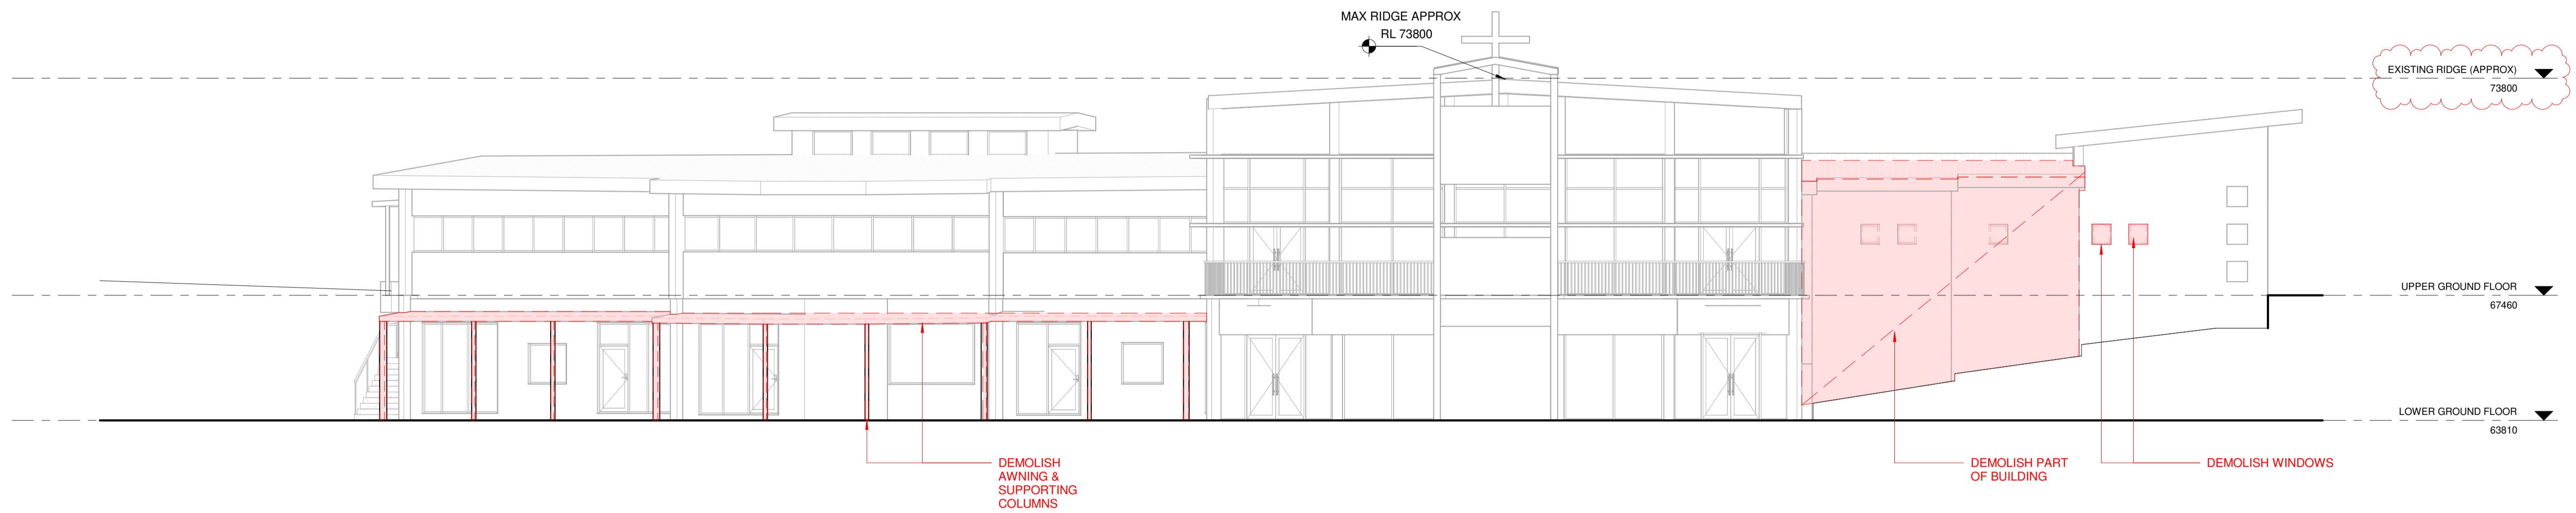

1 TP201 - Y8 Elevations - Existing North
TP018 1 : 100

This copied document to be made available for the sole purpose of enabling its consideration and review as part of a planning process under the Planning and Environment Act 1987. The document must not be used for any purpose which may breach any copyright

ADVERTISED PLAN

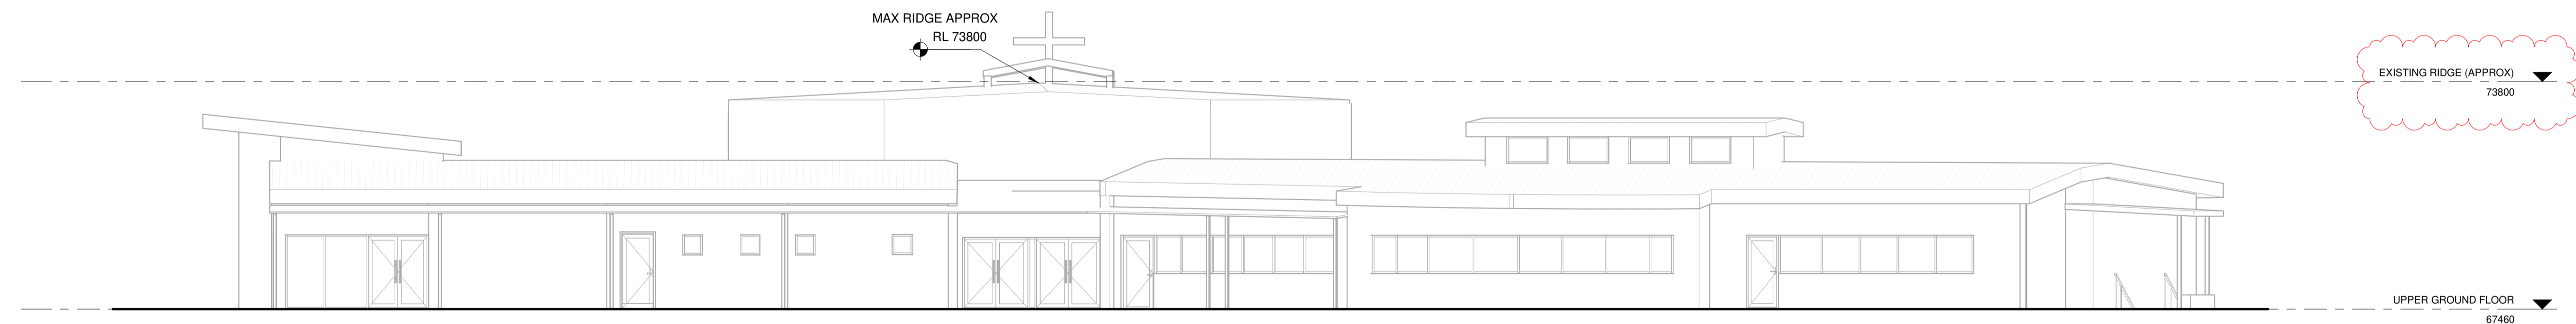

2 TP201 - Y8 Elevations - Existing South
TP018 1 : 100

TOWN PLANNING

DRAWING TITLE
Y8 ELEVATIONS - EXISTING NORTH AND SOUTH

Rev	Date	By	Description
1	07.06.2024	DTP RFI	

NORTH POINT	CONTRACTORS
	DO NOT SCALE PRINTS. USE FIGURED DIMENSIONS ONLY. ALL DIMENSIONS MUST BE CHECKED ON SITE BEFORE COMMENCING ANY WORK OR MAKING ANY SHOP DRAWINGS. DRAWINGS TO BE PRINTED IN COLOUR. © COPYRIGHT MCILDOWIE PARTNERS 2020


REVISION 1 NOTES:
CLARIFYING DESCRIPTIVE NOTES PROVIDED FOR Y8 RIDGE HEIGHT. NO CHANGES.

Mcildowie Partners

T: +61 3 8695 0300
info@mcildowiepartners.com.au
Level 2, 325 Flinders Lane
Melbourne, Vic 3000

CLIENT	SALESIAN COLLEGE CHADSTONE
PROJECT NAME	YEAR 7 & 8 CENTRE
PROJECT ADDRESS	Mannix Campus, 2B Swanson Cres, Chadstone, VIC 3148


SCALE	DRAWN	CHECKED	DATE	JOB No.	REV.	DRAWING NUMBER
1 : 100 @ A1	EON	BM	07.06.2024	3227	DAY 27/06/2024 9:57:17 AM	TP018
						1

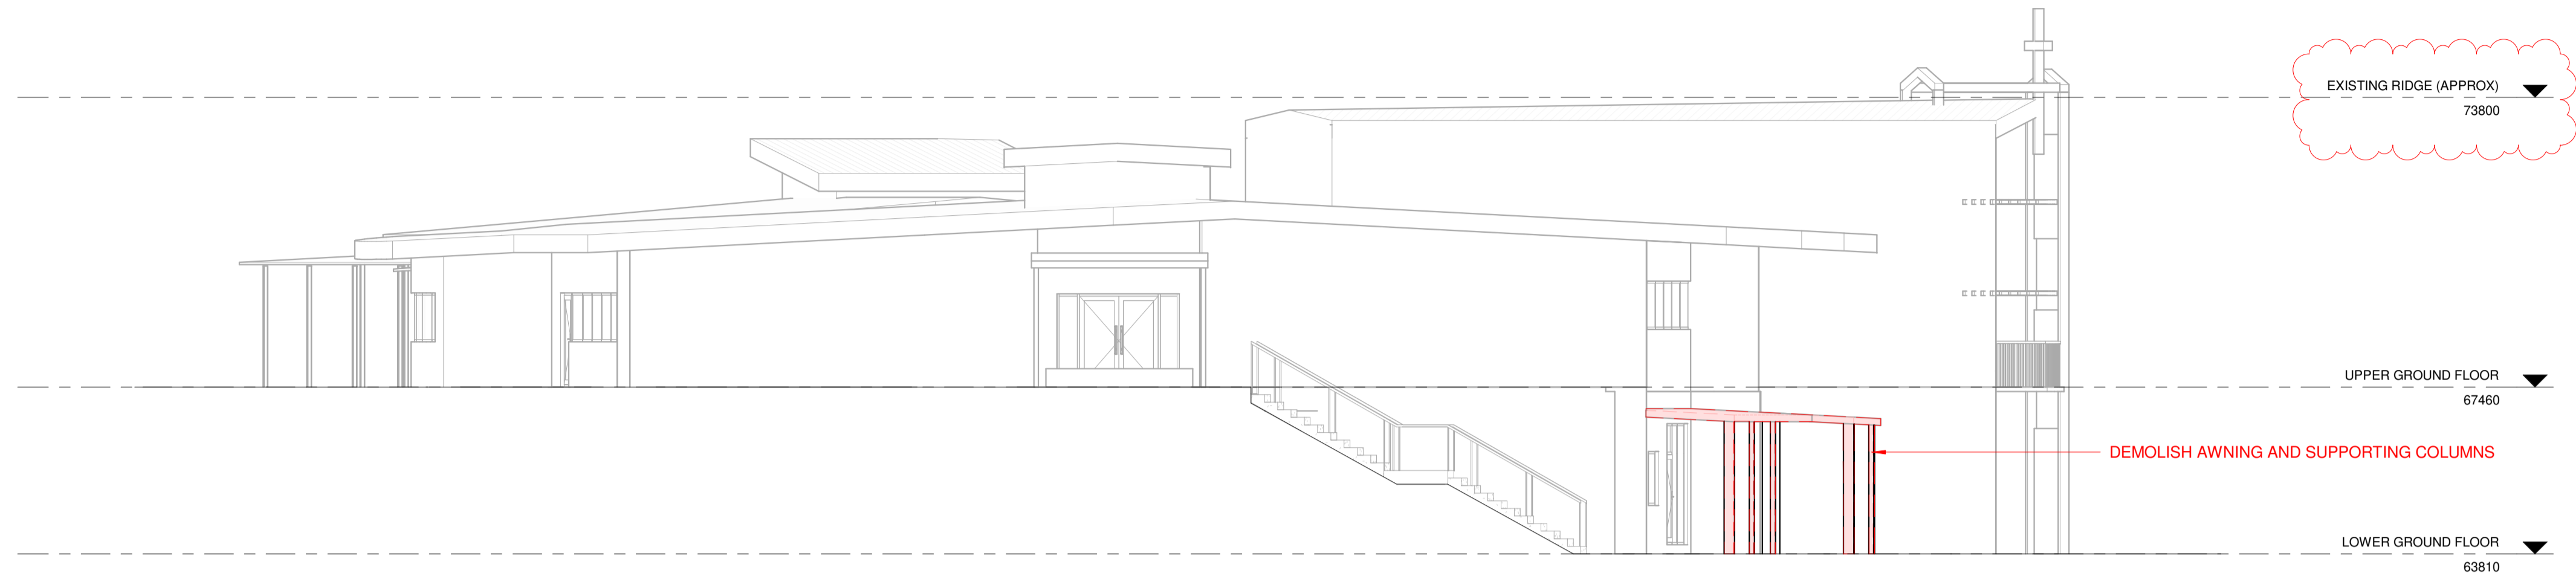

1 TP202 - Y8 Elevations - Existing East
TP019 1 : 100

**ADVERTISED
PLAN**

This copied document to be made available for the sole purpose of enabling its consideration and review as part of a planning process under the Planning and Environment Act 1987. The document must not be used for any purpose which may breach any copyright

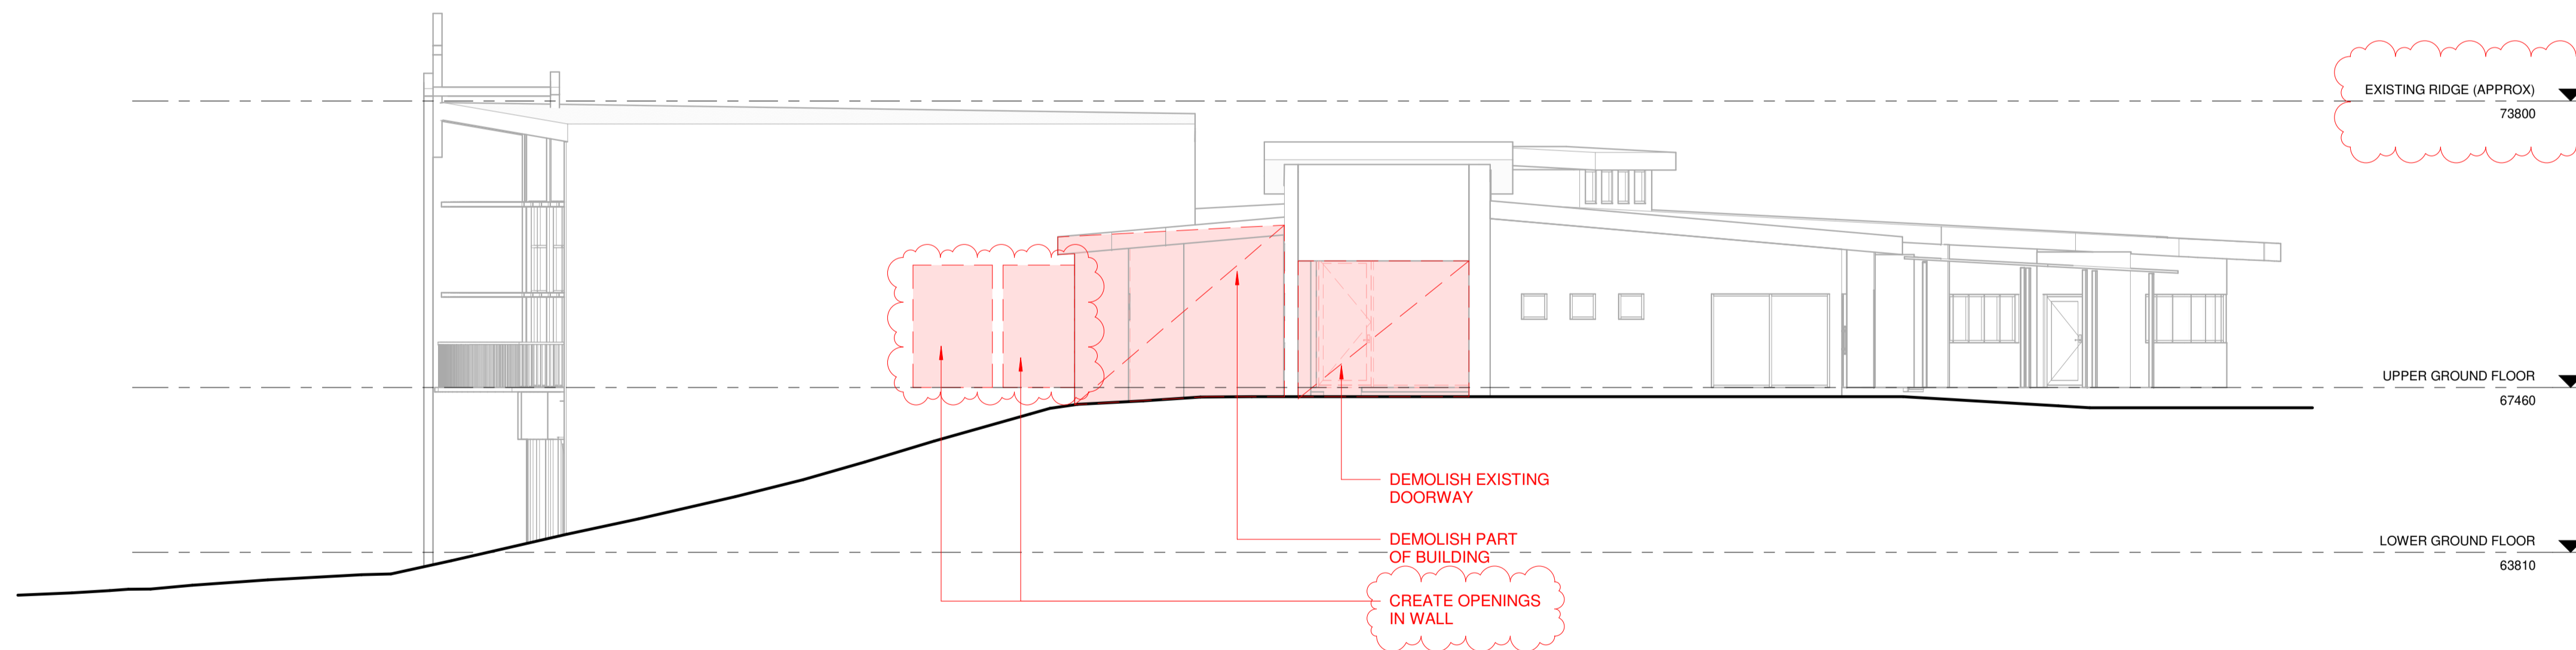

2 TP202 - Y8 Elevations - Existing West
TP019 1 : 100

TOWN PLANNING

DRAWING TITLE
Y8 ELEVATIONS - EXISTING EAST AND WEST

Rev	Date	By	Description
1	07.06.2024	DTP RFI	

NORTH POINT


CONTRACTORS
DO NOT SCALE PRINTS. USE FIGURED DIMENSIONS ONLY. ALL DIMENSIONS MUST BE CHECKED ON SITE BEFORE COMMENCING ANY WORK OR MAKING ANY SHOP DRAWINGS.
DRAWINGS TO BE PRINTED IN COLOUR.
© COPYRIGHT MCILDOWIE PARTNERS 2020

REVISION 1 NOTES:
CLARIFYING DESCRIPTIVE NOTES HAVE BEEN ADDED TO EXISTING CONDITIONS RIDGE HEIGHT, NO CHANGES.
THE PROPOSED OPENINGS IN UPPER GROUND EXISTING WALL SHOWN IN PLAN ARE NOW CLARIFIED IN ELEVATION.

Mcildowie Partners
T: +61 3 8695 0300
info@mcildowiepartners.com.au
Level 2, 325 Flinders Lane
Melbourne, Vic 3000

CLIENT
SALESIAN COLLEGE CHADSTONE
PROJECT NAME
YEAR 7 & 8 CENTRE
PROJECT ADDRESS
Mannix Campus, 2B Swanson Cres, Chadstone, VIC 3148

SCALE	DRAWN	CHECKED	DATE	JOB No.	FILE	DRAWING NUMBER
1 : 100 @ A1	EON	BM	07.06.2024	3227	C:\Users\joeff\Documents\2027 EOC Year 7 & 8 Centre_TP Issue_DTP RFI_1.mxd(2/2/24)	TP019
						REV. 1

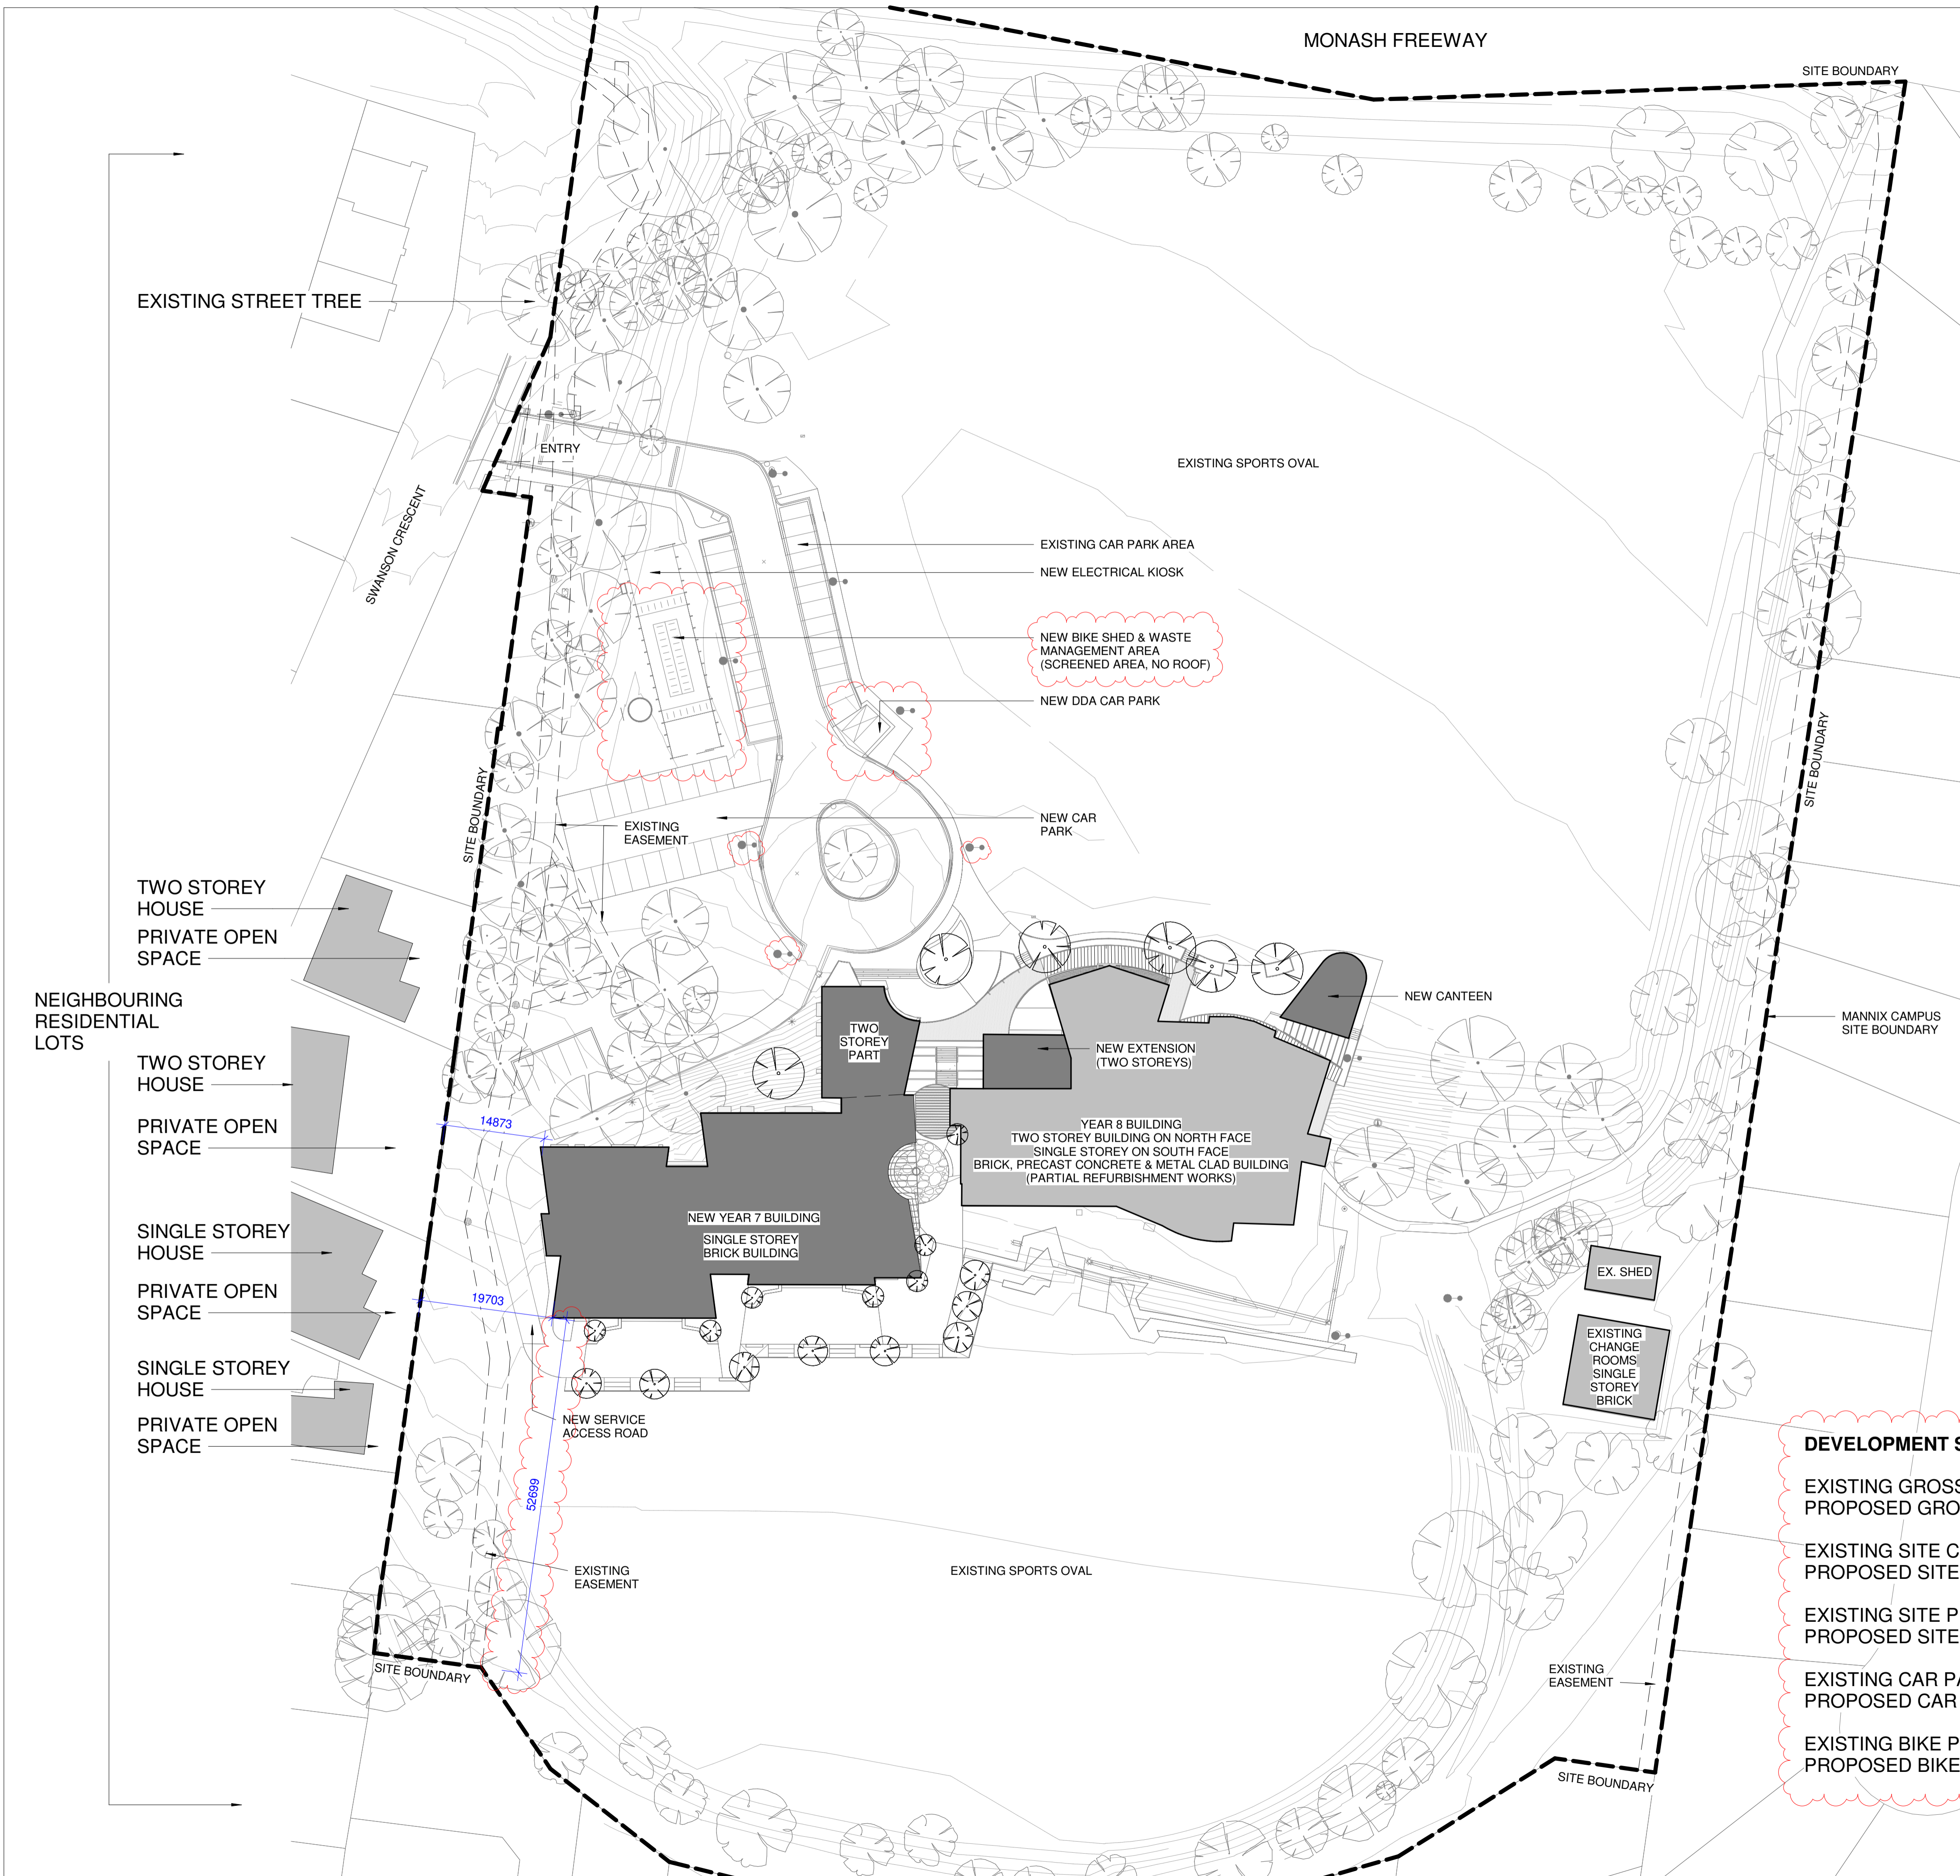

ADVERTISED PLAN

This copied document to be made available for the sole purpose of enabling its consideration and review as part of a planning process under the Planning and Environment Act 1987. The document must not be used for any purpose which may breach any copyright

REVISION SCHEDULE			
Rev	Date	By	Description
1	07.06.2024		DTP RFI

NORTH POINT

CONTRACTORS

DO NOT SCALE PRINTS. USE FIGURED DIMENSIONS ONLY. ALL DIMENSIONS MUST BE CHECKED ON SITE BEFORE COMMENCING ANY WORK OR MAKING ANY SHOP DRAWINGS.

DRAWINGS TO BE PRINTED IN COLOUR.

© COPYRIGHT MCILDOWIE PARTNERS 2020

REVISION 1 NOTES:

- CLARIFYING DESCRIPTIVE NOTES HAVE BEEN ADDED TO UNCHANGED EXISTING CONDITIONS.
- DDA CAR PARK DESIGN EXTENDED
- EXISTING LIGHTPOSTS HAVE BEEN RELOCATED
- RAINWATER TANK DESIGN HAS BEEN AMENDED TO SINGLE TANK, WITH SAME VOLUME CAPACITY
- ROOF AND SLAB REMOVED FROM BIKE SHED
- DEVELOPMENT SUMMARY HAS BEEN UPDATED

LEGEND

	NEW TREE
	EXISTING TREE

Mcildowie Partners

T/ +61 3 8695 0300 info@mcildowiepartners.com.au Level 2, 325 Flinders Lane Melbourne, Vic 3000

CLIENT
SALESIAN COLLEGE CHADSTONE

PROJECT NAME
YEAR 7 & 8 CENTRE

PROJECT ADDRESS
Mannix Campus, 2B Swanson Cres, Chadstone, VIC 3148

DRAWING TITLE
PROPOSED CAMPUS PLAN

DEVELOPMENT SUMMARY

EXISTING GROSS FLOOR AREA OF BUILDINGS	2354 M2
PROPOSED GROSS FLOOR AREA OF BUILDINGS	4603 M2
EXISTING SITE COVERAGE OF BUILDINGS	1761 M2
PROPOSED SITE COVERAGE OF BUILDINGS	3649 M2
EXISTING SITE PERMEABILITY	46722 M2
PROPOSED SITE PERMEABILITY	43987 M2
EXISTING CAR PARKING SPACES	54
PROPOSED CAR PARKING SPACES	54
EXISTING BIKE PARKING SPACES	14
PROPOSED BIKE PARKING SPACES	72

SCALE	DRAWN	EON	DRAWING NUMBER
1 : 500 @ A1			TP040
DATE	CHECKED	BM	
07.06.2024			
JOB No.	DAY	REV.	
3227	06/27/2024 9:57:19 AM		1

TOWN PLANNING



IMAGE FOR ILLUSTRATIVE PURPOSES ONLY

This copied document to be made available for the sole purpose of enabling its consideration and review as part of a planning process under the Planning and Environment Act 1987. The document must not be used for any purpose which may breach any copyright

ADVERTISED PLAN

TOWN PLANNING

REVISION SCHEDULE		
Rev	Date	Description

NORTH POINT

CONTRACTORS

DO NOT SCALE PRINTS. USE FIGURED DIMENSIONS ONLY. ALL DIMENSIONS MUST BE CHECKED ON SITE BEFORE COMMENCING ANY WORK OR MAKING ANY SHOP DRAWINGS

DRAWINGS TO BE PRINTED IN COLOUR.

© COPYRIGHT MCILDOWIE PARTNERS 2020

McIldowie Partners

T/ +61 3 8695 0300 Level 2, 325 Flinders Lane
 info@mcildowiepartners.com.au Melbourne, Vic 3000


CLIENT
 SALESIAN COLLEGE CHADSTONE

PROJECT NAME
 YEAR 7 & 8 CENTRE

PROJECT ADDRESS
 Mannix Campus, 2B Swanson Cres,
 Chadstone, VIC 3148

DRAWING TITLE			
RENDER			
SCALE	@ A1	DRAWN	EON
DATE		CHECKED	BM
JOB No.	3227	DATE	27/06/2024 9:57:19 AM
FILE	C:\Users\joeif\Documents\3227 800 Year 7 & 8 Centre_TP Issue_DTP RFI_1.mxd(27/06/24)		
			DRAWING NUMBER TP041
			REV.

REVISION 1 NOTES:
 CLARIFYING DESCRIPTIVE NOTES HAVE BEEN ADDED TO DESCRIBE RLS AND FLOOR LEVELS.

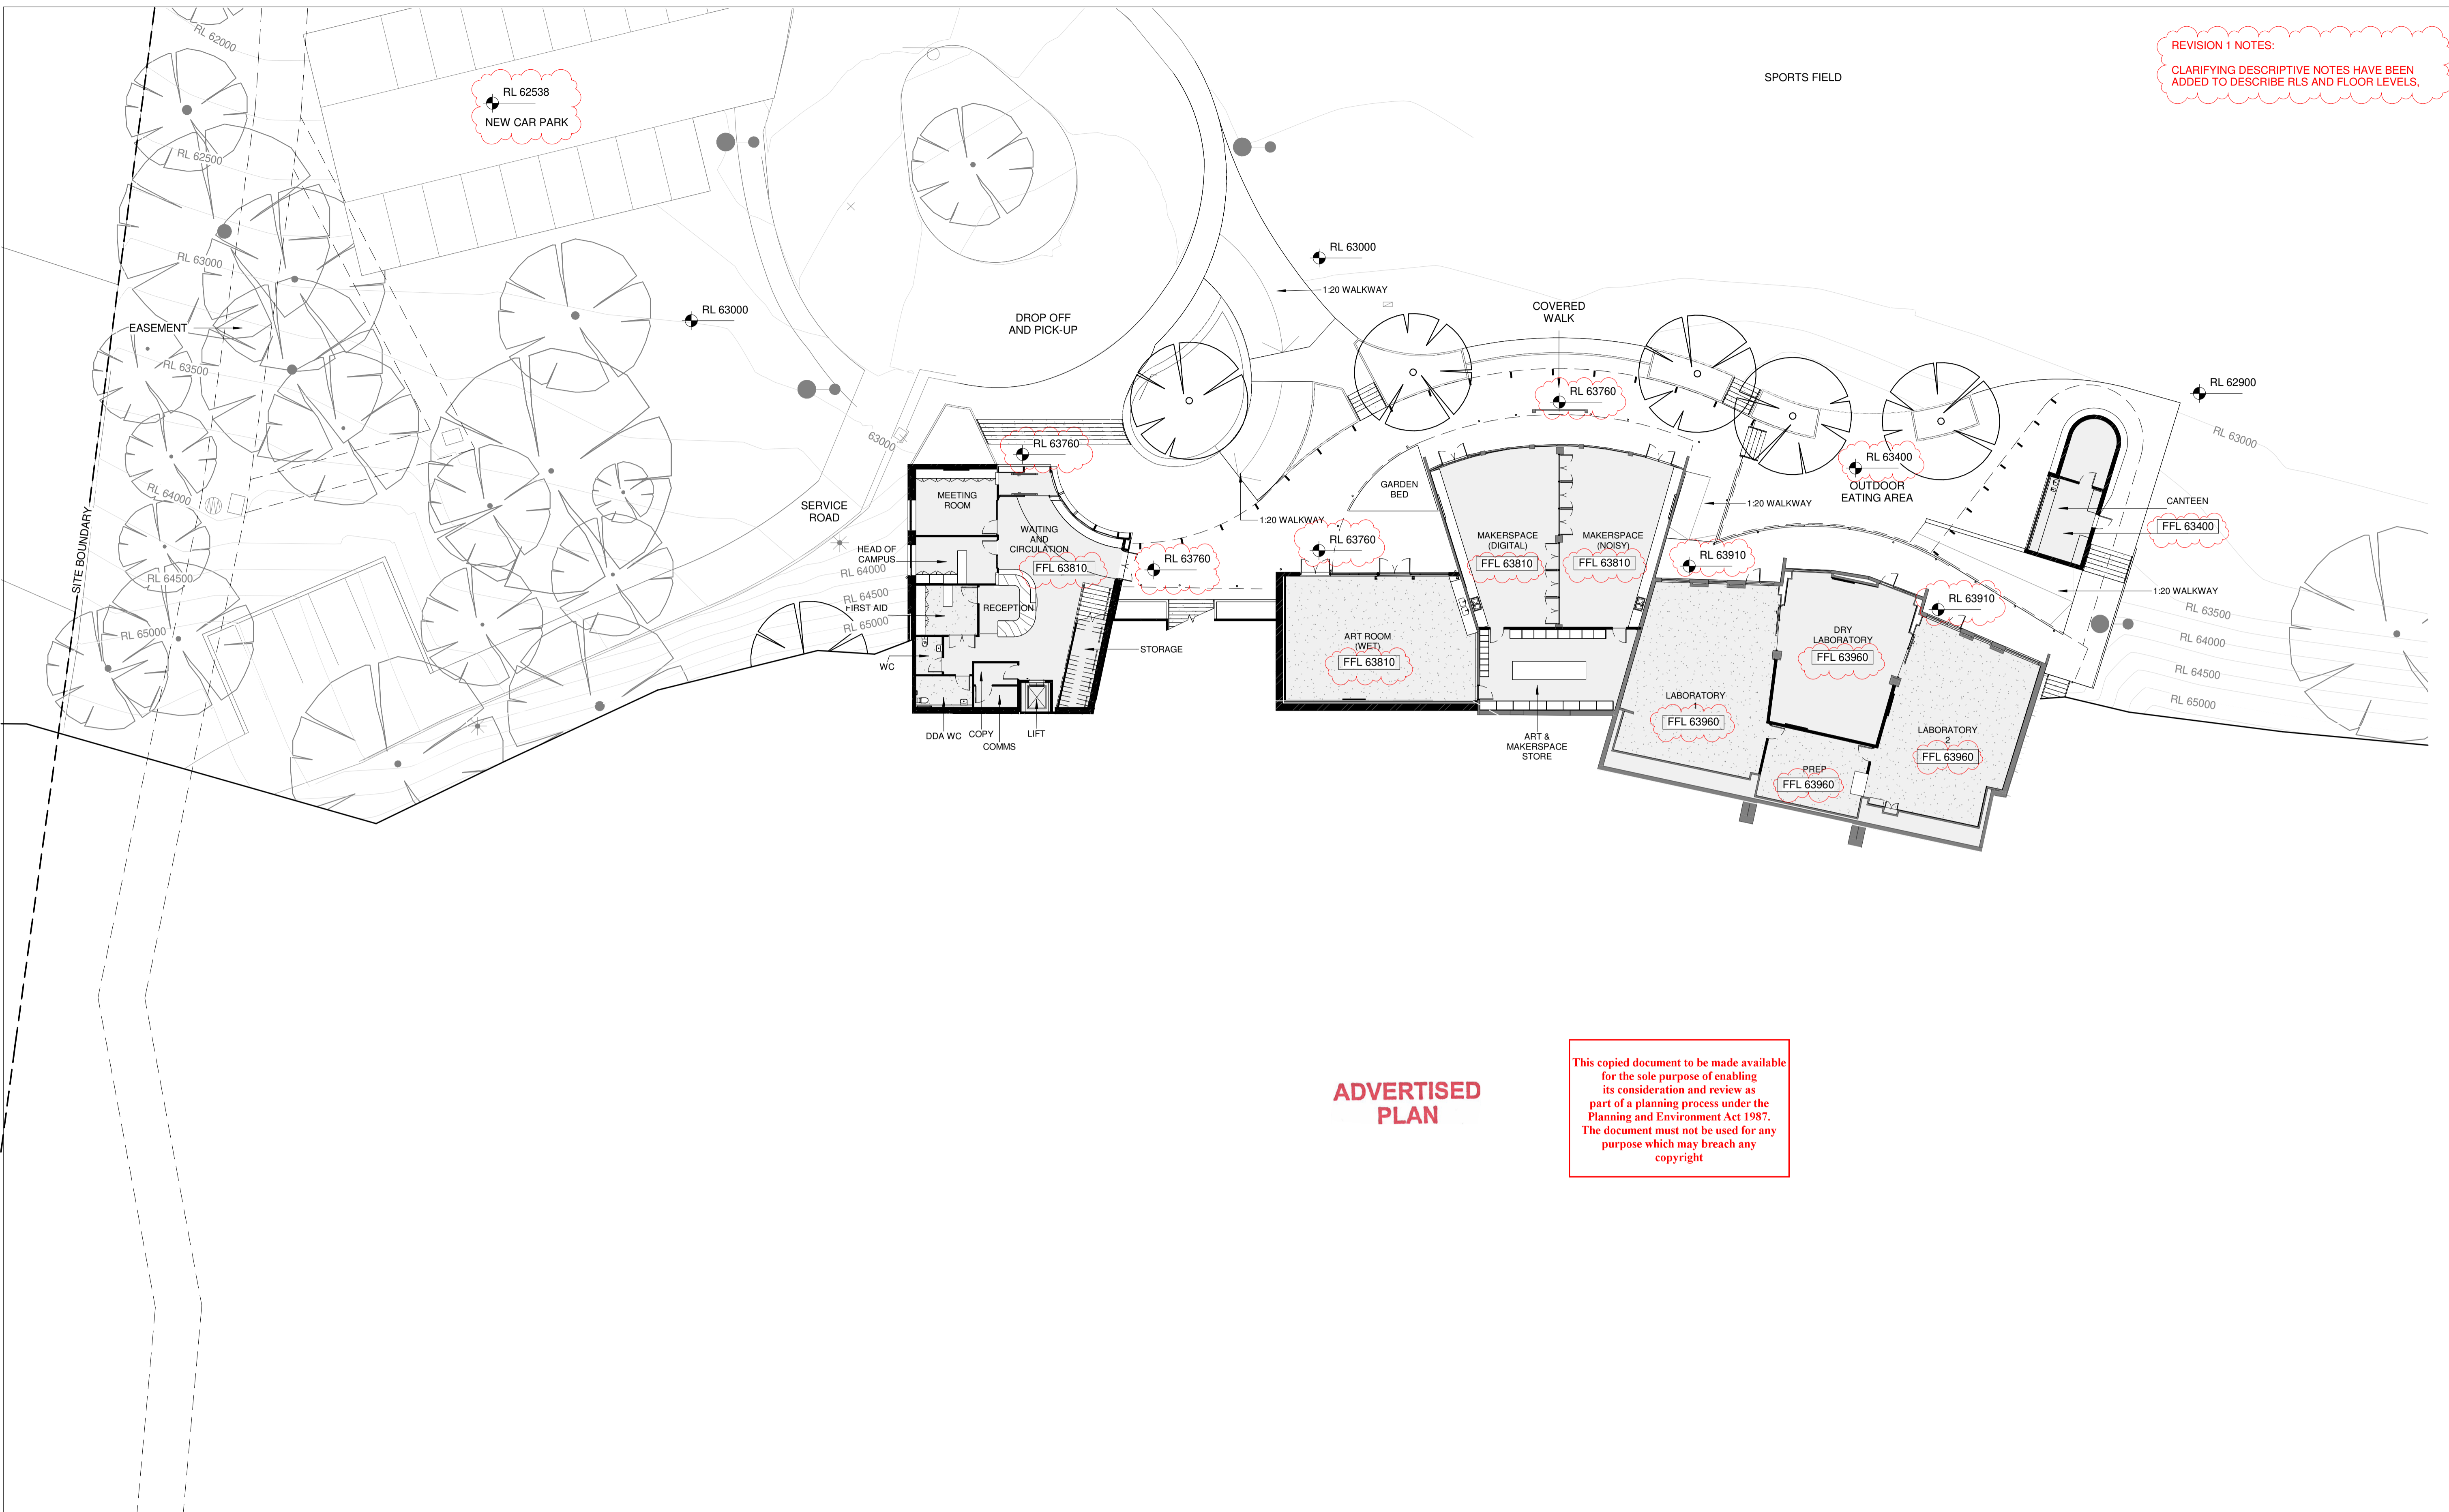


ADVERTISED PLAN

This copied document to be made available for the sole purpose of enabling its consideration and review as part of a planning process under the Planning and Environment Act 1987. The document must not be used for any purpose which may breach any copyright

TOWN PLANNING SITE PLAN - LOWER GROUND

Rev	Date	By	Description
1	07.06.2024	DTP RFI	

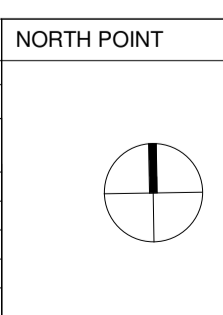

CONTRACTORS
 DO NOT SCALE PRINTS. USE FIGURED DIMENSIONS ONLY. ALL DIMENSIONS MUST BE CHECKED ON SITE BEFORE COMMENCING ANY WORK OR MAKING ANY SHOP DRAWINGS.
 DRAWINGS TO BE PRINTED IN COLOUR.
 © COPYRIGHT MCILDOWIE PARTNERS 2020

- LEGEND**
- NEW TREE
 - EXISTING TREE

McIldowie Partners


Tf +61 3 8695 0300
 info@mcildowiepartners.com.au

Level 2, 325 Flinders Lane
 Melbourne, Vic 3000

CLIENT SALESIAN COLLEGE CHADSTONE
PROJECT NAME YEAR 7 & 8 CENTRE
PROJECT ADDRESS Mannix Campus, 2B Swanson Cres, Chadstone, VIC 3148

SCALE	As indicated	DRAWN	EON	DRAWING NUMBER
DATE	07.06.2024	CHECKED	BM	TP050
JOB No.	3227	DATE	27/06/2024 9:57:21 AM	REV. 1

REVISION 1 NOTES:
 CLARIFYING DESCRIPTIVE NOTES HAVE BEEN ADDED TO DESCRIBE RLS AND FLOOR LEVELS.
 EXTERNAL SOUTHERN WALL OF GATHERING SPACE, Y7 STUDIO 3 AND Y7 STUDIO 4 MOVED NORTHWARDS
 EXTERNAL NORTHERN WALL OF Y7 STUDIO 5 AND 6 MOVED SOUTHWARDS
 WESTERN WALL OF BREAKOUT 2 CHANGED LOCATION OF DOOR, AND PATHWAY LEADING TO PLAY AREA
 SECTION DRAWING CREATED CUT THROUGH WESTERN BREAKOUT, REFER TP054

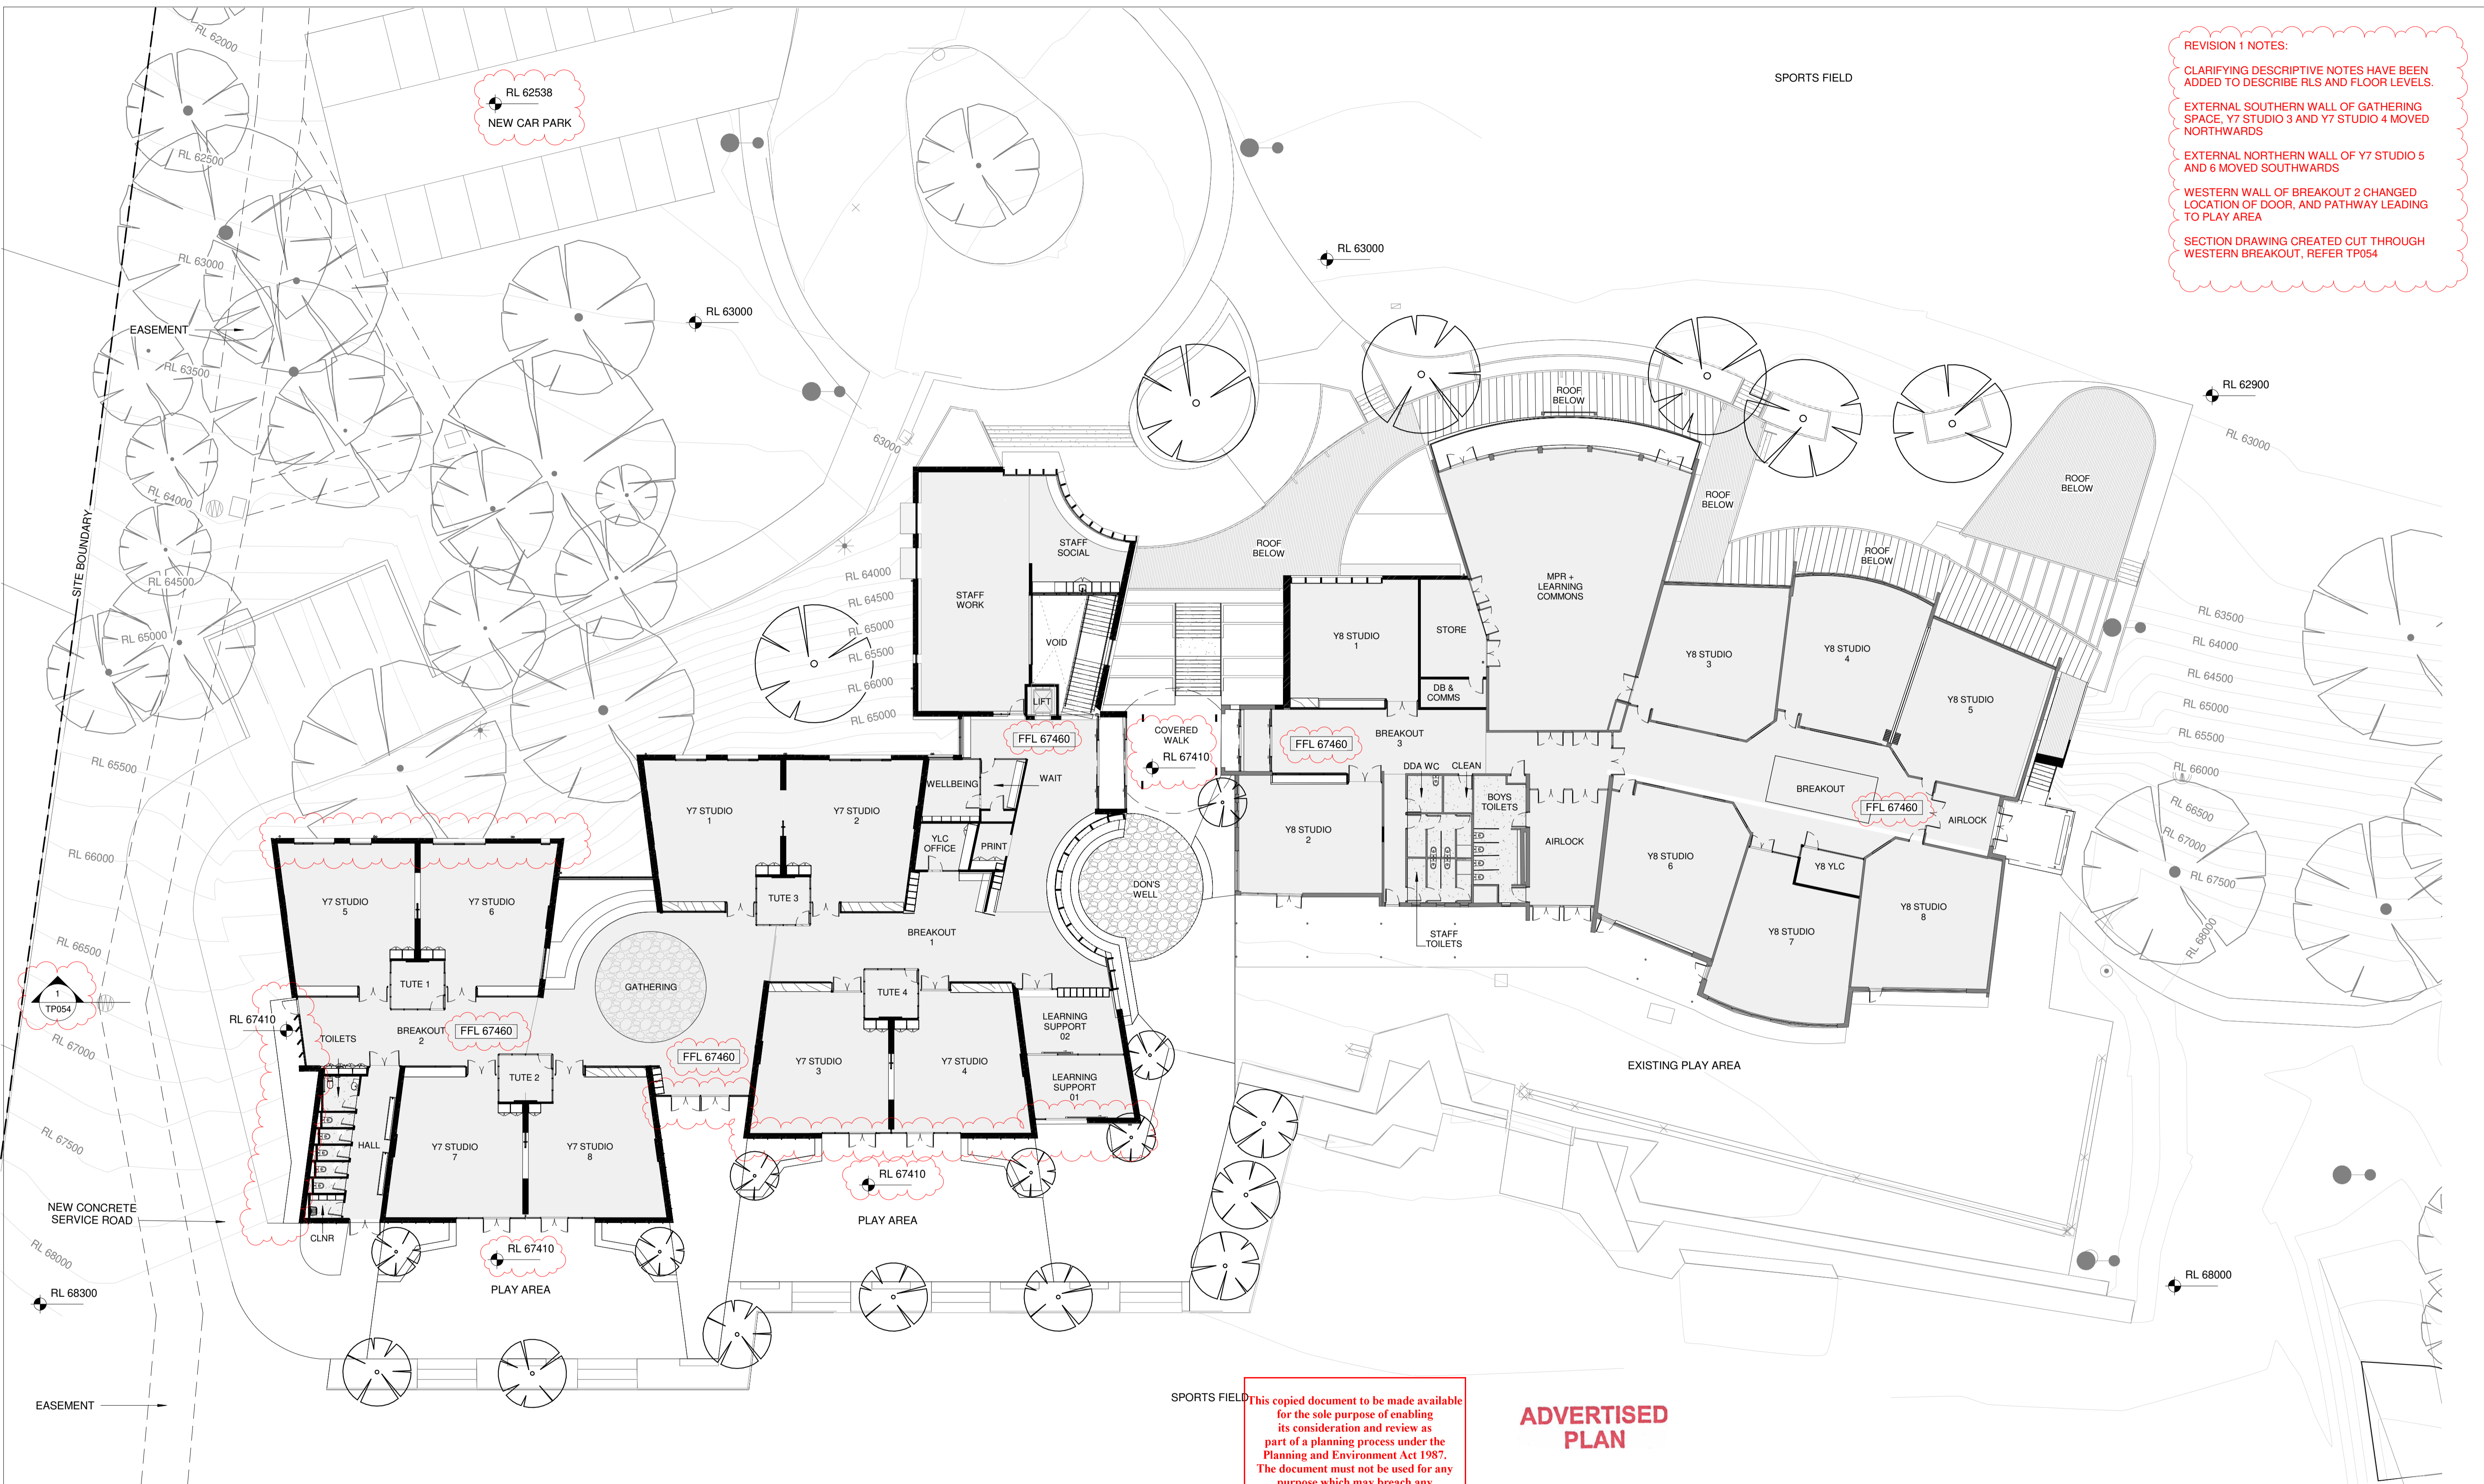


This copied document to be made available for the sole purpose of enabling its consideration and review as part of a planning process under the Planning and Environment Act 1987. The document must not be used for any purpose which may breach any copyright

ADVERTISED PLAN

TOWN PLANNING SITE PLAN - UPPER GROUND

Rev	Date	By	Description
1	07.06.2024	DTP RFI	

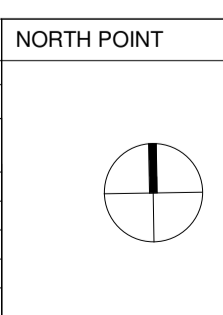

CONTRACTORS
 DO NOT SCALE PRINTS. USE FIGURED DIMENSIONS ONLY. ALL DIMENSIONS MUST BE CHECKED ON SITE BEFORE COMMENCING ANY WORK OR MAKING ANY SHOP DRAWINGS.
 DRAWINGS TO BE PRINTED IN COLOUR.
 © COPYRIGHT MCILDOWIE PARTNERS 2020

- LEGEND**
- NEW TREE
 - EXISTING TREE

McIldowie Partners

Tf +61 3 8695 0300
 info@mcildowiepartners.com.au

Level 2, 325 Flinders Lane
 Melbourne, Vic 3000


CLIENT SALESIAN COLLEGE CHADSTONE

PROJECT NAME YEAR 7 & 8 CENTRE

PROJECT ADDRESS Mannix Campus, 2B Swanson Cres, Chadstone, VIC 3148

SCALE	As Indicated	DRAWN	EON	DRAWING NUMBER
DATE	07.06.2024	CHECKED	BM	TP051
JOB No.	3227	DATE	27/06/2024 9:57:23 AM	REV. 1

REVISION 1 NOTES:
 CLARIFYING DESCRIPTIVE NOTES HAVE BEEN ADDED TO DESCRIBE RLS AND FLOOR LEVELS.
 EXTERNAL SOUTHERN WALL OF GATHERING SPACE, Y7 STUDIO 3 AND Y7 STUDIO 4 MOVED NORTHWARDS.
 EXTERNAL NORTHERN WALL OF Y7 STUDIO 5 AND 6 MOVED SOUTHWARDS
 WESTERN WALL OF BREAKOUT 2 CHANGED LOCATION OF DOOR, AND PATHWAY LEADING TO PLAY AREA
 SKYLIGHT ADDED TO YEAR 7 BUILDING
 Y7 ROOF LANTERN SHAPE ADJUSTED

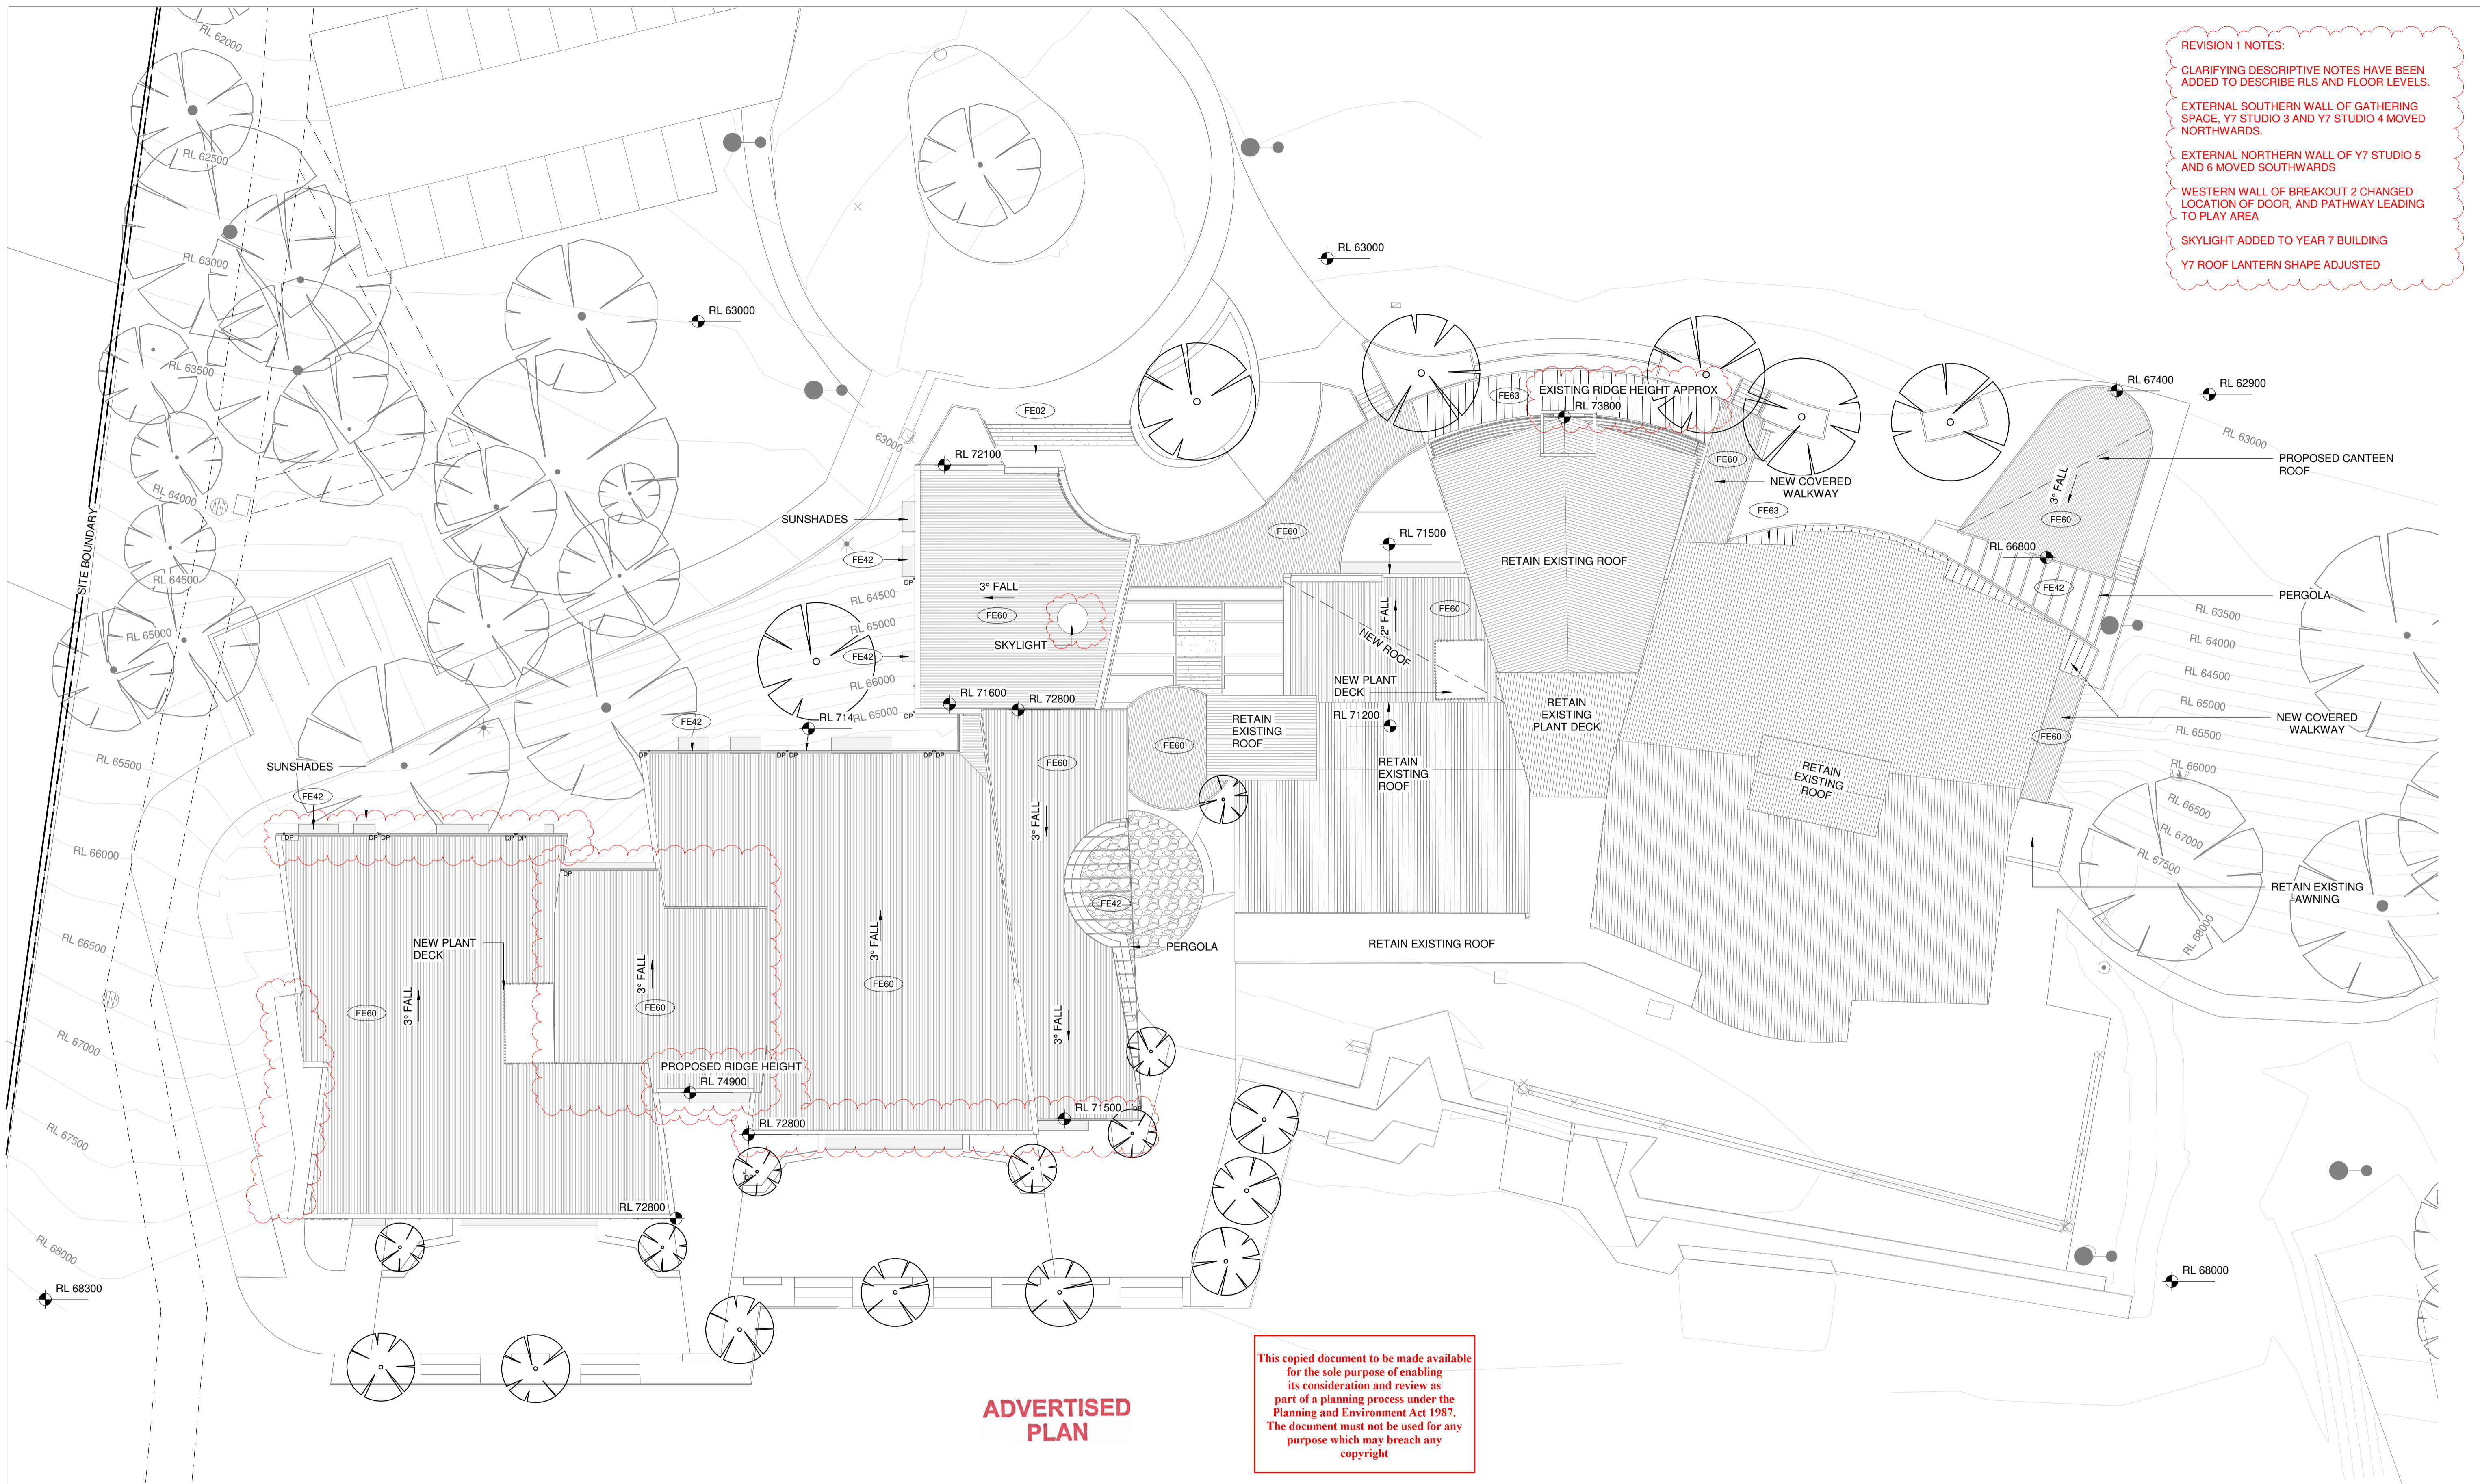


ADVERTISED PLAN

This copied document to be made available for the sole purpose of enabling its consideration and review as part of a planning process under the Planning and Environment Act 1987. The document must not be used for any purpose which may breach any copyright

TOWN PLANNING SITE PLAN - ROOF PLAN

Rev	Date	By	Description
1	07.06.2024	DTP RFI	

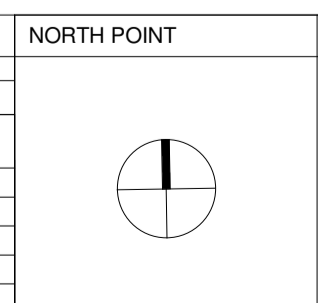

CONTRACTORS
 DO NOT SCALE PRINTS. USE FIGURED DIMENSIONS ONLY. ALL DIMENSIONS MUST BE CHECKED ON SITE BEFORE COMMENCING ANY WORK OR MAKING ANY SHOP DRAWINGS.
 DRAWINGS TO BE PRINTED IN COLOUR.
 © COPYRIGHT MCILDOWIE PARTNERS 2020

- LEGEND**
- NEW TREE
 - EXISTING TREE

T: +61 3 8695 0300
 info@mcildowiepartners.com.au

Level 2, 325 Flinders Lane
 Melbourne, Vic 3000

McIldowie Partners

CLIENT SALESIAN COLLEGE CHADSTONE
PROJECT NAME YEAR 7 & 8 CENTRE
PROJECT ADDRESS Mannix Campus, 2B Swanson Cres, Chadstone, VIC 3148

SCALE	As Indicated	DRAWN	EON	DRAWING NUMBER
DATE	07.06.2024	CHECKED	BM	TP052
JOB No.	3227	DATE	27/06/2024 9:57:26 AM	REV. 1



REVISION 1 NOTES:


- CLARIFYING DESCRIPTIVE NOTES HAVE BEEN ADDED TO DESCRIBE RLS AND FLOOR LEVELS.
- CHANGE TO FLOOR LEVELS IN BIKE SHED/KIOSK/WASTE ENCLOSURE TO MATCH NATURAL GROUND.
- DDA CAR PARK DESIGN EXTENDED
- RAINWATER TANK SYSTEM HAS BEEN AMENDED TO SINGLE TANK DESIGN, 10,000 L RETENTION STILL PROPOSED.
- EXISTING LIGHTPOSTS HAVE BEEN RELOCATED
- LOCATION OF DOORS INTO BIKE SHED HAVE BEEN ADJUSTED

This copied document to be made available for the sole purpose of enabling its consideration and review as part of a planning process under the Planning and Environment Act 1987. The document must not be used for any purpose which may breach any copyright

ADVERTISED PLAN

TOWN PLANNING SITE PLAN - CAR PARK

REVISION SCHEDULE			
Rev	Date	By	Description
1	07.06.2024	DTP RFI	

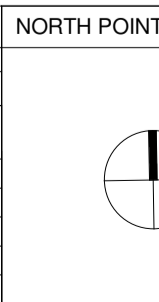

CONTRACTORS

DO NOT SCALE PRINTS. USE FIGURED DIMENSIONS ONLY. ALL DIMENSIONS MUST BE CHECKED ON SITE BEFORE COMMENCING ANY WORK OR MAKING ANY SHOP DRAWINGS.

DRAWINGS TO BE PRINTED IN COLOUR.

© COPYRIGHT MILDOWIE PARTNERS 2020

- LEGEND**
- NEW TREE
 - EXISTING TREE

Mildowie Partners

Tf +61 3 8695 0300
info@mildowiepartners.com.au


Level 2, 325 Flinders Lane
Melbourne, Vic 3000

CLIENT SALESIAN COLLEGE CHADSTONE

PROJECT NAME YEAR 7 & 8 CENTRE

PROJECT ADDRESS Mannix Campus, 2B Swanson Cres, Chadstone, VIC 3148

DRAWING TITLE				DRAWING NUMBER
SCALE	As indicated	DRAWN	EON	
DATE	07.06.2024	CHECKED	BM	TP053
JOB No.	3227	DATE	27/06/2024 9:57:27 AM	
FILE	C:\Users\joe\Documents\2024\2024 Year 7 & 8 Centre_TP Issue_DTP RFI_1.mxd(2/2/2024)			REV. 1

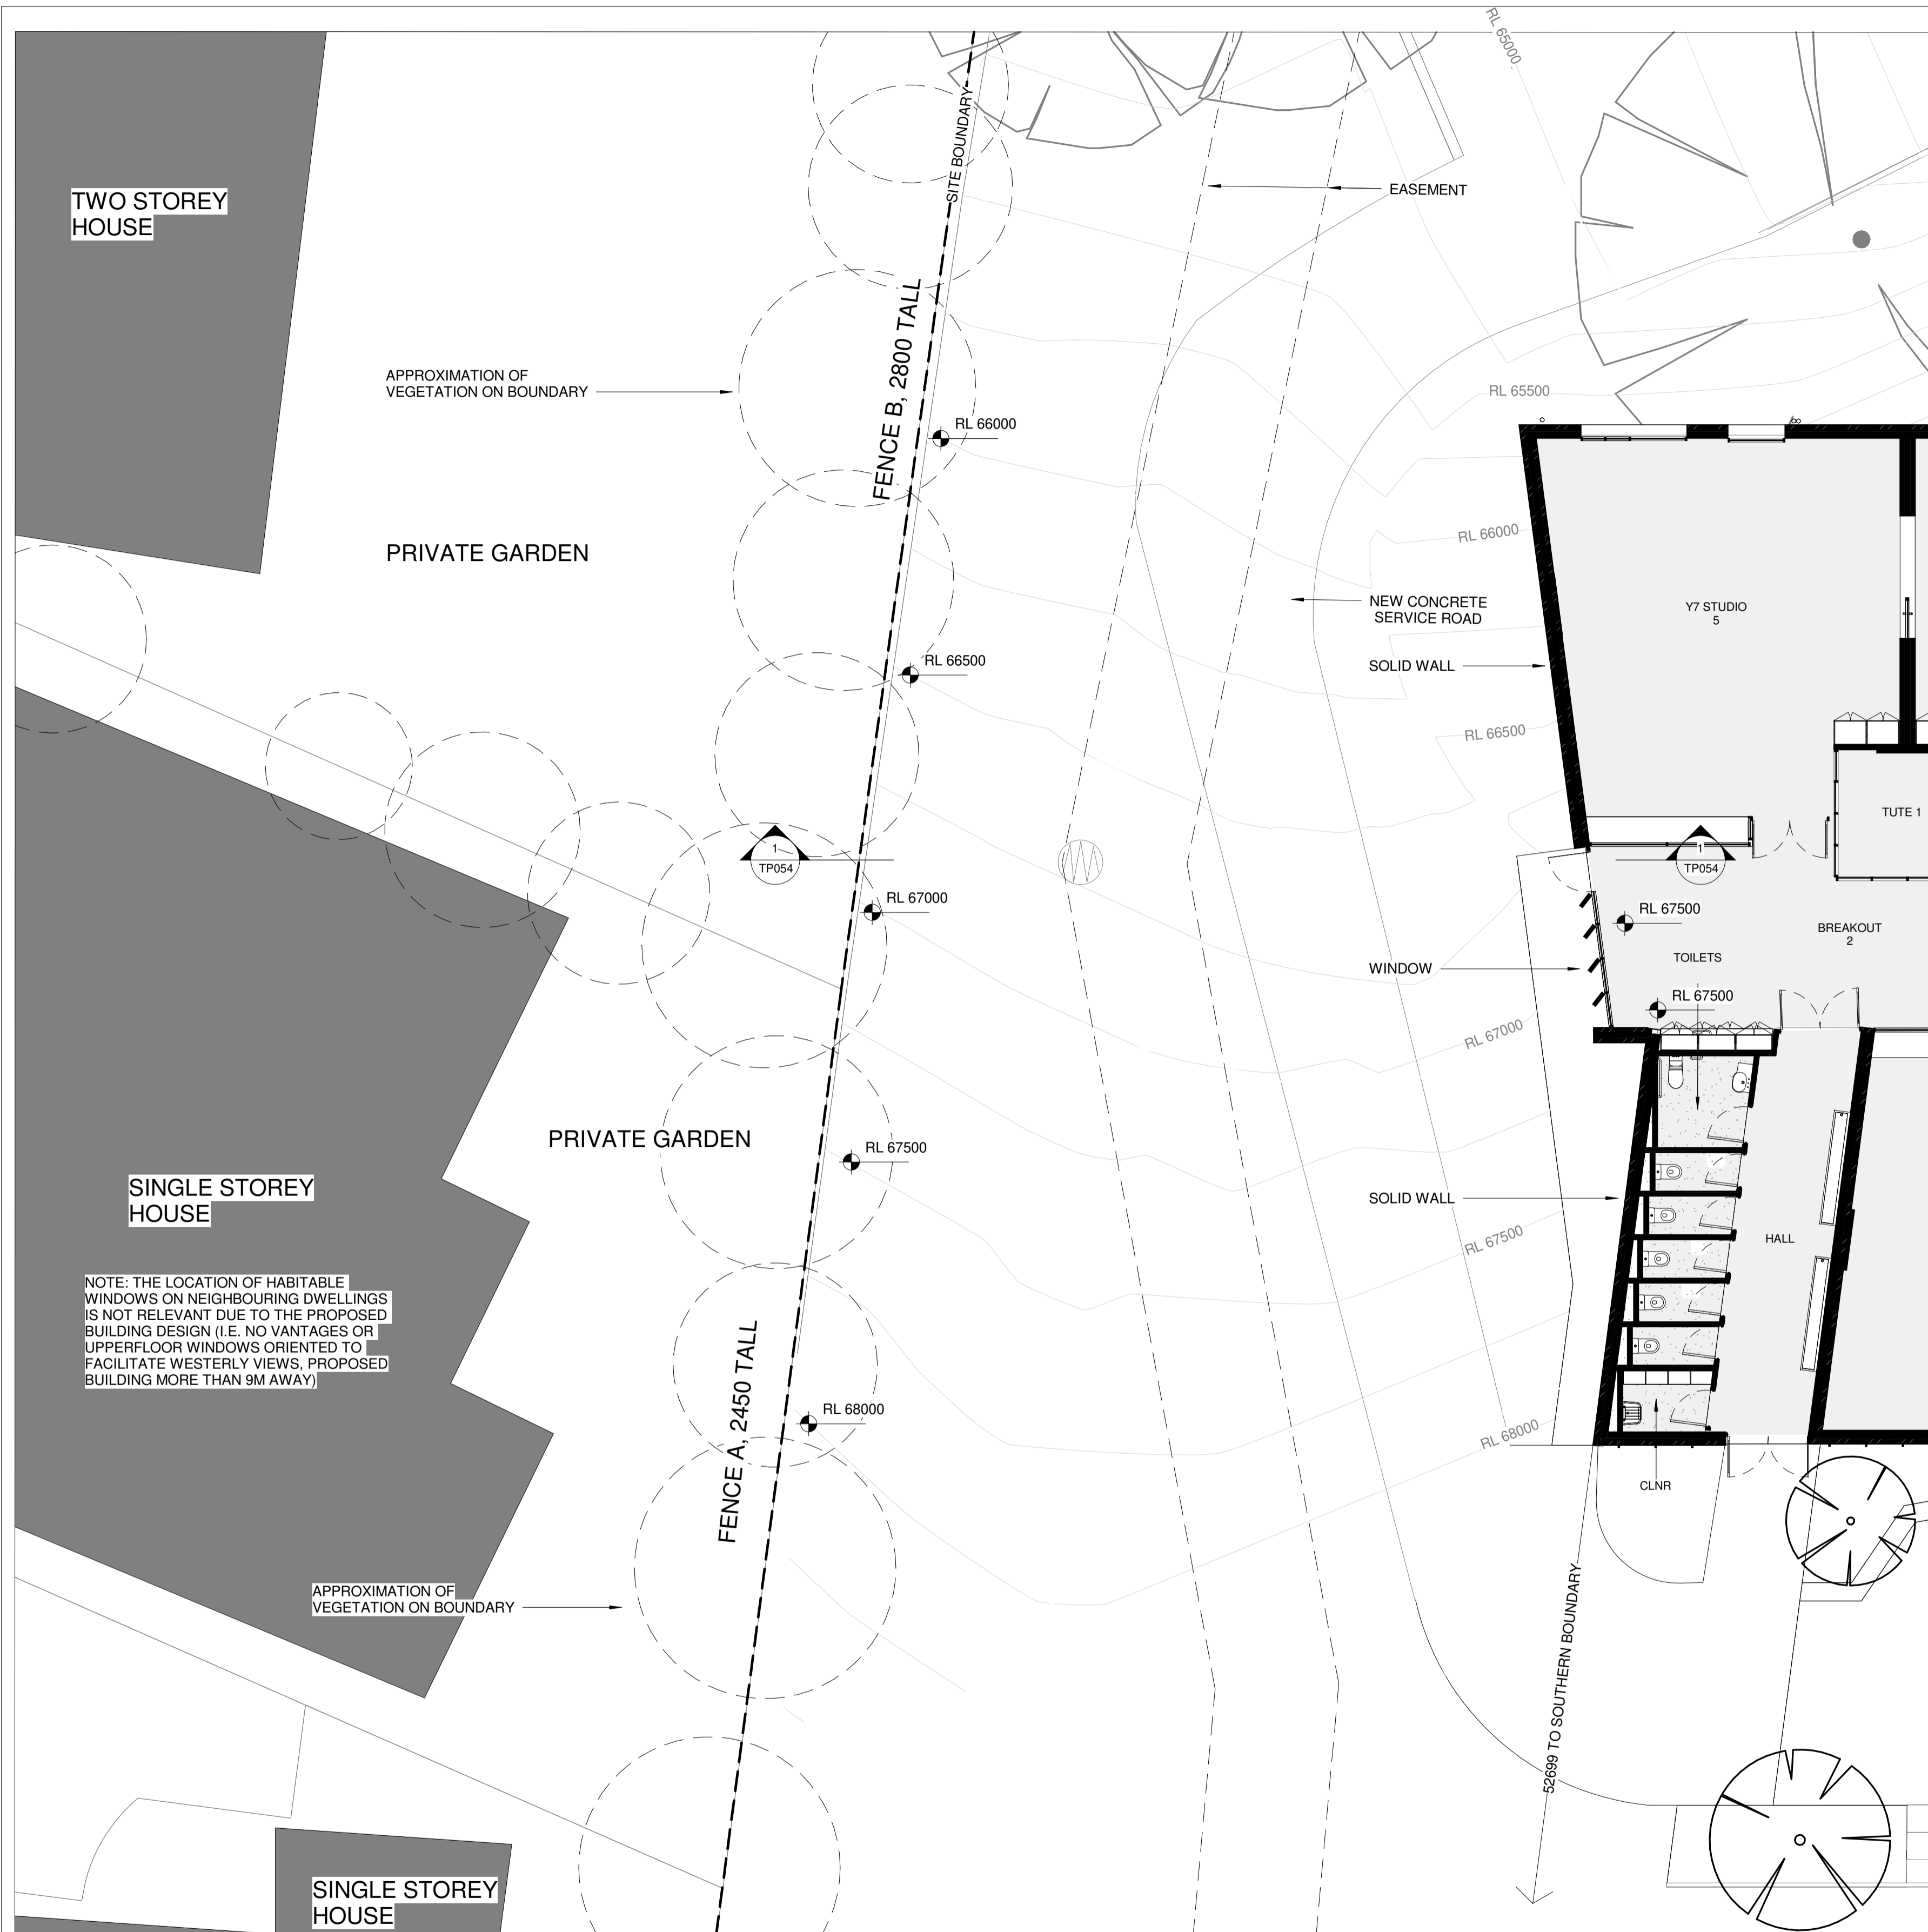


FENCE A



FENCE A & B JUNCTION



FENCE B

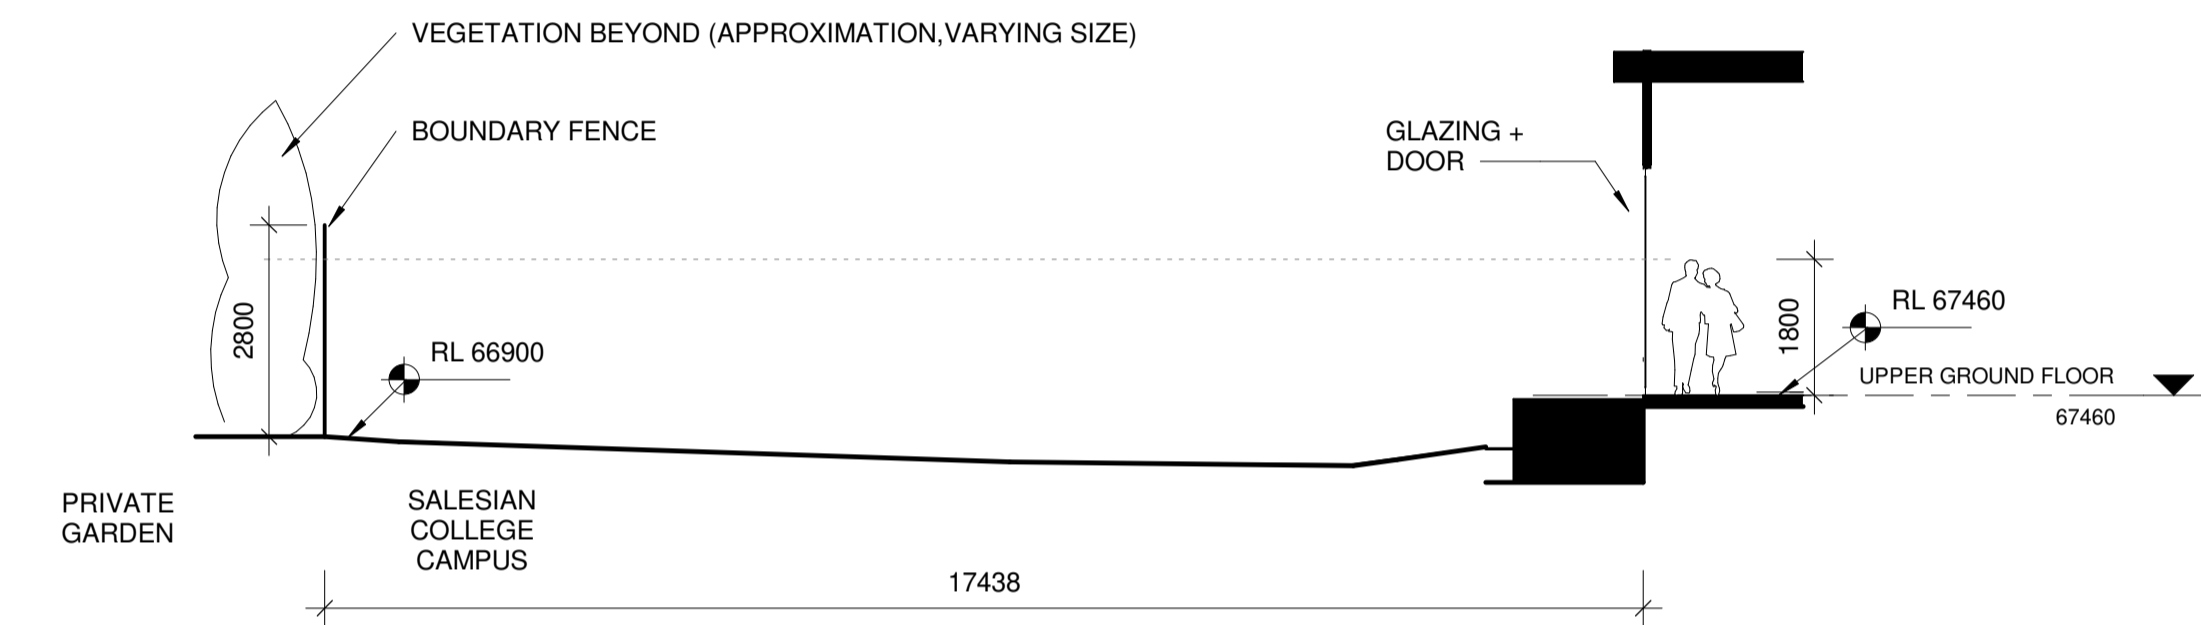


1 TP054 - BOUNDARY FENCE SECTION
1 : 100

ADVERTISED PLAN

This copied document to be made available for the sole purpose of enabling its consideration and review as part of a planning process under the Planning and Environment Act 1987. The document must not be used for any purpose which may breach any copyright

0 TP054 - SITE PLAN - OVERLOOKING STUDY
1 : 100

Rev	Date	By	Description
1	07.06.2024	DTP RFI	

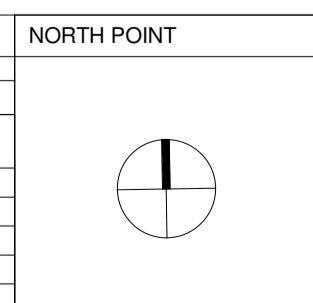

CONTRACTORS
DO NOT SCALE PRINTS. USE FIGURED DIMENSIONS ONLY. ALL DIMENSIONS MUST BE CHECKED ON SITE BEFORE COMMENCING ANY WORK OR MAKING ANY SHOP DRAWINGS.
DRAWINGS TO BE PRINTED IN COLOUR.
© COPYRIGHT MCILDOWIE PARTNERS 2020

- LEGEND
- NEW TREE
 - EXISTING TREE


REVISION 1 NOTES:
NEW SHEET FOR OVERLOOKING STUDY

McIldowie Partners
Tf +61 3 8695 0300
info@mcildowiepartners.com.au
Level 2, 325 Flinders Lane
Melbourne, Vic 3000

CLIENT SALESIAN COLLEGE CHADSTONE
PROJECT NAME YEAR 7 & 8 CENTRE
PROJECT ADDRESS Mannix Campus, 2B Swanson Cres, Chadstone, VIC 3148

TOWN PLANNING SITE PLAN - OVERLOOKING STUDY

SCALE As Indicated @ A1	DRAWN EON	DRAWING NUMBER TP054
DATE 07.06.2024	CHECKED BM	
JOB No. 3227	DATE 27/06/2024 9:57:27 AM	REV. 1

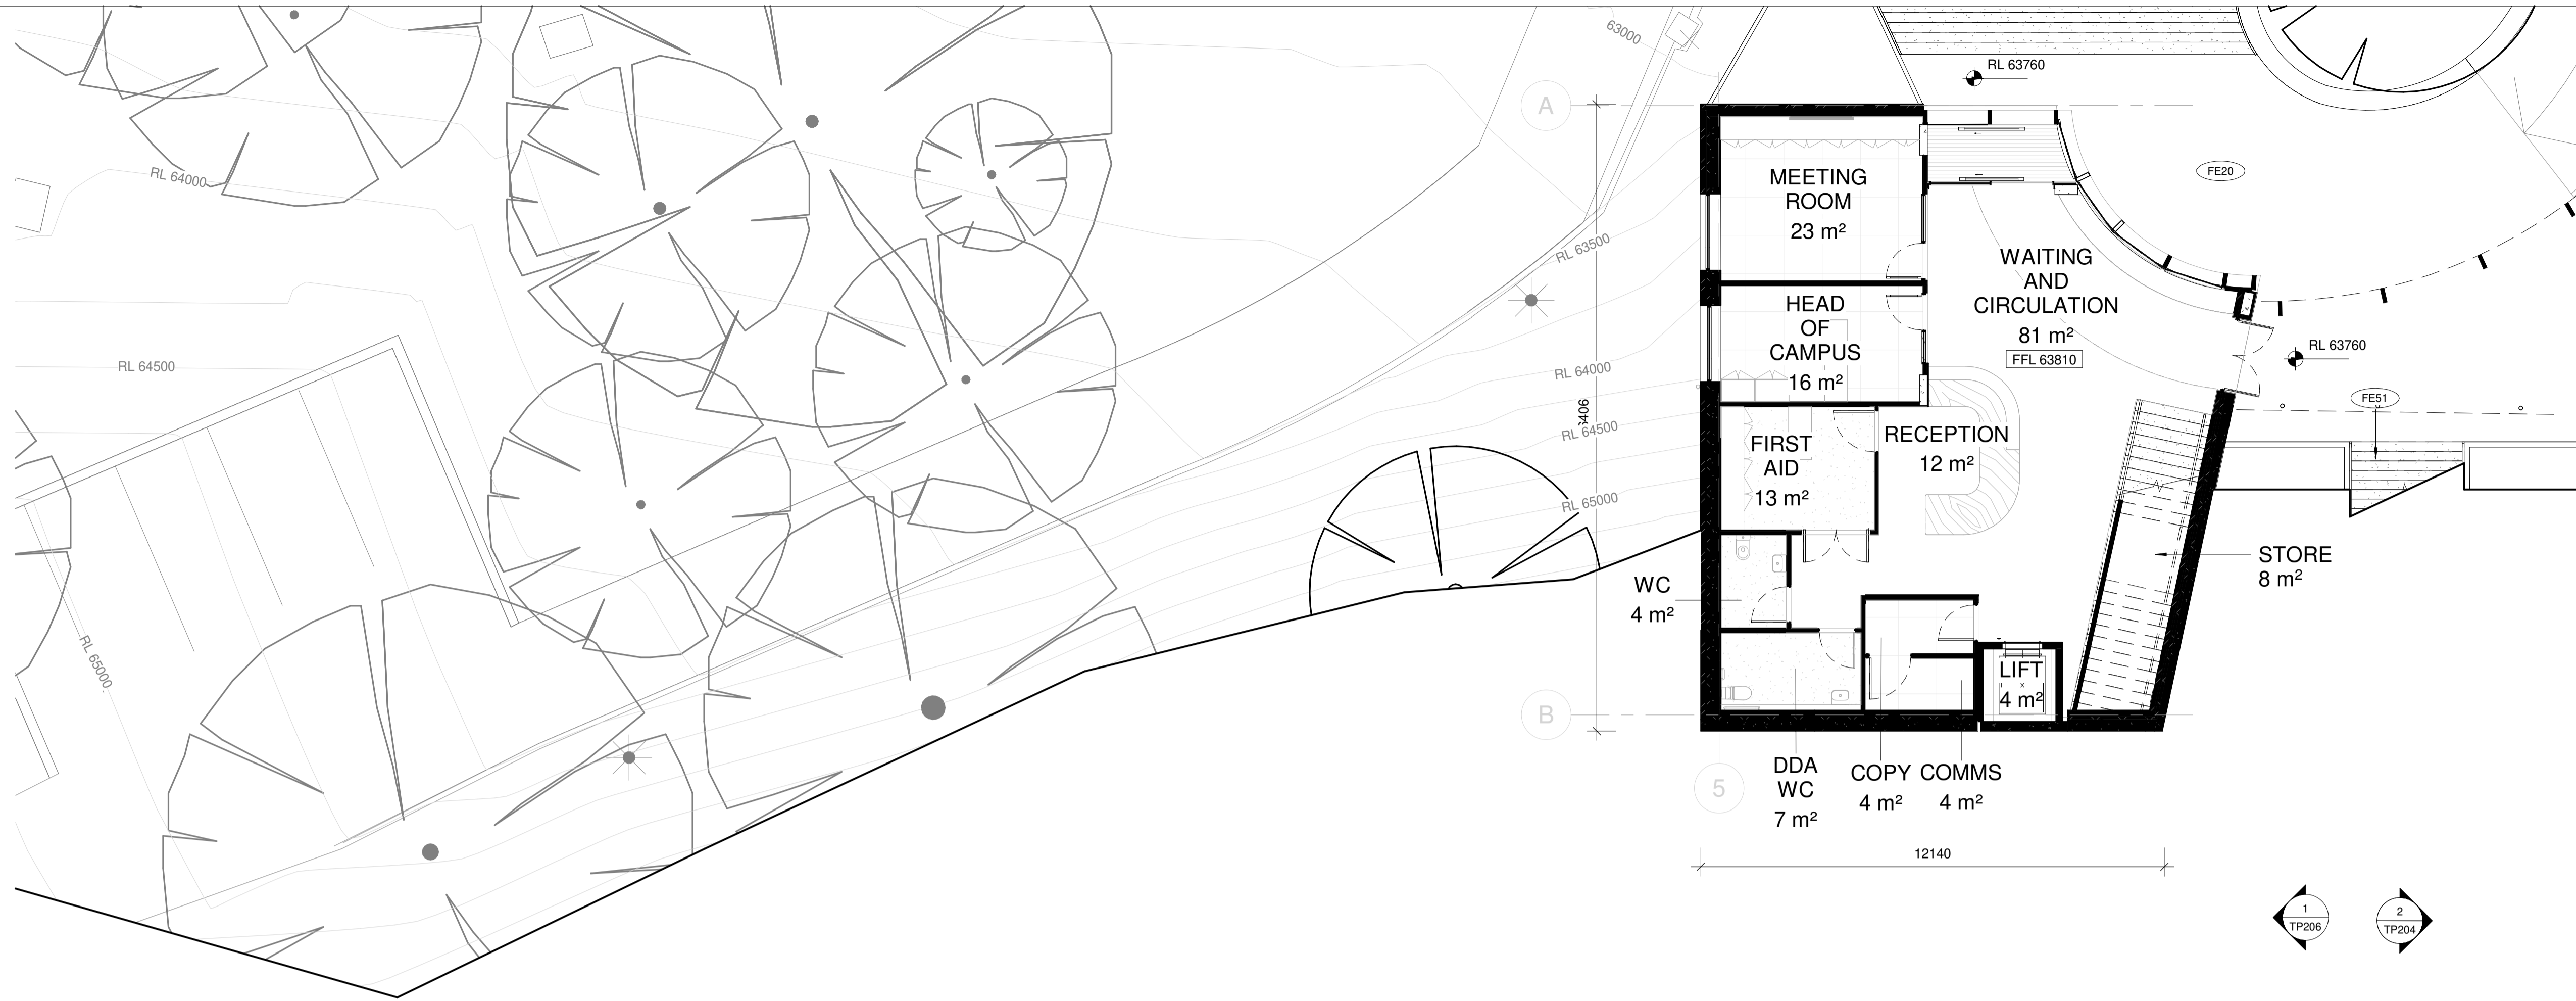

Rev	Date	By	Description
1	07.06.2024	DTP RFI	DTP RFI

NORTH POINT

CONTRACTORS

DO NOT SCALE PRINTS. USE FIGURED DIMENSIONS ONLY. ALL DIMENSIONS MUST BE CHECKED ON SITE BEFORE COMMENCING ANY WORK OR MAKING ANY SHOP DRAWINGS.

DRAWINGS TO BE PRINTED IN COLOUR.

© COPYRIGHT MCILDOWIE PARTNERS 2020

REVISION 1 NOTES:

CLARIFYING DESCRIPTIVE NOTES HAVE BEEN ADDED TO DESCRIBE RLS AND FLOOR LEVELS.

DRAFTING STYLE OF TREES ADJUSTED TO CLARIFY EXISTING AND PROPOSED.

This copied document to be made available for the sole purpose of enabling its consideration and review as part of a planning process under the Planning and Environment Act 1987. The document must not be used for any purpose which may breach any copyright

ADVERTISED PLAN

LEGEND

NEW TREE

EXISTING TREE

McIldowie Partners

T/ +61 3 8695 0300 info@mcildowiepartners.com.au Level 2, 325 Flinders Lane Melbourne, Vic 3000

CLIENT
SALESIAN COLLEGE CHADSTONE




PROJECT NAME
YEAR 7 & 8 CENTRE


PROJECT ADDRESS
Mannix Campus, 2B Swanson Cres, Chadstone, VIC 3148

DRAWING TITLE
Y7 FLOOR PLAN - LOWER GROUND

SCALE	DRAWN	EON	DRAWING NUMBER
As Indicated @ A1	EON		TP100
DATE 07.06.2024	CHECKED BM		
JOB No. 3227	DATE 27/06/2024 9:57:28 AM	REV. 1	

TOWN PLANNING

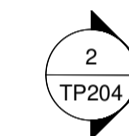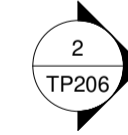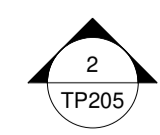

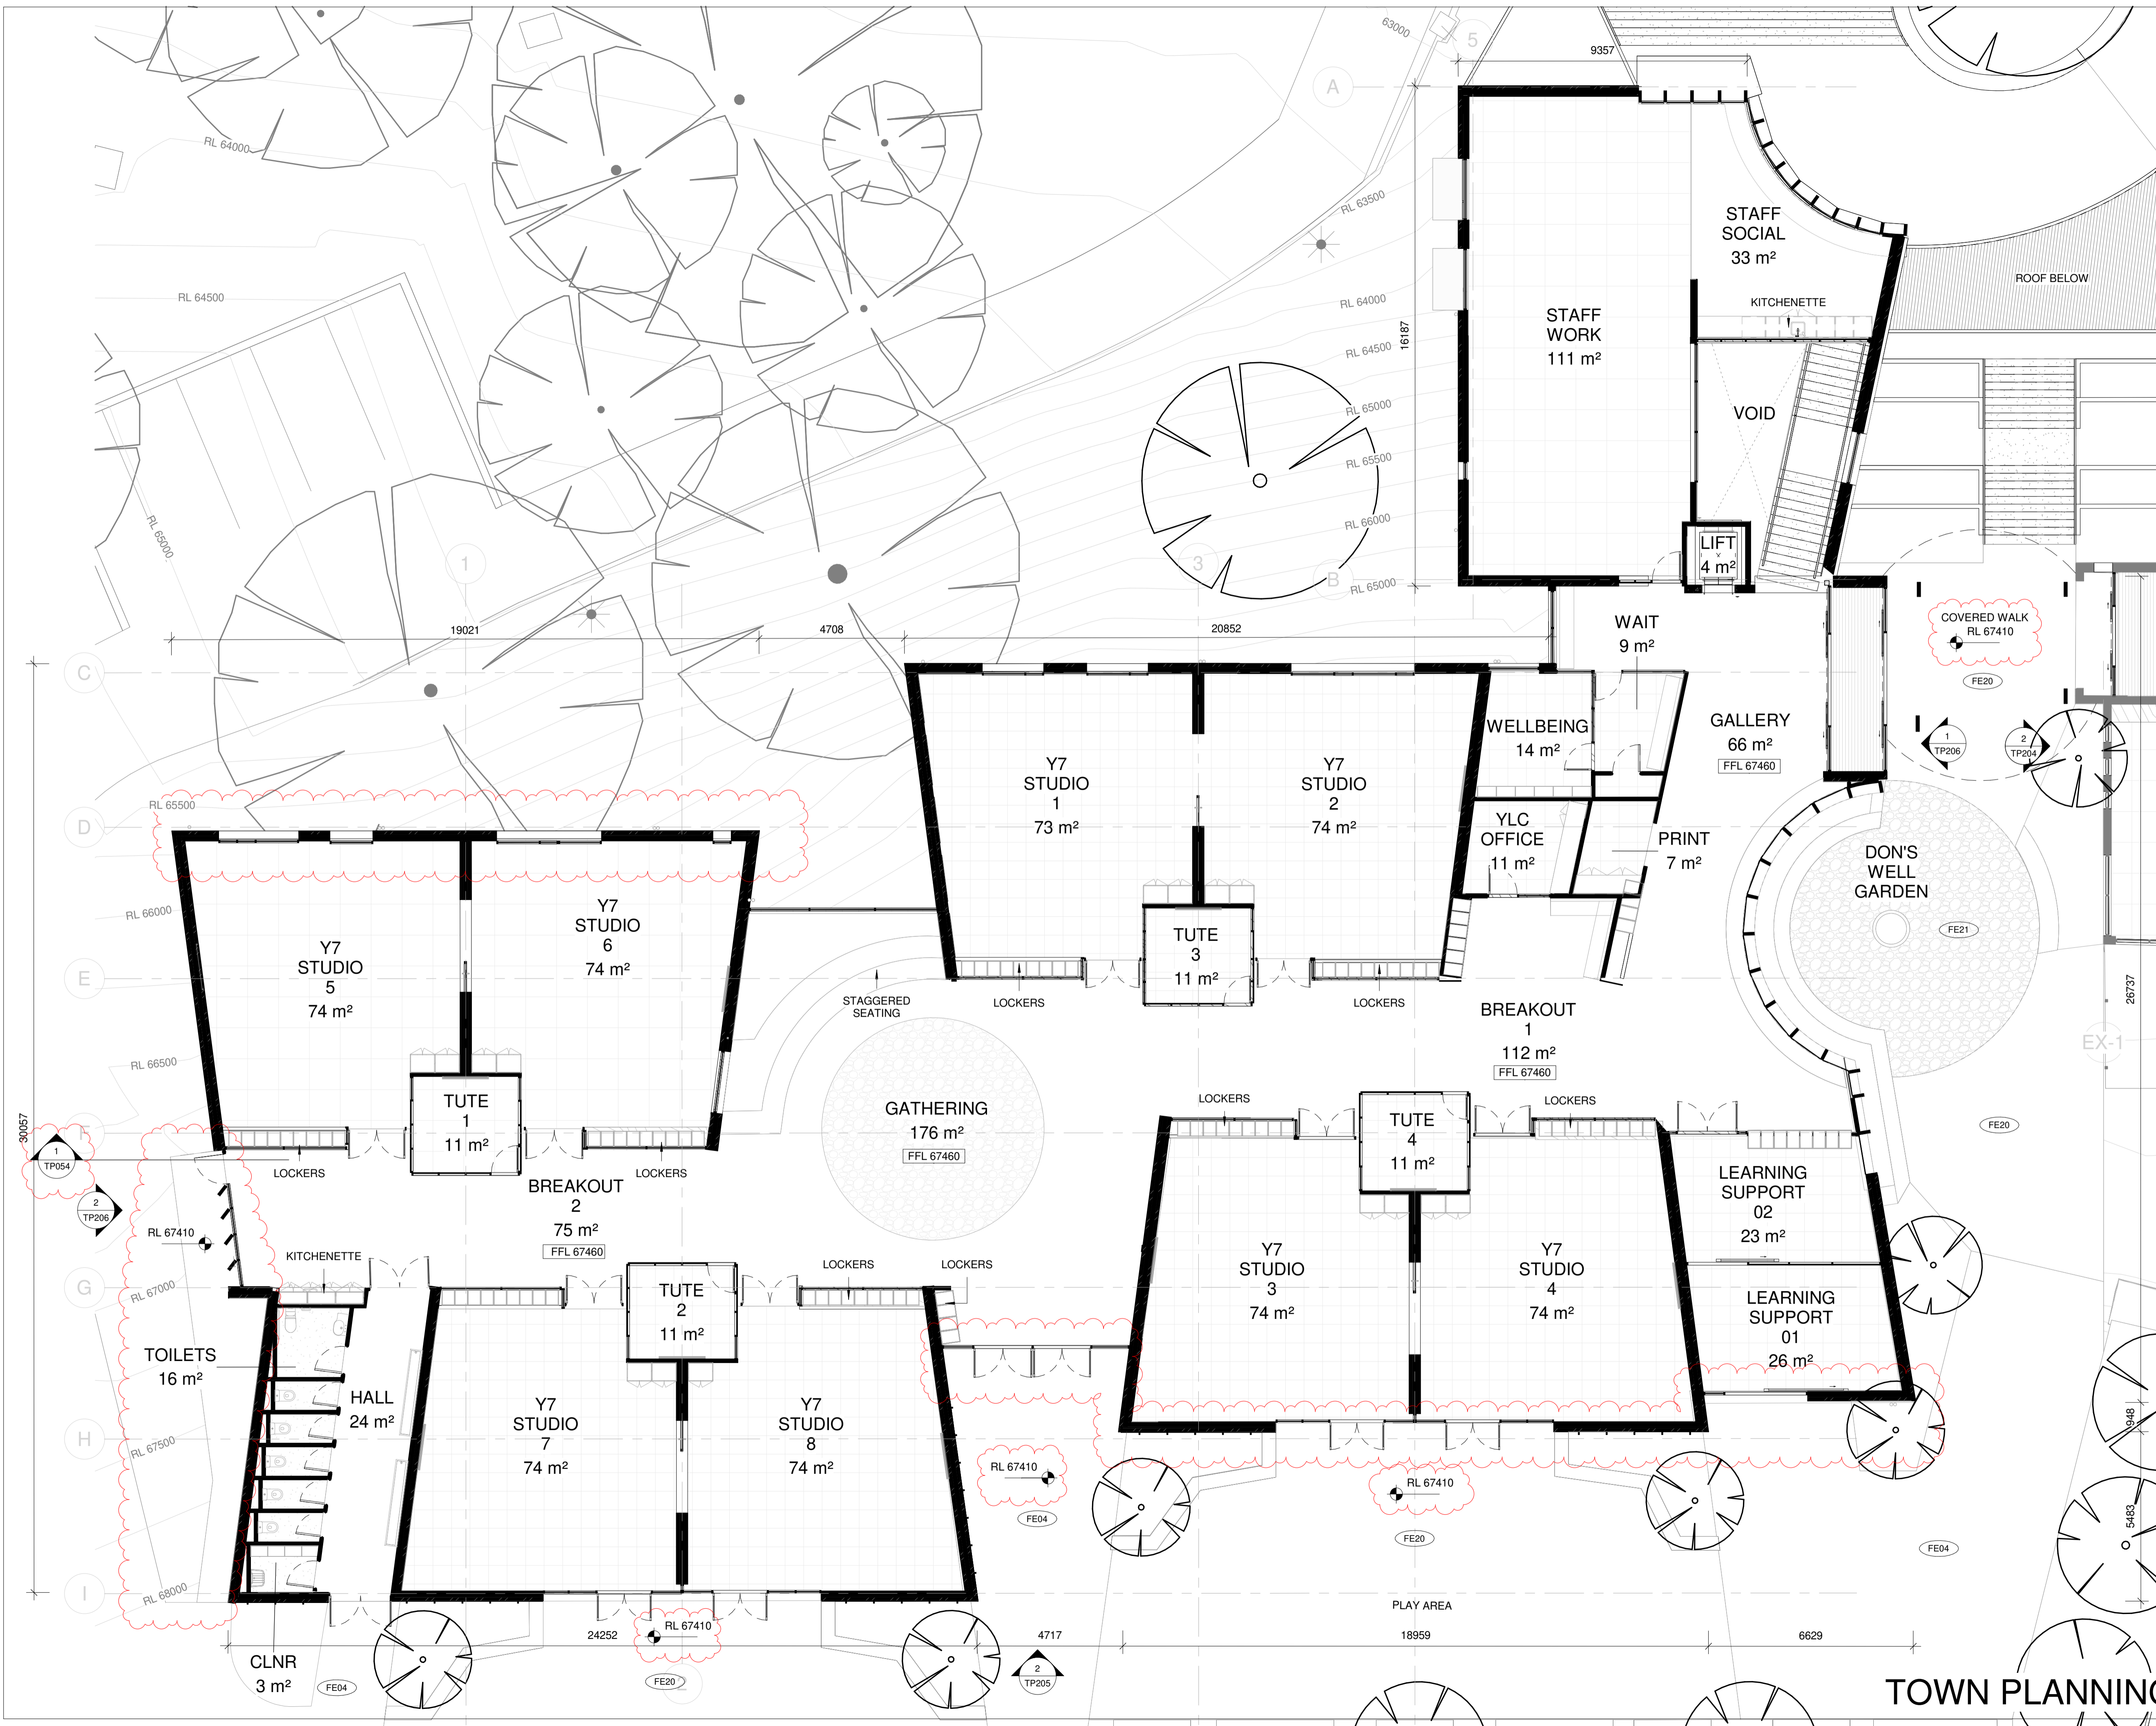

REVISION SCHEDULE			
Rev	Date	By	Description
1	07.06.2024		DTP RFI

NORTH POINT

CONTRACTORS

DO NOT SCALE PRINTS. USE FIGURED DIMENSIONS ONLY. ALL DIMENSIONS MUST BE CHECKED ON SITE BEFORE COMMENCING ANY WORK OR MAKING ANY SHOP DRAWINGS.

DRAWINGS TO BE PRINTED IN COLOUR.

© COPYRIGHT MCILDOWIE PARTNERS 2020

REVISION 1 NOTES:

CLARIFYING DESCRIPTIVE NOTES HAVE BEEN ADDED TO DESCRIBE RLS AND FLOOR LEVELS.

DRAFTING STYLE OF TREES ADJUSTED TO CLARIFY EXISTING AND PROPOSED.

EXTERNAL SOUTHERN WALL OF GATHERING SPACE, Y7 STUDIO 3 AND Y7 STUDIO 4 MOVED NORTHWARDS

EXTERNAL NORTHERN WALL OF Y7 STUDIO 5 AND 6 MOVED SOUTHWARDS

WESTERN WALL OF BREAKOUT 2 CHANGED LOCATION OF DOOR, AND PATHWAY LEADING TO PLAY AREA

ADVERTISED PLAN

This copied document to be made available for the site purpose of enabling its consideration and review as part of a planning process under the Planning and Environment Act 1987. The document must not be used for any purpose which may breach any copyright

LEGEND

NEW TREE

EXISTING TREE

McIldowie Partners

T/ +61 3 8695 0300 info@mcildowiepartners.com.au Level 2, 325 Flinders Lane Melbourne, Vic 3000

CLIENT
SALESIAN COLLEGE CHADSTONE


PROJECT NAME
YEAR 7 & 8 CENTRE

PROJECT ADDRESS
Mannix Campus, 2B Swanson Cres, Chadstone, VIC 3148

DRAWING TITLE
Y7 FLOOR PLAN - UPPER GROUND

SCALE	As indicated	@ A1	DRAWN	EON	DRAWING NUMBER
DATE	07.06.2024	CHECKED	BM		TP101
JOB No.	3227	DATE	27/06/2024 9:57:29 AM	REV.	1

TOWN PLANNING

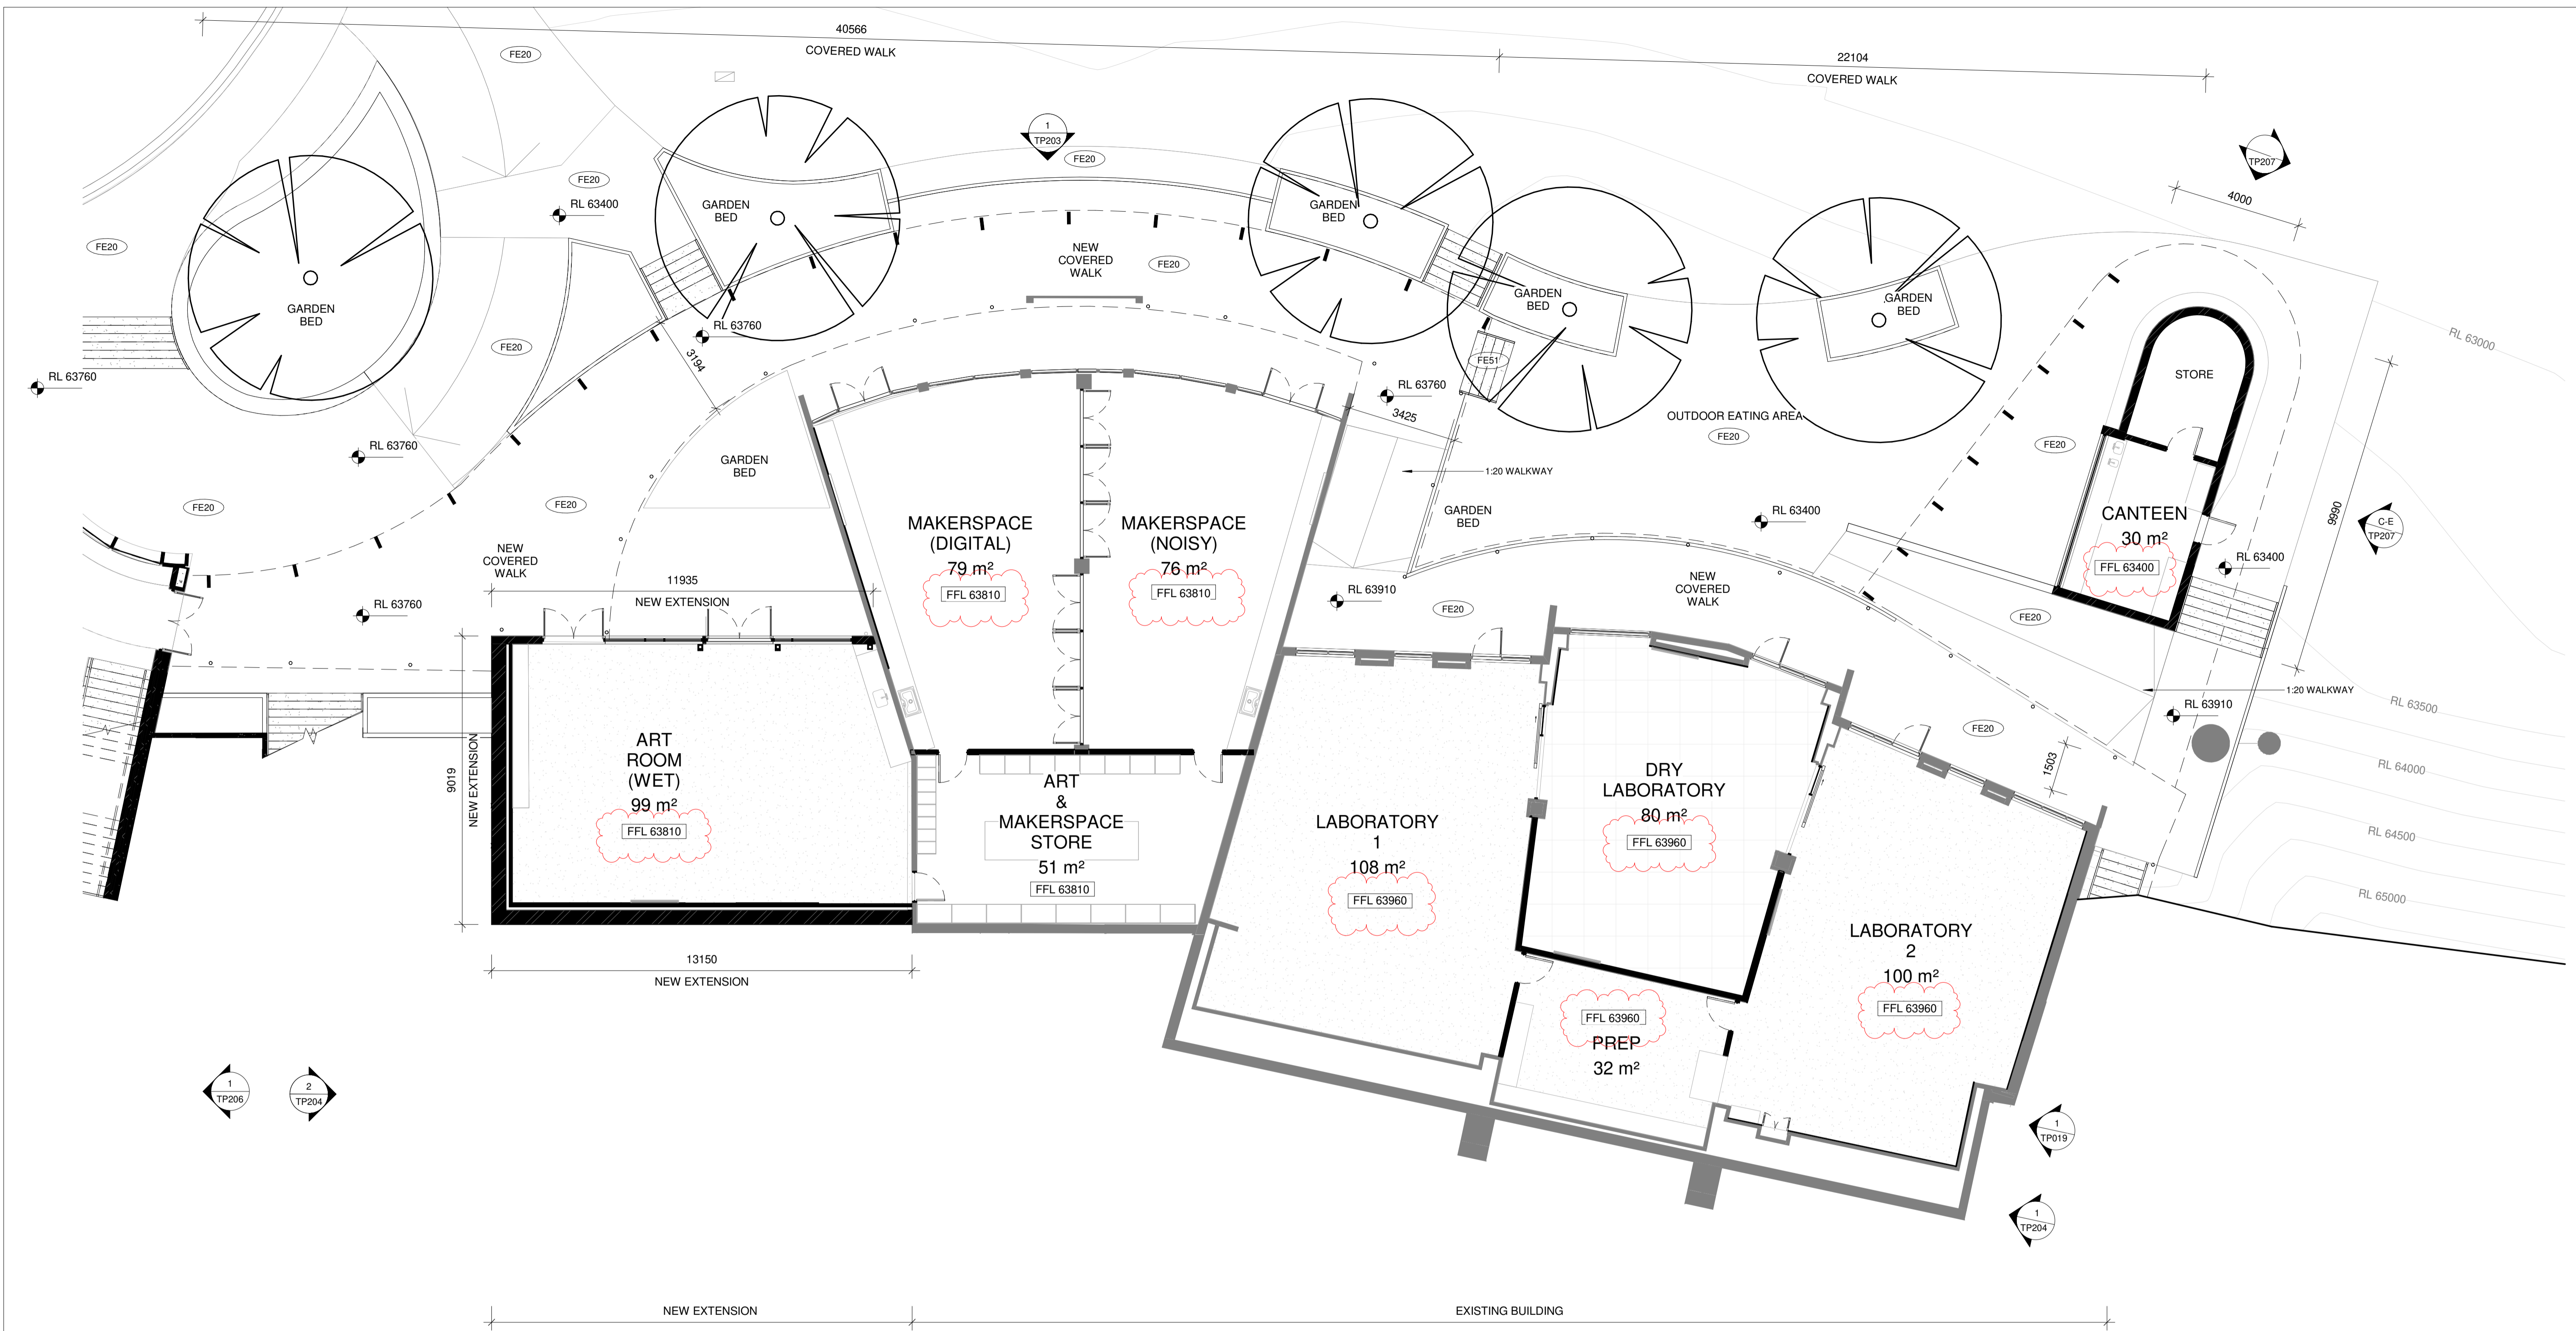


ADVERTISED PLAN

This copied document to be made available for the sole purpose of enabling its consideration and review as part of a planning process under the Planning and Environment Act 1987. The document must not be used for any purpose which may breach any copyright

TOWN PLANNING Y8 FLOOR PLAN - LOWER GROUND

Rev	Date	By	Description
1	07.06.2024	DTP RFI	

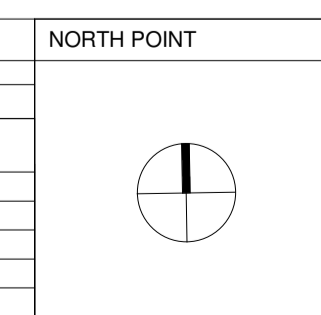

CONTRACTORS
DO NOT SCALE PRINTS. USE FIGURED DIMENSIONS ONLY. ALL DIMENSIONS MUST BE CHECKED ON SITE BEFORE COMMENCING ANY WORK OR MAKING ANY SHOP DRAWINGS.
DRAWINGS TO BE PRINTED IN COLOUR.
© COPYRIGHT MILDOWIE PARTNERS 2020

LEGEND

- NEW TREE
- EXISTING TREE

REVISION 1 NOTES:

- DRAFTING STYLE OF TREES ADJUSTED TO CLARIFY EXISTING AND PROPOSED.
- CLARIFYING DESCRIPTIVE NOTES HAVE BEEN ADDED TO DESCRIBE RLS AND FLOOR LEVELS.


Mildowie Partners
Tf +61 3 8695 0300
info@mildowiepartners.com.au
Level 2, 325 Flinders Lane
Melbourne, Vic 3000

CLIENT SALESIAN COLLEGE CHADSTONE
PROJECT NAME YEAR 7 & 8 CENTRE
PROJECT ADDRESS Mannix Campus, 2B Swanson Cres, Chadstone, VIC 3148

SCALE	As Indicated	DRAWN	EON	DRAWING NUMBER
DATE	07.06.2024	CHECKED	BM	TP102
JOB No.	3227	DATE	27/06/2024 9:57:30 AM	REV. 1


This copied document to be made available for the sole purpose of enabling its consideration and review as part of a planning process under the Planning and Environment Act 1987. The document must not be used for any purpose which may breach any copyright

ADVERTISED PLAN

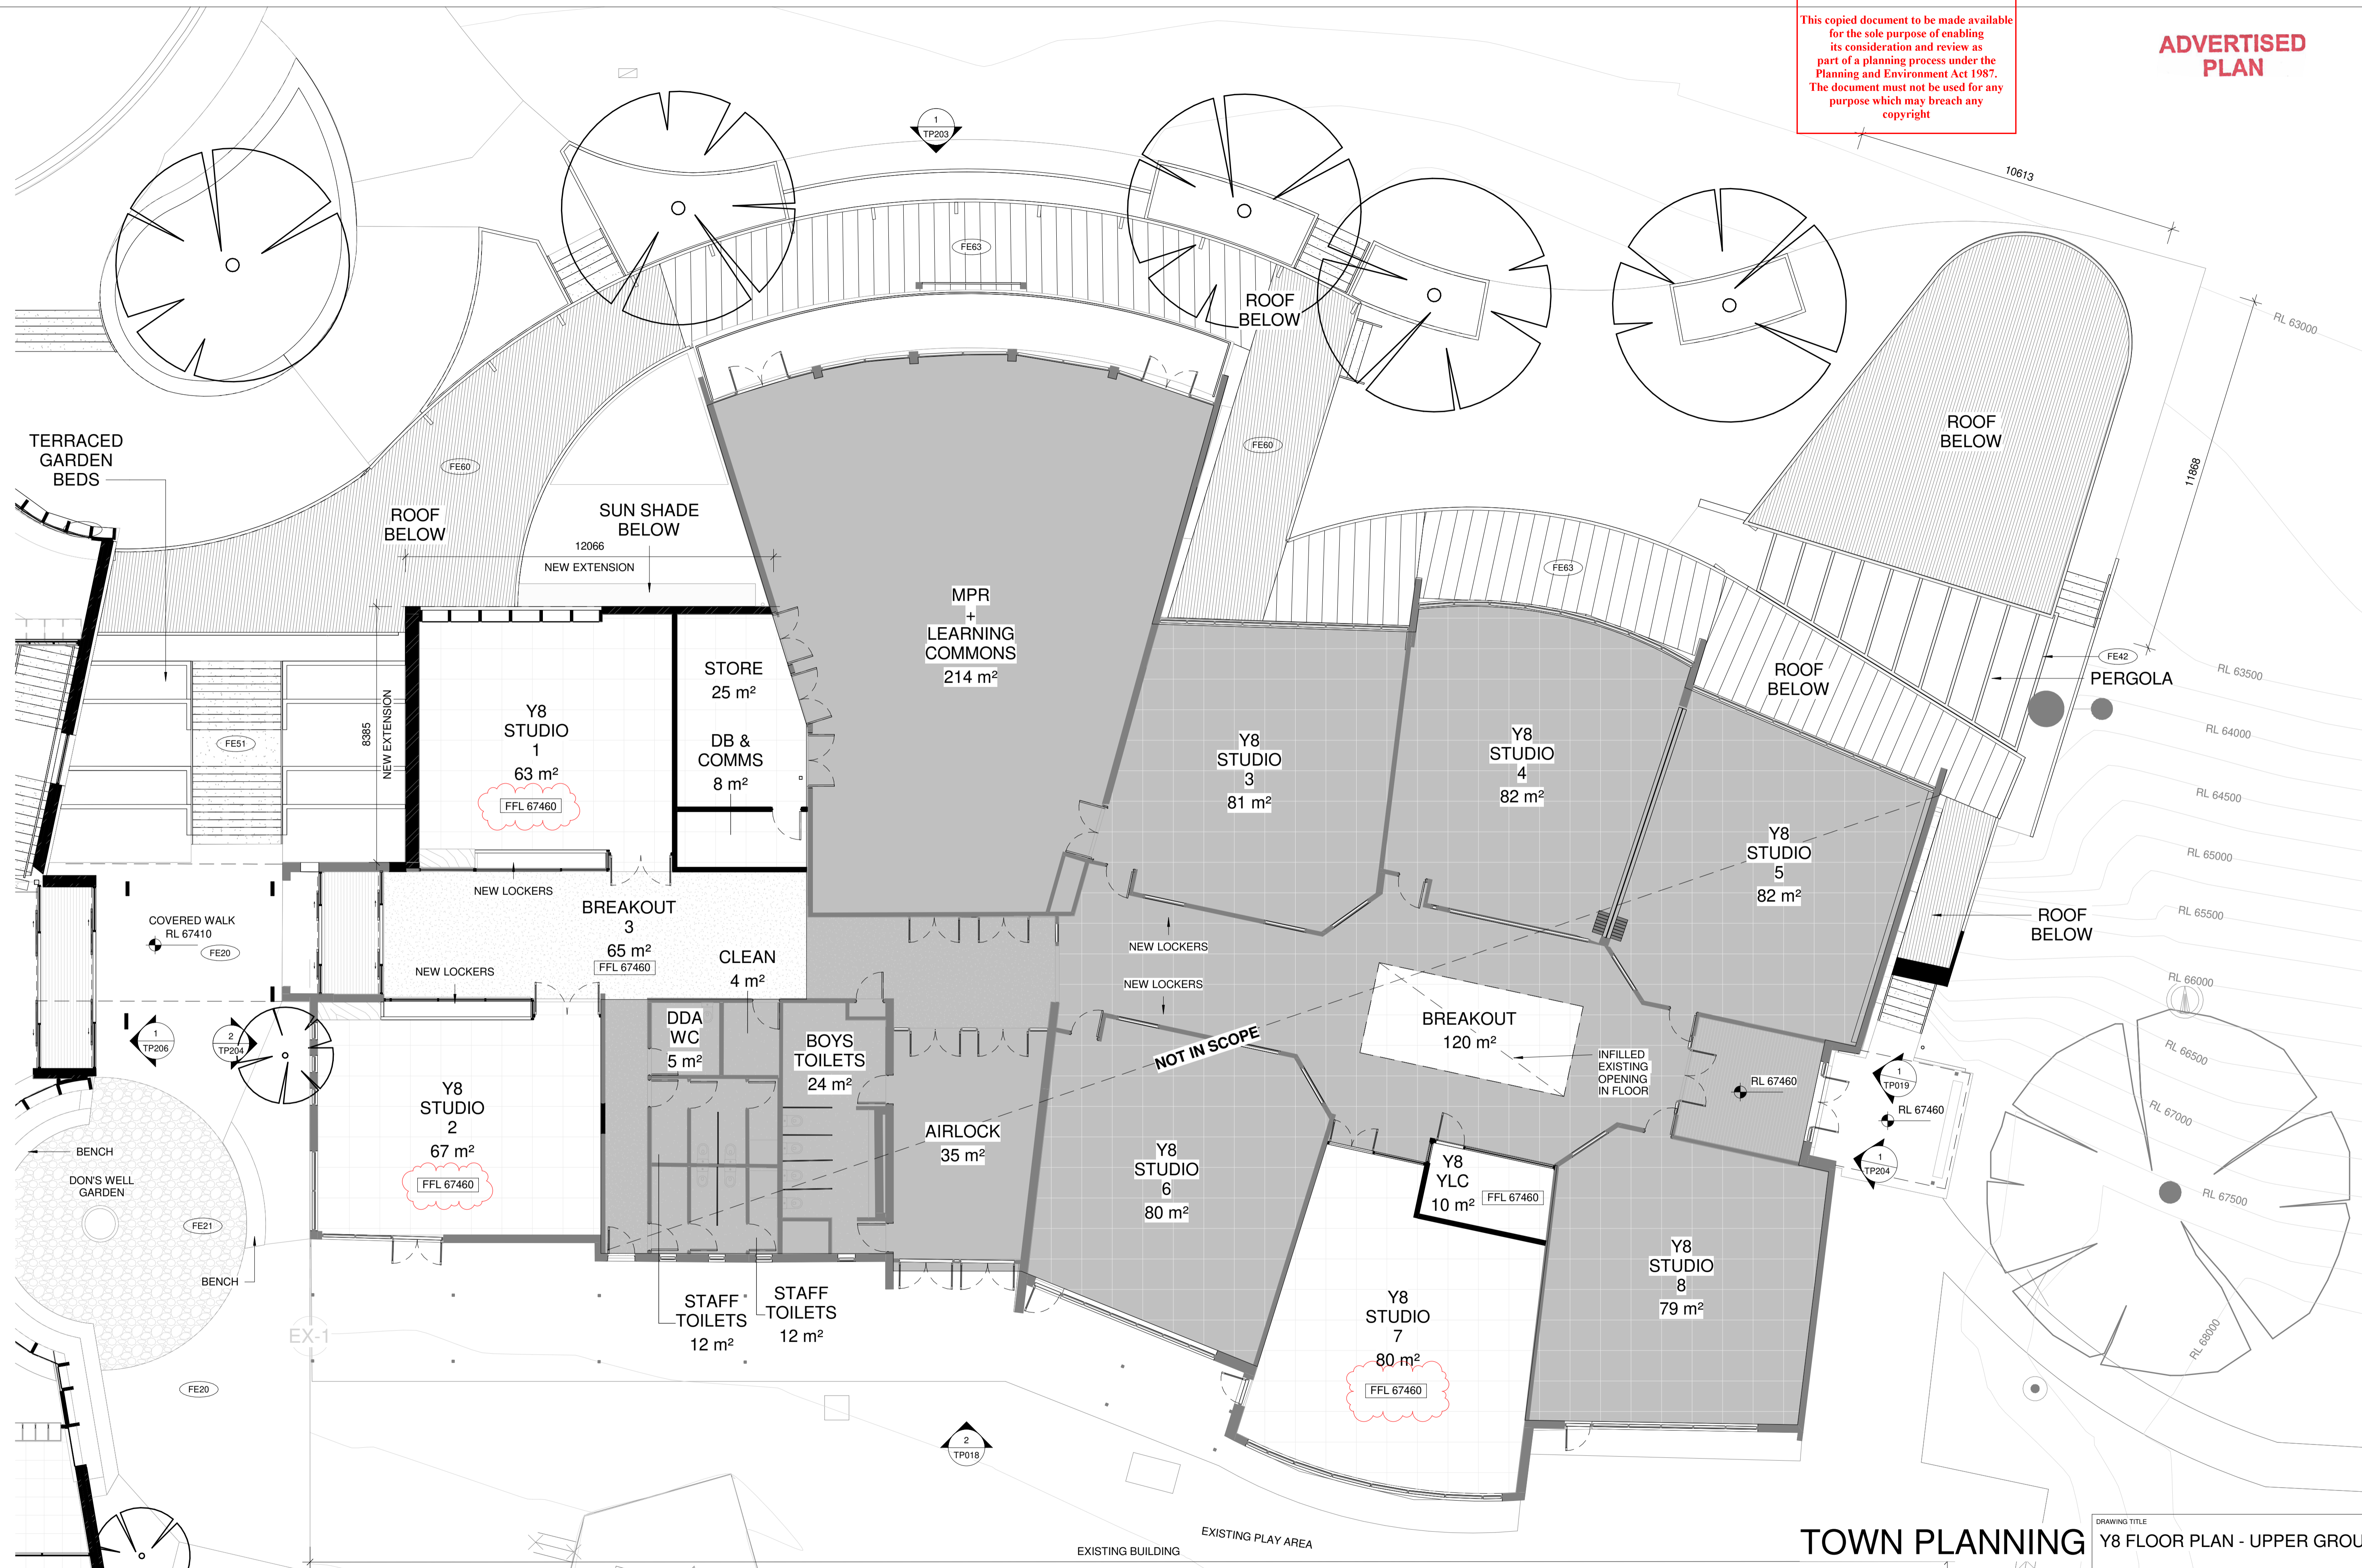

TOWN PLANNING Y8 FLOOR PLAN - UPPER GROUND

Rev	Date	By	Description
1	07.06.2024	DTP RFI	

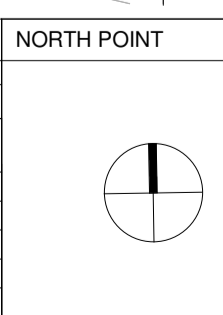

CONTRACTORS
DO NOT SCALE PRINTS. USE FIGURED DIMENSIONS ONLY. ALL DIMENSIONS MUST BE CHECKED ON SITE BEFORE COMMENCING ANY WORK OR MAKING ANY SHOP DRAWINGS.
DRAWINGS TO BE PRINTED IN COLOUR.
© COPYRIGHT MILDOWIE PARTNERS 2020

LEGEND

- NEW TREE
- EXISTING TREE

REVISION 1 NOTES:

- DRAFTING STYLE OF TREES ADJUSTED TO CLARIFY EXISTING AND PROPOSED.
- CLARIFYING DESCRIPTIVE NOTES HAVE BEEN ADDED TO DESCRIBE RLS AND FLOOR LEVELS.

Mildowie Partners

T: +61 3 8695 0300
info@mildowiepartners.com.au

Level 2, 325 Flinders Lane
Melbourne, Vic 3000

CLIENT SALESIAN COLLEGE CHADSTONE


PROJECT NAME YEAR 7 & 8 CENTRE

PROJECT ADDRESS Mannix Campus, 2B Swanson Cres, Chadstone, VIC 3148


SCALE	As Indicated	DRAWN	EON	DRAWING NUMBER
DATE	07.06.2024	CHECKED	BM	TP104
JOB No.	3227	DATE	27/06/2024 9:57:31 AM	REV. 1

This copied document to be made available for the sole purpose of enabling its consideration and review as part of a planning process under the Planning and Environment Act 1987. The document must not be used for any purpose which may breach any copyright

ADVERTISED PLAN

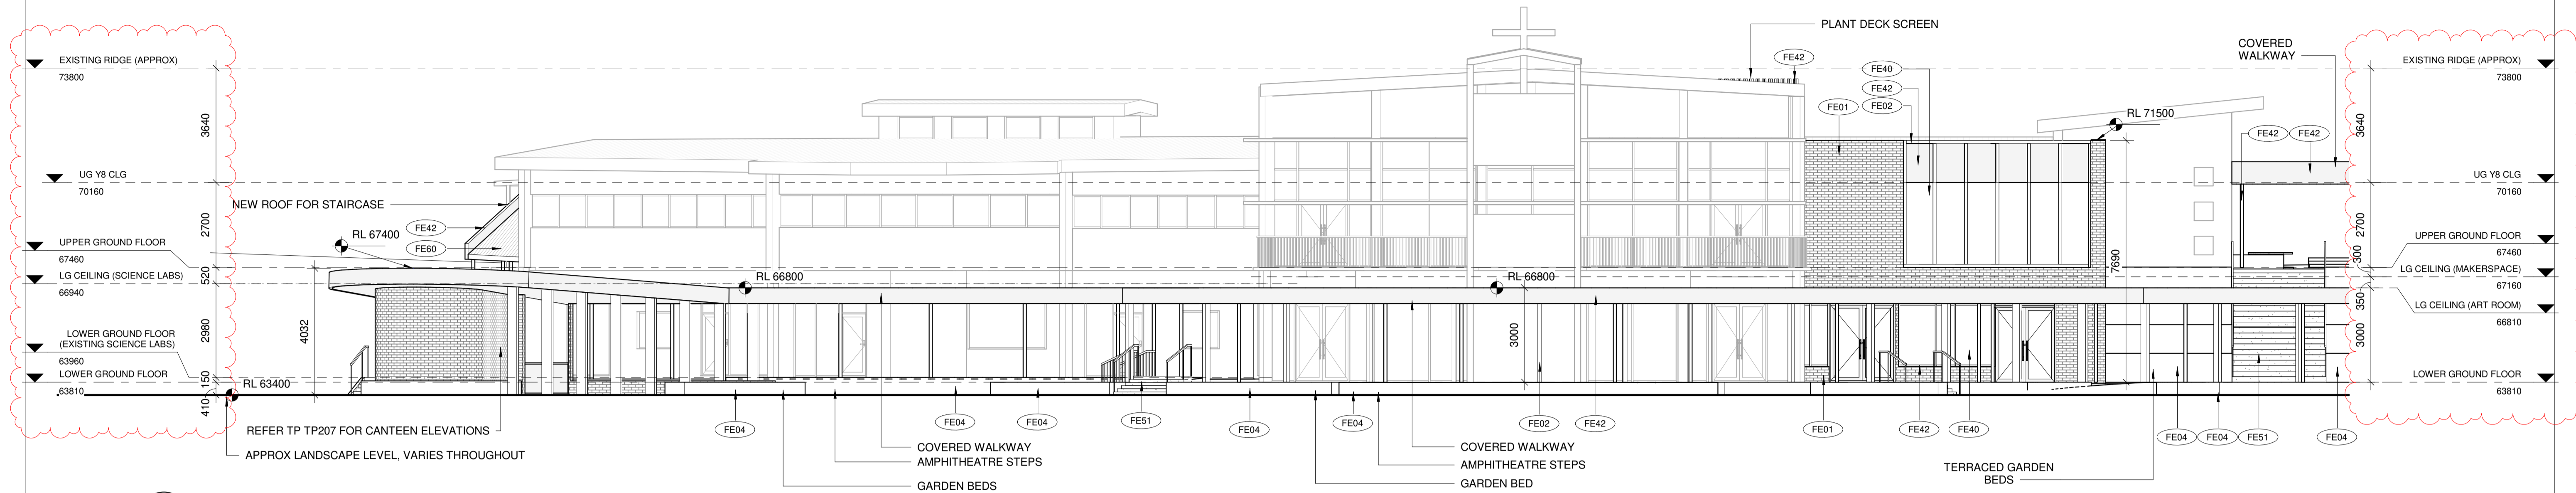

1 TP203 - Y8 Elevations - Proposed North
TP203 1 : 100

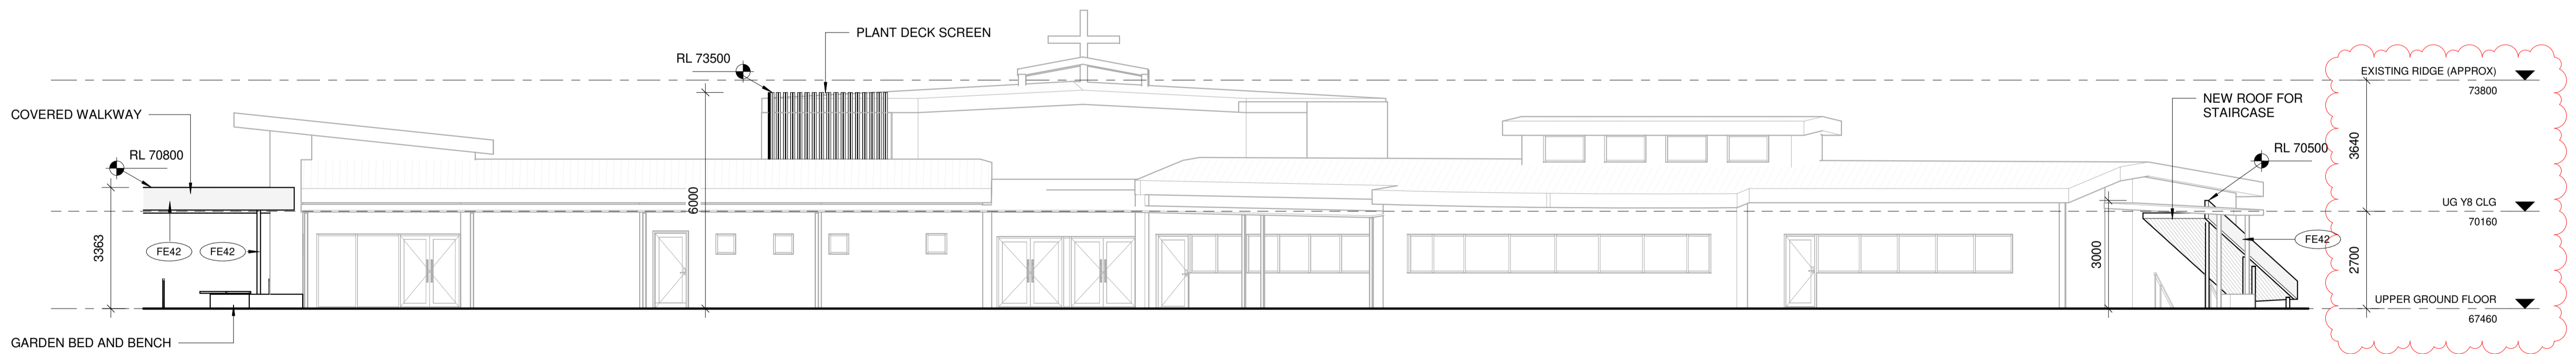

2 TP203 - Y8 Elevations - Proposed South
TP203 1 : 100

TOWN PLANNING

DRAWING TITLE
Y8 ELEVATIONS- PROPOSED NORTH AND SOUTH

Rev	Date	By	Description
1	07.06.2024	DTP RFI	

NORTH POINT	CONTRACTORS
	DO NOT SCALE PRINTS. USE FIGURED DIMENSIONS ONLY. ALL DIMENSIONS MUST BE CHECKED ON SITE BEFORE COMMENCING ANY WORK OR MAKING ANY SHOP DRAWINGS. DRAWINGS TO BE PRINTED IN COLOUR. © COPYRIGHT MCILDOWIE PARTNERS 2020

REVISION 1 NOTES:
CEILING LEVELS AND RIDGE HEIGHTS CLARIFIED.

Mcildowie Partners
T: +61 3 8695 0300
info@mcildowiepartners.com.au
Level 2, 325 Flinders Lane
Melbourne, Vic 3000


CLIENT: SALESIAN COLLEGE CHADSTONE
PROJECT NAME: YEAR 7 & 8 CENTRE
PROJECT ADDRESS: Mannix Campus, 2B Swanson Cres, Chadstone, VIC 3148

SCALE	DRAWN	CHECKED	DATE	JOB No.	REV.
1 : 100 @ A1	EON	BM	07.06.2024	3227	1


DRAWING NUMBER
TP203

This copied document to be made available for the sole purpose of enabling its consideration and review as part of a planning process under the Planning and Environment Act 1987. The document must not be used for any purpose which may breach any copyright

ADVERTISED PLAN

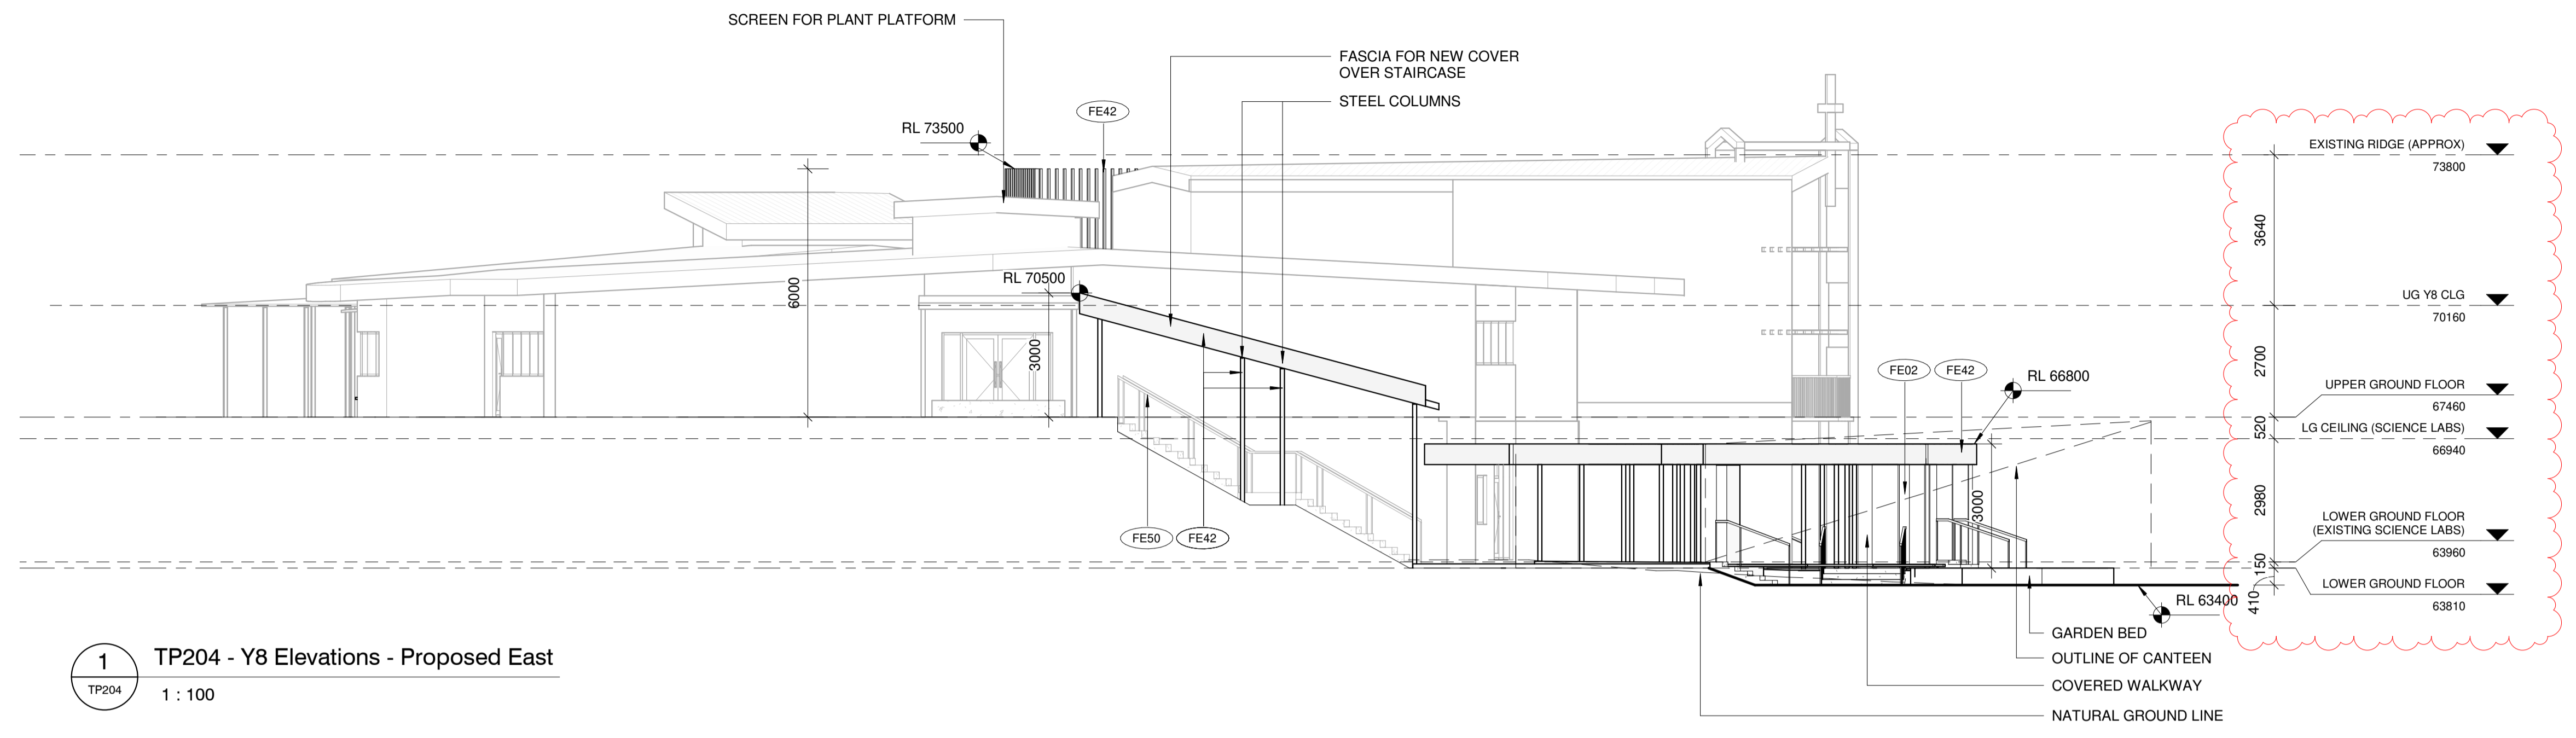

1 TP204 - Y8 Elevations - Proposed East
1 : 100

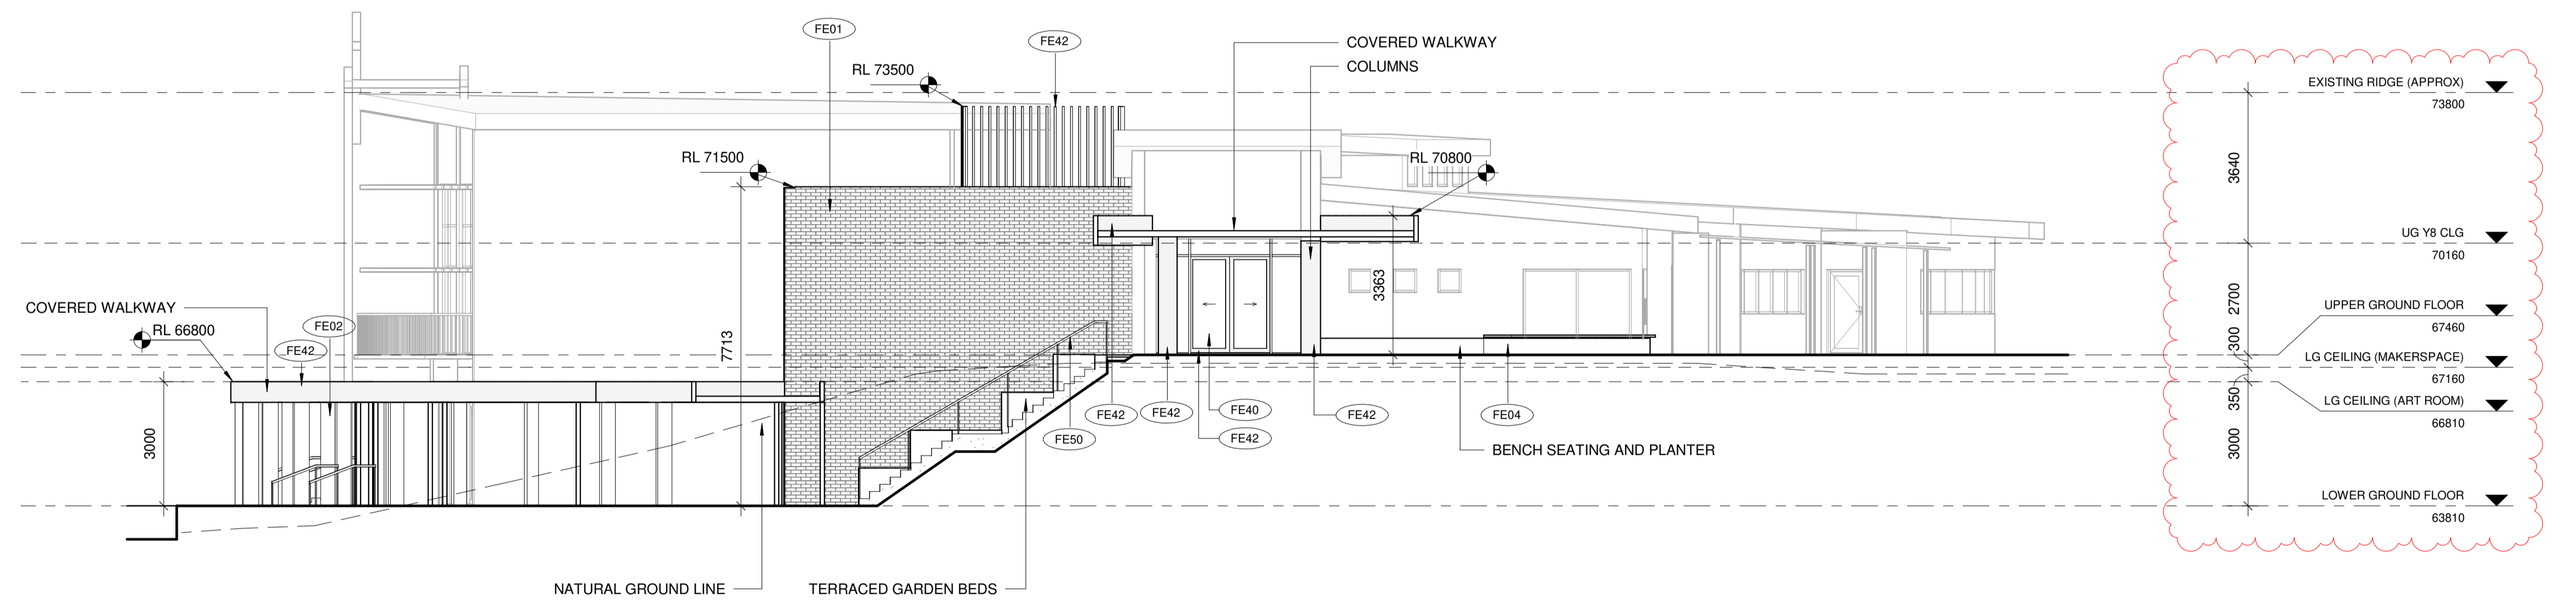

2 TP204 - Y8 Elevations - Proposed West
1 : 100

TOWN PLANNING Y8 ELEVATIONS - PROPOSED EAST AND WEST

Rev	Date	By	Description
1	07.06.2024	DTP RFI	


CONTRACTORS
DO NOT SCALE PRINTS. USE FIGURED DIMENSIONS ONLY. ALL DIMENSIONS MUST BE CHECKED ON SITE BEFORE COMMENCING ANY WORK OR MAKING ANY SHOP DRAWINGS.
DRAWINGS TO BE PRINTED IN COLOUR.
© COPYRIGHT MCILDOWIE PARTNERS 2020

REVISION 1 NOTES:
CEILING LEVELS AND RIDGE HEIGHTS CLARIFIED, NO CHANGES PROPOSED.


Mcildowie Partners
Tf +61 3 8695 0300
info@mcildowiepartners.com.au
Level 2, 325 Flinders Lane
Melbourne, Vic 3000

CLIENT
SALESIAN COLLEGE CHADSTONE
PROJECT NAME
YEAR 7 & 8 CENTRE
PROJECT ADDRESS
Mannix Campus, 2B Swanson Cres, Chadstone, VIC 3148

DRAWING TITLE		DRAWING NUMBER	
SCALE	1 : 100 @ A1	DRAWN	EON
DATE	07.06.2024	CHECKED	BM
JOB No.	3227	DATE	27/06/2024 9:57:38 AM
FILE	C:\Users\joeff\Documents\2027 800 Year 7 & 8 Centre_TP Issue_DTP RFI		REV.
			1

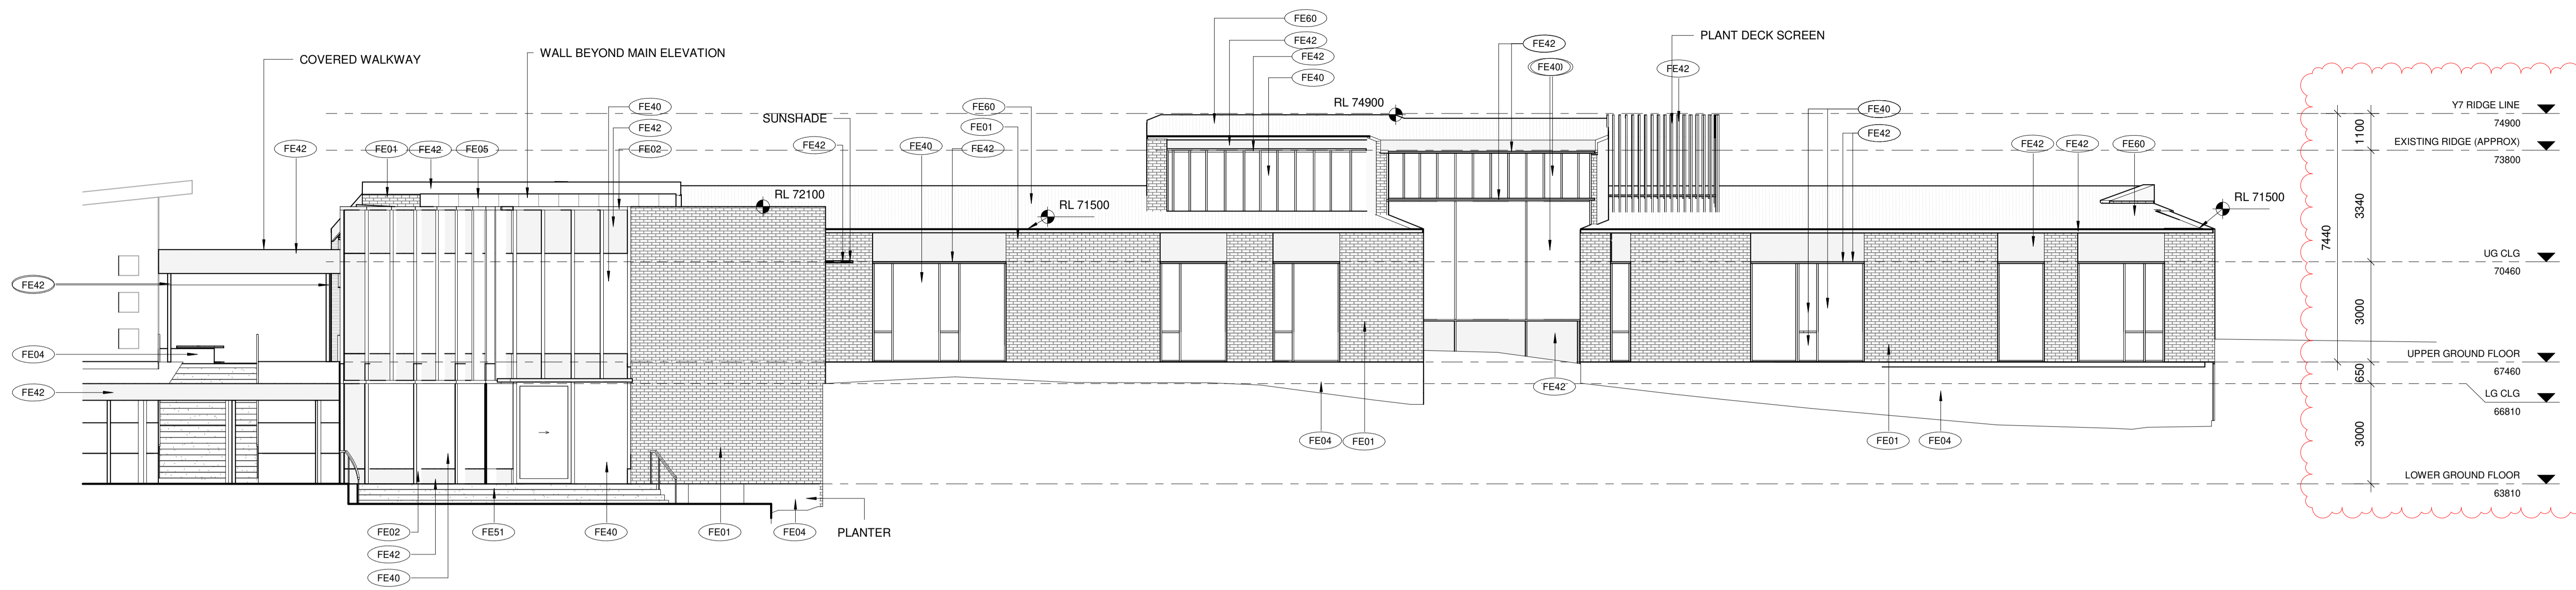

1 TP205 - Y7 Elevation - Proposed North
TP205 1 : 100

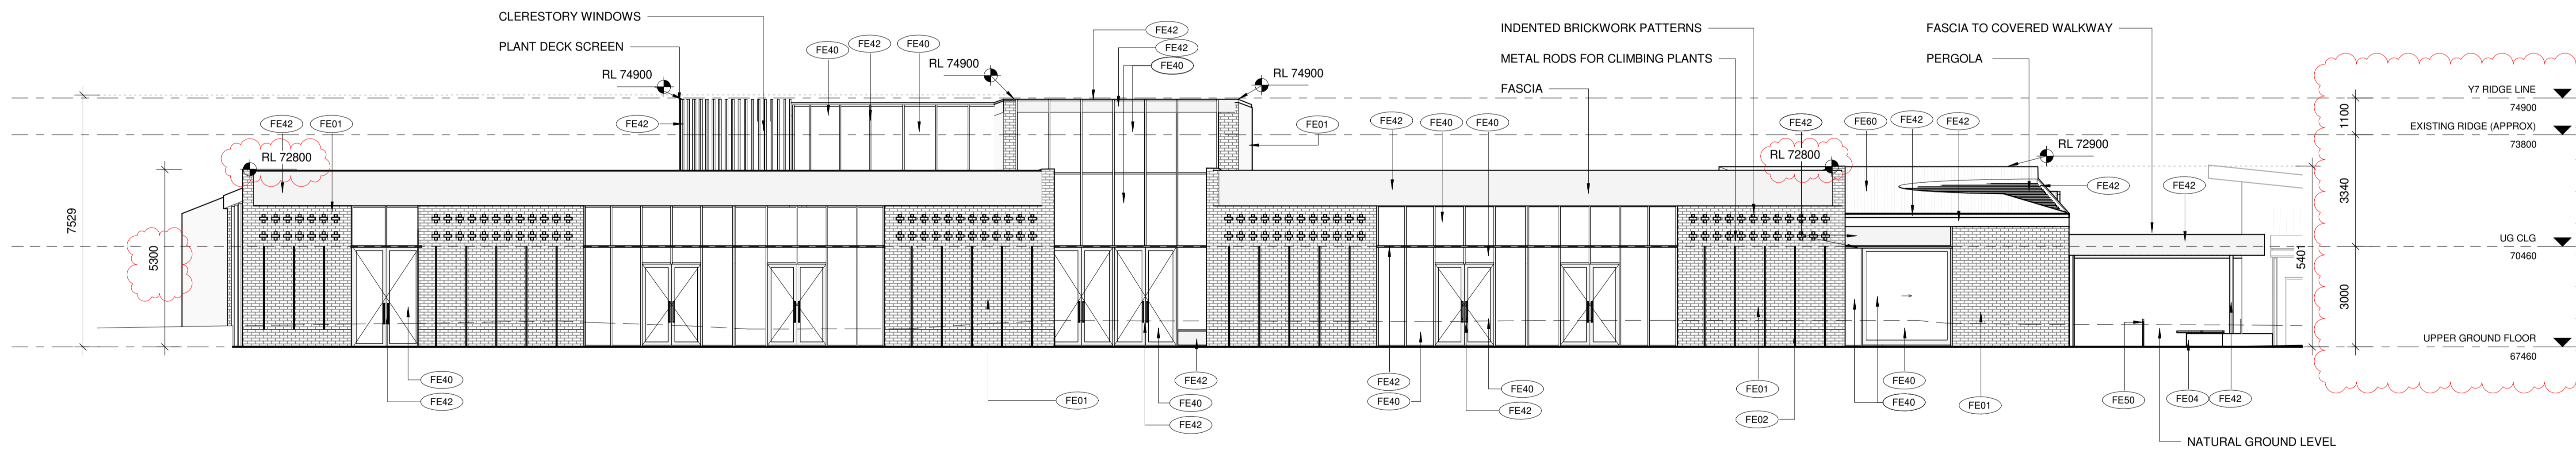

2 TP205 - Y7 Elevations - Proposed South
TP205 1 : 100

TOWN PLANNING

DRAWING TITLE
Y7 ELEVATIONS - PROPOSED NORTH AND SOUTH

Rev	Date	By	Description
1	07.06.2024	DTP RFI	

NORTH POINT

CONTRACTORS

DO NOT SCALE PRINTS. USE FIGURED DIMENSIONS ONLY. ALL DIMENSIONS MUST BE CHECKED ON SITE BEFORE COMMENCING ANY WORK OR MAKING ANY SHOP DRAWINGS.

DRAWINGS TO BE PRINTED IN COLOUR.

© COPYRIGHT MCLDOWIE PARTNERS 2020

REVISION 1 NOTES:

CEILING LEVELS AND RIDGE HEIGHTS CLARIFIED WITH DIMENSIONS AND SPOT LEVELS. RIDGES OF NORTH FACING BUILDINGS MOVED SLIGHTLY DUE TO REDUCTION IN FOOTPRINT OF BUILDING.

T: +61 3 8695 0300
info@mclodwiewpartners.com.au

Level 2, 325 Flinders Lane
Melbourne, Vic 3000

CLIENT
SALESIAN COLLEGE CHADSTONE


PROJECT NAME
YEAR 7 & 8 CENTRE

PROJECT ADDRESS
Mannix Campus, 2B Swanson Cres, Chadstone, VIC 3148


SCALE	DRAWN	EON	DRAWING NUMBER
1 : 100 @ A1	EON		TP205
DATE	CHECKED	BM	REV.
07.06.2024	BM		1
JOB No.	DATE/TIME	REV.	AM
3227	DAY/27/06/2024 9:57:40 AM		

ADVERTISED PLAN

This copied document to be made available for the sole purpose of enabling its consideration and review as part of a planning process under the Planning and Environment Act 1987. The document must not be used for any purpose which may breach any copyright

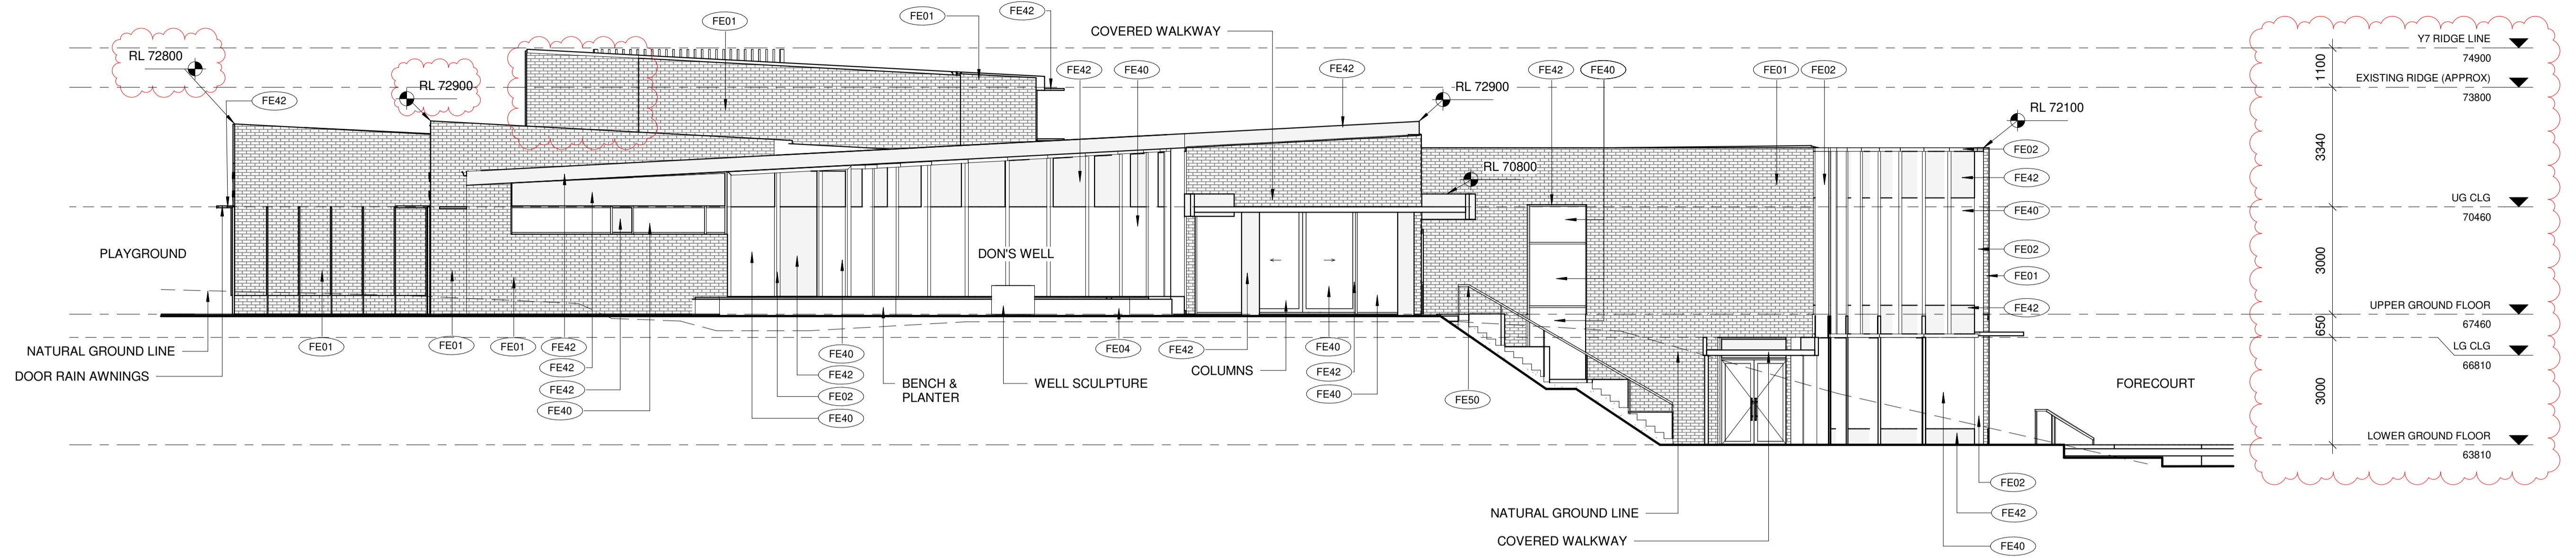

1 TP206 - Y7 Elevations - Proposed East
TP206 1 : 100

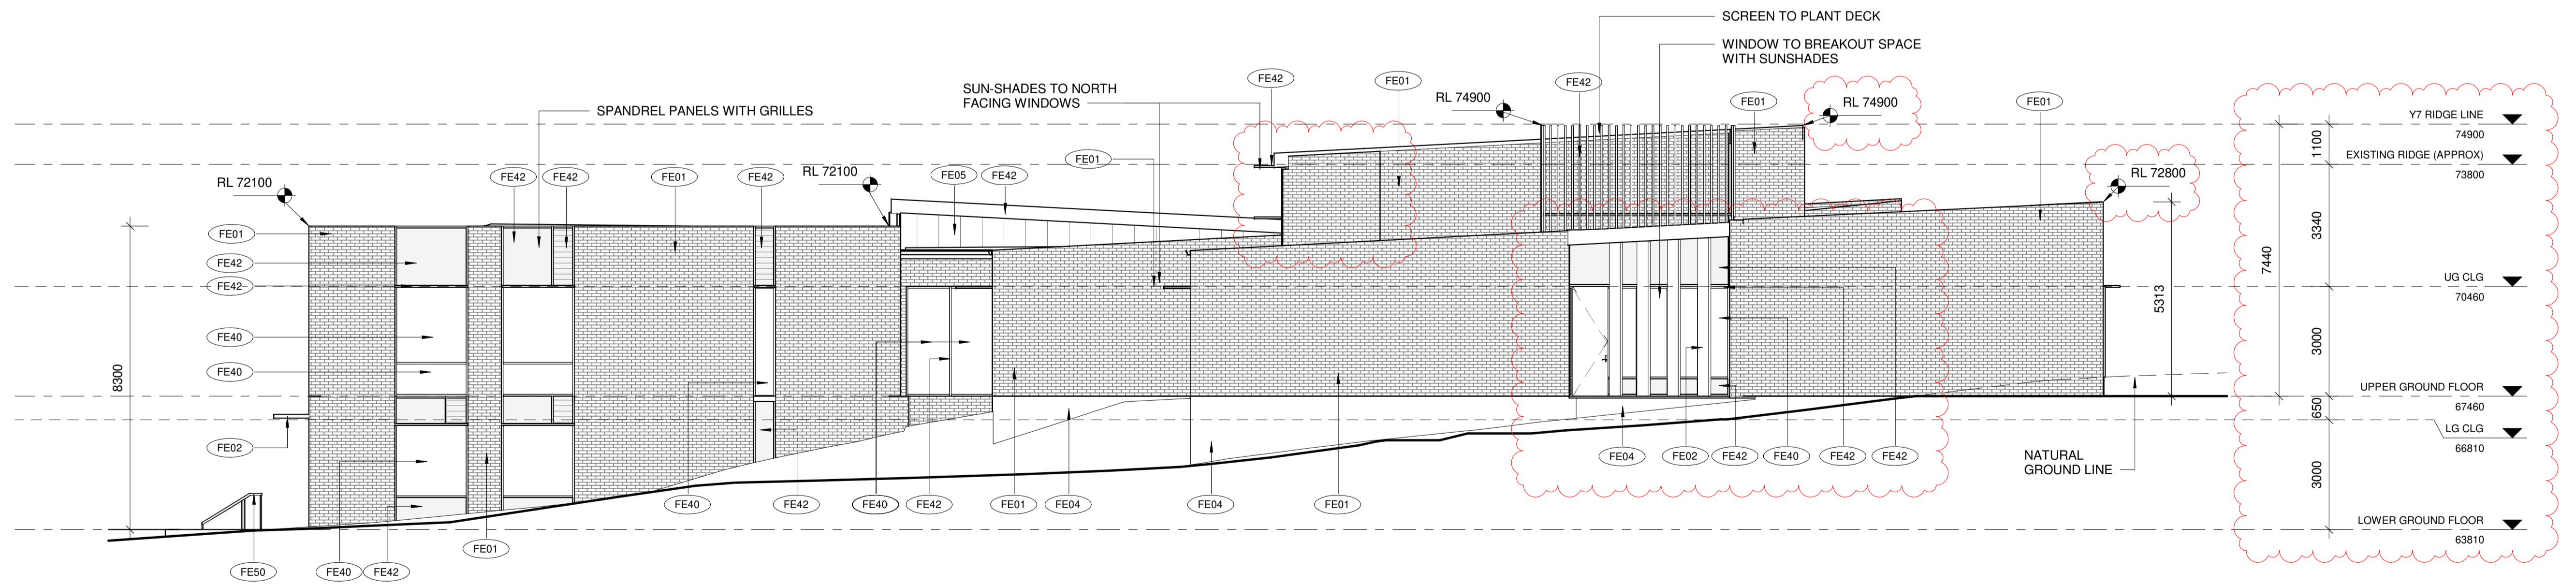

2 TP206 - Y7 Elevations - Proposed West
TP206 1 : 100

TOWN PLANNING

Y7 ELEVATIONS - PROPOSED EAST AND WEST

Rev	Date	By	Description
1	07.06.2024	DTP RFI	

CONTRACTORS
DO NOT SCALE PRINTS. USE FIGURED DIMENSIONS ONLY. ALL DIMENSIONS MUST BE CHECKED ON SITE BEFORE COMMENCING ANY WORK OR MAKING ANY SHOP DRAWINGS.
DRAWINGS TO BE PRINTED IN COLOUR.
© COPYRIGHT MCILDOWIE PARTNERS 2020

REVISION 1 NOTES:
CEILING LEVELS AND RIDGE HEIGHTS CLARIFIED
DESIGN OF WEST ELEVATION ADJUSTED FOR ADDITION OF NEW DOOR REQUIRED FOR FIRE HYDRANT ACCESS

REVISION 1 NOTES:
Y7 LANTERN ROOF SHAPE ADJUSTED


Mcildowie Partners
Tf +61 3 8695 0300
info@mcildowiepartners.com.au
Level 2, 325 Flinders Lane
Melbourne, Vic 3000

CLIENT SALESIAN COLLEGE CHADSTONE
PROJECT NAME YEAR 7 & 8 CENTRE
PROJECT ADDRESS Mannix Campus, 2B Swanson Cres, Chadstone, VIC 3148


SCALE	DRAWN	CHECKED	DATE	DATE	REV.
1 : 100 @ A1	EON	BM	07.06.2024	07.06.2024	1

DRAWING NUMBER TP206


CANTEEN

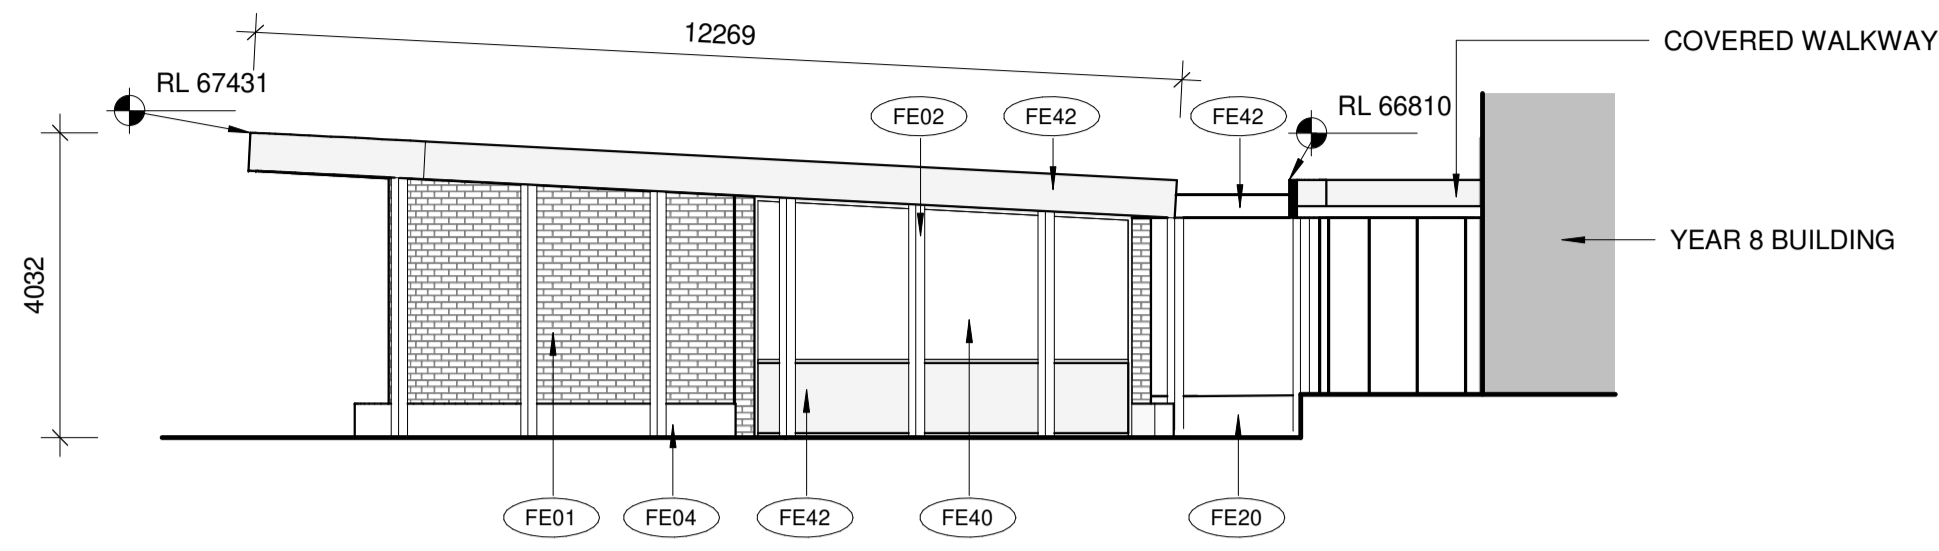

C-W CANTEEN - WEST ELEVATION
TP207 1 : 100

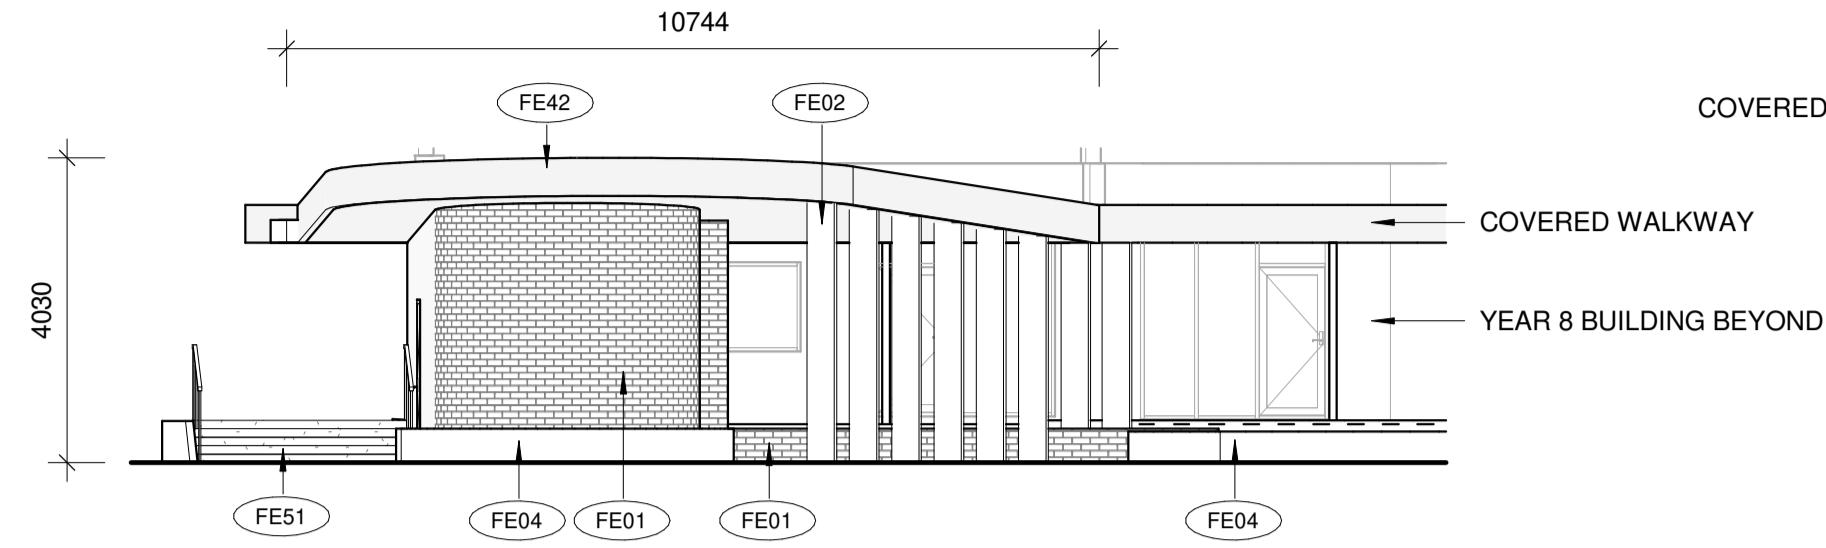

C-N CANTEEN - NORTH ELEVATION
TP207 1 : 100

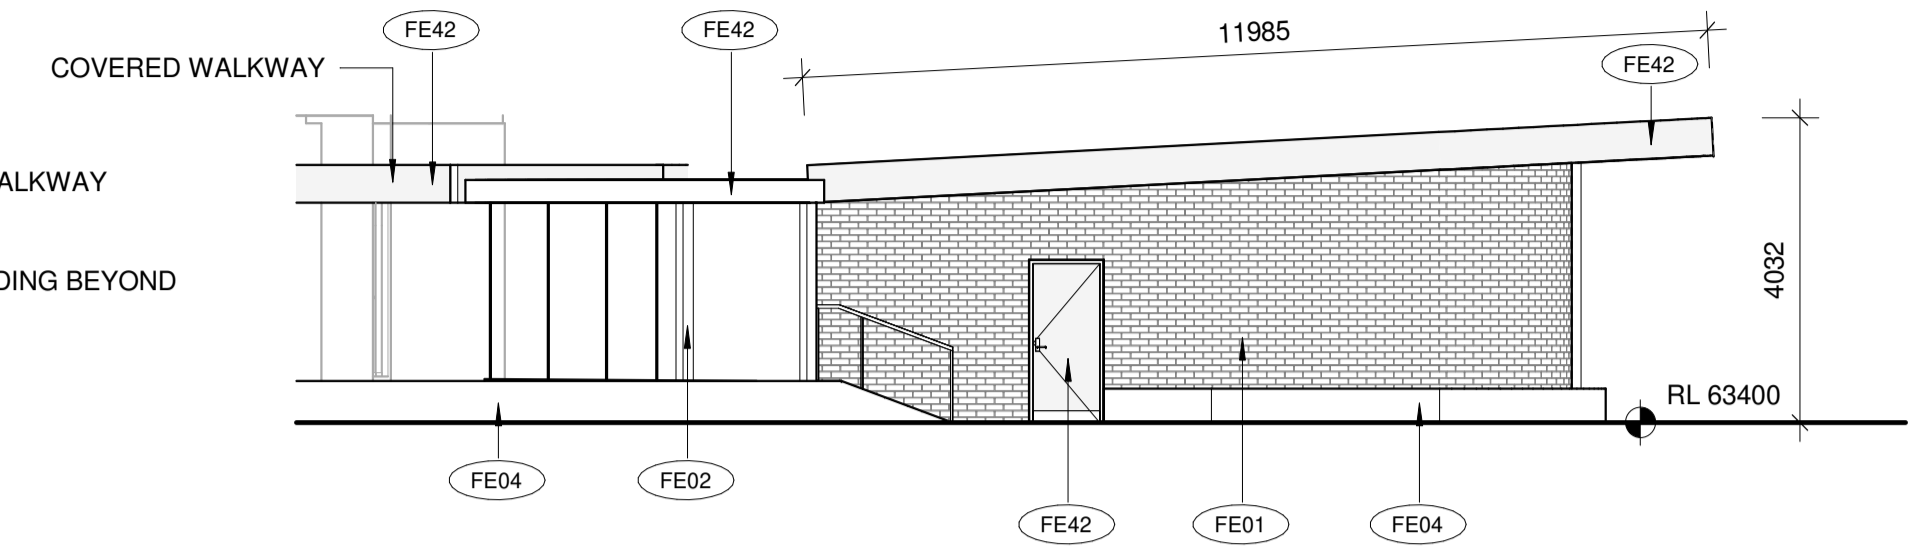


C-E CANTEEN - EAST ELEVATION
TP207 1 : 100


This copied document to be made available for the sole purpose of enabling its consideration and review as part of a planning process under the Planning and Environment Act 1987. The document must not be used for any purpose which may breach any copyright

ADVERTISED PLAN


BIKE SHED

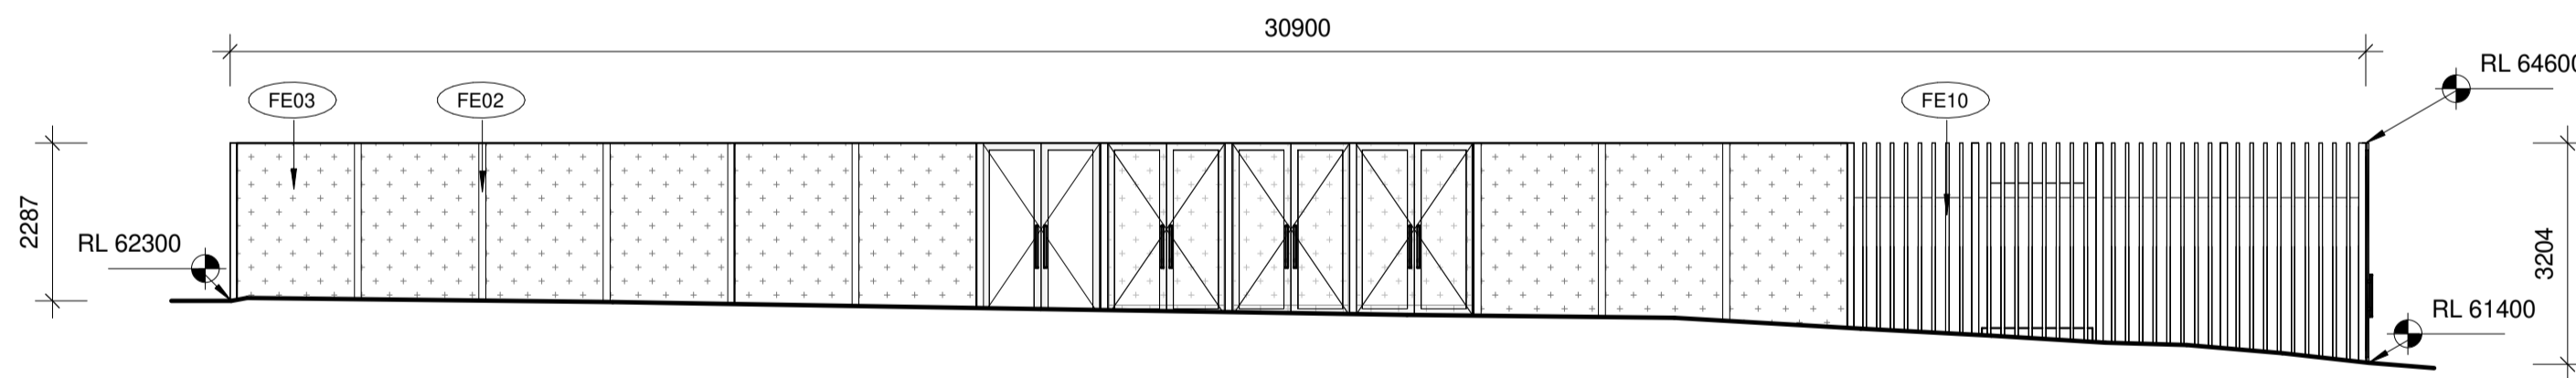


BI-E BIKE SHED - EAST ELEVATION
TP207 1 : 100

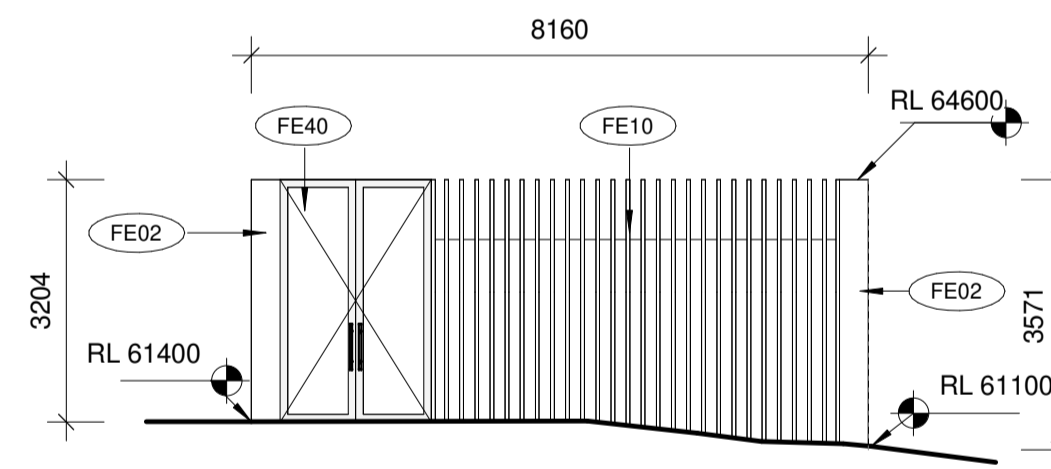

BI-N BIKE SHED - NORTH ELEVATION
TP207 1 : 100

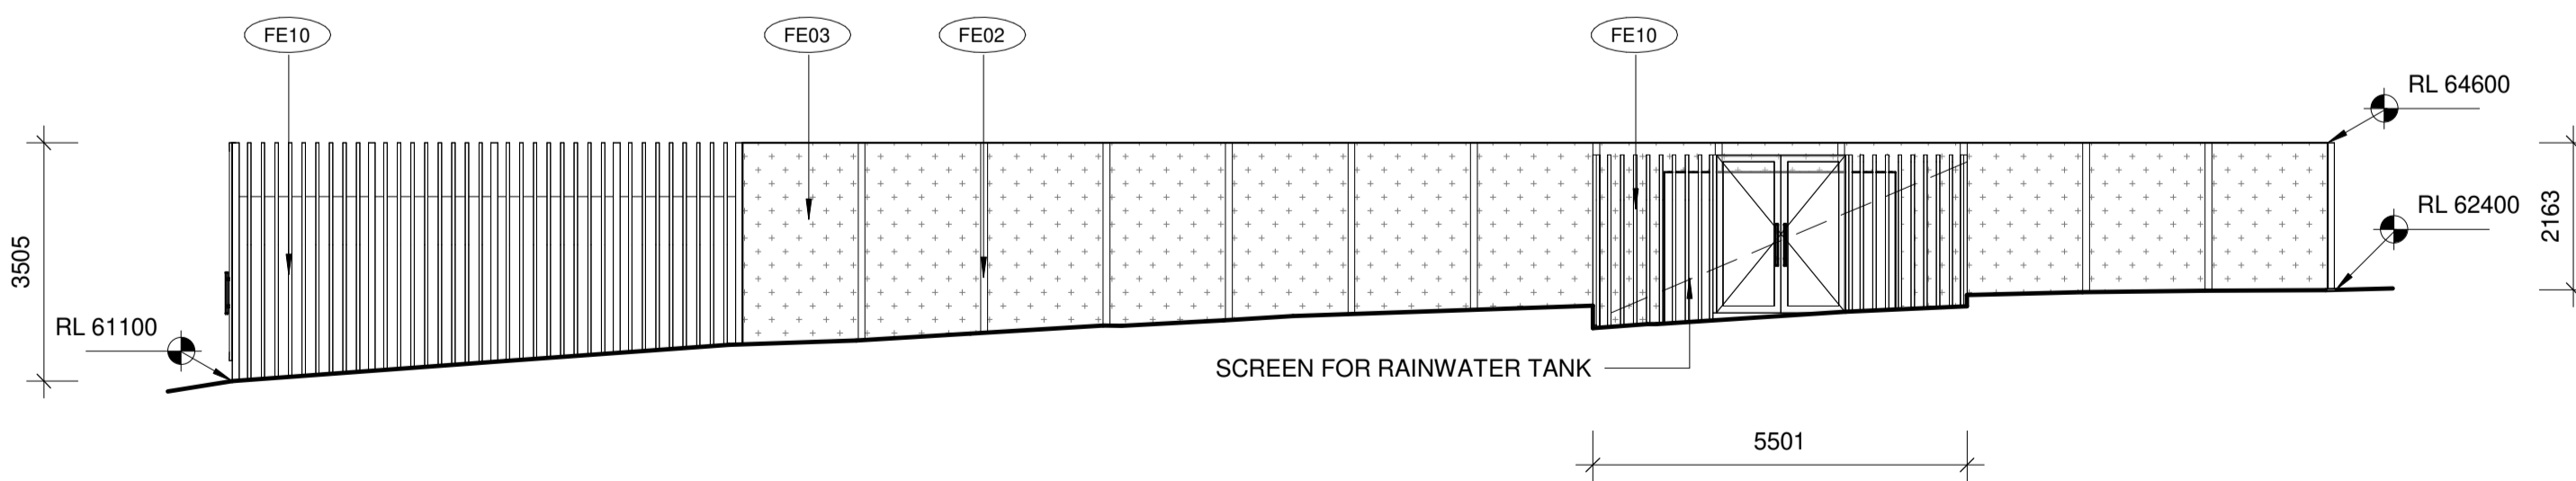

BI-W BIKE SHED - WEST ELEVATION
TP207 1 : 100

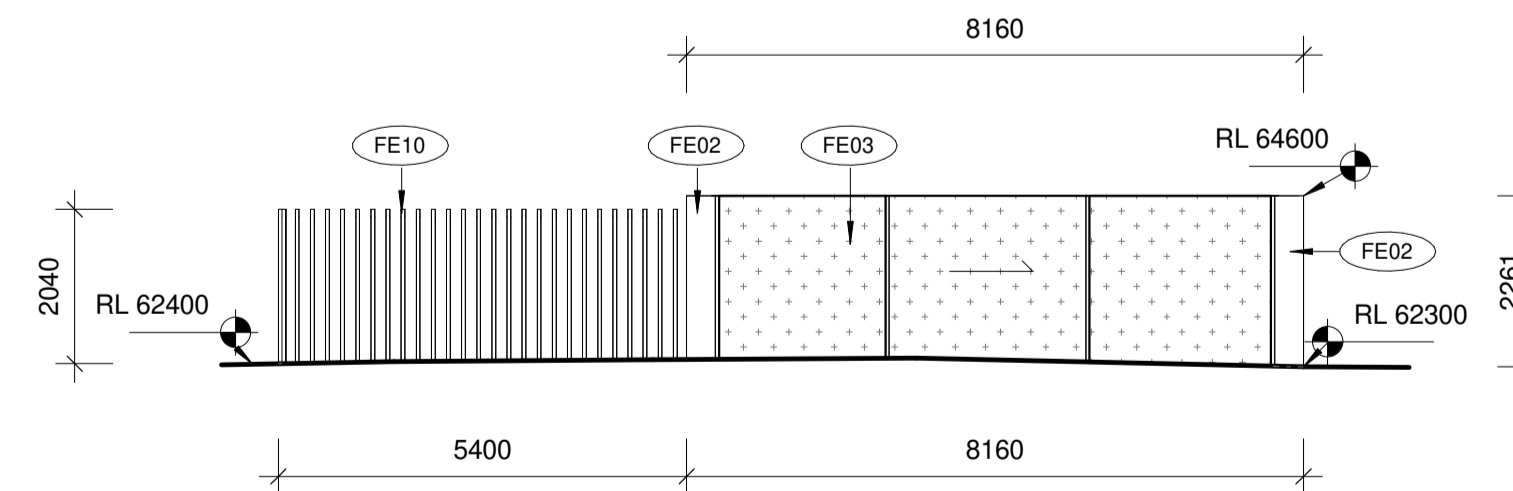

BI-S BIKE SHED - SOUTH ELEVATION
TP207 1 : 100

TOWN PLANNING

DRAWING TITLE			
ELEVATIONS - PROPOSED CANTEEN AND OUTBUILDINGS			
SCALE	1 : 100 @ A1	DRAWN	EON
DATE	07.06.2024	CHECKED	BM
JOB No.	3227	DATE	27/06/2024 9:57:43 AM
FILE	C:\Users\joeff\Documents\3227 800 Year 7 & 8 Centre_TP Issue_DTP RFI_1_mwef\DWG\14		
DRAWING NUMBER	TP207		
REV.	1		

Rev	Date	By	Description
1	07.06.2024	DTP RFI	

NORTH POINT


CONTRACTORS
DO NOT SCALE PRINTS. USE FIGURED DIMENSIONS ONLY. ALL DIMENSIONS MUST BE CHECKED ON SITE BEFORE COMMENCING ANY WORK OR MAKING ANY SHOP DRAWINGS.
DRAWINGS TO BE PRINTED IN COLOUR.
© COPYRIGHT MCILDOWIE PARTNERS 2020

REVISION 1 NOTES:
BUS SHELTER NO LONGER IN SCOPE OF PROPOSAL
BIKE SHED NO LONGER COVERED WITH ROOF.
BIKE SHED ELEVATIONS AMENDED TO REFLECT PROPOSED LEVELS MORE ACCURATELY


REVISION 1 NOTES CONTINUED:
RAINWATER TANK ENCLOSURE REDUCED IN SIZE

McIldowie Partners
T: +61 3 8695 0300
info@mcildowiepartners.com.au
Level 2, 325 Flinders Lane
Melbourne, Vic 3000


CLIENT
SALESIAN COLLEGE CHADSTONE
PROJECT NAME
YEAR 7 & 8 CENTRE
PROJECT ADDRESS
Mannix Campus, 2B Swanson Cres, Chadstone, VIC 3148

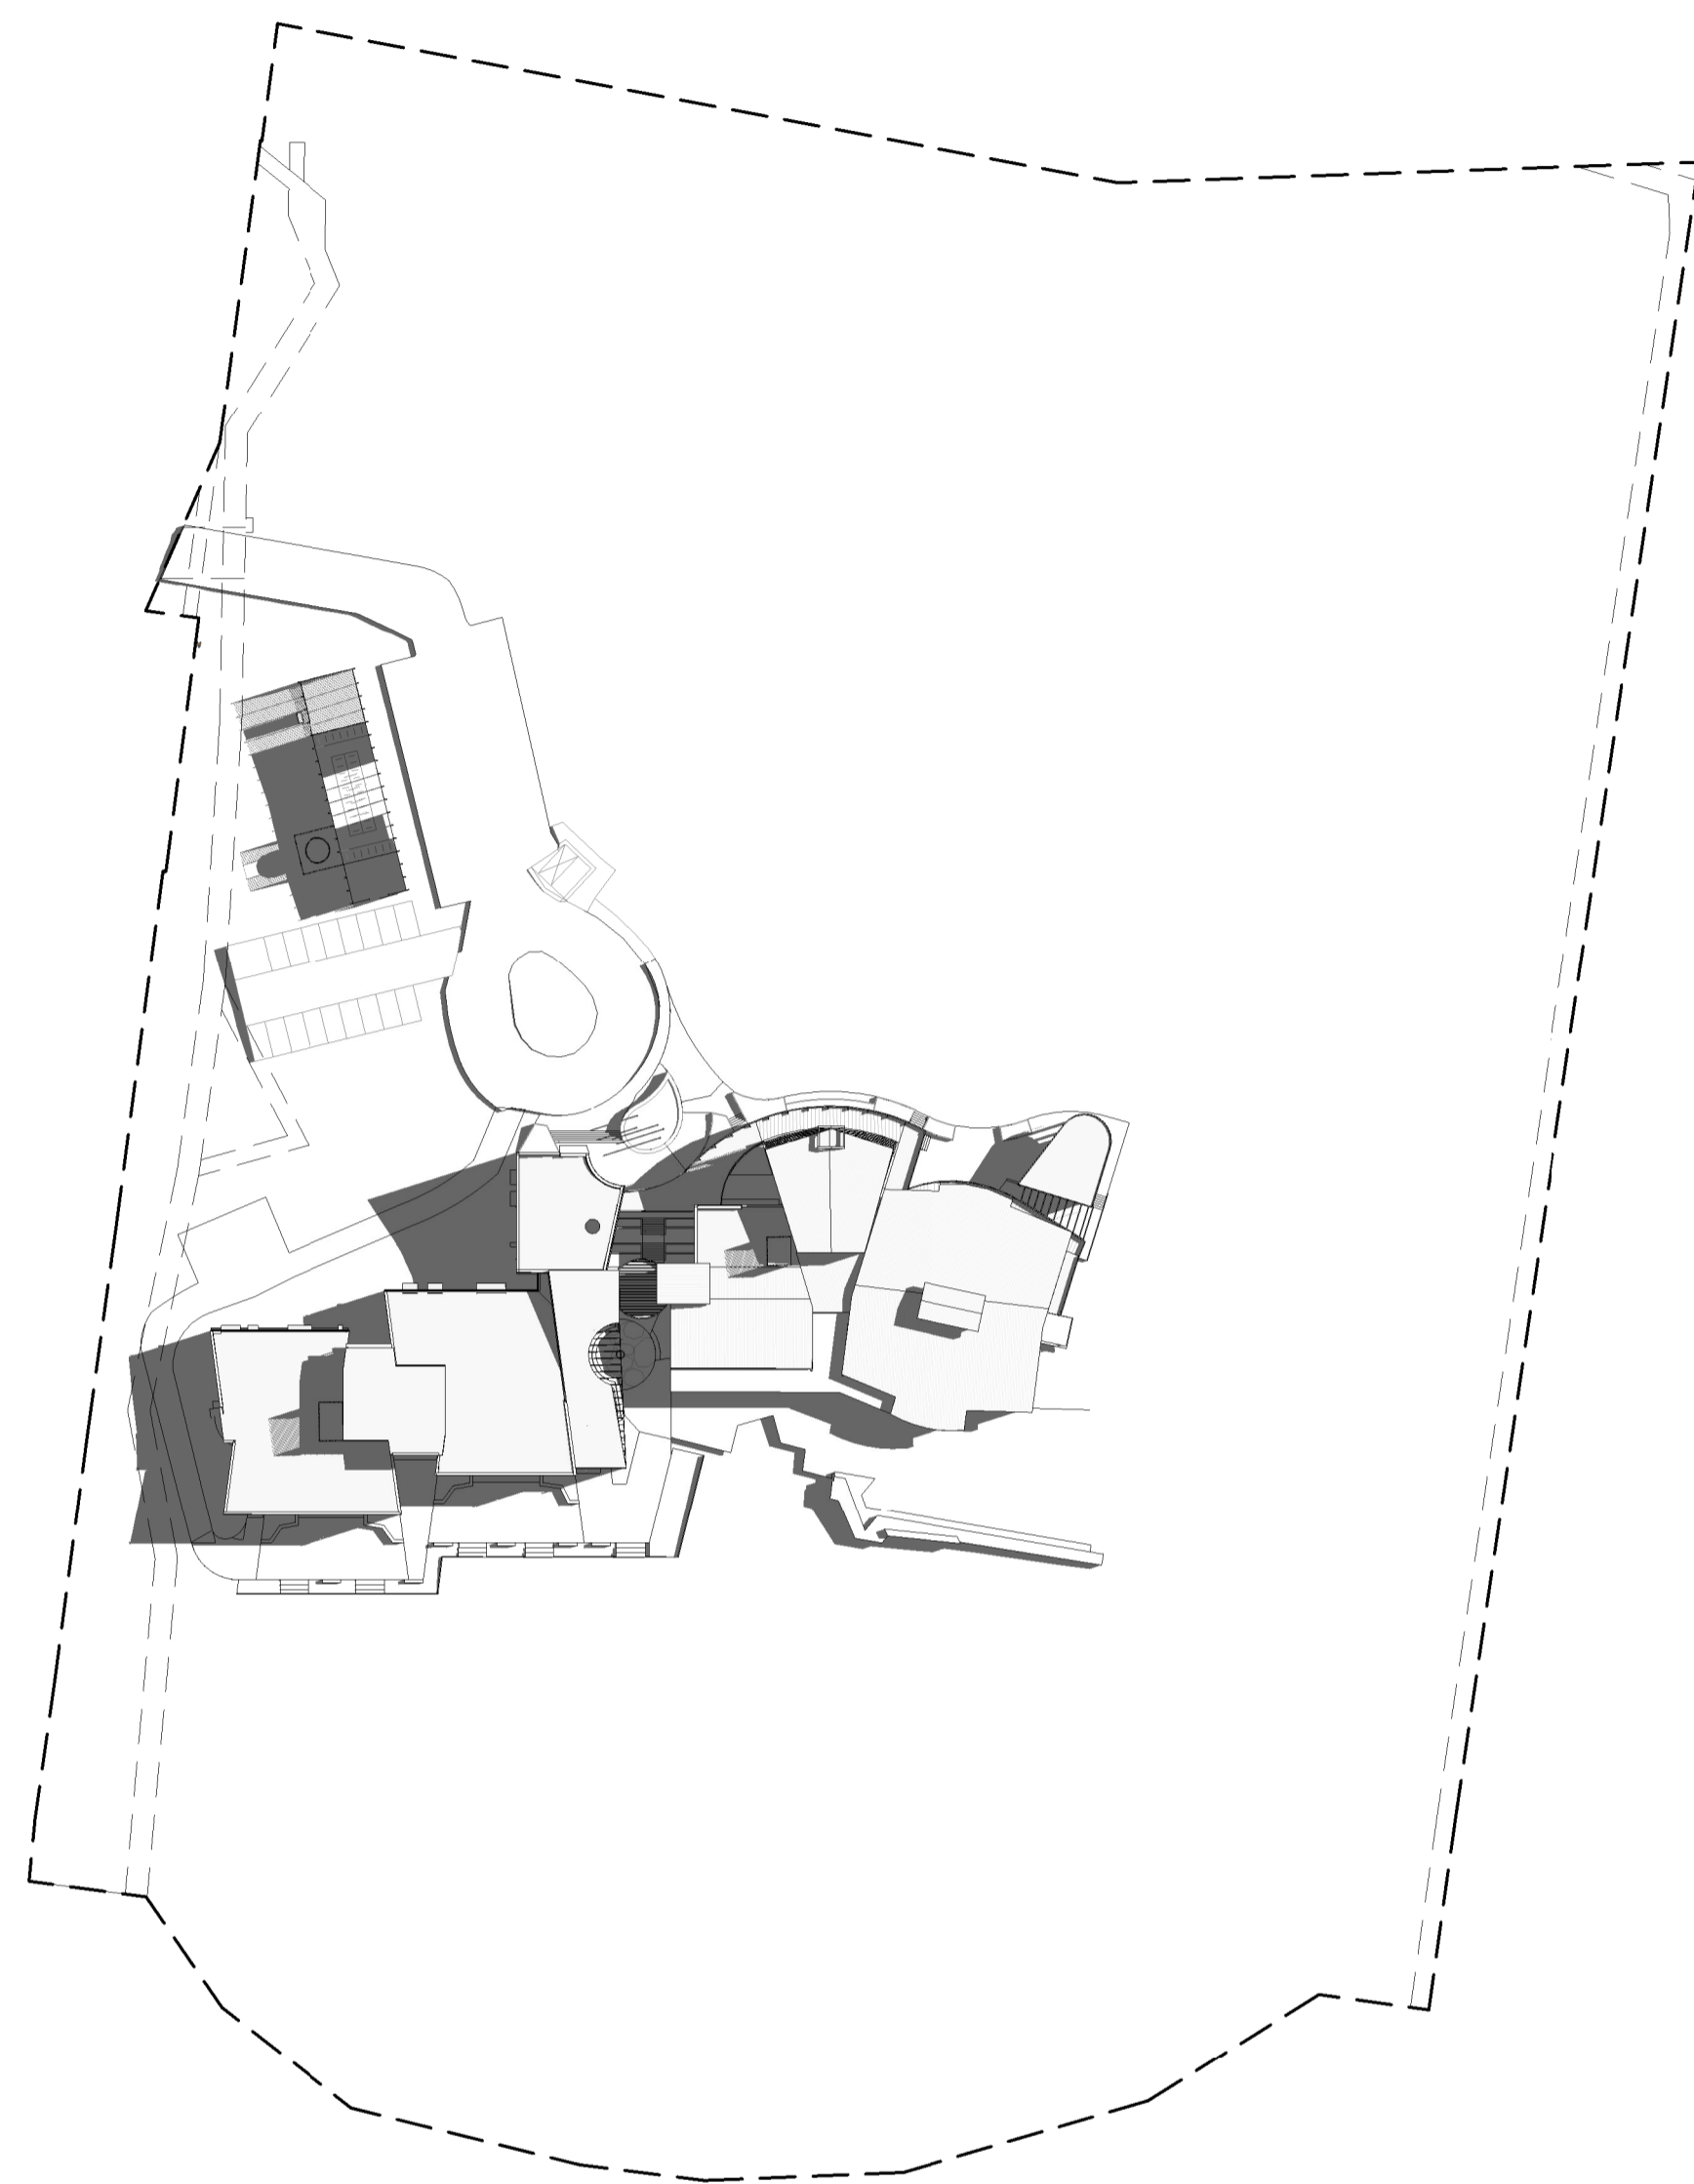

1 9am
TP500 1 : 1000

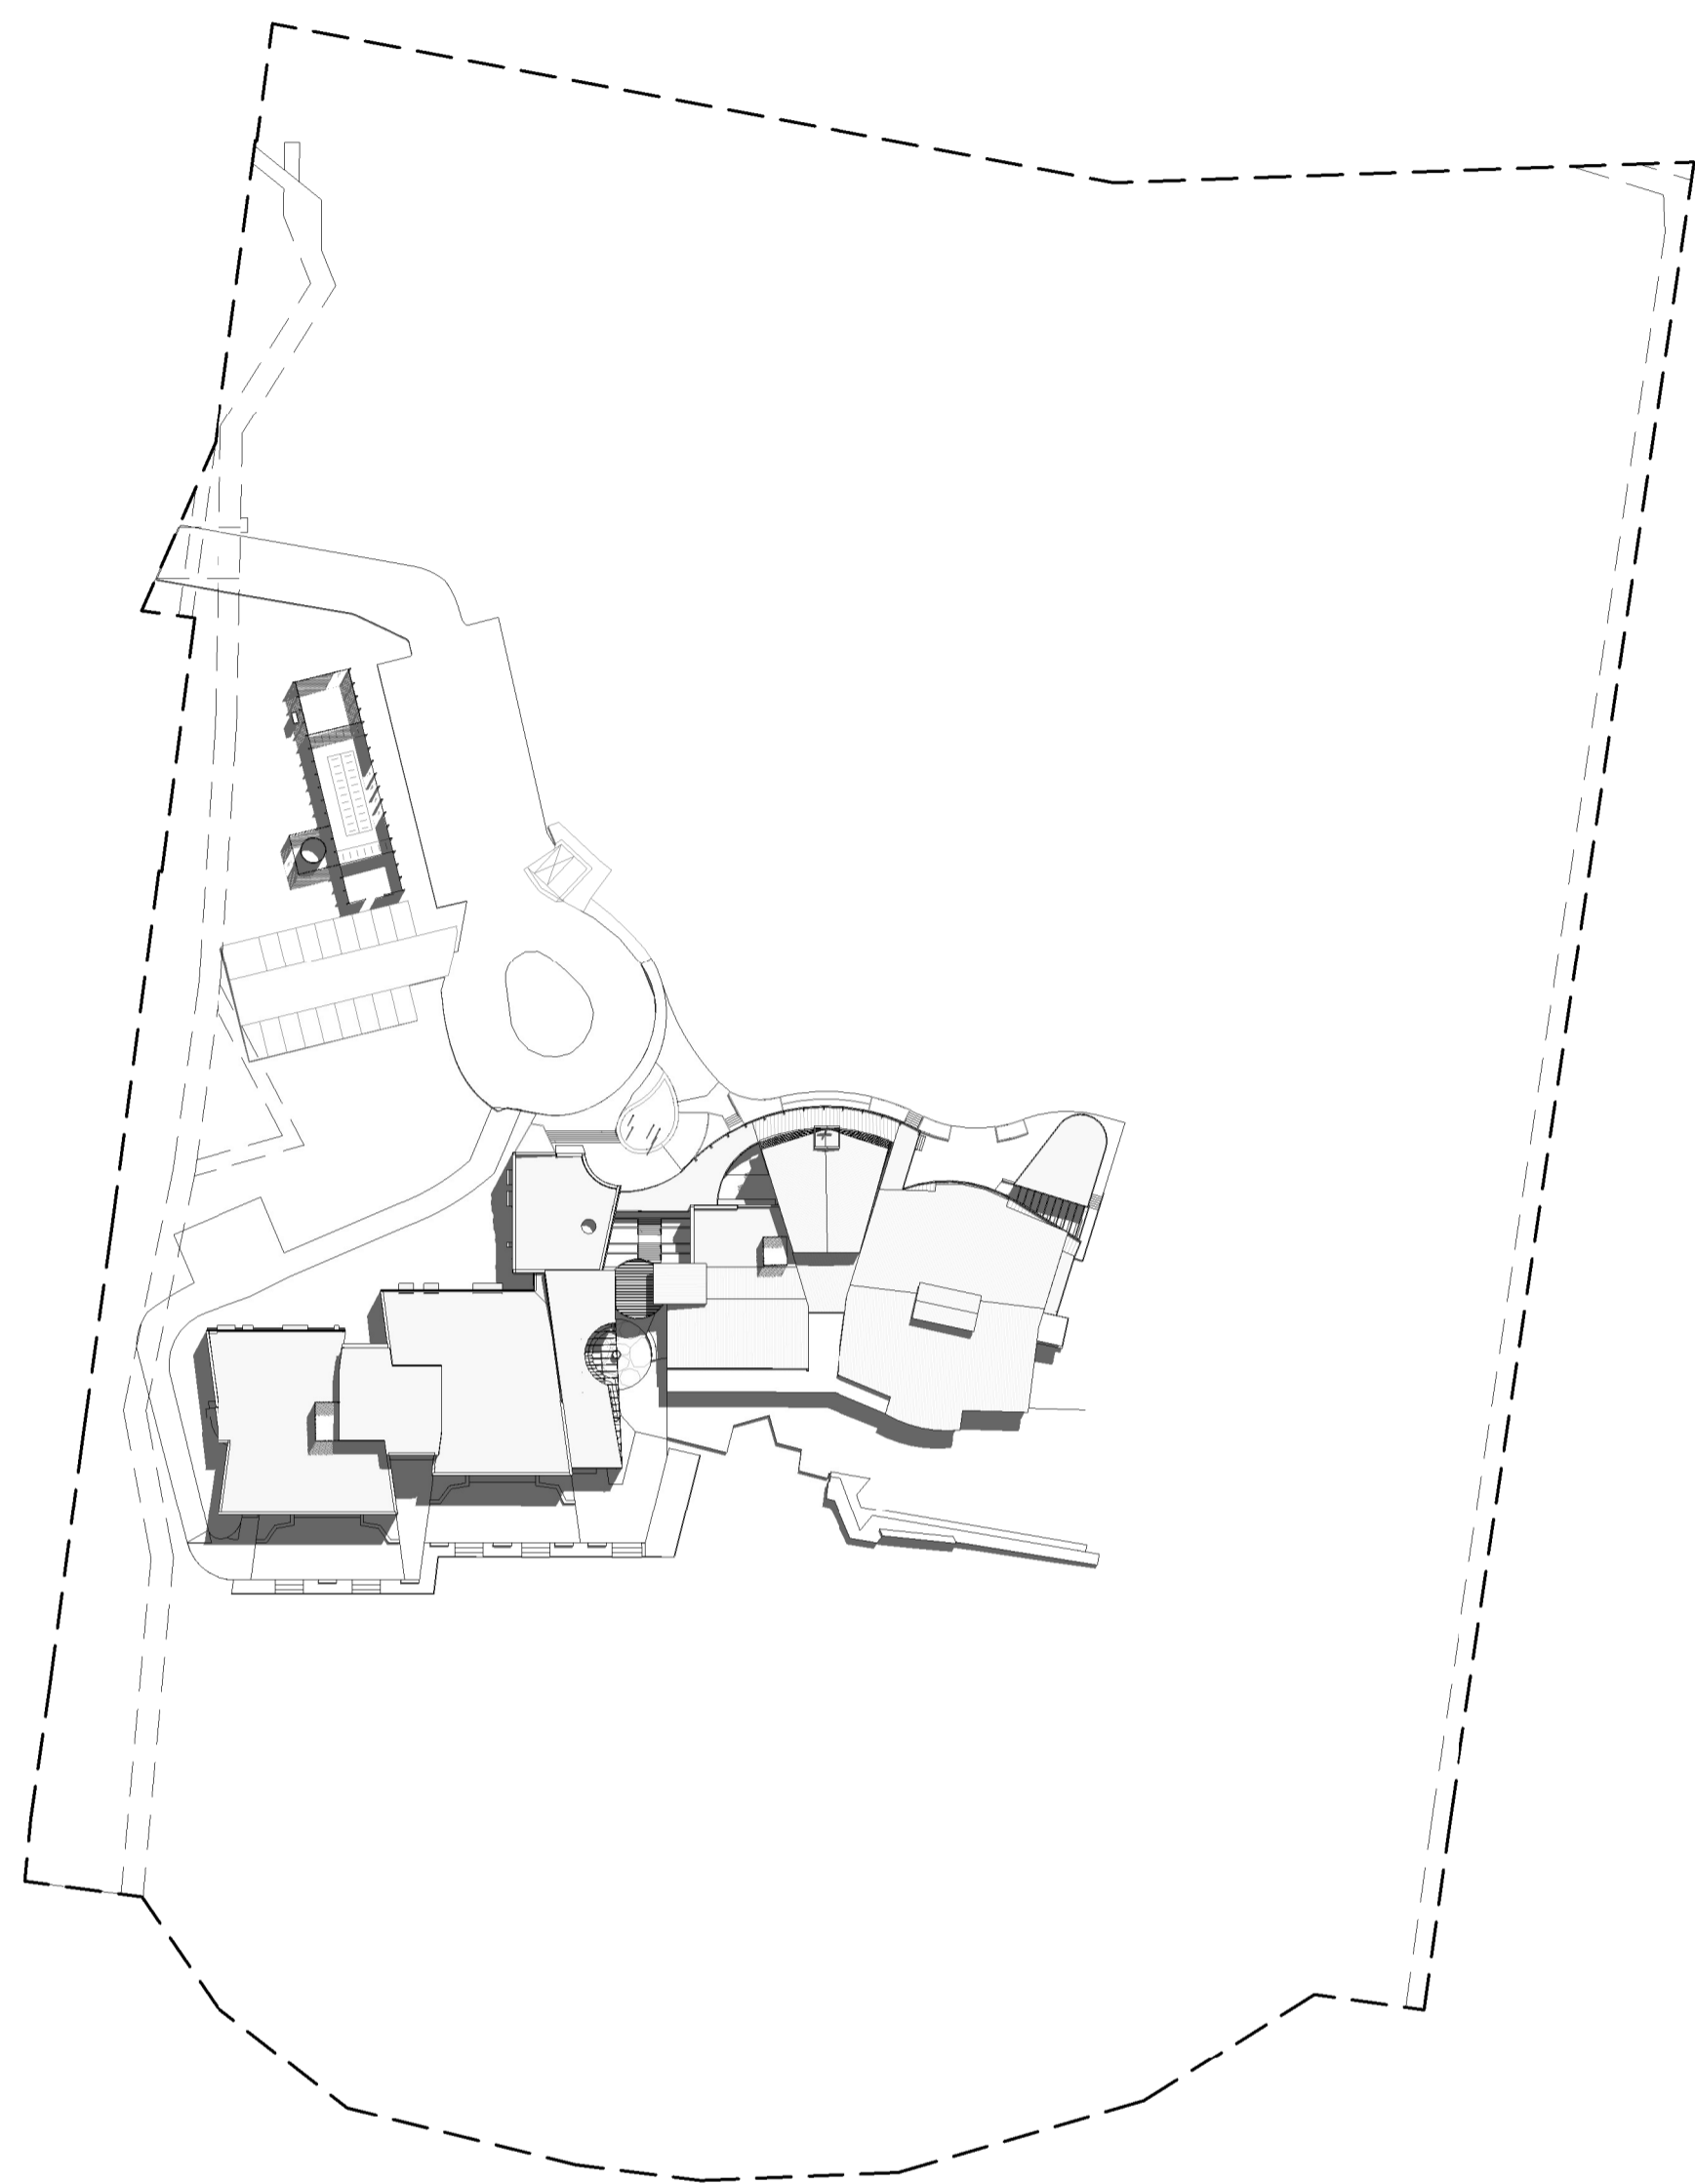

2 12 pm
TP500 1 : 1000

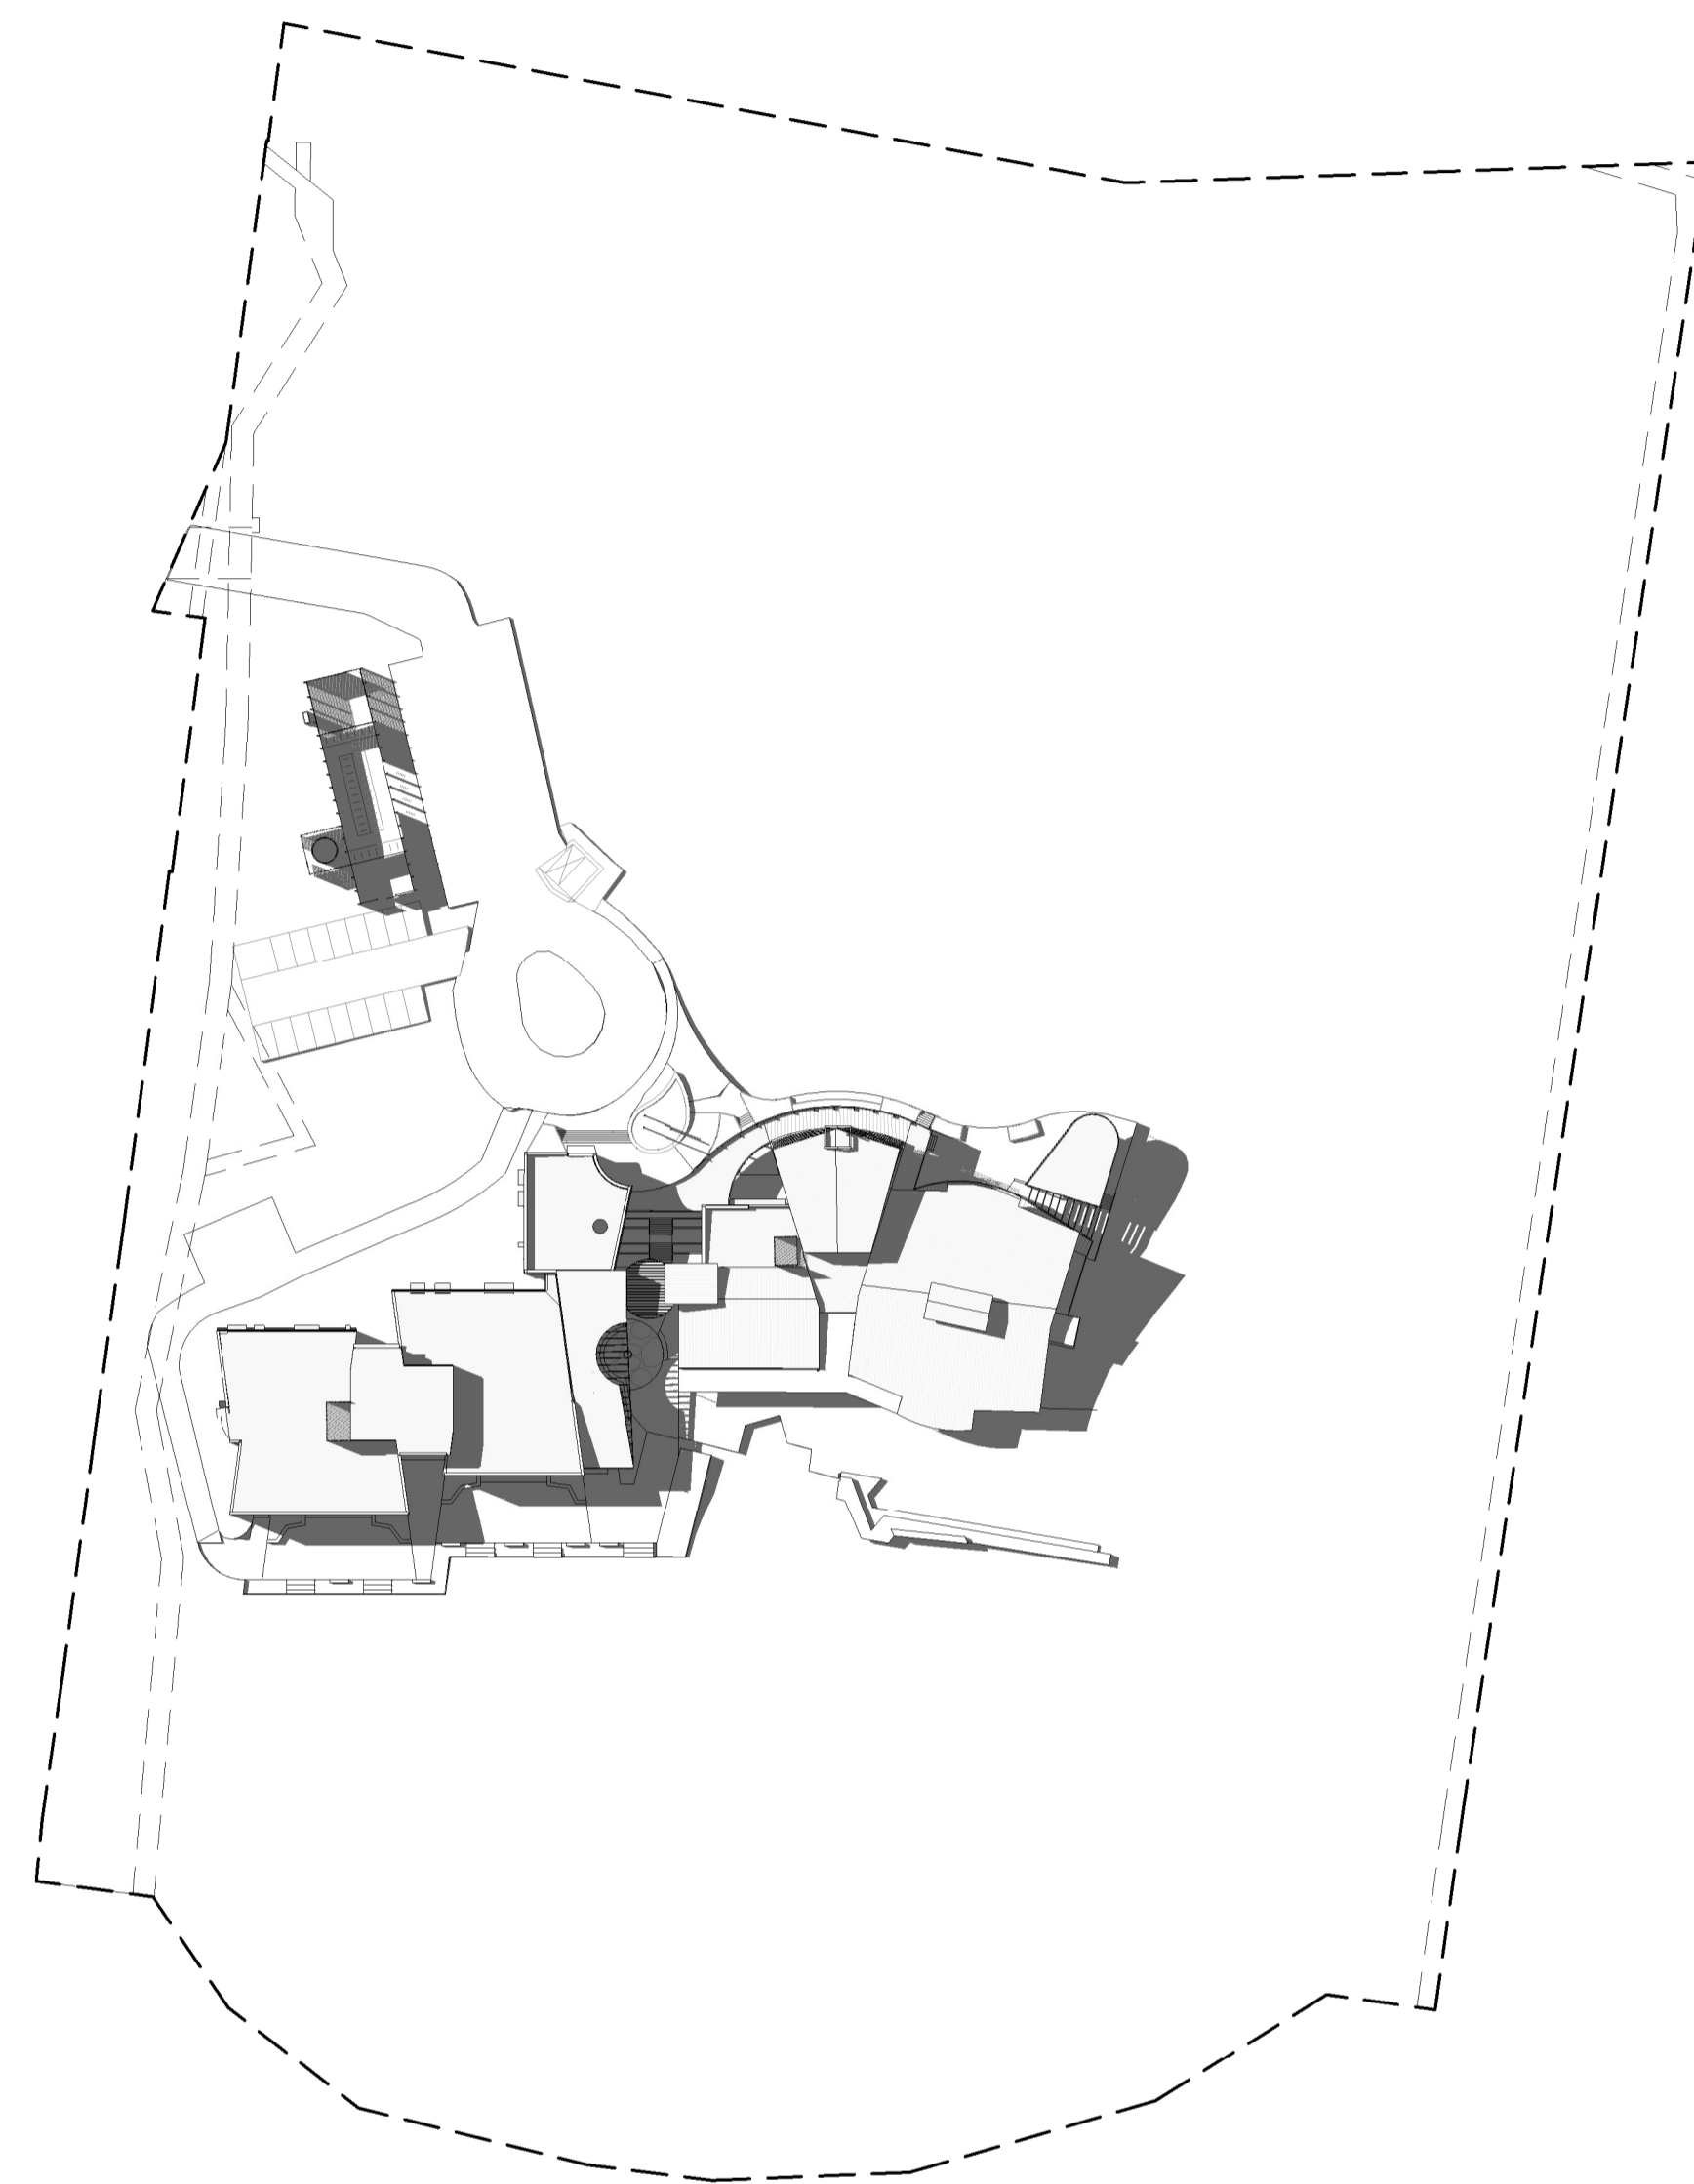


3 5pm
TP500 1 : 1000

**ADVERTISED
PLAN**

This copied document to be made available for the sole purpose of enabling its consideration and review as part of a planning process under the Planning and Environment Act 1987. The document must not be used for any purpose which may breach any copyright

TOWN PLANNING SHADOW DIAGRAMS

Rev	Date	By	Description
1	07.06.2024	DTP RFI	

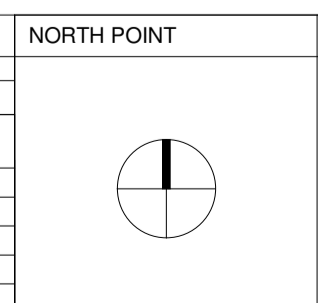

CONTRACTORS
DO NOT SCALE PRINTS. USE FIGURED DIMENSIONS ONLY. ALL DIMENSIONS MUST BE CHECKED ON SITE BEFORE COMMENCING ANY WORK OR MAKING ANY SHOP DRAWINGS.
DRAWINGS TO BE PRINTED IN COLOUR.
© COPYRIGHT MCILDOWIE PARTNERS 2020

REVISION 1 NOTES:
MINOR CHANGES TO Y7 BUILDING FOOTPRINT AND REMOVAL OF BIKE SHED ROOF HAVE MINIMAL EFFECT ON SHADOWS

Mcildowie Partners
Level 2, 325 Flinders Lane
Melbourne, Vic 3000

CLIENT SALESIAN COLLEGE CHADSTONE
PROJECT NAME YEAR 7 & 8 CENTRE
PROJECT ADDRESS Mannix Campus, 2B Swanson Cres, Chadstone, VIC 3148

SCALE	DRAWN	CHECKED	DATE	DATE	REV.
1 : 1000 @ A1	EON	BM	07.06.2024	DAY 27/06/2024 9:57:52 AM	1


DRAWING NUMBER
TP500



FE01 BEIGE BRICKWORK




FE02 POWDERCOATED METAL OFF-WHITE

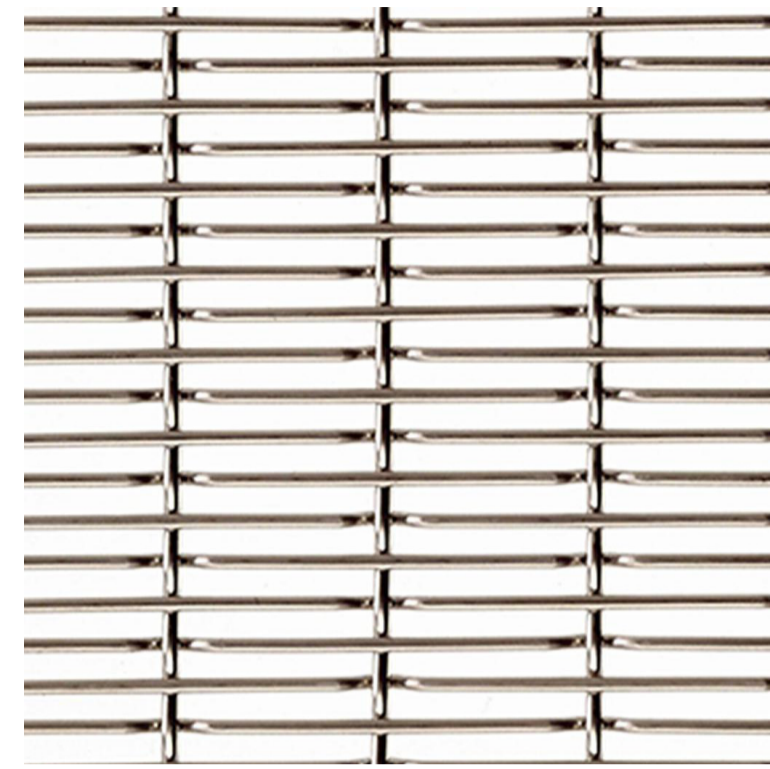


FE03 METAL MESH



FE04 CONCRETE

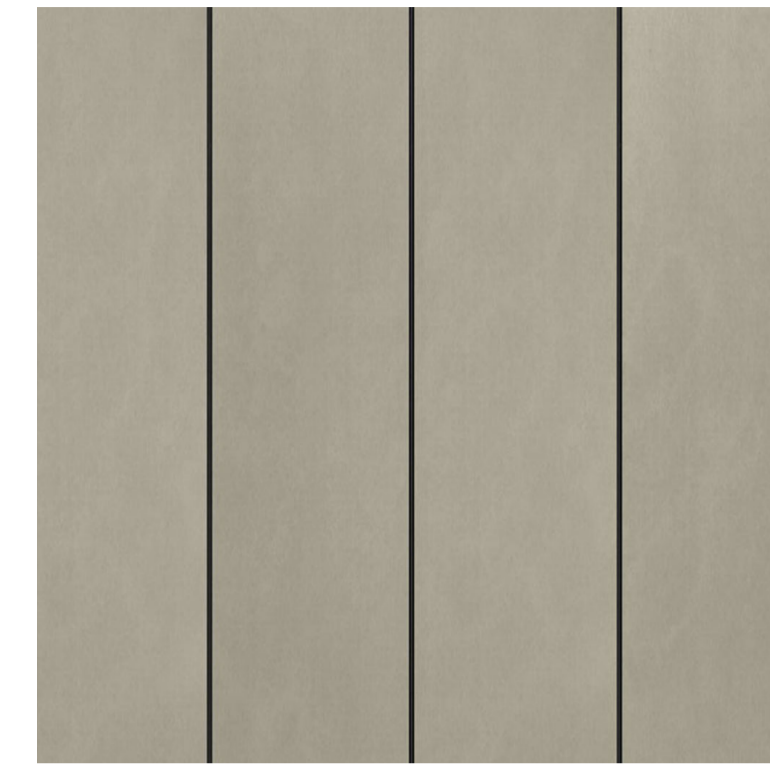


FE05 FC SHEET

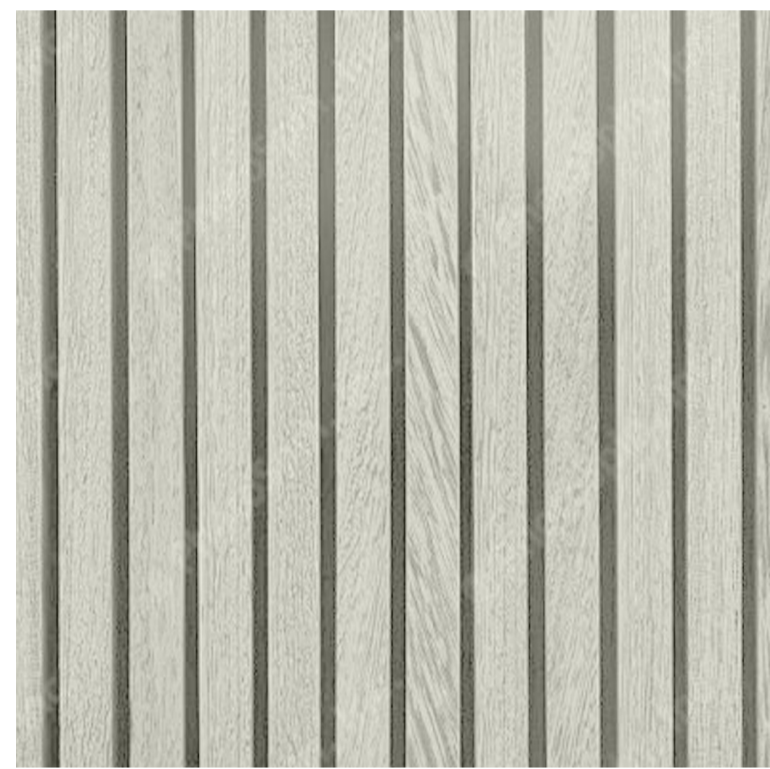

FE10 WOODEN BATTEN SCREEN OFF-WHITE




FE20 PAVEMENT TILES EXPOSED AGGREGATE CONCRETE PAVING

 

FE40 GLAZING



FE42 POWDERCOATED METAL OFF-WHITE

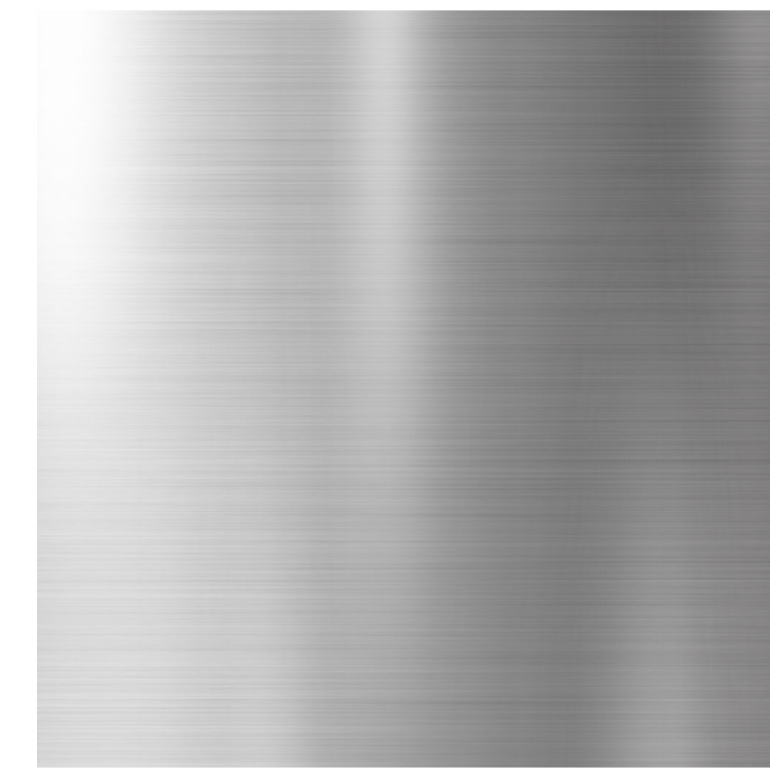


FE50 METAL HANDRAIL



FE51 CONCRETE



FE60 ROOF METAL SHEETING OFF-WHITE

 

FE63 POLYCARBONATE GLAZING

ADVERTISED PLAN

This copied document to be made available for the sole purpose of enabling its consideration and review as part of a planning process under the Planning and Environment Act 1987. The document must not be used for any purpose which may breach any copyright

REVISION SCHEDULE		
Rev	Date	By Description

NORTH POINT CONTRACTORS

DO NOT SCALE PRINTS. USE FIGURED DIMENSIONS ONLY. ALL DIMENSIONS MUST BE CHECKED ON SITE BEFORE COMMENCING ANY WORK OR MAKING ANY SHOP DRAWINGS

DRAWINGS TO BE PRINTED IN COLOUR.

© COPYRIGHT MCILDOWIE PARTNERS 2020

McIldowie Partners

T/ +61 3 8695 0300 info@mcildowiepartners.com.au Level 2, 325 Flinders Lane Melbourne, Vic 3000

CLIENT SALESIAN COLLEGE CHADSTONE

PROJECT NAME YEAR 7 & 8 CENTRE

PROJECT ADDRESS Mannix Campus, 2B Swanson Cres, Chadstone, VIC 3148

DRAWING TITLE MATERIALS SCHEDULE

SCALE	DRAWN	EON	DRAWING NUMBER
@ A1	CHECKED	BM	TP900
DATE	JOB No.	DA\27/06/2024 9:57:53 AM	REV.
	3227		

TOWN PLANNING

FILE C:\Users\josef\Documents\2027 800 Year 7 & 8 Centre_TP Issue_DTP #01_1_merrett\DWG\14