


Notes
The information contained in this document is copyright and may not be used or reproduced for any other project or purpose.

Verify all dimensions and levels on site and report any discrepancies to CO-OP for direction prior to the commencement of work. Drawings are to be read in conjunction with all other contract documents.
Use figured dimensions only. Do not scale from drawings. CO-OP cannot guarantee the accuracy of content and format for copies of drawings issued electronically. The completion of the Issue Details Checked and Authorised section below is confirmation of the status of the drawing. The drawing shall not be used for construction unless endorsed 'For Construction' and authorised for issue.

© CO-OP STUDIO PTY LTD
Registered Business Name ABN 93 167 783 600

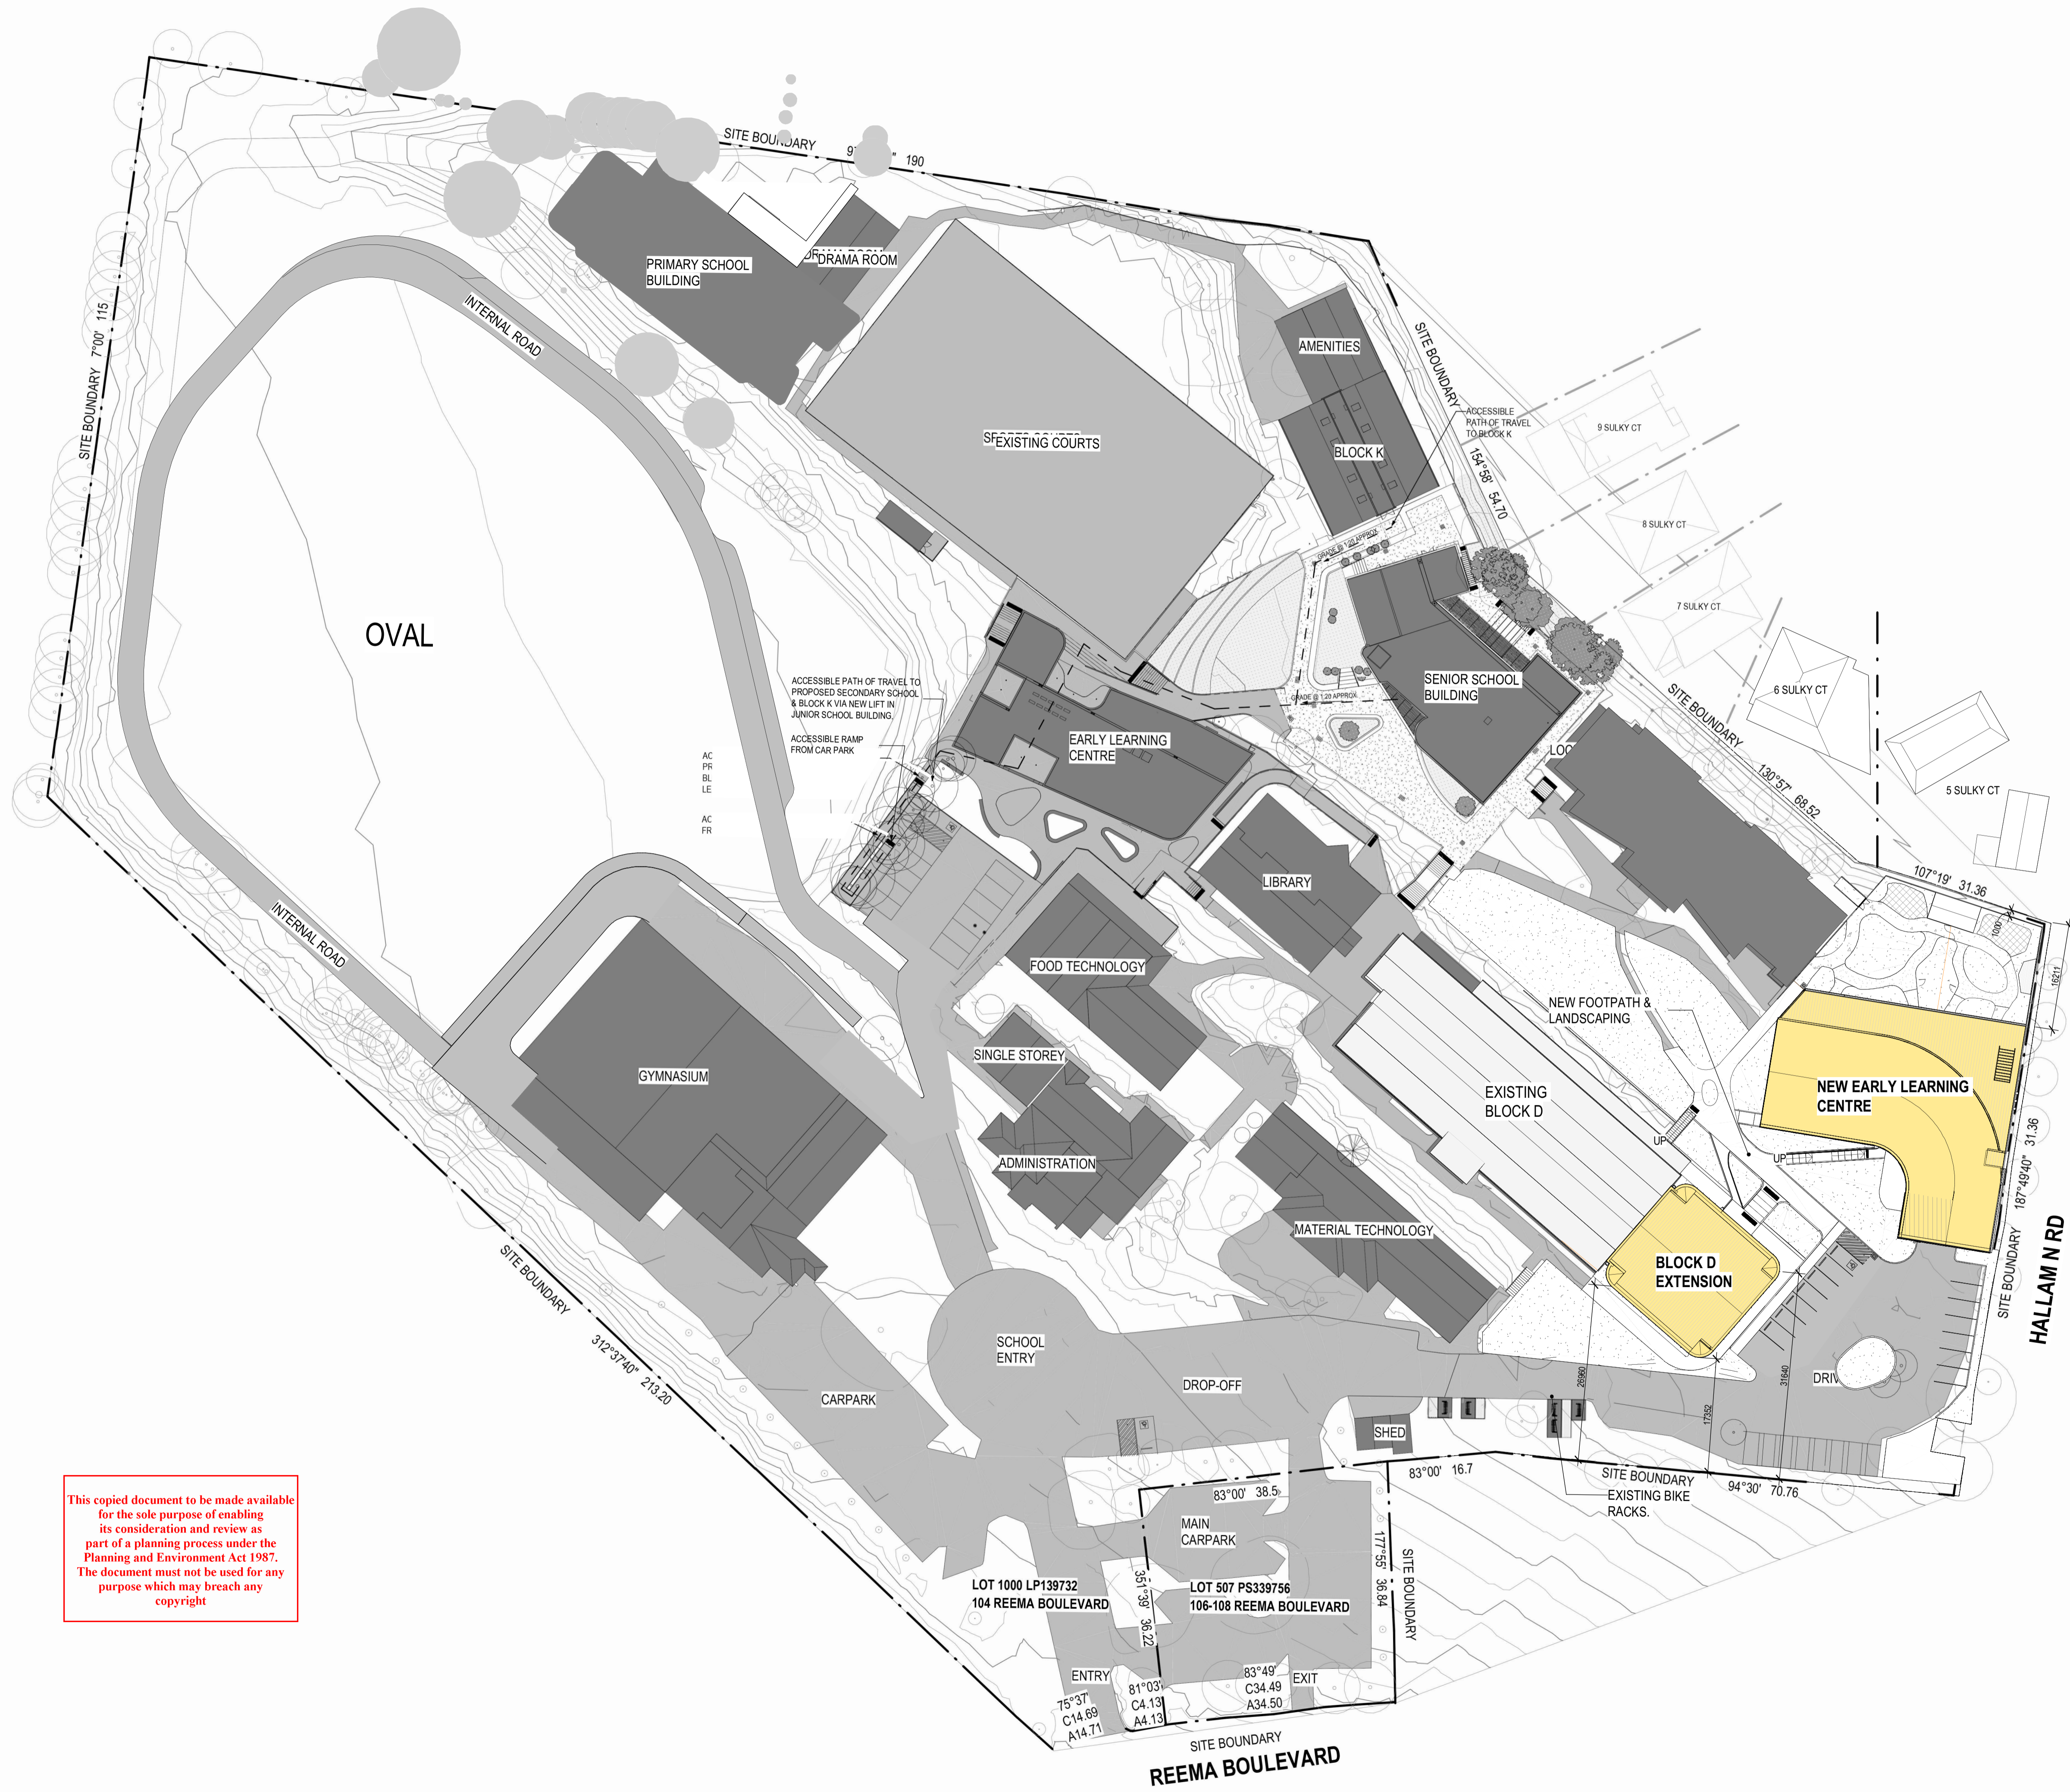

ADVERTISED PLAN

B	TOWN PLANNING ISSUE	11/03/2026	JL
A	TP ISSUED FOR INFORMATION	23/01/2026	JL
REV	DESCRIPTION	DATE	APP
CLIENT			

CO.OP

CO-OP STUDIO
Level 6, 54 Wellington Street, Collingwood, 3066
Office: +61 452 281 614
admin@co-opstudio.com.au

PROJECT
MARANATHA CHRISTIAN SCHOOL - EARLY LEARNING CENTRE & BLOCK D EXTENSION

PROJECT NUMBER
100387

DRAWING

LOCALITY PLAN

SCALE 1:500 @ A1

DRAWN BY Author

PLANNING PERMIT
NOT TO BE USED DURING CONSTRUCTION

DRAWING NO. REVISION

TP001 B

This copied document to be made available for the sole purpose of enabling its consideration and review as part of a planning process under the Planning and Environment Act 1987. The document must not be used for any purpose which may breach any copyright

FILE NAME: Audited Docs/Maranatha CS - Early Learning Centre/100387_Maranatha CS - ELC_R22_BM360.rvt
DATE PRINTED: 11/03/2026 9:12:13 AM



Notes
 The information contained in this document is copyright and may not be used or reproduced for any other project or purpose.
 Verify all dimensions and levels on site and report any discrepancies to CO-OP for direction prior to the commencement of work. Drawings are to be read in conjunction with all other contract documents.
 Use figured dimensions only. Do not scale from drawings. CO-OP cannot guarantee the accuracy of content and format for copies of drawings issued electronically.
 The completion of the Issue Details Checked and Authorised section below is confirmation of the status of the drawing. The drawing shall not be used for construction unless endorsed 'For Construction' and authorised for issue.
 © CO-OP STUDIO PTY LTD
 Registered Business Name ABN 93 167 783 600

TREES
 TREES AS PER FEATURE SITE SURVEY AND ARBORIST REPORT. NUMBER AND LOCATIONS ON SITE MAY VARY. TREES HAVE BEEN NUMBERED AS PER THE ARBORIST REPORT FOR CONSISTENCY.
 PROVIDE TREE PROTECTION TO REMAINING TREES. REFER TO LANDSCAPE ARCHITECTS DOCUMENTATION FOR DETAILS.

LEGEND

- SITE BOUNDARY LINE
- - - EXTENT OF DEMOLITION WORKS.
- EXTENT OF EXISTING WORKS NOT PART OF SCOPE. REFER TO DRAWINGS.
- TPZ OF EXISTING TREE TO BE RETAINED
- TPZ OF EXISTING TREE TO BE DEMOLISHED

THIS DRAWING MUST BE PRINTED IN COLOUR.

This copied document to be made available for the sole purpose of enabling its consideration and review as part of a planning process under the Planning and Environment Act 1987. The document must not be used for any purpose which may breach any copyright

B	TOWN PLANNING ISSUE	11/03/2026	JL
A	TP ISSUED FOR INFORMATION	23/01/2026	JL
REV	DESCRIPTION	DATE	APP
CLIENT			

CO.OP
 CO-OP STUDIO
 Level 6, 54 Wellington Street, Collingwood, 3066
 Office: +61 452 281 614
 admin@co-opstudio.com.au

PROJECT
MARANATHA CHRISTIAN SCHOOL - EARLY LEARNING CENTRE & BLOCK D EXTENSION
 PROJECT NUMBER
100387

DRAWING
EXISTING & DEMOLITION - SITE PLAN

SCALE As indicated @ A1

DRAWN BY Author

PLANNING PERMIT
 NOT TO BE USED DURING CONSTRUCTION

DRAWING NO. REVISION

TP010 B

ADVERTISED PLAN

FILE NAME: A:\advised\docs\maranatha cs - Early Learning Centre\100387_Maranatha CS - ELC_R22_BIM360.rvt DATE PRINTED: 11/03/2026 9:13:23 AM

Notes
 The information contained in this document is copyright and may not be used or reproduced for any other project or purpose.
 Verify all dimensions and levels on site and report any discrepancies to CO-OP for direction prior to the commencement of work. Drawings are to be read in conjunction with all other contract documents.
 Use figured dimensions only. Do not scale from drawings. CO-OP cannot guarantee the accuracy of content and format for copies of drawings issued electronically.
 The completion of the Issue Details Checked and Authorised section below is confirmation of the status of the drawing. The drawing shall not be used for construction unless endorsed 'For Construction' and authorised for issue.
 © CO-OP STUDIO PTY LTD
 Registered Business Name ABN 93 167 783 600

TREES
 TREES AS PER FEATURE SITE SURVEY AND ARBORIST REPORT. NUMBER AND LOCATIONS ON SITE MAY VARY. TREES HAVE BEEN NUMBERED AS PER THE ARBORIST REPORT FOR CONSISTENCY.
 PROVIDE TREE PROTECTION TO REMAINING TREES. REFER TO LANDSCAPE ARCHITECTS DOCUMENTATION FOR DETAILS.

LEGEND

- SITE BOUNDARY LINE
- EXISTING BOUNDARY FENCE
- 1.8M HIGH PALISADE FENCE TO EXTERNAL PLAY AREA
- 1.2M HIGH PALISADE FENCE
- PROPOSED RETAINING WALL MIN. 1M HIGH TO MAX. 2.5M HIGH
- NGL XXXX EXISTING NATURAL GROUND RL
- RL XXXX PROPOSED GROUND RL. REFER TO CIVIL PLAN FOR DETAIL.

THIS DRAWING MUST BE PRINTED IN COLOUR.

This copied document to be made available for the sole purpose of enabling its consideration and review as part of a planning process under the Planning and Environment Act 1987. The document must not be used for any purpose which may breach any copyright

B	TOWN PLANNING ISSUE	11/03/2026	JL
A	TRIGGERED FOR INFORMATION	23/01/2026	JL
REV	DESCRIPTION	DATE	APP
CLIENT			

CO.OP
 CO-OP STUDIO
 Level 6, 54 Wellington Street, Collingwood, 3066
 Office: +61 452 281 614
 admin@co-opstudio.com.au

PROJECT
MARANATHA CHRISTIAN SCHOOL - EARLY LEARNING CENTRE & BLOCK D EXTENSION
 PROJECT NUMBER
100387

DRAWING

SITE PLAN

SCALE As indicated @ A1

DRAWN BY Author

PLANNING PERMIT
 NOT TO BE USED DURING CONSTRUCTION

DRAWING NO. REVISION

TP101 B



SITE STATISTICS

SITE AREA	104 REEMA BOULEVARD (LOT 1000 LP139732)	48,550m ²
	106-108 REEMA BOULEVARD (LOT 507 PS339756)	1,322m ²
TOTAL		49,872m ²

	EXISTING	PROPOSED
GROSS FLOOR AREA (INCLUDES ANY SECOND FLOOR)	10,236m ²	12,282m ²
SITE COVERAGE	9,467m ² 18.98%	10,253m ² 20.56%
NON-PERMEABLE	27,867m ² 55.88%	28,873m ² 57.89%
PERMEABLE	24,245m ² 48.61%	24,308m ² 48.74%

ADVERTISED PLAN

FILE NAME: A:\advised Docs\Maranatha CS - Early Learning Centre\100387_Maranatha CS - ELC_R22_BM380.rvt DATE PRINTED: 12/03/2026 11:46:57 AM

Notes
 The information contained in this document is copyright and may not be used or reproduced for any other project or purpose.
 Verify all dimensions and levels on site and report any discrepancies to CO-OP for direction prior to the commencement of work. Drawings are to be read in conjunction with all other contract documents.
 Use figured dimensions only. Do not scale from drawings. CO-OP cannot guarantee the accuracy of content and format for copies of drawings issued electronically.
 The completion of the Issue Details Checked and Authorised section below is confirmation of the status of the drawing. The drawing shall not be used for construction unless endorsed 'For Construction' and authorised for issue.
 © CO-OP STUDIO PTY LTD
 Registered Business Name ABN 93 167 783 600

ADVERTISED PLAN

This copied document to be made available for the sole purpose of enabling its consideration and review as part of a planning process under the Planning and Environment Act 1987. The document must not be used for any purpose which may breach any copyright

B	TOWN PLANNING ISSUE	11/03/2026	JL
A	TP ISSUED FOR INFORMATION	23/01/2026	JL
REV	DESCRIPTION	DATE	APP
CLIENT			

CO.OP
 CO-OP STUDIO
 Level 6, 54 Wellington Street, Collingwood, 3066
 Office: +61 452 281 614
 admin@co-opstudio.com.au

PROJECT
MARANATHA CHRISTIAN SCHOOL - EARLY LEARNING CENTRE & BLOCK D EXTENSION

PROJECT NUMBER
100387

DRAWING
GA PLAN - BASEMENT - ELC

SCALE
 1 : 100 @ A1


DRAWN BY
 Author

PLANNING PERMIT
 NOT TO BE USED DURING CONSTRUCTION


DRAWING NO. REVISION

TP200 B

FILE NAME: A:\03\100387\100387_Maranatha CS - Early Learning Centre\100387_Maranatha CS - ELC_R22_BIM360.rvt DATE PRINTED: 12/03/2026 11:45:22 AM

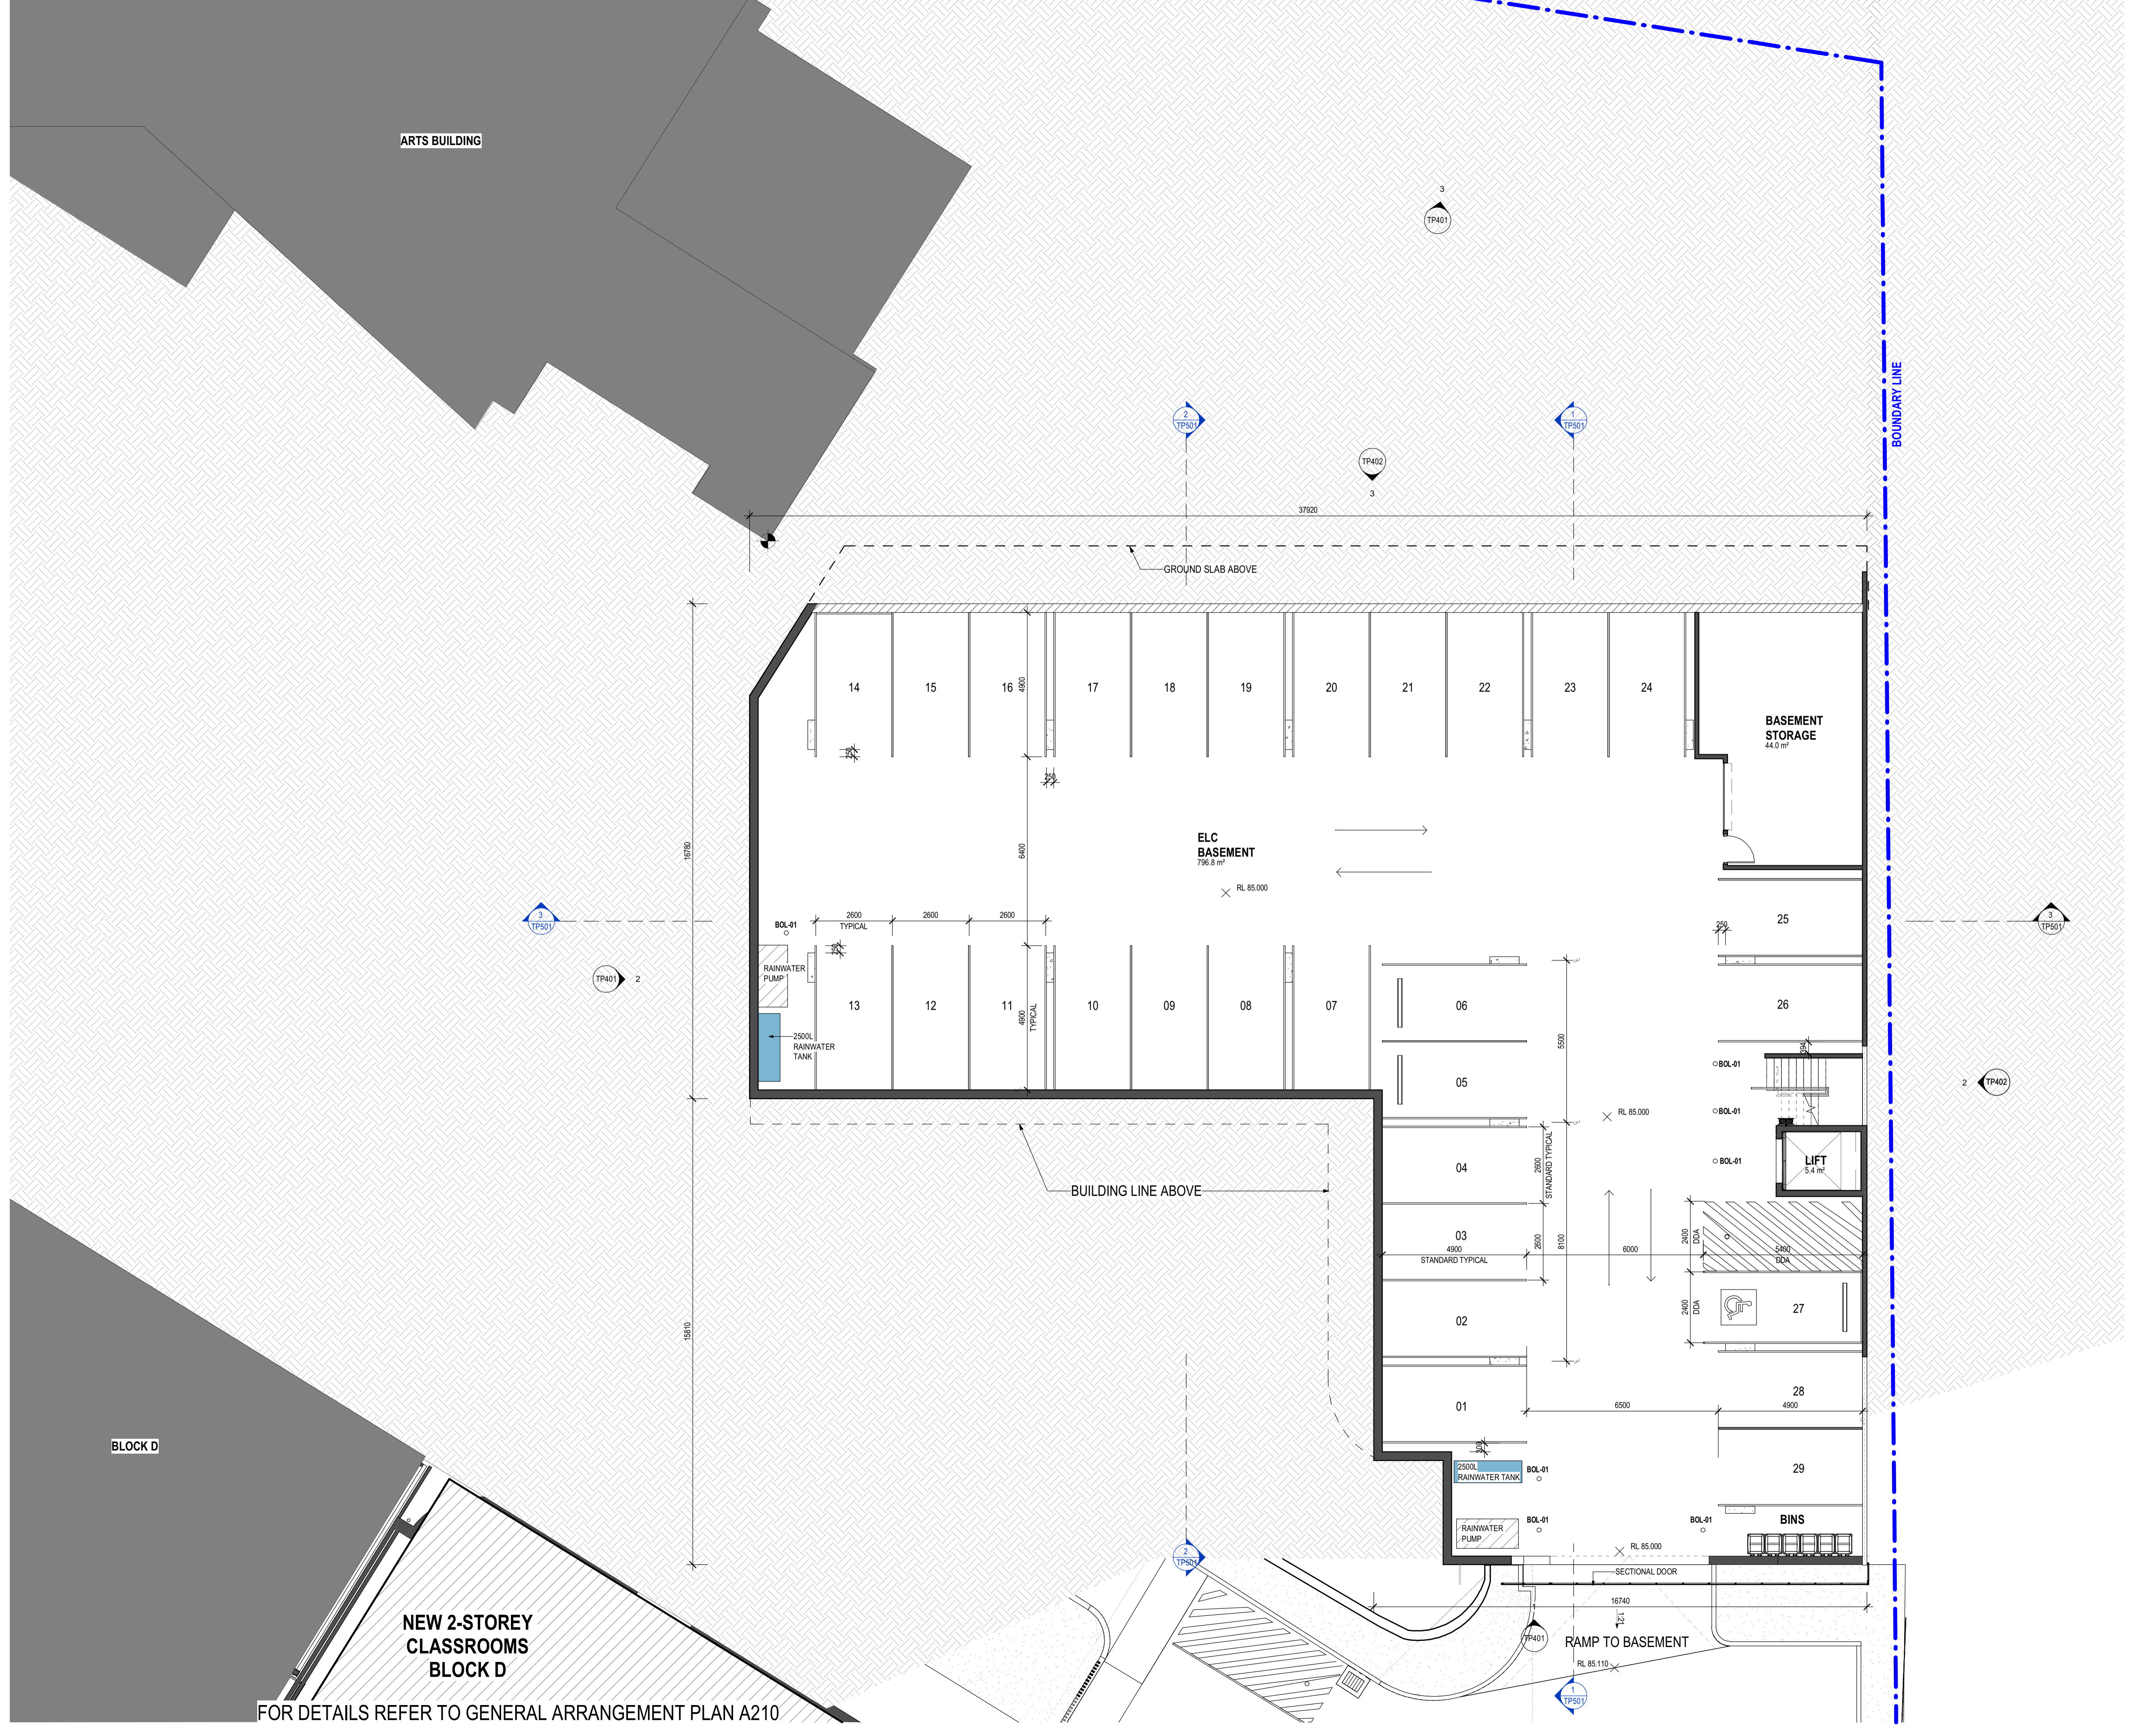

FOR DETAILS REFER TO GENERAL ARRANGEMENT PLAN A210

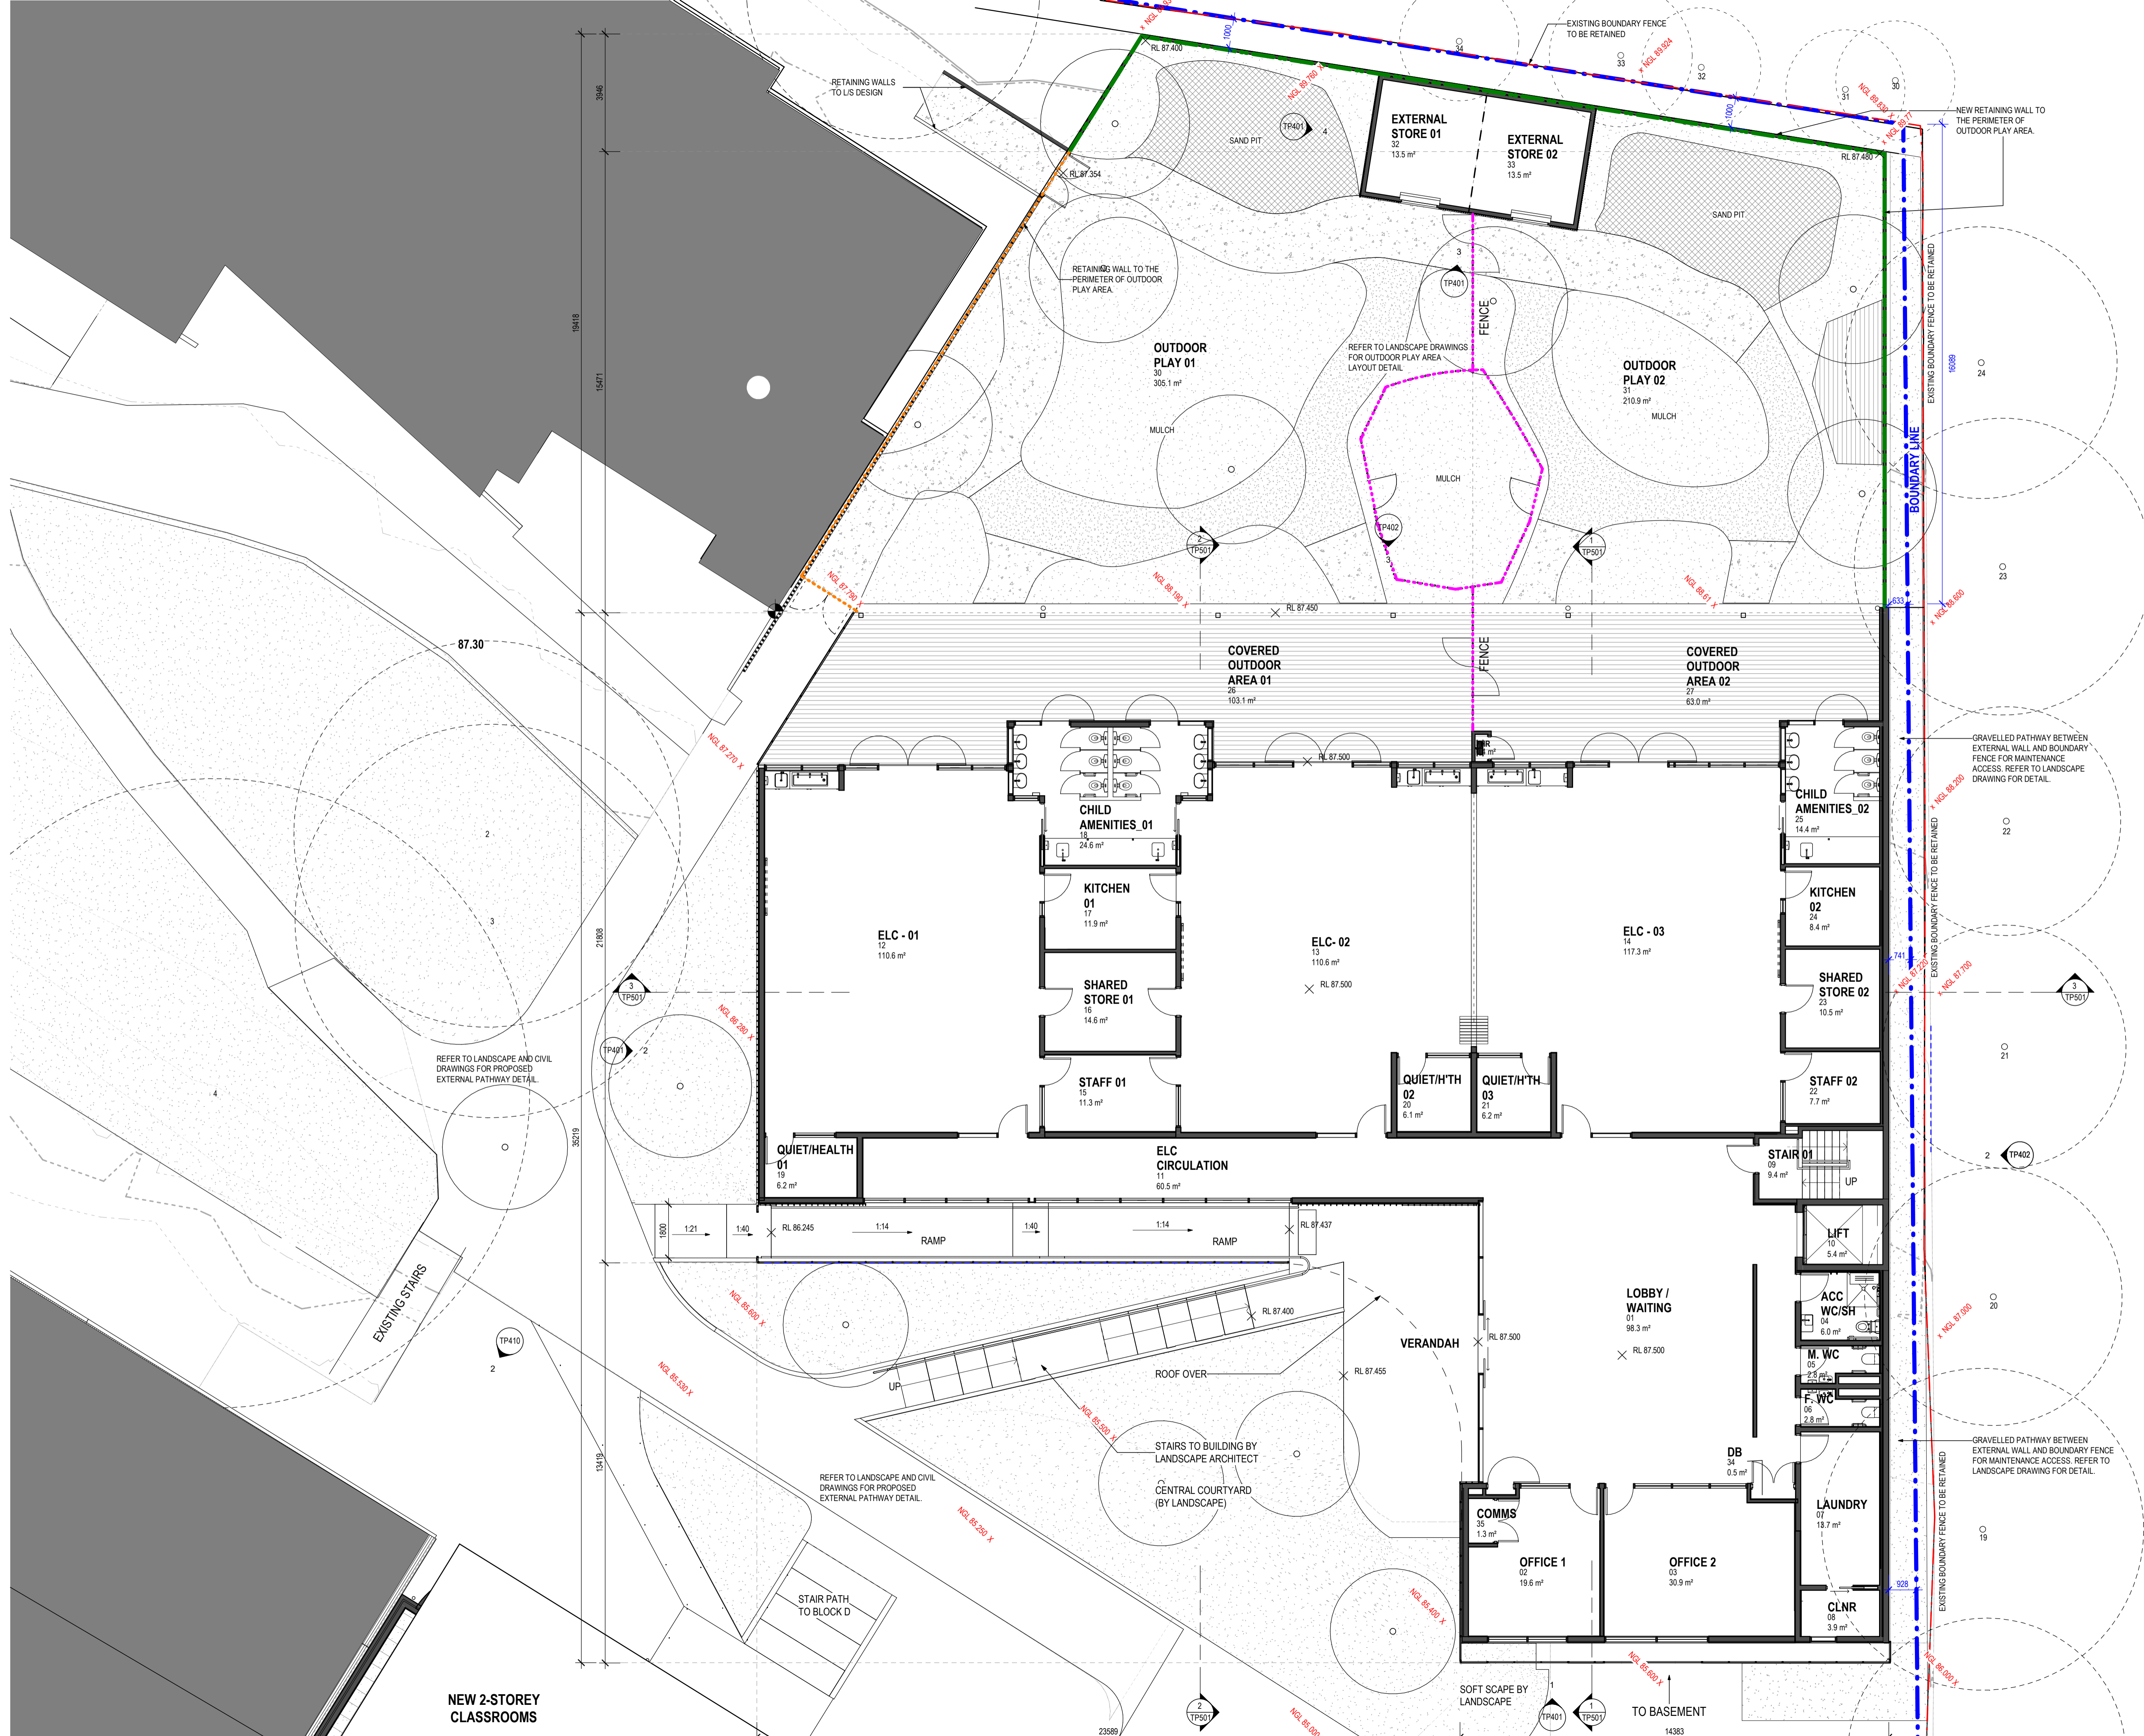

Notes
 The information contained in this document is copyright and may not be used or reproduced for any other project or purpose.
 Verify all dimensions and levels on site and report any discrepancies to CO-OP for direction prior to the commencement of work. Drawings are to be read in conjunction with all other contract documents.
 Use figured dimensions only. Do not scale from drawings. CO-OP cannot guarantee the accuracy of content and format for copies of drawings issued electronically. The completion of the Issue Details Checked and Authorised section below is confirmation of the status of the drawing. The drawing shall not be used for construction unless endorsed 'For Construction' and authorised for issue.
 © CO-OP STUDIO PTY LTD
 Registered Business Name ABN 93 167 783 600

- TREES**
 TREES AS PER FEATURE SITE SURVEY AND ARBORIST REPORT. NUMBER AND LOCATIONS ON SITE MAY VARY. TREES HAVE BEEN NUMBERED AS PER THE ARBORIST REPORT FOR CONSISTENCY. PROVIDE TREE PROTECTION TO REMAINING TREES. REFER TO LANDSCAPE ARCHITECTS DOCUMENTATION FOR DETAILS.
- LEGEND**
- EXTENT OF EXISTING WORKS NOT PART OF SCOPE. REFER TO DRAWINGS.
 - TPZ OF EXISTING TREE TO BE RETAINED
 - PROPOSED TREES. REFER TO LANDSCAPE DRAWINGS FOR DETAIL.
 - SITE BOUNDARY LINE
 - EXISTING BOUNDARY FENCE
 - 1.8M HIGH PALISADE FENCE TO EXTERNAL PLAY AREA
 - 1.2M HIGH PALISADE FENCE
 - PROPOSED RETAINING WALL MIN. 1M HIGH TO MAX. 2.5M HIGH
 - EXISTING NATURAL GROUND RL
 - PROPOSED GROUND RL. REFER TO CIVIL PLAN FOR DETAIL.
- THIS DRAWING MUST BE PRINTED IN COLOUR.

ADVERTISED PLAN

This copied document to be made available for the sole purpose of enabling its consideration and review as part of a planning process under the Planning and Environment Act 1987. The document must not be used for any purpose which may breach any copyright

B	TOWN PLANNING ISSUE	11/03/2026	JL
A	TP ISSUED FOR INFORMATION	23/01/2026	JL
REV	DESCRIPTION	DATE	APP
CLIENT			

CO.OP
 CO-OP STUDIO
 Level 6, 54 Wellington Street, Collingwood, 3066
 Office +61 452 281 614
 admin@co-opstudio.com.au

PROJECT
MARANATHA CHRISTIAN SCHOOL - EARLY LEARNING CENTRE & BLOCK D EXTENSION
 PROJECT NUMBER
100387

DRAWING
GA PLAN - GROUND FLOOR - ELC

SCALE
 1 : 100 @ A1

DRAWN BY
 Author

PLANNING PERMIT
 NOT TO BE USED DURING CONSTRUCTION


DRAWING NO.
TP201
 REVISION
B

FILE NAME: Autodesk Docs/Maranatha CS - Early Learning Centre/100387_Maranatha CS - ELC_R23_BM380.rvt
 DATE PRINTED: 11/03/2026 9:25:19 AM

This copied document to be made available for the sole purpose of enabling its consideration and review as part of a planning process under the Planning and Environment Act 1987. The document must not be used for any purpose which may breach any copyright

Notes
 The information contained in this document is copyright and may not be used or reproduced for any other project or purpose.
 Verify all dimensions and levels on site and report any discrepancies to CO-OP for direction prior to the commencement of work. Drawings are to be read in conjunction with all other contract documents.
 Use figured dimensions only. Do not scale from drawings. CO-OP cannot guarantee the accuracy of content and format for copies of drawings issued electronically. The completion of the Issue Details Checked and Authorised section below is confirmation of the status of the drawing. The drawing shall not be used for construction unless endorsed 'For Construction' and authorised for issue.
 © CO-OP STUDIO PTY LTD
 Registered Business Name ABN 93 167 783 600

ADVERTISED PLAN

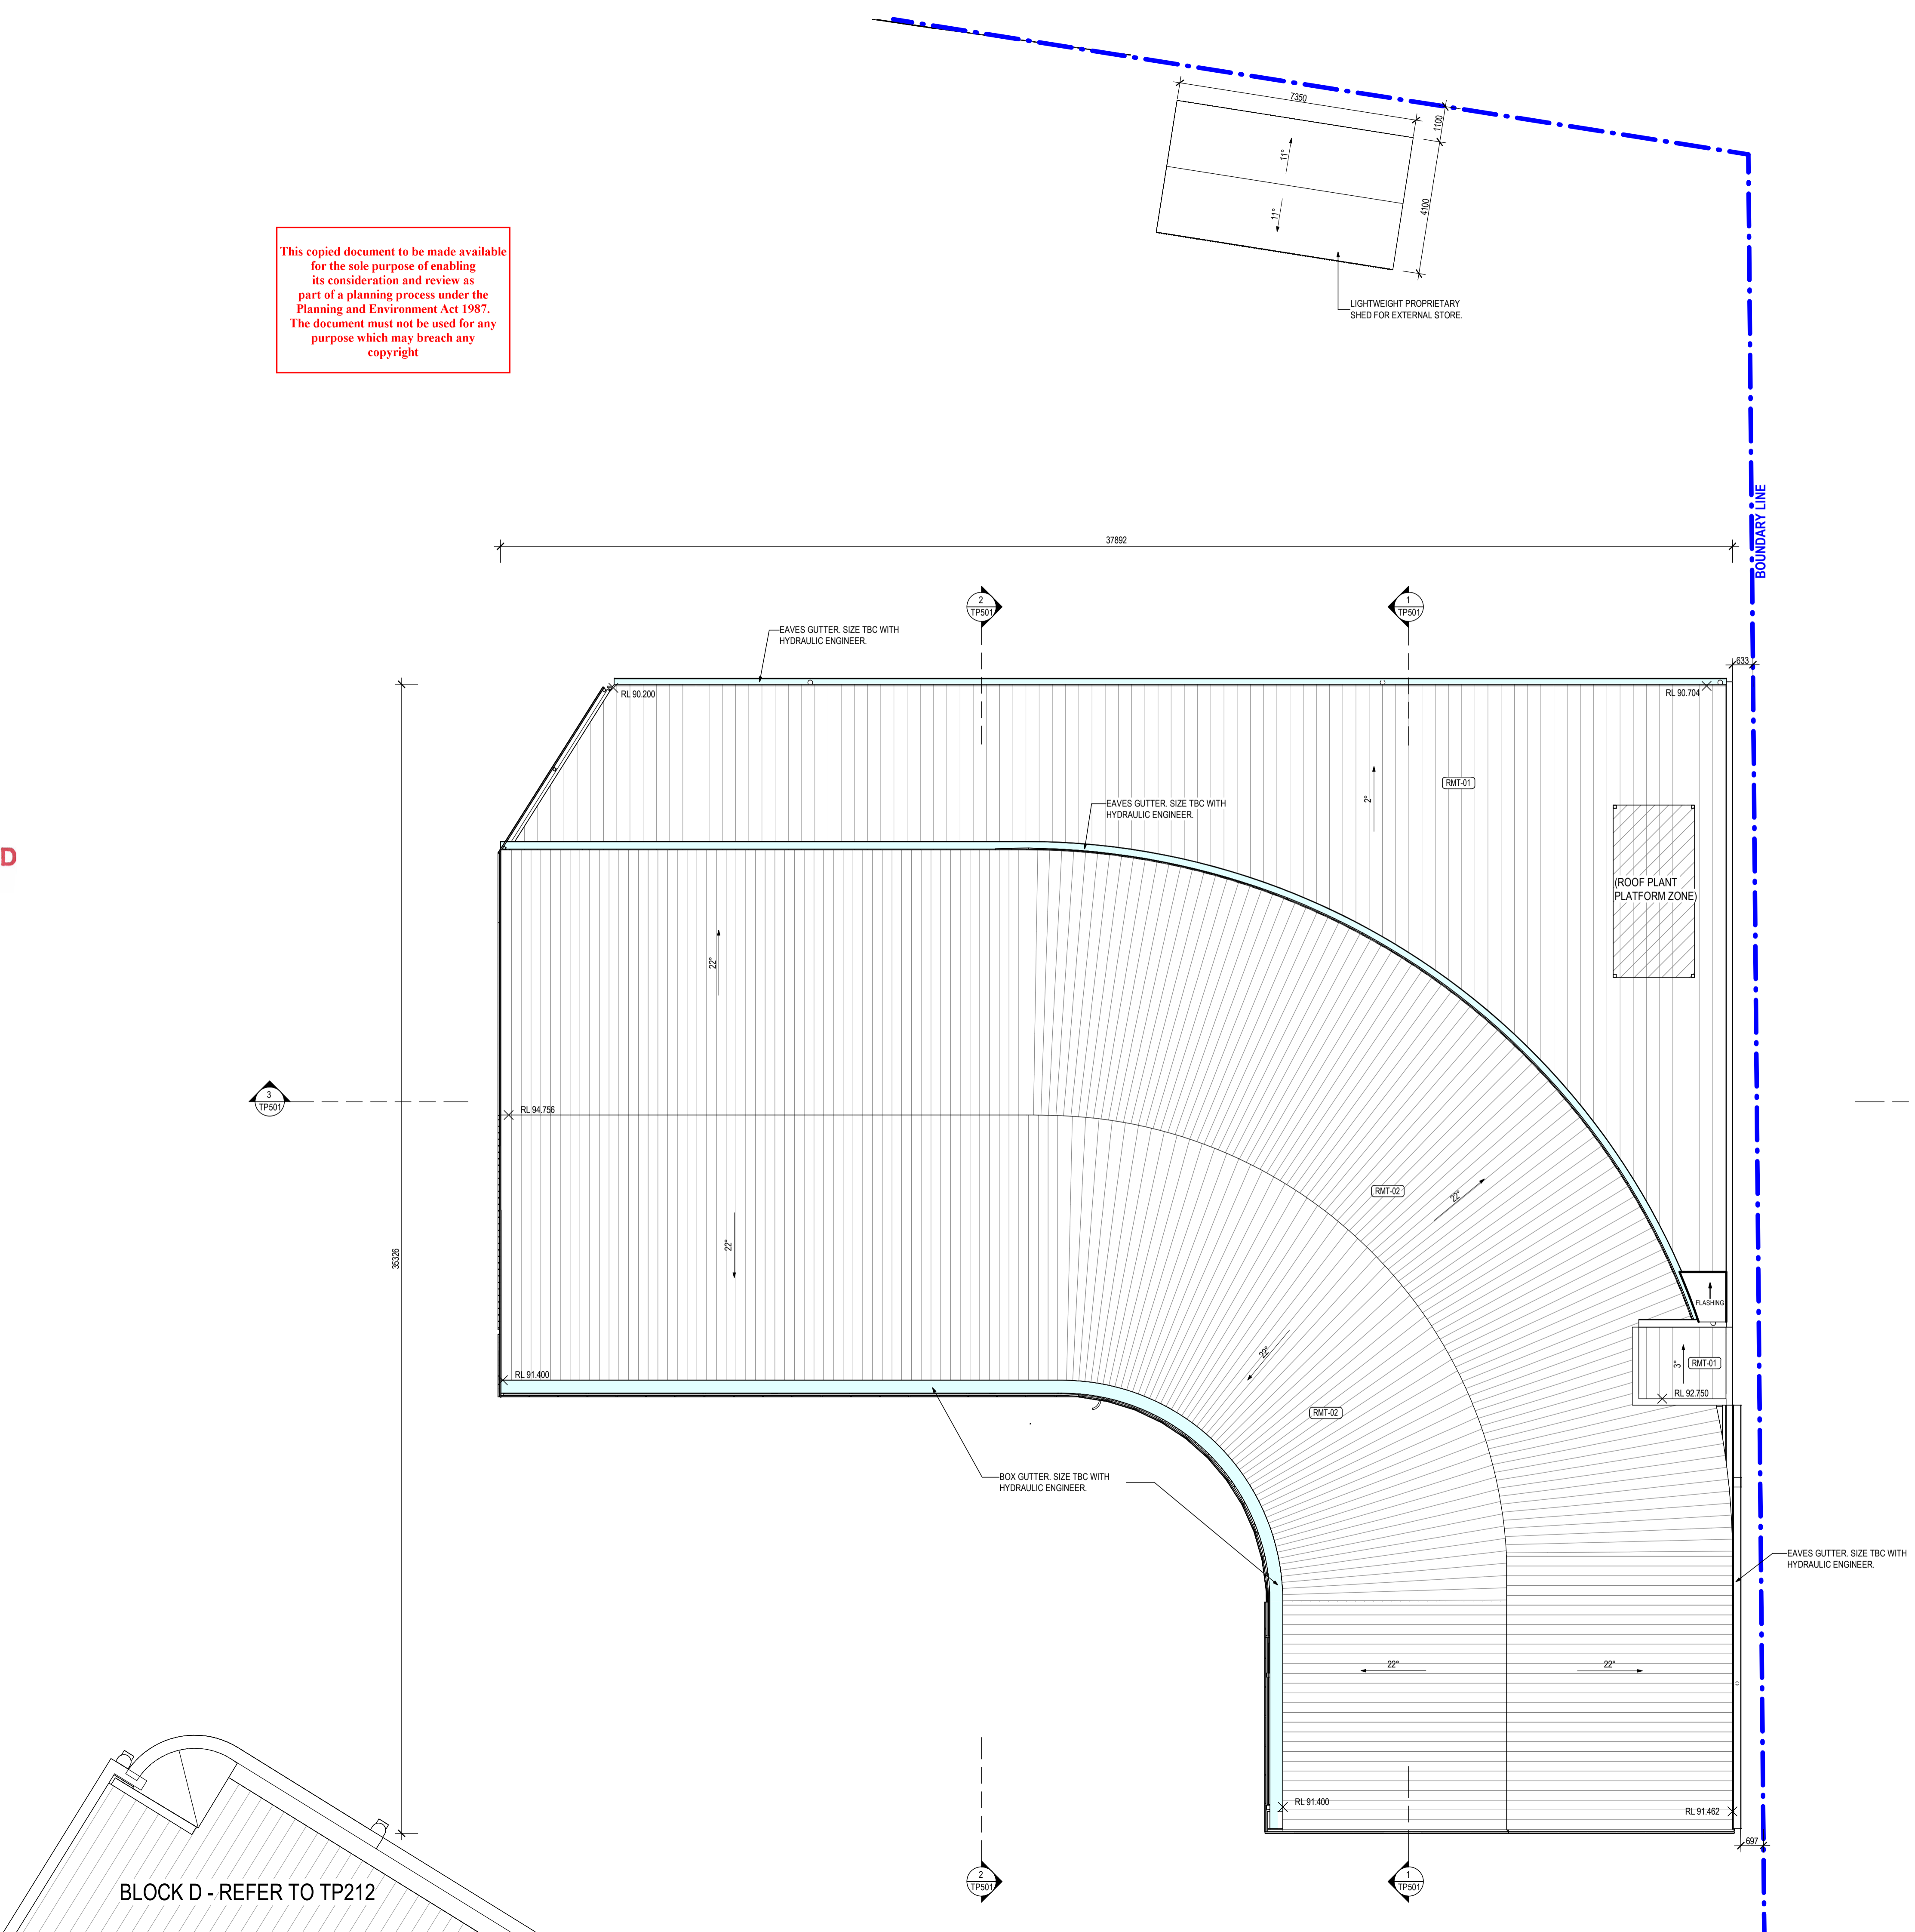

B	TOWN PLANNING ISSUE	11/03/2026	JL
A	REV ISSUED FOR INFORMATION	23/01/2026	JL
	REV DESCRIPTION	DATE	APP
	CLIENT		

CO.OP

CO-OP STUDIO
 Level 6, 54 Wellington Street, Collingwood, 3066
 Office +61 452 281 614
 admin@co-opstudio.com.au

PROJECT
MARANATHA CHRISTIAN SCHOOL - EARLY LEARNING CENTRE & BLOCK D EXTENSION

PROJECT NUMBER
100387

DRAWING
GA PLAN - ROOF - ELC

SCALE 1 : 100 @ A1

DRAWN BY Author

PLANNING PERMIT
 NOT TO BE USED DURING CONSTRUCTION

DRAWING NO. REVISION

TP202 B

FILE NAME AutoDesk Docs/Maranatha CS - Early Learning Centre/100387_Maranatha CS - ELC_R22_BIM360.rvt DATE PRINTED 11/03/2026 9:23:28 AM

Notes
The information contained in this document is copyright and may not be used or reproduced for any other project or purpose.

Verify all dimensions and levels on site and report any discrepancies to CO-OP for direction prior to the commencement of work. Drawings are to be read in conjunction with all other contract documents.

Use figured dimensions only. Do not scale from drawings. CO-OP cannot guarantee the accuracy of content and format for copies of drawings issued electronically. The completion of the Issue Details Checked and Authorised section below is confirmation of the status of the drawing. The drawing shall not be used for construction unless endorsed 'For Construction' and authorised for issue.

© CO-OP STUDIO PTY LTD
Registered Business Name ABN 93 167 783 600

PROPOSED NEW EARLY LEARNING CENTRE
REFER TO DRG TP201

FRL 87.500

PROPOSED NEW LANDSCAPE ABOVE.
REFER TO TP101 - SITE PLAN
DRAWING FOR DETAIL.

ADVERTISED
PLAN

This copied document to be made available for the sole purpose of enabling its consideration and review as part of a planning process under the Planning and Environment Act 1987. The document must not be used for any purpose which may breach any copyright

B	TOWN PLANNING ISSUE	11/03/2026	JL
A	TP ISSUED FOR INFORMATION	23/01/2026	JL
	REV DESCRIPTION	DATE	APP
	CLIENT		

CO.OP

CO-OP STUDIO
Level 6, 54 Wellington Street, Collingwood, 3066
Office: +61 452 281 614
admin@co-opstudio.com.au

PROJECT
MARANATHA CHRISTIAN SCHOOL - EARLY LEARNING CENTRE & BLOCK D EXTENSION

PROJECT NUMBER
100387

DRAWING
GA PLAN - GROUND FLOOR - BLOCK D

SCALE 1 : 100 @ A1


DRAWN BY Author

PLANNING PERMIT
NOT TO BE USED DURING CONSTRUCTION

DRAWING NO. REVISION

TP210 B

FILE NAME: Autodesk Docs://Maranatha CS - Early Learning Centre/100387_Maranatha CS - ELC_R22_BIM360.rvt DATE PRINTED: 11/03/2026 9:14:41 AM

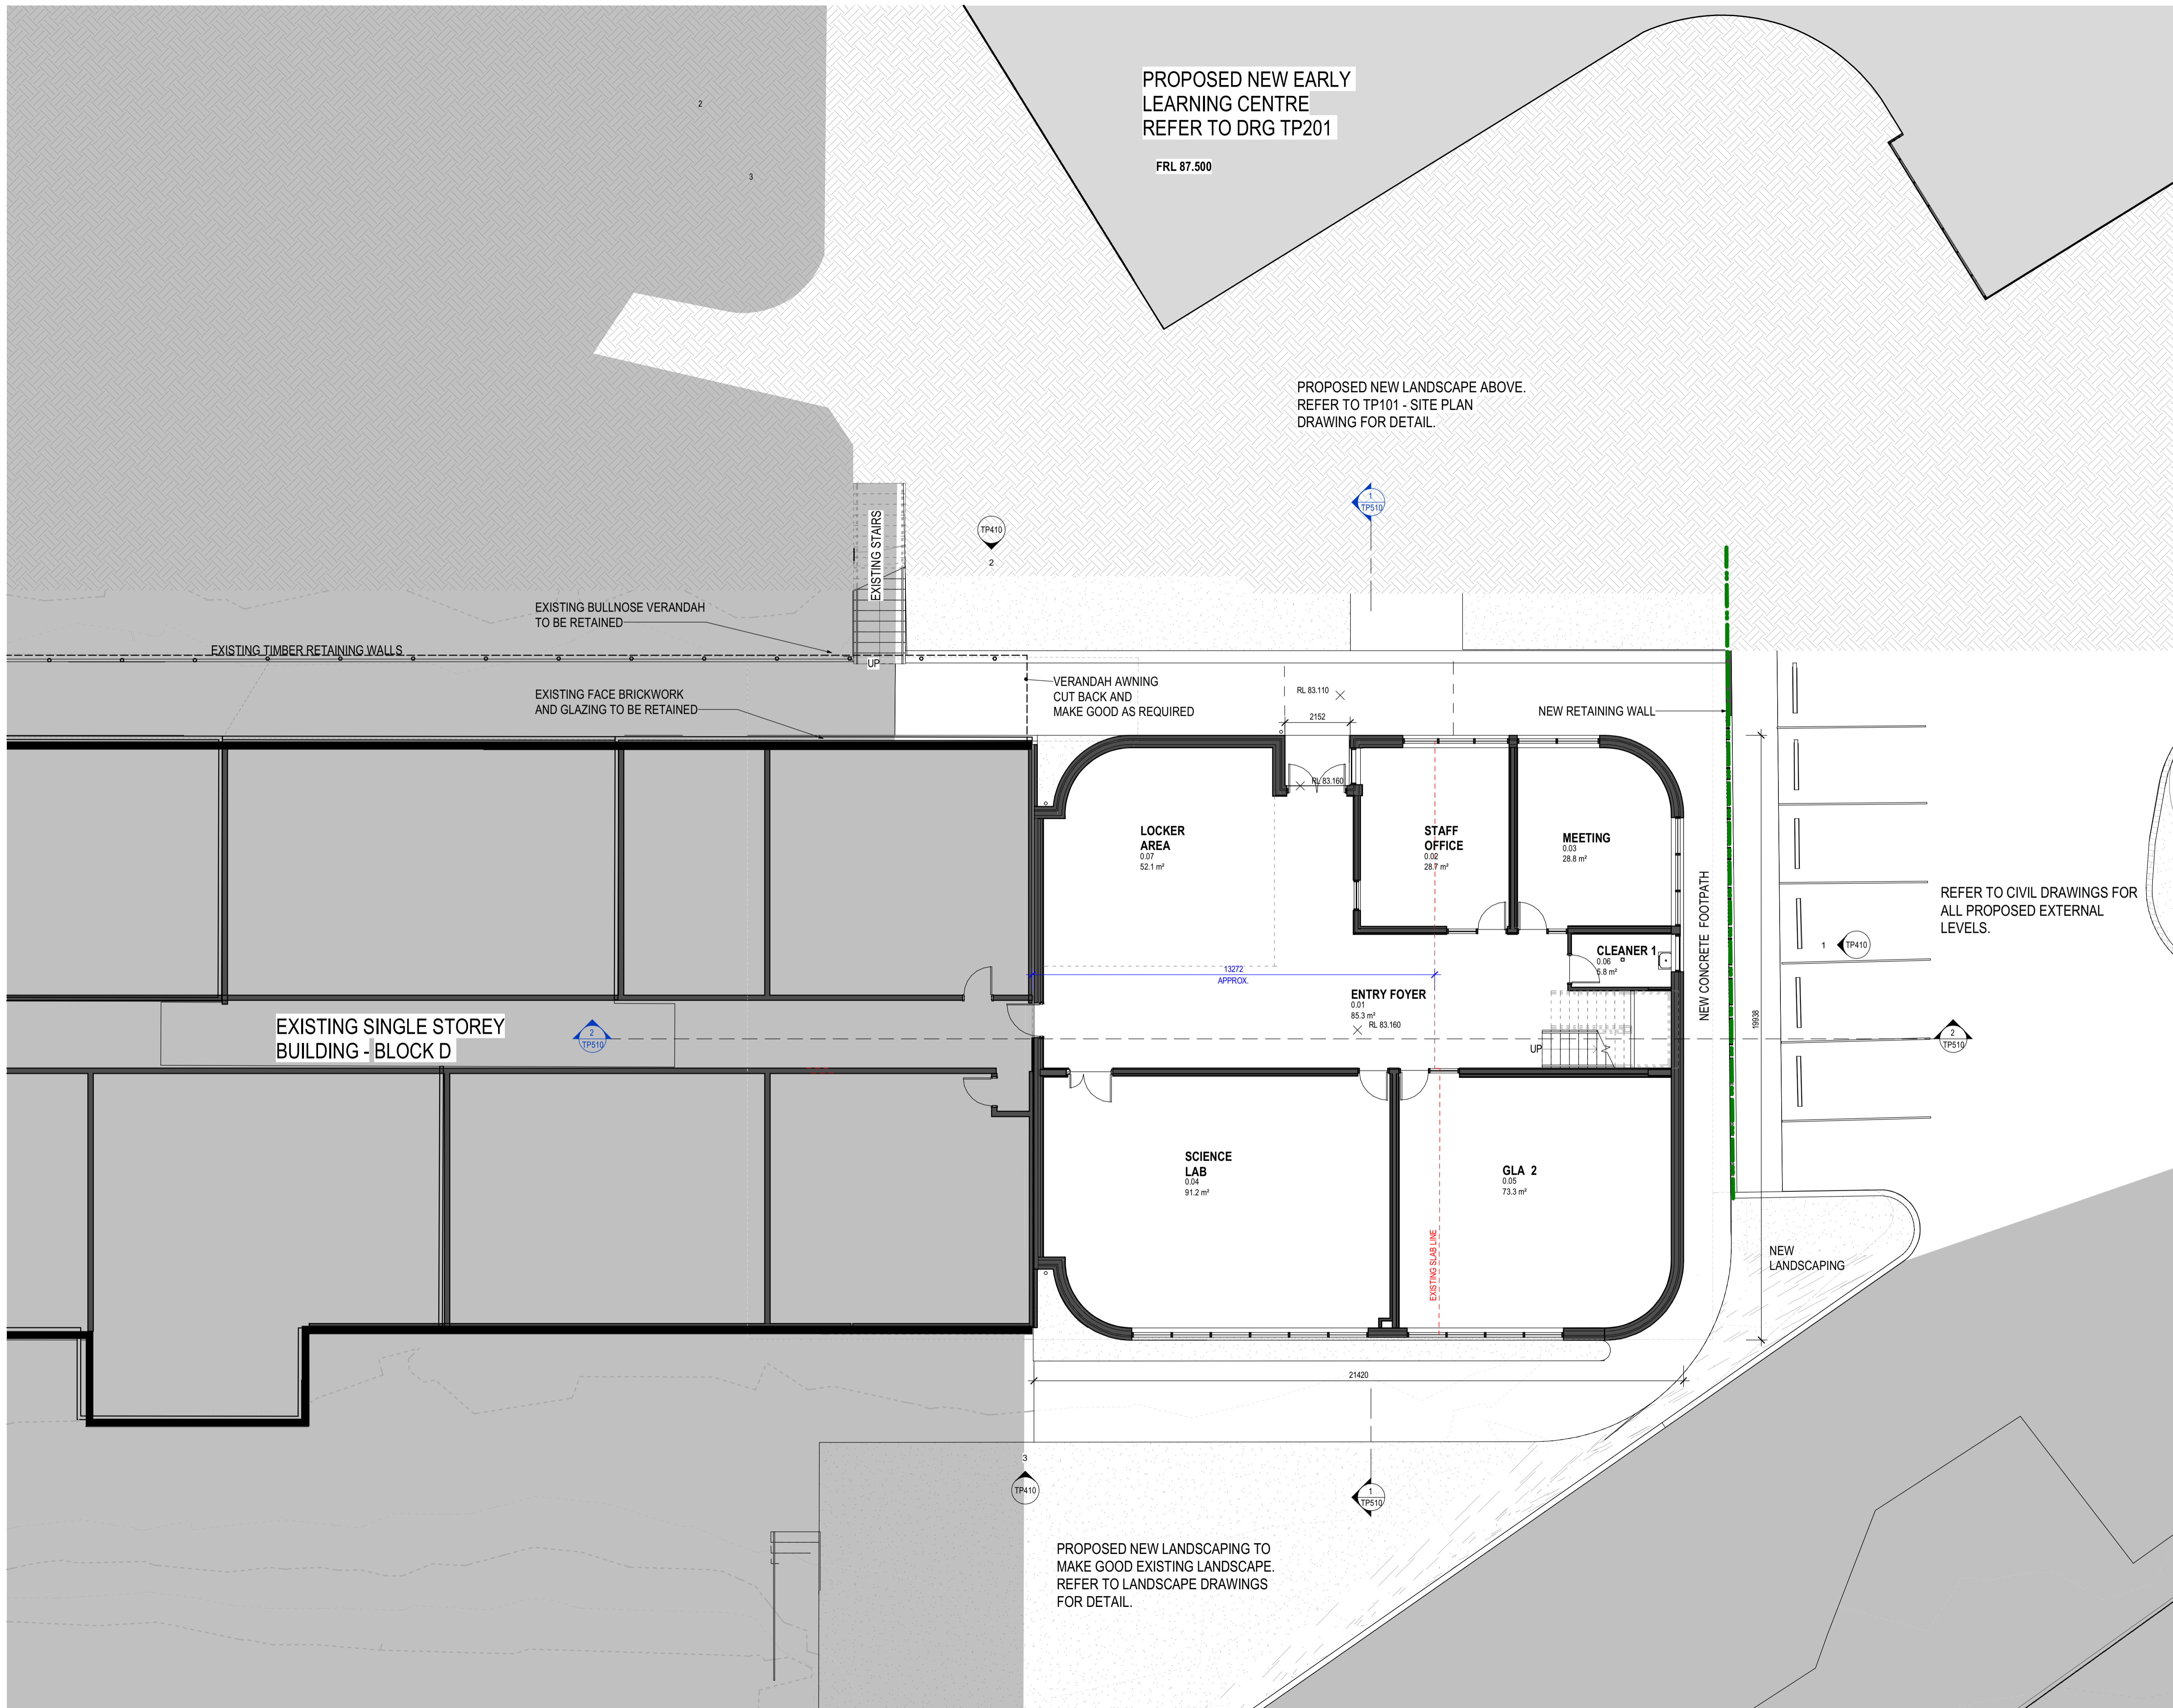


REFER TO CIVIL DRAWINGS FOR ALL PROPOSED EXTERNAL LEVELS.

PROPOSED NEW LANDSCAPING TO MAKE GOOD EXISTING LANDSCAPE.
REFER TO LANDSCAPE DRAWINGS FOR DETAIL.

PROPOSED NEW EARLY
LEARNING CENTRE
REFER TO DRG A201

Notes
The information contained in this document is copyright and may not be used or reproduced for any other project or purpose.
Verify all dimensions and levels on site and report any discrepancies to CO-OP for direction prior to the commencement of work. Drawings are to be read in conjunction with all other contract documents.
Use figured dimensions only. Do not scale from drawings. CO-OP cannot guarantee the accuracy of content and format for copies of drawings issued electronically.
The completion of the Issue Details Checked and Authorised section below is confirmation of the status of the drawing. The drawing shall not be used for construction unless endorsed 'For Construction' and authorised for issue.
© CO-OP STUDIO PTY LTD
Registered Business Name ABN 93 167 783 600

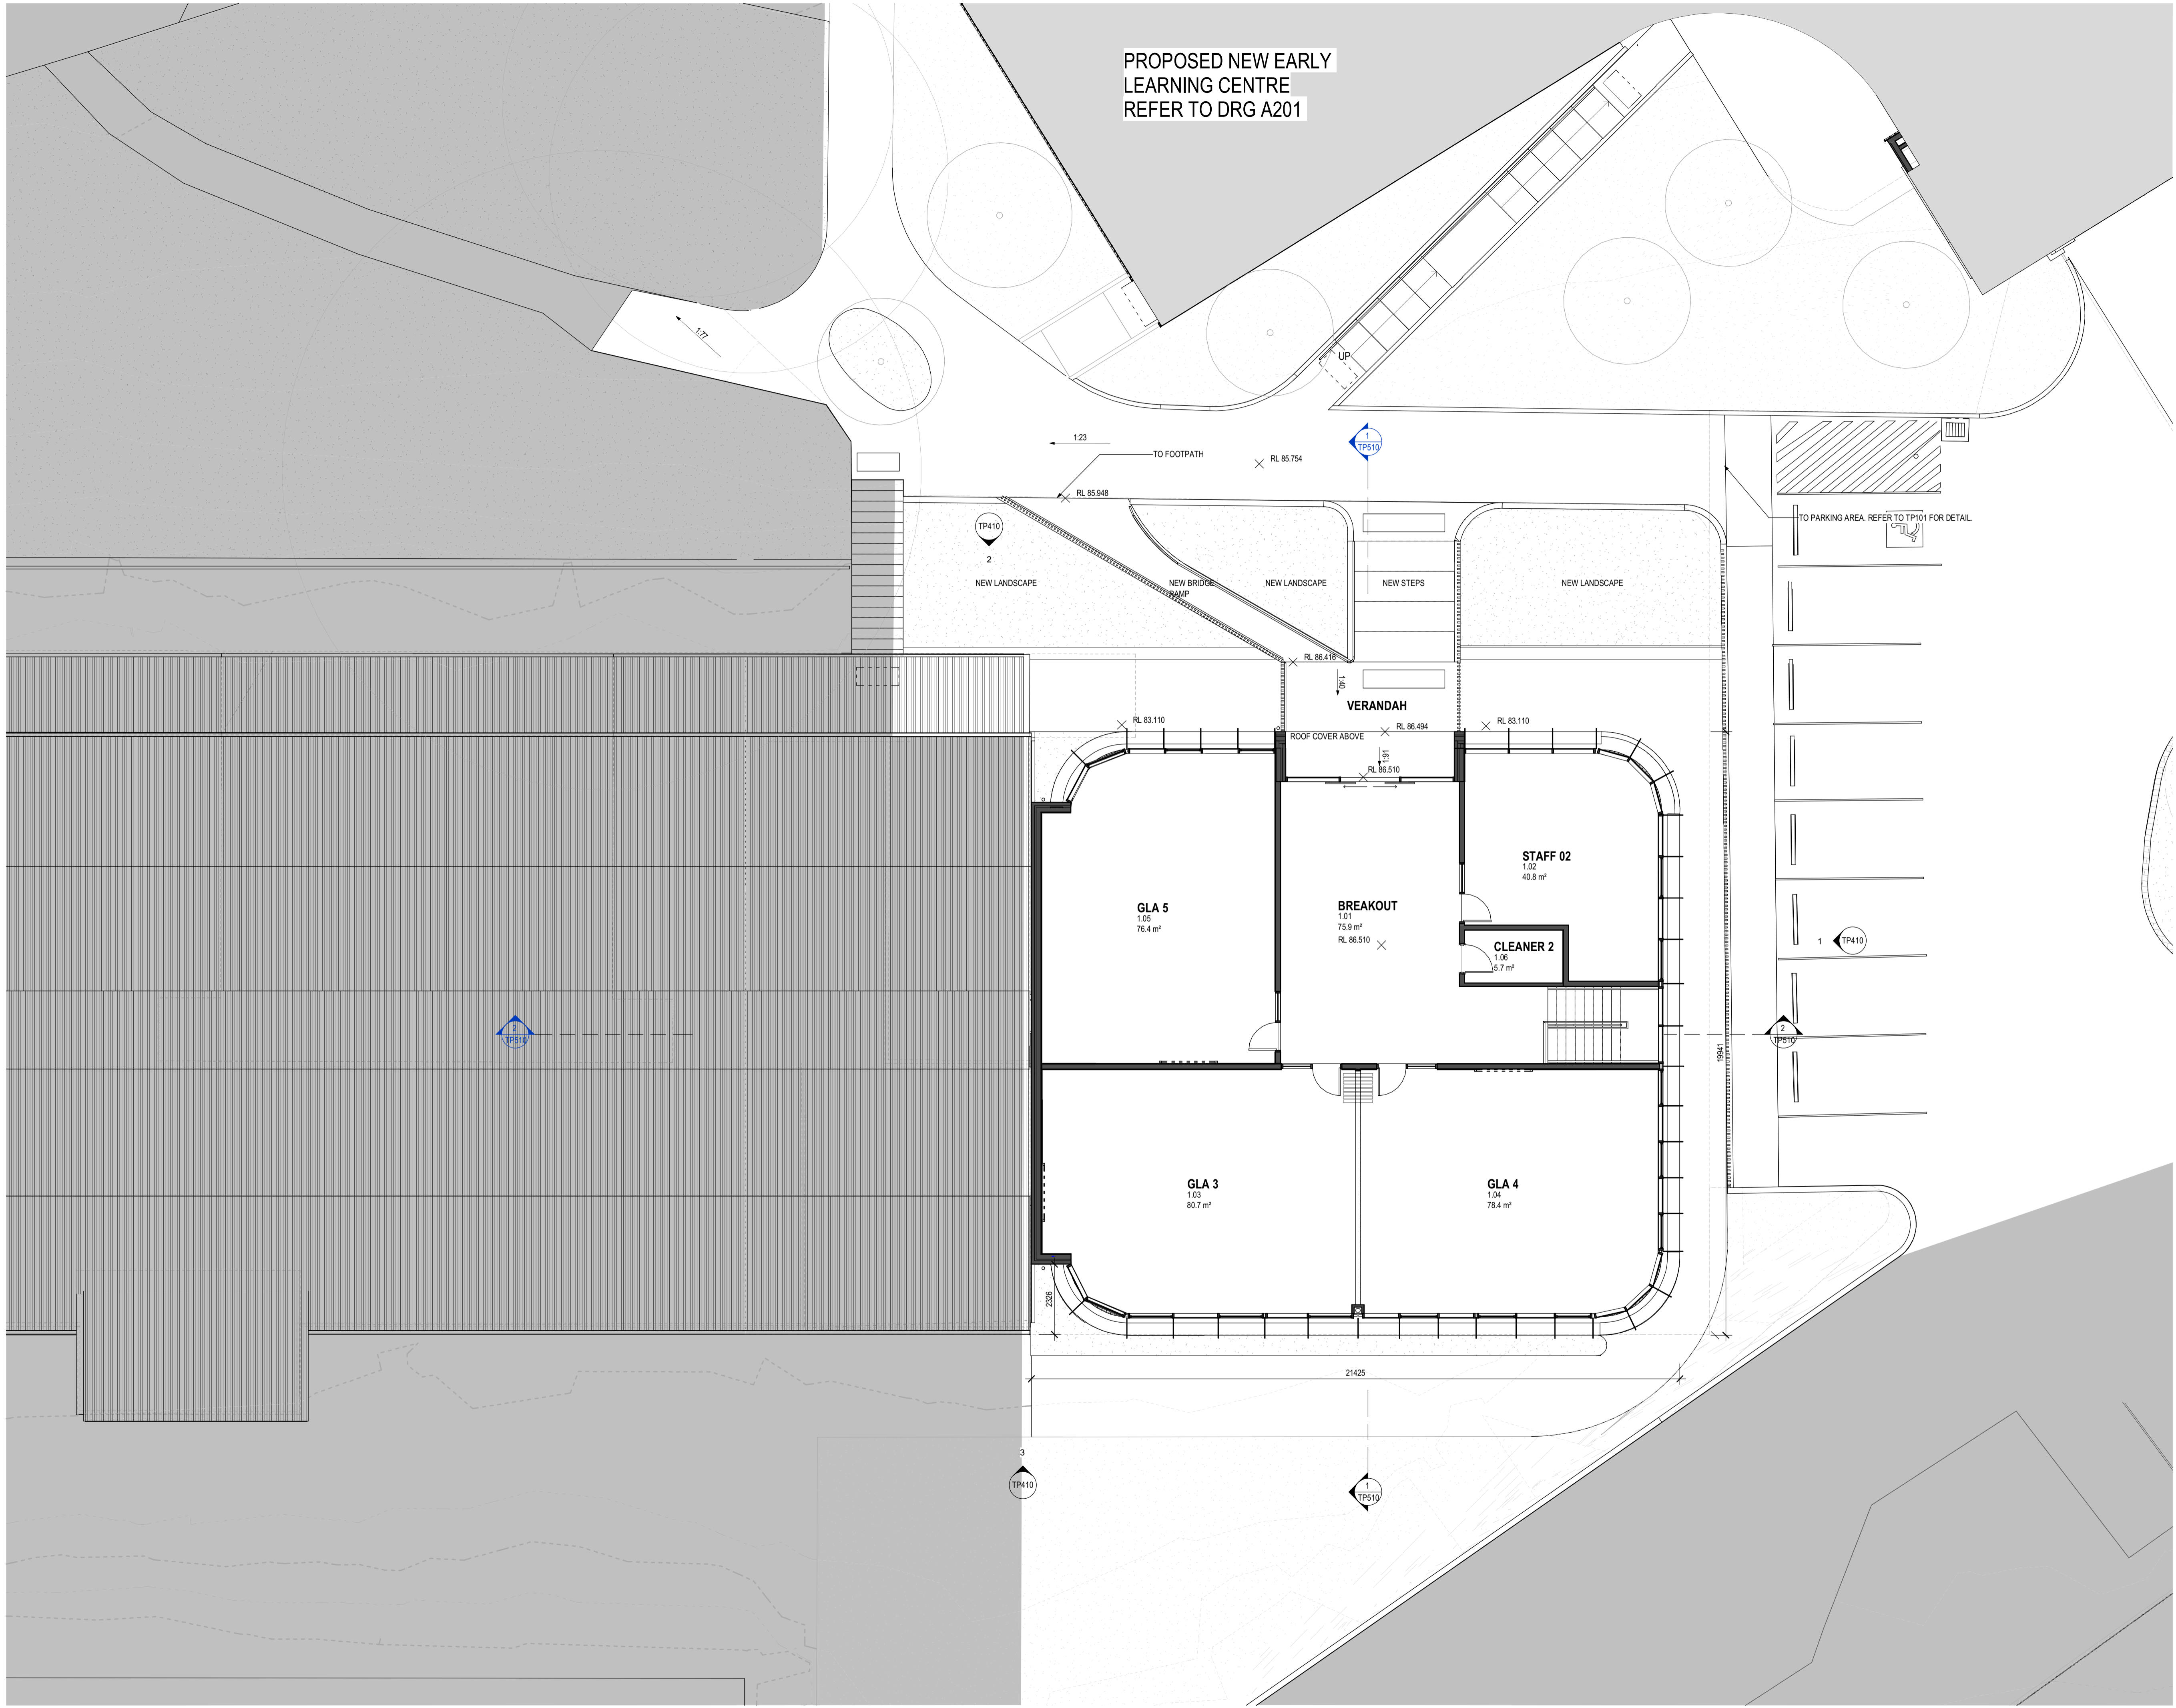

**ADVERTISED
PLAN**

This copied document to be made available for the sole purpose of enabling its consideration and review as part of a planning process under the Planning and Environment Act 1987. The document must not be used for any purpose which may breach any copyright

B	TOWN PLANNING ISSUE	11/03/2026	JL
A	TP ISSUED FOR INFORMATION	23/01/2026	JL
REV	DESCRIPTION	DATE	APP
CLIENT			

CO.OP


CO-OP STUDIO
Level 6, 54 Wellington Street, Collingwood, 3066
Office: +61 452 281 614
admin@co-opstudio.com.au

PROJECT
**MARANATHA
CHRISTIAN SCHOOL -
EARLY LEARNING
CENTRE & BLOCK D
EXTENSION**

PROJECT NUMBER
100387

DRAWING
**GA PLAN - FIRST
FLOOR - BLOCK D**

SCALE 1 : 100 @ A1

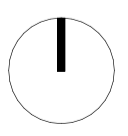

DRAWN BY Author

**PLANNING PERMIT
NOT TO BE USED DURING CONSTRUCTION**

DRAWING NO. REVISION

TP211 B

FILE NAME: A:\bids\Docs\Maranatha CS - Early Learning Centre\100387_Maranatha CS - ELC_R22_BIM360.rvt DATE PRINTED: 11/03/2026 9:14:52 AM

Notes
 The information contained in this document is copyright and may not be used or reproduced for any other project or purpose.

Verify all dimensions and levels on site and report any discrepancies to CO-OP for direction prior to the commencement of work. Drawings are to be read in conjunction with all other contract documents.


Use figured dimensions only. Do not scale from drawings. CO-OP cannot guarantee the accuracy of content and format for copies of drawings issued electronically.

The completion of the Issue Details Checked and Authorised section below is confirmation of the status of the drawing. The drawing shall not be used for construction unless endorsed 'For Construction' and authorised for issue.

© CO-OP STUDIO PTY LTD
 Registered Business Name ABN 93 167 783 600

This copied document to be made available for the sole purpose of enabling its consideration and review as part of a planning process under the Planning and Environment Act 1987. The document must not be used for any purpose which may breach any copyright

ADVERTISED PLAN

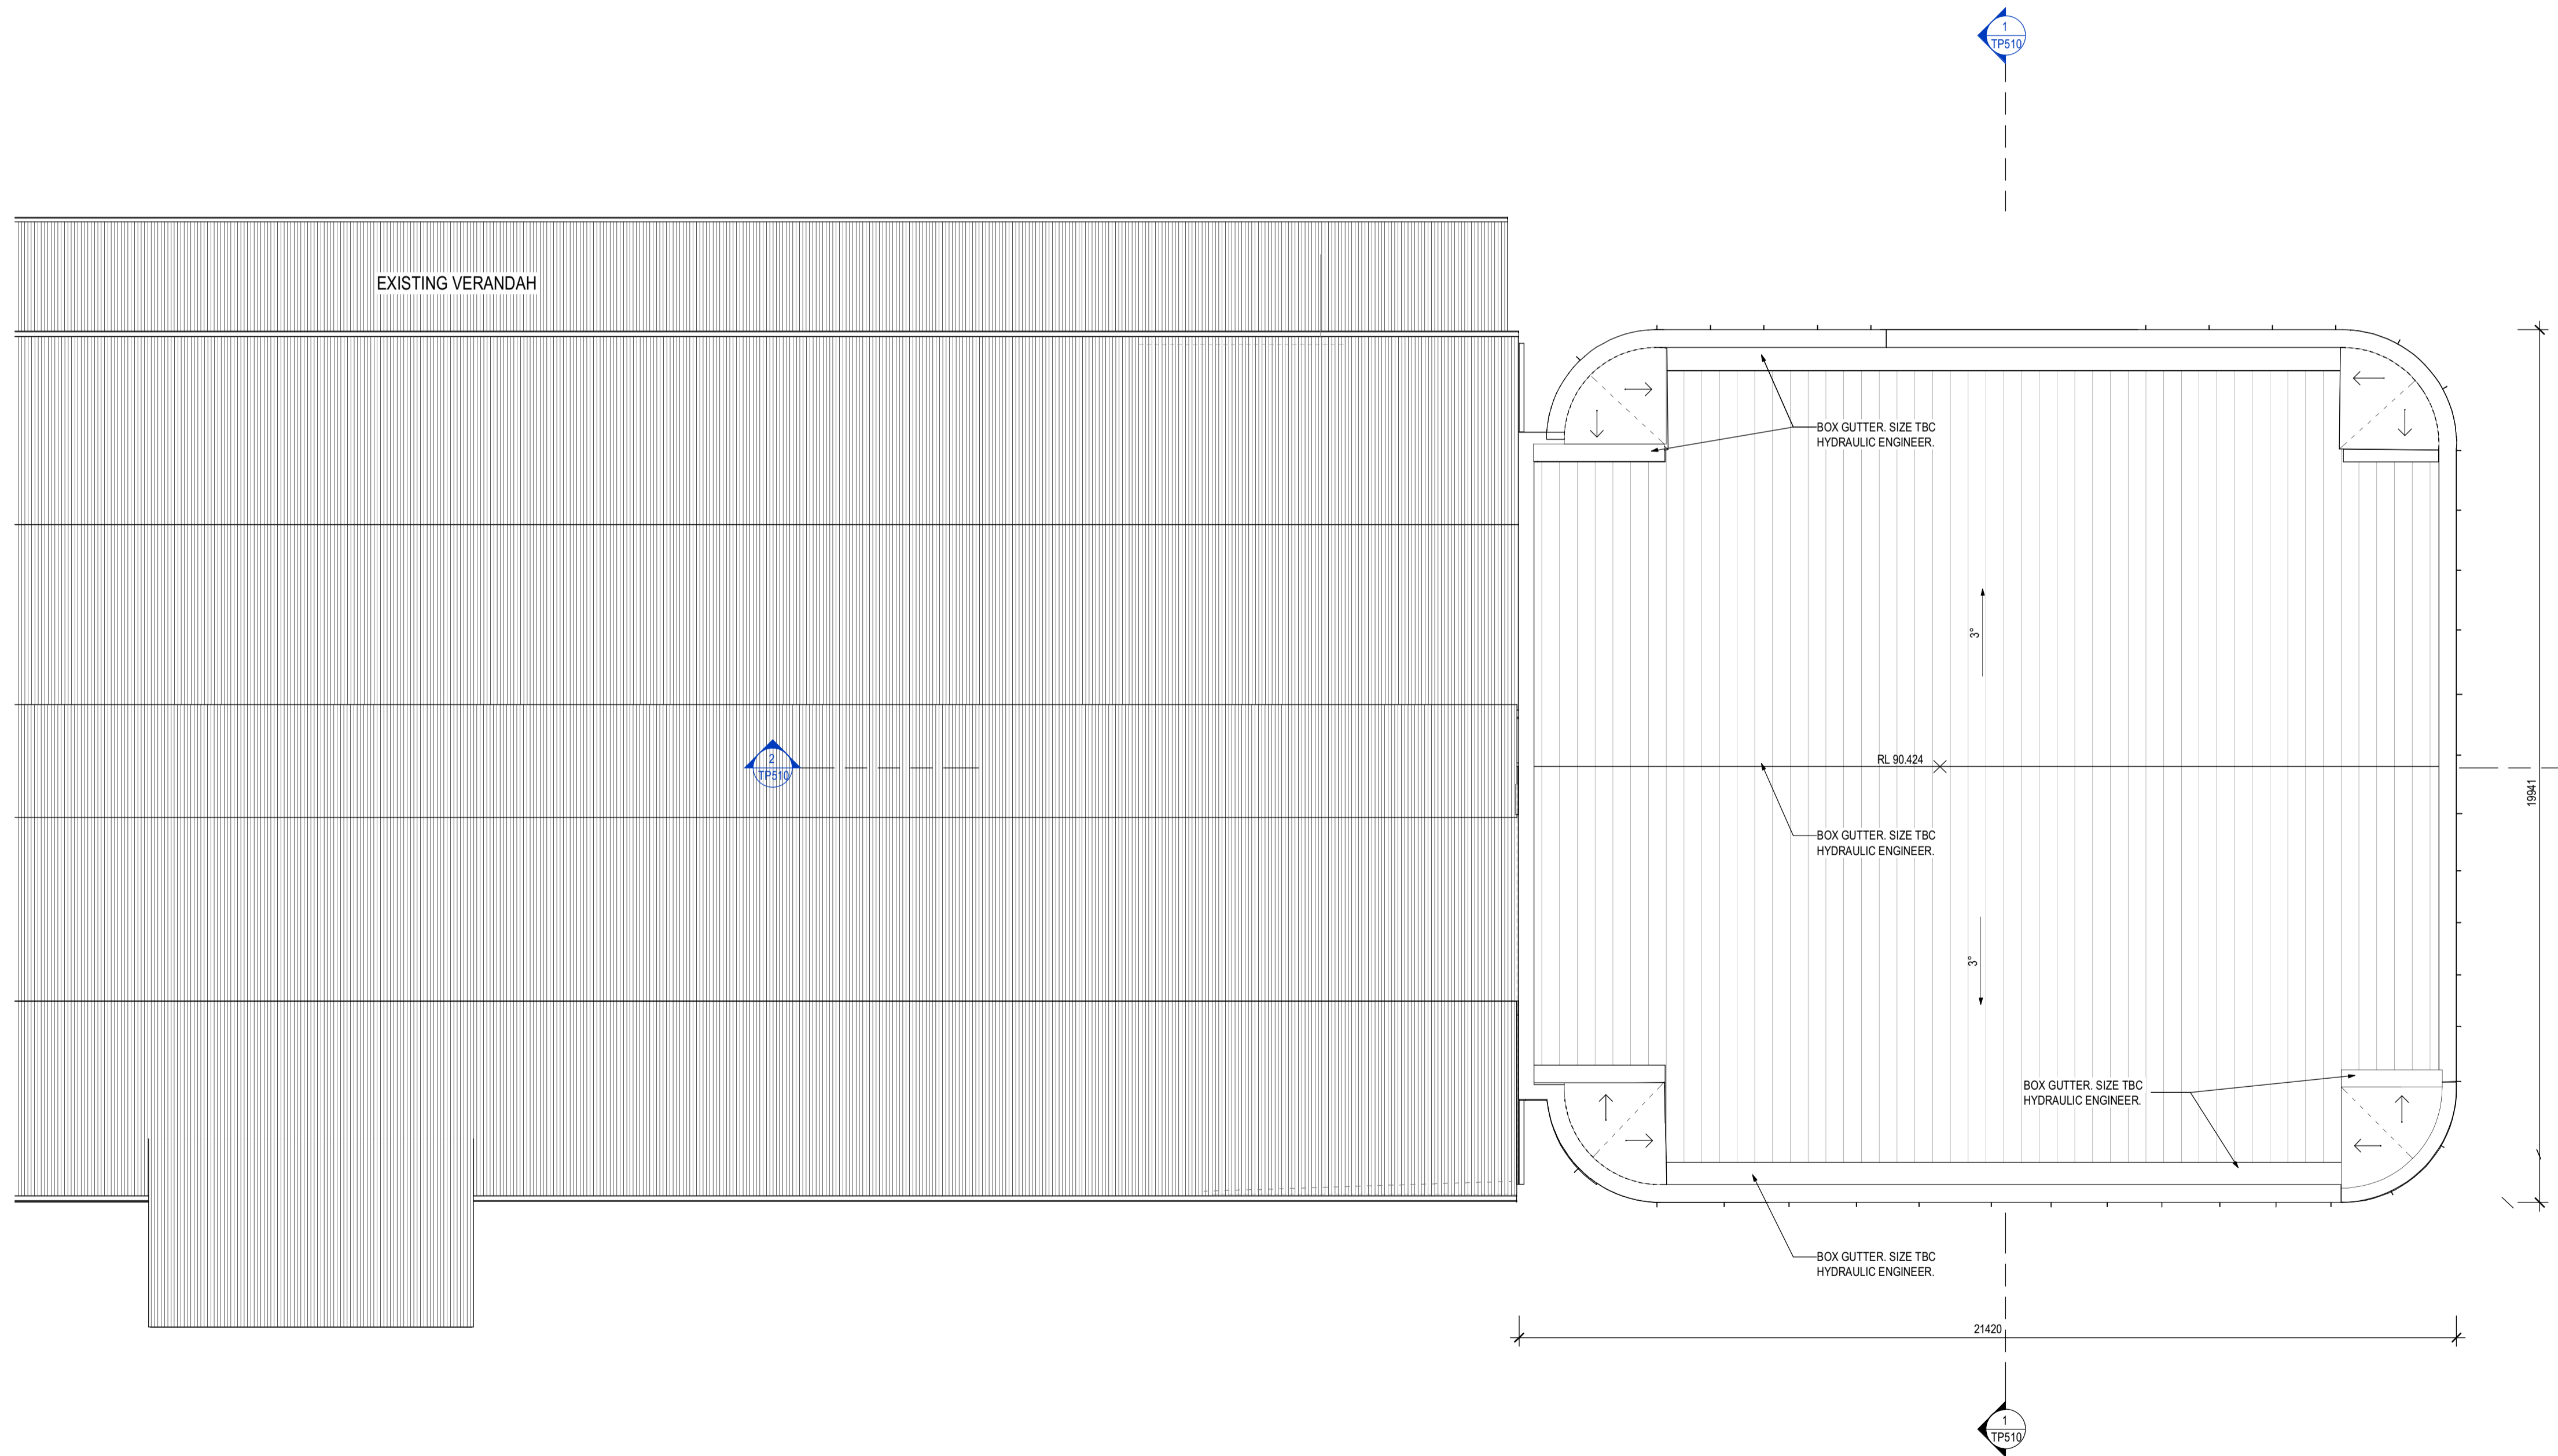

B	TOWN PLANNING ISSUE	11/03/2026	JL
A	TP ISSUED FOR INFORMATION	23/01/2026	JL
REV	DESCRIPTION	DATE	APP
CLIENT			

CO.OP
 CO-OP STUDIO
 Level 6, 54 Wellington Street, Collingwood, 3066
 Office: +61 452 281 614
 admin@co-opstudio.com.au

PROJECT
MARANATHA CHRISTIAN SCHOOL - EARLY LEARNING CENTRE & BLOCK D EXTENSION

PROJECT NUMBER
100387

DRAWING
GA PLAN - ROOF - BLOCK D

SCALE 1 : 100 @ A1

DRAWN BY Author


PLANNING PERMIT
 NOT TO BE USED DURING CONSTRUCTION

DRAWING NO. REVISION




TP212 B

FILE NAME: Autodesk Docs://Maranatha CS - Early Learning Centre/100387_Maranatha CS - ELC_R22_BIM360.rvt

DATE PRINTED: 11/03/2026 9:15:00 AM

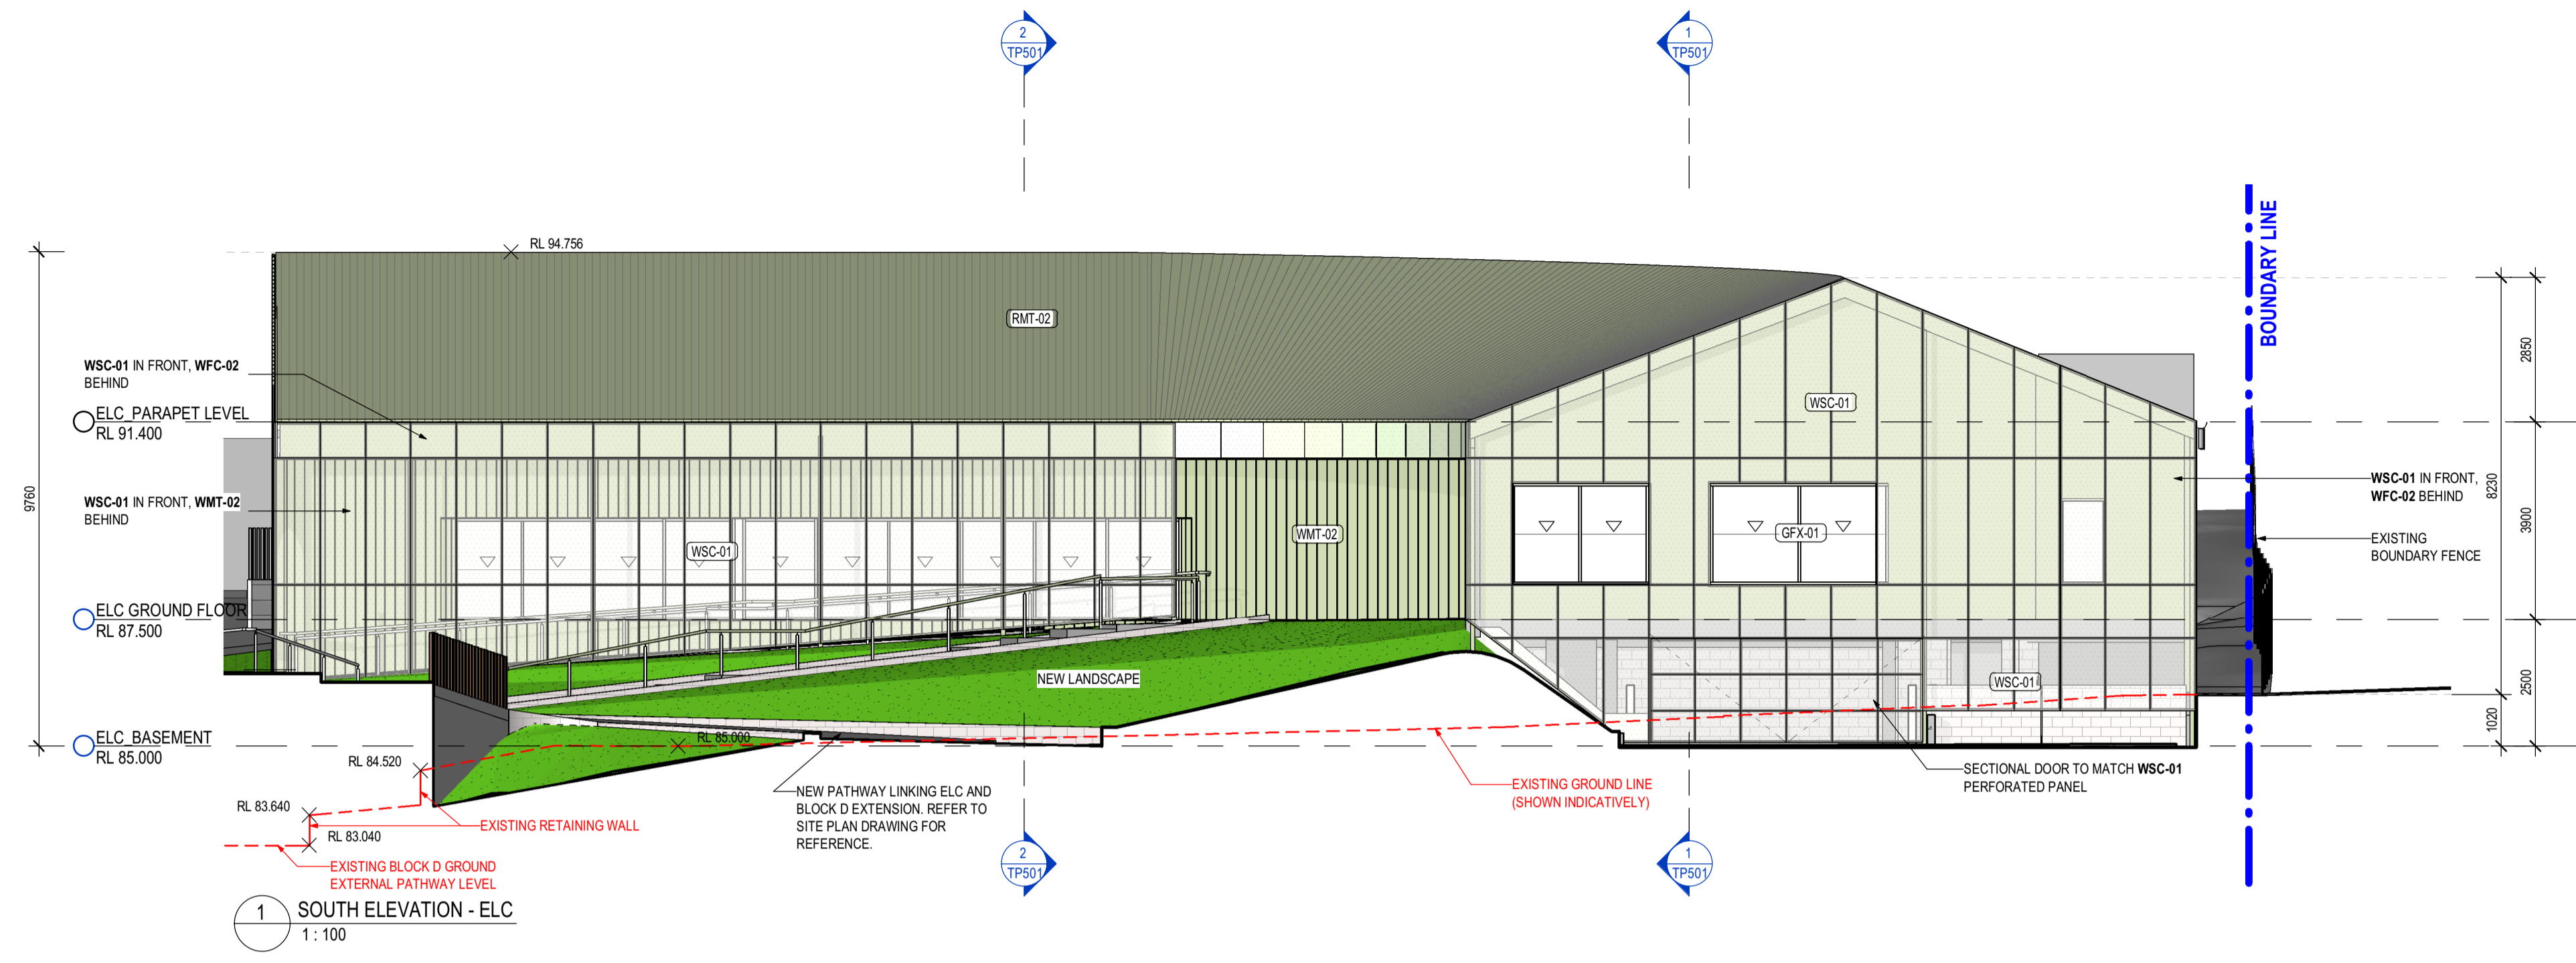


This copied document to be made available for the sole purpose of enabling its consideration and review as part of a planning process under the Planning and Environment Act 1987. The document must not be used for any purpose which may breach any copyright

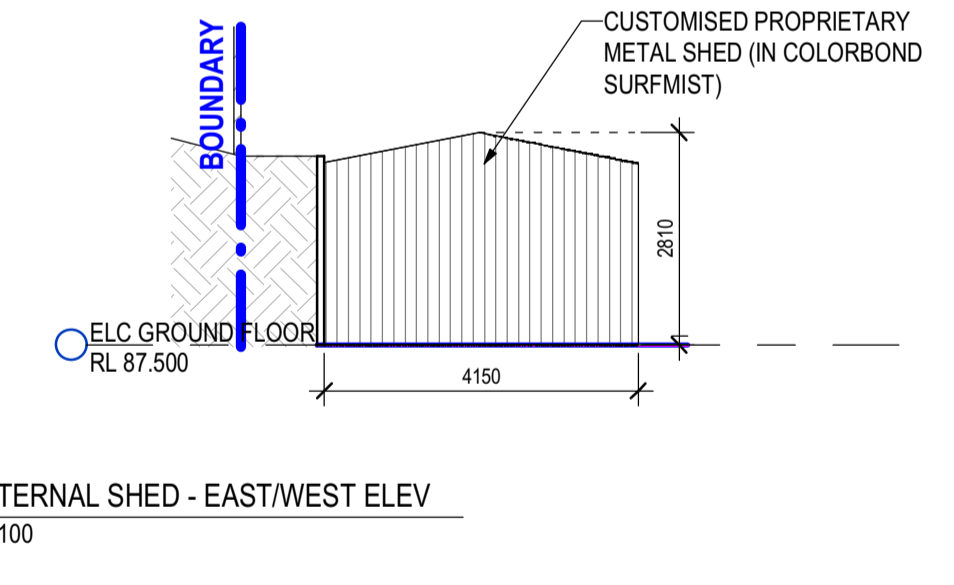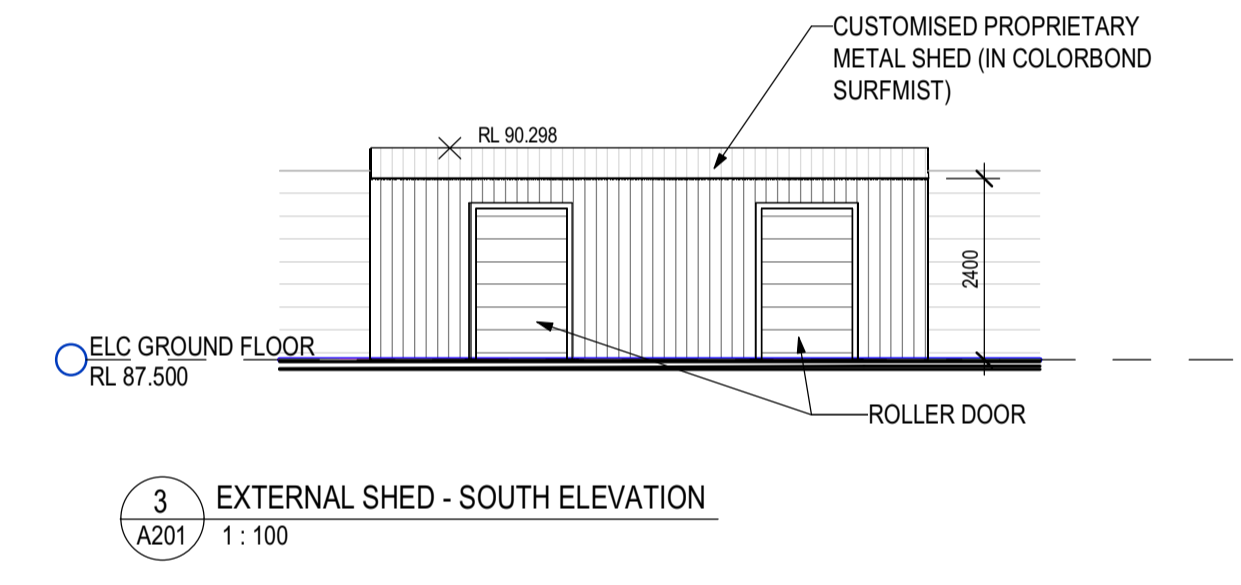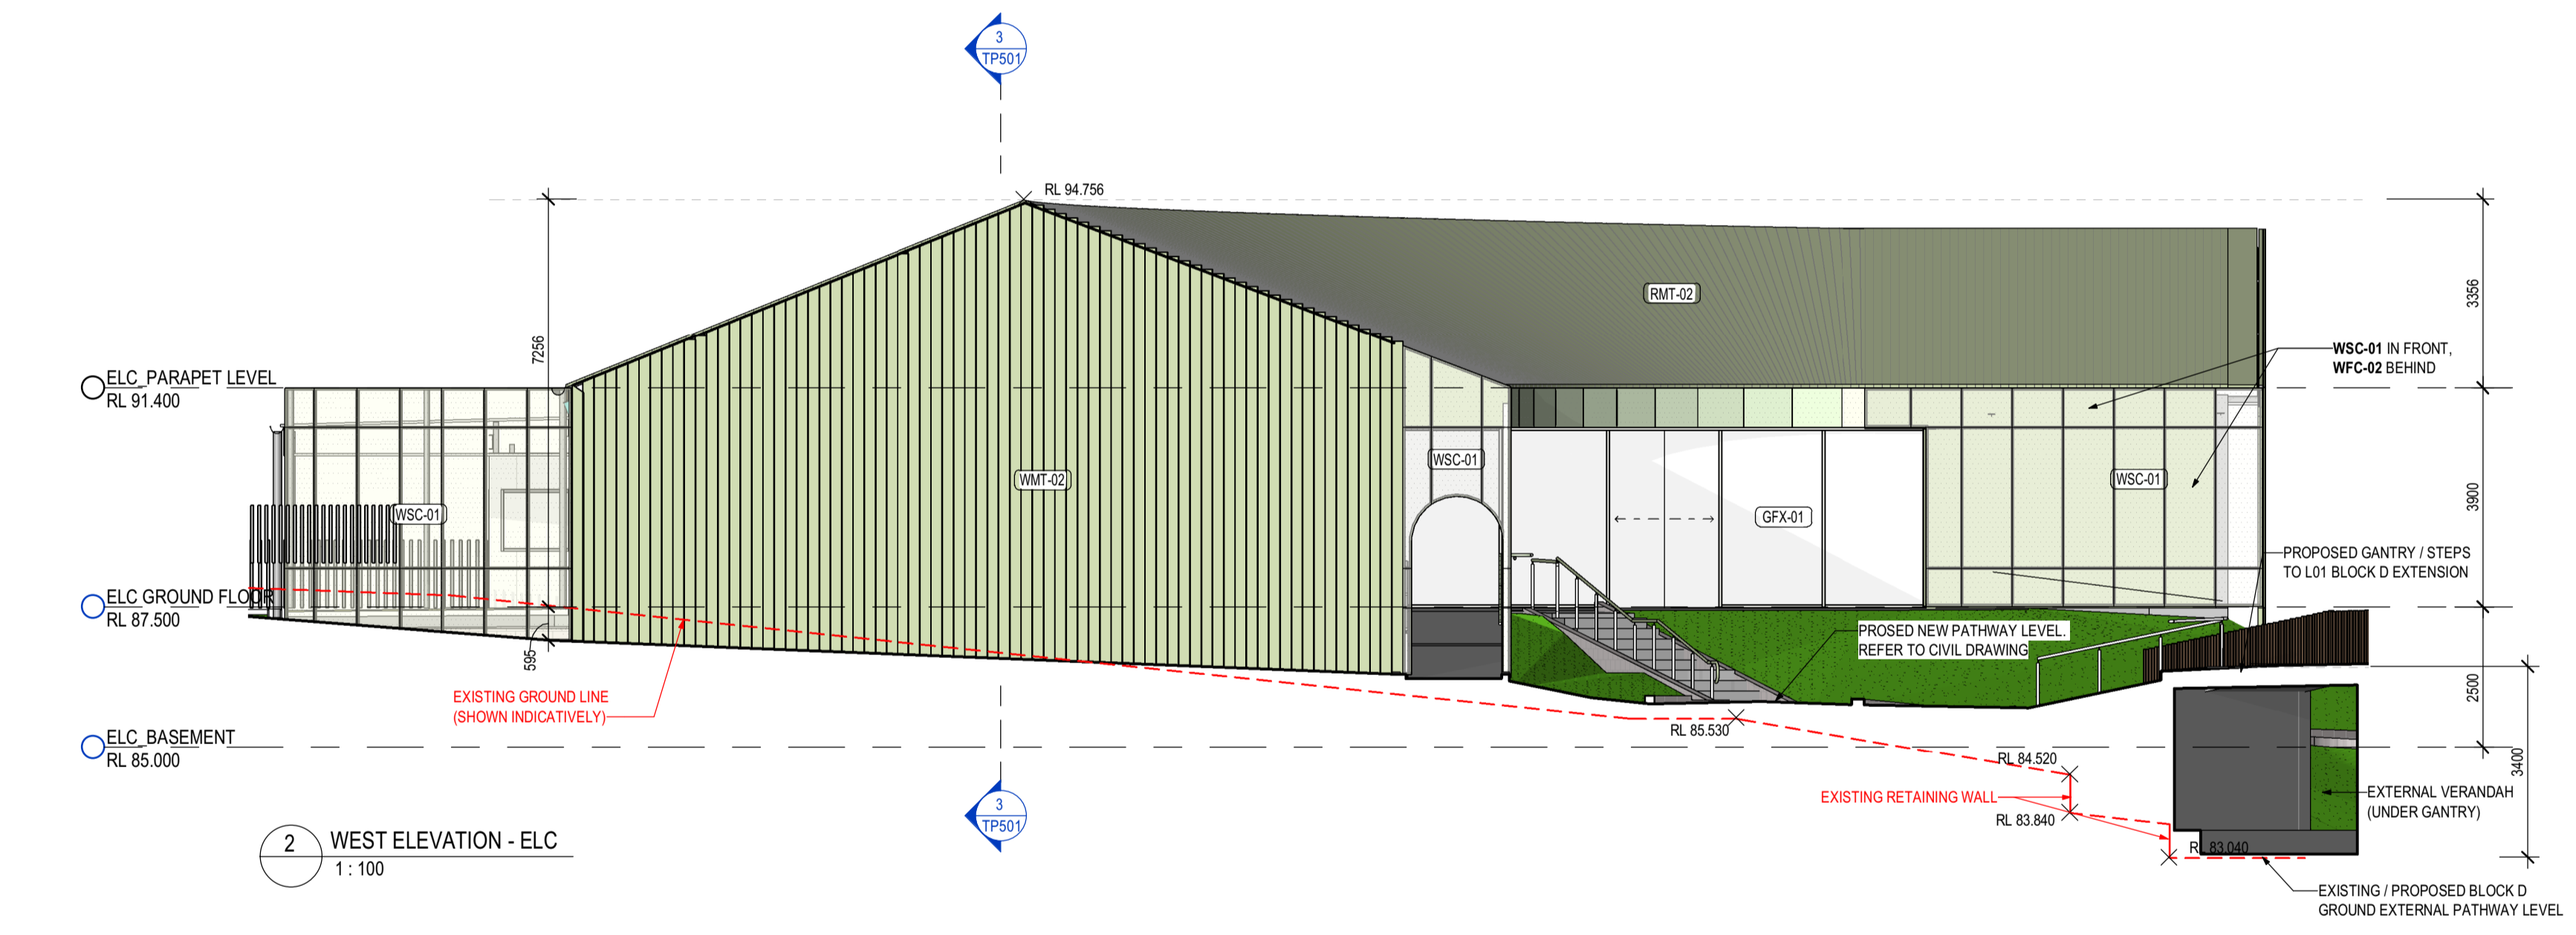


ADVERTISED PLAN


EXTERNAL FINISHES LEGEND

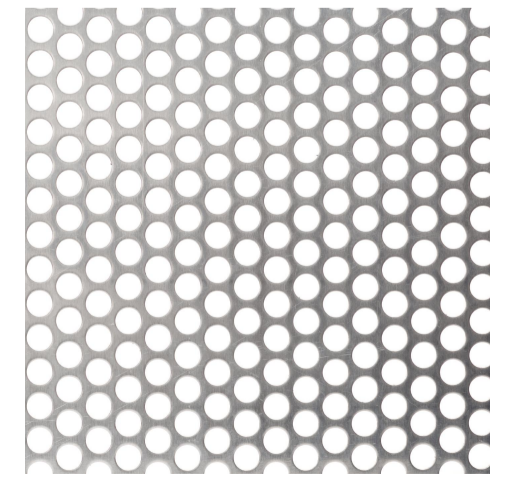


WSC-01
PALE EUCALYPT PERFORATED METAL SCREEN
*COLOUR WILL BE FINALISED IN DESIGN DEVELOPMENT

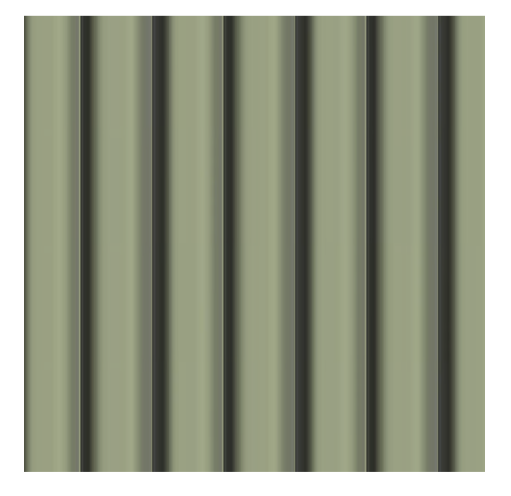


WMT-02
PALE EUCALYPT LONGLINE METAL FACADE
*COLOUR WILL BE FINALISED IN DESIGN DEVELOPMENT

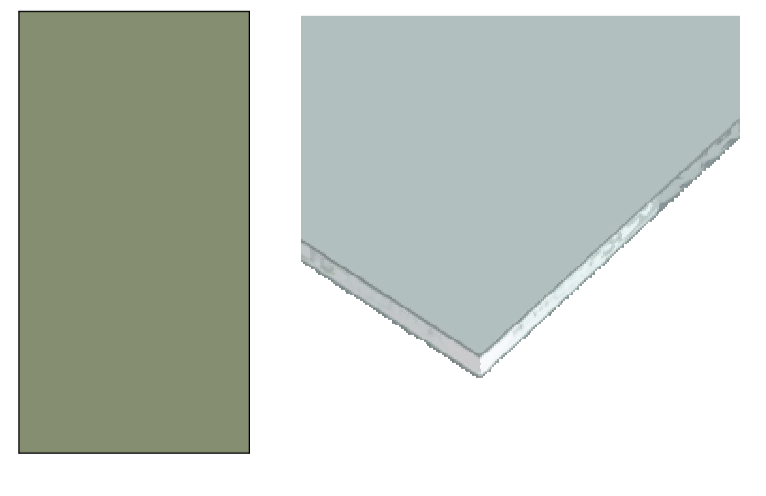


GFX-01
GLAZING SUITE - ALUMINIUM FRAME (IN PALE EUCALYPT)
VIRIDIAN GLAZING
*COLOUR WILL BE FINALISED IN DESIGN DEVELOPMENT

 


WFC-01
LIGHT GREY (WFC-01) & PALE EUCALYPT (WFC-02) COLOURED FC SHEET
*COLOUR WILL BE FINALISED IN DESIGN DEVELOPMENT

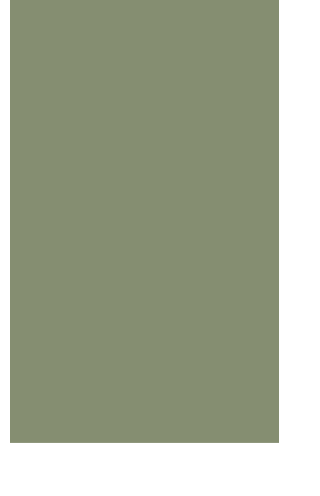

WFC-02

 

RMT-01
LIGHT COLOURED ROOF SHEET
*COLOUR WILL BE FINALISED IN DESIGN DEVELOPMENT

 

RMT-02
GREEN (PALE EUCALYPT) ROOF SHEET
*COLOUR WILL BE FINALISED IN DESIGN DEVELOPMENT



CON-01
CONCRETE PAVING
*COLOUR WILL BE FINALISED IN DESIGN DEVELOPMENT

B	TOWN PLANNING ISSUE	11/03/2026	JL
A	TP ISSUED FOR INFORMATION	23/01/2026	JL
REV	DESCRIPTION	DATE	APP
CLIENT			

CO.OP
CO-OP STUDIO
Level 6, 54 Wellington Street, Collingwood, 3066
Office: +61 452 281 614
admin@co-opstudio.com.au

PROJECT
MARANATHA CHRISTIAN SCHOOL - EARLY LEARNING CENTRE & BLOCK D EXTENSION

PROJECT NUMBER
100387

DRAWING

ELC ELEVATIONS - SHEET 01

SCALE As indicated @ A1


DRAWN BY Author

PLANNING PERMIT
NOT TO BE USED DURING CONSTRUCTION


DRAWING NO. REVISION

TP401 B


Notes
 The information contained in this document is copyright and may not be used or reproduced for any other project or purpose.
 Verify all dimensions and levels on site and report any discrepancies to CO-OP for direction prior to the commencement of work. Drawings are to be read in conjunction with all other contract documents.
 Use figured dimensions only. Do not scale from drawings. CO-OP cannot guarantee the accuracy of content and format for copies of drawings issued electronically.
 The completion of the Issue Details Checked and Authorised section below is confirmation of the status of the drawing. The drawing shall not be used for construction unless endorsed 'For Construction' and authorised for issue.
 © CO-OP STUDIO PTY LTD
 Registered Business Name ABN 93 167 783 600

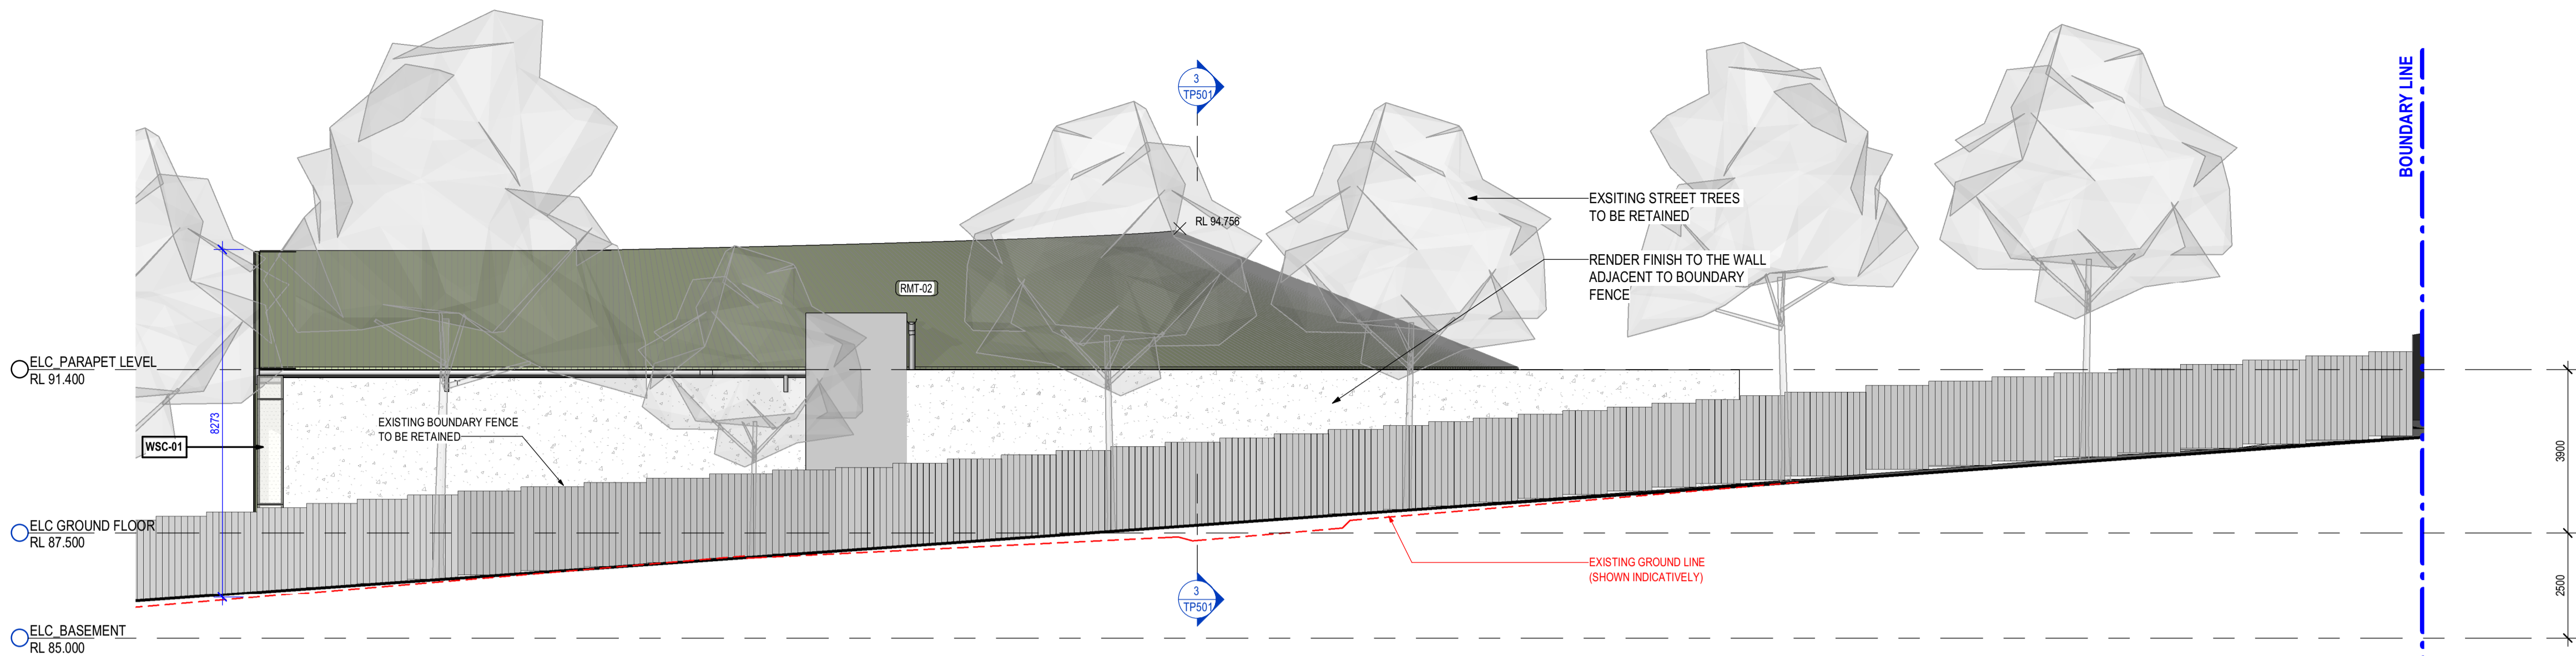

This copied document to be made available for the sole purpose of enabling its consideration and review as part of a planning process under the Planning and Environment Act 1987. The document must not be used for any purpose which may breach any copyright

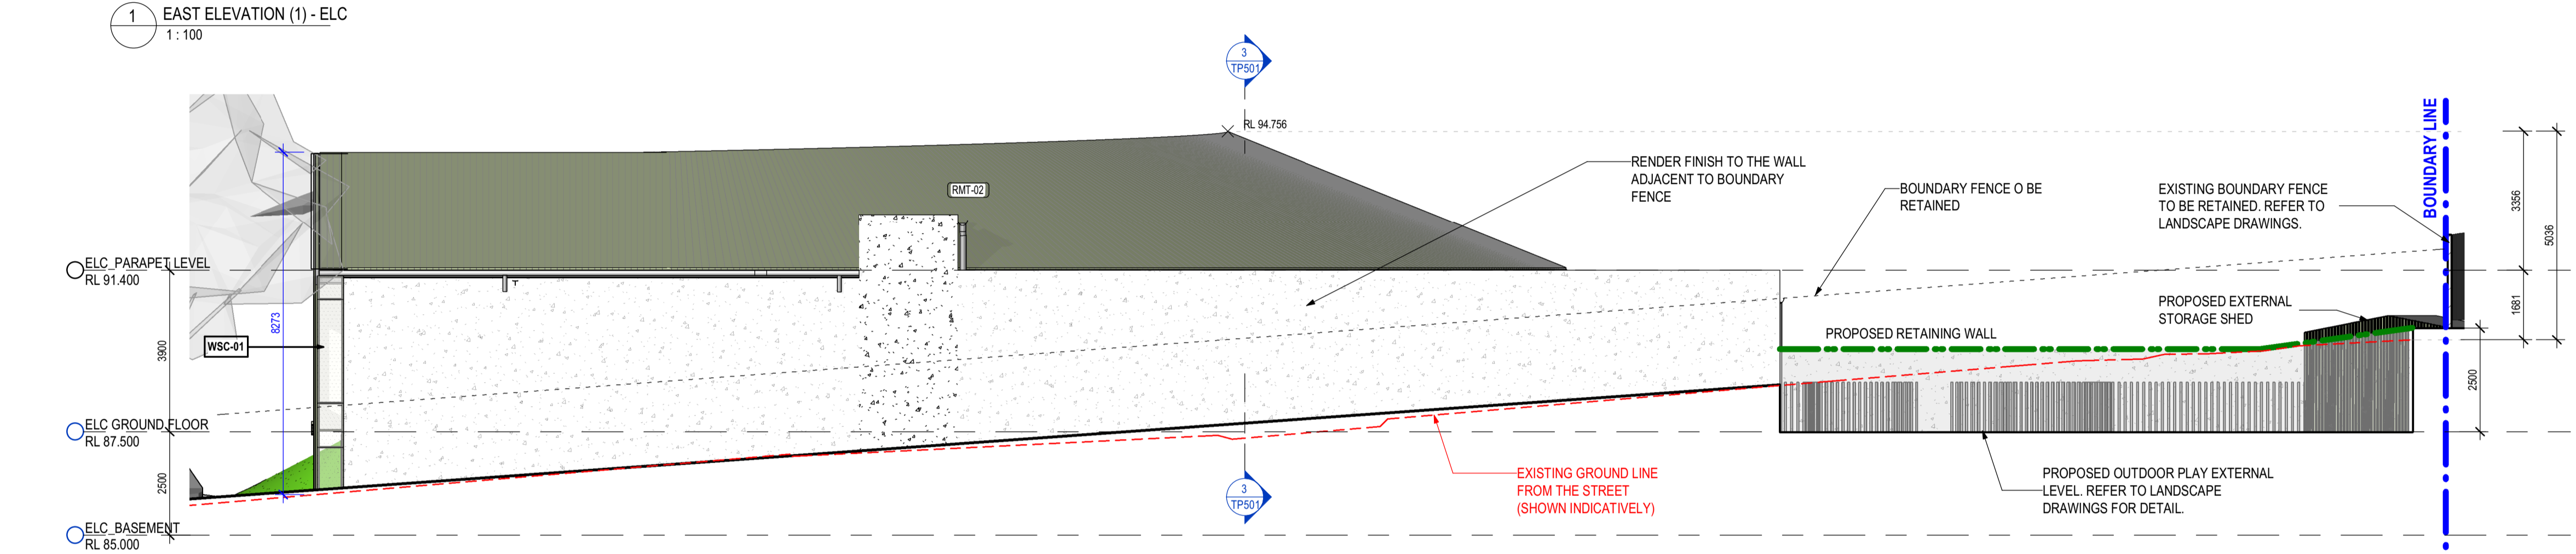

ADVERTISED PLAN

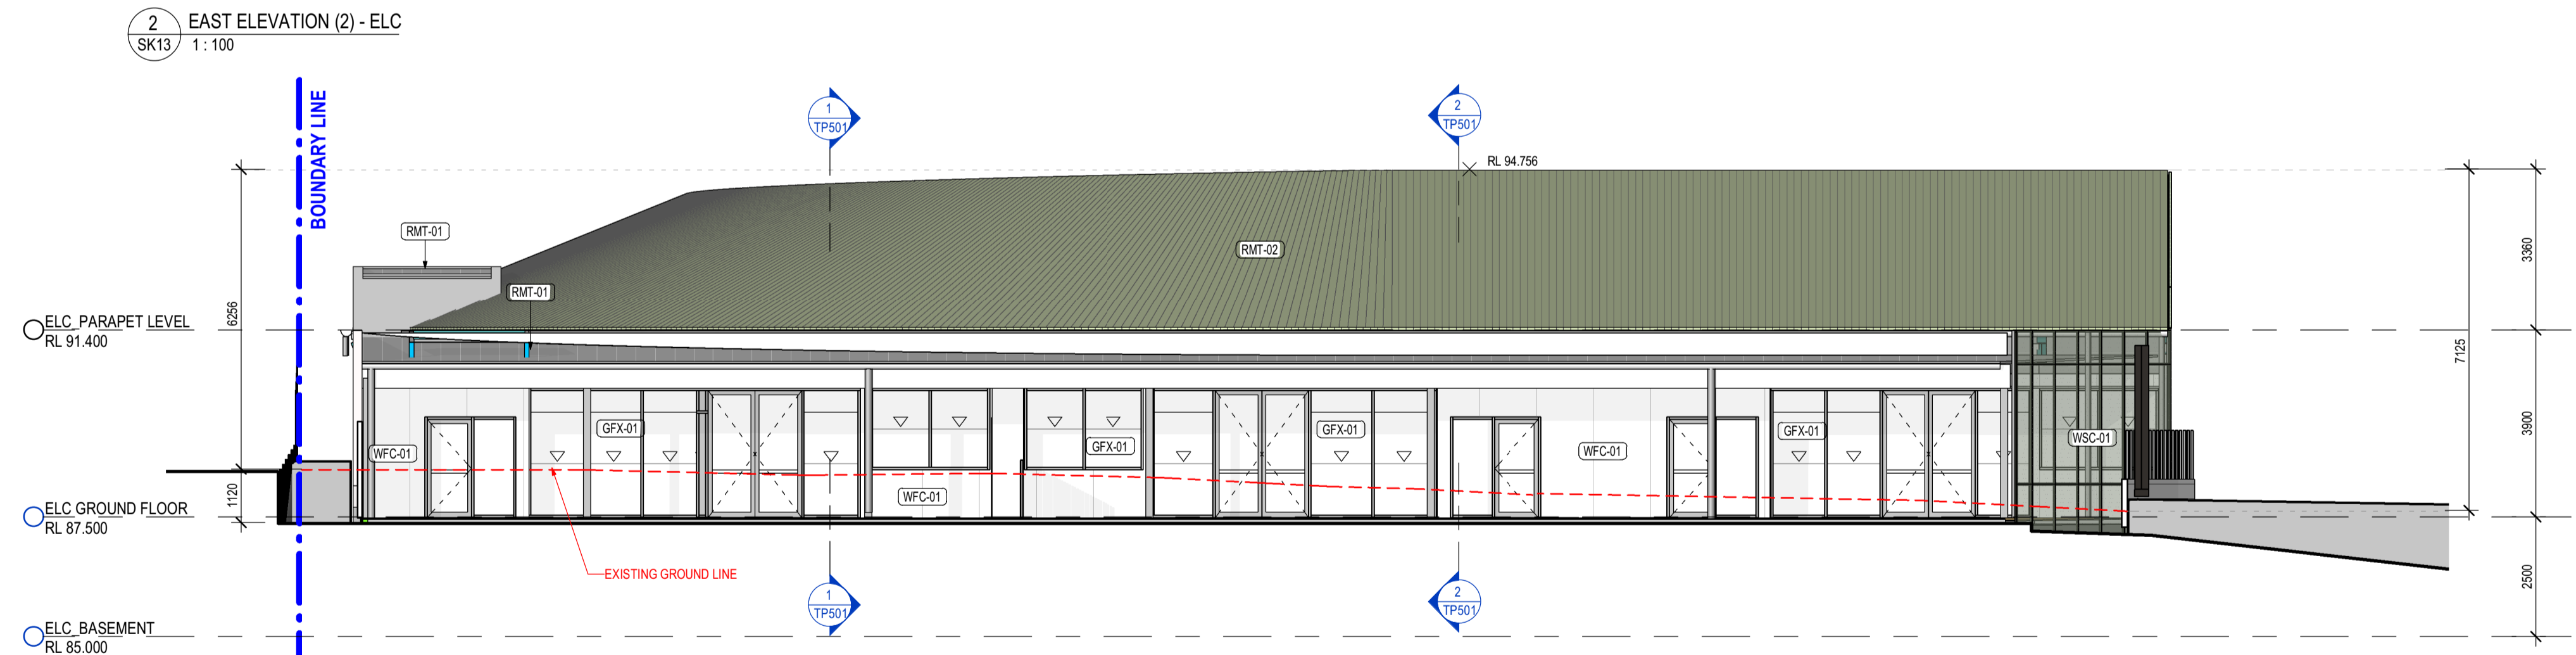

B	TOWN PLANNING ISSUE	11/03/2026	JL
A	TP ISSUED FOR INFORMATION	23/01/2026	JL
REV	DESCRIPTION	DATE	APP
CLIENT			

EXTERNAL FINISHES LEGEND



- WSC-01** PALE EUCALYPT PERFORATED METAL SCREEN
*COLOUR WILL BE FINALISED IN DESIGN DEVELOPMENT
- WMT-02** PALE EUCALYPT LONGLINE METAL FACADE
*COLOUR WILL BE FINALISED IN DESIGN DEVELOPMENT
- GFX-01** GLAZING SUITE - ALUMINIUM FRAME (IN PALE EUCALYPT)
VIRIDIAN GLAZING
*COLOUR WILL BE FINALISED IN DESIGN DEVELOPMENT
- WFC-01** LIGHT GREY (WFC-01) & PALE EUCALYPT (WFC-02) COLOURED FC SHEET
*COLOUR WILL BE FINALISED IN DESIGN DEVELOPMENT
- WFC-02**
- RMT-01** LIGHT COLOURED ROOF SHEET
*COLOUR WILL BE FINALISED IN DESIGN DEVELOPMENT
- RMT-02** GREEN (PALE EUCALYPT) ROOF SHEET
*COLOUR WILL BE FINALISED IN DESIGN DEVELOPMENT
- CON-01** CONCRETE PAVING
*COLOUR WILL BE FINALISED IN DESIGN DEVELOPMENT

CO.OP
 CO-OP STUDIO
 Level 6, 54 Wellington Street, Collingwood, 3066
 Office: +61 452 281 614
 admin@co-opstudio.com.au

PROJECT
MARANATHA CHRISTIAN SCHOOL - EARLY LEARNING CENTRE & BLOCK D EXTENSION

PROJECT NUMBER
100387

DRAWING
ELC ELEVATIONS - SHEET 02

SCALE As indicated @ A1

DRAWN BY Author

PLANNING PERMIT
 NOT TO BE USED DURING CONSTRUCTION

DRAWING NO. REVISION

TP402 B





FILE NAME: A:\Autodesk Docs\Maranatha CS - Early Learning Centre\100387_Maranatha CS - ELC_R22_BIM360.rvt DATE PRINTED: 11/03/2026 9:15:57 AM

Notes
The information contained in this document is copyright and may not be used or reproduced for any other project or purpose.

Verify all dimensions and levels on site and report any discrepancies to CO-OP for direction prior to the commencement of work. Drawings are to be read in conjunction with all other contract documents.

Use figured dimensions only. Do not scale from drawings. CO-OP cannot guarantee the accuracy of content and format for copies of drawings issued electronically. The completion of the Issue Details Checked and Authorised section below is confirmation of the status of the drawing. The drawing shall not be used for construction unless endorsed 'For Construction' and authorised for issue.

© CO-OP STUDIO PTY LTD
Registered Business Name ABN 93 167 783 600

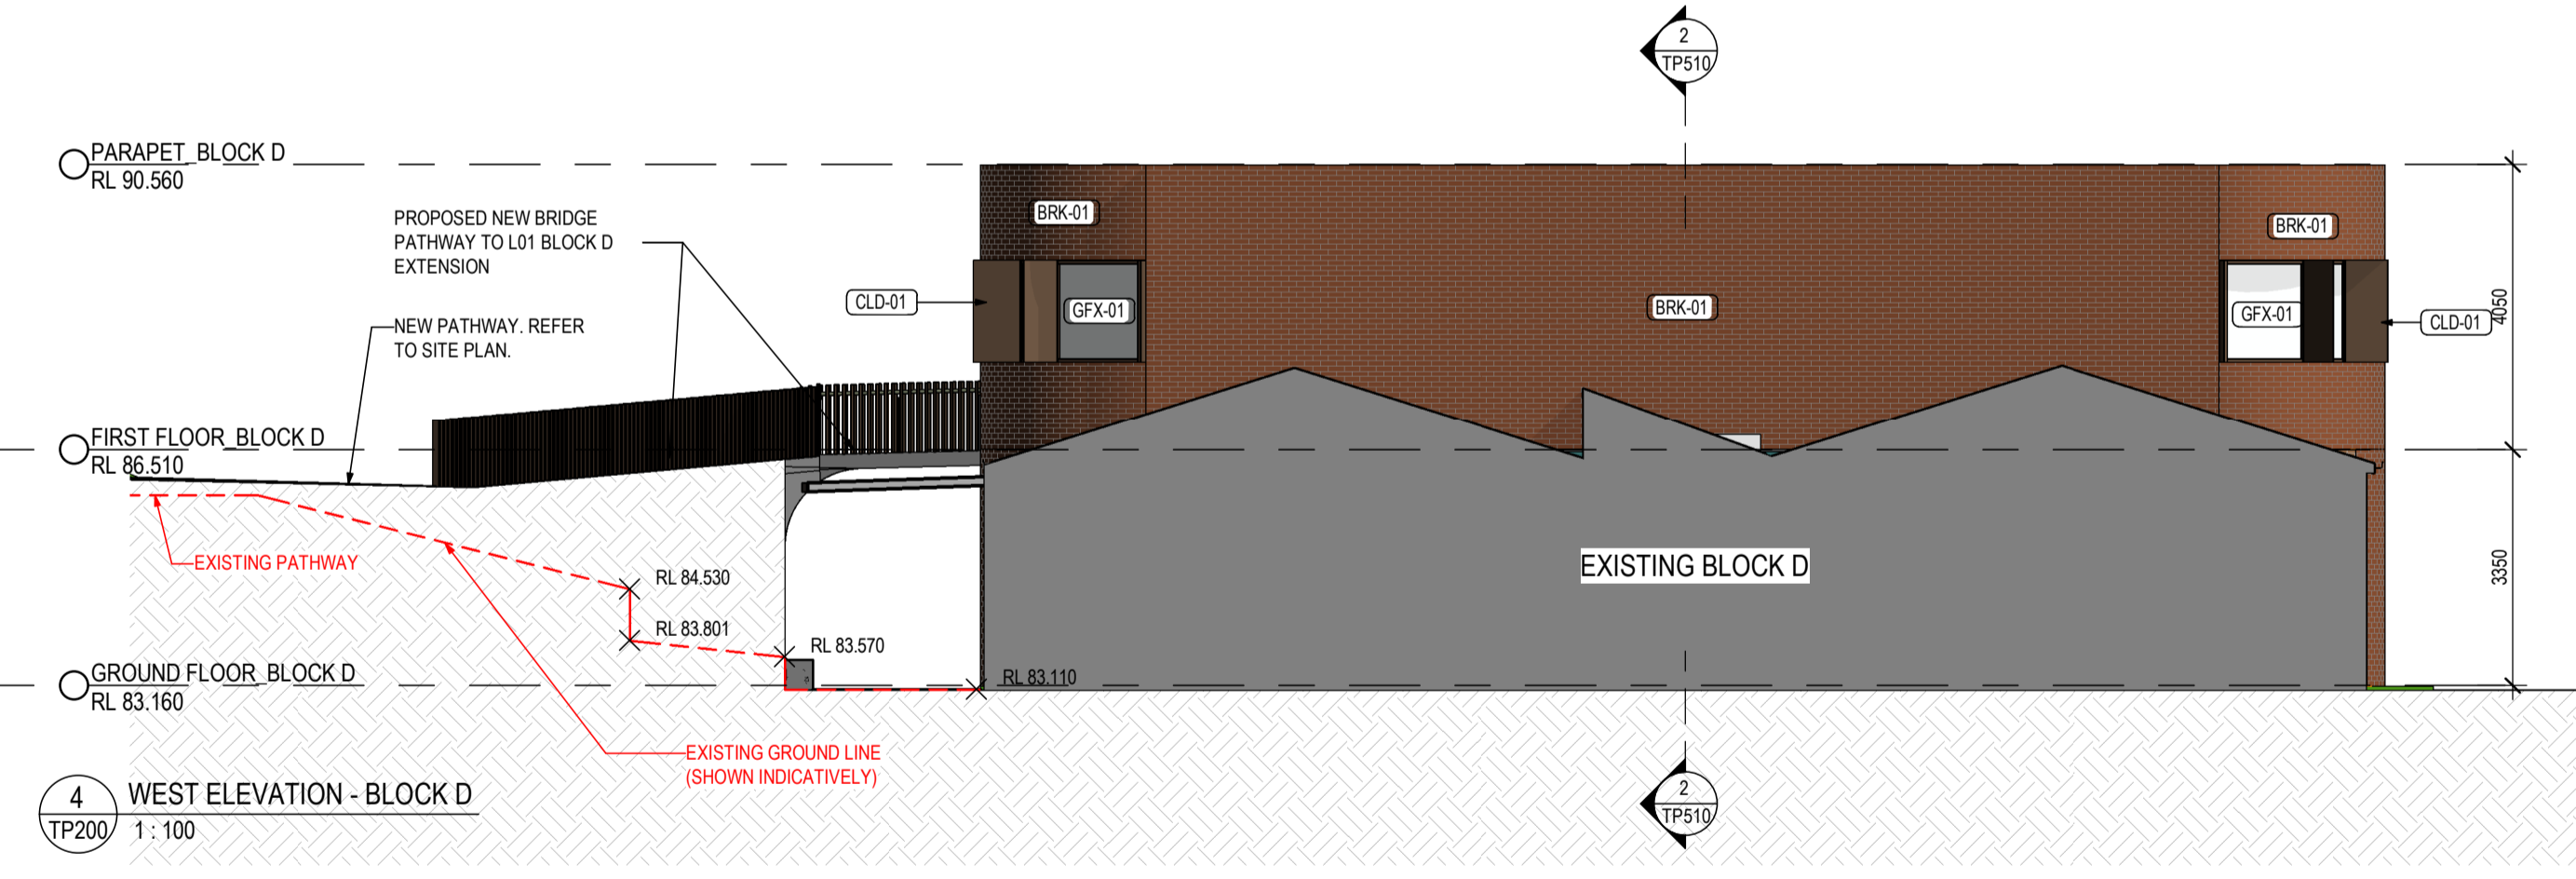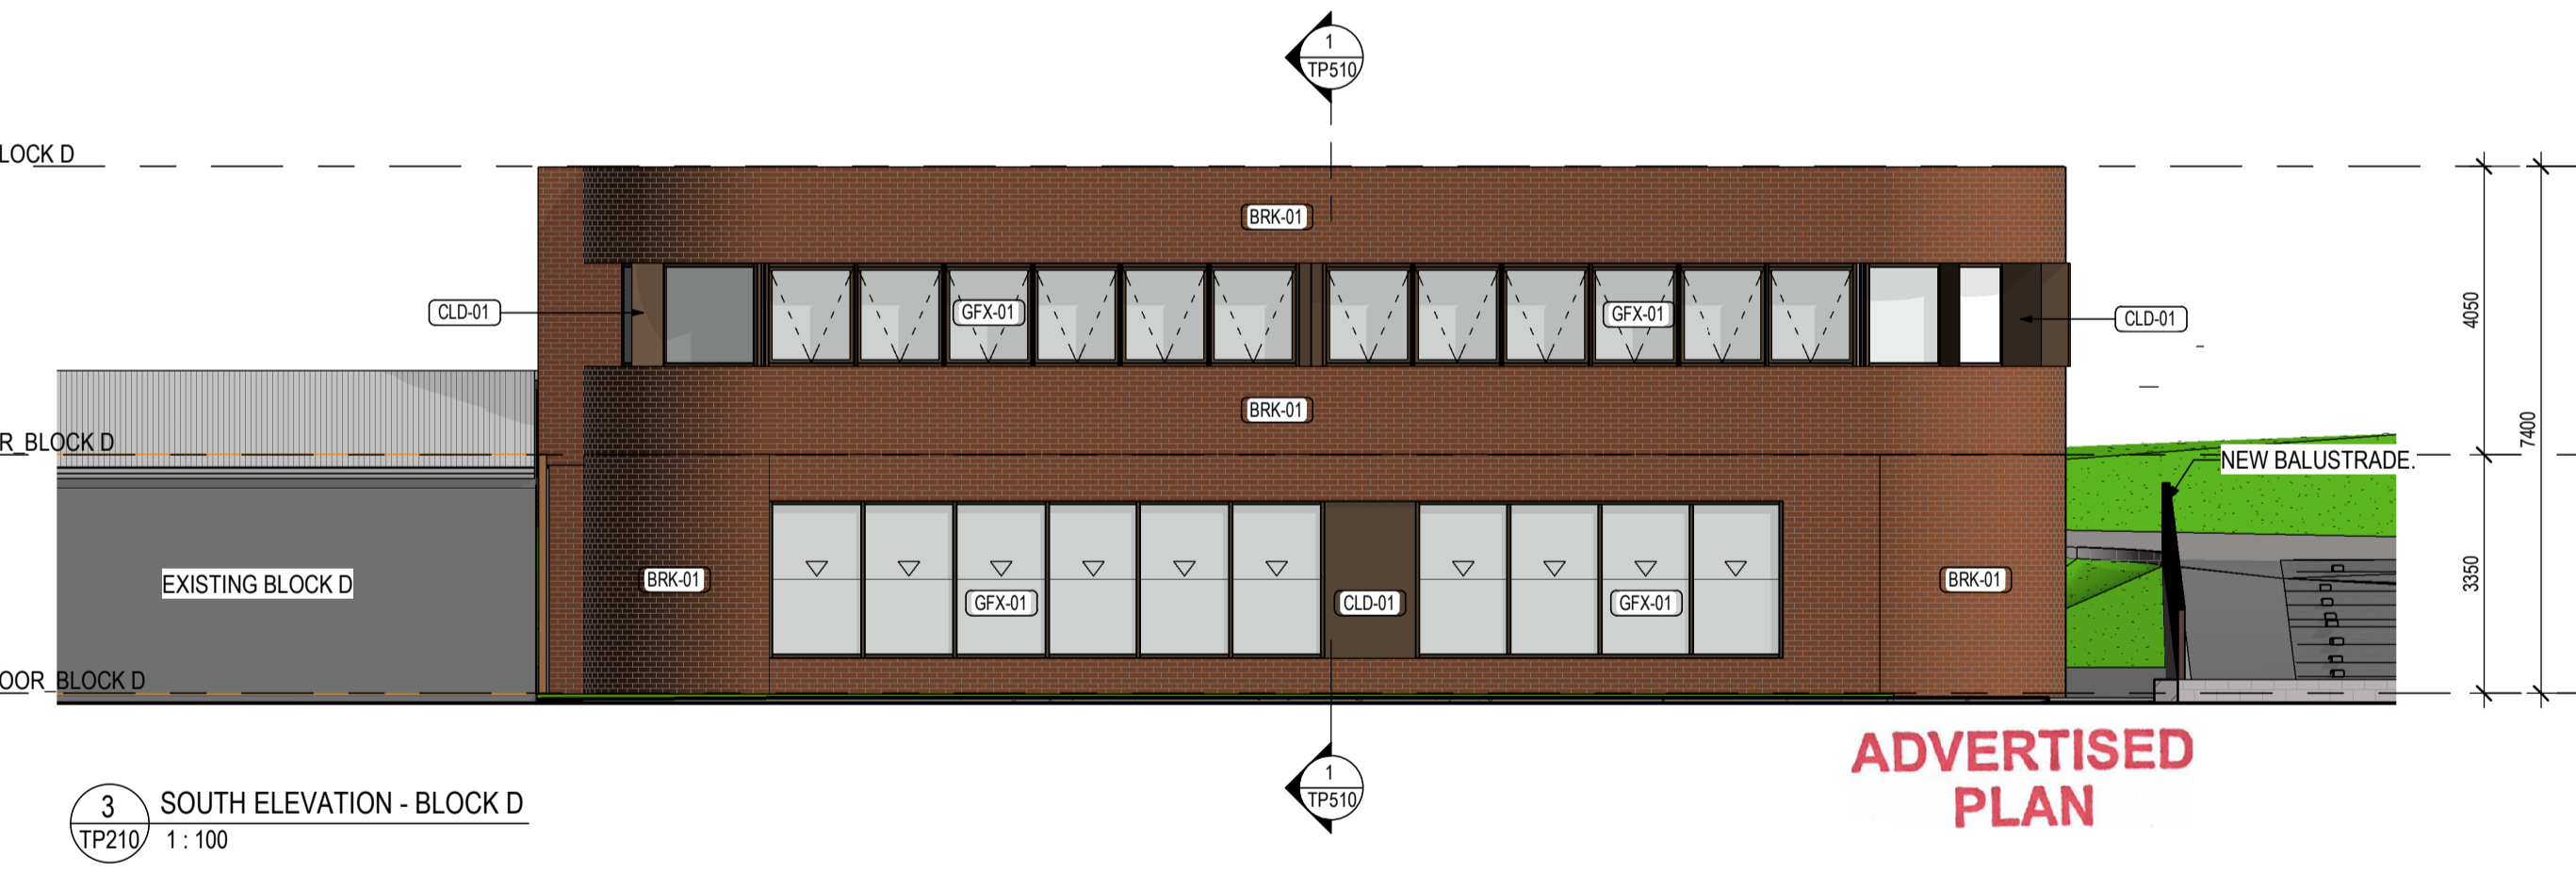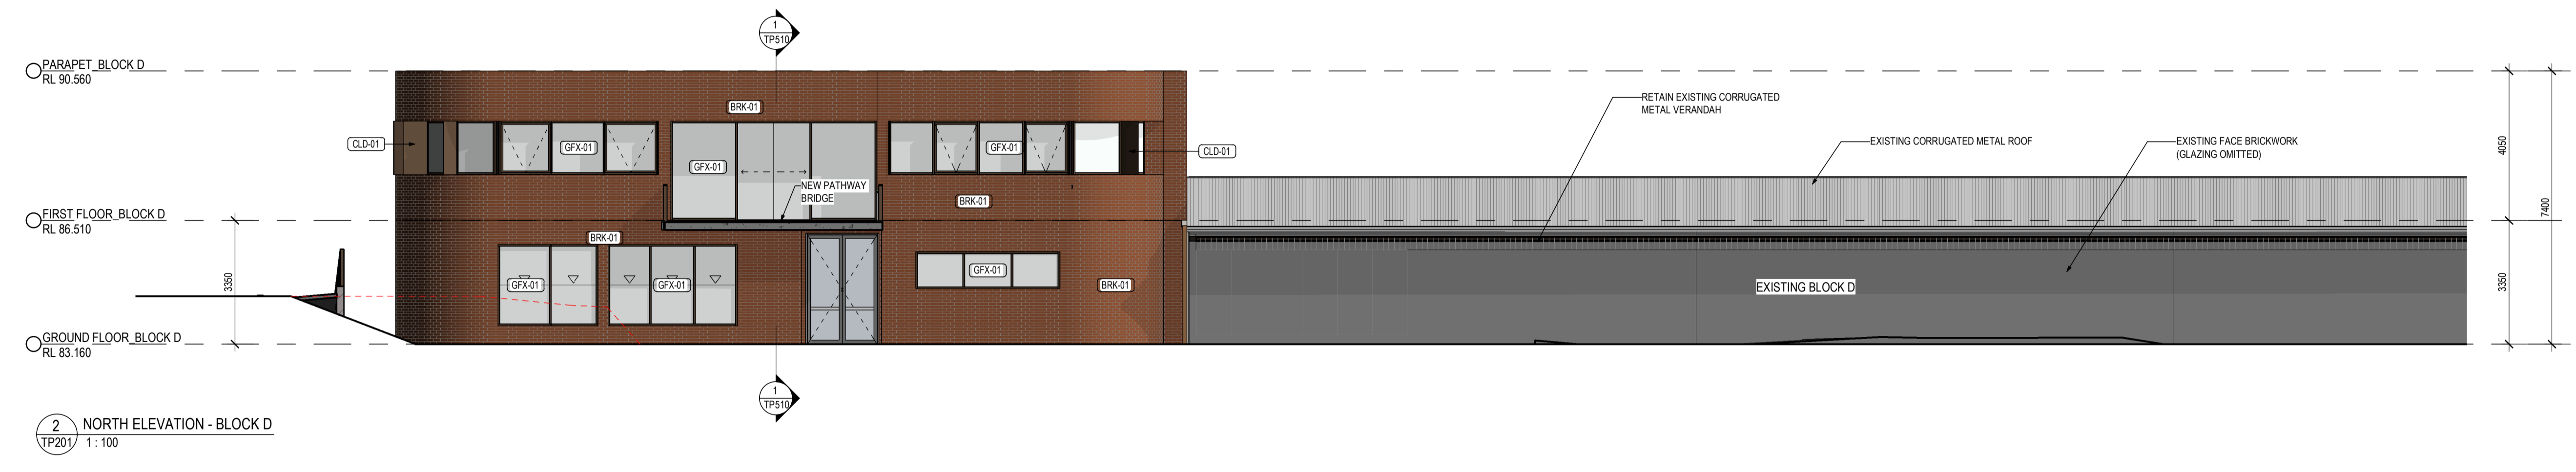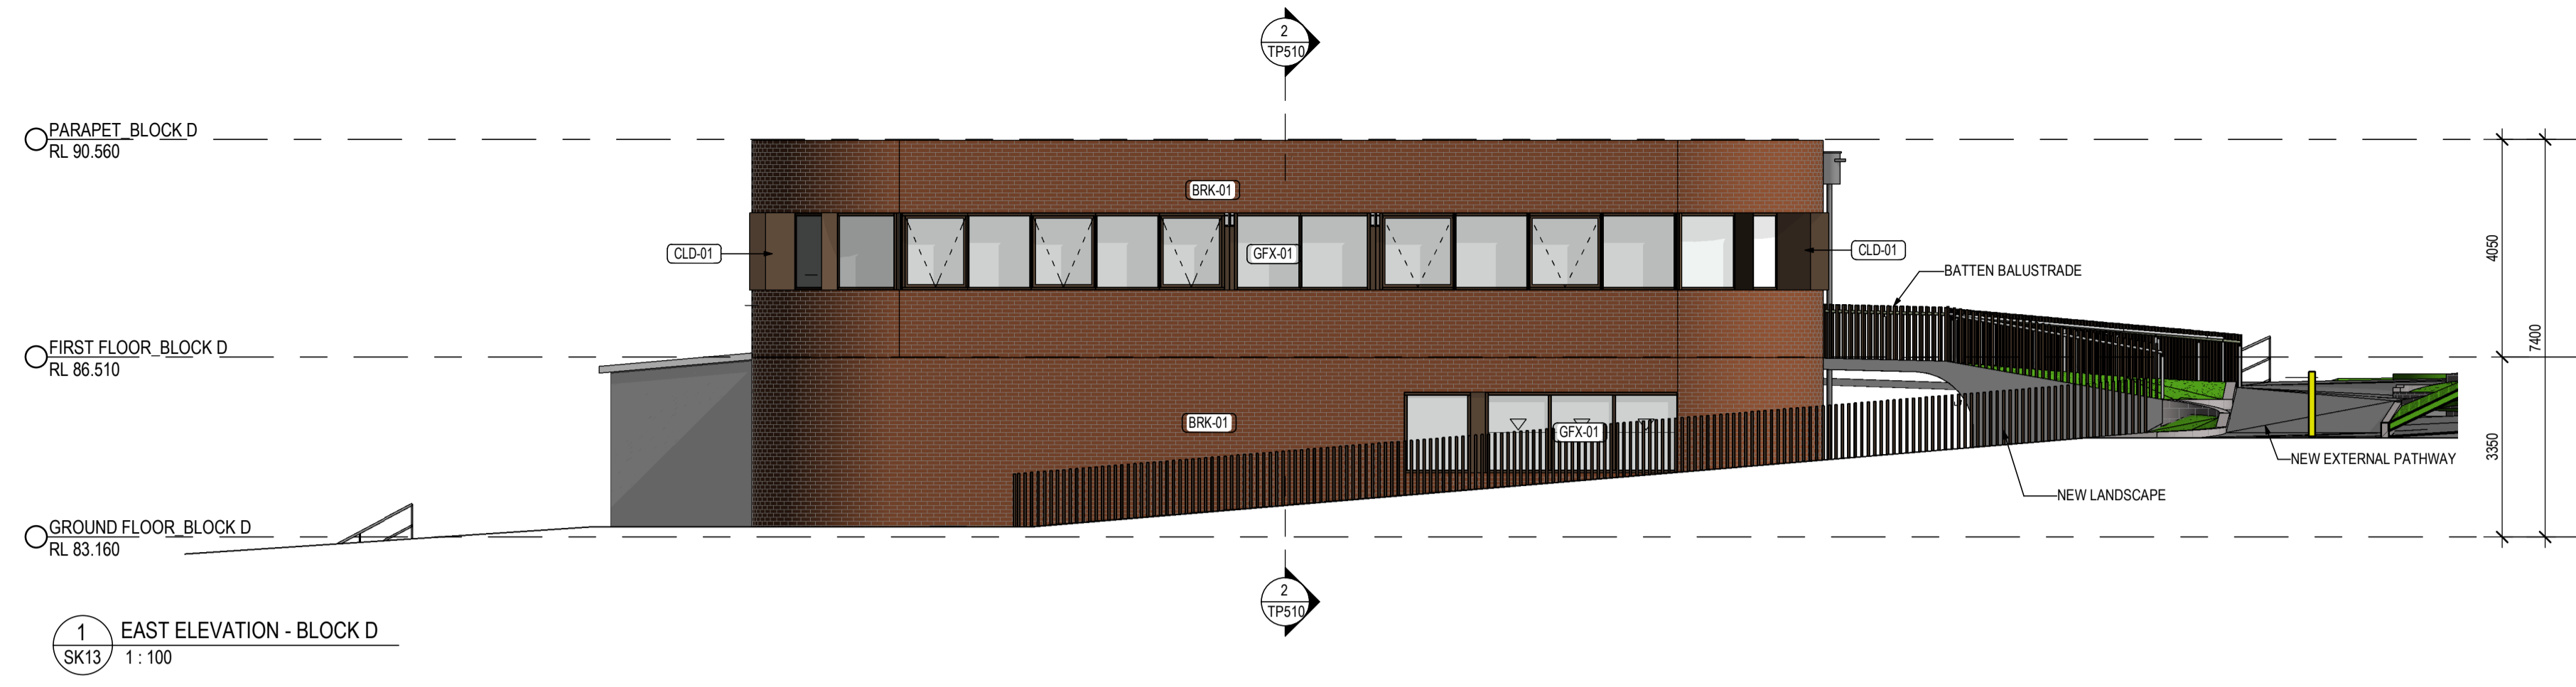


ADVERTISED PLAN


EXTERNAL FINISHES LEGEND



BRK-01
BROWN MASONRY BRICK COURSING PATTERN TBC

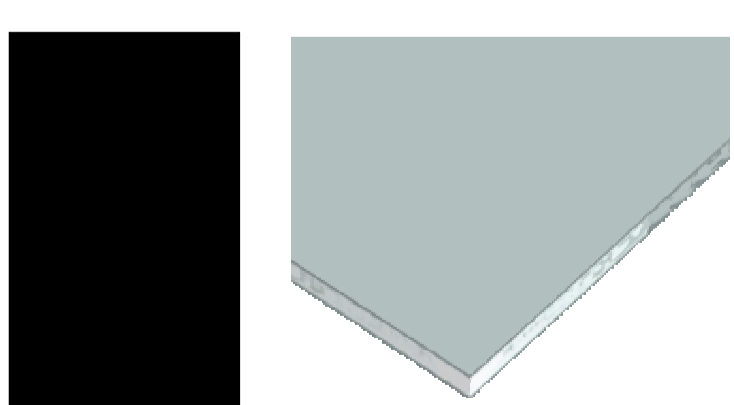

GFX-01 CLD-01
GLAZING SUITE - ALUMINIUM FRAME (GFX-01) / SOLID ALUMINIUM PANEL (CLD-01) IN MONUMENT OR DARK BROWN VIRIDIAN GLAZING (CLEAR)
*COLOUR WILL BE FINALISED IN DESIGN DEVELOPMENT

 

RMT-01
LIGHT COLOURED ROOFING



CON-01
CONCRETE PAVING
*COLOUR WILL BE FINALISED IN DESIGN DEVELOPMENT

This copied document to be made available for the sole purpose of enabling its consideration and review as part of a planning process under the Planning and Environment Act 1987. The document must not be used for any purpose which may breach any copyright

B	TOWN PLANNING ISSUE	11/03/2026	JL
A	TP ISSUED FOR INFORMATION	23/01/2026	JL
	REV DESCRIPTION	DATE	APP
	CLIENT		



CO-OP STUDIO
Level 6, 54 Wellington Street, Collingwood, 3066
Office: +61 452 281 614
admin@co-opstudio.com.au

PROJECT
MARANATHA CHRISTIAN SCHOOL - NEW EARLY LEARNING CENTRE & BLOCK D ADDITION

PROJECT NUMBER
100387

DRAWING

BLOCK D ELEVATIONS - SHEET 01

SCALE As indicated @ A1

DRAWN BY Author

PLANNING PERMIT
NOT TO BE USED DURING CONSTRUCTION

DRAWING NO. REVISION

TP410 B


FILE NAME: AutoDesk Docs/Maranatha CS - Early Learning Centre/100387_Maranatha CS - ELC_R22_BM360.rvt DATE PRINTED: 16/03/2026 3:56:59 PM

Notes
The information contained in this document is copyright and may not be used or reproduced for any other project or purpose.


Verify all dimensions and levels on site and report any discrepancies to CO-OP for direction prior to the commencement of work. Drawings are to be read in conjunction with all other contract documents.

Use figured dimensions only. Do not scale from drawings. CO-OP cannot guarantee the accuracy of content and format for copies of drawings issued electronically. The completion of the Issue Details Checked and Authorised section below is confirmation of the status of the drawing. The drawing shall not be used for construction unless endorsed 'For Construction' and authorised for issue.


© CO-OP STUDIO PTY LTD
Registered Business Name ABN 93 167 783 600

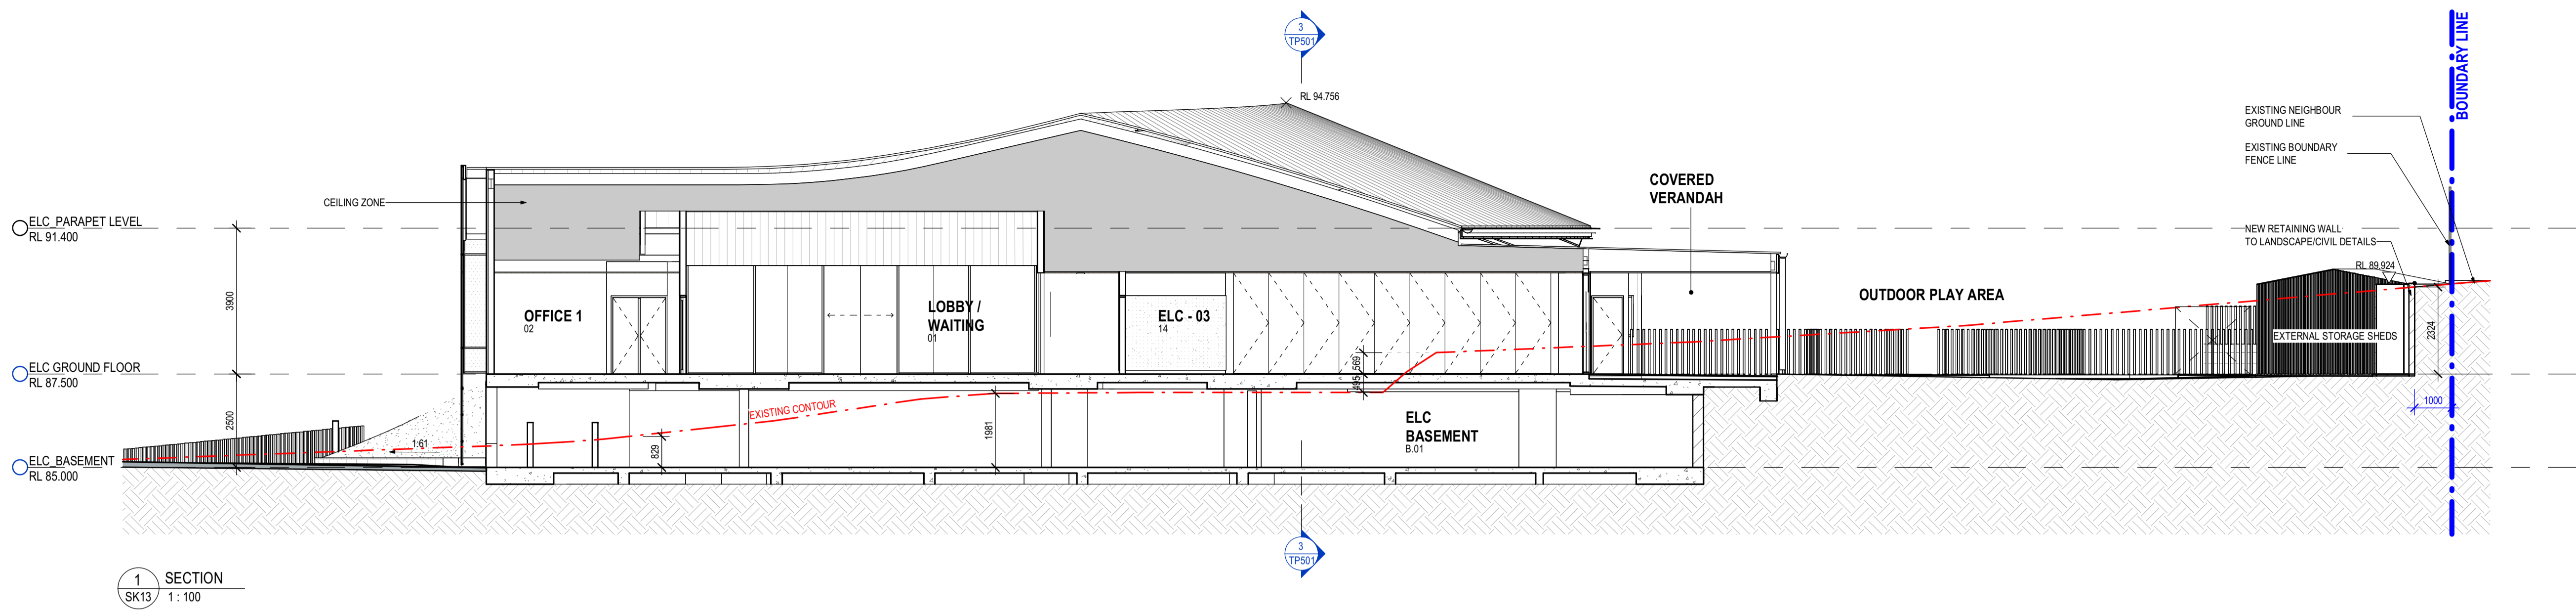

1 SECTION
SK13 1:100

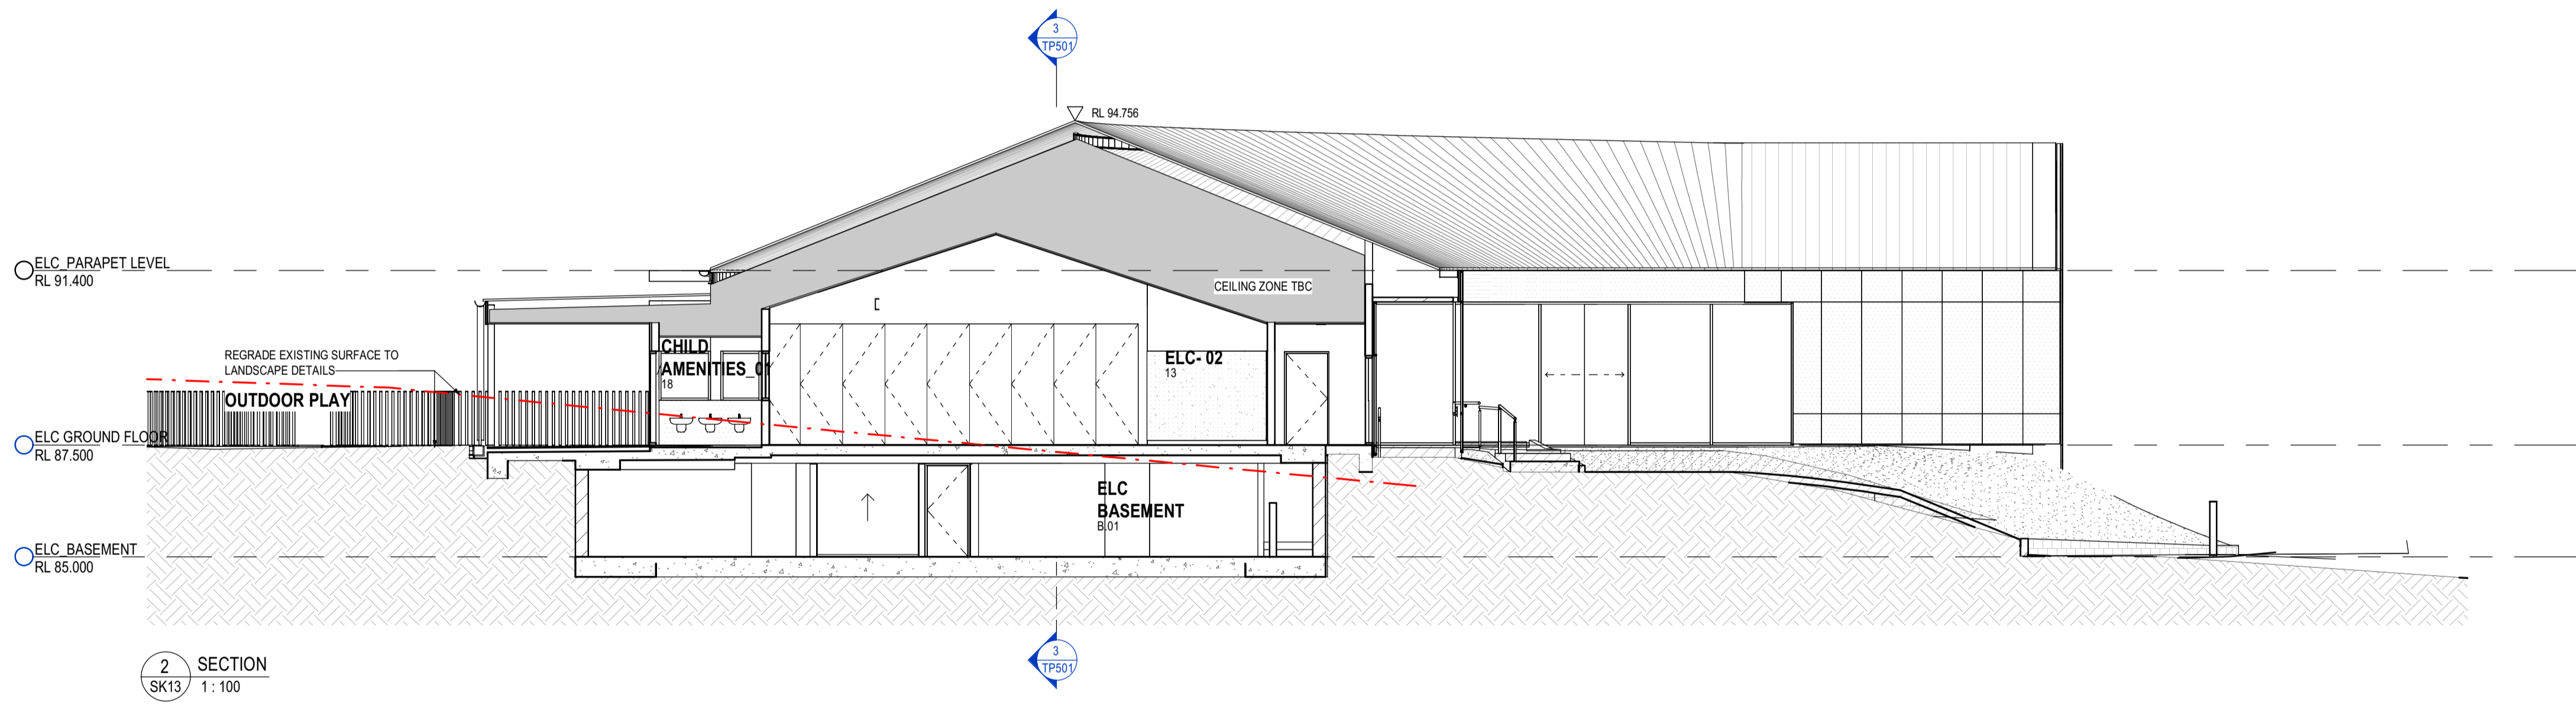

2 SECTION
SK13 1:100

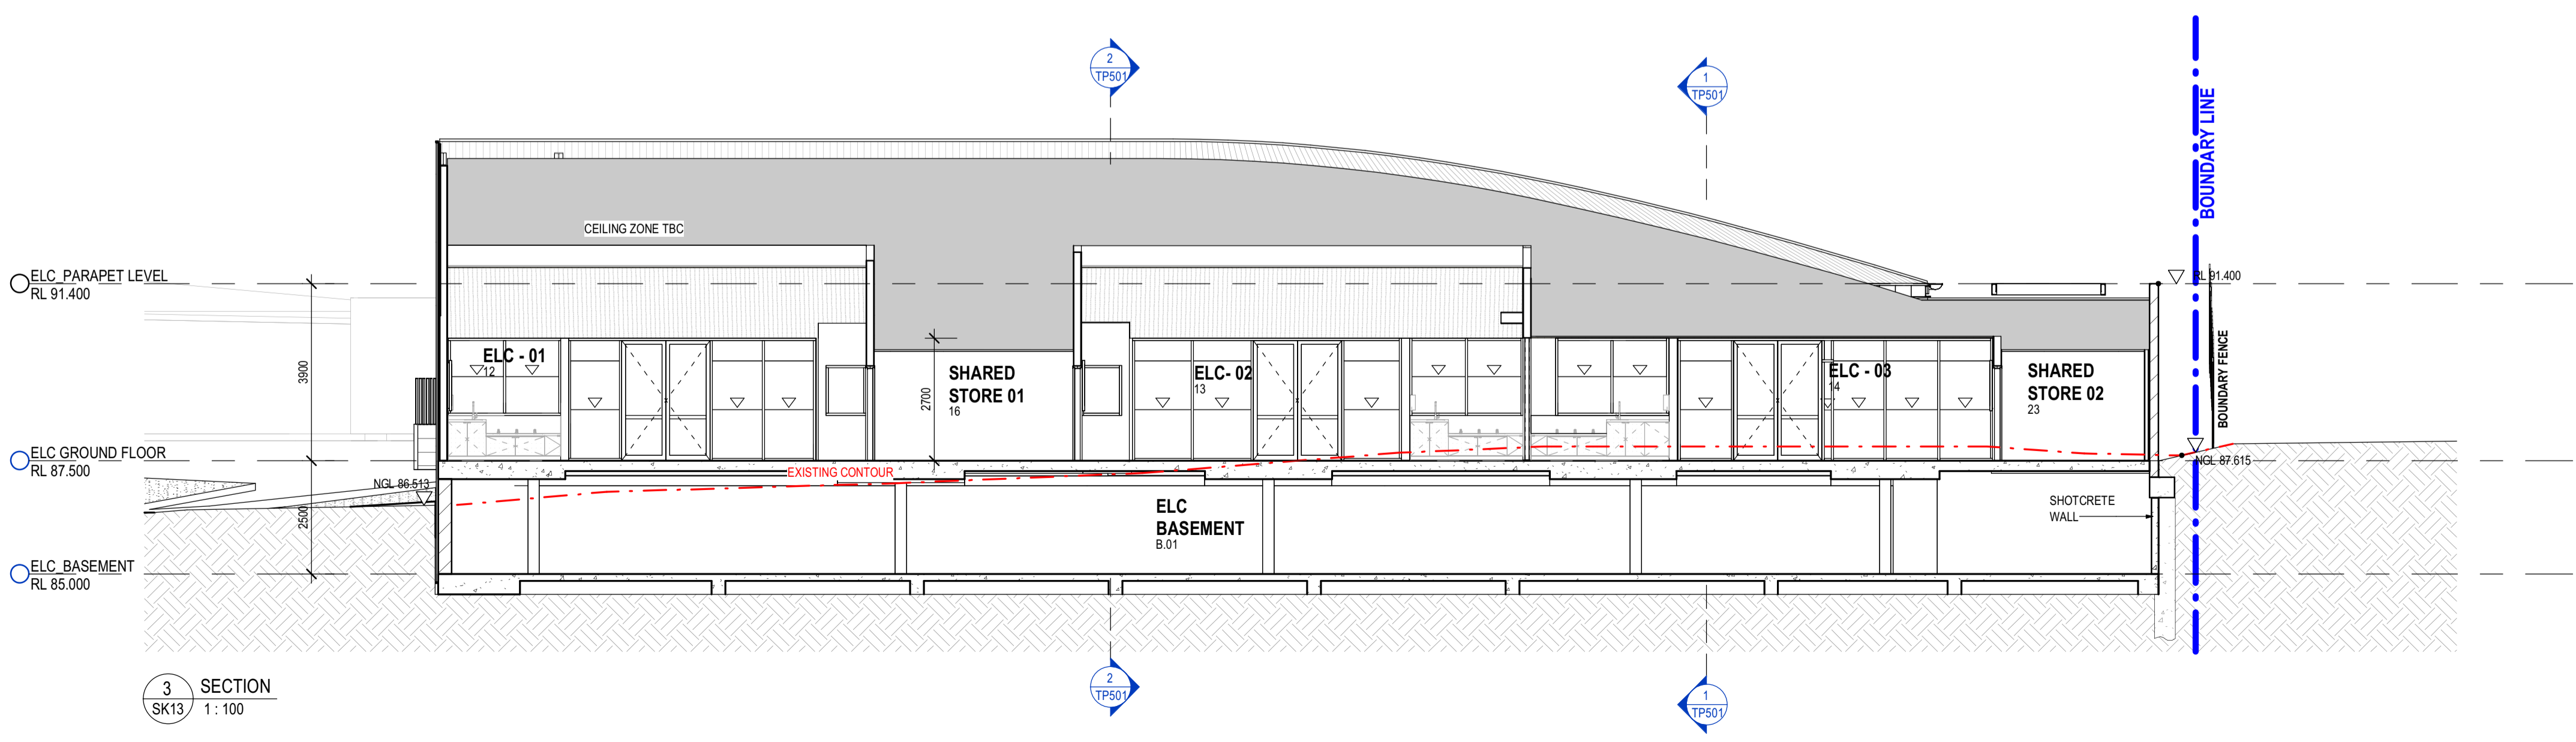

3 SECTION
SK13 1:100

This copied document to be made available for the sole purpose of enabling its consideration and review as part of a planning process under the Planning and Environment Act 1987. The document must not be used for any purpose which may breach any copyright

ADVERTISED PLAN

B	TOWN PLANNING ISSUE	11/03/2026	JL
A	TP ISSUED FOR INFORMATION	23/01/2026	JL
REV	DESCRIPTION	DATE	APP
CLIENT			

CO.OP
CO-OP STUDIO
Level 6, 54 Wellington Street, Collingwood, 3066
Office: +61 452 281 614
admin@co-opstudio.com.au

PROJECT
MARANATHA CHRISTIAN SCHOOL - EARLY LEARNING CENTRE & BLOCK D EXTENSION

PROJECT NUMBER
100387

DRAWING
SECTIONS - ELC

SCALE
1:100 @ A1


DRAWN BY
Author

PLANNING PERMIT
NOT TO BE USED DURING CONSTRUCTION


DRAWING NO. REVISION

TP501 B

FILE NAME: Audodesk Docs://Maranatha CS - Early Learning Centre/100387_Maranatha CS - ELC - ELC - R22_BIM360.rvt DATE PRINTED: 11/03/2026 9:17:12 AM

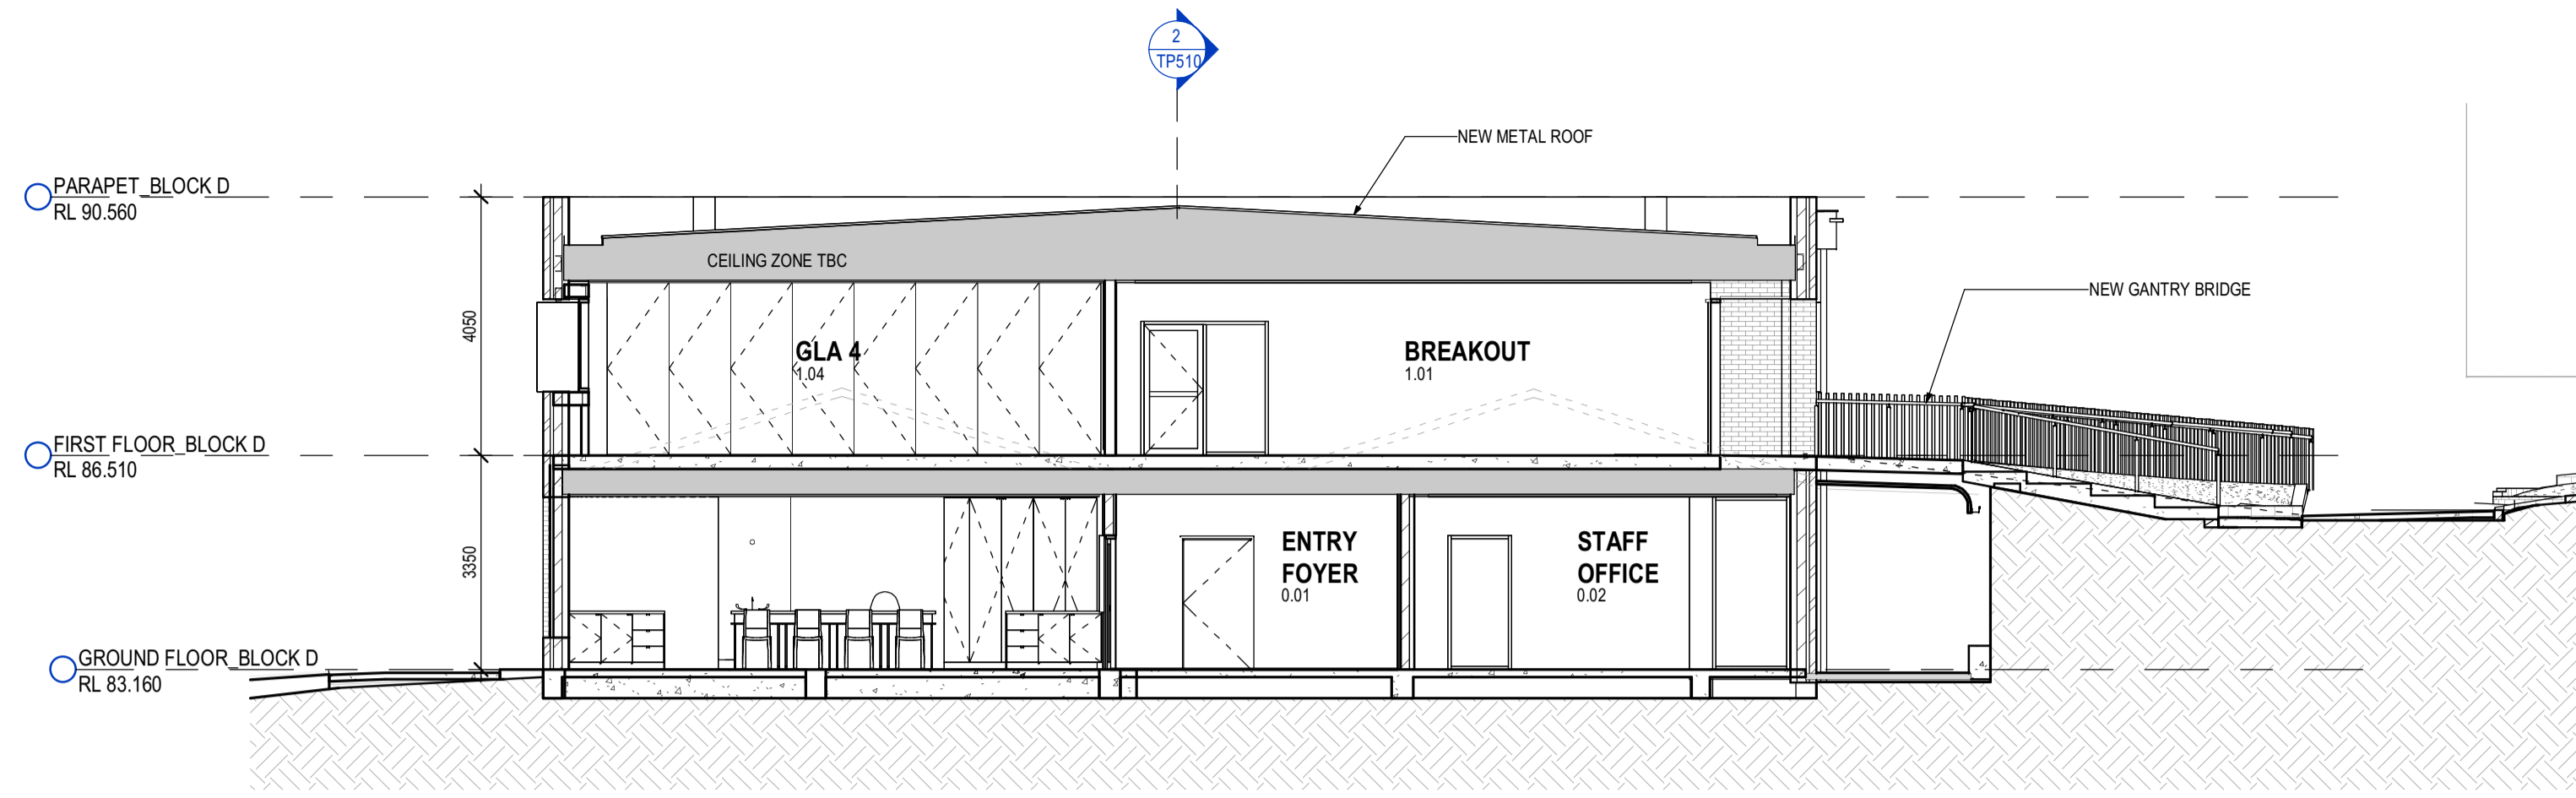

1 SECTION
SK13 1:100

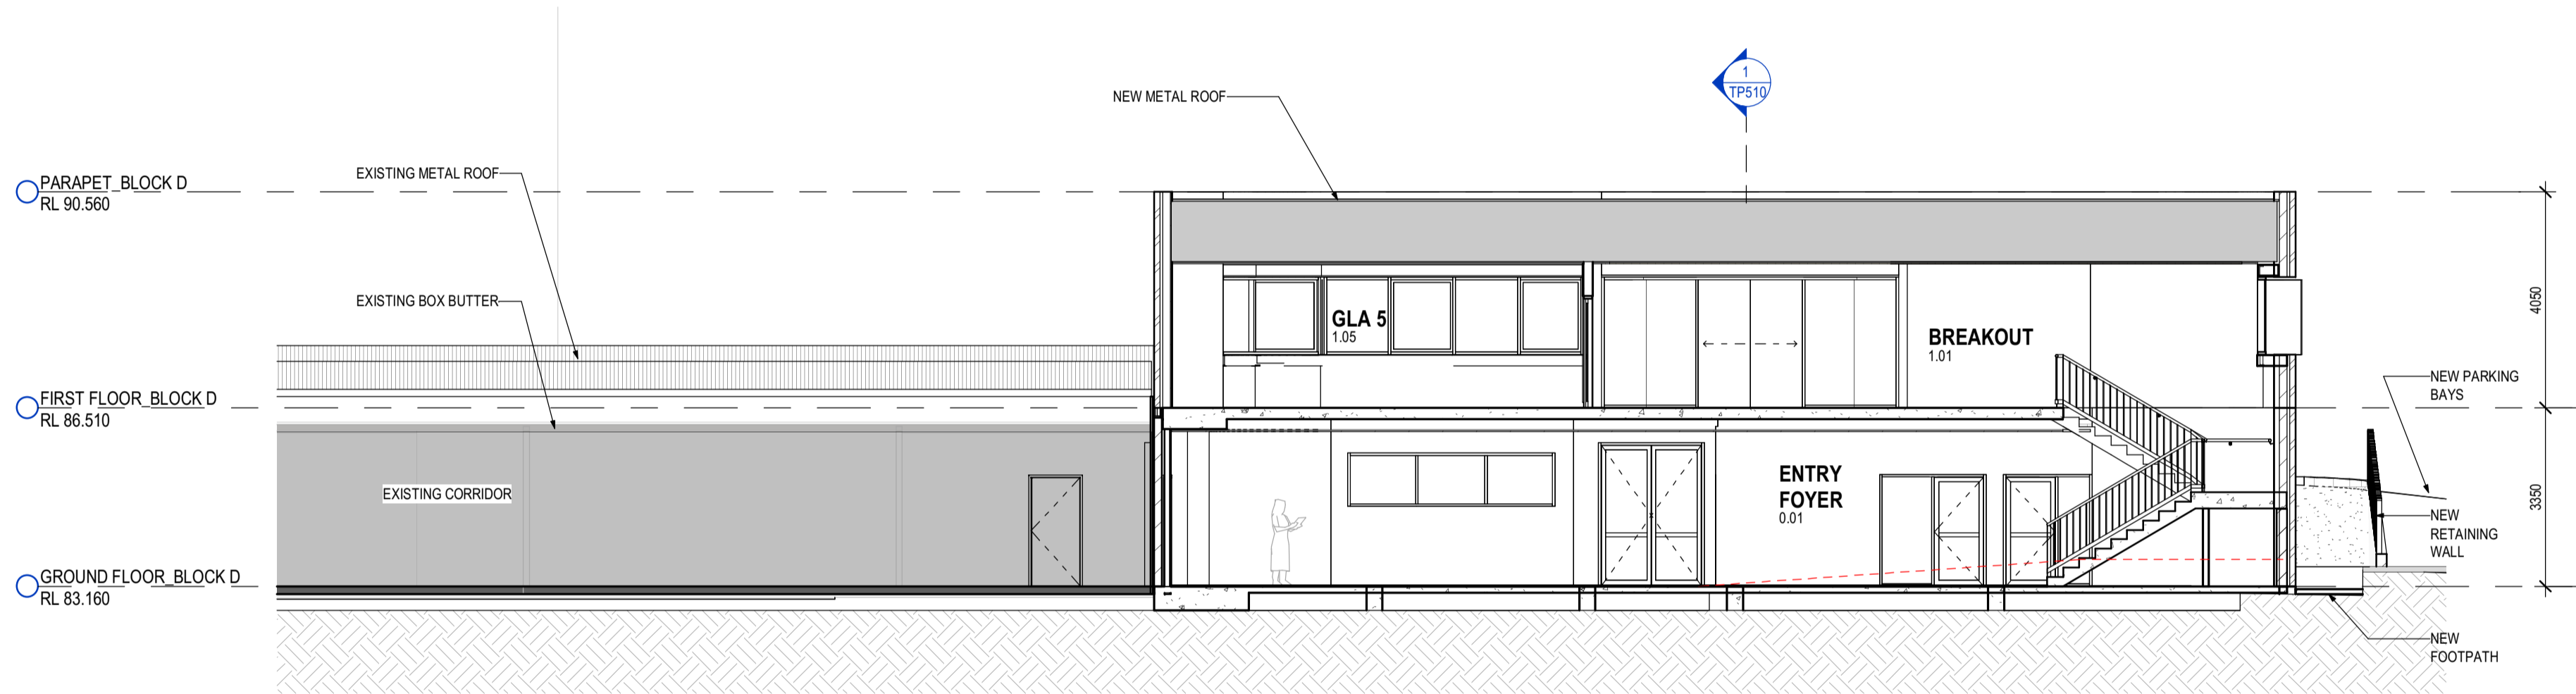

2 SECTION
SK13 1:100

ADVERTISED
PLAN

This copied document to be made available for the sole purpose of enabling its consideration and review as part of a planning process under the Planning and Environment Act 1987. The document must not be used for any purpose which may breach any copyright

Notes
The information contained in this document is copyright and may not be used or reproduced for any other project or purpose.
Verify all dimensions and levels on site and report any discrepancies to CO-OP for direction prior to the commencement of work. Drawings are to be read in conjunction with all other contract documents.
Use figured dimensions only. Do not scale from drawings. CO-OP cannot guarantee the accuracy of content and format for copies of drawings issued electronically.
The completion of the Issue Details Checked and Authorised section below is confirmation of the status of the drawing. The drawing shall not be used for construction unless endorsed 'For Construction' and authorised for issue.
© CO-OP STUDIO PTY LTD
Registered Business Name ABN 93 167 783 600

B	TOWN PLANNING ISSUE	11/03/2026	JL
A	TP ISSUED FOR INFORMATION	23/01/2026	JL
REV	DESCRIPTION	DATE	APP
CLIENT			

CO.OP
CO-OP STUDIO
Level 6, 54 Wellington Street, Collingwood, 3066
Office: +61 452 281 614
admin@co-opstudio.com.au


PROJECT
**MARANATHA
CHRISTIAN SCHOOL -
EARLY LEARNING
CENTRE & BLOCK D
EXTENSION**

PROJECT NUMBER
100387

DRAWING

SECTIONS - BLOCK D

SCALE 1:100 @ A1

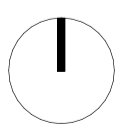

DRAWN BY Author

**PLANNING PERMIT
NOT TO BE USED DURING CONSTRUCTION**

DRAWING NO. REVISION

TP510 B

FILE NAME: AutoDesk Dwg: //Maranatha CS - Early Learning Centre/100387_Maranatha CS - ELC_R22_BIM360.rvt DATE PRINTED: 11/03/2026 9:17:19 AM