ST BERNADETTE'S - PRIMARY SCHOOL

1264, MOUNTIAN HWY, THE BASIN, VIC, 3154

TOWN PLANNING - NOT FOR CONSTRUCTION

MARCH 2021 - PLANNING SUBMISSION

RFI Updates (Ref.:PA2001050) "Dated 20.01.21"

This copied document to be made available for the sole purpose of enabling its consideration and review as part of a planning process under the Planning and Environment Act 1987.

The document must not be used for any purpose which may breach any

PLANNIN	IG DRAWINGS	
TP-000	COVER PAGE	NTS
TP-010	SITE PLAN	1:500
TP-100	EXISTING PLAN	1:100
TP-110	DEMOLITION PLAN	1:100
TP-200	PROPOSED PLAN	1:100
TP-210	ROOF PLAN	1:100
TP-300	PROPOSED ELEVATIONS	1:100
TP-400	PERSPECTIVES	NTS
TP-410	PERSPECTIVES	NTS

DEVELOPMENT STATISTICS	
SITE AREA - APPROX	25 766 m²
EXISTING SITE STATISTICS OVERALL	
BUILDING COVERAGE - APPROX	3885 m² - 15.07%
PAVED COVERAGE - APPROX	6193 m ² - 24.03%
PERMEABLE LAND - APPROX	15 668 m² - 60.80%
EXISTING BUILDING	
BUILDING FOOTPRINT	265 m²
ROOF CATCHMENT AREA	300 m²
PROPOSED BUILDING	
BUILDING FOOTPRINT	470 m²
UNDERCROFT	77 m²
ROOF CATCHMENT AREA	696 m²
PERMEABILITY REDUCTION	179 m²
PROPOSED SITE STATISTICS OVERALL	
BUILDING COVERAGE - APPROX	4090 m² - 15.87%
PAVED COVERAGE - APPROX	6187 m² - 24.01%
PERMEABLE LAND - APPROX	15 489 m² - 60.11%

ADVERTISED PLAN

TOWN DIANNING NOT FOR CONSTRUCTION	NORTH	Revisi	on Description	Date
OWN PLANNING - NOT FOR CONSTRUCTION		-	Pre Application Meeting	10.12.20
		А	Planning Submission	22.12.20
ne recipient agrees not to use this document for any purposes other than its intended use; to waive all claims against aldasso Cortese Pty Ltd resulting from unauthorised changes; Or to reuse the document on other projects or sites		В	RFI Updates (Ref.:PA2001050) "Dated 20.01.21"	12.02.21
thout prior written consent of Baldasso Cortese Pty Ltd. No person is entitled to rely on the information contained				
thout making their own enquiries as to the validity of the assumptions contained herein. This document must not be				
ansmitted or disclosed to any other party other than the intended recipient without the prior written consent of the				
ithor. Under no circumstances shall transfer of this document be deemed a sale. No liability is assumed in any manner natsoever by Baldasso Cortese Pty Ltd. This drawing is copyright protected © 2019 Baldasso Cortese Pty Ltd				
lationered by Dalidasso Cortese Fig Ltd. This drawing is copyright protected © 2019 Baldasso Cortese Fig Ltd				

BALDASSO CORTESE

LEVEL 1/103 OXFORD ST
POST OFFICE BOX 1569
COLLINGWOOD VIC 3066

ABN 71 445 953 215
(T) +61 3 9417 7555
WWW.BCARCH.NET

ST BERNADETTE'S PRIMARY SCHOOL						
	COVER PA	AGE				
JOB NUMBER	DRW NUMBER	REV				
20180063	TP.000	В				


This copied document to be made available
for the sole purpose of enabling
its consideration and review as
part of a planning process under the
Planning and Environment Act 1987.
The document must not be used for any
purpose which may breach any
copyright



ADVERTISED

TOWN PLANNING - NOT FOR CONSTRUCTION

The recipient agrees not to use this document for any purposes other than its intended use; to waive all claims against Baldasso Cortese Pty Ltd resulting from unauthorised changes; Or to reuse the document on other projects or sites without prior written consent of Baldasso Cortese Pty Ltd. No person is entitled to rely on the information contained without making their own enquiries as to the validity of the assumptions contained herein. This document must not be transmitted or disclosed to any other party other than the intended recipient without the prior written consent of the author. Under no circumstances shall transfer of this document be deemed a sale. No liability is assumed in any manner whatsoever by Baldasso Cortese Pty Ltd. This drawing is copyright protected © 2019 Baldasso Cortese Pty Ltd.

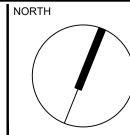


Revision	Description	Date
-	Pre Application Meeting	10.12.20
Α	Planning Submission	22.12.20
В	RFI Updates (Ref.:PA2001050) "Dated 20.01.21"	12.02.21


SC	ALE	1:	500	(A1) 1	: 100)O (A	43)							
			1		<u></u>		·	Ċ	ı			ı	ı		
0		5								25					5


BALDASSO CORTESE
LEVEL 1/103 OXFORD ST
POST OFFICE BOX 1569
COLLINGWOOD VIC 3066


RABN 71 445 953 215
(T) +61 3 9417 7555
WWW.BCARCH.NET

ST BERNADETTE'S F	PRIMARY SCHOO	L
	SITE PLAI	V
JOB NUMBER	DRW NUMBER R	EV
20180063	TP.010	В

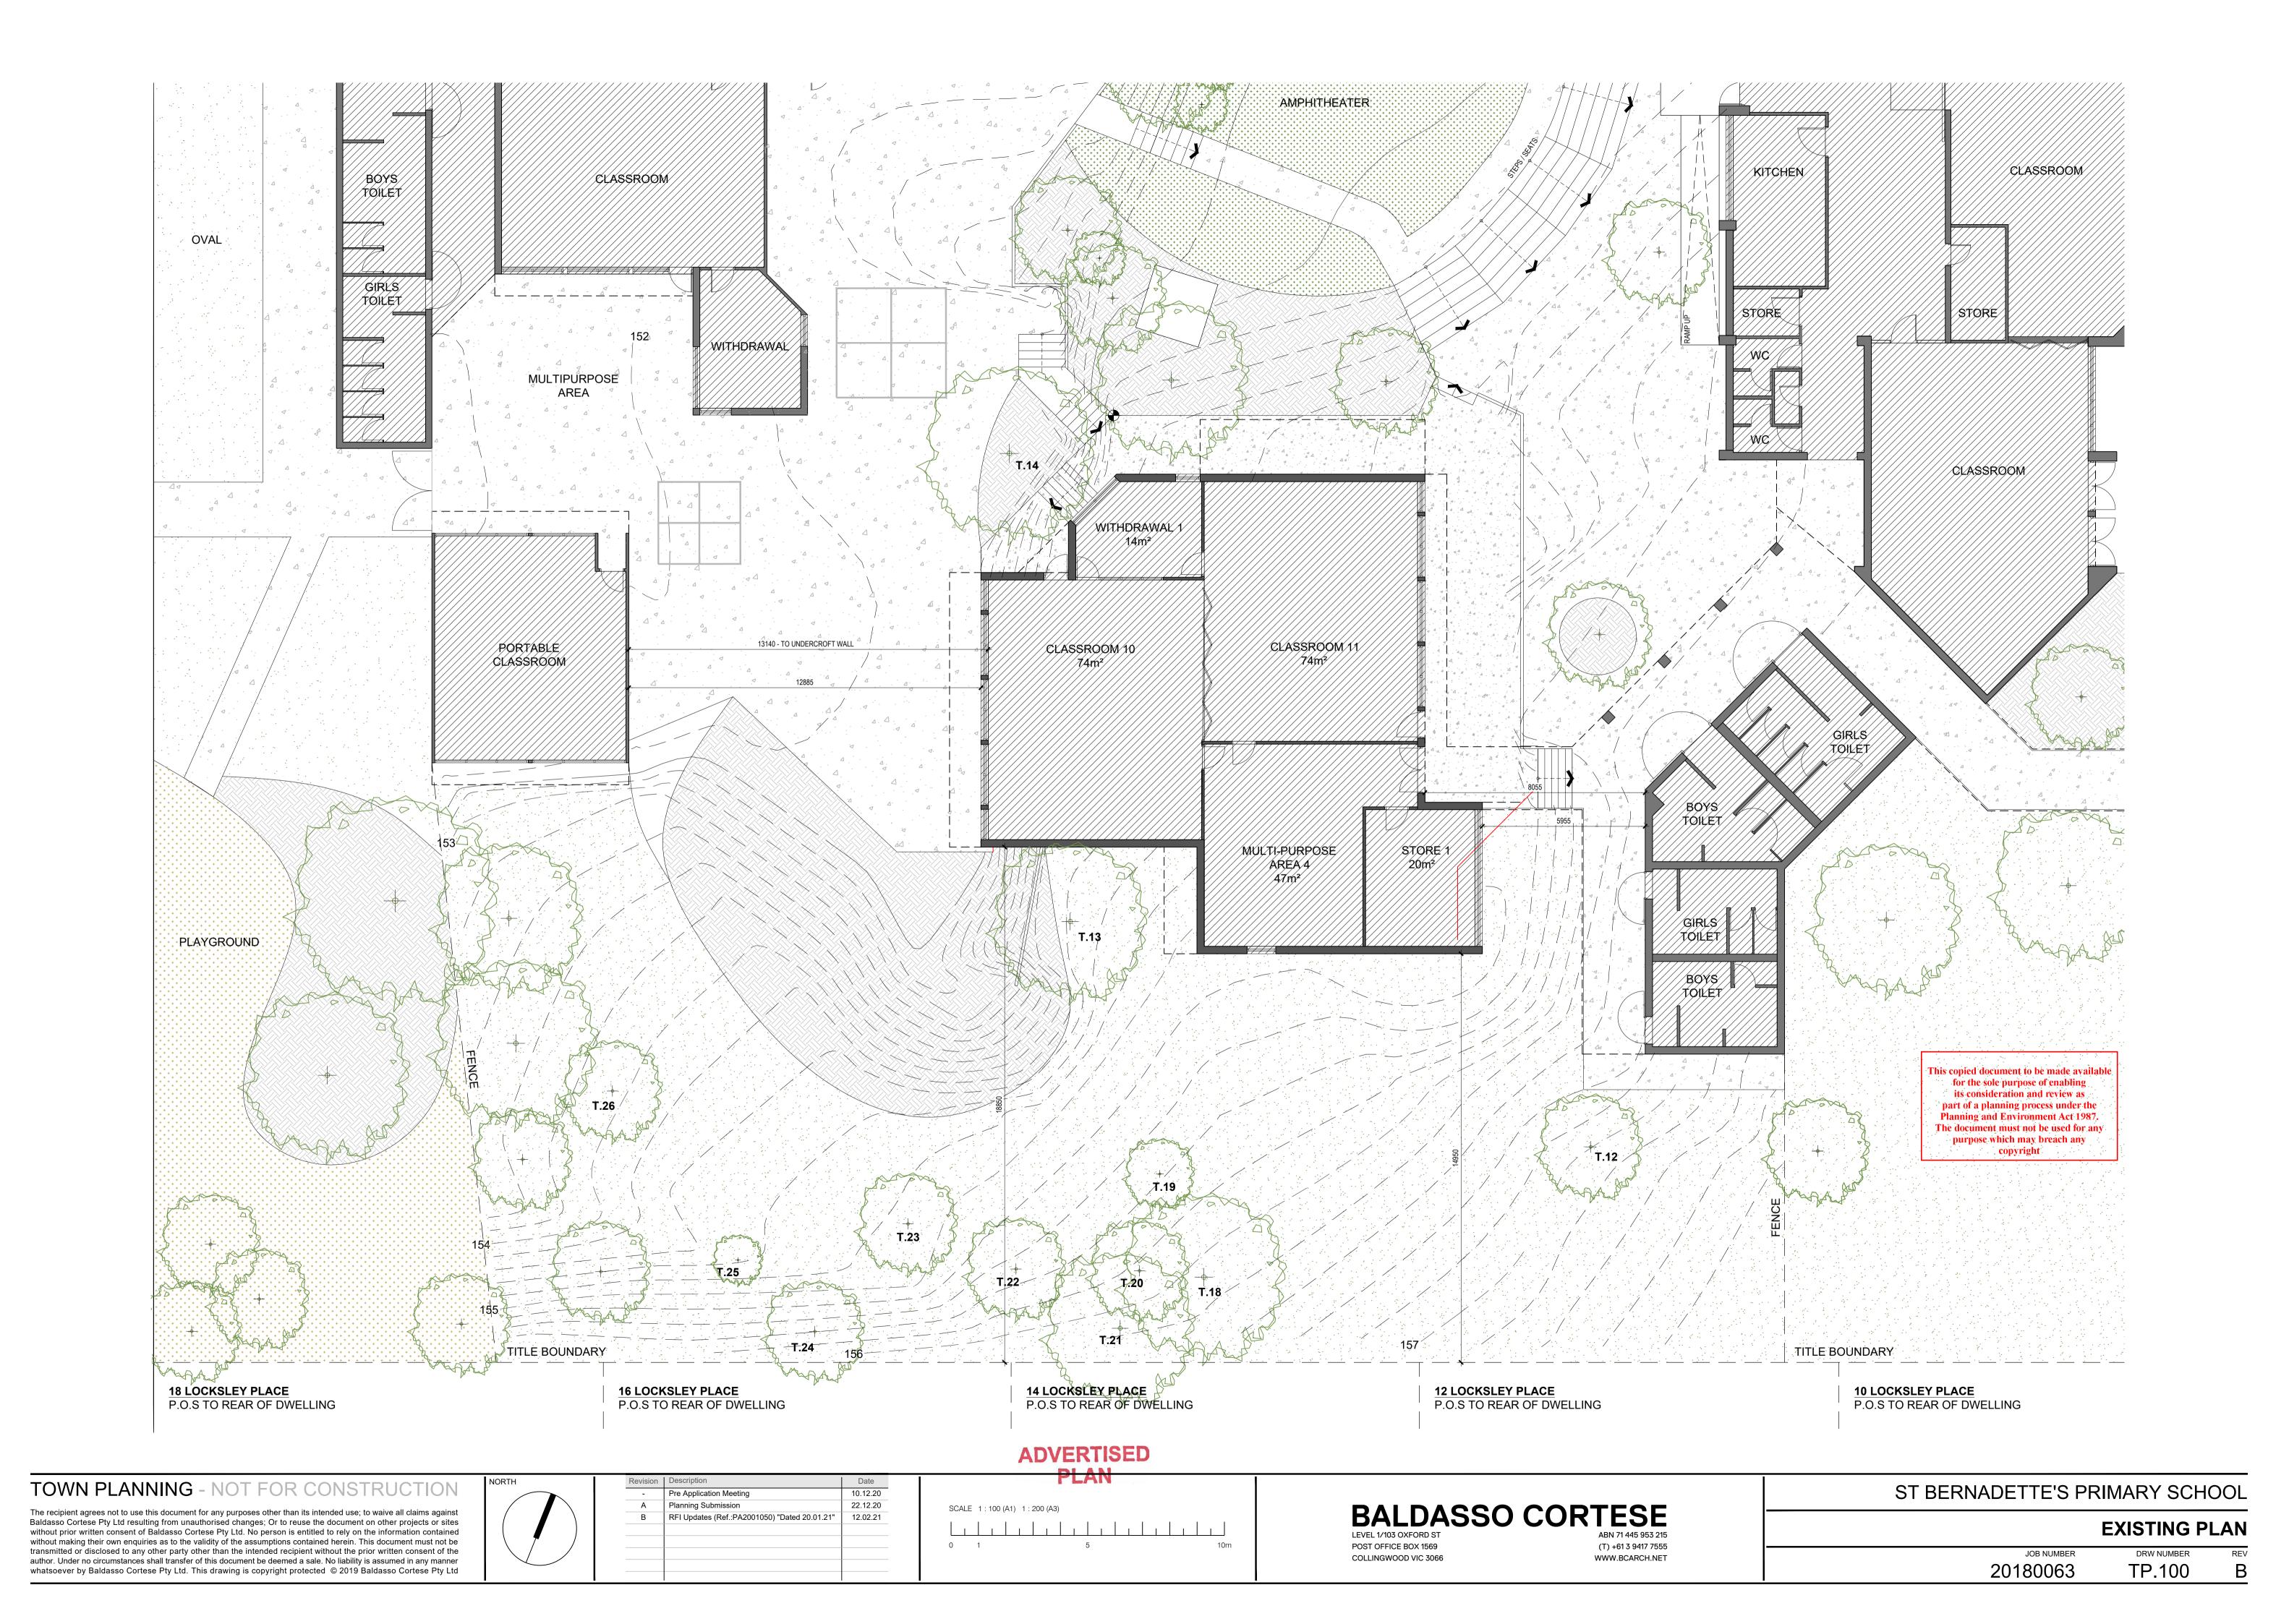

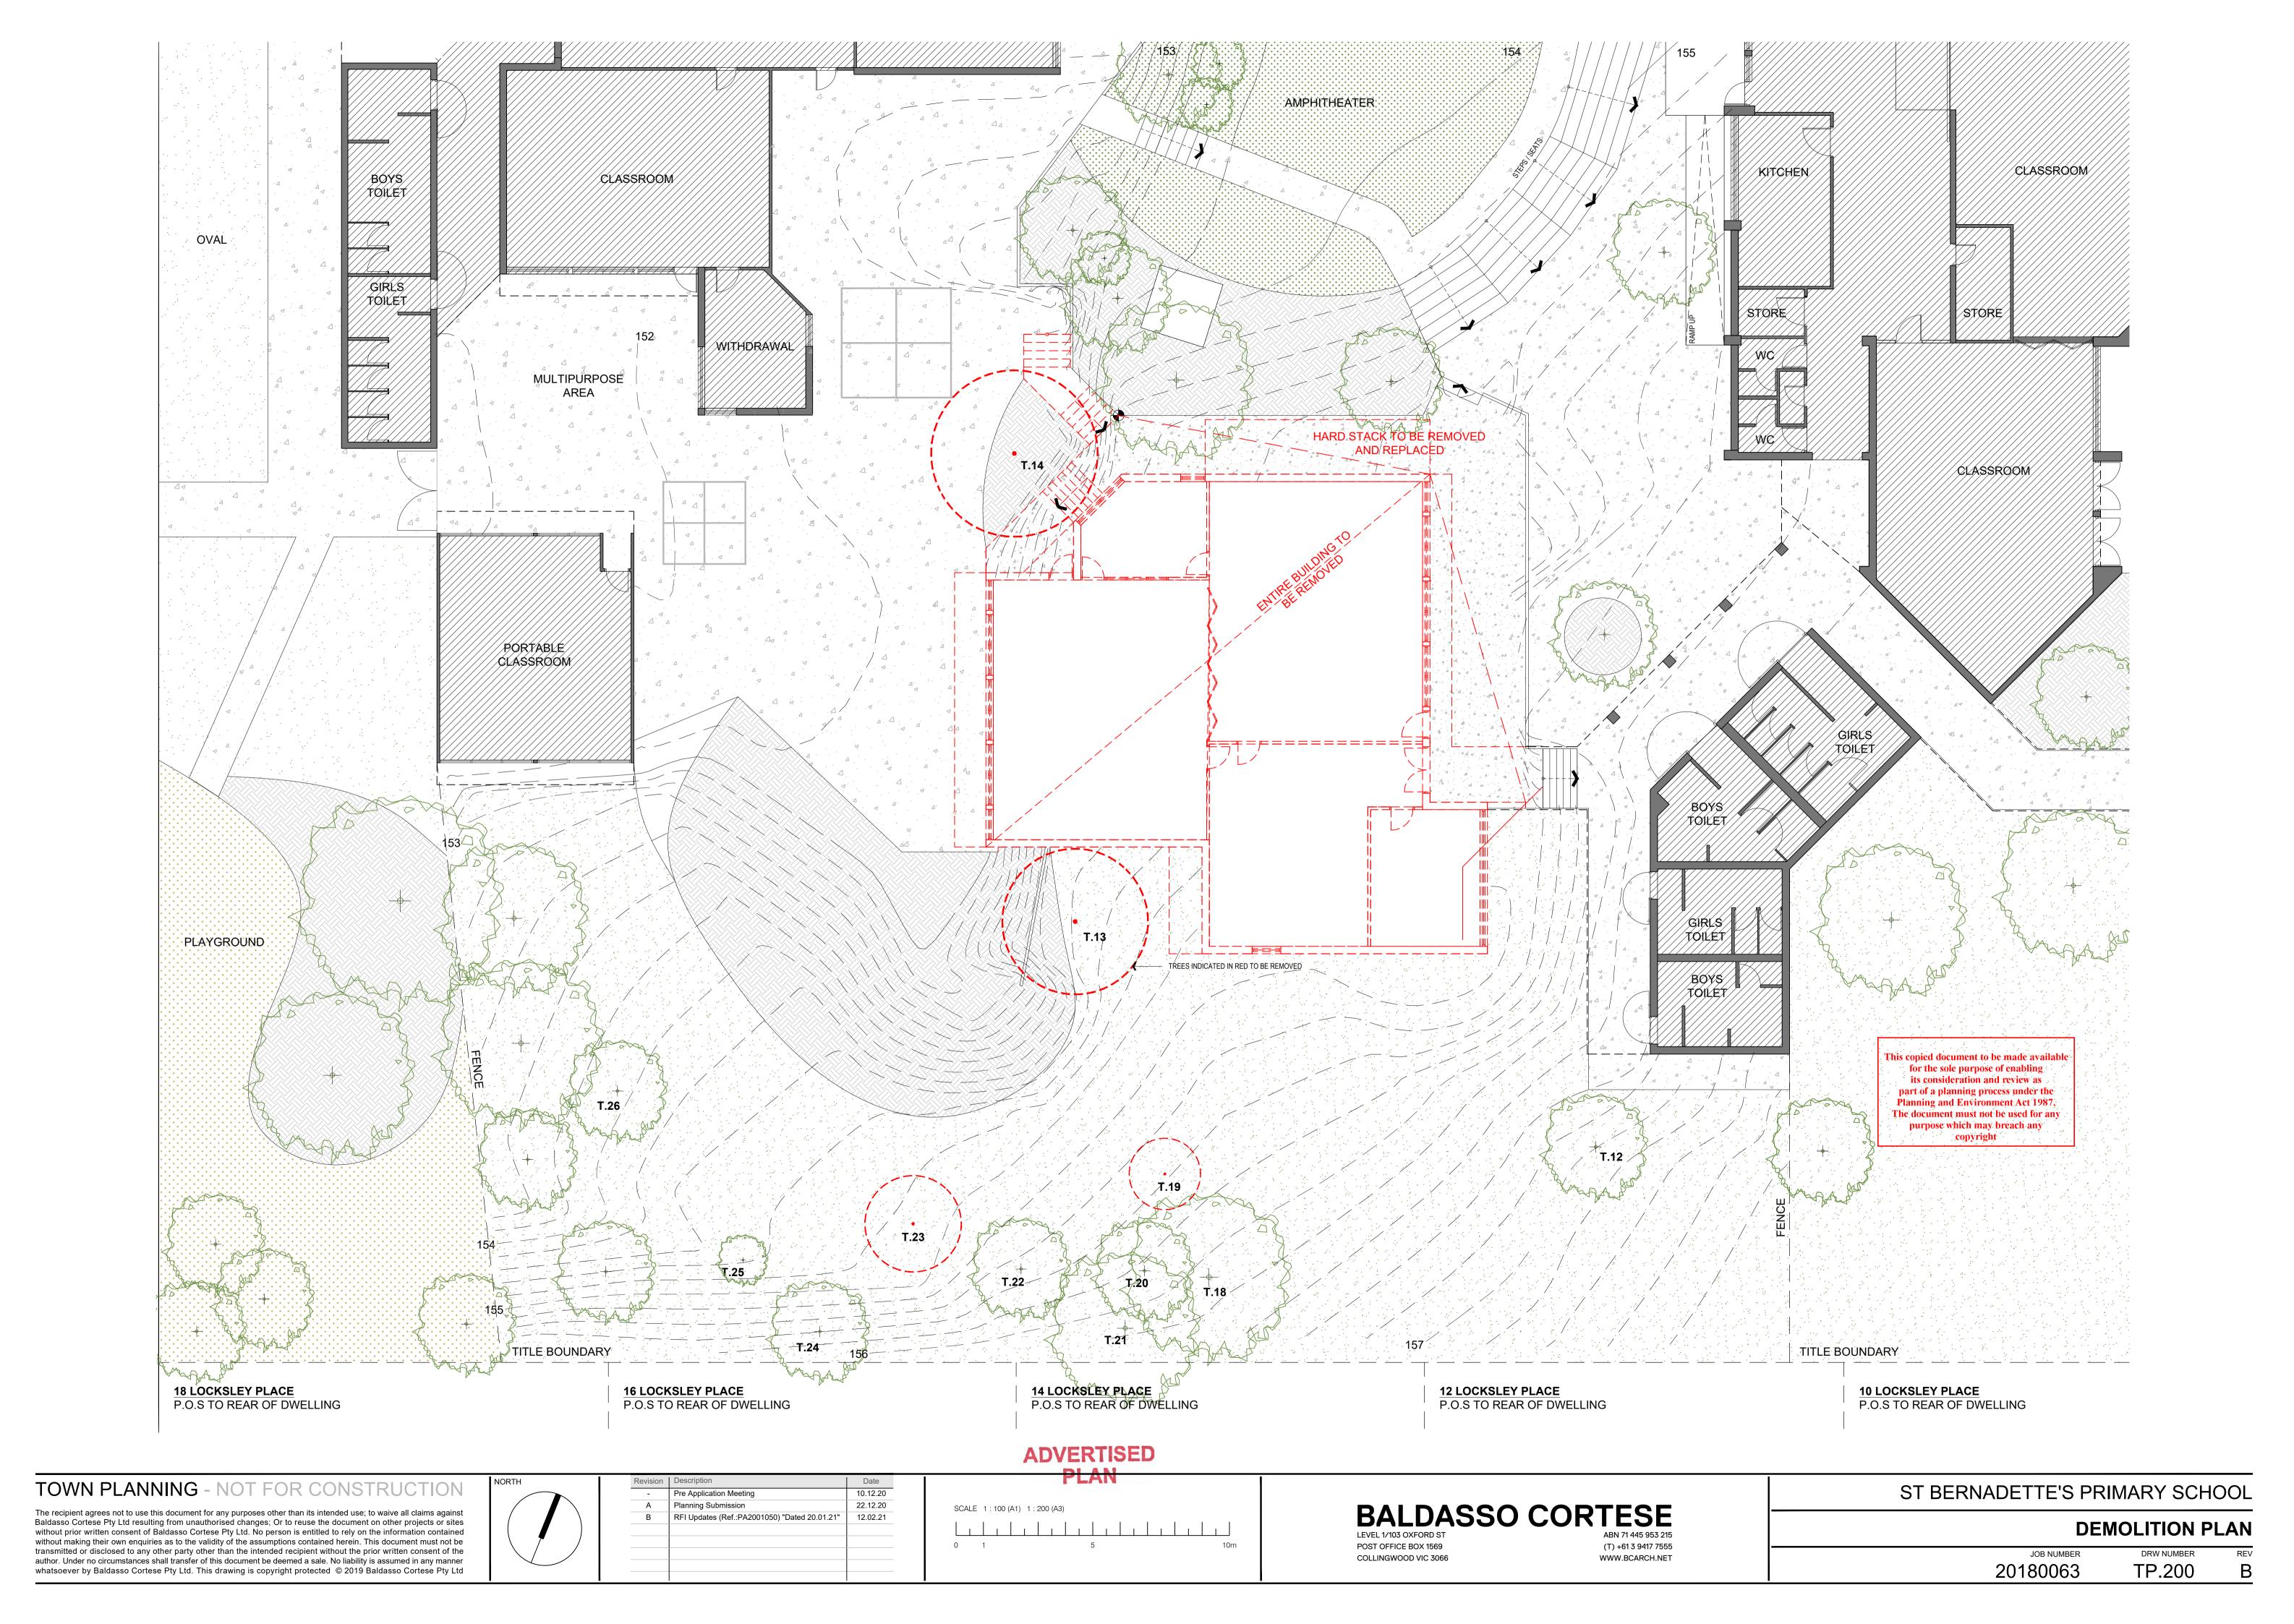

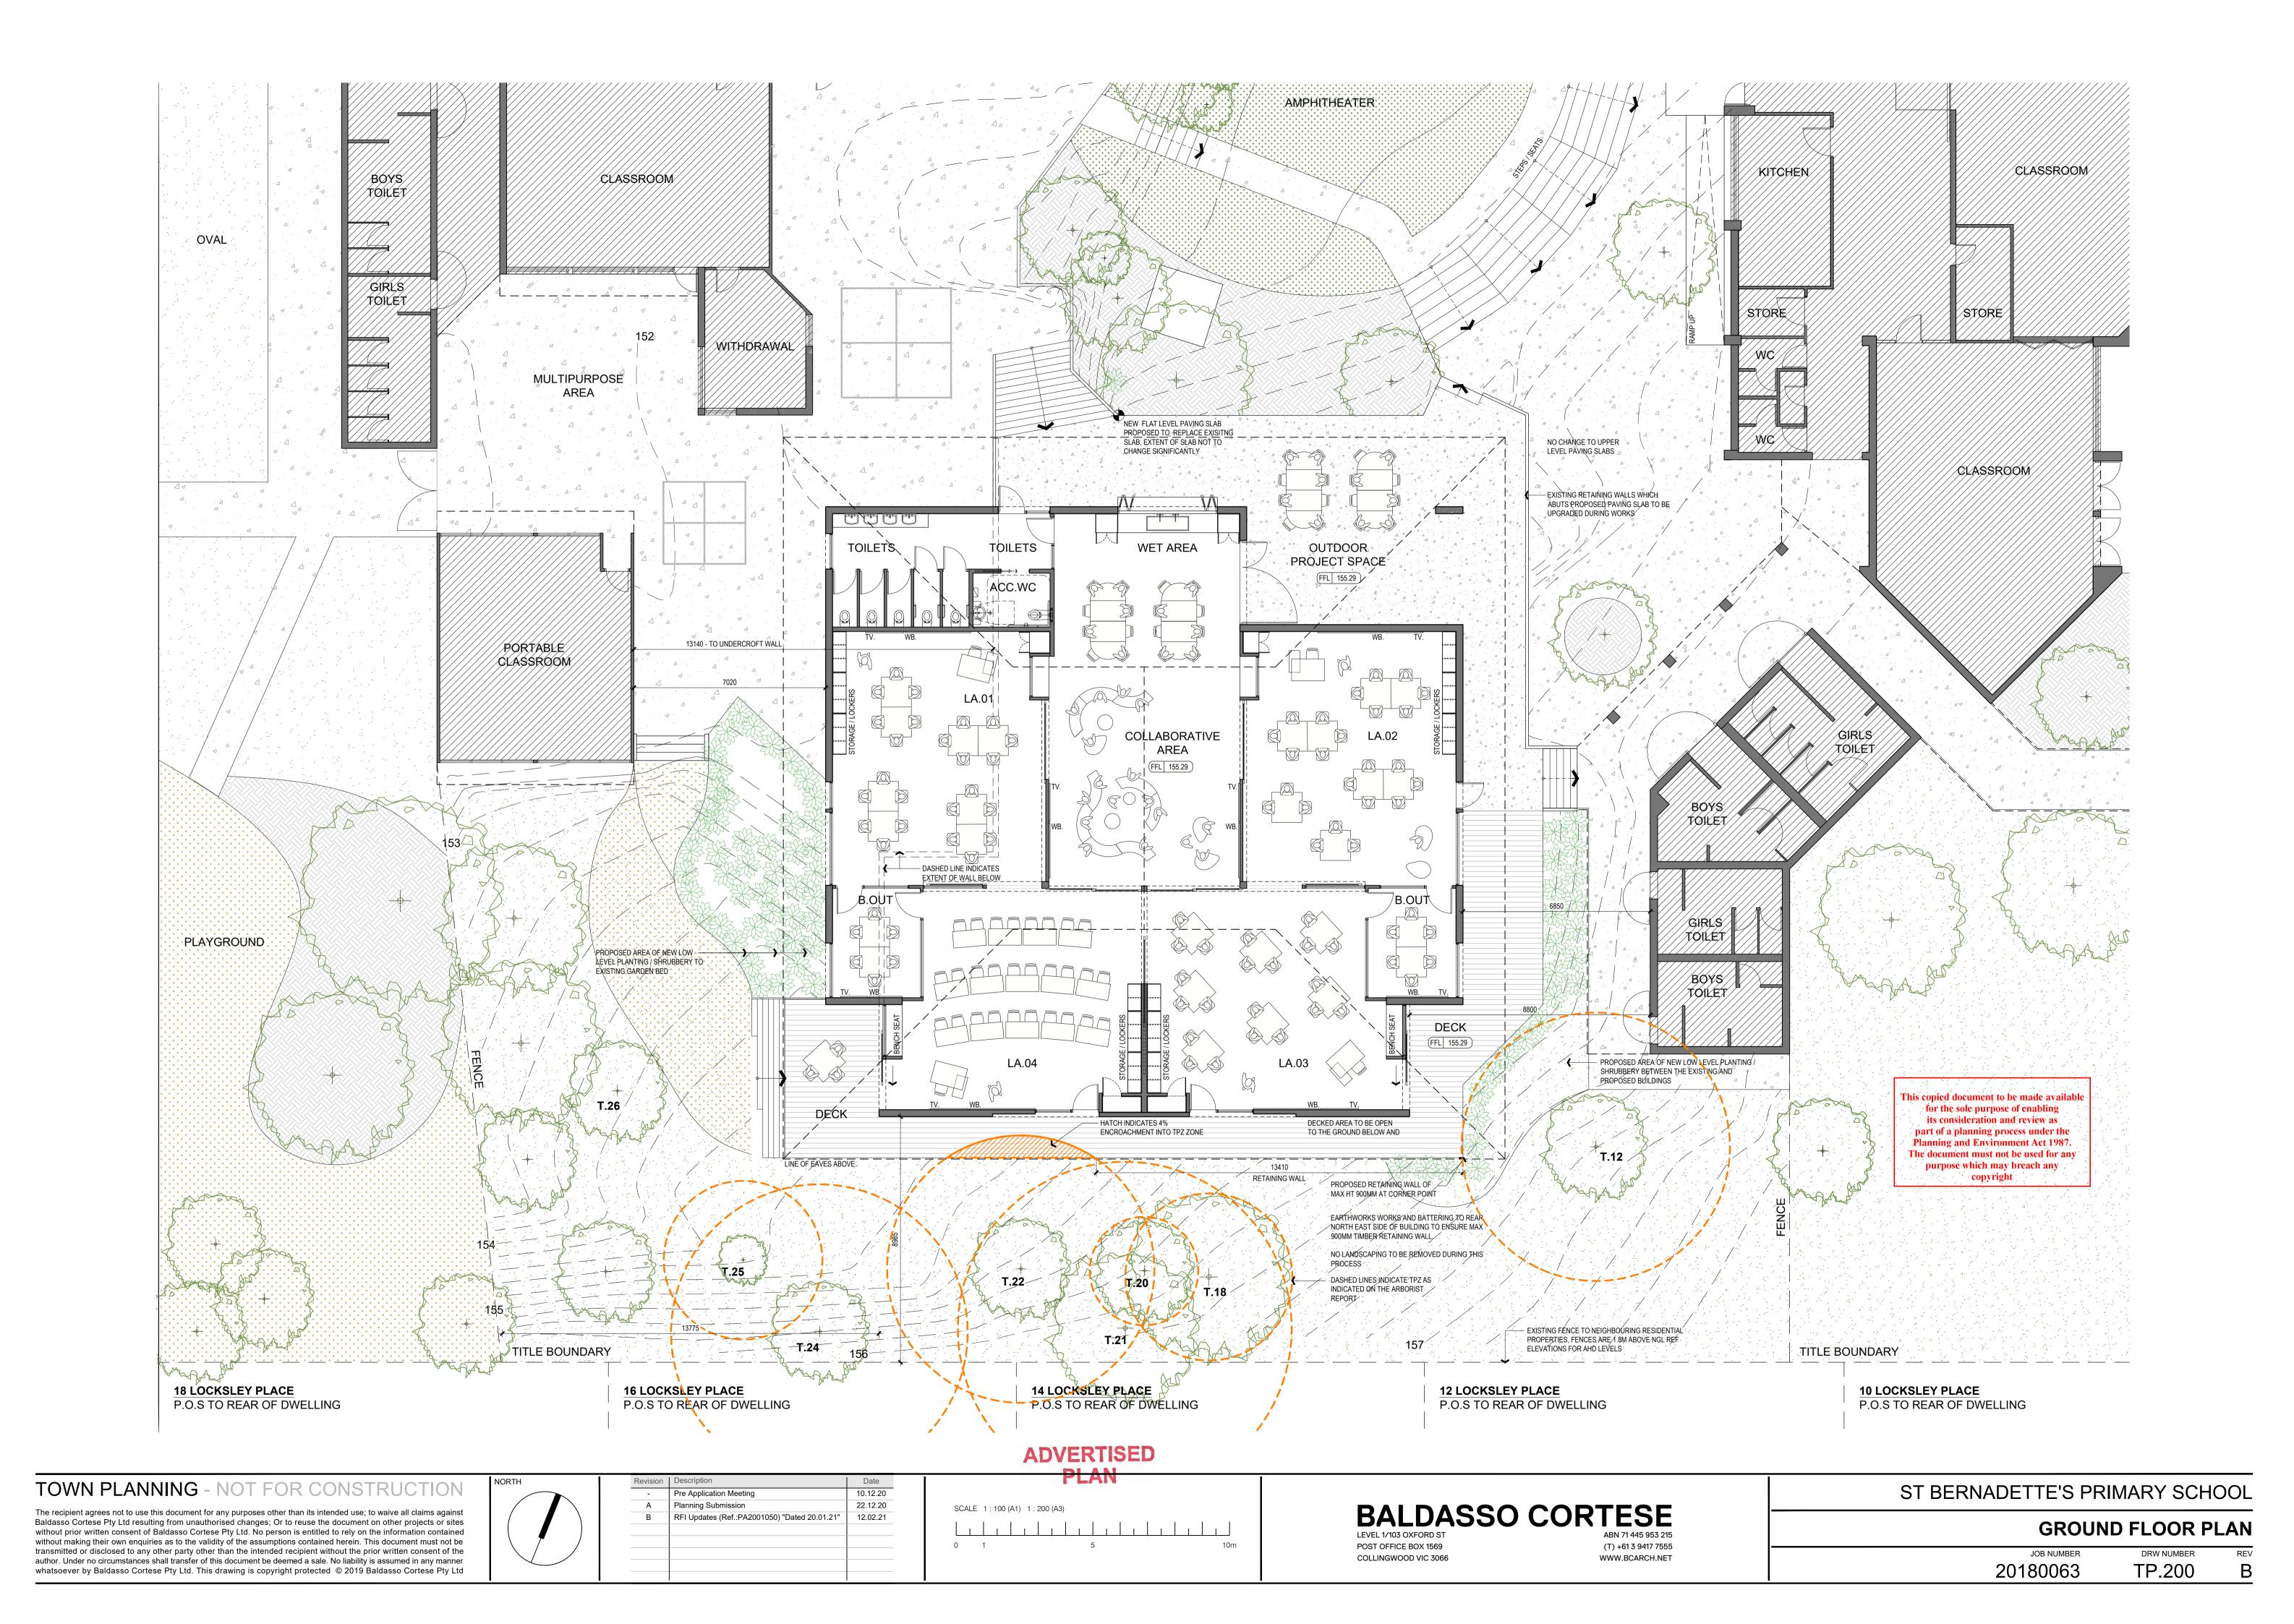

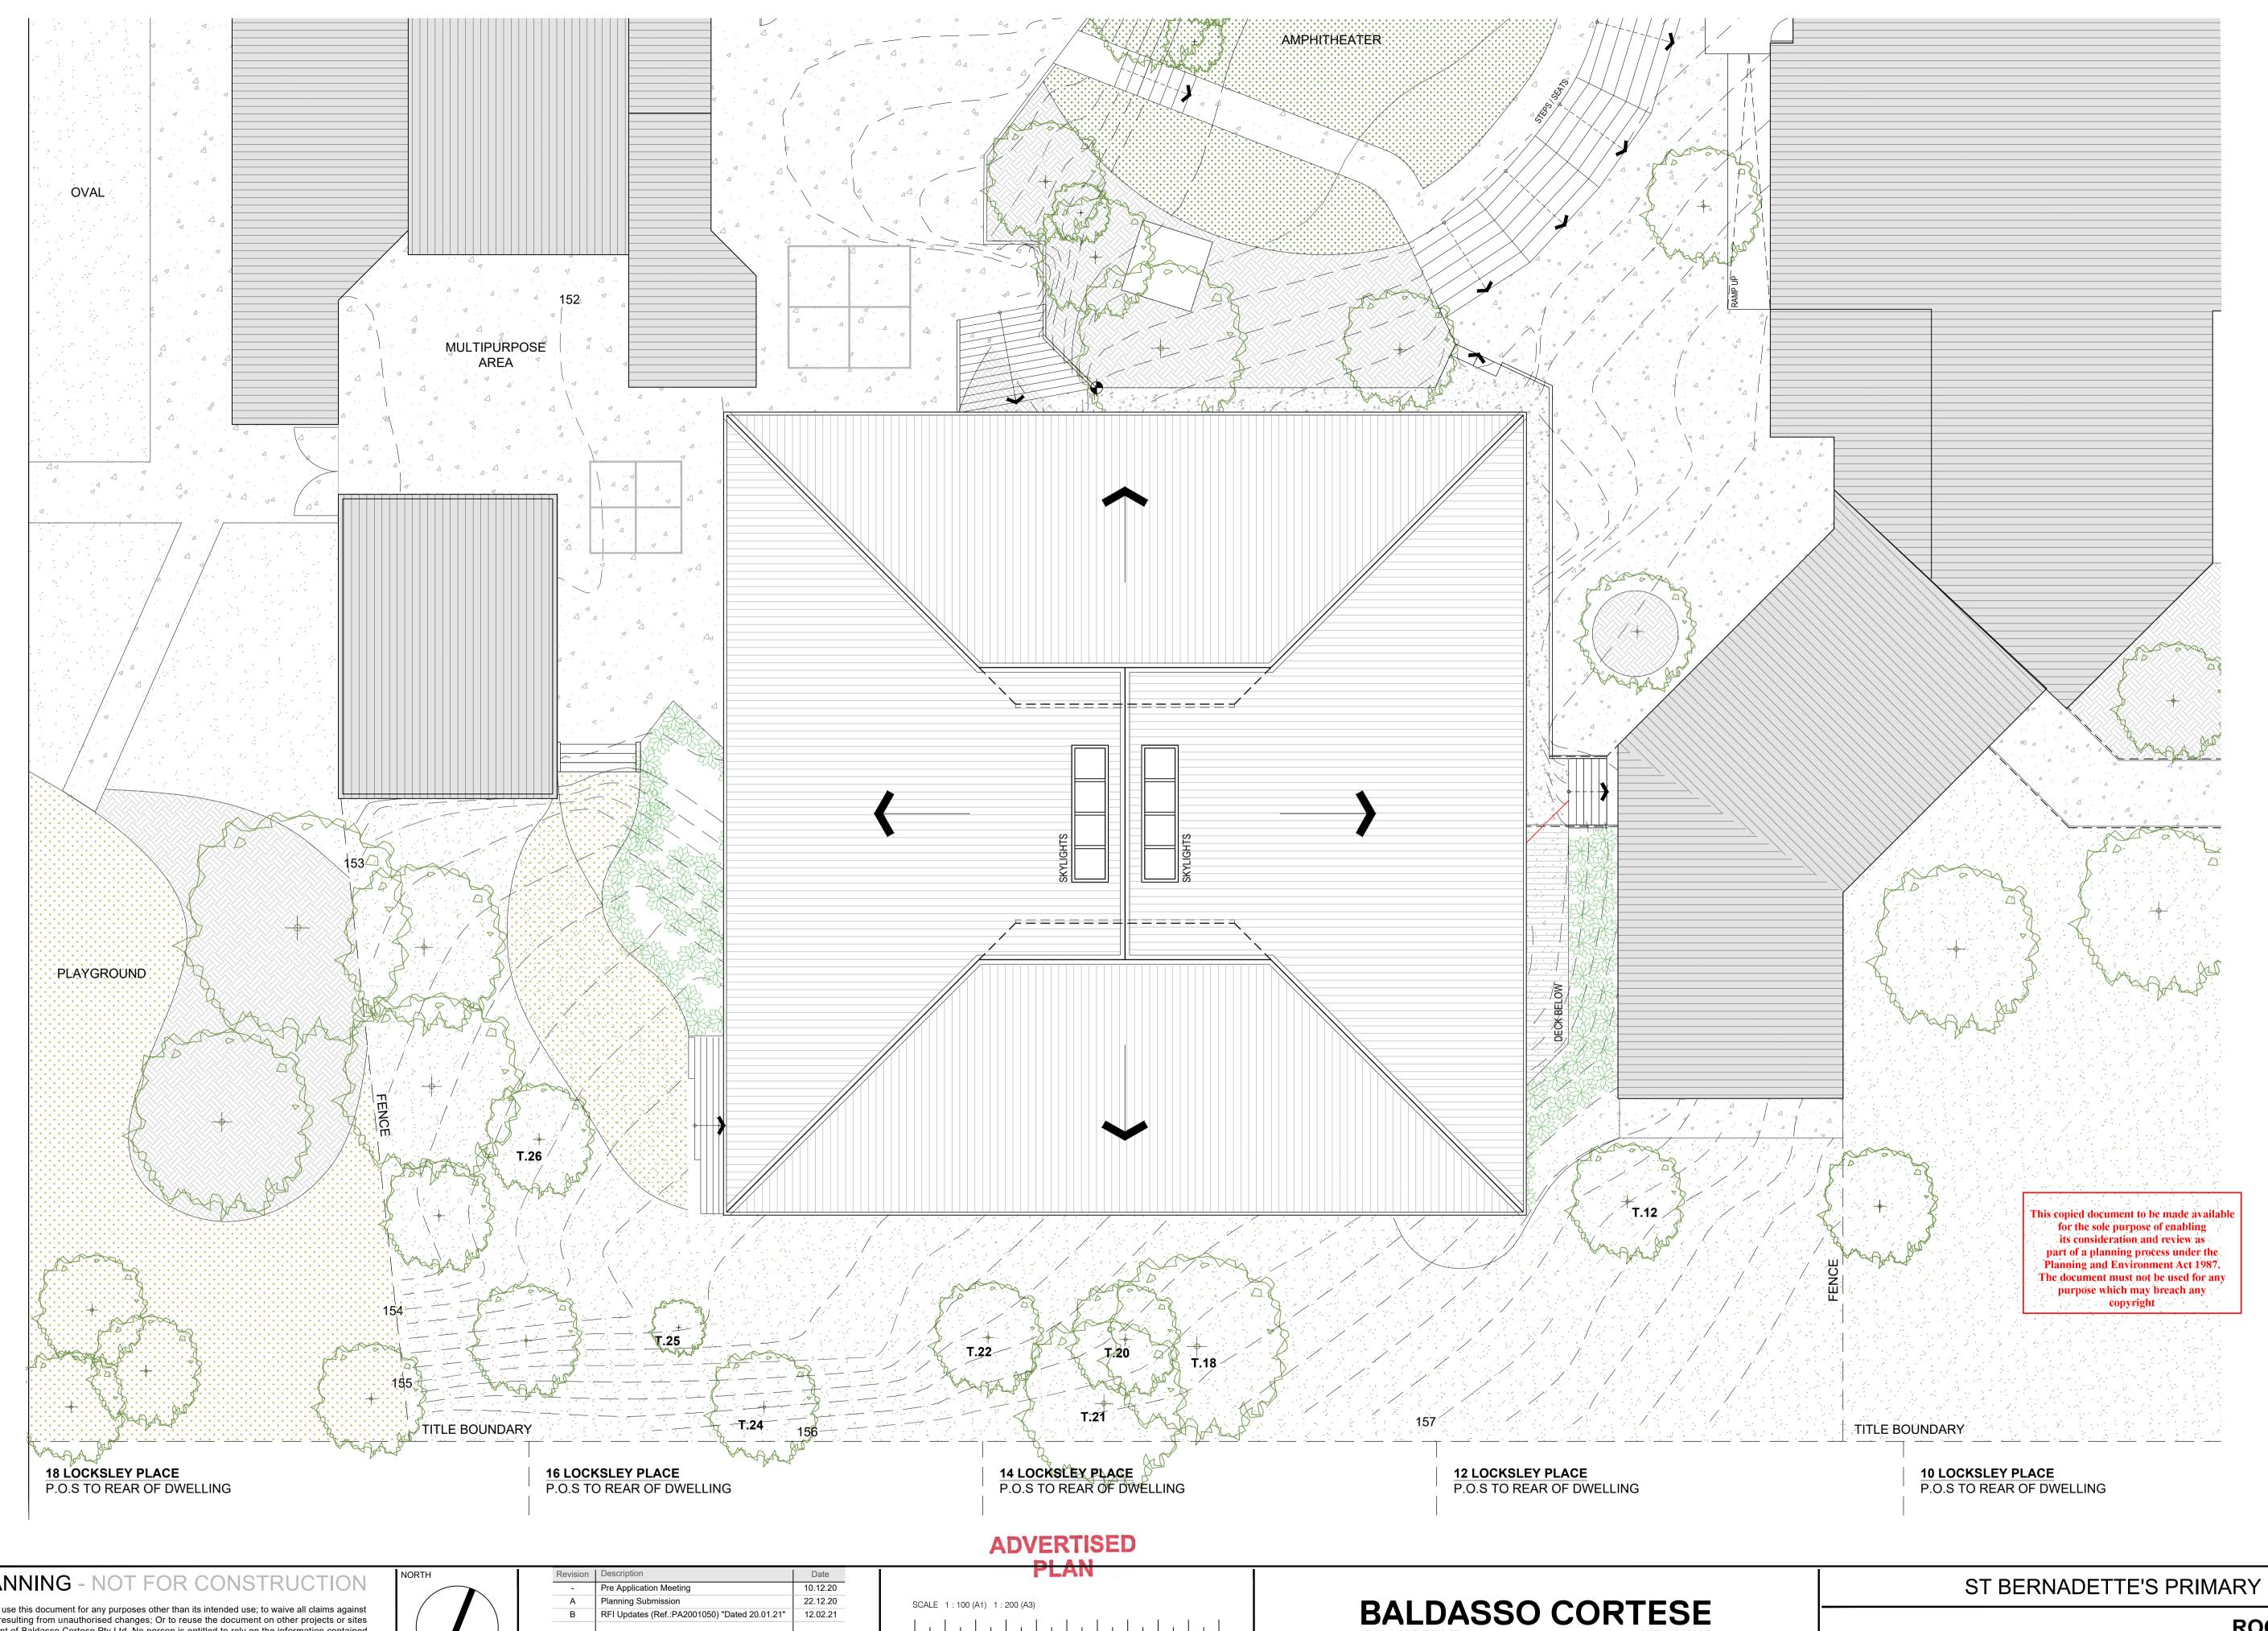


TOWN PLANNING - NOT FOR CONSTRUCTION

The recipient agrees not to use this document for any purposes other than its intended use; to waive all claims against Baldasso Cortese Pty Ltd resulting from unauthorised changes; Or to reuse the document on other projects or sites without prior written consent of Baldasso Cortese Pty Ltd. No person is entitled to rely on the information contained without making their own enquiries as to the validity of the assumptions contained herein. This document must not be transmitted or disclosed to any other party other than the intended recipient without the prior written consent of the author. Under no circumstances shall transfer of this document be deemed a sale. No liability is assumed in any manner whatsoever by Baldasso Cortese Pty Ltd. This drawing is copyright protected © 2019 Baldasso Cortese Pty Ltd

(T) +61 3 9417 7555 POST OFFICE BOX 1569 COLLINGWOOD VIC 3066 WWW.BCARCH.NET ST BERNADETTE'S PRIMARY SCHOOL **ROOF PLAN**

20180063

TP.210

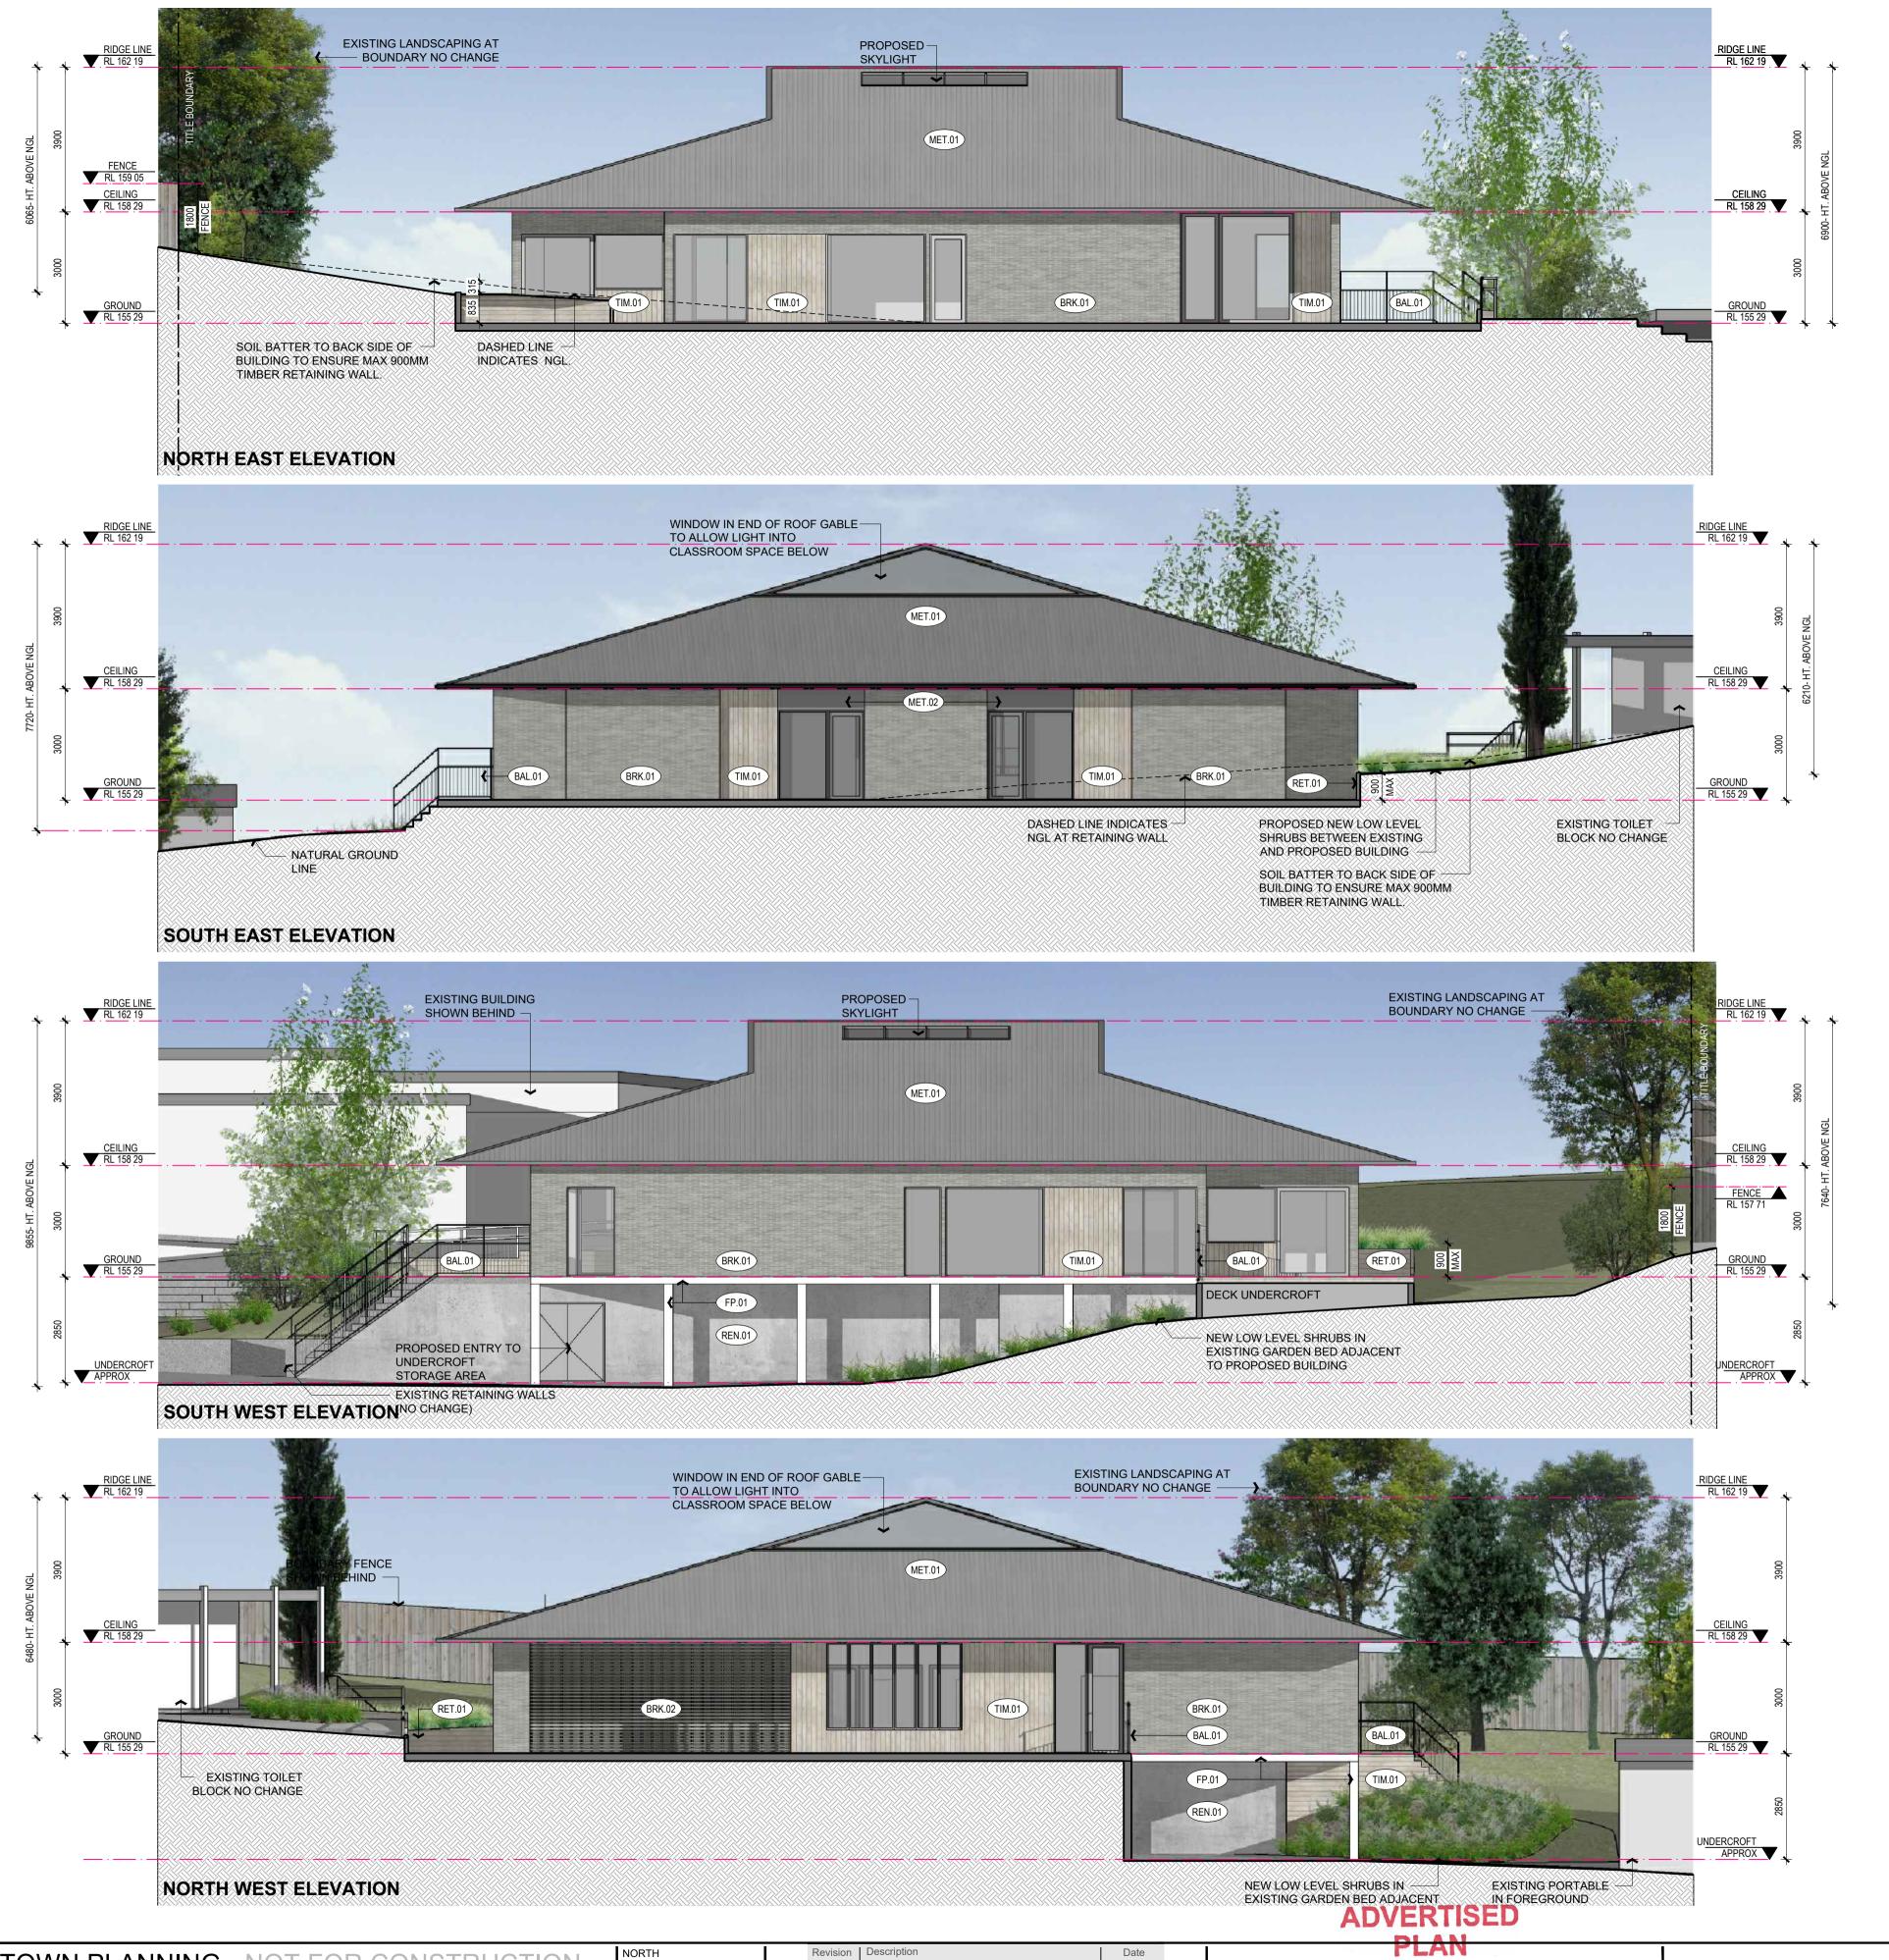

MATERIAL SCHEDULE BRK.01) "KRAUSE BRICKS" 290 X 110 X 50 EMPEROR GREY FINISH (OR SIMILAR) BRICK FINISH - FEATURE WALL (BRK.02) | "KRAUSE BRICKS" 290 X 110 X 50 EMPEROR GREY FINISH (OR SIMILAR) METAL ROOFING (MET.01) CORRUGATED METAL ROOFING "COLOR BOND" WALLABY (OR SIMILAR) METAL CLADDING MET.02 FLAT METAL PANELING "COLOR BOND" WALLABY (OR SIMILAR) PAINTED EXPOSED CONCRETE ELEMENTS "DULUX" LEXICON (OR SIMILAR) RENDER FINISH (REN.01) ACRYLIC RENDER ON BRICK OR BLOCK "DULUX" GREY PAIL (OR SIMILAR) TIMBER CLADDING SPOTTED GUM (OR SIMILAR) CLEAR OILED WEATHER SEAL FINISH **RETAINING WALL** TIMBER SLEEPERS METAL BALUSTRADE BAL.01 NATURAL FINISH GALVANIZED METAL HAND RAILS AND BALUSTRADES

This copied document to be made available for the sole purpose of enabling its consideration and review as part of a planning process under the Planning and Environment Act 1987.

The document must not be used for any purpose which may breach any copyright

TOWN PLANNING - NOT FOR CONSTRUCTION

The recipient agrees not to use this document for any purposes other than its intended use; to waive all claims against Baldasso Cortese Pty Ltd resulting from unauthorised changes; Or to reuse the document on other projects or sites without prior written consent of Baldasso Cortese Pty Ltd. No person is entitled to rely on the information contained without making their own enquiries as to the validity of the assumptions contained herein. This document must not be transmitted or disclosed to any other party other than the intended recipient without the prior written consent of the author. Under no circumstances shall transfer of this document be deemed a sale. No liability is assumed in any manner whatsoever by Baldasso Cortese Pty Ltd. This drawing is copyright protected © 2019 Baldasso Cortese Pty Ltd

	Revision	Description	Date
	-	Pre Application Meeting	10.12.20
	Α	Planning Submission	22.12.20
	В	RFI Updates (Ref.:PA2001050) "Dated 20.01.21"	12.02.21
l			

SCALE 1:100 (A1) 1:200 (A3)

1 1 5 10m

BALDASSO CORTESE

LEVEL 1/103 OXFORD ST
POST OFFICE BOX 1569
COLLINGWOOD VIC 3066

ABN 71 445 953 215
(T) +61 3 9417 7555
WWW.BCARCH.NET

ST BERNADETTE'S PRIMARY SCHOOL

ELEVATIONS

JOB NUMBER DRW NUMBER TP.300





NW PERSPECTIVE



W PERSPECTIVE

PLAN



ADVERTISED SW PERSPECTIVE **SW PERSPECTIVE**

TOWN PLANNING - NOT FOR CONSTRUCTION The recipient agrees not to use this document for any purposes other than its intended use; to waive all claims against Baldasso Cortese Pty Ltd resulting from unauthorised changes; Or to reuse the document on other projects or sites without prior written consent of Baldasso Cortese Pty Ltd. No person is entitled to rely on the information contained without making their own enquiries as to the validity of the assumptions contained herein. This document must not be transmitted or disclosed to any other party other than the intended recipient without the prior written consent of the author. Under no circumstances shall transfer of this document be deemed a sale. No liability is assumed in any manner whatsoever by Baldasso Cortese Pty Ltd. This drawing is copyright protected © 2019 Baldasso Cortese Pty Ltd.

Date 10.12.20 Pre Application Meeting Planning Submission 22.12.20 RFI Updates (Ref.:PA2001050) "Dated 20.01.21" 12.02.21

BALDASSO CORTESE
LEVEL 1/103 OXFORD ST

ABN 71 445 953 215

POST OFFICE BOX 1569 (T) +61 3 9417 7555 COLLINGWOOD VIC 3066 WWW.BCARCH.NET ST BERNADETTE'S PRIMARY SCHOOL **ELEVATIONS**

20180063 TP.400





SE PERSPECTIVE



SE PERSPECTIVE

PLAN



NE PERSPECTIVE

ADVERTISED NW PERSPECTIVE

TOWN PLANNING – NOT FOR CONSTRUCTION

The recipient agrees not to use this document for any purposes other than its intended use; to waive all claims against Baldasso Cortese Pty Ltd resulting from unauthorised changes; Or to reuse the document on other projects or sites without prior written consent of Baldasso Cortese Pty Ltd. No person is entitled to rely on the information contained without making their own enquiries as to the validity of the assumptions contained herein. This document must not be transmitted or disclosed to any other party other than the intended recipient without the prior written consent of the author. Under no circumstances shall transfer of this document be deemed a sale. No liability is assumed in any manner whatsoever by Baldasso Cortese Pty Ltd. This drawing is copyright protected © 2019 Baldasso Cortese Pty Ltd.

RevisionDate-Pre Application Meeting10.12.20APlanning Submission22.12.20BRFI Updates (Ref.:PA2001050) "Dated 20.01.21"12.02.21

BALDASSO CORTESE
LEVEL 1/103 OXFORD ST

ABN 71 445 953 215

(T) +61 3 9417 7555

WWW.BCARCH.NET

POST OFFICE BOX 1569

COLLINGWOOD VIC 3066

ST BERNADETTE'S PRIMARY SCHOOL

ELEVATIONS

JOB NUMBER DRW NUMBER REV

20180063 TP.410