


EXISTING

hart street

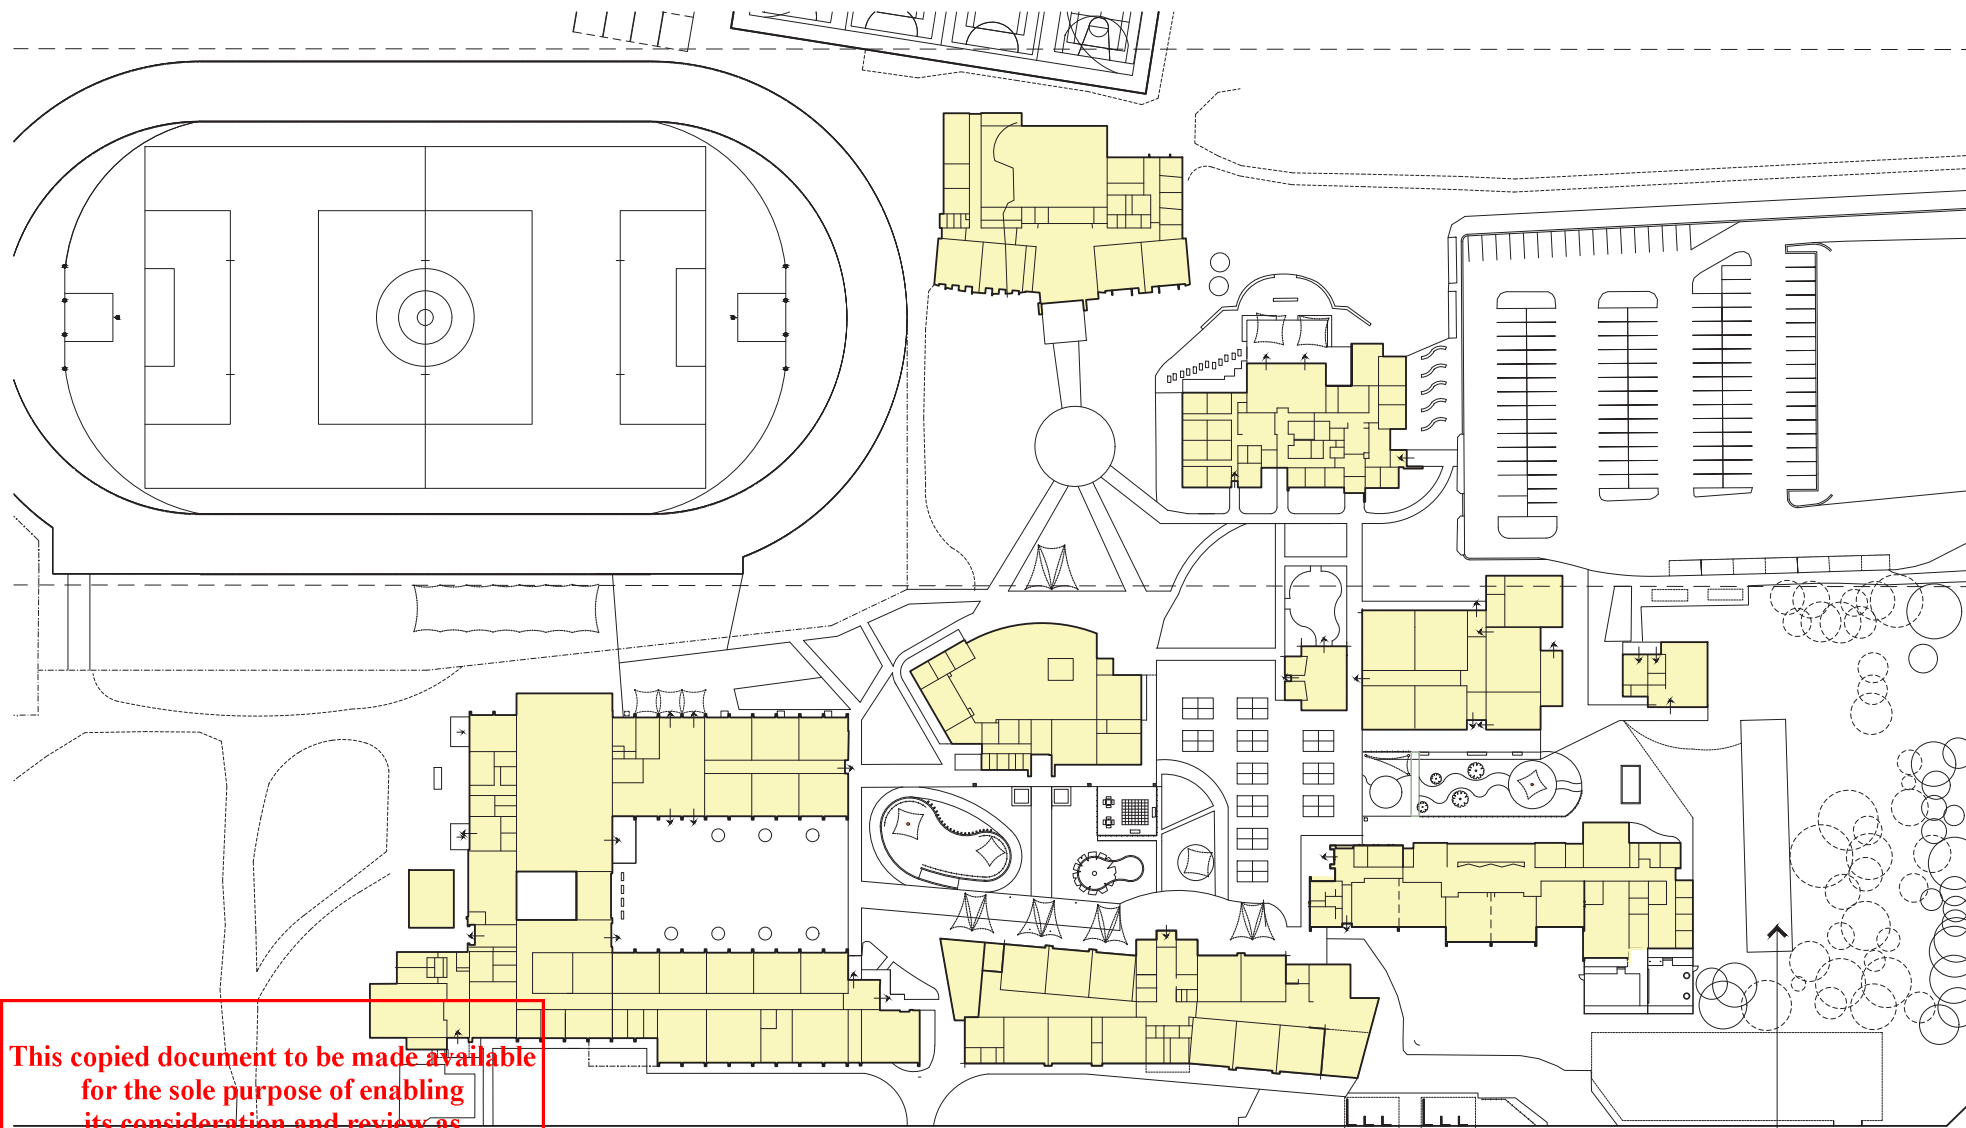

pound road

EXISTING RELOCATABLES TO BE REMOVED FROM SITE BEFORE STAGE 1

This copied document to be made available for the sole purpose of enabling its consideration and review as part of a planning process under the Planning and Environment Act 1987. The document must not be used for any purpose which may breach any copyright

existing site plan

ADVERTISED PLAN



Ballarat
424 Sturt Street (PO Box 772) Ballarat, VIC 3350
03 5231 9777
Geelong
2 Malop Street, Geelong, VIC 3220
03 5221 7885
mortonco.com.au

EXISTING SITE PLAN



job no. 0000

date 16 OCT. 23


drawing no. EX01



MASTERPLAN 2023

TRINITY COLLEGE COLAC, 119 HART STREET, COLAC VIC 3250



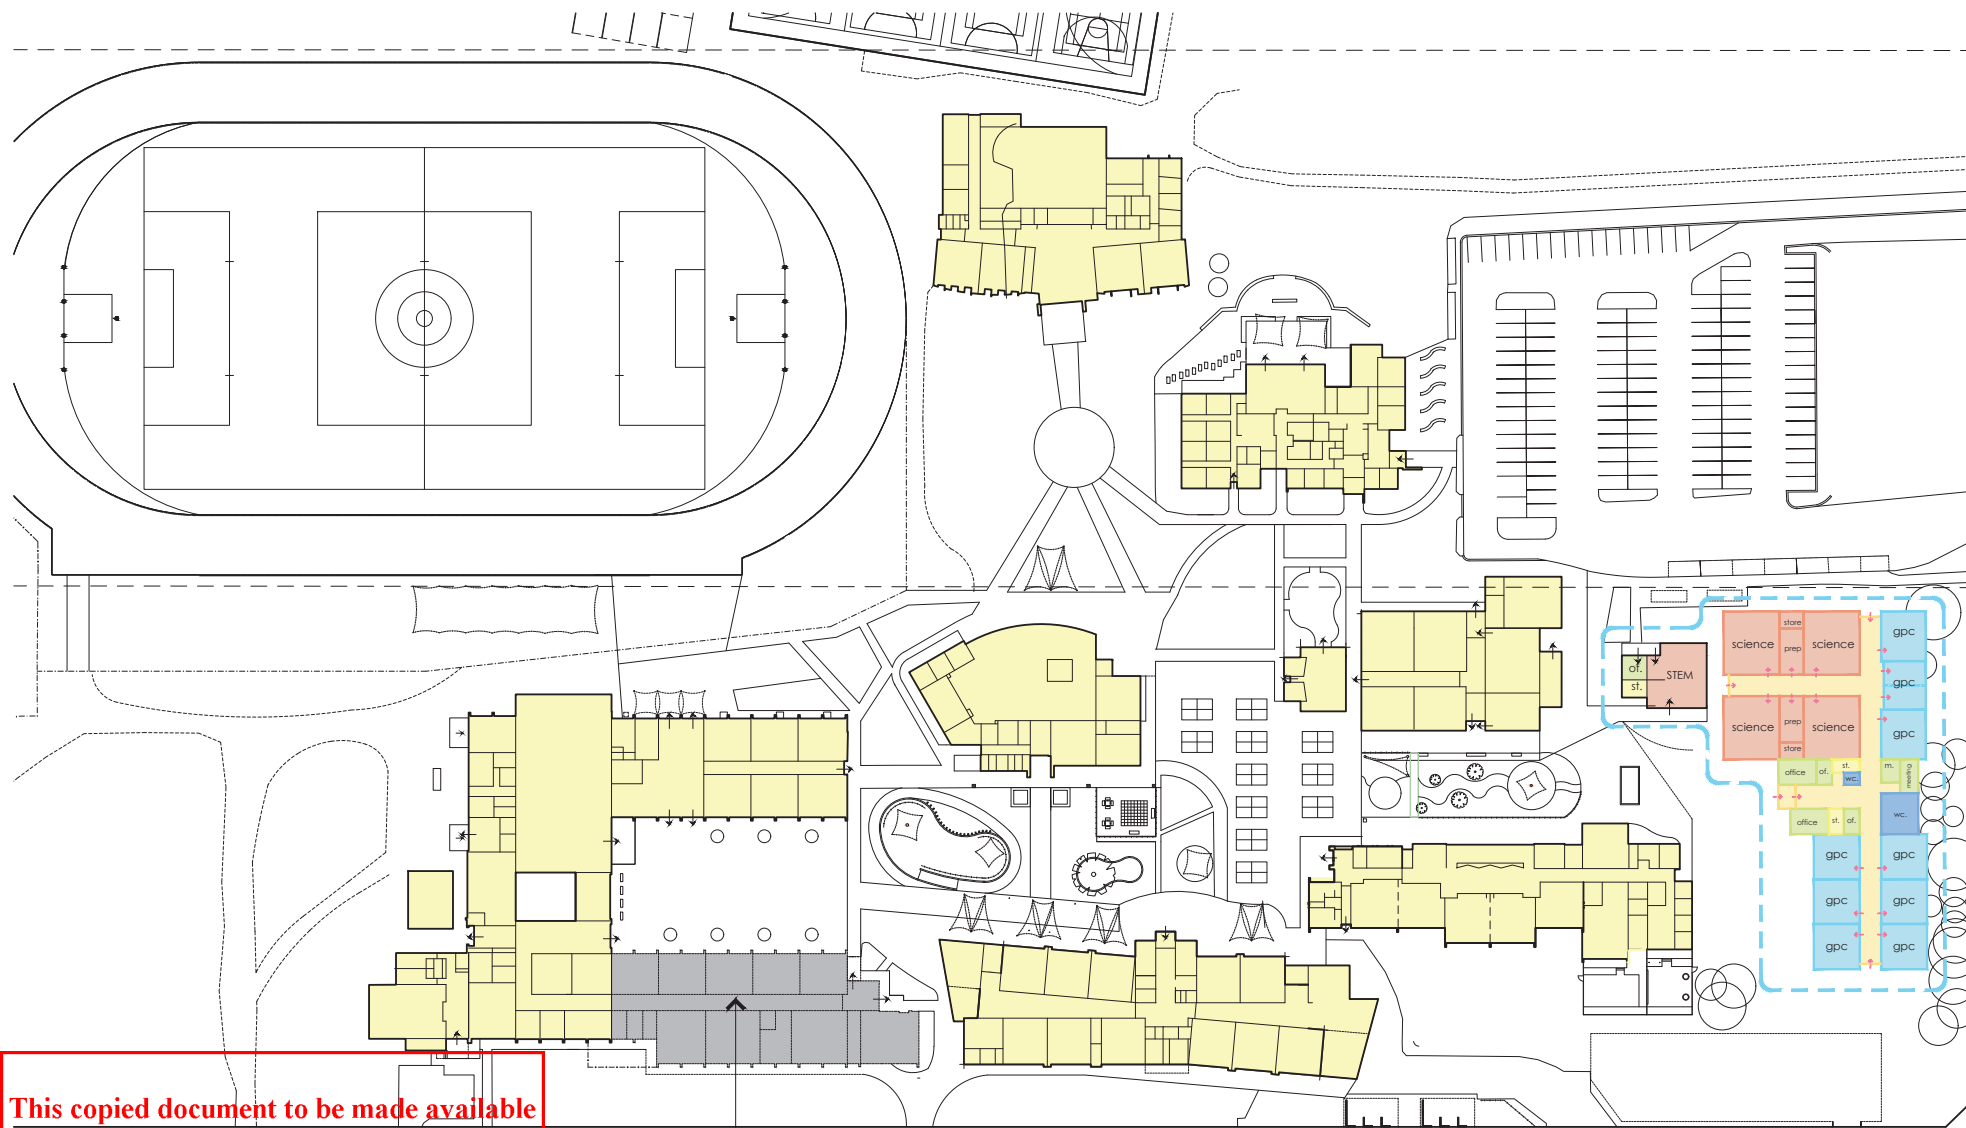

DEMOLISH RICE WING ON COMPLETION OF STAGE 1 WORKS

pound road

ADVERTISED PLAN

This copied document to be made available for the sole purpose of enabling its consideration and review as part of a planning process under the Planning and Environment Act 1987. The document must not be used for any purpose which may breach any copyright

MASTERPLAN 2023

TRINITY COLLEGE COLAC, 119 HART STREET, COLAC VIC 3250



Ballarat
424 Sturt Street (PO Box 772) Ballarat, VIC 3350
03 5331 9977

Geelong
2 Malop Street, Geelong, VIC 3220
03 5221 7885

mortonco.com.au

stage 1 site plan

N	job no.	0000
	date	16 OCT. 23
	drawing no.	MP01

