



PENOLA CATHOLIC COLLEGE  
STAGE 2  
YEAR 10 & CANTEEN

29 GIBSON ST BROADMEADOWS VIC 3047

Sheet List_TOWN PLANNING			
Sheet Number	Sheet Name	Current Revision	Current Revision Date
TP0000	COVER & SHEET LIST	J	12.04.24
TP0001	EXISTING LOCATION PLAN	I	12.04.24
TP0002	PROPOSED LOCATION PLAN	I	12.04.24
TP0003	CAR DRIVING ROUTE	A	12.04.24
TP0011	SITE IMAGE PLAN	G	02.11.23
TP0012	SITE IMAGES	G	02.11.23
TP0021	EXISTING CONDITIONS & DEMOLITION PLAN	H	14.03.24
TP0022	59 GIBSON EXISTING & DEMOLITION PLAN 1	B	14.03.24
TP0023	59 GIBSON EXISTING & DEMOLITION PLAN 2	B	14.03.24
TP0024	59 GIBSON PROPOSED PLAN 1	B	14.03.24
TP0025	59 GIBSON PROPOSED PLAN 2	B	14.03.24
TP0051	PROPOSED SITE PLAN	I	12.04.24
TP0501	YEAR 10 & CANTEEN SHADOW DIAGRAM	G	02.11.23
TPA025	CANTEEN PERSPECTIVE VIEW	G	02.11.23
TPA101	CANTEEN GROUND FLOOR PLAN	H	20.02.24
TPA103	CANTEEN ROOF PLAN	G	02.11.23
TPA201	CANTEEN ELEVATIONS	I	14.03.24
TPA301	CANTEEN BUILDING SECTIONS	I	14.03.24
TPA401	CANTEEN MATERIALS	G	02.11.23
TPB025	YEAR 10 PERSPECTIVE VIEW	G	02.11.23
TPB101	YEAR 10 GROUND FLOOR PLAN	J	12.04.24
TPB102	YEAR 10 ROOF PLAN	I	12.04.24
TPB201	YEAR 10 ELEVATIONS	I	14.03.24
TPB301	YEAR 10 BUILDING SECTIONS	I	14.03.24
TPB401	YEAR 10 MATERIALS	G	02.11.23

A1-CANTEEN_ROOM SCHEDULE			
Level	Number	Name	Area
G.A	01	DINING ROOM	101 m²
G.A	02	CLEANERS	4 m²
G.A	03	OFFICE	6 m²
G.A	04	PLANT	5 m²
G.A	05	PREP/BOH	42 m²
G.A	06	SERVERY	27 m²
			185 m²

A2-YEAR 10_ROOM SCHEDULE			
Level	Number	Name	Area
G.B	01	STUDENT WC	35 m²
G.B	02	CIRCULATION	20 m²
G.B	03	LEARNING STUDIO 1	75 m²
G.B	04	COMMS ROOM	7 m²
G.B	05	STAFF DDA WC	6 m²
G.B	06	STUDENT DDA WC	6 m²
G.B	07	CIRCULATION	7 m²
G.B	08	TUTORIAL 1	8 m²
G.B	09	LEARNING STUDIO 2	75 m²
G.B	10	STAFF WORK	36 m²
G.B	11	MEETING	7 m²
G.B	12	BREAKOUT, CIRCULATION & LOCKERS	252 m²
G.B	13	LEARNING STUDIO 3	75 m²
G.B	14	TUTORIAL 2	8 m²
G.B	15	LEARNING STUDIO 4	75 m²
G.B	16	LEARNING STUDIO 5	75 m²
G.B	17	TUTORIAL 3	8 m²
G.B	18	LEARNING STUDIO 6	75 m²
			845 m²

REVISION SCHEDULE:

J	Town Planning RFI	12.04.24
I	Town Planning RFI	14.03.24
H	Town Planning RFI	20.02.24
G	Town Planning RFI	02.11.23
F	Town Planning Issue	04.08.23
E	Town Planning Issue	20.07.23
D	Town Planning Issue	27.06.23
C	Draft Town Planning	14.06.23
B	Draft Town Planning	02.06.23
REV	DESCRIPTION OF CHANGE	DATE

DO NOT SCALE OFF DRAWINGS. USE FIGURED DIMENSIONS ONLY.  
CONTRACTOR MUST VERIFY ALL DIMENSIONS ON SITE BEFORE  
COMMENCING WORK OR PREPARING SHOP DRAWINGS

DRAWINGS TO BE PRINTED IN COLOUR.

© COPYRIGHT MCILDOWIE PARTNERS 2020

LEGEND

CLIENT


ARCHITECTURAL CONSULTANT

CLIENT

PROJECT

PROJECT ADDRESS

DRAWING STATUS



**Penola**  
CATHOLIC COLLEGE  
EST. 1993

**Mcildowie Partners**

T/ +613 8643 4900  
info@mcildowiepartners.com.au

LEVEL 5, 185 FLINDERS LANE  
MELBOURNE VIC 3000

TITLE

**COVER & SHEET LIST**

DRAWING NUMBER:

**TP0000**

JOB NO:	SCALE@A:	REV DATE:	DRAWN:	CHECK:	REVISION:
3211		12.04.24	SS	EG	J





REVISION SCHEDULE:		
I	Town Planning RFI	12.04.24
H	Town Planning RFI	20.02.24
G	Town Planning RFI	02.11.23
F	Town Planning Issue	04.08.23
E	Town Planning Issue	20.07.23
D	Town Planning Issue	27.06.23
C	Draft Town Planning	14.06.23
B	Draft Town Planning	02.06.23
A	Issue for Information	24.05.23
REV	DESCRIPTION OF CHANGE	DATE

DO NOT SCALE OFF DRAWINGS. USE FIGURED DIMENSIONS ONLY.  
CONTRACTOR MUST VERIFY ALL DIMENSIONS ON SITE BEFORE COMMENCING WORK OR PREPARING SHOP DRAWINGS

DRAWINGS TO BE PRINTED IN COLOUR.  
© COPYRIGHT MCILDOWIE PARTNERS 2020

LEGEND

CAR PARKING NUMBERS

EXISTING CAR PARKING SPACES: 129  
PROPOSED CAR PARKING SPACES: 129 + 37 = 166


DEVELOPMENT SUMMARY

SITE COVERAGE OF BUILDINGS:

- TOTAL SITE AREA = 114,317 m<sup>2</sup>
- TOTAL EXISTING BUILDING AREA = 18,051 m<sup>2</sup>
- TOTAL PROPOSED BUILDING AREA = 18,808 m<sup>2</sup>
- EXISTING BUILDING SITE COVERAGE = 15.9%
- PROPOSED BUILDING SITE COVERAGE = 14.8%

GROSS FLOOR AREA (GFA):

- EXISTING E-BLOCK TO BE DEMOLISHED = 2060 m<sup>2</sup>
- PROPOSED YEAR 10 BUILDING = 845 m<sup>2</sup>
- PROPOSED CANTEN BUILDING = 185 m<sup>2</sup>

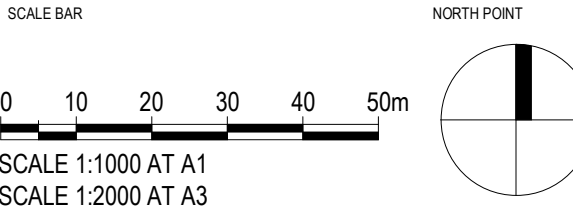

ARCHITECTURAL CONSULTANT  
**Mcildowie Partners**

T/ +613 8643 4900  
info@mcildowiepartners.com.au  
LEVEL 5, 185 FLINDERS LANE  
MELBOURNE VIC 3000

CLIENT  
**PENOLA CATHOLIC COLLEGE**

PROJECT  
**YEAR 10 & CANTEN**

PROJECT ADDRESS  
**29 GIBSON ST BROADMEADOWS VIC 3047**

DRAWING STATUS  
**TOWN PLANNING**

TITLE		DRAWING NUMBER:	
<b>EXISTING LOCATION PLAN</b>		<b>TP0001</b>	
JOB NO: 3211	SCALE@A1: As Indicated	REV DATE: 12.04.24	REVISION: 1





REVISION SCHEDULE:	
I Town Planning RFI	12.04.24
H Town Planning RFI	20.02.24
G Town Planning RFI	02.11.23
F Town Planning Issue	04.08.23
E Town Planning Issue	20.07.23
D Town Planning Issue	27.06.23
C Draft Town Planning	14.06.23
B Draft Town Planning	02.06.23
A Issue for Information	24.05.23

DO NOT SCALE OFF DRAWINGS. USE FIGURED DIMENSIONS ONLY.  
CONTRACTOR MUST VERIFY ALL DIMENSIONS ON SITE BEFORE  
COMMENCING WORK OR PREPARING SHOP DRAWINGS

© COPYRIGHT MCILDOWIE PARTNERS 2020

## LEGEND

### CAR PARKING NUMBERS

EXISTING CAR PARKING SPACES: 129

PROPOSED CAR PARKING SPACES:  $129 + 37 = 166$


## DEVELOPMENT SUMMARY

**SITE COVERAGE OF BUILDINGS:**

- TOTAL SITE AREA = 114,317 m<sup>2</sup>
- TOTAL EXISTING BUILDING AREA = 18,051 m<sup>2</sup>
- TOTAL PROPOSED BUILDING AREA = 16,808 m<sup>2</sup>
  
- EXISTING BUILDING SITE COVERAGE = 15.9%
- PROPOSED BUILDING SITE COVERAGE = 14.8%

**GROSS FLOOR AREA (GFA):**

- EXISTING E-BLOCK TO BE DEMOLISHED = 2060 m<sup>2</sup>
- PROPOSED YEAR 10 BUILDING = 845 m<sup>2</sup>
- PROPOSED CANTEEN BUILDING = 185 m<sup>2</sup>

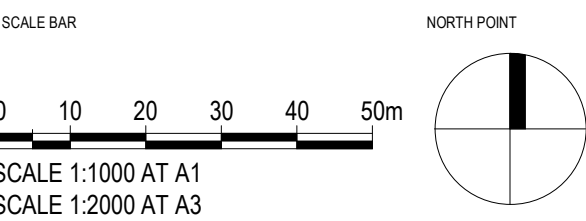

CLIENT



ARCHITECTURAL CONSULTANT

**Mildowie  
Partners**

T/ +613 8643 4900

LEVEL 5, 185 FLINDERS LANE  
MELBOURNE VIC 3000

CLIENT

PENOLA CATHOLIC COLLEGE

PROJECT

## YEAR 10 & CANTEEN

PROJECT ADDRESS

29 GIBSON ST BROADMEADOWS VIC 3047

### DRAWING STATUS

## TOWN PLANNING

<b>TITLE</b> <b>PROPOSED LOCATION PLAN</b>					<b>DRAWING NUMBER:</b> <b>TP0002</b>
<b>JOB NO:</b> <b>3211</b>	<b>SCALE@A1:</b> As Indicated	<b>REV DATE:</b> 12.04.24	<b>DRAWN:</b> SS	<b>CHECK:</b> EG	<b>REVISION:</b> 1





REVISION SCHEDULE:
 

REV	DESCRIPTION OF CHANGE	DATE
A	Town Planning RFI	12.04.24

DO NOT SCALE OFF DRAWINGS. USE FIGURED DIMENSIONS ONLY.  
 CONTRACTOR MUST VERIFY ALL DIMENSIONS ON SITE BEFORE COMMENCING WORK OR PREPARING SHOP DRAWINGS  
 DRAWINGS TO BE PRINTED IN COLOUR.  
 © COPYRIGHT MCILDOWIE PARTNERS 2020

**LEGEND**

SCALE BAR: 0 10 20 30 40 50m  
 NORTH POINT

SCALE 1:1000 AT A1  
 SCALE 1:2000 AT A3

CLIENT:
 

**Penola**  
 CATHOLIC COLLEGE  
EST. 1992

ARCHITECTURAL CONSULTANT:
 

**Mcildowie Partners**

T/ +613 8643 4900  
 info@mcildowiepartners.com.au
 

LEVEL 5, 185 FLINDERS LANE  
 MELBOURNE VIC 3000

CLIENT:
 **PENOLA CATHOLIC COLLEGE**

PROJECT:
 **YEAR 10 & CANTEN**


PROJECT ADDRESS:
 **29 GIBSON ST BROADMEADOWS VIC 3047**

DRAWING STATUS:
 **TOWN PLANNING**

TITLE	DRAWING NUMBER:
<b>CAR DRIVING ROUTE</b>	<b>TP0003</b>

JOB NO:	SCALE@:	REV DATE:	DRAWN:	CHECK:	REVISION:
3211	1: 1000	12.04.24	Author	Checker	<b>A</b>



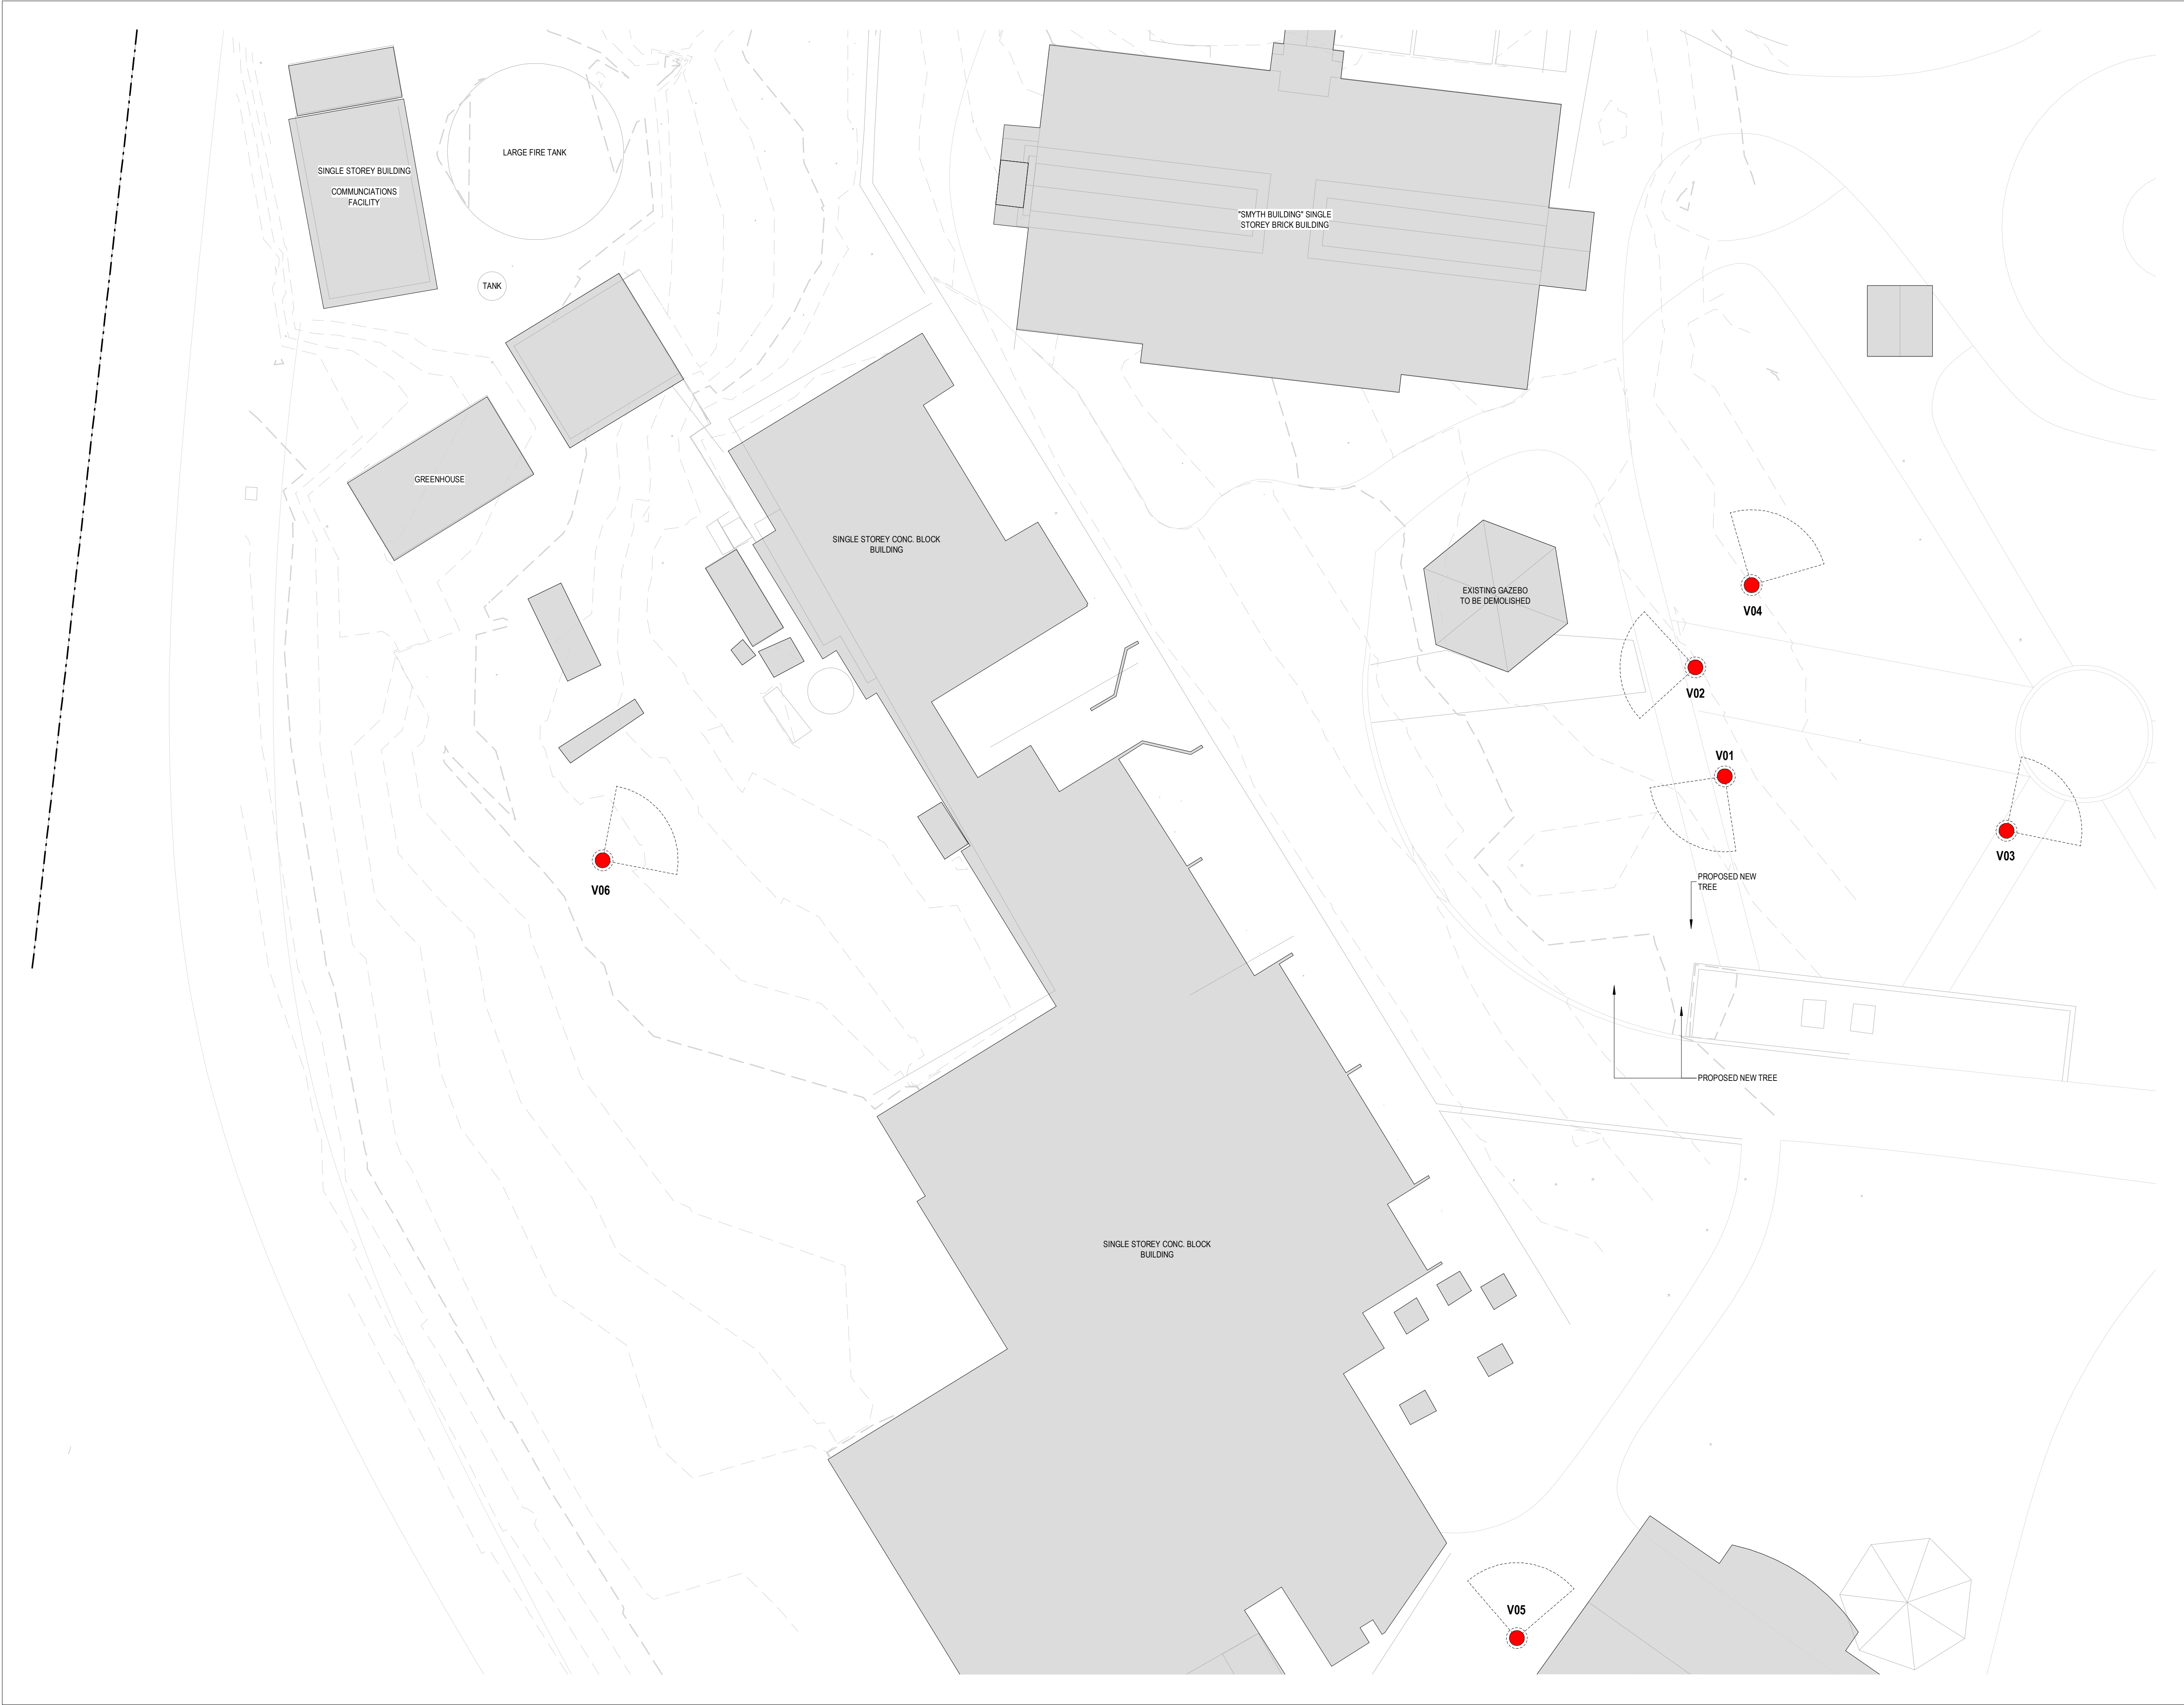


REVISION SCHEDULE:

G	Town Planning RFI	02.11.23
F	Town Planning Issue	04.08.23
E	Town Planning Issue	20.07.23
D	Town Planning Issue	27.06.23
C	Draft Town Planning	14.06.23
B	Draft Town Planning	02.06.23
A	Issue for Information	24.05.23
REV	DESCRIPTION OF CHANGE	DATE

DO NOT SCALE OFF DRAWINGS. USE FIGURED DIMENSIONS ONLY.  
CONTRACTOR MUST VERIFY ALL DIMENSIONS ON SITE BEFORE  
COMMENCING WORK OR PREPARING SHOP DRAWINGS

DRAWINGS TO BE PRINTED IN COLOUR.  
© COPYRIGHT MCILDOWIE PARTNERS 2020

LEGEND

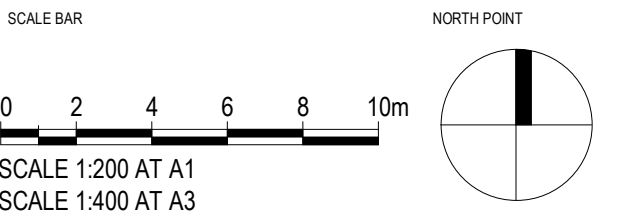

ARCHITECTURAL CONSULTANT  
**Mcildowie Partners**

T/ +613 8643 4900  
info@mcildowiepartners.com.au  
LEVEL 5, 185 FLINDERS LANE  
MELBOURNE VIC 3000

CLIENT  
**PENOLA CATHOLIC COLLEGE**

PROJECT  
**YEAR 10 & CANTEEN**

PROJECT ADDRESS  
**29 GIBSON ST BROADMEADOWS VIC 3047**

DRAWING STATUS  
**TOWN PLANNING**

TITLE <b>SITE IMAGE PLAN</b>	DRAWING NUMBER: <b>TP0011</b>
---------------------------------	----------------------------------

JOB NO.	SCALE@:	REV DATE	DRAWN	CHECK	REVISION
3211	1:200	02.11.23	SS	EG	G





V01



V02



V03



V04



V05



V06

REVISION SCHEDULE:

G	Town Planning RFI	02.11.23
F	Town Planning Issue	04.08.23
E	Town Planning Issue	20.07.23
D	Town Planning Issue	27.06.23
C	Draft Town Planning	14.06.23
B	Draft Town Planning	02.06.23
A	Issue for Information	24.05.23
REV	DESCRIPTION OF CHANGE	DATE

DO NOT SCALE OFF DRAWINGS. USE FIGURED DIMENSIONS ONLY.  
CONTRACTOR MUST VERIFY ALL DIMENSIONS ON SITE BEFORE  
COMMENCING WORK OR PREPARING SHOP DRAWINGS

DRAWINGS TO BE PRINTED IN COLOUR.

© COPYRIGHT MCILDOWIE PARTNERS 2020

LEGEND

CLIENT



ARCHITECTURAL CONSULTANT

**Mcildowie  
Partners**

T/ +613 8643 4900  
info@mcildowiepartners.com.au

LEVEL 5, 185 FLINDERS LANE  
MELBOURNE VIC 3000

CLIENT

PENOLA CATHOLIC COLLEGE

PROJECT

YEAR 10 & CANTEEN

PROJECT ADDRESS


29 GIBSON ST BROADMEADOWS VIC 3047

DRAWING STATUS

TOWN PLANNING

TITLE					DRAWING NUMBER:	
SITE IMAGES					TP0012	
JOB NO:	SCALE@A:	REV DATE:	DRAWN:	CHECK:	REVISION:	
3211		02.11.23	SS	EG	G	



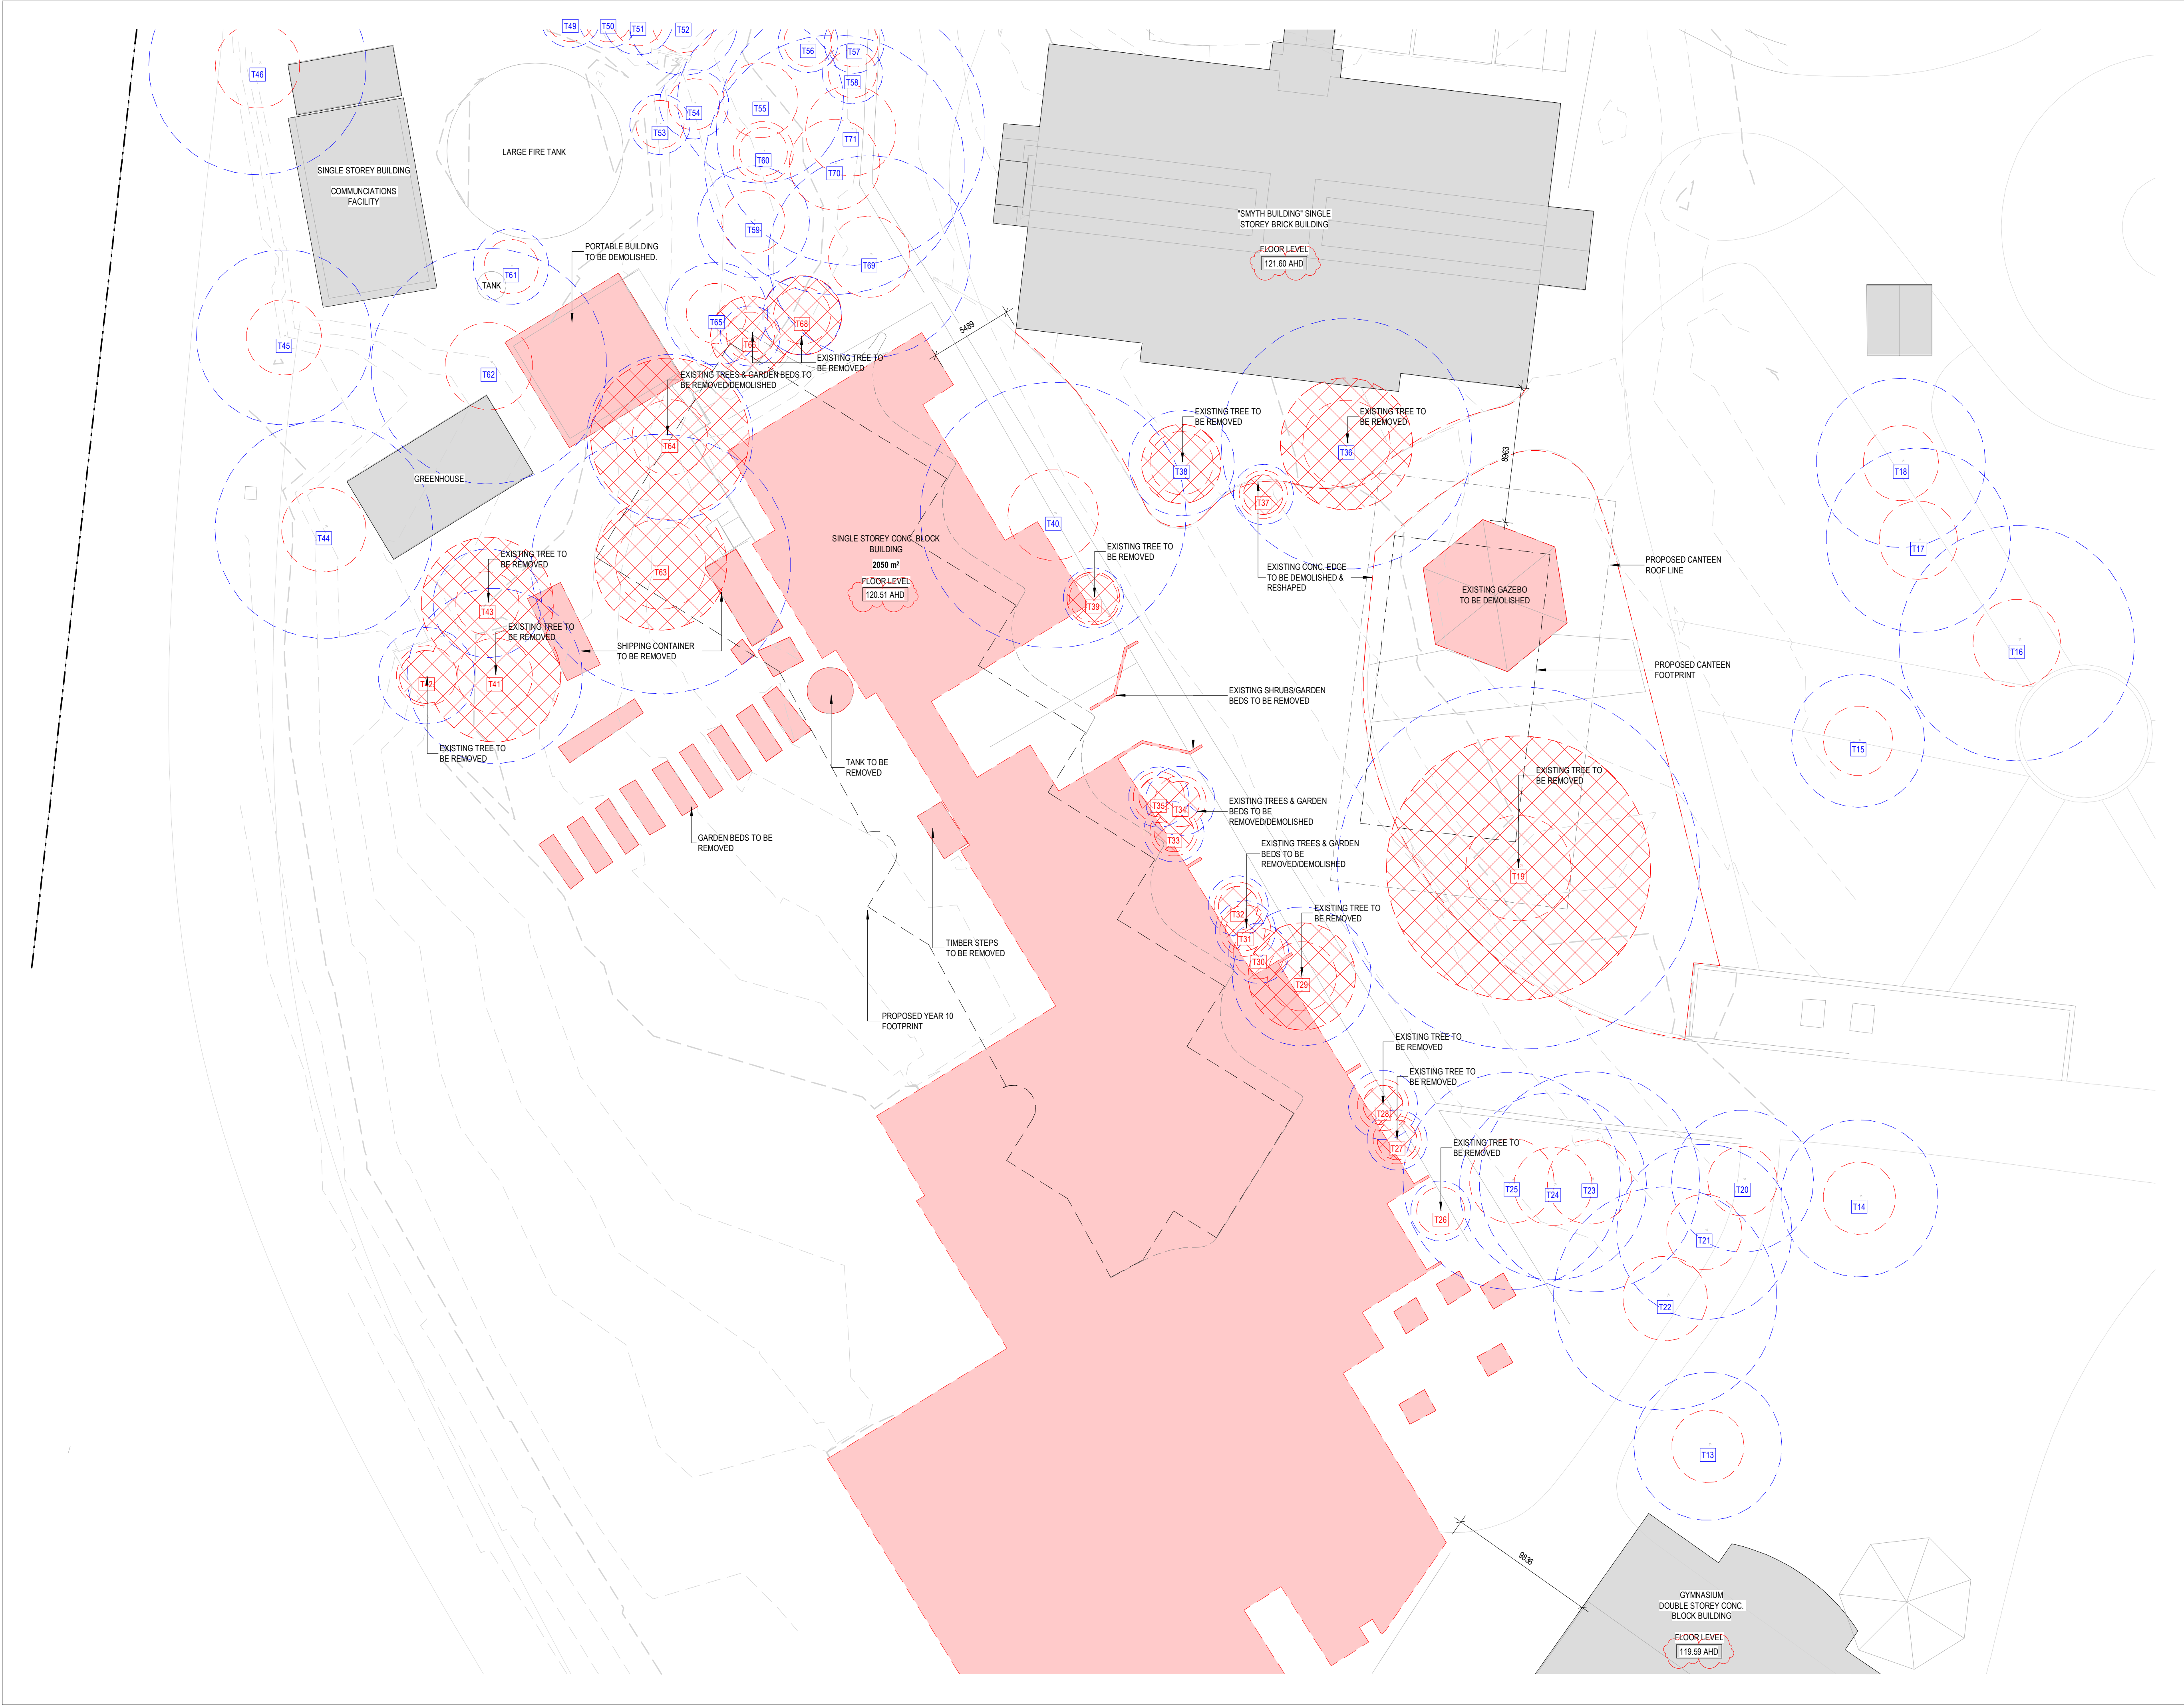

REVISION SCHEDULE:		
H	Town Planning RFI	14.03.24
G	Town Planning RFI	02.11.23
F	Town Planning Issue	04.08.23
E	Town Planning Issue	20.07.23
D	Town Planning Issue	27.06.23
C	Draft Town Planning	14.06.23
B	Draft Town Planning	02.06.23
A	Issue for Information	24.05.23
REV	DESCRIPTION OF CHANGE	DATE


DO NOT SCALE OFF DRAWINGS. USE FIGURED DIMENSIONS ONLY.  
CONTRACTOR MUST VERIFY ALL DIMENSIONS ON SITE BEFORE  
COMMENCING WORK OR PREPARING SHOP DRAWINGS

DRAWINGS TO BE PRINTED IN COLOUR.

© COPYRIGHT MCILDOWIE PARTNERS 2020

#### LEGEND

- TREE PROTECTION ZONE (TPZ)
- STRUCTURAL ROOT ZONE (SRZ)

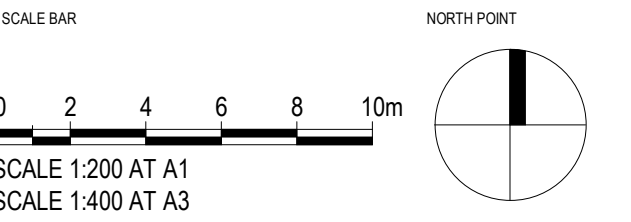

**McIldowie Partners**

T/ +613 8643 4900  
info@mcildowiepartners.com.au

LEVEL 5, 185 FLINDERS LANE  
MELBOURNE VIC 3000

CLIENT  
**PENOLA CATHOLIC COLLEGE**

PROJECT  
**YEAR 10 & CANTEEN**

PROJECT ADDRESS  
**29 GIBSON ST BROADMEADOWS VIC 3047**

DRAWING STATUS  
**TOWN PLANNING**

TITLE  
**EXISTING CONDITIONS & DEMOLITION PLAN**

DRAWING NUMBER:  
**TP0021**

JOB NO.	SCALE@:	REV DATE:	DRAWN:	CHECK:	REVISION:
3211	1:200	14.03.24	SS	EG	H





REVISION SCHEDULE:

B	Town Planning RFI	14.03.24
A	Town Planning RFI	20.02.24
REV	DESCRIPTION OF CHANGE	DATE

DO NOT SCALE OFF DRAWINGS. USE FIGURED DIMENSIONS ONLY.  
CONTRACTOR MUST VERIFY ALL DIMENSIONS ON SITE BEFORE COMMENCING WORK OR PREPARING SHOP DRAWINGS

DRAWINGS TO BE PRINTED IN COLOUR.


© COPYRIGHT MCILDOWIE PARTNERS 2020

#### LEGEND

##### CAR PARKING NUMBERS

EXISTING CAR PARKING SPACES: 129

PROPOSED CAR PARKING SPACES: 129 + 37 = 166

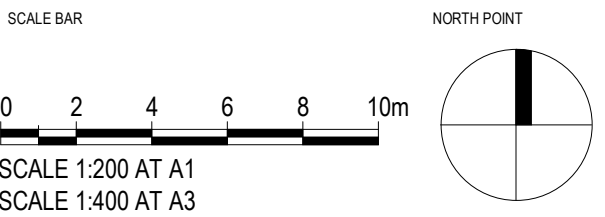

ARCHITECTURAL CONSULTANT  
**Mcildowie Partners**

T/ +613 8643 4900  
info@mcildowiepartners.com.au  
LEVEL 5, 185 FLINDERS LANE  
MELBOURNE VIC 3000

CLIENT  
**PENOLA CATHOLIC COLLEGE**

PROJECT  
**YEAR 10 & CANTEN**


PROJECT ADDRESS  
**29 GIBSON ST BROADMEADOWS VIC 3047**

DRAWING STATUS  
**TOWN PLANNING**

TITLE <b>59 GIBSON EXISTING &amp; DEMOLITION PLAN 1</b>	DRAWING NUMBER: <b>TP0022</b>
--	----------------------------------

JOB NO. 3211	SCALE/AT: 1:200	REV DATE: 14.03.24	DRAWN: TWC	CHECK: EG	REVISION: B
-----------------	--------------------	-----------------------	---------------	--------------	----------------



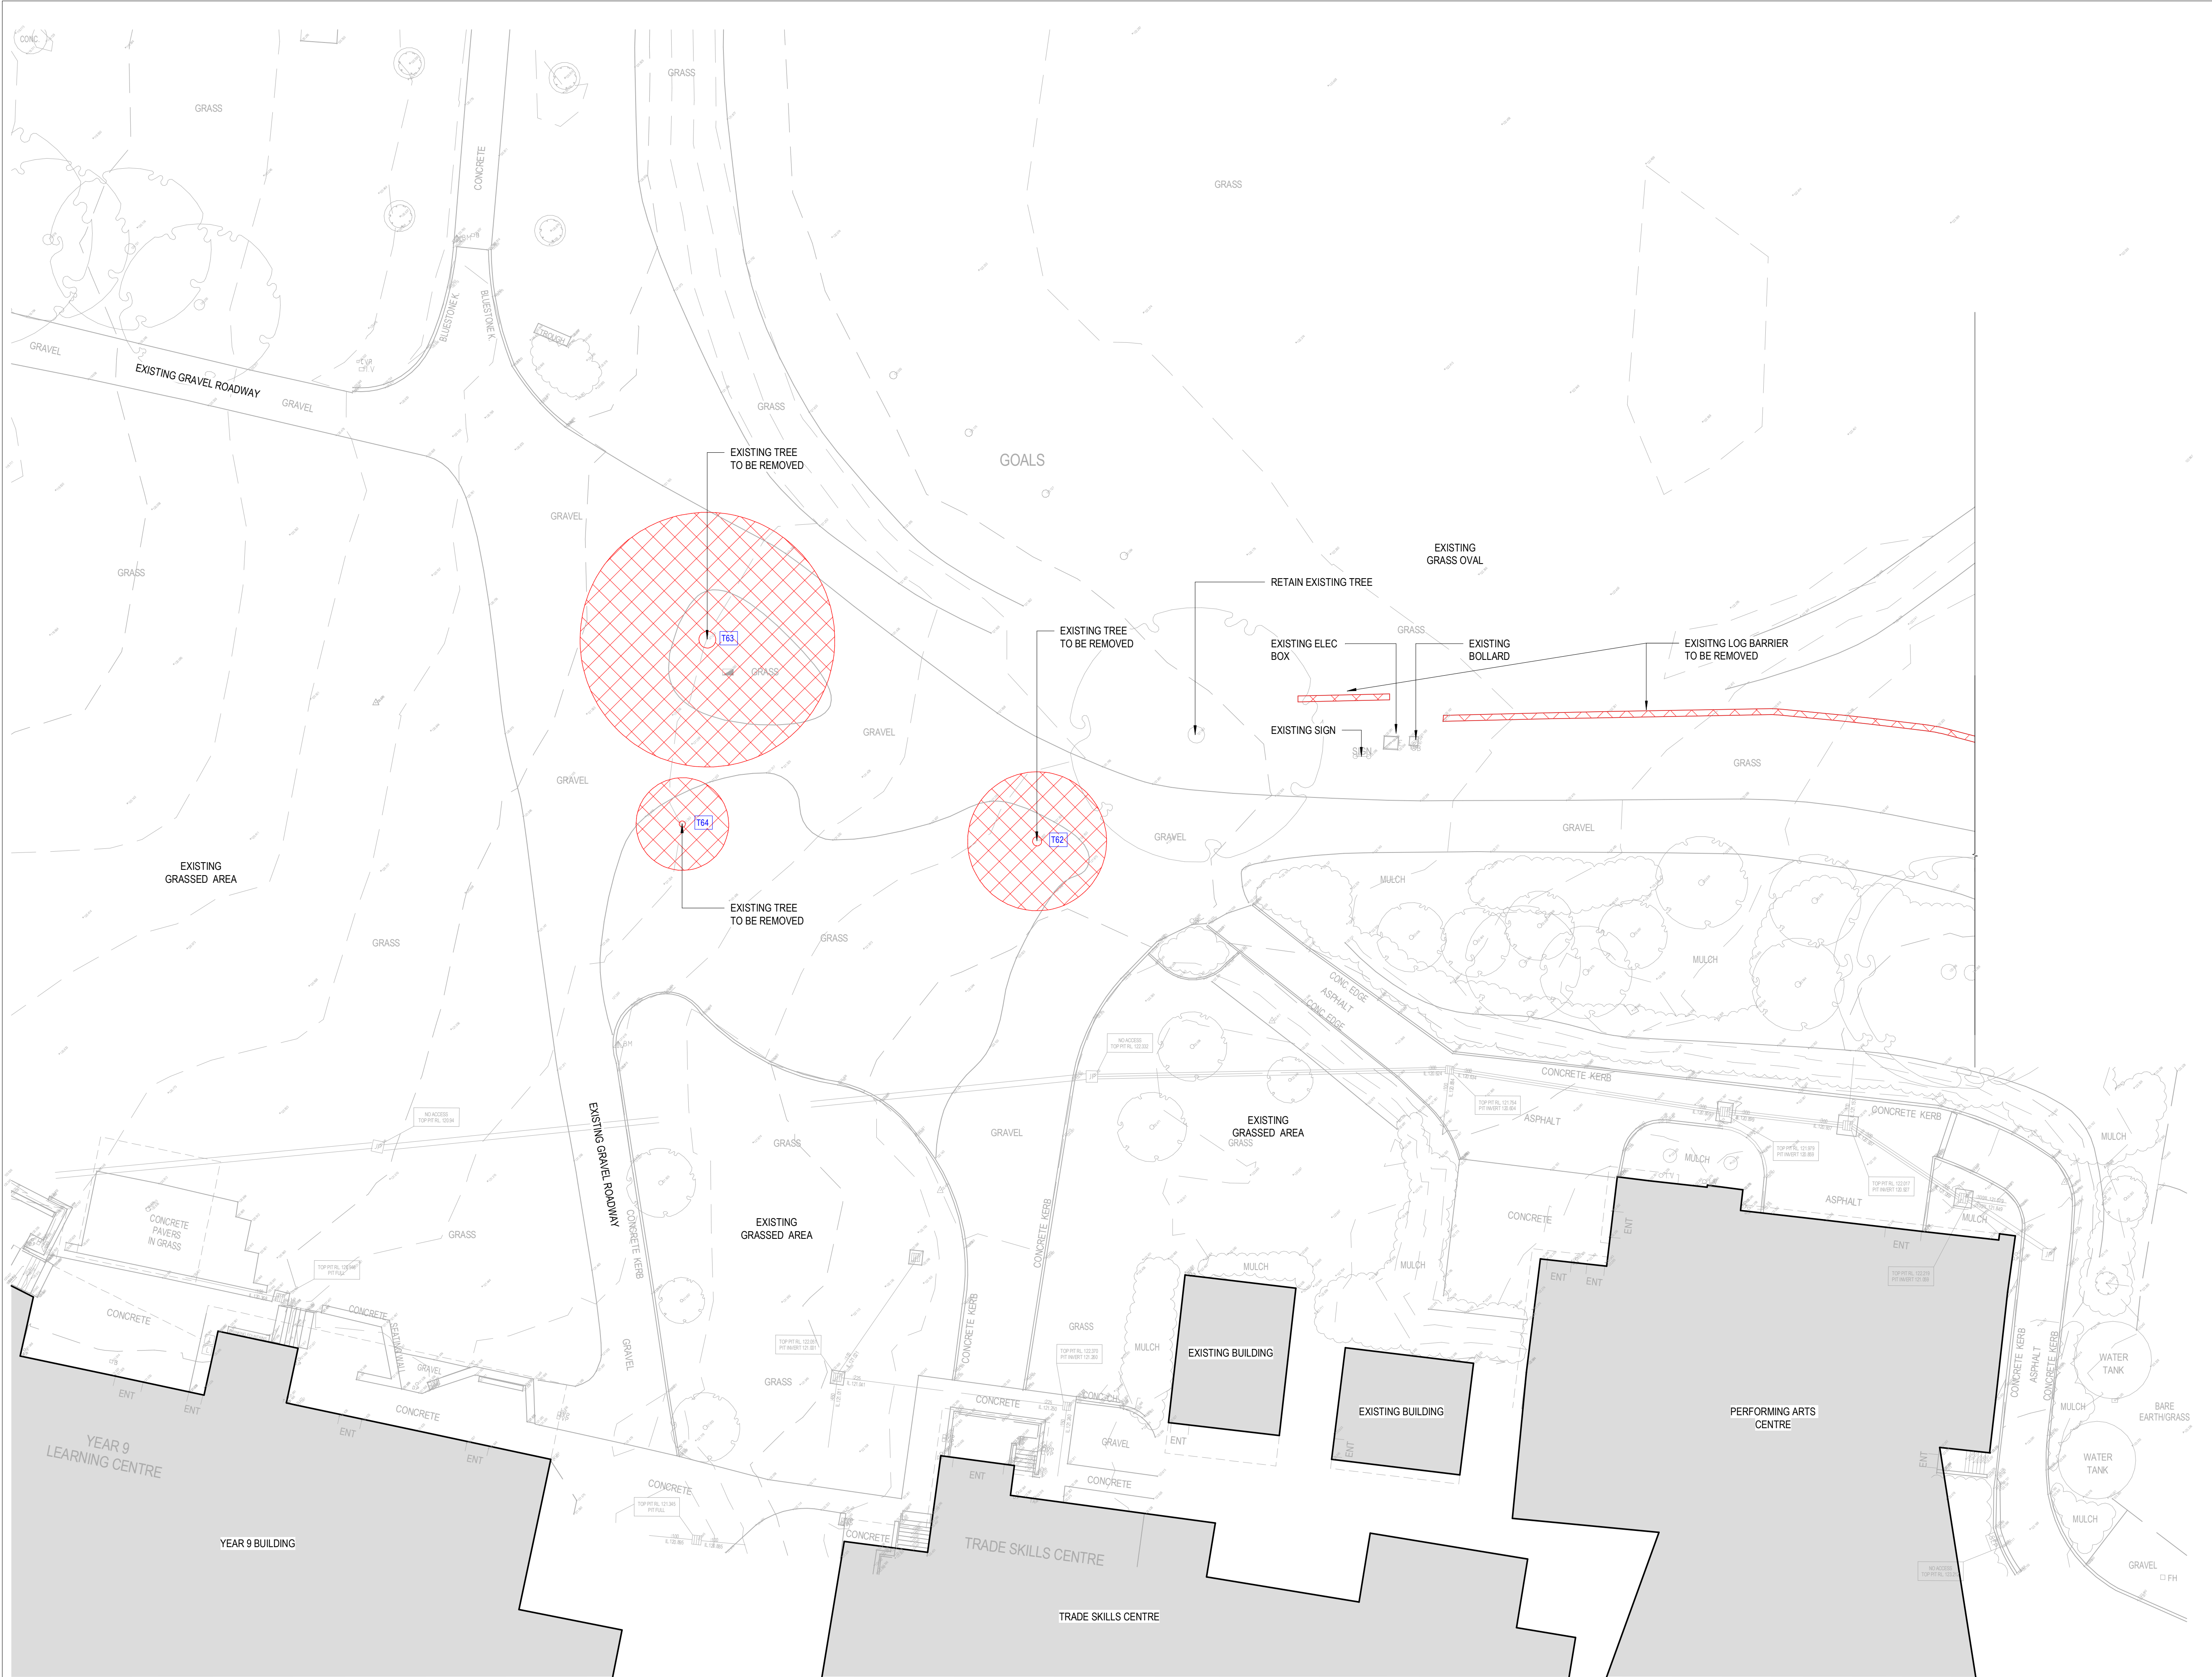

REVISION SCHEDULE:

B	Town Planning RFI	14.03.24
A	Town Planning RFI	20.02.24
REV	DESCRIPTION OF CHANGE	DATE

DO NOT SCALE OFF DRAWINGS. USE FIGURED DIMENSIONS ONLY.  
CONTRACTOR MUST VERIFY ALL DIMENSIONS ON SITE BEFORE  
COMMENCING WORK OR PREPARING SHOP DRAWINGS

DRAWINGS TO BE PRINTED IN COLOUR.


© COPYRIGHT MCILDOWIE PARTNERS 2020

#### LEGEND

##### CAR PARKING NUMBERS

EXISTING CAR PARKING SPACES: 129

PROPOSED CAR PARKING SPACES: 129 + 37 = 166

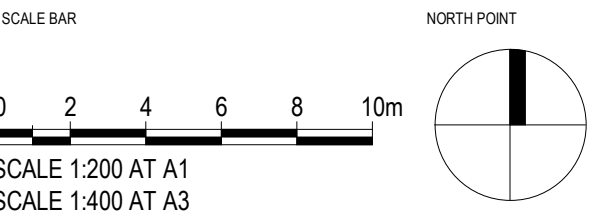

SCALE 1:200 AT A1  
SCALE 1:400 AT A3

CLIENT



ARCHITECTURAL CONSULTANT

**Mcildowie Partners**

T/ +613 8643 4900  
info@mcildowiepartners.com.au

LEVEL 5, 185 FLINDERS LANE  
MELBOURNE VIC 3000

CLIENT

PENOLA CATHOLIC COLLEGE

PROJECT

YEAR 10 & CANTEEN

PROJECT ADDRESS

29 GIBSON ST BROADMEADOWS VIC 3047


DRAWING STATUS

TOWN PLANNING

TITLE	DRAWING NUMBER:
<b>59 GIBSON EXISTING &amp; DEMOLITION PLAN 2</b>	<b>TP0023</b>

JOB NO:	SCALE@A:	REV DATE:	DRAWN:	CHECK:	REVISION:
3211	1:200	14.03.24	SS	EG	<b>B</b>



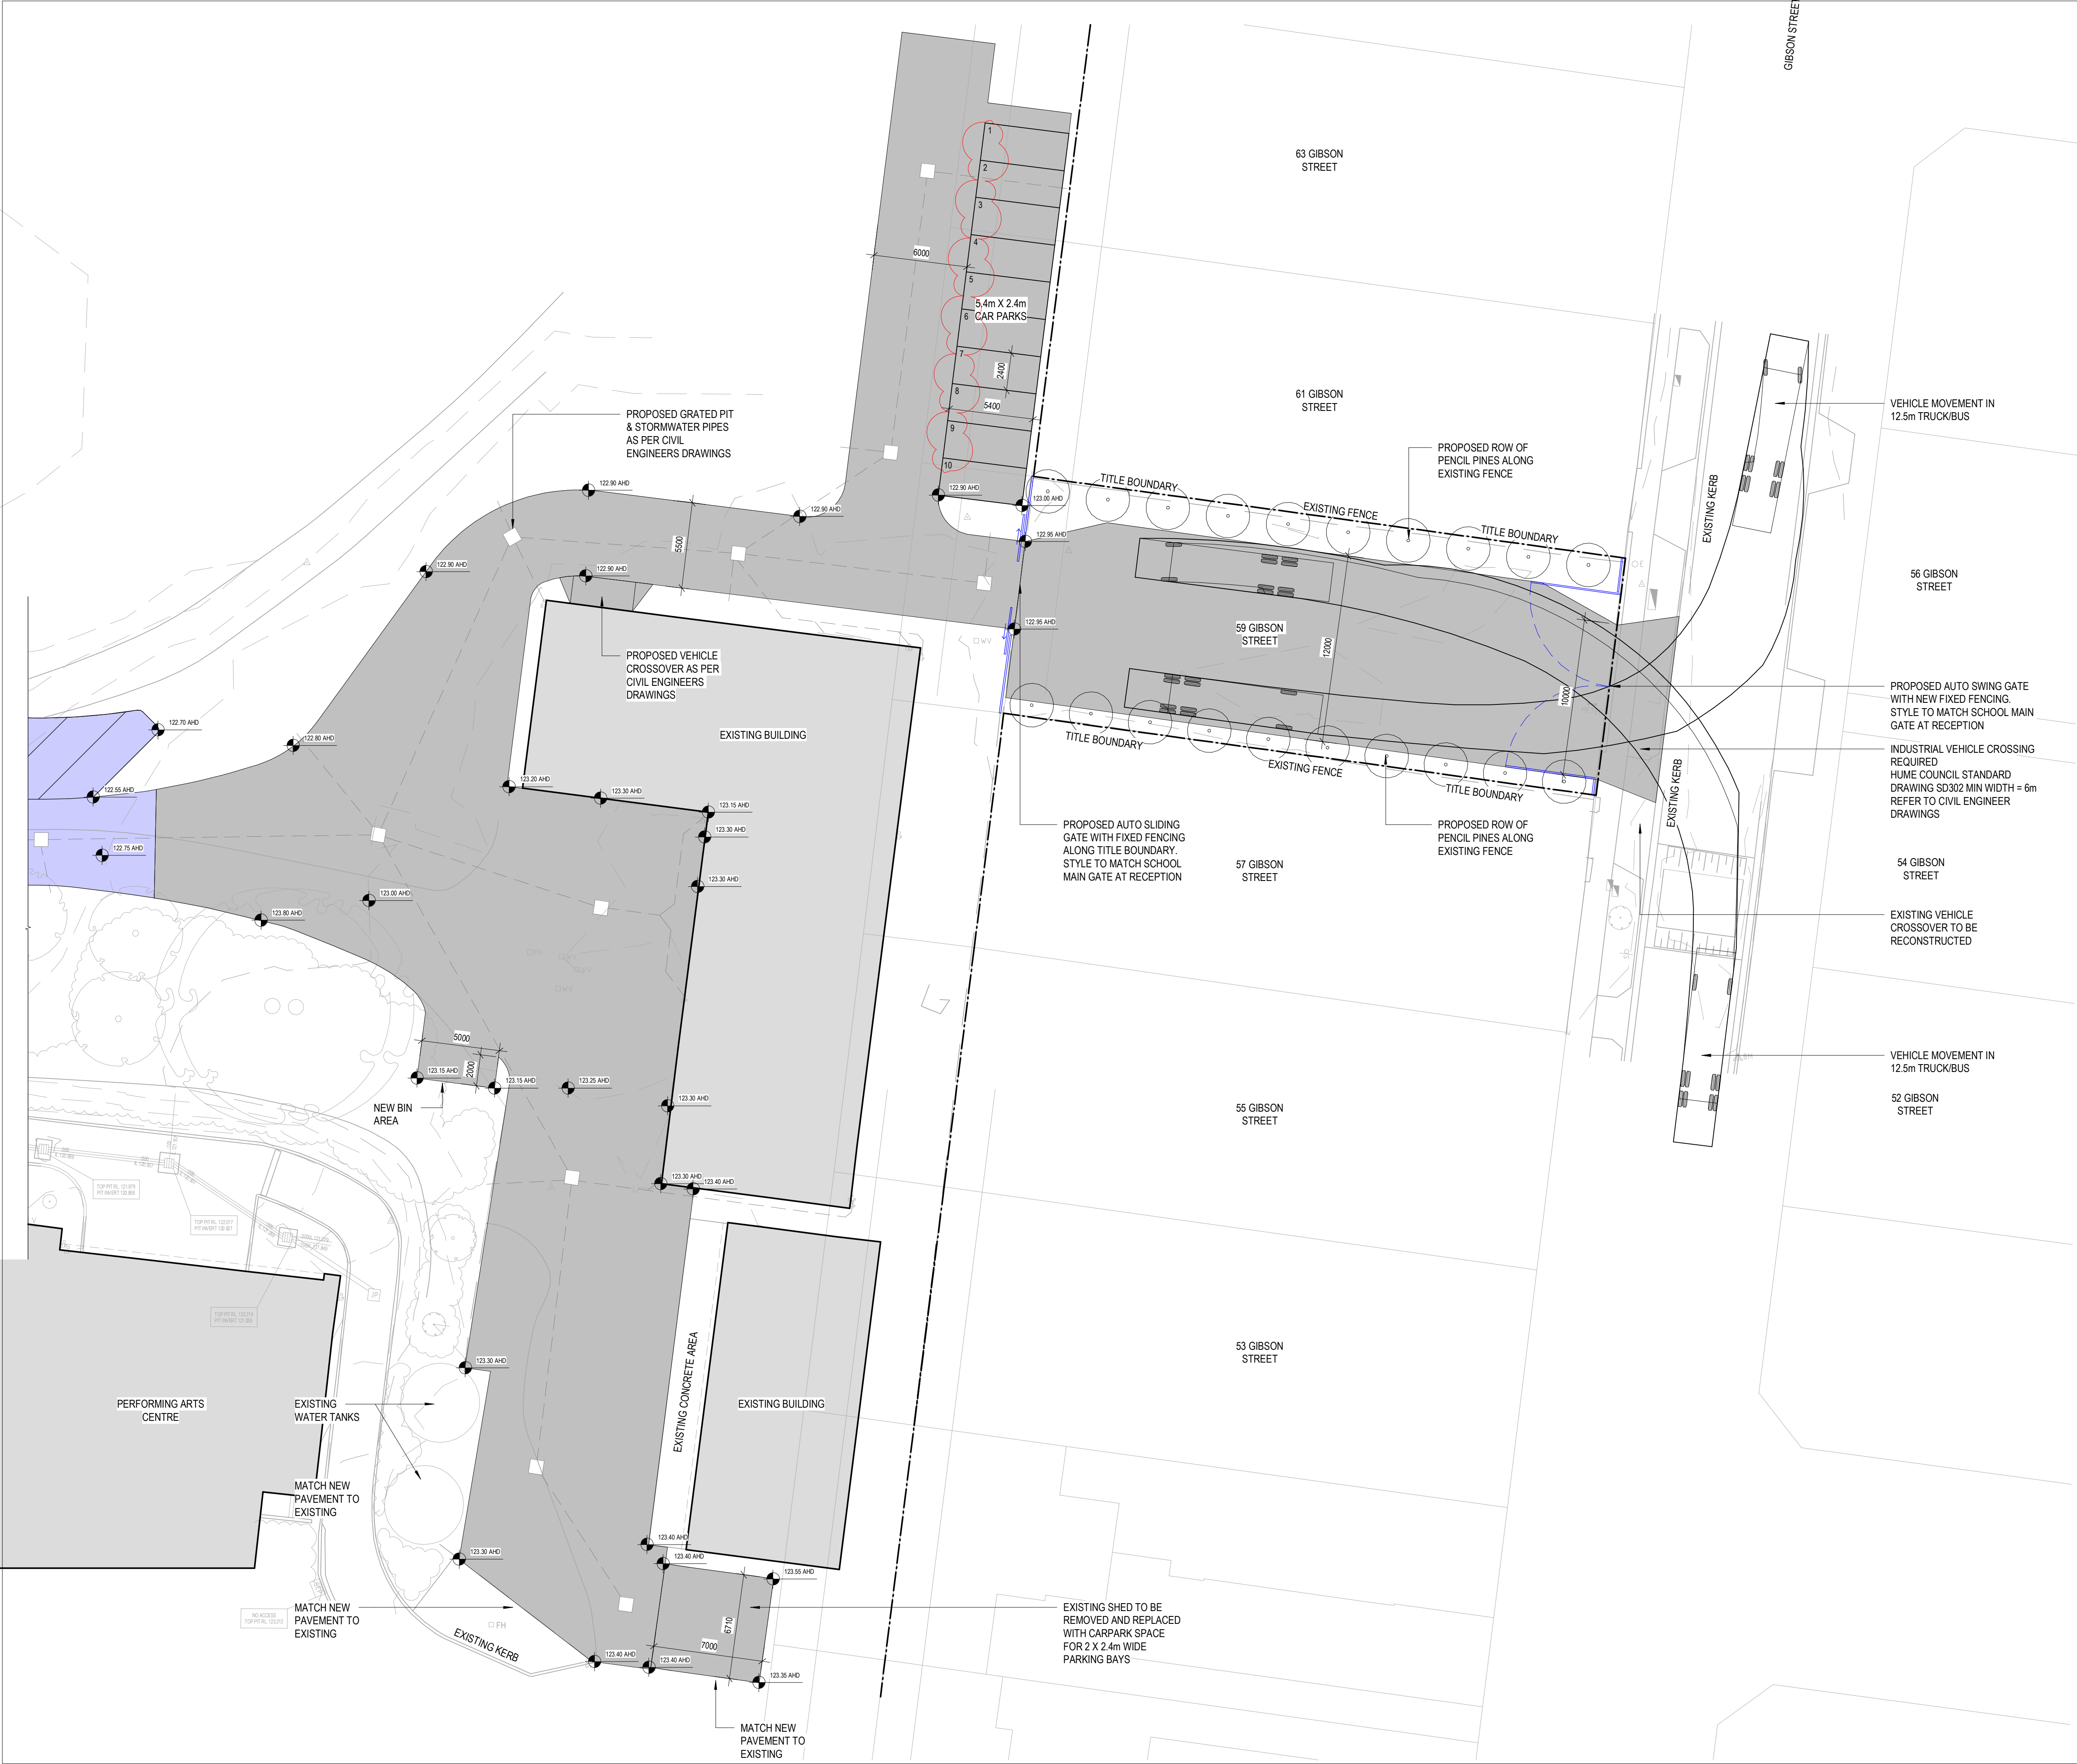

REVISION SCHEDULE:

B	Town Planning RFI	14.03.24
A	Town Planning RFI	20.02.24
REV	DESCRIPTION OF CHANGE	DATE

DO NOT SCALE OFF DRAWINGS. USE FIGURED DIMENSIONS ONLY.  
CONTRACTOR MUST VERIFY ALL DIMENSIONS ON SITE BEFORE  
COMMENCING WORK OR PREPARING SHOP DRAWINGS

DRAWINGS TO BE PRINTED IN COLOUR.

© COPYRIGHT MCILDOWIE PARTNERS 2020

#### LEGEND


##### CAR PARKING NUMBERS

EXISTING CAR PARKING SPACES: 129

PROPOSED CAR PARKING SPACES: 129 + 37 = 166

##### KEY

- PROPOSED CONCRETE PAVEMENT
- PROPOSED ASPHALT PAVEMENT

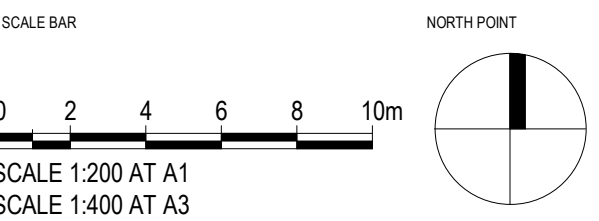

ARCHITECTURAL CONSULTANT

**Mcildowie Partners**

T/ +613 8643 4900  
info@mcildowiepartners.com.au

LEVEL 5, 185 FLINDERS LANE  
MELBOURNE VIC 3000

CLIENT  
**PENOLA CATHOLIC COLLEGE**

PROJECT  
**YEAR 10 & CANTEEN**

PROJECT ADDRESS  
**29 GIBSON ST BROADMEADOWS VIC 3047**


DRAWING STATUS  
**TOWN PLANNING**

TITLE  
**59 GIBSON PROPOSED PLAN 1**

DRAWING NUMBER:  
**TP0024**

JOB NO:	SCALE@:	REV DATE:	DRAWN:	CHECK:	REVISION:
3211	1:200	14.03.24	TWC	EG	B



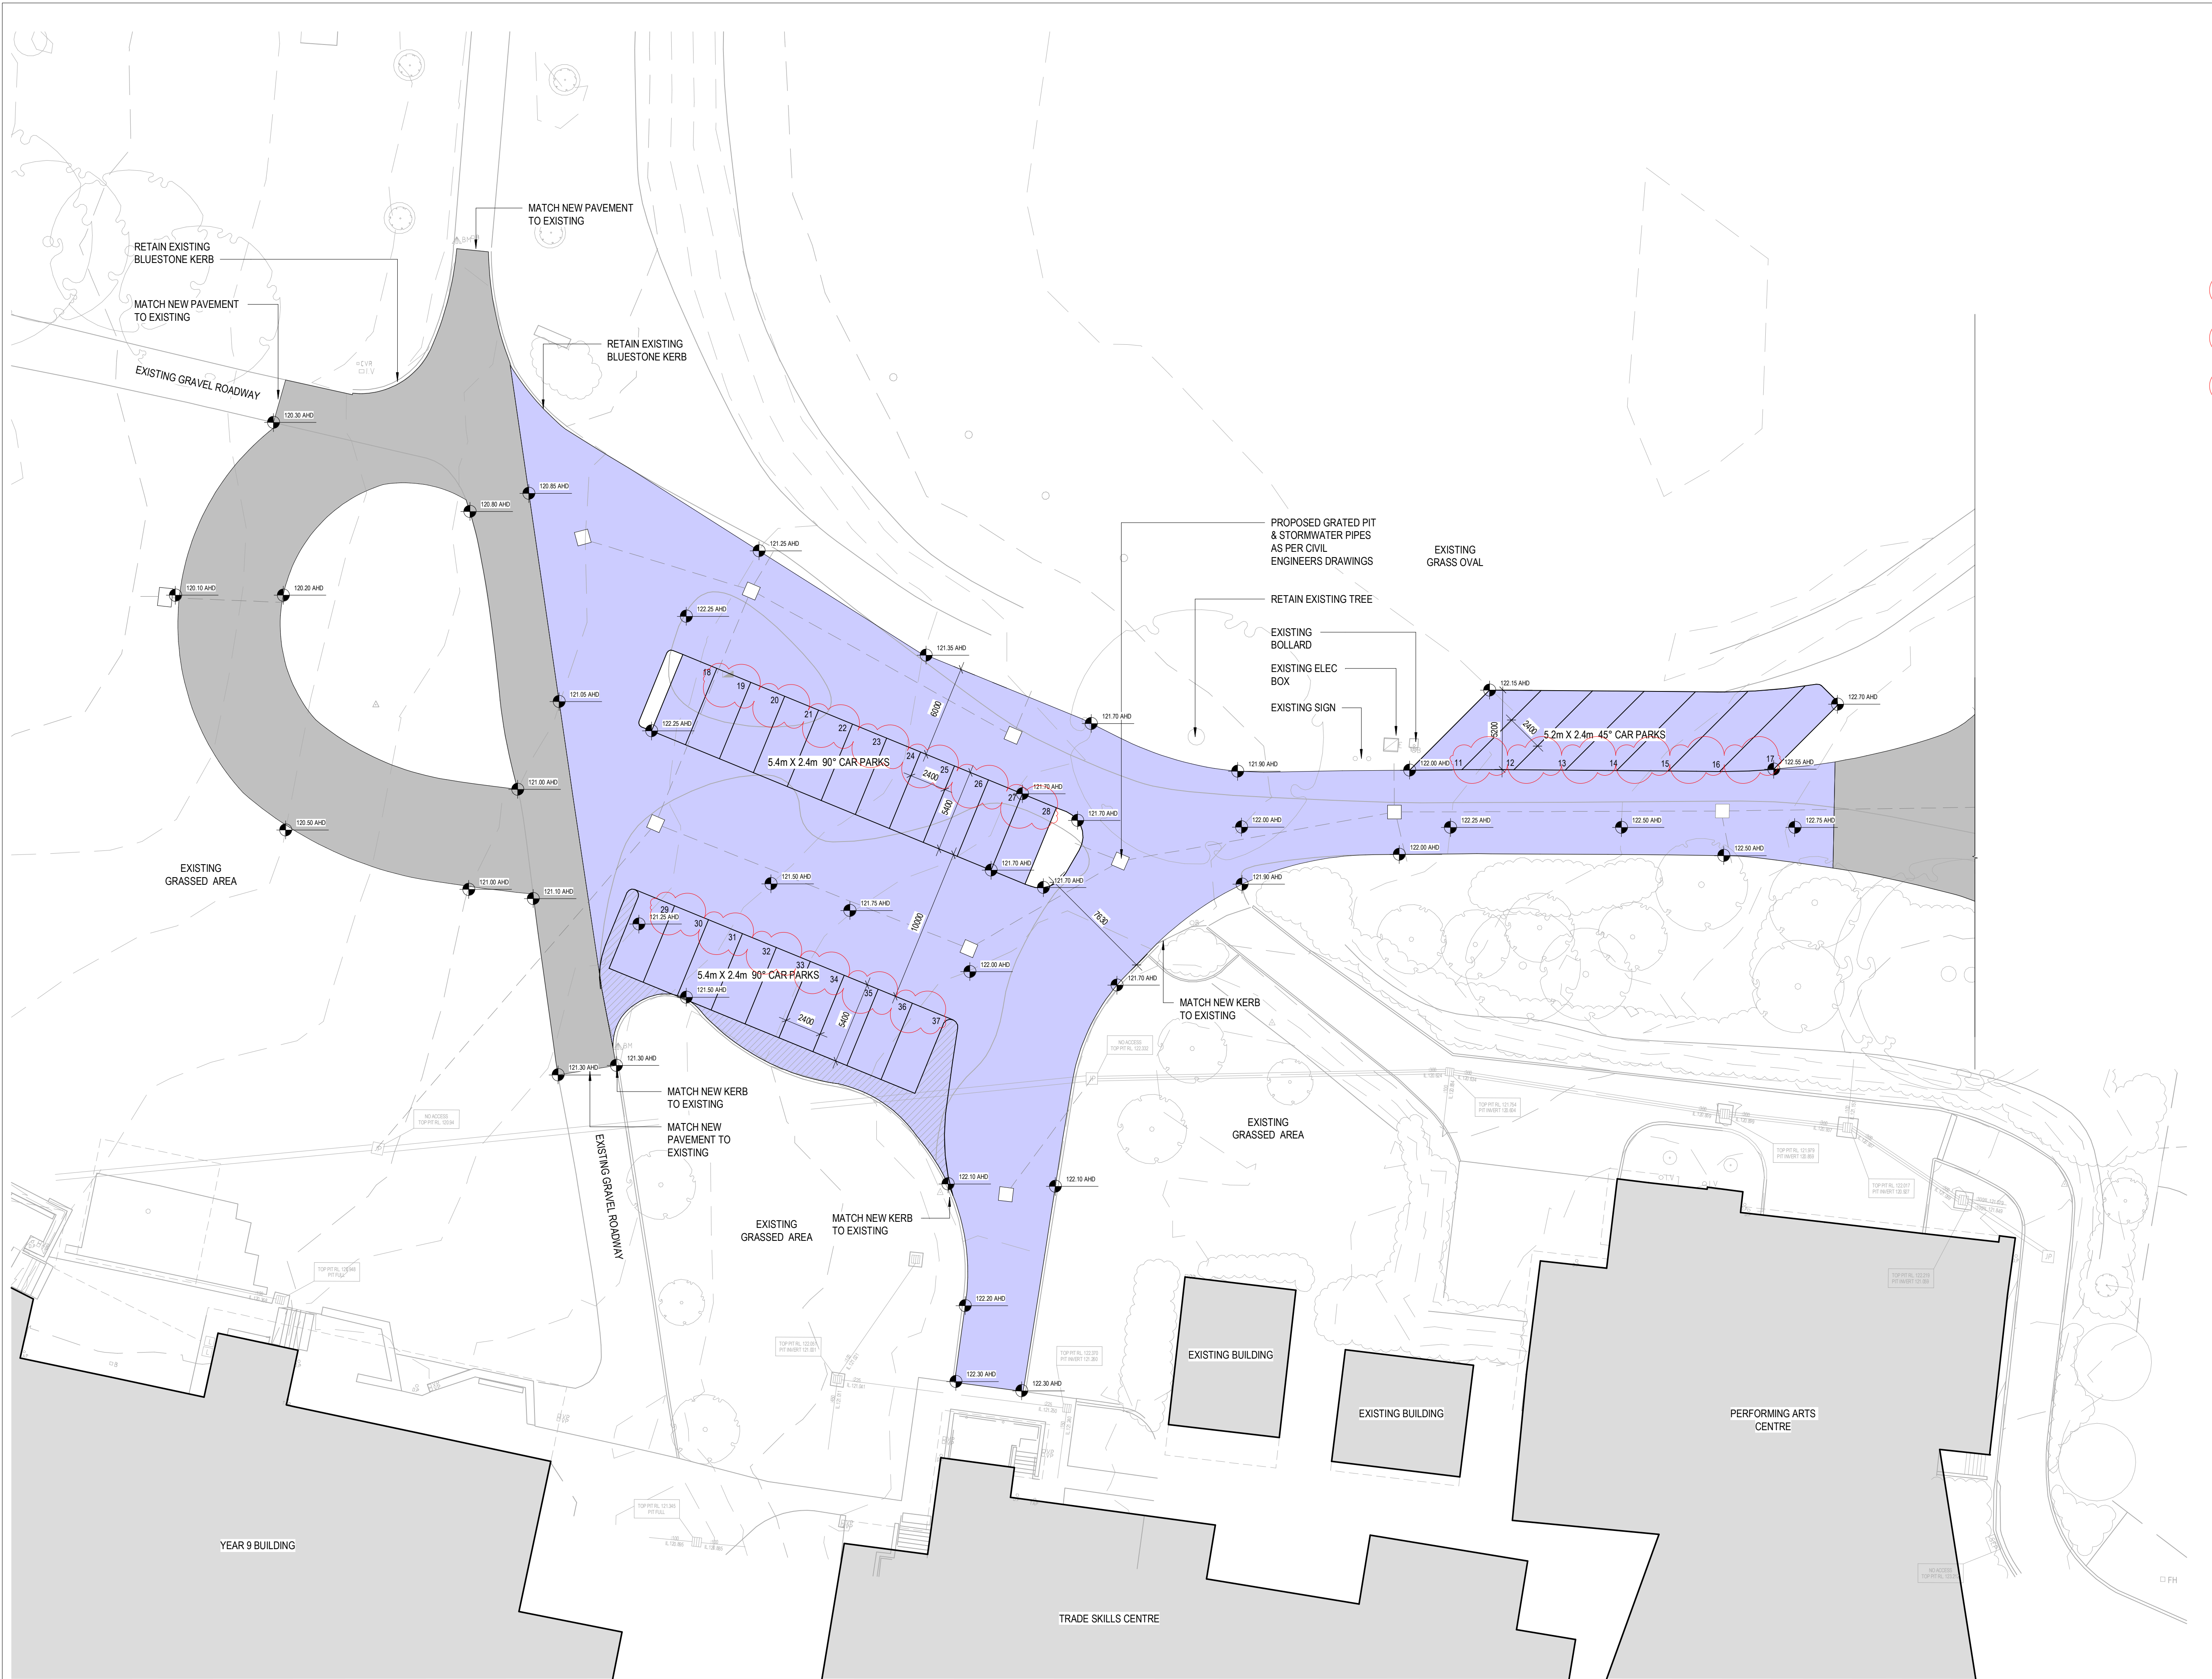

REVISION SCHEDULE:

B	Town Planning RFI	14.03.24
A	Town Planning RFI	20.02.24
REV	DESCRIPTION OF CHANGE	DATE

DO NOT SCALE OFF DRAWINGS. USE FIGURED DIMENSIONS ONLY.  
CONTRACTOR MUST VERIFY ALL DIMENSIONS ON SITE BEFORE  
COMMENCING WORK OR PREPARING SHOP DRAWINGS

DRAWINGS TO BE PRINTED IN COLOUR.

© COPYRIGHT MCILDOWIE PARTNERS 2020

#### LEGEND


##### CAR PARKING NUMBERS

EXISTING CAR PARKING SPACES: 129

PROPOSED CAR PARKING SPACES: 129 + 37 = 166

##### KEY

- PROPOSED CONCRETE PAVEMENT
- PROPOSED ASPHALT PAVEMENT

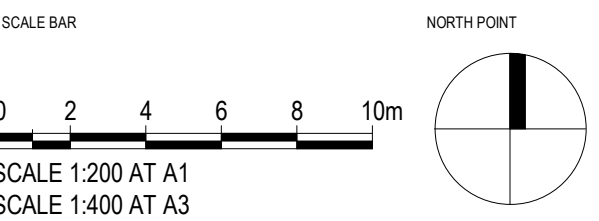

SCALE 1:200 AT A1  
SCALE 1:400 AT A3

CLIENT



ARCHITECTURAL CONSULTANT

**Mcildowie Partners**

T/ +613 8643 4900

info@mcildowiepartners.com.au

LEVEL 5, 185 FLINDERS LANE  
MELBOURNE VIC 3000

CLIENT

PENOLA CATHOLIC COLLEGE

PROJECT

YEAR 10 & CANTEEN

PROJECT ADDRESS

29 GIBSON ST BROADMEADOWS VIC 3047

DRAWING STATUS


TOWN PLANNING

TITLE  
**59 GIBSON PROPOSED  
PLAN 2**

DRAWING NUMBER:  
**TP0025**

JOB NO:	SCALE/AT:	REV DATE:	DRAWN:	CHECK:	REVISION:
3211	1:200	14.03.24	SS	EG	B



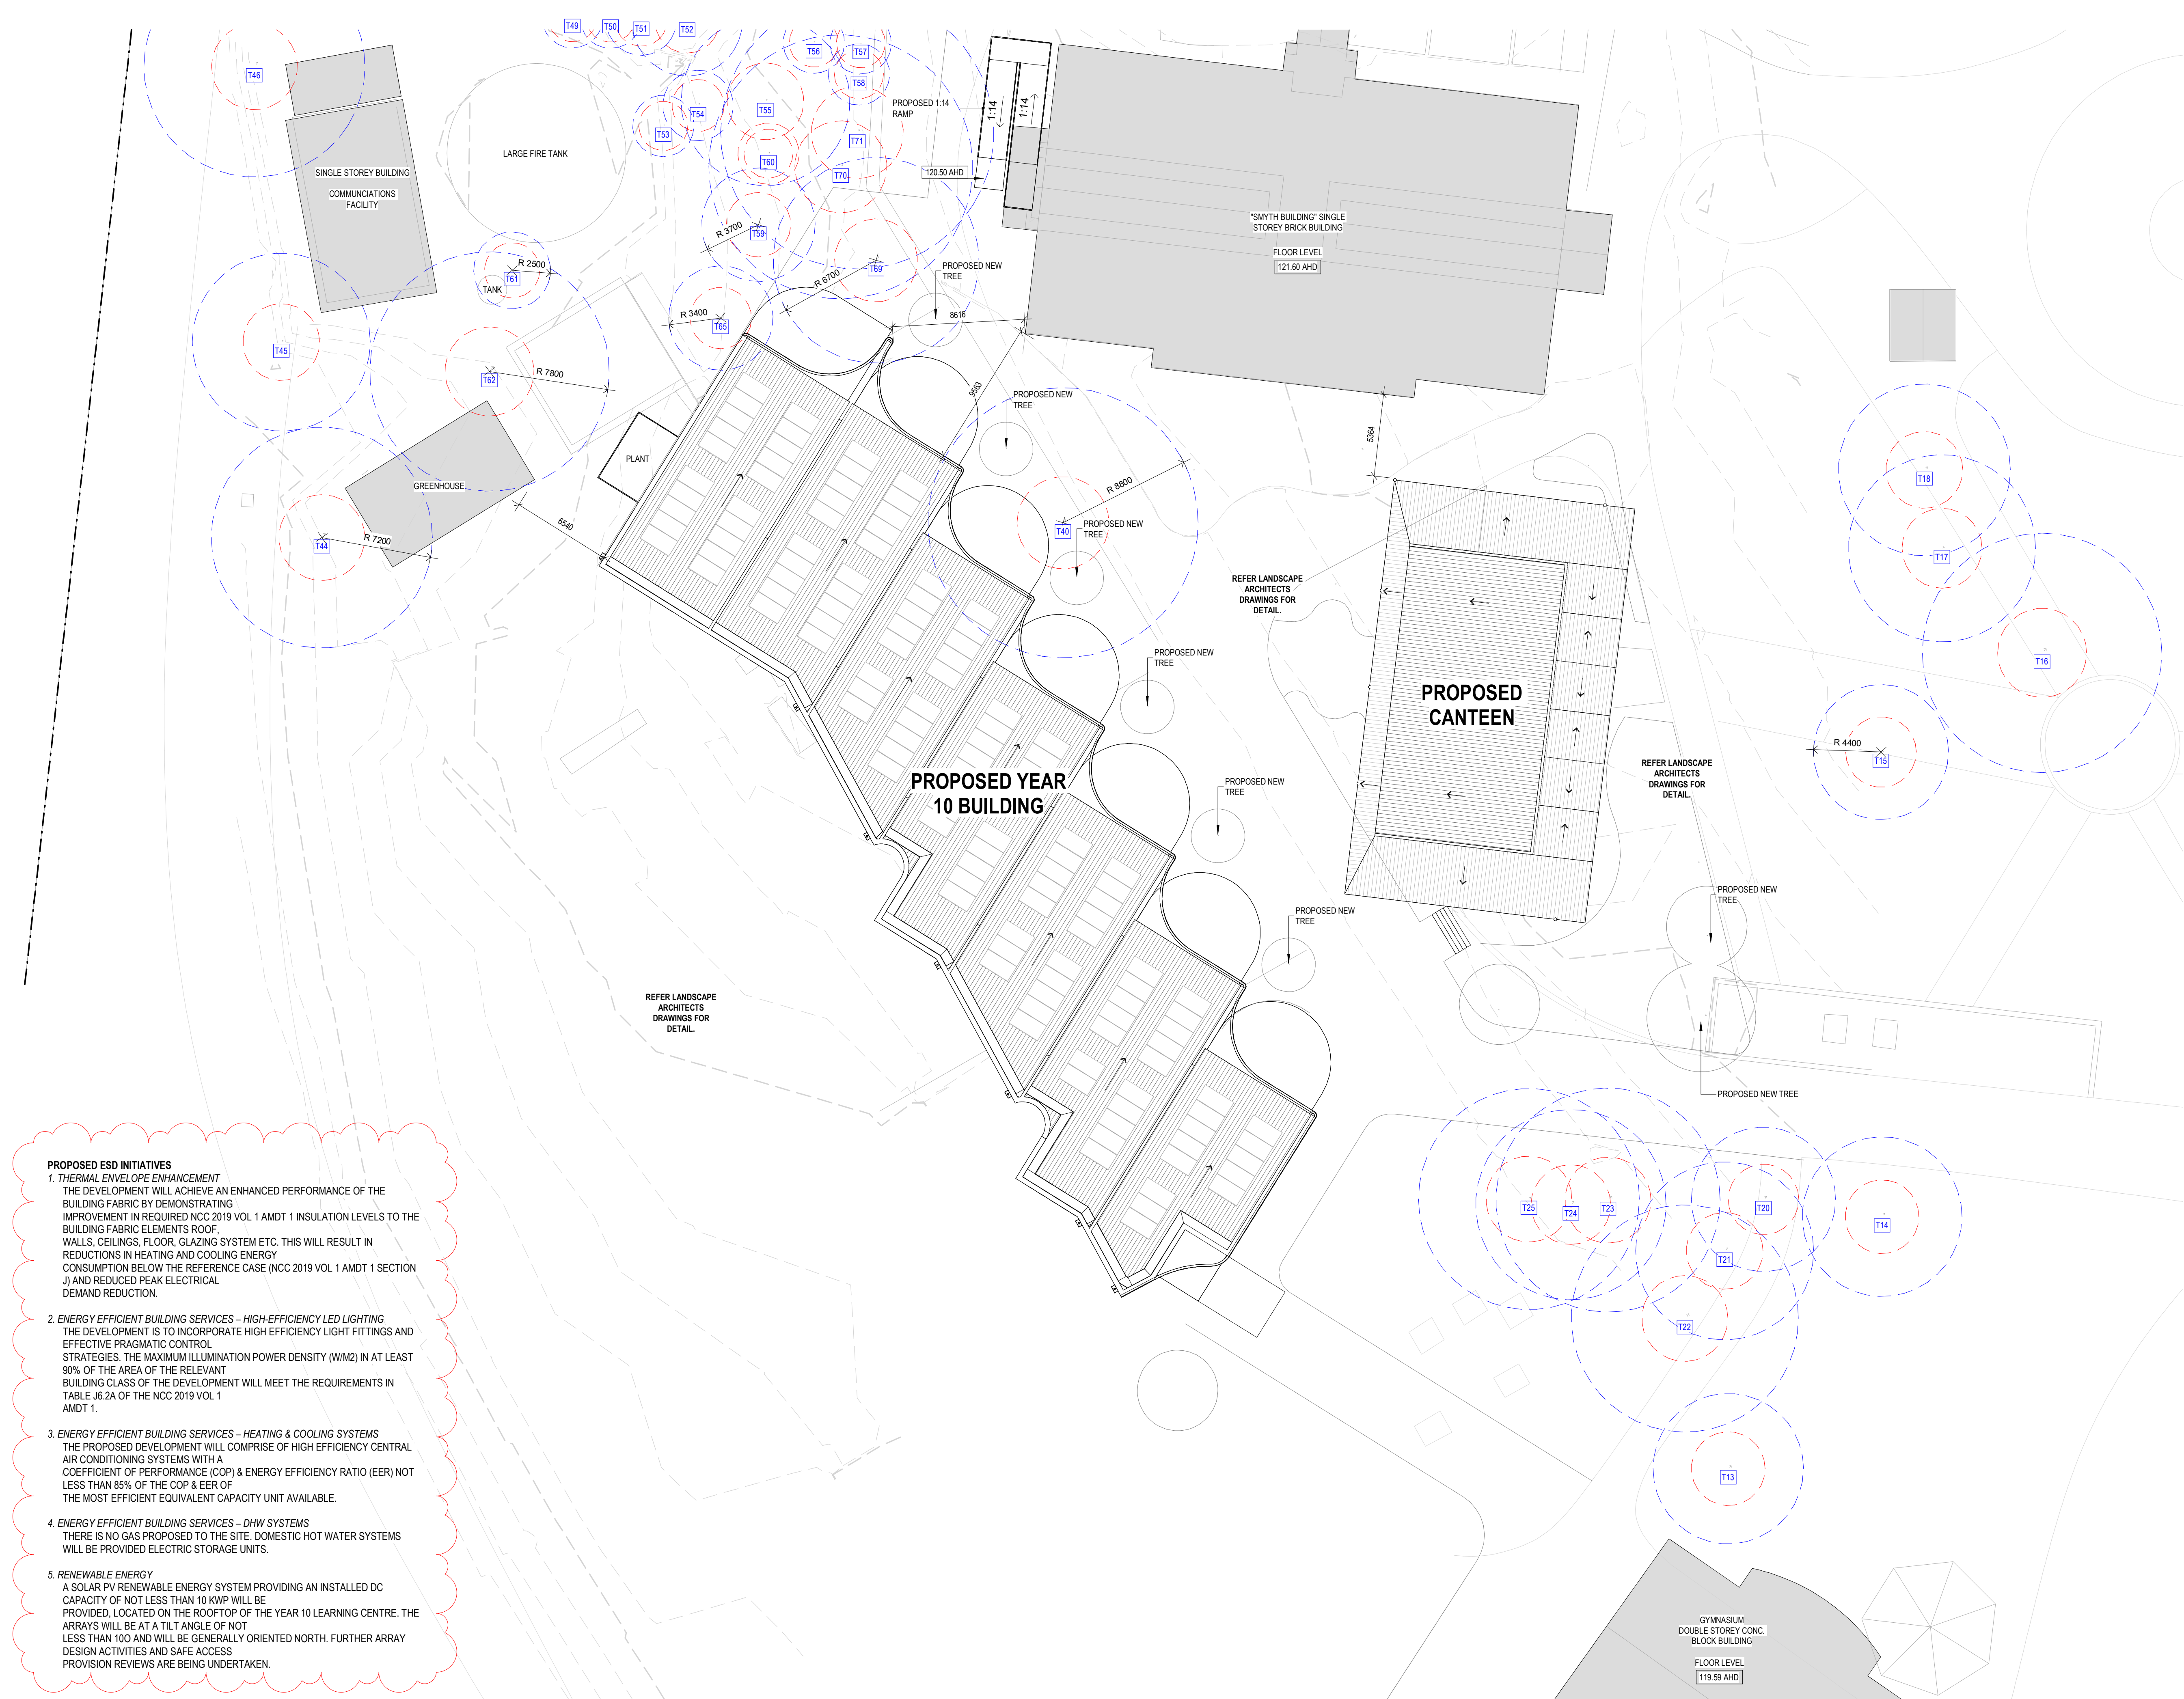

**PROPOSED ESD INITIATIVES**

**1. THERMAL ENVELOPE ENHANCEMENT**

THE DEVELOPMENT WILL ACHIEVE AN ENHANCED PERFORMANCE OF THE BUILDING FABRIC BY DEMONSTRATING IMPROVEMENT IN REQUIRED NCC 2019 VOL 1 AMDT 1 INSULATION LEVELS TO THE BUILDING FABRIC ELEMENTS ROOF, WALLS, CEILINGS, FLOOR, GLAZING SYSTEM ETC. THIS WILL RESULT IN REDUCTIONS IN HEATING AND COOLING ENERGY CONSUMPTION BELOW THE REFERENCE CASE (NCC 2019 VOL 1 AMDT 1 SECTION J) AND REDUCED PEAK ELECTRICAL DEMAND REDUCTION.

**2. ENERGY EFFICIENT BUILDING SERVICES – HIGH-EFFICIENCY LED LIGHTING**

THE DEVELOPMENT IS TO INCORPORATE HIGH EFFICIENCY LIGHT FITTINGS AND EFFECTIVE PRAGMATIC CONTROL STRATEGIES. THE MAXIMUM ILLUMINATION POWER DENSITY (W/M2) IN AT LEAST 90% OF THE AREA OF THE RELEVANT BUILDING CLASS OF THE DEVELOPMENT WILL MEET THE REQUIREMENTS IN TABLE J6.2A OF THE NCC 2019 VOL 1 AMDT 1.

**3. ENERGY EFFICIENT BUILDING SERVICES – HEATING & COOLING SYSTEMS**

THE PROPOSED DEVELOPMENT WILL COMPRISE OF HIGH EFFICIENCY CENTRAL AIR CONDITIONING SYSTEMS WITH A COEFFICIENT OF PERFORMANCE (COP) & ENERGY EFFICIENCY RATIO (EER) NOT LESS THAN 85% OF THE COP & EER OF THE MOST EFFICIENT EQUIVALENT CAPACITY UNIT AVAILABLE.

**4. ENERGY EFFICIENT BUILDING SERVICES – DHW SYSTEMS**

THERE IS NO GAS PROPOSED TO THE SITE. DOMESTIC HOT WATER SYSTEMS WILL BE PROVIDED ELECTRIC STORAGE UNITS.

**5. RENEWABLE ENERGY**

A SOLAR PV RENEWABLE ENERGY SYSTEM PROVIDING AN INSTALLED DC CAPACITY OF NOT LESS THAN 10 KWP WILL BE PROVIDED, LOCATED ON THE ROOFTOP OF THE YEAR 10 LEARNING CENTRE. THE ARRAYS WILL BE AT A TILT ANGLE OF NOT LESS THAN 100 AND WILL BE GENERALLY ORIENTED NORTH. FURTHER ARRAY DESIGN ACTIVITIES AND SAFE ACCESS PROVISION REVIEWS ARE BEING UNDERTAKEN.

**REVISION SCHEDULE:**

I	Town Planning RFI	12.04.24
H	Town Planning RFI	14.03.24
G	Town Planning RFI	02.11.23
F	Town Planning Issue	04.08.23
E	Town Planning Issue	20.07.23
D	Town Planning Issue	27.06.23
C	Draft Town Planning	14.06.23
B	Draft Town Planning	02.06.23
A	Issue for Information	24.05.23

**REV DESCRIPTION OF CHANGE DATE**


DO NOT SCALE OFF DRAWINGS. USE FIGURED DIMENSIONS ONLY.  
CONTRACTOR MUST VERIFY ALL DIMENSIONS ON SITE BEFORE COMMENCING WORK OR PREPARING SHOP DRAWINGS

DRAWINGS TO BE PRINTED IN COLOUR.

© COPYRIGHT MCILDOWIE PARTNERS 2020

**LEGEND**

- TREE PROTECTION ZONE (TPZ)
- STRUCTURAL ROOT ZONE (SRZ)

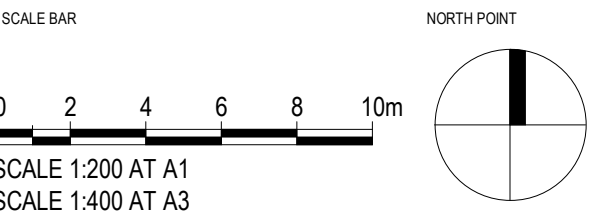

ARCHITECTURAL CONSULTANT

**Mcildowie Partners**

T/ +613 8643 4900  
info@mcildowiepartners.com.au

LEVEL 5, 185 FLINDERS LANE  
MELBOURNE VIC 3000

CLIENT  
**PENOLA CATHOLIC COLLEGE**

PROJECT  
**YEAR 10 & CANTEEN**

PROJECT ADDRESS  
**29 GIBSON ST BROADMEADOWS VIC 3047**


DRAWING STATUS  
**TOWN PLANNING**

TITLE  
**PROPOSED SITE PLAN**


DRAWING NUMBER:  
**TP0051**

JOB NO.	SCALE@:	REV DATE	DRAWN	CHECK	REVISION
3211	1:200	12.04.24	SS	EG	I



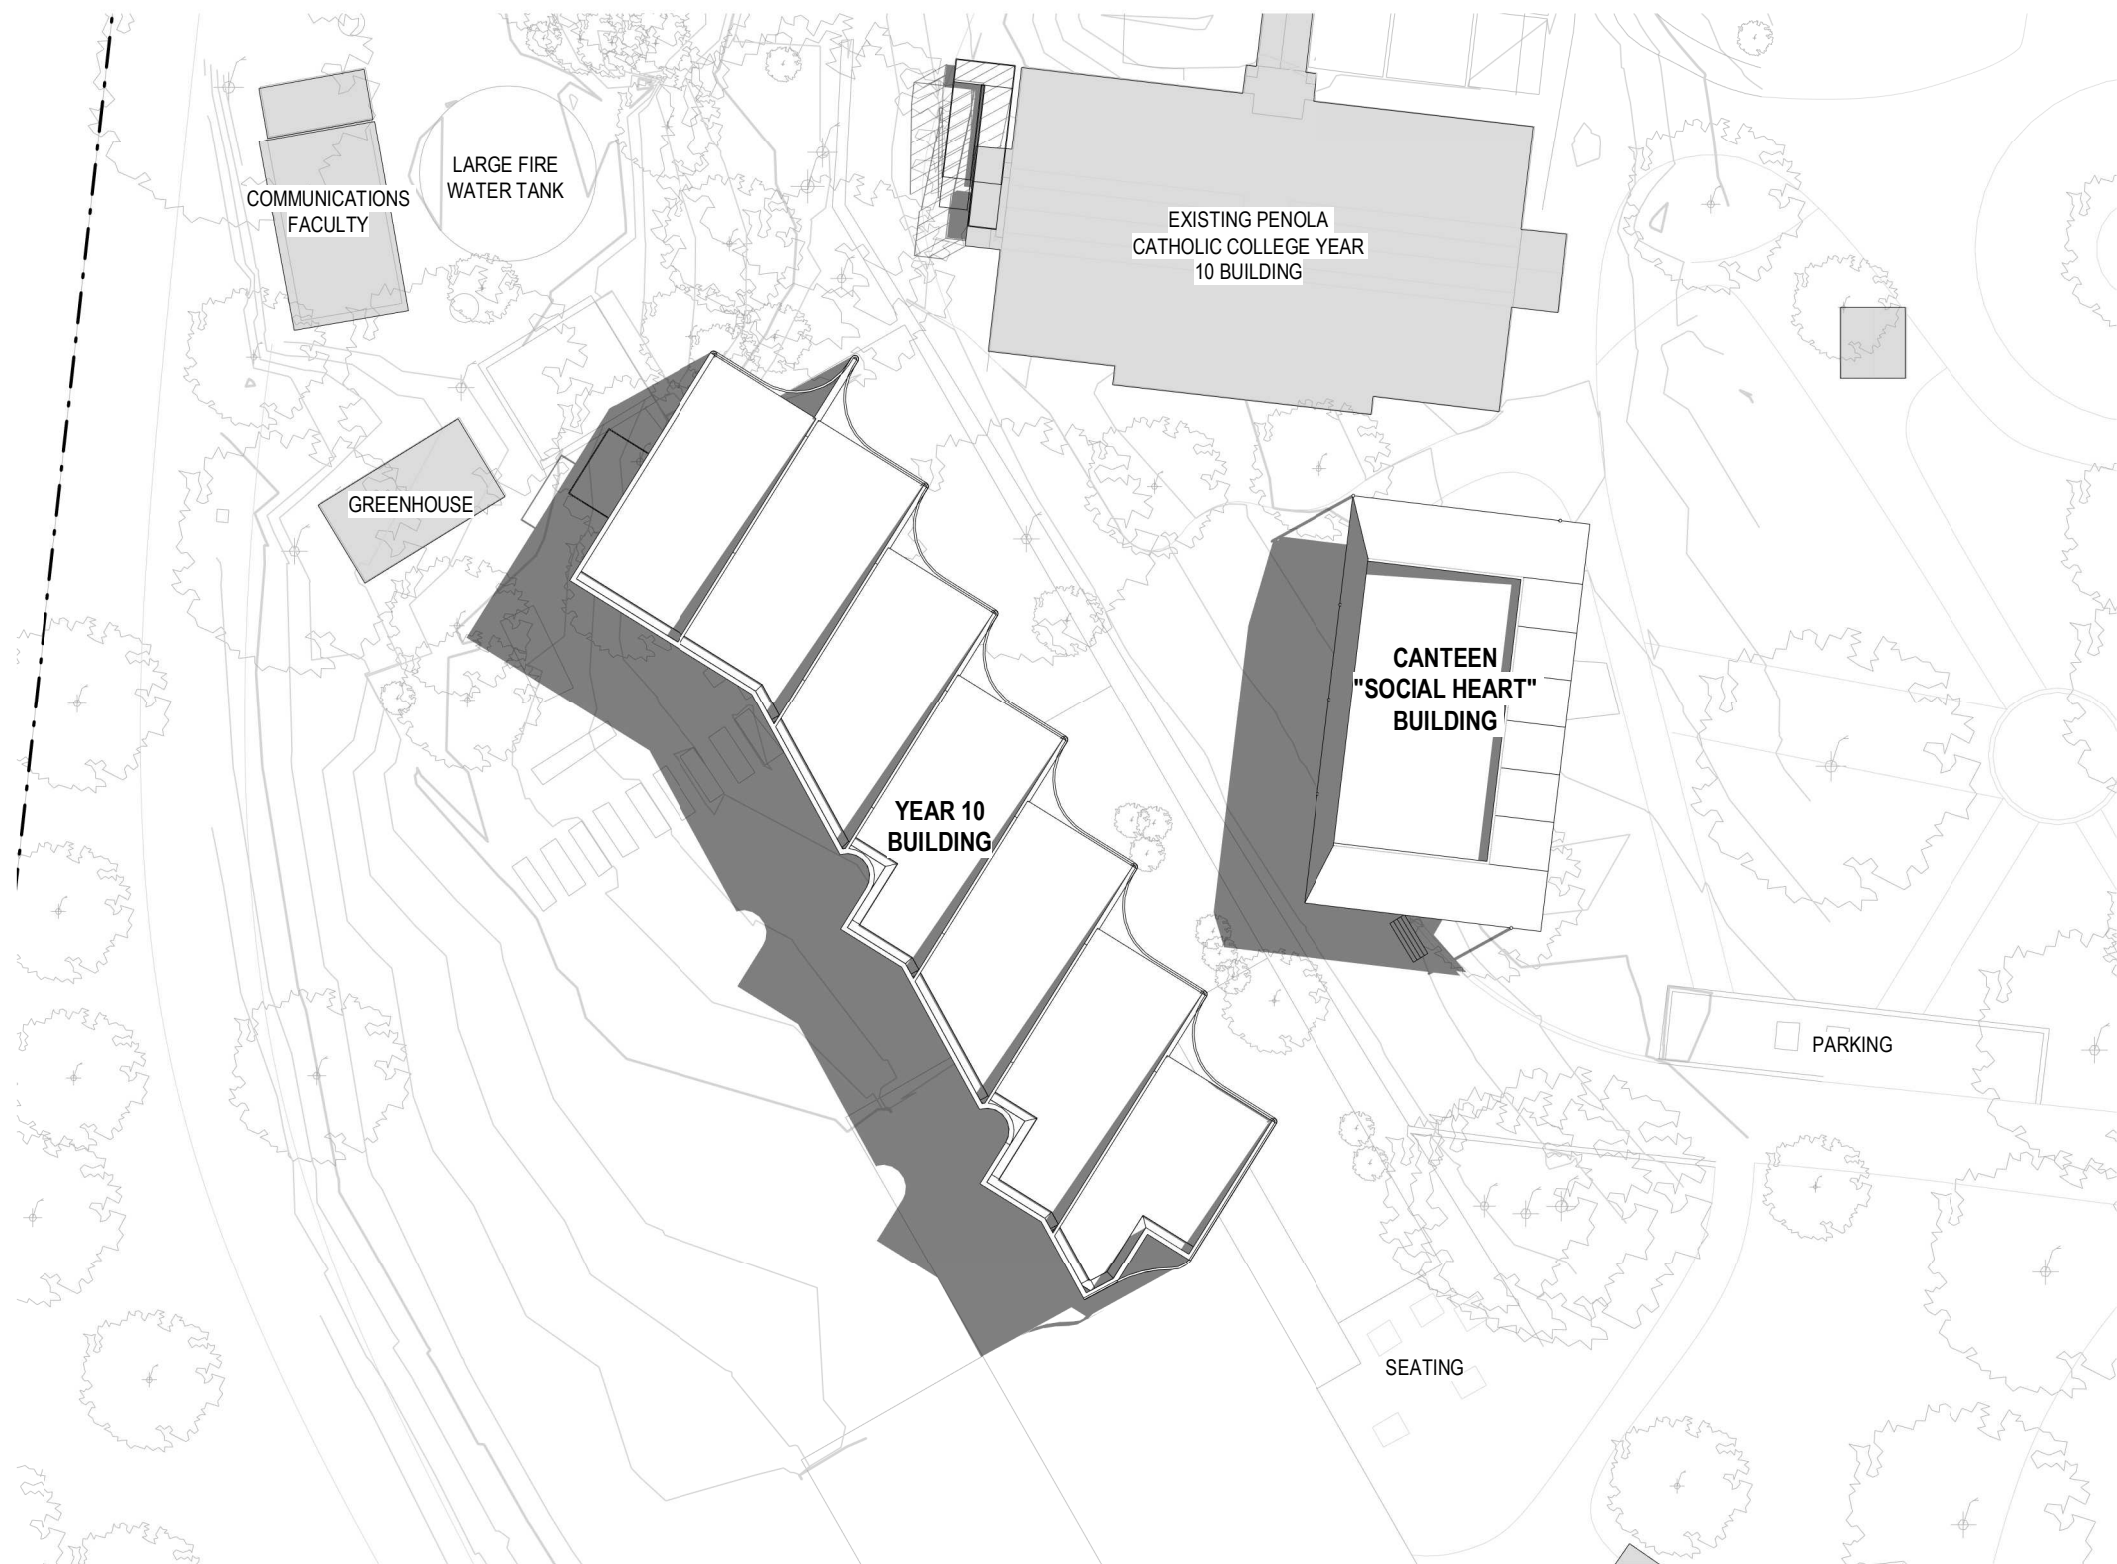


1 PROPOSED SHADOW DIAGRAM 22 SEPT 9AM  
TP0501 1 : 500

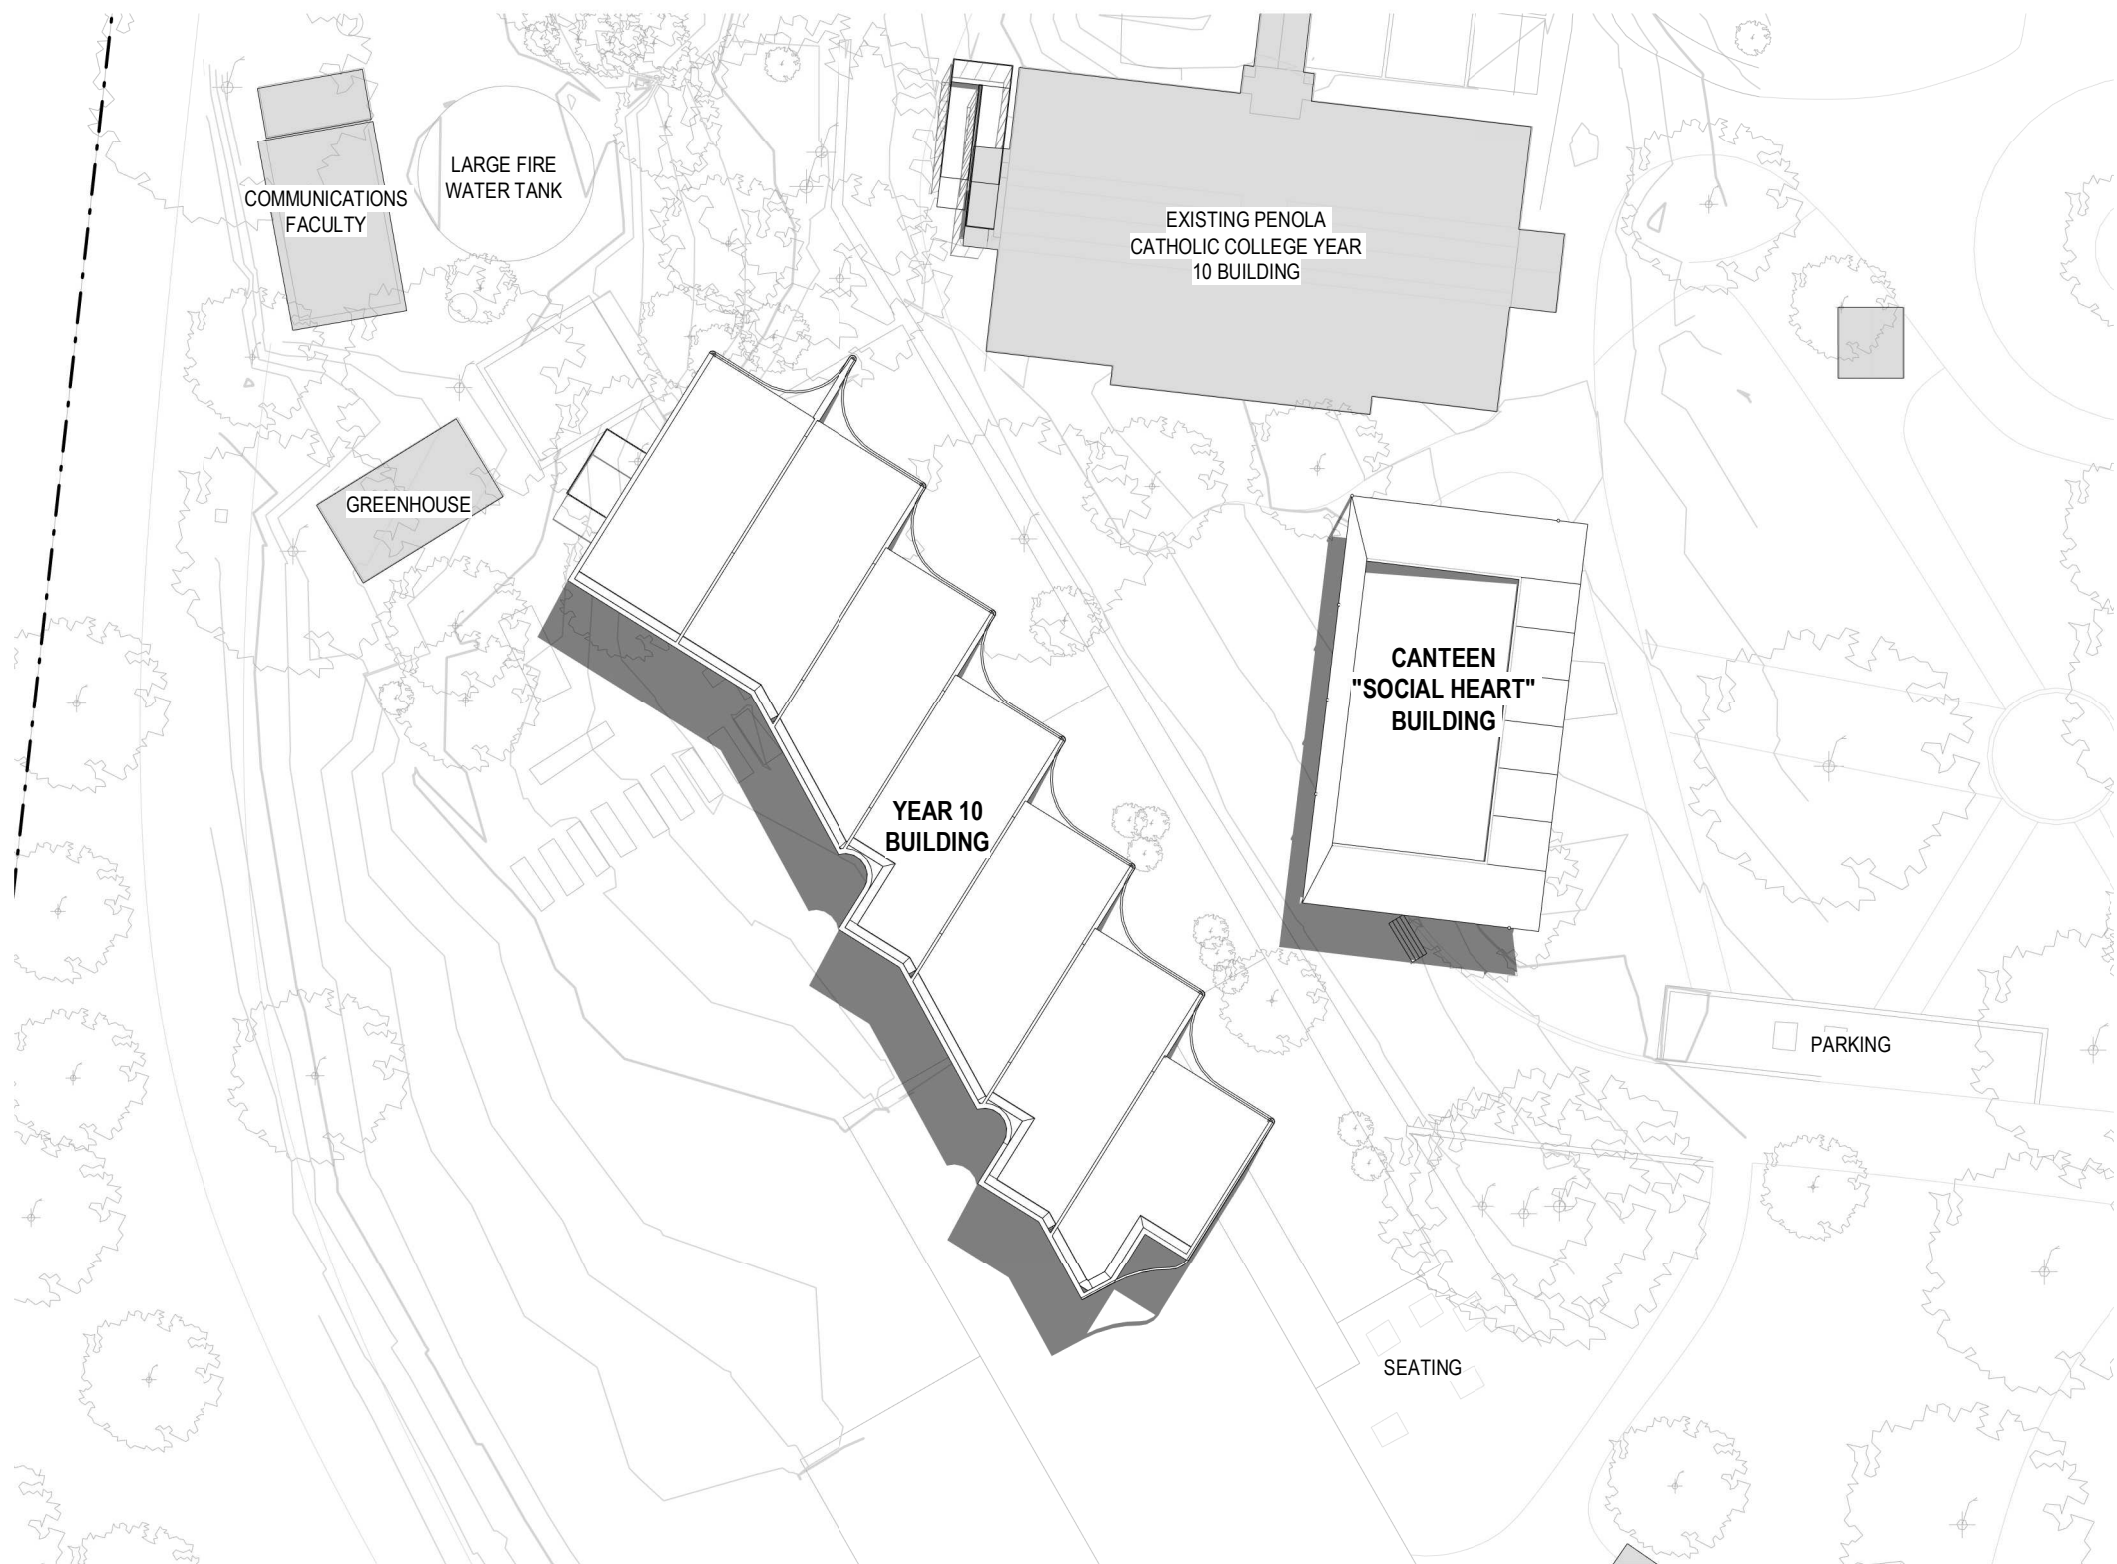

2 PROPOSED SHADOW DIAGRAM 22 SEPT 9AM  
TP0501 1 : 500



3 PROPOSED SHADOW DIAGRAM 22 SEPT 9AM  
TP0501 1 : 500

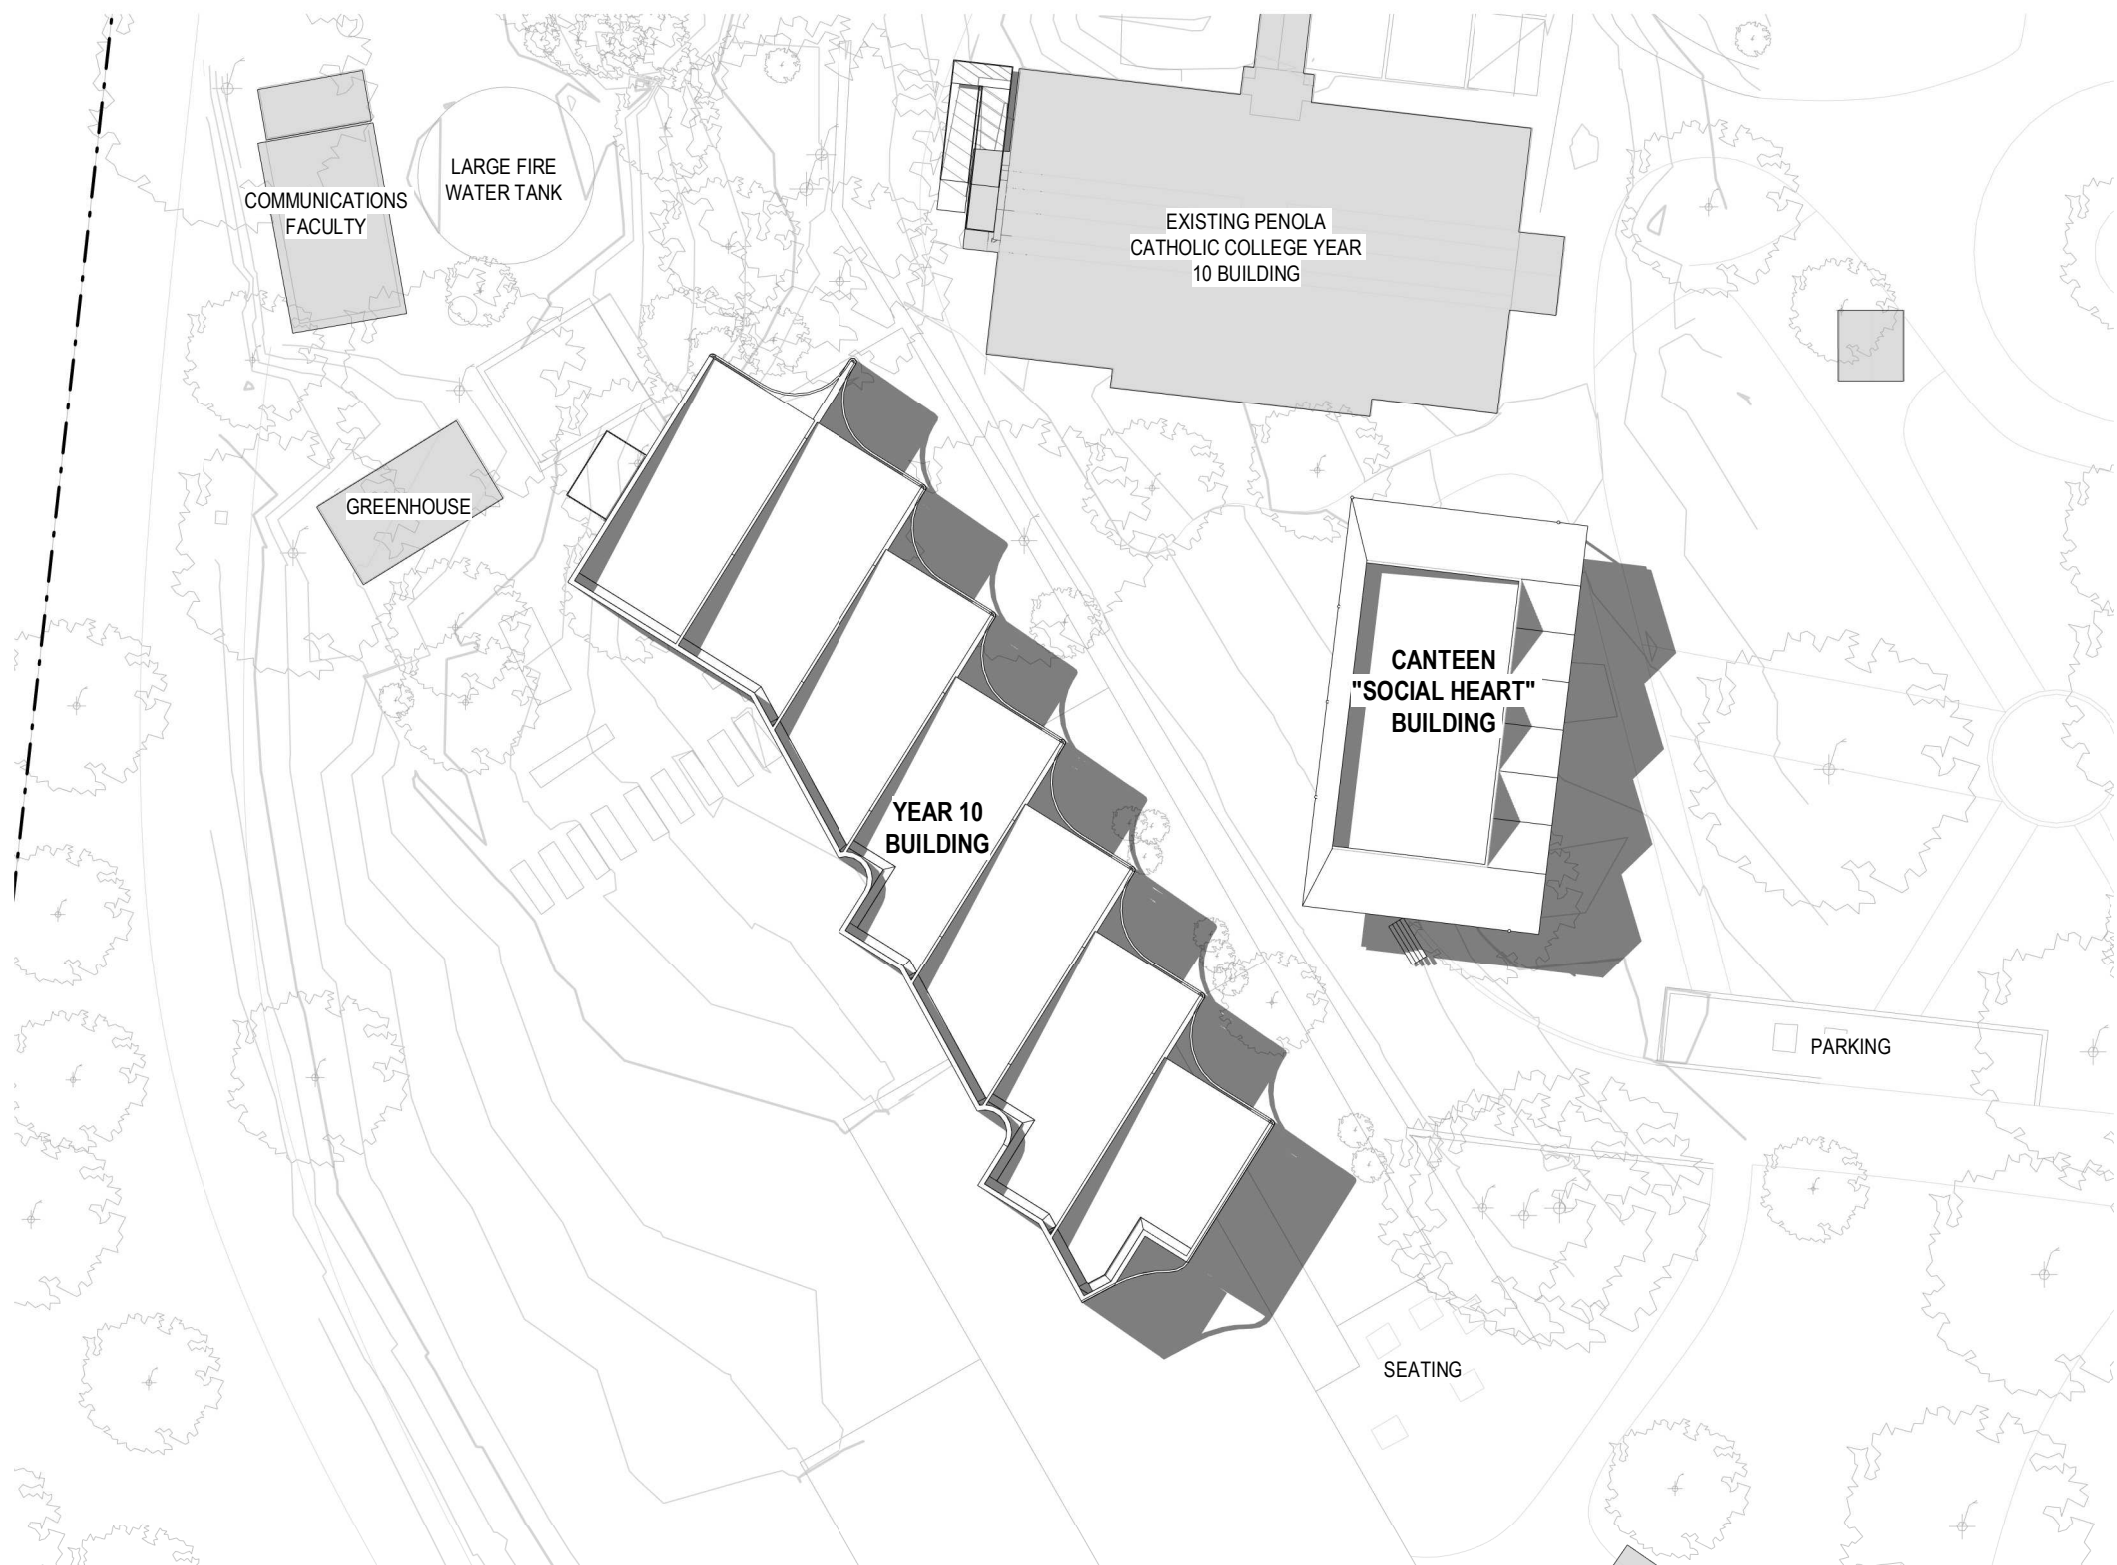

4 PROPOSED SHADOW DIAGRAM 22 SEPT 9AM  
TP0501 1 : 500

REVISION SCHEDULE:


G	Town Planning RFI	02.11.23
F	Town Planning Issue	04.08.23
E	Town Planning Issue	20.07.23
D	Town Planning Issue	27.06.23
C	Draft Town Planning	14.06.23
B	Draft Town Planning	02.06.23
A	Issue for Information	24.05.23
REV	DESCRIPTION OF CHANGE	DATE

DO NOT SCALE OFF DRAWINGS. USE FIGURED DIMENSIONS ONLY.  
CONTRACTOR MUST VERIFY ALL DIMENSIONS ON SITE BEFORE  
COMMENCING WORK OR PREPARING SHOP DRAWINGS

DRAWINGS TO BE PRINTED IN COLOUR.

© COPYRIGHT MCILDOWIE PARTNERS 2020

LEGEND

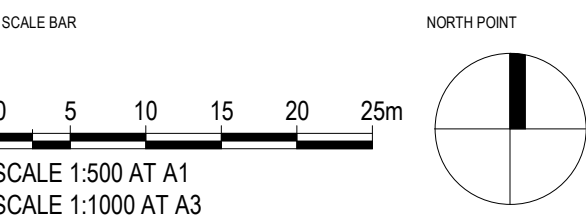

ARCHITECTURAL CONSULTANT

**McIldowie Partners**

T/ +613 8643 4900  
info@mcildowiepartners.com.au

LEVEL 5, 185 FLINDERS LANE  
MELBOURNE VIC 3000

CLIENT

PENOLA CATHOLIC COLLEGE

PROJECT

YEAR 10 & CANTEEN

PROJECT ADDRESS

29 GIBSON ST BROADMEADOWS VIC 3047

DRAWING STATUS

TOWN PLANNING

TITLE	DRAWING NUMBER:
YEAR 10 & CANTEEN SHADOW DIAGRAM	TP0501

JOB NO:	SCALE@A:	REV DATE:	DRAWN:	CHECK:	REVISION:
3211	1 : 500	02.11.23	SS	EG	G






IMAGE FOR ILLUSTRATIVE PURPOSE ONLY

REVISION SCHEDULE:		
G	Town Planning RFI	02.11.23
F	Town Planning Issue	04.08.23
E	Town Planning Issue	20.07.23
D	Town Planning Issue	27.06.23
C	Draft Town Planning	14.06.23
B	Draft Town Planning	02.06.23
A	Issue for Information	24.05.23
REV	DESCRIPTION OF CHANGE	DATE
DO NOT SCALE OFF DRAWINGS. USE FIGURED DIMENSIONS ONLY. CONTRACTOR MUST VERIFY ALL DIMENSIONS ON SITE BEFORE COMMENCING WORK OR PREPARING SHOP DRAWINGS		
DRAWINGS TO BE PRINTED IN COLOUR.		
© COPYRIGHT MCILDOWIE PARTNERS 2020		


LEGEND

CLIENT



**Penola**  
CATHOLIC COLLEGE  
EST. 1999

ARCHITECTURAL CONSULTANT



**Mcildowie**  
**Partners**

T/ +613 8643 4900  
info@mcildowiepartners.com.au

LEVEL 5, 185 FLINDERS LANE  
MELBOURNE VIC 3000

CLIENT

PENOLA CATHOLIC COLLEGE

PROJECT

YEAR 10 & CANTEEN

PROJECT ADDRESS


29 GIBSON ST BROADMEADOWS VIC 3047

DRAWING STATUS

TOWN PLANNING

TITLE					DRAWING NUMBER:	
CANTEEN PERSPECTIVE VIEW					TPA025	
JOB NO:	SCALE@A:	REV DATE:	DRAWN:	CHECK:	REVISION:	
3211		02.11.23	SS	EG	G	



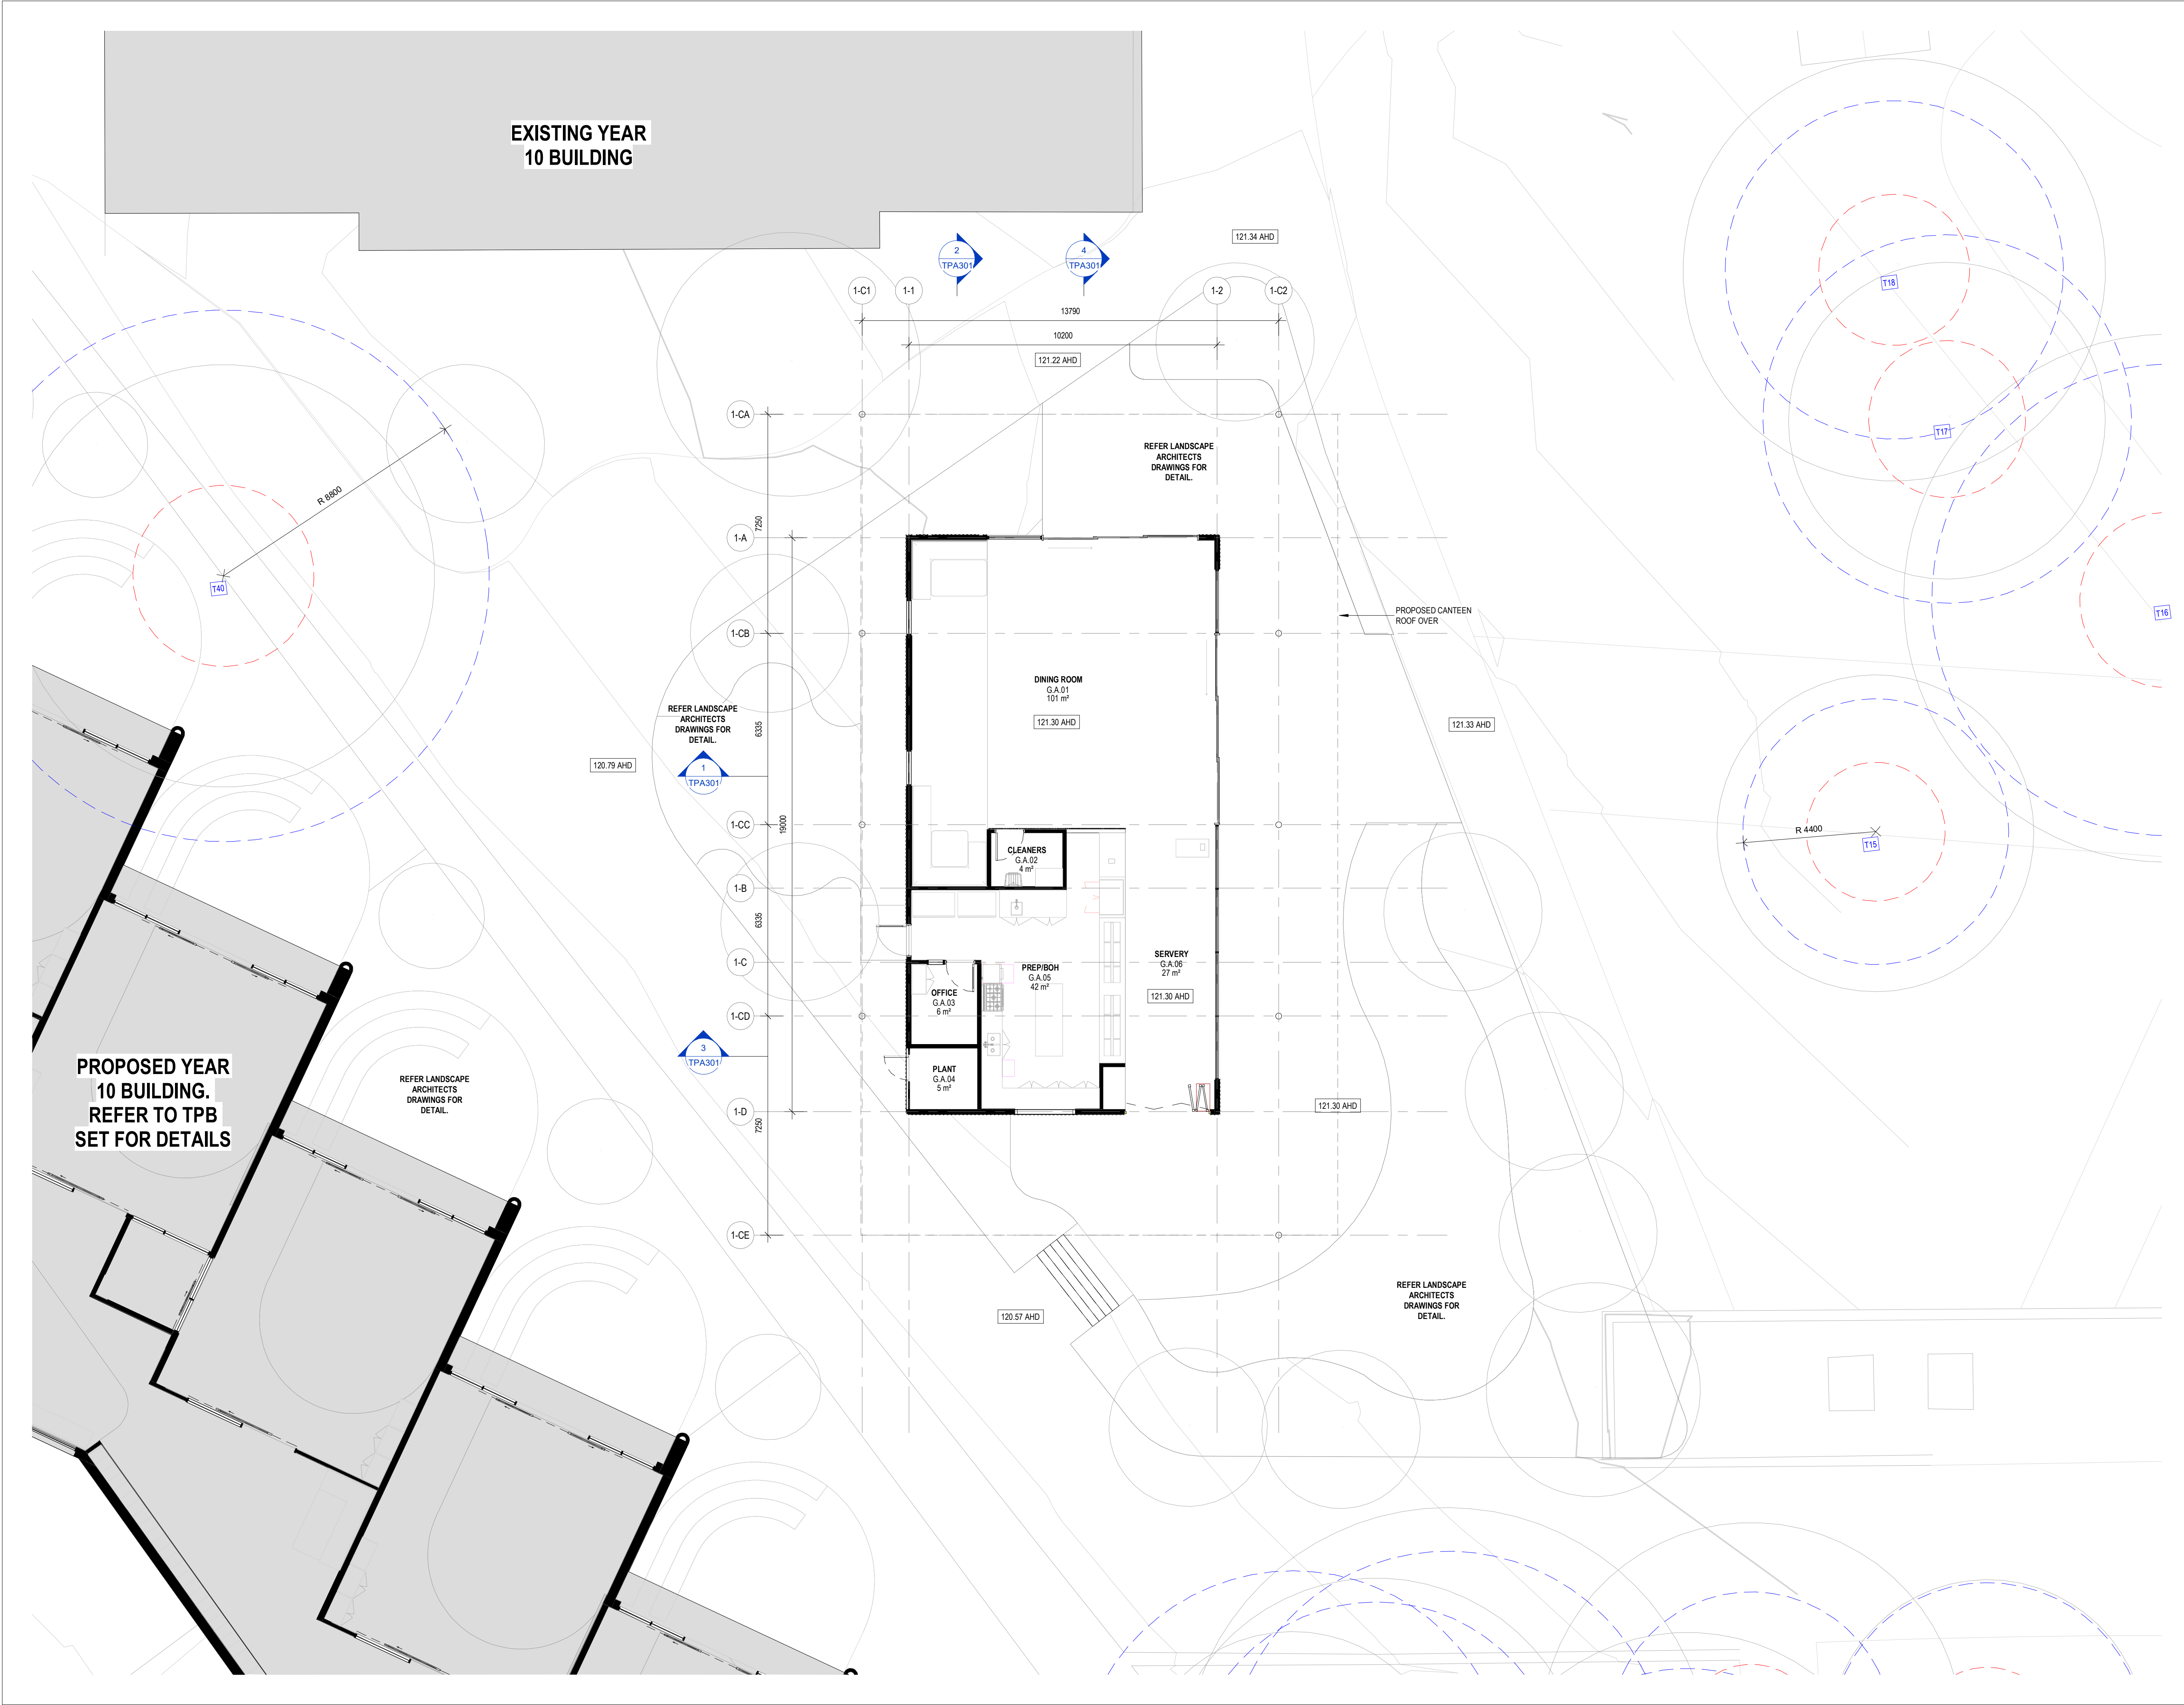


REVISION SCHEDULE		
H	Town Planning RFI	20.02.24
G	Town Planning RFI	02.11.23
F	Town Planning Issue	04.08.23
E	Town Planning Issue	20.07.23
D	Town Planning Issue	27.06.23
C	Draft Town Planning	14.06.23
B	Draft Town Planning	02.06.23
A	Issue for Information	24.05.23
REV	DESCRIPTION OF CHANGE	DATE

DO NOT SCALE OFF DRAWINGS. USE FIGURED DIMENSIONS ONLY.  
CONTRACTOR MUST VERIFY ALL DIMENSIONS ON SITE BEFORE  
COMMENCING WORK OR PREPARING SHOP DRAWINGS

DRAWINGS TO BE PRINTED IN COLOUR.  
© COPYRIGHT MCILDOWIE PARTNERS 2020

LEGEND

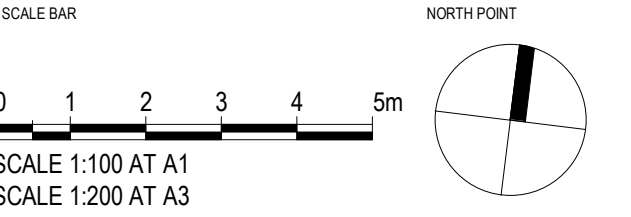

ARCHITECTURAL CONSULTANT  
**Mcildowie Partners**

T/ +613 8643 4900  
info@mcildowiepartners.com.au  
LEVEL 5, 185 FLINDERS LANE  
MELBOURNE VIC 3000

CLIENT  
**PENOLA CATHOLIC COLLEGE**

PROJECT  
**YEAR 10 & CANTEN**


PROJECT ADDRESS  
**29 GIBSON ST BROADMEADOWS VIC 3047**

DRAWING STATUS  
**TOWN PLANNING**

TITLE	DRAWING NUMBER:
<b>CANTEN GROUND FLOOR PLAN</b>	<b>TPA101</b>

JOB NO.	SCALE@:	REV DATE:	DRAWN:	CHECK:	REVISION:
3211	1:100	20.02.24	SS	EG	H



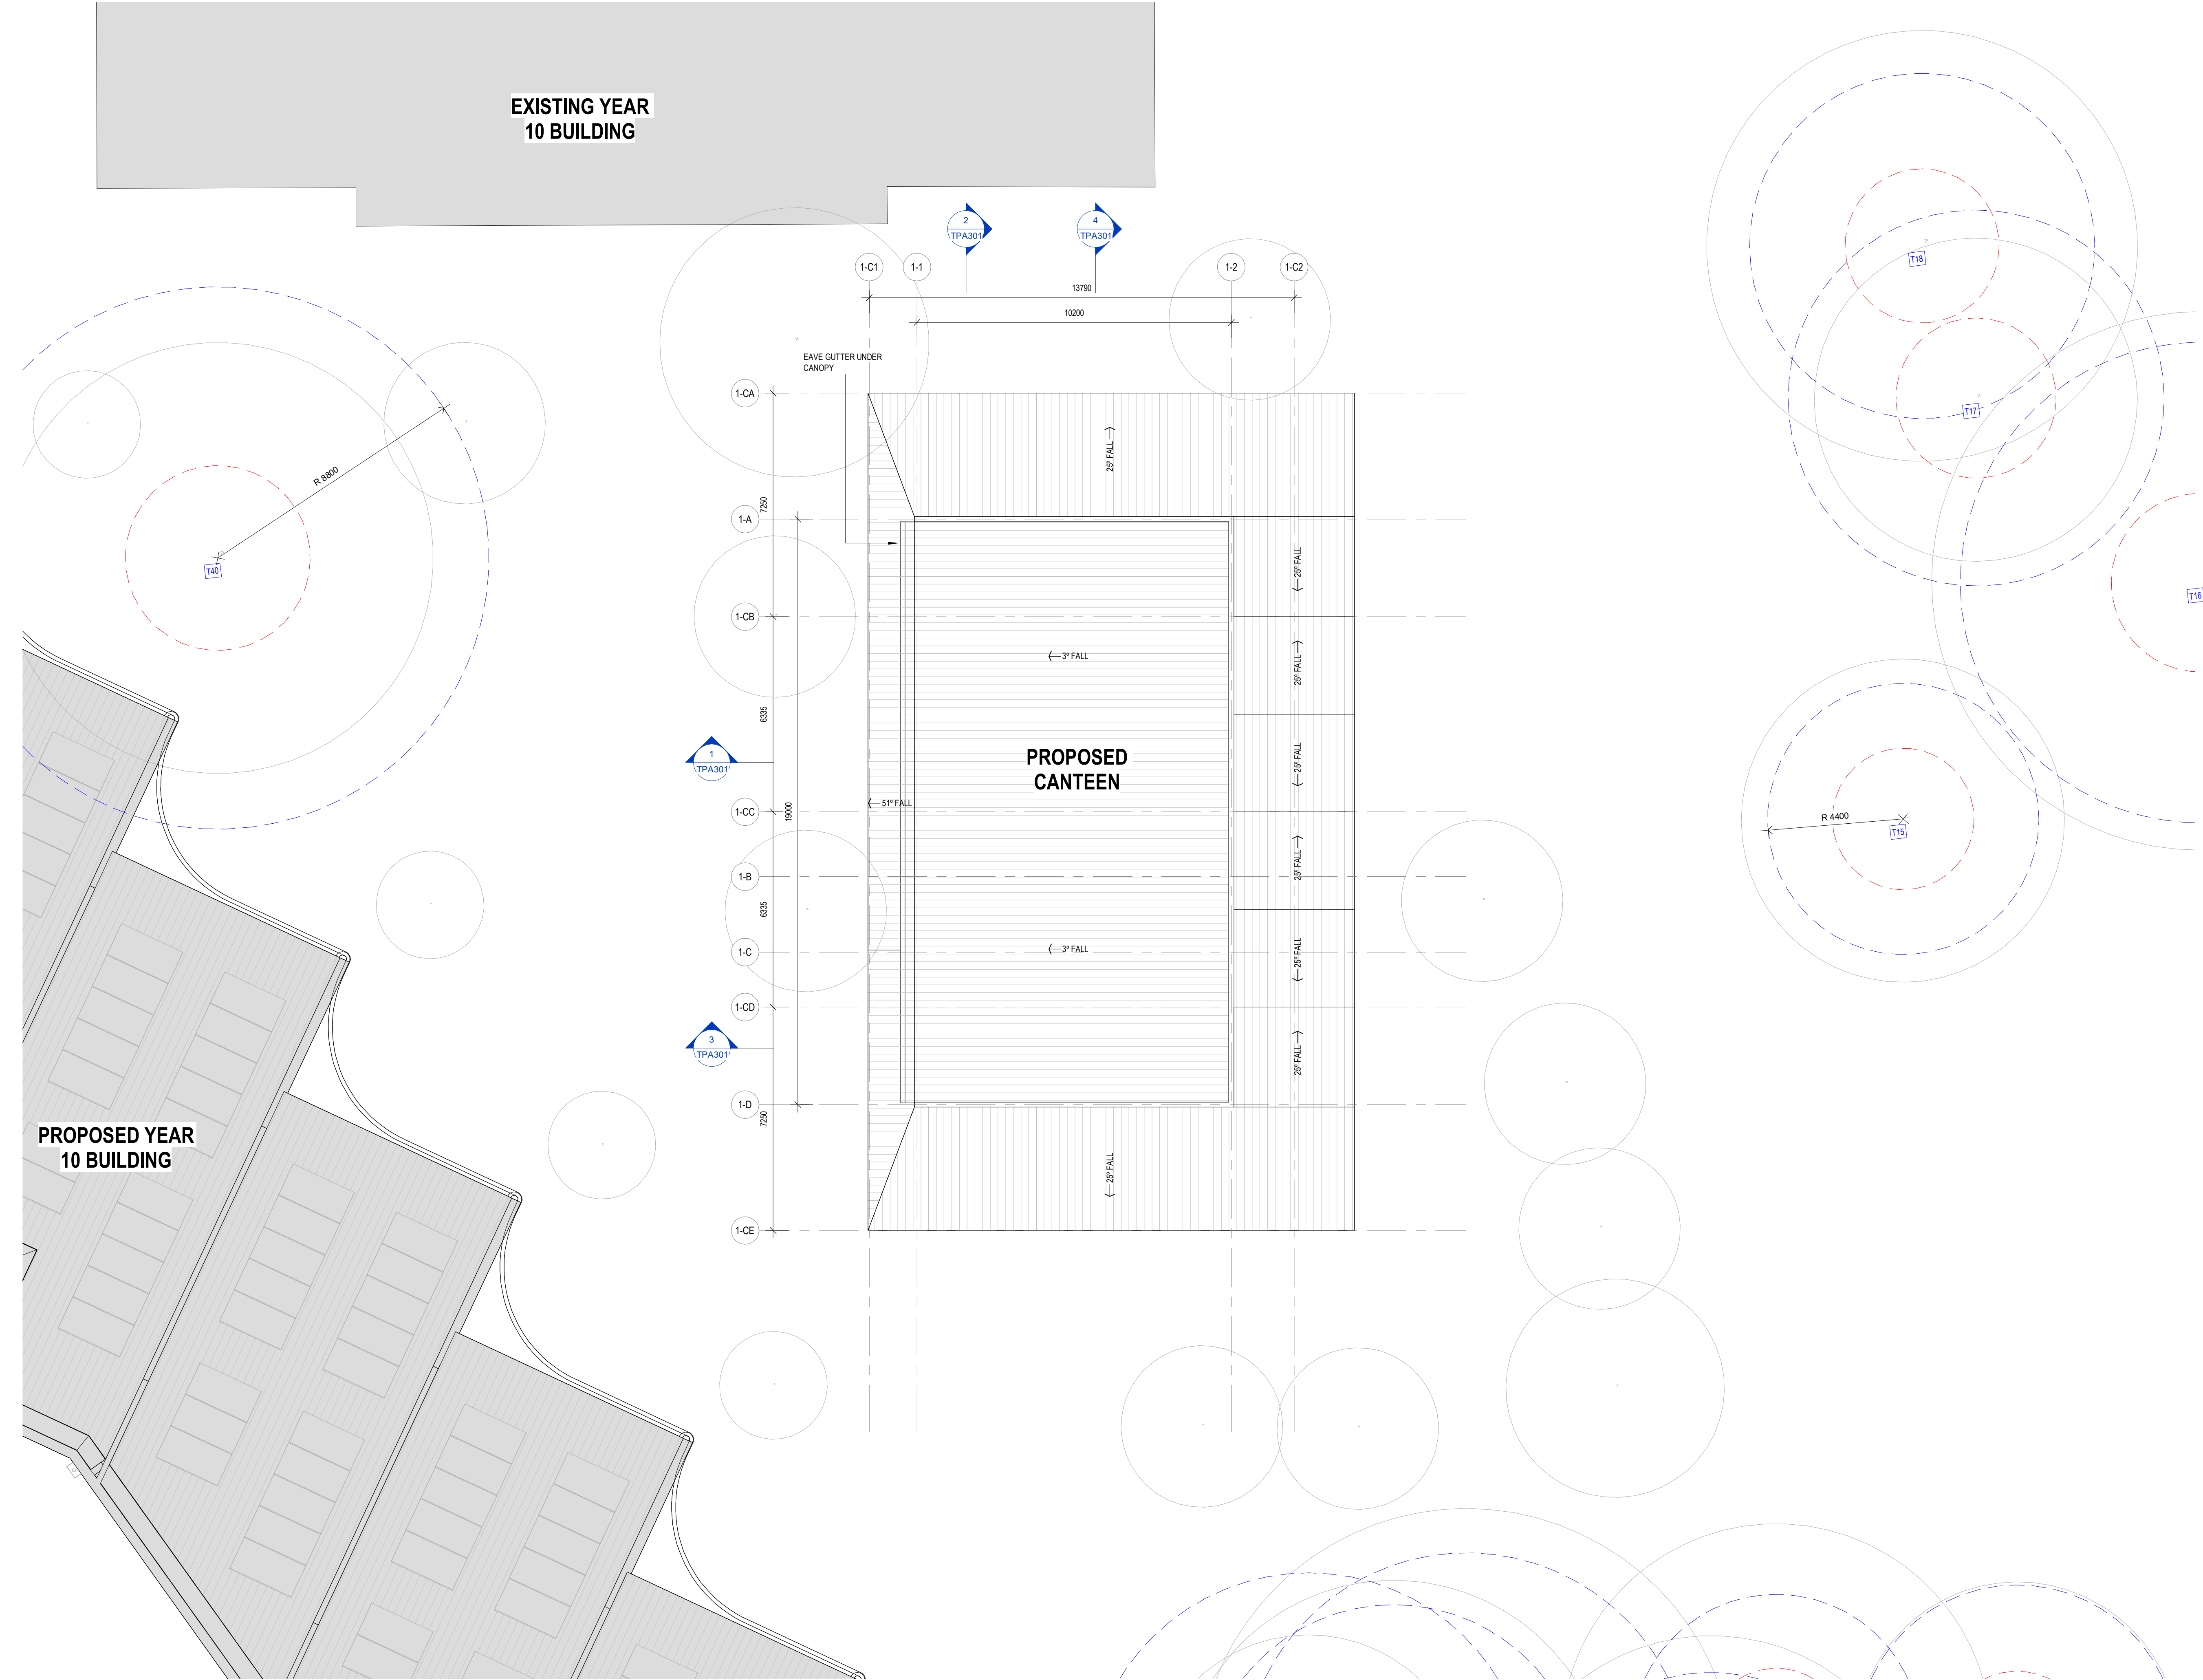


REVISION SCHEDULE:		
G	Town Planning RFI	02.11.23
F	Town Planning Issue	04.08.23
E	Town Planning Issue	20.07.23
D	Town Planning Issue	27.06.23
C	Draft Town Planning	14.06.23
B	Draft Town Planning	02.06.23
A	Issue for Information	24.05.23
REV	DESCRIPTION OF CHANGE	DATE

DO NOT SCALE OFF DRAWINGS. USE FIGURED DIMENSIONS ONLY.  
CONTRACTOR MUST VERIFY ALL DIMENSIONS ON SITE BEFORE  
COMMENCING WORK OR PREPARING SHOP DRAWINGS

DRAWINGS TO BE PRINTED IN COLOUR.  
© COPYRIGHT MCILDOWIE PARTNERS 2020

LEGEND

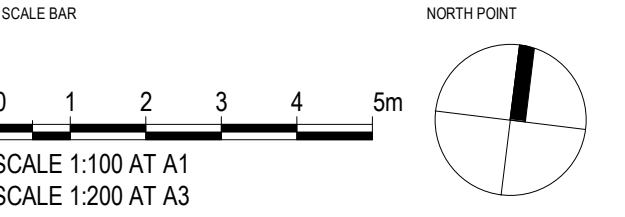

ARCHITECTURAL CONSULTANT  
**Mcildowie Partners**

T/ +613 8643 4900  
info@mcildowiepartners.com.au  
LEVEL 5, 185 FLINDERS LANE  
MELBOURNE VIC 3000

CLIENT  
**PENOLA CATHOLIC COLLEGE**

PROJECT  
**YEAR 10 & CANTEEN**


PROJECT ADDRESS  
**29 GIBSON ST BROADMEADOWS VIC 3047**

DRAWING STATUS  
**TOWN PLANNING**

TITLE	DRAWING NUMBER:
<b>CANTEN ROOF PLAN</b>	<b>TPA103</b>


JOB NO.	SCALE@:	REV DATE:	DRAWN:	CHECK:	REVISION:
3211	1:100	02.11.23	SS	EG	G



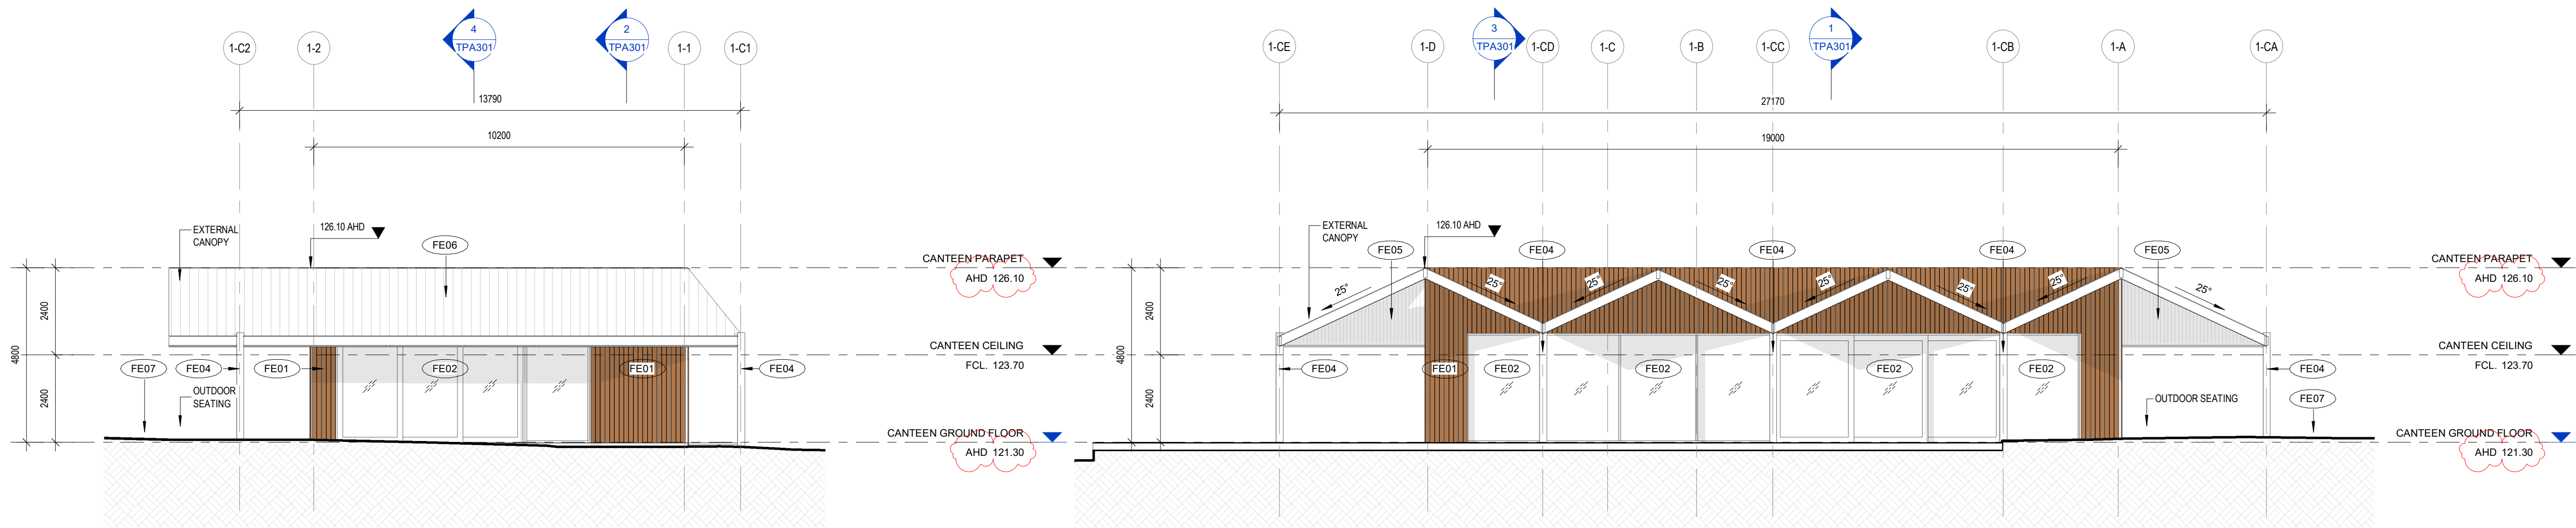

1 NORTH ELEVATION  
TPA201 1 : 100

2 EAST ELEVATION  
TPA201 1 : 100

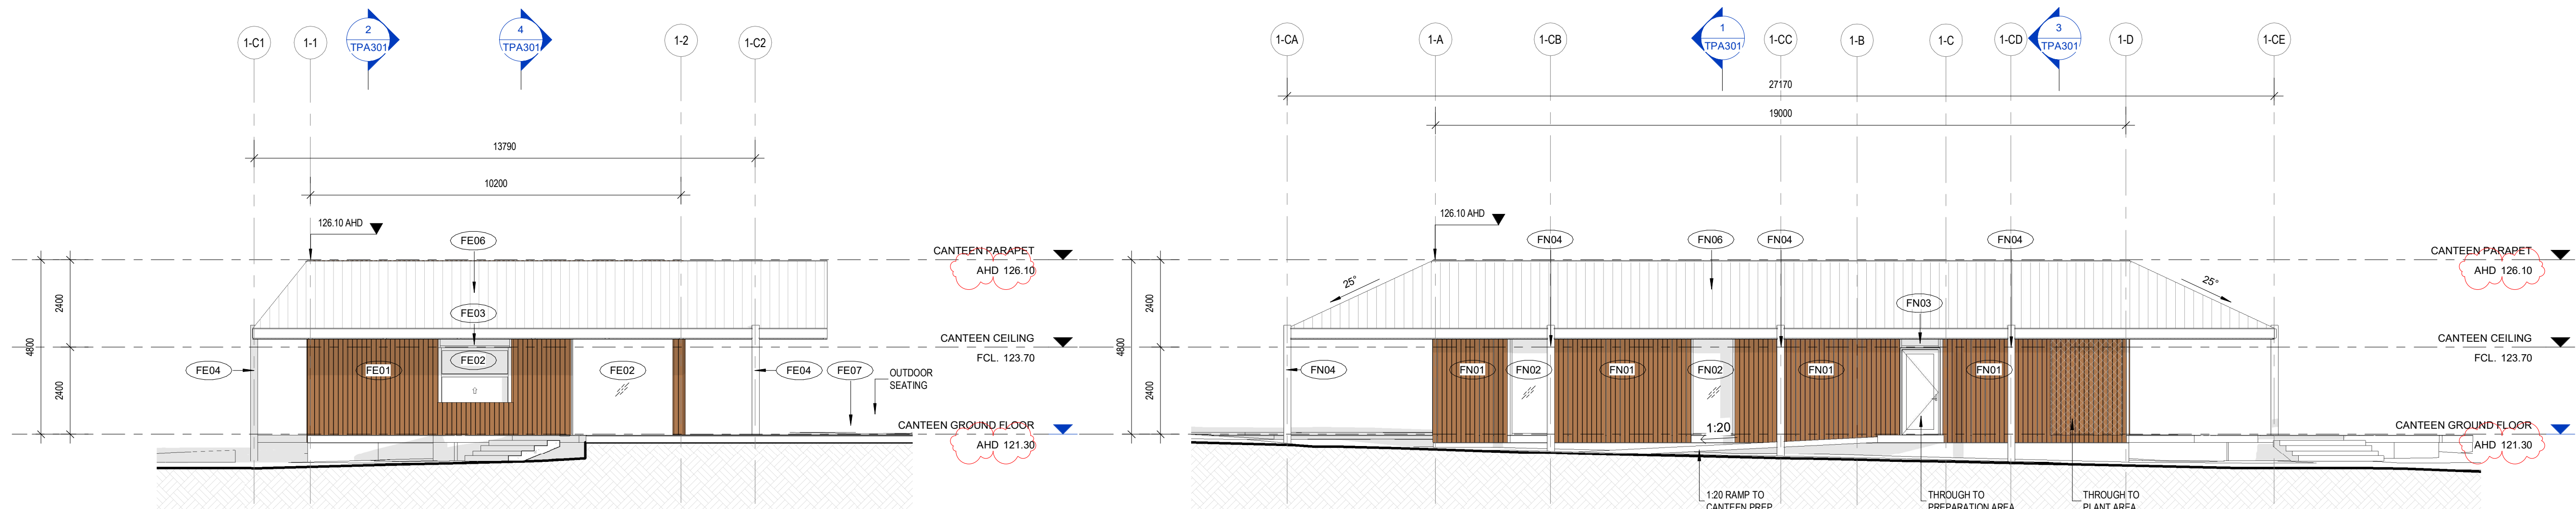

3 SOUTH ELEVATION  
TPA201 1 : 100

4 WEST ELEVATION  
TPA201 1 : 100


REVISION SCHEDULE		
I	Town Planning RFI	14.03.24
H	Town Planning RFI	20.02.24
G	Town Planning RFI	02.11.23
F	Town Planning Issue	04.08.23
E	Town Planning Issue	20.07.23
D	Town Planning Issue	27.06.23
C	Draft Town Planning	14.06.23
B	Draft Town Planning	02.06.23
A	Issue for Information	24.05.23

DO NOT SCALE OFF DRAWINGS. USE FIGURED DIMENSIONS ONLY.  
CONTRACTOR MUST VERIFY ALL DIMENSIONS ON SITE BEFORE  
COMMENCING WORK OR PREPARING SHOP DRAWINGS

DRAWINGS TO BE PRINTED IN COLOUR.

© COPYRIGHT MCILDOWIE PARTNERS 2020

#### LEGEND

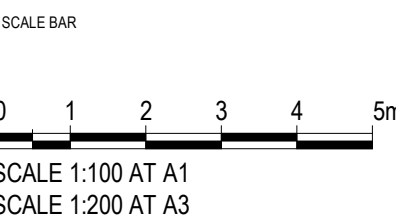

ARCHITECTURAL CONSULTANT

**Mcildowie  
Partners**

T/ +613 8643 4900  
info@mcildowiepartners.com.au

LEVEL 5, 185 FLINDERS LANE  
MELBOURNE VIC 3000

CLIENT  
**PENOLA CATHOLIC COLLEGE**

PROJECT  
**YEAR 10 & CANTEEN**


PROJECT ADDRESS  
**29 GIBSON ST BROADMEADOWS VIC 3047**

DRAWING STATUS


**TOWN PLANNING**

TITLE		DRAWING NUMBER:	
<b>CANTEEN ELEVATIONS</b>		<b>TPA201</b>	
JOB NO: 3211	SCALE/AT: 1 : 100	REV DATE: 14.03.24	REVISION: 1




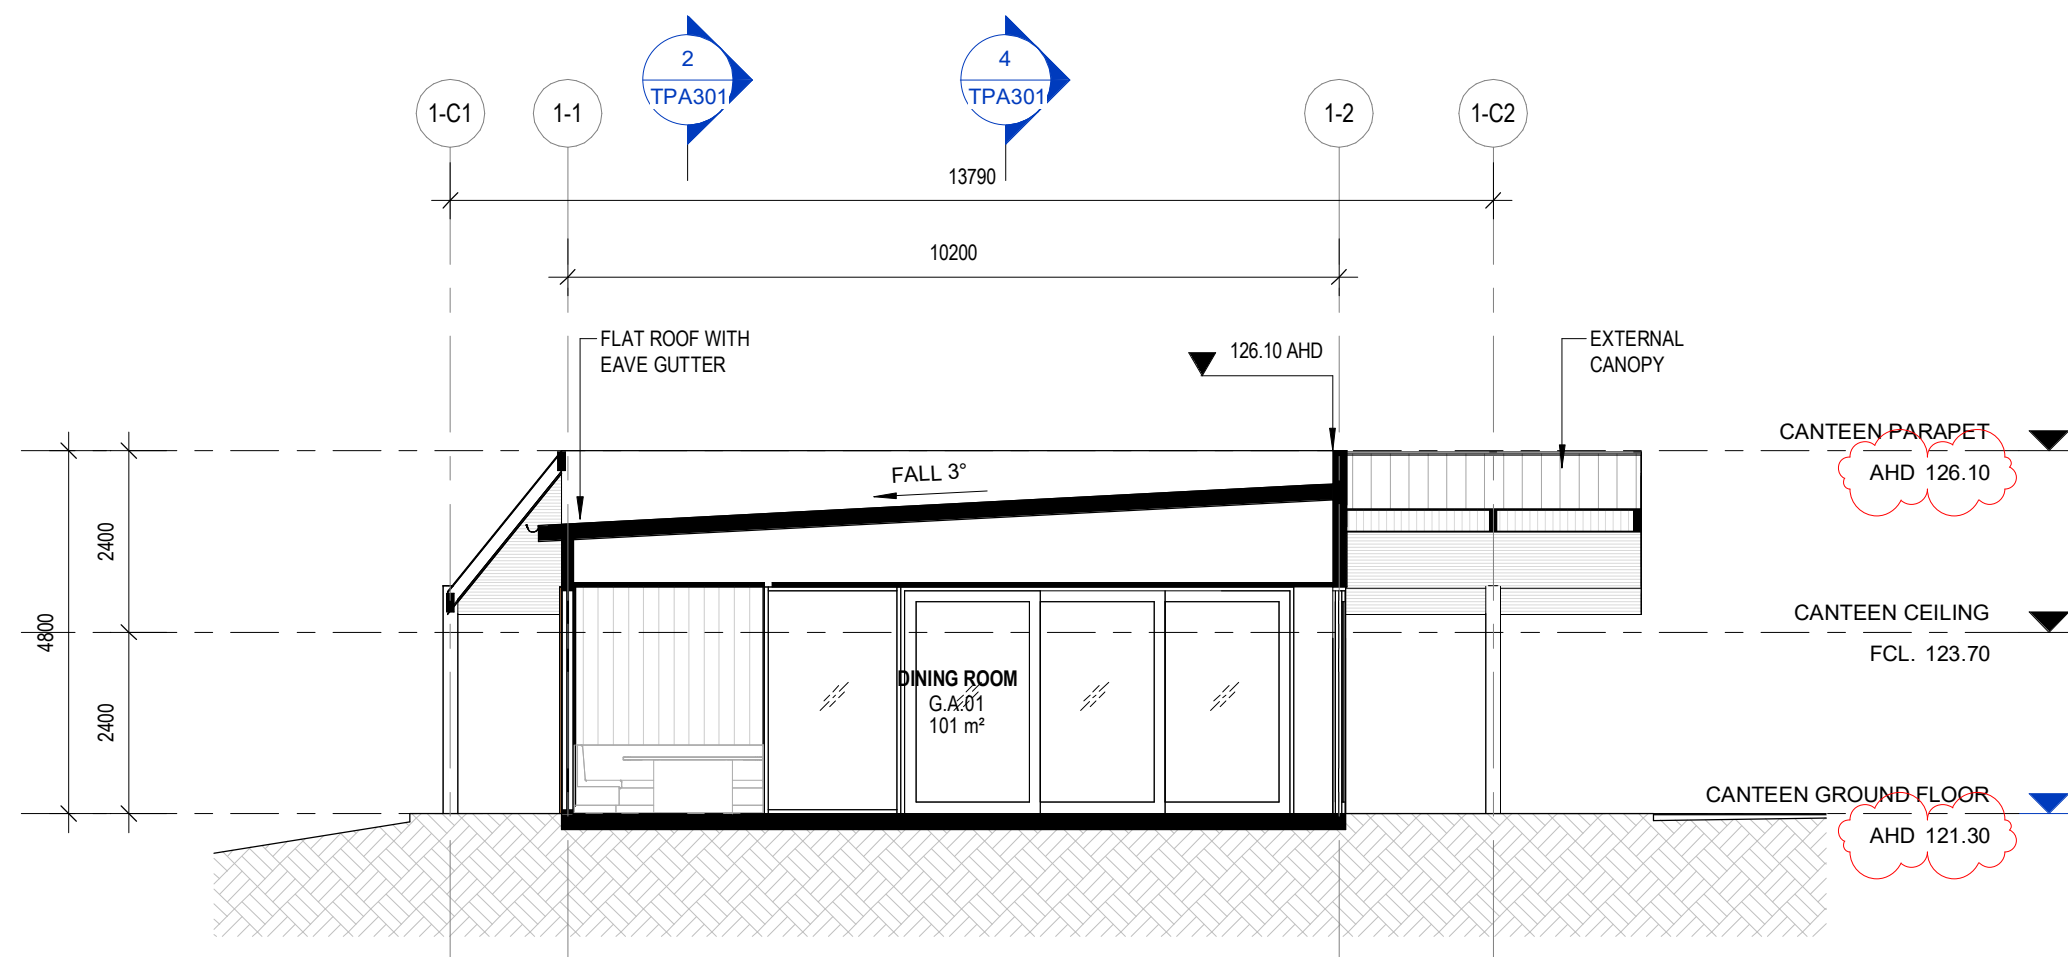


**1** BUILDING SECTION 04  
TPA301 1 : 100

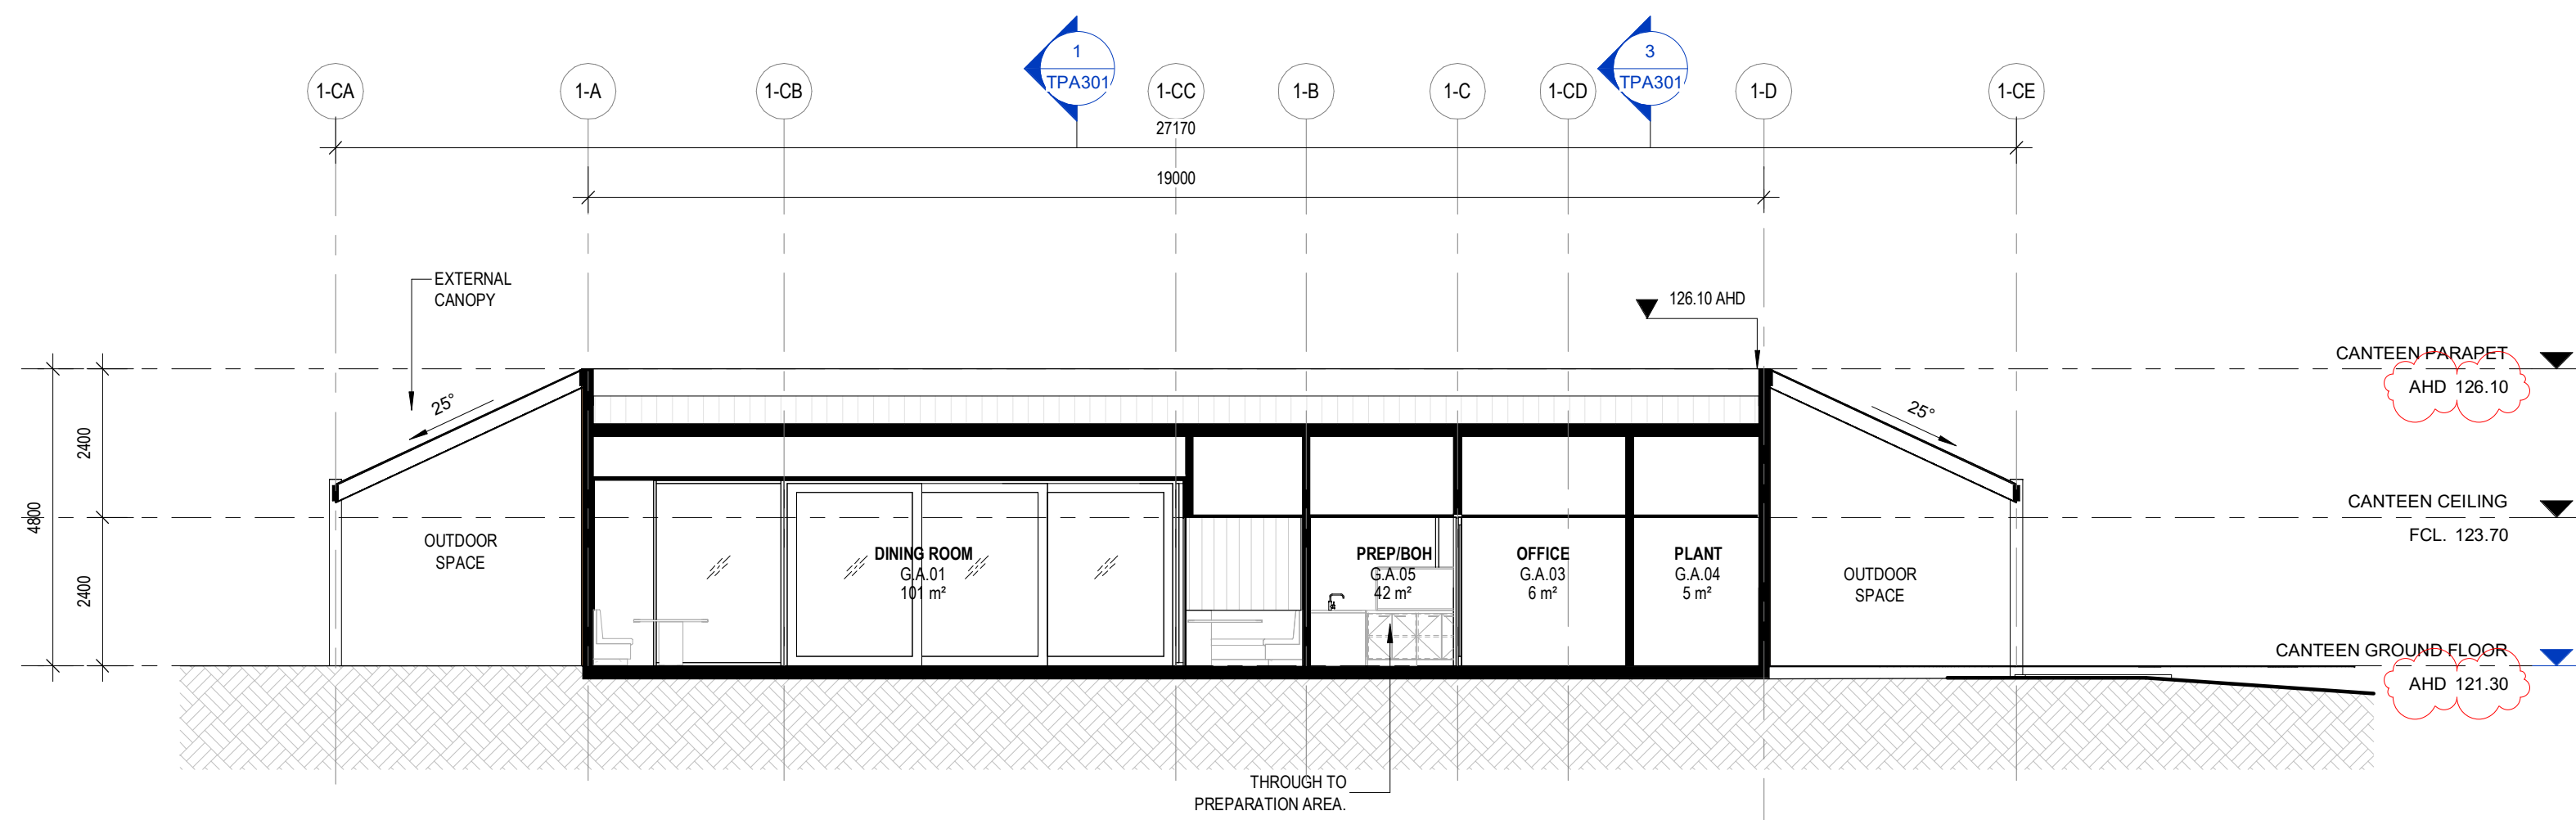

**2** BUILDING SECTION 01  
TPA301 1 : 100

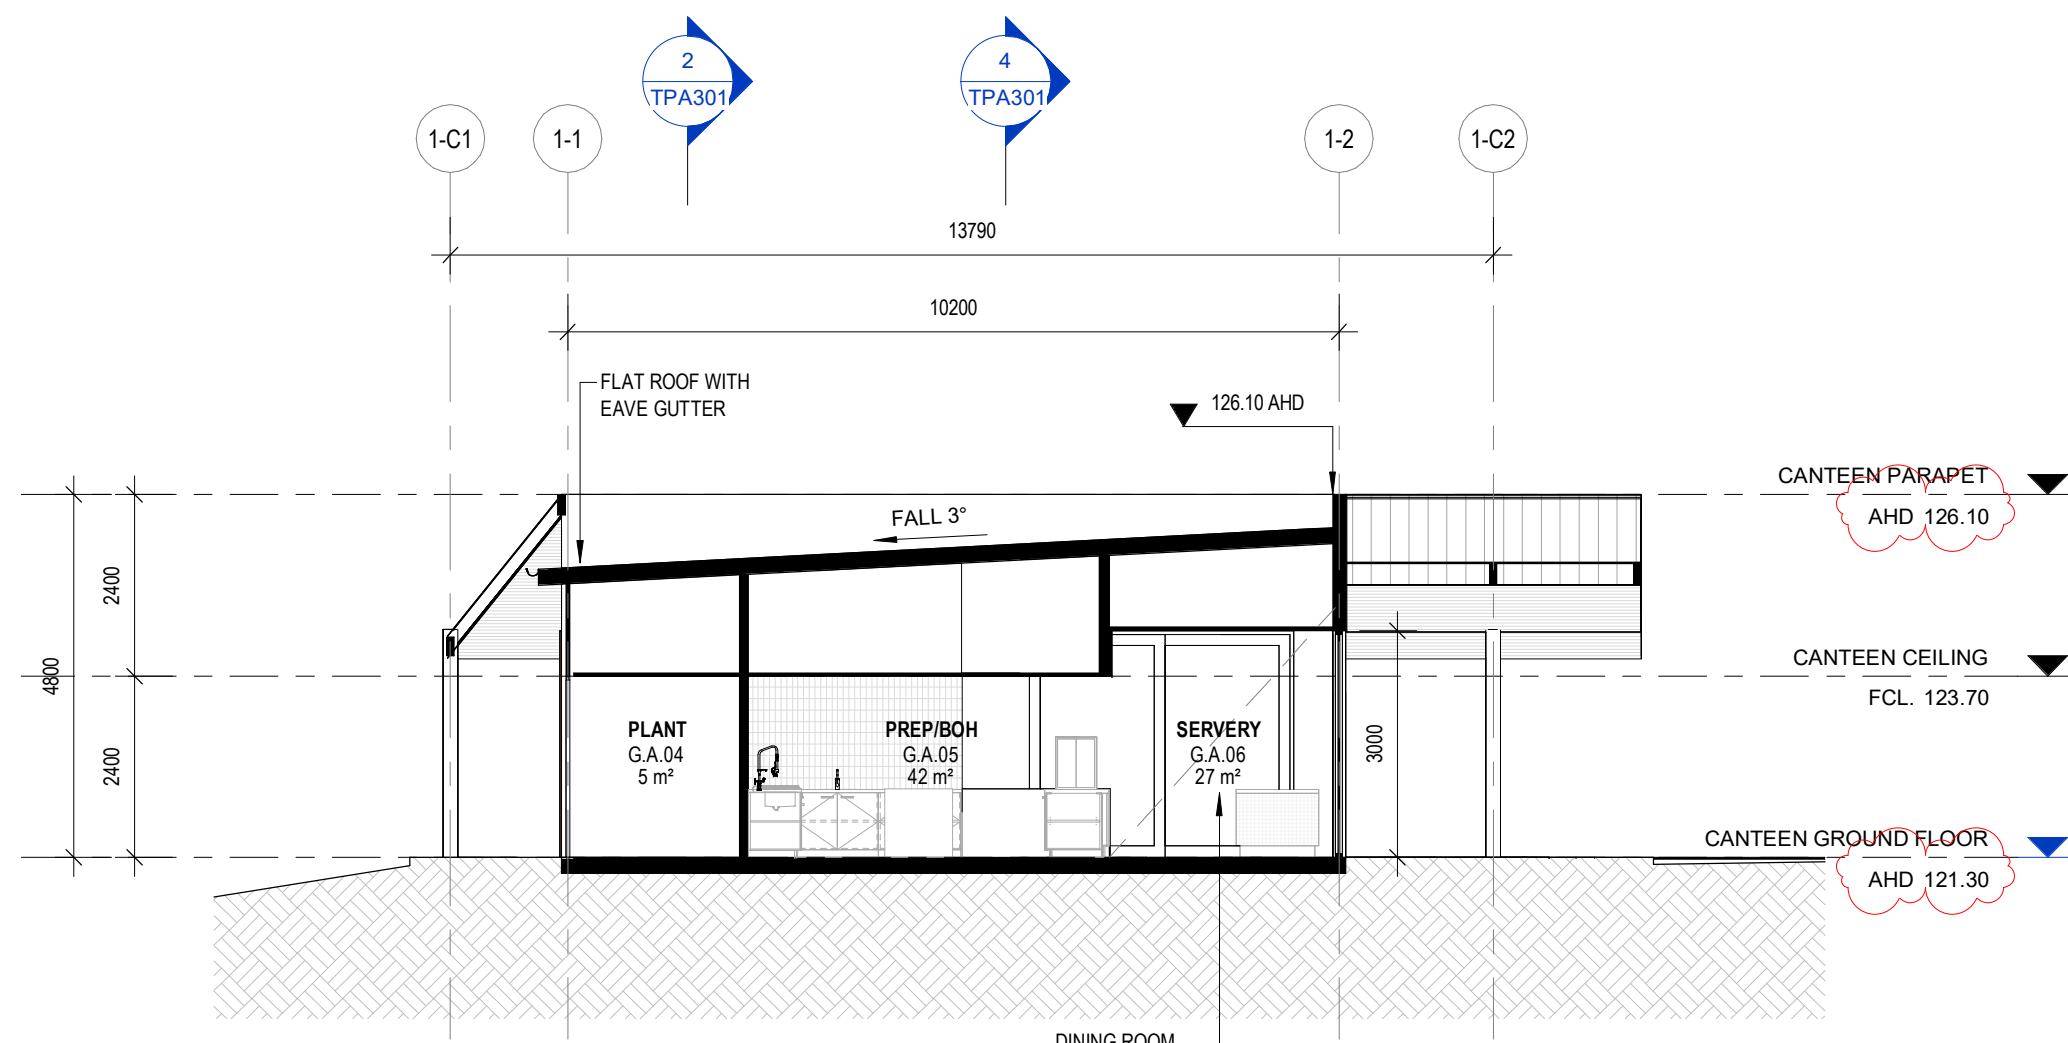

**3** BUILDING SECTION 03  
TPA301 1 : 100

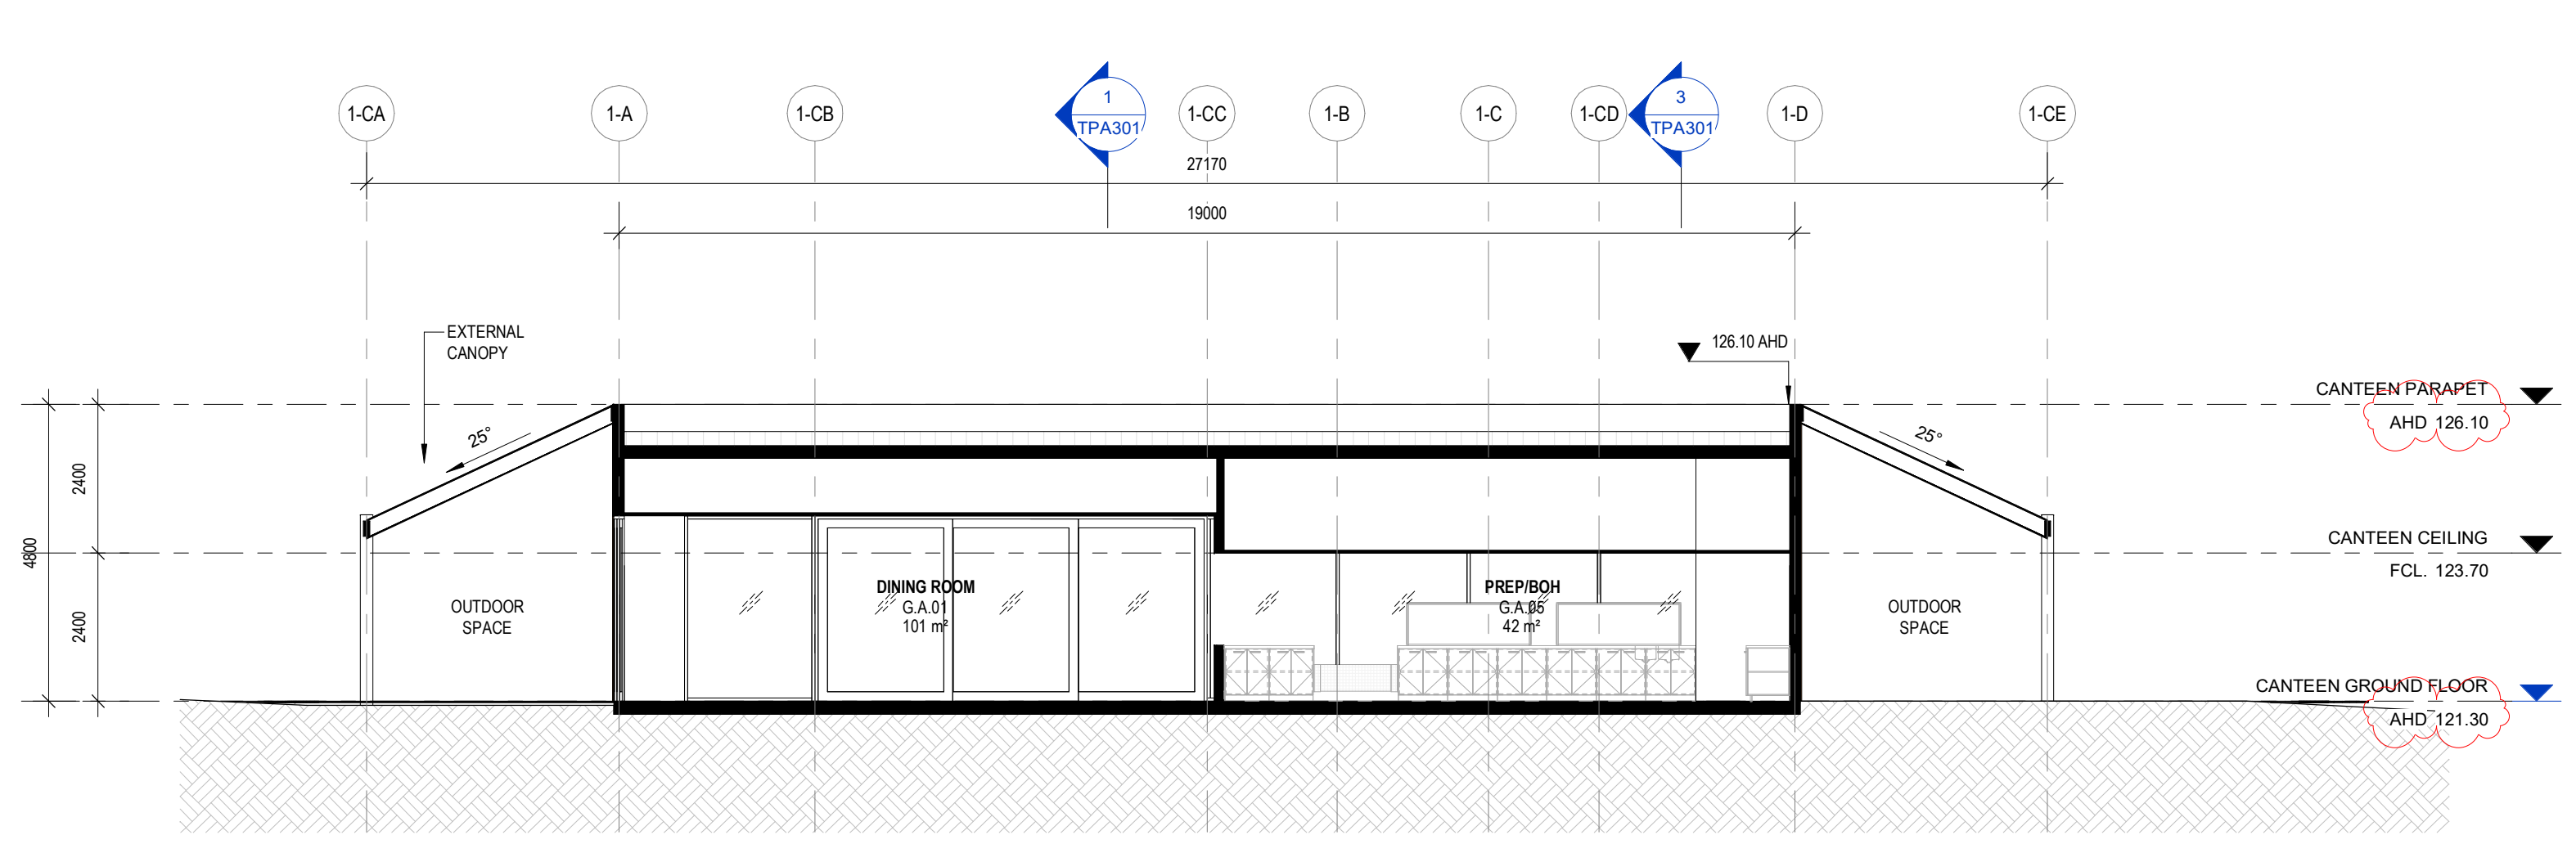


**4** BUILDING SECTION 02  
TPA301 1 : 100

REVISION SCHEDULE:		
I	Town Planning RFI	14.03.24
H	Town Planning RFI	20.02.24
G	Town Planning RFI	02.11.23
F	Town Planning Issue	04.08.23
E	Town Planning Issue	20.07.23
D	Town Planning Issue	27.06.23
C	Draft Town Planning	14.06.23
B	Draft Town Planning	02.06.23
A	Issue for Information	24.05.23

REV	DESCRIPTION OF CHANGE	DATE
	DO NOT SCALE OFF DRAWINGS. USE FIGURED DIMENSIONS ONLY. CONTRACTOR MUST VERIFY ALL DIMENSIONS ON SITE BEFORE COMMENCING WORK OR PREPARING SHOP DRAWINGS	

DRAWINGS TO BE PRINTED IN COLOUR.  
© COPYRIGHT MCILDOWIE PARTNERS 2020

#### LEGEND

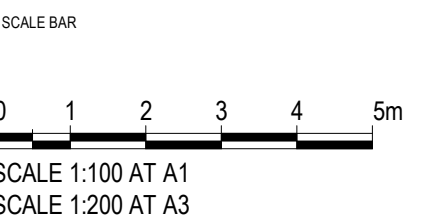

ARCHITECTURAL CONSULTANT  
**Mcildowie Partners**

T/ +613 8643 4900  
info@mcildowiepartners.com.au  
LEVEL 5, 185 FLINDERS LANE  
MELBOURNE VIC 3000

CLIENT  
**PENOLA CATHOLIC COLLEGE**

PROJECT  
**YEAR 10 & CANTEEN**


PROJECT ADDRESS  
**29 GIBSON ST BROADMEADOWS VIC 3047**

DRAWING STATUS  
**TOWN PLANNING**

TITLE	DRAWING NUMBER:
<b>CANTEEN BUILDING SECTIONS</b>	<b>TPA301</b>

JOB NO.	SCALE@:	REV DATE:	DRAWN:	CHECK:	REVISION:
3211	1 : 100	14.03.24	SS	EG	I



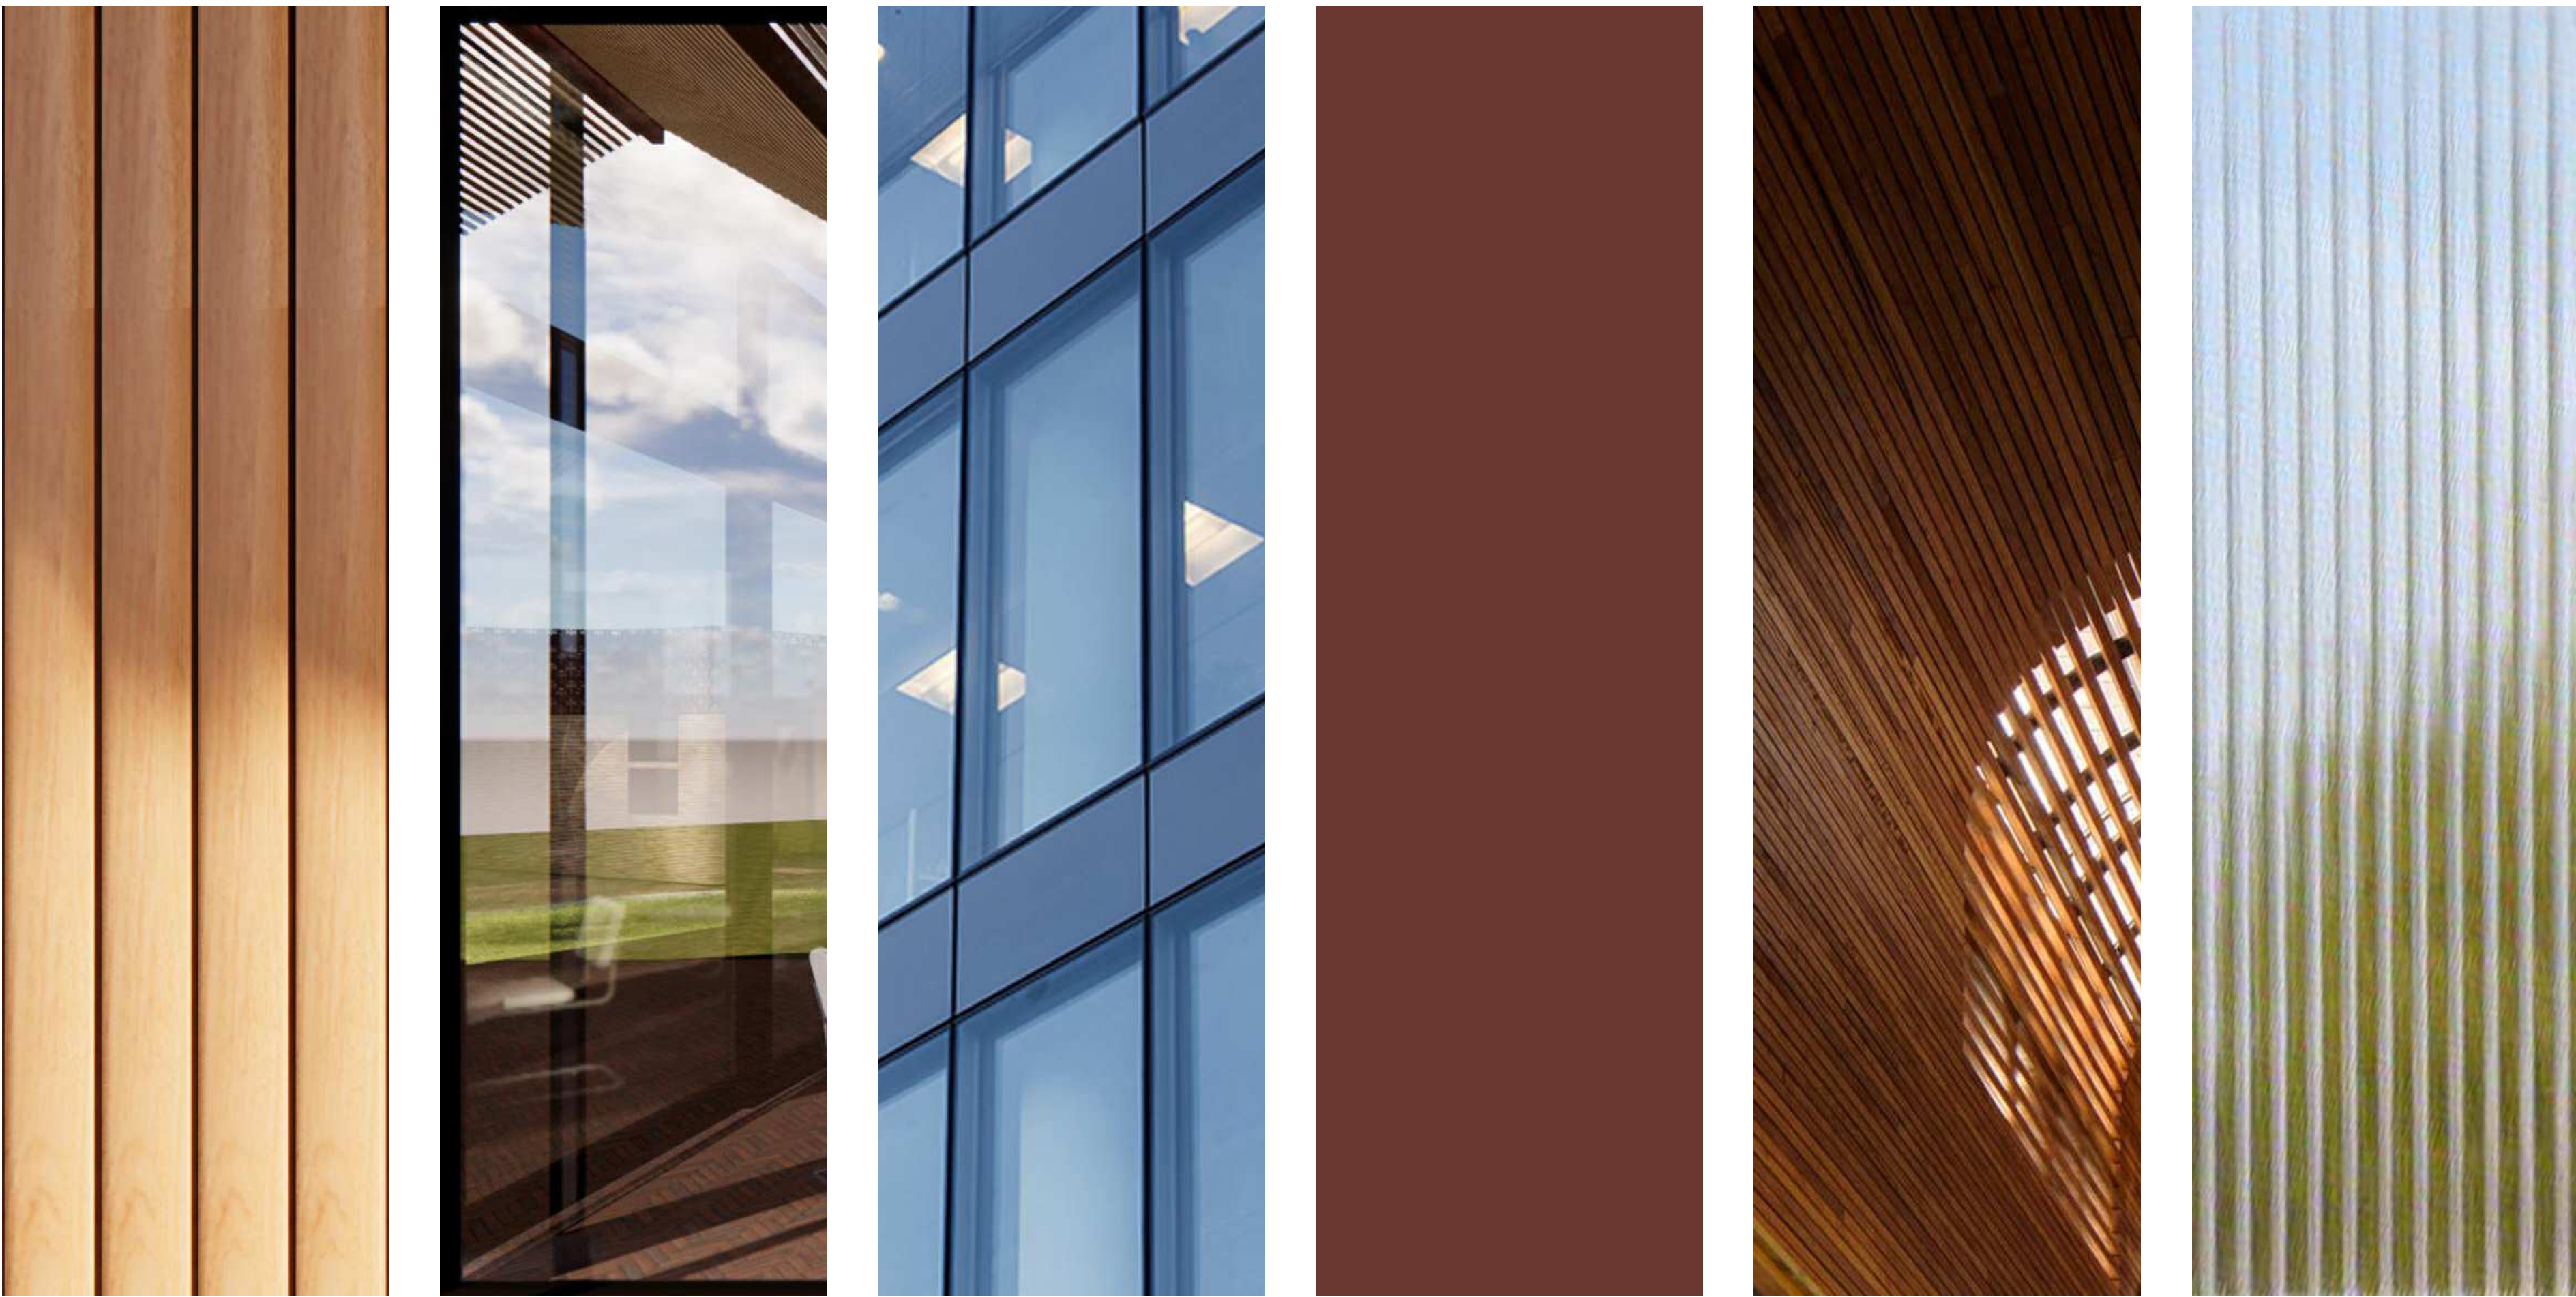

FE01

FE02

FE03

FE04

FE05

FE06

MATERIAL PALETTE

CODE	MATERIAL	COLOUR
FE01	TIMBER CLADDING	LIGHT TIMBER
FE02	GLASS - HIGH PERFORMANCE	CLEAR
FE03	SPANDREL GLASS	GREY
FE04	POWDERCOATED STEEL STRUCTURE	EARTH
FE05	TIMBER BATTENS	MID WARM TIMBER
FE06	LIGHTWEIGHT POLYCARBONATE	OPAQUE CLEAR
FE07	BRICK PAVERS	EARTH MIX

REVISION SCHEDULE:

G	Town Planning RFI	02.11.23
F	Town Planning Issue	04.08.23
E	Town Planning Issue	20.07.23
D	Town Planning Issue	27.06.23
C	Draft Town Planning	14.06.23
B	Draft Town Planning	02.06.23
A	Issue for Information	24.05.23
REV	DESCRIPTION OF CHANGE	DATE

DO NOT SCALE OFF DRAWINGS. USE FIGURED DIMENSIONS ONLY.  
CONTRACTOR MUST VERIFY ALL DIMENSIONS ON SITE BEFORE  
COMMENCING WORK OR PREPARING SHOP DRAWINGS

DRAWINGS TO BE PRINTED IN COLOUR.

© COPYRIGHT MCILDOWIE PARTNERS 2020

LEGEND

CLIENT



**Penola**  
CATHOLIC COLLEGE  
EST. 1999

ARCHITECTURAL CONSULTANT



**Mcildowie**  
Partners

T/ +613 8643 4900  
info@mcildowiepartners.com.au

LEVEL 5, 185 FLINDERS LANE  
MELBOURNE VIC 3000

CLIENT

PENOLA CATHOLIC COLLEGE

PROJECT

YEAR 10 & CANTEEN

PROJECT ADDRESS

29 GIBSON ST BROADMEADOWS VIC 3047

DRAWING STATUS

TOWN PLANNING

TITLE					DRAWING NUMBER:	
CANTEEN MATERIALS					TPA401	
JOB NO:	SCALE@A:	REV DATE:	DRAWN:	CHECK:	REVISION:	
3211		02.11.23	SS	EG		G





IMAGE FOR ILLUSTRATIVE PURPOSE ONLY

REVISION SCHEDULE:

G	Town Planning RFI	02.11.23
F	Town Planning Issue	04.08.23
E	Town Planning Issue	20.07.23
D	Town Planning Issue	27.06.23
C	Draft Town Planning	14.06.23
B	Draft Town Planning	02.06.23
A	Issue for Information	24.05.23
REV	DESCRIPTION OF CHANGE	DATE

DO NOT SCALE OFF DRAWINGS. USE FIGURED DIMENSIONS ONLY.  
CONTRACTOR MUST VERIFY ALL DIMENSIONS ON SITE BEFORE  
COMMENCING WORK OR PREPARING SHOP DRAWINGS

DRAWINGS TO BE PRINTED IN COLOUR.

© COPYRIGHT MCILDOWIE PARTNERS 2020

LEGEND

CLIENT



ARCHITECTURAL CONSULTANT

**Mcildowie  
Partners**

T/ +613 8643 4900  
info@mcildowiepartners.com.au

LEVEL 5, 185 FLINDERS LANE  
MELBOURNE VIC 3000

CLIENT

PENOLA CATHOLIC COLLEGE

PROJECT

YEAR 10 & CANTEEN

PROJECT ADDRESS


29 GIBSON ST BROADMEADOWS VIC 3047

DRAWING STATUS

TOWN PLANNING

TITLE <b>YEAR 10 PERSPECTIVE VIEW</b>					DRAWING NUMBER: <b>TPB025</b>
JOB NO: 3211	SCALE@A:	REV DATE: 02.11.23	DRAWN: SS	CHECK: EG	REVISION: <b>G</b>



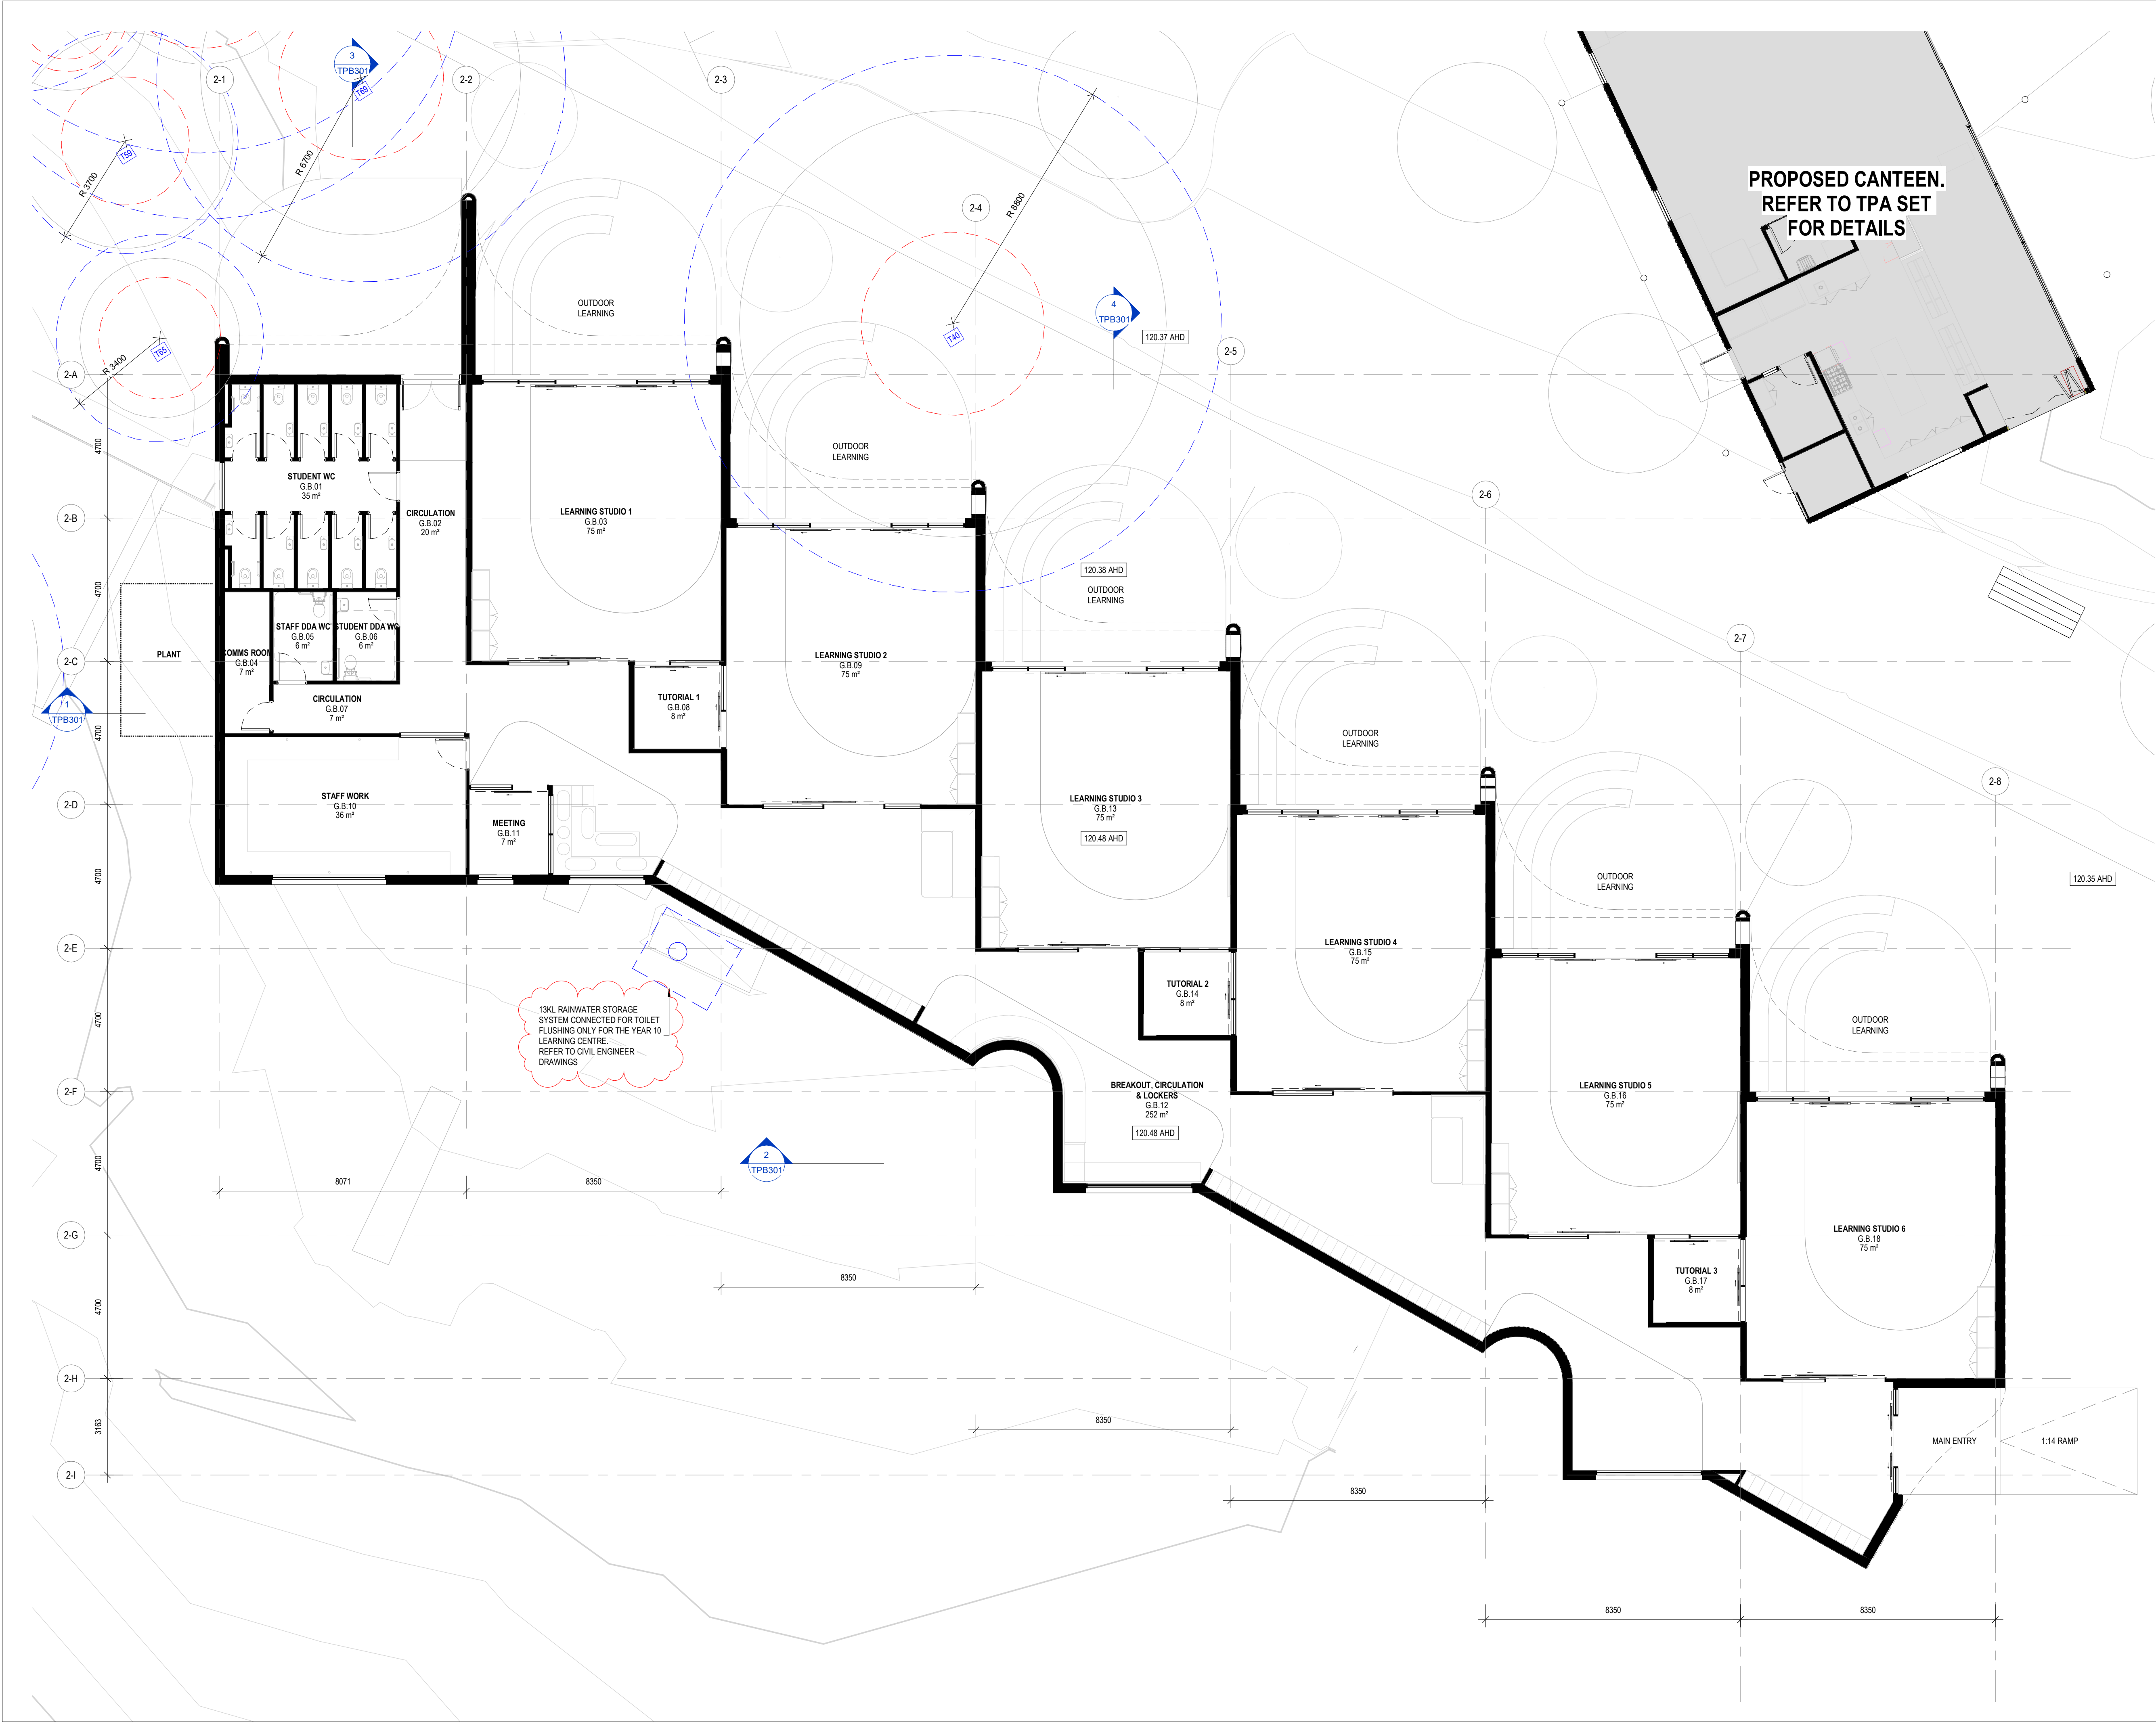


REVISION SCHEDULE		
J	Town Planning RFI	12.04.24
I	Town Planning RFI	14.03.24
H	Town Planning RFI	20.02.24
G	Town Planning RFI	02.11.23
F	Town Planning Issue	04.08.23
E	Town Planning Issue	20.07.23
D	Town Planning Issue	27.06.23
C	Draft Town Planning	14.06.23
B	Draft Town Planning	02.06.23
REV	DESCRIPTION OF CHANGE	DATE

DO NOT SCALE OFF DRAWINGS. USE FIGURED DIMENSIONS ONLY.  
CONTRACTOR MUST VERIFY ALL DIMENSIONS ON SITE BEFORE  
COMMENCING WORK OR PREPARING SHOP DRAWINGS

DRAWINGS TO BE PRINTED IN COLOUR.  
© COPYRIGHT MCILDOWIE PARTNERS 2020

LEGEND

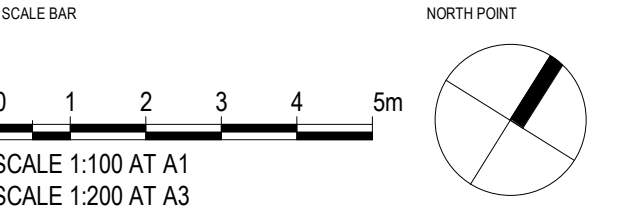

**Mcildowie Partners**

T/ +613 8643 4900  
info@mcildowiepartners.com.au

LEVEL 5, 185 FLINDERS LANE  
MELBOURNE VIC 3000

CLIENT  
PENOLA CATHOLIC COLLEGE

PROJECT  
YEAR 10 & CANTEEN

PROJECT ADDRESS  
29 GIBSON ST BROADMEADOWS VIC 3047

DRAWING STATUS  
**TOWN PLANNING**

TITLE  
**YEAR 10 GROUND FLOOR PLAN**

DRAWING NUMBER:  
**TPB101**

JOB NO: 3211 SCALE@A1: 1:100 REV DATE: 12.04.24 DRAWN: SS CHECK: EG REVISION: J






REVISION SCHEDULE:		
I	Town Planning RFI	12.04.24
H	Town Planning RFI	20.02.24
G	Town Planning RFI	02.11.23
F	Town Planning Issue	04.08.23
E	Town Planning Issue	20.07.23
D	Town Planning Issue	27.06.23
C	Draft Town Planning	14.06.23
B	Draft Town Planning	02.06.23
A	Issue for Information	24.05.23
REV	DESCRIPTION OF CHANGE	DATE

DO NOT SCALE OFF DRAWINGS. USE FIGURED DIMENSIONS ONLY.  
CONTRACTOR MUST VERIFY ALL DIMENSIONS ON SITE BEFORE  
COMMENCING WORK OR PREPARING SHOP DRAWINGS

DRAWINGS TO BE PRINTED IN COLOUR.  
© COPYRIGHT MCILDOWIE PARTNERS 2020

LEGEND

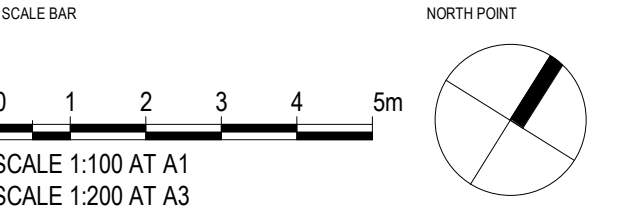

ARCHITECTURAL CONSULTANT  
**Mcildowie Partners**

T/ +613 8643 4900  
info@mcildowiepartners.com.au

LEVEL 5, 185 FLINDERS LANE  
MELBOURNE VIC 3000

CLIENT  
**PENOLA CATHOLIC COLLEGE**

PROJECT  
**YEAR 10 & CANTEEN**

PROJECT ADDRESS  
**29 GIBSON ST BROADMEADOWS VIC 3047**

DRAWING STATUS  
**TOWN PLANNING**


TITLE	DRAWING NUMBER:
<b>YEAR 10 ROOF PLAN</b>	<b>TPB102</b>

JOB NO.	SCALE@:	REV DATE:	DRAWN:	CHECK:	REVISION:
3211	1:100	12.04.24	SS	EG	I







1 NORTH ELEVATION  
TPB201 1 : 100

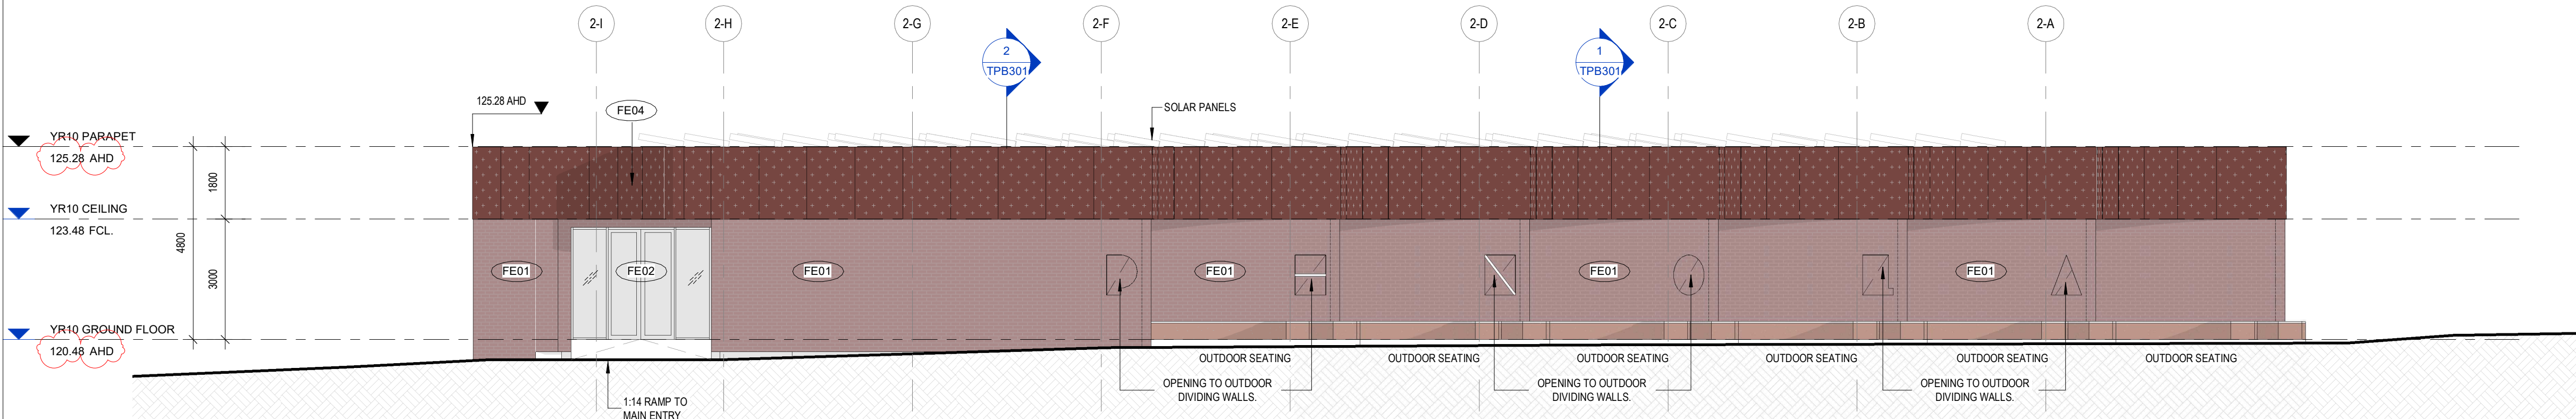

2 EAST ELEVATION  
TPB201 1 : 100

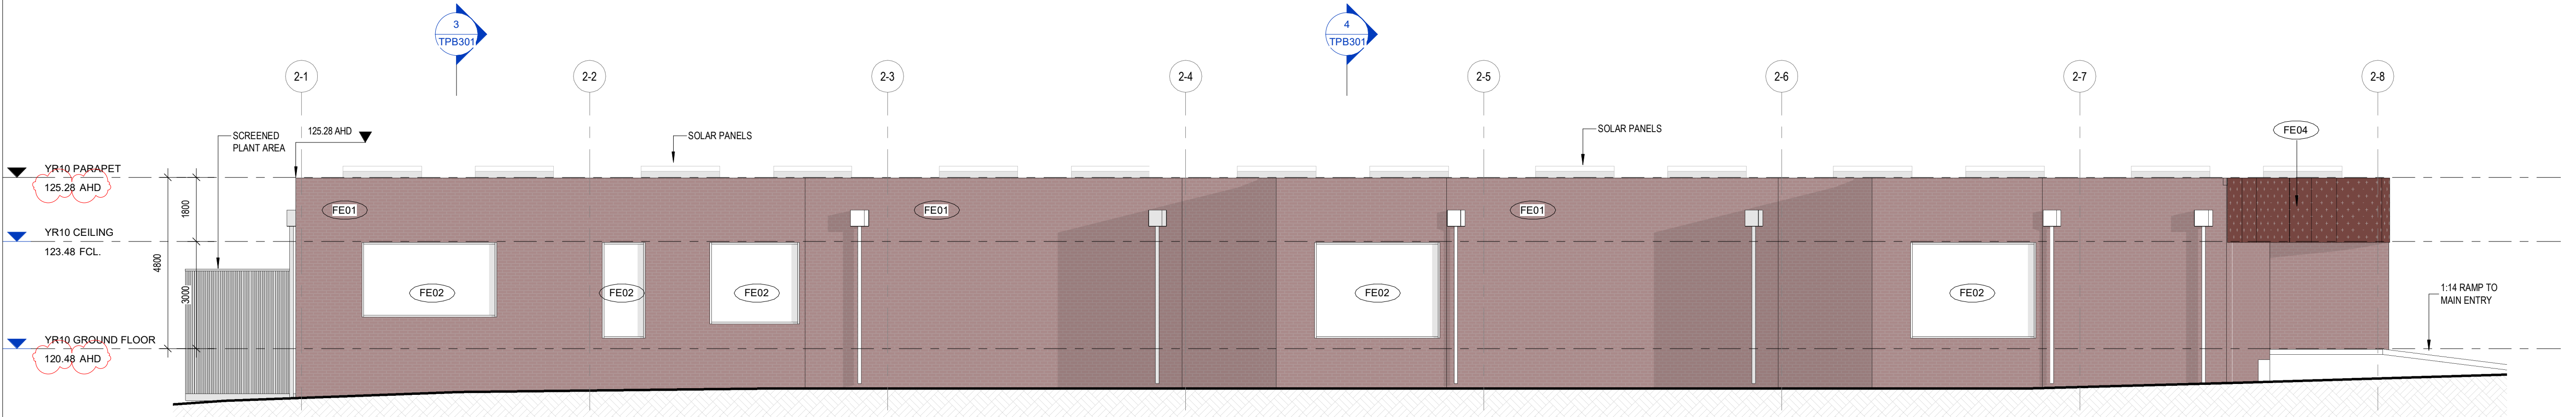

3 SOUTH ELEVATION  
TPB201 1 : 100

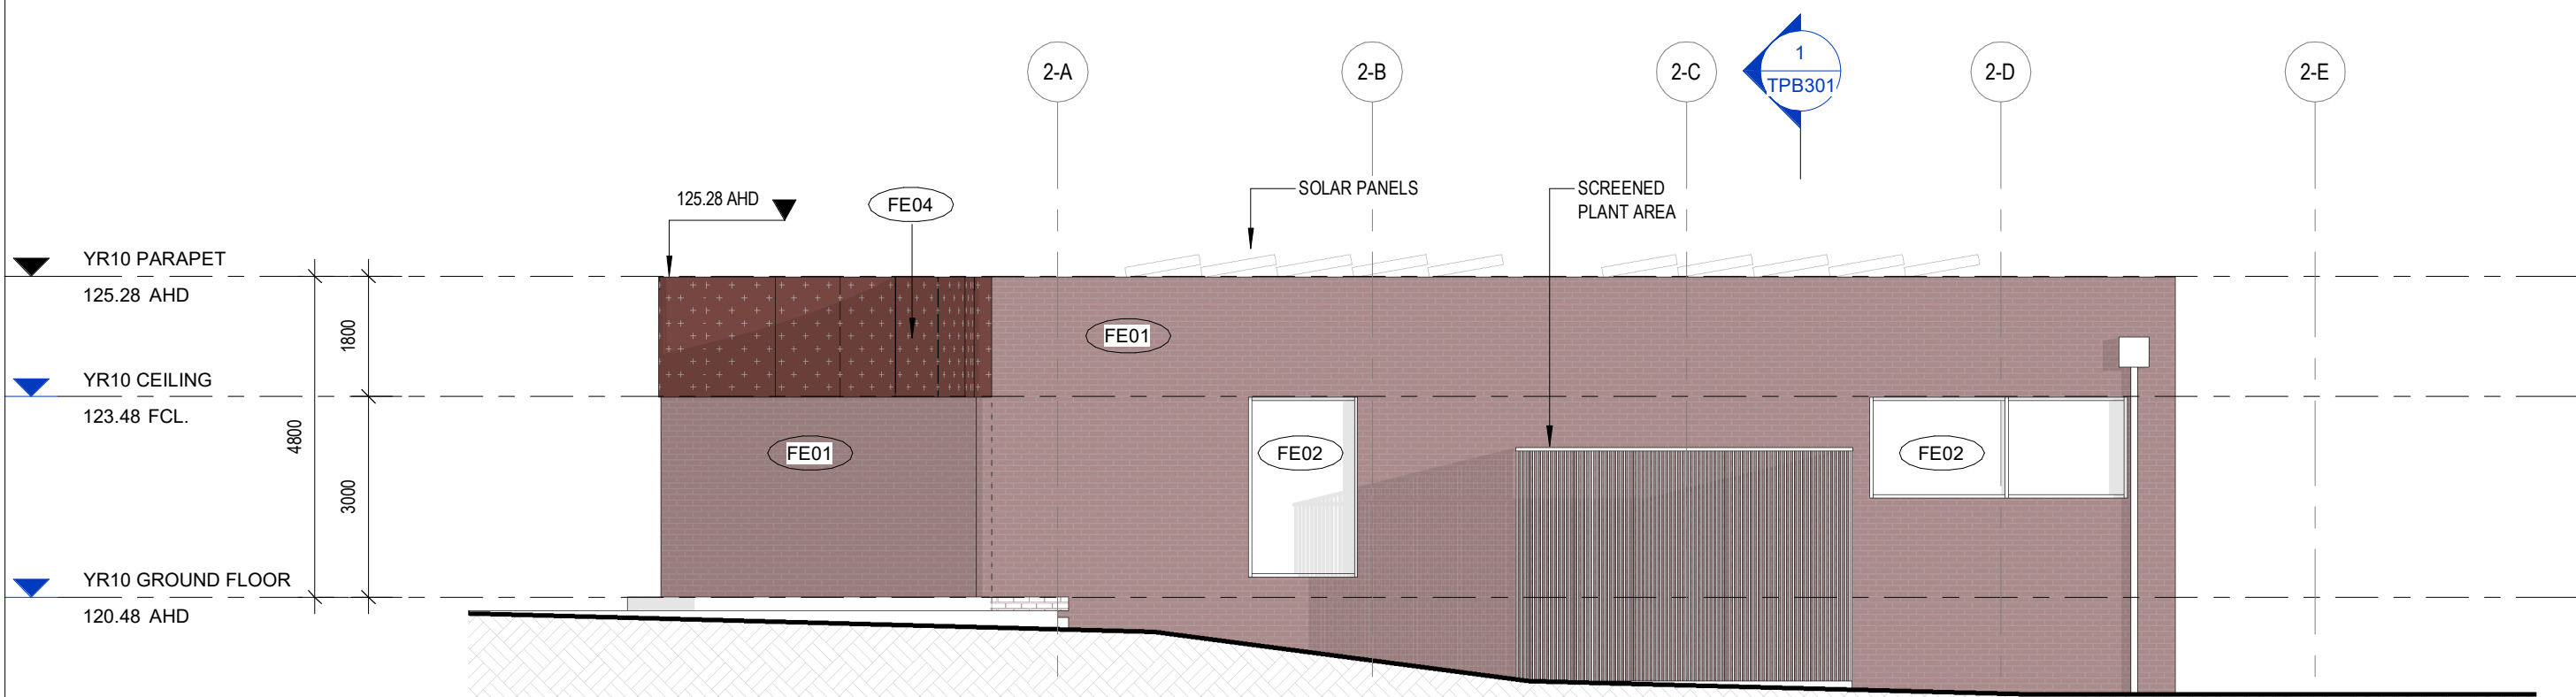


4 WEST ELEVATION  
TPB201 1 : 100

REVISION SCHEDULE:	
I	Town Planning RFI 14.03.24
H	Town Planning RFI 20.02.24
G	Town Planning RFI 02.11.23
F	Town Planning Issue 04.08.23
E	Town Planning Issue 20.07.23
D	Town Planning Issue 27.06.23
C	Draft Town Planning 14.06.23
B	Draft Town Planning 02.06.23
A	Issue for Information 24.05.23
REV	DESCRIPTION OF CHANGE
DATE	

DO NOT SCALE OFF DRAWINGS. USE FIGURED DIMENSIONS ONLY.  
CONTRACTOR MUST VERIFY ALL DIMENSIONS ON SITE BEFORE  
COMMENCING WORK OR PREPARING SHOP DRAWINGS

DRAWINGS TO BE PRINTED IN COLOUR.  
© COPYRIGHT MCILDOWIE PARTNERS 2020

#### LEGEND

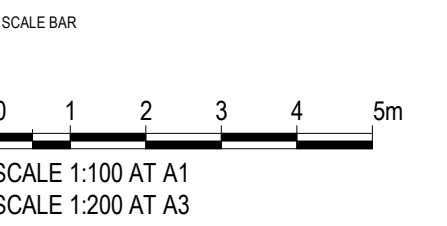

ARCHITECTURAL CONSULTANT  
**Mcildowie Partners**

T/ +613 8643 4900  
info@mcildowiepartners.com.au  
LEVEL 5, 185 FLINDERS LANE  
MELBOURNE VIC 3000

CLIENT  
**PENOLA CATHOLIC COLLEGE**

PROJECT  
**YEAR 10 & CANTEN**


PROJECT ADDRESS  
**29 GIBSON ST BROADMEADOWS VIC 3047**

DRAWING STATUS  
**TOWN PLANNING**


TITLE <b>YEAR 10 ELEVATIONS</b>	DRAWING NUMBER: <b>TPB201</b>
------------------------------------	----------------------------------

JOB NO.	SCALE@:	REV DATE:	DRAWN:	CHECK:	REVISION:
3211	1 : 100	14.03.24	SS	EG	I




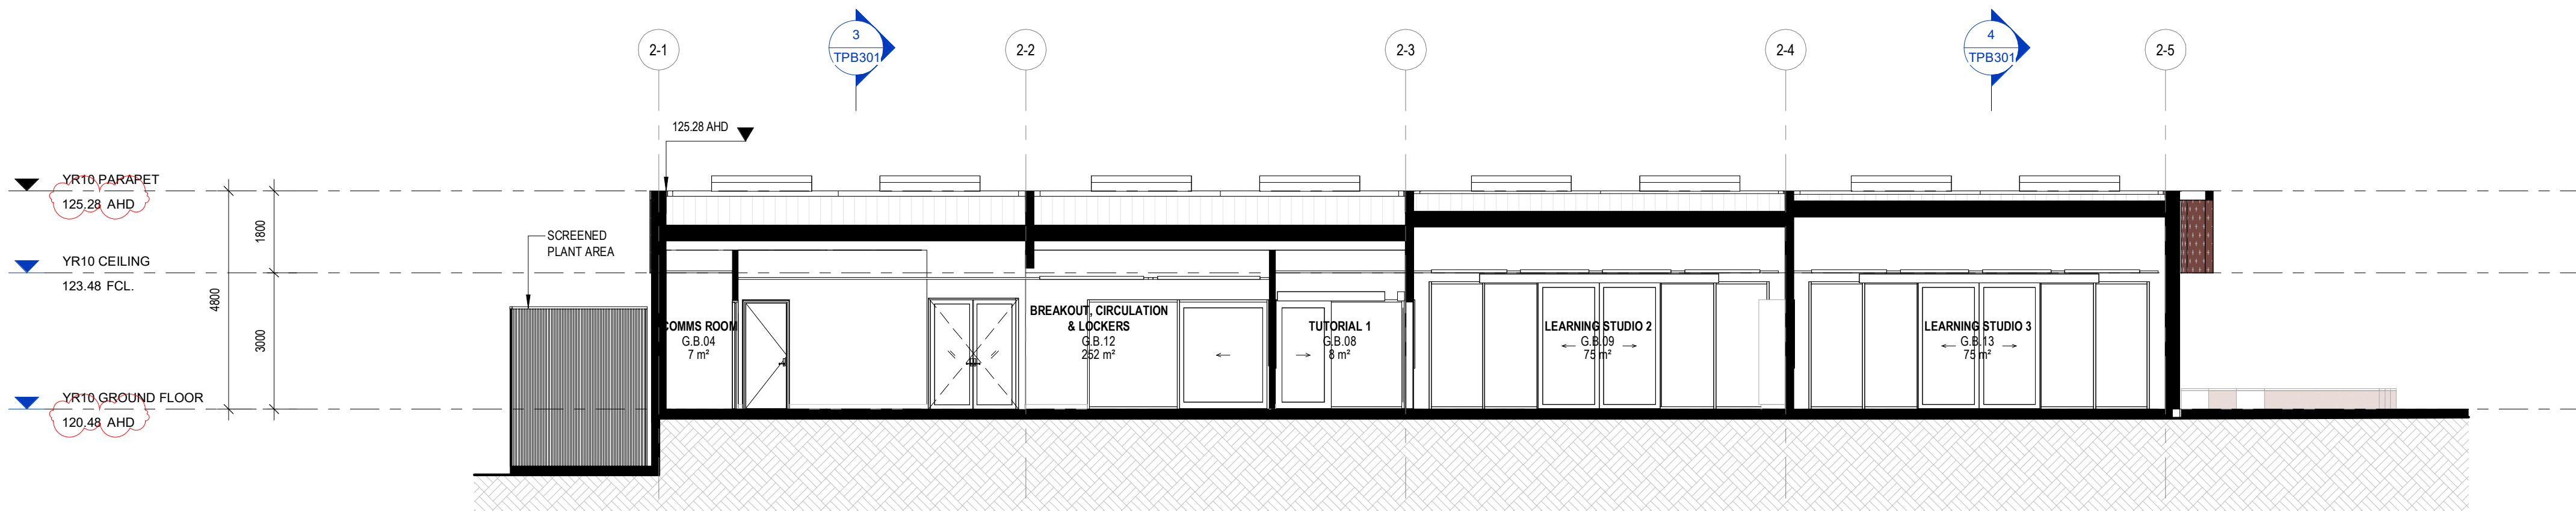


1 BUILDING SECTION 1  
TPB301 1 : 100

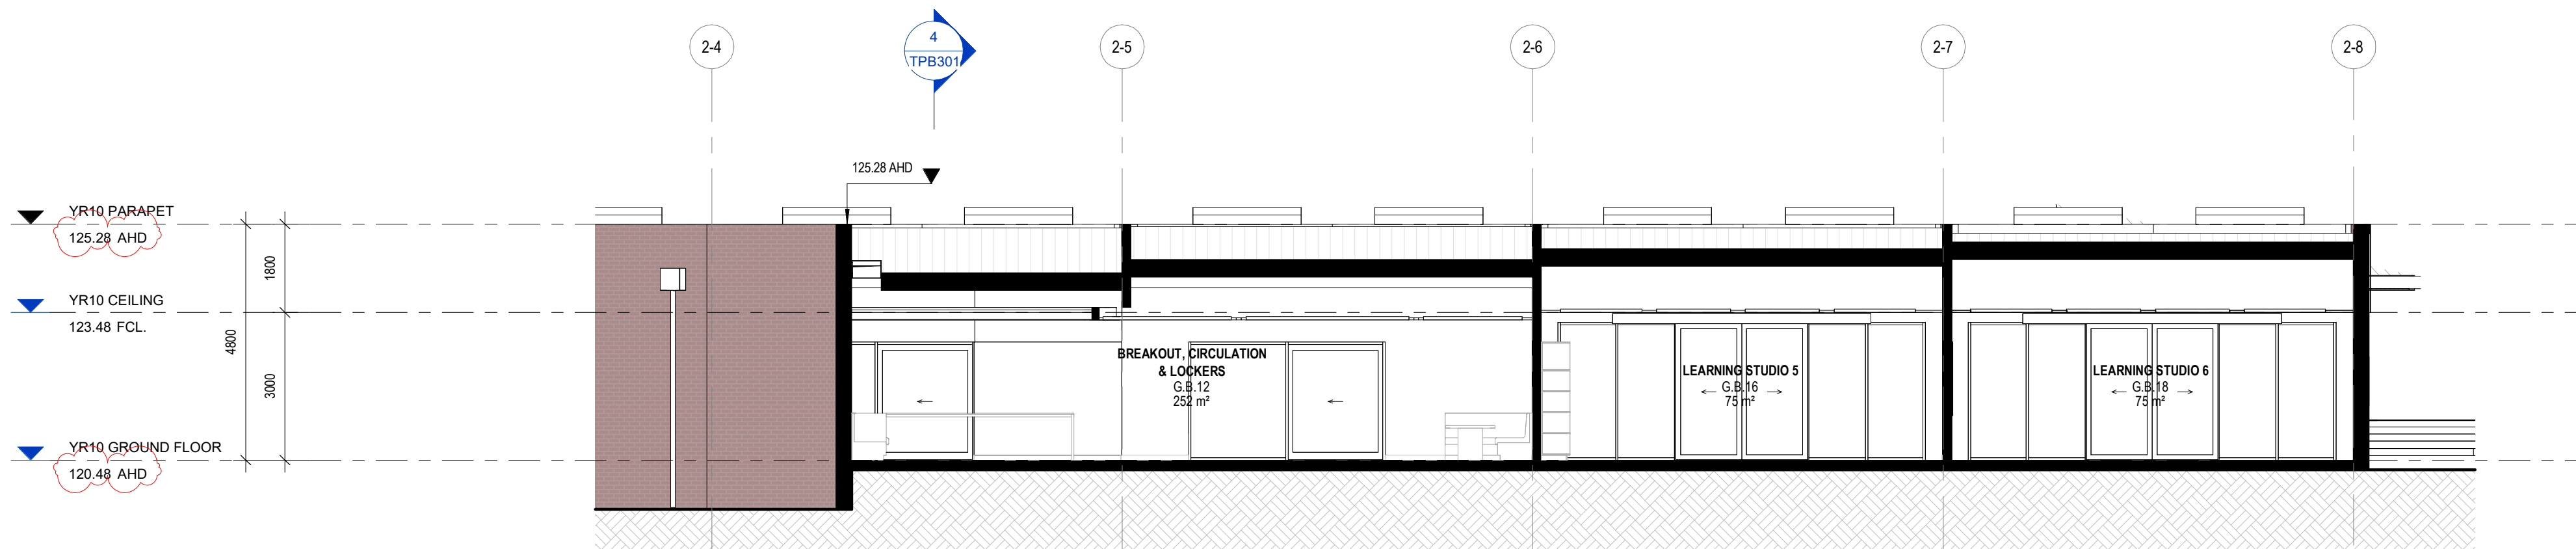

2 BUILDING SECTION 2  
TPB301 1 : 100

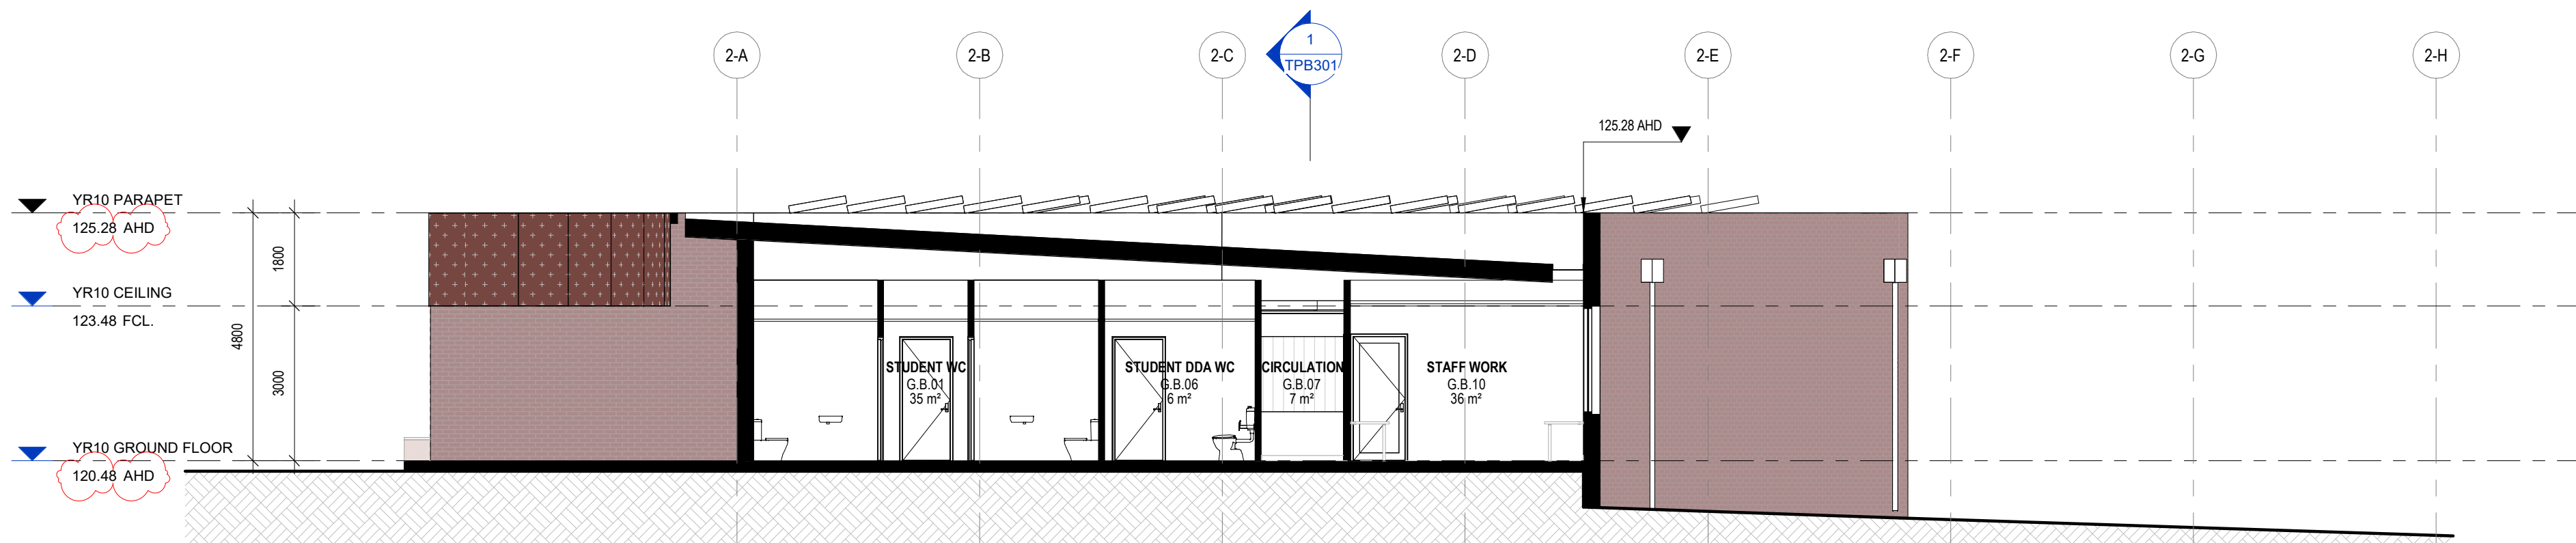

3 BUILDING SECTION 3  
TPB301 1 : 100

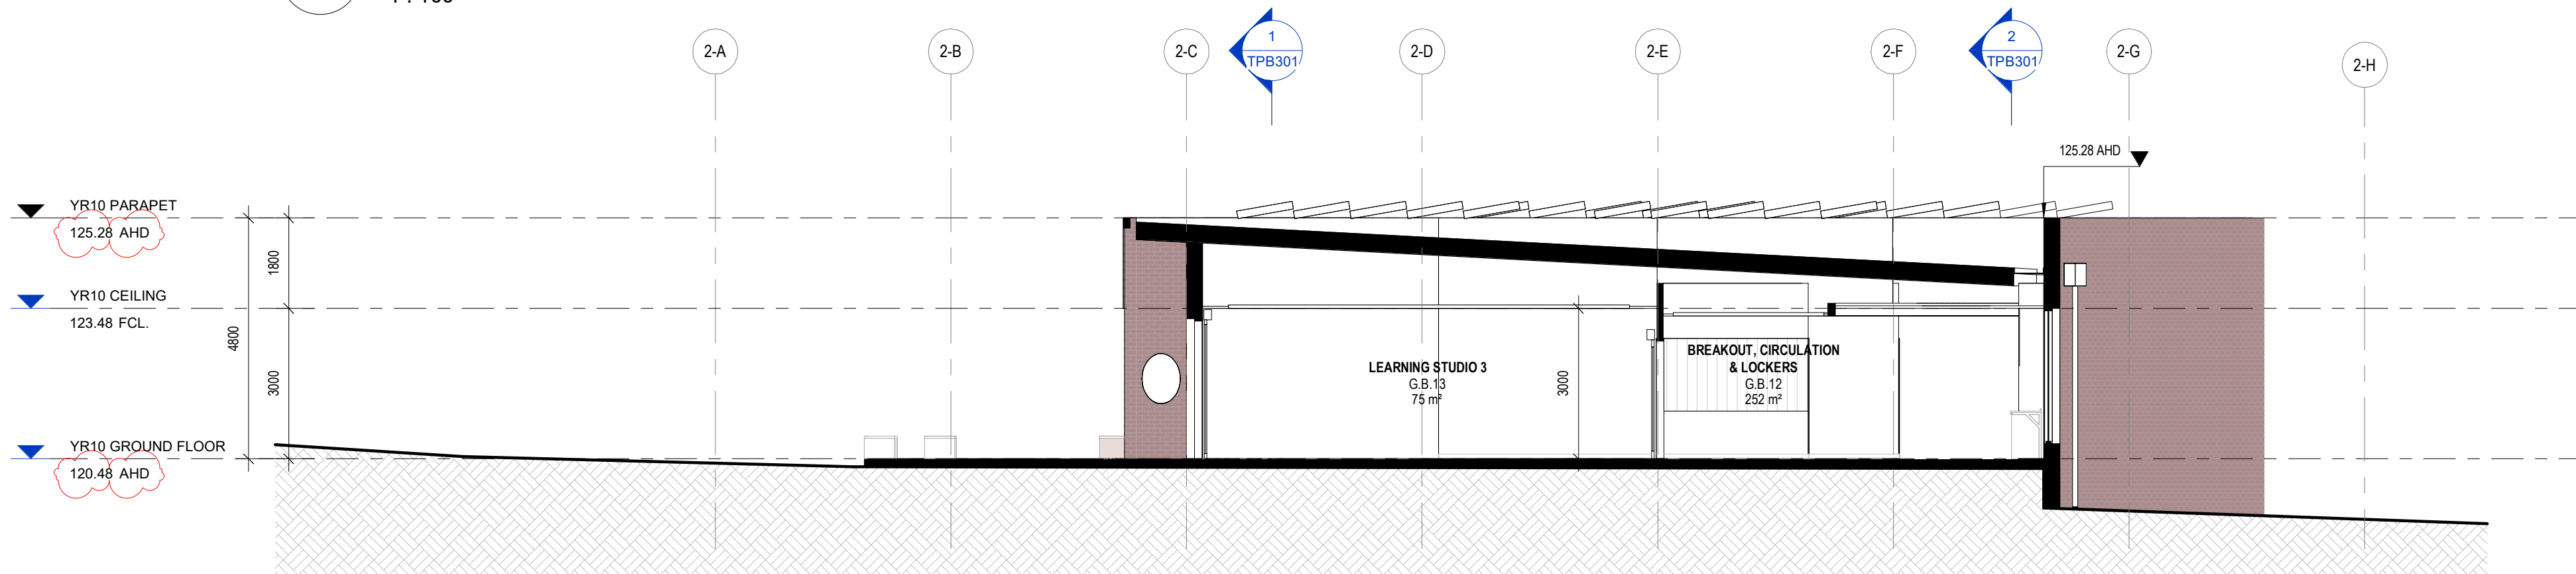

4 BUILDING SECTION 4  
TPB301 1 : 100

REVISION SCHEDULE:

I	Town Planning RFI	14.03.24
H	Town Planning RFI	20.02.24
G	Town Planning RFI	02.11.23
F	Town Planning Issue	04.08.23
E	Town Planning Issue	20.07.23
D	Town Planning Issue	27.06.23
C	Draft Town Planning	14.06.23
B	Draft Town Planning	02.06.23
A	Issue for Information	24.05.23

REV DESCRIPTION OF CHANGE DATE

DO NOT SCALE OFF DRAWINGS. USE FIGURED DIMENSIONS ONLY.  
CONTRACTOR MUST VERIFY ALL DIMENSIONS ON SITE BEFORE  
COMMENCING WORK OR PREPARING SHOP DRAWINGS

DRAWINGS TO BE PRINTED IN COLOUR.

© COPYRIGHT MCILDOWIE PARTNERS 2020


LEGEND

SCALE BAR

0 1 2 3 4 5m

SCALE 1:100 AT A1  
SCALE 1:200 AT A3

CLIENT

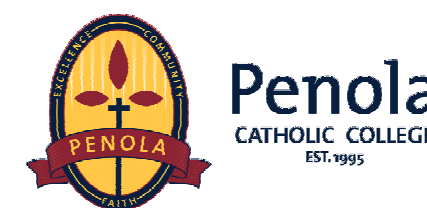

ARCHITECTURAL CONSULTANT

**Mcildowie  
Partners**

T/ +613 8643 4900

info@mcildowiepartners.com.au

LEVEL 5, 185 FLINDERS LANE  
MELBOURNE VIC 3000

CLIENT

PENOLA CATHOLIC COLLEGE

PROJECT

YEAR 10 & CANTEEN

PROJECT ADDRESS

29 GIBSON ST BROADMEADOWS VIC 3047

DRAWING STATUS

TOWN PLANNING

TITLE  
**YEAR 10 BUILDING  
SECTIONS**

DRAWING NUMBER:


TPB301

JOB NO.	SCALE/AT:	REV DATE:	DRAWN:	CHECK:	REVISION:
3211	1 : 100	14.03.24	SS	EG	I






FE01

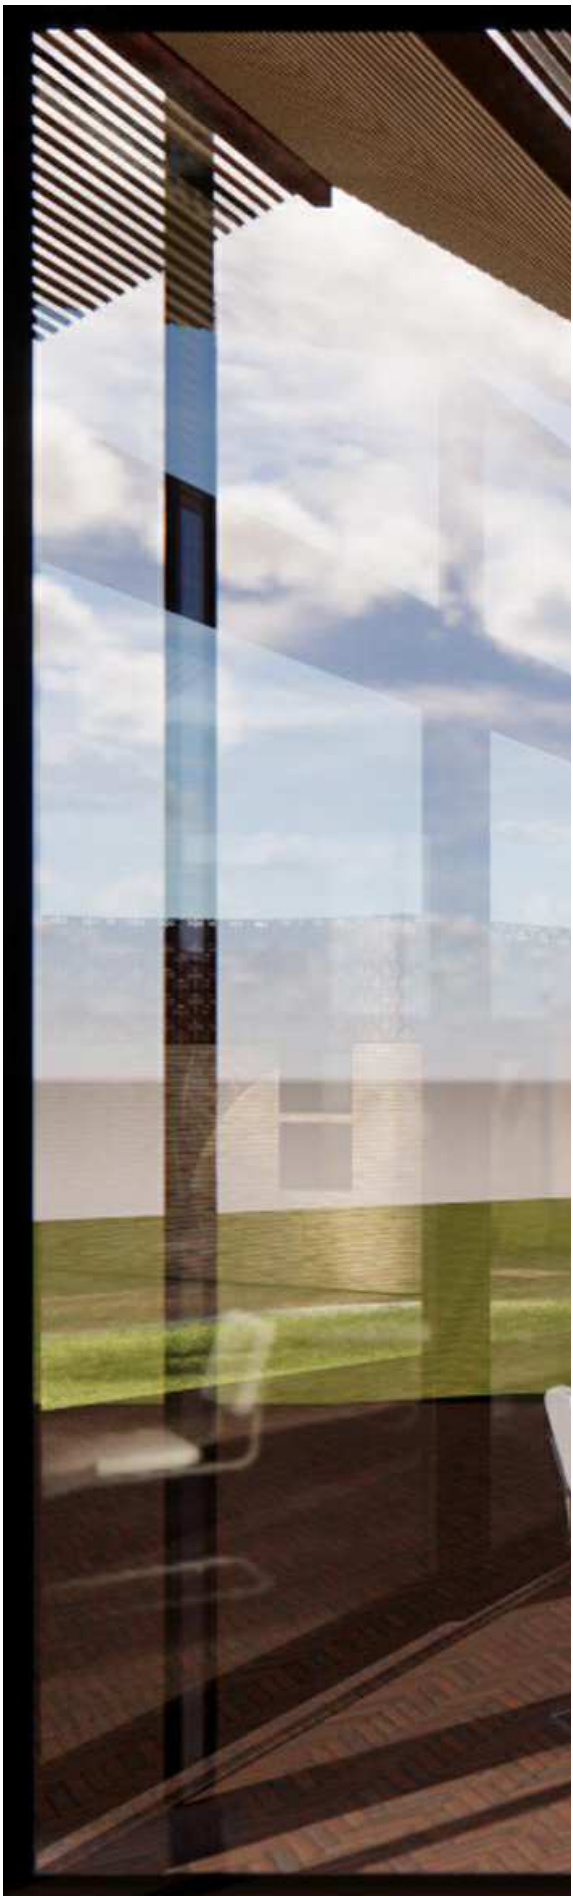

FE02



FE03

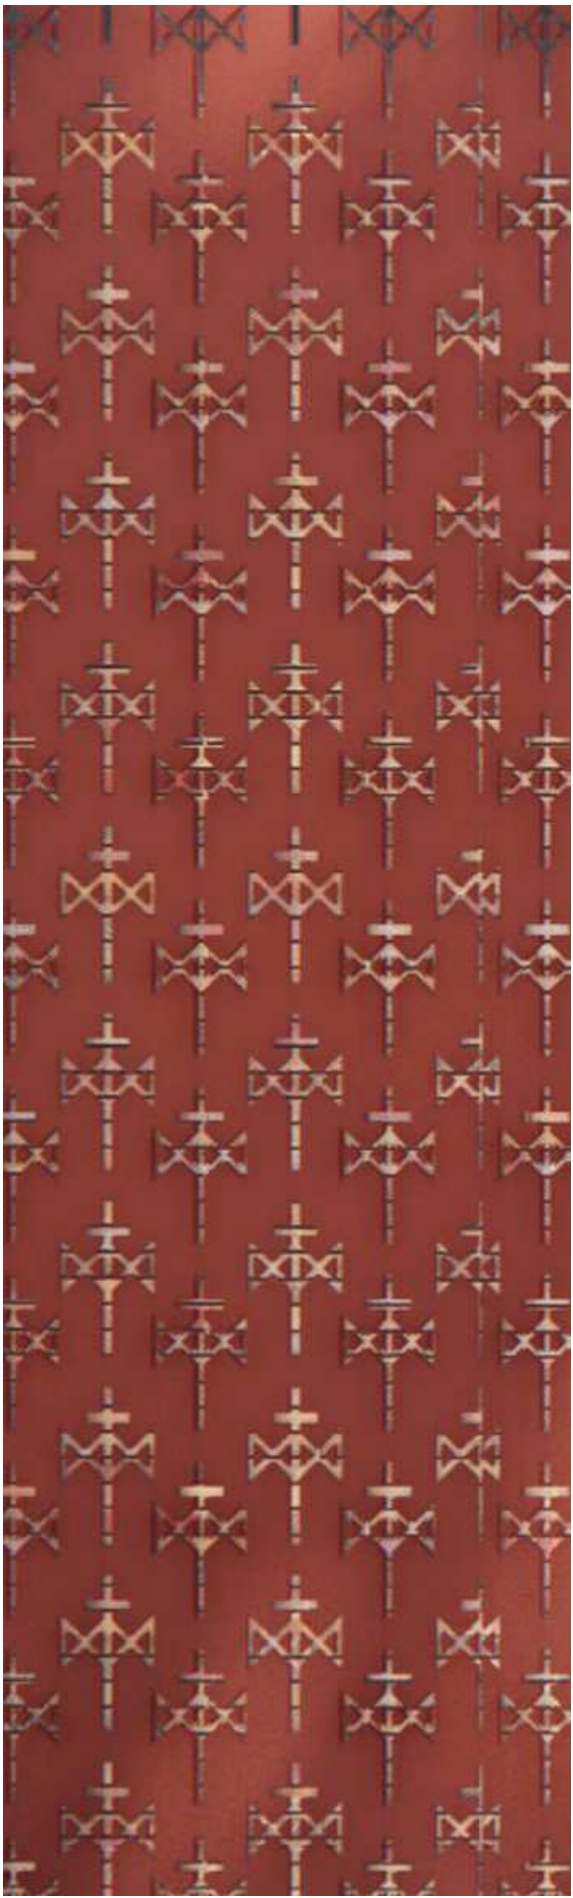

FE04



FE05

MATERIAL PALETTE

CODE	MATERIAL	COLOUR
FE01	BRICK	RED MIX
FE02	GLASS - HIGH PERFORMANCE	CLEAR
FE03	ALUMINIUM WINDOW FRAMES	EARTH
FE04	CUSTOM PERFORATED METAL	EARTH
FE05	TIMBER BATTENS	MID WARM TIMBER

REVISION SCHEDULE:

G	Town Planning RFI	02.11.23
F	Town Planning Issue	04.08.23
E	Town Planning Issue	20.07.23
D	Town Planning Issue	27.06.23
C	Draft Town Planning	14.06.23
B	Draft Town Planning	02.06.23
A	Issue for Information	24.05.23
REV	DESCRIPTION OF CHANGE	DATE

DO NOT SCALE OFF DRAWINGS. USE FIGURED DIMENSIONS ONLY.  
CONTRACTOR MUST VERIFY ALL DIMENSIONS ON SITE BEFORE  
COMMENCING WORK OR PREPARING SHOP DRAWINGS

DRAWINGS TO BE PRINTED IN COLOUR.

© COPYRIGHT MCILDOWIE PARTNERS 2020

LEGEND

CLIENT



ARCHITECTURAL CONSULTANT

McIldowie  
Partners

T/ +613 8643 4900  
info@mcildowiepartners.com.au

LEVEL 5, 185 FLINDERS LANE  
MELBOURNE VIC 3000

CLIENT

PENOLA CATHOLIC COLLEGE

PROJECT

YEAR 10 & CANTEEN

PROJECT ADDRESS

29 GIBSON ST BROADMEADOWS VIC 3047

DRAWING STATUS

TOWN PLANNING

TITLE	DRAWING NUMBER:
YEAR 10 MATERIALS	TPB401
JOB NO: 3211	SCALE@A1: REV DATE: 02.11.23
DRAWN: SS	CHECK: EG
REVISION: G	