

Project: Maddingley - Proposed New Science Building
Project No.: 3255
Client: Bacchus Marsh Grammar

for the sole purpose of enabling its consideration and review as part of a planning process under the Planning and Environment Act 1987. The document must not be used for any purpose which may breach any copyright

DATE OF ISSUE

Day	16	12	18											
Month	2	4	4											
Year	24	24	24											
Initials	SH	SH	SH											

DISTRIBUTION LIST

Company	Person	No. of Copies												
Taylor's		1	1	1										

REASON FOR ISSUE

P=prelim T=tender C=construction I=information AB=as builds CI=check in BA=building application DA=development application SO=sign off	I	DA	DA											
---	---	----	----	--	--	--	--	--	--	--	--	--	--	--

DOCUMENT FORMAT & SIZE

Document Format	PDF	PDF	PDF											
Paper Size	A1	A1	A1											

METHOD OF ISSUE

M=mail H=hand C=courier P=pickup E=email AC=aconex F=Fax CD=cd	E	E	E											
---	---	---	---	--	--	--	--	--	--	--	--	--	--	--

DOCUMENTATION LIST

Title	Dwg. No.	Revision												
COVER PAGE	TP000	A	B	C										
SITE LOCATION PLAN	TP005	A	B	C										
EXISTING SITE PLAN	TP010	A	B	C										
EXISTING SITE IMAGES PLAN	TP011	A	B	C										
EXISTING SITE IMAGES 01	TP012		A	B										
EXISTING SITE IMAGES 02	TP013		A	B										
DEMOLITION PLAN	TP015	A	B	C										
DEMOLITION PLAN - SENIOR BUILDING	TP016	A	B	C										
PROPOSED SITE PLAN	TP050	A	B	C										
GROUND FLOOR PLAN	TP100	A	B	C										
FIRST FLOOR PLAN	TP101	A	B	C										
SECOND FLOOR PLAN	TP102	A	B	C										
ROOF PLAN	TP110	A	B	C										

Title	Dwg. No.	Revision												
ELEVATIONS - NORTH/SOUTH	TP201	A	B	C										
ELEVATIONS - EAST/WEST	TP202	A	B	C										
BUILDING SECTIONS	TP301	A	B	C										
EXTERNAL MATERIALS	TP400	A	B	C										
SHADOW DIAGRAMS	TP500	A	B	C										
3D VIEWS - EXTERNAL	TP600	A	B	C										

ADVERTISED PLAN

This copied document to be made available for the sole purpose of enabling its consideration and review as part of a planning process under the Planning and Environment Act 1987. The document must not be used for any purpose which may breach any copyright

BACCHUS MARSH GRAMMAR

3255 - Maddingley - Proposed Science Building

37 S Maddingley Rd,
Maddingley VIC 3340



INDICATIVE IMAGE ONLY

ADVERTISED
PLAN

This copied document to be made available for the sole purpose of enabling its consideration and review as part of a planning process under the Planning and Environment Act 1987. The document must not be used for any purpose which may breach any copyright

TOWN PLANNING SHEET LIST			
Sheet Number	Sheet Name	Current Revision	Current Revision Date
TP000	COVER PAGE	C	18/04/24
TP005	SITE LOCATION PLAN	C	18/04/24
TP010	EXISTING SITE PLAN	C	18/04/24
TP011	EXISTING SITE IMAGES PLAN	C	18/04/24
TP012	EXISTING SITE IMAGES 01	B	18/04/24
TP013	EXISTING SITE IMAGES 02	B	18/04/24
TP015	DEMOLITION PLAN	C	18/04/24
TP016	DEMOLITION PLAN - SENIOR BUILDING	C	18/04/24
TP050	PROPOSED SITE PLAN	C	18/04/24
TP100	GROUND FLOOR PLAN	C	18/04/24
TP101	FIRST FLOOR PLAN	C	18/04/24
TP102	SECOND FLOOR PLAN	C	18/04/24
TP110	ROOF PLAN	C	18/04/24
TP201	ELEVATIONS - NORTH/SOUTH	C	18/04/24
TP202	ELEVATIONS - EAST/WEST	C	18/04/24
TP301	BUILDING SECTIONS	C	18/04/24
TP400	EXTERNAL MATERIALS	C	18/04/24
TP500	SHADOW DIAGRAMS	C	18/04/24
TP600	3D VIEWS - EXTERNAL	C	18/04/24

Area Schedule		
Room Type	Name	Area
GROUND FLOOR		
CIRCULATE	CIRC	111 m²
CIRCULATE	MAIN ENTRY	14 m²
CIRCULATE	SOUTH ENTRY	32 m²
CIRCULATE	STAIR 01	42 m²
COLLABORATE	AMPHITHEATRE	69 m²
COLLABORATE	STAIR 2	10 m²
LEARN	CHEM 02	122 m²
LEARN	PHYSICS 01	114 m²
LEARN	CHEM 01	117 m²
OPERATE	LIFT	6 m²
OPERATE	SERVICES	3 m²
OPERATE	COMMS	1 m²
OPERATE	SCV	1 m²
OPERATE	FHR	1 m²
OPERATE	ELE	1 m²
OPERATE	FIP	1 m²
STAFF	TECH. STAFF	15 m²
STAFF	PREP 01	70 m²
STAFF	MEET	13 m²
STAFF	CHEM STORE 01	10 m²
WASH	DDA	6 m²
WASH	CLEANER	4 m²
		765 m²

LEVEL 1		
CIRCULATE	STAIR 01	39 m²
CIRCULATE	LINK	22 m²
CIRCULATE	CIRC	162 m²
CIRCULATE	STAIR 2	15 m²
COLLABORATE	AMPHITHEATRE	89 m²
LEARN	BIO 02	121 m²
LEARN	PHYSICS 02	113 m²
LEARN	BIO 01	130 m²
OPERATE	LIFT	6 m²
OPERATE	SERVICES	3 m²
OPERATE	Comms	1 m²
OPERATE	FHR	1 m²
OPERATE	ELE	1 m²
OPERATE	COMMS	7 m²
STAFF	PREP 02	74 m²
STAFF	OFFICE	13 m²
STAFF	CHEM STORE 02	10 m²
		805 m²

LEVEL 2		
CIRCULATE	CIRC	101 m²
CIRCULATE	CIRC	8 m²
CIRCULATE	LINK	21 m²
CIRCULATE	STAIR	30 m²
COLLABORATE	ROOF GARDEN	224 m²
LEARN	ENV 01	126 m²
LEARN	ENV 02	122 m²
LEARN	GREEN HOUSE	9 m²
OPERATE	LIFT	6 m²
OPERATE	SERVICES	3 m²
OPERATE	FHR	2 m²
OPERATE	PLANT ROOM	46 m²
OPERATE	ELE	1 m²
OPERATE	Comms	1 m²
		700 m²
Grand total		2271 m²

APPROX. SIT AREA :	2,555m²
BUILDING FOORPRINT AREA:	968m²
TOTAL FLOOR AREA :	2,271m²
- GROUND FLOOR	765m²
- LEVEL 1	805m²
- LEVEL 2	700m²

REVISION SCHEDULE:

C	Town Planning Issue 03	18/04/24
B	Town Planning Issue 02	12/04/24
A	Town Planning Issue 01	16/02/24


REV	DESCRIPTION OF CHANGE	DATE
DO NOT SCALE OFF DRAWINGS. USE FIGURED DIMENSIONS ONLY. CONTRACTOR MUST VERIFY ALL DIMENSIONS ON SITE BEFORE COMMENCING WORK OR PREPARING SHOP DRAWINGS		

DRAWINGS TO BE PRINTED IN COLOUR.

© COPYRIGHT MCILDOWIE PARTNERS 2020


LEGEND

CLIENT



Bacchus Marsh Grammar

ARCHITECT



Mcildowie Partners

CLIENT

Bacchus Marsh Grammar

PROJECT

Maddingley - Proposed New Science Building

PROJECT ADDRESS

37 S Maddingley Rd, Maddingley VIC 3340


TITLE

COVER PAGE

DRAWING NUMBER:

TP000

JOB NO:	SCALE@A:	REV DATE:	DRAWN:	CHECK:	REVISION:
3255		18/04/24	SHC	TD	C

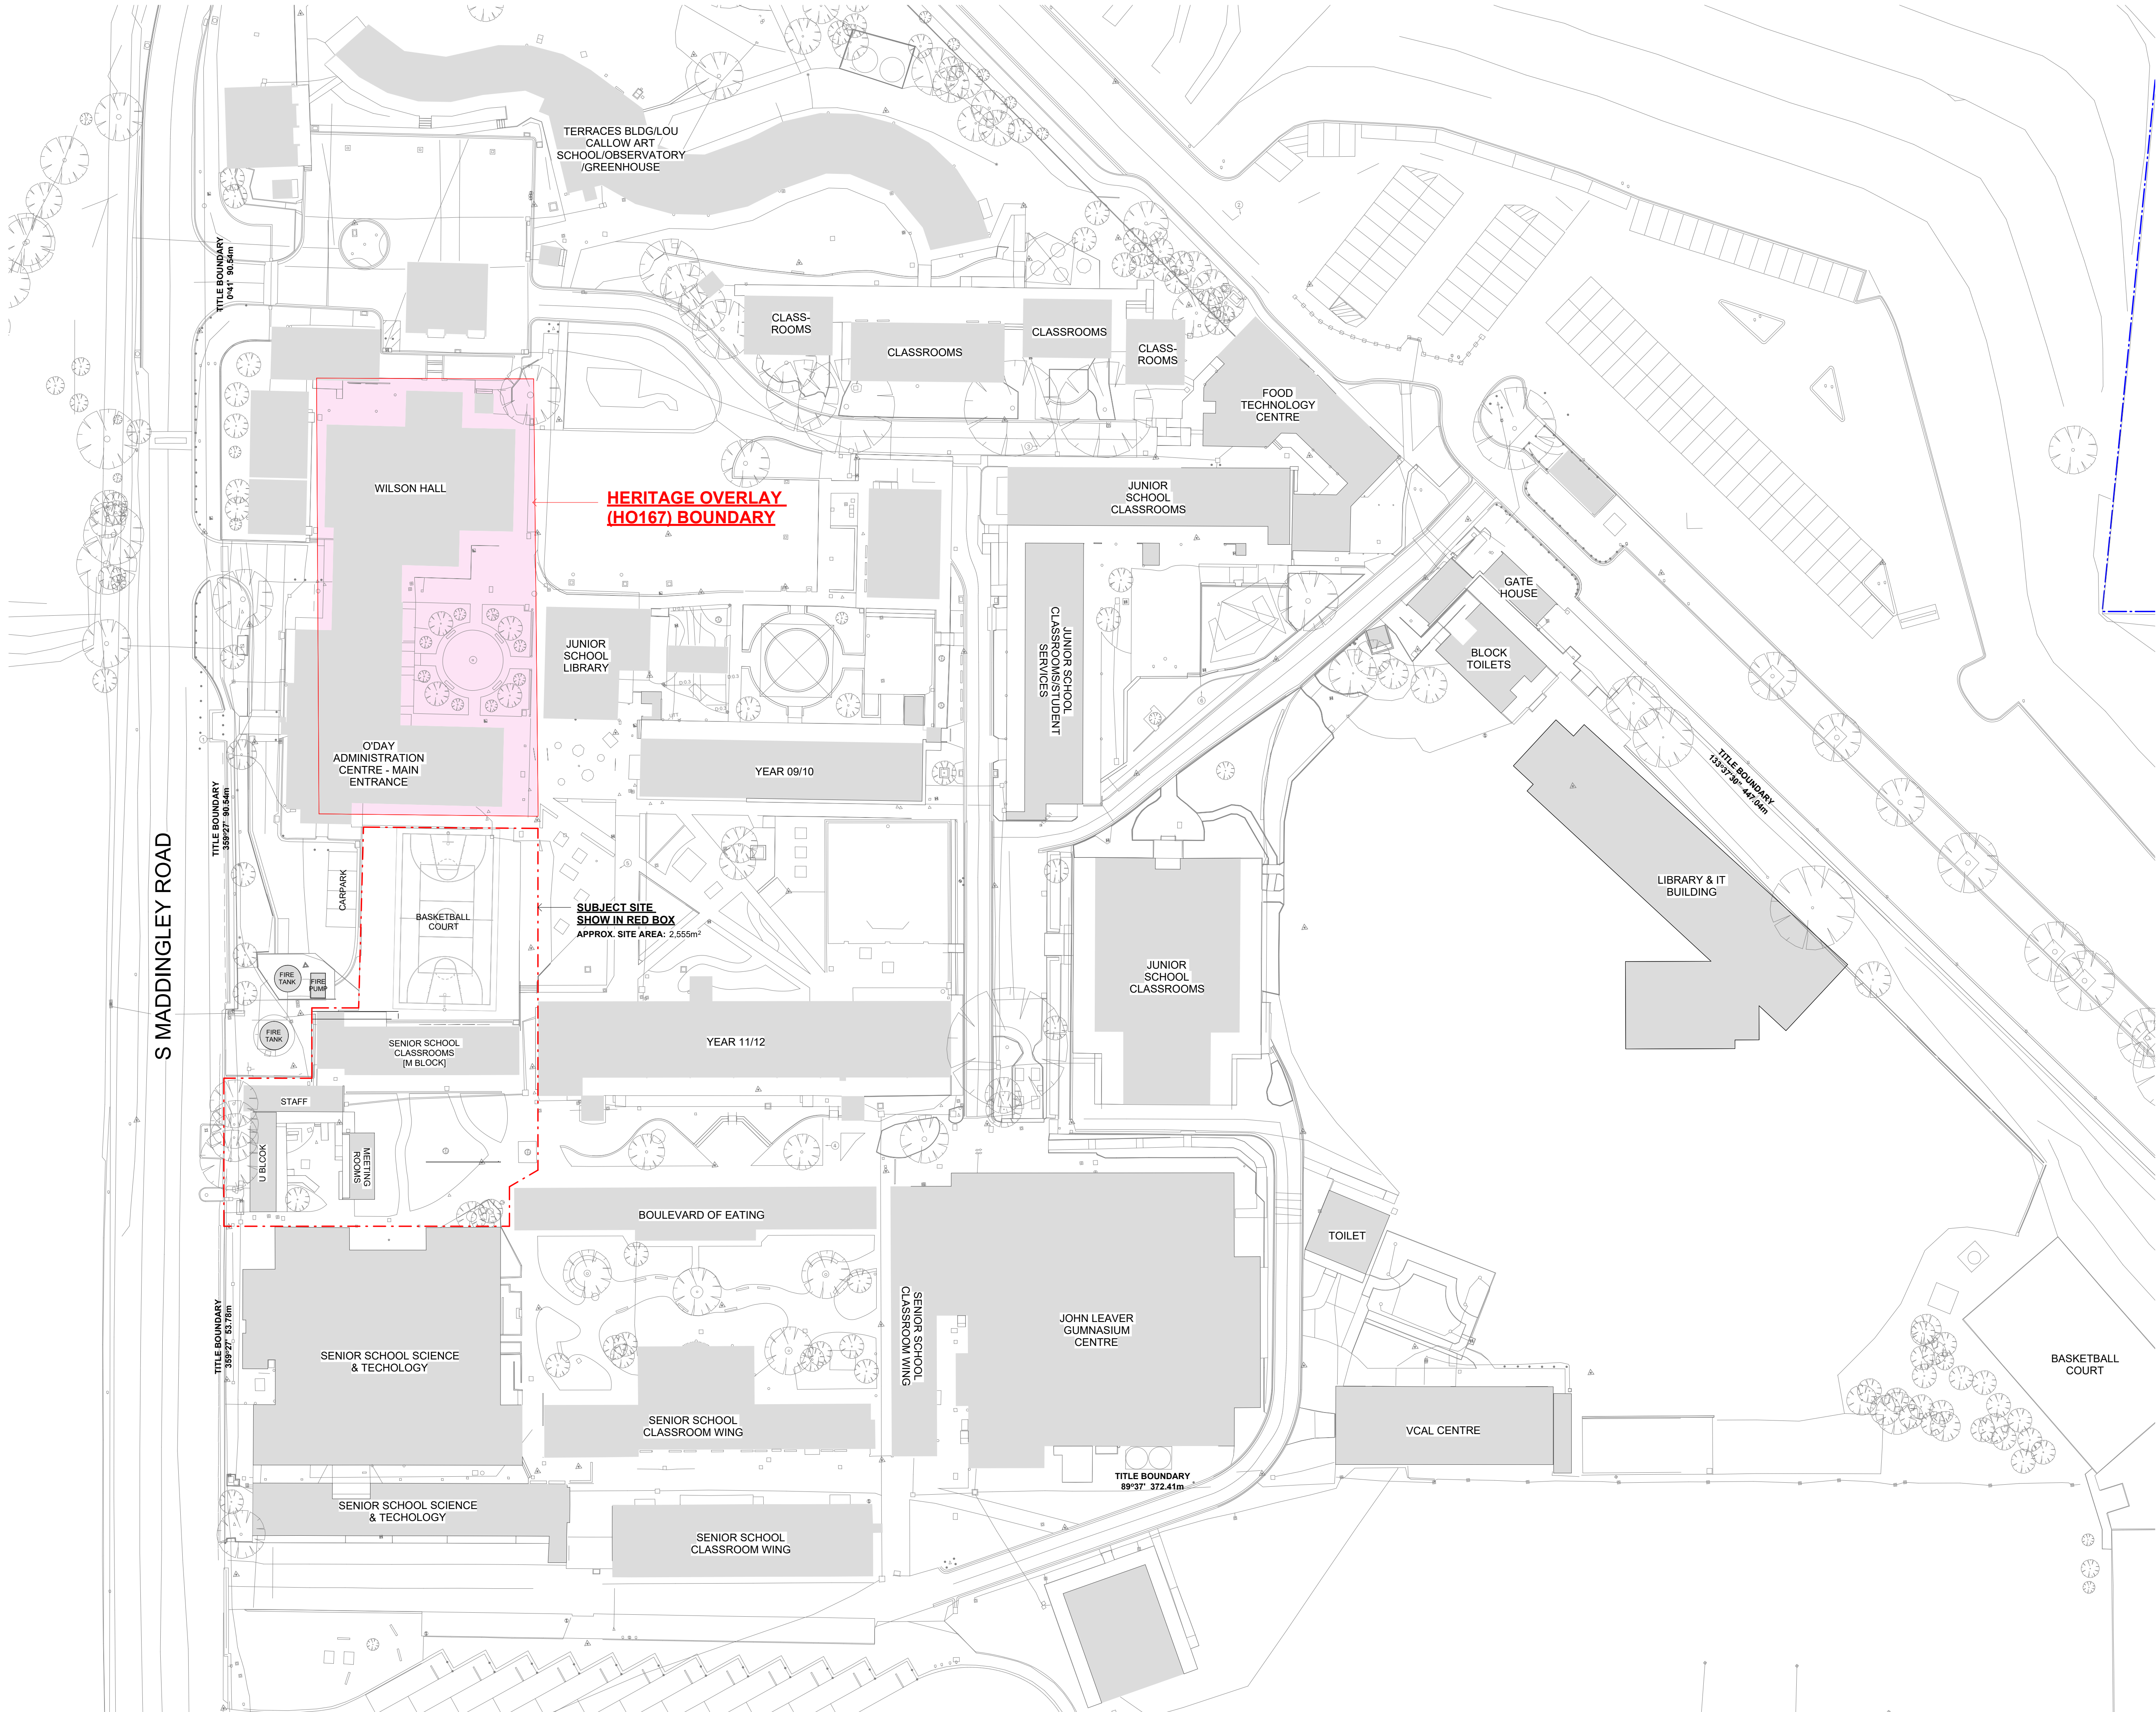


REVISION SCHEDULE		
C	Town Planning Issue 03	06/06/24
B	Town Planning Issue 02	16/04/24
A	Town Planning Issue 01	12/04/24
REV	DESCRIPTION OF CHANGE	DATE
DO NOT SCALE OFF DRAWINGS. USE FIGURED DIMENSIONS ONLY. CONTRACTOR MUST VERIFY ALL DIMENSIONS ON SITE BEFORE COMMENCING WORK OR PREPARING SHOP DRAWINGS		
DRAWINGS TO BE PRINTED IN COLOUR.		
© COPYRIGHT MCILDOWIE PARTNERS 2020		

LEGEND

This copied document to be made available for the sole purpose of enabling its consideration and review as part of a planning process under the Planning and Environment Act 1987. The document must not be used for any purpose which may breach any copyright

ADVERTISED PLAN

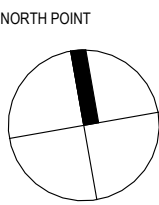

CLIENT



Bacchus Marsh Grammar

ARCHITECT



Mcildowie Partners

PROJECT ADDRESS

37 S Maddingley Rd, Maddingley VIC 3340

CLIENT

Bacchus Marsh Grammar

PROJECT

Maddingley - Proposed New Science Building

DRAWING STATUS

Town Planning


TITLE

SITE LOCATION PLAN

DRAWING NUMBER:

TP005

JOB NO:	SCALE:	REV DATE:	DRAWN:	CHECK:	REVISION:
3255	1:500	06/06/24	SHC	TD	C

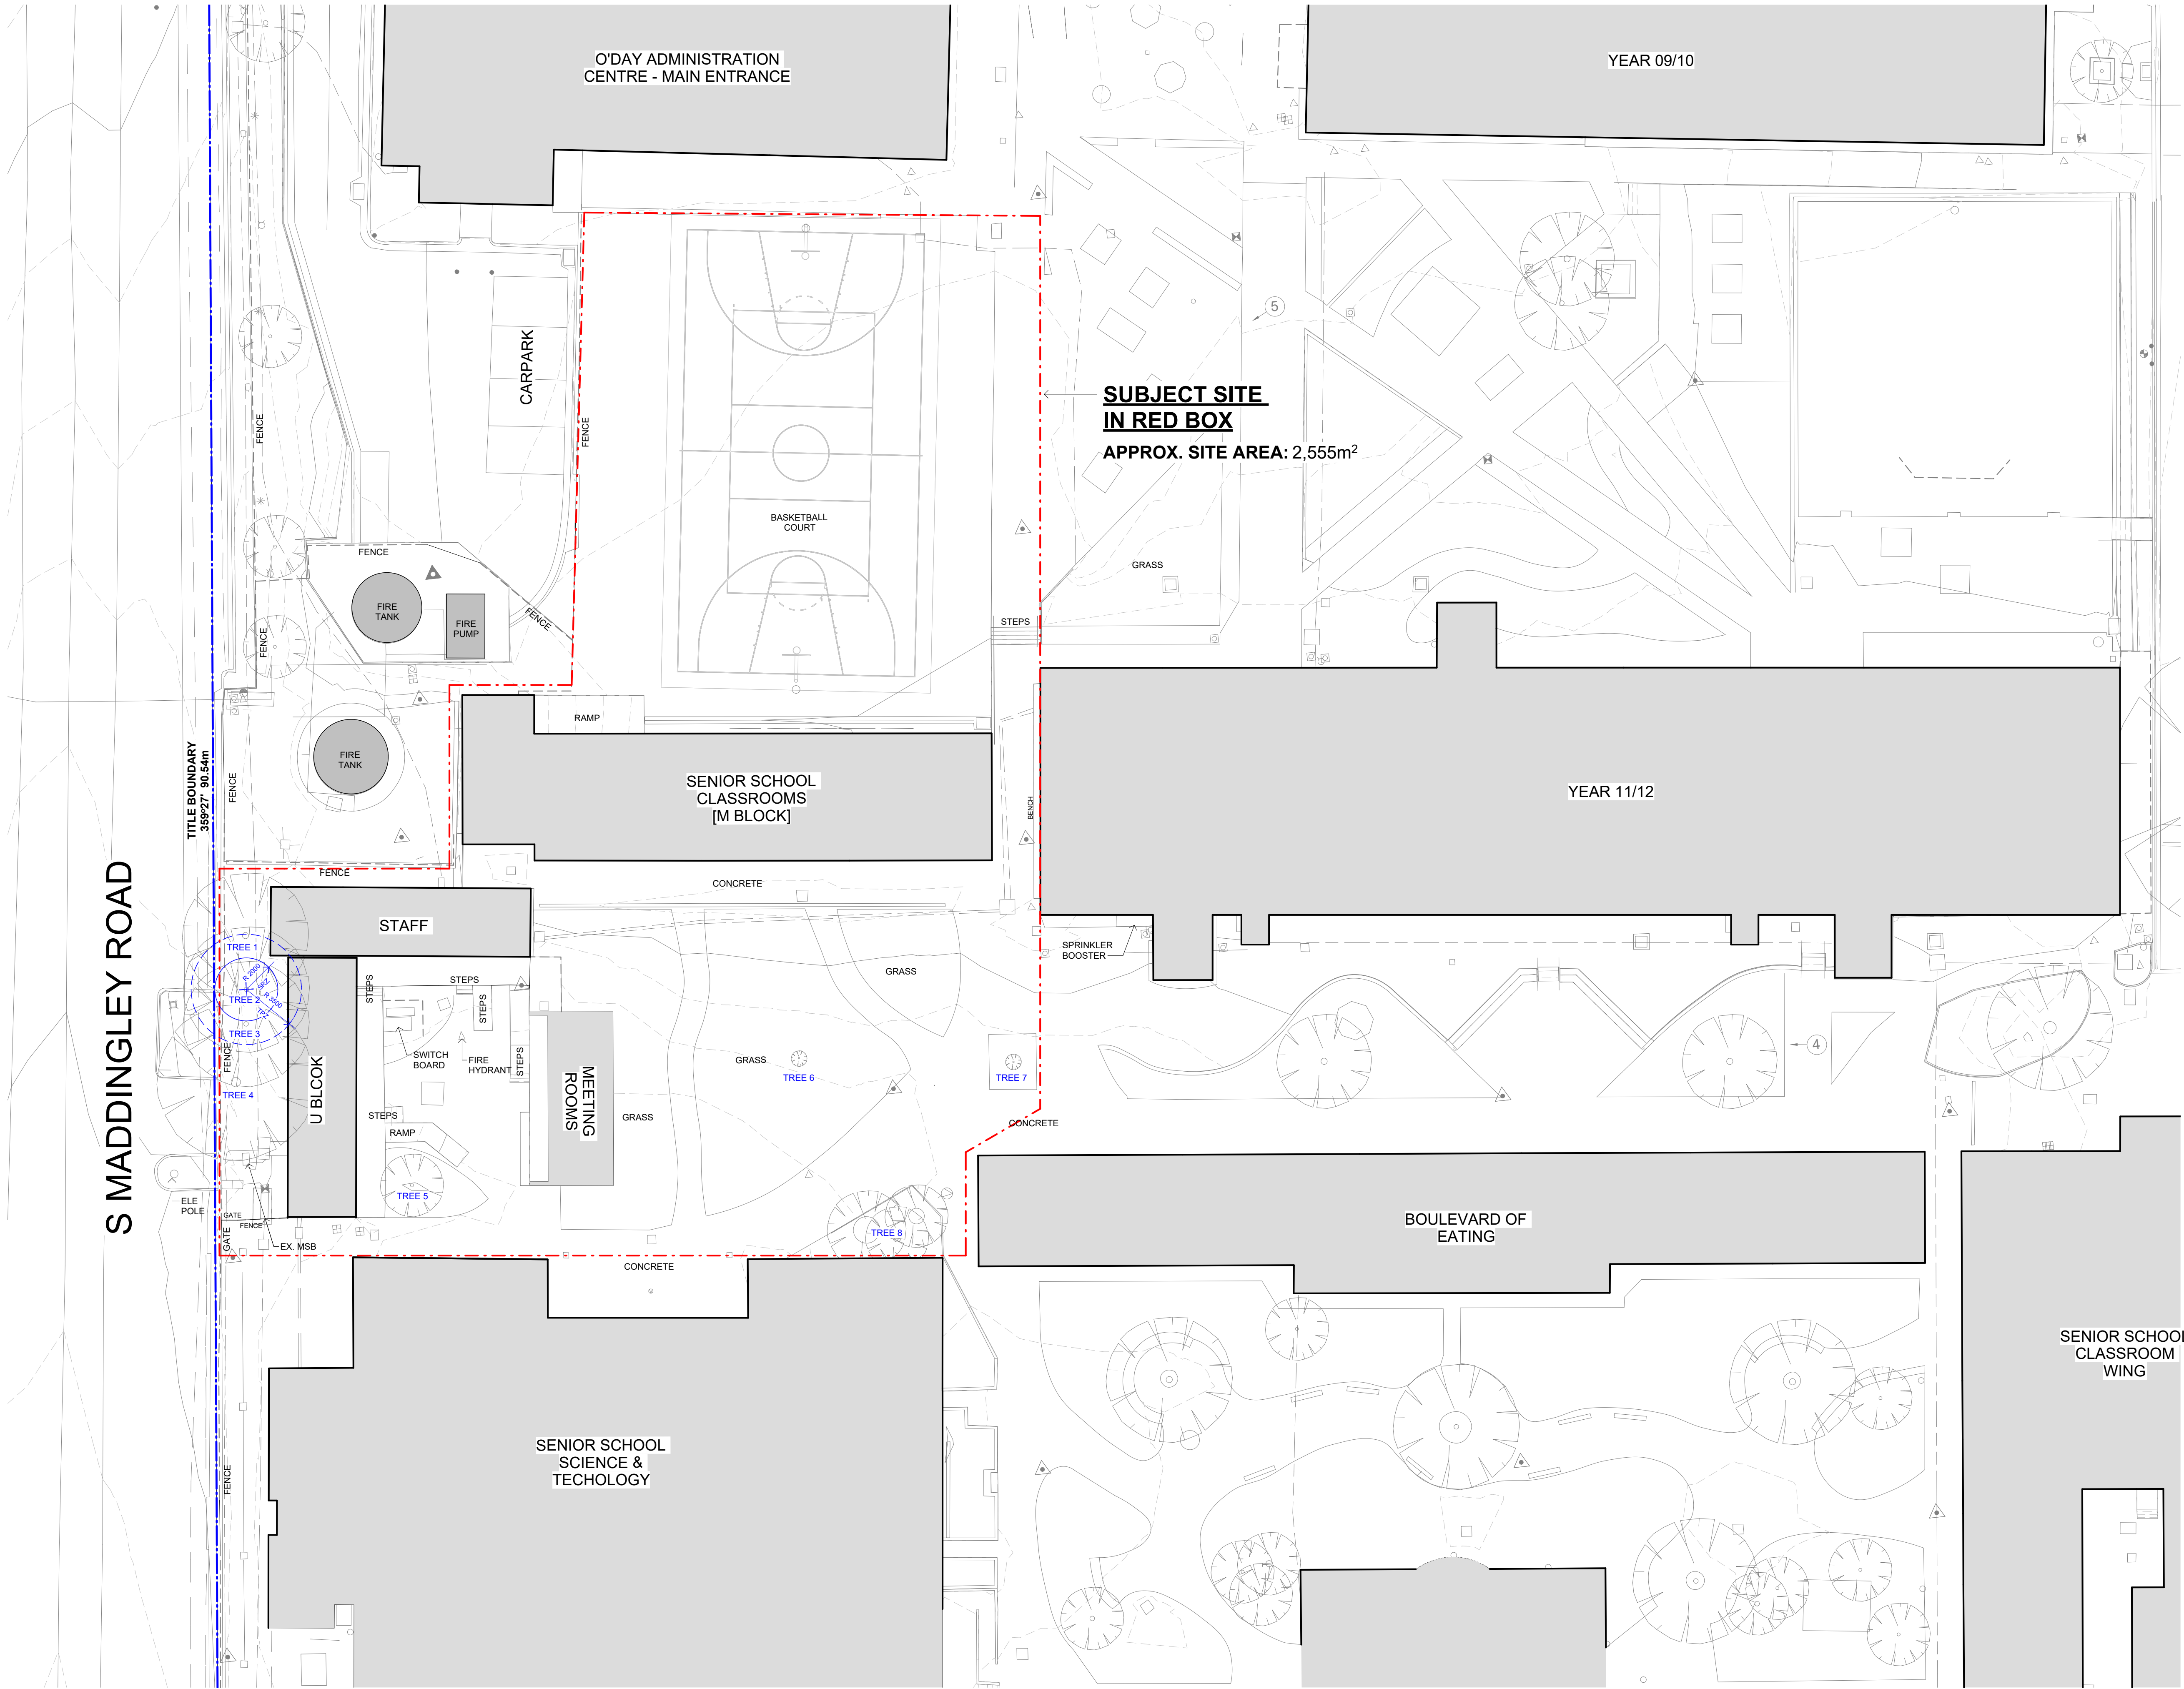


REVISION SCHEDULE		
C	Town Planning Issue 03	18/04/24
B	Town Planning Issue 02	12/04/24
A	Town Planning Issue 01	16/02/24
REV	DESCRIPTION OF CHANGE	DATE
DO NOT SCALE OFF DRAWINGS. USE FIGURED DIMENSIONS ONLY. CONTRACTOR MUST VERIFY ALL DIMENSIONS ON SITE BEFORE COMMENCING WORK OR PREPARING SHOP DRAWINGS		
DRAWINGS TO BE PRINTED IN COLOUR.		
© COPYRIGHT MCILDOWIE PARTNERS 2020		


LEGEND

This copied document to be made available for the sole purpose of enabling its consideration and review as part of a planning process under the Planning and Environment Act 1987. The document must not be used for any purpose which may breach any copyright

ADVERTISED PLAN

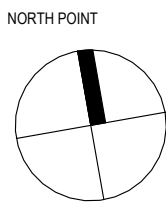

					
Bacchus Marsh Grammar					
ARCHITECT					
<div><div><h1>Mildowie Partners</h1><p>T/ +613 8643 4900 info@mcildowiepartners.com.au</p></div><div><p>LEVEL 5, 185 FLINDERS LANE MELBOURNE VIC 3000</p></div></div>					
CLIENT					
Bacchus Marsh Grammar					
PROJECT					
Maddingley - Proposed New Science Building					
PROJECT ADDRESS					
37 S Maddingley Rd, Maddingley VIC 3340					
DRAWING STATUS					
TOWN PLANNING					
TITLE					
EXISTING SITE PLAN					
DRAWING NUMBER					
TP010					
JOB NO:	SCALE:	REV DATE:	DRAWN:	CHECK:	REVISION:
3255	1 : 200	18/04/24	SHC	TD	C

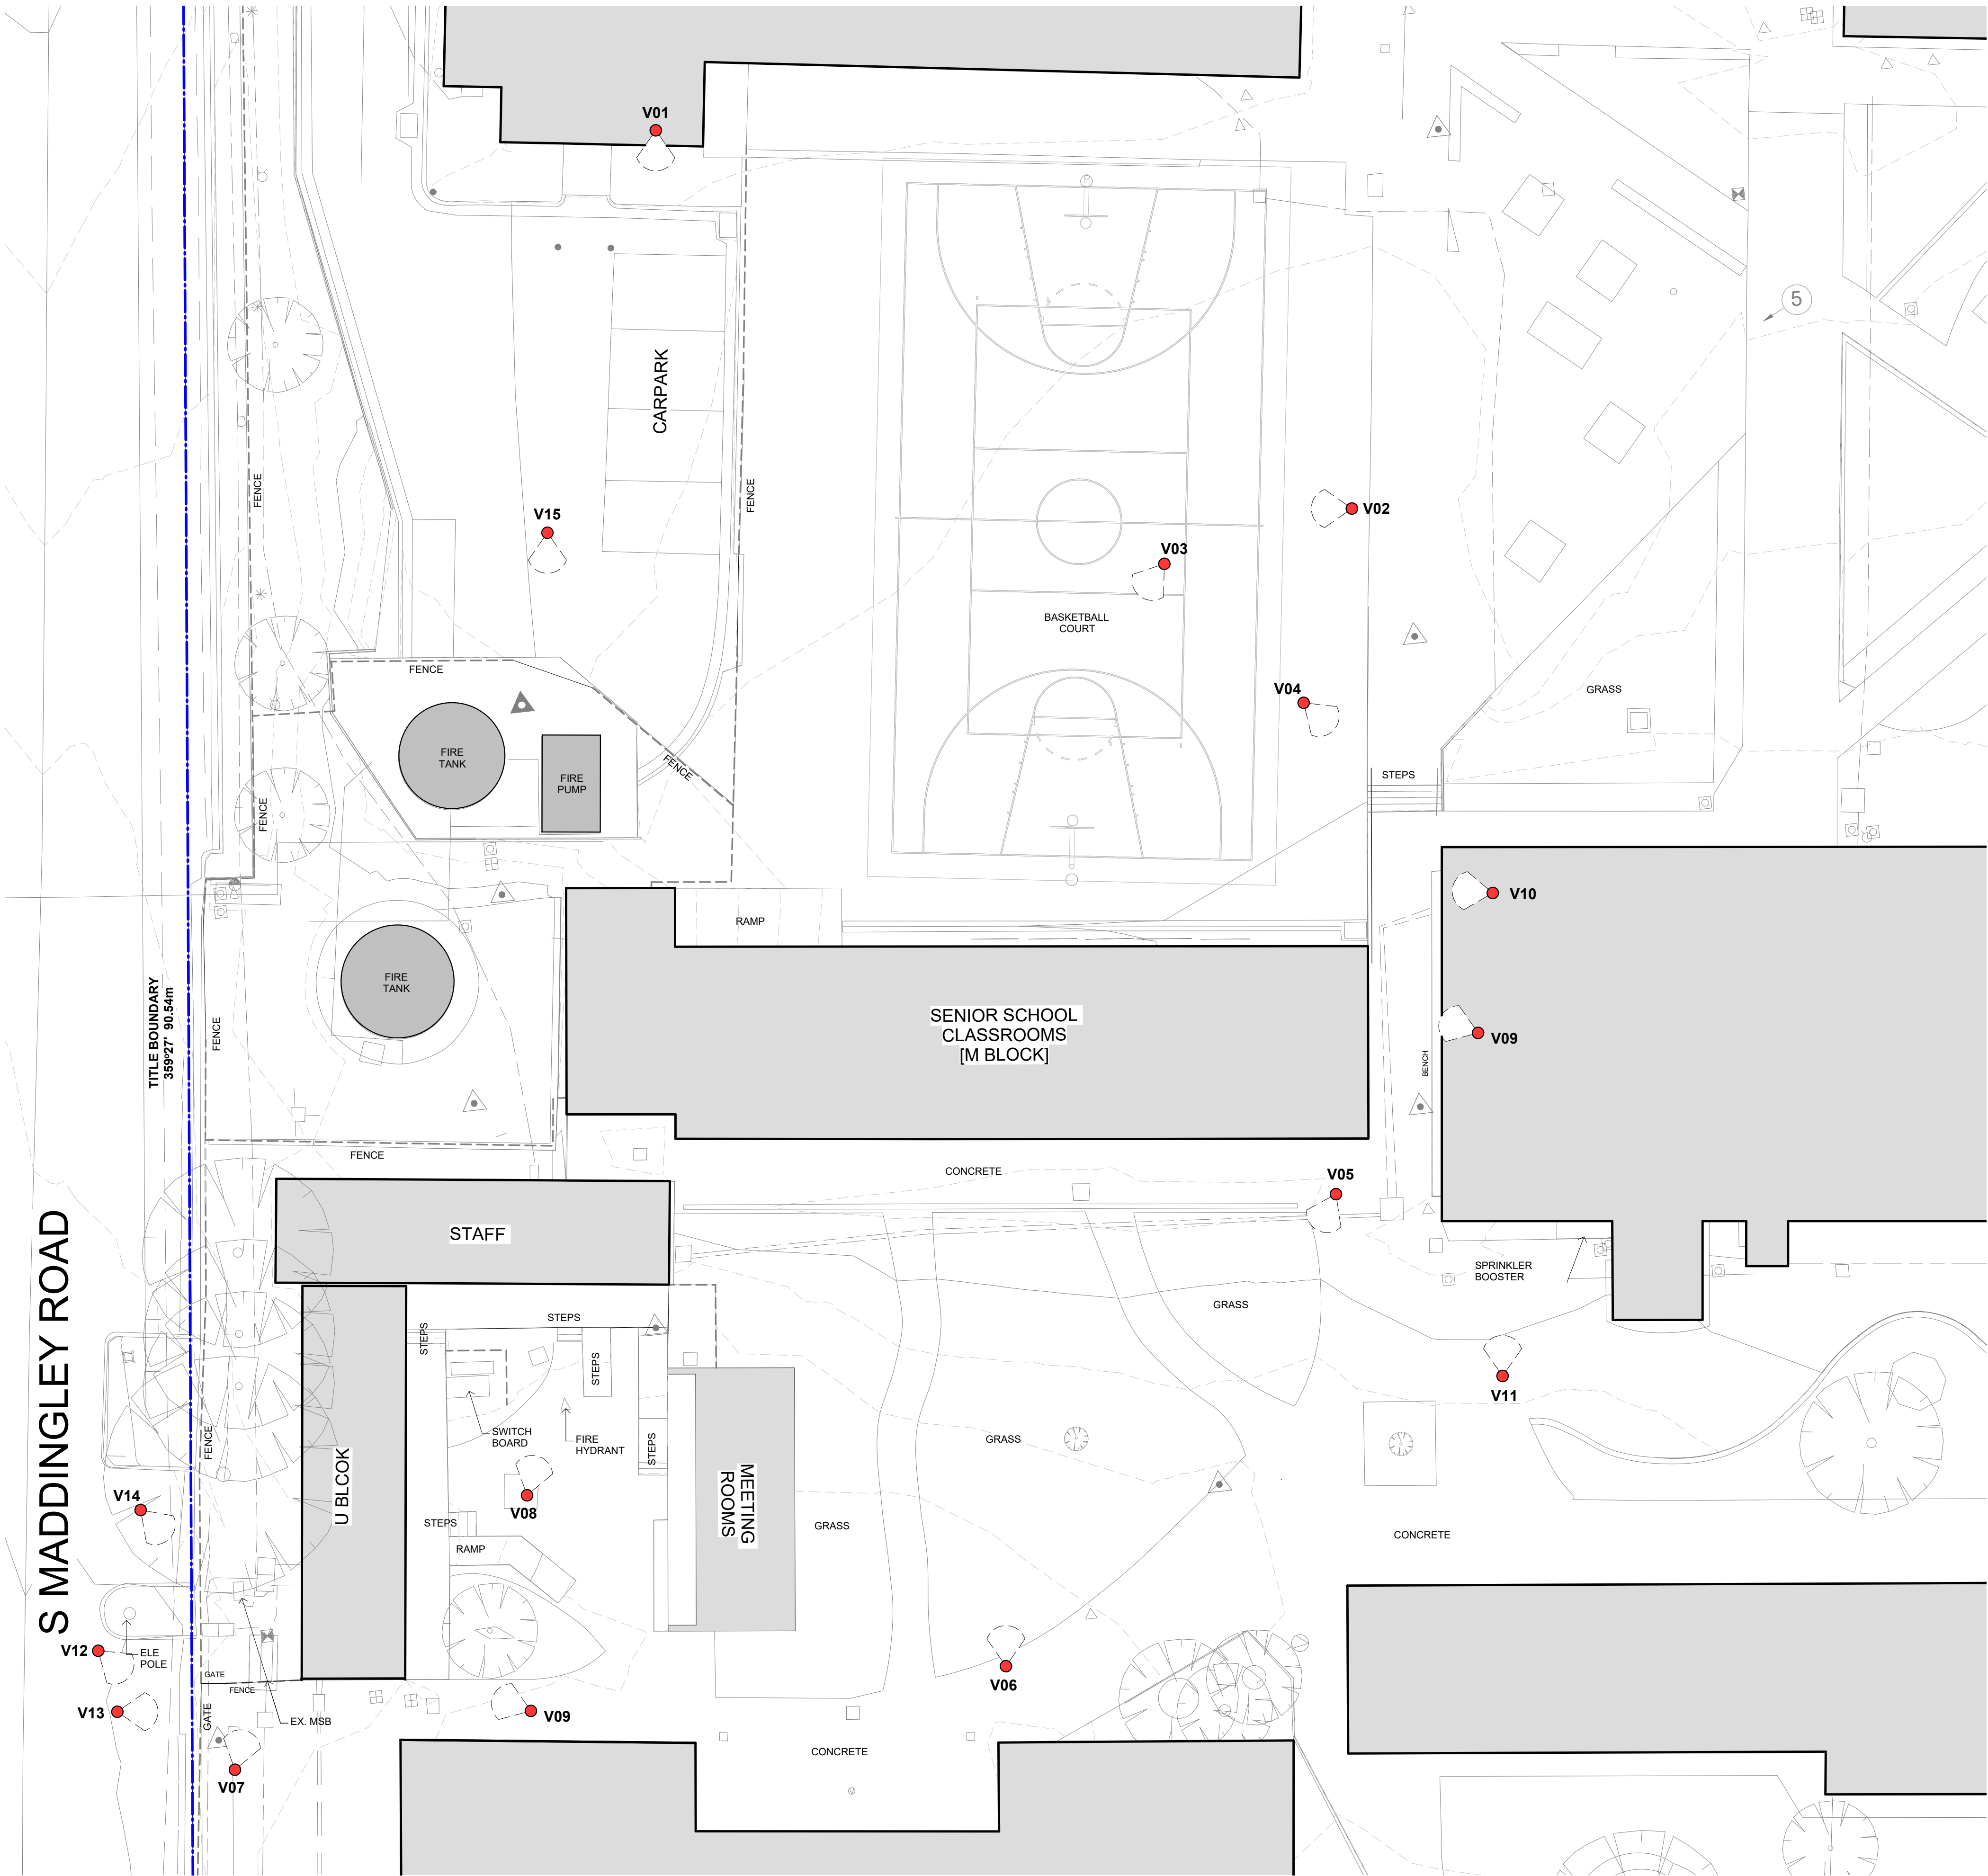

This copied document to be made available for the sole purpose of enabling its consideration and review as part of a planning process under the Planning and Environment Act 1987. The document must not be used for any purpose which may breach any copyright

ADVERTISED PLAN

REVISION SCHEDULE:

C

Town Planning Issue 03

18/04/24

B

Town Planning Issue 02

12/04/24

A

Town Planning Issue 01

16/02/24

REV

DESCRIPTION OF CHANGE

DATE

DO NOT SCALE OFF DRAWINGS. USE FIGURED DIMENSIONS ONLY.
CONTRACTOR MUST VERIFY ALL DIMENSIONS ON SITE BEFORE
COMMENCING WORK OR PREPARING SHOP DRAWINGS

DRAWINGS TO BE PRINTED IN COLOUR.

© COPYRIGHT MCILDOWIE PARTNERS 2020

LEGEND

NORTH POINT

CLIENT

Bacchus Marsh Grammar

ARCHITECT

McIldowie Partners

T/ +613 8643 4900

info@mcildowiepartners.com.au

LEVEL 5, 185 FLINDERS LANE

MELBOURNE VIC 3000

CLIENT

Bacchus Marsh Grammar

PROJECT

Maddingley - Proposed New Science Building

PROJECT ADDRESS

37 S Maddingley Rd, Maddingley VIC 3340

DRAWING STATUS

TOWN PLANNING

TITLE

EXISTING SITE IMAGES PLAN

DRAWING NUMBER:

TP011

JOB NO:

3255

SCALE@:

1:150

REV DATE:

18/04/24

DRAWN:

SHC

CHECK:

TD

REVISION:

C



V01



V02



V03



V04



V05



V06



V07



V08



V09

REVISION SCHEDULE:

B	Town Planning Issue 03	18/04/24
A	Town Planning Issue 02	12/04/24
REV	DESCRIPTION OF CHANGE	DATE
DO NOT SCALE OFF DRAWINGS. USE FIGURED DIMENSIONS ONLY. CONTRACTOR MUST VERIFY ALL DIMENSIONS ON SITE BEFORE COMMENCING WORK OR PREPARING SHOP DRAWINGS		
DRAWINGS TO BE PRINTED IN COLOUR.		
© COPYRIGHT MCILDOWIE PARTNERS 2020		

LEGEND

ADVERTISED
PLAN

This copied document to be made available
for the sole purpose of enabling
its consideration and review as
part of a planning process under the
Planning and Environment Act 1987.
The document must not be used for any
purpose which may breach any
copyright

CLIENT		 Bacchus Marsh Grammar	
ARCHITECT		McIldowie Partners	
PROJECT ADDRESS		37 S Maddingley Rd, Maddingley VIC 3340	
PROJECT		Maddingley - Proposed New Science Building	
DRAWING STATUS		TOWN PLANNING	
TITLE		DRAWING NUMBER:	
EXISTNG SITE IMAGES 01		TP012	
JOB NO: 3255	SCALE@A1:	REV DATE: 18/04/24	CHECK: SHC
DRAWN: TD		REVISION: B	

This copied document to be made available for the sole purpose of enabling its consideration and review as part of a planning process under the Planning and Environment Act 1987. The document must not be used for any purpose which may breach any copyright

ADVERTISED
PLAN



V10



V11



V12



V13



V14



V15


REVISION SCHEDULE:

B	Town Planning Issue 03	18/04/24
A	Town Planning Issue 02	12/04/24

REV	DESCRIPTION OF CHANGE	DATE
DO NOT SCALE OFF DRAWINGS. USE FIGURED DIMENSIONS ONLY. CONTRACTOR MUST VERIFY ALL DIMENSIONS ON SITE BEFORE COMMENCING WORK OR PREPARING SHOP DRAWINGS		

DRAWINGS TO BE PRINTED IN COLOUR.
© COPYRIGHT MCILDOWIE PARTNERS 2020

LEGEND

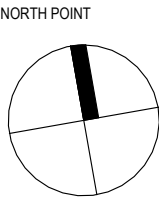

CLIENT



Bacchus Marsh Grammar

ARCHITECT



Mcildowie Partners

CLIENT

Bacchus Marsh Grammar

PROJECT

Maddingley - Proposed New Science Building


PROJECT ADDRESS

37 S Maddingley Rd, Maddingley VIC 3340

DRAWING STATUS

TOWN PLANNING

TITLE					DRAWING NUMBER:	
EXISTING SITE IMAGES 02					TP013	
JOB NO:	SCALE@A:	REV DATE:	DRAWN:	CHECK:	REVISION:	
3255		18/04/24	SHC	TD	B	

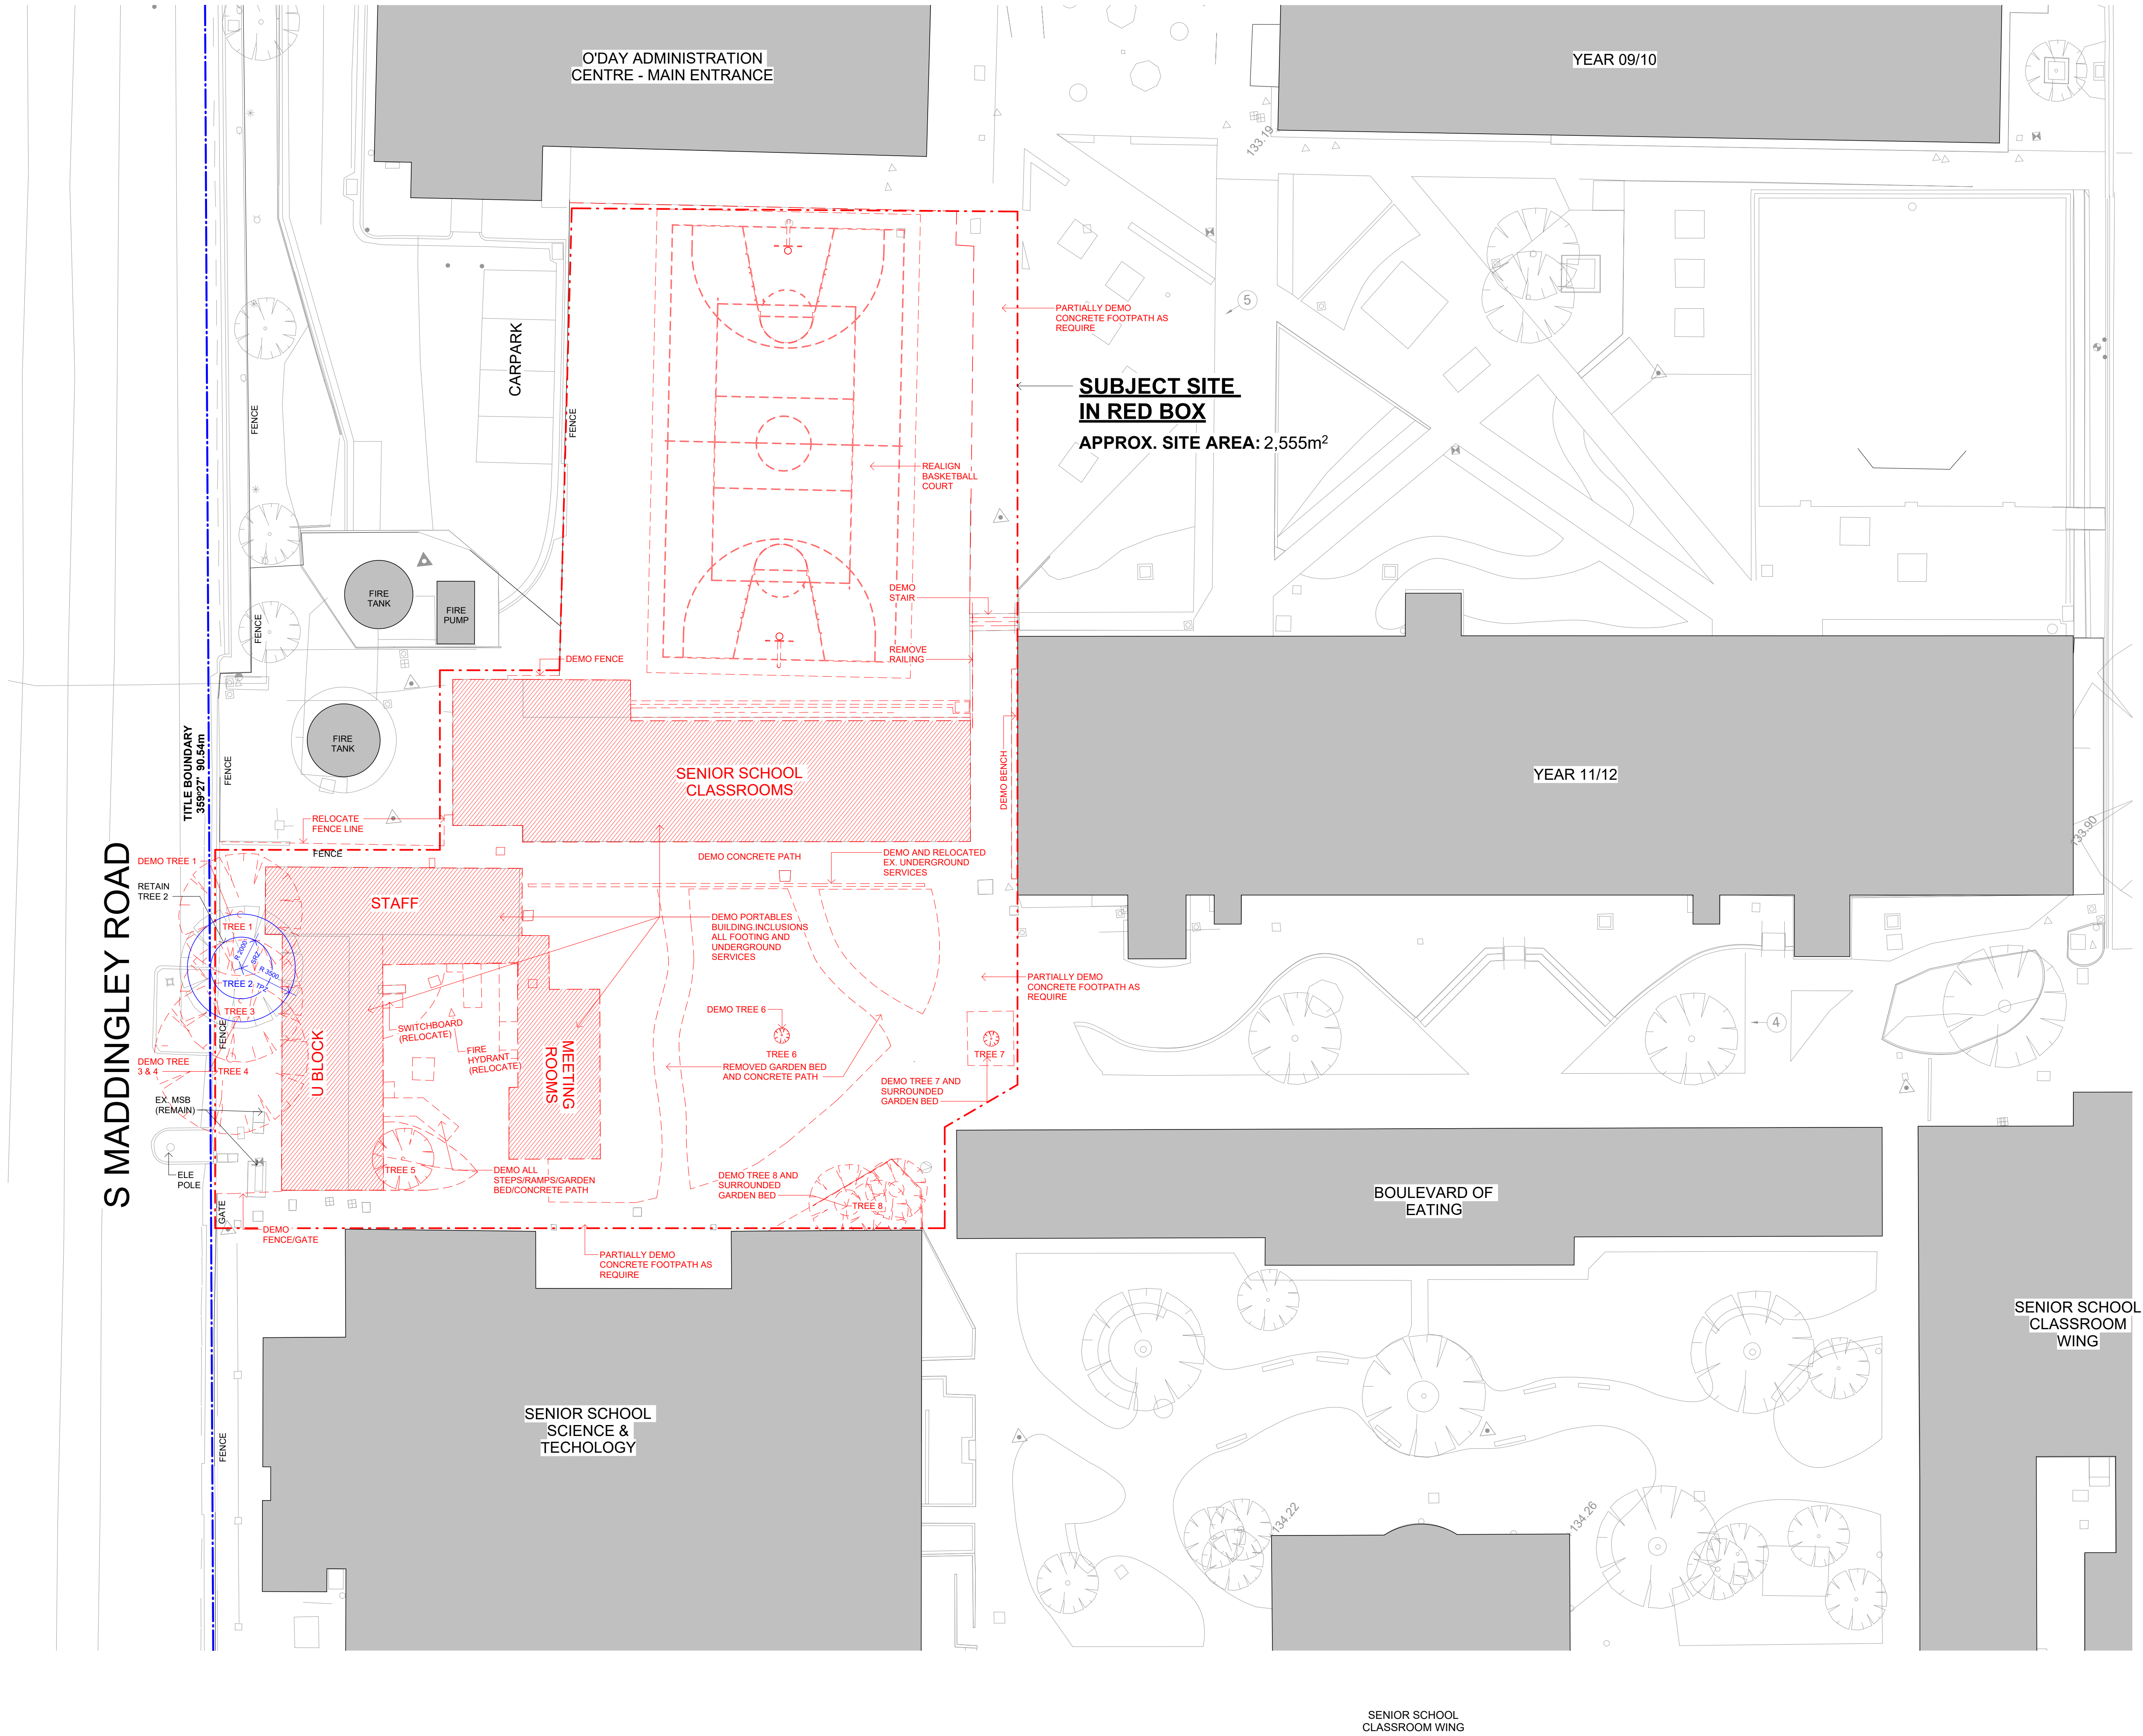


REVISION SCHEDULE		
C	Town Planning Issue 03	18/04/24
B	Town Planning Issue 02	12/04/24
A	Town Planning Issue 01	16/02/24
REV	DESCRIPTION OF CHANGE	DATE
DO NOT SCALE OFF DRAWINGS. USE FIGURED DIMENSIONS ONLY. CONTRACTOR MUST VERIFY ALL DIMENSIONS ON SITE BEFORE COMMENCING WORK OR PREPARING SHOP DRAWINGS		
DRAWINGS TO BE PRINTED IN COLOUR.		
© COPYRIGHT MCILDOWIE PARTNERS 2020		


LEGEND

This copied document to be made available for the sole purpose of enabling its consideration and review as part of a planning process under the Planning and Environment Act 1987. The document must not be used for any purpose which may breach any copyright


ADVERTISED PLAN

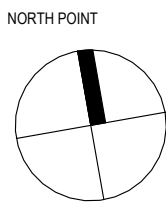


CLIENT		 Bacchus Marsh Grammar	
ARCHITECT		 Mcildowie Partners Level 5, 185 Flinders Lane Melbourne VIC 3000	
CLIENT		Bacchus Marsh Grammar	
PROJECT		Maddingley - Proposed New Science Building	
PROJECT ADDRESS		37 S Maddingley Rd, Maddingley VIC 3340	
DRAWING STATUS		TOWN PLANNING	
TITLE		DRAWING NUMBER:	
DEMOLITION PLAN		TP015	
JOB NO: 3255	SCALE:AT: 1:200	REV DATE: 18/04/24	REVISION: C

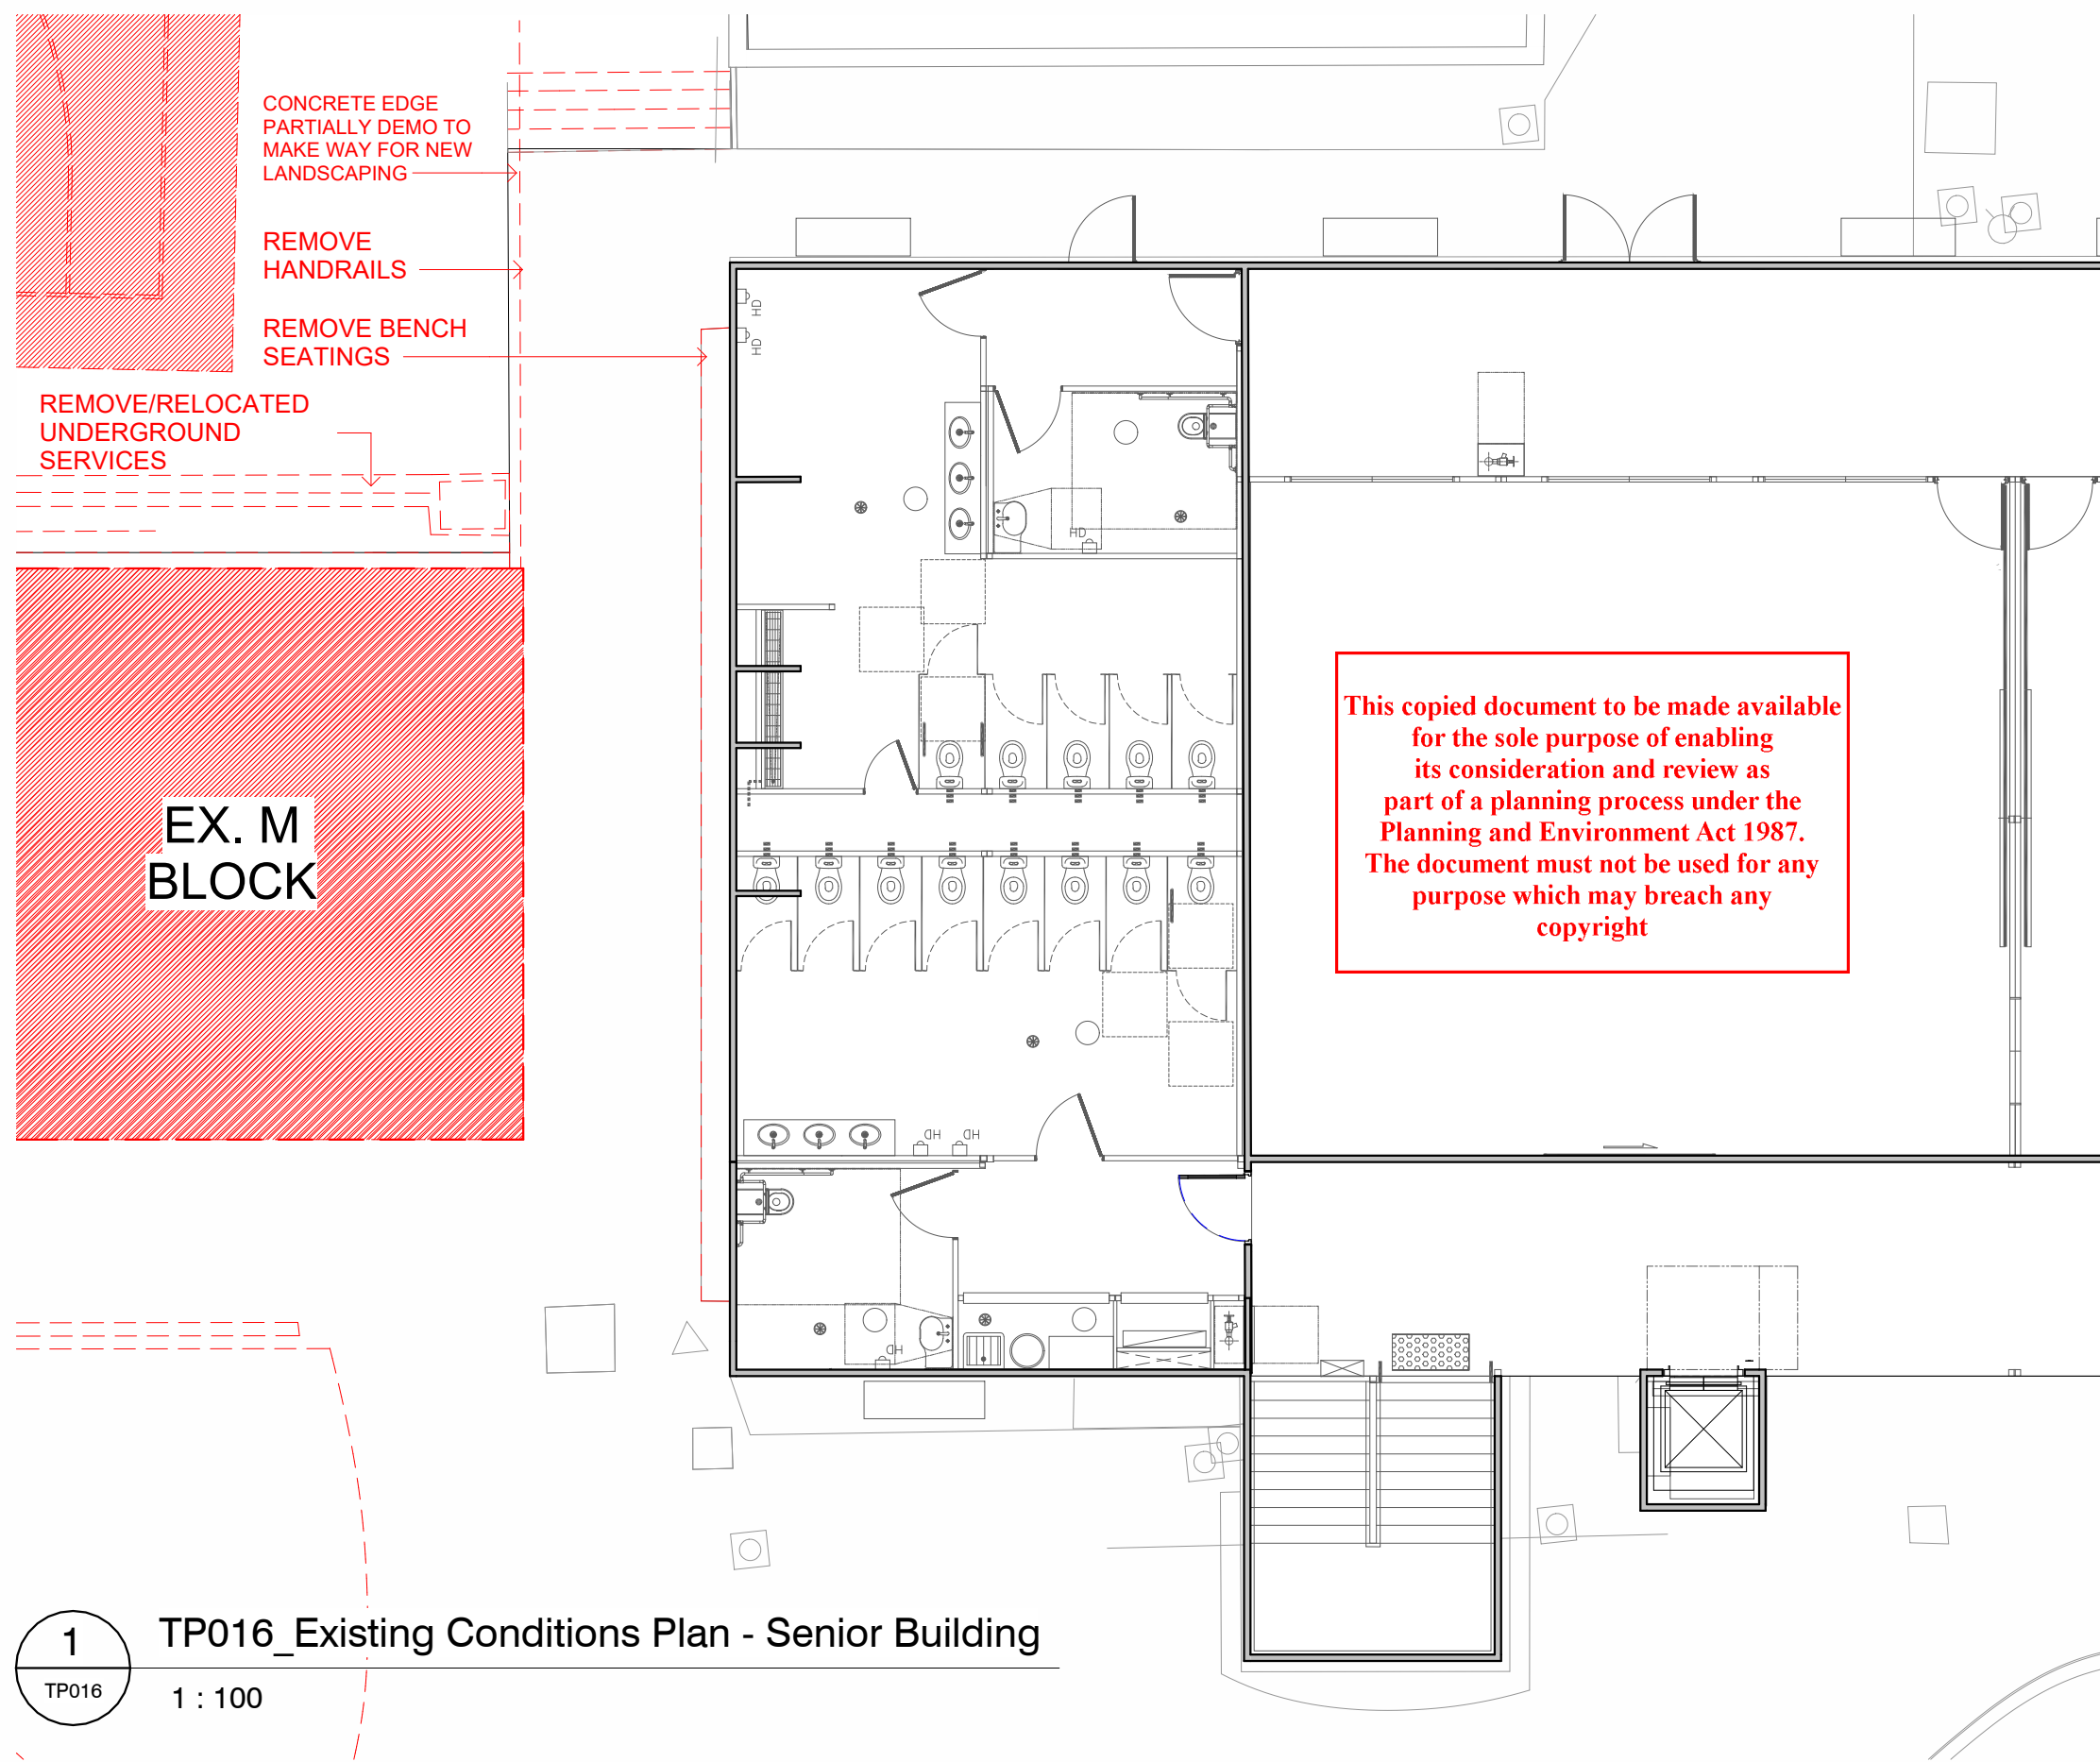


1 TP016_Existing Conditions Plan - Senior Building
TP016 1 : 100

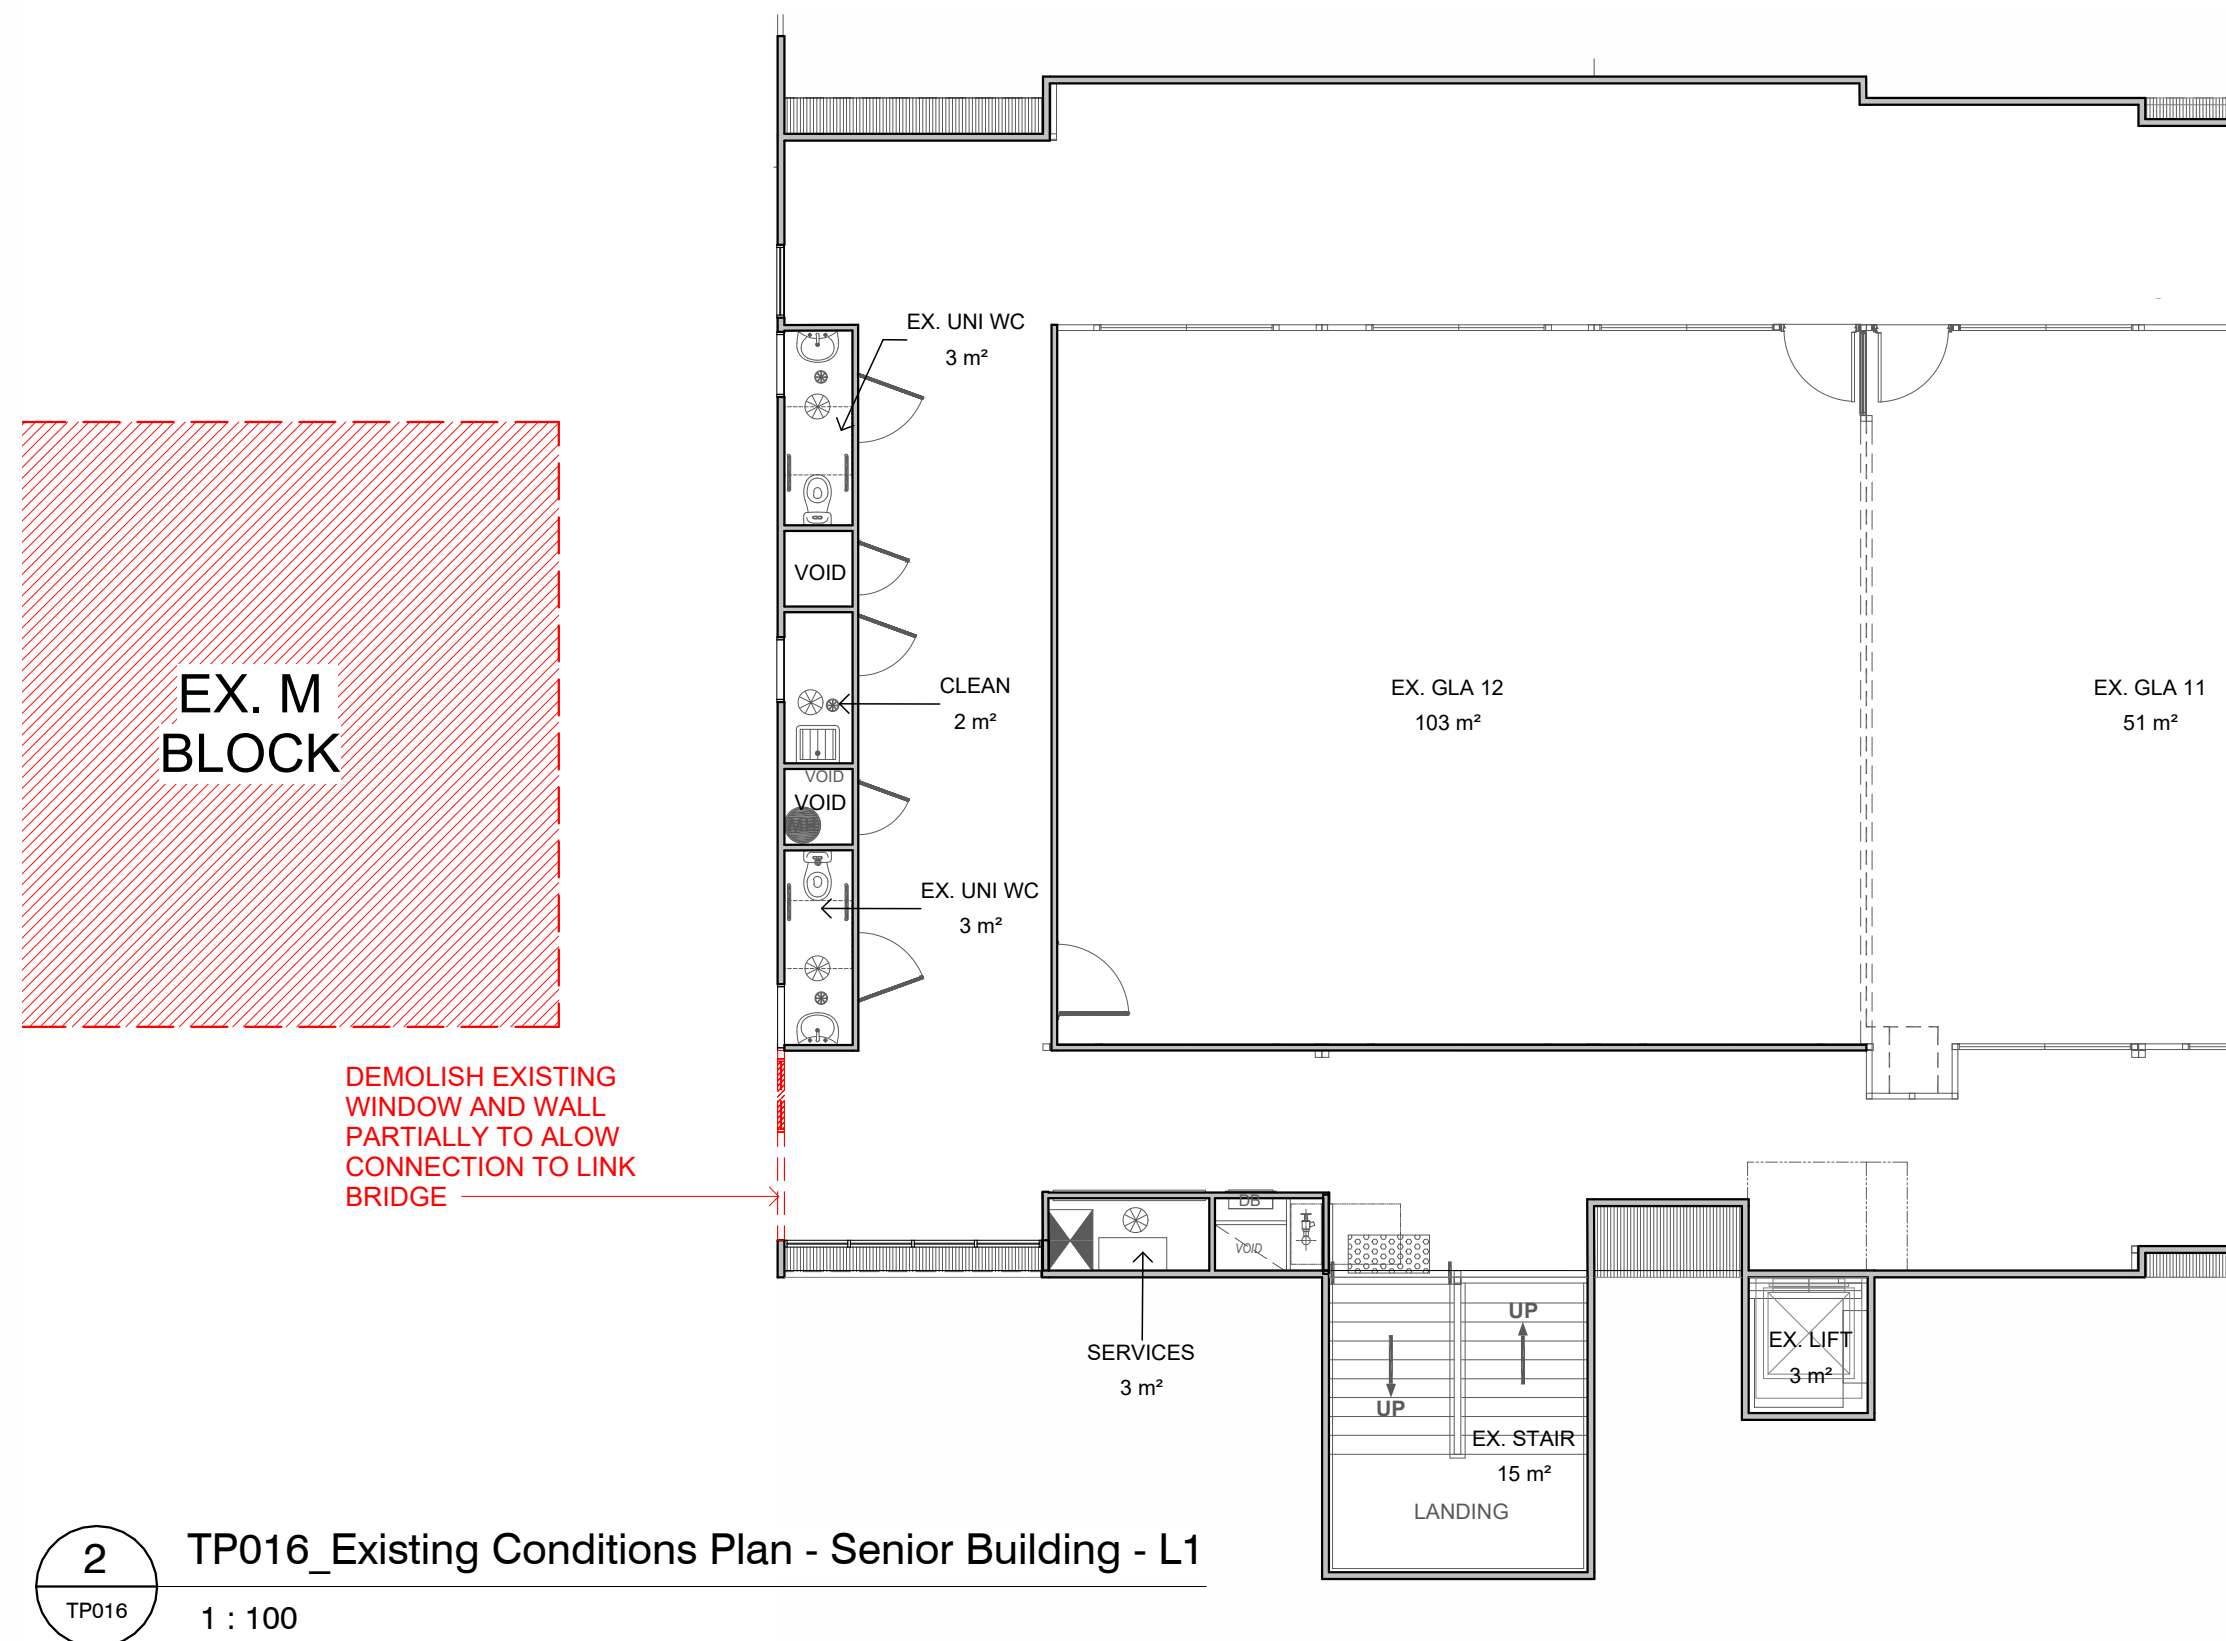

2 TP016_Existing Conditions Plan - Senior Building - L1
TP016 1 : 100

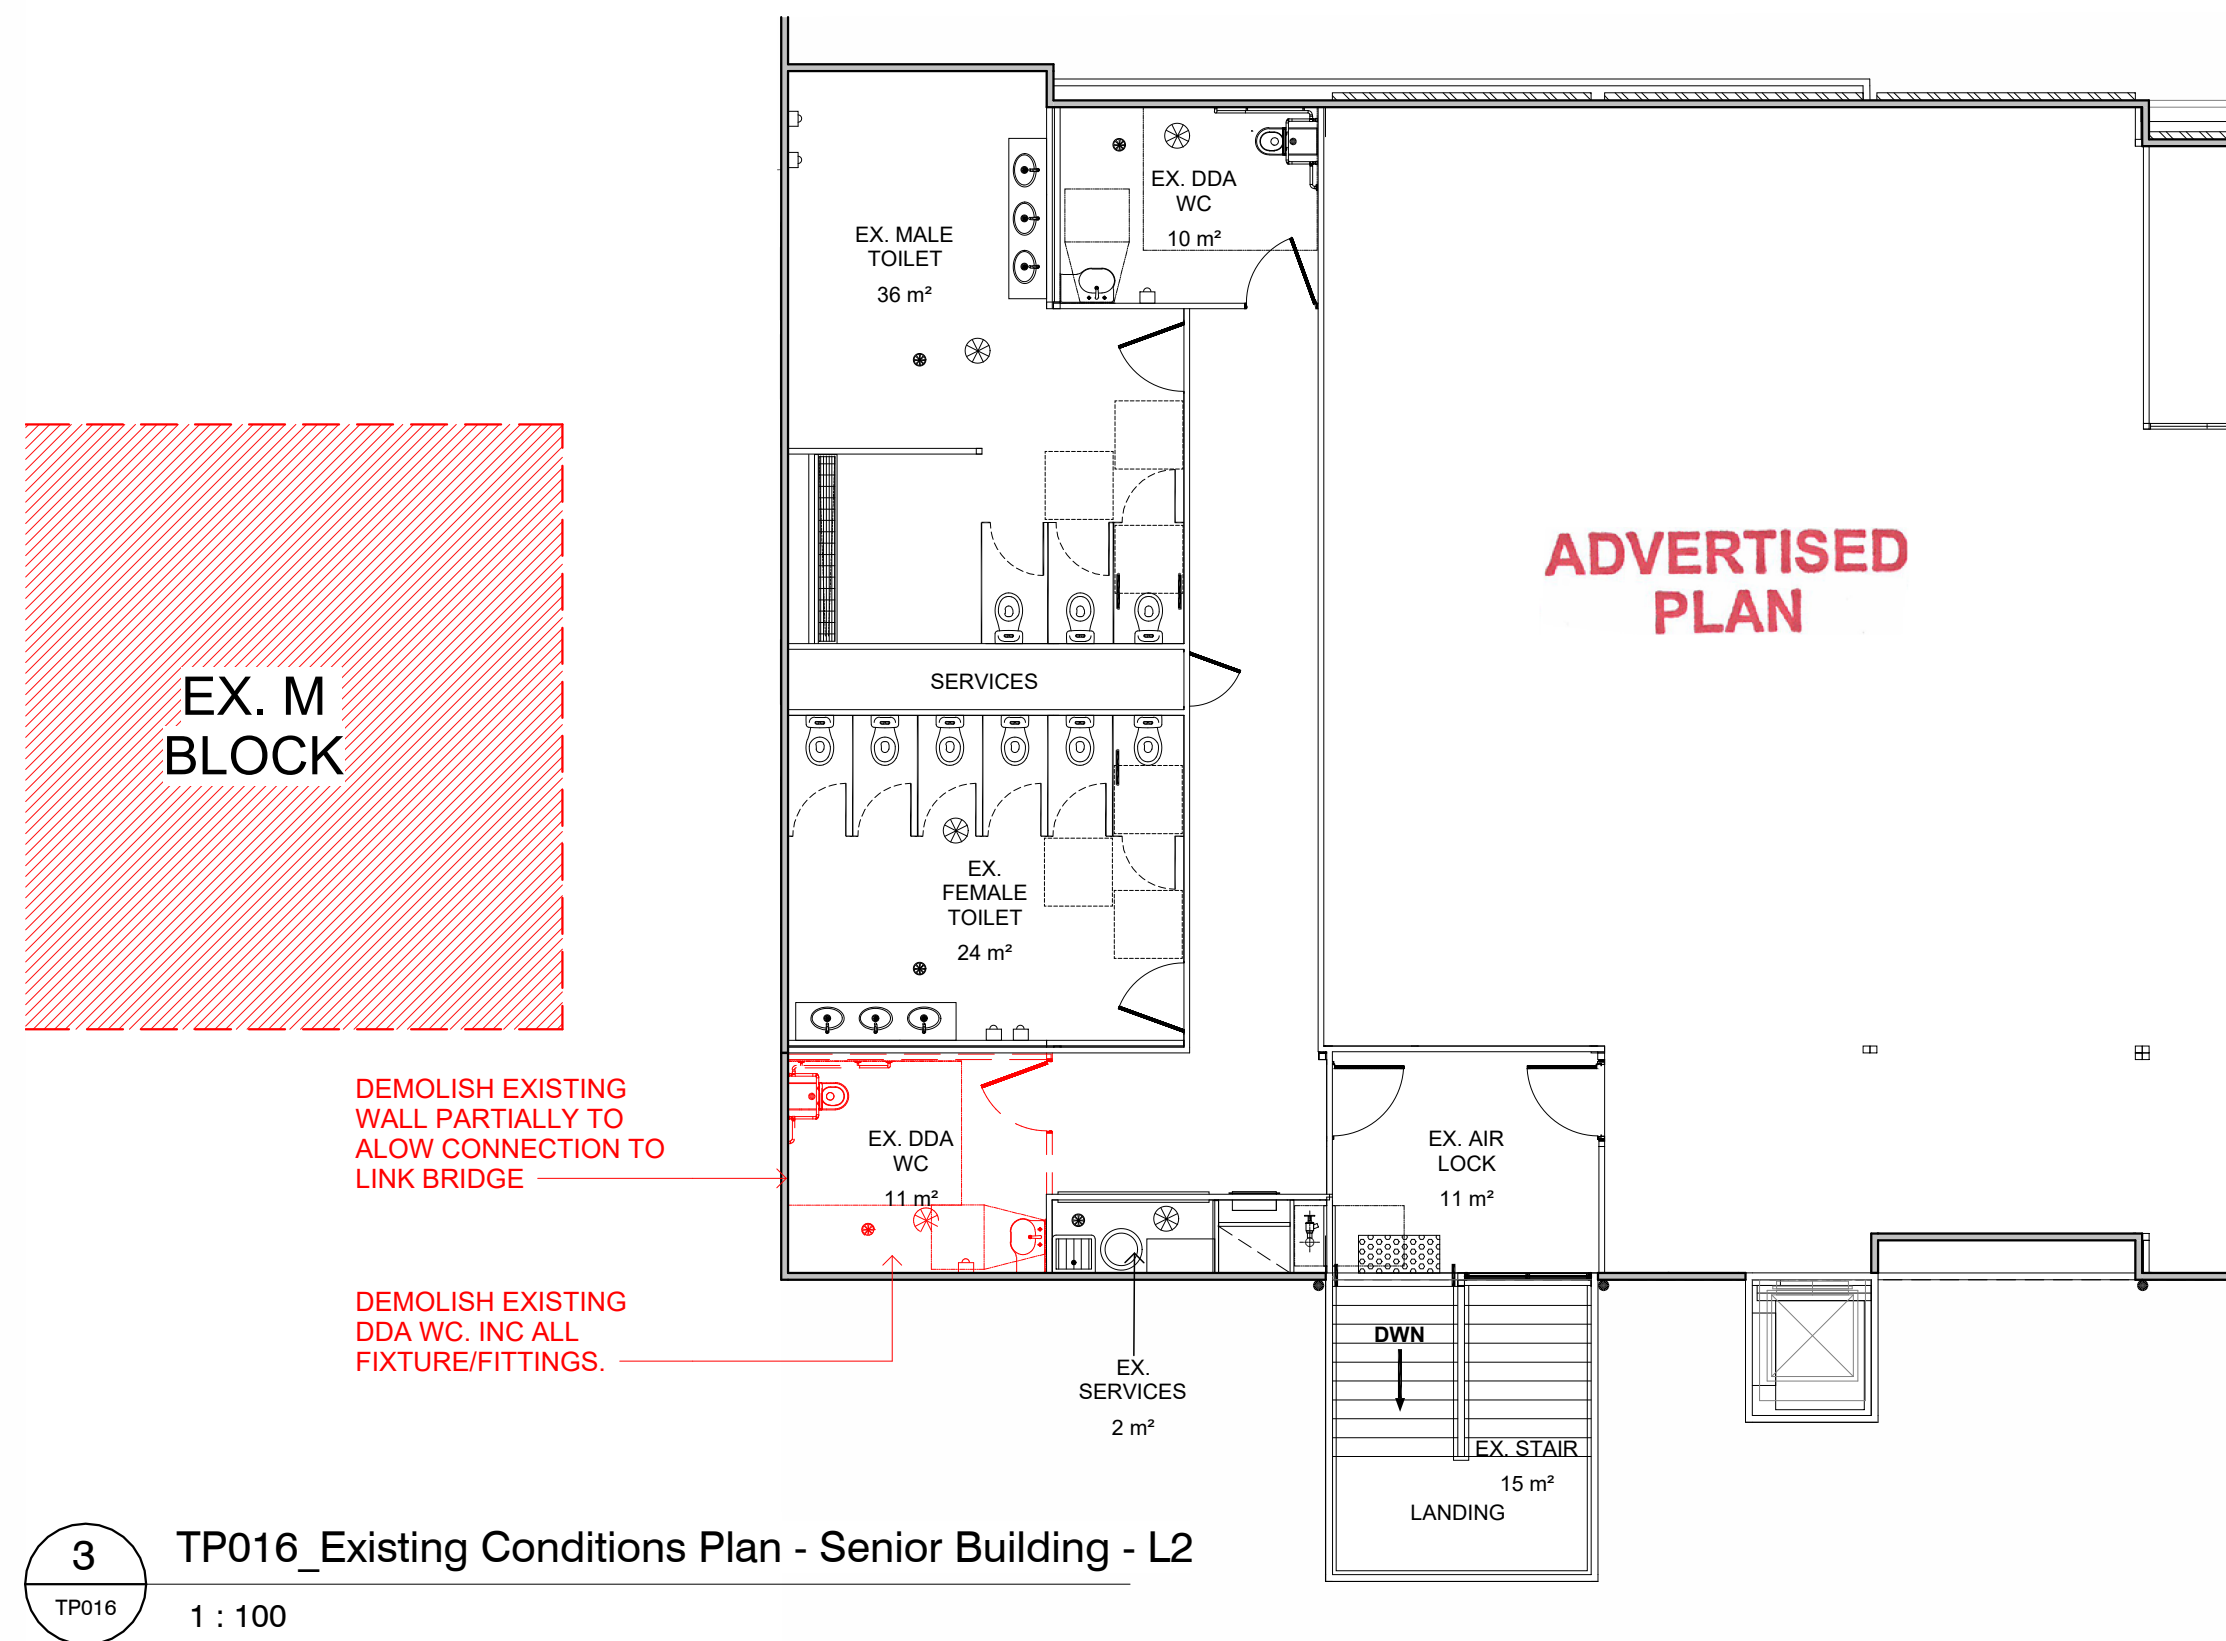

3 TP016_Existing Conditions Plan - Senior Building - L2
TP016 1 : 100

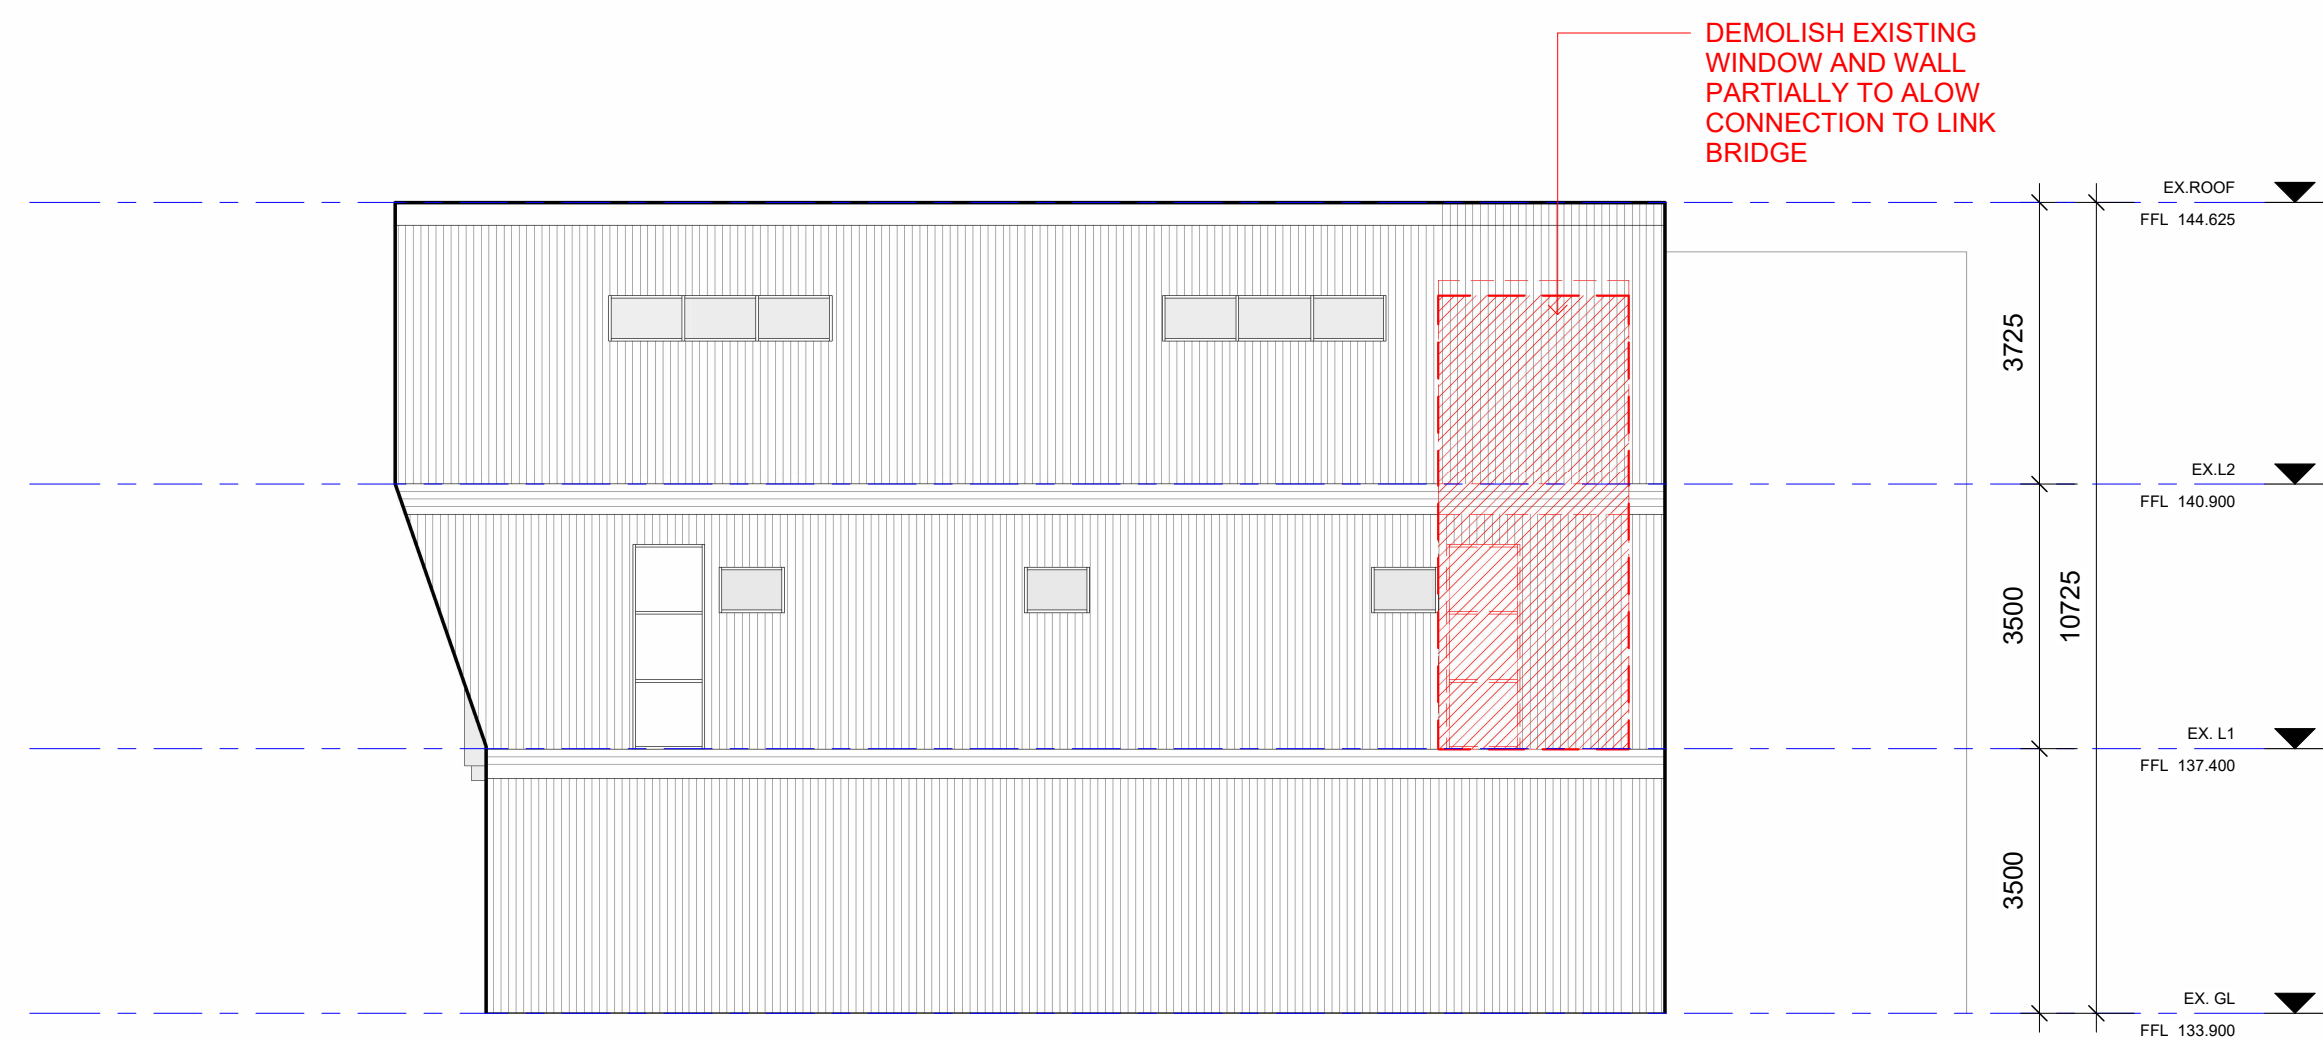

4 TP016_EX. Senior Building West Elevation
TP016 1 : 100

REVISION SCHEDULE:

C	Town Planning Issue 03	18/04/24
B	Town Planning Issue 02	12/04/24
A	Town Planning Issue 01	16/02/24

REV DESCRIPTION OF CHANGE DATE


DO NOT SCALE OFF DRAWINGS. USE FIGURED DIMENSIONS ONLY.
CONTRACTOR MUST VERIFY ALL DIMENSIONS ON SITE BEFORE
COMMENCING WORK OR PREPARING SHOP DRAWINGS

DRAWINGS TO BE PRINTED IN COLOUR.

© COPYRIGHT MCILDOWIE PARTNERS 2020

LEGEND

NOTES:
DEMOLITION

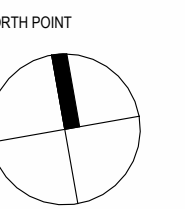

CLIENT



ARCHITECT

McIldowie Partners

T/ +613 8643 4900
info@mcildowiepartners.com.au

LEVEL 5, 185 FLINDERS LANE
MELBOURNE VIC 3000

CLIENT

Bacchus Marsh Grammar

PROJECT

Maddingley - Proposed New Science Building

PROJECT ADDRESS

37 S Maddingley Rd, Maddingley VIC 3340

DRAWING STATUS

TOWN PLANNING


TITLE

**DEMOLITION PLAN -
SENIOR BUILDING**

DRAWING NUMBER:

TP016

JOB NO:	SCALE@:	REV DATE:	DRAWN:	CHECK:	REVISION:
3255	As indicated	18/04/24	SHC	TD	C

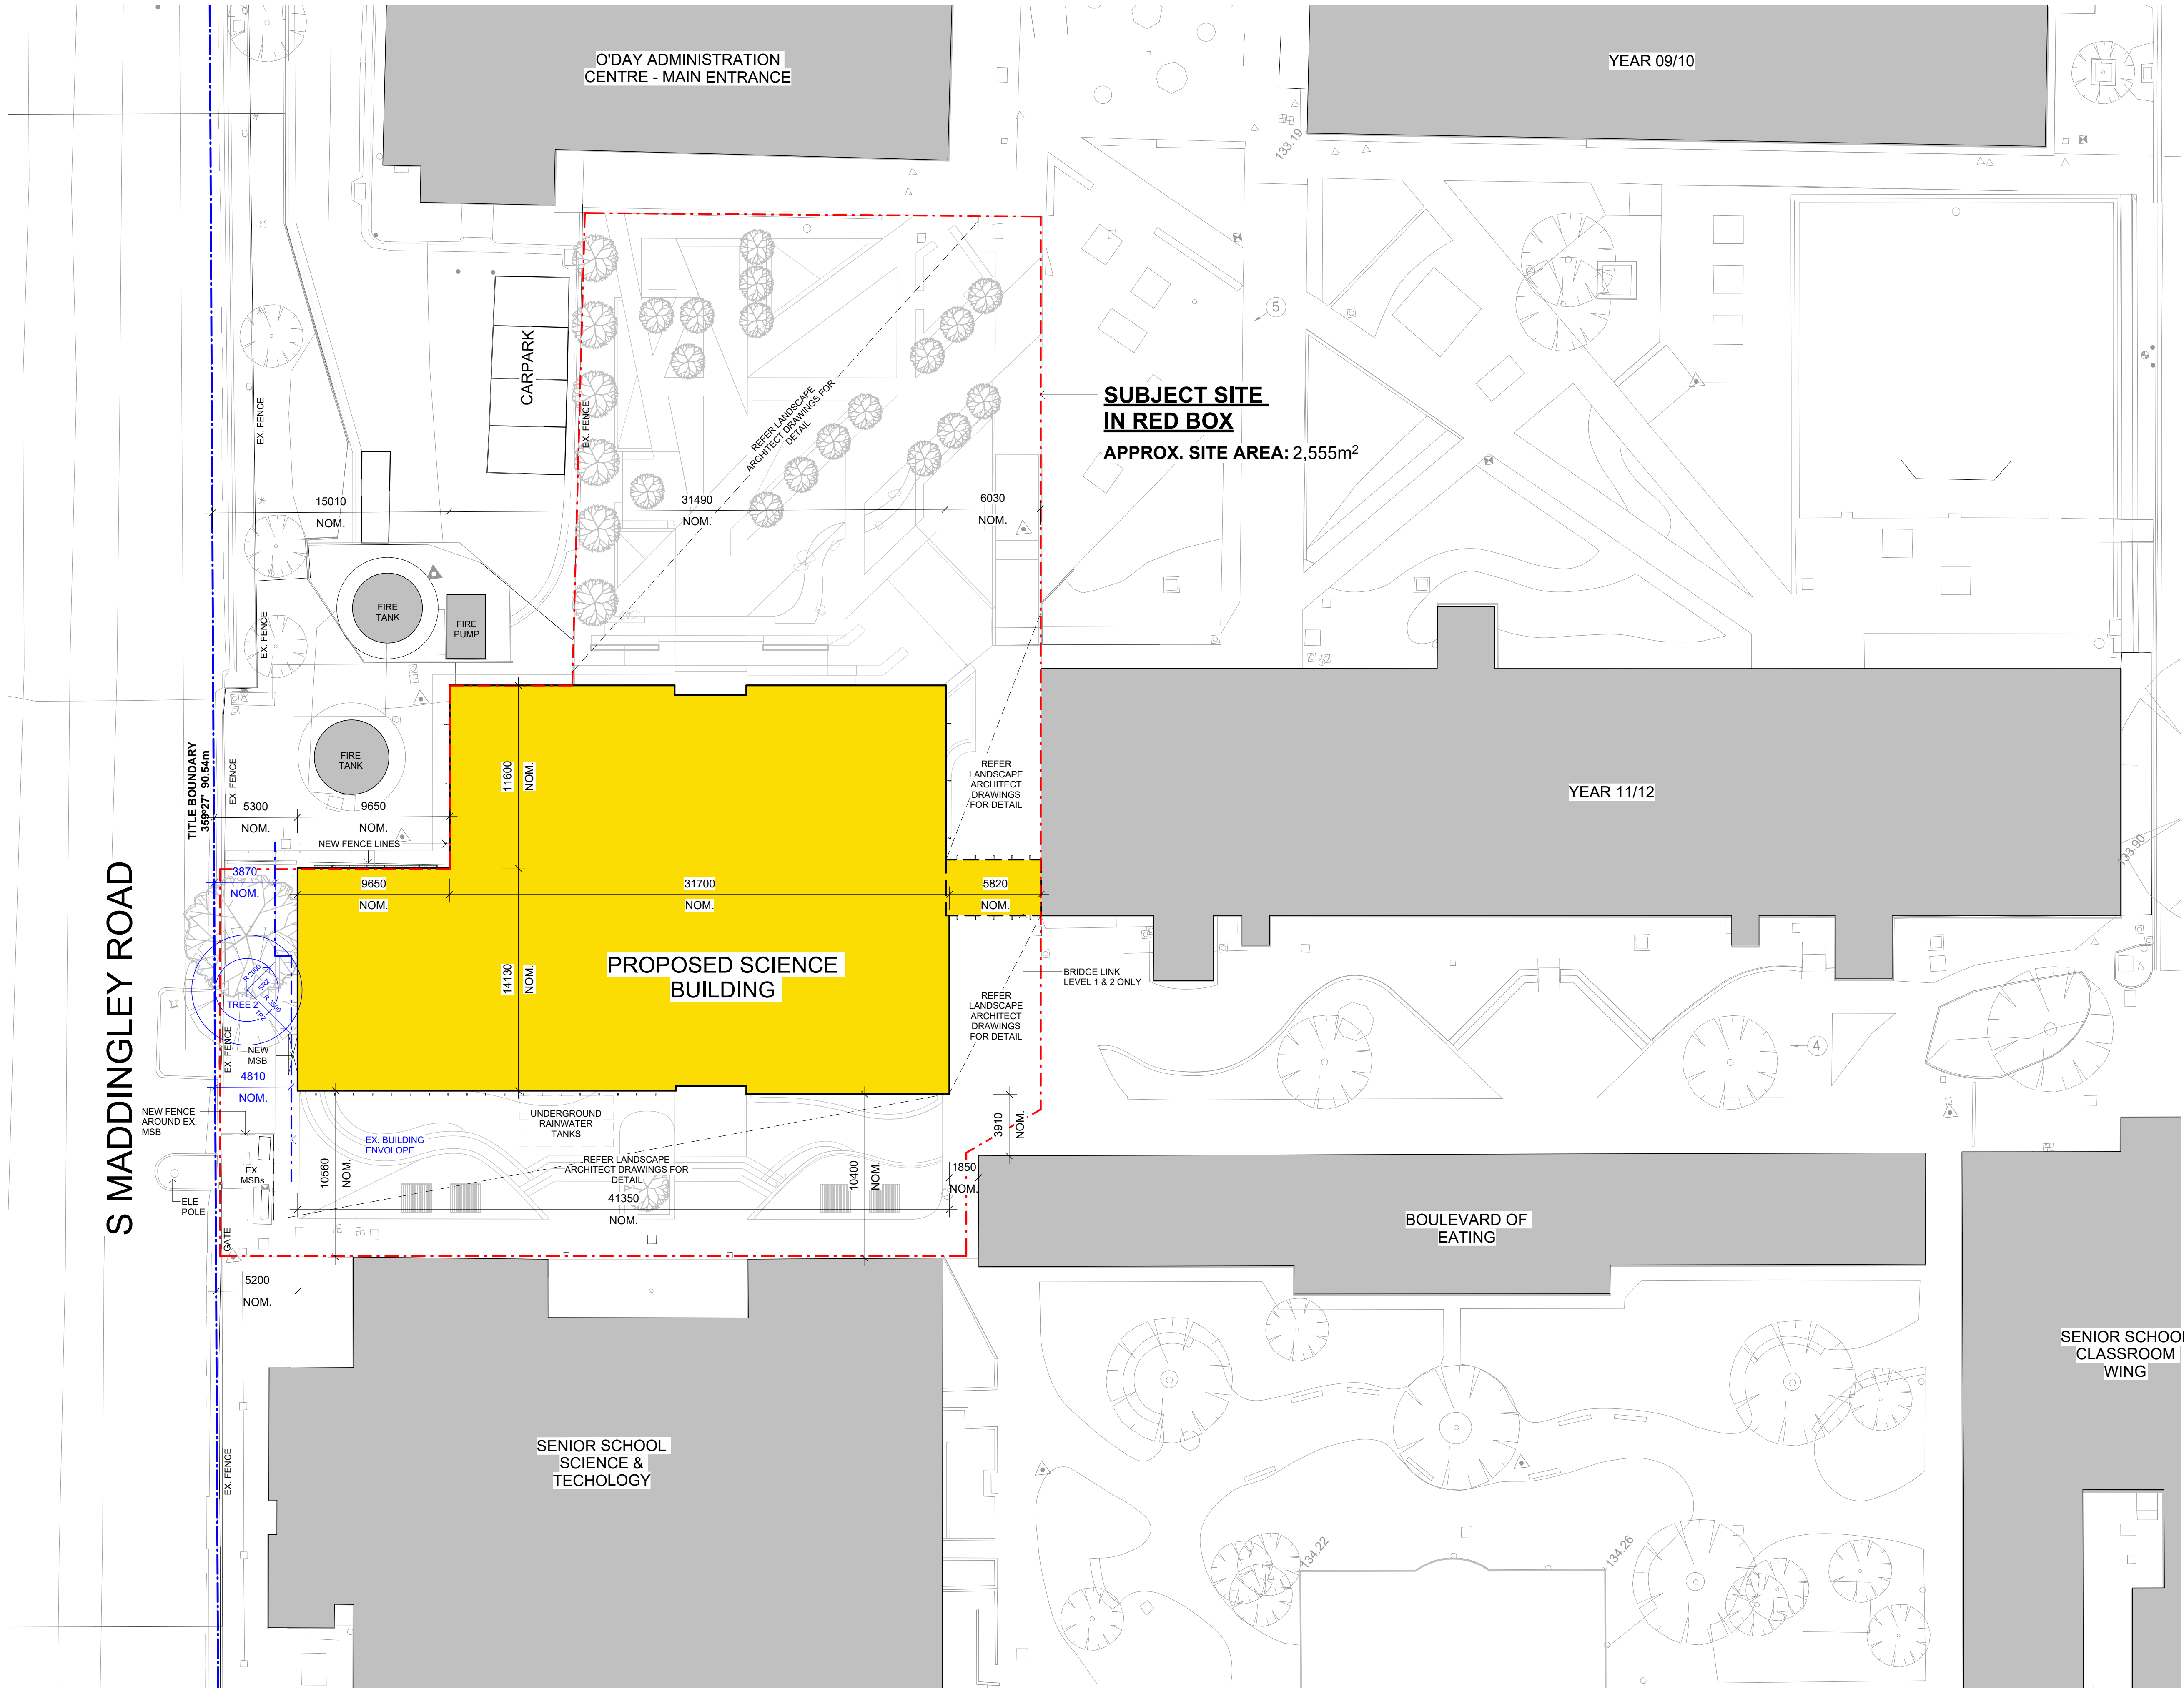


REVISION SCHEDULE		
C	Town Planning Issue 03	18/04/24
B	Town Planning Issue 02	12/04/24
A	Town Planning Issue 01	16/02/24
REV	DESCRIPTION OF CHANGE	DATE
DO NOT SCALE OFF DRAWINGS. USE FIGURED DIMENSIONS ONLY. CONTRACTOR MUST VERIFY ALL DIMENSIONS ON SITE BEFORE COMMENCING WORK OR PREPARING SHOP DRAWINGS		
DRAWINGS TO BE PRINTED IN COLOUR.		
© COPYRIGHT MCILDOWIE PARTNERS 2020		

LEGEND

This copied document to be made available for the sole purpose of enabling its consideration and review as part of a planning process under the Planning and Environment Act 1987. The document must not be used for any purpose which may breach any copyright

ADVERTISED PLAN

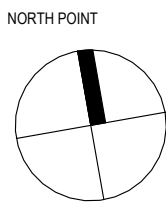

CLIENT		 Bacchus Marsh Grammar	
ARCHITECT		McIldowie Partners T/ +613 8643 4900 info@mcildowiepartners.com.au LEVEL 5, 185 FLINDERS LANE MELBOURNE VIC 3000	
PROJECT		Maddingley - Proposed New Science Building	
PROJECT ADDRESS		37 S Maddingley Rd, Maddingley VIC 3340	
DRAWING STATUS		TOWN PLANNING	
TITLE		DRAWING NUMBER:	
PROPOSED SITE PLAN		TP050	
JOB NO:	SCALE:	REV DATE:	DRAWN:
3255	1:200	18/04/24	SHC
CHECK:	TD	REVISION:	C

ADVERTISED
PLAN

REVISION SCHEDULE:

C	Town Planning Issue 03	18/04/24
B	Town Planning Issue 02	12/04/24
A	Town Planning Issue 01	16/02/24

REV DESCRIPTION OF CHANGE DATE



DO NOT SCALE OFF DRAWINGS. USE FIGURED DIMENSIONS ONLY.
CONTRACTOR MUST VERIFY ALL DIMENSIONS ON SITE BEFORE
COMMENCING WORK OR PREPARING SHOP DRAWINGS

DRAWINGS TO BE PRINTED IN COLOUR.

© COPYRIGHT MCILDOWIE PARTNERS 2020

LEGEND

This copied document to be made available
for the sole purpose of enabling
its consideration and review as
part of a planning process under the
Planning and Environment Act 1987.
The document must not be used for any
purpose which may breach any
copyright

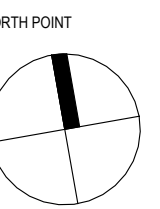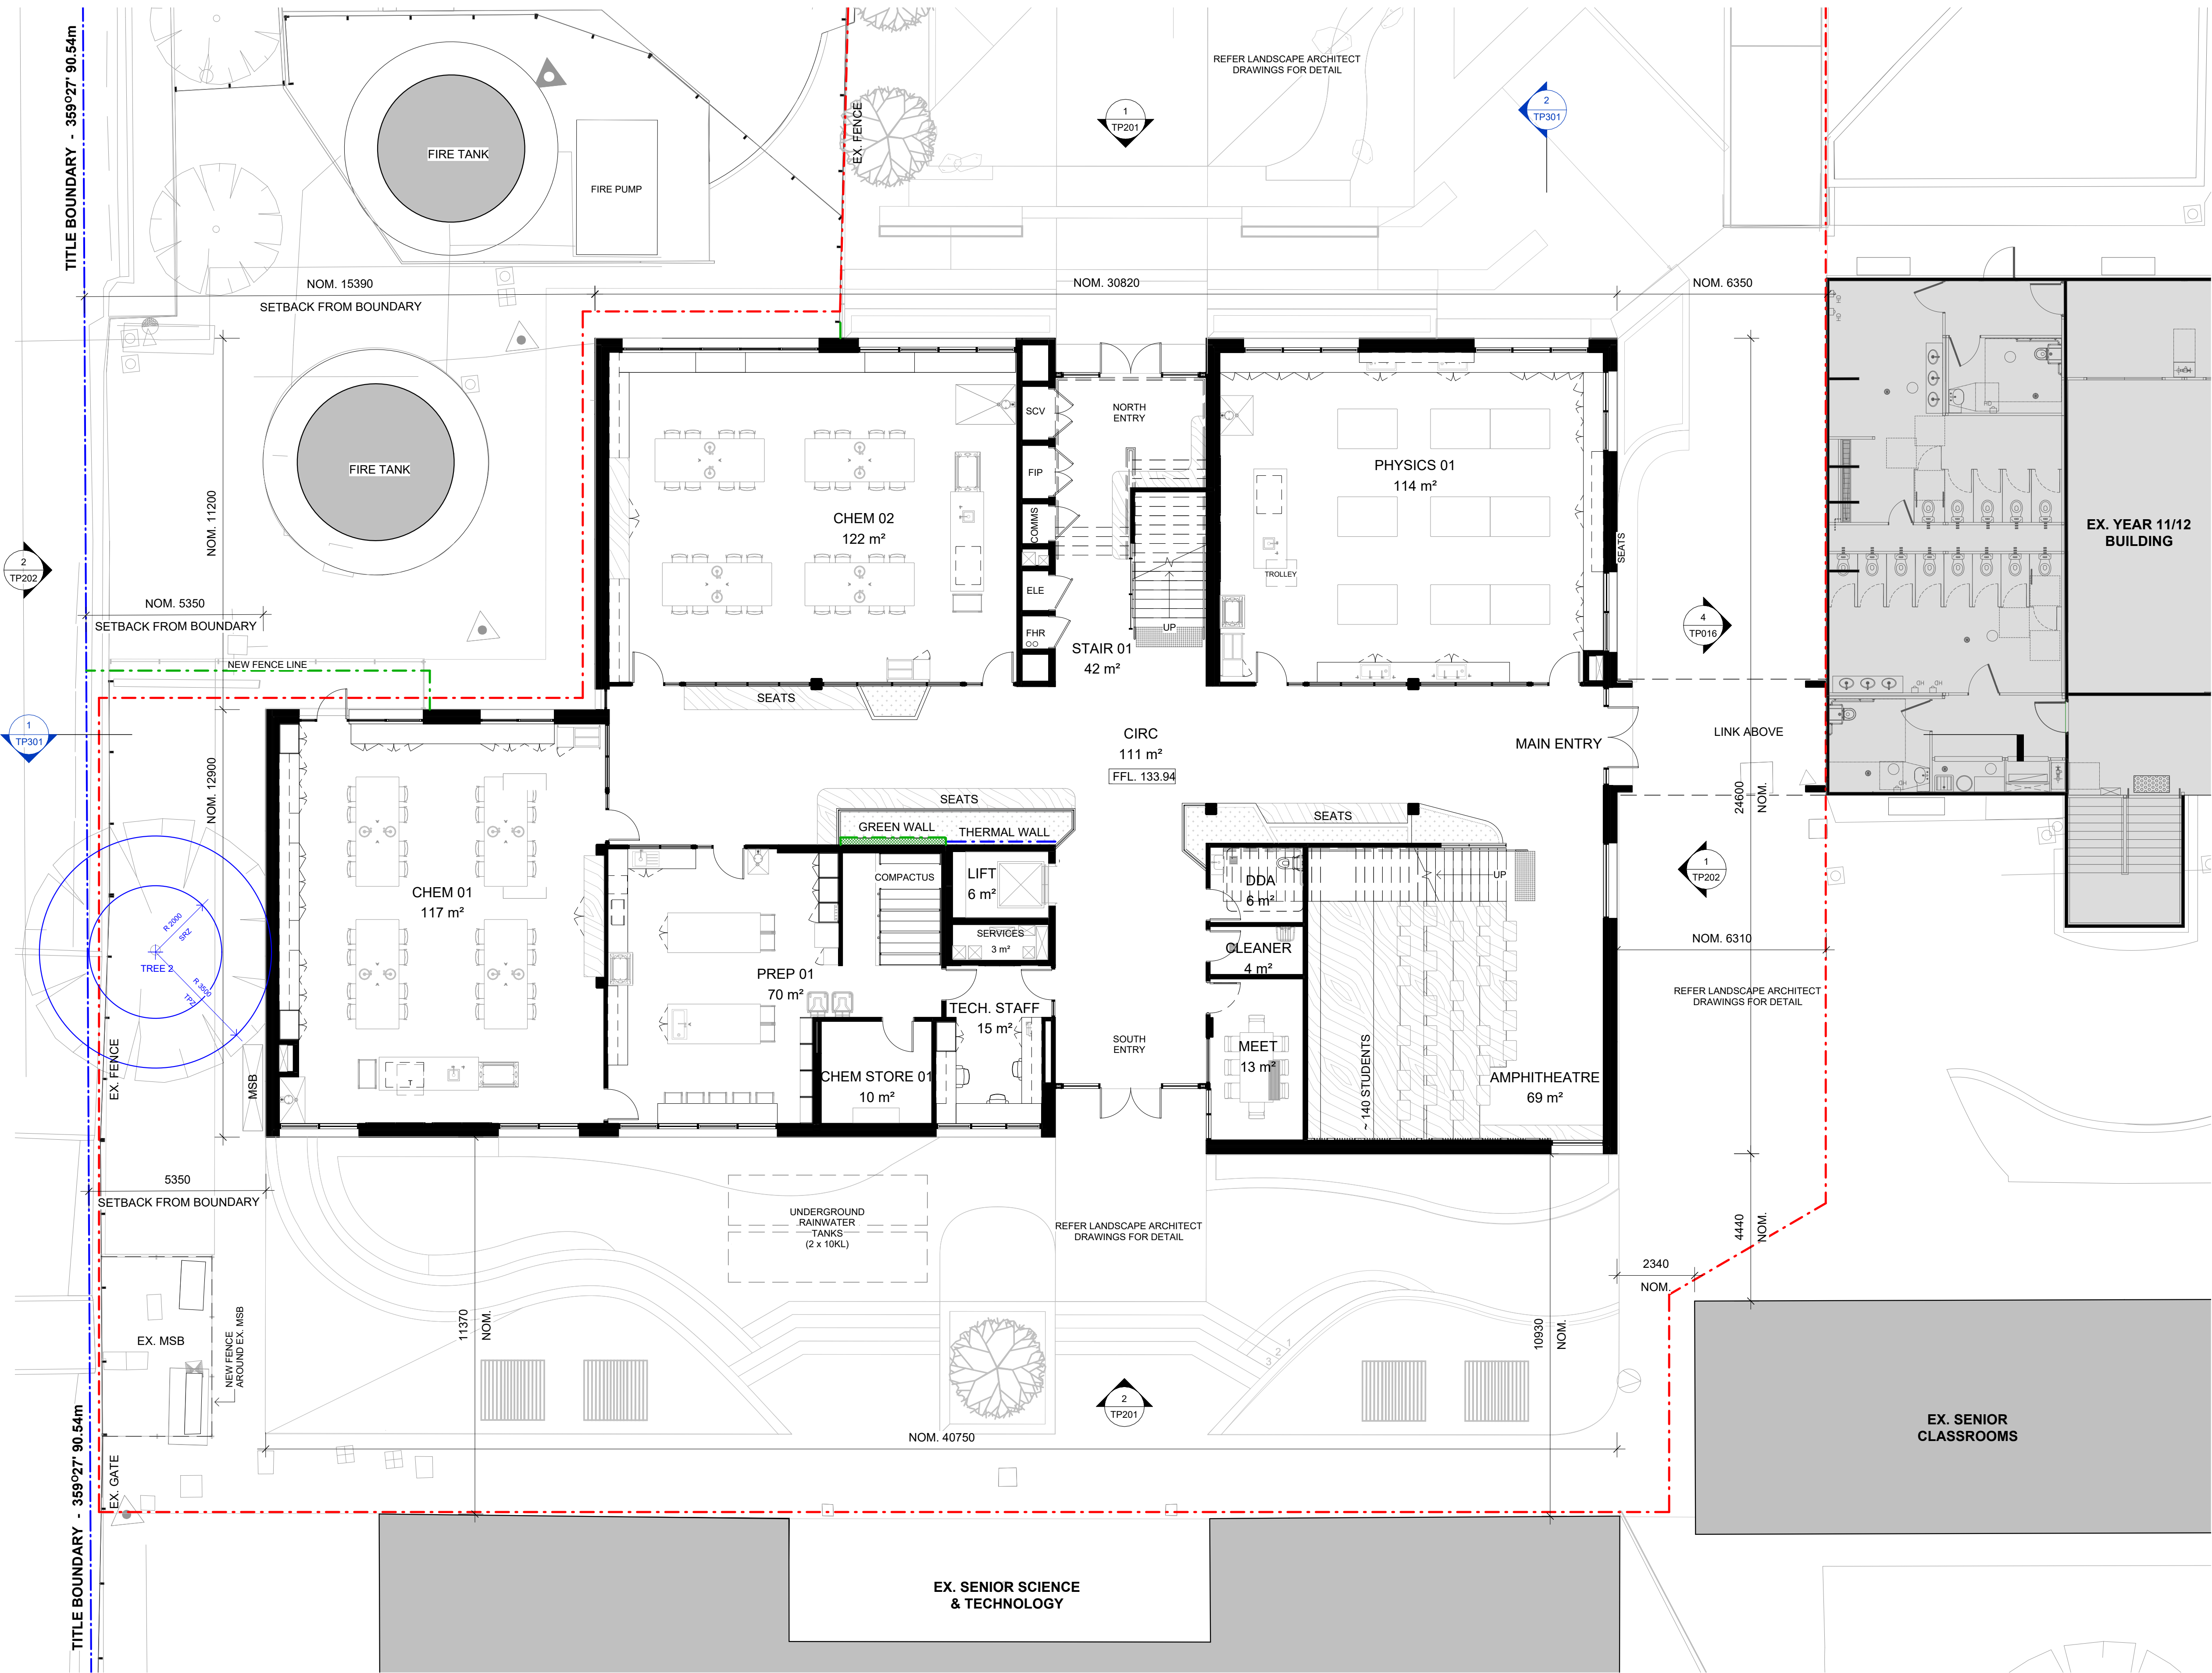

CLIENT


Bacchus Marsh
Grammar

ARCHITECT

**McIldowie
Partners**

TEL: +613 8643 4900
info@mcildowiepartners.com.au

LEVEL 5, 185 FLINDERS LANE
MELBOURNE VIC 3000

CLIENT

Bacchus Marsh Grammar

PROJECT

Maddingley - Proposed New Science Building

PROJECT ADDRESS

37 S Maddingley Rd, Maddingley VIC 3340

DRAWING STATUS

TOWN PLANNING

TITLE


GROUND FLOOR PLAN

DRAWING NUMBER:

TP100

JOB NO:	SCALE:	REV DATE:	DRAWN:	CHECK:	REVISION:
3255	1:100	18/04/24	SHC	TD	C

ADVERTISED
PLAN

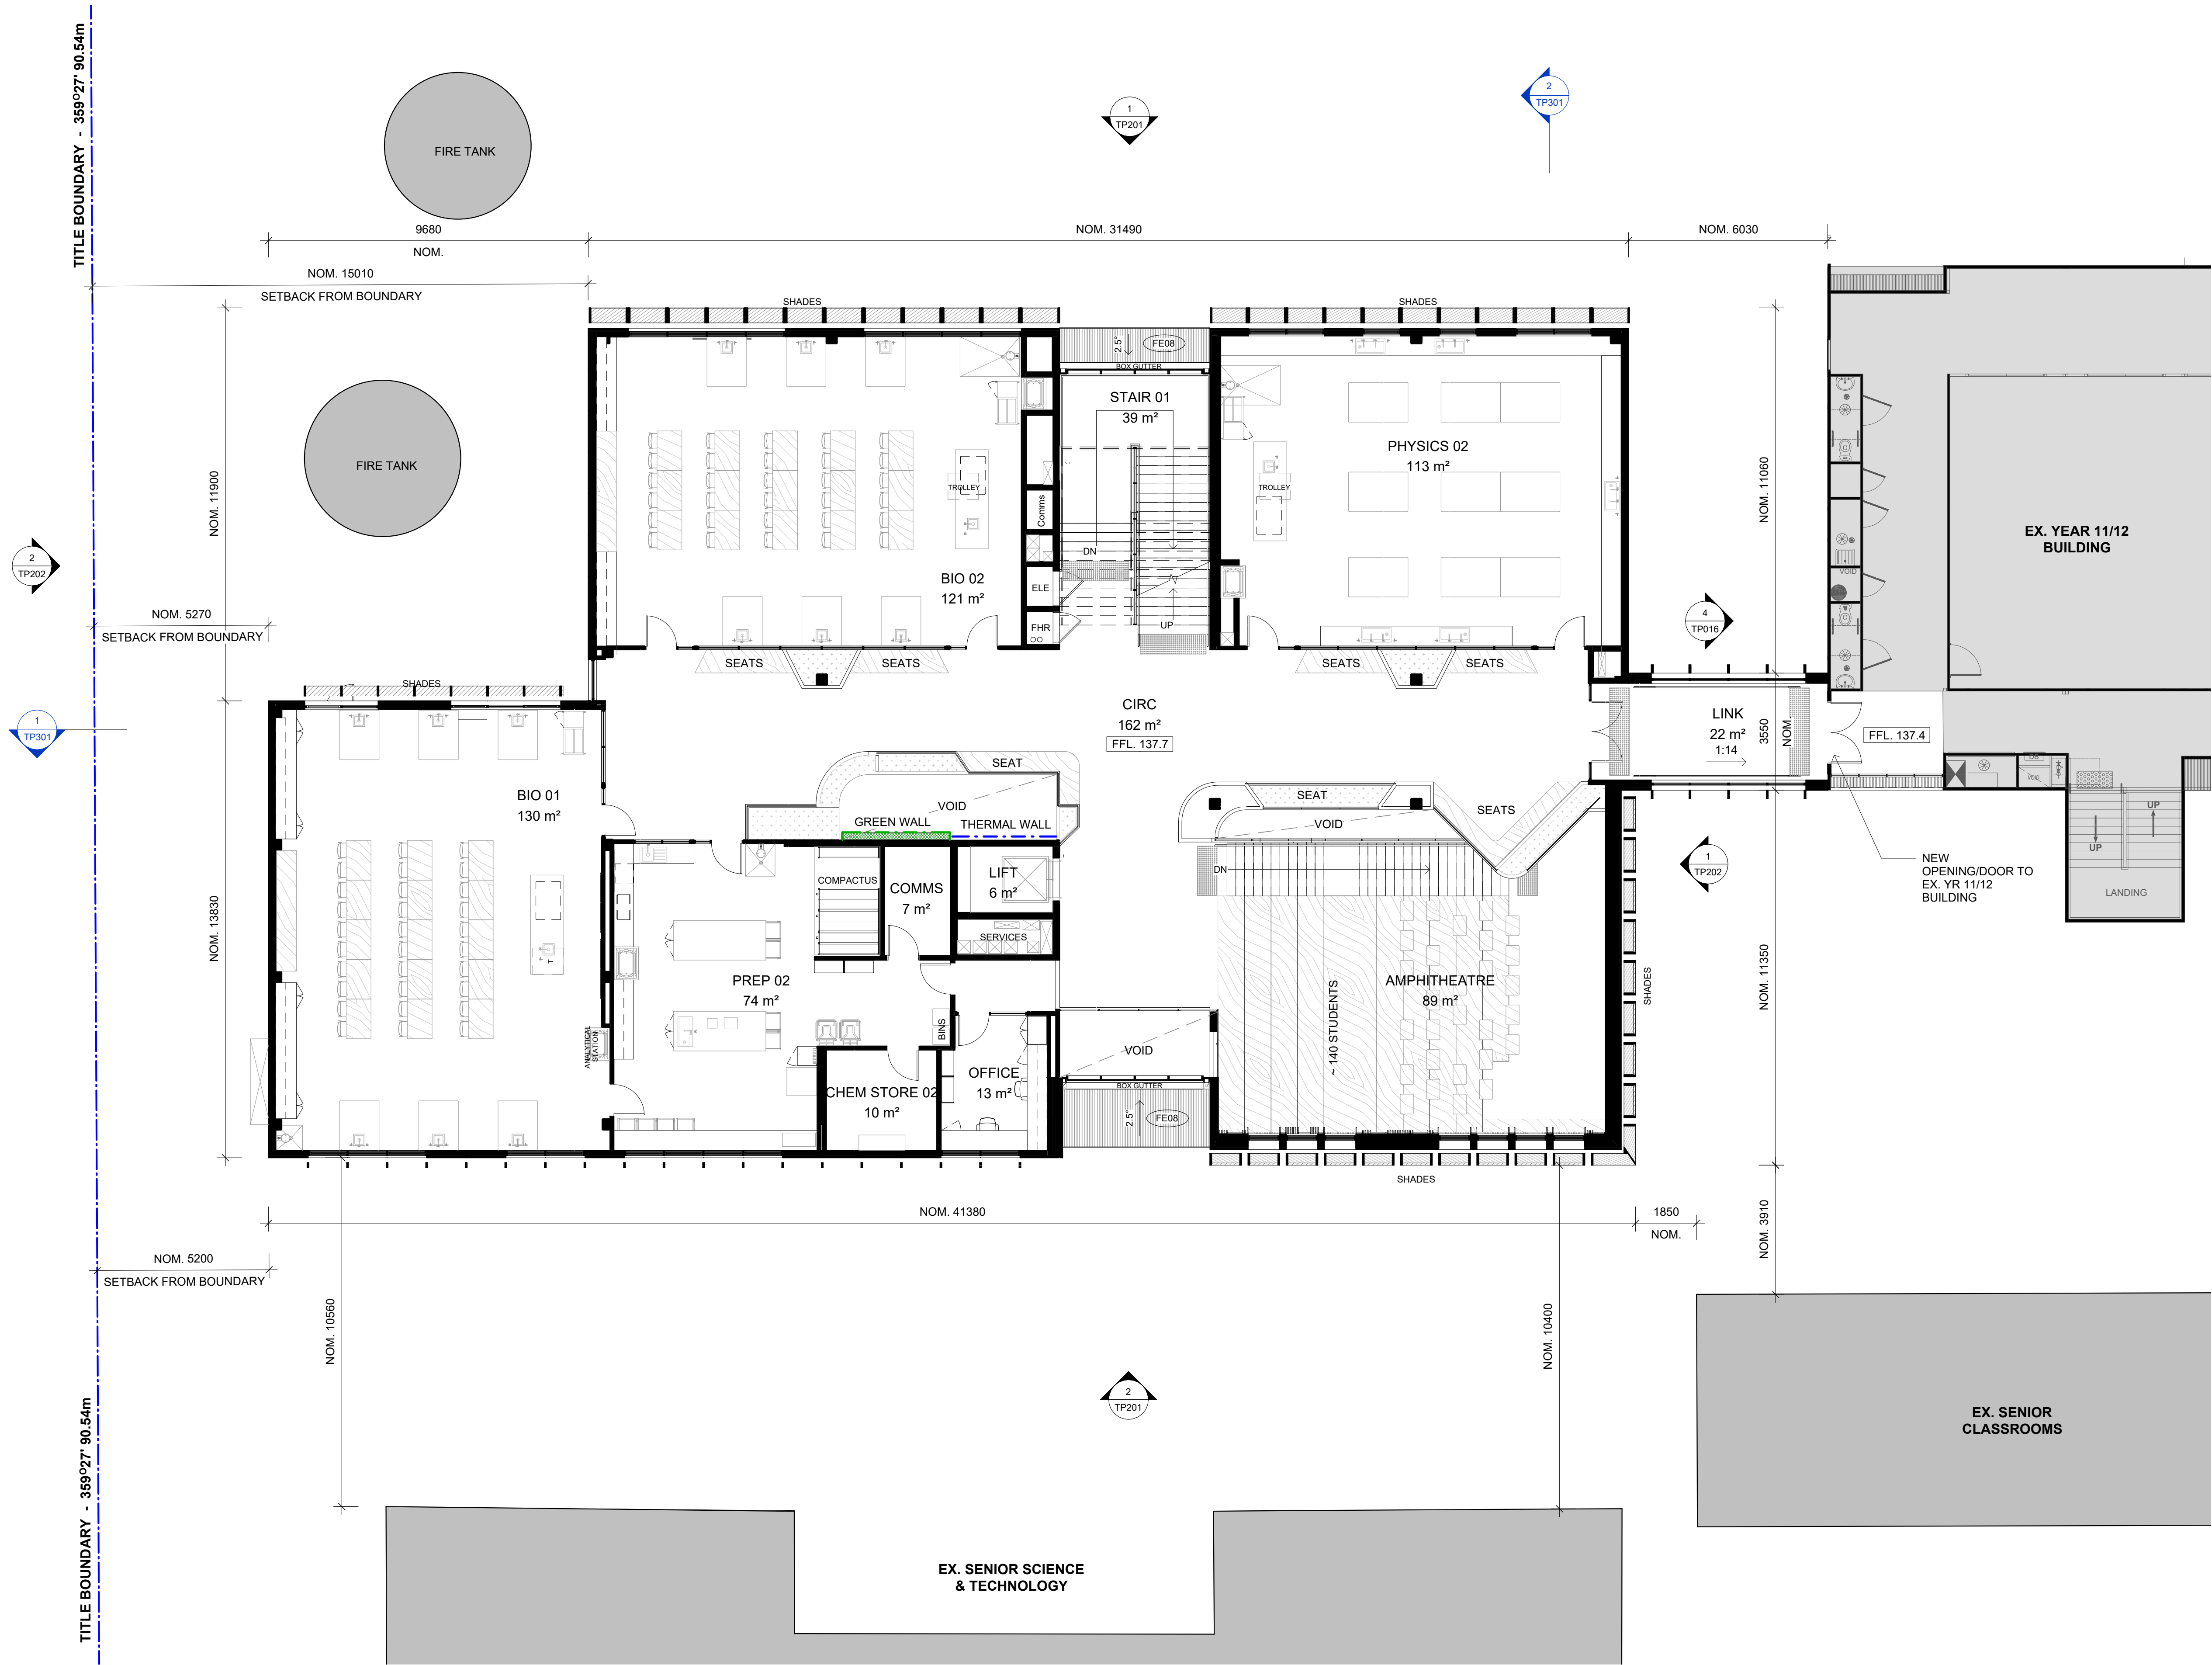

REVISION SCHEDULE:

C	Town Planning Issue 03	18/04/24
B	Town Planning Issue 02	12/04/24
A	Town Planning Issue 01	16/02/24


DO NOT SCALE OFF DRAWINGS. USE FIGURED DIMENSIONS ONLY.
CONTRACTOR MUST VERIFY ALL DIMENSIONS ON SITE BEFORE
COMMENCING WORK OR PREPARING SHOP DRAWINGS

DRAWINGS TO BE PRINTED IN COLOUR.

© COPYRIGHT MCILDOWIE PARTNERS 2020

LEGEND

This copied document to be made available
for the sole purpose of enabling
its consideration and review as
part of a planning process under the
Planning and Environment Act 1987.
The document must not be used for any
purpose which may breach any
copyright

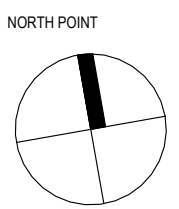

CLIENT



ARCHITECT

**McIldowie
Partners**

T/ +613 8643 4900
info@mcildowiepartners.com.au

LEVEL 5, 185 FLINDERS LANE
MELBOURNE VIC 3000

CLIENT

Bacchus Marsh Grammar

PROJECT

Maddingley - Proposed New Science Building

PROJECT ADDRESS

37 S Maddingley Rd, Maddingley VIC 3340

DRAWING STATUS


TOWN PLANNING

TITLE
FIRST FLOOR PLAN

DRAWING NUMBER:
TP101

JOB NO:	SCALE:	REV DATE:	DRAWN:	CHECK:	REVISION:
3255	1:100	18/04/24	SHC	TD	C

ADVERTISED
PLAN

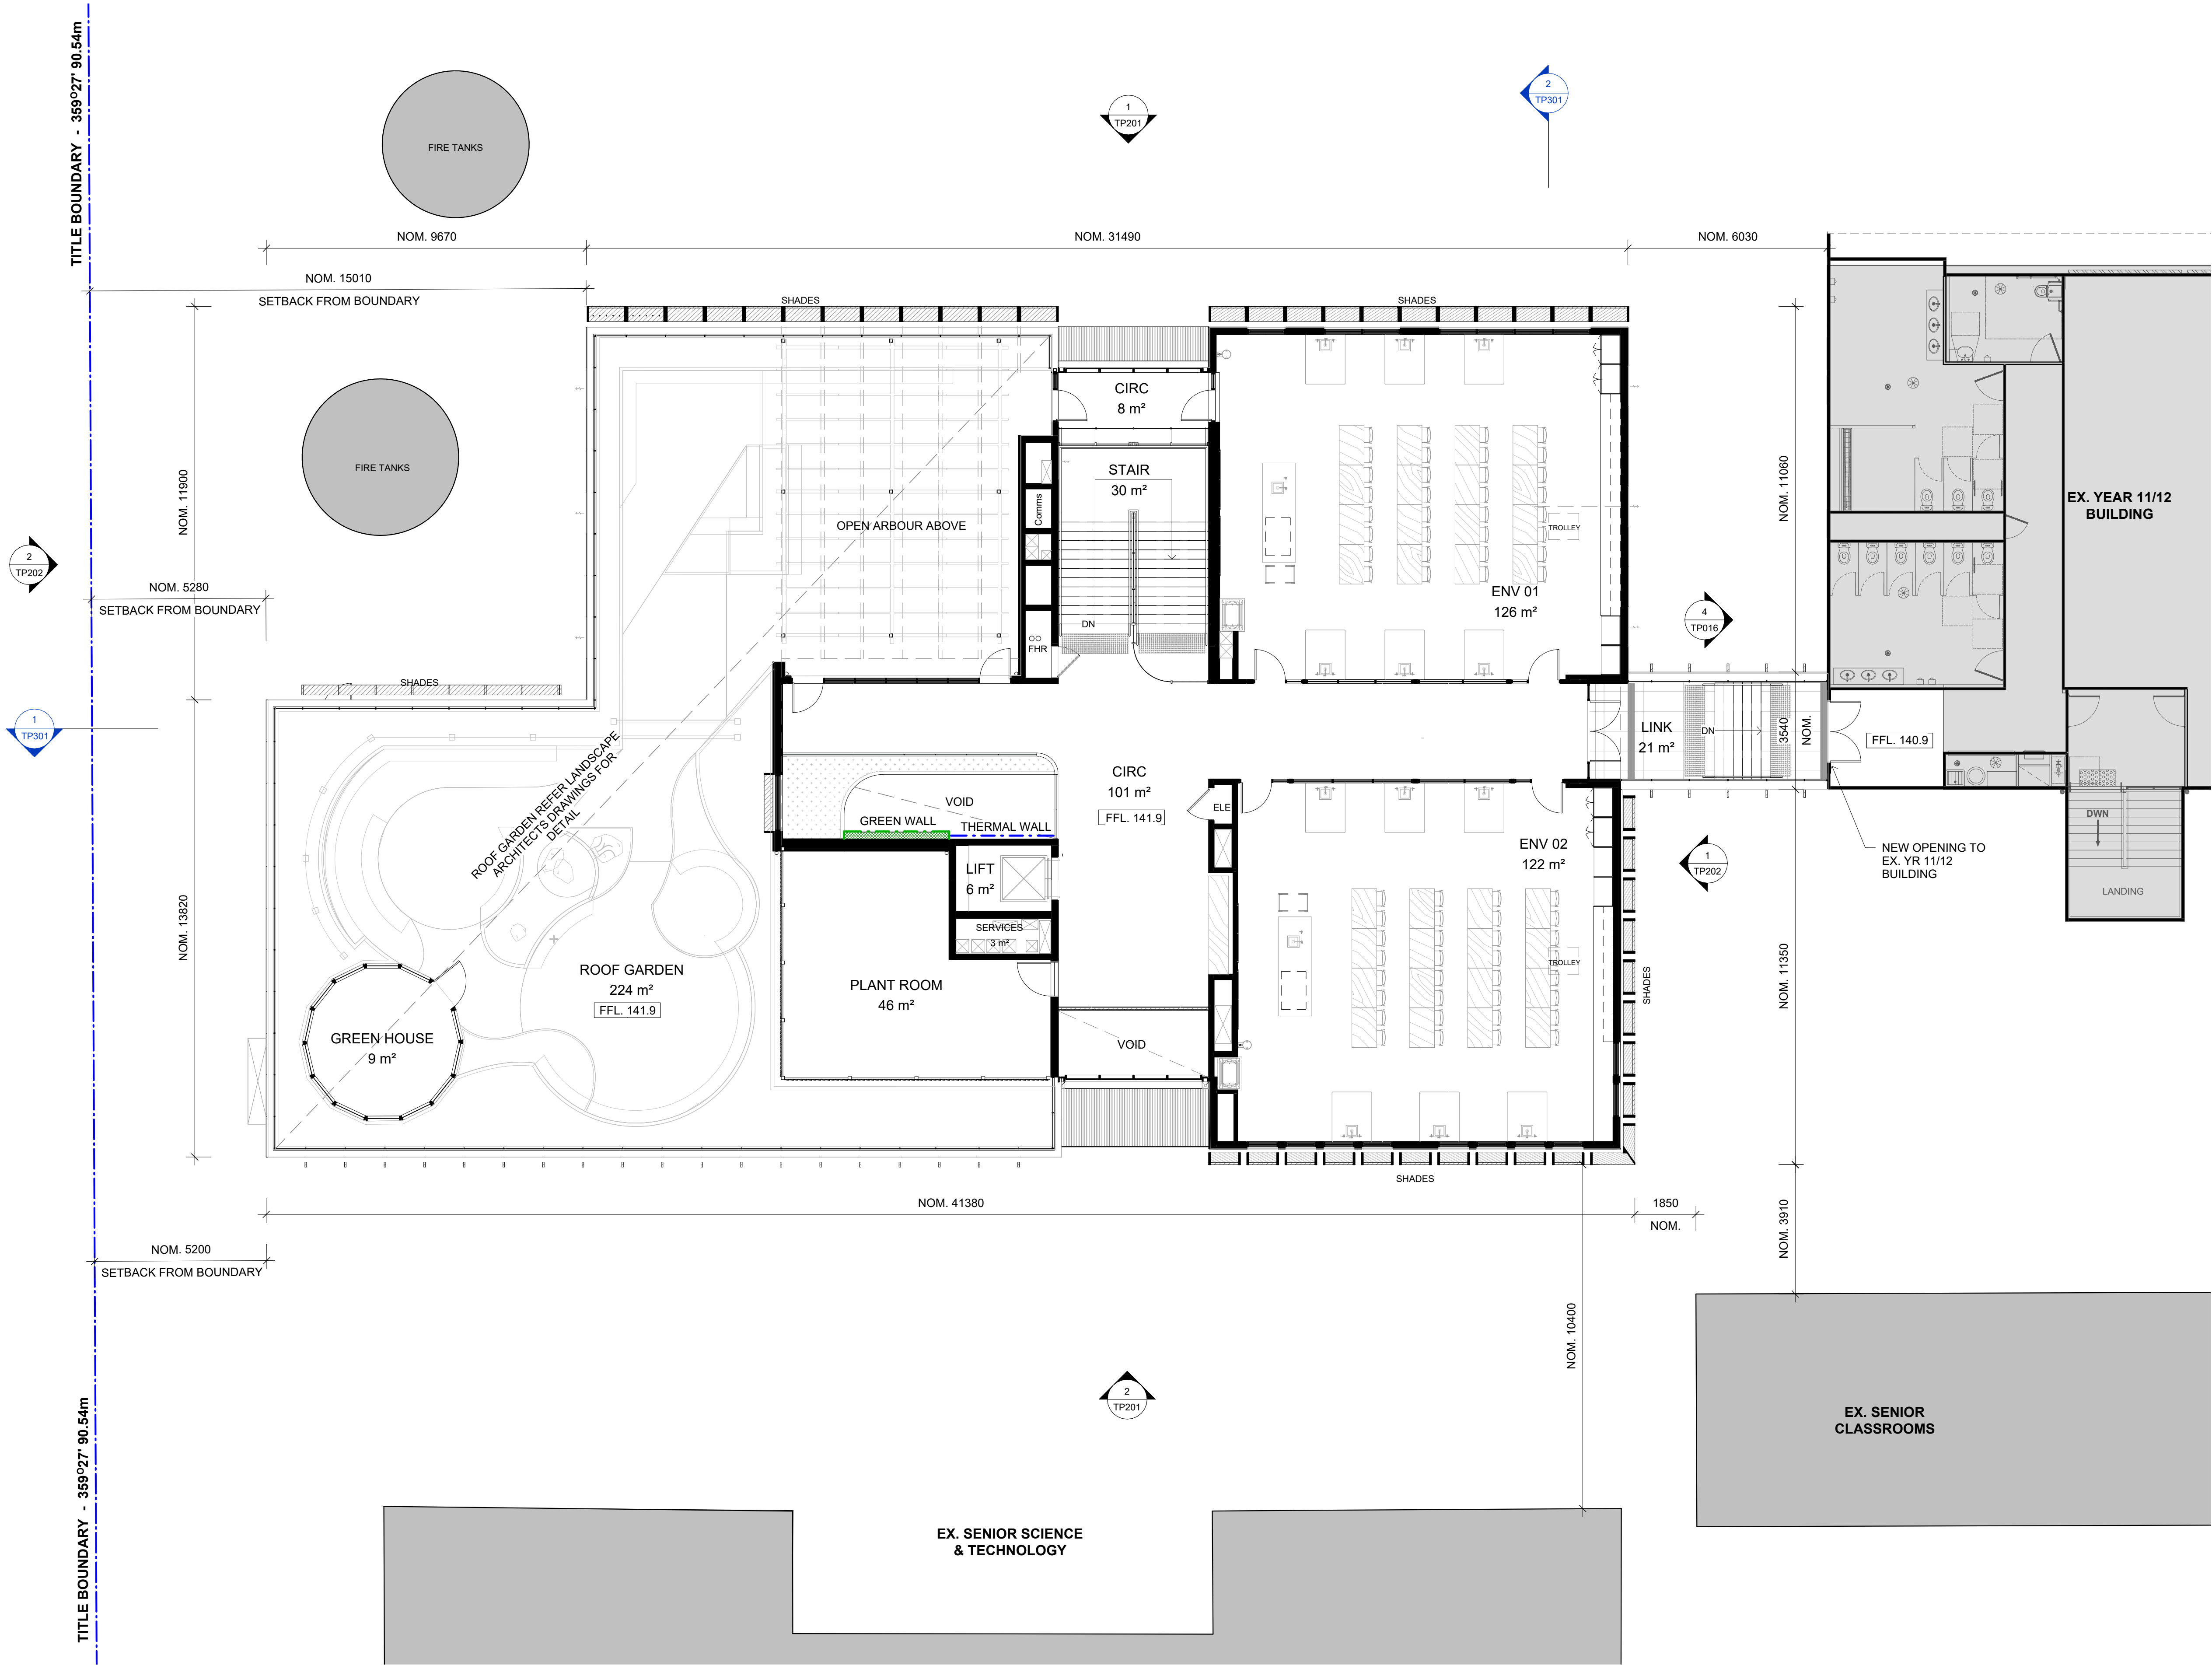

REVISION SCHEDULE:

C	Town Planning Issue 03	18/04/24
B	Town Planning Issue 02	12/04/24
A	Town Planning Issue 01	16/02/24


REV DESCRIPTION OF CHANGE DATE

DO NOT SCALE OFF DRAWINGS. USE FIGURED DIMENSIONS ONLY.
CONTRACTOR MUST VERIFY ALL DIMENSIONS ON SITE BEFORE
COMMENCING WORK OR PREPARING SHOP DRAWINGS

DRAWINGS TO BE PRINTED IN COLOUR.
© COPYRIGHT MCILDOWIE PARTNERS 2020

LEGEND

This copied document to be made available
for the sole purpose of enabling
its consideration and review as
part of a planning process under the
Planning and Environment Act 1987.
The document must not be used for any
purpose which may breach any
copyright

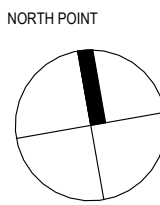

CLIENT



ARCHITECT

**McIldowie
Partners**

T/ +613 8643 4900
info@mcildowiepartners.com.au

LEVEL 5, 185 FLINDERS LANE
MELBOURNE VIC 3000

CLIENT

Bacchus Marsh Grammar

PROJECT

Maddingley - Proposed New Science Building

PROJECT ADDRESS

37 S Maddingley Rd, Maddingley VIC 3340

DRAWING STATUS


TOWN PLANNING

TITLE
SECOND FLOOR PLAN

DRAWING NUMBER:
TP102

JOB NO:	SCALE:	REV DATE:	DRAWN:	CHECK:	REVISION:
3255	1:100	18/04/24	SHC	TD	C

ADVERTISED
PLAN

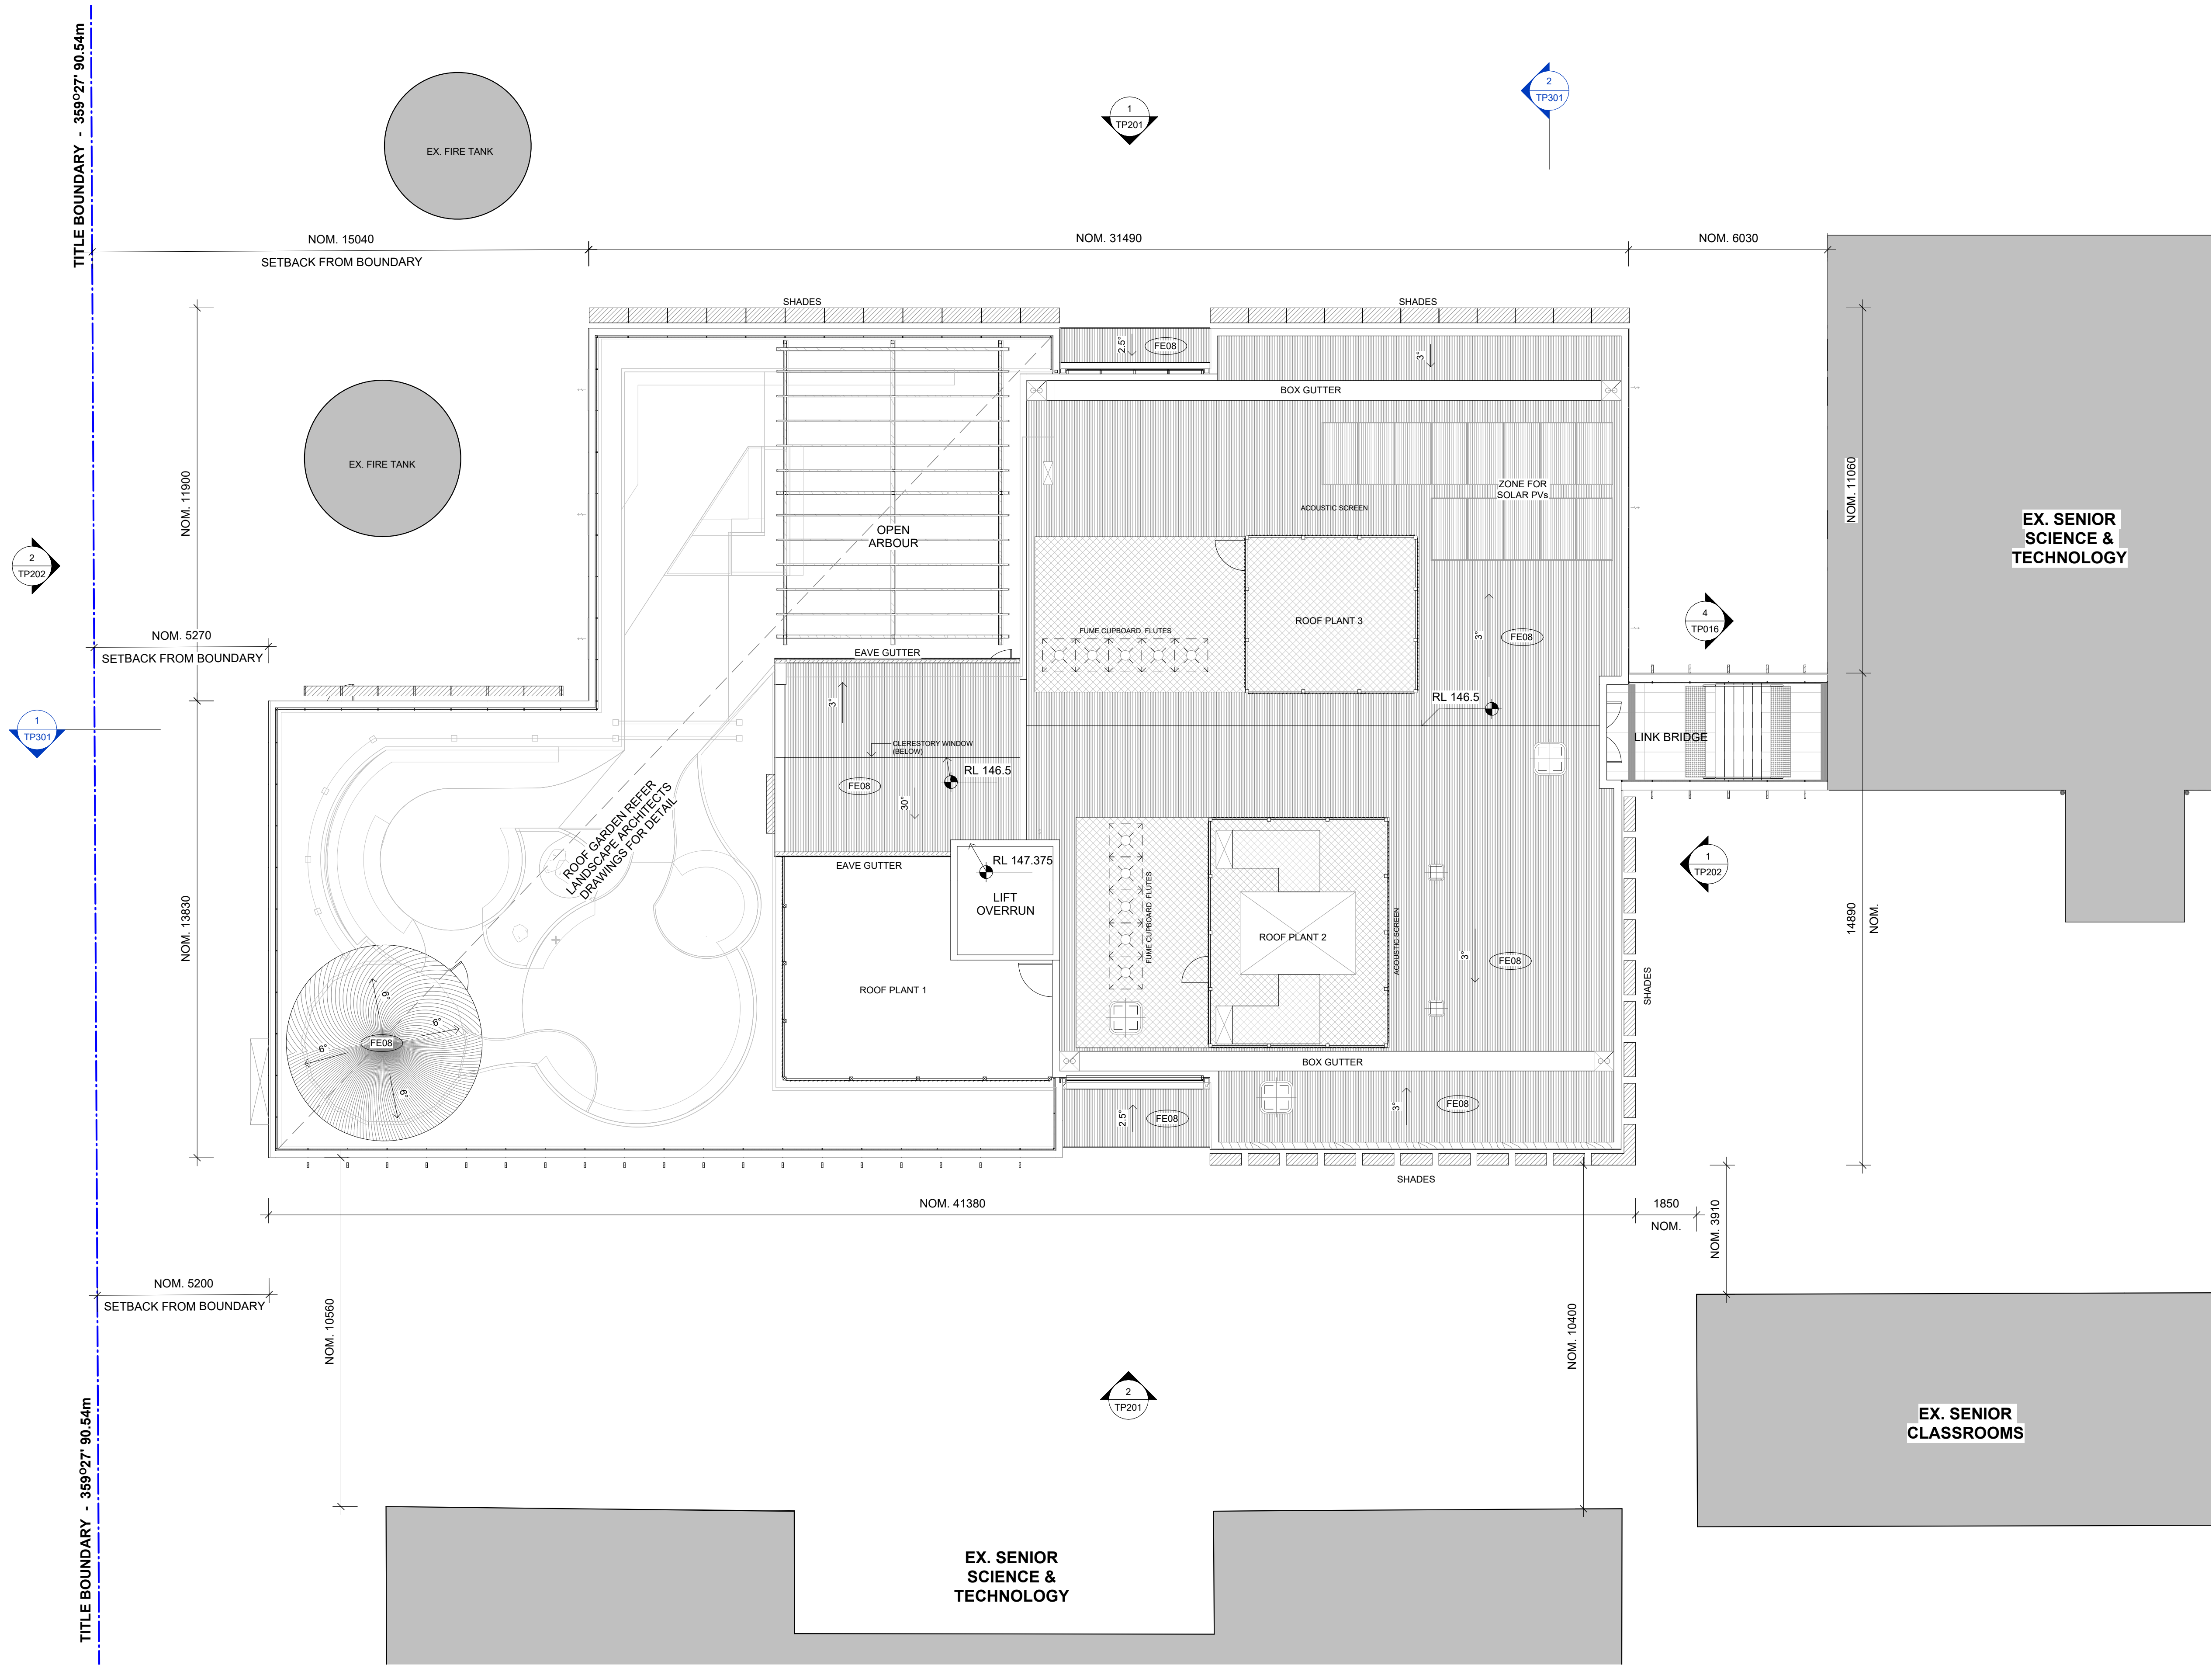

REVISION SCHEDULE:

C	Town Planning Issue 03	18/04/24
B	Town Planning Issue 02	12/04/24
A	Town Planning Issue 01	16/02/24


REV	DESCRIPTION OF CHANGE	DATE
DO NOT SCALE OFF DRAWINGS. USE FIGURED DIMENSIONS ONLY. CONTRACTOR MUST VERIFY ALL DIMENSIONS ON SITE BEFORE COMMENCING WORK OR PREPARING SHOP DRAWINGS		

DRAWINGS TO BE PRINTED IN COLOUR.

© COPYRIGHT MCILDOWIE PARTNERS 2020

LEGEND

This copied document to be made available for the sole purpose of enabling its consideration and review as part of a planning process under the Planning and Environment Act 1987. The document must not be used for any purpose which may breach any copyright

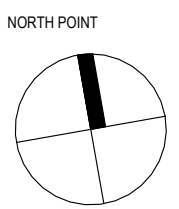

CLIENT



ARCHITECT

**McIldowie
Partners**

T/ +613 8643 4900
info@mcildowiepartners.com.au

LEVEL 5, 185 FLINDERS LANE
MELBOURNE VIC 3000

CLIENT

Bacchus Marsh Grammar

PROJECT

Maddingley - Proposed New Science Building


PROJECT ADDRESS

37 S Maddingley Rd, Maddingley VIC 3340


DRAWING STATUS

TOWN PLANNING

TITLE	DRAWING NUMBER:
ROOF PLAN	TP110
JOB NO: 3255	SCALE/AT: 1: 100
REV DATE: 18/04/24	DRAWN: SHC
CHECK: TD	REVISION: C

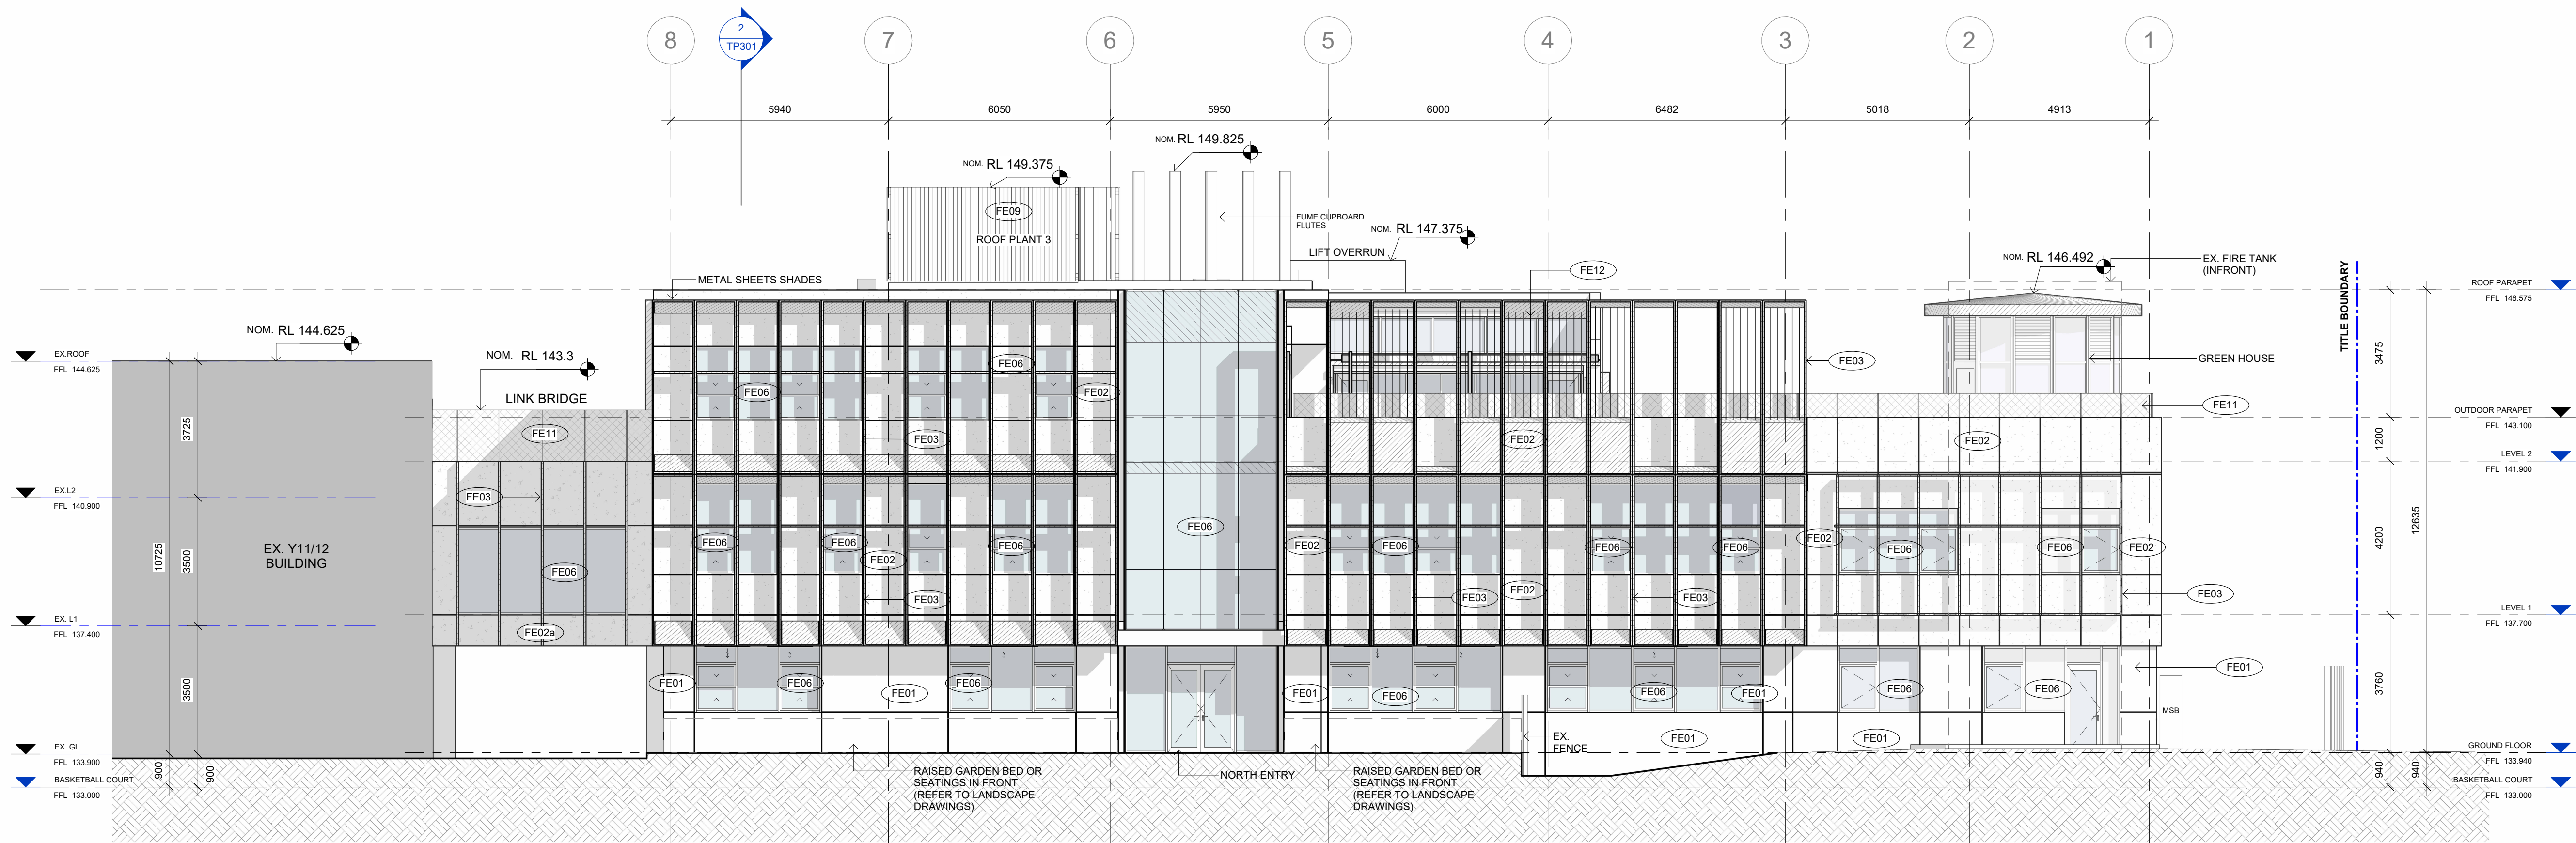

1 TP - NORTH ELEVATION
TP201 1 : 100

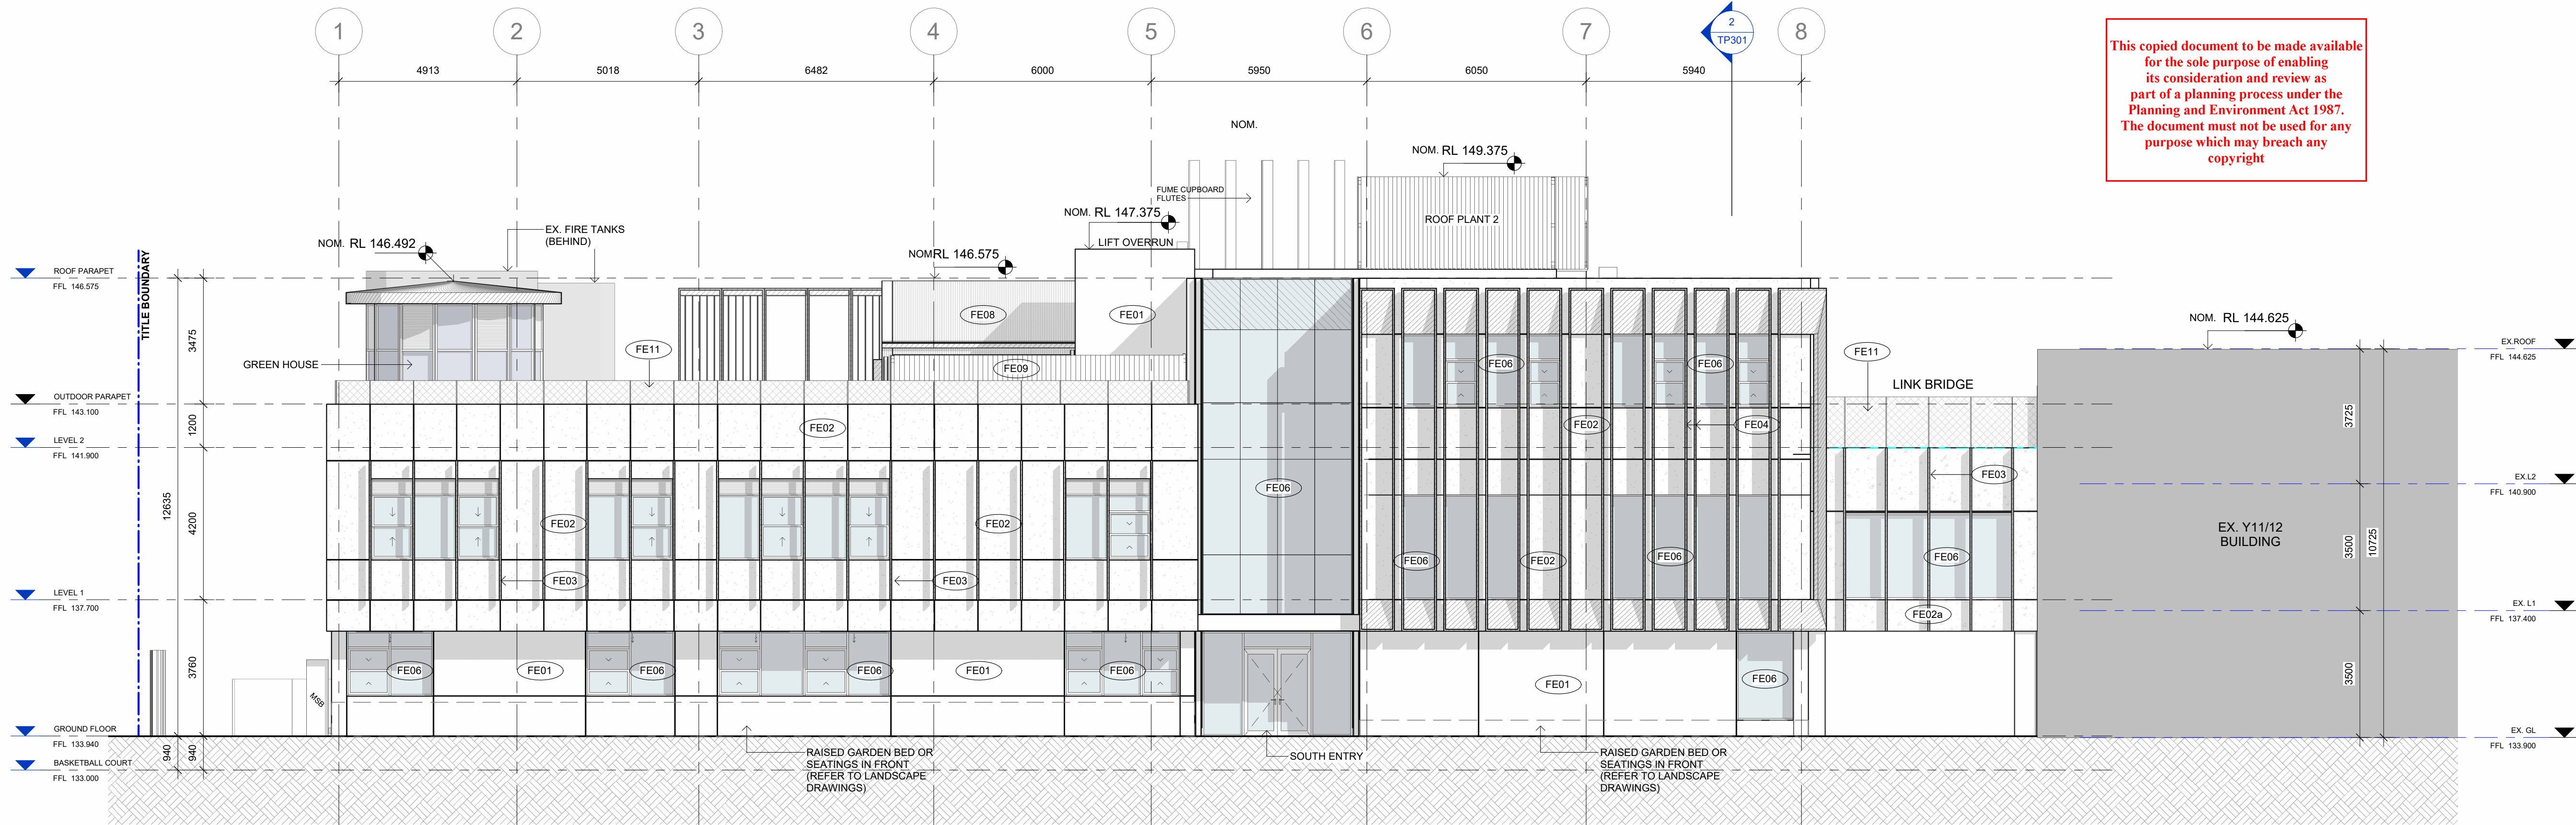

2 TP - SOUTH ELEVATION
TP201 1 : 100

ADVERTISED
PLAN

REVISION SCHEDULE:

C	Town Planning Issue 03	18/04/24
B	Town Planning Issue 02	12/04/24
A	Town Planning Issue 01	16/02/24

REV DESCRIPTION OF CHANGE DATE

DO NOT SCALE OFF DRAWINGS. USE FIGURED DIMENSIONS ONLY.
CONTRACTOR MUST VERIFY ALL DIMENSIONS ON SITE BEFORE
COMMENCING WORK OR PREPARING SHOP DRAWINGS

DRAWINGS TO BE PRINTED IN COLOUR.
© COPYRIGHT MCILDOWIE PARTNERS 2020

LEGEND

EXTERNAL MATERIALS

- FE01 PRECAST CONCRETE WITH COLOUR ADDITIVE
- FE02 FC SHEET ACRYLIC RENDER FINISH OR CEMINTEL BARESTONE
- FE03 METAL CLADDING TO FINS
- FE04 METAL CLADDING TO FACADE WALL
- FE05 ALUMINIUM WINDOW/ DOOR FRAME (COLOR TBC)
- FE06 CLEAR DOUBLE-GLAZED UNIT (ALL EXTERNAL GLAZING)
- FE07 CLEAR SINGLE GLAZED SPANDREL GLASS WITH COLOR ALUMINIUM BACKING BEHIND
- FE08 ROOF SHEETING KLIP - LOK 700 COLORBOND FINISH
- FE09 ALUMINIUM BATTEN TO ROOF PLANT WALLS
- FE10 20mm THICK STONE TILE ON PEDESTAL PAVER
- FE11 METAL MESH BALUSTRADE
- FE12 TENSILE WIRES FOR PLANTER

CLIENT


Bacchus Marsh Grammar

ARCHITECT

McIldowie Partners
T/ +613 8643 4900
info@mcildowiepartners.com.au
LEVEL 5, 185 FLINDERS LANE
MELBOURNE VIC 3000

CLIENT

Bacchus Marsh Grammar

PROJECT

Maddingley - Proposed New Science Building

PROJECT ADDRESS

37 S Maddingley Rd, Maddingley VIC 3340

DRAWING STATUS



TOWN PLANNING

TITLE	DRAWING NUMBER:
ELEVATIONS - NORTH/SOUTH	TP201

JOB NO:	SCALE@:	REV DATE:	DRAWN:	CHECK:	REVISION:
3255	As indicated	18/04/24	SHC	TD	C

This copied document to be made available for the sole purpose of enabling its consideration and review as part of a planning process under the Planning and Environment Act 1987. The document must not be used for any purpose which may breach any copyright

ADVERTISED PLAN

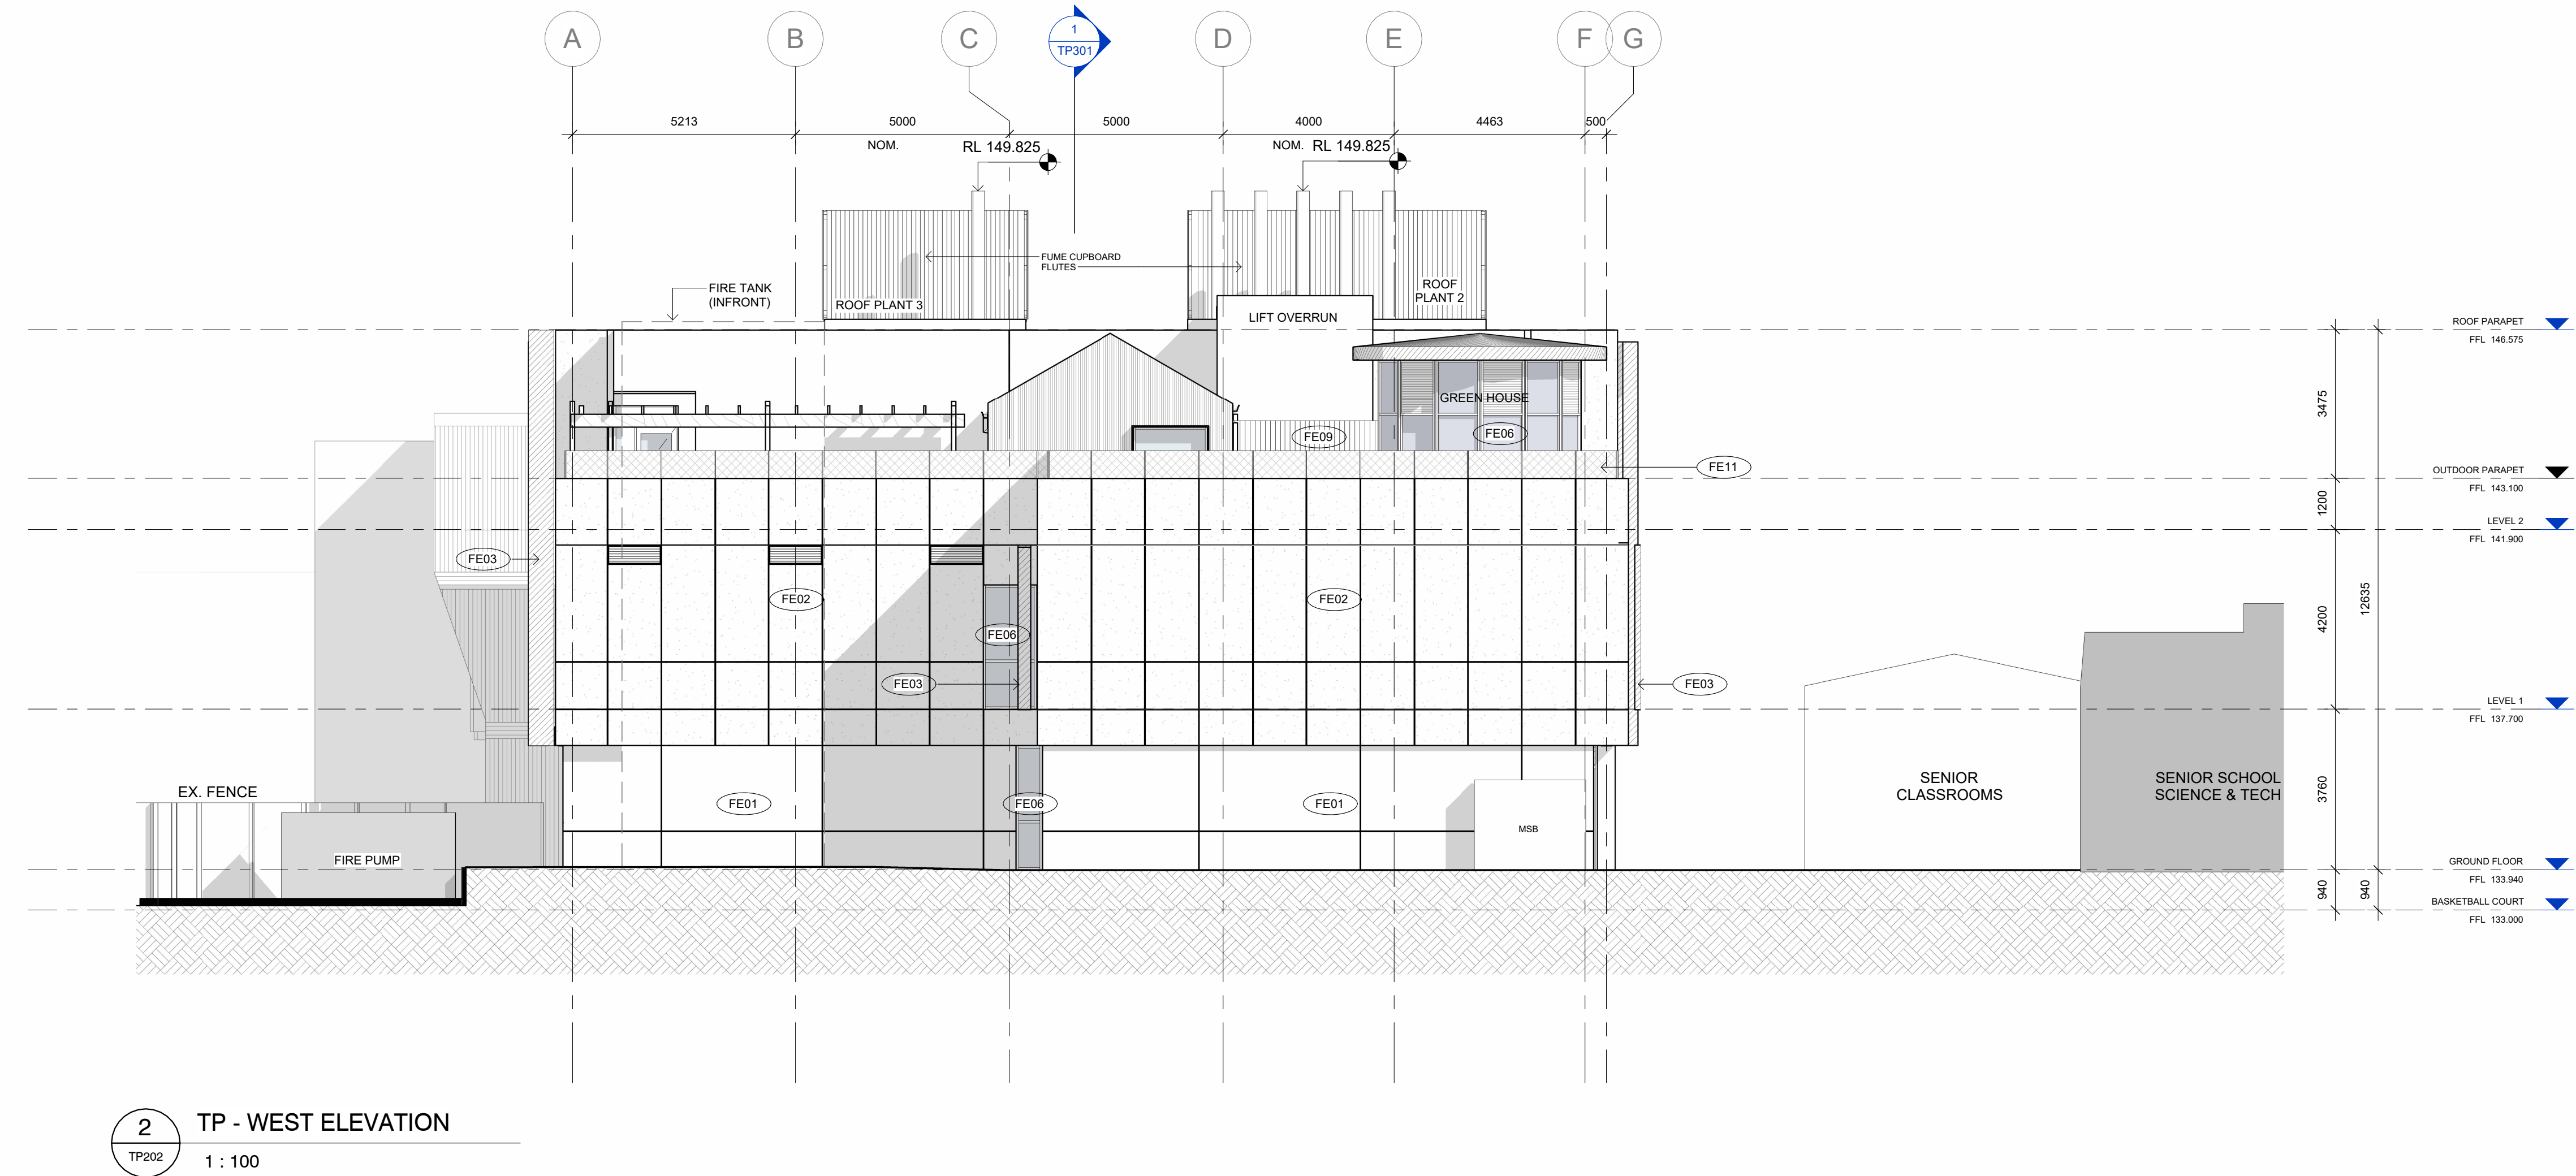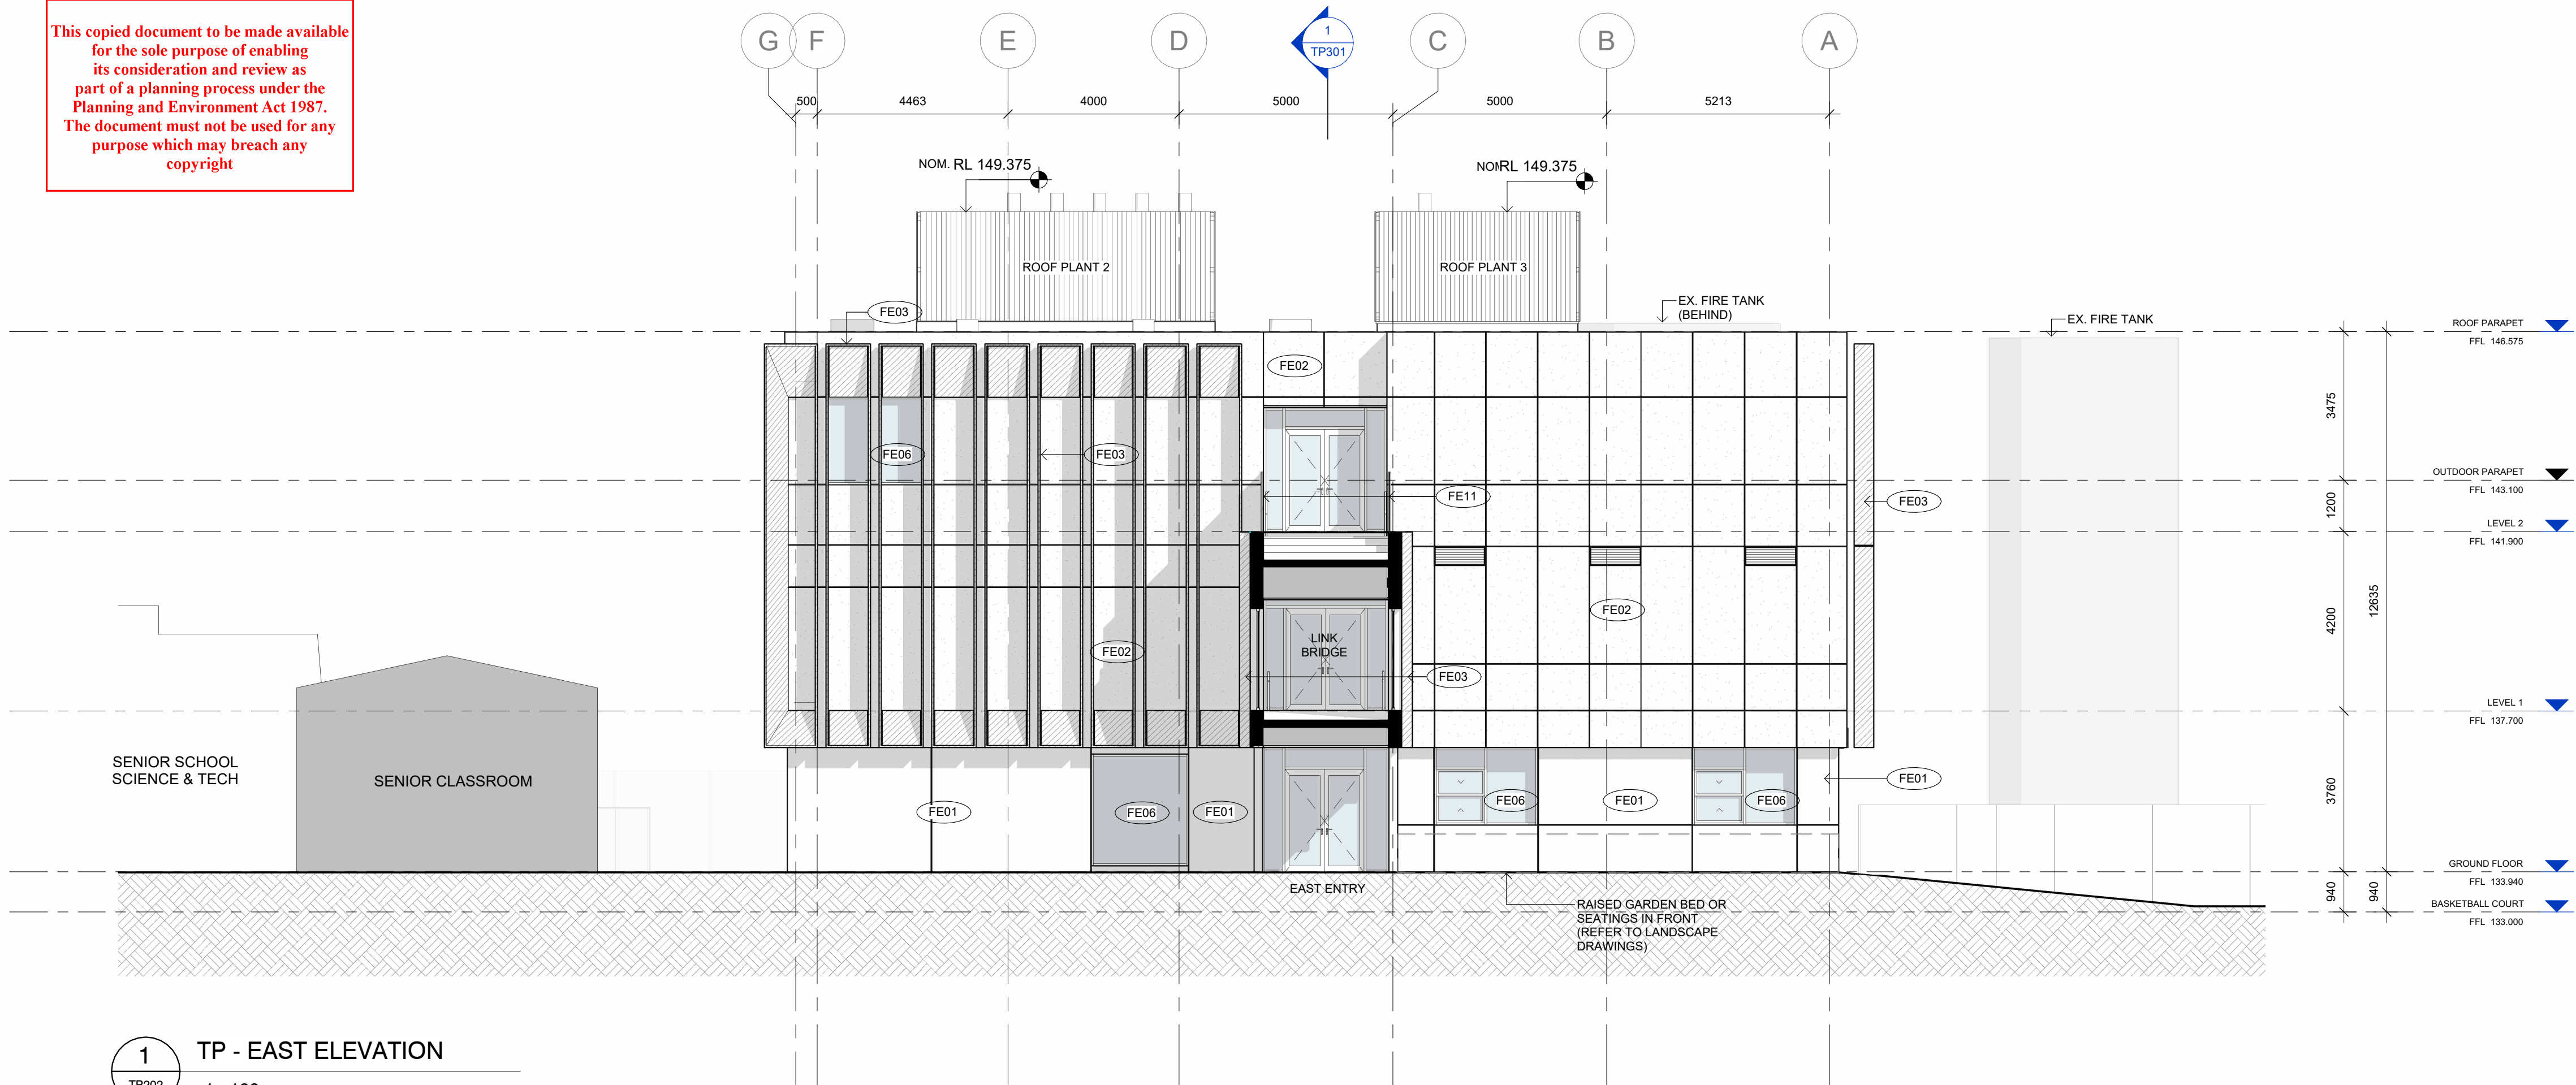

REVISION SCHEDULE:

C	Town Planning Issue 03	18/04/24
B	Town Planning Issue 02	12/04/24
A	Town Planning Issue 01	16/02/24

REV DESCRIPTION OF CHANGE DATE

DO NOT SCALE OFF DRAWINGS. USE FIGURED DIMENSIONS ONLY. CONTRACTOR MUST VERIFY ALL DIMENSIONS ON SITE BEFORE COMMENCING WORK OR PREPARING SHOP DRAWINGS

DRAWINGS TO BE PRINTED IN COLOUR.

© COPYRIGHT MCILDOWIE PARTNERS 2020

LEGEND

EXTERNAL MATERIALS

- FE01 PRECAST CONCRETE WITH COLOUR ADDITIVE
- FE02 FC SHEET ACRYLIC RENDER FINISH OR CEMINTEL BARESTONE
- FE03 METAL CLADDING TO FINS
- FE04 METAL CLADDING TO FACADE WALL
- FE05 ALUMINIUM WINDOW/ DOOR FRAME (COLOR TBC)
- FE06 CLEAR DOUBLE-GLAZED UNIT (ALL EXTERNAL GLAZING)
- FE07 CLEAR SINGLE GLAZED SPANDREL GLASS WITH COLOR ALUMINIUM BACKING BEHIND
- FE08 ROOF SHEETING KLIP - LOK 700 COLORBOND FINISH
- FE09 ALUMINIUM BATTEN TO ROOF PLANT WALLS
- FE10 20mm THICK STONE TILE ON PEDESTAL PAVER
- FE11 METAL MESH BALUSTRADE
- FE12 TENSILE WIRES FOR PLANTER



McIldowie Partners

T/ +613 8643 4900
info@mcildowiepartners.com.au

LEVEL 5, 185 FLINDERS LANE
MELBOURNE VIC 3000

CLIENT
Bacchus Marsh Grammar

PROJECT
Maddingley - Proposed New Science Building


PROJECT ADDRESS
37 S Maddingley Rd, Maddingley VIC 3340

DRAWING STATUS

TOWN PLANNING


TITLE					DRAWING NUMBER:
ELEVATIONS - EAST/WEST					TP202
JOB NO:	SCALE@A1:	REV DATE:	DRAWN:	CHECK:	REVISION:
3255	As indicated	18/04/24	SHC	TD	C

LEGEND

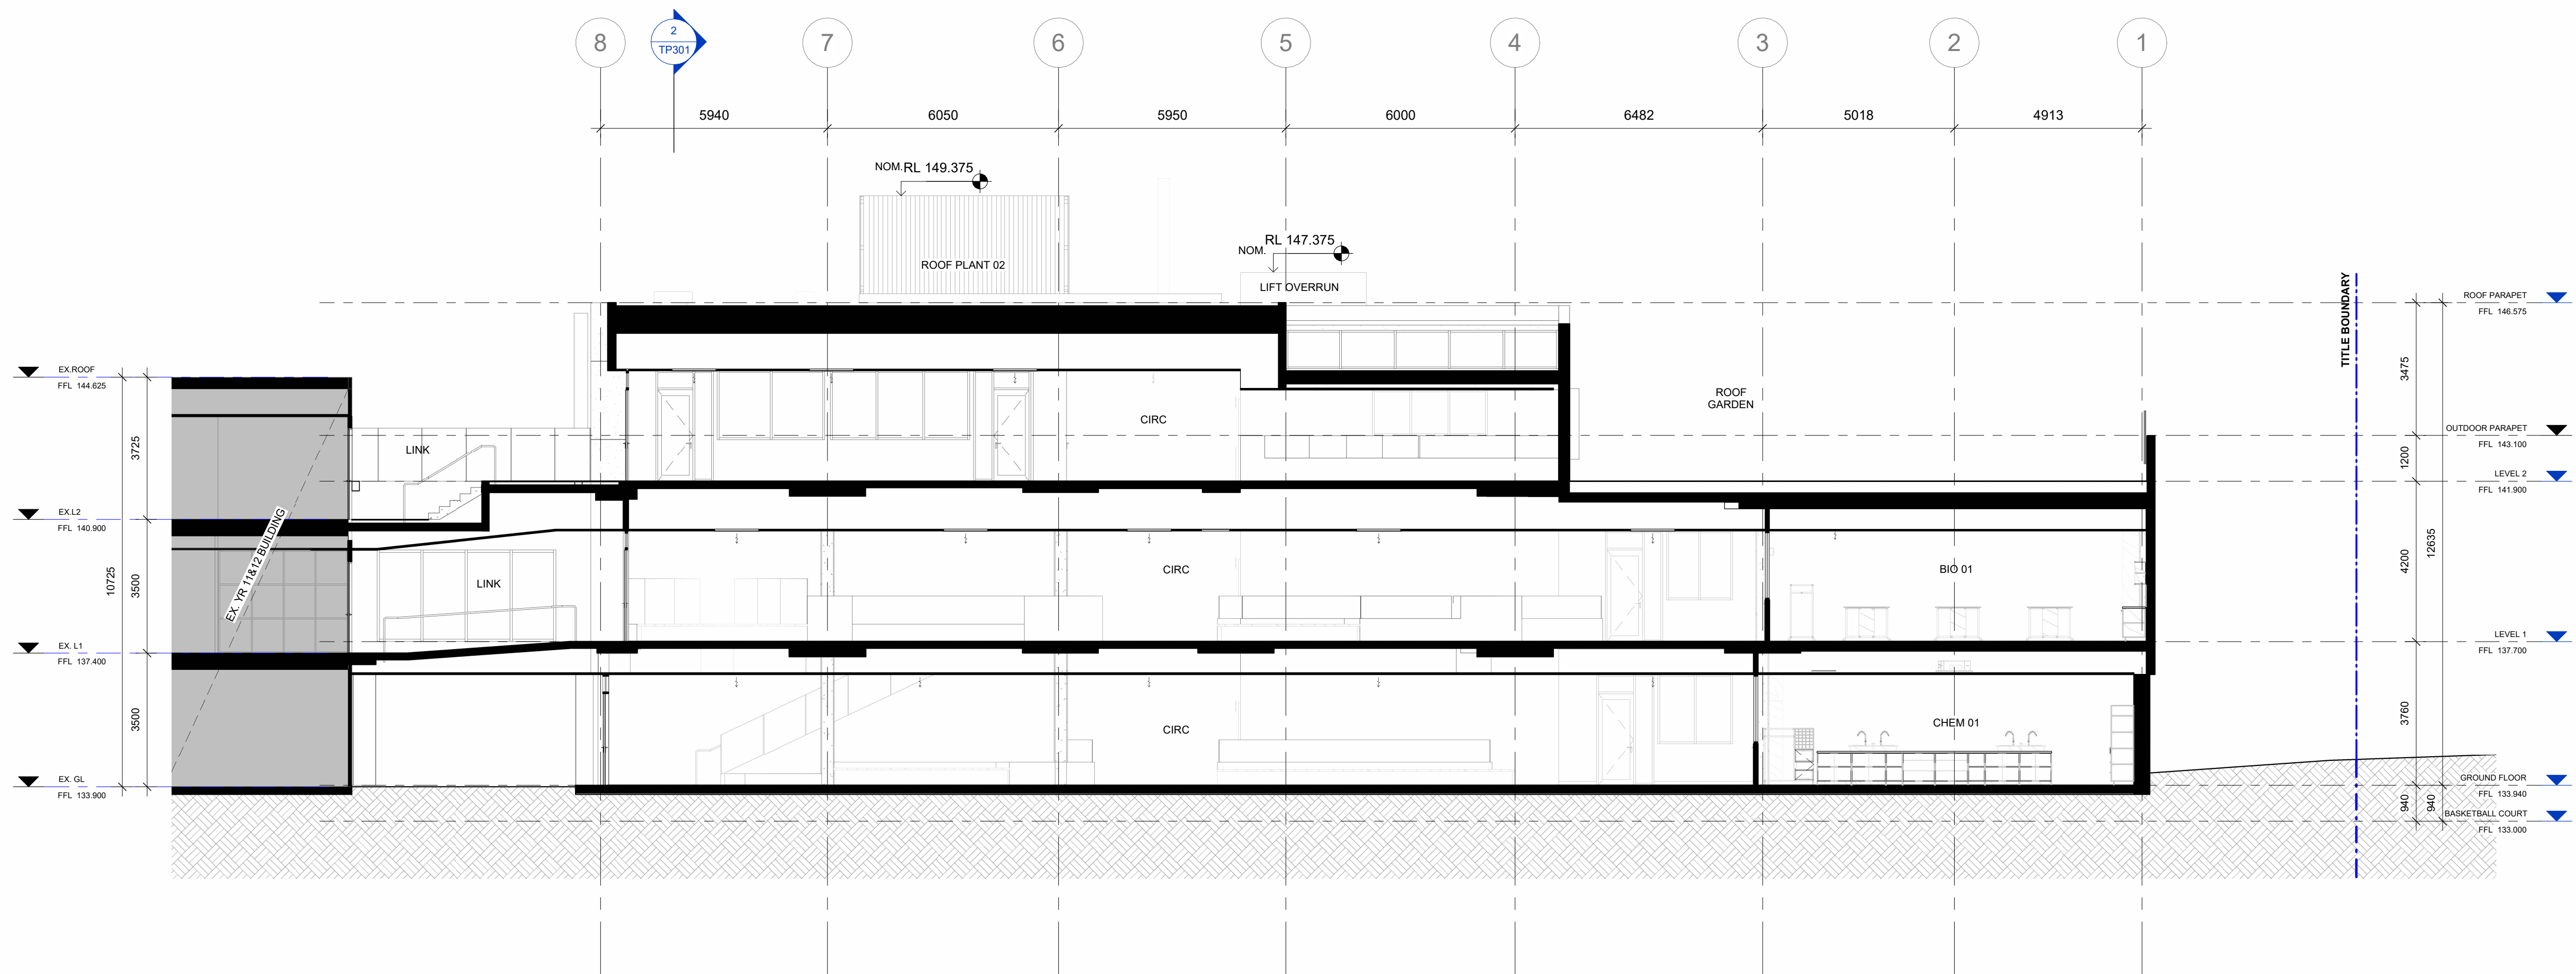

1 BUILDING SECTION
Ref 000.1 1 : 100

ADVERTISED PLAN

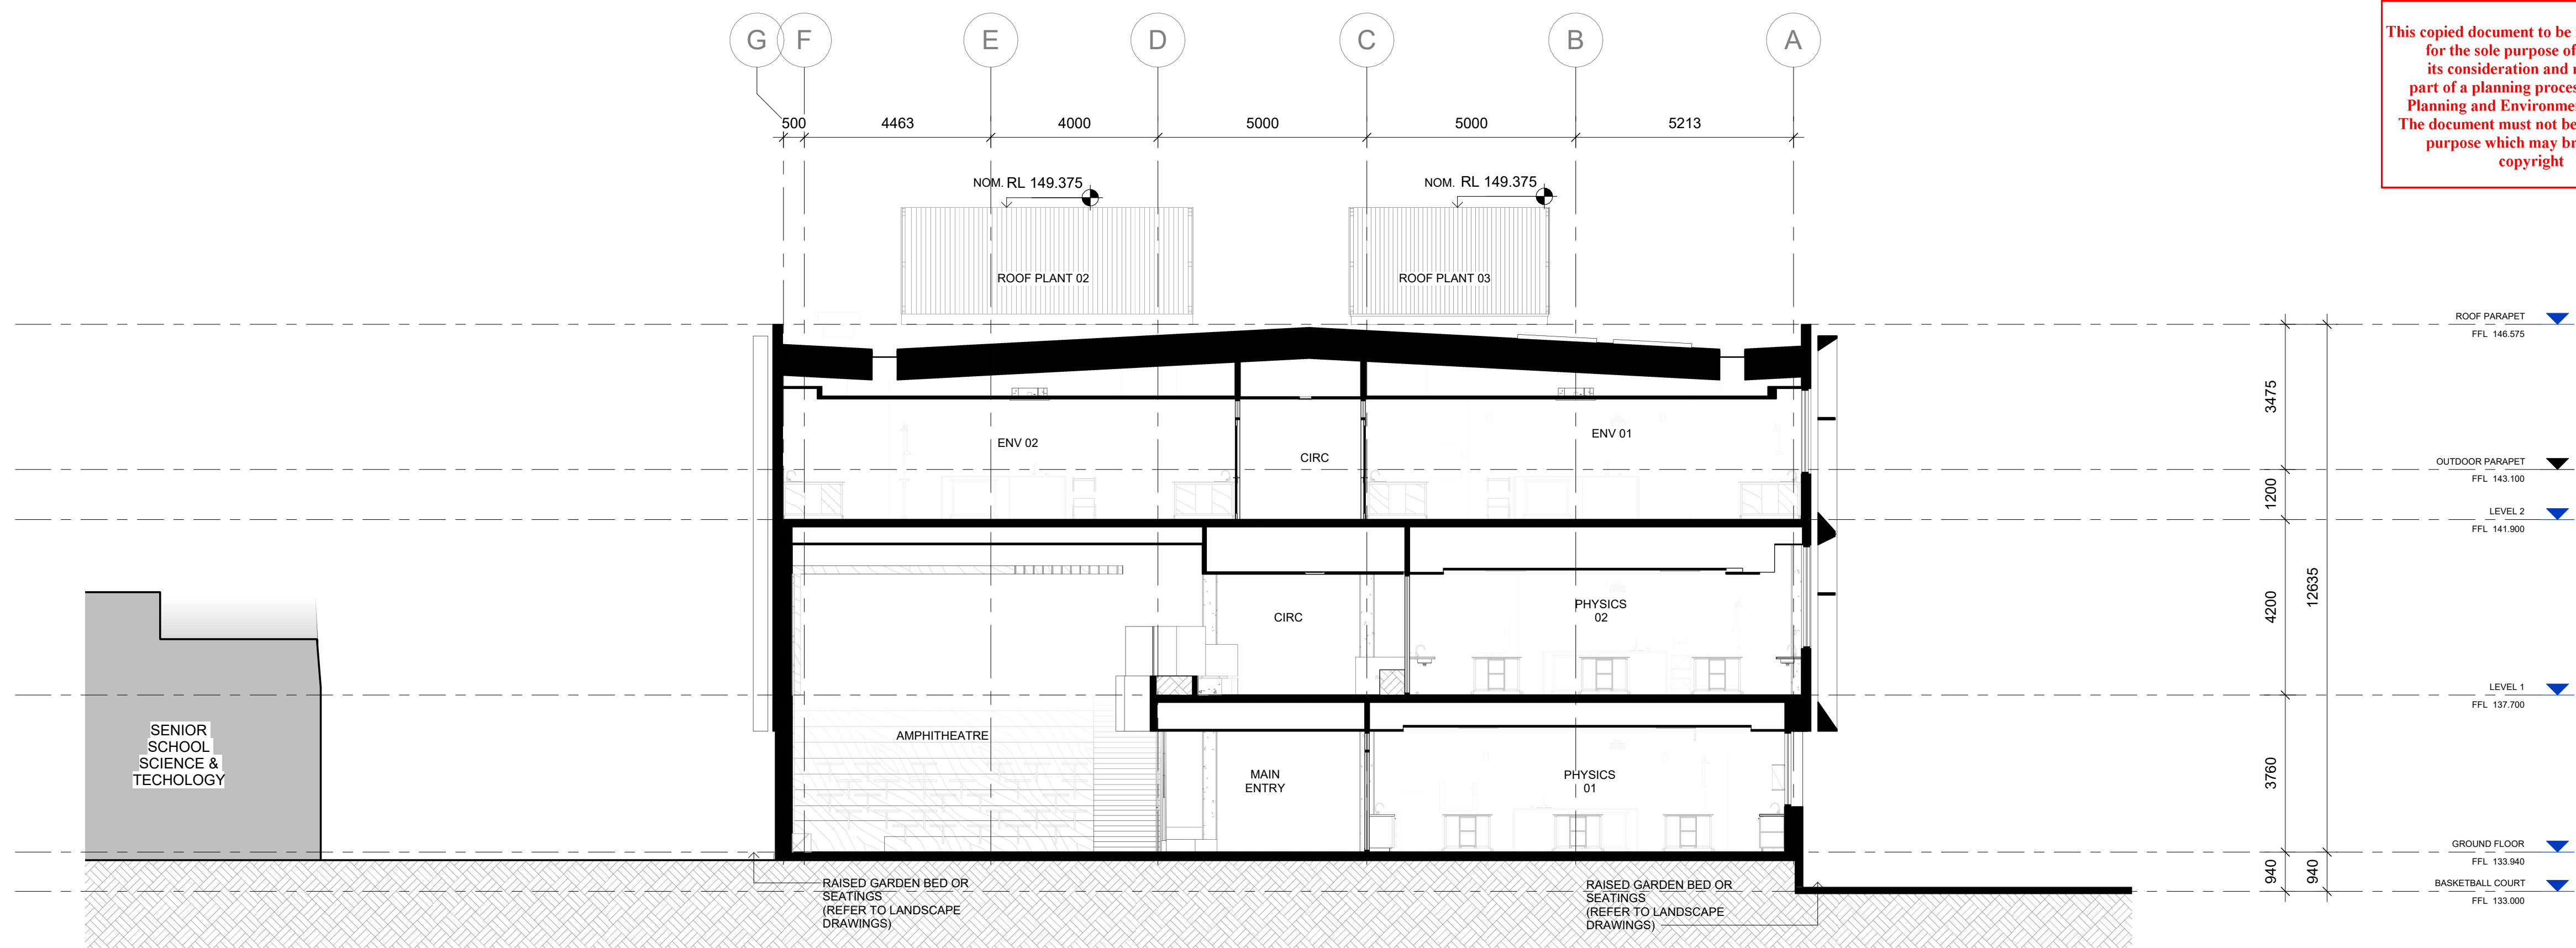

2 TP301 - BUILDING SECTION 02
TP301 1 : 100

This copied document to be made available
for the sole purpose of enabling
its consideration and review as
part of a planning process under the
Planning and Environment Act 1987.
The document must not be used for any
purpose which may breach any
copyright

C	Town Planning Issue 03	18/04/24
B	Town Planning Issue 02	12/04/24
A	Town Planning Issue 01	16/02/24


REV	DESCRIPTION OF CHANGE	DATE
-----	-----------------------	------

DO NOT SCALE OFF DRAWINGS. USE FIGURED DIMENSIONS ONLY.
CONTRACTOR MUST VERIFY ALL DIMENSIONS ON SITE BEFORE
COMMENCING WORK OR PREPARING SHOP DRAWINGS

DRAWINGS TO BE PRINTED IN COLOUR.

© COPYRIGHT MCILDOWIE PARTNERS 2020

LEGEND

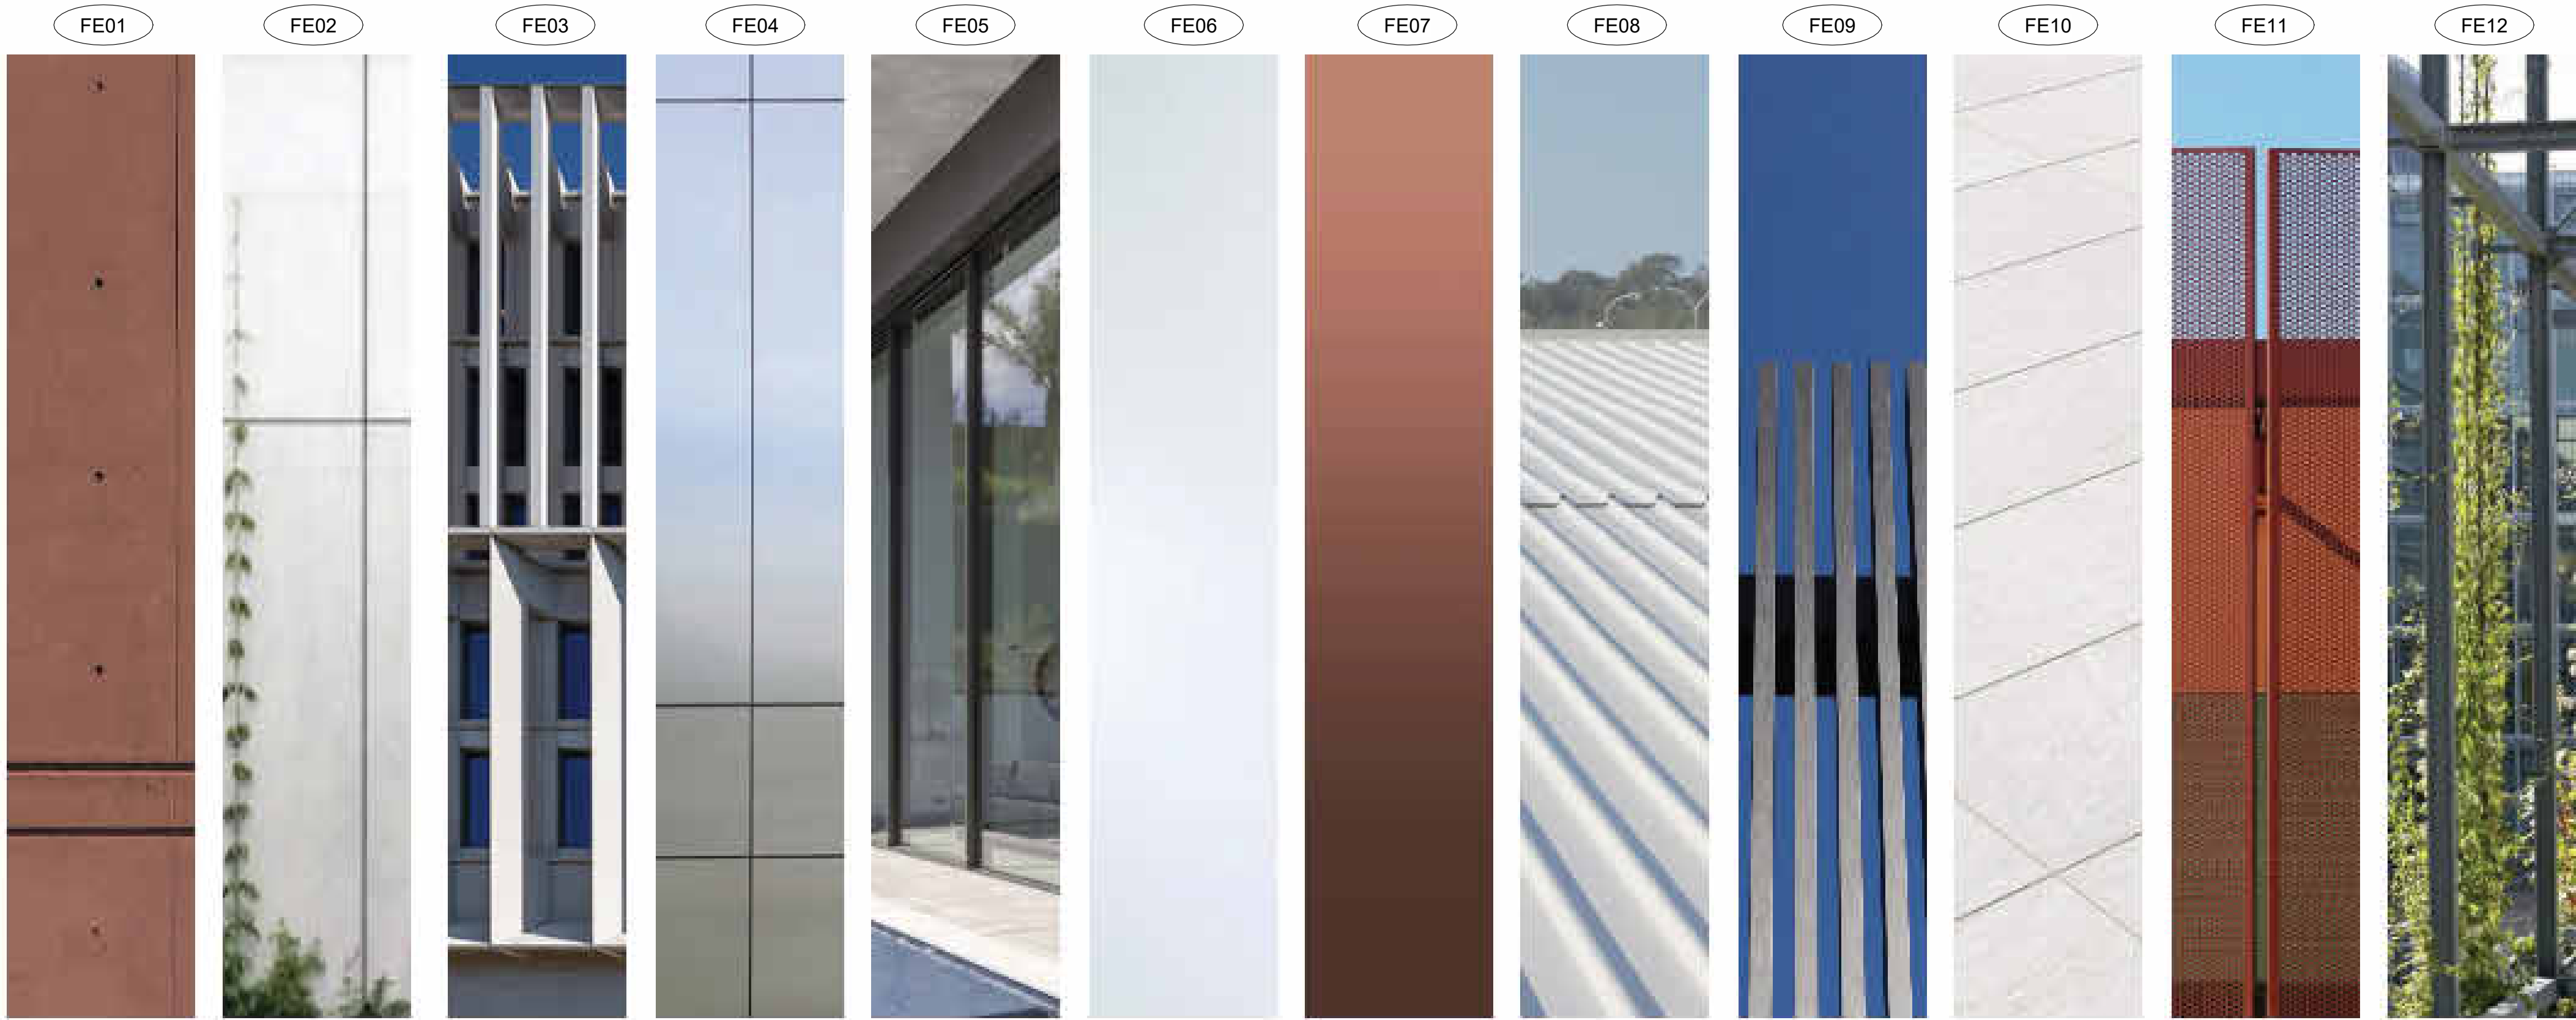


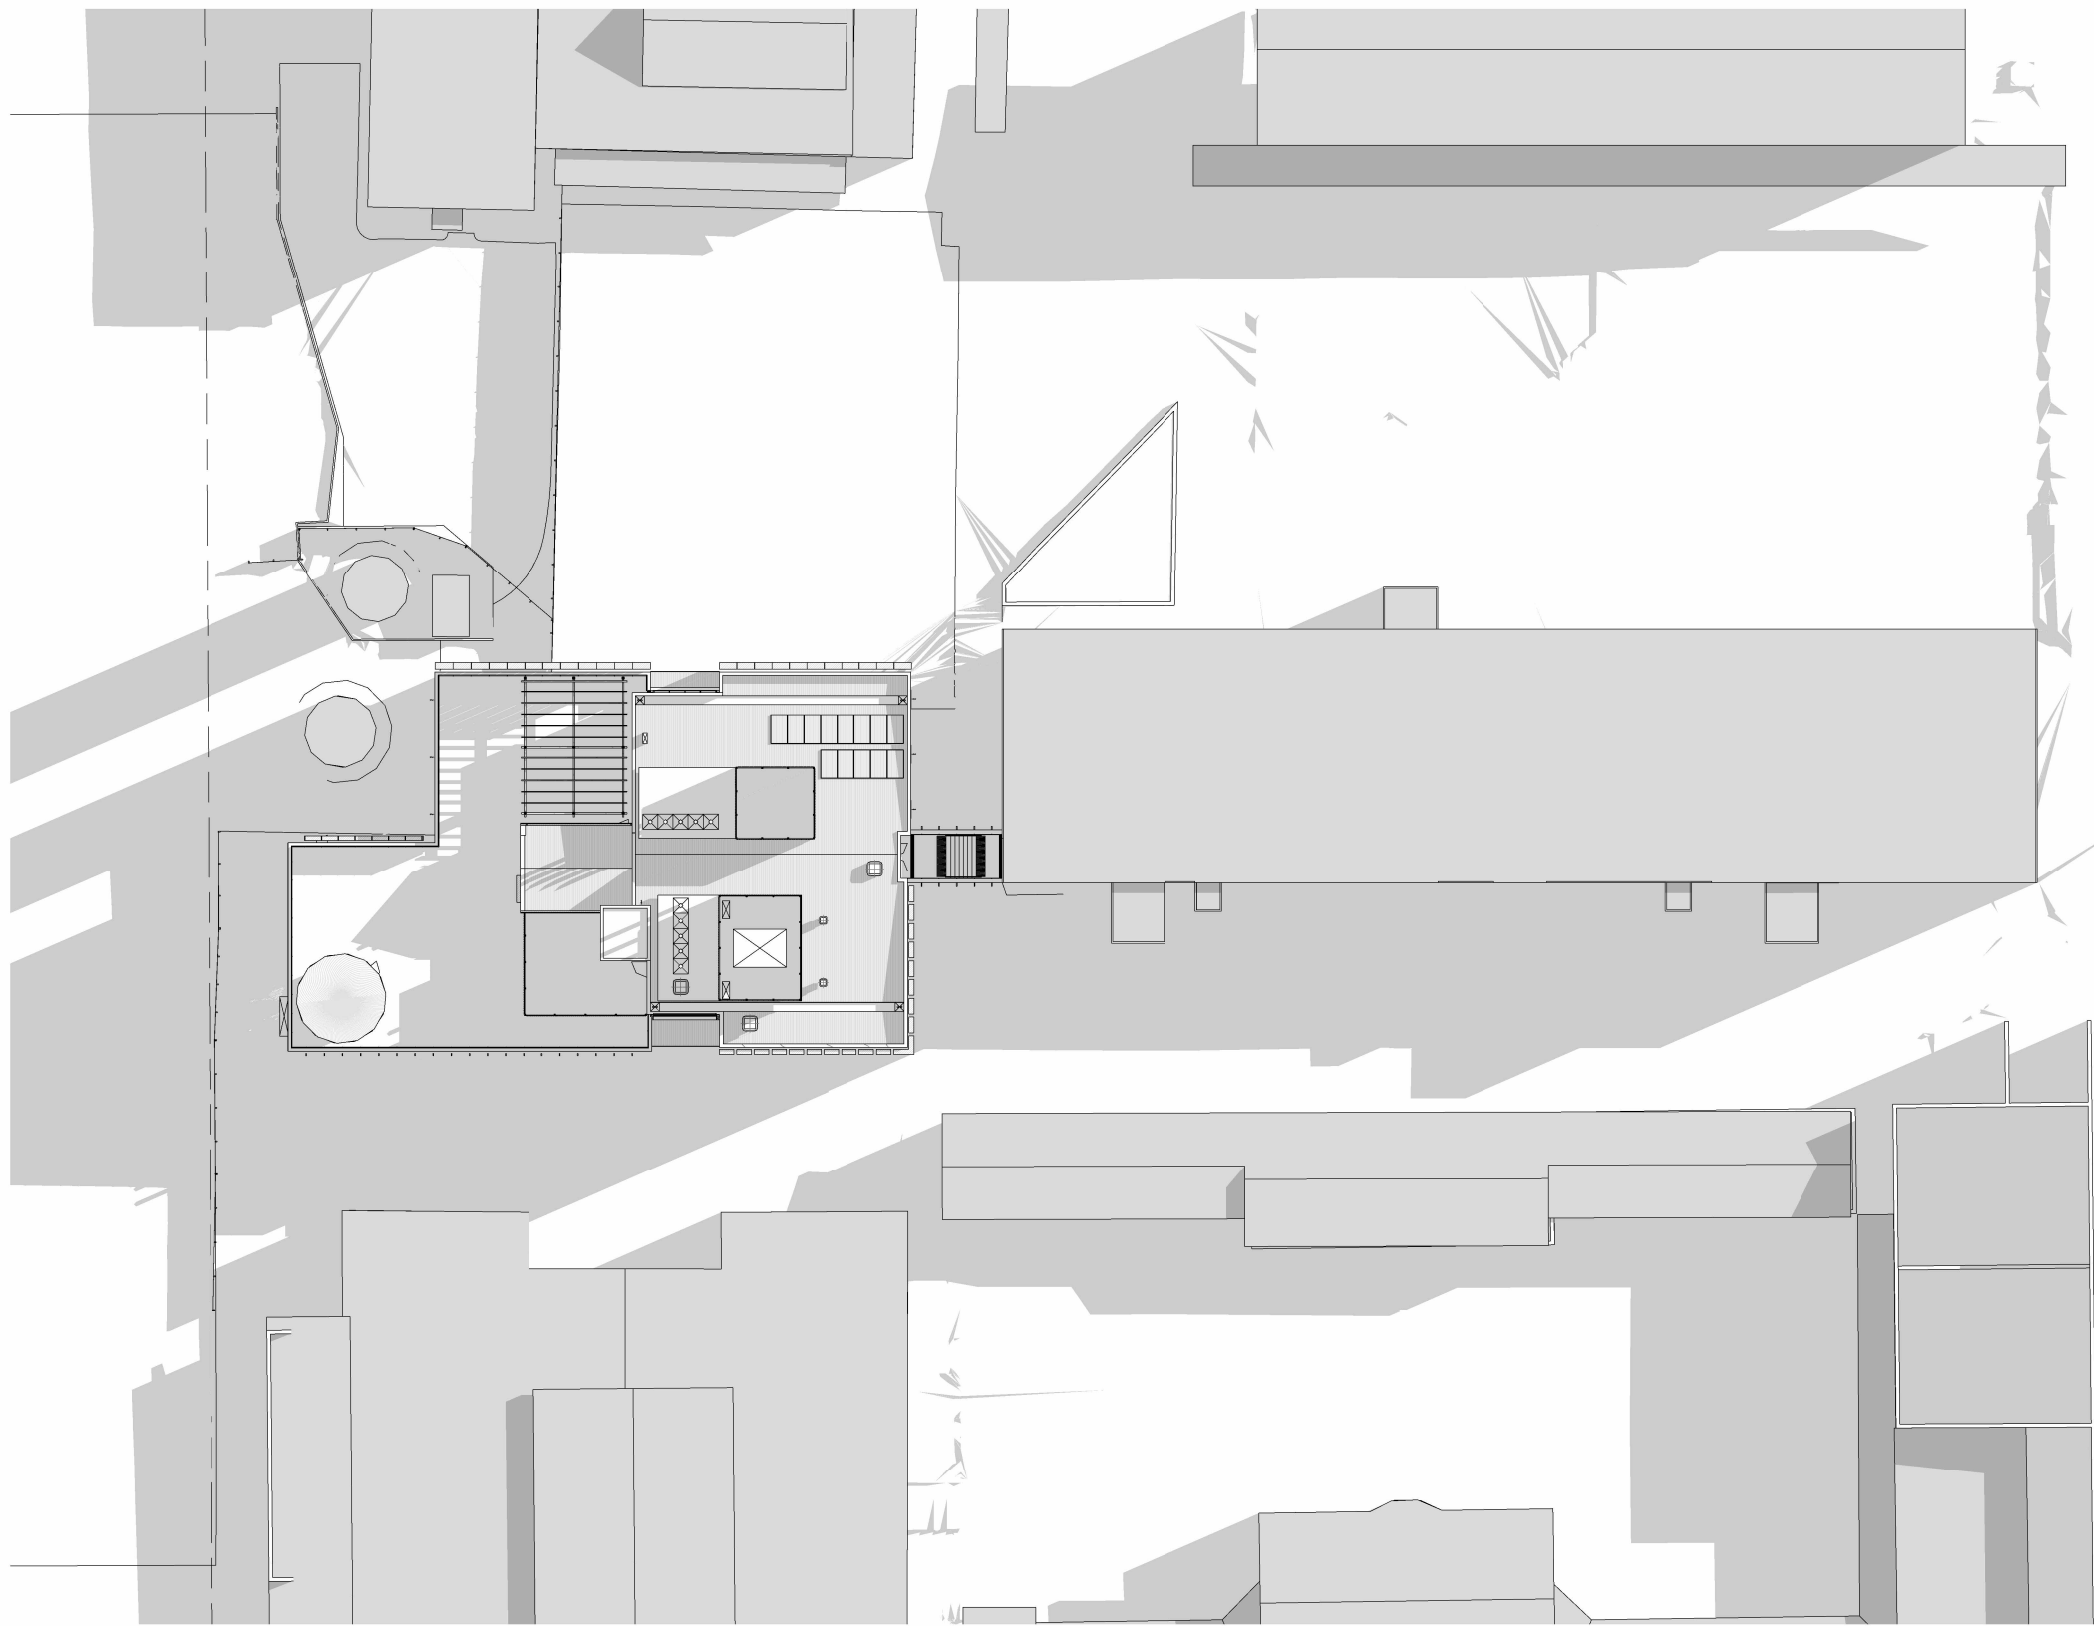
This copied document to be made available for the sole purpose of enabling its consideration and review as part of a planning process under the Planning and Environment Act 1987. The document must not be used for any purpose which may breach any copyright

EXTERNAL MATERIALS


- FE01 PRECAST CONCRETE WITH COLOUR ADDITIVE
- FE02 FC SHEET ACRYLIC RENDER FINISH OR CEMINTEL BARESTONE
- FE03 METAL CLADDING TO FINS
- FE04 METAL CLADDING TO FACADE WALL
- FE05 ALUMINIUM WINDOW/ DOOR FRAME (COLOR TBC)
- FE06 CLEAR DOUBLE-GLAZED UNIT (ALL EXTERNAL GLAZING)
- FE07 CLEAR SINGLE GLAZED SPANDREL GLASS WITH COLOR ALUMINIUM BACKING BEHIND
- FE08 ROOF SHEETING KLIP - LOK 700 COLORBOND FINISH
- FE09 ALUMINIUM BATTEN TO ROOF PLANT WALLS
- FE10 20mm THICK STONE TILE ON PEDESTAL PAVER
- FE11 METAL MESH BALUSTRADE
- FE12 TENSILE WIRES FOR PLANTER

ADVERTISED
PLAN

CLIENT		 Bacchus Marsh Grammar	
ARCHITECT		Mcildowie Partners	
T/ +613 8643 4900 info@mcildowiepartners.com.au		LEVEL 5, 185 FLINDERS LANE MELBOURNE VIC 3000	
CLIENT		Bacchus Marsh Grammar	
PROJECT		Maddingley - Proposed New Science Building	
PROJECT ADDRESS		37 S Maddingley Rd, Maddingley VIC 3340	
DRAWING STATUS		TOWN PLANNING	
TITLE		DRAWING NUMBER:	
EXTERNAL MATERIALS		TP400	
JOB NO: 3255	SCALE/AT: 1 : 50	REV DATE: 18/04/24	REVISION: C



1 TP500 Shadow Diagram - Sept 22rd - 9am
TP500 1 : 500

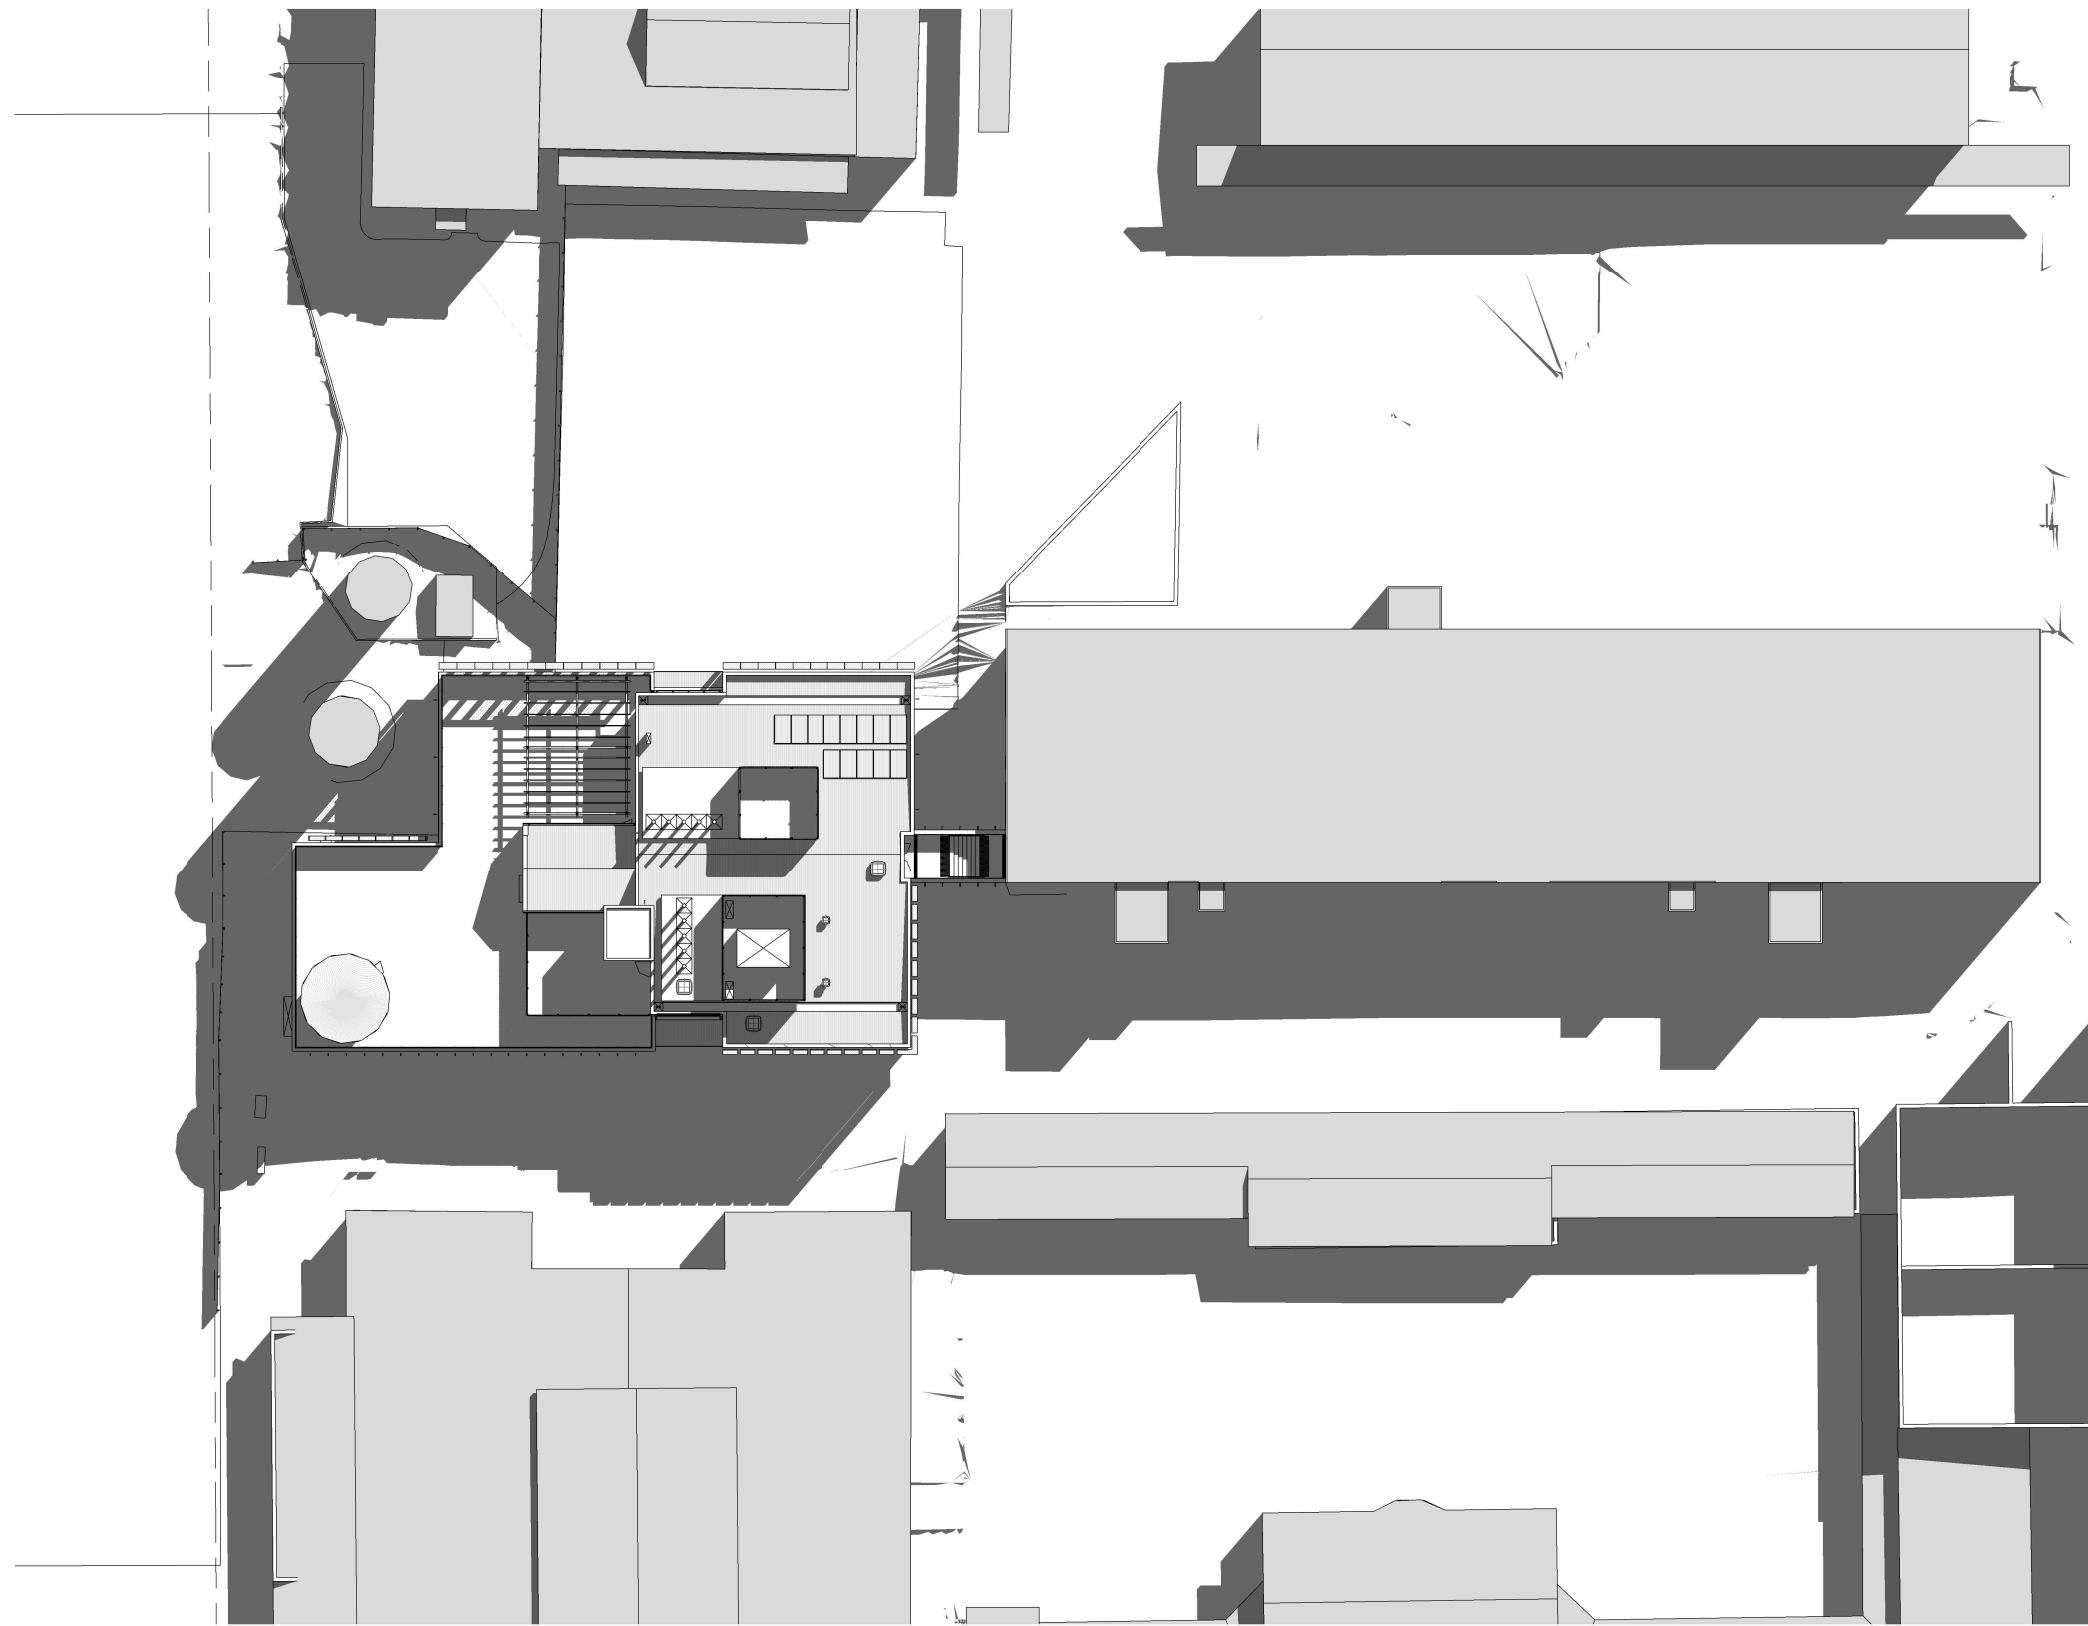

2 TP500 Shadow Diagram - Sept 22rd - 11am
TP500 1 : 500



3 TP500 Shadow Diagram - Sept 22rd - 1pm
TP500 1 : 500



4 TP500 Shadow Diagram - Sept 22rd - 3pm
TP500 1 : 500

REVISION SCHEDULE:

C	Town Planning Issue 03	18/04/24
B	Town Planning Issue 02	12/04/24
A	Town Planning Issue 01	16/02/24

REV DESCRIPTION OF CHANGE

DATE

DO NOT SCALE OFF DRAWINGS. USE FIGURED DIMENSIONS ONLY.
CONTRACTOR MUST VERIFY ALL DIMENSIONS ON SITE BEFORE
COMMENCING WORK OR PREPARING SHOP DRAWINGS


DRAWINGS TO BE PRINTED IN COLOUR.

© COPYRIGHT MCILDOWIE PARTNERS 2020

LEGEND

This copied document to be made available
for the sole purpose of enabling
its consideration and review as
part of a planning process under the
Planning and Environment Act 1987.
The document must not be used for any
purpose which may breach any
copyright

ADVERTISED
PLAN

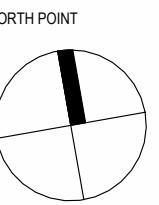

CLIENT



ARCHITECT

**McIldowie
Partners**

T/ +613 8643 4900
info@mcildowiepartners.com.au

LEVEL 5, 185 FLINDERS LANE
MELBOURNE VIC 3000

CLIENT

Bacchus Marsh Grammar

PROJECT

Maddingley - Proposed New Science Building

PROJECT ADDRESS

37 S Maddingley Rd, Maddingley VIC 3340

DRAWING STATUS

TOWN PLANNING

TITLE
SHADOW DIAGRAMS

DRAWING NUMBER:

TP500

JOB NO.	SCALE@:	REV DATE:	DRAWN:	CHECK:	REVISION:
3255	1 : 500	18/04/24	SHC	TD	C

ADVERTISED
PLAN



3D VIEW - NORTH EAST

INDICATIVE IMAGE ONLY

This copied document to be made available for the sole purpose of enabling its consideration and review as part of a planning process under the Planning and Environment Act 1987. The document must not be used for any purpose which may breach any copyright



3D VIEW - SOUTH EAST

INDICATIVE IMAGE ONLY

REVISION SCHEDULE:

C	Town Planning Issue 03	18/04/24
B	Town Planning Issue 02	12/04/24
A	Town Planning Issue 01	16/02/24

REV	DESCRIPTION OF CHANGE	DATE
DO NOT SCALE OFF DRAWINGS. USE FIGURED DIMENSIONS ONLY. CONTRACTOR MUST VERIFY ALL DIMENSIONS ON SITE BEFORE COMMENCING WORK OR PREPARING SHOP DRAWINGS		

DRAWINGS TO BE PRINTED IN COLOUR.

© COPYRIGHT MCILDOWIE PARTNERS 2020

LEGEND

 Bacchus Marsh Grammar					
ARCHITECT					
<div>Mildowie Partners</div>					
T/ +613 8643 4900 info@mcildowiepartners.com.au			LEVEL 5, 185 FLINDERS LANE MELBOURNE VIC 3000		
CLIENT					
Bacchus Marsh Grammar					
PROJECT					
Maddingley - Proposed New Science Building					
PROJECT ADDRESS					
37 S Maddingley Rd, Maddingley VIC 3340					
DRAWING STATUS					
TOWN PLANNING					
TITLE				DRAWING NUMBER	
3D VIEWS - EXTERNAL				TP600	
JOB NO:	SCALE@A:	REV DATE:	DRAWN:	CHECK:	REVISION:
3255		18/04/24	SHC	TD	C