


LEGEND :

- MACHINERY ACCESS GATE (2)
- PEDESTRIAN ACCESS GATE (7)
- BOUNDARY PICKET FENCE (1.2M)
- NATURAL WICKET BLOCK (6 WICKETS)

This copied document to be made available for the sole purpose of enabling its consideration and review as part of a planning process under the Planning and Environment Act 1987. The document must not be used for any purpose which may breach any copyright.

ADVERTISED PLAN

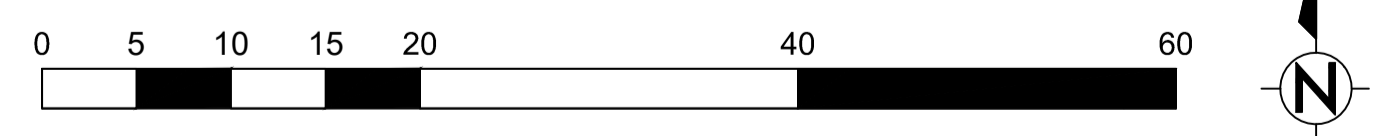

JOB TITLE:
St Patrick's College, Ballarat Sports Fields Upgrade

DRAWING TITLE:
General Layout Plan (ISSUE FOR TENDER)

CODE: GLP-T

SCALE: 1:400 @ A1

ISSUE: # 1

DRAWN: DM 26/05/2021

REVISION: #

NOTES:



WARNING
BEWARE OF UNDERGROUND SERVICES

THE LOCATION OF UNDERGROUND SERVICES ARE SHOWN AS A GUIDE ONLY. THE EXACT LOCATION OF SERVICES SHOULD BE PROVEN ON SITE BEFORE EXCAVATION, DRILLING, HEAVY VEHICLE TRAFFIC IS UNDERTAKEN. ONLY SERVICES RELEVANT TO SPORTS FIELD CONSTRUCTION IS SHOWN - NO OTHER INFRASTRUCTURE IS SHOWN. NO GUARANTEE ALL SERVICES ARE SHOWN.

