


1 GA PLAN - BENCH 1 GF
1 : 25



2 GA PLAN - BENCH 1 LEVEL 1
1 : 25

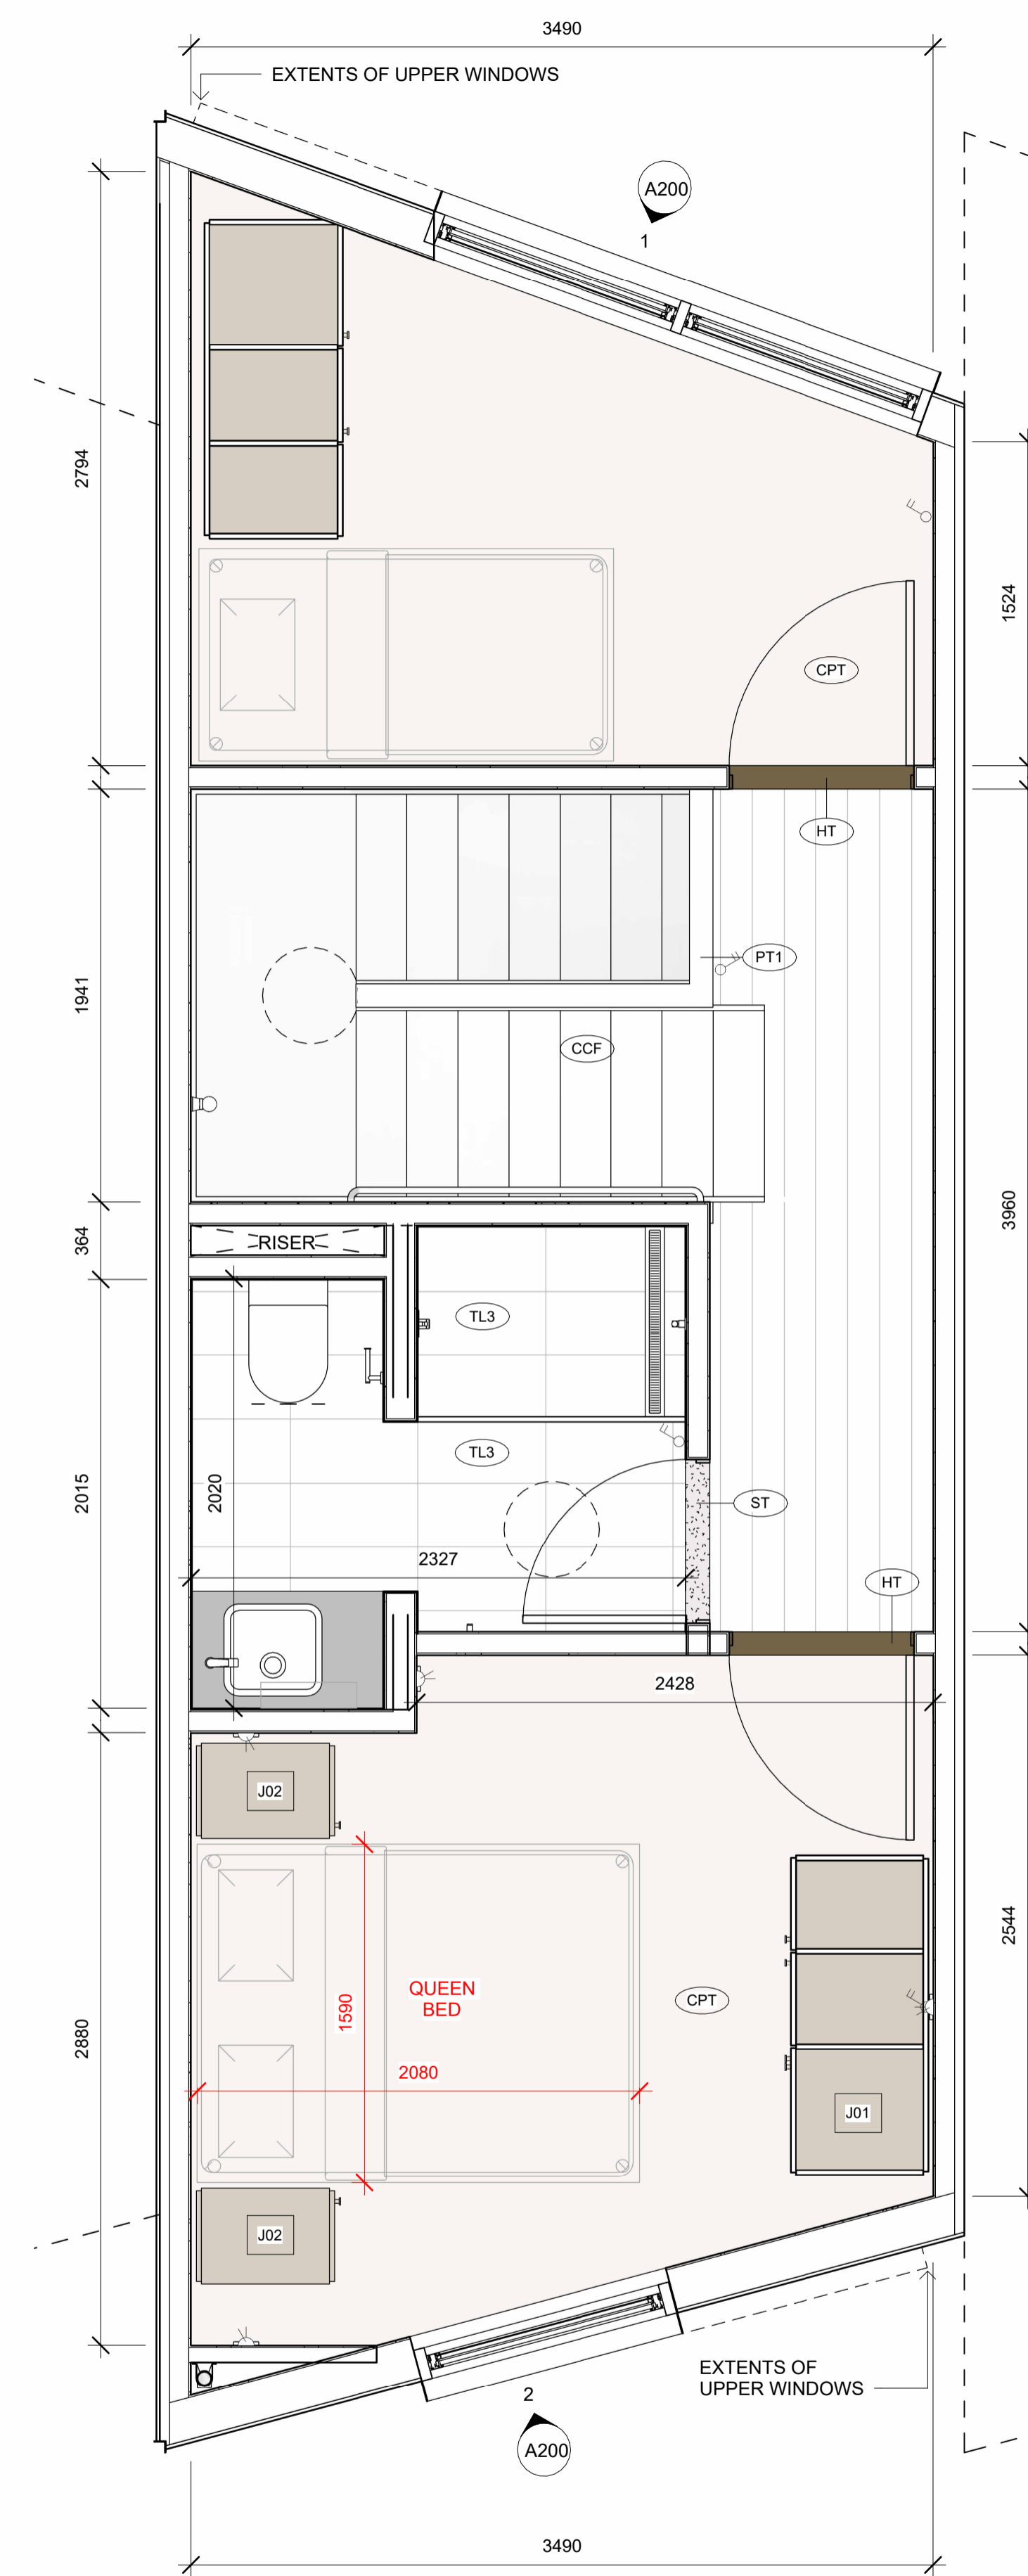

3 GA PLAN - BENCH 1 LEVEL 2
1 : 25

This copied document to be made available for the sole purpose of enabling its consideration and review as part of a planning process under the Planning and Environment Act 1987. The document must not be used for any purpose which may breach any copyright

ADVERTISED PLAN

- SYMBOL LEGEND**
- DOUBLE GPO
 - DOUBLE GPO WITH SWITCH
 - LIGHT SWITCH - SINGLE
 - LIGHT SWITCH - DOUBLE
 - LIGHT SWITCH - TRIPLE

CURRENT REVISION	DESCRIPTION	DATE	Owner
C	DTP RFI 1	21.1.26	






CLIENT: BRUNSWICK MARKET DEVELOPMENTS PTY LTD


PROJECT: TOWNHOUSE DEVELOPMENT
46-52 BREESE ST, BRUNSWICK
PROJECT NUMBER: 1850.23

DRAWING NO: A160
DRAWING TITLE: GA PLANS
SCALE: As indicated
DATE: 3.3.25
@A1


ADVERTISED PLAN

This copied document to be made available for the sole purpose of enabling its consideration and review as part of a planning process under the Planning and Environment Act 1987. The document must not be used for any purpose which may breach any copyright

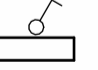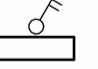- SYMBOL LEGEND**
-  DOUBLE GPO
 -  DOUBLE GPO WITH SWITCH
 -  LIGHT SWITCH - SINGLE
 -  LIGHT SWITCH - DOUBLE
 -  LIGHT SWITCH - TRIPLE

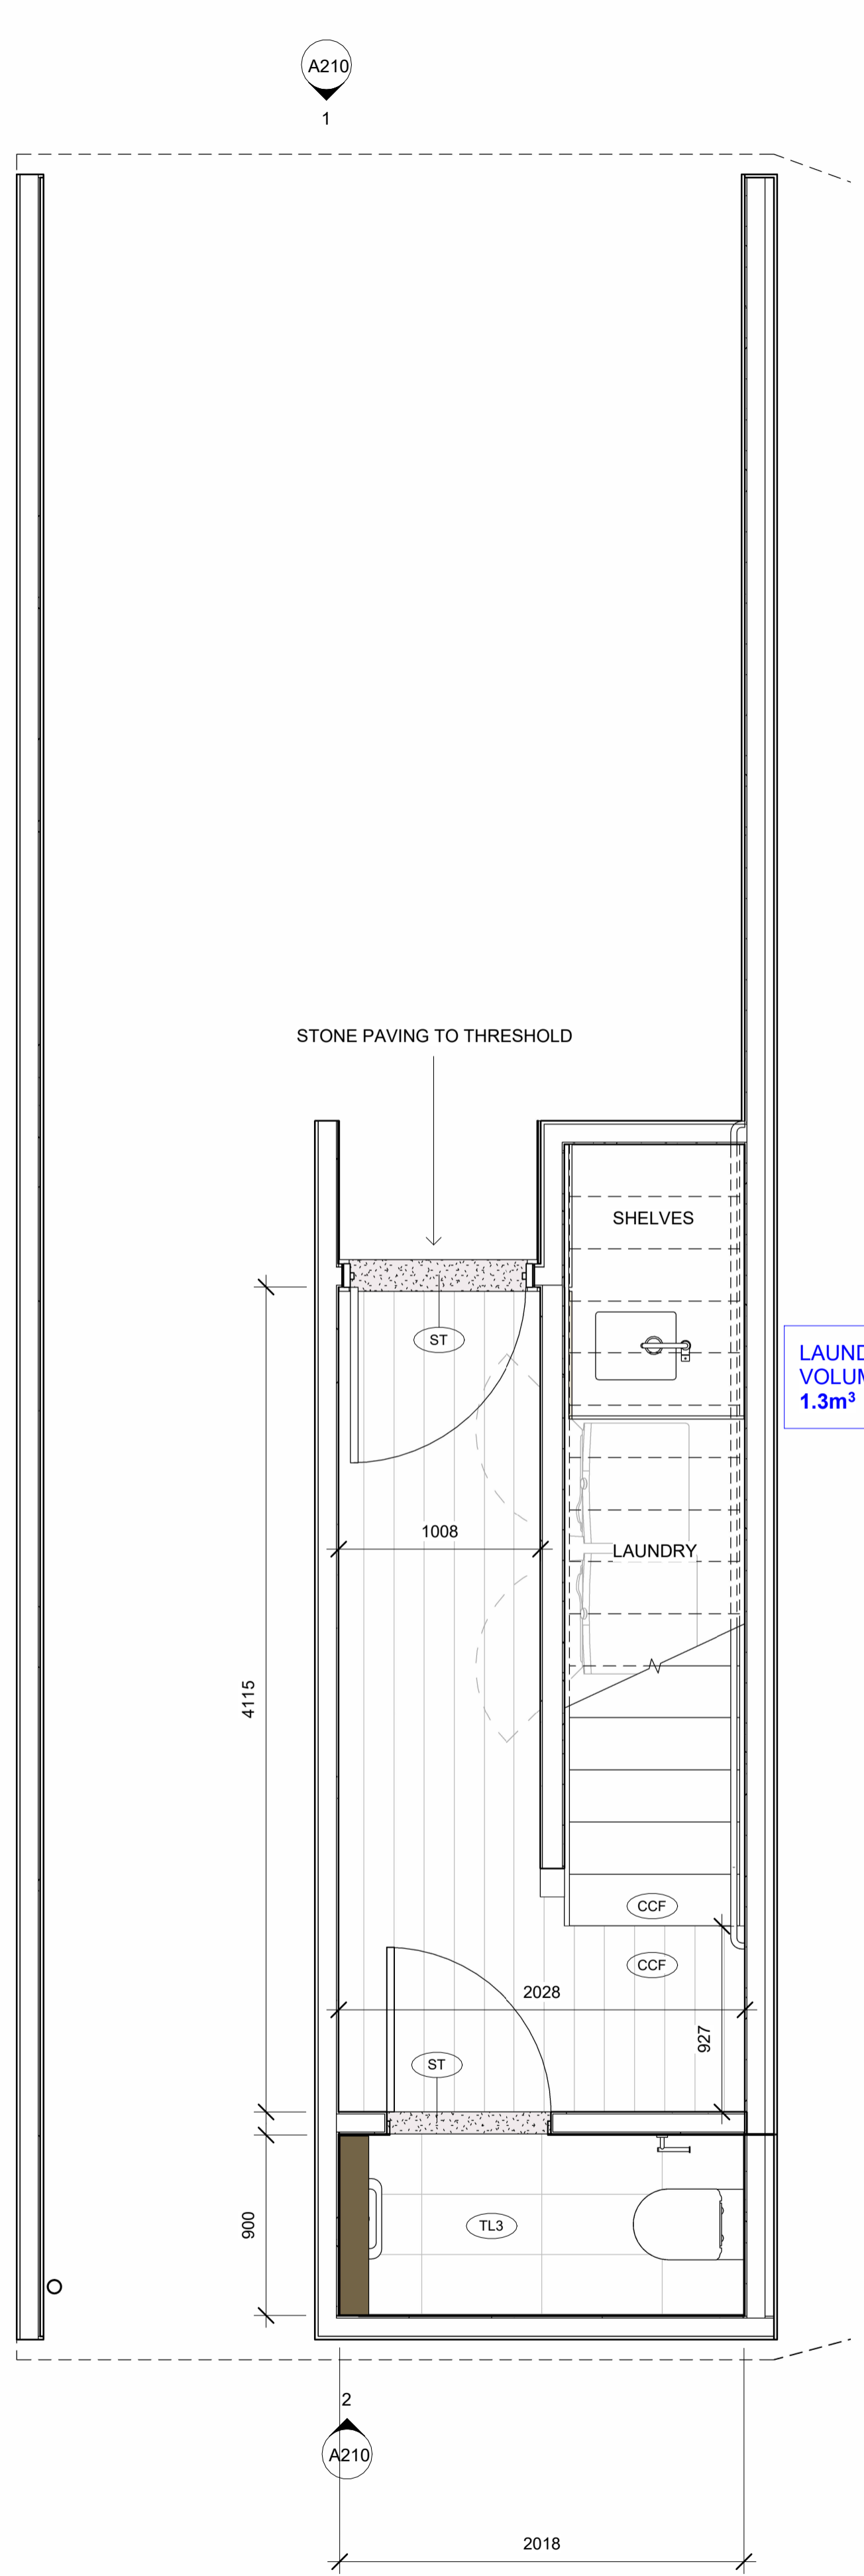

LAUNDRY STORAGE VOLUME: 1.3m³

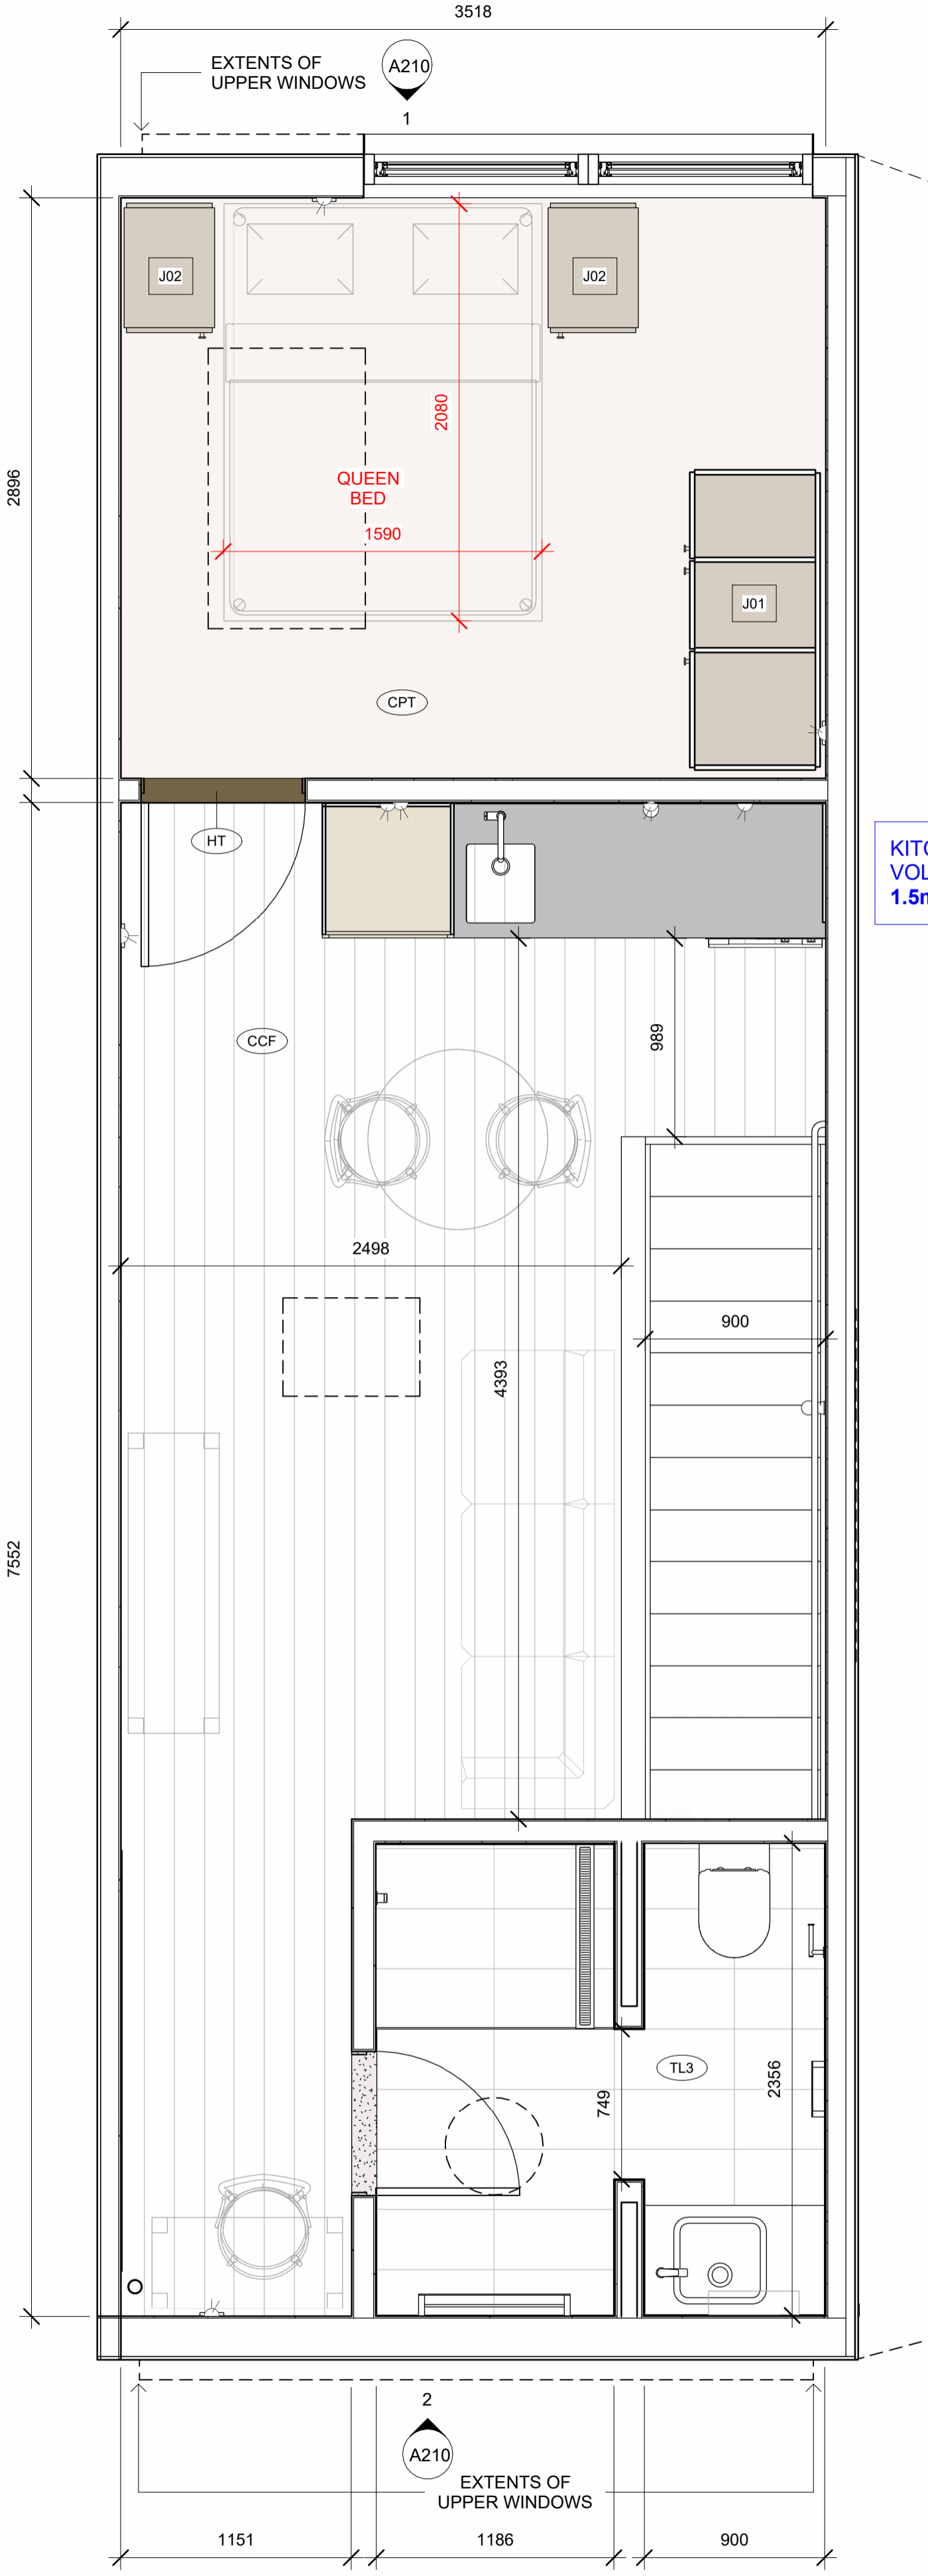

KITCHEN STORAGE VOLUME: 1.5m³

1 GA PLAN - BENCH 1 GF
1 : 25


2 GA PLAN - BENCH 1 LEVEL 1
1 : 25

CURRENT REVISION	DESCRIPTION	DATE	Owner
B	DTP RFI 1	21.1.26	


CLIENT BRUNSWICK MARKET DEVELOPMENTS PTY LTD

PROJECT TOWNHOUSE DEVELOPMENT
46-52 BREESE ST, BRUNSWICK
PROJECT NUMBER 1850.23


DRAWING NO. A160
DRAWING TITLE GA PLANS
SCALE As indicated
DATE 3.3.25 @A1

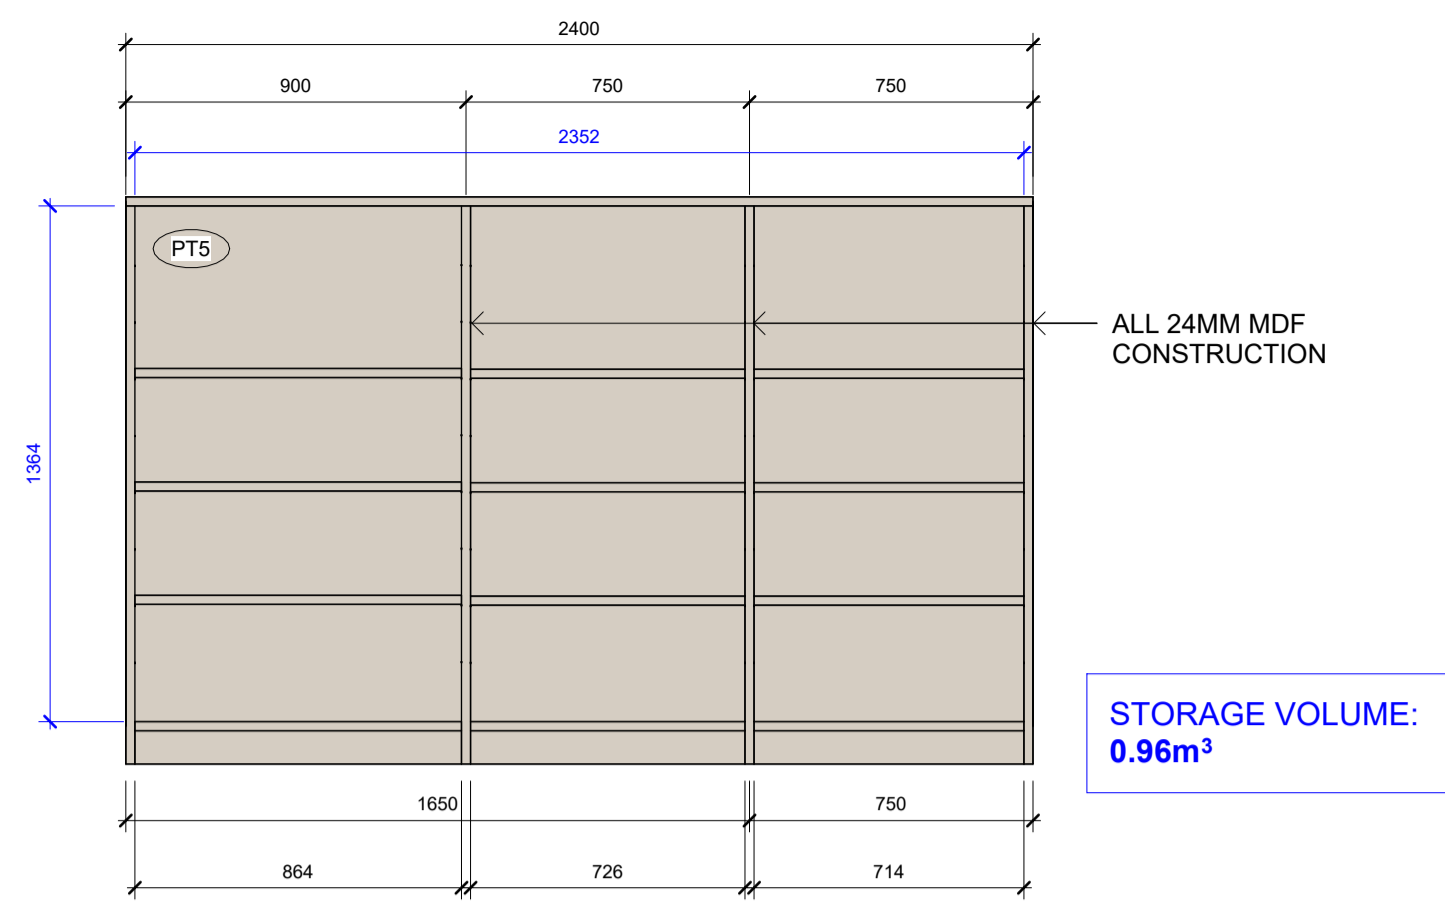


ELEVATION - J03 FRONT
1 : 20

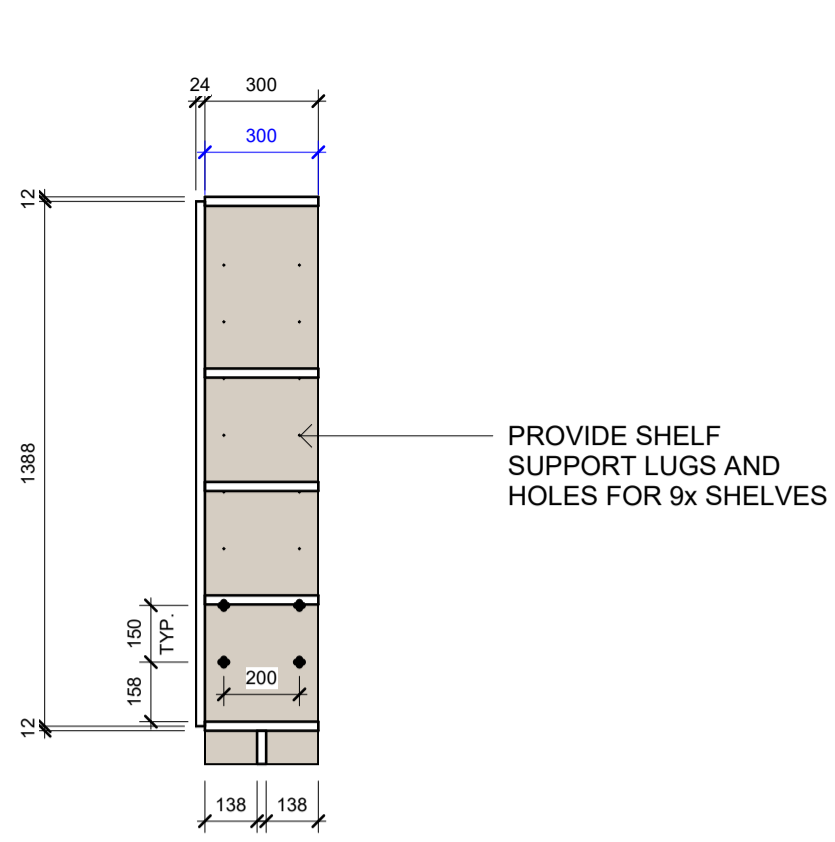

SECTION - J03
1 : 20

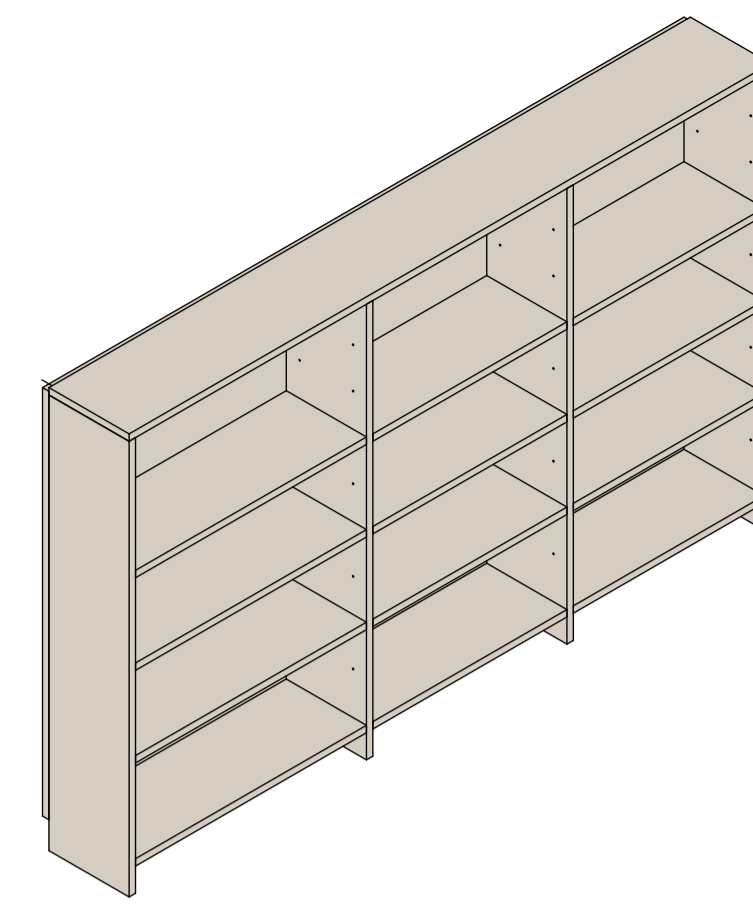


AXO - J03

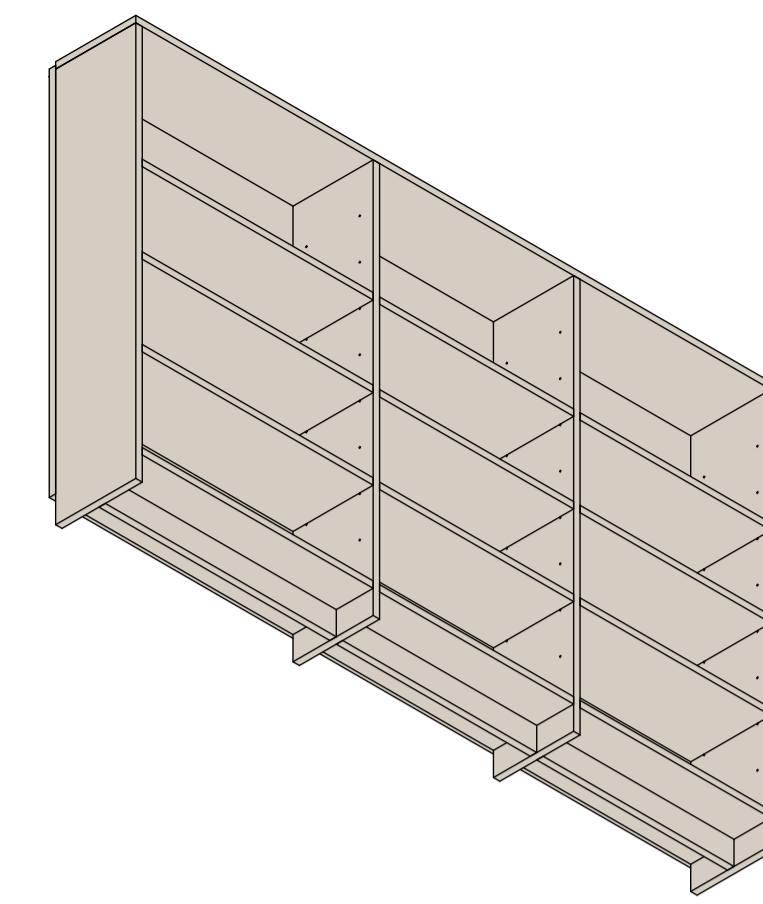


WORMS EYE AXO - J03


**TYPE J03
OPEN SHELVES**

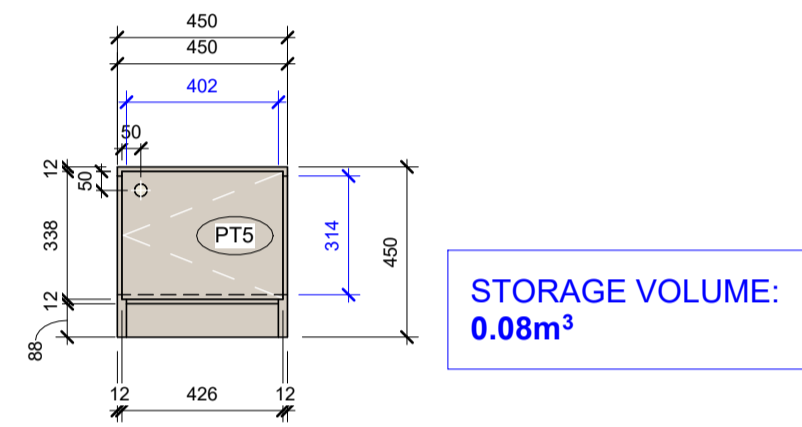


ELEVATION - J02 FRONT
1 : 20

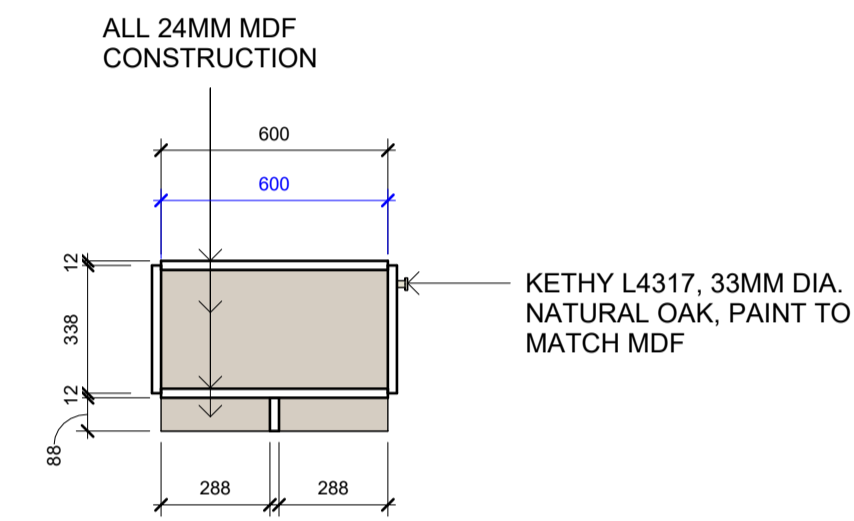

SECTION - J02
1 : 20

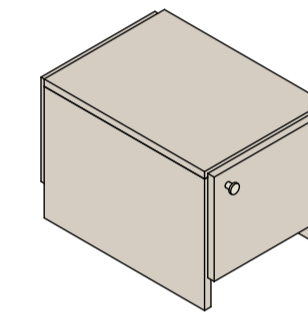

AXO - J02

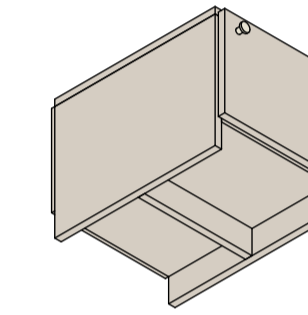


WORMS EYE AXO - J02


**TYPE J02
BEDSIDE TABLE**

**ADVERTISED
PLAN**


This copied document to be made available for the sole purpose of enabling its consideration and review as part of a planning process under the Planning and Environment Act 1987. The document must not be used for any purpose which may breach any copyright

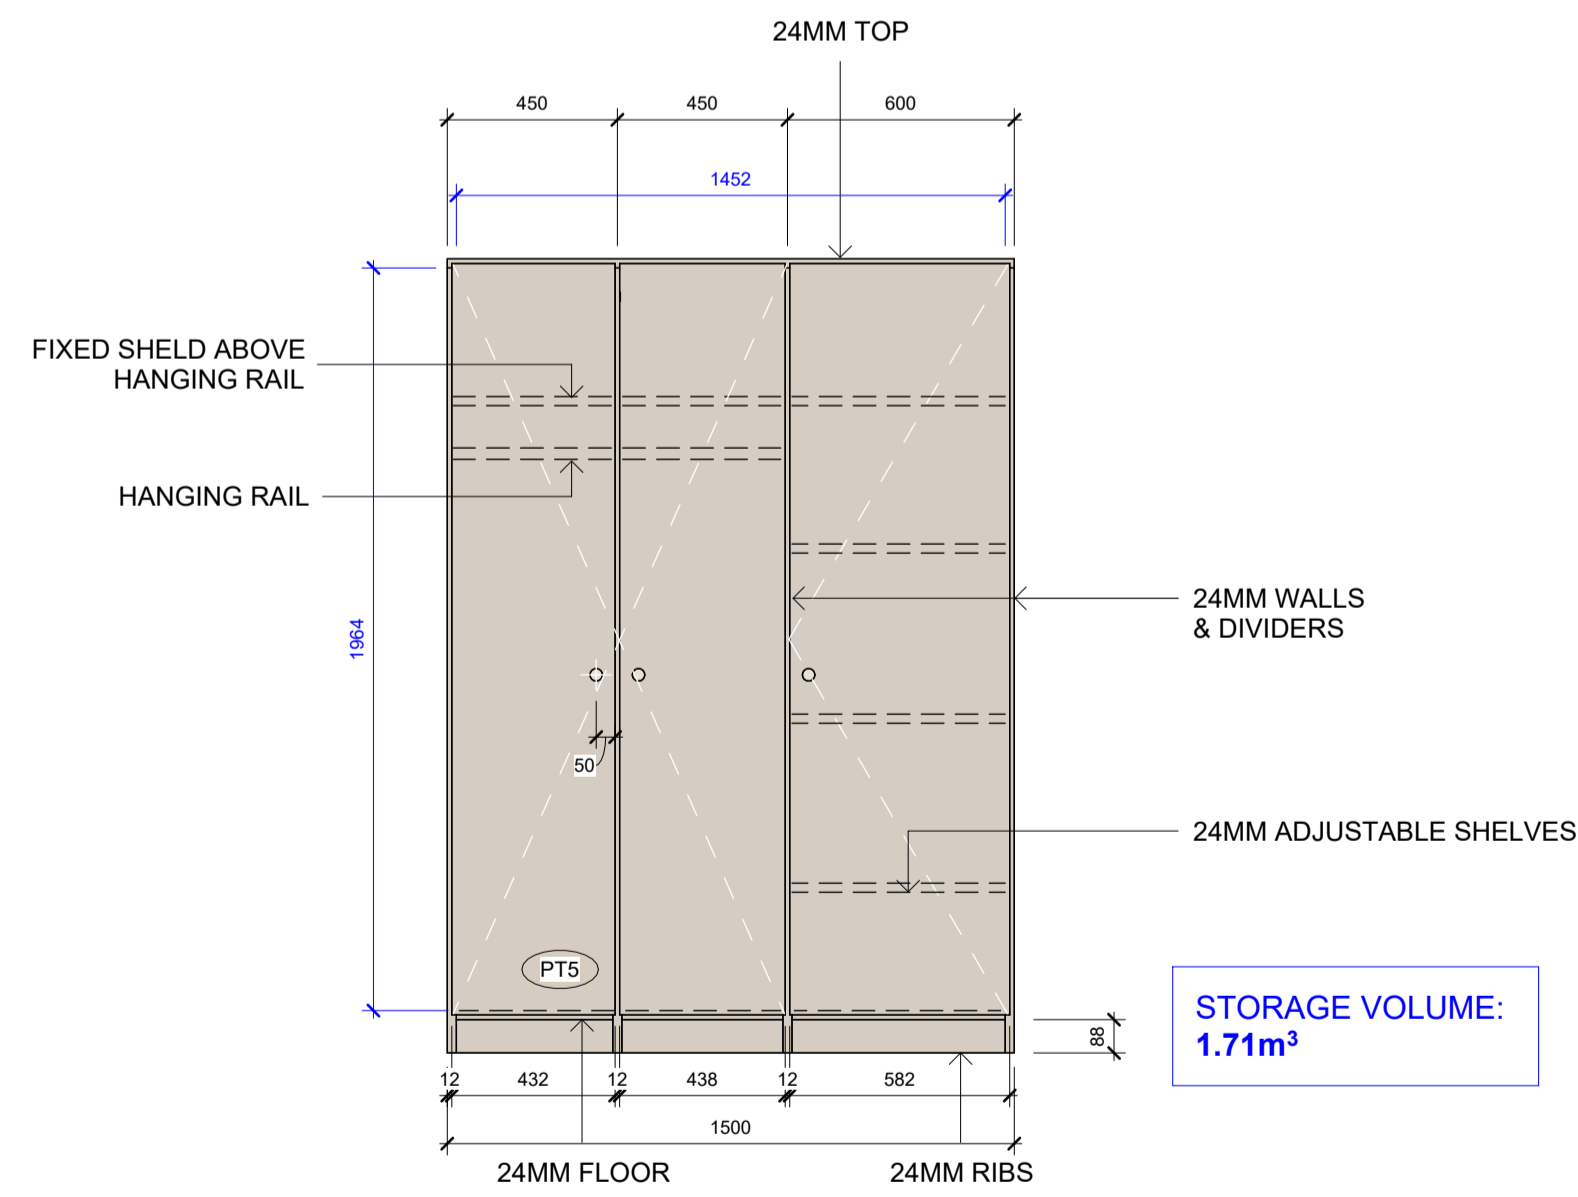


ELEVATION - J01 FRONT
1 : 20

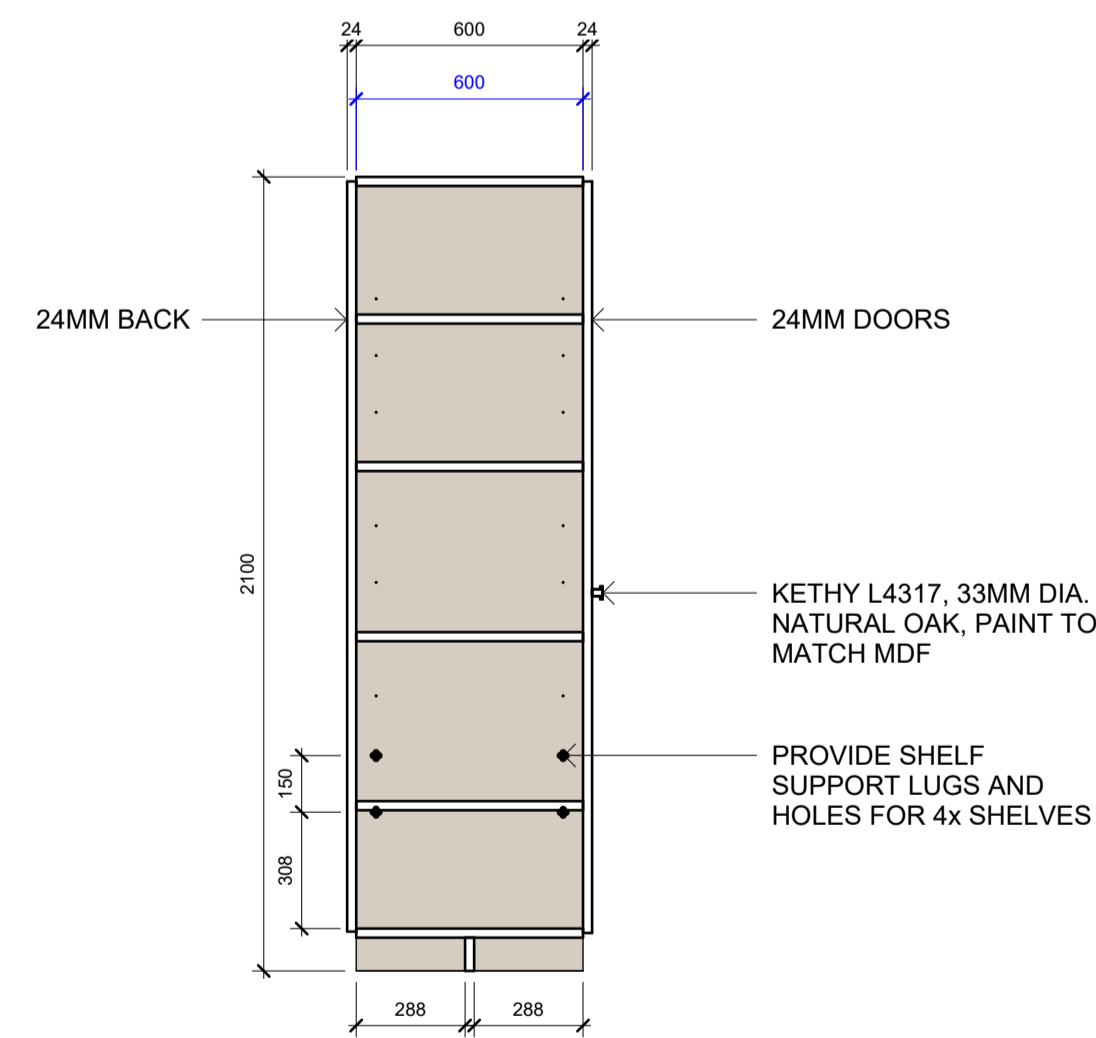

SECTION - J01
1 : 20

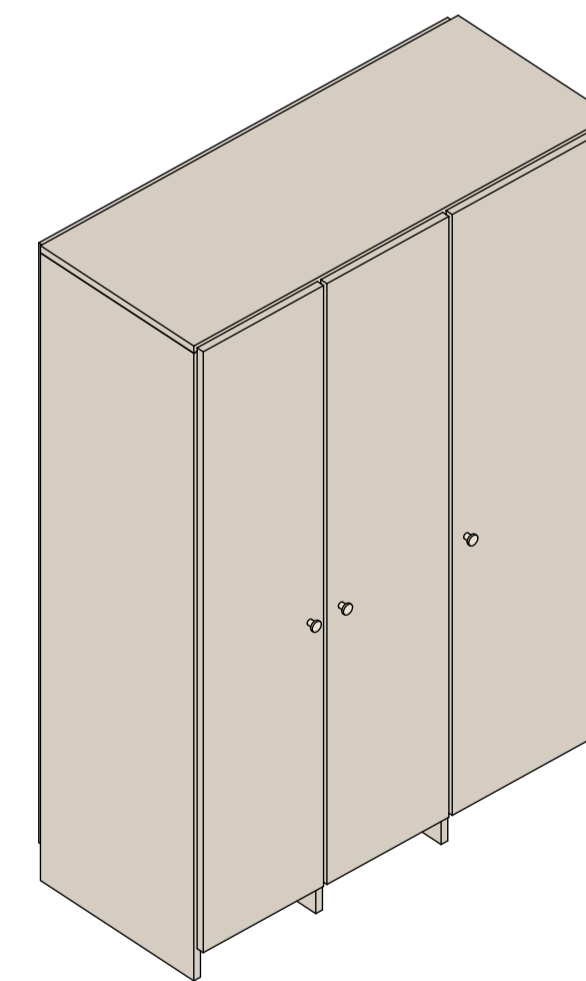

AXO - J01

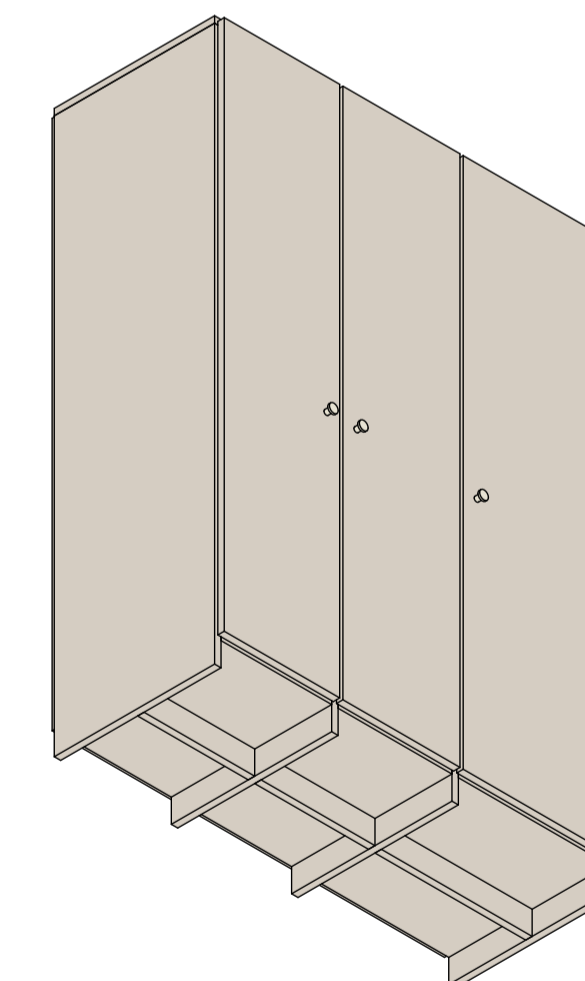

WORMS EYE AXO - J01


**TYPE J01
WARDROBE**

CURRENT REVISION	DESCRIPTION	DATE	Owner
A	DTP RFI 1	22.1.26	


CLIENT BRUNSWICK MARKET DEVELOPMENTS PTY LTD

PROJECT TOWNHOUSE DEVELOPMENT
46-52 BREESE ST, BRUNSWICK
PROJECT NUMBER 1850.23


DRAWING NO. A800
DRAWING TITLE JOINERY TYPES 1
SCALE 1 : 20 @A1
DATE 10.11.25

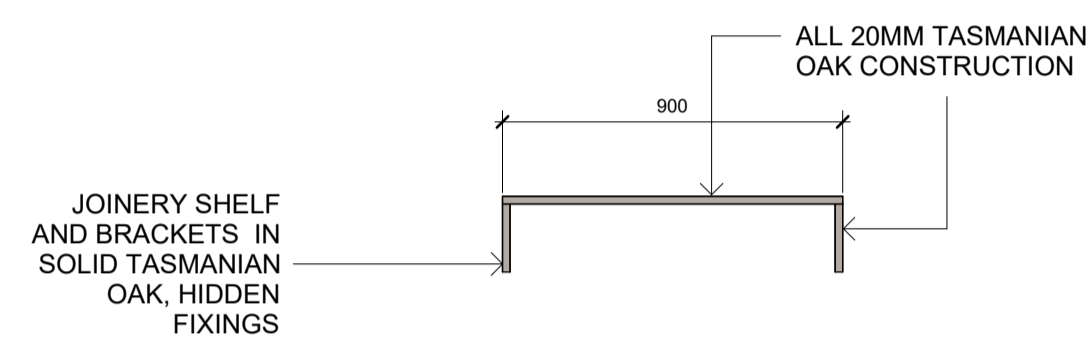

ELEVATION - J05 FRONT
1 : 20

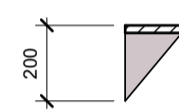

SECTION - J05
1 : 20

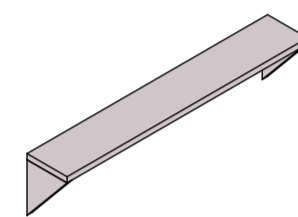


AXO - J05

This copied document to be made available for the sole purpose of enabling its consideration and review as part of a planning process under the Planning and Environment Act 1987. The document must not be used for any purpose which may breach any copyright

ADVERTISED PLAN


TYPE J05
POWDER ROOM SHELF

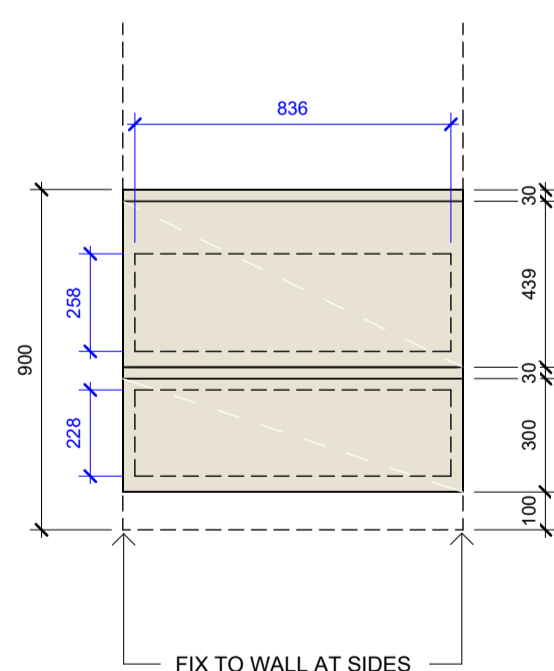


ELEVATION - J04 FRONT
1 : 20

TYPE J04
VANITY

STORAGE VOLUME:
0.20m³

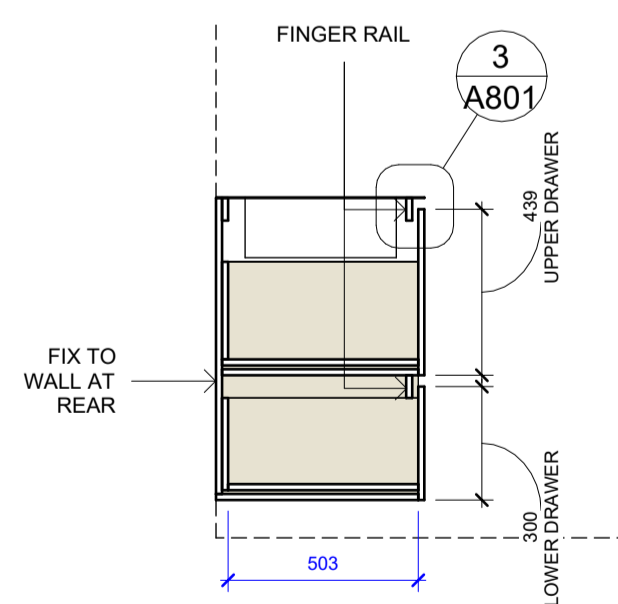

SECTION - J04
1 : 20

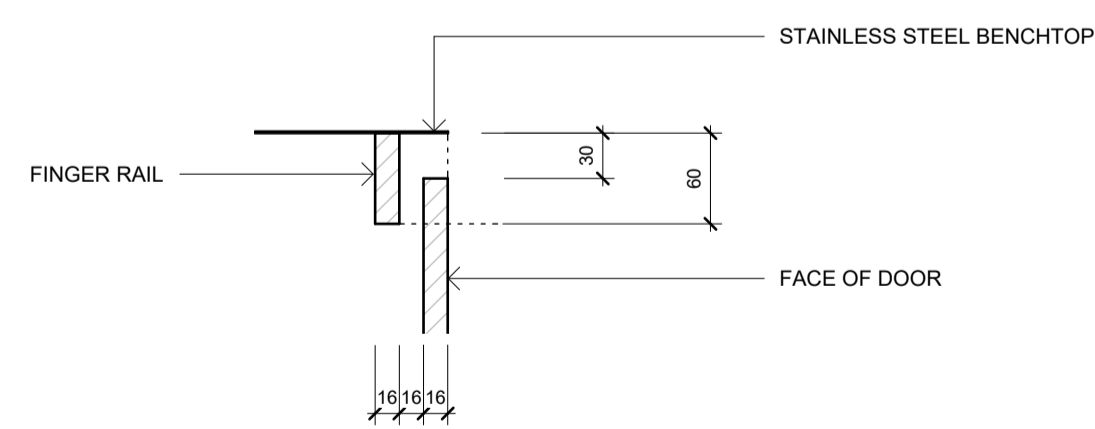

3 FINGER RAIL DETAIL - TYPICAL
1 : 5

CURRENT REVISION	DESCRIPTION	DATE
A	DTP RFI 1	22.1.26

Owner

CLIENT BRUNSWICK MARKET DEVELOPMENTS PTY LTD

PROJECT TOWNHOUSE DEVELOPMENT
46-52 BREESE ST, BRUNSWICK
PROJECT NUMBER 1850.23

DRAWING NO. A801
DRAWING TITLE JOINERY TYPES 2
SCALE As indicated @A1
DATE 10.11.25