


This copied document to be made available for the sole purpose of enabling its consideration and review as part of a planning process under the Planning and Environment Act 1987. The document must not be used for any purpose which may breach any copyright

Table with 3 columns: DATE, ISSUE, REF. Includes revision history from 18.11.19 to 20.03.24.

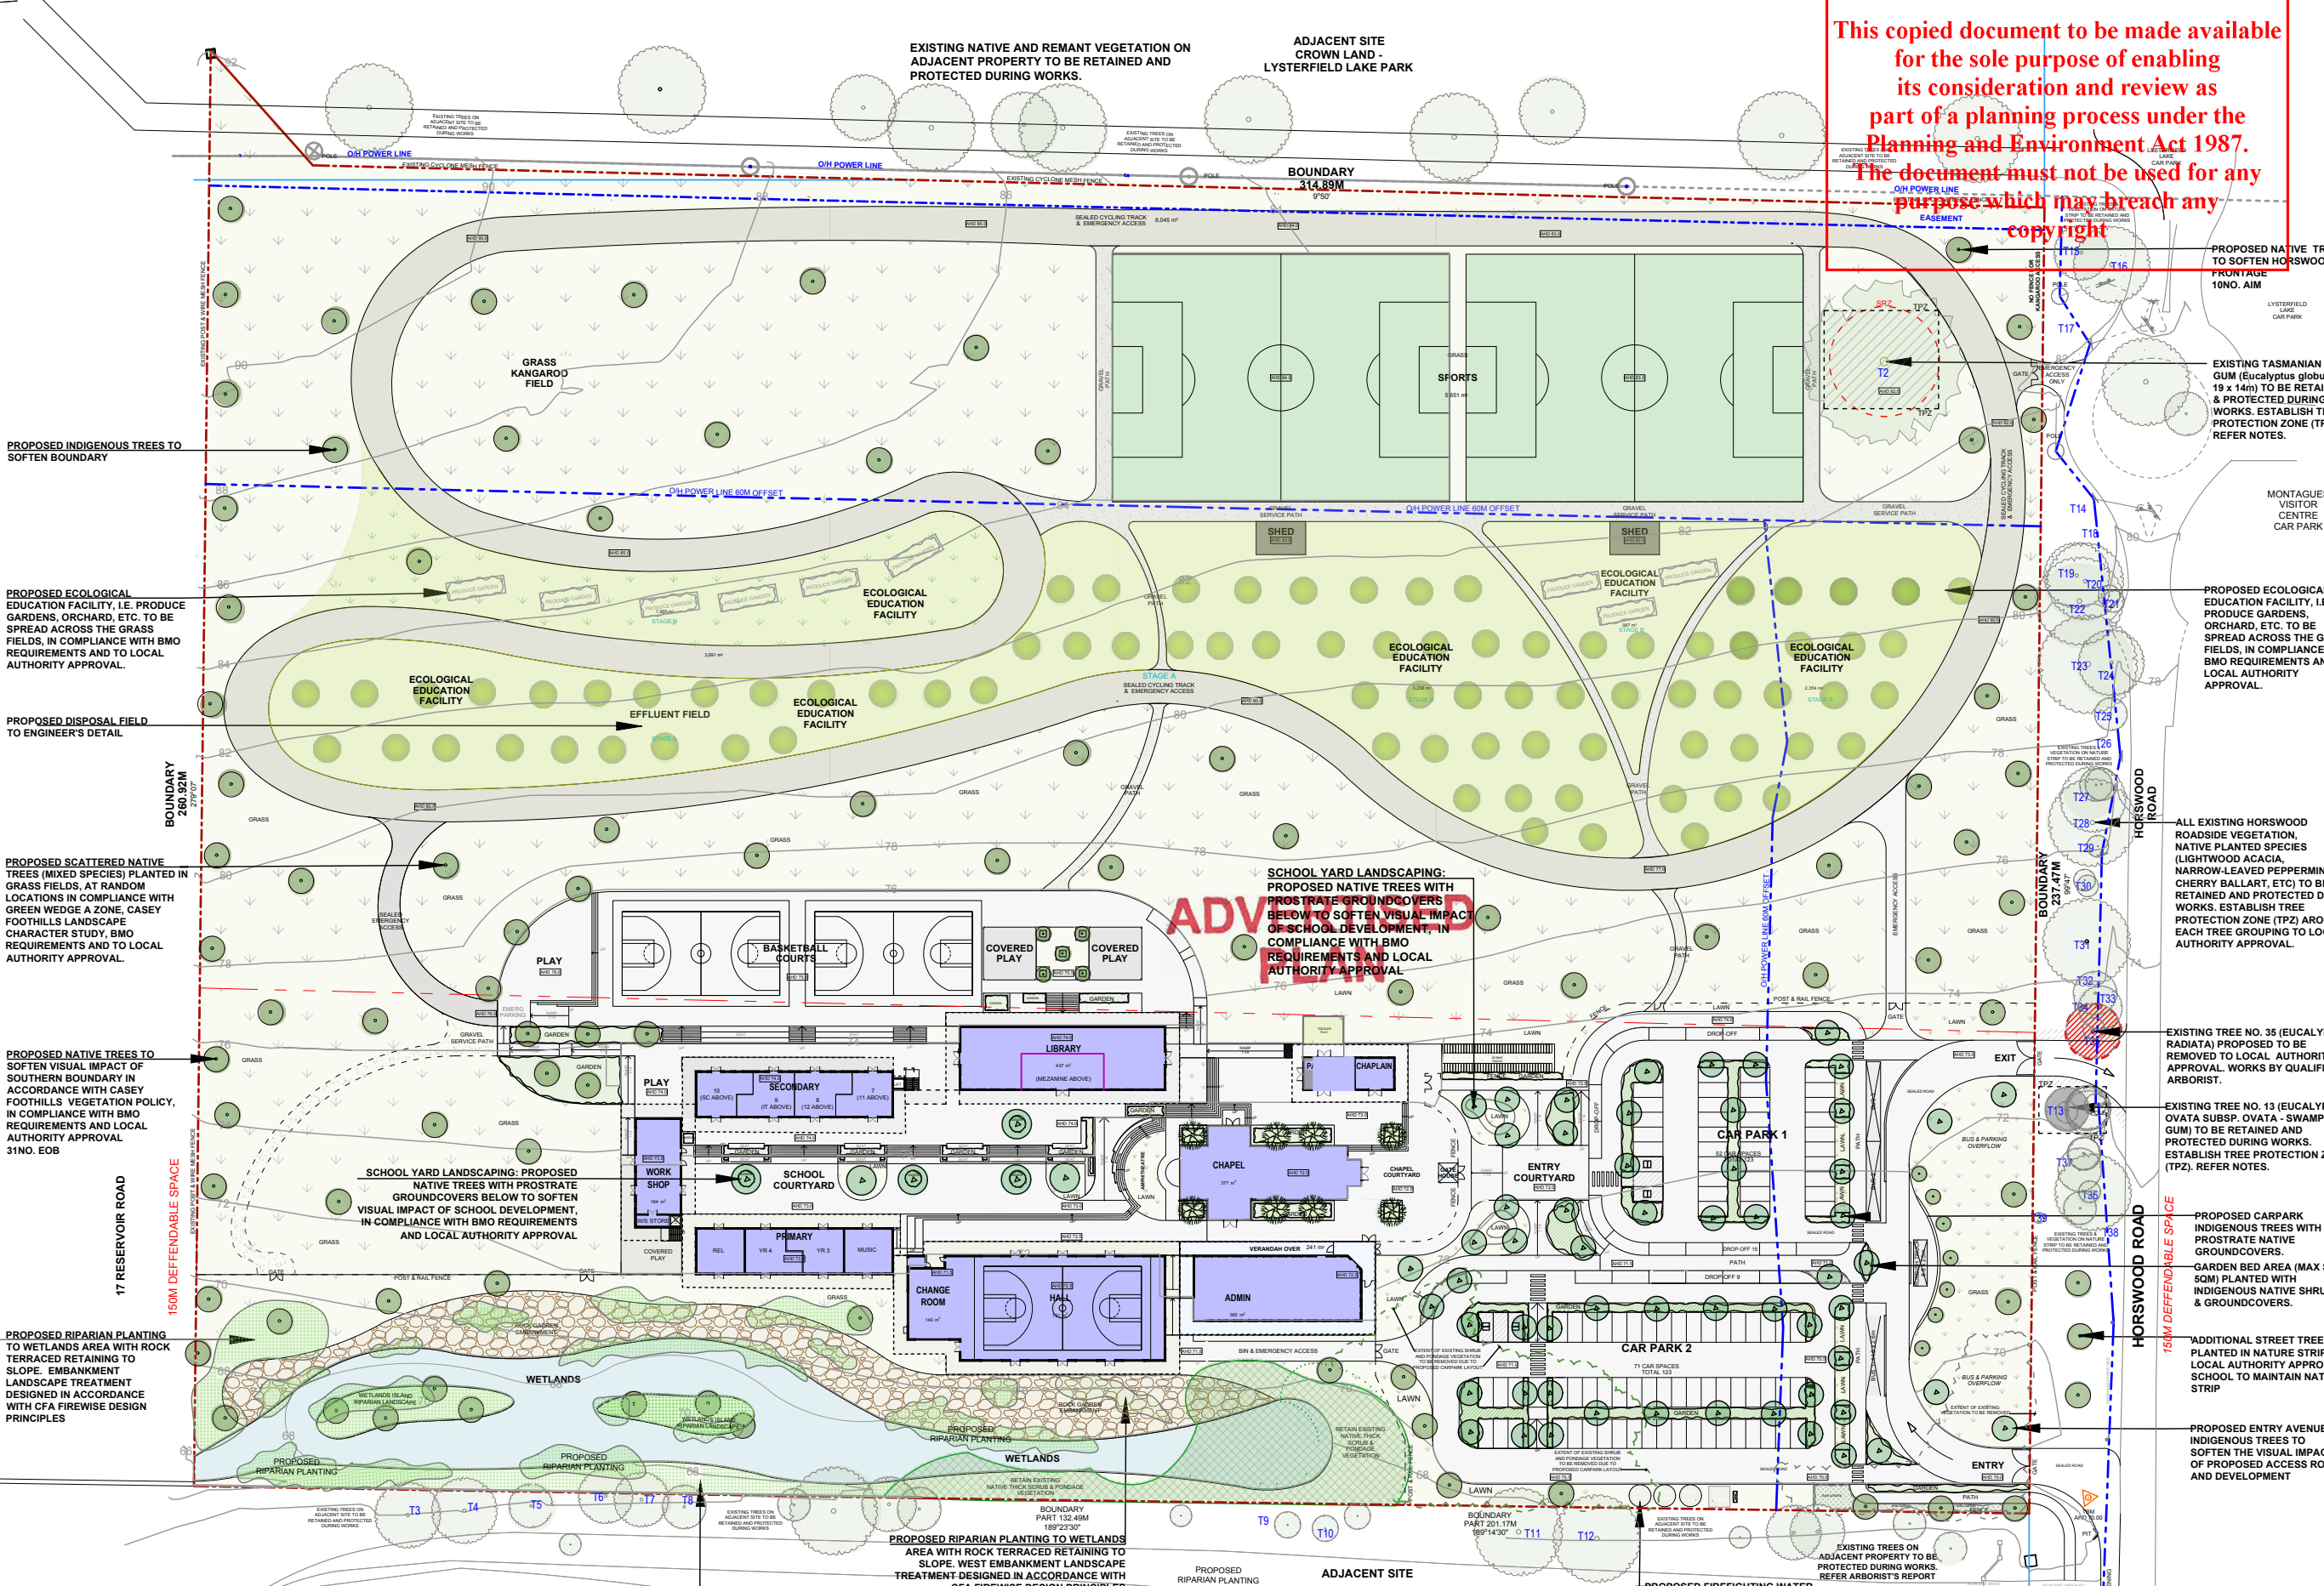

LANDSCAPE LEGEND table listing symbols for existing trees, proposed trees, garden beds, lawns, and paving.

NOTES section containing detailed instructions for tree protection, landscaping, and site preparation.

TABLE 6 VEGETATION MANAGEMENT REQUIREMENT. Table with 2 columns: REQUIREMENT, DESCRIPTION.

LANDSCAPE NOTES & CONDITIONS. List of specific site requirements and instructions.

LANDSCAPE IRRIGATION. Details regarding water supply and irrigation systems.

LANDSCAPE MAINTENANCE. Guidelines for long-term site care and maintenance.

LANDSCAPE WATER. Information on water features, storage, and firewater management.

LANDSCAPE PROTECTION. Requirements for protecting existing vegetation during construction.

LANDSCAPE STAGING. Instructions for the phasing and staging of landscaping works.

HARKAWAY HILLS COLLEGE Project: Lysterfield Lake College, Horswood Rd, Narre Warren North.

Job No: 2022-306 Issue: PLANNING PERMIT APPLICATION PA 2302660

Drawing Name: LANDSCAPE MASTER PLAN

SCALE 1:1280 @ A3 Size: A1

Drawing No.: LMP 01 Revision: RFI 20.03.24

