
LEGEND — — — Extent of Works Offset 1.8m (Melbourne City Council Laneway) Offset 4.0m (Melbourne City Council Laneway) -----In-ground Planting Raised Planter Planting Pre Fabricated Planters (various shapes and sizes) Bluestone Paving (Melbourne City Council Standard - Large Format) Granite Paving Long Pile Synthetic Turf Unit Paving (terraces) ` Brick Paving (basketweave pattern) Random 'Crazy' Paving Coloured Concrete - Dark Grey Exposed Aggregate (main driveway) Gravel Timber Decking Softfall Rubber - Blue Softfall Rubber - Brown/Grey Standard Steps Seating Wall Recycled Brick Wall Concrete Retaining Wall Slat Fencing with Gate (terraces) **Timber Bench Seat** Timber Bench Bar Table Cafe Tables & Seats Open Pergola Fitness Equipment Play Equipment (nature play) Water Feature Rockwork ___] Bike Rack Bollard (Melbourne City Council Standard)

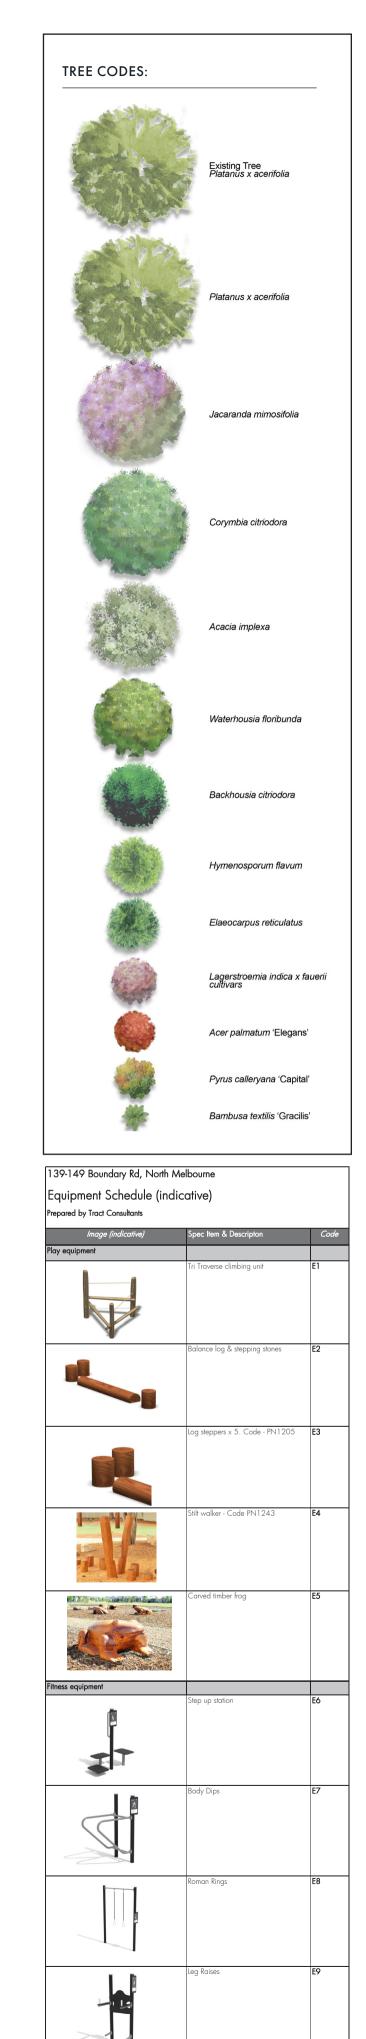

ADVERTISED



Drawing Title Revision Date Drawn Checked Project Principal Scale

139-149 Boundary Road, North Melbourne

Tree Pit & Grate (Melbourne City Council Standard)

LEGEND **— — —** Extent of Works Raised Planter Planting Pre Fabricated Planters (various shapes and sizes) Granite Paving - Small Format Granite Paving - Large Format Recycled Brick Wall 1.2m High Fencing 1.8m High Screens Sliding Door Timber Bench Seat With Table Timber Bench Bar Table Kitchen Bench With BBQ Bar Seating Pergola With Sawtooth Profile Cupaniopsis anacardiodes

Syzigium spp.

Materials, Finishes and Furniture Schedule


ADVERTISED PLAN



This copied document to be made available for the sole purpose of enabling its consideration and review as part of a planning process under the Planning and Environment Act 1987.

The document must not be used for any purpose which may breach any

Training Timeres and Termines Scriedals					
Prepared by Tract Co					
lmage (indicative)	Code	Description	Image (indicative)	Code	Description
		Paving:			Furniture
	PO	Feature reclaimed brick Paving (basketweave bond)		-	Tree pit & grate to Council standard details
	P1	Bluestone paving to Council Standard detail (large format)		В	Bollards to Council standard details
	P2	Granite paving (on Pedestals)	G (-	Bike racks to Council standard details
	Р3	Synthetic rubber to outdoor gym & play areas		-	Circular timber slat seating (proprietary with customised table)
	P4	Unit paving to private areas (precast, multiple sizes & colours)		-	Timber seating & benches
عُق	P5	Pebble bed with feature granite boulders to Japanese garden		-	BBQ with Polished concrete benchtop
	P6	Coloured, exposed aggregate concrete paving		-	Raised planters (GRC or Steel) - Multiple sizes & heights
	P7	Coloured concrete paving		-	Courtyard fencing - metal slat fence (black)
	P8	Softfall synthetic turf		-	Water feature (prorprietary)
	P9	Bluestone random 'Crazy' paving		-	Ornamental pots

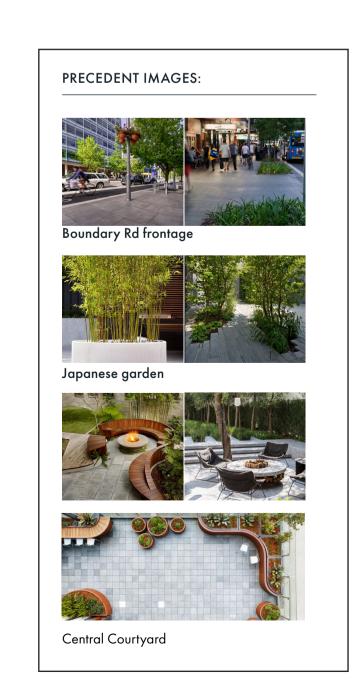



Drawing Title Project Name Project Principal Scale