



# Imaged Document Cover Sheet

The document following this cover sheet is an imaged document supplied by LANDATA®, Secure Electronic Registries Victoria.

Document Type	<b>Plan</b>
Document Identification	<b>PS805452B</b>
Number of Pages (excluding this cover sheet)	<b>2</b>
Document Assembled	<b>21/02/2024 11:08</b>


**Copyright and disclaimer notice:**

© State of Victoria. This publication is copyright. No part may be reproduced by any process except in accordance with the provisions of the Copyright Act 1968 (Cth) and for the purposes of Section 32 of the Sale of Land Act 1962 or pursuant to a written agreement. The information is only valid at the time and in the form obtained from the LANDATA® System. None of the State of Victoria, LANDATA®, Secure Electronic Registries Victoria Pty Ltd (ABN 86 627 986 396) as trustee for the Secure Electronic Registries Victoria Trust (ABN 83 206 746 897) accept responsibility for any subsequent release, publication or reproduction of the information.

The document is invalid if this cover sheet is removed or altered.




**PLAN OF SUBDIVISION** **PS805452B**

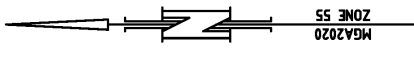

HIGH STREET

WESTERN  
FREWAY

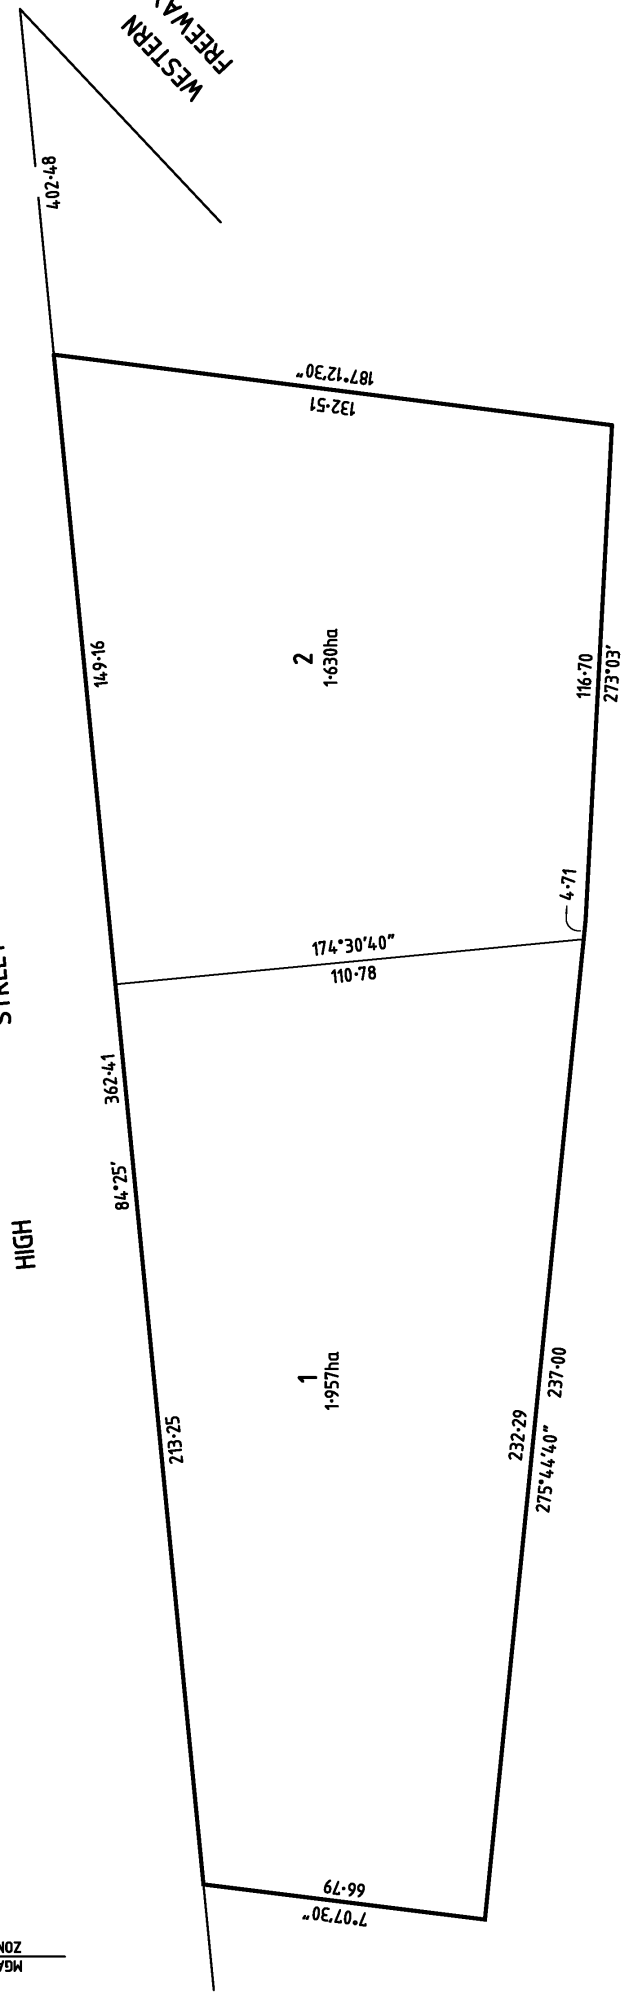

<p><b>Miller   Merrigan</b>                  Land Development Consultants                  Miller &amp; Merrigan Pty Ltd ACN 005 541 668                  Metro 2/126 Merrindale Drive, Croydon 3136                  Regional 156 Commercial Road, Mowell 3840                  SA 510801 Quality ISO 9001   Mail PO Box 247 Croydon, Victoria 3136</p>	<p><b>SURVEYORS REF:</b> KW9316S1</p>	<p><b>SCALE</b> 1:1250</p>	<p><b>LENGTHS ARE IN METRES</b></p> <p>0 12.5 25 37.5 50</p>	<p><b>ORIGINAL SHEET SIZE</b> A3</p>	<p><b>SHEET 2</b></p>
	<p><b>DATE:</b> 30/01/2020</p>	<p><b>SCALE</b> 1:1250</p>	<p><b>LENGTHS ARE IN METRES</b></p> <p>0 12.5 25 37.5 50</p>	<p><b>ORIGINAL SHEET SIZE</b> A3</p>	<p><b>SHEET 2</b></p>
<p>Digitally signed by: Andrew J SMITH, Licensed Surveyor,                  Surveyor's Plan Version (3),                  30/01/2020, SPEAR Ref: S097009E</p>					
<p>Digitally signed by:                  Melton City Council,                  26/04/2021,                  SPEAR Ref: S097009E</p>					