

Imaged Document Cover Sheet

The document following this cover sheet is an imaged document supplied by LANDATA®, Secure Electronic Registries Victoria.

Document Type	Plan
Document Identification	PC381672H
Number of Pages (excluding this cover sheet)	2
Document Assembled	21/04/2026 14:34



Copyright and disclaimer notice:

© State of Victoria. This publication is copyright. No part may be reproduced by any process except in accordance with the provisions of the Copyright Act 1968 (Cth) and for the purposes of Section 32 of the Sale of Land Act 1962 or pursuant to a written agreement. The information is only valid at the time and in the form obtained from the LANDATA® System. None of the State of Victoria, LANDATA®, Secure Electronic Registries Victoria Pty Ltd (ABN 86 627 986 396) as trustee for the Secure Electronic Registries Victoria Trust (ABN 83 206 746 897) accept responsibility for any subsequent release, publication or reproduction of the information.

The document is invalid if this cover sheet is removed or altered.

**ADVERTISED
PLAN**

PC 381672H

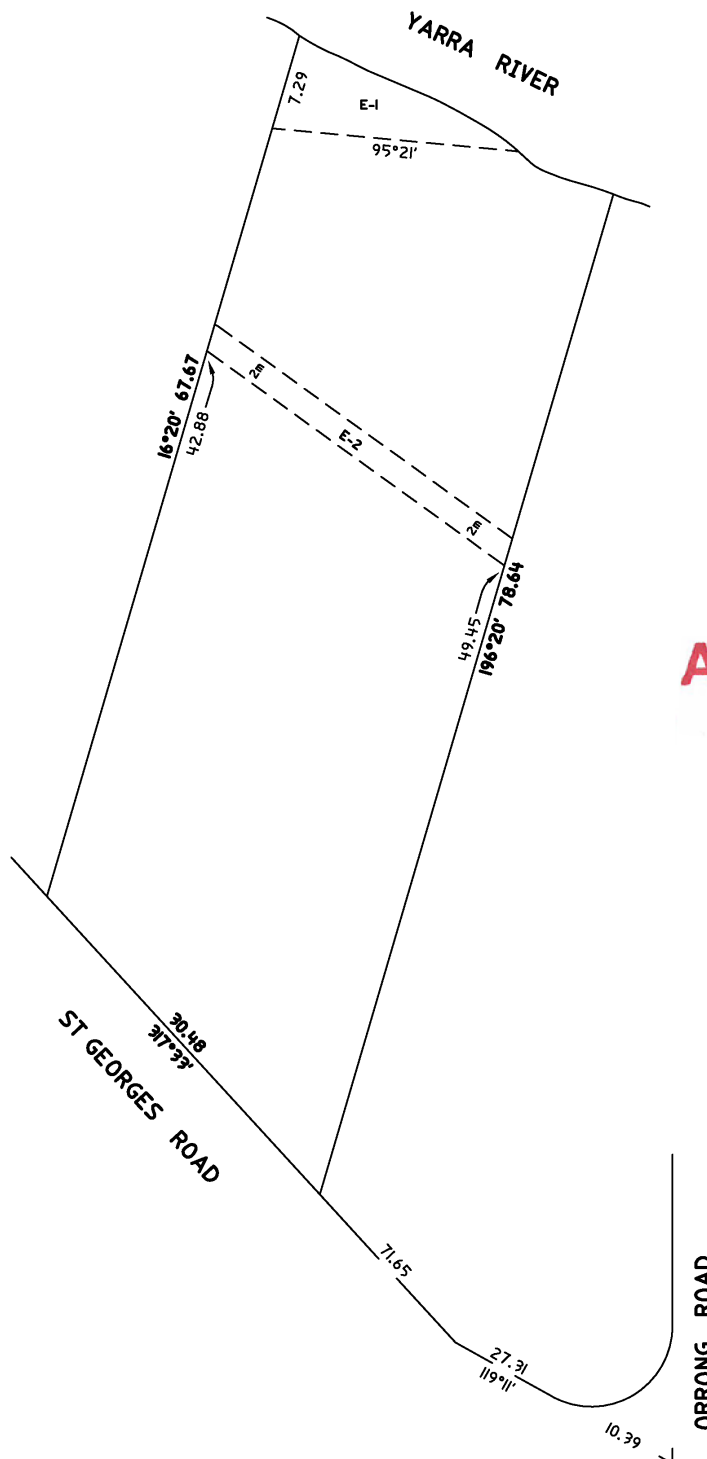 


**ADVERTISED
PLAN**

anthony|ford +
ASSOCIATES
Licensed Land Surveyors
Development Consultants
Town Planners

Tel 9370 9925 | Fax 9372 8796 | PO Box 148 Ascot Vale Vic 3032
info@anthonyfordsurveying.com.au | www.anthonyfordsurveying.com.au

SCALE
1:400

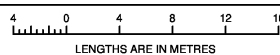

Digitally signed by: Anthony Ian Ford, Licensed Surveyor,
Surveyor's Plan Version (04),
17/11/2022, SPEAR Ref: S204510T

ORIGINAL SHEET
SIZE: A3

SHEET 2

Digitally signed by:
Stonnington City Council,
29/11/2022,
SPEAR Ref: S204510T