
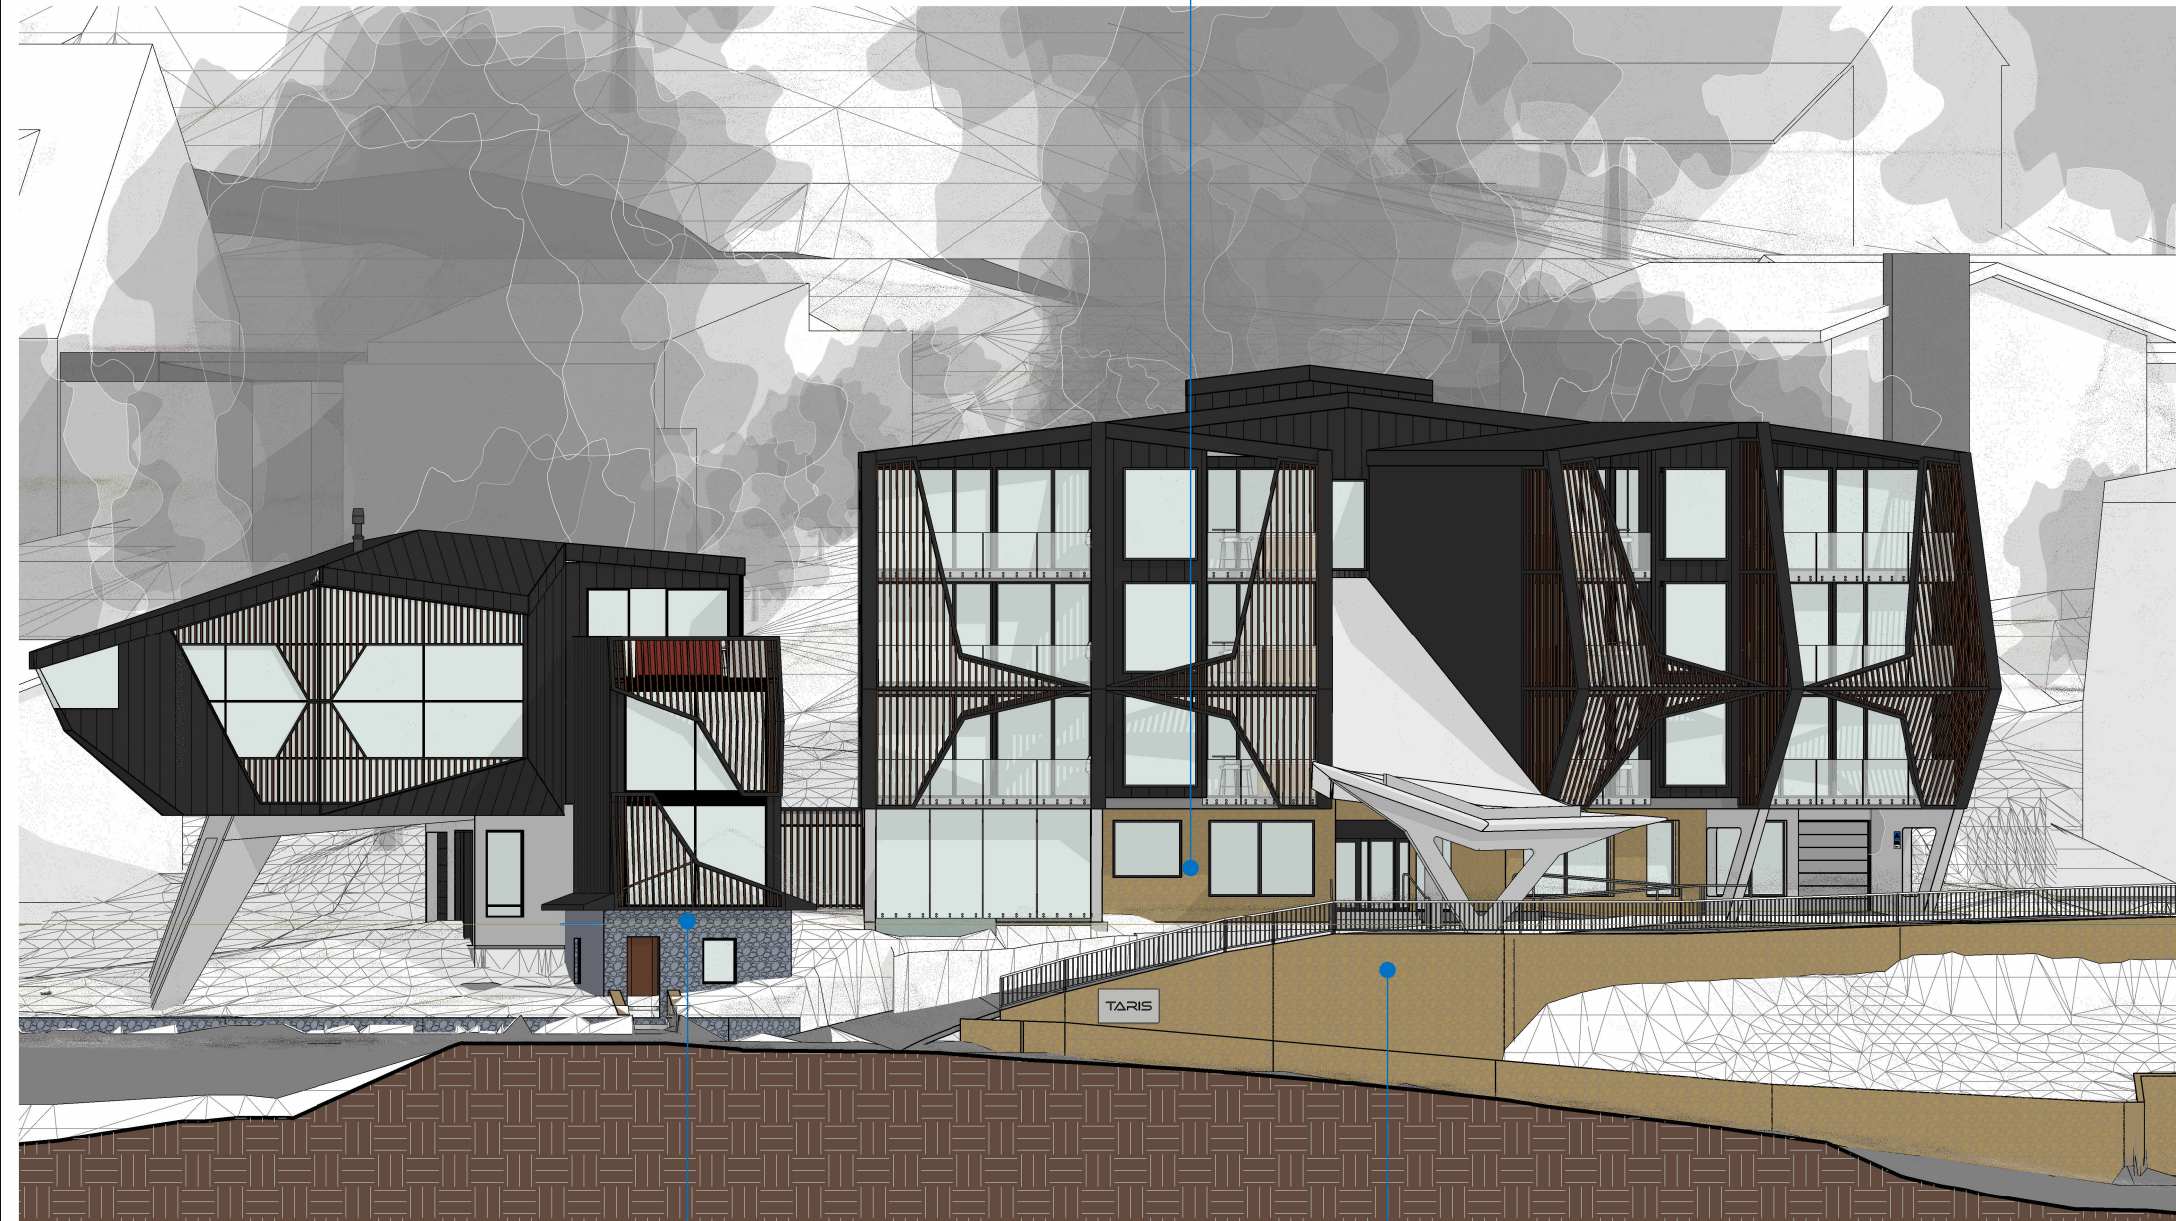
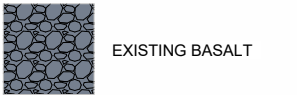


# ADVERTISED PLAN

This copied document to be made available for the sole purpose of enabling its consideration and review as part of a planning process under the Planning and Environment Act 1987. The document must not be used for any purpose which may breach any copyright

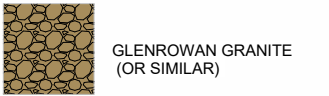

1. TARIS APARTMENTS 1-6	SQM <sup>2</sup>	ROCK %
ROCK (GLENROWAN GRANITE OR SIMILAR)	34.56 M <sup>2</sup>	
FACADE WITHOUT GLAZING	81.4 M <sup>2</sup>	42.31%
FACADE WITH GLAZING	289.7 M <sup>2</sup>	11.9%

NOTE  
ROOF AND ENTRY CANOPY EXCLUDED FROM FACADE CALCULATIONS

2. APARTMENT 7 (LAIR)	SQM <sup>2</sup>	ROCK %
ROCK (EXISTING BASALT)	13.4 M <sup>2</sup>	
FACADE WITHOUT GLAZING	43.5 M <sup>2</sup>	30.8%
FACADE WITH GLAZING	120.1 M <sup>2</sup>	11.1%
EXISTING BASALT RETAINING WALL	10.3M <sup>2</sup>	

BAL 40

**COPYRIGHT**  
All rights reserved. This work is copyright and cannot be reproduced or copied in any form or by any means (graphic, electronic or mechanical, including photocopying) without the written permission of Sendit.Archi. Any licence, express or implied, to use the document for any purpose whatsoever is restricted to the terms of the agreement or implied agreement with Sendit.Archi.

**DIMENSIONS**  
Use figured dimensions. DO NOT SCALE.  
Check all dimensions on site before fabrication or set out.

REVISIONS			
DATE	REV	ACTIVITY	ISSUED BY
26/10/23	1	AMENDED PROP. PROPERTY BOUNDARY	AM
23/05/24	2	Planning Revision	AM
19/11/24	3	Planning RFI	AM

DRAWING ISSUE STATUS:  
**Planning Permit**

3. STREET LEVEL RETAINING WALL	SQM <sup>2</sup>
ROCK (GLENROWAN GRANITE OR SIMILAR) AS SEEN ABOVE FINISHED GROUND LEVEL	65.6 M <sup>2</sup>



DP-AD 47926  
PO Box 252 Porepunkah  
Victoria Australia 3740  
andy@sendit.archi

2

3

**RECEIVED**  
Department of Environment, Land, Water and Planning  
19 November 2024

PROJECT DETAILS  
Taris Falls Creek  
Crown Allotment 4B  
Christie St  
Falls Creek VIC 3699

DRAWING TITLE  
Facade Rock Calculations

JOB No. 037TARIS	DRAWN BY: AM	CHECKED BY: AM
---------------------	-----------------	-------------------

PROJECT STAGE:	REVISION: 5
----------------	----------------

SCALE @ A3 SIZE: NOT TO SCALE	DRAWING No.
----------------------------------	-------------

ISSUE DATE: 19/11/24	<b>A907</b>
-------------------------	-------------

ORIGINAL SHEET SIZE: A3 - 297 x 420

PLOT TIME & DATE: 19/11/2024 11:20:08 AM