

Imaged Document Cover Sheet

The document following this cover sheet is an imaged document supplied by LANDATA®, Secure Electronic Registries Victoria.

Document Type	Plan
Document Identification	PS444155S
Number of Pages (excluding this cover sheet)	2
Document Assembled	17/03/2026 11:34

Copyright and disclaimer notice:

© State of Victoria. This publication is copyright. No part may be reproduced by any process except in accordance with the provisions of the Copyright Act 1968 (Cth) and for the purposes of Section 32 of the Sale of Land Act 1962 or pursuant to a written agreement. The information is only valid at the time and in the form obtained from the LANDATA® System. None of the State of Victoria, LANDATA®, Secure Electronic Registries Victoria Pty Ltd (ABN 86 627 986 396) as trustee for the Secure Electronic Registries Victoria Trust (ABN 83 206 746 897) accept responsibility for any subsequent release, publication or reproduction of the information.

The document is invalid if this cover sheet is removed or altered.

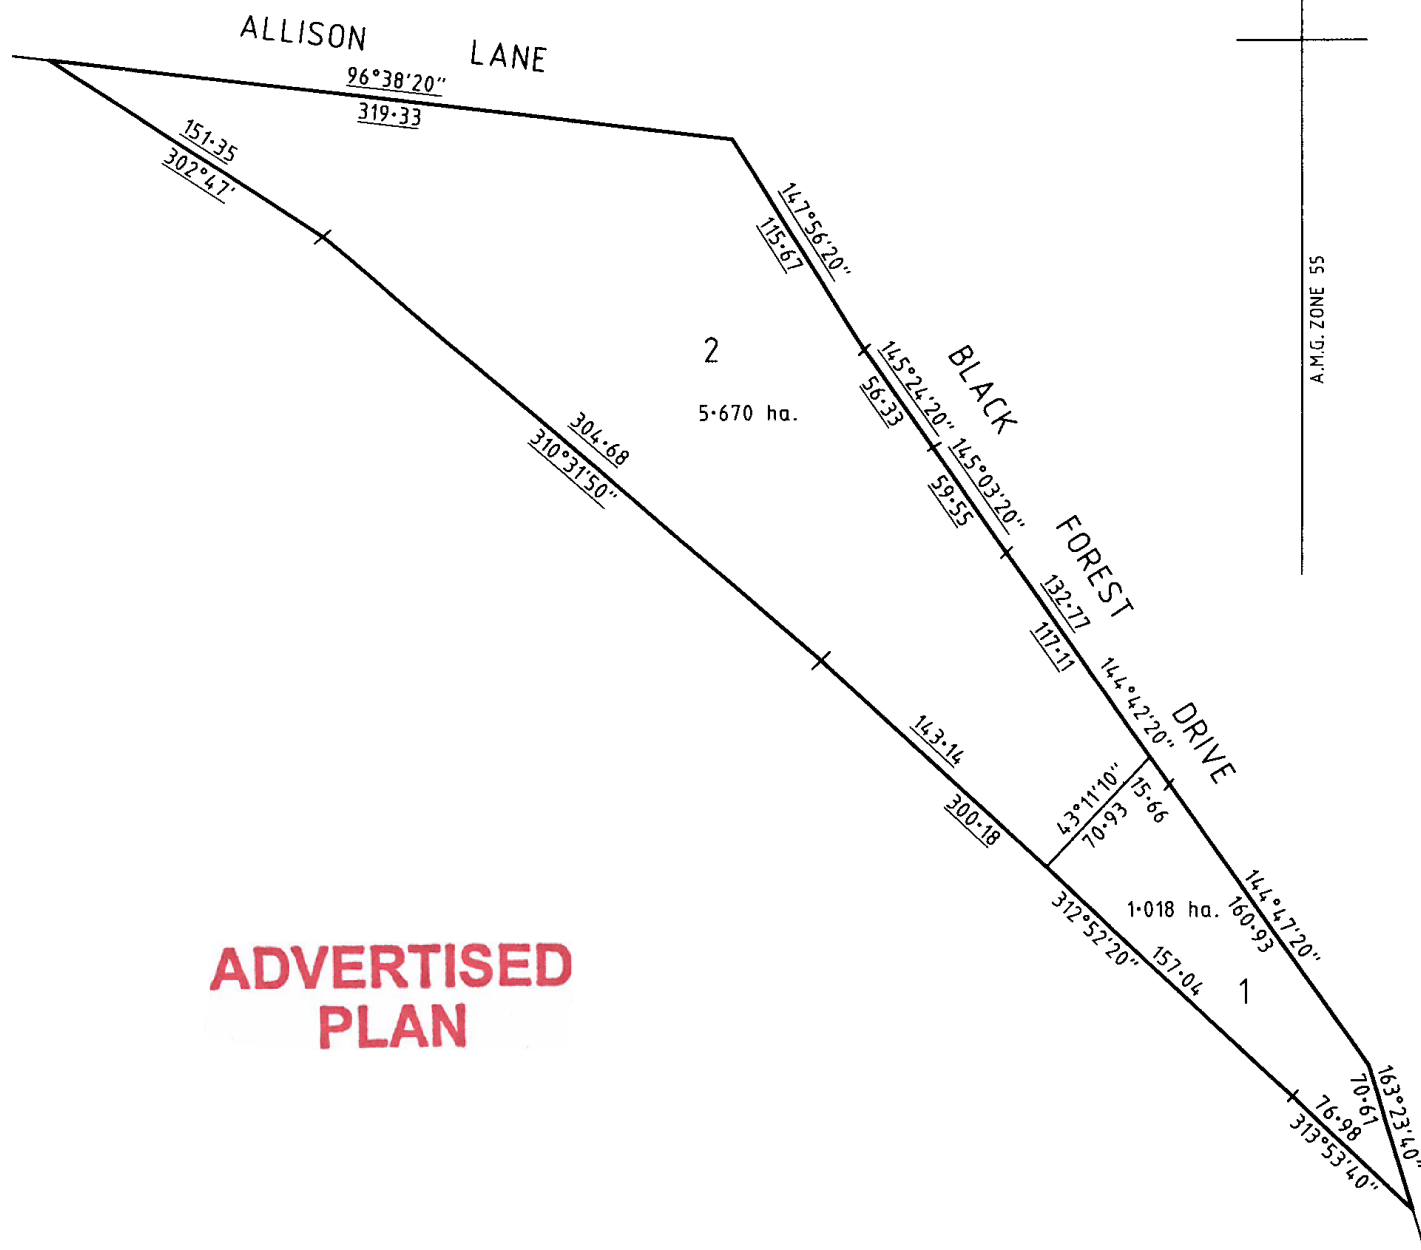
**This copied document to be made available
for the sole purpose of enabling
its consideration and review as
part of a planning process under the
Planning and Environment Act 1987.
The document must not be used for any
purpose which may breach any
copyright**

**ADVERTISED
PLAN**

PLAN OF SUBDIVISION

Stage No.

Plan Number

PS 444155S

BEVERIDGE WILLIAMS & CO. PTY.LTD.
 ACN 006 197 235 ABN 44 622 029 694
SURVEYORS ENGINEERS PLANNERS
ENVIRONMENTAL CONSULTANTS
 PO BOX 2205 CAULFIELD JUNCTION 3161 95284444
 PO BOX 1465 BALLARAT MAIL CENTRE 3354 53313877
 PO BOX 161 LEONGATHA 3953 56622630
 PO BOX 129 WONTHAGGI 3995 56721505
 PO BOX 1916 TRARALGON 3844 51760374

ORIGINAL

SCALE
1:2500

SHEET
SIZE
A3

SCALE

25 0 25 50 75 100

LENGTHS ARE IN METRES

LICENSED SURVEYOR JOHN FRANCIS WILLIAMS
(PRINT)

SIGNATURE _____ DATE 01 / 06 / 01

REF. **8829**
K:\DATA\8829\SUBD.DGN

VERSION 2

Sheet 2 of 2 Sheets

DATE / /

COUNCIL DELEGATE SIGNATURE

Original sheet size A3