


Temp. Issue Block-2	Ver.	Temp. Issue Block-1	Ver.
Temp. Issue Block-2	21/05/26	Temp. Issue Block-1	19/05/2026
Temp. Issue Block-2	10:23:25 AM	Temp. Issue Block-1	10:23:25 AM
Temp. Issue Block-2	10:23:25 AM	Temp. Issue Block-1	10:23:25 AM

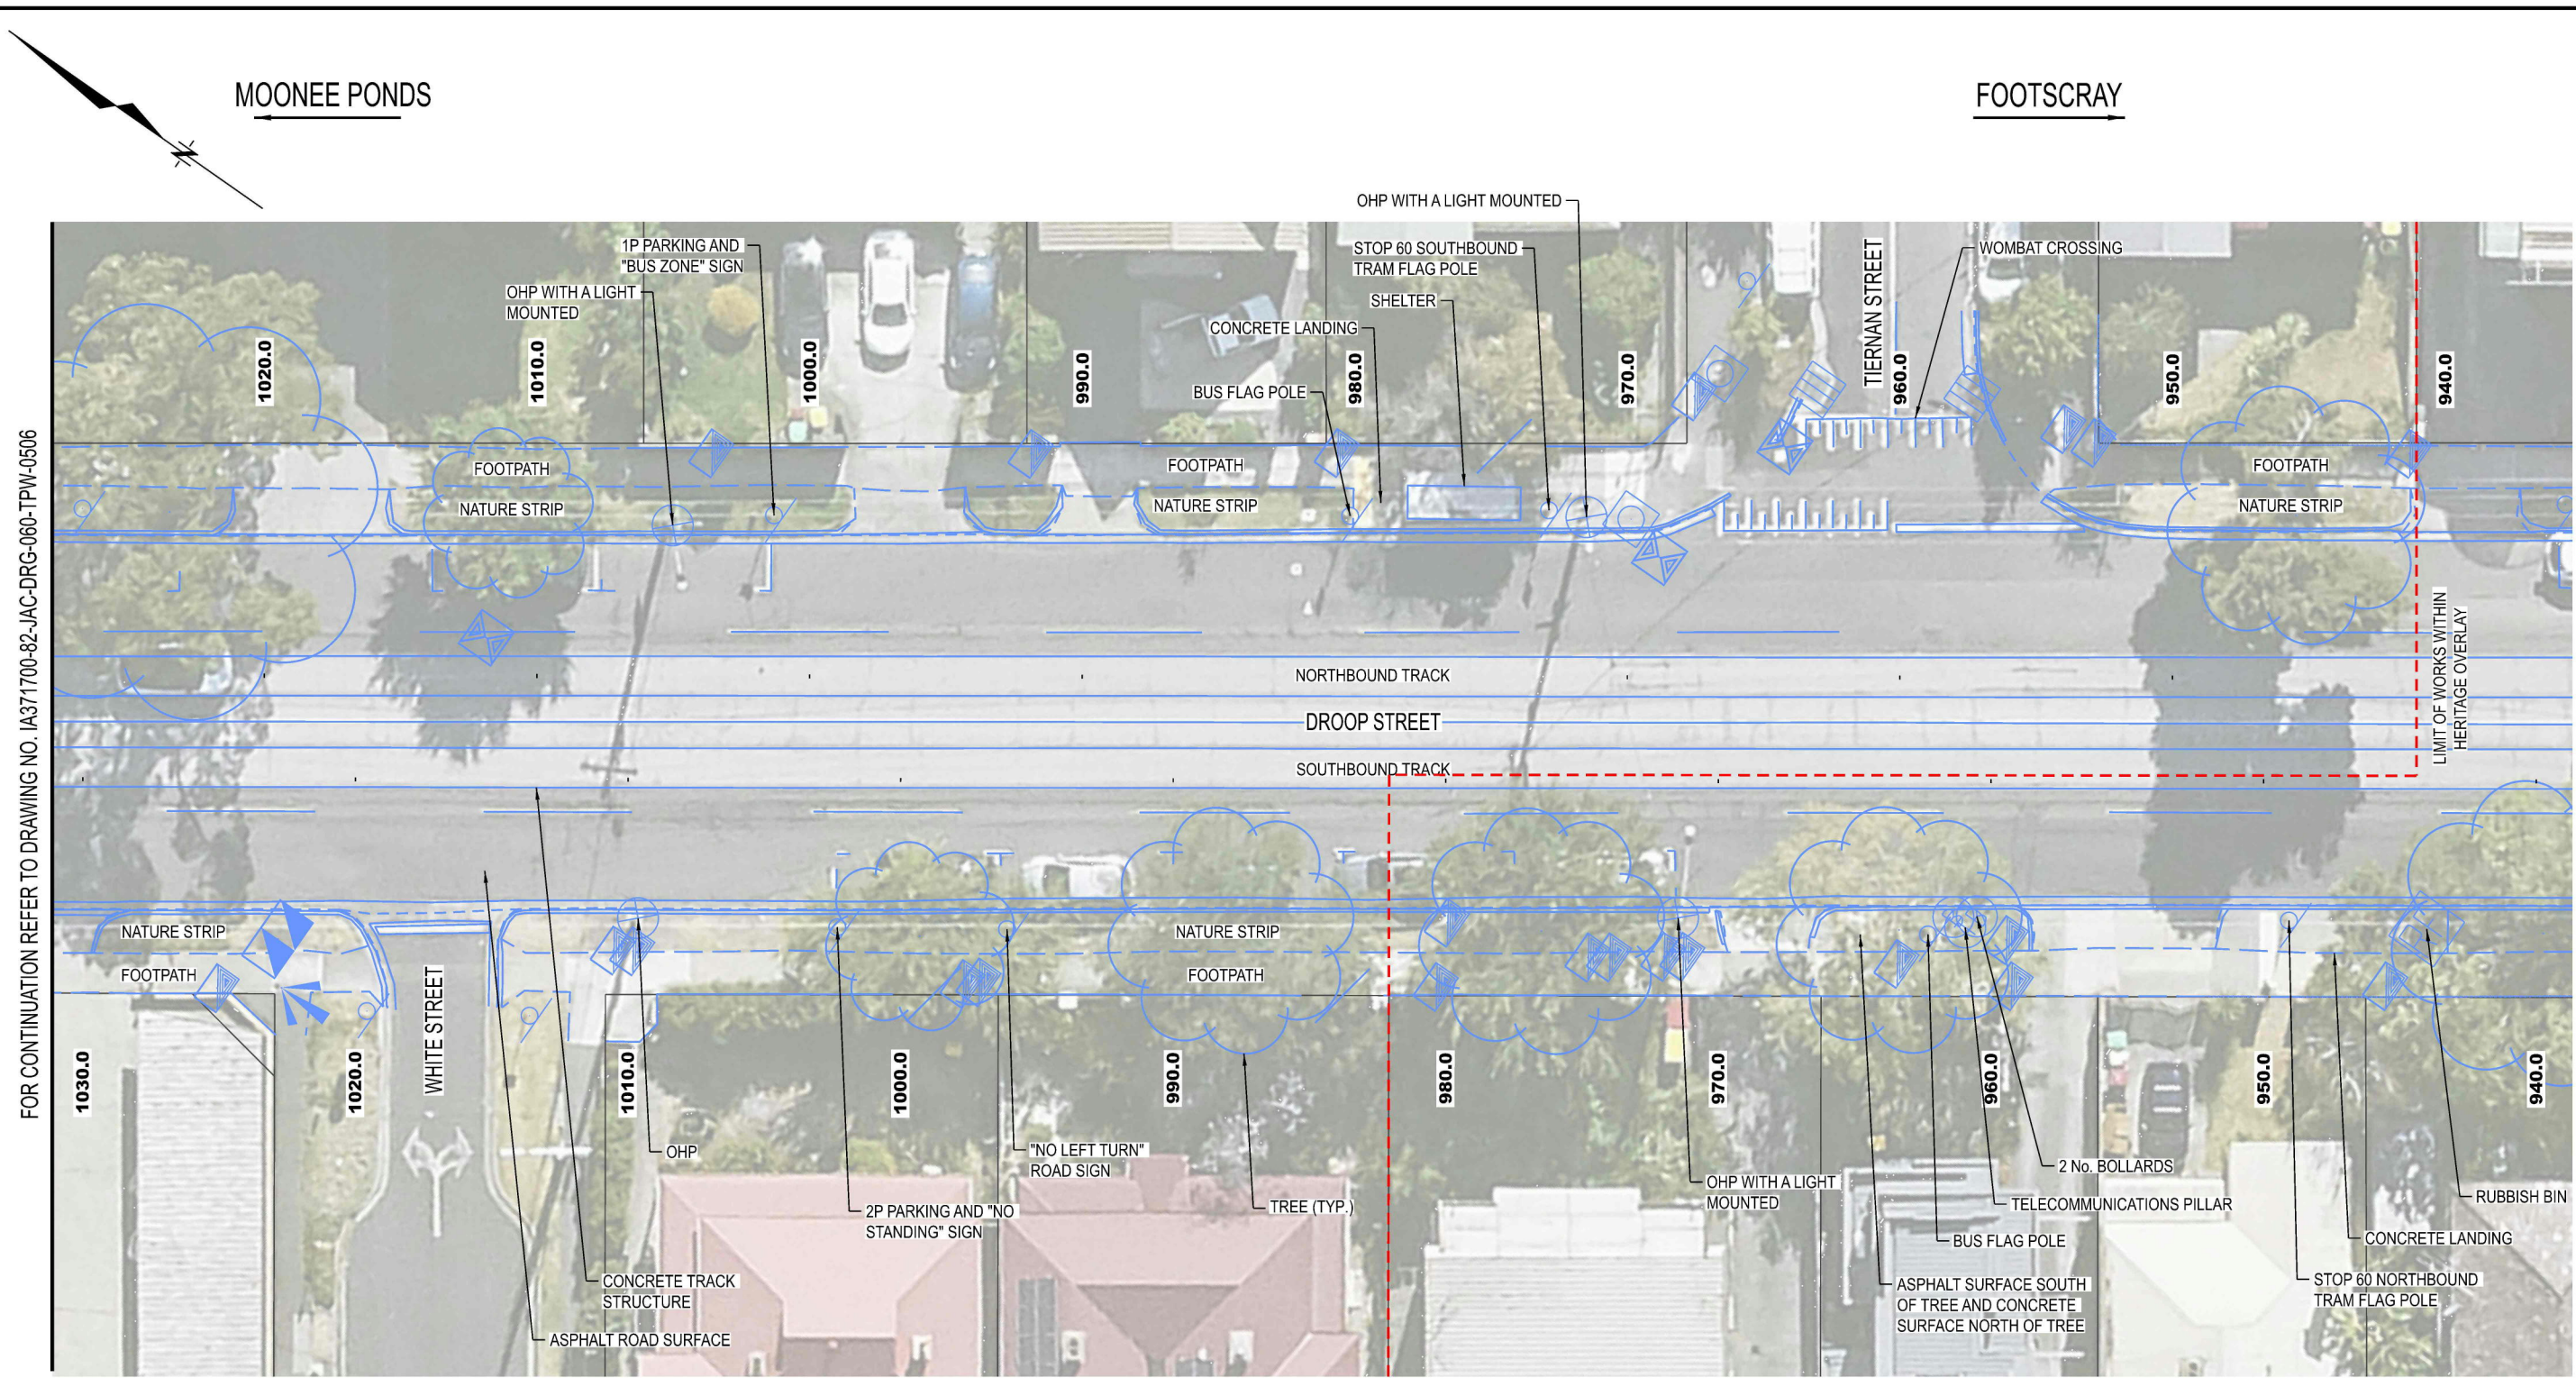

**NOT FOR CONSTRUCTION
TENDER ISSUE**

PROJECT DRAWING NUMBER: **IA371700-82-JAC-DRG-060-TPW-0505** REV: **P1**

REV	DESCRIPTION	DESIGNED	CHECKED	IND REV	APP'D	DATE

FILENAME IA371700-82-JAC-DRG-060-TPW-0505.dgn

Jacobs
L11, 452 Flinders St, Melbourne
Victoria 3000 AUSTRALIA
Telephone: (+61) 03 8668 3000 Web:
www.jacobs.com

yarra trams

DOT-NTS-012-DMS FOR DISCLAIMER

DESIGNED BY	INDEPENDENT REVIEW BY
CHECKED BY	APPROVED BY AND DATE
RPEV NAME & No.	SCALE OF METRES
	HOR 0 2.5 5
	VER 0 2.5 5
	SCALE 1:250

VICTORIA
State Government

COORD SYSTEM: GDA2020

SUITABILITY:


TRAM INFRASTRUCTURE		
LOCATION	UP	DOWN
EAST	0.000	0.000
NORTH	0.000	0.000
ID No.		
ROAD No. / SITE No. DROOP STREET		
STRUCTURE No.		

**DROOP STREET
DROOP STREET CORRIDOR UPGRADE**

STOP 60 - TIERNAN STREET
EXISTING URBAN DESIGN & LANDSCAPING
SHEET 01 OF 02

CONTRACT No.	SHEET No.	DRAWING No.	REV.
	01	060_T0505	P1

Temp. Issue Block-2	Ver.	19/05/2026	10:36:31 AM	19/05/2026	10:36:31 AM
Temp. Issue Block-1	Ver.	21/05/26			

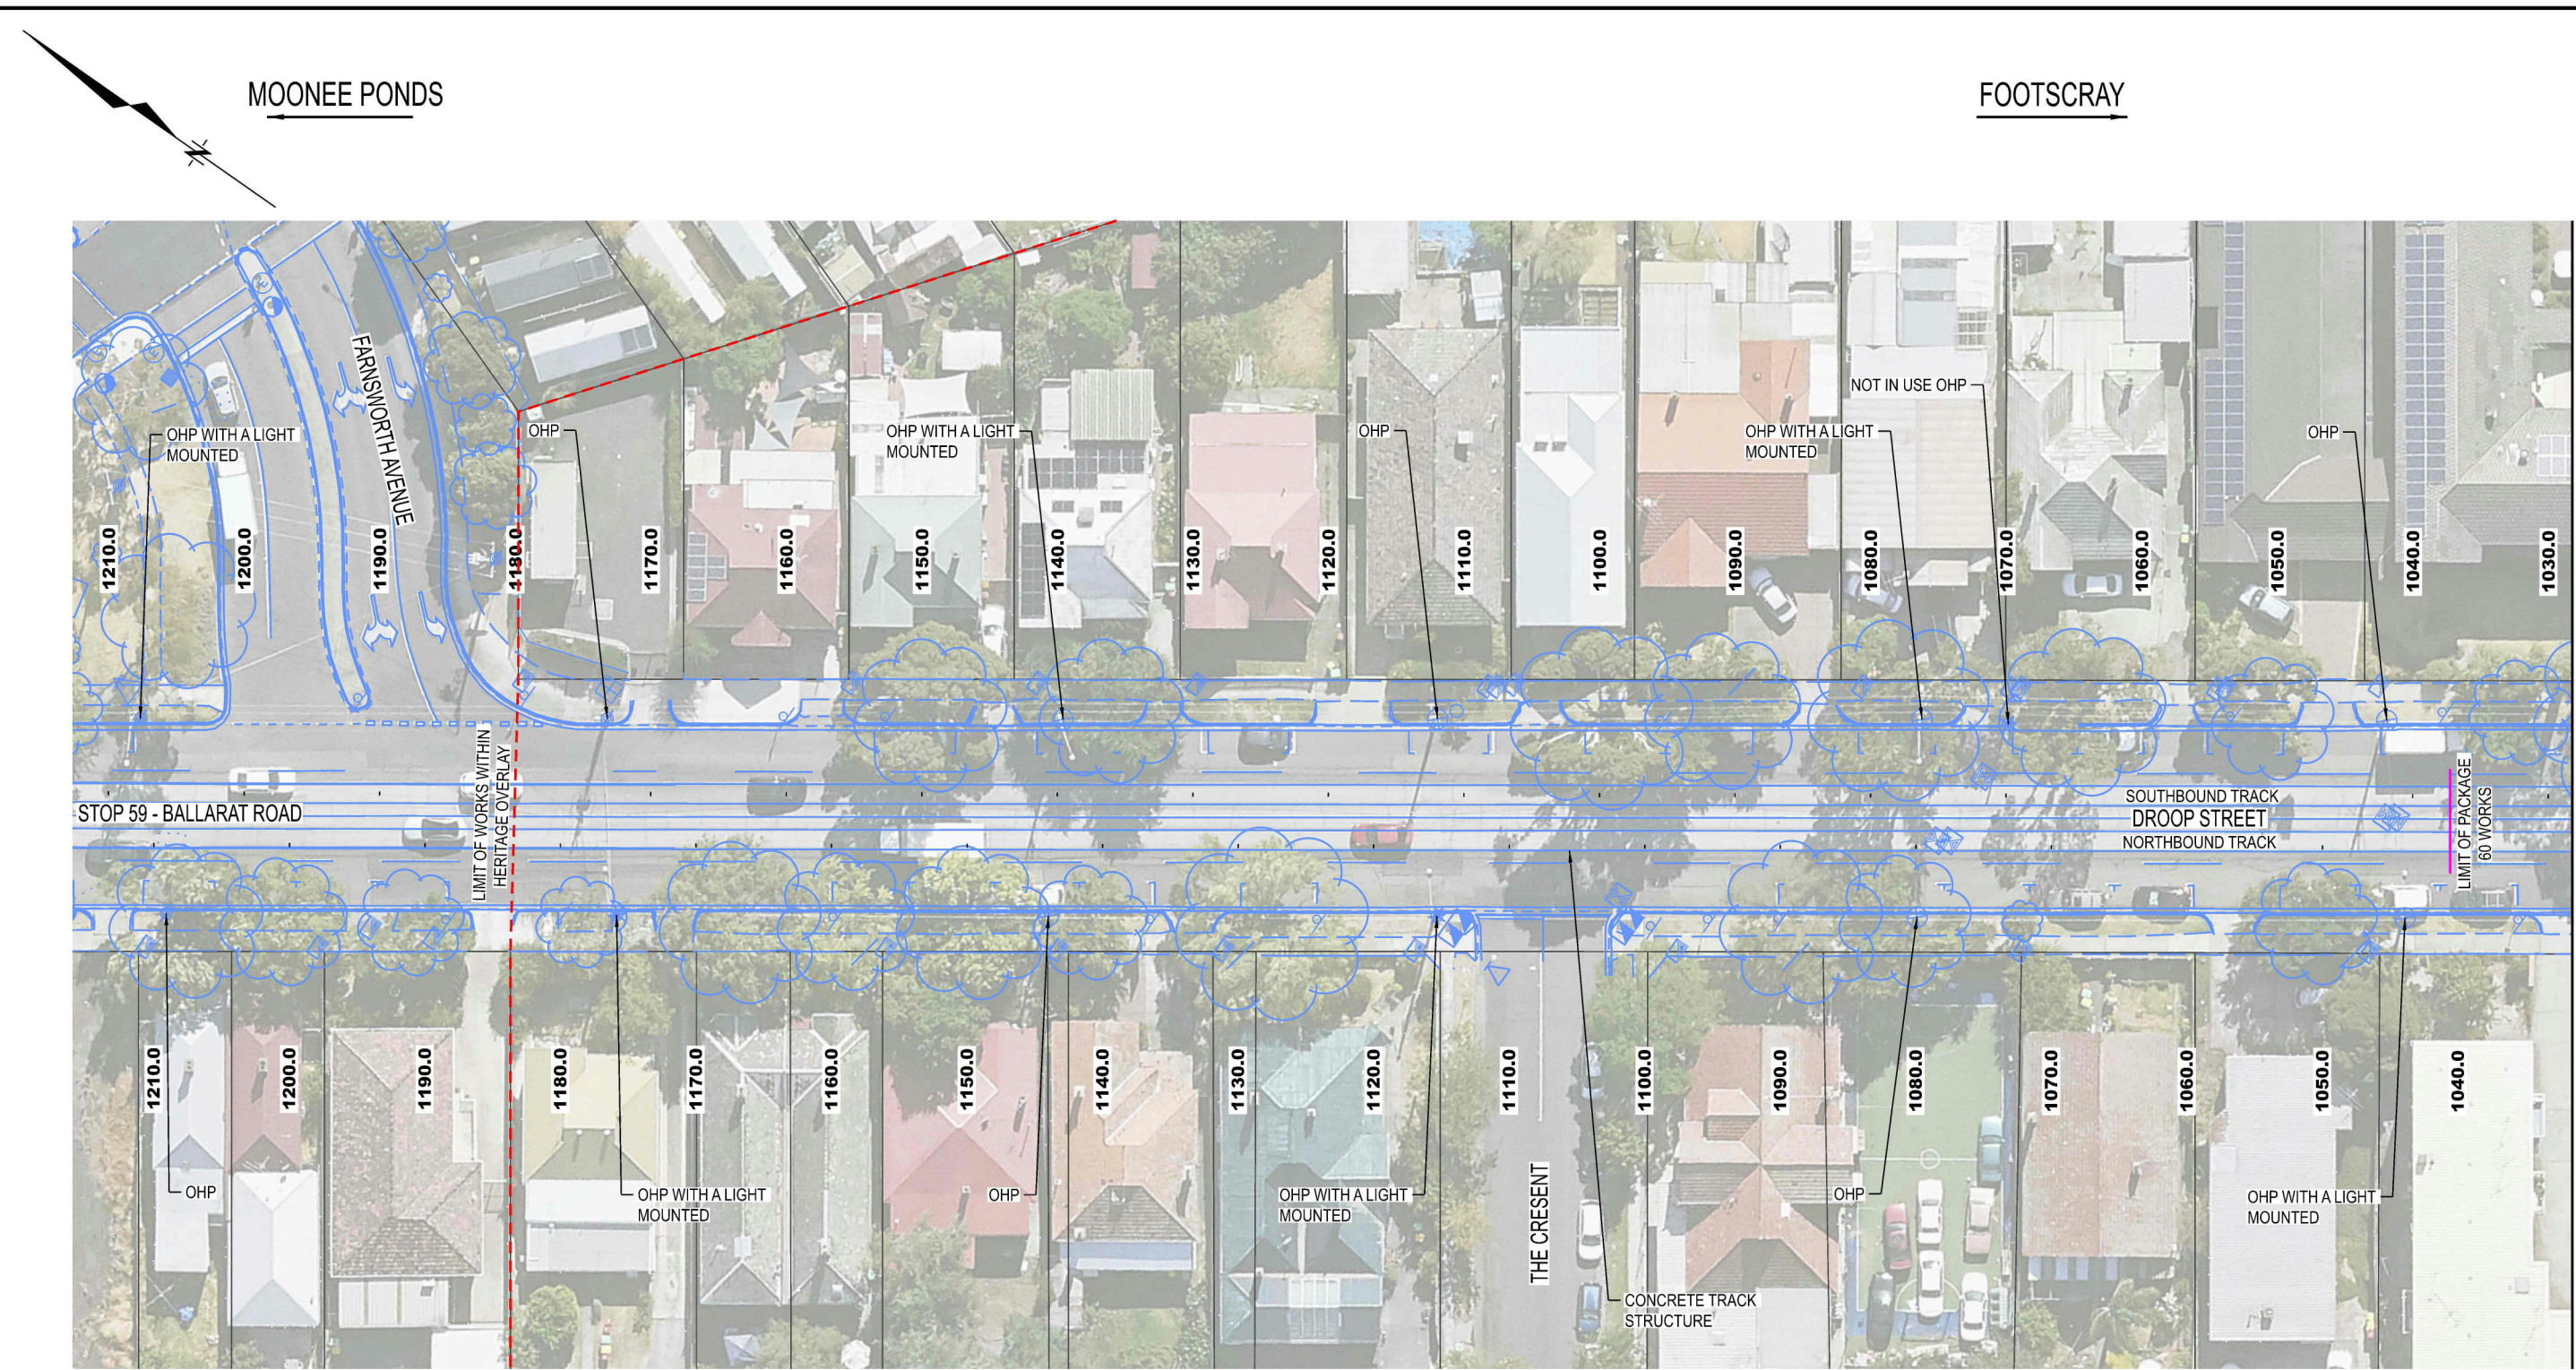


**NOT FOR CONSTRUCTION
TENDER ISSUE**

PROJECT DRAWING NUMBER: **IA371700-82-JAC-DRG-060-TPW-0506** REV: **P1**

<p>Jacobs L11, 452 Flinders St, Melbourne Victoria 3000 AUSTRALIA Telephone: (+61) 03 8668 3000 Web: www.jacobs.com</p> <p>yarra trams</p>	<p>DESIGNED BY ██████████</p> <p>CHECKED BY ██████████</p> <p>RPEV NAME & No.</p>	<p>INDEPENDENT REVIEW BY</p> <p>APPROVED BY AND DATE ██████████</p> <p>SCALE OF METRES HOR 0 5 10 VER 0 5 10</p> <p>SCALE 1:500</p>	<p>VICTORIA State Government</p>	<p>TRAM INFRASTRUCTURE</p> <table border="1" style="width: 100%; border-collapse: collapse;"> <tr> <td>LOCATION</td> <td>UP</td> <td>DOWN</td> </tr> <tr> <td>EAST</td> <td>0.000</td> <td>0.000</td> </tr> <tr> <td>NORTH</td> <td>0.000</td> <td>0.000</td> </tr> <tr> <td>ID No.</td> <td></td> <td></td> </tr> </table>	LOCATION	UP	DOWN	EAST	0.000	0.000	NORTH	0.000	0.000	ID No.			<p style="text-align: center;">DROOP STREET DROOP STREET CORRIDOR UPGRADE</p> <p style="text-align: center;">STOP 60 - TIERNAN STREET EXISTING URBAN DESIGN & LANDSCAPING SHEET 02 OF 02</p>		
LOCATION	UP	DOWN																	
EAST	0.000	0.000																	
NORTH	0.000	0.000																	
ID No.																			
<table border="1" style="width: 100%; border-collapse: collapse;"> <tr> <th>REV</th> <th>DESCRIPTION</th> <th>DESIGNED</th> <th>CHECKED</th> <th>IND REV</th> <th>APPD</th> <th>DATE</th> </tr> <tr> <td> </td> <td> </td> <td> </td> <td> </td> <td> </td> <td> </td> <td> </td> </tr> </table> <p>FILENAME IA371700-82-JAC-DRG-060-TPW-0506.dgn</p>	REV	DESCRIPTION	DESIGNED	CHECKED	IND REV	APPD	DATE								<p>DOT-NTS-012-DMS FOR DISCLAIMER</p> <p>SHEET SIZE A3</p>	<p>COORD SYSTEM GDA2020</p> <p>SUITABILITY</p>	<p>ROAD No. / SITE No. DROOP STREET</p> <p>STRUCTURE No.</p>	<p>CONTRACT No.</p> <p>SHEET No. 01</p> <p>DRAWING No. 060_T0506</p>	<p>REV. P1</p>
REV	DESCRIPTION	DESIGNED	CHECKED	IND REV	APPD	DATE													

FOR CONTINUATION REFER TO DRAWING NO. IA371700-82-JAC-DRG-060-TPW-0505

Ver.	21/05/26	Date	
Designed	Checked	Ind.	Rev.
Temp. Issue Block-2			
Ver.	19/05/2026	Date	
Issued for Tender			
Temp. Issue Block-1			

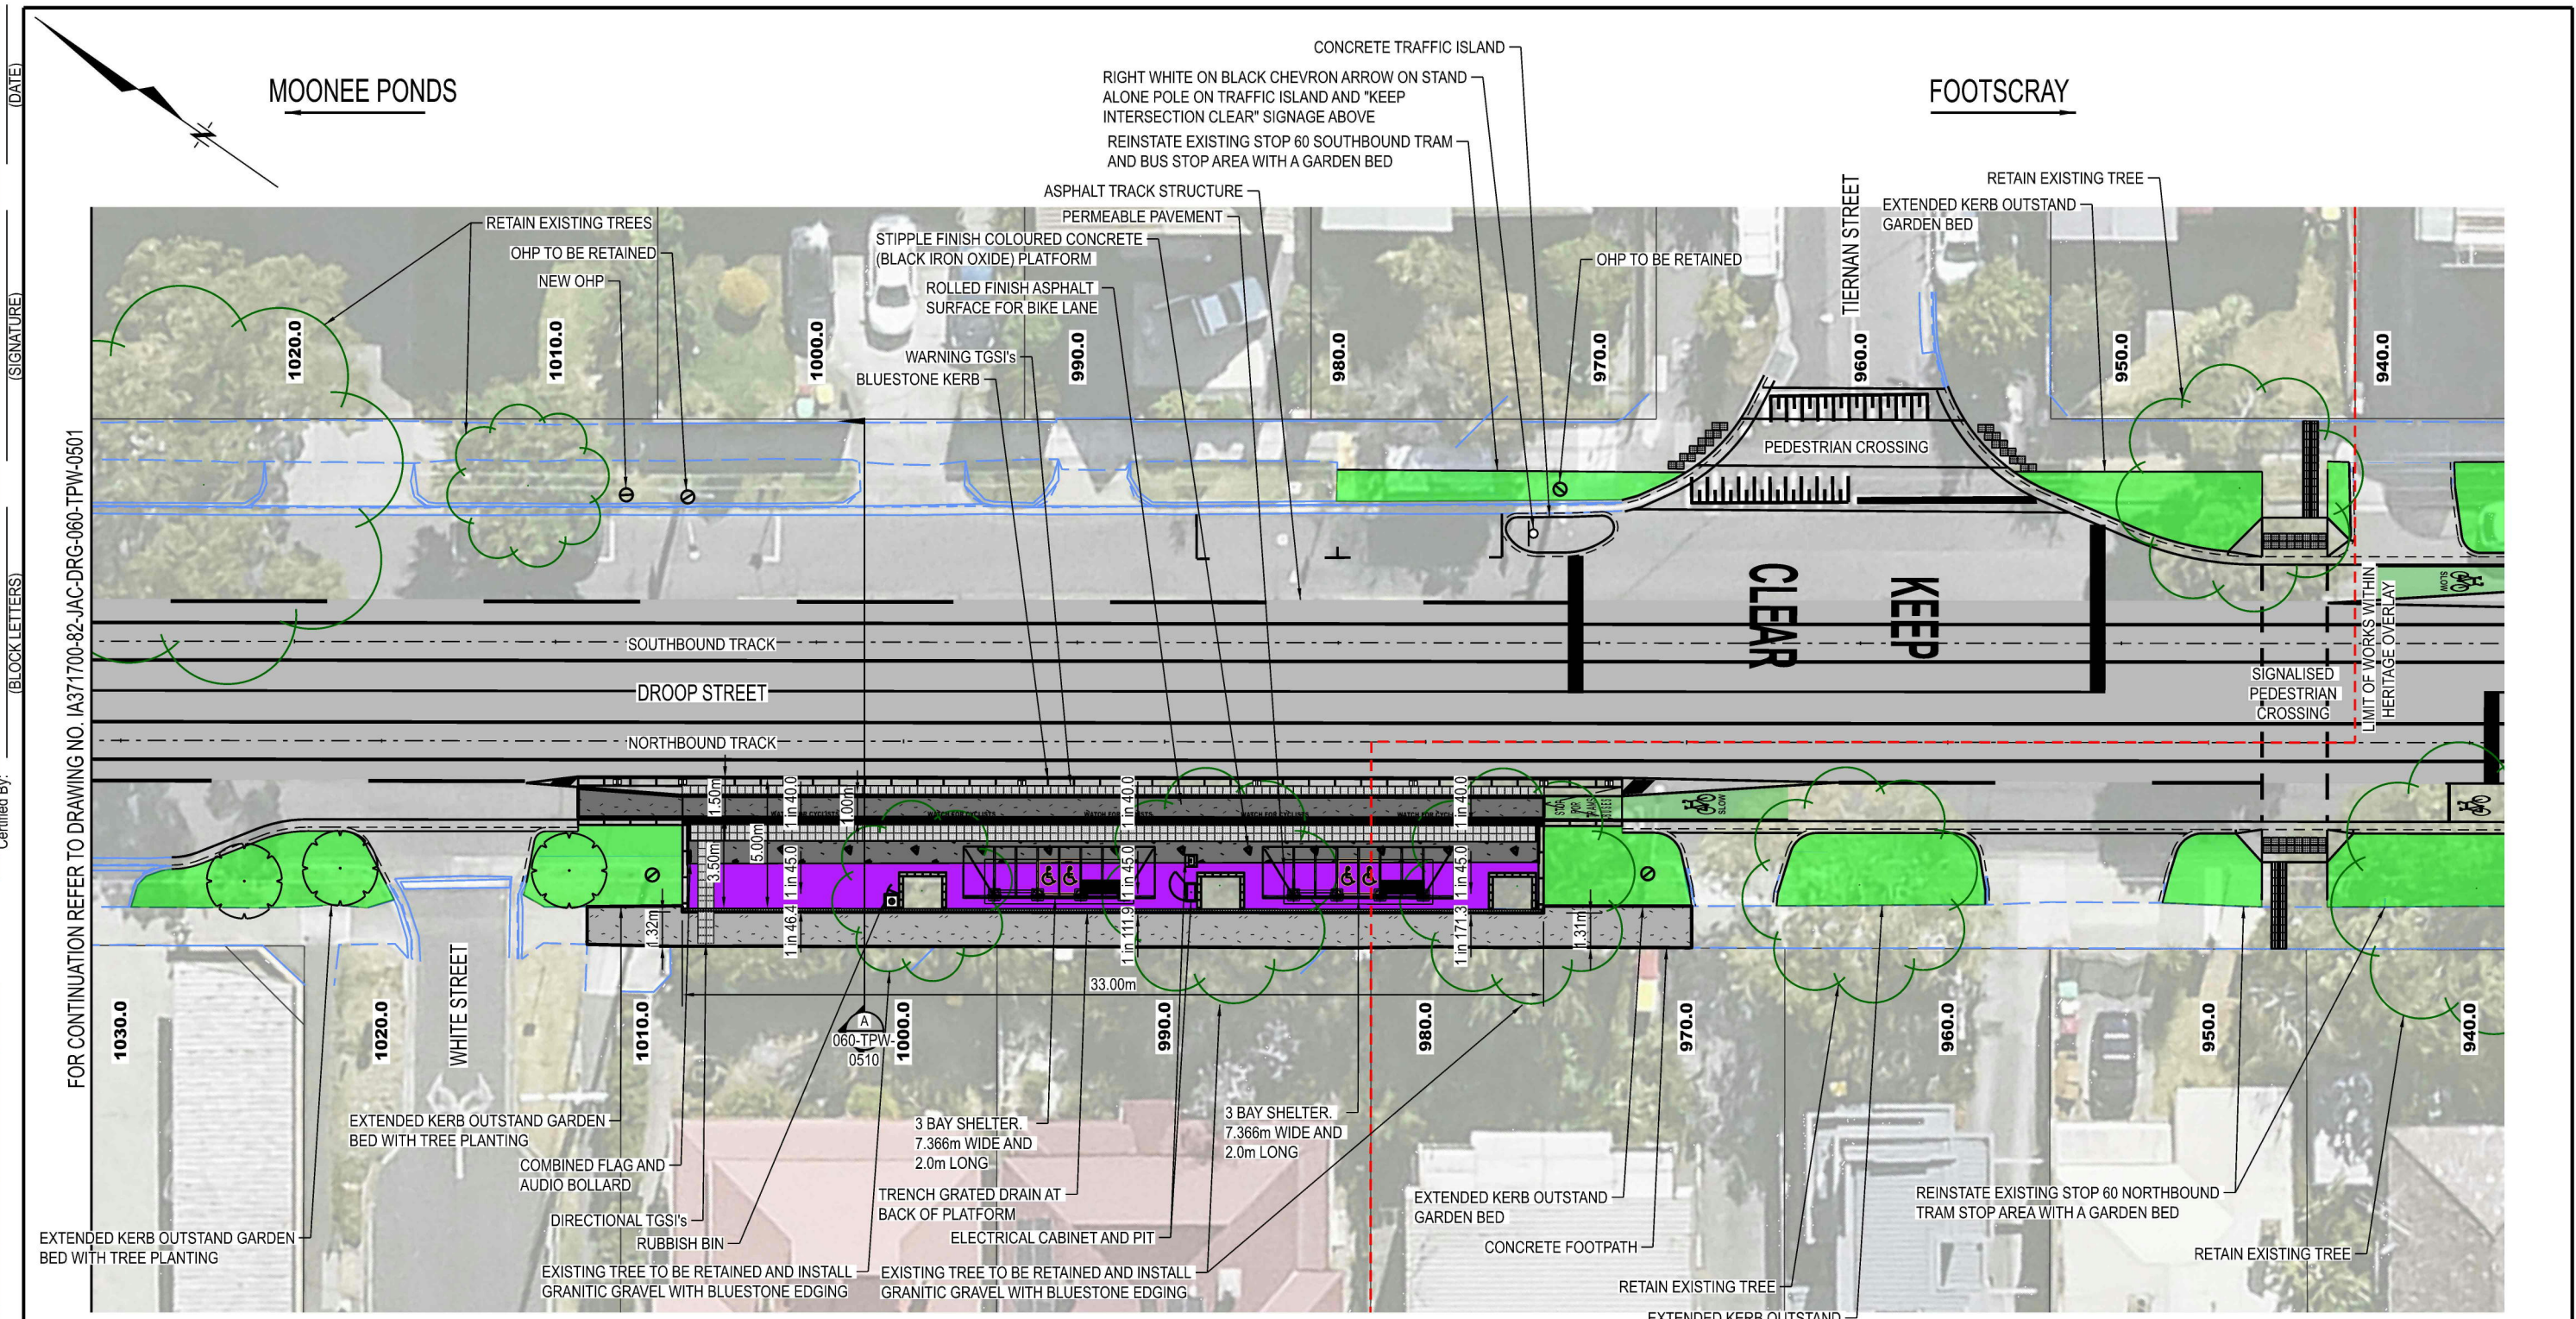

- LEGEND
- NEW TREE
 - WARNING TGSi
 - DIRECTIONAL TGSi
 - FLEXIBLE BOLLARD
 - GARDEN BED
 - OVERHEAD POLE
 - BLUESTONE KERB
 - STIPPLE FINISH COLOURED CONCRETE (BLACK IRON OXIDE)
 - ROLLED FINISH ASPHALT
 - ASPHALT
 - PERMEABLE PAVEMENT



- NOTES:
- ALL DIMENSIONS ARE IN METRES UNLESS OTHERWISE NOTED.
 - ALL STREET TREES SHOWN ON PLAN ARE PROPOSED TO BE RETAINED. WORKS PROXIMATE TO EXISTING STREET TREES WILL BE UNDERTAKEN WITH ARBORIST SUPERVISION.
 - PLANTING WITHIN NEW GARDEN BEDS WILL BE CARRIED OUT TO THE SATISFACTION OF THE RESPONSIBLE AUTHORITY AND IN CONSULTATION WITH CITY OF MARIBYRNONG.
 - TRAM PLATFORM AND SHELTER LIGHTING TO BE IN ACCORDANCE WITH AS1158.

**NOT FOR CONSTRUCTION
TENDER ISSUE**

PROJECT DRAWING NUMBER: **IA371700-82-JAC-DRG-060-TPW-0500** REV: **P1**

	<p>L11, 452 Flinders St, Melbourne Victoria 3000 AUSTRALIA Telephone: (+61) 03 8668 3000 Web: www.jacobs.com</p>	DESIGNED BY CHECKED BY RPEV NAME & No.	INDEPENDENT REVIEW BY APPROVED BY AND DATE SCALE OF METRES HOR 0 2.5 5 VER 0 2.5 5 SCALE 1:250		TRAM INFRASTRUCTURE LOCATION UP DOWN EAST 0.000 0.000 NORTH 0.000 0.000 ID No.	DROOP STREET DROOP STREET CORRIDOR UPGRADE STOP 60 - TIERNAN STREET PROPOSED URBAN DESIGN & LANDSCAPING SHEET 01 OF 02
REV DESCRIPTION DESIGNED CHECKED IND REV APPD DATE FILENAME IA371700-82-JAC-DRG-060-TPW-0500.dgn	DOT-NTS-012-DMS FOR DISCLAIMER SHEET SIZE A3	COORD SYSTEM GDA2020	SUITABILITY	ROAD No. / SITE No. DROOP STREET STRUCTURE No.	CONTRACT No. SHEET No. 01 DRAWING No. 060_T0500	REV: P1

Temp. Issue Block-2	Ver.	21/05/26	Date
Temp. Issue Block-1	Ver.	18/05/2026	Date
Temp. Issue Block-2	Ver.	18/05/2026	Date

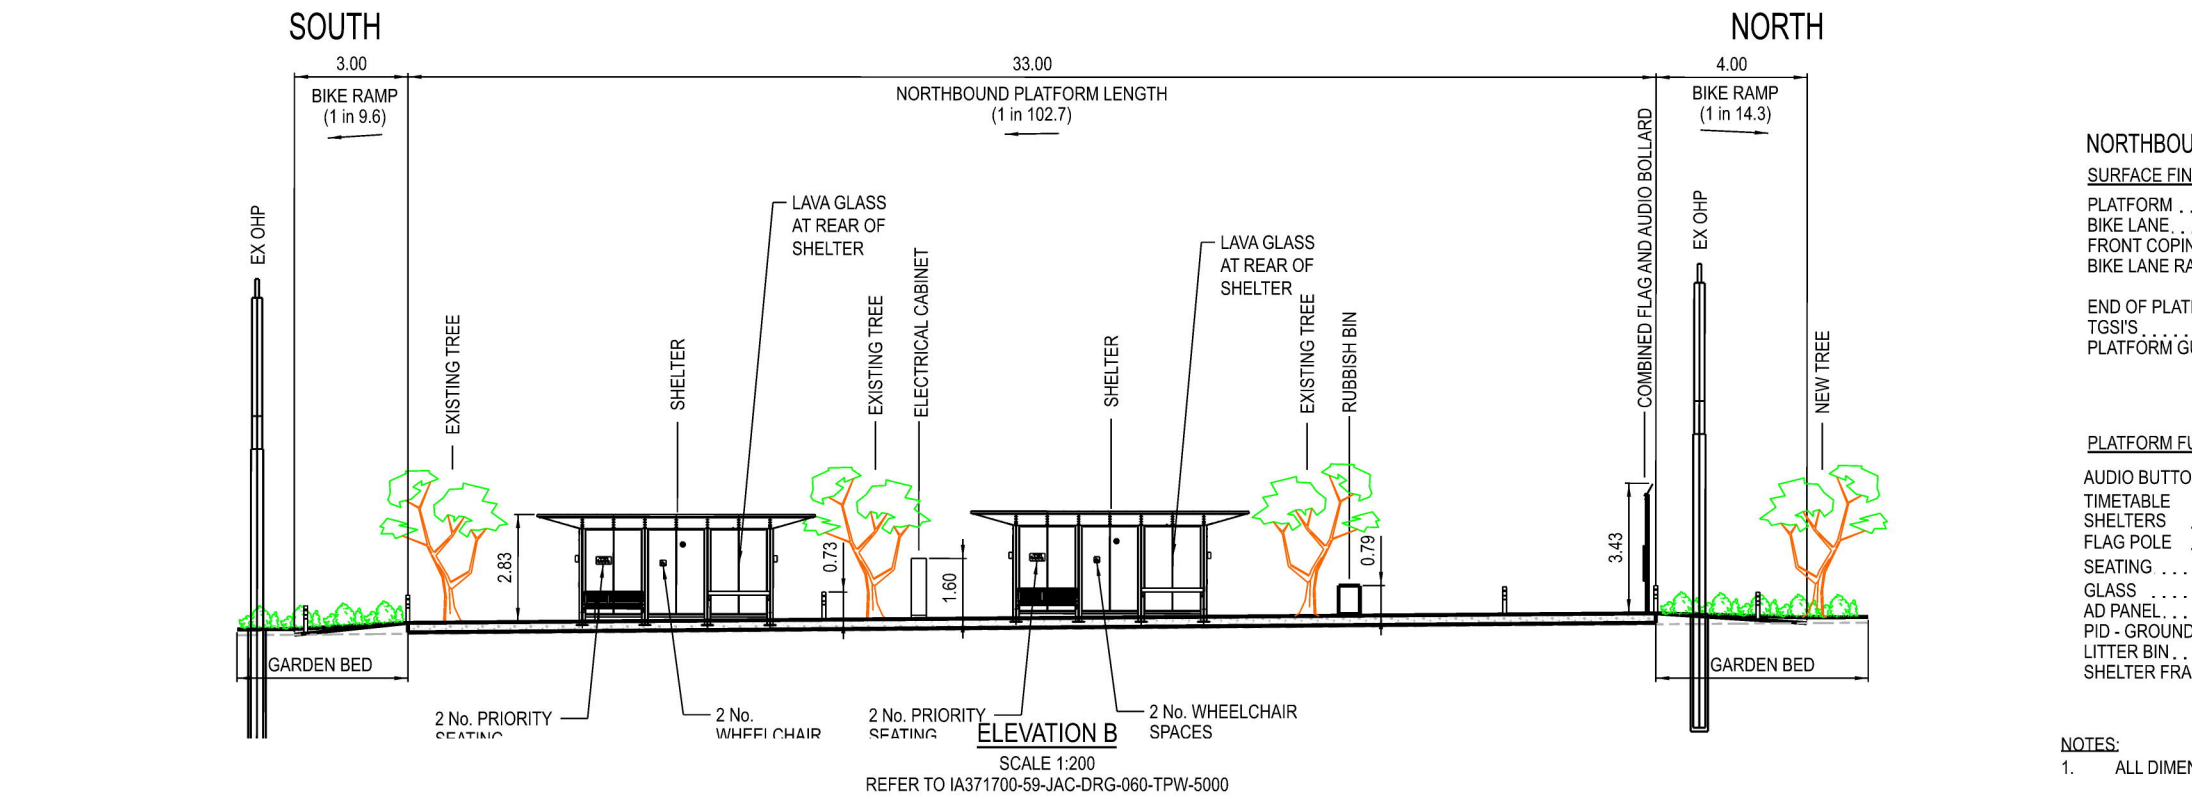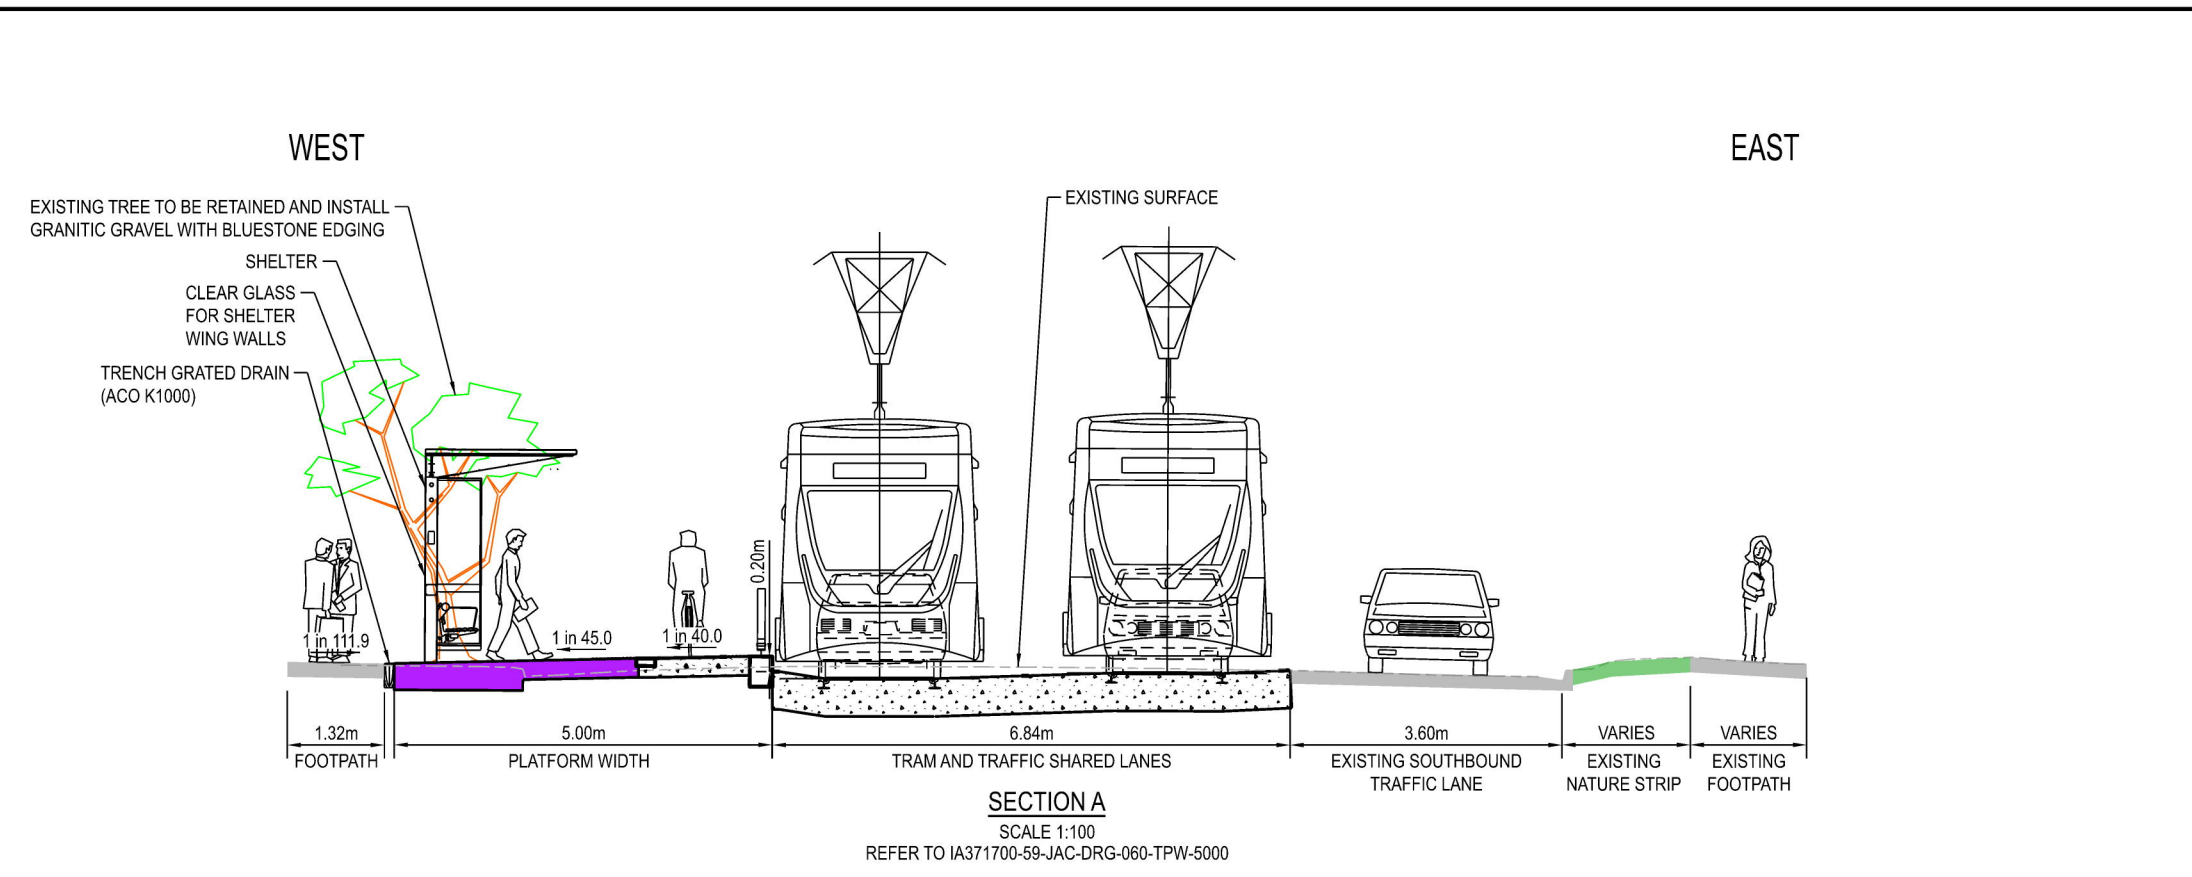

- NORTHBOUND PLATFORM FURNITURE SCHEDULE**
- SURFACE FINISHES:
- PLATFORM - STIPPLE FINISH COLOURED CONCRETE (BLACK IRON OXIDE)
 - BIKE LANE - ROLLED FINISH ASPHALT
 - FRONT COPING - BLUESTONE - 300mm(W) x 400mm(D)
 - BIKE LANE RAMP EDGES - BLUESTONE - 200mm (W) x DEPTH VARIES (PROPERTY SIDE)
 - END OF PLATFORM - BLUESTONE - 300mm (W) x DEPTH VARIES (TRACK SIDE)
 - TGSS'S - BLUESTONE - 200mm(W) x 400mm(D)
 - PLATFORM GUTTERSTONE - IVORY COLOUR POLYURETHANE STUDS
 - PLATFORM GUTTERSTONE - BLUESTONE - 250mm(W) x 100mm(D)
- PLATFORM FURNISHINGS:
- AUDIO BUTTON - PROVIDED ON FLAG POLE (1 No.)
 - TIMETABLE - INCLUDED (1 No.) - ON FLAG POLE
 - SHELTERS - STODDART 3 BAY (2 No.)
 - FLAG POLE - INCLUDED (1 No. SOLAR POWERED) - BUS AND TRAM FLAG PROVIDED
 - SEATING - INCLUDED (2 No. WITHIN SHELTER)
 - GLASS - MOSAIC GLASS PANELS
 - AD PANEL - NOT INCLUDED
 - PID - GROUND UNIT - INCLUDED - MINI PID ON FLAG POLE
 - LITTER BIN - INCLUDED (1 No.)
 - SHELTER FRAME AND ROOF - POWDER COATED GREY

NOTES:
1. ALL DIMENSIONS ARE IN METRES UNLESS OTHERWISE NOTED.

**NOT FOR CONSTRUCTION
TENDER ISSUE**

PROJECT DRAWING NUMBER: **IA371700-82-JAC-DRG-060-TPW-0510** REV: **P1**

18/05/2026	6:34:08 PM	ISSUED FOR TENDER	Ver.	P1
18/05/2026	6:34:08 PM	DESIGNED	Ver.	P1

Jacobs
L11, 452 Flinders St. Melbourne
Victoria 3000 AUSTRALIA
Telephone: (+61) 03 8668 3000 Web: www.jacobs.com

yarra trams

DOT-NTS-012-DMS FOR DISCLAIMER

DESIGNED BY	INDEPENDENT REVIEW BY
CHECKED BY	APPROVED BY AND DATE
RPEV NAME & No.	SCALE OF METRES
SHEET SIZE A3	HOR 0 2.5 5 VER 0 1 2
	SCALE AS SHOWN

VICTORIA
State Government

COORD SYSTEM: GDA2020

SUITABILITY:

TRAM INFRASTRUCTURE		
LOCATION	UP	DOWN
EAST	0.000	0.000
NORTH	0.000	0.000
ID No.		
ROAD No. / SITE No.	DROOP STREET	
STRUCTURE No.		

**DROOP STREET
DROOP STEET CORRIDOR UPGRADE**

STOP 60 - TIERNAN STREET
URBAN DESIGN & LANDSCAPING
TYPICAL SECTIONS AND ELEVATIONS

CONTRACT No. SHEET No. 01 DRAWING No. 060_T0510 REV: P1