

LEGEND

	LOT BOUNDARIES
	PROJECT LEASE AREA
	SECURITY FENCE
	PV ARRAYS
	INTERNAL TRACKS
	LAYDOWN, PARKING & WASTE AREAS (CONSTRUCTION STAGE)
	WATER TANK LOCATIONS
	DEFENDABLE SPACE (10m)
	POINT OF CONNECTION
	LANDSCAPE BUFFER (5m)
	CABLE ROUTE
	ACOUSTIC SCREEN
	22KV POWERLINE (Existing)
	TREE REMOVAL
	NATIVE VEGETATION
	STORMWATER LINE






LEGEND

- LOT BOUNDARIES
- PROJECT LEASE AREA
- SECURITY FENCE
- PV ARRAYS
- INTERNAL TRACKS
- LAYDOWN, PARKING & WASTE AREAS (CONSTRUCTION STAGE)
- WATER TANK LOCATIONS
- DEFENDABLE SPACE (10m)
- POC
- POINT OF CONNECTION
- LANDSCAPE BUFFER (5m)
- CABLE ROUTE
- ACOUSTIC SCREEN
- 22KV POWERLINE (Existing)
- TREE REMOVAL
- NATIVE VEGETATION
- STORMWATER LINE




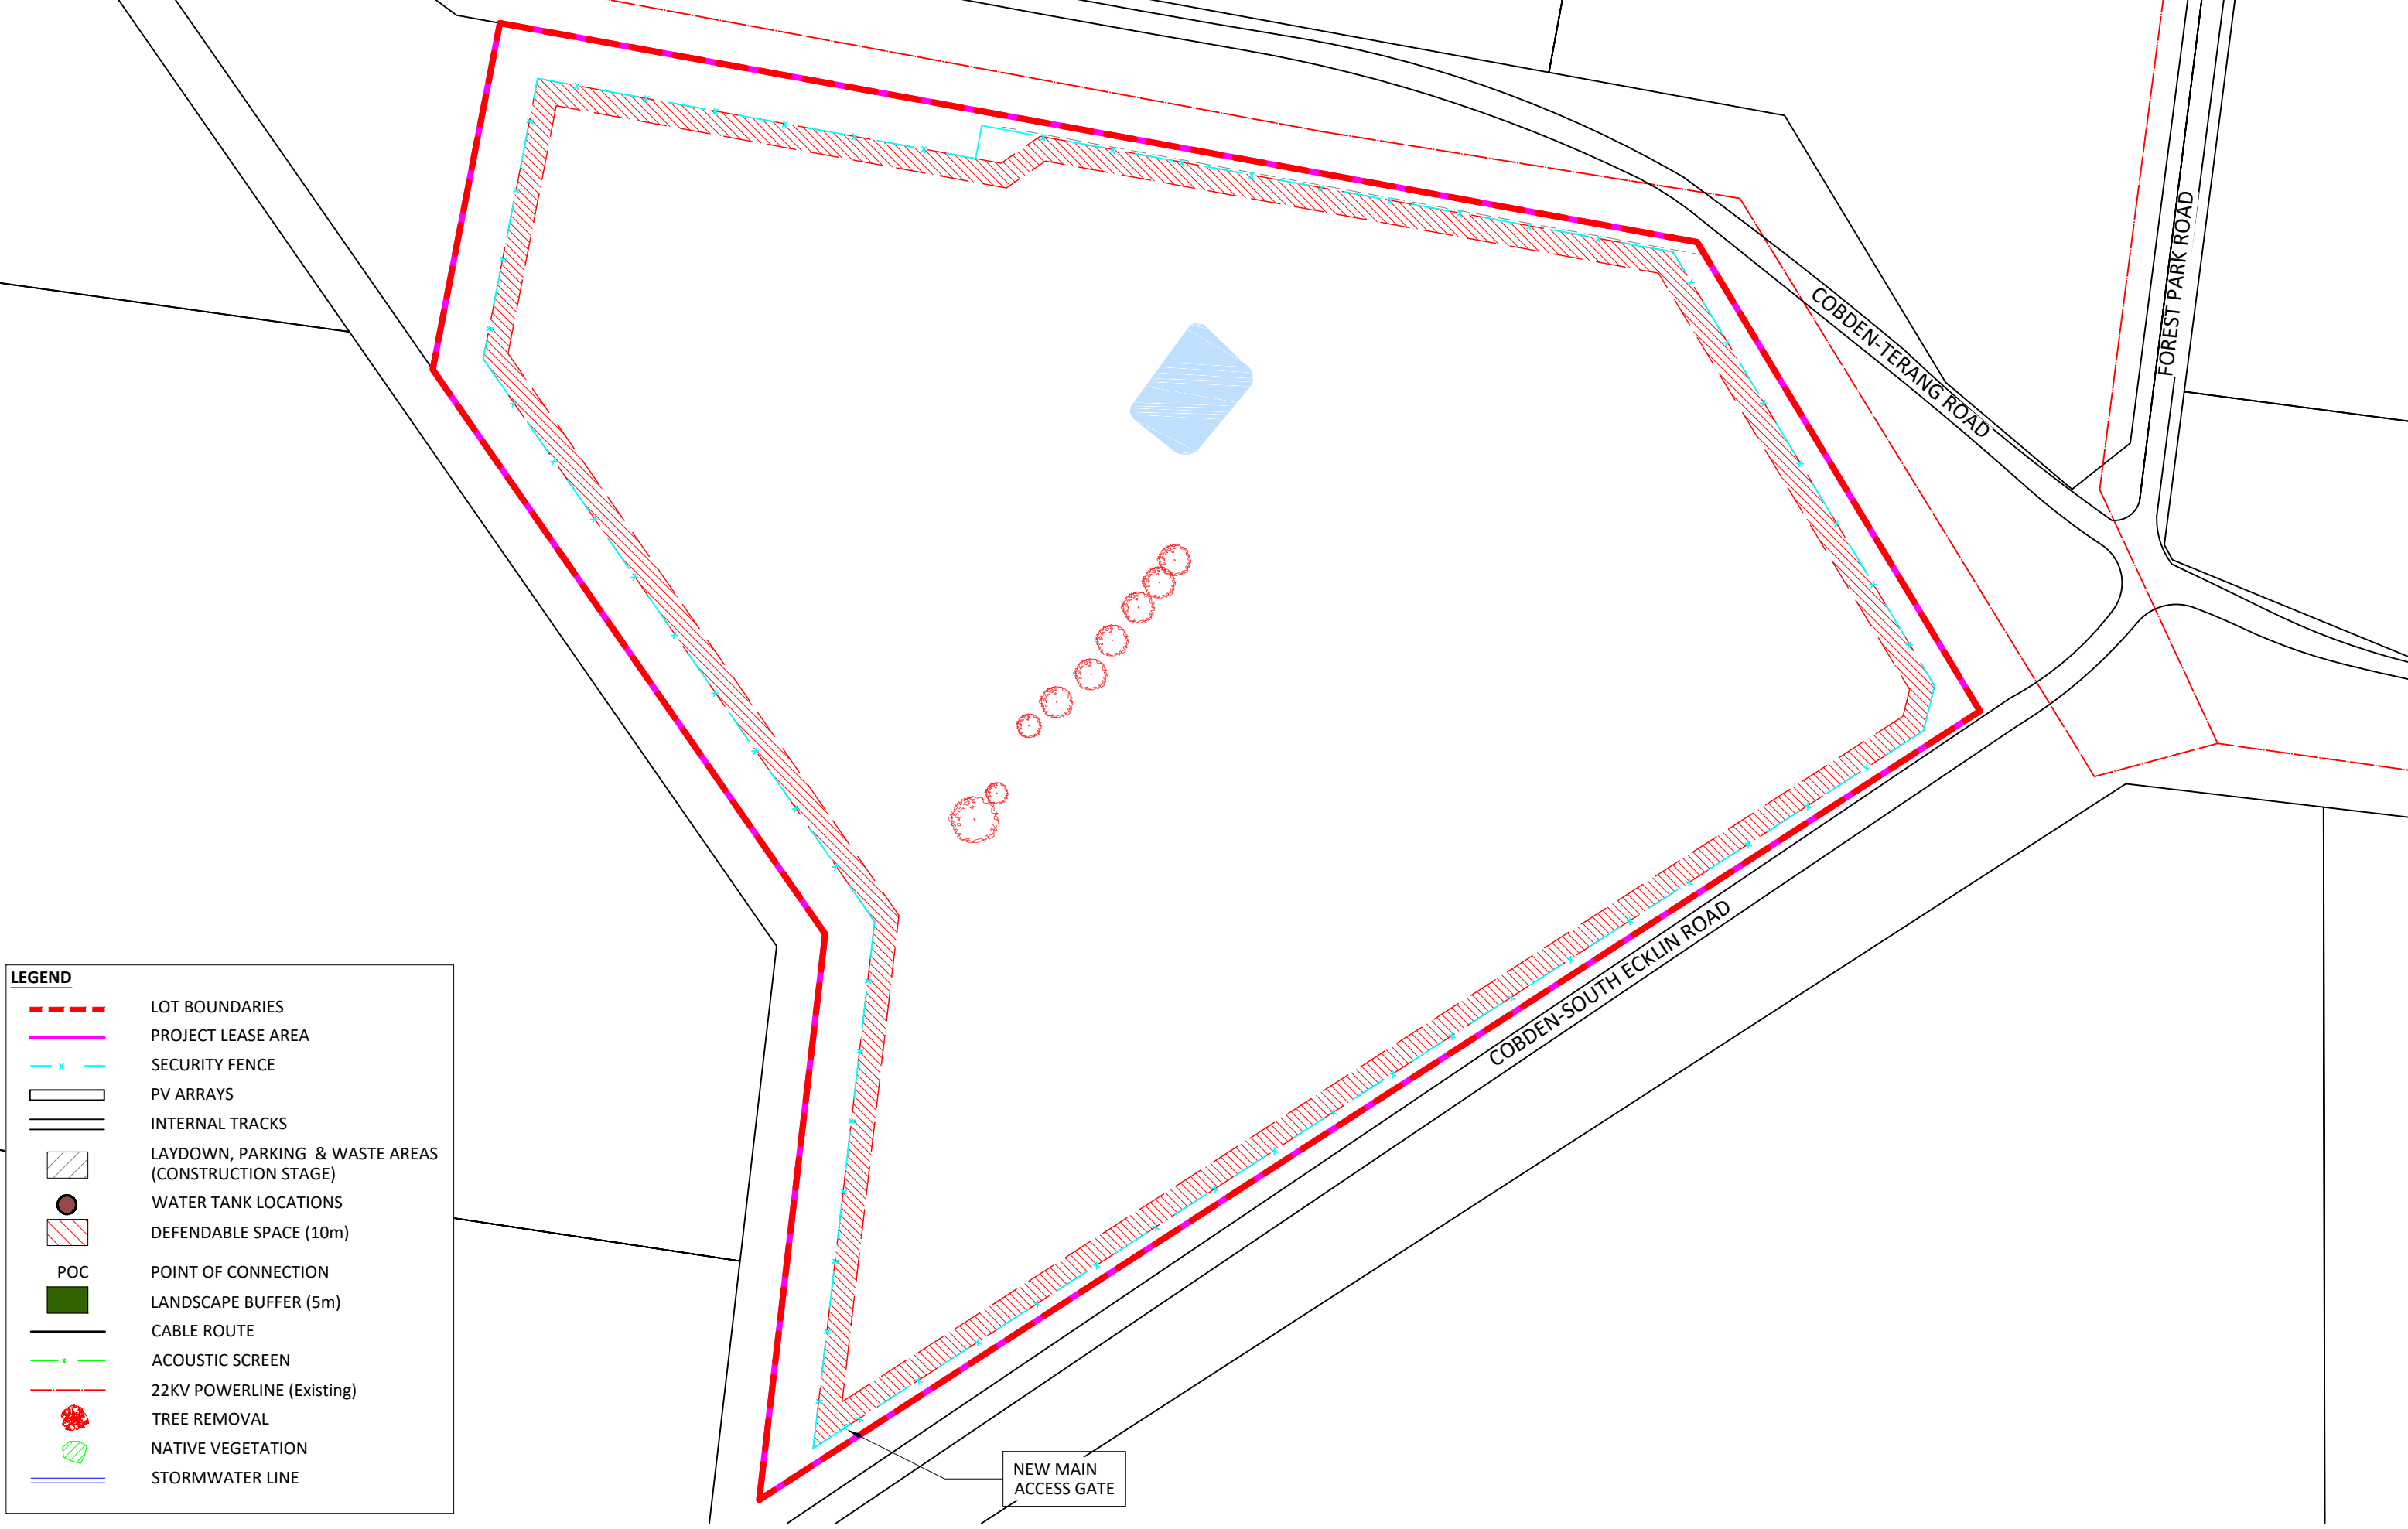

LEGEND

- LOT BOUNDARIES
- PROJECT LEASE AREA
- SECURITY FENCE
- PV ARRAYS
- INTERNAL TRACKS
- LAYDOWN, PARKING & WASTE AREAS (CONSTRUCTION STAGE)
- WATER TANK LOCATIONS
- DEFENDABLE SPACE (10m)
- POC
- POINT OF CONNECTION
- LANDSCAPE BUFFER (5m)
- CABLE ROUTE
- ACOUSTIC SCREEN
- 22KV POWERLINE (Existing)
- TREE REMOVAL
- NATIVE VEGETATION
- STORMWATER LINE



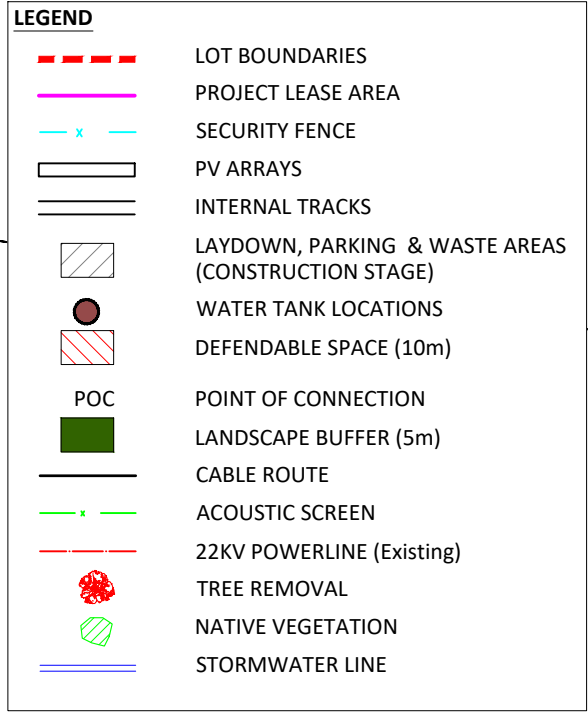

LEGEND

LOT BOUNDARIES

PROJECT LEASE AREA

x

SECURITY FENCE

PV ARRAYS

INTERNAL TRACKS

LAYDOWN, PARKING & WASTE AREAS
(CONSTRUCTION STAGE)

WATER TANK LOCATIONS

DEFENDABLE SPACE (10m)

POC

POINT OF CONNECTION

LANDSCAPE BUFFER (5m)

CABLE ROUTE

x



ACOUSTIC SCREEN



22KV POWERLINE (Existing)



TREE REMOVAL


NATIVE VEGETATION

STORMWATER LINE

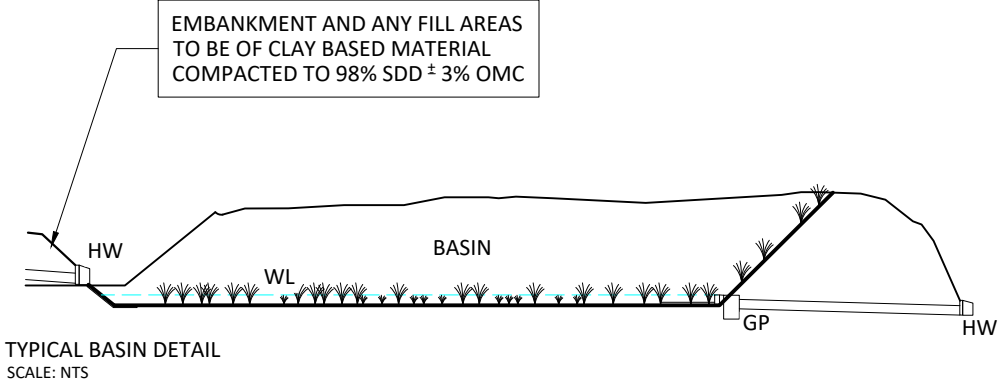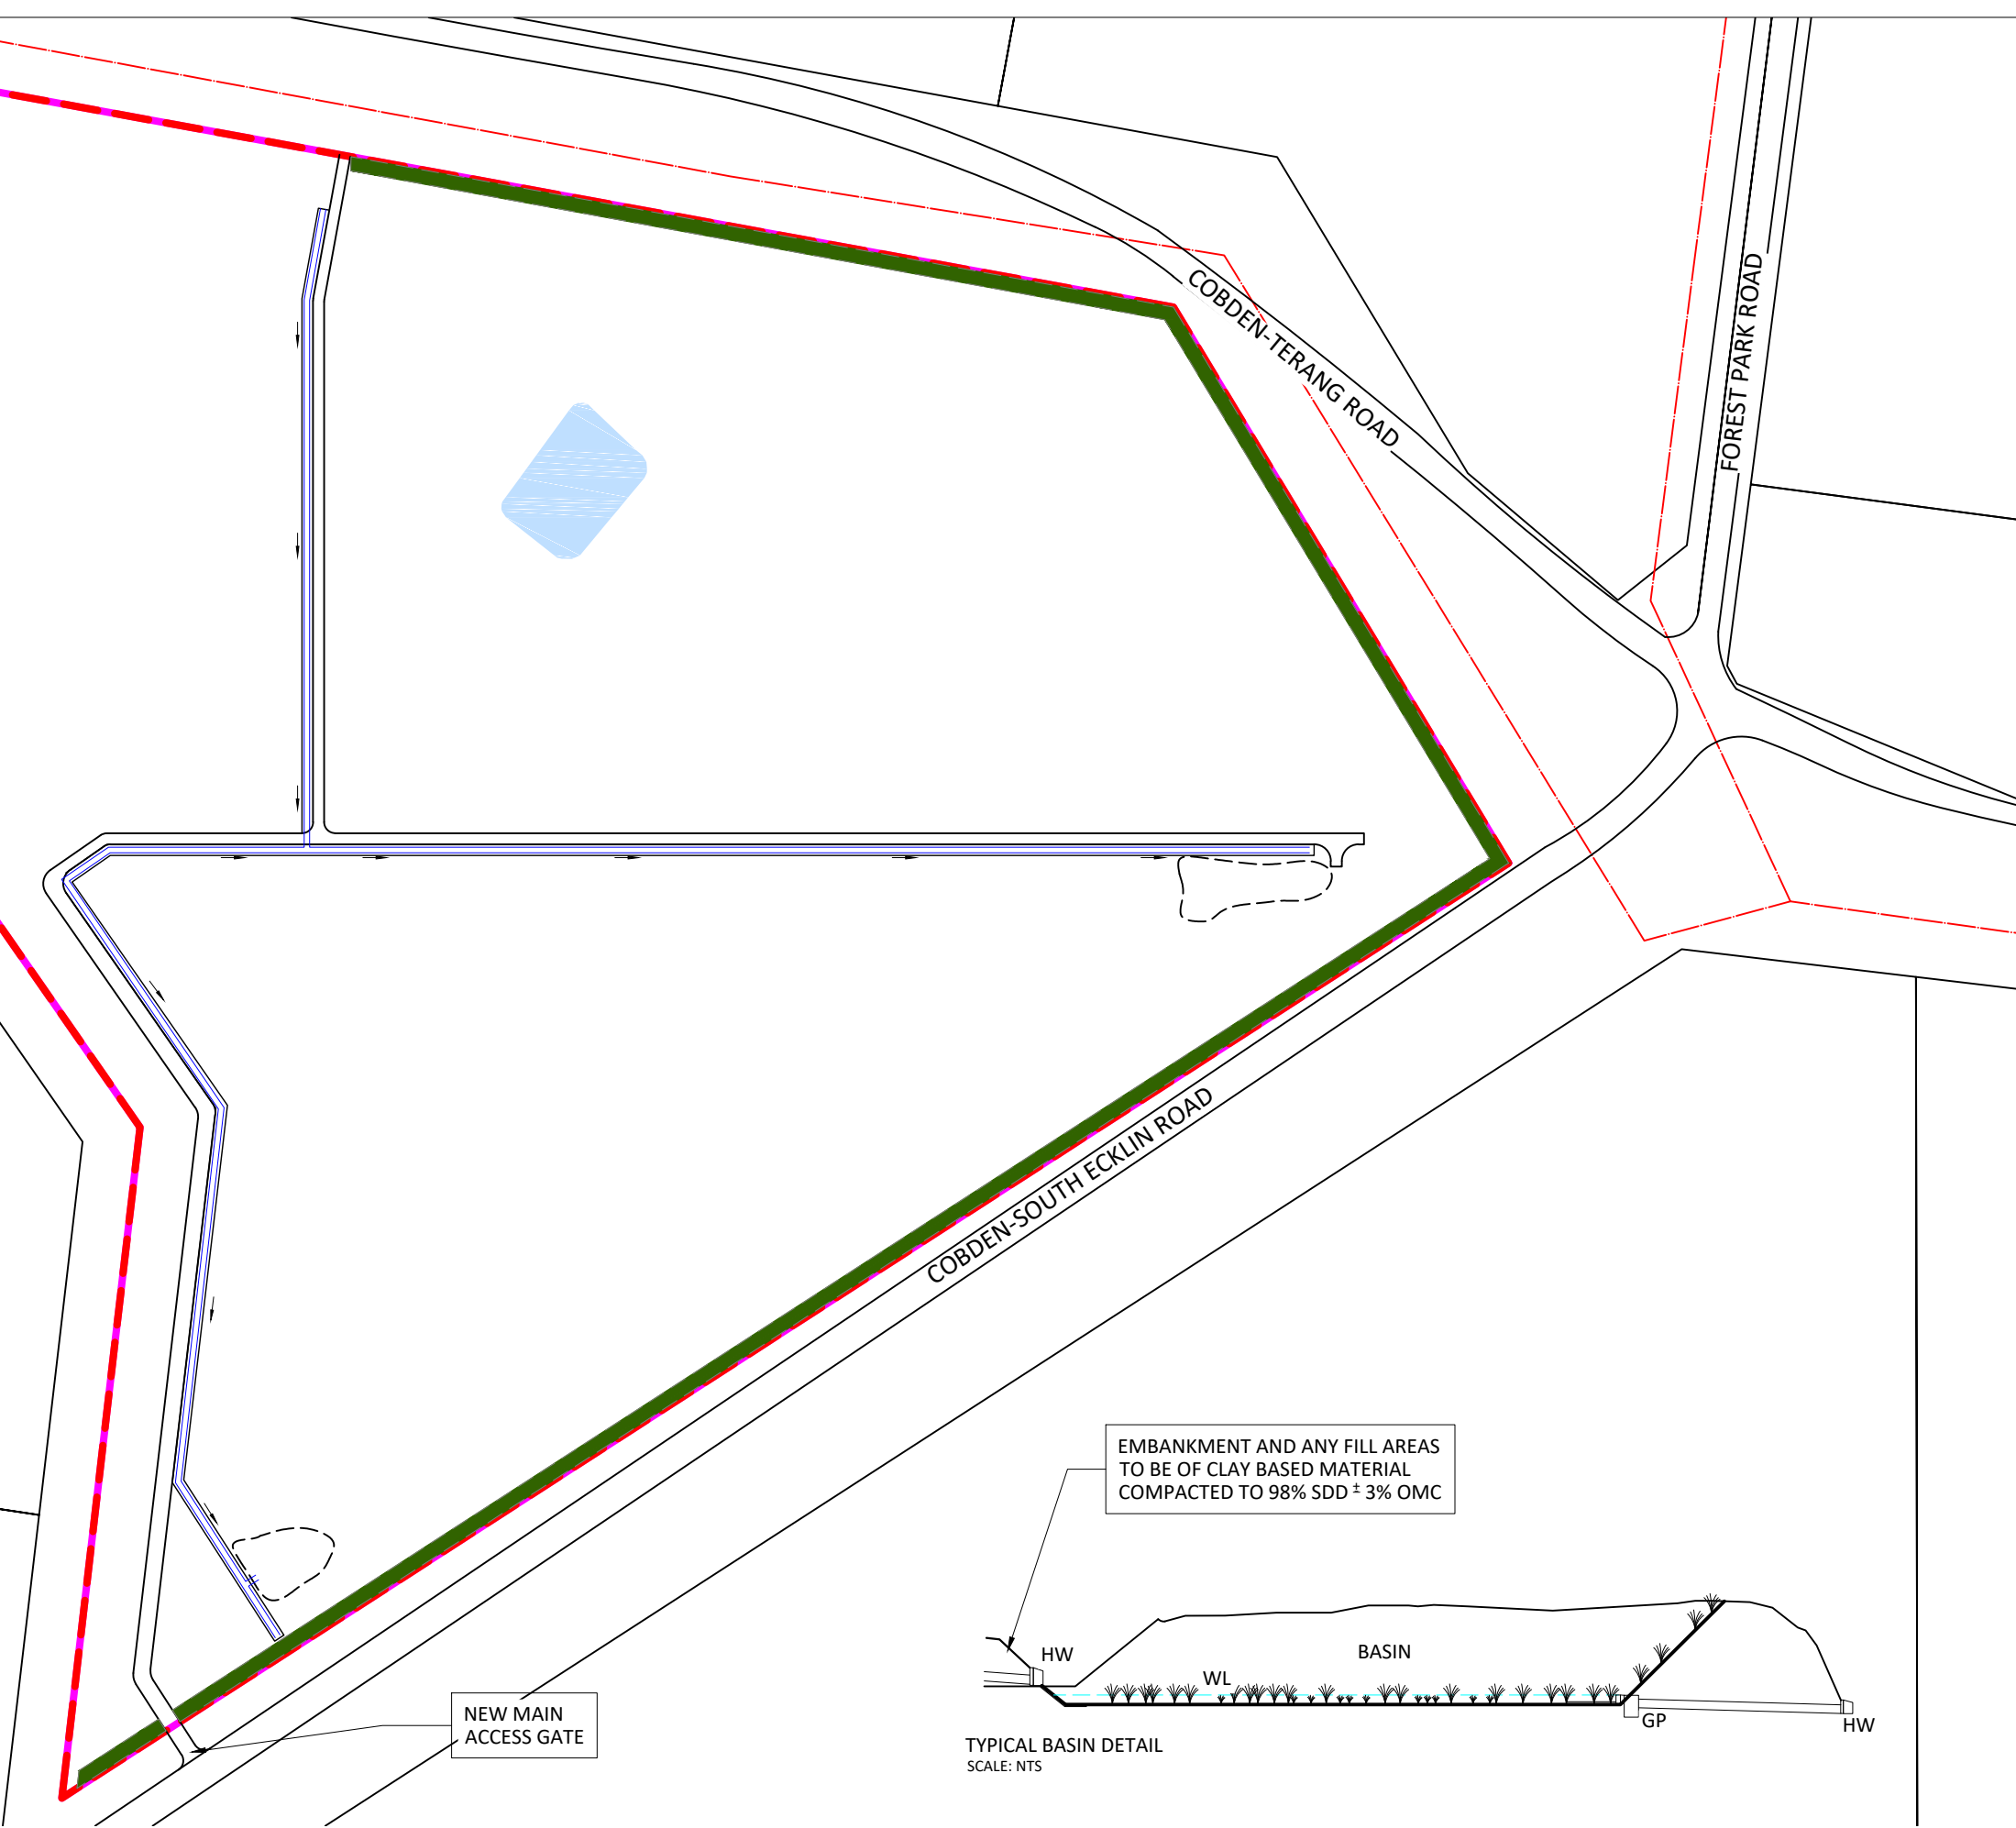


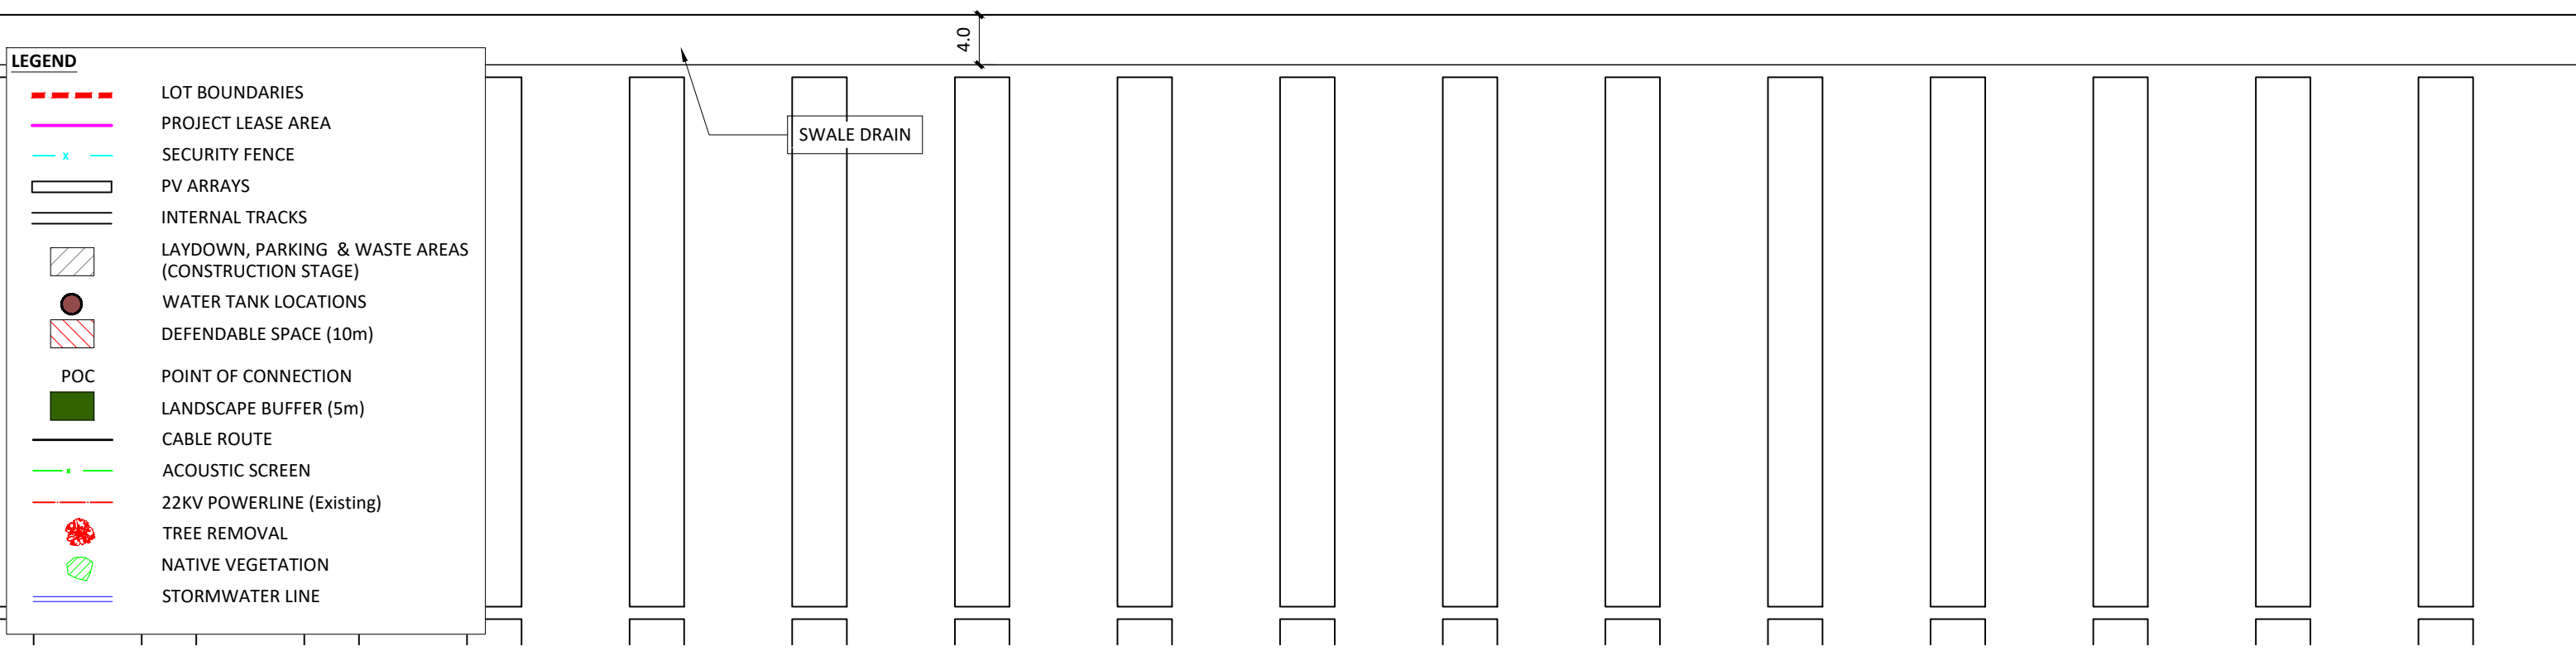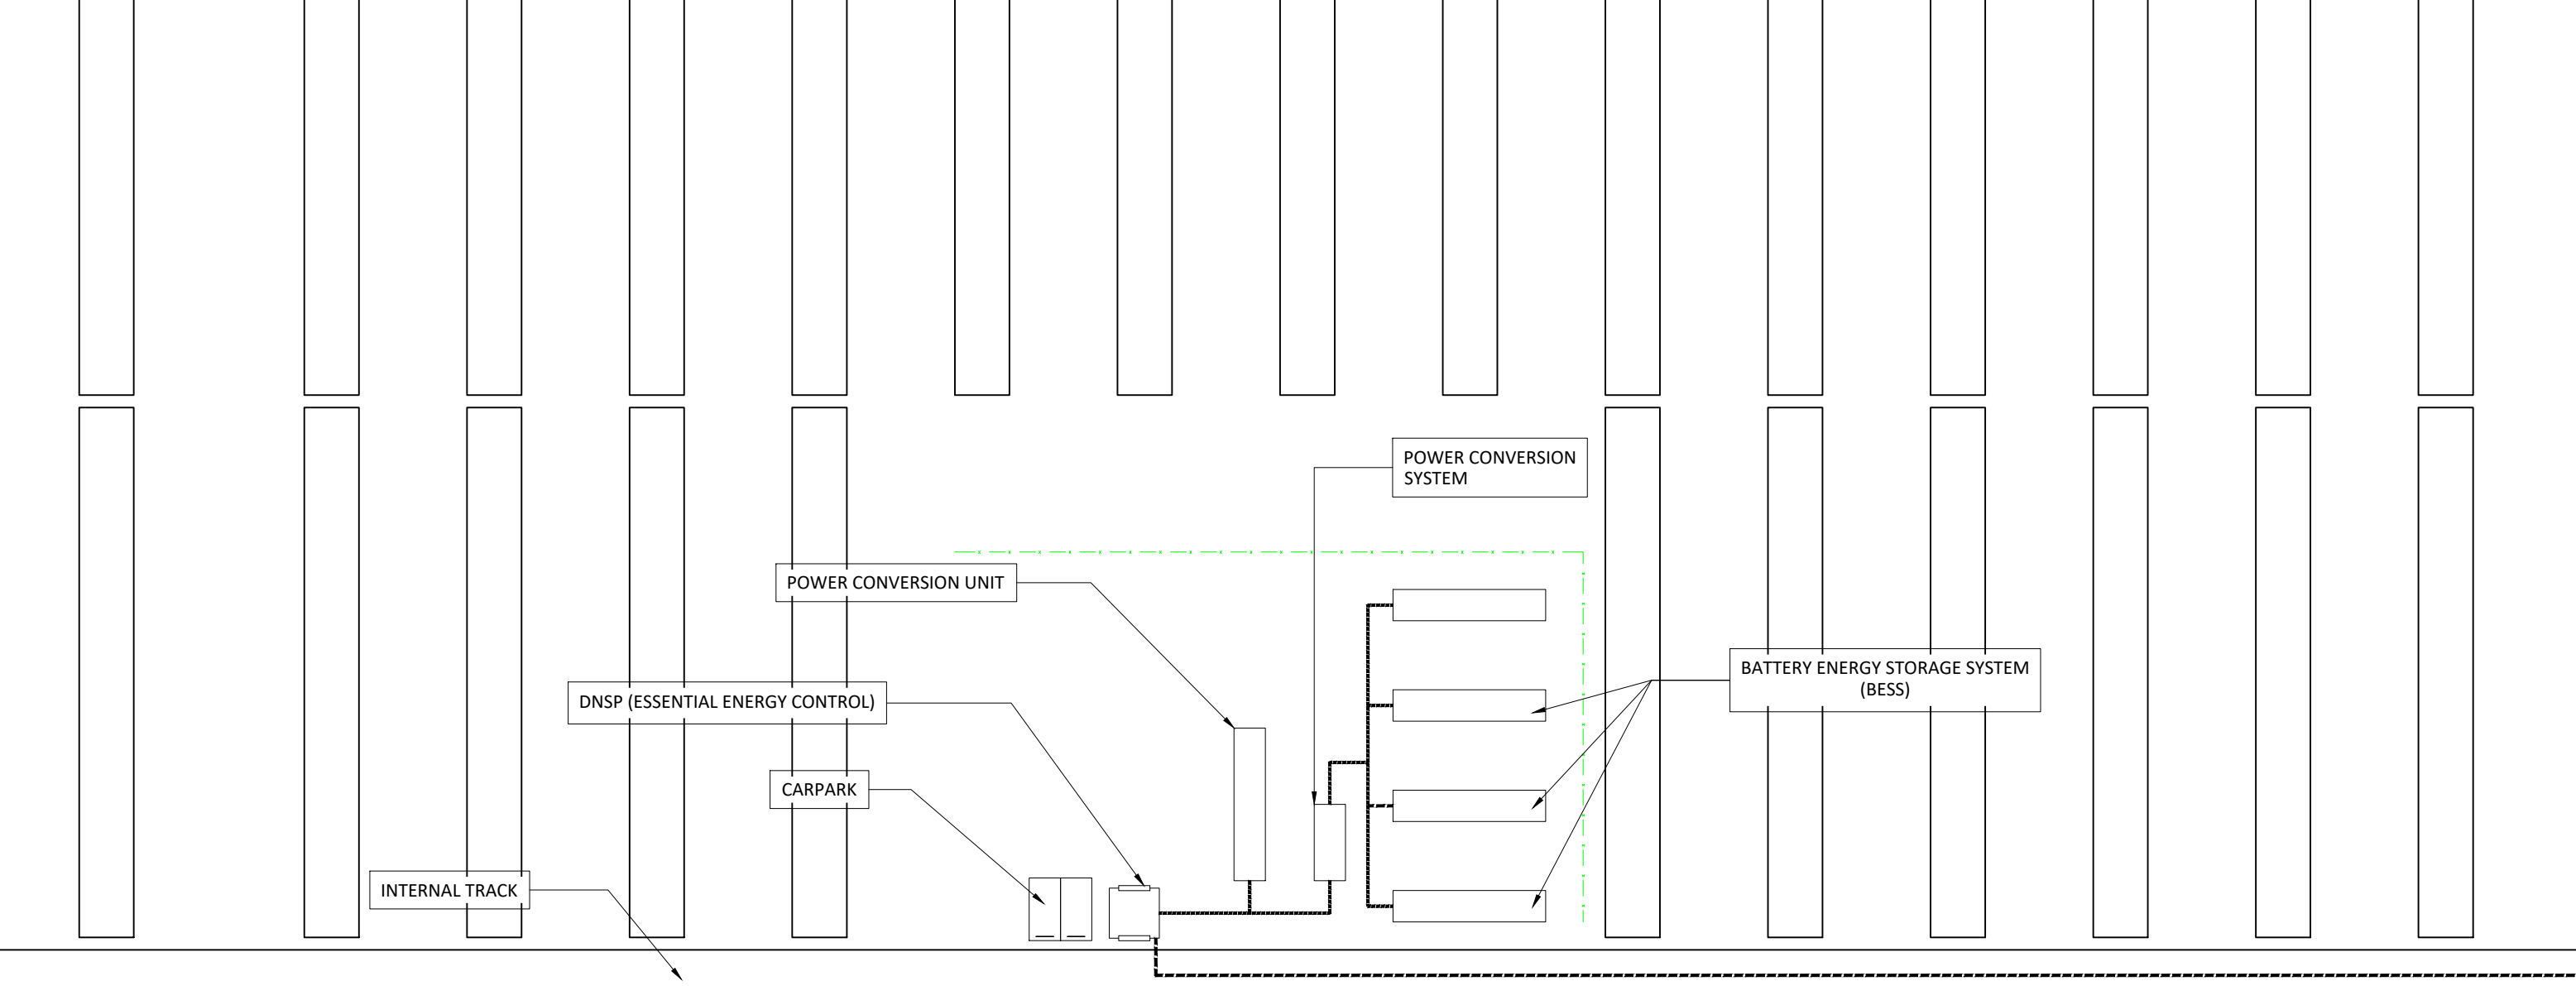

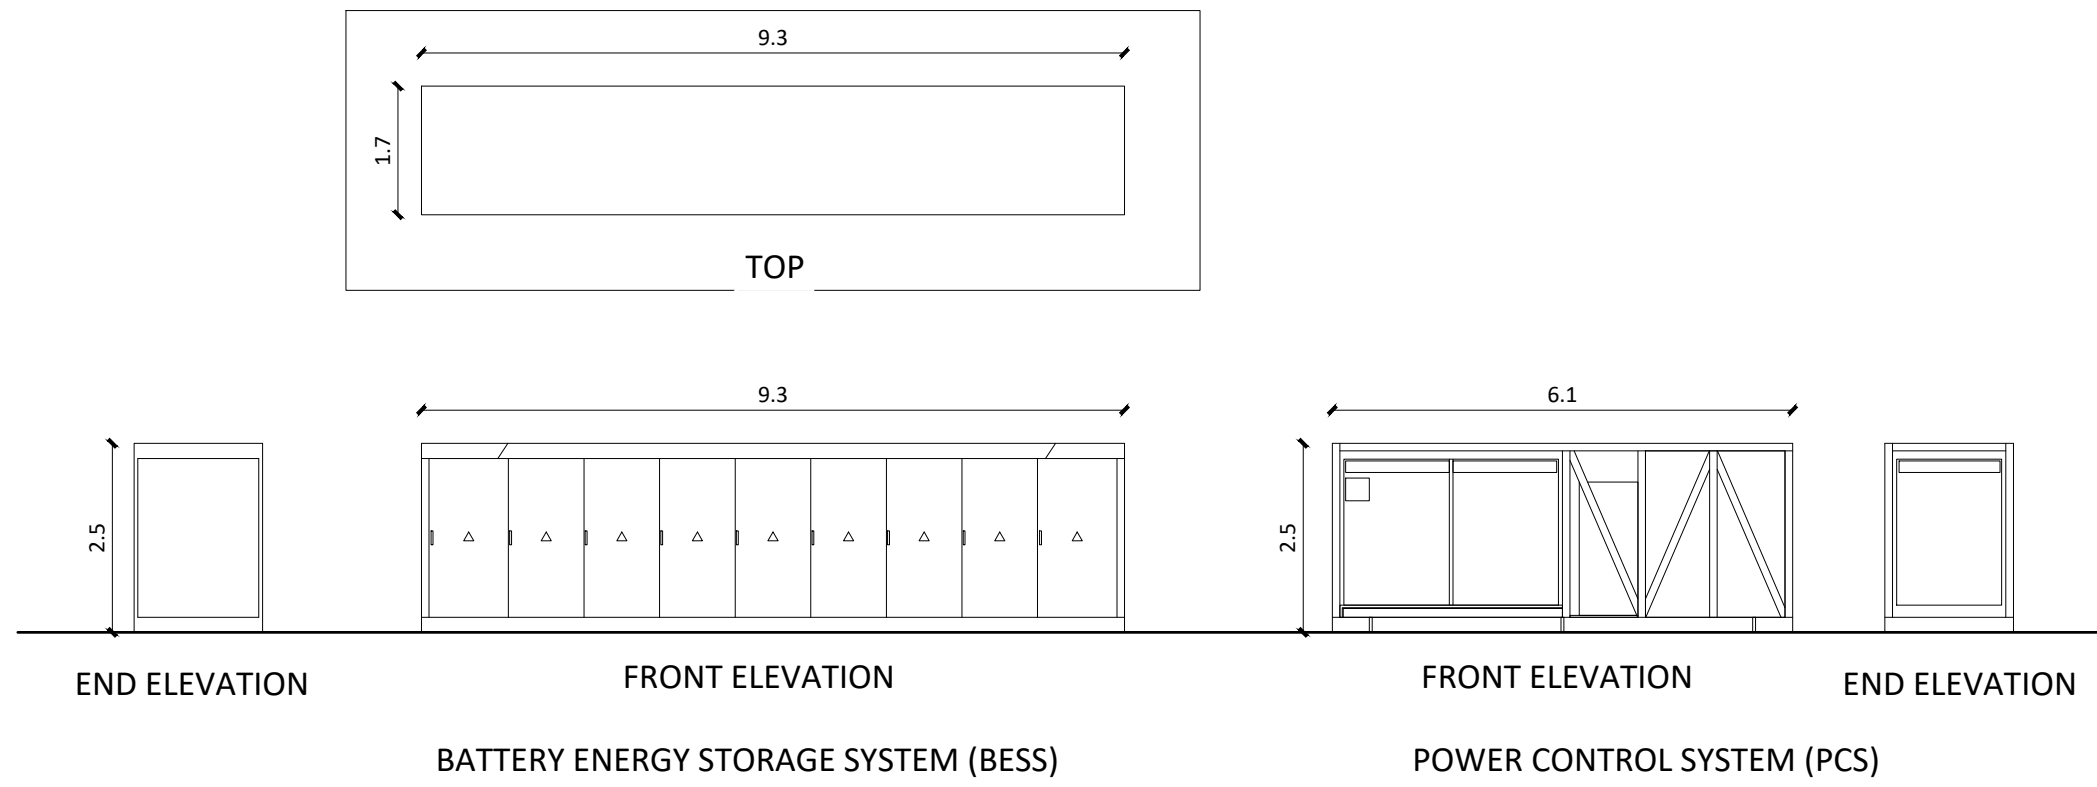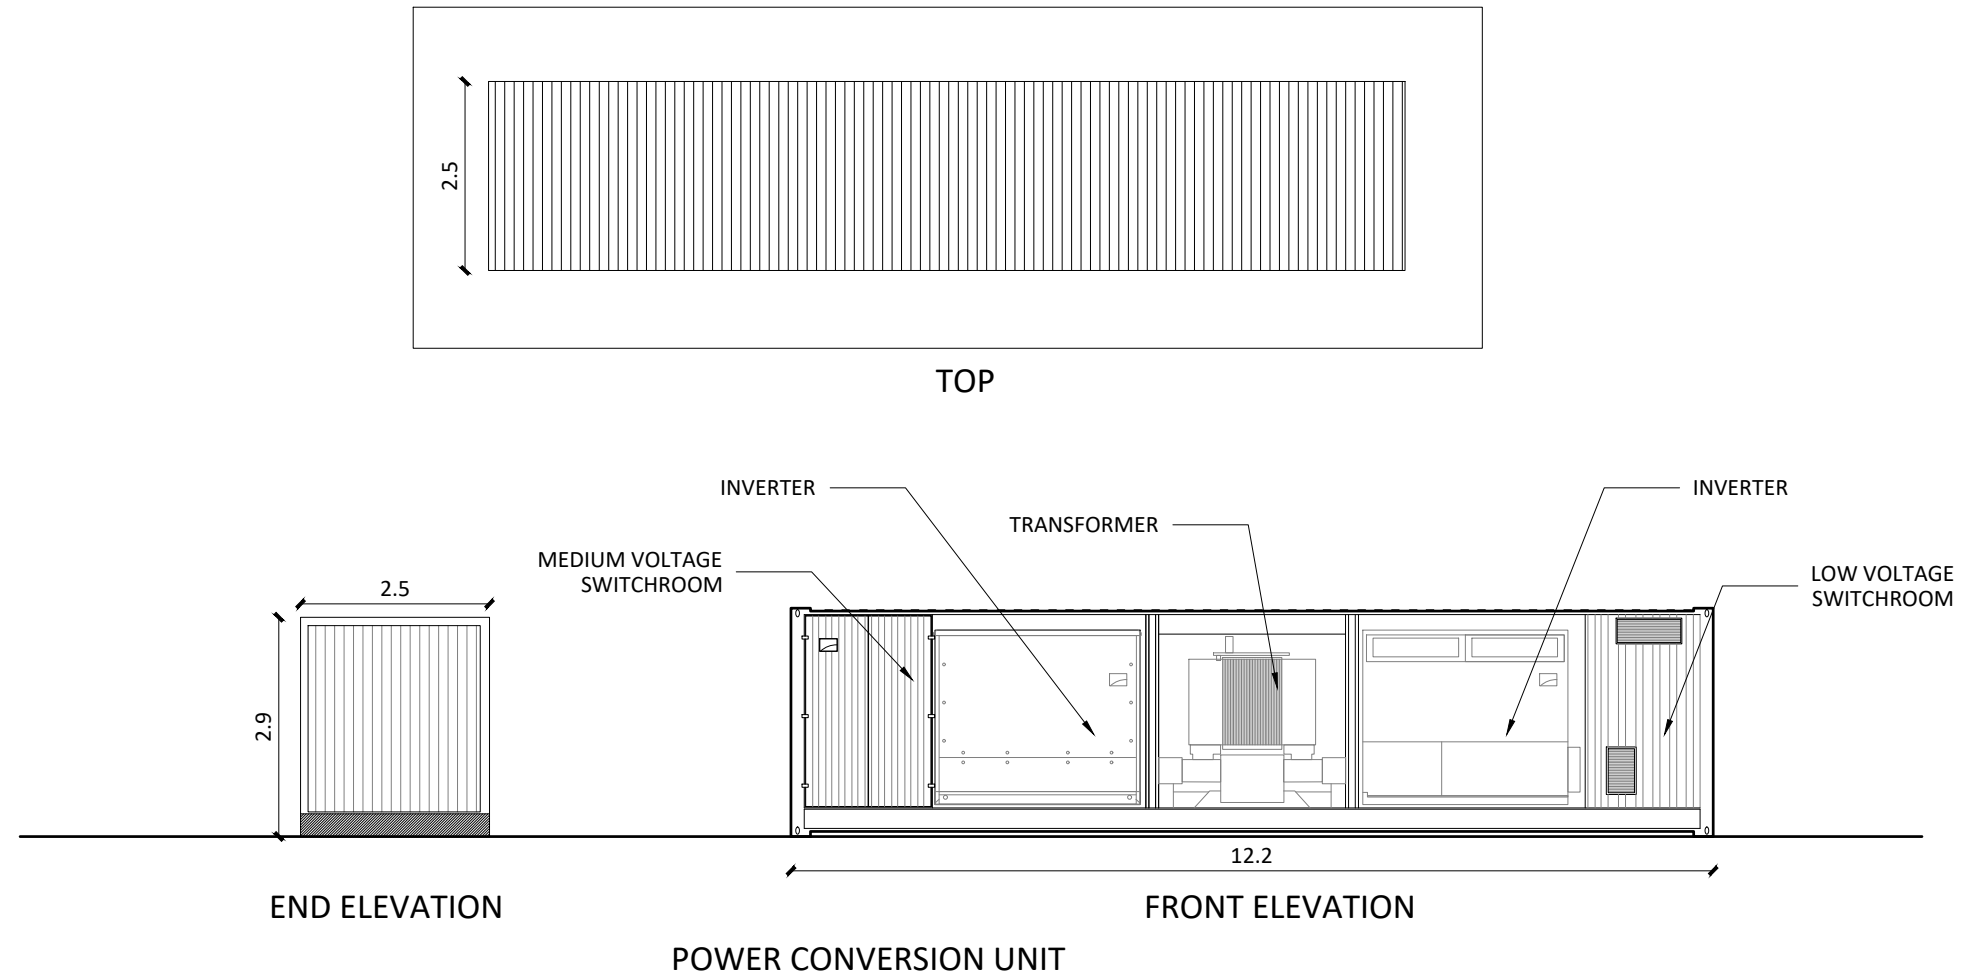


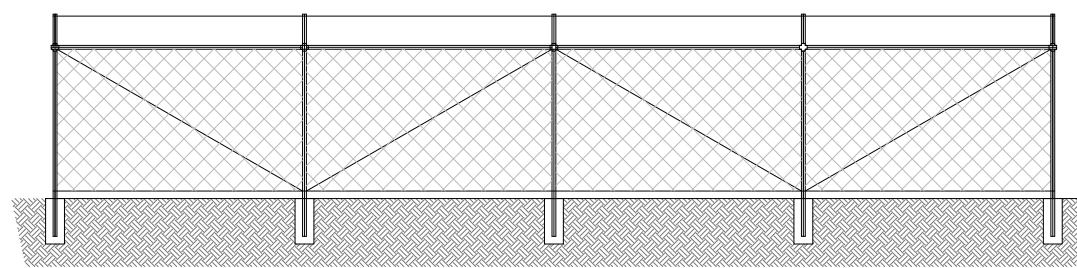


TYPICAL PERIMETER SECURITY FENCE ELEVATION

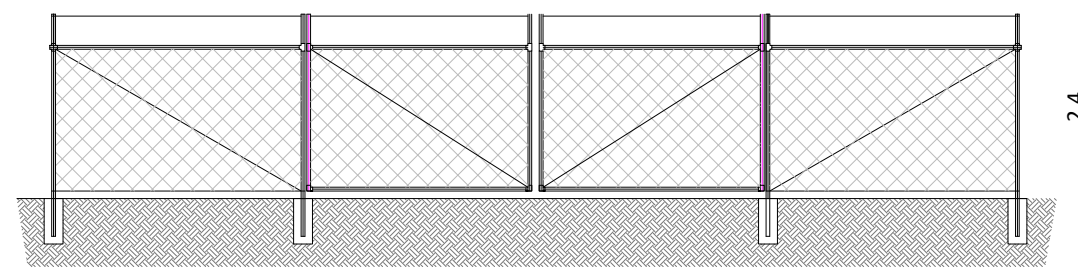


FACILITY ACCESS GATE ELEVATION

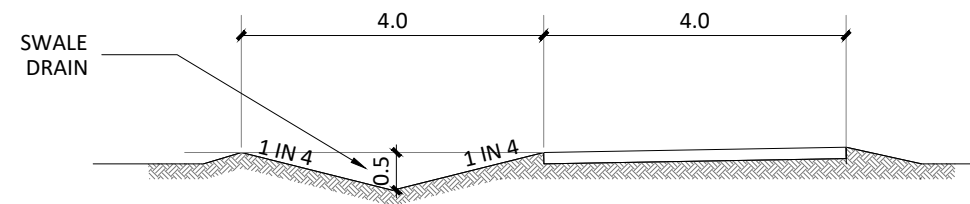


TYPICAL ROAD SECTION & SWALE DETAIL

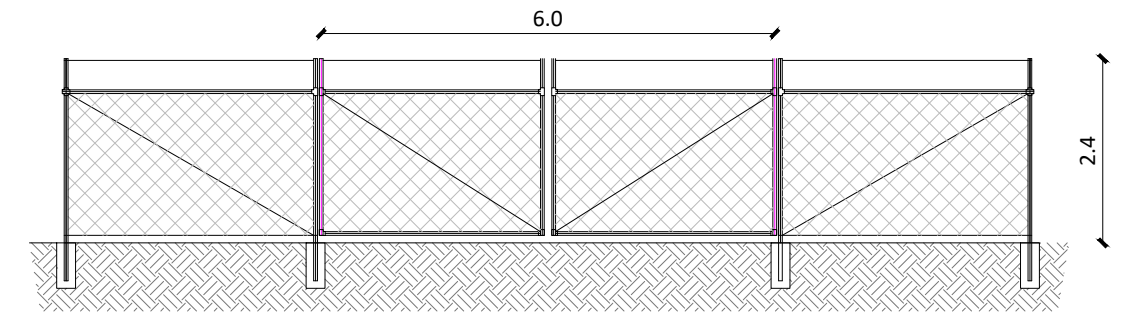


EMERGENCY ACCESS GATE

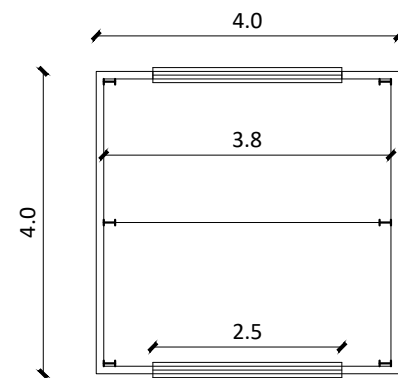


PLAN
TYPICAL SHED DETAILS

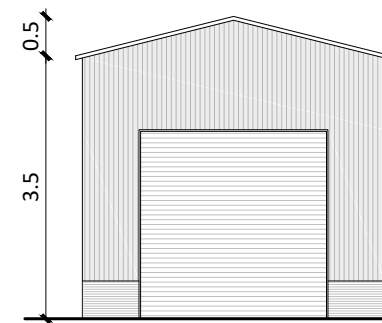


NORTH ELEVATION
SOUTH ELEVATION SIMILAR

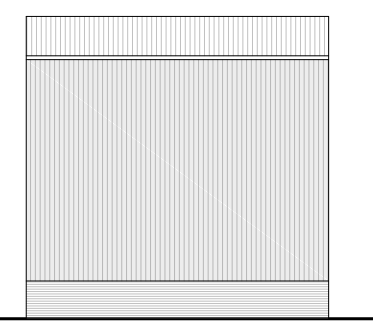


EAST ELEVATION
WEST ELEVATION SIMILAR

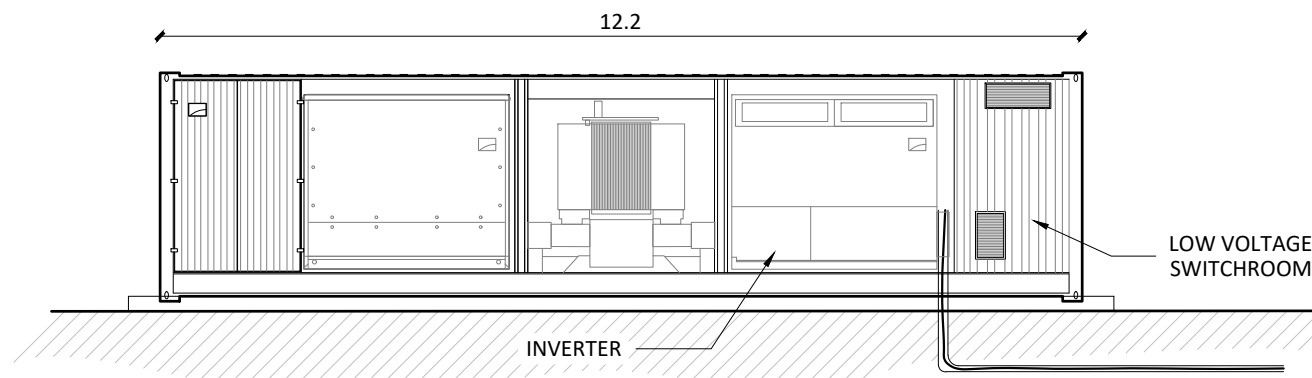


TYPICAL POLE ELEVATION

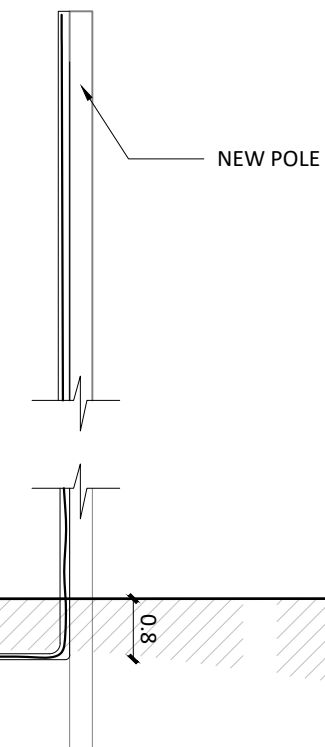


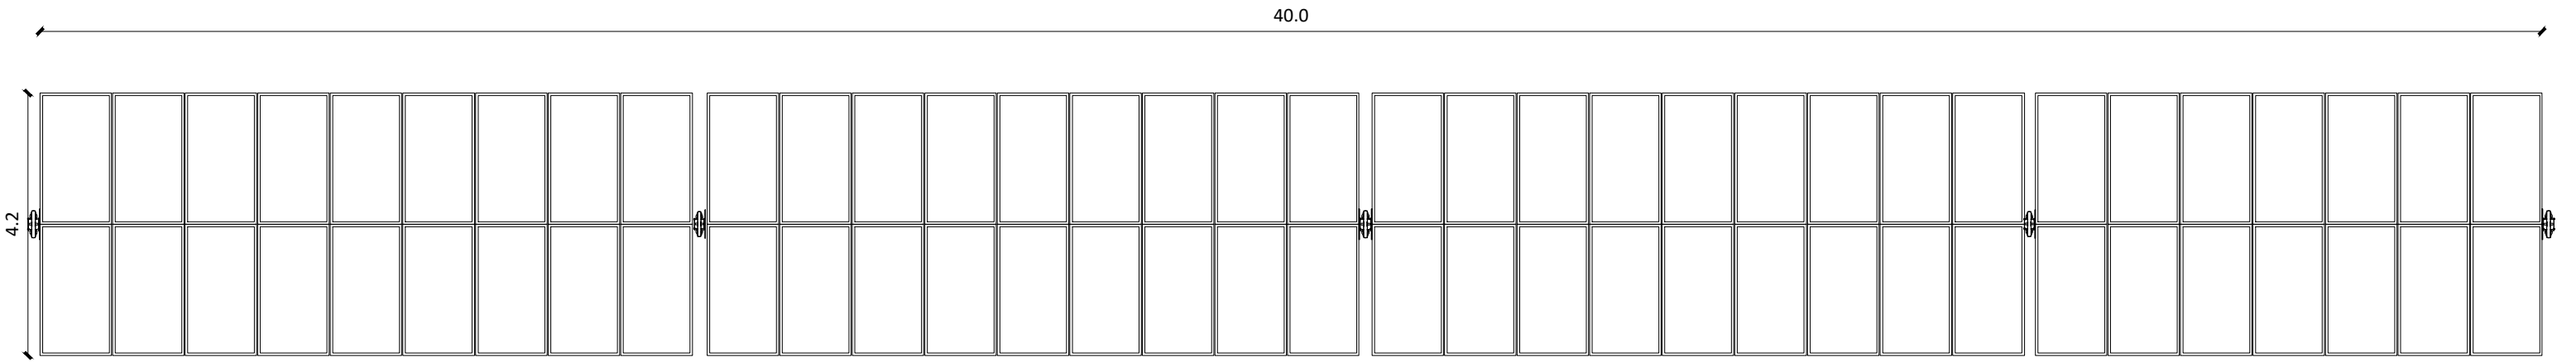


TYPICAL TRACKER PLAN

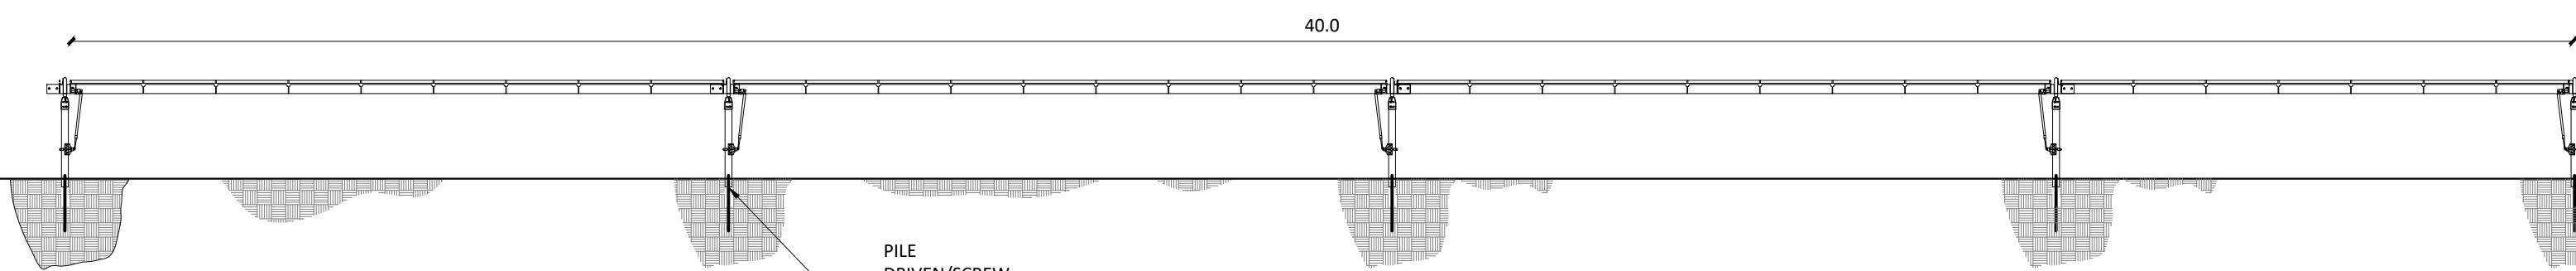

TYPICAL TRACKER ELEVATION

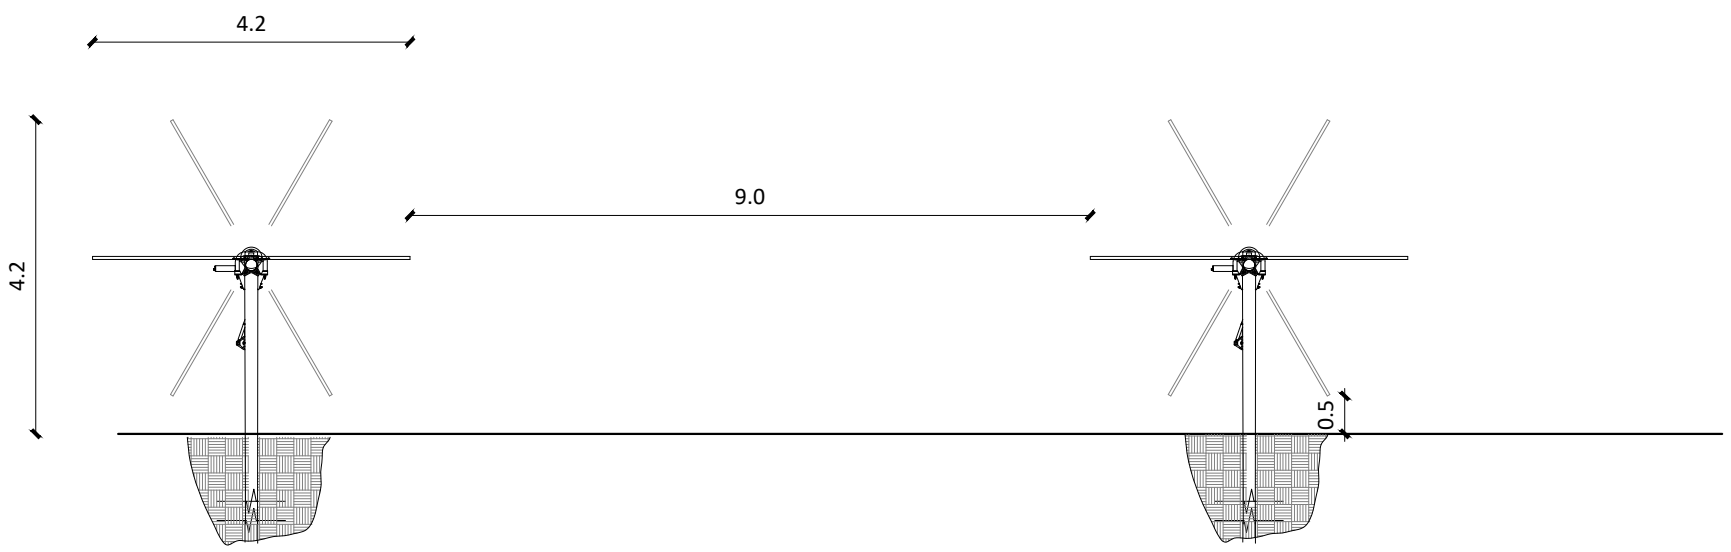

TYPICAL TRACKER SECTION

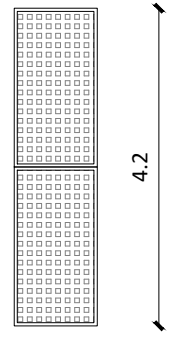

TYPICAL SOLAR PV PANEL