


PROPOSED BADDAGINNIE SOLAR FARM VIA

Typical Perimeter Planting Plan

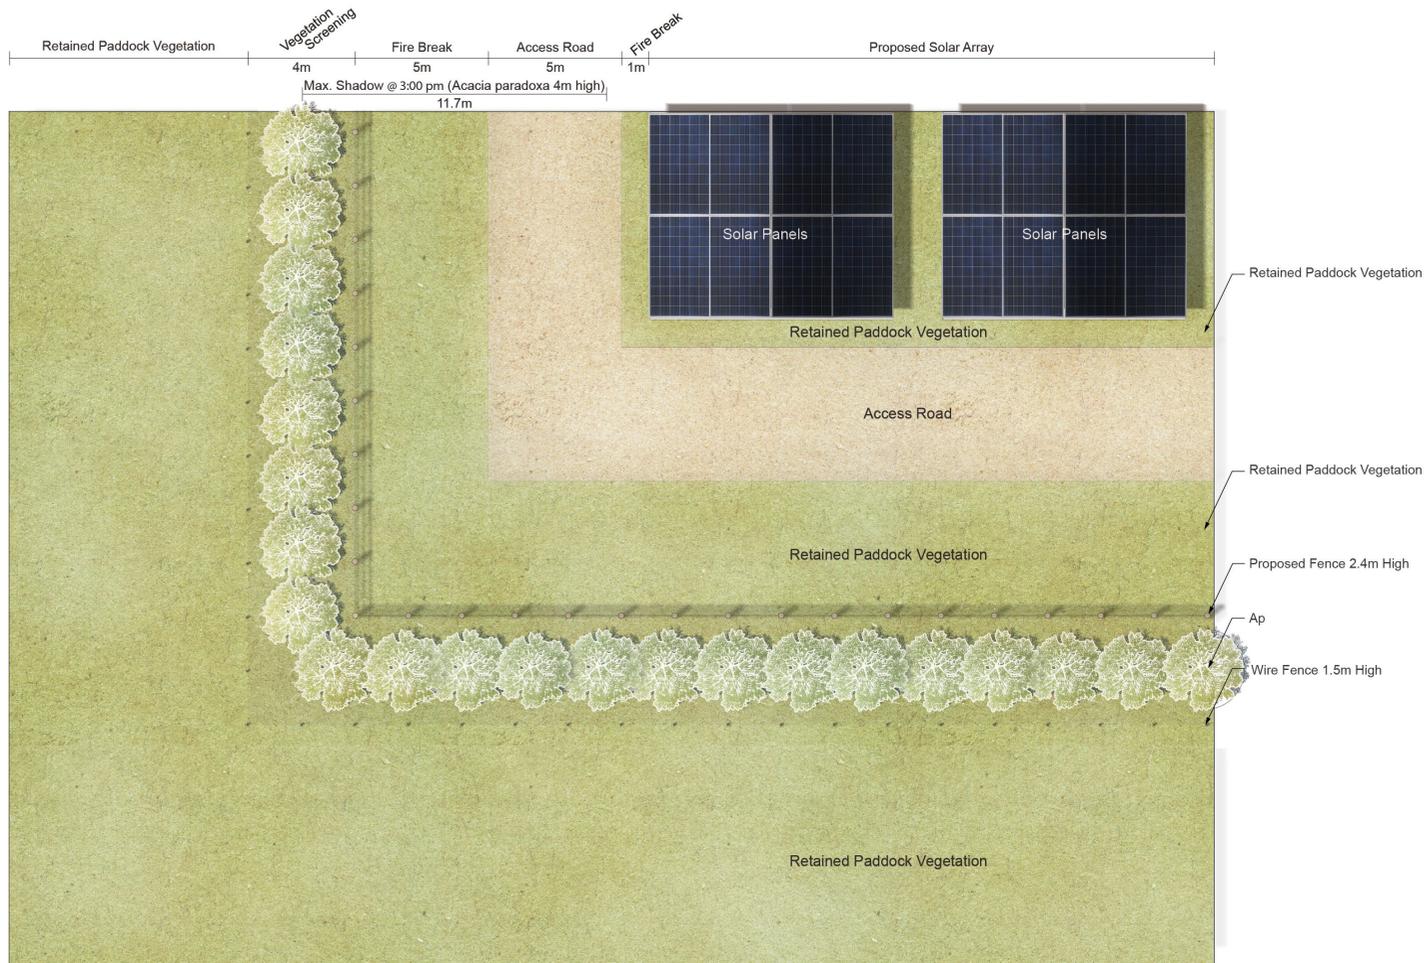


Legend

- Ap - *Acacia paradoxa* - Hedge Wattle 
- Retained Paddock Vegetation 

This copied document to be made available for the sole purpose of enabling its consideration and review as part of a planning process under the Planning and Environment Act 1987. The document must not be used for any purpose which may breach any copyright

Scale 1:100 @A1
Scale 1:200 @A3

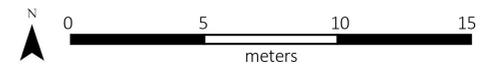

Prepared for: Birdwood Energy Pty. Ltd.
Prepared by: Geoscene International
(a Division of Scenic Spectrums Pty. Ltd.)

Code	Botanical Name	Common Name	Pot Size	Maximum Height	Maximum Width	Notes	Quantity
Ap	<i>Acacia paradoxa</i>	Hedge Wattle	200mm Pots	4m	4m	EVC 235	480



March 2024

Acknowledgement: DataVic




interim planning scheme overlay statewide
from the DataVic © Copyright State Government of Victoria
Copyright © 2023 by Scenic Spectrums Pty Ltd. All Rights Reserved


**ADVERTISED
PLAN**

PROPOSED BADDAGINNIE SOLAR FARM VIA

Typical Perimeter Planting Plan

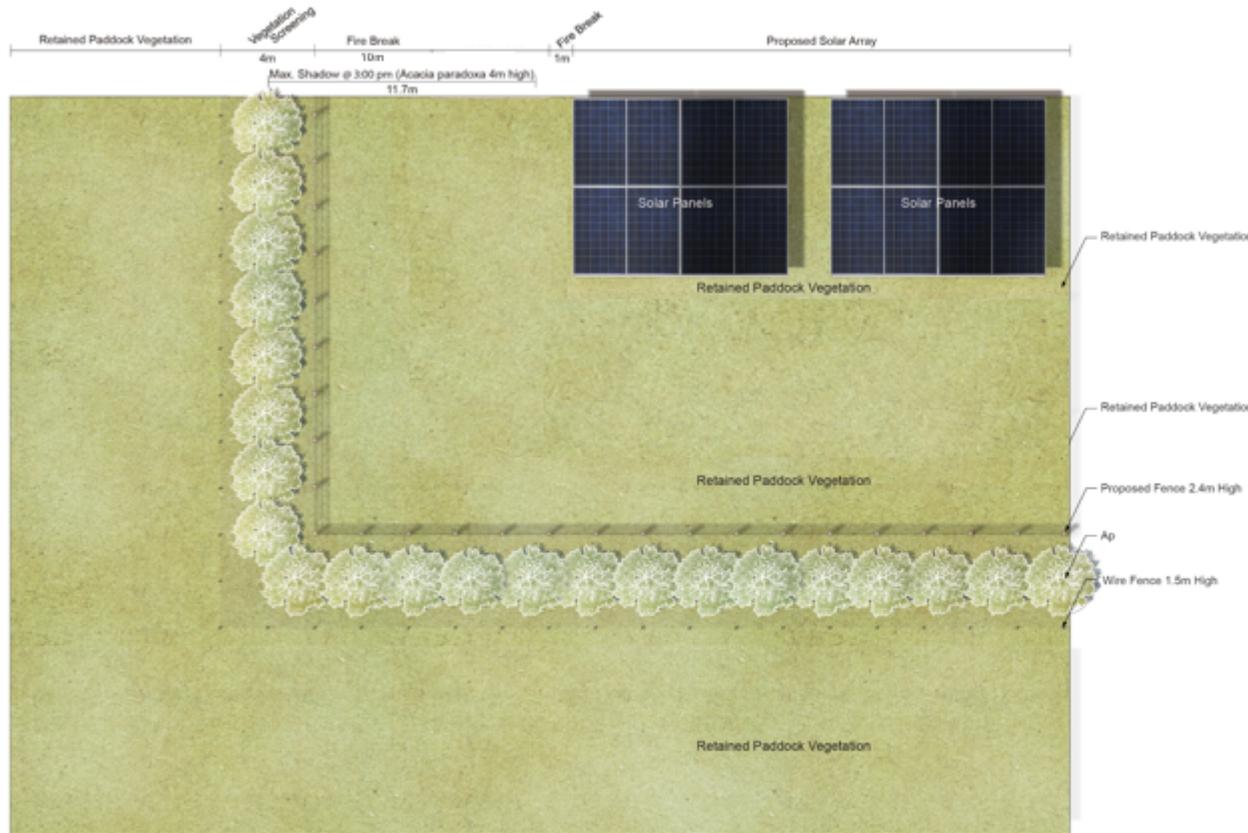


Legend

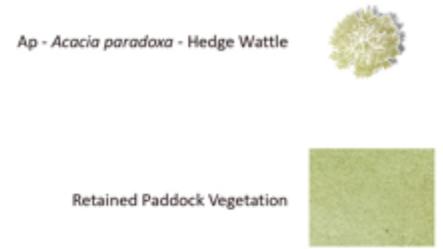

This copied document to be made available for the sole purpose of enabling its consideration and review as part of a planning process under the Planning and Environment Act 1987. The document must not be used for any purpose which may breach any copyright

Scale 1:100 @A1
Scale 1:200 @A3

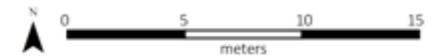

Prepared for: Birdwood Energy Pty. Ltd.
Prepared by: Geoscene International
(a Division of Scenic Spectrums Pty. Ltd.)



March 2024

Acknowledgement: DataVic



interim planning scheme overlay statewide
from the DataVic © Copyright State Government of Victoria
Copyright © 2023 by Scenic Spectrums Pty Ltd. All Rights Reserved


Code	Botanical Name	Common Name	Pot Size	Maximum Height	Maximum Width	Notes	Quantity
Ap	Acacia paradoxa	Hedge Wattle	200mm Pots	4m	4m	EVC 235	480

ADVERTISED PLAN

PROPOSED BADDAGINNIE SOLAR FARM VIA
Typical Perimeter Section


ADVERTISED
PLAN

This copied document to be made available for the sole purpose of enabling its consideration and review as part of a planning process under the Planning and Environment Act 1987. The document must not be used for any purpose which may breach any copyright

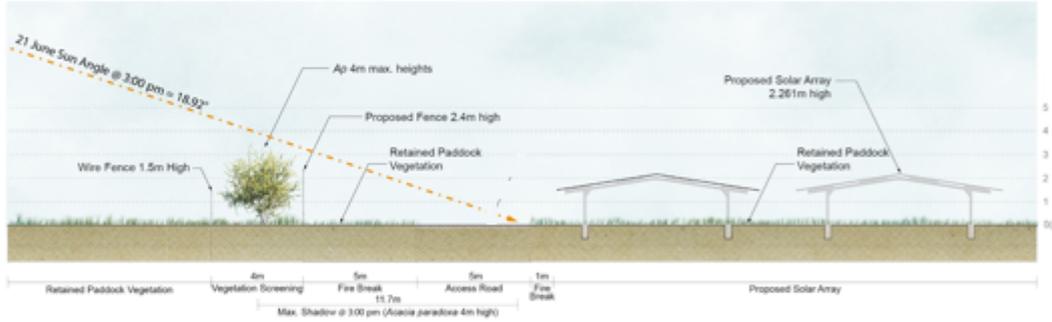

Code Shrubs	Botanical Name	Common Name	Pot Size	Maximum Height	Maximum Width	Notes	Quantity
Ap	Acacia paradoxa	Hedge Wattle	200mm Pots	4m	4m	EVC 235	480

Scale 1:100 @A1
Scale 1:200 @A3

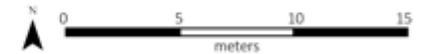

Prepared for: Birdwood Energy Pty. Ltd.
Prepared by: Geoscene International
(a Division of Scenic Spectrums Pty. Ltd.)



March 2024
Acknowledgement: DataVic




Interim planning scheme overlay statewide from the DataVic © Copyright State Government of Victoria
Copyright © 2023 by Scenic Spectrums Pty Ltd. All Rights Reserved


PROPOSED BADDAGINNIE SOLAR FARM VIA Typical Perimeter Section

ADVERTISED PLAN

This copied document to be made available for the sole purpose of enabling its consideration and review as part of a planning process under the Planning and Environment Act 1987. The document must not be used for any purpose which may breach any copyright

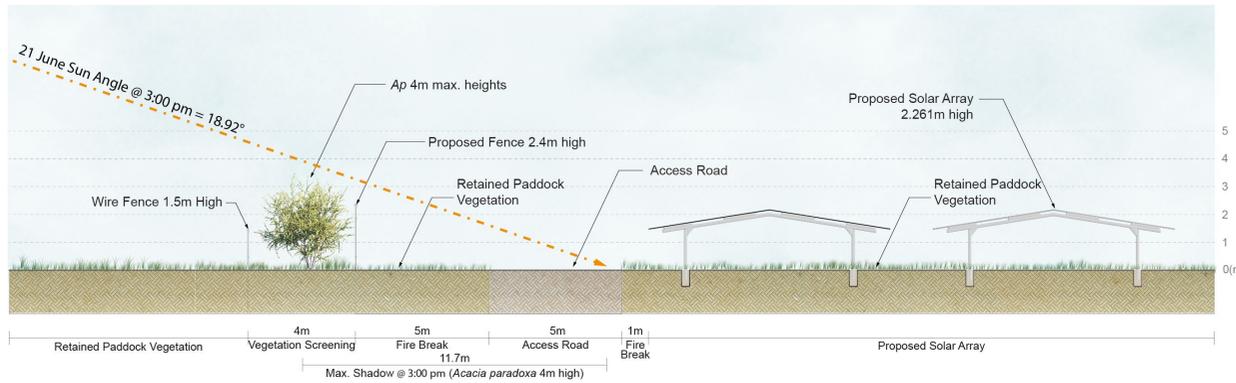

Scale 1:100 @A1
Scale 1:200 @A3

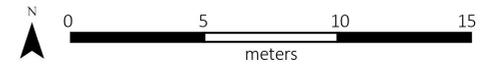

Prepared for: Birdwood Energy Pty. Ltd.
Prepared by: Geoscene International
(a Division of Scenic Spectrums Pty. Ltd.)

Code	Botanical Name	Common Name	Pot Size	Maximum Height	Maximum Width	Notes	Quantity
Ap	<i>Acacia paradoxa</i>	Hedge Wattle	200mm Pots	4m	4m	EVC 235	480



March 2024

Acknowledgement: DataVic



interim planning scheme overlay statewide
from the DataVic © Copyright State Government of Victoria
Copyright © 2023 by Scenic Spectrums Pty Ltd. All Rights Reserved