

SCHEDULE OF PLANT MATERIAL - RE-VEGETATION AREAS


CODE	BOTANICAL NAME	COMMON NAME	QUANTITY	MATURE HEIGHT	CONTAINER SIZE	STAKES
AB	<i>Alyxia buxifolia</i>	Sea box	230	1.5m	140mm	-
AC	<i>Atriplex cinerea</i>	Coast salt bush	230	1.5m	140mm	-
BM	<i>Banksia marginata</i>	Silver Banksia	230	4m	140mm	-
DL	<i>Dianella longifolia</i>	Flax Lily	690	0.4m	tubestock	-
LP	<i>Leucopogon parviflorus</i>	Coast bearded heath	230	3m	140mm	-
LL	<i>Leptospermum laevigatum</i>	Coast tea-tree	7	8m	25 litre	-
LLO	<i>Lomandra longifolia</i>	Mat Rush	690	1m	tubestock	-
ML	<i>Melaleuca lanceolata</i>	Moonah	10	7m	25 litre	-
MP	<i>Myoporum parvifolium</i>	Creeping Boobialla	690	0.1m	tubestock	-
PL	<i>Poa labillardierii</i>	Tussock Grass	690	0.4m	tubestock	-



LEGEND

- EXISTING TREES TO BE RETAINED (INDICATIVE)
- EXISTING VEGETATION TO BE RETAINED (INDICATIVE)
- EXISTING TREES TO BE REMOVED (INDICATIVE)
- PROPOSED TREES. SPECIES TO BE SELECTED AT DETAIL DESIGN IN CONSULTATION WITH BARWON WATER
- PROPOSED LANDSCAPE AREAS. SPECIES TO BE SELECTED AT DETAIL DESIGN IN CONSULTATION WITH BARWON WATER
- RE-VEGETATION AREAS
- LAWN AREAS. MAKE GOOD/ REPAIR ANY LAWN AREAS DAMAGED DURING CONSTRUCTION
- GRAVEL AREAS

ADVERTISED PLAN

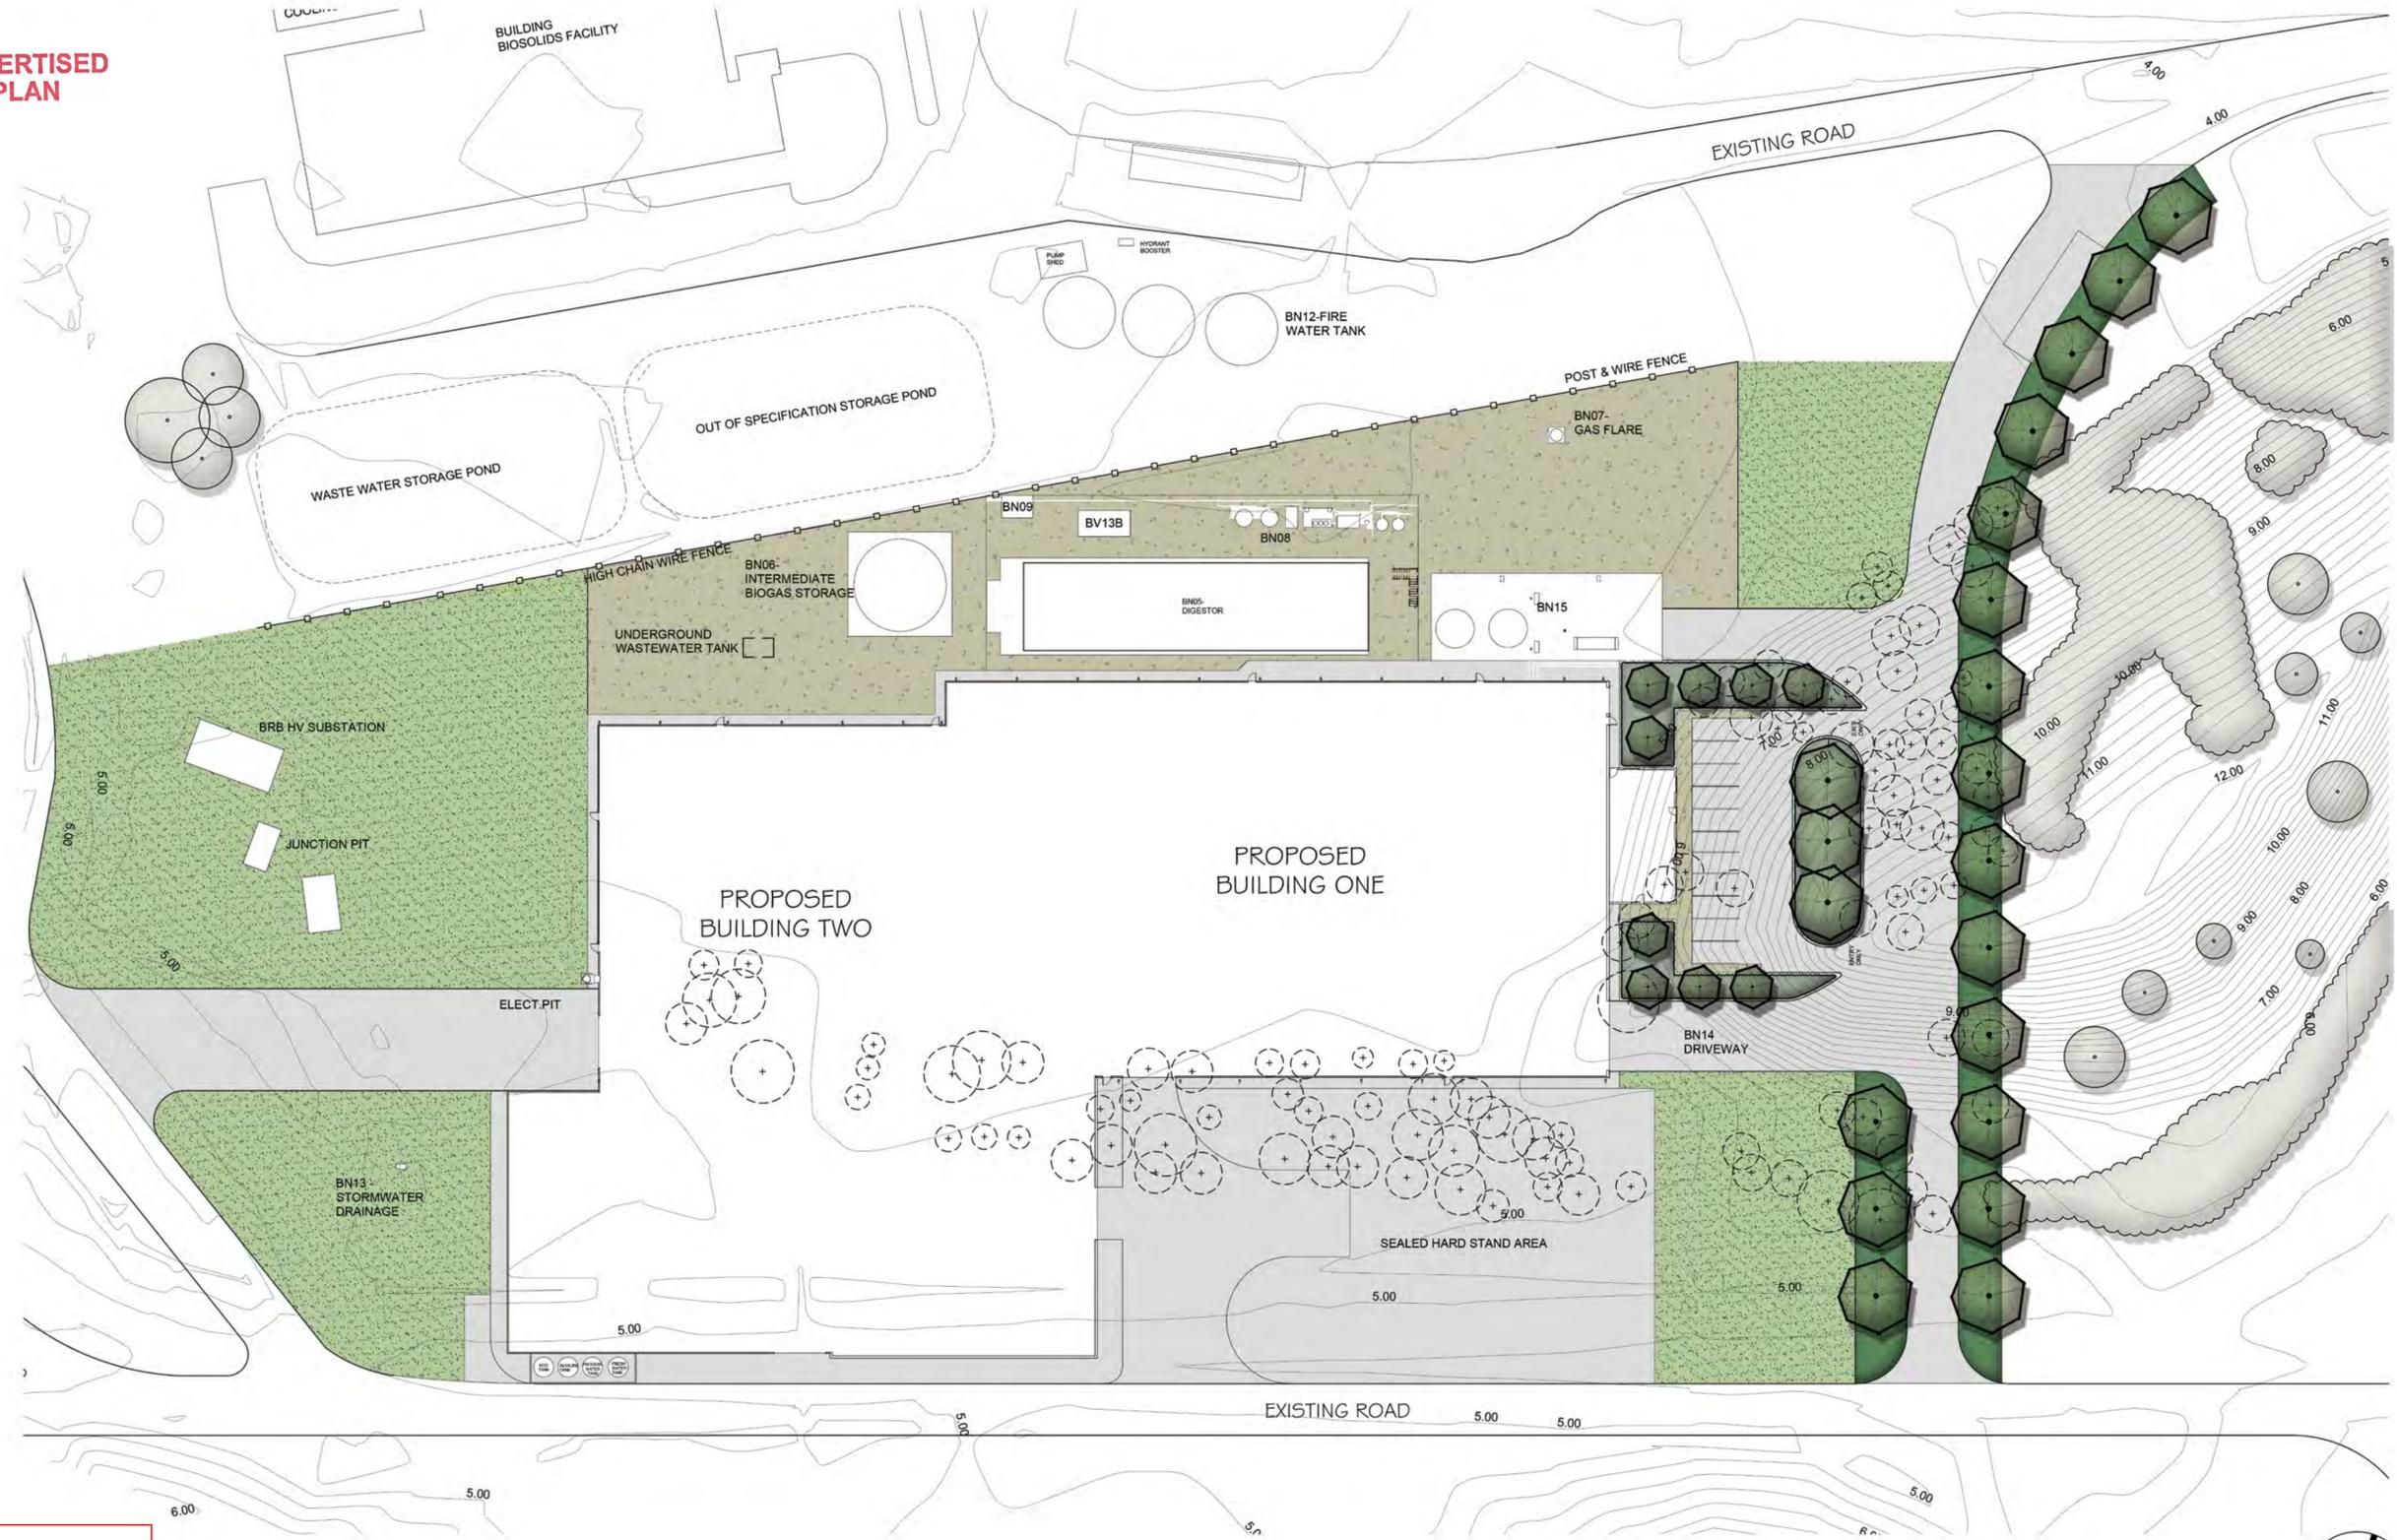

Verify all dimensions on site before commencing construction or ordering materials. Verify the dimensions of all manufactured products before installation. Use figured dimensions in preference to scaled dimensions. Report any discrepancies to the Landscape Architect for a decision before work commences.

NOTES

This plan is to be read in conjunction with all documentation prepared by NALG.



office. 16/303 pacific highway
lindfield nsw 2070

ph 9416 4290
A.C.N 097 328 580
email ijla@netspace.net.au

project
Barwon Water RRON
Blackrock Road, Connewarre

drawing
Landscape Plan

client
NALG

date September 2024
job.dwg no. 101.24/224
designed by IJ

scale 1:400 @ A1
1:800 @ A3
no. in set ONE/ONE
drawn by AM

This copied document to be made available for the sole purpose of enabling its consideration and review as part of a planning process under the Planning and Environment Act 1987. The document must not be used for any purpose which may breach any copyright

